



Concept drawing of 15 Classroom, Science Lab and Office space at
CHSE MALE' (7 Storey and terrace)

ARCHITECTURAL CONCEPT FLOOR PLAN


Client: Ministry of Education

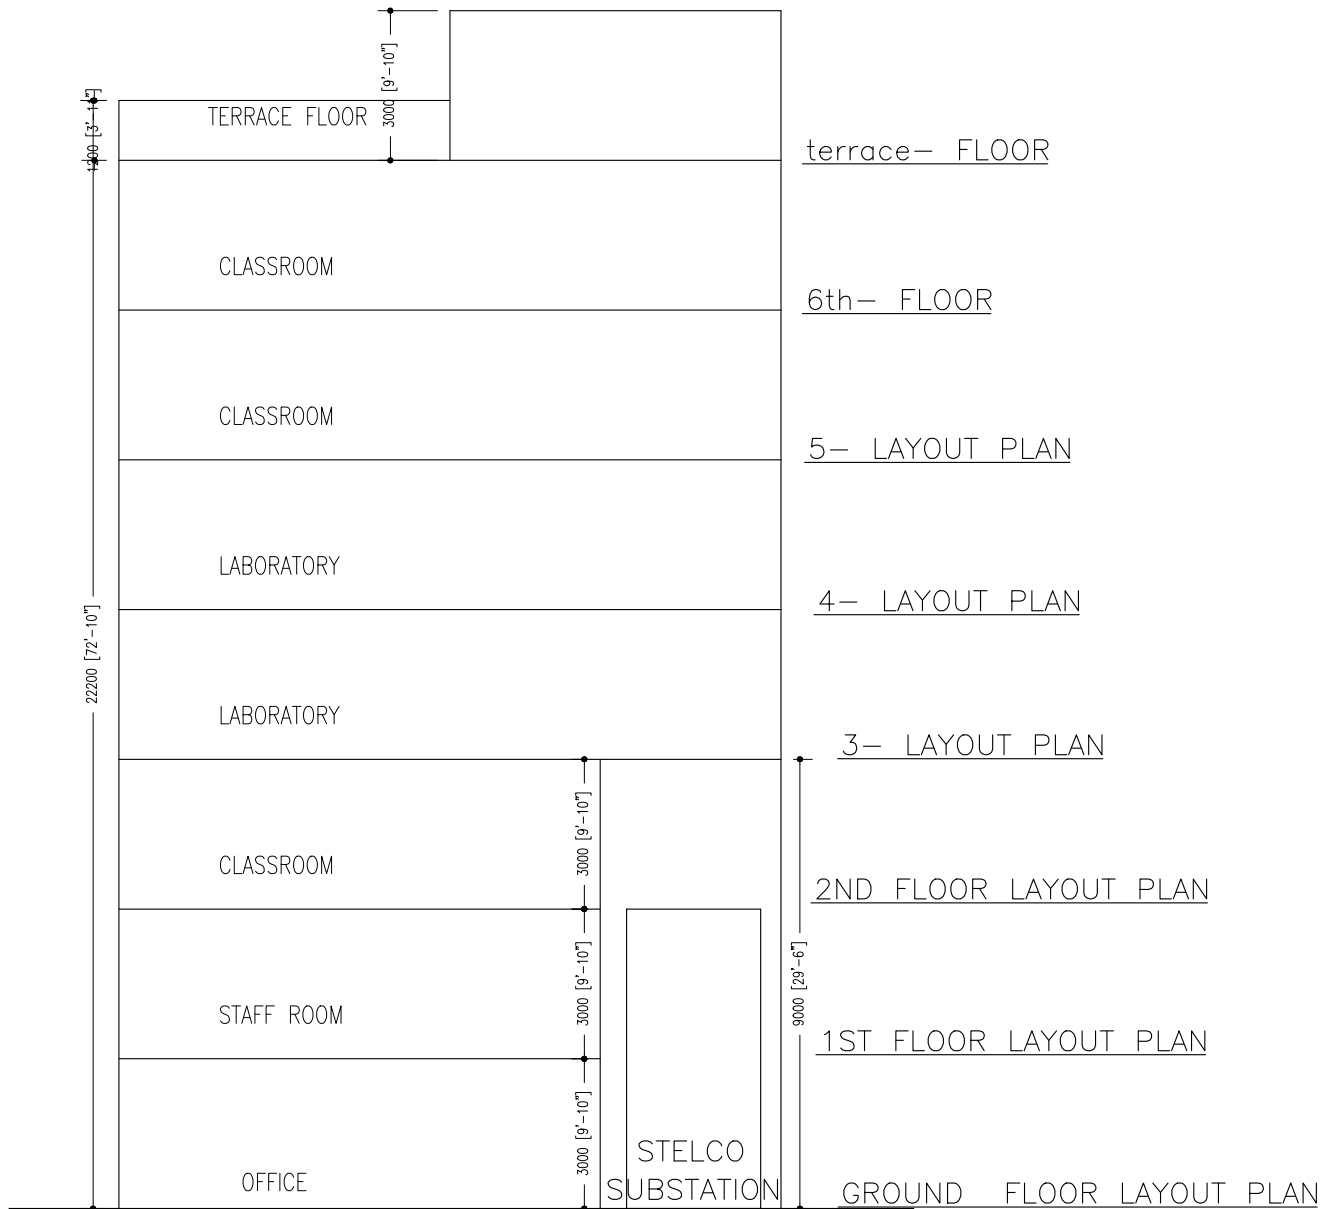

15 Classroom, Science Lab and Office space at
CHSE MALE' (7 Storey and terrace)

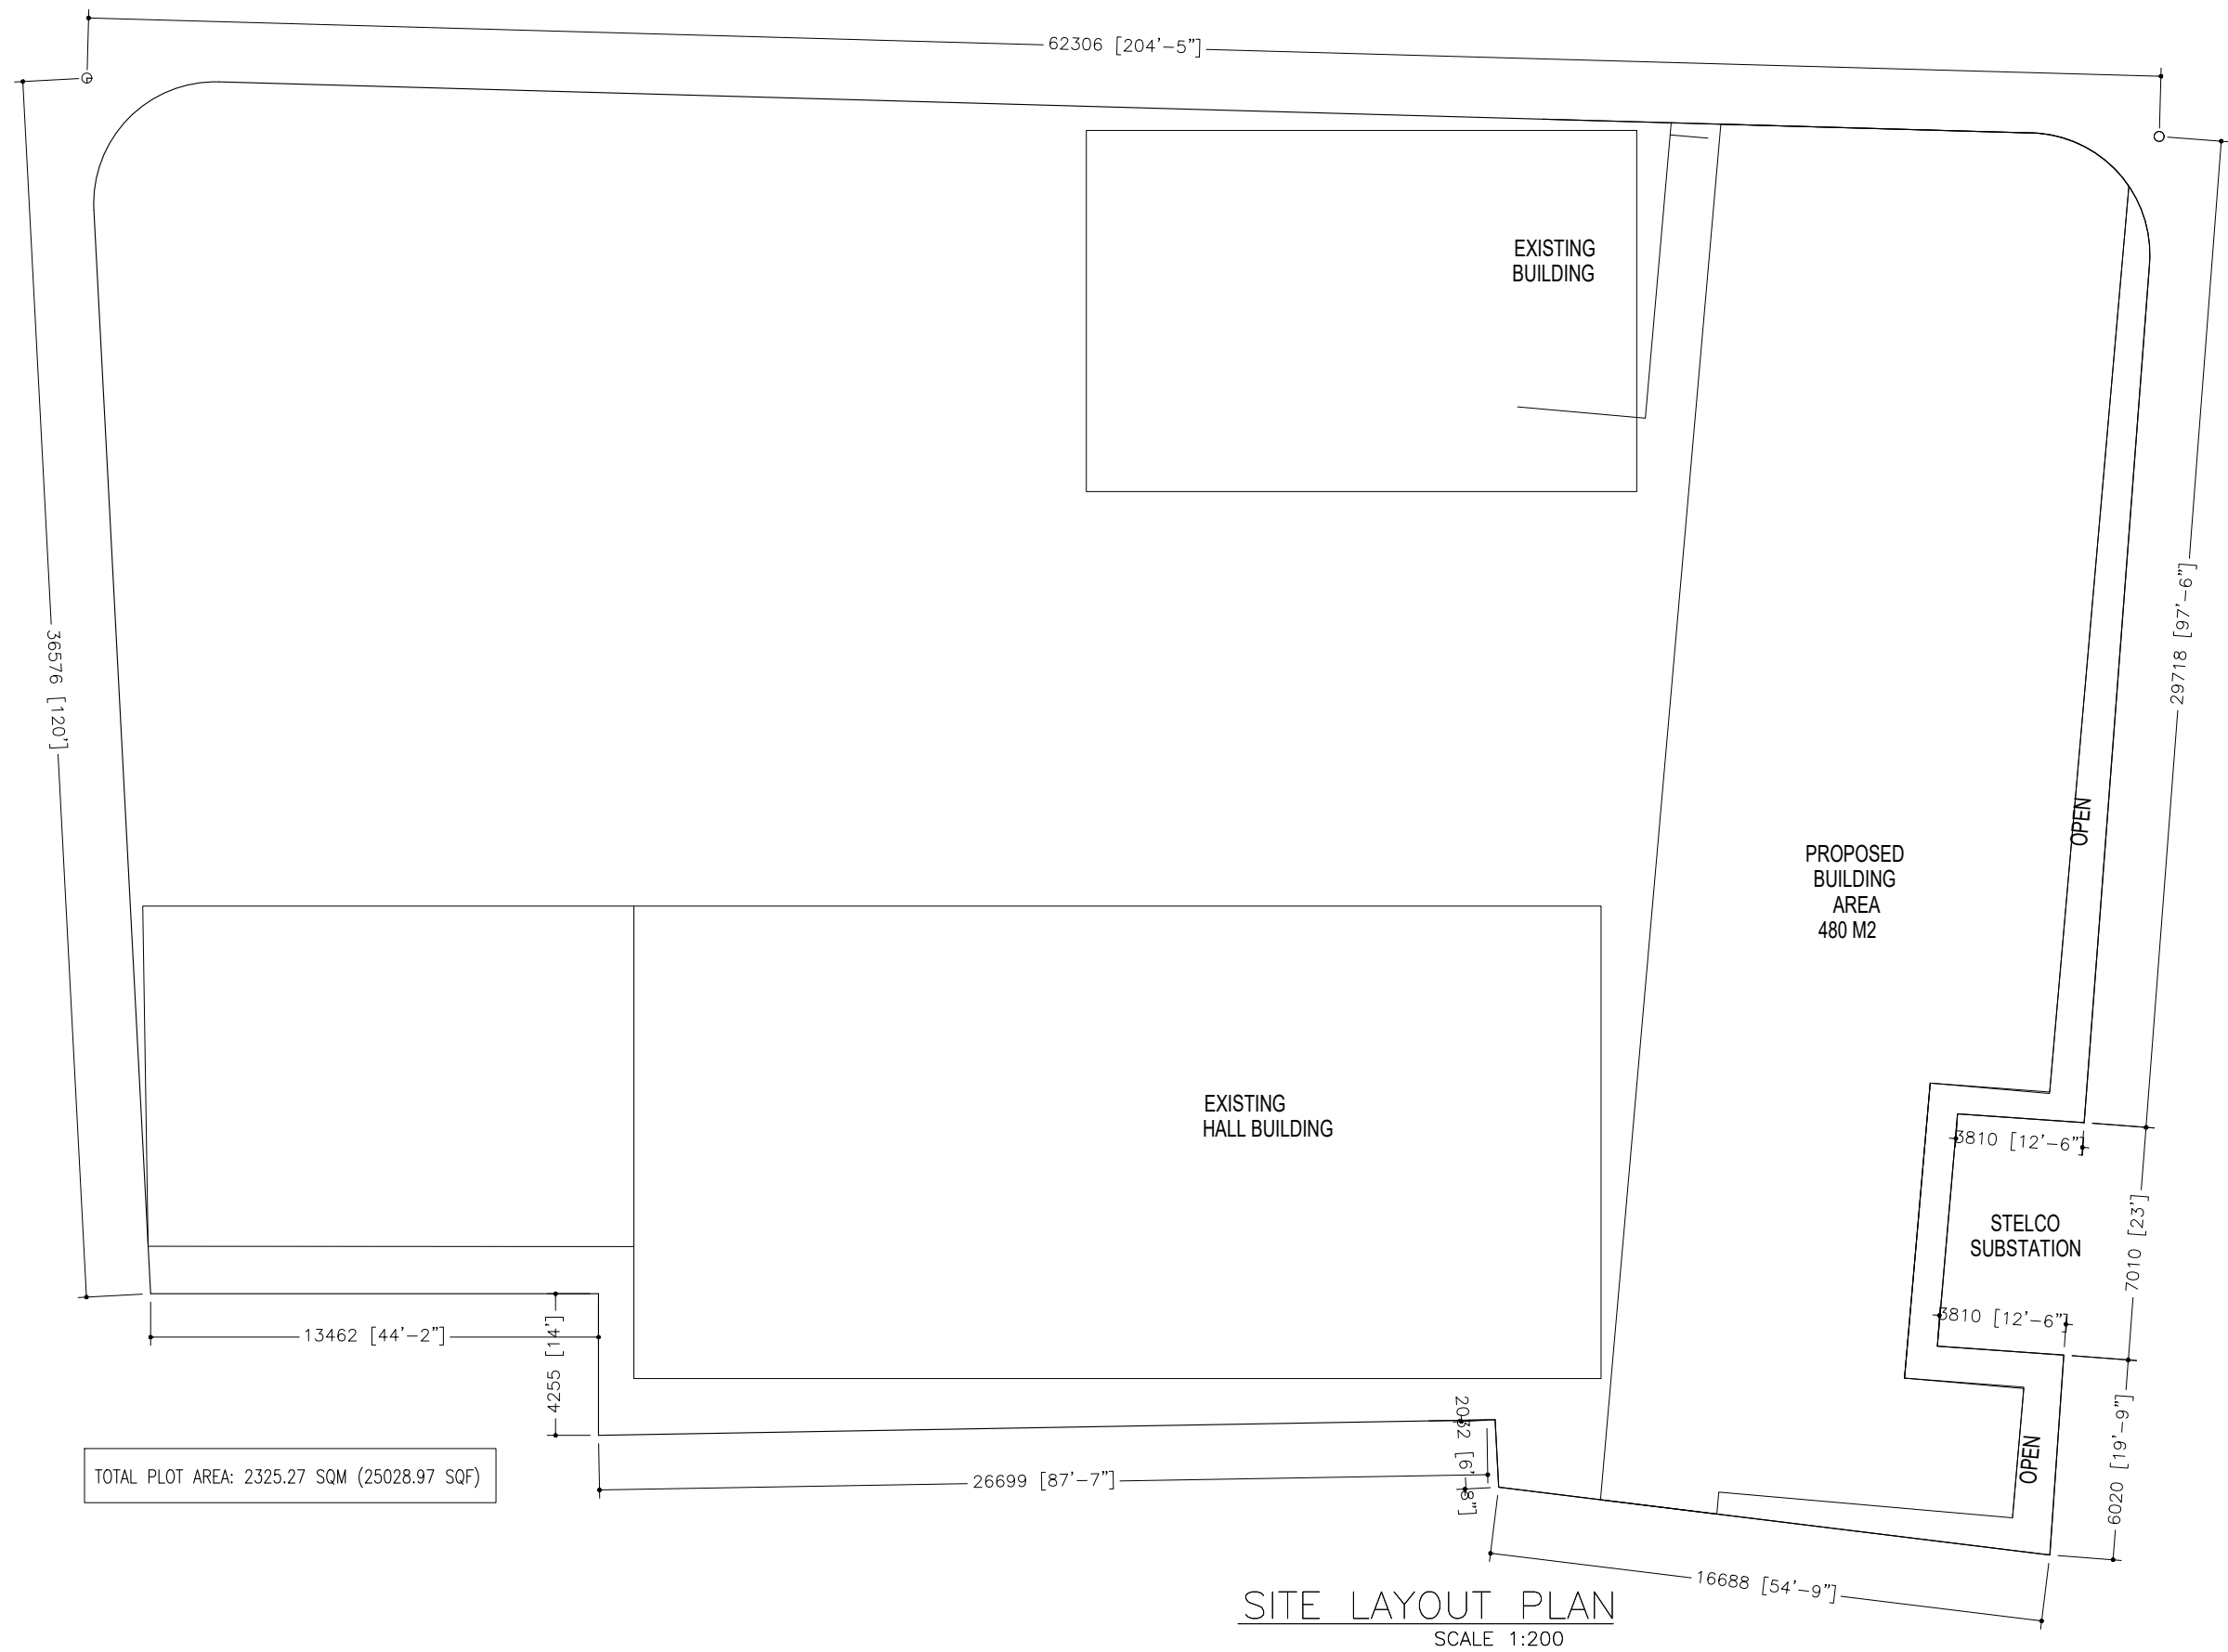

SITE LAYOUT PLAN
SCALE 1:200

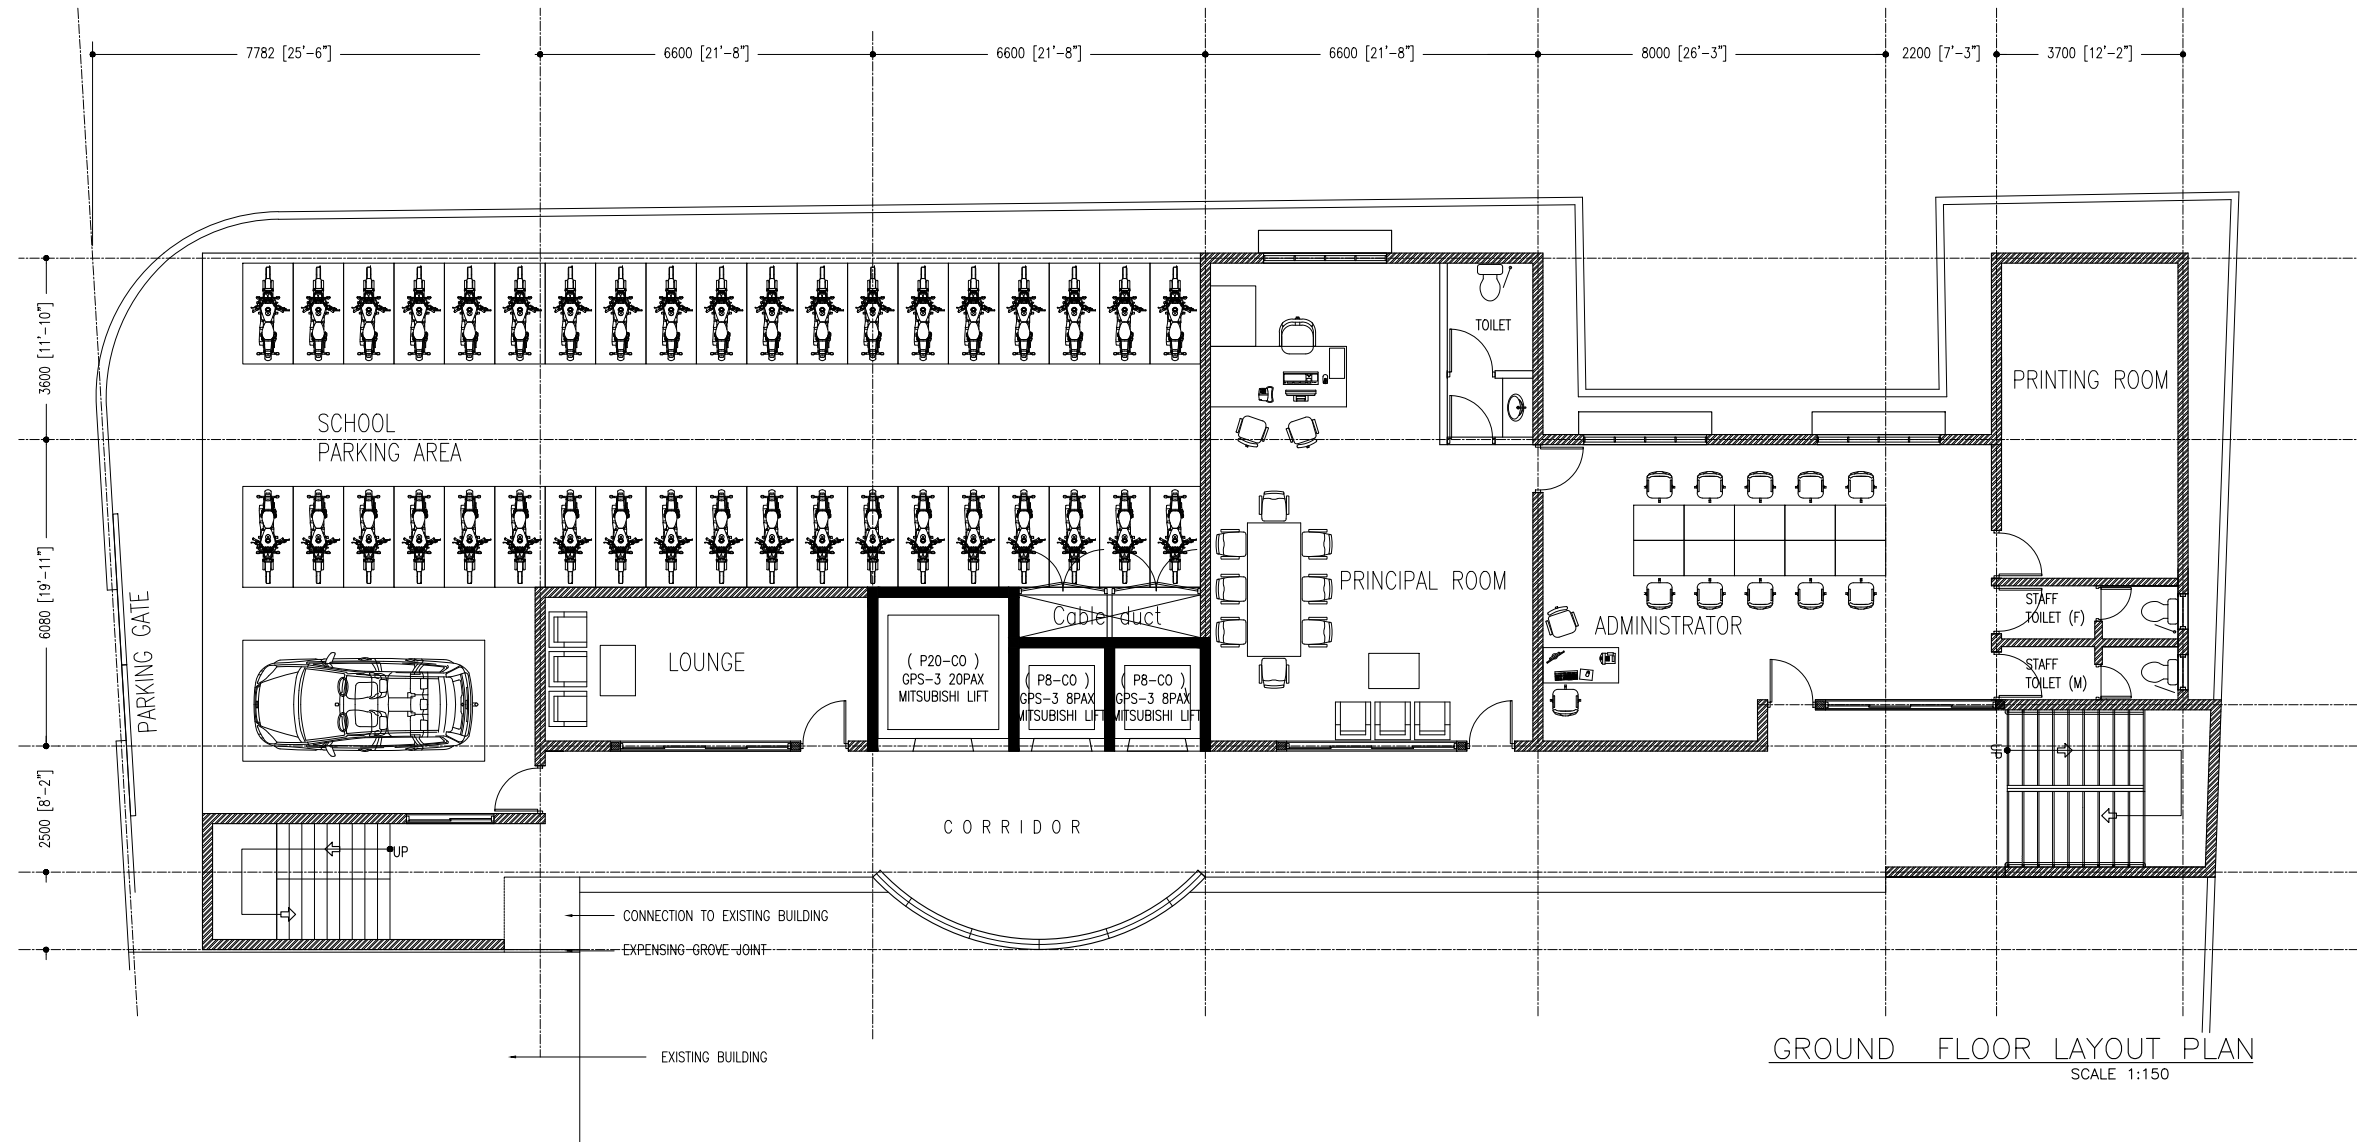


CHSE MALE' - 15Classroom, Staff room, Science lab (07 Storey & Terrace)
Client: Ministry of Education


Project Number :
Date: 14 April 2025
Architect :
Engineer :
Drawn by :
Services :
Interior : -


Rev no	Date
--	-----
--	-----
--	-----


Title: Ground Floor

Page: A2/73

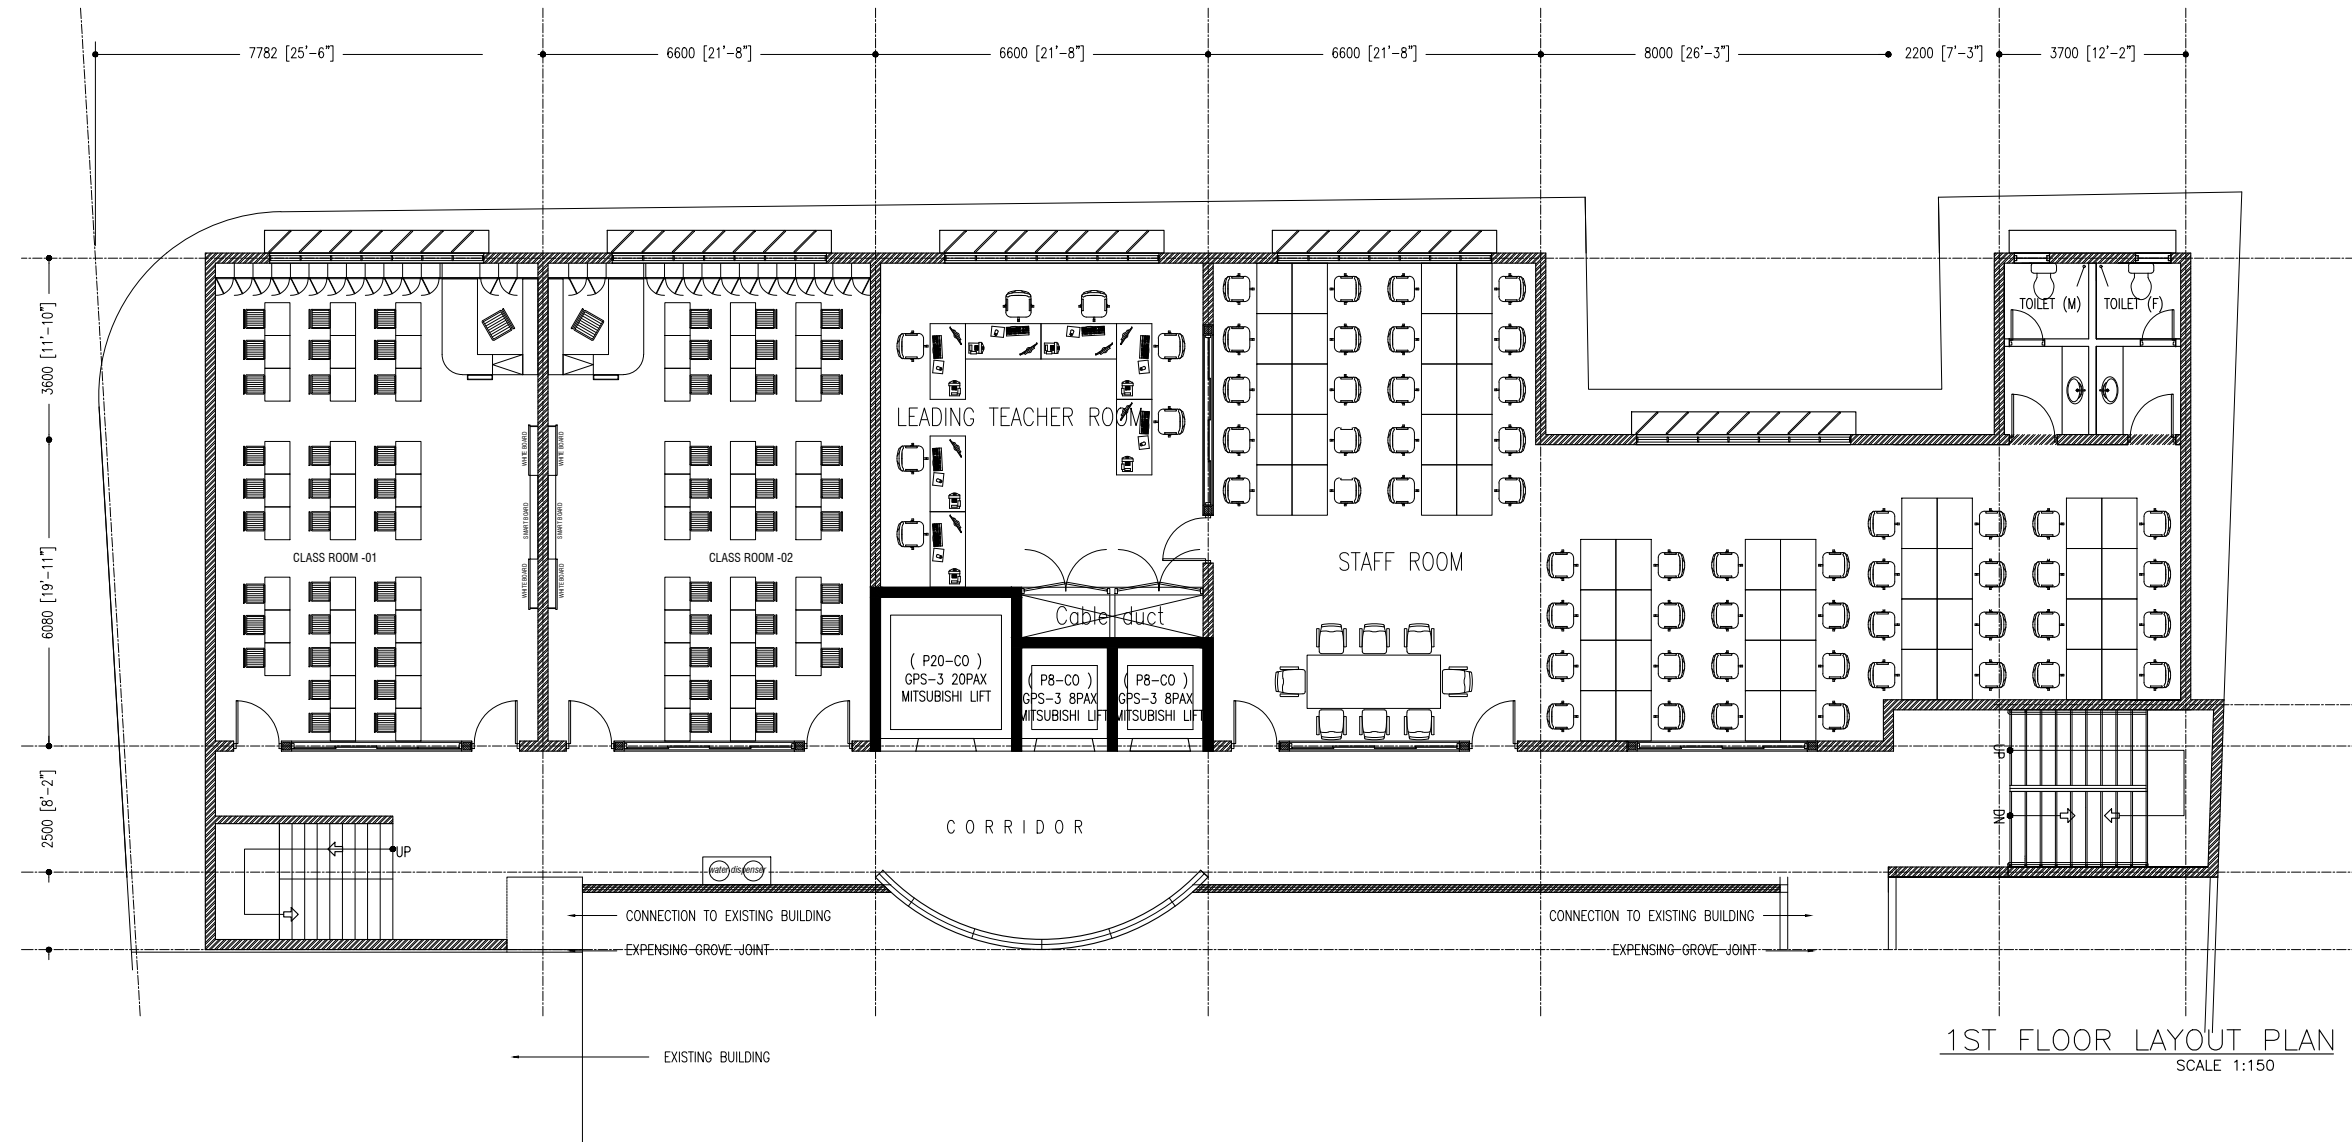

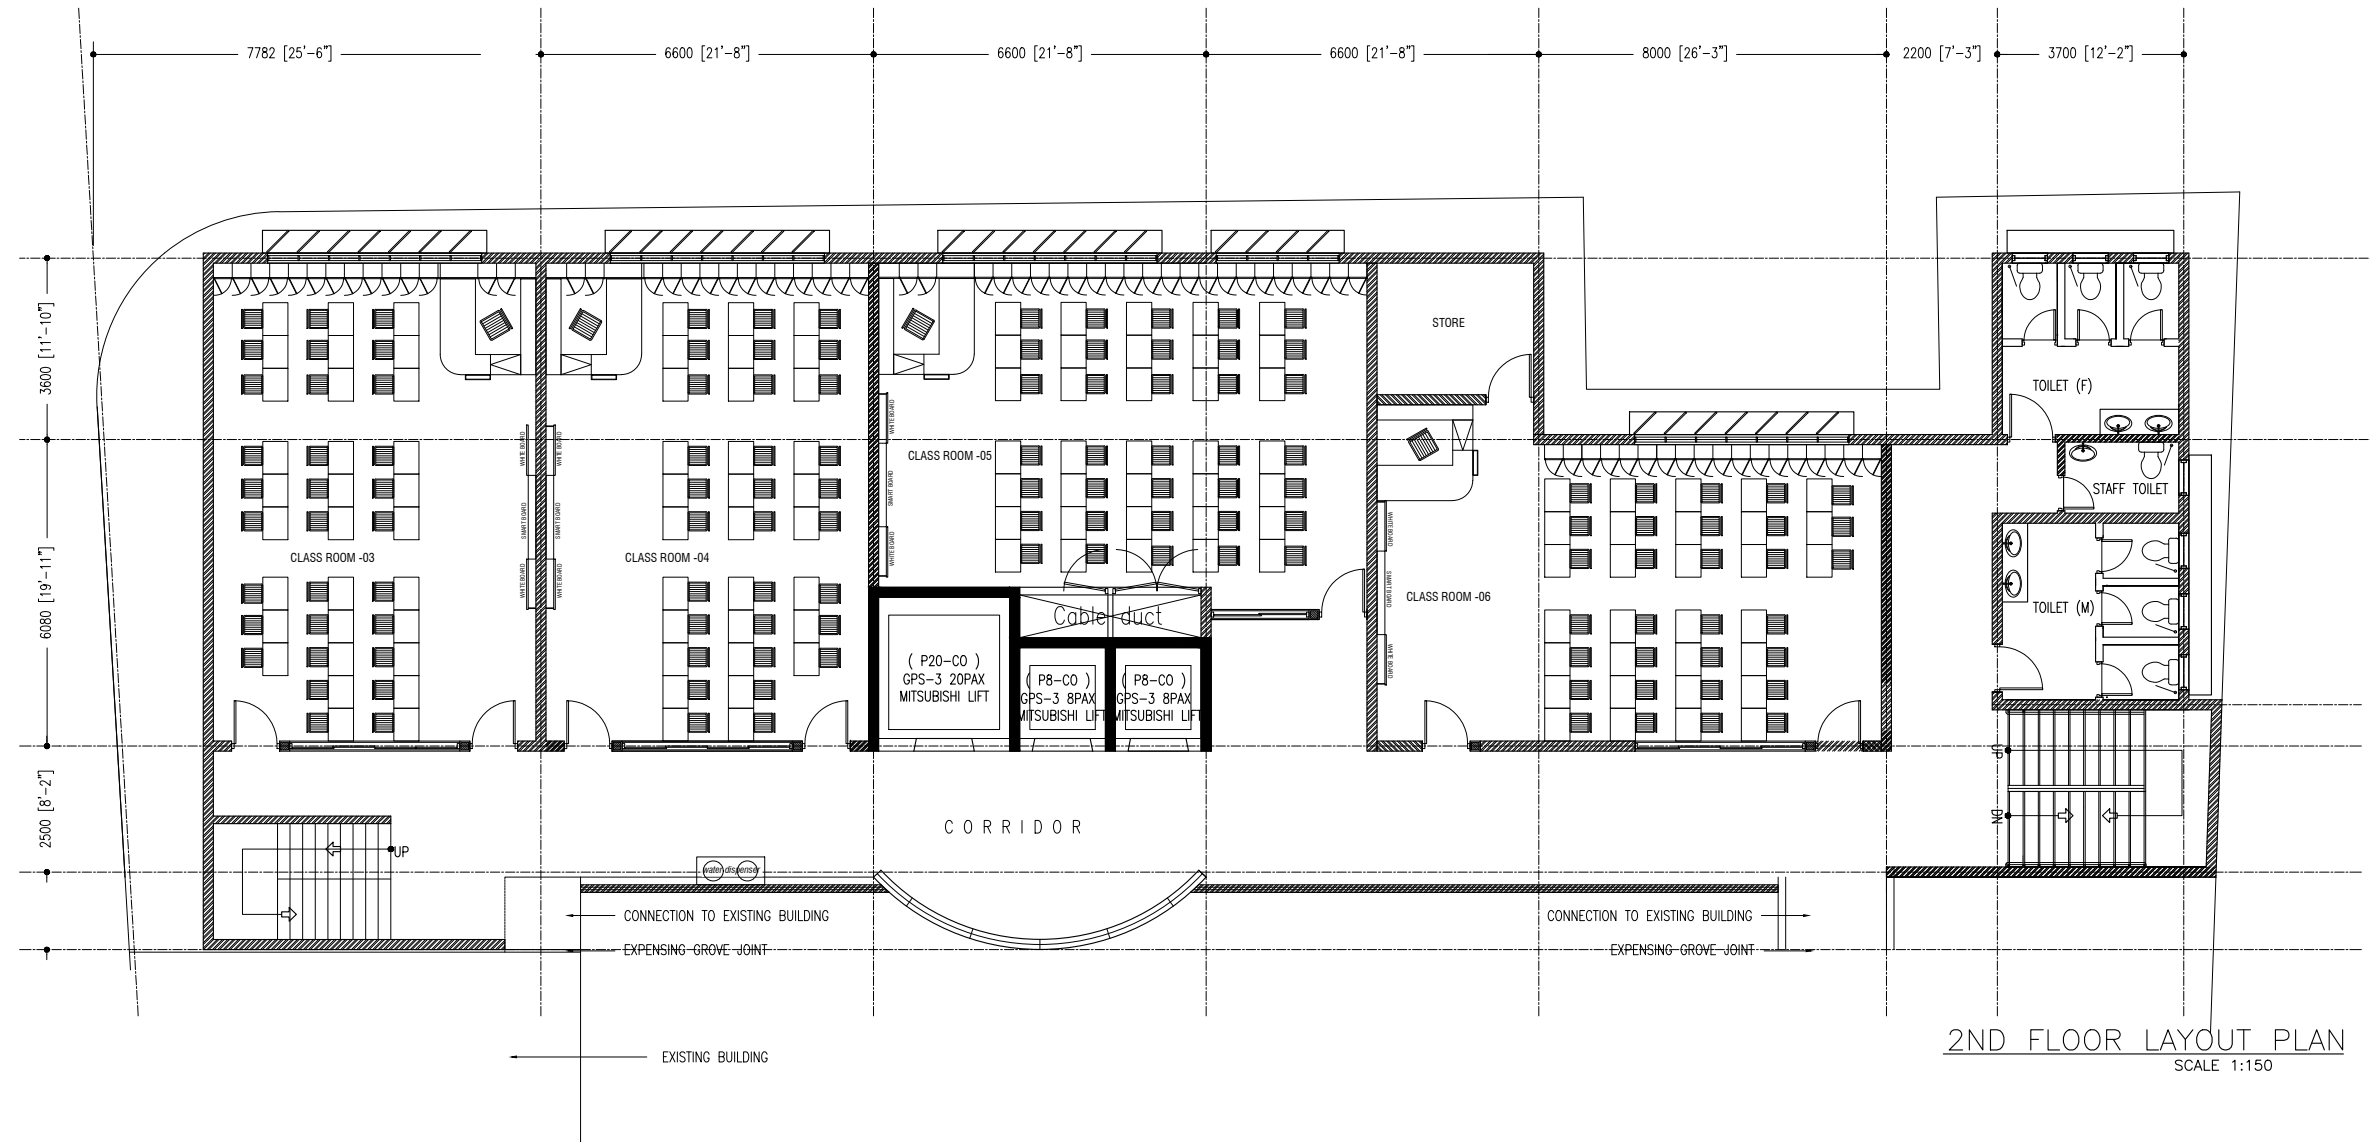

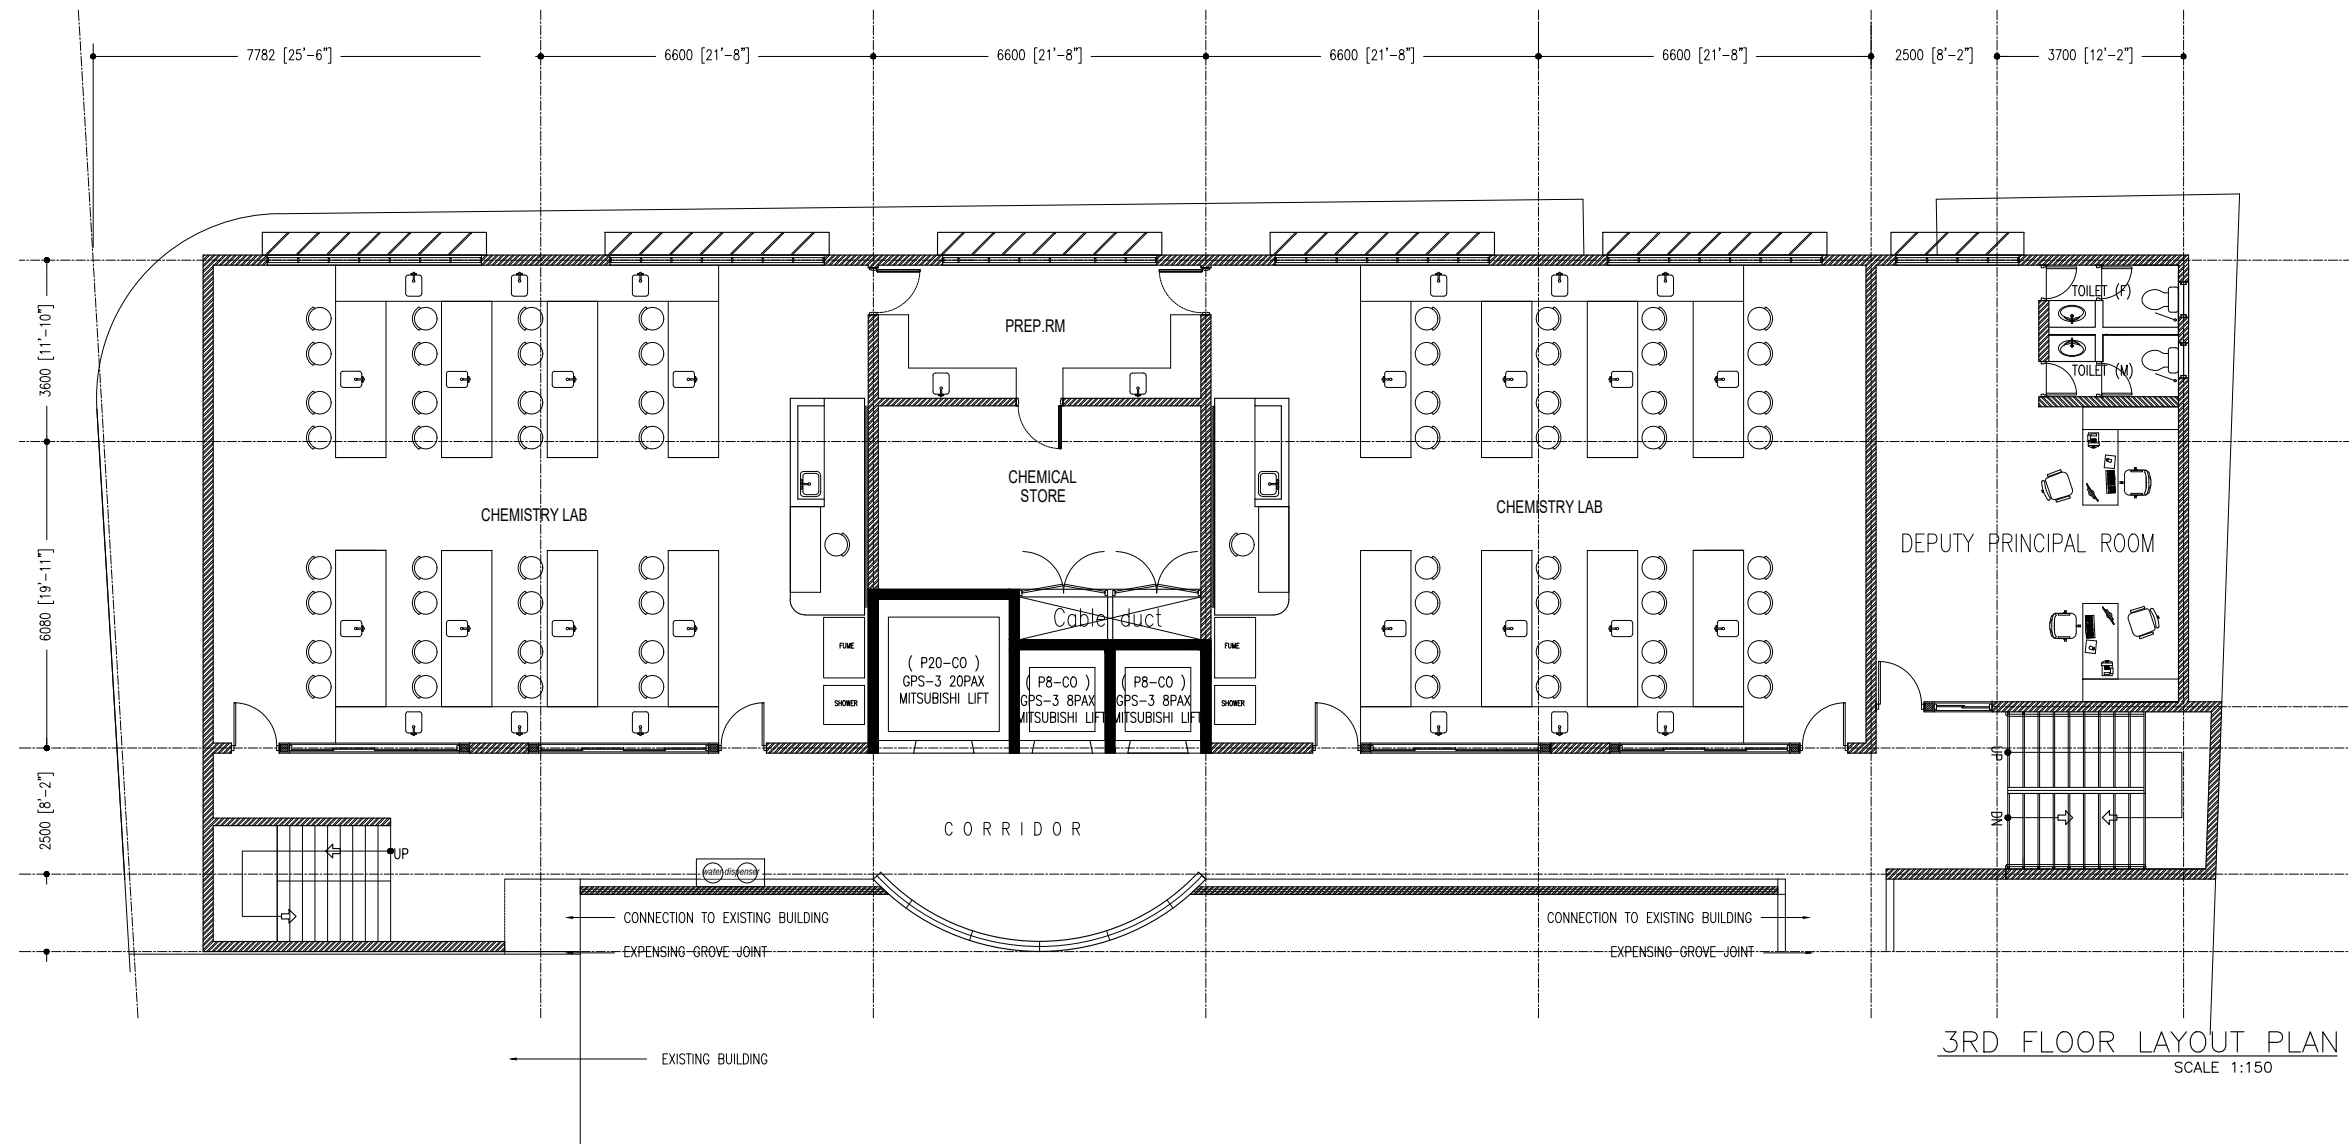

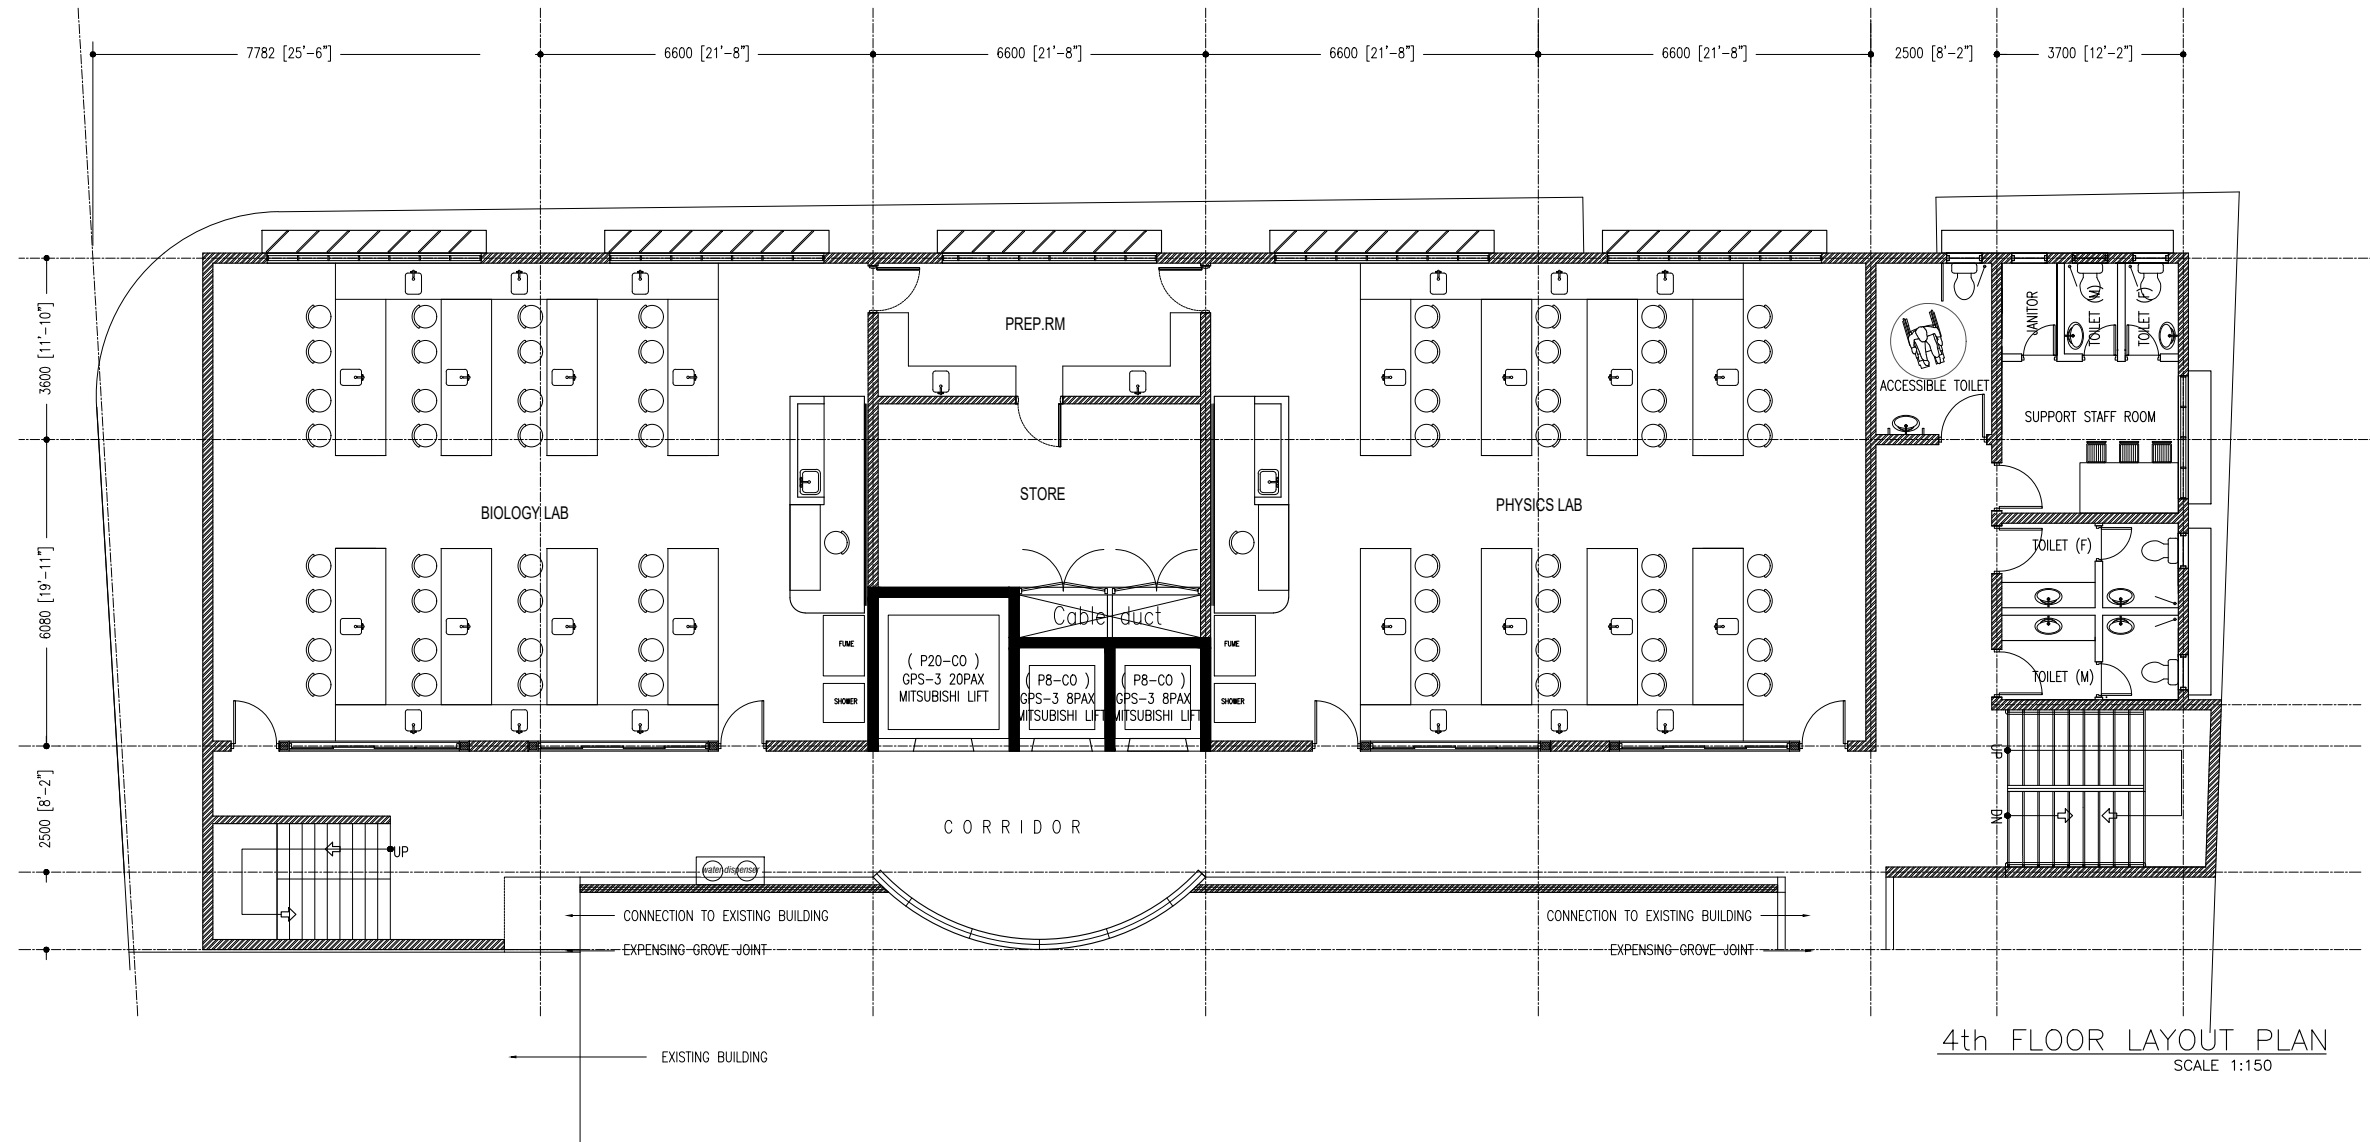

4th FLOOR LAYOUT PLAN
SCALE 1:150

