

SITE PLAN
SCALE 1:200

9 STOREY ACCOMMODATION BUILDING

BANDAARAKOSHI / MALE'

SHEET CONTENT:

RECOM. APPROVAL:

CPT. AHMED SHARIM
OFFICER COMMANDING

DESIGN APPROVAL:

BRIG.GEN.AHMED SHAHID
VICE CHIEF OF DEFENCE FORCE

APPROVED:

MAJ.GEN. AHMED SHIYAM
CHIEF OF DEFENCE FORCE

APPROVED DATE:

DESIGNED:

PTE MOHAMED SAIF
L.CPL ALI MUTHASIM
Architectural

WO1 AHMED SHAZEEL
Structural

CHECKED:

CPT MOHAMED SHIFAAU
Architectural

WO3 AIMINATH ALI
Structural

Electrical & Mechanical

Communication

DRAWN:

L.CPL ALI MUTHASIM
PTE MOHAMED SAIF

07/08/2016

REVISION:

PTE YAMIN SAED
PTE HUSSAIN QASIM

25/01/2017

SCALE:

1:50

SHEET NO:



MILITARY ENGINEERS
MALDIVES NATIONAL DEFENCE FORCE
Male', Republic of Maldives

The drawings, concept and design contained are the properties of Military Engineers MNDF. Use of any kind or copy of whole or part of this drawing, concept or design or use on other projects or sites other than that specified on this drawing is strictly prohibited.

9 STOREY ACCOMMODATION BUILDING

BANDAARAKOSHI / MALE

SHEET CONTENT:

RECOM. APPROVAL:

CPT. AHMED SHARIM
OFFICER COMMANDING

DESIGN APPROVAL:

BRIG.GEN.AHMED SHAHID
VICE CHIEF OF DEFENCE FORCE

APPROVED:

MAJ.GEN. AHMED SHIYAM
CHIEF OF DEFENCE FORCE

APPROVED DATE:

DESIGNED:

PTE MOHAMED SAIF
L.CPL ALI MUTHASIM
Architectural

WO1 AHMED SHAZEEL
Structural

CHECKED:

CPT MOHAMED SHIFAAU
Architectural

WO3 AIMINATH ALI
Structural

Electrical & Mechanical

Communication

DRAWN:

L.CPL ALI MUTHASIM
PTE MOHAMED SAIF

07/08/2016

REVISION:


PTE YAMIN SAED
PTE HUSSAIN QASIM

25/01/2017


SCALE:

1:50

SHEET NO:

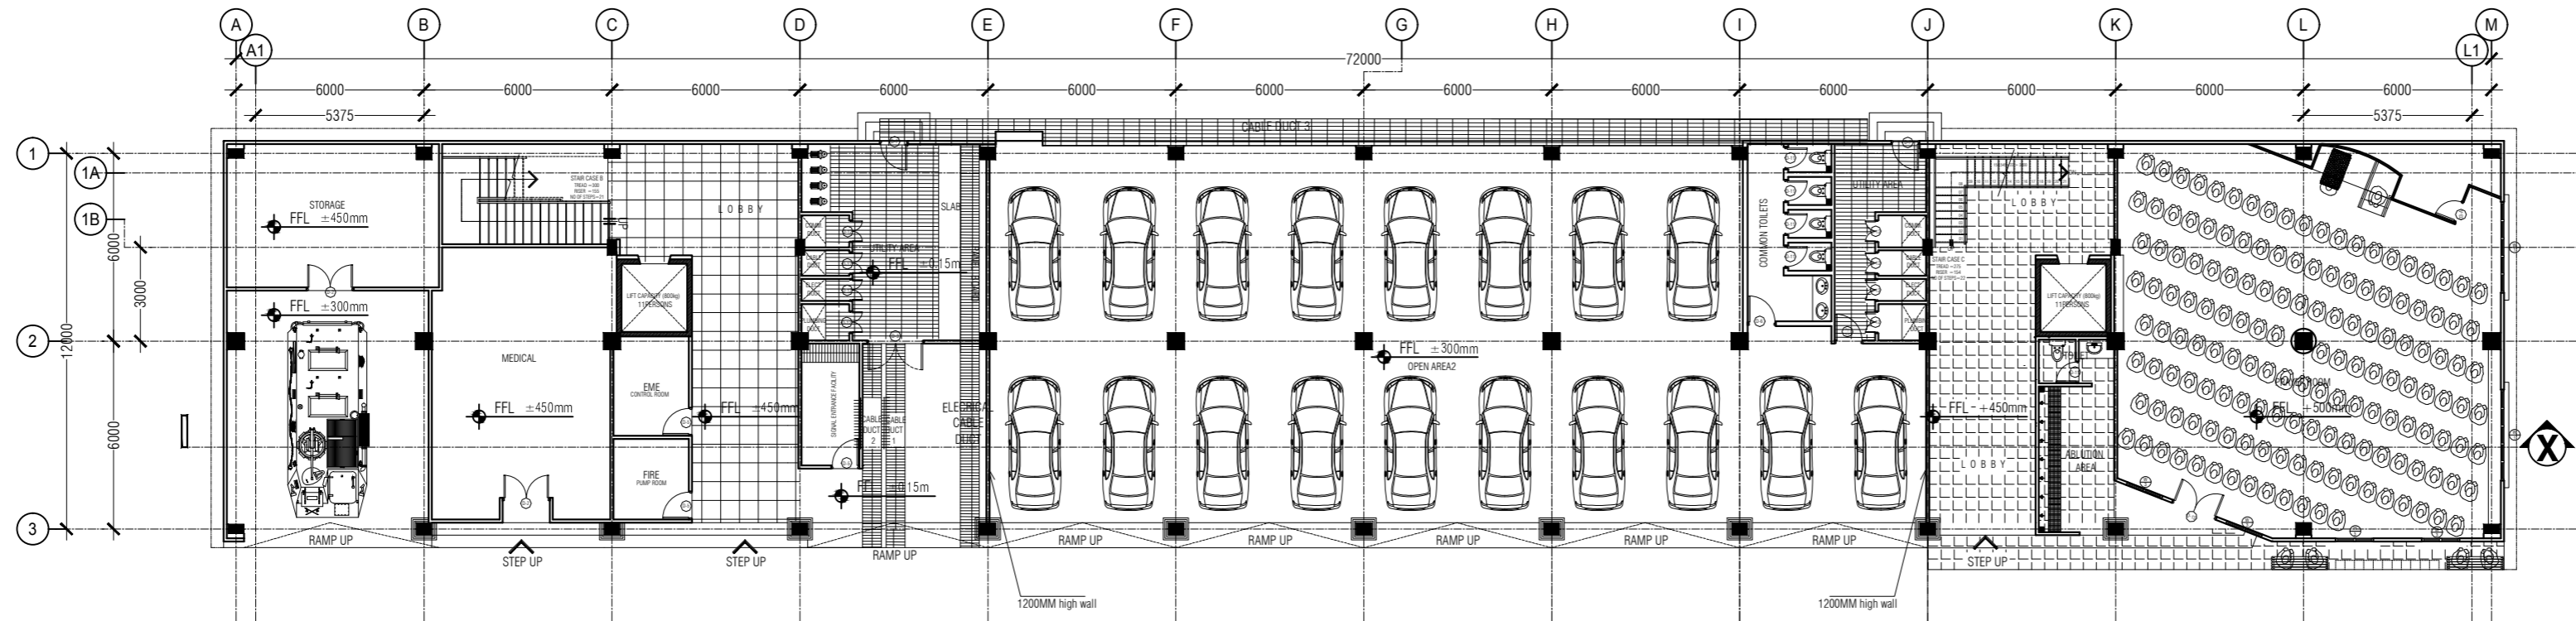

GROUND FLOOR PLAN
SCALE 1:200

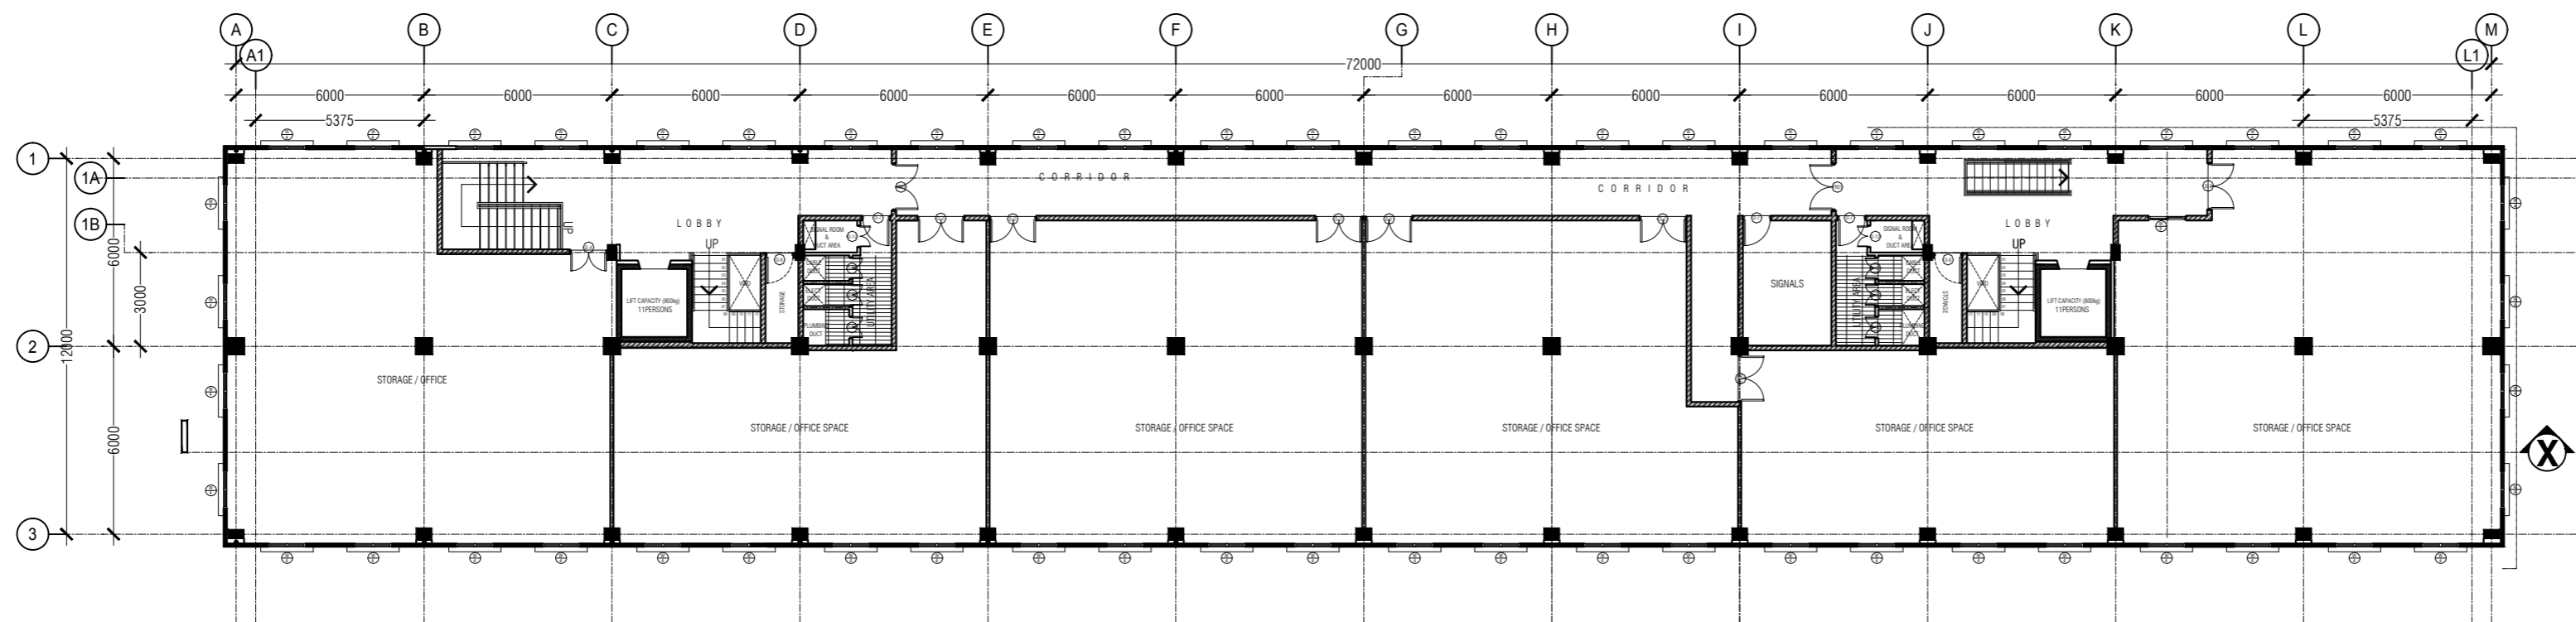

FIRST FLOOR PLAN
SCALE 1:200



MILITARY ENGINEERS
MALDIVES NATIONAL DEFENCE FORCE
Male, Republic of Maldives

The drawings, concept and design contained are the properties of Military Engineers MNDF. Use of any kind or copy of whole or part of this drawing, concept or design or use on other projects or sites other than that specified on this drawing is strictly prohibited.

9 STOREY ACCOMMODATION BUILDING

BANDAARAKOSHI / MALE'

SHEET CONTENT:

RECOM. APPROVAL:

CPT. AHMED SHARIM
OFFICER COMMANDING

DESIGN APPROVAL:

BRIG.GEN.AHMED SHAHID
VICE CHIEF OF DEFENCE FORCE

APPROVED:

MAJ.GEN. AHMED SHIYAM
CHIEF OF DEFENCE FORCE

APPROVED DATE:

DESIGNED:

PTE MOHAMED SAIF
L.CPL ALI MUTHASIM
Architectural

WO1 AHMED SHAZEEL
Structural

CHECKED:

CPT MOHAMED SHIFAAU
Architectural

WO3 AIMINATH ALI
Structural

Electrical & Mechanical

Communication

DRAWN:

L.CPL ALI MUTHASIM
PTE MOHAMED SAIF

07/08/2016

REVISION:


PTE YAMIN SAED
PTE HUSSAIN QASIM

25/01/2017


SCALE:

1:50

SHEET NO:

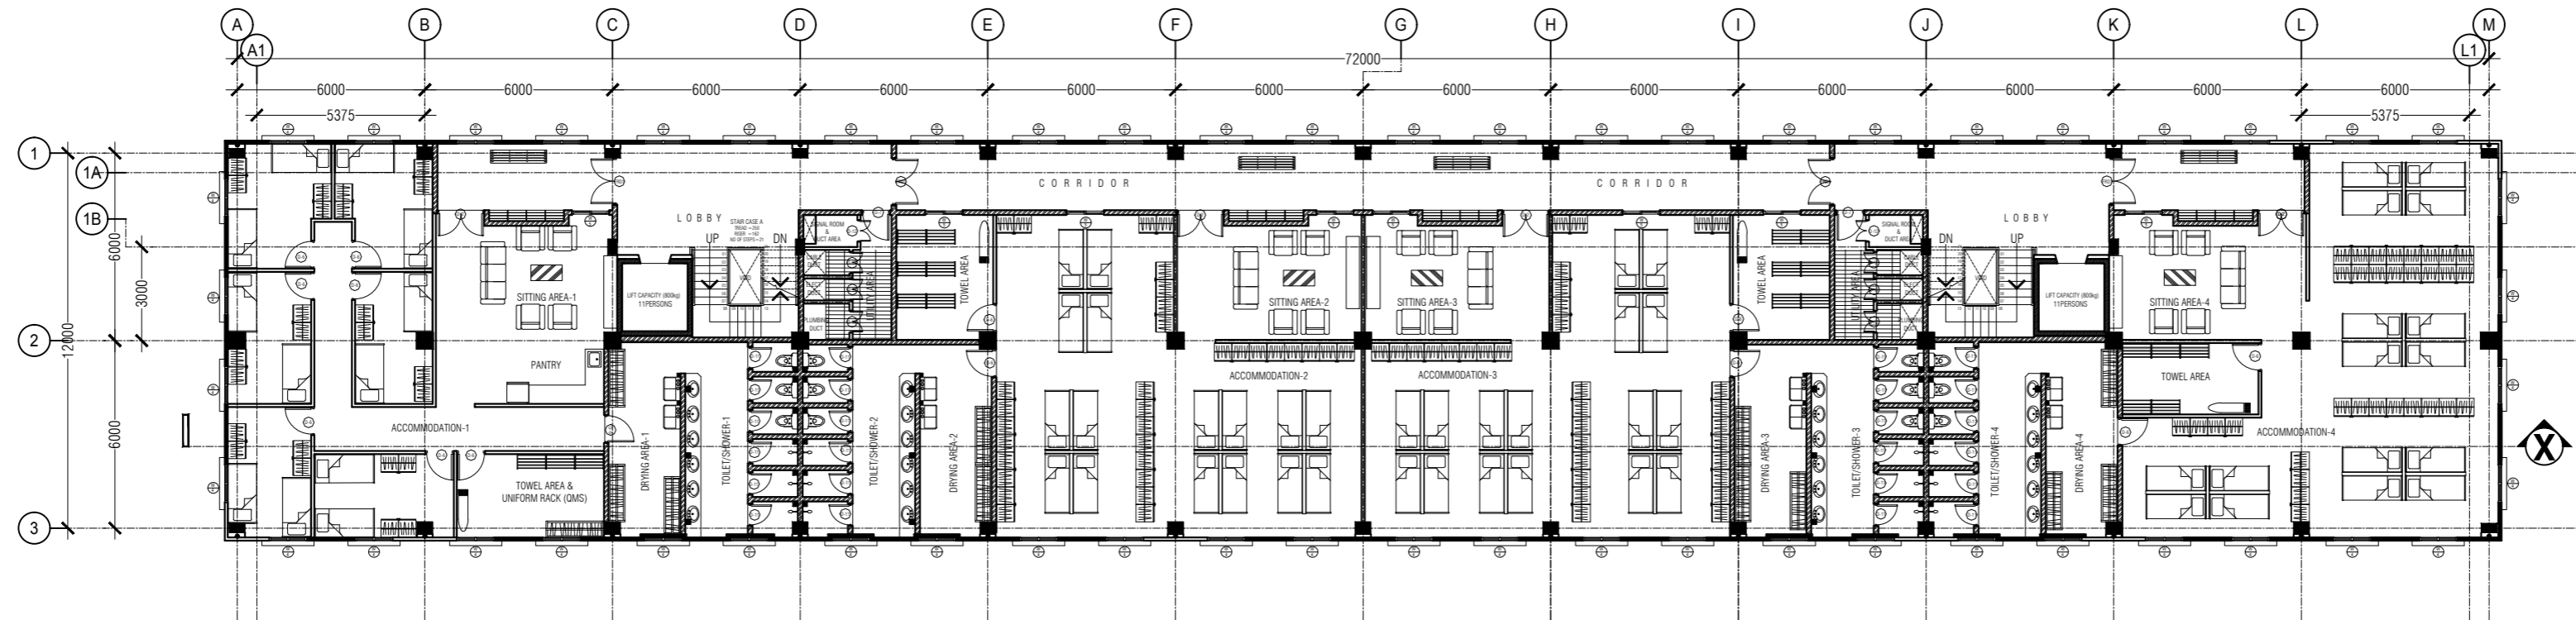

SECOND FLOOR PLAN
SCALE 1:200

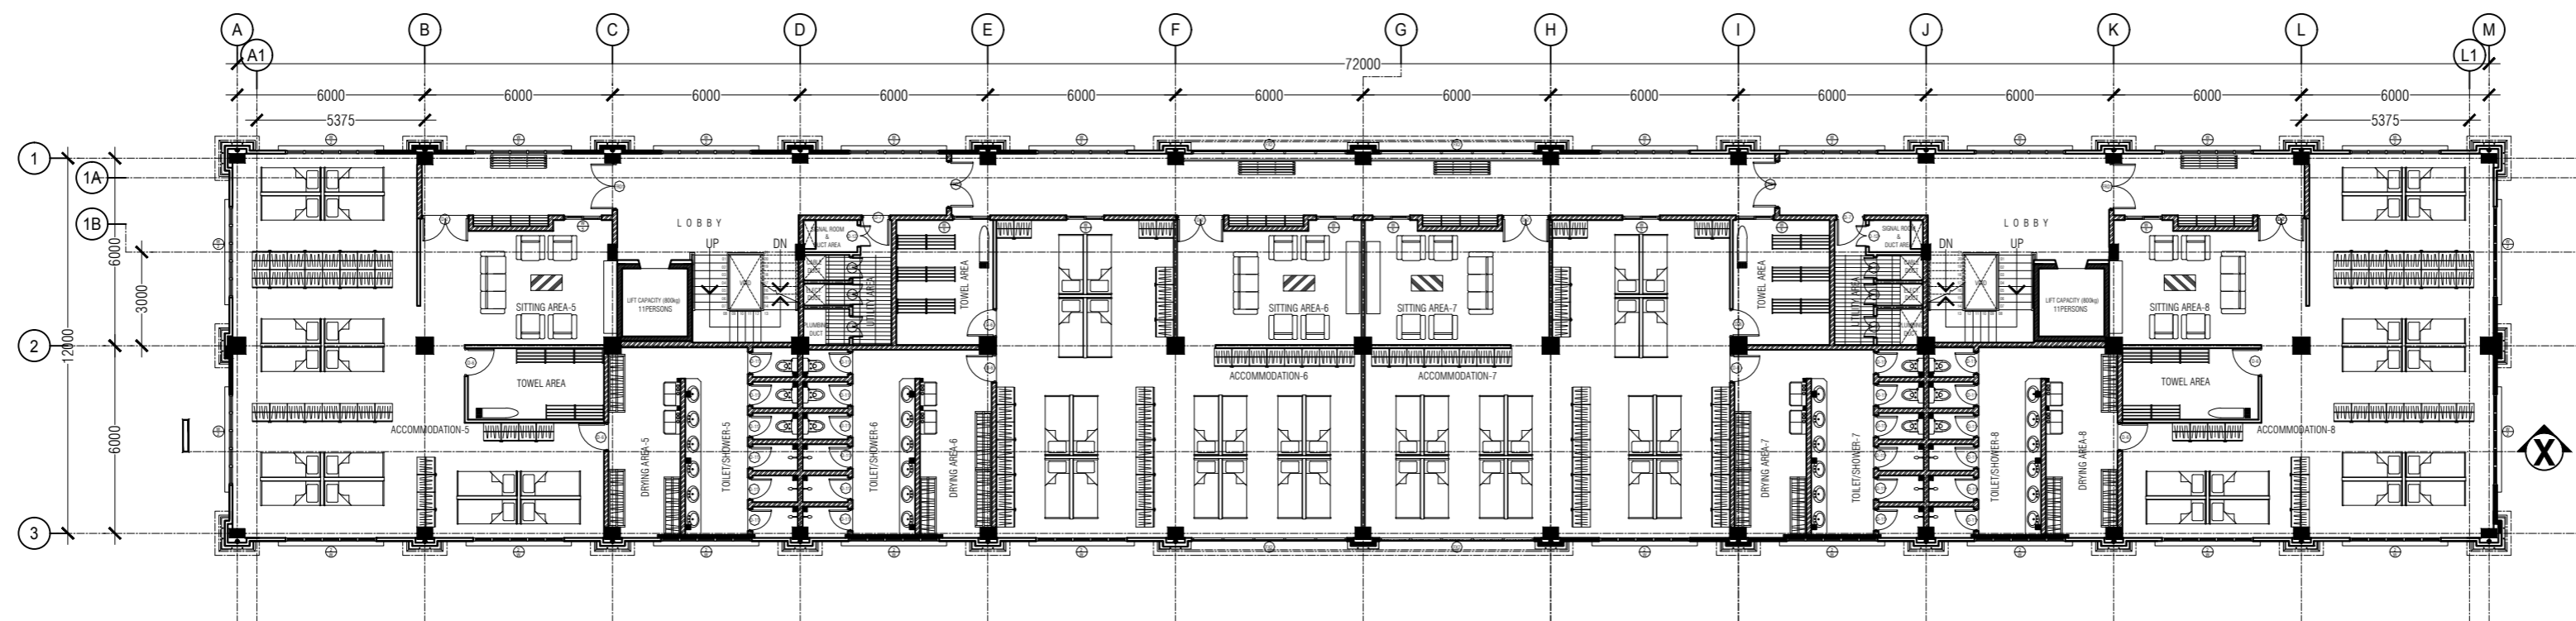

THIRD FLOOR PLAN
SCALE 1:200



The drawings, concept and design contained are the properties of Military Engineers MNDF. Use of any kind or copy of whole or part of this drawing, concept or design or use on other projects or sites other than that specified on this drawing is strictly prohibited.

9 STOREY ACCOMMODATION BUILDING

BANDAARAKOSHI / MALE

SHEET CONTENT:

RECOM. APPROVAL:

CPT. AHMED SHARIM
OFFICER COMMANDING

DESIGN APPROVAL:

BRIG.GEN.AHMED SHAHID
VICE CHIEF OF DEFENCE FORCE

APPROVED:

MAJ.GEN. AHMED SHIYAM
CHIEF OF DEFENCE FORCE

APPROVED DATE:

DESIGNED:

PTE MOHAMED SAIF
L.CPL ALI MUTHASIM
Architectural

WO1 AHMED SHAZEEL
Structural

CHECKED:

CPT MOHAMED SHIFAAU
Architectural

WO3 AIMINATH ALI
Structural

Electrical & Mechanical

Communication

DRAWN:

L.CPL ALI MUTHASIM
PTE MOHAMED SAIF

07/08/2016

REVISION:


PTE YAMIN SAED
PTE HUSSAIN QASIM

25/01/2017


SCALE:

1:50

SHEET NO:

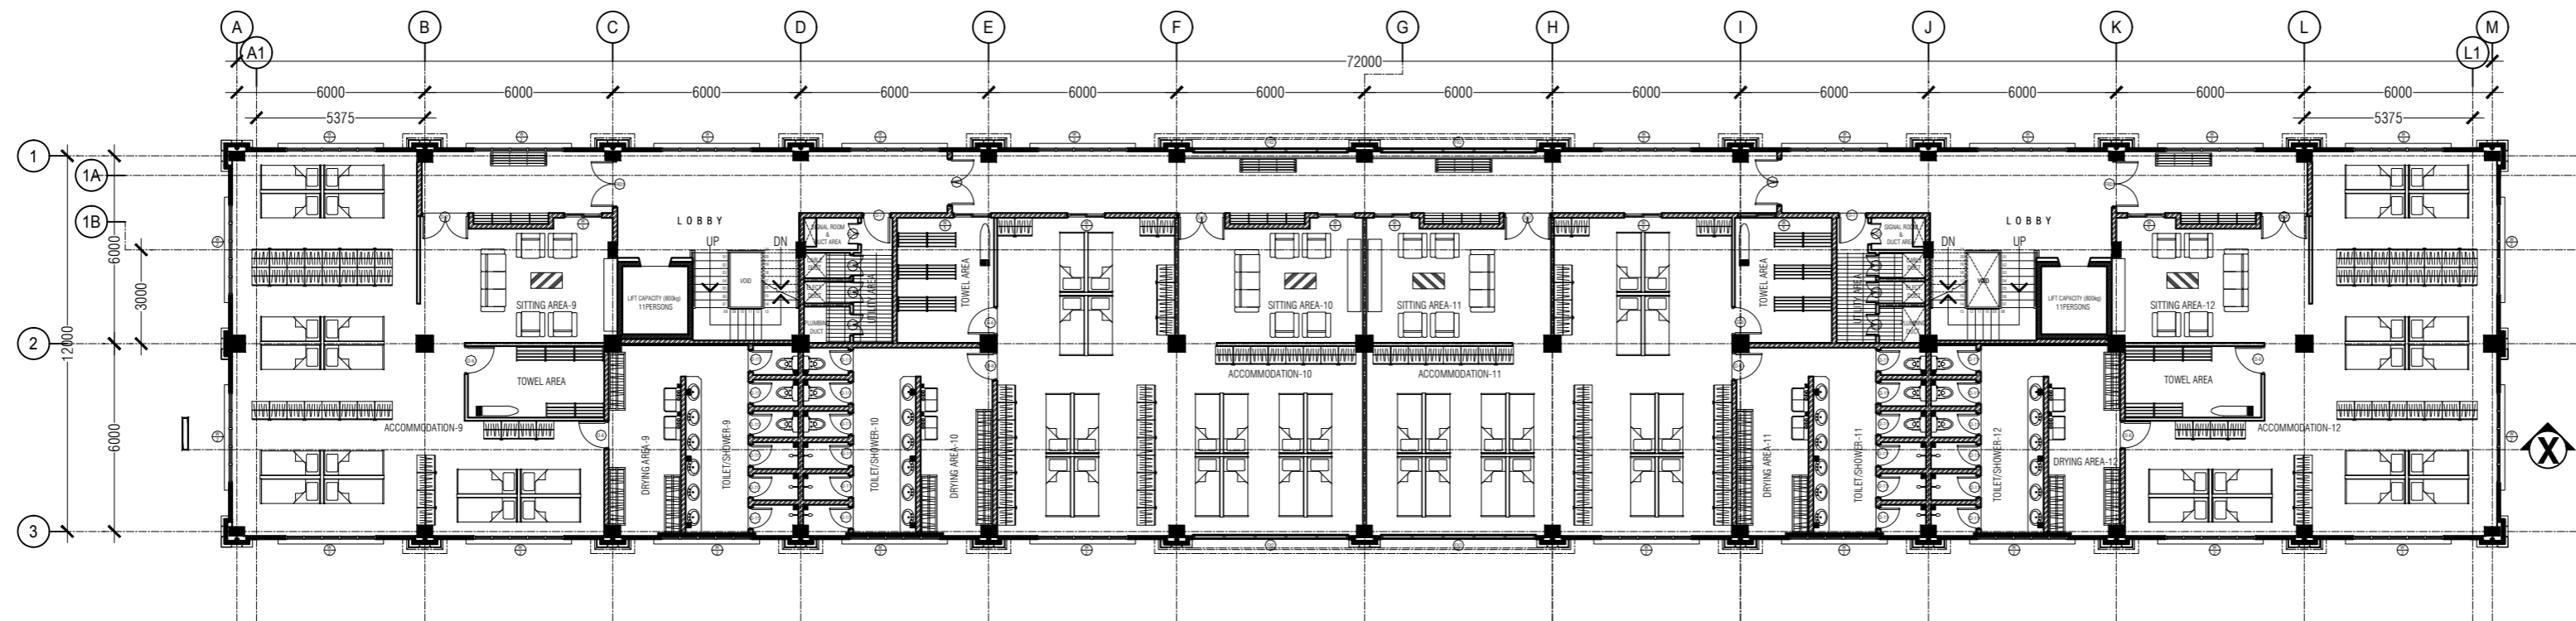

FOURTH FLOOR PLAN
SCALE 1:200

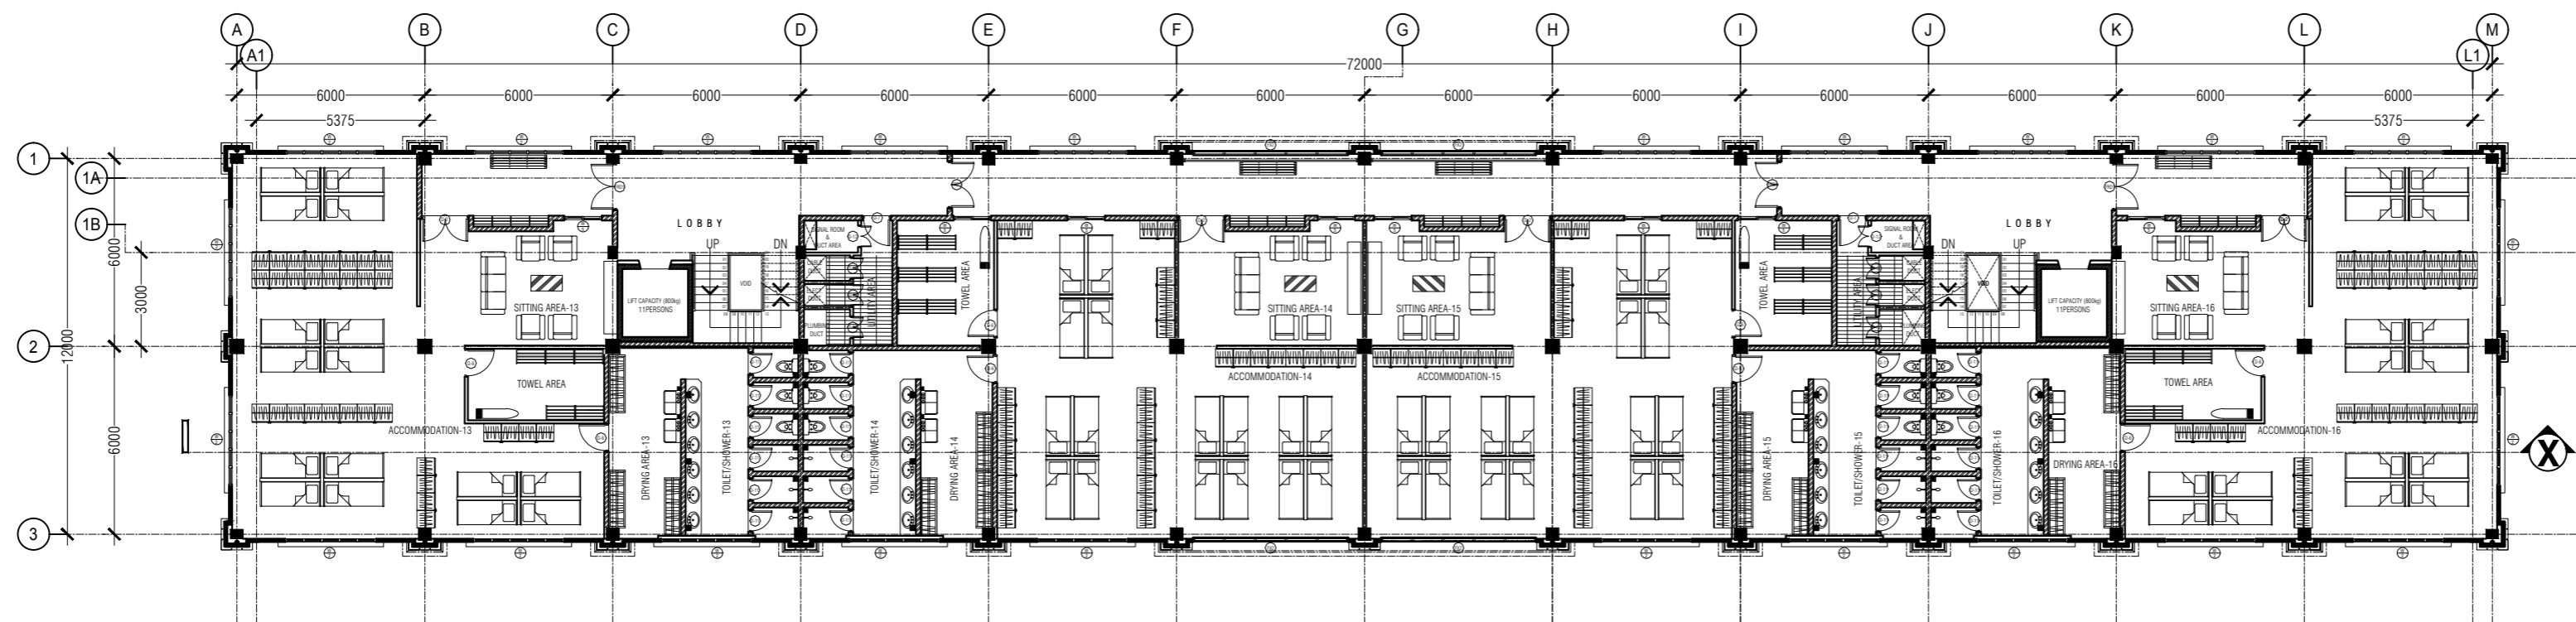


FIFTH & SIXTH FLOOR PLAN
SCALE 1:200




MILITARY ENGINEERS
MALDIVES NATIONAL DEFENCE FORCE
Male, Republic of Maldives

The drawings, concept and design contained are the properties of Military Engineers MNDF. Use of any kind or copy of whole or part of this drawing, concept or design or use on other projects or sites other than that specified on this drawing is strictly prohibited.

SHEET CONTENT:

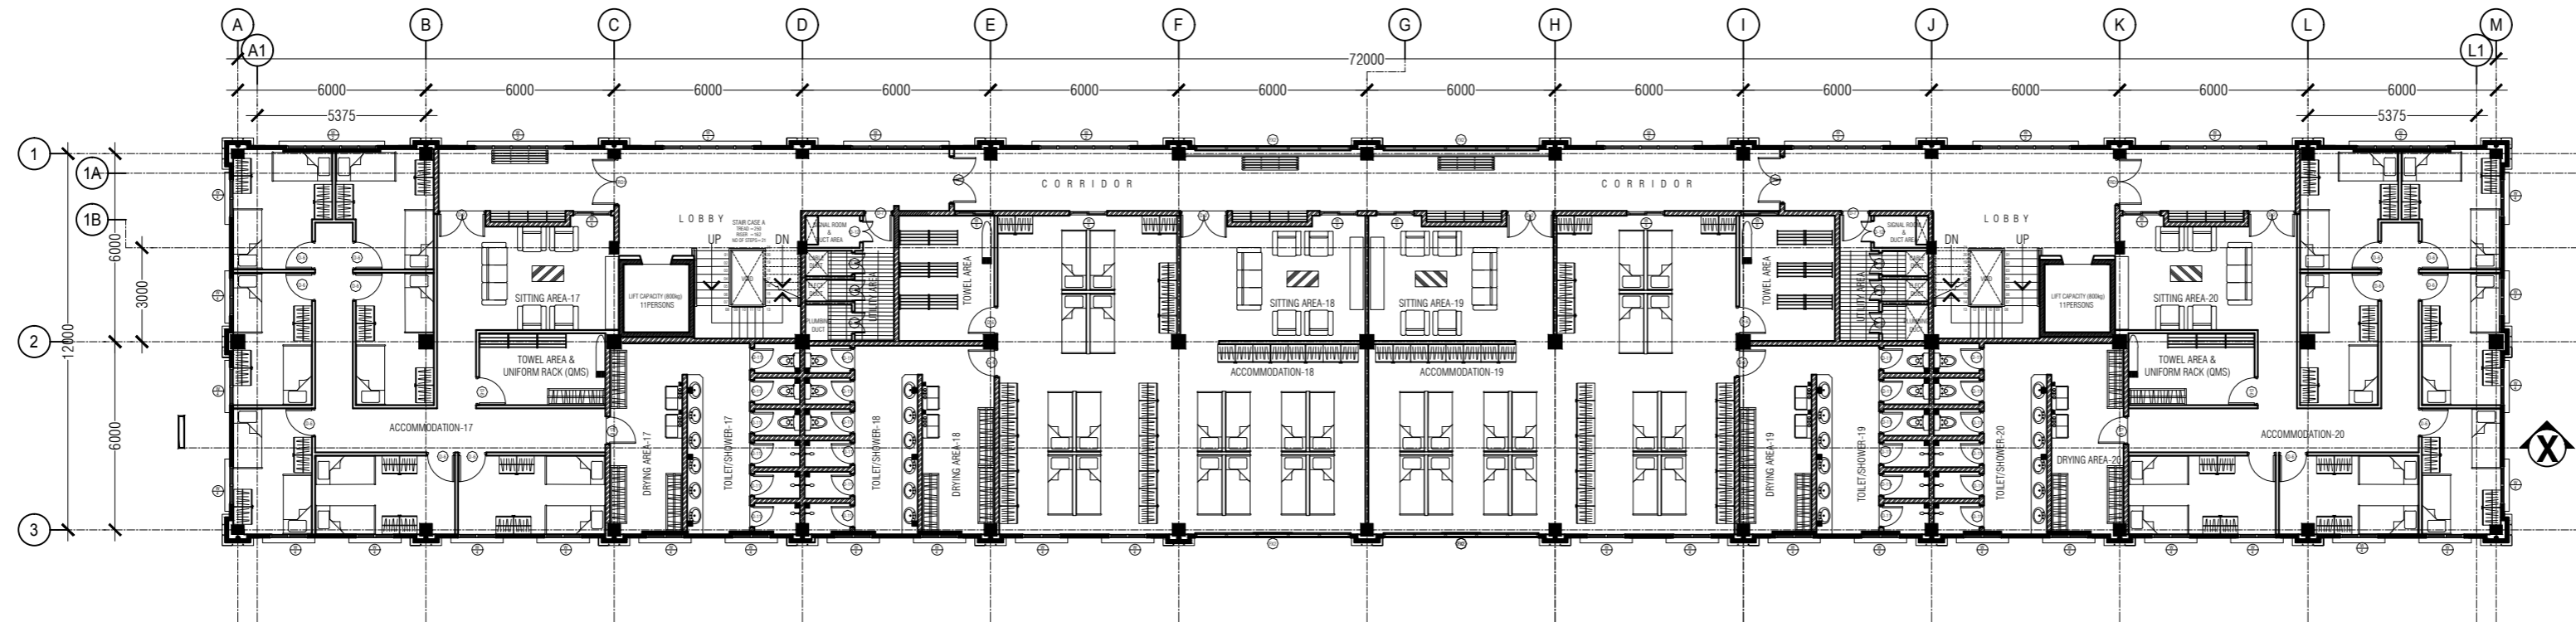

SEVENTH FLOOR PLAN
SCALE 1:200

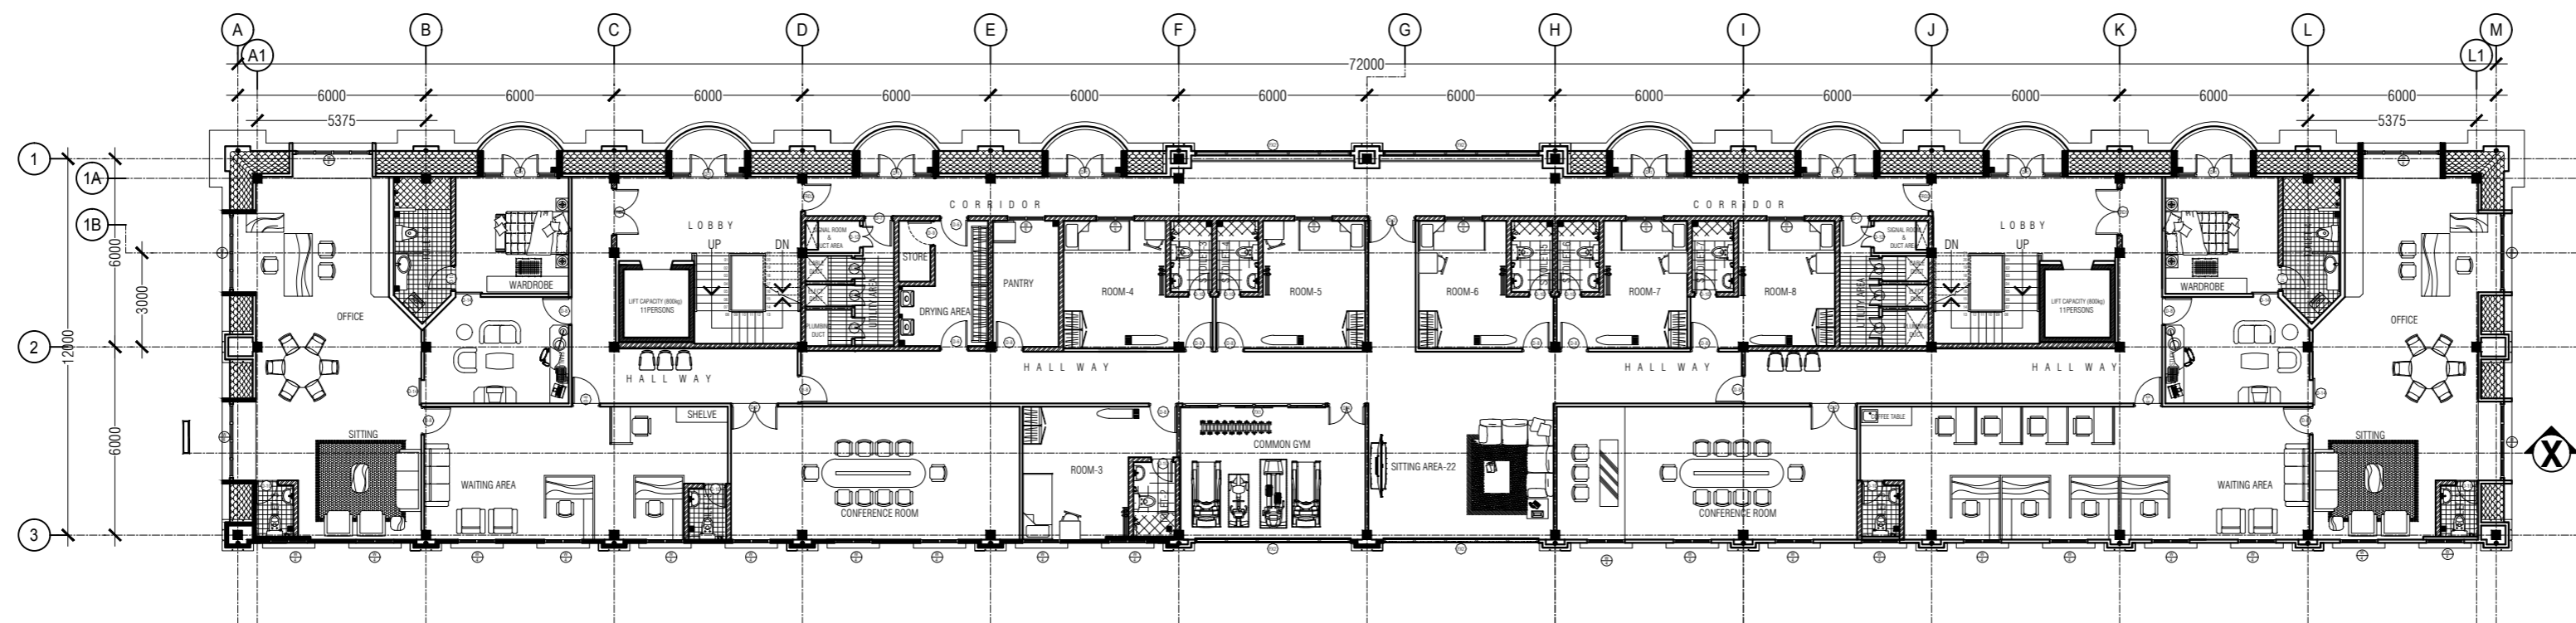

EIGHTH FLOOR PLAN
SCALE 1:200

RECOM. APPROVAL:

CPT. AHMED SHARIM
OFFICER COMMANDING

DESIGN APPROVAL:

BRIG.GEN.AHMED SHAHID
VICE CHIEF OF DEFENCE FORCE

APPROVED:

MAJ.GEN. AHMED SHIYAM
CHIEF OF DEFENCE FORCE

APPROVED DATE:

DESIGNED:

PTE MOHAMED SAIF
L.CPL ALI MUTHASIM
Architectural

WO1 AHMED SHAZEEL
Structural

CHECKED:

CPT MOHAMED SHIFAAU
Architectural

WO3 AIMINATH ALI
Structural

Electrical & Mechanical

Communication

DRAWN:

L.CPL ALI MUTHASIM
PTE MOHAMED SAIF

07/08/2016

REVISION:

PTE YAMIN SAED
PTE HUSSAIN QASIM

25/01/2017

SCALE:


1:50

SHEET NO:




MILITARY ENGINEERS
MALDIVES NATIONAL DEFENCE FORCE
Male', Republic of Maldives

The drawings, concept and design contained are the properties of Military Engineers MNDF. Use of any kind or copy of whole or part of this drawing, concept or design or use on other projects or sites other than that specified on this drawing is strictly prohibited.

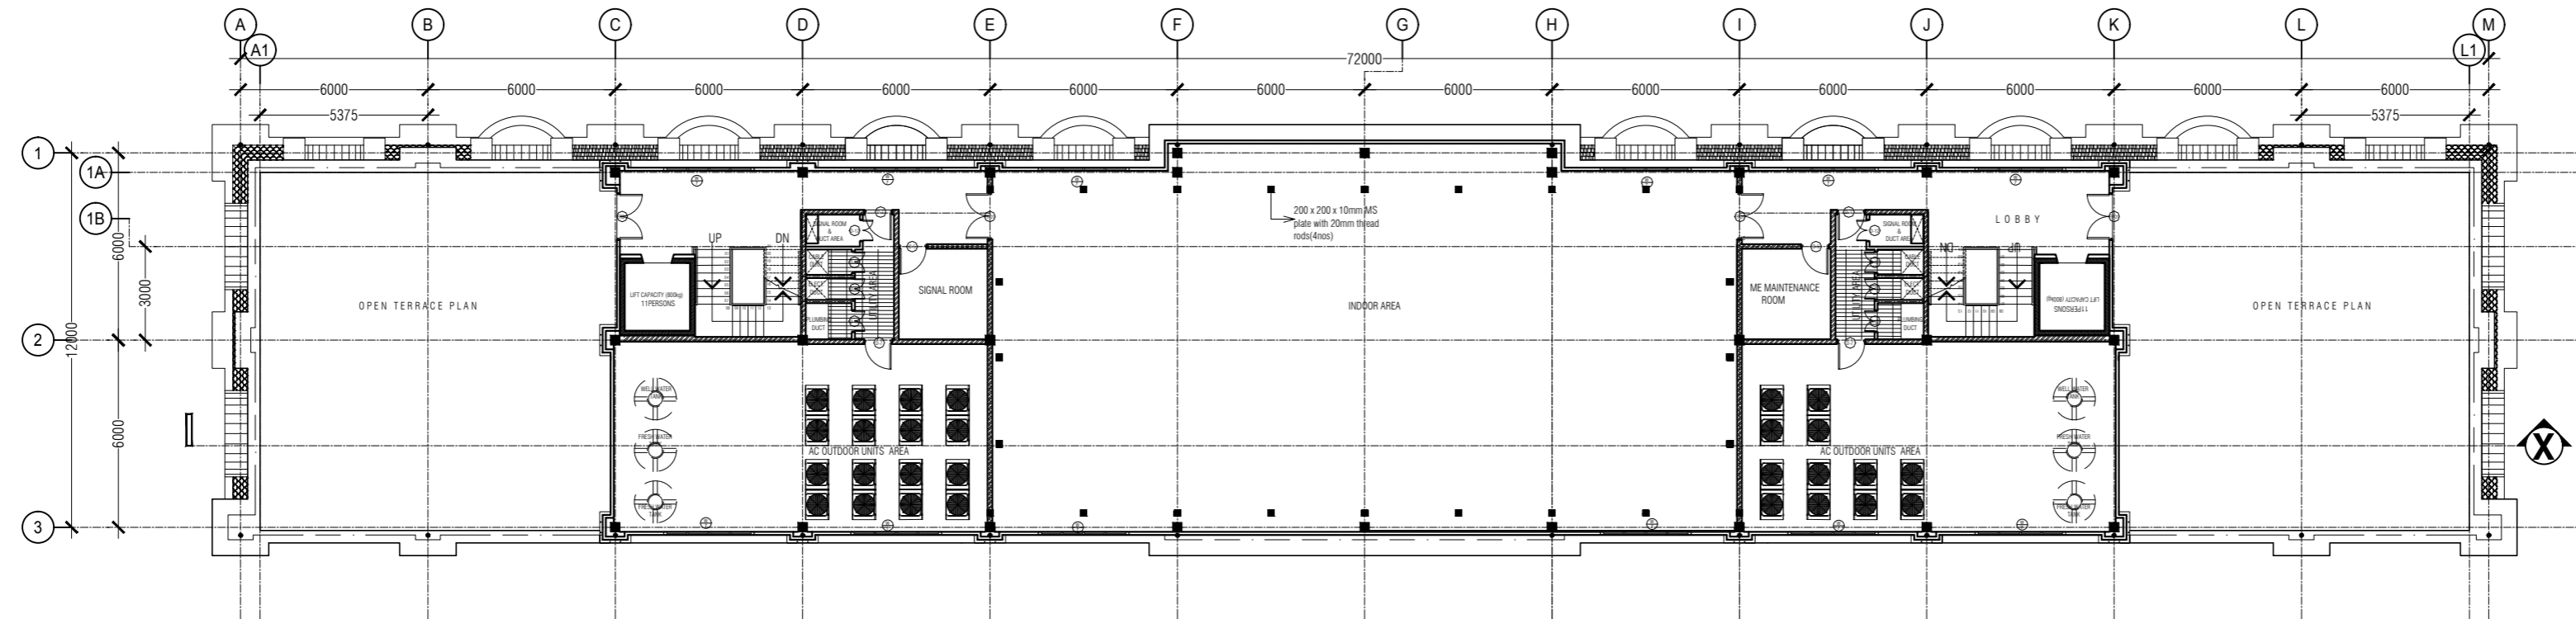

NINTH FLOOR PLAN
SCALE 1:200

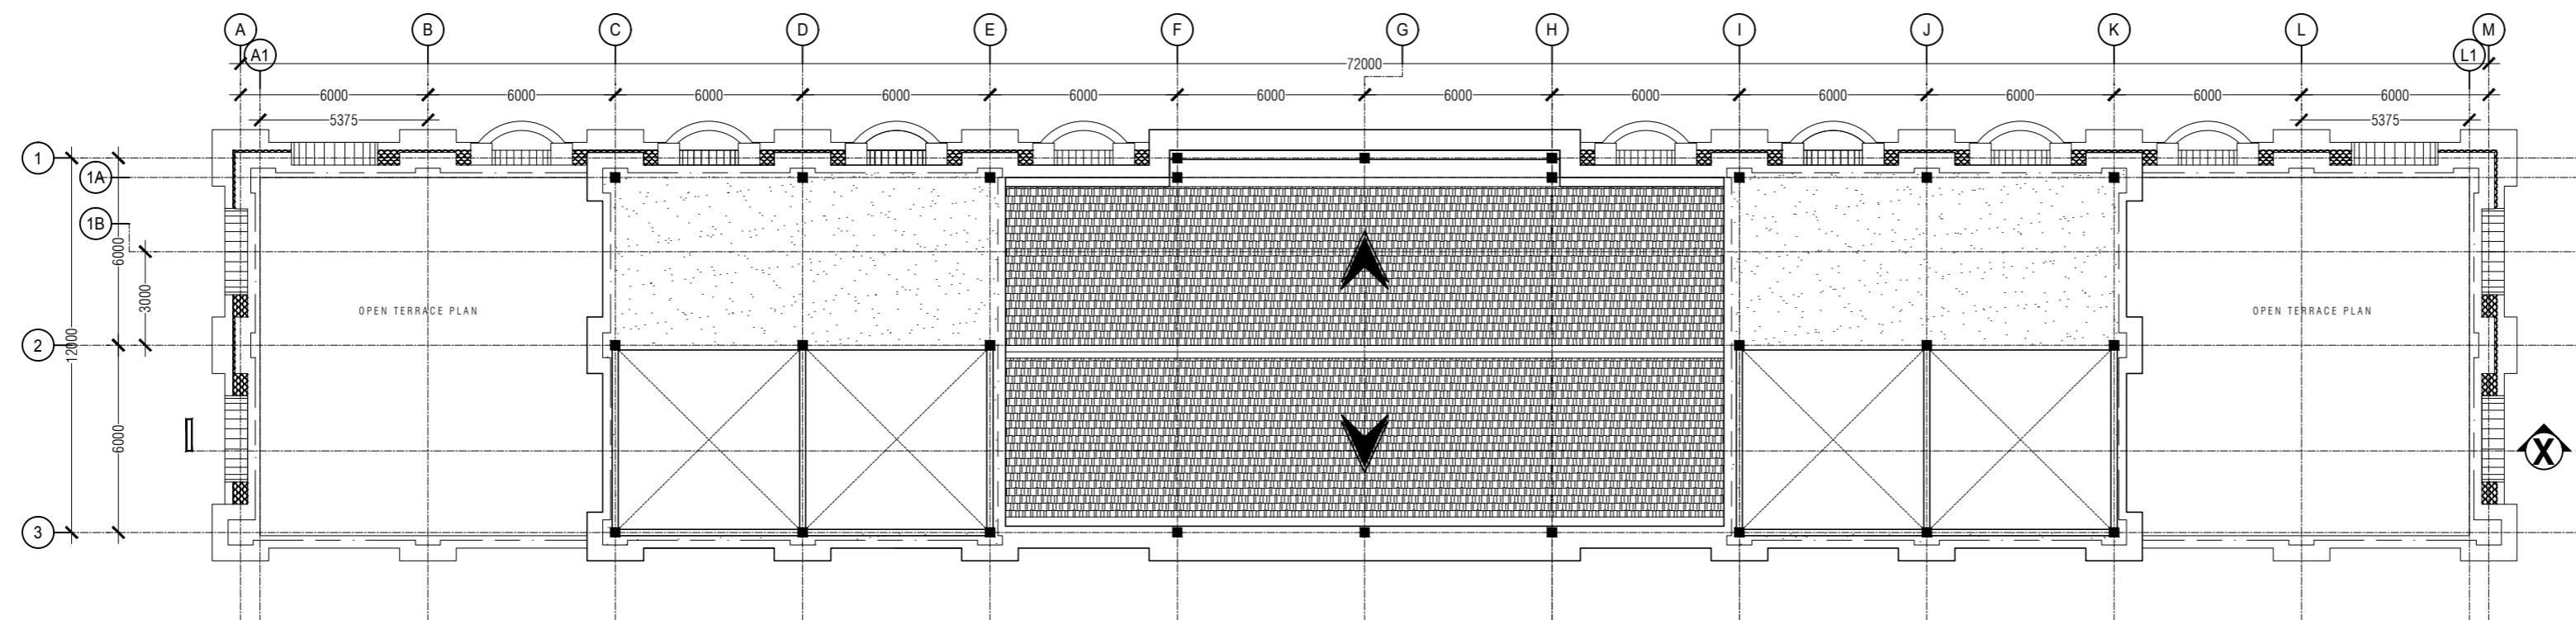

ROOF PLAN
SCALE 1:200

9 STOREY ACCOMMODATION BUILDING
BANDAARAKOSHI / MALE'

SHEET CONTENT:

RECOM. APPROVAL:

CPT. AHMED SHARIM
OFFICER COMMANDING

DESIGN APPROVAL:

BRIG.GEN.AHMED SHAHID
VICE CHIEF OF DEFENCE FORCE

APPROVED:

MAJ.GEN. AHMED SHIYAM
CHIEF OF DEFENCE FORCE

APPROVED DATE:

DESIGNED:

PTE MOHAMED SAIF L.CPL ALI MUTHASIM Architectural	WO1 AHMED SHAZEEL Structural
----------------------------------------------------------------	----------------------------------------


CHECKED:

CPT MOHAMED SHIFAAU Architectural	WO3 AIMINATH ALI Structural
_____	_____
Electrical & Mechanical	Communication

DRAWN: L.CPL ALI MUTHASIM PTE MOHAMED SAIF	REVISION: PTE YAMIN SAED PTE HUSSAIN QASIM
07/08/2016	25/01/2017
SCALE: 1:50	SHEET NO: _____



The drawings, concept and design contained are the properties of Military Engineers MNDF. Use of any kind or copy of whole or part of this drawing, concept or design or use on other projects or sites other than that specified on this drawing is strictly prohibited.

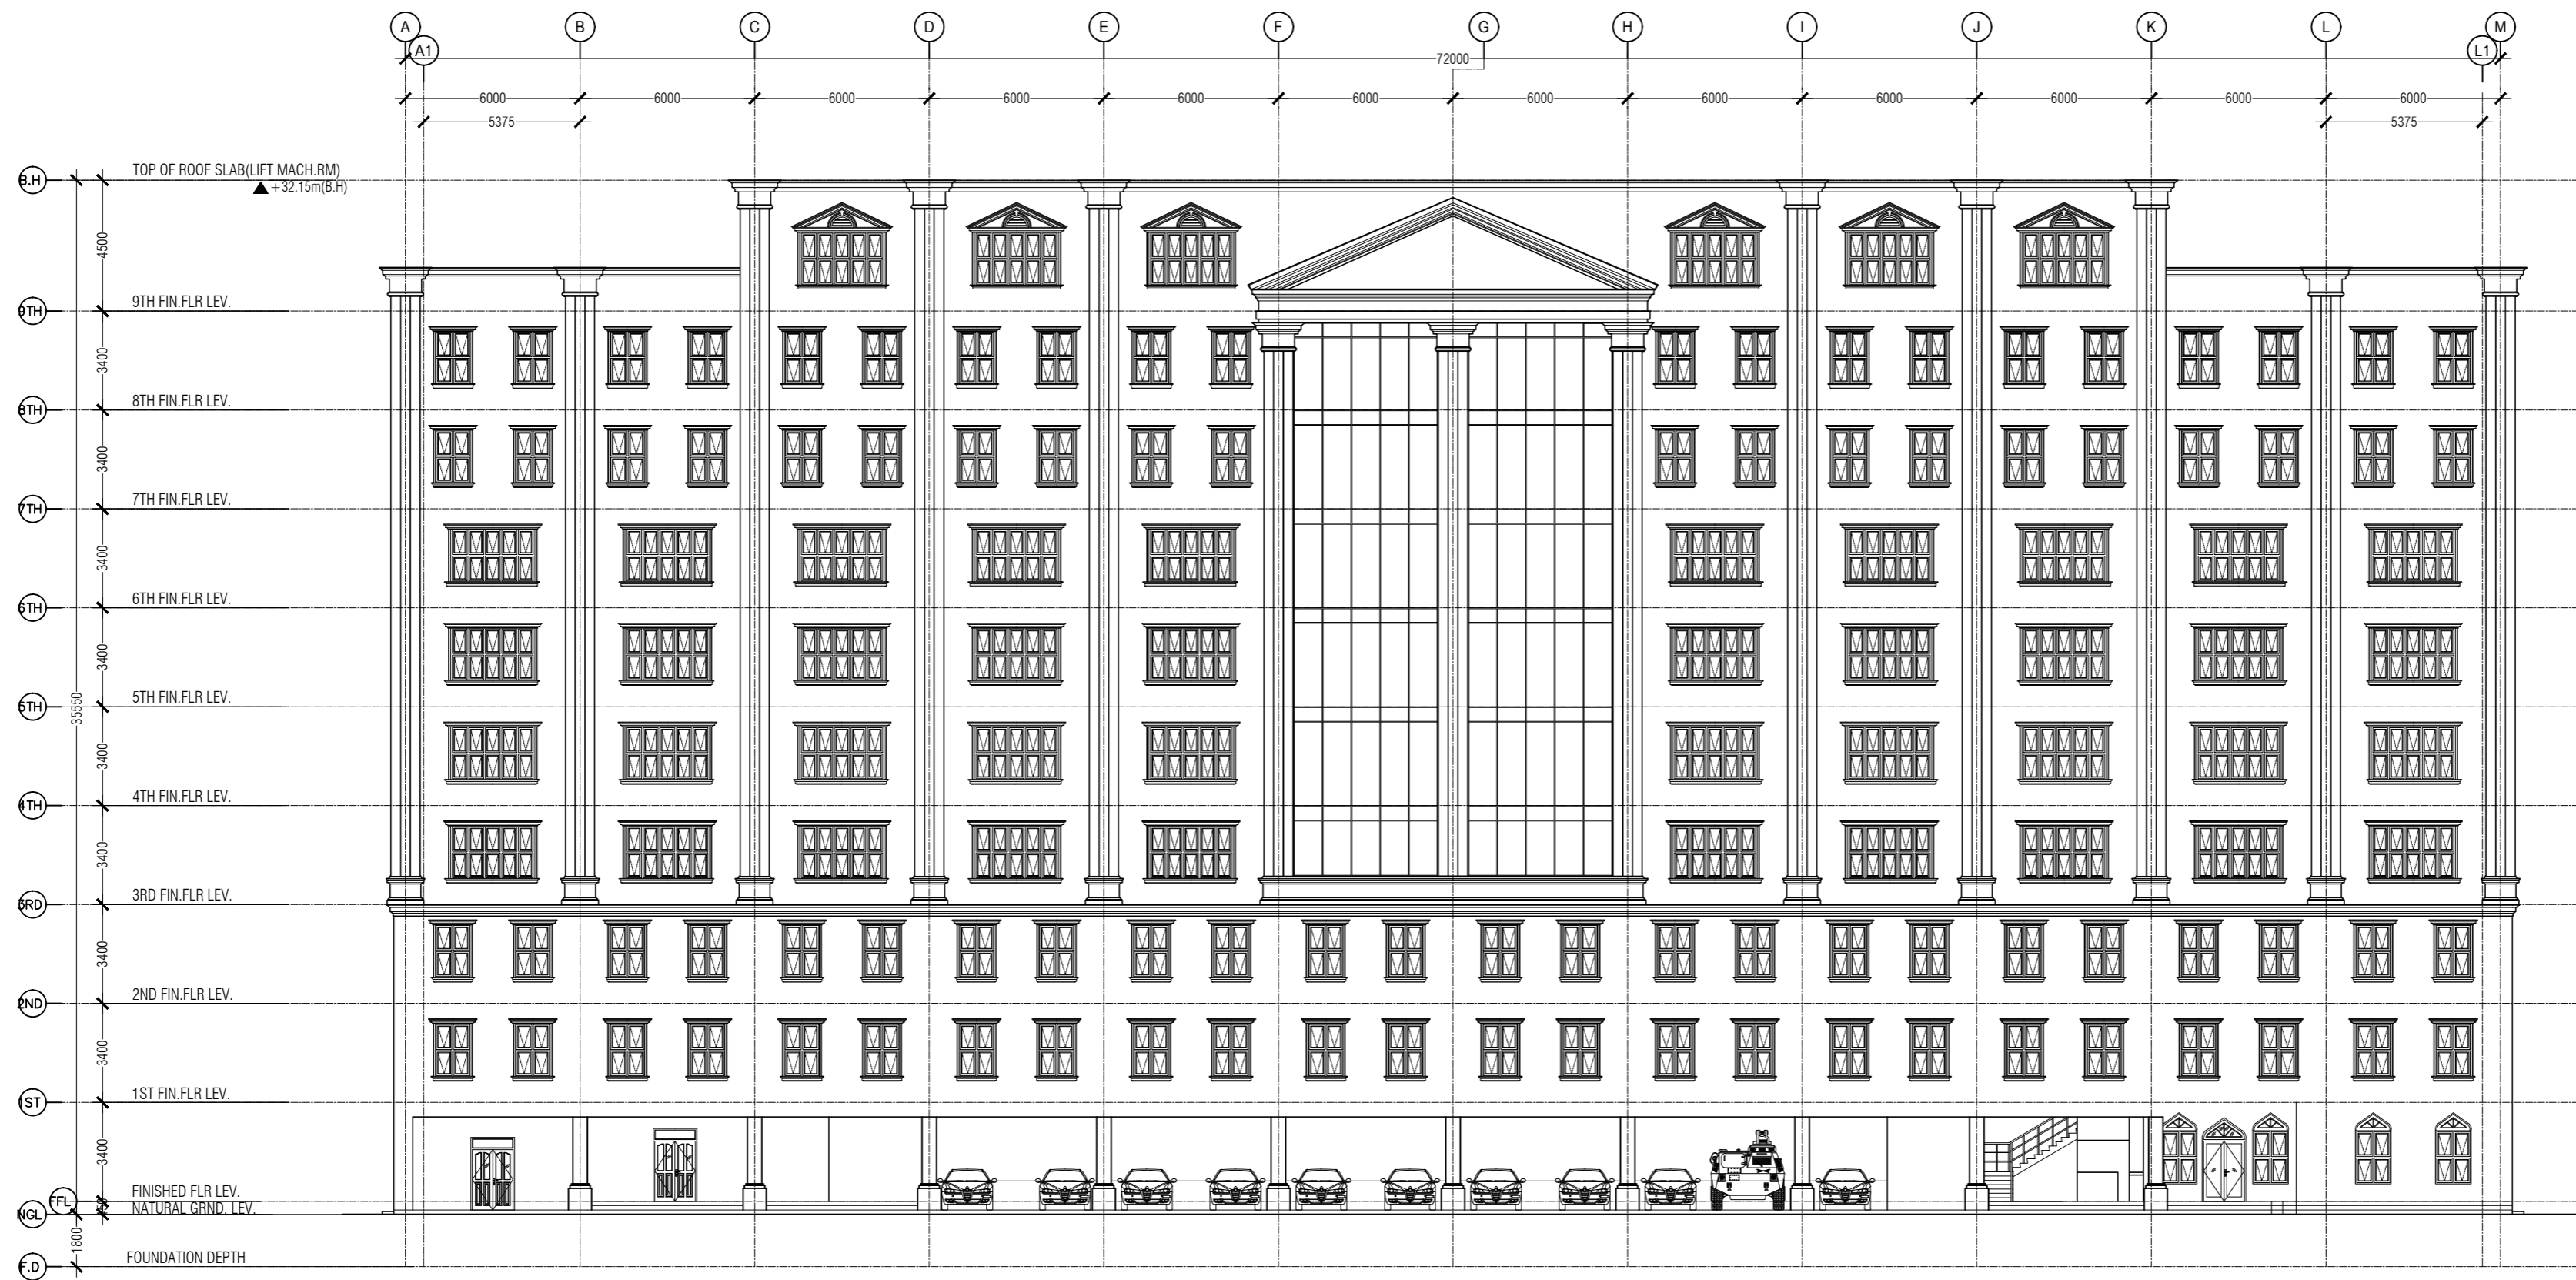

NINE STOREY BK BUILDING
EAST SIDE ELEVATION
 SCALE 1:200

9 STOREY ACCOMMODATION BUILDING

BANDAARAKOSHI / MALE'

SHEET CONTENT:

RECOM. APPROVAL:

CPT. AHMED SHARIM
 OFFICER COMMANDING

DESIGN APPROVAL:

BRIG.GEN.AHMED SHAHID
 VICE CHIEF OF DEFENCE FORCE

APPROVED:

MAJ.GEN. AHMED SHIYAM
 CHIEF OF DEFENCE FORCE

APPROVED DATE:

DESIGNED:

PTE MOHAMED SAIF
L.CPL ALI MUTHASIM
 Architectural

WO1 AHMED SHAZEEL
 Structural

CHECKED:

CPT MOHAMED SHIFAAU
 Architectural

WO3 AIMINATH ALI
 Structural

Electrical & Mechanical

Communication

DRAWN:

L.CPL ALI MUTHASIM
PTE MOHAMED SAIF

07/08/2016

REVISION:

PTE YAMIN SAEED
PTE HUSSAIN QASIM

25/01/2017

SCALE:


1:50

SHEET NO:



MILITARY ENGINEERS
 MALDIVES NATIONAL DEFENCE FORCE
 Male', Republic of Maldives

The drawings, concept and design contained are the properties of Military Engineers MNDF. Use of any kind or copy of whole or part of this drawing, concept or design or use on other projects or sites other than that specified on this drawing is strictly prohibited.

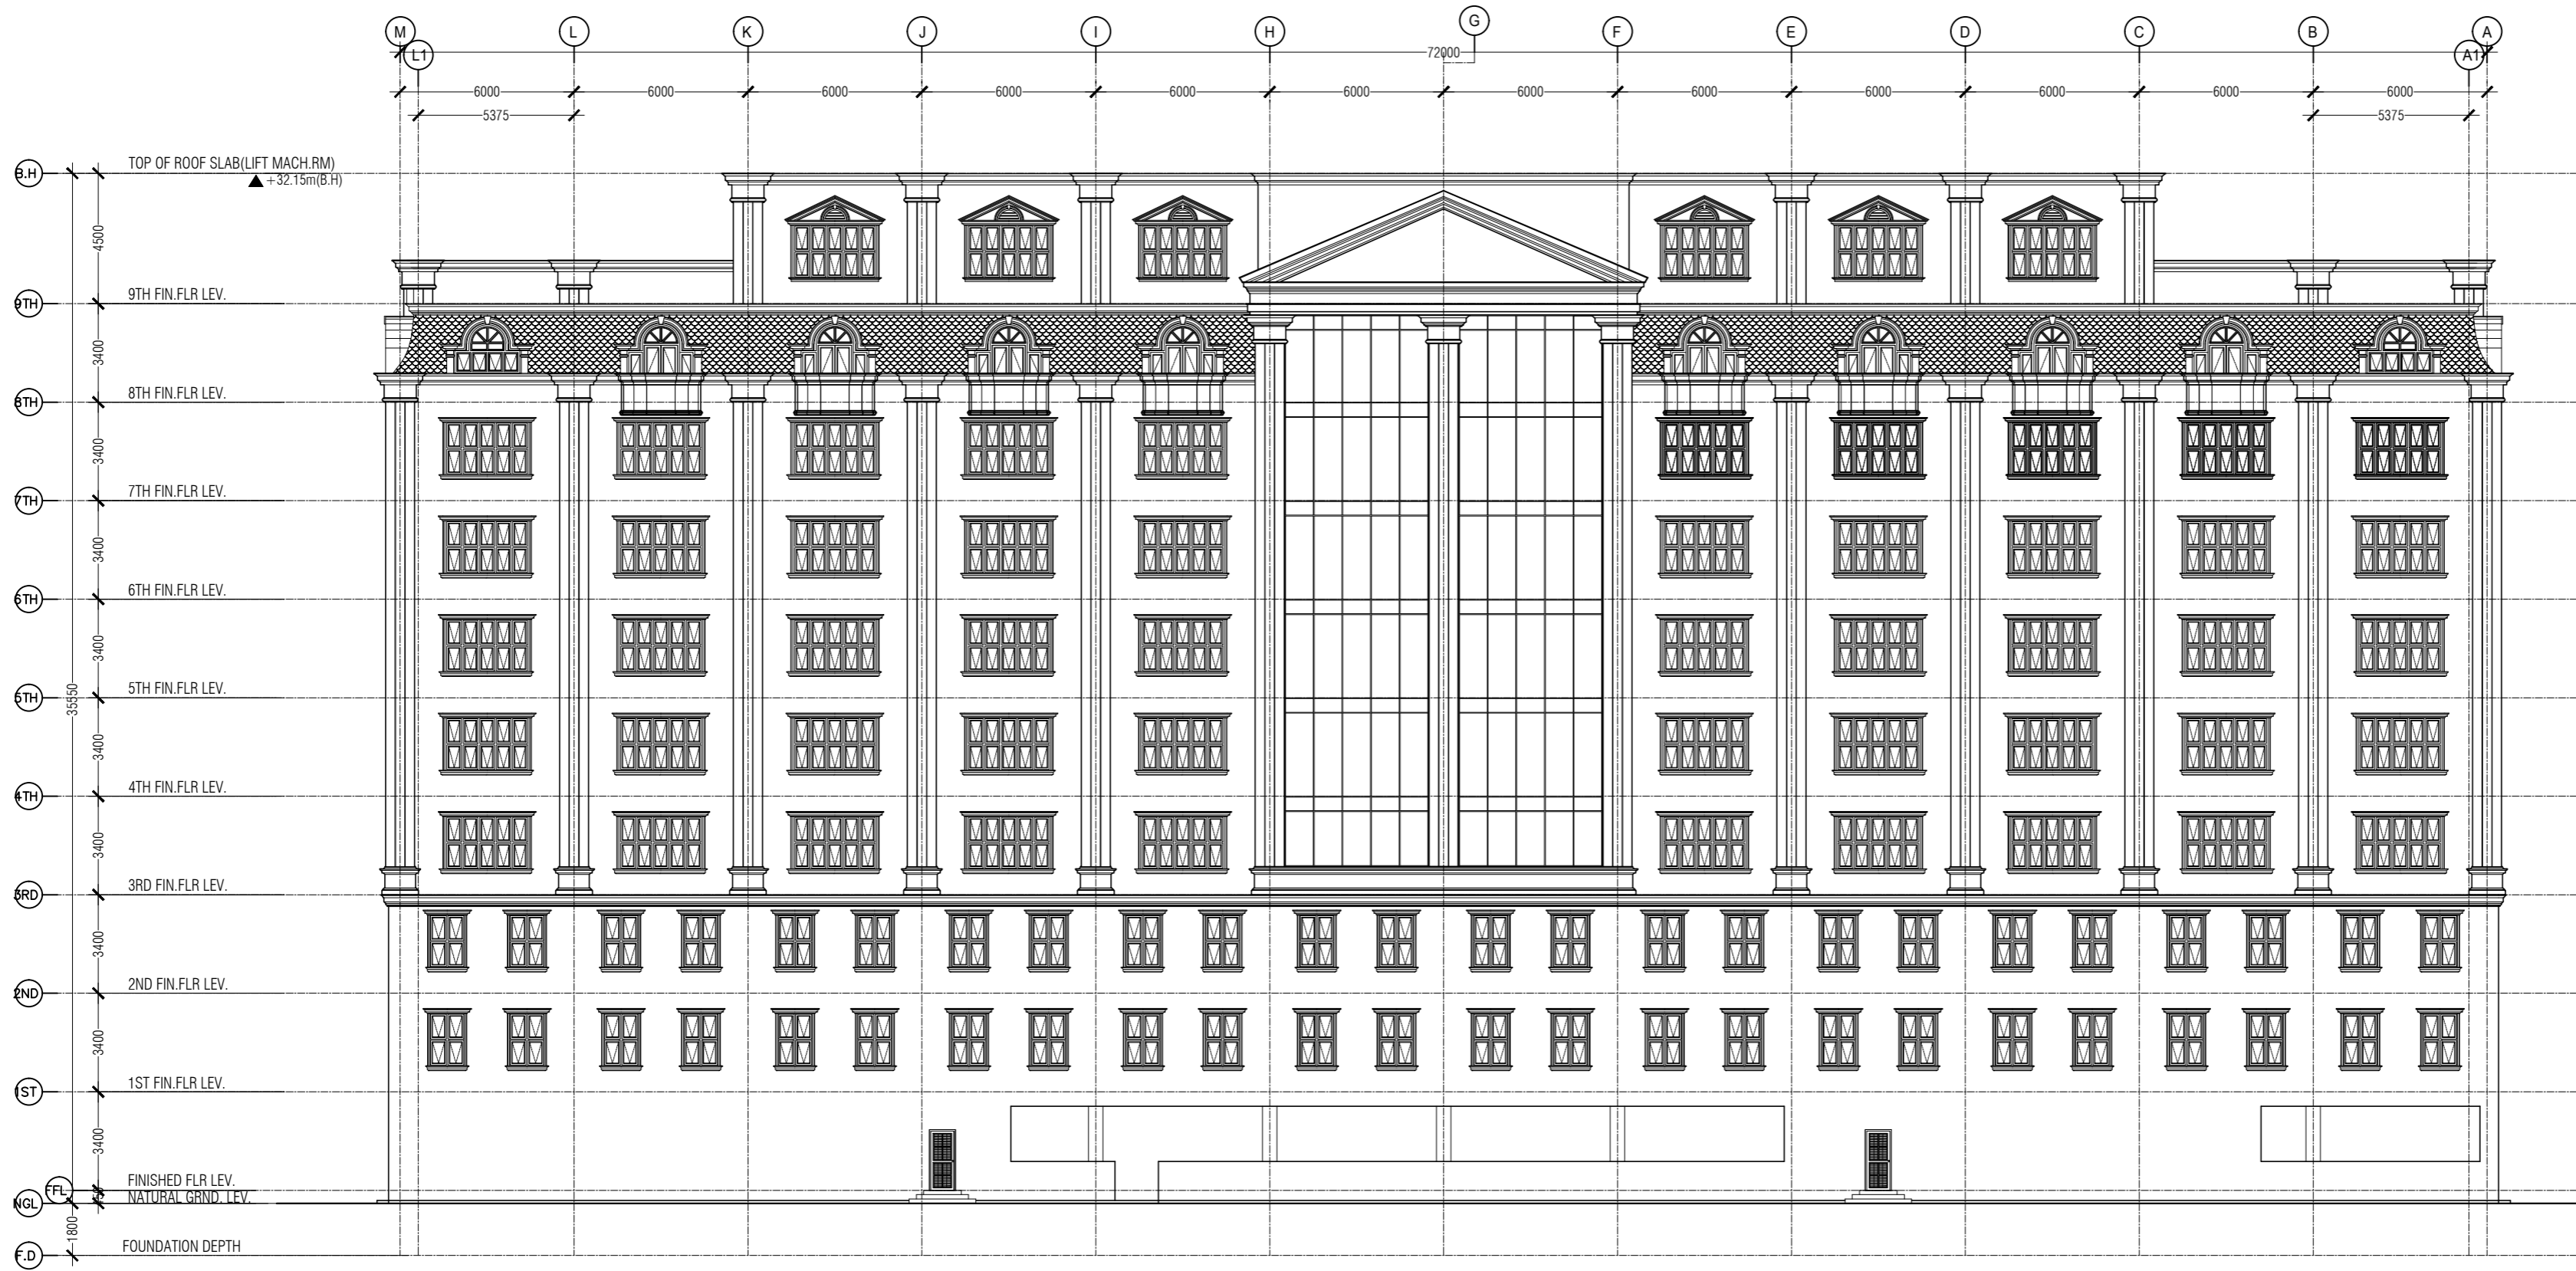

NINE STOREY BK BUILDING
WEST SIDE ELEVATION
 SCALE 1:200

9 STOREY ACCOMMODATION BUILDING

BANDAARAKOSHI / MALE'

SHEET CONTENT:

RECOM. APPROVAL:

CPT. AHMED SHARIM
 OFFICER COMMANDING

DESIGN APPROVAL:

BRIG.GEN.AHMED SHAHID
 VICE CHIEF OF DEFENCE FORCE

APPROVED:

MAJ.GEN. AHMED SHIYAM
 CHIEF OF DEFENCE FORCE

APPROVED DATE:

DESIGNED:

PTE MOHAMED SAIF
L.CPL ALI MUTHASIM
 Architectural

WO1 AHMED SHAZEEL
 Structural

CHECKED:

CPT MOHAMED SHIFAAU
 Architectural

WO3 AIMINATH ALI
 Structural

Electrical & Mechanical

Communication

DRAWN:

L.CPL ALI MUTHASIM
PTE MOHAMED SAIF

07/08/2016

REVISION:

PTE YAMIN SAEED
PTE HUSSAIN QASIM

25/01/2017

SCALE:



1:50

SHEET NO:



MILITARY ENGINEERS
 MALDIVES NATIONAL DEFENCE FORCE
 Male', Republic of Maldives

The drawings, concept and design contained are the properties of Military Engineers MNDF. Use of any kind or copy of whole or part of this drawing, concept or design or use on other projects or sites other than that specified on this drawing is strictly prohibited.

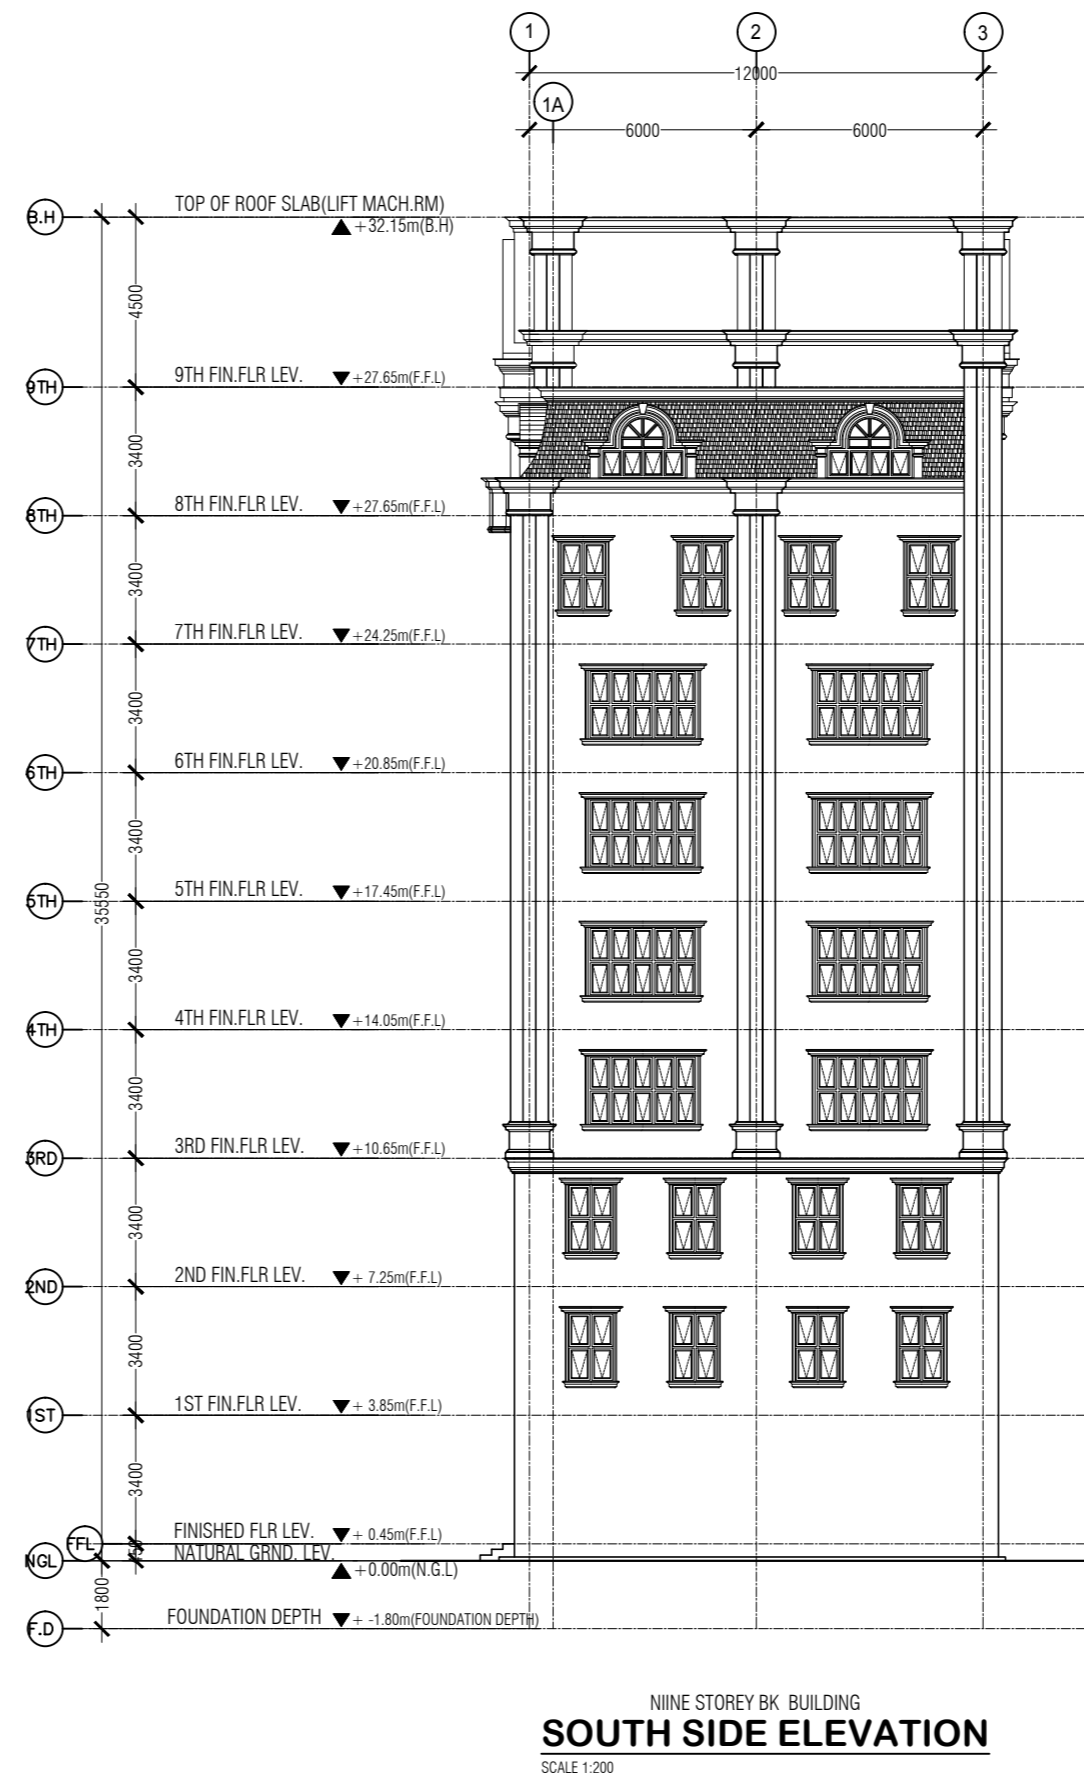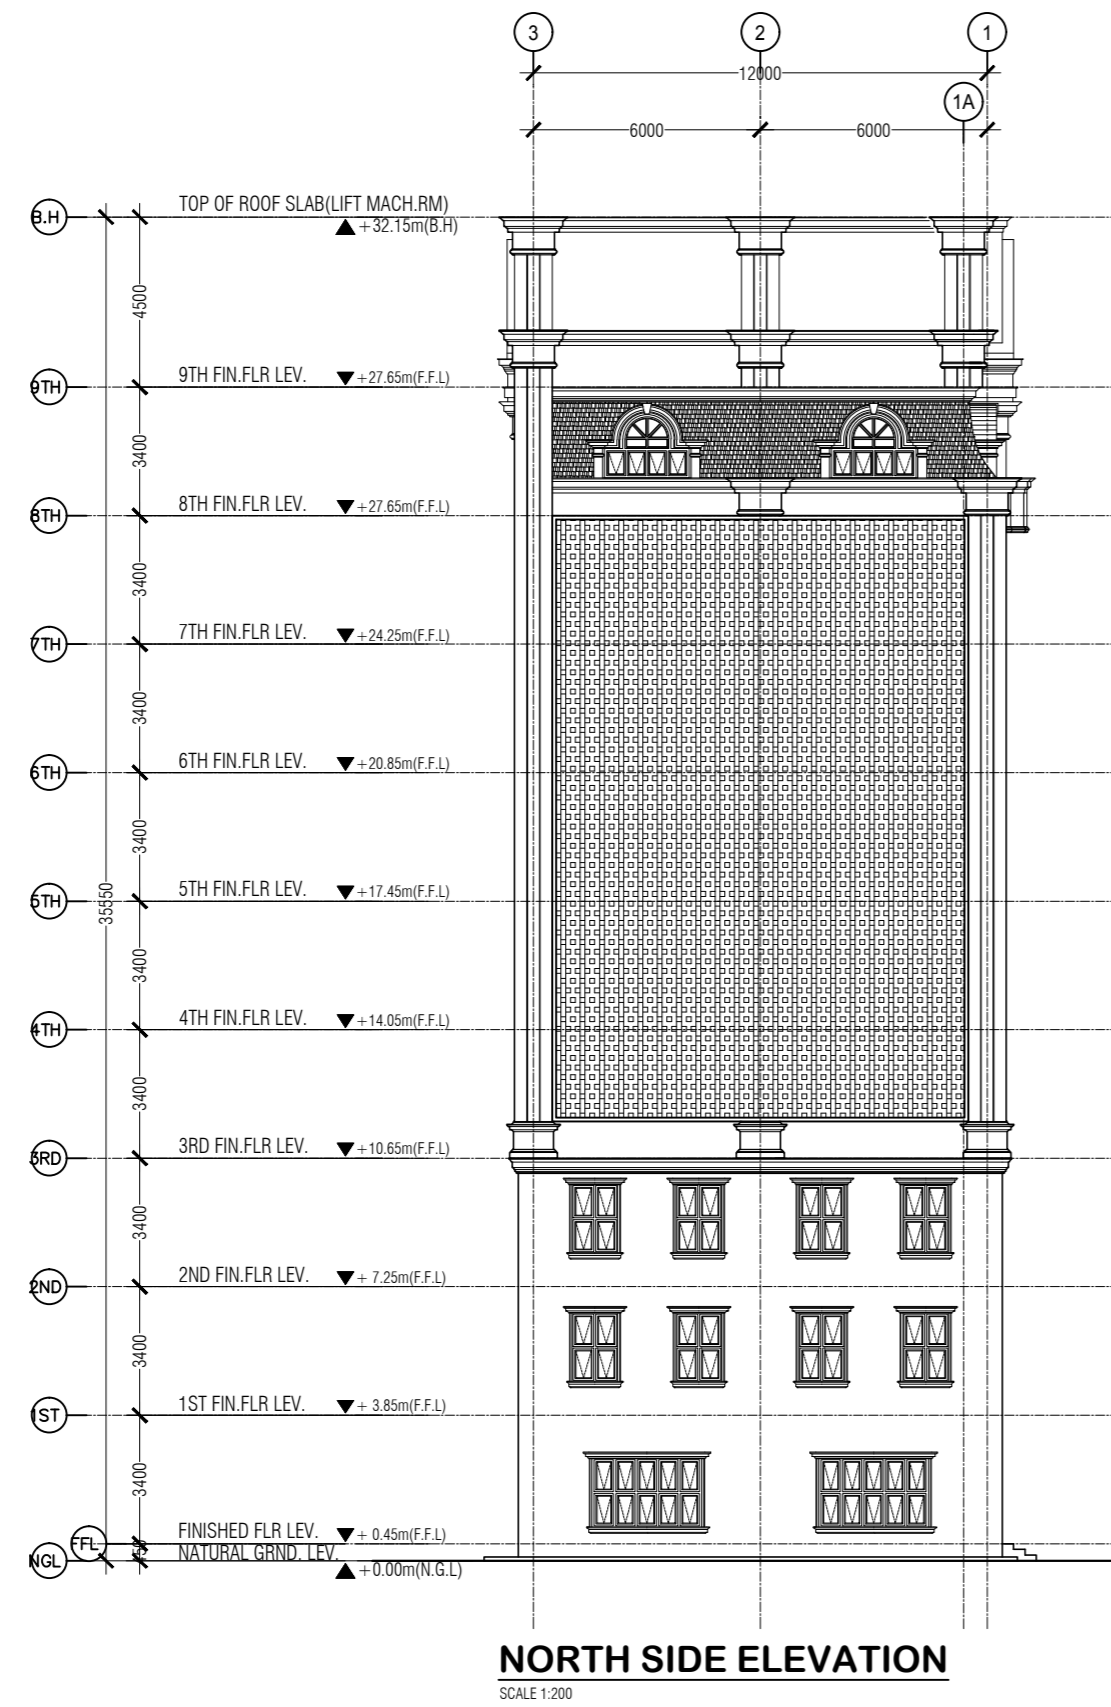

9 STOREY ACCOMMODATION BUILDING

BANDAARAKOSHI / MALE'

SHEET CONTENT:

RECOM. APPROVAL:

CPT. AHMED SHARIM
OFFICER COMMANDING

DESIGN APPROVAL:

BRIG.GEN.AHMED SHAHID
VICE CHIEF OF DEFENCE FORCE

APPROVED:

MAJ.GEN. AHMED SHIYAM
CHIEF OF DEFENCE FORCE

APPROVED DATE:

DESIGNED:

PTE MOHAMED SAIF
L.CPL ALI MUTHASIM
Architectural

WO1 AHMED SHAZEEL
Structural

CHECKED:

CPT MOHAMED SHIFAAU
Architectural

WO3 AIMINATH ALI
Structural

Electrical & Mechanical

Communication

DRAWN:

L.CPL ALI MUTHASIM
PTE MOHAMED SAIF

07/08/2016

REVISION:

PTE YAMIN SAEED
PTE HUSSAIN QASIM

25/01/2017

SCALE:

1:50

SHEET NO:



MILITARY ENGINEERS
MALDIVES NATIONAL DEFENCE FORCE
Male', Republic of Maldives

The drawings, concept and design contained are the properties of Military Engineers MNDF. Use of any kind or copy of whole or part of this drawing, concept or design or use on other projects or sites other than that specified on this drawing is strictly prohibited.

SHEET CONTENT:

NAME	SIDE HUNG DOUBLE DOOR	SIDE HUNG DOUBLE DOOR	SIDE HUNG DOUBLE DOOR	SIDE HUNG DOUBLE DOOR	SIDE HUNG DOOR	SIDE HUNG DOOR	SIDE HUNG DOOR	SIDE HUNG DOOR
PLAN								
ELEVATION								
SYMBOL	(D-1) TOTAL = 8 nos.	(D-2) TOTAL = 31 nos.	(D-3) TOTAL = 01 nos.	(D-4) TOTAL = 01 nos.	(D-5) TOTAL = 06 nos.	(D-6) TOTAL = 77 nos.	(D-7) TOTAL = 23 nos.	(D-8) TOTAL = 16 nos.
QUANTITY	TOTAL = 8 nos. TYPE 4 HINGE SIDE HUNG DOOR	TOTAL = 31 nos. TYPE 4 HINGE SIDE HUNG DOOR	TOTAL = 1 nos. TYPE 4 HINGE SIDE HUNG DOOR	TOTAL = 01 nos. TYPE 4 HINGE SIDE HUNG DOOR	TOTAL = 06 nos. TYPE 4 HINGE SIDE HUNG DOOR	TOTAL = 77 nos. TYPE 4 HINGE SIDE HUNG DOOR	TOTAL = 23 nos. TYPE 4 HINGE SIDE HUNG DOOR	TOTAL = 16 nos. TYPE 4 HINGE SIDE HUNG DOOR
DOOR FRAME FINISHES	ALUMINUM DOOR W/ FRAME POWDER COATED	SOLID WOOD ENAMEL PAINT	ALUMINUM DOOR W/ FRAME POWDER COATED	SOLID WOOD ENAMEL PAINT	SOLID WOOD ENAMEL PAINT	SOLID WOOD ENAMEL PAINT	ALUMINUM DOOR W/ FRAME POWDER COATED	SOLID WOOD ENAMEL PAINT
REMARKS	SIDE FIXED GLASS	TOP & 1 PANE FIXED GLASS	-	SOLID DECOREATIVE	TOP & PANE FIXED GLASS	-	-	SOLID DECOREATIVE

RECOM. APPROVAL:

CPT. AHMED SHARIM
OFFICER COMMANDING

DESIGN APPROVAL:

BRIG.GEN.AHMED SHAHID
VICE CHIEF OF DEFENCE FORCE

APPROVED:

MAJ.GEN. AHMED SHIYAM
CHIEF OF DEFENCE FORCE

APPROVED DATE:

DESIGNED:

PTE MOHAMED SAIF
L.CPL ALI MUTHASIM
Architectural

WO1 AHMED SHAZEEL
Structural

CHECKED:

CPT MOHAMED SHIFAAU
Architectural

WO3 AIMINATH ALI
Structural

Electrical & Mechanical

Communication

DRAWN:

L.CPL ALI MUTHASIM
PTE MOHAMED SAIF
07/08/2016

REVISION:


PTE YAMIN SAIED
PTE HUSSAIN QASIM
25/01/2017

SCALE:

1:50

SHEET NO:

NAME	SIDE HUNG DOOR	SIDE HUNG DOOR	SIDE HUNG DOOR	SIDE HUNG DOUBLE DOOR	SIDE HUNG DOUBLE DOOR	DOUBLE WAY SIDE HUNG FIRE RATED DOUBLE DOOR	DOUBLE WAY SIDE HUNG FIRE RATED DOOR
PLAN							
ELEVATION							
SYMBOL	(D-9) TOTAL = 04 nos.	(D-10) TOTAL = 14 nos.	(D-11) TOTAL = 145 nos.	(D-12) TOTAL = 80 nos.	(D-13) TOTAL = 01 nos.	(FRD1) TOTAL = 26	(FRD2) TOTAL = 02 nos.
QUANTITY	TOTAL = 04 nos. TYPE 4 HINGE SIDE HUNG DOOR	TOTAL = 14 nos. TYPE 3 HINGE PVC DOOR	TOTAL = 145 nos. TYPE 4 HINGE SIDE HUNG DOOR	TOTAL = 80 nos. TYPE 3 HINGE DOOR	TOTAL = 01 nos. TYPE 4 HINGE SIDE HUNG DOOR	TOTAL = 26 TYPE 4 HINGE SIDE HUNG DOOR	TOTAL = 02 nos. TYPE 4 HINGE SIDE HUNG DOOR
DOOR FRAME FINISHES	SOLID WOOD ENAMEL PAINT	PVC DOOR	PVC DOOR	SOLID WOOD ENAMEL PAINT	SOLID WOOD W/ GLASS ENAMEL PAINT	FIRE RATED PANNEL	FIRE RATED PANNEL
REMARKS	-	-	-	-	TOP & 1 PANE FIXED GLASS	FIXED FIRE RATED GLASS	FIXED FIRE RATED GLASS

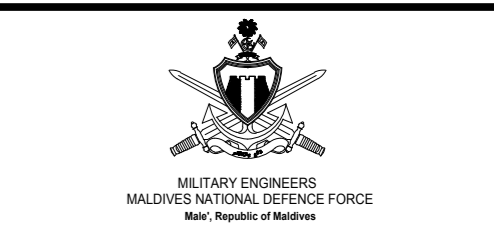

The drawings, concept and design contained are the properties of Military Engineers MNDF . Use of any kind or copy of whole or part of this drawing, concept or design or use on other projects or sites other than that specified on this drawing is strictly prohibited.

9 STOREY ACCOMMODATION BUILDING

BANDAARAKOSHI / MALE'

SHEET CONTENT:

NAME	TOP HUNG WINDOW		TOP HUNG WINDOW		TOP HUNG WINDOW		TOP HUNG WINDOW		SLIDING WINDOW		SIDE HUNG WINDOW	
PLAN												
ELEVATION												
SYMBOL	W1 TOTAL = 2 nos.		W2 TOTAL = 106 nos.		W3 TOTAL = 2 nos.		W4 TOTAL = 158 nos.		W5 TOTAL = 59 nos.		W6 TOTAL = 2 nos.	
QUANTITY	TOTAL = 2 nos.	TYPE 10 TOP HUNG WINDOW	TOTAL = 106 nos.	TYPE 10 TOP HUNG DOOR	TOTAL = 2 nos.	TYPE 4 TOP HUNG DOOR	TOTAL = 158 nos.	TYPE 4 TOP HUNG DOOR	TOTAL = 59 nos.	TYPE SLIDING WINDOW	TOTAL = 2 nos.	TYPE 4 TOP HUNG DOOR
DOOR FRAME FINISHES	ALUMINIUM POWDER COATED	REMARKS PANE FIXED GLASS	ALUMINIUM POWDER COATED	REMARKS PANE FIXED GLASS	ALUMINIUM POWDER COATED	PANE FIXED GLASS	ALUMINIUM POWDER COATED	PANE FIXED GLASS	ALUMINIUM POWDER COATED	PANE FIXED GLASS	ALUMINIUM DOOR W/ FRAME POWDER COATED	REMARKS TOP & PANE FIXED GLASS

RECOM. APPROVAL:

CPT. AHMED SHARIM
OFFICER COMMANDING

DESIGN APPROVAL:

BRIG.GEN.AHMED SHAHID
VICE CHIEF OF DEFENCE FORCE

APPROVED:

MAJ.GEN. AHMED SHIYAM
CHIEF OF DEFENCE FORCE

APPROVED DATE:

NAME	TOP HUNG WINDOW	FIX GLASS
PLAN		
ELEVATION		
SYMBOL	W7 TOTAL = 12 nos.	FX1 TOTAL = 02 nos.
QUANTITY	TOTAL = 12 nos. TYPE 10 TOP HUNG WINDOW	TOTAL = 02 nos. TYPE FIX GLASS PANEL WITH 4 HINGE TOP HUNG VENT
DOOR FRAME FINISHES	ALUMINIUM LOUVERS WINDOW POWDER COATED	4 HINGE TOP HUNG WINDOW WITH TOP ALUMINIUM LOUVERS
		ALUMINIUM FRAME POWDER COATED
		FIX GLASS

DESIGNED:

PTE MOHAMED SAIF
L.CPL ALI MUTHASIM
Architectural

WO1 AHMED SHAZEEL
Structural

CHECKED:

CPT MOHAMED SHIFAAU
Architectural

WO3 AIMINATH ALI
Structural

Electrical & Mechanical

Communication

DRAWN:

L.CPL ALI MUTHASIM
PTE MOHAMED SAIF

07/08/2016

REVISION:

PTE YAMIN SAEED
PTE HUSSAIN QASIM

25/01/2017

SCALE:

1:50

SHEET NO:



MILITARY ENGINEERS
MALDIVES NATIONAL DEFENCE FORCE
Male', Republic of Maldives

The drawings, concept and design contained are the properties of Military Engineers MNDF. Use of any kind or copy of whole or part of this drawing, concept or design or use on other projects or sites other than that specified on this drawing is strictly prohibited.

9 STOREY ACCOMMODATION BUILDING
BANDAARAKOSHI / MALE'

SHEET CONTENT:

RECOM. APPROVAL:

CPT. AHMED SHARIM
OFFICER COMMANDING

DESIGN APPROVAL:

BRIG.GEN.AHMED SHAHID
VICE CHIEF OF DEFENCE FORCE

APPROVED:

MAJ.GEN. AHMED SHIYAM
CHIEF OF DEFENCE FORCE

APPROVED DATE:

DESIGNED:
PTE MOHAMED SAIF / **WO1 AHMED SHAZEEL**
L.CPL ALI MUTHASIM / Structural
Architectural

CHECKED:
CPT MOHAMED SHIFAAU / **WO3 AIMINATH ALI**
Architectural / Structural

Electrical & Mechanical / Communication

DRAWN: L.CPL ALI MUTHASIM PTE MOHAMED SAIF 07/08/2016	REVISION: PTE YAMIN SAEED PTE HUSSAIN QASIM 25/01/2017
SCALE: 1:50	SHEET NO:



The drawings, concept and design contained are the properties of Military Engineers MNDF . Use of any kind or copy of whole or part of this drawing, concept or design or use on other projects or sites other than that specified on this drawing is strictly prohibited.



9 STOREY ACCOMMODATION BUILDING

BANDAARAKOSHI / MALE'

SHEET CONTENT:

RECOM. APPROVAL:

CPT. AHMED SHARIM
OFFICER COMMANDING

DESIGN APPROVAL:

BRIG.GEN.AHMED SHAHID
VICE CHIEF OF DEFENCE FORCE

APPROVED:

MAJ.GEN. AHMED SHIYAM
CHIEF OF DEFENCE FORCE

APPROVED DATE:

DESIGNED:

PTE MOHAMED SAIF
L.CPL ALI MUTHASIM
Architectural

WO1 AHMED SHAZEEL
Structural

CHECKED:

CPT MOHAMED SHIFAAU
Architectural

WO3 AIMINATH ALI
Structural

Electrical & Mechanical

Communication

DRAWN:

L.CPL ALI MUTHASIM
PTE MOHAMED SAIF

07/08/2016

REVISION:


PTE YAMIN SAED
PTE HUSSAIN QASIM

25/01/2017

SCALE:

1:50

SHEET NO:

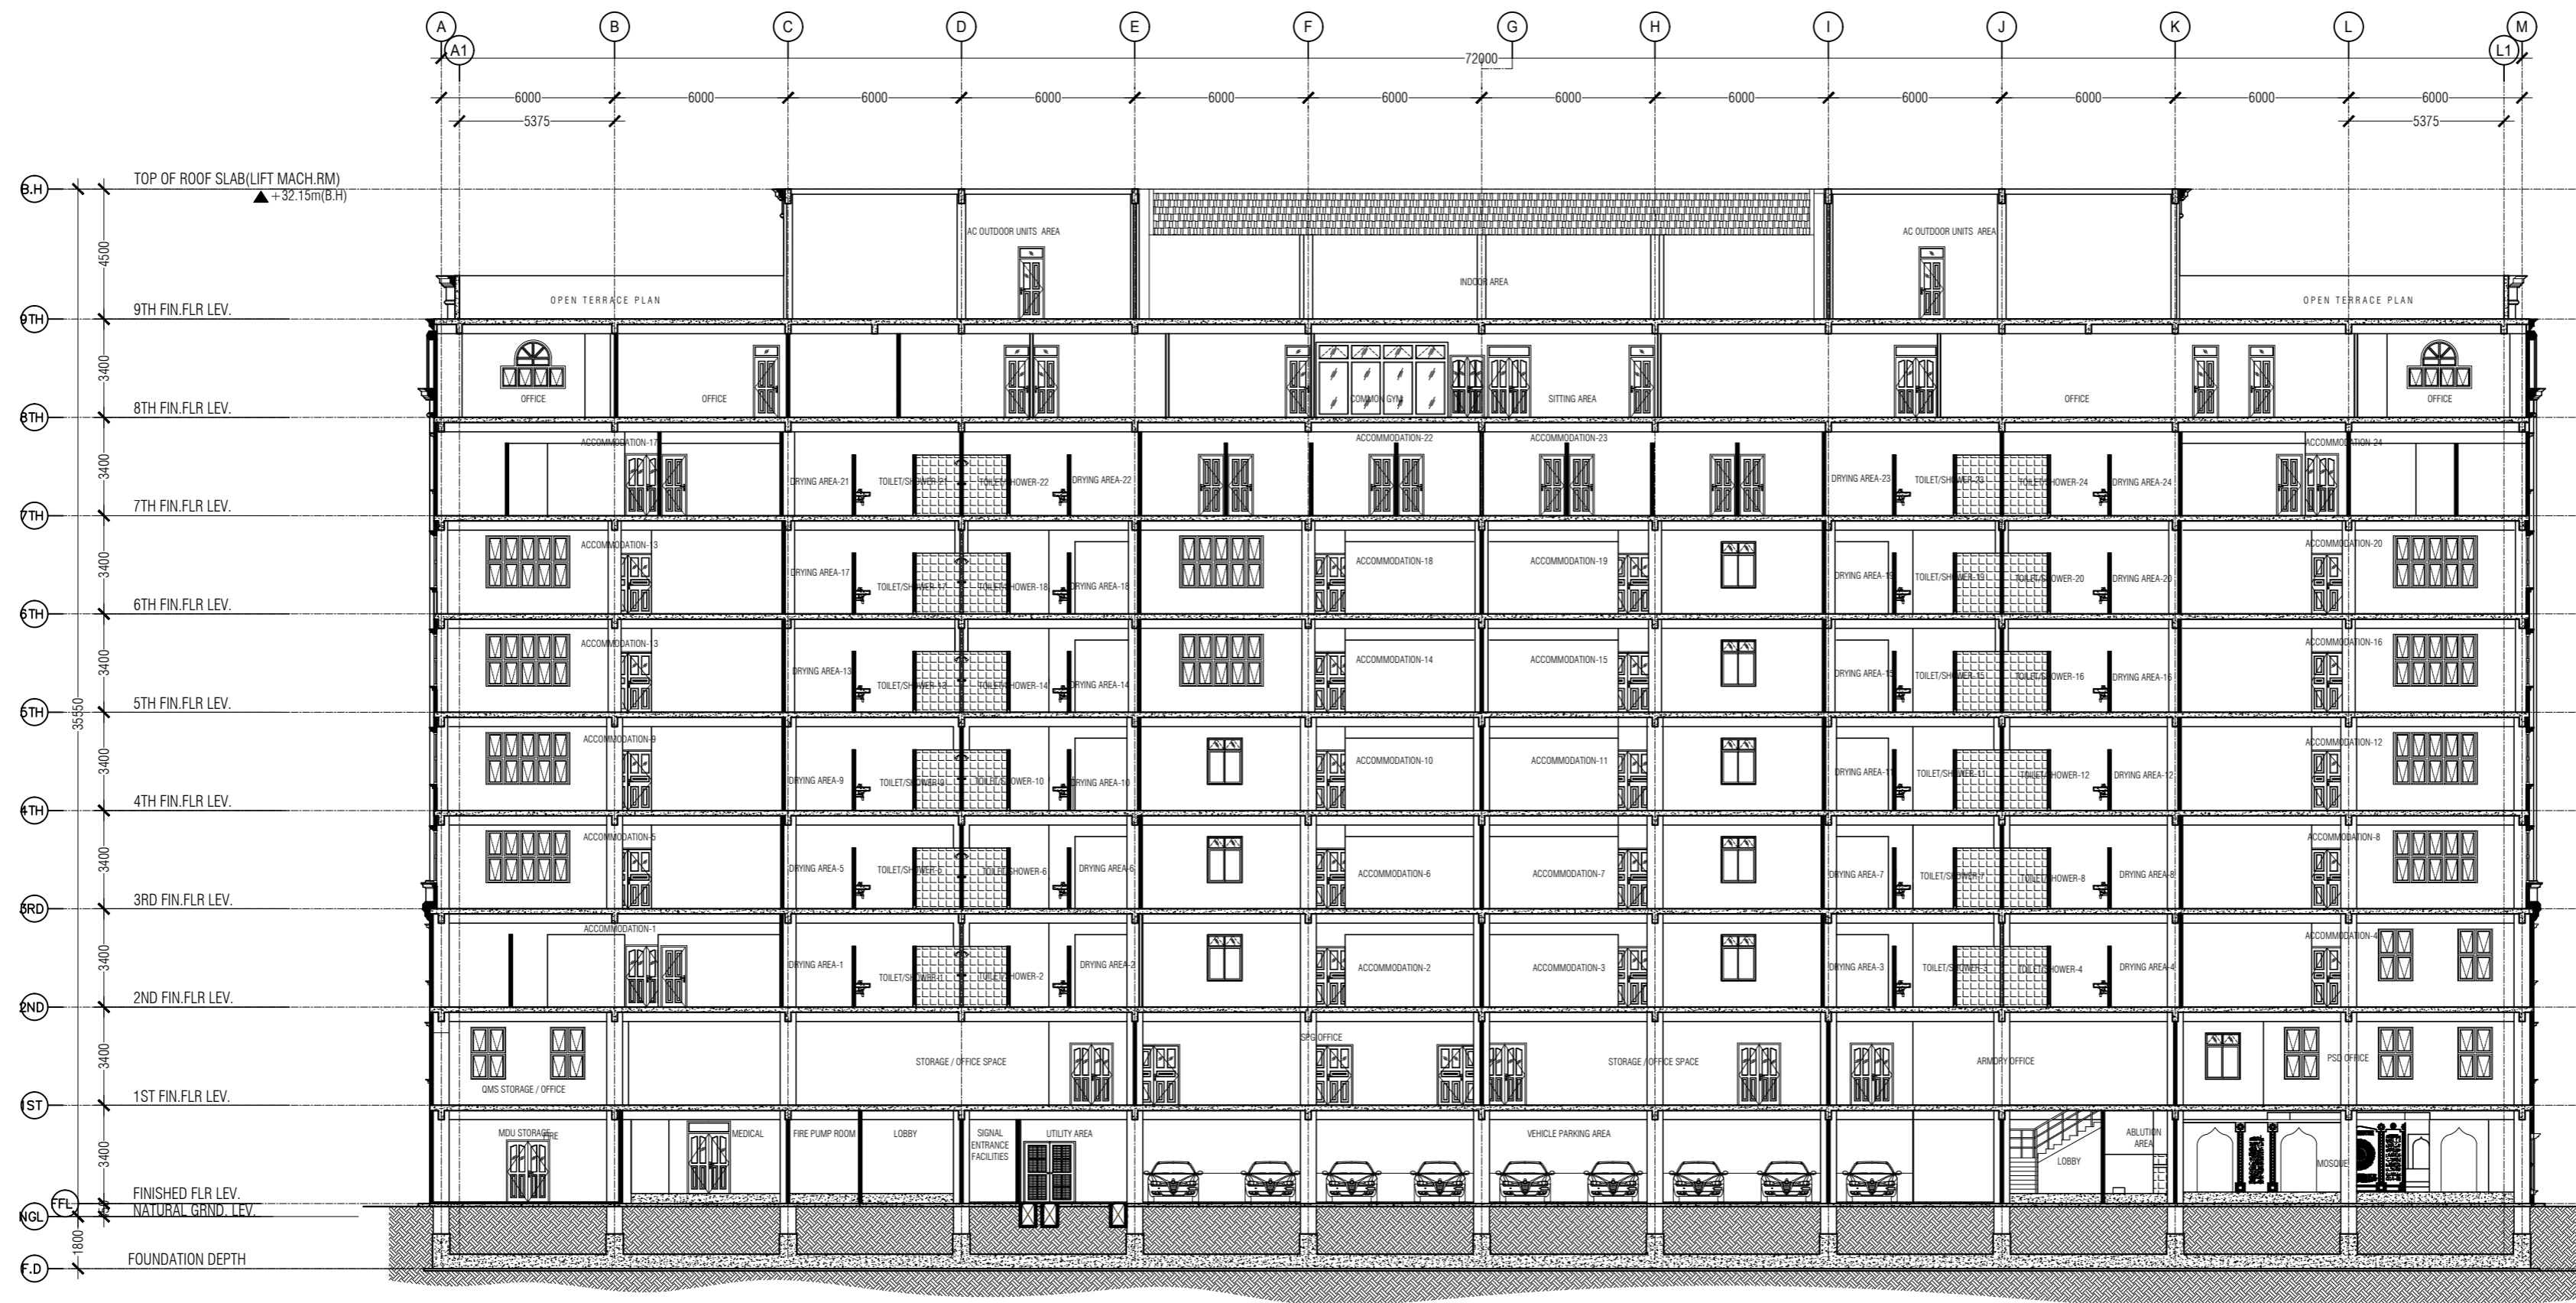

CROSS SECTION X-X
SCALE 1:50



MILITARY ENGINEERS
MALDIVES NATIONAL DEFENCE FORCE
Male', Republic of Maldives

The drawings, concept and design contained are the properties of Military Engineers MNDF. Use of any kind or copy of whole or part of this drawing, concept or design or use on other projects or sites other than that specified on this drawing is strictly prohibited.

9 STOREY ACCOMMODATION BUILDING

BANDAARAKOSHI / MALE'

SHEET CONTENT:

RECOM. APPROVAL:

CPT. AHMED SHARIM
OFFICER COMMANDING

DESIGN APPROVAL:

BRIG.GEN.AHMED SHAHID
VICE CHIEF OF DEFENCE FORCE

APPROVED:

MAJ.GEN. AHMED SHIYAM
CHIEF OF DEFENCE FORCE

APPROVED DATE:

DESIGNED:

PTE MOHAMED SAIF
L.CPL ALI MUTHASIM
Architectural

WO1 AHMED SHAZEEL
Structural

CHECKED:

CPT MOHAMED SHIFAAU
Architectural

WO3 AIMINATH ALI
Structural

Electrical & Mechanical

Communication

DRAWN:

L.CPL ALI MUTHASIM
PTE MOHAMED SAIF

07/08/2016

REVISION:


PTE YAMIN SAEED
PTE HUSSAIN QASIM

25/01/2017

SCALE:

1:50

SHEET NO:

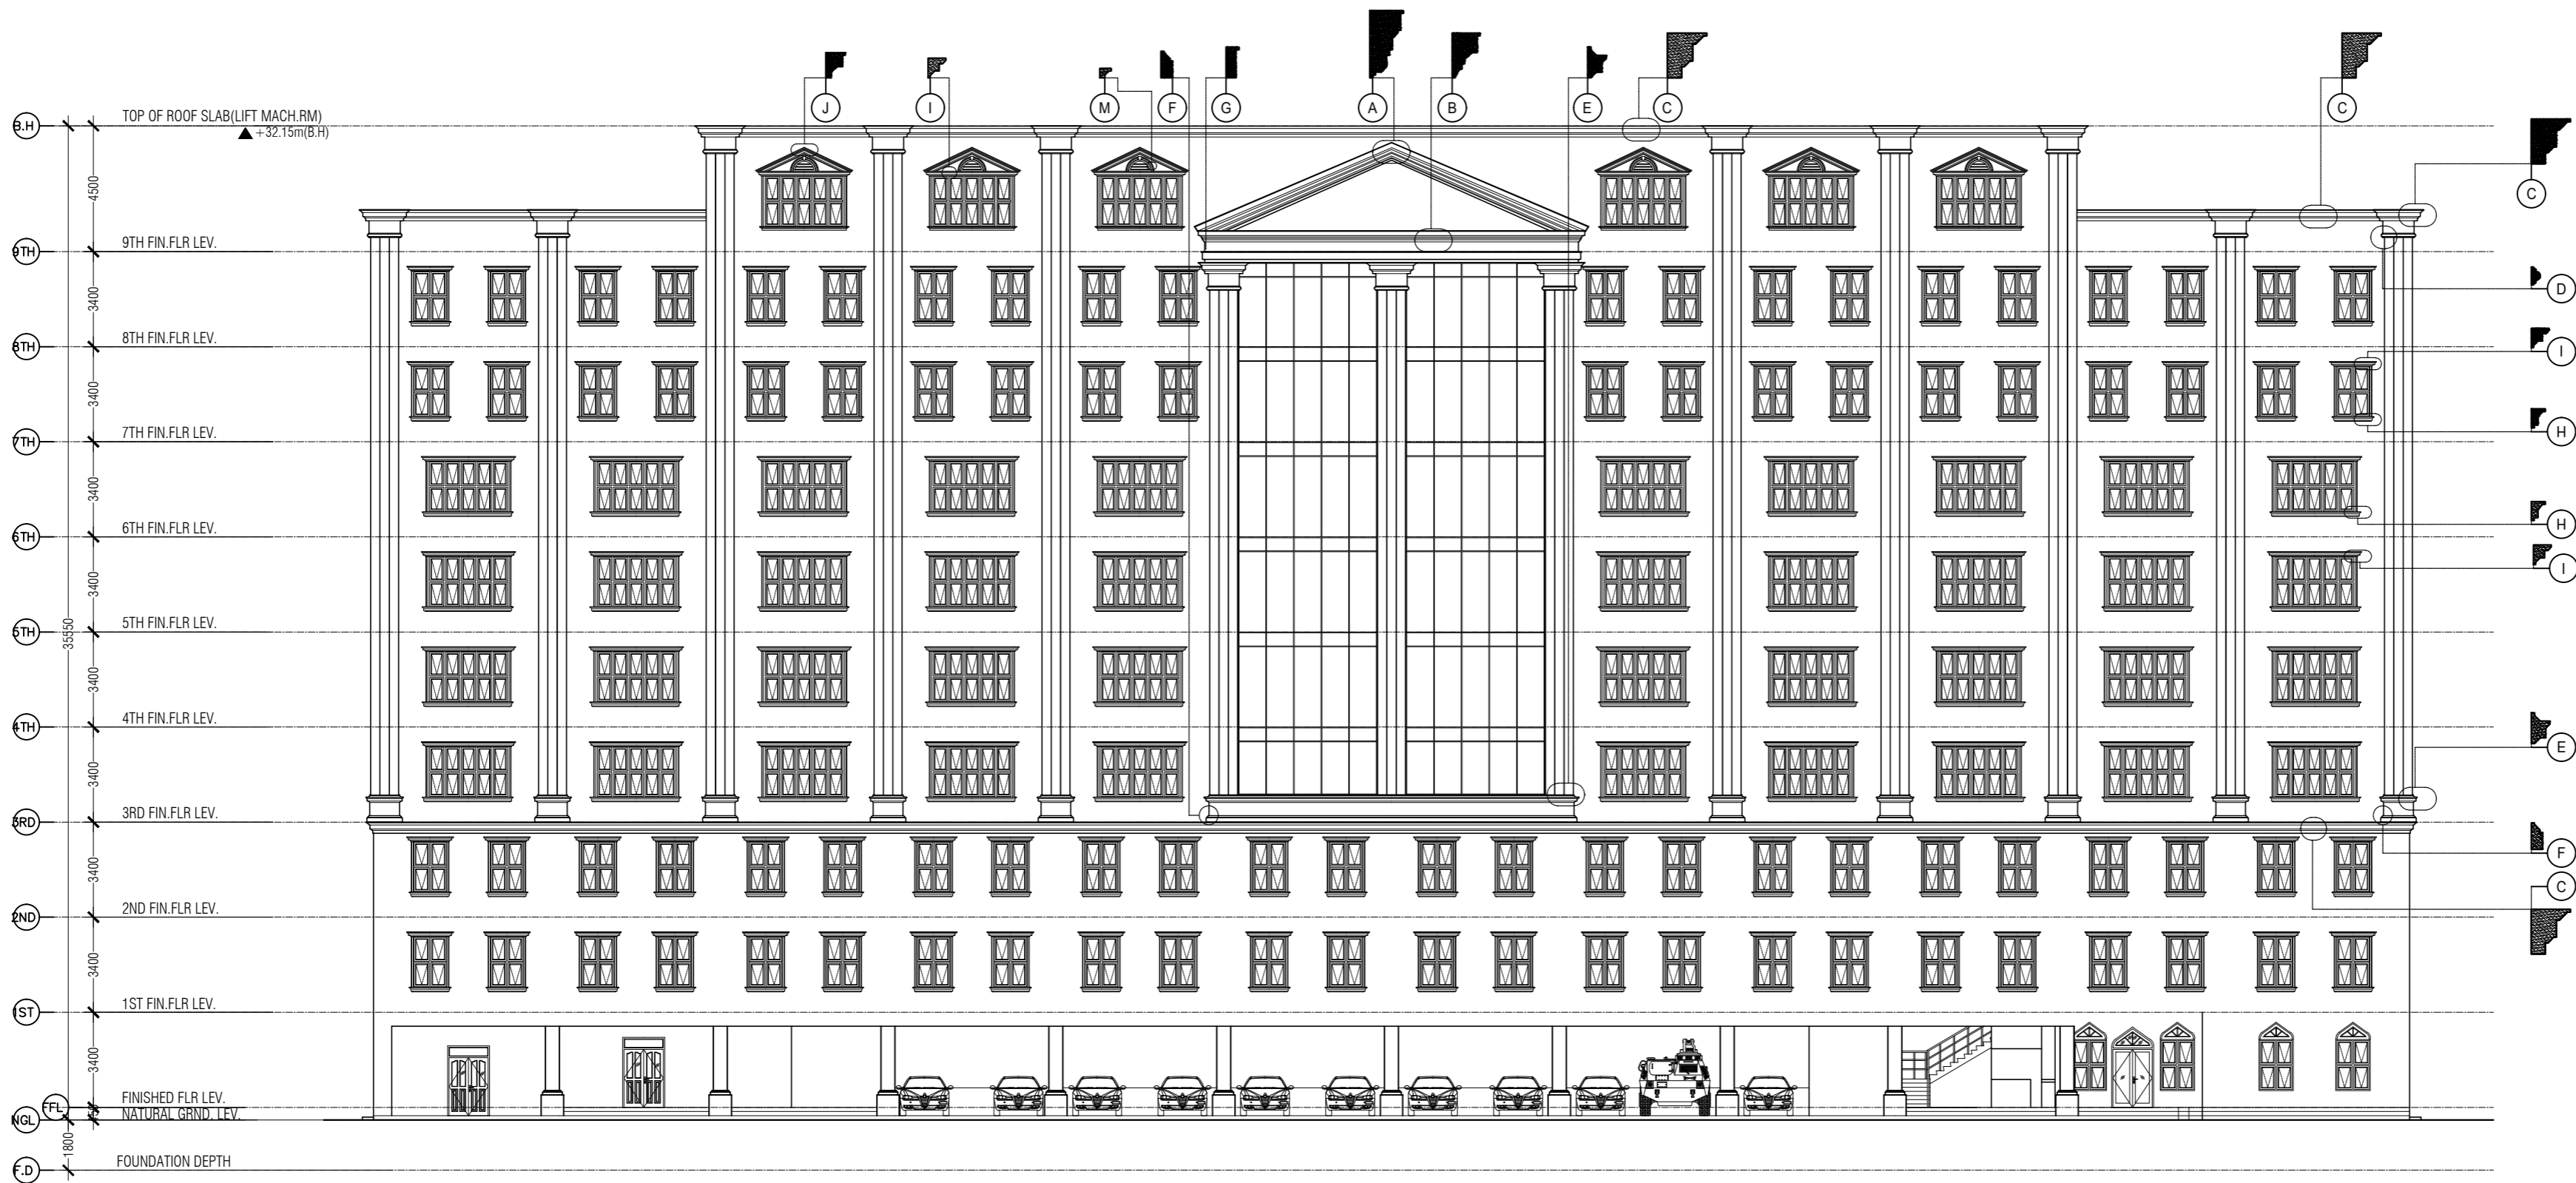


MOULD DETAIL (EAST SIDE ELEVATION)

SCALE 1:200



MILITARY ENGINEERS
MALDIVES NATIONAL DEFENCE FORCE
Male', Republic of Maldives

The drawings, concept and design contained are the properties of Military Engineers MNDF. Use of any kind or copy of whole or part of this drawing, concept or design or use on other projects or sites other than that specified on this drawing is strictly prohibited.

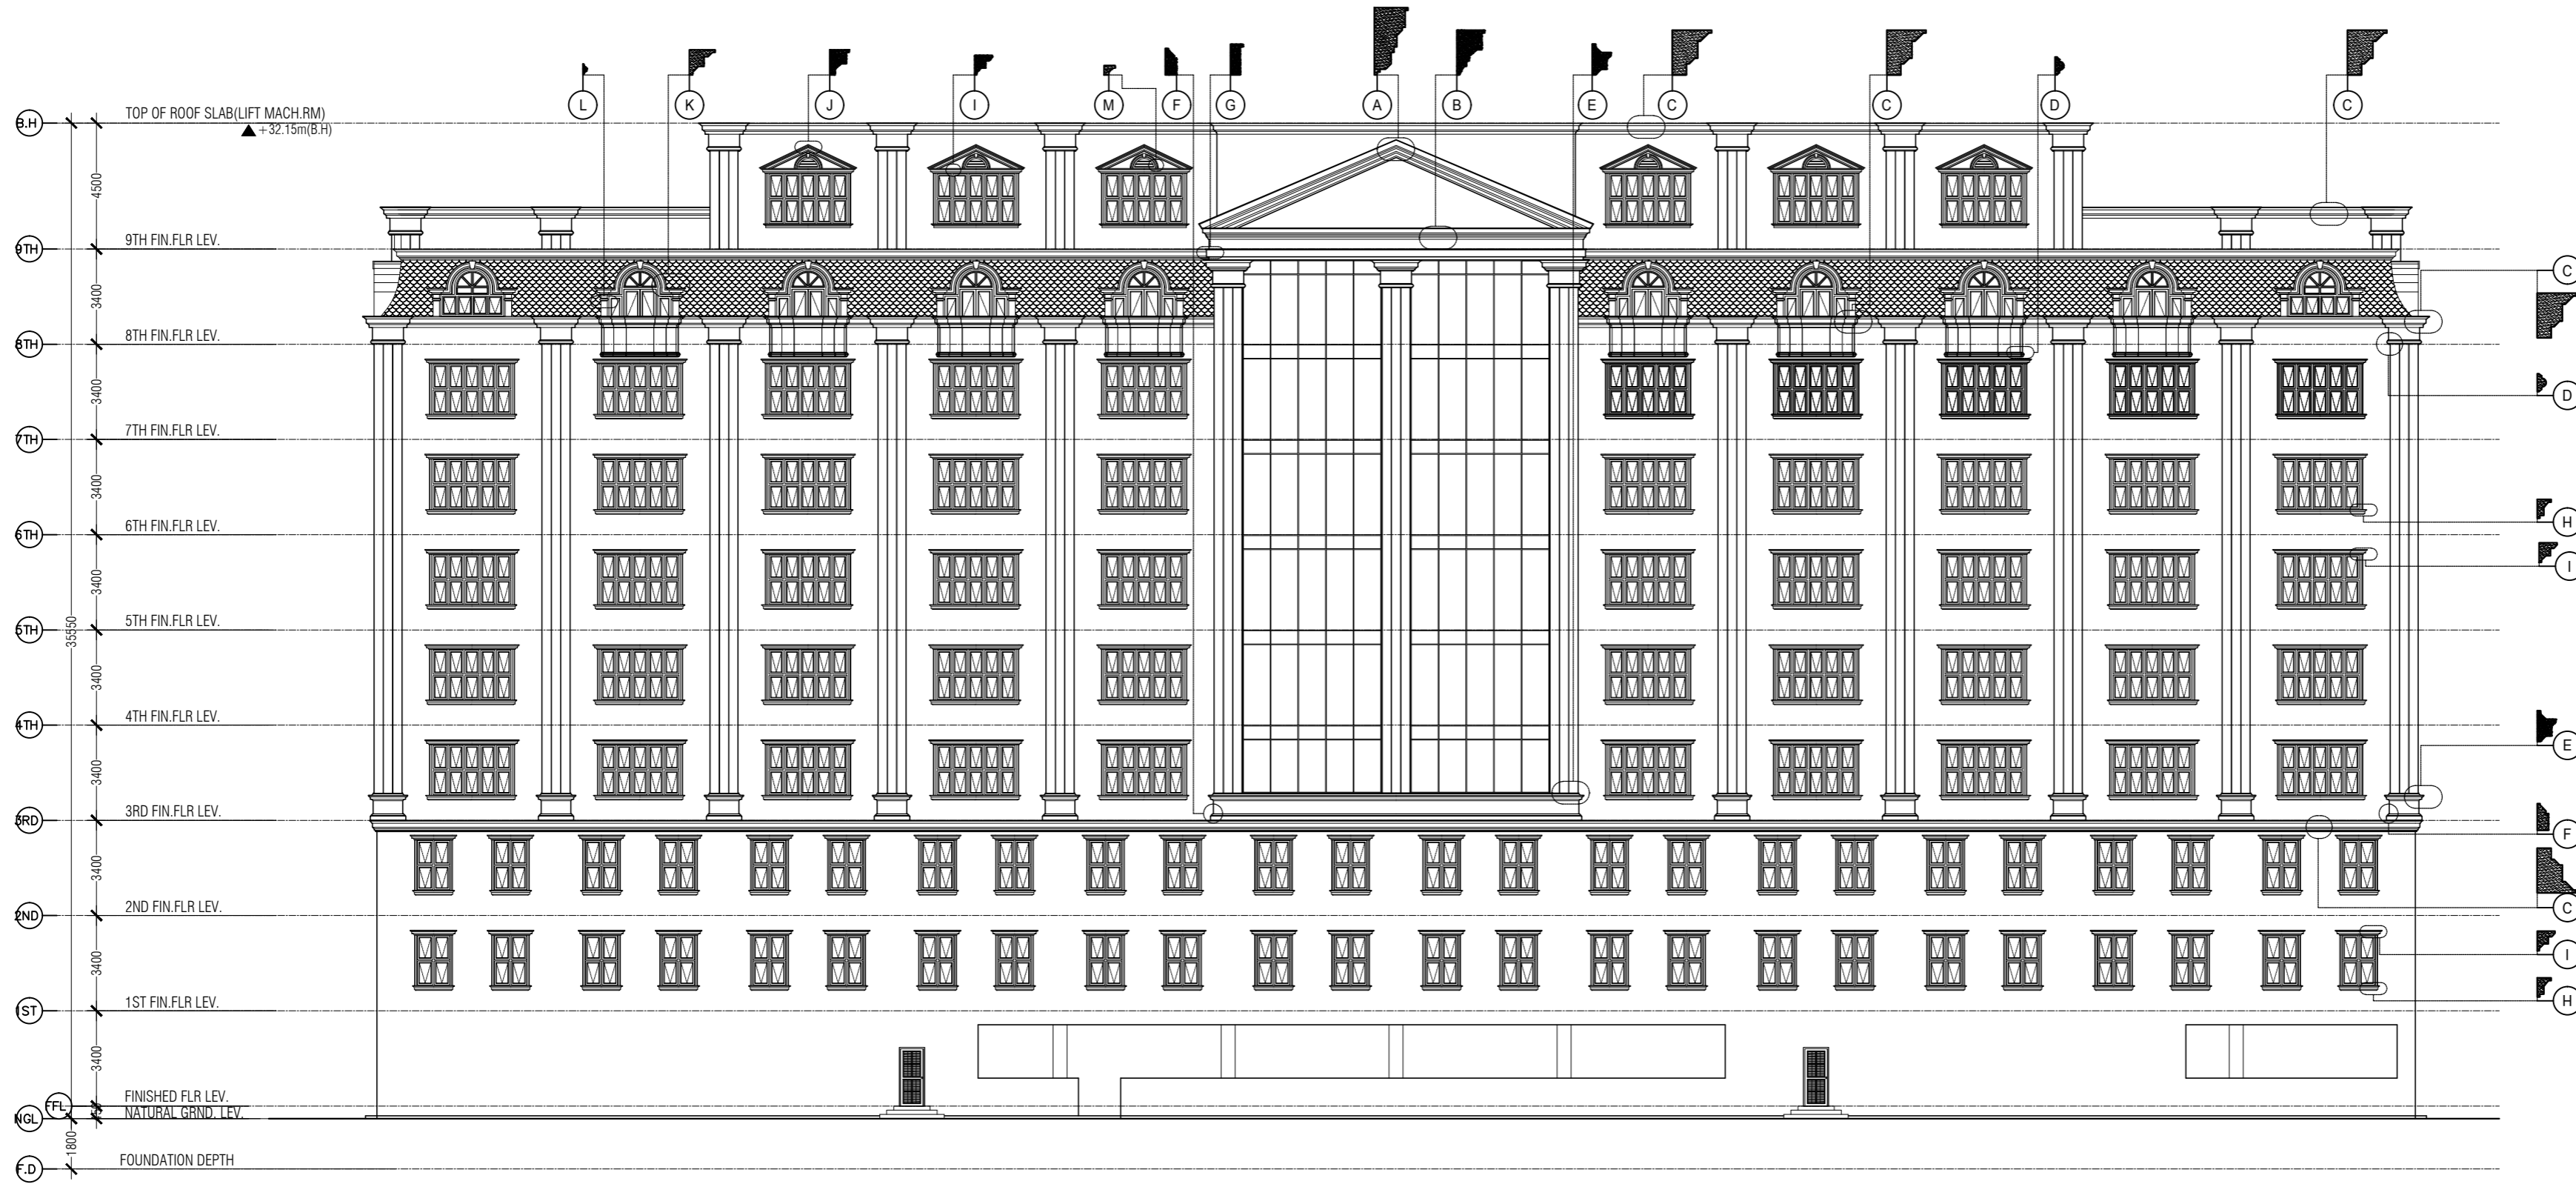

MOULD DETAIL WEST SIDE ELEVATION
SCALE 1:200

9 STOREY ACCOMMODATION BUILDING

BANDAARAKOSHI / MALE'

SHEET CONTENT:

RECOM. APPROVAL:

CPT. AHMED SHARIM
OFFICER COMMANDING

DESIGN APPROVAL:

BRIG.GEN.AHMED SHAHID
VICE CHIEF OF DEFENCE FORCE

APPROVED:

MAJ.GEN. AHMED SHIYAM
CHIEF OF DEFENCE FORCE

APPROVED DATE:

DESIGNED:

PTE MOHAMED SAIF
L.CPL ALI MUTHASIM
Architectural

WO1 AHMED SHAZEEL
Structural

CHECKED:

CPT MOHAMED SHIFAAU
Architectural

WO3 AIMINATH ALI
Structural

Electrical & Mechanical

Communication

DRAWN:

L.CPL ALI MUTHASIM
PTE MOHAMED SAIF

07/08/2016

REVISION:

PTE YAMIN SAEED
PTE HUSSAIN QASIM

25/01/2017

SCALE:


1:50

SHEET NO:




MILITARY ENGINEERS
MALDIVES NATIONAL DEFENCE FORCE
Male', Republic of Maldives

The drawings, concept and design contained are the properties of Military Engineers MNDF. Use of any kind or copy of whole or part of this drawing, concept or design or use on other projects or sites other than that specified on this drawing is strictly prohibited.

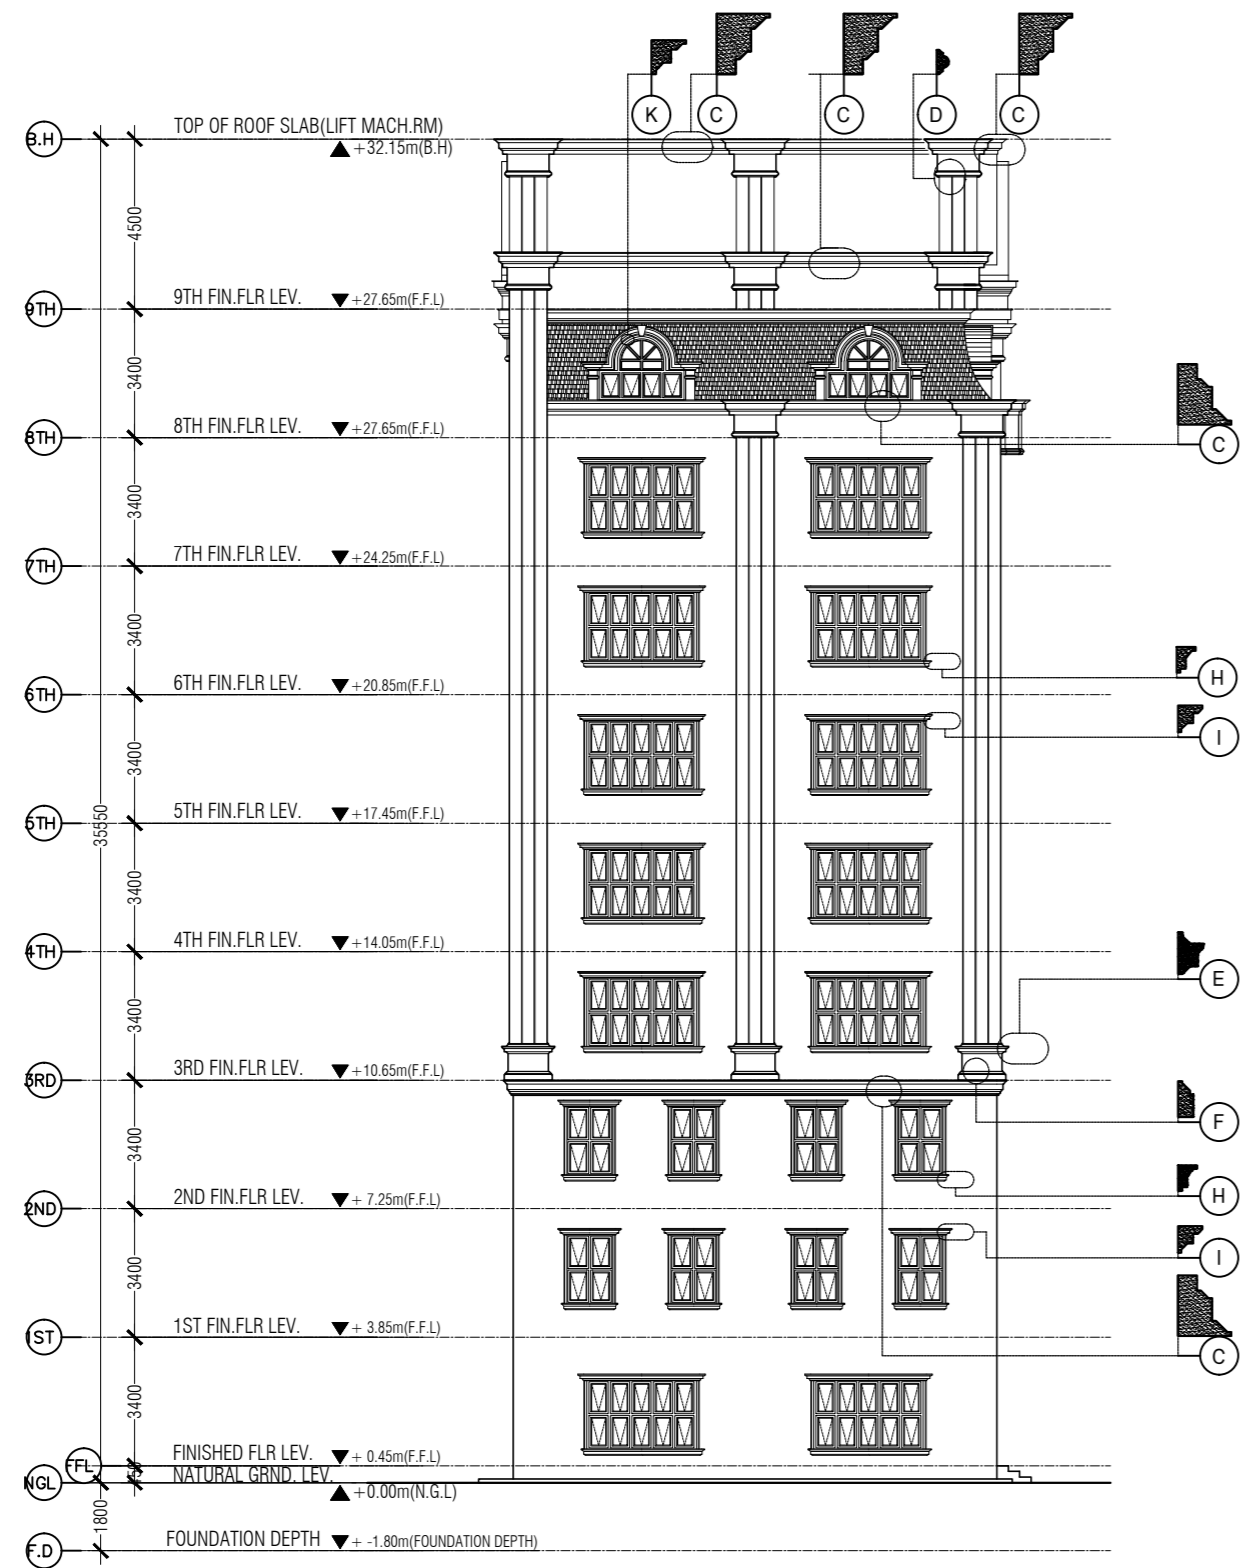

MOULD DETAIL NORTH SIDE ELEVATION
SCALE 1:200

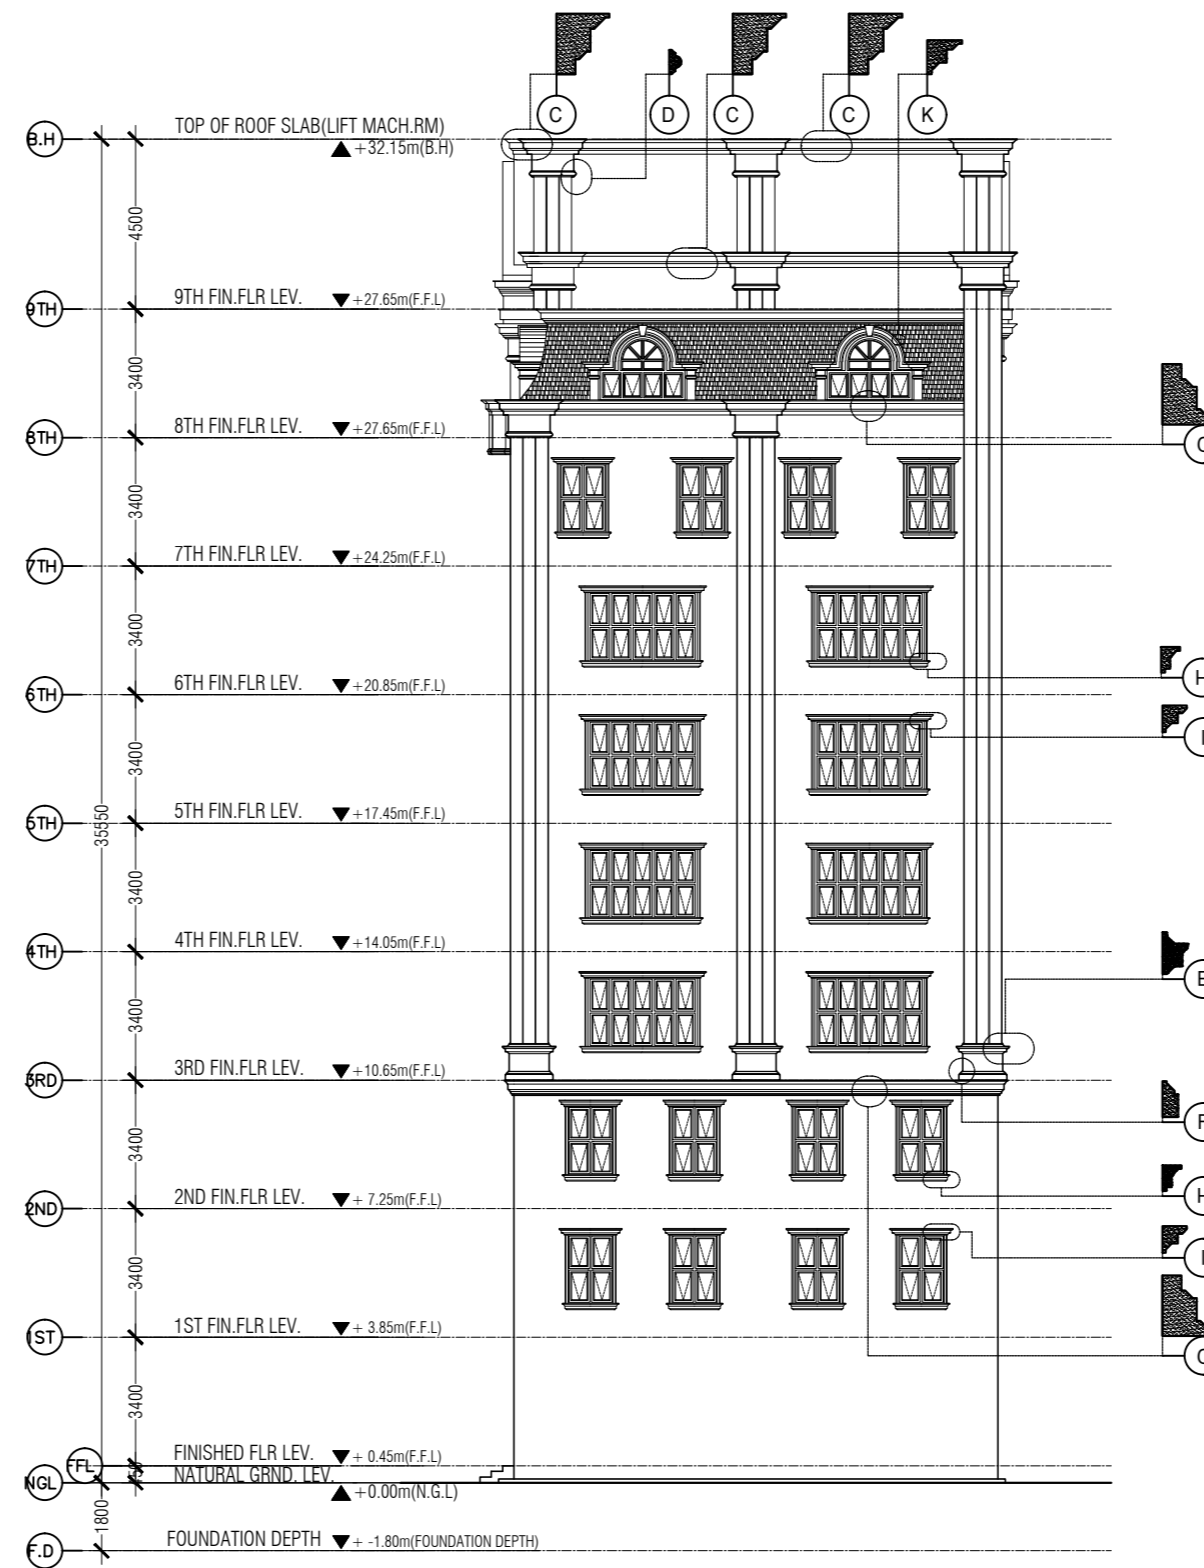

MOULD DETAIL SOUTH SIDE ELEVATION
SCALE 1:200

9 STOREY ACCOMMODATION BUILDING

BANDAARAKOSHI / MALE'

SHEET CONTENT:

RECOM. APPROVAL:

CPT. AHMED SHARIM
OFFICER COMMANDING

DESIGN APPROVAL:

BRIG.GEN.AHMED SHAHID
VICE CHIEF OF DEFENCE FORCE

APPROVED:

MAJ.GEN. AHMED SHIYAM
CHIEF OF DEFENCE FORCE

APPROVED DATE:

DESIGNED:

PTE MOHAMED SAIF
L.CPL ALI MUTHASIM
Architectural

WO1 AHMED SHAZEEL
Structural

CHECKED:

CPT MOHAMED SHIFAAU
Architectural

WO3 AIMINATH ALI
Structural

Electrical & Mechanical

Communication

DRAWN:

L.CPL ALI MUTHASIM
PTE MOHAMED SAIF

07/08/2016

REVISION:

PTE YAMIN SAEED
PTE HUSSAIN QASIM

25/01/2017

SCALE:

1:50

SHEET NO:



MILITARY ENGINEERS
MALDIVES NATIONAL DEFENCE FORCE
Male', Republic of Maldives

The drawings, concept and design contained are the properties of Military Engineers MNDF. Use of any kind or copy of whole or part of this drawing, concept or design or use on other projects or sites other than that specified on this drawing is strictly prohibited.