

PROPOSED TWO STOREY BUILDING AT
DHA. ATOLL COUNCIL
DHA. ATOLL


FEBRUARY 2015


CLIENT
LGA

ARCHITECTURAL AND STRUCTURAL DRAWINGS

ALAAF

ALAAF PRIVATE LIMITED
THARIJEHIGE(GROUND FLR)SABUDHERIYA MAGU,MALE'20004,
TEL: (960)7773601, E-MAIL: alaaf.pvt@gmail.com,Web

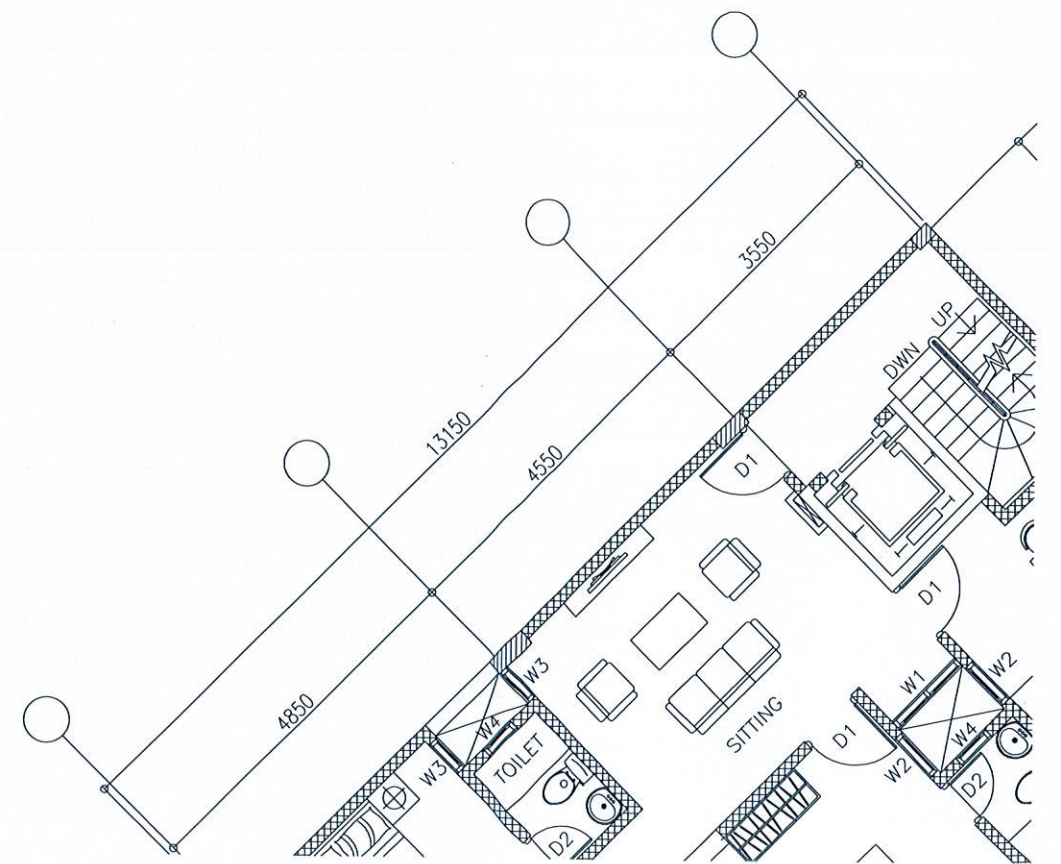

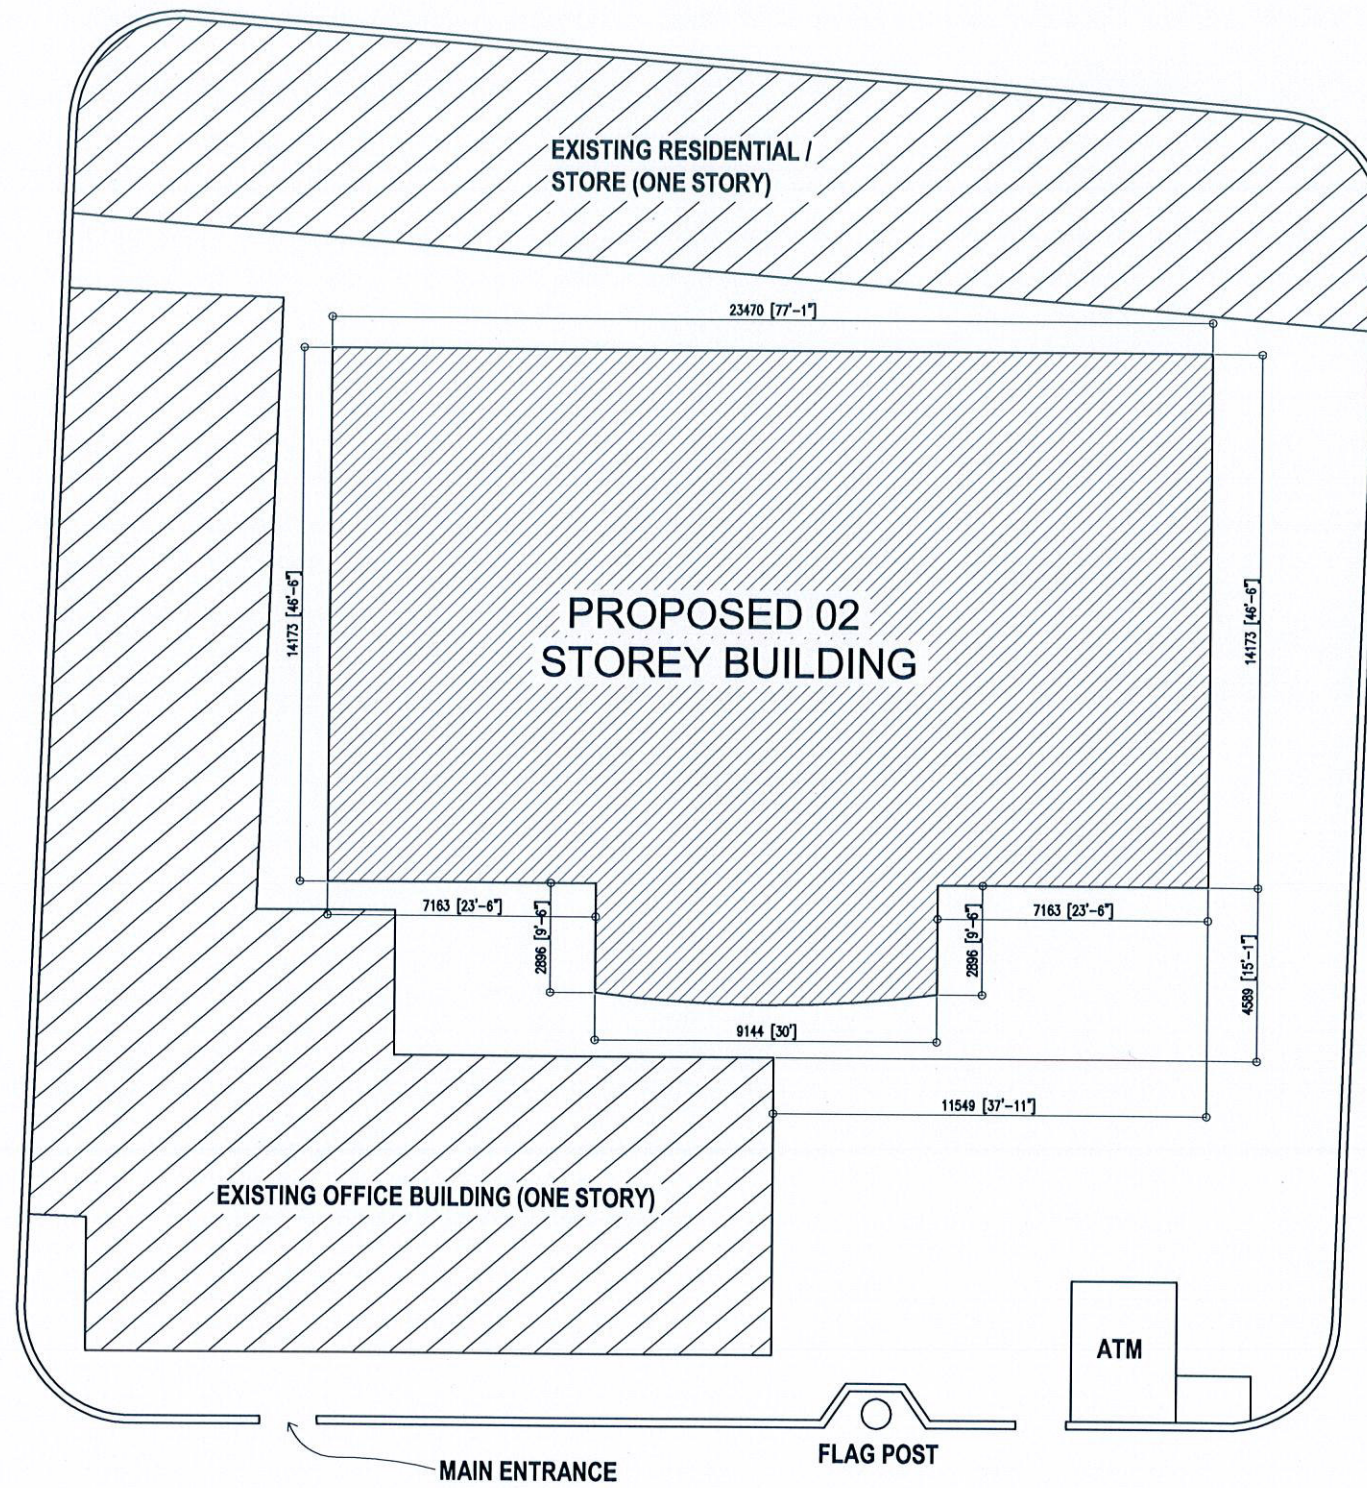

N

SITE LOCATION PLAN
SCALE - 1:200

Ministry of Housing & Infrastructure
ACCREDITED CHECKER
STRUCTURAL CHECKER A1
 Name: Ashraf Hameed VALIDITY: 17.03.15 - 16.03.16
 Registration No: BPR2015006A1 A1-2015-006-001

REVISIONS:

PROJECT TITLE:
DHA. ATOLL COUNCIL

CLIENT:
LGA

ARCH. DESIGN:	SHAMIN	PROJECT NO	DHC-11/15
STRUC. DESIGN:	ASHRAF	DRAWING NO	A0
DATE:	MAY 2015		
SCALE:	AS GIVEN		

ALAAF
 ALAAF PRIVATE LIMITED
 THURUWEE(GROUND FLOOR)BUDHERIYA MAGUMALE'20004,
 TEL: (980)7773801, E-MAIL: alaaaf.pvt@gmail.com, Web

COPYRIGHT: THE CONCEPT AND DESIGN IN THIS DRAWING ARE THE PROPERTIES OF ALAAF PVT. LTD. THIS DRAWINGS SHOULD BE USED ONLY FOR THE PROJECT MENTIONED ON THIS SHEET.


EXISTING RESIDENTIAL / STORE (ONE STORY)

23470 [77'-1"]

NOTE:
PLOT AREA : 360.97M2

EXISTING OFFICE BUILDING (ONE STORY)

14173 [46'-6"]

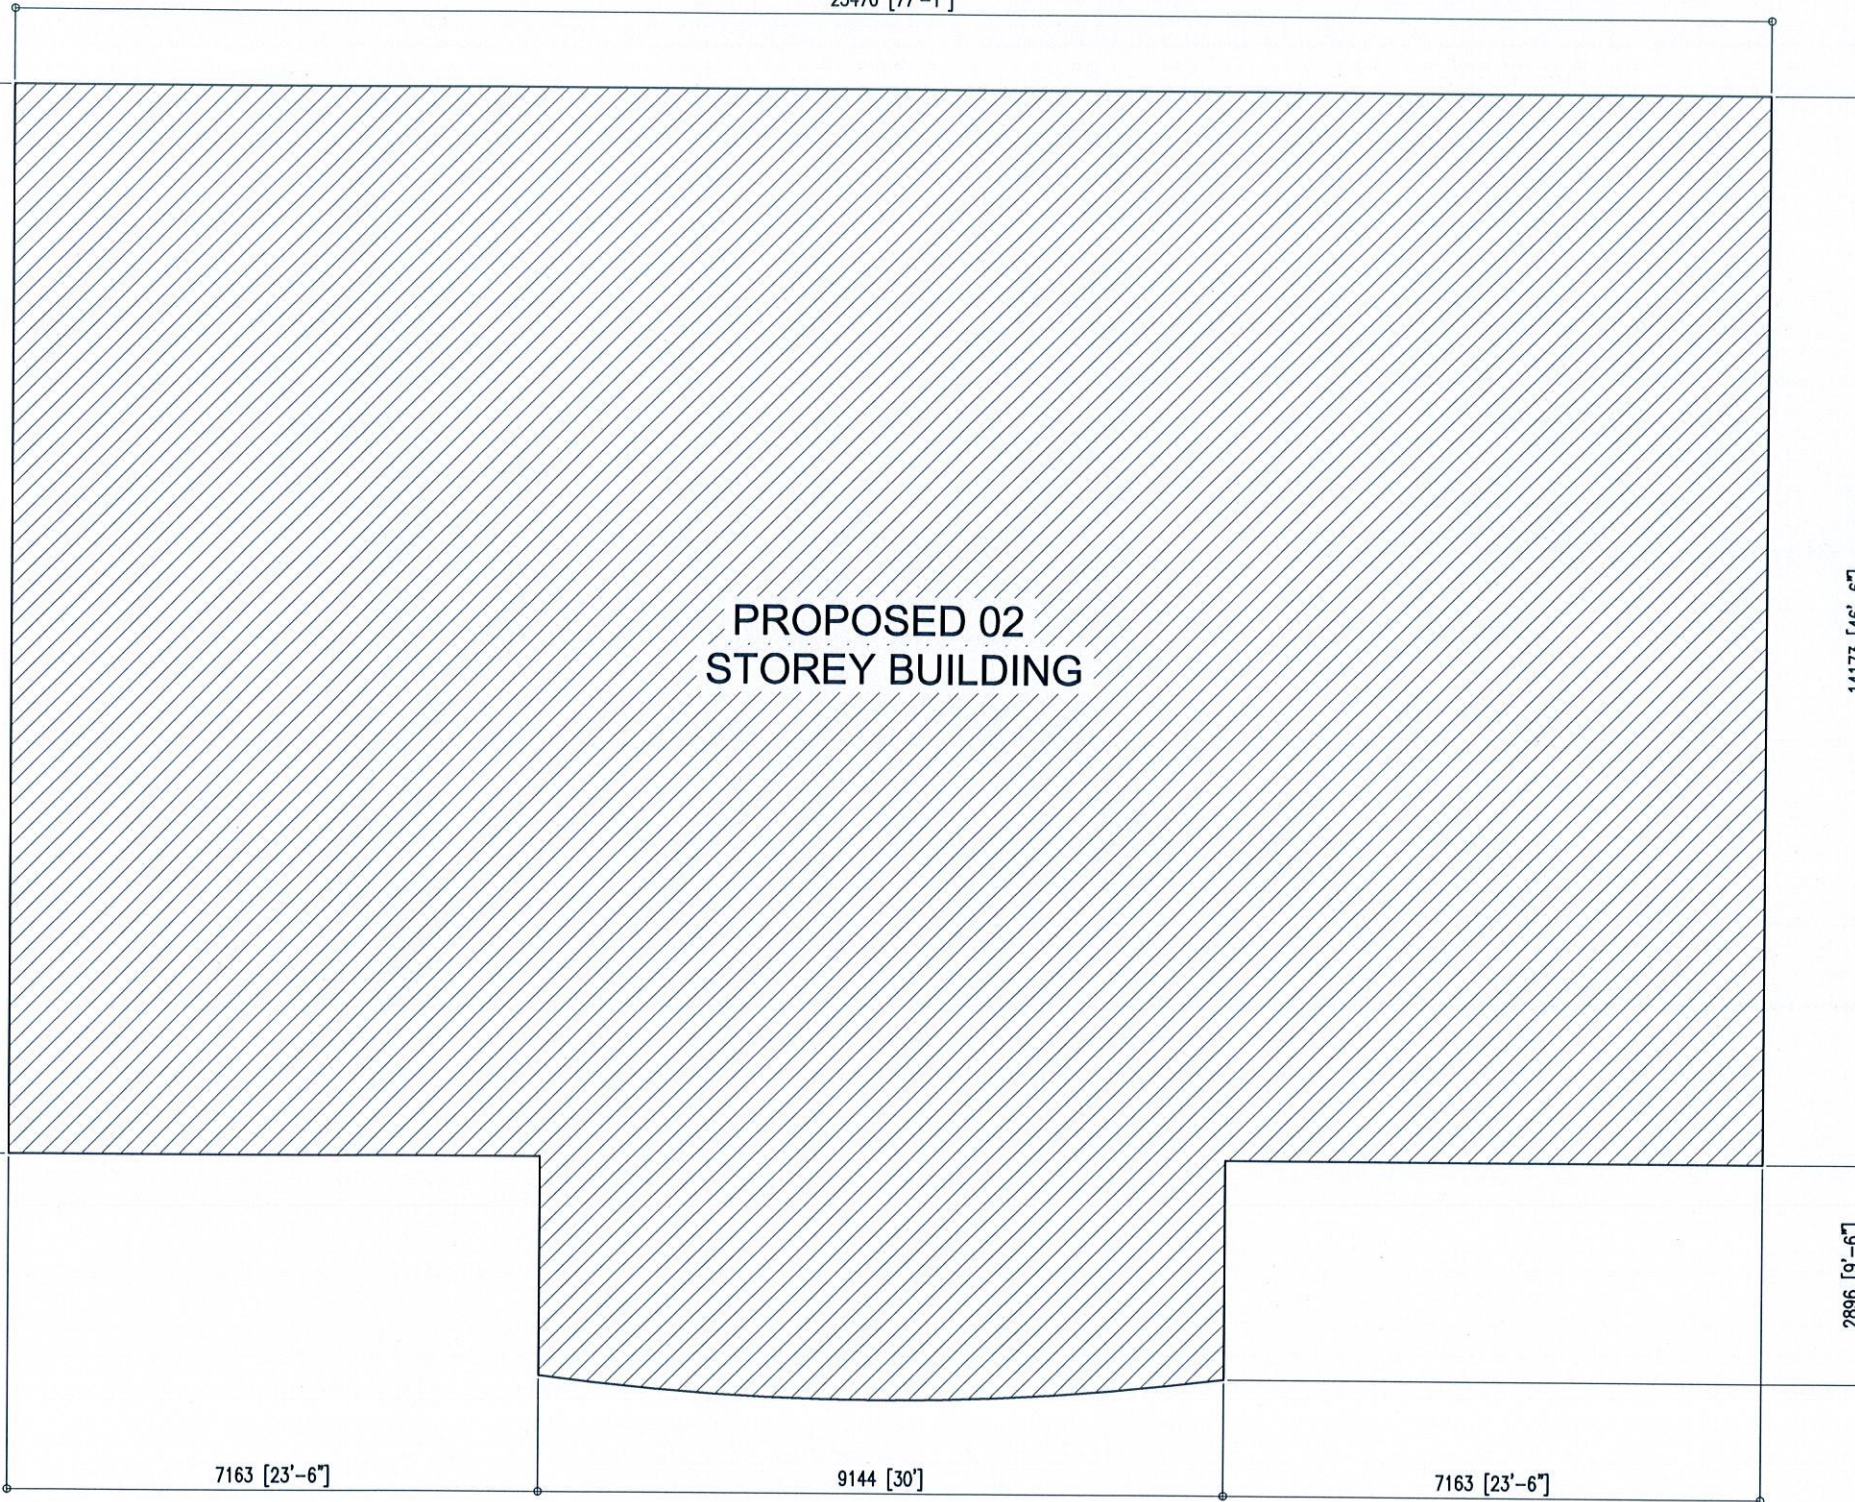

PROPOSED 02
STOREY BUILDING

OPEN AREA

Ministry of Housing & Infrastructure
ACCREDITED CHECKER
STRUCTURAL CHECKER A1
 Name: Ashraf Hameed VALIDITY: 17.03.15 - 16.03.16
 Registration No: BPR2015006A A1-2015-006-001

PROJECT TITLE:
DHA. ATOLL COUNCIL

CLIENT :
LGA


ARCH. DESIGN:	SHAMIN	PROJECT NO	DHC-11/15
STRUC. DESIGN:	ASHRAF	DRAWING NO	A1
DATE :	MAY 2015		
SCALE:	AS GIVEN		

ALAAF
 ALAAF PRIVATE LIMITED
 THARUHQE(GROUND FLOOR)SABUDHERYA MAGUMALE'20004,
 TEL: (980)7773801, E-MAIL: alaaaf.pvt@gmail.com, Web

SITE PLAN
SCALE - 1:100

EXISTING OFFICE BUILDING (ONE STORY)

COPYRIGHT: THE CONCEPT AND DESIGN IN THIS DRAWING ARE THE PROPERTIES OF ALAAF PVT. LTD. THIS DRAWING SHOULD BE USED ONLY FOR THE PROJECT MENTIONED ON THIS SHEET.

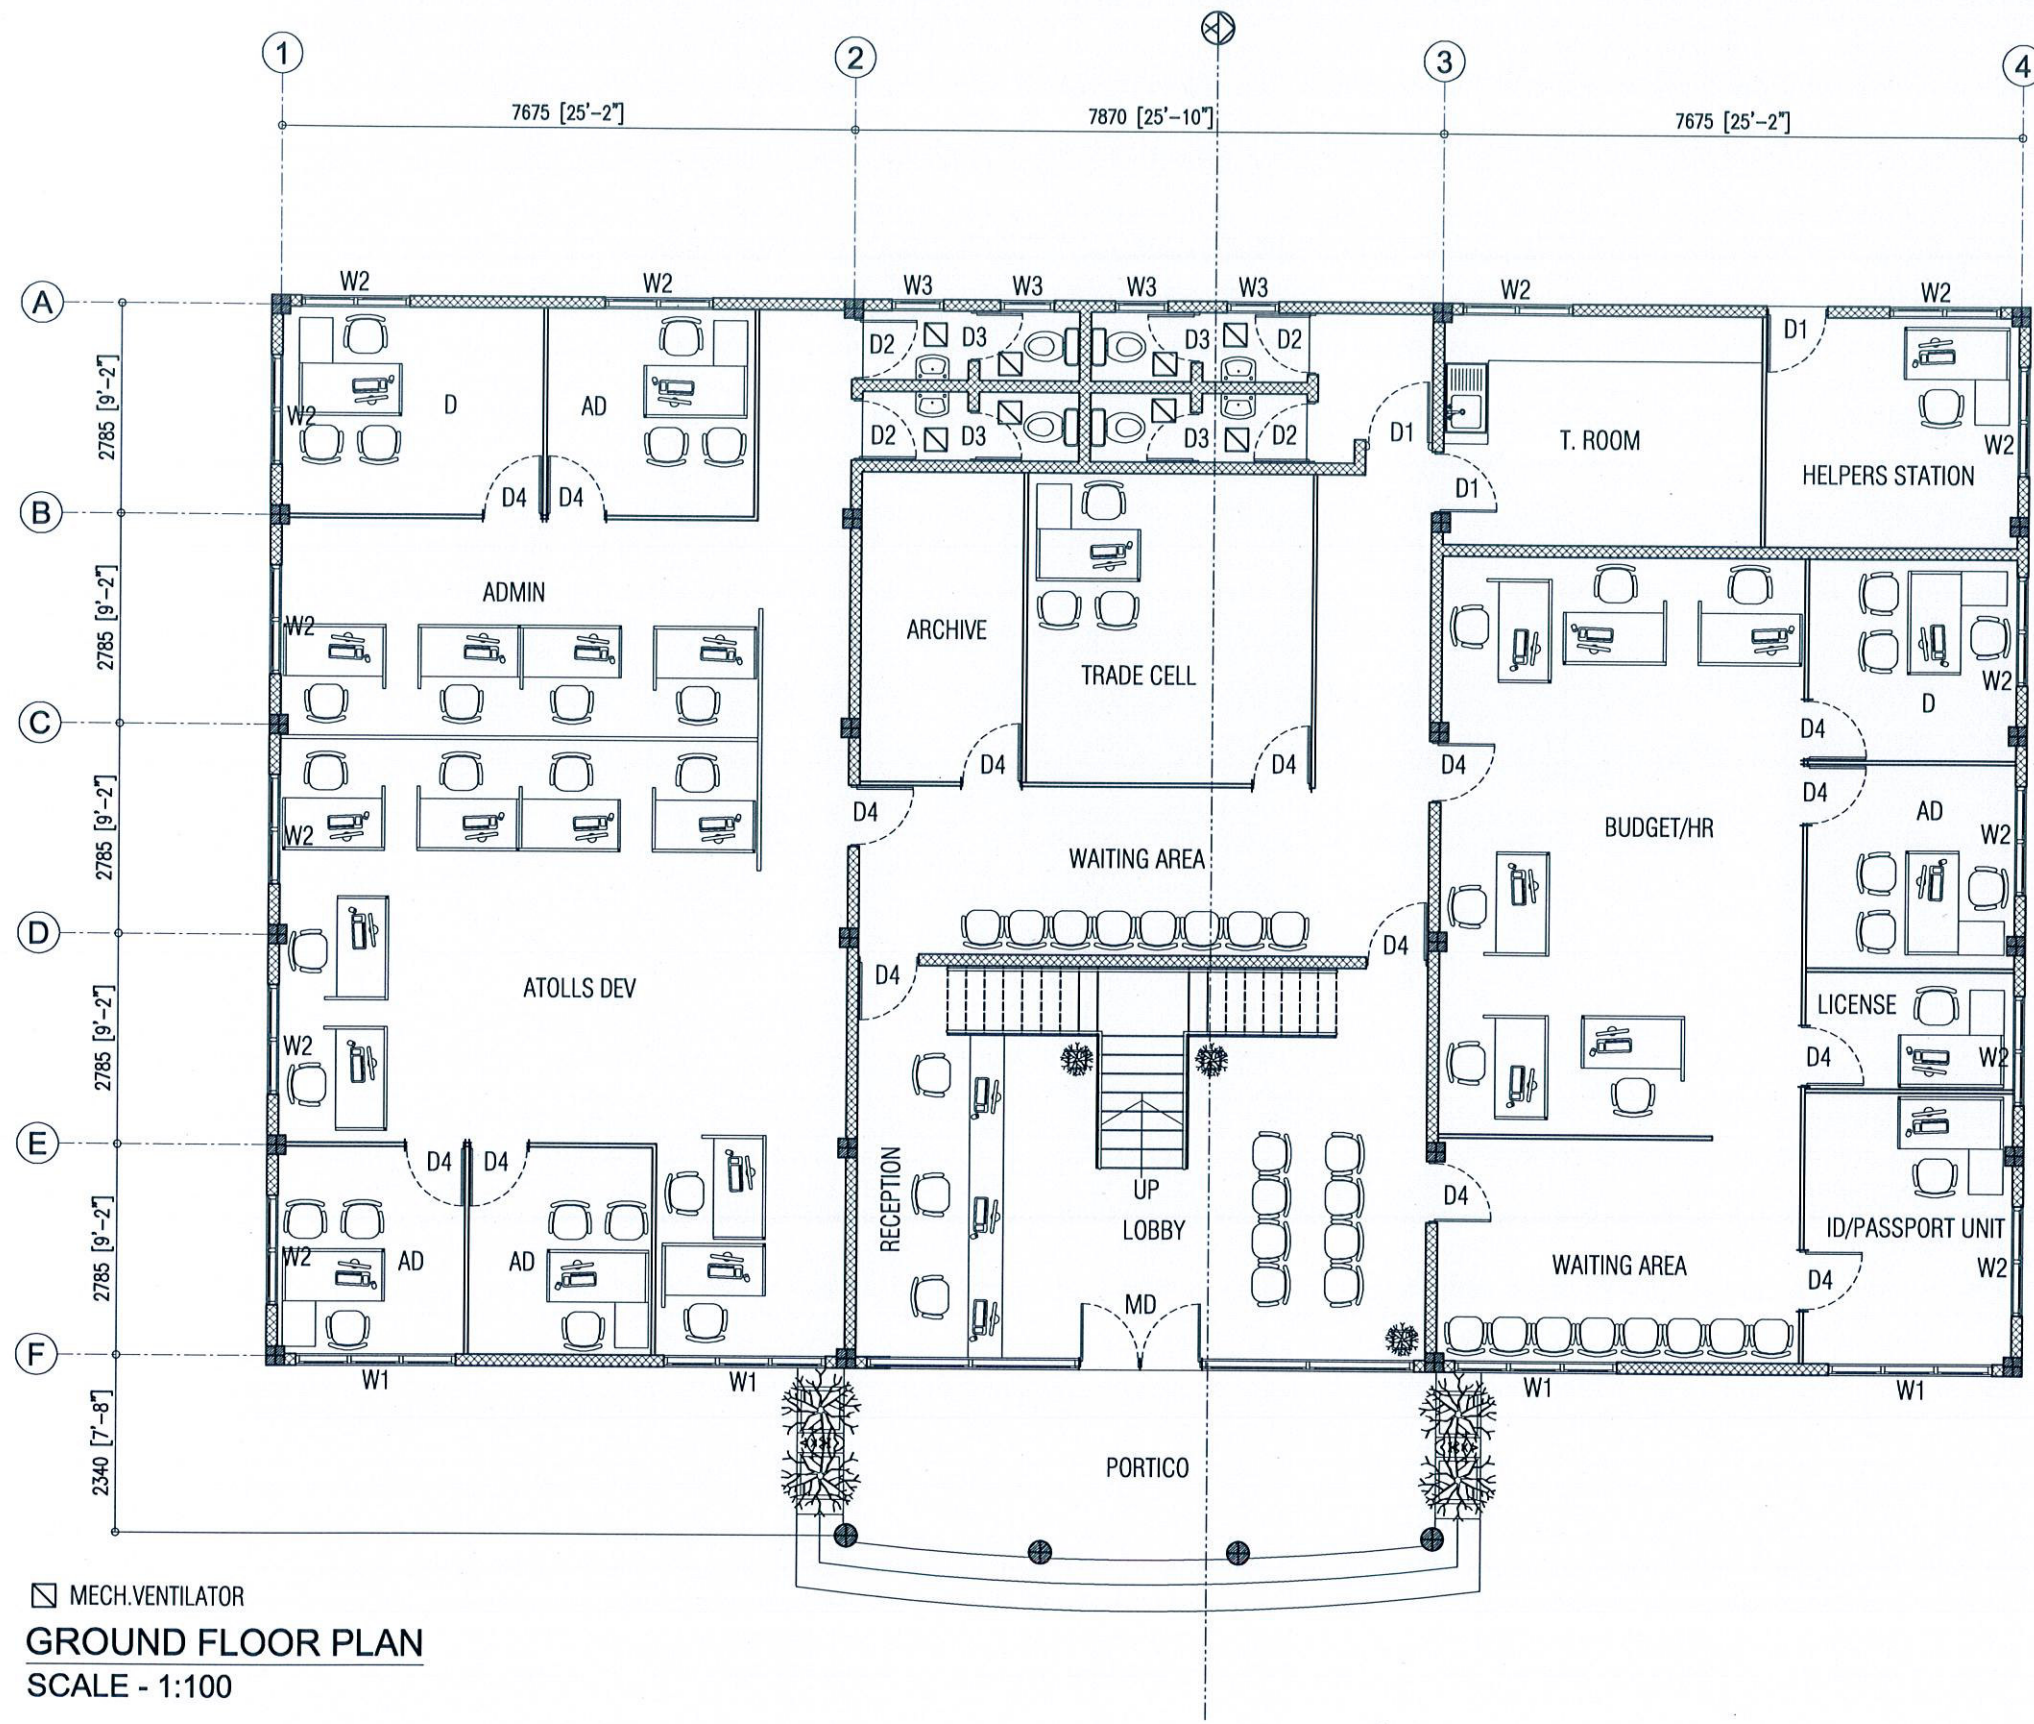


☐ MECH. VENTILATOR


GROUND FLOOR PLAN

SCALE - 1:100



 Ministry of Housing & Infrastructure
ACCREDITED CHECKER
STRUCTURAL CHECKER A1
 Name: Ashraf Hameed VALIDITY: 17.03.15 - 16.03.16
 Registration No: BPR2015006A1 A1-REVISIONS:

PROJECT TITLE: DHA. ATOLL COUNCIL		
CLIENT: LGA		
ARCH. DESIGN:	SHAMIN	PROJECT NO DHC-11/15
STRUC. DESIGN:	ASHRAF	DRAWING NO A2
DATE:	MAY 2015	
SCALE:	AS GIVEN	
 ALAAF ALAAF PRIVATE LIMITED THARSHIKHE (GROUND FLOOR) SABURHERYA MAGUMALE 20004, TEL: (960)7773801, E-MAIL: alaaflp@gmail.com, Web		

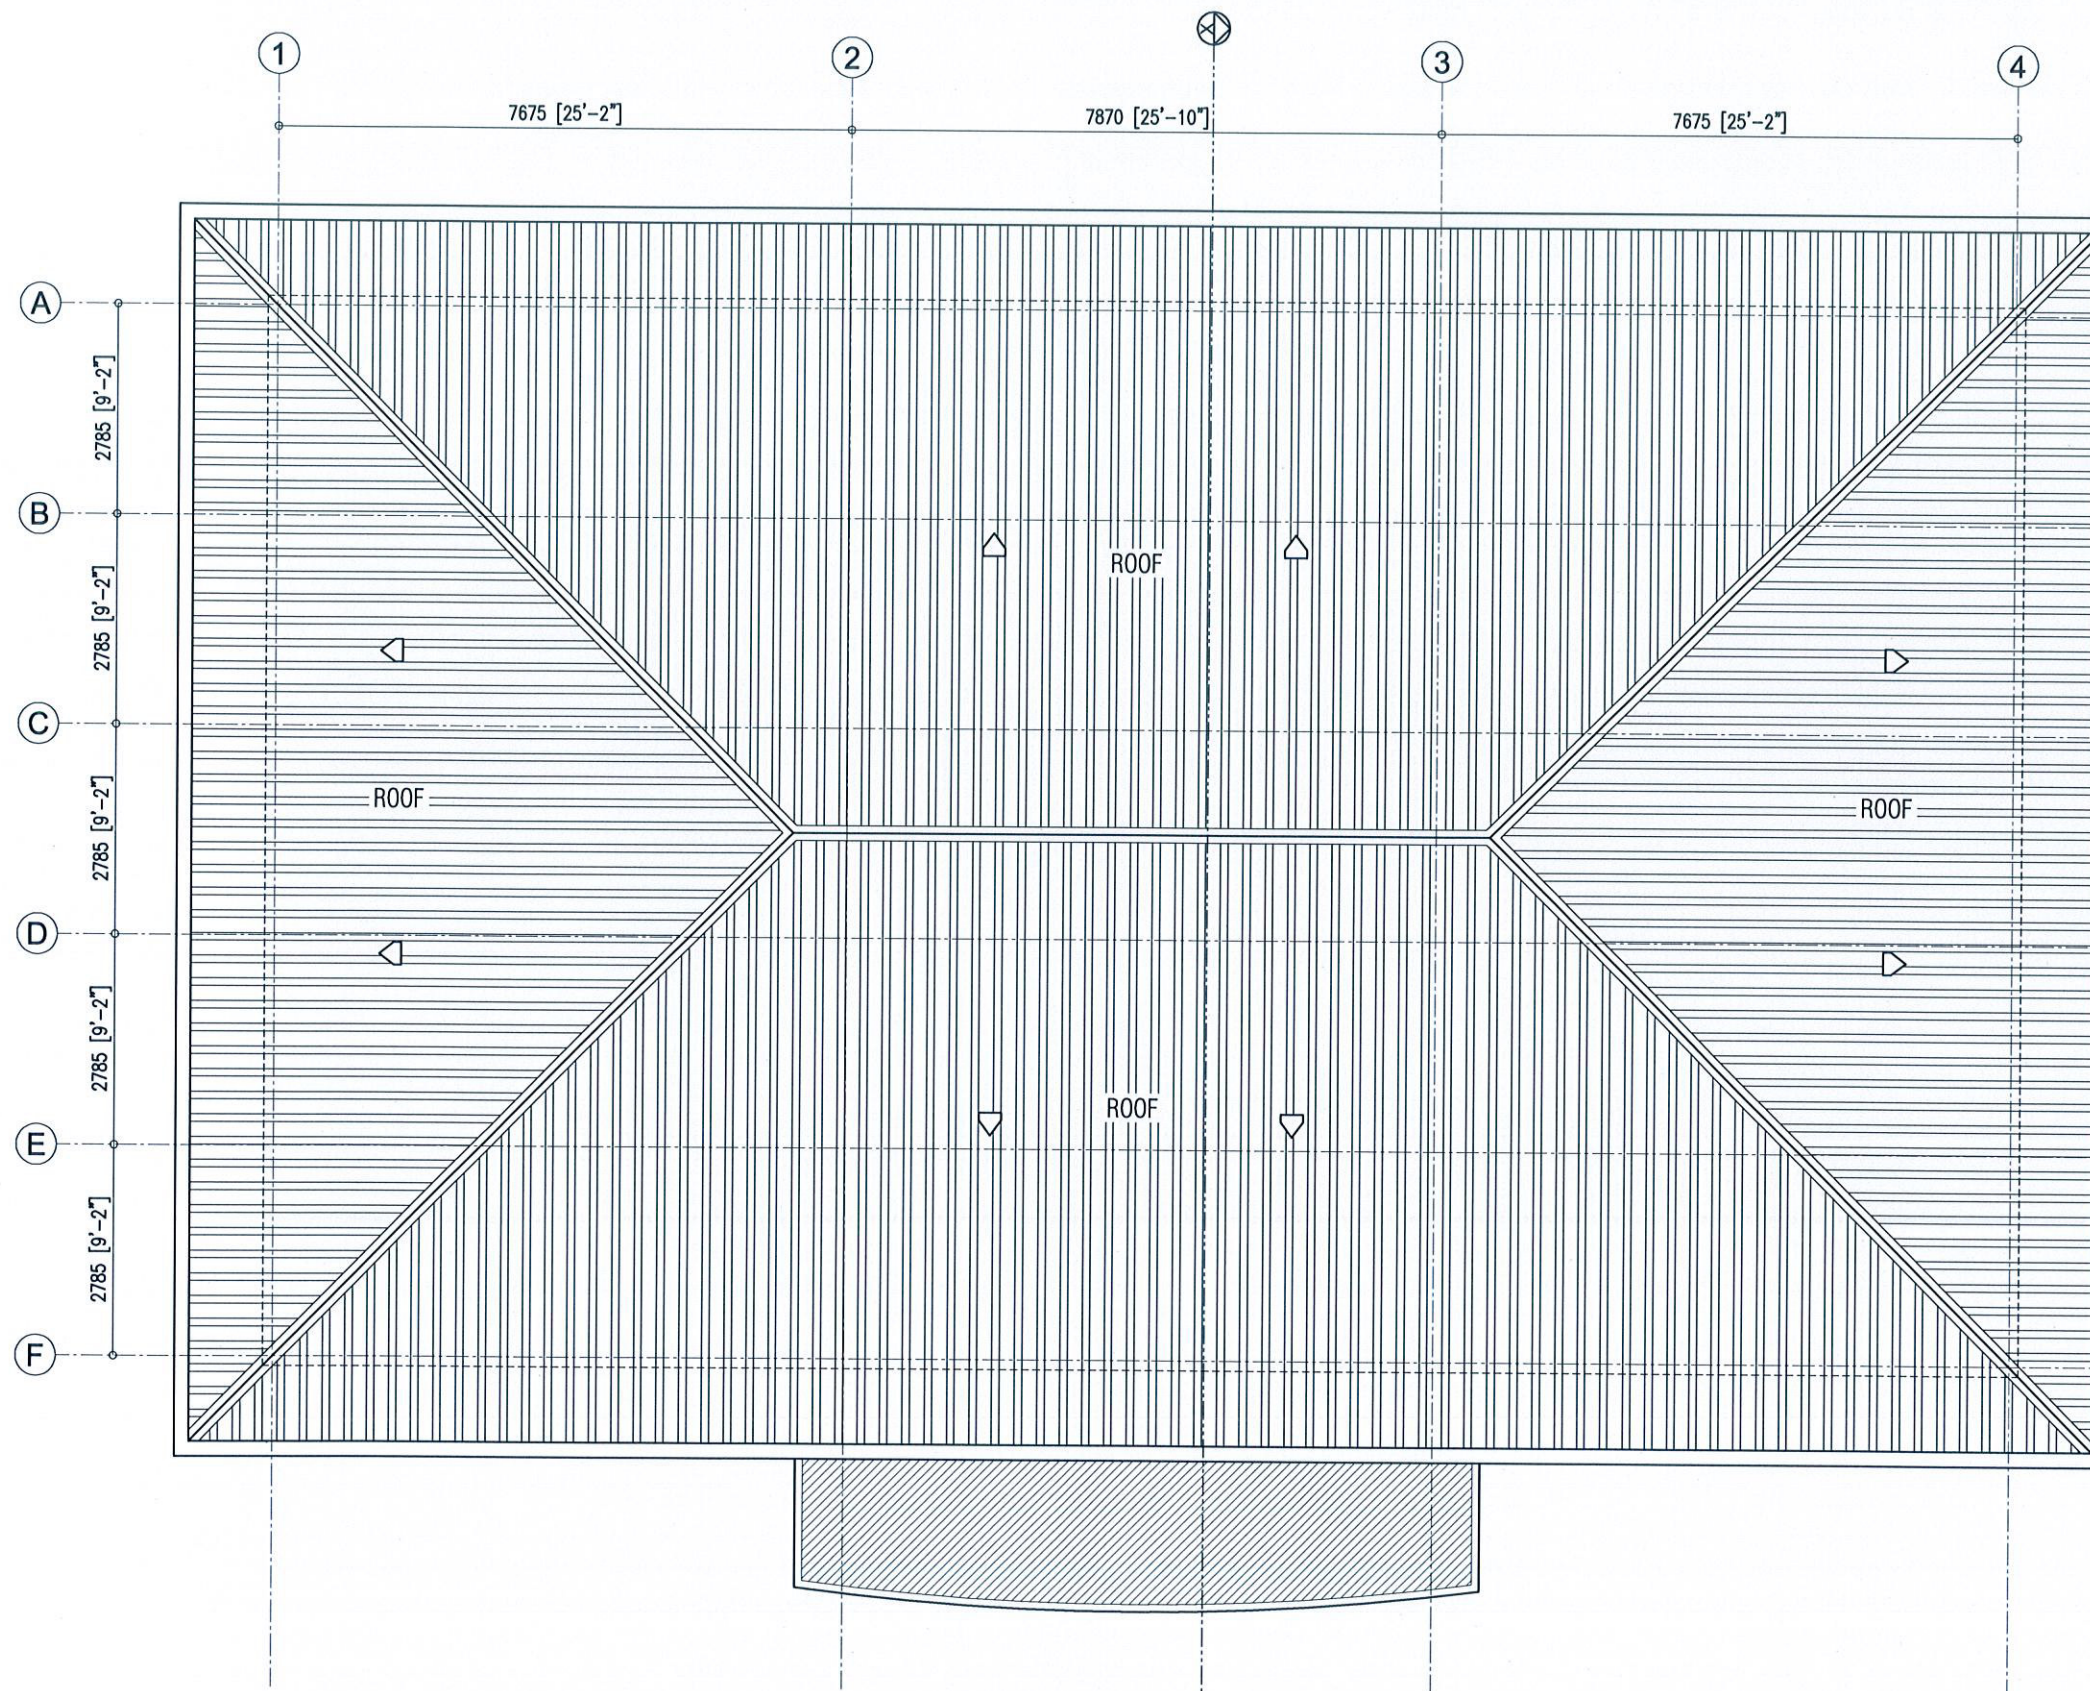COPYRIGHT: THE CONCEPT AND DESIGN IN THIS DRAWING ARE THE PROPERTIES OF ALAAF PVT. LTD. THIS DRAWING SHOULD BE USED ONLY FOR THE PROJECT MENTIONED ON THIS SHEET.



ROOF PLAN
SCALE - 1:100


 Ministry of Housing & Infrastructure
ACCREDITED CHECKER
STRUCTURAL CHECKER A1
 Name: Ashraf Hameed VALIDITY: 17.03.15 - 16.03.16
 Registration No: BPR2015006A1 A1-2015-006-001

REVISIONS:

PROJECT TITLE:
DHA. ATOLL COUNCIL

CLIENT:
LGA


ARCH. DESIGN:	SHAMIN	PROJECT NO	DHC-11/15
STRUC. DESIGN:	ASHRAF	DRAWING NO	A4
DATE:	MAY 2015		
SCALE:	AS GIVEN		


ALAAF PRIVATE LIMITED
 THARUDHIGE(GROUND FLOOR)SABUDHERIYA MAGU,MALE'20004,
 TEL: (960)7773601, E-MAIL: alaaaf.pvt@gmail.com,Web

COPYRIGHT: THE CONCEPT AND DESIGN IN THIS DRAWING ARE THE PROPERTIES OF ALAAF PVT LTD. THIS DRAWINGS SHOULD BE USED ONLY FOR THE PROJECT MENTIONED ON THIS SHEET.



FRONT ELEVATION
SCALE - 1:100


 Ministry of Housing & Infrastructure
ACCREDITED CHECKER
STRUCTURAL CHECKER A1
 Name: Ashraf Hameed VALIDITY: 17.03.15 - 16.03.16
 Registration No: BPR2015006A1 A1-2015-006-001

REVISIONS:


PROJECT TITLE:
DHA. ATOLL COUNCIL

CLIENT:
LGA

ARCH. DESIGN:	SHAMIN	PROJECT NO	DHC-11/15
STRUC. DESIGN:	ASHRAF	DRAWING NO	A5
DATE:	MAY 2015		
SCALE:	AS GIVEN		

ALAAF
 ALAAF PRIVATE LIMITED
THIRUVARUR(GROUND FLOOR)SABUDHERYA MAGUMALE'20004,
 TEL: (980)7773801, E-MAIL: alAAF.pvt@gmail.com, Web

COPYRIGHT: THE CONCEPT AND DESIGN IN THIS DRAWING ARE THE PROPERTIES OF ALAAF PVT. LTD. THIS DRAWING SHOULD BE USED ONLY FOR THE PROJECT MENTIONED ON THIS SHEET.

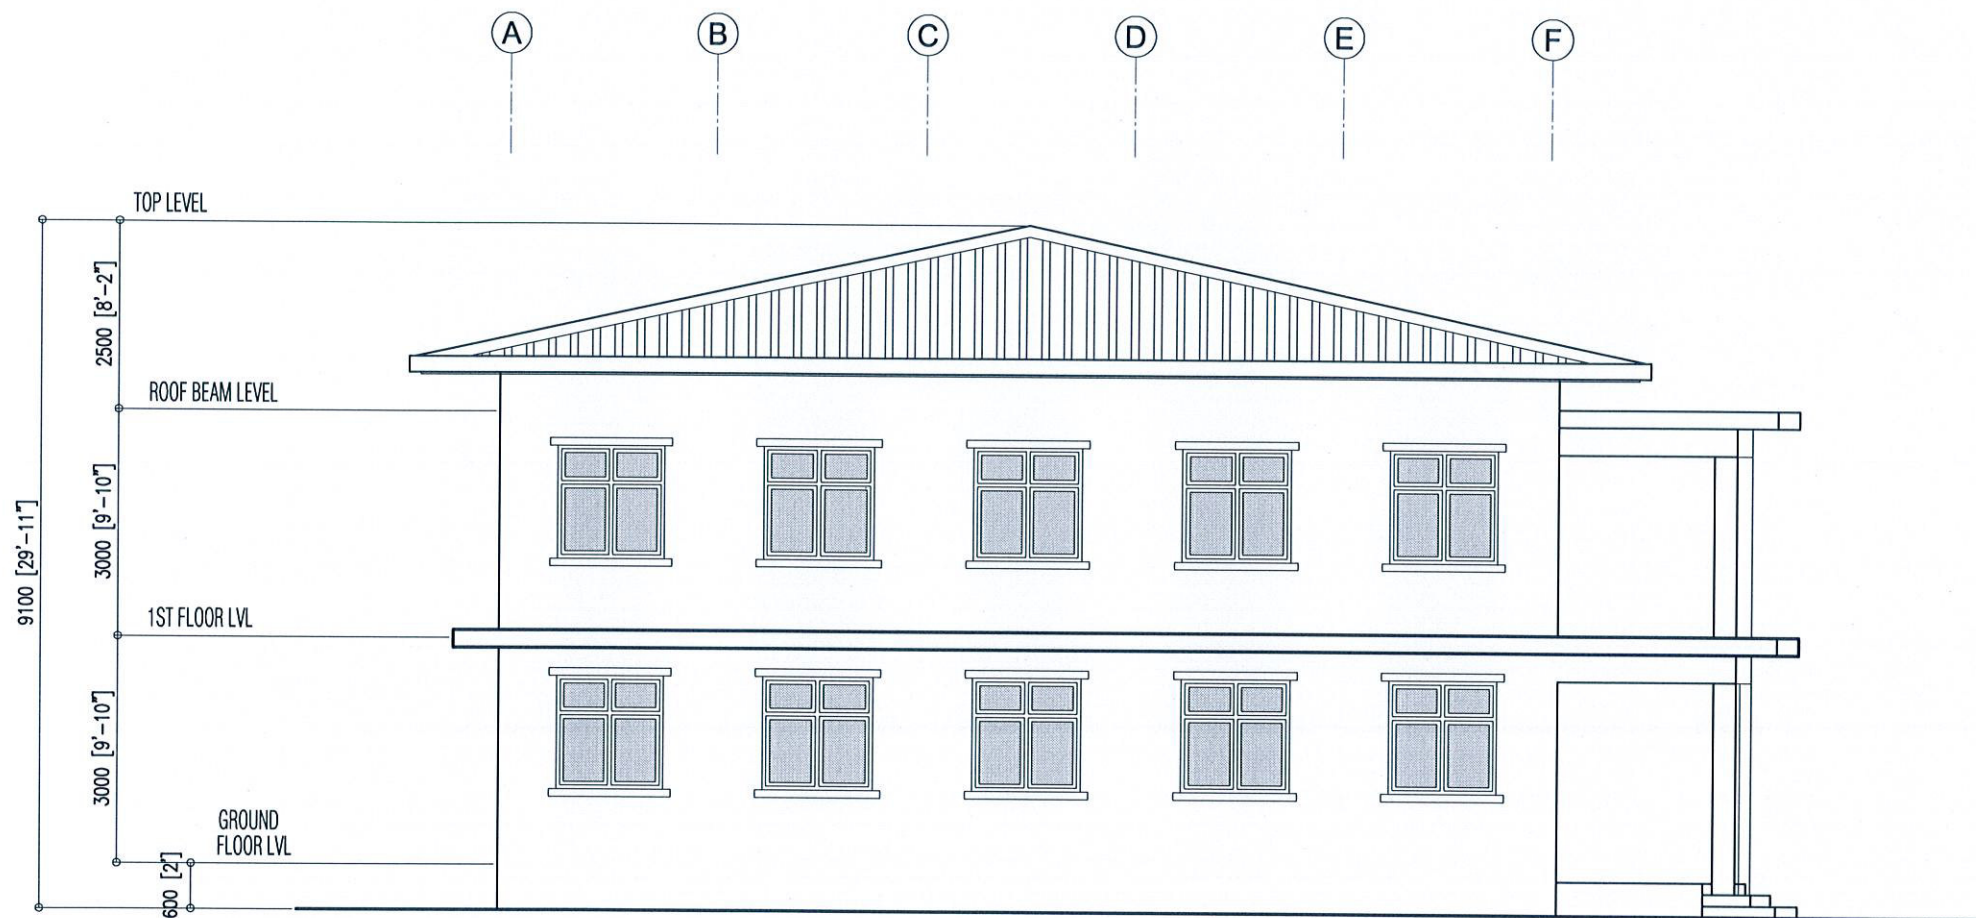

SIDE ELEVATION
SCALE - 1:100


 Ministry of Housing & Infrastructure
ACCREDITED CHECKER
STRUCTURAL CHECKER A1
 Name: Ashraf Hameed VALIDITY: 17.03.15 - 16.03.16
 Registration No: BPR2015006A1 A1.2015.006.001

REVISIONS:


PROJECT TITLE:
DHA. ATOLL COUNCIL

CLIENT:
LGA

ARCH. DESIGN:	SHAMIN	PROJECT NO	DHC-11/15
STRUC. DESIGN:	ASHRAF	DRAWING NO	A6
DATE:	MAY 2015		
SCALE:	AS GIVEN		

ALAAF
 ALAAF PRIVATE LIMITED
THARVADICE(GROUND FLOOR)SABUDHERRA MAJUMALE'20004,
 TEL: (980)7773801, E-MAIL: aloaf.pvt@gmail.com, Web

COPYRIGHT: THE CONCEPT AND DESIGN IN THIS DRAWING ARE THE PROPERTIES OF ALAAF PVT. LTD. THIS DRAWING SHOULD BE USED ONLY FOR THE PROJECT MENTIONED ON THIS SHEET.

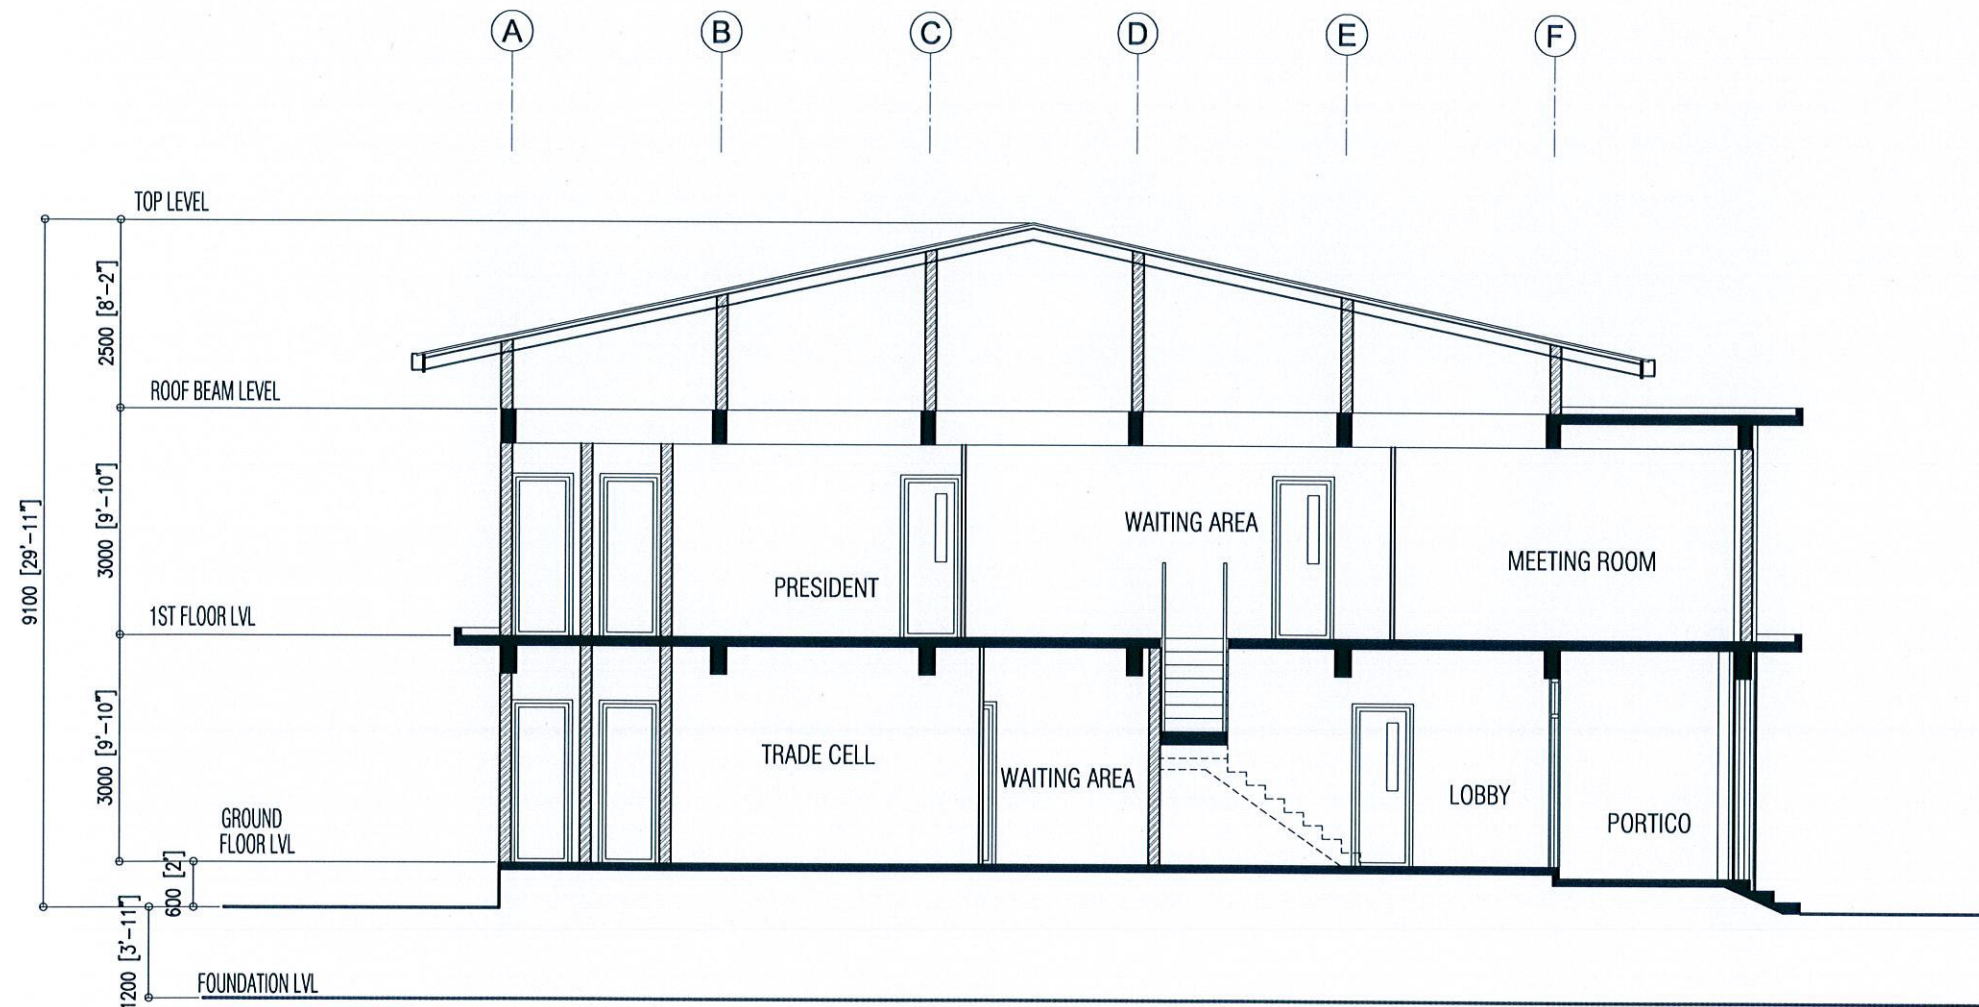

SECTION X-X
SCALE - 1:100

Ministry of Housing & Infrastructure
ACCREDITED CHECKER
STRUCTURAL CHECKER A1
 Name: Ashraf Hameed VALIDITY: 17.03.15 - 16.03.16
 Registration No: BPR2015006A1

A1-2015-006-001
REVISIONS:

PROJECT TITLE:
DHA, ATOLL COUNCIL


CLIENT :
 LGA

ARCH. DESIGN:	SHAMIN	PROJECT NO	DHC-11/15
STRUC. DESIGN:	ASHRAF	DRAWING NO	A7
DATE:	MAY 2015	SCALE:	AS GIVEN


ALAAF
 ALAAF PRIVATE LIMITED
 THARUWEE(GROUND FLOOR)BHERIYA MADUMALE'20004,
 TEL: (960)7773001, E-MAIL: alaf.pvt@gmail.com,web

COPYRIGHT: THE CONCEPT AND DESIGN IN THIS DRAWING ARE THE PROPERTIES OF ALAAF PVT LTD. THIS DRAWING SHOULD BE USED ONLY FOR THE PROJECT MENTIONED ON THIS SHEET.

- KEY
- G - GLASS
 - T - TIMBER
 - G - GLASS
 - FAL - FIXED ALUMINIUM LOUVERS
 - FG - FIXED GLASS

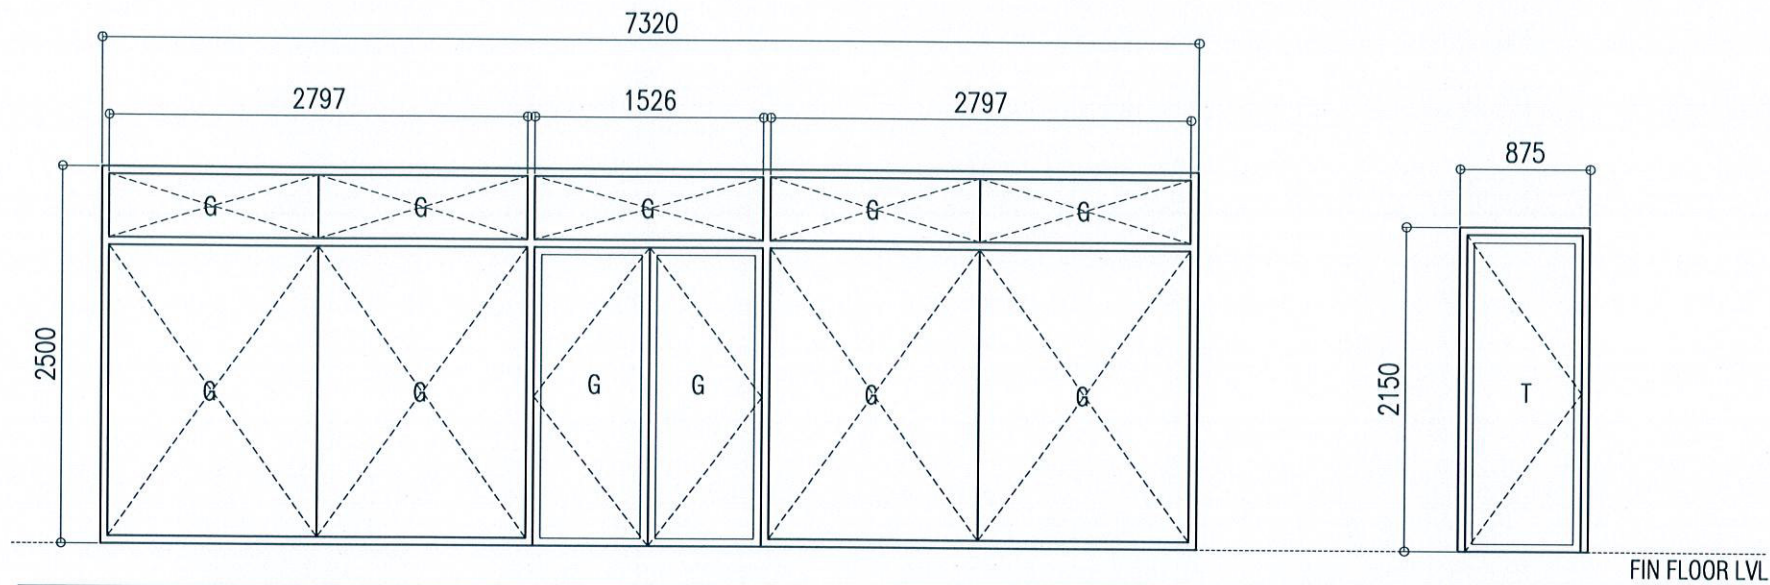


	MD	D1
FRAME	ALUMINIUM	SOLID TIMBER
FINISHING	POWDER COAT	PAINT
GLAZING	6MM THICK BLACK TINTED GLASS	

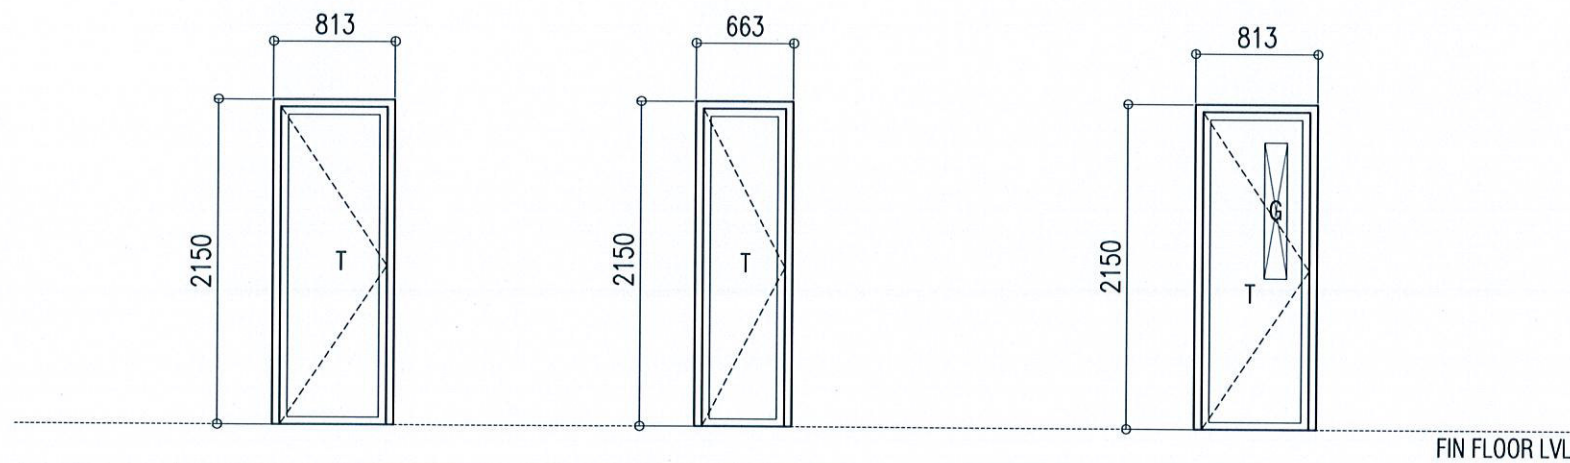

	D2	D3	D4
FRAME	SOLID TIMBER	ALUMINIUM	SOLID TIMBER
FINISHING	PAINT	POWDER COAT	PAINT
GLAZING		6MM THICK BLACK TINTED GLASS	

DOOR AND WINDOW DETAILS
SCALE - 1:50


 Ministry of Housing & Infrastructure
ACCREDITED CHECKER
STRUCTURAL CHECKER A1
 Name: Ashraf Hameed VALIDITY: 17.03.15 - 16.03.16
 Registration No: BPR2015006A1 A1-2015-006-001

REVISIONS:		
PROJECT TITLE:		
DHA. ATOLL COUNCIL		
CLIENT:		
LGA		
ARCH. DESIGN:	SHAMIN	PROJECT NO
STRUC. DESIGN:	ASHRAF	DHC-11/15
DATE:	MAY 2015	DRAWING NO
SCALE:	AS GIVEN	A8
 ALAAF <small>ALAAF PRIVATE LIMITED</small> <small>THARSHIHOE(GROUND FLOOR)SABUDHERYA MAGUJALE'20004,</small> <small>TEL: (960)7773801, E-MAIL: alAAF.pvt@gmail.com, Web</small>		

COPYRIGHT: THE CONCEPT AND DESIGN IN THIS DRAWING ARE THE PROPERTIES OF ALAAF PVT LTD. THIS DRAWING SHOULD BE USED ONLY FOR THE PROJECT MENTIONED ON THIS SHEET.