

Development  
Collaborative Partnership  
1st floor M. Shaamaa ,Male' 20301  
mail@dcp.com.mv +960 3316942

GENERAL NOTES:

WALLS

OUTER WALLS

-WALL THICKNESS = 150mm MASONARY  
WALLS

INTERNAL WALLS

-WALL THICKNESS = 150mm MASONARY  
WALLS

-PLASTARING

-OUT-SIDE WALL PLASTARING = 20mm  
-IN-SIDE WALL PLASTARING = 13mm

FLOOR FINISH


-ALL THE ROOMS FLOOR FINISH WITH 50mm  
THICK SCREED ,ON TOP 300mm x 300mm  
CERAMIC FLOOR TILE FINISH

TOILETS

-ALL THE TOILETS FLOOR FINIS LEVEL=-50.  
-ALL THE TOILETS FLOOR FINIS WITH 50mm  
THICK SCREED ,ON TOP 150mm x 150mm NON -  
SKID FLOOR TILE FINISH  
-ALL THE SIDE WALLS OF THE TOILED NEED  
TO TILE 1800mm HIGHT.

PUBLIC AREA

-SITTING FLOOR FINISH WITH 50mm THICK  
SCREED ,ON TOP 600mm x 600mm CERAMIC  
FLOOR TILE FINISH

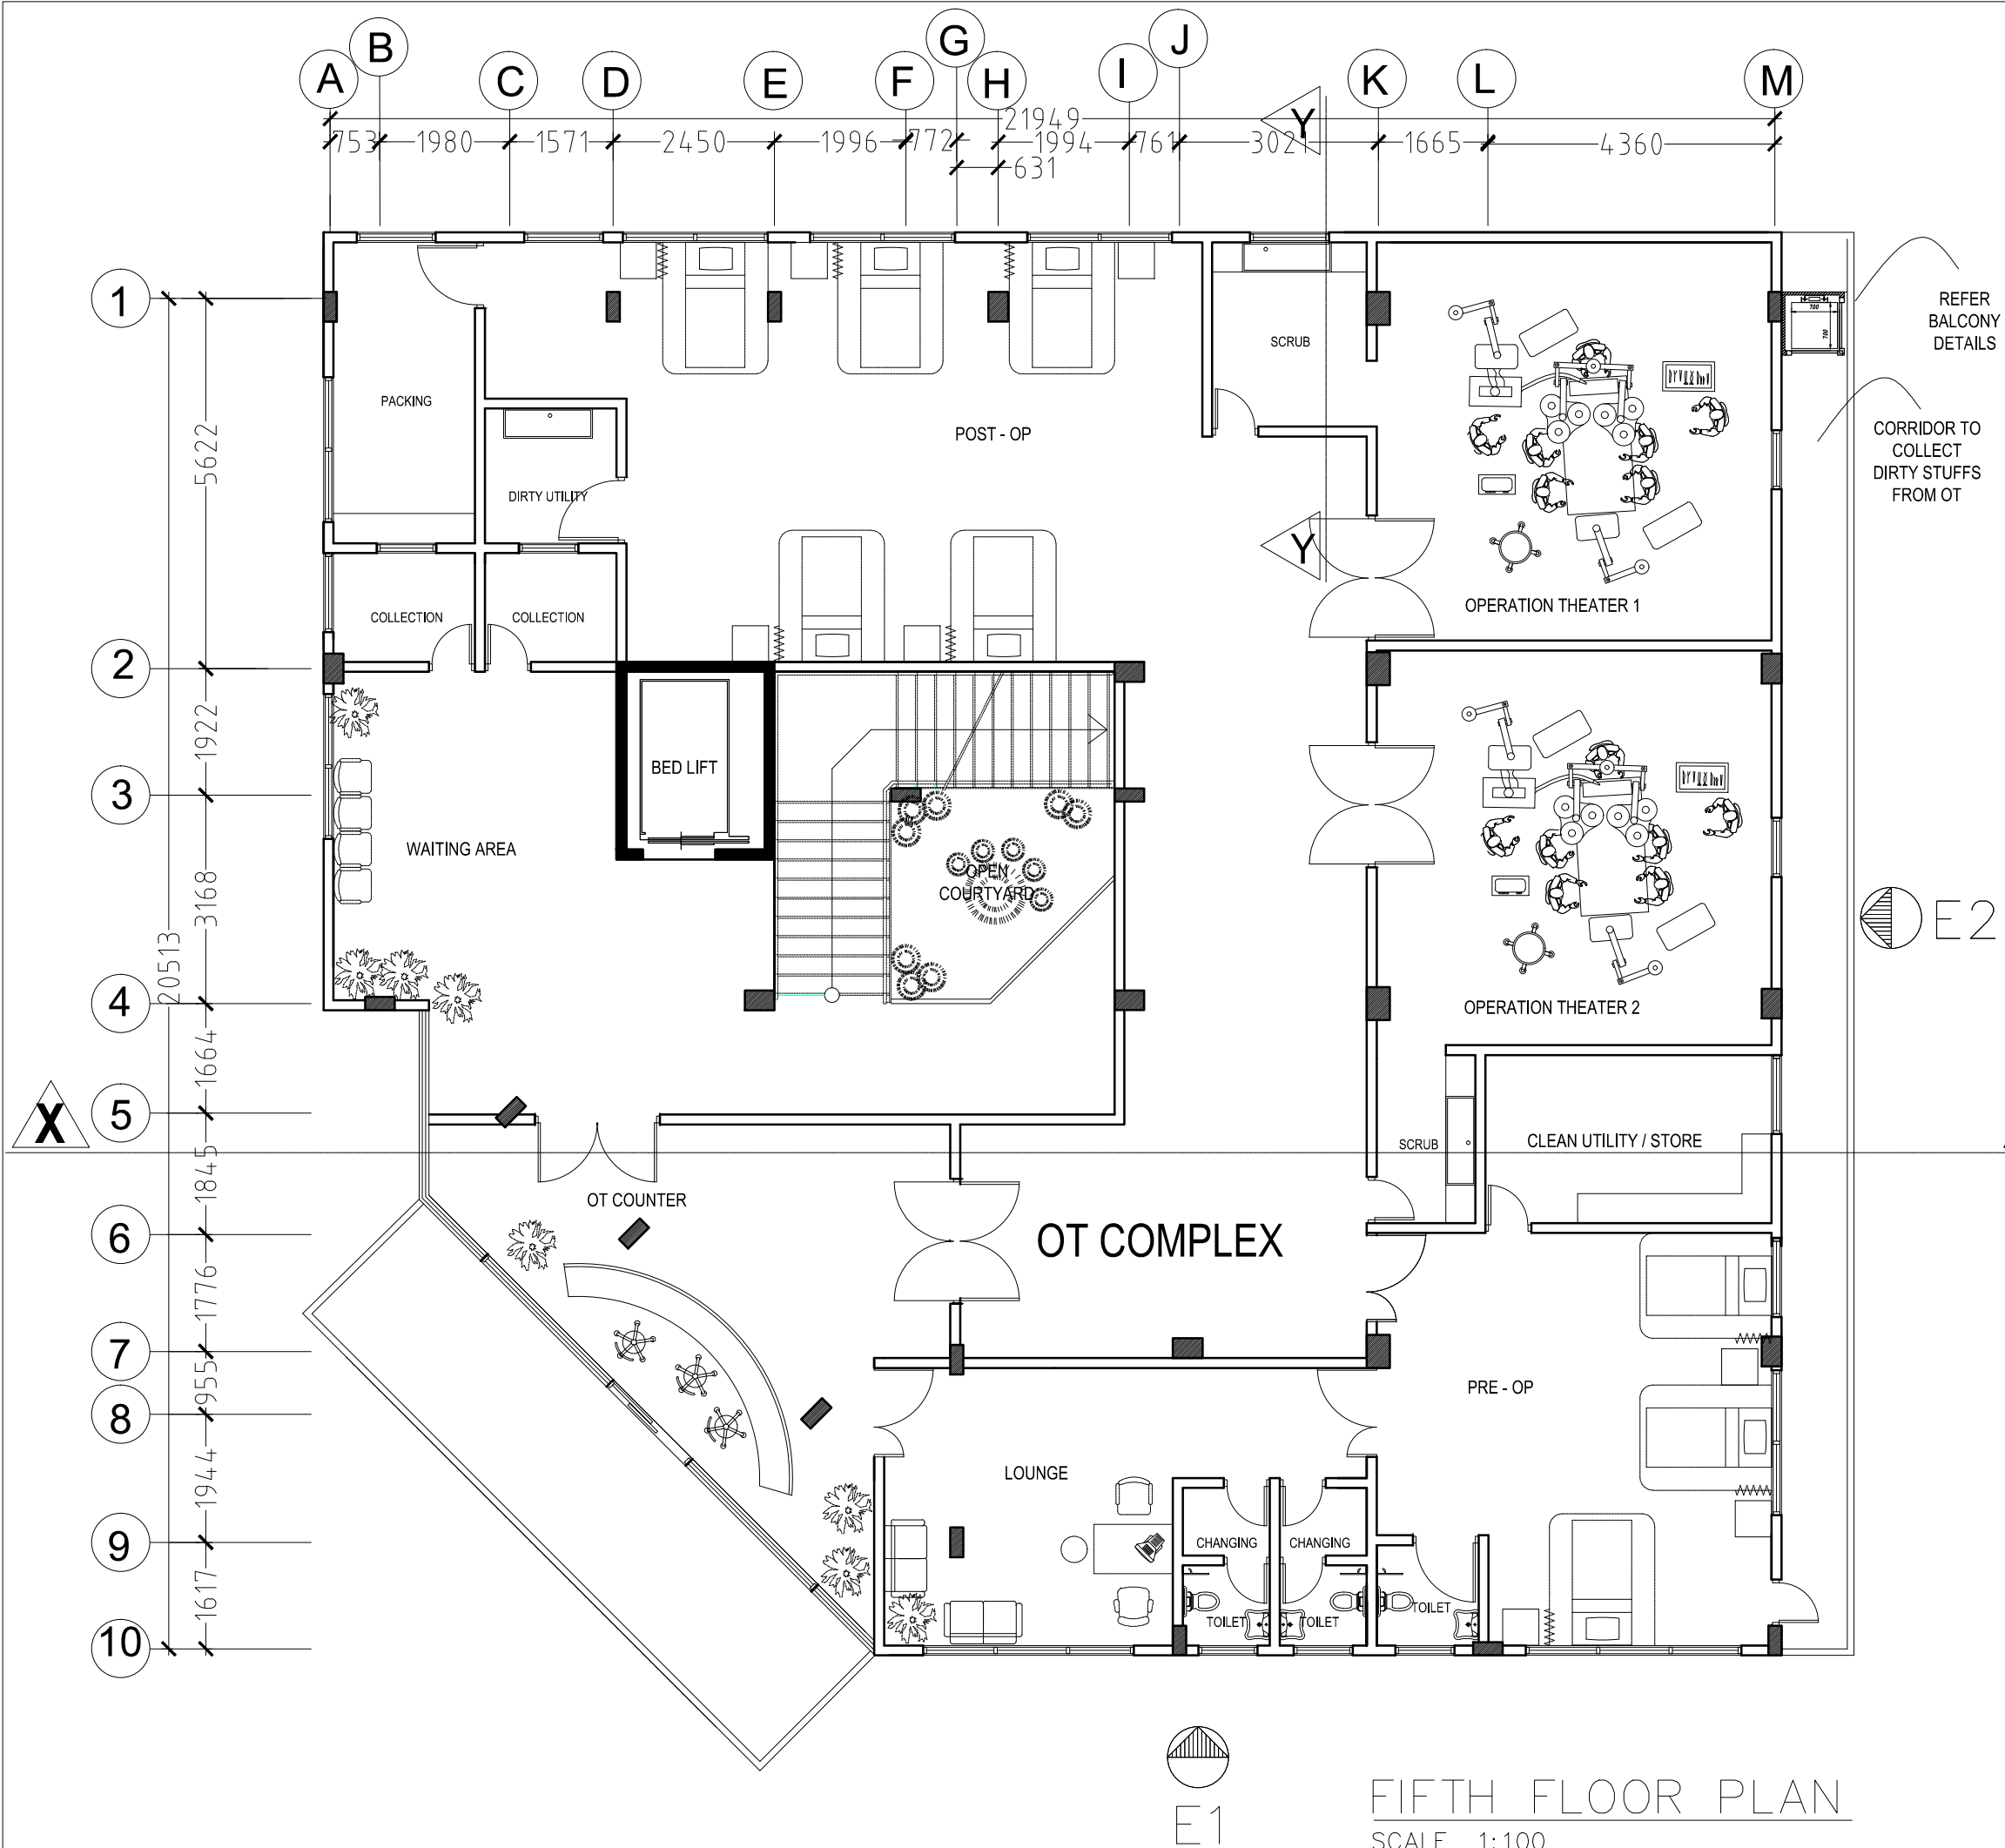

FIFTH FLOOR PLAN

SCALE 1:100