

Project:Naifaru Hospital

File: P/NH/PLANS

Title: Ground Floor Plan


Design: FS

Drawn: FS


Date: April 2015

Scale: 1:100

Dwg No:

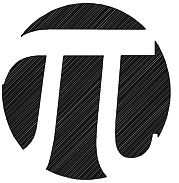

Development
Collaborative Partnership
1st floor M. Shaamaa ,Male' 20301
mail@dcp.com.mv +960 3316942

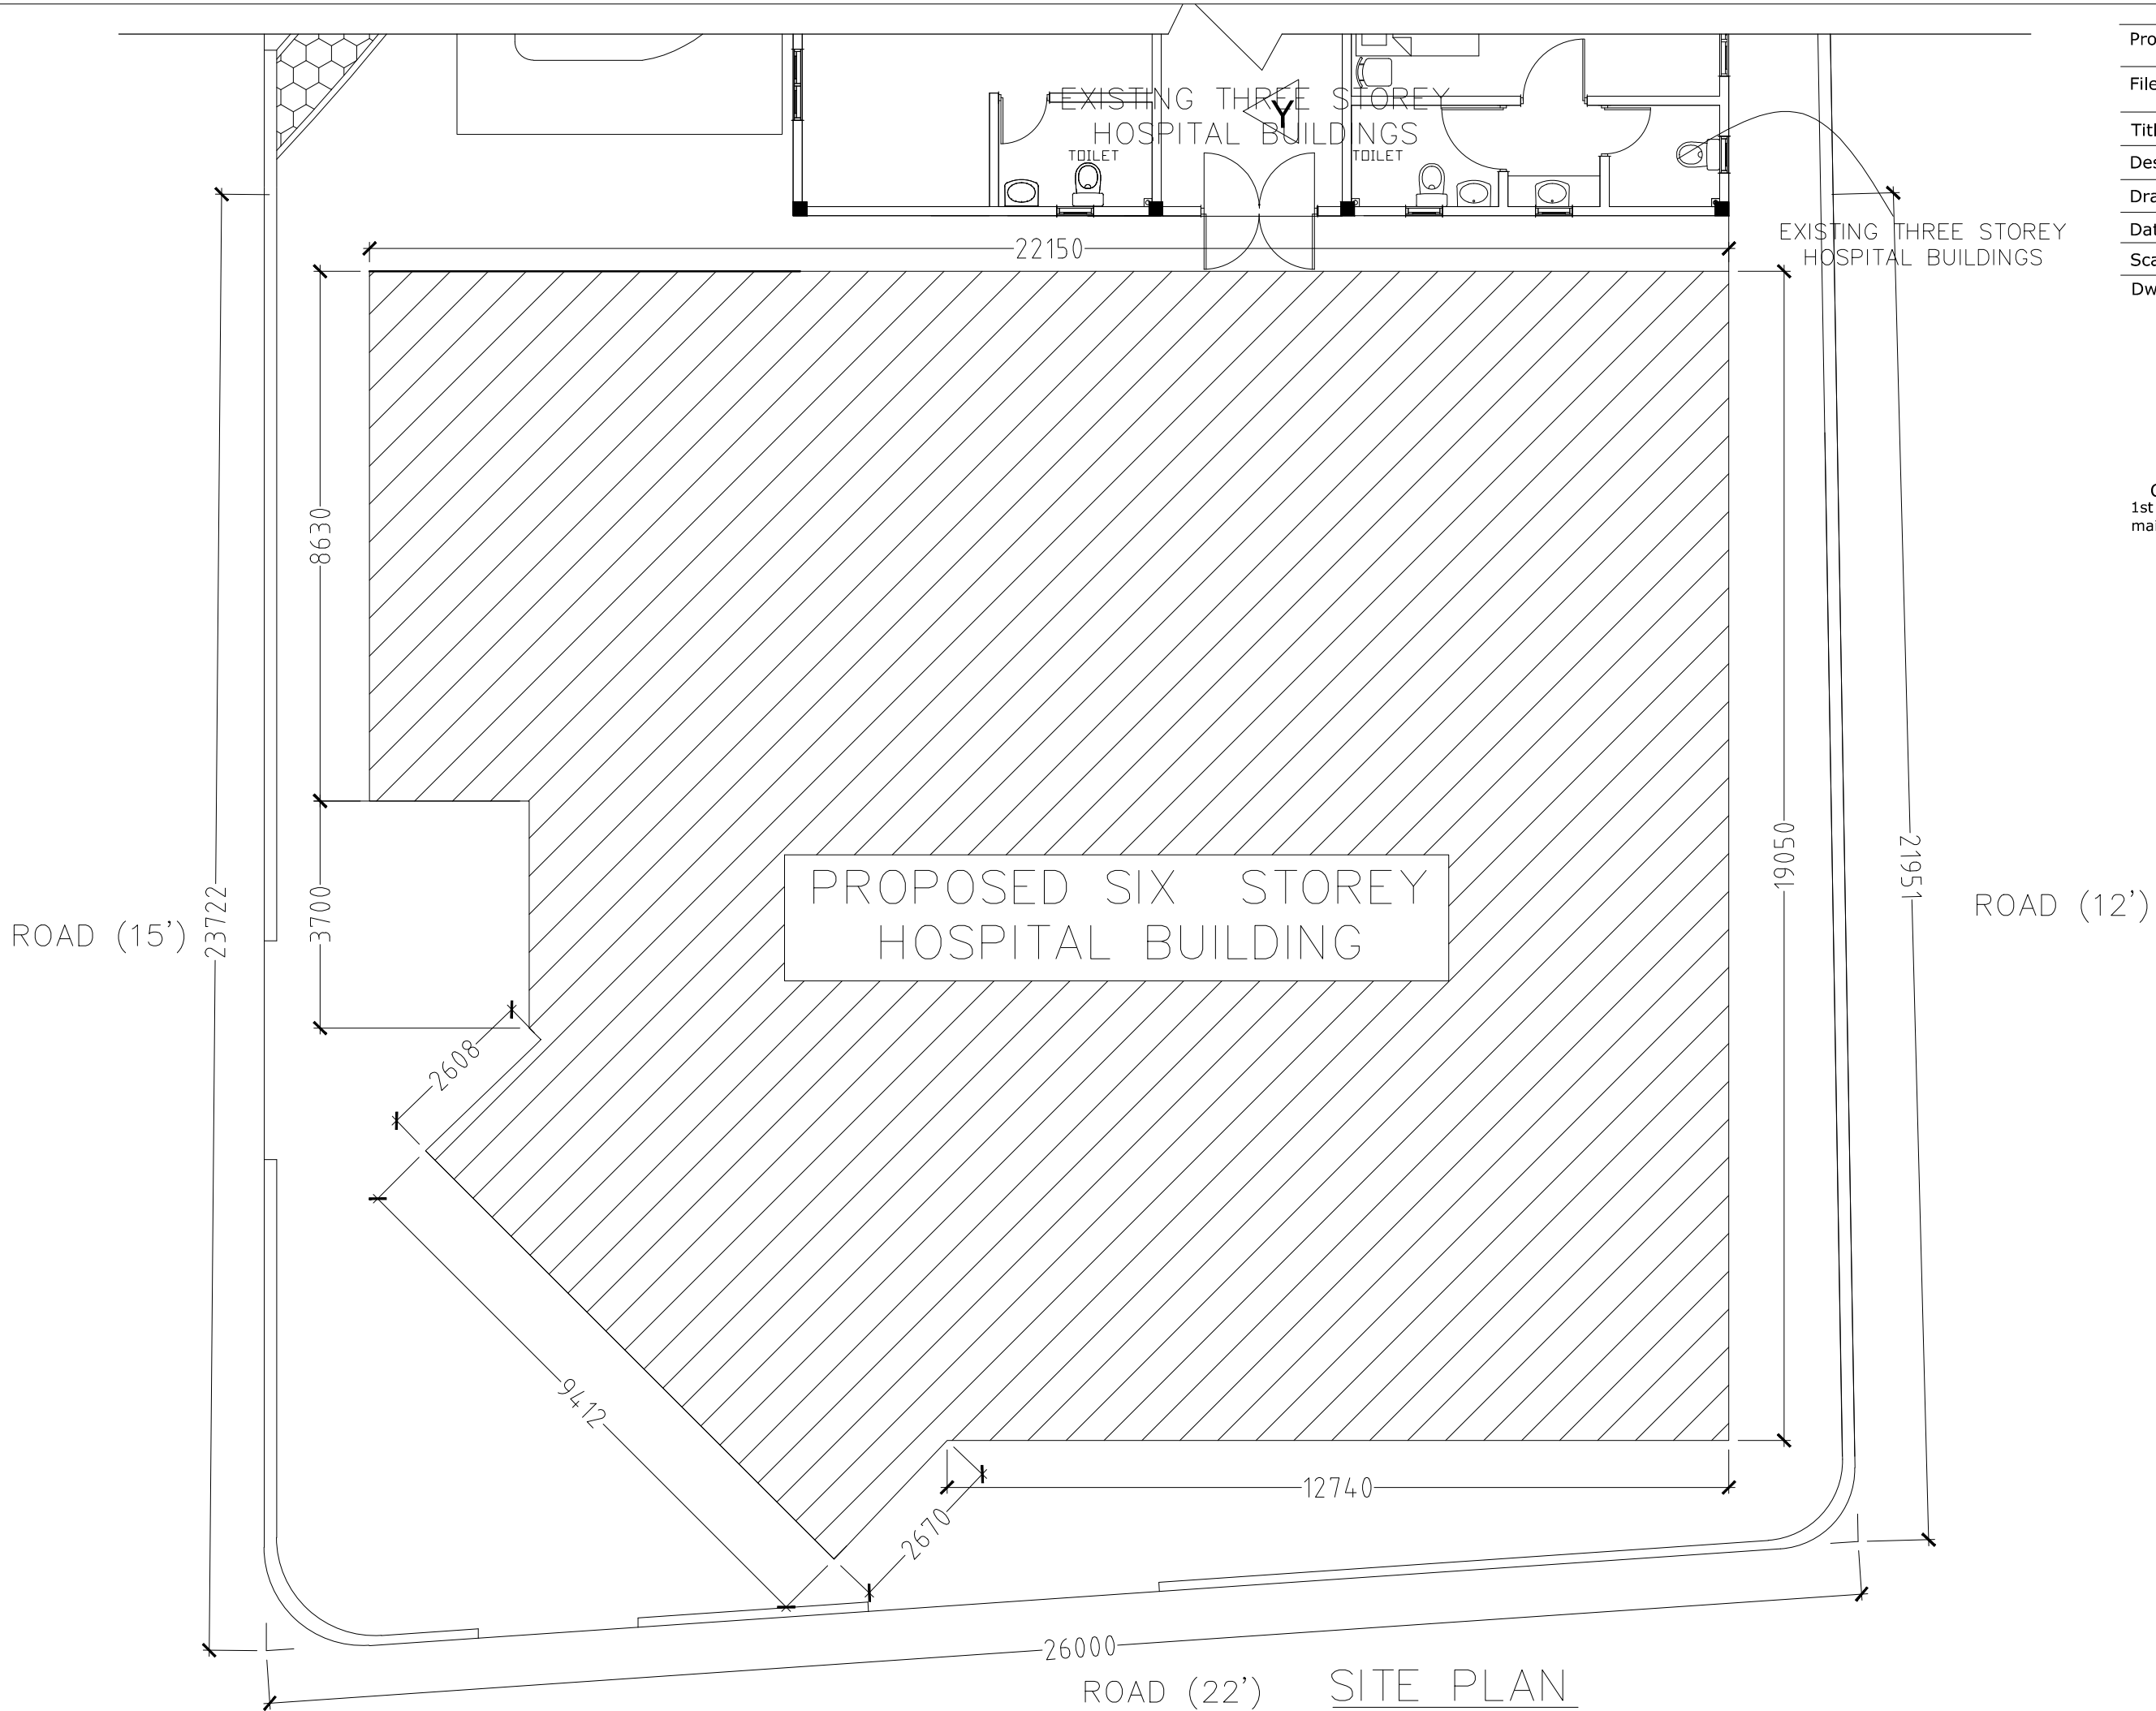

SITE PLAN
SCALE 1:100