



Project: Naifaru Hospital
File: P/NH/PLANS
Title: Slab Reinforcement plan
Design: AN
Drawn: AN
Date: April 2015
Scale: 1:100
Dwg No:

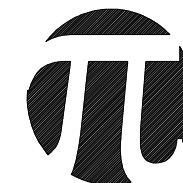

Development
Collaborative Partnership
1st floor M. Shaamaa, 'Male' 20301
mail@dcp.com.mv +960 3316942

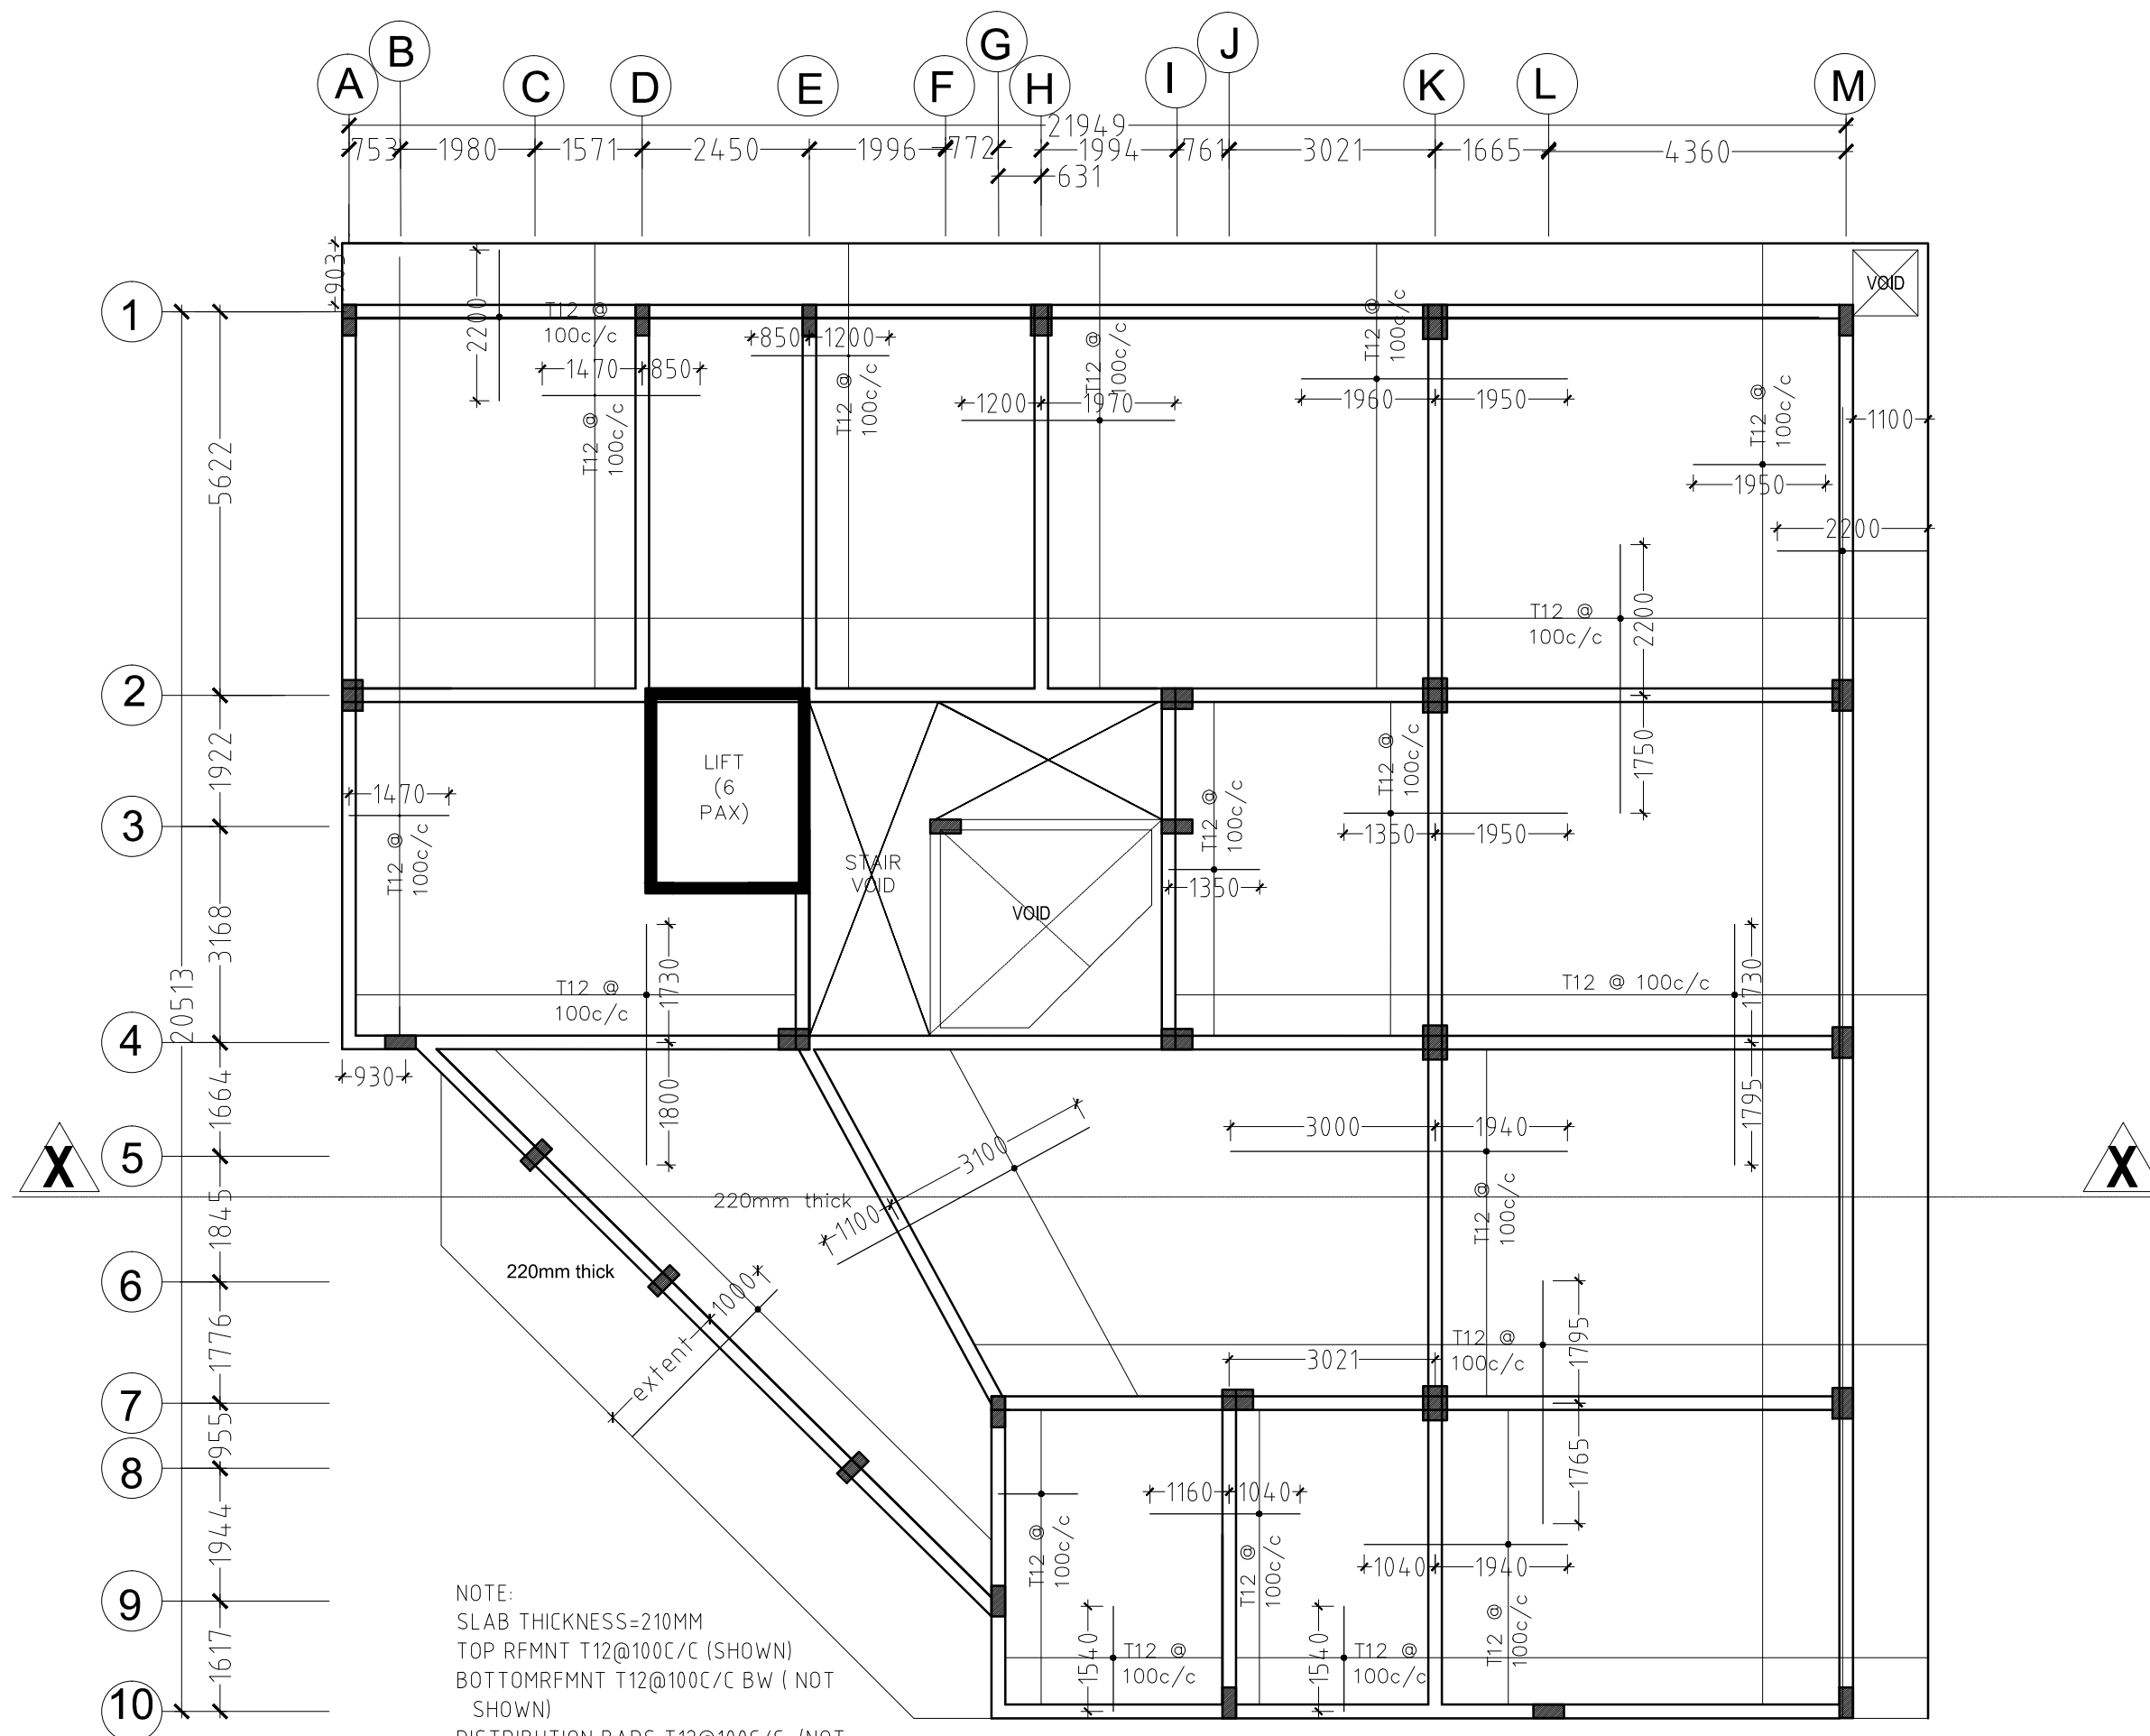

SLAB REINFORCEMENT 5TH FLOOR PLAN
SCALE 1:100