


Development
Collaborative Partnership
1st floor M. Shaamaa ,Male' 20301
mail@dcp.com.mv +960 3316942

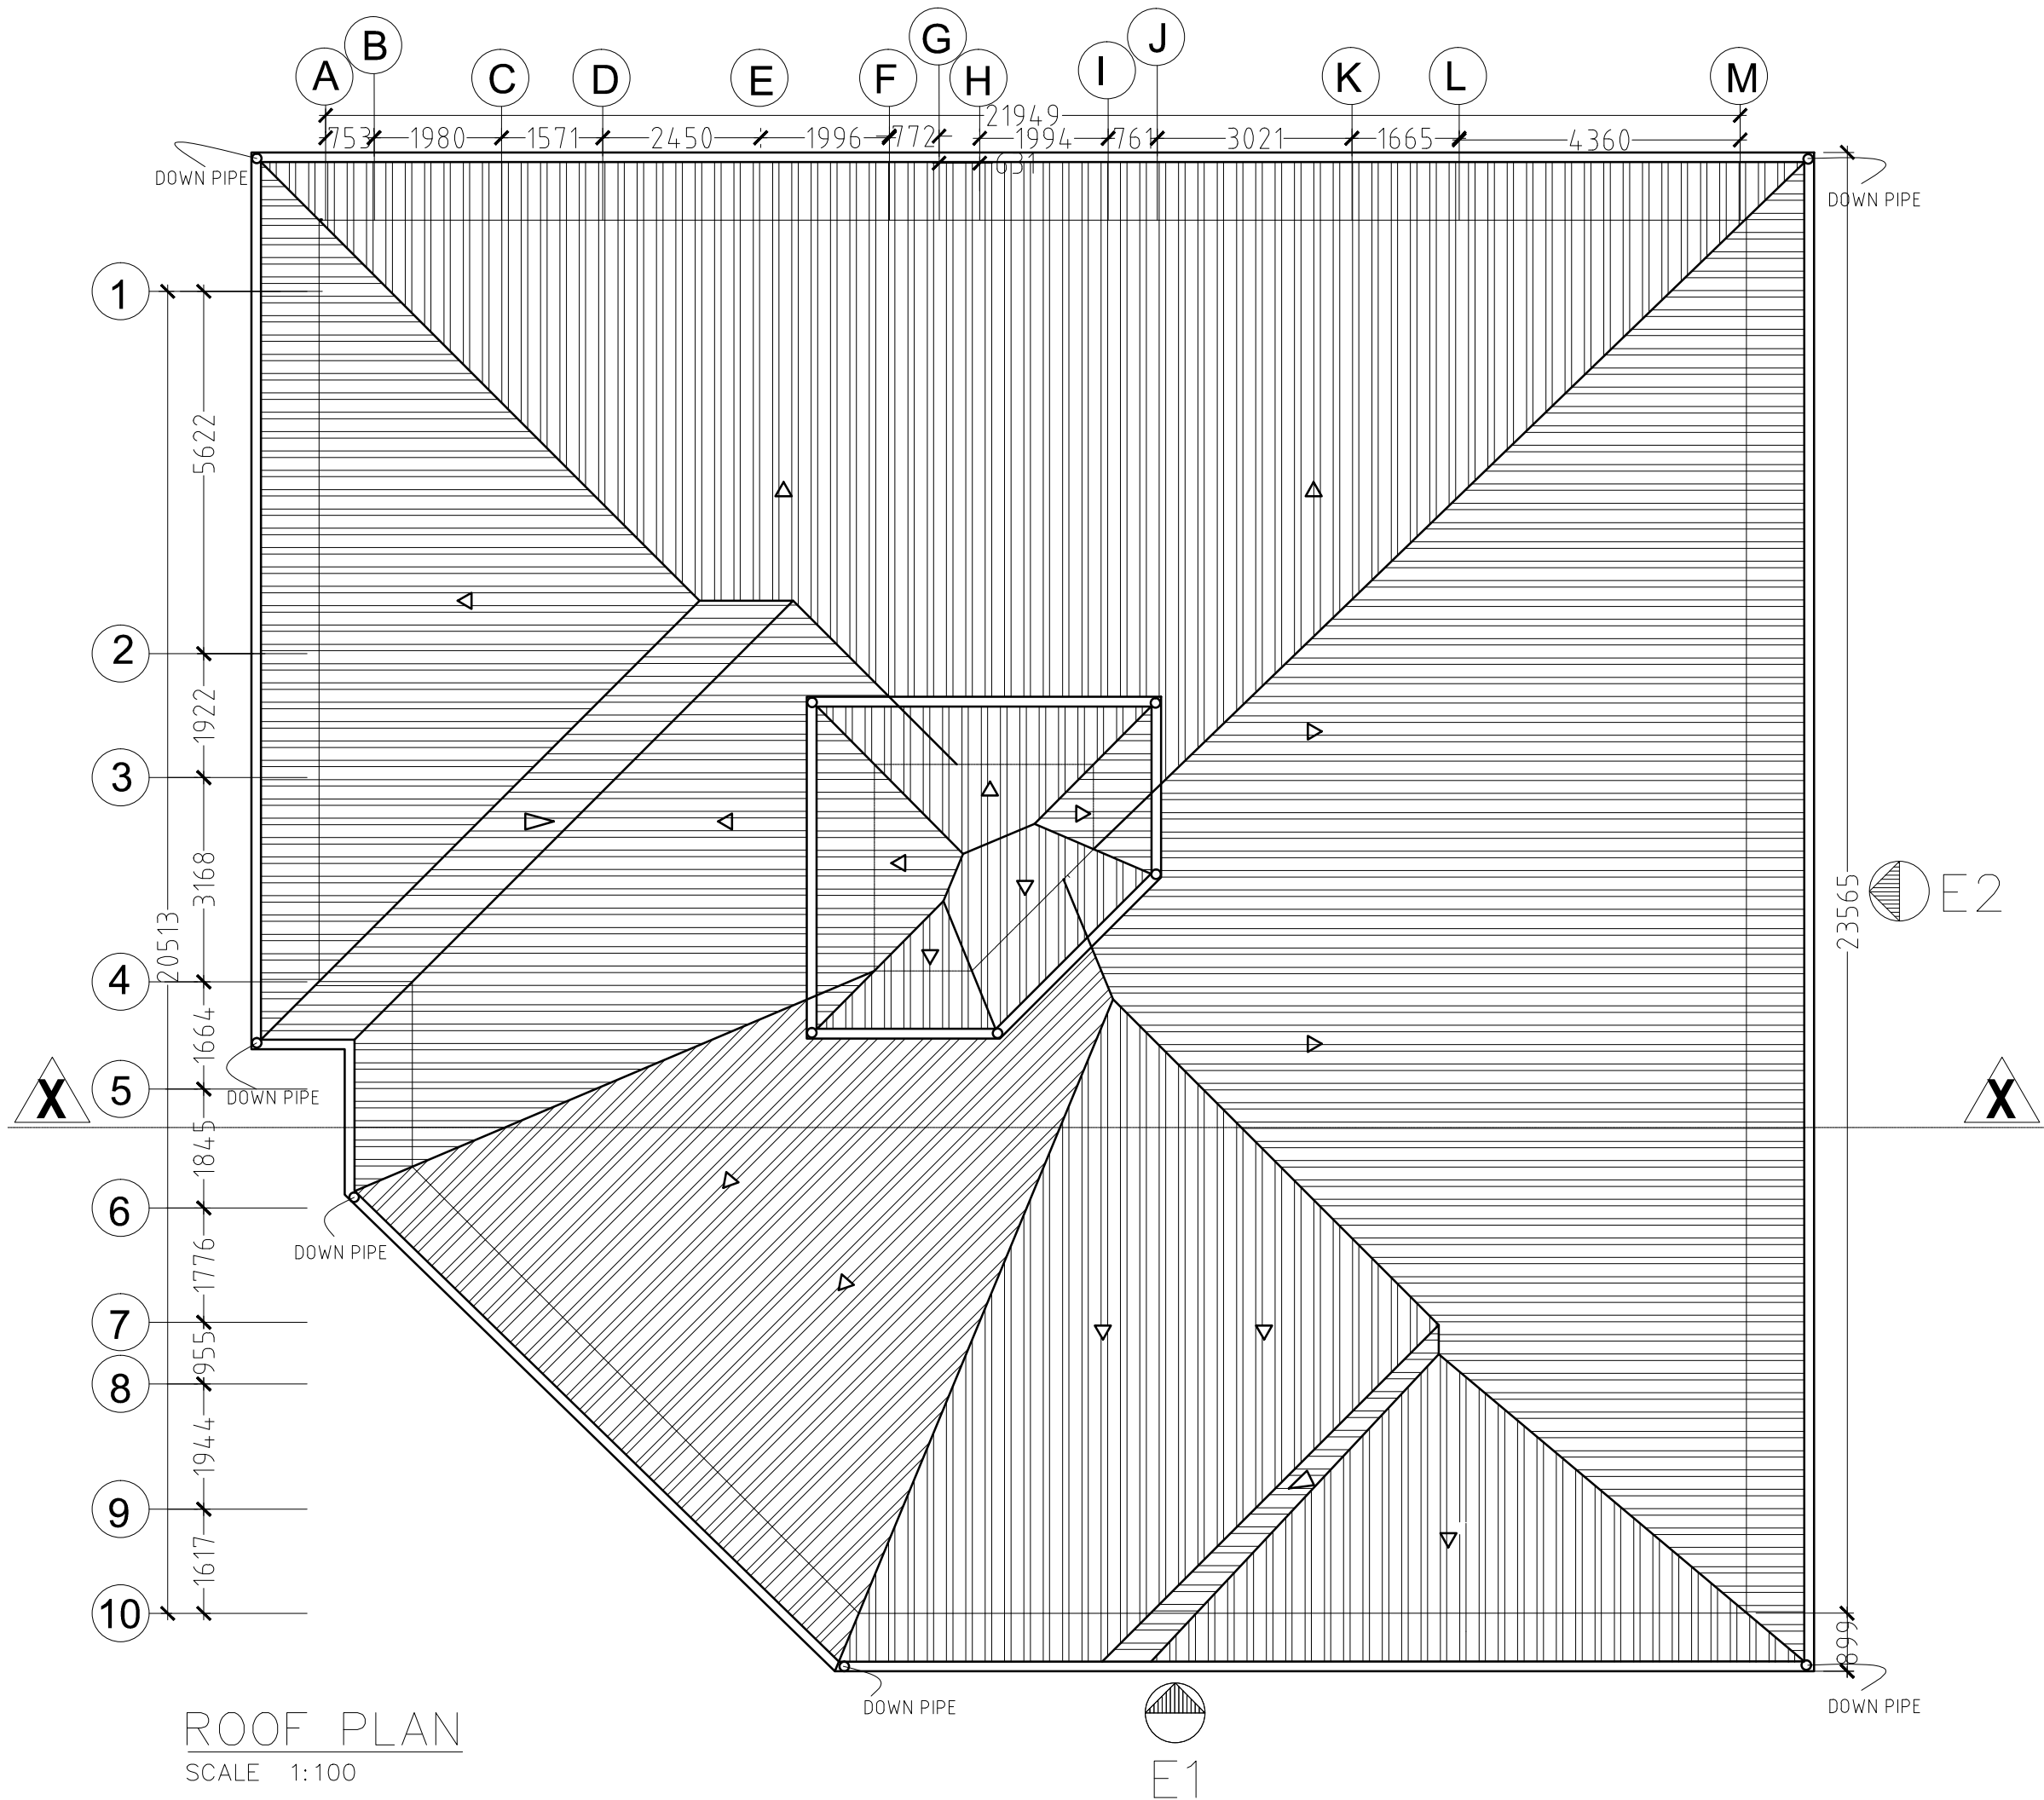

ROOF PLAN
SCALE 1:100