

Project: Naifaru Hospital

File: P/NH/PLANS

Title: First Floor Plan


Design: FS

Drawn: FS

Date: April 2015

Scale: 1:100

Dwg No:

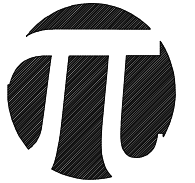

Development
Collaborative Partnership
1st floor M. Shaamaa ,Male' 20301
mail@dcp.com.mv +960 3316942

GENERAL NOTES:

WALLS

OUTER WALLS

-WALL THICKNESS = 150mm MASONARY WALLS

INTERNAL WALLS

-WALL THICKNESS = 150mm MASONARY WALLS

-PLASTARING

-OUT-SIDE WALL PLASTARING = 20mm

-IN-SIDE WALL PLASTARING = 13mm

FLOOR FINISH

-ALL THE ROOMS FLOOR FINISH WITH 50mm THICK SCREED ,ON TOP 300mm x 300mm CERAMIC FLOOR TILE FINISH

TOILETS


-ALL THE TOILETS FLOOR FINIS LEVEL=-50.
-ALL THE TOILETS FLOOR FINIS WITH 50mm THICK SCREED ,ON TOP 150mm x 150mm NON - SKID FLOOR TILE FINISH
-ALL THE SIDE WALLS OF THE TOILED NEED TO TILE 1800mm HIGH.

PUBLIC AREA

-SITTING FLOOR FINISH WITH 50mm THICK SCREED ,ON TOP 600mm x 600mm CERAMIC FLOOR TILE FINISH

LABORATORY

75 MM THICH. 1200MM HIGH
WOODEN PARTITION

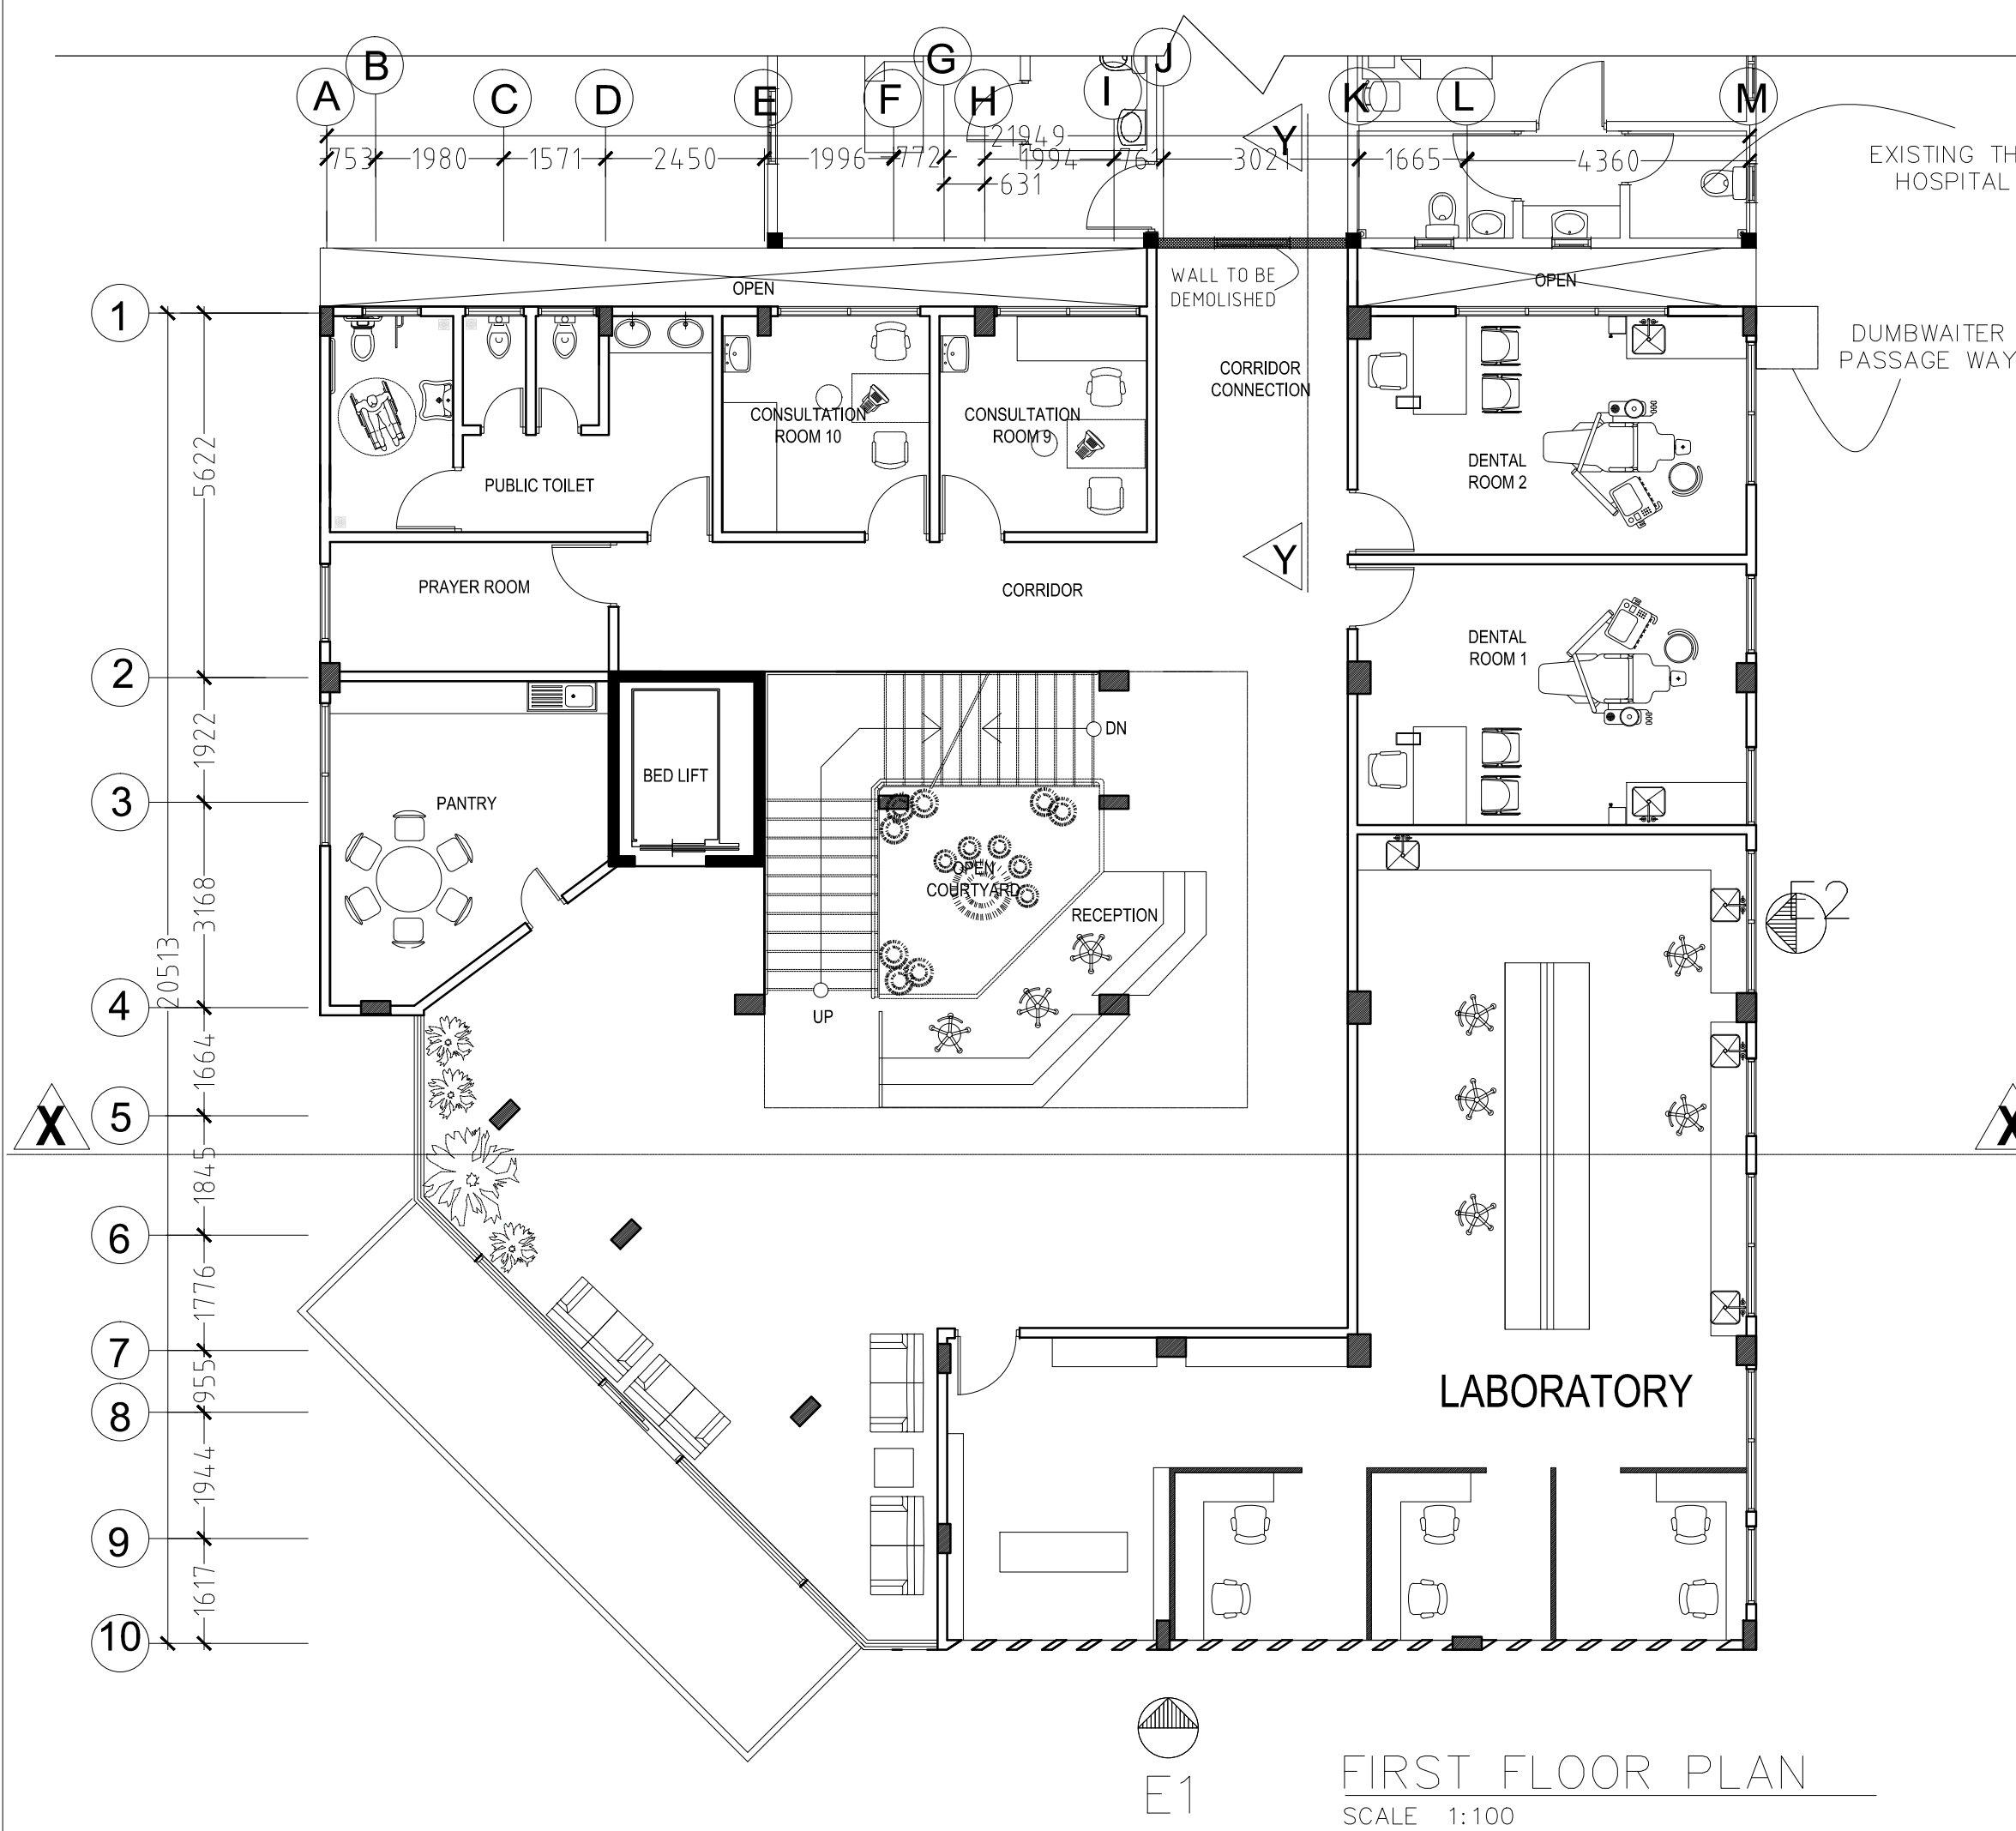

FIRST FLOOR PLAN

SCALE 1:100