



Project: Naifaru Hospital
File: P/NH/PLANS
Title: Foundation Plan
Design: AN
Drawn: AN
Date: April 2015
Scale: 1:100
Dwg No:

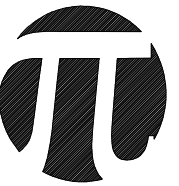

Development
Collaborative Partnership
1st floor M. Shaamaa ,Male' 20301
mail@dcp.com.mv +960 3316942

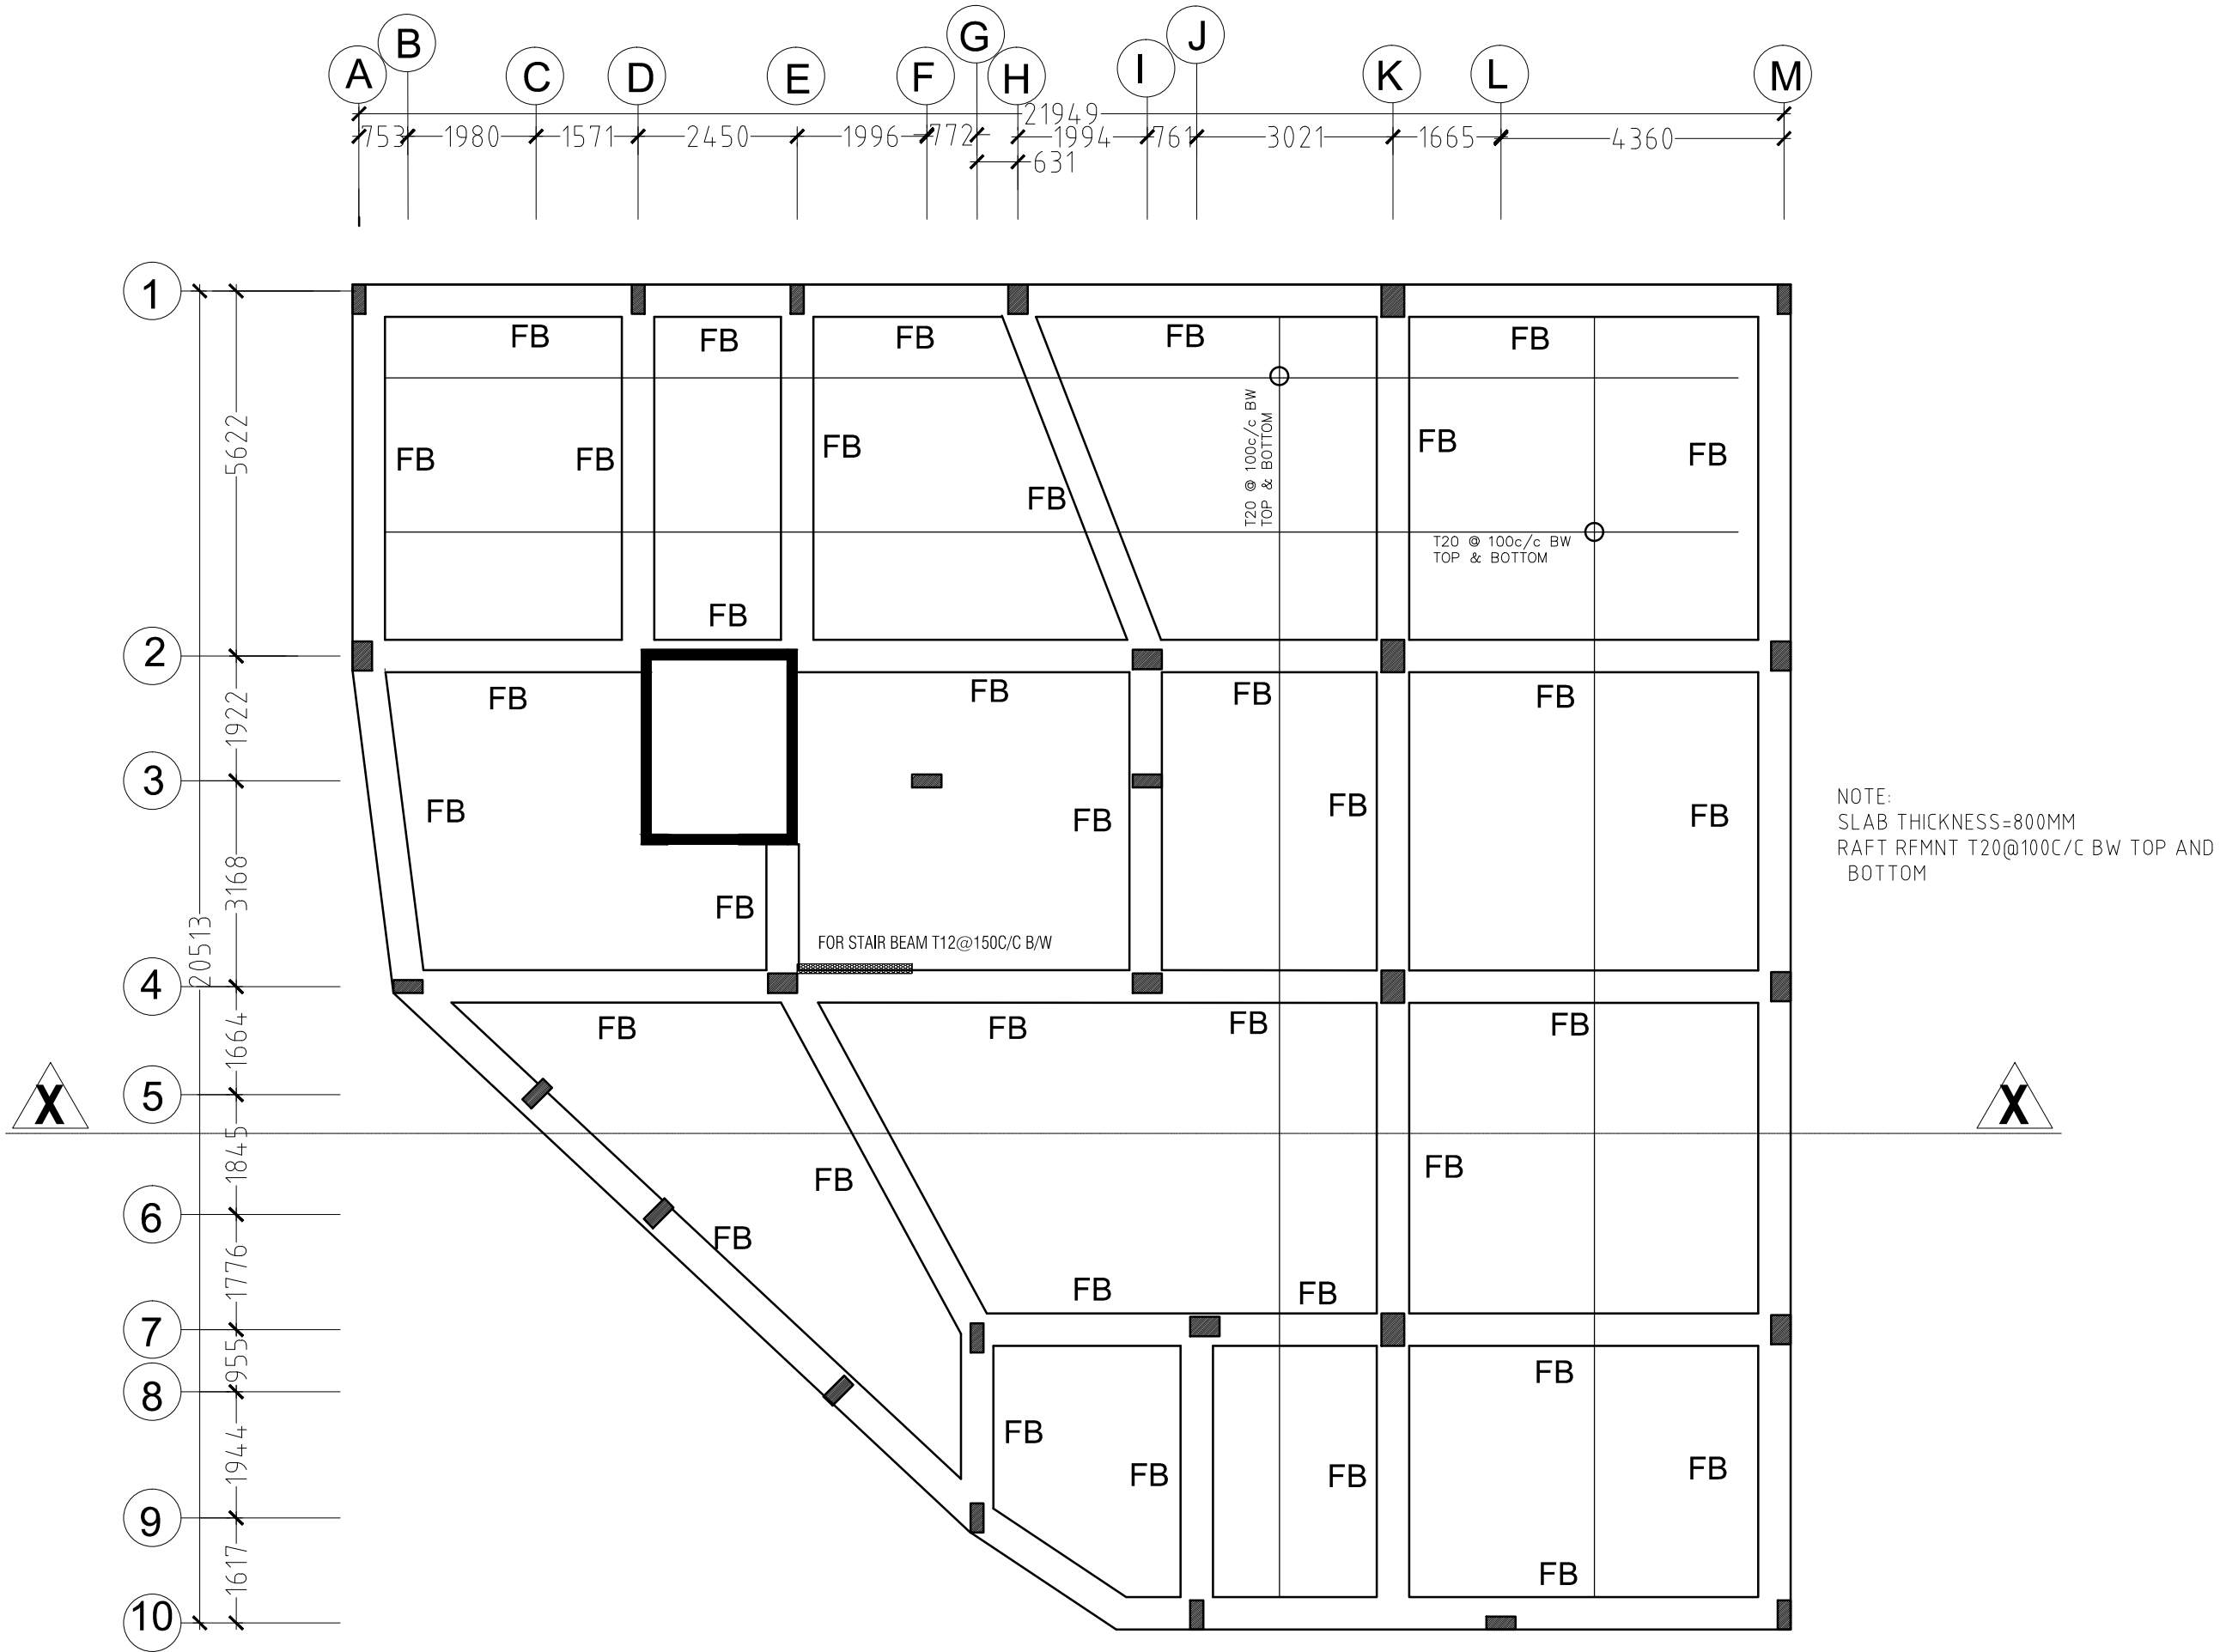

FOUNDATION PLAN
SCALE 1:100