
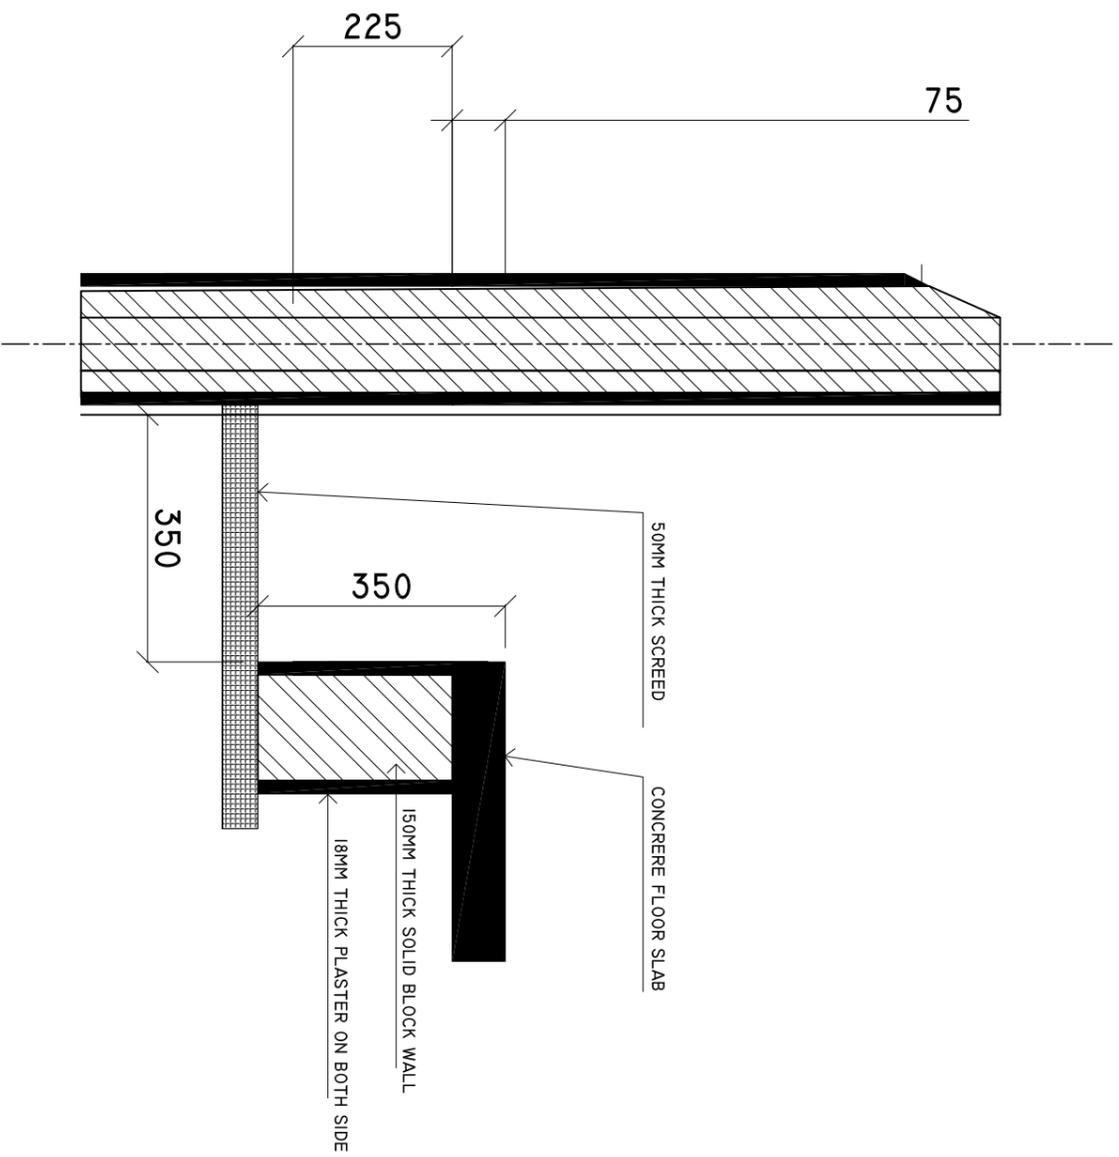


# FLOOR PLAN

SCALE: 1 : 100

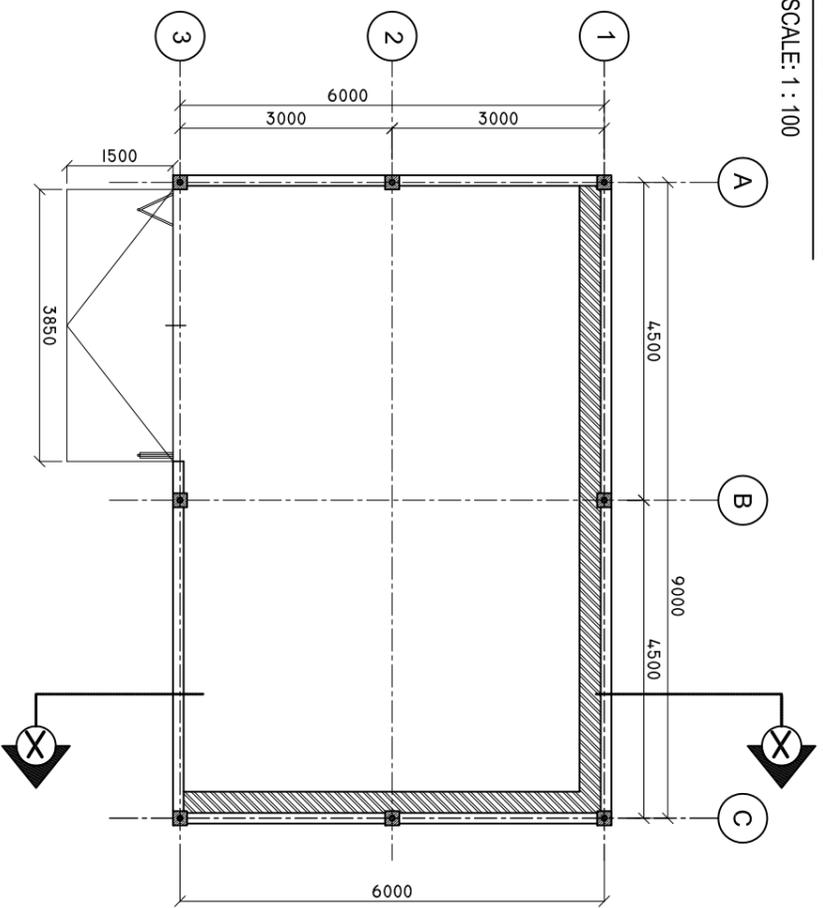

# TRUNCH SECTION

SCALE 1:10

SHEET CONTENTS :

REVISION NOTES:

PROJECT:  
CONSTRUCTION OF SH.  
FUNADHOO PLANT  
HOUSE

CLIENT:  
MINISTRY OF HEALTH

LOCATION:  
SH. FUNADHOO

CONTENTS: AS GIVEN

PROJECT MANAGER:

DESIGNER: ARIZ

CIV/STR. ENGINEER:

SURVEYED BY: -

DRAWN BY: ARIZ

CHECKED BY:

DATE : SEPTEMBER 2014

SHEET NO. : /

