


R.ALIFUSHI HOSPITAL | SERVICES BUILDING

CLIENT: MINISTRY OF HEALTH

DESIGN : SURVEY , DESIGN AND DEVELOPMENT SECTION | MTCC PLC

DATE: 22 SEPTEMBER 2020

LOCATION: R. ALIFUSHI

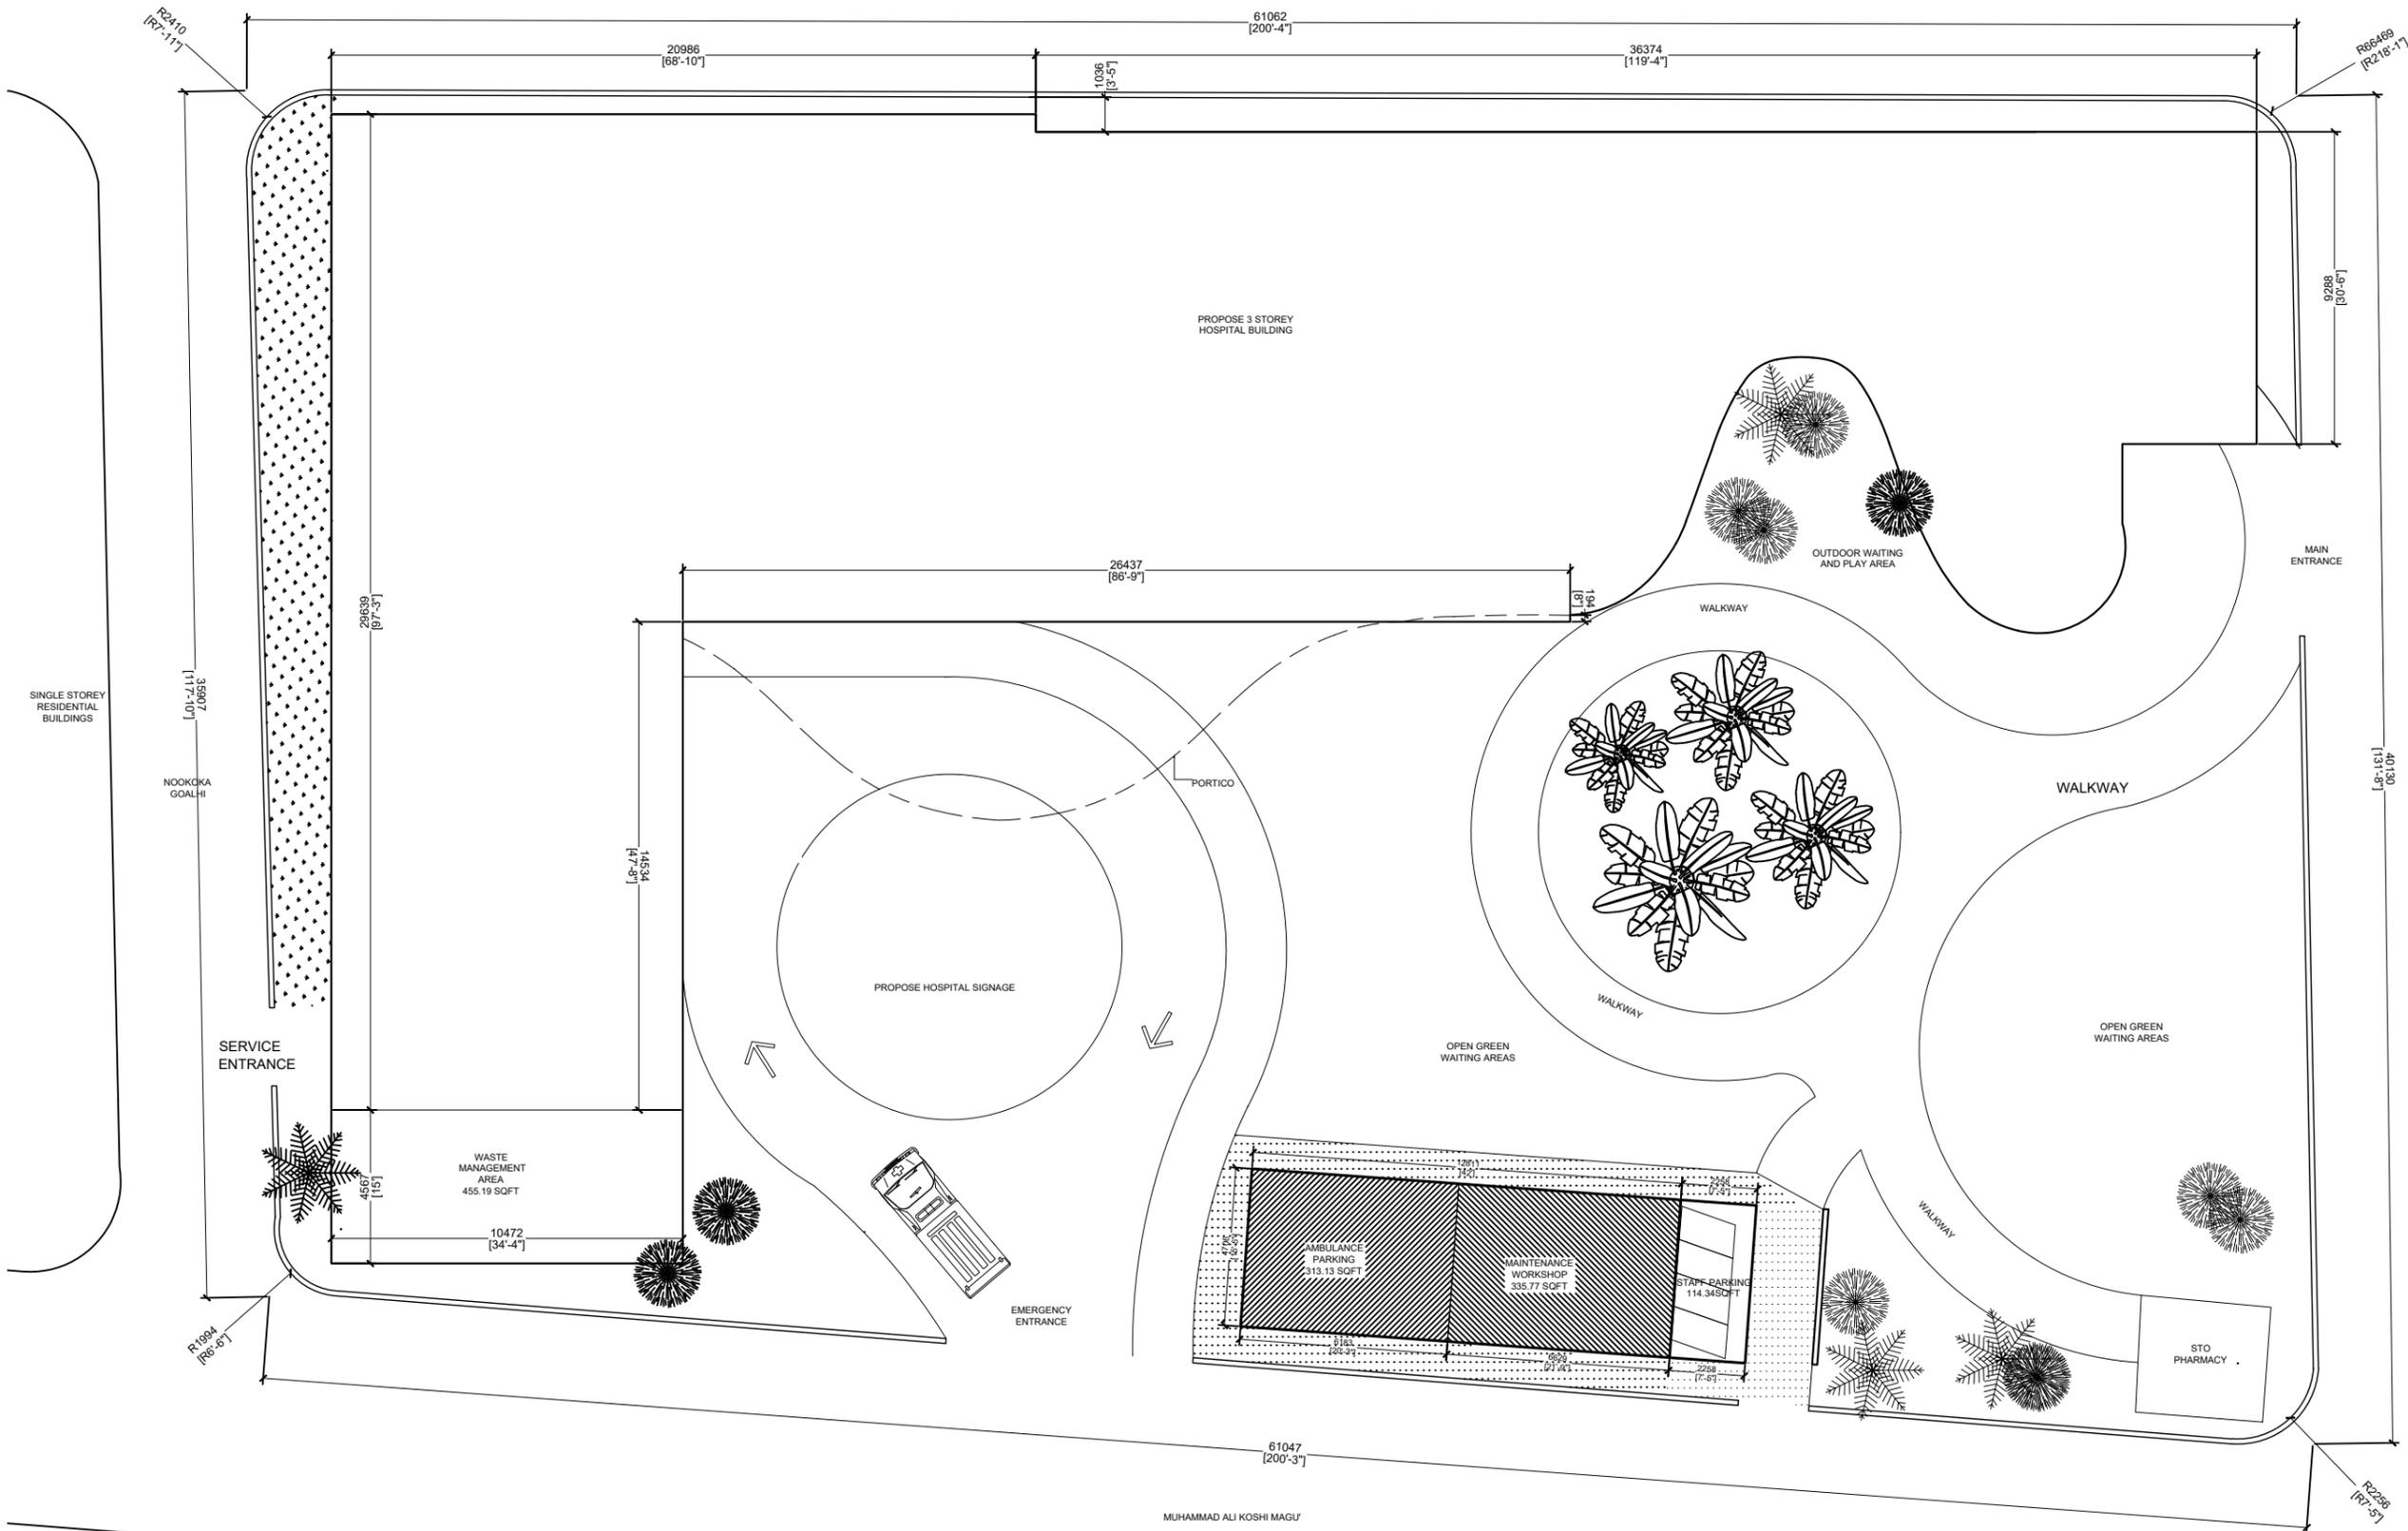

LEGEND:

- PAVED VEHICLE ROAD
- GRASS
- PEDESTRIAN WALKWAY
- CONCRETE PAVED VEHICLE RAMPED ROAD



NOTE:

TOTAL PLOT AREA: 24899.37 SQFT
 PROPOSE FOOT PRINT AREA: 764.85SQFT
 PROPOSED BUILD UP AREA: 764.85 SQFT
 PROPOSED OPEN AREA: 13969.43 SQFT




<p>MTCC MALDIVES TRANSPORT & CONTRACTING COMPANY PLC</p> <p><small>SURVEY DESIGN AND DEVELOPMENT SECTION CONSTRUCTION AND PROJECTS MANAGEMENT DEPARTMENT 1ST/2ND FLOOR, BODU TRAIKULU, FANAU MAGU, MALE 20181, REPUBLIC OF MALDIVES PHONE: +960 332 4400 FAX: +960 333 3885 E-MAIL: design@maldivestransport.com.mv</small></p>	<p>PROJECT TITLE R.ALIFUSHI HOSPITAL SERVICES BUILDING</p>	<p>CLIENT & ADDRESS MINISTRY OF HEALTH</p>	<p>DESIGN ARCHITECT: SURVEYING, DESIGN AND DEVELOPMENT SECTION</p>	<p>ENGINEER:</p>	<p>STRUCTURAL CHECKER:</p>	<p>REV</p>	<p>DESCRIPTION</p>	<p>DATE</p>	<p>APPR</p>	<p>SHEET IDENTIFICATION NUMBER</p>
	<p>DRAWING TITLE AS GIVEN</p>	<p>PROJECT LOCATION R.ALIFUSHI</p>	<p>ARCHITECT: AMINATH ZOONA</p>	<p>ARCHITECTURAL CHECKER:</p>	<p>PAPER SCALE A4 AS GVN</p>	<p>CHECKED BY: AHMED IMAD</p>	<p>DATE 22-09-2020</p>			

COPYRIGHT: All plans, sections, drawings, graphic representations and specifications prepared by the Architect(s) & Engineer(s) are instruments of service. The copyright and ownership of both the design and these instruments of service belong to the Architect(s) & Engineer(s) and may not be used for any other project, or sold, or offered for sale by any party other than the Architect/Engineer unless the Architect/Engineer has given written consent. Copies of the documents submitted to the client prepared by the Architect/Engineer may be used as they were intended, once, and on the same site and project.

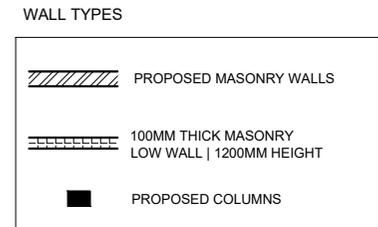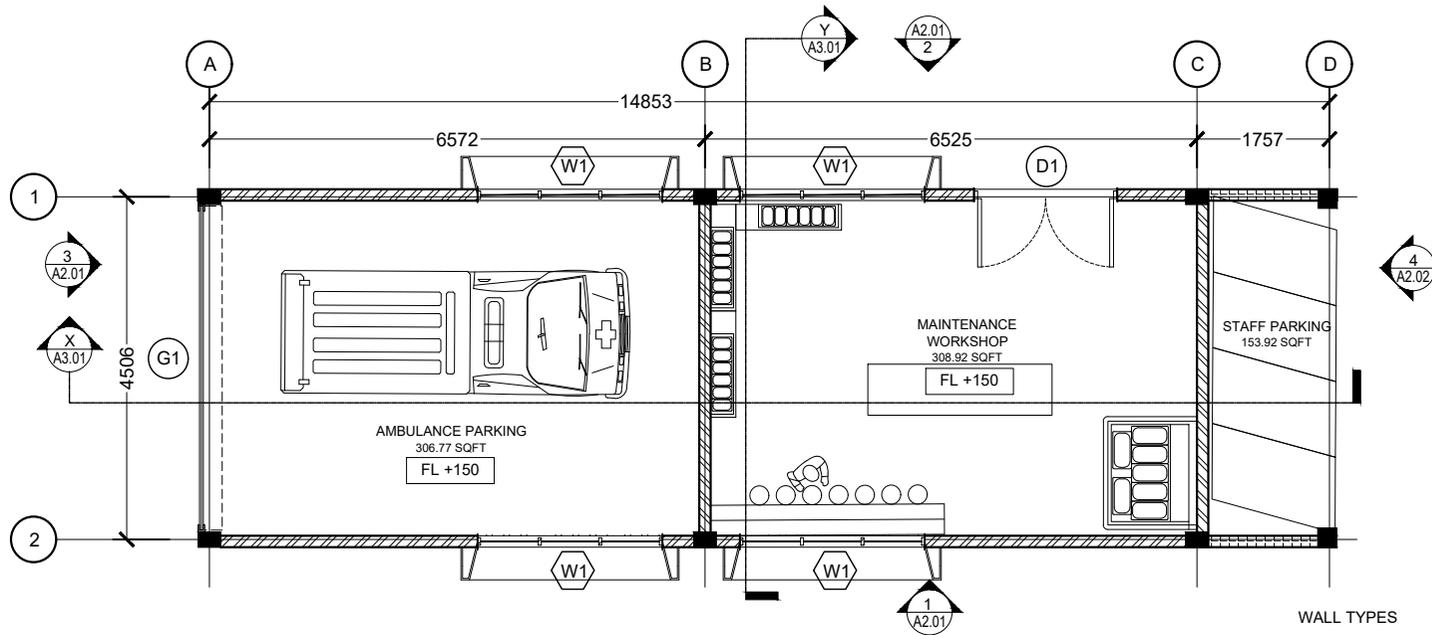


GROUND FLOOR PLAN

SCALE 1:100

 

 <p>M T C C MALDIVES TRANSPORT & CONTRACTING COMPANY PLC</p> <p><small>SURVEY, DESIGN AND DEVELOPMENT SECTION, CONSTRUCTION AND PROJECTS MANAGEMENT DEPARTMENT, NTCC TOWER, BOCU THAKURUPFANAU MAGU, MALE 20181, REPUBLIC OF MALDIVES.</small></p> <p><small>PHONE: +960 333 6822 FAX: +960 333 2835 E-MAIL: design@mvtransport.com.nv</small></p>	<p>PROJECT TITLE R.ALIFUSHI HOSPITAL SERVICES BUILDING</p>	<p>CLIENT & ADDRESS MINISTRY OF HEALTH</p>	<p>DESIGN ARCHITECT: SURVEYING, DESIGN AND DEVELOPMENT SECTION</p>		<p>REV</p>	<p>DESCRIPTION</p>	<p>DATE</p>	<p>APPR</p>	<p>SHEET IDENTIFICATION NUMBER A1.02</p> <p>SHEET TITLE 2</p>
	<p>DRAWING TITLE AS GIVEN</p>	<p>PROJECT LOCATION R.ALIFUSHI</p>	<p>ENGINEER:</p>	<p>STRUCTURAL CHECKER:</p>	<p>PAPER SCALE A4 AS GVN</p>	<p>ARCHITECT: AMINATH ZOONA</p>	<p>ARCHITECTURAL CHECKER:</p>	<p>CHECKED BY: AHMED IMAD</p>	


COPYRIGHT All plans, sketches, drawings, graphic representations and specifications prepared by the Architect(s) & Engineer(s) are instruments of service. The copyright and ownership of both the design and these instruments of service belong to the Architect(s) & Engineer(s) and may not be used for any other project, or sold, or offered for sale by any party other than the Architect/Engineer unless the Architect/Engineer has given written consent. Copies of the documents submitted to the client prepared by the Architect/Engineer may be used as they were intended, once, and on the same site and project.

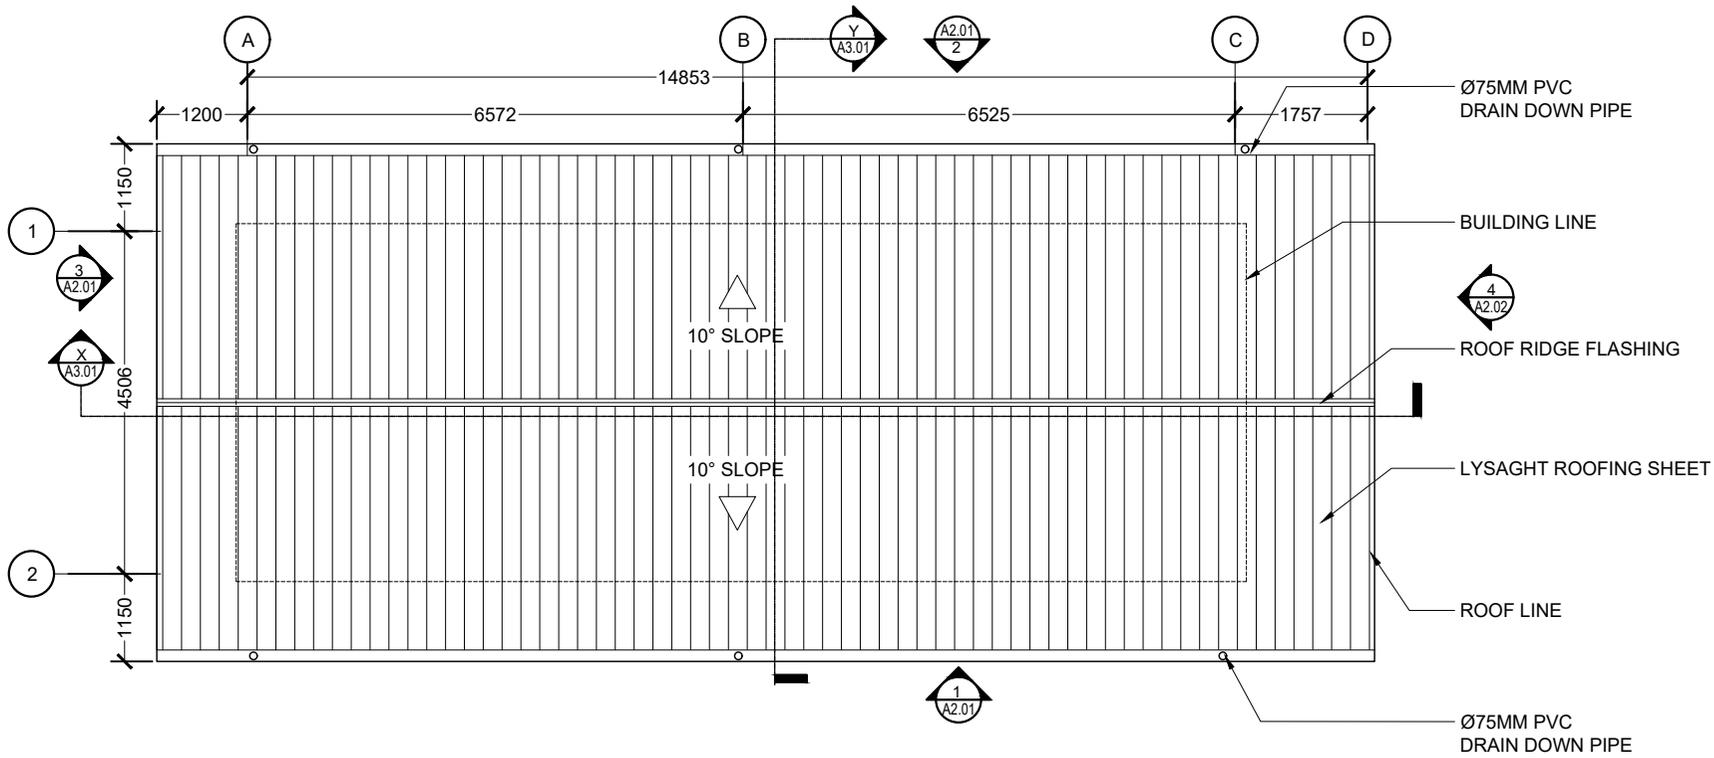

ROOF PLAN
 SCALE 1:100
 0 0.5 1 2 4 METERS


 M T C C MALDIVES TRANSPORT & CONTRACTING COMPANY PLC <small>SURVEY, DESIGN AND DEVELOPMENT SECTION, CONSTRUCTION AND PROJECTS MANAGEMENT DEPARTMENT, NTCC TOWER, BODU THAKURUPPANAANU MAGU, MALE, 20181, REPUBLIC OF MALDIVES. PHONE: +960 333 8822 FAX: +960 333 2835 E-MAIL: design@mtccc.com.mv</small>	PROJECT TITLE R.ALIFUSHI HOSPITAL SERVICES BUILDING	CLIENT & ADDRESS MINISTRY OF HEALTH	DESIGN ARCHITECT: SURVEYING, DESIGN AND DEVELOPMENT SECTION		REV DESCRIPTION DATE APPR	SHEET IDENTIFICATION NUMBER A1.03 SHEET TITLE 3
	DRAWING TITLE AS GIVEN	PROJECT LOCATION R.ALIFUSHI	ENGINEER: AMINATH ZOONA	STRUCTURAL CHECKER: AHMED IMAD	PAPER SCALE A4 AS GVN	
		ARCHITECT: AMINATH ZOONA		ARCHITECTURAL CHECKER: AHMED IMAD	DATE 22-09-2020	

COPYRIGHT All plans, sketches, drawings, graphic representations and specifications prepared by the Architect(s) & Engineer(s) are instruments of service. The copyright and ownership of both the design and these instruments of service belong to the Architect(s) & Engineer(s) and may not be used for any other project, or sold, or offered for sale by any party other than the Architect/Engineer unless the Architect/Engineer has given written consent. Copies of the documents submitted to the client prepared by the Architect/Engineer may be used as they were intended, once, and on the same site and project.

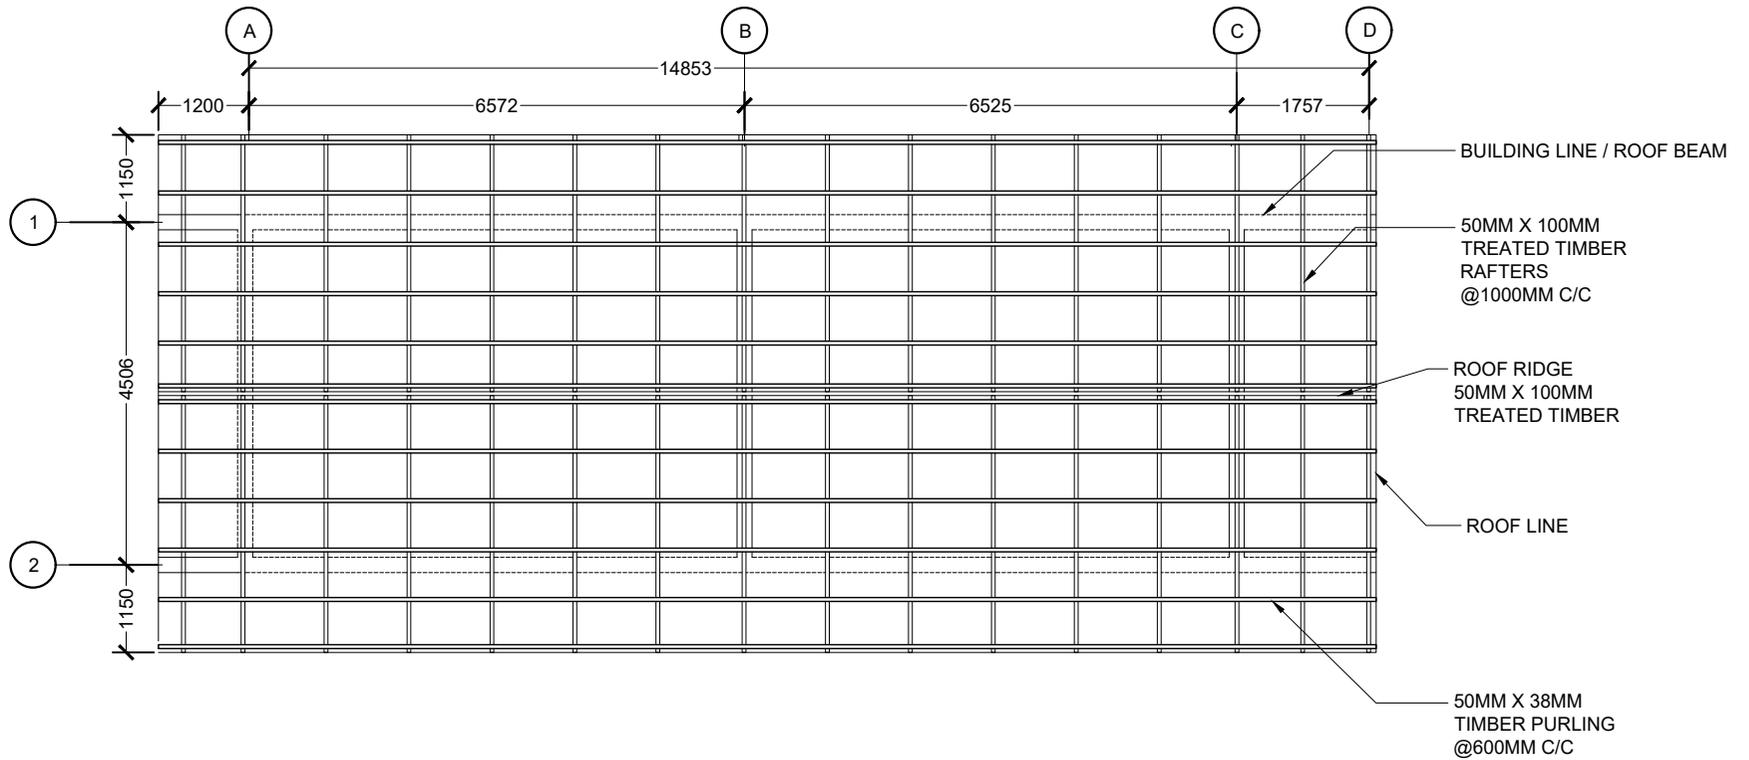


ROOF FRAMING PLAN

SCALE 1:100

 


 M T C C MALDIVES TRANSPORT & CONTRACTING COMPANY PLC <small>SURVEY, DESIGN AND DEVELOPMENT SECTION, CONSTRUCTION AND PROJECTS MANAGEMENT DEPARTMENT, NITOC TOWER, BODU THAKURUPPANAANU MAGU, MALE 20181, REPUBLIC OF MALDIVES. PHONE: +960 332 6822 FAX: +960 333 2835 E-MAIL: design@nitoc.mtc.com.mv</small>	PROJECT TITLE R.ALIFUSHI HOSPITAL SERVICES BUILDING	CLIENT & ADDRESS MINISTRY OF HEALTH	DESIGN ARCHITECT: SURVEYING, DESIGN AND DEVELOPMENT SECTION		<table border="1"> <thead> <tr> <th>REV</th> <th>DESCRIPTION</th> <th>DATE</th> <th>APPR</th> </tr> </thead> <tbody> <tr><td> </td><td> </td><td> </td><td> </td></tr> </tbody> </table>	REV	DESCRIPTION	DATE	APPR																													SHEET IDENTIFICATION NUMBER <h1>A1.04</h1> SHEET TITLE 4
	REV	DESCRIPTION	DATE	APPR																																		
DRAWING TITLE AS GIVEN	PROJECT LOCATION R.ALIFUSHI	ENGINEER: ARCHITECT: AMINATH ZOONA	STRUCTURAL CHECKER: ARCHITECTURAL CHECKER: AHMED IMAD	PAPER SCALE A4 AS GVN																																		
		DRAWN BY: HASSAN SHAHULAN	CHECKED BY: AHMED IMAD	DATE 22.09.2020																																		

COPYRIGHT All plans, sketches, drawings, graphic representations and specifications prepared by the Architect(s) & Engineer(s) are instruments of service. The copyright and ownership of both the design and these instruments of service belong to the Architect(s) & Engineer(s) and may not be used for any other project, or sold, or offered for sale by any party other than the Architect/Engineer unless the Architect/Engineer has given written consent. Copies of the documents submitted to the client prepared by the Architect/Engineer may be used as they were intended, once, and on the same site and project.

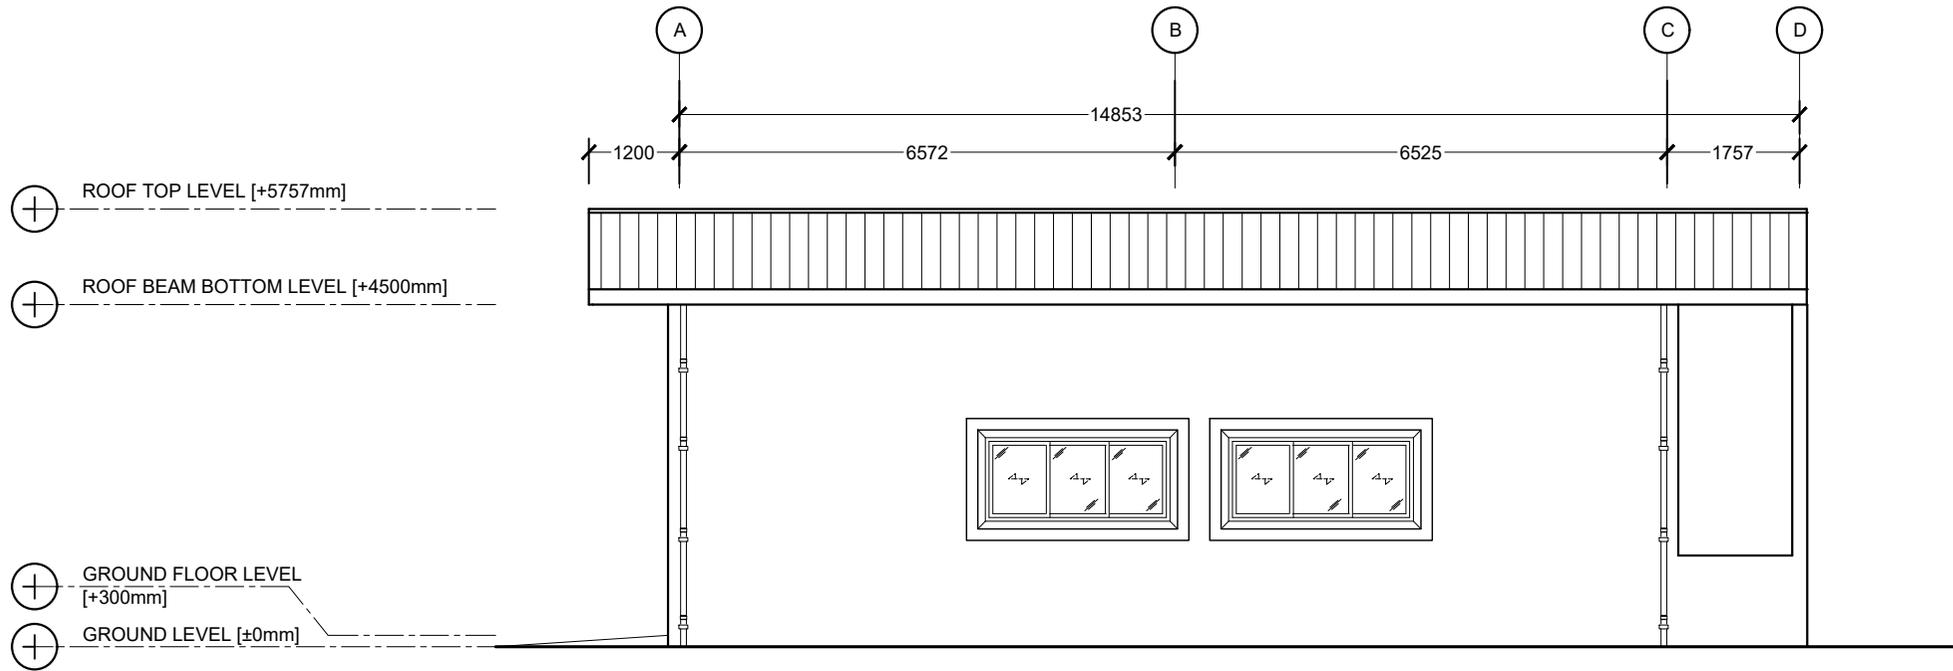


ELEVATION 1

SCALE 1:100

 


 <p>M T C C MALDIVES TRANSPORT & CONTRACTING COMPANY PLC</p> <p><small>SURVEY, DESIGN AND DEVELOPMENT SECTION, CONSTRUCTION AND PROJECTS MANAGEMENT DEPARTMENT, NTCC TOWER, BODU THAKURUPPANAANU MAGU, MALE 20181, REPUBLIC OF MALDIVES. PHONE: +960 332 6822 FAX: +960 333 2835 E-MAIL: design@mtcc.com.mv</small></p>	<p>PROJECT TITLE R.ALIFUSHI HOSPITAL SERVICES BUILDING</p>	<p>CLIENT & ADDRESS MINISTRY OF HEALTH</p>	<p>DESIGN ARCHITECT: SURVEYING, DESIGN AND DEVELOPMENT SECTION</p>		<table border="1"> <thead> <tr> <th>REV</th> <th>DESCRIPTION</th> <th>DATE</th> <th>APPR</th> </tr> </thead> <tbody> <tr><td> </td><td> </td><td> </td><td> </td></tr> </tbody> </table>	REV	DESCRIPTION	DATE	APPR																																					<p>SHEET IDENTIFICATION NUMBER A2.01</p>
	REV	DESCRIPTION	DATE	APPR	
<p>DRAWING TITLE AS GIVEN</p>	<p>PROJECT LOCATION R.ALIFUSHI</p>	<p>ENGINEER: HASSAN SHAHULAN</p>	<p>STRUCTURAL CHECKER: AHMED IMAD</p>	<p>ARCHITECT: AMINATH ZOONA</p>	<p>ARCHITECTURAL CHECKER: AS GVN</p>	<p>PAPER SCALE A4 AS GVN</p>	<p>DATE 22-09-2020</p>	<p>SHEET TITLE 5</p>																																						

COPYRIGHT All plans, sketches, drawings, graphic representations and specifications prepared by the Architect(s) & Engineer(s) are instruments of service. The copyright and ownership of both the design and these instruments of service belong to the Architect(s) & Engineer(s) and may not be used for any other project, or sold, or offered for sale by any party other than the Architect/Engineer unless the Architect/Engineer has given written consent. Copies of the documents submitted to the client prepared by the Architect/Engineer may be used as they were intended, once, and on the same site and project.

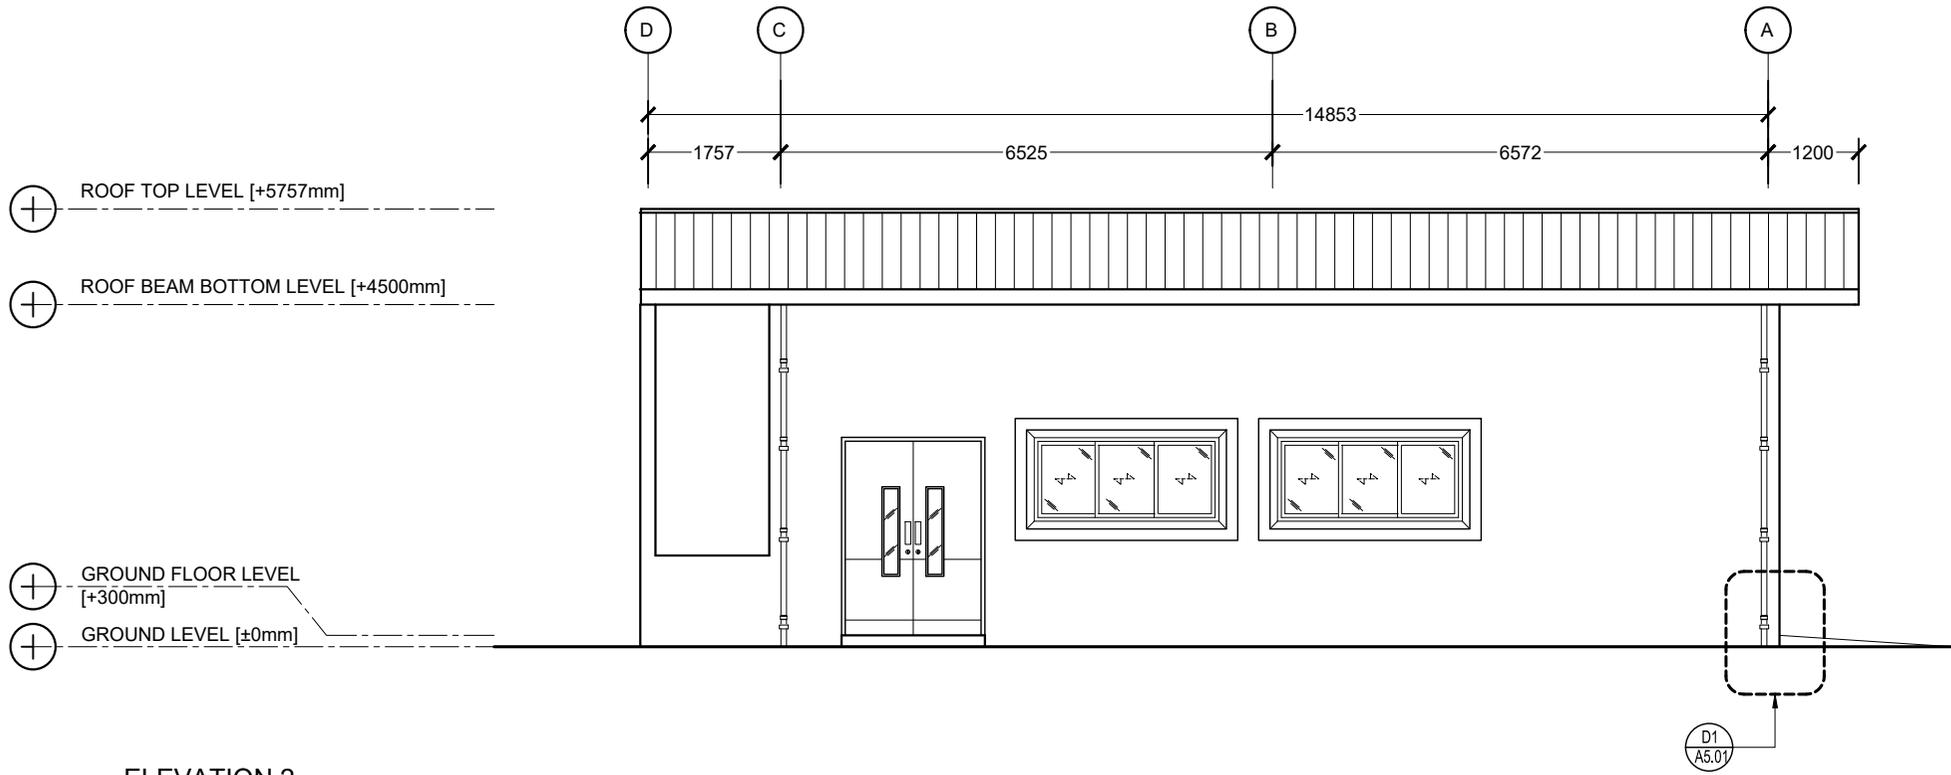


ELEVATION 2

SCALE 1:100

 

 <p>M T C C MALDIVES TRANSPORT & CONTRACTING COMPANY PLC</p> <p><small>SURVEY, DESIGN AND DEVELOPMENT SECTION, CONSTRUCTION AND PROJECTS MANAGEMENT DEPARTMENT, NTCC TOWER, BODU THAKURUPPANAANU MAGU, MALE 20181, REPUBLIC OF MALDIVES. PHONE: +960 332 6822 FAX: +960 333 2835 E-MAIL: design@mtccc.com.mv</small></p>	<p>PROJECT TITLE R.ALIFUSHI HOSPITAL SERVICES BUILDING</p>	<p>CLIENT & ADDRESS MINISTRY OF HEALTH</p>	<p>DESIGN ARCHITECT: SURVEYING, DESIGN AND DEVELOPMENT SECTION</p>		<table border="1"> <thead> <tr> <th>REV</th> <th>DESCRIPTION</th> <th>DATE</th> <th>APPR</th> </tr> </thead> <tbody> <tr><td> </td><td> </td><td> </td><td> </td></tr> </tbody> </table>	REV	DESCRIPTION	DATE	APPR	<p>SHEET IDENTIFICATION NUMBER A2.02</p>
	REV	DESCRIPTION	DATE	APPR	
<p>DRAWING TITLE AS GIVEN</p>	<p>PROJECT LOCATION R.ALIFUSHI</p>	<p>ENGINEER: HASSAN SHAHULAN</p>	<p>STRUCTURAL CHECKER: AHMED IMAD</p>	<p>ARCHITECT: AMINATH ZOONA</p>	<p>ARCHITECTURAL CHECKER: AHMED IMAD</p>	<p>PAPER SCALE A4 AS GVN</p>	<p>DATE 22.09.2020</p>	<p>SHEET TITLE 6</p>	

COPYRIGHT All plans, sketches, drawings, graphic representations and specifications prepared by the Architect(s) & Engineer(s) are instruments of service. The copyright and ownership of both the design and these instruments of service belong to the Architect(s) & Engineer(s) and may not be used for any other project, or sold, or offered for sale by any party other than the Architect/Engineer unless the Architect/Engineer has given written consent. Copies of the documents submitted to the client prepared by the Architect/Engineer may be used as they were intended, once, and on the same site and project.

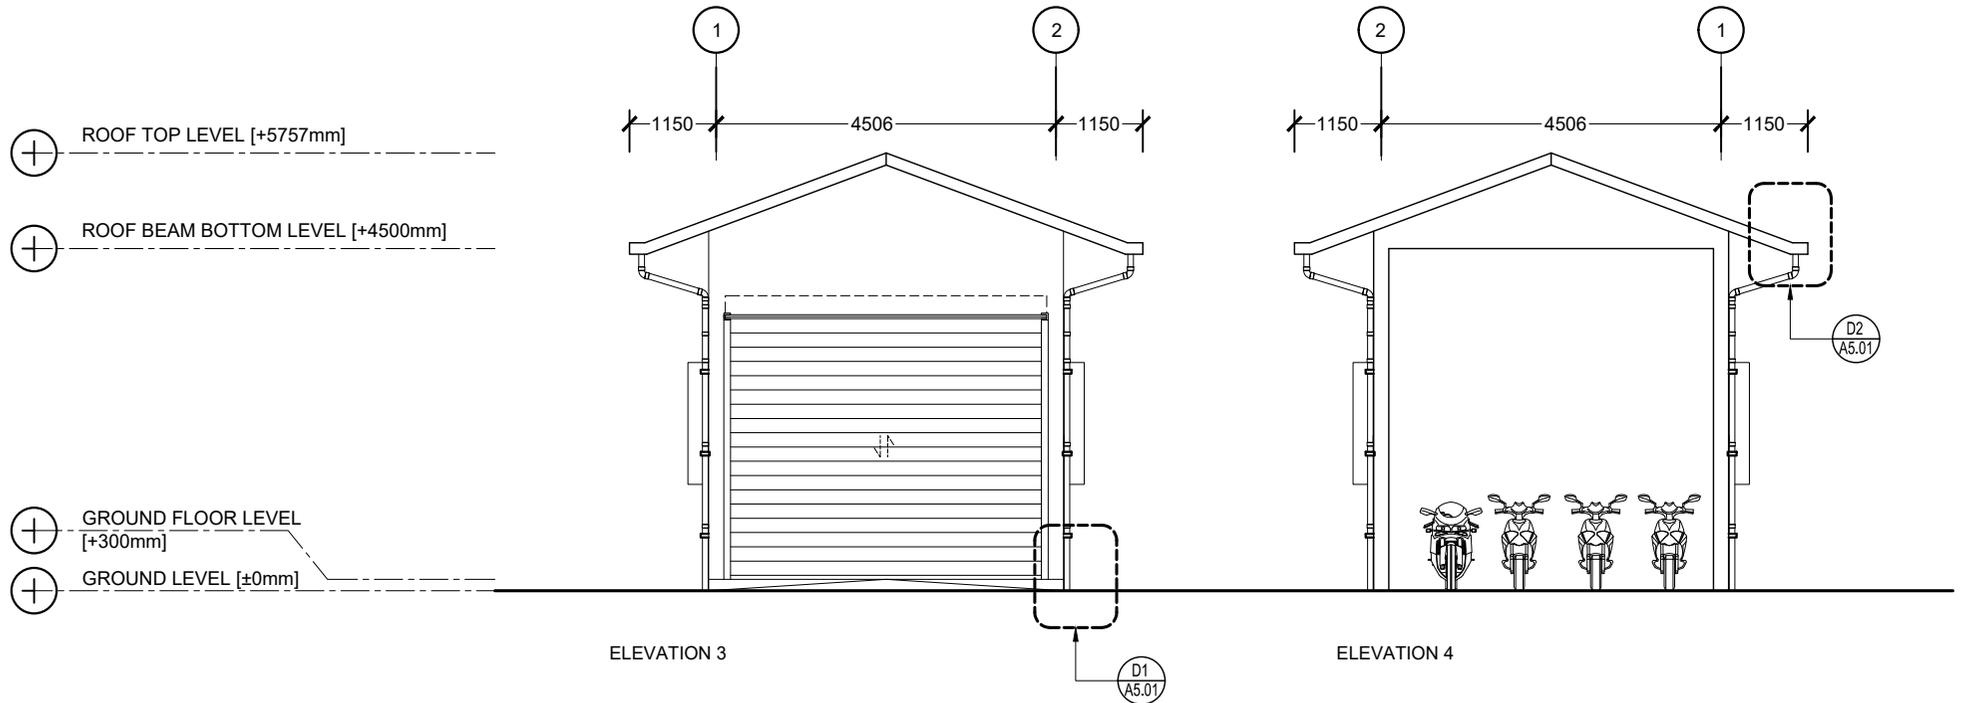


ELEVATION 3

ELEVATION 4




ELEVATION 3 & 4

SCALE 1:100

 


 <p>M T C C MALDIVES TRANSPORT & CONTRACTING COMPANY PLC</p> <p><small>SURVEY, DESIGN AND DEVELOPMENT SECTION, CONSTRUCTION AND PROJECTS MANAGEMENT DEPARTMENT, NTCC TOWER, BODU THAKURUPPANAANU MAGU, MALE 20181, REPUBLIC OF MALDIVES. PHONE: +960 333 6822 FAX: +960 333 2835 E-MAIL: design@mtcc.com.mv</small></p>	<p>PROJECT TITLE R.ALIFUSHI HOSPITAL SERVICES BUILDING</p>	<p>CLIENT & ADDRESS MINISTRY OF HEALTH</p>	<p>DESIGN ARCHITECT: SURVEYING, DESIGN AND DEVELOPMENT SECTION</p>		<p>REV</p>	<p>DESCRIPTION</p>	<p>DATE</p>	<p>APPR</p>	<p>SHEET IDENTIFICATION NUMBER A2.03</p> <p>SHEET TITLE 7</p>
	<p>DRAWING TITLE AS GIVEN</p>	<p>PROJECT LOCATION R.ALIFUSHI</p>	<p>ENGINEER:</p>	<p>STRUCTURAL CHECKER:</p>	<p>PAPER SCALE A4 AS GVN</p>	<p>ARCHITECT: AMINATH ZOONA</p>	<p>ARCHITECTURAL CHECKER:</p>	<p>DATE 22-09-2020</p>	

COPYRIGHT All plans, sketches, drawings, graphic representations and specifications prepared by the Architect(s) & Engineer(s) are instruments of service. The copyright and ownership of both the design and these instruments of service belong to the Architect(s) & Engineer(s) and may not be used for any other project, or sold, or offered for sale by any party other than the Architect/Engineer unless the Architect/Engineer has given written consent. Copies of the documents submitted to the client prepared by the Architect/Engineer may be used as they were intended, once, and on the same site and project.

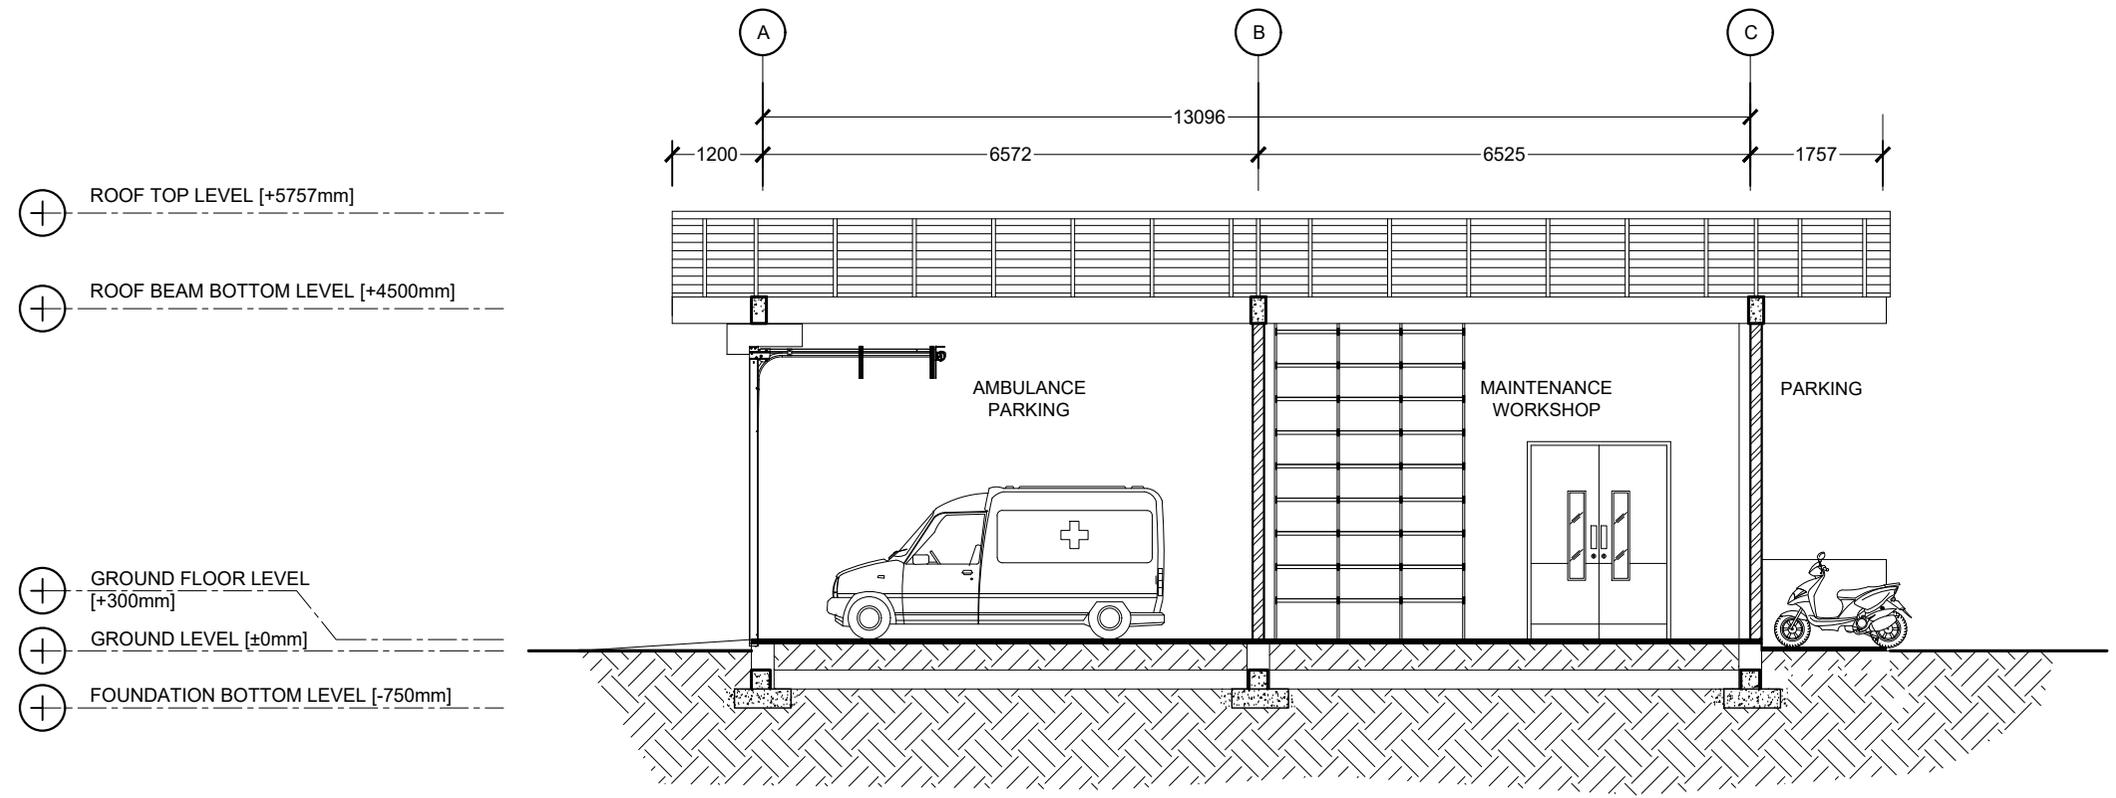


SECTION X-X

SCALE 1:100

 


 <p>M T C C MALDIVES TRANSPORT & CONTRACTING COMPANY PLC</p> <p><small>SURVEY, DESIGN AND DEVELOPMENT SECTION, CONSTRUCTION AND PROJECTS MANAGEMENT DEPARTMENT, NTCC TOWER, BODU THAKURUPPANAANU MAGU, MALE, 20181, REPUBLIC OF MALDIVES. PHONE: +960 332 6822 FAX: +960 333 2835 E-MAIL: design@mtccc.com.mv</small></p>	<p>PROJECT TITLE R.ALIFUSHI HOSPITAL SERVICES BUILDING</p>	<p>CLIENT & ADDRESS MINISTRY OF HEALTH</p>	<p>DESIGN ARCHITECT: SURVEYING, DESIGN AND DEVELOPMENT SECTION</p>		<p>REV</p>	<p>DESCRIPTION</p>	<p>DATE</p>	<p>APPR</p>	<p>SHEET IDENTIFICATION NUMBER A3.01</p> <p>SHEET TITLE 8</p>
	<p>DRAWING TITLE AS GIVEN</p>	<p>PROJECT LOCATION R.ALIFUSHI</p>	<p>ENGINEER:</p>	<p>STRUCTURAL CHECKER:</p>	<p>PAPER SCALE A4 AS GVN</p>	<p>DESCRIPTION</p>	<p>DATE</p>	<p>APPR</p>	
		<p>ARCHITECT: AMINATH ZOONA</p>	<p>ARCHITECTURAL CHECKER:</p>	<p>DATE 22-09-2020</p>					
		<p>DRAWN BY: HASSAN SHAHULAN</p>	<p>CHECKED BY: AHMED IMAD</p>						

COPYRIGHT All plans, sketches, drawings, graphic representations and specifications prepared by the Architect(s) & Engineer(s) are instruments of service. The copyright and ownership of both the design and these instruments of service belong to the Architect(s) & Engineer(s) and may not be used for any other project, or sold, or offered for sale by any party other than the Architect/Engineer unless the Architect/Engineer has given written consent. Copies of the documents submitted to the client prepared by the Architect/Engineer may be used as they were intended, once, and on the same site and project.

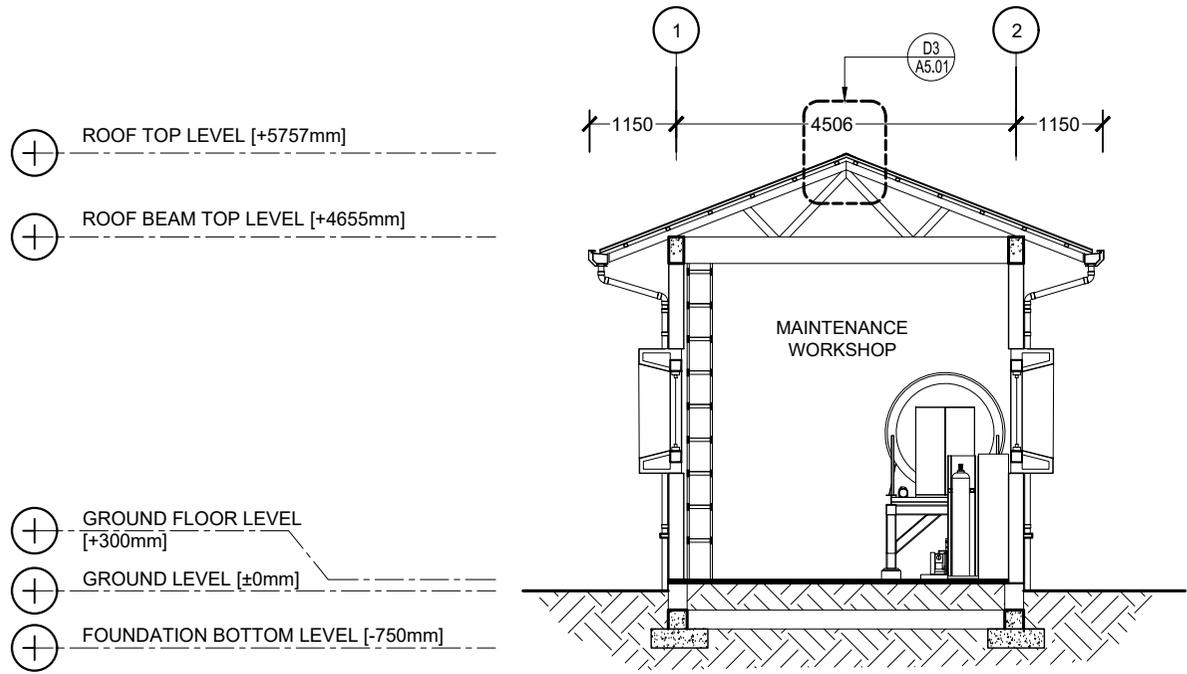


SECTION Y-Y

SCALE 1:100

 


 M T C C MALDIVES TRANSPORT & CONTRACTING COMPANY PLC <small>SURVEY, DESIGN AND DEVELOPMENT SECTION, CONSTRUCTION AND PROJECTS MANAGEMENT DEPARTMENT, NTCC TOWER, BODU THAKURUPPANAANU MAGU, MALE, 20181, REPUBLIC OF MALDIVES. PHONE: +960 333 6822 FAX: +960 333 2835 E-MAIL: design@mtcc.com.mv</small>	PROJECT TITLE R.ALIFUSHI HOSPITAL SERVICES BUILDING	CLIENT & ADDRESS MINISTRY OF HEALTH	DESIGN ARCHITECT: SURVEYING, DESIGN AND DEVELOPMENT SECTION		REV 	DESCRIPTION 	DATE 	APPR 	SHEET IDENTIFICATION NUMBER A3.02 SHEET TITLE 9
	DRAWING TITLE AS GIVEN	PROJECT LOCATION R.ALIFUSHI	ENGINEER: 	STRUCTURAL CHECKER: 	ARCHITECT: AMINATH ZOONA	ARCHITECTURAL CHECKER: 	PAPER A4	SCALE AS GVN	
			DRAWN BY: HASSAN SHAHULAN	CHECKED BY: AHMED IMAD	DATE 22-09-2020				

COPYRIGHT All plans, sketches, drawings, graphic representations and specifications prepared by the Architect(s) & Engineer(s) are instruments of service. The copyright and ownership of both the design and these instruments of service belong to the Architect(s) & Engineer(s) and may not be used for any other project, or sold, or offered for sale by any party other than the Architect/Engineer unless the Architect/Engineer has given written consent. Copies of the documents submitted to the client prepared by the Architect/Engineer may be used as they were intended, once, and on the same site and project.

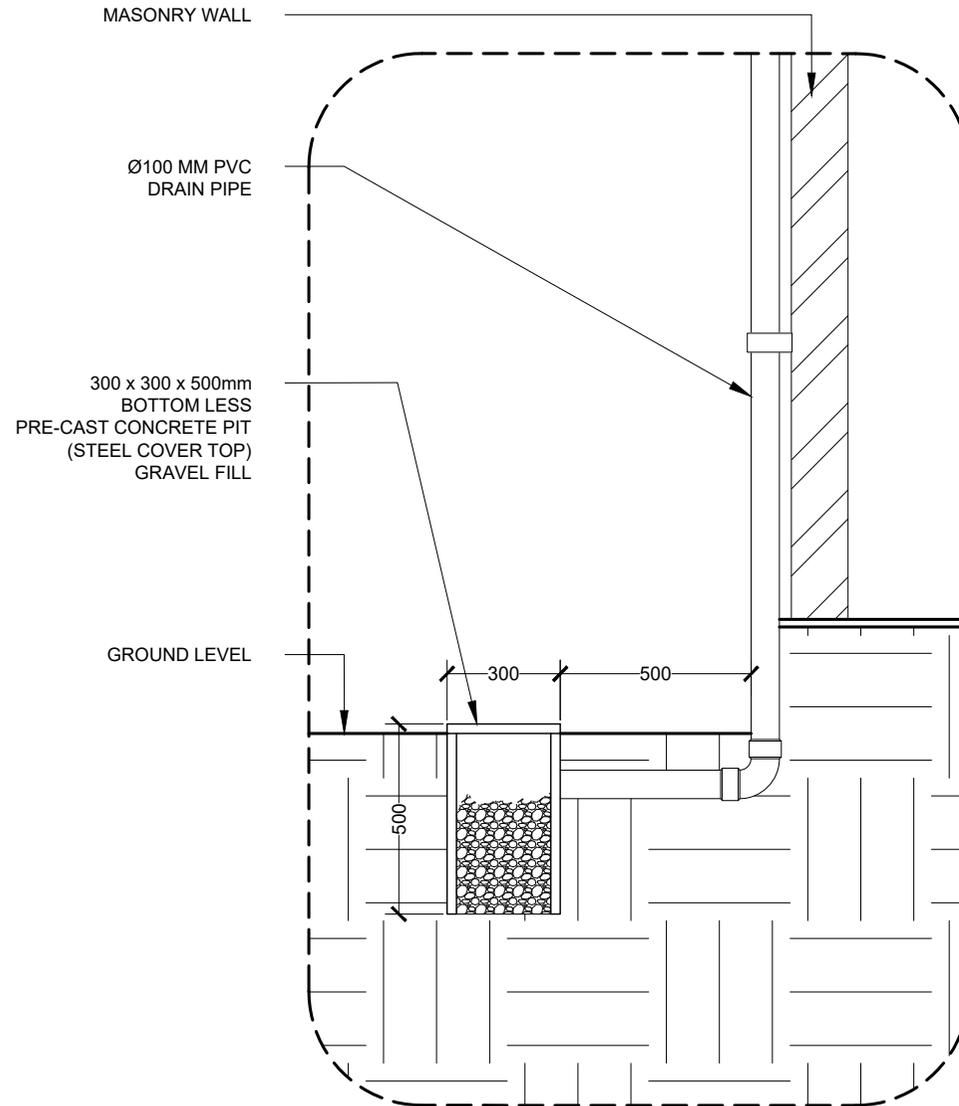


DRAINAGE DETAIL - DETAIL 1

SCALE 1:20

 


 M T C C MALDIVES TRANSPORT & CONTRACTING COMPANY PLC <small>SURVEY, DESIGN AND DEVELOPMENT SECTION, CONSTRUCTION AND PROJECTS MANAGEMENT DEPARTMENT, NTCC TOWER, BODU THAKURUPPANAANU MAGU, MALE 20181, REPUBLIC OF MALDIVES. PHONE: +960 333 6822, FAX: +960 333 2835 E-MAIL: design@mtcc.com.mv</small>	PROJECT TITLE R.ALIFUSHI HOSPITAL SERVICES BUILDING	CLIENT & ADDRESS MINISTRY OF HEALTH	DESIGN ARCHITECT: SURVEYING, DESIGN AND DEVELOPMENT SECTION		REV 	DESCRIPTION 	DATE 	APPR 	SHEET IDENTIFICATION NUMBER A5.01 SHEET TITLE 10	
	DRAWING TITLE AS GIVEN	PROJECT LOCATION R.ALIFUSHI	ENGINEER: 	STRUCTURAL CHECKER: 	ARCHITECT: AMINATH ZOONA	ARCHITECTURAL CHECKER: 	PAPER A4	SCALE AS GVN		DRAWN BY: HASSAN SHAHULAN


COPYRIGHT All plans, sketches, drawings, graphic representations and specifications prepared by the Architect(s) & Engineer(s) are instruments of service. The copyright and ownership of both the design and these instruments of service belong to the Architect(s) & Engineer(s) and may not be used for any other project, or sold, or offered for sale by any party other than the Architect/Engineer unless the Architect/Engineer has given written consent. Copies of the documents submitted to the client prepared by the Architect/Engineer may be used as they were intended, once, and on the same site and project.

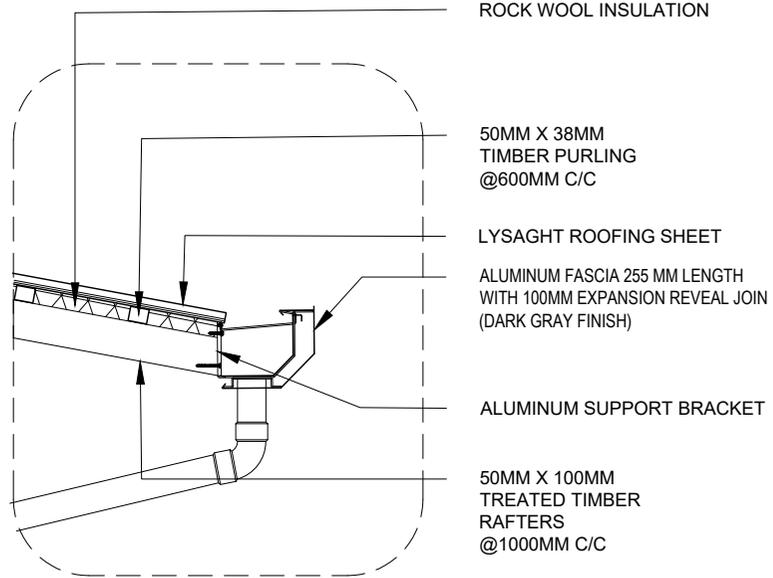

DETAIL 2- ROOF GUTTER

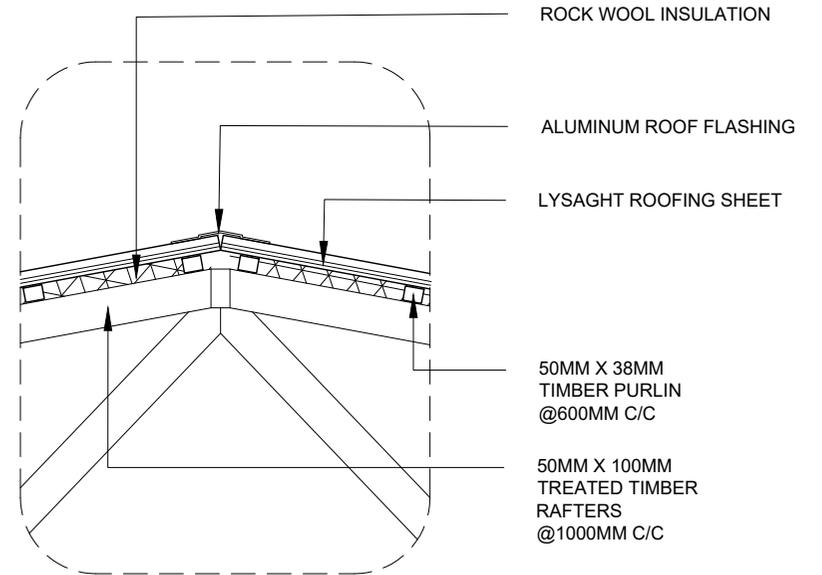


DETAIL 3- SECTION VIEW

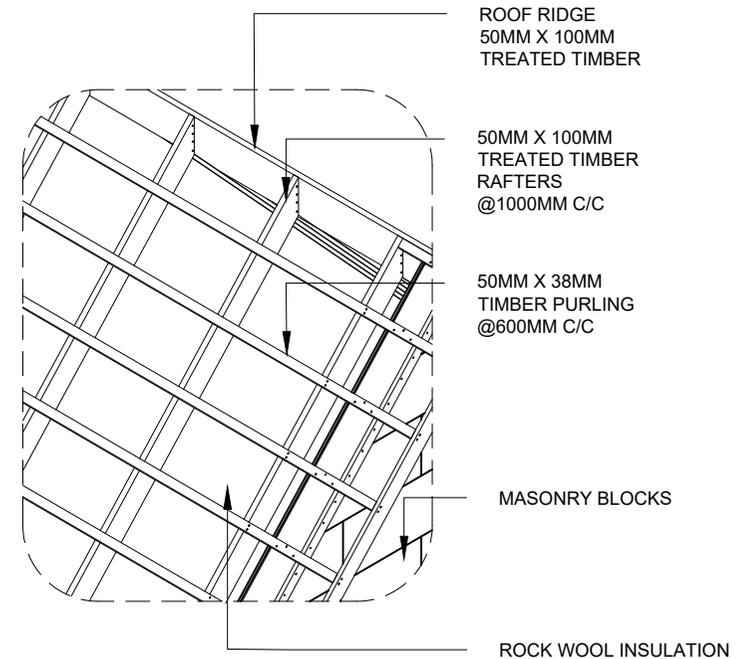

ROOF FRAME DETAIL - ISOMETRIC VIEW



ROOF DETAILS

SCALE 1:20

 


 <p>M T C C MALDIVES TRANSPORT & CONTRACTING COMPANY PLC</p> <p><small>SURVEY, DESIGN AND DEVELOPMENT SECTION, CONSTRUCTION AND PROJECTS MANAGEMENT DEPARTMENT, NTCC TOWER, BODU THAKURUPPANAANU MAGU, MALE, 20181, REPUBLIC OF MALDIVES.</small></p> <p><small>PHONE: +960 332 6822 FAX: +960 333 2835 E-MAIL: design@mtcc.com.mv</small></p>	<p>PROJECT TITLE R.ALIFUSHI HOSPITAL SERVICES BUILDING</p>	<p>CLIENT & ADDRESS MINISTRY OF HEALTH</p>	<p>DESIGN ARCHITECT: SURVEYING, DESIGN AND DEVELOPMENT SECTION</p>		<p>REV</p>	<p>DESCRIPTION</p>	<p>DATE</p>	<p>APPR</p>	<p>SHEET IDENTIFICATION NUMBER A5.02</p> <p>SHEET TITLE 11</p>
	<p>DRAWING TITLE AS GIVEN</p>	<p>PROJECT LOCATION R.ALIFUSHI</p>	<p>ENGINEER:</p>	<p>STRUCTURAL CHECKER:</p>	<p>ARCHITECT: AMINATH ZOONA</p>	<p>ARCHITECTURAL CHECKER:</p>	<p>PAPER SCALE A4 AS GVN</p>	<p>DATE 22-09-2020</p>	

COPYRIGHT All plans, sketches, drawings, graphic representations and specifications prepared by the Architect(s) & Engineer(s) are instruments of service. The copyright and ownership of both the design and these instruments of service belong to the Architect(s) & Engineer(s) and may not be used for any other project, or sold, or offered for sale by any party other than the Architect/Engineer unless the Architect/Engineer has given written consent. Copies of the documents submitted to the client prepared by the Architect/Engineer may be used as they were intended, once, and on the same site and project.

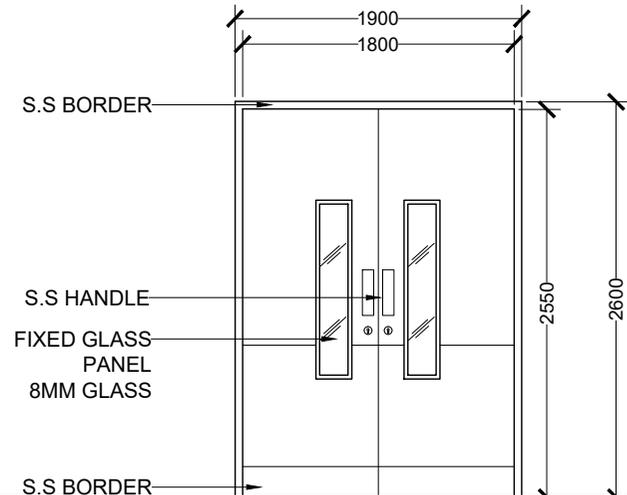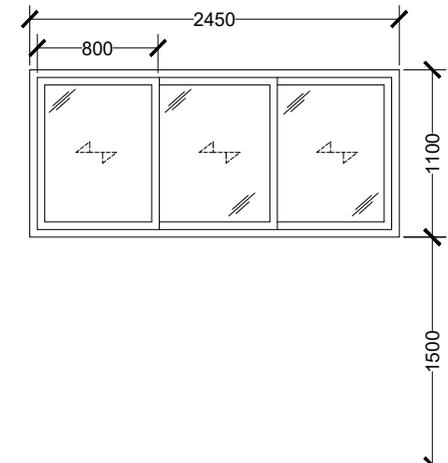LABEL	D1	W1
		
DESCRIPTION	GRP DOOR, MAIN DOOR TYPE 3	SLIDING DOOR
DOOR FRAME	POLISHED STAINLESS STEEL	POWDER COATED ALUMINUM FRAME IN BLACK
DOOR PANEL	GRP DOOR WITH 8mm TEMPERED GLASS	GLASS DOOR PANEL WITH ALUMINUM FRAME
HARDWARE	DOOR CLOSER, SS HINGES 200mm SS BORDER AT TOP AND BOTTOM OF DOOR	SLIDING RAILING, HANDLE AND LOCKSET
COMMENTS	-	REFLECTIVE GLASS
LOCATION(S)	MAINTENANCE WORKSHOP	MAINTENANCE WORKSHOP, AMBULANCE PARKING
NO(S)	1	4

DOOR / WINDOW SCHEDULE

SCALE 1:50

 

 <p>M T C C MALDIVES TRANSPORT & CONTRACTING COMPANY PLC</p> <p><small>SURVEY, DESIGN AND DEVELOPMENT SECTION, CONSTRUCTION AND PROJECTS MANAGEMENT DEPARTMENT, NTCC TOWER, BODU THAKURUPARANAI MAGU, MALE 20181, REPUBLIC OF MALDIVES. PHONE: +960 332 6822 FAX: +960 333 2835 E-MAIL: design@mtccc.com.mv</small></p>	<p>PROJECT TITLE R.ALIFUSHI HOSPITAL SERVICES BUILDING</p>	<p>CLIENT & ADDRESS MINISTRY OF HEALTH</p>	<p>DESIGN ARCHITECT: SURVEYING, DESIGN AND DEVELOPMENT SECTION</p>	<table border="1"> <tr> <th>REV</th> <th>DESCRIPTION</th> <th>DATE</th> <th>APPR</th> </tr> <tr><td> </td><td> </td><td> </td><td> </td></tr> </table>	REV	DESCRIPTION	DATE	APPR																																					<p>SHEET IDENTIFICATION NUMBER A6.01</p>
	REV	DESCRIPTION	DATE	APPR	
<p>DRAWING TITLE AS GIVEN</p>	<p>PROJECT LOCATION R.ALIFUSHI</p>	<p>ENGINEER: </p>	<p>STRUCTURAL CHECKER: </p>	<p>PAPER SCALE A4 AS GVN</p>	<p>SHEET TITLE 12</p>	
<p>ARCHITECT: AMINATH ZOONA</p>	<p>ARCHITECTURAL CHECKER: </p>	<p>DRAWN BY: HASSAN SHAHULAN</p>	<p>CHECKED BY: AHMED IMAD</p>	<p>DATE 22-09-2020</p>	

COPYRIGHT All plans, sketches, drawings, graphic representations and specifications prepared by the Architect(s) & Engineer(s) are instruments of service. The copyright and ownership of both the design and these instruments of service belong to the Architect(s) & Engineer(s) and may not be used for any other project, or sold, or offered for sale by any party other than the Architect/Engineer unless the Architect/Engineer has given written consent. Copies of the documents submitted to the client prepared by the Architect/Engineer may be used as they were intended, once, and on the same site and project.

LABEL	G1
▼ FFL	
DESCRIPTION	ROLLER SHUTTER GARAGE DOOR 1
DOOR FRAME	AS PER MANUFACTURER
DOOR PANEL	AS PER MANUFACTURER
HARDWARE	AS PER MANUFACTURER
COMMENTS	
LOCATION(S)	AMBULANCE PARKING
NO(S)	1




DOOR / WINDOW SCHEDULE

SCALE 1:50



 M T C C MALDIVES TRANSPORT & CONTRACTING COMPANY PLC	PROJECT TITLE R.ALIFUSHI HOSPITAL SERVICES BUILDING	CLIENT & ADDRESS MINISTRY OF HEALTH	DESIGN ARCHITECT: SURVEYING, DESIGN AND DEVELOPMENT SECTION		REV	DESCRIPTION	DATE	APPR	SHEET IDENTIFICATION NUMBER A6.02 SHEET TITLE 13
	DRAWING TITLE AS GIVEN	PROJECT LOCATION R.ALIFUSHI	ENGINEER:	STRUCTURAL CHECKER:					
SURVEY, DESIGN AND DEVELOPMENT SECTION, CONSTRUCTION AND PROJECTS MANAGEMENT DEPARTMENT, NITCC TOWER, BODU THAKURUPPANAANU MAGU, MALE, 20181, REPUBLIC OF MALDIVES. PHONE: +960 333 6822 FAX: +960 333 2835 E-MAIL: design@mtccplc.com.mv		ARCHITECT: AMINATH ZOONA	ARCHITECTURAL CHECKER:	PAPER SCALE A4 AS GVN					
		DRAWN BY: HASSAN SHAHULAN	CHECKED BY: AHMED IMAD	DATE 22-09-2020					

W1

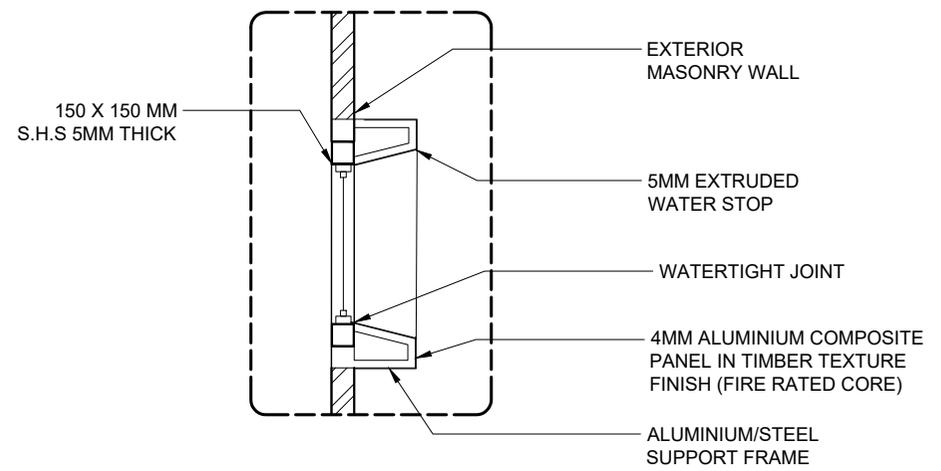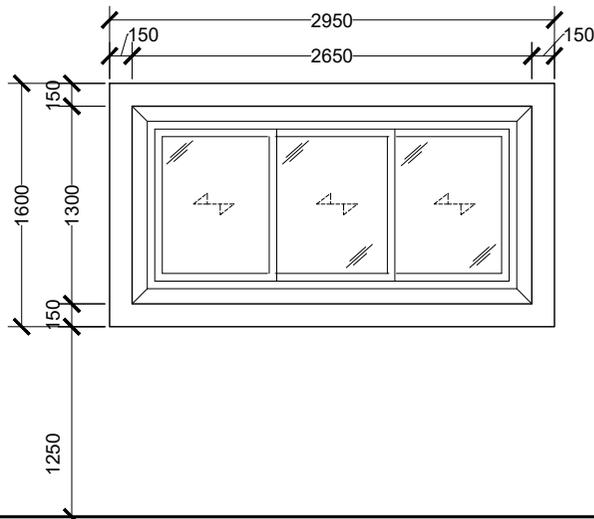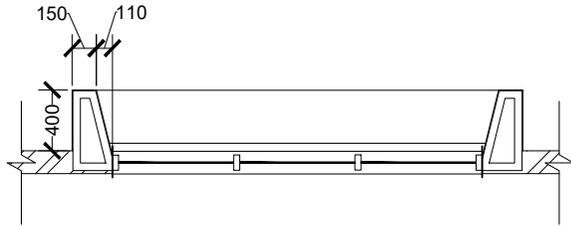

▽ FFL

WINDOW SCHEDULE

SCALE 1:50



PROJECT TITLE R.ALIFUSHI HOSPITAL SERVICES BUILDING
DRAWING TITLE AS GIVEN


CLIENT & ADDRESS MINISTRY OF HEALTH
PROJECT LOCATION R.ALIFUSHI

DESIGN ARCHITECT: SURVEYING, DESIGN AND DEVELOPMENT SECTION	ENGINEER:	STRUCTURAL CHECKER:
ARCHITECT: AMINATH ZOONA	DRAWN BY: HASSAN SHAHULAN	ARCHITECTURAL CHECKER: DATE 22-09-2020

REV	DESCRIPTION	DATE	APPR


SHEET IDENTIFICATION NUMBER A6.03
SHEET TITLE 14

© COPYRIGHT All plans, sketches, drawings, graphic representations and specifications prepared by the Architect(s) & Engineer(s) are instruments of service. The copyright and ownership of both the design and these instruments of service belong to the Architect(s) & Engineer(s) and may not be used for any other project, or sold, or offered for sale by any party other than the Architect/Engineer unless the Architect/Engineer has given written consent. Copies of the documents submitted to the client prepared by the Architect/Engineer may be used as they were intended, once, and on the same site and project.

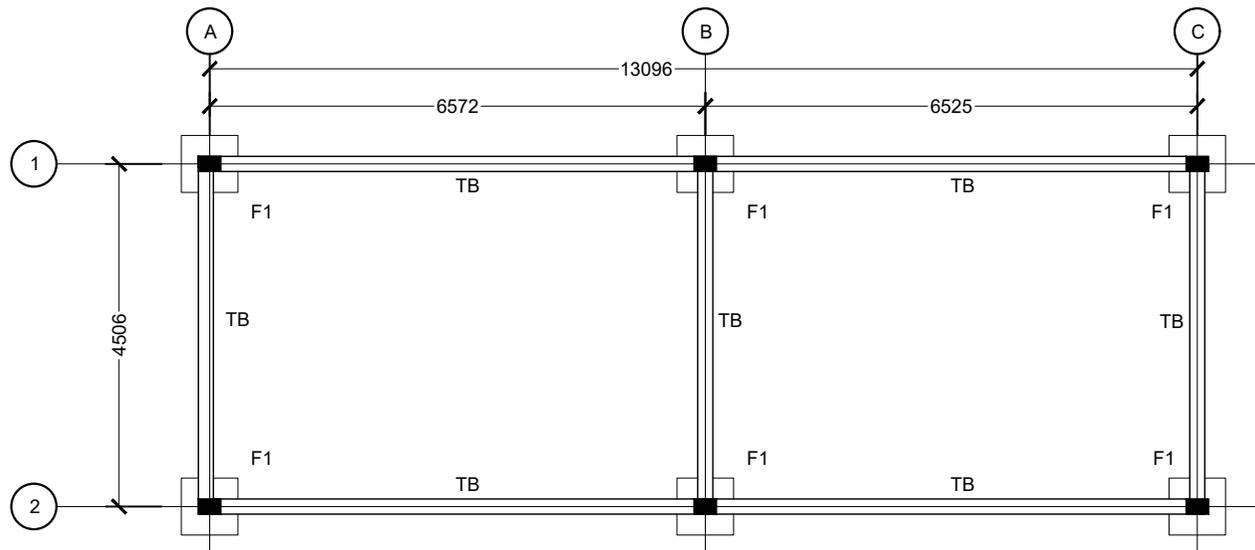

FOUNDATION PLAN

SCALE 1:100

 


PROJECT TITLE R.ALIFUSHI HOSPITAL SERVICES BUILDING
DRAWING TITLE AS GIVEN

CLIENT & ADDRESS MINISTRY OF HEALTH
PROJECT LOCATION R.ALIFUSHI

DESIGN ARCHITECT: SURVEYING, DESIGN AND DEVELOPMENT SECTION	
ENGINEER:	STRUCTURAL CHECKER:
ARCHITECT: AMINATH ZOONA	ARCHITECTURAL CHECKER:
DRAWN BY: HASSAN SHAHULAN	CHECKED BY: AHMED IMAD
	DATE 22.09.2020


REV	DESCRIPTION	DATE	APPR

SHEET IDENTIFICATION NUMBER S.01
SHEET TITLE 15

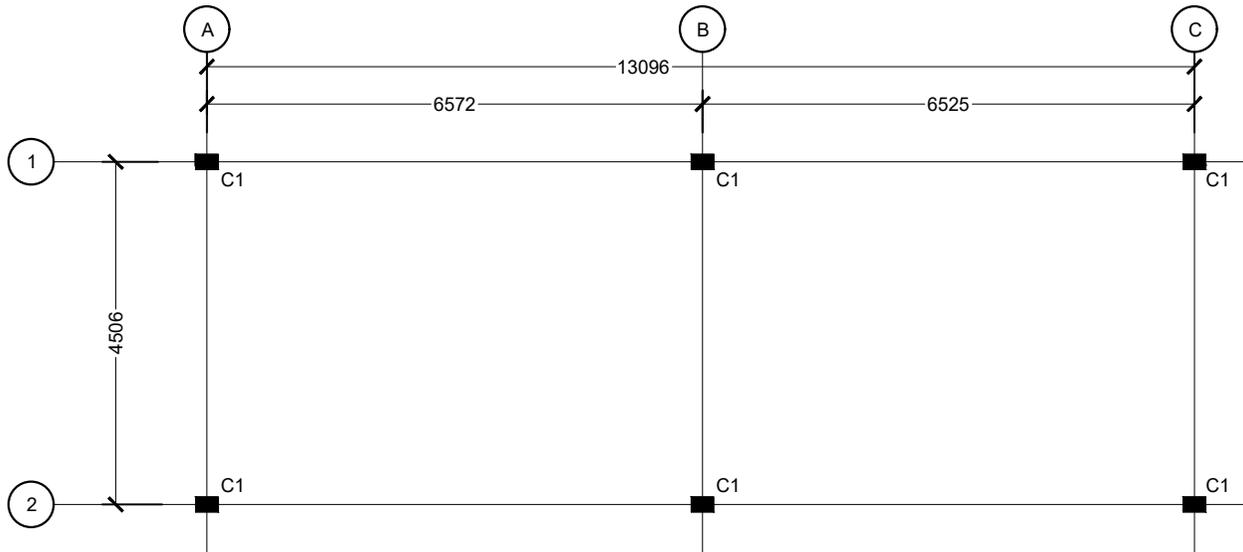


COLUMN LOCATION PLAN

SCALE 1:100

 


 M T C C MALDIVES TRANSPORT & CONTRACTING COMPANY PLC <small>SURVEY, DESIGN AND DEVELOPMENT SECTION, CONSTRUCTION AND PROJECTS MANAGEMENT DEPARTMENT, NTCC TOWER, BODU THAKURUPPANAANU MAGU, MALE, 20181, REPUBLIC OF MALDIVES. PHONE: +960 333 6822 FAX: +960 333 2835 E-MAIL: design@mtccc.com.mv</small>	PROJECT TITLE R.ALIFUSHI HOSPITAL SERVICES BUILDING	CLIENT & ADDRESS MINISTRY OF HEALTH	DESIGN ARCHITECT: SURVEYING, DESIGN AND DEVELOPMENT SECTION		REV <table border="1"> <thead> <tr> <th>DESCRIPTION</th> <th>DATE</th> <th>APPR</th> </tr> </thead> <tbody> <tr><td> </td><td> </td><td> </td></tr> </tbody> </table>	DESCRIPTION	DATE	APPR																												SHEET IDENTIFICATION NUMBER S.02
	DESCRIPTION	DATE	APPR																																	
DRAWING TITLE AS GIVEN	PROJECT LOCATION R.ALIFUSHI	ENGINEER: ARCHITECT: AMINATH ZOONA DRAWN BY: HASSAN SHAHULAN	STRUCTURAL CHECKER: ARCHITECTURAL CHECKER: AHMED IMAD CHECKED BY: AHMED IMAD	PAPER A4 SCALE AS GVN DATE 22.09.2020	SHEET TITLE 16																															

COPYRIGHT All plans, sketches, drawings, graphic representations and specifications prepared by the Architect(s) & Engineer(s) are instruments of service. The copyright and ownership of both the design and these instruments of service belong to the Architect(s) & Engineer(s) and may not be used for any other project, or sold, or offered for sale by any party other than the Architect/Engineer unless the Architect/Engineer has given written consent. Copies of the documents submitted to the client prepared by the Architect/Engineer may be used as they were intended, once, and on the same site and project.

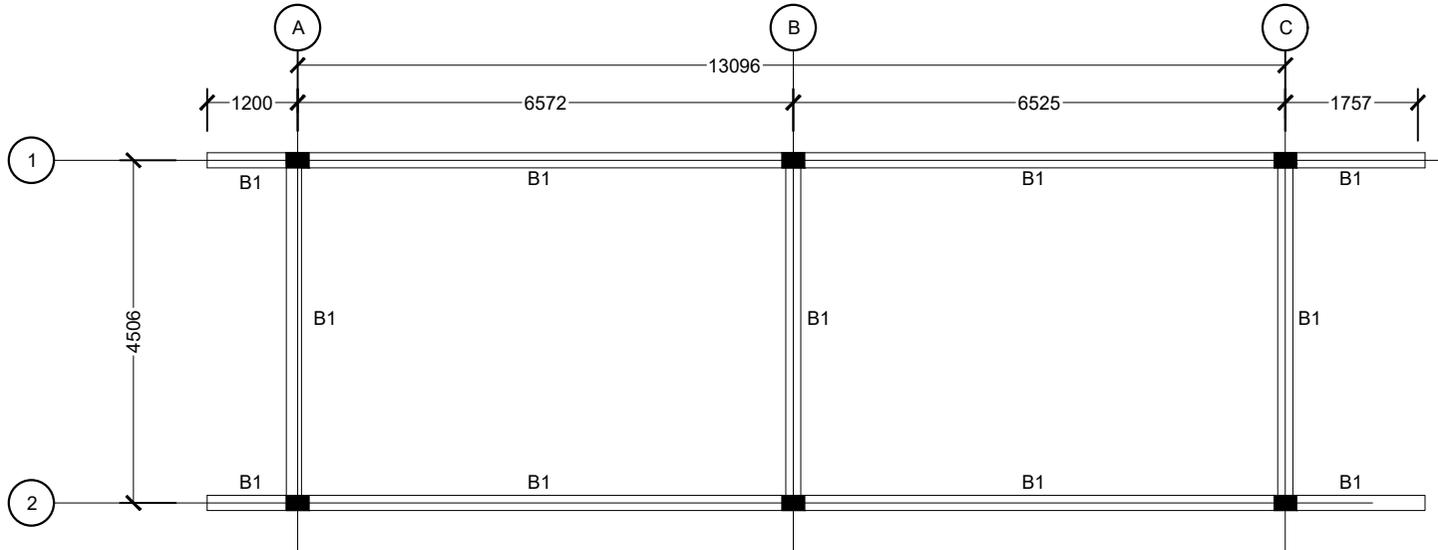



ROOF BEAM PLAN

SCALE 1:100

 

 M T C C MALDIVES TRANSPORT & CONTRACTING COMPANY PLC <small>SURVEY, DESIGN AND DEVELOPMENT SECTION, CONSTRUCTION AND PROJECTS MANAGEMENT DEPARTMENT, NITOC TOWER, BODU THAKURUPFANANU MAGU, MALE, 20181, REPUBLIC OF MALDIVES. PHONE: +960 333 8822, FAX: +960 333 2835 E-MAIL: design@mtccc.com.mv</small>	PROJECT TITLE R.ALIFUSHI HOSPITAL SERVICES BUILDING	CLIENT & ADDRESS MINISTRY OF HEALTH	DESIGN ARCHITECT: SURVEYING, DESIGN AND DEVELOPMENT SECTION		REV DESCRIPTION DATE APPR	SHEET IDENTIFICATION NUMBER S.03 SHEET TITLE 17
	DRAWING TITLE AS GIVEN	PROJECT LOCATION R.ALIFUSHI	ENGINEER: ARCHITECT: AMINATH ZOONA DRAWN BY: HASSAN SHAHULAN	STRUCTURAL CHECKER: ARCHITECTURAL CHECKER: AHMED IMAD CHECKED BY: AHMED IMAD DATE 22.09.2020	PAPER A4 SCALE AS GVN	

COPYRIGHT All plans, sketches, drawings, graphic representations and specifications prepared by the Architect(s) & Engineer(s) are instruments of service. The copyright and ownership of both the design and these instruments of service belong to the Architect(s) & Engineer(s) and may not be used for any other project, or sold, or offered for sale by any party other than the Architect/Engineer unless the Architect/Engineer has given written consent. Copies of the documents submitted to the client prepared by the Architect/Engineer may be used as they were intended, once, and on the same site and project.

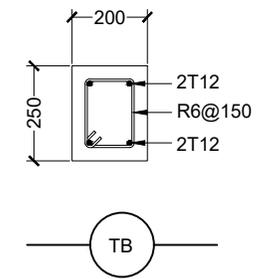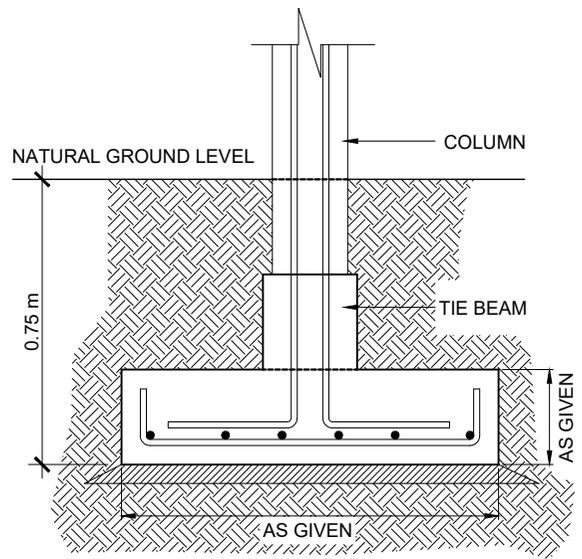

TIE BEAM

TYPE	DIMENSIONS	REINFORCEMENT
F1	750mm x 750mm x 250mm	T12@200 C/C B/W (BOTTOM)

FOUNDATION DEPTH = 0.75 m BELOW NATURAL GROUND LEVEL


FOOTING F1

FOUNDATION DETAIL



 M T C C MALDIVES TRANSPORT & CONTRACTING COMPANY PLC <small>SURVEY, DESIGN AND DEVELOPMENT SECTION, CONSTRUCTION AND PROJECTS MANAGEMENT DEPARTMENT, NTCC TOWER, BODU THAKURUPPANAANU MAGU, MALE 20181, REPUBLIC OF MALDIVES. PHONE: +960 333 6822 FAX: +960 333 2835 E-MAIL: design@mtccc.com.mv</small>	PROJECT TITLE R.ALIFUSHI HOSPITAL SERVICES BUILDING	CLIENT & ADDRESS MINISTRY OF HEALTH	DESIGN ARCHITECT: SURVEYING, DESIGN AND DEVELOPMENT SECTION		REV DESCRIPTION DATE APPR	SHEET IDENTIFICATION NUMBER S.04 SHEET TITLE 18
	DRAWING TITLE AS GIVEN	PROJECT LOCATION R.ALIFUSHI	ENGINEER: ARCHITECT: AMINATH ZOONA DRAWN BY: HASSAN SHAHULAN	STRUCTURAL CHECKER: ARCHITECTURAL CHECKER: AHMED IMAD CHECKED BY: AHMED IMAD DATE 22.09.2020	PAPER SCALE A4 AS GVN	

COPYRIGHT All plans, sketches, drawings, graphic representations and specifications prepared by the Architect(s) & Engineer(s) are instruments of service. The copyright and ownership of both the design and these instruments of service belong to the Architect(s) & Engineer(s) and may not be used for any other project, or sold, or offered for sale by any party other than the Architect/Engineer unless the Architect/Engineer has given written consent. Copies of the documents submitted to the client prepared by the Architect/Engineer may be used as they were intended, once, and on the same site and project.

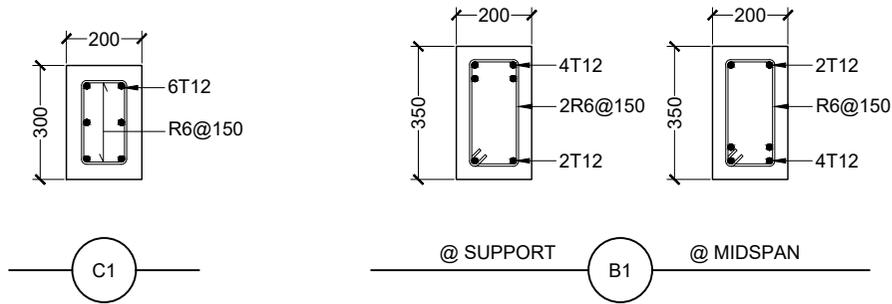

COLUMN 1


BEAM 1

NOTES

- MINIMUM COVER TO REINFORCEMENT
 - FOUNDATION =50MM
 - SLAB =30MM
 - BEAMS =35MM
 - COLUMNS =40MM
- BEAMS BEND-UP BARS =12XDIA
- ANCHOR BARS =55XDIA
- LAPPING BARS =45XDIA
- MID BARS =0.85XSPAN
- SUPPORT BARS = $\frac{1}{3}$ X SPAN

COLUMN DETAILS

SCALE 1:20

 

 M T C C MALDIVES TRANSPORT & CONTRACTING COMPANY PLC	PROJECT TITLE R.ALIFUSHI HOSPITAL SERVICES BUILDING	CLIENT & ADDRESS MINISTRY OF HEALTH	DESIGN ARCHITECT: SURVEYING, DESIGN AND DEVELOPMENT SECTION		REV	DESCRIPTION	DATE	APPR	SHEET IDENTIFICATION NUMBER S.05 SHEET TITLE 19
	DRAWING TITLE AS GIVEN	PROJECT LOCATION R.ALIFUSHI	ENGINEER: 	STRUCTURAL CHECKER: 	ARCHITECT: AMINATH ZOONA	ARCHITECTURAL CHECKER: 	PAPER A4	SCALE AS GVN	
<small> SURVEY, DESIGN AND DEVELOPMENT SECTION, CONSTRUCTION AND PROJECTS MANAGEMENT DEPARTMENT, NITCC TOWER, BODU THAKURUPPANAANU MAGU, MALE, 20181, REPUBLIC OF MALDIVES. PHONE: +960 332 6822.FAX: +960 333 2835 E-MAIL: design@nitcc.com.mv </small>	DRAWN BY: HASSAN SHAHULAN	CHECKED BY: AHMED IMAD							

COPYRIGHT All plans, sketches, drawings, graphic representations and specifications prepared by the Architect(s) & Engineer(s) are instruments of service. The copyright and ownership of both the design and these instruments of service belong to the Architect(s) & Engineer(s) and may not be used for any other project, or sold, or offered for sale by any party other than the Architect/Engineer unless the Architect/Engineer has given written consent. Copies of the documents submitted to the client prepared by the Architect/Engineer may be used as they were intended, once, and on the same site and project.