



Spaces Schedule						
Home Story	ID	Zone Category	Zone Name	Quantity	Area(m ²)	
Ground Floor						
	101	Administrative	OFFICE	1	130.81	Vinyle Flooring
	102	Administrative	TOILETS	1	11.12	600x600 homogenous non-skid floor tile
	103	Genert c	PHARMACY	1	131.67	Vinyle Flooring
	104	Genert c	PRAYER RM	1	34.22	Vinyle Flooring
	105	Genert c	TOILETS	1	25.45	Vinyle Flooring
	106	OPD	ARRIVAL	1	196.39	Vinyle Flooring
	107	OPD	WAITING	3	167.86	Vinyle Flooring
	108	OPD	GEN MED	6	62.63	Vinyle Flooring
	109	OPD	OUTREACH	2	20.94	Vinyle Flooring
	110	OPD	ANAESTHETIC	1	10.47	Vinyle Flooring
	111	OPD	SURGERY	1	10.47	Vinyle Flooring
	112	OPD	ORTHO	1	10.47	Vinyle Flooring
	113	OPD	PLASTER RM	1	10.47	Vinyle Flooring
	114	OPD	GYN&E	3	36.28	Vinyle Flooring
	115	OPD	TOILET	1	2.66	600x600 homogenous non-skid floor tile
	116	OPD	PUBLIC HEALTH	1	69.33	Vinyle Flooring
	117	EMERGENCY	ARRIVAL	1	75.44	Vinyle Flooring
	118	EMERGENCY	CONS	2	20.64	Vinyle Flooring
	119	EMERGENCY	MINDR THEATRE	1	34.64	Vinyle Flooring
	120	EMERGENCY	TRIAGE	2	22.64	Vinyle Flooring
	121	EMERGENCY	STERILE PREP	1	15.45	Vinyle Flooring
	122	EMERGENCY	STERILE STORE	1	15.17	Vinyle Flooring
	123	EMERGENCY	EMERGENCY	1	358.42	Vinyle Flooring
	124	EMERGENCY	TEARM	1	36.01	Vinyle Flooring
	125	EMERGENCY	TOILET	2	10.84	600x600 homogenous non-skid floor tile
	126	EMERGENCY	MATRONS	1	16.96	Vinyle Flooring
	127	EMERGENCY	NURSES	1	14.45	Vinyle Flooring
	128	EMERGENCY	DOCTORS	1	14.44	Vinyle Flooring
	129	EMERGENCY	JANITORS	1	14.41	Vinyle Flooring
	130	EMERGENCY	TOILETS	1	13.52	600x600 homogenous non-skid floor tile
	131	TREATMENT	HOLDING	1	58.47	Vinyle Flooring
	132	TREATMENT	BIRTHING	2	69.3	600x600 homogenous non-skid floor tile
	133	TREATMENT	HOLDING AREA	1	93.67	Vinyle Flooring
	134	TREATMENT	CHANGING	1	43.71	Vinyle Flooring
	135	TREATMENT	ANAESTHETIC	2	15.48	Vinyle Flooring
	136	TREATMENT	SCRUB	2	12.44	Vinyle Flooring
	137	TREATMENT	STERILE STORE	1	15.45	Vinyle Flooring
	138	TREATMENT	STERILE PREP	2	18.04	Vinyle Flooring
	139	TREATMENT	RECOVERY	1	110.16	Vinyle Flooring
	140	TREATMENT	WASHING	2	5.43	Vinyle Flooring
	141	TREATMENT	WAITING	1	24.51	Vinyle Flooring
	142	SERVICES	DIRTY UTILITY	1	6.06	Vinyle Flooring
	143	SERVICES	DISPOSAL CORRIDOR	1	31.26	Vinyle Flooring
	144	SERVICES	AUTOClave	1	34.22	Vinyle Flooring
	145	SERVICES	BACKUP GEN	1	69.92	Vinyle Flooring
	146	SERVICES	CONTROL RM	1	11.7	Vinyle Flooring
	147	SERVICES	WORKSHOP	1	69.32	Vinyle Flooring
	148	SERVICES	SECURITY RM	1	21.65	Vinyle Flooring
	149	SERVICES	SERVICES RM	1	39.15	Vinyle Flooring
	150	SERVICES	X-RAY	1	68.73	Vinyle Flooring
	151	SERVICES	ULTRASOUND SCAN	1	68.58	Vinyle Flooring
	152	SERVICES	ECG/EEG	1	68.59	Vinyle Flooring
	153	SERVICES	DIAGNOSTICS	1	73	
	154	SERVICES	DIAGNOSTICS	1	2,584.80	

Ground Floor Plan
1:200

PROPOSED 03 STOREY AT
Ha Dhidhoo Hospital

Sub Title:
A.02

Engineer:
R. R. R.

Client:
Ministry of Health

Submitted: 18 November 2019

Approved: [Signature]
Date: 18 November 2019


Checked: [Signature]
Date: 18 November 2019

EPOCH
CONSULTANTS


1. EPOCH CONSULTANTS is a registered professional services company.
2. EPOCH CONSULTANTS is a member of the EPOCH GROUP.
3. EPOCH CONSULTANTS is a member of the EPOCH GROUP.
4. EPOCH CONSULTANTS is a member of the EPOCH GROUP.

Scale:
1:200

Page:
A.02.1

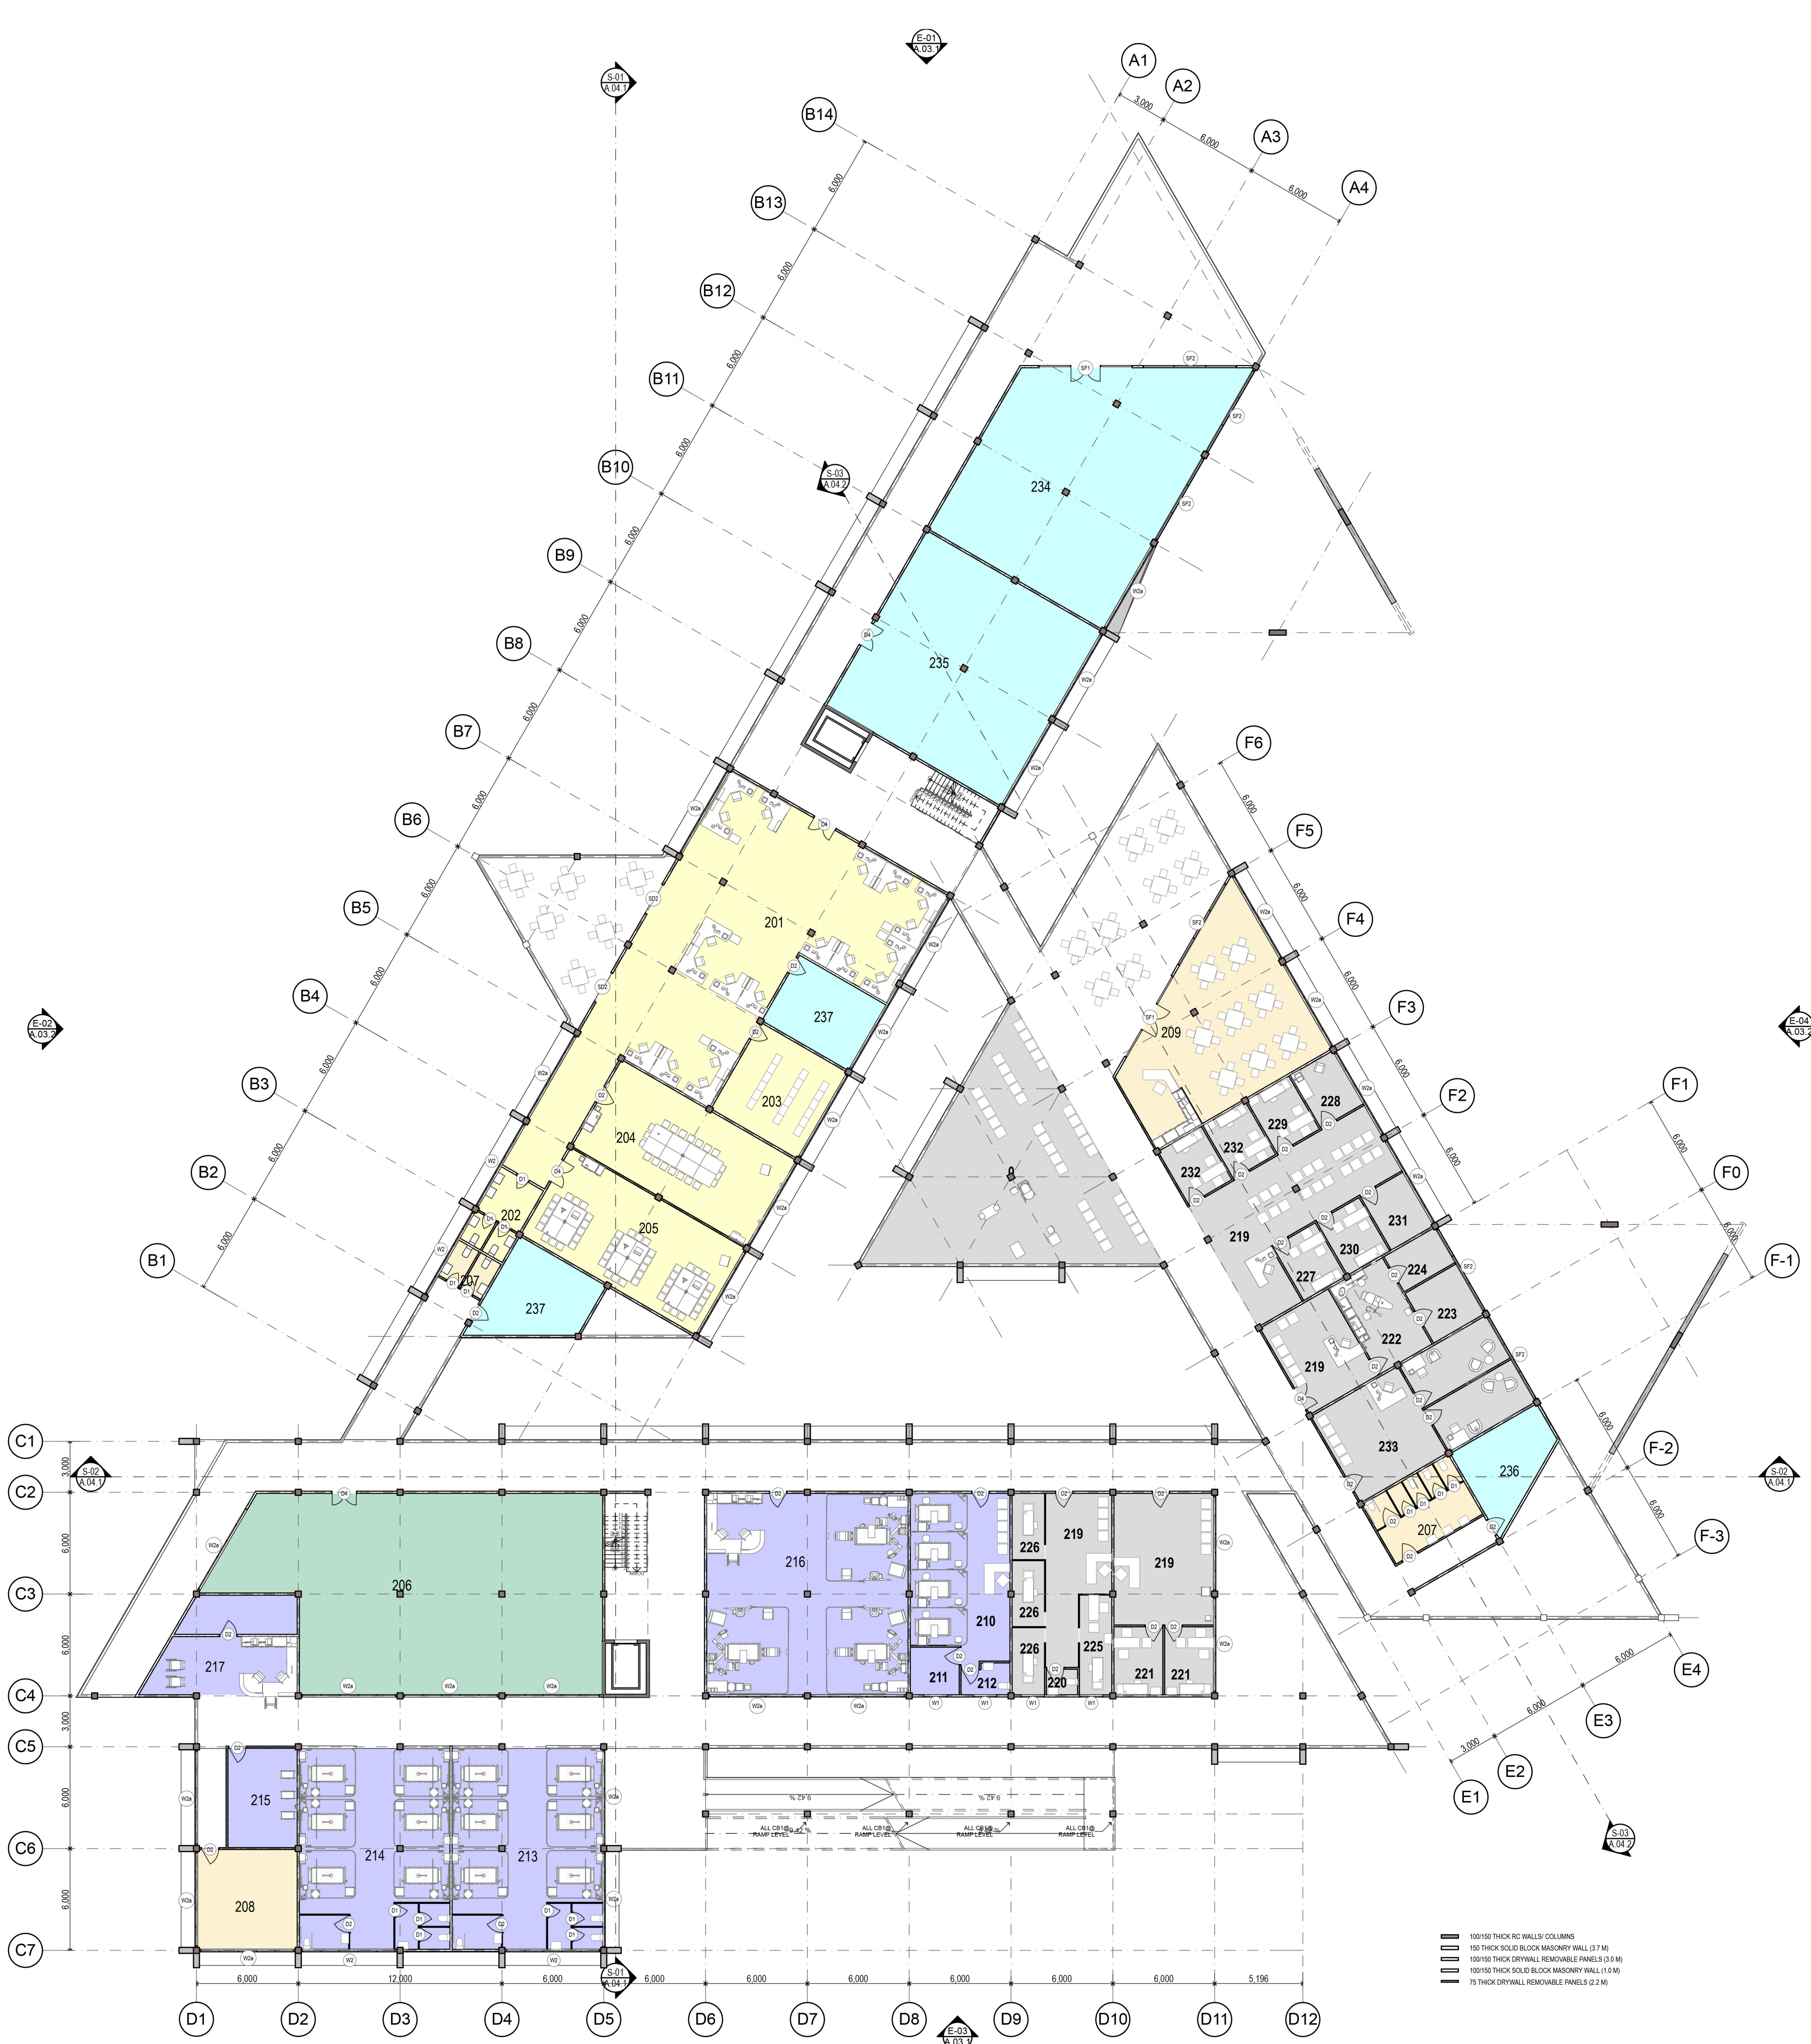

Spaces Schedule								
Home Story	ID	Zone Category	Zone Name	Quantity	Area(m2)	Floor Finish	Ceiling Finish	Wall Finish
1st Floor	0	OPD	WAITING AREA	1	138.95	Vinyle Flooring	1200x600 Aluminium Framed ceiling	Vinyle finish to 1800 height with washable paint
	201	Administrative	OFFICE	1	227.22	Vinyle Flooring	1200x600 Aluminium Framed ceiling	Vinyle finish to 1800 height with washable paint
	202	Administrative	TOILETS	1	13.82	Vinyle Flooring	1200x600 Aluminium Framed ceiling	Vinyle finish to 1800 height with washable paint
	203	Administrative	RECORDS	1	34.22	Vinyle Flooring	1200x600 Aluminium Framed ceiling	Vinyle finish to 1800 height with washable paint
	204	Administrative	MEETING RM	1	69.62	Vinyle Flooring	1200x600 Aluminium Framed ceiling	Vinyle finish to 1800 height with washable paint
	205	Administrative	CONFERENCE	1	69.8	Vinyle Flooring	1200x600 Aluminium Framed ceiling	Vinyle finish to 1800 height with washable paint
	206	Diagnostics	LABORATORY	1	236.25	Vinyle Flooring	1200x600 Aluminium Framed ceiling	Vinyle finish to 1800 height with washable paint
	207	Generi c	TOILETS	2	30.42	600x600 homogenous non-skid floor tile	1200x600 Aluminium Framed ceiling panels	300x600 homogenous wall tile upto ceiling height
	208	Generi c	PRAYER RM	1	34.29	Vinyle Flooring	1200x600 Aluminium Framed ceiling	Vinyle finish to 1800 height with washable paint
	209	Generi c	CANTEEN	1	99.08	Vinyle Flooring	1200x600 Aluminium Framed ceiling	Vinyle finish to 1800 height with washable paint
	210	IPD	DIALYSIS	1	55.46	Vinyle Flooring	1200x600 Aluminium Framed ceiling	Vinyle finish to 1800 height with washable paint
	211	IPD	Water Treatment	1	6.05	Vinyle Flooring	1200x600 Aluminium Framed ceiling	Vinyle finish to 1800 height with washable paint
	212	IPD	TOILET	1	4.94	600x600 homogenous non-skid floor tile	1200x600 Aluminium Framed ceiling panels	300x600 homogenous wall tile upto ceiling height
	213	IPD	GENERAL	1	104.87	Vinyle Flooring	1200x600 Aluminium Framed ceiling	Vinyle finish to 1800 height with washable paint
	214	IPD	GYMNE	1	104.79	Vinyle Flooring	1200x600 Aluminium Framed ceiling	Vinyle finish to 1800 height with washable paint
	215	IPD	NICU	1	23.99	Vinyle Flooring	1200x600 Aluminium Framed ceiling	Vinyle finish to 1800 height with washable paint
	216	IPD	ICU	1	140.42	Vinyle Flooring	1200x600 Aluminium Framed ceiling	Vinyle finish to 1800 height with washable paint
	217	IPD	NURSE STN	1	44.61	Vinyle Flooring	1200x600 Aluminium Framed ceiling	Vinyle finish to 1800 height with washable paint
	219	OPD	RECEPTION	4	168.61	600x600 homogenous non-skid floor tile	1200x600 Aluminium Framed ceiling panels	Vinyle finish to 1800 height with washable paint
	220	OPD	TOILET	1	2.77	600x600 homogenous non-skid floor tile	1200x600 Aluminium Framed ceiling panels	300x600 homogenous wall tile upto ceiling height
	221	OPD	VACCINES	2	23	Vinyle Flooring	1200x600 Aluminium Framed ceiling	Vinyle finish to 1800 height with washable paint
	222	OPD	DENTAL CON	1	21.13	Vinyle Flooring	1200x600 Aluminium Framed ceiling	Vinyle finish to 1800 height with washable paint
	223	OPD	STERILIZATION	1	11.64	Vinyle Flooring	1200x600 Aluminium Framed ceiling	Vinyle finish to 1800 height with washable paint
	224	OPD	EQUIPMENT	1	8.28	Vinyle Flooring	1200x600 Aluminium Framed ceiling	Vinyle finish to 1800 height with washable paint
	225	OPD	CONSULT	1	11.17	Vinyle Flooring	1200x600 Aluminium Framed ceiling	Vinyle finish to 1800 height with washable paint
	226	OPD	PHYSIO	3	22.35	Vinyle Flooring	1200x600 Aluminium Framed ceiling	Vinyle finish to 1800 height with washable paint
	227	OPD	ENT	1	10.42	Vinyle Flooring	1200x600 Aluminium Framed ceiling	Vinyle finish to 1800 height with washable paint
	228	OPD	FEEDING RM	1	10.35	Vinyle Flooring	1200x600 Aluminium Framed ceiling	Vinyle finish to 1800 height with washable paint
	229	OPD	INTERNAL MED	1	10.35	Vinyle Flooring	1200x600 Aluminium Framed ceiling	Vinyle finish to 1800 height with washable paint
	230	OPD	OPHTHALMOLOGY	1	10.43	Vinyle Flooring	1200x600 Aluminium Framed ceiling	Vinyle finish to 1800 height with washable paint
	231	OPD	OPTOMETRIST	1	10.42	Vinyle Flooring	1200x600 Aluminium Framed ceiling	Vinyle finish to 1800 height with washable paint
	232	OPD	PEDIATRICS	2	20.97	Vinyle Flooring	1200x600 Aluminium Framed ceiling	Vinyle finish to 1800 height with washable paint
	233	OPD	PSYCHIATRY	1	69.46	Vinyle Flooring	1200x600 Aluminium Framed ceiling	Vinyle finish to 1800 height with washable paint
	234	SERVICES	GENERAL STORES	1	170.34	Vinyle Flooring	1200x600 Aluminium Framed ceiling	Vinyle finish to 1800 height with washable paint
	235	SERVICES	MEDICAL STORES	1	140.1	Vinyle Flooring	1200x600 Aluminium Framed ceiling	Vinyle finish to 1800 height with washable paint
	236	SERVICES	AHU RM	1	24.02	Vinyle Flooring	1200x600 Aluminium Framed ceiling	Vinyle finish to 1800 height with washable paint
	237	SERVICES	IT RM	1	25.94	Vinyle Flooring	1200x600 Aluminium Framed ceiling	Vinyle finish to 1800 height with washable paint
	237	SERVICES	SERVICES RM	1	29.45	Vinyle Flooring	1200x600 Aluminium Framed ceiling	Vinyle finish to 1800 height with washable paint
	46				2,241.99			

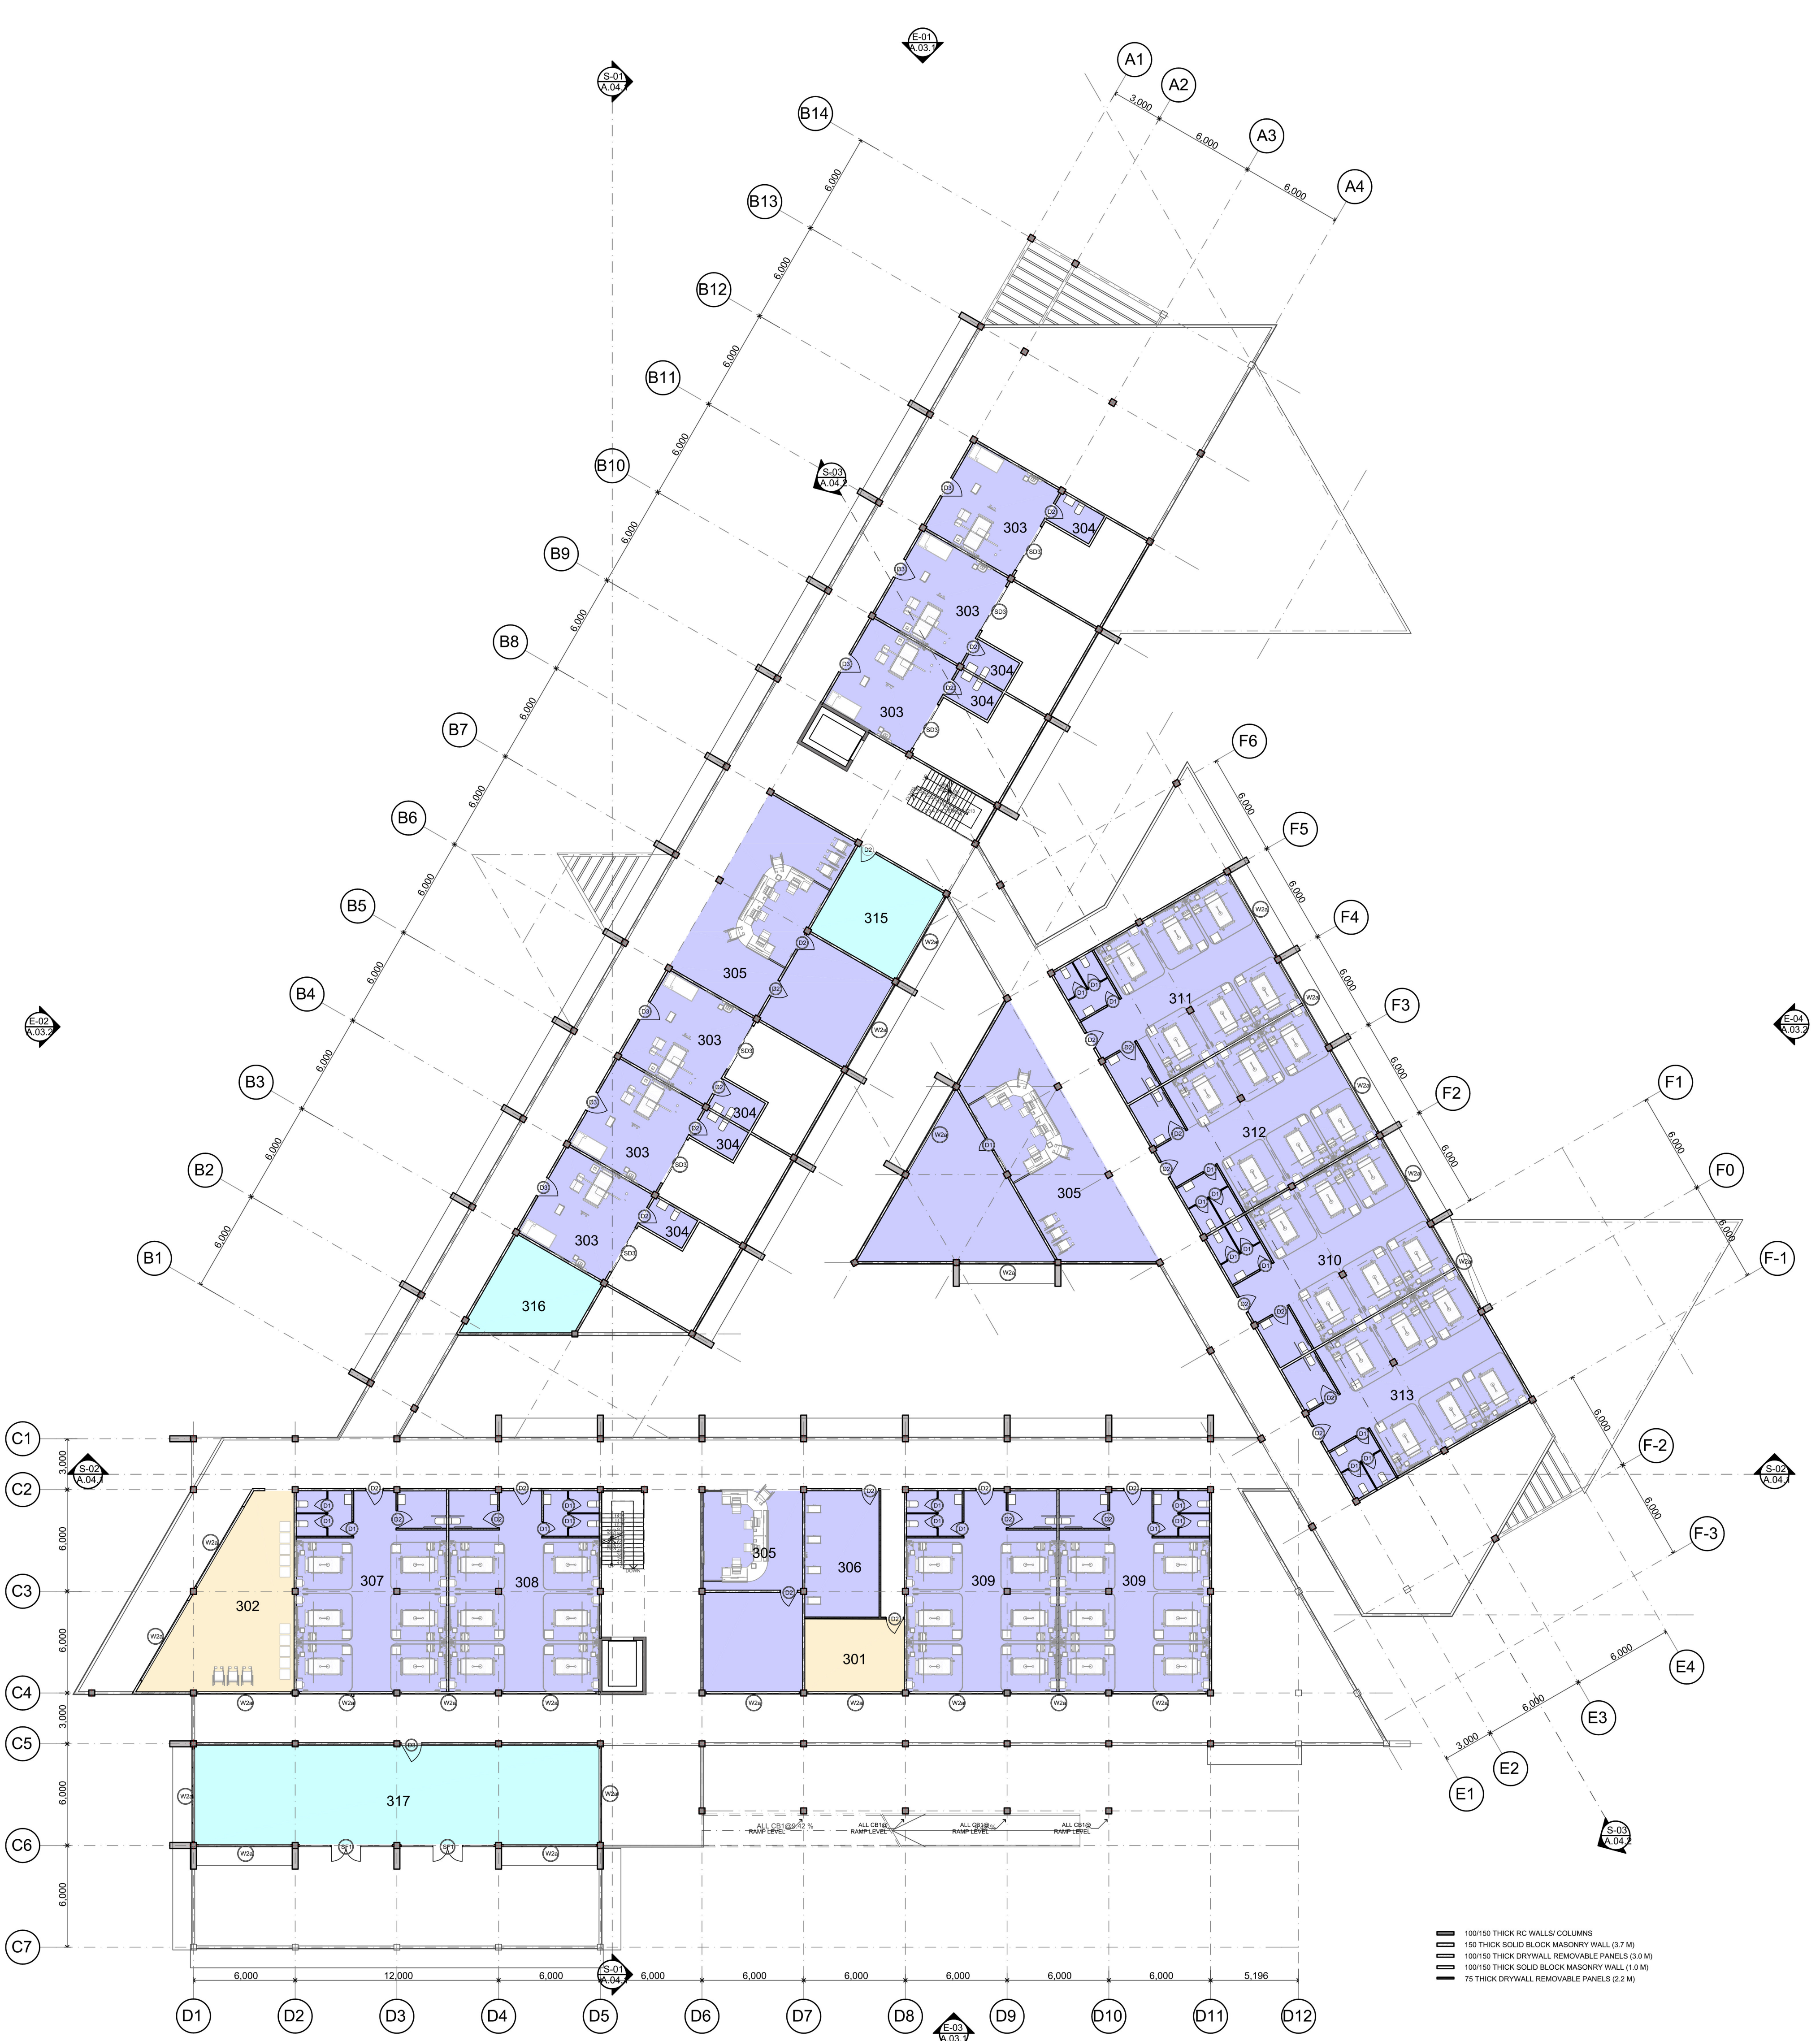

Spaces Schedule						
Home Story	ID	Zone Category	Zone Name	Quantity	Area(m2)	
2nd Floor	301	Geheri c	PRAYER RM	1	25.11	Vinyle Flooring
	302	Geheri c	VISITORS AREA	1	69.18	Vinyle Flooring
	303	IPD	PRIVATE RM	6	205.32	Vinyle Flooring
	304	IPD	TOILET	6	31.62	600x600 homogenous non-skid floor tile
	305	IPD	NURSE STN	3	313.54	Vinyle Flooring
	306	IPD	NICU	1	32.58	Vinyle Flooring
	307	IPD	ISOLATION	1	104.87	Vinyle Flooring
	308	IPD	PAEDIATRIC	1	104.88	Vinyle Flooring
	309	IPD	GYNAE	2	210.59	Vinyle Flooring
	310	IPD	MEDICAL	1	105.54	Vinyle Flooring
	311	IPD	ORTHO/ENT/EYE	1	105.15	Vinyle Flooring
	312	IPD	SURGICAL	1	105.15	Vinyle Flooring
	313	IPD	PSYCHIATRIC	1	105.09	Vinyle Flooring
	315	SERVICES	AHU	1	34.22	Vinyle Flooring
	316	SERVICES	SERVICES RM	1	29.45	Vinyle Flooring
	317	SERVICES	LAUNDRY	1	139.52	Vinyle Flooring
				29	1,721.81	

PROPOSED 03 STOREY AT
Ha Dhidhoo Hospital

Sub Title
A.02

Client
Ministry of Health

Saturday, 16 November 2019


Author: Jamal Rashid
Engineer: Hussain Wahneeb
Drawn by: I.R.



EPOCH
CONSULTANTS

1. EPOCH CONSULTANTS is a registered professional services company.
2. www.epoch-consultants.com
3. All drawings are for reference only.
4. For more information, please contact the Project Manager.

Rev: 1: A.02.3

2nd Floor Plan
1:200

 

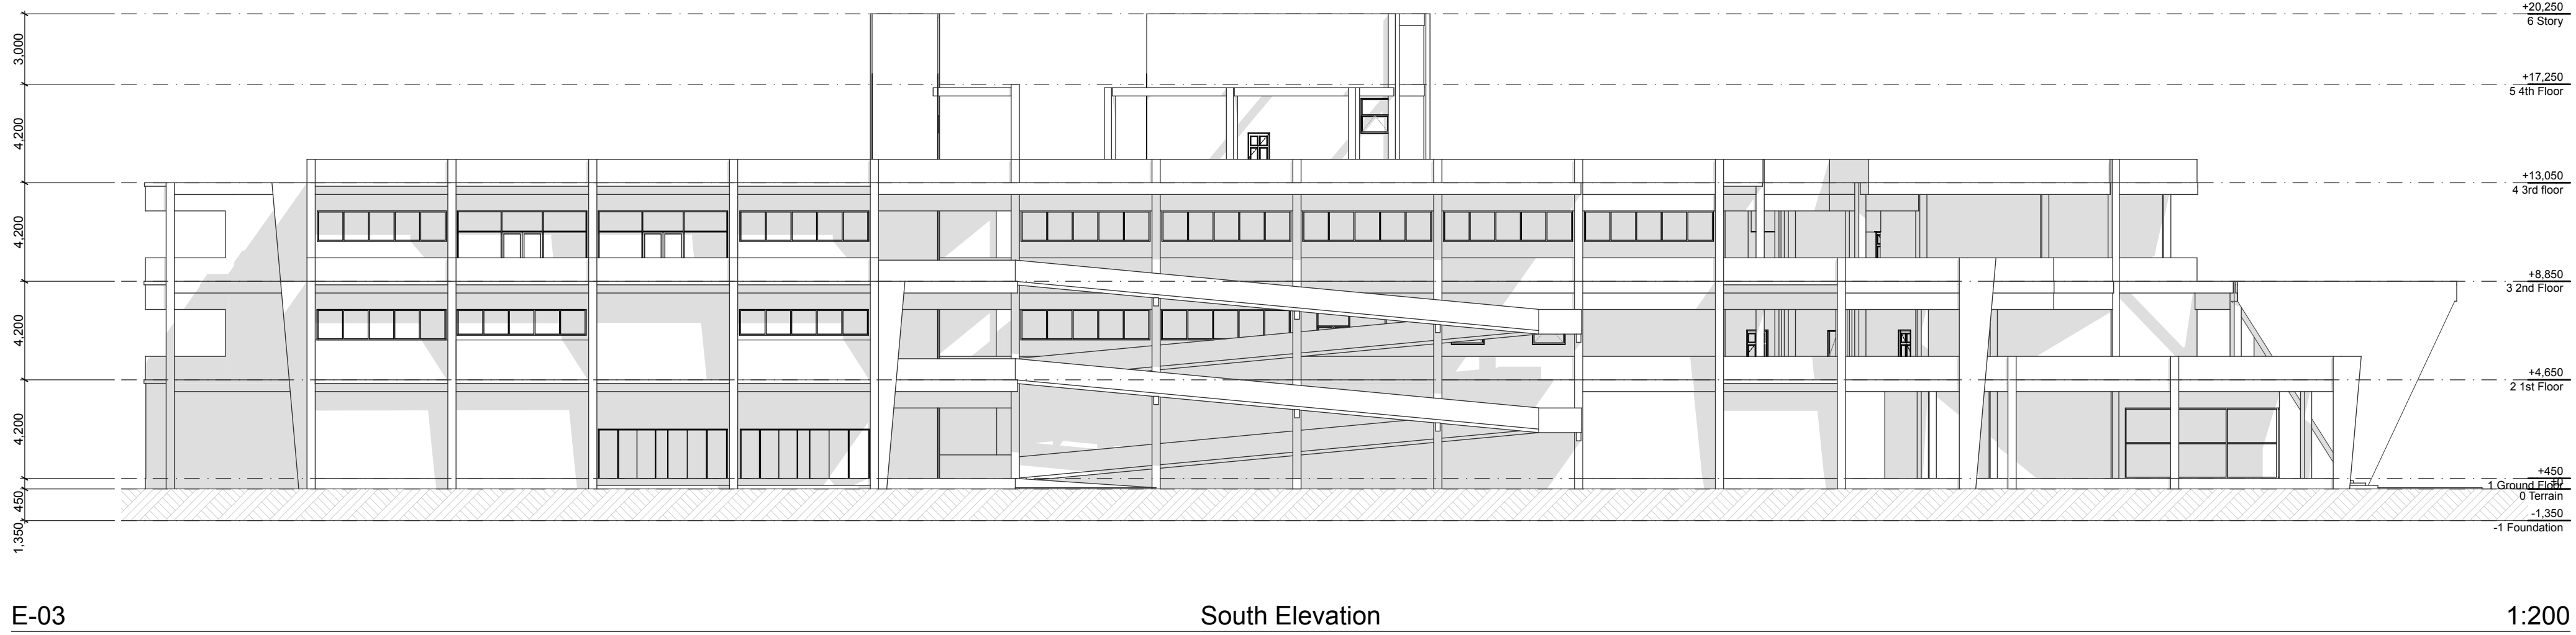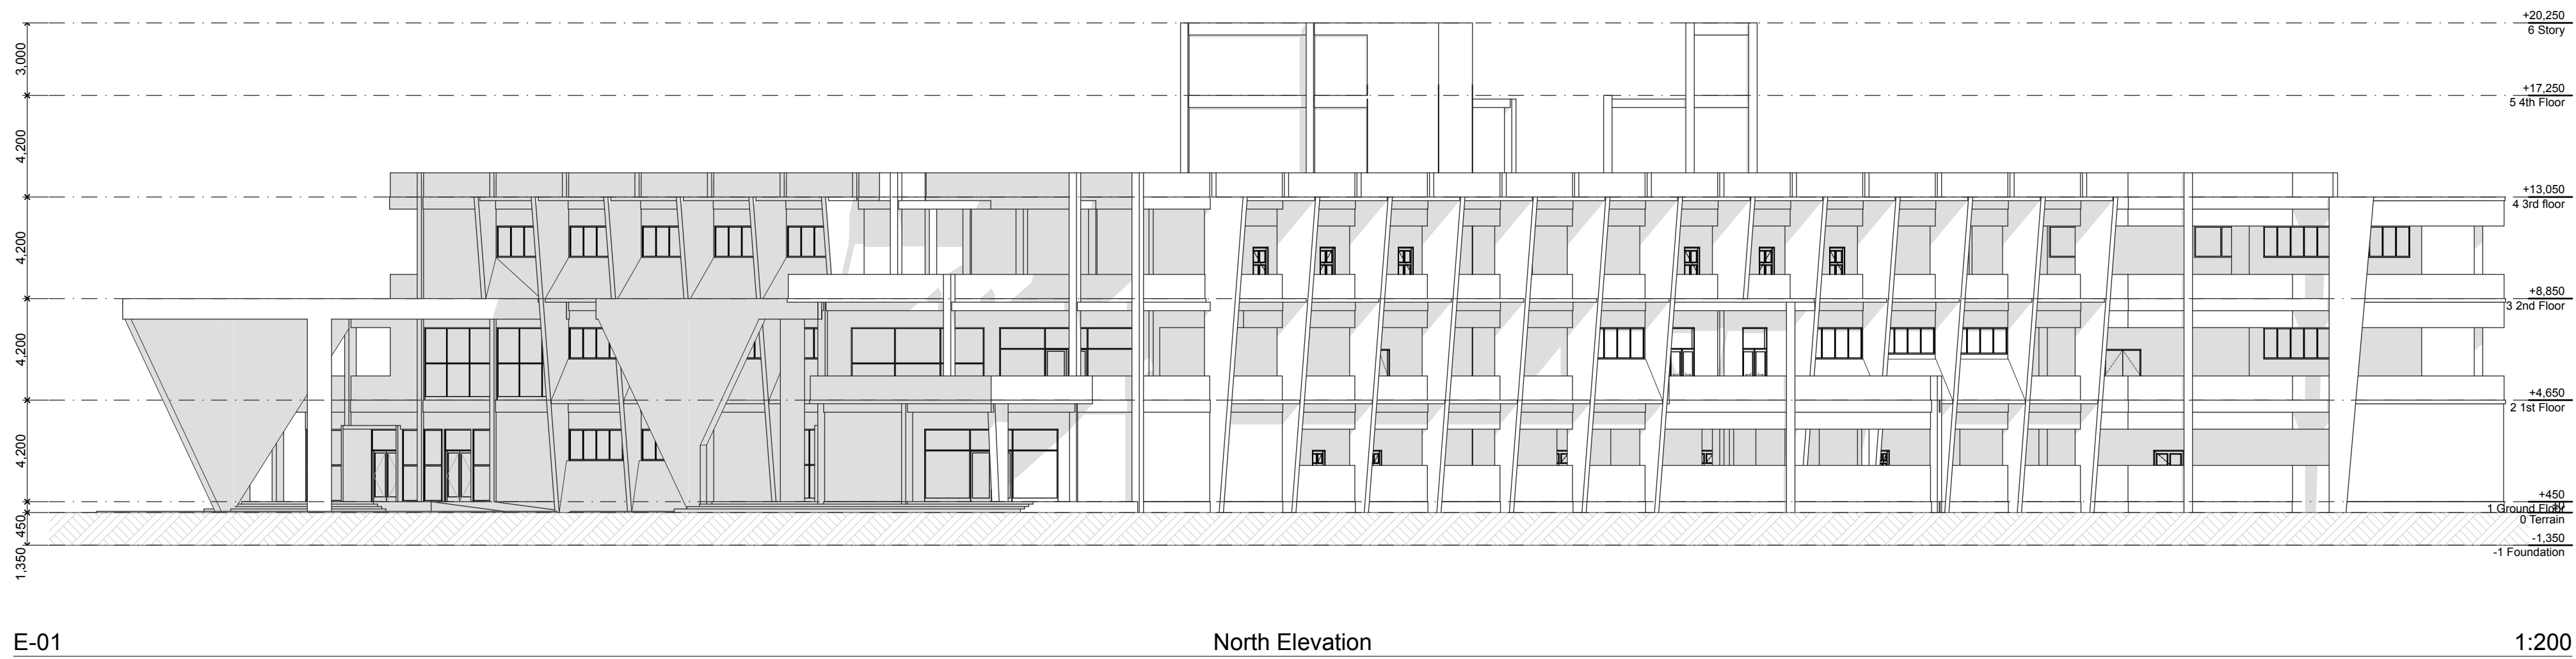

PROPOSED 03 STOREY AT
Ha Dhidhoo
Hospital

Sub Title
A.03
Client
Ministry of Health

Thursday, 31 October 2019
Architect: Ismail Rashied
Engineer: Ibrahim Wahneed
Drawn by: I.R.

EPOCH
ARCHITECTS

T: +965 33332222 E: info@epoch-architects.com
O: +965 33332222
P.O. Box 1000, Doha, Qatar
Ministry of Health


Rev: 1
Page: 1
A.03.1



E-02

East Elevation


1:200

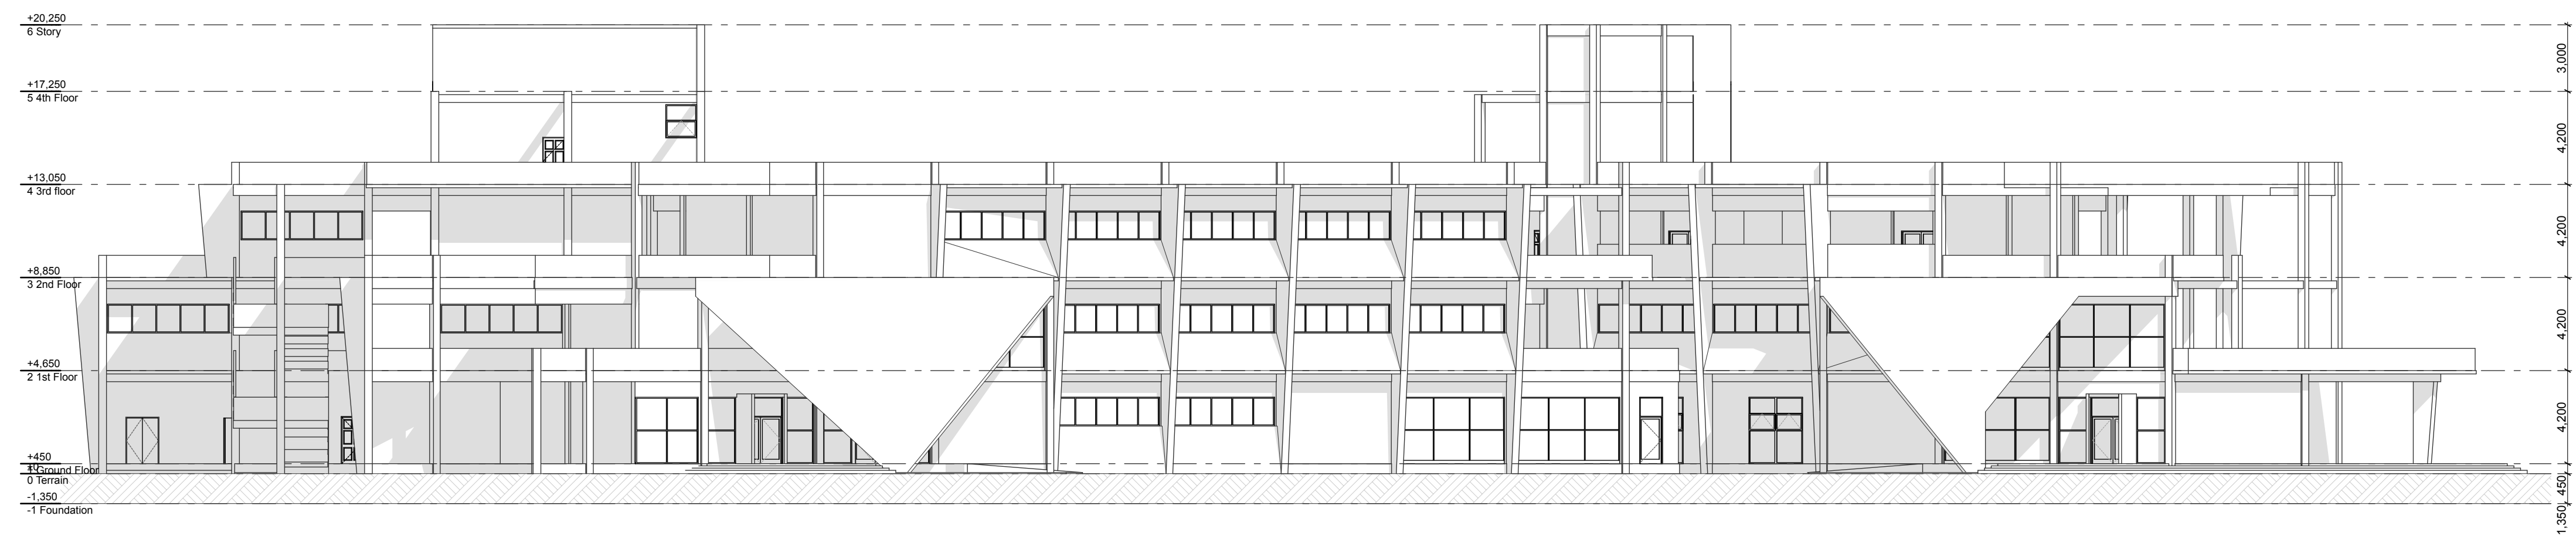

E-04

West Elevation


1:200

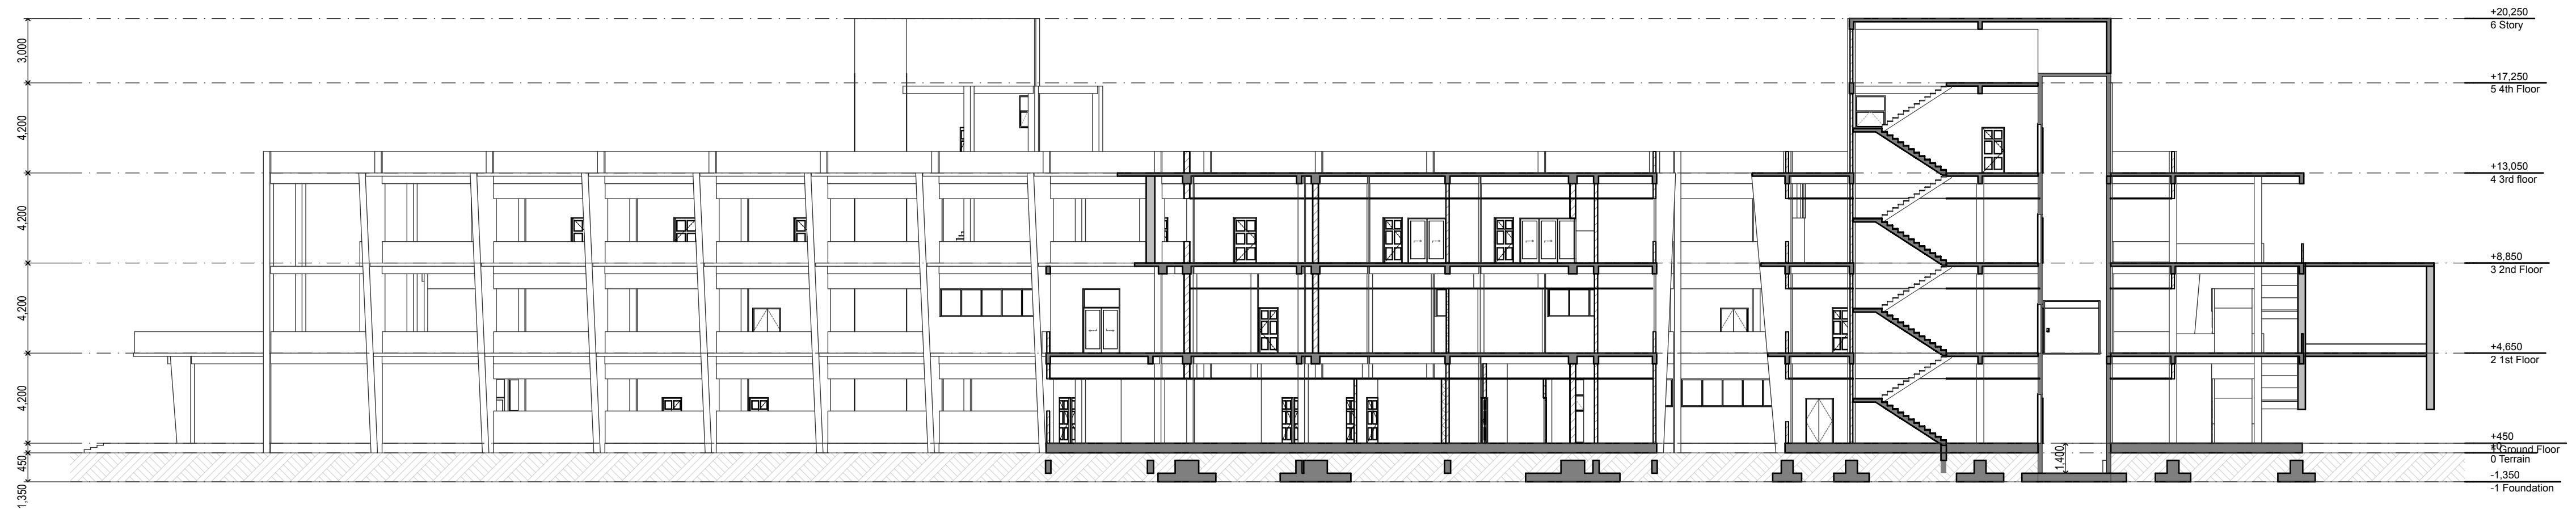

S-01

Building Section

1:200

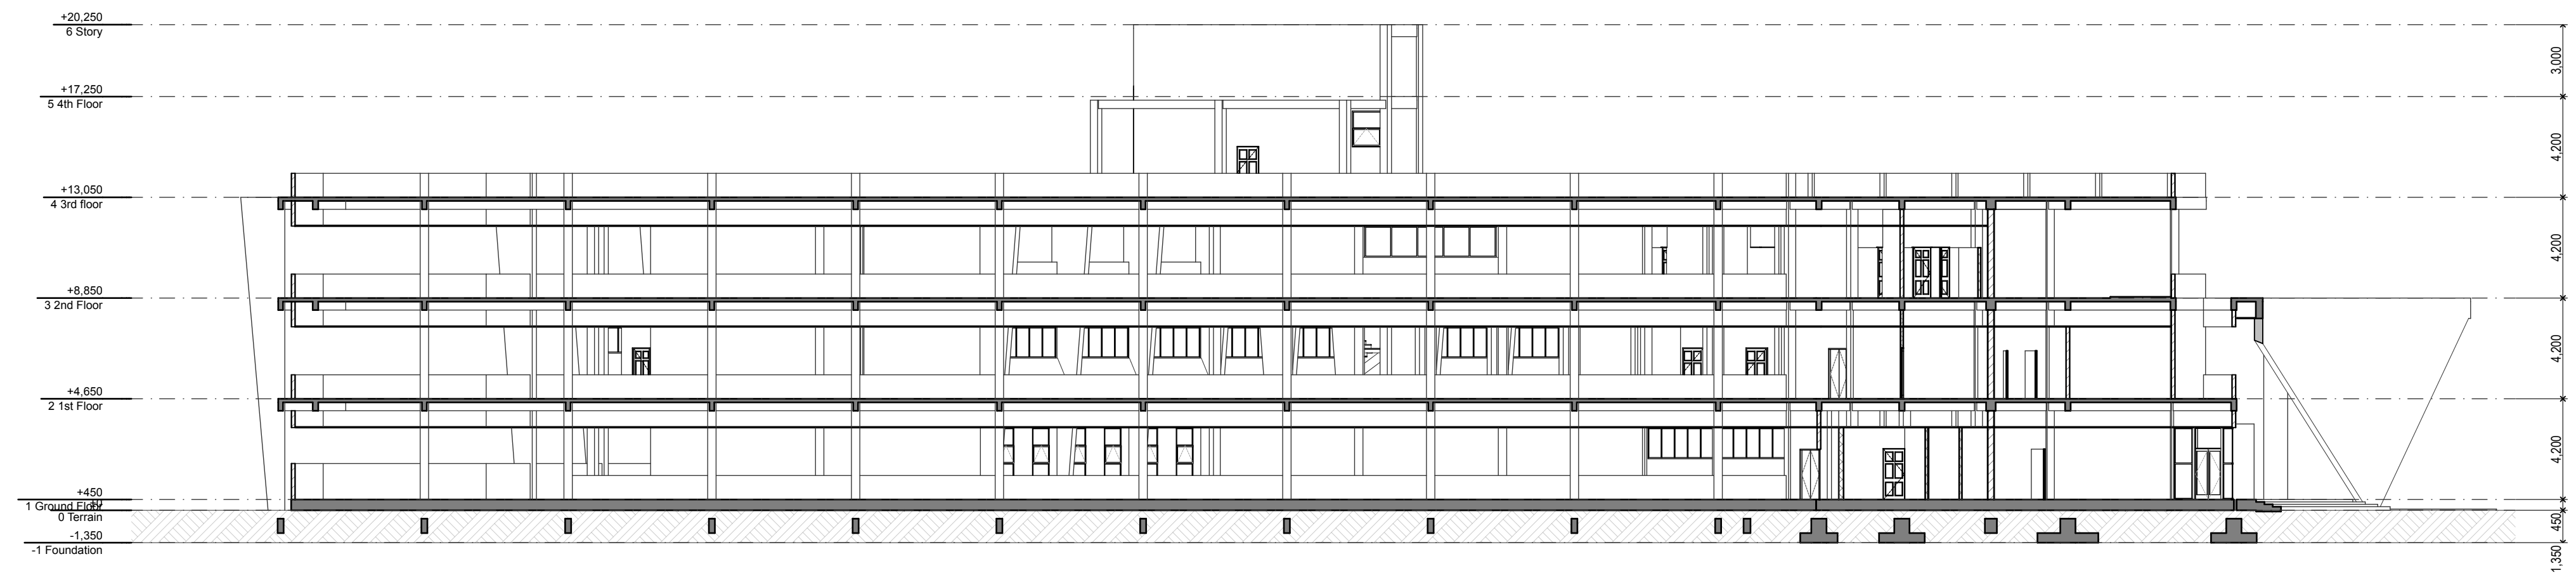

S-02

Building Section

1:200