

NOTES:

10	
09	
08	
07	
06	
05	
04	
03	
02	
01	
No.	Revision/Issue
	Date

DETAIL DRAWING

Project Title:  
IGMH MOSQUE  
PROPOSED 02 STOREY  
BUILDING

Dwg. Title:  
FLOOR PLANS

Client:  
DR. SHAKEEL

TEKTON  
DESIGN  
ARCHITECTS  
& ENGINEERS

TEKTON DESIGN ASSOCIATES P.L.L.C.  
02/11, Main Spine Building, Ashgabat Main, Gashgabat, Ashgabat, Ashgabat  
P.O. Box 11111, Ashgabat, Ashgabat, Ashgabat, Ashgabat, Ashgabat, Ashgabat, Ashgabat  
No part of this drawing shall be reproduced or transmitted in any form or by any means  
electronic, mechanical, photocopying, recording, or by any information storage and retrieval  
system, without prior written permission from the copyright owner. All dimensions  
are indicative, and must be confirmed at the site by the contractor.

Architect/Designer	Job No:
ALI SHAKEEL	TD1112
Structural Engineer	Rev. No:
SHIFAZ	R-00
Drawn	File No:
TEKTON	TD1112/2015
Surveyed	Date
TEKTON	JANUARY_2015
Checked/Approved	Scale
TEKTON	AS SHOWN

Ministry of Housing & Infrastructure

ACCREDITED CHECKER

STRUCTURAL CHECKER A1

Name: Shifaz Ali

Registration No: BPR2015001A1

VALIDITY: 01.02.15 - 31.01.16

A1-2015-001-002

Ministry of Housing & Infrastructure

ACCREDITED CHECKER


ARCHITECTURAL CHECKER B1

Name: Mohamed Shamin

Registration No: BPR2014013B1

VALIDITY: 19.10.14 - 18.10.15

B1-2014-013-001

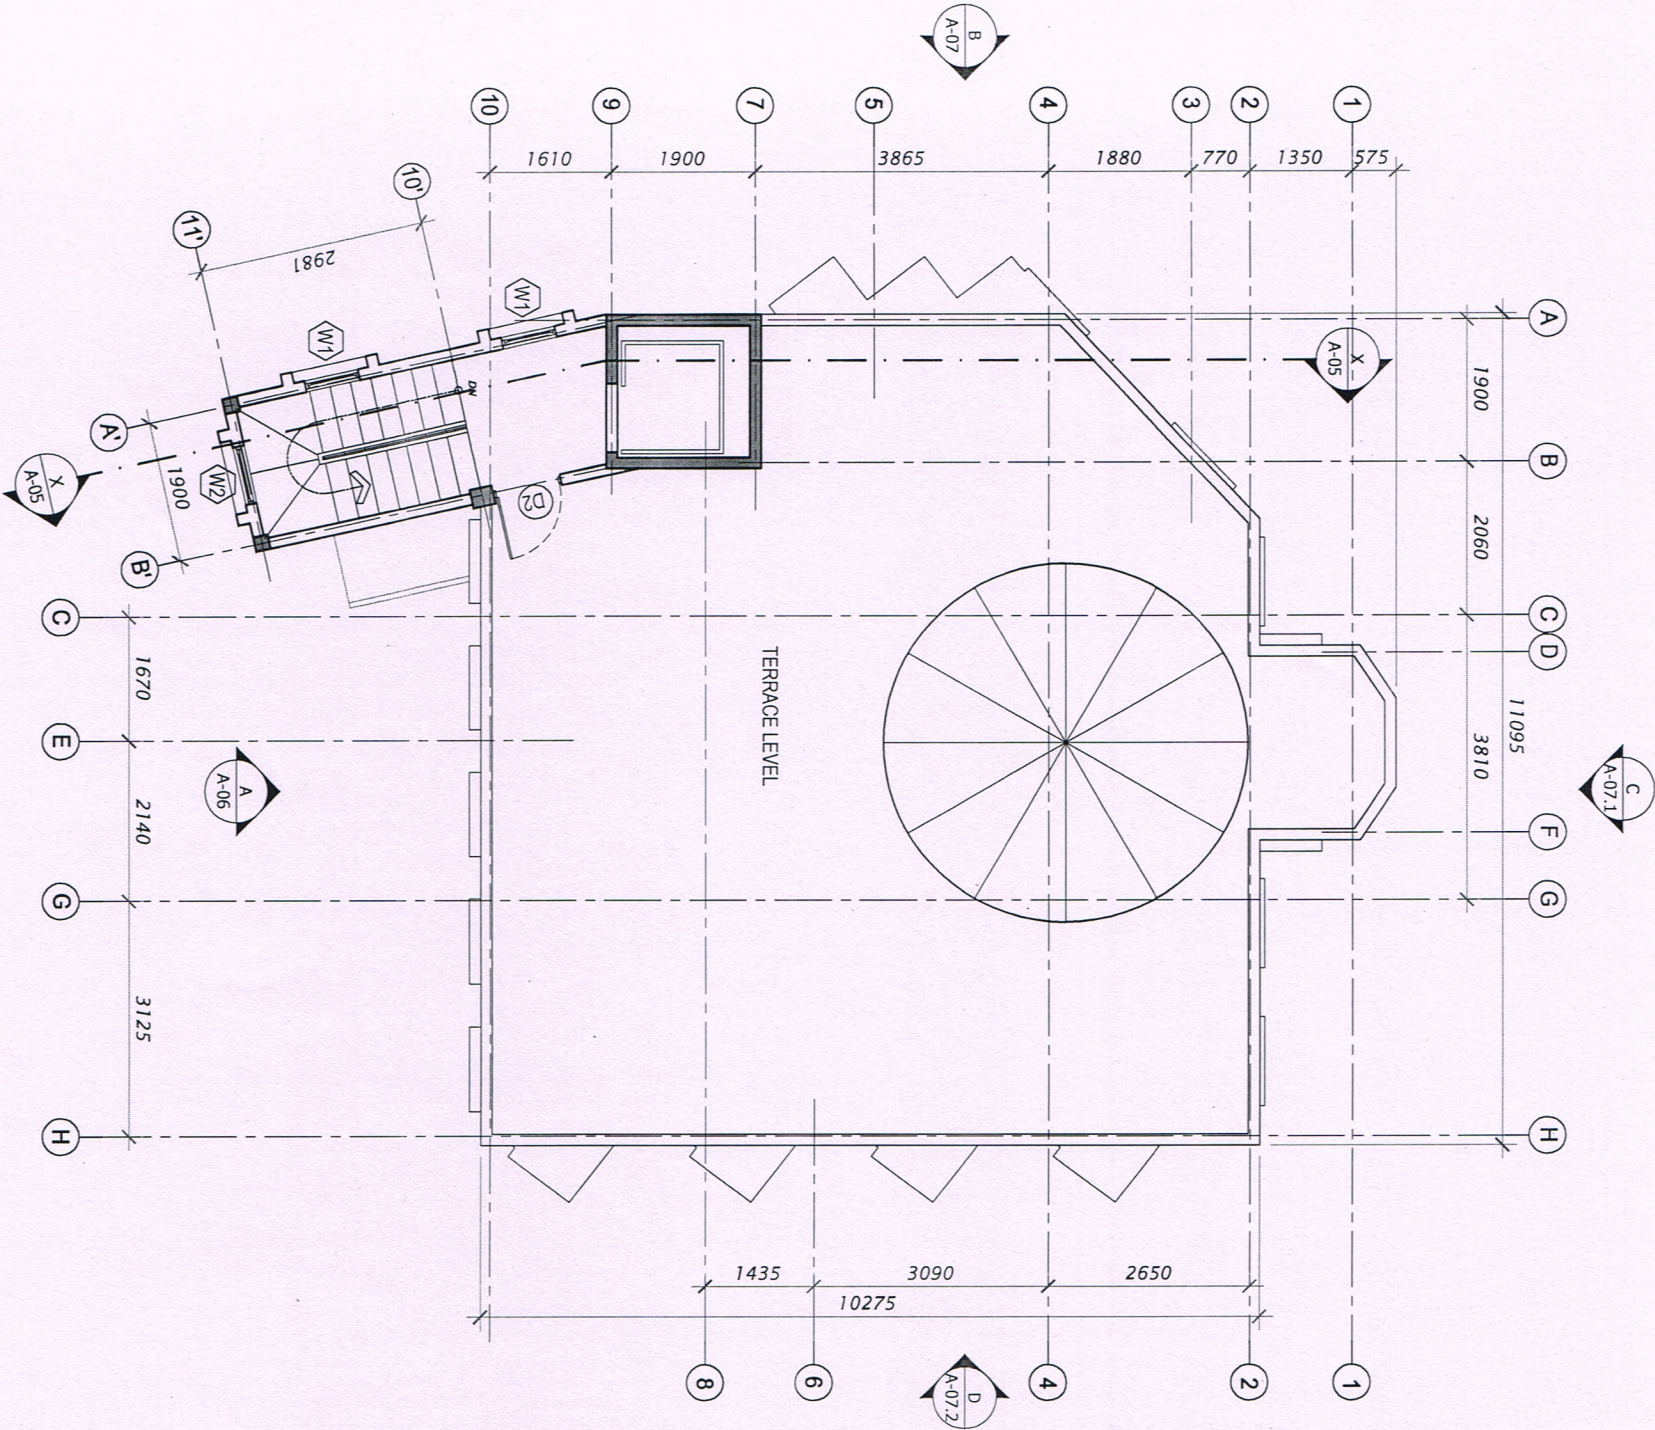

TERRACE PLAN

SCALE 1:100

Dwg. No  
IM-A-FLP01-03