


EMERGENCY CENTRE

DHARAVANDHOO HEALTH CENTRE

ARCHITECTURAL AND STRUCTURAL

 NOVEA ENGINEERING

PO Box 3013
Male
Maldives
m : +9609999413

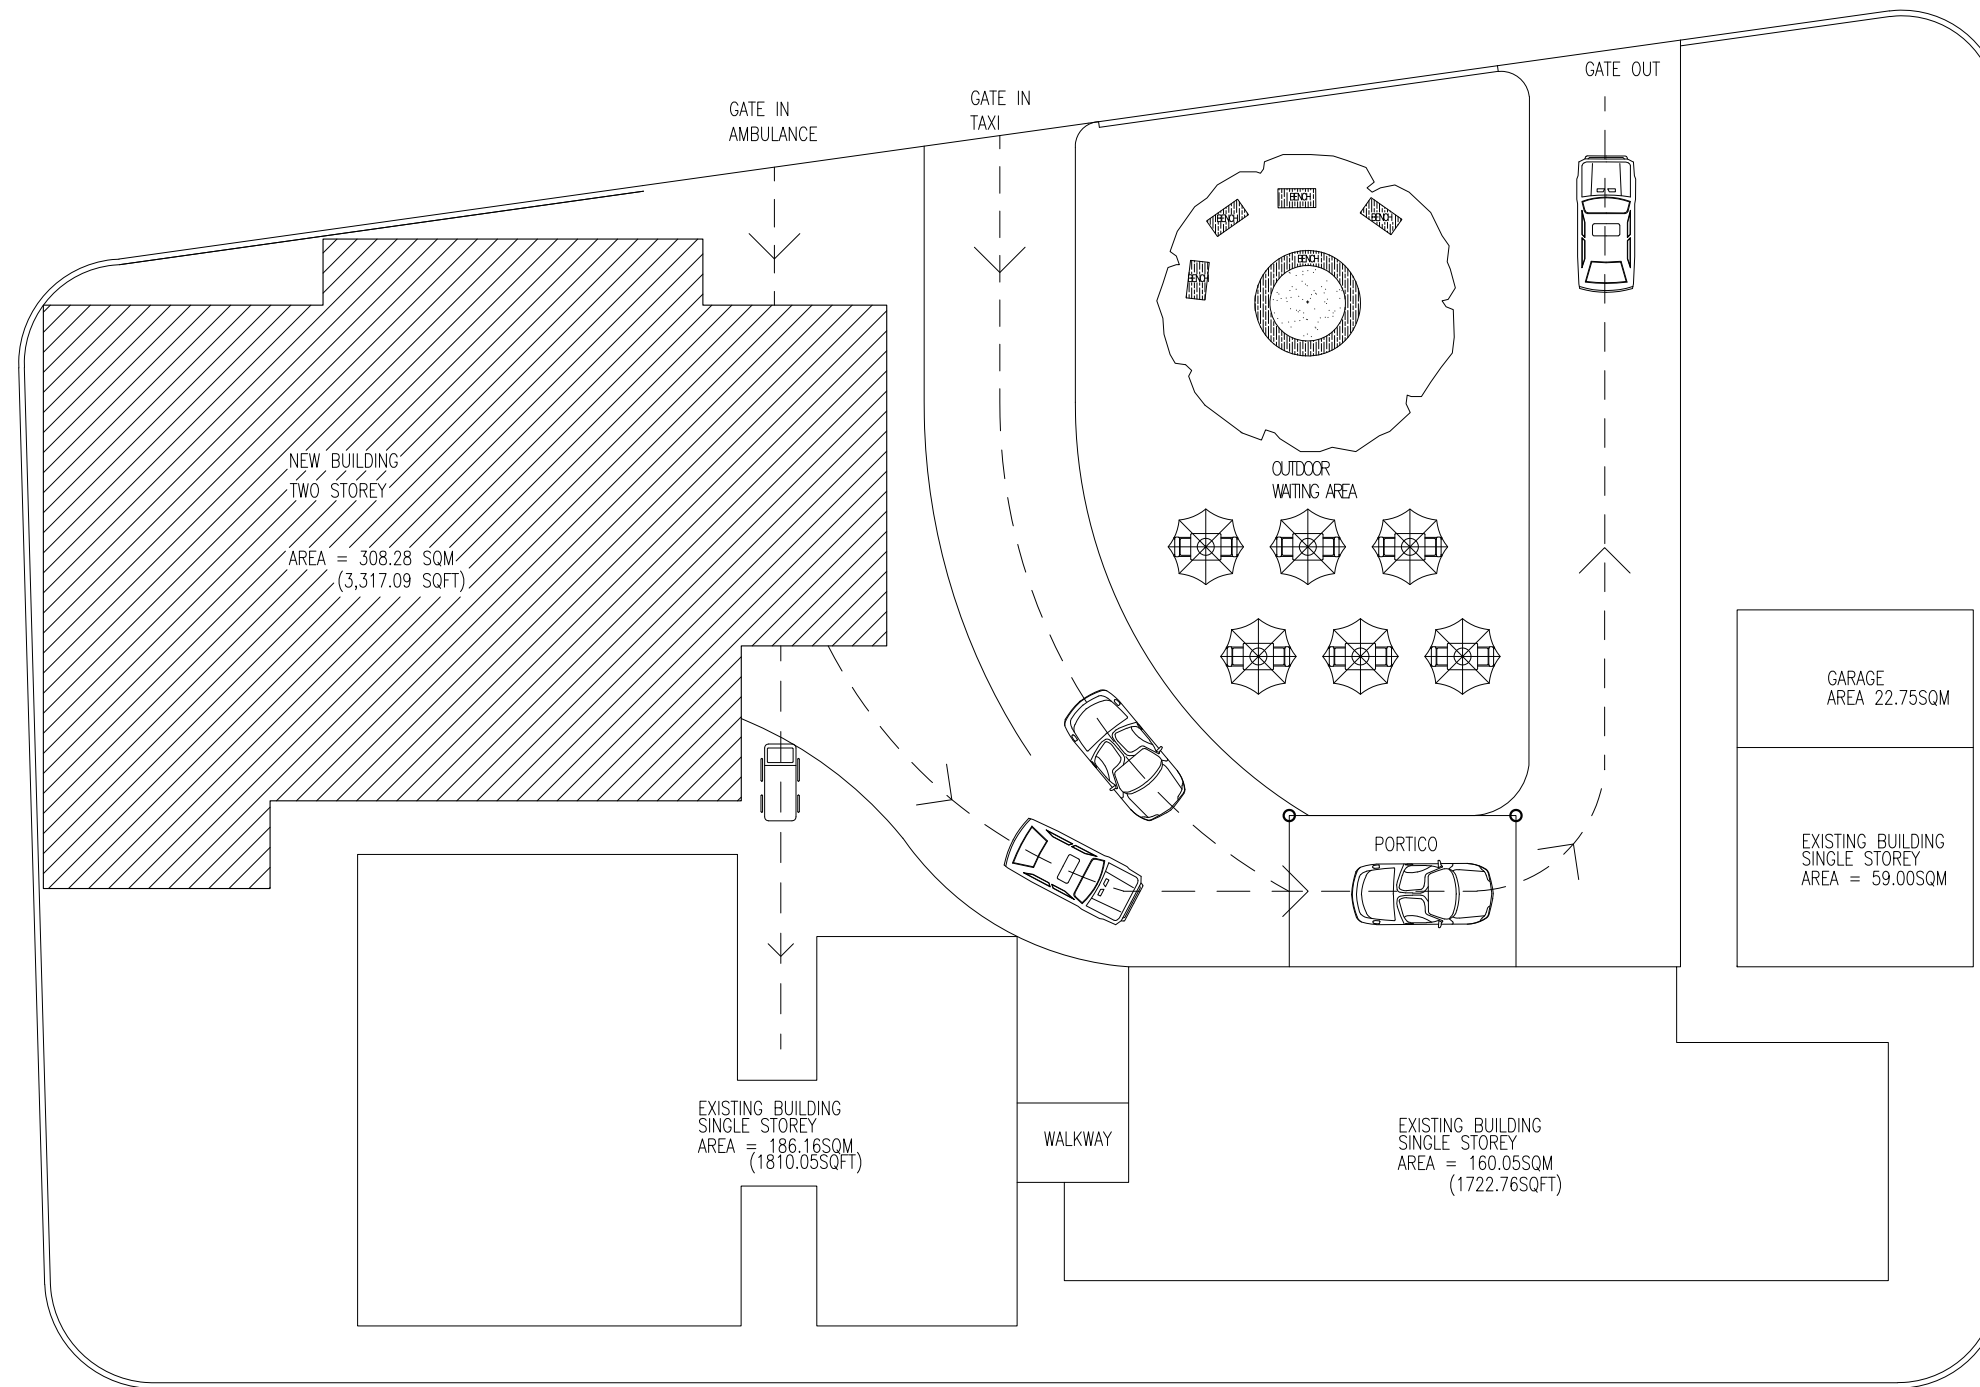

LOCATION PLAN
1:200

BUILT-UP AREA=308.28SQM
(3317.09SQFT)

NOVEA ENGINEERING
PO Box 3013
Male
Maldives
m : +9609999413

CLIENT :
**DHARAVANDHOO HEALTH
CENTRE**

PROJECT :
EMERGENCY CENTRE


REVISIONS	
1	
2	

DRAWING TITLE:
LOCATION PLAN

SCALE : 1:200

DATE : 21 DECEMBER 2019

PAGE NO.:
1/36

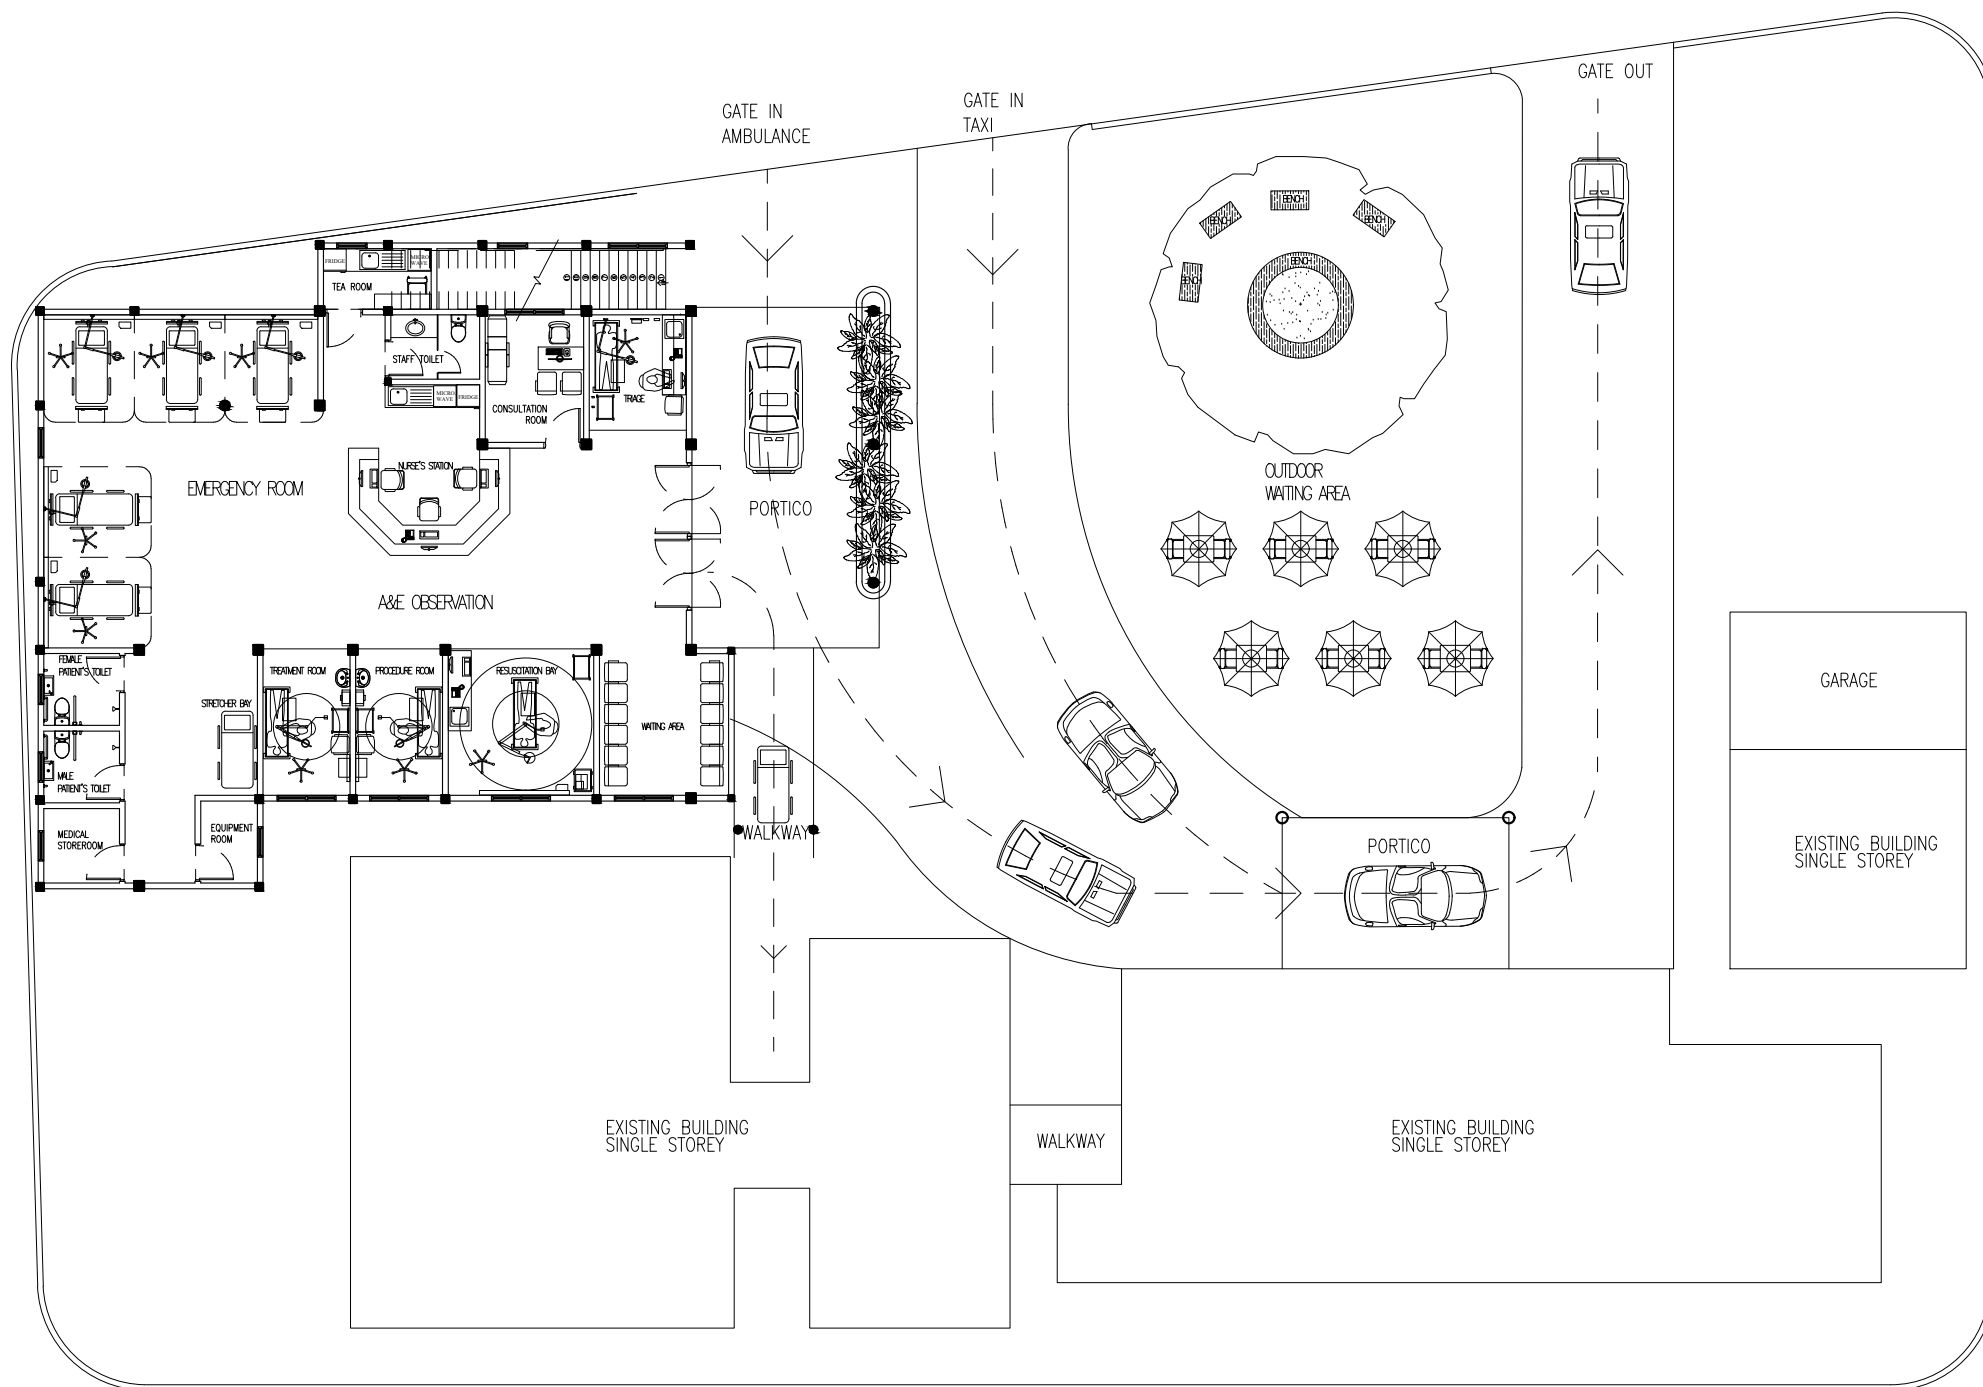

SITE PLAN
1:200

NOVEA ENGINEERING

PO Box 3013
Male
Maldives
m : +9609999413

CLIENT :

**DHARAVANDHOO HEALTH
CENTRE**

PROJECT :

EMERGENCY CENTRE

REVISIONS

1

2

DRAWING TITLE:

SITE PLAN


SCALE : 1:200


DATE : 21 DECEMBER 2019


PAGE NO.:

2/36

NOTE: ALL DESIGNS ABOVE ARE PROTECTED BY COPYRIGHT. NO PART SHOULD BE REPRODUCED (PHOTOCOPIED OR ANY OTHER MEANS) WITHOUT PERMISSION .

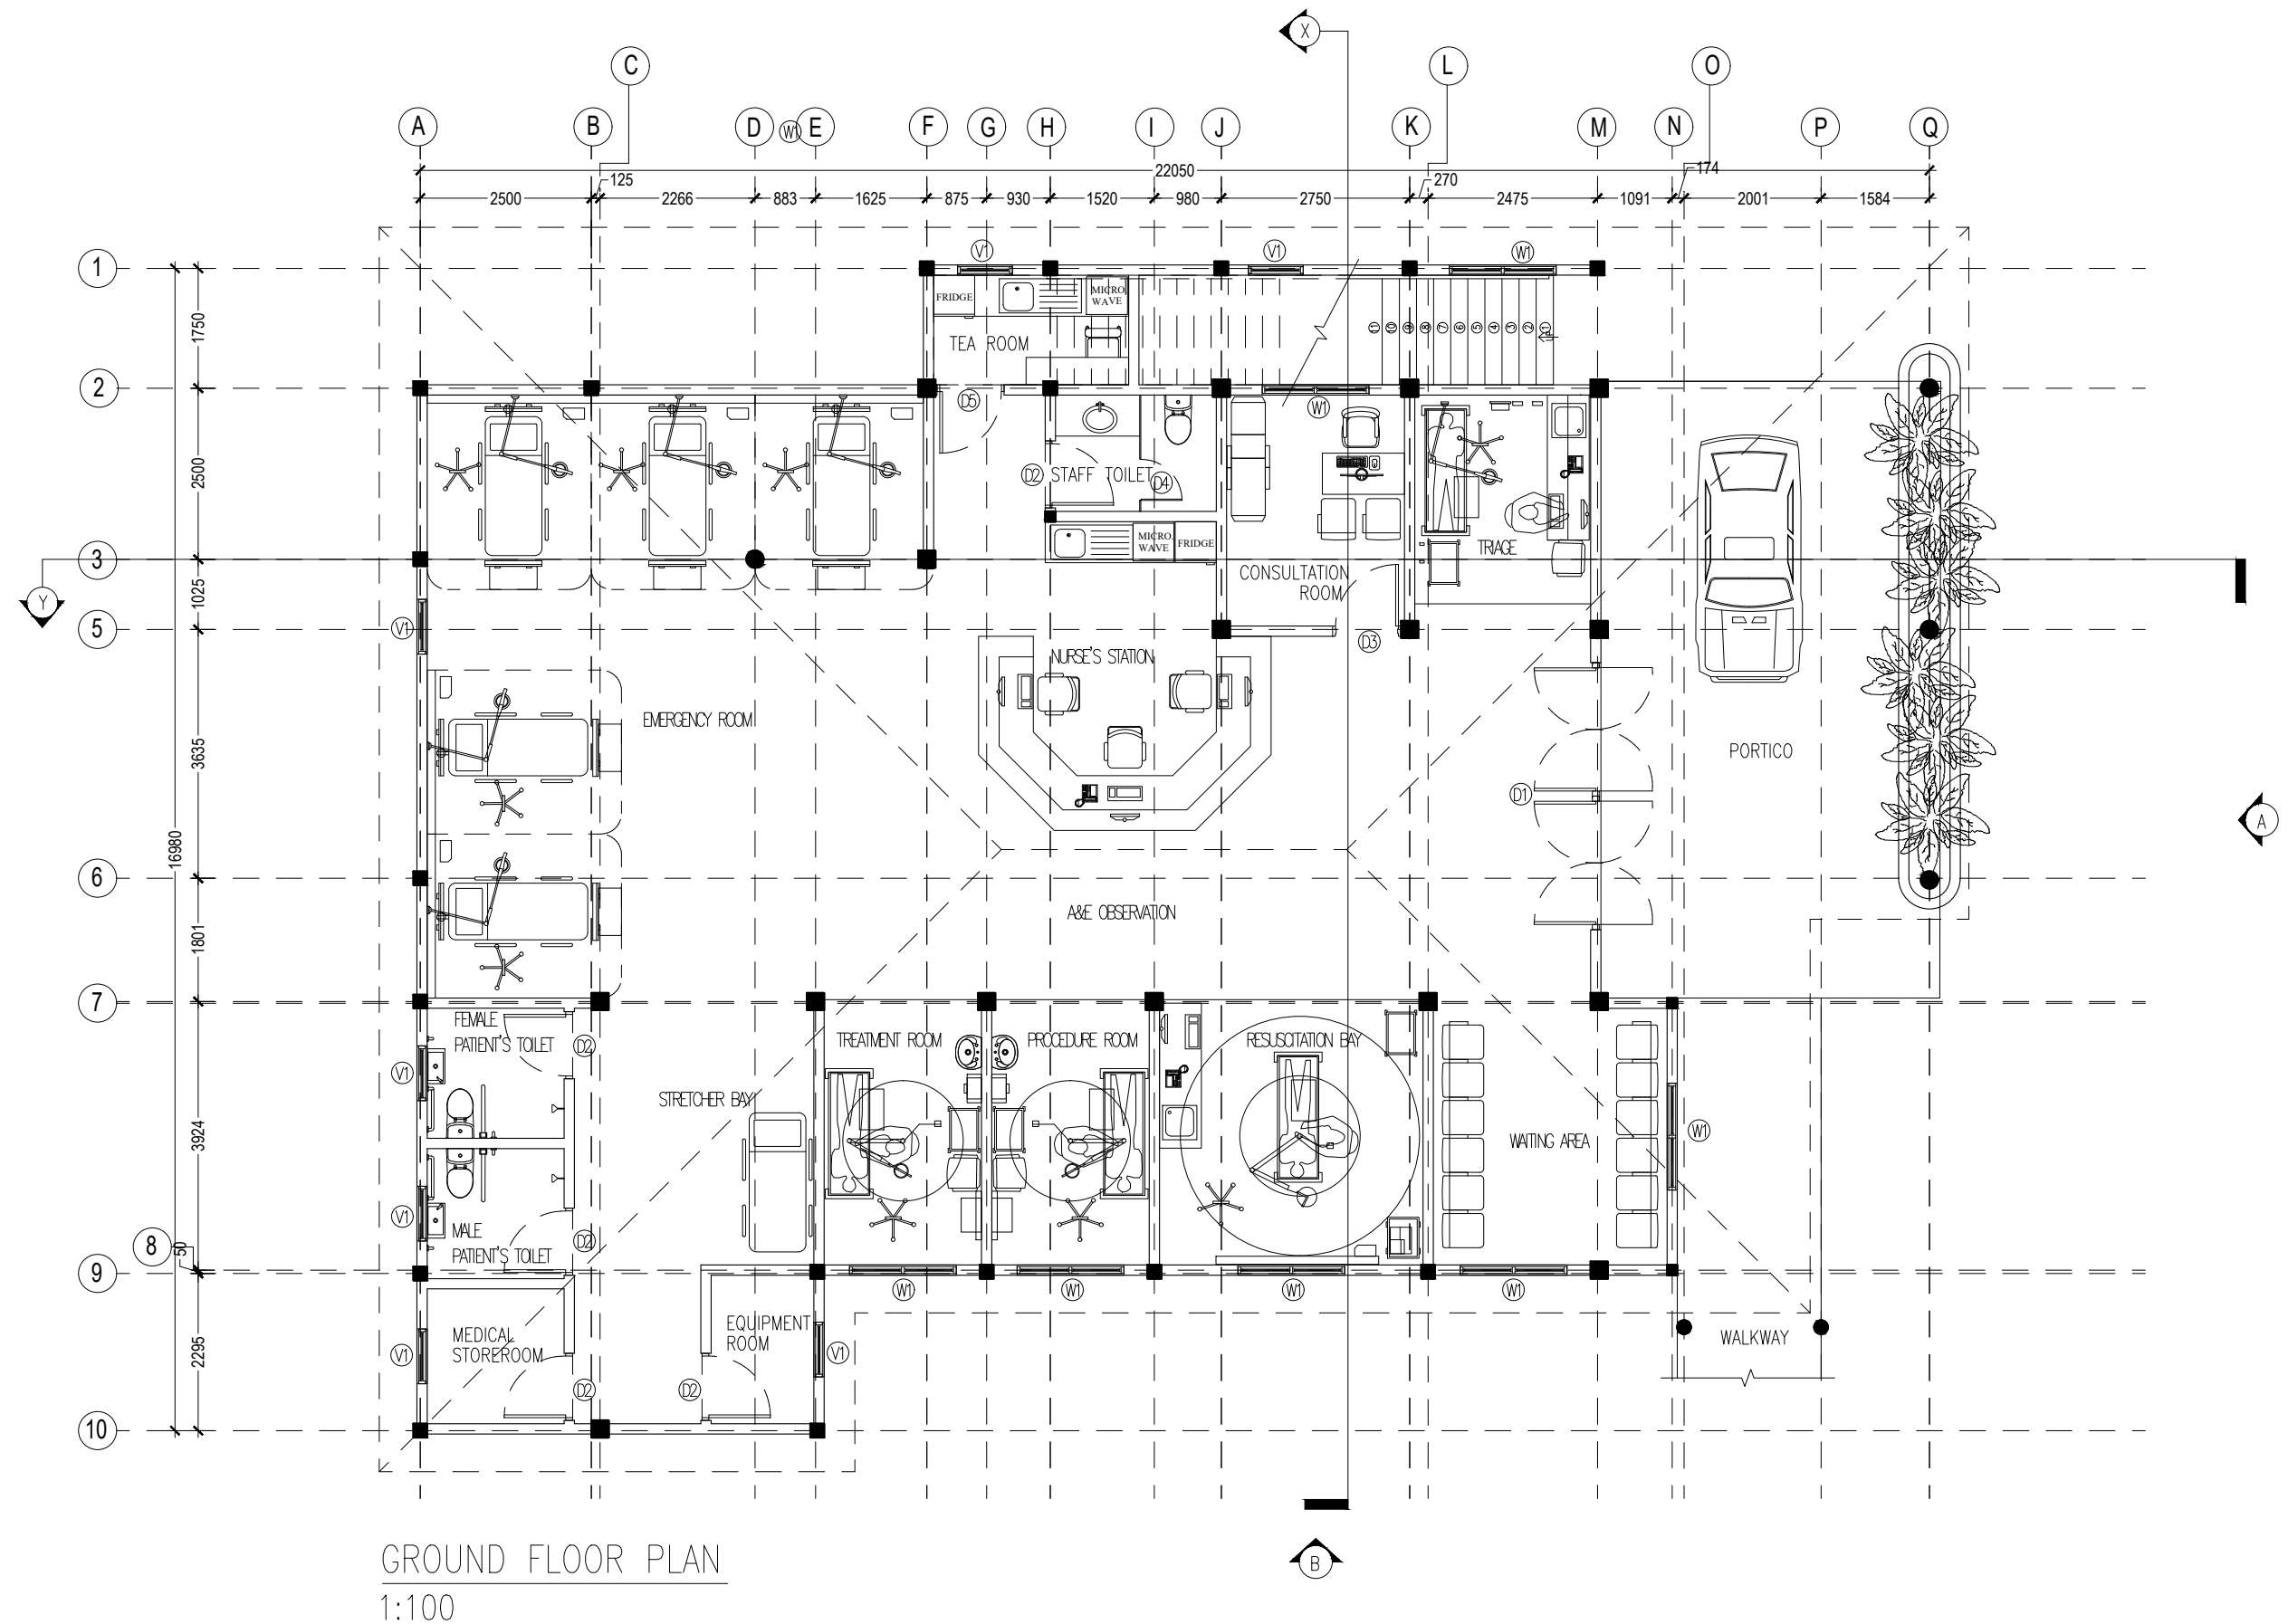

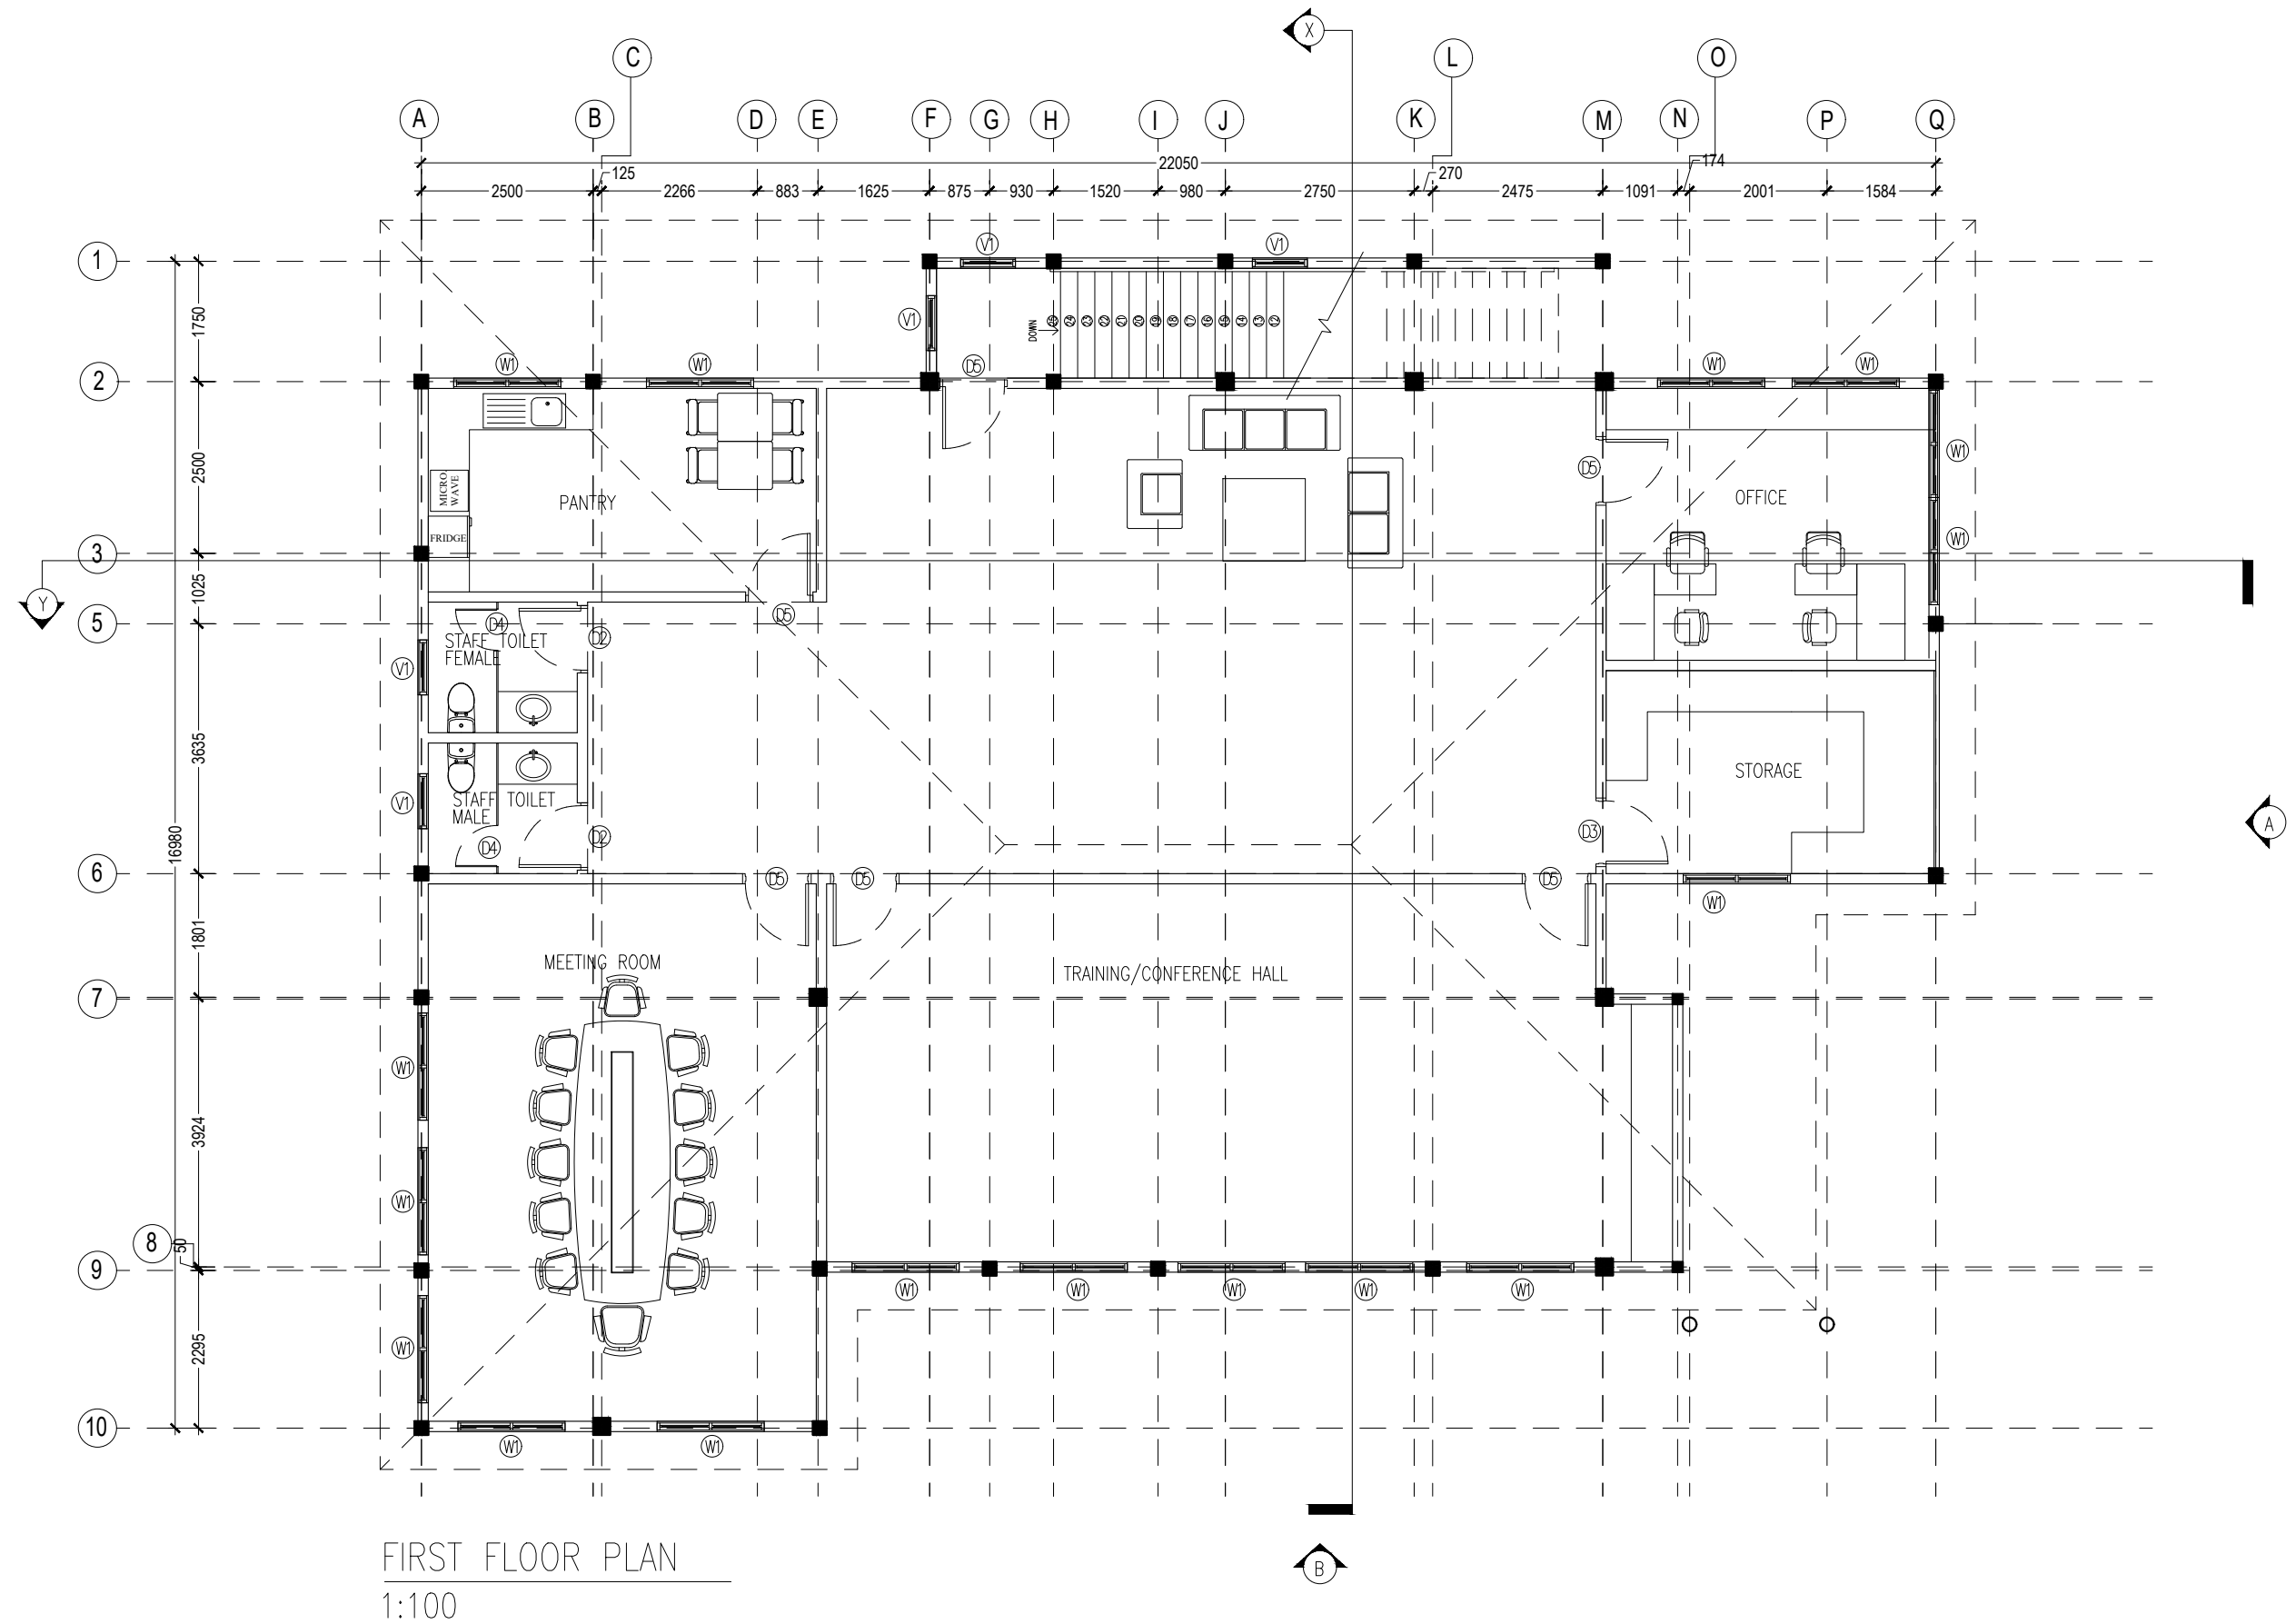

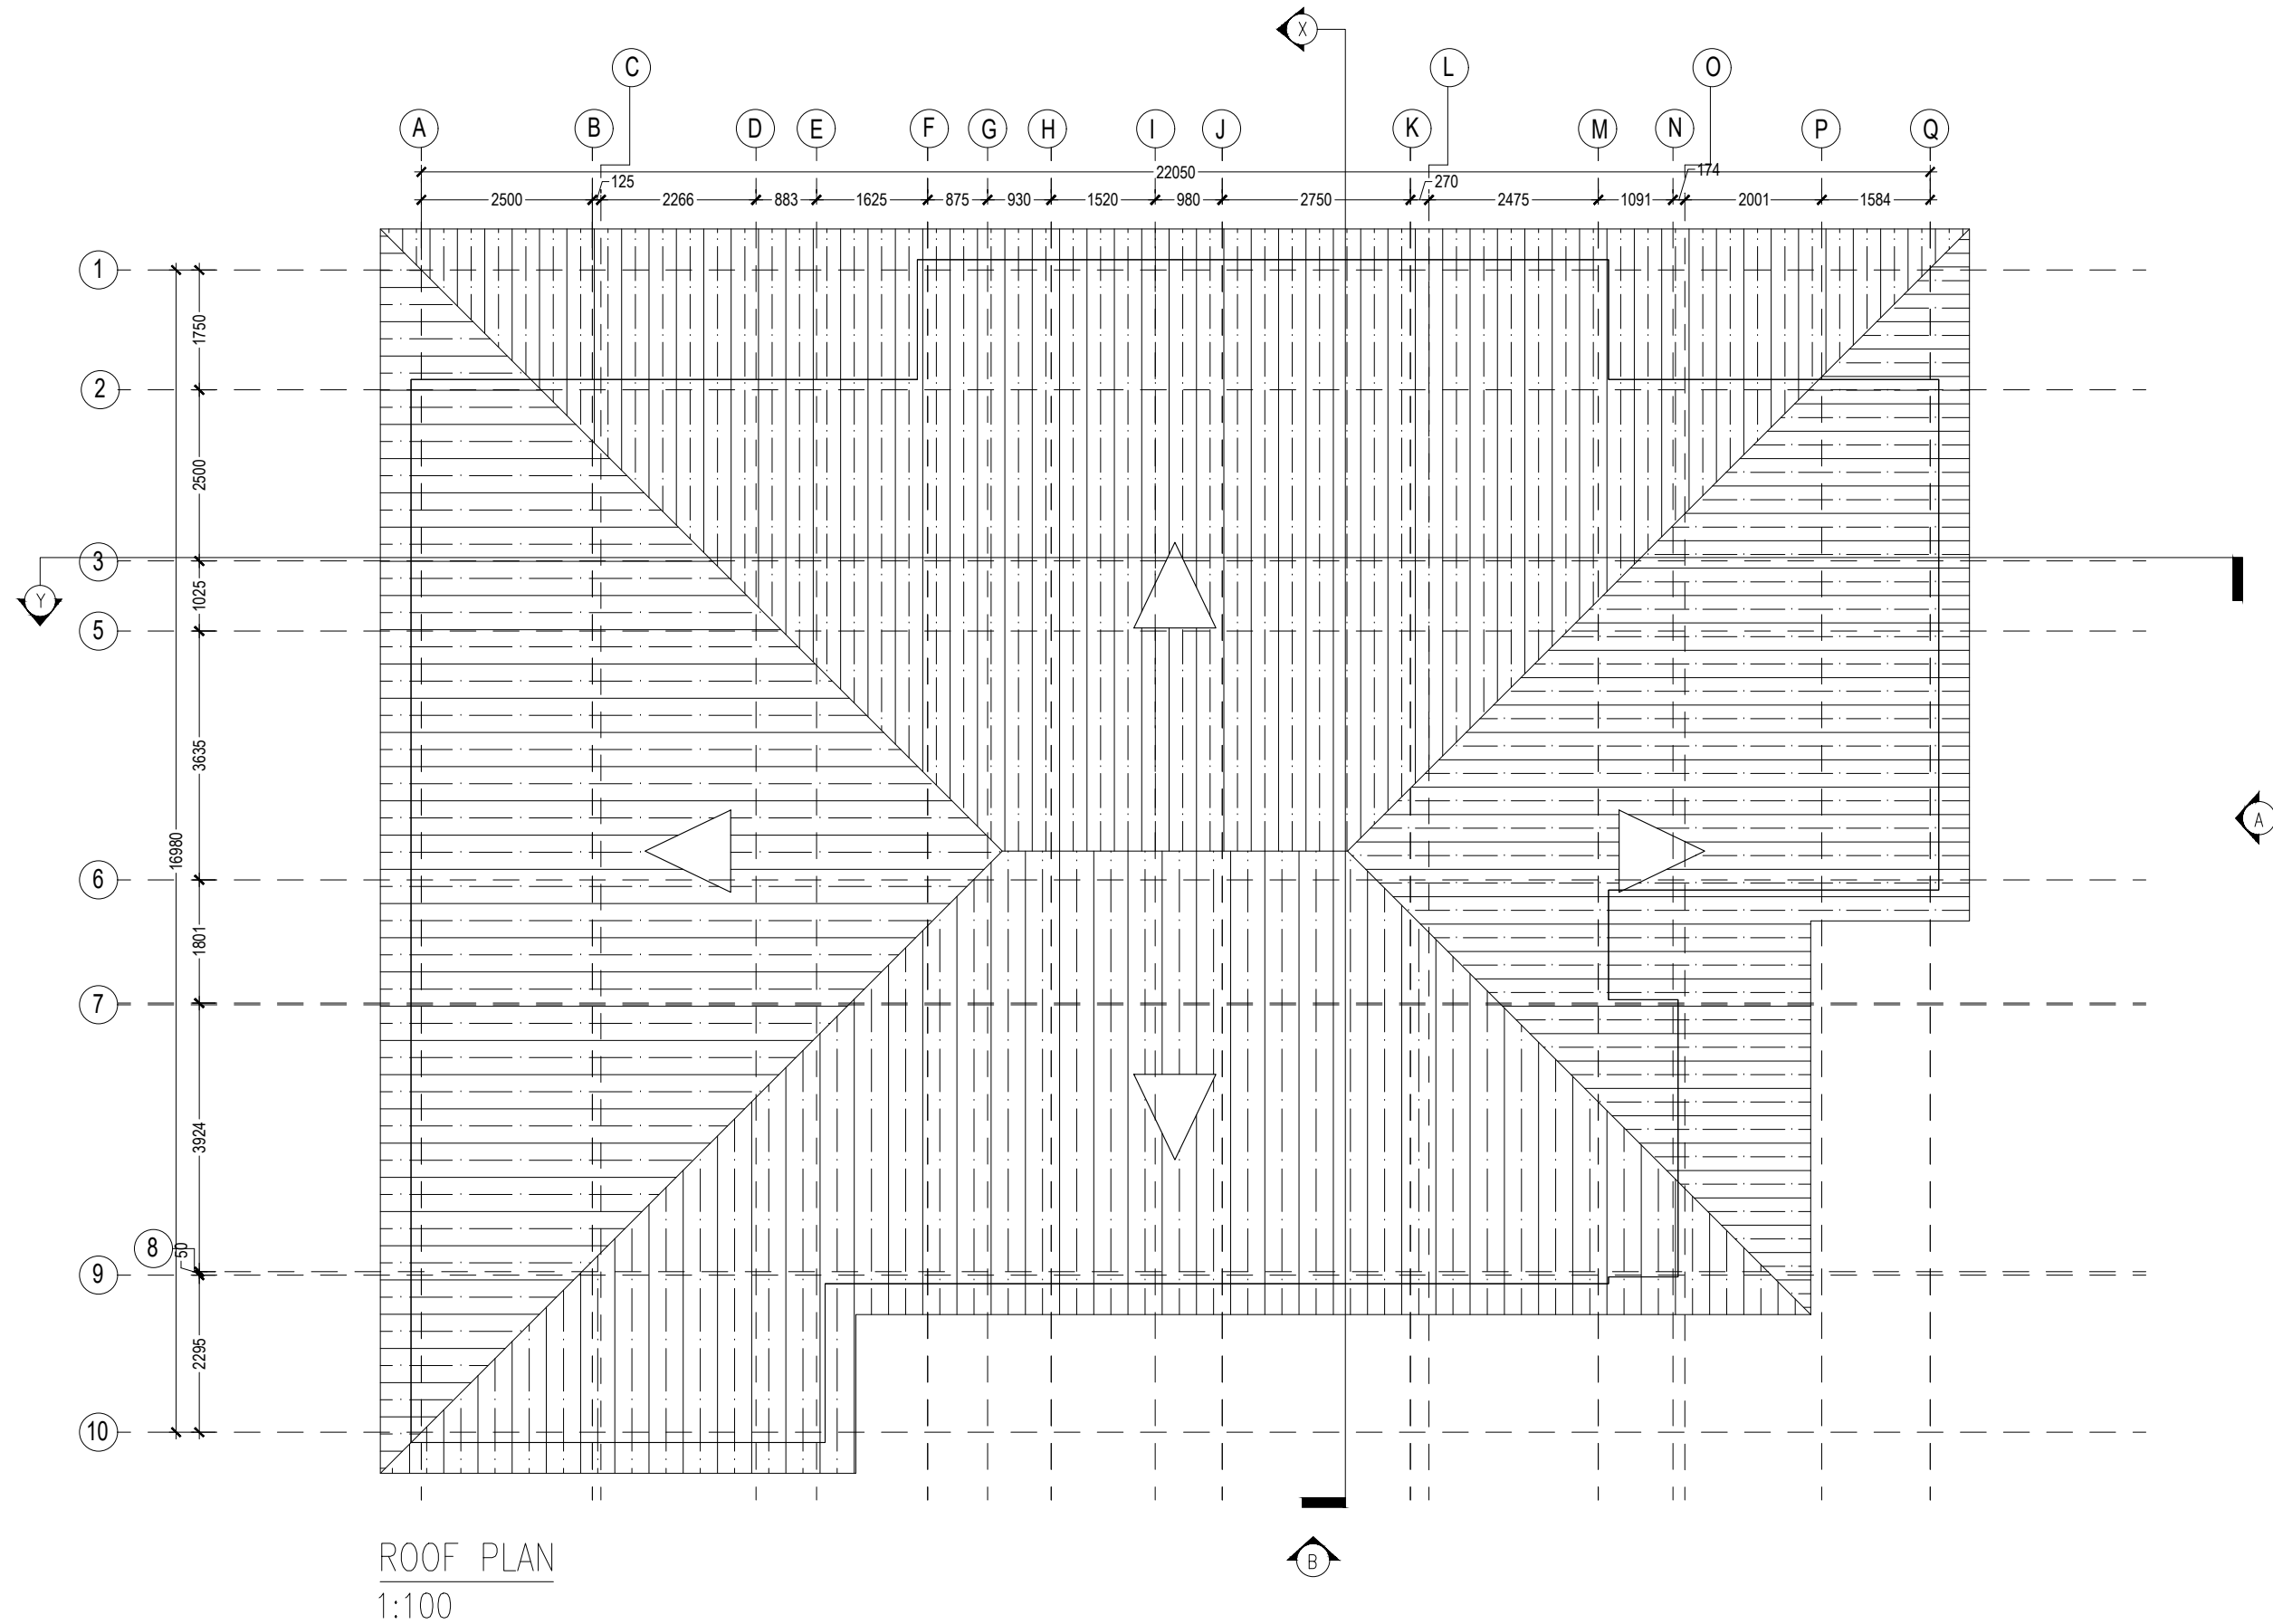

NOVEA ENGINEERING

PO Box 3013
Male
Maldives
m : +9609999413

CLIENT :

**DHARAVANDHOO HEALTH
CENTRE**

PROJECT :

EMERGENCY CENTRE

REVISIONS

1

2

DRAWING TITLE:


ROOF PLAN

SCALE : **1:100**

DATE : **21 DECEMBER 2019**

PAGE NO.:

5/36

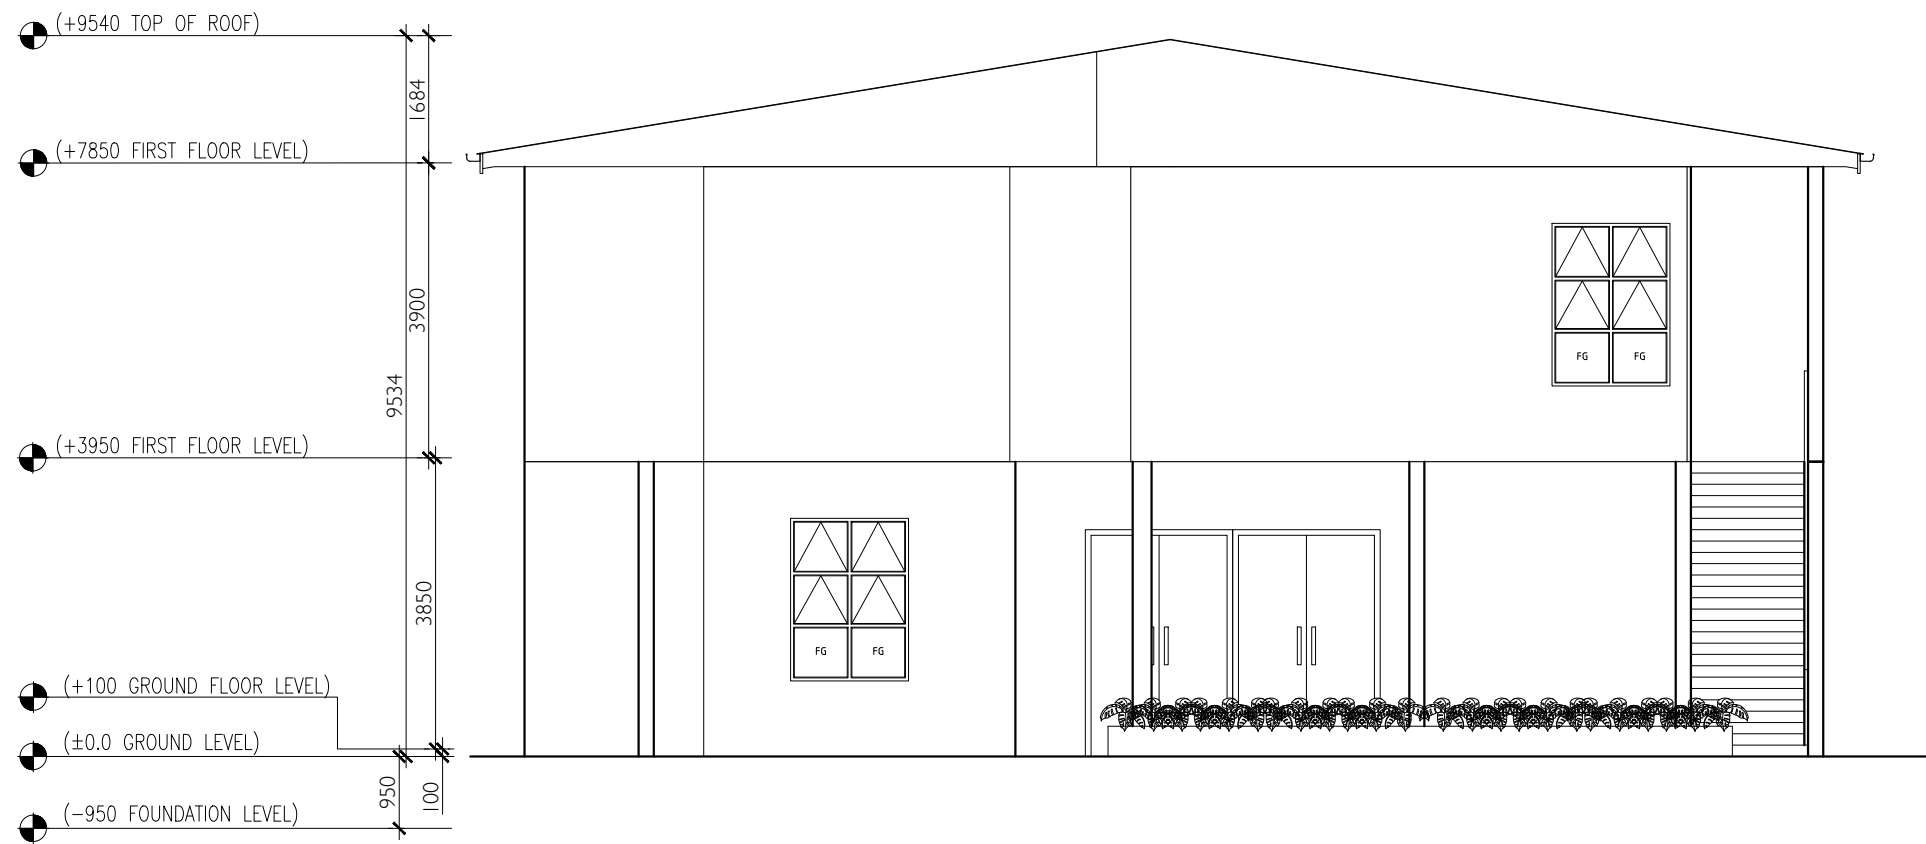

ELEVATION A
1:100

NOVEA ENGINEERING

PO Box 3013
Male
Maldives
m : +9609999413

CLIENT :

DHARAVANDHOO HEALTH
CENTRE

PROJECT :

EMERGENCY CENTRE

REVISIONS

1

2

DRAWING TITLE:

ELEVATION A

SCALE : 1:100

DATE : 21 DECEMBER 2019

PAGE NO.:

6/36


NOTE: ALL DESIGNS ABOVE ARE PROTECTED BY COPYRIGHT. NO PART SHOULD BE REPRODUCED (PHOTOCOPIED OR ANY OTHER MEANS) WITHOUT PERMISSION .




ELEVATION B
1:100

NOVEA ENGINEERING PO Box 3013 Male Maldives m : +9609999413	CLIENT : DHARAVANDHOO HEALTH CENTRE	PROJECT : EMERGENCY CENTRE		REVISIONS		DRAWING TITLE: ELEVATION B		PAGE NO.: 7/36
			1					
			2			SCALE : 1:100	DATE : 21 DECEMBER 2019	

NOTE: ALL DESIGNS ABOVE ARE PROTECTED BY COPYRIGHT. NO PART SHOULD BE REPRODUCED (PHOTOCOPIED OR ANY OTHER MEANS) WITHOUT PERMISSION .

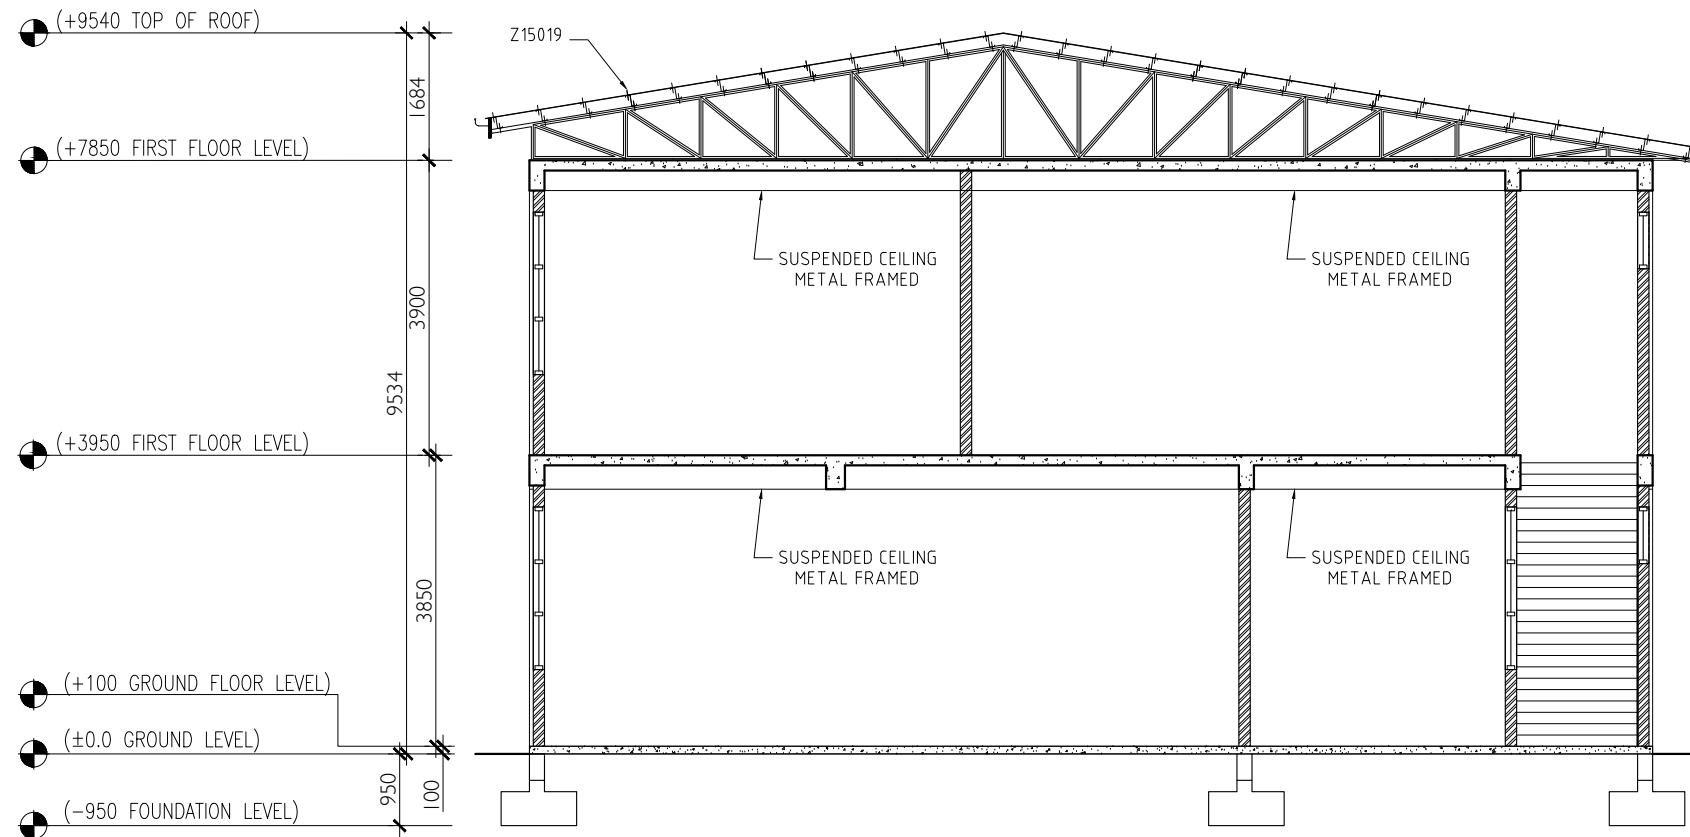



SECTION X
1:100

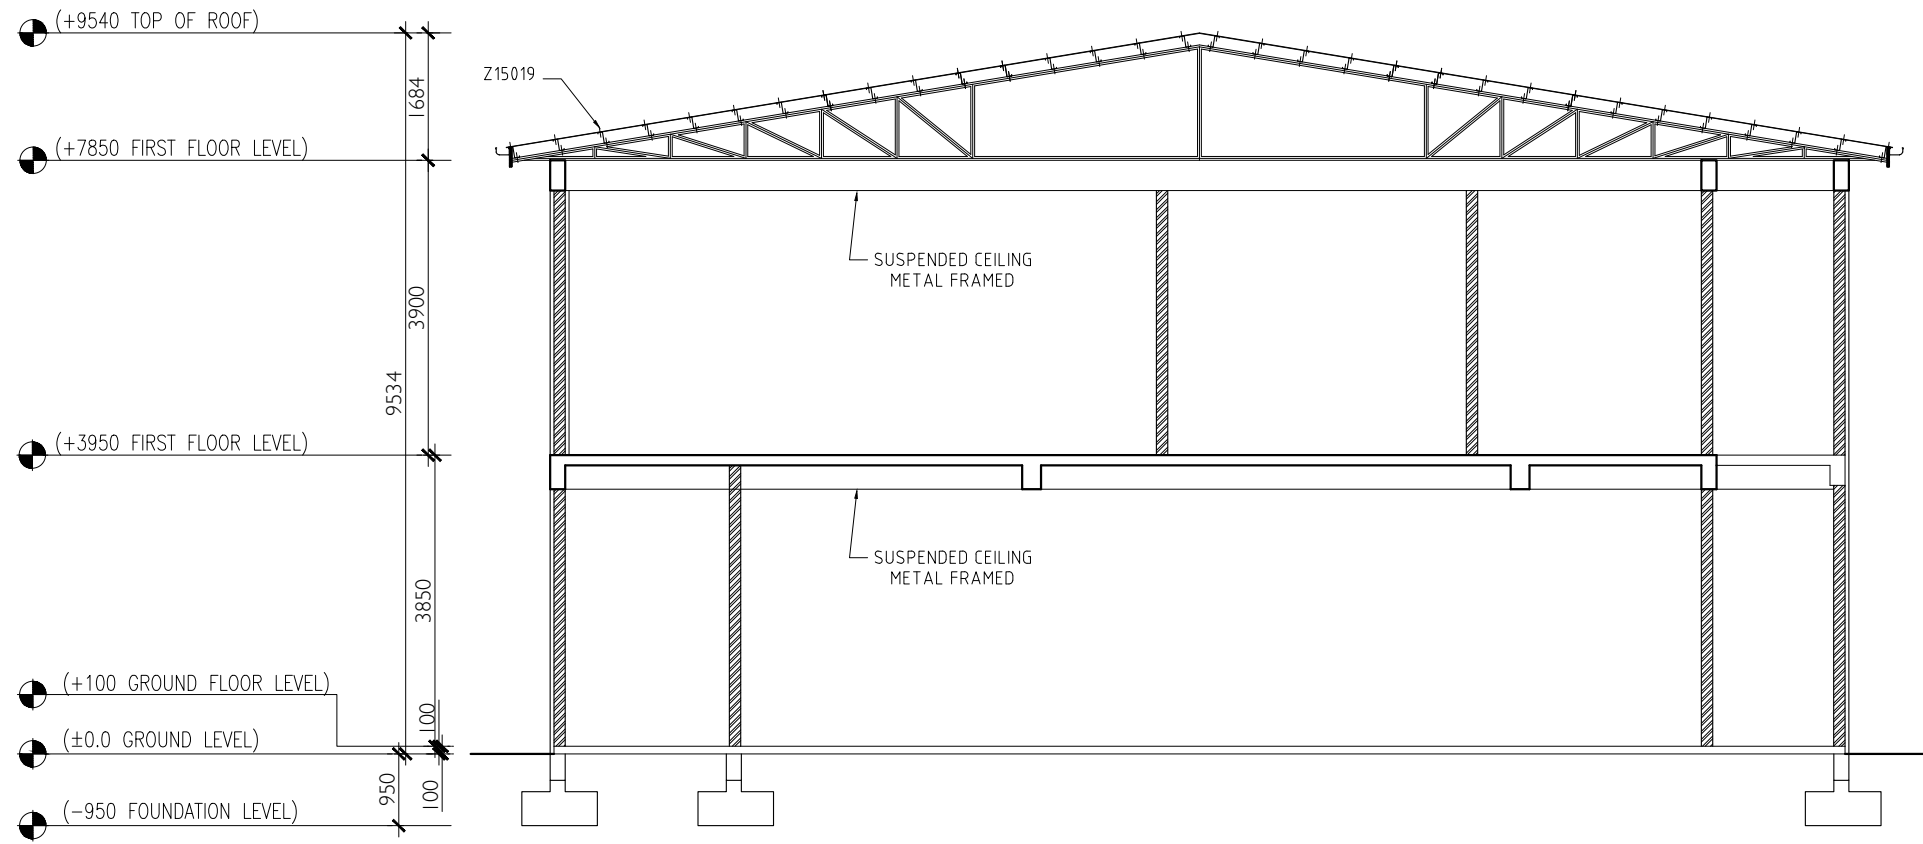


SECTION Y
1:100

NOVEA ENGINEERING PO Box 3013 Male Maldives m : +9609999413	CLIENT : DHARAVANDHOO HEALTH CENTRE	PROJECT : EMERGENCY CENTRE		REVISIONS		DRAWING TITLE: SECTION Y		PAGE NO.: 9/36
			1			SCALE : 1:100	DATE : 21 DECEMBER 2019	
			2					

NOTE: ALL DESIGNS ABOVE ARE PROTECTED BY COPYRIGHT. NO PART SHOULD BE REPRODUCED (PHOTOCOPIED OR ANY OTHER MEANS) WITHOUT PERMISSION .

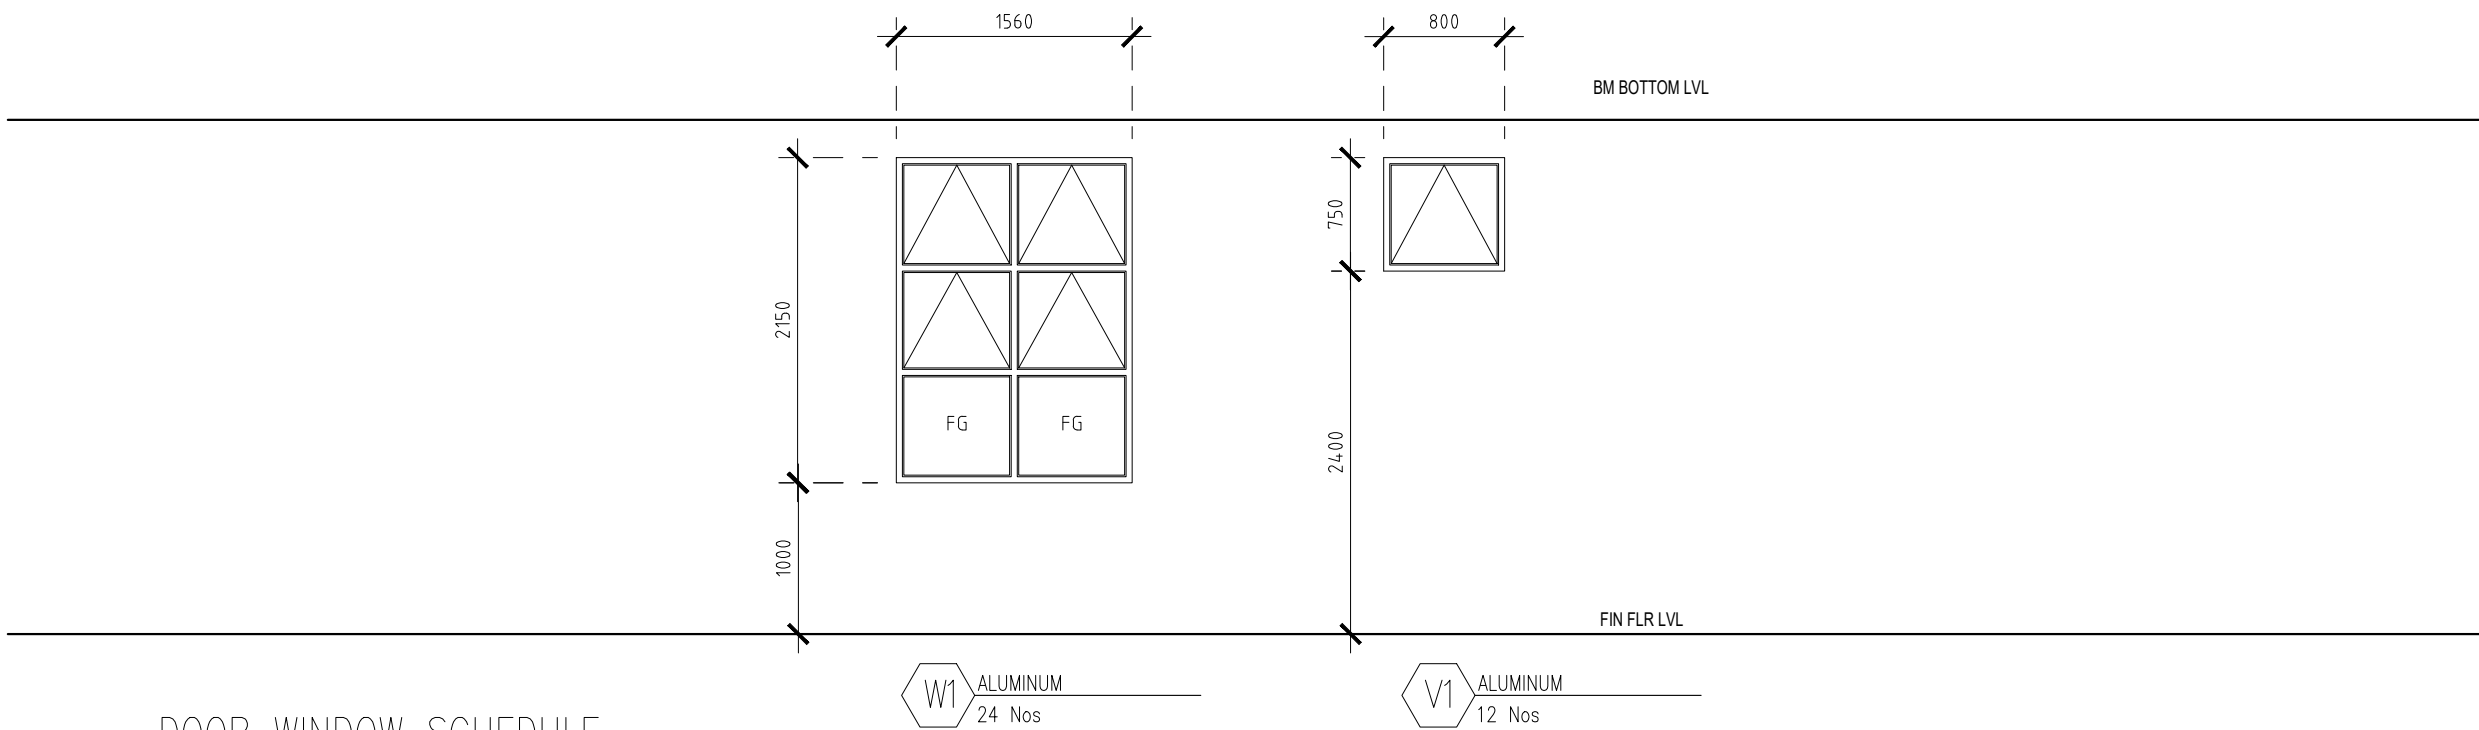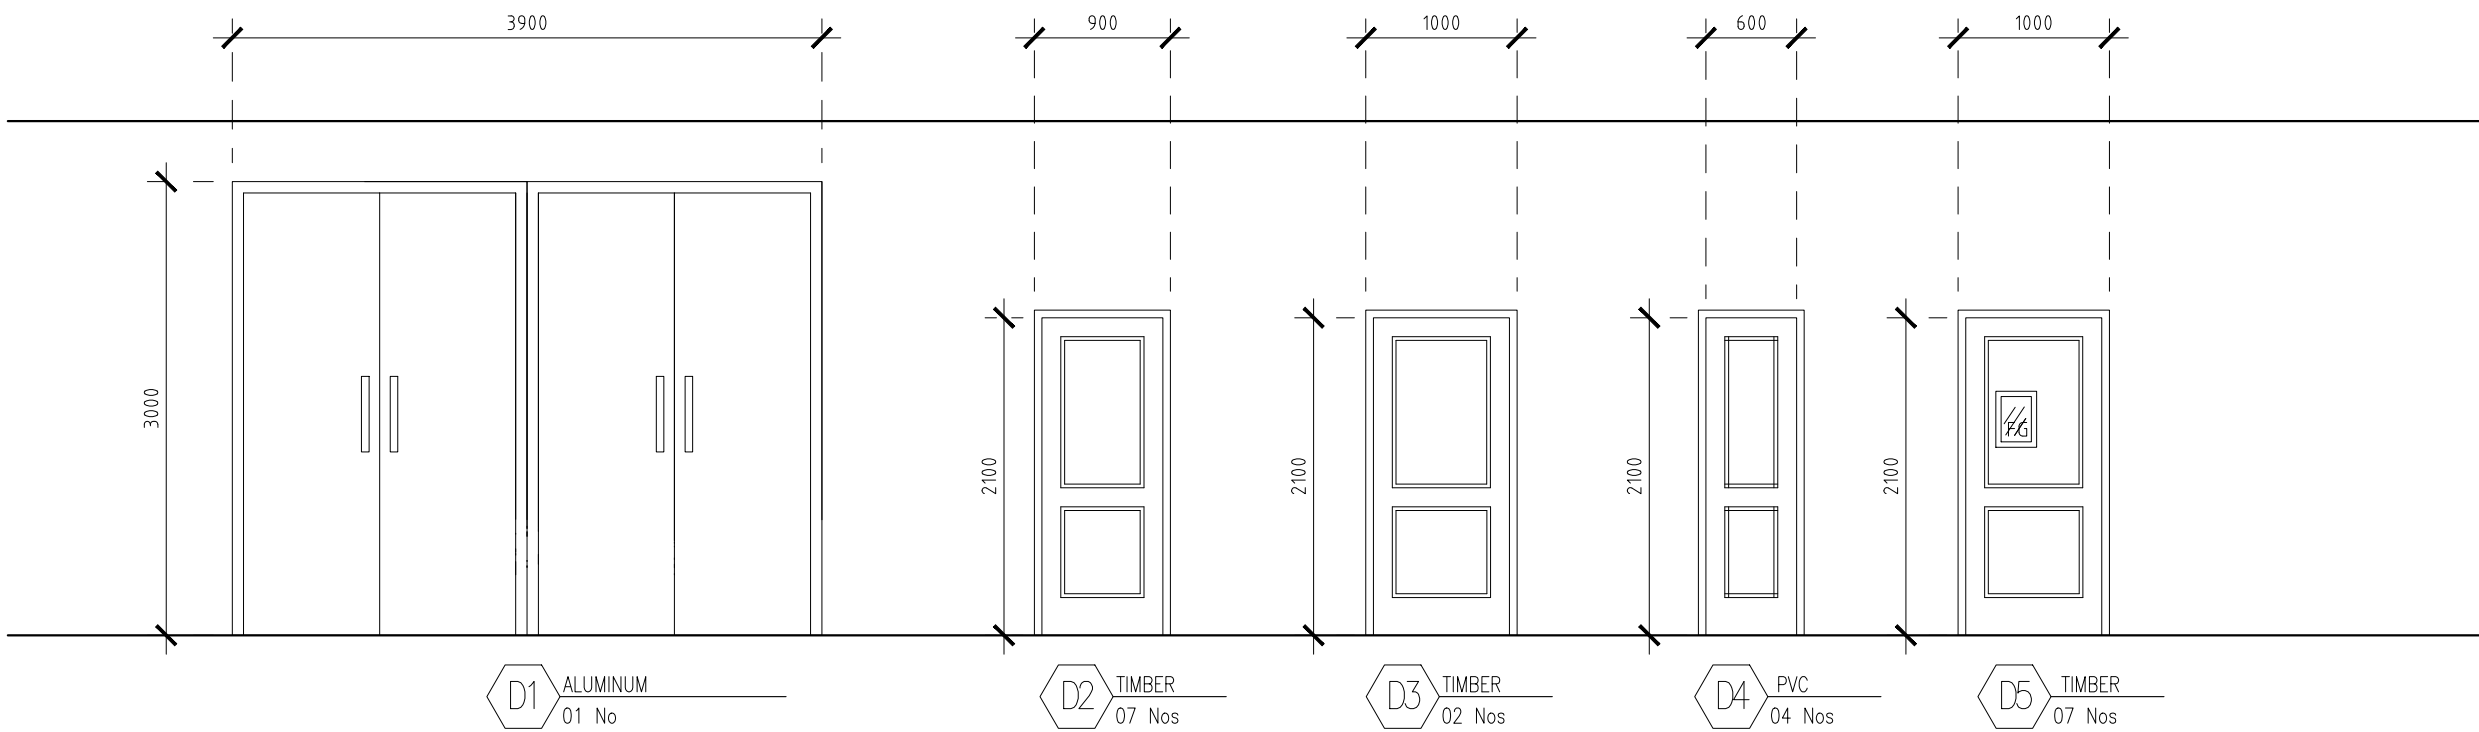

DOOR WINDOW SCHEDULE
1:50

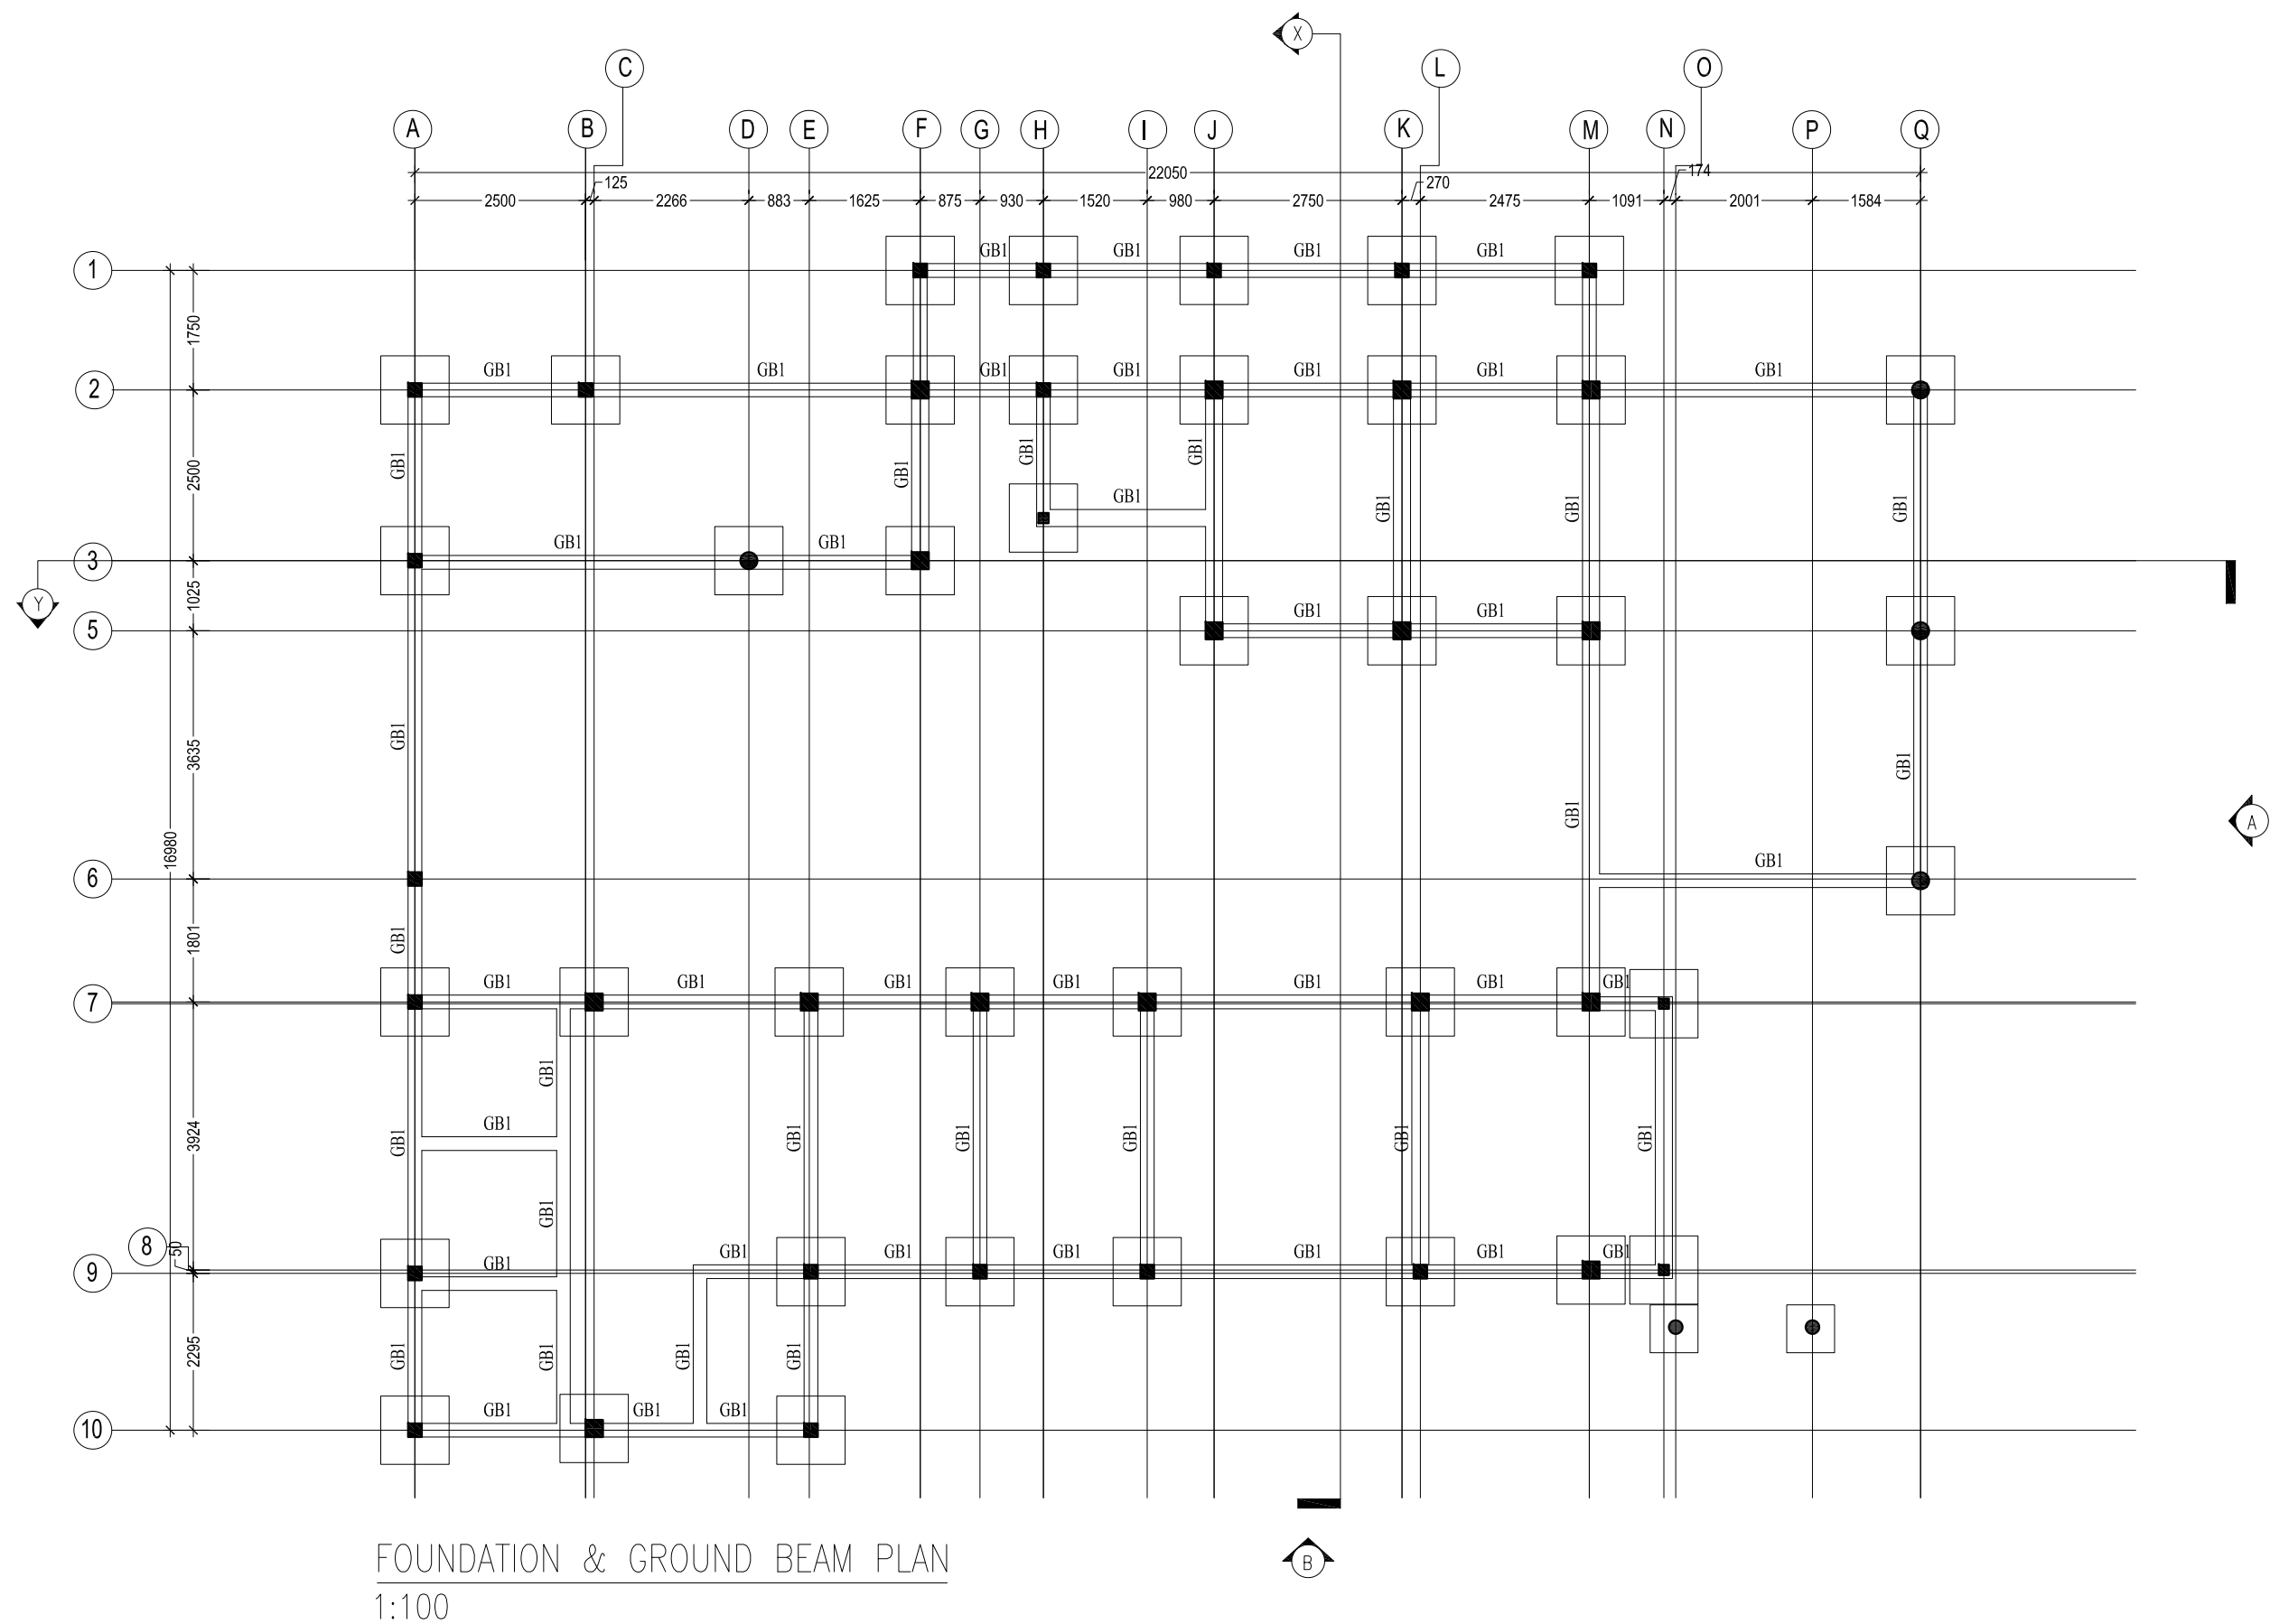

NOVEA ENGINEERING
PO Box 3013
Male
Maldives
m : +9609999413

CLIENT :
**DHARAVANDHOO HEALTH
CENTRE**

PROJECT :
EMERGENCY CENTRE


REVISIONS	
1	
2	


DRAWING TITLE:
FOUNDATION & GROUND BEAM PLAN

SCALE : 1:100

DATE : 21 DECEMBER 2019

PAGE NO.:
11/36

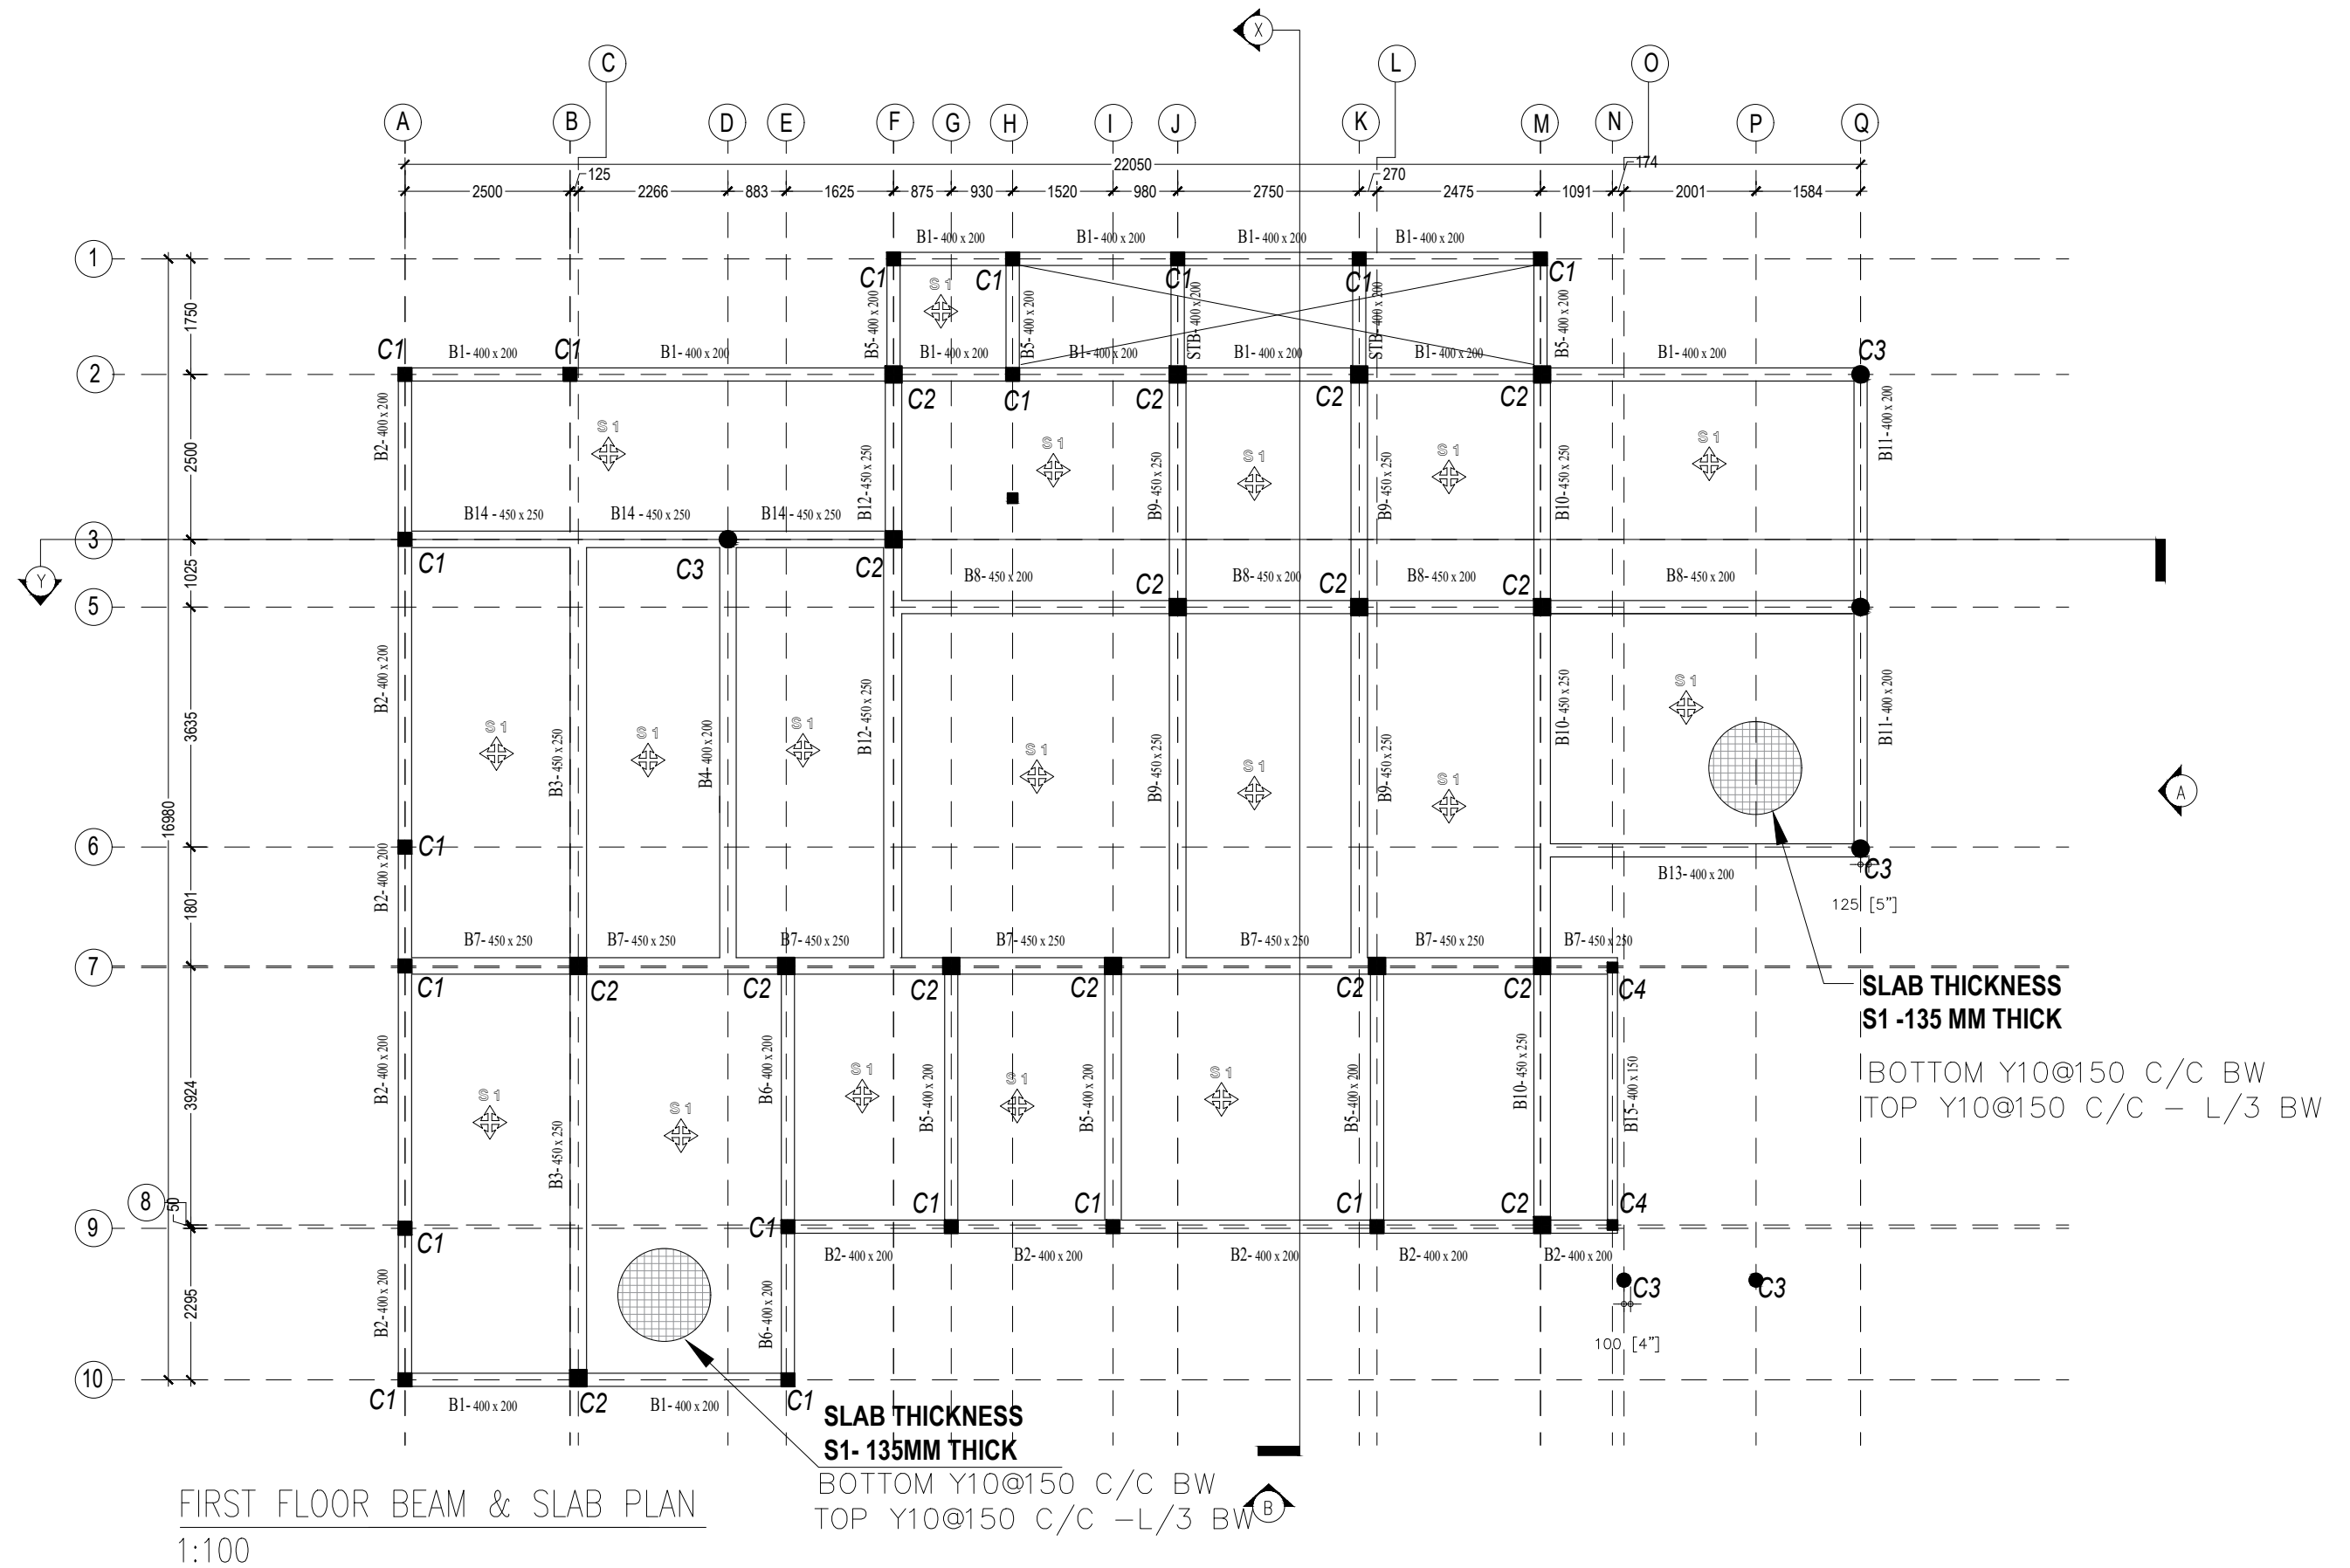

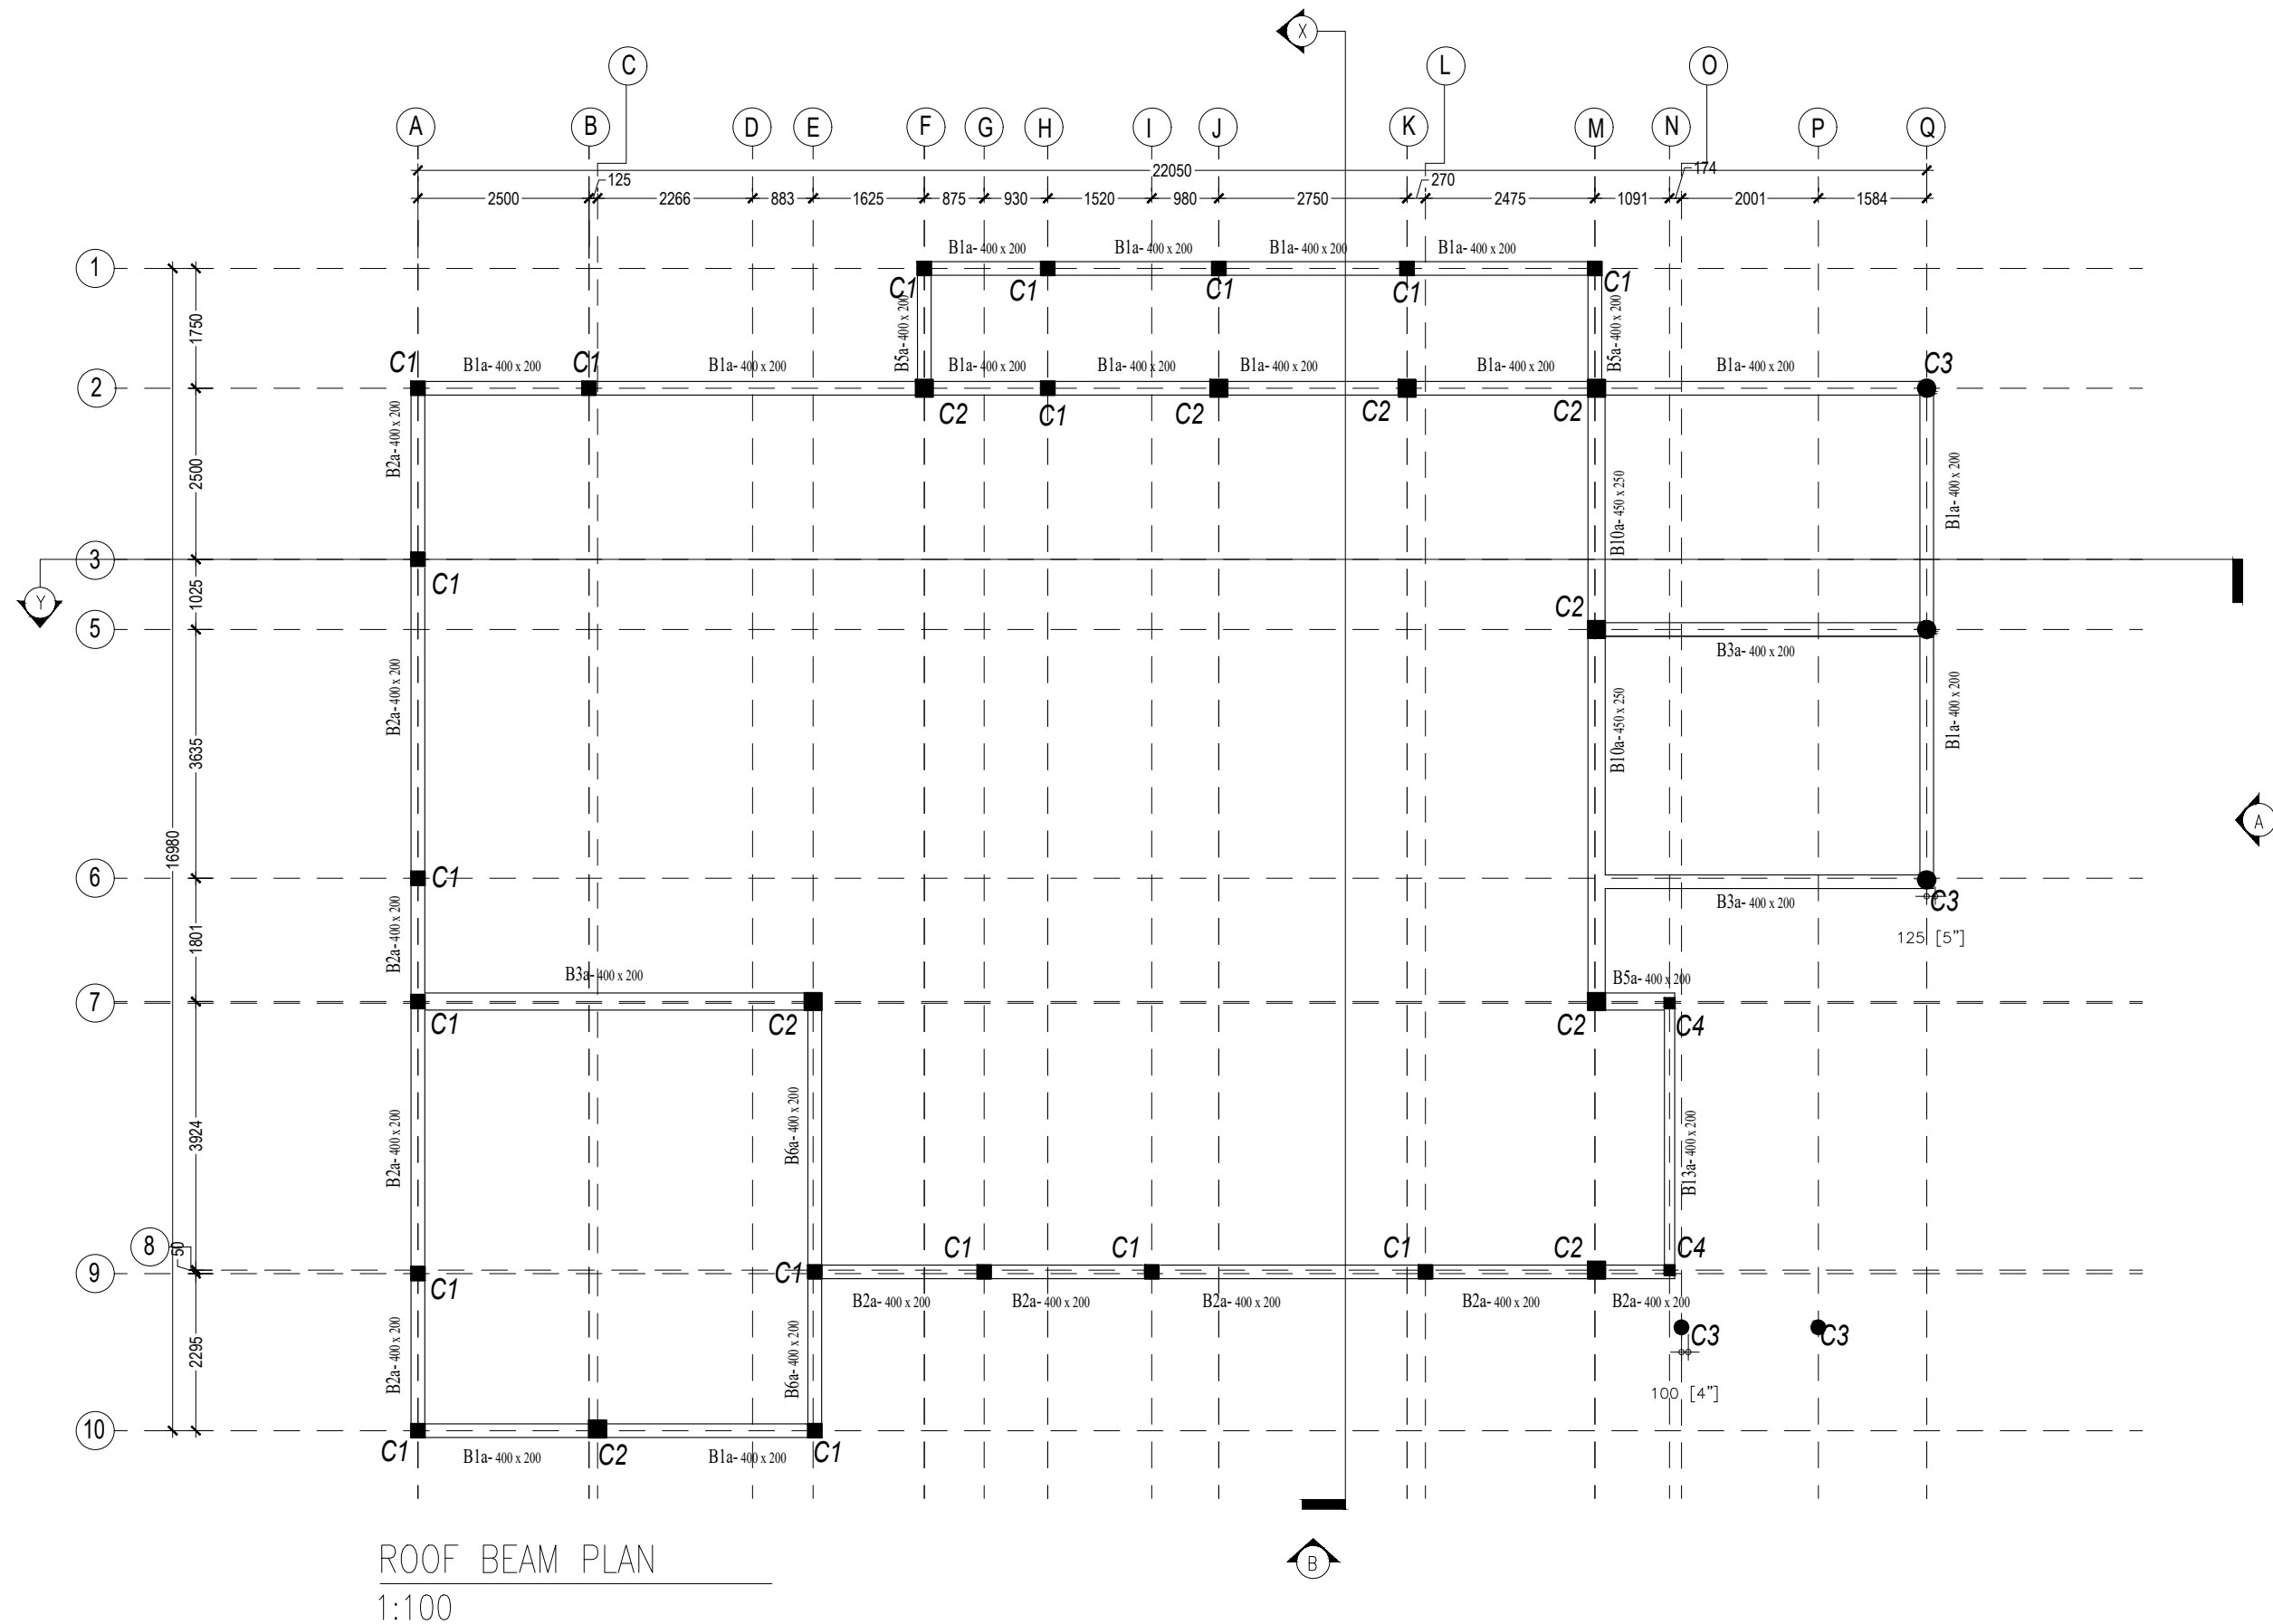

ROOF BEAM PLAN
1:100

NOVEA ENGINEERING
PO Box 3013
Male
Maldives
m : +9609999413

CLIENT :
**DHARAVANDHOO HEALTH
CENTRE**

PROJECT :
EMERGENCY CENTRE

REVISIONS	
1	
2	


DRAWING TITLE:
ROOF BEAM PLAN

SCALE : 1:100


DATE : 21 DECEMBER 2019

PAGE NO.:

13/36

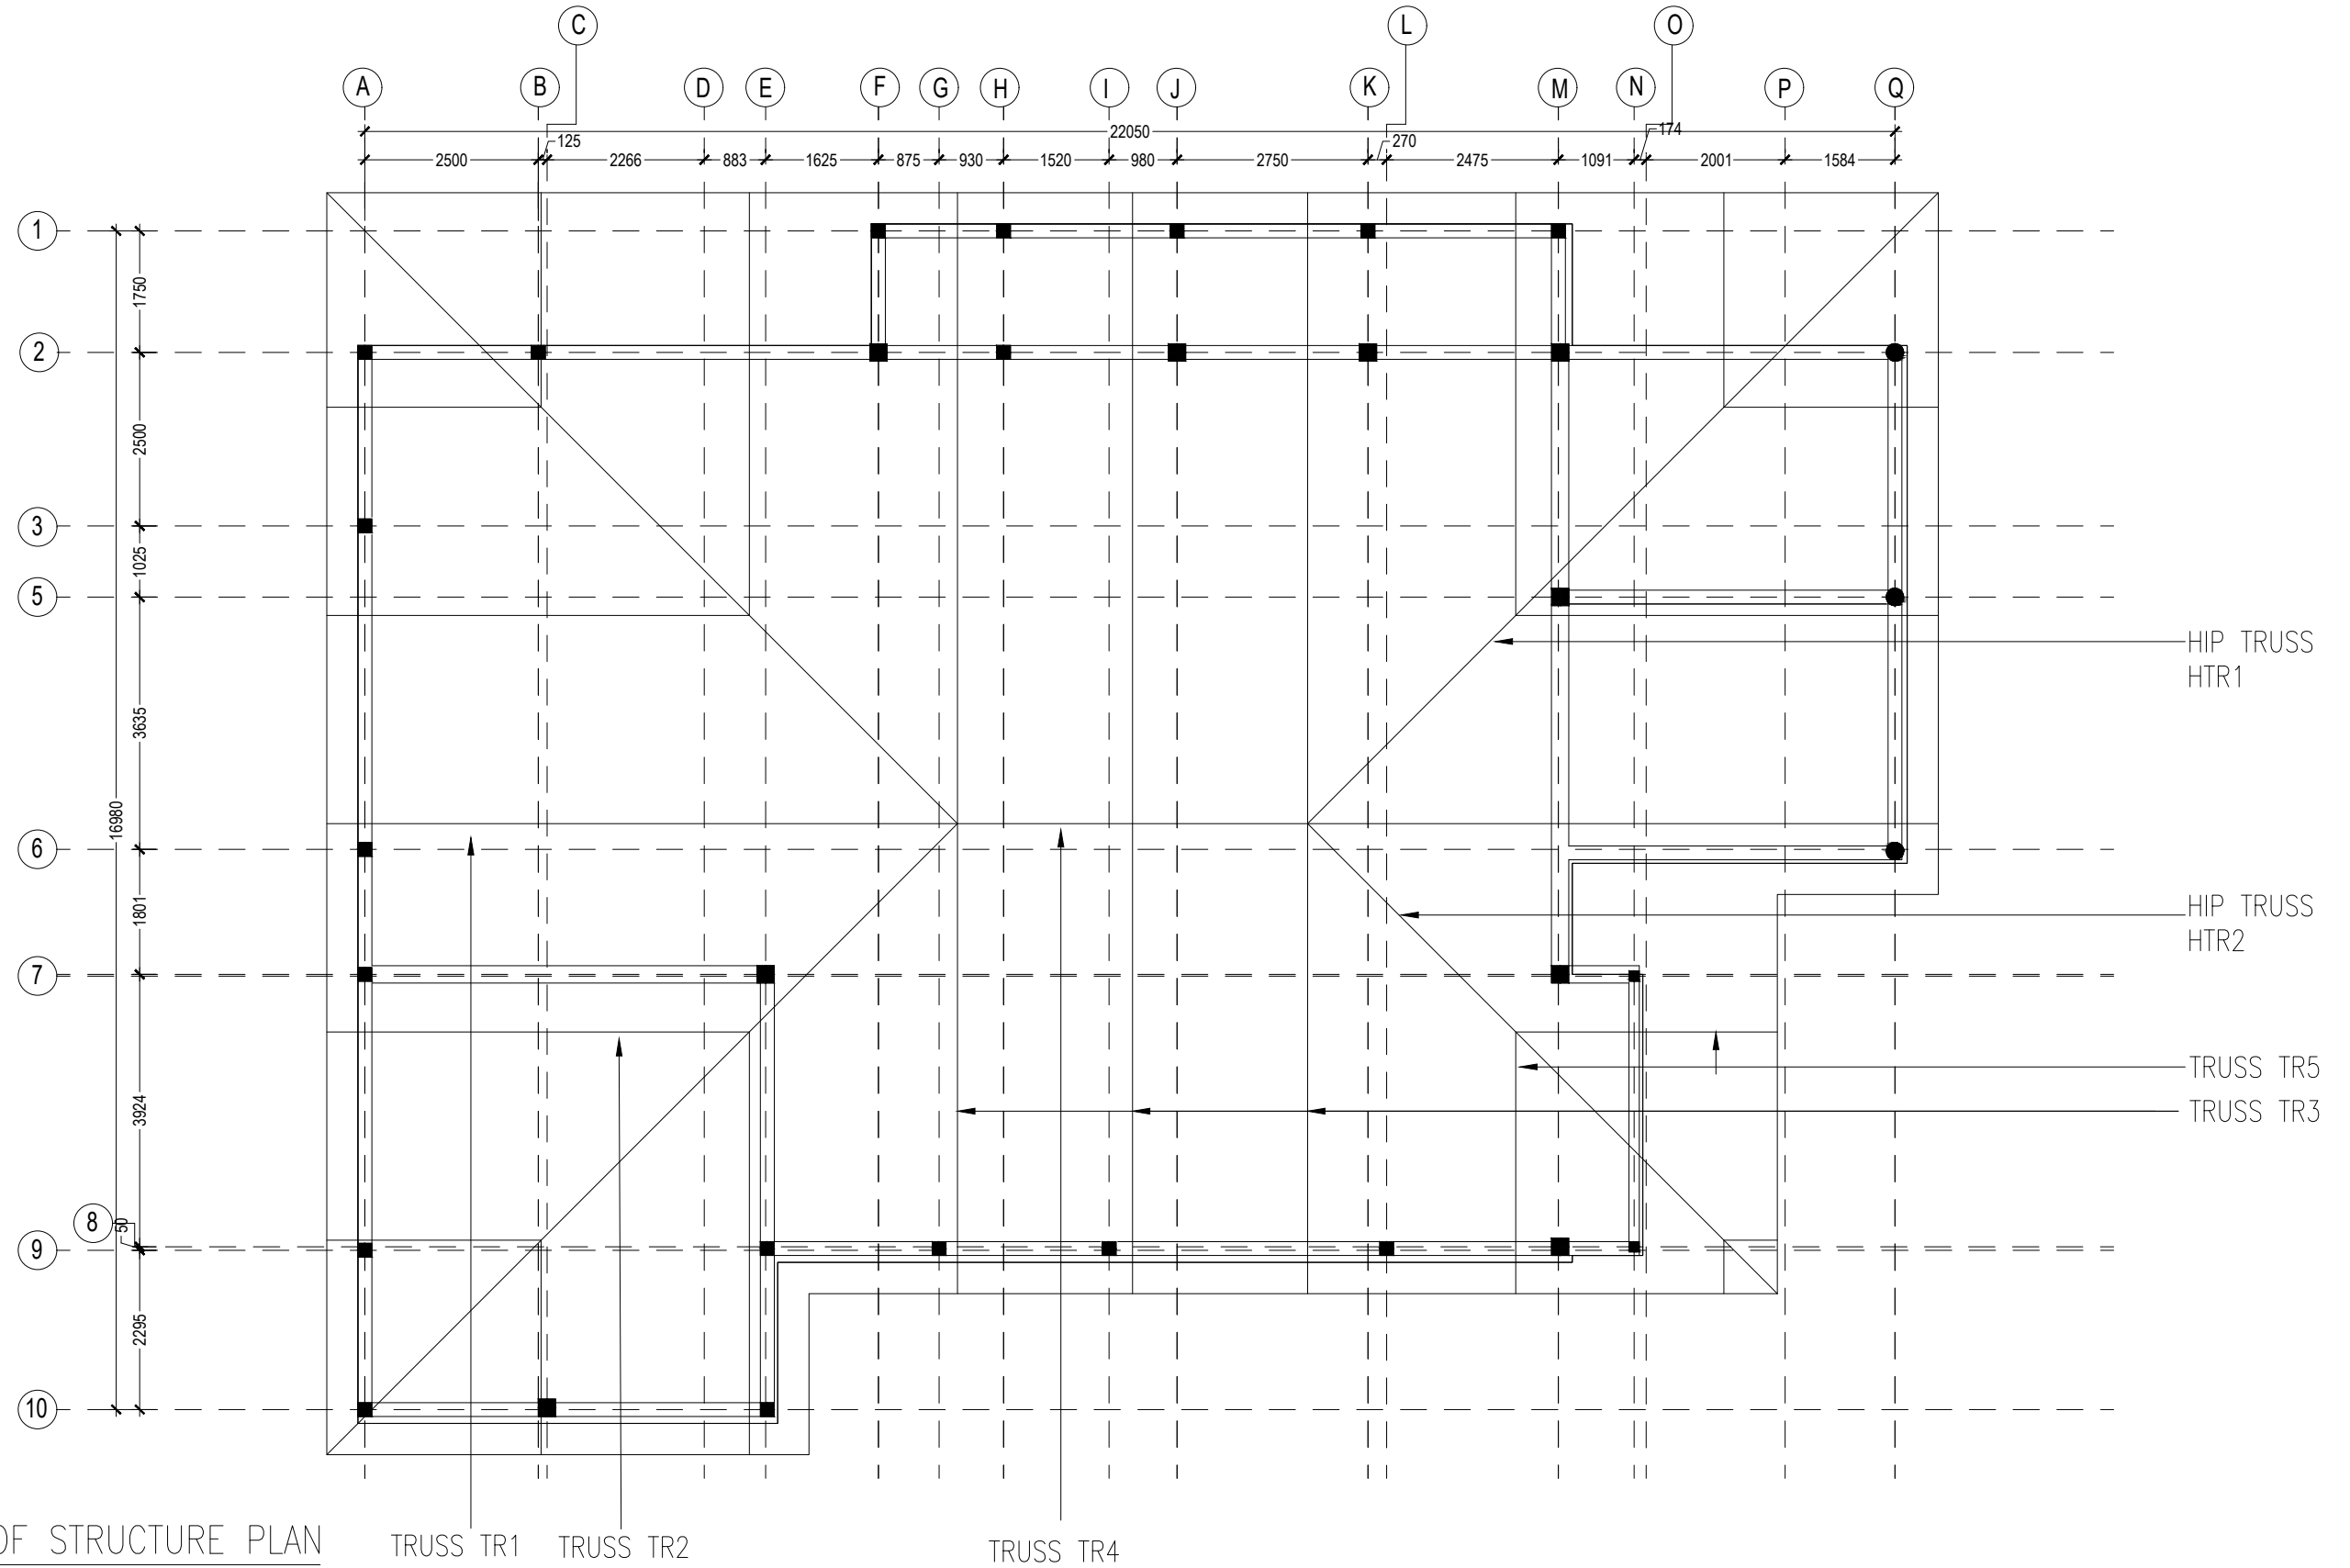

ROOF STRUCTURE PLAN
1:100

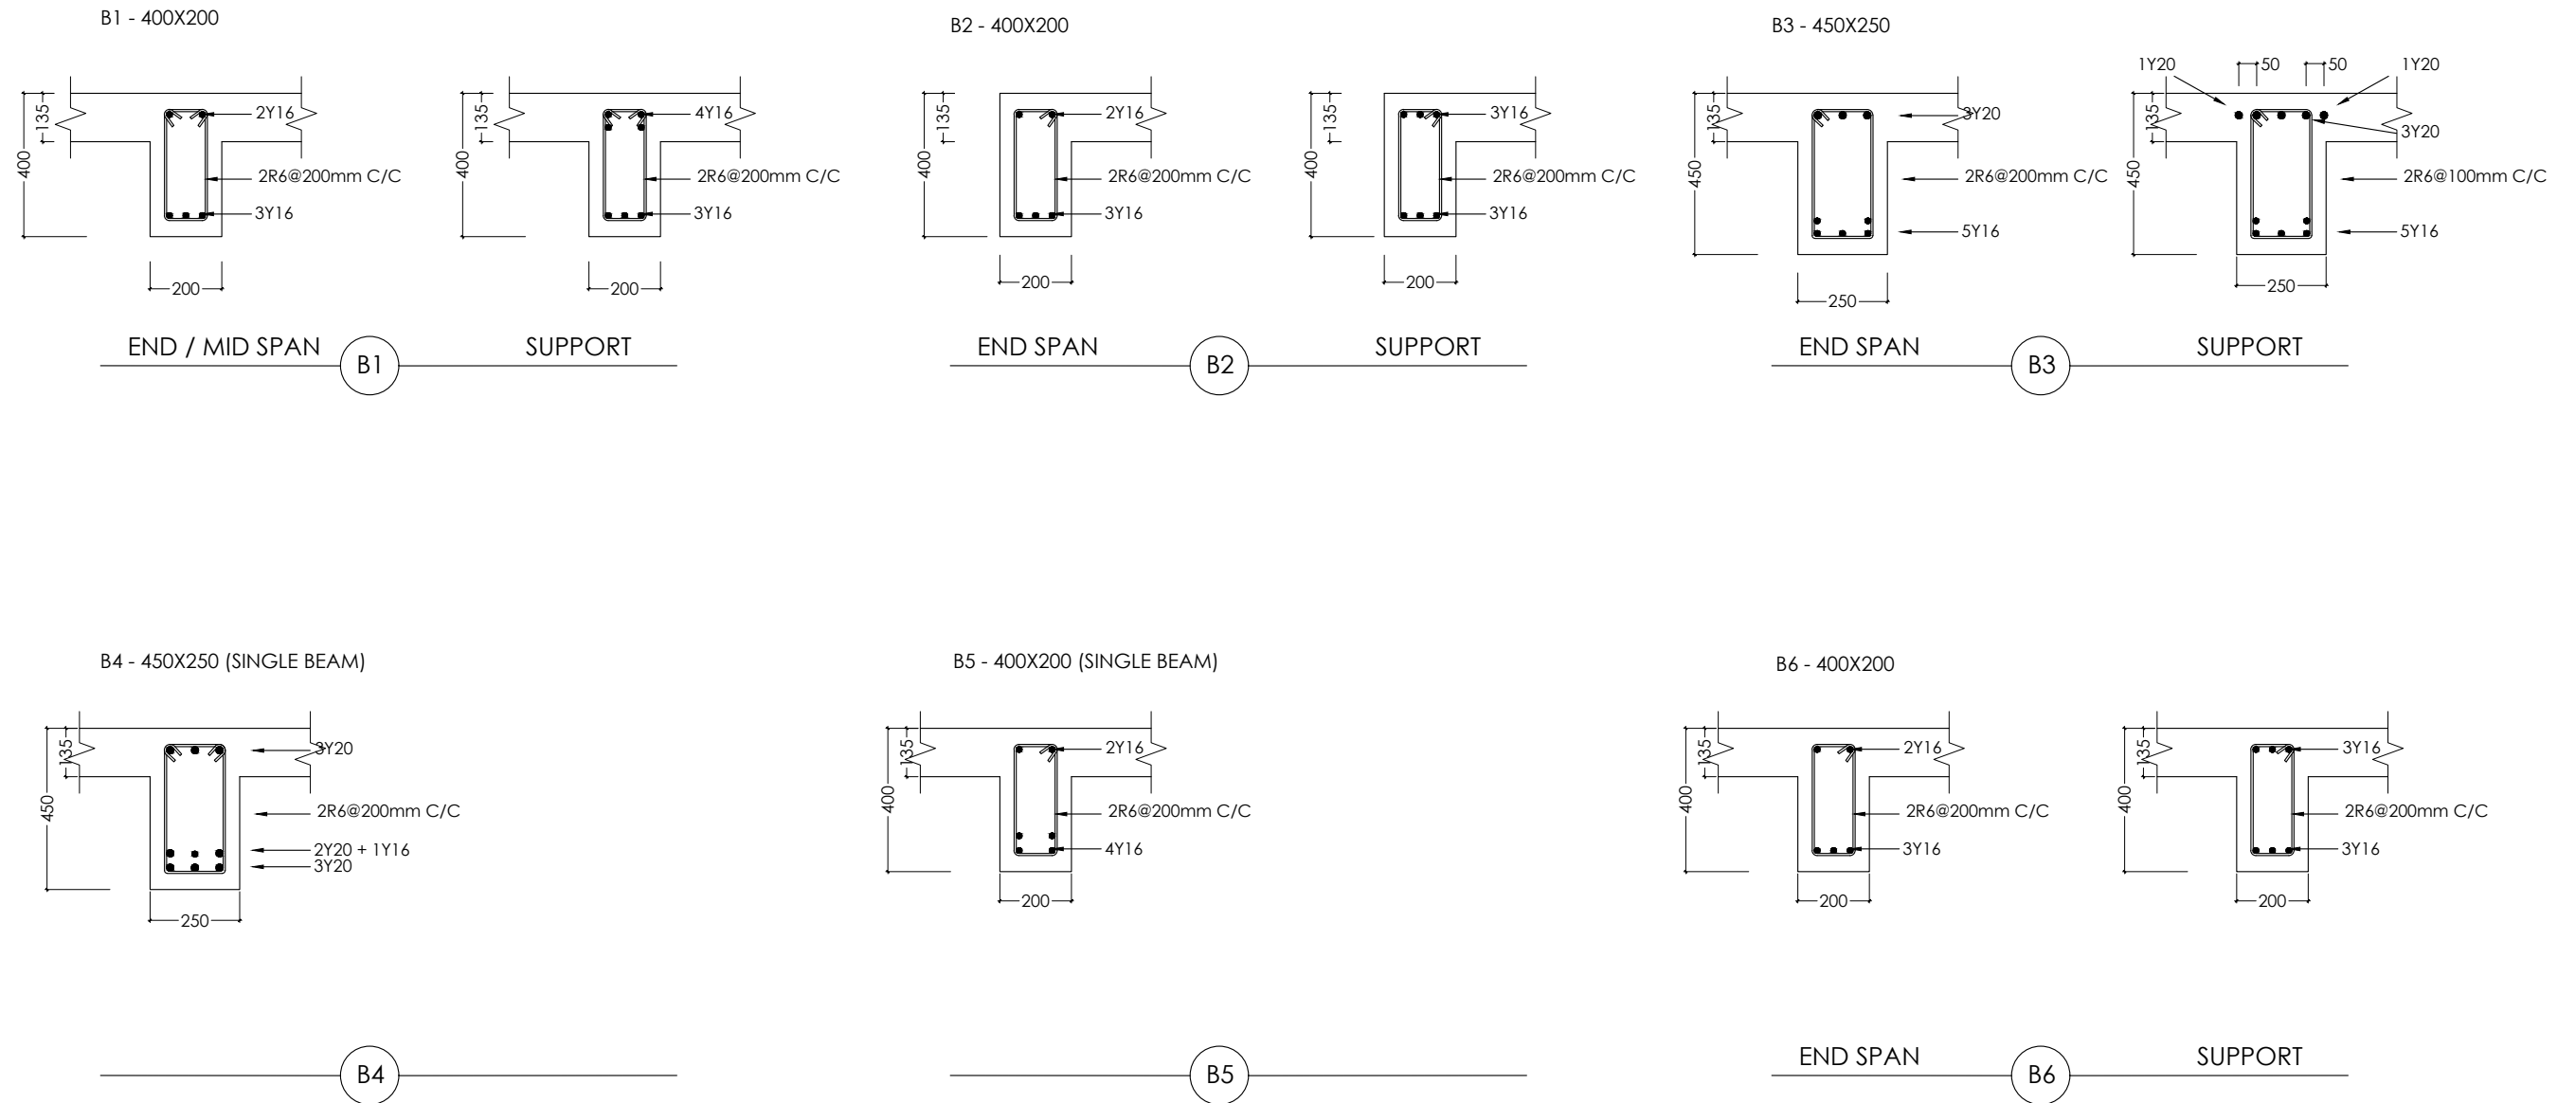

BEAM DETAILS

1:20

NOVEA ENGINEERING

PO Box 3013
Male
Maldives
m : +9609999413

CLIENT :

**DHARAVANDHOO HEALTH
CENTRE**

PROJECT :

EMERGENCY CENTRE

REVISIONS

1

2

DRAWING TITLE:


BEAM DETAILS

SCALE : 1:20

DATE : 21 DECEMBER 2019

PAGE NO.:

15/36

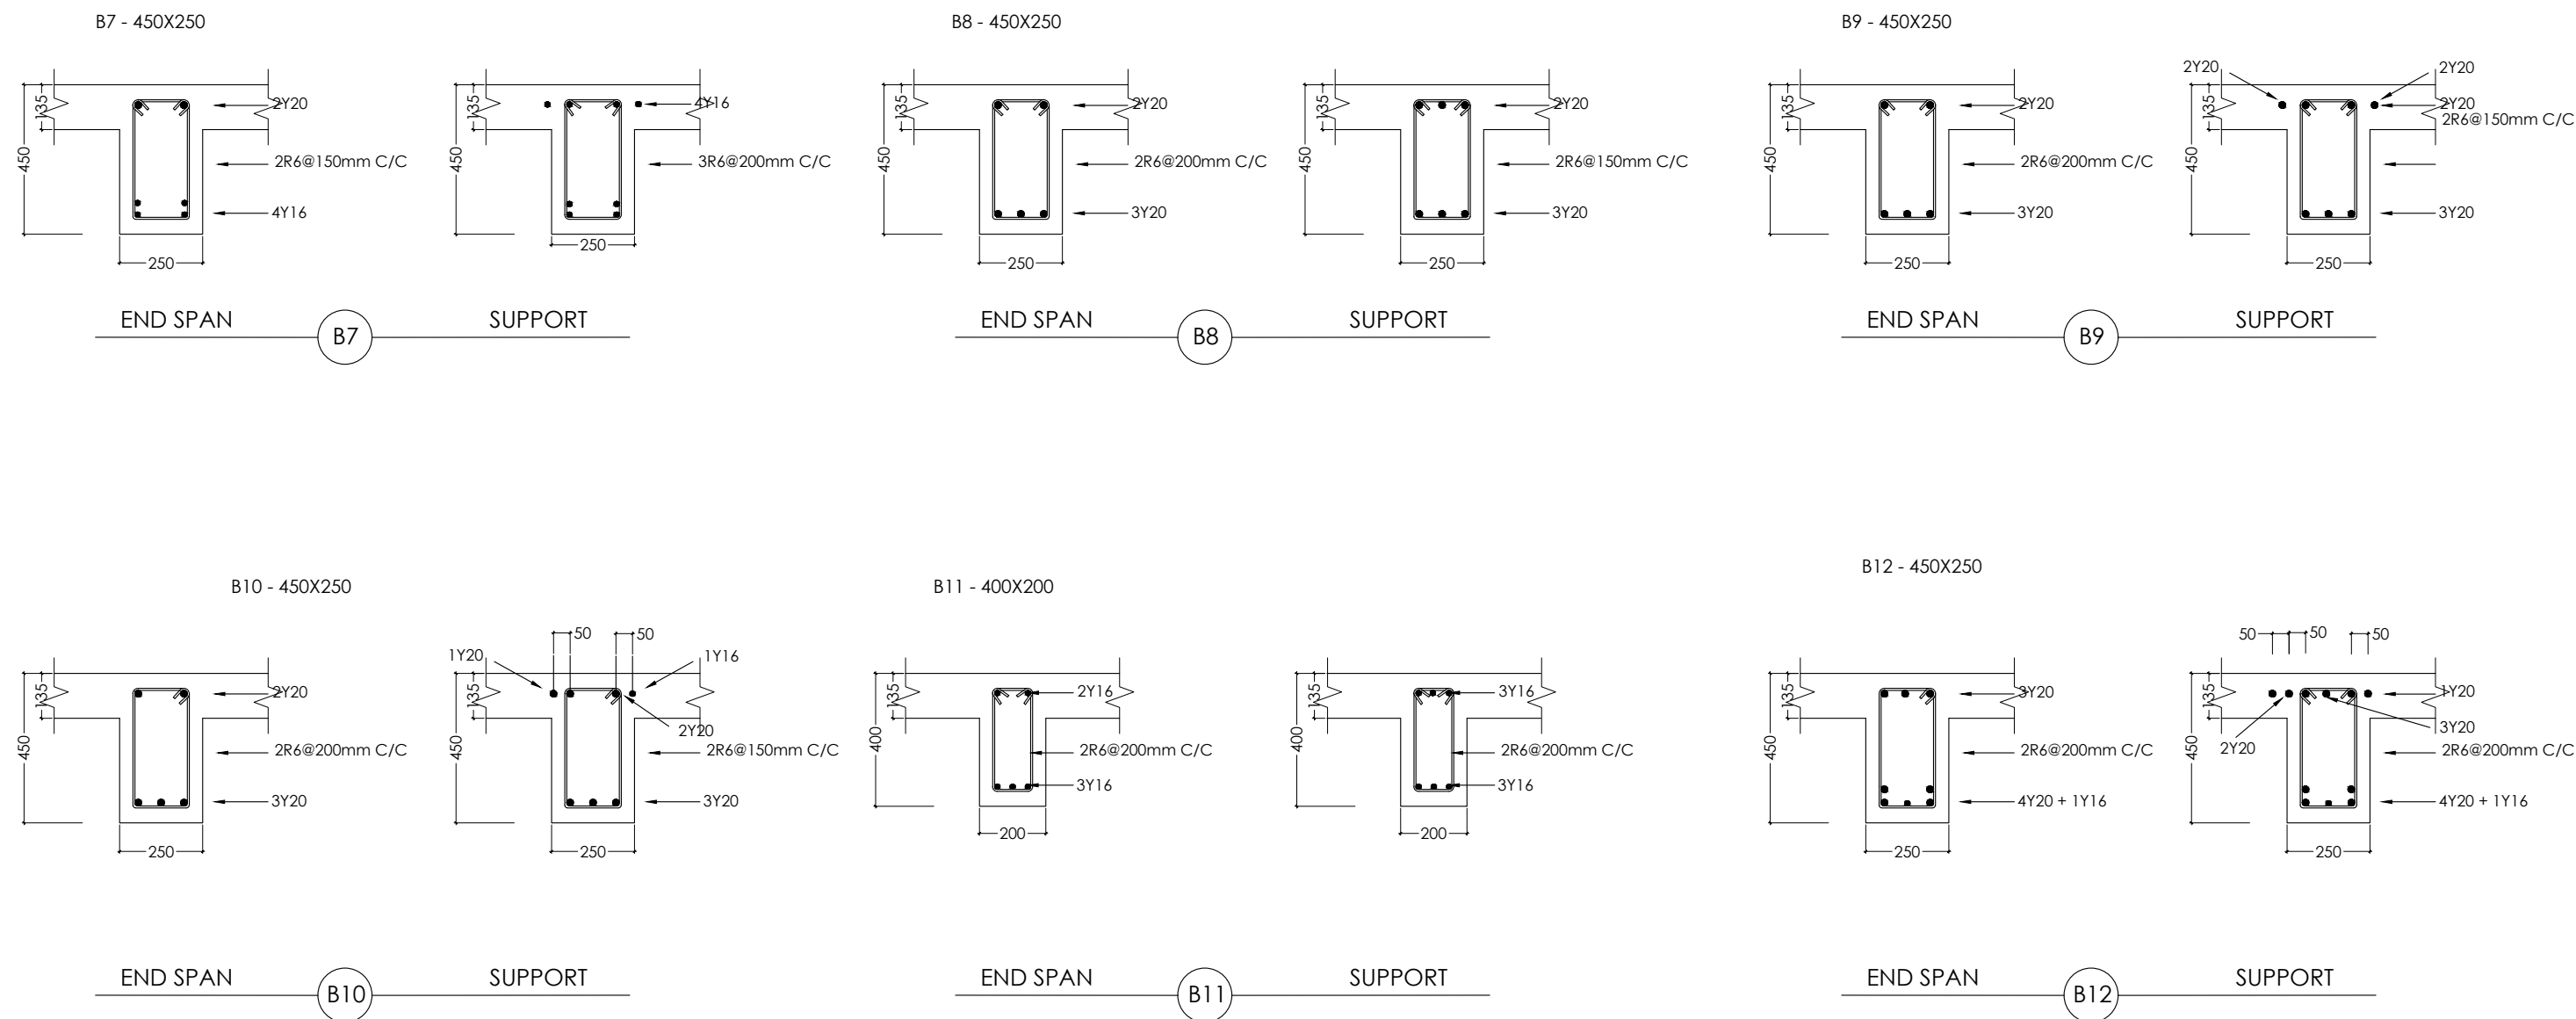


BEAM DETAILS
1:20

NOVEA ENGINEERING PO Box 3013 Male Maldives m : +9609999413	CLIENT : DHARAVANDHOO HEALTH CENTRE	PROJECT : EMERGENCY CENTRE		REVISIONS		DRAWING TITLE: BEAM DETAILS		PAGE NO.: 16/36
			1					
			2			SCALE : 1:20	DATE : 21 DECEMBER 2019	

NOTE: ALL DESIGNS ABOVE ARE PROTECTED BY COPYRIGHT. NO PART SHOULD BE REPRODUCED (PHOTOCOPIED OR ANY OTHER MEANS) WITHOUT PERMISSION .


B13 - 400X200 (SINGLE BEAM)

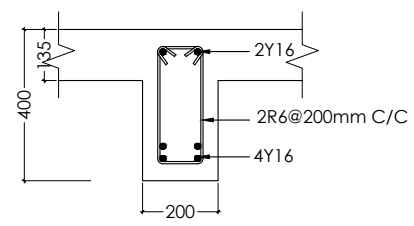

B13

BEAM DETAILS
1:20

B14 - 450X250

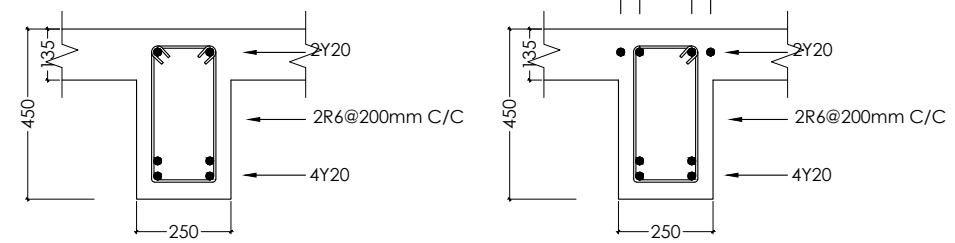


END SPAN

B14

SUPPORT

B15 - 400X150 (SINGLE BEAM)

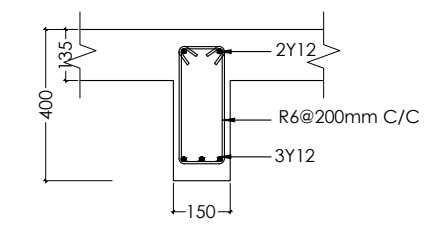


B15

COLUMN SCHEDULE


	C1	C2	C3	C4
FOOTING TO GROUND FLOOR				
GROUND TO FIRST FLOOR				
FIRST FLOOR TO ROOF				

STB - 400X200

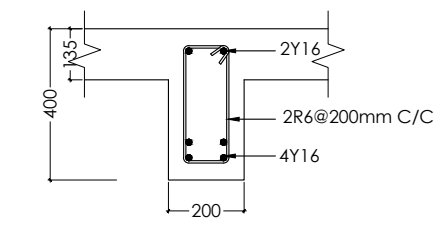


STB



COLUMN DETAILS
1:20

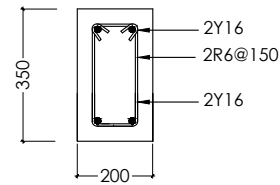


GROUND BEAM 350x200
1:20

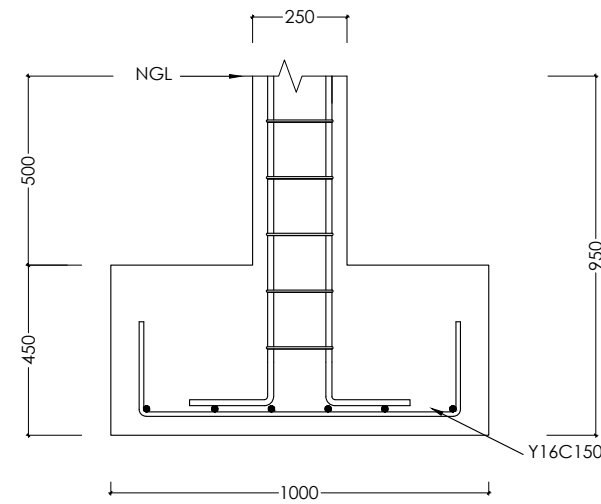

FOOTING DETAILS
1:20

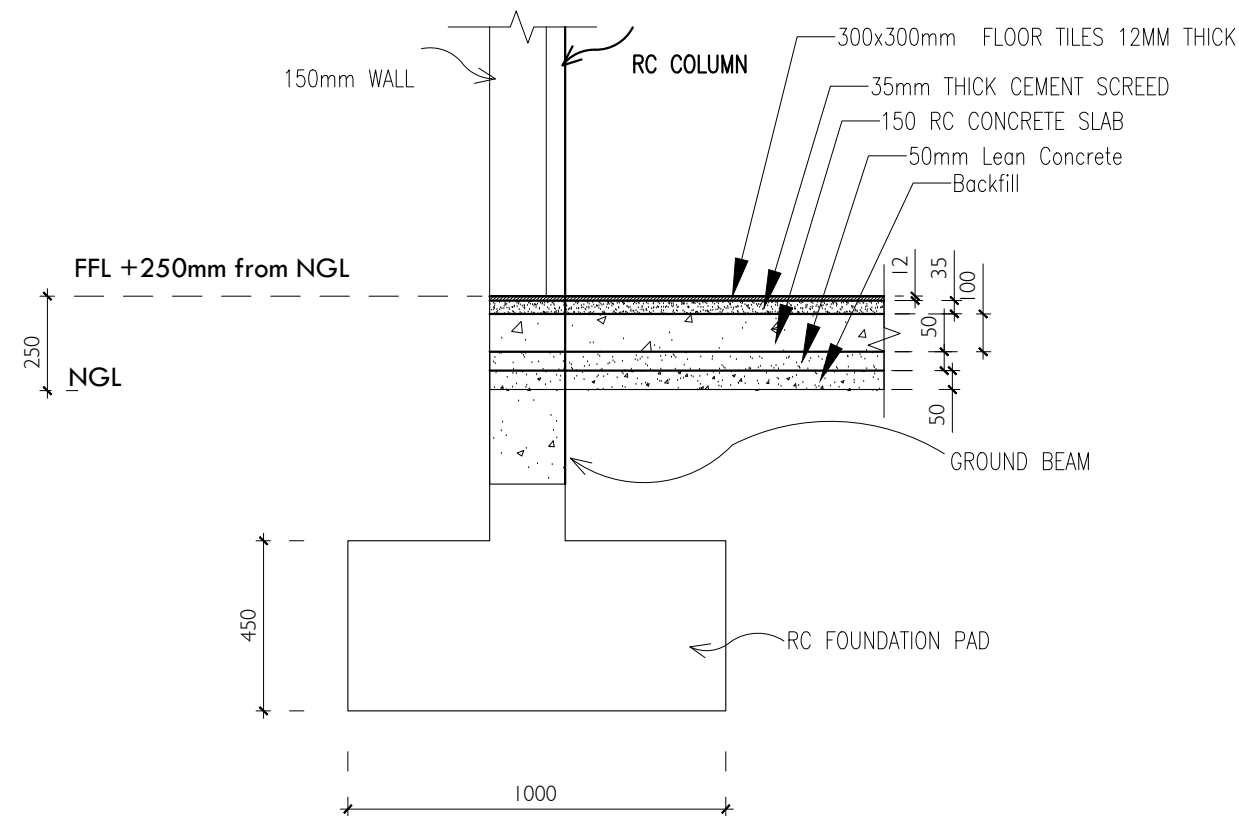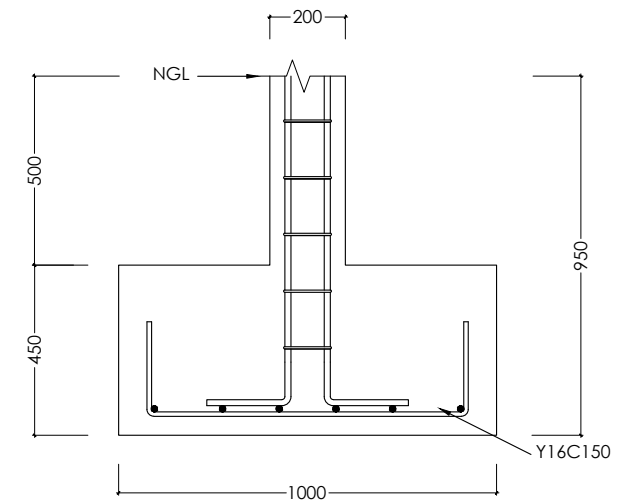


TYPICAL SUB-STRUCTURE DETAILS
1:20

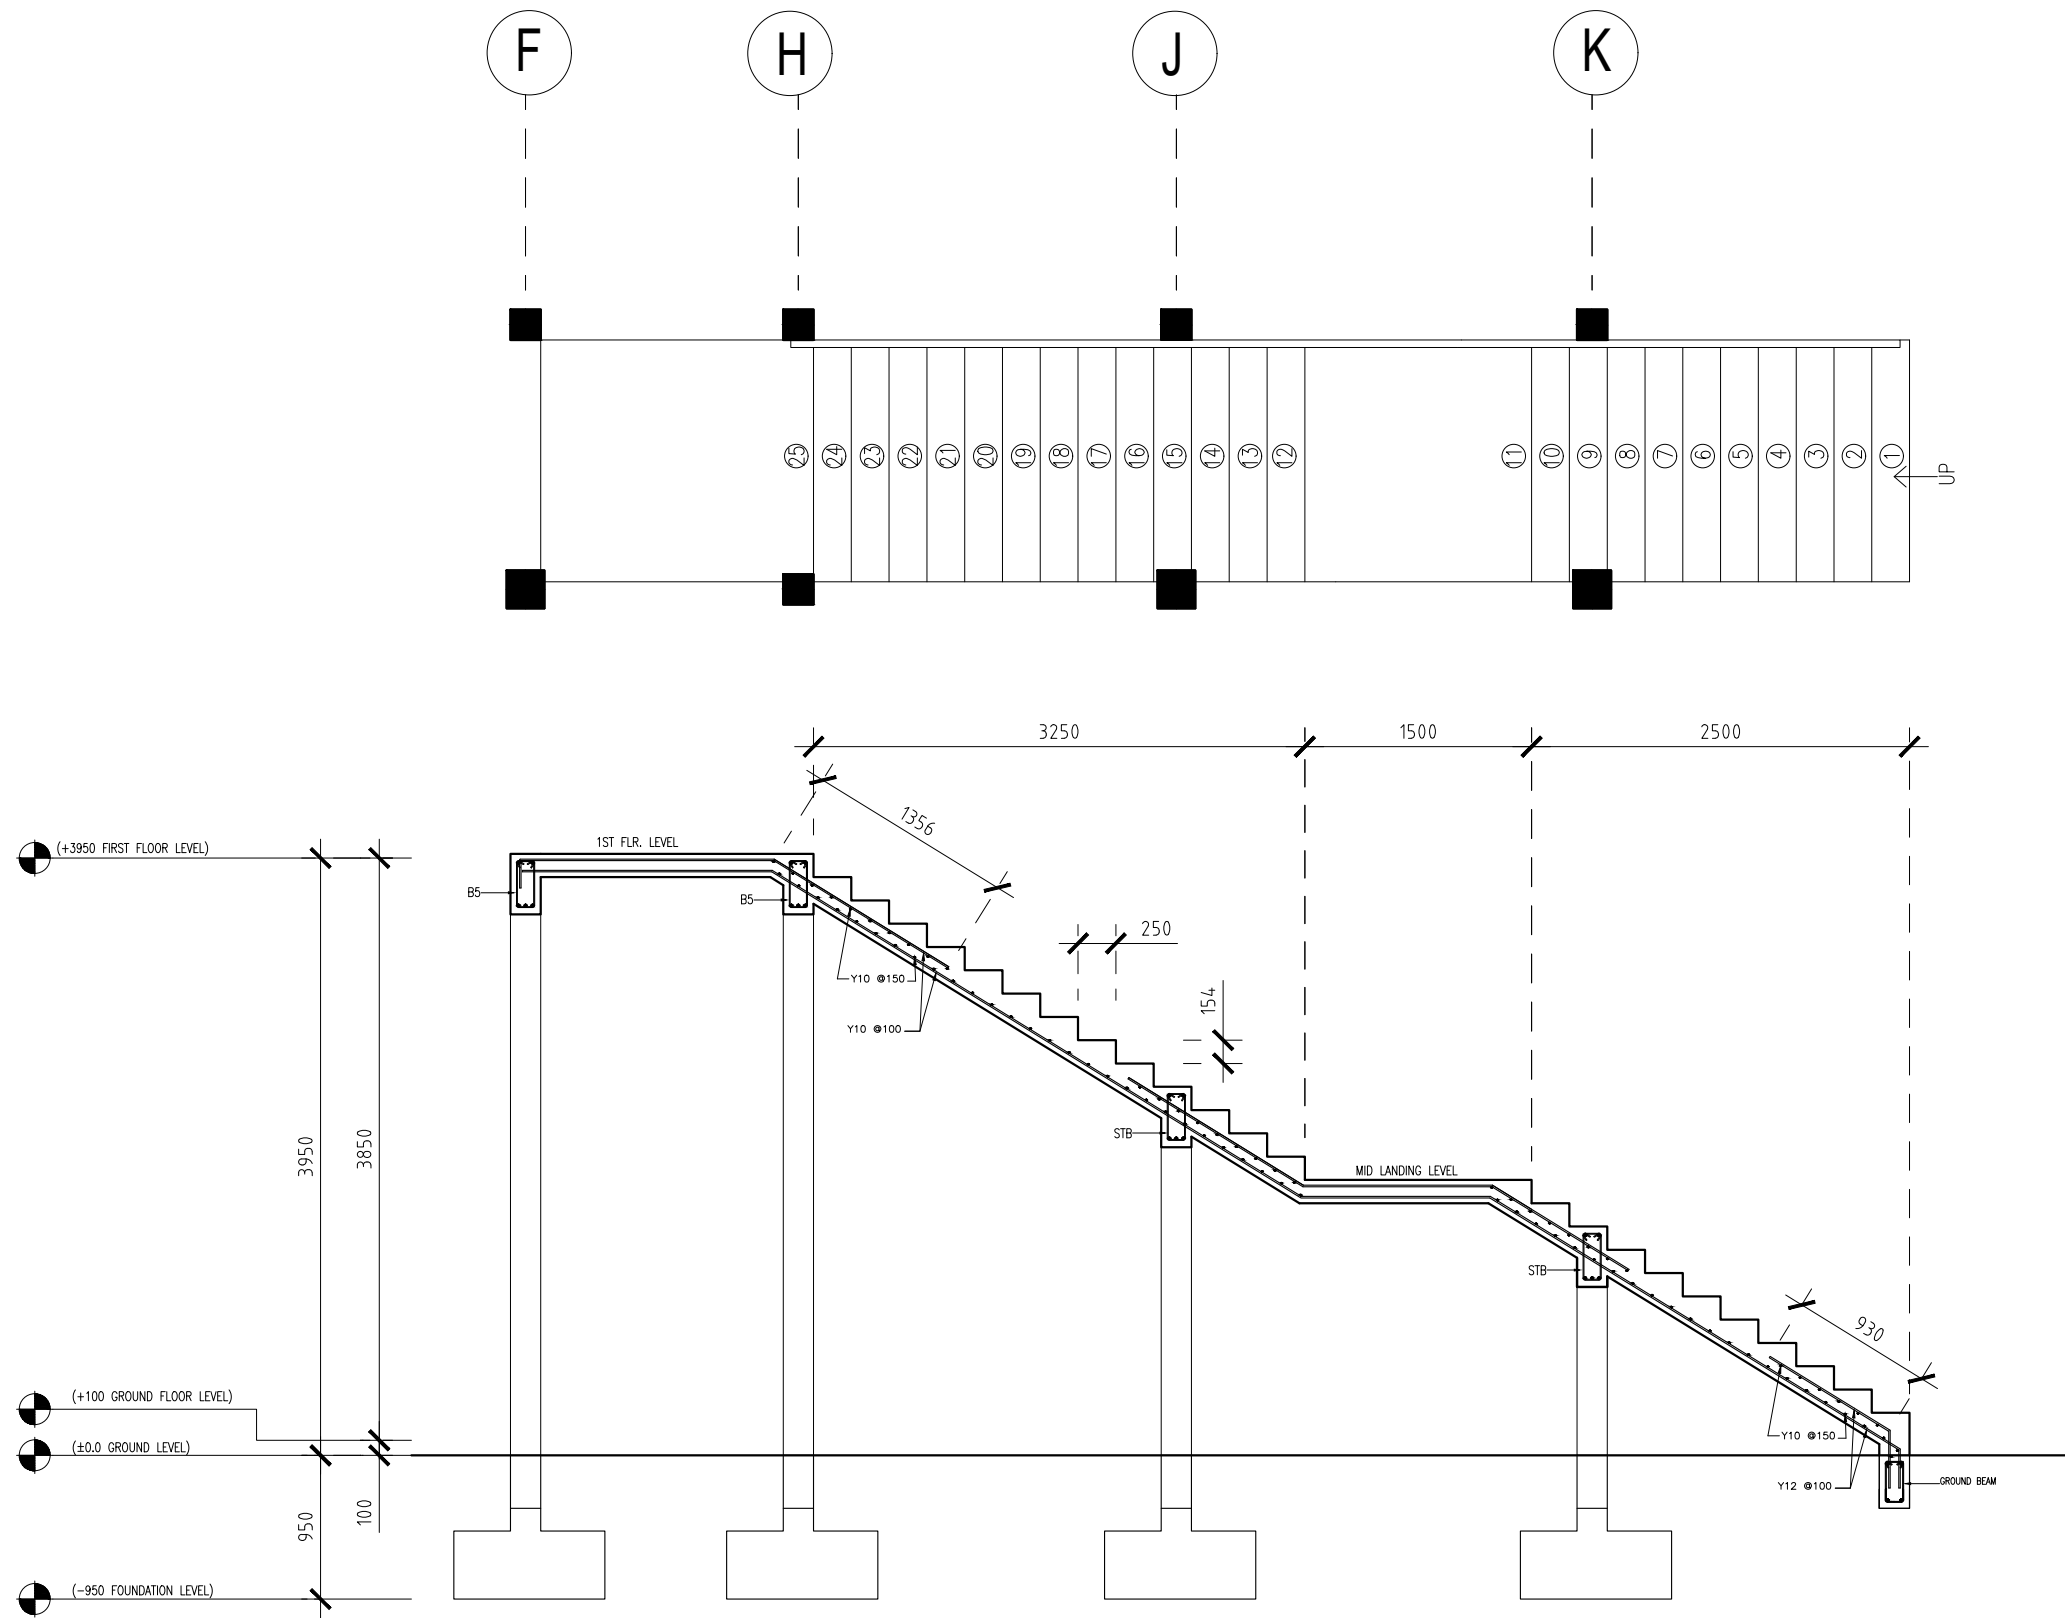


STAIR DETAIL
1:50

NOVEA ENGINEERING PO Box 3013 Male Maldives m : +9609999413	CLIENT : DHARAVANDHOO HEALTH CENTRE	PROJECT : EMERGENCY CENTRE		REVISIONS		DRAWING TITLE: STAIR DETAIL		PAGE NO.: 19/36
			1			SCALE : 1:50	DATE : 21 DECEMBER 2019	
			2					


NOTE: ALL DESIGNS ABOVE ARE PROTECTED BY COPYRIGHT. NO PART SHOULD BE REPRODUCED (PHOTOCOPIED OR ANY OTHER MEANS) WITHOUT PERMISSION .

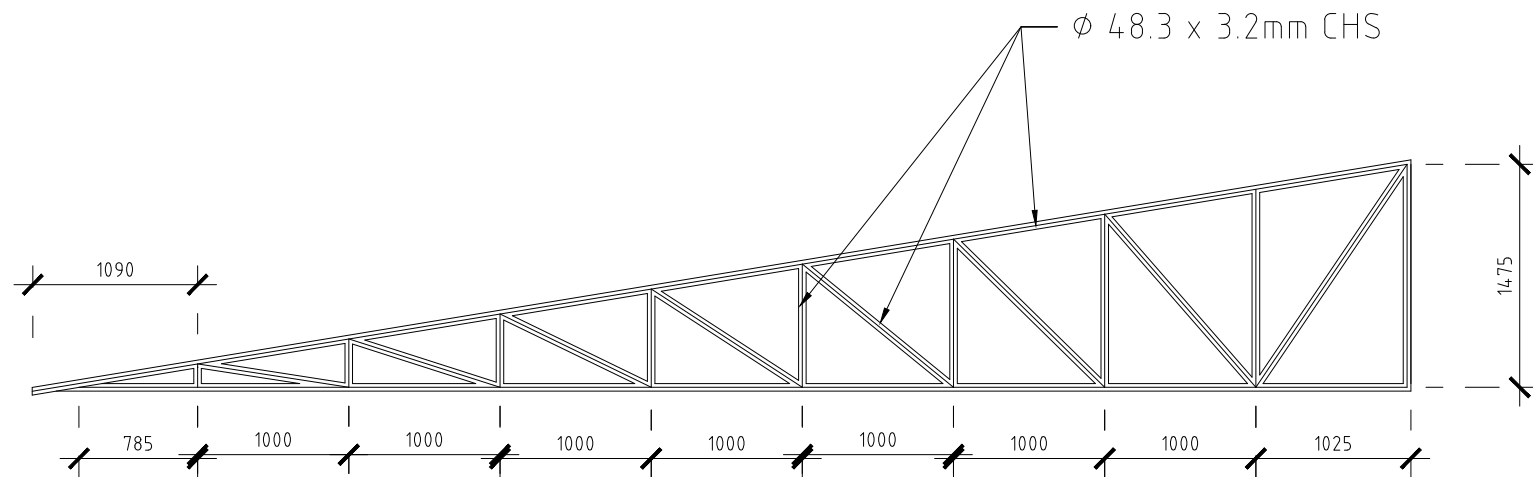


TRUSS 1 (TR1)
1:50

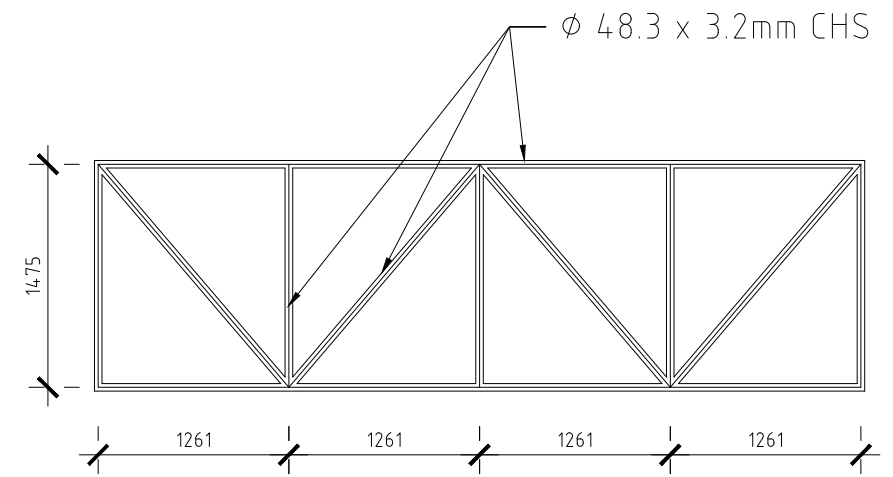


TRUSS 4 (TR4)
1:50

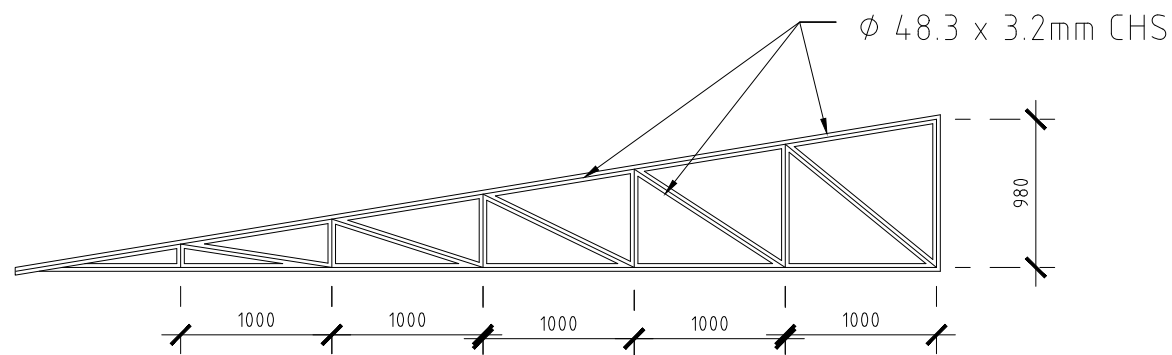

TRUSS 2 (TR2)
1:50

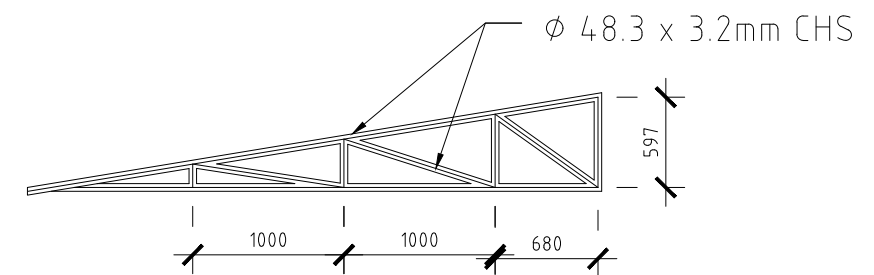


TRUSS 5 (TR5)
1:50

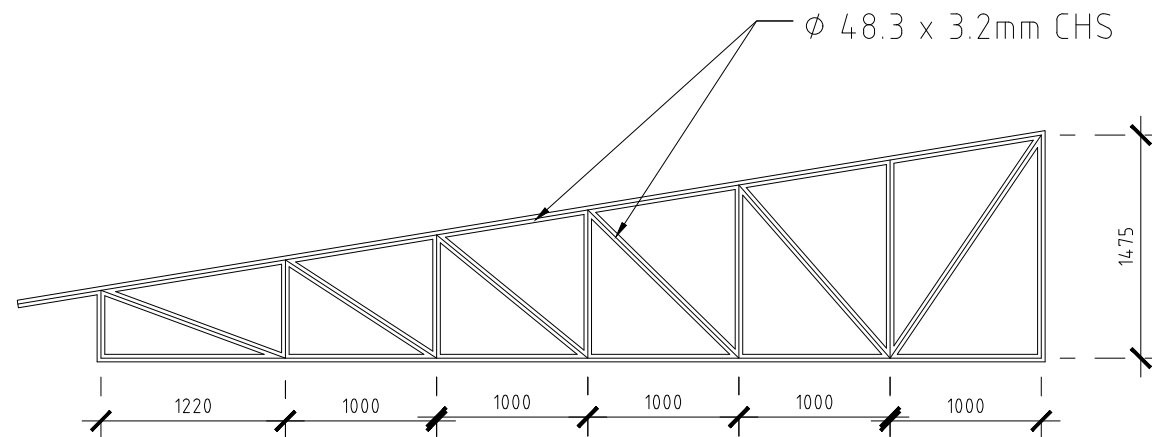


TRUSS 3 (TR3)
1:50

TRUSS DETAILS 1
1:50

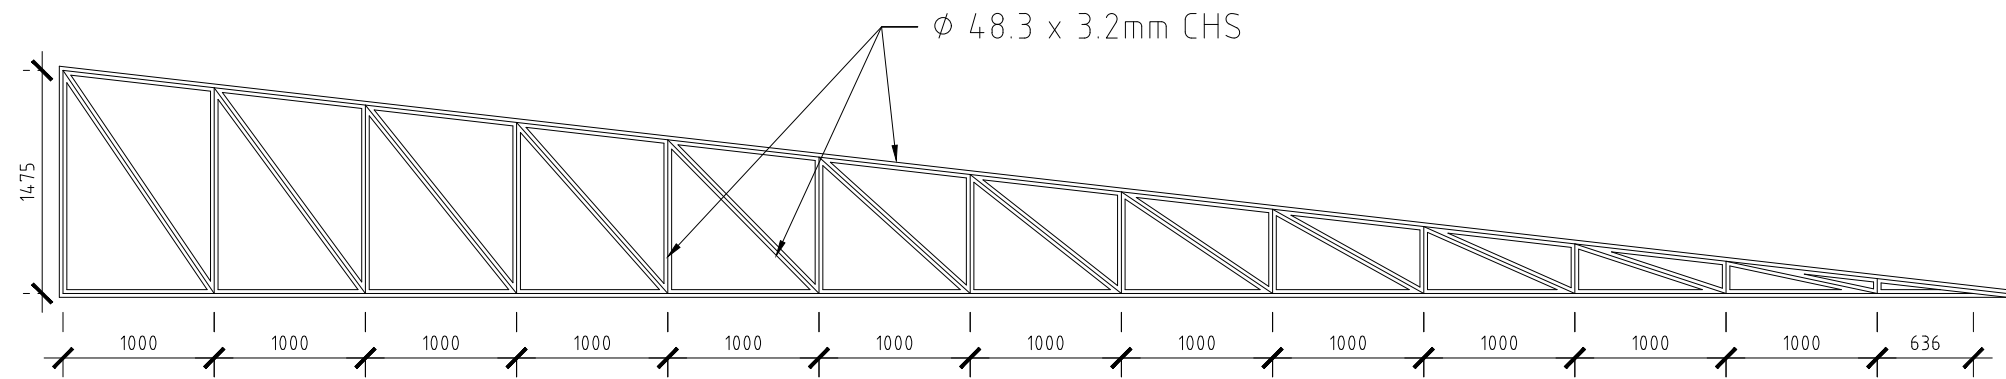

HIP TRUSS 1 (HTR1)
1:50

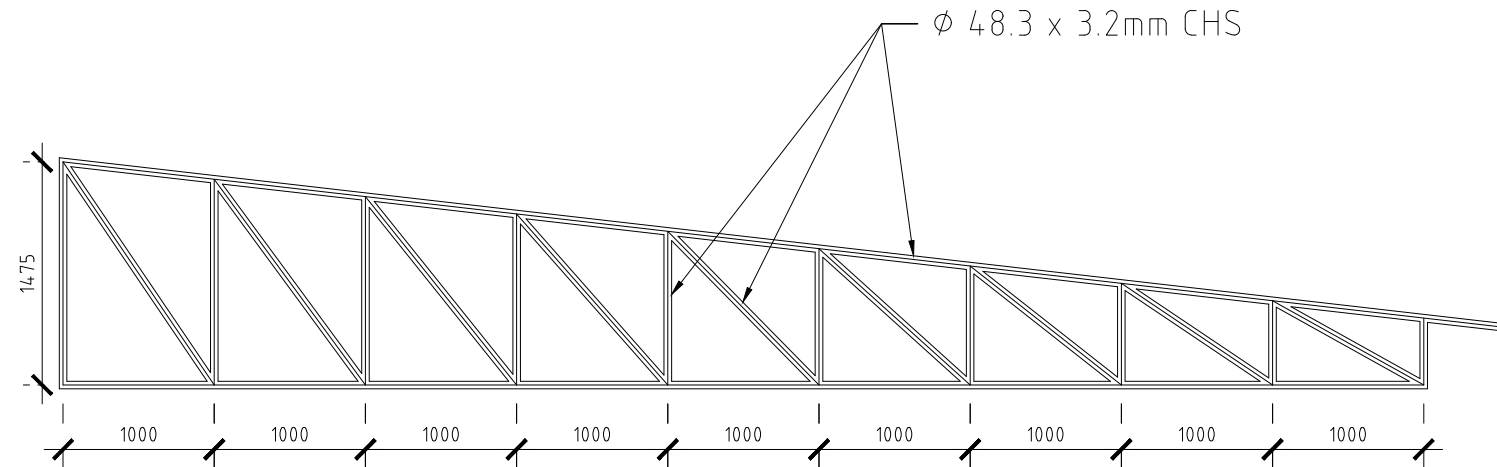

HIP TRUSS 2 (HTR2)
1:50

TRUSS DETAILS 2
1:50