

PROJECT:  
CONSTRUCTION OF  
GDH. GAHDHOO HARBOUR

CONTENTS:  
Quay Wall Corner  
Block Details


DRAWING NO.:  
002

SCALE:  
1 : 50

DATE:  
16 MARCH 2015



ENGINEERING DIVISION  
MINISTRY OF HOUSING AND INFRASTRUCTURE  
AMEENEE MAGU, MALE' 20392  
REPUBLIC OF MALDIVES  
TEL: 300 4300, FAX: 300 4301

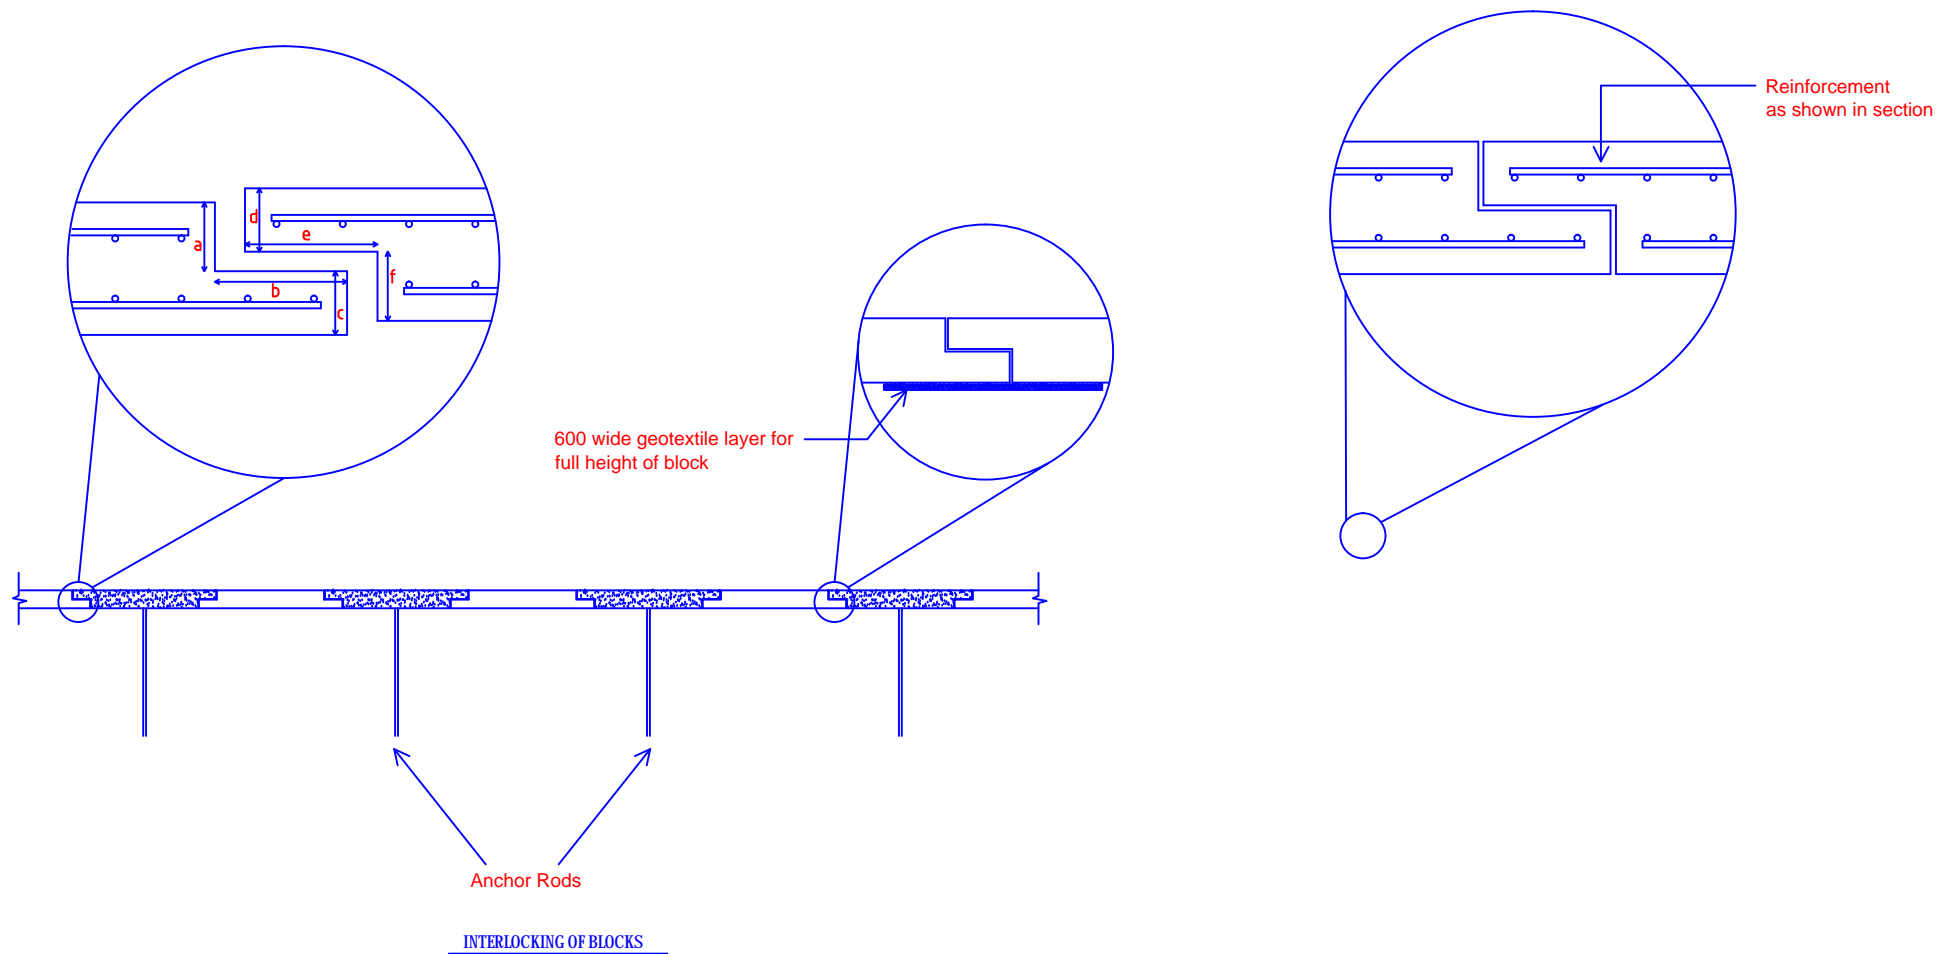

PROJECT:  
CONSTRUCTION OF  
GDH. GAHDHOO HARBOUR

CONTENTS:  
Quay Wall Interlocking  
of Blocks


DRAWING NO.:  
003

SCALE:  
NTS

DATE:  
16 MARCH 2015



ENGINEERING DIVISION  
MINISTRY OF HOUSING AND INFRASTRUCTURE  
AMEENEE MAGU, MALE' 20392  
REPUBLIC OF MALDIVES  
TEL: 300 4300, FAX: 300 4301

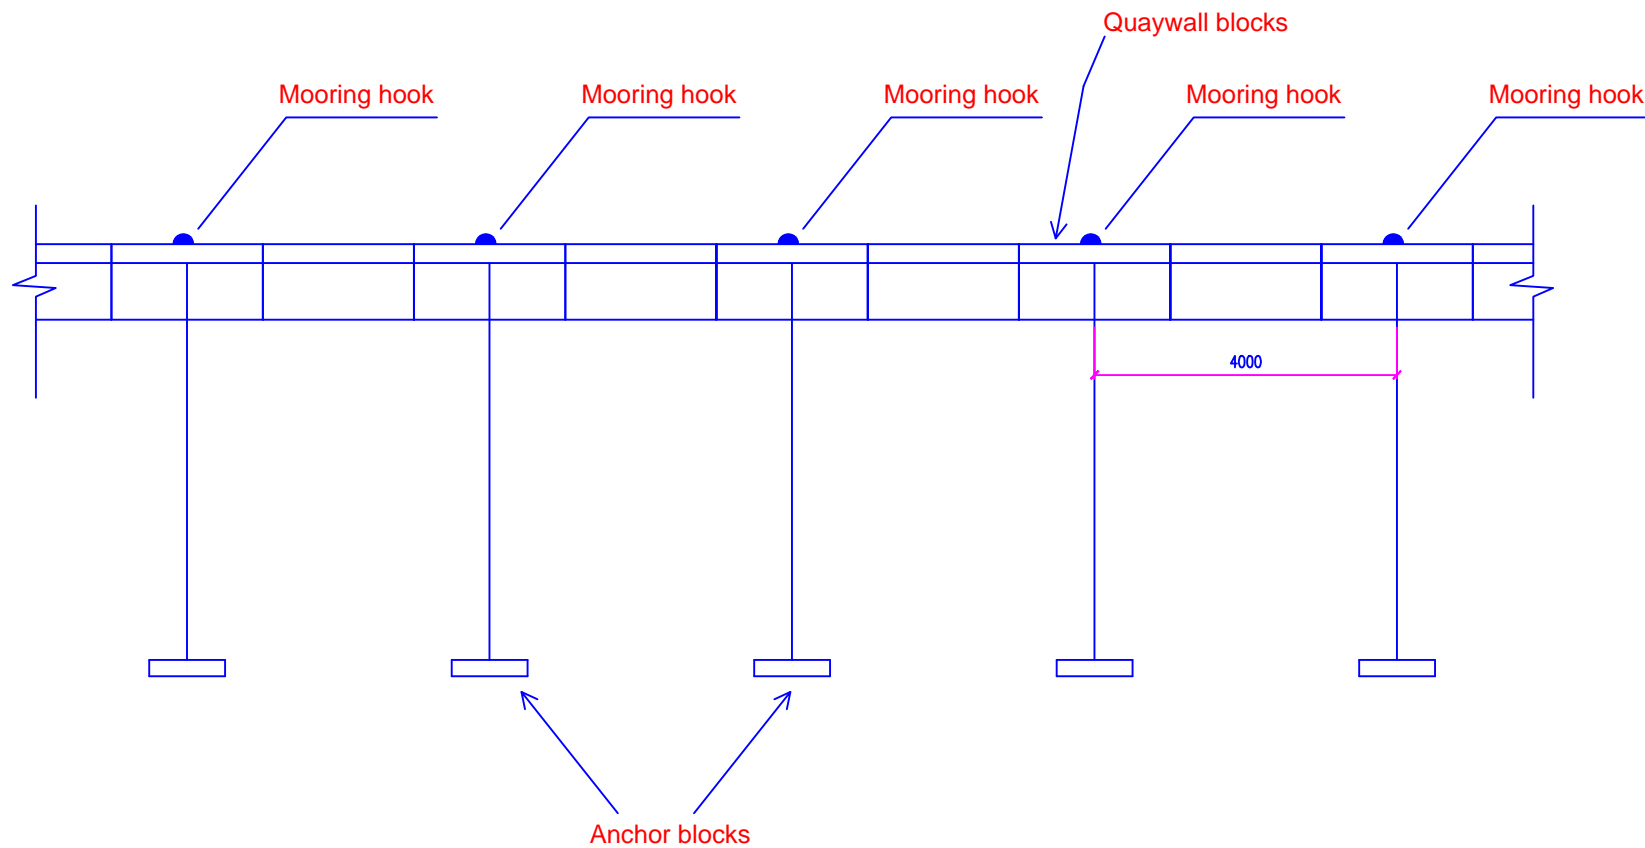

PROJECT:  
CONSTRUCTION OF  
GDH. GAHDHOO HARBOUR

CONTENTS:  
Mooring Hook  
Installation Layout


DRAWING NO.:  
004

SCALE:  
NTS

DATE:  
16 MARCH 2015




ENGINEERING DIVISION  
MINISTRY OF HOUSING AND INFRASTRUCTURE  
AMEENEE MAGU MALE' 20392  
REPUBLIC OF MALDIVES  
TEL: 300 4300, FAX: 300 4301

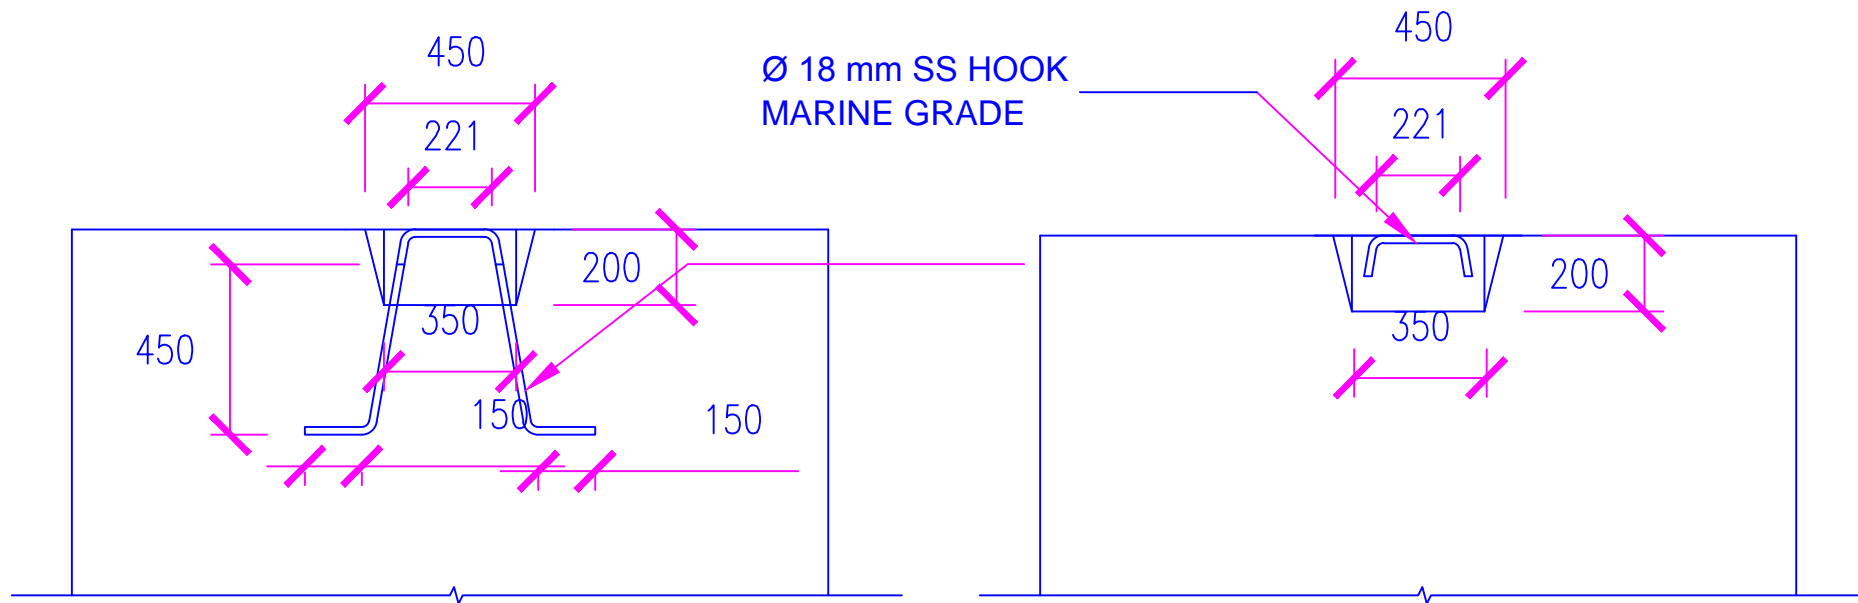

MOORING HOOK PLAN

MOORING HOOK ELEVATION

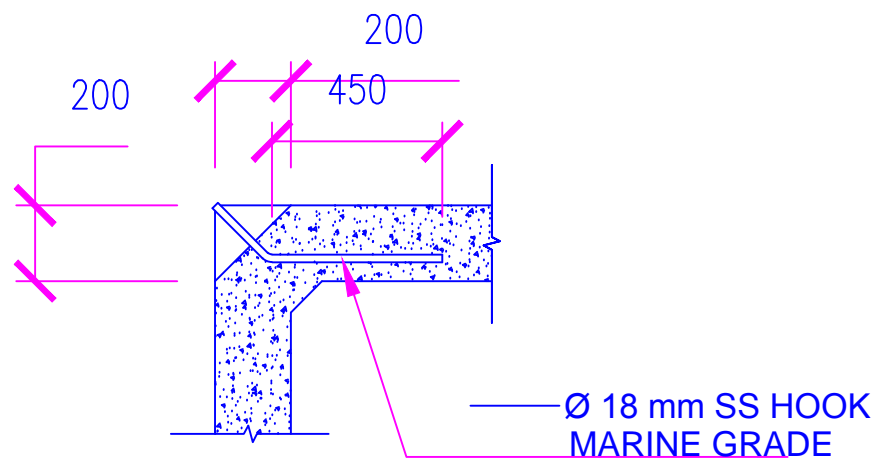

MOORING HOOK SECTION

PROJECT:  
CONSTRUCTION OF  
GDH. GAHDHOO HARBOUR

CONTENTS:  
Quaywall Mooring  
Hooks


DRAWING NO.:  
005

SCALE:  
1 : 20

DATE:  
16 MARCH 2015



ENGINEERING DIVISION  
MINISTRY OF HOUSING AND INFRASTRUCTURE  
AMEENEE MAGU MALE' 20392  
REPUBLIC OF MALDIVES  
TEL: 300 4300, FAX: 300 4301

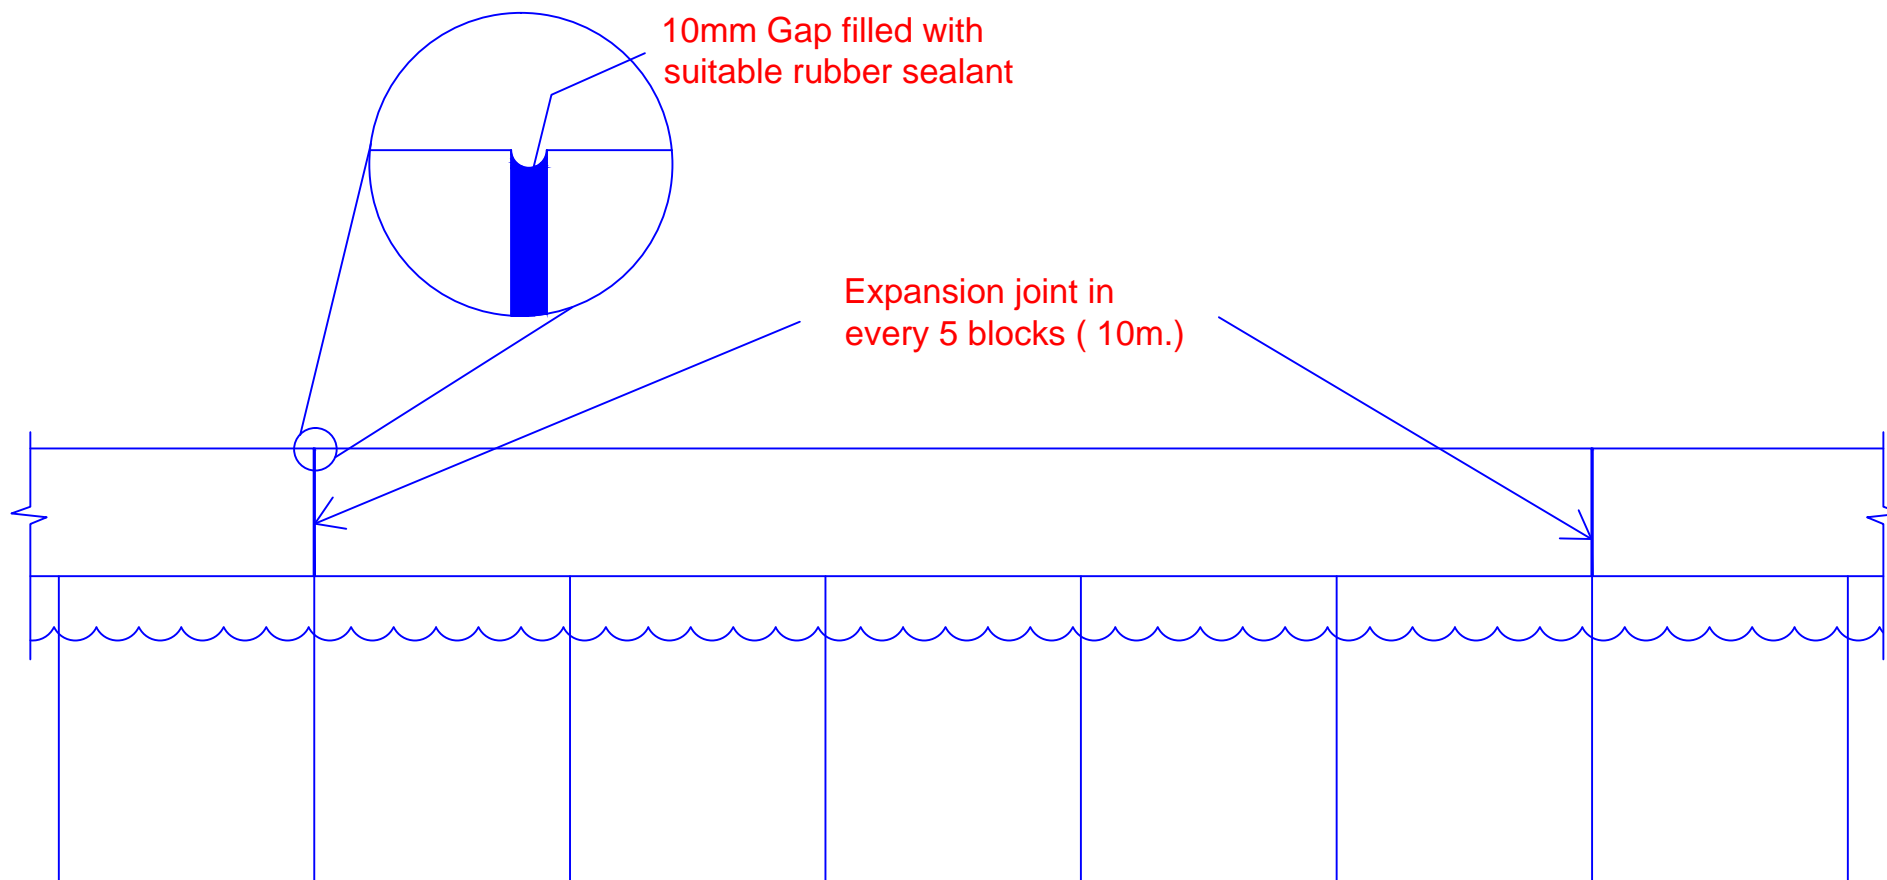

PROJECT:  
CONSTRUCTION OF  
GDH. GAHDHOO HARBOUR

CONTENTS:  
Quay Wall Expansion  
Gap Detail

DRAWING NO.:  
006


SCALE:  
NTS

DATE:  
16 MARCH 2015



ENGINEERING DIVISION  
MINISTRY OF HOUSING AND INFRASTRUCTURE  
AMEENEE MAGU MALE' 20392  
REPUBLIC OF MALDIVES  
TEL: 300 4300, FAX: 300 4301



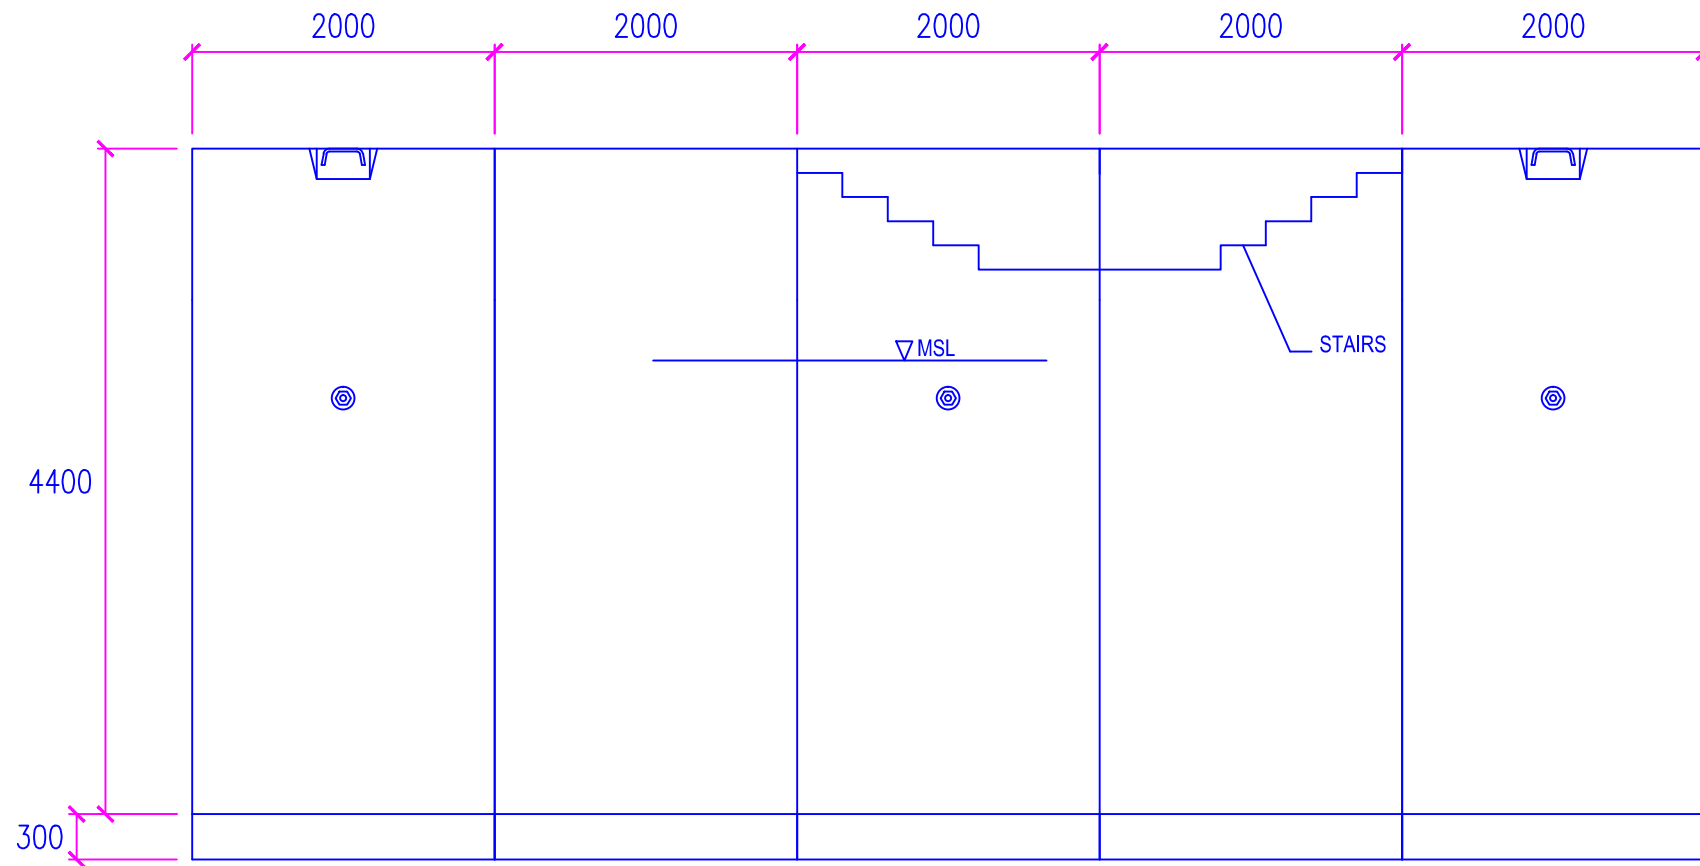

PROJECT:  
CONSTRUCTION OF  
GDH. GAHDHOO HARBOUR

CONTENTS:  
Quay Wall Staircase  
Front Elevation

DRAWING NO.:  
008


SCALE:  
1 : 50

DATE:  
16 MARCH 2015



ENGINEERING DIVISION  
MINISTRY OF HOUSING AND INFRASTRUCTURE  
AMEENEE MAGU MALE' 20392  
REPUBLIC OF MALDIVES  
TEL: 300 4300, FAX: 300 4301



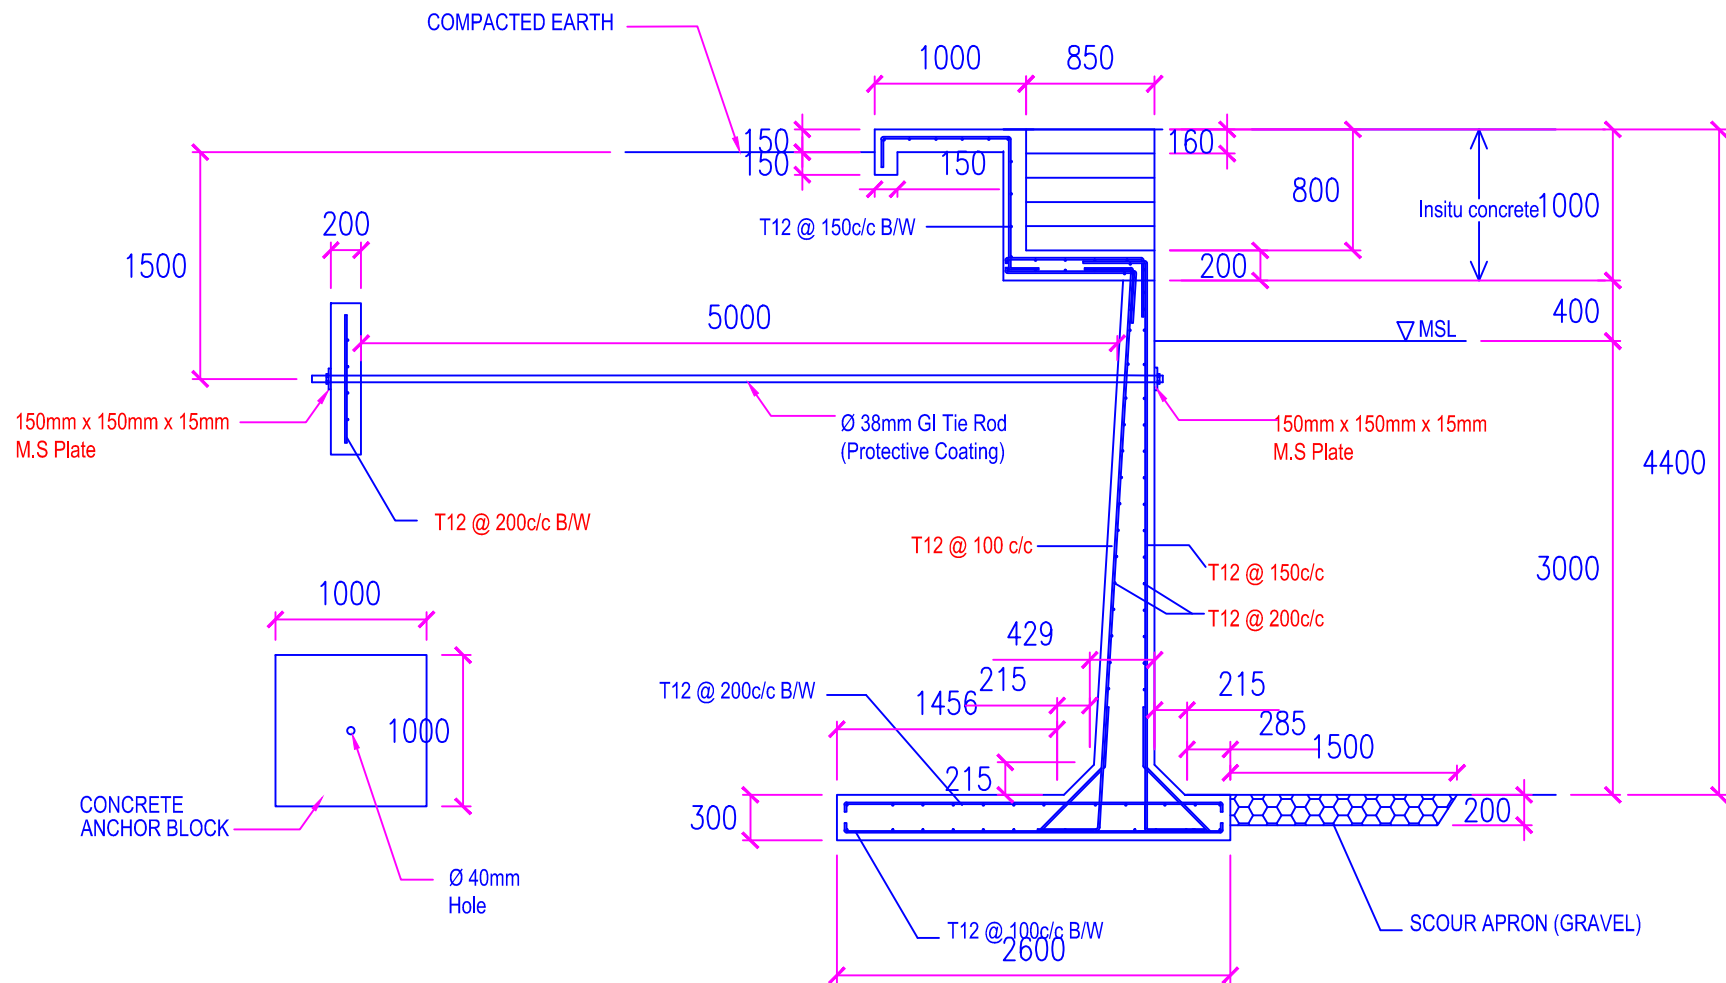

## STAIR DETAIL

SCALE 1 : 50

PROJECT:  
CONSTRUCTION OF  
GDH. GAHDHOO HARBOUR

CONTENTS:  
Quay Wall Stair Detail


DRAWING NO.:  
009

SCALE:  
1 : 50

DATE:  
16 MARCH 2015



ENGINEERING DIVISION  
MINISTRY OF HOUSING AND INFRASTRUCTURE  
AMEENEE MAGU MALE' 20392  
REPUBLIC OF MALDIVES  
TEL: 300 4300, FAX: 300 4301

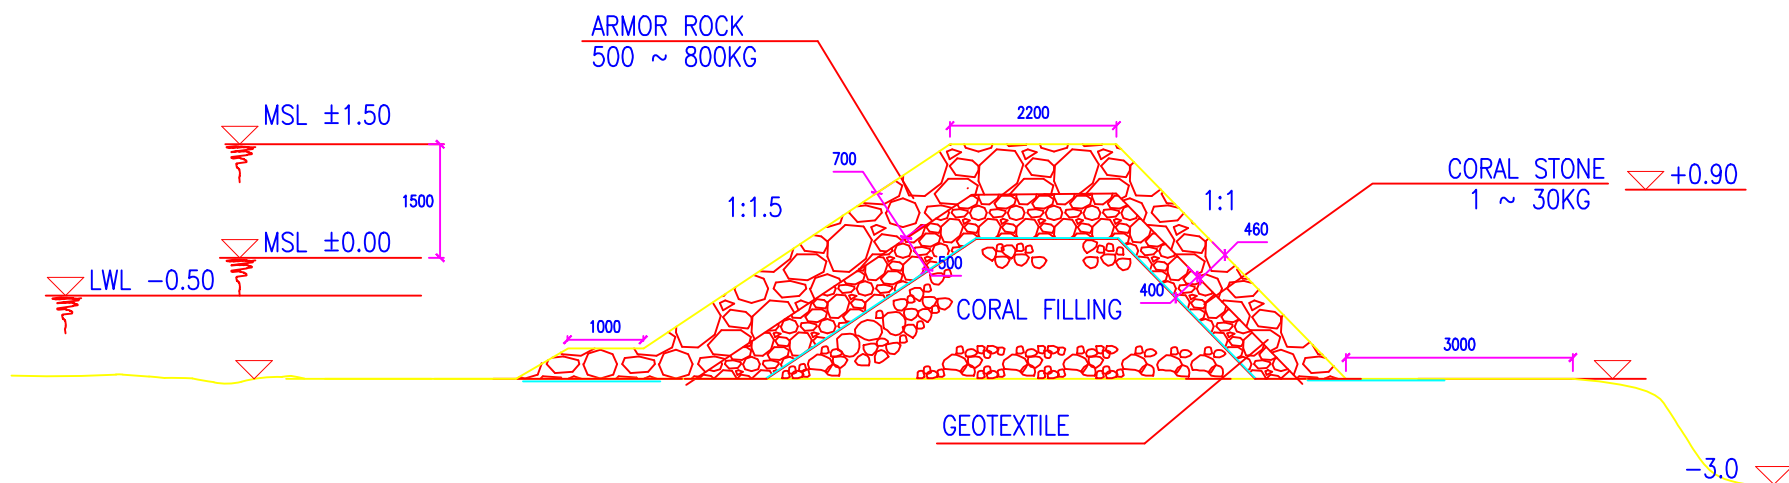

PROJECT:  
CONSTRUCTION OF  
GDH. GAHDHOO HARBOUR

CONTENTS:  
Breakwater  
Sections


DRAWING NO.:  
010

SCALE:  
NTS

DATE:  
16 MARCH 2015



ENGINEERING DIVISION  
MINISTRY OF HOUSING AND INFRASTRUCTURE  
AMEENEE MAGU MALE' 20392  
REPUBLIC OF MALDIVES  
TEL: 300 4300, FAX: 300 4301

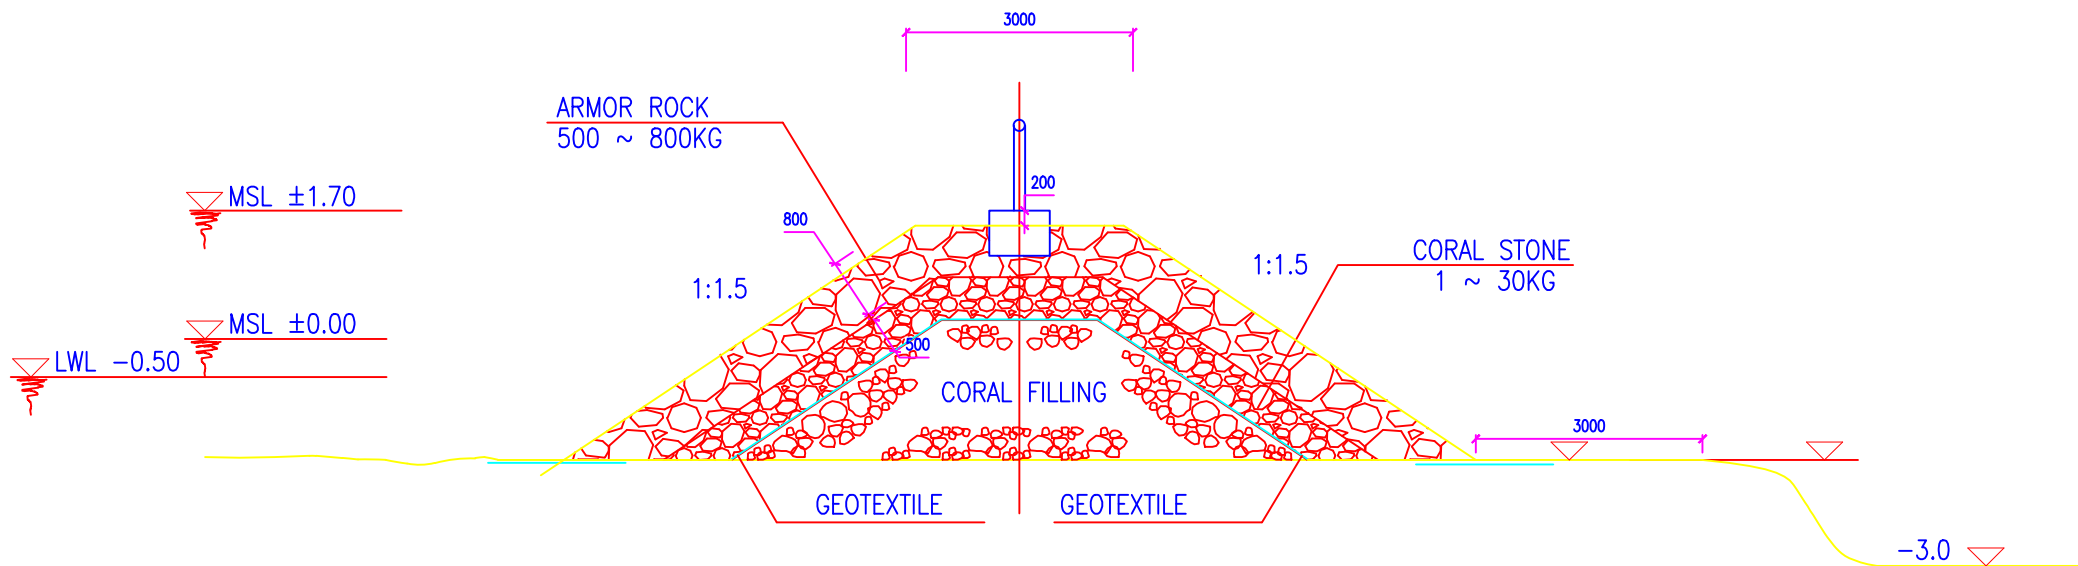

PROJECT:  
CONSTRUCTION OF  
GDH. GAHDHOO HARBOUR

CONTENTS:  
Breakwater  
Sections

DRAWING NO.:  
010

SCALE:  
NTS

DATE:  
16 MARCH 2015



ENGINEERING DIVISION  
MINISTRY OF HOUSING AND INFRASTRUCTURE  
AMEENEE MAGU MALE' 20392  
REPUBLIC OF MALDIVES  
TEL: 300 4300, FAX: 300 4301