

PROPOSED SINGLE STORFY MOSOUF (300 PAX)

ARCHITECTURAL DRAWINGS

PROPOSED SINGLE STOREY MOSQUE ,MALE’, MALDIVES

DRAWING INDEX

PROJECT CODE: COM-32
CLIENT: MINISTRY OF ISLAMIC AFFAIRS
BUILDING: MOSQUE 300
BUILDING CODE: MOS300
DWG FILE NAME: COM-32_MOSQUE300

				DRAWING TITLE				
BLDN.CODE.	DISC.	NO.	PDF FILE NAME	PRIMARY	SECONDARY	SCALE	FORMAT	DATE
ARCHITECTURAL								
COM-32	AR	00	COM-32_AR00 _A	DRAWING REGISTER		NTS	A3	27TH FEB 2021
COM-32	AR	01	COM-32_AR01 _A	LOCATION PLAN		1:100	A2	27TH FEB 2021
COM-32	AR	02	COM-32_AR02 _A	LANDSCAPE PLAN		1:100	A2	27TH FEB 2021
COM-32	AR	03	COM-32_AR03 _A	FLOOR PLAN		1:100	A2	27TH FEB 2021
COM-32	AR	04	COM-32_AR04 _A	TILING LAYOUT		1:100	A3	27TH FEB 2021
COM-32	AR	05	COM-32_AR05 _A	ROOF PLAN		1:100	A3	27TH FEB 2021
COM-32	AR	06	COM-32_AR06 _A	ELEVATION-E1		1:100	A3	27TH FEB 2021
COM-32	AR	07	COM-32_AR07 _A	ELEVATION-E2		1:100	A3	27TH FEB 2021
COM-32	AR	08	COM-32_AR08 _A	ELEVATION-E3		1:100	A3	27TH FEB 2021
COM-32	AR	09	COM-32_AR09 _A	ELEVATION-E4		1:100	A3	27TH FEB 2021
COM-32	AR	10	COM-32_AR10 _A	SECTION X-X		1:100	A3	27TH FEB 2021
COM-32	AR	11	COM-32_AR11 _A	SECTION Y1-Y1		1:100	A3	27TH FEB 2021
COM-32	AR	12	COM-32_AR12 _A	SECTION Y2-Y2		1:100	A3	27TH FEB 2021
COM-32	AR	13	COM-32_AR13 _A	FOOT PRINT ORIENTATION		1:100	A3	27TH FEB 2021
COM-32	AR	14	COM-32_AR14 _A	DOOR AND WINDOW SCHEDULE		1:50	A3	27TH FEB 2021
COM-32	AR	15	COM-32_AR15 _A	ARCHITECTURAL DETAILS 1		1:50	A3	27TH FEB 2021
COM-32	AR	16	COM-32_AR16 _A	ARCHITECTURAL DETAILS 2		1:20	A3	27TH FEB 2021
COM-32	AR	17	COM-32_AR17 _A	ARCHITECTURAL DETAILS 3		1:20	A3	27TH FEB 2021
COM-32	AR	18	COM-32_AR18 _A	ARCHITECTURAL DETAILS 4		1:20	A3	27TH FEB 2021
STRUCTURAL								
COM-32	ST	01	COM-32_ST01 _A	BOUNDARY FOUNDATION PLAN AND DETAILS		1:200 / 1:20	A3	27TH FEB 2021
COM-32	ST	02	COM-32_ST02 _A	FOUNDATION PLAN AND DETAILS		1:100 / 1:20	A3	27TH FEB 2021
COM-32	ST	03	COM-32_ST03 _A	BOUNDARY WALL COLUMN PLAN AND DETAILS		1:200 / 1:20	A3	27TH FEB 2021
COM-32	ST	04	COM-32_ST04 _A	COLUMN PLAN AND DETAILS		1:100	A3	27TH FEB 2021
COM-32	ST	05	COM-32_ST05 _A	BEAM PLAN AND DETAILS		1:100	A3	27TH FEB 2021
COM-32	ST	06	COM-32_ST06 _A	SLAB REINFORCEMENT PLAN		1:100	A3	27TH FEB 2021
COM-32	ST	07	COM-32_ST07 _A	CANTILEVER SLAB REINFORCEMENT PLAN		1:100	A3	27TH FEB 2021
COM-32	ST	08	COM-32_ST08 _A	ROOF BEAM PLAN		1:100 / 1:50	A3	27TH FEB 2021
COM-32	ST	09	COM-32_ST09 _A	ROOF STRUCTURE PLAN		1:100	A3	27TH FEB 2021
COM-32	ST	10	COM-32_ST10 _A	FIN WALL DETAIL		1:100 / 1:50	A3	27TH FEB 2021

CLIENT:
MINISTRY OF ISLAMIC AFFAIRS

DESIGN AND CONSULTANCY:

SIARCH
PRIVATE LIMITED
LONUZIYAARIY MAGU,MALE',20075,MALDIVES
EMAIL: I N F O @ S I A R C H . D E S I G N
H T T P : / / : W W W . S I A R C H . D E S I G N

KEY PLAN:

WARNING:

- This drawing shall not be used for construction unless certified.
- Contractor to verify all dimensions of existing works on site before commencing any work or preparing shop drawings.
- Do not scale drawings, use written dimensions only.
- This drawing is to be read in conjunction with the specifications and conditions of contract.
- This drawing and design is copyright and no portion may be reproduced without the permission of the Consultant

REVISIONS

NO	DESCRIPTION	DATE

PROJECT:

300 PAX
MOSQUE DESIGN

PHASE:

☐ CONCEPT DESIGN

☐ DESIGN DEVELOPMENT

☒ TENDER DOCUMENT

☐ FOR CONSTRUCTION

☐ AS BUILD DRAWINGS

DESIGNATION	NAME	SIGNATURE
PROJECT MANAGER	SIARCH PVT LTD	
STR. ENGINEER	KINNANATH HUSSAIN	
ARCHITECT	ALI WAJEEH	
CHECKED	MOHAMED SIRAJ	
DRAWN	ASHAN M.	

DWG. NAME:


ARCHITECTURAL

DRAWING INDEX

CODE COM-32	DATE 16-09-18	DWG. NO: AR00
FORMAT	A1 A2 A3	
SCALE	- 1:100	ISSUE A
PDF FILE NAME:	COM-32_AR00 _A	




CODE COM-32	DATE 25-01-2021			DWG. NO: AR01
FORMAT	A1	A2	A3	
SCALE	-	1:100	-	
PDF FILE NAME: COM-32_AR01_A				

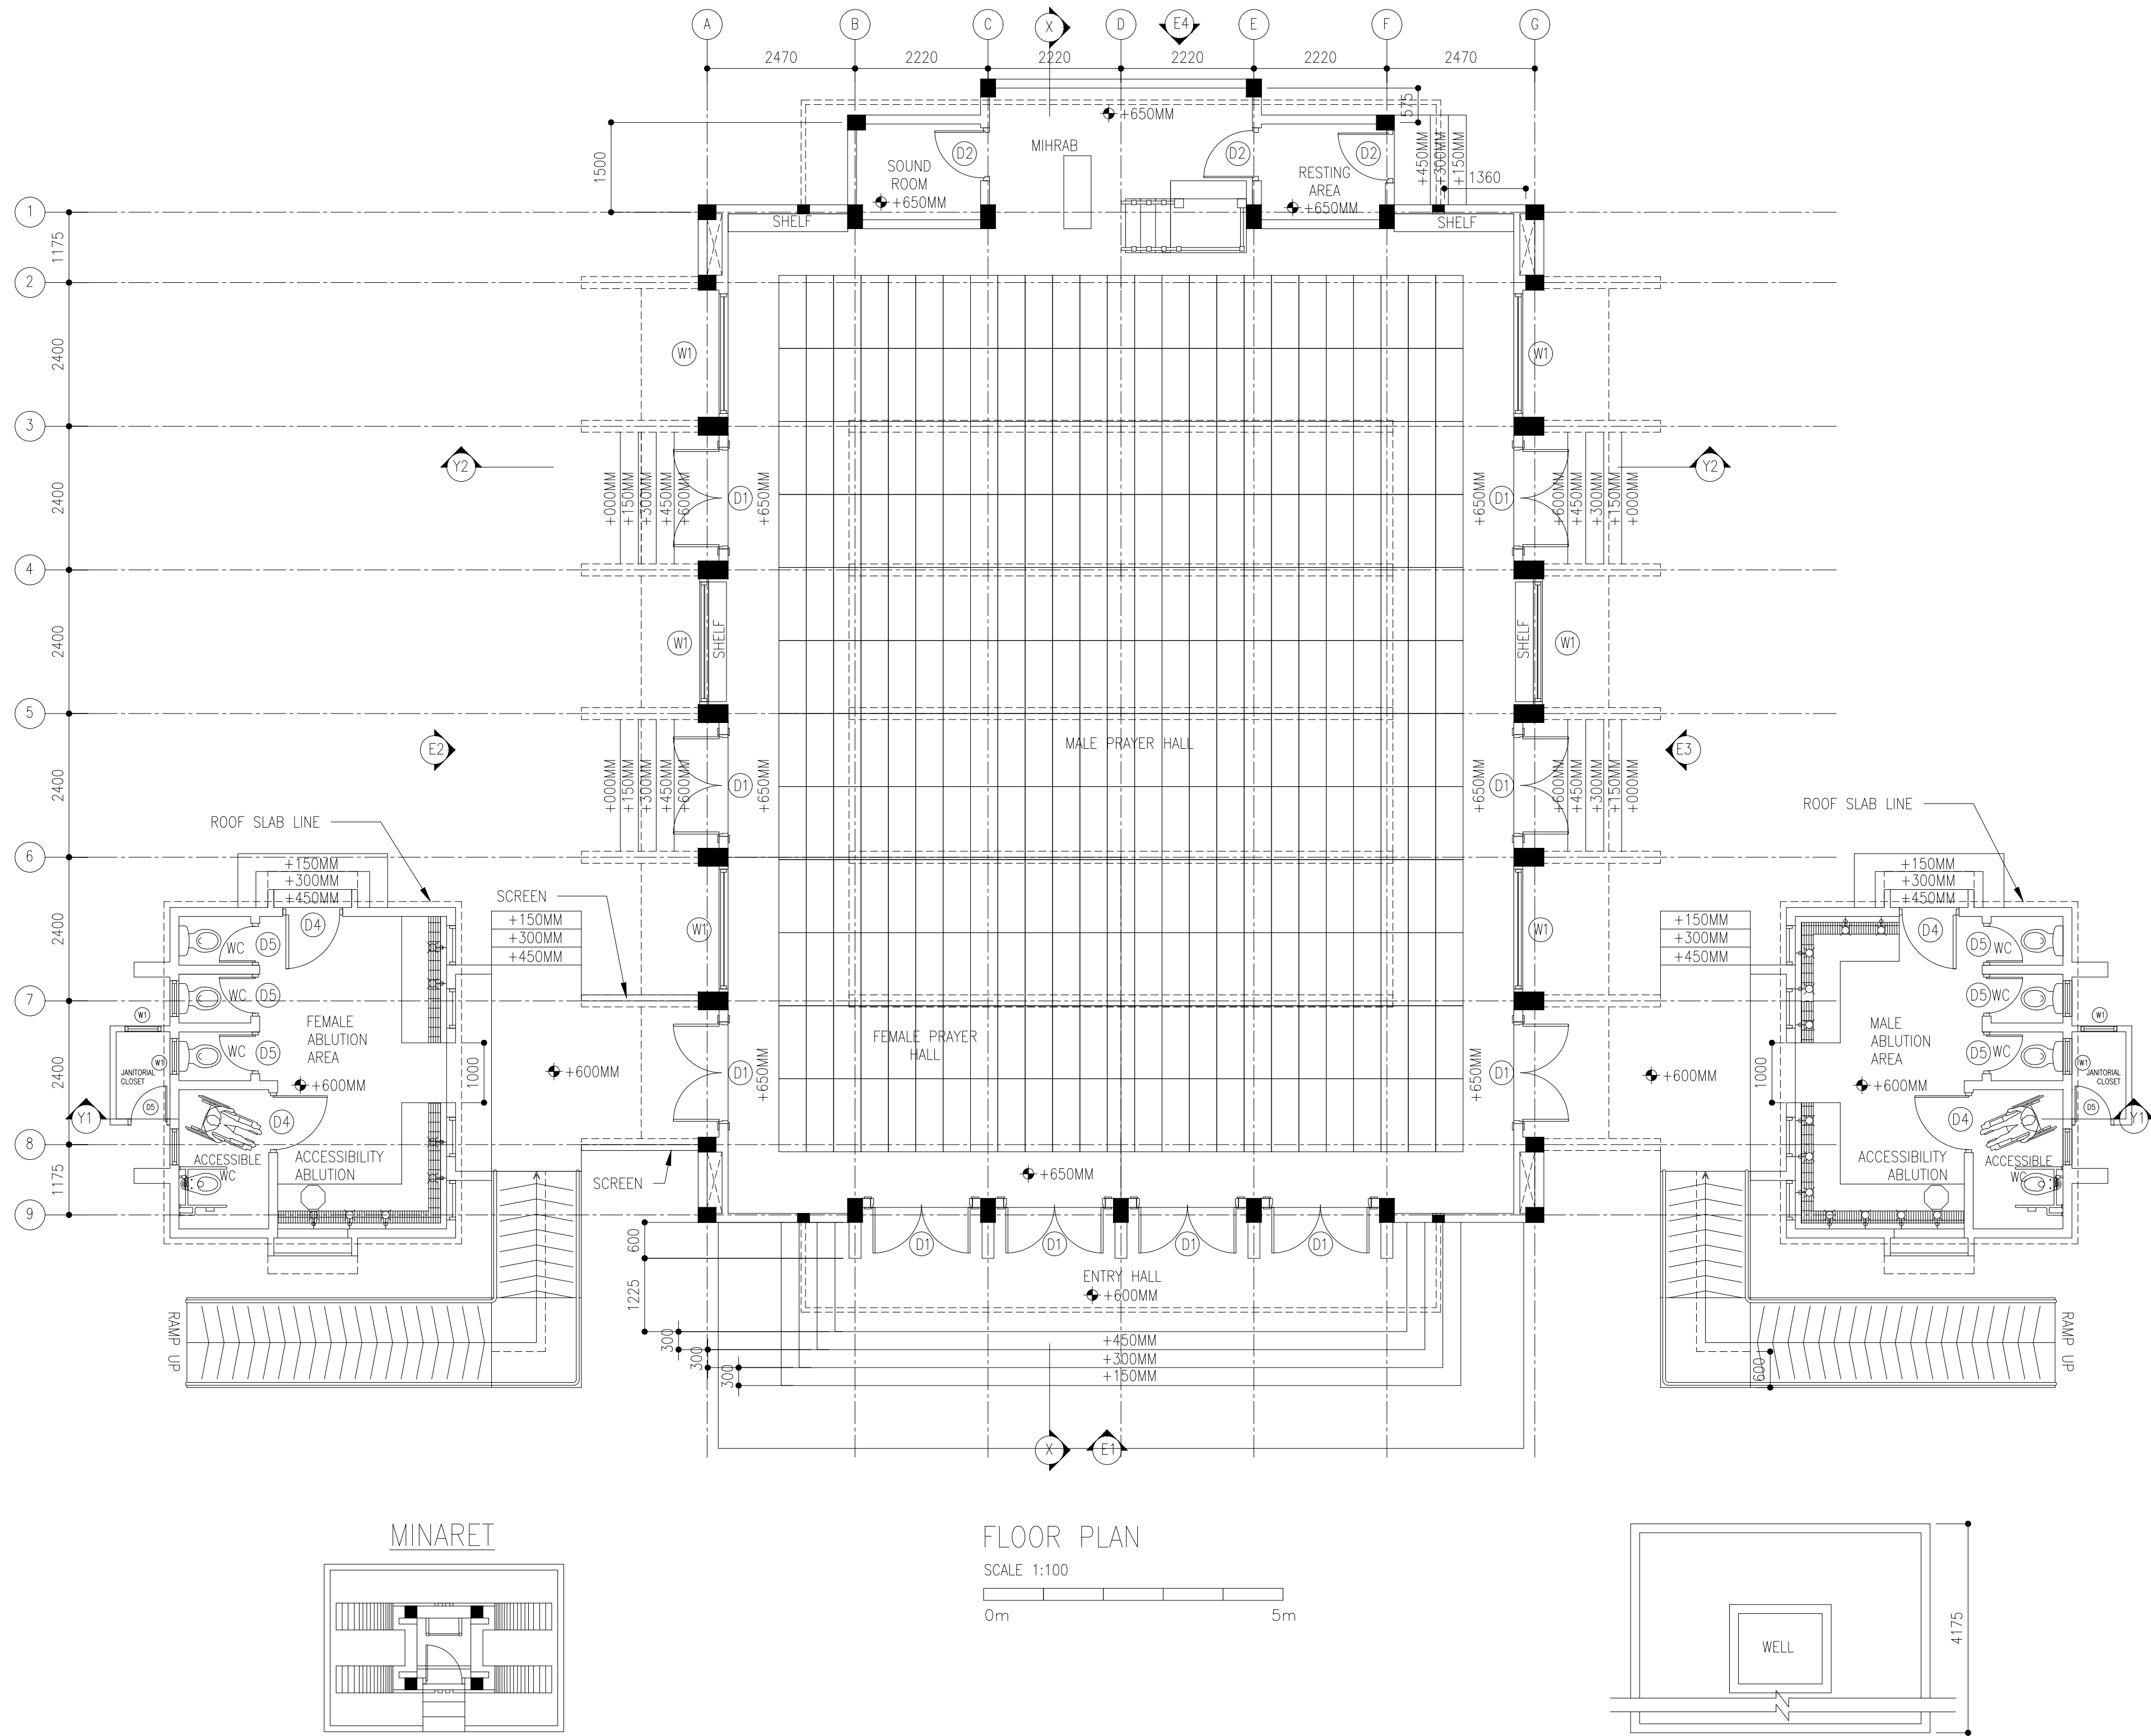

CLIENT:
MINISTRY OF ISLAMIC AFFAIRS

DESIGN AND CONSULTANCY:
SIARCH
PRIVATE LIMITED
LONUZIYARAIY MAGU, MALE, 20075, MALDIVES
EMAIL: INFO@SIARCH.DESIGN
HTTP://WWW.SIARCH.DESIGN

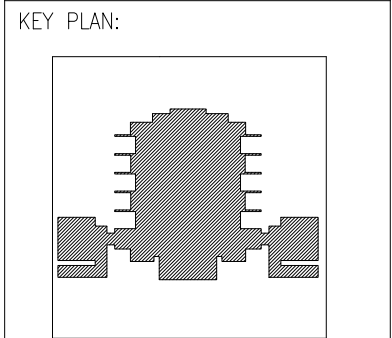

WARNING:

- This drawing shall not be used for construction unless certified.
- Contractor to verify all dimensions of existing works on site before commencing any work or preparing shop drawings.
- Do not scale drawings, use written dimensions only.
- This drawing is to be read in conjunction with the specifications and conditions of contract.
- This drawing and design is copyright and no portion may be reproduced without the permission of the Consultant

REVISIONS		
NO	DESCRIPTION	DATE

PROJECT:
PROPOSED MOSQUE FOR 300 PAX.

PHASE:

- ☐ CONCEPT DESIGN
- ☐ DESIGN DEVELOPMENT
- ☒ TENDER DOCUMENT
- ☐ FOR CONSTRUCTION
- ☐ AS BUILD DRAWINGS


DESIGNATION	NAME	SIGNATURE
PROJECT MANAGER	SIARCH PVT LTD	
STR. ENGINEER	KINNANATH HUSSAIN	
ARCHITECT	ALI WAJEH	
CHECKED	MOHAMED SIRAJ	
DRAWN	ASHAN M.	

DWG. NAME:

ARCHITECTURAL

FLOOR TILING LAYOUT

CODE	DATE	DWG. NO:
COM-32	16-09-18	AR04
FORMAT	A1 A2 A3	
SCALE	- - 1:100	ISSUE A
PDF FILE NAME: COM-32_MSQ_AB_AR04_A		

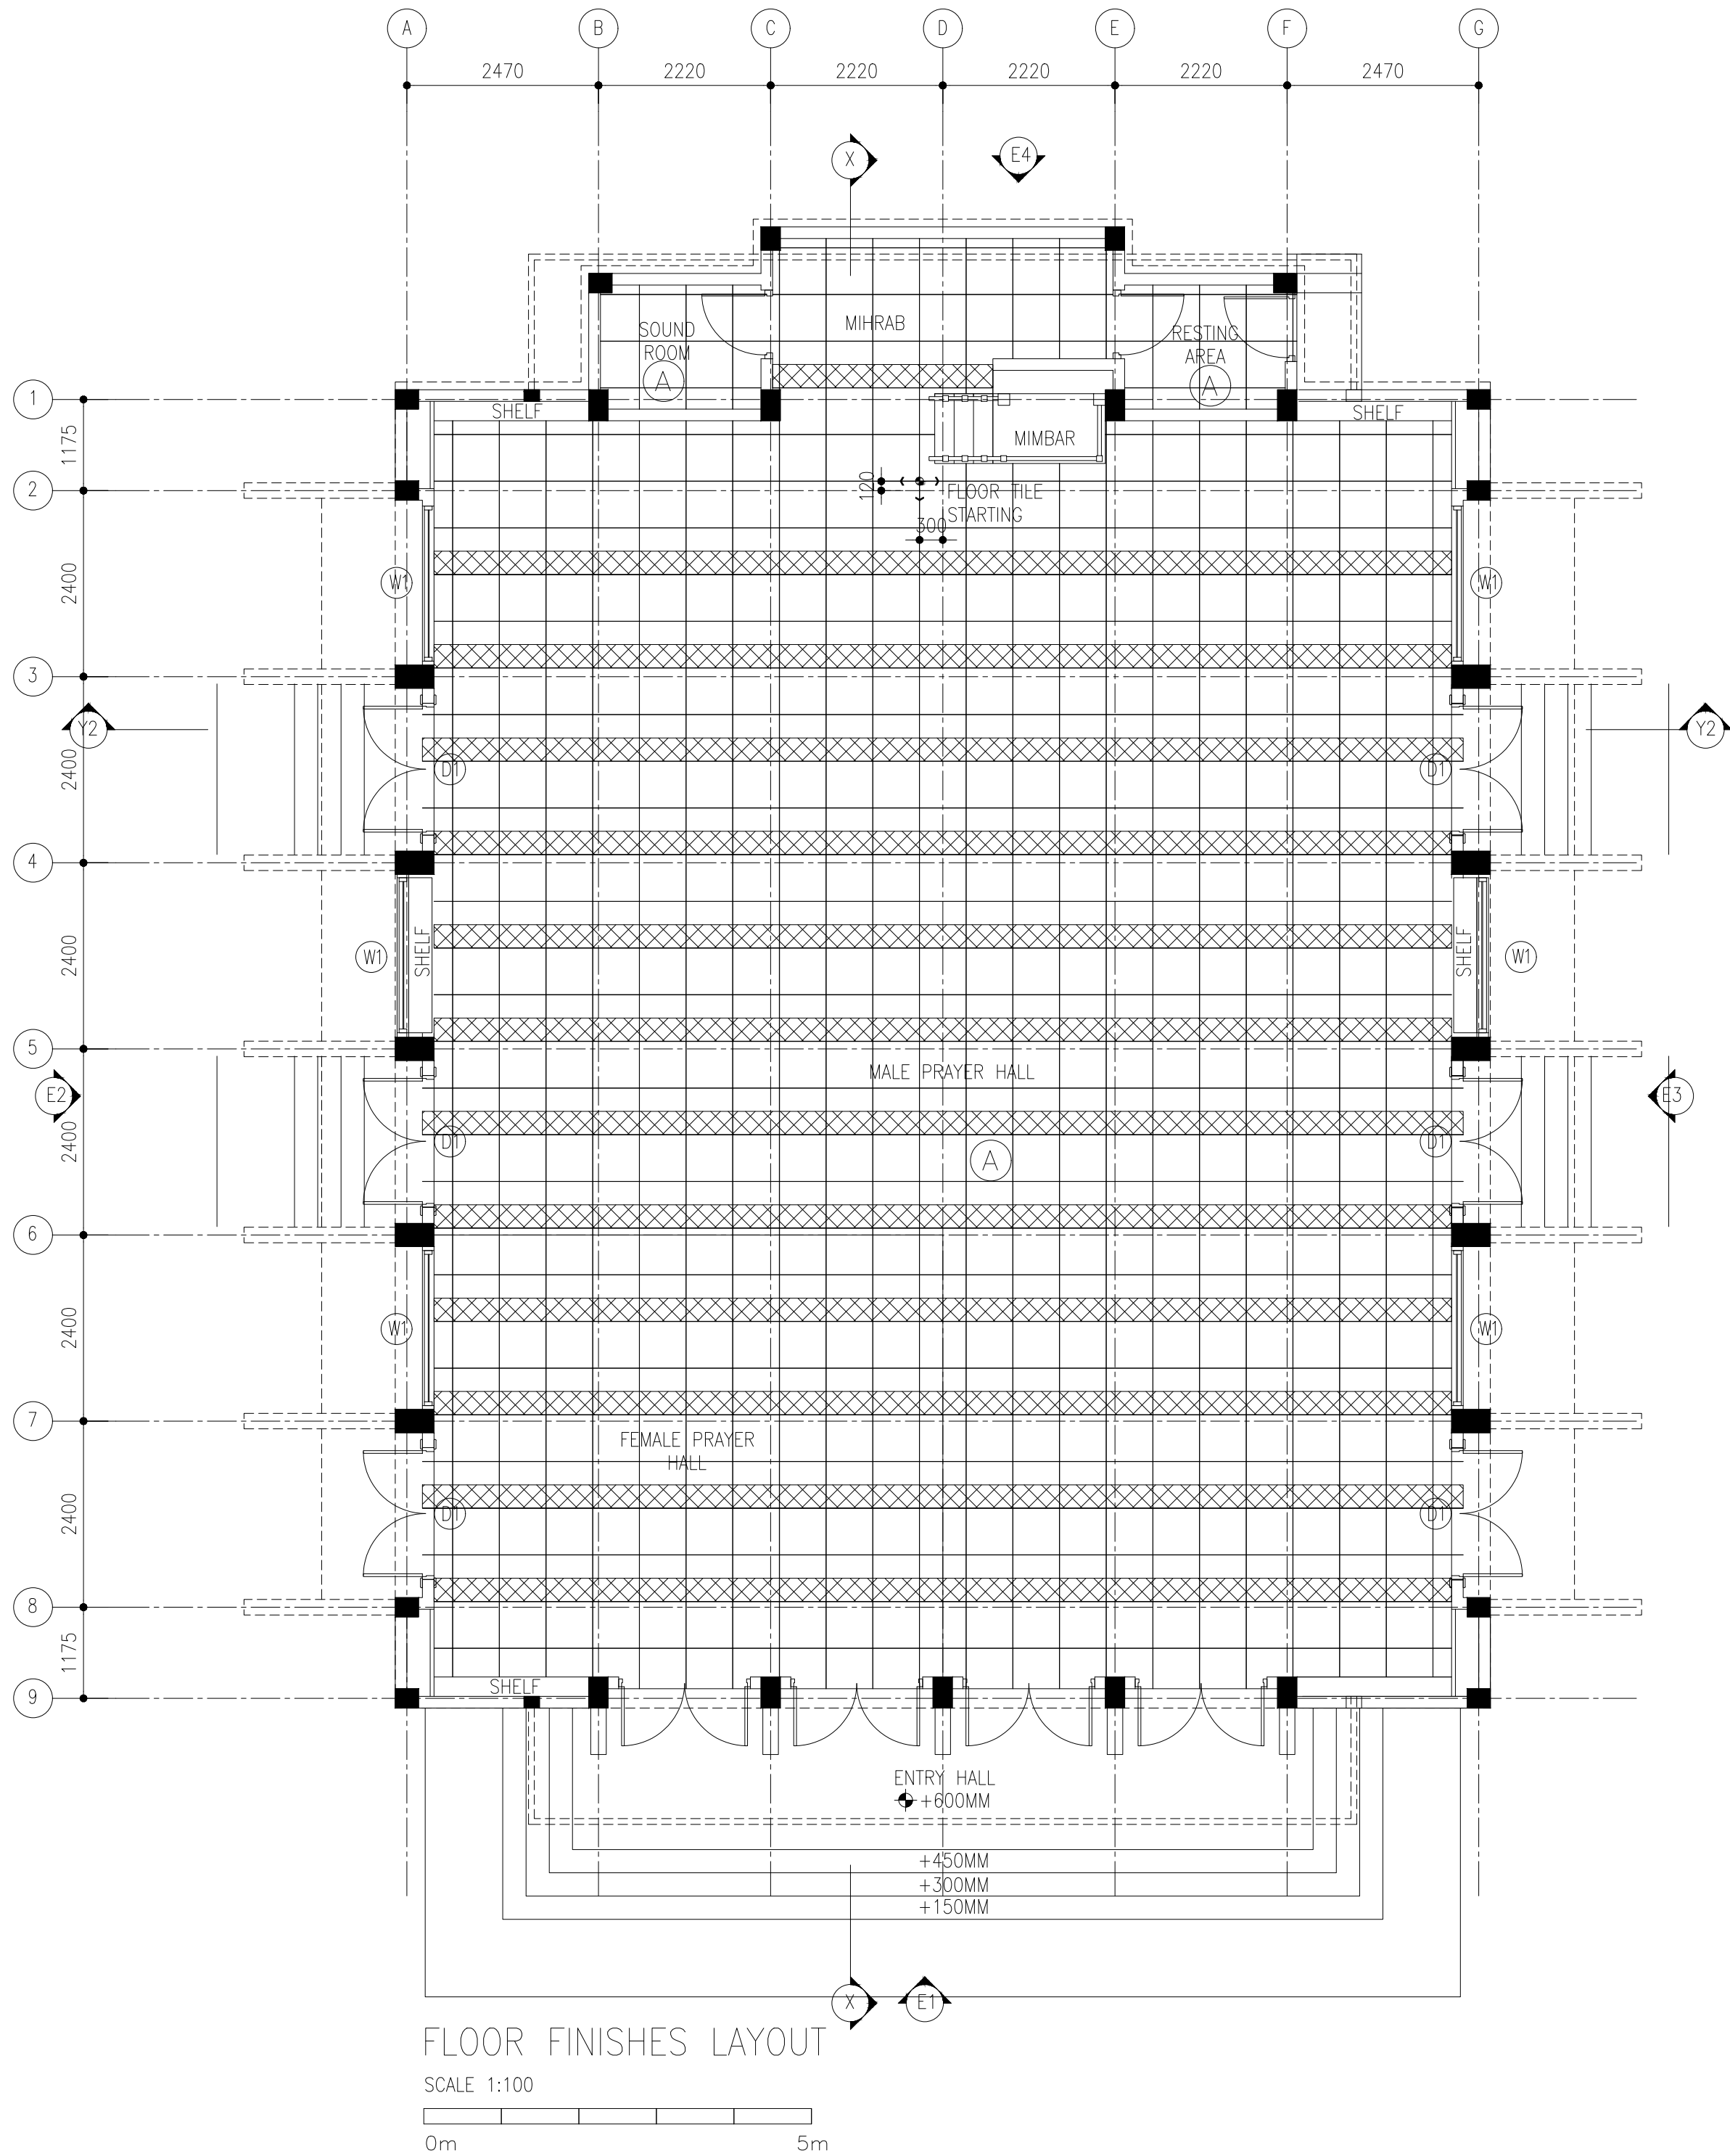


- A HOMOGENEOUS TILES
B 1200MM HIGH WALL TILES
C EMULSION PAINT FINISH
D ENAMEL PAINT FINISH
E VARNISH FINISH
F EXPOSED FINISH
G ROUGH CONCRETE FINISH
H T&G CEILING

SURFACE FINISHES SCHEDULE

SURFACE	GENERAL	FLOOR	WALL	CEILING	REMARKS
MOSQUE		A	D	H	
EXTERIOR			D	D	

CLIENT:
MINISTRY OF ISLAMIC AFFAIRS

DESIGN AND CONSULTANCY:
SIARCH
PRIVATE LIMITED
LONUZIYARAIY MAGU, MALE', 20075, MALDIVES
EMAIL: INFO@SIARCH.DESIGN
HTTP://WWW.SIARCH.DESIGN

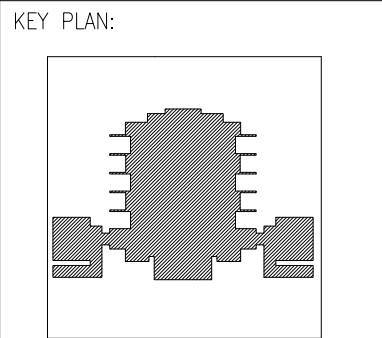

WARNING:

- This drawing shall not be used for construction unless certified.
- Contractor to verify all dimensions of existing works on site before commencing any work or preparing shop drawings.
- Do not scale drawings, use written dimensions only.
- This drawing is to be read in conjunction with the specifications and conditions of contract.
- This drawing and design is copyright and no portion may be reproduced without the permission of the Consultant

REVISIONS		
NO	DESCRIPTION	DATE

PROJECT:
PROPOSED
MOSQUE FOR
300 PAX.


PHASE:
☐ CONCEPT DESIGN
☐ DESIGN DEVELOPMENT
☒ TENDER DOCUMENT
☐ FOR CONSTRUCTION
☐ AS BUILD DRAWINGS

DESIGNATION	NAME	SIGNATURE
PROJECT MANAGER	SIARCH PVT LTD.	
STR. ENGINEER	KINNANATH HUSSAIN	
ARCHITECT	ALI WAJEEH	
CHECKED	MOHAMED SIRAJ	
DRAWN	ASHAN M.	

DWG. NAME:
ARCHITECTURAL


FLOOR TILING
LAYOUT

CODE COM-32	DATE 16-09-18	DWG. NO: AR04
FORMAT A1 A2 A3	SCALE - - 1:100	ISSUE A
PDF FILE NAME: COM-32_MSQ_AB_AR04_A		

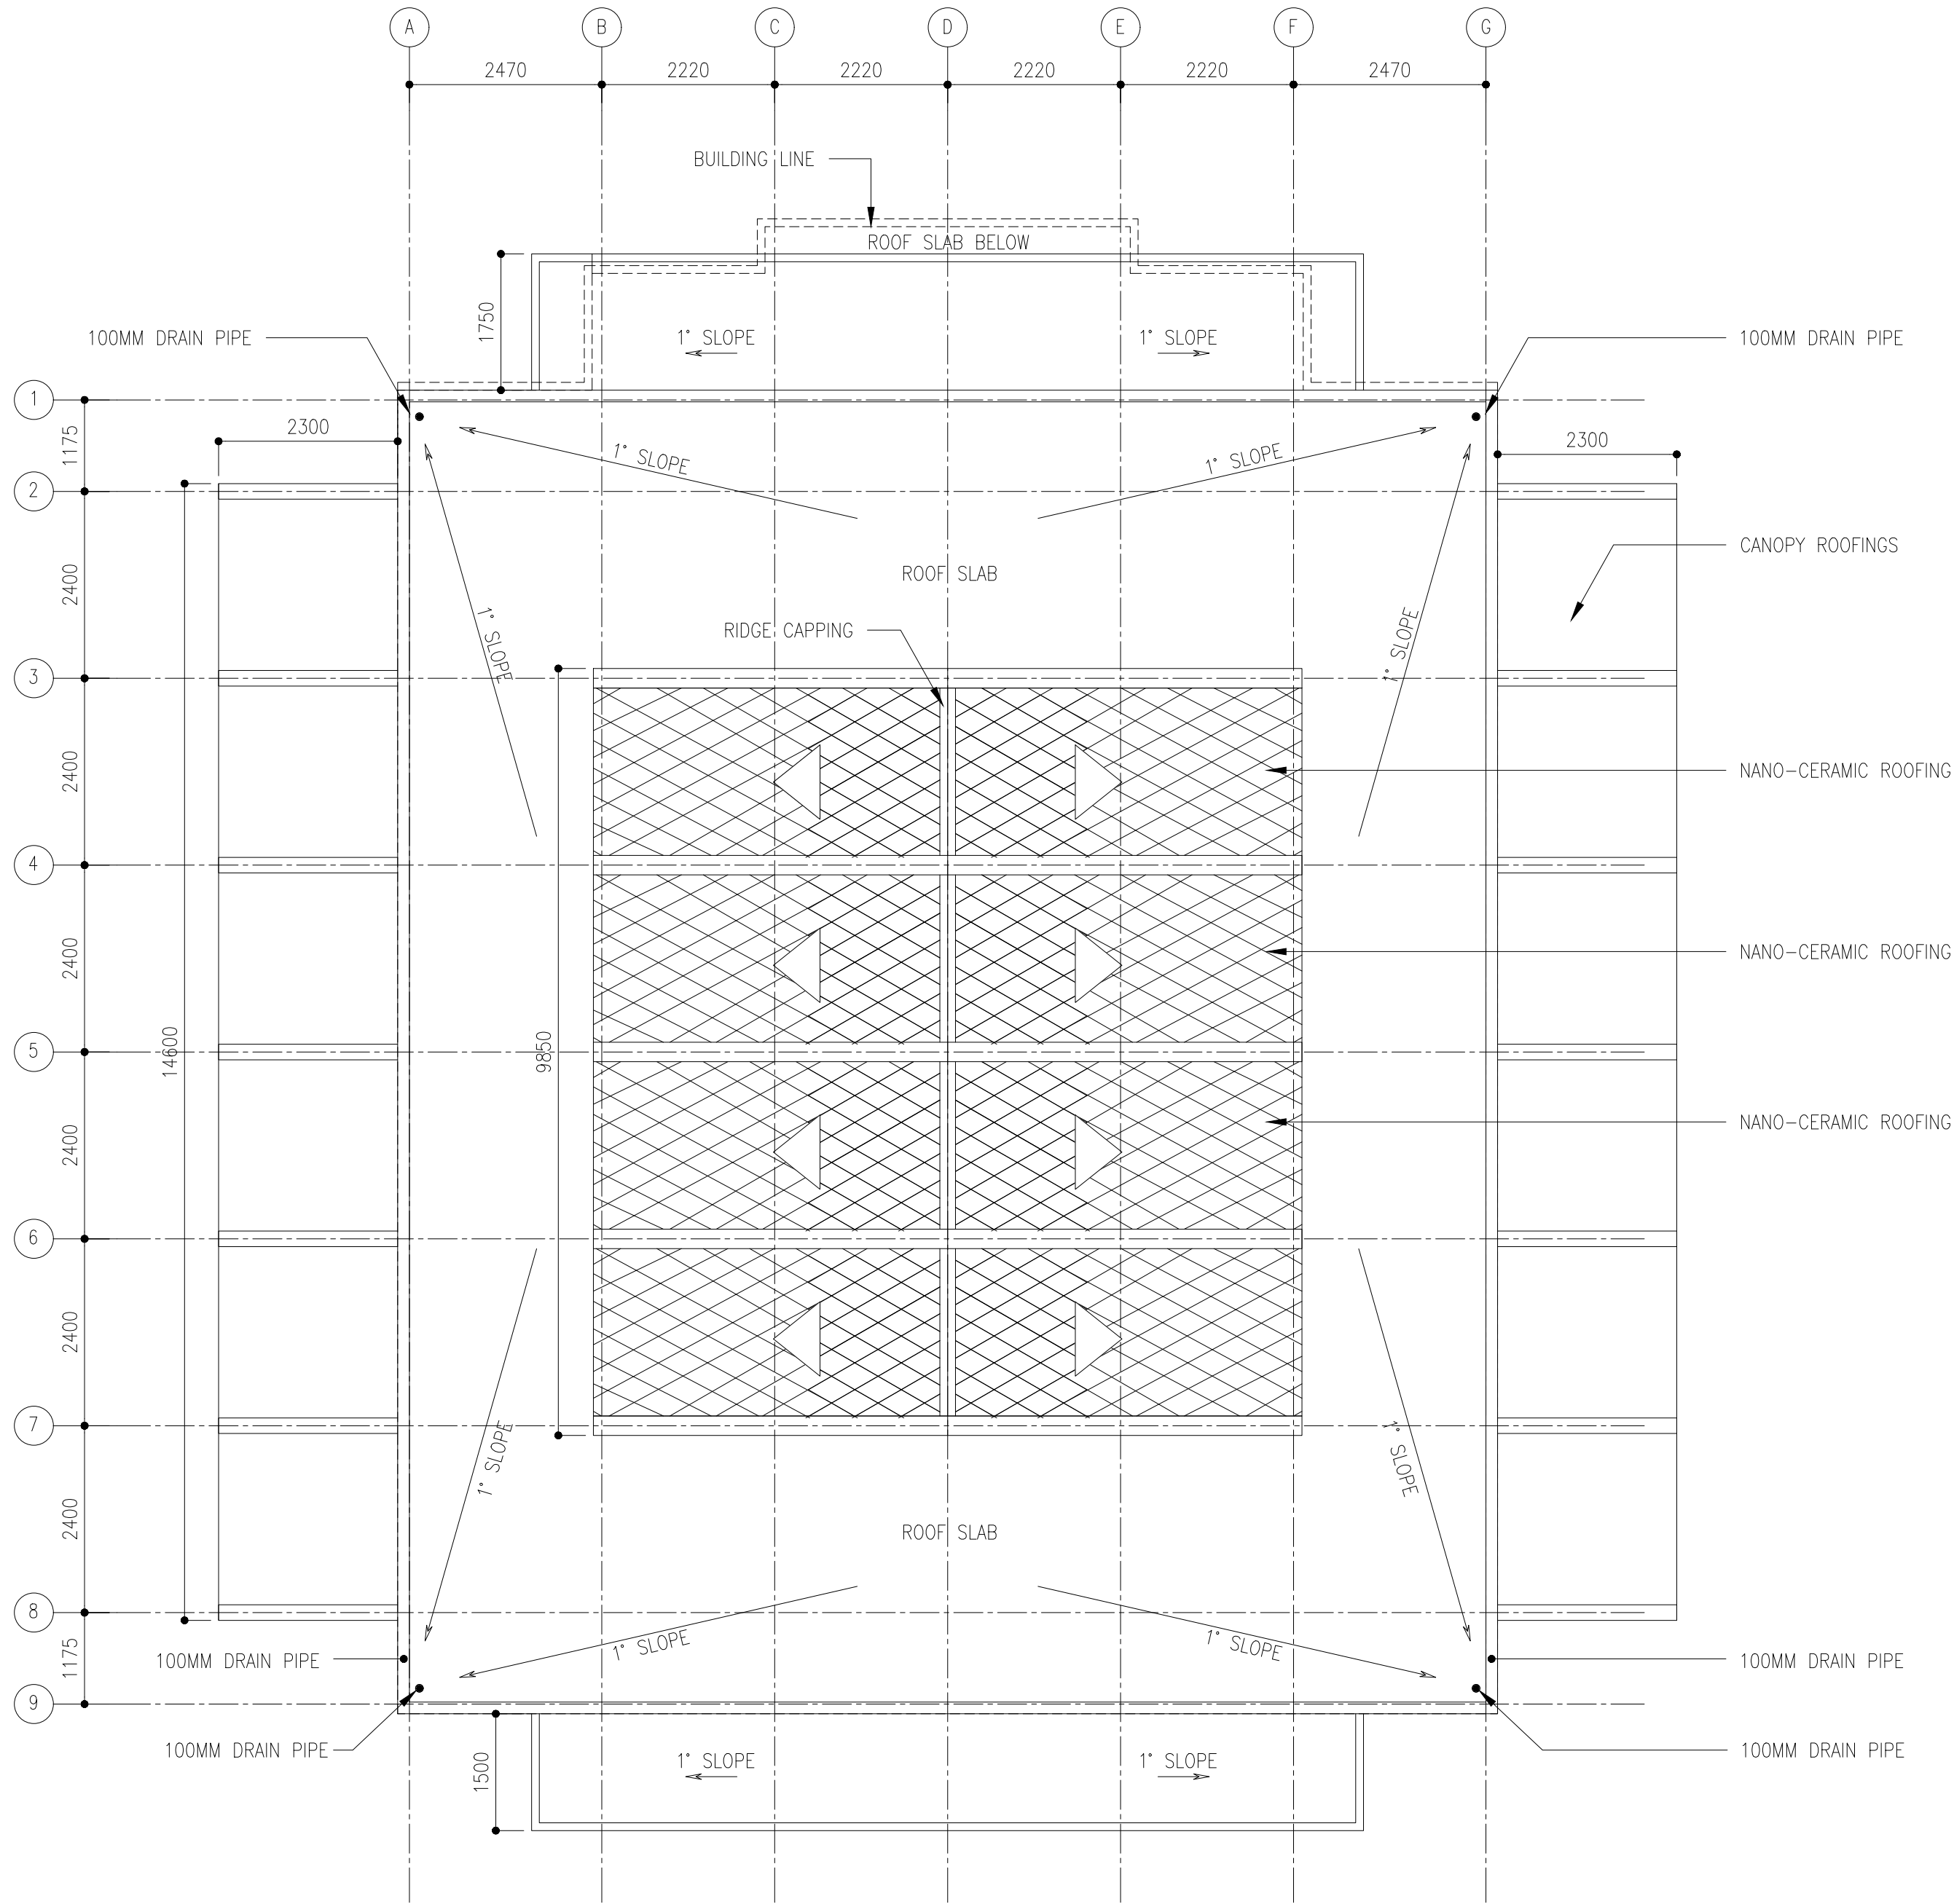


ROOF PLAN

SCALE 1:100

 

CLIENT:
MINISTRY OF ISLAMIC AFFAIRS

DESIGN AND CONSULTANCY:
SIARCH
PRIVATE LIMITED
LONUZIAARAIY MAGU, MALE', 20075, MALDIVES
EMAIL: INFO@SIARCH.DESIGN
HTTP://WWW.SIARCH.DESIGN

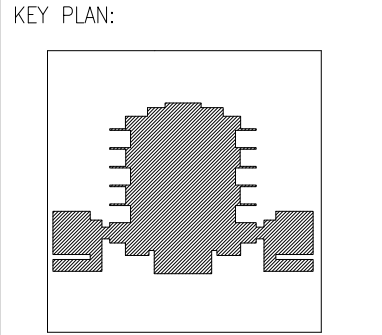

WARNING:

- This drawing shall not be used for construction unless certified.
- Contractor to verify all dimensions of existing works on site before commencing any work or preparing shop drawings.
- Do not scale drawings, use written dimensions only.
- This drawing is to be read in conjunction with the specifications and conditions of contract.
- This drawing and design is copyright and no portion may be reproduced without the permission of the Consultant

REVISIONS		
NO	DESCRIPTION	DATE

PROJECT:
PROPOSED MOSQUE FOR 300 PAX.


PHASE:
☐ CONCEPT DESIGN
☐ DESIGN DEVELOPMENT
☒ TENDER DOCUMENT
☐ FOR CONSTRUCTION
☐ AS BUILD DRAWINGS

DESIGNATION	NAME	SIGNATURE
PROJECT MANAGER	SIARCH PVT LTD.	
STR. ENGINEER	KINNANATH HUSSAIN	
ARCHITECT	ALI WAJEEH	
CHECKED	MOHAMED SIRAJ	
DRAWN	ASHAN M.	

DWG. NAME:
ARCHITECTURAL

ROOF PLAN

CODE COM-32	DATE 16-09-18	DWG. NO: AR05
FORMAT A1	A2	A3
SCALE -	-	1:100
ISSUE A		
PDF FILE NAME: COM-32_MSQ_AB_AR05_A		

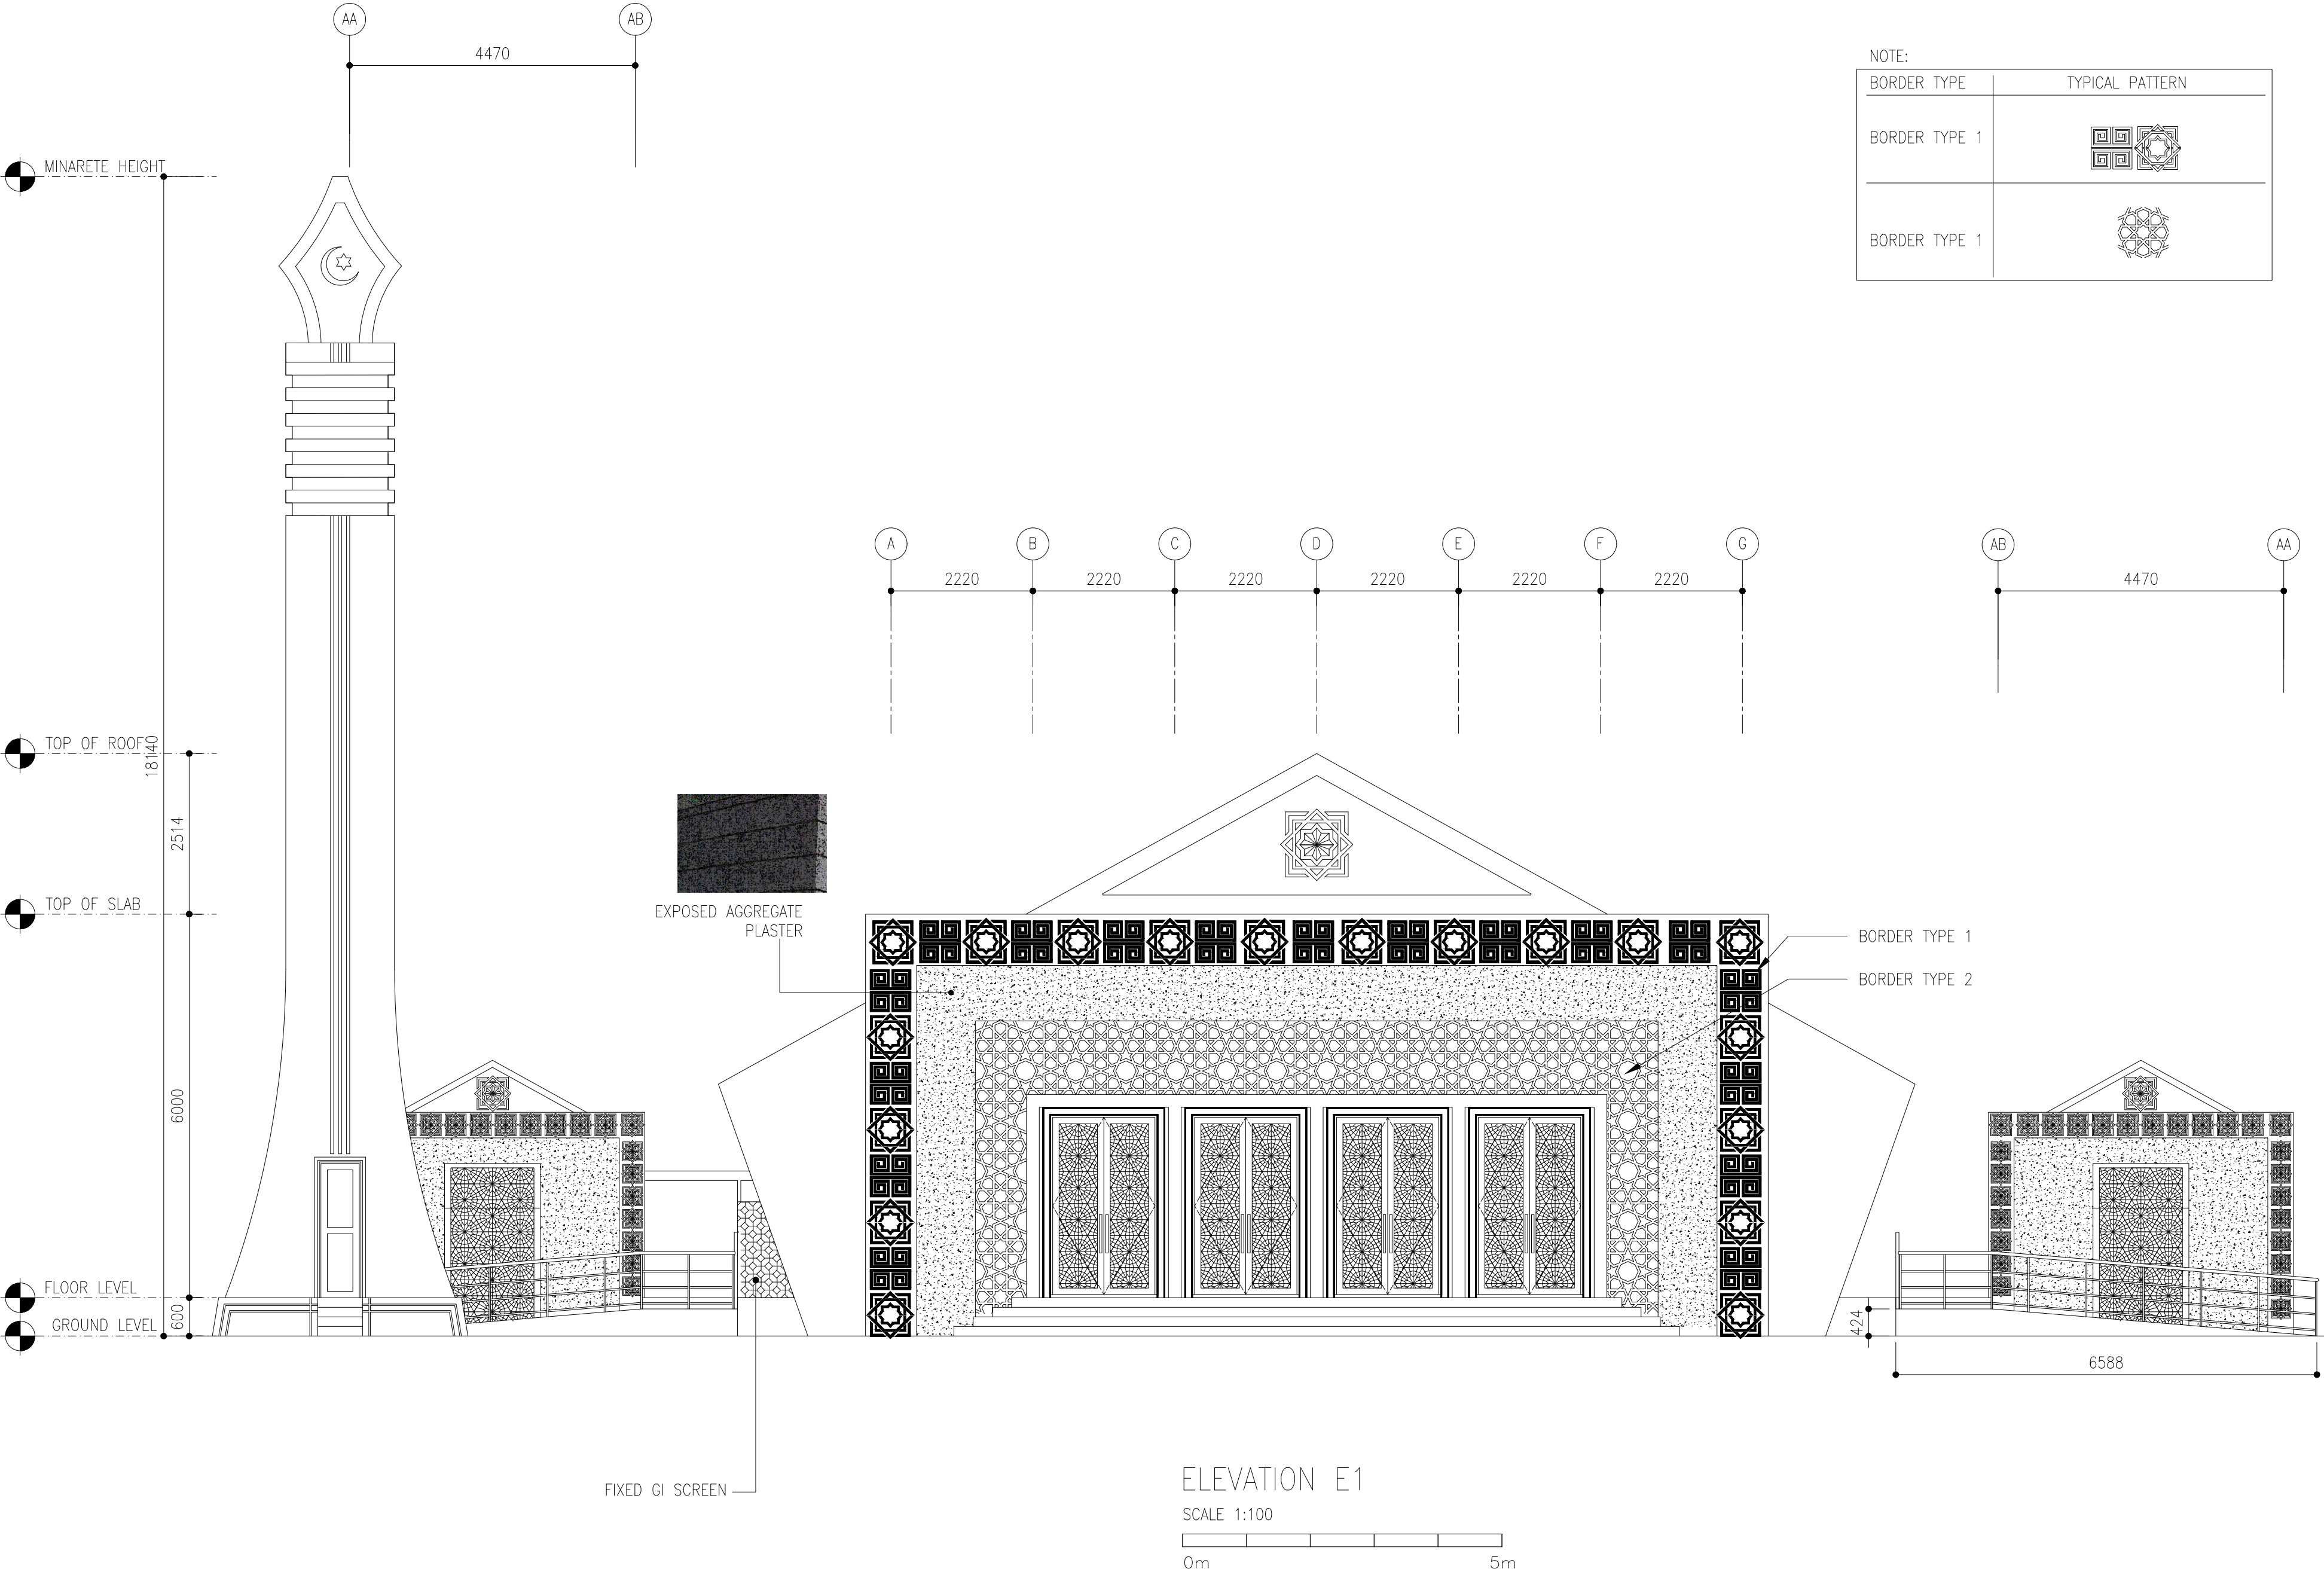

CLIENT:
MINISTRY OF ISLAMIC AFFAIRS

DESIGN AND CONSULTANCY:
SIARCH
PRIVATE LIMITED
LONUZIYARAIY MAGU,MALE',20075,MALDIVES
EMAIL: INFO@SIARCH.DESIGN
HTTP://WWW.SIARCH.DESIGN

KEY PLAN:

WARNING:

- This drawing shall not be used for construction unless certified.
- Contractor to verify all dimensions of existing works on site before commencing any work or preparing shop drawings.
- Do not scale drawings, use written dimensions only.
- This drawing is to be read in conjunction with the specifications and conditions of contract.
- This drawing and design is copyright and no portion may be reproduced without the permission of the Consultant

REVISIONS		
NO	DESCRIPTION	DATE

PROJECT:
PROPOSED MOSQUE FOR 300 PAX.

PHASE:


- ☐ CONCEPT DESIGN
- ☐ DESIGN DEVELOPMENT
- ☒ TENDER DOCUMENT
- ☐ FOR CONSTRUCTION
- ☐ AS BUILD DRAWINGS

DESIGNATION	NAME	SIGNATURE
PROJECT MANAGER	SIARCH PVT LTD.	
STR. ENGINEER	KINNANATH HUSSAIN	
ARCHITECT	ALI WAJEEH	
CHECKED	MOHAMED SIRAJ	
DRAWN	ASHAN M.	


DWG. NAME:
ARCHITECTURAL

ELEVATION 01

CODE	DATE	DWG. NO:
COM-32	16-09-18	AR06
FORMAT	A1 A2 A3	
SCALE	- - 1:100	ISSUE A
PDF FILE NAME:COM-32_MSQ_AB_AR06_A		

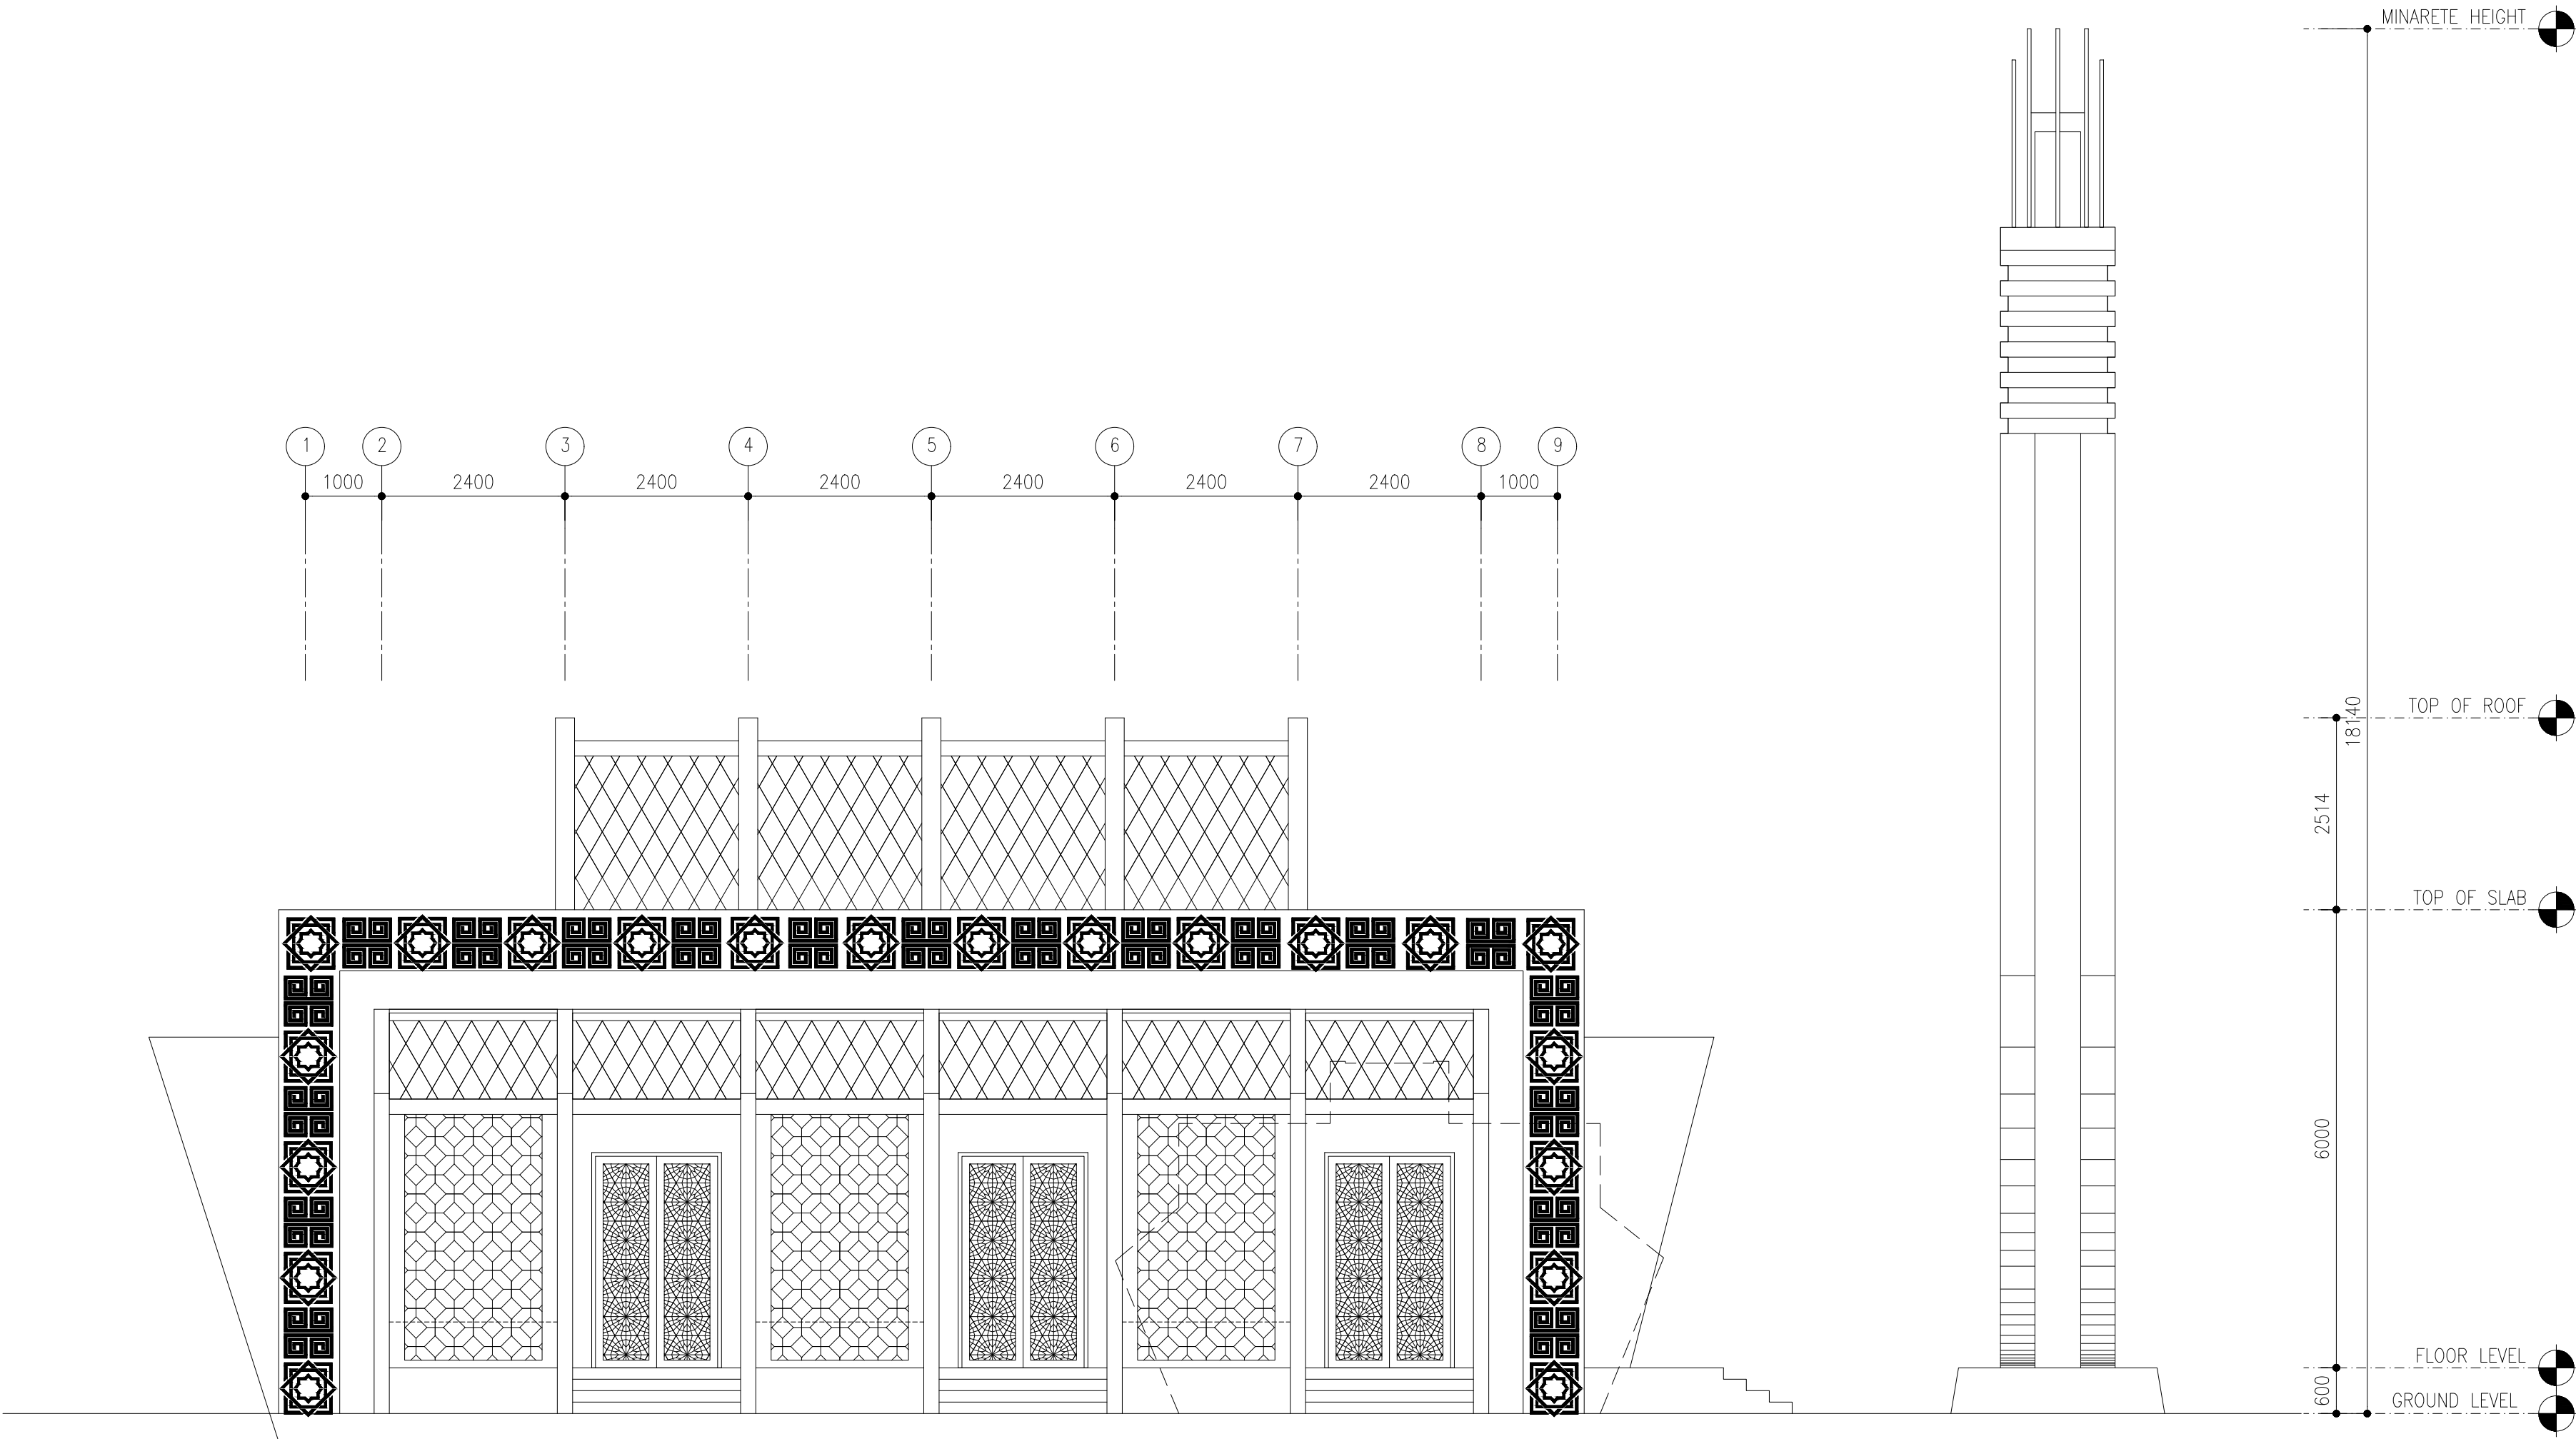

ELEVATION E2

 

CLIENT:
MINISTRY OF ISLAMIC AFFAIRS

DESIGN AND CONSULTANCY:
SIARCH
PRIVATE LIMITED
LONUZIYARAIY MAGU, MALE', 20075, MALDIVES
EMAIL: INFO@SIARCH.DESIGN
HTTP://WWW.SIARCH.DESIGN

KEY PLAN:

WARNING:

- This drawing shall not be used for construction unless certified.
- Contractor to verify all dimensions of existing works on site before commencing any work or preparing shop drawings.
- Do not scale drawings, use written dimensions only.
- This drawing is to be read in conjunction with the specifications and conditions of contract.
- This drawing and design is copyright and no portion may be reproduced without the permission of the Consultant

REVISIONS

NO	DESCRIPTION	DATE

PROJECT:
PROPOSED MOSQUE FOR 300 PAX.

PHASE:

- ☐ CONCEPT DESIGN
- ☐ DESIGN DEVELOPMENT
- ☒ TENDER DOCUMENT
- ☐ FOR CONSTRUCTION
- ☐ AS BUILD DRAWINGS


DESIGNATION	NAME	SIGNATURE
PROJECT MANAGER	SIARCH PVT LTD.	
STR. ENGINEER	KINNANATH HUSSAIN	
ARCHITECT	ALI WAJEEH	
CHECKED	MOHAMED SIRAJ	
DRAWN	ASHAN M.	

DWG. NAME:
ARCHITECTURAL

ELEVATION E2

CODE	DATE	DWG. NO:
COM-32	16-09-18	AR07
FORMAT	A1 A2 A3	
SCALE	- - 1:100	ISSUE A

PDF FILE NAME: COM-32_MSQ_AB_AR07_A

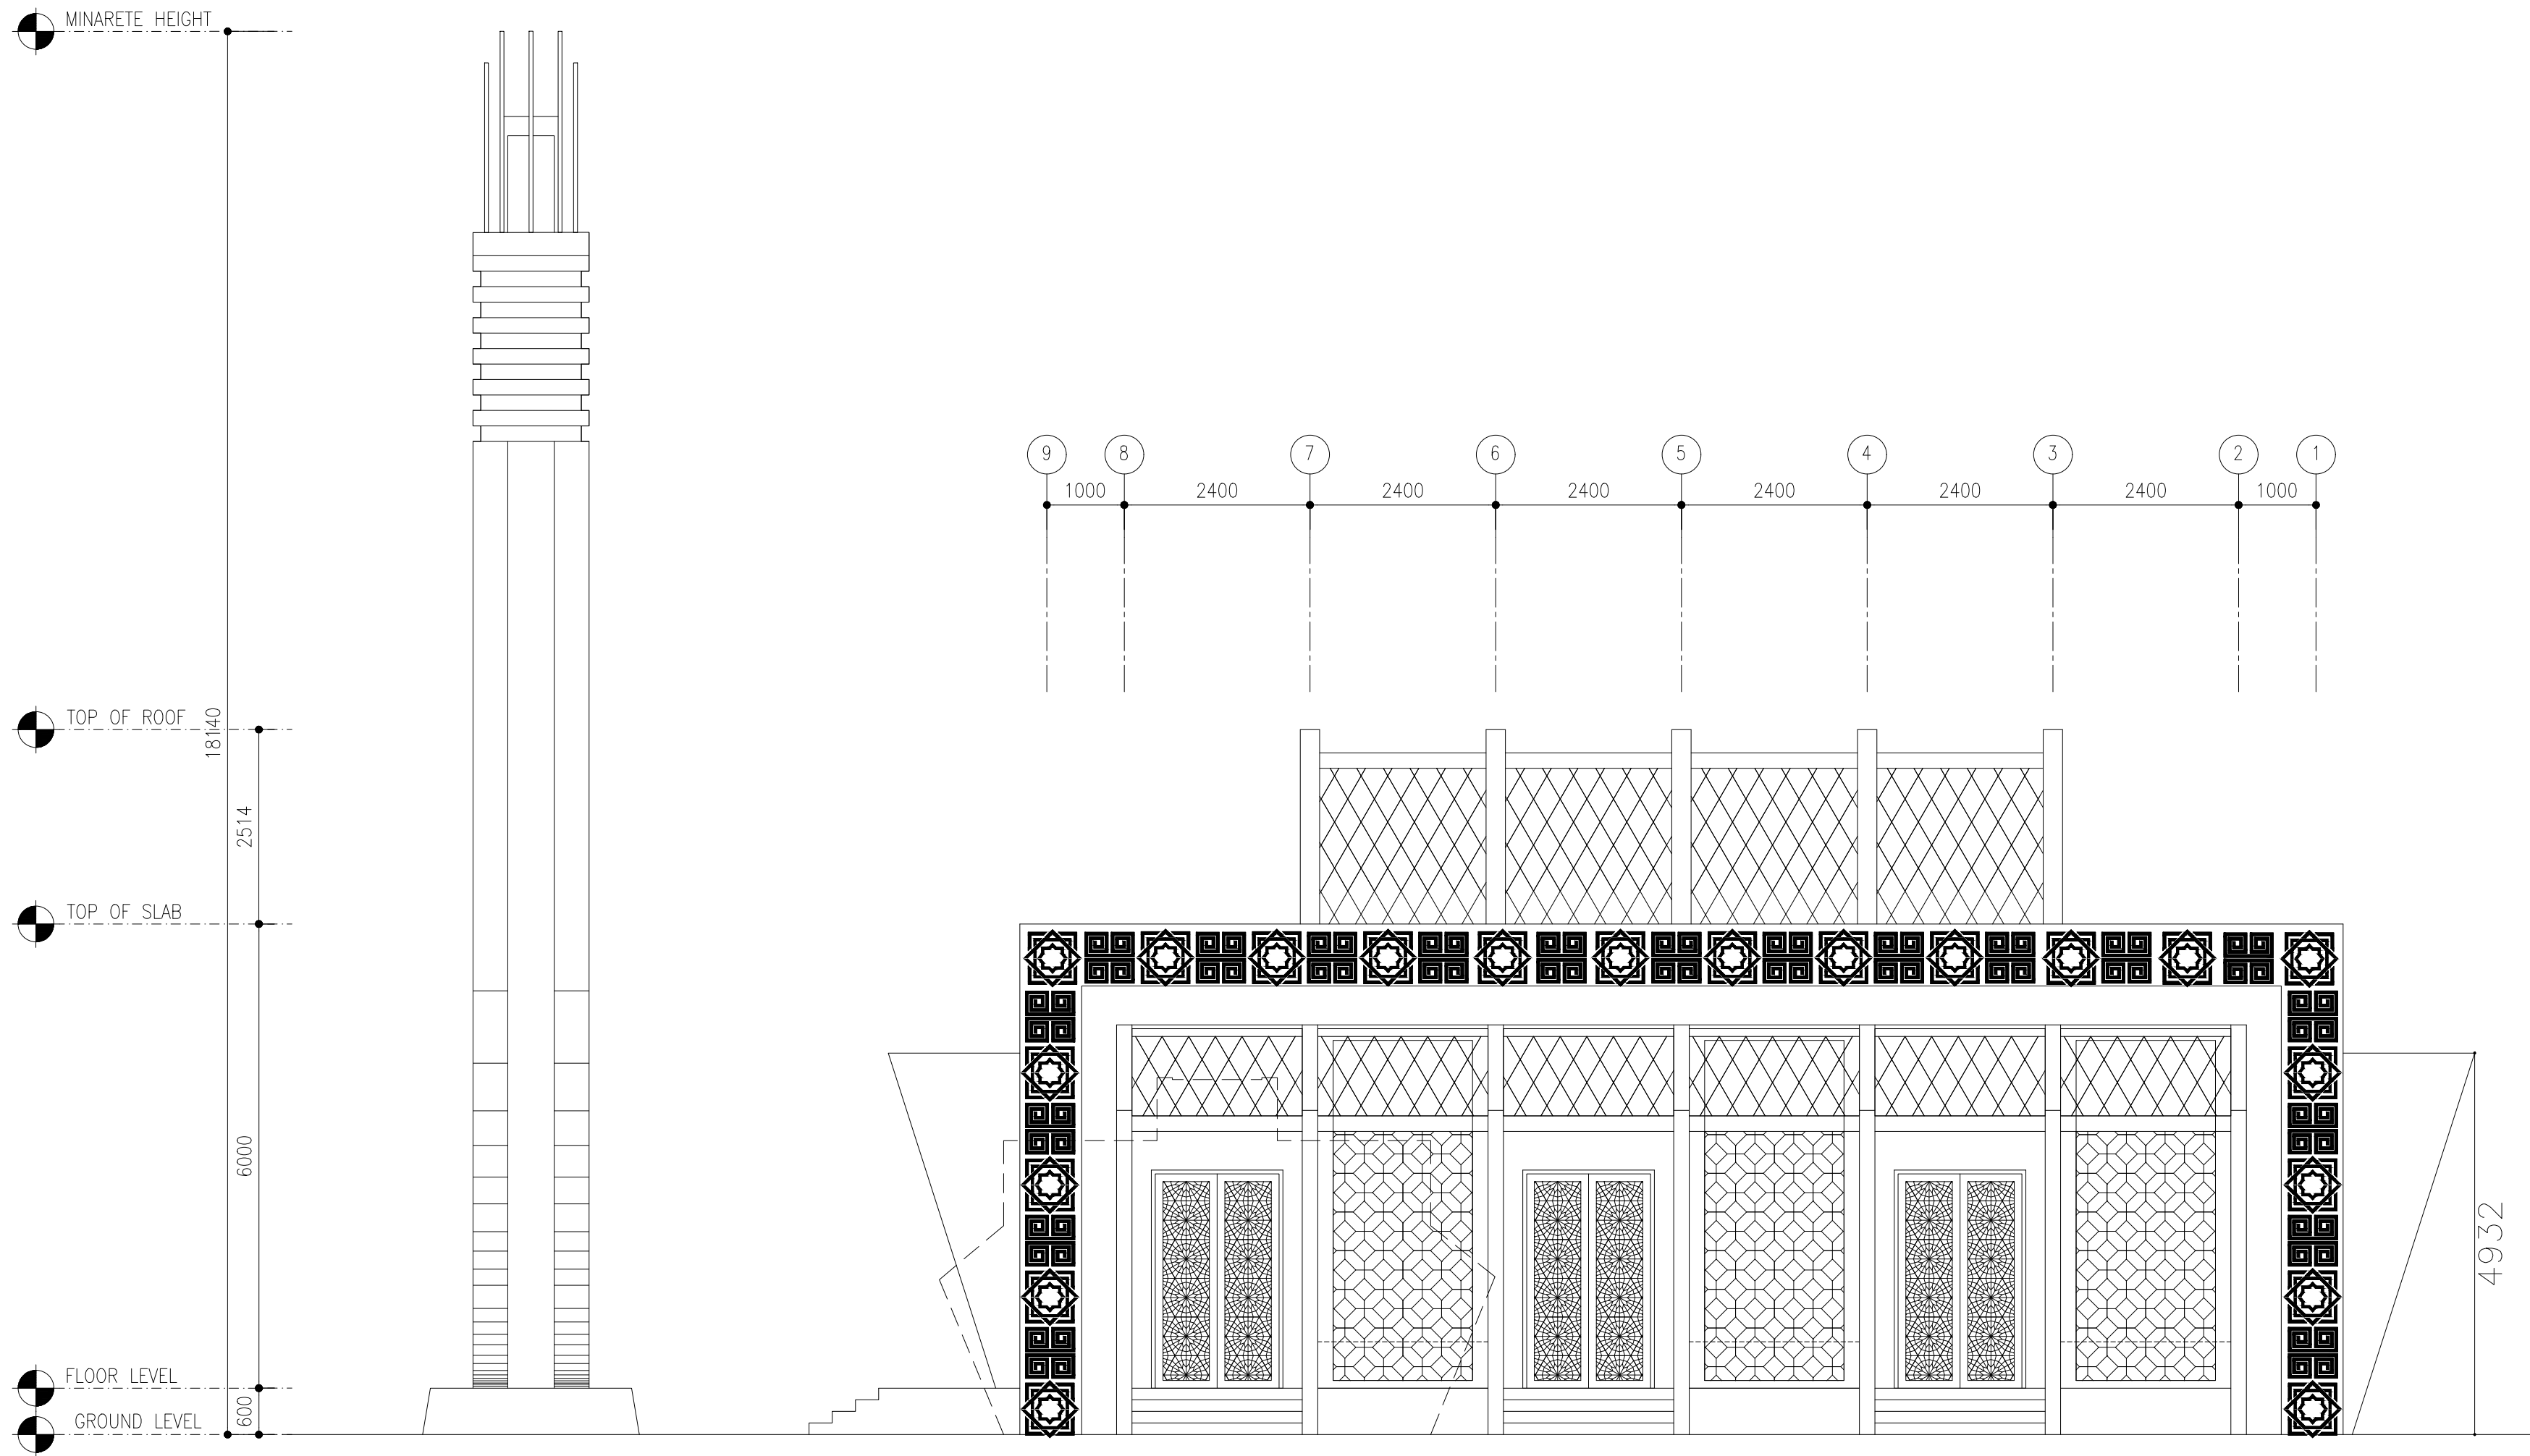


ELEVATION E3

SCALE 1:100



CLIENT:
MINISTRY OF ISLAMIC AFFAIRS

DESIGN AND CONSULTANCY:
SIARCH
PRIVATE LIMITED
LONUZIYARAIY MAGU, MALE', 20075, MALDIVES
EMAIL: INFO@SIARCH.DESIGN
HTTP://WWW.SIARCH.DESIGN

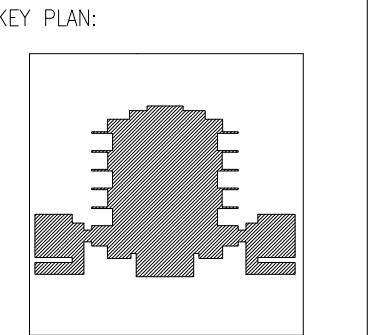

- WARNING:
- This drawing shall not be used for construction unless certified.
 - Contractor to verify all dimensions of existing works on site before commencing any work or preparing shop drawings.
 - Do not scale drawings, use written dimensions only.
 - This drawing is to be read in conjunction with the specifications and conditions of contract.
 - This drawing and design is copyright and no portion may be reproduced without the permission of the Consultant

REVISIONS		
NO	DESCRIPTION	DATE

PROJECT:
PROPOSED MOSQUE FOR 300 PAX.


- PHASE:
- ☐ CONCEPT DESIGN
 - ☐ DESIGN DEVELOPMENT
 - ☒ TENDER DOCUMENT
 - ☐ FOR CONSTRUCTION
 - ☐ AS BUILD DRAWINGS

DESIGNATION	NAME	SIGNATURE
PROJECT MANAGER	SIARCH PVT LTD.	
STR. ENGINEER	KINNANATH HUSSAIN	
ARCHITECT	ALI WAJEEH	
CHECKED	MOHAMED SIRAJ	
DRAWN	ASHAN M.	

DWG. NAME:
ARCHITECTURAL


ELEVATION E3

CODE	DATE	DWG. NO:
COM-32	16-09-18	AR08
FORMAT	A1 A2 A3	
SCALE	- - 1:100	ISSUE A
PDF FILE NAME: COM-32_MSQ_AB_AR08_A		

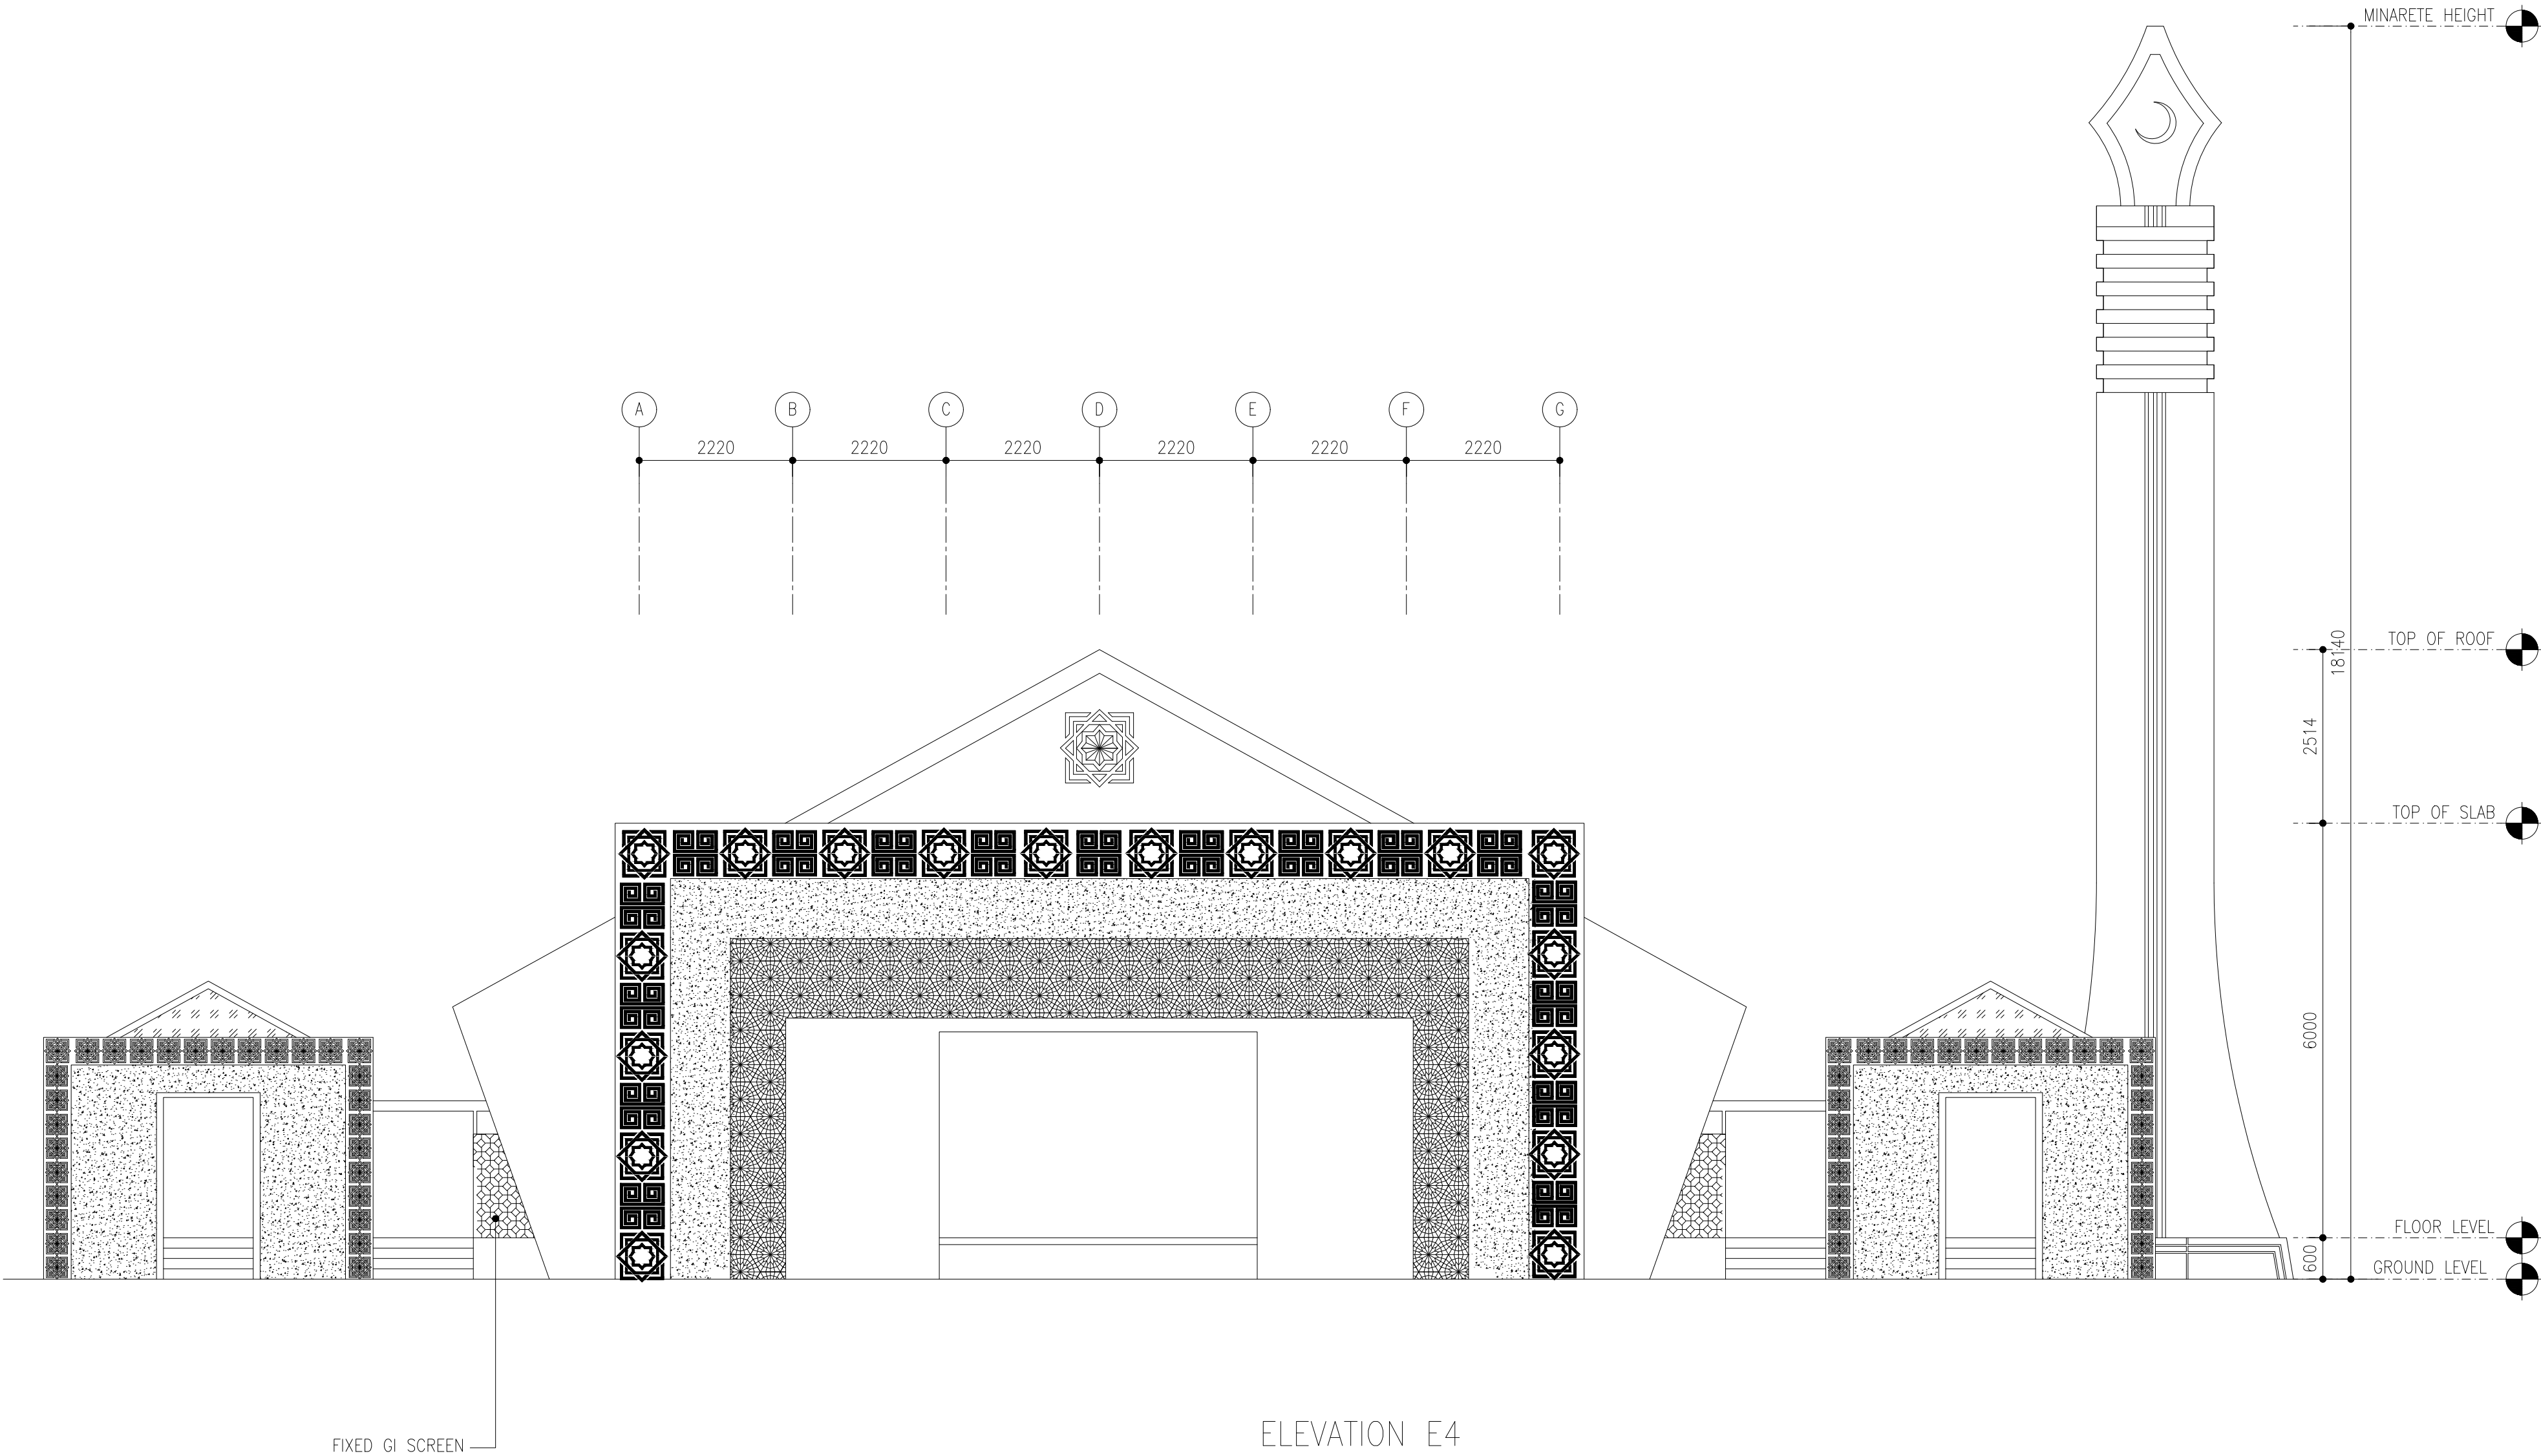


ELEVATION E4

SCALE 1:100

 

CLIENT:
MINISTRY OF ISLAMIC AFFAIRS

DESIGN AND CONSULTANCY:
SIARCH
PRIVATE LIMITED
LONUZIYAARIY MAGU, MALE', 20075, MALDIVES
EMAIL: INFO@SIARCH.DESIGN
HTTP://WWW.SIARCH.DESIGN

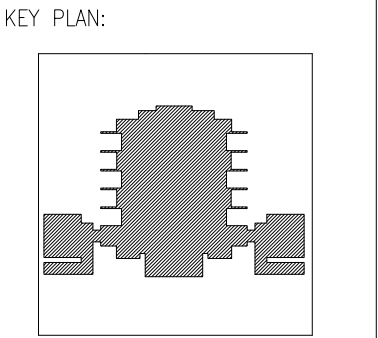

- WARNING:
- This drawing shall not be used for construction unless certified.
 - Contractor to verify all dimensions of existing works on site before commencing any work or preparing shop drawings.
 - Do not scale drawings, use written dimensions only.
 - This drawing is to be read in conjunction with the specifications and conditions of contract.
 - This drawing and design is copyright and no portion may be reproduced without the permission of the Consultant

REVISIONS		
NO	DESCRIPTION	DATE

PROJECT:
PROPOSED MOSQUE FOR 300 PAX.

- PHASE:
- ☐ CONCEPT DESIGN
 - ☐ DESIGN DEVELOPMENT
 - ☒ TENDER DOCUMENT
 - ☐ FOR CONSTRUCTION
 - ☐ AS BUILD DRAWINGS

DESIGNATION	NAME	SIGNATURE
PROJECT MANAGER	SIARCH PVT LTD.	
STR. ENGINEER	KINNANATH HUSSAIN	
ARCHITECT	ALI WAJEEH	
CHECKED	MOHAMED SIRAJ	
DRAWN	ASHAN M.	

DWG. NAME:
ARCHITECTURAL

ELEVATION E4

CODE	DATE	DWG. NO:
COM-32	16-09-18	AR09
FORMAT	A1 A2 A3	
SCALE	- - 1:100	ISSUE A
PDF FILE NAME: COM-32_MSQ_AB_AR09_A		

DESIGN AND CONSULTANCY:

SIARCH

PRIVATE LIMITED

LONUZIYAARAY MAGU, MALE', 20075, MALDIVES

EMAIL: INFO@SIARCH.DESIGN

HTTP://WWW.SIARCH.DESIGN

- This drawing shall not be used for construction unless certified.
- Contractor to verify all dimensions of existing works on site before commencing any work or preparing shop drawings.
- Do not scale drawings, use written dimensions only.
- This drawing is to be read in conjunction with the specifications and conditions of contract.
- This drawing and design is copyright and no portion may be reproduced without the permission of the Consultant

[illegible]

PROPOSED
MOSQUE FOR
300 PAX.


- ☐ CONCEPT DESIGN
- ☐ DESIGN DEVELOPMENT
- ☒ TENDER DOCUMENT
- ☐ FOR CONSTRUCTION
- ☐ AS BUILD DRAWINGS


DESIGNATION	NAME	SIGNATURE
PROJECT MANAGER	SIARCH PVT LTD	
STR. ENGINEER	KINNANATH HUSSAIN	
ARCHITECT	ALI WAJEEH	
CHECKED	MOHAMED SIRAJ	
DRAWN	ASHAN M.	

ARCHITECTURAL

SECTION X-X

CODE COM-32	DATE 16-09-18			DWG. NO: AR10
FORMAT	A1	A2	A3	
SCALE	-	-	1:100	ISSUE A
PDF FILE NAME: COM-32_MSQ_AB_AR10_A				

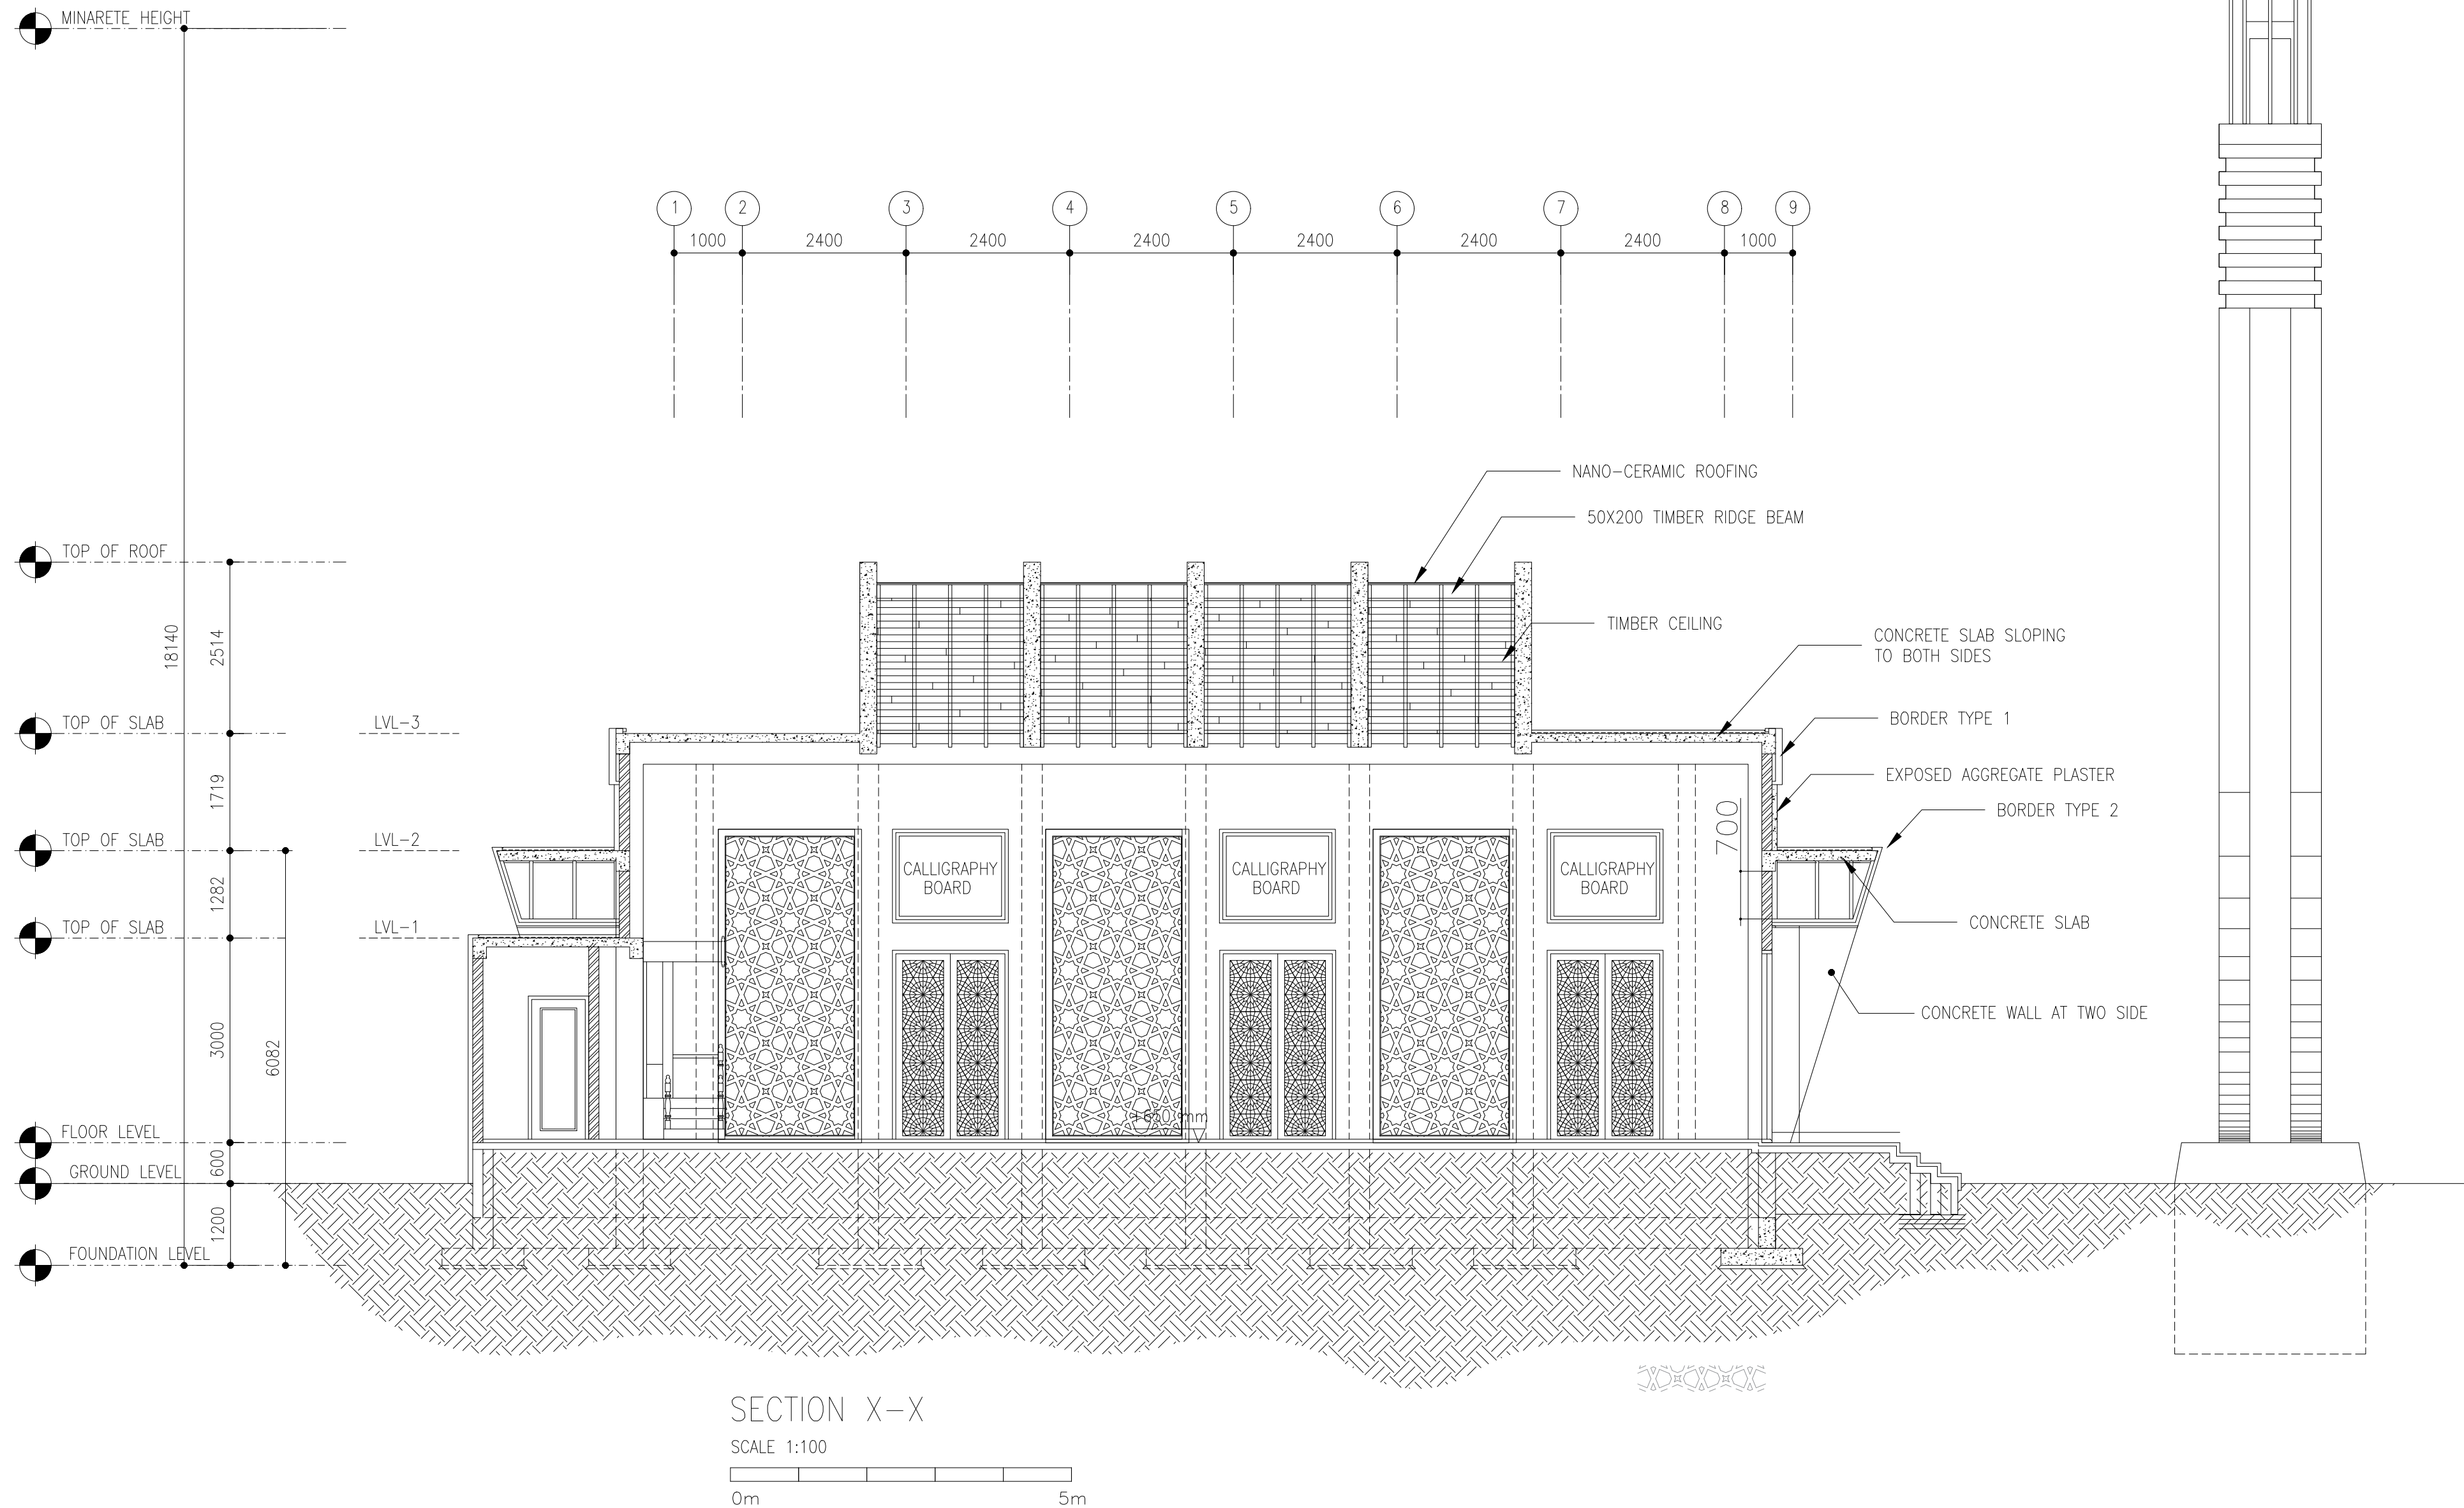

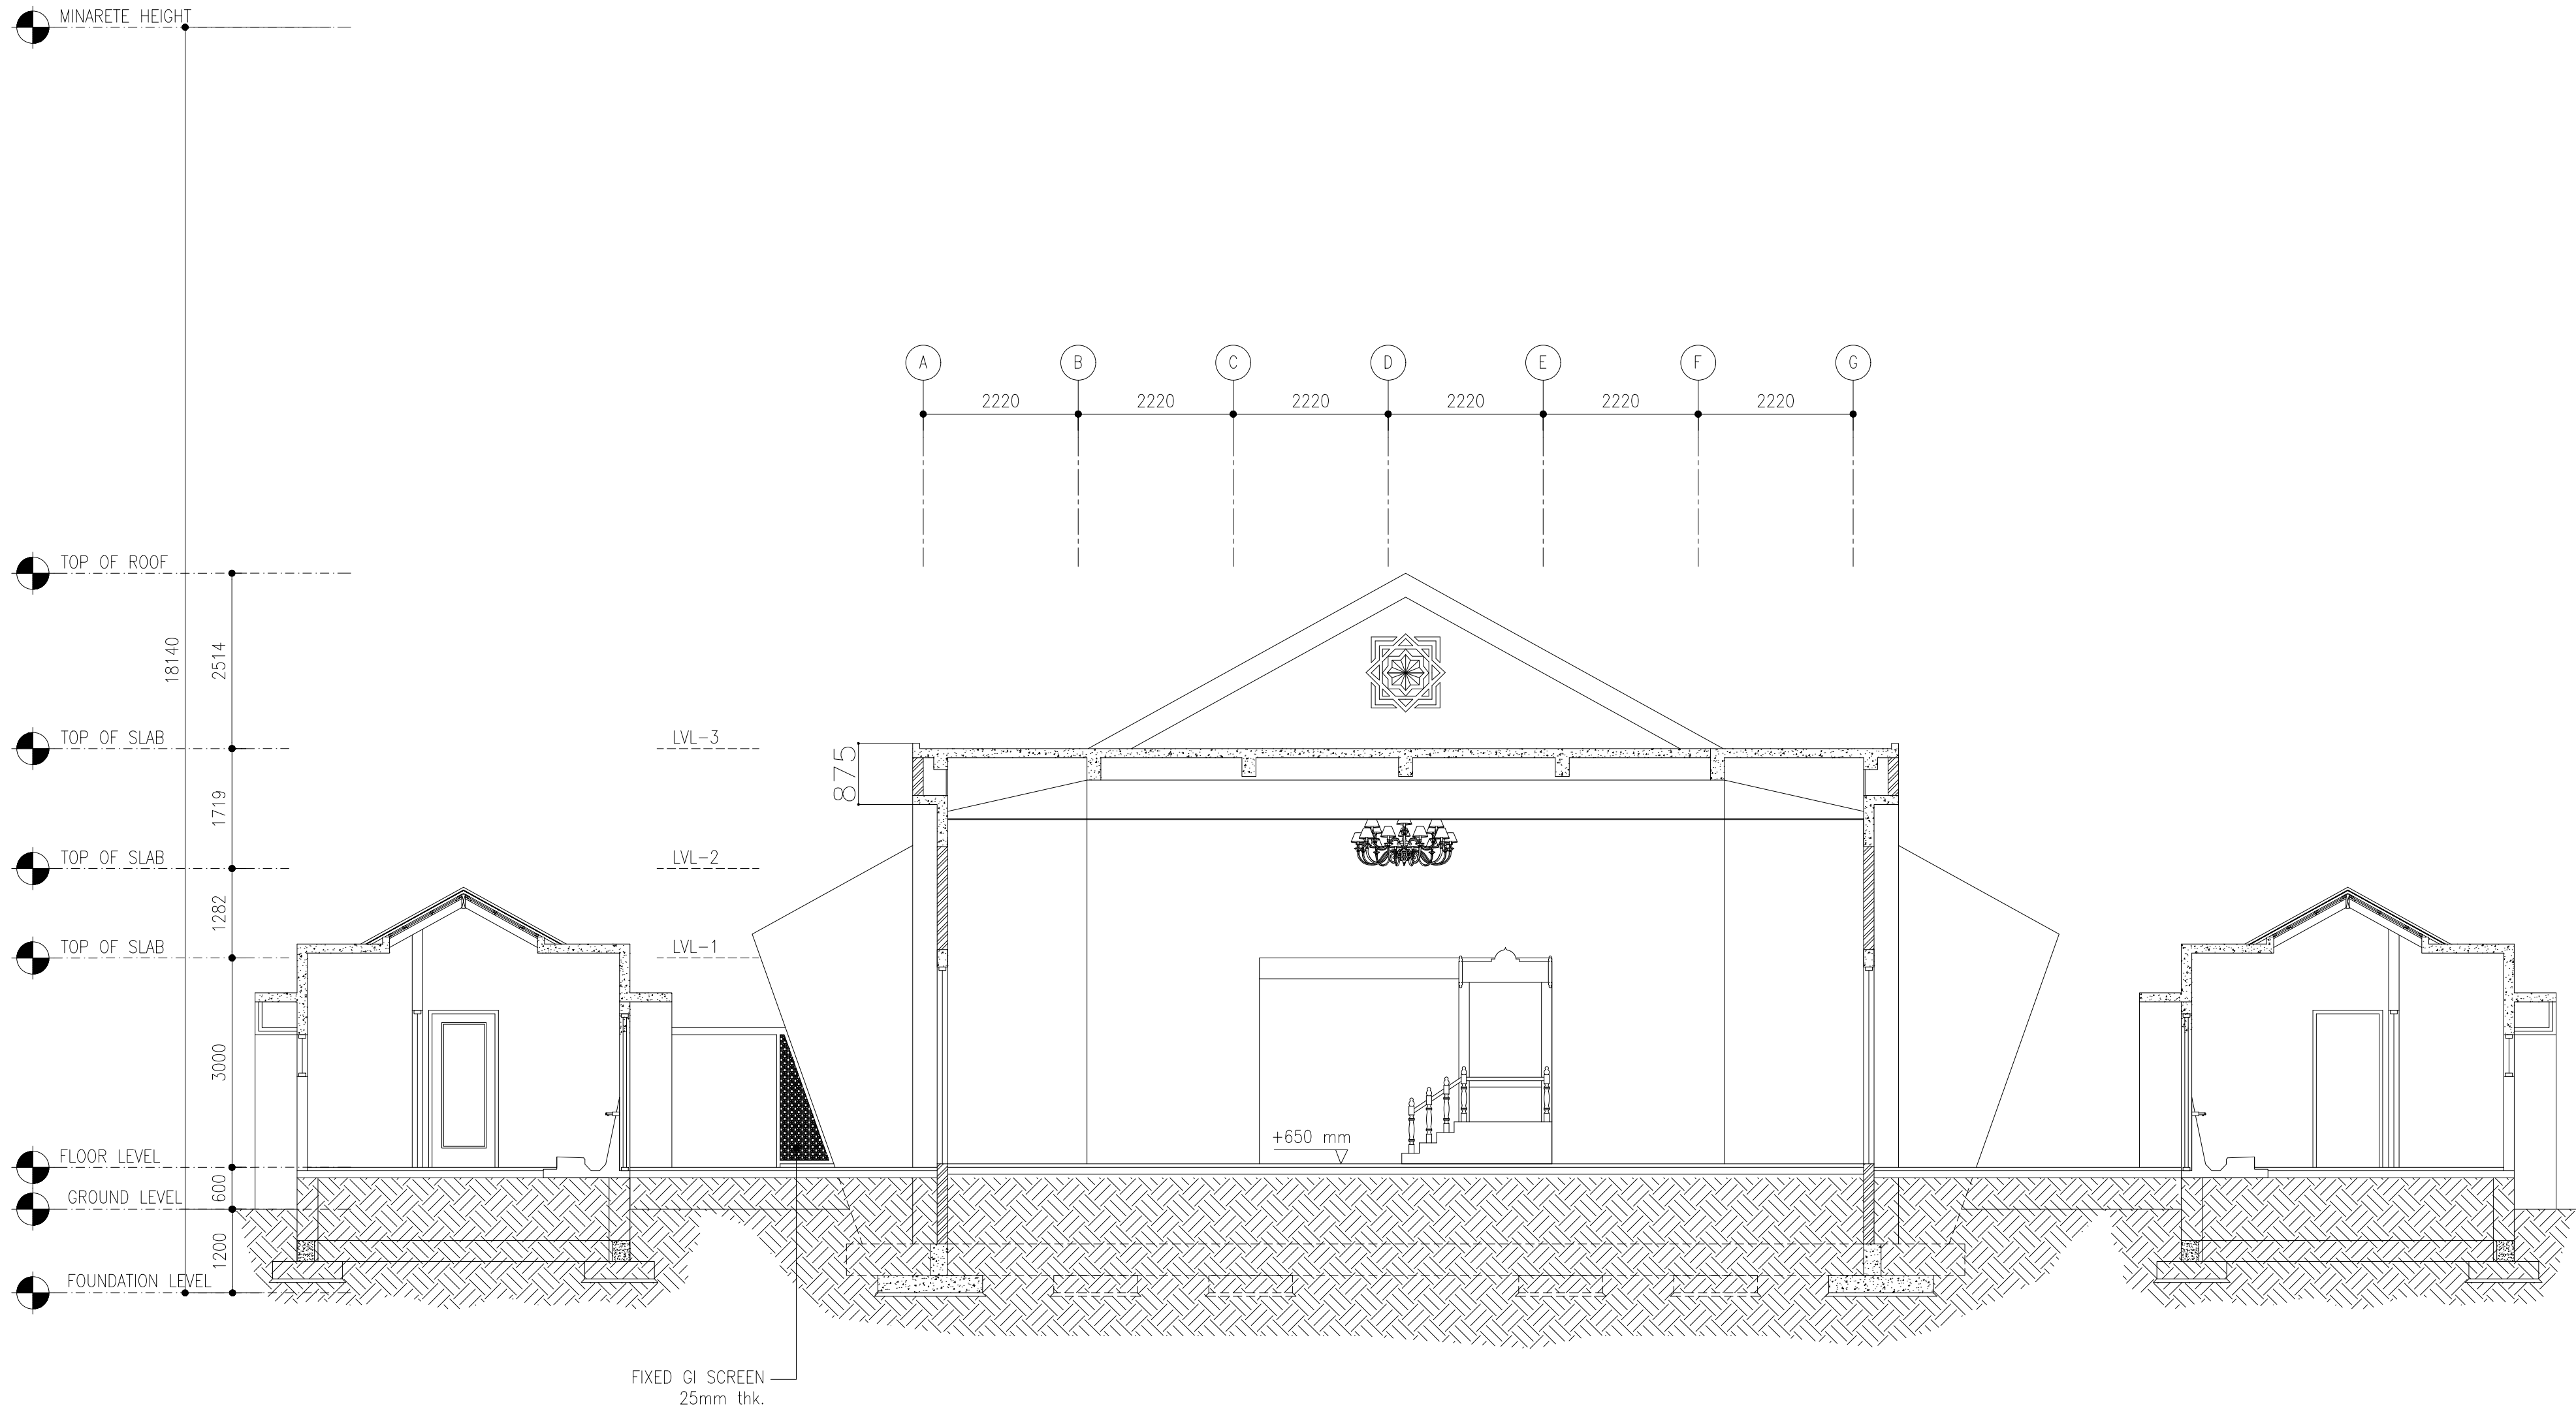


SECTION Y1-Y1

SCALE 1:100



CLIENT:
MINISTRY OF ISLAMIC AFFAIRS

DESIGN AND CONSULTANCY:
SIARCH
PRIVATE LIMITED
LONUZIYARAIY MAGU, MALE', 20075, MALDIVES
EMAIL: INFO@SIARCH.DESIGN
HTTP://WWW.SIARCH.DESIGN

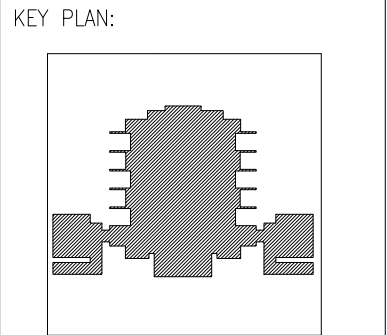

WARNING:

- This drawing shall not be used for construction unless certified.
- Contractor to verify all dimensions of existing works on site before commencing any work or preparing shop drawings.
- Do not scale drawings, use written dimensions only.
- This drawing is to be read in conjunction with the specifications and conditions of contract.
- This drawing and design is copyright and no portion may be reproduced without the permission of the Consultant

REVISIONS		
NO	DESCRIPTION	DATE

PROJECT:
PROPOSED MOSQUE FOR 300 PAX.

PHASE:


- ☐ CONCEPT DESIGN
- ☐ DESIGN DEVELOPMENT
- ☒ TENDER DOCUMENT
- ☐ FOR CONSTRUCTION
- ☐ AS BUILD DRAWINGS

DESIGNATION	NAME	SIGNATURE
PROJECT MANAGER	SIARCH PVT LTD	
STR. ENGINEER	KINNANATH HUSSAIN	
ARCHITECT	ALI WAJEEH	
CHECKED	MOHAMED SIRAJ	
DRAWN	ASHAN M.	

DWG. NAME:
ARCHITECTURAL


SECTION Y1-Y1

CODE COM-32	DATE 16-09-18	DWG. NO: AR11
FORMAT A1 A2 A3	SCALE - - 1:100	ISSUE A
PDF FILE NAME: COM-32_MSQ_AB_AR11_A		

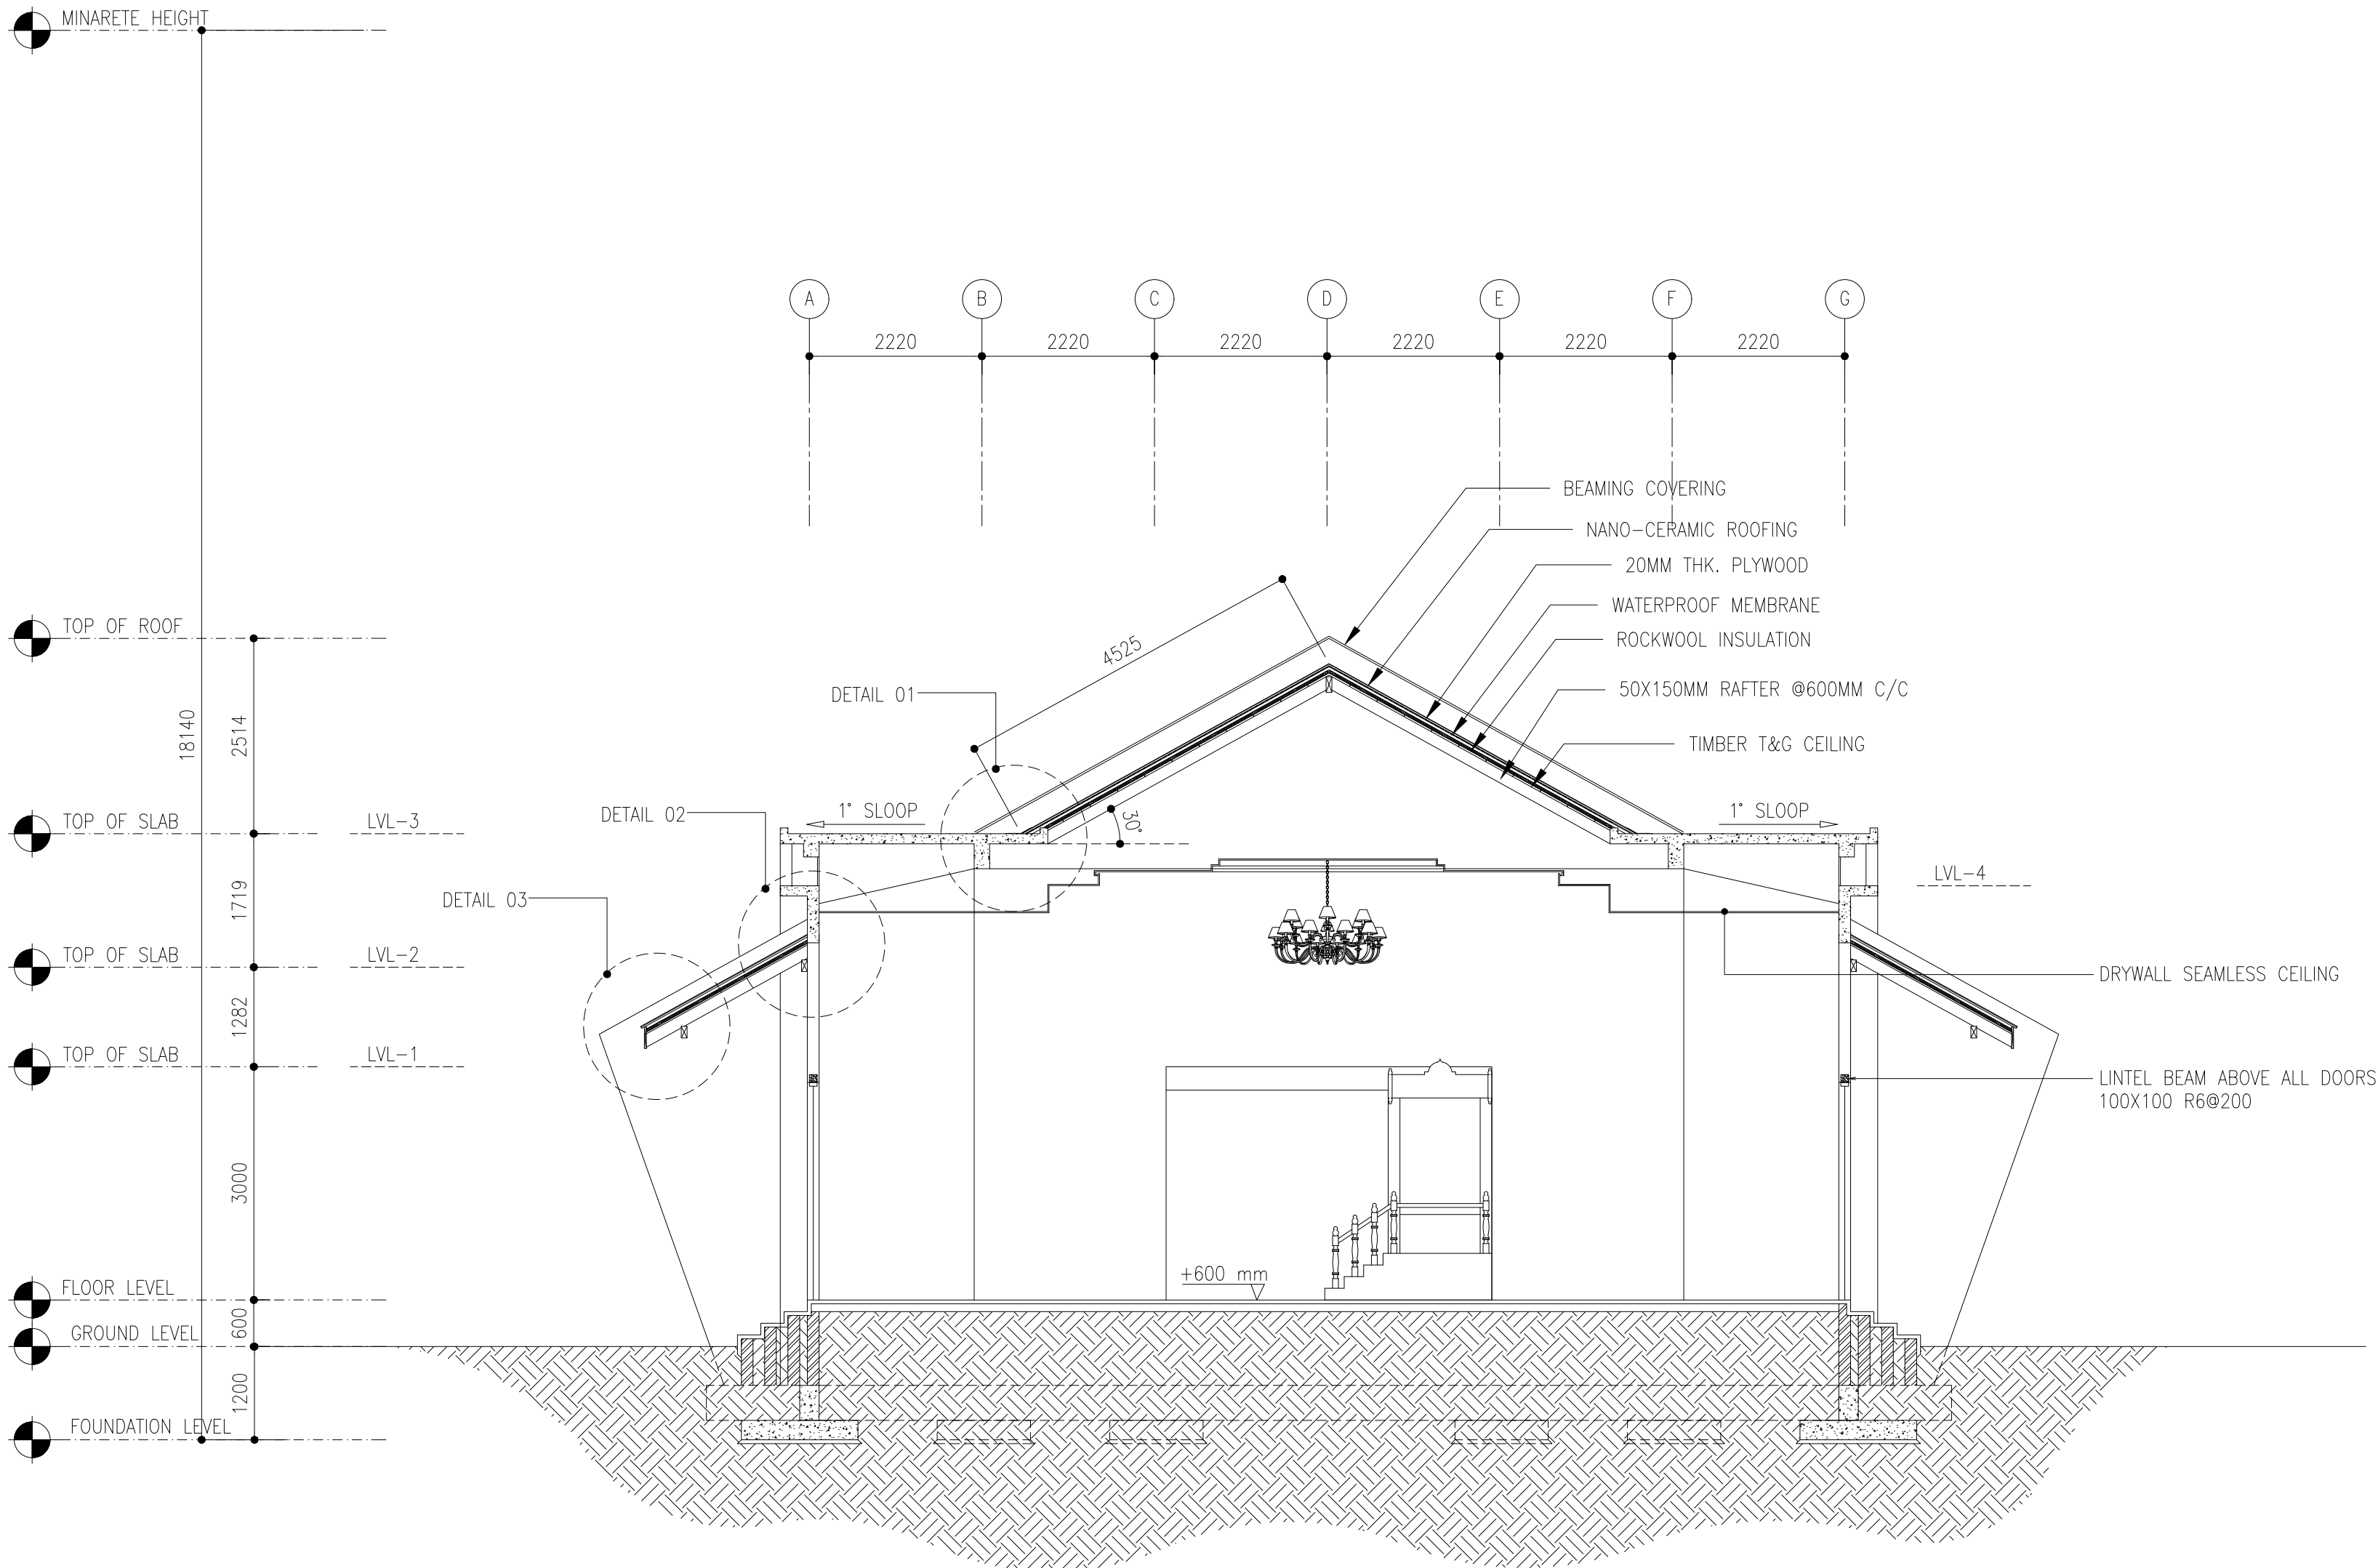


SECTION Y2-Y2

SCALE 1:100

 

CLIENT:
MINISTRY OF ISLAMIC AFFAIRS

DESIGN AND CONSULTANCY:
SIARCH
PRIVATE LIMITED
LONUZIYARAIY MAGU, MALE', 20075, MALDIVES
EMAIL: INFO@SIARCH.DESIGN
HTTP://WWW.SIARCH.DESIGN

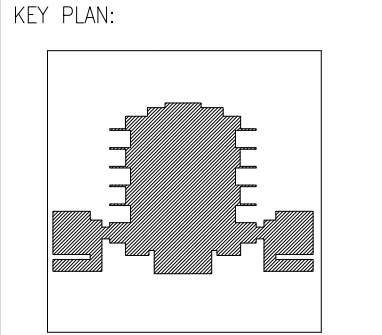

WARNING:

- This drawing shall not be used for construction unless certified.
- Contractor to verify all dimensions of existing works on site before commencing any work or preparing shop drawings.
- Do not scale drawings, use written dimensions only.
- This drawing is to be read in conjunction with the specifications and conditions of contract.
- This drawing and design is copyright and no portion may be reproduced without the permission of the Consultant

REVISIONS		
NO	DESCRIPTION	DATE

PROJECT:
PROPOSED MOSQUE FOR 300 PAX.

PHASE:

- ☐ CONCEPT DESIGN
- ☐ DESIGN DEVELOPMENT
- ☒ TENDER DOCUMENT
- ☐ FOR CONSTRUCTION
- ☐ AS BUILD DRAWINGS

DESIGNATION	NAME	SIGNATURE
PROJECT MANAGER	SIARCH PVT LTD.	
STR. ENGINEER	KINNANATH HUSSAIN	
ARCHITECT	ALI WAJEEH	
CHECKED	MOHAMED SIRAJ	
DRAWN	ASHAN M.	

DWG. NAME:
ARCHITECTURAL


SECTION Y2-Y2

CODE	DATE	DWG. NO:
COM-32	16-09-18	AR12
FORMAT	A1 A2 A3	
SCALE	- - 1:100	ISSUE A
PDF FILE NAME: COM-32_MSQ_AB_AR12_A		


SYMBOL	D1	TOTAL = 10 nos.
AREA		G.A. = 3,64 m ²

D2	TOTAL = 03 nos.
	G.A. = 1.85 m ²


W1	TOTAL = 06 nos.
	G.A. = 0.00 m ²

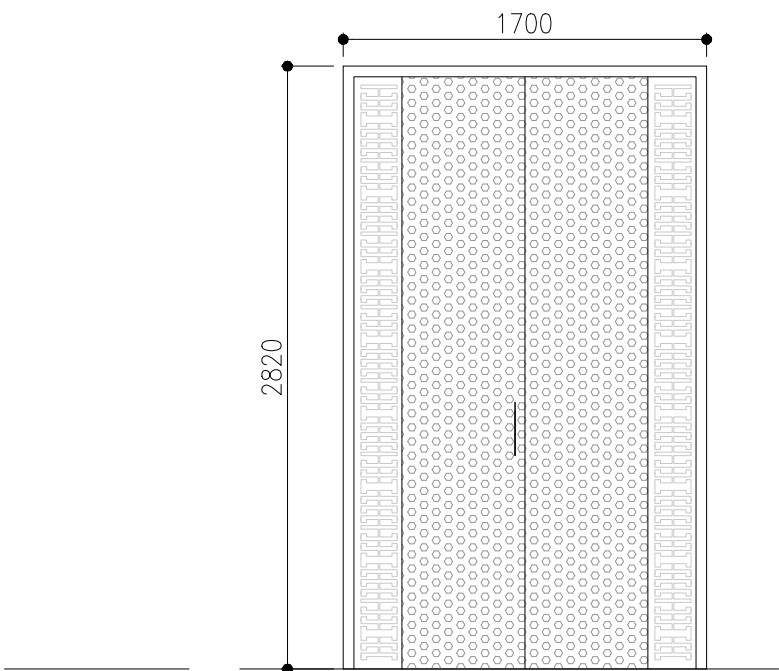


LOCATION	GROUND
QUANTITY	10
DOOR FRAME	POWDER COATED ALINIUM FRAME
DOOR PANEL	POWDER COATED ALINIUM DOOR PANEL
LOCK/HINGES	BUTT HINGE (SILVER) x 4 MORTISE LOCK x2
FINISHES	SANDBLASTED DESIGN ON GLASS
REMARKS	–

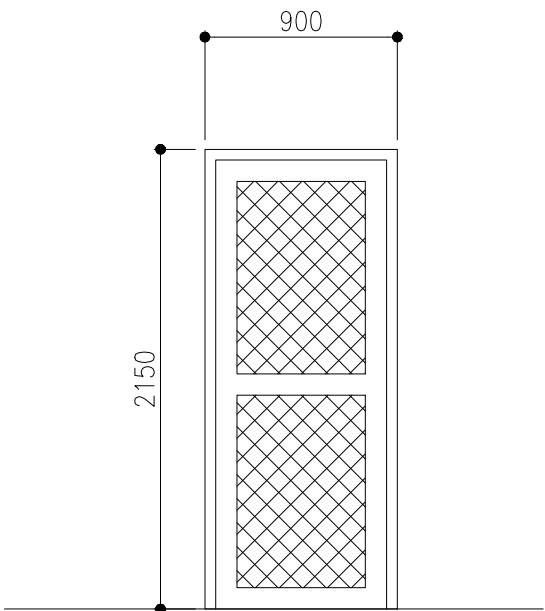


GROUND
03
POWDER COATED ALINIUM FRAME
POWDER COATED ALINIUM DOOR PANEL
BUTT HINGE (SILVER) x 4 MORTISE LOCK x2
SANDBLASTED DESIGN ON GLASS
–

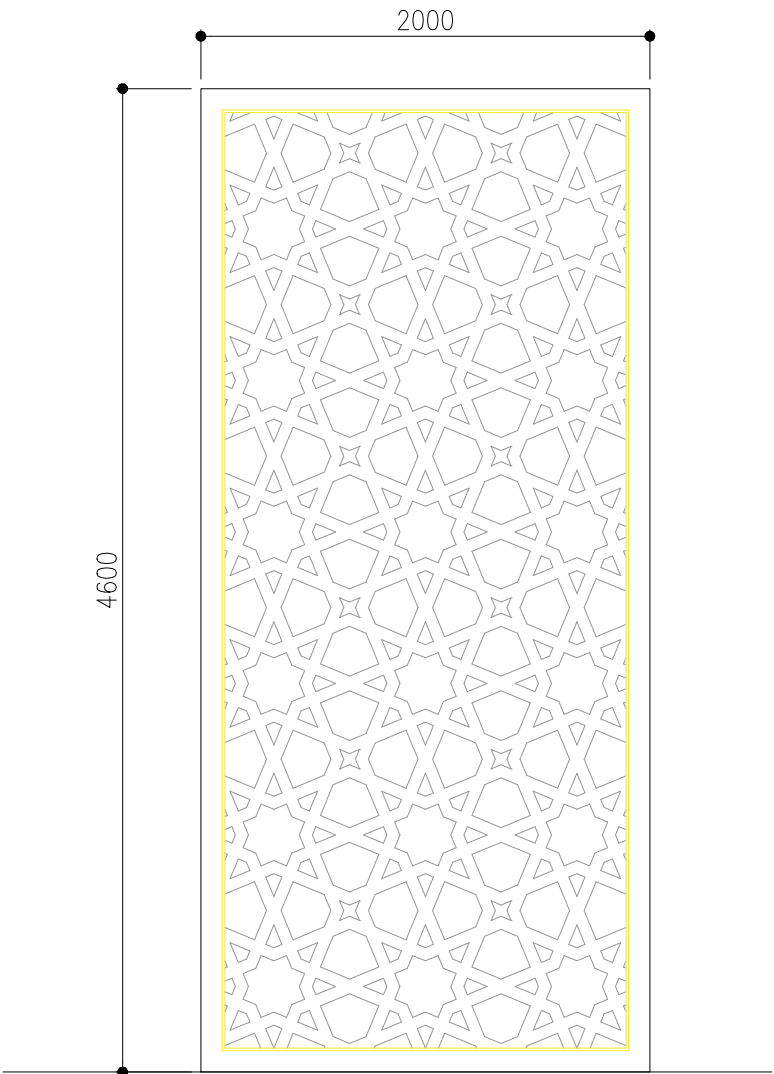

GROUND
06
POWDER COATED ALINIUM FRAME
POWDER COATED ALUMINUM WITH 6mm FLOAT GLASS
BRUSHED METAL (SILVER)
WPC JAALI FIXED ON GLASS
FIXED WINDOW

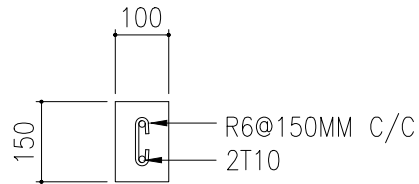

LINTEL BEAM ABOVE ALL WINDOWS & DOORS

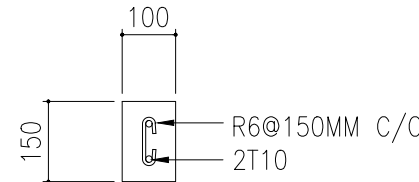

SILL BEAM BELOW ALL WINDOWS

NOTE:

- G: 6mm thk glazing
- FG: 6mm thk fixed glazing
- PP: 35mm thk H/W framed ply door panel
- SD: 35mm thk solid H/W door panel
- AL: Aluminum louvers

DOOR AND WINDOW SCHEDULE 01

SCALE 1:50



CLIENT:
MINISTRY OF ISLAMIC AFFAIRS

DESIGN AND CONSULTANCY:

SIARCH
PRIVATE LIMITED
LONUZIYAARIY MAGU,MALE',20075,MALDIVES
EMAIL: I N F O @SIARCH.DESIGN
HTTP://:WWW.SIARCH.DESIGN

KEY PLAN:

WARNING:

- This drawing shall not be used for construction unless certified.
- Contractor to verify all dimensions of existing works on site before commencing any work or preparing shop drawings.
- Do not scale drawings, use written dimensions only.
- This drawing is to be read in conjunction with the specifications and conditions of contract.
- This drawing and design is copyright and no portion may be reproduced without the permission of the Consultant

REVISIONS

NO	DESCRIPTION	DATE

PROJECT:

PROPOSED
MOSQUE FOR
300 PAX.

PHASE:

- ☐ CONCEPT DESIGN
- ☐ DESIGN DEVELOPMENT
- ☒ TENDER DOCUMENT
- ☐ FOR CONSTRUCTION
- ☐ AS BUILD DRAWINGS

DESIGNATION	NAME	SIGNATURE
PROJECT MANAGER	SIARCH PVT LTD.	
STR. ENGINEER	KINNANATH HUSSAIN	
ARCHITECT	ALI WAJEEH	
CHECKED	MOHAMED SIRAJ	
DRAWN	ASHAN M.	


DWG. NAME:

ARCHITECTURAL

DOOR WINDOW
SCHEDULE



CODE COM-32	DATE 16-09-18	DWG. NO: AR14
FORMAT A1	A2	A3
SCALE -	-	1:100
ISSUE		A

PDF FILE NAMECOM-32_MSQ_AB_AR14_A

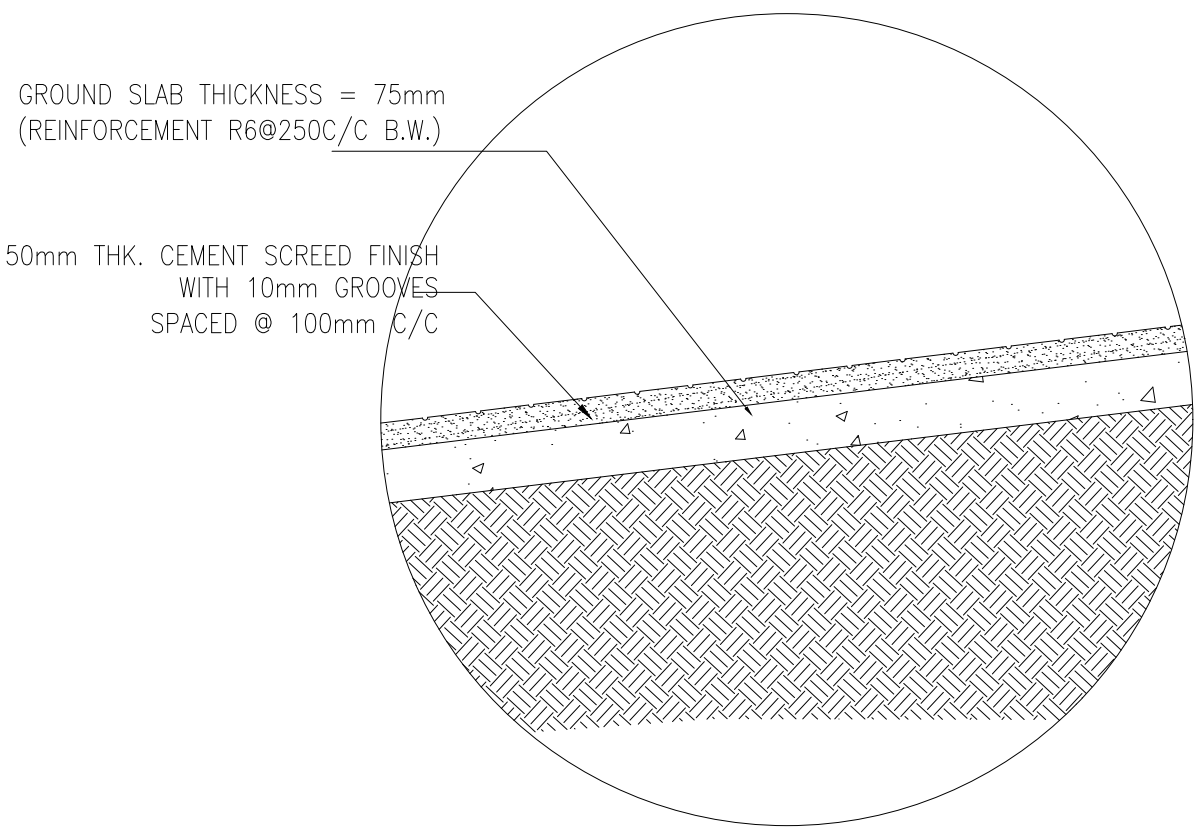


RAMP SECTIONAL DETAIL

SCALE 1:20

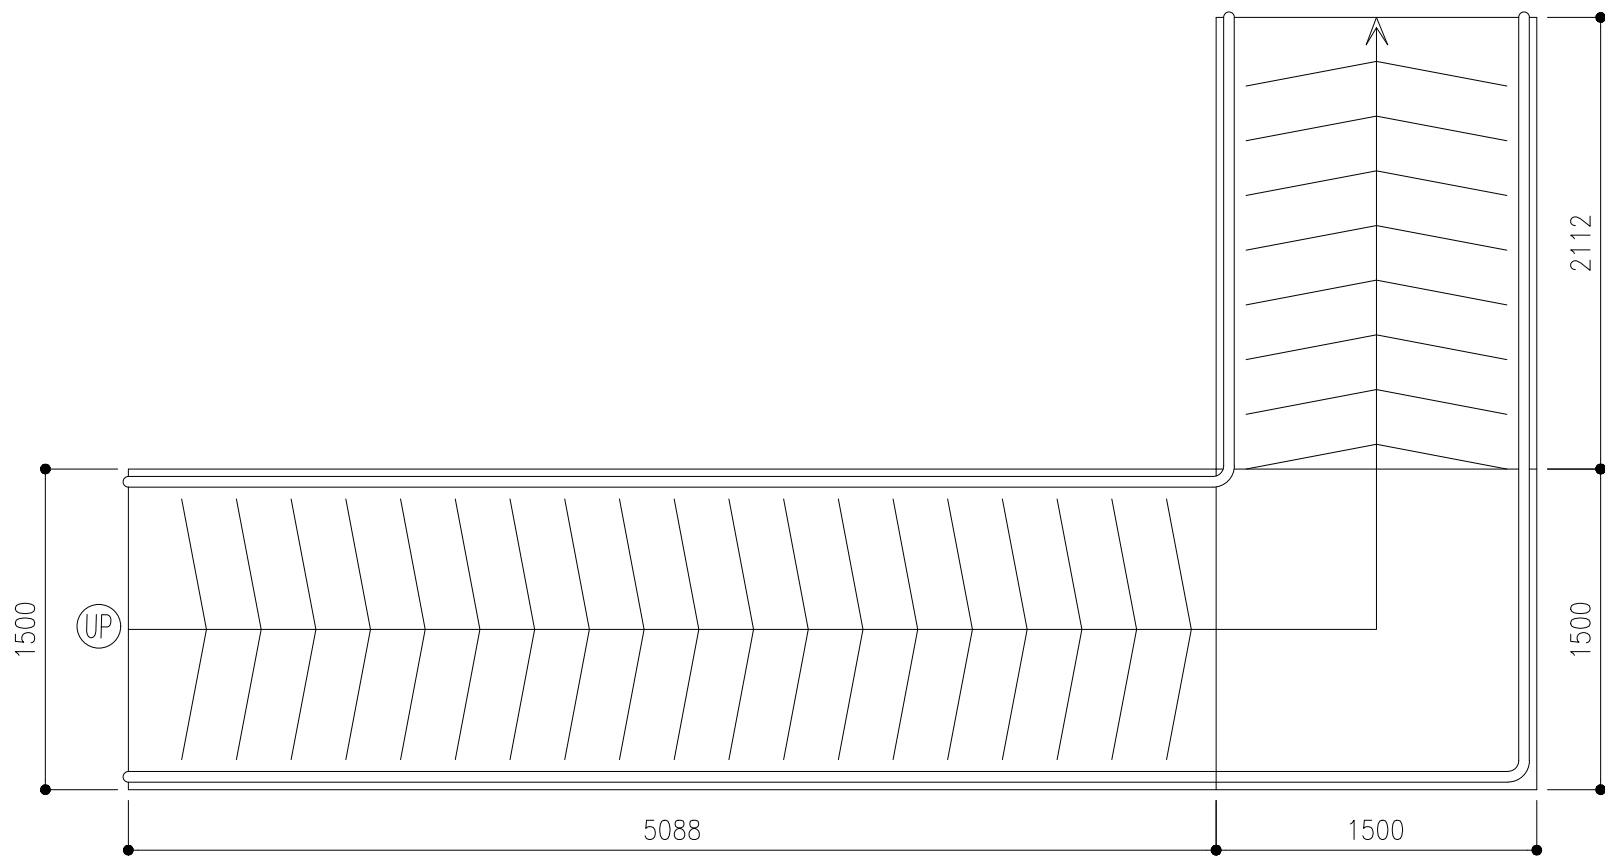 


RAMP PLAN

SCALE 1:50

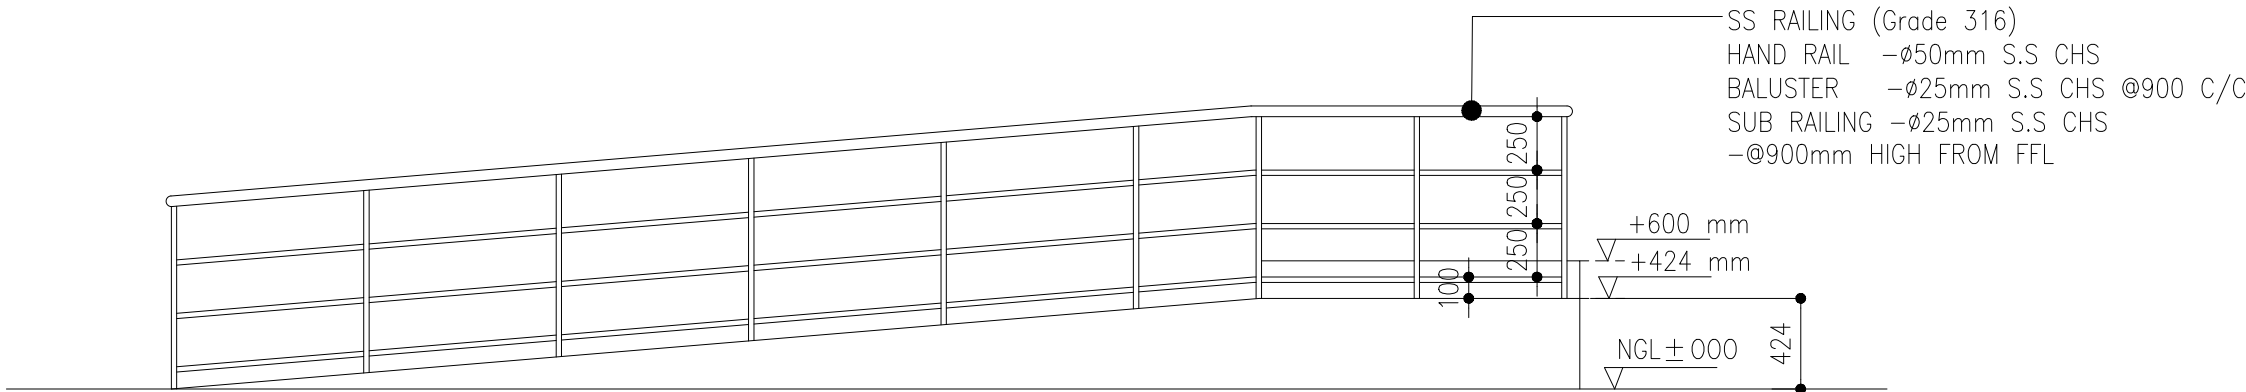

RAMP ELEVATION R1


SCALE 1:50

 

CLIENT:
MINISTRY OF ISLAMIC AFFAIRS

DESIGN AND CONSULTANCY:
SIARCH
PRIVATE LIMITED
LONUZIYARAIY MAGU, MALE', 20075, MALDIVES
EMAIL: INFO@SIARCH.DESIGN
HTTP://WWW.SIARCH.DESIGN

KEY PLAN:

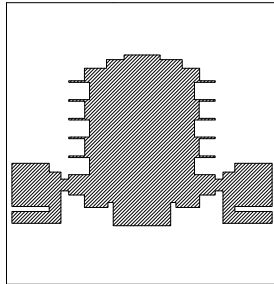

WARNING:

- This drawing shall not be used for construction unless certified.
- Contractor to verify all dimensions of existing works on site before commencing any work or preparing shop drawings.
- Do not scale drawings, use written dimensions only.
- This drawing is to be read in conjunction with the specifications and conditions of contract.
- This drawing and design is copyright and no portion may be reproduced without the permission of the Consultant

REVISIONS

NO	DESCRIPTION	DATE

PROJECT:

PROPOSED
MOSQUE FOR
300 PAX.

PHASE:

- ☐ CONCEPT DESIGN
- ☐ DESIGN DEVELOPMENT
- ☒ TENDER DOCUMENT
- ☐ FOR CONSTRUCTION
- ☐ AS BUILD DRAWINGS


DESIGNATION	NAME	SIGNATURE
PROJECT MANAGER	SIARCH PVT LTD.	
STR. ENGINEER	KINNANATH HUSSAIN	
ARCHITECT	ALI WAJEEH	
CHECKED	MOHAMED SIRAJ	
DRAWN	ASHAN M.	

DWG. NAME:

ARCHITECTURAL



ARCHITECTURAL
DETAIL 01

CODE COM-32	DATE 16-09-18	DWG. NO: AR15
FORMAT A1	A2 A3	ISSUE A
SCALE -	-	1:50
PDF FILE NAME: COM-32_MSQ_AB_AR15_A		

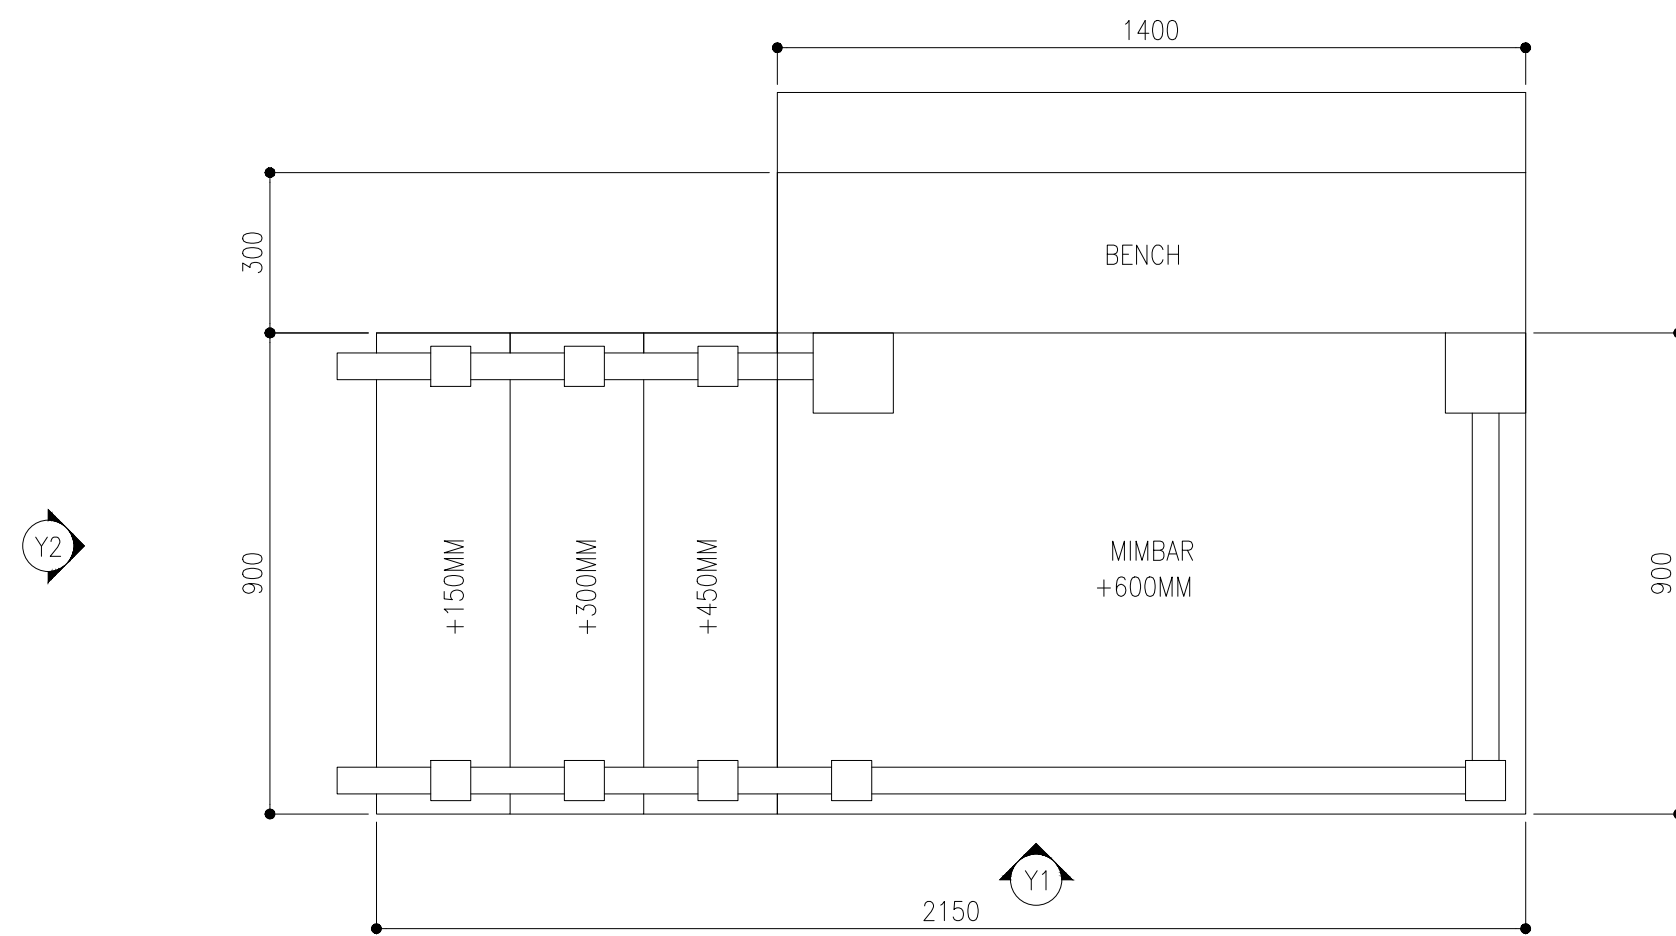



PLAN VIEW

SCALE 1:20

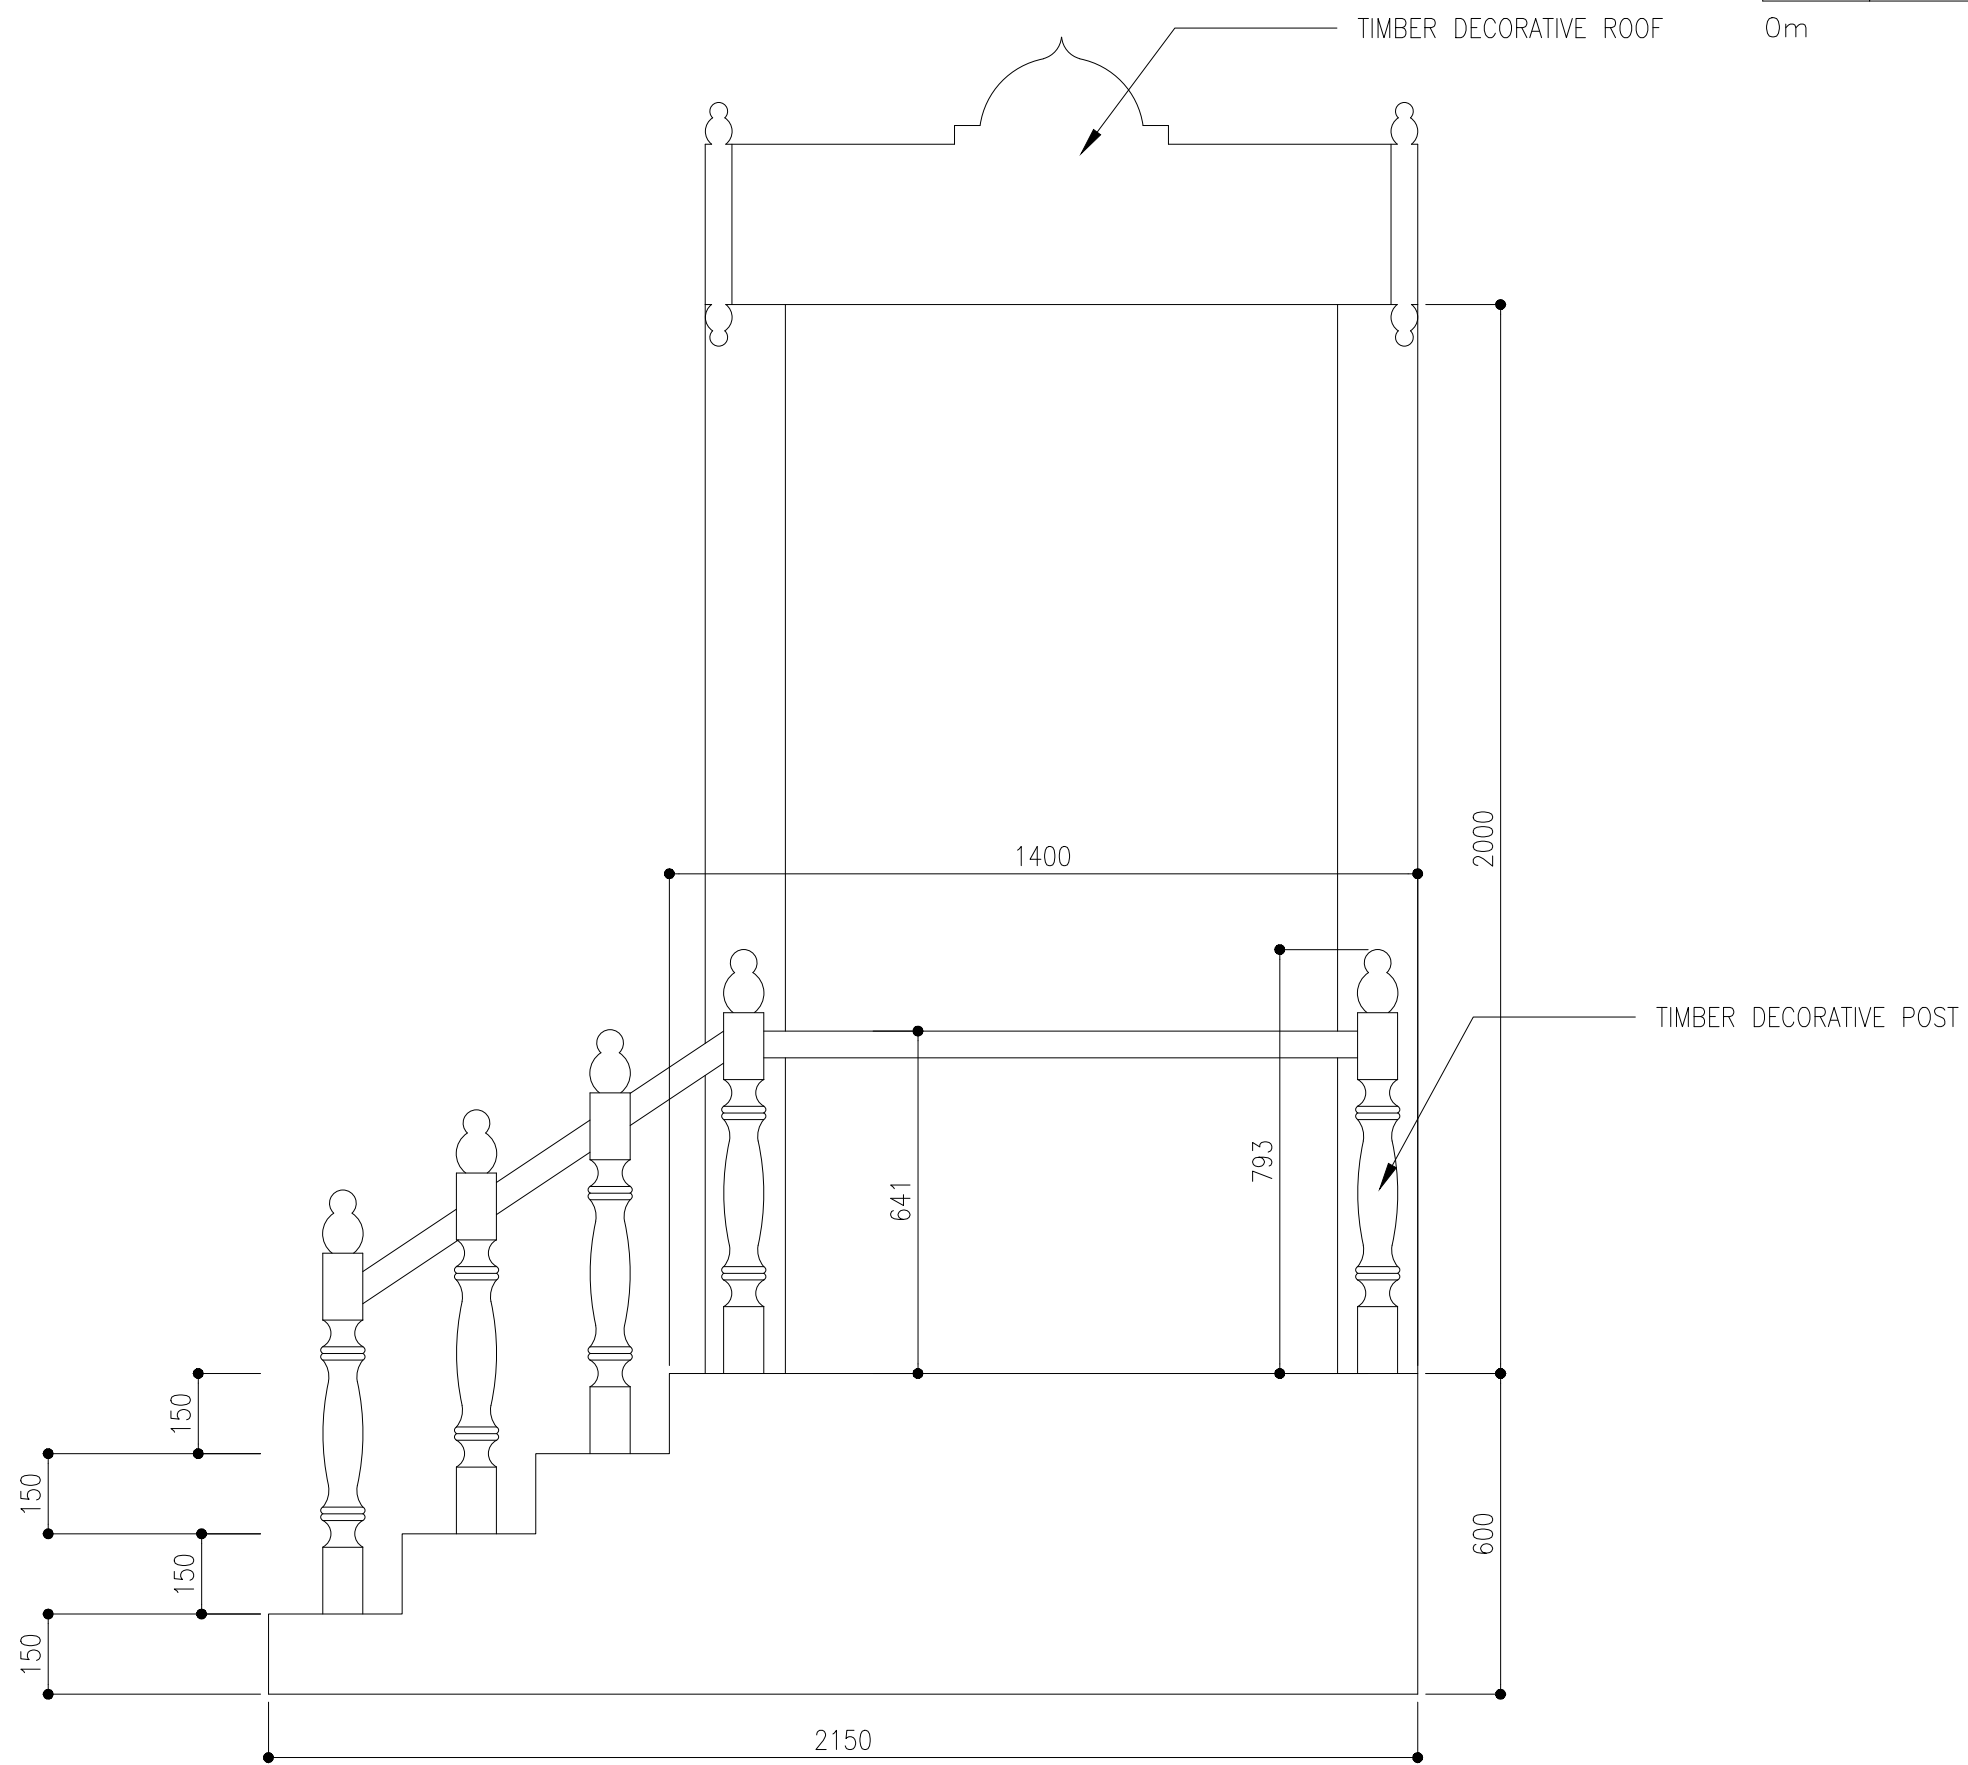 



ELEVATION Y1

SCALE 1:20

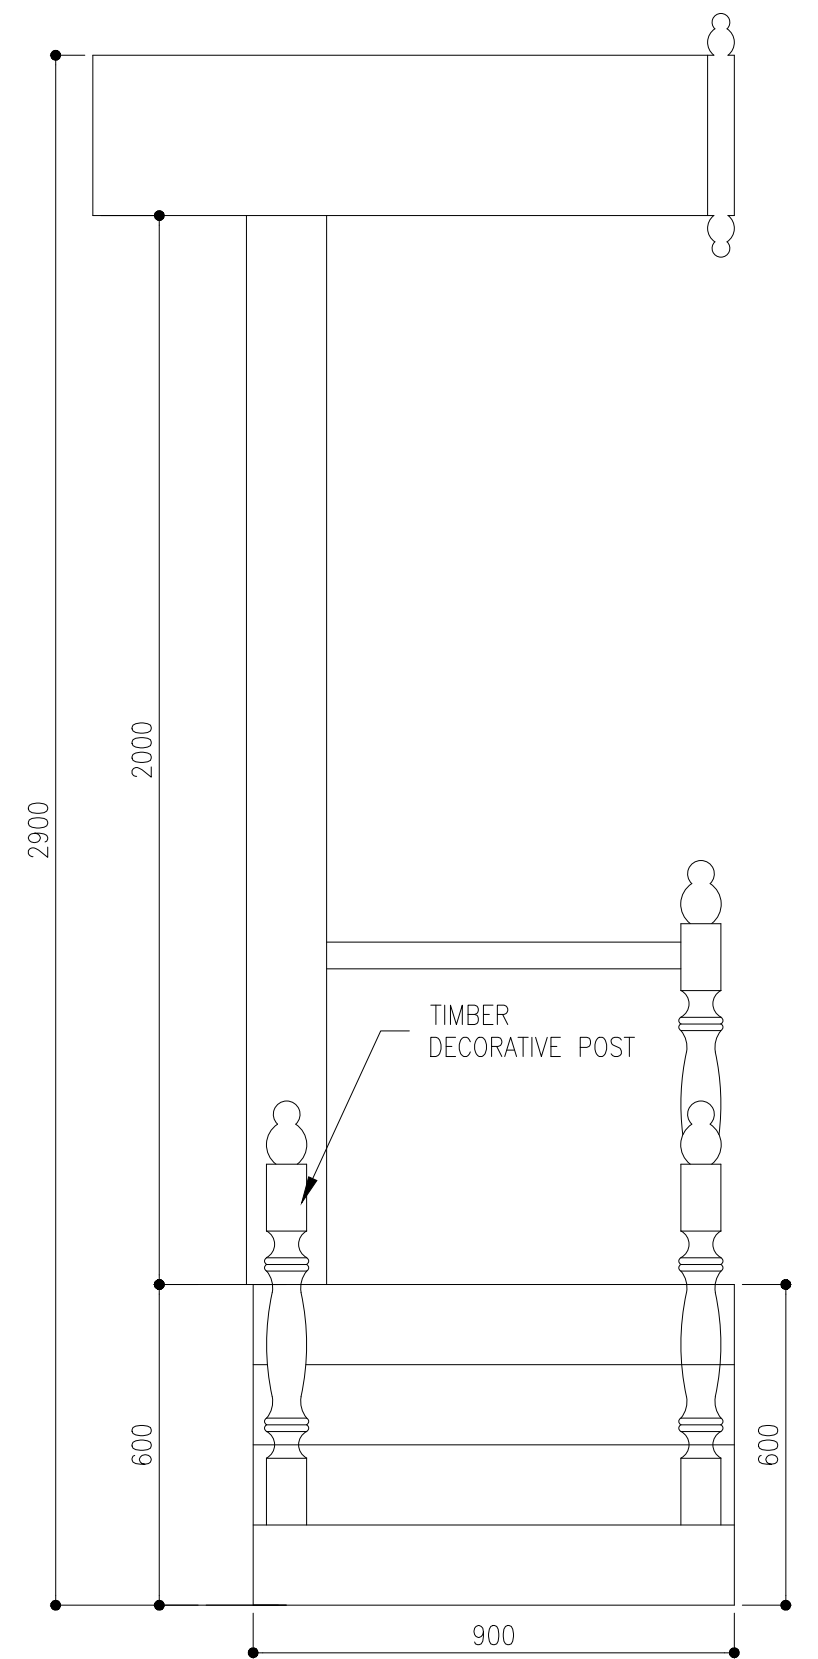 


ELEVATION Y2

SCALE 1:20

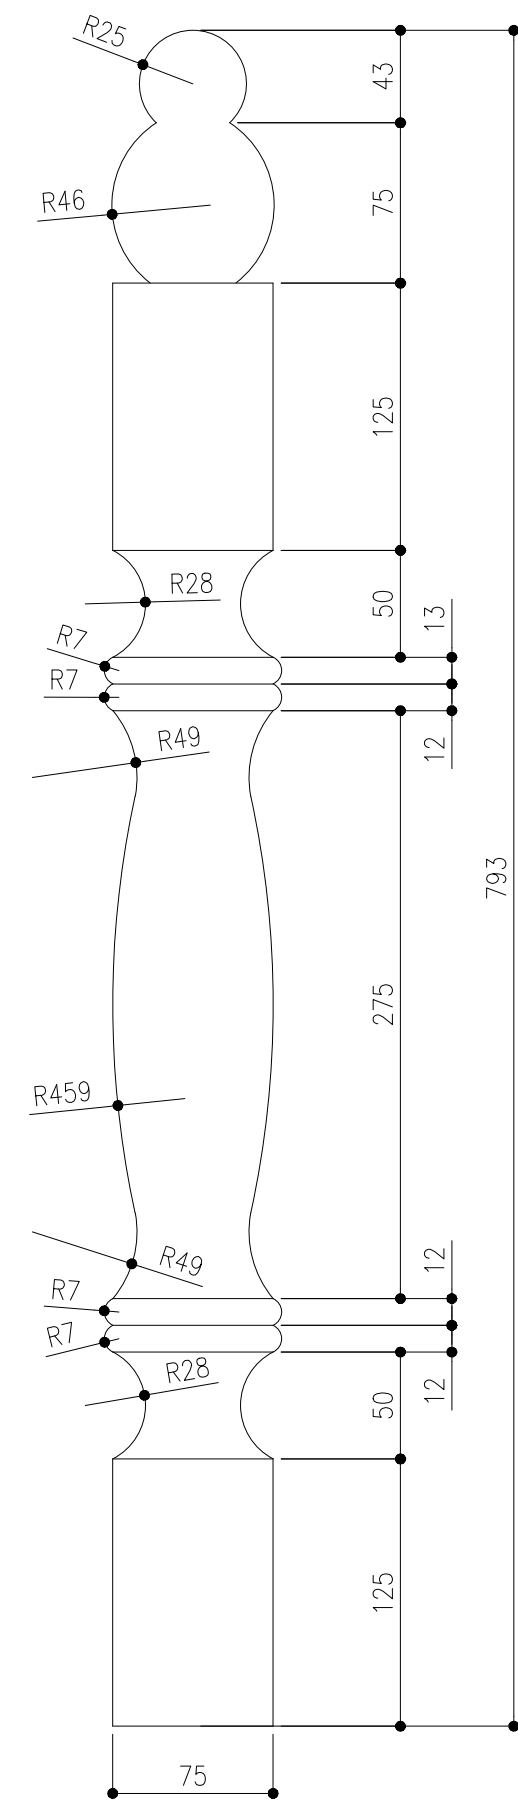 

RAILING POST DETAIL

SCALE 1:20

 


CLIENT:
MINISTRY OF ISLAMIC AFFAIRS

DESIGN AND CONSULTANCY:



KEY PLAN:

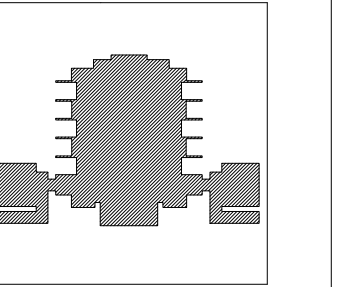

WARNING:

- This drawing shall not be used for construction unless certified. Contractor to verify all dimensions of existing works on site before commencing any work or preparing shop drawings. Do not scale drawings, use written dimensions only. This drawing is to be read in conjunction with the specifications and conditions of contract. This drawing and design is copyright and no portion may be reproduced without the permission of the Consultant

REVISIONS

[illegible]

PROJECT:

PROPOSED
MOSQUE FOR
300 PAX.

PHASE:

- ☐ CONCEPT DESIGN
- ☐ DESIGN DEVELOPMENT
- ☒ TENDER DOCUMENT
- ☐ FOR CONSTRUCTION
- ☐ AS BUILD DRAWINGS

DESIGNATION	NAME	SIGNATURE
PROJECT MANAGER	SIARCH PVT LTD	
TR. ENGINEER	KINNANATH HUSSAIN	
ARCHITECT	ALI WAJEEH	
CHECKED	MOHAMED SIRAJ	
DRAWN	ASHAN M.	


DWG. NAME:

ARCHITECTURAL

ARCHITECTURAL
DETAIL 02



CODE COM-32	DATE 16-09-18			DWG. NO: AR16
FORMAT	A1	A2	A3	
SCALE	-	-	1:20	ISSUE A

PDF FILE NAME: COM-32_MSQ_AB_AR16_A

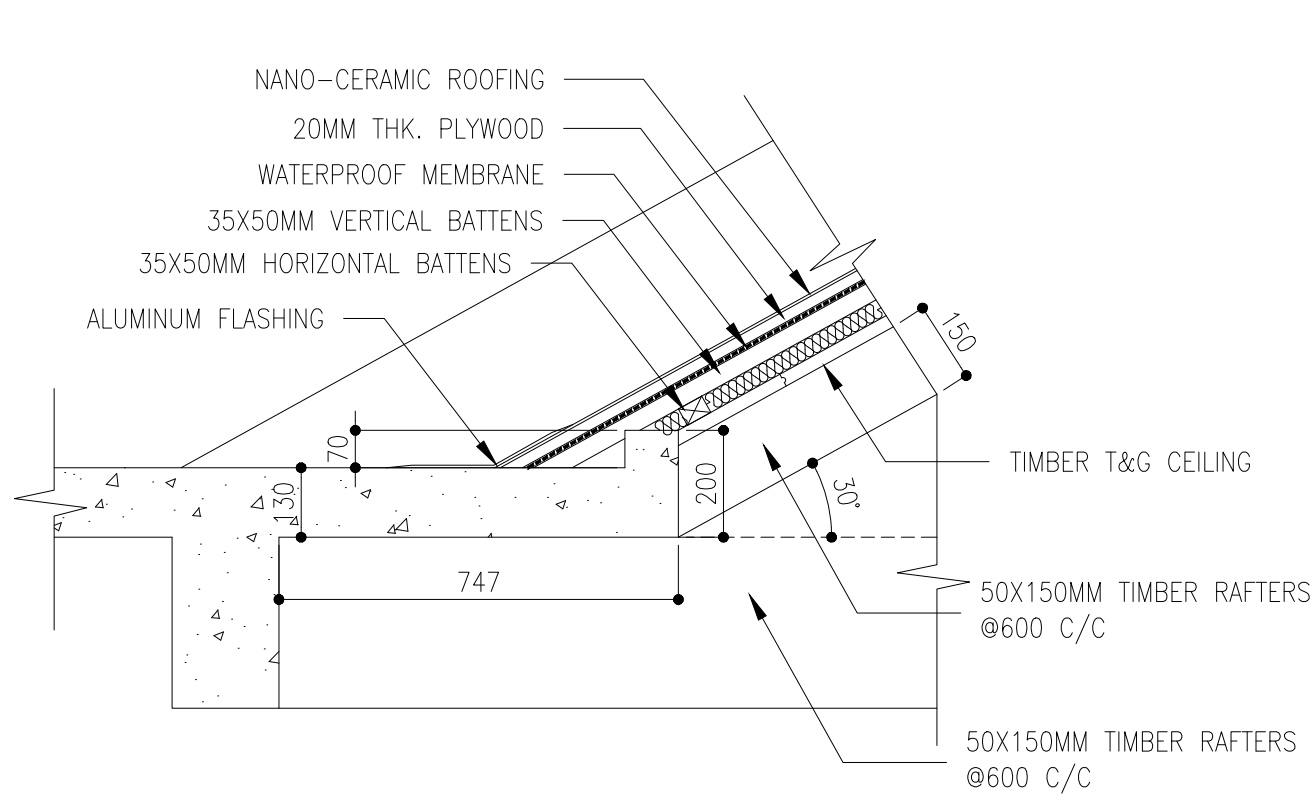



DETAIL 01– ROOF SLAB CONNECTION

SCALE 1:20

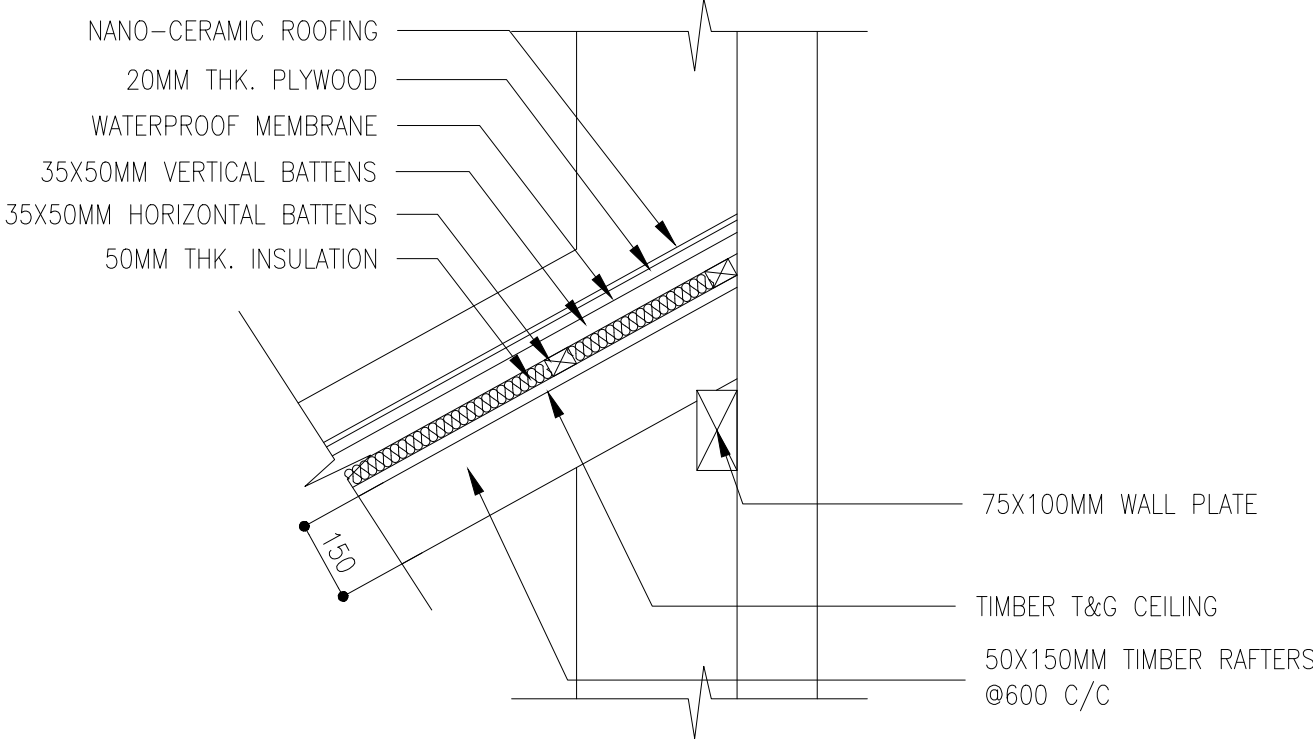 


DETAIL 02– ROOF SHADE DETAIL

SCALE 1:20

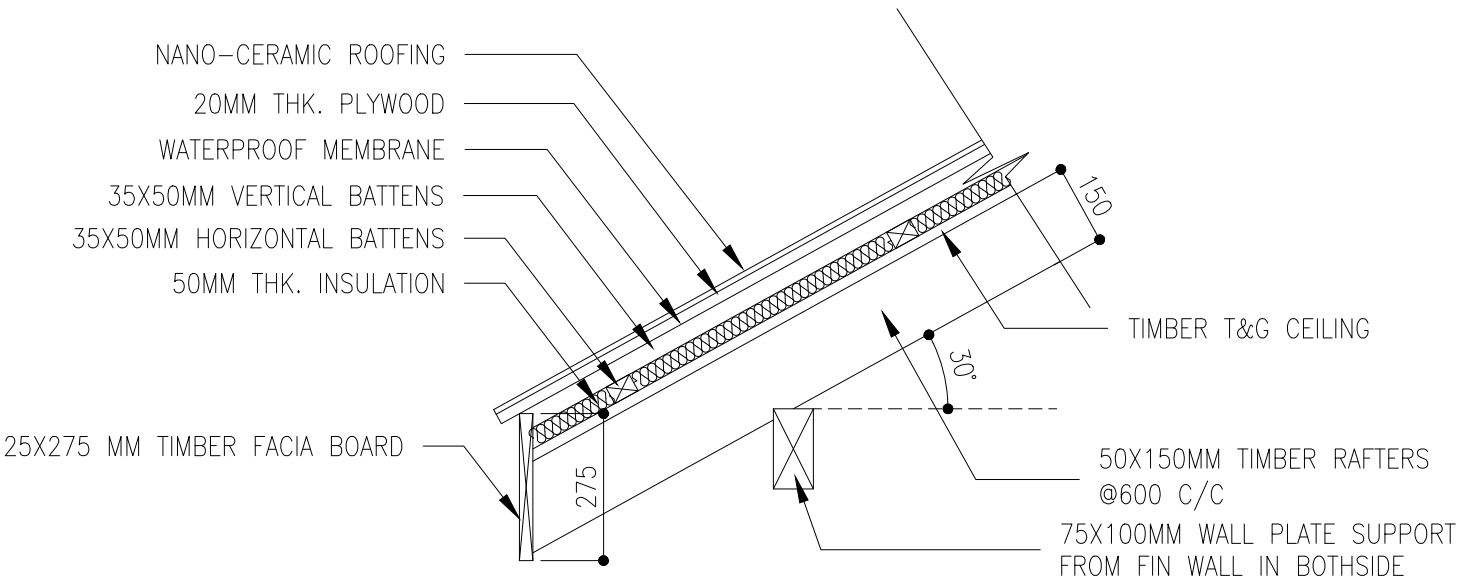 


DETAIL 03– ROOF SHADE DETAIL

SCALE 1:20

 

CLIENT:
MINISTRY OF ISLAMIC AFFAIRS

DESIGN AND CONSULTANCY:
SIARCH
PRIVATE LIMITED
LONUZIYARAIY MAGU, MALE', 20075, MALDIVES
EMAIL: INFO@SIARCH.DESIGN
HTTP://WWW.SIARCH.DESIGN

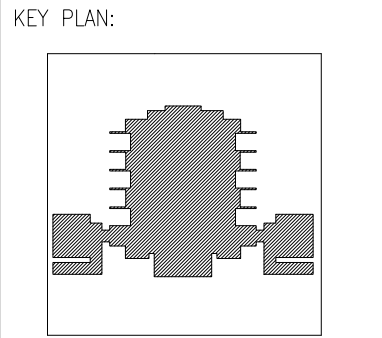

WARNING:

- This drawing shall not be used for construction unless certified.
- Contractor to verify all dimensions of existing works on site before commencing any work or preparing shop drawings.
- Do not scale drawings, use written dimensions only.
- This drawing is to be read in conjunction with the specifications and conditions of contract.
- This drawing and design is copyright and no portion may be reproduced without the permission of the Consultant

REVISIONS		
NO	DESCRIPTION	DATE

PROJECT:
PROPOSED MOSQUE FOR 300 PAX.






PHASE:

- ☐ CONCEPT DESIGN
- ☐ DESIGN DEVELOPMENT
- ☒ TENDER DOCUMENT
- ☐ FOR CONSTRUCTION
- ☐ AS BUILD DRAWINGS

DESIGNATION	NAME	SIGNATURE
PROJECT MANAGER	SIARCH PVT LTD.	
STR. ENGINEER	KINNANATH HUSSAIN	
ARCHITECT	ALI WAJEEH	
CHECKED	MOHAMED SIRAJ	
DRAWN	ASHAN M.	

DWG. NAME:
ARCHITECTURAL

ARCHITECTURAL DETAIL 03		
CODE COM-32	DATE 16-09-18	DWG. NO: AR17
FORMAT A1	A2	A3
SCALE -	-	1:20
ISSUE A		
PDF FILE NAME: COM-32_MSQ_AB_AR17_A		

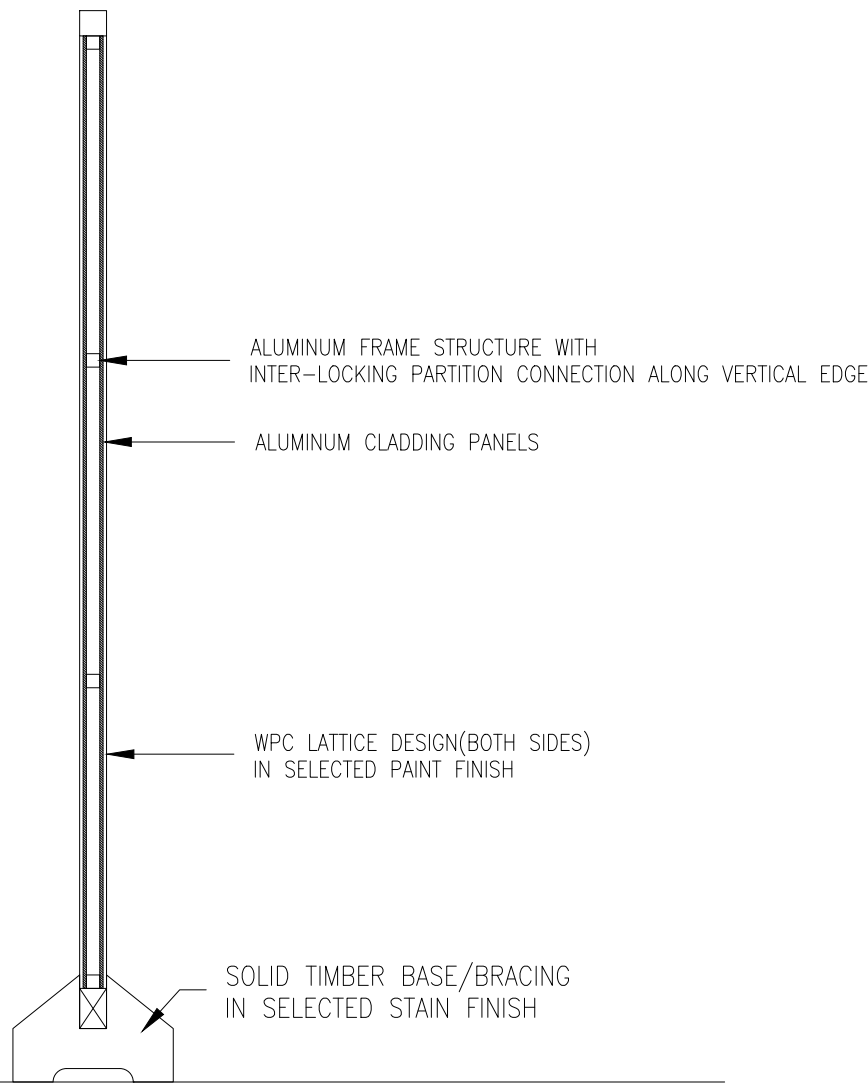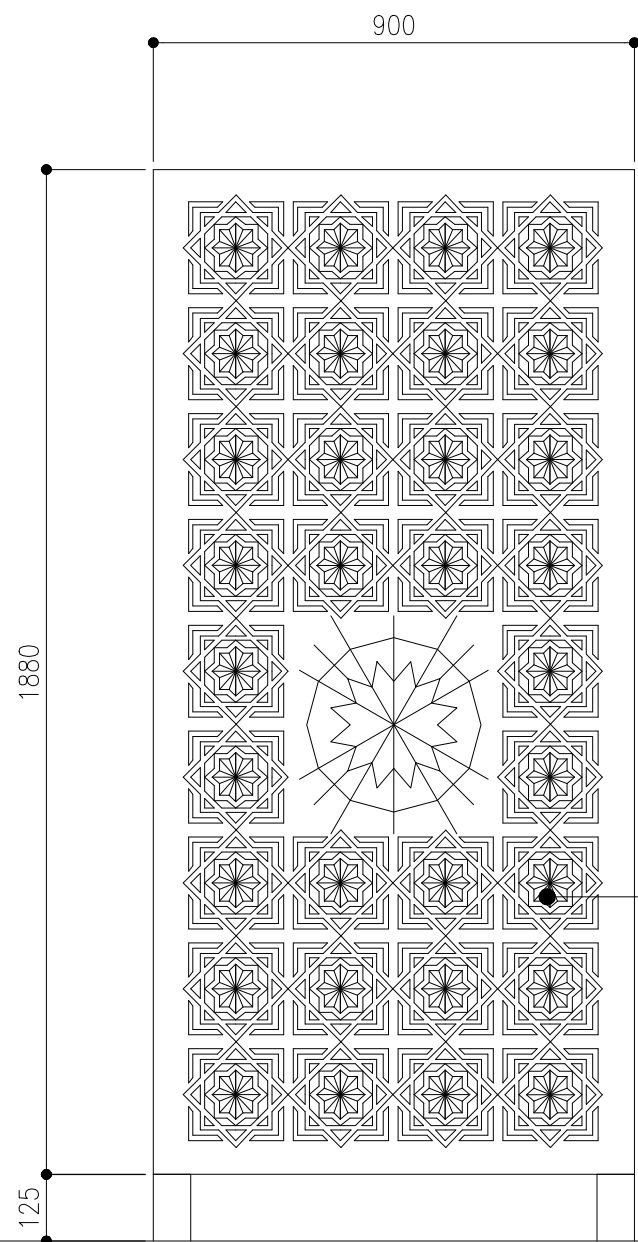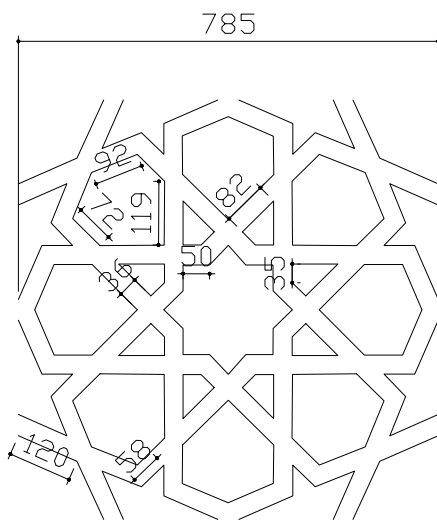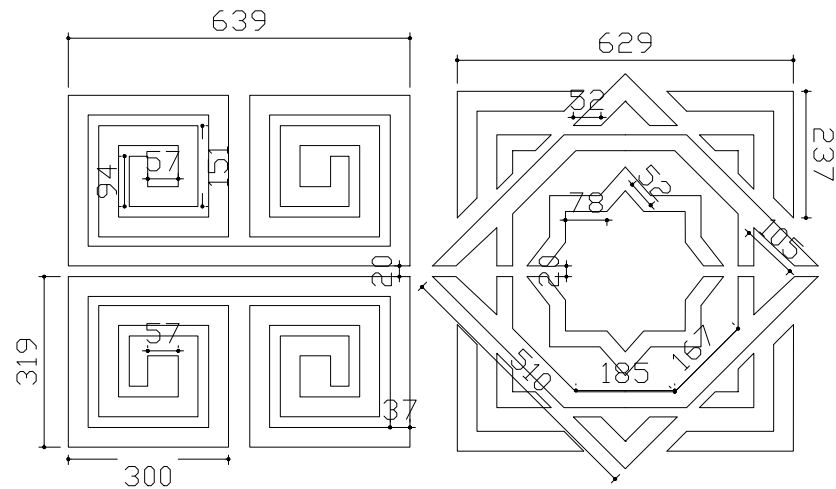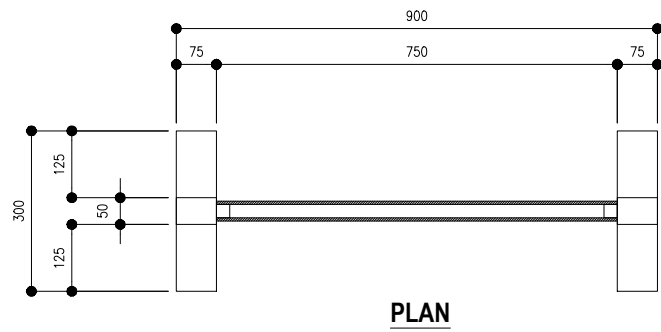

FLOOR STANDING PARTITION
SCALE 1:20

CLIENT:
MINISTRY OF ISLAMIC AFFAIRS

DESIGN AND CONSULTANCY:
SIARCH
PRIVATE LIMITED
LONUZIYAARIY MAGU,MALE',20075,MALDIVES
EMAIL: INFO@SIARCH.DESIGN
HTTP://WWW.SIARCH.DESIGN

KEY PLAN:

WARNING:

- This drawing shall not be used for construction unless certified.
- Contractor to verify all dimensions of existing works on site before commencing any work or preparing shop drawings.
- Do not scale drawings, use written dimensions only.
- This drawing is to be read in conjunction with the specifications and conditions of contract.
- This drawing and design is copyright and no portion may be reproduced without the permission of the Consultant

REVISIONS

NO	DESCRIPTION	DATE

PROJECT:
PROPOSED MOSQUE FOR 300 PAX.

PHASE:

- ☐ CONCEPT DESIGN
- ☐ DESIGN DEVELOPMENT
- ☒ TENDER DOCUMENT
- ☐ FOR CONSTRUCTION
- ☐ AS BUILD DRAWINGS

DESIGNATION	NAME	SIGNATURE
PROJECT MANAGER	SIARCH PVT LTD.	
STR. ENGINEER	KINNANATH HUSSAIN	
ARCHITECT	ALI WAJEEH	
CHECKED	MOHAMED SIRAJ	
DRAWN	ASHAN M.	


DWG. NAME:

ARCHITECTURAL

**ARCHITECTURAL
DETAIL 04**



CODE	DATE	DWG. NO:
COM-32	16-09-18	AR19
FORMAT	A1 A2 A3	
SCALE	- - 1:20	ISSUE A

PDF FILE NAME:COM-32_MSQ_AB_AR19_A

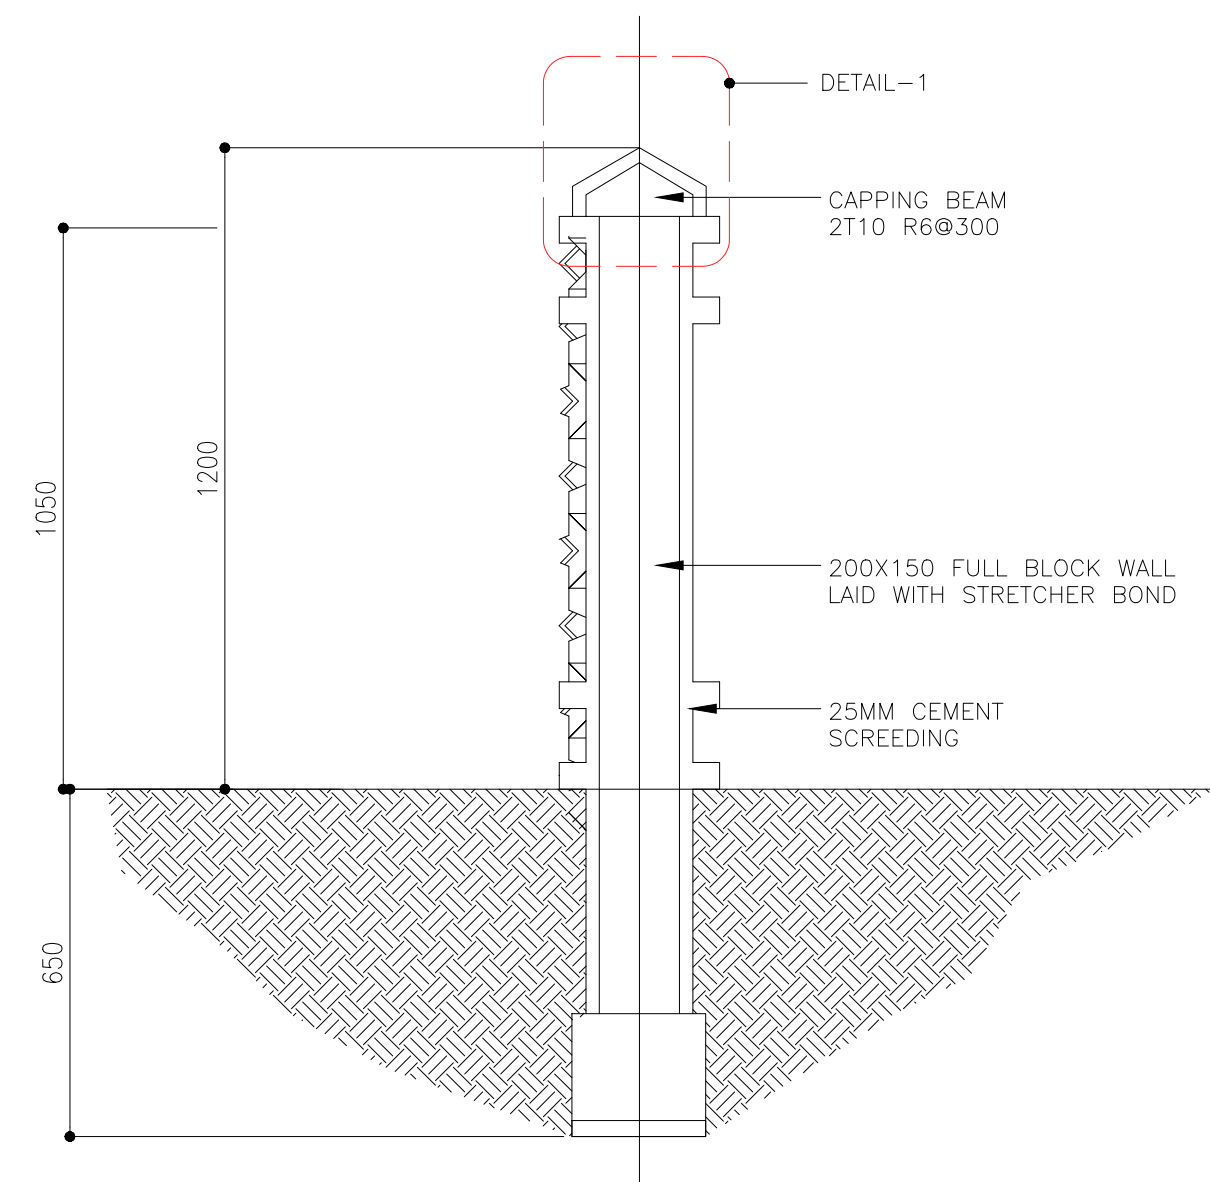



TYPICAL BOUNDARY SECTION

SCALE 1:20

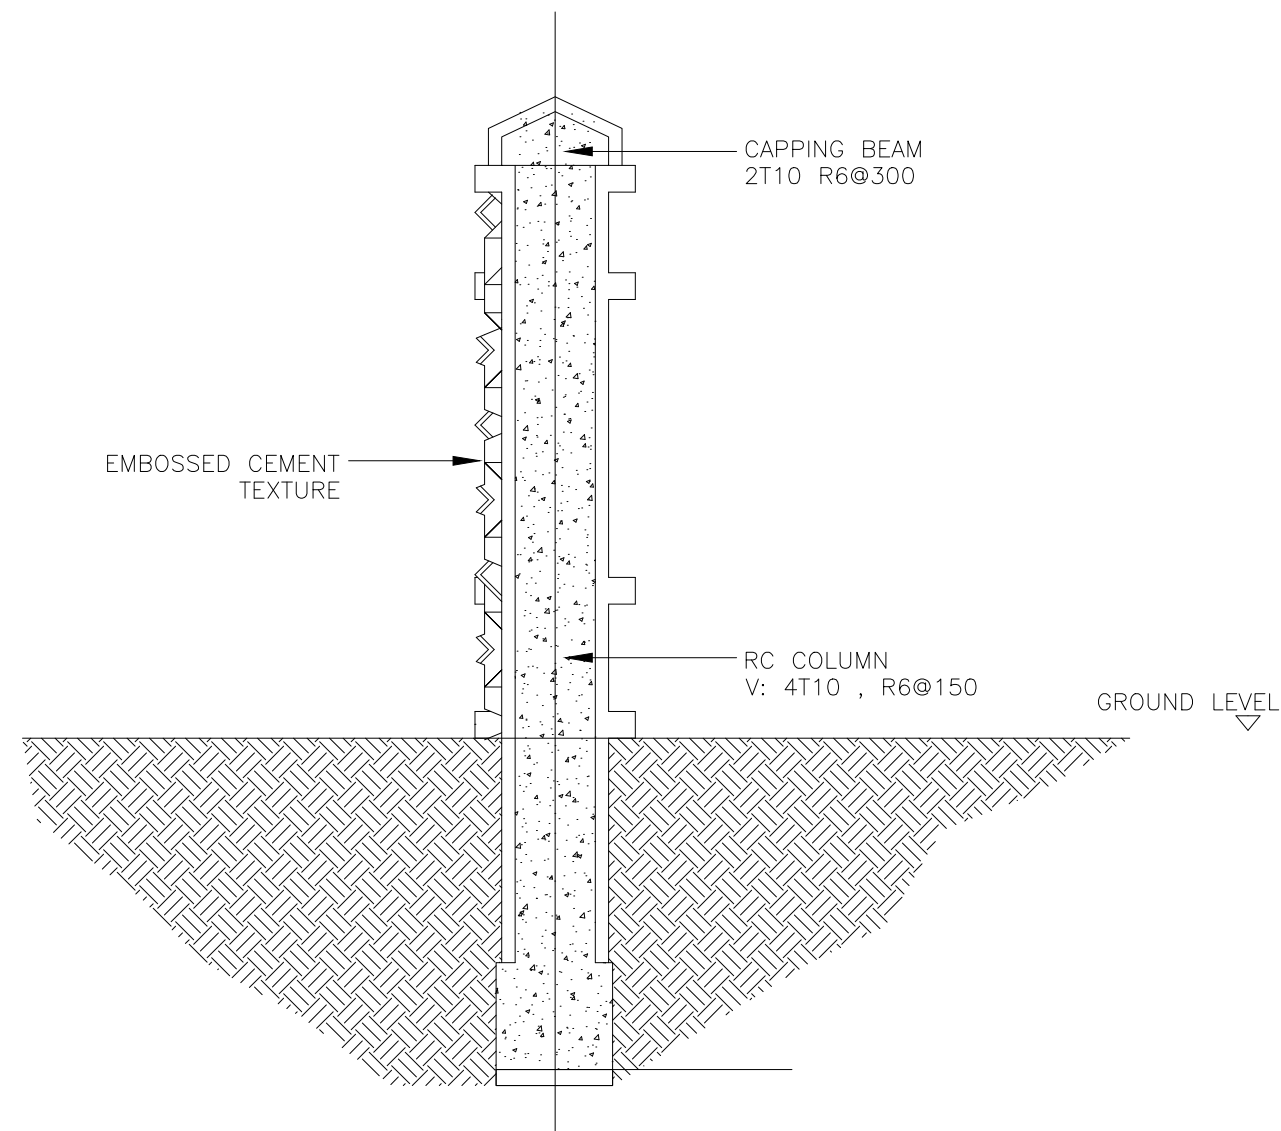
 


TYPICAL BOUNDARY COLUMN SECTION

SCALE 1:20

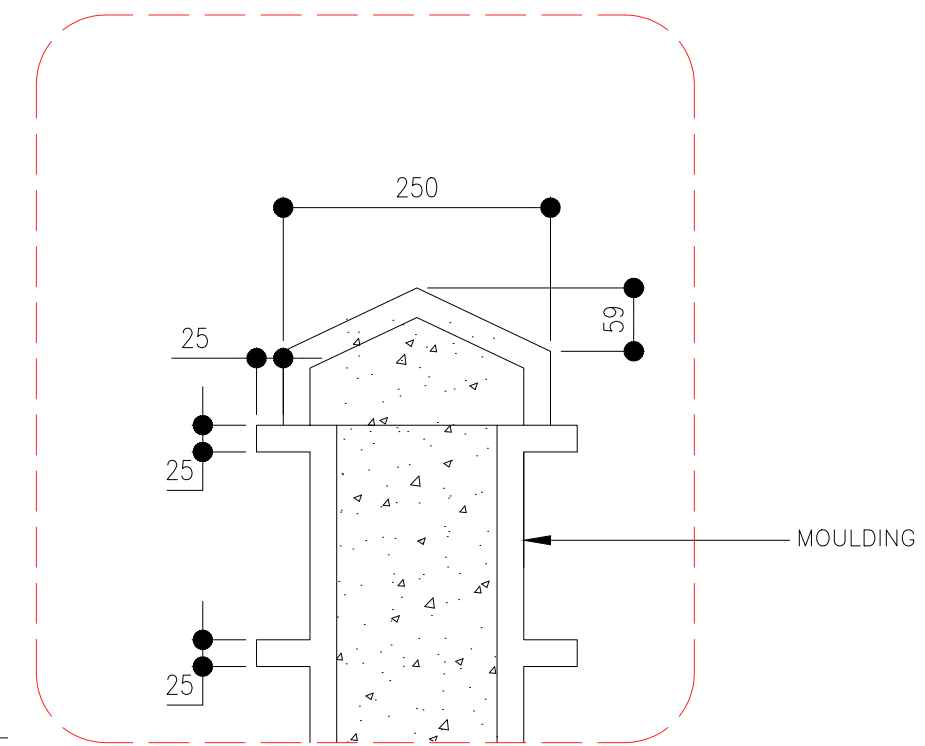 



DETAIL - 1

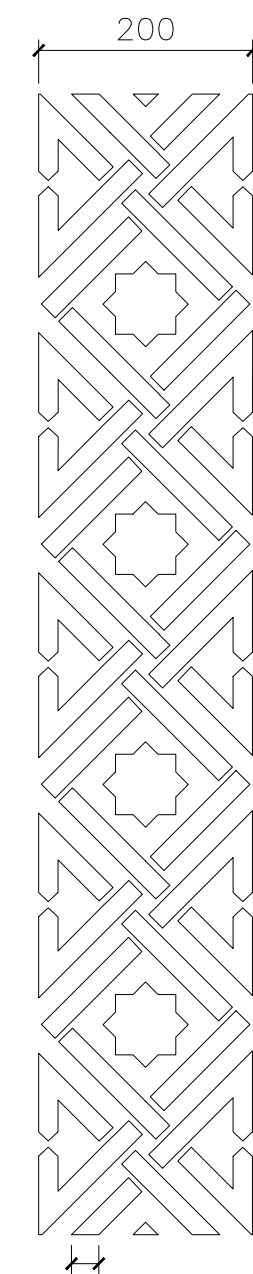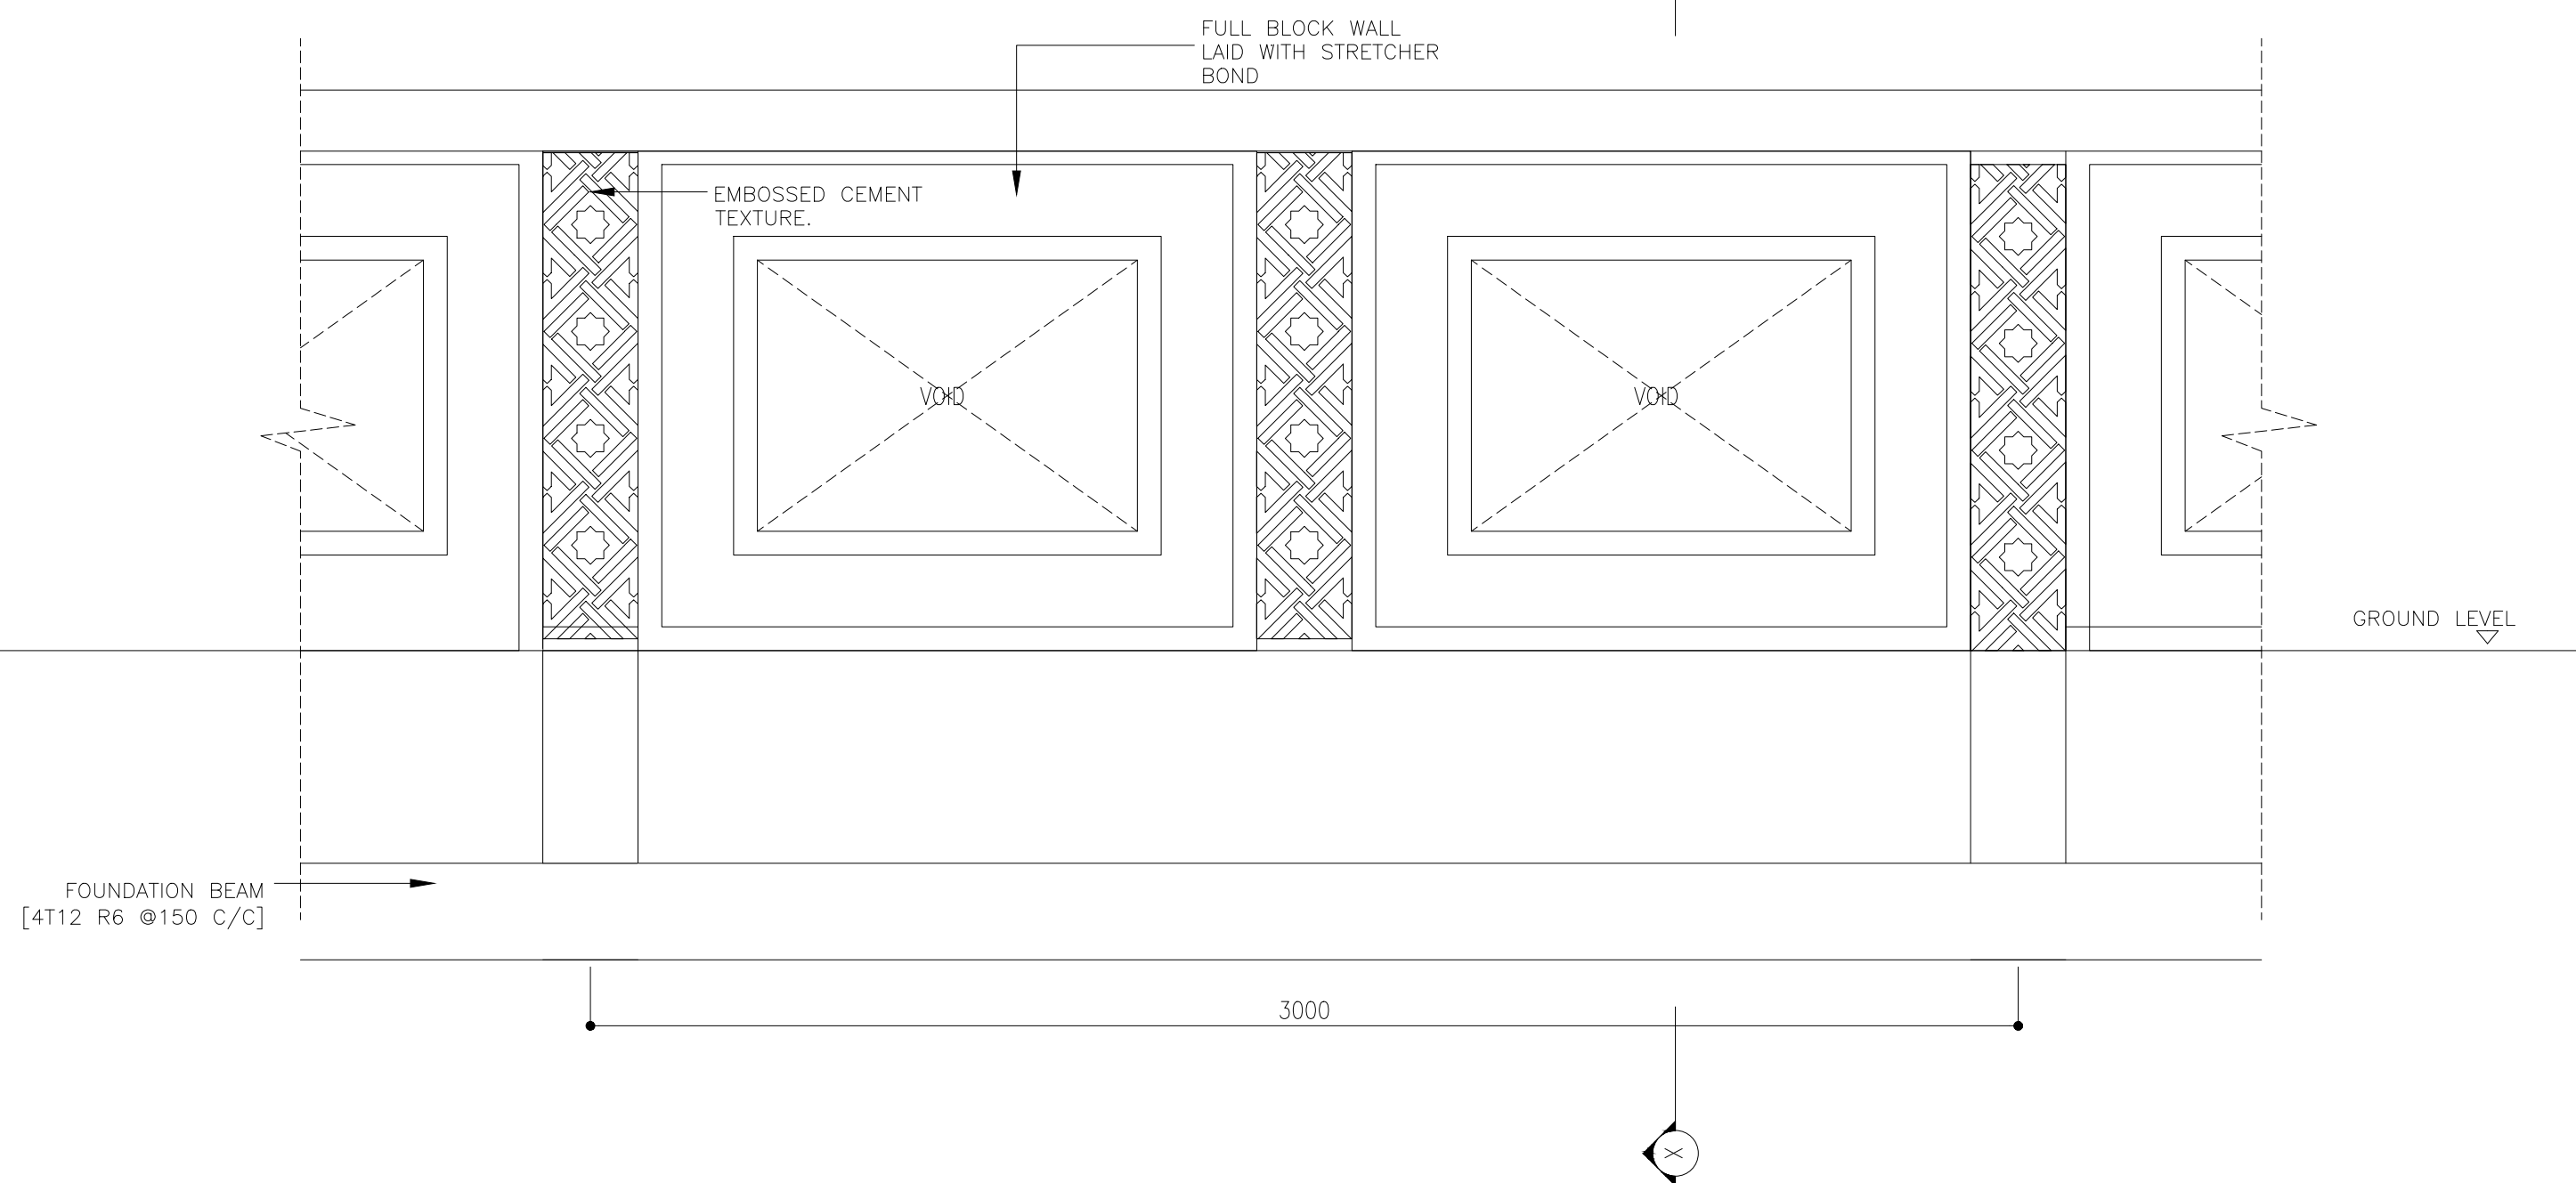



26
PATTEN DETAIL

SCALE 1:10


 


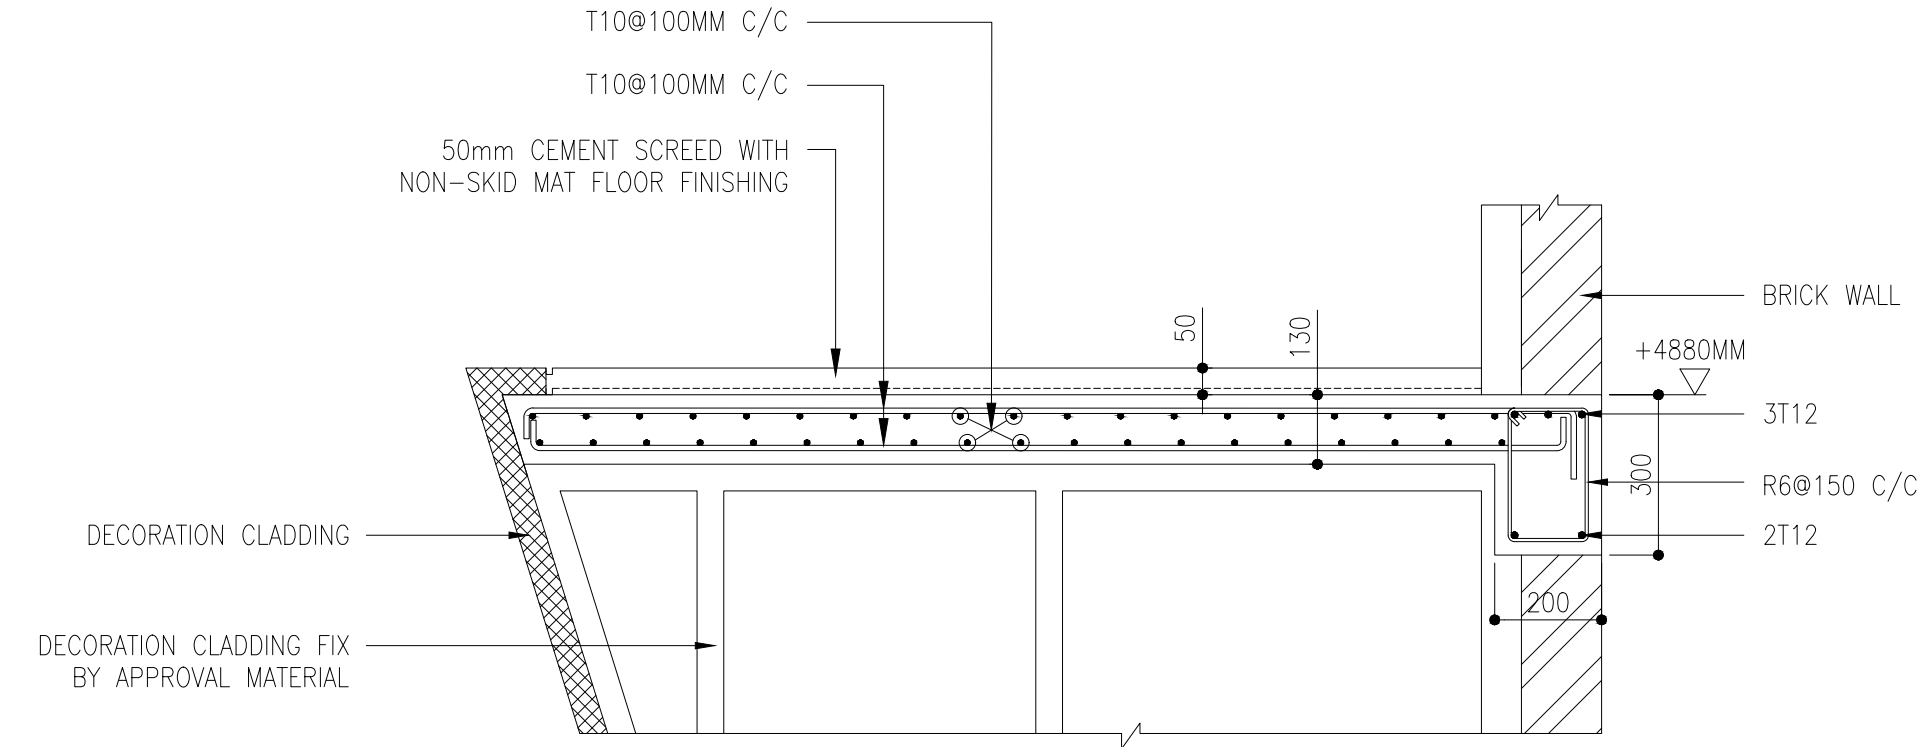



DETAIL 01

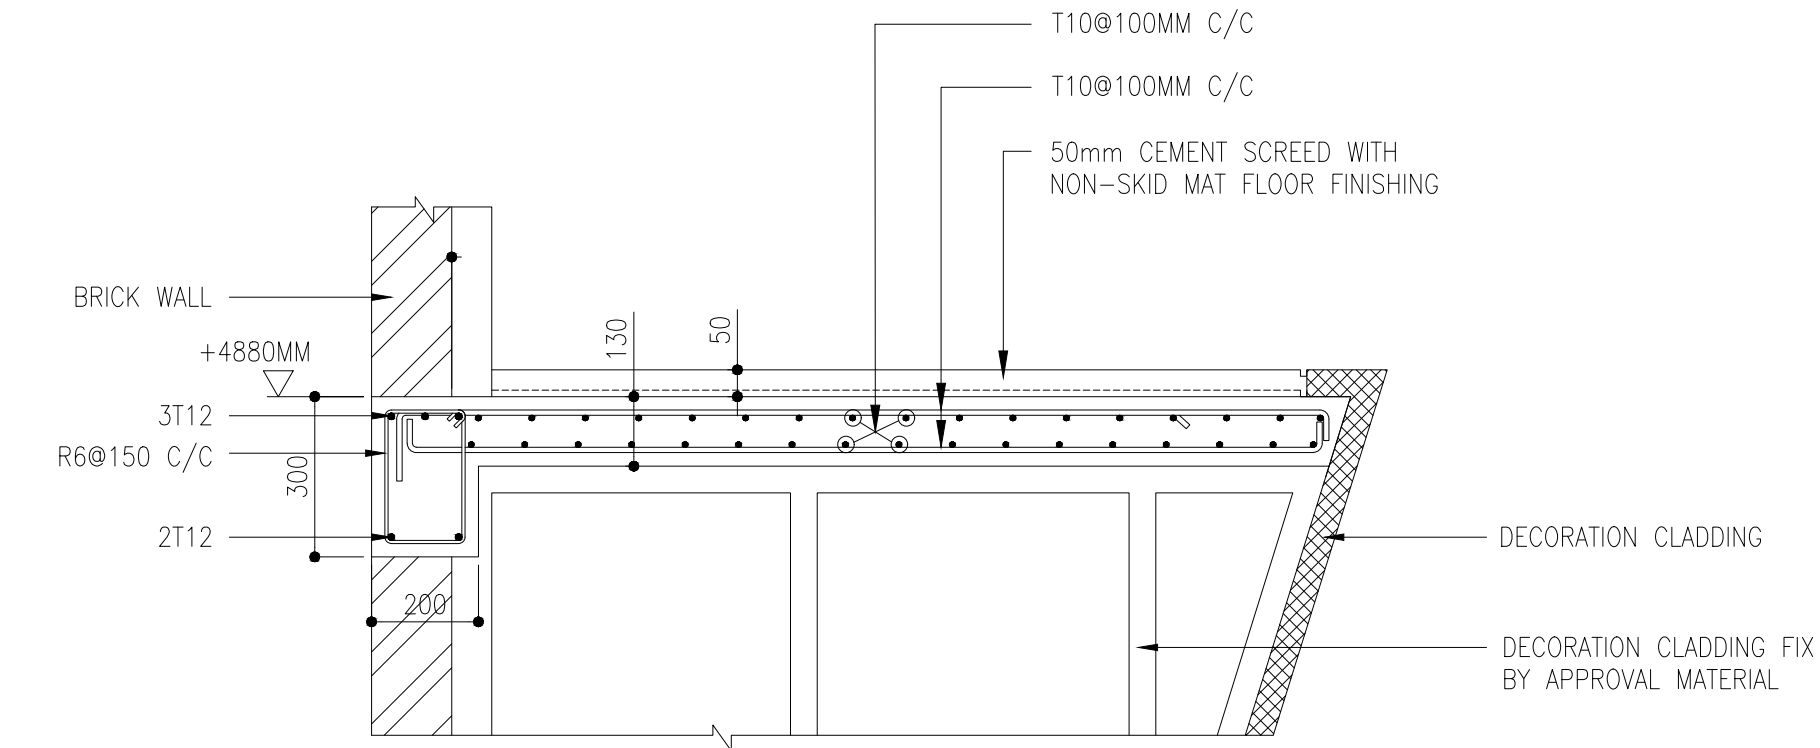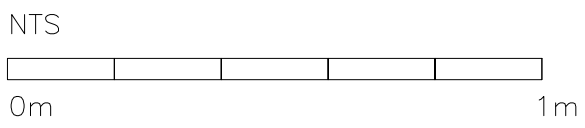



DETAIL 02

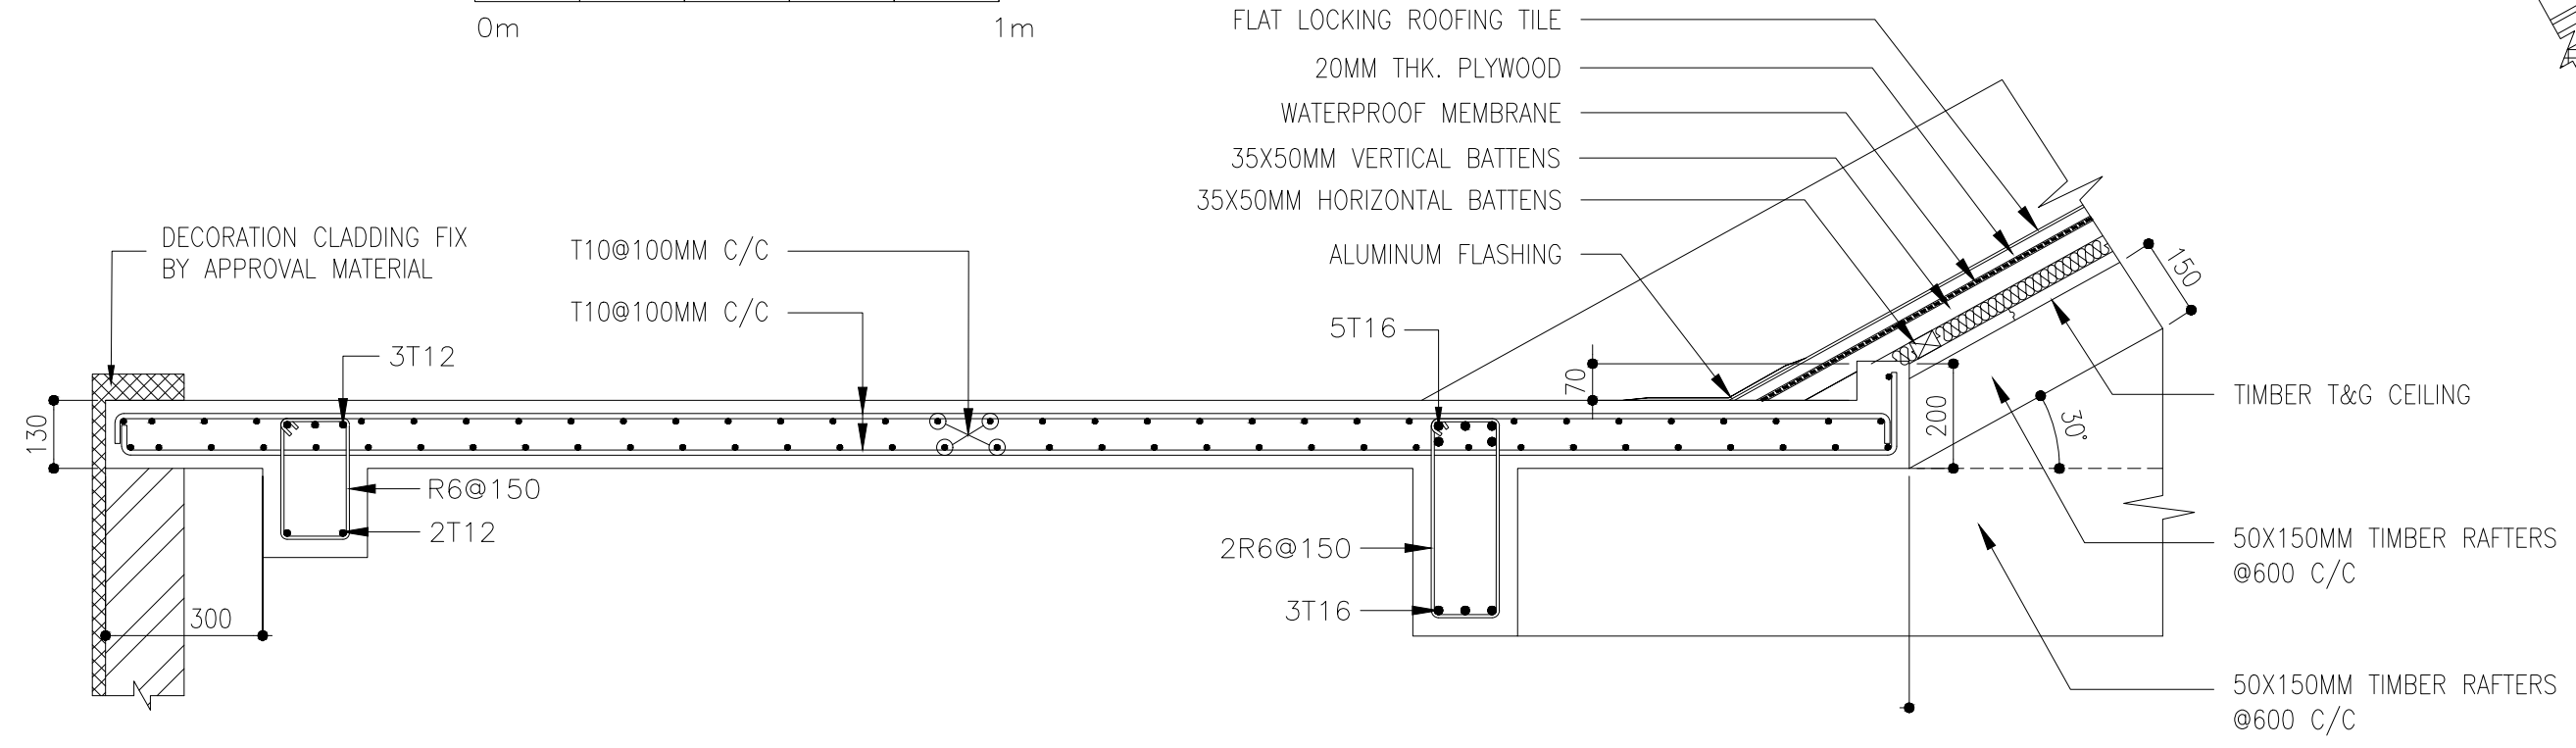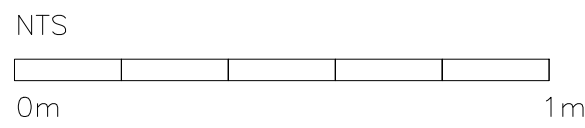


DETAIL 03- ROOF SLAB CONNECTION

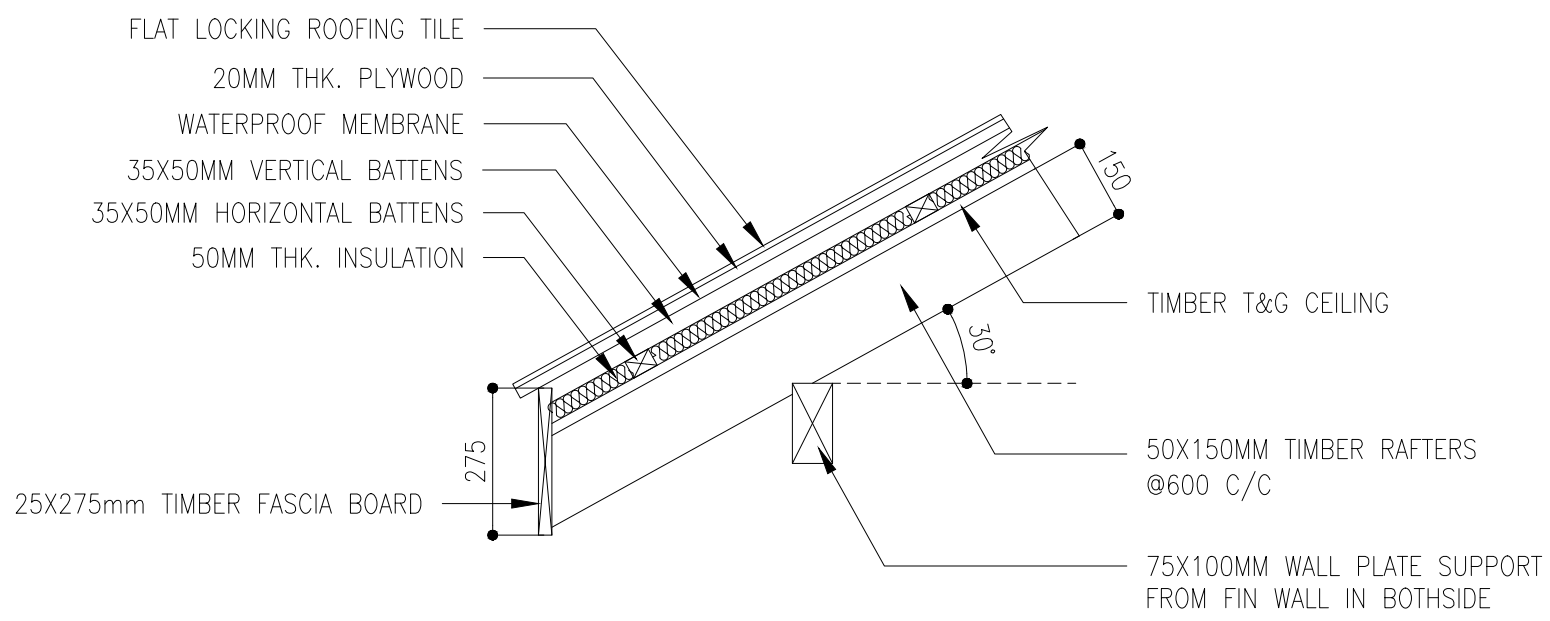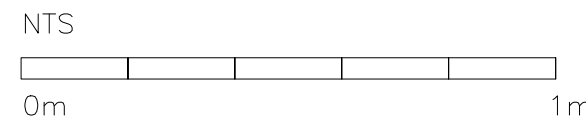


DETAIL 05- ROOF SHADE DETAIL

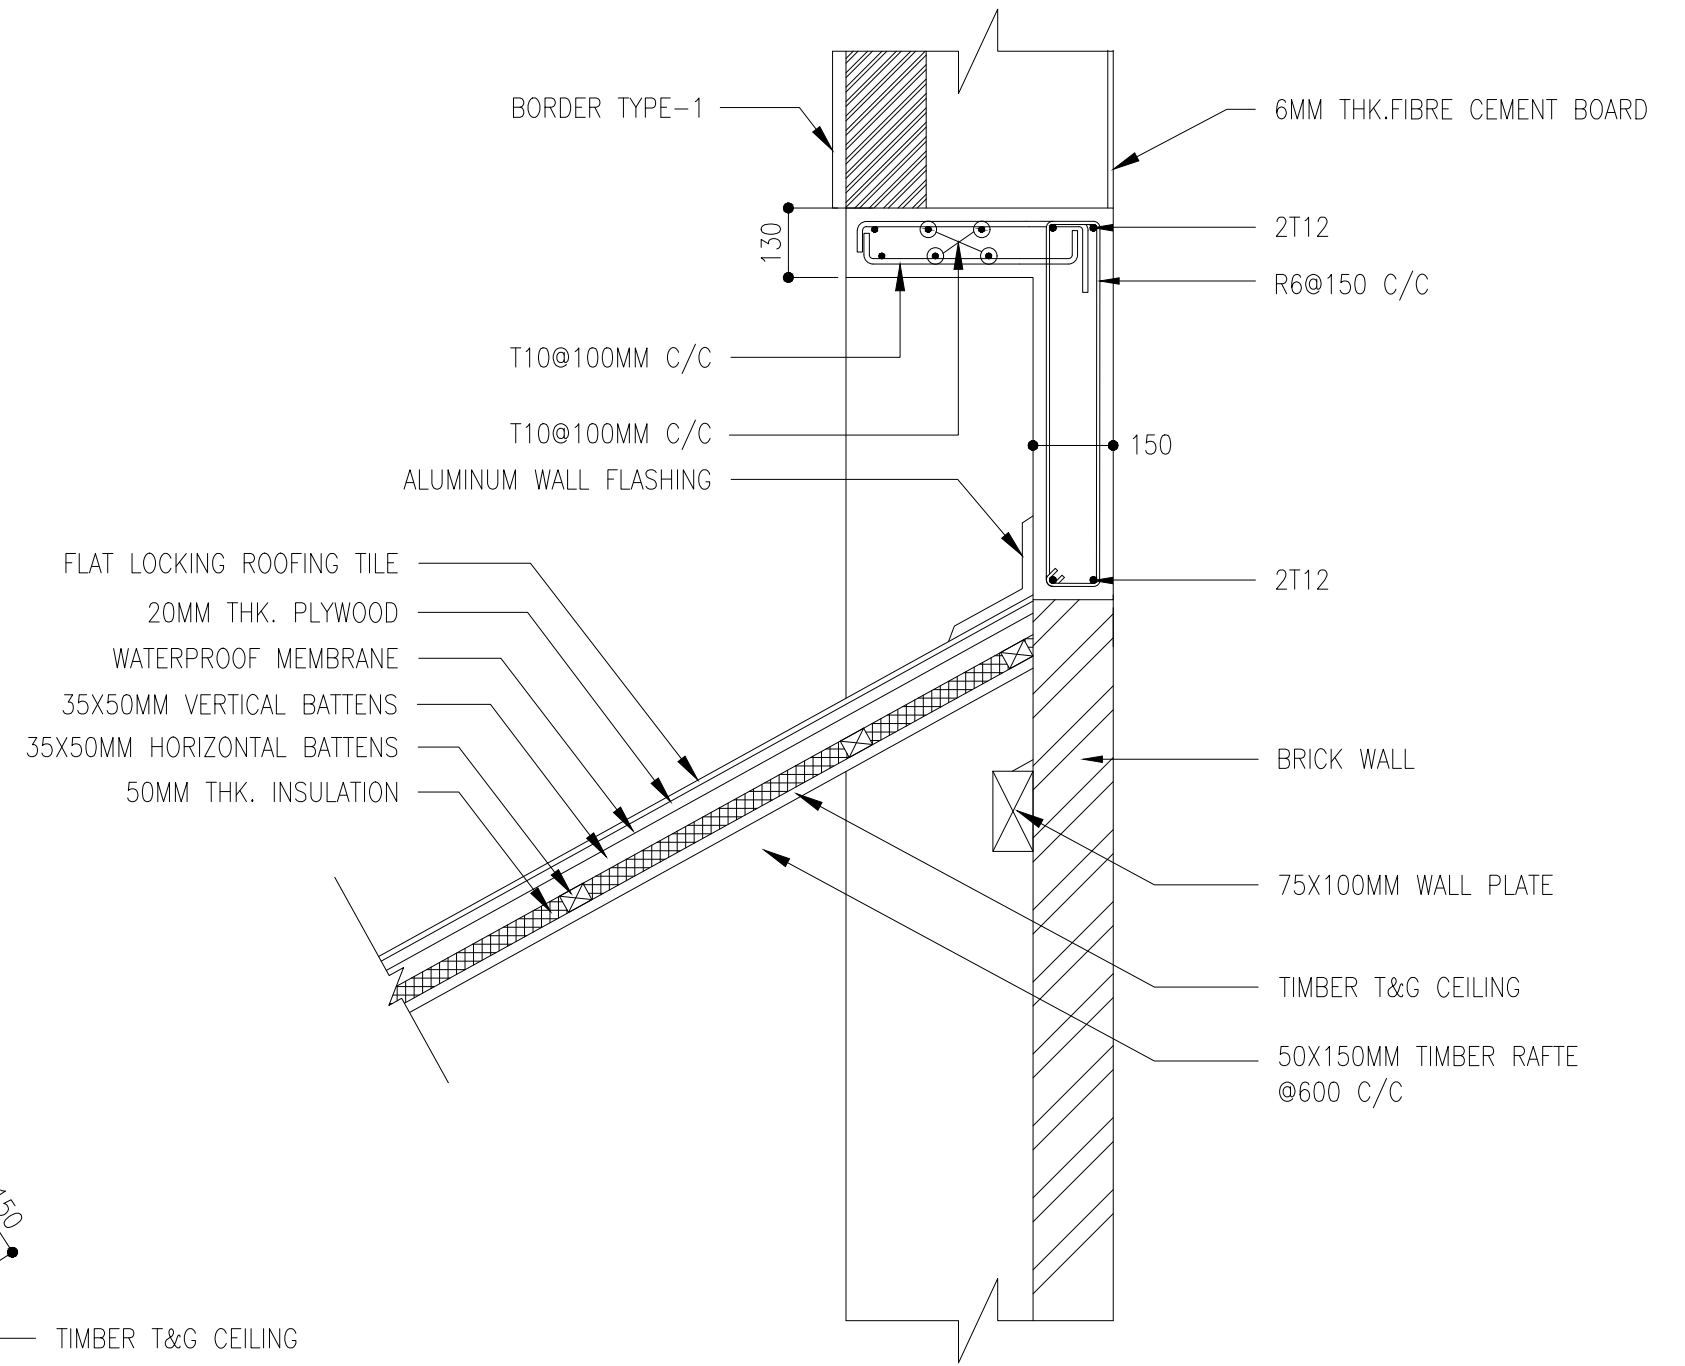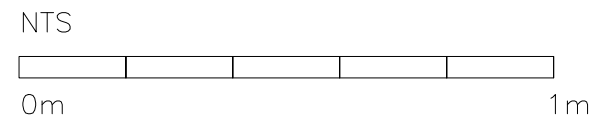



DETAIL 04- ROOF SHADE DETAIL

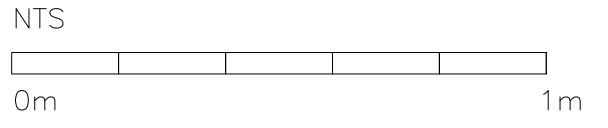

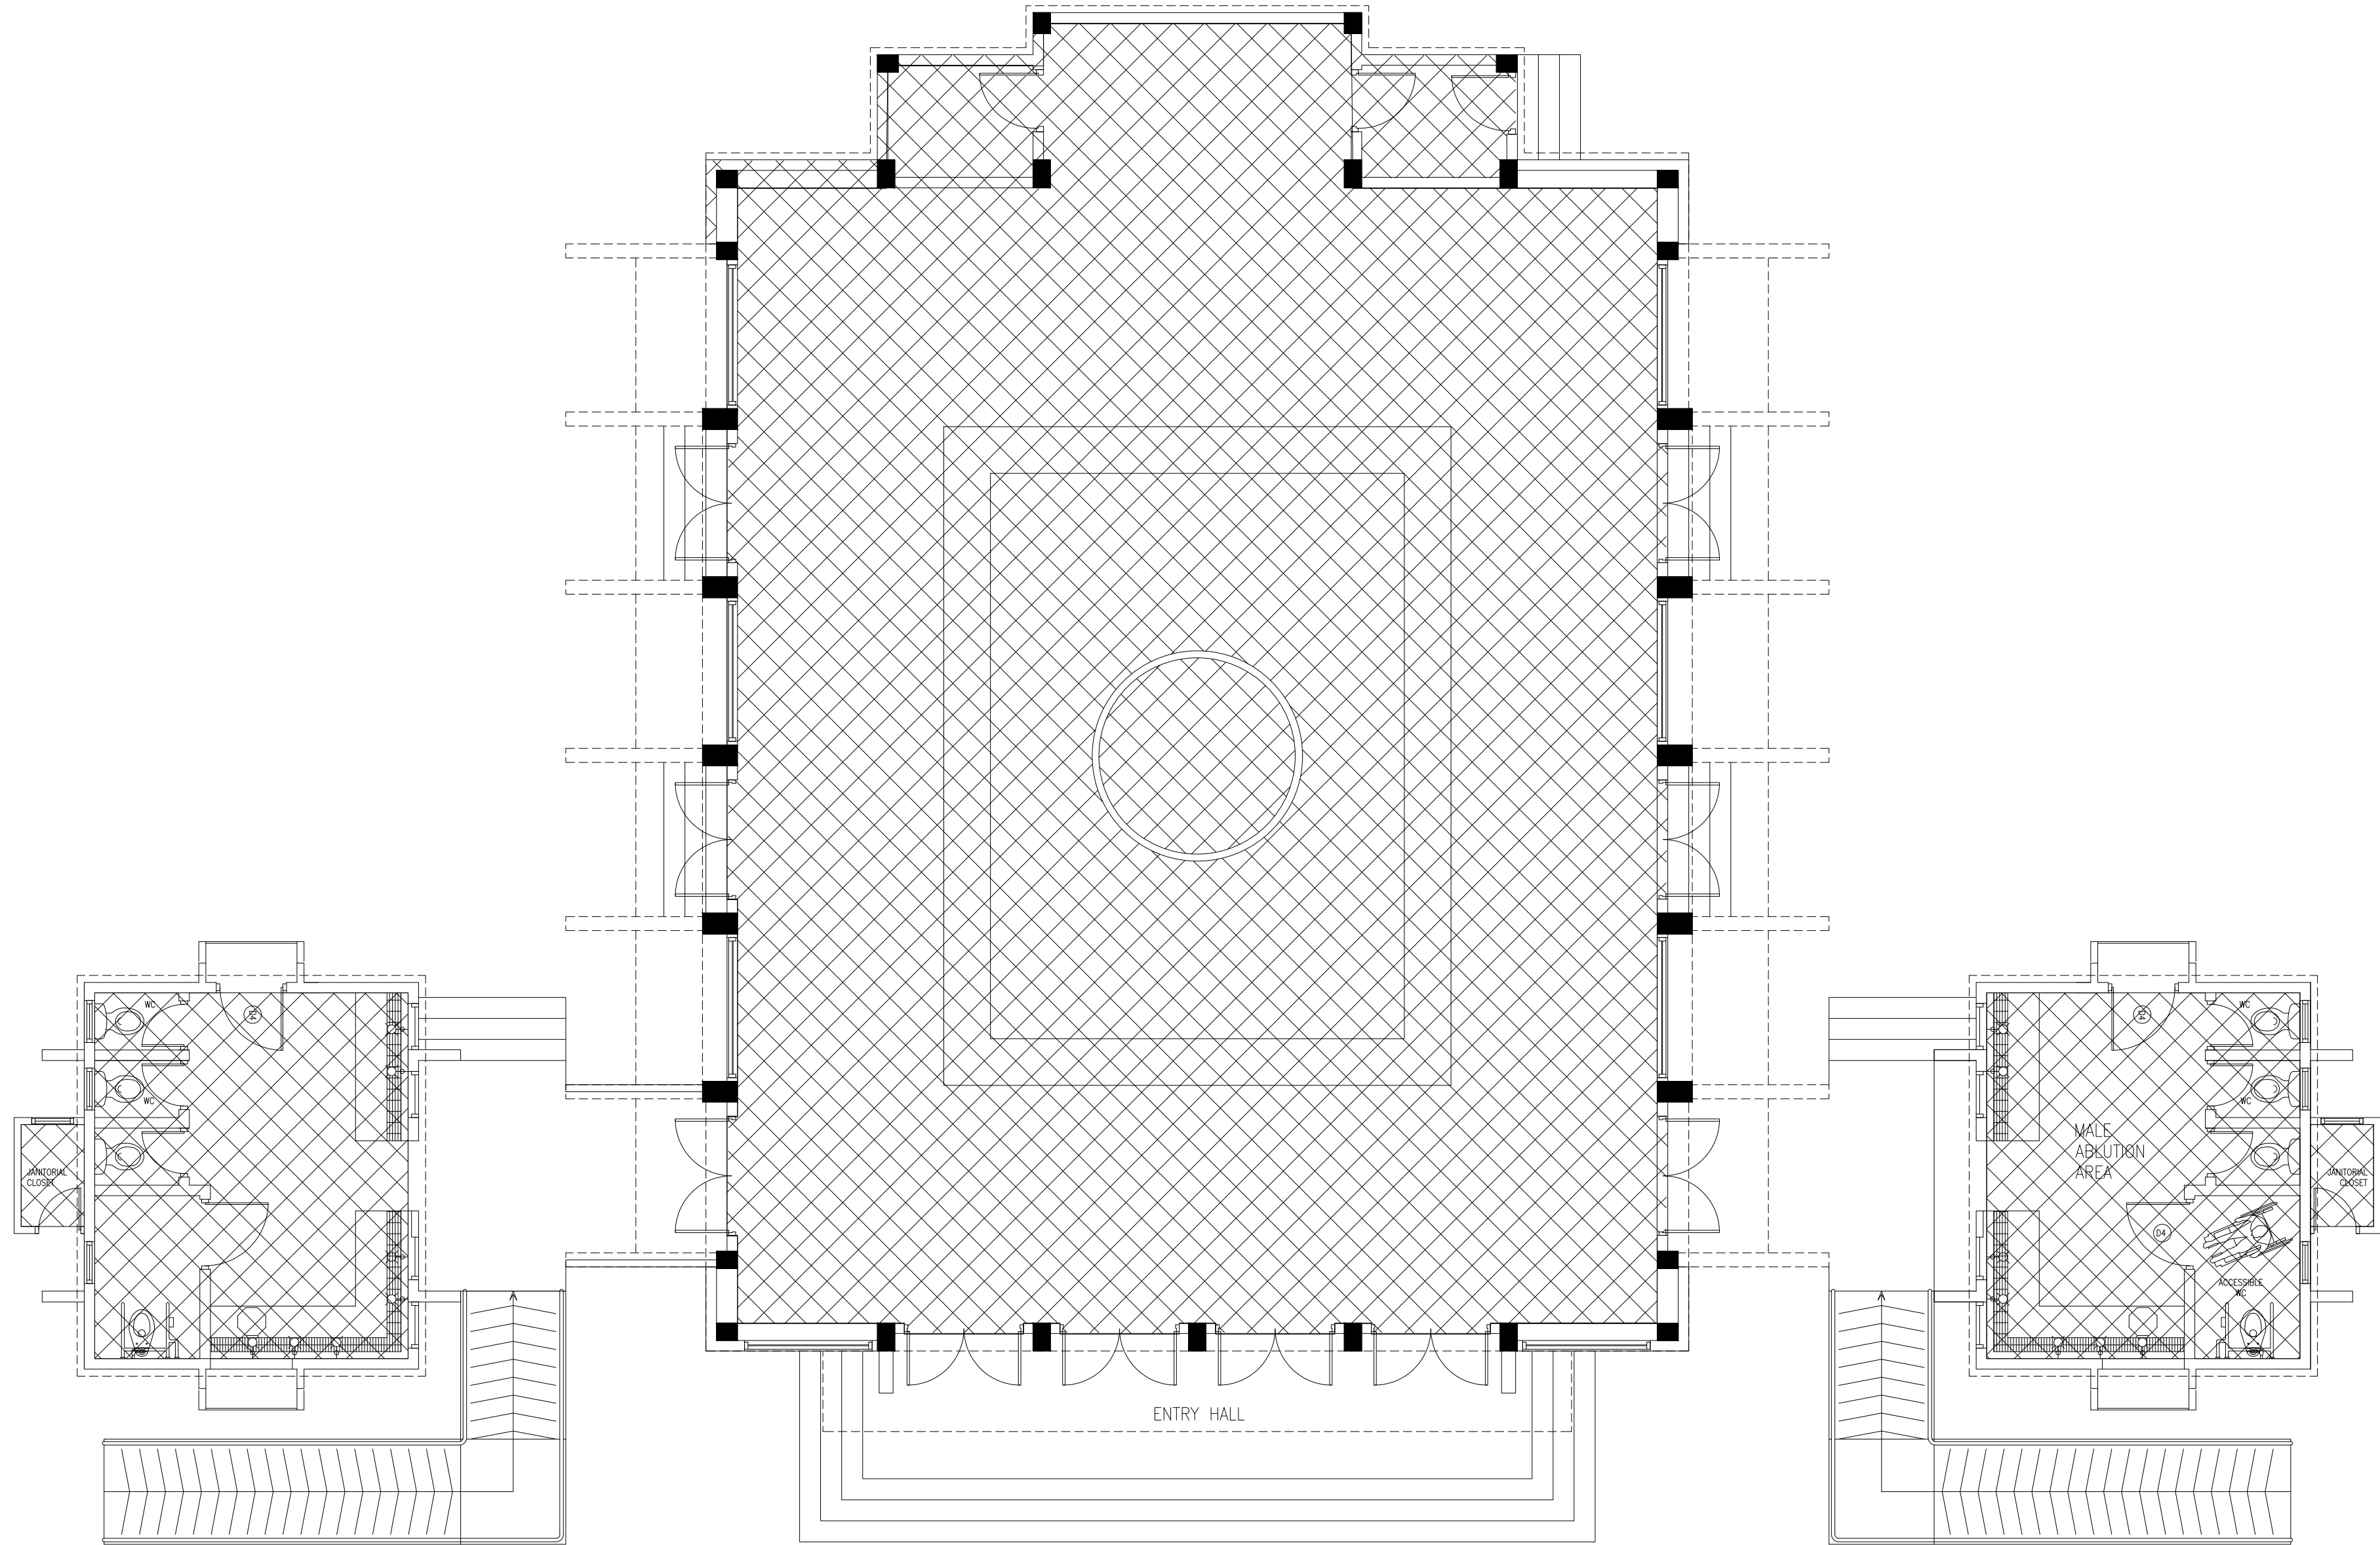

CEILING PLAN

SCALE 1:100

  

SEAMLESS DRYWALL CEILING

CLIENT:
MINISTRY OF ISLAMIC AFFAIRS

DESIGN AND CONSULTANCY:
SIARCH
PRIVATE LIMITED
LONUZIYARAY MAGU, MALE', 20075, MALDIVES
EMAIL: INFO@SIARCH.DESIGN
HTTP://WWW.SIARCH.DESIGN

KEY PLAN:

WARNING:

- This drawing shall not be used for construction unless certified.
- Contractor to verify all dimensions of existing works on site before commencing any work or preparing shop drawings.
- Do not scale drawings, use written dimensions only.
- This drawing is to be read in conjunction with the specifications and conditions of contract.
- This drawing and design is copyright and no portion may be reproduced without the permission of the Consultant

REVISIONS

NO	DESCRIPTION	DATE

PROJECT:
PROPOSED MOSQUE FOR 300 PAX.

PHASE:

- ☐ CONCEPT DESIGN
- ☐ DESIGN DEVELOPMENT
- ☒ TENDER DOCUMENT
- ☐ FOR CONSTRUCTION
- ☐ AS BUILD DRAWINGS

DESIGNATION	NAME	SIGNATURE
PROJECT MANAGER	SIARCH PVT. LTD.	
STR. ENGINEER	KINNANATH HUSSAIN	
ARCHITECT	ALI WAJEEH	
CHECKED	MOHAMED SIRAJ	
DRAWN	ASHAN M.	

DWG. NAME:
ARCHITECTURAL

CEILING PLAN

CODE	DATE	DWG. NO:
COM-32	16-09-18	AR20
FORMAT	A1 A2 A3	
SCALE	- - 1:50	ISSUE A


PDF FILE NAME: COM-32_MSQ_AB_AR20_A

PROPOSED SINGLE STOREY MOSQUE(300)

MALDIVES



STRUCTURAL DRAWINGS

16.05.2022

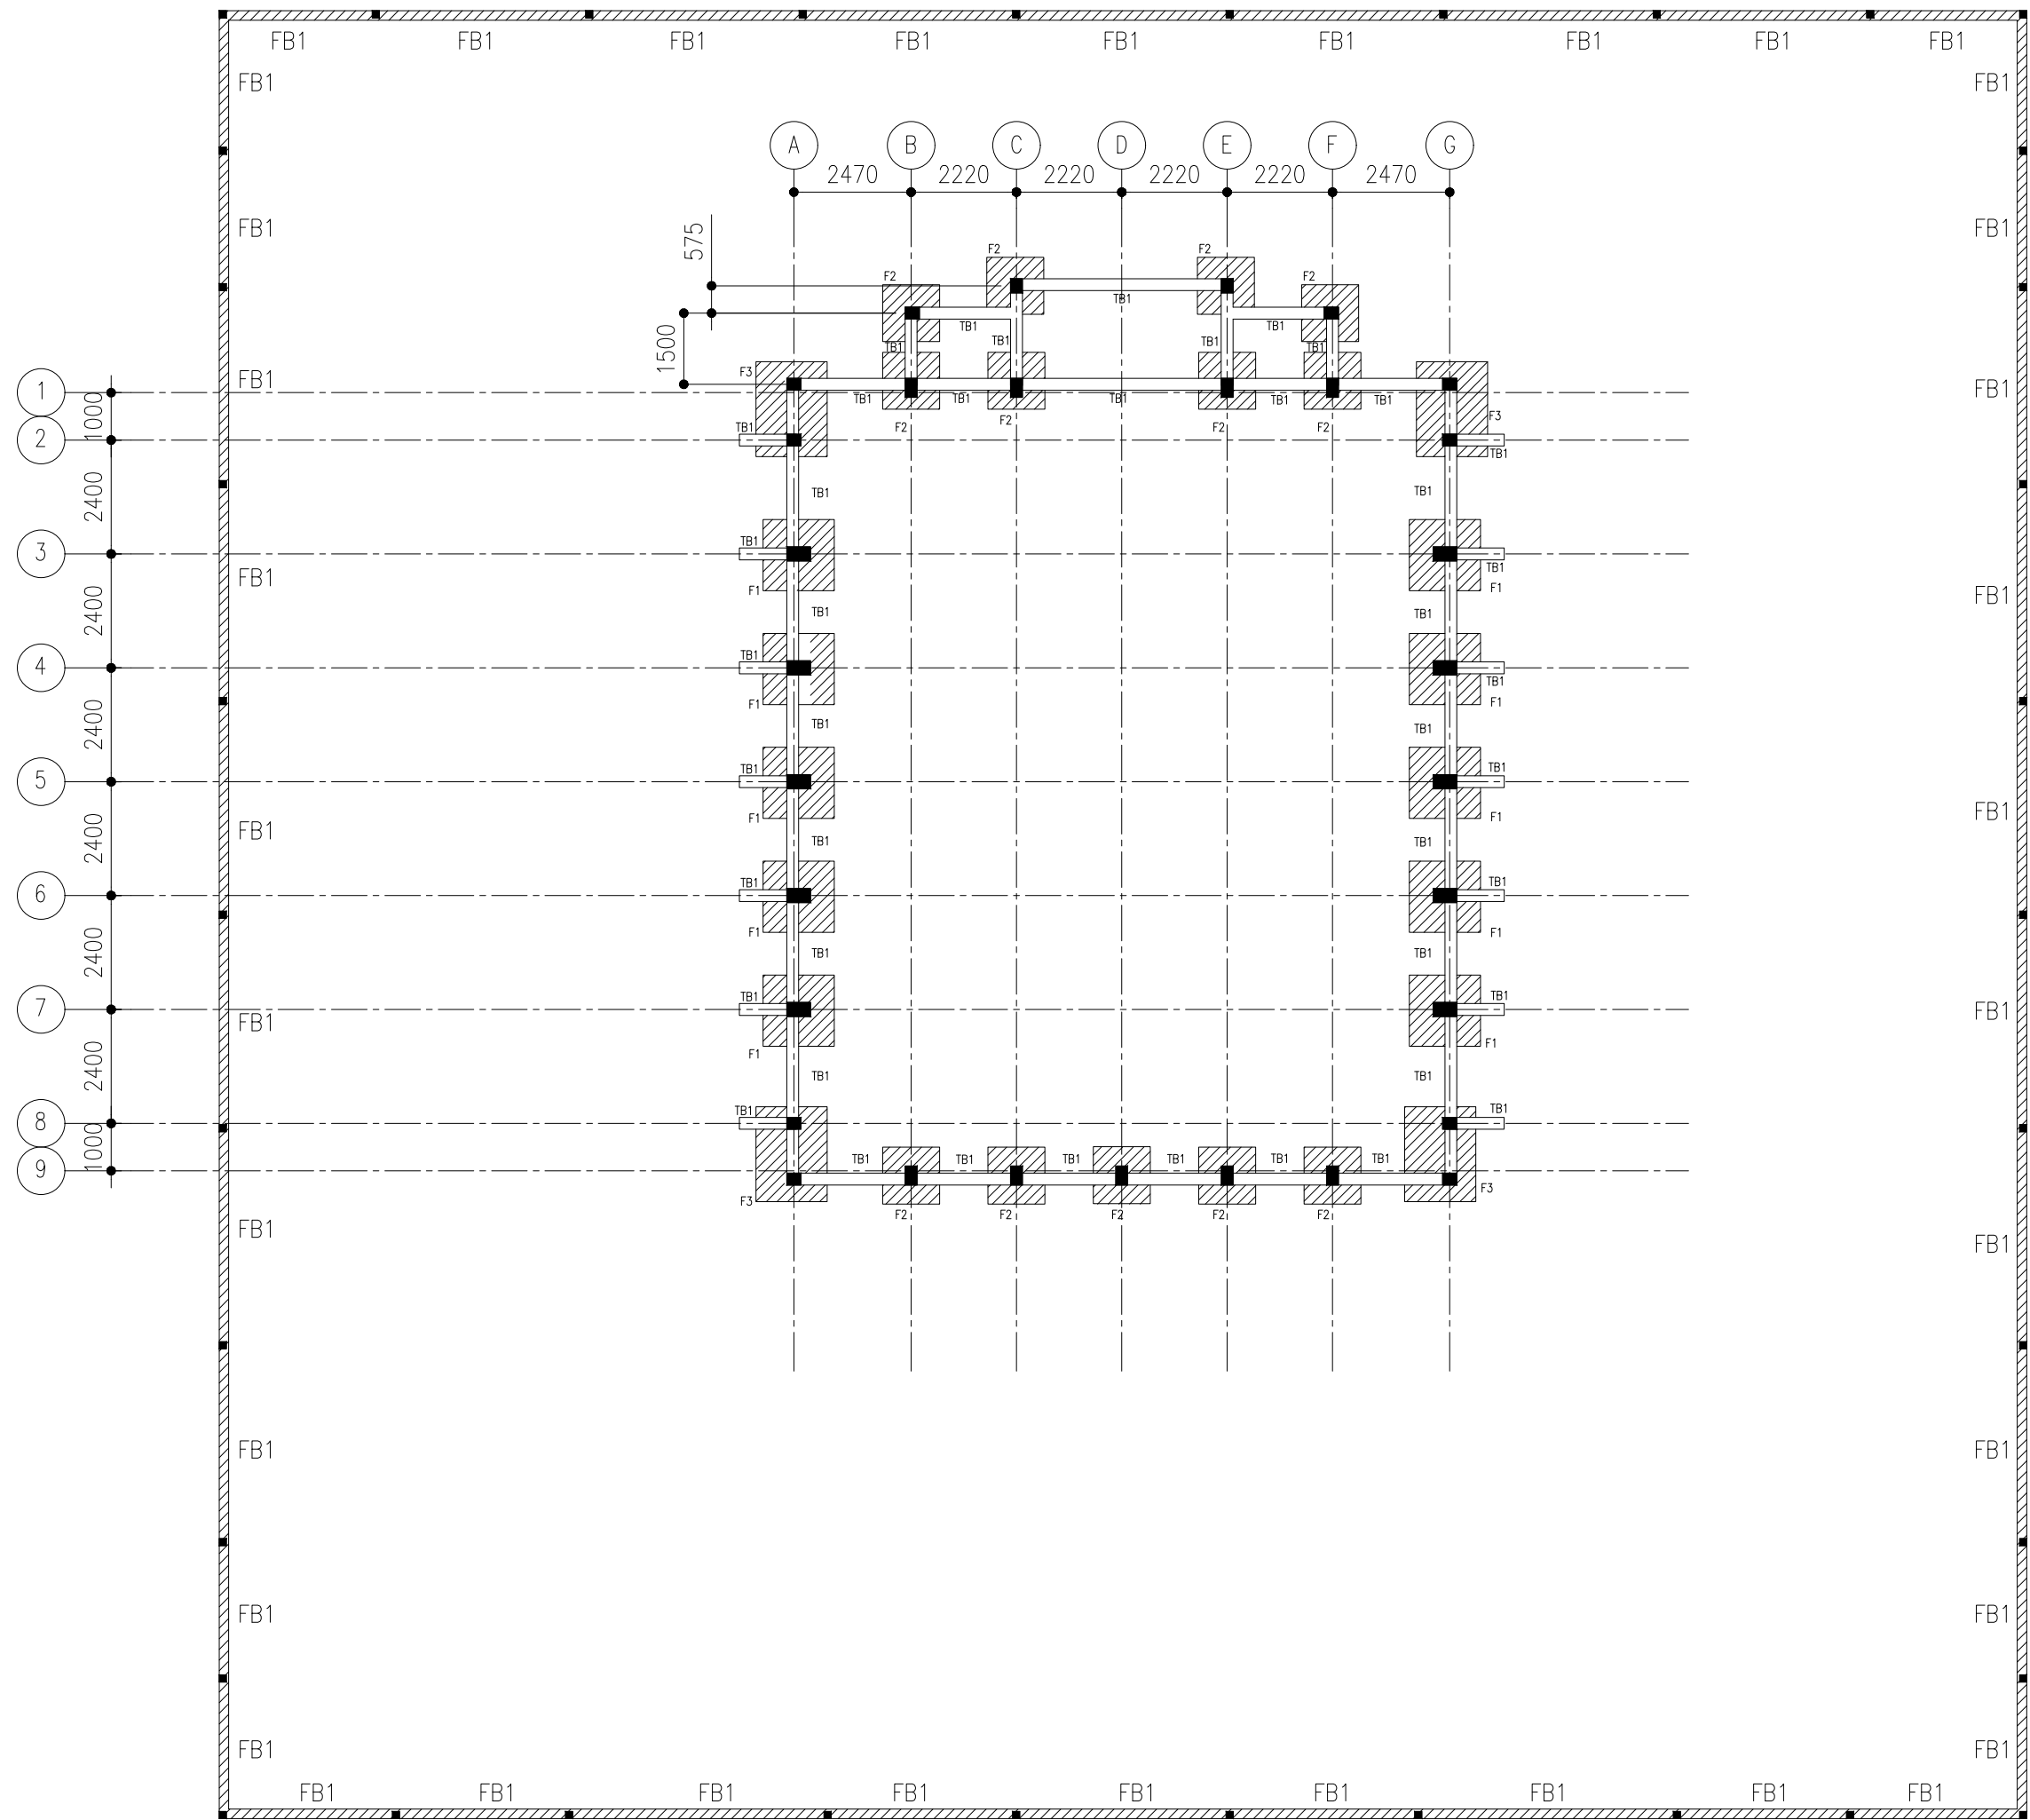

BOUNDARY WALL FOUNDATION PLAN


SCALE 1:200

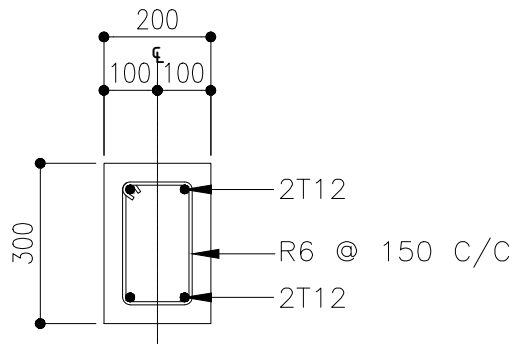 

FB1


FOUNDATION BEAM DETAILS

SCALE 1:20

 

CLIENT:
MINISTRY OF ISLAMIC AFFAIRS

DESIGN AND CONSULTANCY:
SIARCH
PRIVATE LIMITED
LONUZIYAARIY MAGU, MALE', 20075, MALDIVES
EMAIL: INFO@SIARCH.DESIGN
HTTP://WWW.SIARCH.DESIGN

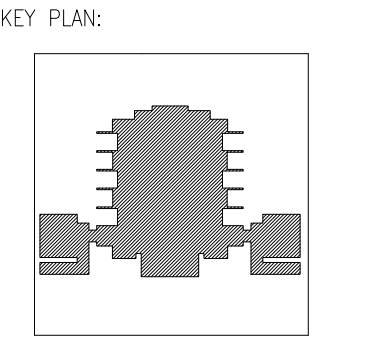

- WARNING:
- This drawing shall not be used for construction unless certified.
 - Contractor to verify all dimensions of existing works on site before commencing any work or preparing shop drawings.
 - Do not scale drawings, use written dimensions only.
 - This drawing is to be read in conjunction with the specifications and conditions of contract.
 - This drawing and design is copyright and no portion may be reproduced without the permission of the Consultant

REVISIONS		
NO	DESCRIPTION	DATE

PROJECT:
PROPOSED MOSQUE FOR 300 PAX.

- PHASE:
- ☐ CONCEPT DESIGN
 - ☐ DESIGN DEVELOPMENT
 - ☒ TENDER DOCUMENT
 - ☐ FOR CONSTRUCTION
 - ☐ AS BUILD DRAWINGS


DESIGNATION	NAME	SIGNATURE
PROJECT MANAGER	SIARCH PVT LTD.	
STR. ENGINEER	KINNANATH HUSSAIN	
ARCHITECT	ALI WAJEEH	
CHECKED	MOHAMED SIRAJ	
DRAWN	ASHAN M.	

DWG. NAME:
STRUCTURAL

BOUNDARY WALL FOUNDATION PLAN



CODE COM-32	DATE 16-09-18	DWG. NO: ST01
FORMAT A1	A2	A3
SCALE -	-	1:100
ISSUE A		

PDF FILE NAME: COM-32_MSQ_AB_ST01_A

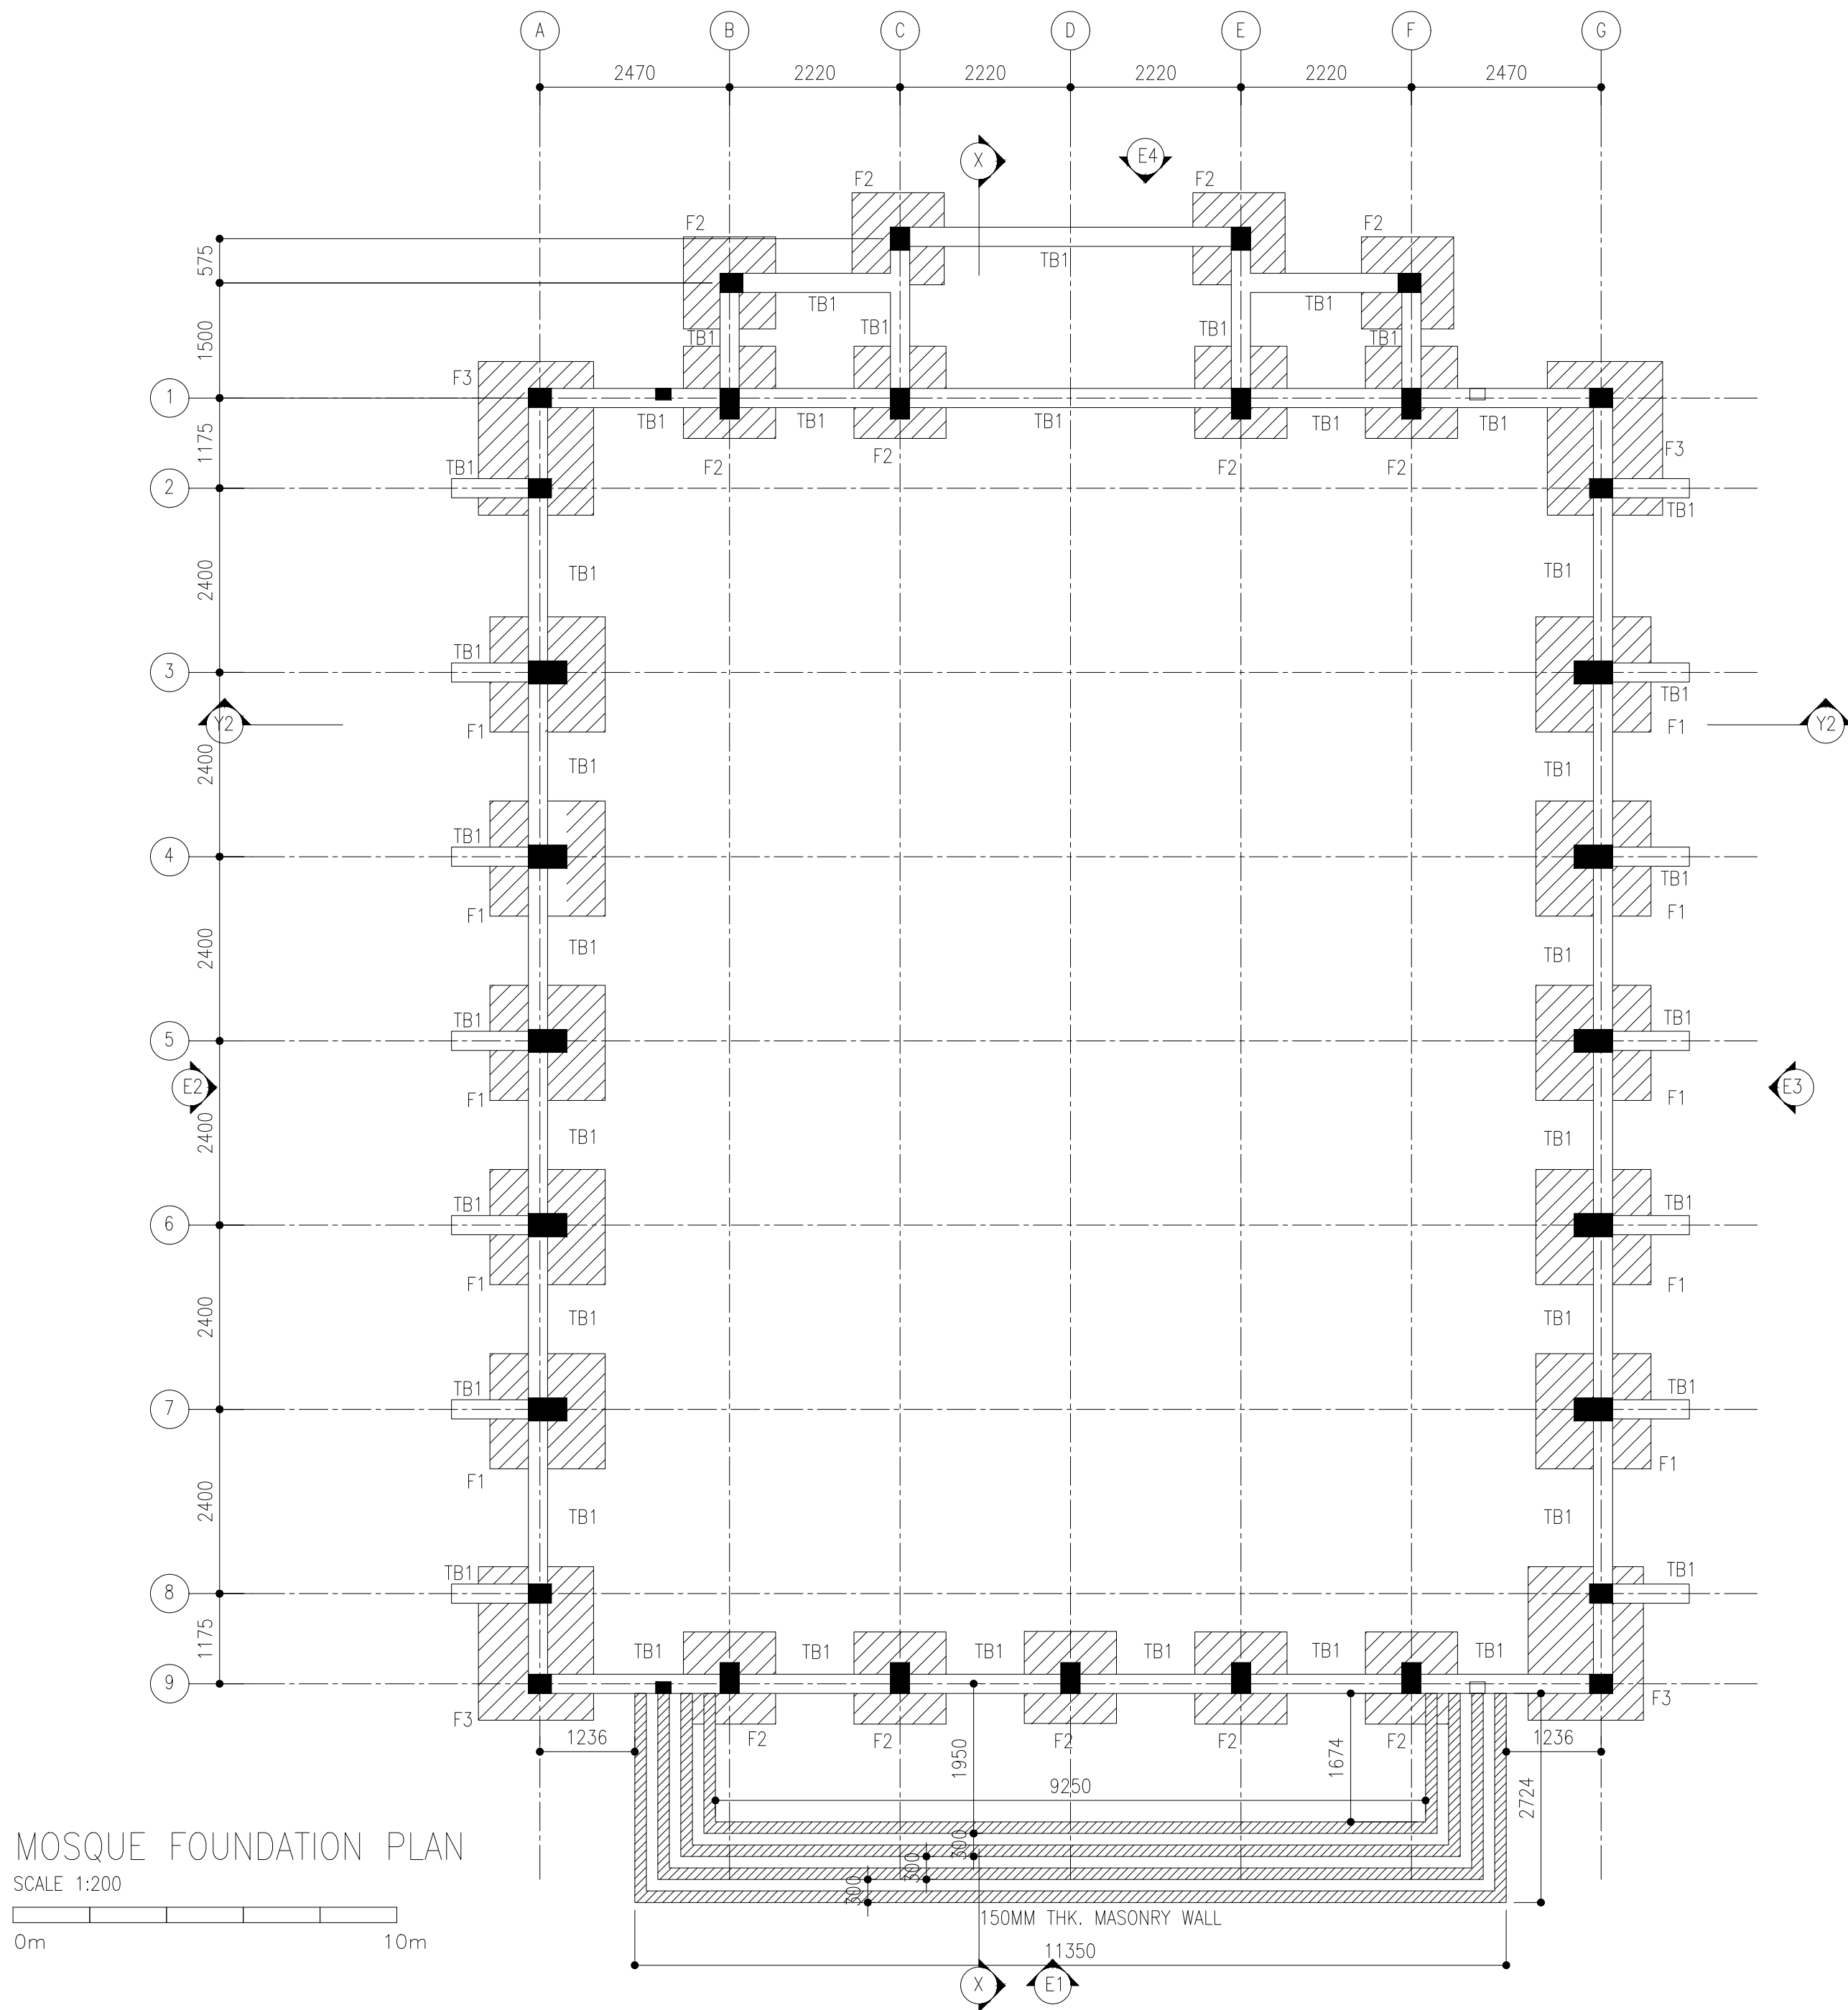

MOSQUE FOUNDATION PLAN



SCALE 1:200

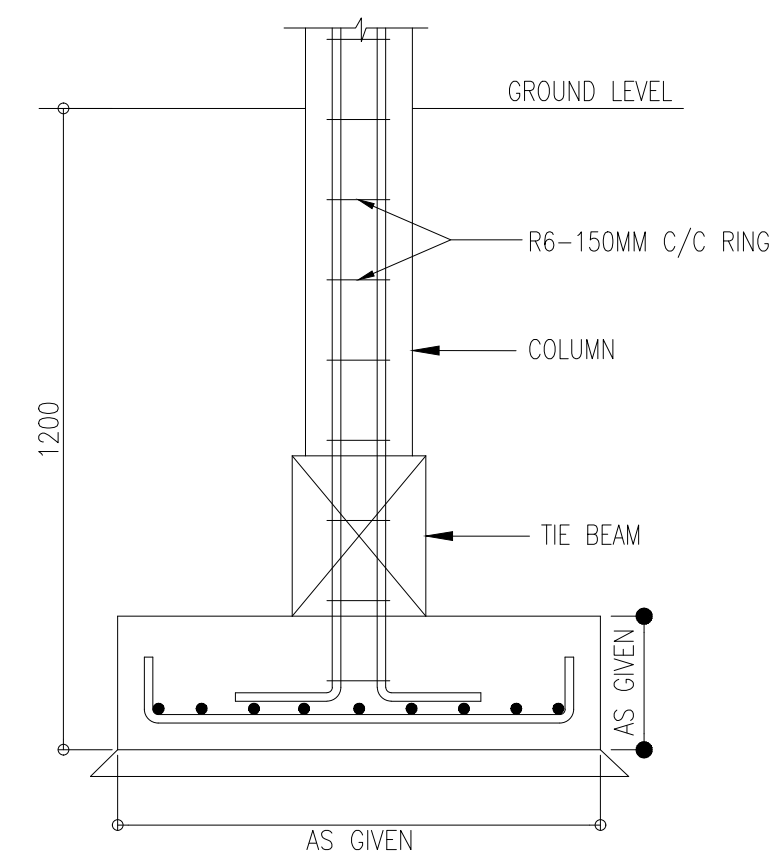 

F1 - 1500MM X 1500MM X 250MM, T12@100c/c BW(B)
F2 - 1200MM X 1200MM X 250MM, T12@100c/c BW(B)
F3 - 1500MM X 2000MM X 250MM, T12@100c/c BW(B)

FOUNDATION FOOTING DETAILS

SCALE 1:20

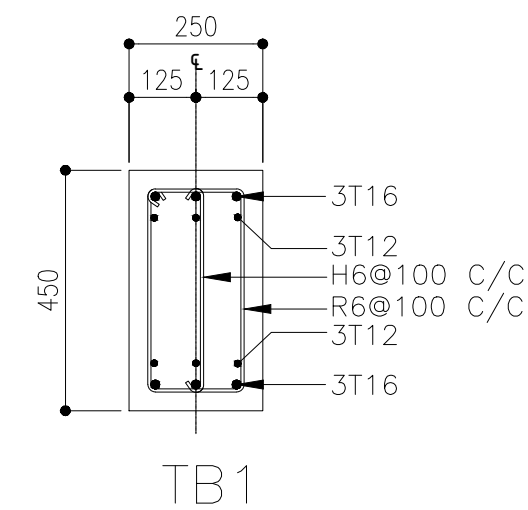 

TIE BEAM DETAILS

SCALE 1:20




NOTES:
FOUNDATION DEPTH : 1200MM.
ALL FOUNDATION BEAMS ARE TB1

CLIENT:
MINISTRY OF ISLAMIC AFFAIRS

DESIGN AND CONSULTANCY:
SIARCH
PRIVATE LIMITED
LONUZIYARAIY MAGU, MALE', 20075, MALDIVES
EMAIL: INFO@SIARCH.DESIGN
HTTP://WWW.SIARCH.DESIGN

KEY PLAN:

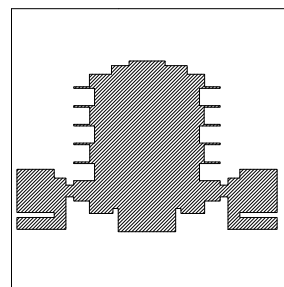

WARNING:

- This drawing shall not be used for construction unless certified.
- Contractor to verify all dimensions of existing works on site before commencing any work or preparing shop drawings.
- Do not scale drawings, use written dimensions only.
- This drawing is to be read in conjunction with the specifications and conditions of contract.
- This drawing and design is copyright and no portion may be reproduced without the permission of the Consultant

REVISIONS

NO	DESCRIPTION	DATE

PROJECT:

PROPOSED
MOSQUE FOR
300 PAX.

PHASE:

- ☐ CONCEPT DESIGN
- ☐ DESIGN DEVELOPMENT
- ☒ TENDER DOCUMENT
- ☐ FOR CONSTRUCTION
- ☐ AS BUILD DRAWINGS


DESIGNATION	NAME	SIGNATURE
PROJECT MANAGER	SIARCH PVT LTD	
STR. ENGINEER	KINNANATH HUSSAIN	
ARCHITECT	ALI WAJEEH	
CHECKED	MOHAMED SIRAJ	
DRAWN	ASHAN M.	

DWG. NAME:


STRUCTURAL

MOSQUE
FOUNDATION PLAN

CODE	DATE	DWG. NO:
COM-32	16-09-18	ST02
FORMAT	A1 A2 A3	
SCALE	- - 1:100	ISSUE A
PDF FILE NAME: COM-32_MSQ_AB_ST02_A		

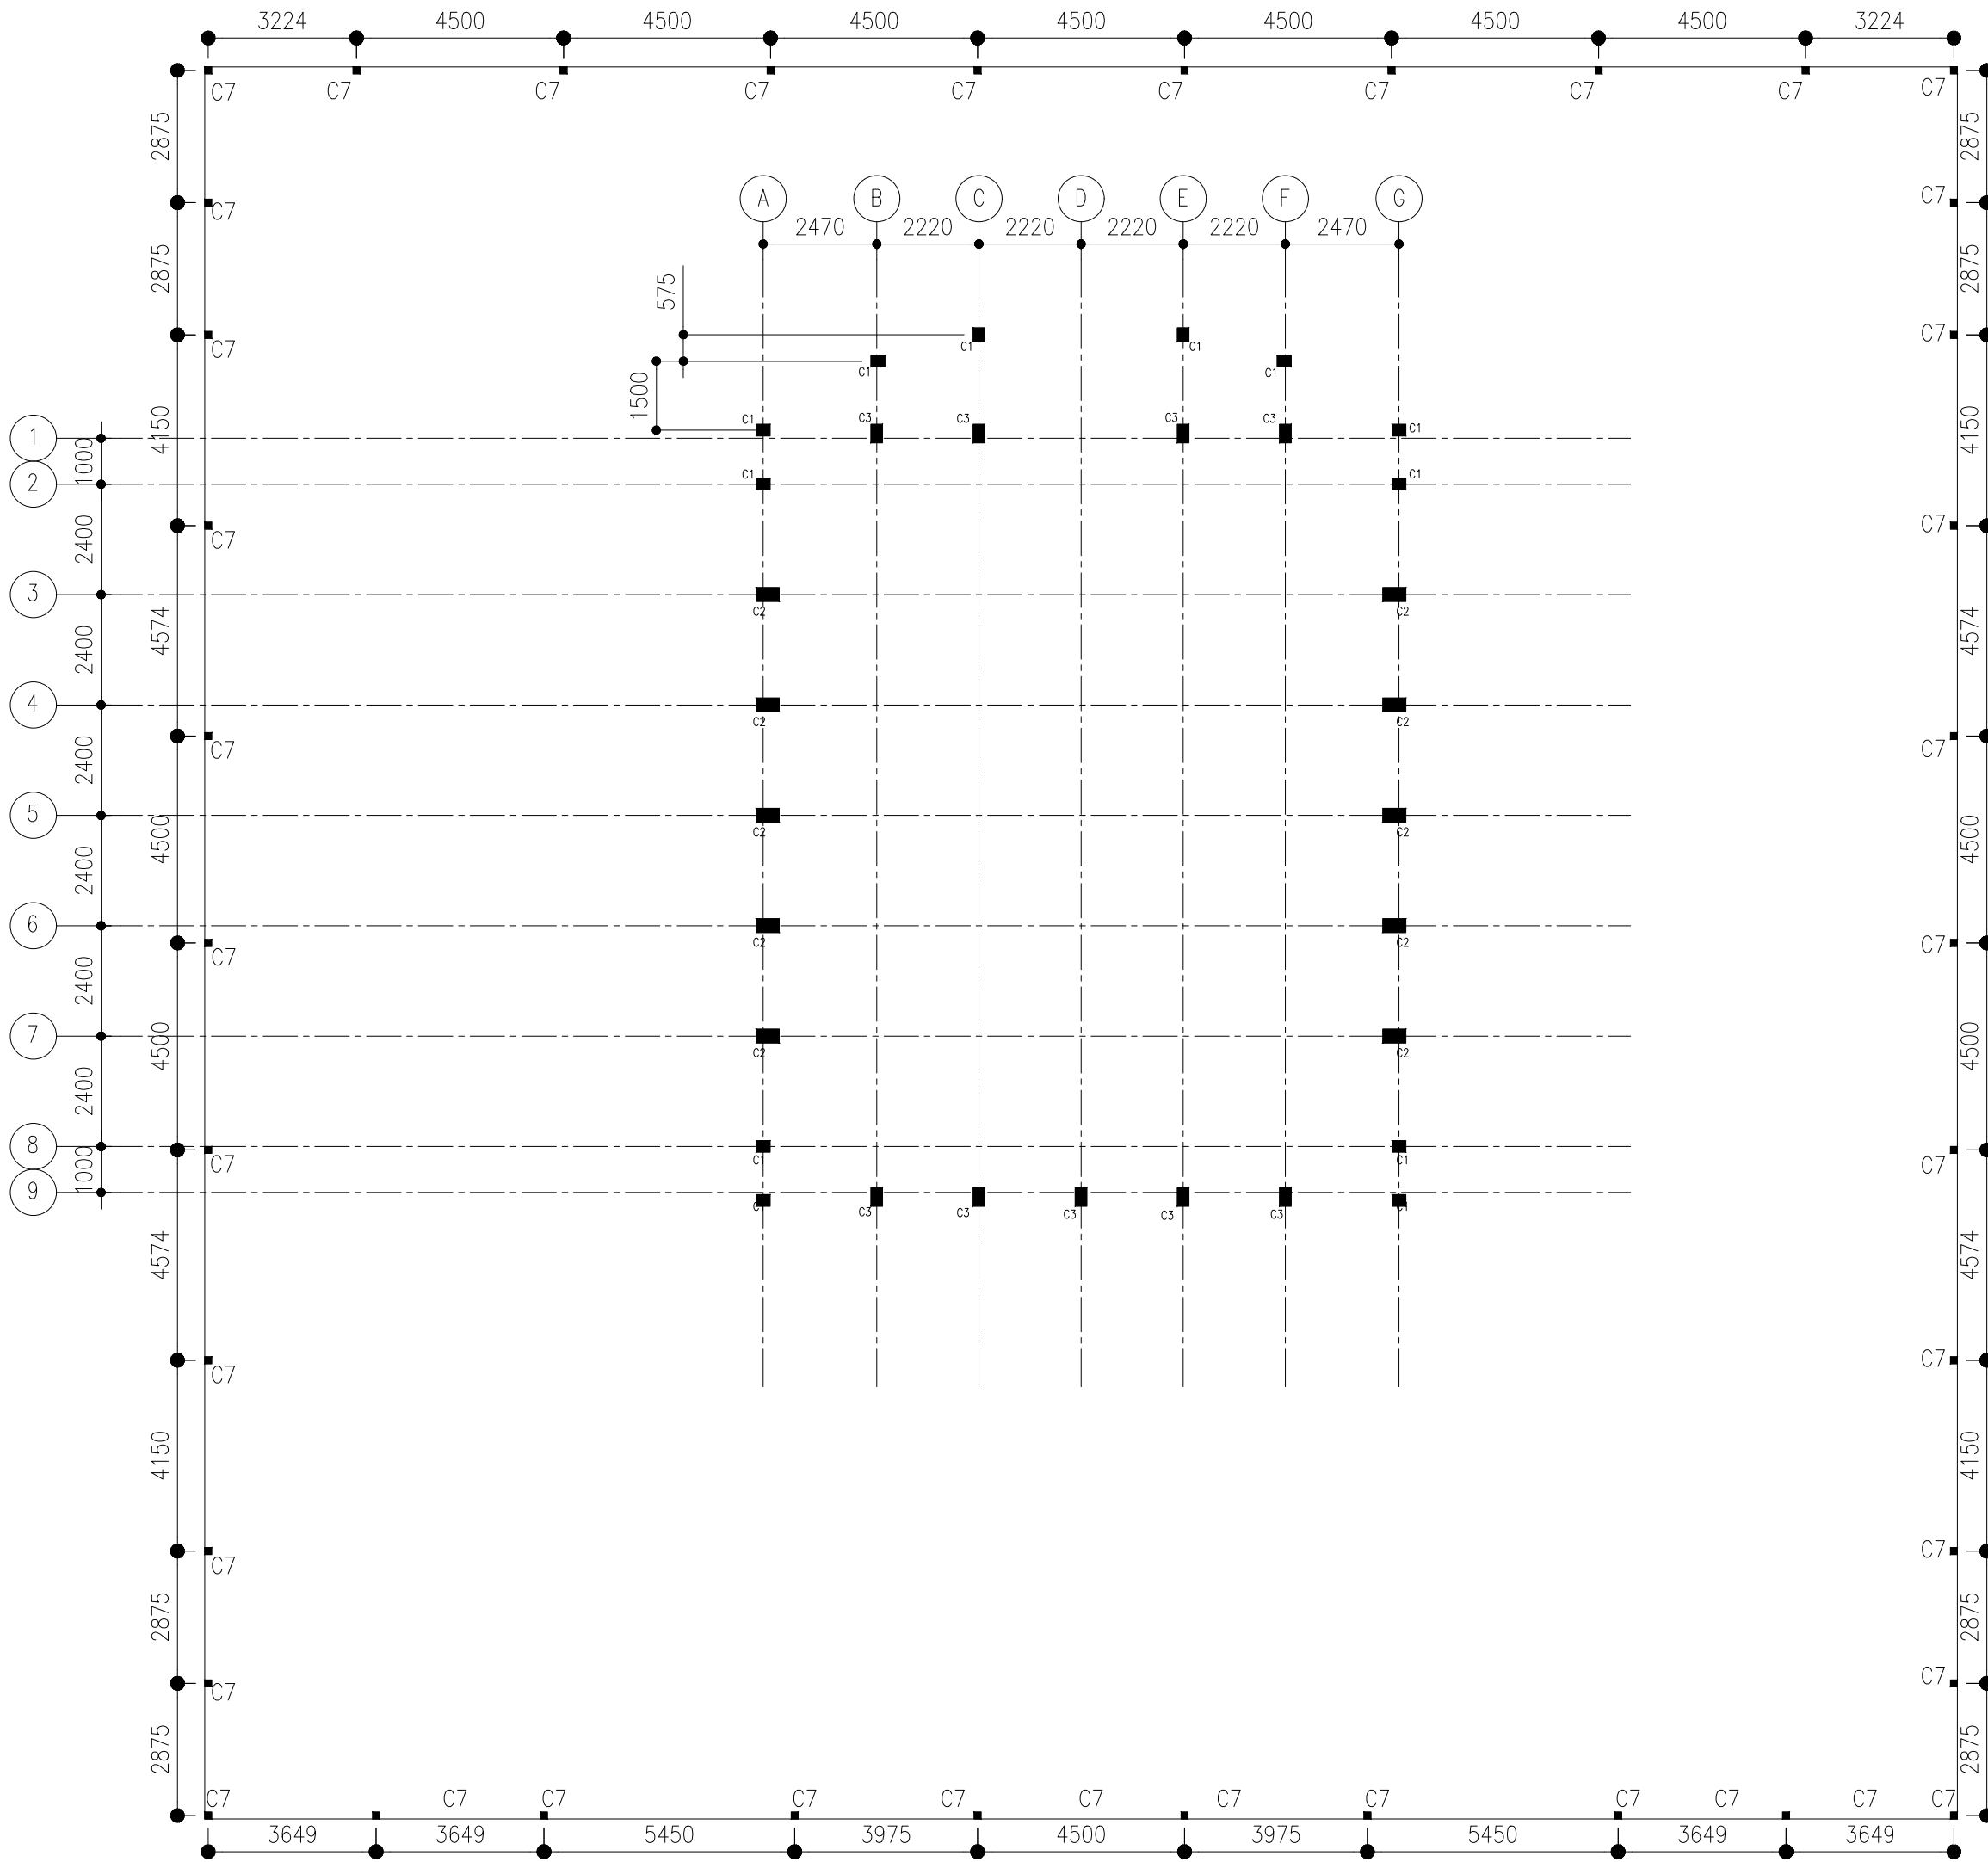

BOUNDARY WALL COLUMN LAYOUT
SCALE 1:200

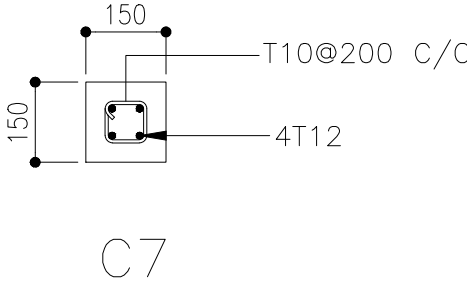

COLUMN DETAILS
SCALE 1:20

CLIENT:
MINISTRY OF ISLAMIC AFFAIRS

DESIGN AND CONSULTANCY:
SIARCH
PRIVATE LIMITED
LONUZIYARAIY MAGU, MALE', 20075, MALDIVES
EMAIL: INFO@SIARCH.DESIGN
HTTP://WWW.SIARCH.DESIGN

KEY PLAN:

WARNING:

- This drawing shall not be used for construction unless certified.
- Contractor to verify all dimensions of existing works on site before commencing any work or preparing shop drawings.
- Do not scale drawings, use written dimensions only.
- This drawing is to be read in conjunction with the specifications and conditions of contract.
- This drawing and design is copyright and no portion may be reproduced without the permission of the Consultant

REVISIONS		
NO	DESCRIPTION	DATE

PROJECT:

PROPOSED
MOSQUE FOR
300 PAX.

PHASE:

- ☐ CONCEPT DESIGN
- ☐ DESIGN DEVELOPMENT
- ☒ TENDER DOCUMENT
- ☐ FOR CONSTRUCTION
- ☐ AS BUILD DRAWINGS

DESIGNATION	NAME	SIGNATURE
PROJECT MANAGER	SIARCH PVT LTD	
STR. ENGINEER	KINNANATH HUSSAIN	
ARCHITECT	ALI WAJEEH	
CHECKED	MOHAMED SIRAJ	
DRAWN	ASHAN M.	


DWG. NAME:

STRUCTURAL


BOUNDARY WALL
COLUMN LAYOUT

CODE	DATE	DWG. NO:
COM-32	16-09-18	ST03
FORMAT	A1 A2 A3	
SCALE	- - 1:100	ISSUE A

PDF FILE NAME: COM-32_MSQ_AB_ST03_A

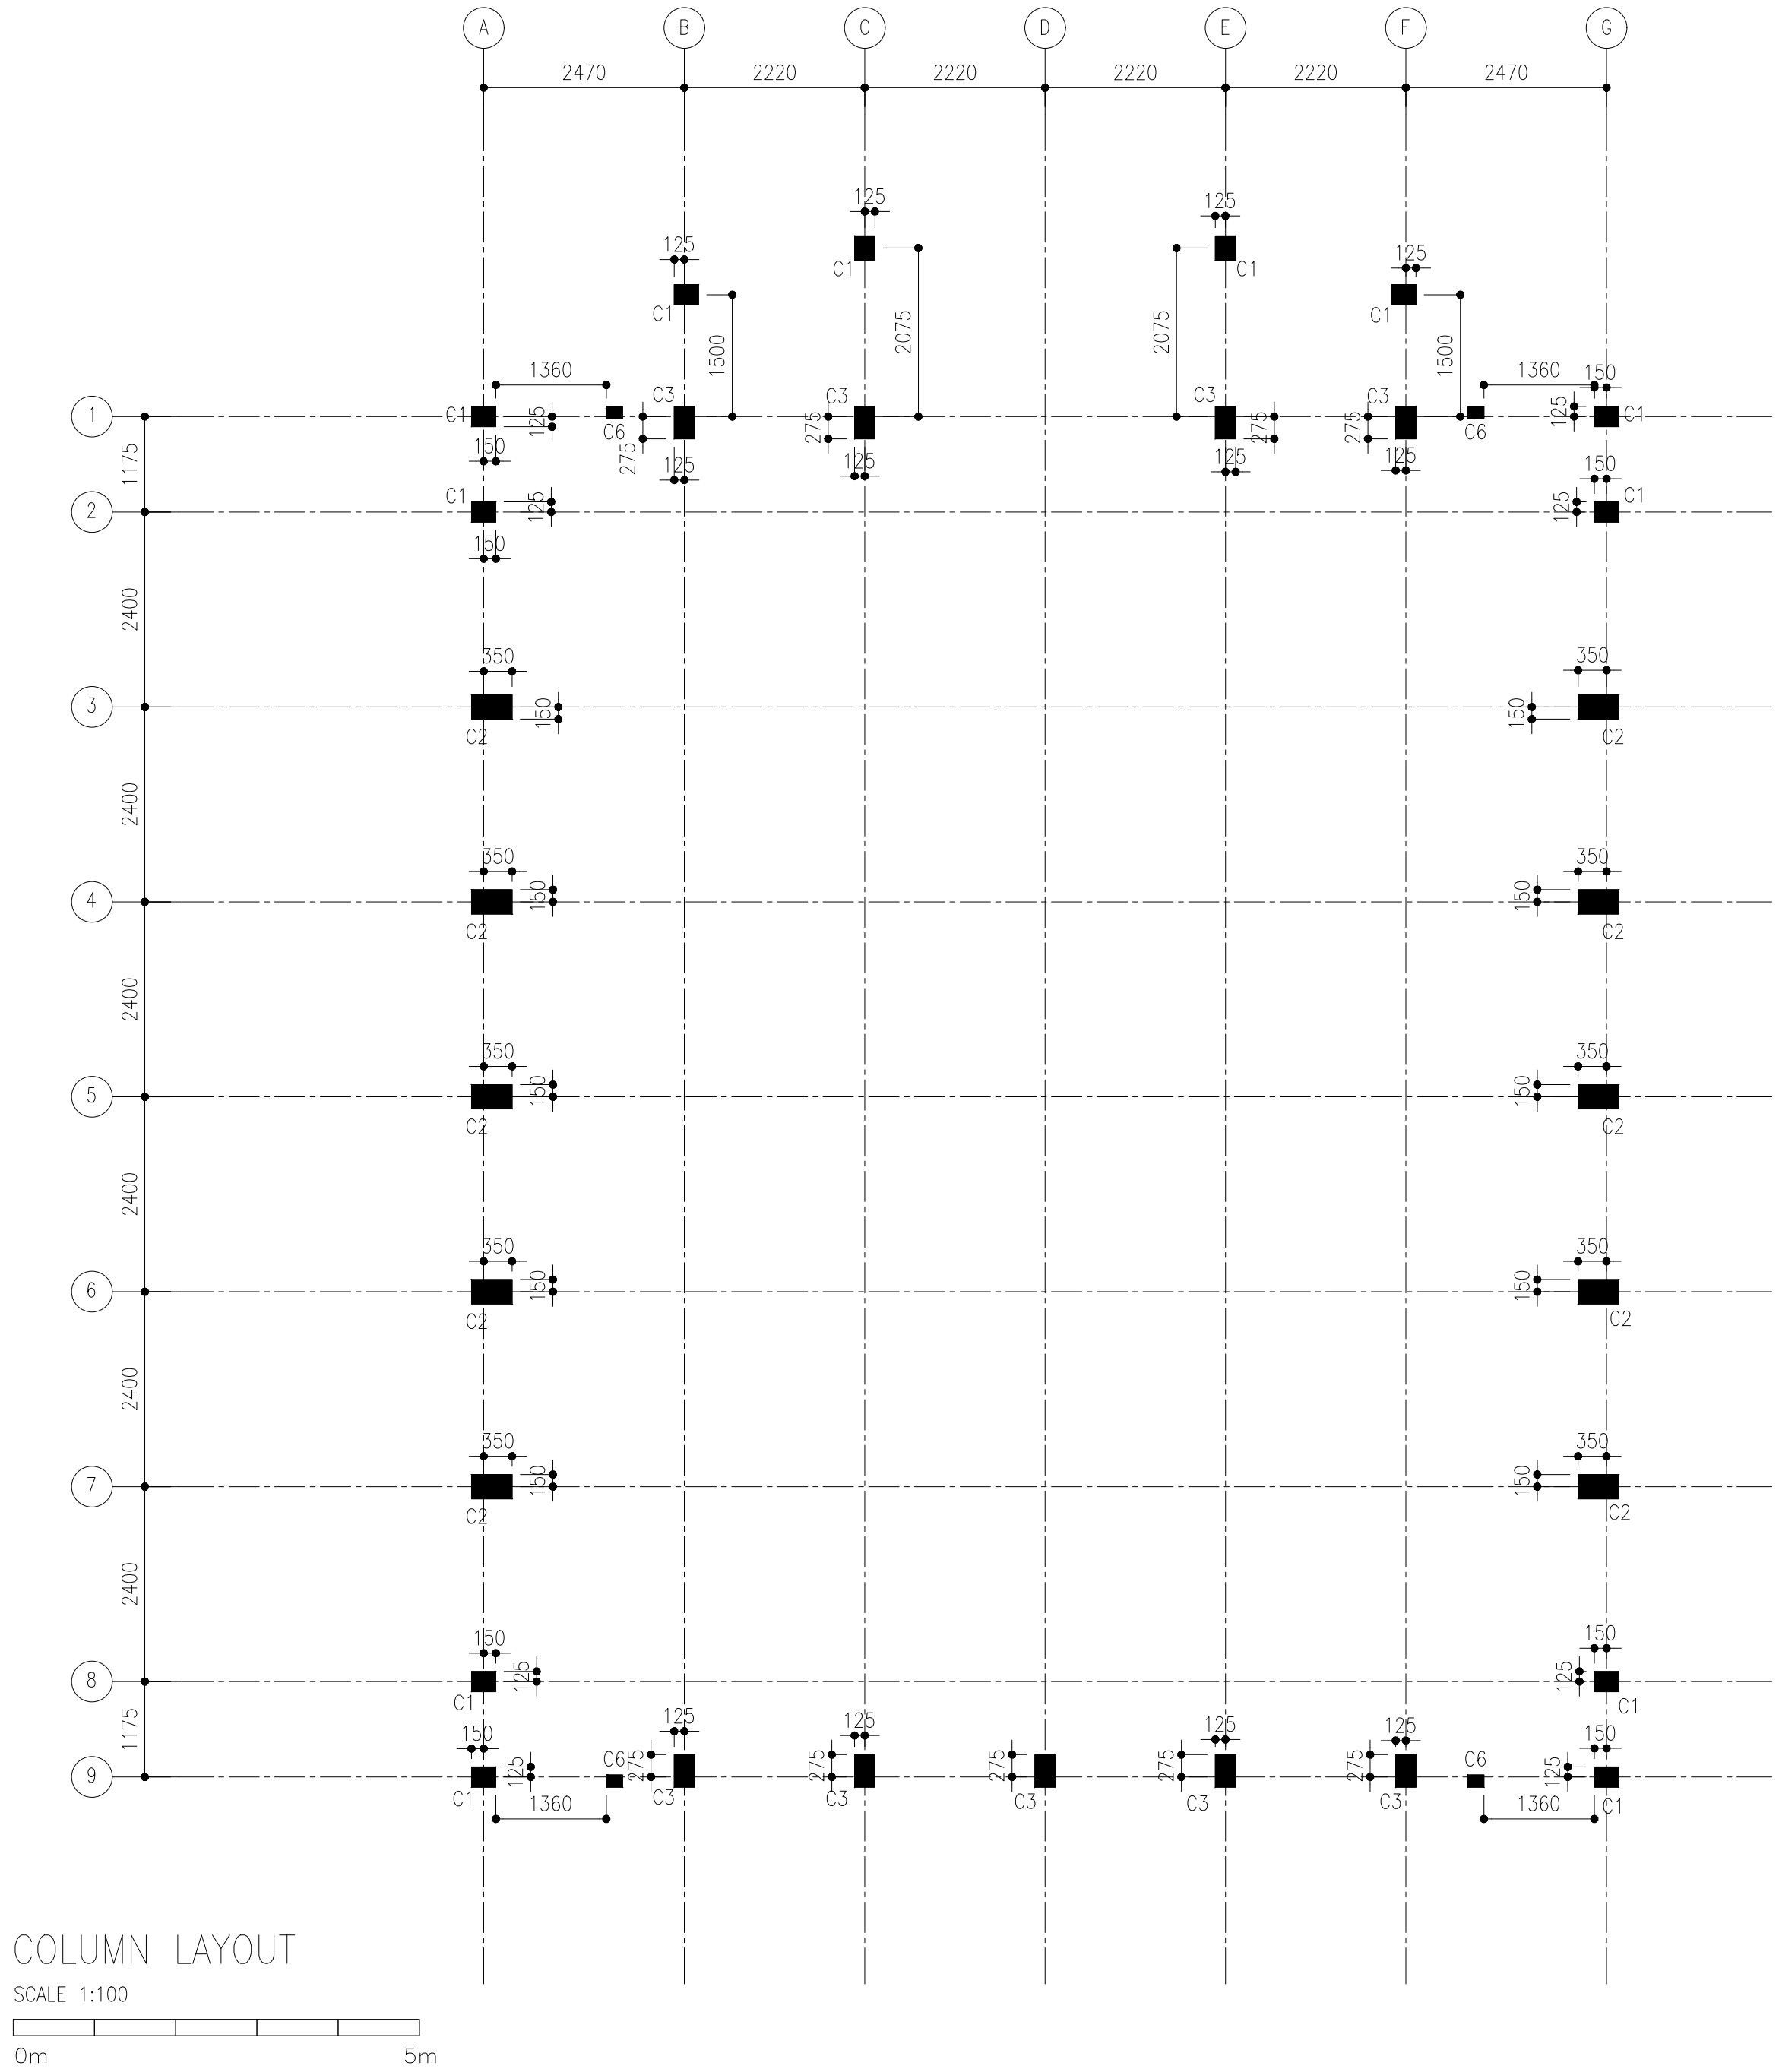

COLUMN LAYOUT
SCALE 1:100

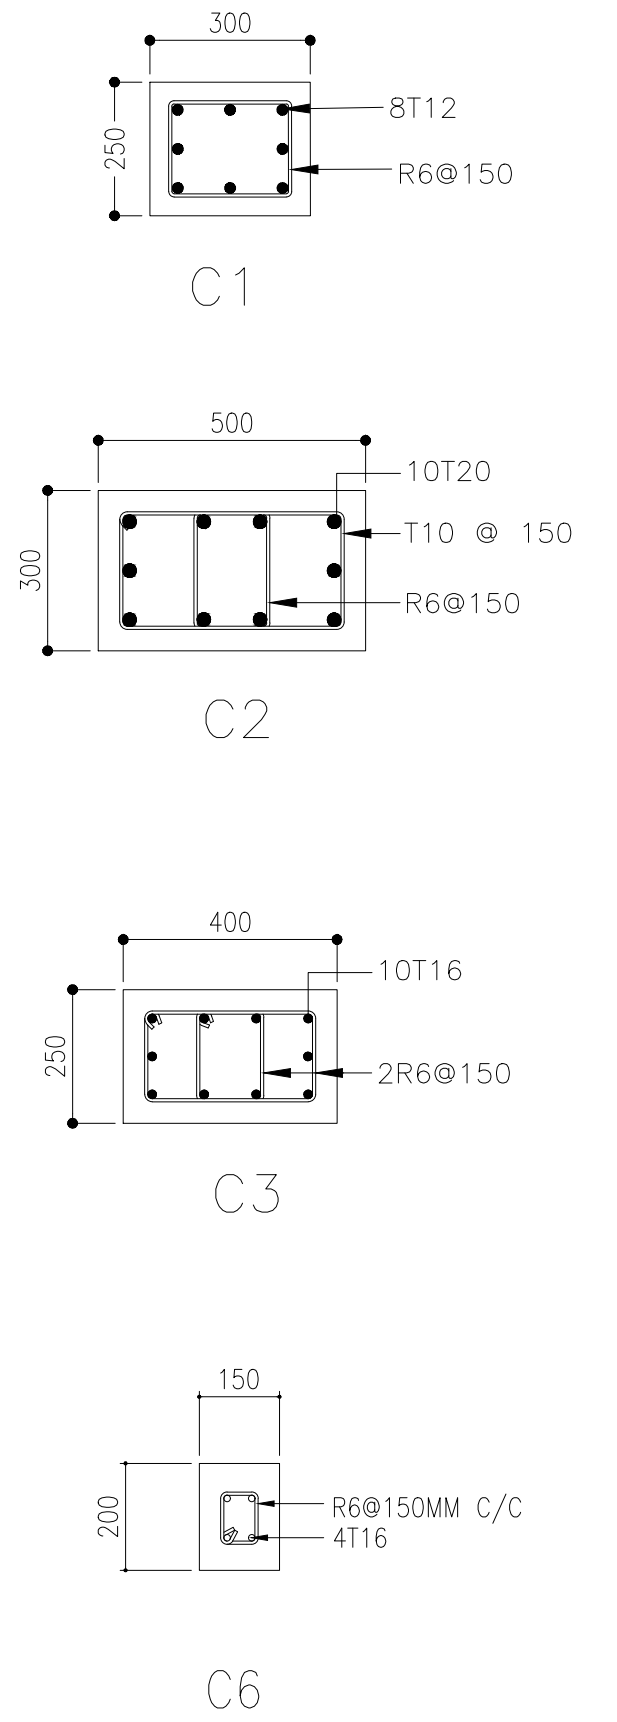

COLUMN DETAILS
SCALE 1:20

CLIENT:

MINISTRY OF ISLAMIC AFFAIRS

DESIGN AND CONSULTANCY:

SIARCH

PRIVATE LIMITED

LONUZIYARAIY MAGU,MALE*,20075,MALDIVES

EMAIL: INFO@SIARCH.DESIGN

HTTP://WWW.SIARCH.DESIGN

KEY PLAN:

WARNING:

- This drawing shall not be used for construction unless certified.

- Contractor to verify all dimensions of existing works on site before commencing any work or preparing shop drawings.

- Do not scale drawings, use written dimensions only.

- This drawing is to be read in conjunction with the specifications and conditions of contract.

- This drawing and design is copyright and no portion may be reproduced without the permission of the Consultant

REVISIONS

NO	DESCRIPTION	DATE

PROJECT:

PROPOSED MOSQUE FOR 300 PAX.

PHASE:

☐ CONCEPT DESIGN

☐ DESIGN DEVELOPMENT

☒ TENDER DOCUMENT

☐ FOR CONSTRUCTION

☐ AS BUILD DRAWINGS


DESIGNATION	NAME	SIGNATURE
PROJECT MANAGER	SIARCH PVT LTD	
STR. ENGINEER	KINNANATH HUSSAIN	
ARCHITECT	ALI WAJEEH	
CHECKED	MOHAMED SIRAJ	
DRAWN	ASHAN M.	

DWG. NAME:

STRUCTURAL


MOSQUE COLUMN LAYOUT


CODE	DATE	DWG. NO:
COM-32	16-09-18	ST04
FORMAT	A1 A2 A3	
SCALE	- - 1:100	ISSUE A
PDF FILE NAME:COM-32_MSQ_AB_ST04_A		

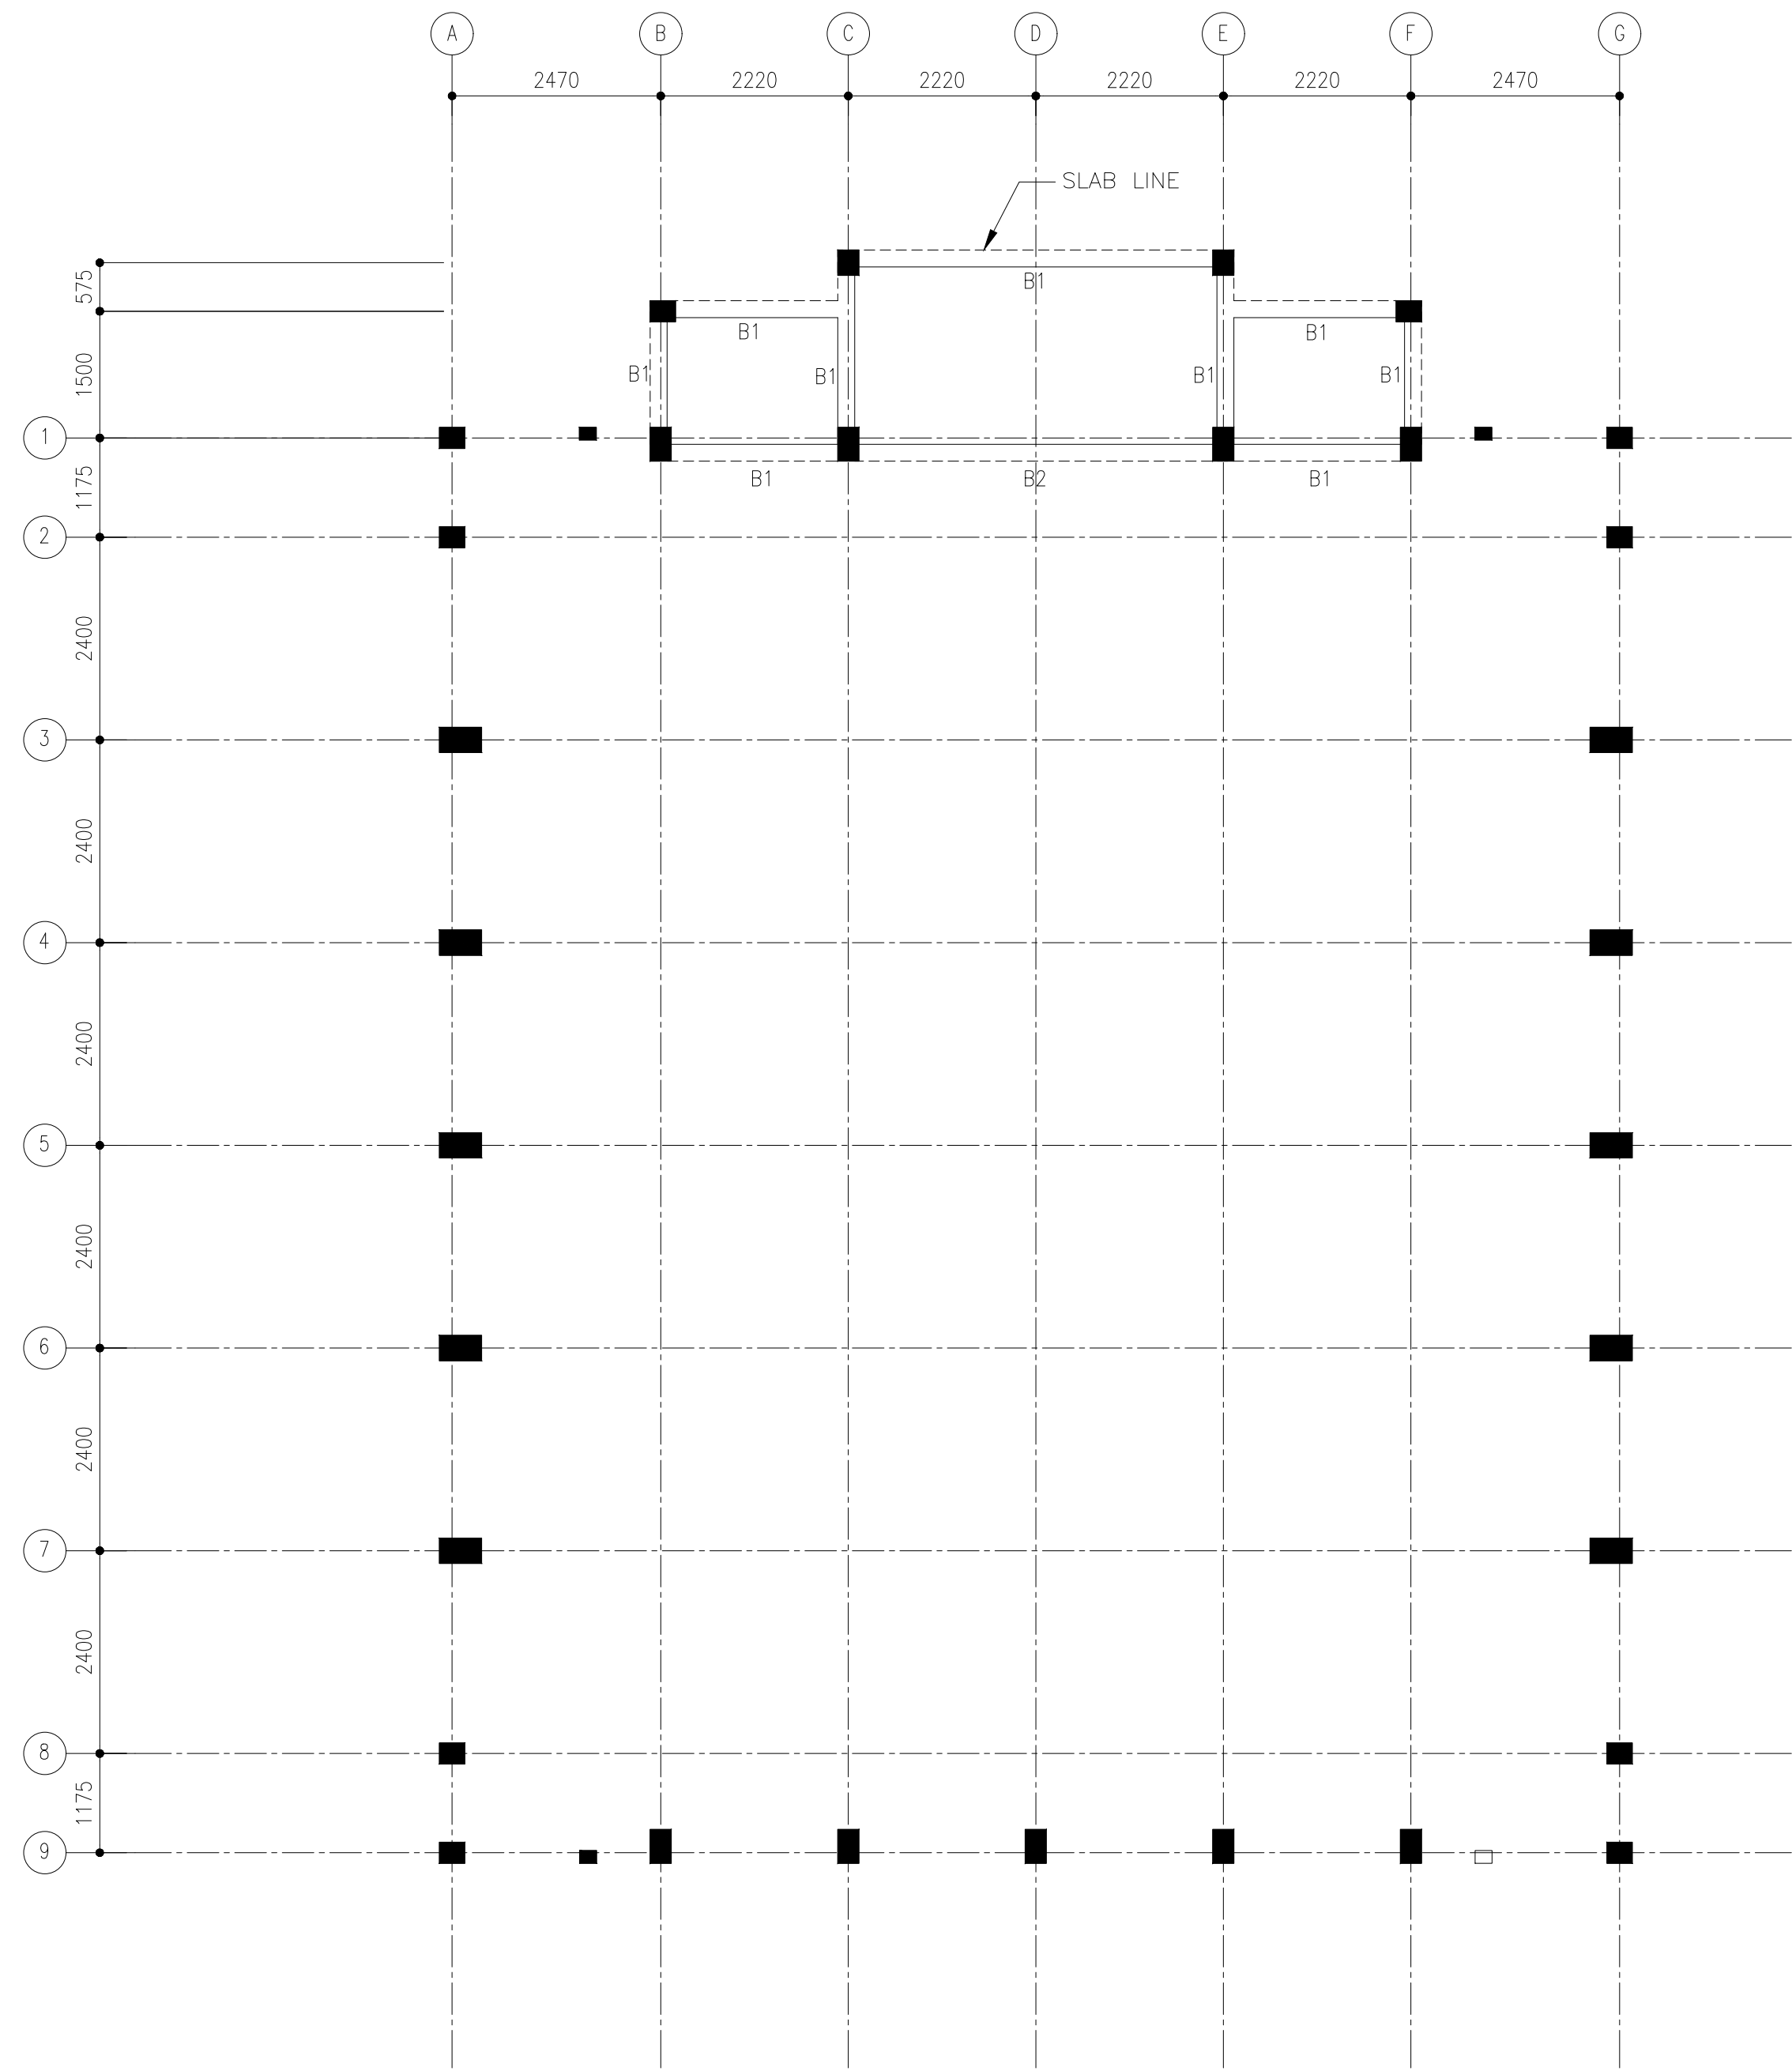

BEAM LAYOUT (LEVEL-1)


SCALE 1:100

 


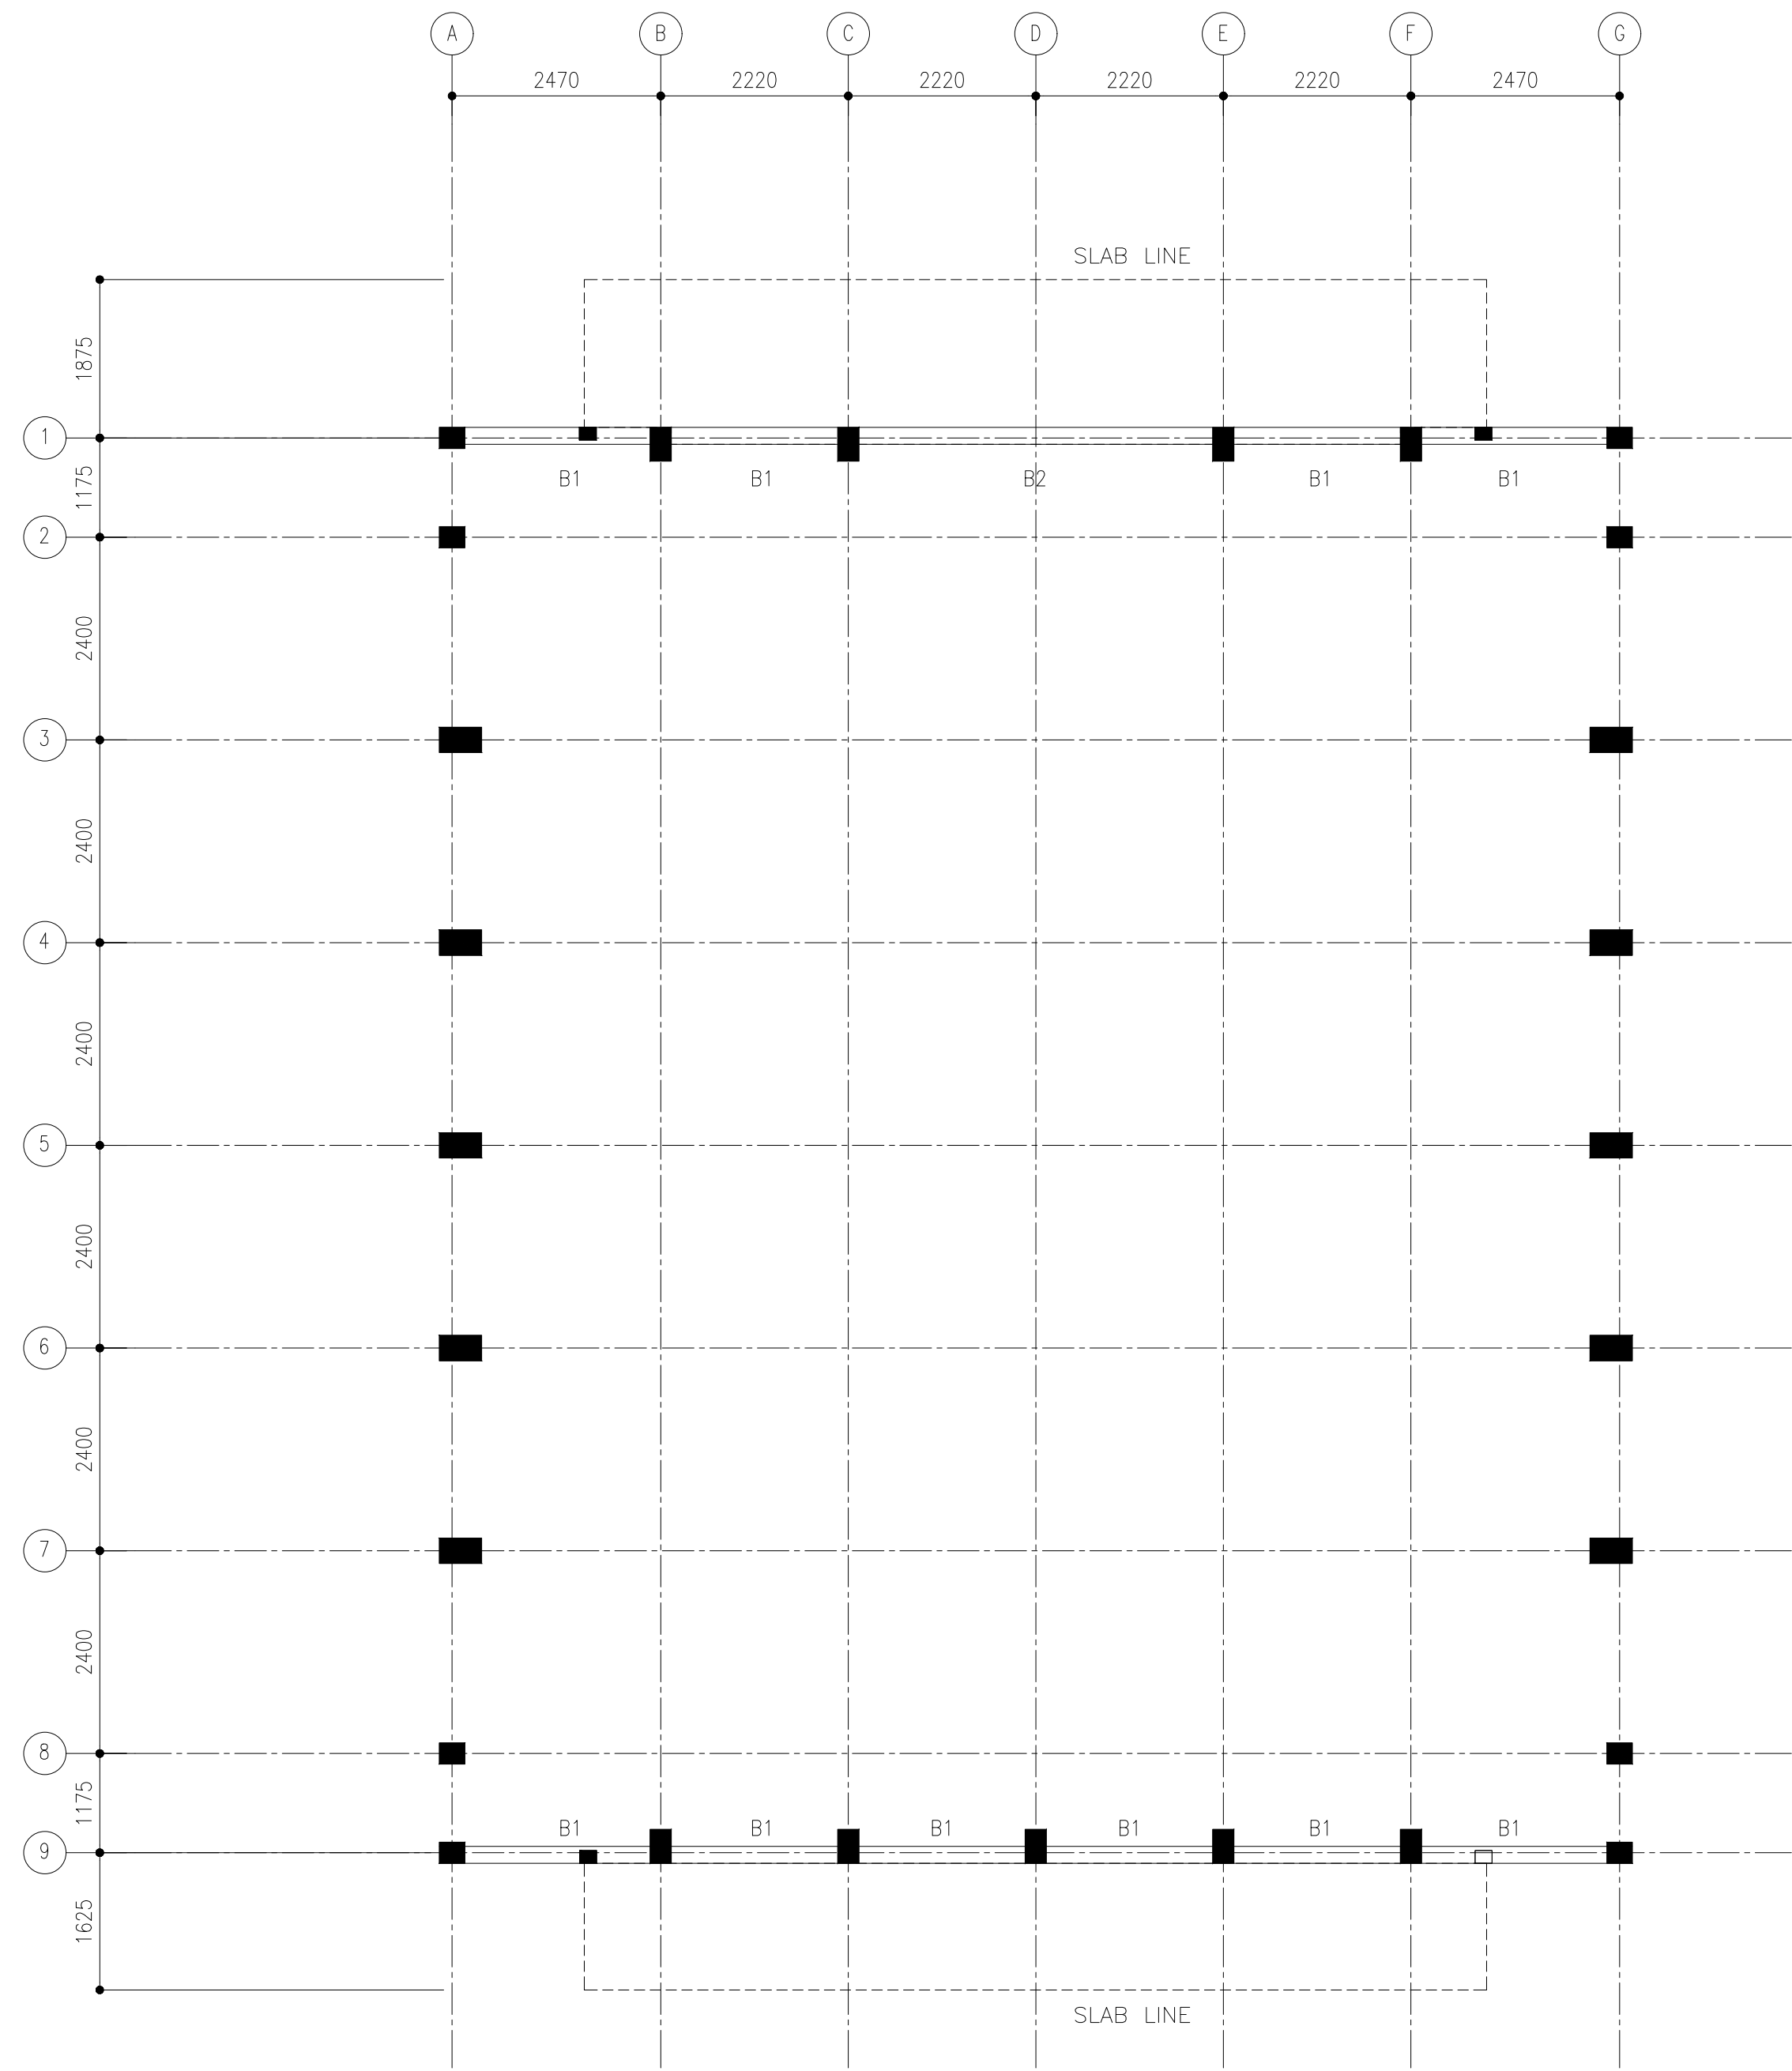

BEAM LAYOUT (LEVEL-2)


SCALE 1:100

 

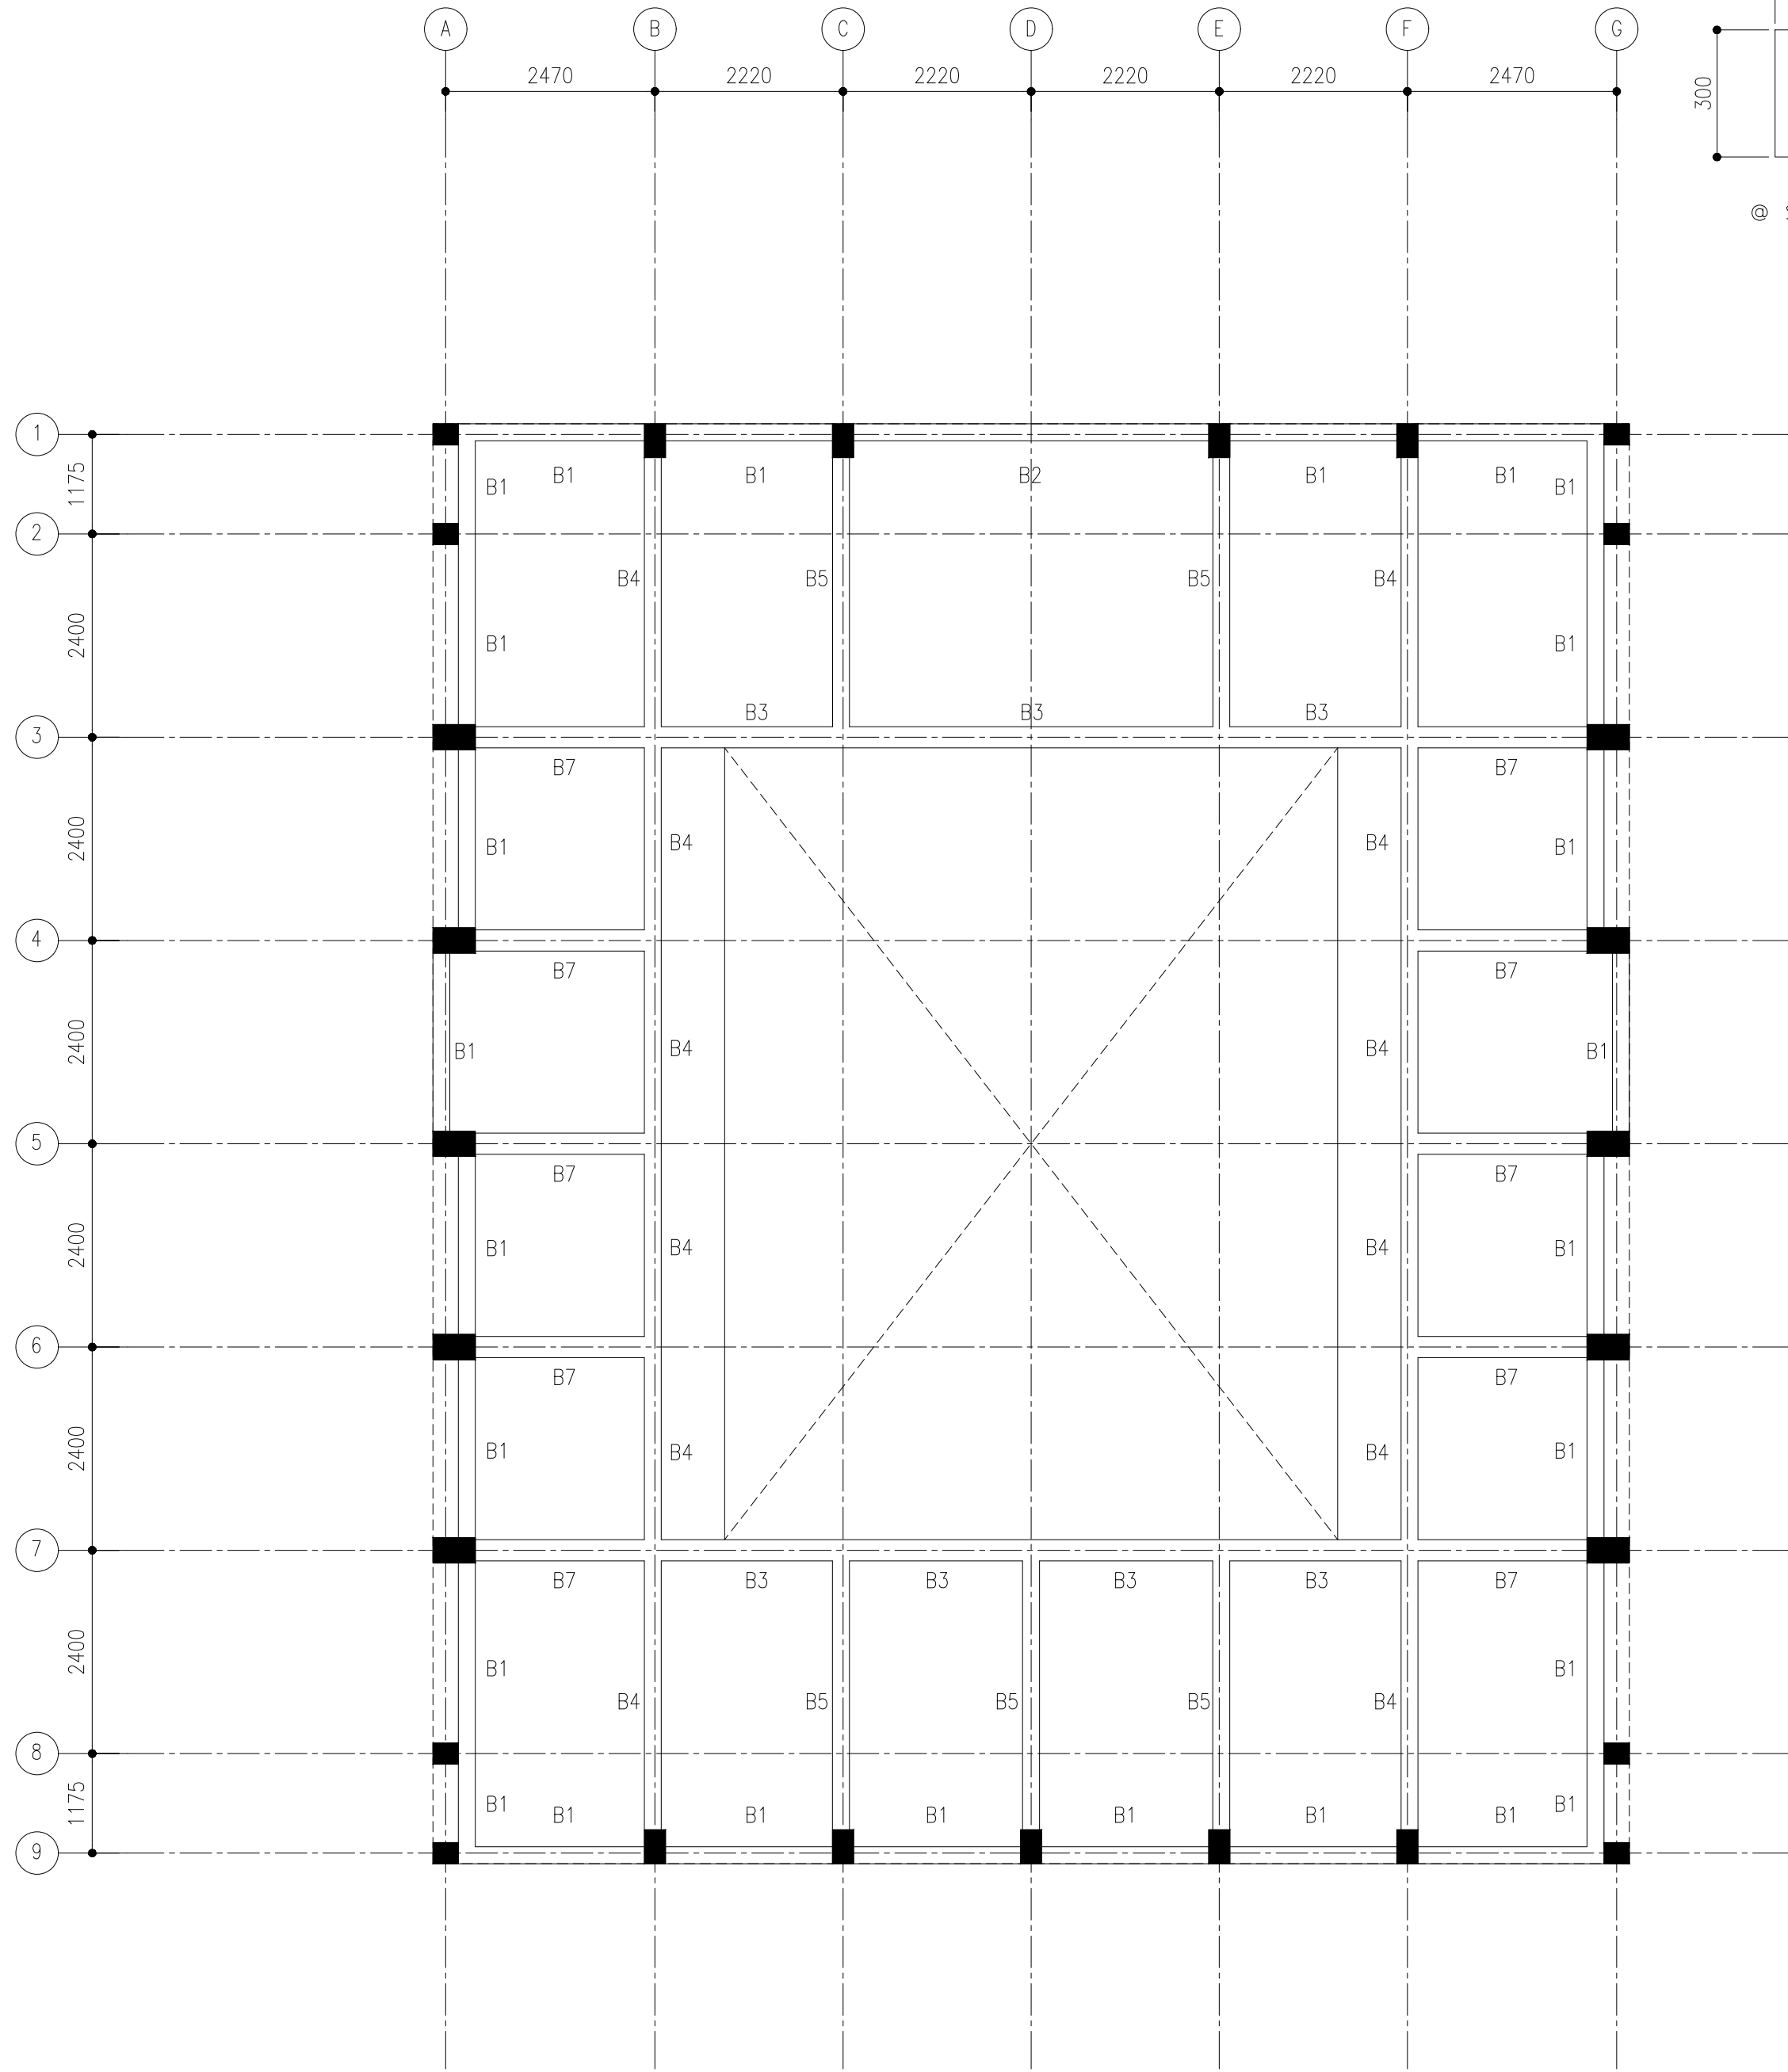


BEAM LAYOUT (LEVEL-3)
SCALE 1:100

0m 5m

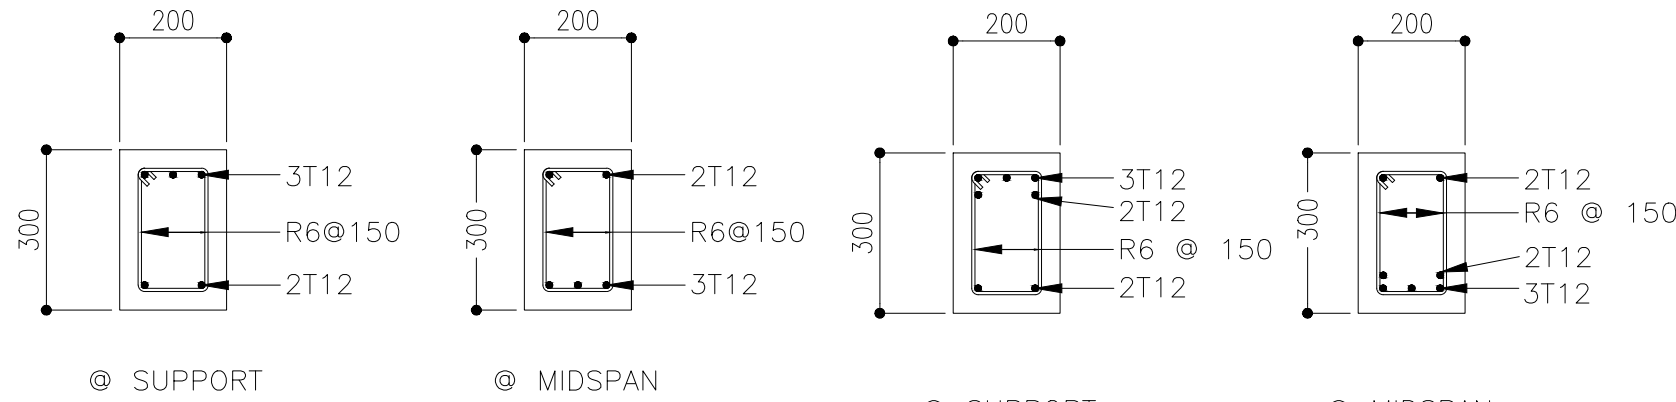


B1


B2

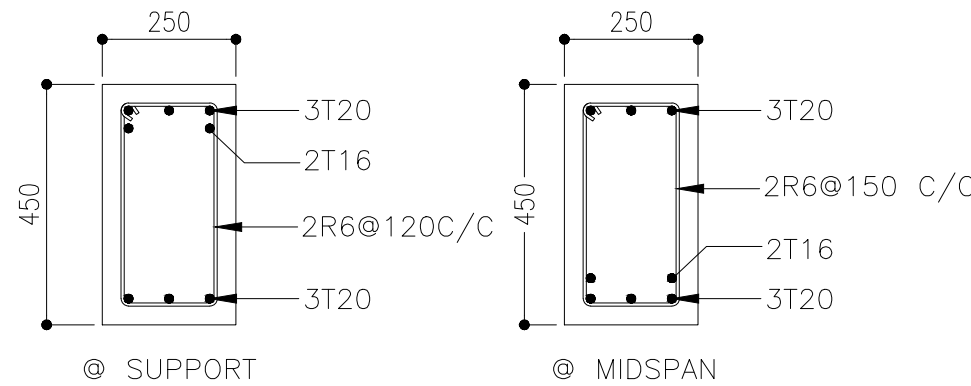


B3

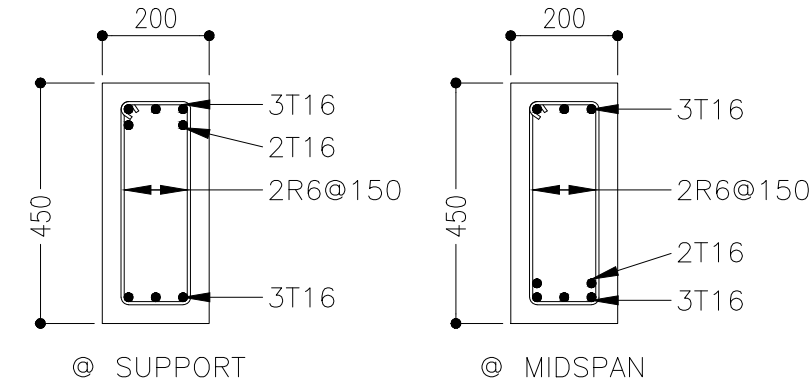

B4

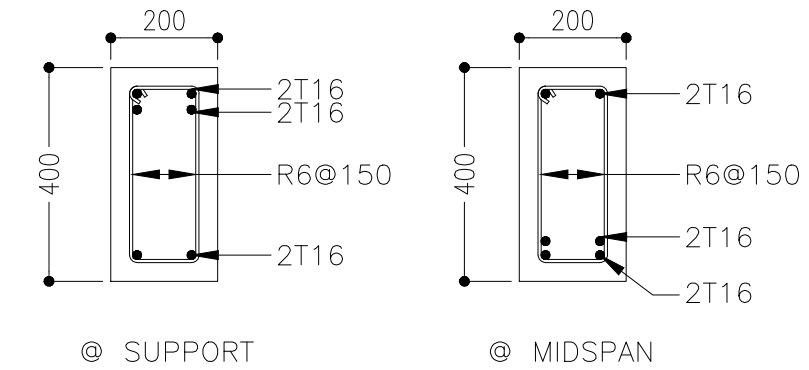

B5

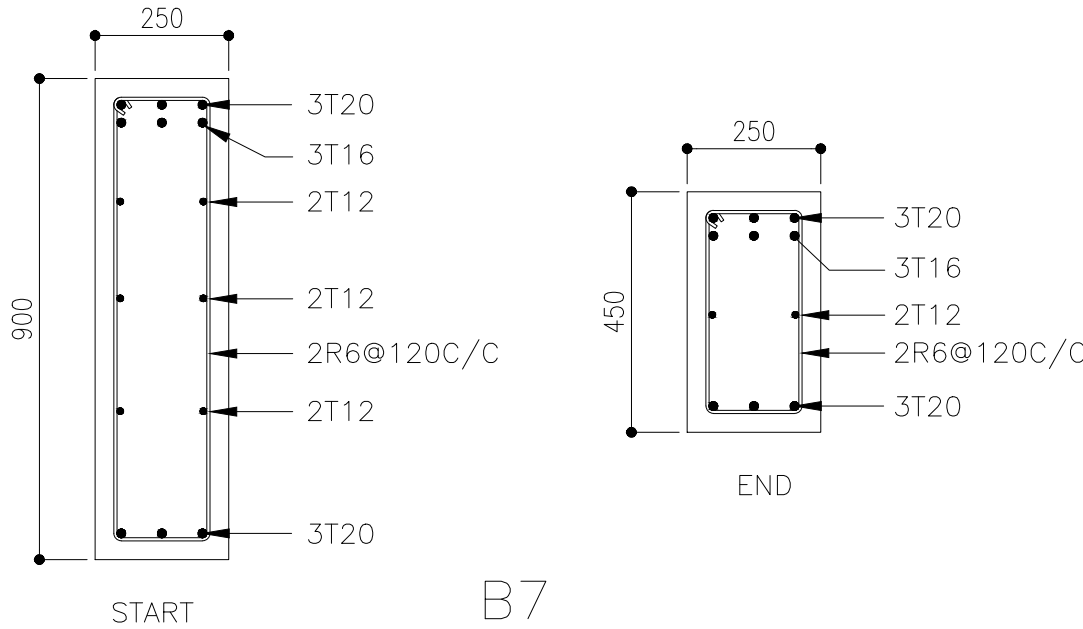

B7

BEAM DETAILS

SCALE 1:20

0m 1m

CLIENT:
MINISTRY OF ISLAMIC AFFAIRS

DESIGN AND CONSULTANCY:
SIARCH
PRIVATE LIMITED
LONUZIYAARIY MAGU, MALE', 20075, MALDIVES
EMAIL: INFO@SIARCH.DESIGN
HTTP://WWW.SIARCH.DESIGN

KEY PLAN:

WARNING:

- This drawing shall not be used for construction unless certified.
- Contractor to verify all dimensions of existing works on site before commencing any work or preparing shop drawings.
- Do not scale drawings, use written dimensions only.
- This drawing is to be read in conjunction with the specifications and conditions of contract.
- This drawing and design is copyright and no portion may be reproduced without the permission of the Consultant

REVISIONS		
NO	DESCRIPTION	DATE

PROJECT:
PROPOSED MOSQUE FOR 300 PAX.

PHASE:

- ☐ CONCEPT DESIGN
- ☐ DESIGN DEVELOPMENT
- ☒ TENDER DOCUMENT
- ☐ FOR CONSTRUCTION
- ☐ AS BUILD DRAWINGS


DESIGNATION	NAME	SIGNATURE
PROJECT MANAGER	SIARCH PVT LTD	
STR. ENGINEER	KINNANATH HUSSAIN	
ARCHITECT	ALI WAJEEH	
CHECKED	MOHAMED SIRAJ	
DRAWN	ASHAN M.	

DWG. NAME:
STRUCTURAL

BEAM PLAN


CODE	DATE	DWG. NO:
COM-32	16-09-18	ST05
FORMAT	A1 A2 A3	
SCALE	- - 1:100	ISSUE A

PDF FILE NAME: COM-32_MSQ_AB_ST05_A

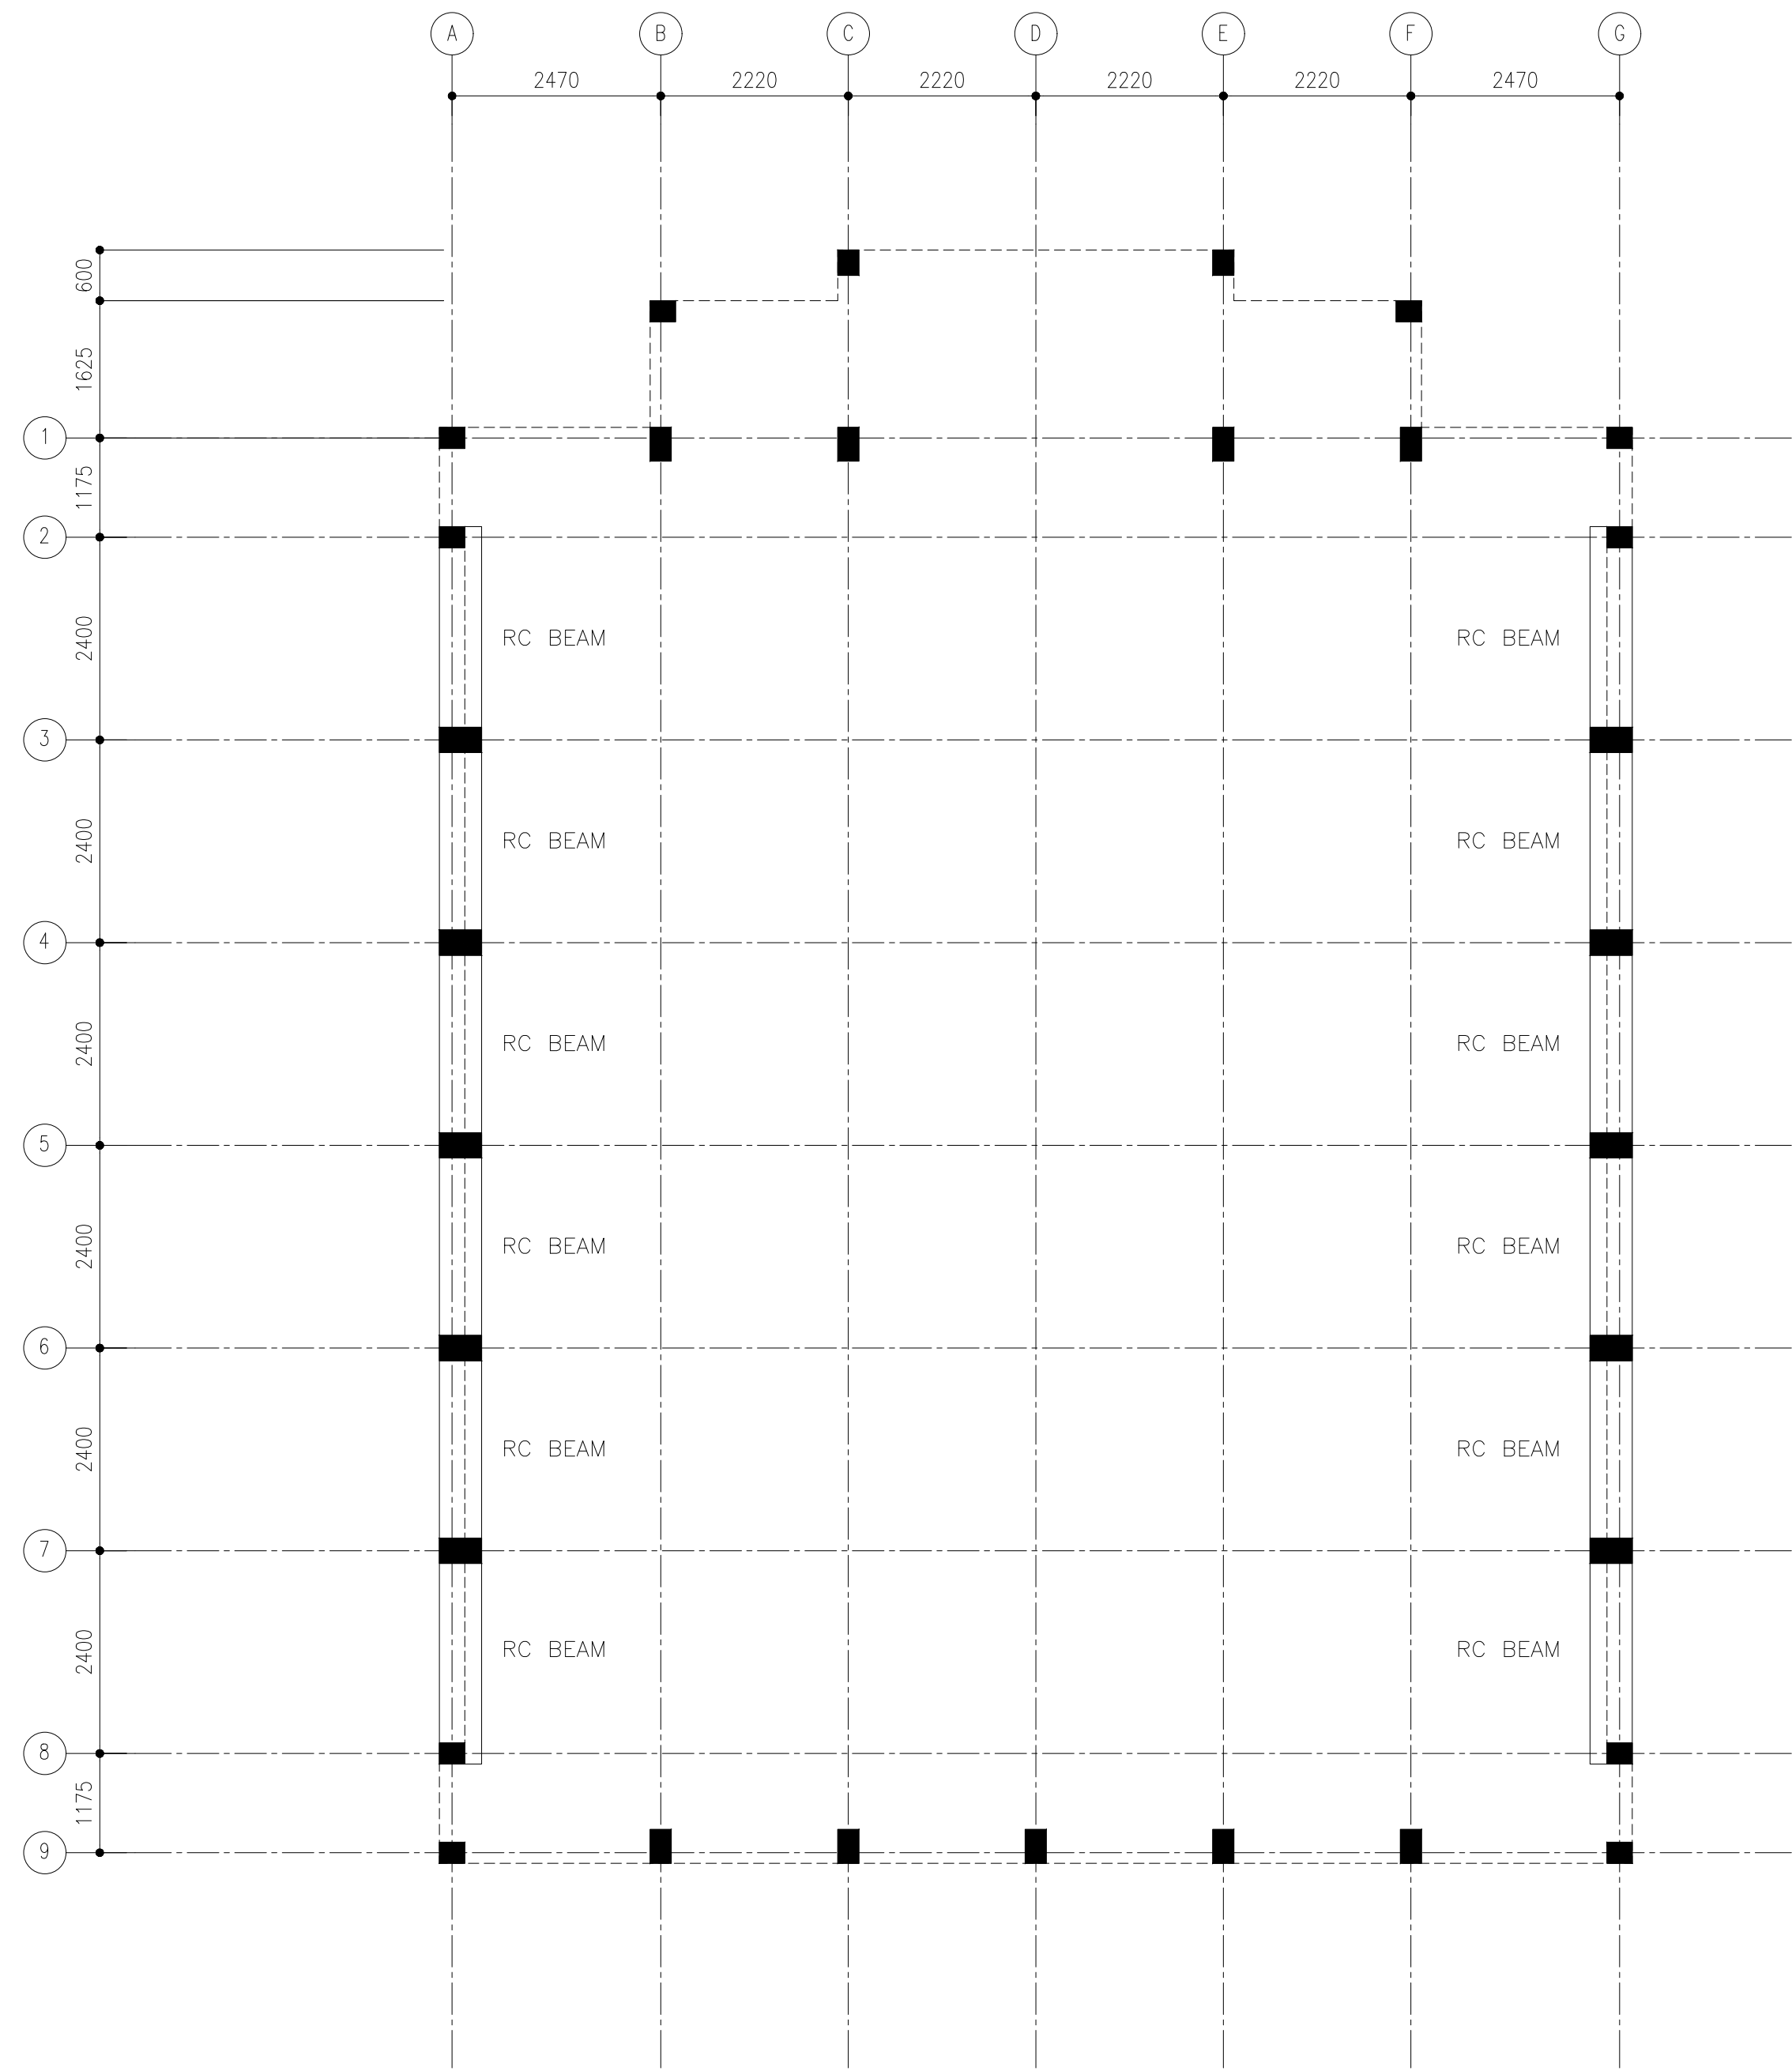


LINTEL BEAM LAYOUT (LEVEL-4)

SCALE 1:100


 


Ref.section Y2-Y2 & Detail-4: Roof shade detail

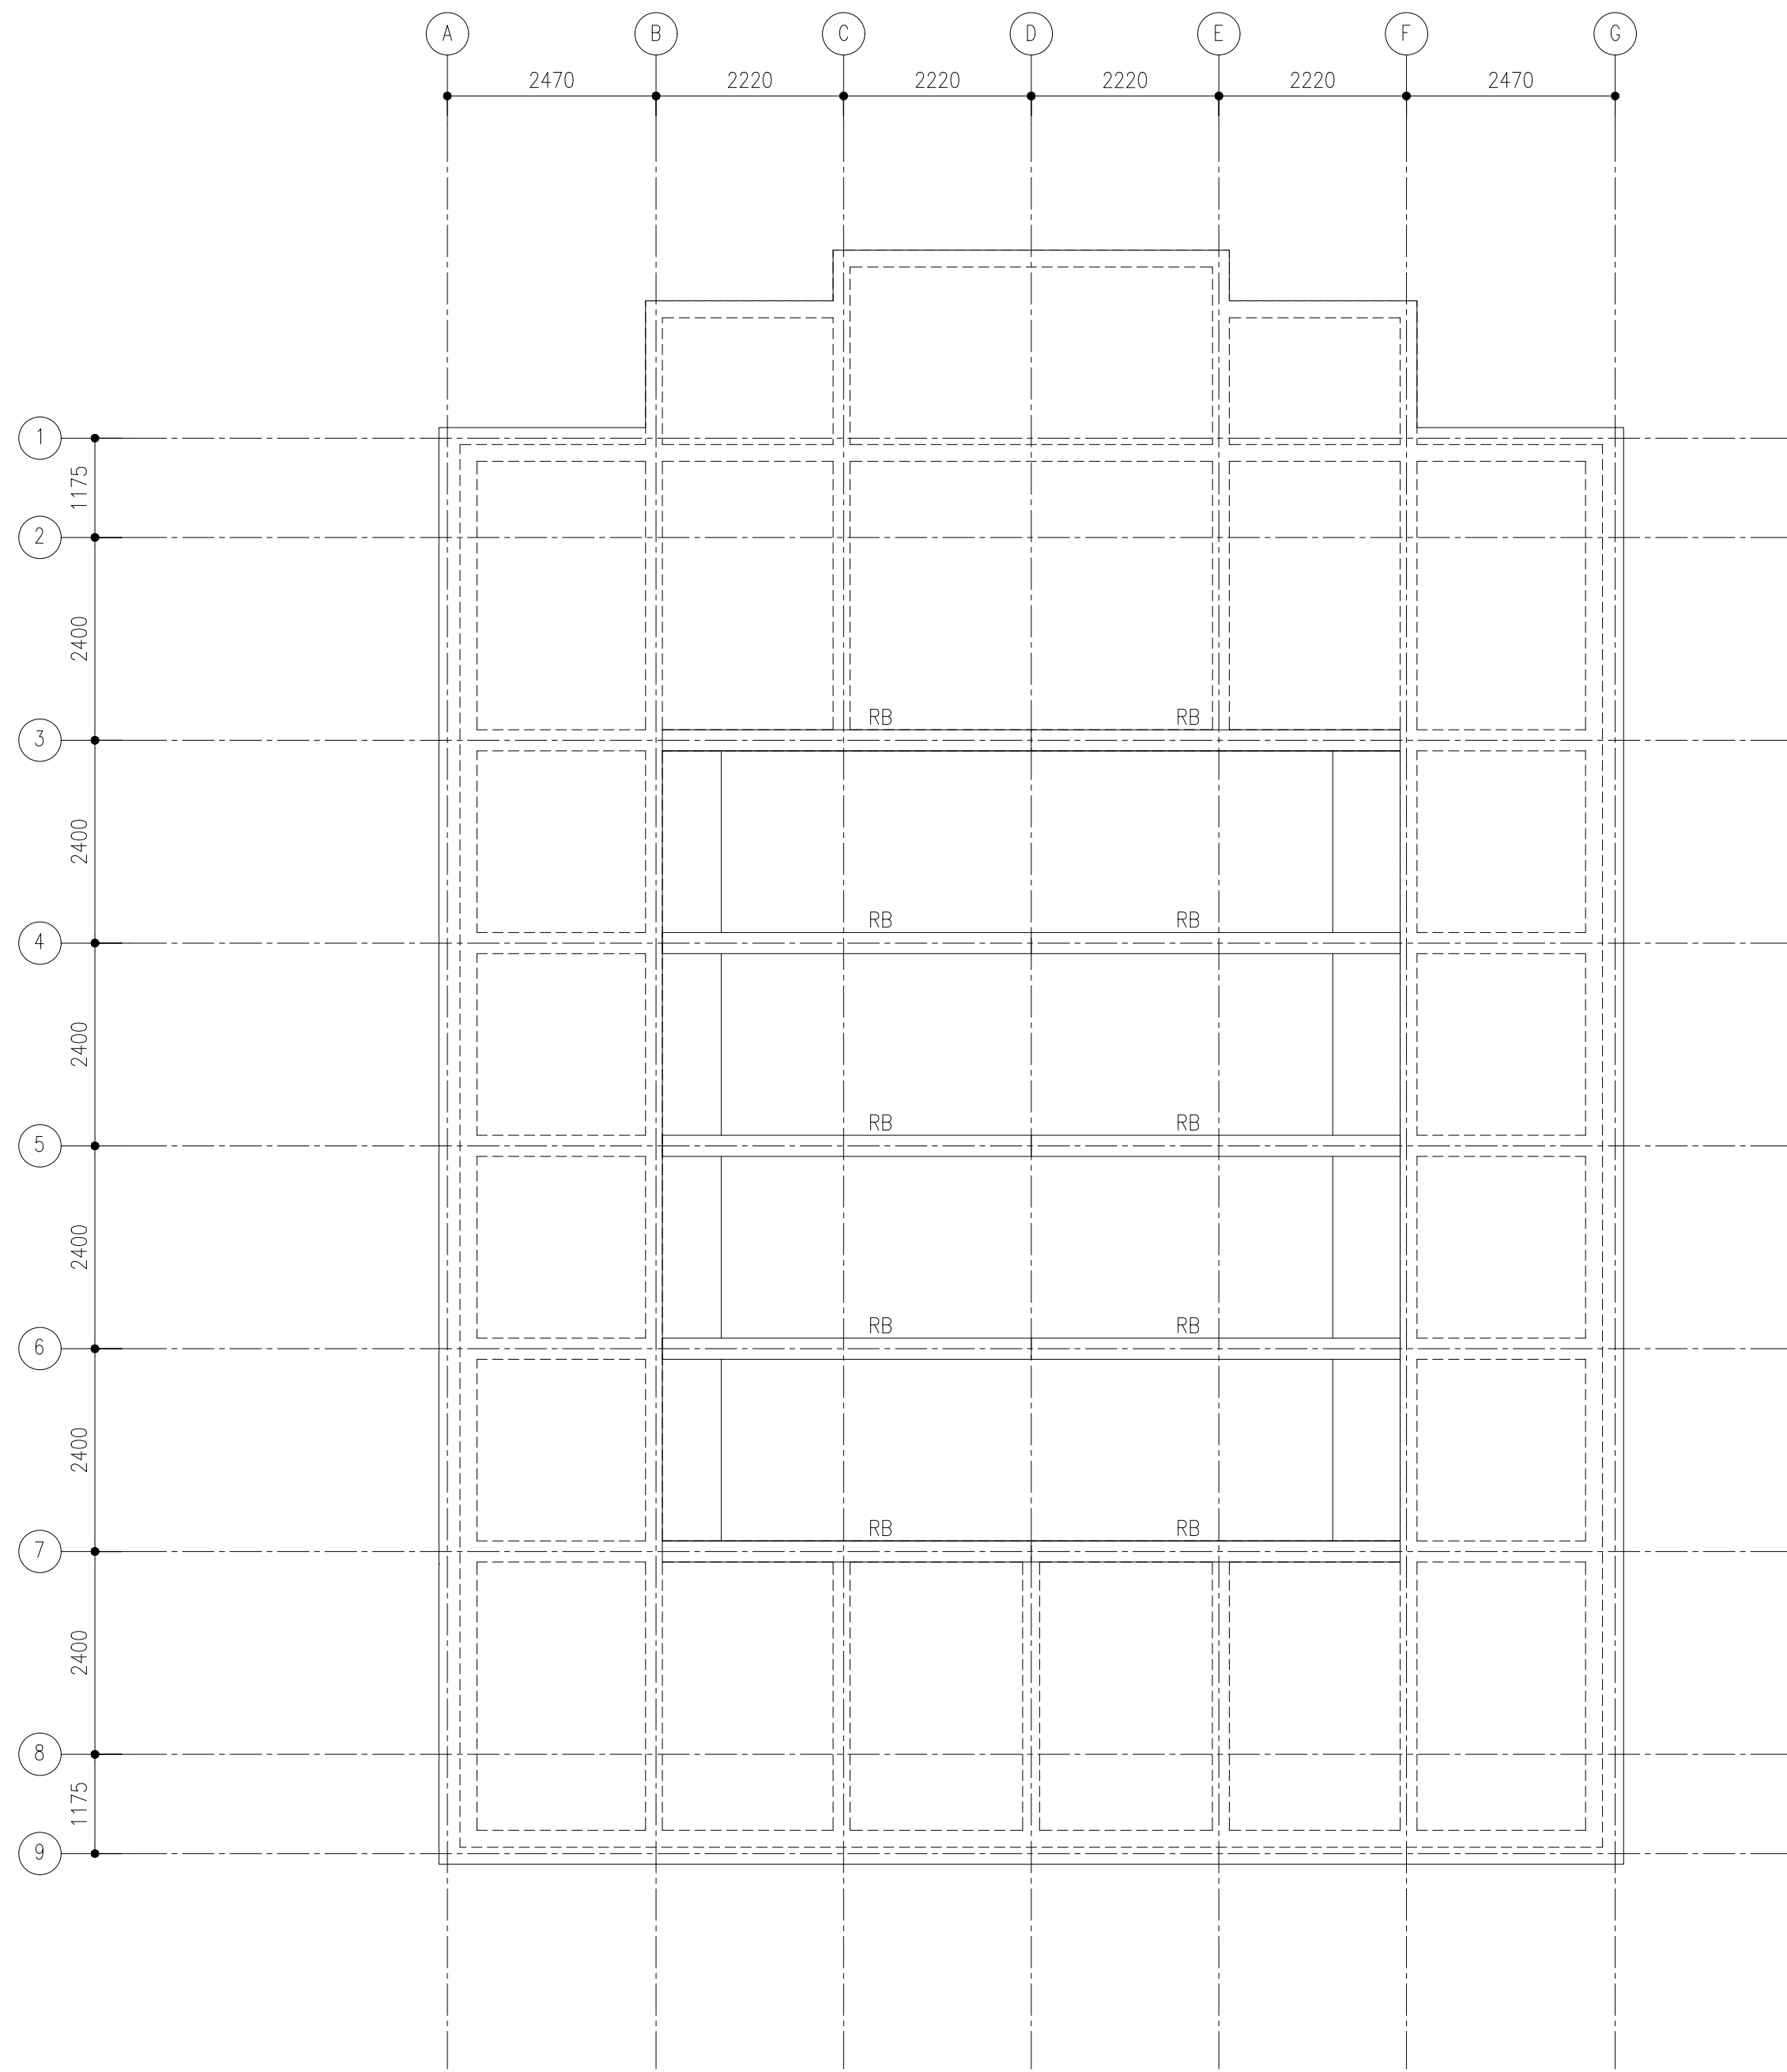

ROOF BEAM PLAN


SCALE 1:100

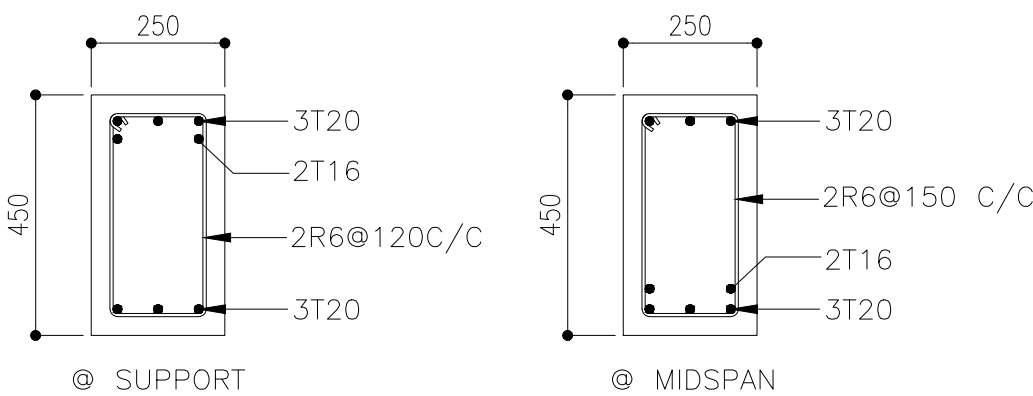 

RB

ROOF BEAM DETAILS


SCALE 1:20

 

CLIENT:
MINISTRY OF ISLAMIC AFFAIRS

DESIGN AND CONSULTANCY:
SIARCH
PRIVATE LIMITED
LONUZIYARAIY MAGU, MALE', 20075, MALDIVES
EMAIL: INFO@SIARCH.DESIGN
HTTP://WWW.SIARCH.DESIGN

KEY PLAN:

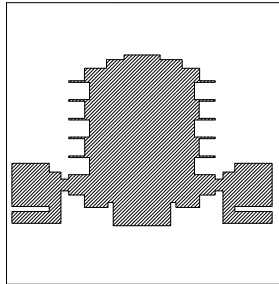

WARNING:

- This drawing shall not be used for construction unless certified.
- Contractor to verify all dimensions of existing works on site before commencing any work or preparing shop drawings.
- Do not scale drawings, use written dimensions only.
- This drawing is to be read in conjunction with the specifications and conditions of contract.
- This drawing and design is copyright and no portion may be reproduced without the permission of the Consultant

REVISIONS		
NO	DESCRIPTION	DATE

PROJECT:
PROPOSED MOSQUE FOR 300 PAX.


PHASE:
☐ CONCEPT DESIGN
☐ DESIGN DEVELOPMENT
☒ TENDER DOCUMENT
☐ FOR CONSTRUCTION
☐ AS BUILD DRAWINGS

DESIGNATION	NAME	SIGNATURE
PROJECT MANAGER	SIARCH PVT LTD.	
STR. ENGINEER	KINNANATH HUSSAIN	
ARCHITECT	ALI WAJEEH	
CHECKED	MOHAMED SIRAJ	
DRAWN	ASHAN M.	

DWG. NAME:
STRUCTURAL

ROOF BEAM PLAN


CODE	DATE	DWG. NO:
COM-32	16-09-18	ST08
FORMAT	A1 A2 A3	
SCALE	- - 1:100	ISSUE A
PDF FILE NAME: COM-32_MSQ_AB_ST08_A		

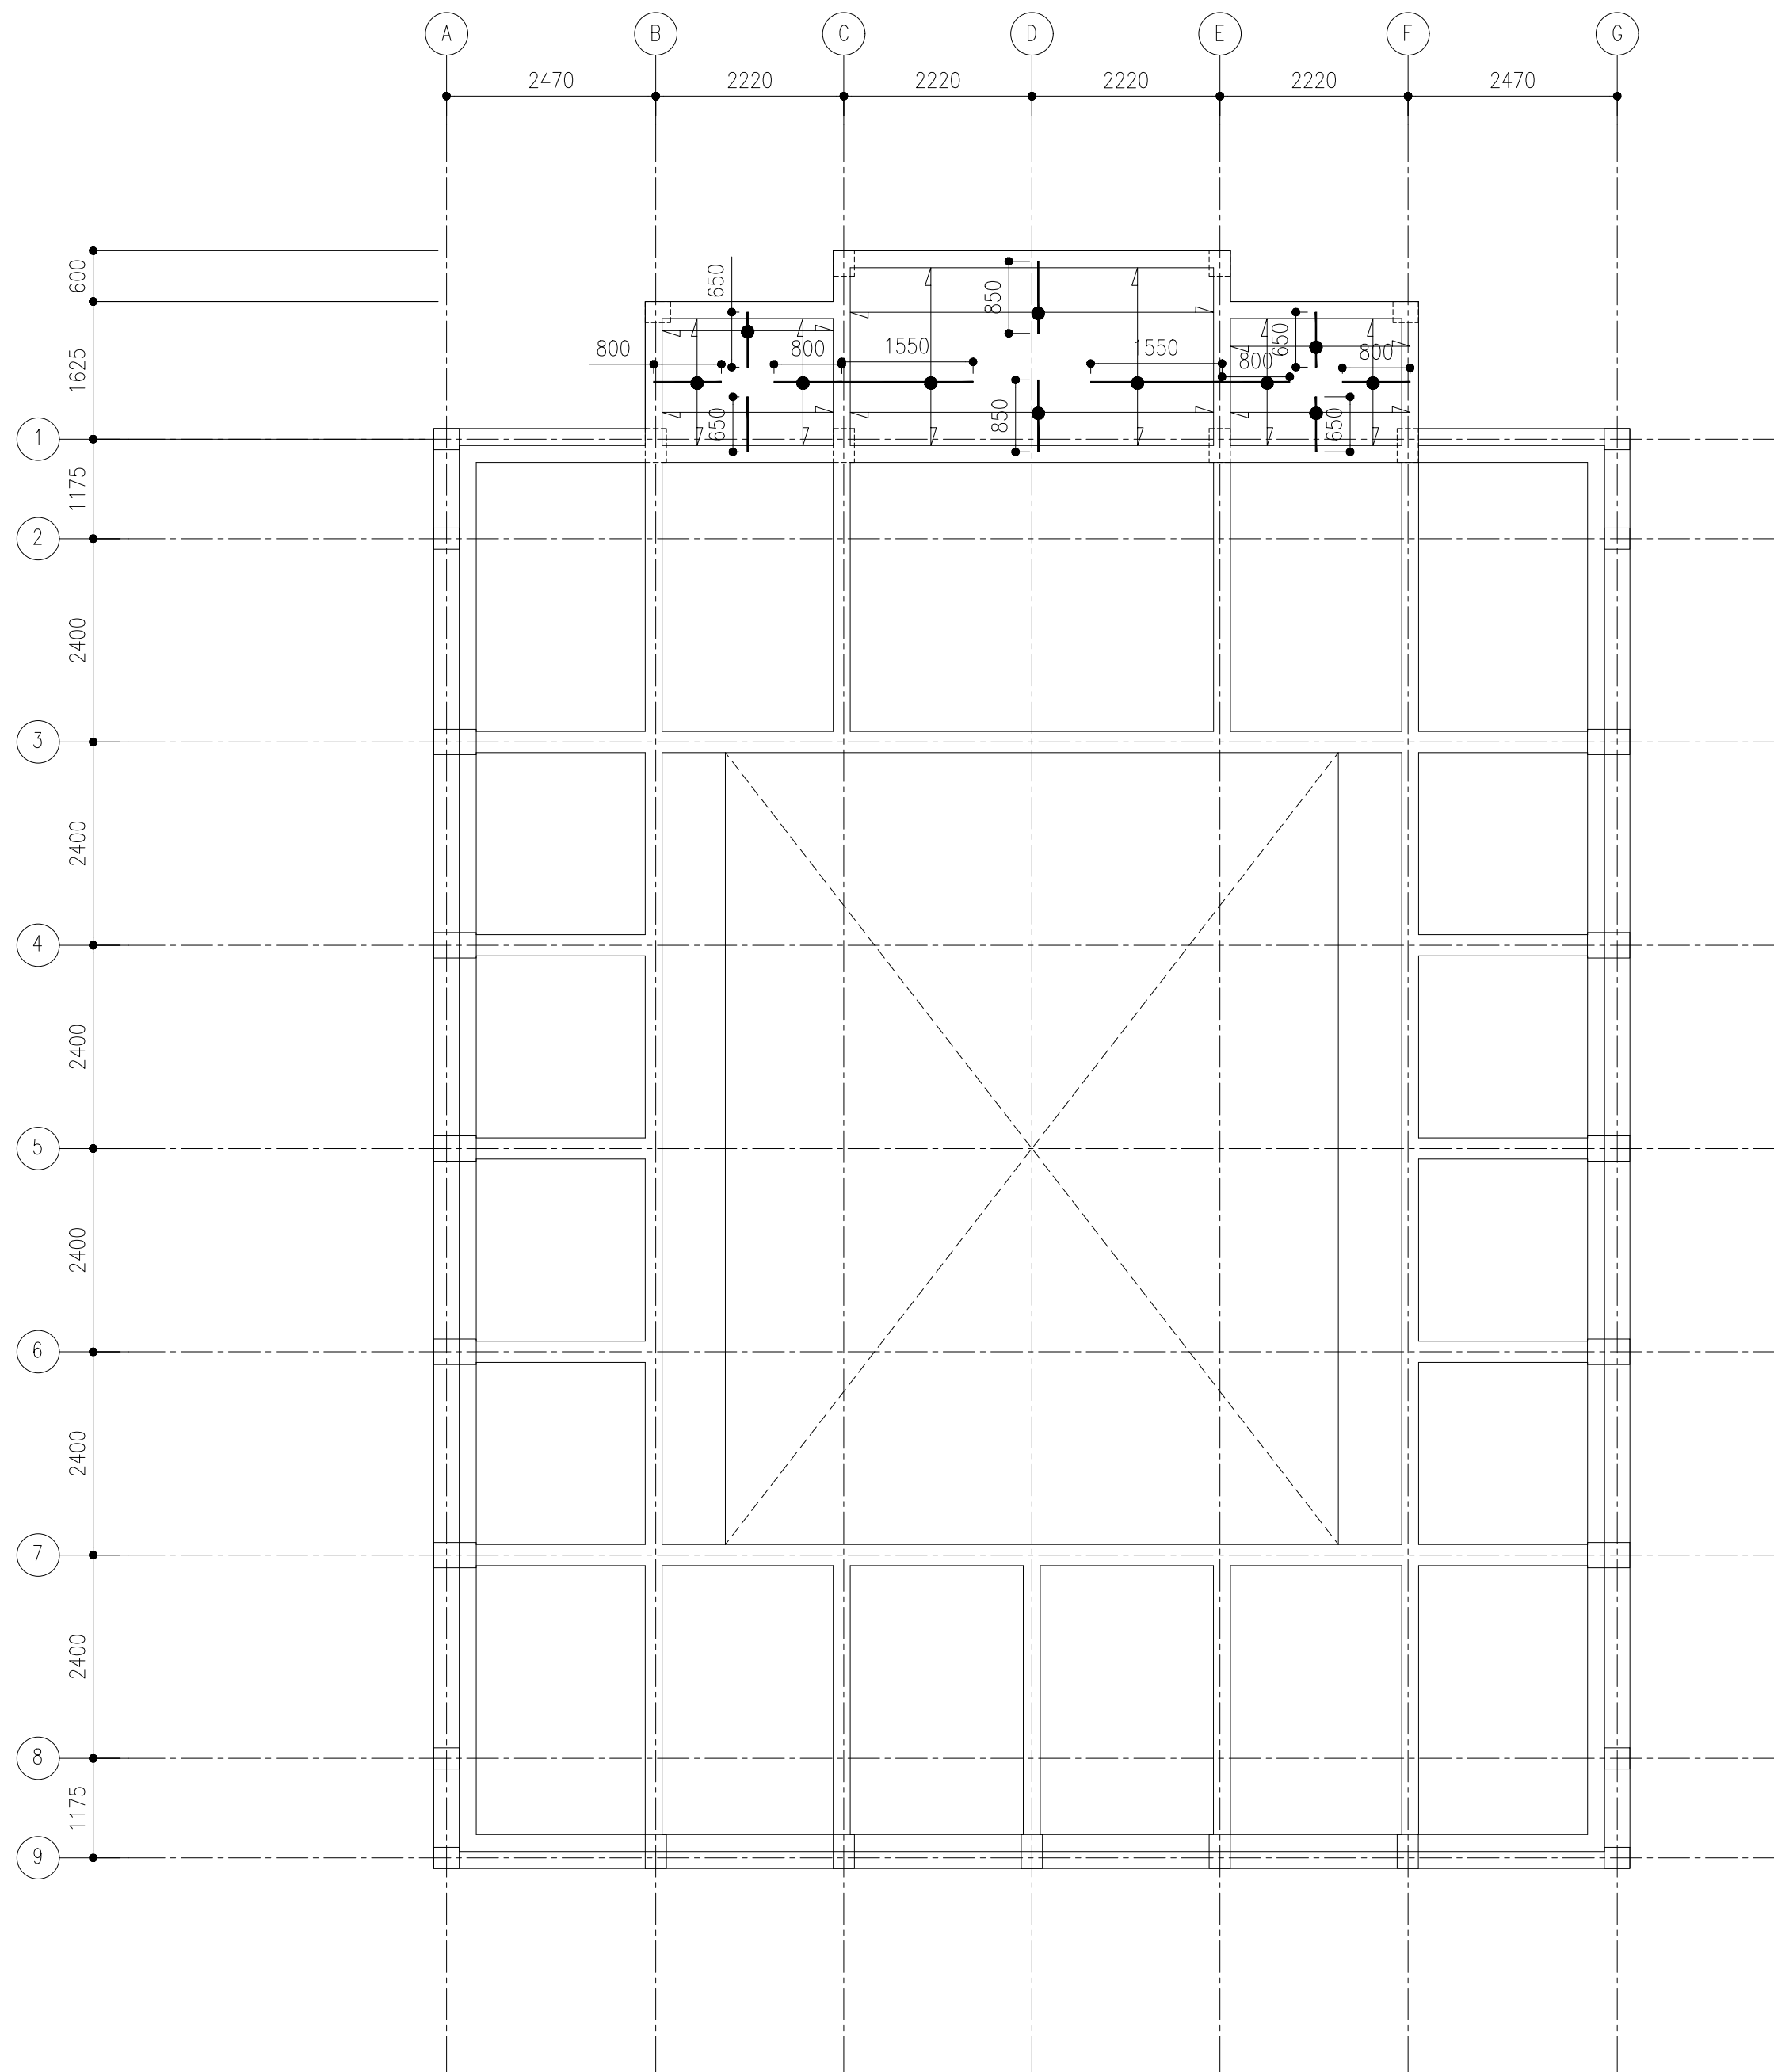


NOTES:	
SLAB THICKNESS	= 130MM
BOTTOM RFMT:	T10@100 B/W THROUGHOUT (NOT SHOWN)
TOP RFMT:	= T10@100(AS SHOWN)
SLAB TOP COVER	= 25MM
SLAB BOTTOM COVER	= 30MM
COVER TO BEAMS	= 30-35MM
COVER TO COLUMNS	= 40MM
LAPS	= 45 ϕ (ϕ =BAR DIAMETER)
CONCRETE MIX	= 1:2:3

SLAB REINFORCEMENT PLAN (AT LEVEL 1)


SCALE 1:100

 

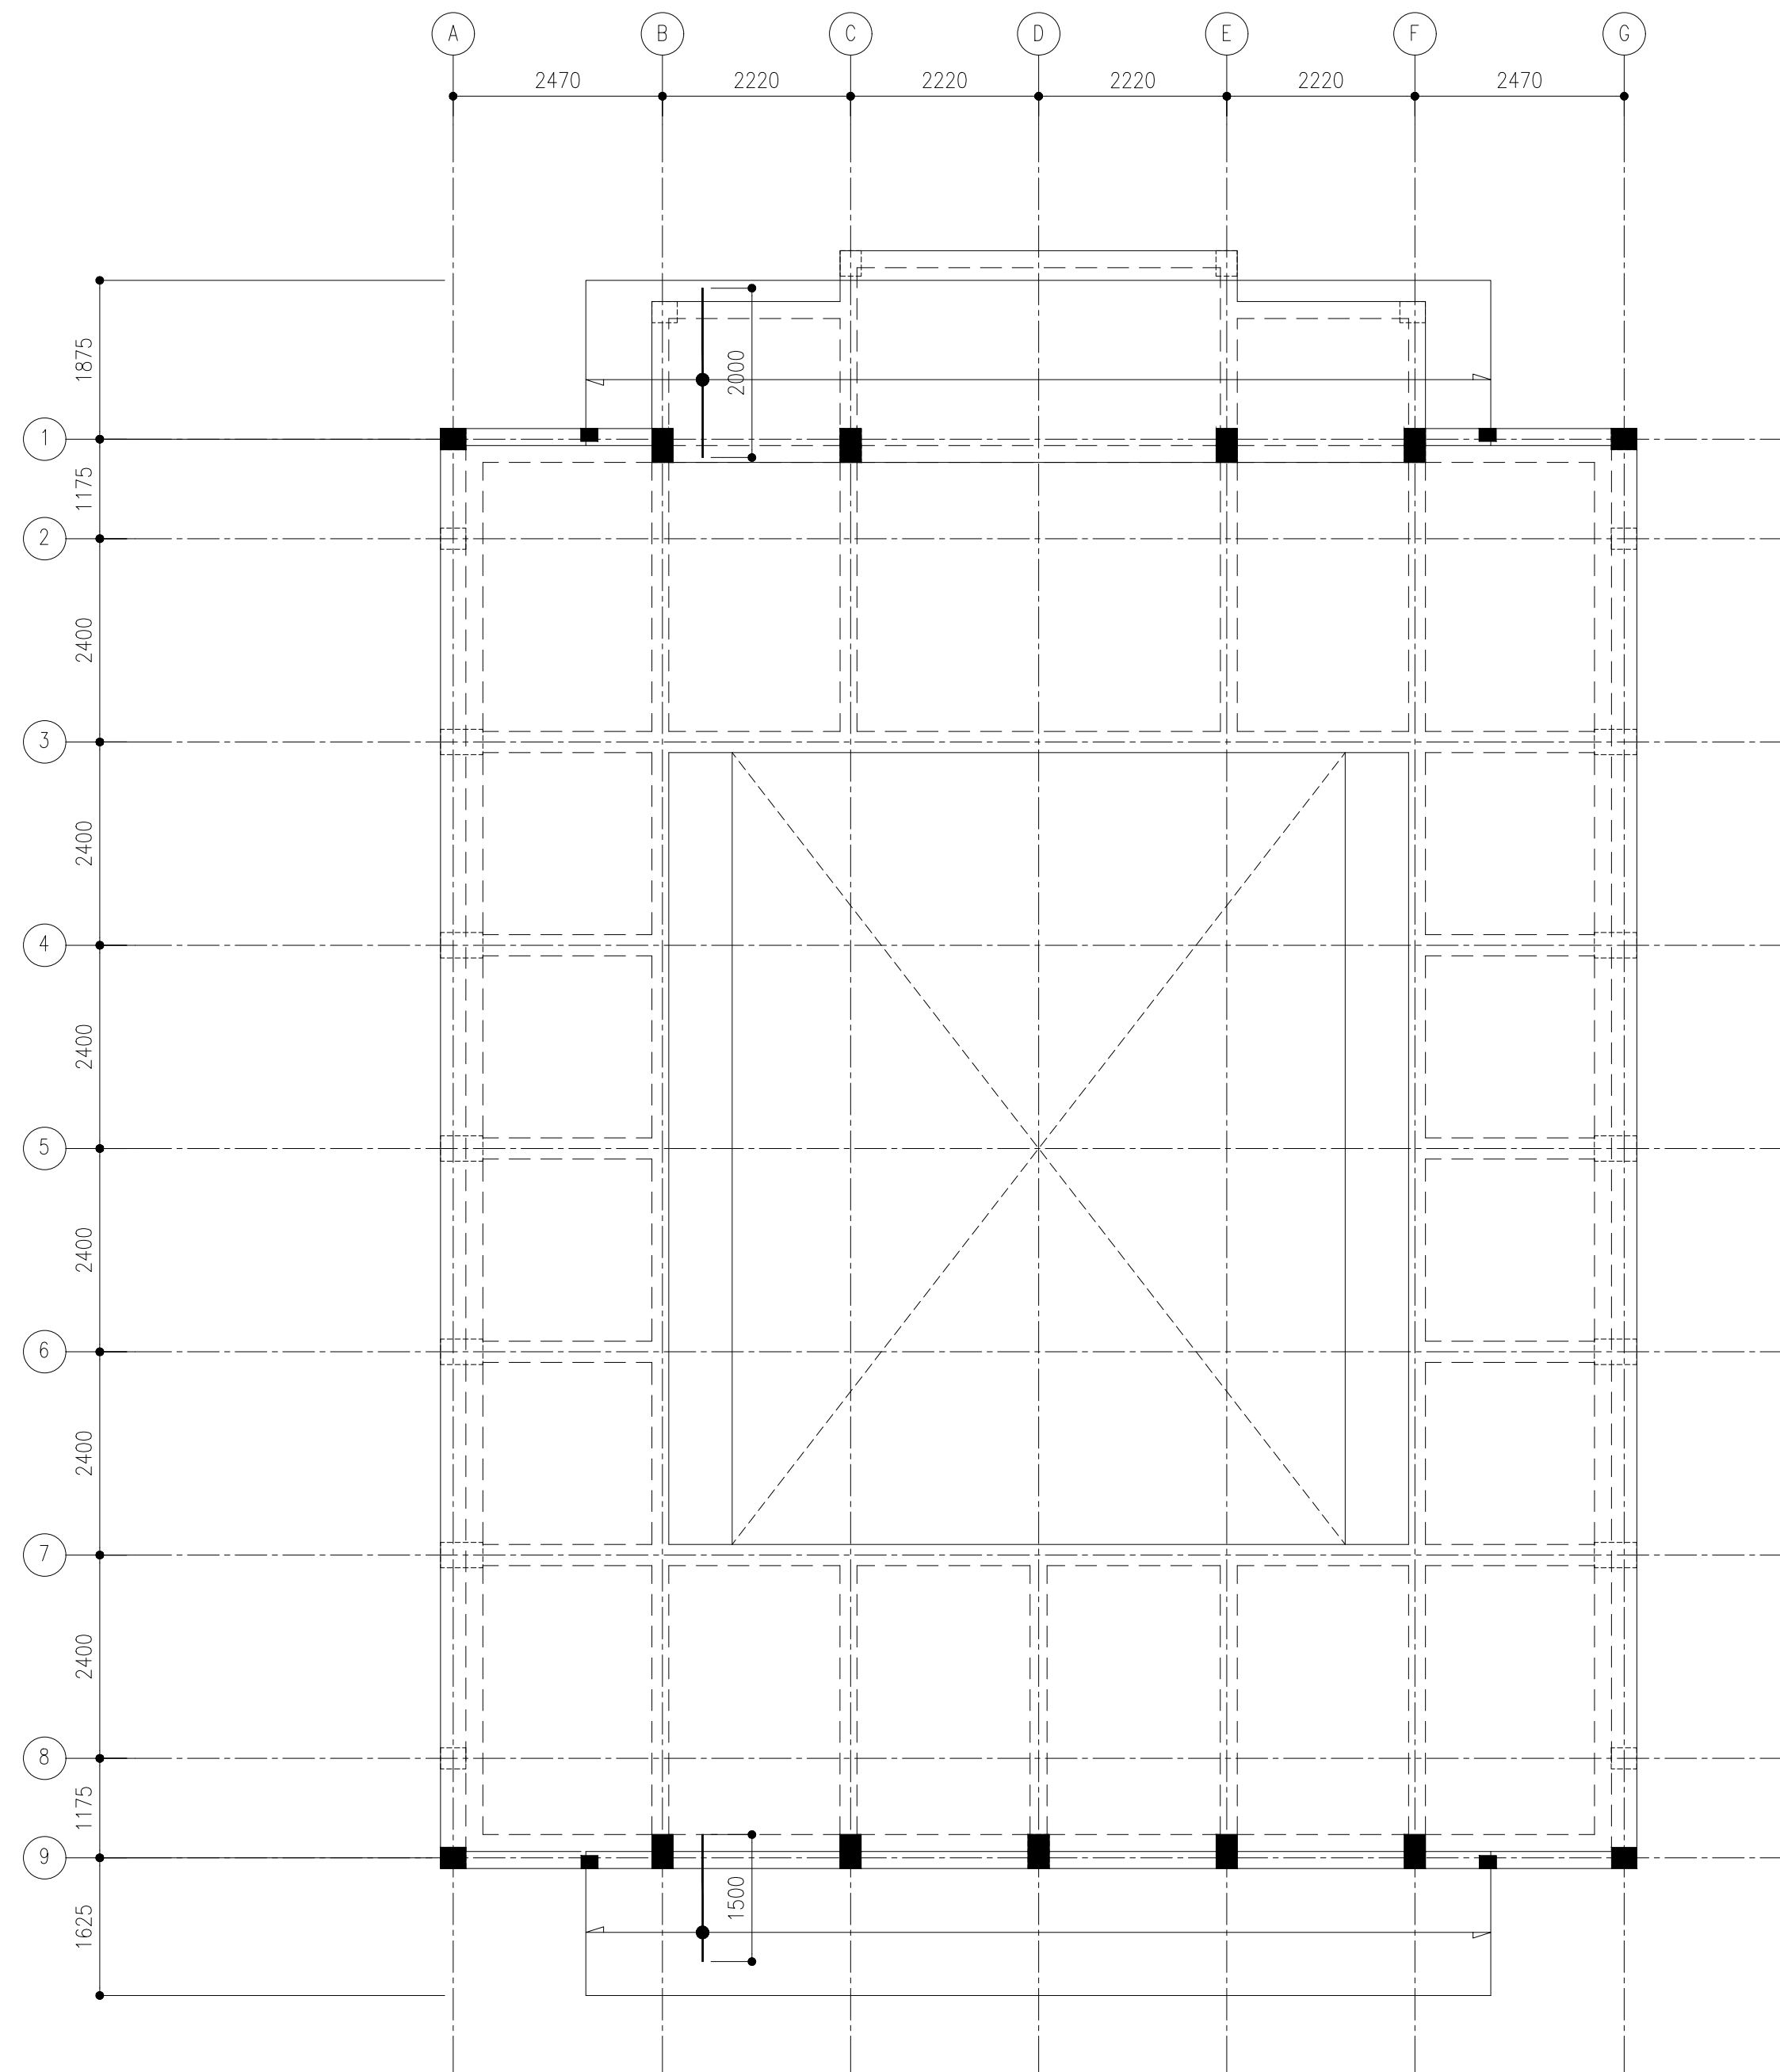


CANTILEVER SLAB REINFORCEMENT PLAN (LEVEL 2)

SCALE 1:100

 


NOTES:

SLAB THICKNESS	= 130MM
BOTTOM RFMT:	T10@100 B/W THROUGHOUT (NOT SHOWN)
TOP RFMT:	= T10@100(AS SHOWN)
SLAB TOP COVER	= 25MM
SLAB BOTTOM COVER	= 30MM
COVER TO BEAMS	= 30-35MM
COVER TO COLUMNS	= 40MM
LAPS	= 45 ϕ (ϕ =BAR DIAMETER)
CONCRETE MIX	= 1:2:3

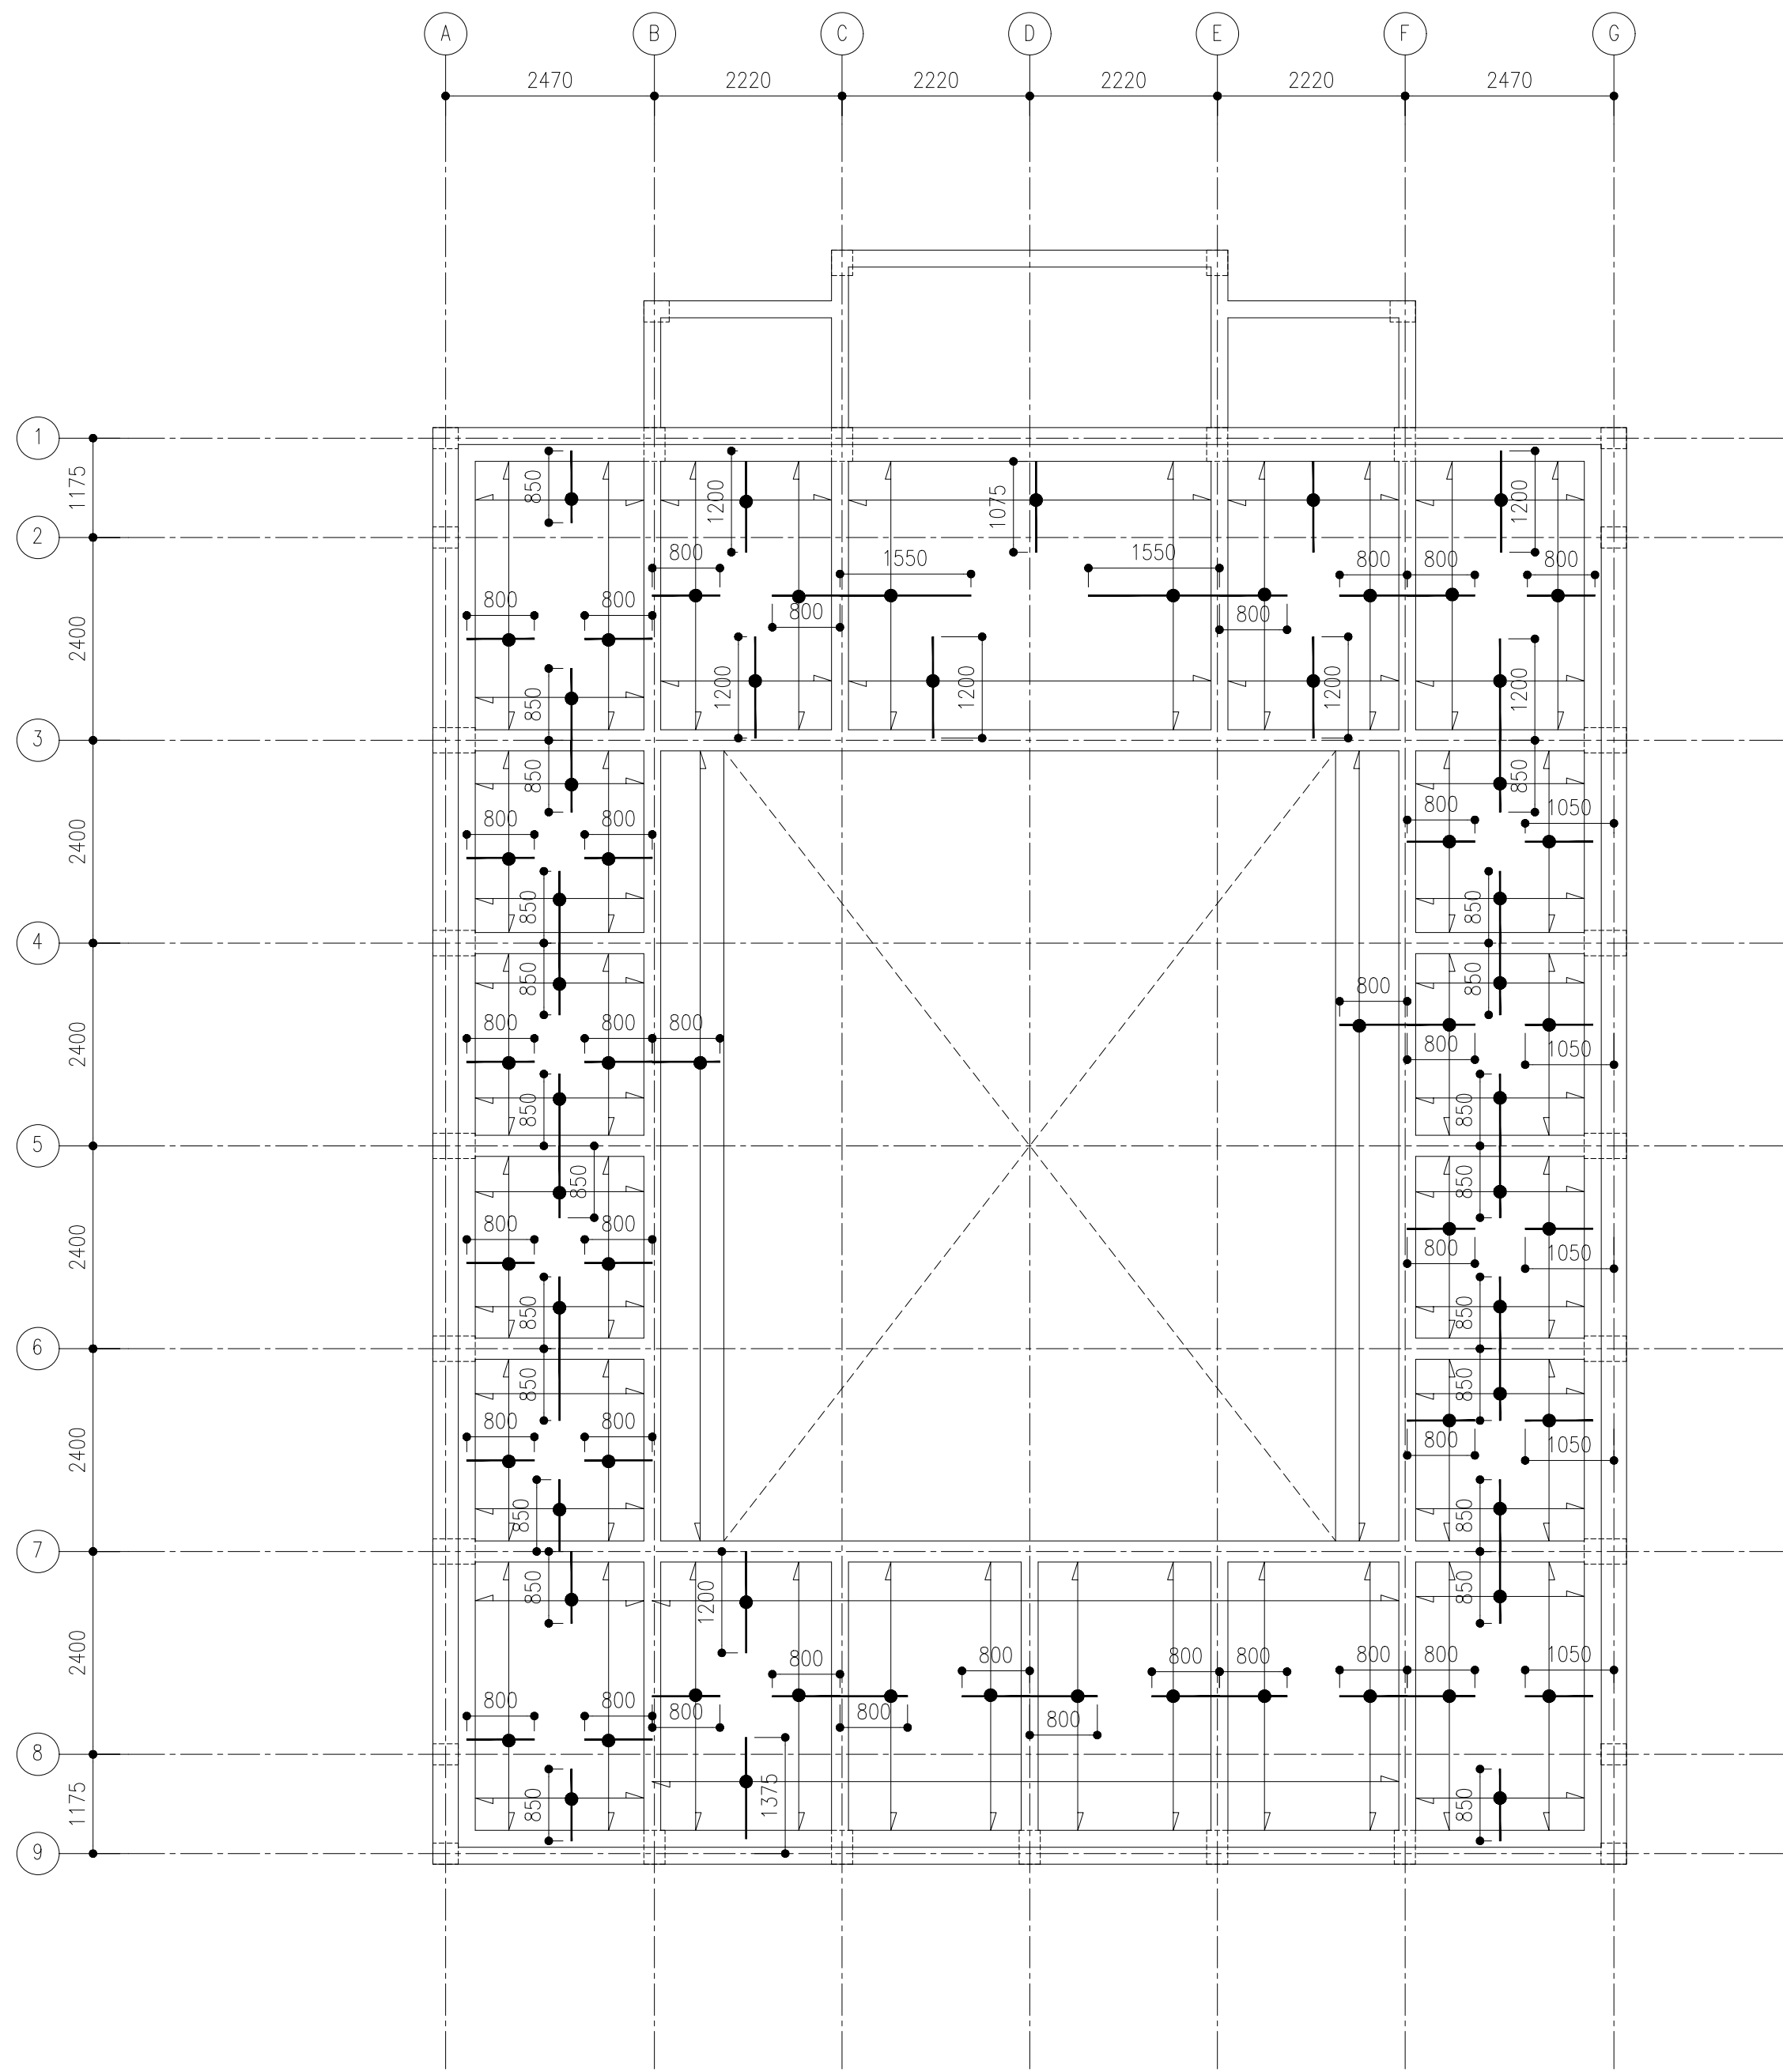

ROOF SLAB REINFORCEMENT PLAN (LEVEL 3)


SCALE 1:100

 

- NOTES:
- SLAB THICKNESS = 130MM
BOTTOM RFMT: T10@100 B/W THROUGHOUT (NOT SHOWN)
TOP RFMT: = T10@100(AS SHOWN)
SLAB TOP COVER = 25MM
SLAB BOTTOM COVER = 30MM
COVER TO BEAMS = 30-35MM
COVER TO COLUMNS = 40MM
LAPS = 45Ø (Ø=BAR DIAMETER)
CONCRETE MIX = 1:2:3

CLIENT:
MINISTRY OF ISLAMIC AFFAIRS

DESIGN AND CONSULTANCY:
SIARCH
PRIVATE LIMITED
LONUZIYARAIY MAGU,MALE',20075,MALDIVES
EMAIL: INFO@SIARCH.DESIGN
HTTP://WWW.SIARCH.DESIGN

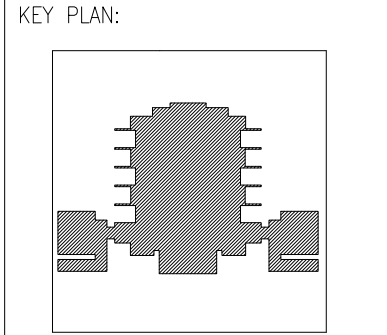

- WARNING:
- This drawing shall not be used for construction unless certified.
 - Contractor to verify all dimensions of existing works on site before commencing any work or preparing shop drawings.
 - Do not scale drawings, use written dimensions only.
 - This drawing is to be read in conjunction with the specifications and conditions of contract.
 - This drawing and design is copyright and no portion may be reproduced without the permission of the Consultant

REVISIONS		
NO	DESCRIPTION	DATE

PROJECT:

PROPOSED
MOSQUE FOR
300 PAX.


- PHASE:
- ☐ CONCEPT DESIGN
 - ☐ DESIGN DEVELOPMENT
 - ☒ TENDER DOCUMENT
 - ☐ FOR CONSTRUCTION
 - ☐ AS BUILD DRAWINGS

DESIGNATION	NAME	SIGNATURE
PROJECT MANAGER	SIARCH PVT LTD	
STR. ENGINEER	KINNANATH HUSSAIN	
ARCHITECT	ALI WAJEEH	
CHECKED	MOHAMED SIRAJ	
DRAWN	ASHAN M.	

DWG. NAME:

STRUCTURAL

SLAB REINFORCEMENT PLAN		
CODE COM-32	DATE 16-09-18	DWG. NO: ST06
FORMAT A1	A2	A3
SCALE -	-	1:100
ISSUE A		
PDF FILE NAME:COM-32_MSQ_AB_ST06_A		

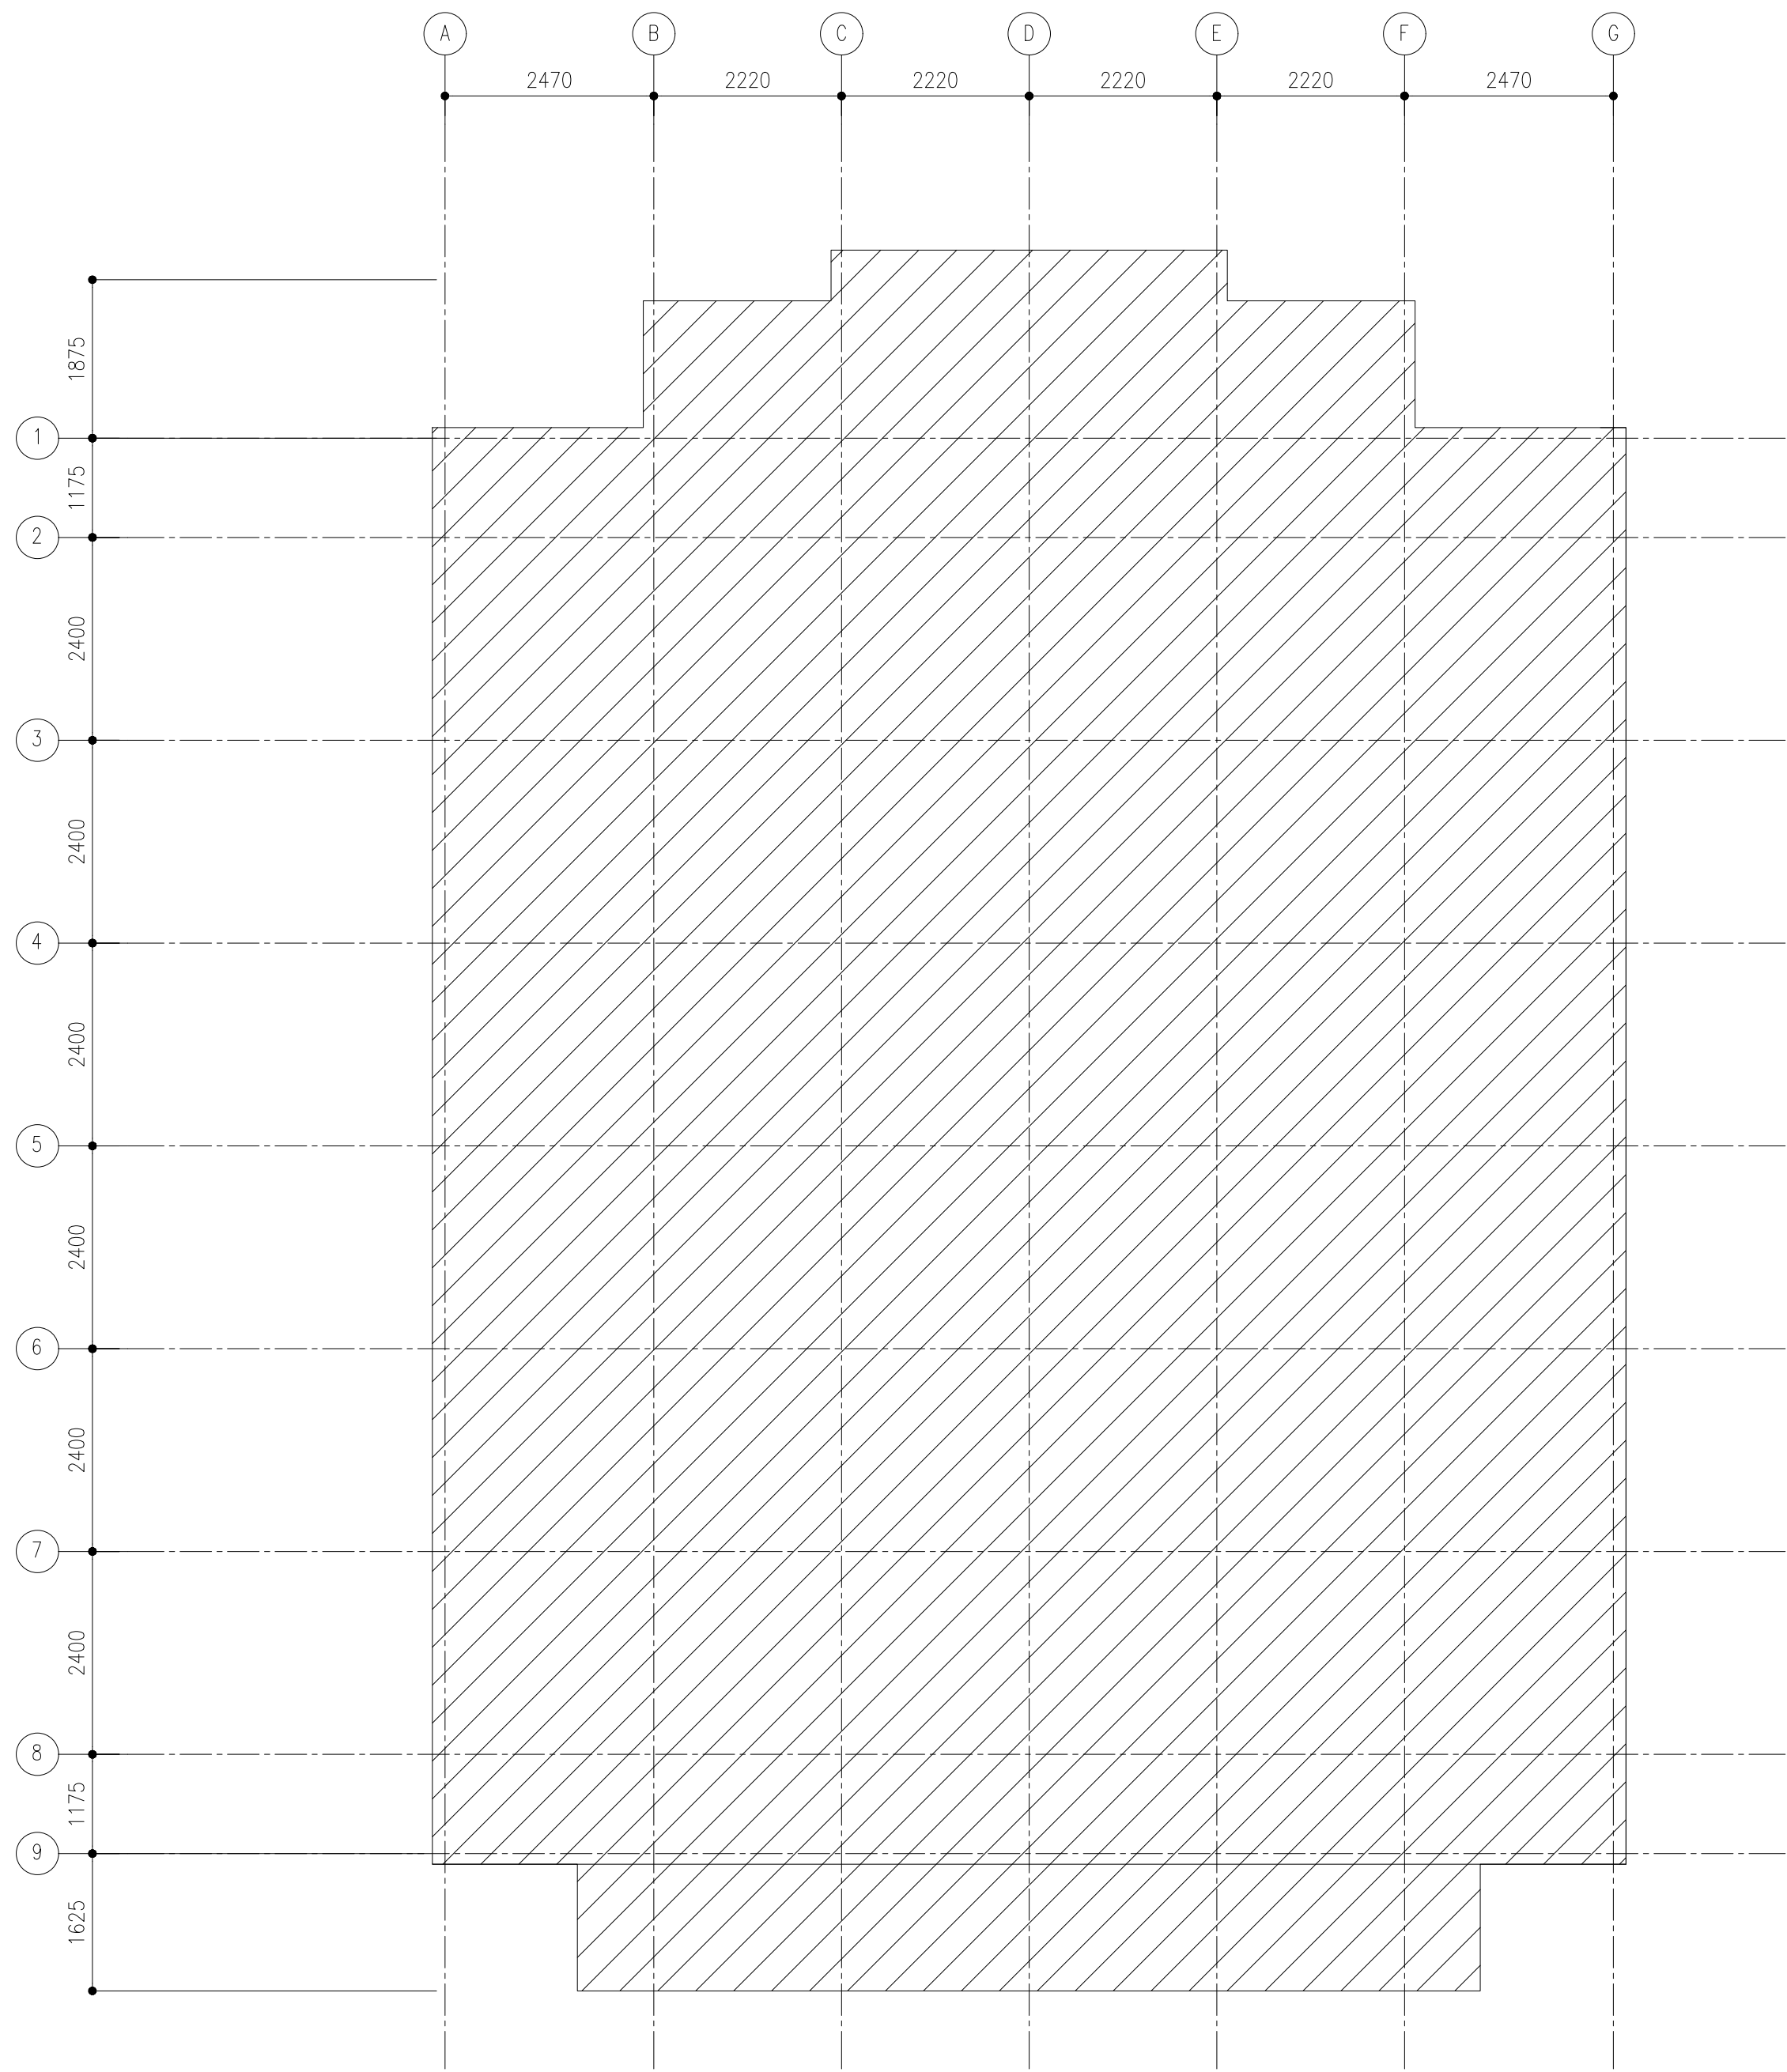



NOTES:

SLAB THICKNESS	= 120MM
BOTTOM RFMT:	T10@150 B/W THROUGHOUT (NOT SHOWN)
SLAB TOP COVER	= 25MM
SLAB BOTTOM COVER	= 30MM
COVER TO BEAMS	= 30-35MM
COVER TO COLUMNS	= 40MM
LAPS	= 45 ϕ (ϕ =BAR DIAMETER)
CONCRETE MIX	= 1:2:3

GROUND SLAB PLAN


SCALE 1:100

 

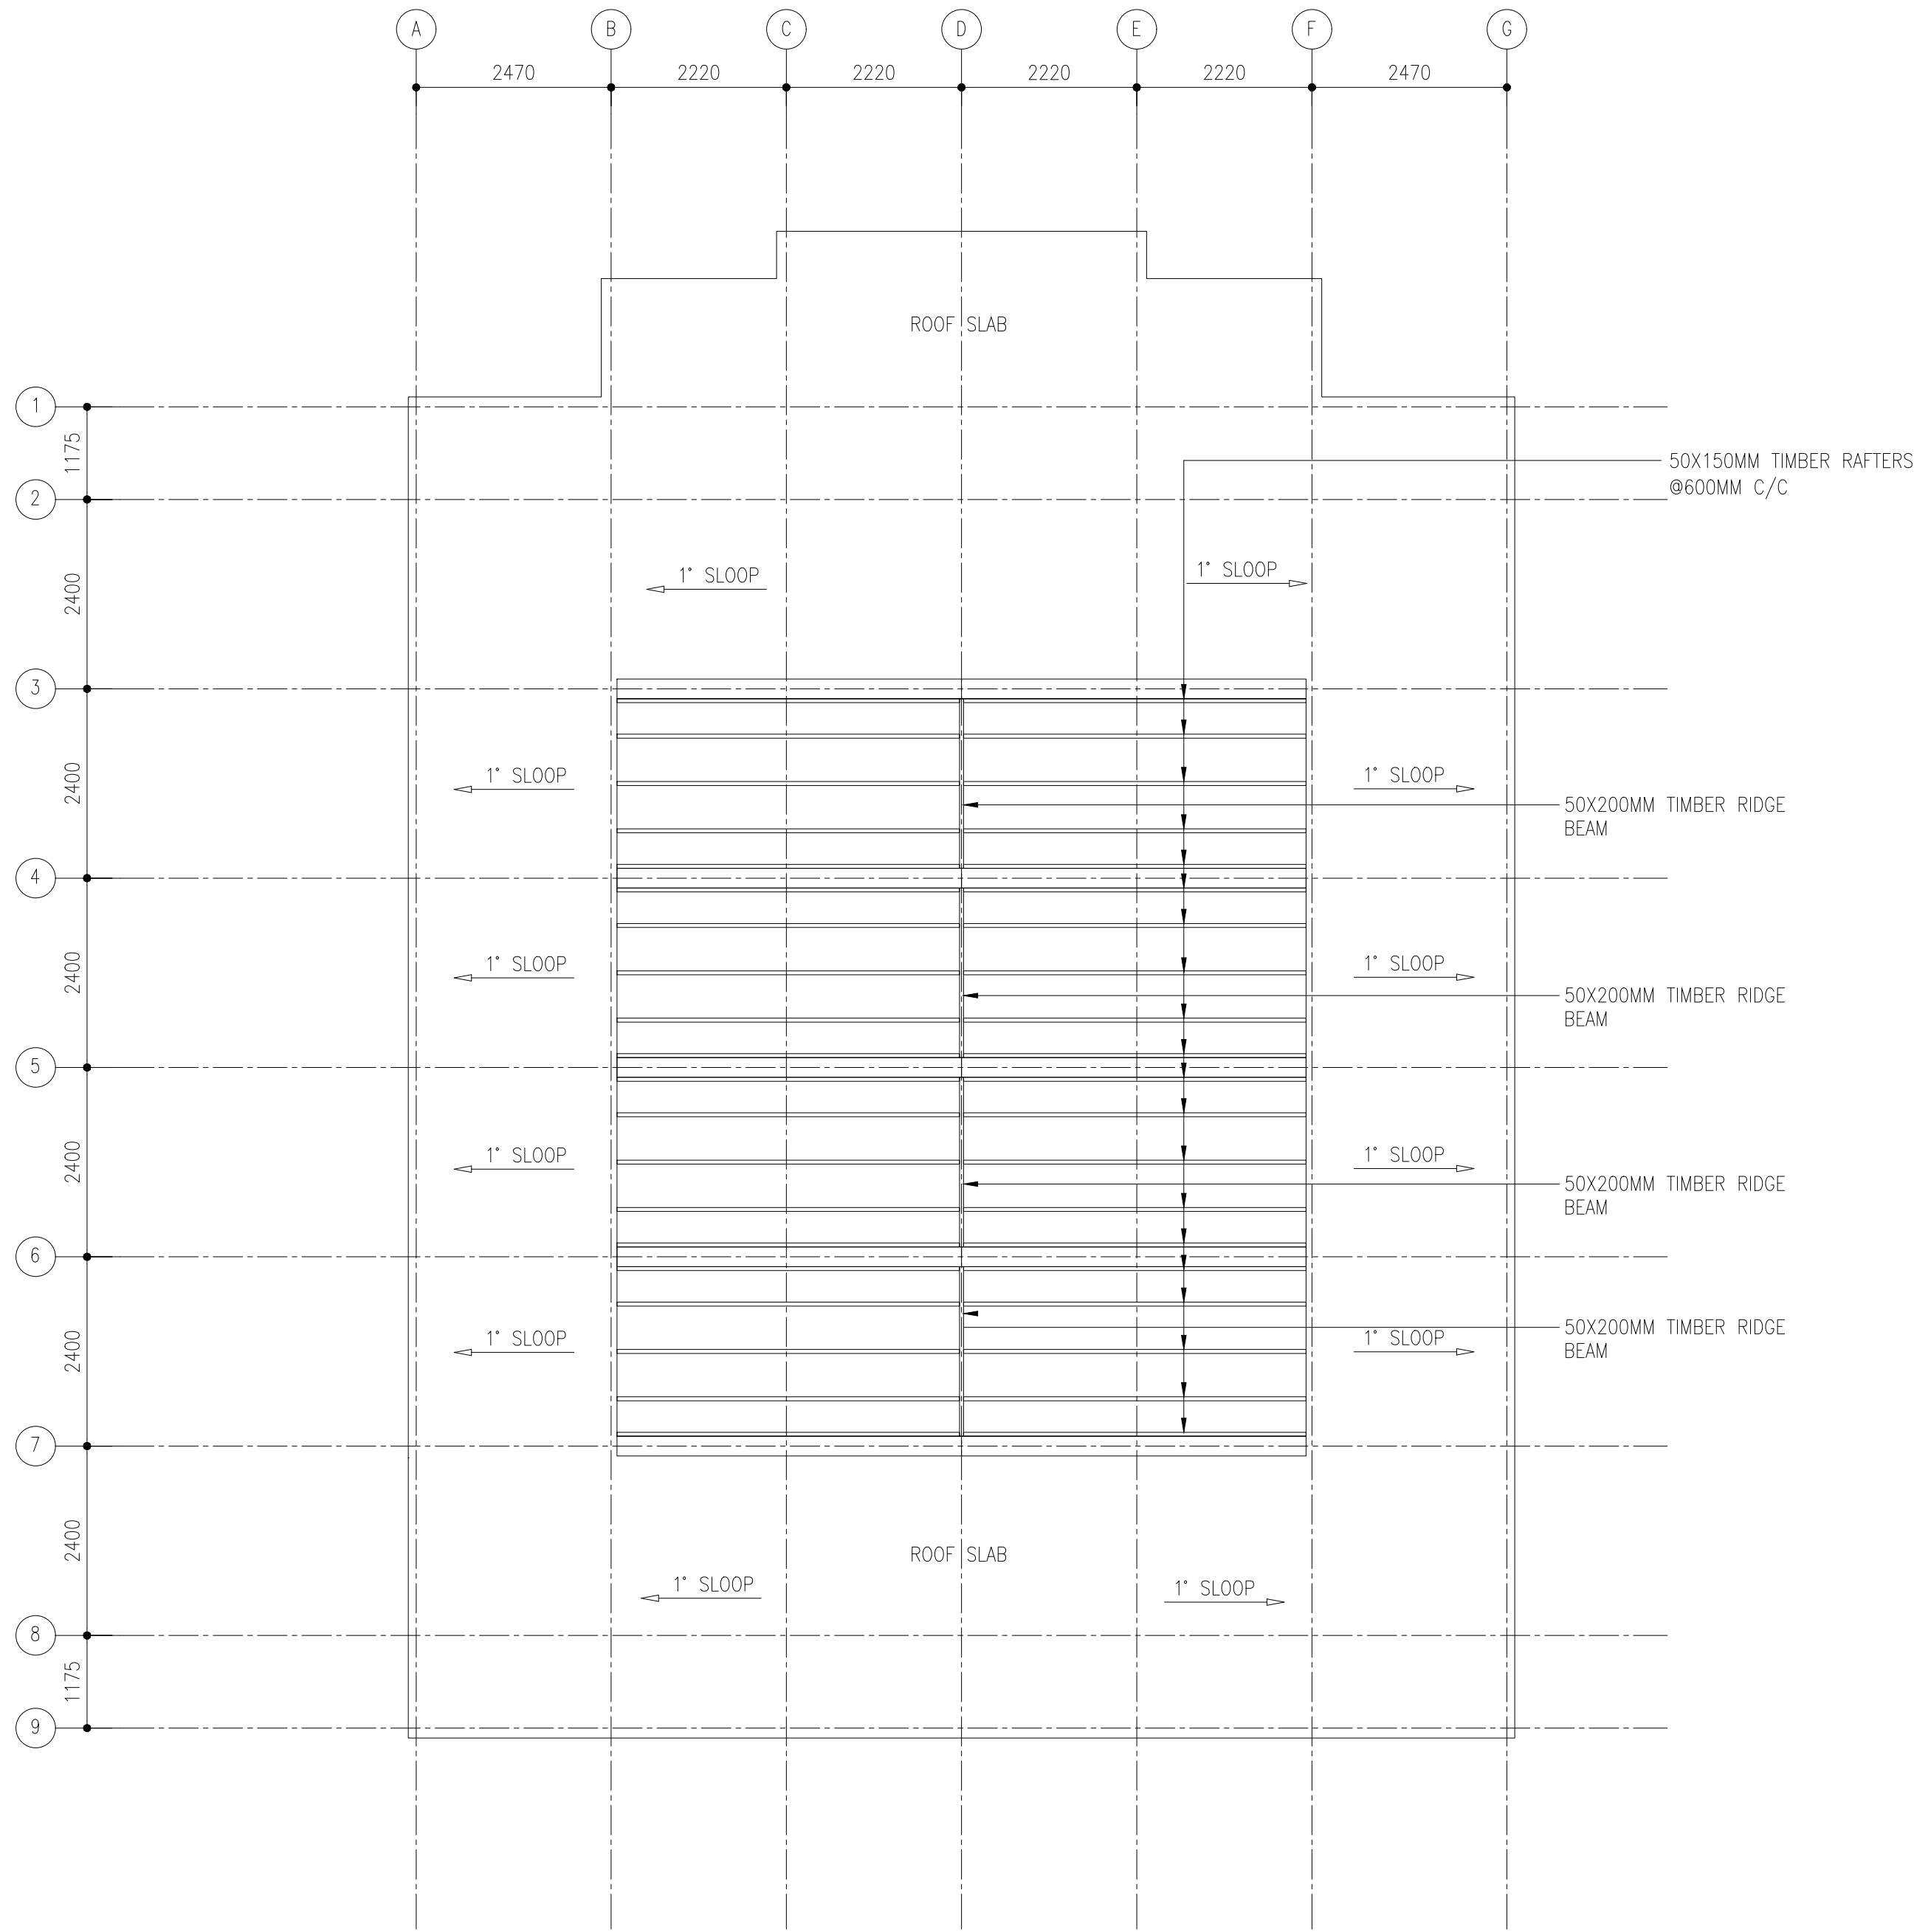


ROOF STRUCTURE PLAN

SCALE 1:100

 

CLIENT:
MINISTRY OF ISLAMIC AFFAIRS

DESIGN AND CONSULTANCY:
SIARCH
PRIVATE LIMITED
LONUZIYARAIY MAGU, MALE', 20075, MALDIVES
EMAIL: INFO@SIARCH.DESIGN
HTTP://WWW.SIARCH.DESIGN

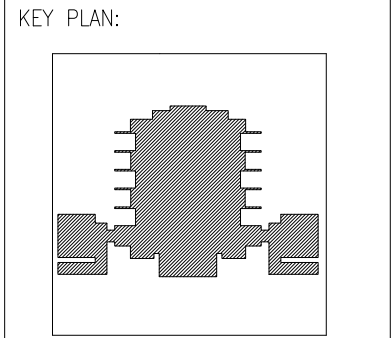

WARNING:

- This drawing shall not be used for construction unless certified.
- Contractor to verify all dimensions of existing works on site before commencing any work or preparing shop drawings.
- Do not scale drawings, use written dimensions only.
- This drawing is to be read in conjunction with the specifications and conditions of contract.
- This drawing and design is copyright and no portion may be reproduced without the permission of the Consultant

REVISIONS		
NO	DESCRIPTION	DATE

PROJECT:
PROPOSED MOSQUE FOR 300 PAX.

PHASE:

- ☐ CONCEPT DESIGN
- ☐ DESIGN DEVELOPMENT
- ☒ TENDER DOCUMENT
- ☐ FOR CONSTRUCTION
- ☐ AS BUILD DRAWINGS


DESIGNATION	NAME	SIGNATURE
PROJECT MANAGER	SIARCH PVT LTD.	
STR. ENGINEER	KINNANATH HUSSAIN	
ARCHITECT	ALI WAJEEH	
CHECKED	MOHAMED SIRAJ	
DRAWN	ASHAN M.	

DWG. NAME:
STRUCTURAL



ROOF STRUCTURE PLAN

CODE	DATE	DWG. NO:
COM-32	16-09-18	ST09
FORMAT	A1 A2 A3	
SCALE	- - 1:100	ISSUE A

PDF FILE NAME: COM-32_MSQ_AB_ST09_A

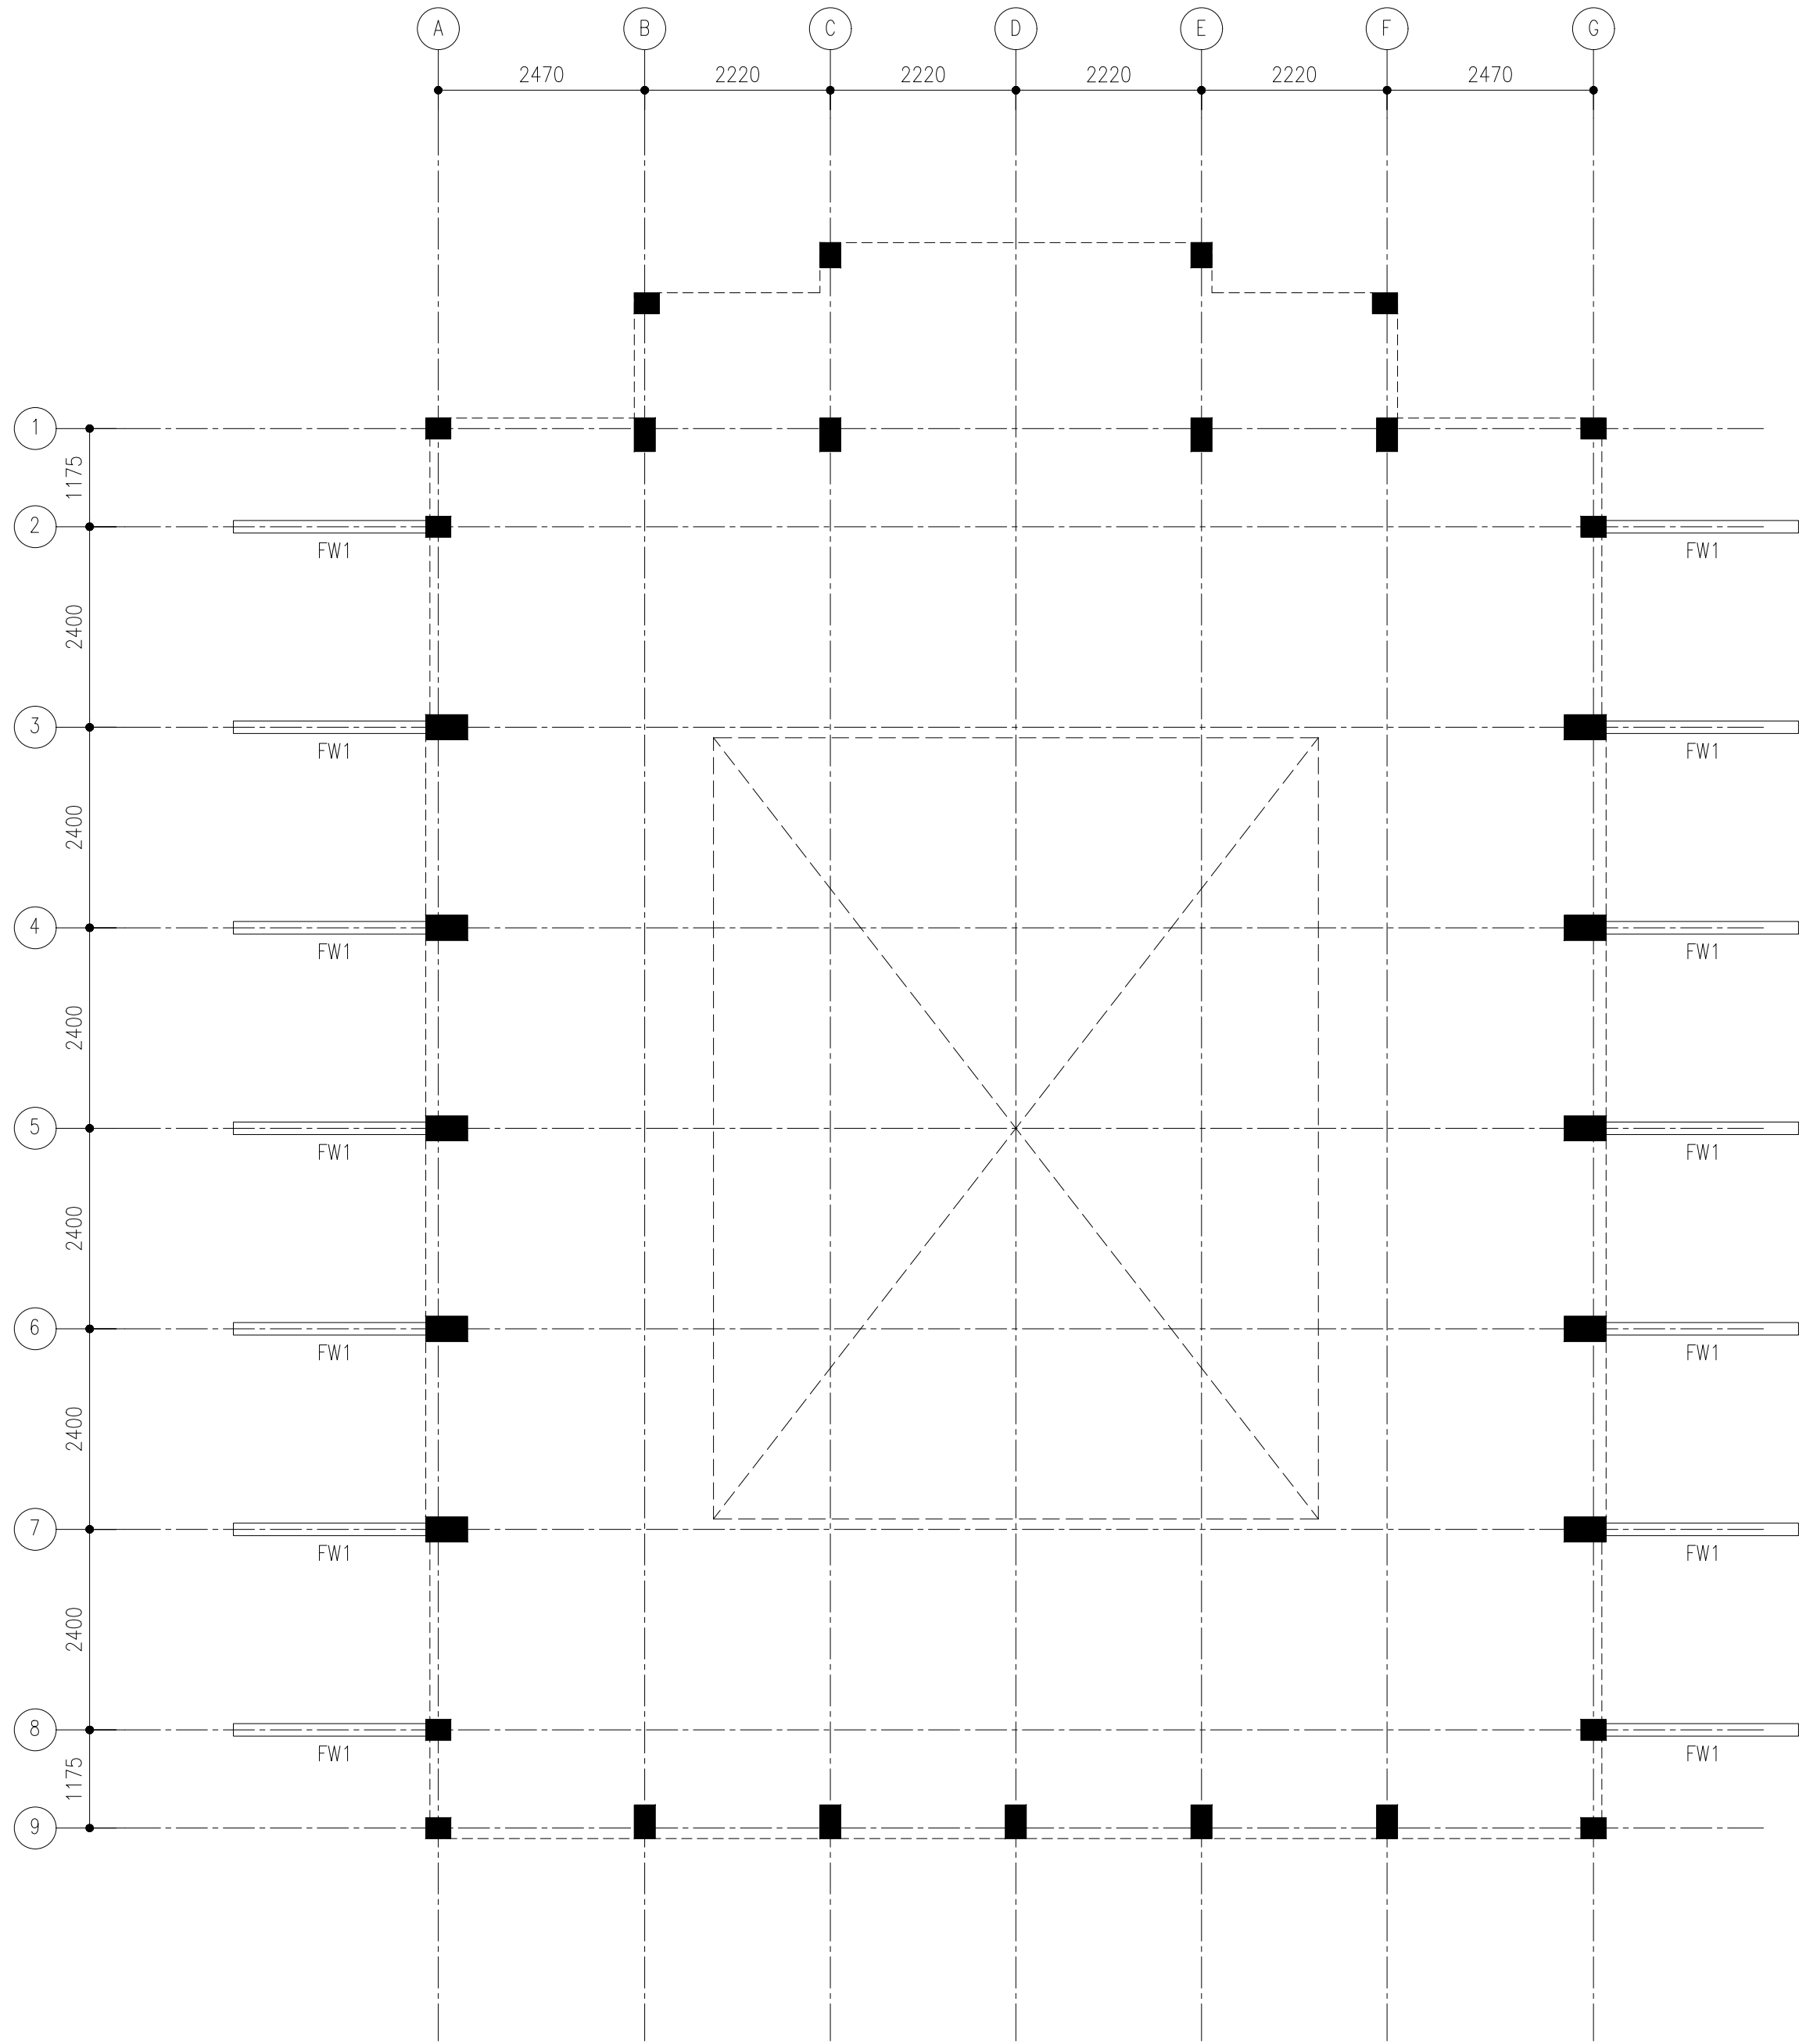


FIN WALL PLAN

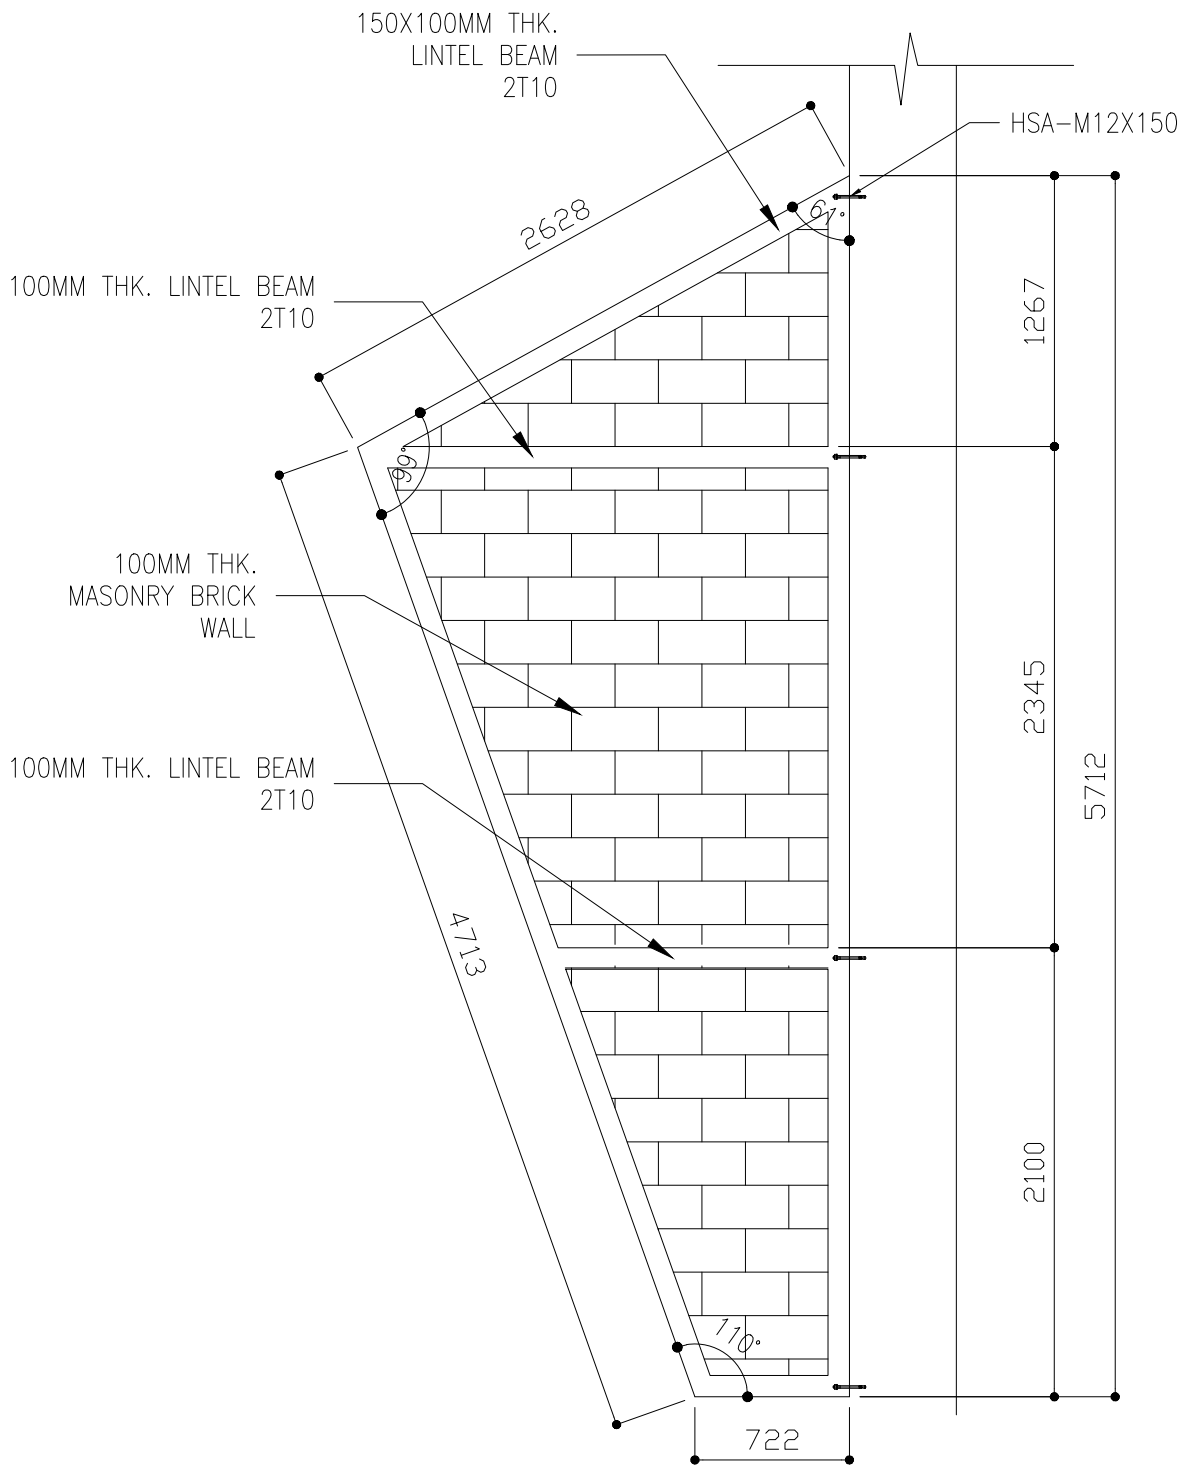 

FIN WALL(FW1) STRUCTURE DETAIL (REV.01)
SCALE 1:50

CLIENT:
MINISTRY OF ISLAMIC AFFAIRS

DESIGN AND CONSULTANCY:
SIARCH
PRIVATE LIMITED
LONUZIYARAIY MAGU, MALE', 20075, MALDIVES
EMAIL: INFO@SIARCH.DESIGN
HTTP://WWW.SIARCH.DESIGN

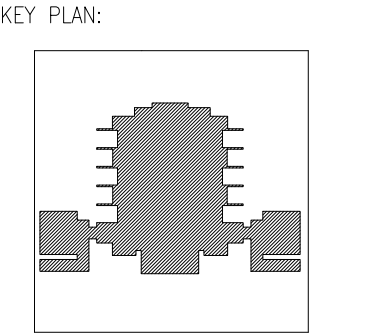

WARNING:

- This drawing shall not be used for construction unless certified.
- Contractor to verify all dimensions of existing works on site before commencing any work or preparing shop drawings.
- Do not scale drawings, use written dimensions only.
- This drawing is to be read in conjunction with the specifications and conditions of contract.
- This drawing and design is copyright and no portion may be reproduced without the permission of the Consultant

REVISIONS		
NO	DESCRIPTION	DATE

PROJECT:
PROPOSED MOSQUE FOR 300 PAX.

PHASE:

- ☐ CONCEPT DESIGN
- ☐ DESIGN DEVELOPMENT
- ☒ TENDER DOCUMENT
- ☐ FOR CONSTRUCTION
- ☐ AS BUILD DRAWINGS

DESIGNATION	NAME	SIGNATURE
PROJECT MANAGER	SIARCH PVT LTD.	
STR. ENGINEER	KINNANATH HUSSAIN	
ARCHITECT	ALI WAJEEH	
CHECKED	MOHAMED SIRAJ	
DRAWN	ASHAN M.	

DWG. NAME:
STRUCTURAL

FIN WALL PLAN

CODE	DATE	DWG. NO:
COM-32	16-09-18	ST10
FORMAT	A1 A2 A3	
SCALE	- - 1:100	ISSUE A
PDF FILE NAME: COM-32_MSQ_AB_ST10_A		