



CONCEPTUAL DESIGN FOR DH. MEEDHOO

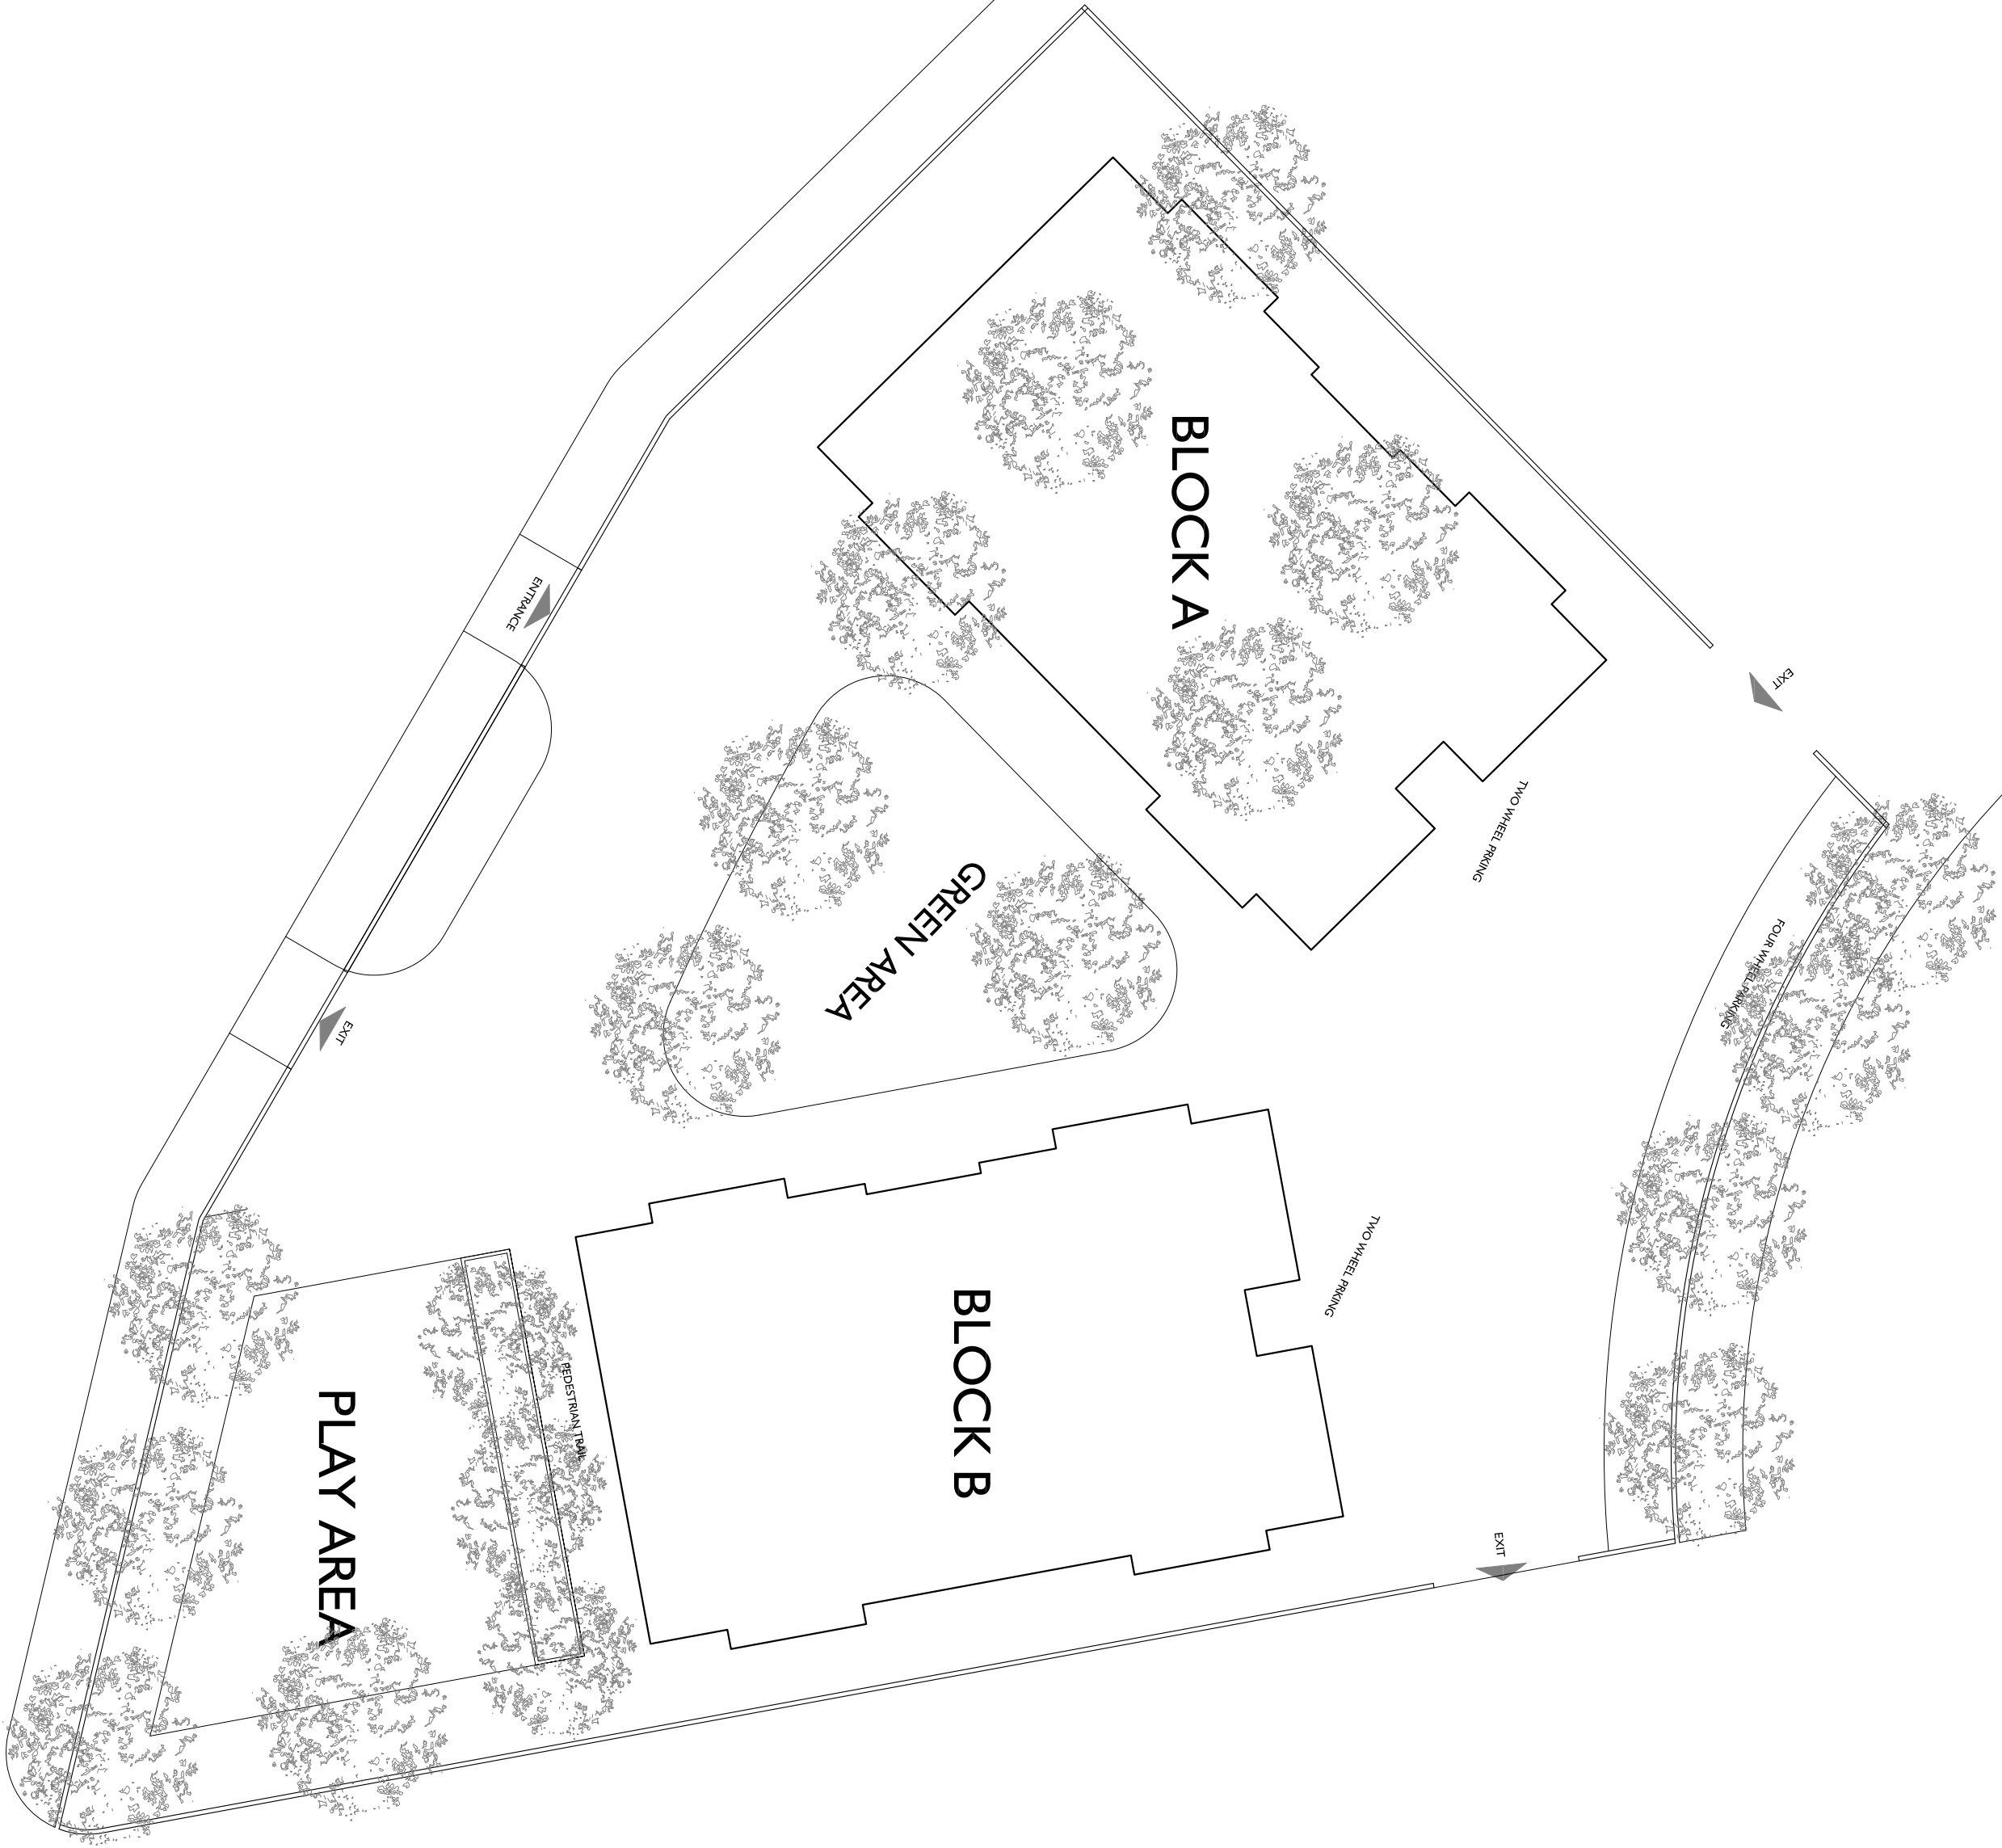

CHECKER:	AMENDMENTS:	
ARCH. DESIGN: THOLHATH		
STRUC. DESIGN:		
DRAWN BY: THOLHATH		
DATE: MARCH 2018		
CLIENT: MHI		
NOTES:		

PROJECT:		DBF 750 HOUSING PROJECT IN 8 SELECTED ISLANDS
CONTENTS:		
SITE PLAN		DWG. NO.: A01/06
SCALE:	NS	
FILE:		
		
MINISTRY OF HOUSING & INFRASTRUCTURE INFRASTRUCTURE DEPARTMENT JALUJE, WAO, MAEFAWU, MALÉ, 20392, REPUBLIC OF MALDIVES TEL: +960 3004300, FAX: +960 3004301		