


# CONCEPTUAL DESIGN FOR SH. KOMANDOOR

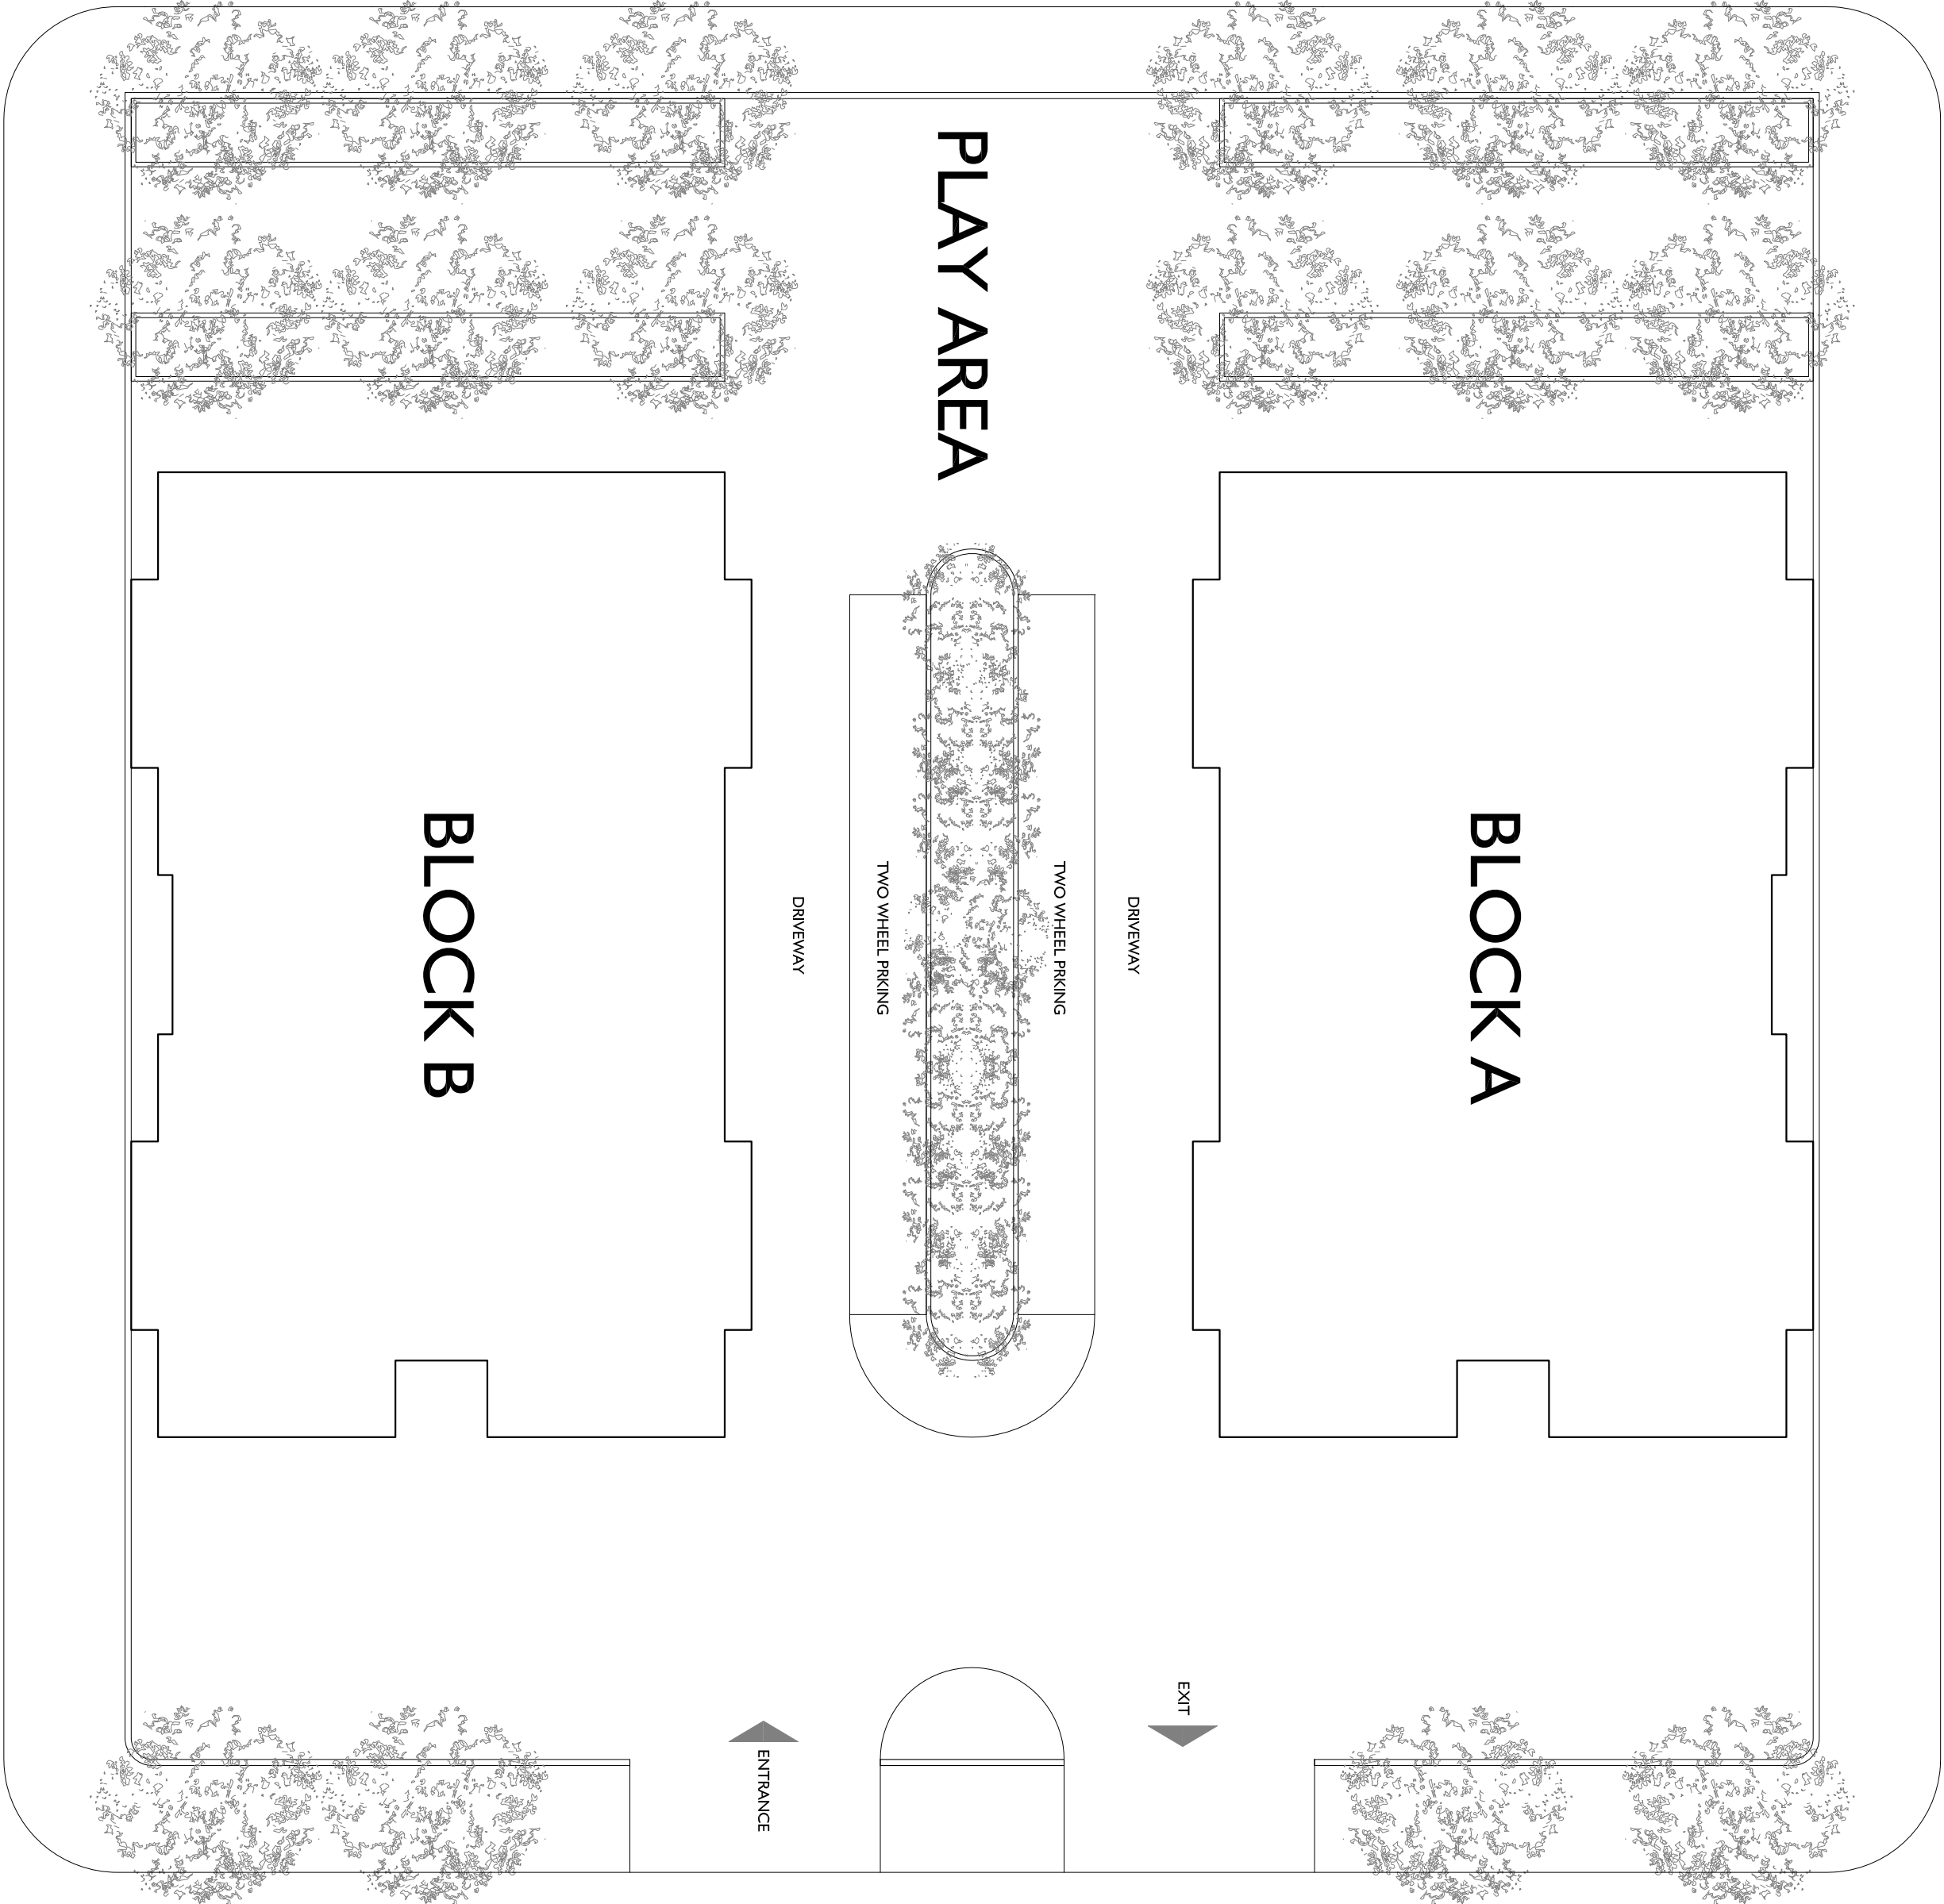

CHECKER:	AMENDMENTS:
	ARCH. DESIGN: THOLHATH
	STRUC. DESIGN:
	DRAWN BY: THOLHATH
	DATE: MARCH 2018
	CLIENT: MHI
NOTES:	

PROJECT:		DBF 750 HOUSING PROJECT IN 8 SELECTED ISLANDS
CONTENTS:		SITE PLAN
SCALE:	NS	DWG. NO: A01/08
FILE:		
MINISTRY OF HOUSING & INFRASTRUCTURE INFRASTRUCTURE DEPARTMENT AGENCE WOZ, WAFANAU, WALE, 20302, REPUBLIC OF MALDIVES TEL: +960 3004500, FAX: +960 3004501		