


CONCEPTUAL DESIGN FOR SH. KOMANDOOR

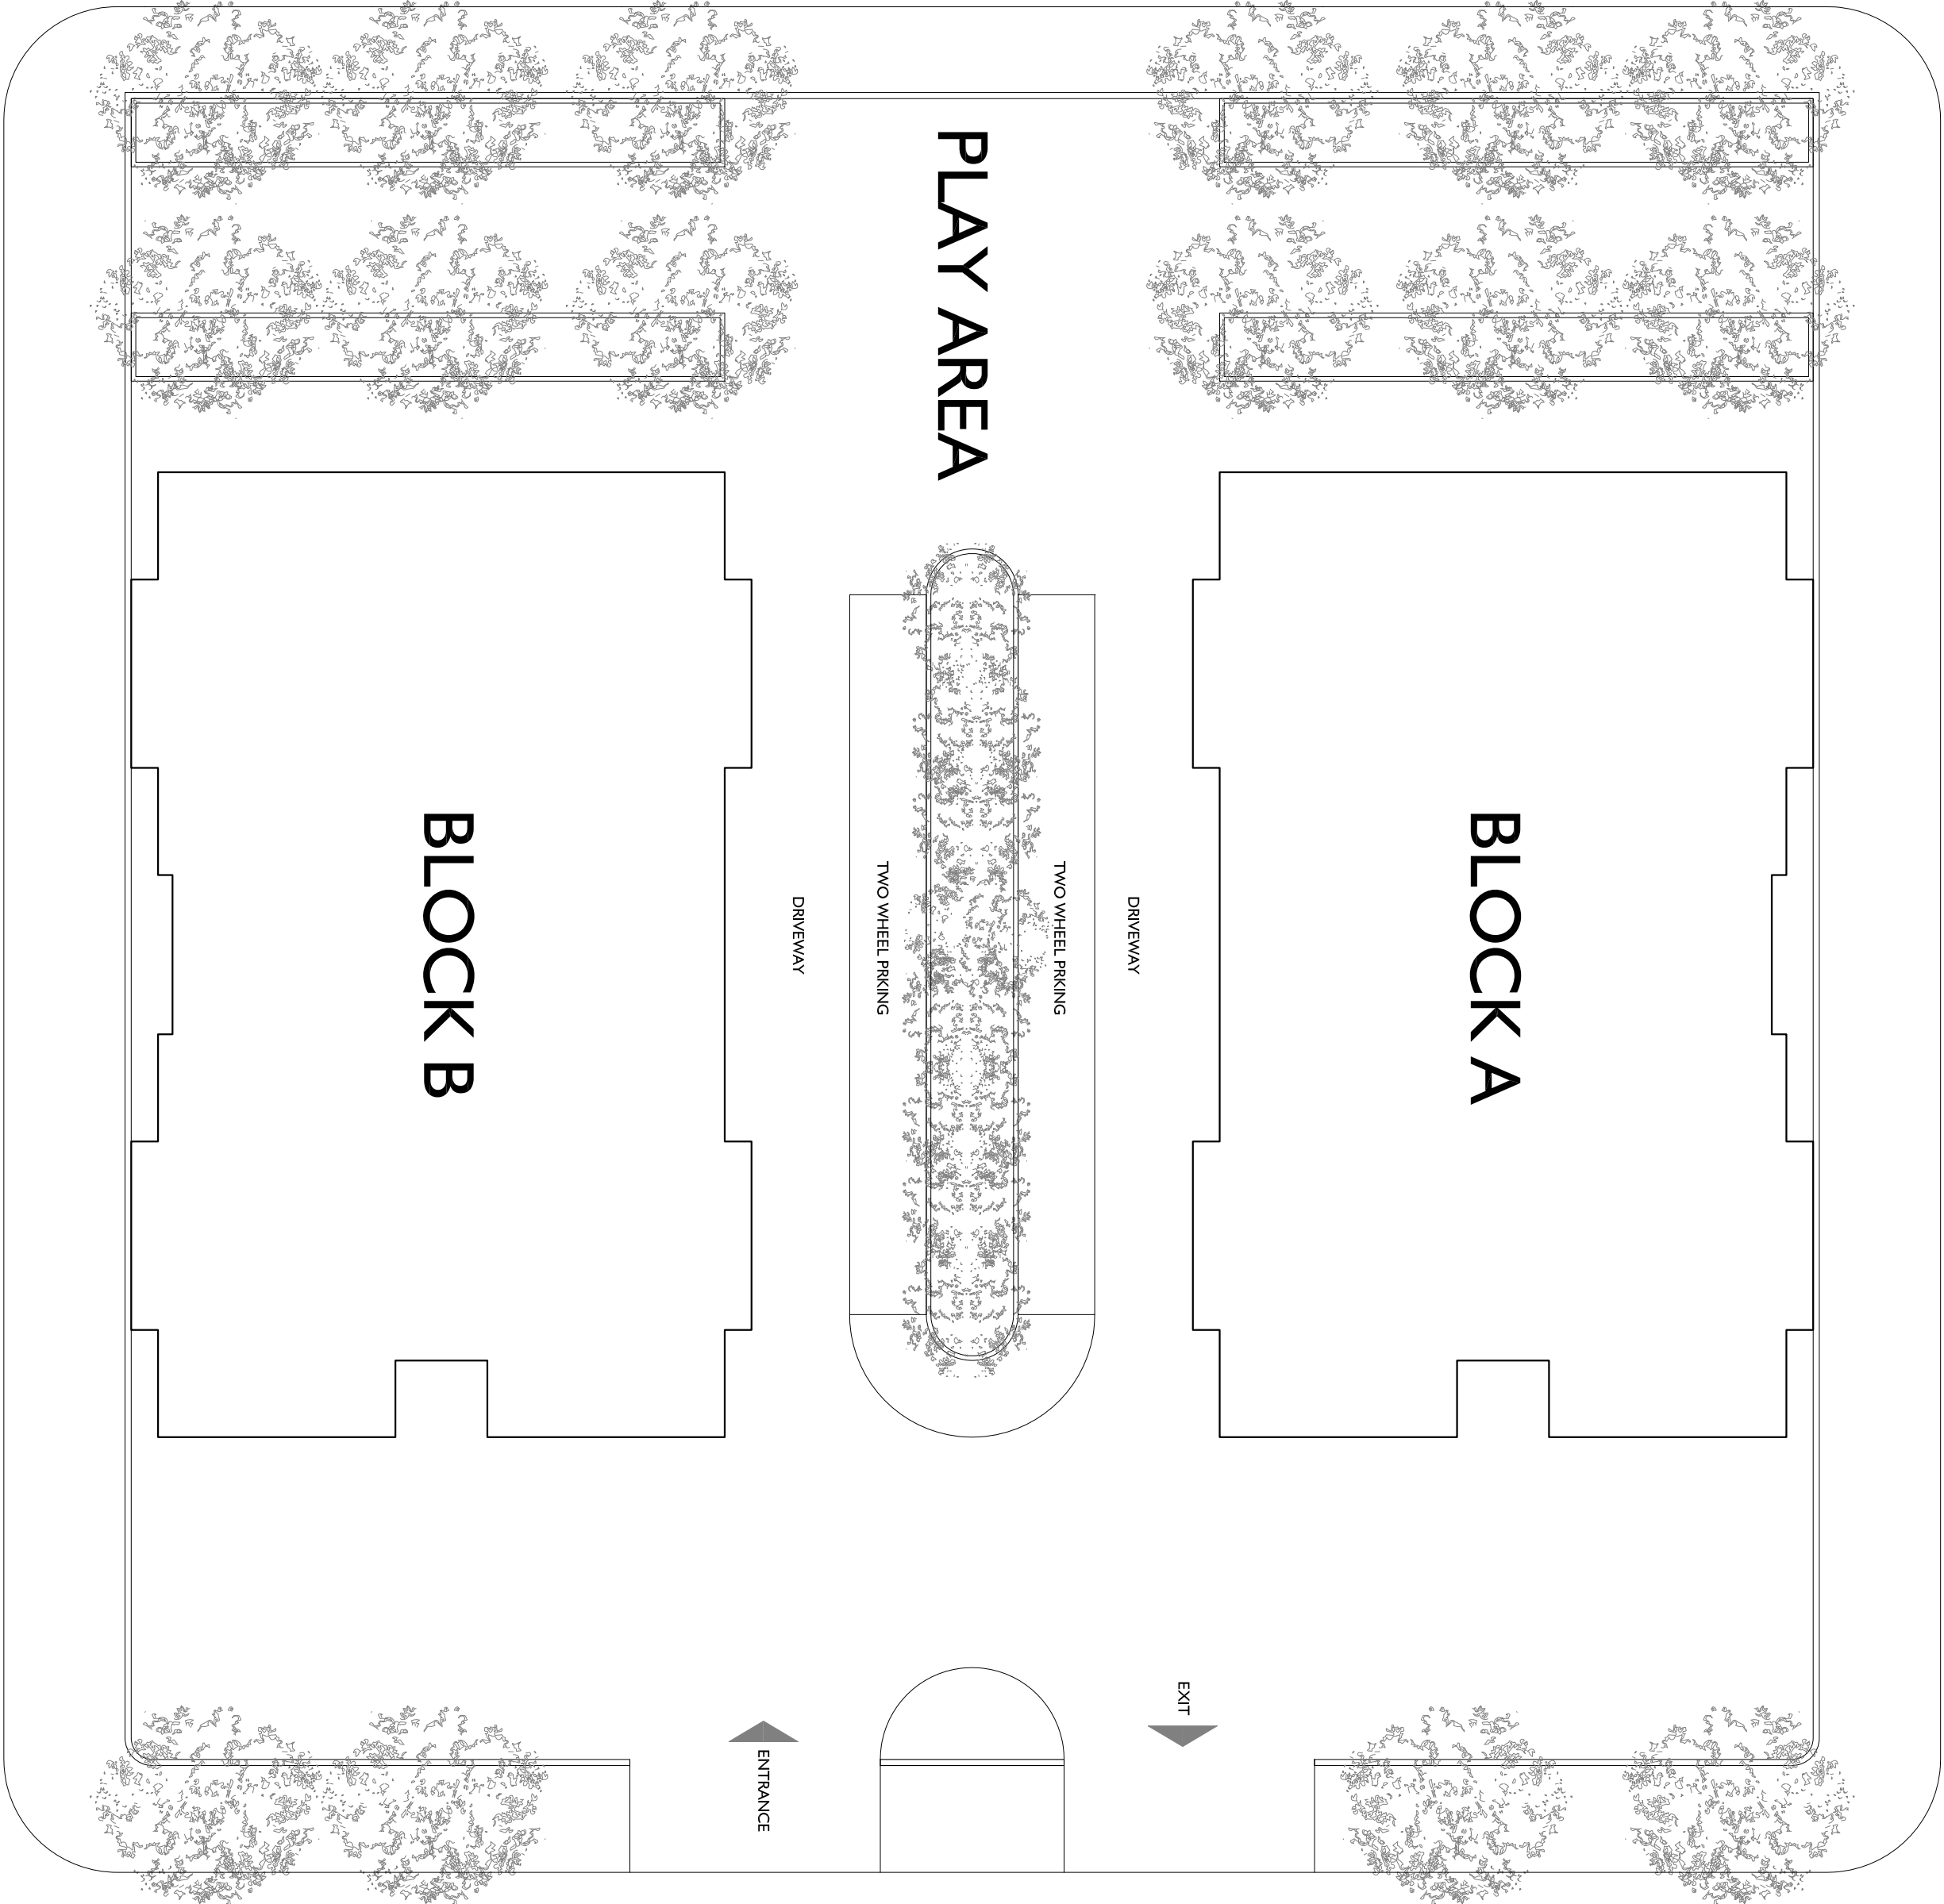

CHECKER:	AMENDMENTS
ARCH. DESIGN:	THOLHATH
	STRUC. DESIGN:
	DRAWN BY: THOLHATH
	DATE: MARCH 2018
	CLIENT: MHI
NOTES:	

PROJECT:		DBF 750 HOUSING PROJECT
		IN 8 SELECTED ISLANDS
CONTENTS:		SITE PLAN
SCALE:	NS	DWG. NO: A01/08
FILE:		
MINISTRY OF HOUSING & INFRASTRUCTURE		
INFRASTRUCTURE DEPARTMENT		
AGENCE: WQZ, WAFANAL, WAF, 20302, REPUBLIC OF MALDIVES		
TEL: +960 3004300, FAX: +960 3004301		