



# CONCEPTUAL DESIGN FOR DH. MEEDHOO

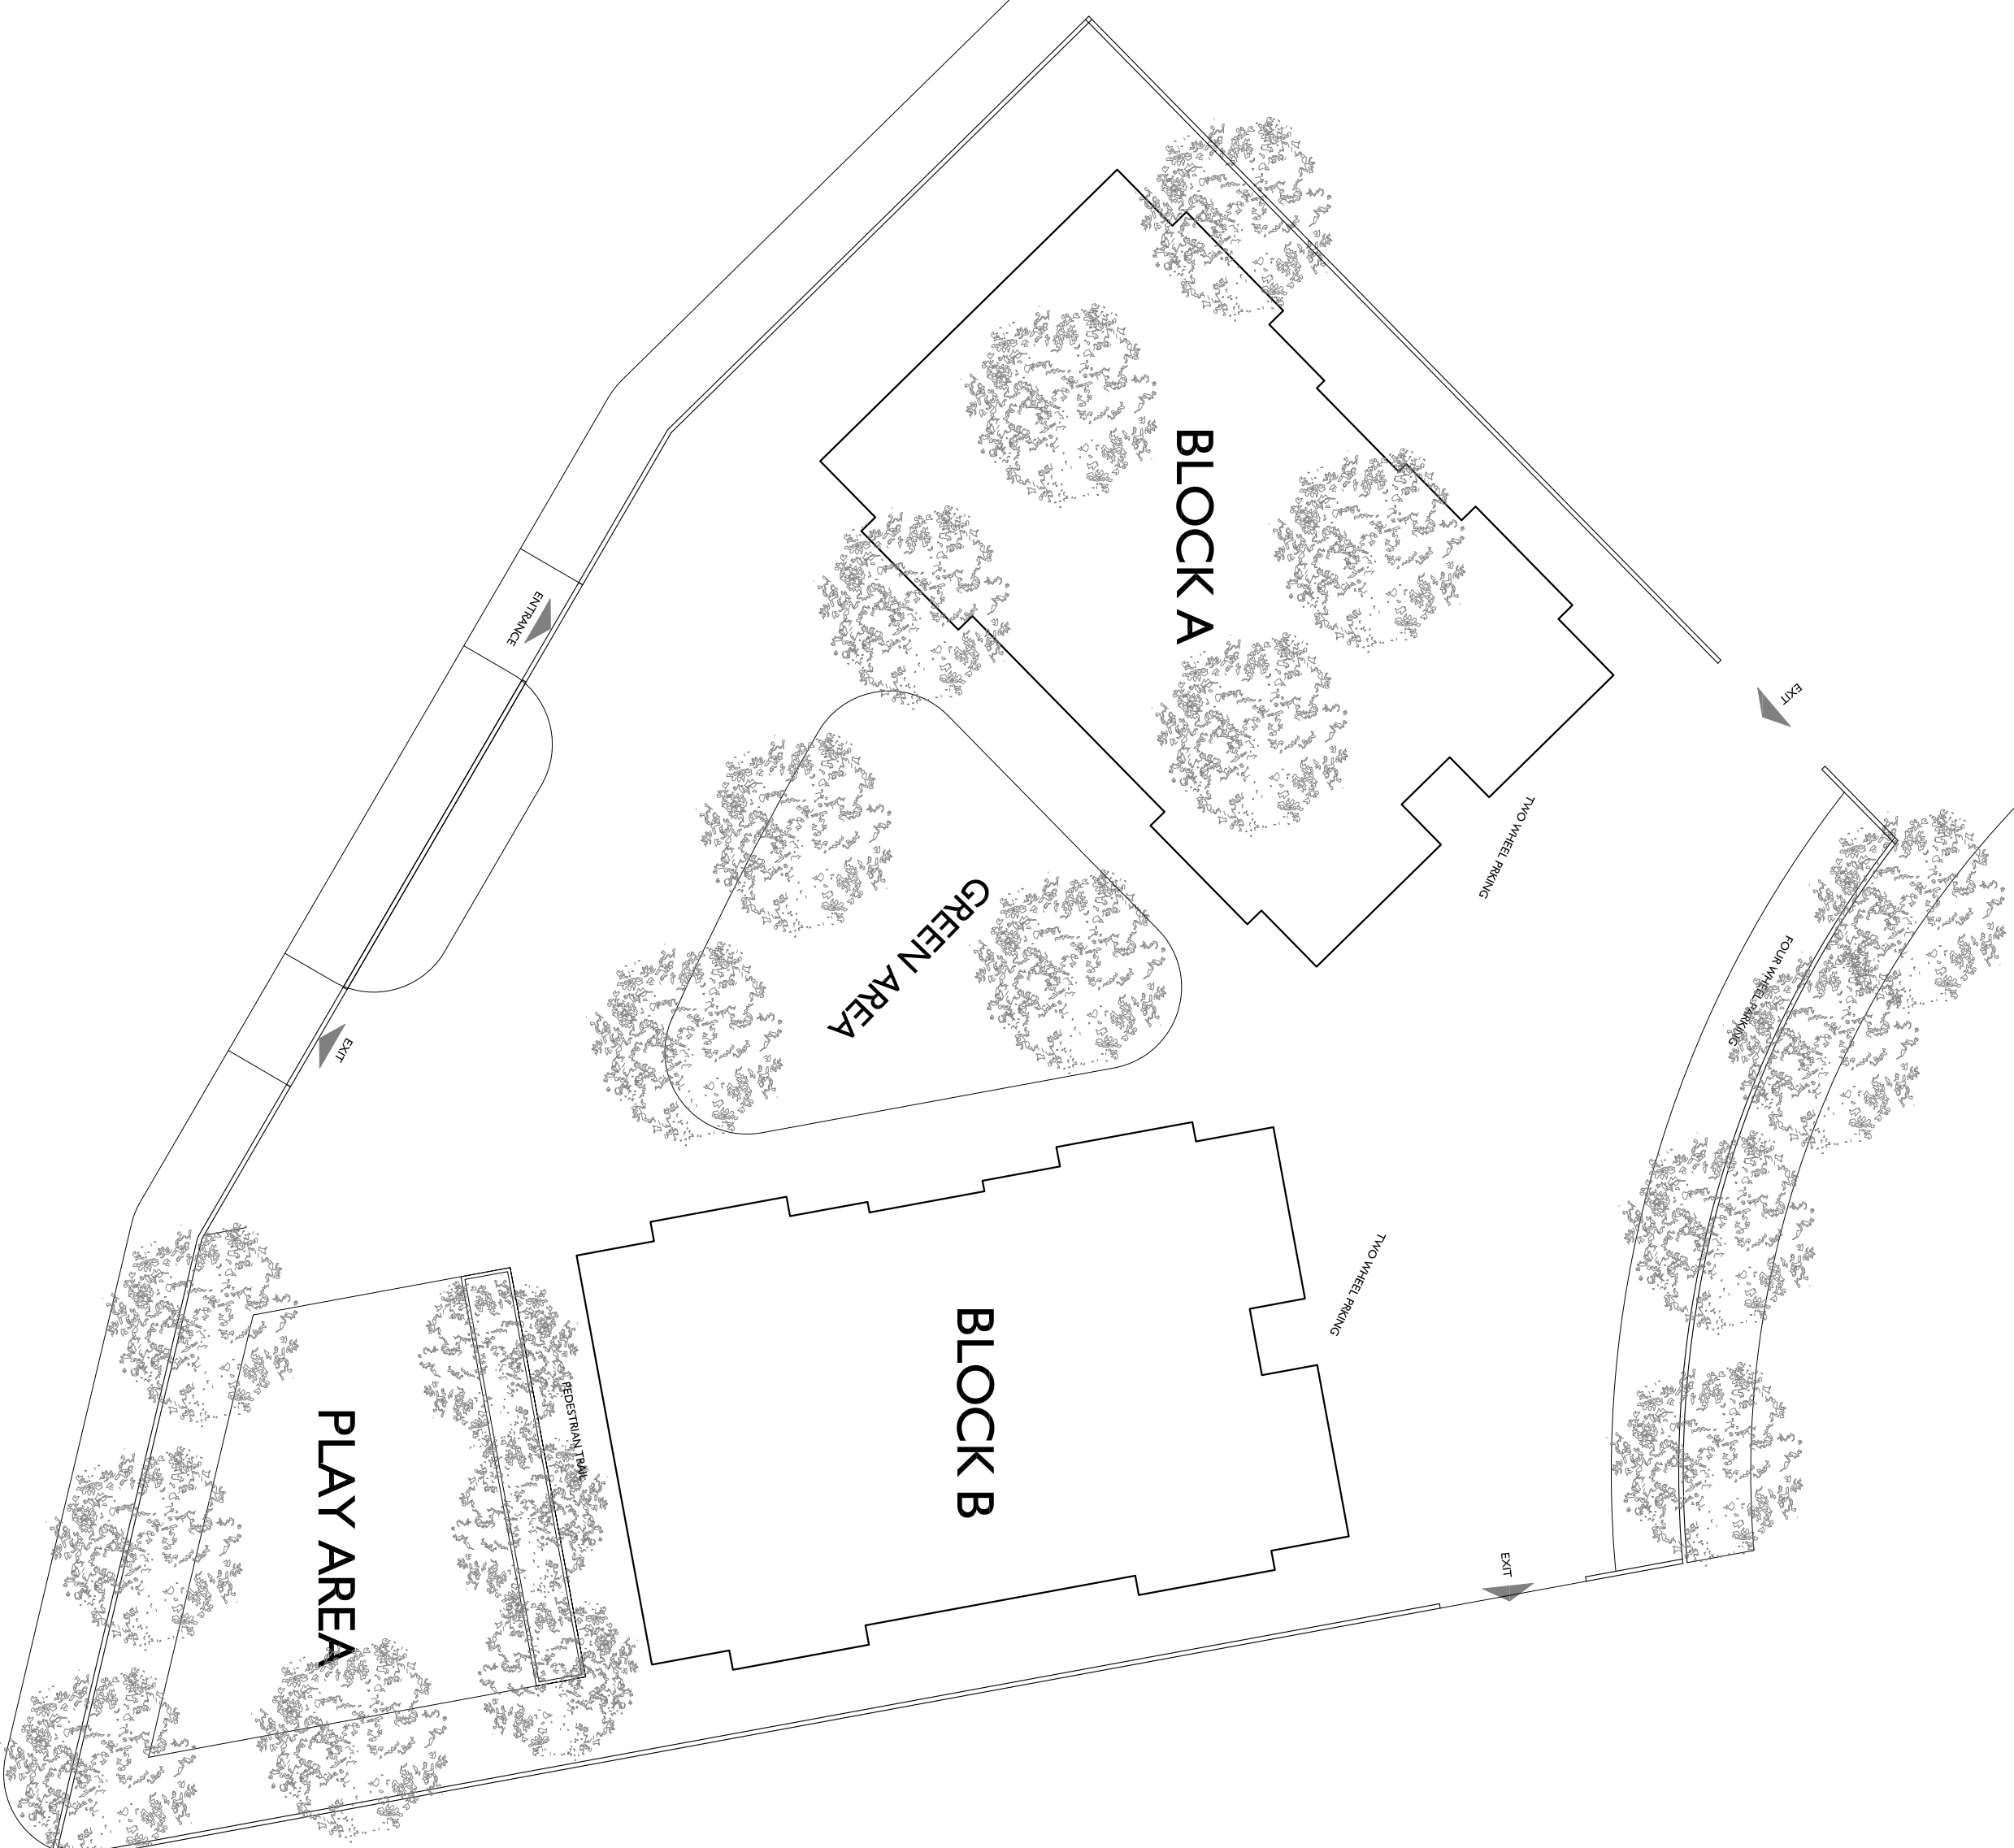

CHECKER:	AMENDMENTS:	ARCH. DESIGN: <b>THOLHATH</b>
		STRUC. DESIGN:
		DRAWN BY: <b>THOLHATH</b>
		DATE: <b>MARCH 2018</b>
		CLIENT: <b>MHI</b>
		NOTES:

PROJECT:	DBF 750 HOUSING PROJECT IN 8 SELECTED ISLANDS		
CONTENTS:	SITE PLAN		
SCALE:	NS	DWG NO.	A01/06
TITLE:			



MINISTRY OF HOUSING & INFRASTRUCTURE  
INFRASTRUCTURE DEPARTMENT

AGENCE WOJ WYKONAWCZY 2022  
TEL: +960 300400, FAX: +960 300020

REPUBLIC OF MALDIVES