



# CONCEPTUAL DESIGN FOR R. MADUVAREE

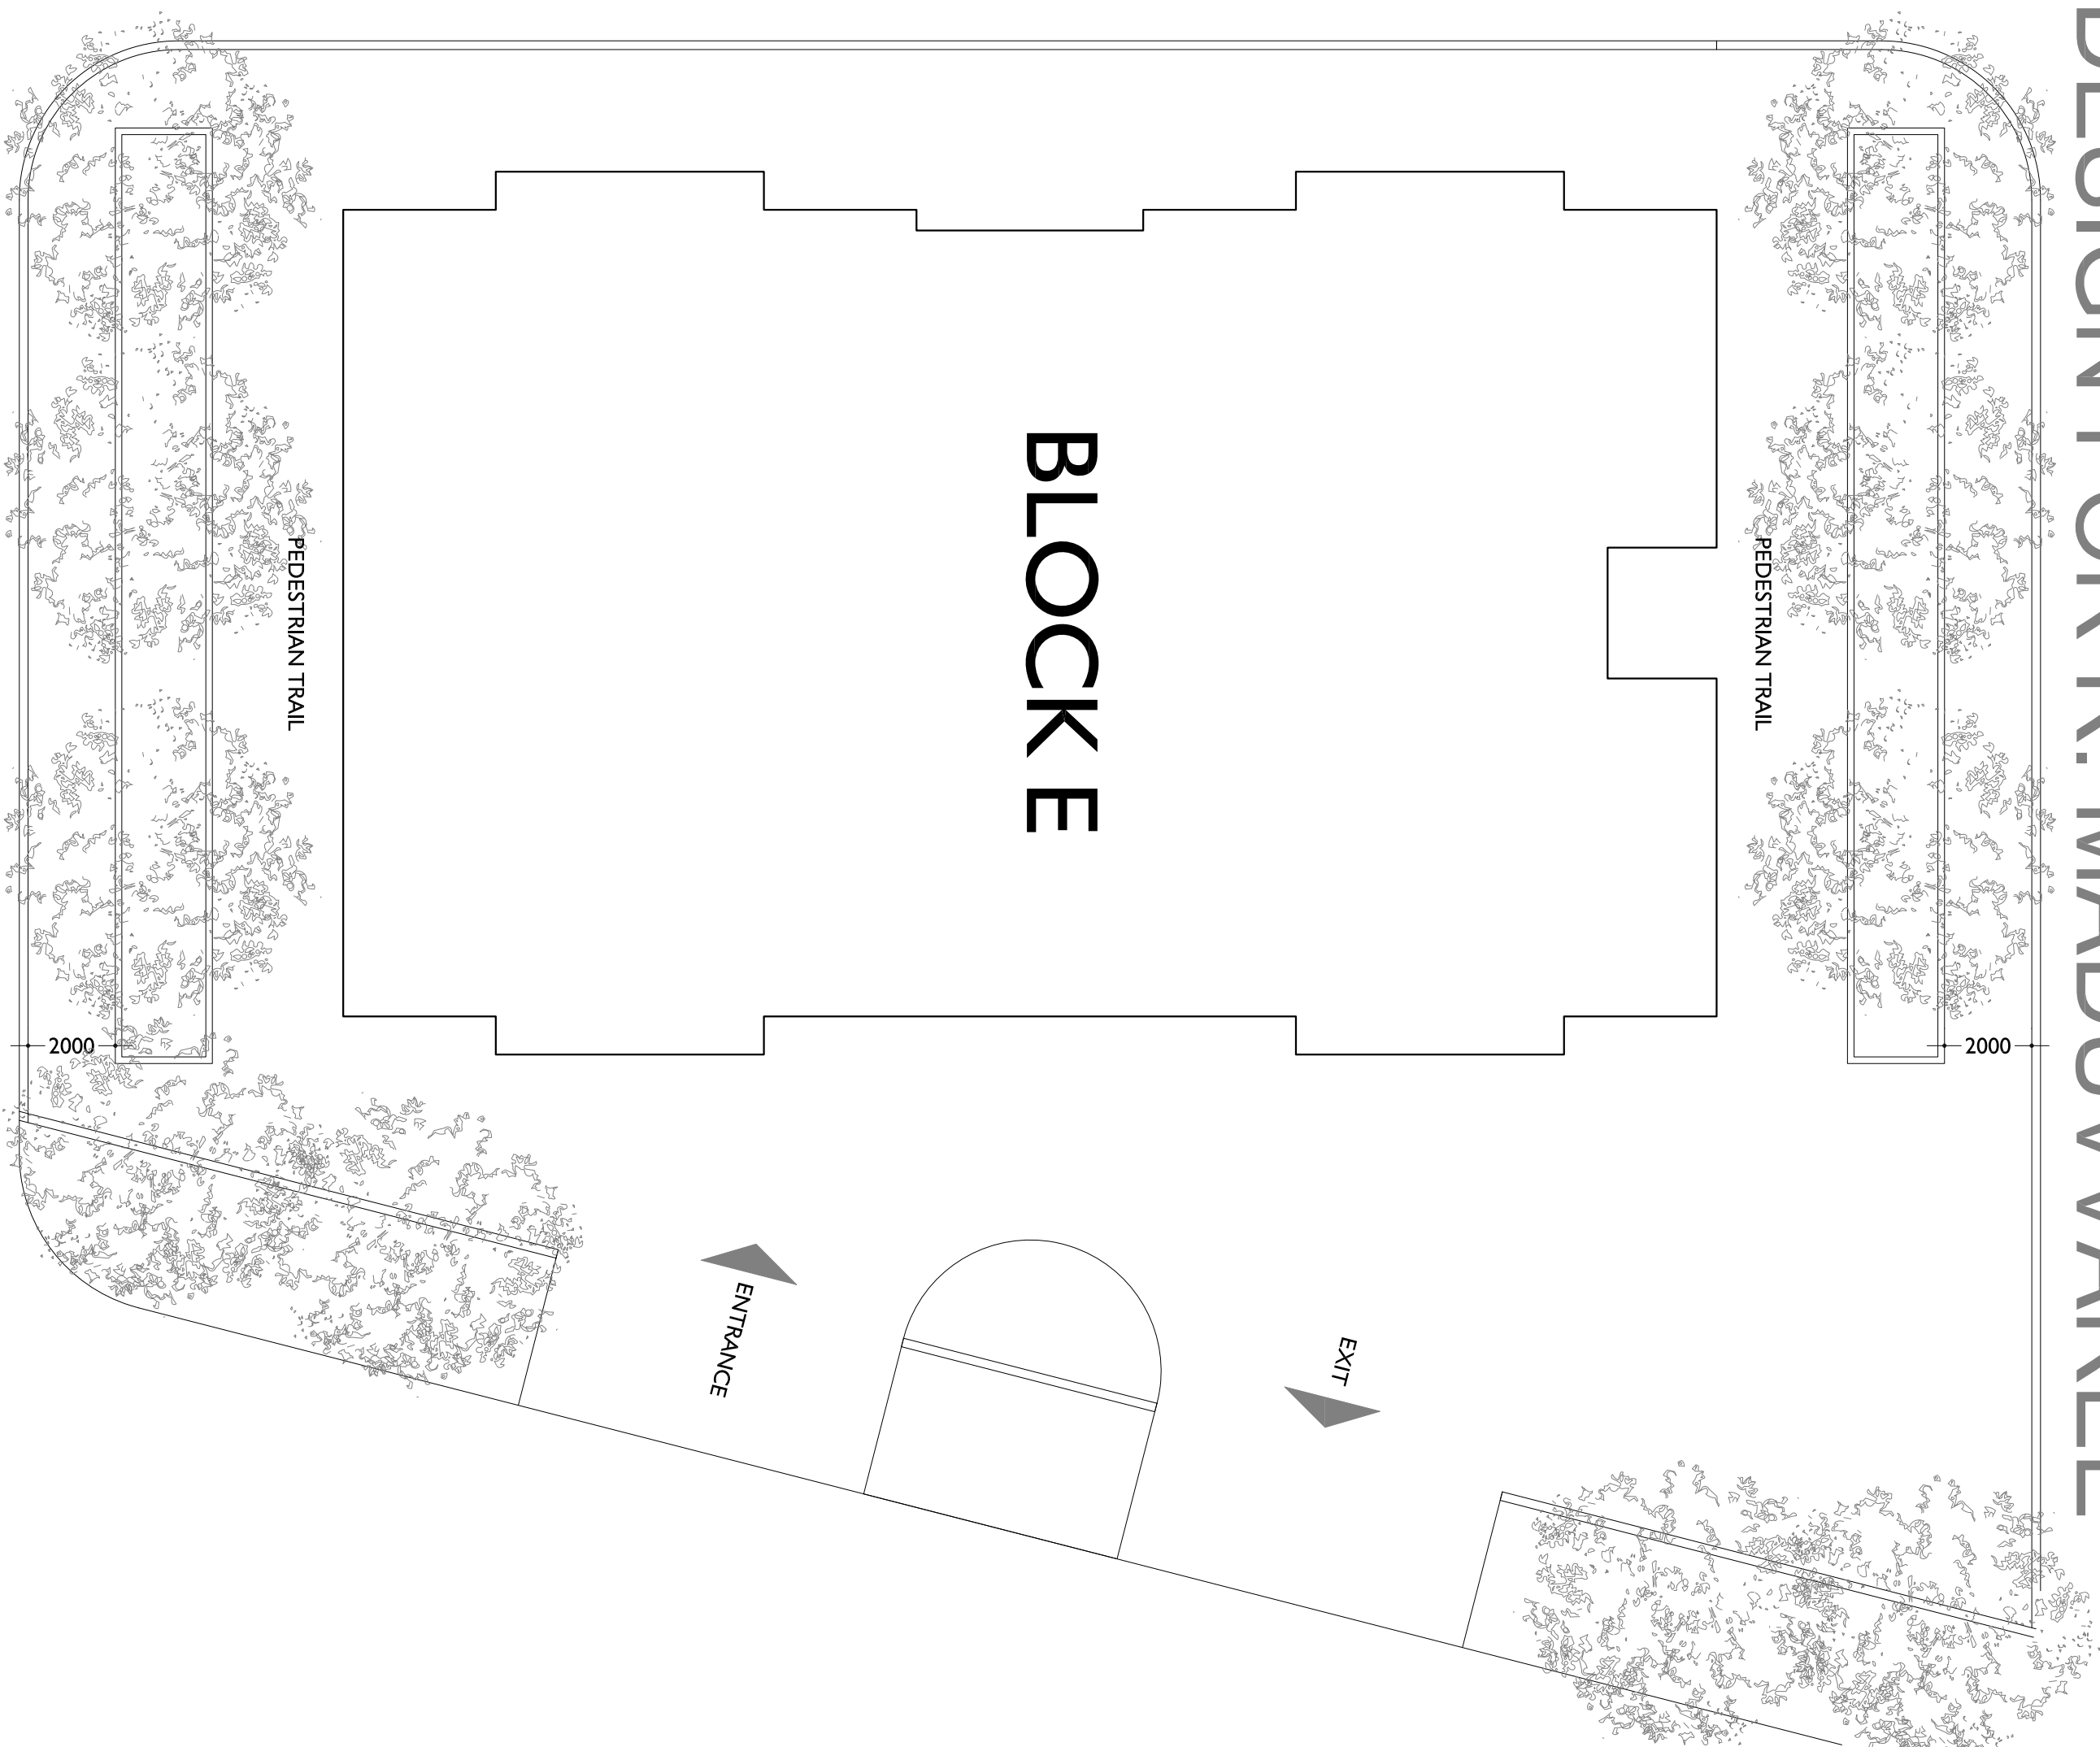

CHECKER:	AMENDMENTS:	ARCH. DESIGN: <b>THOLHATH</b>
		STRUC. DESIGN:
		DRAWN BY: <b>THOLHATH</b>
		DATE: <b>MARCH 2018</b>
		CLIENT: <b>MHI</b>
		NOTES:

PROJECT:	DBF 750 HOUSING PROJECT IN 8 SELECTED ISLANDS		
CONTENTS:	SITE PLAN		
SCALE:	NS	DWG NO.	A01/02
TITLE:	MINISTRY OF HOUSING & INFRASTRUCTURE INFRASTRUCTURE DEPARTMENT		
			
URBAN PLAN URBAN PLAN 2022 URBAN PLAN URBAN PLAN 2022 TEL: +960 300400, FAX: +960 300020			