


FLOOR PLAN

SCALE: 1 : 100

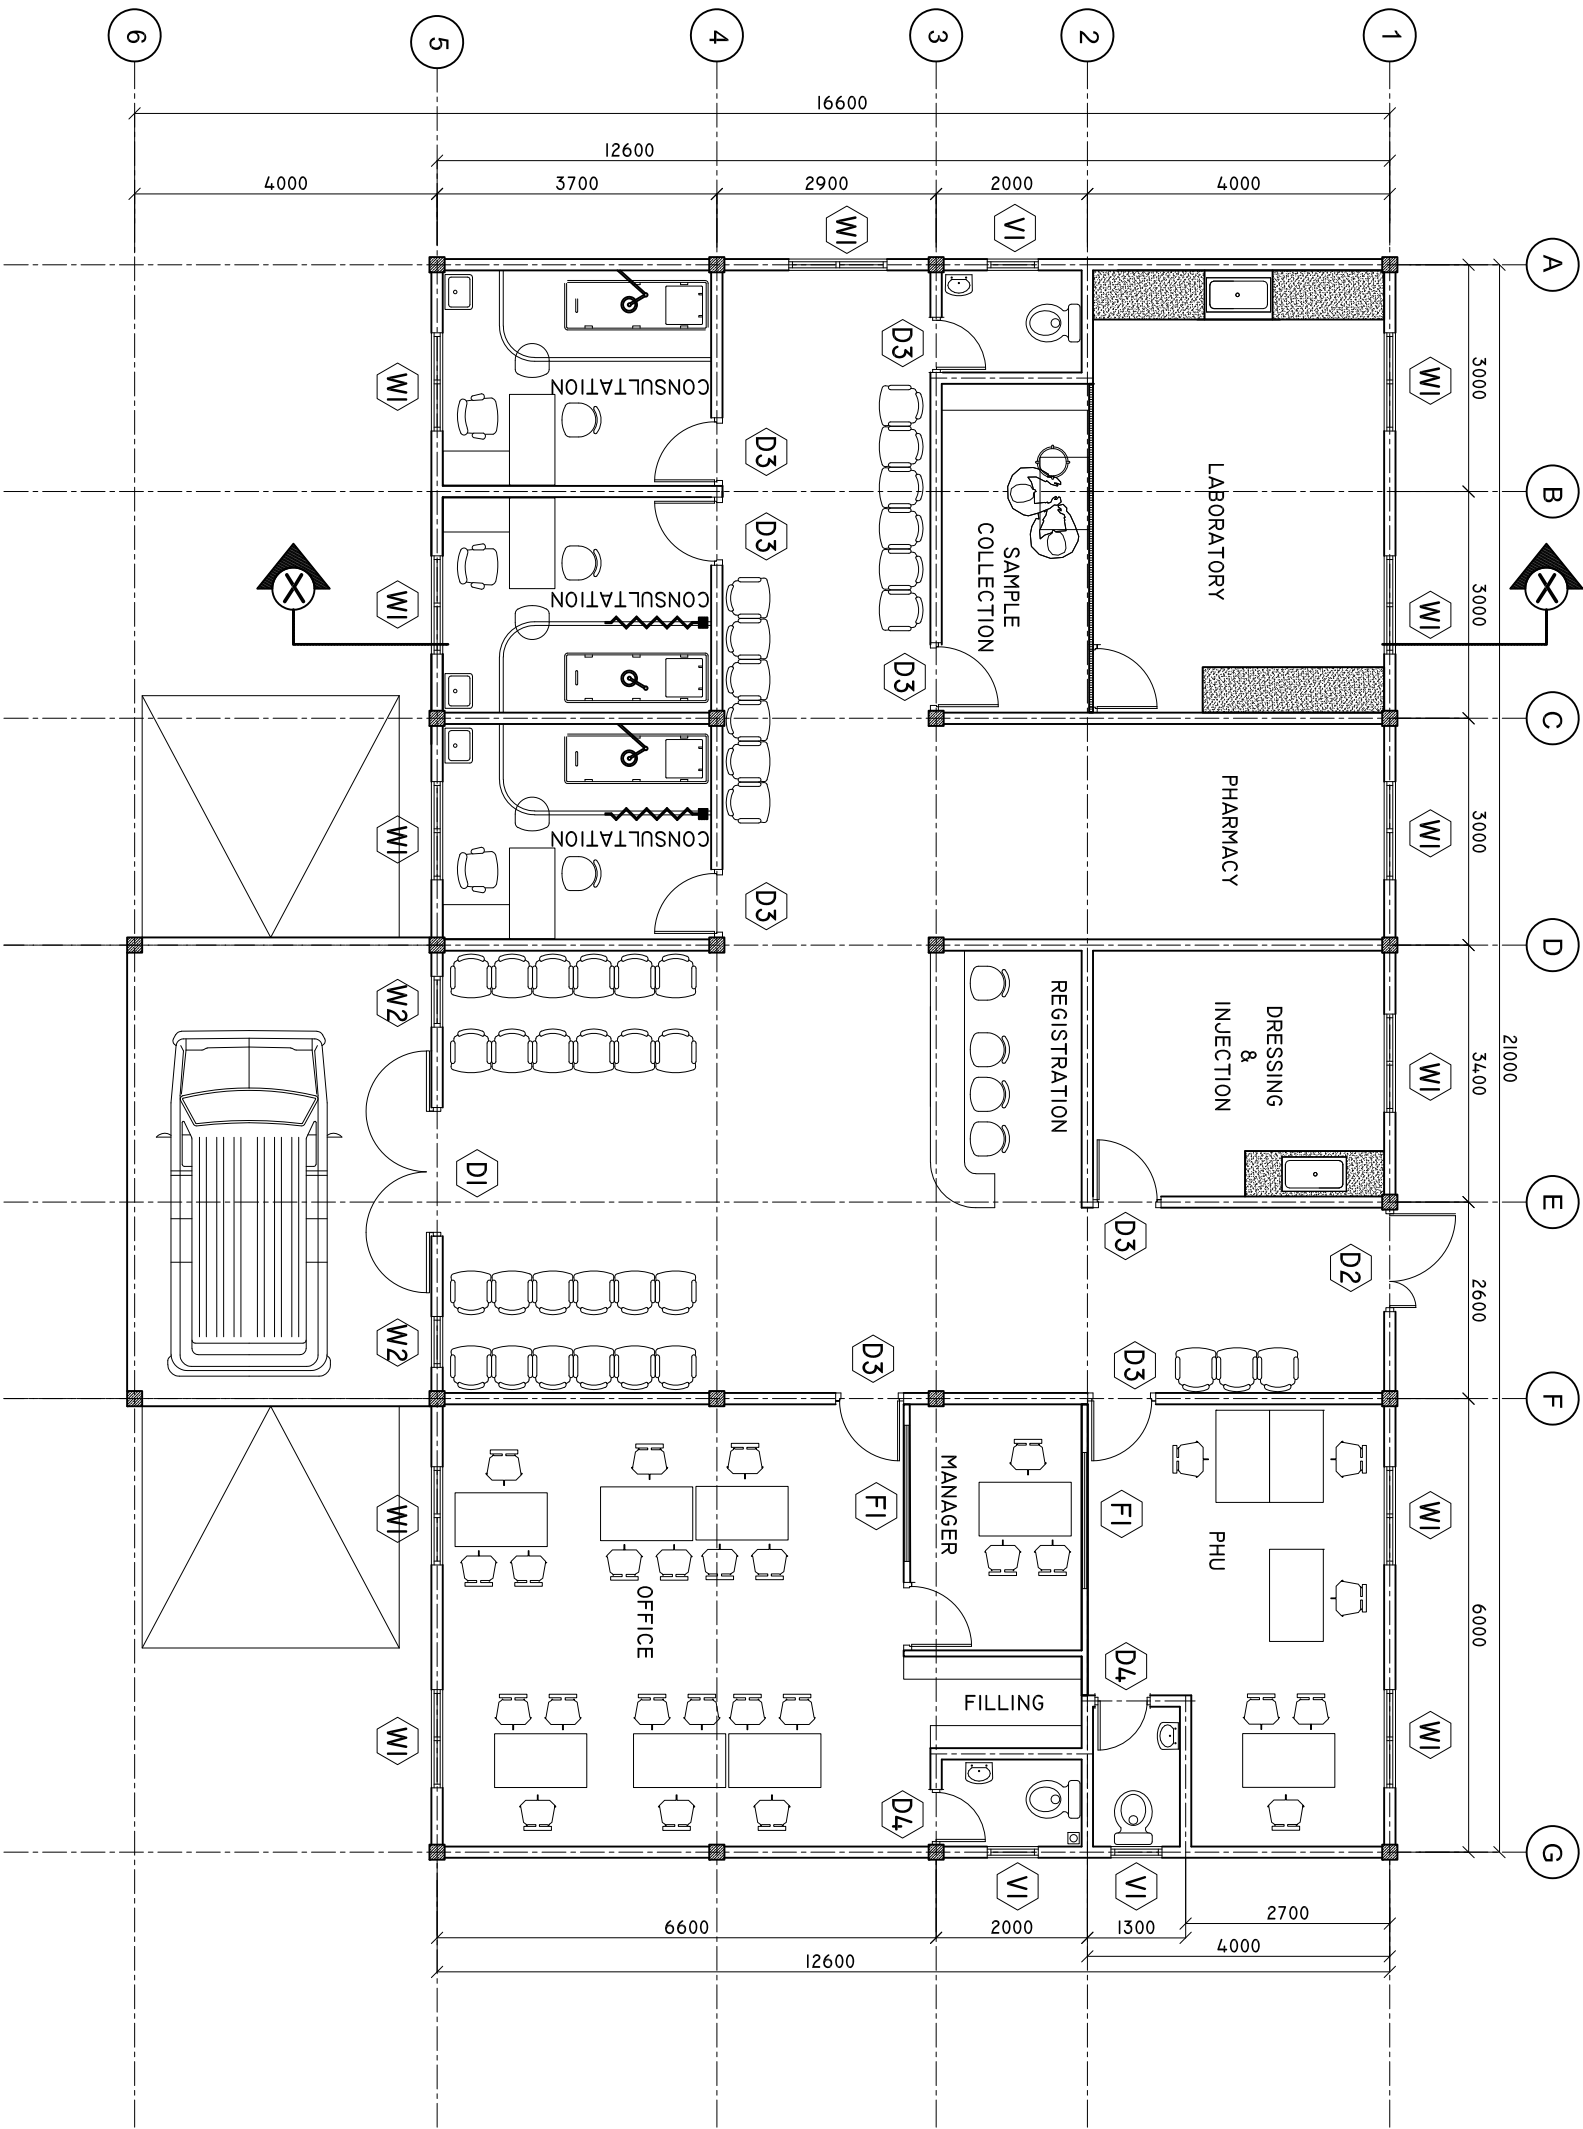

SHEET CONTENTS :

REVISION NOTES:

PROJECT:  
CONSTRUCTION OF  
GDH, FARES-MAATHODA  
HEALTH CENTER  
FINISHING WORKS

CLIENT:

MINISTRY OF HEALTH

LOCATION:

GDH, FARES-MAATHODA

CONTENTS: AS GIVEN

PROJECT MANAGER:

DESIGNER: ARIZ

CIV/STR. ENGINEER:

SURVEYED BY: -

DRAWN BY: ARIZ

CHECKED BY:

DATE: MARCH 2017

SHEET NO. : /

