



**TREATED WATER TANK & FOUNDATION PLAN**

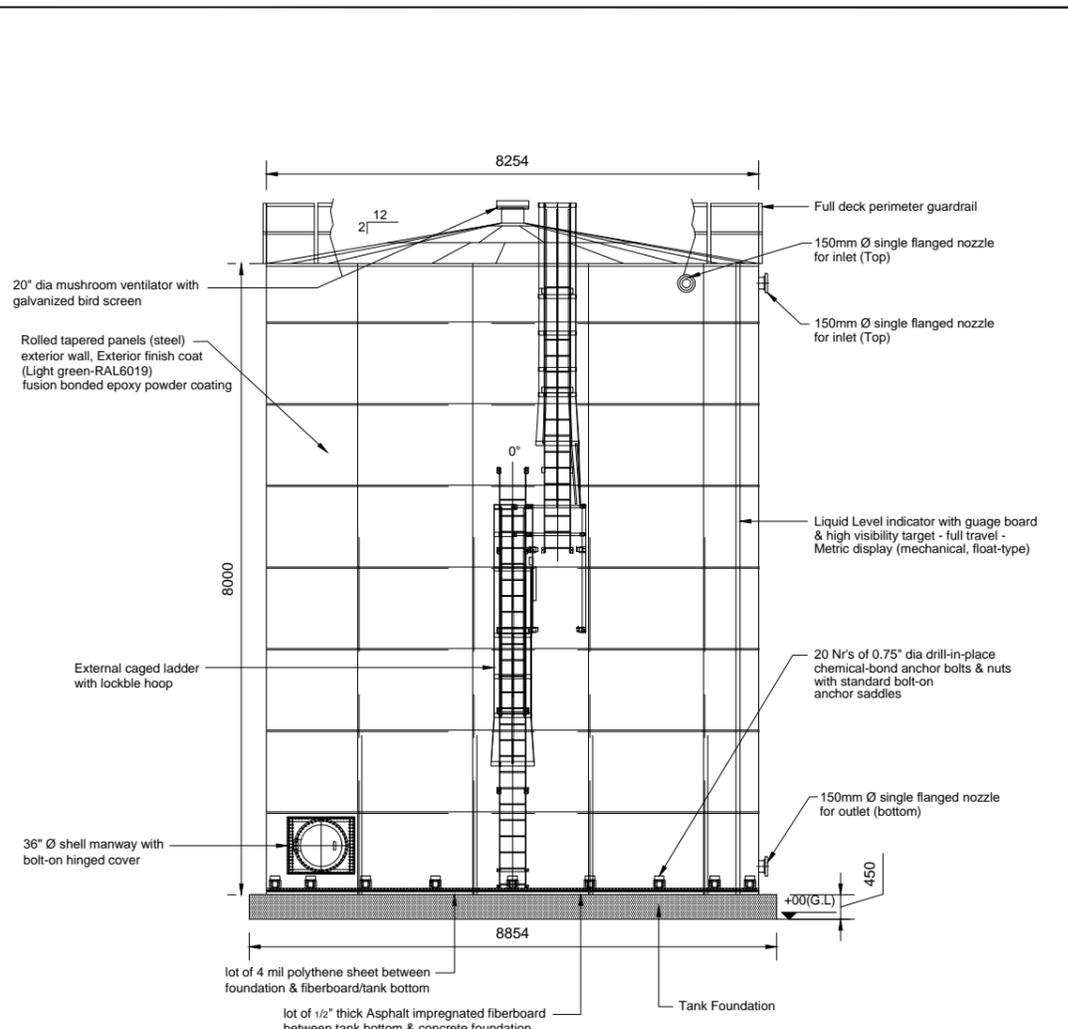


**TREATED WATER TANK & FOUNDATION-ELEVATION**

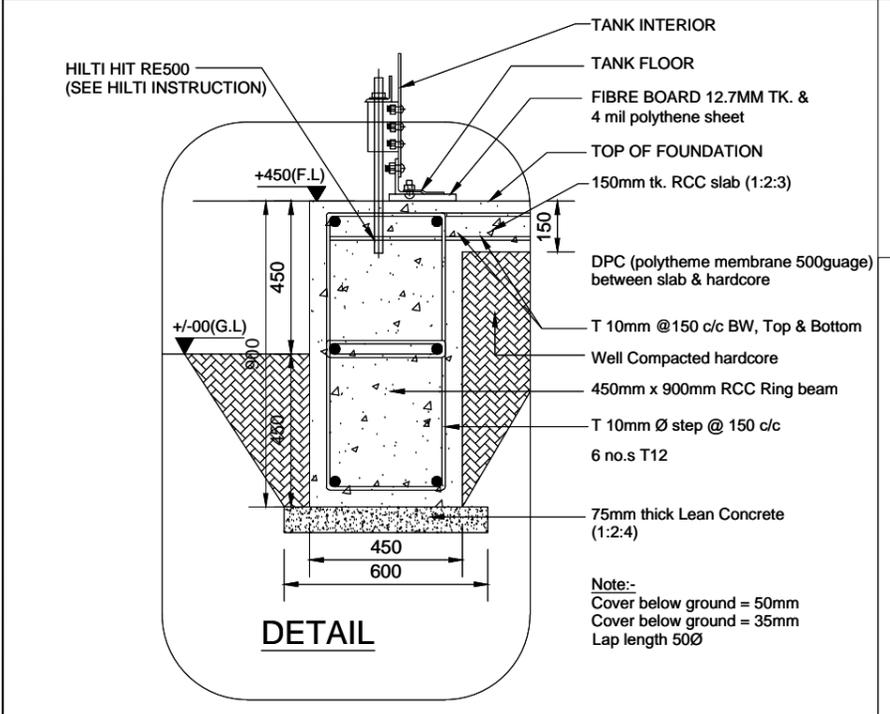

**DETAIL**

Note:-  
Cover below ground = 50mm  
Cover below ground = 35mm  
Lap length 50Ø

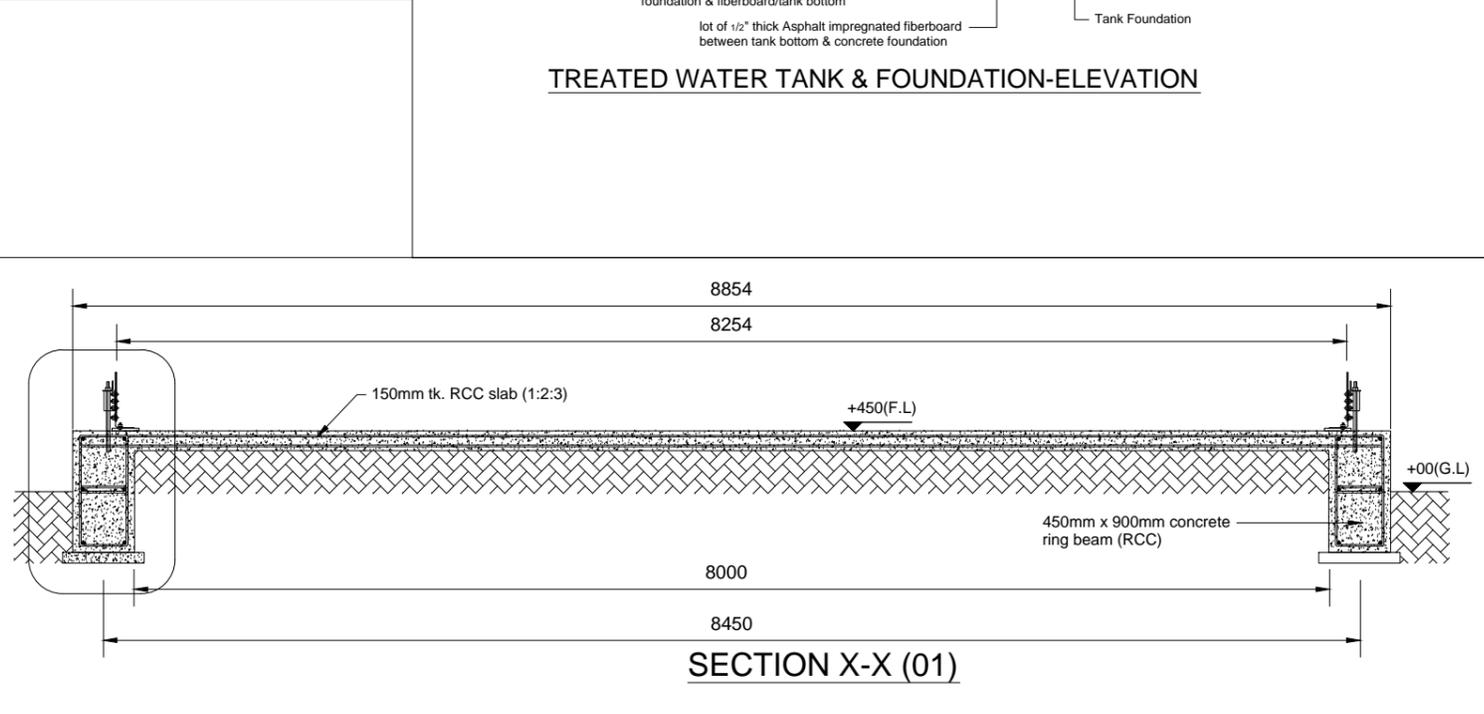

**SECTION X-X (01)**

NOTES:

No.	DATE	DESCRIPTION	DRAWING No.	DESCRIPTION
		REVISION	REFERENCE DRAWINGS	

CLIENT		MINISTRY OF ENVIRONMENT AND ENERGY MALDIVES REPUBLIC OF MALDIVES		
PROJECT		CONSULTANCY SERVICES FOR DESIGN AND SUPERVISION OF WATER SUPPLY FACILITIES IN THE ISLAND, R.MADUVVAREE, MALDIVES		
TITLE		TYPICAL DETAILS OF TREATED WATER TANK		
DESIGNER		SHAH TECHNICAL CONSULTANTS PVT. LTD., INDIA In Association With DEVELOPMENT TECHNOLOGIES MALDIVES, MALDIVES		
APPROVED	CHECKED	DESIGNED	DRAWN	REVISION
SSS	SSS	SPP	PDP	
SCALE	DATE	DRAWING NUMBER	REVISION	
	DEC 2017	R.Maduvvaree/WS/20	0	