


PROJECT :  
F.DHARABOODHOO  
MOSQUE (304 PAX)




INFRASTRUCTURE  
DEVELOPMENT SECTION

MINISTRY OF ISLAMIC  
AFFAIRS

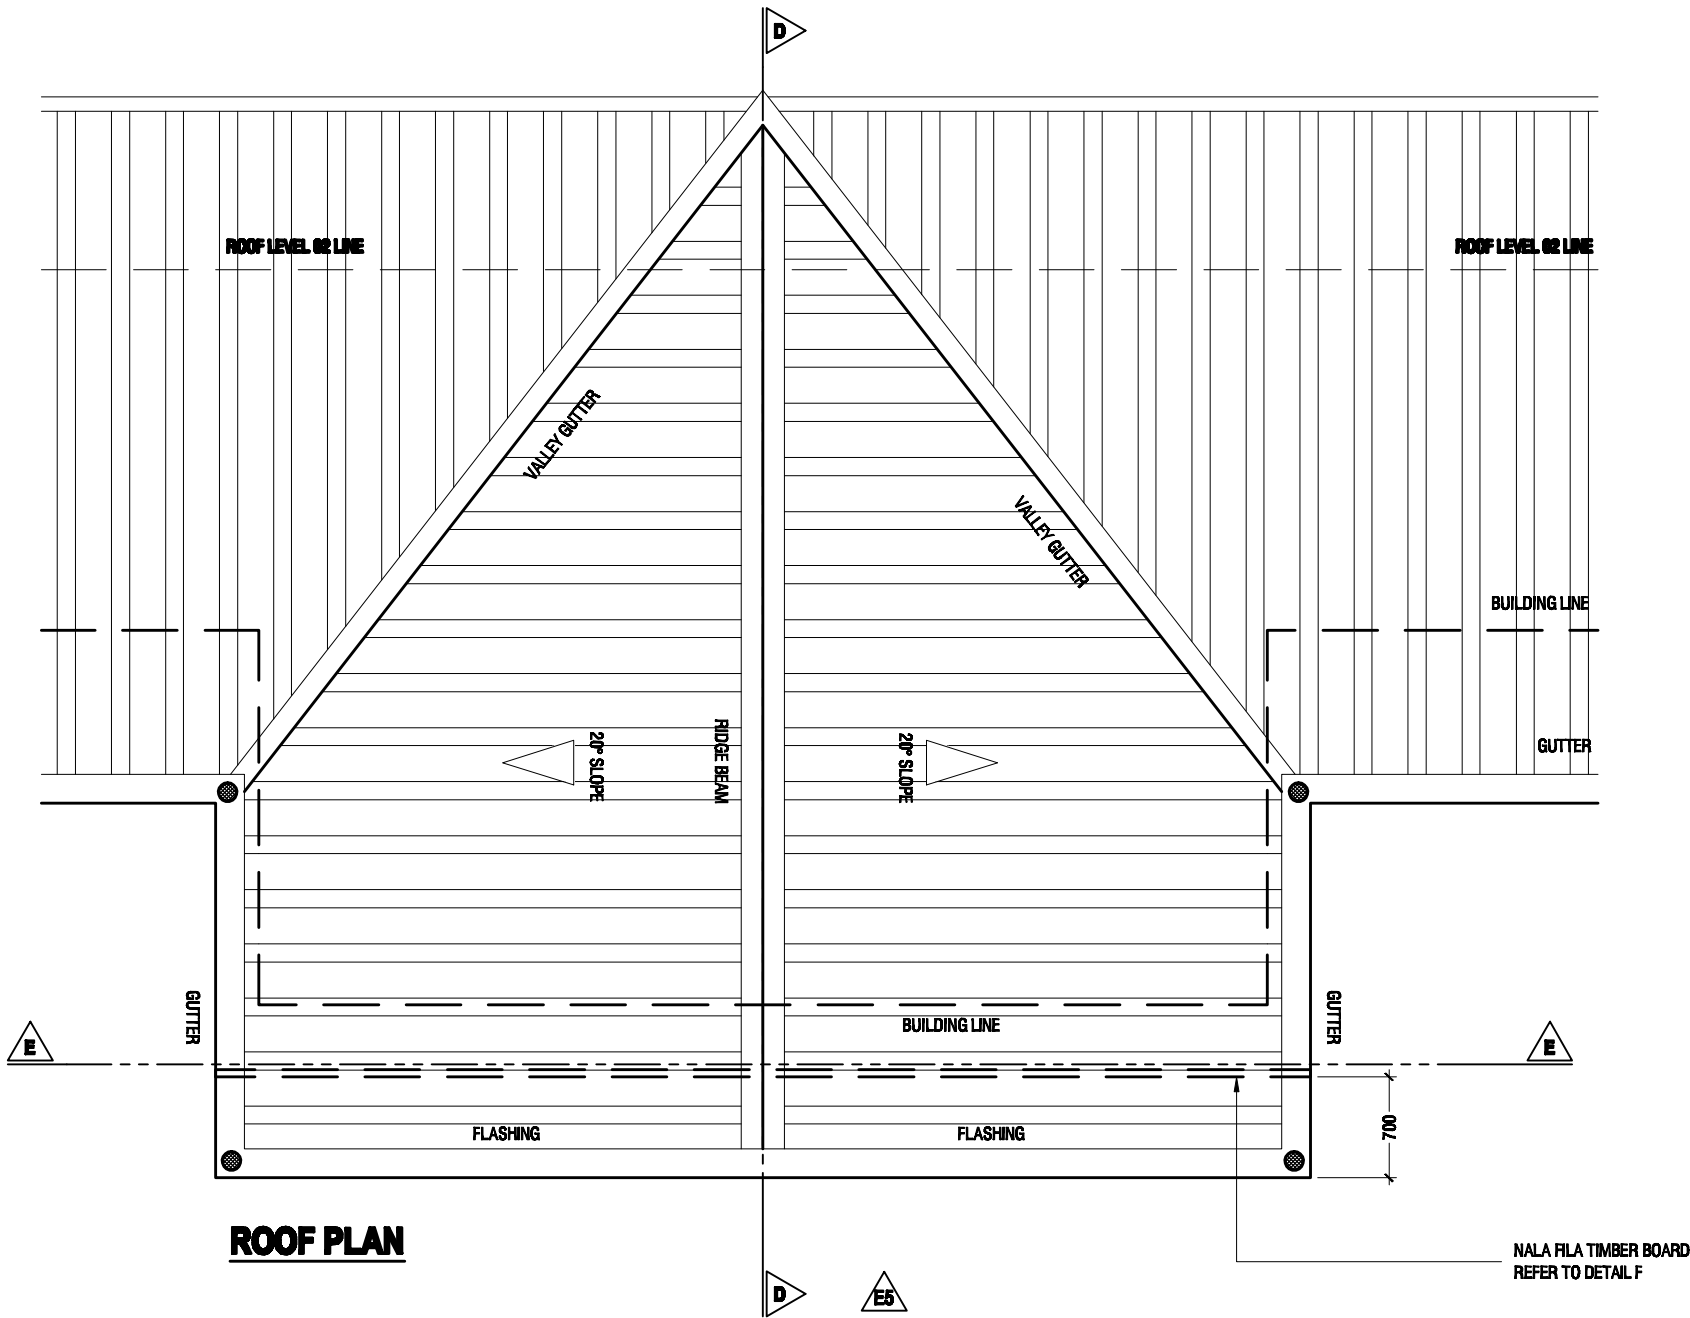

ROOF PLAN

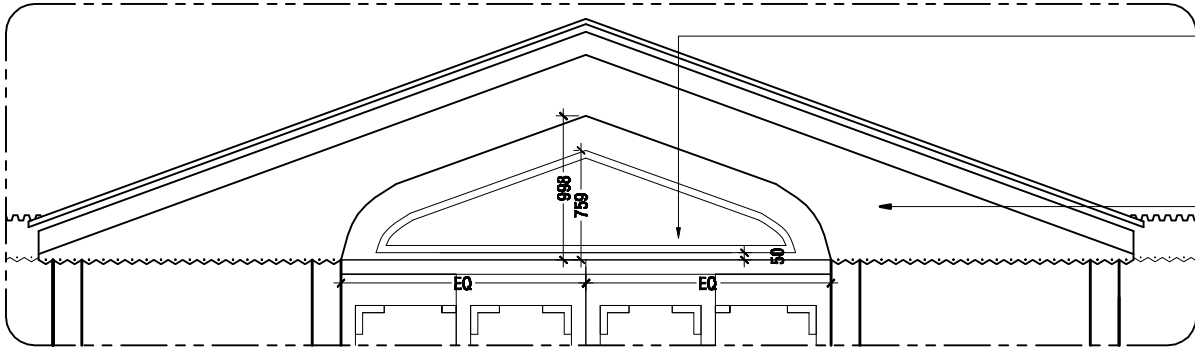

ELEVATION E5

DETAIL 08

SCALE 1:50

