


BOUNDARY WALL SECTION DETAIL

SCALE: 1 : 10

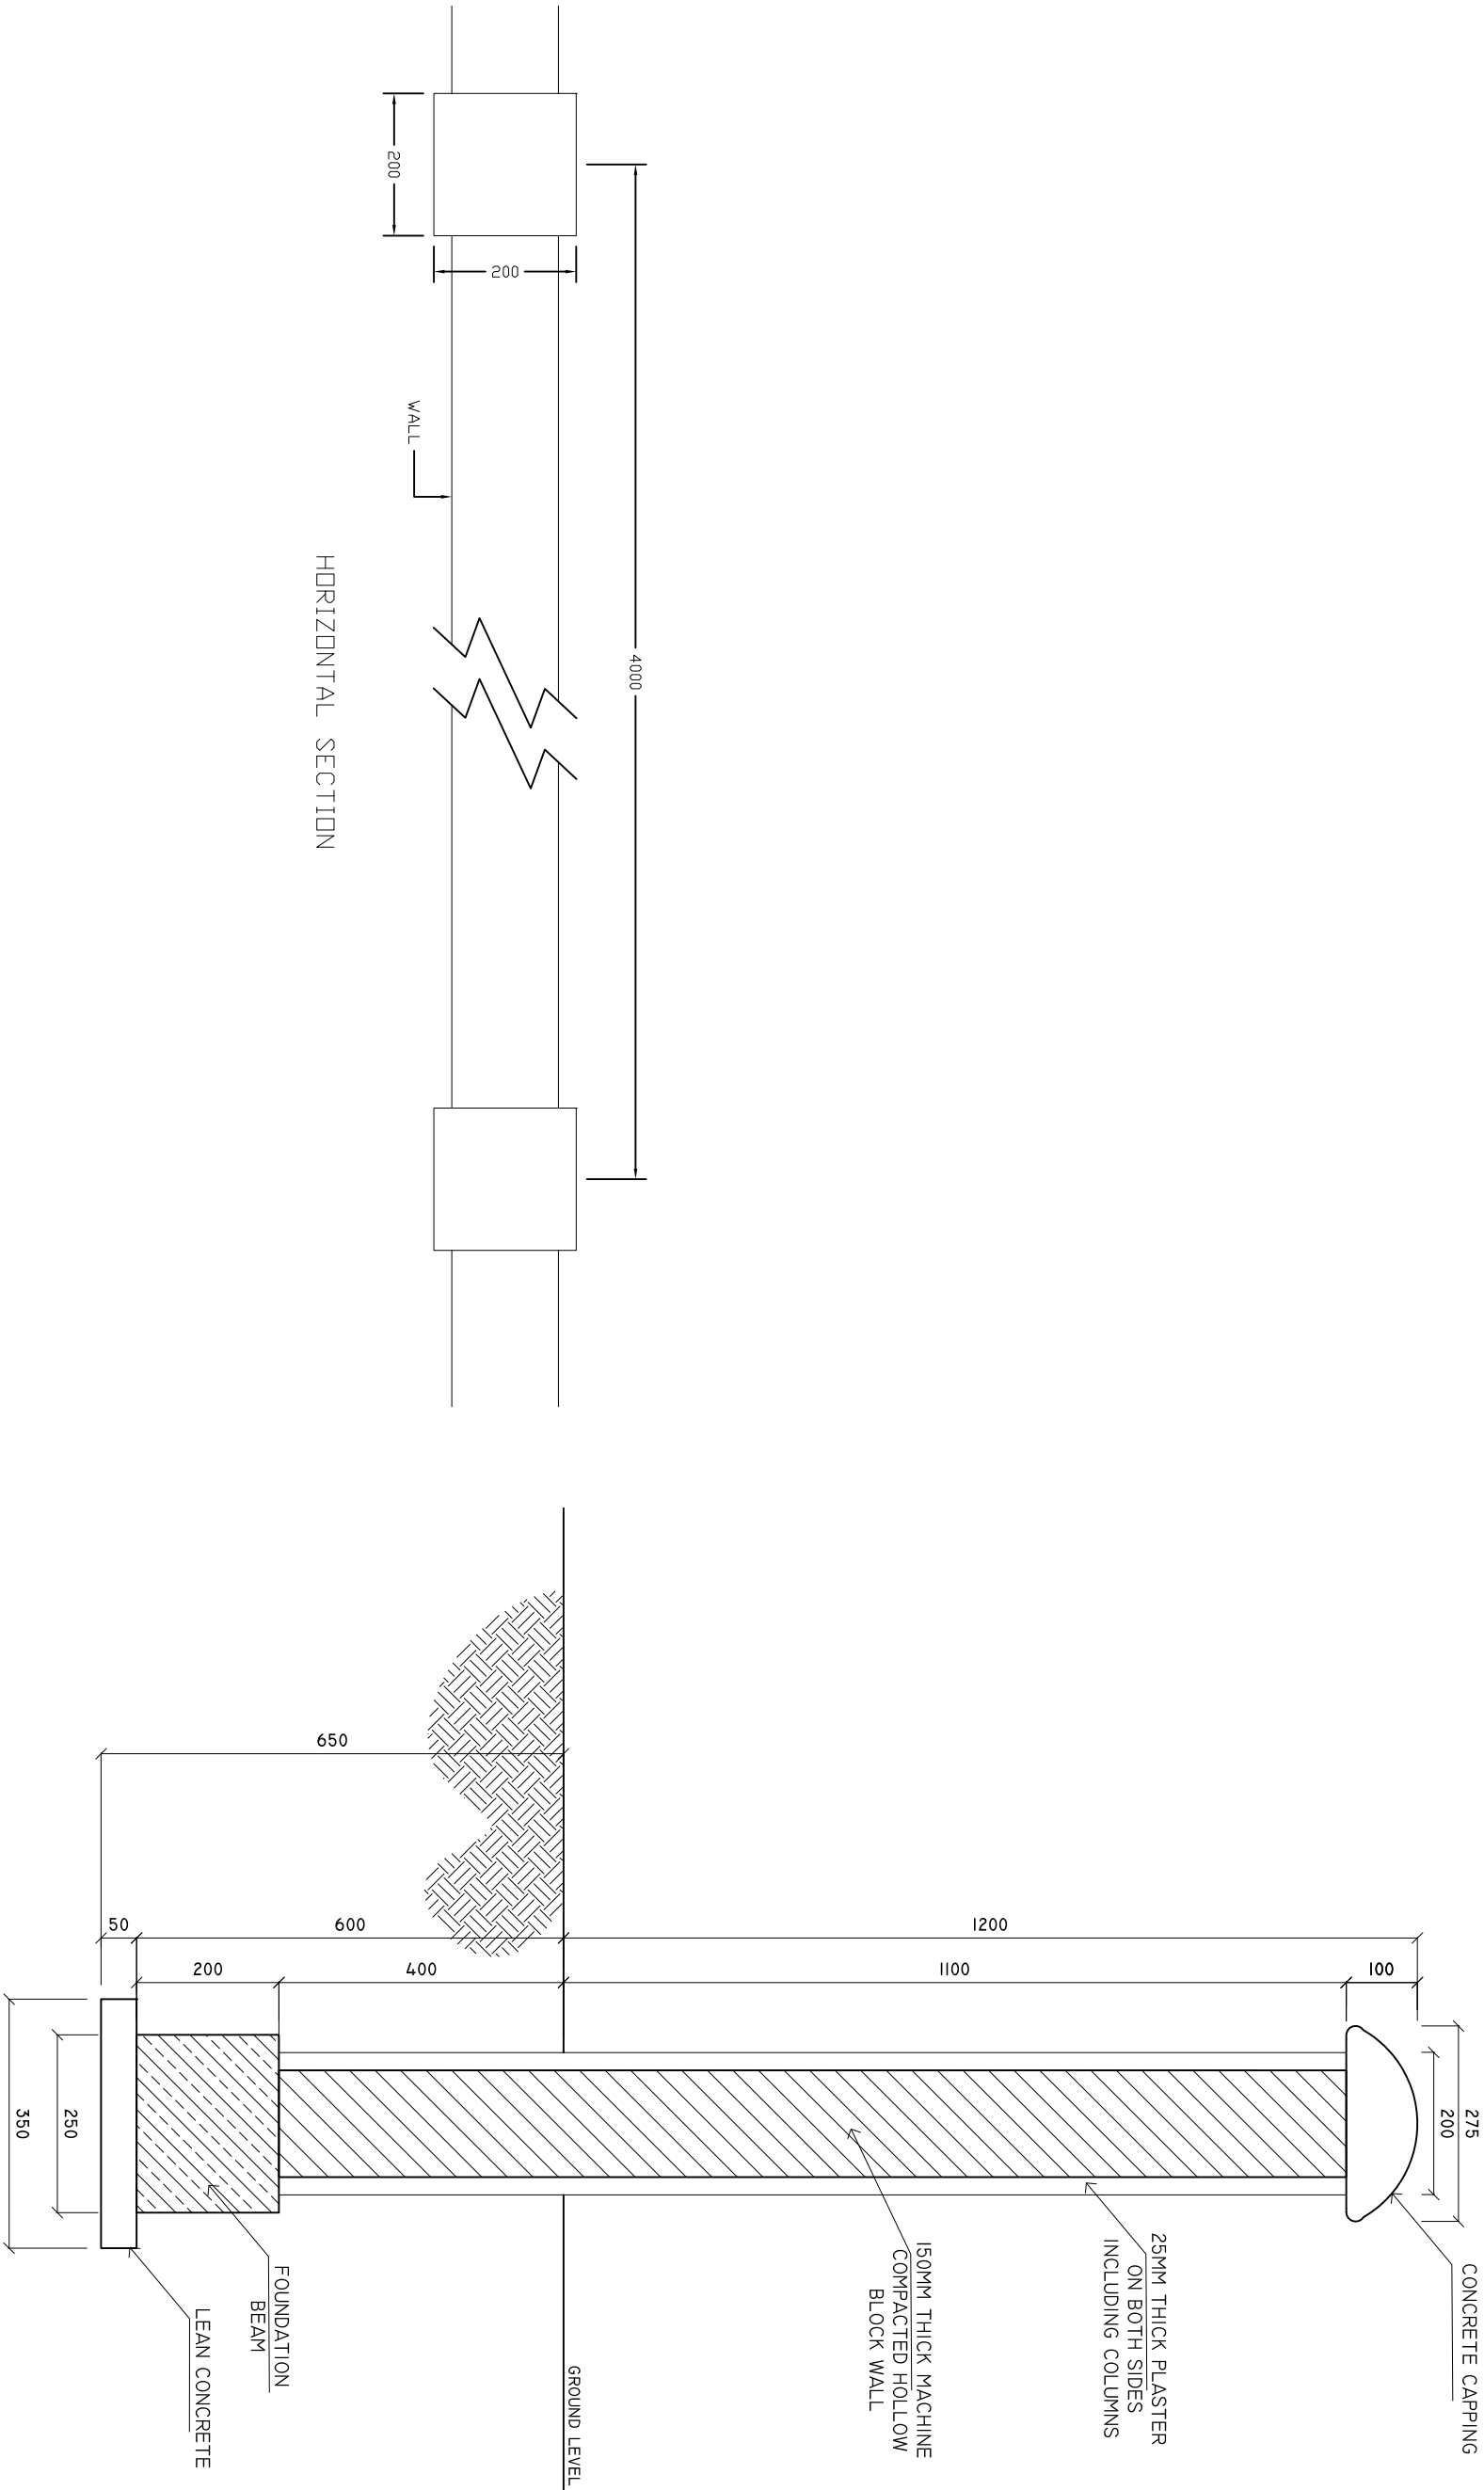

SHEET CONTENTS :

REVISION NOTES:

PROJECT:

CONSTRUCTION OF
HEALTH CENTER
BOPUNDARY WALL

CLIENT:

MINISTRY OF HEALTH

LOCATION:

GDH • GADHOO

CONTENTS: AS GIVEN

PROJECT MANAGER:

DESIGNER: ARIZ

CIV/STR. ENGINEER:

SURVEYED BY: -

DRAWN BY: ARIZ

CHECKED BY:

DATE : MAY 2016

SHEET NO. : /

