

SITE PLAN

SCALE 1:400




45415 [149']

30479 [100']

57061 [187'-3"]

48928 [160'-6"]

GDH.GAHDHOO
HEALTH CENTER
PLOT

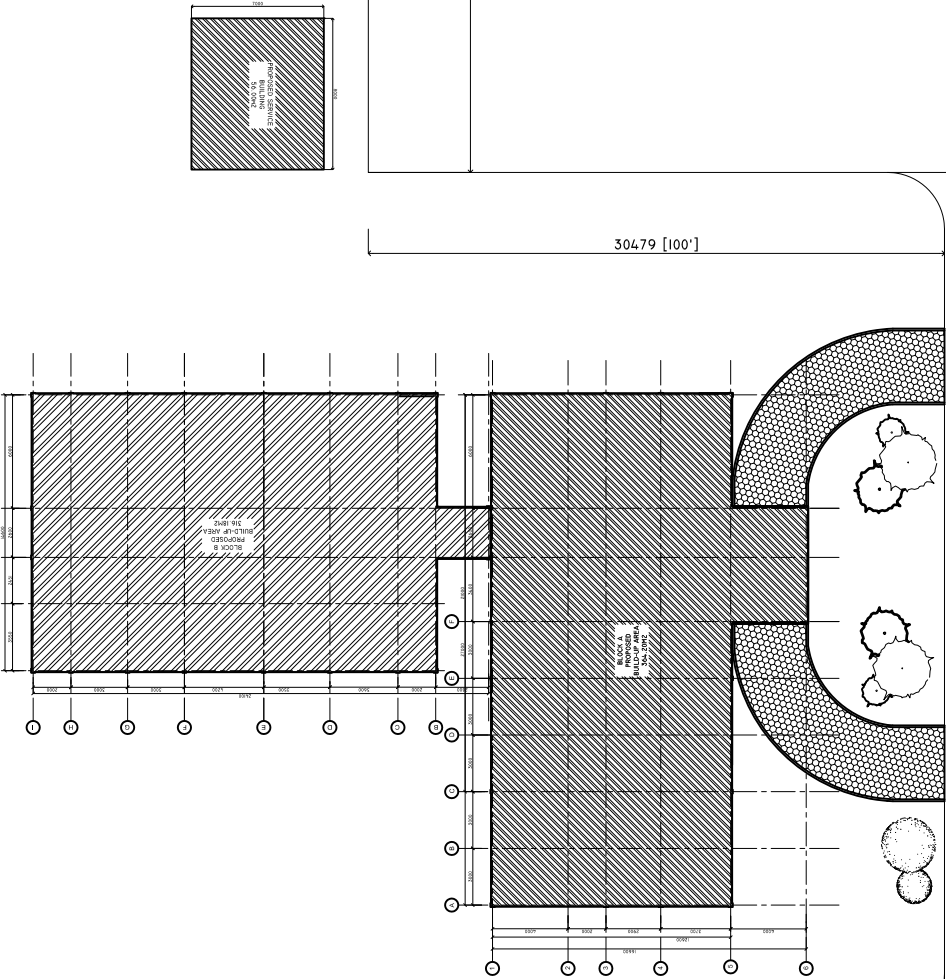

SHEET CONTENTS :

REVISION NOTES:

PROJECT:

CONSTRUCTION OF
HEALTH CENTER
BOPUNDARY WALL

CLIENT:

MINISTRY OF HEALTH

LOCATION:

GDH. GADHOO

CONTENTS: AS GIVEN

PROJECT MANAGER:

DESIGNER: ARIZ

CIV/STR. ENGINEER:

SURVEYED BY: -

DRAWN BY: ARIZ

CHECKED BY:

DATE : MAY 2016

SHEET NO. : /



ADMIN DIVISION
Ministry of Health
Roshanee Building
Sanaa Mogal
Tel: 332 8887, Fax: 3328889