

FRONT ELEVATION

Scale NTS

PROJECT TITLE:

FLAG POST
A.Dh. Omadhoo Police Station

RECOMMENDATION APPROVED

ABDUL MANNAN YOOSUF
CHIEF SUPERINTENDENT OF POLICE
DESIGN APPROVED

AZEEM WAHEED
CHIEF INSPECTOR OF POLICE
APPROVED

AHMED MOHAMED
CHIEF SUPERINTENDENT OF POLICE

GENERAL NOTES:

REVISION SCHEDULE:


No.	Date	Issue



INFRASTRUCTURE UNIT
FINANCE DEPARTMENT
MALDIVES POLICE SERVICE
MALÉ, REPUBLIC OF MALDIVES


The drawings, concept and design contained are the properties of Maldives Police Service. Use of any kind or copy of whole or part of this drawing, concept or design or use on other projects or sites other than that specified on this drawing is strictly prohibited.



ARCHITECT/DESIGNER	DRAWN:
ISMAIL RAFAEU P.S.SCT ISMAIL RAFAEU	ISMAIL RAFAEU P.S.SCT ISMAIL RAFAEU
STRCT. ENGINEER	CHECKED:
DATE:	SCALE:
22.01.2015	AS SHOWN
DRAWING TITLE:	
DETAILS	
DRAWING NO:	SHEET NO:
	04/04

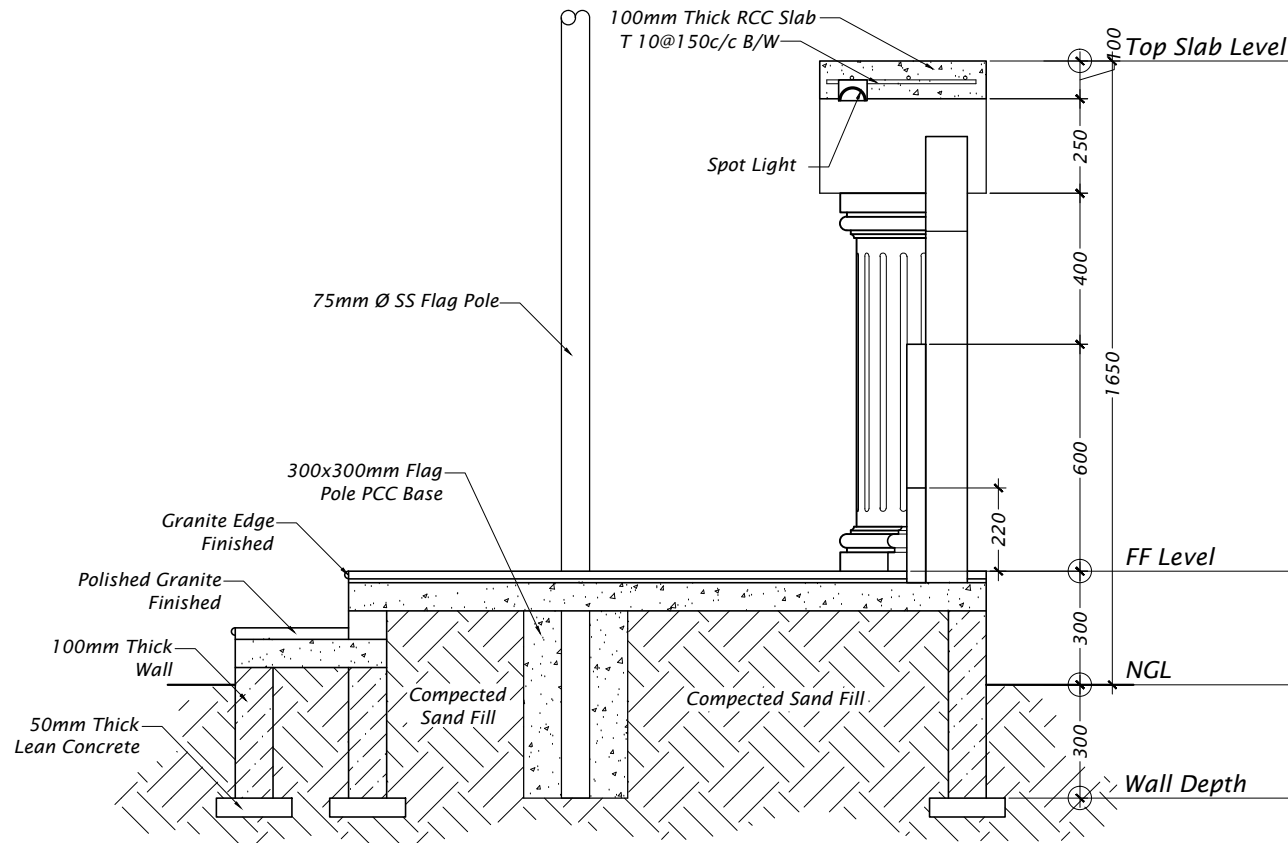

SECTION X-X


Scale 1:20

PROJECT TITLE:		
FLAG POST Adh. Omadhoo Police Station		
RECOMMENDATION APPROVED		
ABDUL MANNAN YOOSUF CHIEF SUPERINTENDENT OF POLICE DESIGN APPROVED		
AZEEM WAHEED CHIEF INSPECTOR OF POLICE APPROVED		
AHMED MOHAMED CHIEF SUPERINTENDENT OF POLICE		
GENERAL NOTES:		
REVISION SCHEDULE:		
No.	Date	Issue
 INFRASTRUCTURE UNIT FINANCE DEPARTMENT MALDIVES POLICE SERVICE MALE, REPUBLIC OF MALDIVES		
The drawings, concept and design contained are the properties of Maldives Police Service. Use of any kind or copy of whole or part of this drawing, concept or design or use on other projects or sites other than that specified on this drawing is strictly prohibited.		
ARCHITECT/DESIGNER	DRAWN:	
ISMAIL RAFAEU P.S.SCT ISMAIL RAFAEU	ISMAIL RAFAEU P.S.SCT ISMAIL RAFAEU	
STRCT. ENGINEER	CHECKED:	
DATE:	SCALE:	
22.01.2015	AS SHOWN	
DRAWING TITLE:		
DETAILS		
DRAWING NO:	SHEET NO:	
	04/04	

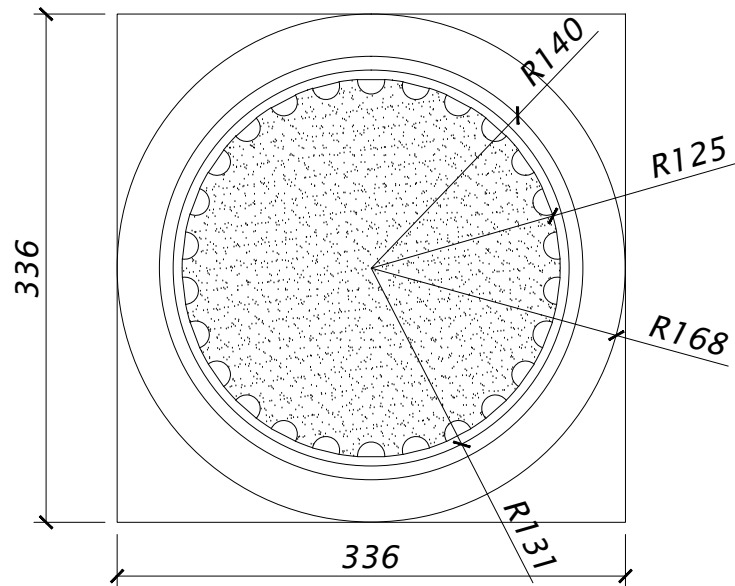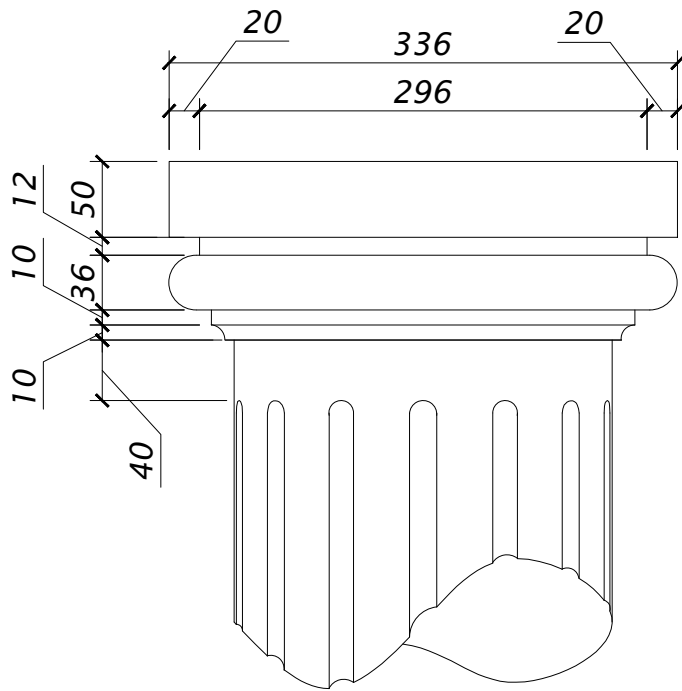

COLUMN DETAIL


Scale 1:5

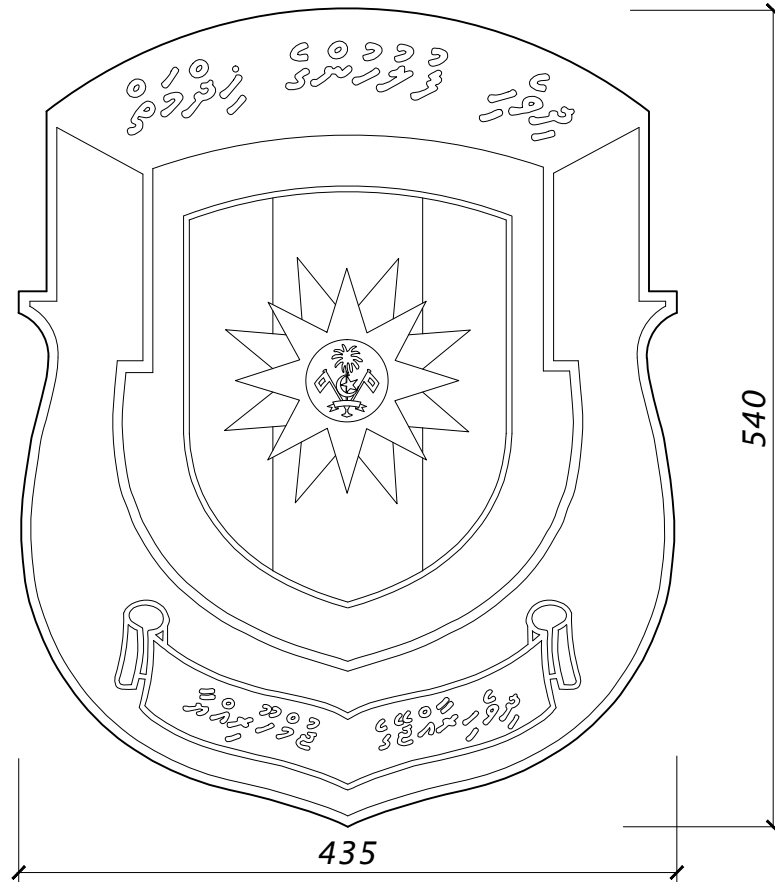

Note: Emblem Shall be made with
6 mm Thick Plastic

EMBLEM DETAIL

Scale 1:5

PROJECT TITLE:																
FLAG POST A.Dh. Omadhoo Police Station																
RECOMMENDATION APPROVED																
_____ ABDUL MANNAN YOUSUF CHIEF SUPERINTENDENT OF POLICE DESIGN APPROVED																
_____ AZEEM WAHEED CHIEF INSPECTOR OF POLICE APPROVED																
_____ AHMED MOHAMED CHIEF SUPERINTENDENT OF POLICE																
GENERAL NOTES:																
REVISION SCHEDULE: <table border="1"> <thead> <tr> <th>No.</th> <th>Date</th> <th>Issue</th> </tr> </thead> <tbody> <tr><td> </td><td> </td><td> </td></tr> <tr><td> </td><td> </td><td> </td></tr> <tr><td> </td><td> </td><td> </td></tr> <tr><td> </td><td> </td><td> </td></tr> </tbody> </table>		No.	Date	Issue												
No.	Date	Issue														
 INFRASTRUCTURE UNIT FINANCE DEPARTMENT MALDIVES POLICE SERVICE MALÉ, REPUBLIC OF MALDIVES																
The drawings, concept and design contained are the properties of Maldives Police Service. Use of any kind or copy of whole or part of this drawing, concept or design or use on other projects or sites other than that specified on this drawing is strictly prohibited.																
ARCHITECT/DESIGNER	DRAWN:															
ISMAIL RAFFEEU P.S.SCT ISMAIL RAFFEEU	ISMAIL RAFFEEU P.S.SCT ISMAIL RAFFEEU															
STRCT. ENGINEER	CHECKED:															
DATE:	SCALE:															
22.01.2015	AS SHOWN															
DRAWING TITLE:																
DETAILS																
DRAWING NO:	SHEET NO:															
	04/04															