



**LAB SINK CUPBOARD  
FRONT ELEVATION**

SCALE: 1 : 20

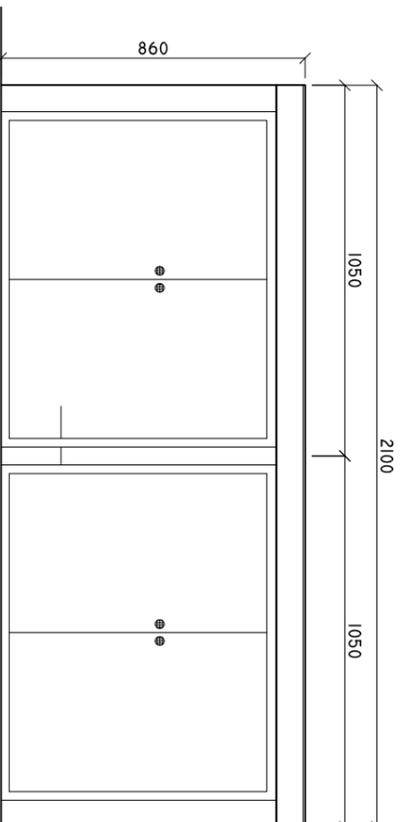


**LAB SINK CUPBOARD  
DETAIL B-B**

SCALE: 1 : 10

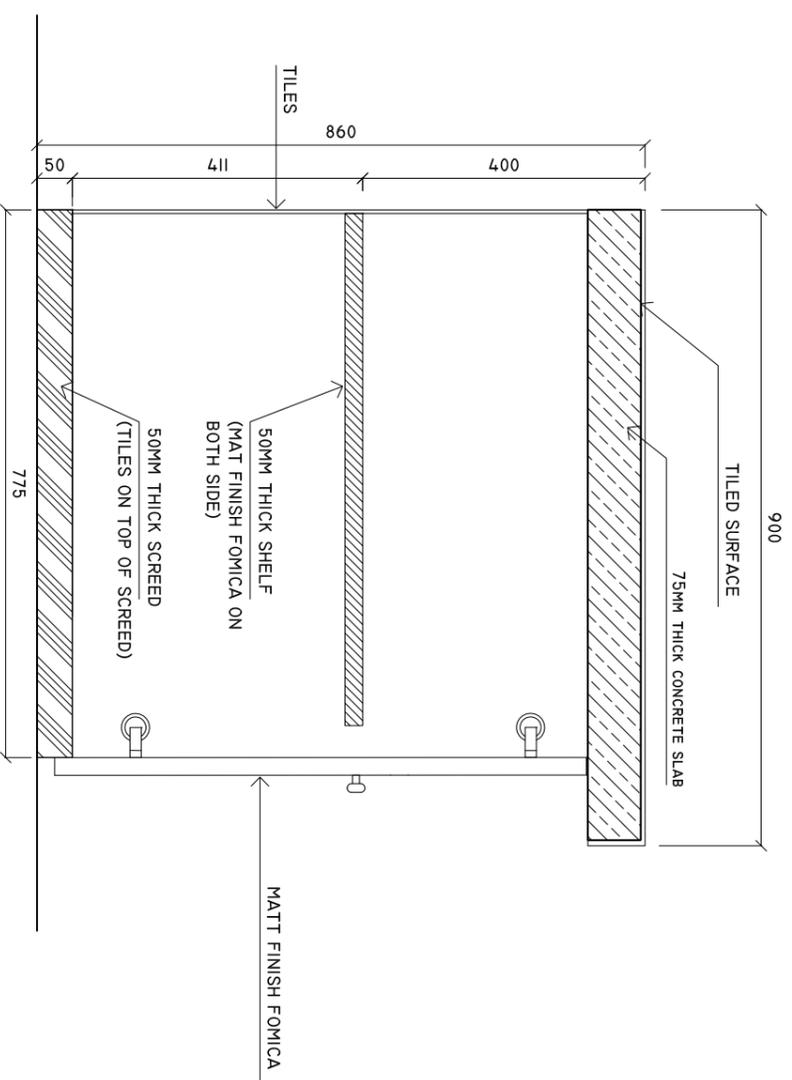

**LAB ROOM SINK CUPBOARD  
PLAN**


SCALE: 1 : 20

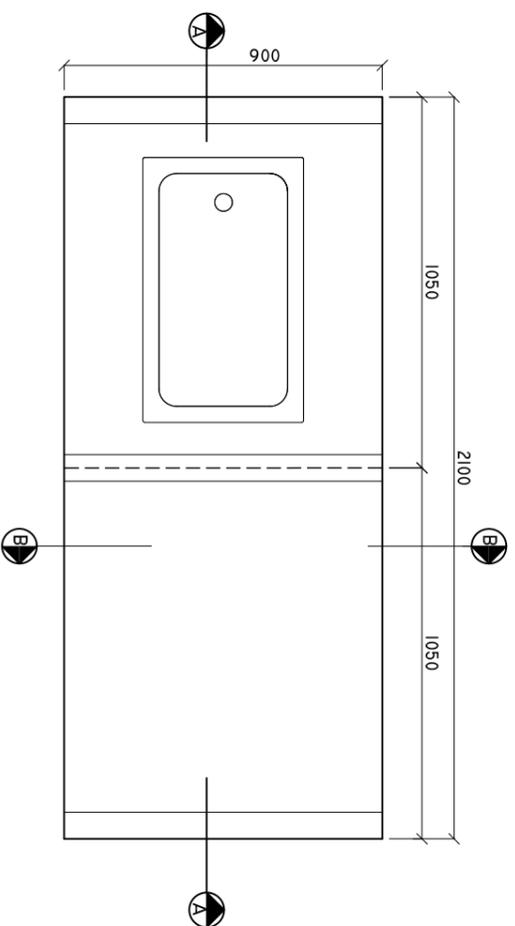

NOTE: PLEASE CHECK ALL MEASUREMENTS ON SITE BEFORE CARRYING OUT WORK

**LAB SINK CUPBOARD SECTION A-A**

SCALE: 1 : 20

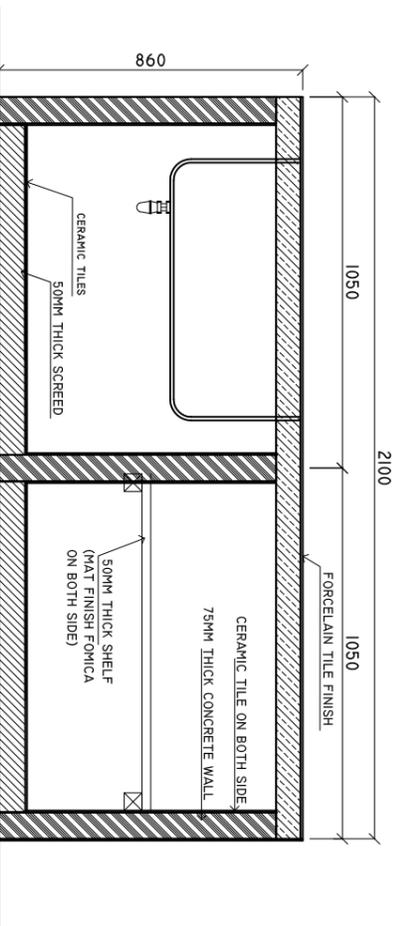

NOTE: PLEASE CHECK ALL MEASUREMENTS ON SITE BEFORE CARRYING OUT WORK

SHEET CONTENTS :

REVISION NOTES:

PROJECT:  
CONSTRUCTION OF N.  
MAGOODHOO HEALTH  
CENTRE

CLIENT:  
MINISTRY OF HEALTH

LOCATION:  
N. MAGOODHOO

CONTENTS: AS GIVEN

PROJECT MANAGER:

DESIGNER: ARIZ

CIV/STR. ENGINEER:

SURVEYED BY: -

DRAWN BY: ARIZ

CHECKED BY:

DATE : JANU/ARY 2015

SHEET NO. : /



ADMIN DIVISION  
Ministry of Health  
Roshanee Building  
Soosan Mager  
Tel: 332 8887, Fax: 3328889