


CONTRACTORS MUST CHECK ALL
DIMENSIONS ON SITE BEFORE
STARTING ANY WORK OR SHOP DRAWINGS.
FIGURED DIMENSIONS TO TAKE
PRECEDENCE OVER SCALE READINGS.
DO NOT SCALE DRAWINGS. IN CASE DOUBT,
PLEASE ASK.


ARCHITECTURAL DESIGN (STRUCTURAL DESIGN) CONSULTANT (COST ESTIMATING) AND SURVEYING PROJECTS
1st Floor, Neebaganwage, Mademnu, Male', 20284
Tel: +960 790 7270 Email: info@adepth.com

 

REVISION:	ARCHITECT: ABDUL WAHID MOAHMED
	ENGINEER: HASSAN NIHAD
	SERVICES ENG.: -
	ESTIMATOR: HASSAN NIHAD
	DRAWN BY: ABDUL WAHID MOAHMED
PROJECT: COULC OFFICE FOR M. MADUVVARI ISLAND	LOCATION: MEEMU ATOLL, REPUBLIC OF MALDIVES
DWG TITLE.: AS GIVEN	CLIENT: OFFICE FOR PROGRAMMES AND PROJECTS (OPP)
SCALE: AS GIVEN	DIMENSION: mm
DATE: 07th DECEMBER 2013	PROJECT NO: AM-2013-00
DWG NO.: A-02	

FLOOR PLAN

SCALE 1:100

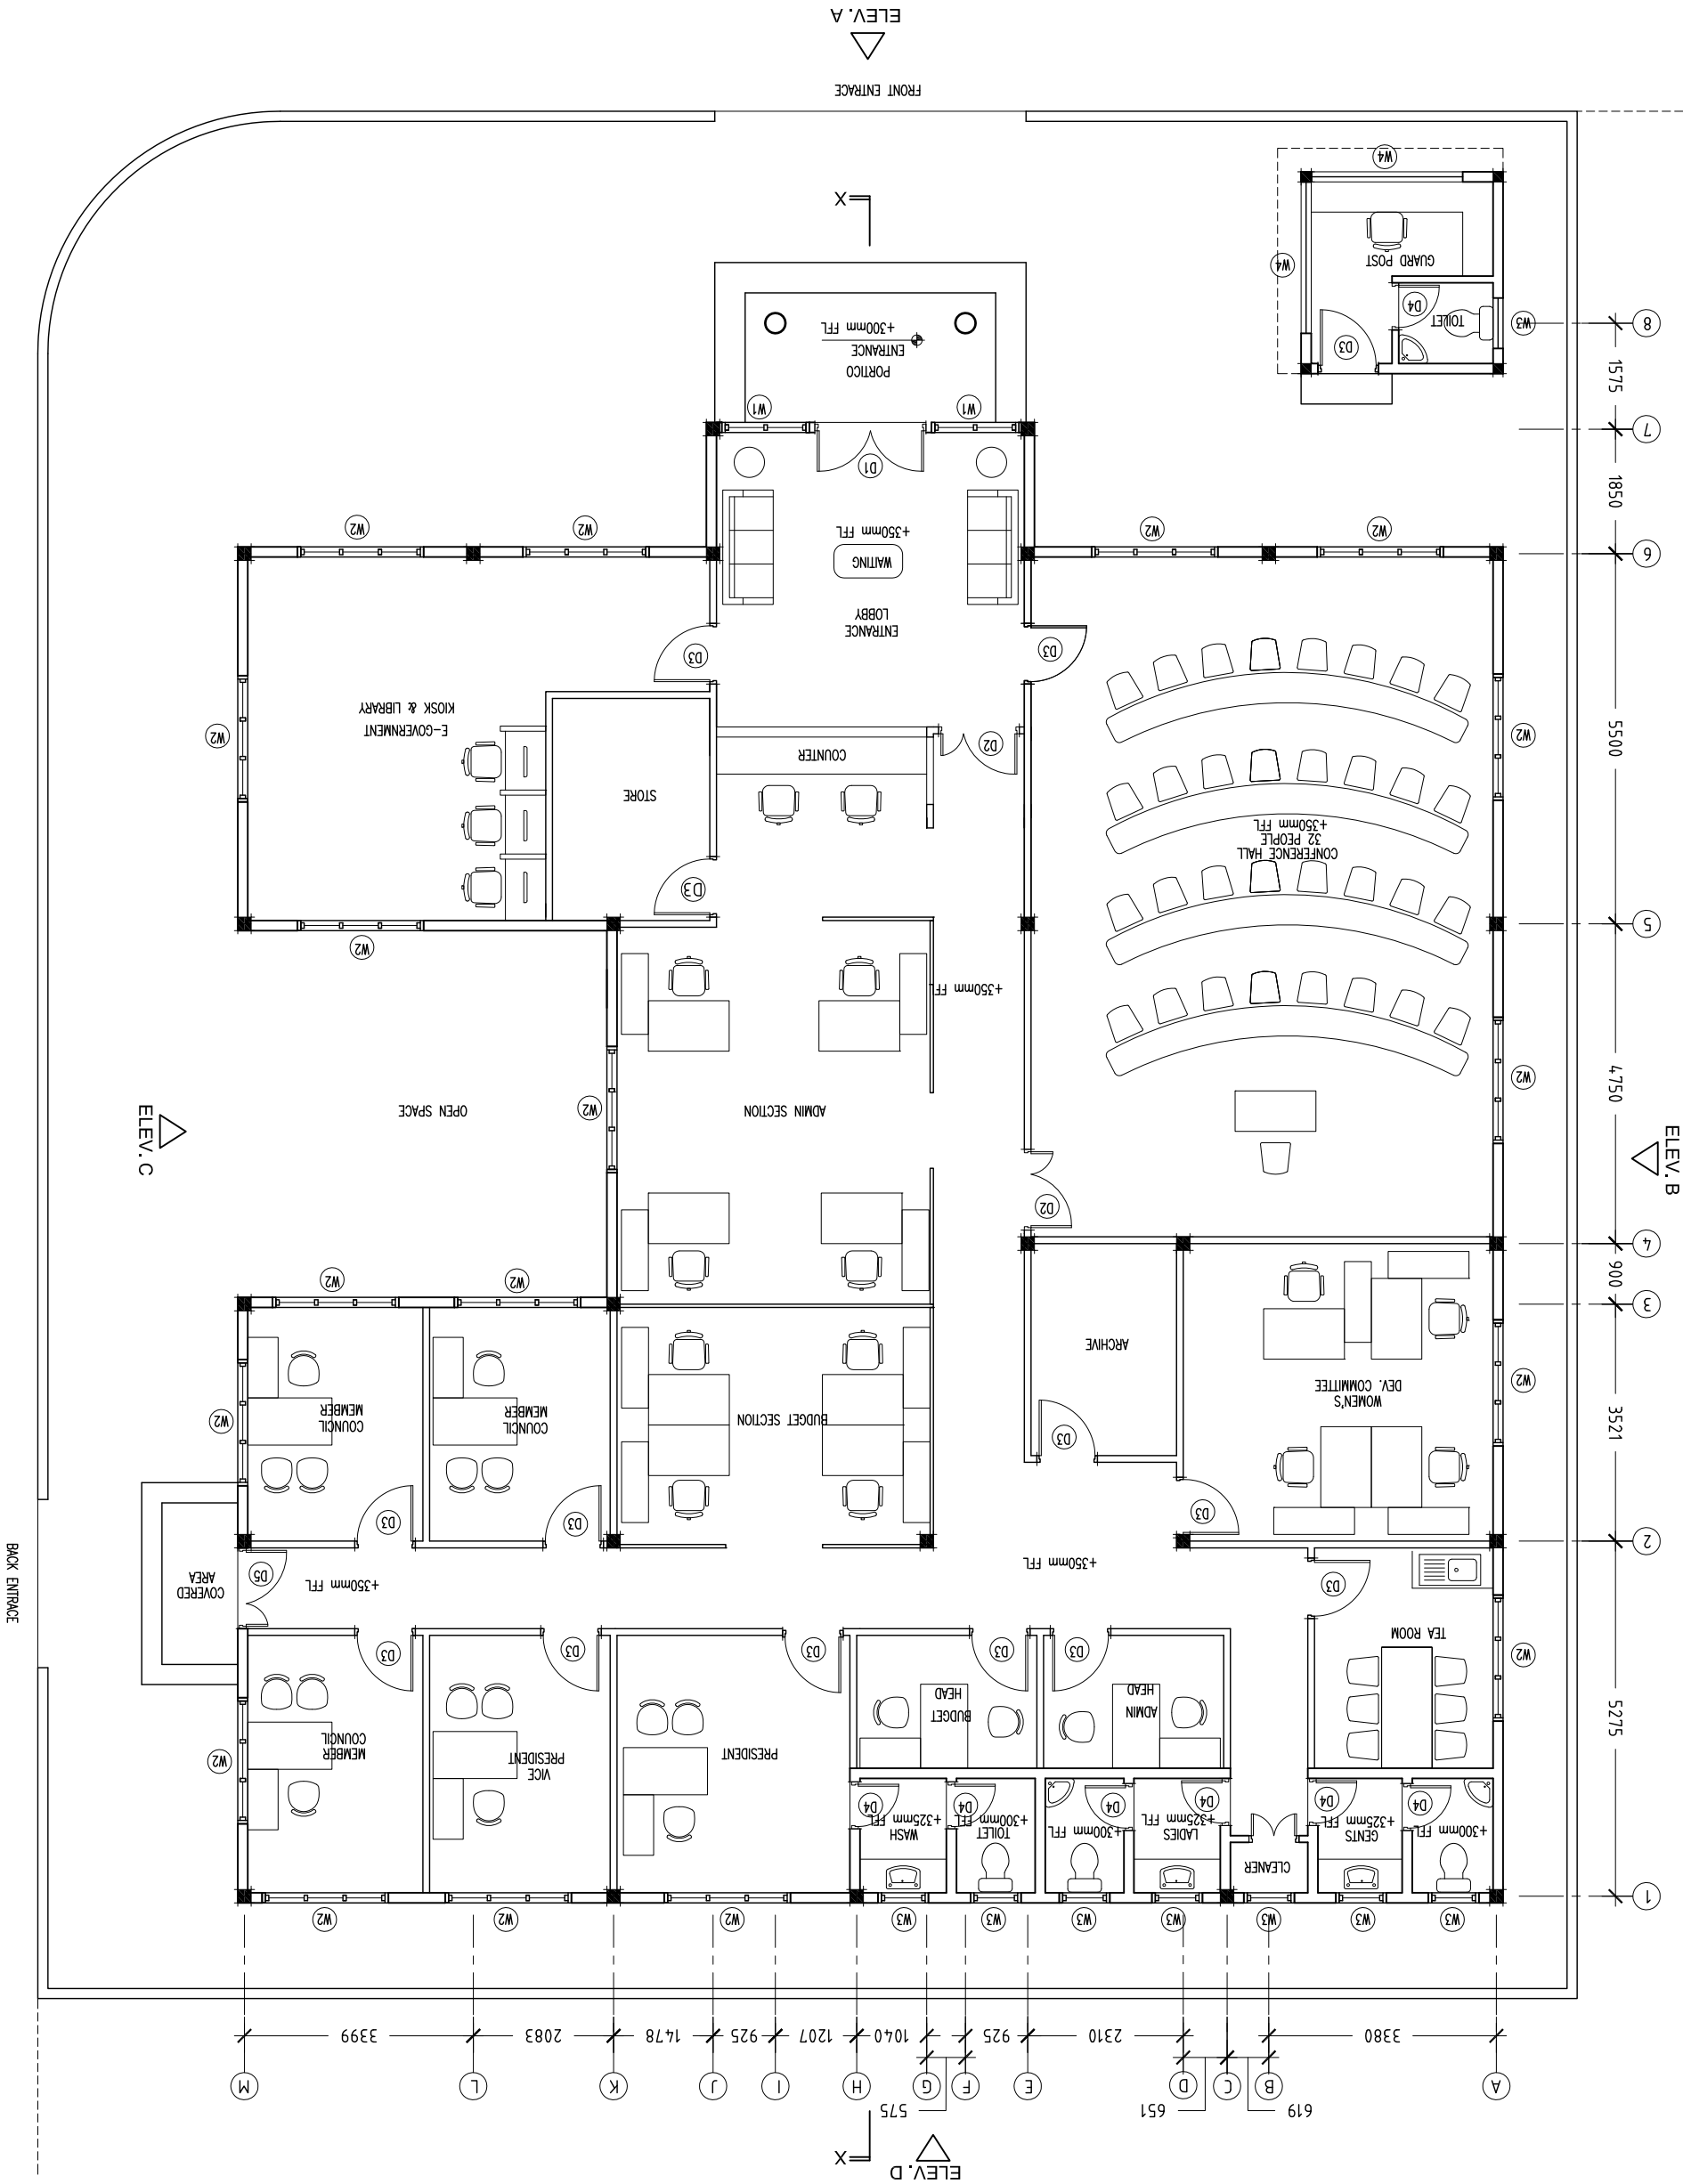

CONTRACTORS MUST CHECK ALL
DIMENSIONS ON SITE BEFORE
STARTING ANY WORK OR SHOP DRAWINGS.
FIGURED DIMENSIONS TO TAKE
PRECEDENCE OVER SCALE READINGS.
DO NOT SCALE DRAWINGS. IN CASE DOUBT,
PLEASE ASK.




1st Floor, Neelekaramage, Mademmu, Malé, 20284
Tel: +960 790 7270 Email: info@adaptmld.com

REVISION:		ARCHITECT: ABDUL WAHID MOAHEMD
		ENGINEER: HASSAN NIHAD
		SERVICES ENG.: -
		ESTIMATOR: HASSAN NIHAD
		DRAWN BY: ABDUL WAHID MOAHEMD
PROJECT: COUL OFFICE FOR M. MADUVVARI ISLAND		SCALE: AS GIVEN
LOCATION: MEE MU ATOLL, REPUBLIC OF MALDIVES		DIMENSION: mm
DWG TITLE: AS GIVEN		DATE: 07th DECEMBER 2013
PROJECT NO: AM-2013-00		PROJECT NO: AM-2013-00
DWG NO.: S-02		

CONCEPT AND DESIGN IN THIS DRAWING ARE THE PROPERTIES OF ADAPT MALDIVES PRIVATE LIMITED. UNAUTHORISED USE OR REPRODUCTION OF WHOLE OR PART OF THE CONCEPT, DESIGN OR DRAWINGS TO USE IN ANY OTHER PROJECTS OR SITES OTHER THAN SPECIFIED ON THIS DRAWING IS PROHIBITED.

ROOF BEAM PLAN

SCALE 1:100

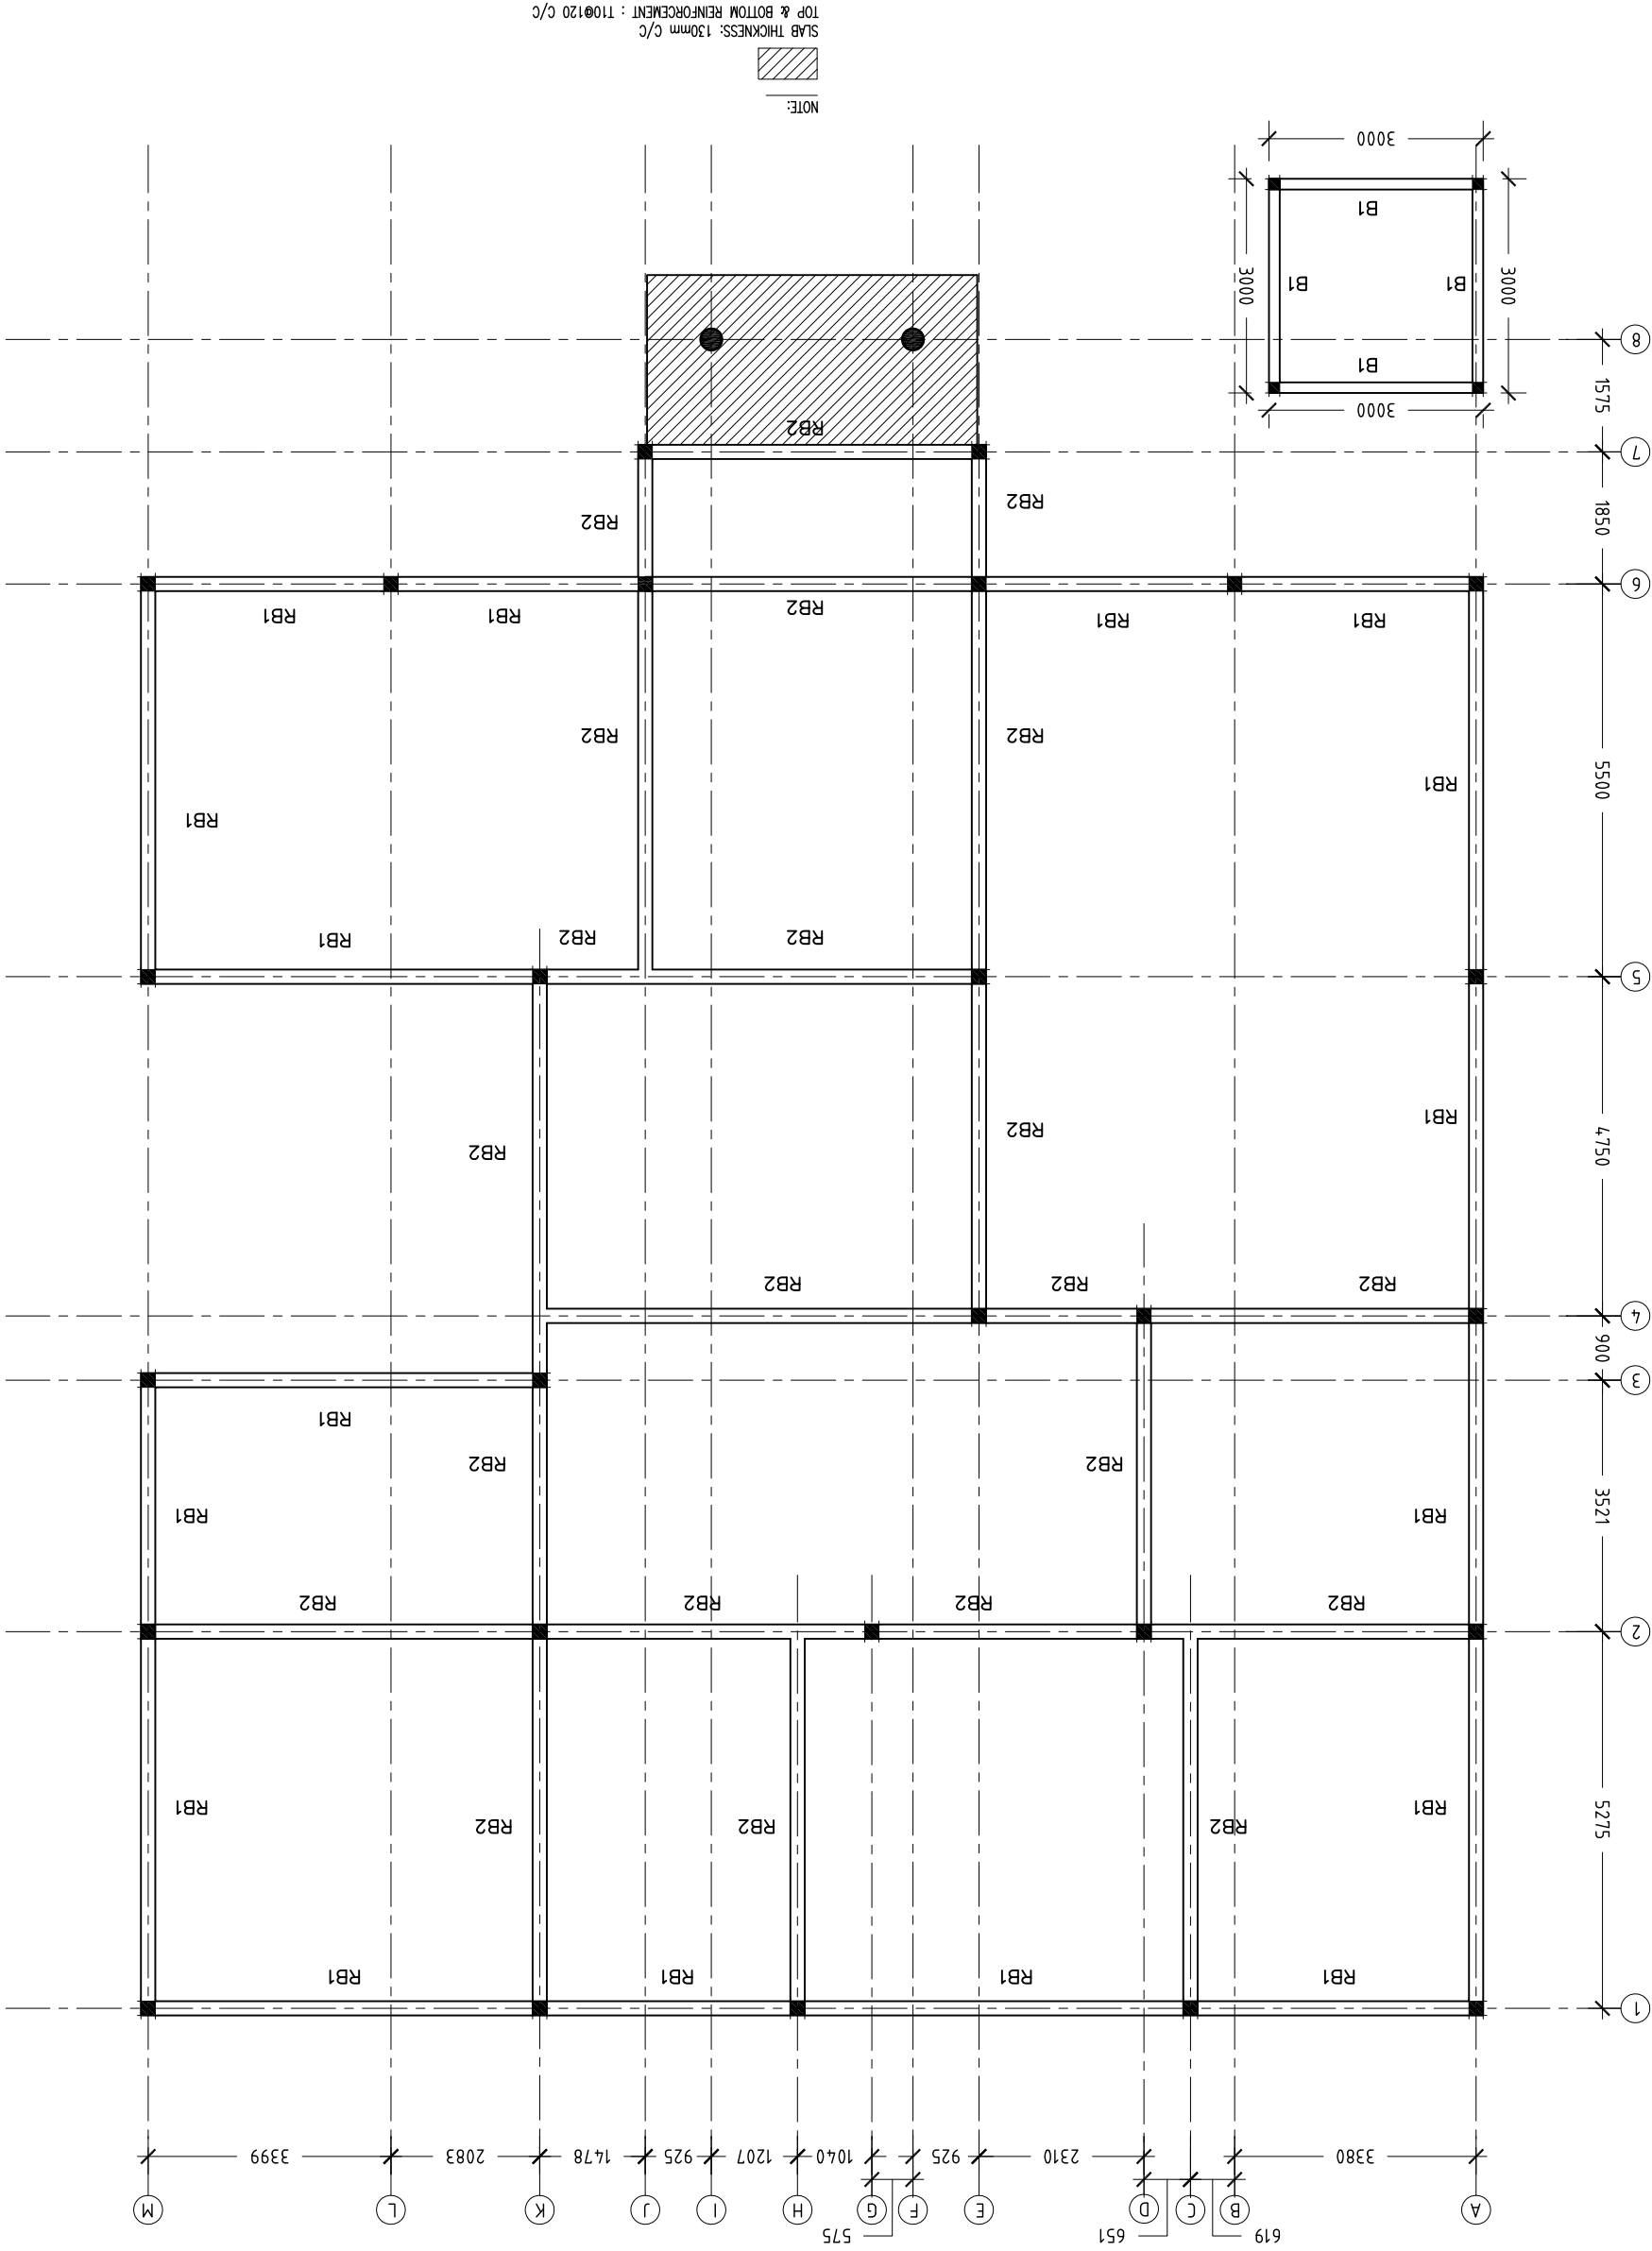

CONTRACTORS MUST CHECK ALL
DIMENSIONS ON SITE BEFORE
STARTING ANY WORK OR SHOP DRAWINGS,
FIGURED DIMENSIONS TO TAKE
PRECEDENCE OVER SCALE READINGS.
DO NOT SCALE DRAWINGS, IN CASE DOUBT,
PLEASE ASK.

adept
maldives pvt ltd
1st Floor, Neelokalanmugge, Maafannu, Male, 20284
Tel: +960 790 7270 Email: info@adeptmaldives.com

PLEASE ASK.

1st Floor, Neelotariunagar, Meera, 20284
Tel: +960 790 7270 Email: info@adeptmadv.com

ARCHITECTURAL DESIGN | STRUCTURAL DESIGN | COASTAL DESIGN | COST ESTIMATION | L&V SURVEYING | PROJECT MANAGEMENT | URBAN PLANNING | MANAGEMENT CONSULTANCY

REVISION:

ARCHITECT:	ABDUL WAHID MOAHMED
ENGINEER:	HASSAN NIHAD
SERVICES ENG.:	-
ESTIMATOR:	HASSAN NIHAD
DRAWN BY:	ABDUL WAHID MOAHMED

PROJECT:	MEEMU ATOLL, REPUBLIC OF MALDIVES
LOCATION:	MEEMU ATOLL, REPUBLIC OF MALDIVES
DWG TITLE:	AS GIVEN
CLIENT:	OFFICE FOR PROGRAMMES AND PROJECTS (OPP)
SCALE:	AS GIVEN
DIMENSION:	mm
DATE:	07th DECEMBER 2013

CLIENT: OFFICE FOR PROGRAMMES AND PROJECTS (OPP)	SCALE: AS GIVEN	DIMENSION: mm	DATE: 07th DECEMBER 2013
--	-----------------	---------------	--------------------------


PROJECT NO: AM-2013-00

S-03


SCALE 1:100

ROOF STRUCTURE PLAN

SCALE 1:100

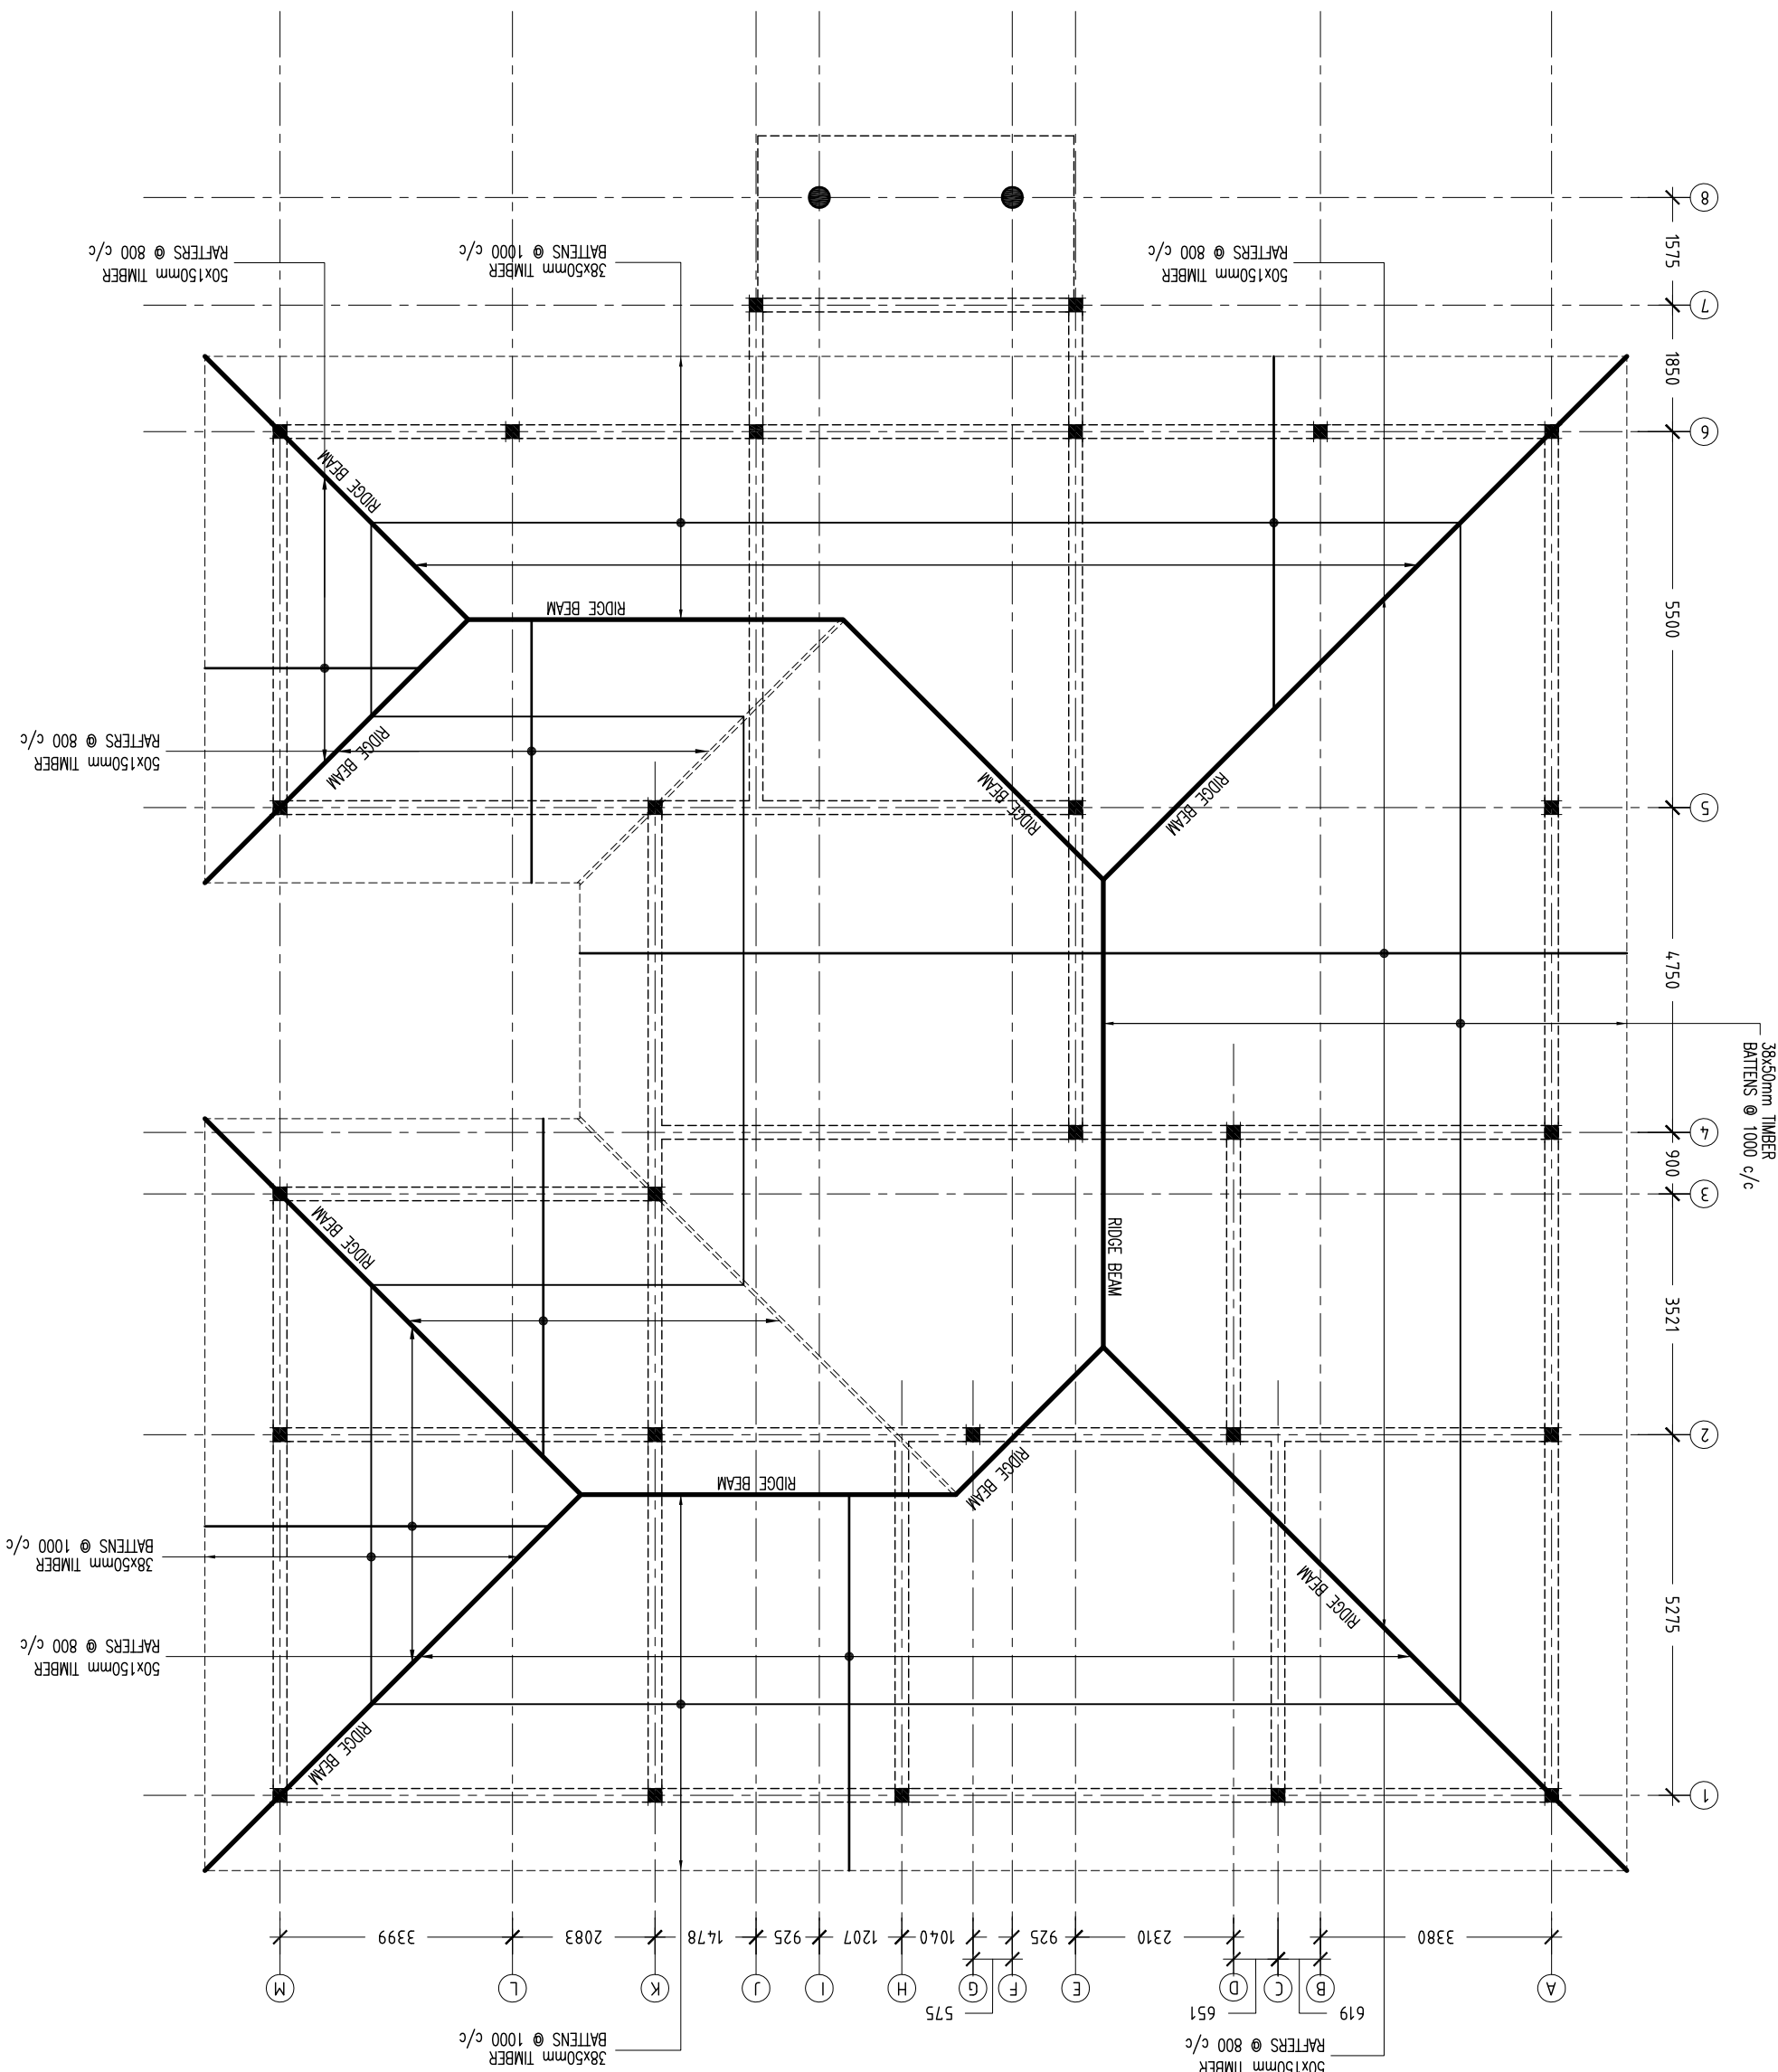

CONTRACTORS MUST CHECK ALL DIMENSIONS ON SITE BEFORE STARTING ANY WORK OR SHOP DRAWINGS, FIGURED DIMENSIONS TO TAKE PRECEDENCE OVER SCALE READINGS. DO NOT SCALE DRAWINGS. IN CASE DOUBT, PLEASE ASK.

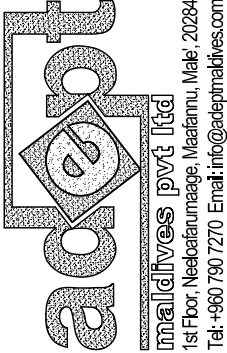

REVISION:

ARCHITECT: ABDUL WAHID MOAHEMD
ENGINEER: HASSAN NIHAD
SERVICES ENG.: -
ESTIMATOR: HASSAN NIHAD
DRAWN BY: ABDUL WAHID MOAHEMD



PROJECT: COUCIL OFFICE FOR M. MADUVVARI ISLAND
LOCATION: MEEUJ ATOLL, REPUBLIC OF MALDIVES
DWG TITLE.: AS GIVEN
CLIENT: OFFICE FOR PROGRAMMES AND PROJECTS (OPP)
SCALE: AS GIVEN
DIMENSION: mm
DATE: 07th DECEMBER 2013

S-04

DWG NO.:

PROJECT NO: AM-2013-00


CONCEPT AND DESIGN IN THIS DRAWING ARE THE PROPERTIES OF ADEPT MALDIVES PRIVATE LIMITED. UNAUTHORISED USE OR REPRODUCTION OF WHOLE OR PART OF THE CONCEPT, DESIGN OR DRAWINGS TO USE IN ANY OTHER PROJECTS OR SITES OTHER THAN SPECIFIED ON THIS DRAWING IS PROHIBITED.

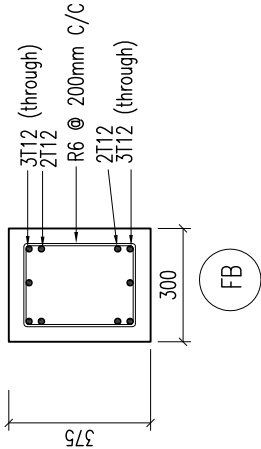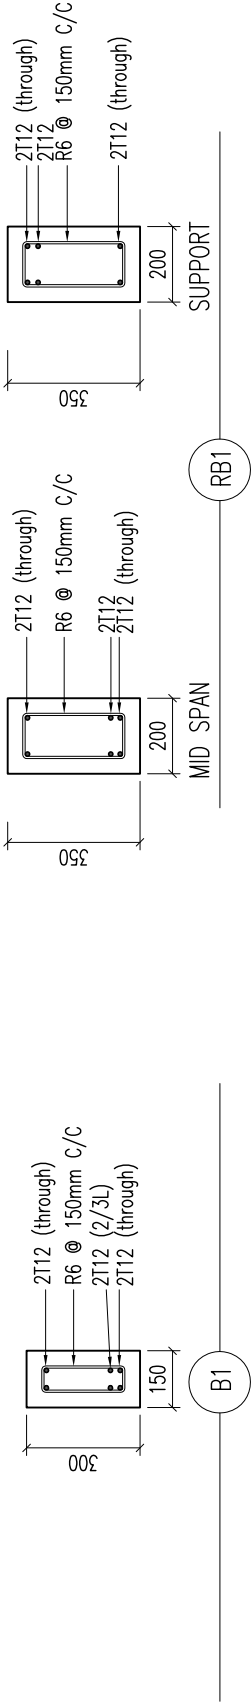

FOUNDATION DEPTH = 900mm


BEAM DETAILS

Scale 1:20

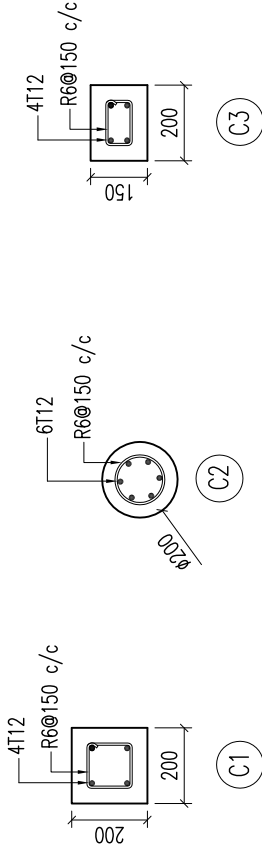

COLUMN DETAILS

Scale 1:20

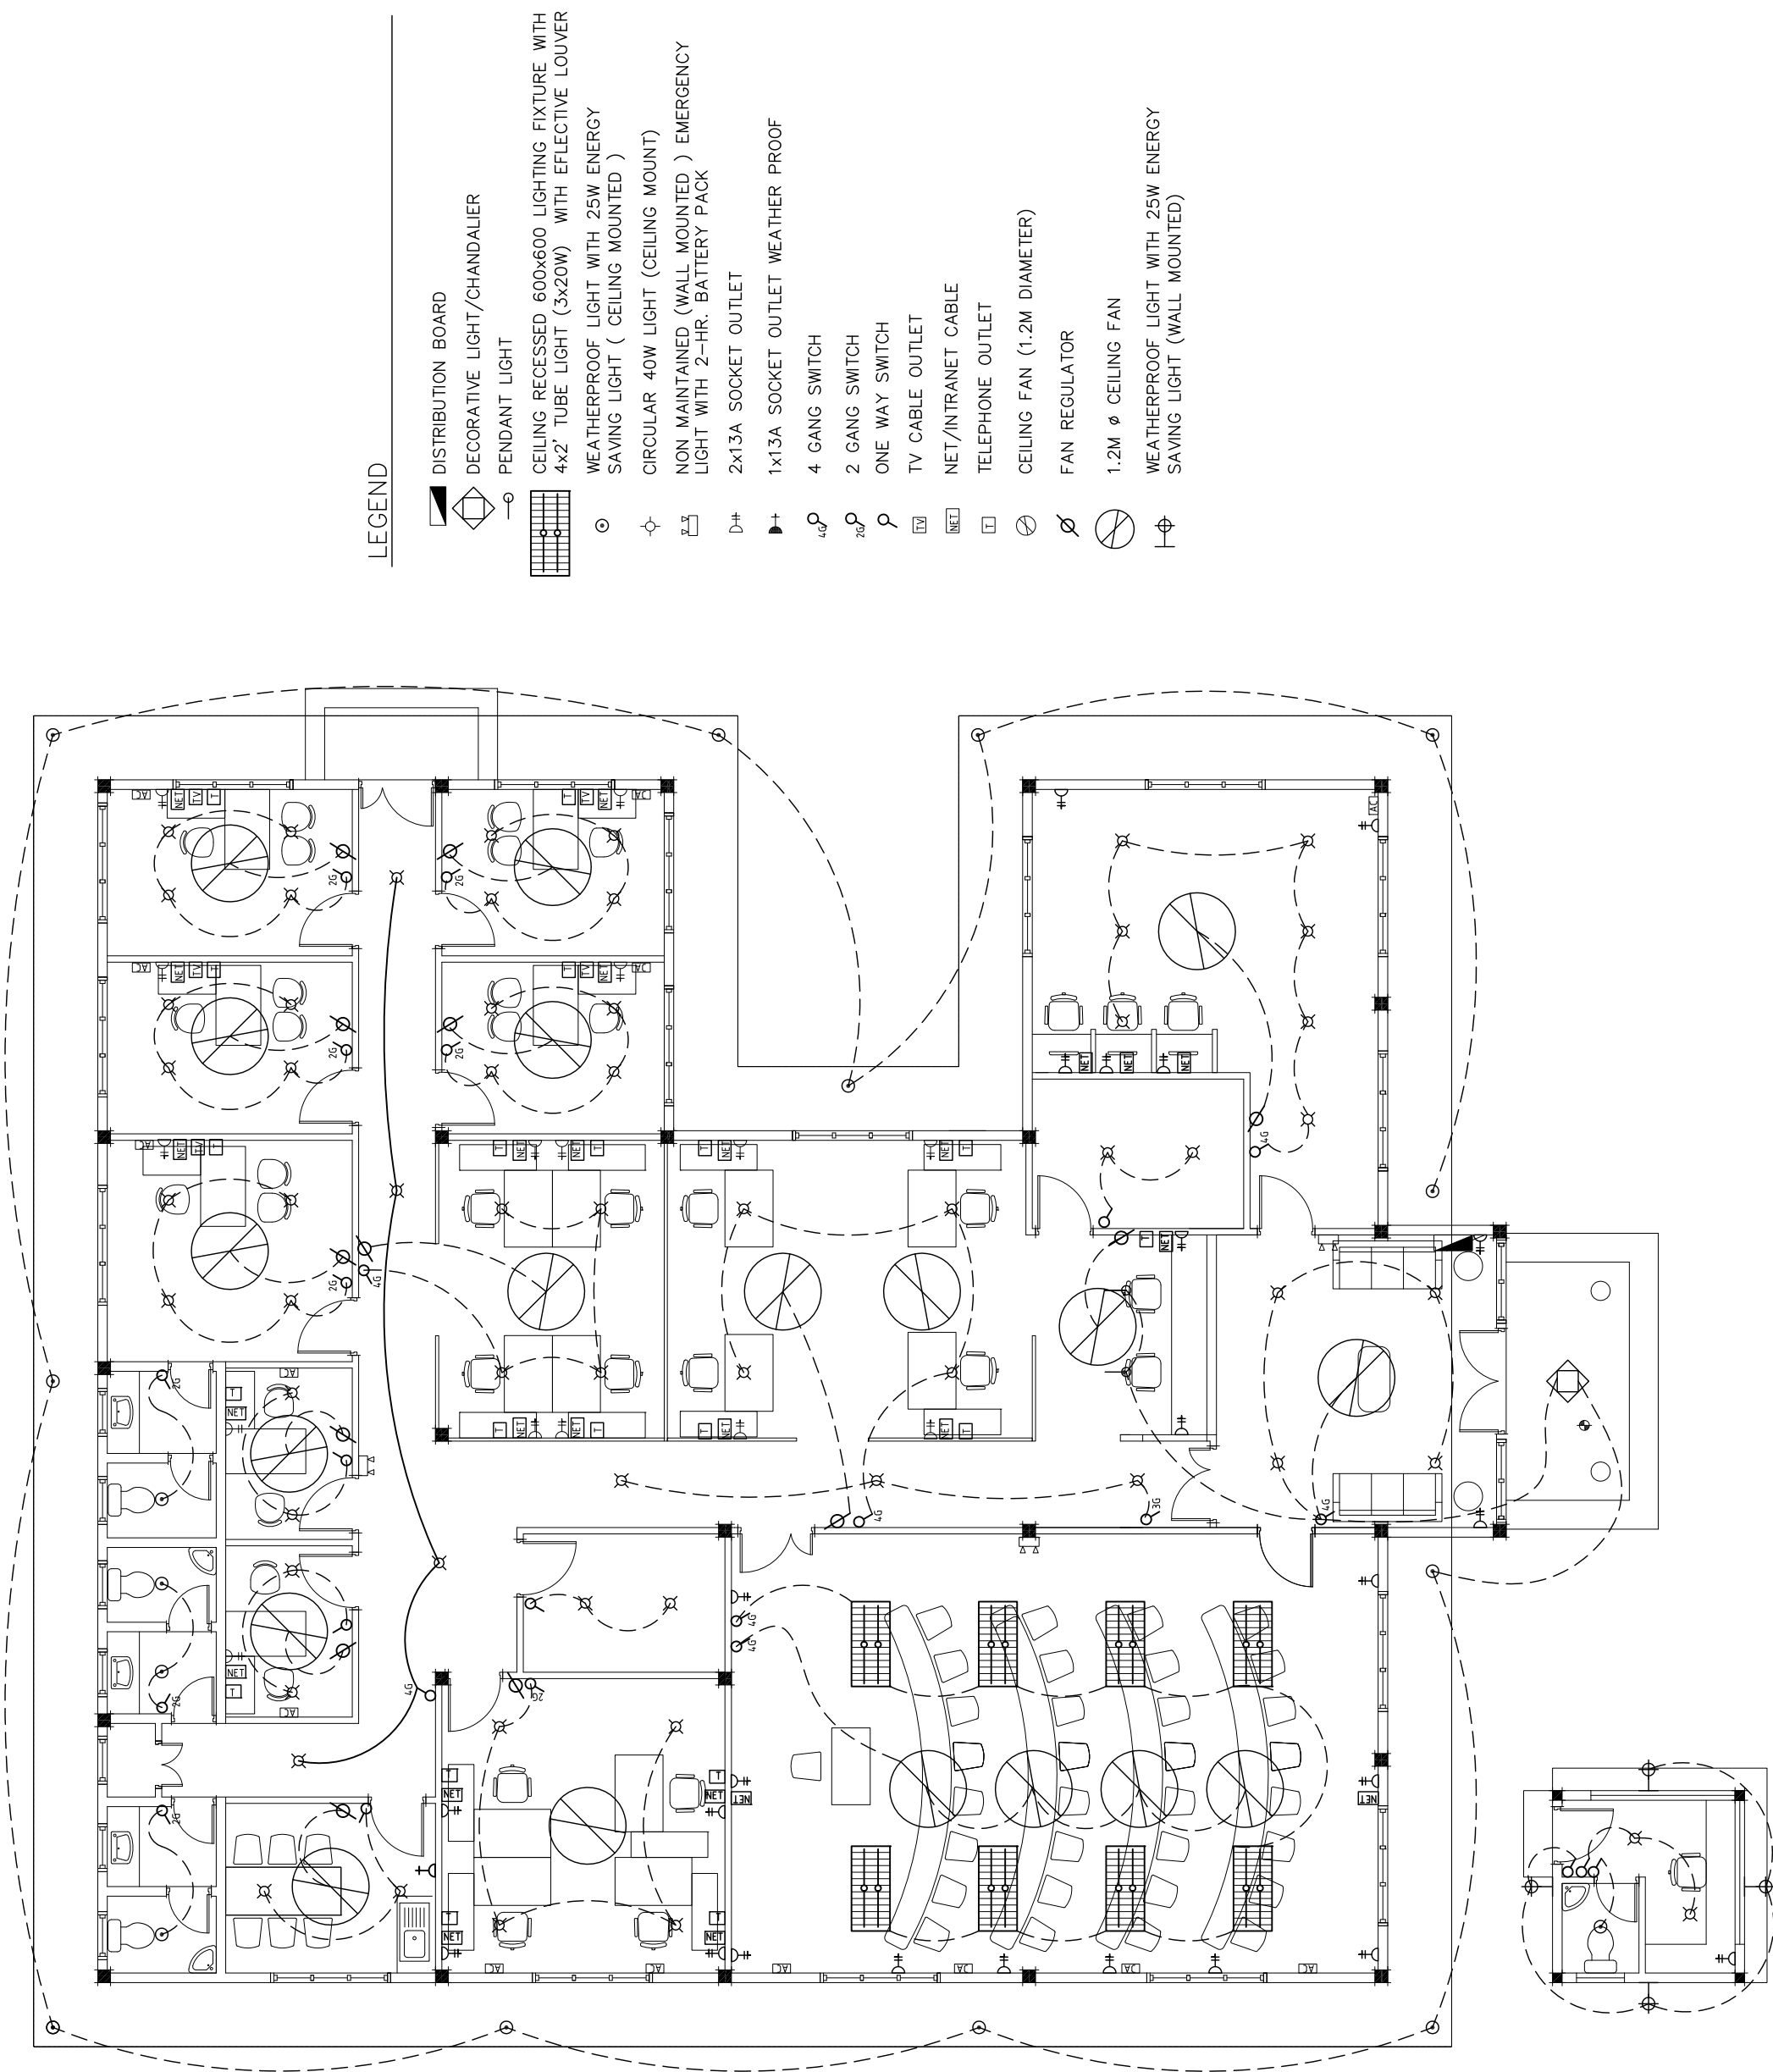

CONTRACTORS MUST CHECK ALL
DIMENSIONS ON SITE BEFORE
STARTING ANY WORK OR SHOP DRAWINGS,
FIGURED DIMENSIONS TO TAKE
PRECEDENCE OVER SCALE READINGS.
DO NOT SCALE DRAWINGS, IN CASE DOUBT,
PLEASE ASK.

adp

REVISION:

ARCHITECT:	ABDUL WAHID MOAHMED
ENGINEER:	HASSAN NIHAD
SERVICES ENG.:	-
ESTIMATOR:	HASSAN NIHAD
DRAWN BY:	ABDUL WAHID MOAHMED

PROJECT NO.: M-2013-03	DATE: 07th DECEMBER 2013	DIMENSION: mm	SCALE: AS GIVEN
DWG NO.: E-01	CLIENT: OFFICE FOR PROGRAMMES AND PROJECTS (OPP)		
	DWG TITLE: AS GIVEN		
	LOCATION: MEEMU ATOLL, REPUBLIC OF MALDIVES		
	PROJECT: COUNCIL OFFICE FOR M. MADUVARAI ISLAND		