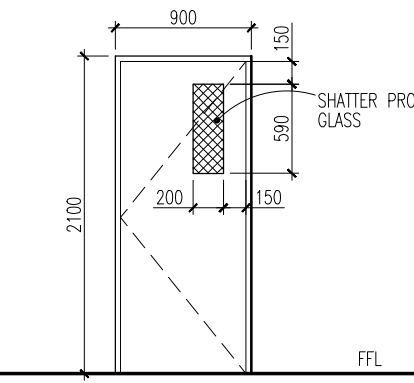
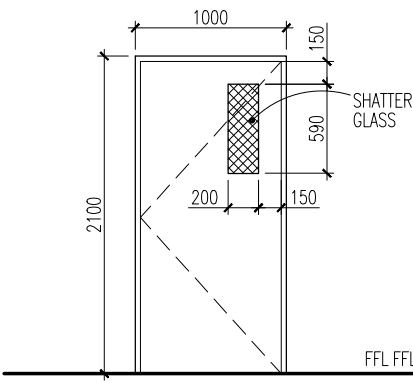
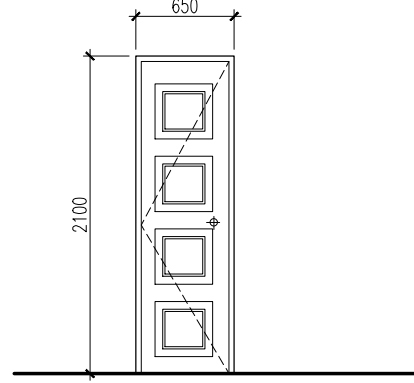
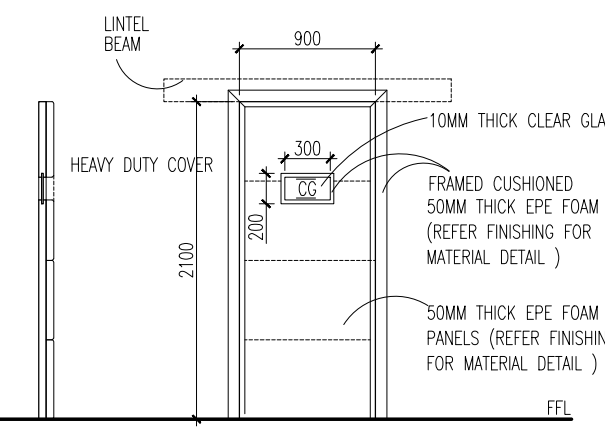


D01	AREA	2.10 SQM
	OPEN AREA	1.92 SQM
		
DESCRIPTION	ENTRANCE DOOR	
MATERIALS	FIBER GLASS	
ACCESSORIES	- 4 NOS BEARING HINGE - MORTISE LOCK,PNEUMETIC DOOR CLOSER, - FLOOR FIX MAGNETIC DOOR STOPPER - BOTTOM SWEEP NYLON BRUSH	
FINISHING	ENAMEL PAINT	

D02	AREA	1.89 SQM
	OPEN AREA	1.70 SQM
		
DESCRIPTION	ENTRANCE DOOR	
MATERIALS	SOLID WOODEN DOOR	
ACCESSORIES	- 4 NOS BEARING HINGE - MORTISE LOCK,PNEUMETIC DOOR CLOSER, - FLOOR FIX MAGNETIC DOOR STOPPER - BOTTOM SWEEP NYLON BRUSH	
FINISHING	WOOD PUTTY & ENAMEL PAINT	

D03	AREA	1.36 SQM
	OPEN AREA	1.20 SQM
		
DESCRIPTION	DOOR	
MATERIALS	FIBER RESIN	
ACCESSORIES	- 4 NOS BEARING HINGE [WITH SS SCREWS] - KNOB LOCK, - FLOOR FIX MAGNETIC DOOR STOPPER	
FINISHING	WHITE COLOR	

D04	AREA	1.89 SQM
	OPEN AREA	1.71 SQM
		
DESCRIPTION	FIRE RATED STEEL DOOR W/ 10-12MM GLASS	
MATERIALS	METAL, GLASS, EPE FOAM	
ACCESSORIES	- 5 NOS BEARING HINGE - HEAVY DUTY LOCK (ONE SIDE ACCESS)	
FINISHING	METAL : MARINE GRADE ENAMEL PAINT INSIDE SURFACE: EPE FOAM PANELS COVERED WITH ANTI-TEAR HEAVY DUTY WATERPROOF MATERIAL	

1. CONFIRM ACTUAL MEASUREMENTS ON SITE BEFORE FABRICATION
 2. SUBMIT ACCESSORIES AND SHOP DRAWINGS FOR APPROVAL
 3. FOR DOOR SWING REFER FLOOR PLANES
 4. INSTALL LINTEL BEAM ABOVE DOORS/WINDOWS NOT TOUCHING BEAM BOTTOM
 5. INSTALL SILL BEAM BELOW WINDOWS
 6. ALL DOOR/WINDOWS VIEWED FROM EXTERIOR
- NGL= NATURAL GROUND LEVEL FFL= FINISHED FLOOR LEVEL FG= FIXED GLASS
WD=WOOD CG=CLEAR GLASS LW=LOUVERS RG=REFLECTIVE GLASS

DOOR WINDOW SHCEDULE

SCALE 1:50

FINANCE AND ASSET MANAGEMENT INFRASTRUCTURE UNIT MALDIVES POLICE SERVICE	
	
PROJECT TITLE:	
N.MANADHOO POLICE STATION CUSTODIAL BUILDING	
MALDIVES POLICE SERVICE SEAL & SIGN	
CONTRACTORS SEAL & SIGN	
THE DRAWINGS,CONCEPT AND DESIGN CONTAINED AREA THE PROPERTIES OF MALDIVES POLICE SERVICE.USE OF ANY KIND OR COPY OF WHOLE OR PART OF THIS DRAWING CONCEPT OR DESIGN OR USE ON OTHER PROJECTS OR SITES OTHER THAN THAT SPECIFIED ON THIS DRAWINGS IS STRICTLY PROHIBITED	
ARCHITECT/DESIGNER	DRAFTED BY
ASSISTANT DIRECTOR AHMED SADHEEM	SUB INSP OF POLICE MOHAMED FALAAH
STRUCTURAL ENGINEER	DRAFTED BY
SUB INSP OF POLICE FAZEEN	SUB INSP OF POLICE MOHAMED FALAAH
CHECKED BY	CHECKED BY
ASSISTANT DIRECTOR AHMED SADHEEM	SUB INSP OF POLICE AHMED NIZAL
ARCHITECTURAL DRAWINGS	
SHEET NO.	DATE: 19 AUG 2021
A-08	