

NOTES:

- FTL OF TOILETS & BALCONIES SHOULD BE 25MM LOWER THAN THE FTL OF RESPECTIVE FLOORS.
- CONMIX MOYA PROOF WS2/CONMIX MOYA PROOF HF WATER PROOFING TO BE PROVIDED IN TOILETS, BALCONIES & ROOF TERRACE PRIOR TO TILING

FINISHES-

- FLOORS - 600MM X 600MM HOMOGENOUS FLOOR TILES WITH CONMIX TILE ADHESIVE C800.
- TOILET FLOORS- 300MM X 300MM NON SKID CERAMIC FLOOR TILES WITH CONMIX TILE ADHESIVE C500.
- TOILET WALLS - 300MM X 300MM CERAMIC WALL TILES UP TO CEILING HEIGHT WITH CONMIX TILE ADHESIVE C500. USE CONMIX TILE JOINT FILLER GROUT OF APPROPRIATE COLOR FOR GROUTING JOINTS BETWEEN TILES

- APPLY CONMIX MOYA SHIELD RBE BETWEEN ALL EXTEND WALL AND SLAB JOINT FOR WATER PROOFING
- ADD CONMIX MEGA FLOW MP TO ALL INTERNAL/ EXTERNAL PLASTER, WET AREA PLASTER


NOTES:

PROPOSED WAITING AREA (LABOUR ROOM IS PROPOSED IN THE EXTENSION BUILDING) WAITING AREA

THE NEW LABOR ROOM IS LOCATED IN THE FIRST FLOOR OF THE EXTENDED BUILDING

DRAWING IS CURRENTLY USED AS THE LABOR ROOM FOR THE EXISTING BUILDING, THE LABOR ROOM HAS TO SHIFT OR RELOCATE DURING CONSTRUCTION STAGE.

KEY /LEGEND NOTES	
PD	PLUMBING DUCT
FD	FLOOR DRAIN
ED	ELECTRICAL DUCT
	BLOCK MASONRY WALL
	BLOCK MASONRY WALL 2000MM HIGH
	150MM THK RC WALL 1000MM HIGH

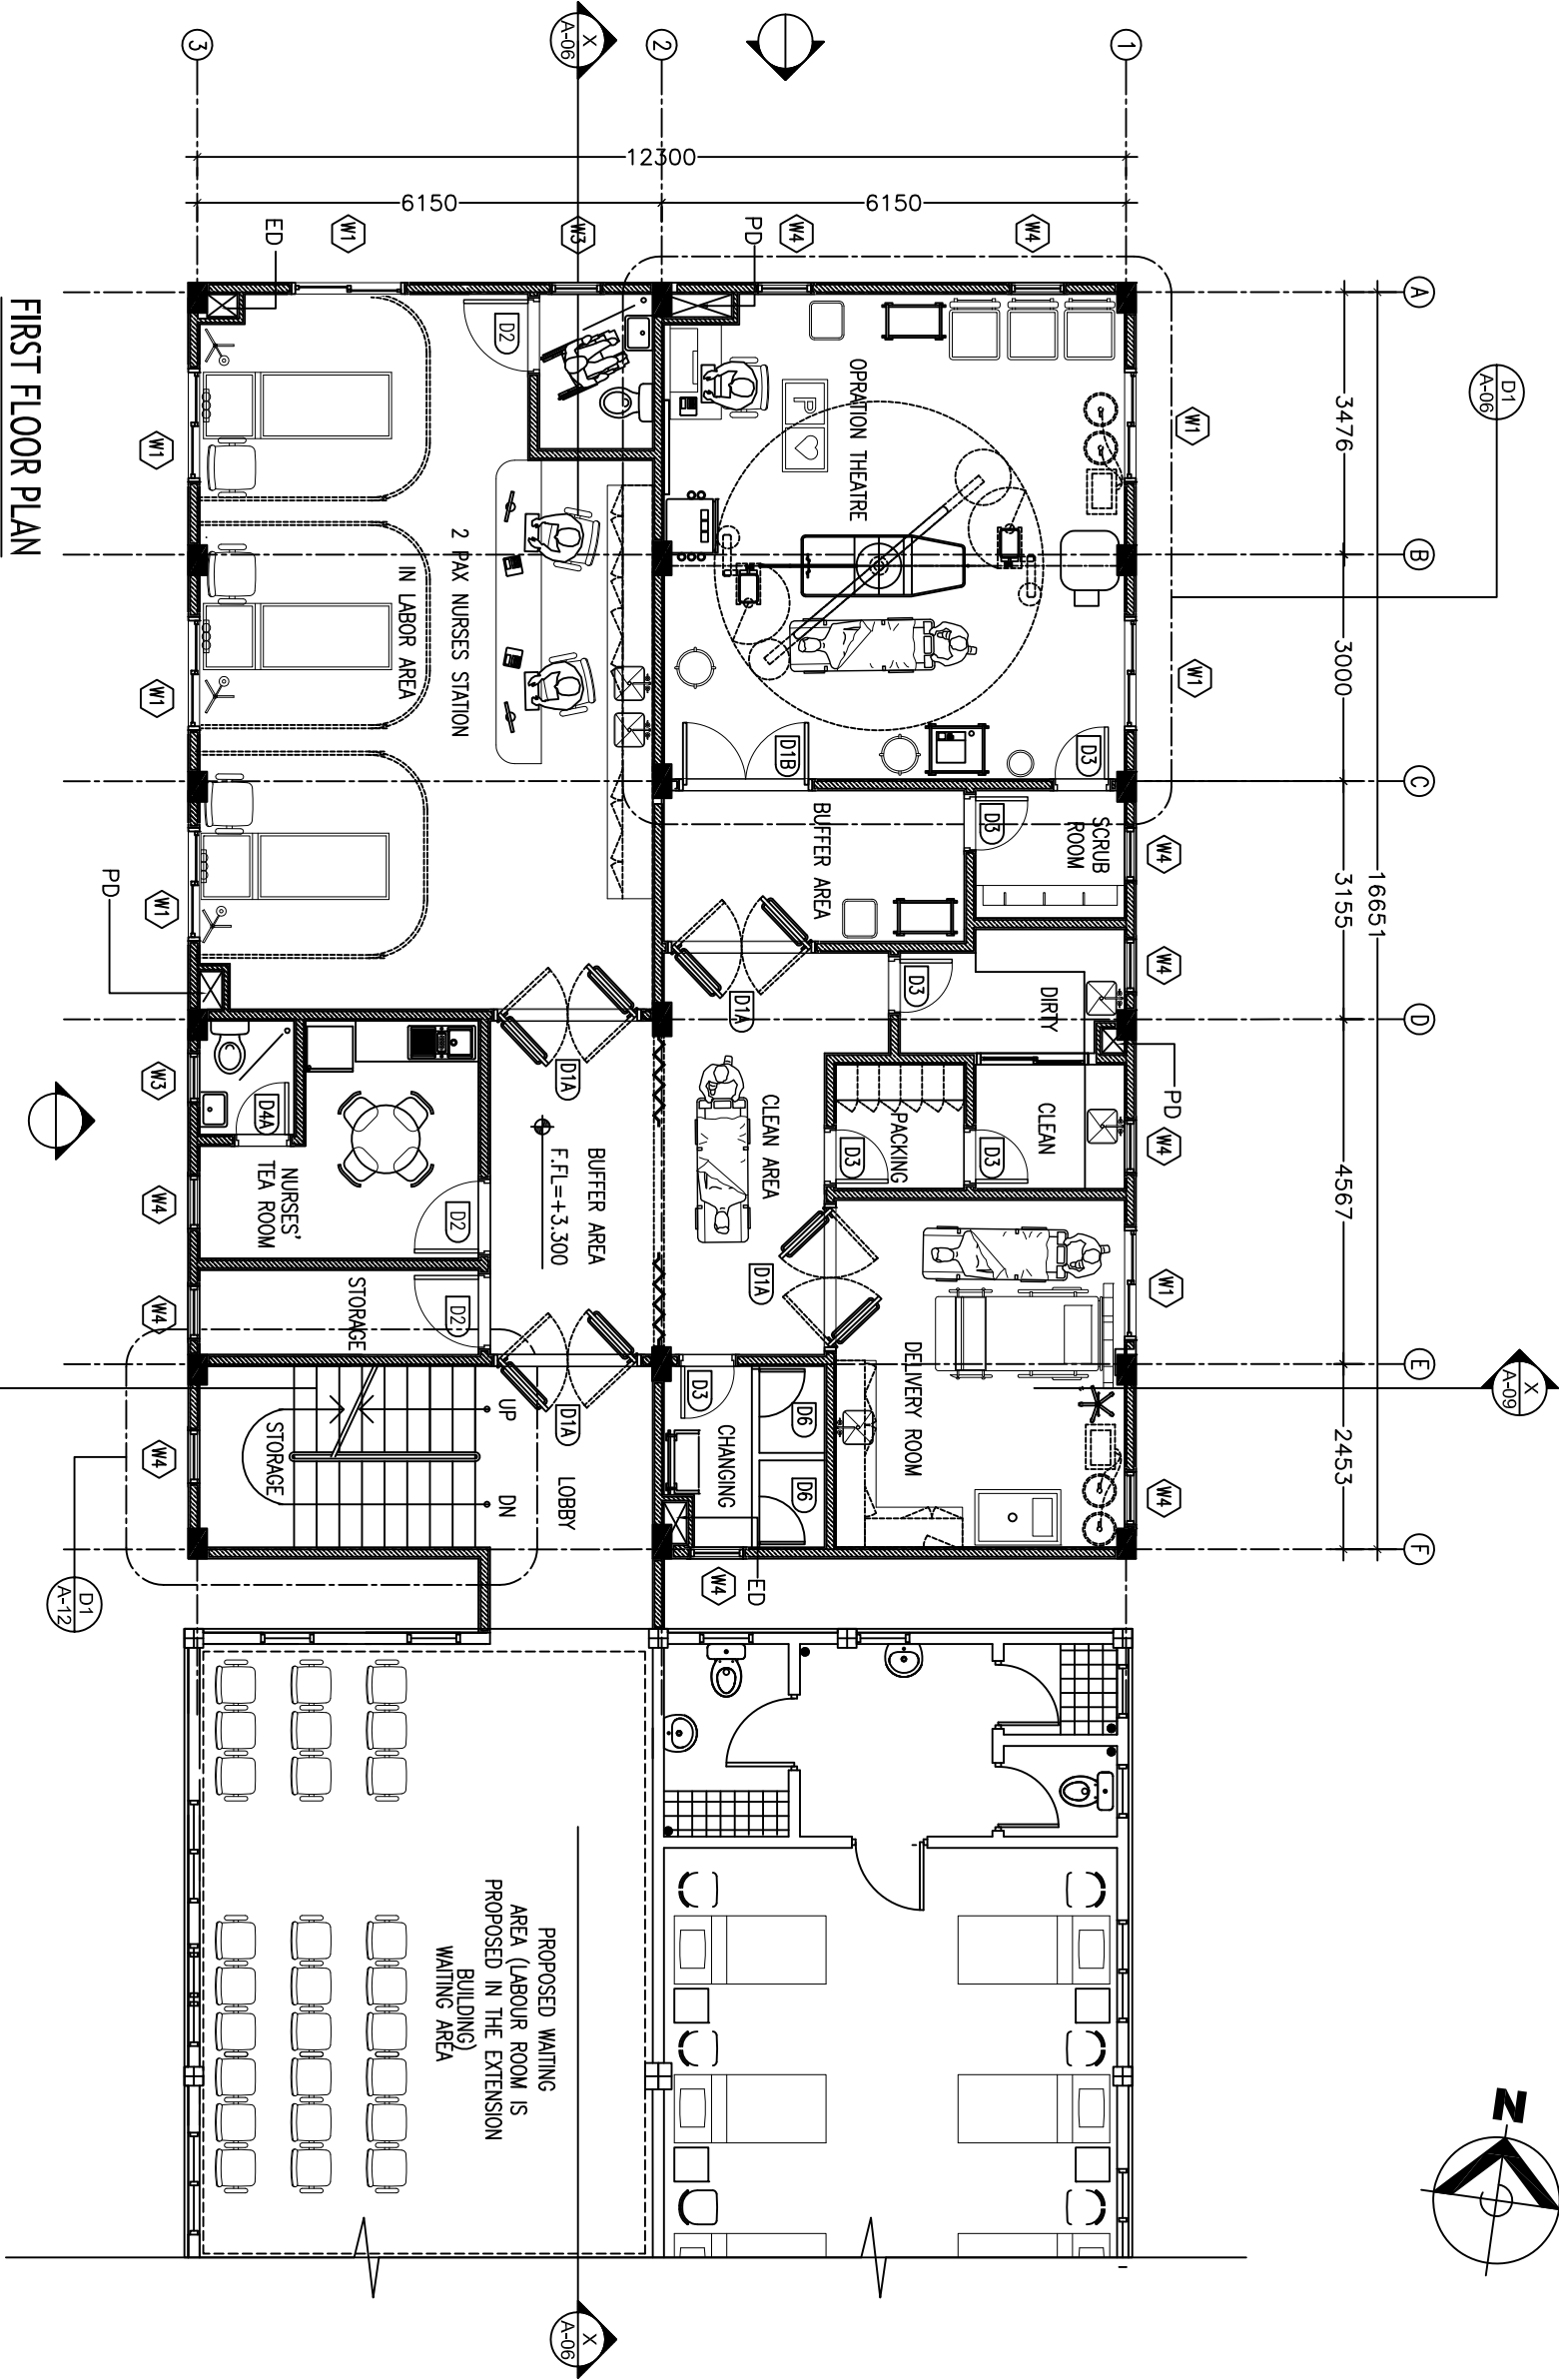

FIRST FLOOR PLAN

SCALE 1:100