

S.HITHADHOO POLICE
2 STOREY ACCOMMODATION BUILDING

ARCHITECTURAL AND STRUCTURAL DRAWINGS

DATE: 19-AUG-2021




MEDHE-AARI MAGU (13.6 METER WIDE)

SHAMSUDDIEN MAGU (14.5 METER WIDE)

SHARAFUDDHIEEN MAGU (14 METER WIDE)

DHIRAAGU HINGUN (08 METER WIDE)

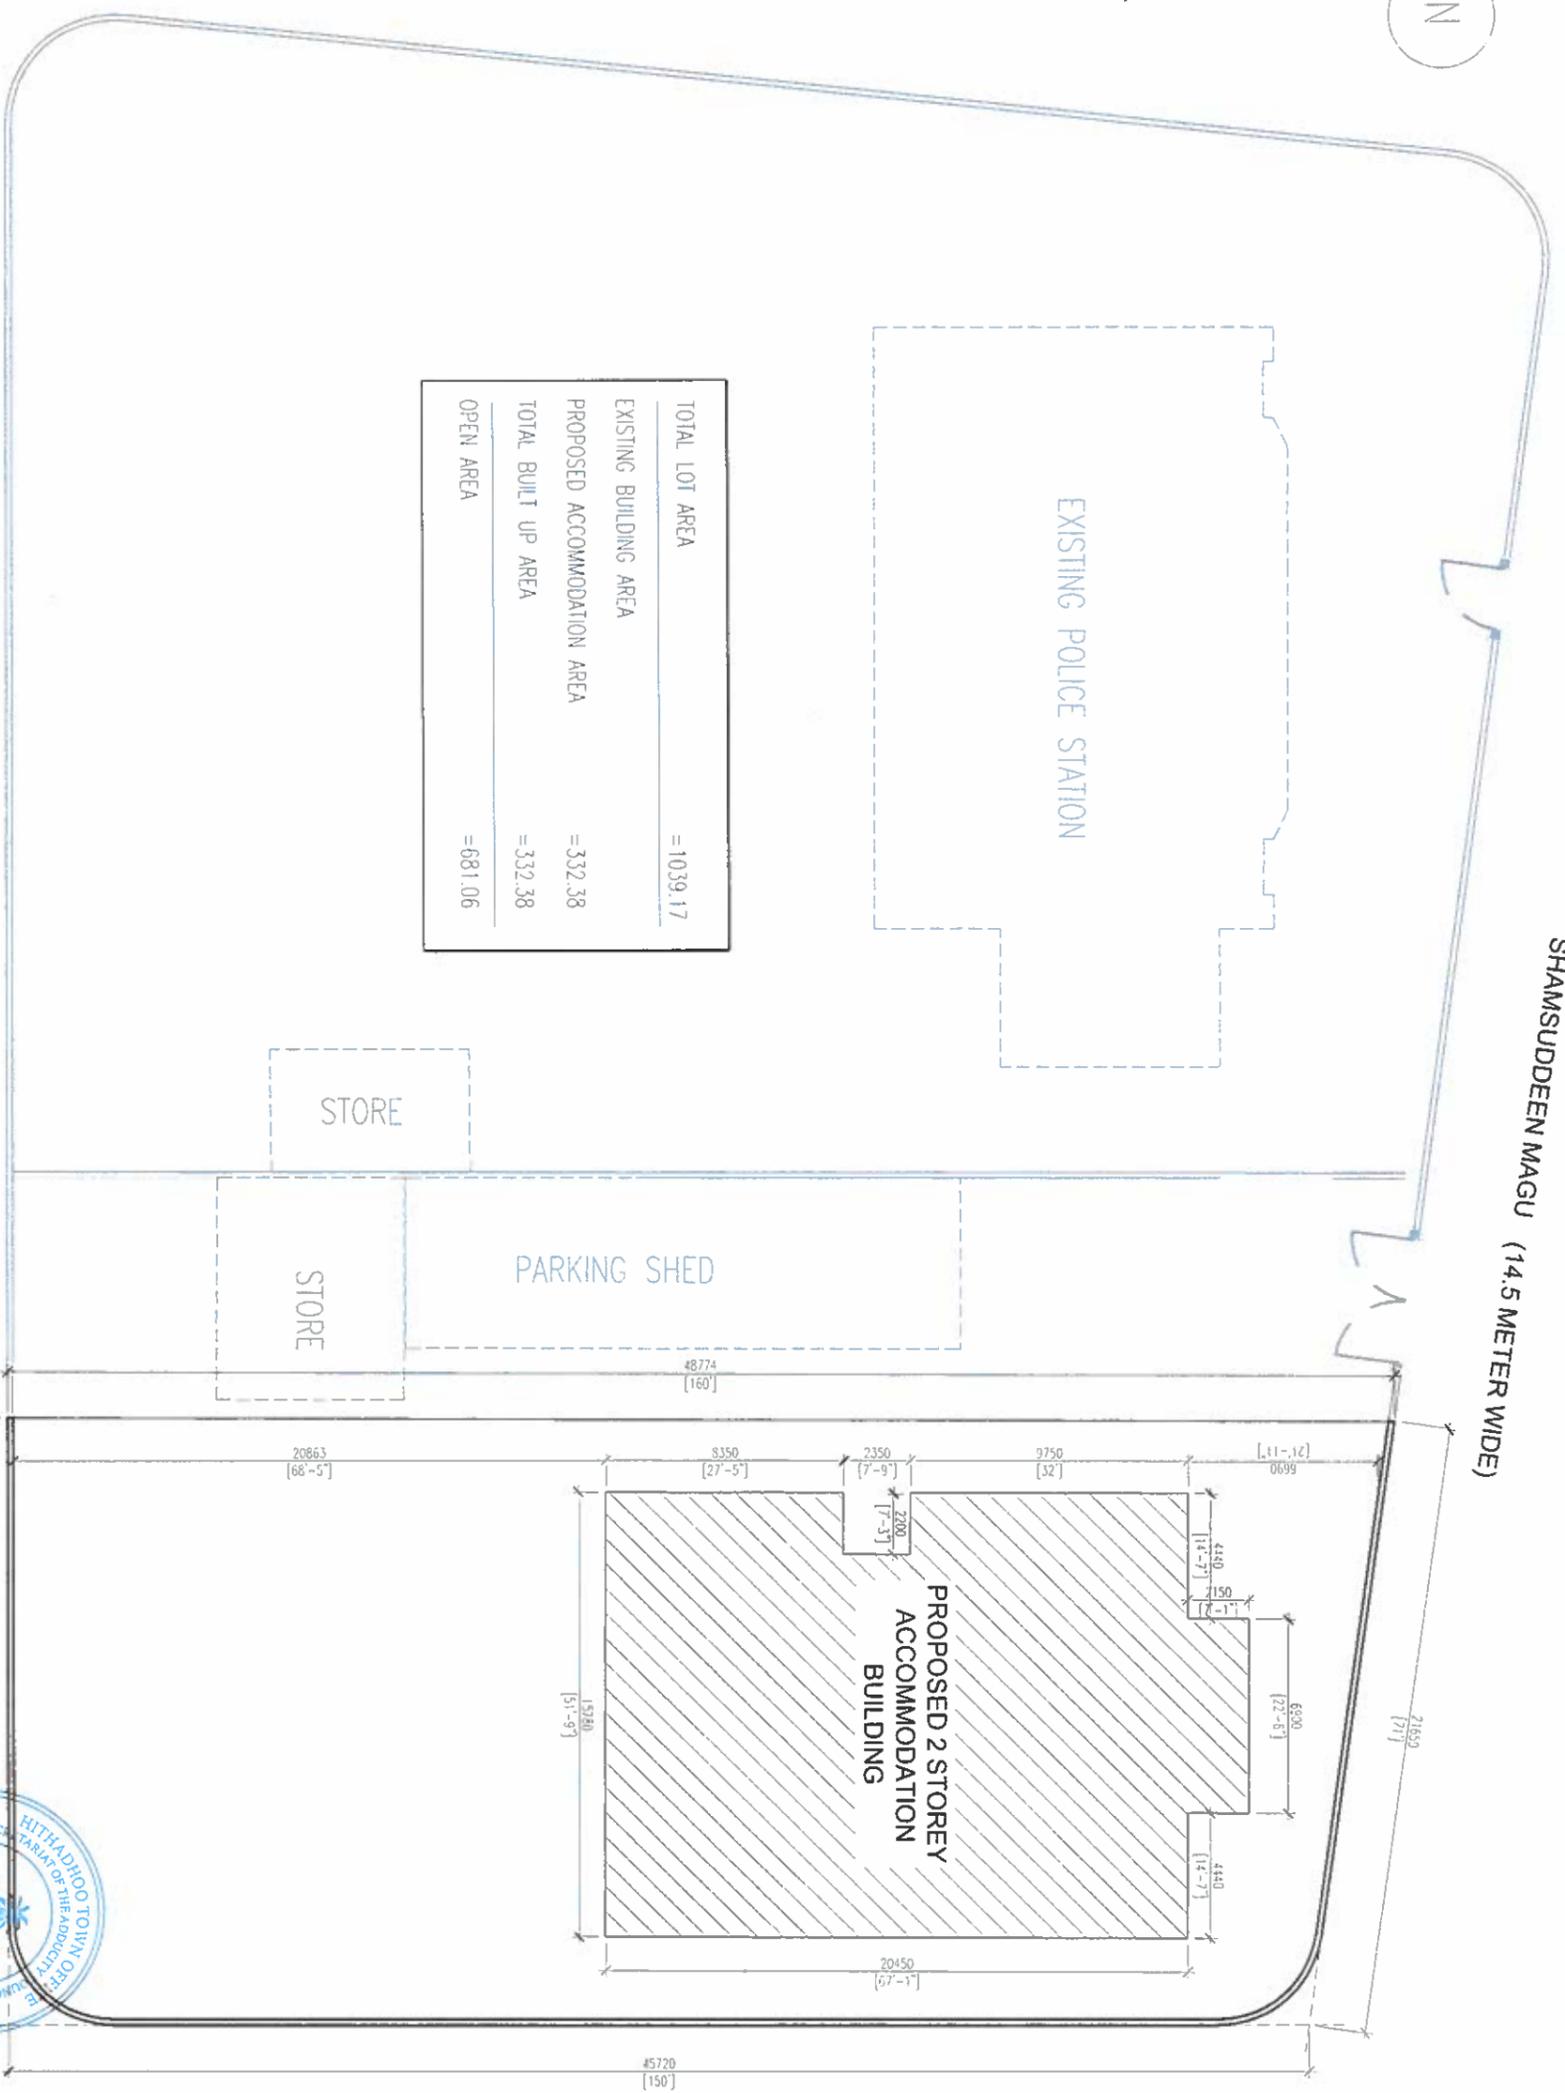


SITE PLAN
SCALE 1:250

Ministry of National Planning, Housing & Infrastructure
ACCREDITED CHECKER
ARCHITECTURAL CHECKER B1
Name: Mohamed Falah
Accredited No: BPR2021025B1
VALIDITY: 04/07/21 - 22/03/22
91-2021-025-001



Ministry of National Planning, Housing & Infrastructure
ACCREDITED CHECKER
STRUCTURAL CHECKER A1
Name: Ahmed Zuhair Zaeem
Accredited No: BPR2021035A1
VALIDITY: 01/04/21 - 22/03/22
A1-2021-035-001

| | |
|---|---------------------------------|
| | |
| FINANCE AND ASSET MANAGEMENT INFRASTRUCTURE UNIT MALDIVES POLICE SERVICE | |
| PROJECT TITLE: | S HIRAHODU POLICE ACCOMMODATION |
| MALDIVES POLICE SERVICE SEAL & SIGN | |
| CONTRACTORS SEAL & SIGN | |
| <p>THE DRAWINGS, CONCEPT AND DESIGN CONTACTED AREA, THE PROVISIONS OF MALDIVES POLICE SERVICE USE OF ASH ROAD OR COPTER HELIPAD OR PORT OF HULLS OR ANY CONCEPT OR DESIGN OR USE OR OTHER PRODUCTS OR SERVICES OFFERED SHALL BE SPECIFIED IN THIS DRAWINGS IS SIMPLY PROVIDED</p> | |
| ARCHITECT/DESIGNER | DRAWN BY |
| ASSISTANT DIRECTOR | ASSISTANT DIRECTOR |
| AHMED SAKRETH | AHMED SAKRETH |
| STRUCTURAL ENGINEER | DRAWN BY |
| SUB INSP OF POLICE | ASSISTANT DIRECTOR |
| MUHAMMAD FAZEEL | AHMED SAKRETH |
| CHECKED BY | CHECKED BY |
| SUB INSP OF POLICE | SUB INSP OF POLICE |
| MUHAMMAD FAZEEL | AHMED REZAL |
| ARCHITECTURAL DRAWINGS | |
| SHEET NO. | DATE 19 AUGUST 2021 |
| SP | |

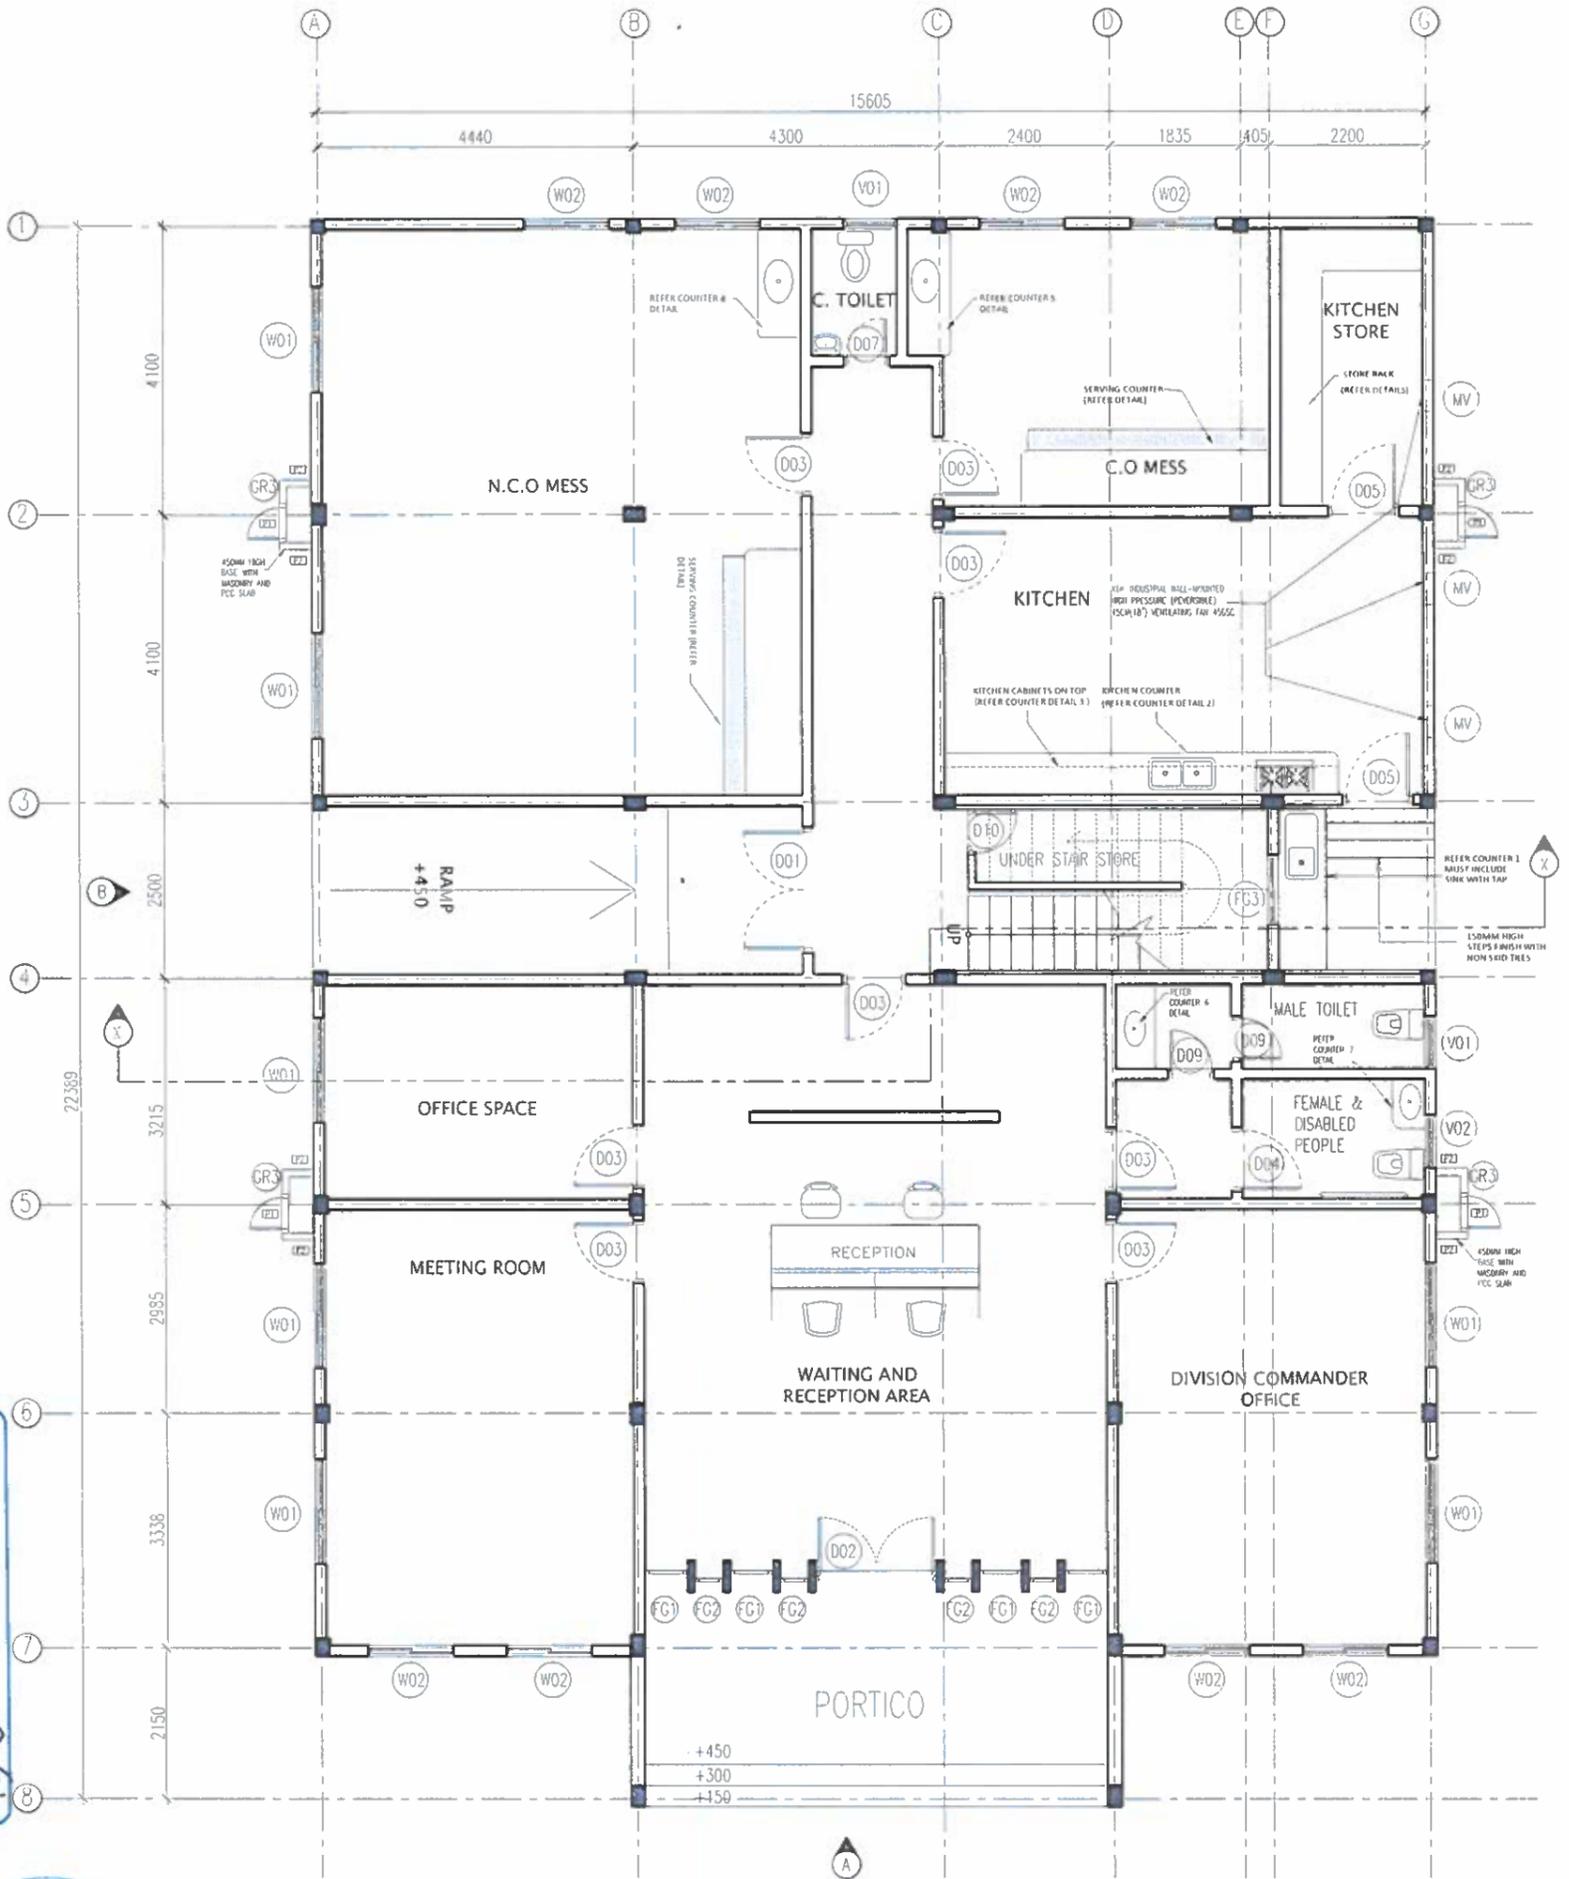


Ministry of National Planning, Housing & Infrastructure
ACCREDITED CHECKER
ARCHITECTURAL CHECKER B1
 Name: Mohamed Falah
 Accredited No: BPR202102581
 VALUARY: 04/27 - 22/02/22
 81-2021-025-001



GROUND FLOOR PLAN
 SCALE 1:100

Ministry of National Planning, Housing & Infrastructure
ACCREDITED CHECKER
STRUCTURAL CHECKER A1
 Name: Ahmed Zuhair Zabeen
 Accredited No: BPR2021035A11
 VALUARY: 01/04/21 - 22/03/22
 A1-2021-035-001

| | |
|--|--|
| | |
| PROJECT TITLE: S. HITHADHO POLICE ACCOMMODATION | |
| MALDIVES POLICE SERVICE SEAL & SIGN | |
| CONTRACTORS SEAL & SIGN | |
| THE DRAWINGS, CONCERN AND DESIGN CONTRACTED AREA, THE PROPERTIES OF MALDIVES POLICE SERVICE UNIT OR ANY KIND OR COPY OR MAKE OR PART OF THIS DRAWING, CONCEPT OR DESIGN OR USE OR OTHER PRODUCTS OR SERVICES OTHER THAN SPECIFIED ON THIS DRAWINGS IS STRICTLY PROHIBITED. | |
| ARCHITECT/DRAWN BY ASSISTANT DIRECTOR AHMED SADIQU | DRAFTED BY ASSISTANT DIRECTOR AHMED SADIQU |
| STRUCTURAL ENGINEER SUB INSP OF POLICE MOHAMMED FAZEEN | DRAFTED BY ASSISTANT DIRECTOR AHMED SADIQU |
| CHECKED BY SUB INSP OF POLICE MOHAMMED FAZEEN | CHECKED BY SUB INSP OF POLICE AHMED HAZAL |
| ARCHITECTURAL DRAWINGS SHEET NO. DATE: 19 AUGUST 2021 <h1 style="text-align: center;">A-01</h1> | |

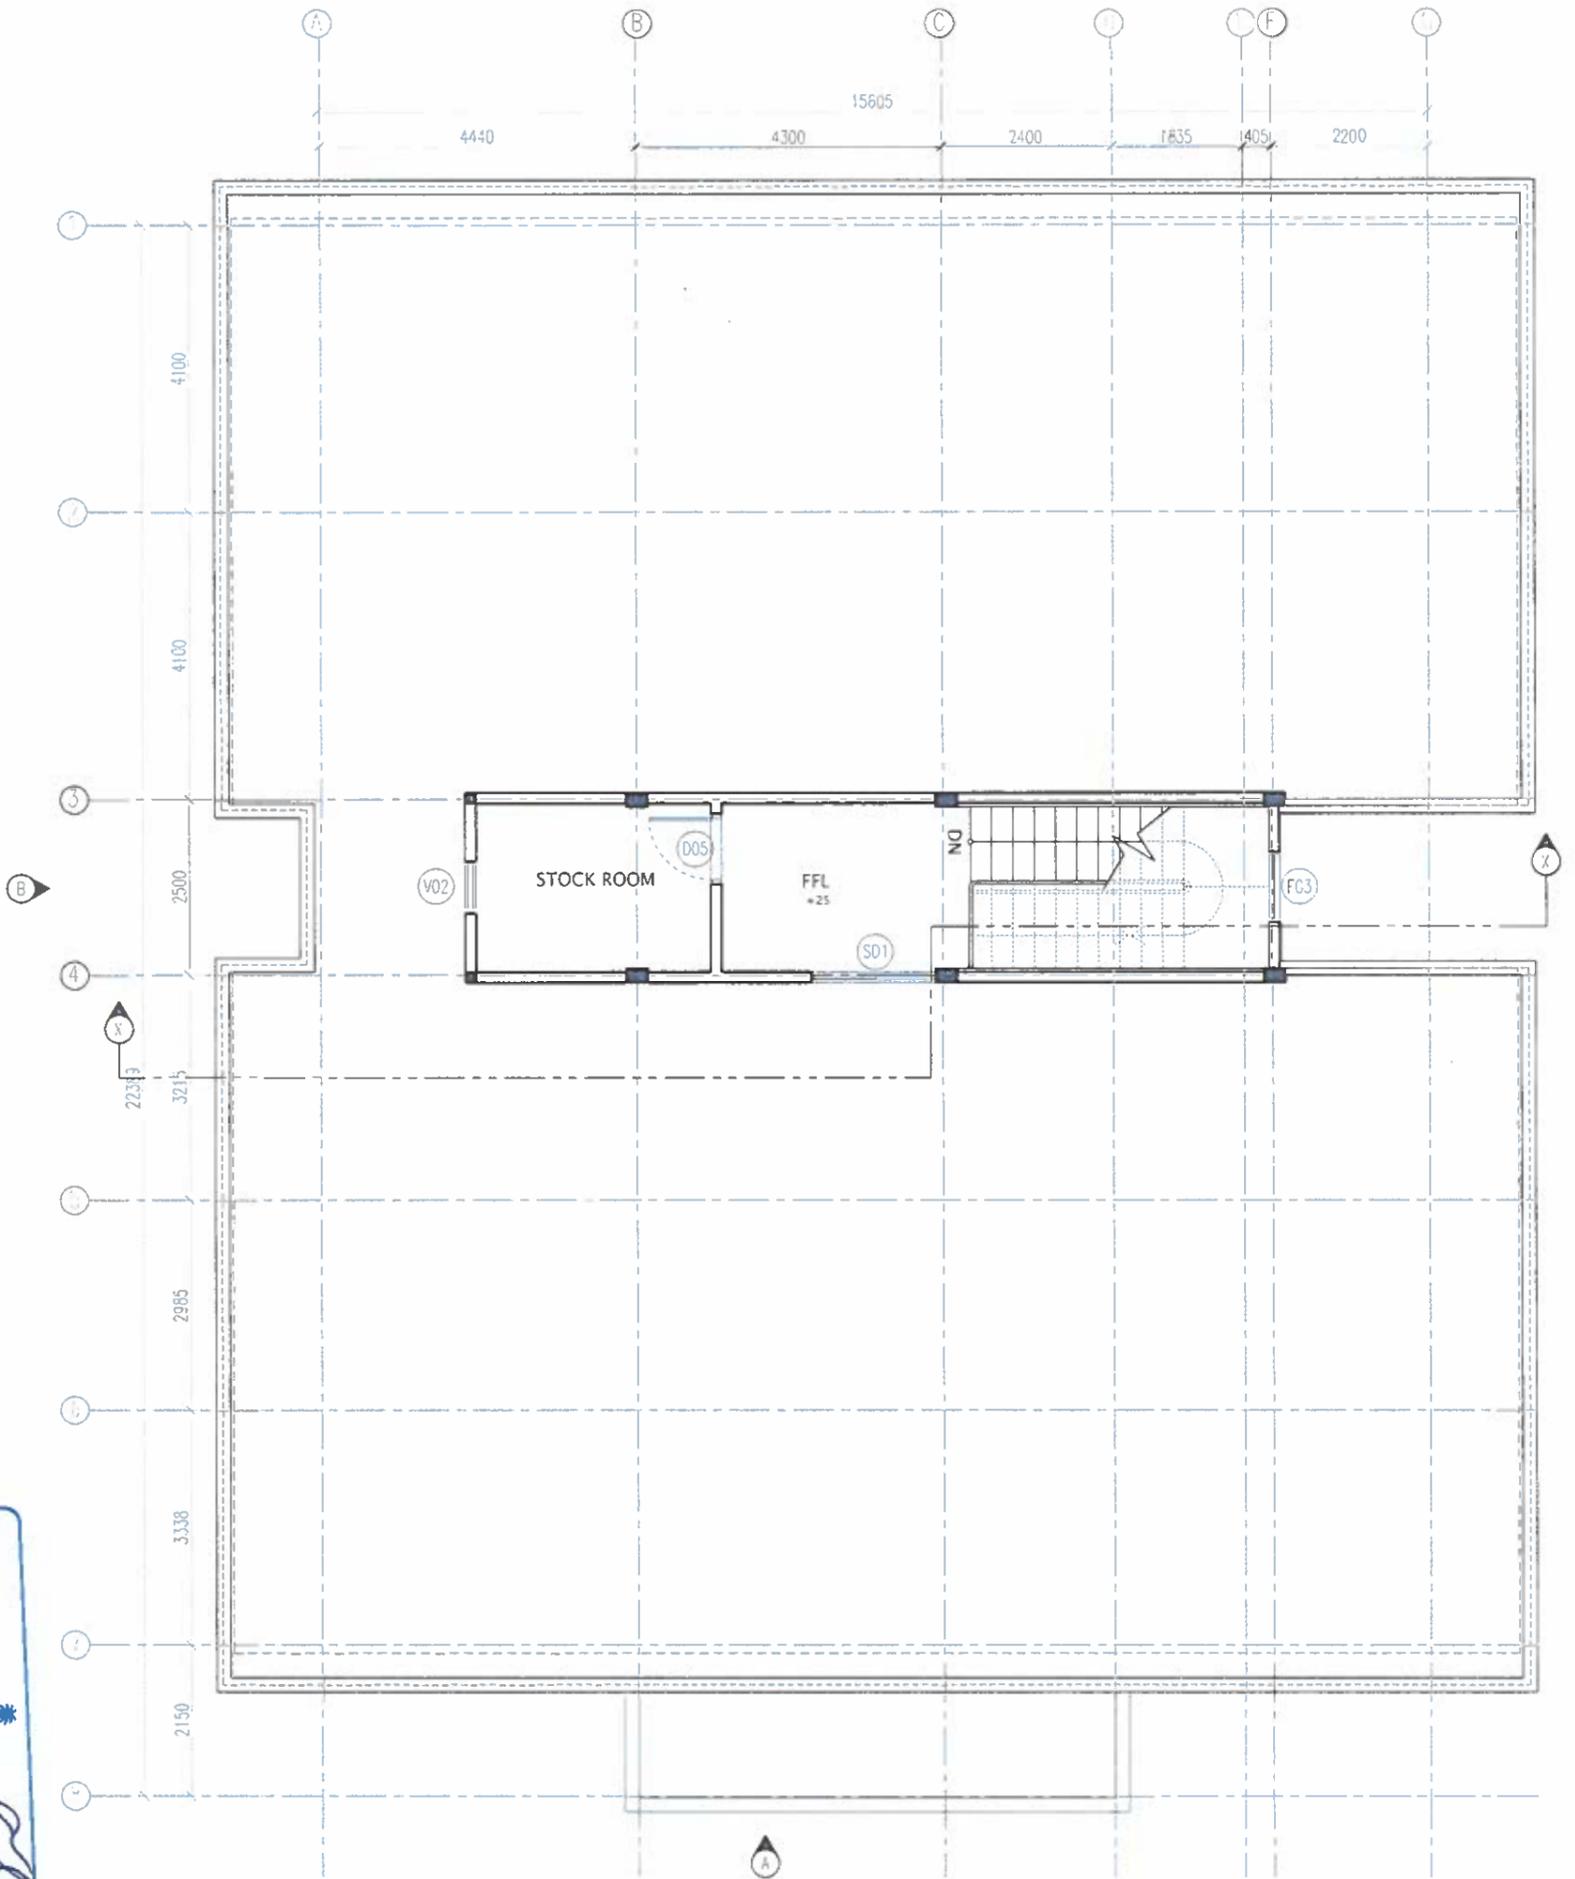

TERRACE FLOOR PLAN


SCALE 1:100

Ministry of National Planning, Housing & Infrastructure
ACCREDITED CHECKER
ARCHITECTURAL CHECKER B1
 Name: Mohamed Fahh
 Accredited No: BPR202102581
 VALDRT: 04/07/21 - 22.03.22
 B1-2021-025-001



Ministry of National Planning, Housing & Infrastructure
ACCREDITED CHECKER
STRUCTURAL CHECKER A1
 Name: Ahmed Zuhair Zaeem
 Accredited No: BPR2021035A1
 VALDRT: 01/04/21 - 22.03.22
 A1-2021-035-001

| | |
|---|----------------------|
| | |
| PROJECT TITLE: | |
| S. HITHADHO POLICE ACCOMMODATION | |
| MADINET POLICE SERVICE SEAL & SIGN | |
| CONTRACTORS SEAL & SIGN | |
| <p>THE DRAWINGSCONCEPT AND DESIGN CONTAINED AREA THE PROPERTIES OF MADINET POLICE SERVICE USE OF ANY KIND OR COPY OR WHOLE OR PART OR THIS DRAWING CONCEPT OR DESIGN OR USE ON OTHER PROJECTS OR SITES OTHER THAN THAT SPECIFIED ON THIS DRAWING IS STRICTLY PROHIBITED</p> | |
| ARCHITECT/DESIGNER | DRAWN BY |
| ASSISTANT DIRECTOR | ASSISTANT DIRECTOR |
| AMWED SAHDEW | AMWED SAHDEW |
| STRUCTURAL ENGINEER | DRAWN BY |
| SUB INSP OF POLICE | ASSISTANT DIRECTOR |
| MOHAMED FAZEEN | AMWED SAHDEW |
| CHECKED BY | CHECKED BY |
| SUB INSP OF POLICE | SUB INSP OF POLICE |
| MOHAMED FAZEEN | AMWED SAHDEW |
| ARCHITECTURAL DESIGNER | |
| SHEET NO. | DATE: 19 AUGUST 2021 |
| A-03 | |

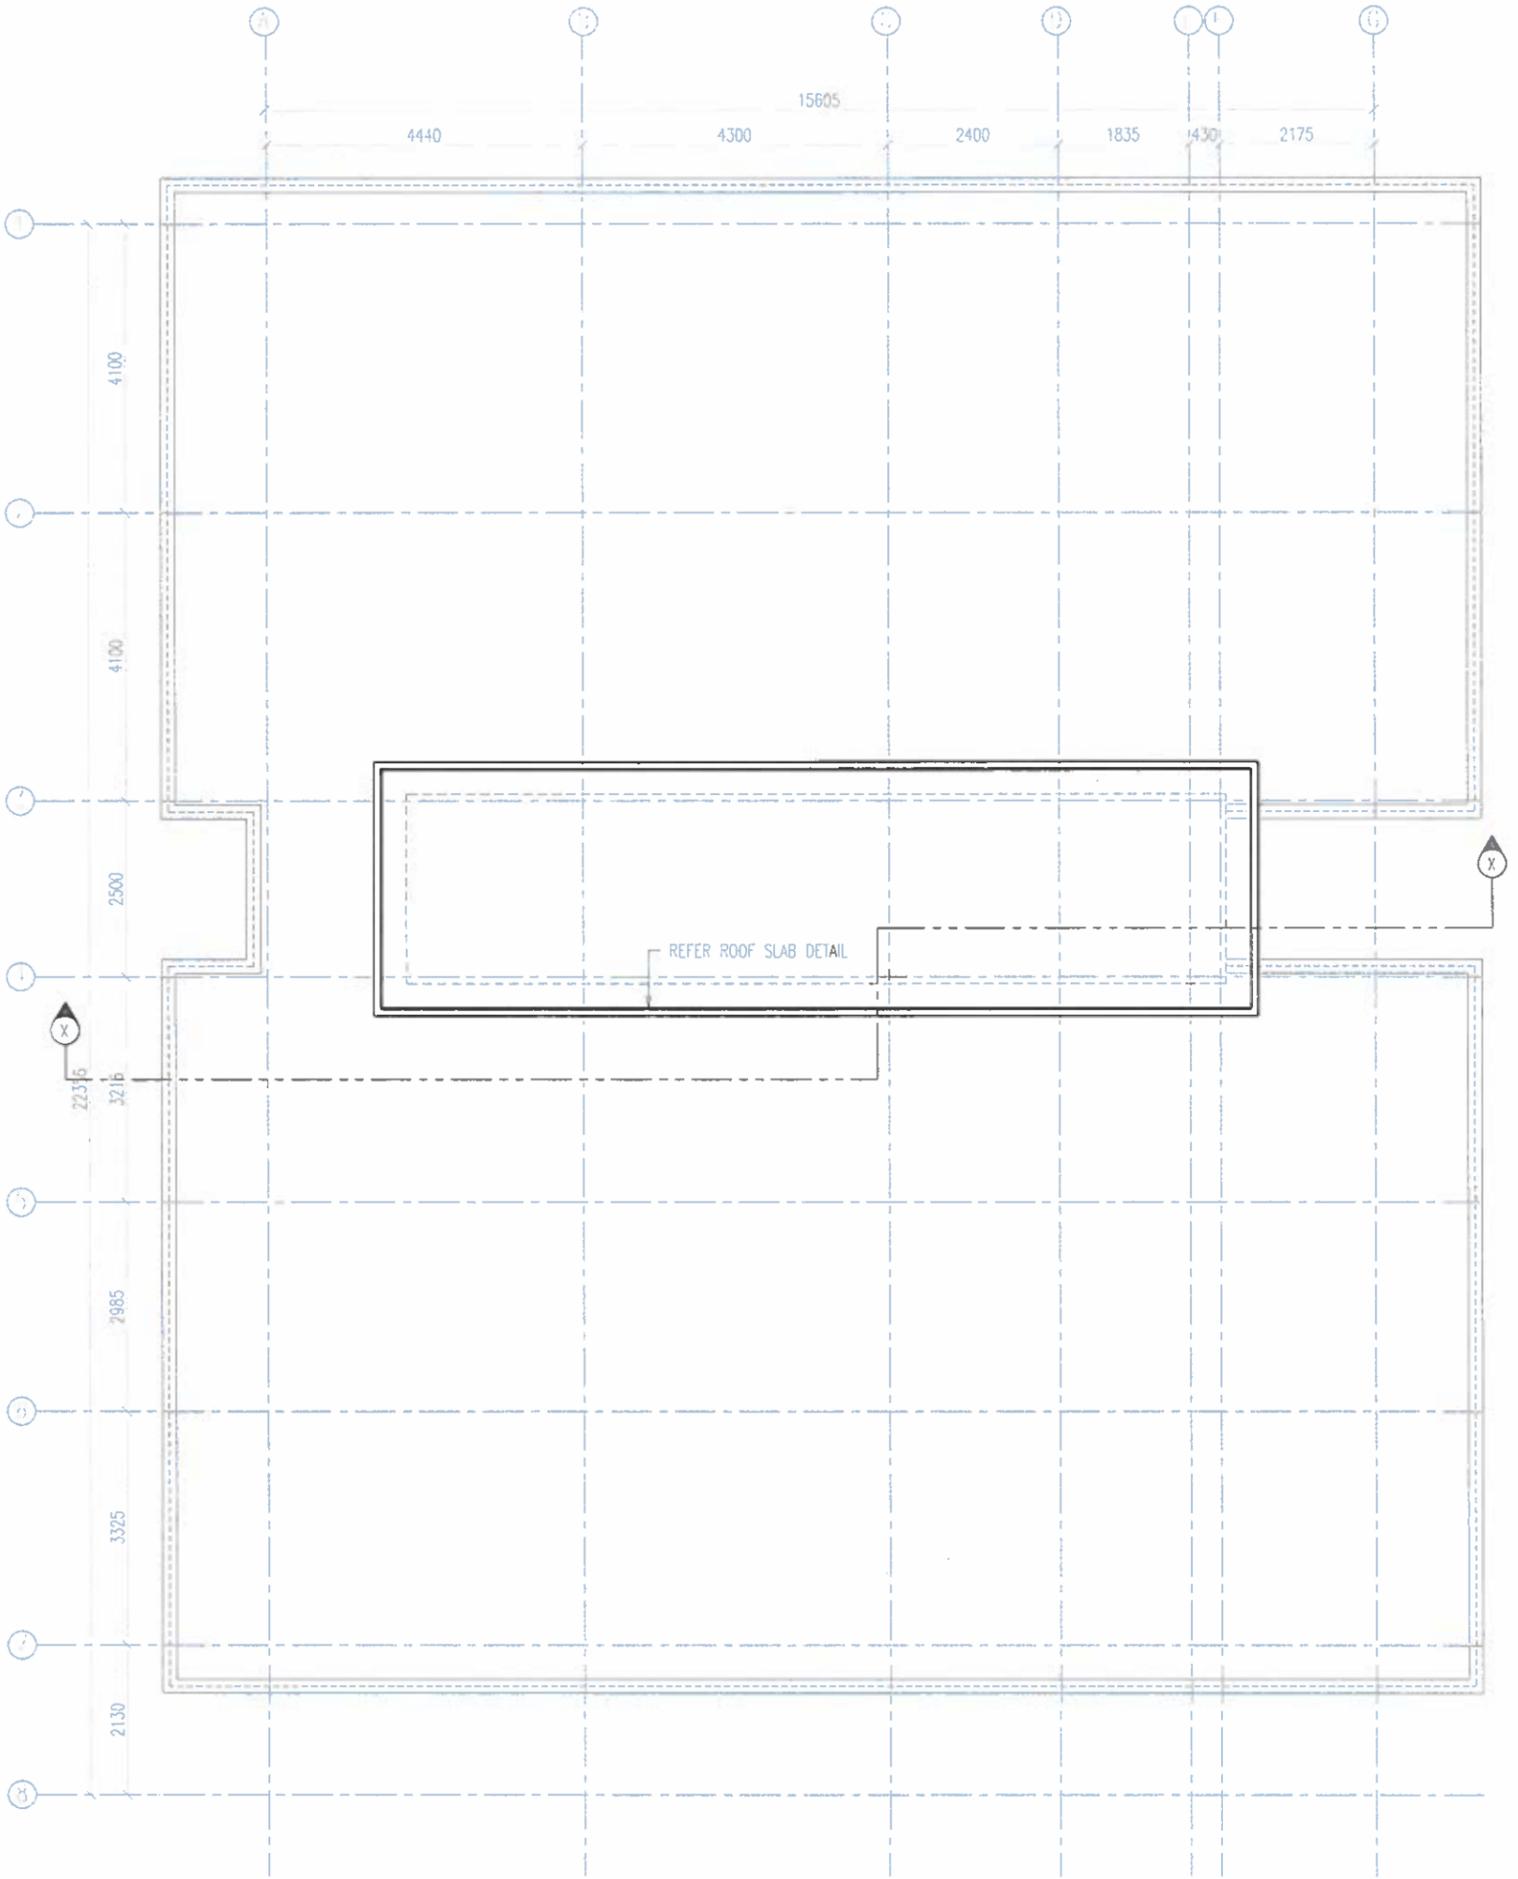

ROOF PLAN
SCALE 1:100



Ministry of National Planning, Housing & Infrastructure
ACCREDITED CHECKER
ARCHITECTURAL CHECKER B1
 Name: Mohamed Falah
 Accredited No: BPR2021025B1
 VALIDITY: 06.07.21 - 22.03.22
 B1-2021-025-001

Ministry of National Planning, Housing & Infrastructure
ACCREDITED CHECKER
STRUCTURAL CHECKER A1
 Name: Ahmed Zuhair Zaeem
 Accredited No: BPR2021035A1
 VALIDITY: 01.04.21 - 22.03.22
 A1-2021-035-001

| | |
|---|--------------------------------|
| <p>FINANCE AND ASSET MANAGEMENT INFRASTRUCTURE UNIT WADWAN POLICE SERVICE</p> | |
| PROJECT TITLE: | |
| S. HITAHADOOD POLICE ACCOMMODATION | |
| WADWAN'S POLICE SERVICE SEAL & SIGN | |
| CONTRACTORS SEAL & SIGN | |
| <p>THE DRAWINGS CONCEPT AND DESIGN CONTAINED HEREIN ARE THE PROPERTY OF WADWAN'S POLICE SERVICE. NO PART OF THIS DRAWING CONCEPT OR DESIGN OR USE OF THIS PROJECTS OR SITES OTHER THAN THAT SPECIFIED ON THIS DRAWING IS STRICTLY PROHIBITED.</p> | |
| ARCHITECT/DESIGNER | DRAWN BY |
| ASSISTANT DIRECTOR AHMED SADIQ | ASSISTANT DIRECTOR AHMED SADIQ |
| STRUCTURAL ENGINEER | DRAWN BY |
| SUB INSP OF POLICE MUHAMMAD FAZEEN | ASSISTANT DIRECTOR AHMED SADIQ |
| CHECKED BY | CHECKED BY |
| SUB INSP OF POLICE MUHAMMAD FAZEEN | SUB INSP OF POLICE AHMED NAZAL |
| ARCHITECTURAL DRAWINGS | |
| SHEET NO. | DATE: 19 AUGUST 2021 |
| A-04 | |

PROJECT TITLE:
S. HITHADHOO POLICE
ACCOMMODATION

WALDIVES POLICE SERVICE SEAL & SIGN

CONTRACTORS SEAL & SIGN

THE DRAWINGS, CONCEPT AND DESIGN COVERED AREA
THE PROPERTIES OF WALDIVES POLICE SERVICE USE OF
ANY KIND OR COPY OR WHOLE OR PART OF THIS
DRAWING CONCEPT OR DESIGN OR USE ON OTHER
PROJECTS OR SITES OTHER THAN THAT SPECIFIED ON
THIS DRAWING IS STRICTLY PROHIBITED


ARCHITECT/DRAWN BY
ASSISTANT DIRECTOR
AWMED SAKHETHU

STRUCTURAL ENGINEER
DRAWN BY
ASSISTANT DIRECTOR
AWMED SAKHETHU

CHECKED BY
SIA INSPECTION POLICE
AWMED FALAH

ARCHITECTURAL DRAWINGS
SHEET NO. DATE: 19 AUGUST 2021

A-05

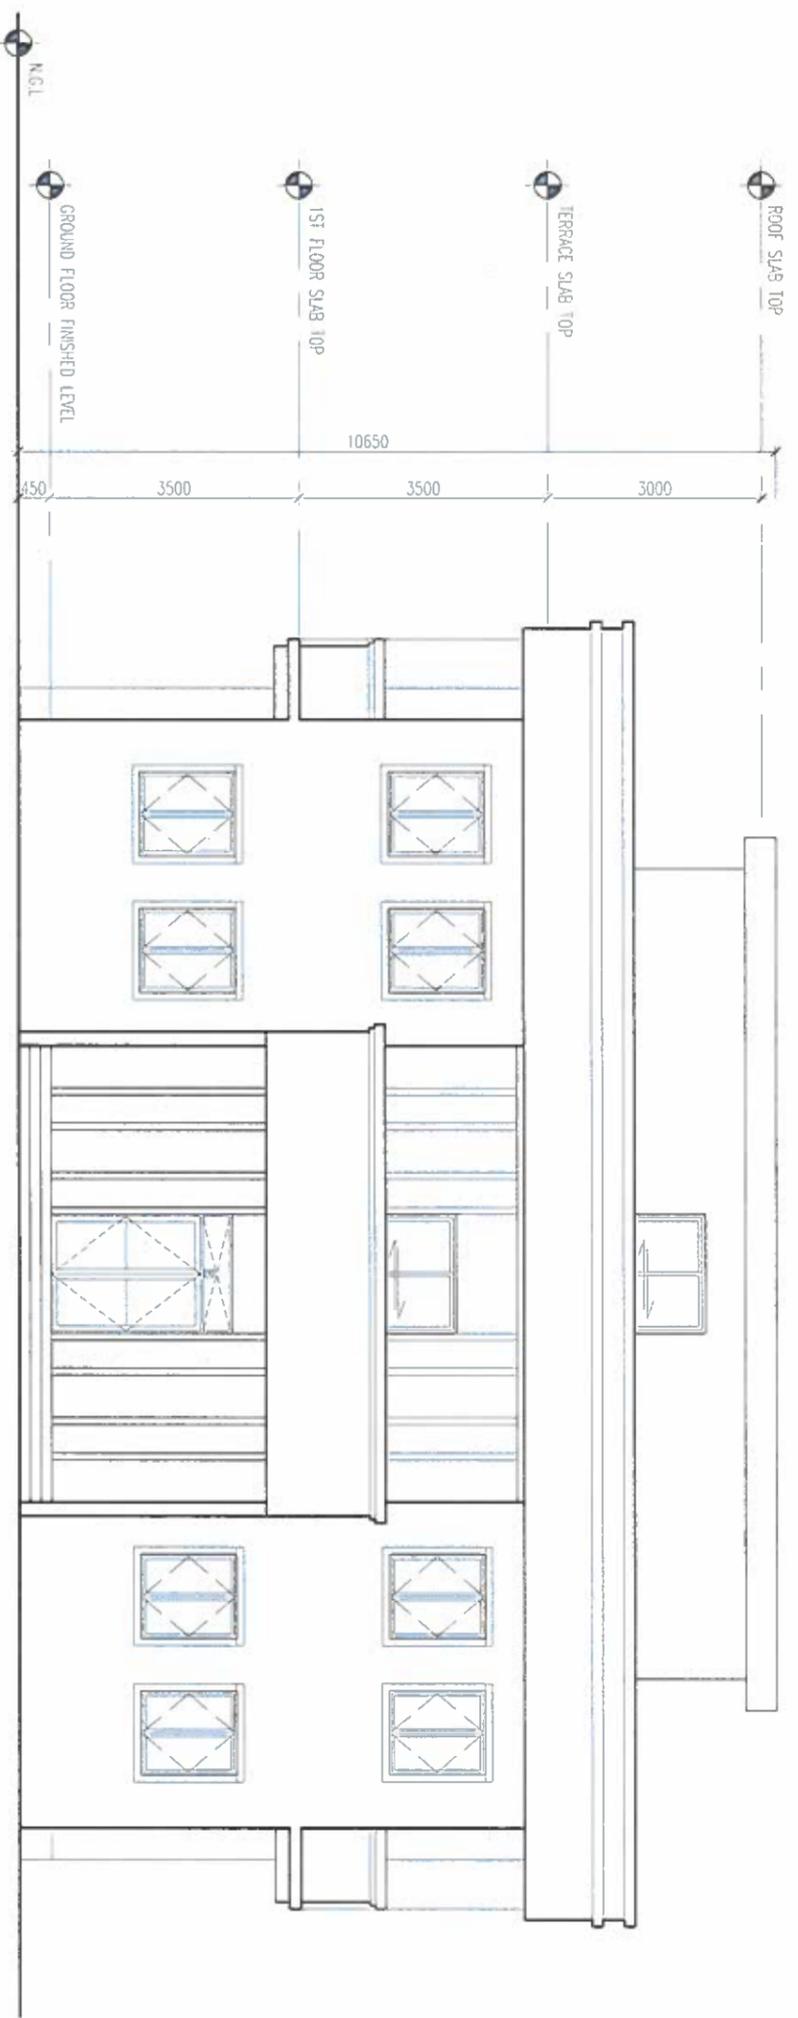

ELEVATION A

SCALE 1:100

Ministry of National Planning, Housing & Infrastructure
ACCREDITED CHECKER B1
Name: Mohamed Falah
Accredited No: BPPR202102581



Ministry of National Planning, Housing & Infrastructure
ACCREDITED CHECKER A1
Name: Ahmed Zuhair Zaeem
Accredited No: BPPR2021035A1



PROJECT TITLE:
S. HIRSHADH POLICE
ACCOMMODATION

WALDINE'S POLICE SERVICE SEAL & SIGN

CONTRACTORS SEAL & SIGN

THE DRAWINGS, CONCEPT AND DESIGN CONTAINED HEREIN ARE THE PROPERTY OF WALDINE'S POLICE SERVICE. REUSE OF ANY AND/OR COPY OF WHOLE OR PART OF THIS DRAWING CONCEPT OR DESIGN OR USE ON OTHER PROJECTS OR SITES OTHER THAN THAT SPECIFIED ON THIS DRAWING IS STRICTLY PROHIBITED.


ARCHITECT/MANAGER: DELETED BY
ASSISTANT DIRECTOR: AHMED SOHBEH
ASSISTANT DIRECTOR: AHMED SOHBEH

STRUCTURAL ENGINEER: DELETED BY
SUB INSP OF POLICE: ASSISTANT DIRECTOR
MORSHED FAZELI: AHMED SOHBEH

CHECKED BY: CHECKED BY:
SUB INSP OF POLICE: SUB INSP OF POLICE
MORSHED FAZELI: AHMED HAZAL

ARCHITECTURE DRAWINGS
SHEET NO. DATE 19 AUGUST 2021

A-06

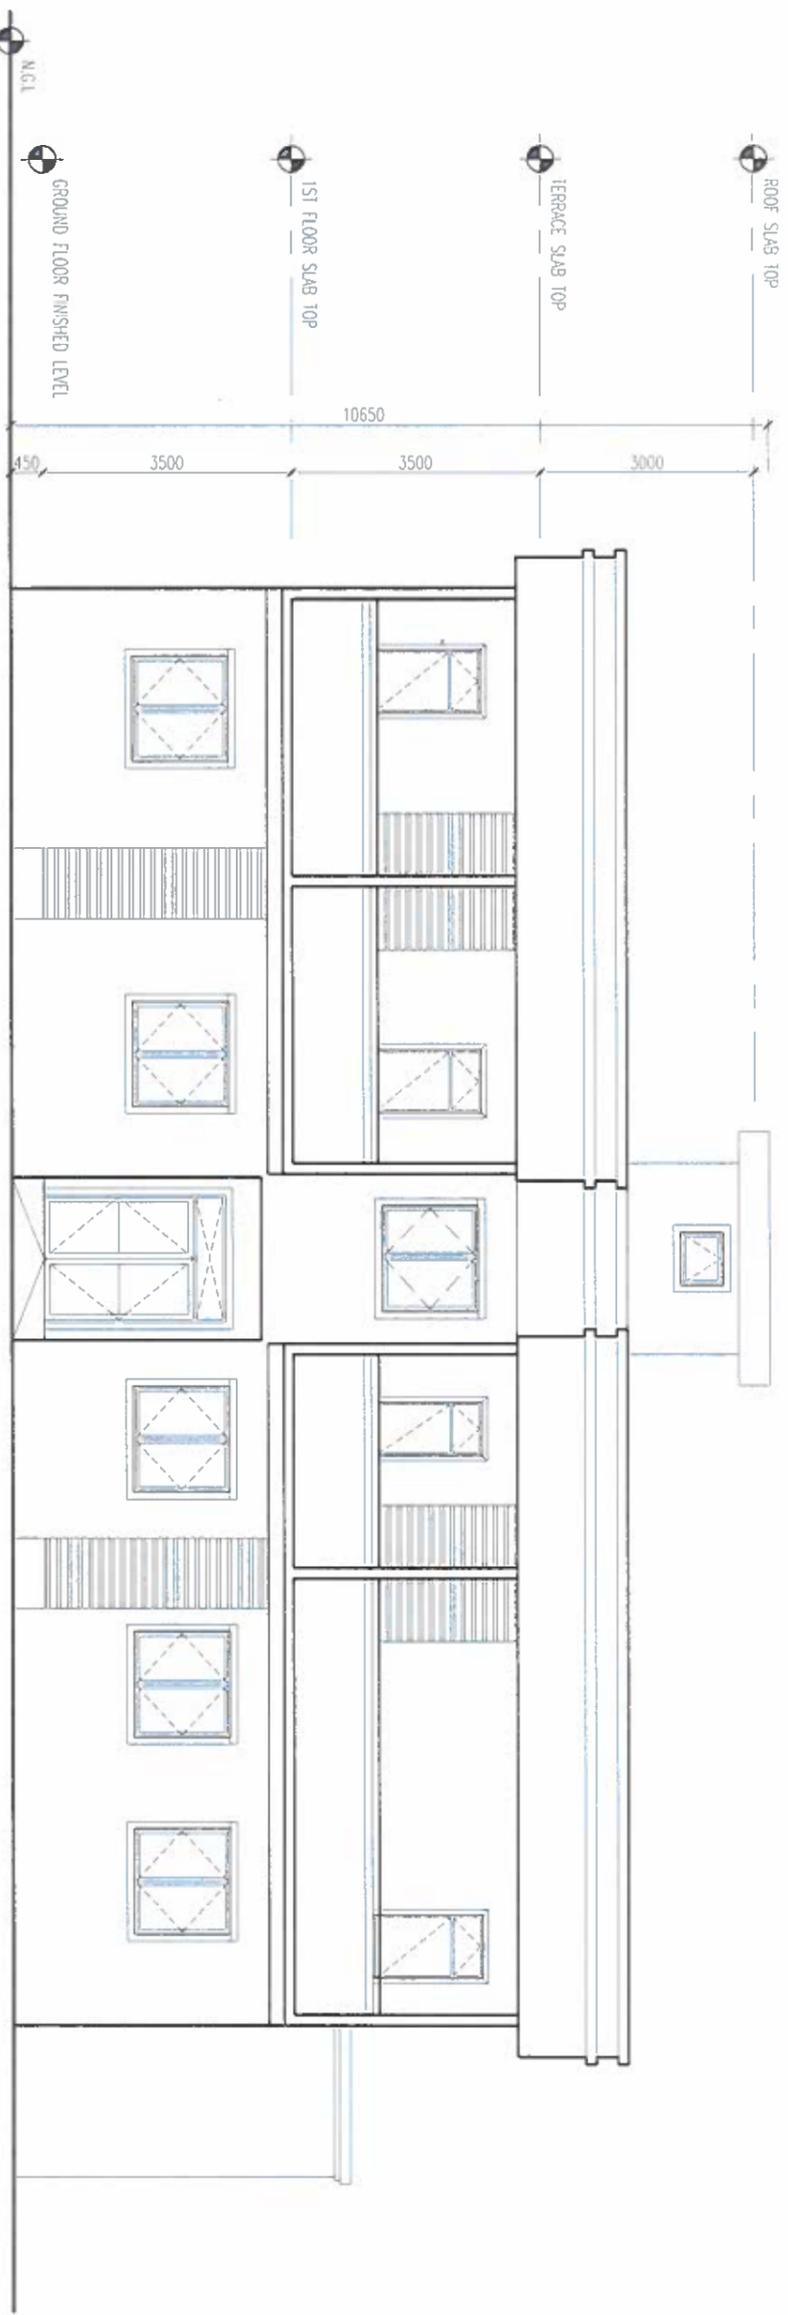

ELEVATION B
SCALE 1:100

Ministry of National Planning, Housing & Infrastructure
ACCREDITED CHECKER
ARCHITECTURAL CHECKER B1
Name: Mohamed Falah
Accredited No: BPR202102581
VALIDITY: 06/07/21 - 22/03/22
B1-2021-025-001



Ministry of National Planning, Housing & Infrastructure
ACCREDITED CHECKER
STRUCTURAL CHECKER A1
Name: Ahmed Zuhair Zaeem
Accredited No: BPR2021035A1
VALIDITY: 01/04/21 - 22/03/22
A1-2021-035-001

PROJECT TITLE:
S. HITHADHOO POLICE
ACCOMMODATION

MALDIVES POLICE SERVICE SEAL & SIGN

CONTRACTORS SEAL & SIGN

THE DRAWING CONCEPT AND DESIGN CONTACTED AREA
THE PROPERTIES OF MALDIVES POLICE SERVICE USE OF
ANY AND OR COPY OF ANY PART OR PART OF THIS
DRAWING CONCEPT OR DESIGN OR USE ON OTHER
PROJECTS OR SITES OTHER THAN THAT SPECIFIED ON
THIS DRAWING IS STRICTLY PROHIBITED


ARCHITECT/DESIGNER DRAFTED BY
ASSISTANT DIRECTOR ASSISTANT DIRECTOR
AHMED SHAFIEV AHMED SHAFIEV

STRUCTURAL ENGINEER DRAFTED BY
SUB INSP OF POLICE ASSISTANT DIRECTOR
MOWAED FAZEEL MOWAED FAZEEL

CHECKED BY CHECKED BY
SUB INSP OF POLICE SUB INSP OF POLICE
MOWAED FAZEEL AHMED NIZAL

ARCHITECTURAL DRAWINGS
SHEET NO. DATE: 19 AUGUST 2021

A--07

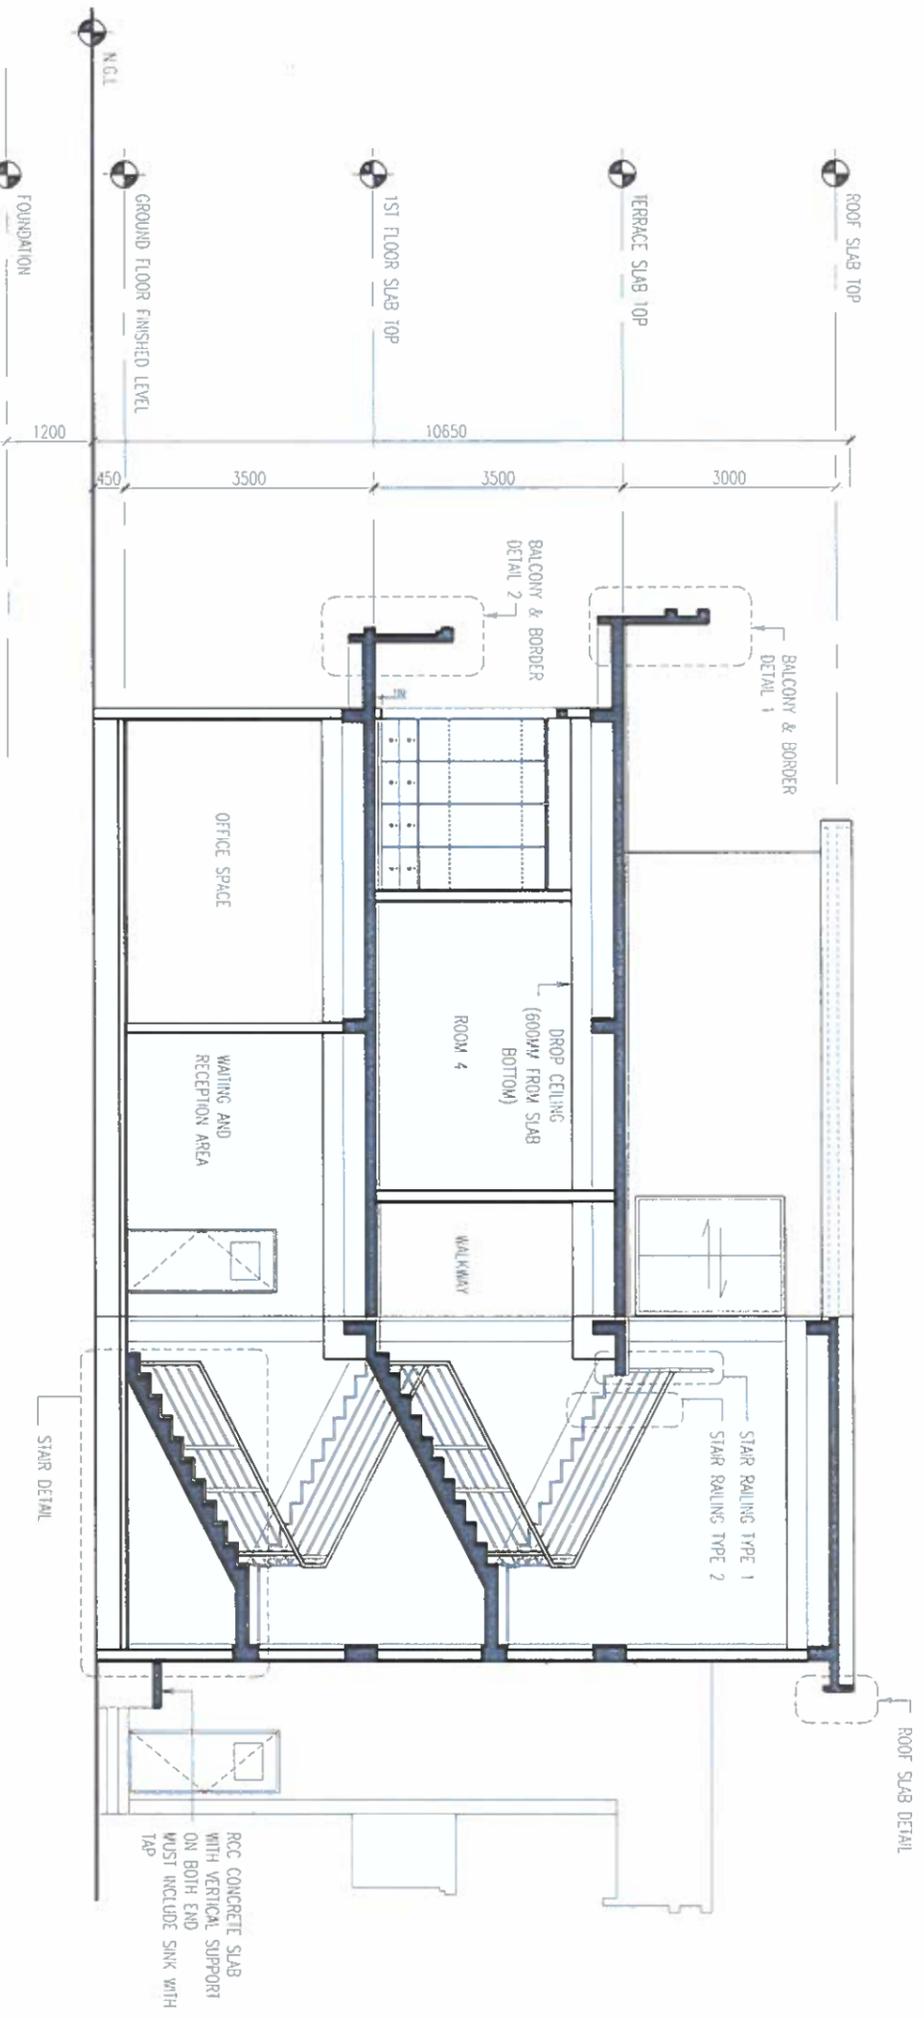


SECTION X-X
SCALE 1:100


Ministry of National Planning, Housing & Infrastructure
ACCREDITED CHECKER
ARCHITECTURAL CHECKER B1
Name: Mohamed Falah
Accredited No: BPR202102581
VALIDITY: 04.07.21 - 22.03.22
B1-2021-025-001




Ministry of National Planning, Housing & Infrastructure
ACCREDITED CHECKER
STRUCTURAL CHECKER A1
Name: Ahmed Zuhair Zaem
Accredited No: BPR2021035A1
VALIDITY: 01.04.21 - 27.03.22
A1-2021-035-001

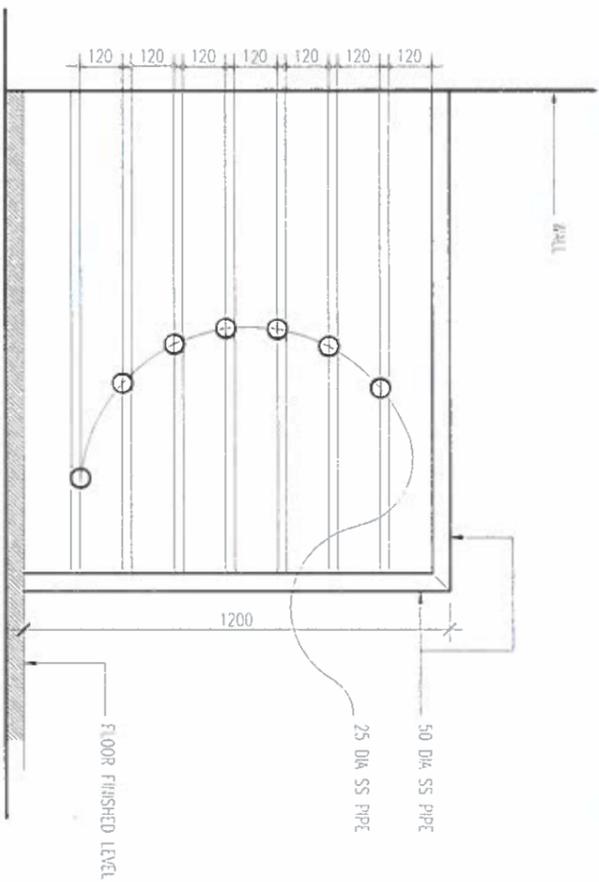


STAIR RAILING (TYPE 1) DETAIL
SCALE 1:100

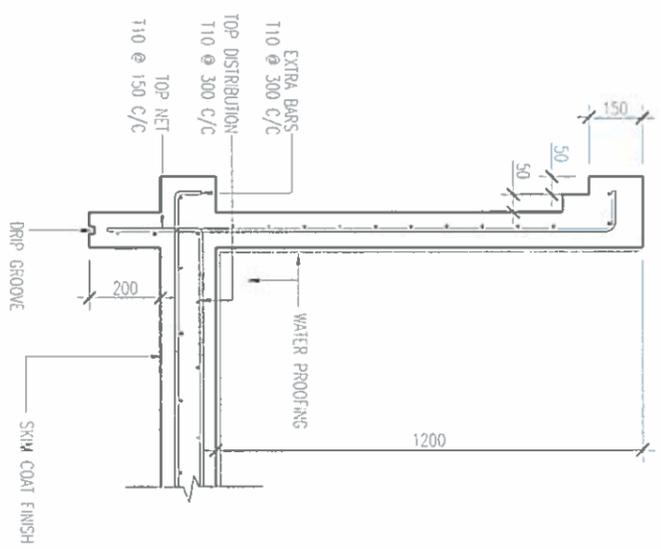


BALCONY & BORDER DETAIL 2
SCALE 1:20

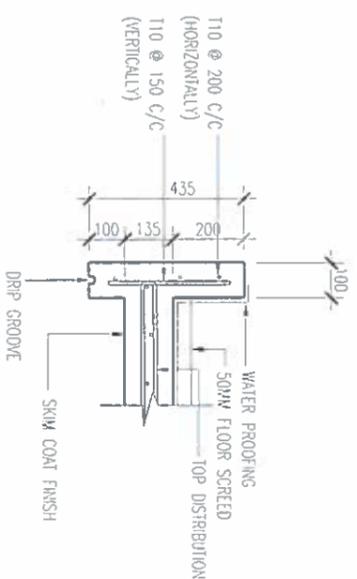

ROOF SLAB DETAIL
SCALE 1:20

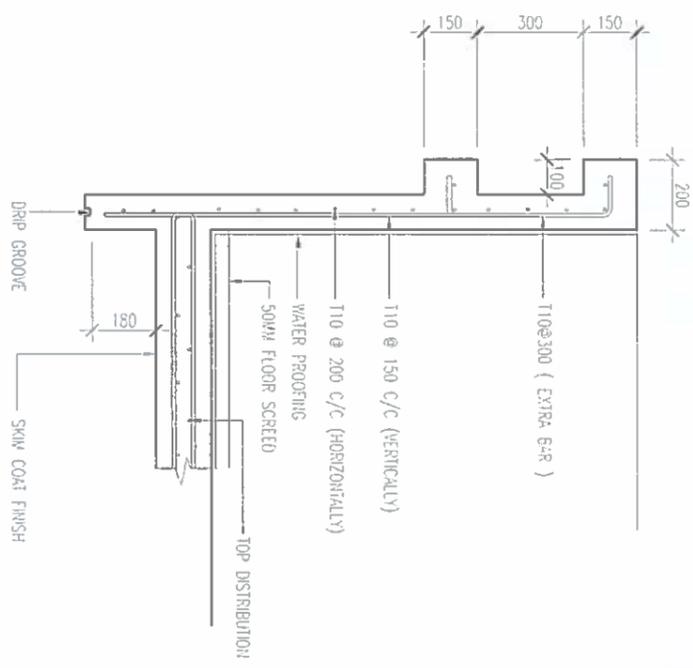

BALCONY & BORDER DETAIL 1
SCALE 1:20

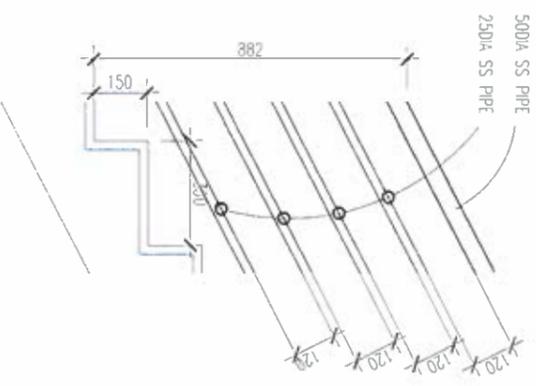


STAIR RAILING (TYPE)
SCALE 1:20

| | |
|---|------------------------------------|
| | |
| FINANCE AND ASSET MANAGEMENT INFRASTRUCTURE UNIT MALDIVES POLICE SERVICE | |
| PROJECT TITLE: S. HITHADHO POLICE ACCOMMODATION | |
| MALDIVES POLICE SERVICE SEAL & SIGN | |
| CONTRACTORS SEAL & SIGN | |
| <p>THE DRAWNS, CONCEPT AND DESIGN CONTACTED AREA THE PROPERTIES OF MALDIVES POLICE SERVICE USE OF ANY AND OR FORM OF MATERIAL PART OF THIS DRAWING OR ANY PART OF IT FOR ANY OTHER PROJECTS OR SITES OTHER THAN THAT SPECIFIED ON THIS DRAWING IS STRICTLY PROHIBITED</p> | |
| ARCHITECT/DRAWNER | DATE: 19 AUGUST 2021 |
| ASSISTANT DIRECTOR AHMED SAHEEM | ASSISTANT DIRECTOR AHMED SAHEEM |
| STRUCTURAL ENGINEER | DATE: 19 AUGUST 2021 |
| SUB INSP OF POLICE MOWAED FAZEEL | ASSISTANT DIRECTOR AHMED SAHEEM |
| CHECKED BY | CHECKED BY |
| SUB INSP OF POLICE MOWAED FAZEEL | SUB INSP OF POLICE AHMED RIZAL |
| ARCHITECTURAL DRAWINGS | |
| SHEET NO. | DATE: 19 AUGUST 2021 |
| A-08 | |

Ministry of National Planning, Housing & Infrastructure
ACCREDITED CHECKER
ARCHITECTURAL CHECKER B1
Name: Mohamed Fahh
Accredited No: BPR2021025B1
VALUITY: 06/07/21 - 22/03/22
B1-2021-025-001


Ministry of National Planning, Housing & Infrastructure
ACCREDITED CHECKER
STRUCTURAL CHECKER A1
Name: Ahmed Zuhail Zaem
Accredited No: BPR2021035A1
VALUITY: 01/04/21 - 22/03/22
A1-2021-035-001

| | | |
|-----|-----------|----------|
| 001 | AREA | 4.59 SQM |
| | OPEN AREA | 3.63 SQM |

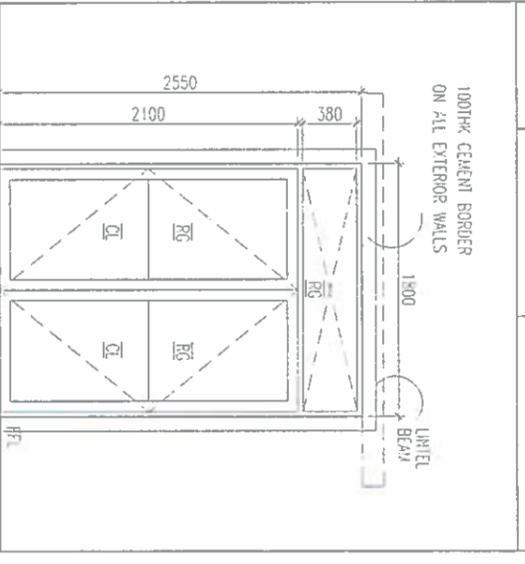


| | |
|-------------|--|
| DESCRIPTION | ALUMINIUM FRAME DOOR |
| MATERIALS | CLEAR GLASS, ALUMINIUM |
| ACCESSORIES | - 8 NOS BEARING HINGE - DOOR LOCK,PNEUMATIC DOOR CLOSER, - FLOOR FIX MAGNETIC DOOR STOPPER - BOTTOM SWEEP NYLON BRUSH |
| FINISHING | POWDER COATED WHITE |

| | | |
|-----|-----------|----------|
| 002 | AREA | 4.33 SQM |
| | OPEN AREA | 3.42 SQM |

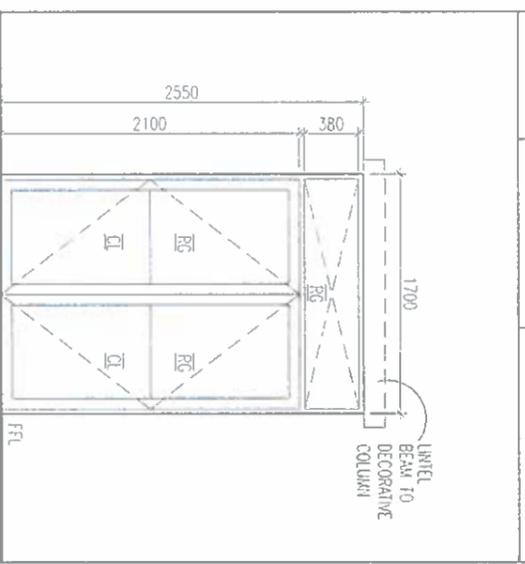


| | |
|-------------|---|
| DESCRIPTION | ALUMINIUM FRAME DOOR |
| MATERIALS | CLEAR GLASS, ALUMINIUM |
| ACCESSORIES | - 8 NOS BEARING HINGE - DOOR LOCK,PNEUMATIC DOOR CLOSER, - BOTTOM SWEEP NYLON BRUSH |
| FINISHING | POWDER COATED WHITE |

| | | |
|-----|-----------|----------|
| 003 | AREA | 1.89 SQM |
| | OPEN AREA | 1.71 SQM |

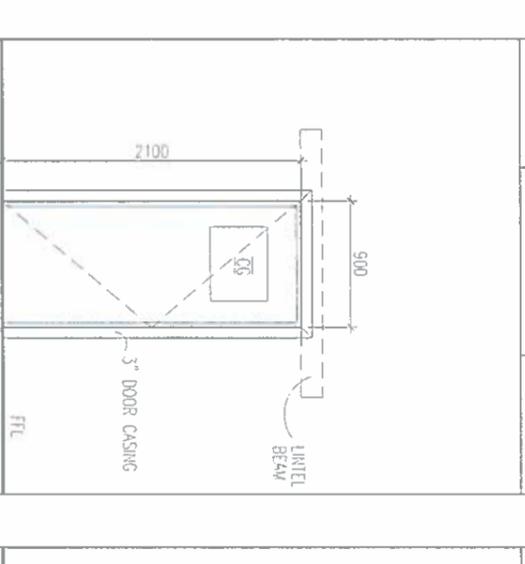


| | |
|-------------|---|
| DESCRIPTION | TIMBER DOOR |
| MATERIALS | SOLID WOOD,GLASS |
| ACCESSORIES | - 4 NOS BEARING HINGE - WORMISE LOCK,PNEUMATIC DOOR CLOSER, - FLOOR FIX MAGNETIC DOOR STOPPER - BOTTOM SWEEP NYLON BRUSH |
| FINISHING | WOOD PUTTY & ENAMEL PAINT |

| | | |
|-----|-----------|----------|
| 004 | AREA | 1.89 SQM |
| | OPEN AREA | 1.71 SQM |

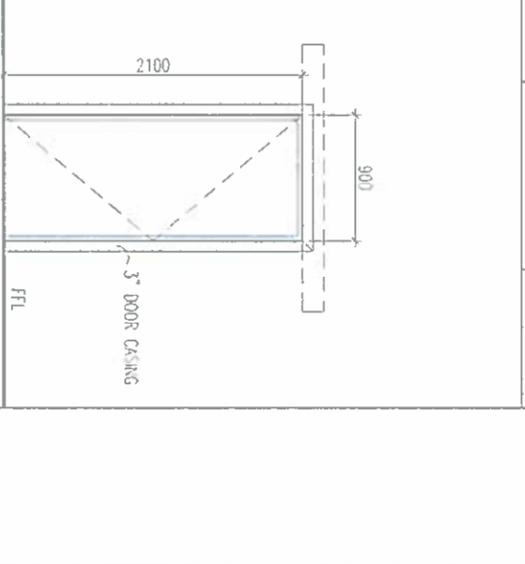


| | |
|-------------|---|
| DESCRIPTION | TOILET DOOR (FEMALE & DISABLED PEOPLE) |
| MATERIALS | FIBER DOOR |
| ACCESSORIES | - 4 NOS BEARING HINGE (WITH SS SCREWS) - DOOR HANDLE THUMB TURN & RELEASE - FLOOR FIX MAGNETIC DOOR STOPPER |
| FINISHING | FIBER |

| | | |
|-----|-----------|----------|
| 005 | AREA | 1.89 SQM |
| | OPEN AREA | 1.71 SQM |

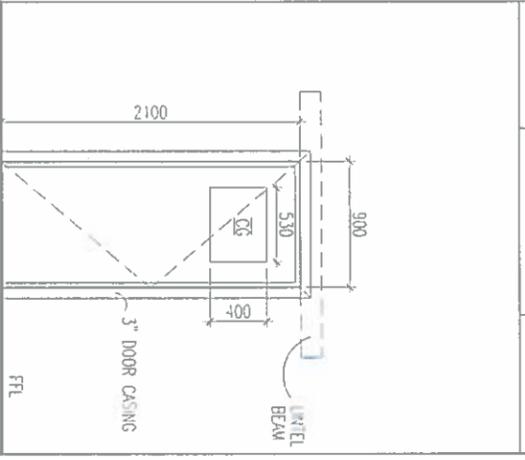


| | |
|-------------|--|
| DESCRIPTION | ALUMINIUM DOOR |
| MATERIALS | CLEAR GLASS, ALUMINIUM |
| ACCESSORIES | - WEATHER SEALING - 4 NOS BEARING HINGE - WORMISE LOCK,PNEUMATIC DOOR CLOSER, - FLOOR FIX MAGNETIC DOOR STOPPER - BOTTOM SWEEP NYLON BRUSH |
| FINISHING | POWDER COATED WHITE |

| | | |
|-----|-----------|----------|
| 006 | AREA | 1.89 SQM |
| | OPEN AREA | 1.71 SQM |

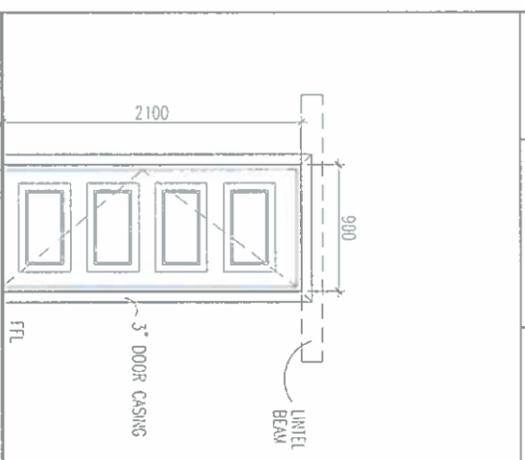

| | |
|-------------|---|
| DESCRIPTION | DECORATIVE DOOR |
| MATERIALS | SOLID WOOD |
| ACCESSORIES | - 4 NOS BEARING HINGE (WITH SS SCREWS) - HANDLE LOCK, - FLOOR FIX MAGNETIC DOOR STOPPER |
| FINISHING | WOOD PUTTY & ENAMEL PAINT |

| | | |
|-----|-----------|----------|
| 007 | AREA | 2.23 SQM |
| | OPEN AREA | 2.03 SQM |

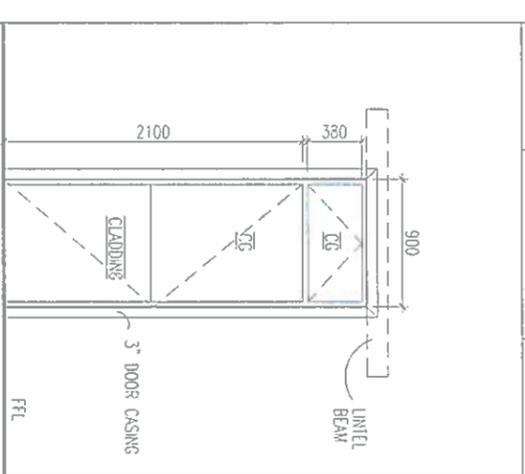

| | |
|-------------|--|
| DESCRIPTION | ALUMINIUM DOOR WITH TOP HINGE |
| MATERIALS | ALUMINIUM,CLADDING AND GLASS |
| ACCESSORIES | - WEATHER SEALING - 4 NOS BEARING HINGE - WORMISE LOCK,PNEUMATIC DOOR CLOSER, - FLOOR FIX MAGNETIC DOOR STOPPER - BOTTOM SWEEP NYLON BRUSH |
| FINISHING | POWDER COATED WHITE |

DOOR WINDOW SCHEDULE

SCALE 1:50

1. CONFIRM ACTUAL MEASUREMENTS ON SITE BEFORE FABRICATION
 2. SUBMIT ACCESSORIES AND SHOP DRAWINGS FOR APPROVAL
 3. FOR DOOR SWING REFER FLOOR PLANS
 4. INSTALL LINTEL BEAM ABOVE DOORS/WINDOWS NOT TOUCHING BEAM BOTTOM
 5. INSTALL SILL BEAM BELOW WINDOWS
 6. ALL DOOR/WINDOWS VIEWED FROM EXTERIOR
- NGI= NATURAL GROUND LEVEL FFL= FINISHED FLOOR LEVEL FG= FIXED GLASS
WD=WOOD CG=CLEAR GLASS LW=LOUVERS RG=REFLECTIVE GLASS CL= ALUMINIUM CLADDING

| | |
|--|----------------------------------|
| | |
| PROJECT TITLE: 5. HINNAHOO POLICE ACCOMMODATION | |
| MALDIVES POLICE SERVICE SEAL & SIGN | |
| CONTRACTORS SEAL & SIGN | |
| <p>THE DRAWINGS, CONCEPT AND DESIGN CONTAINED HEREIN ARE THE PROPERTY OF MALDIVES POLICE SERVICE. USE OF THIS DRAWING FOR ANY KIND OR COPY OR WHOLE OR PART OF THIS DRAWING CONCEPT OR DESIGN OR USE ON OTHER PROJECTS OR SITES OTHER THAN THAT SPECIFIED ON THIS DRAWING IS STRICTLY PROHIBITED</p> | |
| ARCHITECT/DRAWN | DRAWN BY |
| ASSISTANT DIRECTOR AHMED SHAFIEU | ASSISTANT DIRECTOR AHMED SHAFIEU |
| STRUCTURAL ENGINEER | DRAWN BY |
| SUB INSP OF POLICE MOHAMMED FAZEEN | ASSISTANT DIRECTOR AHMED SHAFIEU |
| CHECKED BY | CHECKED BY |
| SUB INSP OF POLICE MOHAMMED FAZEEN | SUB INSP OF POLICE AHMED NZUL |
| ARCHITECTURAL DRAWINGS | |
| SHEET NO. | DATE: 19 AUGUST 2024 |
| A-09 | |

Ministry of National Planning, Housing & Infrastructure

ACCREDITED CHECKER

ARCHITECTURAL CHECKER B1

Name: Mohamed Faiah
VALIDITY: 01.04.21 - 28.03.22
Accredited No: BPR202102581
B-1-2021-025-001


Ministry of National Planning, Housing & Infrastructure

ACCREDITED CHECKER

STRUCTURAL CHECKER A1


Name: Ahmed Zuhail Zaeem
VALIDITY: 01.04.21 - 22.03.22
Accredited No: BPR2021035A1
A-1-2021-035-001

| | | |
|-----|-----------|----------|
| 008 | AREA | 1.57 SQM |
| | OPEN AREA | 1.66 SQM |

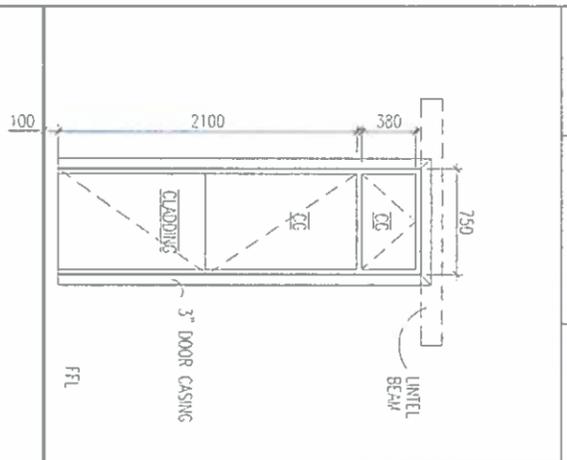


| | |
|-------------|---|
| DESCRIPTION | ALUMINIUM DOOR WITH TOP HUNG |
| MATERIALS | ALUMINIUM, CLADDING AND GLASS |
| ACCESSORIES | - WEATHER SEALING - 4 NOS BEARING HINGE - MORRISE LOCK, PNEUMATIC DOOR CLOSER, - FLOOR FIX MAGNETIC DOOR STOPPER - BOTTOM SWEEP NYLON BRUSH |
| FINISHING | POWDER COATED WHITE |

| | | |
|-----|-----------|----------|
| 009 | AREA | 1.37 SQM |
| | OPEN AREA | 1.20 SQM |

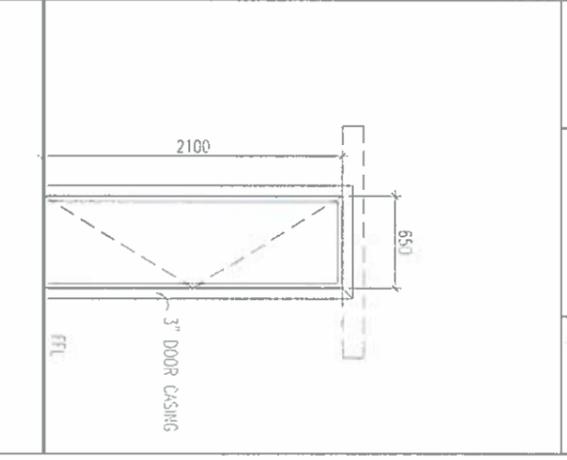


| | |
|-------------|--|
| DESCRIPTION | TOILET DOOR |
| MATERIALS | FIBER DOOR |
| ACCESSORIES | - 4 NOS BEARING HINGE [WITH SS SCREWS] - DOOR HANDLE, THUMB TURN & RELEASE - FLOOR FIX MAGNETIC DOOR STOPPER |
| FINISHING | FIBER |

| | | |
|-----|-----------|----------|
| 001 | AREA | 2.03 SQM |
| | OPEN AREA | 1.83 SQM |

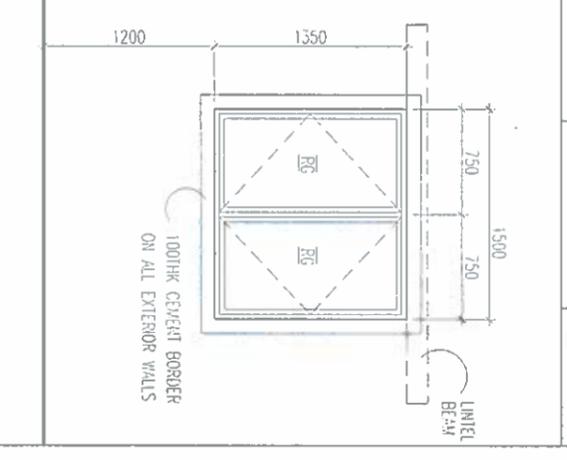


| | |
|-------------|--|
| DESCRIPTION | SIDE HUNG WINDOW |
| MATERIALS | ALUMINIUM AND REFLECTIVE GLASS |
| ACCESSORIES | - SLIDE DOOR LOCK - WEATHER SEALING |
| FINISHING | POWDER COATED WHITE |

| | | |
|-----|-----------|----------|
| 002 | AREA | 1.62 SQM |
| | OPEN AREA | 1.45 SQM |

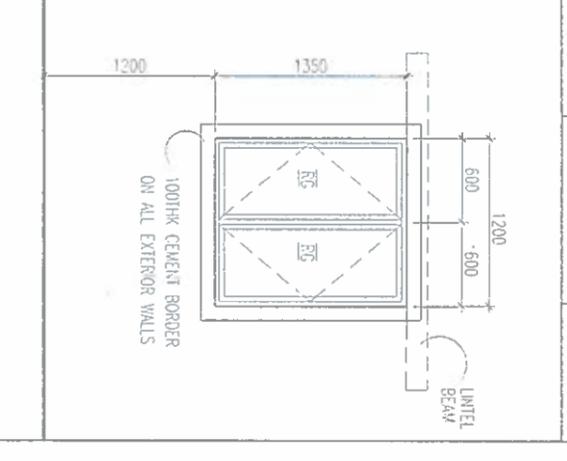


| | |
|-------------|--|
| DESCRIPTION | SIDE HUNG WINDOW |
| MATERIALS | ALUMINIUM AND REFLECTIVE GLASS |
| ACCESSORIES | - SLIDE DOOR LOCK - WEATHER SEALING |
| FINISHING | POWDER COATED WHITE |

| | | |
|-----|-----------|----------|
| D10 | AREA | 1.37 SQM |
| | OPEN AREA | 1.20 SQM |

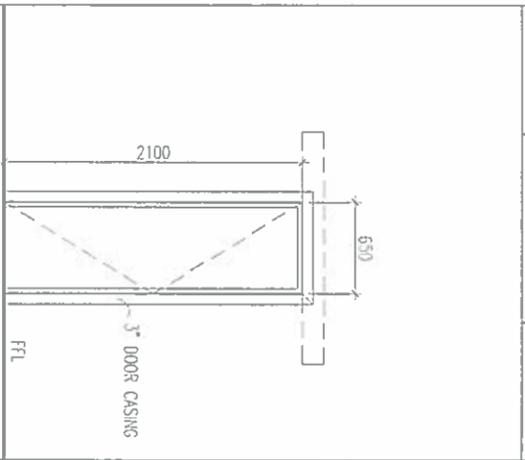


| | |
|-------------|---|
| DESCRIPTION | WOODEN DOOR |
| MATERIALS | SOLID WOOD PANEL |
| ACCESSORIES | - 4 NOS BEARING HINGE [WITH SS SCREWS] - MORRISE LOCK, PNEUMATIC DOOR CLOSER, - FLOOR FIX MAGNETIC DOOR STOPPER |
| FINISHING | WOOD PUTTY & ENAMEL PAINT |

| | | |
|-----|-----------|----------|
| SD1 | AREA | 3.57 SQM |
| | OPEN AREA | 1.80 SQM |

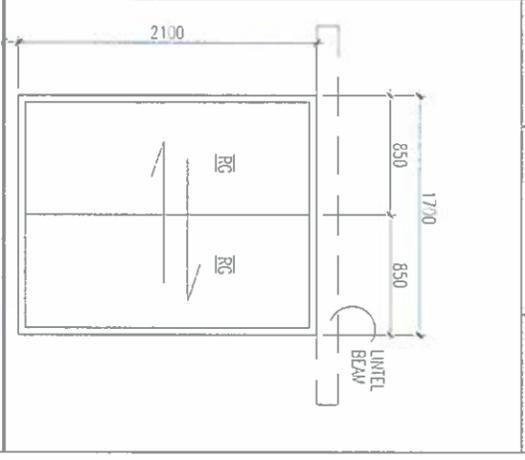

| | |
|-------------|--|
| DESCRIPTION | ALUMINIUM SLIDING DOOR |
| MATERIALS | ALUMINIUM AND REFLECTIVE GLASS |
| ACCESSORIES | - SLIDE DOOR LOCK - WEATHER SEALING |
| FINISHING | POWDER COATED WHITE |

| | | |
|-----|-----------|----------|
| FG3 | AREA | 0.45 SQM |
| | OPEN AREA | N/A |

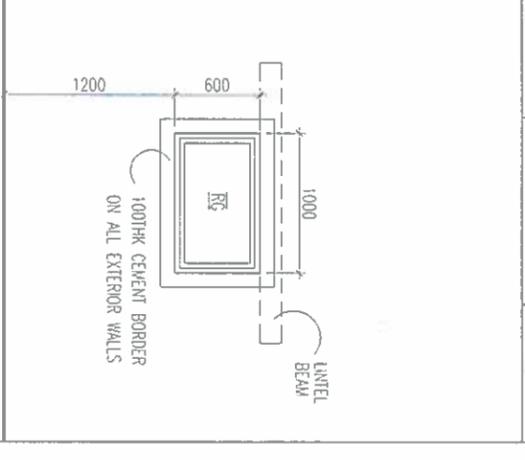

| | |
|-------------|--------------------------------|
| DESCRIPTION | STAIR VOID FIXED GLASS |
| MATERIALS | ALUMINIUM AND REFLECTIVE GLASS |
| ACCESSORIES | - WEATHER SEALING - LOCK |
| FINISHING | POWDER COATED WHITE |

1. CONFIRM ACTUAL MEASUREMENTS ON SITE BEFORE FABRICATION
 2. SUBMIT ACCESSORIES AND SHOP DRAWINGS FOR APPROVAL
 3. FOR DOOR SWING REFER FLOOR PLANES
 4. INSTALL UNTEL BEAM ABOVE DOORS/WINDOWS NOT TOUCHING BEAM BOTTOM
 5. INSTALL SILL BEAM BELOW WINDOWS
 6. ALL DOOR/WINDOWS VIEWED FROM EXTERIOR
- NGL = NATURAL GROUND LEVEL FTL = FINISHED FLOOR LEVEL FG = FIXED GLASS
 WD = WOOD CG = CLEAR GLASS LW = LOWERS RO = REFLECTIVE GLASS CL = ALUMINIUM CLADDING

A-10



PROJECT TITLE:
5. HATHASHOOD POLICE ACCOMMODATION

WADDNES POLICE SERVICE SEAL & SIGN

CONTRACTORS SEAL & SIGN

THE DRAWINGS CONCEPT AND DESIGN COVERED AREA THE PROPERTIES OF WADDNES POLICE SERVICE USE OF ANY KIND OR COPY OR WHOLE OR PART OF THIS DRAWING CONCEPT OR DESIGN OR USE ON OTHER PROJECTS OR SITES OTHER THAN THAT SPECIFIED ON THIS DRAWING IS STRICTLY PROHIBITED

ARCHITECT/DESIGNER
ASSISTANT DIRECTOR
AHMED SHARIF

STRUCTURAL ENGINEER
ISSUED BY
SIB INSP OF POLICE
WOMAYED FAZEEN

CHECKED BY
SIB INSP OF POLICE
WOMAYED FAZEEN


ARCHITECTURAL DRAWINGS
SHEET NO. DATE: 19 AUGUST 2021

DOOR WINDOW SCHEDULE
SCALE 1:50

Ministry of National Planning, Housing & Infrastructure
ACCREDITED CHECKER B1
ARCHITECTURAL CHECKER B1
Name: Mohamed Fahh
Accredited No: BPR2021025B1
VALIDITY: 06.07.21 - 22.06.22
B1-2021-025-001


Ministry of National Planning, Housing & Infrastructure
ACCREDITED CHECKER A1
STRUCTURAL CHECKER A1
Name: Ahmed Zuhair Zaeem
Accredited No: BPR2021035A1
VALIDITY: 01.04.21 - 22.03.22
A1-2021-035-001

| | | |
|-----|-----------|----------|
| W01 | AREA | 0.45 SQM |
| | OPEN AREA | 0.36 SQM |

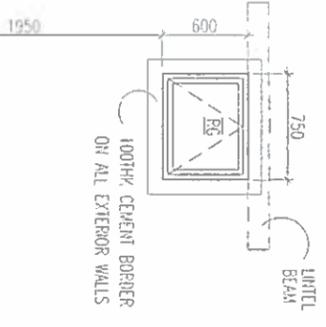


| | |
|-------------|--------------------------------|
| DESCRIPTION | TOP HUNG WINDOW |
| MATERIALS | ALUMINIUM AND REFLECTIVE GLASS |
| ACCESSORIES | - WEATHER SEALING - LOCK |
| FINISHING | POWDER COATED WHITE |

| | | |
|-----|-----------|----------|
| W02 | AREA | 0.53 SQM |
| | OPEN AREA | 0.43 SQM |

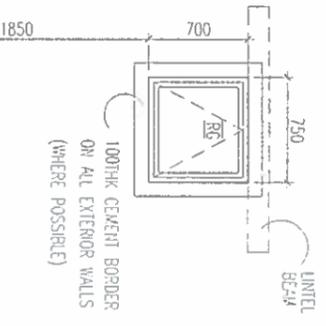


| | |
|-------------|--------------------------------|
| DESCRIPTION | TOP HUNG WINDOW |
| MATERIALS | ALUMINIUM AND REFLECTIVE GLASS |
| ACCESSORIES | - WEATHER SEALING - LOCK |
| FINISHING | POWDER COATED WHITE |

| | | |
|-----|-----------|----------|
| FG1 | AREA | 2.01 SQM |
| | OPEN AREA | N/A |

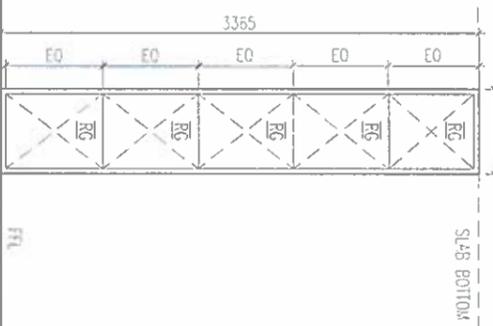


| | |
|-------------|-----------------------------|
| DESCRIPTION | FIXED PANEL WINDOW |
| MATERIALS | ALUMINIUM/REFLECTIVE GLASS, |
| ACCESSORIES | - WEATHER SEALING |
| FINISHING | POWDER COATED WHITE |

| | | |
|-----|-----------|----------|
| FG2 | AREA | 1.34 SQM |
| | OPEN AREA | N/A |

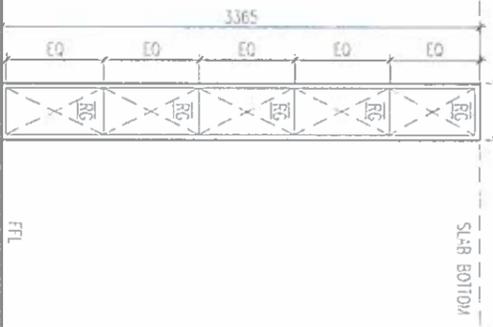

| | |
|-------------|-----------------------------|
| DESCRIPTION | FIXED PANEL WINDOW |
| MATERIALS | ALUMINIUM/REFLECTIVE GLASS, |
| ACCESSORIES | - WEATHER SEALING |
| FINISHING | POWDER COATED WHITE |

| | | |
|-----|-----------|----------|
| GR3 | AREA | 8.96 SQM |
| | OPEN AREA | N/A |

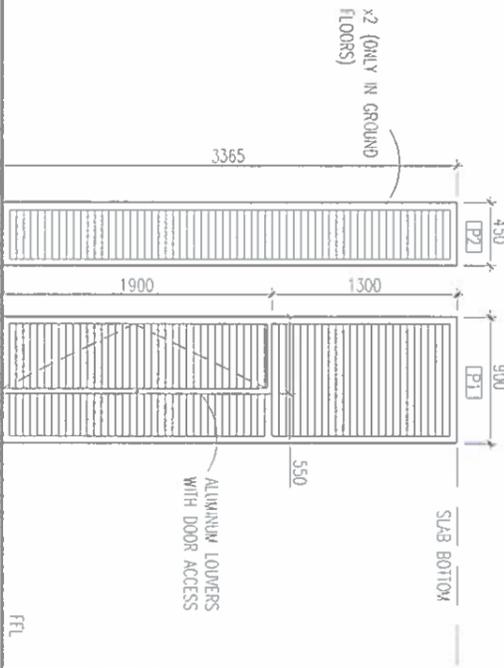

| | |
|-------------|---|
| DESCRIPTION | DUCT GRILL |
| MATERIALS | ALUMINIUM |
| ACCESSORIES | - WEATHER SEALING - 4 NOS BEARING HINGE - MORTISE LOCK PHTUMK INC. DOOR CLOSER, |
| FINISHING | POWDER COATED WHITE |

1. CONFIRM ACTUAL MEASUREMENTS ON SITE BEFORE FABRICATION
 2. SUBMIT ACCESSORIES AND SHOP DRAWINGS FOR APPROVAL
 3. FOR DOOR SWING REFER FLOOR PLANS
 4. INSTALL LINTEL BEAM ABOVE DOORS/WINDOWS NOT TOUCHING BEAM BOTTOM
 5. INSTALL SILL BEAM BELOW WINDOWS
 6. ALL DOOR/WINDOWS VIEWED FROM EXTERIOR
- NGL = NATURAL GROUND LEVEL, FTL = FINISHED FLOOR LEVEL, FG = FIXED GLASS
WD=WOOD CG=CLEAR GLASS LW=LOWERS RG=REFLECTIVE GLASS CL= ALUMINIUM CLADDING

DOOR WINDOW SCHEDULE

SCALE 1:50



Ministry of National Planning, Housing & Infrastructure

ACCREDITED CHECKER

ARCHITECTURAL CHECKER B1

Name: Mohamed Faiah
VALUITY: 04/07/21 - 22/03/22
Accredited No: BPR2021025B1
B1-2021-025-001

Ministry of National Planning, Housing & Infrastructure

ACCREDITED CHECKER

STRUCTURAL CHECKER A1

Name: Ahmed Zuhair Zaeem
VALUITY: 01/04/21 - 22/03/22
Accredited No: BPR2021035A1
A1-2021-035-001



PROJECT TITLE:
5. HITHADHO POLICE ACCOMMODATION

MALDIVES POLICE SERVICE SEAL & SIGN

CONTRACTORS SEAL & SIGN

THE DRAWINGS, CONCEPT AND DESIGN CONSULTANT AGREE THE PRIORITIES OF MALDIVES POLICE SERVICE USE OF ANY KIND OR COPY OR WHOLE OR PART OF THIS DRAWING, CONCEPT OR DESIGN OR USE ON OTHER PROJECTS OR SITES OTHER THAN THAT SPECIFIED ON THIS DRAWING IS STRICTLY PROHIBITED.

| | |
|---------------------------------|---------------------------------|
| ARCHITECT/DRAWER | DRAWN BY |
| ASSISTANT DIRECTOR AHMED SADIQU | ASSISTANT DIRECTOR AHMED SADIQU |
| STRUCTURAL ENGINEER | DRAWN BY |
| SUB INSP OF POLICE AHMED FAZEL | ASSISTANT DIRECTOR AHMED SADIQU |
| CHECKED BY | CHECKED BY |
| SUB INSP OF POLICE AHMED FAZEL | SUB INSP OF POLICE AHMED FAZEL |

| | |
|------------------------|----------------------|
| ARCHITECTURAL DRAWINGS | DATE: 19 AUGUST 2021 |
| SHEET NO. | |

A-11

PROJECT TITLE
S. HIRIYADHOO POLICE
ACCOMMODATION

MALDIVES POLICE SERVICE SEAL & SIGN

CONTRACTORS SEAL & SIGN

THE DRAWINGS, CONCEPT AND DESIGN CONTAINED HEREIN ARE THE PROPERTY OF MALDIVES POLICE SERVICE. NO PART OF THIS DRAWING OR DESIGN OR ANY PART OF THIS PROJECTS OR SERVICES OTHER THAN THAT SPECIFIED ON THIS DRAWING IS STRICTLY PROHIBITED.

ARCHITECT/DRAWN BY
ASSISTANT DIRECTOR
AWATED SCHEDULE

STRUCTURAL ENGINEER
DESIGNED BY
SIB USP OF POLICE
WORKSHOP FALLEN
AWATED SCHEDULE

CHECKED BY
SIB USP OF POLICE
WORKSHOP FALLEN
AWATED SCHEDULE

ARCHITECTURAL DRAWINGS
SHEET NO. DATE: 19 AUGUST 2021

A-12

| VENTILATION TABLE | | | | |
|--------------------|-------------|-----------------------|--------------------------|----------------------|
| SPACE | AREA (SQM) | VENTING WINDOW(S) NO. | TOTAL DESIGNED OPEN AREA | VENT % |
| GROUND FLOOR | | | | |
| N.C.O MESS | 54.26 | W02+W02+W01+W01 | 6.56 | 12.09 |
| C. TOILET | 2.16 | V01 | 0.36 | 16.67 |
| C.O MESS | 19.03 | W02+W02 | 2.90 | 15.24 |
| KITCHEN STORE | 7.90 | WV | WV | WV |
| KITCHEN | 26.62 | WV | WV | WV |
| OFFICE SPACE | 13.19 | W01 | 1.83 | AR-CONDITIONED SPACE |
| MEETING ROOM | 26.95 | W01+W01 | 3.66 | AR-CONDITIONED SPACE |
| W. & RECP. AREA | 54.51 | D01 | 3.63 | AR-CONDITIONED SPACE |
| MALE TOILET | 3.09 | V01 | 0.36 | 11.65 |
| FEMALE & H. TOILET | 4.35 | V01 | WV | WV |
| D. C. OFFICE | 26.95 | W02+W02+W01+W01 | 6.58 | AR-CONDITIONED SPACE |

| VENTILATION TABLE | | | | |
|-------------------|-------------|----------------------------|--------------------------|--------|
| SPACE | AREA (SQM) | VENTING WINDOW(S) NO. | TOTAL DESIGNED OPEN AREA | VENT % |
| FIRST FLOOR | | | | |
| ROOM 1 | 45.78 | W02+W02+W02+W02 D07+D07 | 9.22 | 20.14 |
| TOILET 1 | 3.56 | V01 | 0.36 | 10.11 |
| TOILET 1A | 3.56 | V01 | 0.36 | 10.11 |
| TOILET 1B | 3.56 | V01 | 0.36 | 10.11 |
| ROOM 2 | 19.27 | D07 | 2.03 | 10.53 |
| TOILET 2 | 3.56 | V01 | 0.36 | 10.11 |
| ROOM 3 | 19.27 | D07 | 2.03 | 10.53 |
| TOILET 3 | 3.56 | V01 | 0.36 | 10.11 |
| ROOM 4 | 14.79 | D08 | 1.66 | 11.22 |
| TOILET 4 | 3.56 | V01 | 0.36 | 10.11 |
| ROOM 5 | 14.79 | D08 | 1.66 | 11.22 |
| TOILET 5 | 3.56 | V01 | 0.36 | 10.11 |
| ROOM 6 | 19.19 | W02+W02+W02+W02 | 6.38 | 32.25 |
| TOILET 6 | 4.26 | W02 | 0.43 | 10.09 |
| LAUNDRY | 14.77 | W01 | 1.83 | 12.39 |
| RECREATION | 35.44 | W02+W02+W02 | 4.35 | 12.27 |
| R. TOILET | 3.56 | V01 | 0.36 | 10.11 |


DOOR WINDOW SCHEDULE

SCALE 1:50

Ministry of National Planning, Housing & Infrastructure
ACCREDITED CHECKER
ARCHITECTURAL CHECKER B1
Name: Mohamed Falah
Accredited No: BPR202102581
VALIDITY: 06/07/21 - 22/03/22
B1-2021-025-001



Ministry of National Planning, Housing & Infrastructure
ACCREDITED CHECKER
STRUCTURAL CHECKER A1
Name: Ahmed Zuhair Zaeem
Accredited No: BPR2021035A1
VALIDITY: 01/04/21 - 22/03/22
A1-2021-035-001

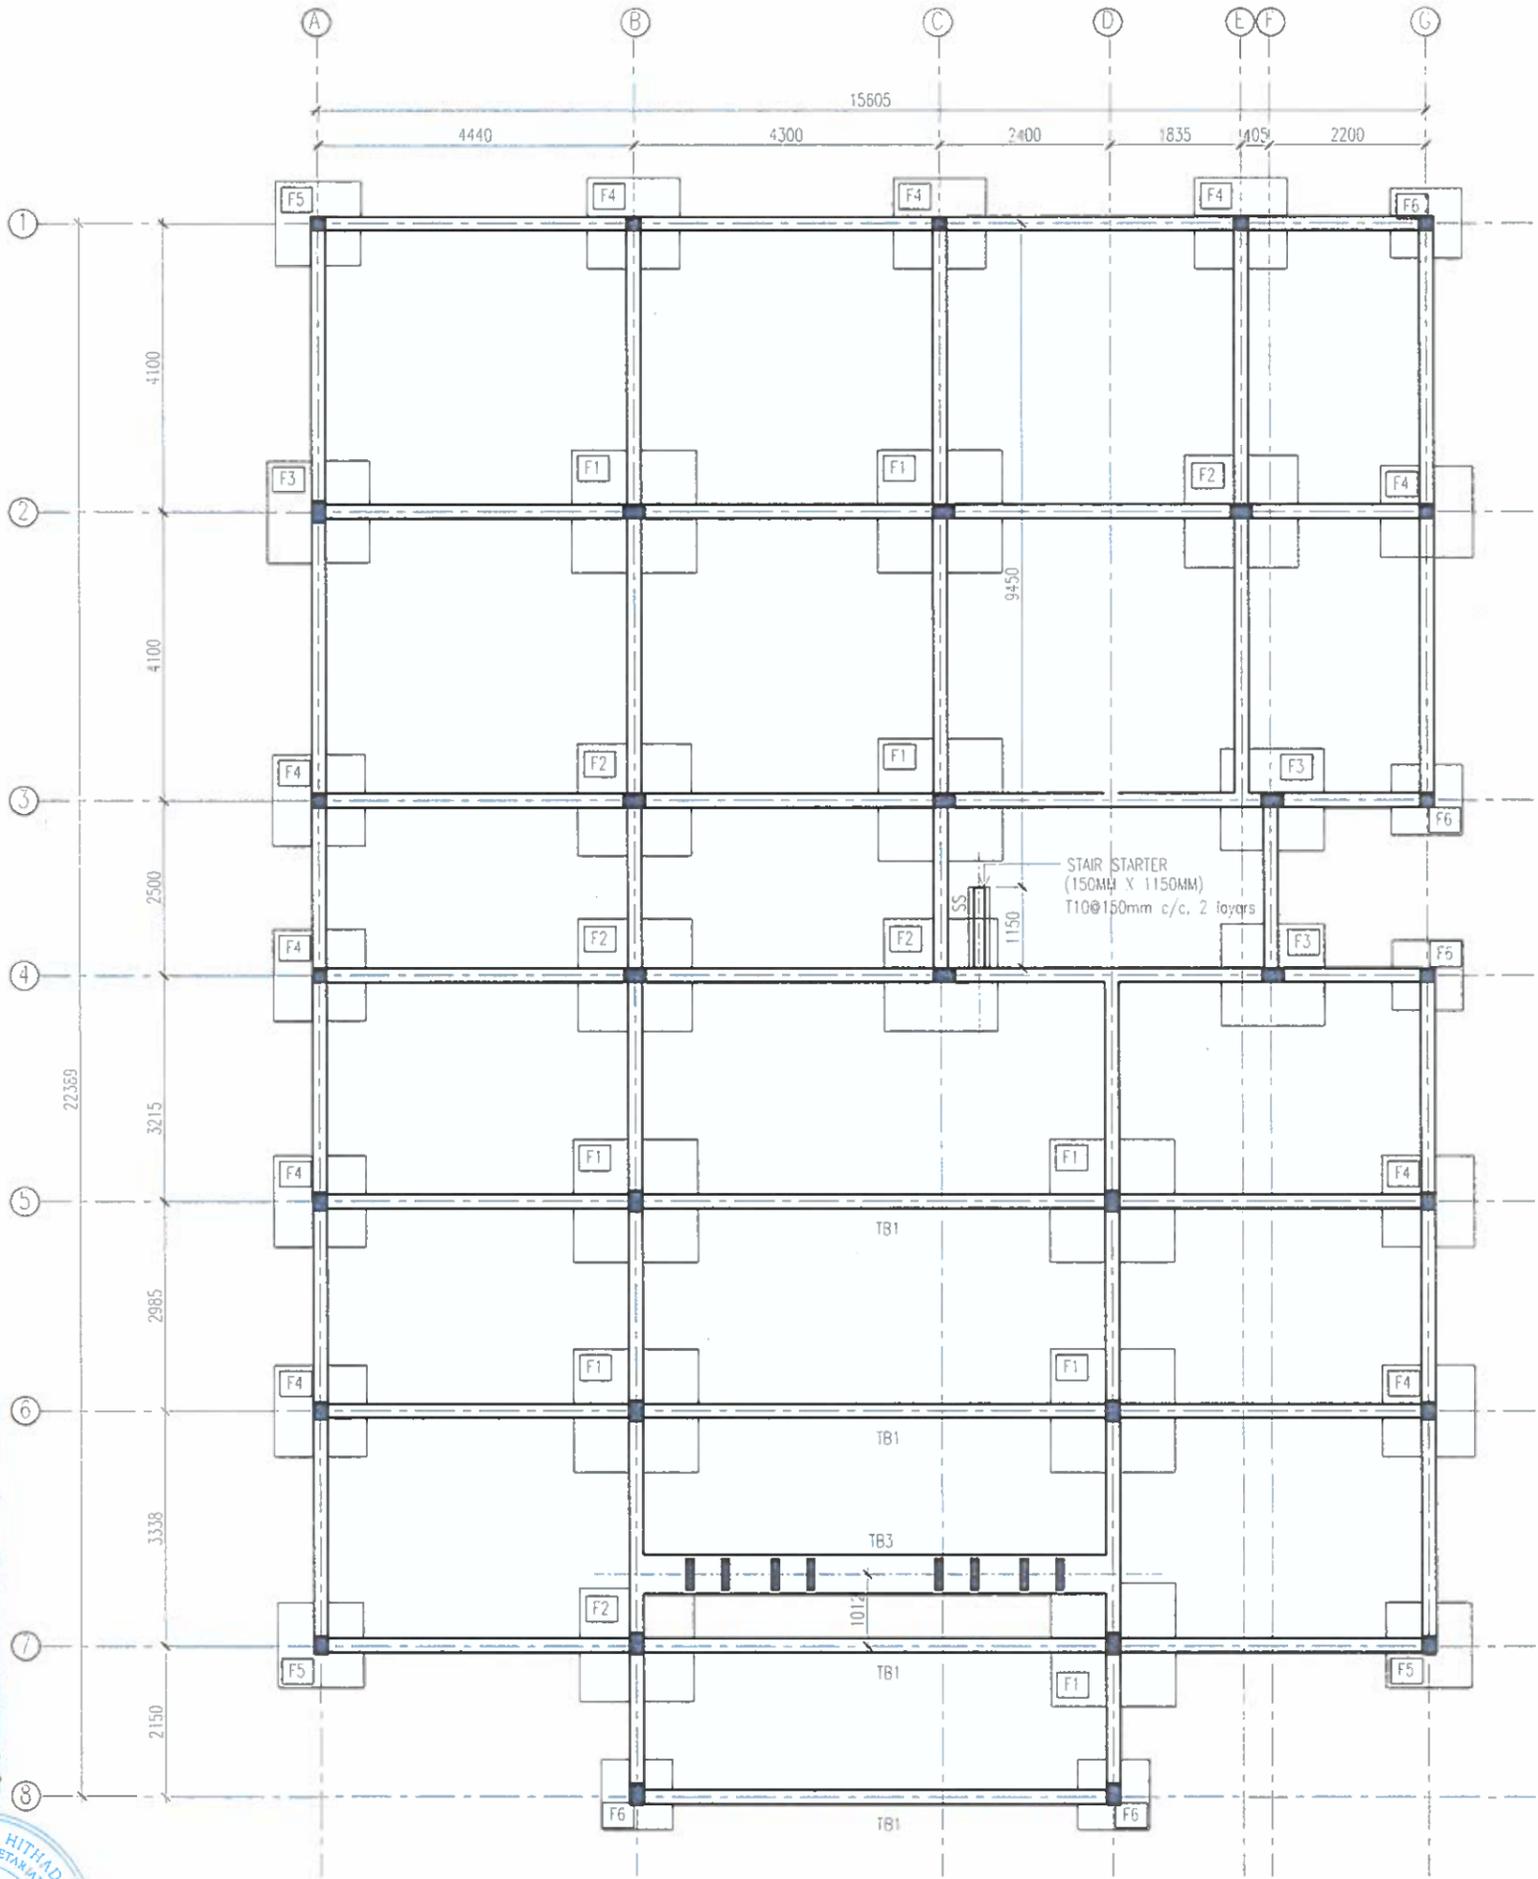

FOUNDATION PLAN
SCALE 1:100

NOTE:
ALL BEAMS ARE TB2 UNLESS LABELLED
FOUNDATION DEPTH: 1200MM

| TYPE | DIMENSIONS | REINFORCEMENT |
|------|------------------|--------------------------|
| F1 | 1750X1750X300 MM | T12@100MM C/C B/W (BOT.) |
| F2 | 1600X1600X300 MM | T12@150MM C/C B/W (BOT.) |
| F3 | 1450X1450X300 MM | T12@150MM C/C B/W (BOT.) |
| F4 | 1300X1300X300 MM | T12@150MM C/C B/W (BOT.) |
| F5 | 1200X1200X300 MM | T12@150MM C/C B/W (BOT.) |
| F6 | 1000X1000X300 MM | T12@150MM C/C B/W (BOT.) |

Ministry of National Planning, Housing & Infrastructure
ACCREDITED CHECKER
ARCHITECTURAL CHECKER B1
Name: Mohamed Falah
Accredited No: BPR202102581
VALIDITY: 08.07.21 - 22.03.22
B1-2021-025-001



Ministry of National Planning, Housing & Infrastructure
ACCREDITED CHECKER
STRUCTURAL CHECKER A1
Name: Ahmed Zuhair Zaeem
Accredited No: BPR2021035A1
VALIDITY: 01.04.21 - 22.03.22
A1-2021-035-001

FINANCE AND ASSET MANAGEMENT
INFRASTRUCTURE UNIT
MALDIVES POLICE SERVICE

PROJECT TITLE:
S. HITHADHO POLICE ACCOMMODATION

CONTRACTORS SEAL & SIGN

THE DRAWINGS CONCEPT AND DESIGN CONTAINED HEREIN ARE THE PROPERTY OF MALDIVES POLICE SERVICE. USE OF ANY KIND OR COPY OR PART OR PART OF THIS DRAWING CONCEPT OR DESIGN OR USE ON OTHER PROJECTS OR SITES OTHER THAN THAT SPECIFIED ON THIS DRAWING IS STRICTLY PROHIBITED.


ARCHITECT/DESIGNER: DRAFTED BY
ASSISTANT DIRECTOR: ASSISTANT DIRECTOR
AMUD SOWREY: AMUD SOWREY

STRUCTURAL ENGINEER: DRAFTED BY
SUB MSP OF POLICE: ASSISTANT DIRECTOR
MOWAED FAZEN: MOWAED FAZEN

CHECKED BY: CHECKED BY
SUB MSP OF POLICE: SUB MSP OF POLICE
MOWAED FAZEN: MOWAED FAZEN

ARCHITECTURAL DRAWINGS
SHEET NO. DATE: 19 AUGUST 2021

S-01

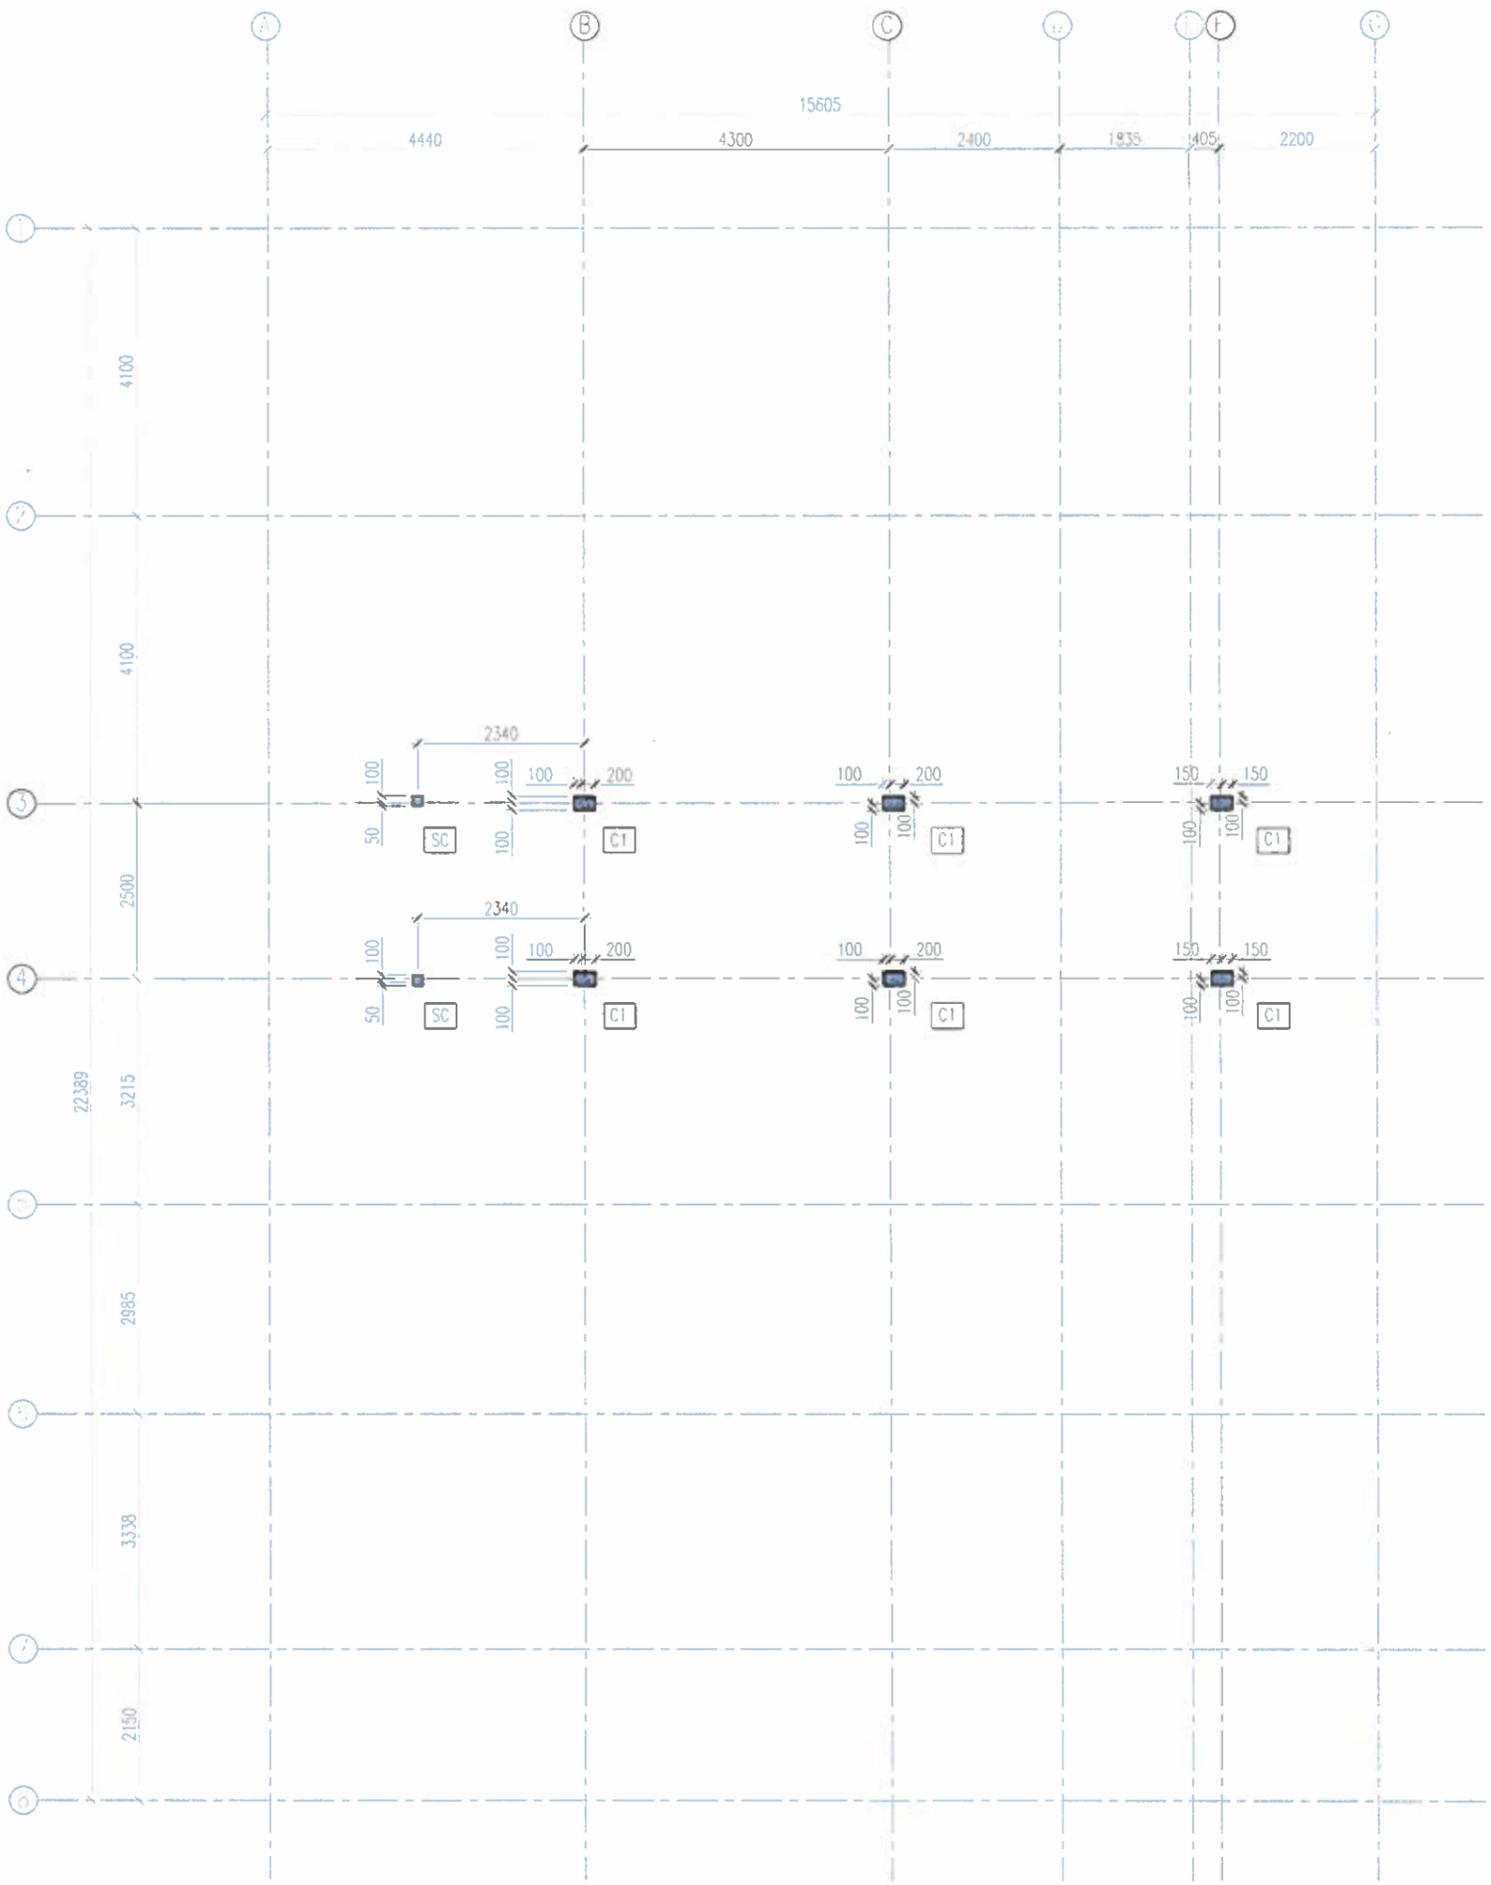


COLUMN PLAN (TERRACE - ROOF)
SCALE 1:100

Ministry of National Planning, Housing & Infrastructure
ACCREDITED CHECKER
 ARCHITECTURAL CHECKER B1
 Name: Mohamed Falah
 Accredited No: BPR202102581
 VALIDITY: 04.07.21 - 22.03.22
 B1-2021-025-001



Ministry of National Planning, Housing & Infrastructure
ACCREDITED CHECKER
 STRUCTURAL CHECKER A1
 Name: Ahmed Zuhail Zaeem
 Accredited No: BPR2021035A1
 VALIDITY: 04.04.21 - 22.03.22
 A1-2021-035-001

| | |
|--|---------------------------------|
| | |
| PROJECT TITLE: | |
| S. HITHADHOO POLICE ACCOMMODATION | |
| MALDIVES POLICE SERVICE SEAL & SIGN | |
| <p>THE DRAWING CONCEPT AND DESIGN CONTAIND AREA THE PROPERTIES OF MALDIVES POLICE SERVICE USE OF DRAWING CONCEPT OR DESIGN OR USE ON OTHER PROJECTS OR SITES OTHER THAN THAT SPECIFIED ON THIS DRAWING IS STRICTLY PROHIBITED.</p> | |
| ARCHITECT/DESIGNER | DRAWN BY |
| ASSISTANT DIRECTOR AHMED SADIQU | ASSISTANT DIRECTOR AHMED SADIQU |
| STRUCTURAL ENGINEER | DRAWN BY |
| SUB MSP OF POLICE WAFWAD FAZEL | ASSISTANT DIRECTOR AHMED SADIQU |
| CHECKED BY | CHECKED BY |
| SUB MSP OF POLICE WAFWAD FAZEL | SUB MSP OF POLICE AHMED NZAL |
| ARCHITECTURAL DRAWINGS | |
| SHEET NO. | DATE: 19 AUGUST 2021 |
| S-04 | |

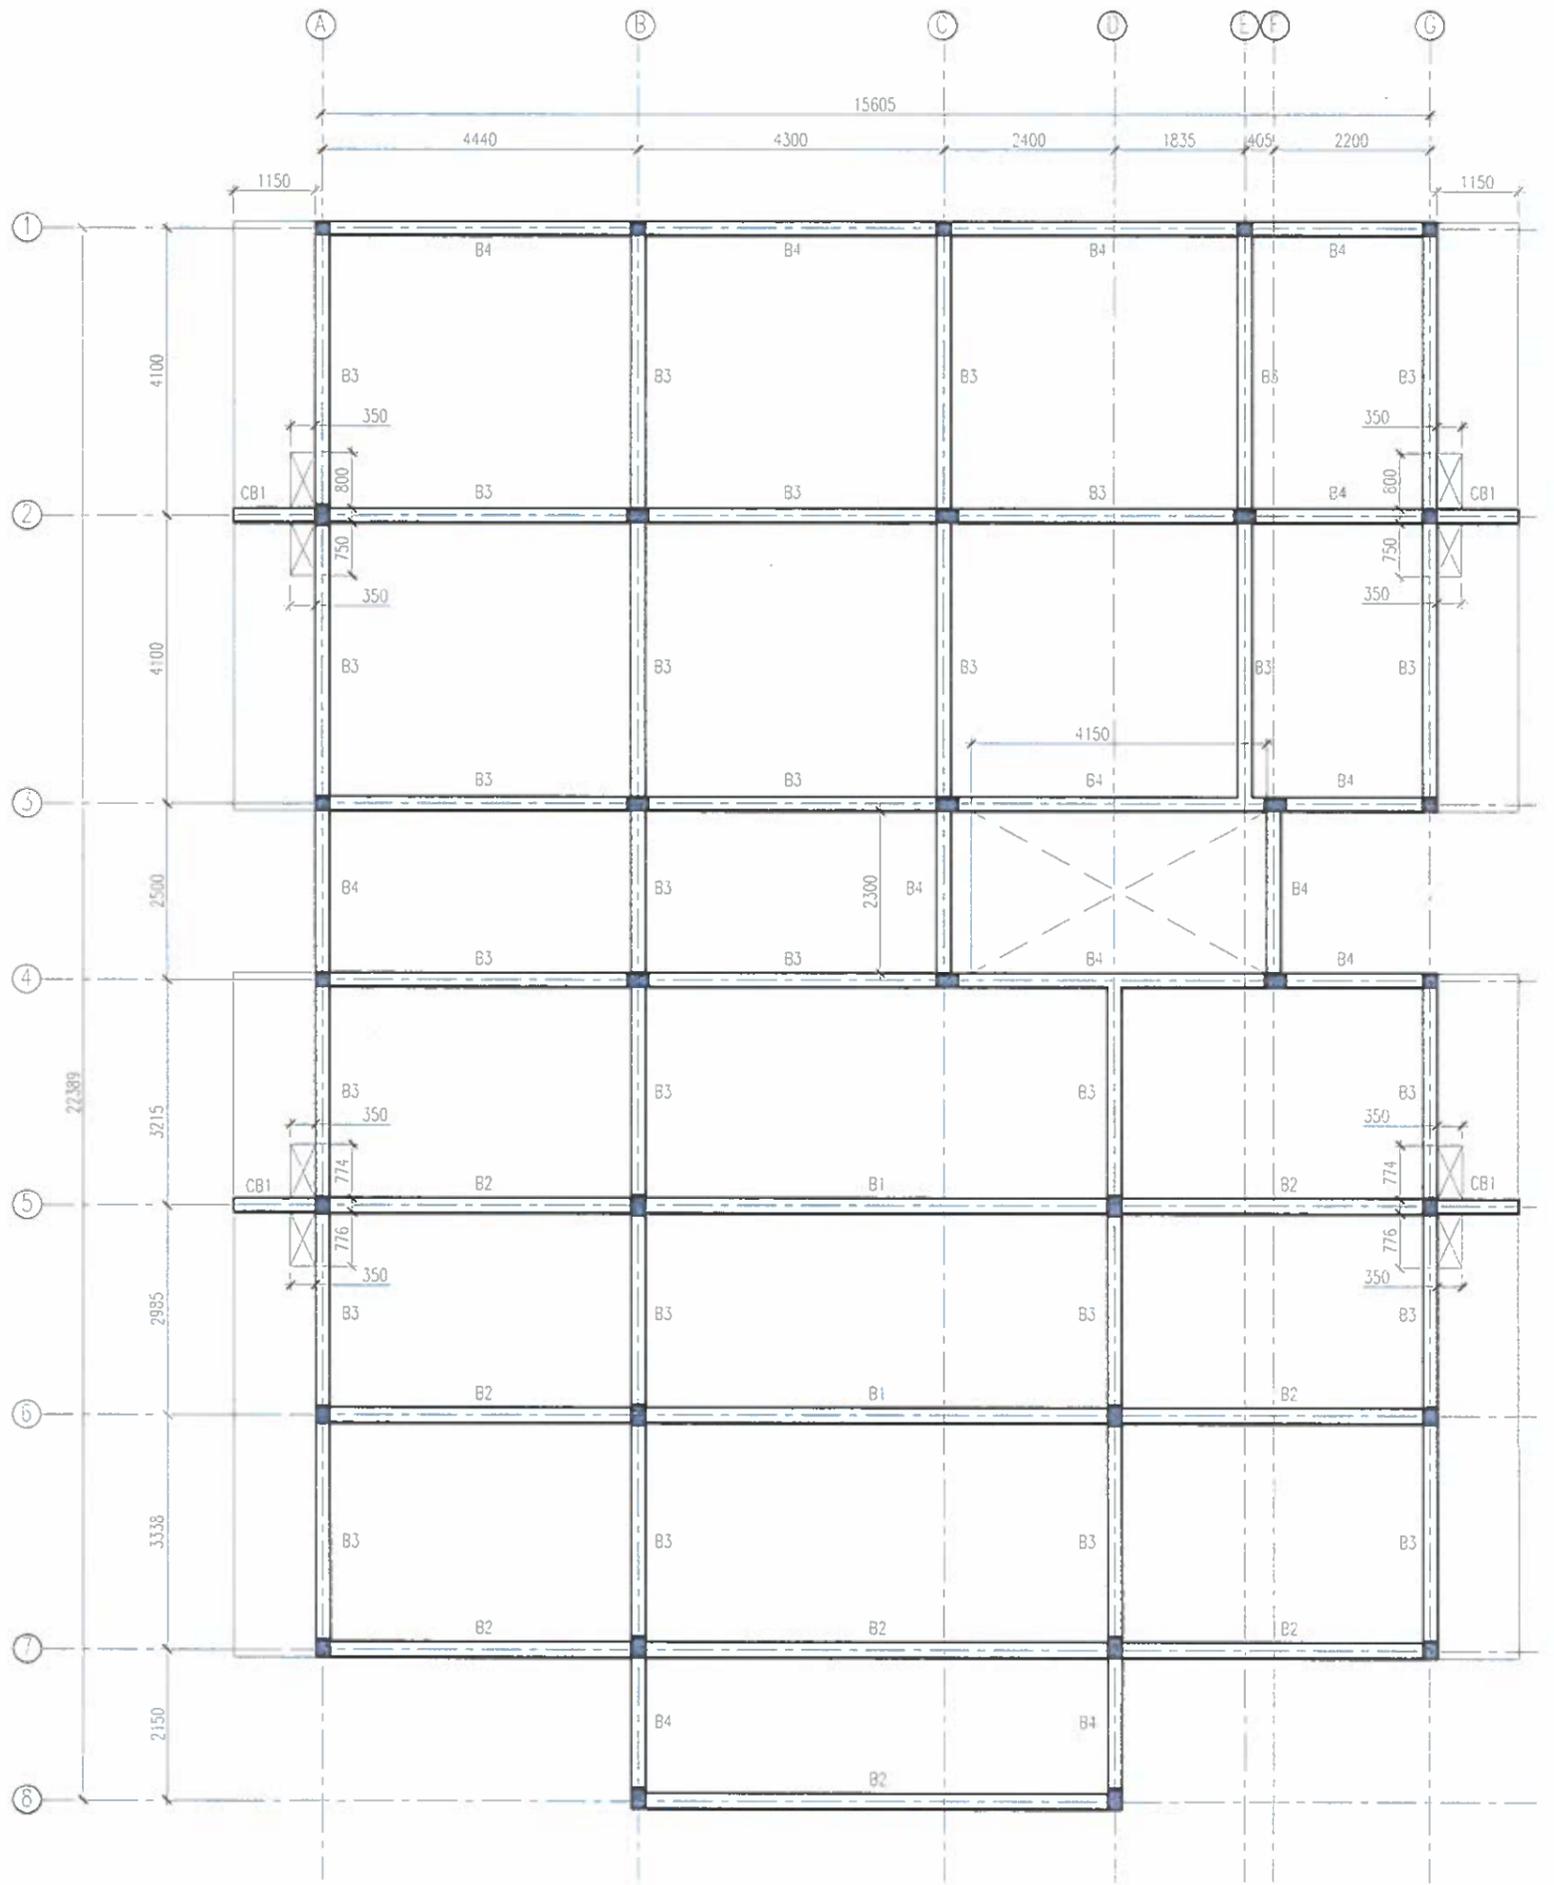


FIRST FLOOR BEAM PLAN
SCALE 1:100

Ministry of National Planning, Housing & Infrastructure
ACCREDITED CHECKER
ARCHITECTURAL CHECKER B1
 Name: Mohamed Falah
 Validity: 06.07.21 - 22.03.22
 Accredited No: BPR202102981
 B1-2021-029-001



Ministry of National Planning, Housing & Infrastructure
ACCREDITED CHECKER
STRUCTURAL CHECKER A1
 Name: Ahmed Zubair Zaeem
 Validity: 01.04.21 - 22.03.22
 Accredited No: BPR2021035A1
 A1-2021-035-001

| | |
|--|--|
| | |
| PROJECT TITLE: S. HITHADHO POLICE ACCOMMODATION | |
| CONTRACTORS SEAL & SIGN | |
| MALDIVES POLICE SERVICE SEAL & SIGN | |
| ARCHITECTED/DRAWN BY: ASSISTANT DIRECTOR AHMED SAHETHU | |
| STRUCTURAL ENGINEER DRAWN BY: SUB INSP OF POLICE MOHAMED FAHAH | |
| CHECKED BY: SUB INSP OF POLICE MOHAMED FAHAH | |
| ARCHITECTURAL DEPARTMENTS SHEET NO. DATE: 19 AUGUST 2021 | |
| <h1>S-05</h1> | |

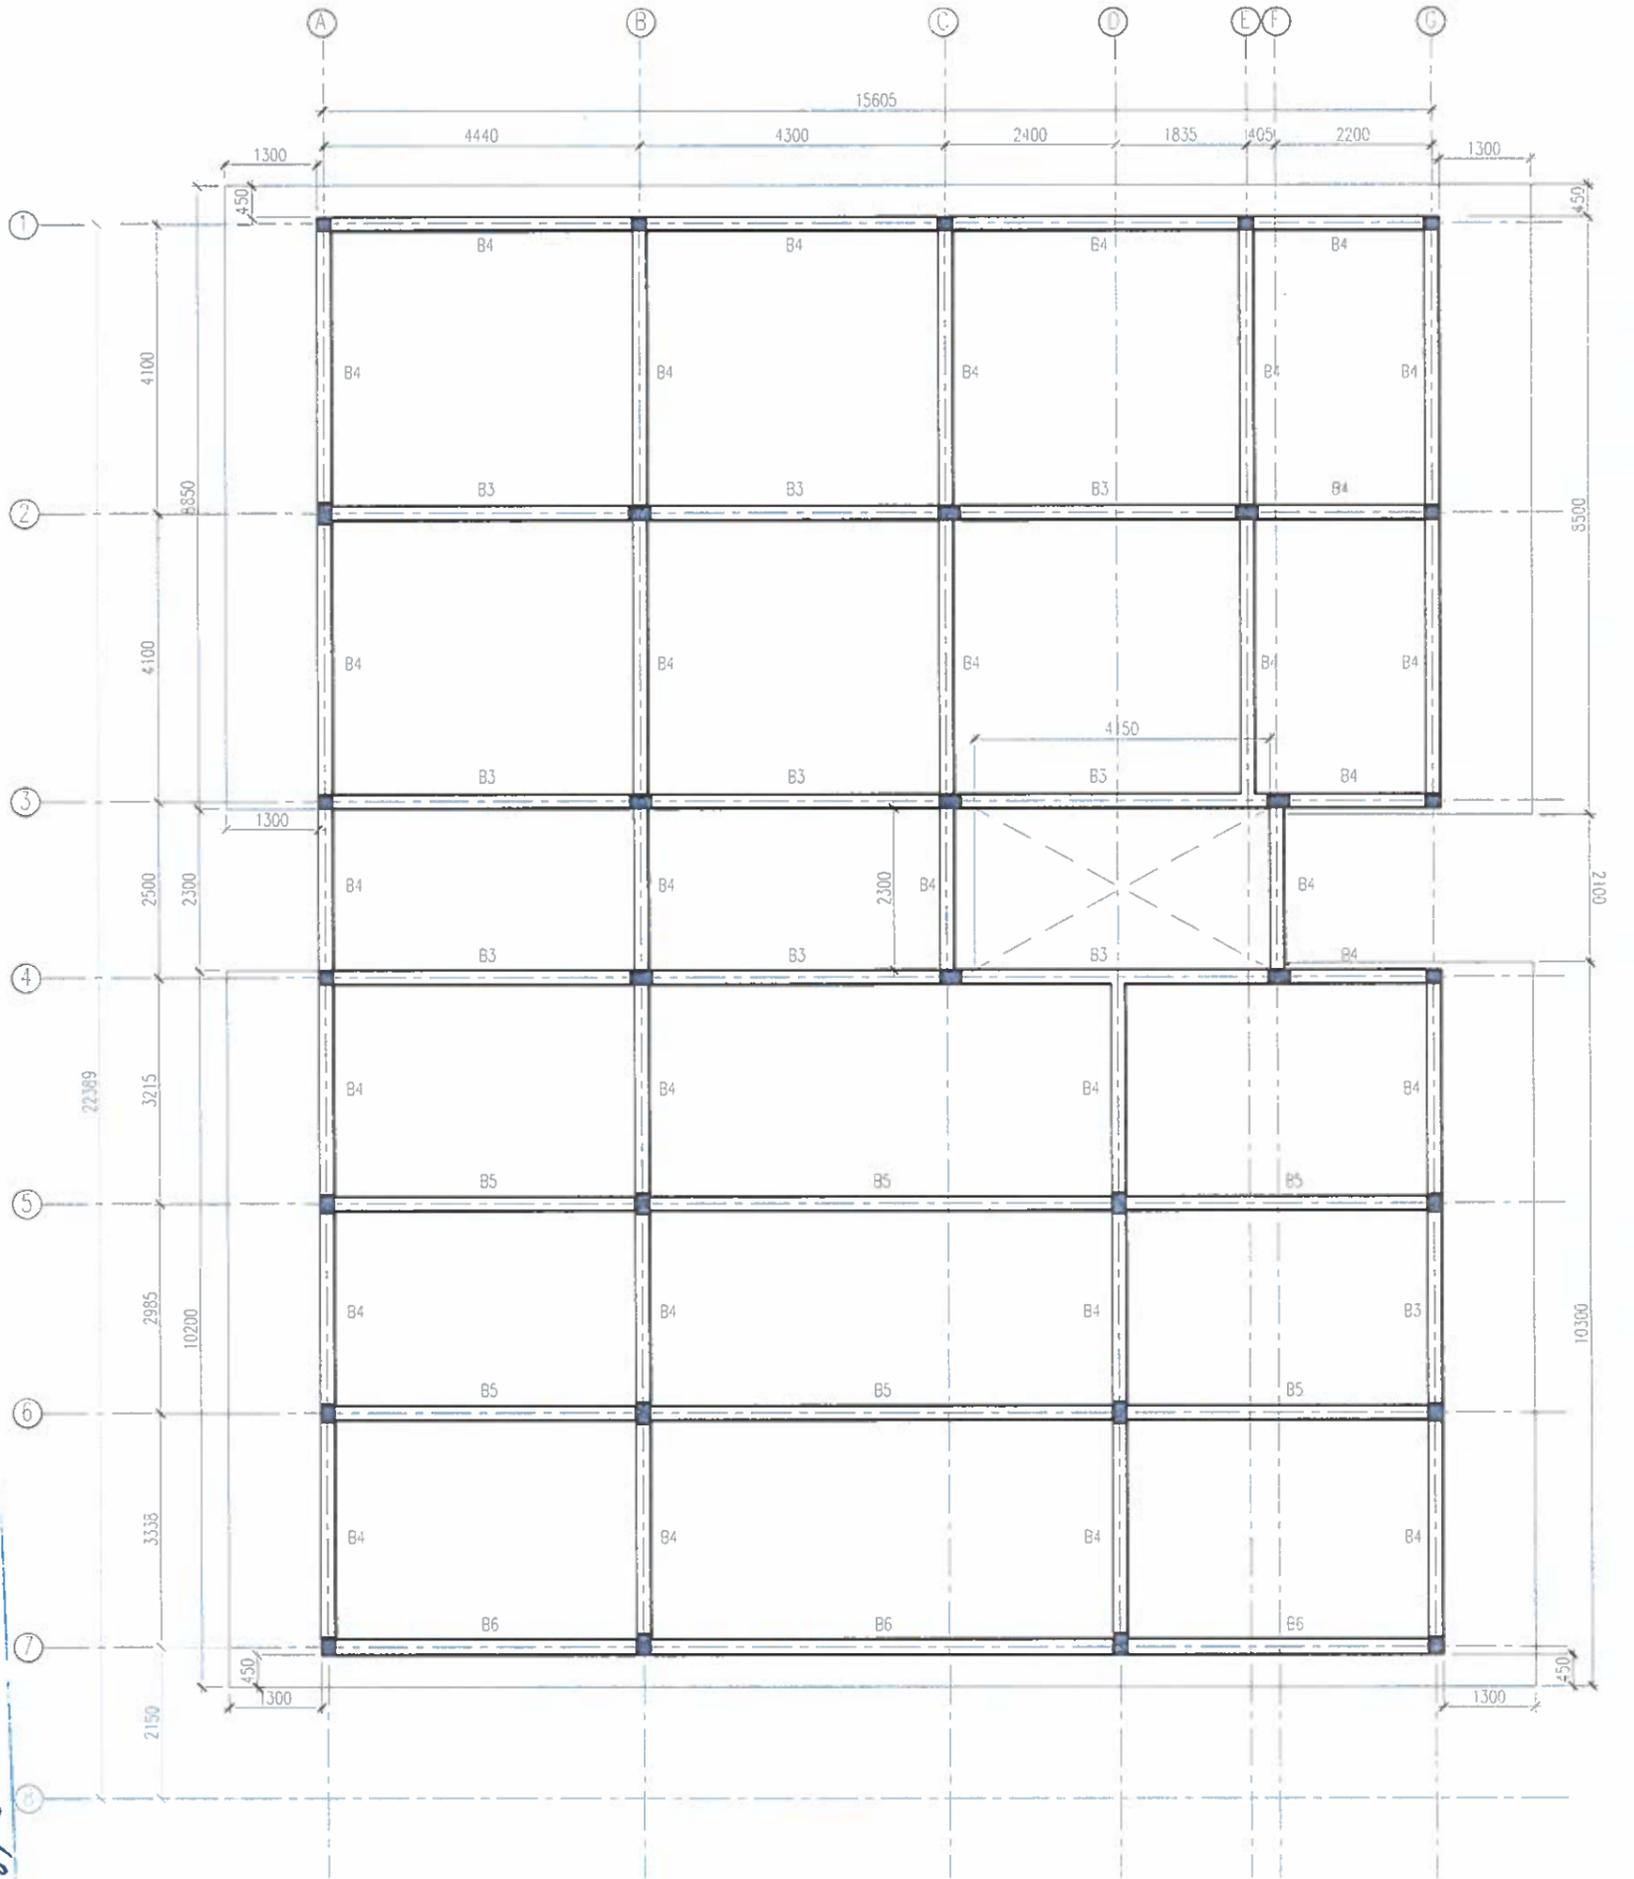


TERRACE FLOOR BEAM PLAN
SCALE 1:100

Ministry of National Planning, Housing & Infrastructure
ACCREDITED CHECKER
ARCHITECTURAL CHECKER B1
 Name: Mohamed Falah
 Accredited No: BPR2021025B1
 VALIDITY: 06/07/21 - 22/03/22
 B1-2021-025-B01



Ministry of National Planning, Housing & Infrastructure
ACCREDITED CHECKER
STRUCTURAL CHECKER A1
 Name: Ahmed Zuhair Zaheem
 Accredited No: BPR2021035A1
 VALIDITY: 01/04/21 - 22/03/22
 A1-2021-035-001

| | |
|--|----------------------|
| | |
| PROJECT TITLE: | |
| S. HITADHOO POLICE ACCOMMODATION | |
| MALDIVES POLICE SERVICE SEAL & SIGN | |
| CONTRACTORS SEAL & SIGN | |
| <p>THE DRAWING/CONCEPT AND DESIGN CONTRACTED AREA THE PROPERTIES OF MALDIVES POLICE SERVICE USE OF ANY KIND OR COPY OR REPRODUCE OR PART OR THIS DRAWING CONCEPT OR DESIGN OR USE OR OTHER PRODUCTS OR SERVICES OTHER THAN THAT SPECIFIED ON THIS DRAWING IS STRICTLY PROHIBITED</p> | |
| ARCHITECT/DRAWNER | DRAFTED BY |
| ASSISTANT DIRECTOR | ASSISTANT DIRECTOR |
| AMWAD SADIQU | AMWAD SADIQU |
| STRUCTURAL ENGINEER | DRAFTED BY |
| SUB INSP OF POLICE | ASSISTANT DIRECTOR |
| AMWAD FATEEM | AMWAD SADIQU |
| CHECKED BY | CHECKED BY |
| SUB INSP OF POLICE | SUB INSP OF POLICE |
| AMWAD FALAH | AMWAD NZAL |
| ARCHITECTURAL DESK NOS | |
| SHEET NO. | DATE: 19 AUGUST 2021 |
| S-06 | |

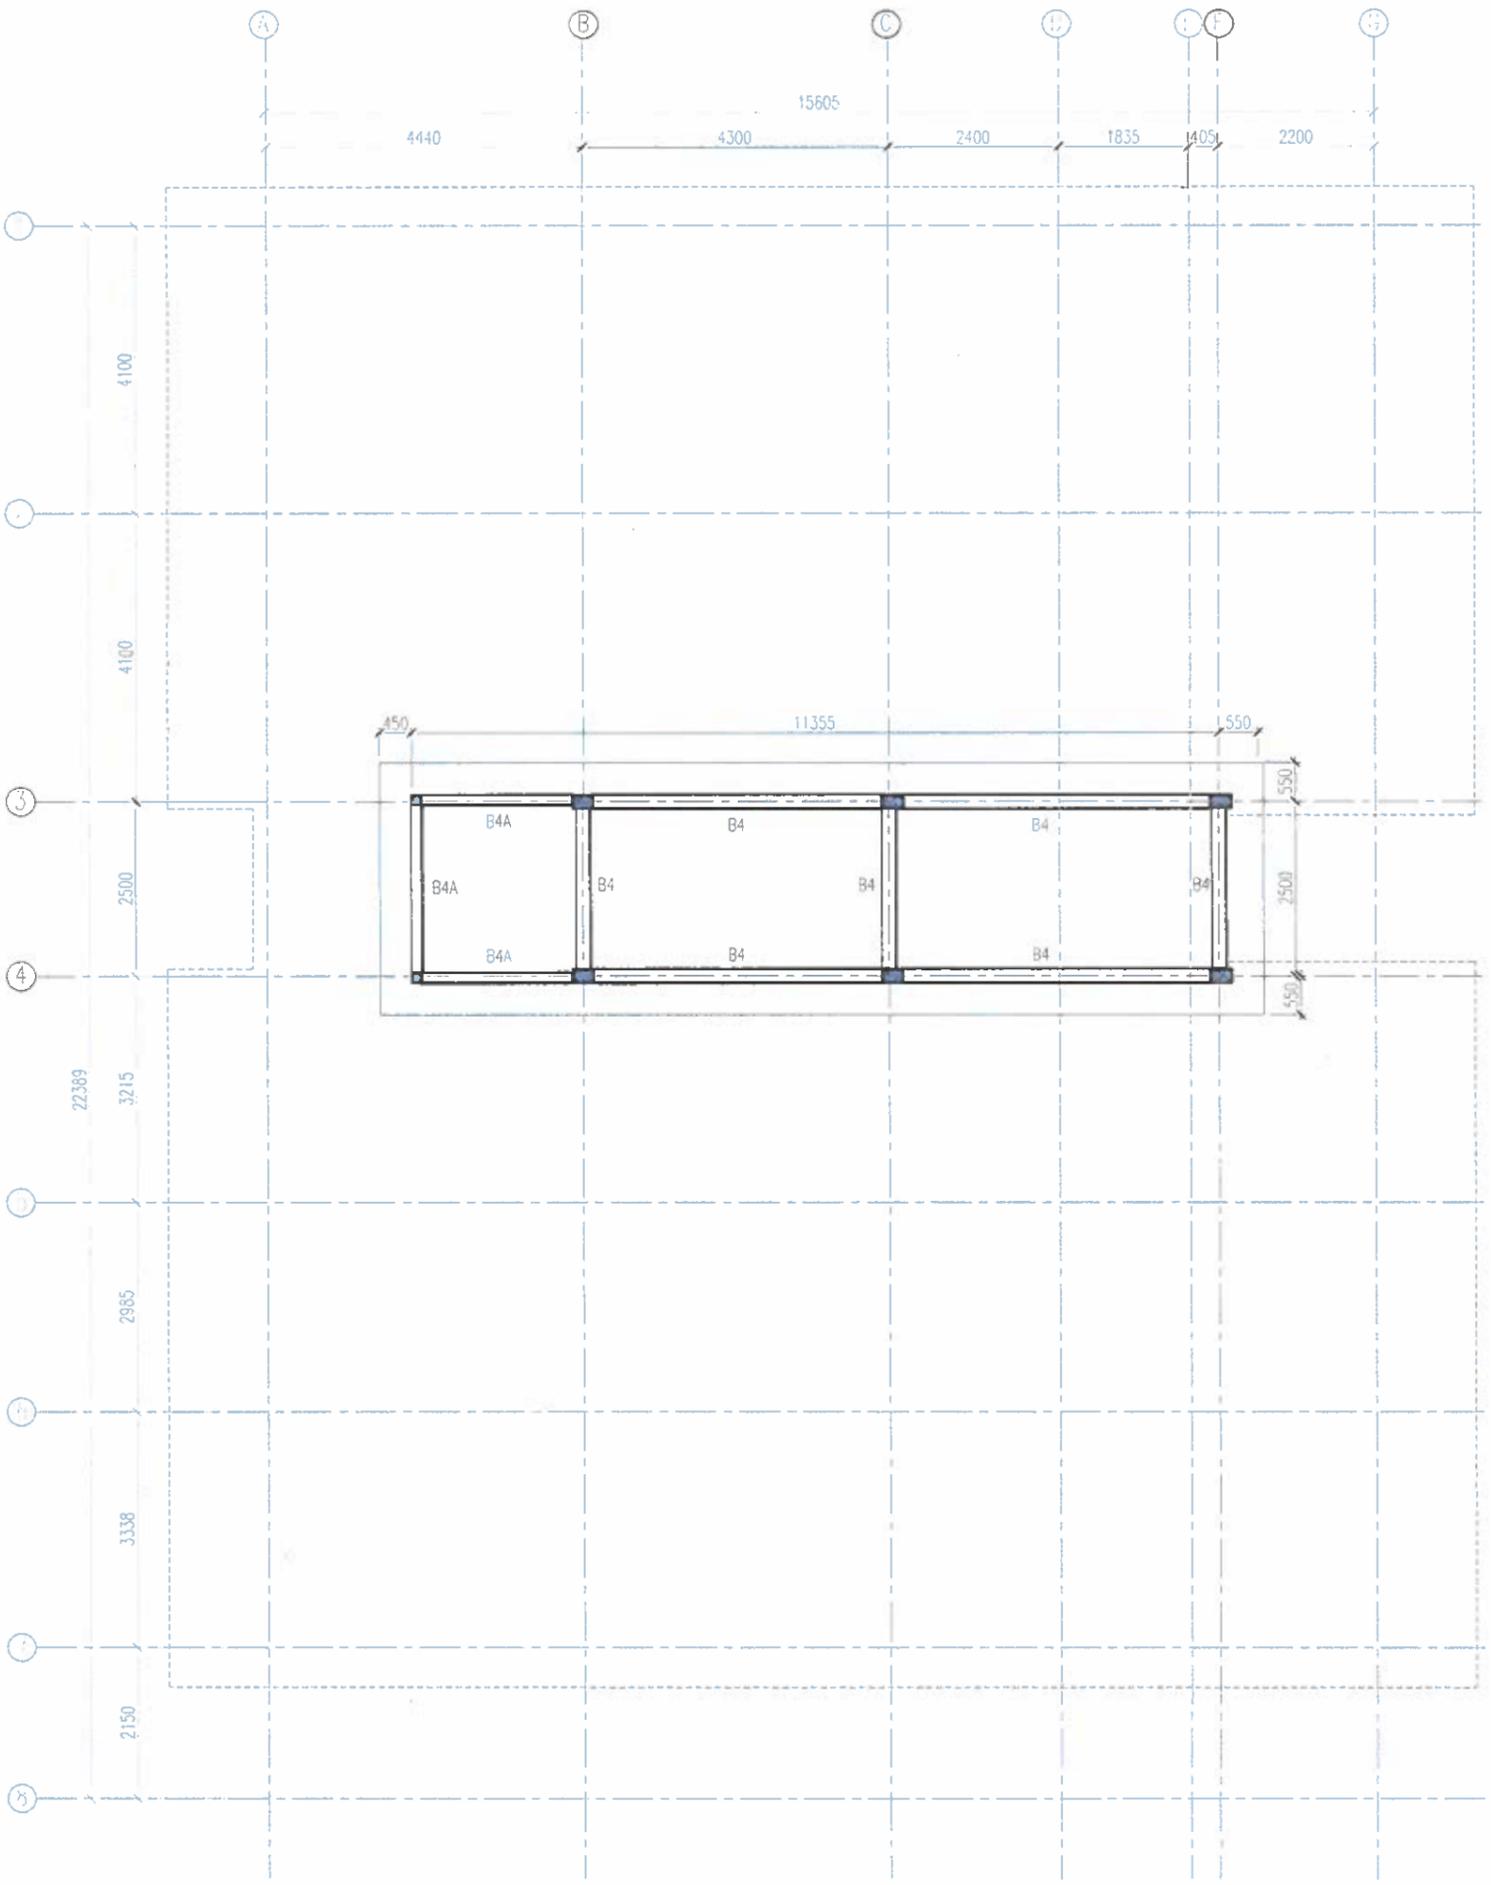


ROOF BEAM PLAN
SCALE 1:100

Ministry of National Planning, Housing & Infrastructure
ACCREDITED CHECKER
ARCHITECTURAL CHECKER B1
 Name: Mohamed Falah
 Accredited No: BPR2021025B1
 VALIDITY: 06/07/21 - 22/03/22
 B1-2021-025-001



Ministry of National Planning, Housing & Infrastructure
ACCREDITED CHECKER
STRUCTURAL CHECKER A1
 Name: Ahmed Zuhair Zaem
 Accredited No: BPR2021035A1
 VALIDITY: 01/04/21 - 22/03/22
 A1-2021-035-001

| | |
|---|----------------------------------|
| | |
| PROJECT TITLE: | |
| S. HITHADHOO POLICE ACCOMMODATION | |
| MALDIVES POLICE SERVICE SEAL & SIGN | |
| CONTRACTORS' SEAL & SIGN | |
| <p>THE DRAWING CONCEPT AND DESIGN CONCEPTED AREA THE PROPERTY OF MALDIVES POLICE SERVICE. IT MAY NOT BE COPY OR MAKE OR PART OF THE DRAWING CONCEPT OR DESIGN OR USE FOR OTHER PROJECTS OR SITES OTHER THAN THAT SPECIFIED ON THIS DRAWING IS STRICTLY PROHIBITED</p> | |
| ARCHITECT/RESPONDER | DRAWN BY |
| ASSISTANT DIRECTOR AHMED SAKHETH | ASSISTANT DIRECTOR AHMED SAKHETH |
| STRUCTURAL ENGINEER | DRAWN BY |
| SUB INSP OF POLICE WJAWARD FAZELI | ASSISTANT DIRECTOR AHMED SAKHETH |
| CHECKED BY | CHECKED BY |
| SUB INSP OF POLICE WJAWARD FAZELI | SUB INSP OF POLICE AHMED NZAR |
| ARCHITECTURAL DRAWINGS | |
| SHEET NO. | DATE: 19 AUGUST 2021 |
| S-07 | |

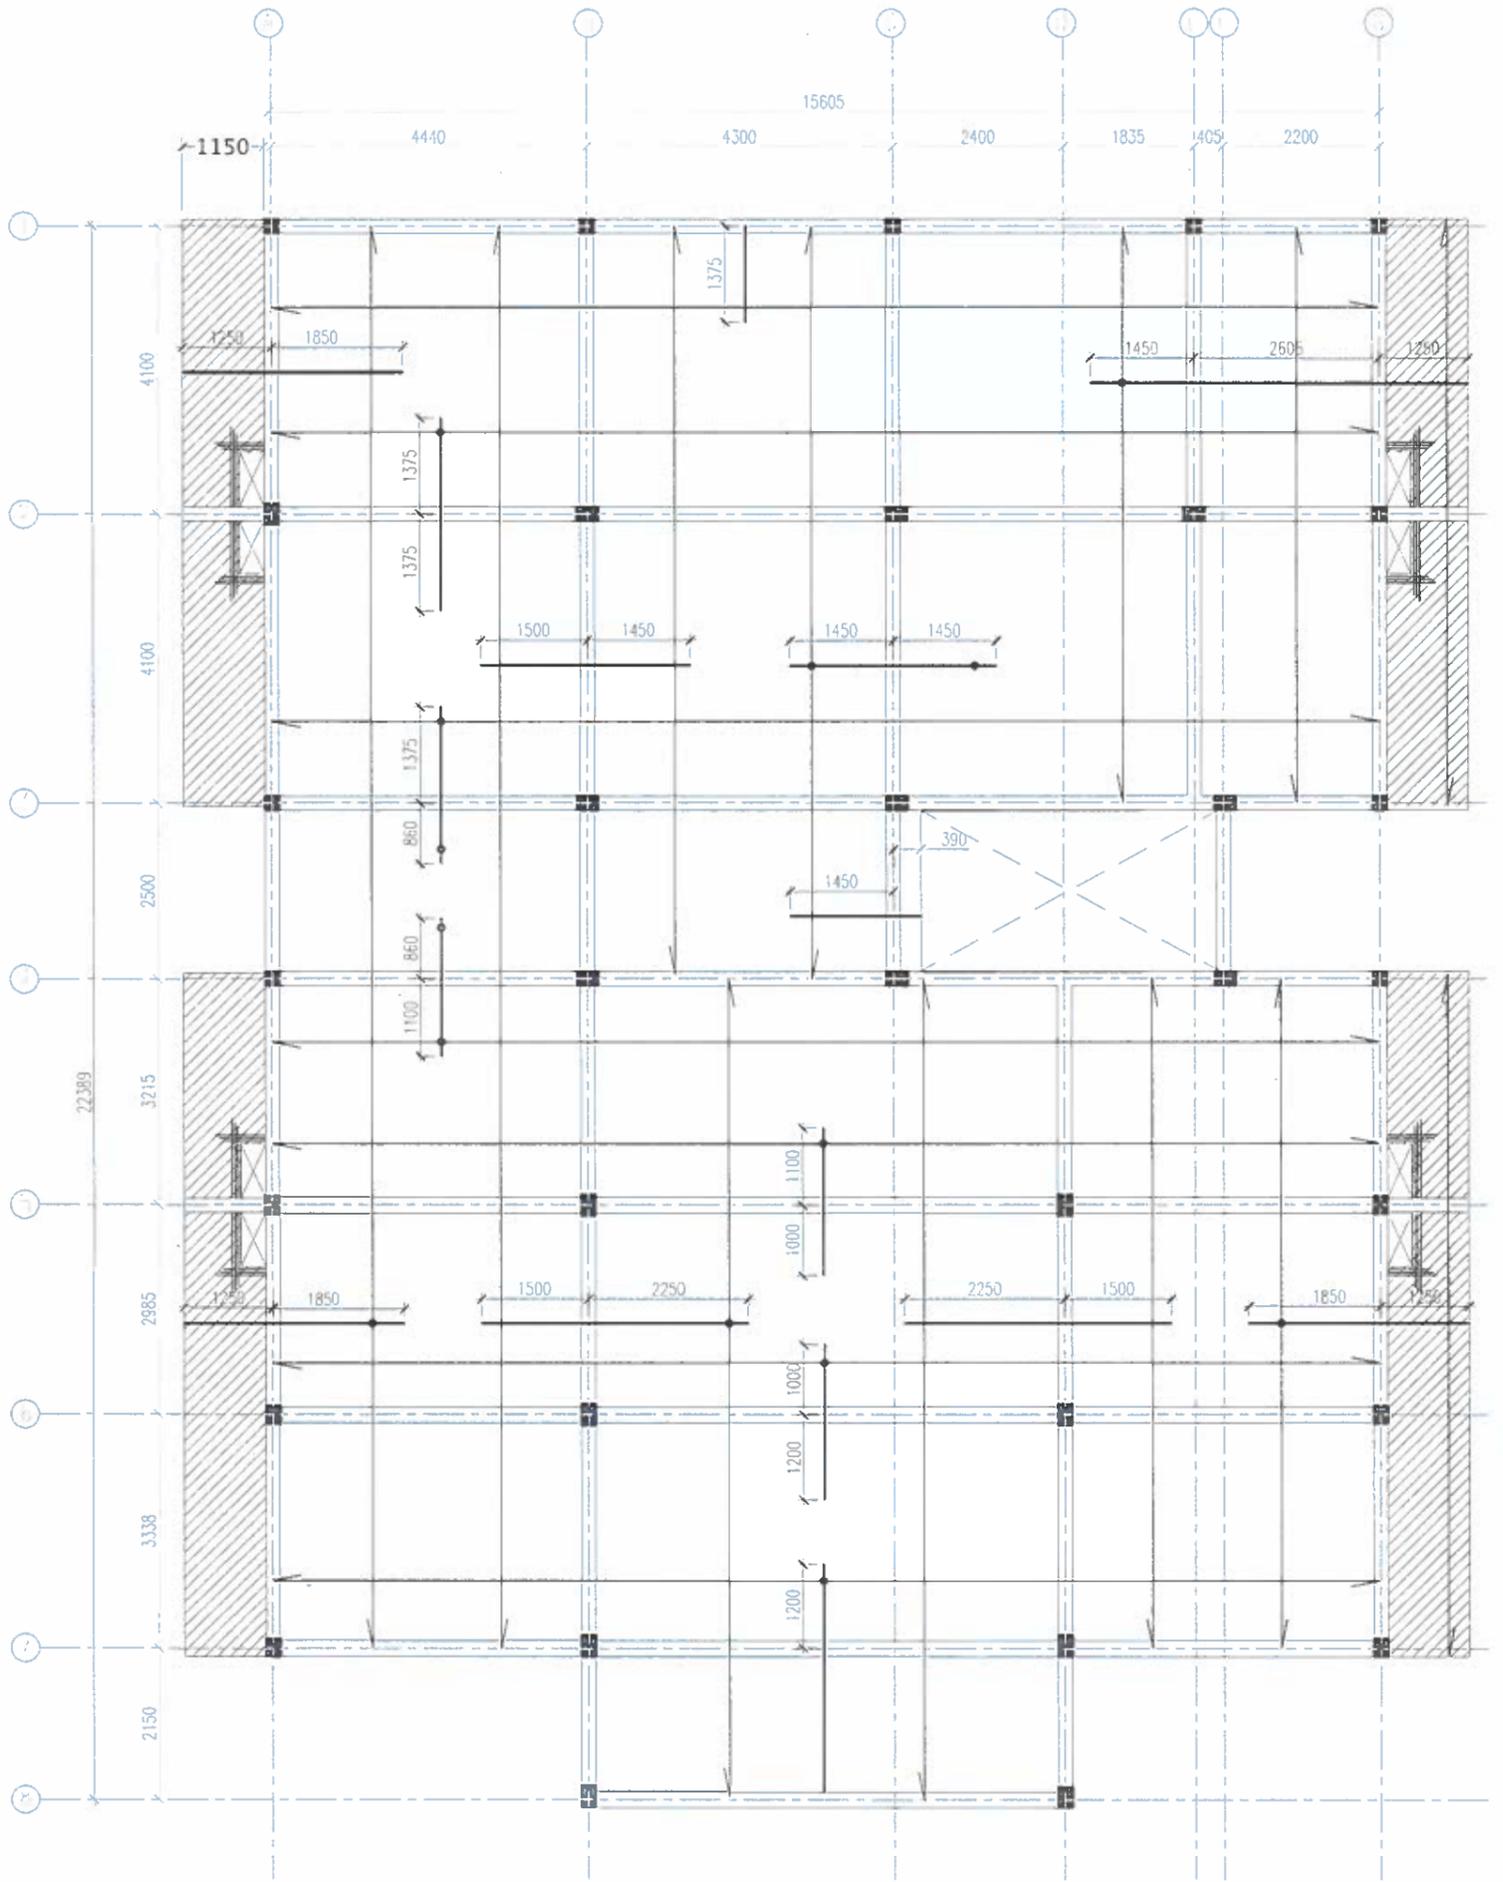

NOTES:
 SLAB THICKNESS = 135MM
 SLAB THICKNESS = 155MM
 BOTTOM RFMT. = T10@150 C/C B/W (NOT SHOWN)
 TOP RFMT. = T10@150 C/C (AS SHOWN)
 TOP DIST. = T10@300 C/C (NOT SHOWN)
 EXTRA BARS T10@ 40 C/C


FIRST FLOOR SLAB REINFORCEMENT PLAN
 SCALE 1:100

Ministry of National Planning, Housing & Infrastructure
ACCREDITED CHECKER
ARCHITECTURAL CHECKER B1
 Name: Mohamed Falah
 Accredited No: BPR202102581
 VALIDITY: 06.07.21 - 22.03.22
 BI:2021-025-001



Ministry of National Planning, Housing & Infrastructure
ACCREDITED CHECKER
STRUCTURAL CHECKER A1
 Name: Ahmed Zuhail Zaem
 Accredited No: BPR2021035A1
 VALIDITY: 01.06.21 - 27.02.22
 AI:2021-035-001

| | |
|---|---|
| | |
| PROJECT TITLE: S, HITAHIDOO POLICE ACCOMMODATION | |
| CONTRACTORS SEAL & SIGN | |
| MALDIVES POLICE SERVICE SEAL & SIGN | |
| THE DRAWING CONCEPT AND DESIGN CONTRACTOR AREA THE PROPERTIES OF MALDIVES POLICE SERVICE UNIT OF ANY KIND OR COPY OR REPRODUCE OR PART OF THIS DRAWING OR ANY PART OF THIS DRAWING OR ANY OTHER PRODUCTS OR SERVICES OTHER THAN THAT SPECIFIED ON THIS DRAWING IS STRICTLY PROHIBITED | |
| ARCHITECT/DESIGNER ASSISTANT DIRECTOR AHMED SAHMEEU | DRAFTED BY ASSISTANT DIRECTOR AHMED SAHMEEU |
| STRUCTURAL ENGINEER SUB MSP OF POLICE UPHWARD FAZELI | DRAFTED BY ASSISTANT DIRECTOR AHMED SAHMEEU |
| CHECKED BY SUB MSP OF POLICE UPHWARD FAZELI | CHECKED BY SUB MSP OF POLICE AHMED NZAL |
| ARCHITECTURAL DEPARTMENT SHEET NO. | DATE: 19 AUGUST 2021 |
| <h1>S-08</h1> | |

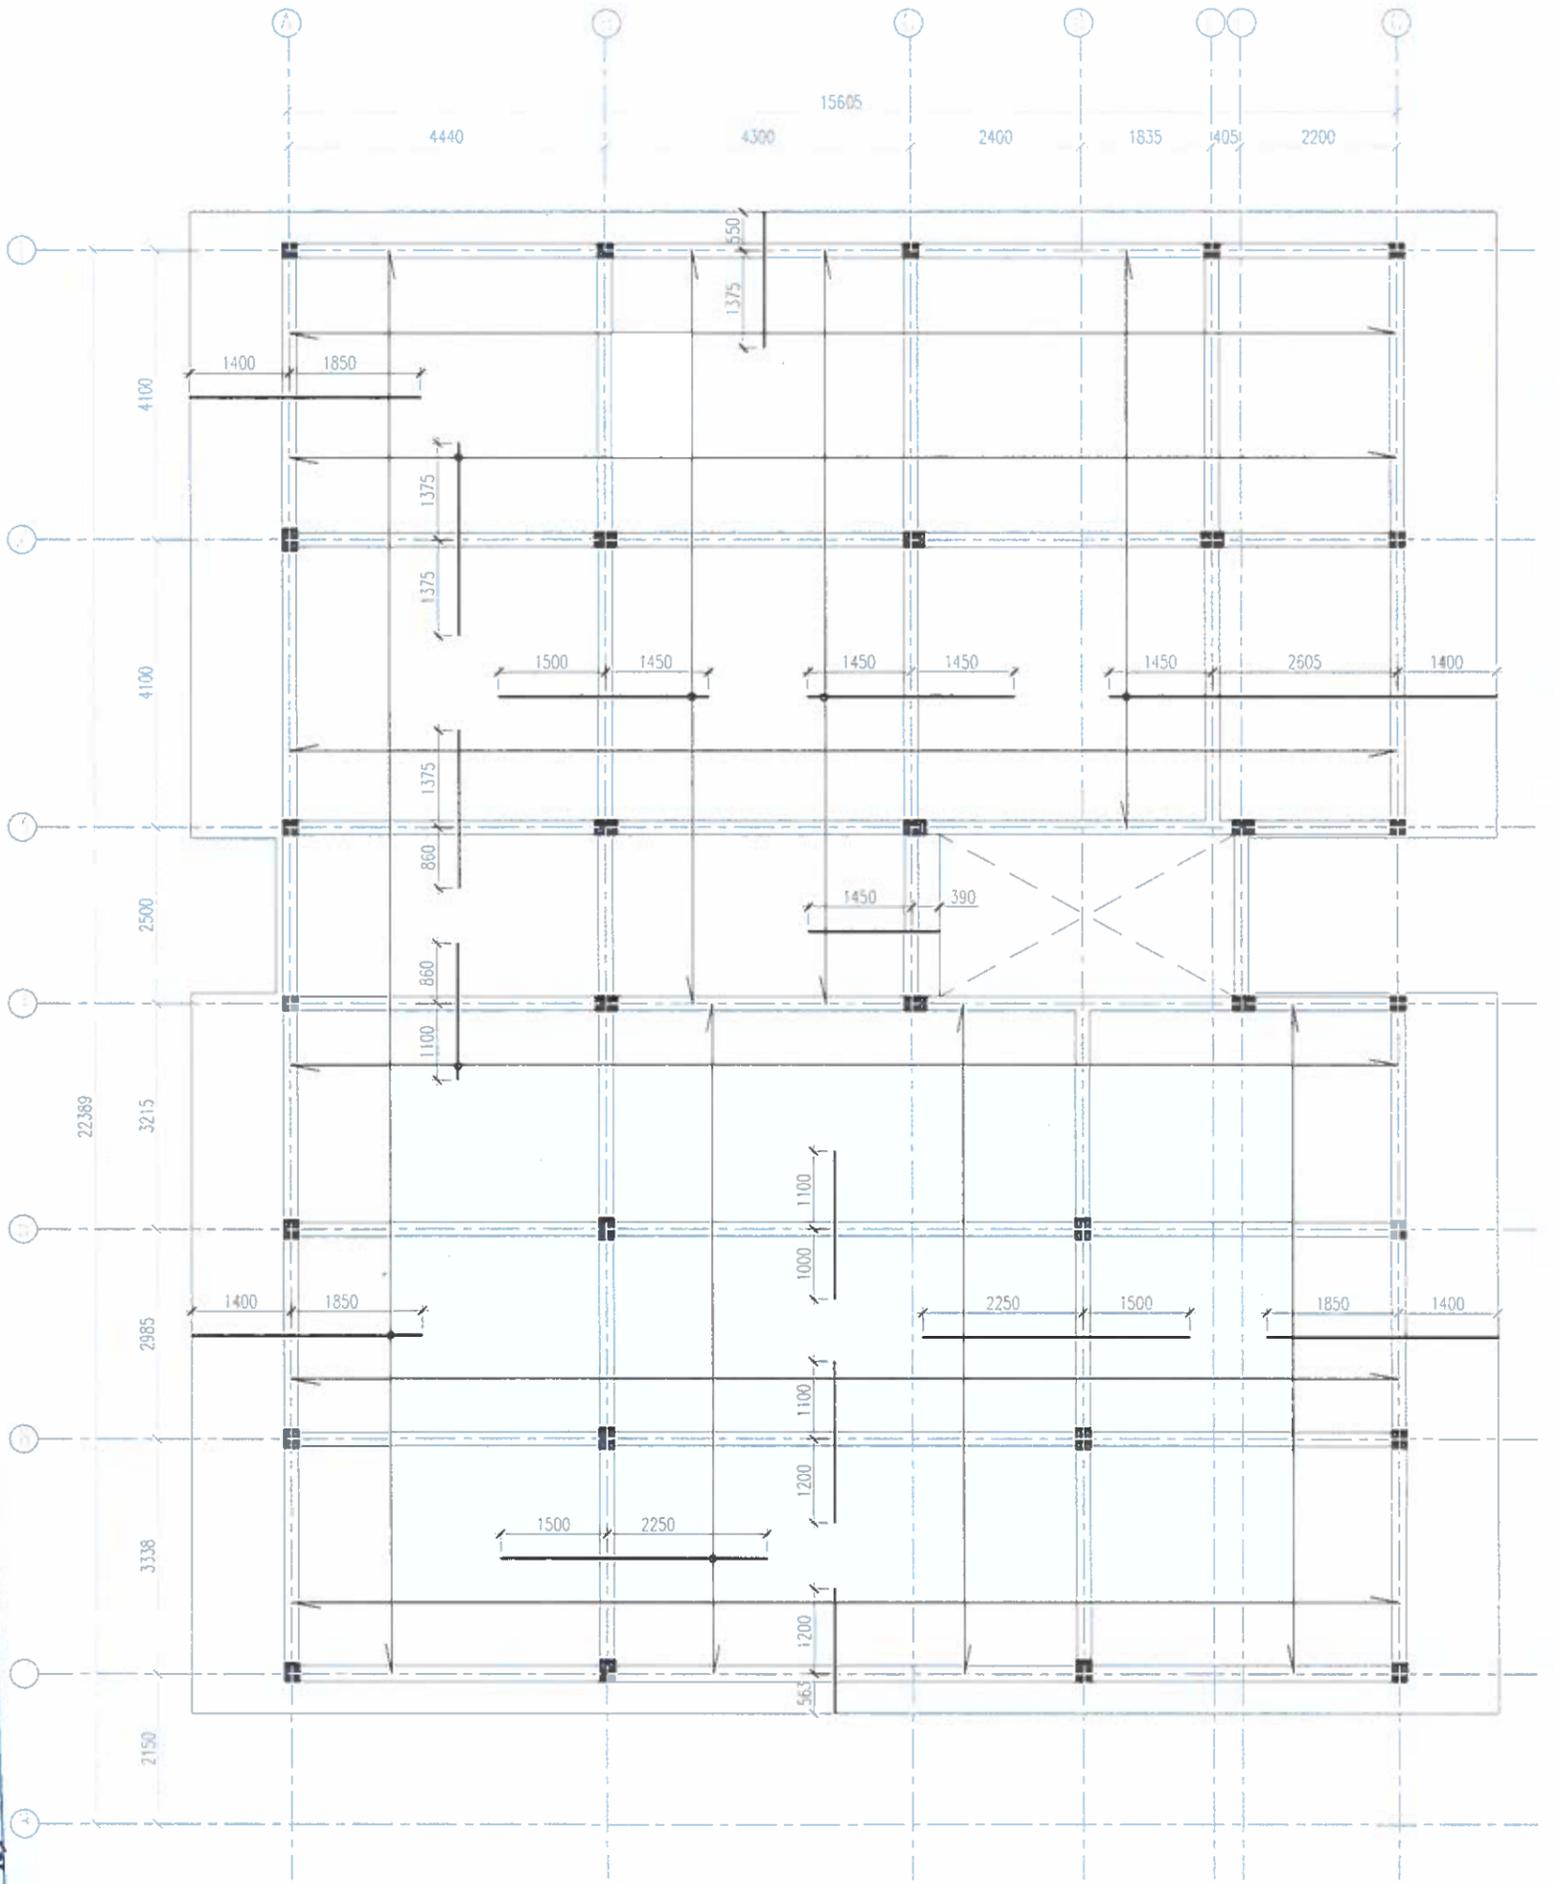

NOTES:
 SLAB THICKNESS = 135MM
 SLAB THICKNESS = 155MM
 BOTTOM RFMT: = T10@150 C/C B/W (NOT SHOWN)
 TOP RFMT: = T10@150 C/C (AS SHOWN)
 TOP DIST: = T10@300 C/C (NOT SHOWN)

TERRACE FLOOR SLAB REINFORCEMENT PLAN

SCALE 1:100


Ministry of National Planning, Housing & Infrastructure
ACCREDITED CHECKER
ARCHITECTURAL CHECKER B1
 Name: Mohamed Fahah
 Accredited No: BPR202102581
 VALIDITY: 06.07.21 - 26.03.22
 B1-2021-025-001













Ministry of National Planning, Housing & Infrastructure
ACCREDITED CHECKER
STRUCTURAL CHECKER A1
 Name: Ahmed Zuhair Zaem
 Accredited No: BPR2021035A1
 VALIDITY: 01.04.21 - 27.03.22
 A1-2021-035-001

| | |
|---|----------------------------------|
| | |
| PROJECT TITLE: S. HITHADHOO POLICE ACCOMMODATION | |
| WALDINES POLICE SERVICE SEAL & SIGN | |
| CONTRACTORS SEAL & SIGN | |
| THE DRAWINGSCONCEPT AND DESIGN CONVAI-ED AREA THE PROPERTIES OF MALDIVES POLICE SERVICE USE OF ANY KIND OR COPY OR WHOLE OR PART OF THIS DRAWING CONCEPT OR DESIGN OR USE ON OTHER PRODUCTS OR SITES OTHER THAN THAT SPECIFIED ON THIS DRAWING IS STRICTLY PROHIBITED | |
| ARCHITECT/DESIGNER | DRAWN BY |
| ASSISTANT DIRECTOR AHMED SAOHEEU | ASSISTANT DIRECTOR AHMED SAOHEEU |
| STRUCTURAL ENGINEER | DRAWN BY |
| SUB NSP OF POLICE WOHARUO FAZEEN | ASSISTANT DIRECTOR AHMED SAOHEEU |
| CHECKED BY | CHECKED BY |
| SUB NSP OF POLICE WOHARUO FAZEEN | SUB NSP OF POLICE AHMED NOZAL |
| ARCHITECTURAL DRAWINGS | DATE: 19 AUGUST 2021 |
| S-09 | |

| TYPE | DIMENSIONS | REINFORCEMENT |
|------|------------------|--------------------------|
| F1 | 1750X1750X300 MM | T12@100MM C/C B/W (BOT.) |
| F2 | 1600X1600X300 MM | T12@150MM C/C B/W (BOT.) |
| F3 | 1450X1450X300 MM | T12@150MM C/C B/W (BOT.) |
| F4 | 1300X1300X300 MM | T12@150MM C/C B/W (BOT.) |
| F5 | 1200X1200X300 MM | T12@150MM C/C B/W (BOT.) |
| F6 | 1000X1000X300 MM | T12@150MM C/C B/W (BOT.) |

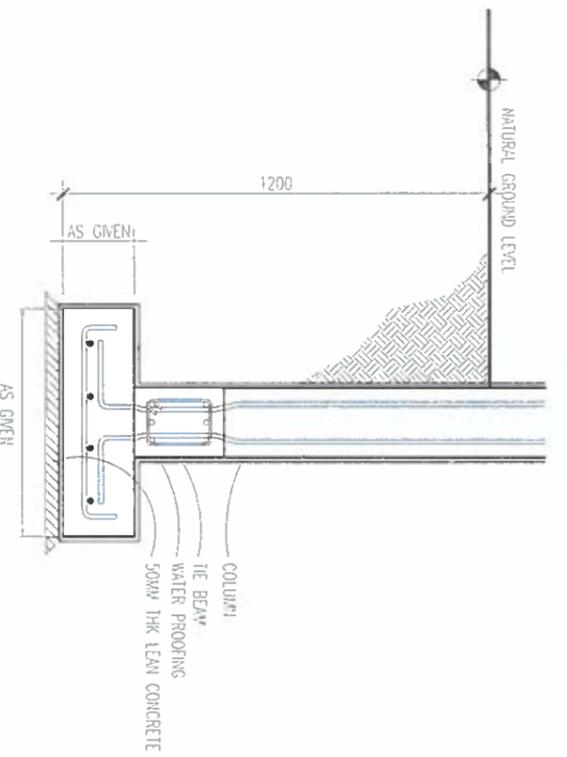

FOUNDATION DETAILS
SCALE 1:20

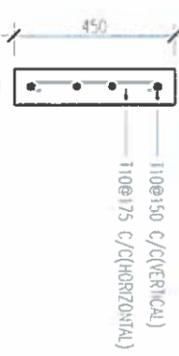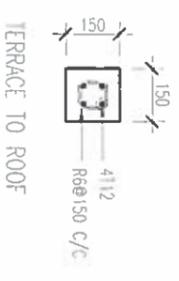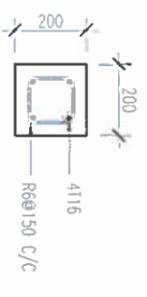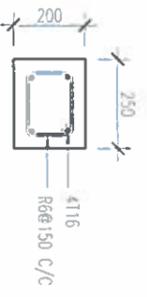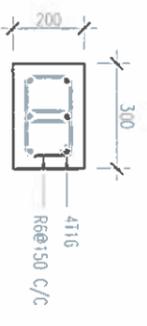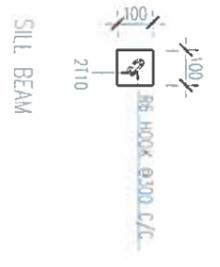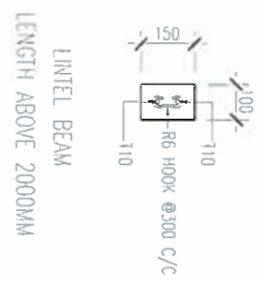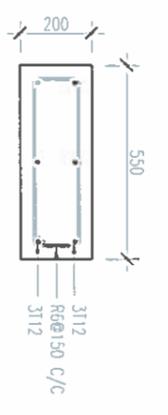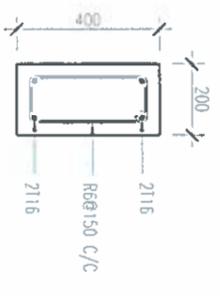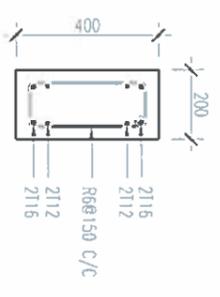

NOTE: RING SPACE GIVEN IN VIEW

STRUCTURE DETAILS
SCALE 1:20

| COVER TO REINFORCEMENT | |
|--|----------------------|
| FOUNDATION: | 50 MM |
| COLUMNS: | 40 MM |
| BEAMS: | 35 MM |
| SLABS: | 35 MM (BOTTOM) |
| SLABS: | 30 MM (TOP) |
| LAPPING: | 45 X DIA TO 55 X DIA |
| ANCHORAGE: | 12 X DIA |
| AVOID LAPPING IN MAXIMUM BENDING MOMENT REGION | |



PROJECT TITLE:
S. HITHADHOO POLICE
ACCOMMODATION

WADHWANI POLICE SERVICE SEAL & SIGN

CONTRACTORS SEAL & SIGN

THE DRAWINGS, CONCEPT AND DESIGN CONTAINED HEREIN ARE THE PROPERTY OF WADHWANI POLICE SERVICE. NO PART OF THIS DRAWING OR ANY PART THEREOF SHALL BE REPRODUCED OR TRANSMITTED IN ANY FORM OR BY ANY MEANS, ELECTRONIC OR MECHANICAL, INCLUDING PHOTOCOPYING, RECORDING, OR BY ANY INFORMATION STORAGE AND RETRIEVAL SYSTEM, WITHOUT THE WRITTEN PERMISSION OF WADHWANI POLICE SERVICE. THIS DRAWING IS STRICTLY CONFIDENTIAL.

ARCHITECT/DESIGNER
ASSISTANT DIRECTOR
AMRUD SOHREW

STRUCTURE ENGINEER
DRAFTED BY
SUB INSP OF POLICE
WADHWANI FAZEL

CHECKED BY
SUB INSP OF POLICE
WADHWANI FAZEL


ARCHITECTURAL DRAWINGS
SHEET NO. _____ DATE: 19 AUGUST 2021

SD-01

Ministry of National Planning, Housing & Infrastructure
ACCREDITED CHECKER B1
Name: Mohamed Falah
Accredited No: BPR2021025B1


Ministry of National Planning, Housing & Infrastructure
ACCREDITED CHECKER A1
Name: Ahmed Zuhair Zaeem
Accredited No: BPR2021035A1



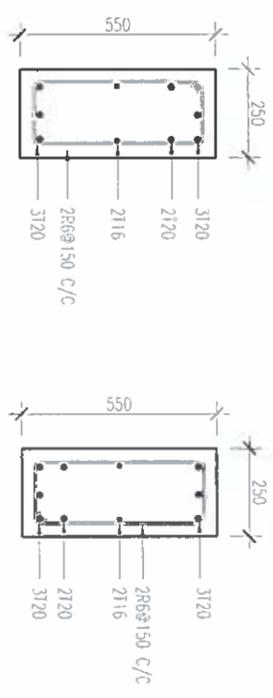


@SUPPORT
SCALE 1:20
B1

@MID-SPAN

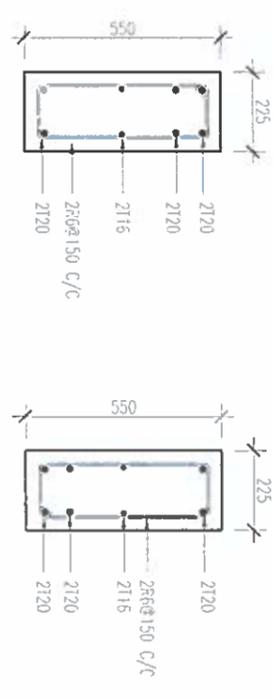


@SUPPORT
SCALE 1:20
B2

@MID-SPAN

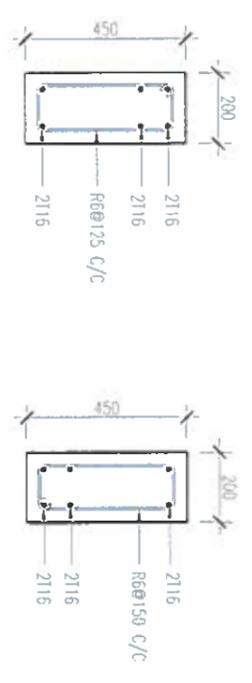


@SUPPORT
SCALE 1:20
B3

@MID-SPAN

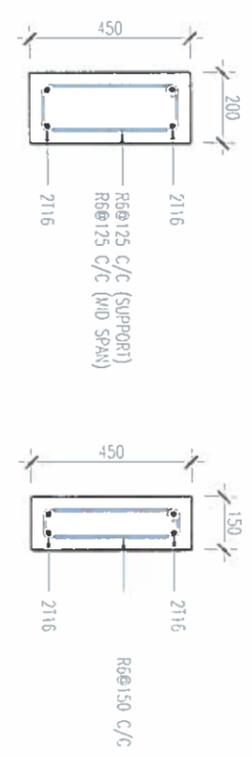


B4

B4A

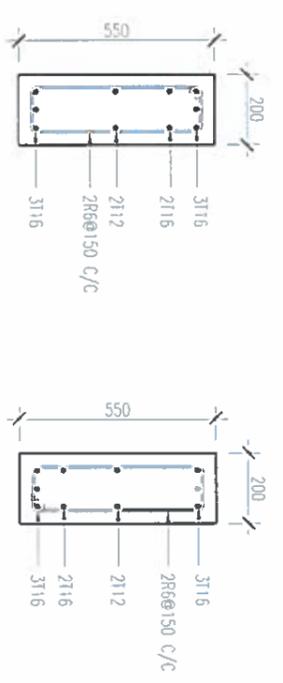


@SUPPORT
SCALE 1:20
B5

@MID-SPAN

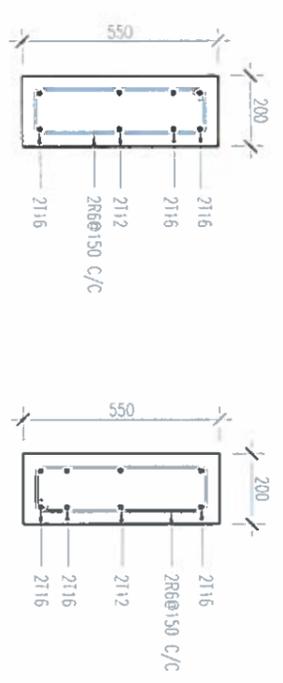

@SUPPORT
SCALE 1:20
B6

@MID-SPAN

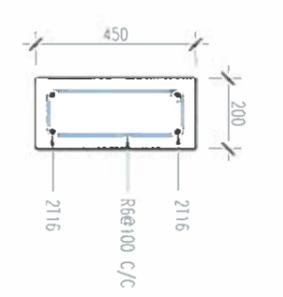

CB1

STRUCTURE DETAILS
SCALE 1:20

Ministry of National Planning, Housing & Infrastructure
ACCREDITED CHECKER
ARCHITECTURAL CHECKER B1
Name: Mohamed Falah
Accredited No: BPR202102581
VALIDITY: 06/07/21 - 22/03/22
B1-2021-025-001



Ministry of National Planning, Housing & Infrastructure
ACCREDITED CHECKER
STRUCTURAL CHECKER A1
Name: Ahmed Zohal Zaeem
Accredited No: BPR2021035A1
VALIDITY: 01/04/21 - 22/03/22
A1-2021-035-001

| | |
|--|--|
| | |
| FINANCE AND ASSET MANAGEMENT INFRASTRUCTURE UNIT WAJID'S POLICE SERVICE | |
| PROJECT TITLE: S. HITHADHOOD POLICE ACCOMMODATION | |
| WAJID'S POLICE SERVICE SEAL & SIGN | |
| CONTRACTORS SEAL & SIGN | |
| <p>THE DRAWINGS CONTAINED AND DESIGN COORDINATED AREA THE PROPERTIES OF WAJID'S POLICE SERVICE AND NOT BE USED FOR ANY OTHER PROJECTS OR SITES OTHER THAN THAT SPECIFIED ON THIS DRAWINGS IS STRICTLY PROHIBITED</p> | |
| ARCHITECT/DESIGNER ASSISTANT DIRECTOR AHMED SAHREH | DRAFTED BY ASSISTANT DIRECTOR AHMED SAHREH |
| STRUCTURAL ENGINEER SUB INSP OF POLICE MOHAMED FAZEL | DRAFTED BY ASSISTANT DIRECTOR AHMED SAHREH |
| CHECKED BY SUB INSP OF POLICE MOHAMED FAZEL | CHECKED BY SUB INSP OF POLICE AHMED NZAL |
| ARCHITECTURAL DRAWINGS | |
| SHEET NO. | DATE: 19 AUGUST 2021 |
| SD-02 | |

PROJECT TITLE:
5. HITHADHOO POLICE
ACCOMMODATION

MALDIVES POLICE SERVICE SEAL & SIGN

CONTRACTORS SEAL & SIGN

THE DRAWINGS, CONCEPT AND DESIGN CONTAINED HEREIN ARE THE PROPERTY OF MALDIVES POLICE SERVICE. USE OF ANY KIND OR COPY OR PART OR PART OF THIS DRAWING, CONCEPT OR DESIGN OR USE OF OTHER PRODUCTS OR SERVICES OTHER THAN THAT SPECIFIED ON THIS DRAWING IS STRICTLY PROHIBITED.


ARCHITECT/DRAWN BY: DIRECTED BY:
ASSISTANT DIRECTOR ASSISTANT DIRECTOR
AHMED SHAMEEM AHMED SHAMEEM

STRUCTURAL ENGINEER DRAWN BY:
SUB MSP OF POLICE ASSISTANT DIRECTOR
MOHAMMED FATEEM AHMED SHAMEEM

CHECKED BY: CHECKED BY:
SUB MSP OF POLICE SUB MSP OF POLICE
MOHAMMED FATAH AHMED HAZEL

ARCHITECTURAL DRAWINGS
SHEET NO. DATE: 19 AUGUST 2024

SD-03

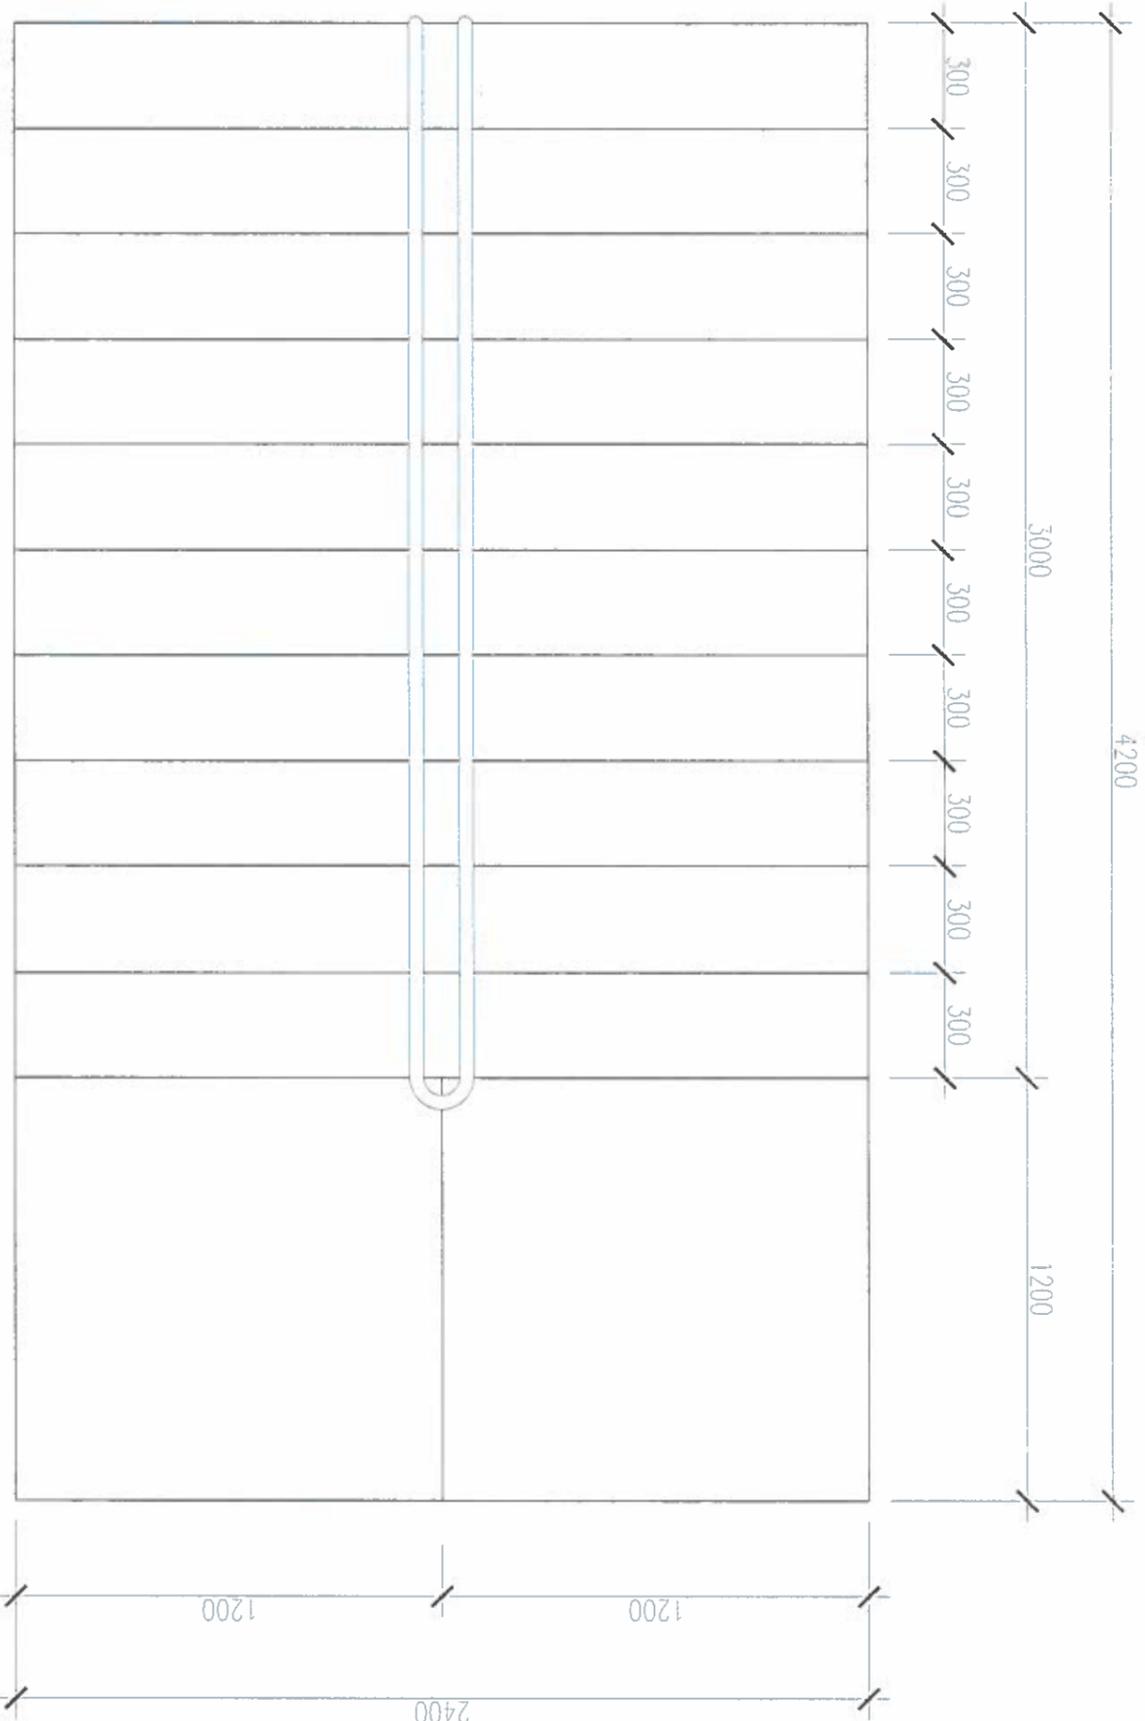

STAIR DETAIL

SCALE 1:20

Ministry of National Planning, Housing & Infrastructure
ACCREDITED CHECKER
ARCHITECTURAL CHECKER B1
Name: Mohamed Falah
Accredited No: BPR202102981
VALIDITY: 01.04.21 - 22.03.22
B1: 2021-025-001



Ministry of National Planning, Housing & Infrastructure
ACCREDITED CHECKER
STRUCTURAL CHECKER A1
Name: Ahmed Zuhair Zaem
Accredited No: BPR2021035A1
VALIDITY: 01.04.21 - 22.03.22
A1: 2021-035-001

PROJECT TITLE
S. HITHADHOO POLICE
ACCOMMODATION

WADOOS POLICE SERVICE SEAL & SIGN

CONTRACTORS SEAL & SIGN

THE DRAWINGSCHECKER AND DESIGN CONTRACTOR AGREE THE PROPERTIES OF WADOOS POLICE SERVICE SEAL & SIGN AND NOT BE RESPONSIBLE FOR THE DESIGN OR USE OF THIS PRODUCT OR ANY OTHER THAN THAT SPECIFIED ON THIS DRAWING IS STRICTLY PROHIBITED


ARCHITECT/DRAWN BY
ASSISTANT DIRECTOR
AWARD SOWHEW

STRUCTURAL ENGINEER
DESIGNED BY
SUB INSP OF POLICE
AWARD SOWHEW

CHECKED BY
SUB INSP OF POLICE
AWARD HZAL

ARCHITECTURAL DRAWINGS
SHEET NO. DATE: 19 AUGUST 2021

SD-04

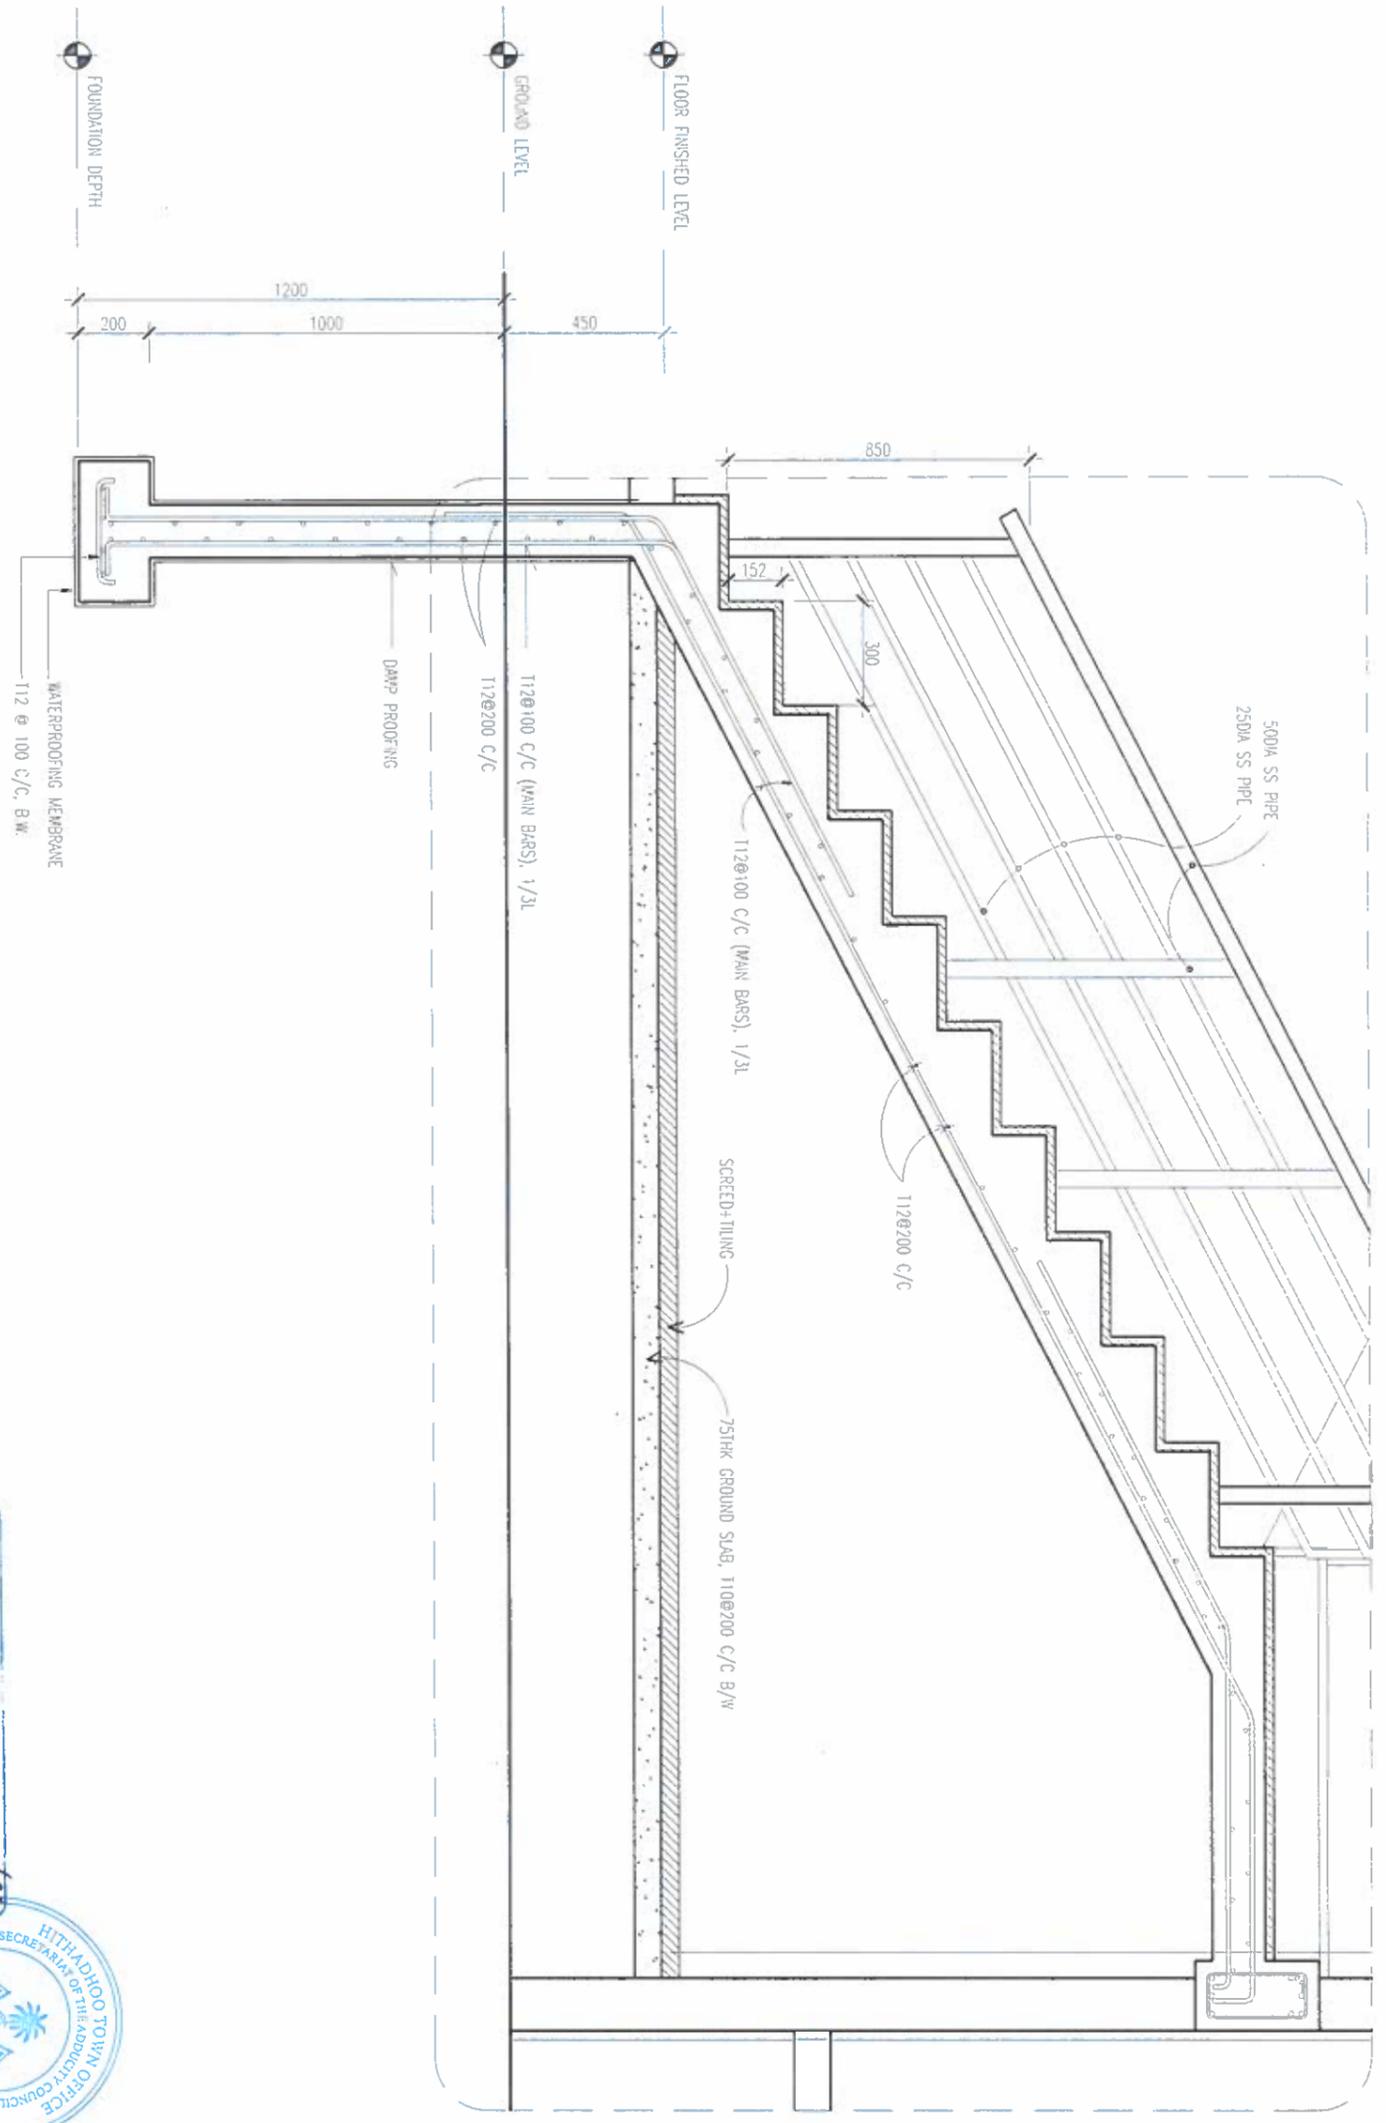

STAIR DETAIL

SCALE 1:20

Ministry of National Planning, Housing & Infrastructure
ACCREDITED CHECKER
ARCHITECTURAL CHECKER B1
Name: Mohamed Falah
Accredited No: BPR202102581
VALIDITY: 01/07/21 - 23/03/22
81-2021-025-001



Ministry of National Planning, Housing & Infrastructure
ACCREDITED CHECKER
STRUCTURAL CHECKER A1
Name: Ahmed Zuhail Zaeem
Accredited No: BPR2021035A1
VALIDITY: 01/04/21 - 23/03/22
A1-2021-035-001

PROJECT TITLE:
S. HITHADHOO POLICE
ACCOMMODATION

MALDIVES POLICE SERVICE SEAL & SIGN

CONTRACTORS SEAL & SIGN

THE DRAWINGS/CONCEPT AND DESIGN CONCEPT AREA
THE PROPERTIES OF MALDIVES POLICE SERVICE USE OF
ANY KIND OR COPY OR WHOLE OR PART OF THIS
DRAWING OR DESIGN OR USE OF OTHER
PRODUCTS OR SERVICES OTHER THAN THAT SPECIFIED ON
THIS DRAWING IS STRICTLY PROHIBITED


ARCHITECT/DRAWN BY
ASSISTANT DIRECTOR
AHMED SOHIEW

STRUCTURAL ENGINEER
DRAFTED BY
SUB INSP OF POLICE
AHMED FAZEEN


CHECKED BY
SUB INSP OF POLICE
AHMED FAZEEN

ARCHITECTURAL DRAWINGS


SHEET NO. _____ DATE: 19 AUGUST 2021
SD-05

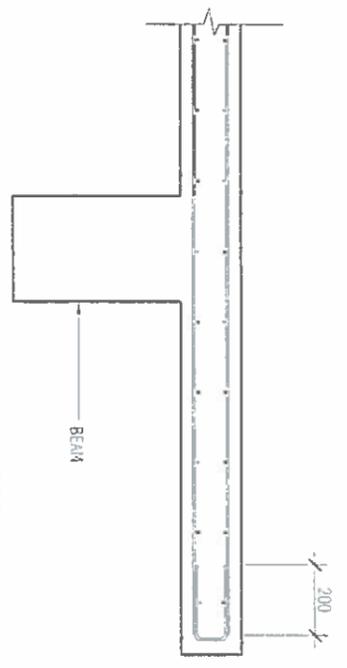


CENTILEVER SLAB EDGE REINF. FIXING
DETAIL
SCALE 1:20

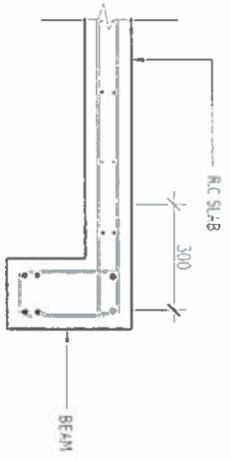

SLAB-BEAM ANCHORAGE
DETAIL
SCALE 1:20

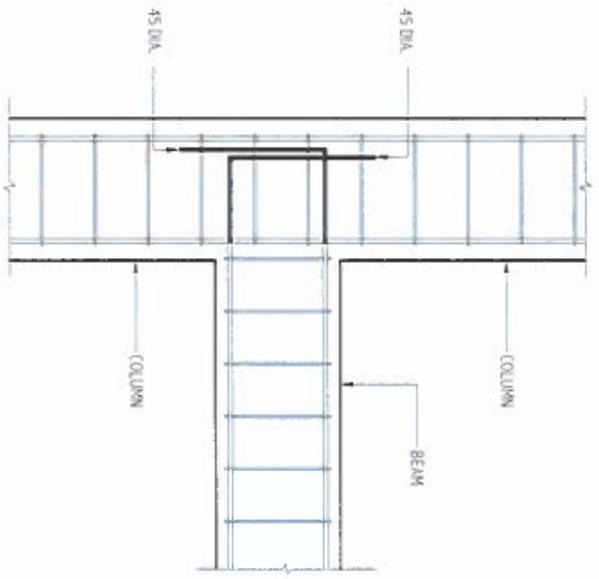

BEAM TO COLUMN ANCHORAGE DETAIL
SCALE 1:20

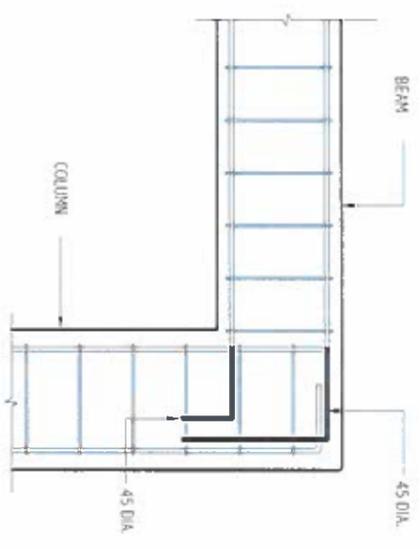

END COLUMN TO BEAM CONNECTION DETAIL
SCALE 1:20

STRUCTURE DETAILS

SCALE 1:20

Ministry of National Planning, Housing & Infrastructure
ACCREDITED CHECKER
ARCHITECTURAL CHECKER B1
Name: Mohamed Falah
Accredited No: BPR202102581
VALIDITY: 06.07.21 - 22.03.22
B1-2021-025-001



Ministry of National Planning, Housing & Infrastructure
ACCREDITED CHECKER
STRUCTURAL CHECKER A1
Name: Ahmed Zuhair Zaeem
Accredited No: BPR2021035A1
VALIDITY: 01.04.21 - 22.03.22
A1-2021-035-001

THE DRAWING/CONCEPT AND DESIGN CONTACTED AREA
THE PROPERTIES OF WALDAYS POLICE SERVICE SEAL OR
ANY KIND OR COPY OR WHOLE OR PART OF THIS
DRAWING OR CONCEPT OR DESIGN OR ANY OTHER
PRODUCTS OR SERVICES OTHER THAN THAT SPECIFIED OR
THIS DRAWING IS STRICTLY PROHIBITED


ARCHITECT/DESIGNER
ASSISTANT DIRECTOR
AHMED SAHMEU

STRUCTURAL ENGINEER
SUB INSP OF POLICE
NORHAWD FAZEEN

CHECKED BY
SUB INSP OF POLICE
NORHAWD FAZEEN

ARCHITECTURAL DRAWINGS
SHEET NO. DATE: 19 AUGUST 2021

SD-06

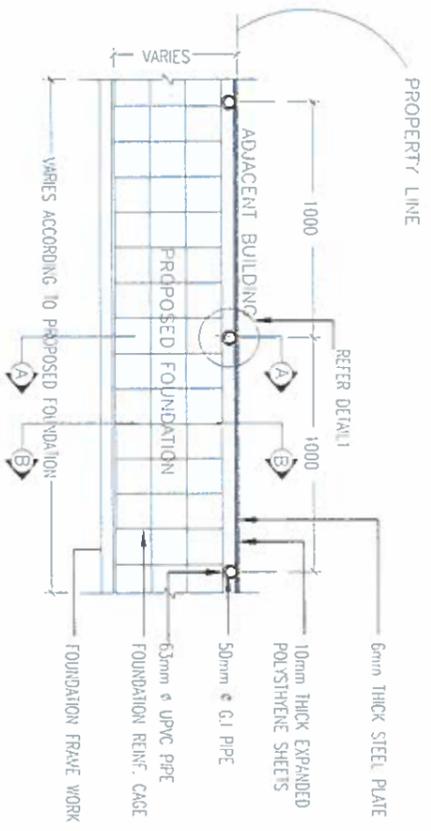

SHORING DETAIL PLAN VIEW
SCALE 1:20

METHOD OF PROTECTING ADJACENT STRUCTURES DURING EXCAVATION FOR FOUNDATION

WHERE ADJACENT BUILDING IS LESS THAN 3 STORES HIGH OR WHERE FOUNDATION IS BELOW THE DEPTH OF THE PROPOSED FOUNDATION

- 1- BEFORE THE LEVEL OF EXCAVATION REACHES THE BOTTOM OF THE ADJACENT FOUNDATION, PLACE THE STEEL PLATE AGAINST THE ADJACENT PROPERTY' AND
- 2- DRIVE THE UPRIGHT G.I PIPES (WITH THE UPVC SLEEVES) INTO THE GROUND.
- 3- EXCAVATE ANOTHER 300mm DEEPER.
- 4- DRIVE THE STEEL PLATE ANOTHER 300mm DEEPER.
- 5- FOLLOW THIS PROCEDURE UNTIL THE REQUIRED DEPTH (AS SHOWN IN THE DIAGRAM) IS REACHED.
- 6- PROP THE G.I PIPES USING WALING AND RAKING SHORES AS SHOWN IN THE DIAGRAM.
- 7- AFTER 3 DAYS REMOVE THE UPRIGHT G.I PIPES AND PLACE THE WALING AGAINST
- 8- THE STEEL SHEET, USING RAKING SHORES AS BEFORE.
- 9- GROUT THE SPACE INSIDE UPVC PIPES.
- 10- WHILE BACKFILLING, REMOVE STEEL SHEETS AND RAKING SHORES.

FOUNDATION PROTECTION METHOD

SCALE 1:20

Ministry of National Planning, Housing & Infrastructure
ACCREDITED CHECKER
ARCHITECTURAL CHECKER B1
Name: Mohamed Falah
Accredited No: BPR202102581
VALIDITY: 01/07/21 - 22/03/22
01-2021-035-001



Ministry of National Planning, Housing & Infrastructure
ACCREDITED CHECKER
STRUCTURAL CHECKER A1
Name: Ahmed Zuhair Zaem
Accredited No: BPR2021035A1
VALIDITY: 01/04/21 - 22/03/22
A1-2021-035-001

PROJECT TITLE:
S. HIRAHADHO POLICE
ACCOMMODATION

WALDAYS POLICE SERVICE SEAL & SIGN



CONTRACTORS SEAL & SIGN

THE DRAWING CONCEPT AND DESIGN CONTAIND AREA
THE PROPERTIES OF WADAYS POLICE SERVICE USE OF
ANY KIND OR COPY OF ANY KIND OR PART OF ANY
PRODUCTS OR SERVICES OR INFORMATION THAT SECURED OR
THIS DRAWING IS STRICTLY PROHIBITED

ARCHITECT/DRAWN BY
ASSISTANT DIRECTOR
AHMED SAHREIV
ASSISTANT DIRECTOR
AHMED SAHREIV
STRUCTURAL ENGINEER
DRAFTED BY
SUB INSP OF POLICE
AHMED SAHREIV
CHECKED BY
SUB INSP OF POLICE
AHMED SAHREIV
CHECKED BY
SUB INSP OF POLICE
AHMED SAHREIV

ARCHITECTURAL DRAWINGS
SHEET NO. DATE: 19 AUGUST 2021

SD-07

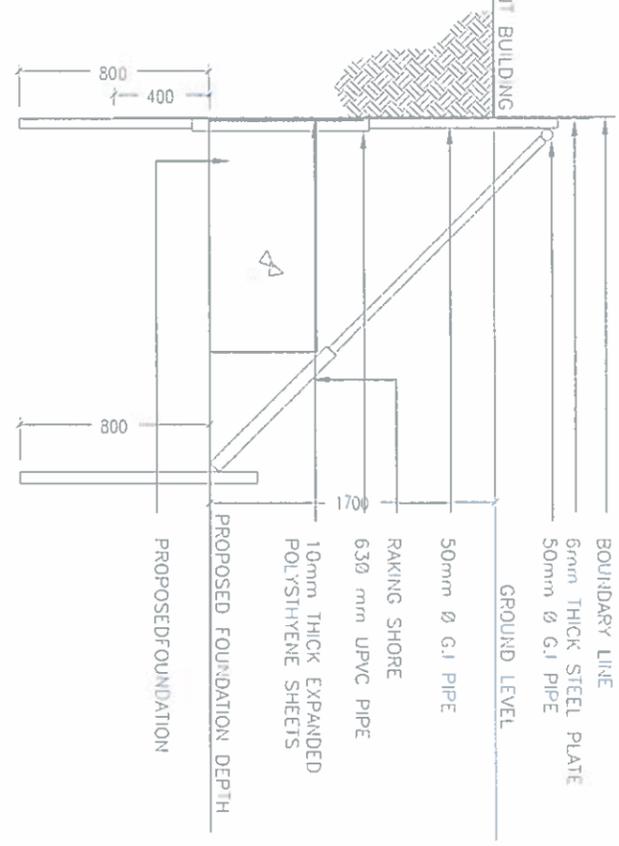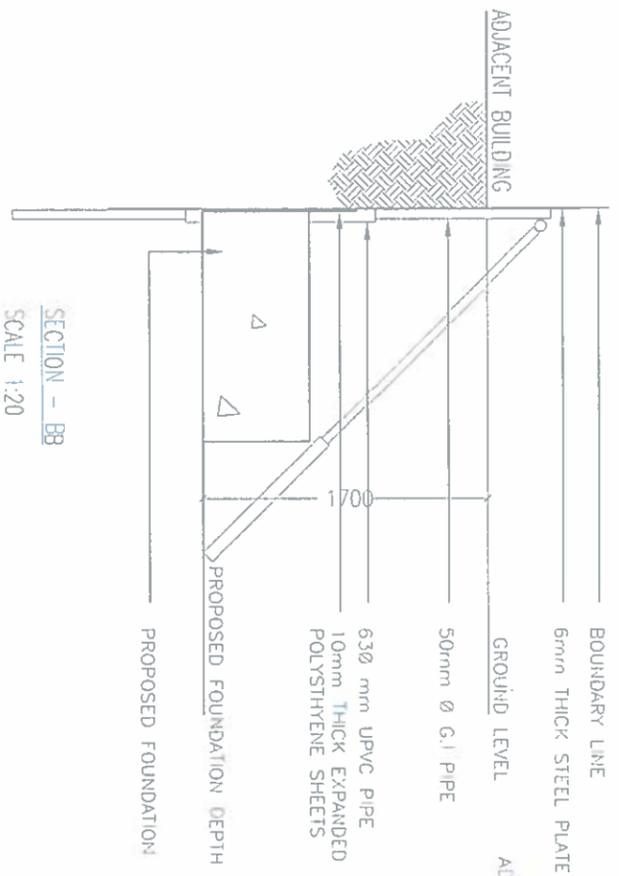

FOUNDATION PROTECTION METHOD
SCALE 1:20

Ministry of National Planning, Housing & Infrastructure
ACCREDITED CHECKER
ARCHITECTURAL CHECKER B1
Name: Mohamed Falah
VALIDITY: 06.07.21 - 22.03.22
Accredited No: BPR2021025B1
B1-2021-025-001



Ministry of National Planning, Housing & Infrastructure
ACCREDITED CHECKER
STRUCTURAL CHECKER A1
Name: Ahmed Zuhair Zabeem
VALIDITY: 01.04.21 - 22.03.22
Accredited No: BPR2021035A1
A1-2021-035-001