


FRONT ELEVATION (WITHOUT DOORS)

MATERIALS:

MAIN MATERIAL: 18MM BLOCK BOARD WITH DOUBLE SIDED FULL GLOSS WHITE FORMICA
 FINISH: ALL CUT ENDS FINISHED WITH WHITE TEAK
 HINGES: 2 NOS SS SOFT CLOSE (HYDRAULIC) HINGES PER DOOR PANEL
 FIXING: FIXED ON MASONRY WALL WITH SCREW ANCHORS

F.F.L.

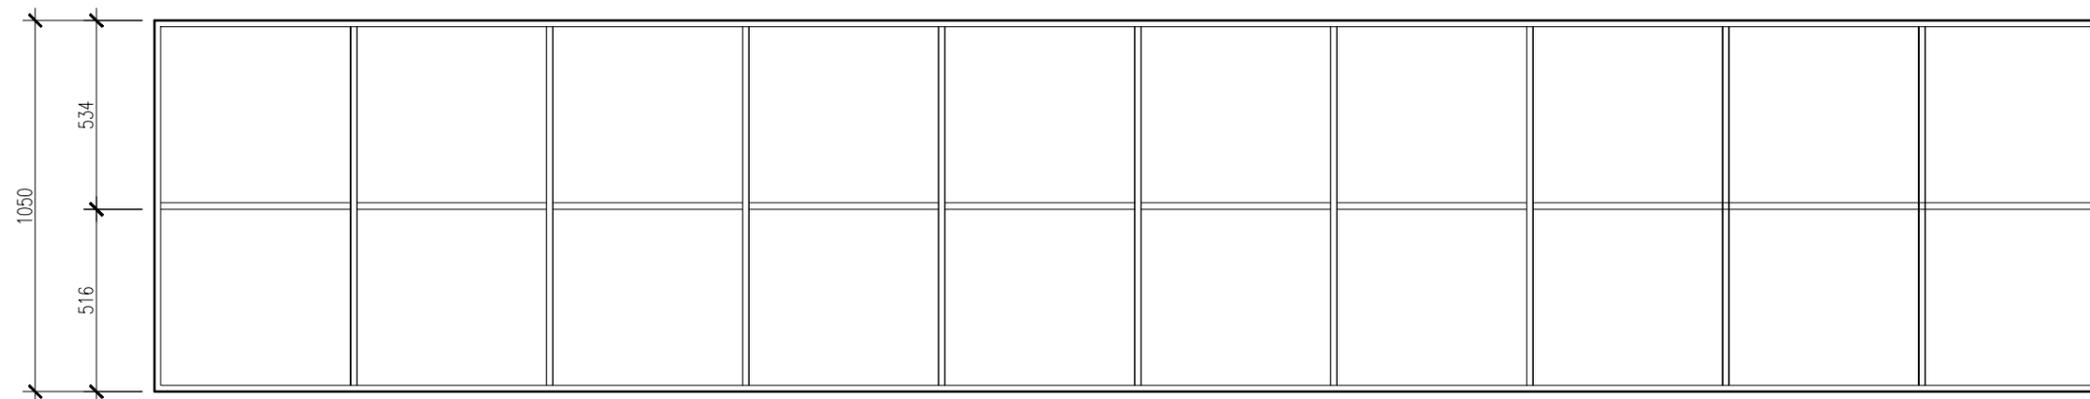

FRONT ELEVATION (WITHOUT DOORS)

COUNTER DETAIL 3
 SCALE 1:20

NOTE:

1. CONFIRM ACTUAL MEASUREMENTS ON SITE BEFORE FABRICATION
2. SUBMIT ACCESSORIES AND SHOP DRAWINGS FOR APPROVAL

FINANCE AND ASSET MANAGEMENT INFRASTRUCTURE UNIT MALDIVES POLICE SERVICE	
	
PROJECT TITLE: S. HITHADHOO POLICE ACCOMMODATION	
MALDIVES POLICE SERVICE SEAL & SIGN	
CONTRACTORS SEAL & SIGN	
THE DRAWINGS, CONCEPT AND DESIGN CONTAINED AREA THE PROPERTIES OF MALDIVES POLICE SERVICE. USE OF ANY KIND OR COPY OF WHOLE OR PART OF THIS DRAWING CONCEPT OR DESIGN OR USE ON OTHER PROJECTS OR SITES OTHER THAN THAT SPECIFIED ON THIS DRAWINGS IS STRICTLY PROHIBITED	
ARCHITECT/DESIGNER ASSISTANT DIRECTOR AHMED SADHEEM	DRAFTED BY ASSISTANT DIRECTOR AHMED SADHEEM
STRUCTURAL ENGINEER SUB INSP OF POLICE MOHAMED FAZEEN	DRAFTED BY ASSISTANT DIRECTOR AHMED SADHEEM
CHECKED BY SUB INSP OF POLICE MOHAMED FALAHH	CHECKED BY SUB INSP OF POLICE AHMED NIZAL
ARCHITECTURAL DRAWINGS	
SHEET NO.	DATE: 19 AUGUST 2021
<h1>D-05</h1>	