


MID HOSPITAL PROJECT | ACCOMMODATION BUILDING

CLIENT: MINISTRY OF HEALTH

DESIGN : SURVEY , DESIGN AND DEVELOPMENT SECTION | MTCC PLC

DATE: 10 MAY 2020

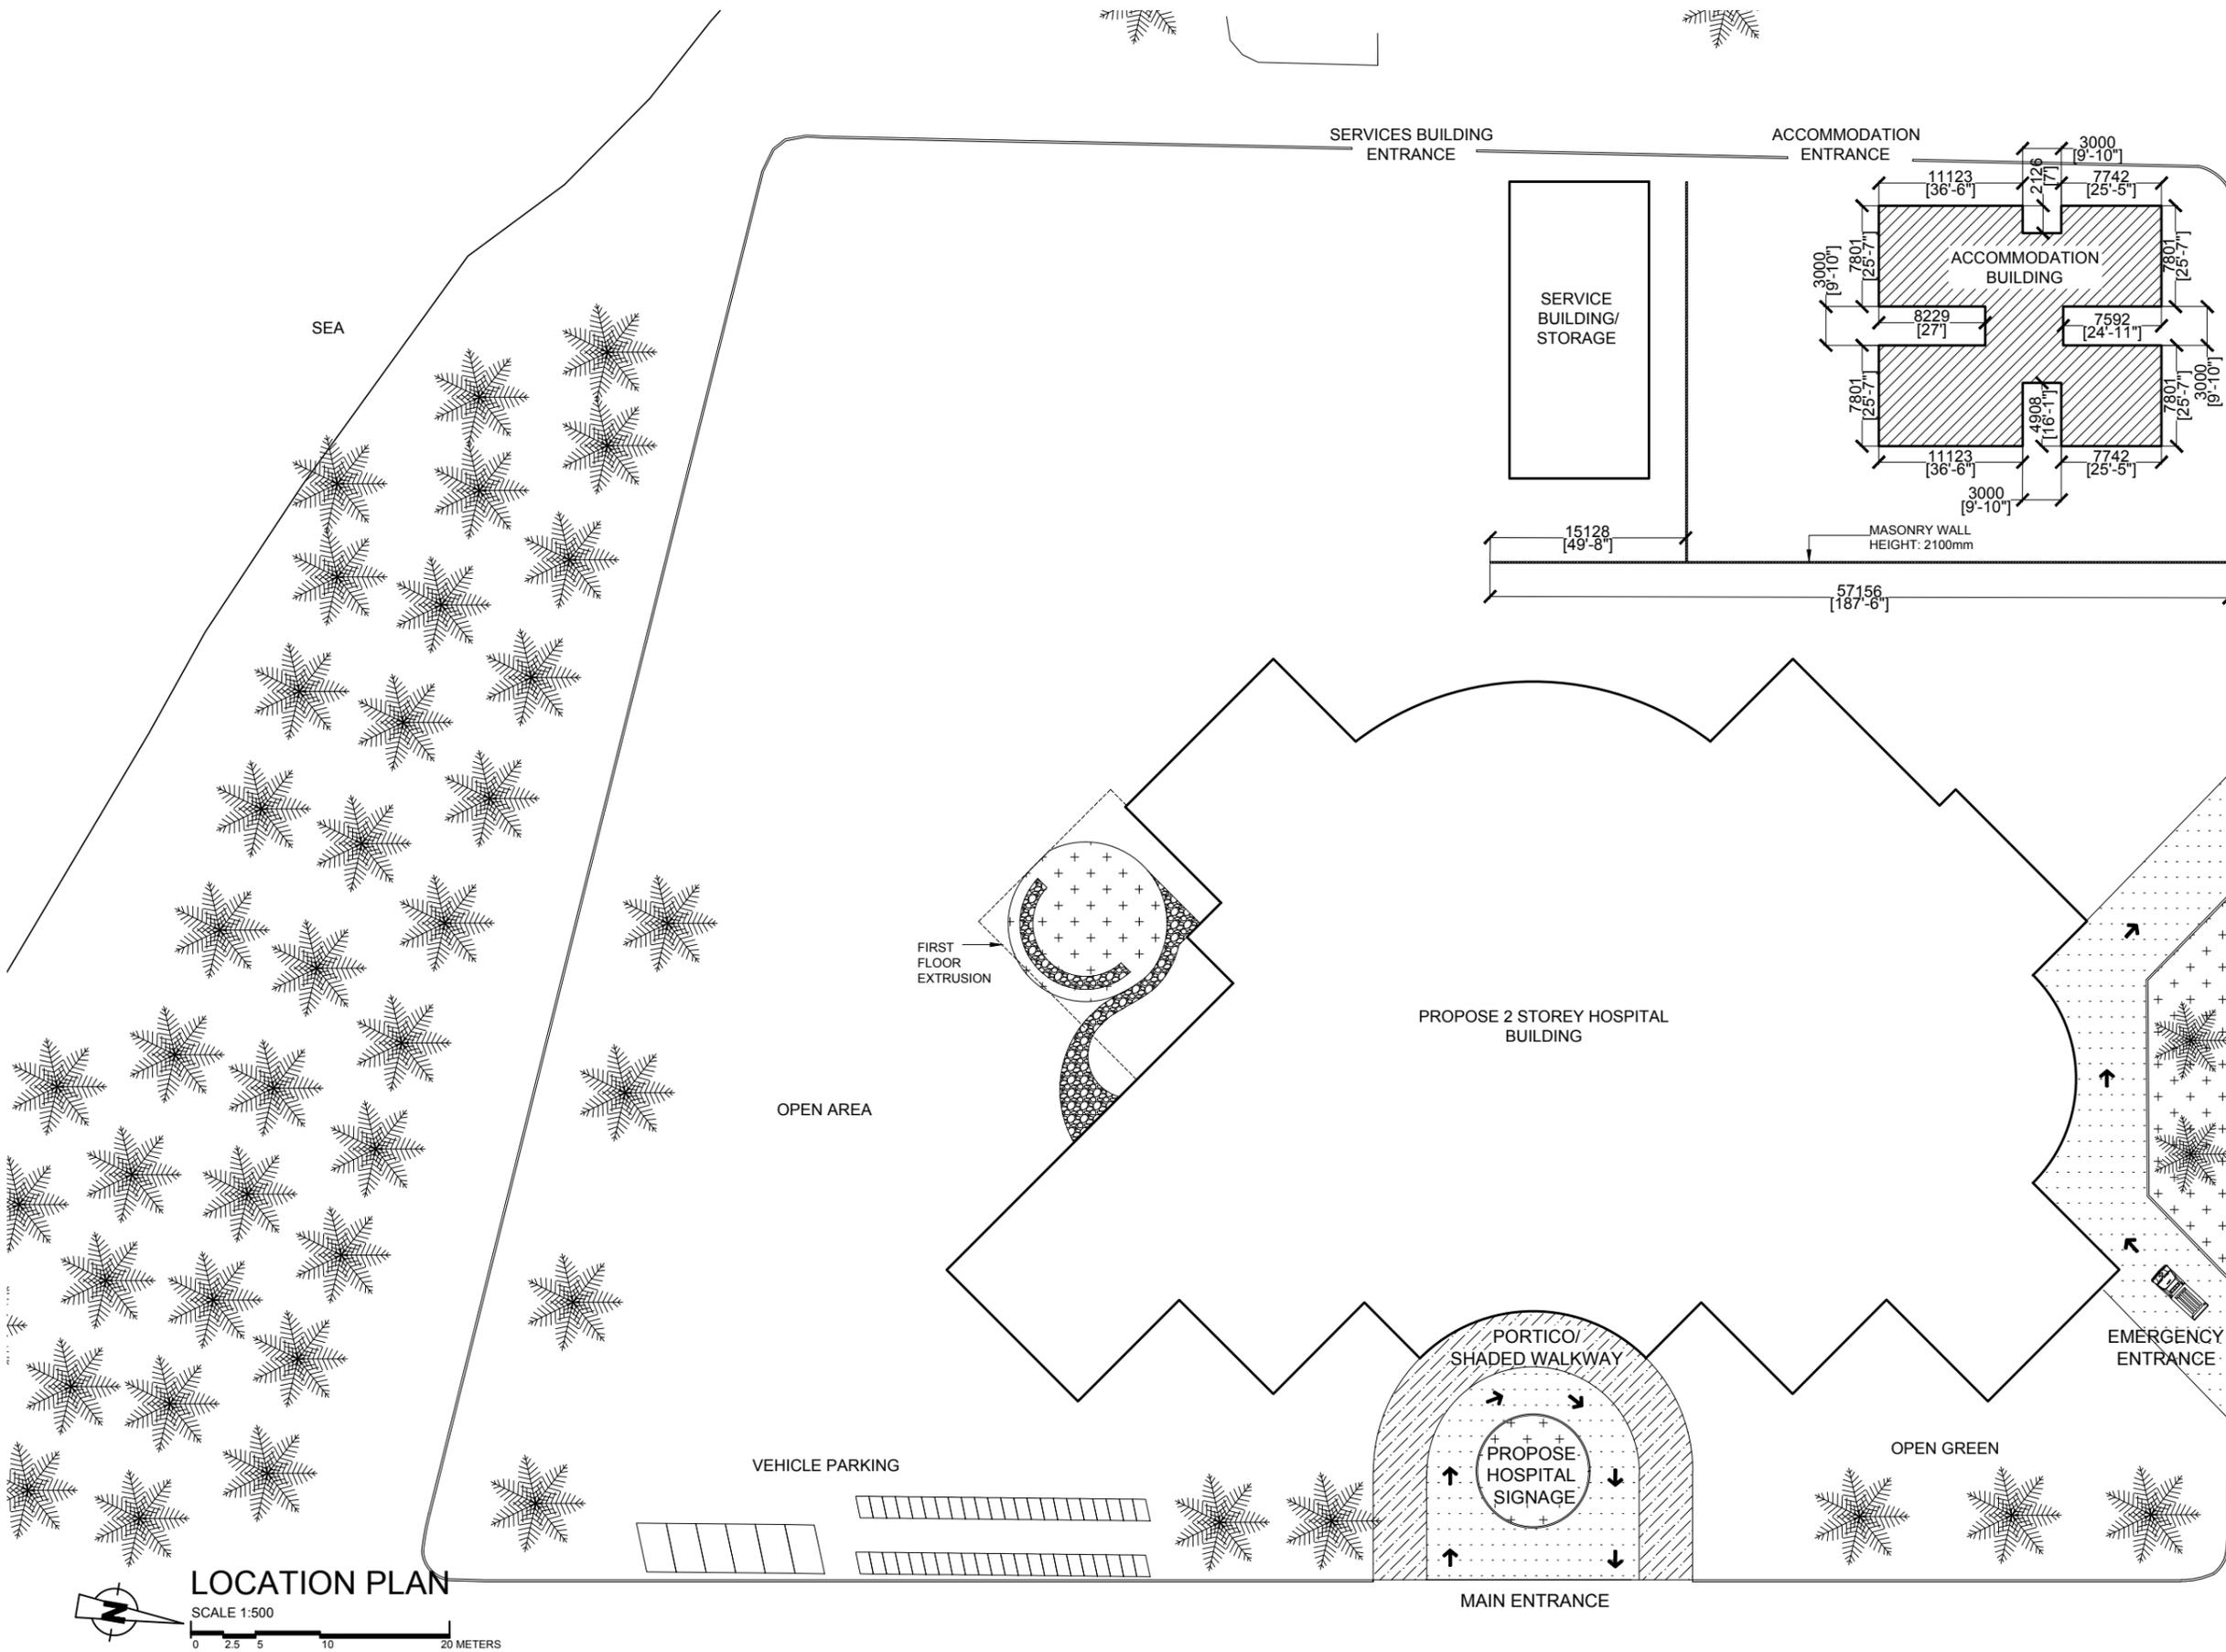

LEGEND:


	PAVED VEHICLE ROAD
	GRASS
	PAVED WALKWAY
	CONCRETE PAVED GARDEN WALKWAY

NOTE:

TOTAL PLOT AREA: 150,743.77 SQFT
PROPOSED OPEN AREA: 52955.09 SQFT
PROPOSED FOOT PRINT AREA : 3,639.27 SQFT 338.1 SQM
PROPOSED BUILD UP AREA: 7,278.56 SQFT 676.2 SQM

<p>MTCC MALDIVES TRANSPORT & CONTRACTING COMPANY PLC</p> <p><small>SURVEY, DESIGN AND DEVELOPMENT SECTION CONSTRUCTION AND PROJECTS MANAGEMENT DEPARTMENT, MTCC TOWER, 5500 THAKURUPPANA MAGU, MALE' 20181, REPUBLIC OF MALDIVES. PHONE: +(960) 332 6822 FAX: +(960) 333 2835 E-MAIL: design.development@mtcc.com.mv</small></p>	<p>PROJECT TITLE MID HOSPITAL PROJECT ACCOMMODATION BUILDING</p>	<p>CLIENT & ADDRESS MINISTRY OF HEALTH</p>	<p>DESIGN ARCHITECT: SURVEYING, DESIGN AND DEVELOPMENT SECTION</p>		<table border="1"> <thead> <tr> <th>REV</th> <th>DESCRIPTION</th> <th>DATE</th> <th>APPR</th> </tr> </thead> <tbody> <tr><td> </td><td> </td><td> </td><td> </td></tr> </tbody> </table>	REV	DESCRIPTION	DATE	APPR																													<p>SHEET IDENTIFICATION NUMBER A1.01</p> <p>SHEET TITLE 01</p>
	REV	DESCRIPTION	DATE	APPR																																		
<p>DRAWING TITLE AS GIVEN</p>	<p>PROJECT LOCATION</p>	<p>ENGINEER: ARCHITECT: DRAWN BY:</p>	<p>STRUCTURAL CHECKER: ARCHITECTURAL CHECKER: CHECKED BY:</p>	<p>PAPER SCALE DATE</p>																																		

COPYRIGHT All plans, sketches, drawings, graphic representations and specifications prepared by the Architect(s) & Engineer(s) are instruments of service. The copyright and ownership of both the design and these instruments of service belong to the Architect(s) & Engineer(s) and may not be used for any other project, or sold, or offered for sale by any party other than the Architect/Engineer unless the Architect/Engineer has given written consent. Copies of the documents submitted to the client prepared by the Architect/Engineer may be used as they were intended, once, and on the same site and project.

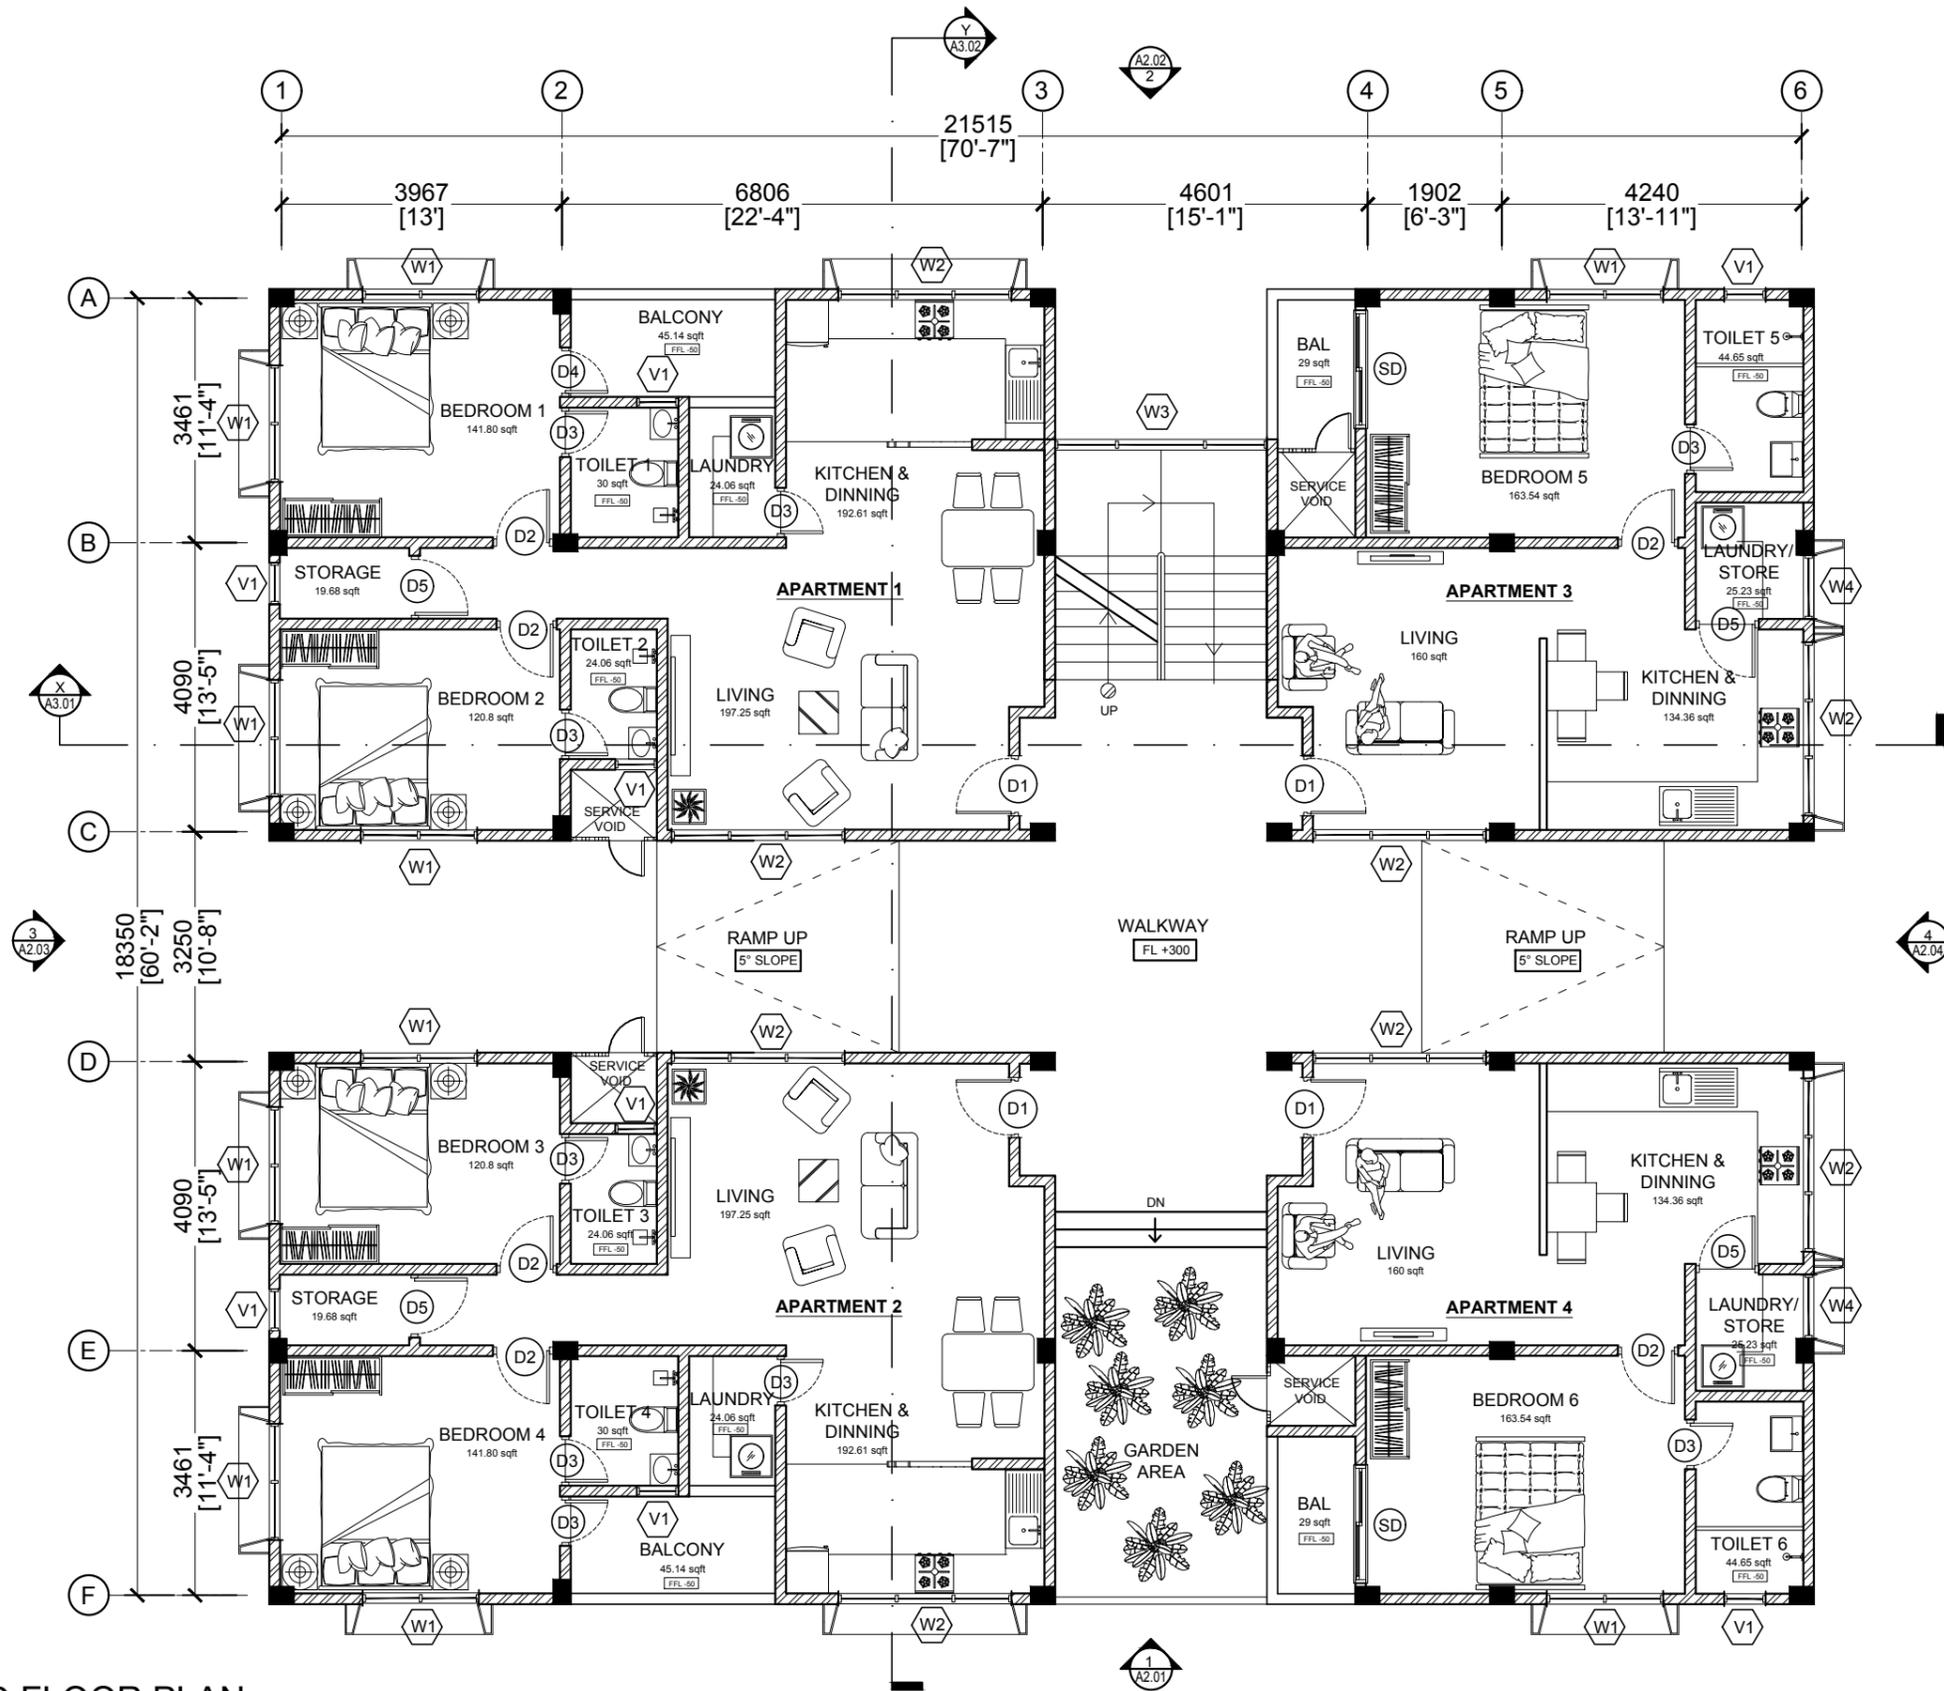

WALL TYPES


	PROPOSED MASONRY WALLS
	PROPOSED PAINTED FINISH CEMENT DRY WALLS (COLD-FORMED STEEL STUD FRAMING)
	PROPOSED COLUMNS

GROUND FLOOR PLAN

SCALE 1:100
0 0.5 1 2 4 METERS

<p>MTCC MALDIVES TRANSPORT & CONTRACTING COMPANY PLC</p> <p><small>SURVEY, DESIGN AND DEVELOPMENT SECTION CONSTRUCTION AND PROJECTS MANAGEMENT DEPARTMENT MTCC TOWER, 6500 THAKURUPPANAI MAGU, MALE' 20181, REPUBLIC OF MALDIVES. PHONE: + (960) 332 6822, FAX: + (960) 333 2835 E-MAIL: design.development@mtcc.com.mv</small></p>	<p>PROJECT TITLE MID HOSPITAL PROJECT ACCOMMODATION BUILDING</p>	<p>CLIENT & ADDRESS MINISTRY OF HEALTH</p>	<p>DESIGN ARCHITECT: SURVEYING, DESIGN AND DEVELOPMENT SECTION</p>	<p>REV</p>	<p>DESCRIPTION</p>	<p>DATE</p>	<p>APPR</p>	<p>SHEET IDENTIFICATION NUMBER A1.02 SHEET TITLE 02</p>
	<p>DRAWING TITLE AS GIVEN</p>	<p>PROJECT LOCATION</p>	<p>ENGINEER: ARCHITECT: DRAWN BY: HASSAN SHAHULAN</p>	<p>STRUCTURAL CHECKER: IBRAHIM THOAM ARCHITECTURAL CHECKER: IRFAN WAHEED CHECKED BY: AMINATH SAMAHA</p>	<p>PAPER SCALE A3 AS GVN DATE 10-05-2020</p>	<p>DATE</p>	<p>APPR</p>	

COPYRIGHT All plans, sketches, drawings, graphic representations and specifications prepared by the Architect(s) & Engineer(s) are instruments of service. The copyright and ownership of both the design and these instruments of service belong to the Architect(s) & Engineer(s) and may not be used for any other project, or sold, or offered for sale by any party other than the Architect/Engineer unless the Architect/Engineer has given written consent. Copies of the documents submitted to the client prepared by the Architect/Engineer may be used as they were intended, once, and on the same site and project.

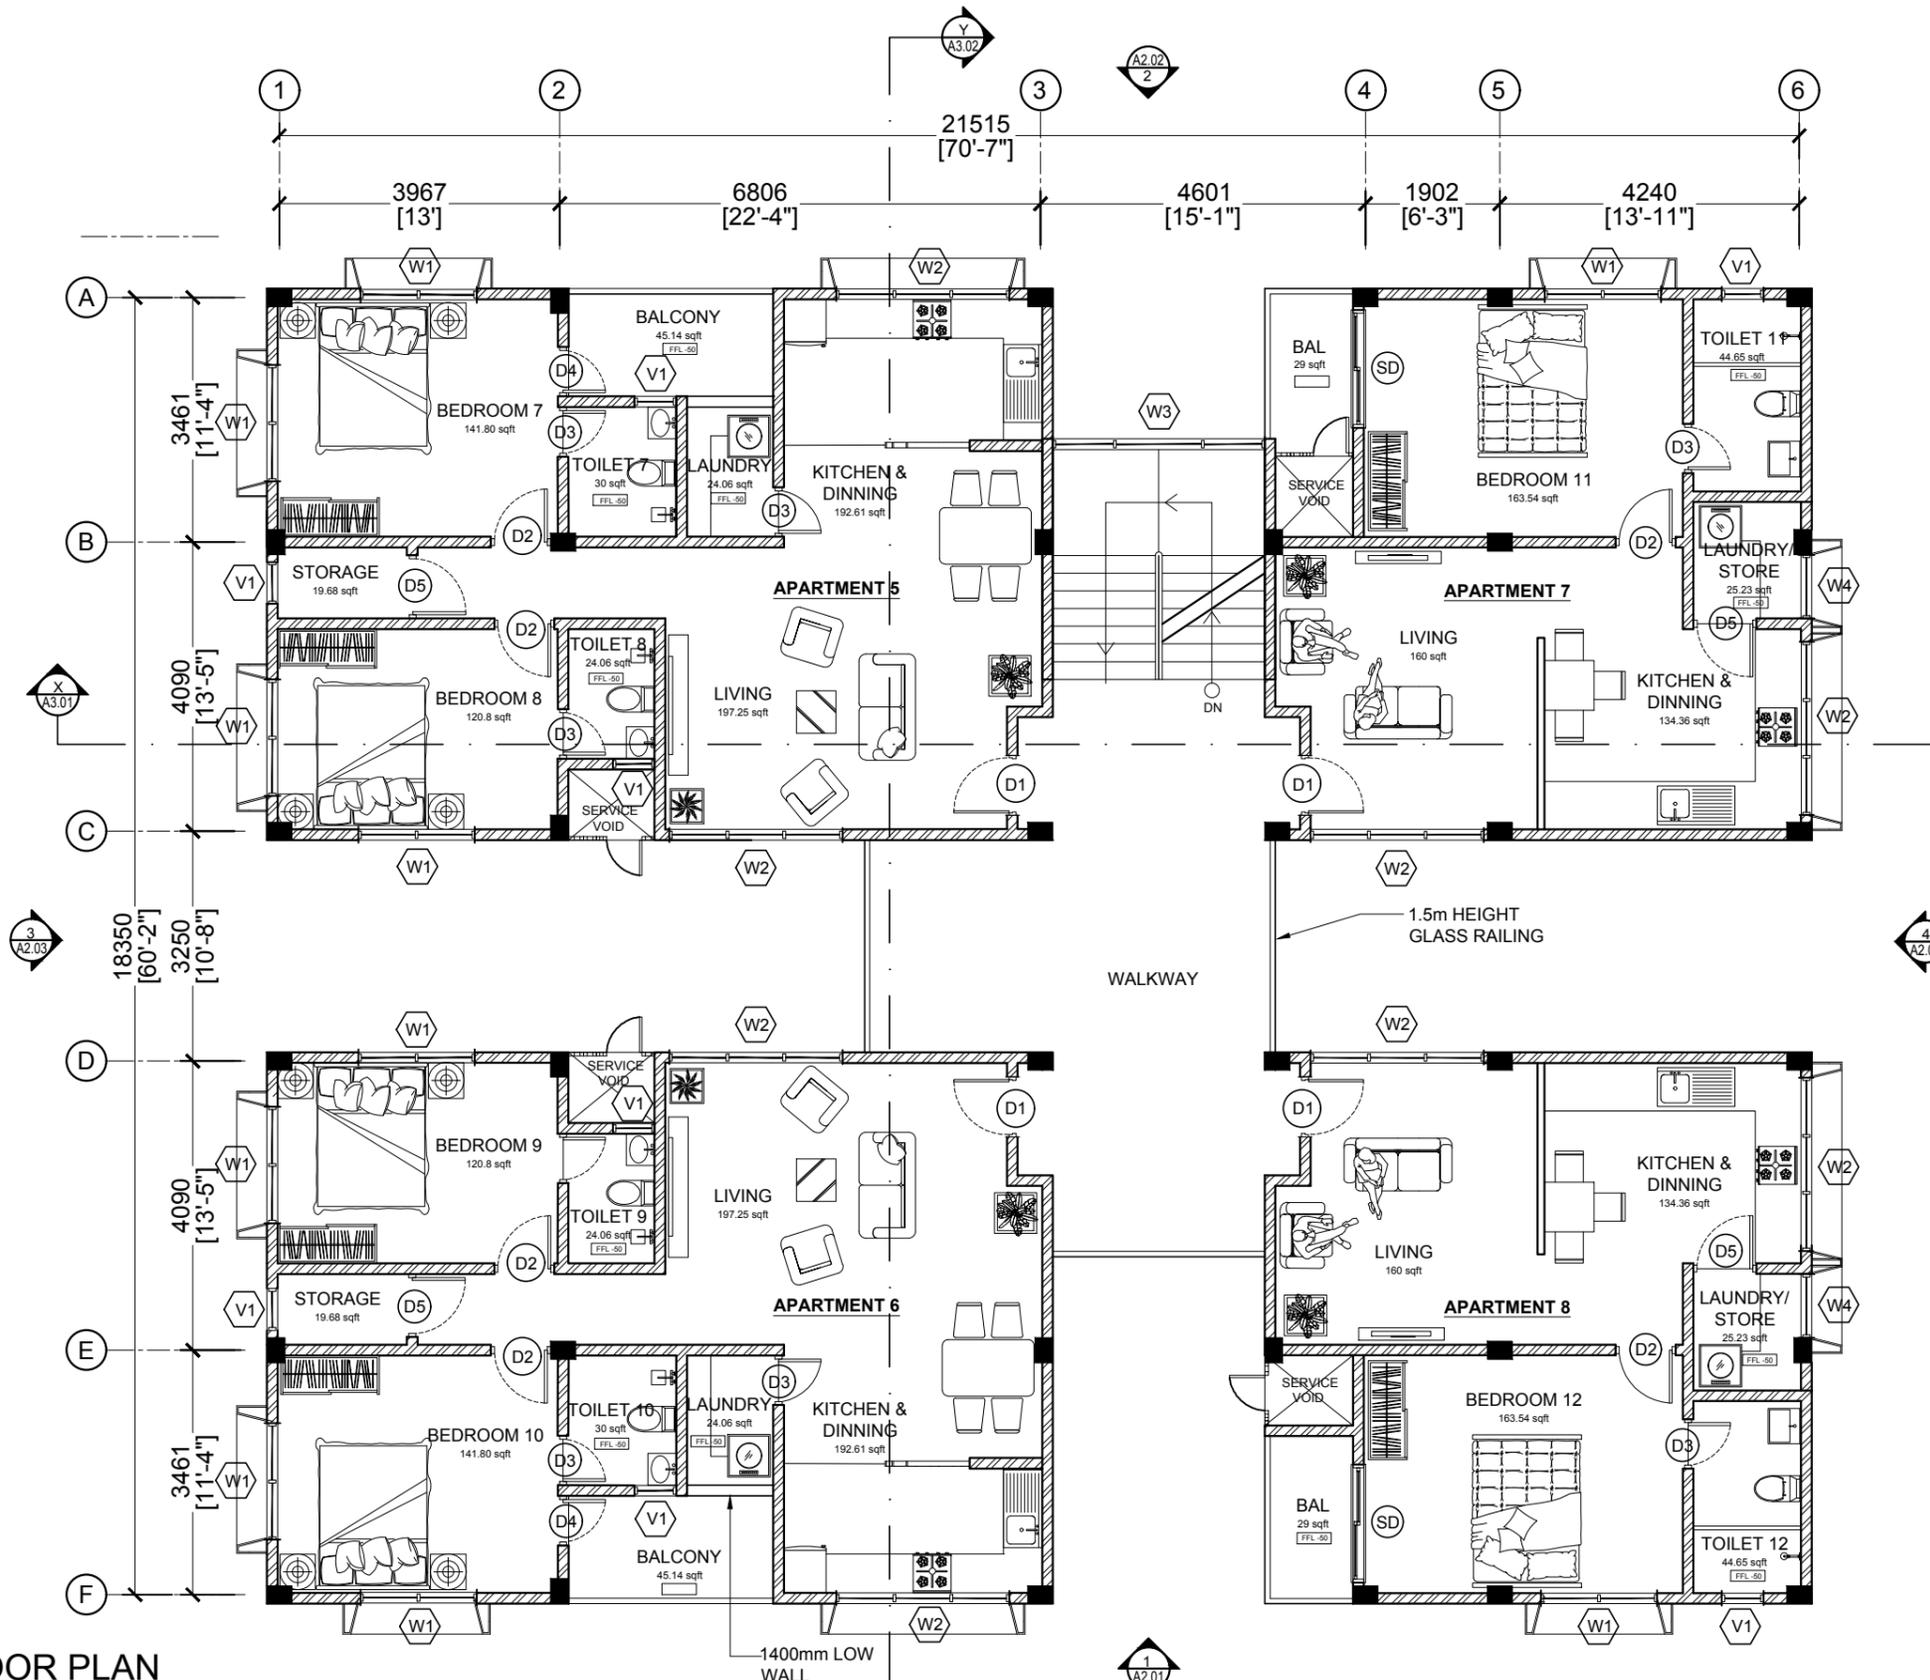

WALL TYPES


- PROPOSED MASONRY WALLS
- PROPOSED PAINTED FINISH CEMENT DRY WALLS (COLD-FORMED STEEL STUD FRAMING)
- PROPOSED COLUMNS

FIRST FLOOR PLAN

SCALE 1:100
0 0.5 1 2 4 METERS


<p>MTCC MALDIVES TRANSPORT & CONTRACTING COMPANY PLC</p> <p><small>SURVEY, DESIGN AND DEVELOPMENT SECTION CONSTRUCTION AND PROJECTS MANAGEMENT DEPARTMENT MTCC TOWER, 6500 THAKURUPPANA MAGU, MALE' 20181, REPUBLIC OF MALDIVES. PHONE: +(960) 332 6822 FAX: +(960) 333 2835 E-MAIL: design.development@mtcc.com.mv</small></p>	<p>PROJECT TITLE MID HOSPITAL PROJECT ACCOMMODATION BUILDING</p>	<p>CLIENT & ADDRESS MINISTRY OF HEALTH</p>	<p>DESIGN ARCHITECT: SURVEYING, DESIGN AND DEVELOPMENT SECTION</p>		<p>REV</p>	<p>DESCRIPTION</p>	<p>DATE</p>	<p>APPR</p>	<p>SHEET IDENTIFICATION NUMBER A1.03</p> <p>SHEET TITLE 03</p>
	<p>DRAWING TITLE AS GIVEN</p>	<p>PROJECT LOCATION</p>	<p>ARCHITECT: AMINATH ZOONA</p> <p>DRAWN BY: HASSAN SHAHULAN</p>	<p>STRUCTURAL CHECKER: IBRAHIM THOAM</p> <p>ARCHITECTURAL CHECKER: IRFAN WAHEED</p> <p>CHECKED BY: AMINATH SAMAHA</p>	<p>PAPER SCALE A3 AS GVN</p> <p>DATE 10-05-2020</p>	<p> </p>	<p> </p>	<p> </p>	

COPYRIGHT All plans, sketches, drawings, graphic representations and specifications prepared by the Architect(s) & Engineer(s) are instruments of service. The copyright and ownership of both the design and these instruments of service belong to the Architect(s) & Engineer(s) and may not be used for any other project, or sold, or offered for sale by any party other than the Architect/Engineer unless the Architect/Engineer has given written consent. Copies of the documents submitted to the client prepared by the Architect/Engineer may be used as they were intended, once, and on the same site and project.

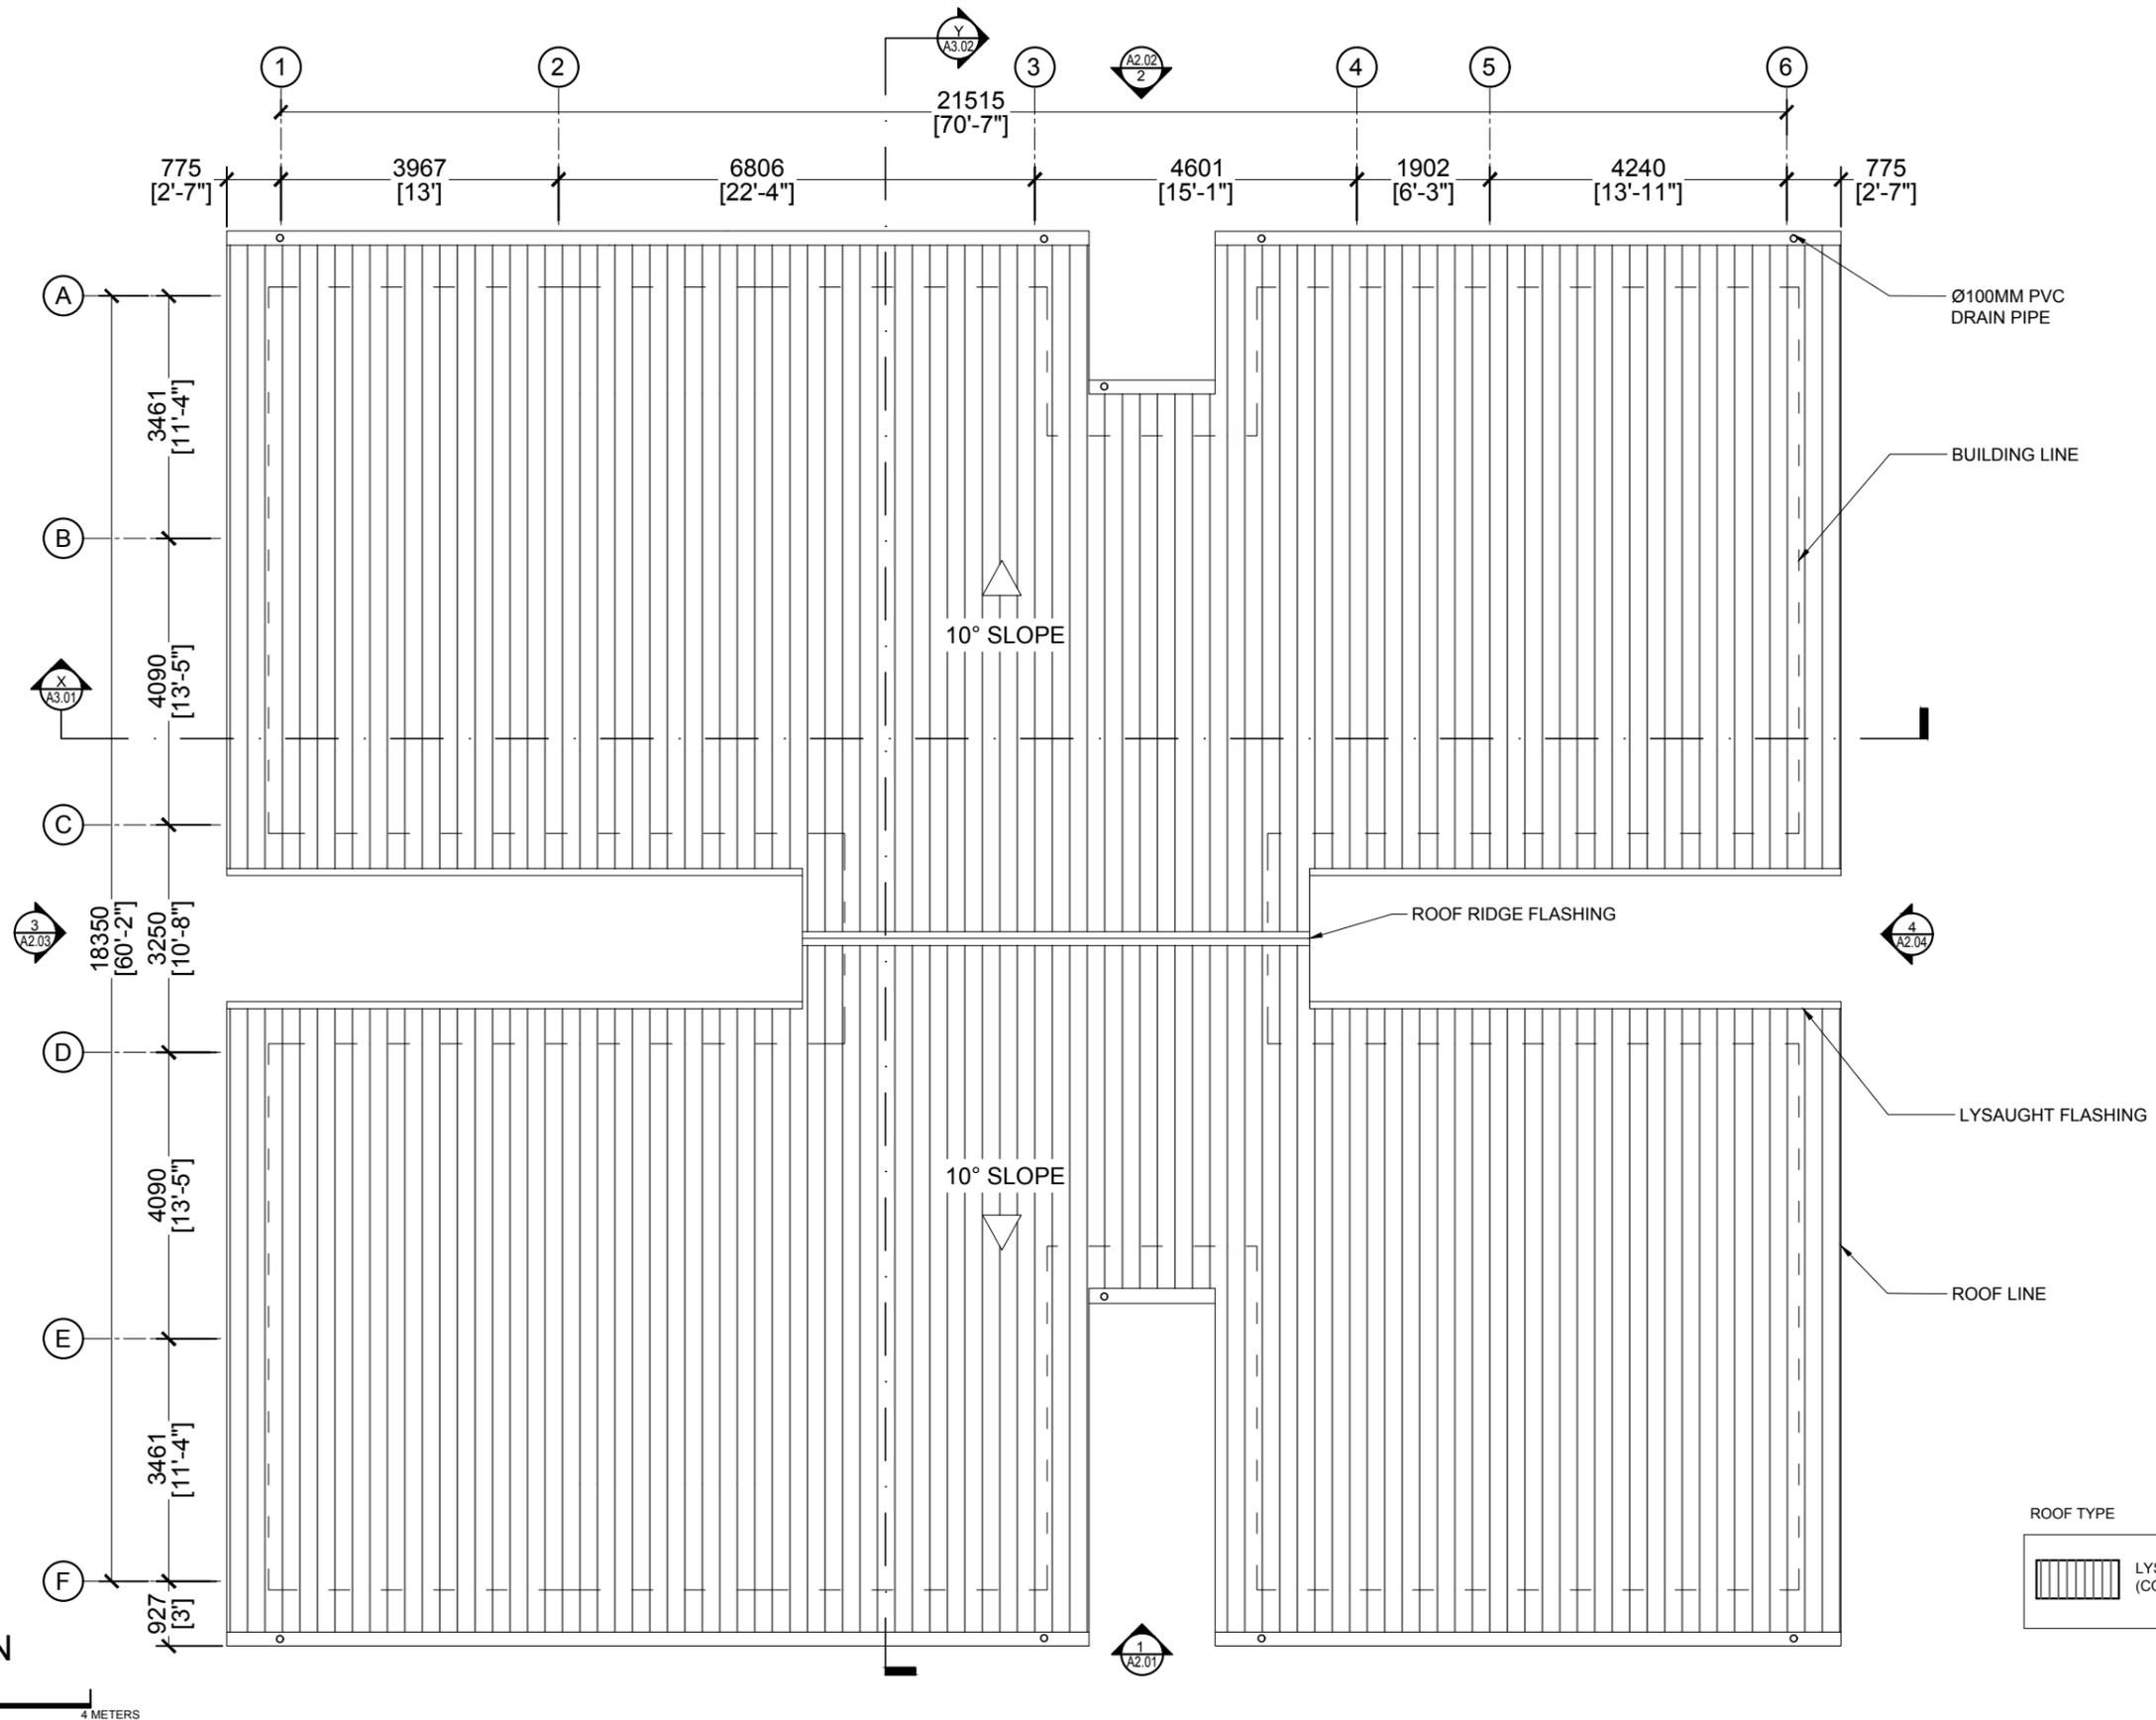


ROOF PLAN

SCALE 1:100

 

 <p>MTCC MALDIVES TRANSPORT & CONTRACTING COMPANY PLC</p> <p><small>SURVEY, DESIGN AND DEVELOPMENT SECTION CONSTRUCTION AND PROJECTS MANAGEMENT DEPARTMENT MTCC TOWER, 5500 THAKURUPAANI MAGU, MALE' 20181, REPUBLIC OF MALDIVES. PHONE: +(960) 332 6822, FAX: +(960) 333 2835 E-MAIL: design.development@mtcc.com.mv</small></p>	<p>PROJECT TITLE MID HOSPITAL PROJECT ACCOMMODATION BUILDING</p>	<p>CLIENT & ADDRESS MINISTRY OF HEALTH</p>	<p>DESIGN ARCHITECT: SURVEYING, DESIGN AND DEVELOPMENT SECTION</p>	<table border="1"> <thead> <tr> <th>REV</th> <th>DESCRIPTION</th> <th>DATE</th> <th>APPR</th> </tr> </thead> <tbody> <tr><td> </td><td> </td><td> </td><td> </td></tr> </tbody> </table>	REV	DESCRIPTION	DATE	APPR																													<p>SHEET IDENTIFICATION NUMBER A1.04</p> <p>SHEET TITLE 04</p>
	REV	DESCRIPTION	DATE	APPR																																	
<p>DRAWING TITLE AS GIVEN</p>	<p>PROJECT LOCATION</p>	<p>ENGINEER: AMINATH ZOONA</p>	<p>STRUCTURAL CHECKER: IBRAHIM THOAM</p>																																		
		<p>ARCHITECT: AMINATH ZOONA</p>	<p>ARCHITECTURAL CHECKER: IRFAN WAHEED</p>	<p>PAPER SCALE A3 AS GVN</p>																																	
		<p>DRAWN BY: HASSAN SHAHULAN</p>	<p>CHECKED BY: AMINATH SAMAHA</p>	<p>DATE 10-05-2020</p>																																	


COPYRIGHT All plans, sketches, drawings, graphic representations and specifications prepared by the Architect(s) & Engineer(s) are instruments of service. The copyright and ownership of both the design and these instruments of service belong to the Architect(s) & Engineer(s) and may not be used for any other project, or sold, or offered for sale by any party other than the Architect/Engineer unless the Architect/Engineer has given written consent. Copies of the documents submitted to the client prepared by the Architect/Engineer may be used as they were intended, once and on the same site and project.

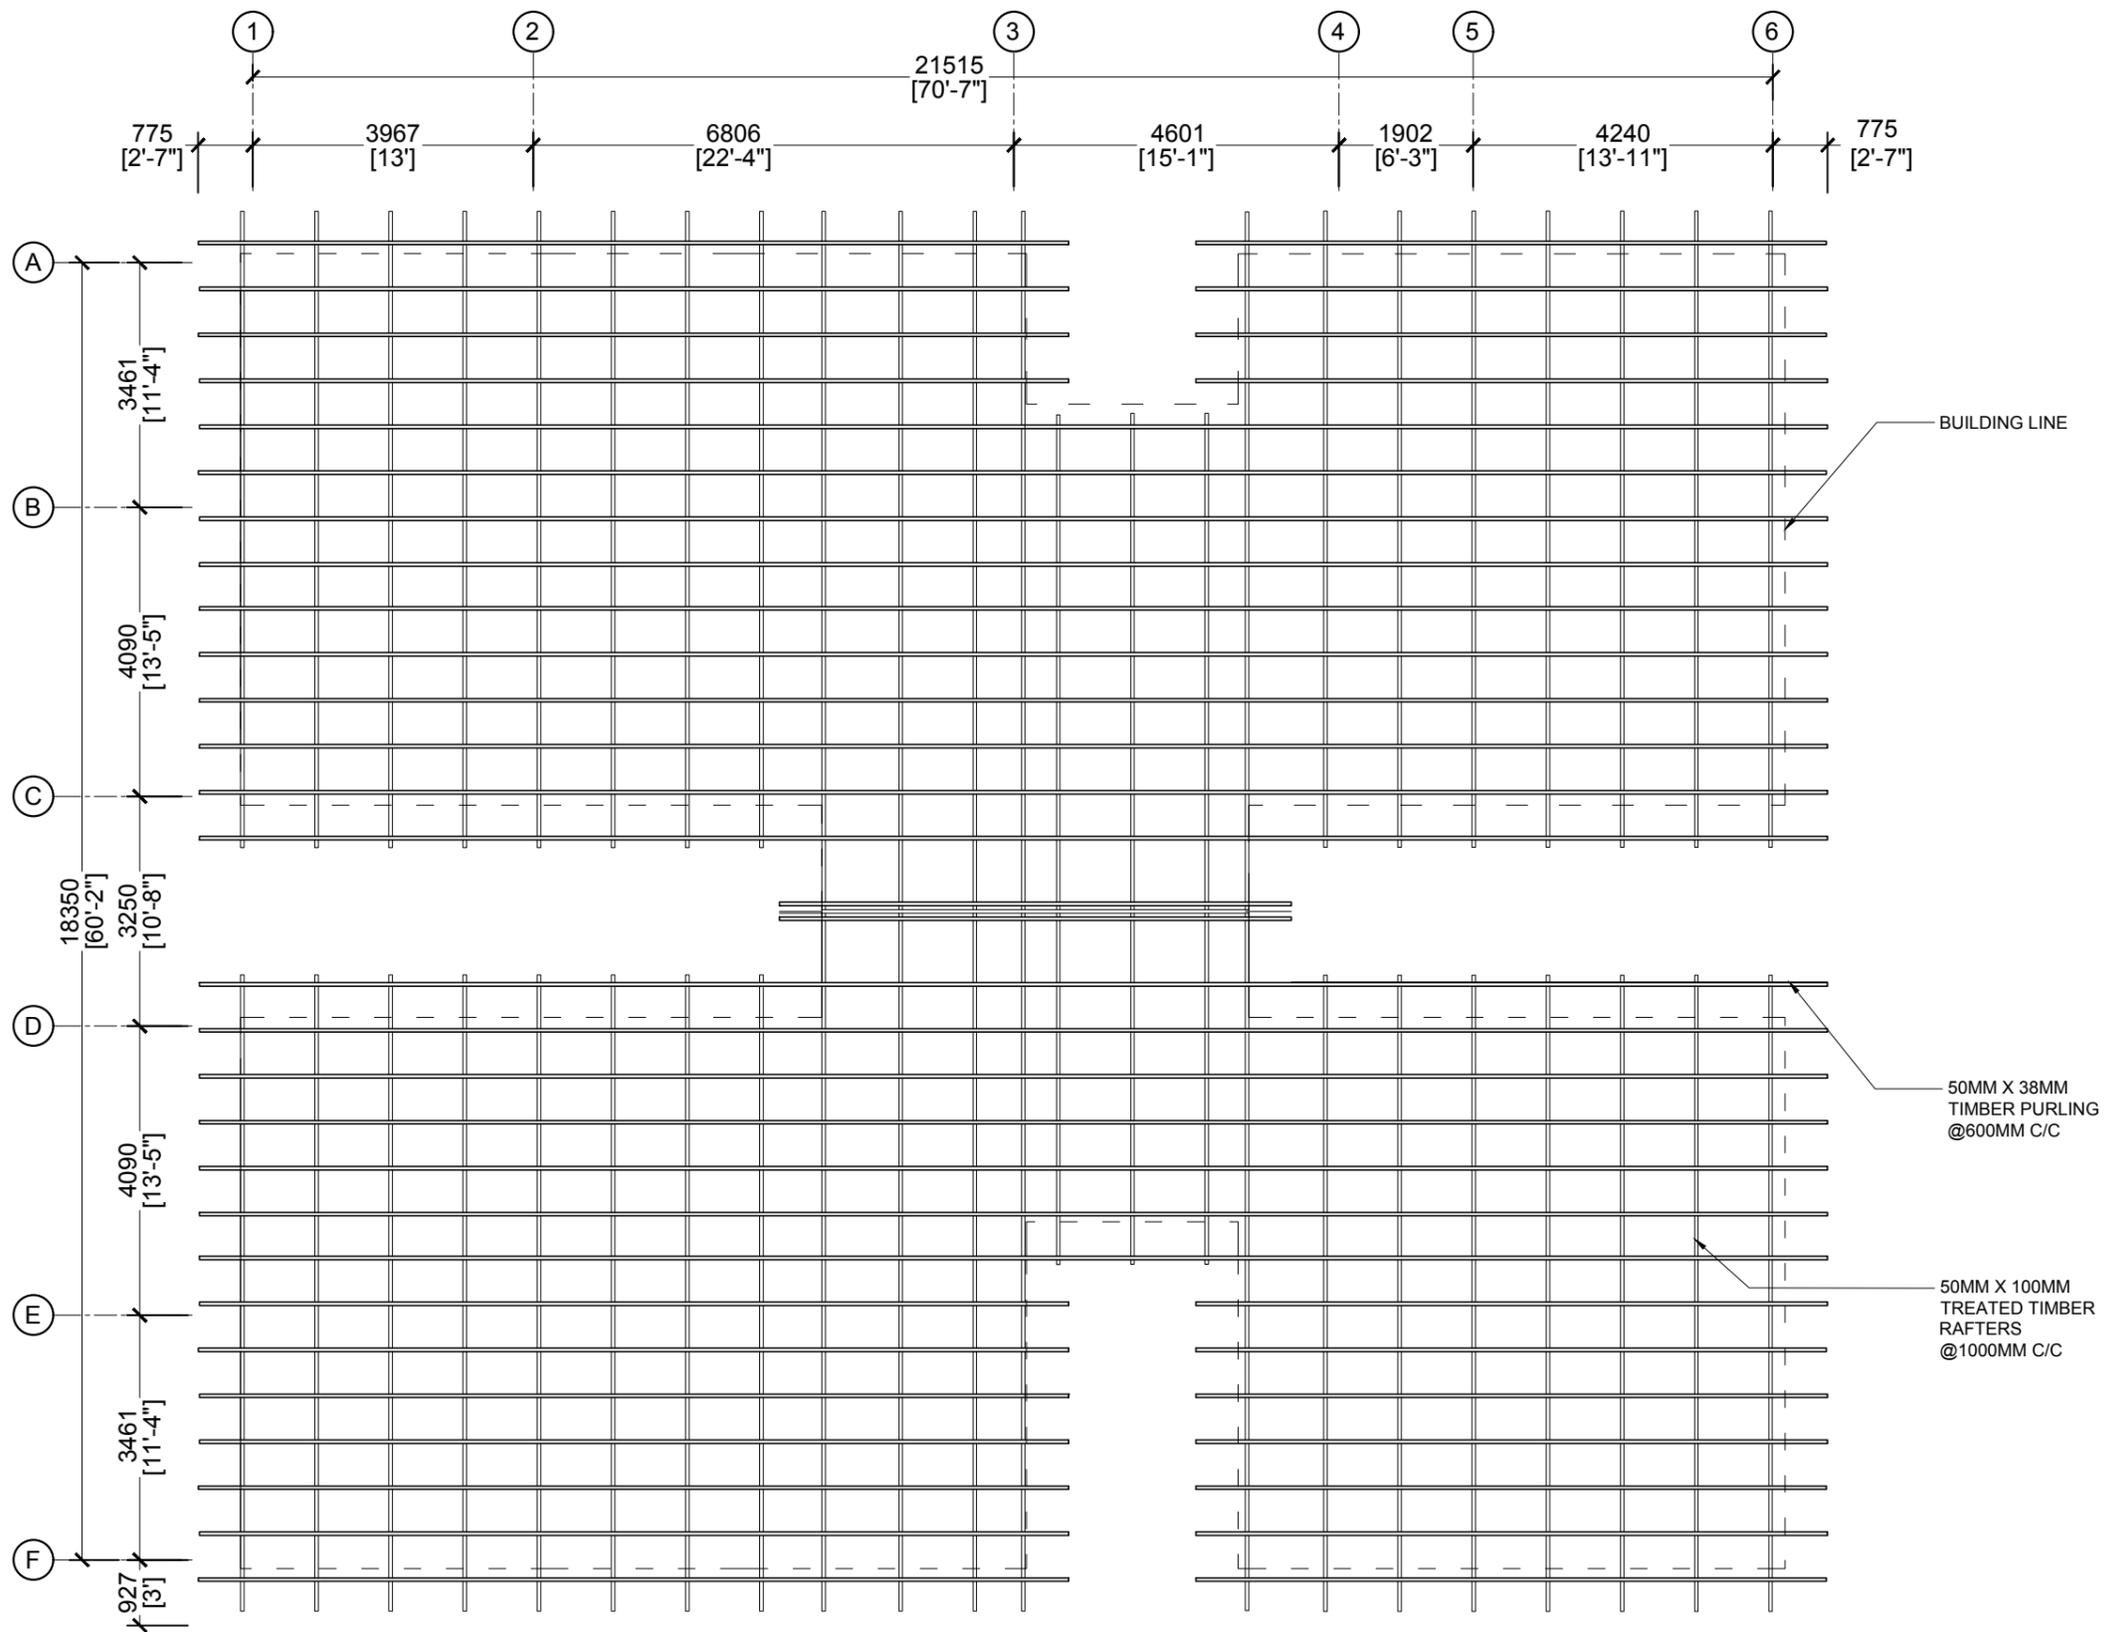

ROOF FRAMING PLAN
 SCALE 1:100
 0 0.5 1 2 4 METERS

 MTCC MALDIVES TRANSPORT & CONTRACTING COMPANY PLC <small>SURVEY, DESIGN AND DEVELOPMENT SECTION CONSTRUCTION AND PROJECTS MANAGEMENT DEPARTMENT MTCC TOWER, 6500 THAKURUPAANI MAGU, MALE' 20181, REPUBLIC OF MALDIVES. PHONE: +(960) 332 6822, FAX: +(960) 333 2835 E-MAIL: design.development@mtcc.com.mv</small>	PROJECT TITLE MID HOSPITAL PROJECT ACCOMMODATION BUILDING	CLIENT & ADDRESS MINISTRY OF HEALTH	DESIGN ARCHITECT: SURVEYING, DESIGN AND DEVELOPMENT SECTION		<table border="1"> <thead> <tr> <th>REV</th> <th>DESCRIPTION</th> <th>DATE</th> <th>APPR</th> </tr> </thead> <tbody> <tr><td> </td><td> </td><td> </td><td> </td></tr> </tbody> </table>	REV	DESCRIPTION	DATE	APPR																													SHEET IDENTIFICATION NUMBER A1.05 SHEET TITLE 05
	REV	DESCRIPTION	DATE	APPR																																		
DRAWING TITLE AS GIVEN	PROJECT LOCATION	ENGINEER: AMINATH ZOONA	STRUCTURAL CHECKER: IBRAHIM THOAM	PAPER SCALE A3 AS GVN																																		
			ARCHITECT: AMINATH ZOONA	ARCHITECTURAL CHECKER: IRFAN WAHEED	DATE 10-05-2020																																	
			DRAWN BY: HASSAN SHAHULAN	CHECKED BY: AMINATH SAMAHA																																		

COPYRIGHT All plans, sketches, drawings, graphic representations and specifications prepared by the Architect(s) & Engineer(s) are instruments of service. The copyright and ownership of both the design and these instruments of service belong to the Architect(s) & Engineer(s) and may not be used for any other project, or sold, or offered for sale by any party other than the Architect/Engineer unless the Architect/Engineer has given written consent. Copies of the documents submitted to the client prepared by the Architect/Engineer may be used as they were intended, on-site and on the same site and project.

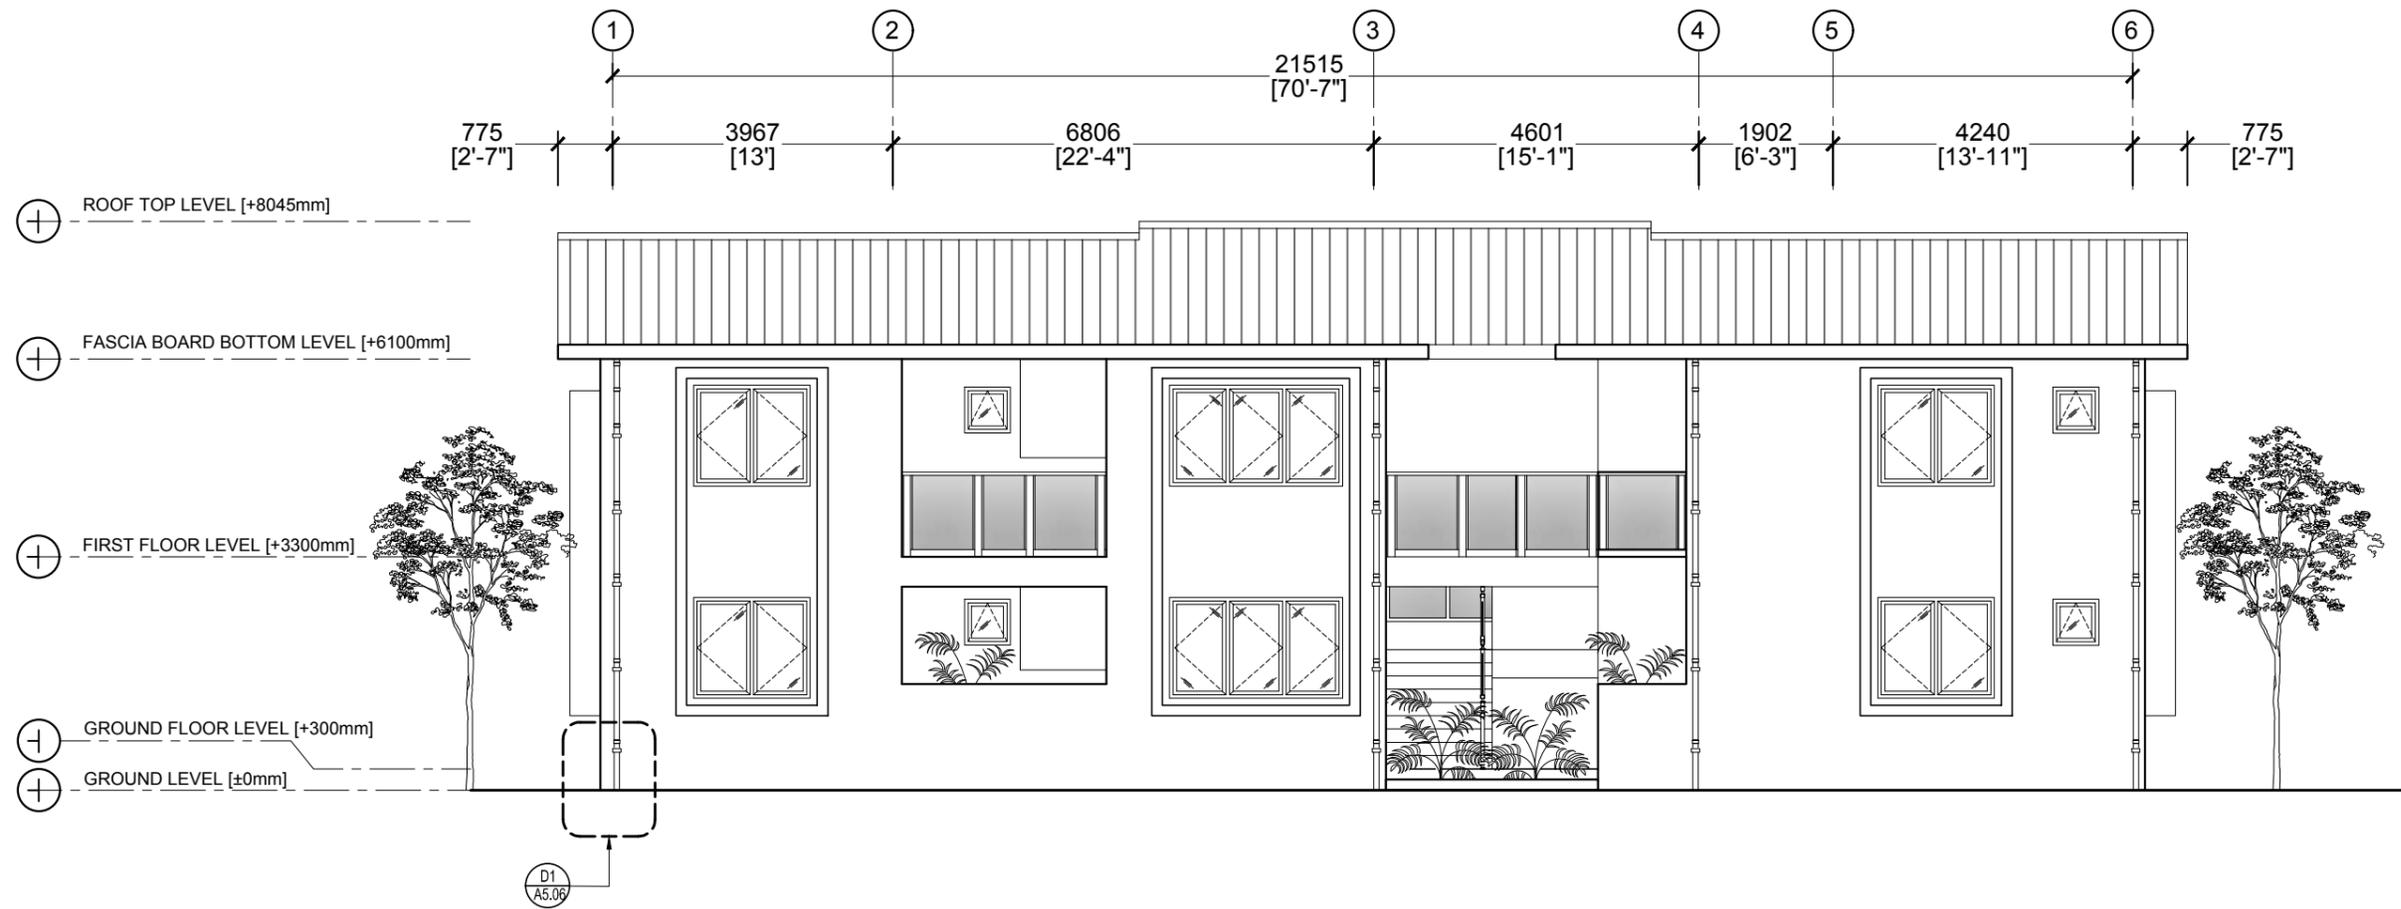


ELEVATION 1

SCALE 1:100



 <p>MTCC MALDIVES TRANSPORT & CONTRACTING COMPANY PLC</p> <p><small>SURVEY, DESIGN AND DEVELOPMENT SECTION CONSTRUCTION AND PROJECTS MANAGEMENT DEPARTMENT MTCC TOWER, 6500 THAKURUPAANI MAGU, MALE' 20181, REPUBLIC OF MALDIVES. PHONE: +(960) 332 6822 FAX: +(960) 333 2835 E-MAIL: design.development@mtcc.com.mv</small></p>	<p>PROJECT TITLE MID HOSPITAL PROJECT ACCOMMODATION BUILDING</p>	<p>CLIENT & ADDRESS MINISTRY OF HEALTH</p>	<p>DESIGN ARCHITECT: SURVEYING, DESIGN AND DEVELOPMENT SECTION</p>		<p>REV</p>	<p>DESCRIPTION</p>	<p>DATE</p>	<p>APPR</p>	<p>SHEET IDENTIFICATION NUMBER A2.01</p> <p>SHEET TITLE 06</p>
	<p>DRAWING TITLE AS GIVEN</p>	<p>PROJECT LOCATION</p>	<p>ENGINEER: AMINATH ZOONA</p>	<p>STRUCTURAL CHECKER: IBRAHIM THOAM</p>	<p>ARCHITECTURAL CHECKER: IRFAN WAHEED</p>	<p>PAPER A3</p>	<p>SCALE AS GVN</p>	<p>DATE 10-05-2020</p>	

COPYRIGHT All plans, sketches, drawings, graphic representations and specifications prepared by the Architect(s) & Engineer(s) are instruments of service. The copyright and ownership of both the design and these instruments of service belong to the Architect(s) & Engineer(s) and may not be used for any other project, or sold, or offered for sale by any party other than the Architect/Engineer unless the Architect/Engineer has given written consent. Copies of the documents submitted to the client prepared by the Architect/Engineer may be used as they were intended, once, and on the same site and project.

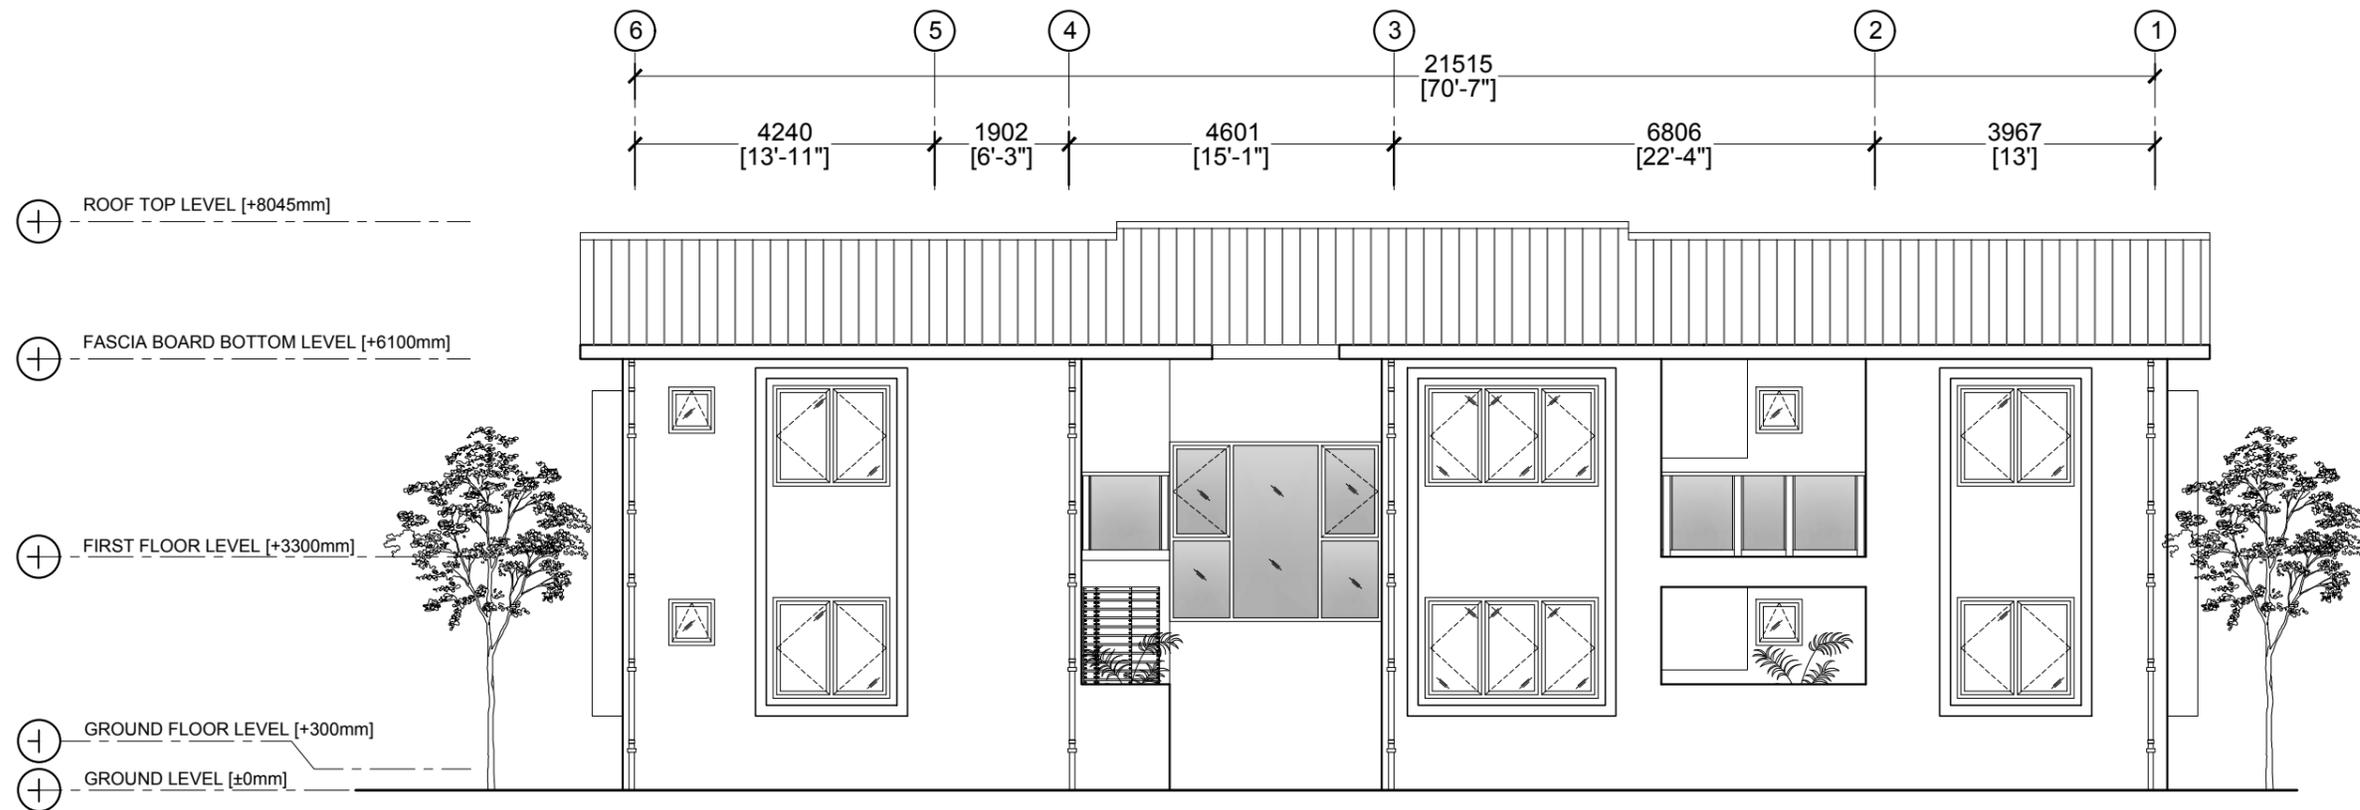


ELEVATION 2

SCALE 1:100



 <p>MTCC MALDIVES TRANSPORT & CONTRACTING COMPANY PLC</p> <p><small>SURVEY, DESIGN AND DEVELOPMENT SECTION CONSTRUCTION AND PROJECTS MANAGEMENT DEPARTMENT, MTCC TOWER, 6500 THAKURUPAANI MAGU, MALE' 20181, REPUBLIC OF MALDIVES. PHONE: + (960) 332 6822, FAX: + (960) 333 2835 E-MAIL: design.development@mtcc.com.mv</small></p>	<p>PROJECT TITLE MID HOSPITAL PROJECT ACCOMMODATION BUILDING</p>	<p>CLIENT & ADDRESS MINISTRY OF HEALTH</p>	<p>DESIGN ARCHITECT: SURVEYING, DESIGN AND DEVELOPMENT SECTION</p>		<p>REV</p>	<p>DESCRIPTION</p>	<p>DATE</p>	<p>APPR</p>	<p>SHEET IDENTIFICATION NUMBER</p> <p>A2.02</p> <p>SHEET TITLE</p> <p>07</p>
	<p>DRAWING TITLE AS GIVEN</p>	<p>PROJECT LOCATION</p>	<p>ENGINEER: AMINATH ZOONA</p>	<p>STRUCTURAL CHECKER: IBRAHIM THOAM</p>	<p>PAPER A3</p>	<p>SCALE AS GVN</p>	<p>DATE 10-05-2020</p>	<p>CHECKED BY: AMINATH SAMAHA</p>	

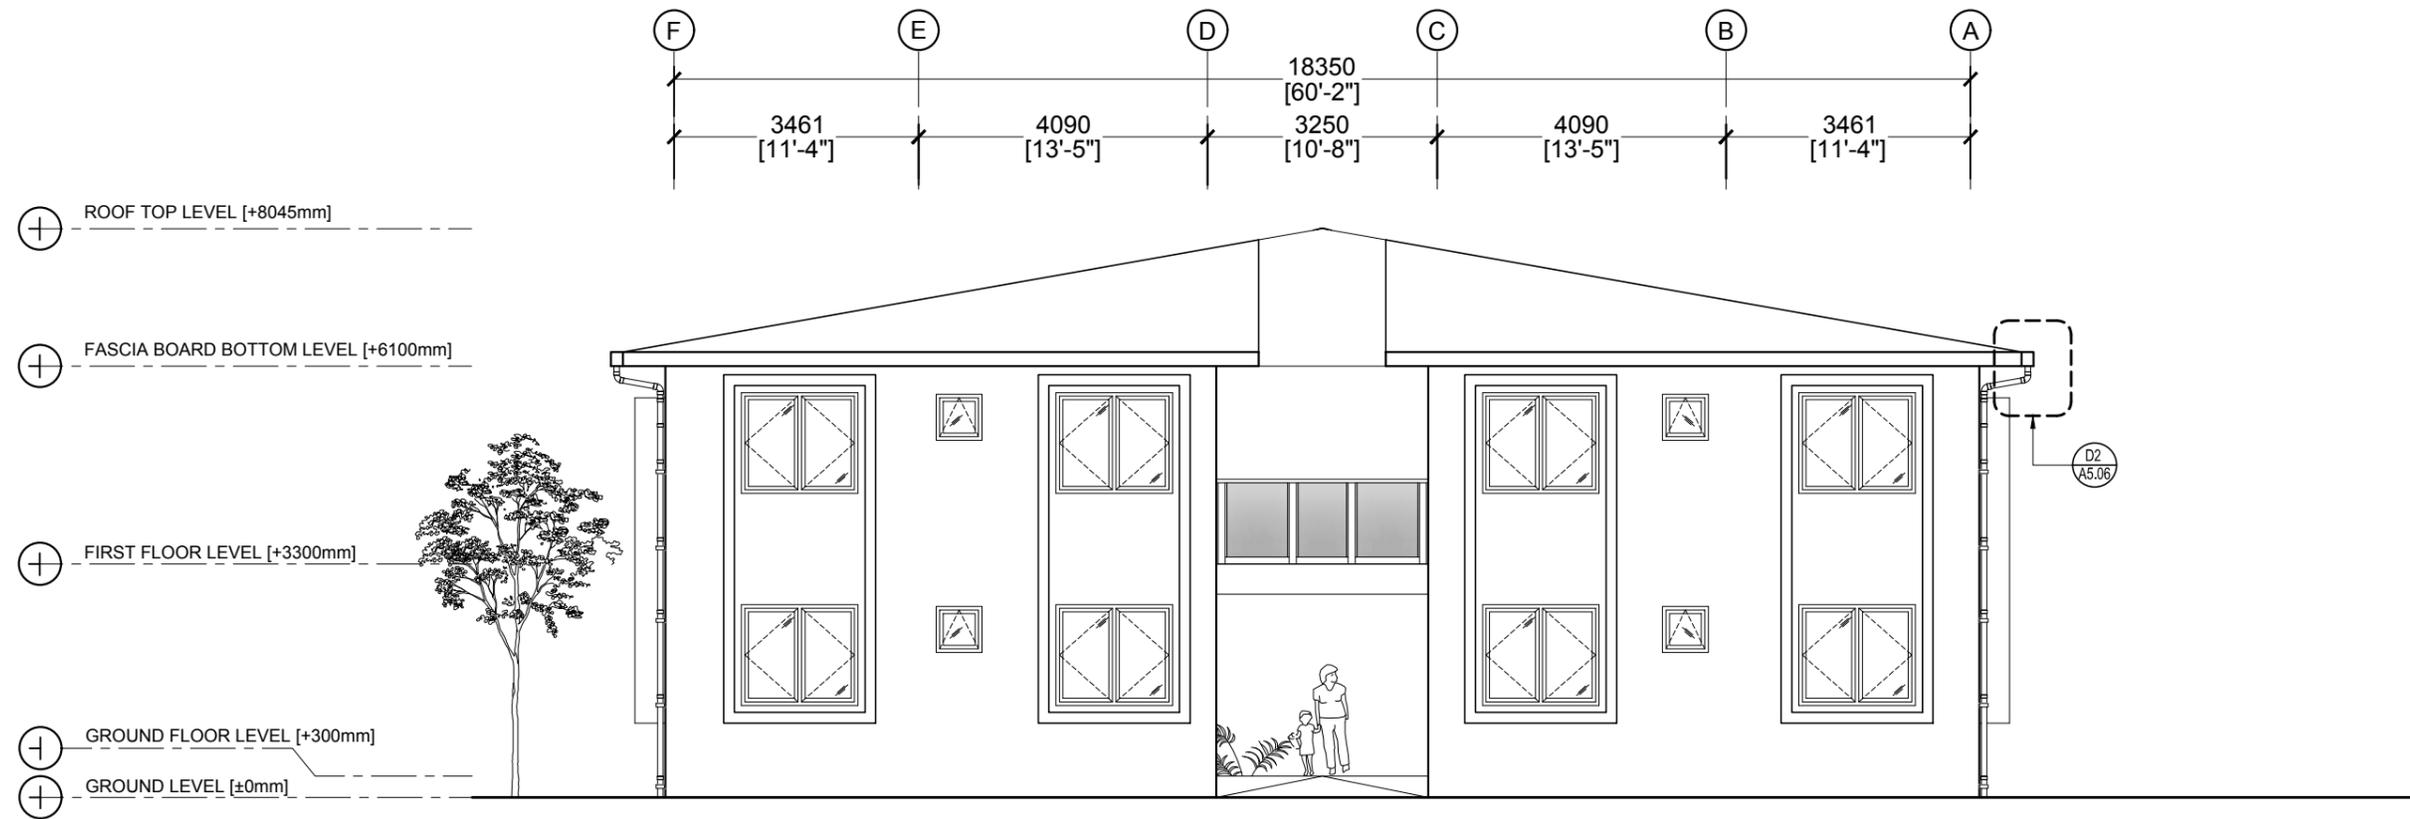


ELEVATION 3




 MTCC MALDIVES TRANSPORT & CONTRACTING COMPANY PLC <small>SURVEY, DESIGN AND DEVELOPMENT SECTION CONSTRUCTION AND PROJECTS MANAGEMENT DEPARTMENT, MTCC TOWER, 6500 THAKURUPAANI MAGU, MALÉ 20181, REPUBLIC OF MALDIVES. PHONE: +(960) 332 6822, FAX: +(960) 333 2835 E-MAIL: design.development@mtcc.com.mv</small>	PROJECT TITLE MID HOSPITAL PROJECT ACCOMMODATION BUILDING	CLIENT & ADDRESS MINISTRY OF HEALTH	DESIGN ARCHITECT: SURVEYING, DESIGN AND DEVELOPMENT SECTION		REV DESCRIPTION DATE APPR	SHEET IDENTIFICATION NUMBER A2.03 SHEET TITLE 08
	DRAWING TITLE AS GIVEN	PROJECT LOCATION	ENGINEER: AMINATH ZOONA DRAWN BY: HASSAN SHAHULAN	STRUCTURAL CHECKER: IBRAHIM THOAM ARCHITECTURAL CHECKER: IRFAN WAHEED CHECKED BY: AMINATH SAMAHA	PAPER SCALE A3 AS GVN DATE 10-05-2020	

COPYRIGHT All plans, sketches, drawings, graphic representations and specifications prepared by the Architect(s) & Engineer(s) are instruments of service. The copyright and ownership of both the design and these instruments of service belong to the Architect(s) & Engineer(s) and may not be used for any other project, or sold, or offered for sale by any party other than the Architect/Engineer unless the Architect/Engineer has given written consent. Copies of the documents submitted to the client prepared by the Architect/Engineer may be used as they were intended, once and on the same site and project.

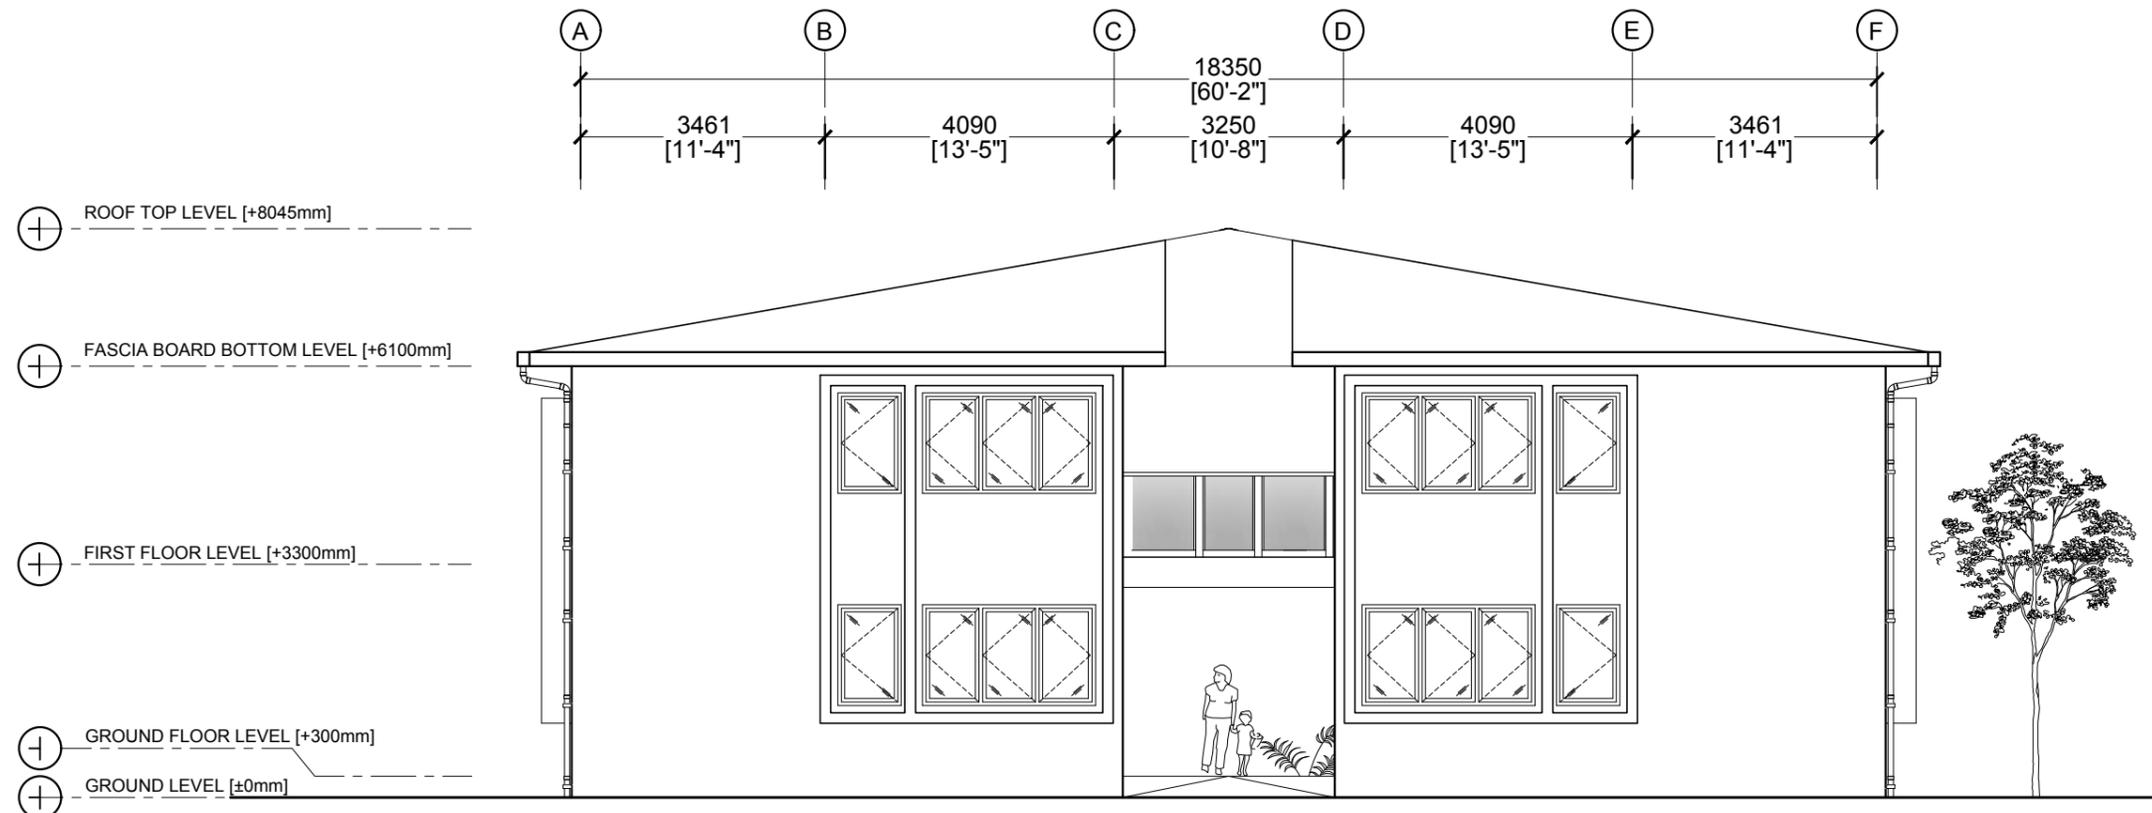


ELEVATION 4

 


 MTCC MALDIVES TRANSPORT & CONTRACTING COMPANY PLC <small>SURVEY, DESIGN AND DEVELOPMENT SECTION CONSTRUCTION AND PROJECTS MANAGEMENT DEPARTMENT MTCC TOWER, 6500 THAKURUPAANI MAGU, MALE' 20181, REPUBLIC OF MALDIVES. PHONE: +(960) 332 6822, FAX: +(960) 333 2835 E-MAIL: design.development@mtcc.com.mv</small>	PROJECT TITLE MID HOSPITAL PROJECT ACCOMMODATION BUILDING	CLIENT & ADDRESS MINISTRY OF HEALTH	DESIGN ARCHITECT: SURVEYING, DESIGN AND DEVELOPMENT SECTION		REV DESCRIPTION DATE APPR	SHEET IDENTIFICATION NUMBER A2.04 SHEET TITLE 09
	DRAWING TITLE AS GIVEN	PROJECT LOCATION	ENGINEER: AMINATH ZOONA DRAWN BY: HASSAN SHAHULAN	STRUCTURAL CHECKER: IBRAHIM THOAM ARCHITECTURAL CHECKER: IRFAN WAHEED CHECKED BY: AMINATH SAMAHA	PAPER A3 SCALE AS GVN DATE 10-05-2020	

COPYRIGHT All plans, sketches, drawings, graphic representations and specifications prepared by the Architect(s) & Engineer(s) are instruments of service. The copyright and ownership of both the design and these instruments of service belong to the Architect(s) & Engineer(s) and may not be used for any other project, or sold, or offered for sale by any party other than the Architect/Engineer unless the Architect/Engineer has given written consent. Copies of the documents submitted to the client prepared by the Architect/Engineer may be used as they were intended, once, and on the same site and project.

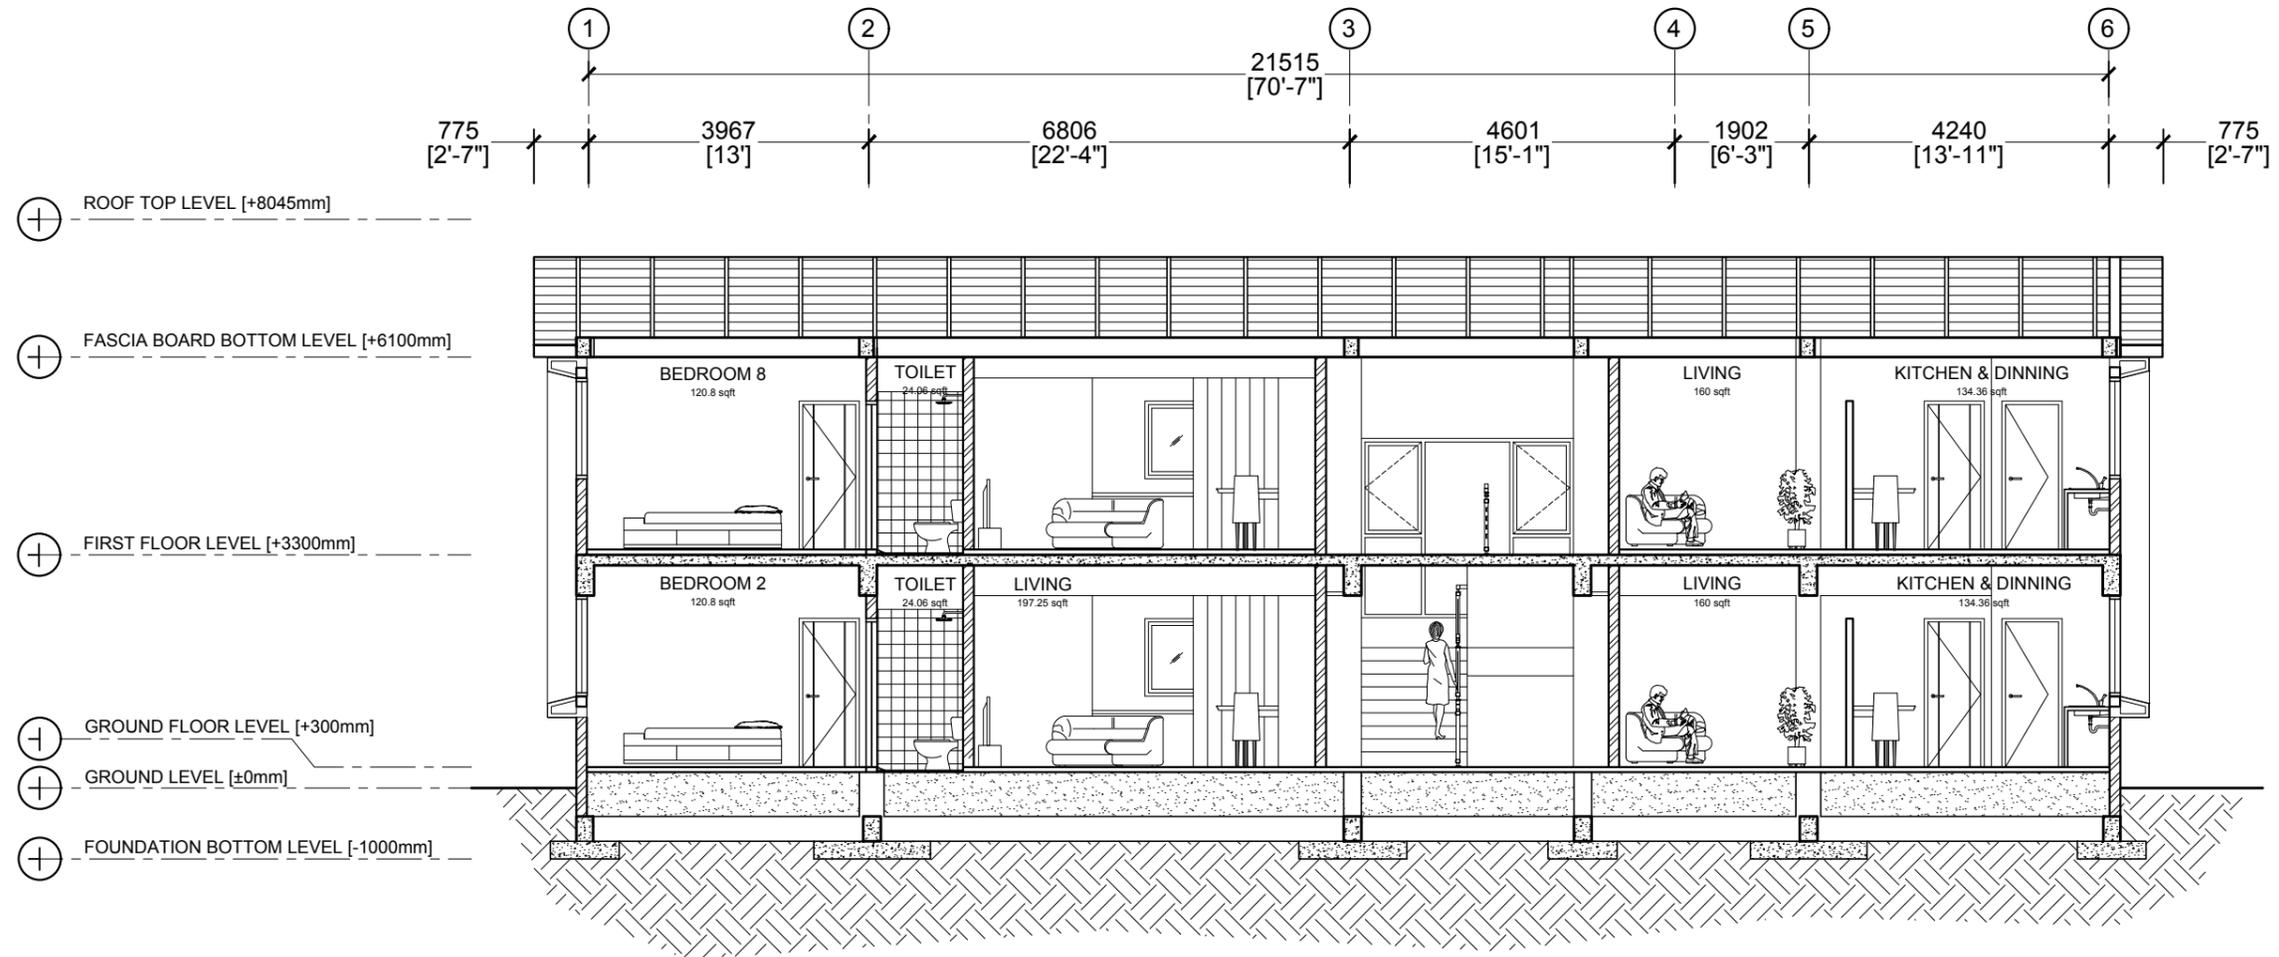


SECTION X

SCALE 1:100

 


 MTCC MALDIVES TRANSPORT & CONTRACTING COMPANY PLC <small>SURVEY, DESIGN AND DEVELOPMENT SECTION CONSTRUCTION AND PROJECTS MANAGEMENT DEPARTMENT, MTCC TOWER, 6500 THAKURUPPANA MAGU, MALE 20181, REPUBLIC OF MALDIVES. PHONE: + (960) 332 6822, FAX: + (960) 333 2835 E-MAIL: design.development@mtcc.com.mv</small>	PROJECT TITLE MID HOSPITAL PROJECT ACCOMMODATION BUILDING	CLIENT & ADDRESS MINISTRY OF HEALTH	DESIGN ARCHITECT: SURVEYING, DESIGN AND DEVELOPMENT SECTION		REV DESCRIPTION DATE APPR	SHEET IDENTIFICATION NUMBER A3.01 SHEET TITLE 10
	DRAWING TITLE AS GIVEN	PROJECT LOCATION	ENGINEER: AMINATH ZOONA DRAWN BY: HASSAN SHAHULAN	STRUCTURAL CHECKER: IBRAHIM THOAM ARCHITECTURAL CHECKER: IRFAN WAHEED CHECKED BY: AMINATH SAMAHA	PAPER A3 SCALE AS GVN DATE 10-05-2020	

COPYRIGHT All plans, sketches, drawings, graphic representations and specifications prepared by the Architect(s) & Engineer(s) are instruments of service. The copyright and ownership of both the design and these instruments of service belong to the Architect(s) & Engineer(s) and may not be used for any other project, or sold, or offered for sale by any party other than the Architect/Engineer unless the Architect/Engineer has given written consent. Copies of the documents submitted to the client prepared by the Architect/Engineer may be used as they were intended, once, and on the same site and project.

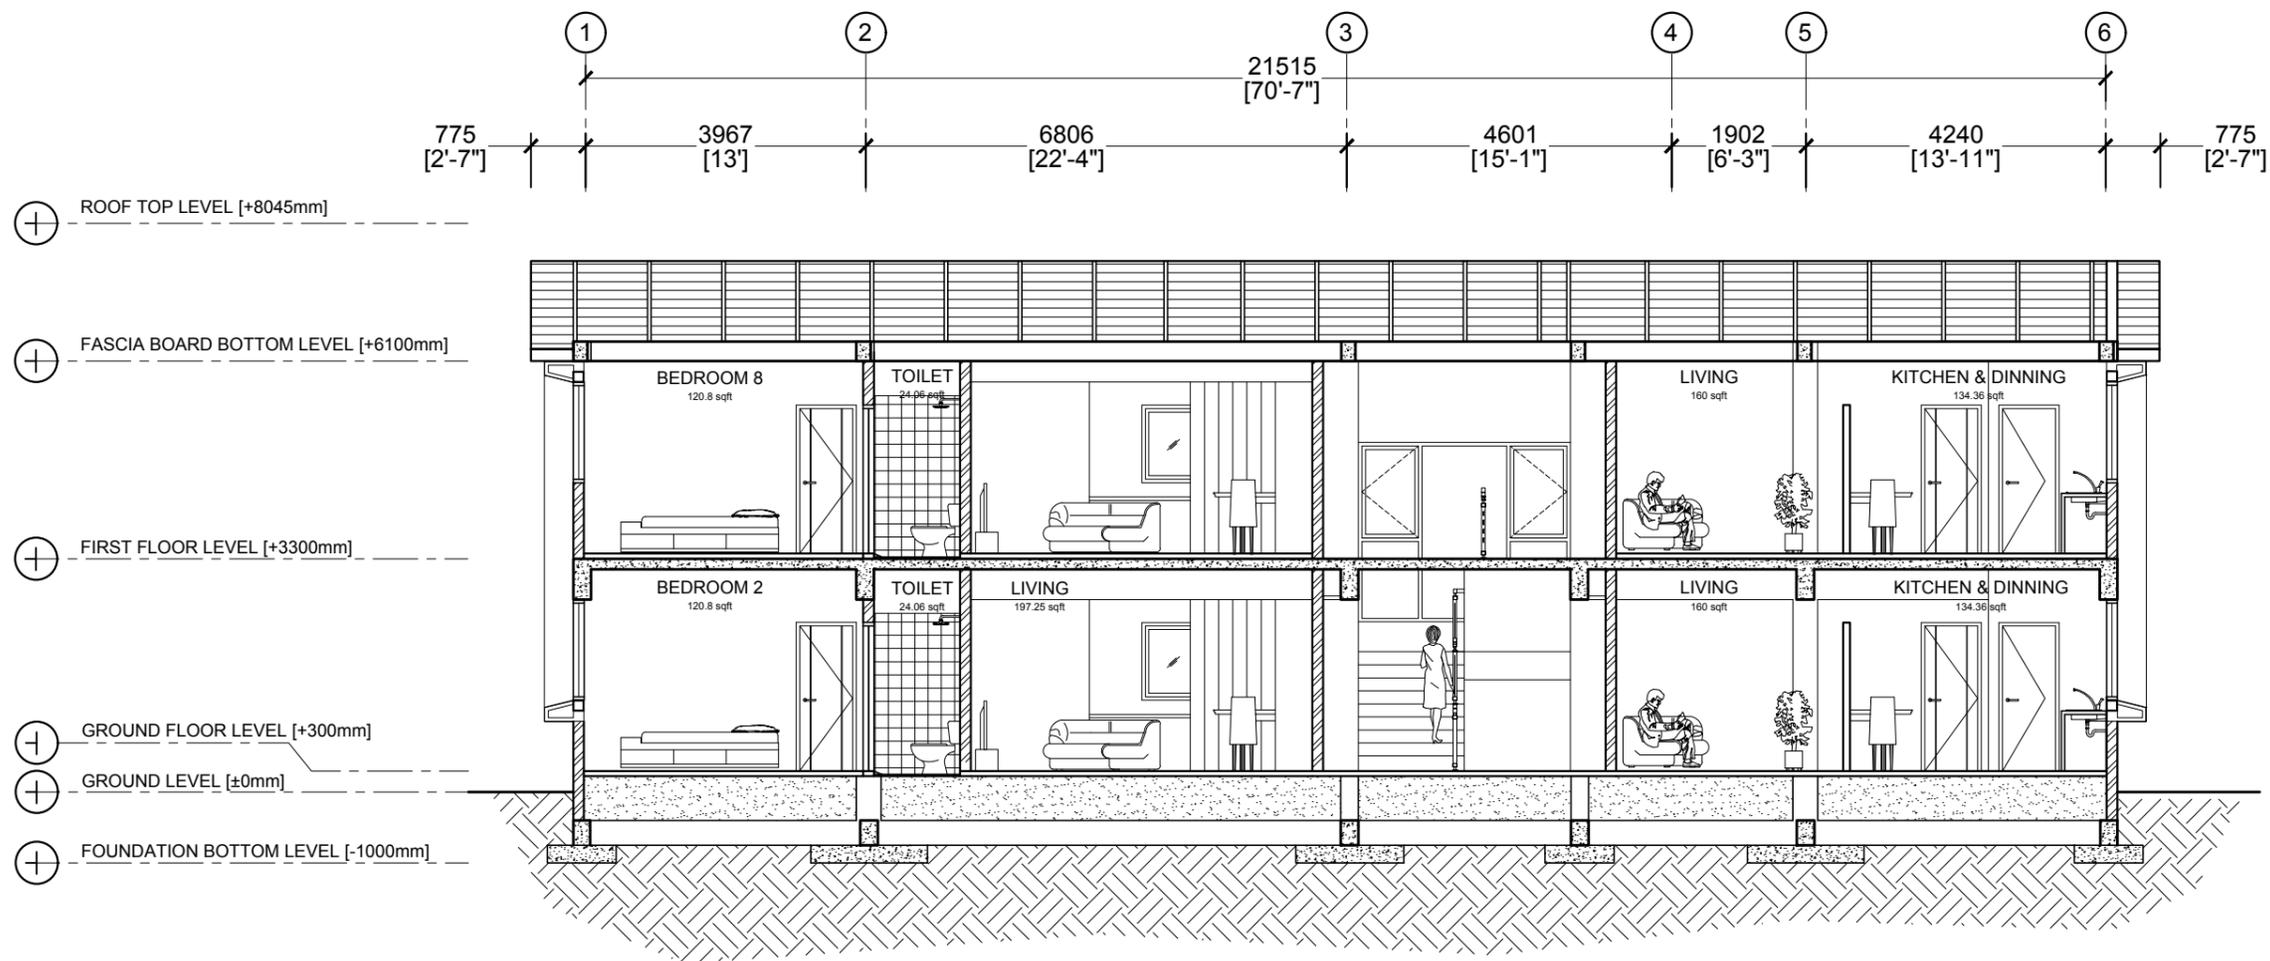


SECTION Y


 


 MTCC MALDIVES TRANSPORT & CONTRACTING COMPANY PLC <small>SURVEY, DESIGN AND DEVELOPMENT SECTION CONSTRUCTION AND PROJECTS MANAGEMENT DEPARTMENT, MTCC TOWER, 6500 THAKURUPPANA MAGU, MALE' 20181, REPUBLIC OF MALDIVES. PHONE: + (960) 332 6822, FAX: + (960) 333 2835 E-MAIL: design.development@mtcc.com.mv</small>	PROJECT TITLE MID HOSPITAL PROJECT ACCOMMODATION BUILDING	CLIENT & ADDRESS MINISTRY OF HEALTH	DESIGN ARCHITECT: SURVEYING, DESIGN AND DEVELOPMENT SECTION		REV DESCRIPTION DATE APPR	SHEET IDENTIFICATION NUMBER A3.01 SHEET TITLE 10
	DRAWING TITLE AS GIVEN	PROJECT LOCATION	ENGINEER: AMINATH ZOONA DRAWN BY: HASSAN SHAHULAN	STRUCTURAL CHECKER: IBRAHIM THOAM ARCHITECTURAL CHECKER: IRFAN WAHEED CHECKED BY: AMINATH SAMAHA	PAPER A3 SCALE AS GVN DATE 10-05-2020	

COPYRIGHT All plans, sketches, drawings, graphic representations and specifications prepared by the Architect(s) & Engineer(s) are instruments of service. The copyright and ownership of both the design and these instruments of service belong to the Architect(s) & Engineer(s) and may not be used for any other project, or sold, or offered for sale by any party other than the Architect/Engineer unless the Architect/Engineer has given written consent. Copies of the documents submitted to the client prepared by the Architect/Engineer may be used as they were intended, once, and on the same site and project.

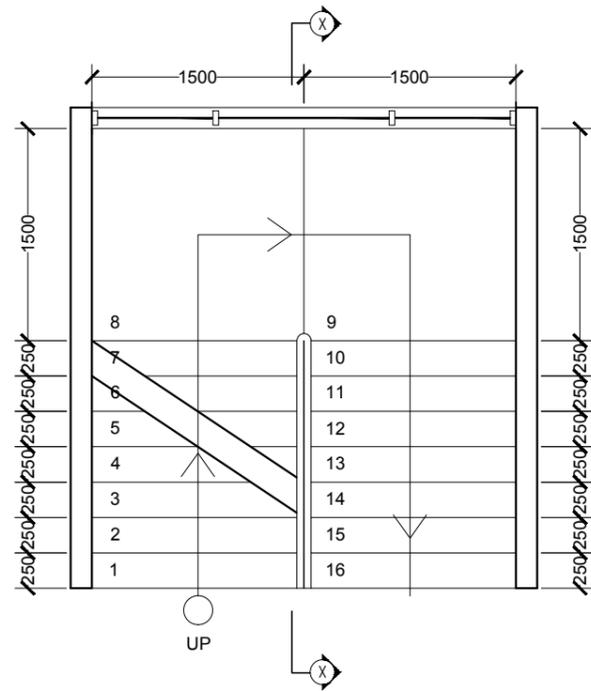


PLAN

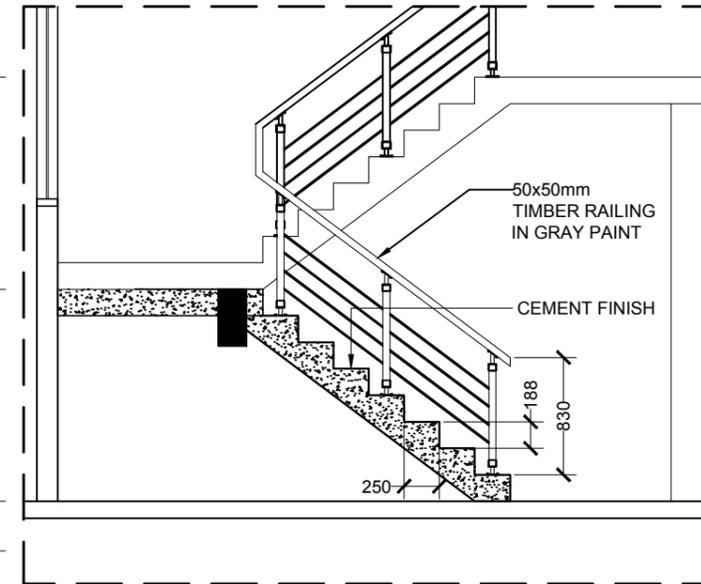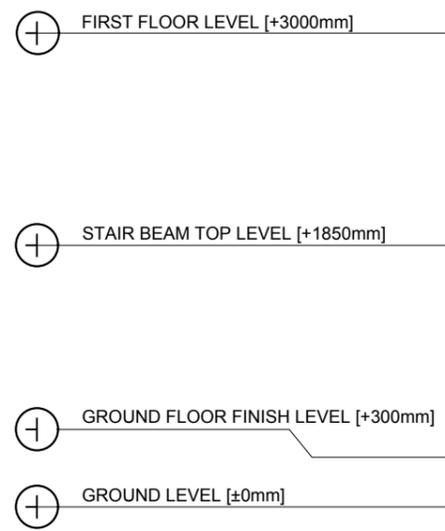


SECTION X


STAIR DETAILS

 

 <p>MTCC MALDIVES TRANSPORT & CONTRACTING COMPANY PLC</p> <p><small>SURVEY, DESIGN AND DEVELOPMENT SECTION CONSTRUCTION AND PROJECTS MANAGEMENT DEPARTMENT, MTCC TOWER, 6500 THAKURUPAANI MAGU, MALE' 20181, REPUBLIC OF MALDIVES. PHONE: +(960) 332 6822, FAX: +(960) 333 2835 E-MAIL: design.development@mtcc.com.mv</small></p>	<p>PROJECT TITLE MID HOSPITAL PROJECT ACCOMMODATION BUILDING</p>	<p>CLIENT & ADDRESS MINISTRY OF HEALTH</p>	<p>DESIGN ARCHITECT: SURVEYING, DESIGN AND DEVELOPMENT SECTION</p>		<p>REV</p>	<p>DESCRIPTION</p>	<p>DATE</p>	<p>APPR</p>	<p>SHEET IDENTIFICATION NUMBER</p> <p>A5.01</p> <p>SHEET TITLE</p> <p>12</p>
	<p>DRAWING TITLE AS GIVEN</p>	<p>PROJECT LOCATION</p>	<p>ENGINEER: AMINATH ZOONA</p>	<p>STRUCTURAL CHECKER: IBRAHIM THOAM</p>	<p>ARCHITECTURAL CHECKER: IRFAN WAHEED</p>	<p>PAPER A3</p>	<p>SCALE AS GVN</p>	<p>DATE 10-05-2020</p>	

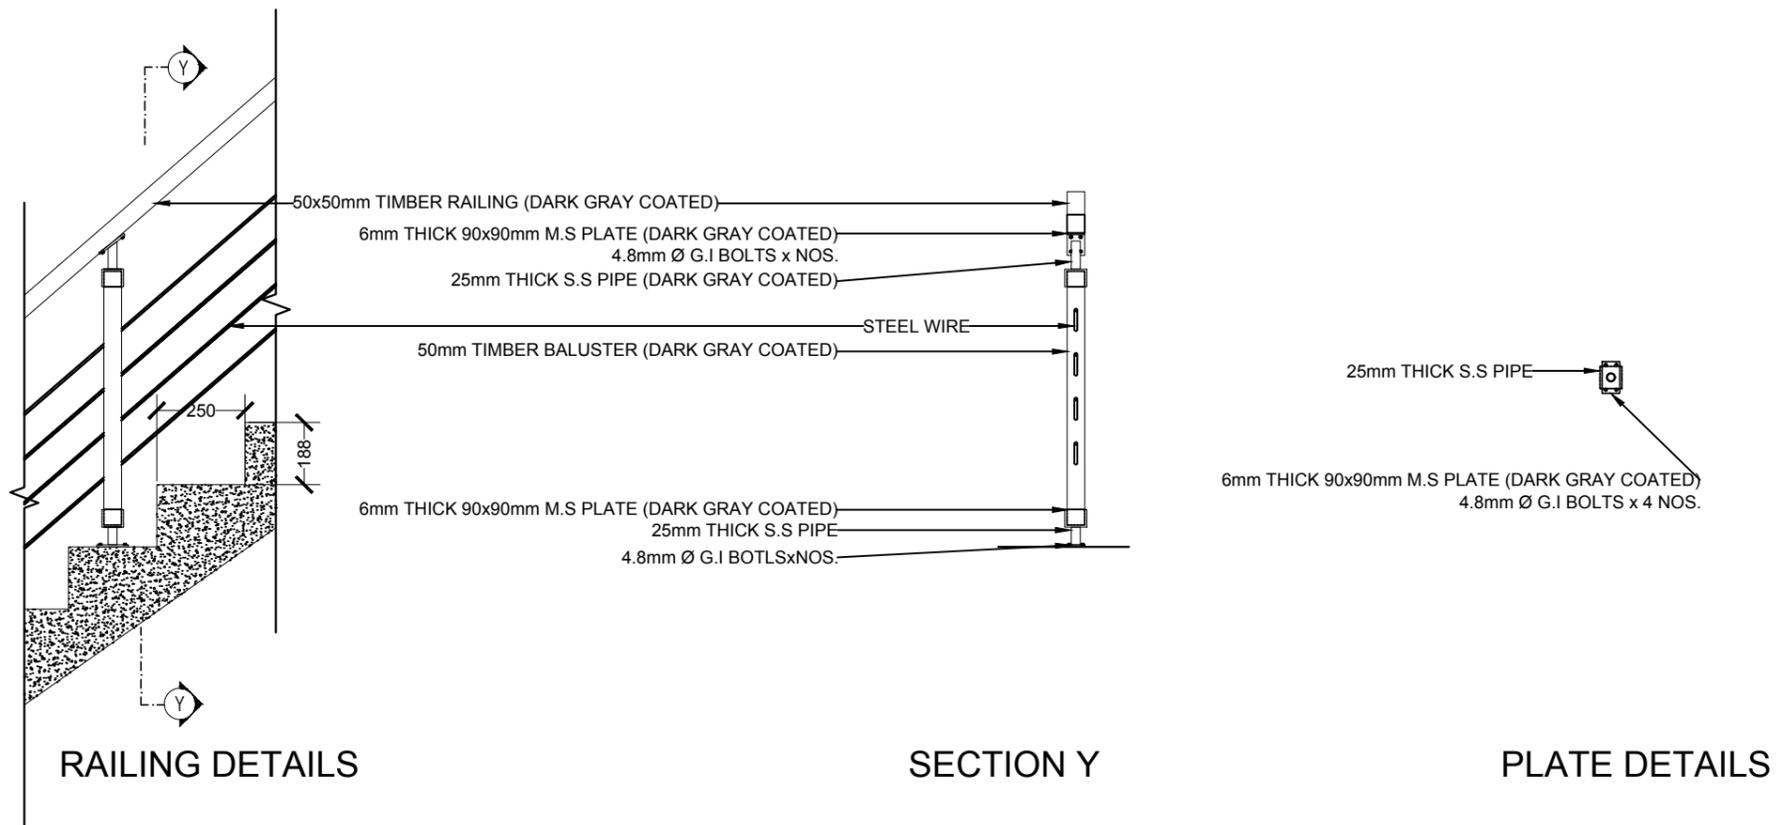


STAIR DETAILS

 


 <p>MTCC MALDIVES TRANSPORT & CONTRACTING COMPANY PLC</p> <p><small>SURVEY, DESIGN AND DEVELOPMENT SECTION CONSTRUCTION AND PROJECTS MANAGEMENT DEPARTMENT, MTCC TOWER, 6500 THAKURUPAANI MAGU, MALE' 20181, REPUBLIC OF MALDIVES. PHONE: + (960) 332 6822, FAX: + (960) 333 2835 E-MAIL: design.development@mtcc.com.mv</small></p>	<p>PROJECT TITLE MID HOSPITAL PROJECT ACCOMMODATION BUILDING</p>	<p>CLIENT & ADDRESS MINISTRY OF HEALTH</p>	<p>DESIGN ARCHITECT: SURVEYING, DESIGN AND DEVELOPMENT SECTION</p>		<p>REV</p>	<p>DESCRIPTION</p>	<p>DATE</p>	<p>APPR</p>	<p>SHEET IDENTIFICATION NUMBER A5.02</p> <p>SHEET TITLE 13</p>
	<p>DRAWING TITLE AS GIVEN</p>	<p>PROJECT LOCATION</p>	<p>ENGINEER: AMINATH ZOONA</p>	<p>STRUCTURAL CHECKER: IBRAHIM THOAM</p>	<p>ARCHITECTURAL CHECKER: IRFAN WAHEED</p>	<p>PAPER A3</p>	<p>SCALE AS GVN</p>	<p>CHECKED BY: AMINATH SAMAHA</p>	

COPYRIGHT All plans, sketches, drawings, graphic representations and specifications prepared by the Architect(s) & Engineer(s) are instruments of service. The copyright and ownership of both the design and these instruments of service belong to the Architect(s) & Engineer(s) and may not be used for any other project, or sold, or offered for sale by any party other than the Architect/Engineer unless the Architect/Engineer has given written consent. Copies of the documents submitted to the client prepared by the Architect/Engineer may be used as they were intended, once and on the same site and project.

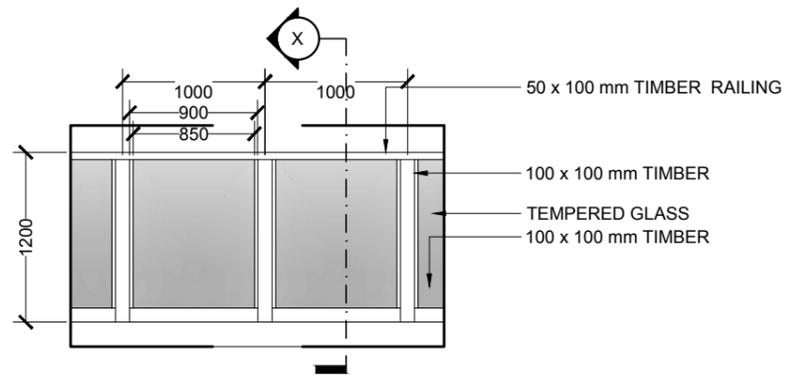


FRONT ELEVATION

SCALE 1:50

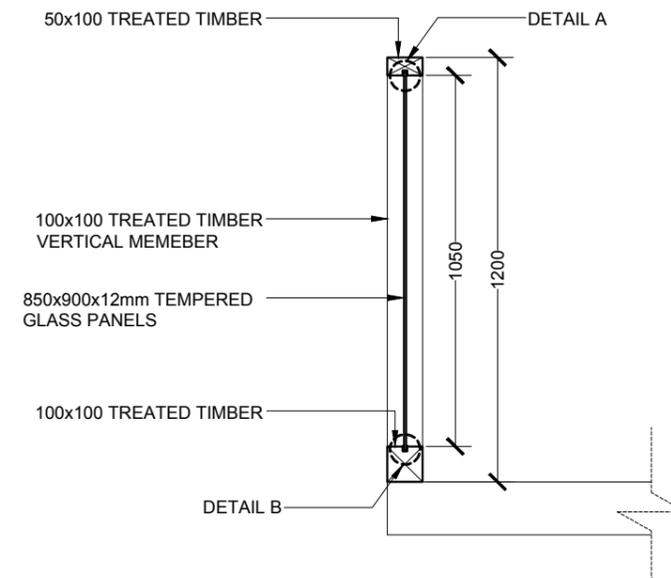


SECTION X

SCALE 1:20

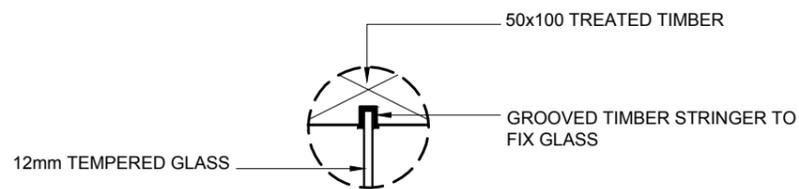

DETAIL A

SCALE 1:5

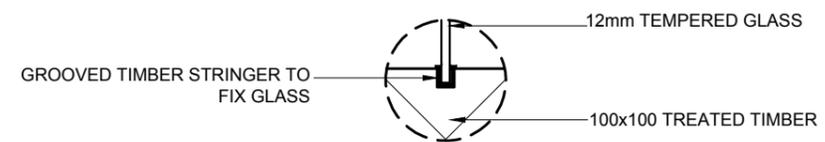

DETAIL B


SCALE 1:5




TIMBER AND GLASS RAILING DETAILS

 <p>MTCC MALDIVES TRANSPORT & CONTRACTING COMPANY PLC</p> <p><small>SURVEY, DESIGN AND DEVELOPMENT SECTION CONSTRUCTION AND PROJECTS MANAGEMENT DEPARTMENT MTCC TOWER, 6500 THAKURUPAANI MAGU, MALE' 20181, REPUBLIC OF MALDIVES. PHONE: + (960) 332 6822, FAX: + (960) 333 2835 E-MAIL: design.development@mtcc.com.mv</small></p>	<p>PROJECT TITLE MID HOSPITAL PROJECT ACCOMMODATION BUILDING</p>	<p>CLIENT & ADDRESS MINISTRY OF HEALTH</p>	<p>DESIGN ARCHITECT: SURVEYING, DESIGN AND DEVELOPMENT SECTION</p>		<table border="1"> <thead> <tr> <th>REV</th> <th>DESCRIPTION</th> <th>DATE</th> <th>APPR</th> </tr> </thead> <tbody> <tr><td> </td><td> </td><td> </td><td> </td></tr> </tbody> </table>	REV	DESCRIPTION	DATE	APPR																													<p>SHEET IDENTIFICATION NUMBER A5.03 SHEET TITLE 14</p>
	REV	DESCRIPTION	DATE	APPR																																		
<p>DRAWING TITLE AS GIVEN</p>	<p>PROJECT LOCATION</p>	<p>ENGINEER: AMINATH ZOONA</p>	<p>STRUCTURAL CHECKER: IBRAHIM THOAM</p>	<p>PAPER A3</p>	<p>SCALE AS GVN</p>																																	
		<p>ARCHITECT: AMINATH ZOONA</p>	<p>ARCHITECTURAL CHECKER: IRFAN WAHEED</p>	<p>DATE 10-05-2020</p>																																		
		<p>DRAWN BY: HASSAN SHAHULAN</p>	<p>CHECKED BY: AMINATH SAMAHA</p>																																			

COPYRIGHT All plans, sketches, drawings, graphic representations and specifications prepared by the Architect(s) & Engineer(s) are instruments of service. The copyright and ownership of both the design and these instruments of service belong to the Architect(s) & Engineer(s) and may not be used for any other project, or sold, or offered for sale by any party other than the Architect/Engineer unless the Architect/Engineer has given written consent. Copies of the documents submitted to the client prepared by the Architect/Engineer may be used as they were intended, once and on the same site and project.

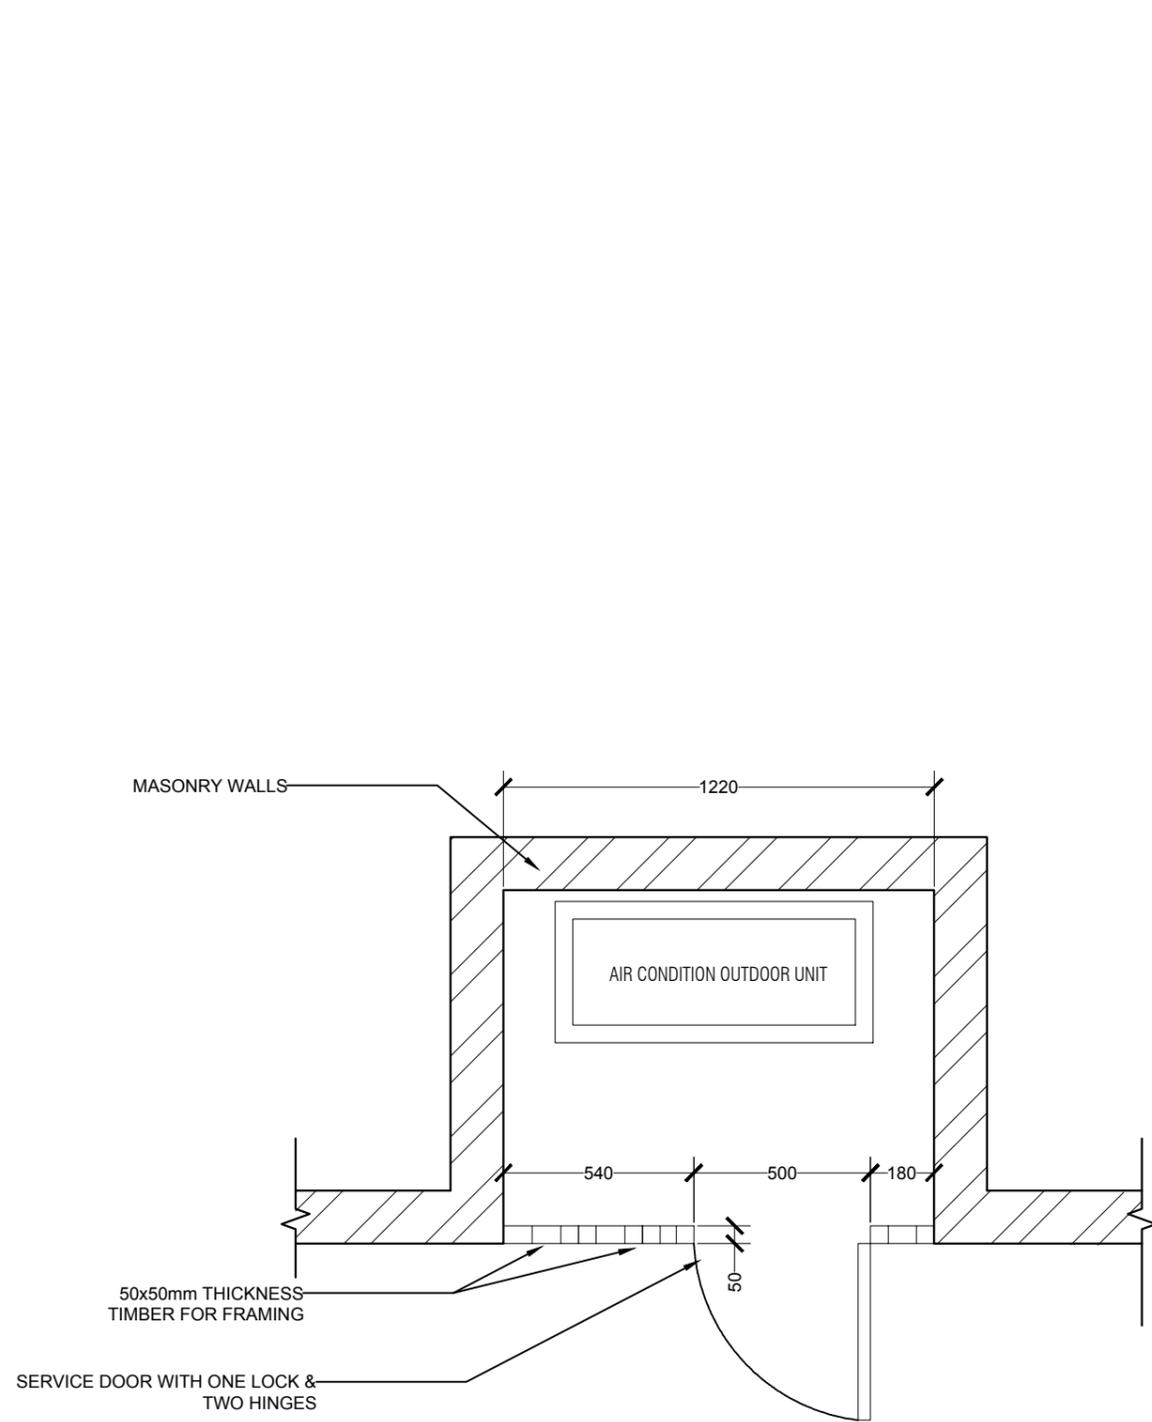

PLAN VIEW

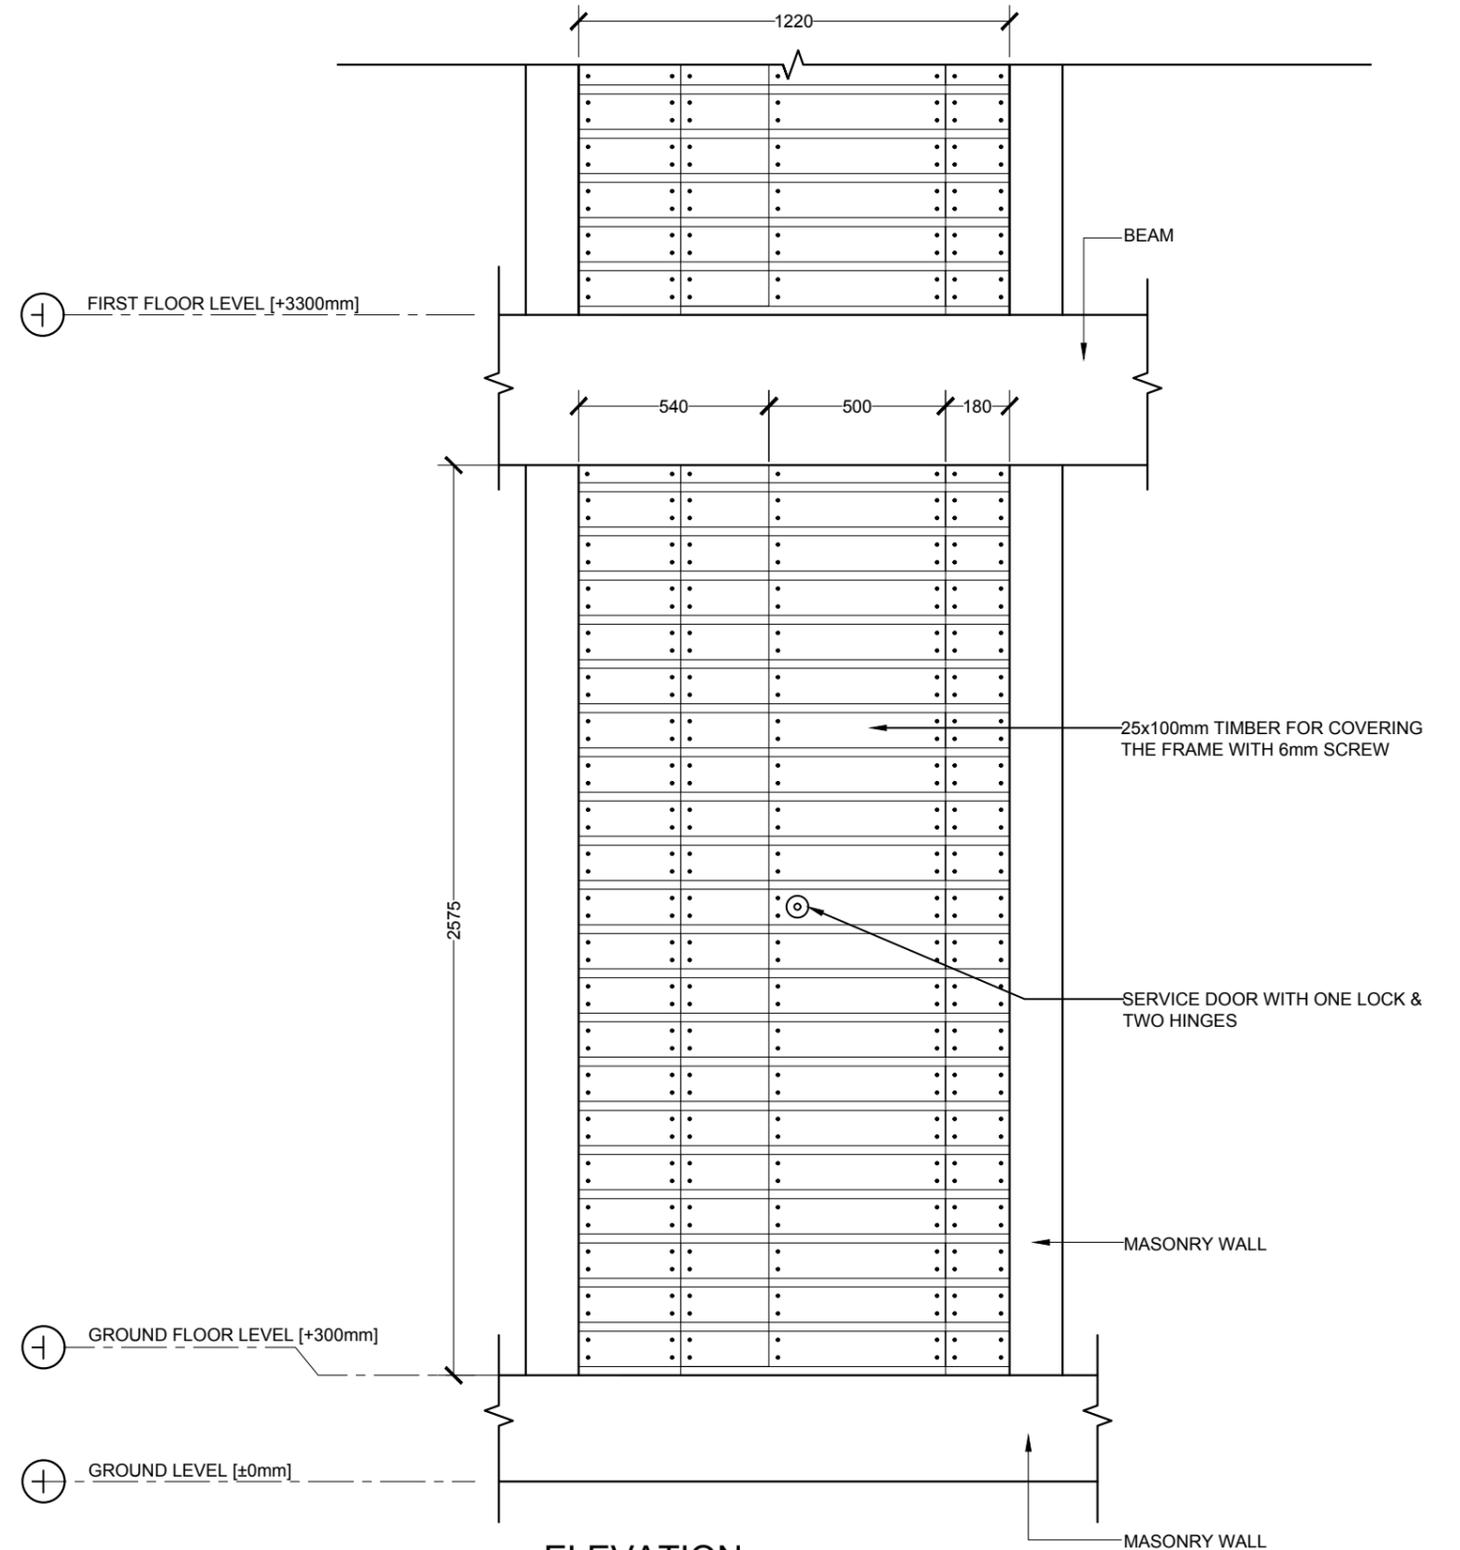


ELEVATION

TYPICAL SERVICE DUCT COVERING DETAILS

SCALE 1:20
 0 0.1 0.2 0.4 0.8 METERS

 MTCC MALDIVES TRANSPORT & CONTRACTING COMPANY PLC <small>SURVEY, DESIGN AND DEVELOPMENT SECTION CONSTRUCTION AND PROJECTS MANAGEMENT DEPARTMENT, MTCC TOWER, 6500 THAKURUPAANI MAGU, MALE' 20181, REPUBLIC OF MALDIVES. PHONE: +(960) 332 6822, FAX: +(960) 333 2835 E-MAIL: design.development@mtcc.com.mv</small>	PROJECT TITLE MID HOSPITAL PROJECT ACCOMMODATION BUILDING	CLIENT & ADDRESS MINISTRY OF HEALTH	DESIGN ARCHITECT: SURVEYING, DESIGN AND DEVELOPMENT SECTION		<table border="1"> <thead> <tr> <th>REV</th> <th>DESCRIPTION</th> <th>DATE</th> <th>APPR</th> </tr> </thead> <tbody> <tr><td> </td><td> </td><td> </td><td> </td></tr> </tbody> </table>	REV	DESCRIPTION	DATE	APPR																																					SHEET IDENTIFICATION NUMBER A5.04 SHEET TITLE 15
	REV	DESCRIPTION	DATE	APPR	
DRAWING TITLE AS GIVEN	PROJECT LOCATION	ENGINEER: AMINATH ZOONA	STRUCTURAL CHECKER: IBRAHIM THOAM	ARCHITECTURAL CHECKER: IRFAN WAHEED	PAPER SCALE A3 AS GVN	
			ARCHITECT: AMINATH ZOONA	CHECKED BY: AMINATH SAMAHA	DATE 10-05-2020	


COPYRIGHT All plans, sketches, drawings, graphic representations and specifications prepared by the Architect(s) & Engineer(s) are instruments of service. The copyright and ownership of both the design and these instruments of service belong to the Architect(s) & Engineer(s) and may not be used for any other project, or sold, or offered for sale by any party other than the Architect/Engineer unless the Architect/Engineer has given written consent. Copies of the documents submitted to the client prepared by the Architect/Engineer may be used as they were intended, once and on the same site and project.

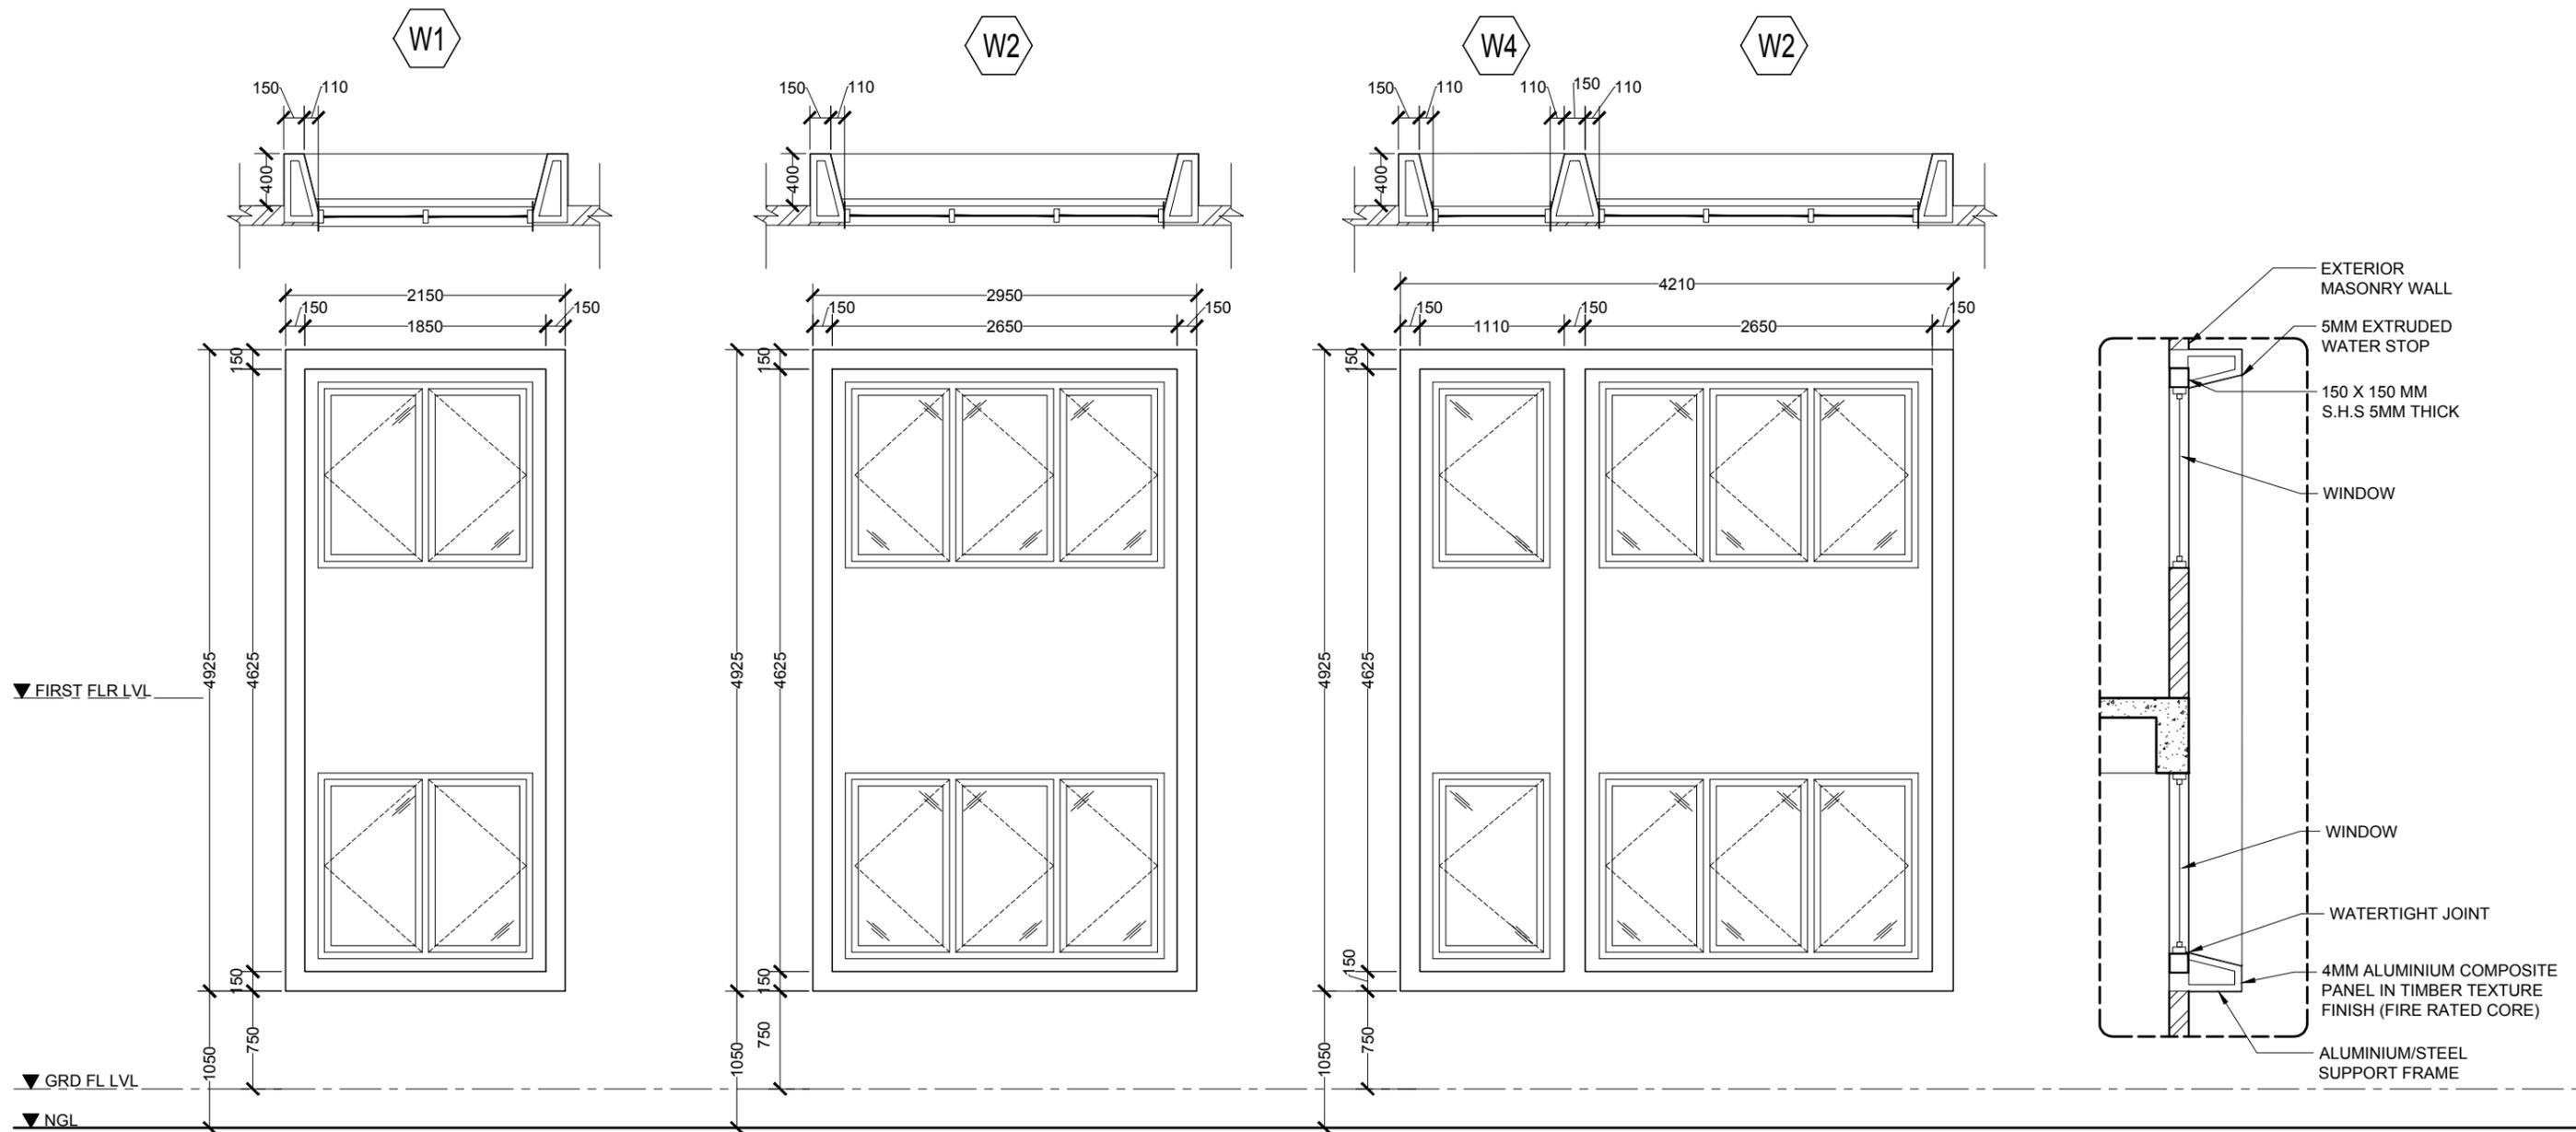

ELEVATION VIEWS


TYPICAL SECTION VIEW

WINDOW SHADING DETAIL

 


	PROJECT TITLE MID HOSPITAL PROJECT ACCOMMODATION BUILDING	CLIENT & ADDRESS MINISTRY OF HEALTH	DESIGN ARCHITECT: SURVEYING, DESIGN AND DEVELOPMENT SECTION		REV	DESCRIPTION	DATE	APPR	SHEET IDENTIFICATION NUMBER A5.05
	DRAWING TITLE AS GIVEN	PROJECT LOCATION	ENGINEER: AMINATH ZOONA	STRUCTURAL CHECKER: IBRAHIM THOAM					
			ARCHITECTURAL CHECKER: IRFAN WAHEED	PAPER A3	SCALE AS GVN				
			DRAWN BY: HASSAN SHAHULAN	CHECKED BY: AMINATH SAMAHA	DATE 10-05-2020				


COPYRIGHT All plans, sketches, drawings, graphic representations and specifications prepared by the Architect(s) & Engineer(s) are instruments of service. The copyright and ownership of both the design and these instruments of service belong to the Architect(s) & Engineer(s) and may not be used for any other project, or sold, or offered for sale by any party other than the Architect/Engineer unless the Architect/Engineer has given written consent. Copies of the documents submitted to the client prepared by the Architect/Engineer may be used as they were intended, once and on the same site and project.

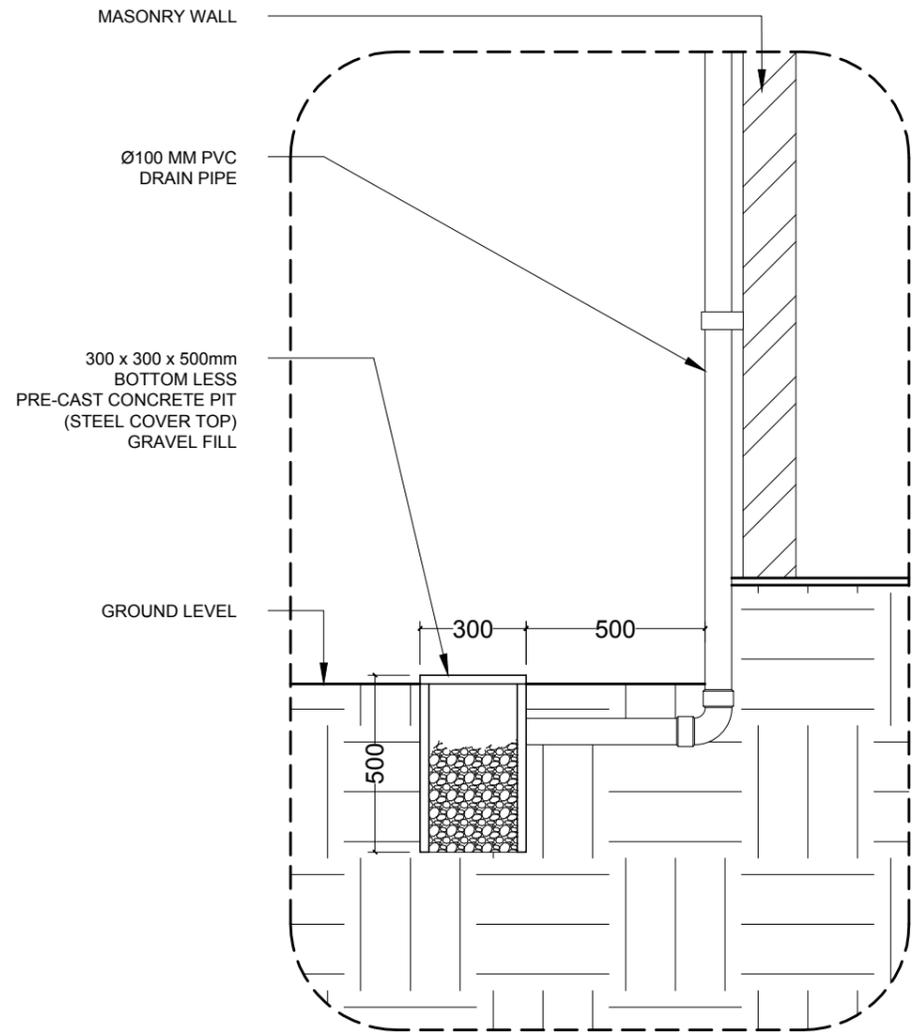


DETAIL 1
DRAINAGE DETAIL

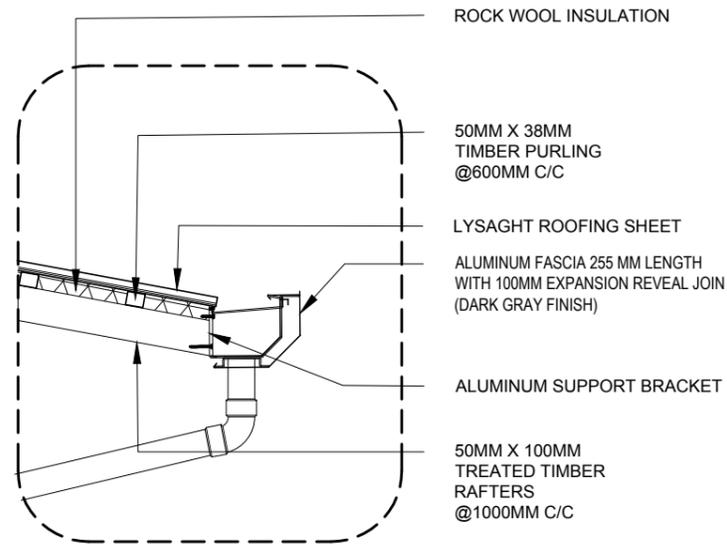

DETAIL 2
GUTTER DETAIL

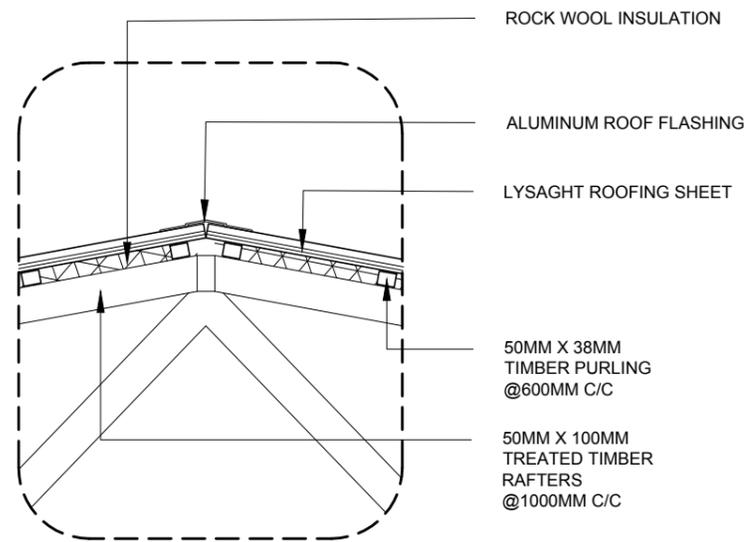


DETAIL 3
ROOF DETAIL

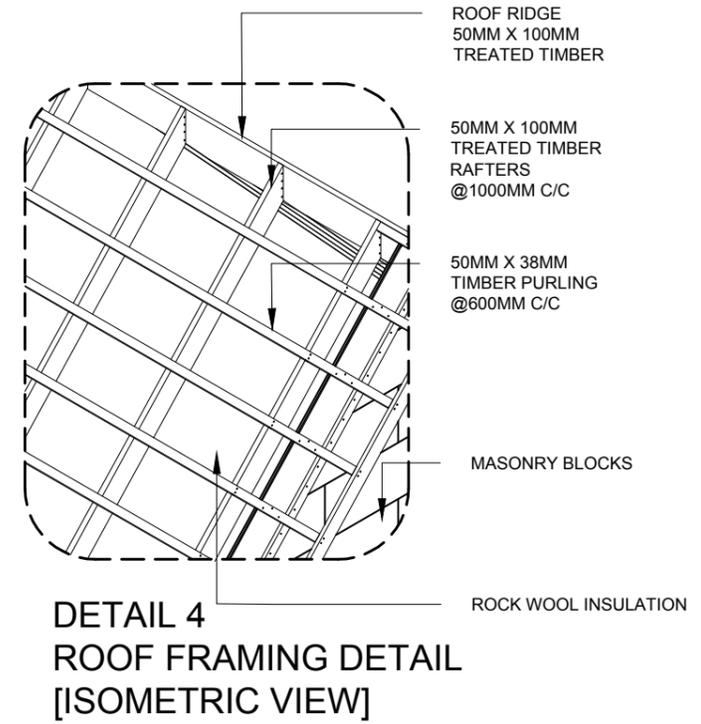

DETAIL 4
ROOF FRAMING DETAIL
[ISOMETRIC VIEW]

DETAILS

 


 <p>MTCC MALDIVES TRANSPORT & CONTRACTING COMPANY PLC</p> <p><small>SURVEY, DESIGN AND DEVELOPMENT SECTION CONSTRUCTION AND PROJECTS MANAGEMENT DEPARTMENT, MTCC TOWER, 6500 THAKURUPAANI MAGU, MALÉ 20181, REPUBLIC OF MALDIVES. PHONE: + (960) 332 6822, FAX: + (960) 333 2835 E-MAIL: design.development@mtcc.com.mv</small></p>	<p>PROJECT TITLE MID HOSPITAL PROJECT ACCOMMODATION BUILDING</p>	<p>CLIENT & ADDRESS MINISTRY OF HEALTH</p>	<p>DESIGN ARCHITECT: SURVEYING, DESIGN AND DEVELOPMENT SECTION</p>		<p>REV</p>	<p>DESCRIPTION</p>	<p>DATE</p>	<p>APPR</p>	<p>SHEET IDENTIFICATION NUMBER</p> <p>A5.06</p> <p>SHEET TITLE</p> <p>17</p>
	<p>DRAWING TITLE AS GIVEN</p>	<p>PROJECT LOCATION</p>	<p>ENGINEER: ARCHITECT: DRAWN BY: HASSAN SHAHULAN</p>	<p>STRUCTURAL CHECKER: IBRAHIM THOAM</p> <p>ARCHITECTURAL CHECKER: IRFAN WAHEED</p> <p>CHECKED BY: AMINATH SAMAHA</p>	<p>PAPER A3</p> <p>SCALE AS GVN</p> <p>DATE 10-05-2020</p>	<p> </p>	<p> </p>	<p> </p>	

COPYRIGHT All plans, sketches, drawings, graphic representations and specifications prepared by the Architect(s) & Engineer(s) are instruments of service. The copyright and ownership of both the design and these instruments of service belong to the Architect(s) & Engineer(s) and may not be used for any other project, or sold, or offered for sale by any party other than the Architect/Engineer unless the Architect/Engineer has given written consent. Copies of the documents submitted to the client prepared by the Architect/Engineer may be used as they were intended, once, and on the same site and project.






LABEL	D1	D2	D3	D4	D5	SD
▼ FFL						
DESCRIPTION	MAIN DOOR 1	BEDROOM DOOR	TOILET / LAUNDRY DOOR	GLASS DOOR	STORAGE DOOR	GLASS DOOR
DOOR FRAME	TIMBER (TREATED PINE)	TIMBER (TREATED PINE)	TIMBER (TREATED PINE)	POWDER COATED ALUMINUM FRAME IN BLACK	TIMBER (TREATED PINE)	POWDER COATED ALUMINUM FRAME IN BLACK
DOOR PANEL	TIMBER (750 x 2100 x 40MM THK)	TIMBER (750 x 2100 x 40MM THK)	TIMBER (600 x 2100 x 40MM THK)	GLASS DOOR PANEL WITH ALUMINUM FRAME	TIMBER (600 x 2100 x 40MM THK)	GLASS DOOR PANEL WITH ALUMINUM FRAME
HARDWARE	CONCEALED DOOR CLOSER, SS HINGES AND HANDLES	SS HINGES AND HANDLES	SS HINGES AND HANDLES	SS HINGES AND HANDLES	SS HINGES AND HANDLES	SLIDING DOOR RAILING, HANDLE AND LOCKSET
COMMENTS	300mm SOLID TIMBER PANEL AND 10mm GROVE @ EVERY 210mm	10mm GROVE @ 150mm FROM DOOR EDGE FROM BOTH SIDES	-	REFLECTIVE GLASS	-	REFLECTIVE GLASS
LOCATION(S)	ENTRANCE	BEDROOM DOORS	TOILETS, LAUNDRY.	BALCONY DOOR	STORAGE,	BALCONY DOOR
NO(S)	8	12	16	3	8	4

DOOR WINDOW SCHEDULE

 


- IMPORTANT NOTES:**
- FG - FIXED GLASS
 - ALL MEASUREMENTS TO BE CHECKED AND VERIFIED ON SITE BEFORE FABRICATION.
 - EXTERNAL UNITS COMPLY WITH THE FOLLOWING WEATHER CONDITIONS:
WIND: 200KG/SQM
WATER TIGHTNESS: 25KG/SQM
 - ALL EXTERNAL FRAMES/ WALL JOINTS MUST BE SEALED WITH ANTI-FUNGAL EXTERIOR GRADE SILICON SEALANT
 - DOOR SWINGS INDICATED ON FLOOR PLANS
 - DOOR KNOBS SHALL BE 900MM ABOVE FINISHED FLOOR LEVEL

	PROJECT TITLE MID HOSPITAL PROJECT ACCOMMODATION BUILDING	CLIENT & ADDRESS MINISTRY OF HEALTH	DESIGN ARCHITECT: SURVEYING, DESIGN AND DEVELOPMENT SECTION		REV	DESCRIPTION	DATE	APPR	SHEET IDENTIFICATION NUMBER A6.01
	DRAWING TITLE AS GIVEN	PROJECT LOCATION	ENGINEER: AMINATH ZOONA	STRUCTURAL CHECKER: IBRAHIM THOAM					
			ARCHITECT: AMINATH ZOONA	ARCHITECTURAL CHECKER: IRFAN WAHEED	PAPER A3	SCALE AS GVN			
			DRAWN BY: HASSAN SHAHULAN	CHECKED BY: AMINATH SAMAHA	DATE 10-05-2020				

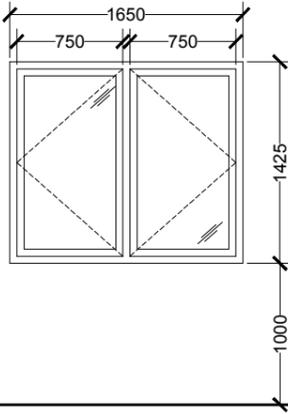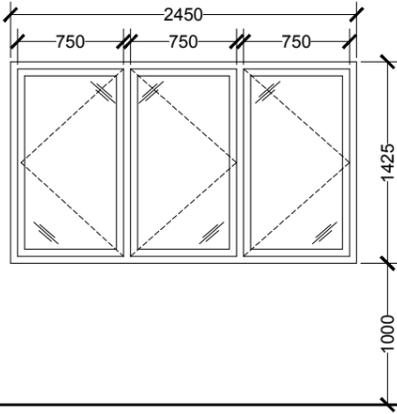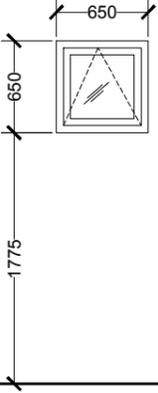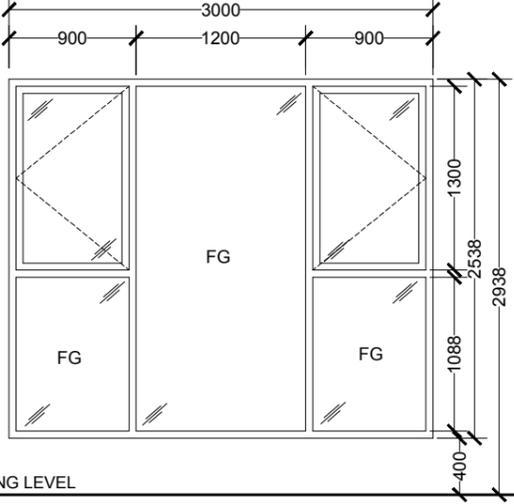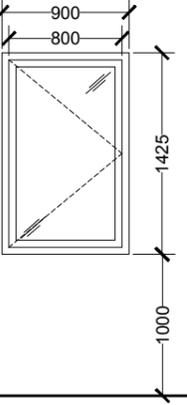
LABEL	W1	W2	V1	W3	W4
					
DESCRIPTION	DOUBLE PANEL WINDOW	TRIPLE PANEL WINDOW	TOP HUNG DOOR	SWING WINDOW WITH FIXED GLASS	ONE PANEL WINDOW
DOOR FRAME	POWDER COATED ALUMINUM FRAME IN BLACK	POWDER COATED ALUMINUM FRAME IN BLACK	POWDER COATED ALUMINUM FRAME IN BLACK	POWDER COATED ALUMINIUM	POWDER COATED ALUMINIUM
DOOR PANEL	GLASS DOOR PANEL WITH ALUMINUM FRAME	GLASS DOOR PANEL WITH ALUMINUM FRAME	GLASS DOOR PANEL WITH ALUMINUM FRAME	8mm REFLECTIVE GLASS	8mm REFLECTIVE GLASS
HARDWARE	PUSH OUT WINDOW HARDWARE, HANDLE AND LOCKSET	PUSH OUT WINDOW HARDWARE, HANDLE AND LOCKSET	TOP HUNG HINGE, HANDLE AND LOCKSET	PUSH OUT WINDOW HARDWARE	PUSH OUT WINDOW HARDWARE
COMMENTS	REFLECTIVE GLASS	REFLECTIVE GLASS	REFLECTIVE GLASS	FIXED GLASS ON THE CENTER PANEL	FIXED GLASS ON THE CENTER PANEL
LOCATION(S)	BEDROOM	LIVING ROOM, KITCHEN	TOILET	STAIRCASE	LAUNDRY ROOM
NO(S)	20	16	12	2	4

DOOR WINDOW SCHEDULE

 

- IMPORTANT NOTES:**
- FG - FIXED GLASS
 - ALL MEASUREMENTS TO BE CHECKED AND VERIFIED ON SITE BEFORE FABRICATION.
 - EXTERNAL UNITS COMPLY WITH THE FOLLOWING WEATHER CONDITIONS:
WIND: 200KG/SQM
WATER TIGHTNESS: 25KG/SQM
 - ALL EXTERNAL FRAMES/ WALL JOINTS MUST BE SEALED WITH ANTI-FUNGAL EXTERIOR GRADE SILICON SEALANT
 - DOOR SWINGS INDICATED ON FLOOR PLANS
 - DOOR KNOBS SHALL BE 900MM ABOVE FINISHED FLOOR LEVEL

 MTCC MALDIVES TRANSPORT & CONTRACTING COMPANY PLC <small>SURVEY, DESIGN AND DEVELOPMENT SECTION CONSTRUCTION AND PROJECTS MANAGEMENT DEPARTMENT, MTCC TOWER, 6500 THAKURUPAANI MAGU, MALE' 20181, REPUBLIC OF MALDIVES. PHONE: +(960) 332 6822, FAX: +(960) 333 2835 E-MAIL: design.development@mtcc.com.mv</small>	PROJECT TITLE MID HOSPITAL PROJECT ACCOMMODATION BUILDING	CLIENT & ADDRESS MINISTRY OF HEALTH	DESIGN ARCHITECT: SURVEYING, DESIGN AND DEVELOPMENT SECTION ENGINEER:	STRUCTURAL CHECKER: IBRAHIM THOAM	REV DESCRIPTION DATE APPR	SHEET IDENTIFICATION NUMBER A6.02 SHEET TITLE 19
	DRAWING TITLE AS GIVEN	PROJECT LOCATION	ARCHITECT: AMINATH ZOONA DRAWN BY: HASSAN SHAHULAN	ARCHITECTURAL CHECKER: IRFAN WAHEED CHECKED BY: AMINATH SAMAHA	PAPER A3 SCALE AS GVN DATE 10-05-2020	

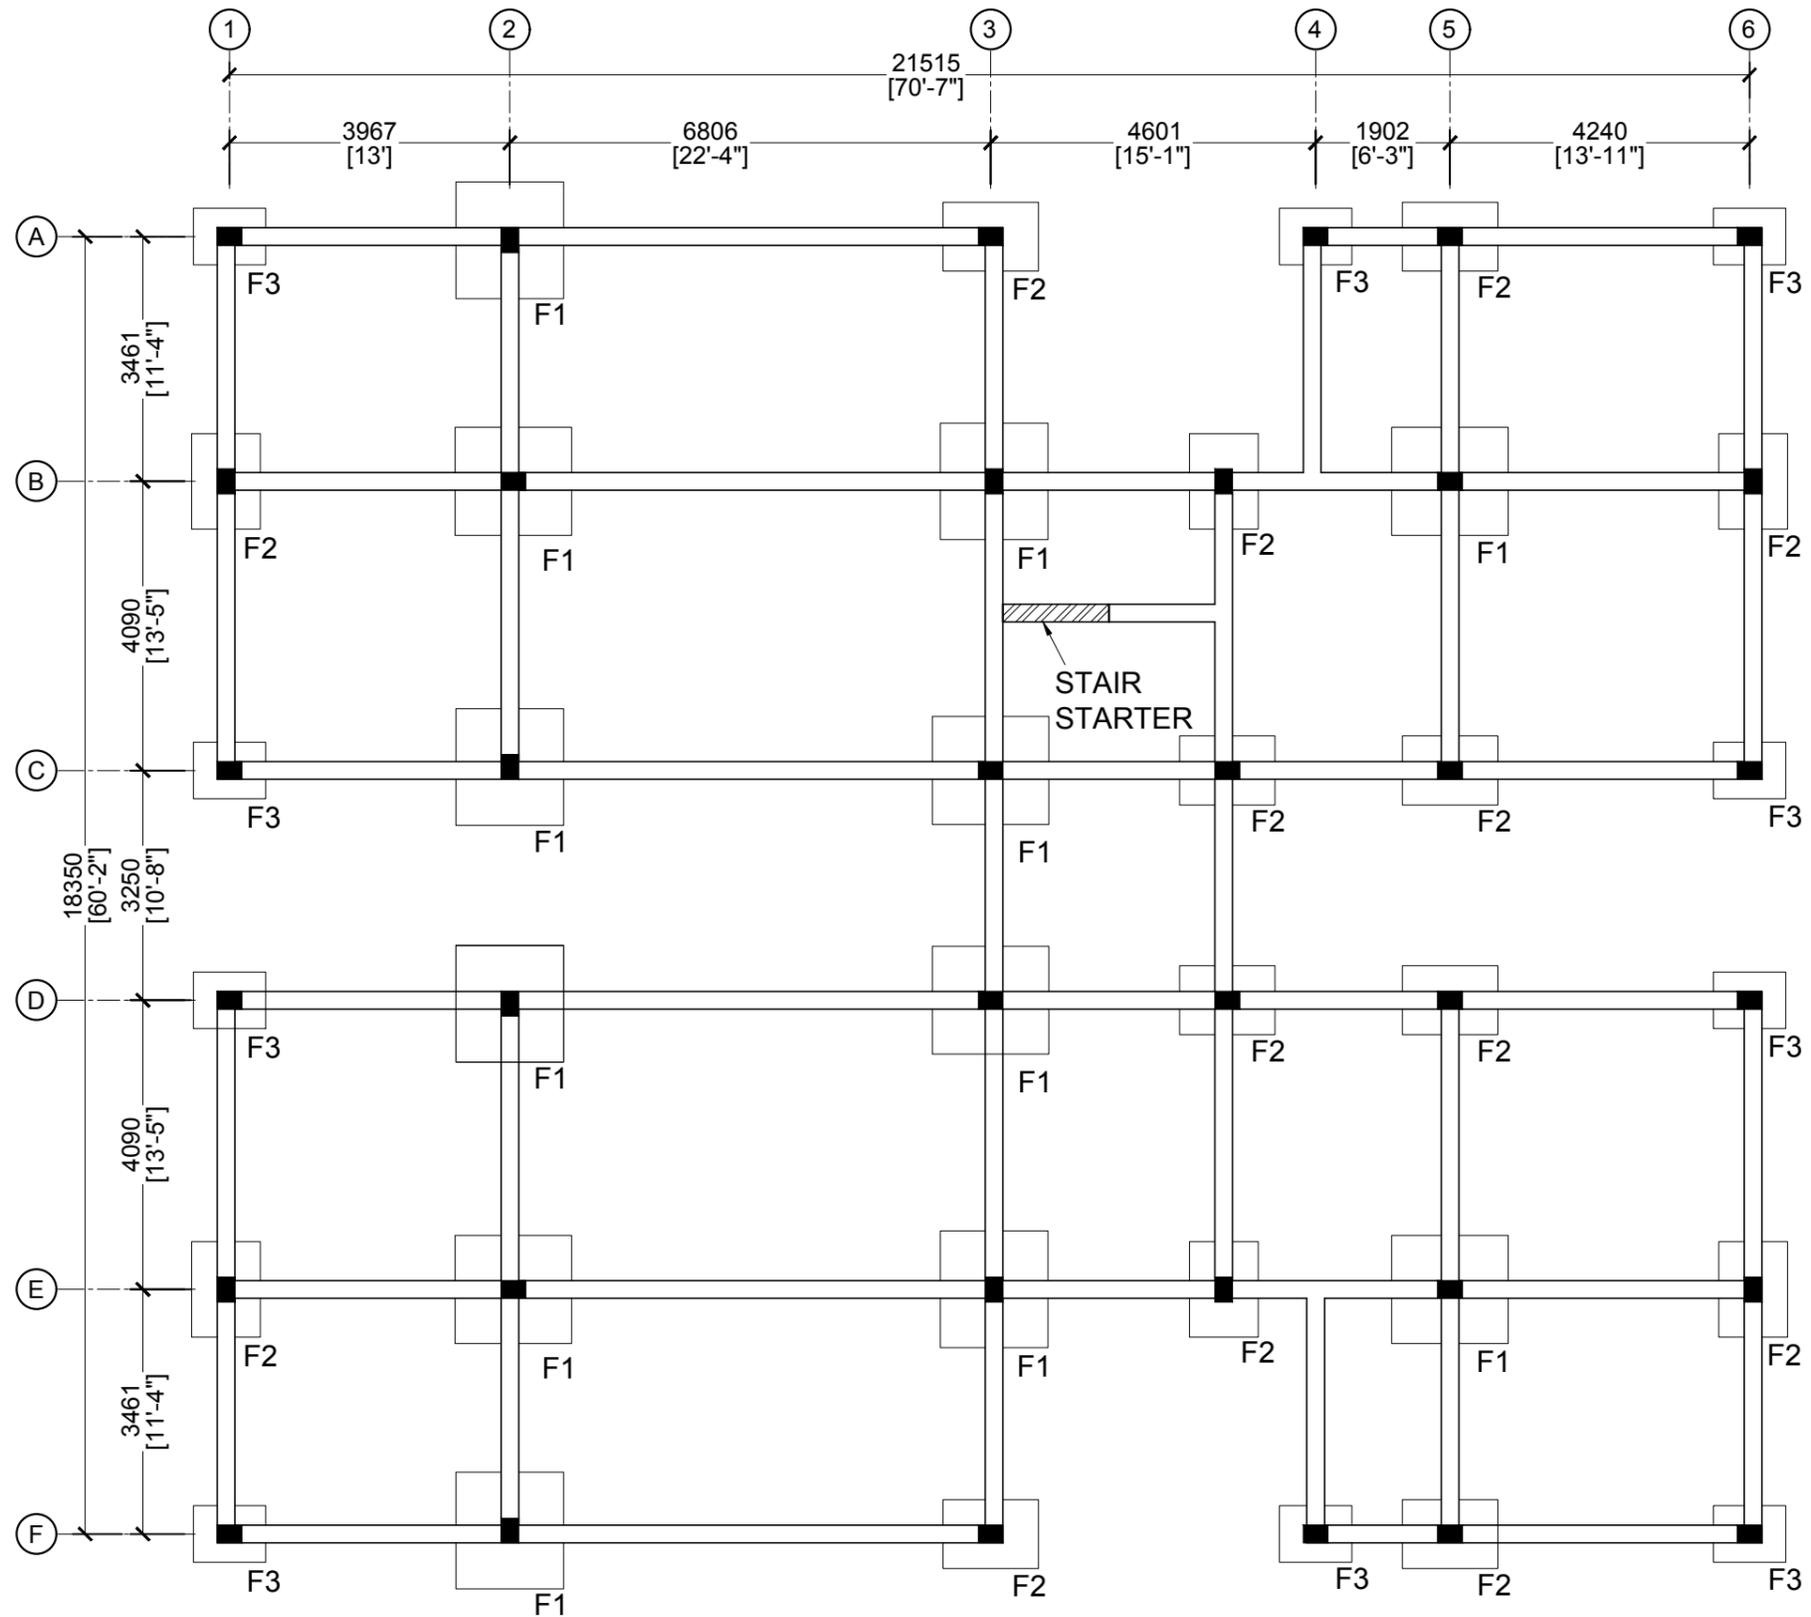


NOTE:
 FOUNDATION DEPTH 1000mm
 ALL BEAMS ARE TIE BEAMS (250mm x 350mm)

FOOTING AND TIE BEAM PLAN



 MTCC MALDIVES TRANSPORT & CONTRACTING COMPANY PLC <small>SURVEY, DESIGN AND DEVELOPMENT SECTION CONSTRUCTION AND PROJECTS MANAGEMENT DEPARTMENT MTCC TOWER, 6500 THAKURUPAANI MAGU, MALE' 20181, REPUBLIC OF MALDIVES. PHONE: +(960) 332 6822, FAX: +(960) 333 2835 E-MAIL: design.development@mtcc.com.mv</small>	PROJECT TITLE MID HOSPITAL PROJECT ACCOMMODATION BUILDING	CLIENT & ADDRESS MINISTRY OF HEALTH	DESIGN ARCHITECT: SURVEYING, DESIGN AND DEVELOPMENT SECTION		REV DESCRIPTION DATE APPR	SHEET IDENTIFICATION NUMBER S1.01 SHEET TITLE 21
	DRAWING TITLE AS GIVEN	PROJECT LOCATION	ENGINEER: AMINATH ZOONA	STRUCTURAL CHECKER: IBRAHIM THOAM	ARCHITECTURAL CHECKER: IRFAN WAHEED	
			ARCHITECT: AMINATH ZOONA	CHECKED BY: AMINATH SAMAHA	DATE 10-05-2020	

COPYRIGHT All plans, sketches, drawings, graphic representations and specifications prepared by the Architect(s) & Engineer(s) are instruments of service. The copyright and ownership of both the design and these instruments of service belong to the Architect(s) & Engineer(s) and may not be used for any other project, or sold, or offered for sale by any party other than the Architect/Engineer unless the Architect/Engineer has given written consent. Copies of the documents submitted to the client prepared by the Architect/Engineer may be used as they were intended, once and on the same site and project.

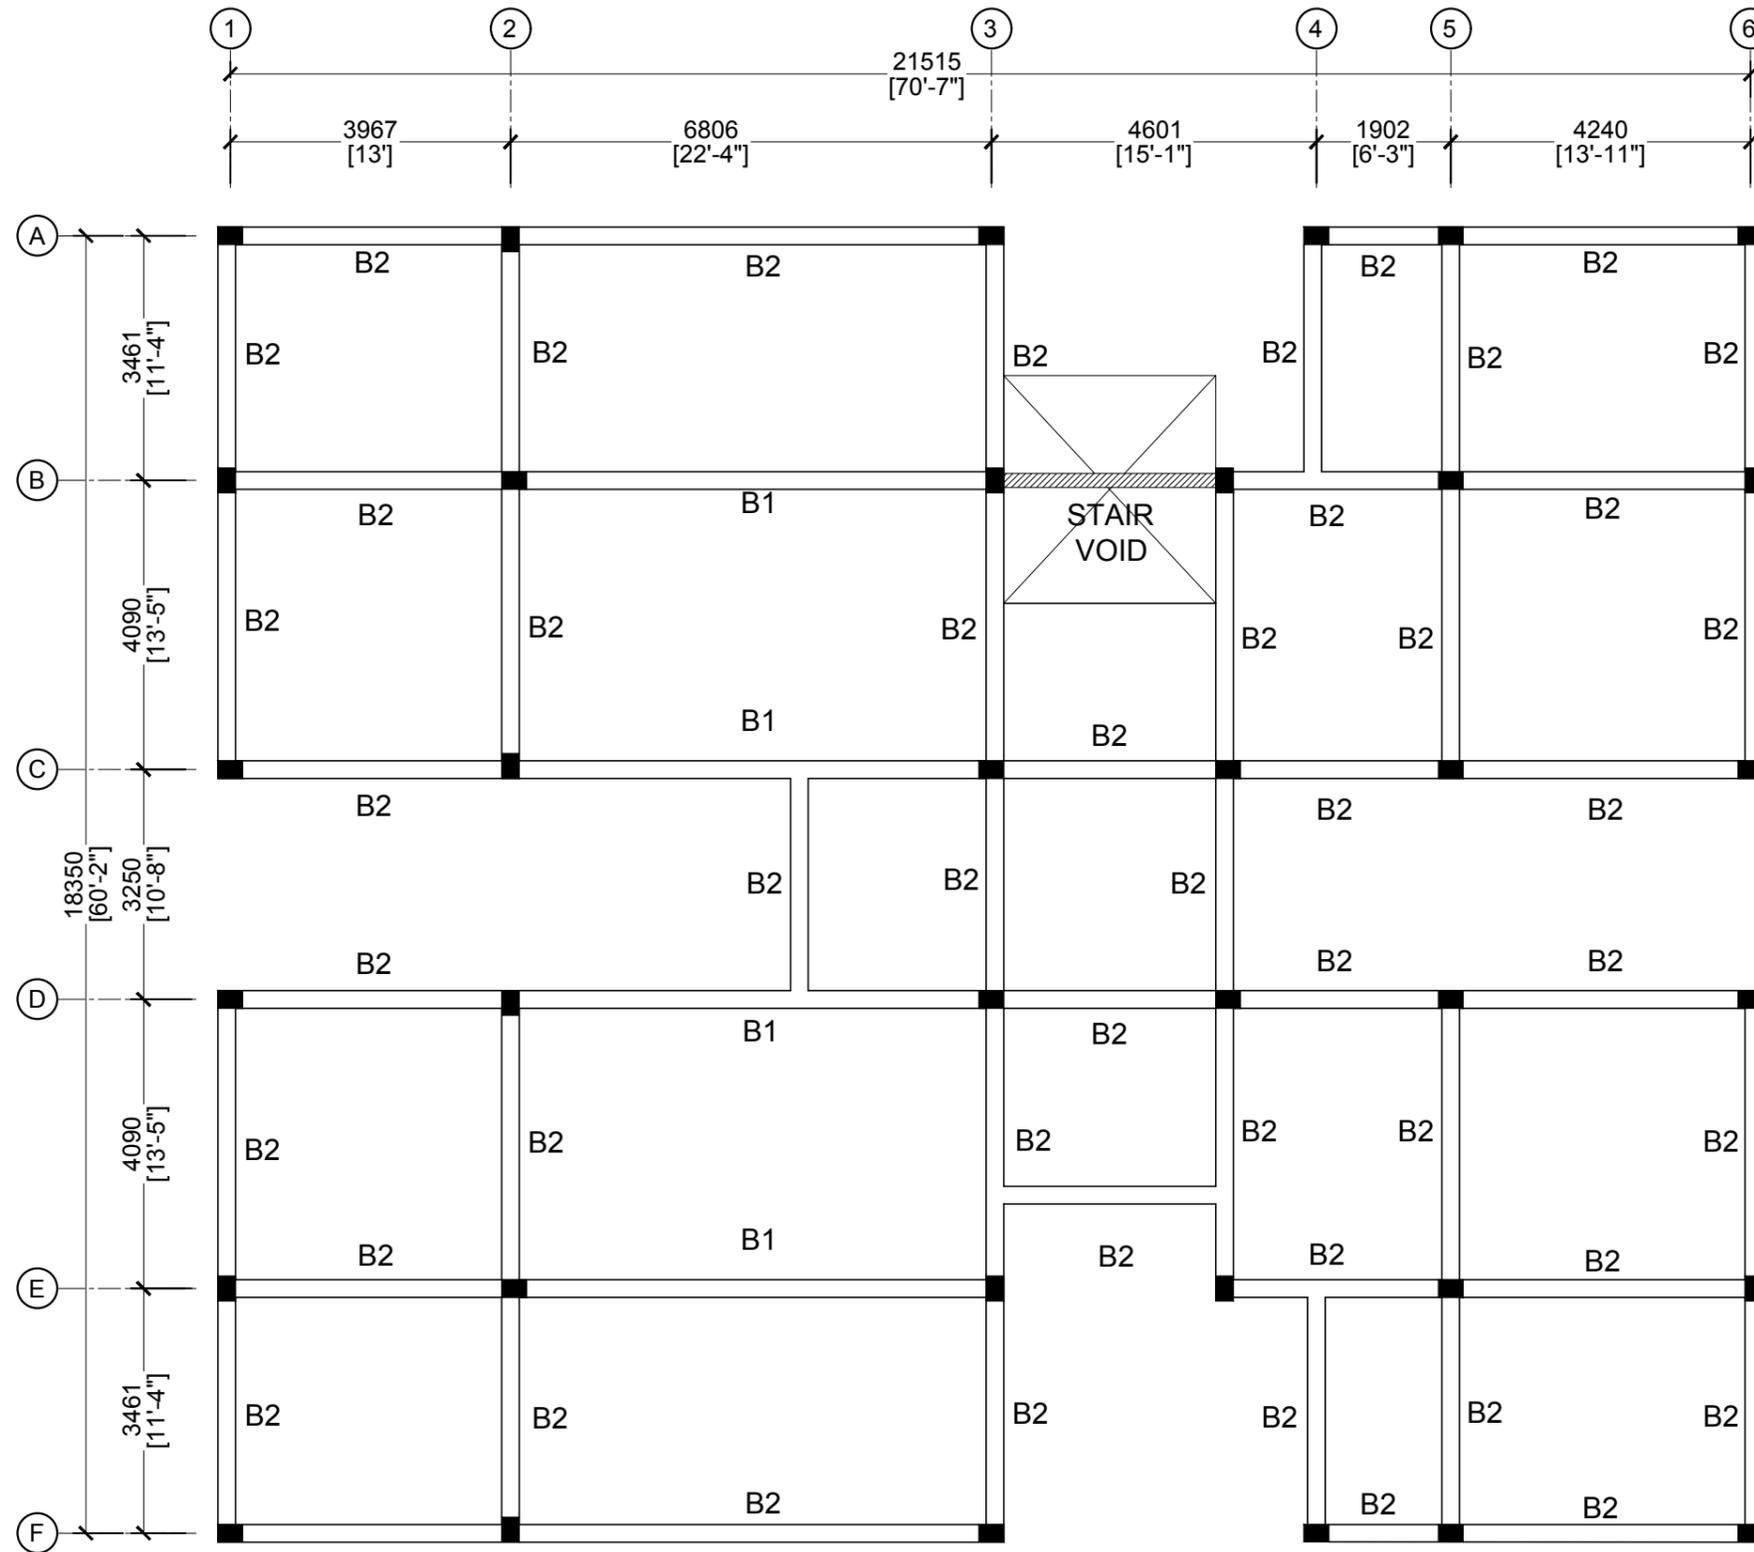

LEGEND:


	HALF LANDING BEAM
--	-------------------



FIRST FLOOR BEAM PLAN

<p>MTCC MALDIVES TRANSPORT & CONTRACTING COMPANY PLC</p> <p><small>SURVEY, DESIGN AND DEVELOPMENT SECTION CONSTRUCTION AND PROJECTS MANAGEMENT DEPARTMENT MTCC TOWER, 6500 THAKURUPPANA MAGU, MALE' 20181, REPUBLIC OF MALDIVES. PHONE: + (960) 332 6822, FAX: + (960) 333 2835 E-MAIL: design.development@mtcc.com.mv</small></p>	<p>PROJECT TITLE MID HOSPITAL PROJECT ACCOMMODATION BUILDING</p>	<p>CLIENT & ADDRESS MINISTRY OF HEALTH</p>	<p>DESIGN ARCHITECT: SURVEYING, DESIGN AND DEVELOPMENT SECTION</p>	<table border="1"> <tr> <th>REV</th> <th>DESCRIPTION</th> <th>DATE</th> <th>APPR</th> </tr> <tr><td> </td><td> </td><td> </td><td> </td></tr> </table>	REV	DESCRIPTION	DATE	APPR																													<p>SHEET IDENTIFICATION NUMBER S1.02</p> <p>SHEET TITLE 22</p>
	REV	DESCRIPTION	DATE	APPR																																	
<p>DRAWING TITLE AS GIVEN</p>	<p>PROJECT LOCATION</p>	<p>ENGINEER: ARCHITECT: DRAWN BY:</p>	<p>STRUCTURAL CHECKER: ARCHITECTURAL CHECKER: CHECKED BY:</p>	<p>PAPER SCALE A3 AS GVN</p> <p>DATE 10-05-2020</p>																																	

COPYRIGHT All plans, sketches, drawings, graphic representations and specifications prepared by the Architect(s) & Engineer(s) are instruments of service. The copyright and ownership of both the design and these instruments of service belong to the Architect(s) & Engineer(s) and may not be used for any other project, or sold, or offered for sale by any party other than the Architect/Engineer unless the Architect/Engineer has given written consent. Copies of the documents submitted to the client prepared by the Architect/Engineer may be used as they were intended, once, and on the same site and project.

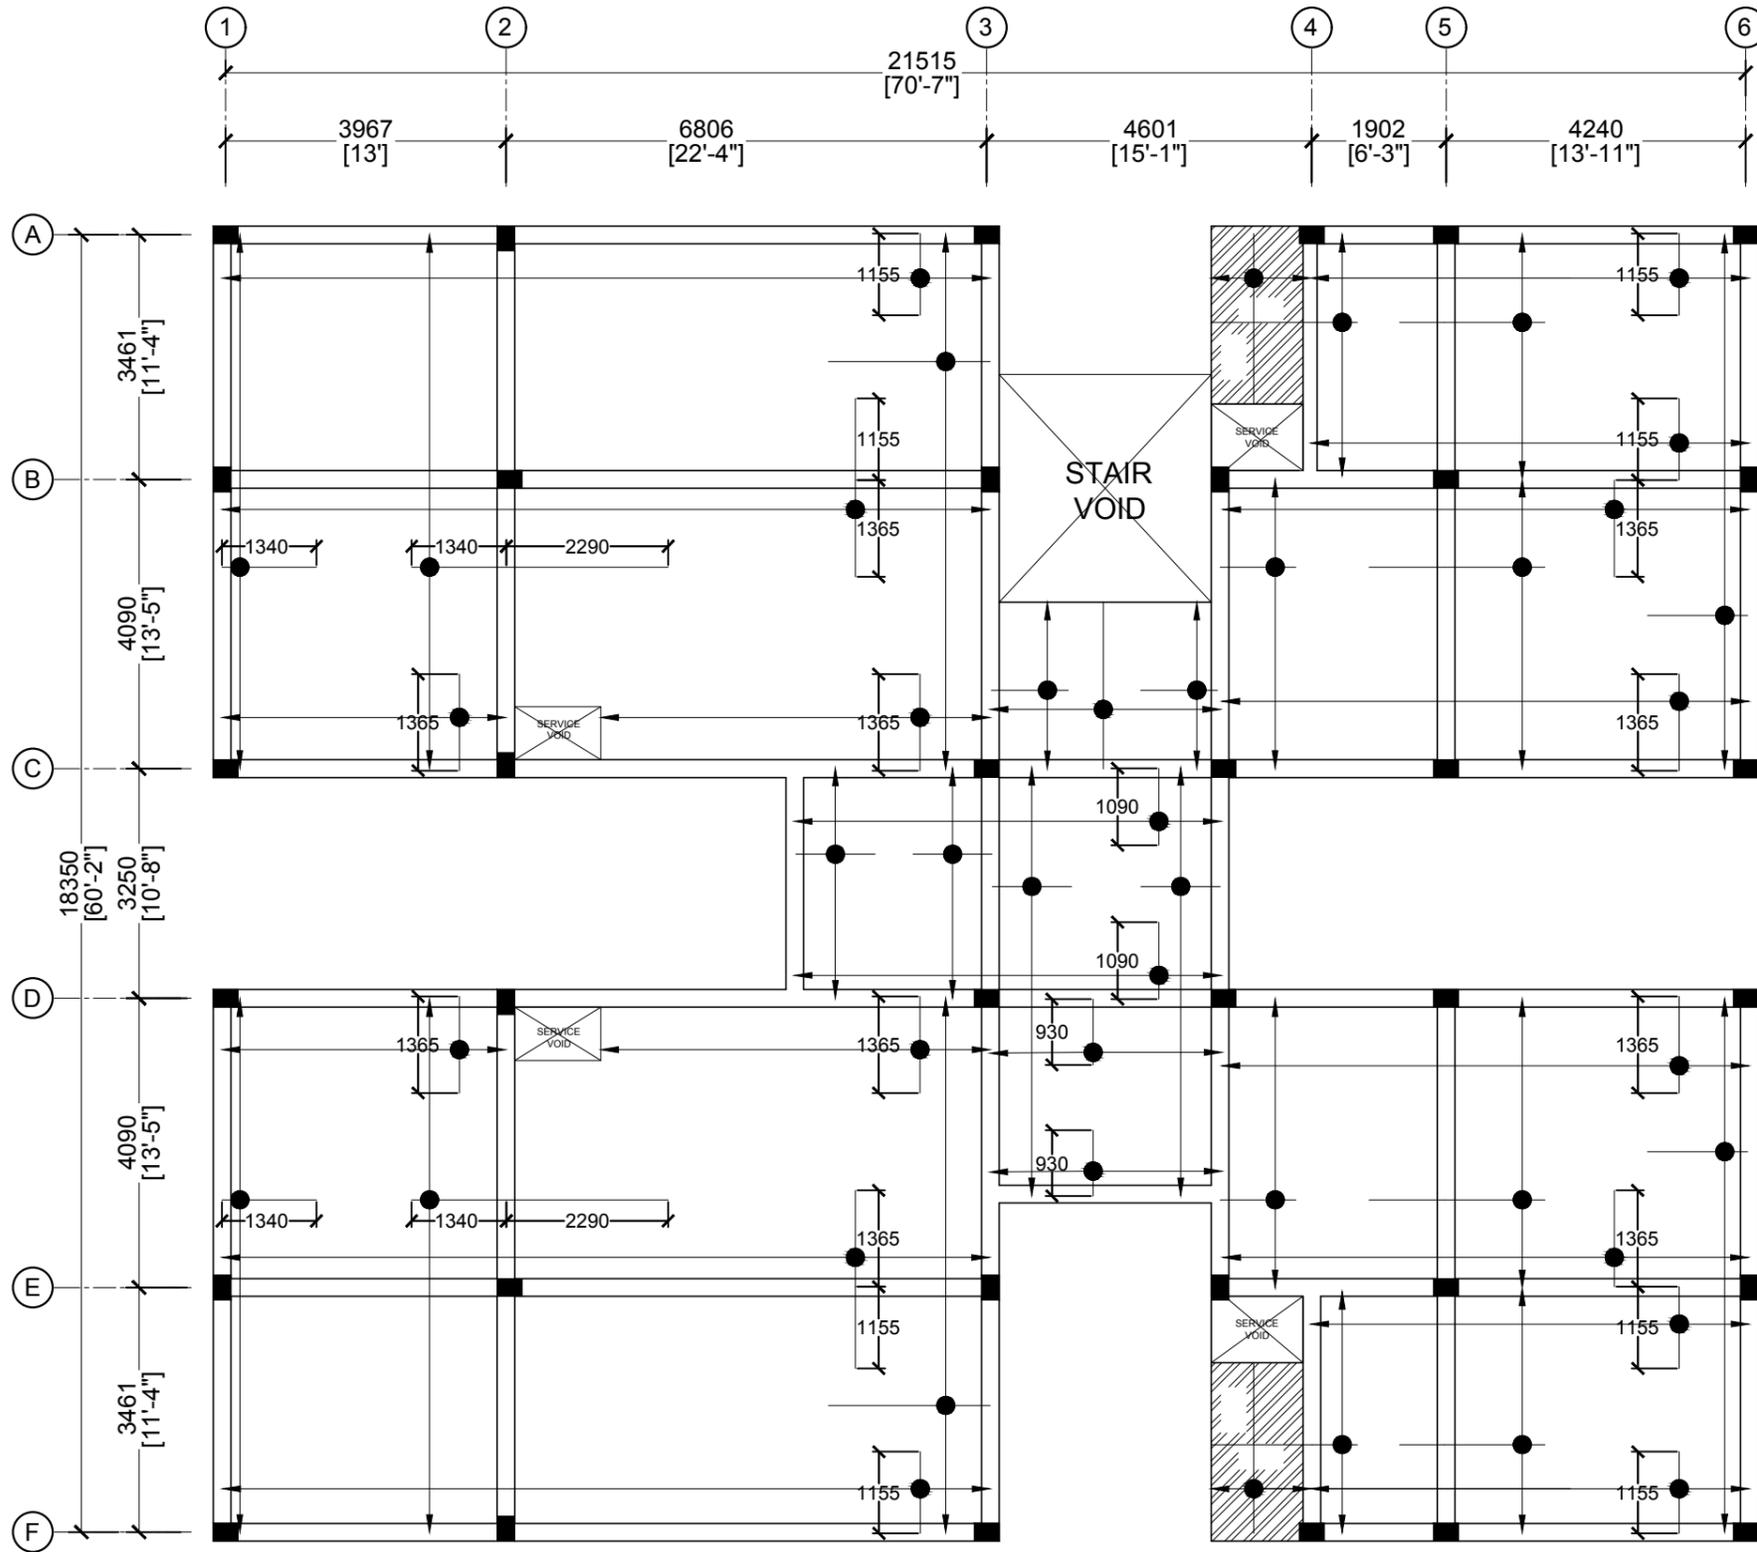

LEGEND:

 SLAB



NOTE:
 SLAB THICKNESS: 150mm
 TOP REINFORCEMENT: T10 @ 150mm C/C (AS SHOWN)
 BOTTOM REINFORCEMENT: T10 @ 150mm C/C, B/W




FIRST FLOOR BEAM PLAN

SCALE 1:100

 <p>MTCC MALDIVES TRANSPORT & CONTRACTING COMPANY PLC</p> <p><small>SURVEY, DESIGN AND DEVELOPMENT SECTION CONSTRUCTION AND PROJECTS MANAGEMENT DEPARTMENT MTCC TOWER, 6500 THAKURUPAANI MAGU, MALE' 20181, REPUBLIC OF MALDIVES. PHONE: +(960) 332 6822 FAX: +(960) 333 2835 E-MAIL: design.development@mtcc.com.mv</small></p>	<p>PROJECT TITLE MID HOSPITAL PROJECT ACCOMMODATION BUILDING</p>	<p>CLIENT & ADDRESS MINISTRY OF HEALTH</p>	<p>DESIGN ARCHITECT: SURVEYING, DESIGN AND DEVELOPMENT SECTION</p>		<table border="1"> <thead> <tr> <th>REV</th> <th>DESCRIPTION</th> <th>DATE</th> <th>APPR</th> </tr> </thead> <tbody> <tr><td> </td><td> </td><td> </td><td> </td></tr> </tbody> </table>	REV	DESCRIPTION	DATE	APPR																													<p>SHEET IDENTIFICATION NUMBER S1.03</p> <p>SHEET TITLE 23</p>
	REV	DESCRIPTION	DATE	APPR																																		
<p>DRAWING TITLE AS GIVEN</p>	<p>PROJECT LOCATION</p>	<p>ENGINEER: ARCHITECT: DRAWN BY:</p>	<p>STRUCTURAL CHECKER: ARCHITECTURAL CHECKER: CHECKED BY:</p>	<p>PAPER SCALE A3 AS GVN</p> <p>DATE 10-05-2020</p>																																		

COPYRIGHT All plans, sketches, drawings, graphic representations and specifications prepared by the Architect(s) & Engineer(s) are instruments of service. The copyright and ownership of both the design and these instruments of service belong to the Architect(s) & Engineer(s) and may not be used for any other project, or sold, or offered for sale by any party other than the Architect/Engineer unless the Architect/Engineer has given written consent. Copies of the documents submitted to the client prepared by the Architect/Engineer may be used as they were intended, once, and on the same site and project.

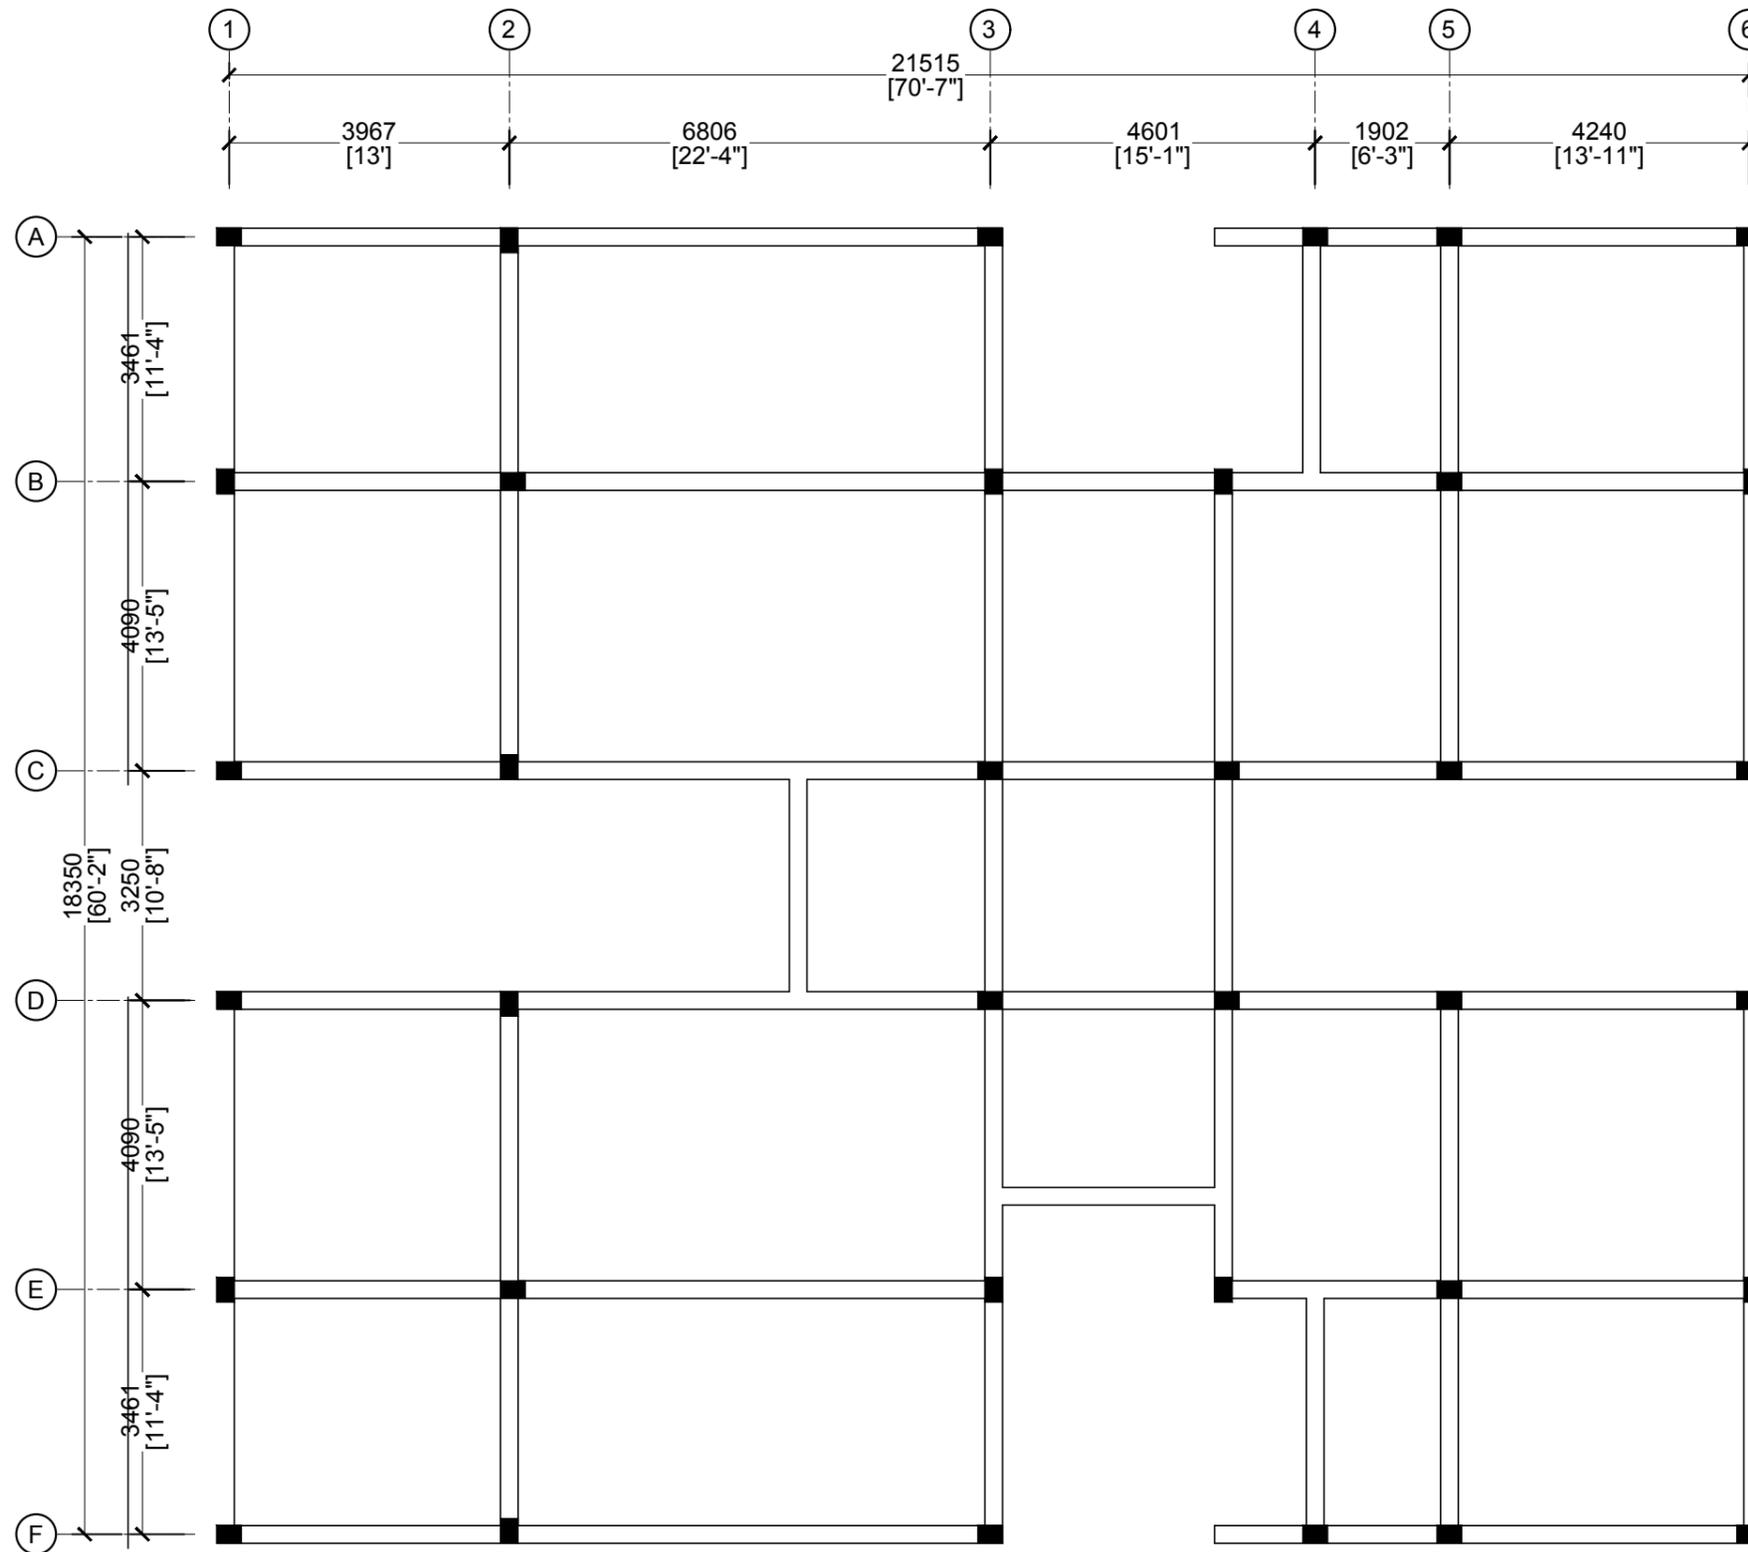


NOTE:
ALL BEAMS ARE B3


ROOF BEAM PLAN
SCALE 1:100
0 0.5 1 2 4 METERS

 MTCC MALDIVES TRANSPORT & CONTRACTING COMPANY PLC <small>SURVEY, DESIGN AND DEVELOPMENT SECTION CONSTRUCTION AND PROJECTS MANAGEMENT DEPARTMENT MTCC TOWER, 6500 THAKURUPAANI MAGU, MALE' 20181, REPUBLIC OF MALDIVES. PHONE: + (960) 332 6822, FAX: + (960) 333 2835 E-MAIL: design.development@mtcc.com.mv</small>	PROJECT TITLE MID HOSPITAL PROJECT ACCOMMODATION BUILDING	CLIENT & ADDRESS MINISTRY OF HEALTH	DESIGN ARCHITECT: SURVEYING, DESIGN AND DEVELOPMENT SECTION		<table border="1"> <thead> <tr> <th>REV</th> <th>DESCRIPTION</th> <th>DATE</th> <th>APPR</th> </tr> </thead> <tbody> <tr><td> </td><td> </td><td> </td><td> </td></tr> </tbody> </table>	REV	DESCRIPTION	DATE	APPR																													SHEET IDENTIFICATION NUMBER S1.04 SHEET TITLE 24
	REV	DESCRIPTION	DATE	APPR																																		
DRAWING TITLE AS GIVEN	PROJECT LOCATION	ENGINEER: AMINATH ZOONA	STRUCTURAL CHECKER: IBRAHIM THOAM	PAPER SCALE A3 AS GVN																																		
			ARCHITECT: AMINATH ZOONA	ARCHITECTURAL CHECKER: IRFAN WAHEED	DATE 10-05-2020																																	
			DRAWN BY: HASSAN SHAHULAN	CHECKED BY: AMINATH SAMAHA																																		


COPYRIGHT All plans, sketches, drawings, graphic representations and specifications prepared by the Architect(s) & Engineer(s) are instruments of service. The copyright and ownership of both the design and these instruments of service belong to the Architect(s) & Engineer(s) and may not be used for any other project, or sold, or offered for sale by any party other than the Architect/Engineer unless the Architect/Engineer has given written consent. Copies of the documents submitted to the client prepared by the Architect/Engineer may be used as they were intended, once, and on the same site and project.

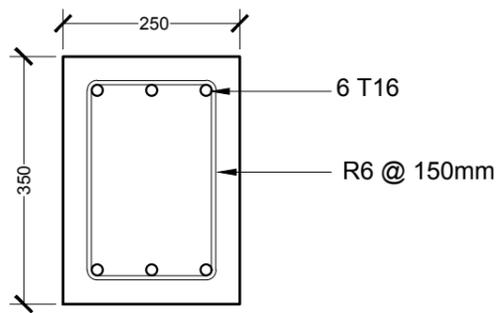


TIE BEAM - TB

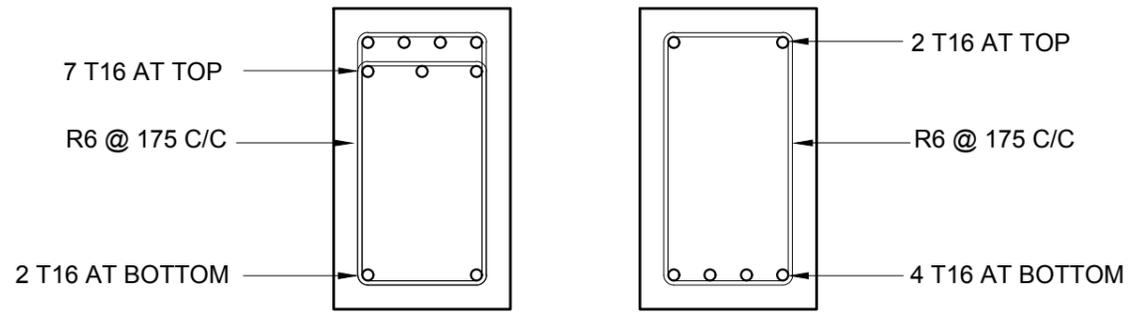


END MID
BEAM B1

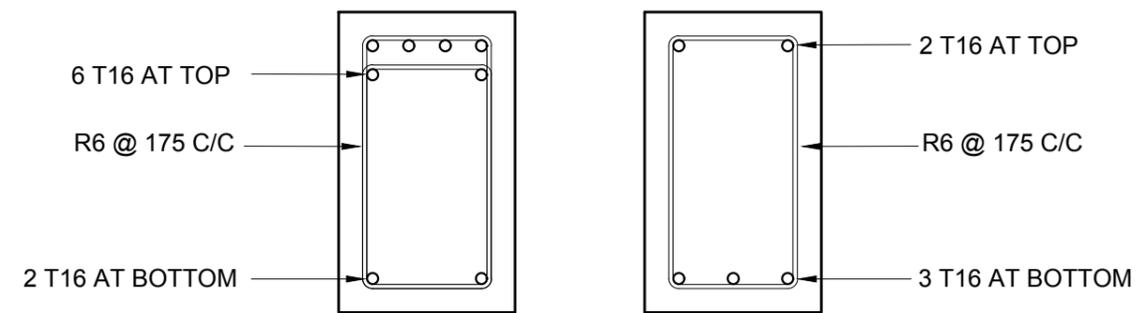


END MID
BEAM B2

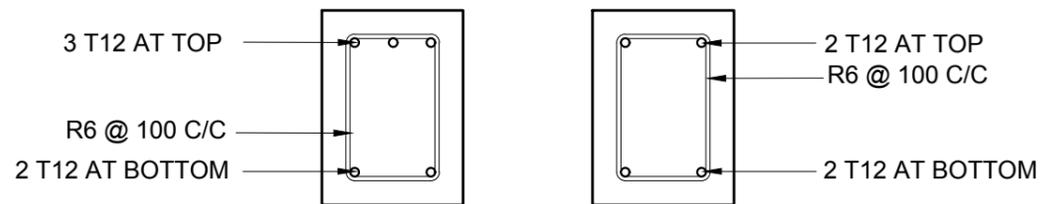

END MID
BEAM B3

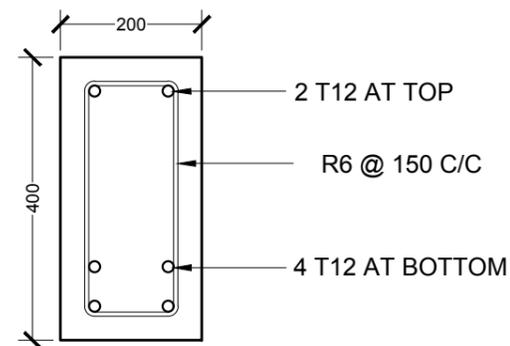

STAIR HALF LANDING BEAM

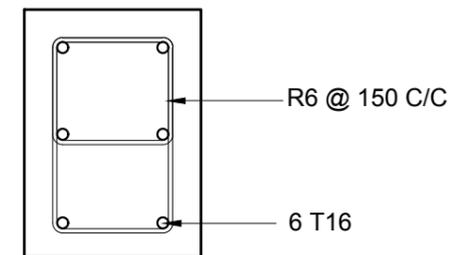

C1

BEAM DETAILS

SCALE 1:10
0 0.05 0.1 0.2 0.4 METERS




NOTES:

MINIMUM COVER TO REINFORCEMENT:


FOUNDATION	= 50mm
SLAB	= 25mm
BEAMS	= 35mm
COLUMNS	= 40mm
ANCHOR BARS	= 55 X DIA
LAPS	= 45 X DIA
MID BARS	= 0.85 X SPAN
SUPPORT BARS	= 1/3 X SPAN

 MTCC MALDIVES TRANSPORT & CONTRACTING COMPANY PLC <small>SURVEY, DESIGN AND DEVELOPMENT SECTION CONSTRUCTION AND PROJECTS MANAGEMENT DEPARTMENT, MTCC TOWER, 65001 THAKURUPPANA MAGU, MALE' 20181, REPUBLIC OF MALDIVES. PHONE: + (960) 332 6822, FAX: + (960) 333 2835 E-MAIL: design.development@mtcc.com.mv</small>	PROJECT TITLE MID HOSPITAL PROJECT ACCOMMODATION BUILDING	CLIENT & ADDRESS MINISTRY OF HEALTH	DESIGN ARCHITECT: SURVEYING, DESIGN AND DEVELOPMENT SECTION		REV DESCRIPTION DATE APPR	SHEET IDENTIFICATION NUMBER S5.01
	DRAWING TITLE AS GIVEN	PROJECT LOCATION	ENGINEER: AMINATH ZOONA	STRUCTURAL CHECKER: IBRAHIM THOAM		
			ARCHITECT: AMINATH ZOONA	ARCHITECTURAL CHECKER: IRFAN WAHEED	DATE 10-05-2020	
			DRAWN BY: HASSAN SHAHULAN	CHECKED BY: AMINATH SAMAHA		

COPYRIGHT All plans, sketches, drawings, graphic representations and specifications prepared by the Architect(s) & Engineer(s) are instruments of service. The copyright and ownership of both the design and these instruments of service belong to the Architect(s) & Engineer(s) and may not be used for any other project, or sold, or offered for sale by any party other than the Architect/Engineer unless the Architect/Engineer has given written consent. Copies of the documents submitted to the client prepared by the Architect/Engineer may be used as they were intended, once and on the same site and project.

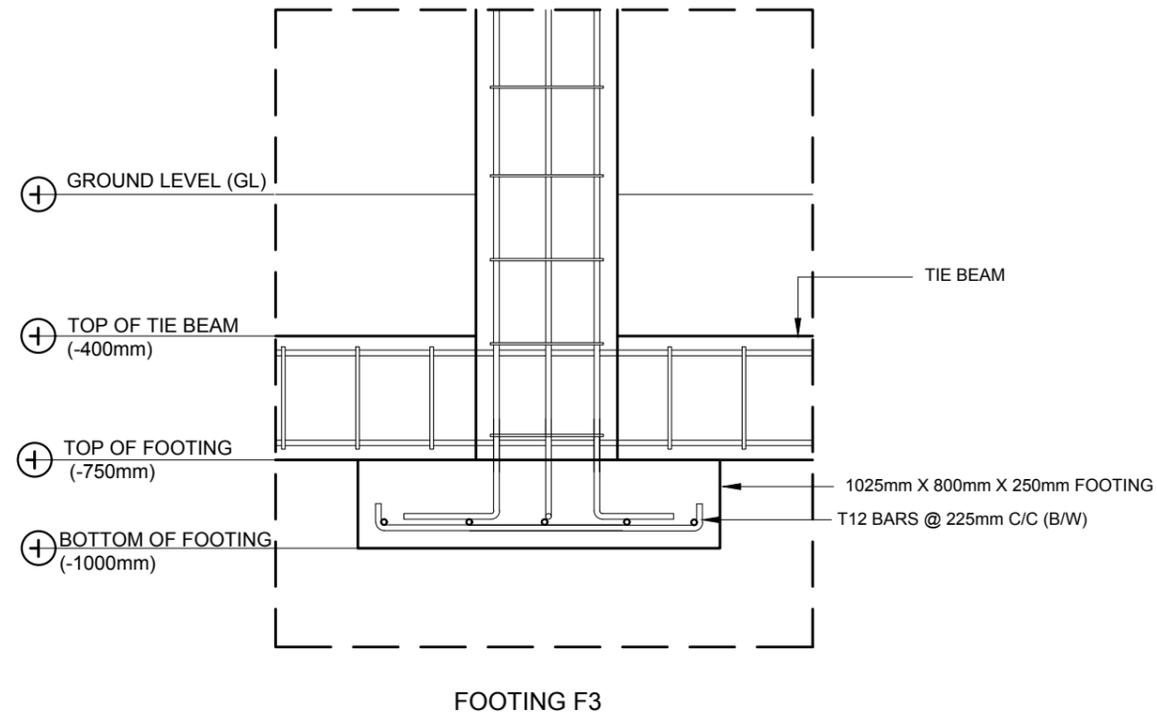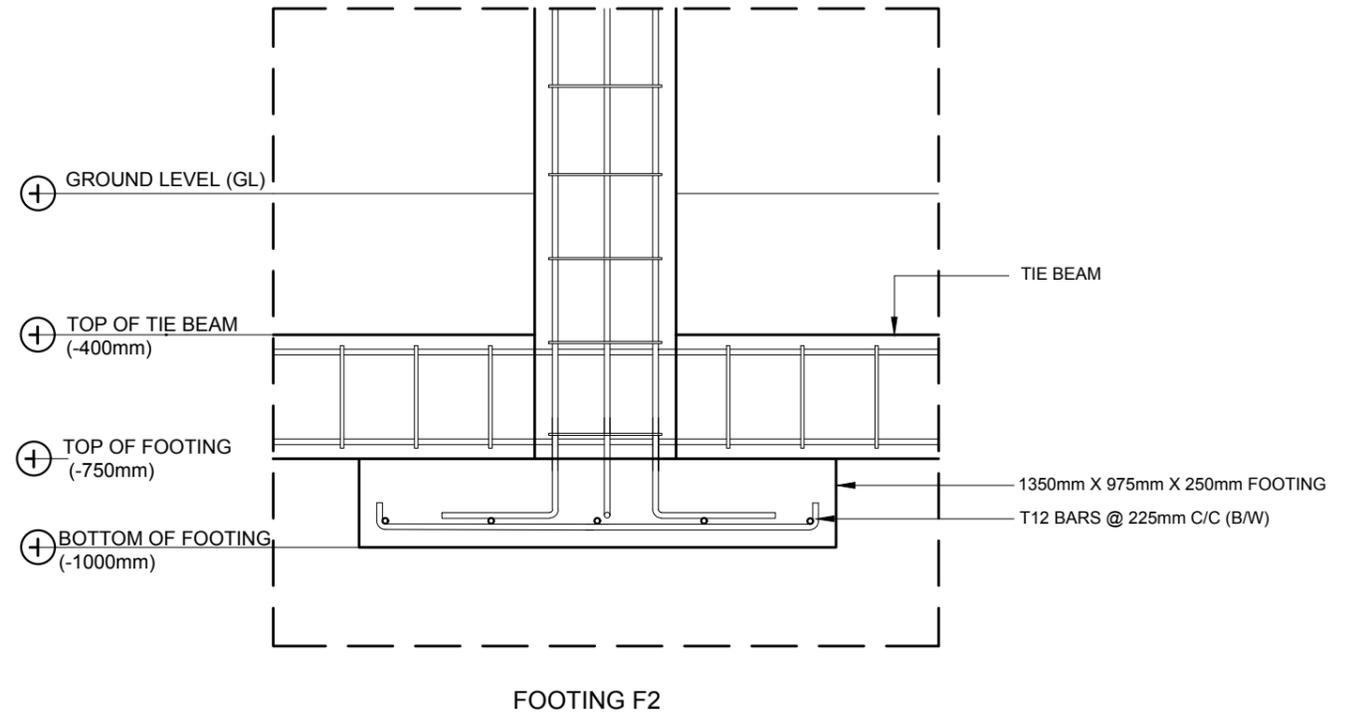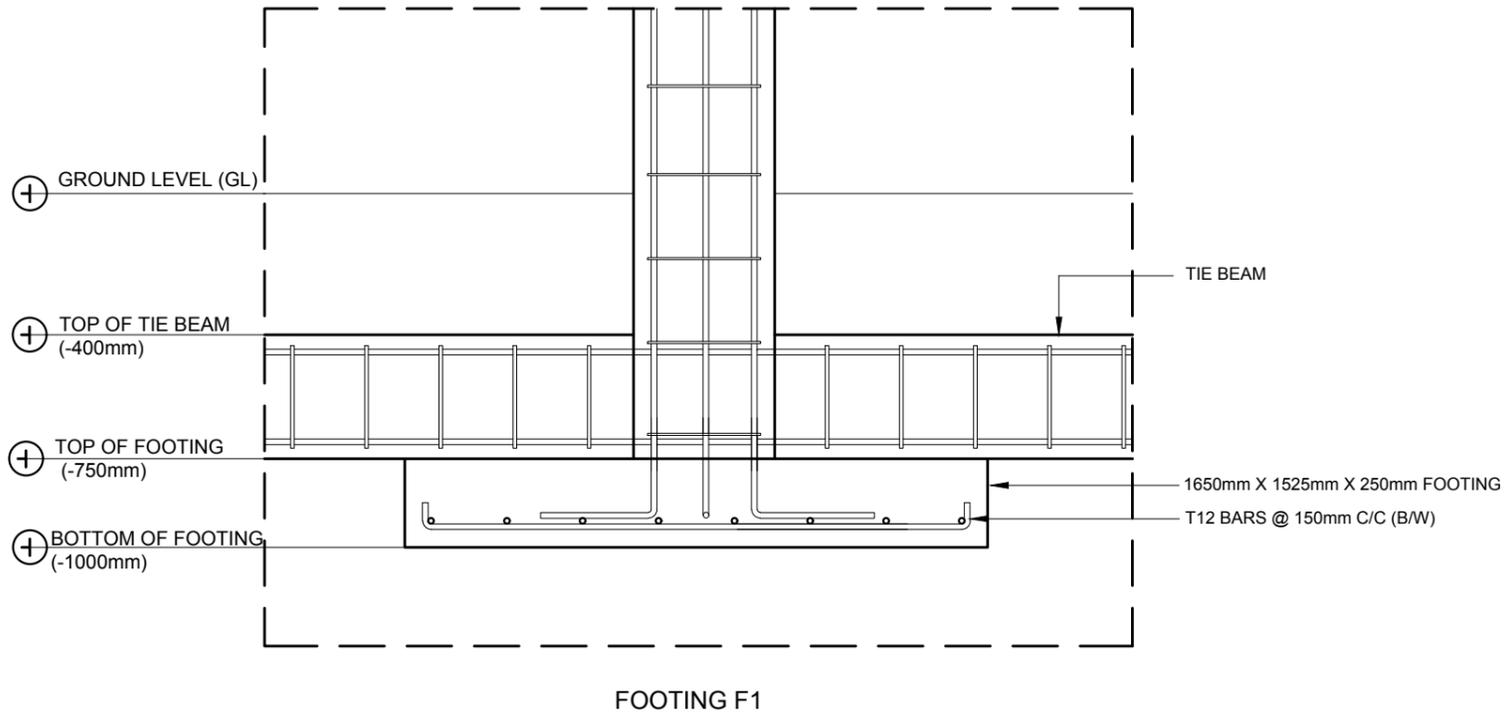


FOOTING DETAILS

 


 <p>MTCC MALDIVES TRANSPORT & CONTRACTING COMPANY PLC</p> <p><small>SURVEY, DESIGN AND DEVELOPMENT SECTION CONSTRUCTION AND PROJECTS MANAGEMENT DEPARTMENT MTCC TOWER, 6500 THAKURUPAANI MAGU, MALE' 20181, REPUBLIC OF MALDIVES. PHONE: + (960) 332 6822, FAX: + (960) 333 2835 E-MAIL: design.development@mtcc.com.mv</small></p>	<p>PROJECT TITLE MID HOSPITAL PROJECT ACCOMMODATION BUILDING</p>	<p>CLIENT & ADDRESS MINISTRY OF HEALTH</p>	<p>DESIGN ARCHITECT: SURVEYING, DESIGN AND DEVELOPMENT SECTION</p>		<p>REV</p>	<p>DESCRIPTION</p>	<p>DATE</p>	<p>APPR</p>	<p>SHEET IDENTIFICATION NUMBER</p> <p>S5.02</p> <p>SHEET TITLE</p> <p>26</p>
	<p>DRAWING TITLE AS GIVEN</p>	<p>PROJECT LOCATION</p>	<p>ENGINEER: AMINATH ZOONA</p>	<p>STRUCTURAL CHECKER: IBRAHIM THOAM</p>	<p>ARCHITECTURAL CHECKER: IRFAN WAHEED</p>	<p>PAPER A3</p>	<p>SCALE AS GVN</p>	<p>CHECKED BY: AMINATH SAMAHA</p>	

COPYRIGHT All plans, sketches, drawings, graphic representations and specifications prepared by the Architect(s) & Engineer(s) are instruments of service. The copyright and ownership of both the design and these instruments of service belong to the Architect(s) & Engineer(s) and may not be used for any other project, or sold, or offered for sale by any party other than the Architect/Engineer unless the Architect/Engineer has given written consent. Copies of the documents submitted to the client prepared by the Architect/Engineer may be used as they were intended, once and on the same site and project.

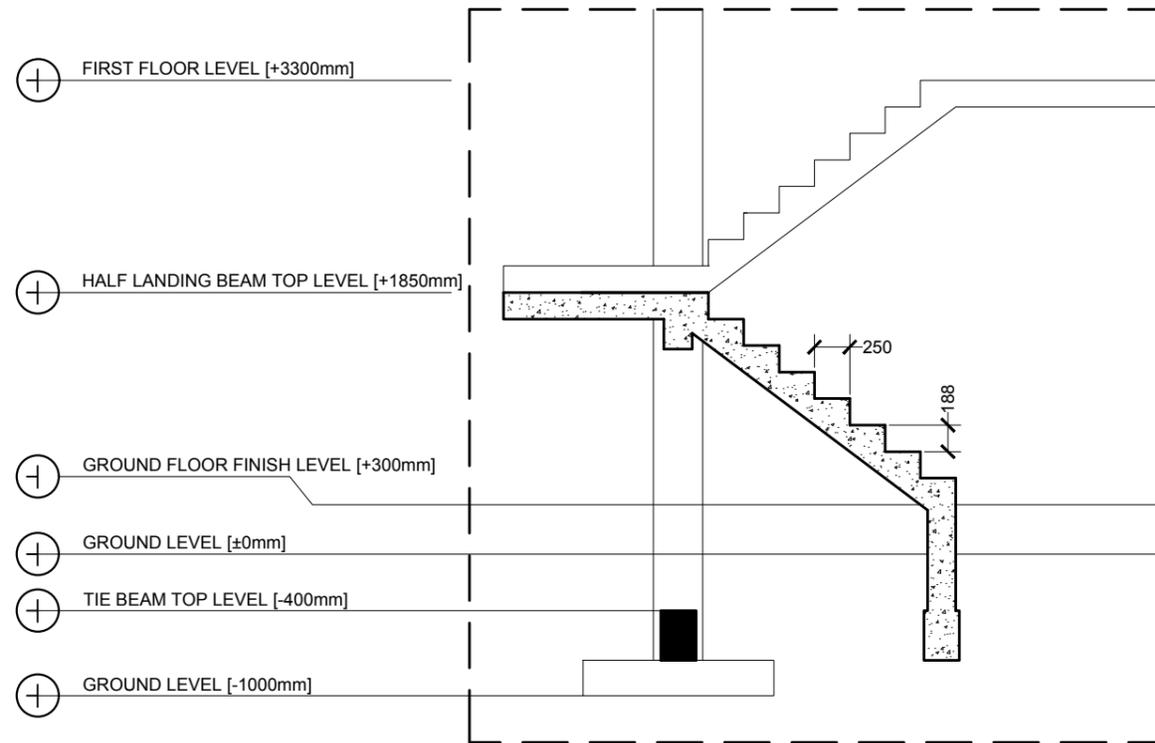

STAIR DETAIL

SCALE 1:50
0 0.25 0.5 1 2 METERS

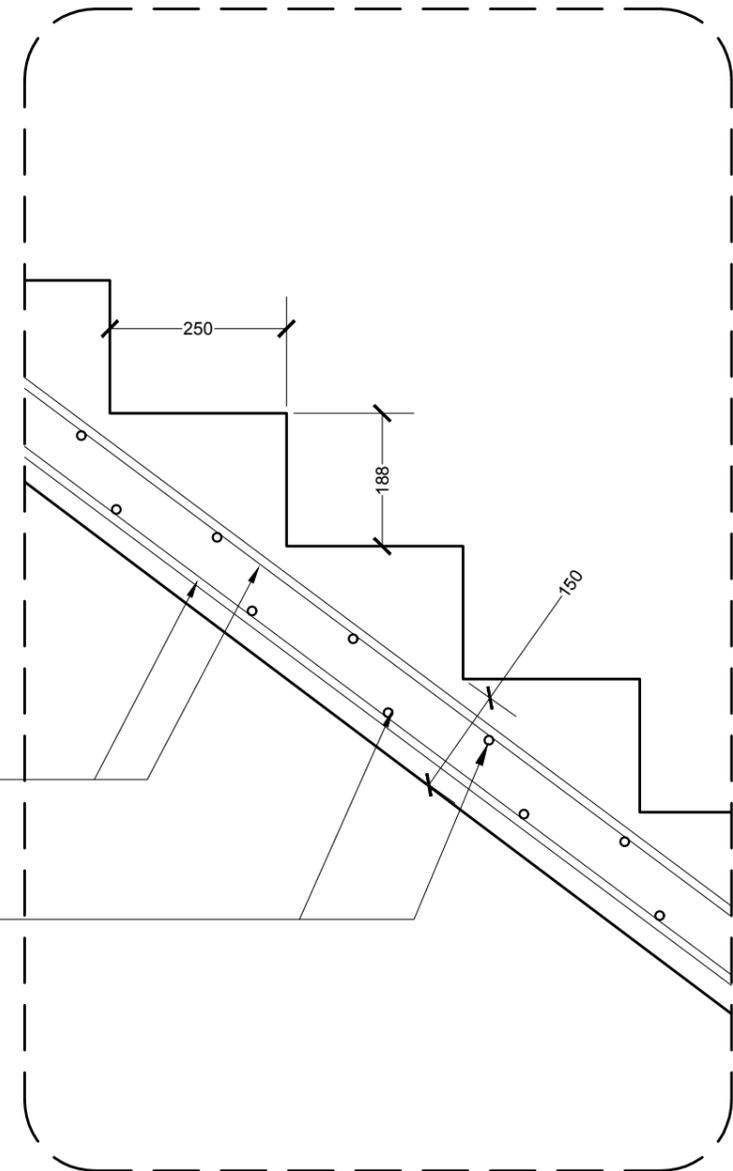

STAIR DETAIL

SCALE 1:20
0 0.1 0.2 0.4 0.8 METERS

STAIR DETAIL

SCALE 1:100
0 0.5 1 2 4 METERS

 MTCC MALDIVES TRANSPORT & CONTRACTING COMPANY PLC <small>SURVEY, DESIGN AND DEVELOPMENT SECTION CONSTRUCTION AND PROJECTS MANAGEMENT DEPARTMENT, MTCC TOWER, 6500 THAKURUPAANI MAGU, MALE' 20181, REPUBLIC OF MALDIVES. PHONE: +(960) 332 6822, FAX: +(960) 333 2835 E-MAIL: design.development@mtcc.com.mv</small>	PROJECT TITLE MID HOSPITAL PROJECT ACCOMMODATION BUILDING	CLIENT & ADDRESS MINISTRY OF HEALTH	DESIGN ARCHITECT: SURVEYING, DESIGN AND DEVELOPMENT SECTION		<table border="1"> <thead> <tr> <th>REV</th> <th>DESCRIPTION</th> <th>DATE</th> <th>APPR</th> </tr> </thead> <tbody> <tr><td> </td><td> </td><td> </td><td> </td></tr> </tbody> </table>	REV	DESCRIPTION	DATE	APPR																								
	REV	DESCRIPTION	DATE	APPR																													
DRAWING TITLE AS GIVEN	PROJECT LOCATION	ENGINEER: AMINATH ZOONA	STRUCTURAL CHECKER: IBRAHIM THOAM	ARCHITECTURAL CHECKER: IRFAN WAHEED																													
		ARCHITECT: AMINATH ZOONA	PAPER A3	SCALE AS GVN																													
		DRAWN BY: HASSAN SHAHULAN	CHECKED BY: AMINATH SAMAHA	DATE 10-05-2020																													

SHEET IDENTIFICATION NUMBER
S5.03
SHEET TITLE
27


COPYRIGHT All plans, sketches, drawings, graphic representations and specifications prepared by the Architect(s) & Engineer(s) are instruments of service. The copyright and ownership of both the design and these instruments of service belong to the Architect(s) & Engineer(s) and may not be used for any other project, or sold, or offered for sale by any party other than the Architect/Engineer unless the Architect/Engineer has given written consent. Copies of the documents submitted to the client prepared by the Architect/Engineer may be used as they were intended, once, and on the same site and project.

MID HOSPITAL PROJECT | SERVICE BUILDING

CLIENT: MINISTRY OF HEALTH

DESIGN : SURVEY , DESIGN AND DEVELOPMENT SECTION | MTCC PLC

DATE: 10 MAY 2020

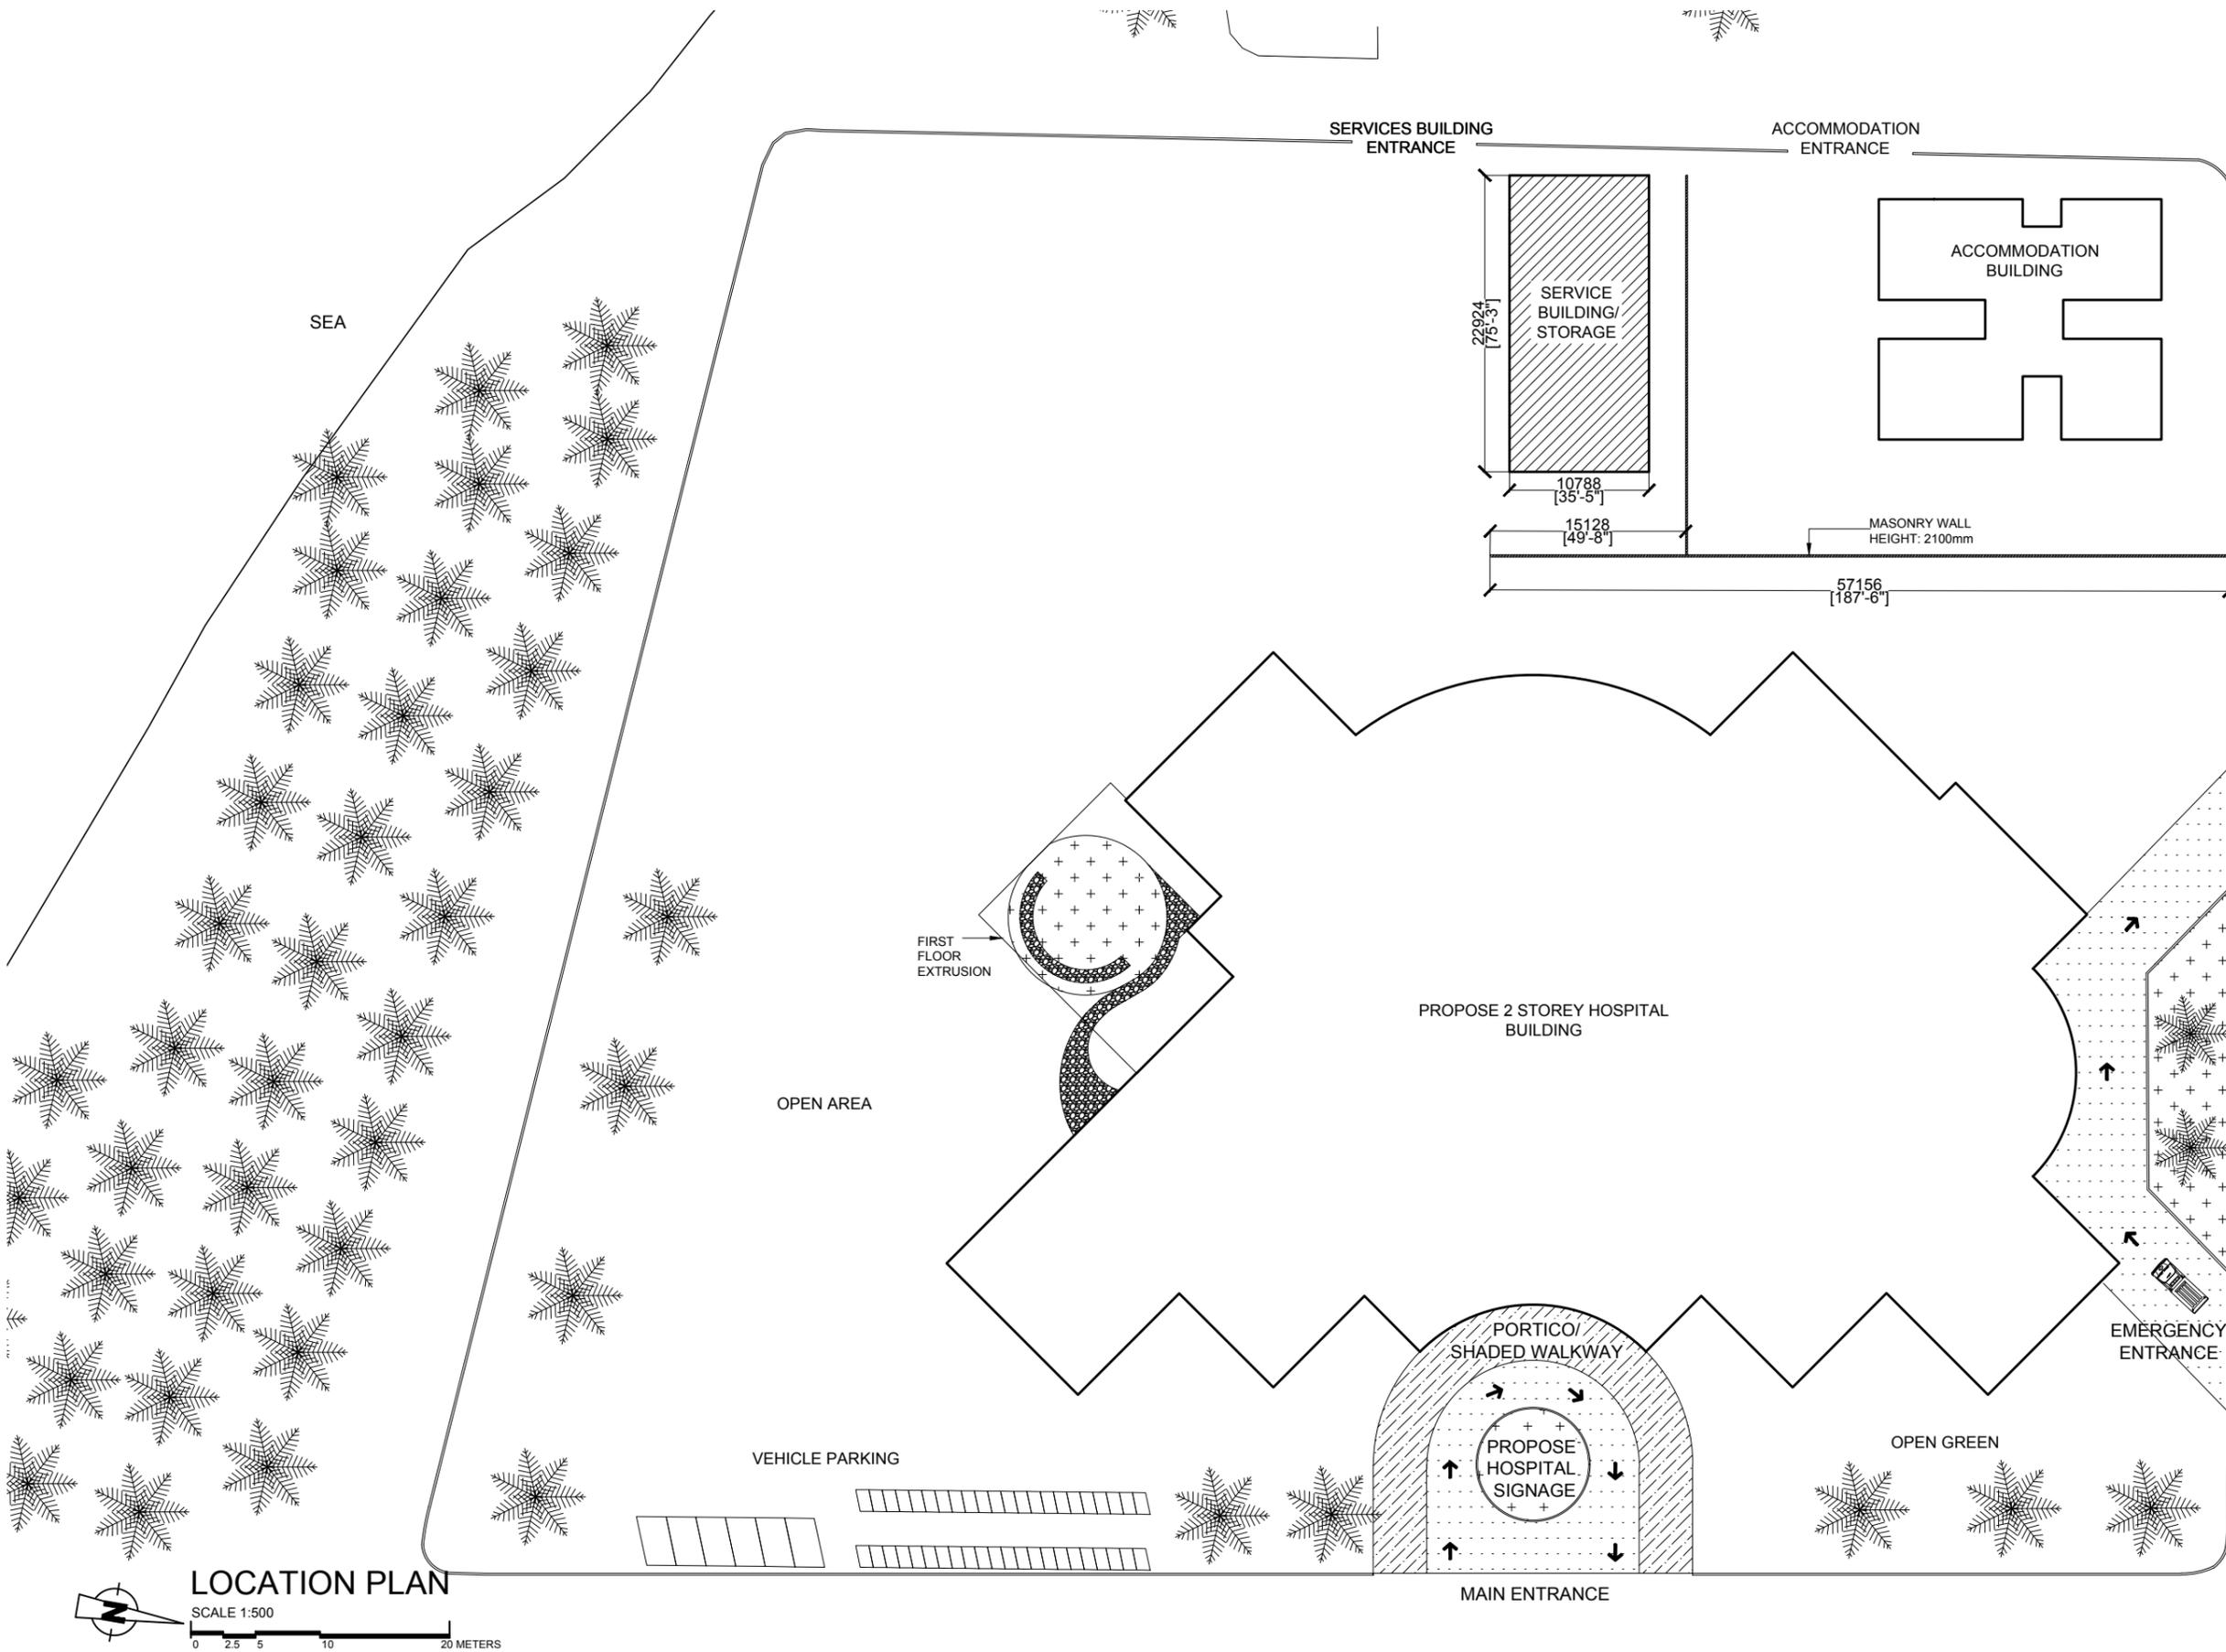

LEGEND:


	PAVED VEHICLE ROAD
	GRASS
	PAVED WALKWAY
	CONCRETE PAVED GARDEN WALKWAY

NOTE:

TOTAL PLOT AREA: 150,743.77 SQFT
PROPOSED OPEN AREA: 52955.09 SQFT
PROPOSED FOOT PRINT AREA : 2,661.99 SQFT 247.0 SQM
PROPOSED BUILD UP AREA: 2,661.99 SQFT 247.0 SQM

<p>MTCC MALDIVES TRANSPORT & CONTRACTING COMPANY PLC</p> <p><small>SURVEY, DESIGN AND DEVELOPMENT SECTION CONSTRUCTION AND PROJECTS MANAGEMENT DEPARTMENT, MTCC TOWER, 5500 THAKURUPPANA MAGU, MALE' 20181, REPUBLIC OF MALDIVES. PHONE: +(960) 332 6822, FAX: +(960) 333 2835 E-MAIL: design.developments@mtcc.com.mv</small></p>	<p>PROJECT TITLE MID HOSPITAL PROJECT SERVICES BUILDING</p>	<p>CLIENT & ADDRESS MINISTRY OF HEALTH</p>	<p>DESIGN ARCHITECT: SURVEYING, DESIGN AND DEVELOPMENT SECTION</p>		<table border="1"> <thead> <tr> <th>REV</th> <th>DESCRIPTION</th> <th>DATE</th> <th>APPR</th> </tr> </thead> <tbody> <tr><td> </td><td> </td><td> </td><td> </td></tr> </tbody> </table>	REV	DESCRIPTION	DATE	APPR																													<p>SHEET IDENTIFICATION NUMBER A1.01 SHEET TITLE 01</p>
	REV	DESCRIPTION	DATE	APPR																																		
<p>DRAWING TITLE AS GIVEN</p>	<p>PROJECT LOCATION</p>	<p>ENGINEER: AMINATH ZOONA</p>	<p>STRUCTURAL CHECKER: IBRAHIM THOAM</p>	<p>PAPER SCALE A3 AS GVN</p>																																		
		<p>ARCHITECT: AMINATH ZOONA</p>	<p>ARCHITECTURAL CHECKER: IRFAN WAHEED</p>	<p>DATE 10-05-2020</p>																																		
		<p>DRAWN BY: HASSAN SHAHULAN</p>	<p>CHECKED BY: AMINATH SAMAHA</p>																																			

COPYRIGHT All plans, sketches, drawings, graphic representations and specifications prepared by the Architect(s) & Engineer(s) are instruments of service. The copyright and ownership of both the design and these instruments of service belong to the Architect(s) & Engineer(s) and may not be used for any other project, or sold, or offered for sale by any party other than the Architect/Engineer unless the Architect/Engineer has given written consent. Copies of the documents submitted to the client prepared by the Architect/Engineer may be used as they were intended, once, and on the same site and project.

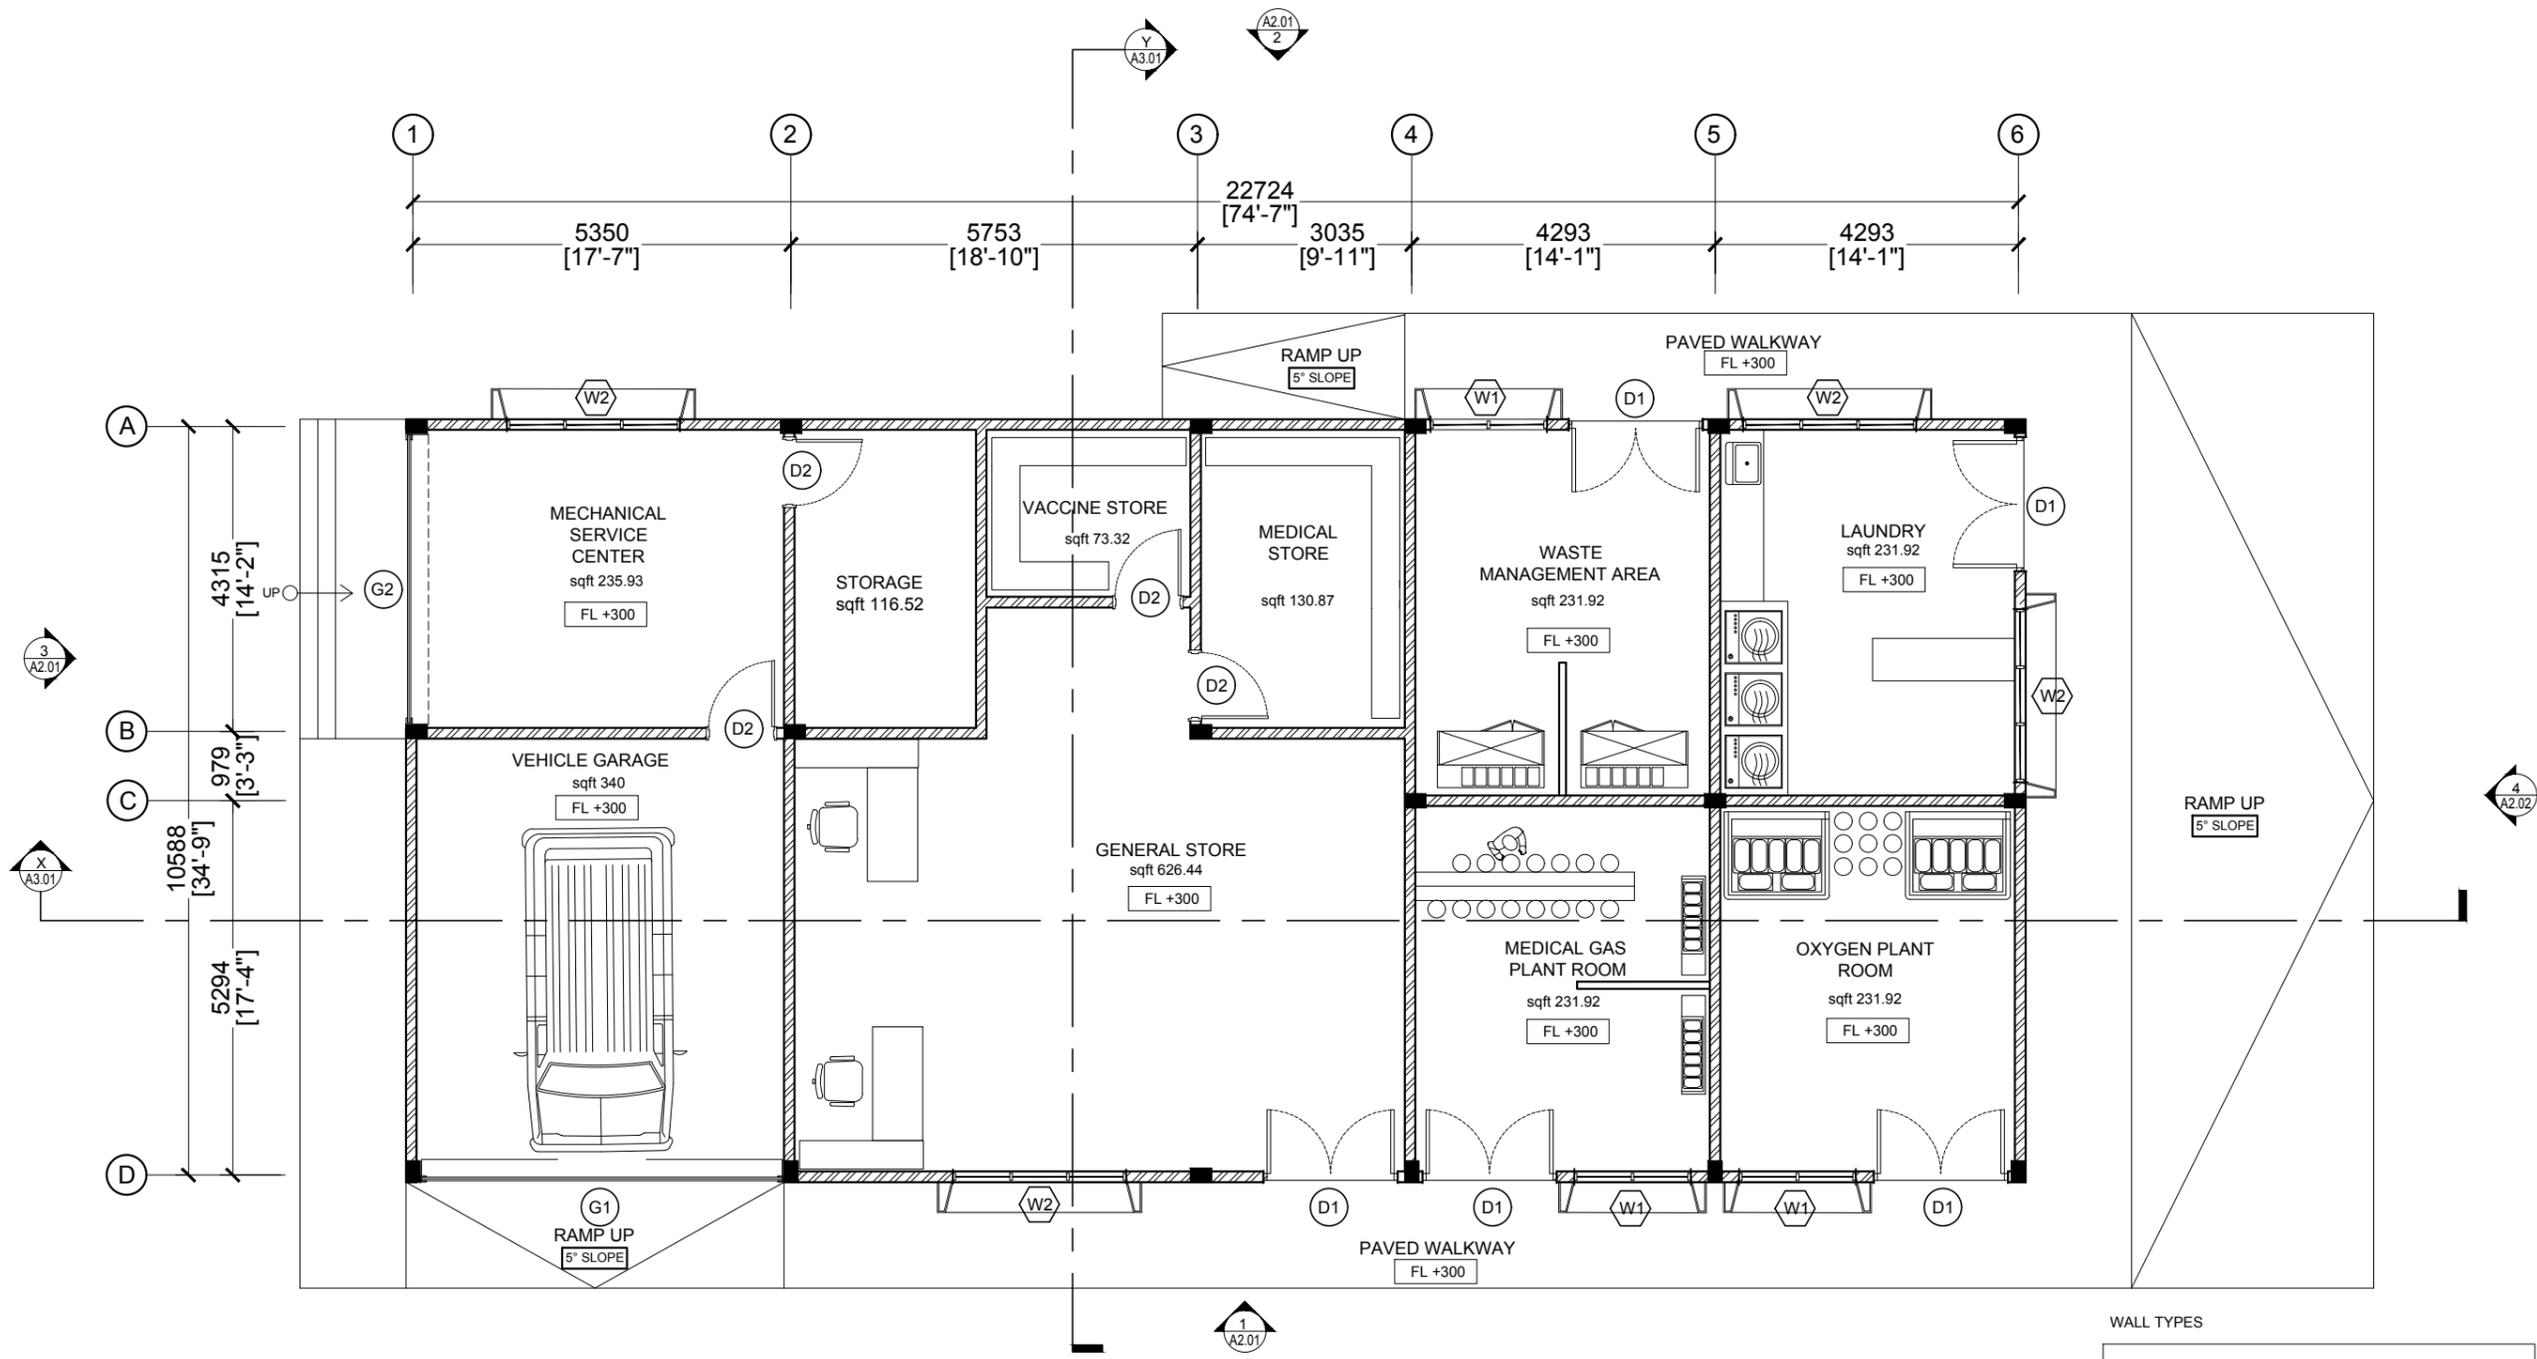



WALL TYPES

	PROPOSED MASONRY WALLS
	PROPOSED PAINTED FINISH CEMENT DRY WALLS (COLD-FORMED STEEL STUD FRAMING)
	PROPOSED COLUMNS

GROUND FLOOR PLAN
SCALE 1:100
0 0.5 1 2 4 METERS


<p>MTCC MALDIVES TRANSPORT & CONTRACTING COMPANY PLC</p> <p><small>SURVEY, DESIGN AND DEVELOPMENT SECTION CONSTRUCTION AND PROJECTS MANAGEMENT DEPARTMENT MTCC TOWER, 6500 THAKURUPAANI MAGU, MALE' 20181, REPUBLIC OF MALDIVES. PHONE: +(960) 332 6822, FAX: +(960) 333 2835 E-MAIL: design.development@mtcc.com.mv</small></p>	<p>PROJECT TITLE MID HOSPITAL PROJECT SERVICES BUILDING</p>	<p>CLIENT & ADDRESS MINISTRY OF HEALTH</p>	<p>DESIGN ARCHITECT: SURVEYING, DESIGN AND DEVELOPMENT SECTION</p>	<p>REV</p>	<p>DESCRIPTION</p>	<p>DATE</p>	<p>APPR</p>	<p>SHEET IDENTIFICATION NUMBER A1.02</p> <p>SHEET TITLE 02</p>
	<p>DRAWING TITLE AS GIVEN</p>	<p>PROJECT LOCATION</p>	<p>ENGINEER: ARCHITECT: DRAWN BY: AMINATH ZOONA HASSAN SHAHULAN</p>	<p>STRUCTURAL CHECKER: IBRAHIM THOAM</p> <p>ARCHITECTURAL CHECKER: IRFAN WAHEED</p> <p>CHECKED BY: AMINATH SAMAHA</p>	<p>PAPER A3</p> <p>SCALE AS GVN</p> <p>DATE 10-05-2020</p>	<p> </p>	<p> </p>	

COPYRIGHT All plans, sketches, drawings, graphic representations and specifications prepared by the Architect(s) & Engineer(s) are instruments of service. The copyright and ownership of both the design and these instruments of service belong to the Architect(s) & Engineer(s) and may not be used for any other project, or sold, or offered for sale by any party other than the Architect/Engineer unless the Architect/Engineer has given written consent. Copies of the documents submitted to the client prepared by the Architect/Engineer may be used as they were intended, once, and on the same site and project.

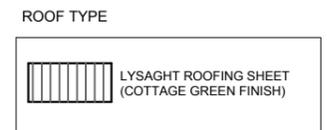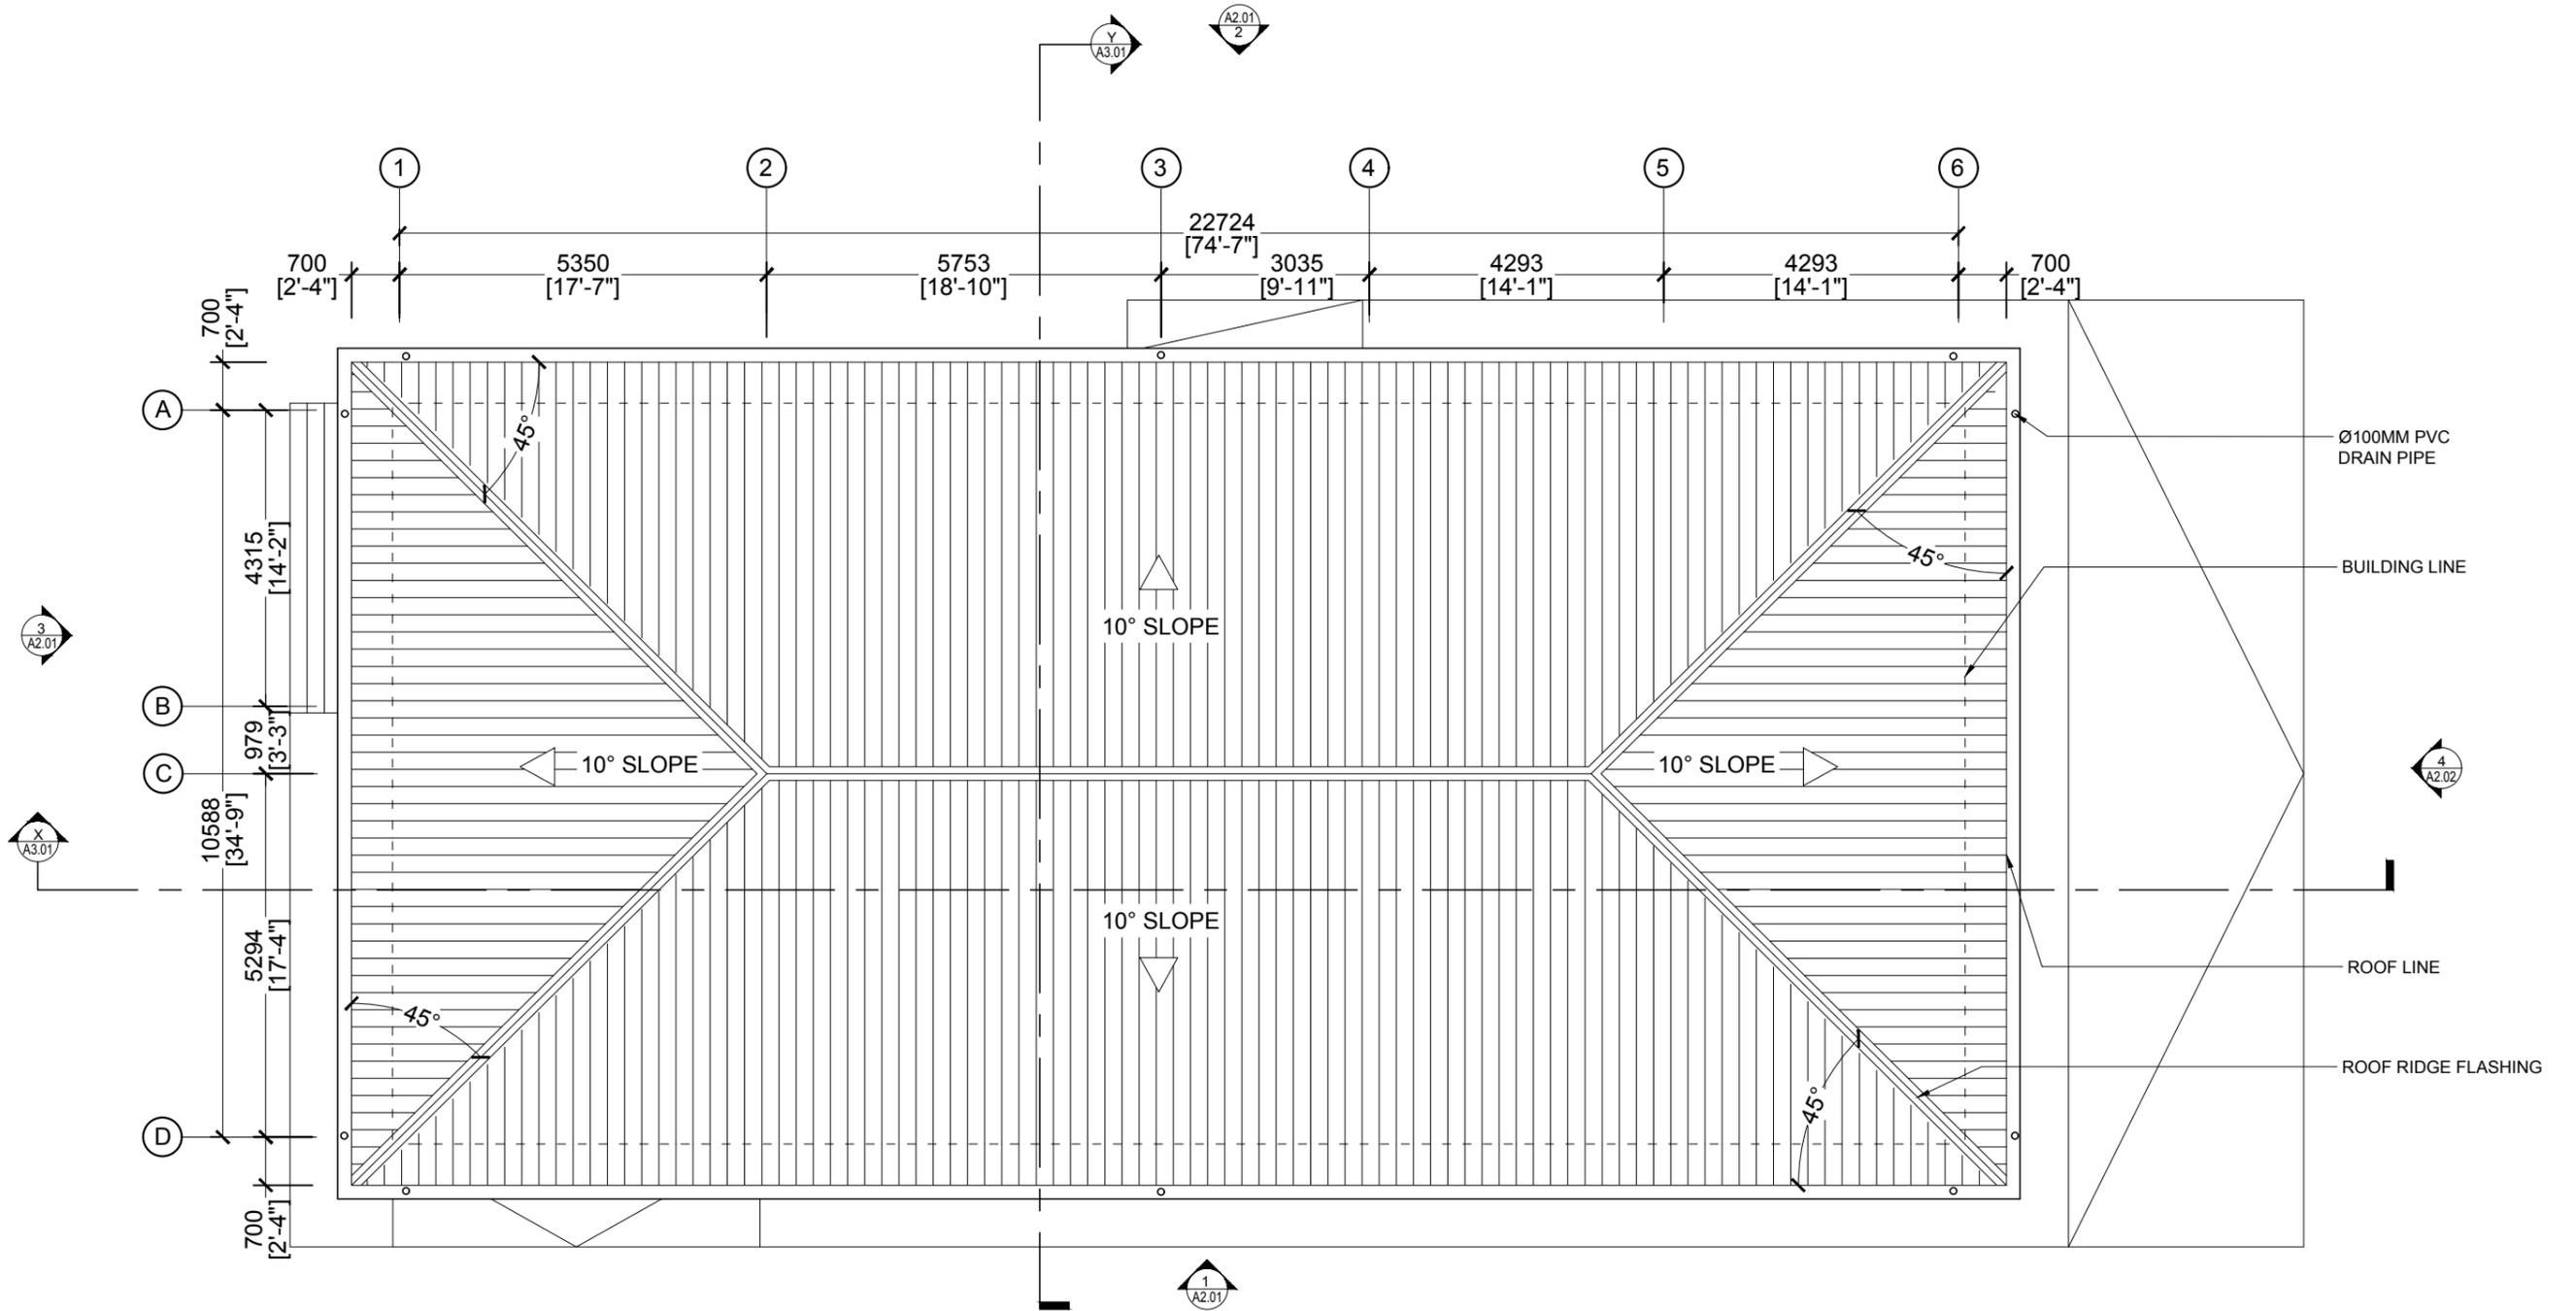

<p>MTCC MALDIVES TRANSPORT & CONTRACTING COMPANY PLC</p> <p><small>SURVEY, DESIGN AND DEVELOPMENT SECTION CONSTRUCTION AND PROJECTS MANAGEMENT DEPARTMENT, MTCC TOWER, 6500 THAKURUPAANI MAGU, MALE' 20181, REPUBLIC OF MALDIVES. PHONE: +(960) 332 6822, FAX: +(960) 333 2835 E-MAIL: design.development@mtcc.com.mv</small></p>	<p>PROJECT TITLE MID HOSPITAL PROJECT SERVICES BUILDING</p>	<p>CLIENT & ADDRESS MINISTRY OF HEALTH</p>	<p>DESIGN ARCHITECT: SURVEYING, DESIGN AND DEVELOPMENT SECTION</p>	<p>REV</p>	<p>DESCRIPTION</p>	<p>DATE</p>	<p>APPR</p>	<p>SHEET IDENTIFICATION NUMBER A1.03</p> <p>SHEET TITLE 03</p>
	<p>DRAWING TITLE AS GIVEN</p>	<p>PROJECT LOCATION</p>	<p>ENGINEER: ARCHITECT: DRAWN BY:</p>	<p>STRUCTURAL CHECKER: ARCHITECTURAL CHECKER: CHECKED BY:</p>	<p>PAPER A3</p> <p>SCALE AS GVN</p> <p>DATE 10-05-2020</p>	<p> </p>	<p> </p>	

COPYRIGHT All plans, sketches, drawings, graphic representations and specifications prepared by the Architect(s) & Engineer(s) are instruments of service. The copyright and ownership of both the design and these instruments of service belong to the Architect(s) & Engineer(s) and may not be used for any other project, or sold, or offered for sale by any party other than the Architect/Engineer unless the Architect/Engineer has given written consent. Copies of the documents submitted to the client prepared by the Architect/Engineer may be used as they were intended, once and on the same site and project.

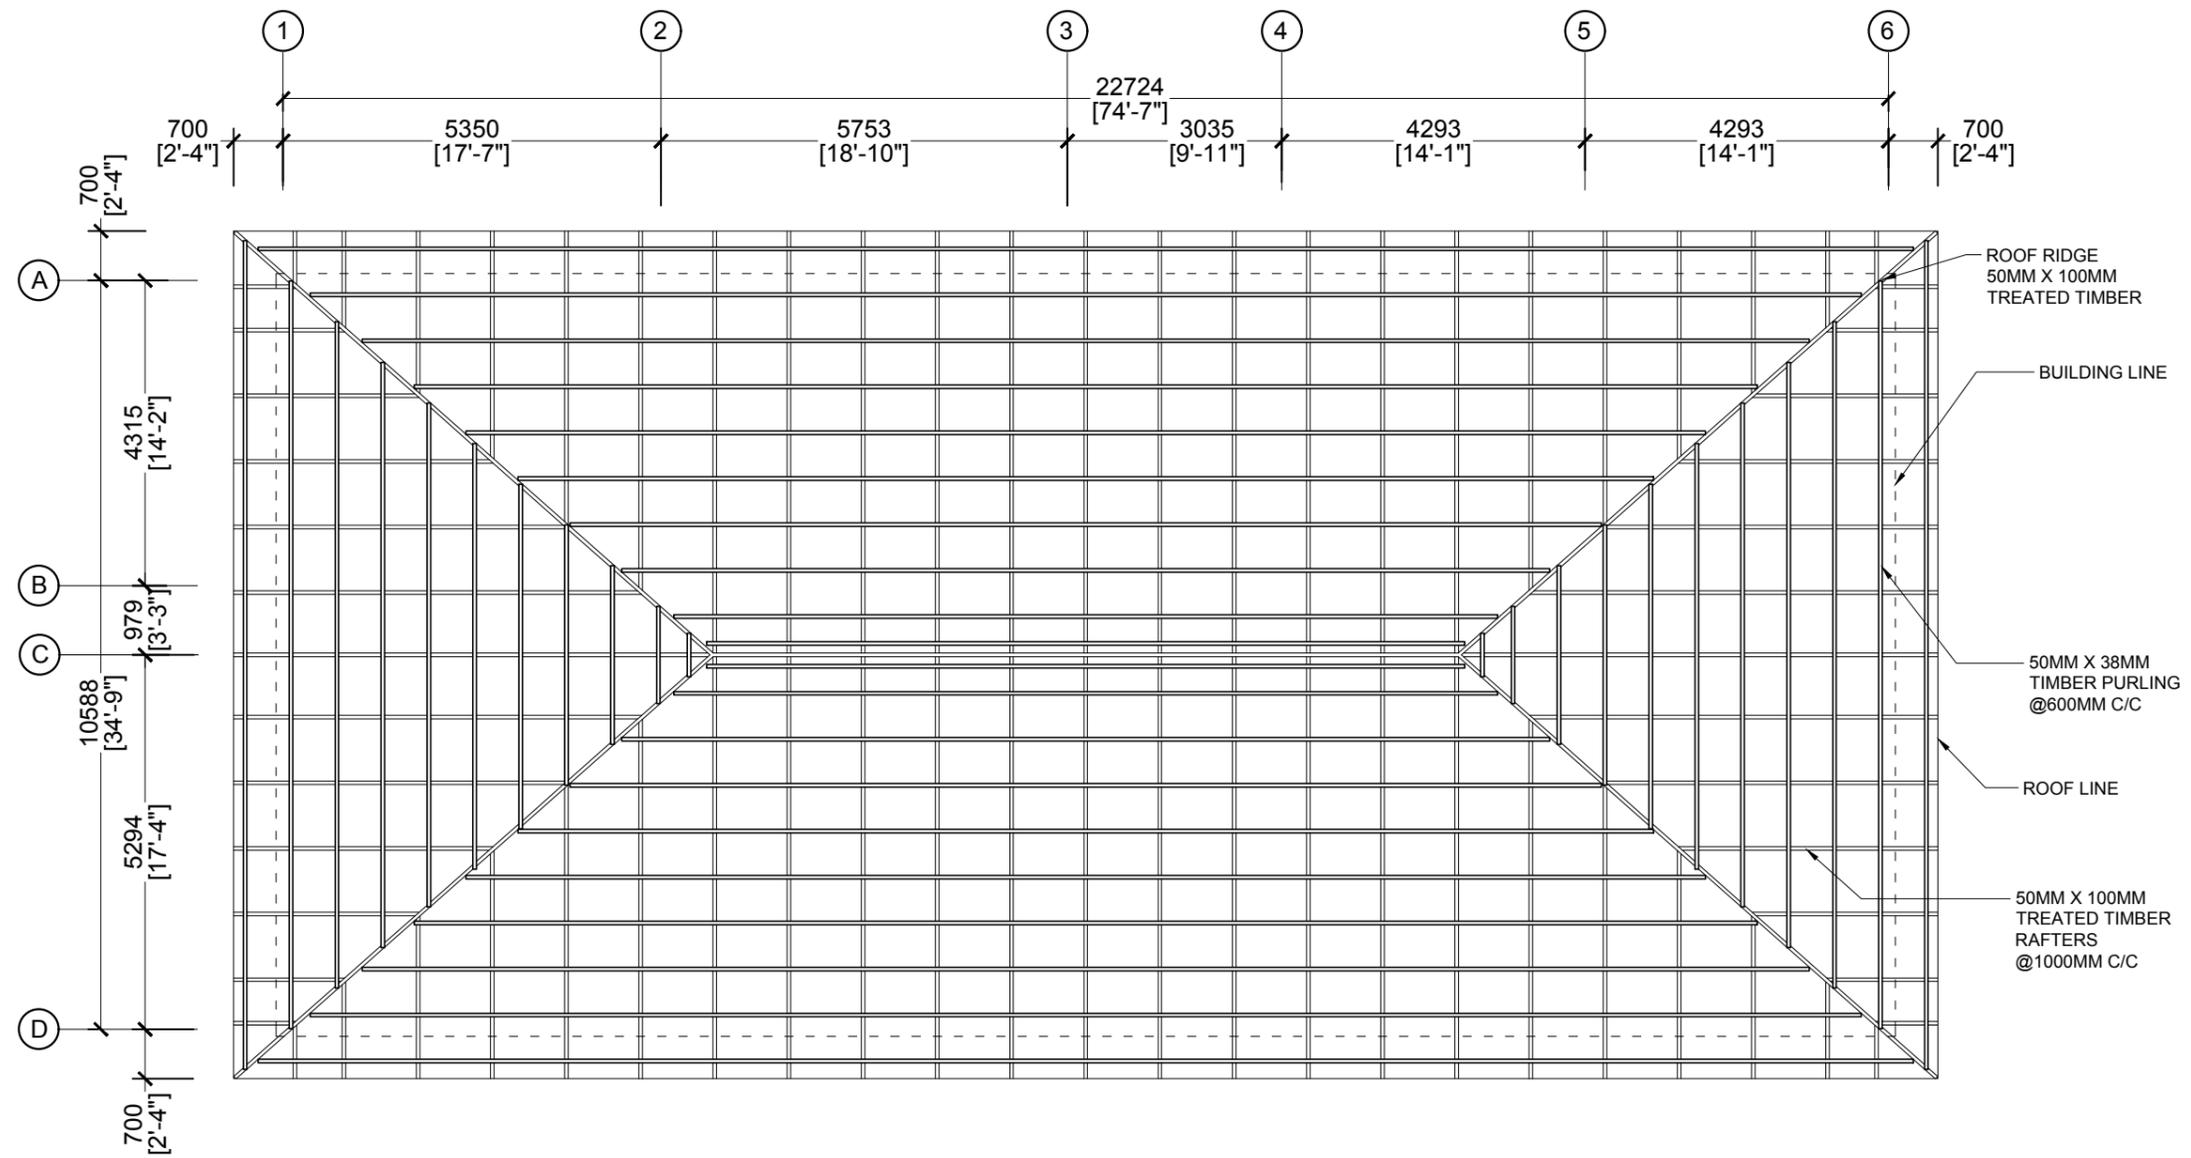


ROOF FRAMING PLAN

SCALE 1:100




 <p>MTCC MALDIVES TRANSPORT & CONTRACTING COMPANY PLC</p> <p><small>SURVEY, DESIGN AND DEVELOPMENT SECTION CONSTRUCTION AND PROJECTS MANAGEMENT DEPARTMENT MTCC TOWER, 6500 THAKURUPPANA MAGU, MALE' 20181, REPUBLIC OF MALDIVES. PHONE: + (960) 332 6822 FAX: + (960) 333 2835 E-MAIL: design.development@mtcc.com.mv</small></p>	<p>PROJECT TITLE MID HOSPITAL PROJECT SERVICES BUILDING</p>	<p>CLIENT & ADDRESS MINISTRY OF HEALTH</p>	<p>DESIGN ARCHITECT: SURVEYING, DESIGN AND DEVELOPMENT SECTION</p>	<table border="1"> <tr> <th>REV</th> <th>DESCRIPTION</th> <th>DATE</th> <th>APPR</th> </tr> <tr> <td> </td> <td> </td> <td> </td> <td> </td> </tr> </table>	REV	DESCRIPTION	DATE	APPR																	<p>SHEET IDENTIFICATION NUMBER A1.04 SHEET TITLE 04</p>
	REV	DESCRIPTION	DATE	APPR																					
<p>DRAWING TITLE AS GIVEN</p>	<p>PROJECT LOCATION</p>	<p>ENGINEER: ARCHITECT: DRAWN BY:</p>	<p>STRUCTURAL CHECKER: ARCHITECTURAL CHECKER: CHECKED BY: DATE</p>																						

COPYRIGHT All plans, sketches, drawings, graphic representations and specifications prepared by the Architect(s) & Engineer(s) are instruments of service. The copyright and ownership of both the design and these instruments of service belong to the Architect(s) & Engineer(s) and may not be used for any other project, or sold, or offered for sale by any party other than the Architect/Engineer unless the Architect/Engineer has given written consent. Copies of the documents submitted to the client prepared by the Architect/Engineer may be used as they were intended, on-site and on the same site and project.

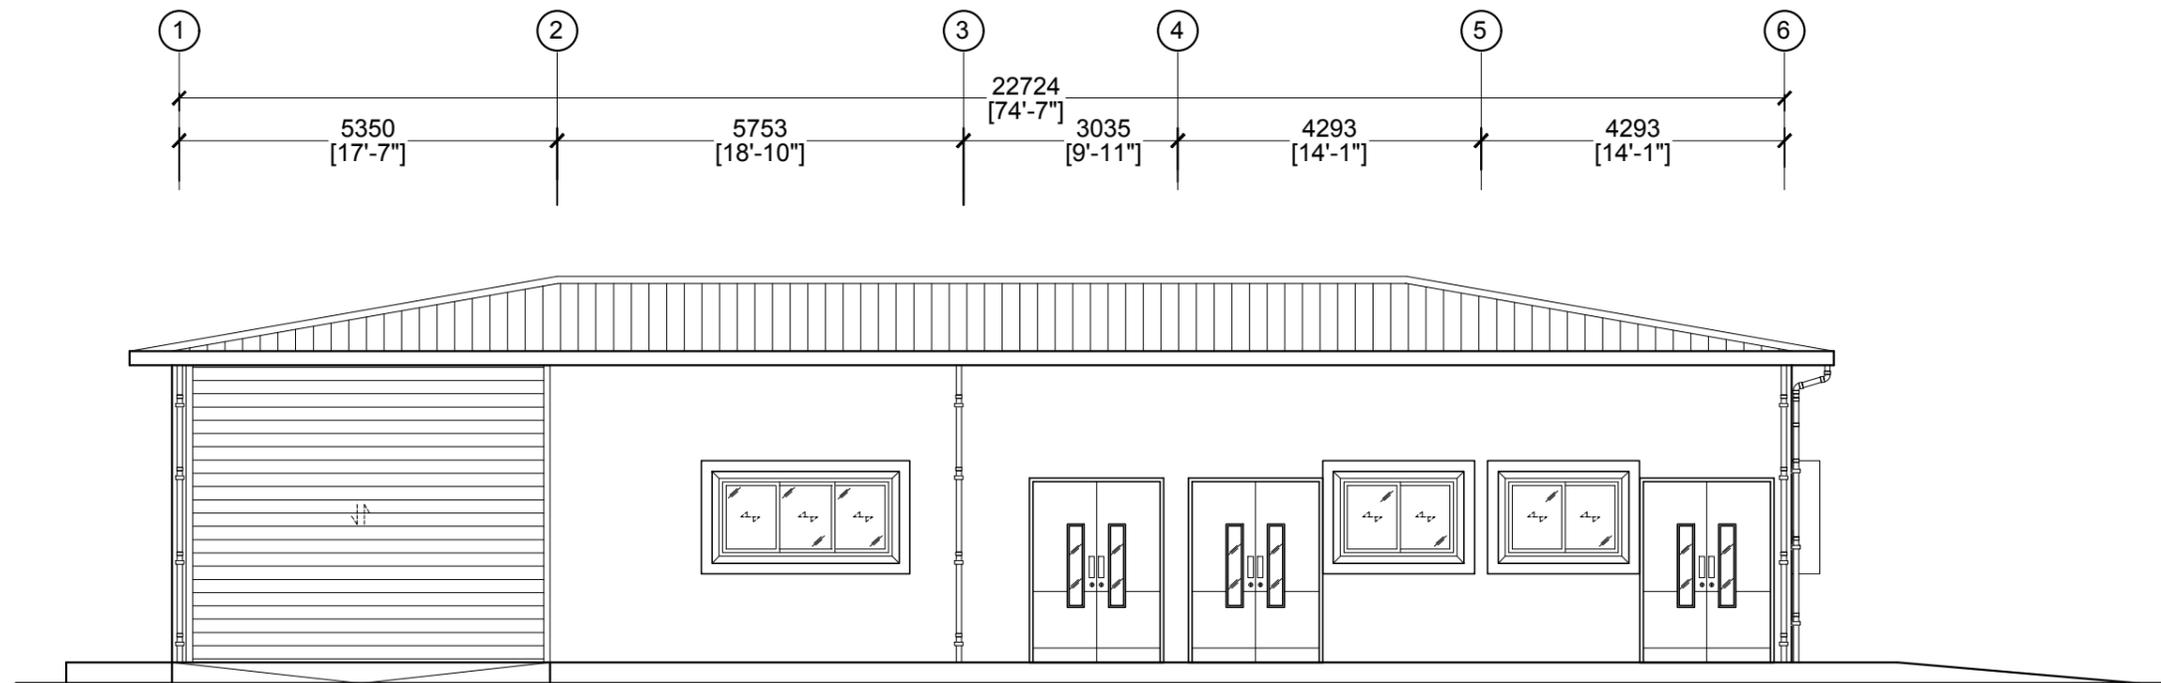

ELEVATION 1

SCALE 1:100
0 0.5 1 2 4 METERS

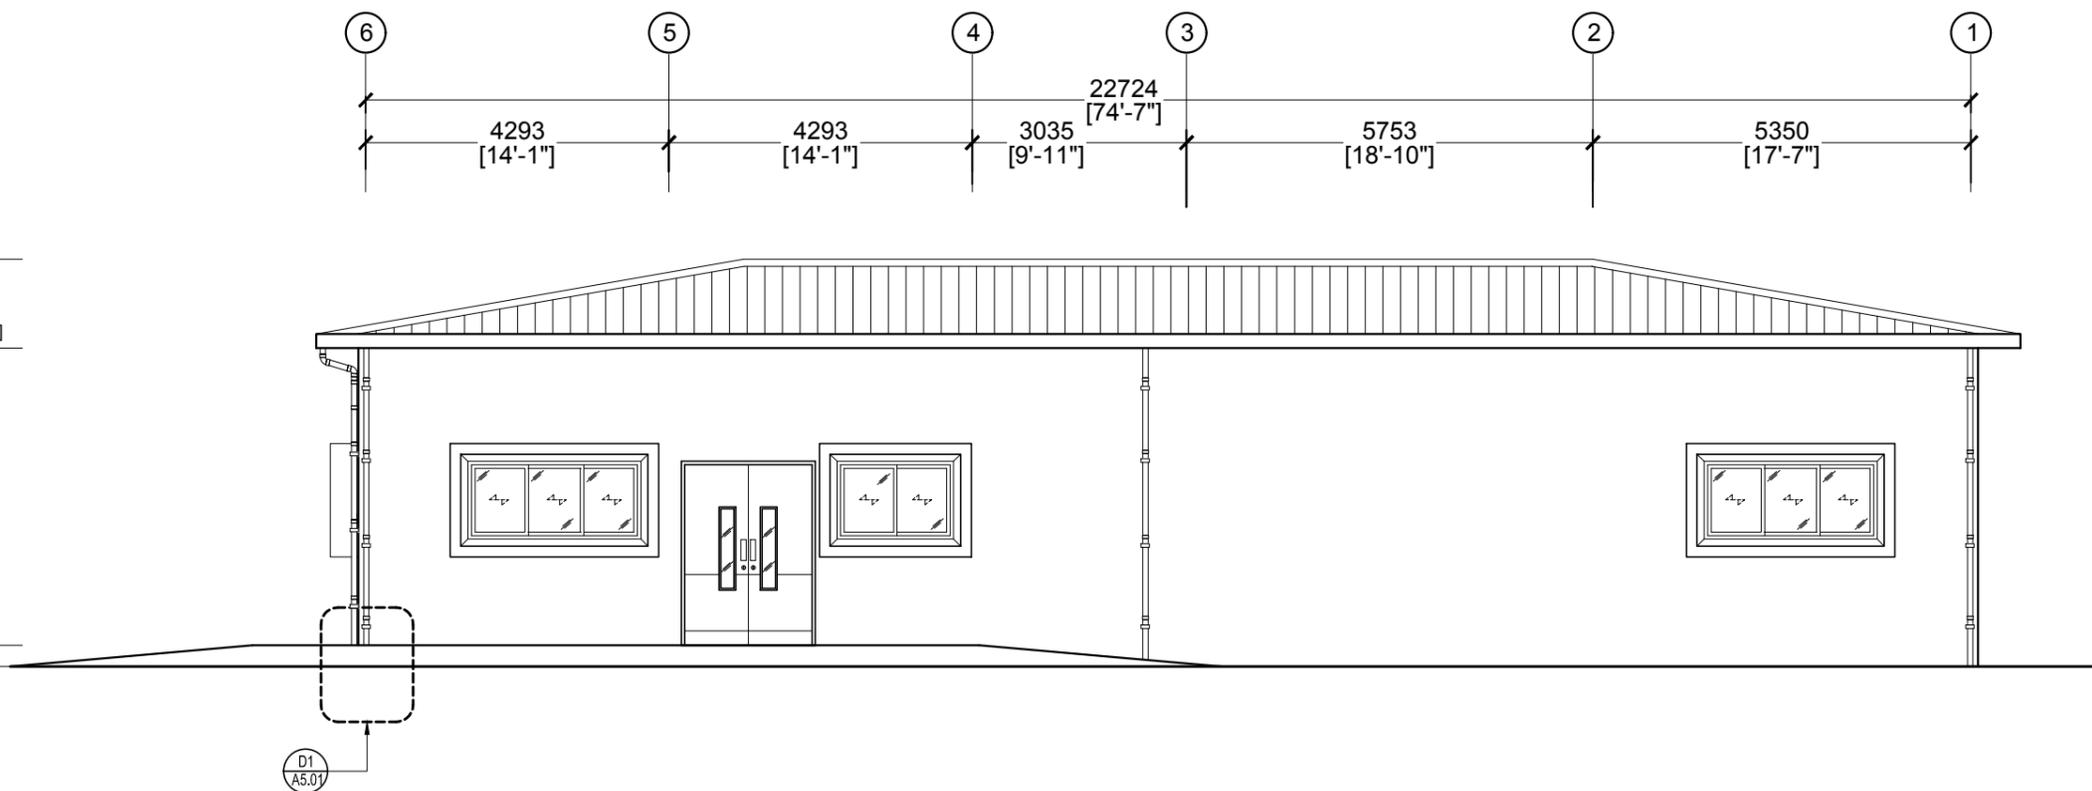


ELEVATION 2

SCALE 1:100
0 0.5 1 2 4 METERS


 <p>MTCC MALDIVES TRANSPORT & CONTRACTING COMPANY PLC</p> <p><small>SURVEY, DESIGN AND DEVELOPMENT SECTION CONSTRUCTION AND PROJECTS MANAGEMENT DEPARTMENT MTCC TOWER, 6500 THAKURUPPANA MAGU, MALE' 20181, REPUBLIC OF MALDIVES. PHONE: + (960) 332 6822, FAX: + (960) 333 2835 E-MAIL: design.development@mtcc.com.mv</small></p>	<p>PROJECT TITLE MID HOSPITAL PROJECT SERVICES BUILDING</p>	<p>CLIENT & ADDRESS MINISTRY OF HEALTH</p>	<p>DESIGN ARCHITECT: SURVEYING, DESIGN AND DEVELOPMENT SECTION</p>	<table border="1"> <tr> <th>REV</th> <th>DESCRIPTION</th> <th>DATE</th> <th>APPR</th> </tr> <tr> <td> </td> <td> </td> <td> </td> <td> </td> </tr> </table>	REV	DESCRIPTION	DATE	APPR																	<p>SHEET IDENTIFICATION NUMBER A2.01 SHEET TITLE 05</p>
	REV	DESCRIPTION	DATE	APPR																					
<p>DRAWING TITLE AS GIVEN</p>	<p>PROJECT LOCATION</p>	<p>ENGINEER: AMINATH ZOONA</p>	<p>STRUCTURAL CHECKER: IBRAHIM THOAM</p>																						
<p>ARCHITECT: AMINATH ZOONA</p>	<p>ARCHITECTURAL CHECKER: IRFAN WAHEED</p>	<p>PAPER A3</p>	<p>SCALE AS GVN</p>	<p>DATE 10-05-2020</p>																					
<p>DRAWN BY: HASSAN SHAHULAN</p>	<p>CHECKED BY: AMINATH SAMAHA</p>																								

COPYRIGHT All plans, sketches, drawings, graphic representations and specifications prepared by the Architect(s) & Engineer(s) are instruments of service. The copyright and ownership of both the design and these instruments of service belong to the Architect(s) & Engineer(s) and may not be used for any other project, or sold, or offered for sale by any party other than the Architect/Engineer unless the Architect/Engineer has given written consent. Copies of the documents submitted to the client prepared by the Architect/Engineer may be used as they were intended, once, and on the same site and project.

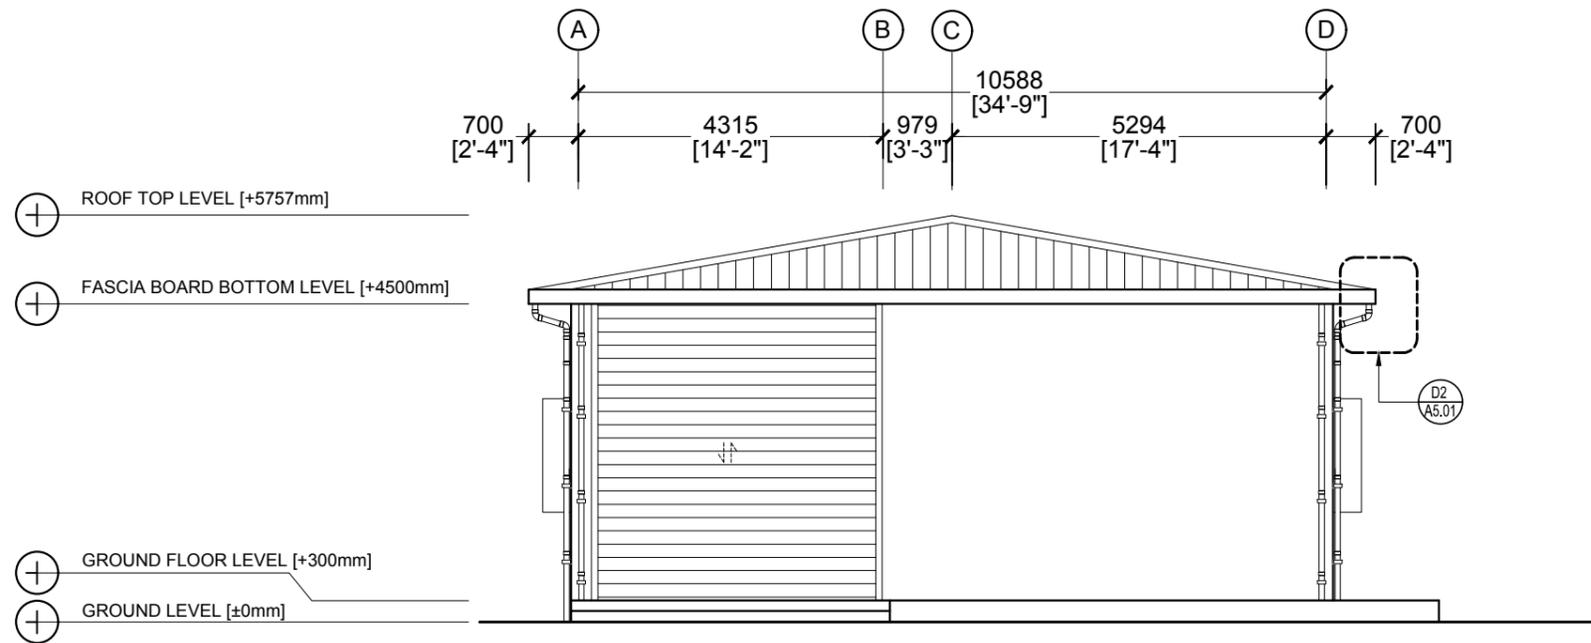

ELEVATION 3

SCALE 1:100
0 0.5 1 2 4 METERS

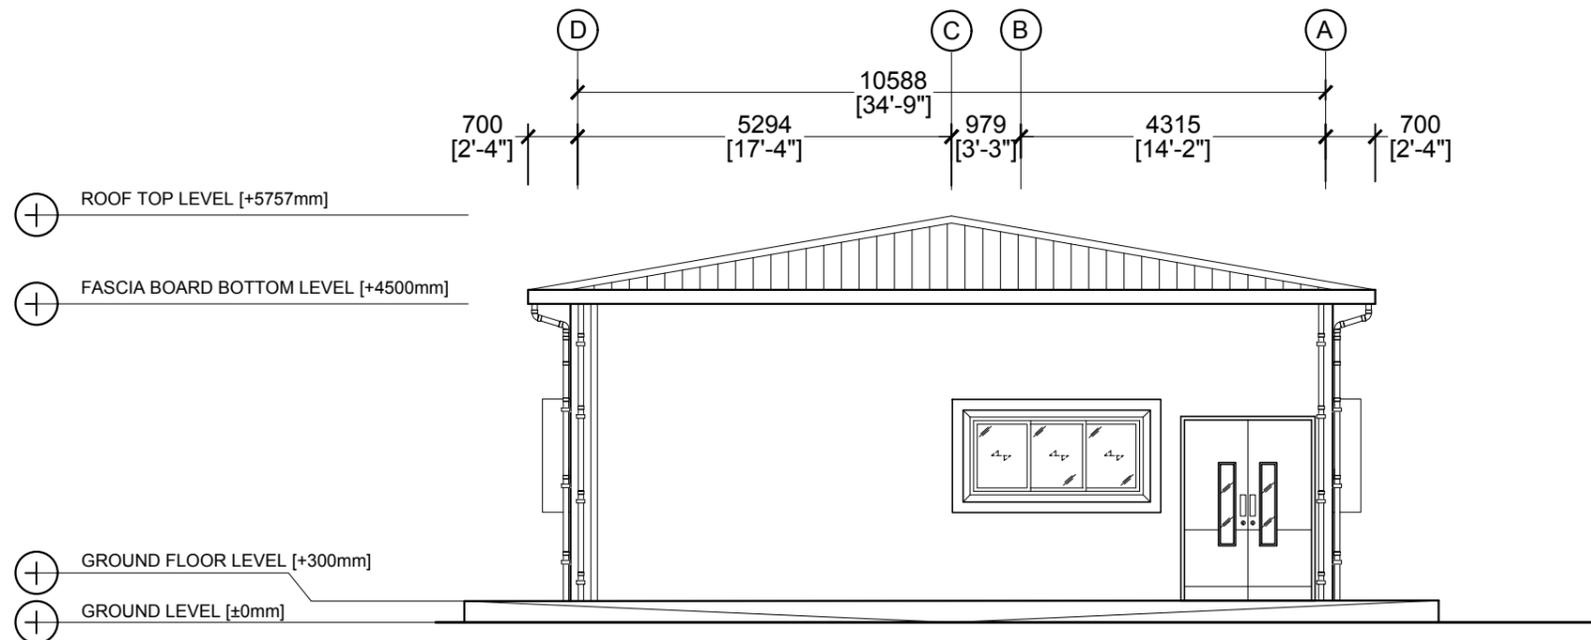


ELEVATION 4

SCALE 1:100
0 0.5 1 2 4 METERS


 MTCC MALDIVES TRANSPORT & CONTRACTING COMPANY PLC <small>SURVEY, DESIGN AND DEVELOPMENT SECTION CONSTRUCTION AND PROJECTS MANAGEMENT DEPARTMENT, MTCC TOWER, 6500 THAKURUPAANI MAGU, MALE' 20181, REPUBLIC OF MALDIVES. PHONE: +(960) 332 6822, FAX: +(960) 333 2835 E-MAIL: design.development@mtcc.com.mv</small>	PROJECT TITLE MID HOSPITAL PROJECT SERVICES BUILDING	CLIENT & ADDRESS MINISTRY OF HEALTH	DESIGN ARCHITECT: SURVEYING, DESIGN AND DEVELOPMENT SECTION		REV DESCRIPTION DATE APPR	SHEET IDENTIFICATION NUMBER A2.02 SHEET TITLE 06
	DRAWING TITLE AS GIVEN	PROJECT LOCATION	ENGINEER: AMINATH ZOONA	STRUCTURAL CHECKER: IBRAHIM THOAM	ARCHITECTURAL CHECKER: IRFAN WAHEED	
			ARCHITECT: AMINATH ZOONA	CHECKED BY: AMINATH SAMAHA	DATE 10-05-2020	

COPYRIGHT All plans, sketches, drawings, graphic representations and specifications prepared by the Architect(s) & Engineer(s) are instruments of service. The copyright and ownership of both the design and these instruments of service belong to the Architect(s) & Engineer(s) and may not be used for any other project, or sold, or offered for sale by any party other than the Architect/Engineer unless the Architect/Engineer has given written consent. Copies of the documents submitted to the client prepared by the Architect/Engineer may be used as they were intended, once, and on the same site and project.

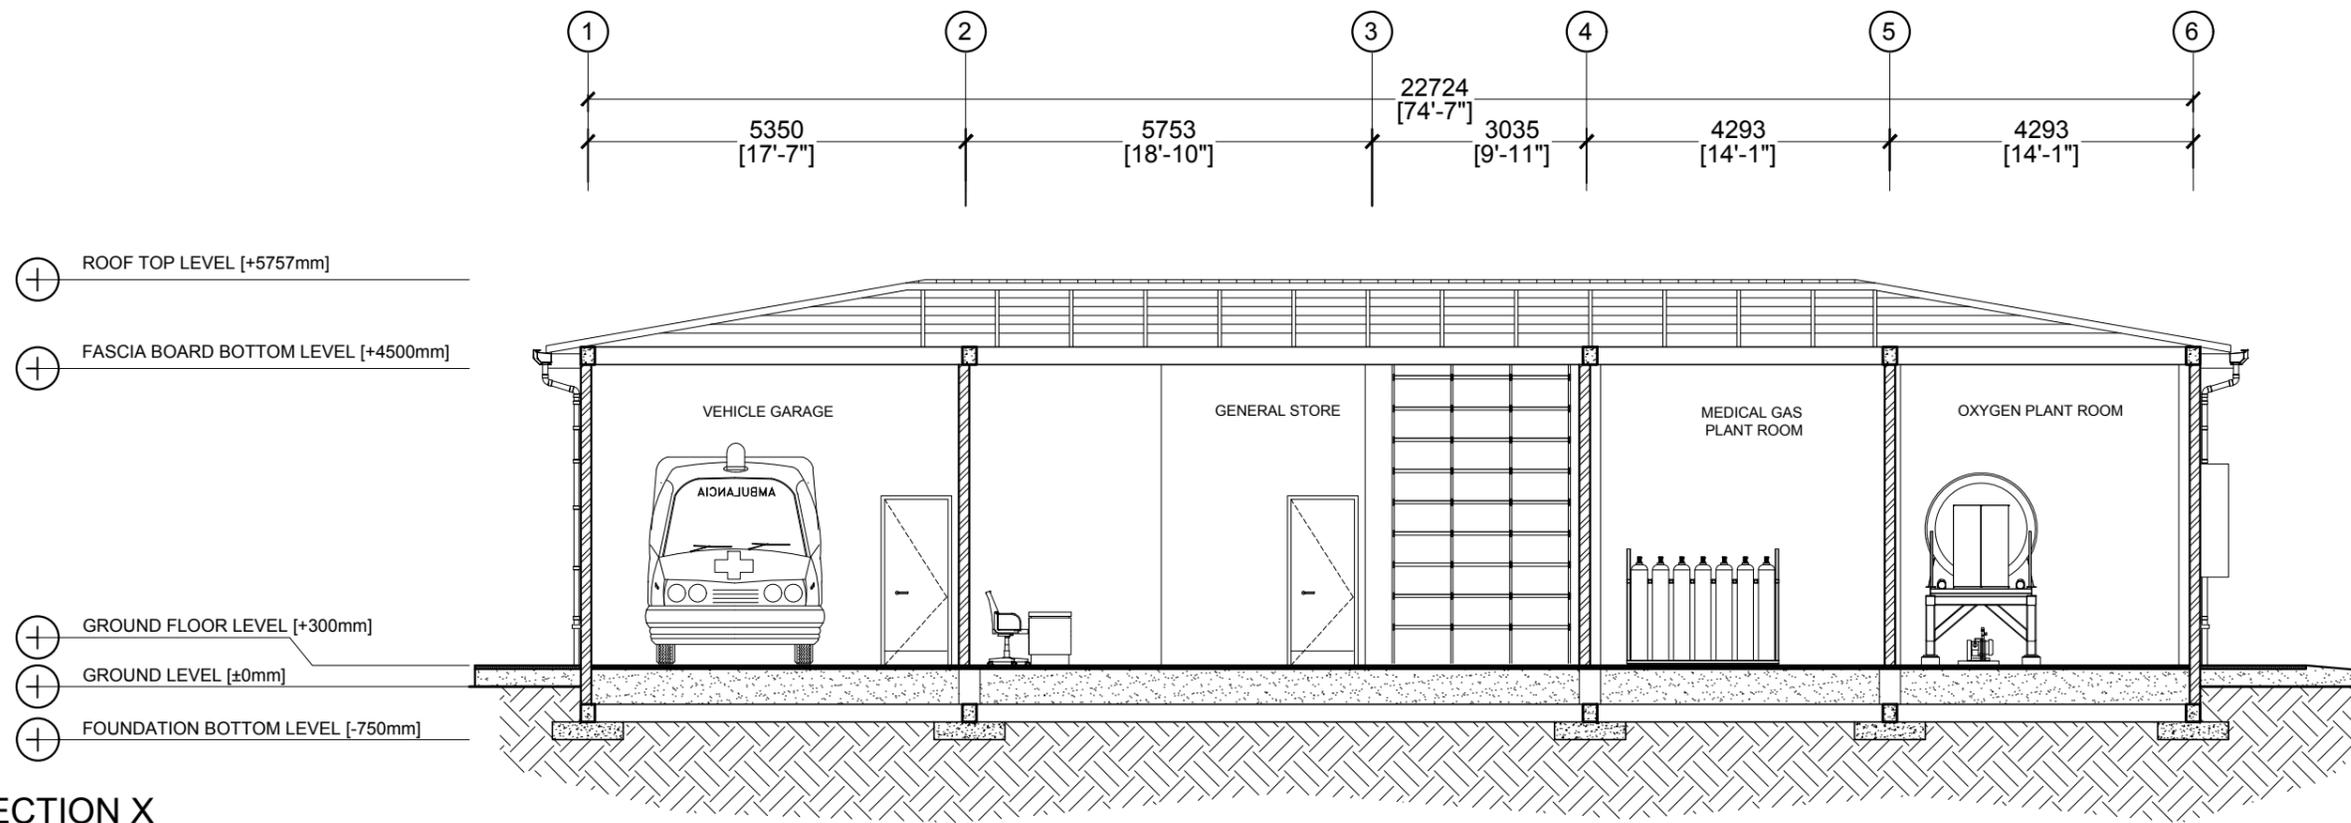

SECTION X

SCALE 1:100
0 0.5 1 2 4 METERS

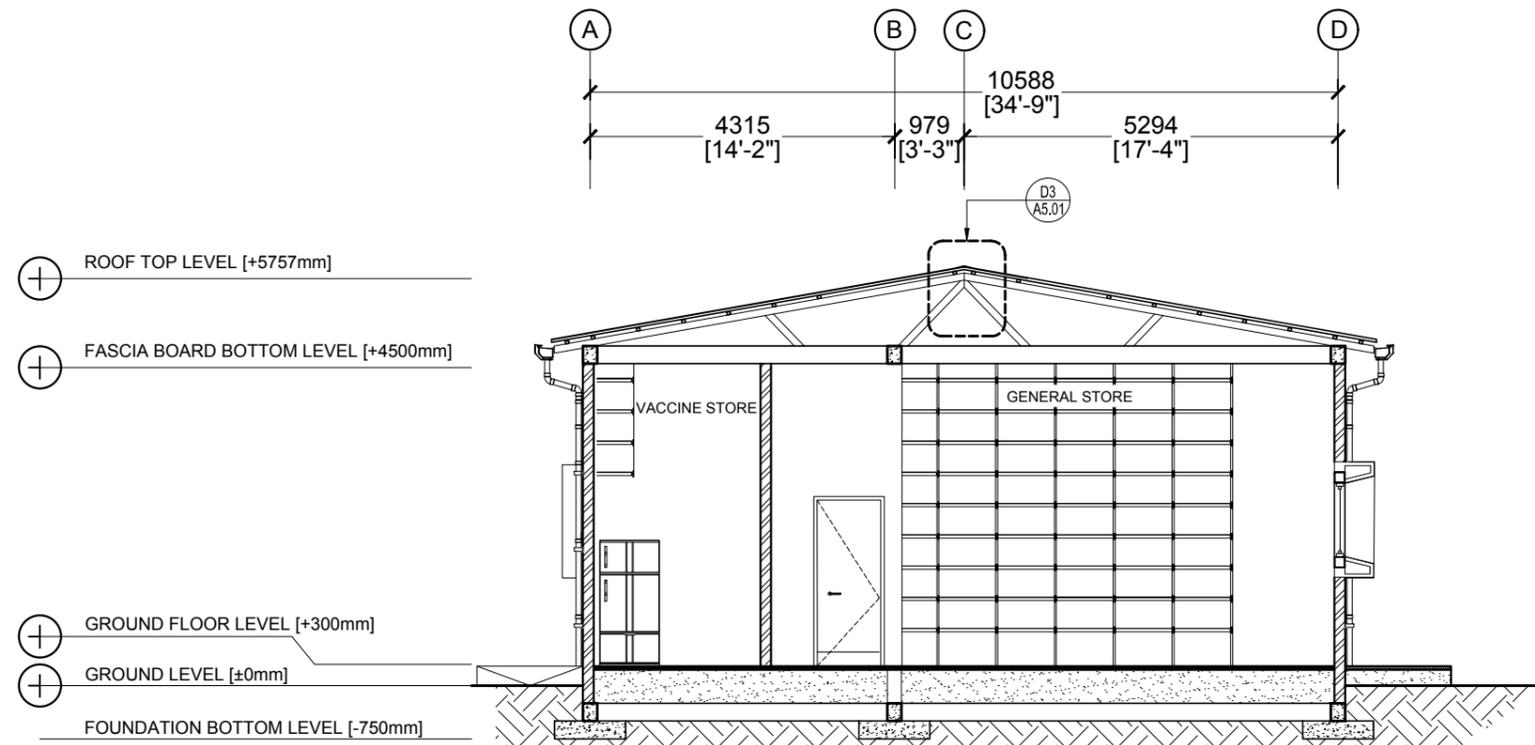


SECTION Y


SCALE 1:100
0 0.5 1 2 4 METERS

 <p>MTCC MALDIVES TRANSPORT & CONTRACTING COMPANY PLC</p> <p><small>SURVEY, DESIGN AND DEVELOPMENT SECTION CONSTRUCTION AND PROJECTS MANAGEMENT DEPARTMENT MTCC TOWER, 6500 THAKURUPAANI MAGU, MALE' 20181, REPUBLIC OF MALDIVES. PHONE: +(960) 332 6822 FAX: +(960) 333 2835 E-MAIL: design.development@mtcc.com.mv</small></p>	<p>PROJECT TITLE MID HOSPITAL PROJECT SERVICES BUILDING</p>	<p>CLIENT & ADDRESS MINISTRY OF HEALTH</p>	<p>DESIGN ARCHITECT: SURVEYING, DESIGN AND DEVELOPMENT SECTION</p>	<p>REV</p>	<p>DESCRIPTION</p>	<p>DATE</p>	<p>APPR</p>	<p>SHEET IDENTIFICATION NUMBER</p> <p>A3.01</p> <p>SHEET TITLE</p> <p>07</p>
	<p>DRAWING TITLE AS GIVEN</p>	<p>PROJECT LOCATION</p>	<p>ENGINEER: ARCHITECT: DRAWN BY:</p>	<p>STRUCTURAL CHECKER: ARCHITECTURAL CHECKER: CHECKED BY:</p>	<p>PAPER A3</p> <p>SCALE AS GVN</p> <p>DATE 10-05-2020</p>			


COPYRIGHT All plans, sketches, drawings, graphic representations and specifications prepared by the Architect(s) & Engineer(s) are instruments of service. The copyright and ownership of both the design and these instruments of service belong to the Architect(s) & Engineer(s) and may not be used for any other project, or sold, or offered for sale by any party other than the Architect/Engineer unless the Architect/Engineer has given written consent. Copies of the documents submitted to the client prepared by the Architect/Engineer may be used as they were intended, once, and on the same site and project.

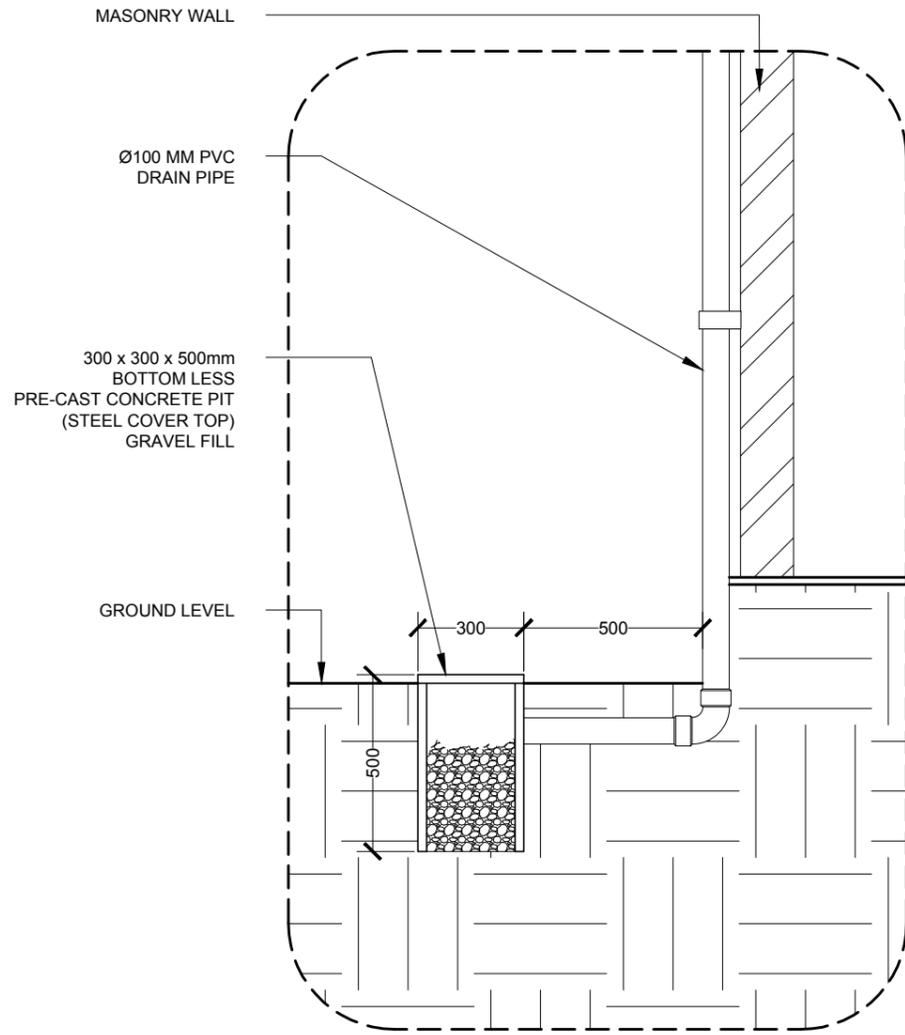


**DETAIL 1
DRAINAGE DETAIL**

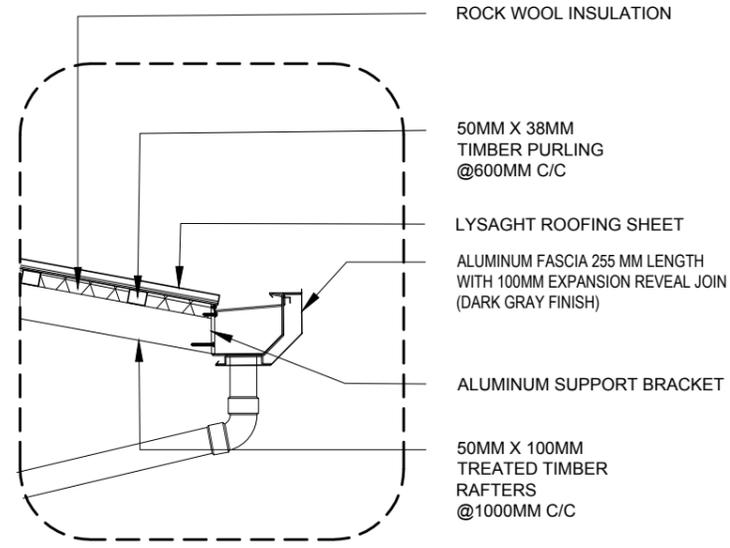

**DETAIL 2
GUTTER DETAIL**

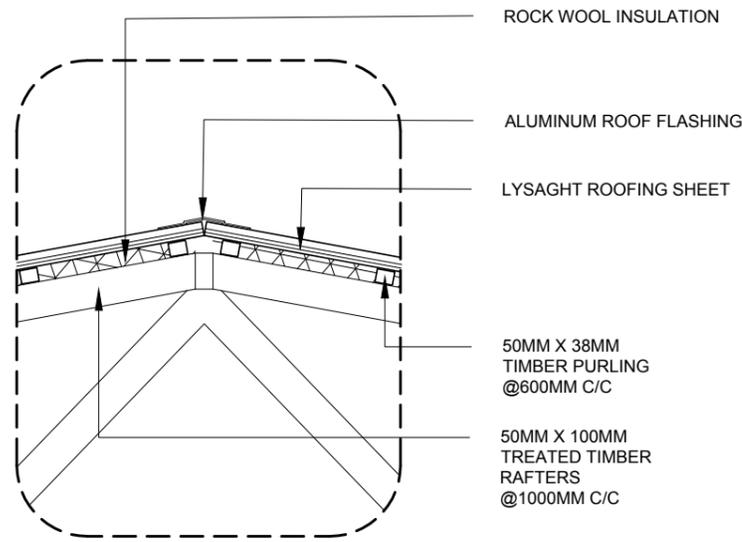


**DETAIL 3
ROOF DETAIL**

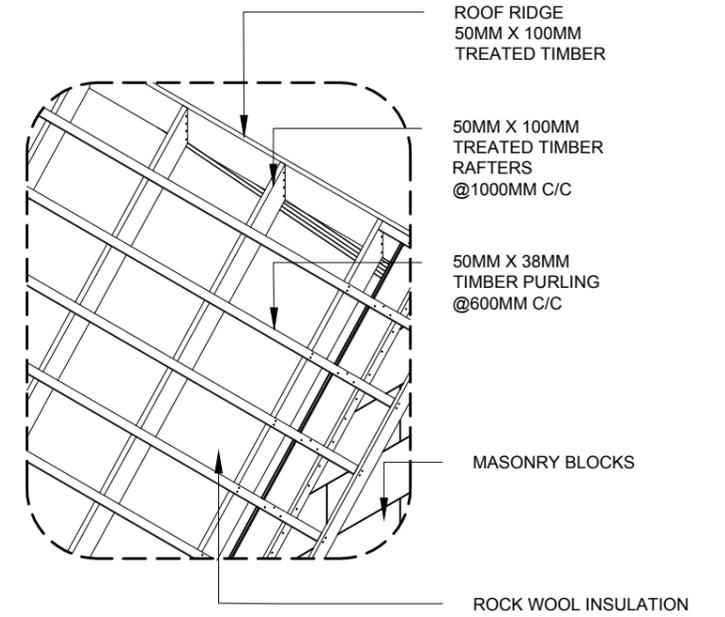






**DETAIL 4
ROOF FRAMING DETAIL
[ISOMETRIC VIEW]**

DETAILS

 

	PROJECT TITLE	CLIENT & ADDRESS	DESIGN ARCHITECT: SURVEYING, DESIGN AND DEVELOPMENT SECTION		REV	DESCRIPTION	DATE	APPR	SHEET IDENTIFICATION NUMBER
	MID HOSPITAL PROJECT SERVICES BUILDING	MINISTRY OF HEALTH	ENGINEER:	STRUCTURAL CHECKER:					
SURVEY, DESIGN AND DEVELOPMENT SECTION CONSTRUCTION AND PROJECTS MANAGEMENT DEPARTMENT MTCC TOWER, 1500U THAKURUPPANA MAGU, MALE' 20181, REPUBLIC OF MALDIVES. PHONE: + (960) 332 6822, FAX: + (960) 333 2835 E-MAIL: design.development@mtcc.com.mv	DRAWING TITLE	PROJECT LOCATION	ARCHITECT:	ARCHITECTURAL CHECKER:	PAPER	SCALE			A5.01
	AS GIVEN		AMINATH ZOONA	IRFAN WAHEED	A3	AS GVN			
			DRAWN BY:	CHECKED BY:	DATE				SHEET TITLE
			HASSAN SHAHULAN	AMINATH SAMAHA	10-05-2020				08


COPYRIGHT All plans, sketches, drawings, graphic representations and specifications prepared by the Architect(s) & Engineer(s) are instruments of service. The copyright and ownership of both the design and these instruments of service belong to the Architect(s) & Engineer(s) and may not be used for any other project, or sold, or offered for sale by any party other than the Architect/Engineer unless the Architect/Engineer has given written consent. Copies of the documents submitted to the client prepared by the Architect/Engineer may be used as they were intended, once and on the same site and project.

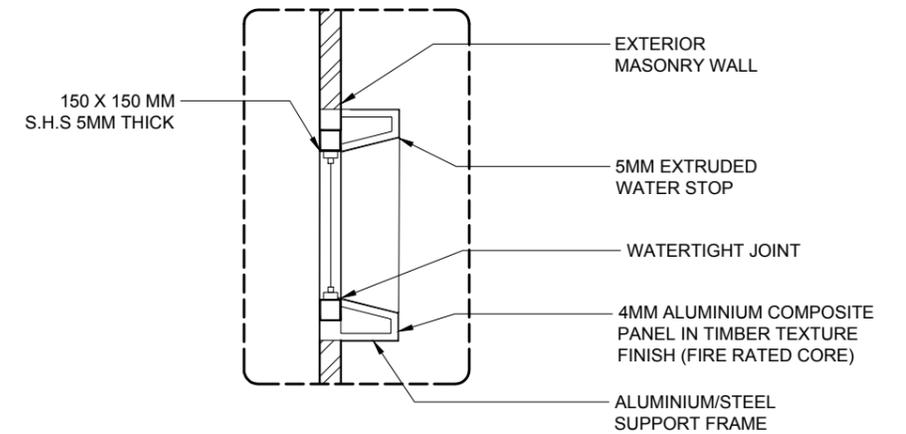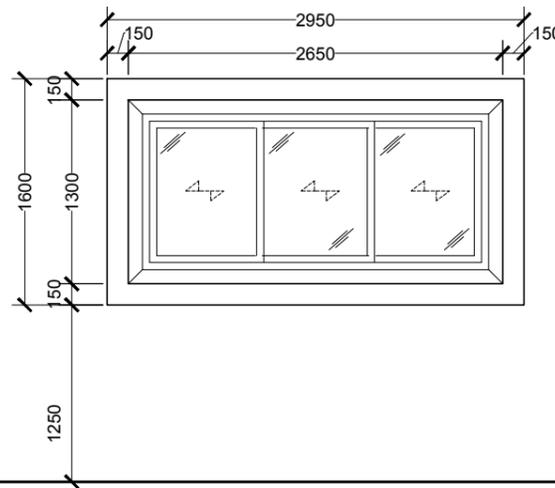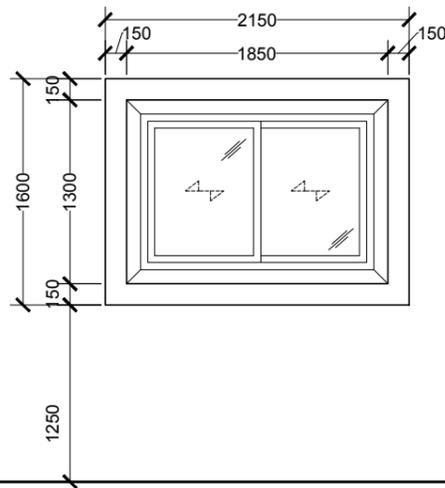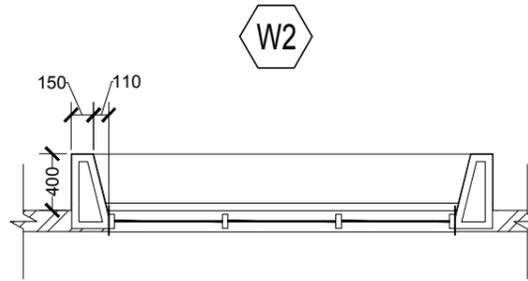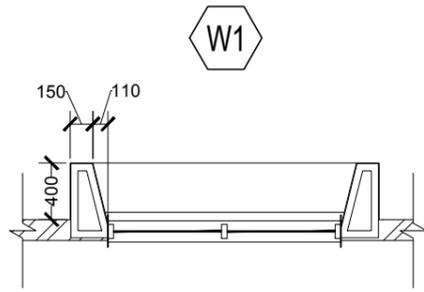

ELEVATION VIEW

TYPICAL WINDOW SECTION

WINDOW SHADING DETAIL

 

	PROJECT TITLE MID HOSPITAL PROJECT SERVICES BUILDING	CLIENT & ADDRESS MINISTRY OF HEALTH	DESIGN ARCHITECT: SURVEYING, DESIGN AND DEVELOPMENT SECTION		REV	DESCRIPTION	DATE	APPR	SHEET IDENTIFICATION NUMBER A5.02
	DRAWING TITLE AS GIVEN	PROJECT LOCATION	ENGINEER: AMINATH ZOONA	STRUCTURAL CHECKER: IBRAHIM THOAM					
			DRAWN BY: HASSAN SHAHULAN	ARCHITECTURAL CHECKER: IRFAN WAHEED					
				CHECKED BY: AMINATH SAMAHA	DATE 10-05-2020				SHEET TITLE 09

COPYRIGHT All plans, sketches, drawings, graphic representations and specifications prepared by the Architect(s) & Engineer(s) are instruments of service. The copyright and ownership of both the design and these instruments of service belong to the Architect(s) & Engineer(s) and may not be used for any other project, or sold, or offered for sale by any party other than the Architect/Engineer unless the Architect/Engineer has given written consent. Copies of the documents submitted to the client prepared by the Architect/Engineer may be used as they were intended, once and on the same site and project.

LABEL	D1	D2	G1
▼ FFL	S.S BORDER		
DESCRIPTION	GRP DOOR, MAIN DOOR TYPE 3	GRP DOOR	ROLLER SHUTTER GARAGE DOOR 1
DOOR FRAME	POLISHED STAINLESS STEEL	POWDER COATED ALUMINIUM	AS PER MANUFACTURER
DOOR PANEL	GRP DOOR WITH 8mm TEMPERED GLASS	GRP DOOR PANEL,	AS PER MANUFACTURER
HARDWARE	DOOR CLOSER, SS HINGES 200mm SS BORDER AT TOP AND BOTTOM OF DOOR	DOOR CLOSER, SS HINGES 200mm SS BORDER AT BOTTOM OF DOOR	AS PER MANUFACTURER
COMMENTS	-		
LOCATION(S)	GENERAL STORE, MEDICAL GAS PLANT ROOM, OXYGEN PLANT ROOM, WASTE MANAGEMENT AREA AND LAUNDRY	MEDICAL STORE, VACCINE STORE, STORAGE	VEHICLE GARAGE
NO(S)	5	3	1


DOOR WINDOW SCHEDULE

SCALE 1:20
0 0.1 0.2 0.4 0.8 METERS

	PROJECT TITLE MID HOSPITAL PROJECT SERVICES BUILDING	CLIENT & ADDRESS MINISTRY OF HEALTH	DESIGN ARCHITECT: SURVEYING, DESIGN AND DEVELOPMENT SECTION		REV	DESCRIPTION	DATE	APPR	SHEET IDENTIFICATION NUMBER A6.01
	DRAWING TITLE AS GIVEN	PROJECT LOCATION	ENGINEER: AMINATH ZOONA	STRUCTURAL CHECKER: IBRAHIM THOAM					
			DRAWN BY: HASSAN SHAHULAN	ARCHITECTURAL CHECKER: IRFAN WAHEED					
				CHECKED BY: AMINATH SAMAHA	DATE 10-05-2020				SHEET TITLE 10


LABEL	G2	W1	W2
▼ FFL			
DESCRIPTION	ROLLER SHUTTER GARAGE DOOR 2	SLIDING WINDOW	SLIDING DOOR
DOOR FRAME	AS PER MANUFACTURER	POWDER COATED ALUMINUM FRAME IN BLACK	POWDER COATED ALUMINUM FRAME IN BLACK
DOOR PANEL	AS PER MANUFACTURER	GLASS DOOR PANEL WITH ALUMINUM FRAME	GLASS DOOR PANEL WITH ALUMINUM FRAME
HARDWARE	AS PER MANUFACTURER	SLIDING RAILING, HANDLE AND LOCKSET	SLIDING RAILING, HANDLE AND LOCKSET
COMMENTS	-	REFLECTIVE GLASS	REFLECTIVE GLASS
LOCATION(S)	MECHANICAL SERVICE CENTER	MEDICAL GAS PLANT ROOM, WASTE MANAGEMENT, OXYGEN PLANT ROOM	SERVICE CENTER, GENERAL STORE, LAUNDRY
NO(S)	1	3	4

DOOR WINDOW SCHEDULE

 

	PROJECT TITLE MID HOSPITAL PROJECT SERVICES BUILDING	CLIENT & ADDRESS MINISTRY OF HEALTH	DESIGN ARCHITECT: SURVEYING, DESIGN AND DEVELOPMENT SECTION		REV	DESCRIPTION	DATE	APPR	SHEET IDENTIFICATION NUMBER A6.02
	DRAWING TITLE AS GIVEN	PROJECT LOCATION	ENGINEER: AMINATH ZOONA	STRUCTURAL CHECKER: IBRAHIM THOAM					
			ARCHITECT: HASSAN SHAHULAN	ARCHITECTURAL CHECKER: IRFAN WAHEED	PAPER A3	SCALE AS GVN			
				CHECKED BY: AMINATH SAMAHA	DATE 10-05-2020				

COPYRIGHT All plans, sketches, drawings, graphic representations and specifications prepared by the Architect(s) & Engineer(s) are instruments of service. The copyright and ownership of both the design and these instruments of service belong to the Architect(s) & Engineer(s) and may not be used for any other project, or sold, or offered for sale by any party other than the Architect/Engineer unless the Architect/Engineer has given written consent. Copies of the documents submitted to the client prepared by the Architect/Engineer may be used as they were intended, once and on the same site and project.

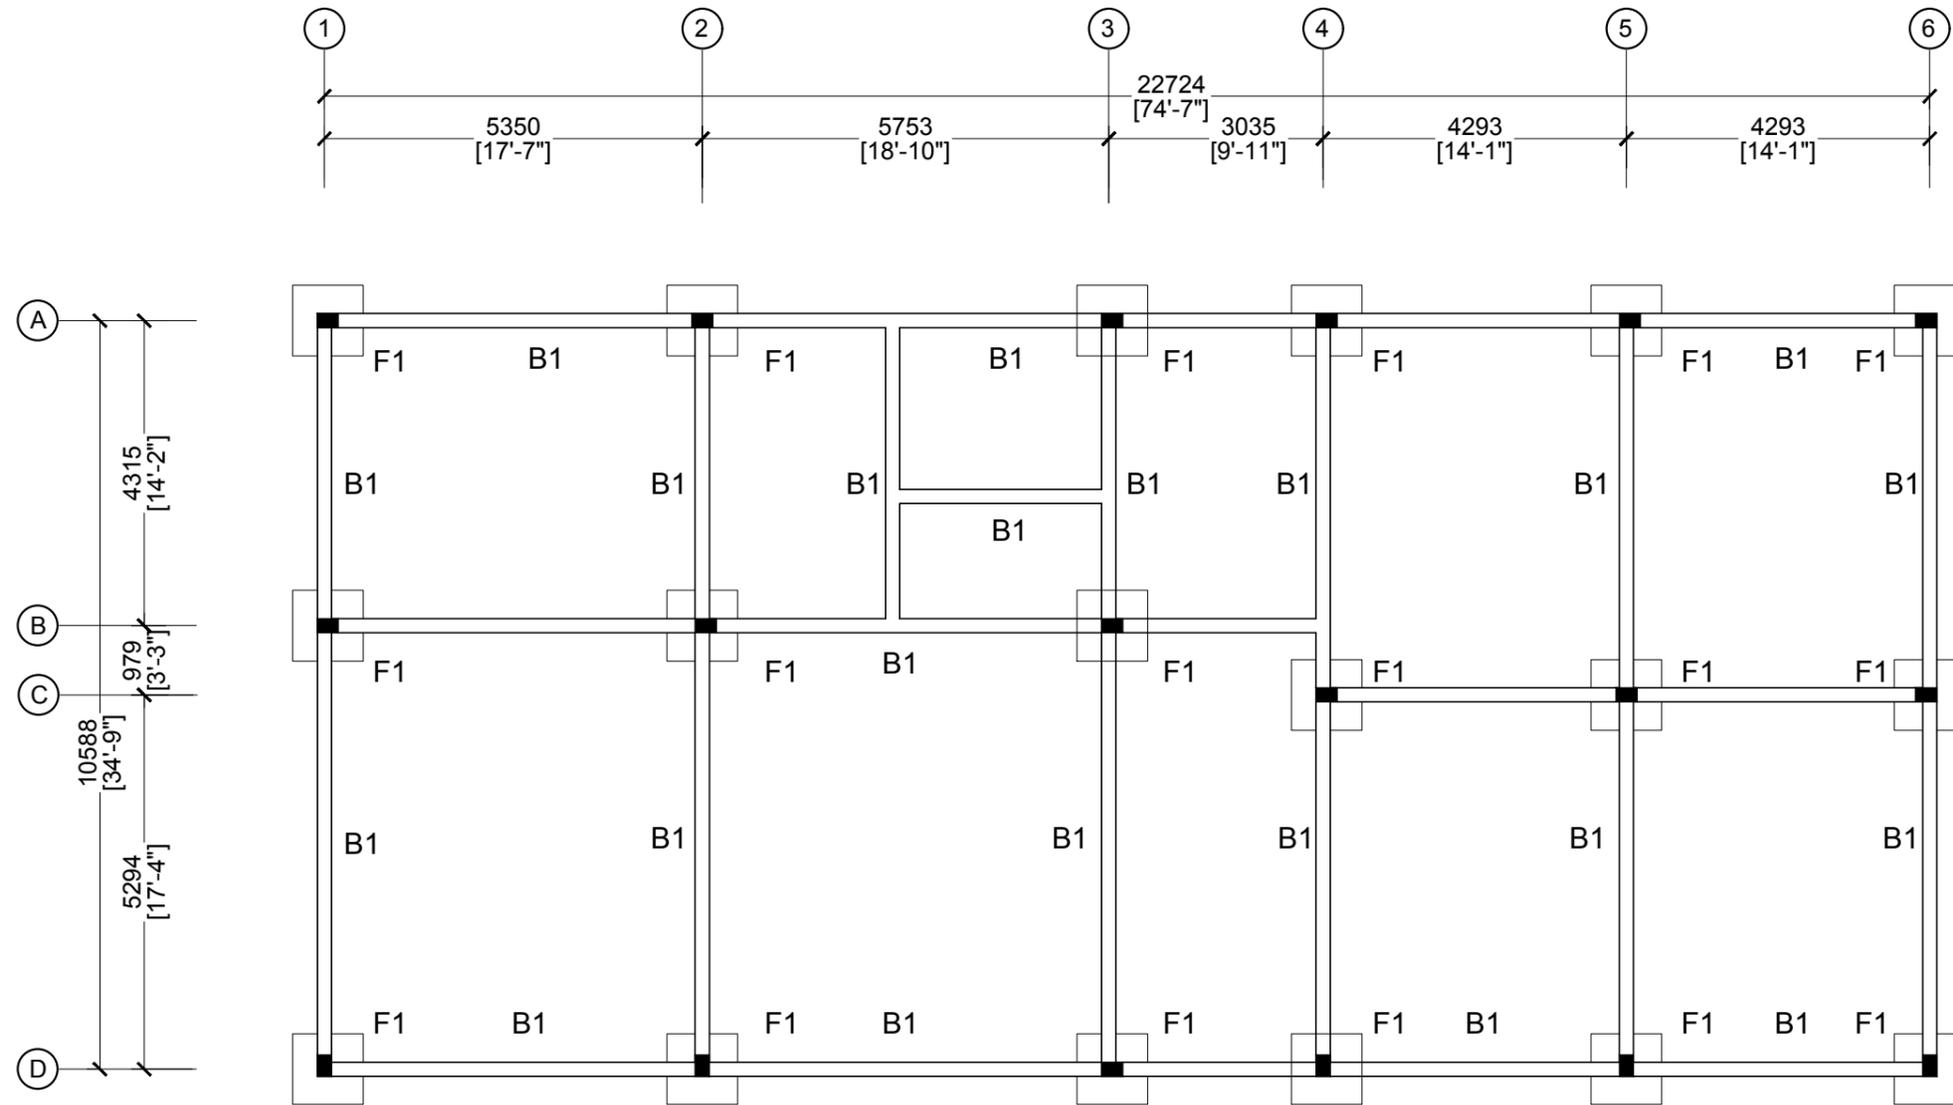


FOOTING AND TIE BEAM PLAN




 MTCC MALDIVES TRANSPORT & CONTRACTING COMPANY PLC <small>SURVEY, DESIGN AND DEVELOPMENT SECTION CONSTRUCTION AND PROJECTS MANAGEMENT DEPARTMENT, MTCC TOWER, 5500 THAKURUPAANI MAGU, MALE' 20181, REPUBLIC OF MALDIVES. PHONE: + (960) 332 6822, FAX: + (960) 333 2835 E-MAIL: design.development@mtcc.com.mv</small>	PROJECT TITLE MID HOSPITAL PROJECT SERVICES BUILDING	CLIENT & ADDRESS MINISTRY OF HEALTH	DESIGN ARCHITECT: SURVEYING, DESIGN AND DEVELOPMENT SECTION		REV DESCRIPTION DATE APPR	SHEET IDENTIFICATION NUMBER S1.01 SHEET TITLE 13
	DRAWING TITLE AS GIVEN	PROJECT LOCATION	ENGINEER: AMINATH ZOONA DRAWN BY: HASSAN SHAHULAN	STRUCTURAL CHECKER: IBRAHIM THOAM ARCHITECTURAL CHECKER: IRFAN WAHEED CHECKED BY: AMINATH SAMAHA	PAPER A3 SCALE AS GVN DATE 10-05-2020	

COPYRIGHT All plans, sketches, drawings, graphic representations and specifications prepared by the Architect(s) & Engineer(s) are instruments of service. The copyright and ownership of both the design and these instruments of service belong to the Architect(s) & Engineer(s) and may not be used for any other project, or sold, or offered for sale by any party other than the Architect/Engineer unless the Architect/Engineer has given written consent. Copies of the documents submitted to the client prepared by the Architect/Engineer may be used as they were intended, once and on the same site and project.



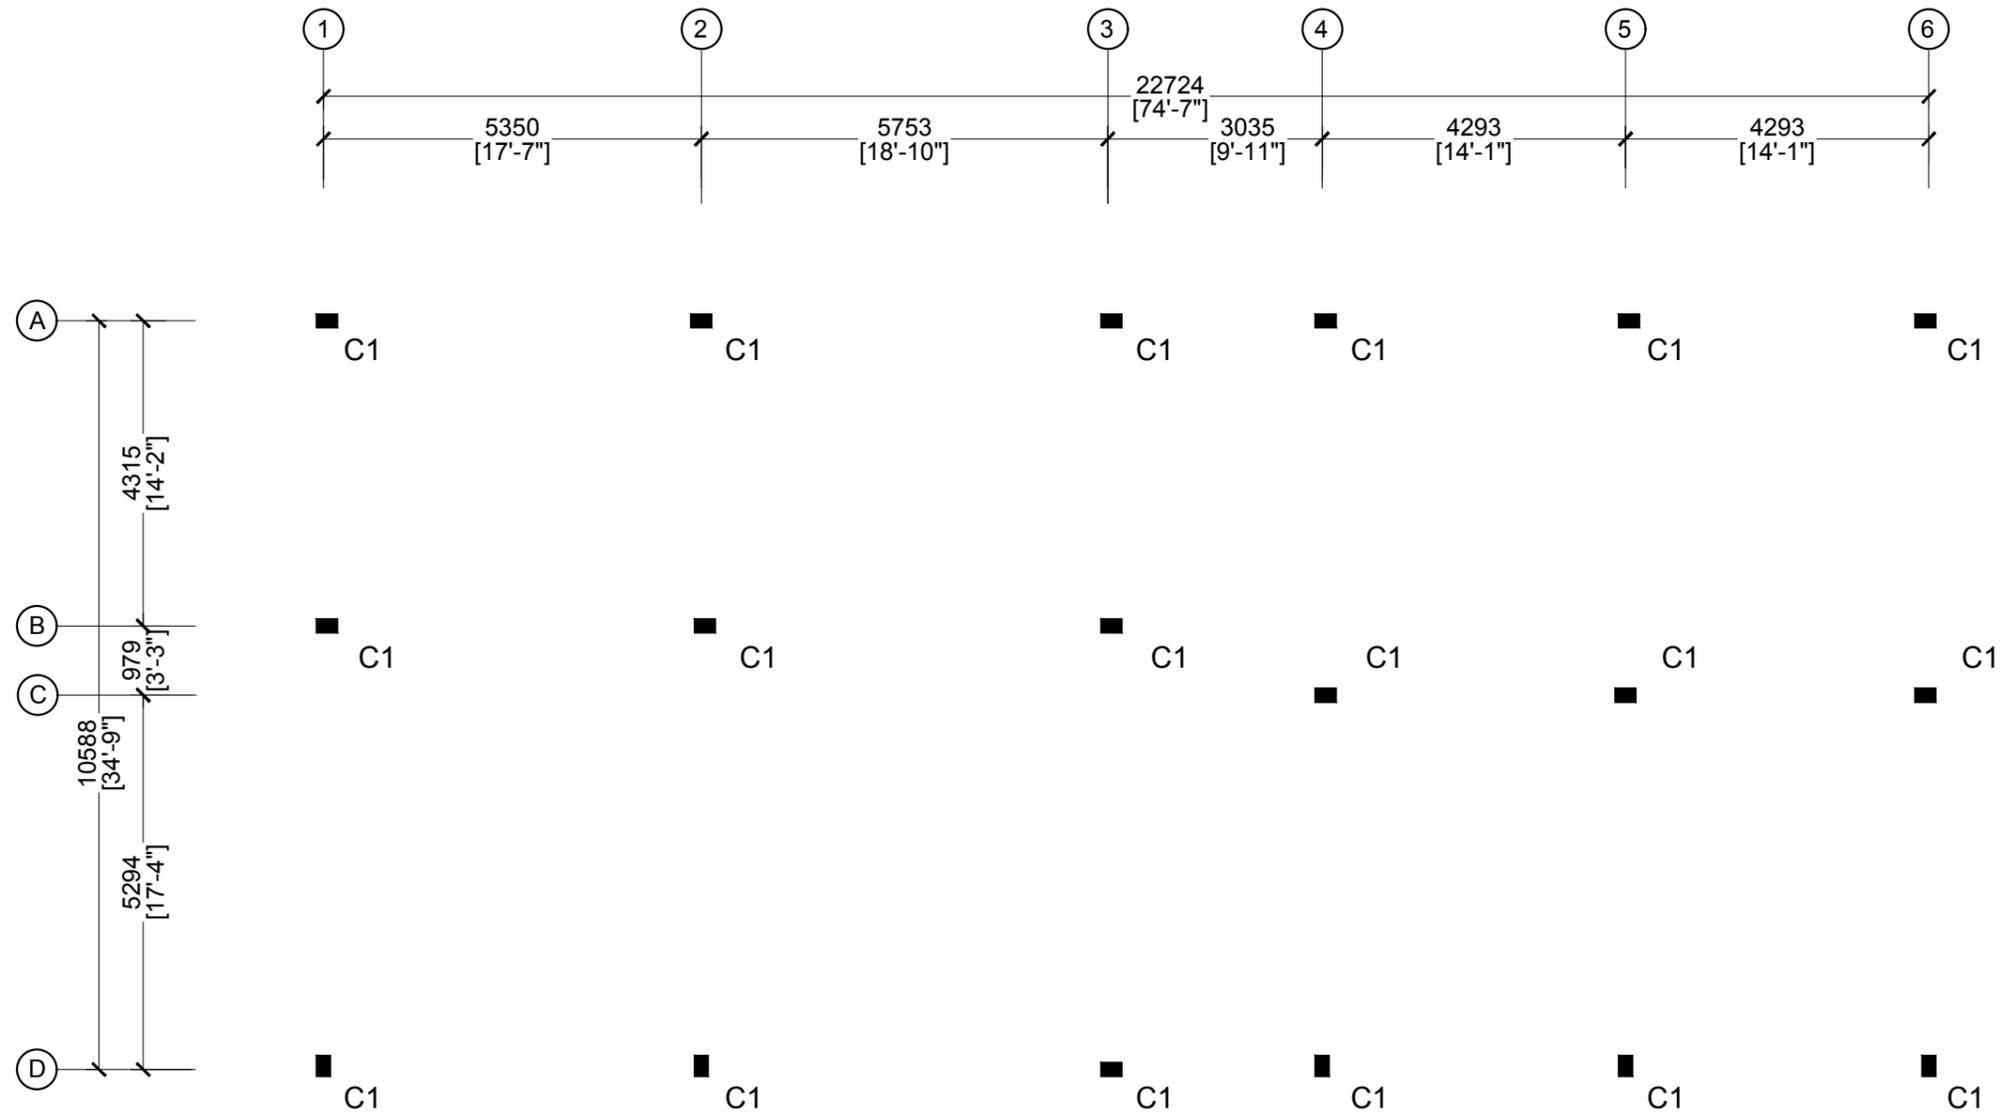


COLUMN PLAN

 

 MTCC MALDIVES TRANSPORT & CONTRACTING COMPANY PLC <small>SURVEY, DESIGN AND DEVELOPMENT SECTION CONSTRUCTION AND PROJECTS MANAGEMENT DEPARTMENT MTCC TOWER, 6500 THAKURUPAANI MAGU, MALE' 20181, REPUBLIC OF MALDIVES. PHONE: + (960) 332 6822, FAX: + (960) 333 2835 E-MAIL: design.development@mtcc.com.mv</small>	PROJECT TITLE MID HOSPITAL PROJECT SERVICES BUILDING	CLIENT & ADDRESS MINISTRY OF HEALTH	DESIGN ARCHITECT: SURVEYING, DESIGN AND DEVELOPMENT SECTION		REV DESCRIPTION DATE APPR	SHEET IDENTIFICATION NUMBER S1.02 SHEET TITLE 14
	DRAWING TITLE AS GIVEN	PROJECT LOCATION	ENGINEER: AMINATH ZOONA DRAWN BY: HASSAN SHAHULAN	STRUCTURAL CHECKER: IBRAHIM THOAM ARCHITECTURAL CHECKER: IRFAN WAHEED CHECKED BY: AMINATH SAMAHA	PAPER A3 SCALE AS GVN DATE 10-05-2020	

COPYRIGHT All plans, sketches, drawings, graphic representations and specifications prepared by the Architect(s) & Engineer(s) are instruments of service. The copyright and ownership of both the design and these instruments of service belong to the Architect(s) & Engineer(s) and may not be used for any other project, or sold, or offered for sale by any party other than the Architect/Engineer unless the Architect/Engineer has given written consent. Copies of the documents submitted to the client prepared by the Architect/Engineer may be used as they were intended, once, and on the same site and project.

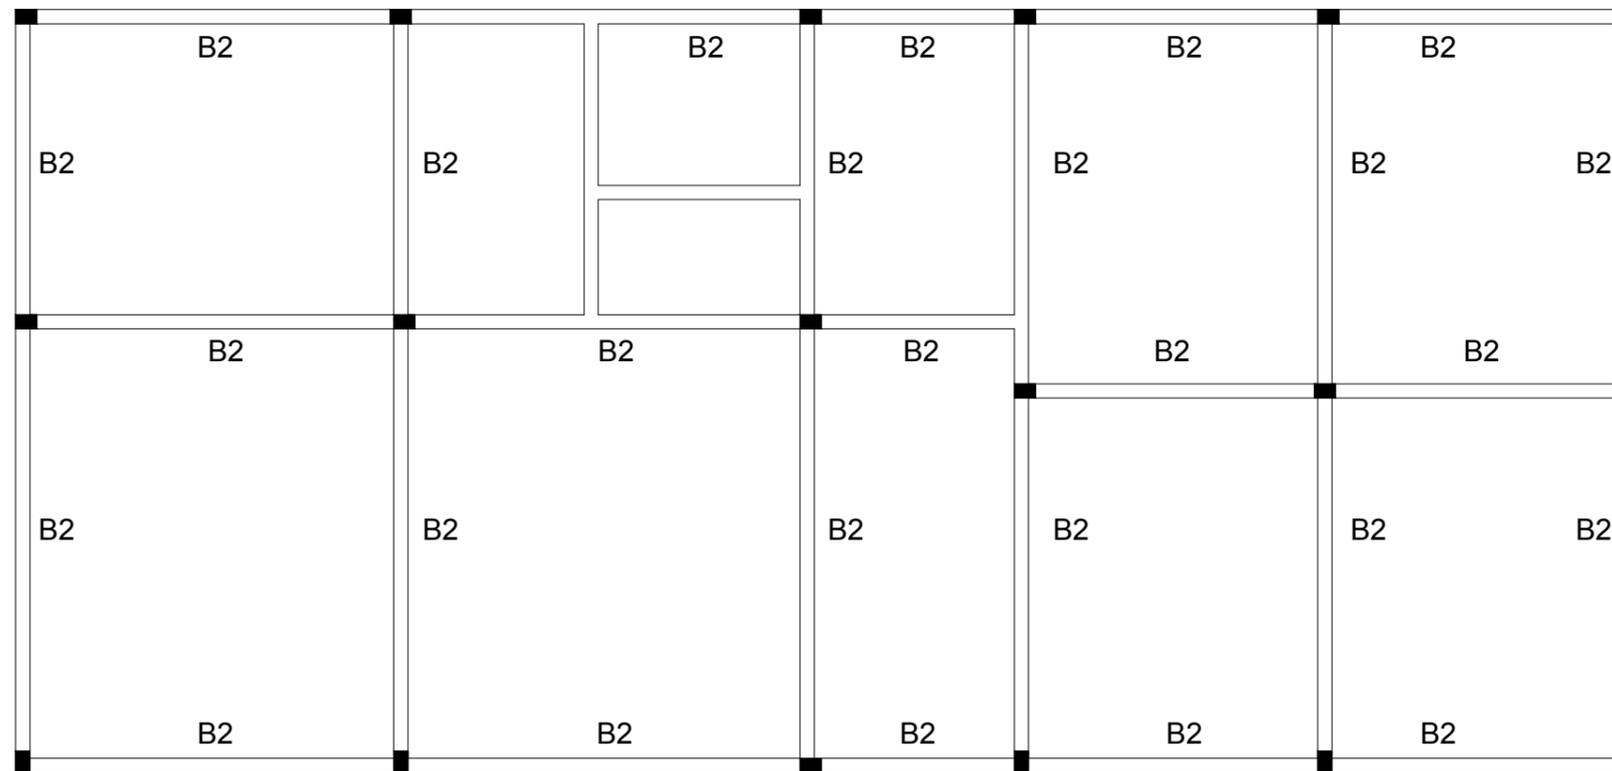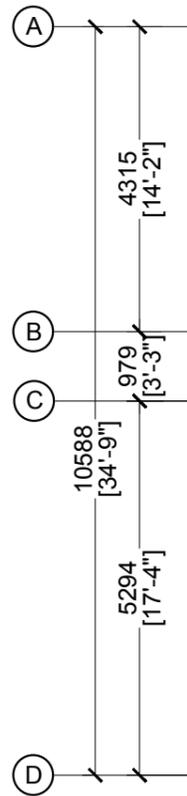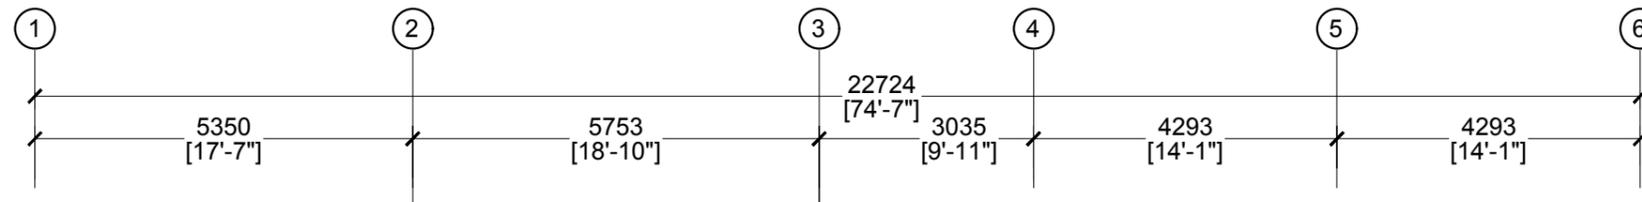


ROOF BEAM PLAN



 MTCC MALDIVES TRANSPORT & CONTRACTING COMPANY PLC <small>SURVEY, DESIGN AND DEVELOPMENT SECTION CONSTRUCTION AND PROJECTS MANAGEMENT DEPARTMENT, MTCC TOWER, 6500 THAKURUPAANI MAGU, MALE' 20181, REPUBLIC OF MALDIVES. PHONE: + (960) 332 6822, FAX: + (960) 333 2835 E-MAIL: design.development@mtcc.com.mv</small>	PROJECT TITLE MID HOSPITAL PROJECT SERVICES BUILDING	CLIENT & ADDRESS MINISTRY OF HEALTH	DESIGN ARCHITECT: SURVEYING, DESIGN AND DEVELOPMENT SECTION		REV DESCRIPTION DATE APPR	SHEET IDENTIFICATION NUMBER S1.03 SHEET TITLE 15
	DRAWING TITLE AS GIVEN	PROJECT LOCATION	ENGINEER: AMINATH ZOONA	STRUCTURAL CHECKER: IBRAHIM THOAM	ARCHITECTURAL CHECKER: IRFAN WAHEED	
			DRAWN BY: HASSAN SHAHULAN	CHECKED BY: AMINATH SAMAHA	DATE 10-05-2020	


COPYRIGHT All plans, sketches, drawings, graphic representations and specifications prepared by the Architect(s) & Engineer(s) are instruments of service. The copyright and ownership of both the design and these instruments of service belong to the Architect(s) & Engineer(s) and may not be used for any other project, or sold, or offered for sale by any party other than the Architect/Engineer unless the Architect/Engineer has given written consent. Copies of the documents submitted to the client prepared by the Architect/Engineer may be used as they were intended, once and on the same site and project.

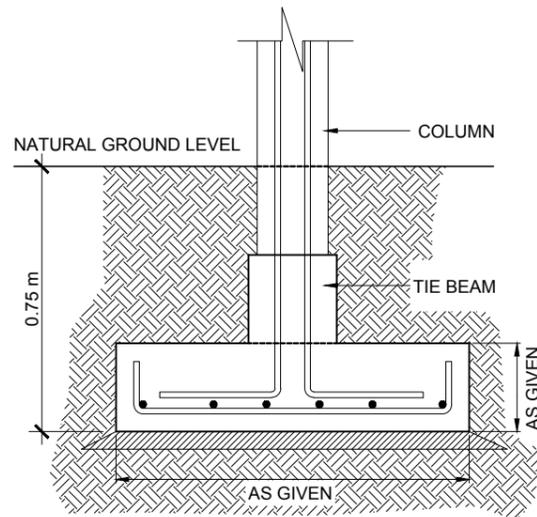


TYPE	DIMENSIONS	REINFORCEMENT
F1	1000mm x 1000mm x 250mm	T10@175 C/C B/W (BOTTOM)

FOUNDATION DEPTH = 0.75 m BELOW NATURAL GROUND LEVEL


FOOTING F1

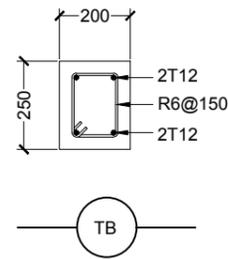


TIE BEAM

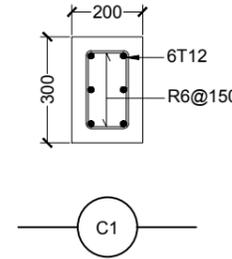

COLUMN 1

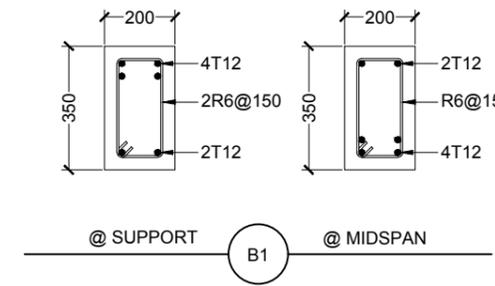


BEAM 1

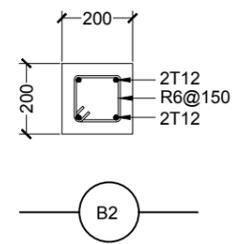

BEAM 2

STRUCTURAL DETAILS

SCALE 1:100

 

NOTES	
·	MINIMUM COVER TO REINFORCEMENT
..	FOUNDATION =50MM
..	SLAB =30MM
..	BEAMS =35MM
..	COLUMNS =40MM
·	BEAMS BEND-UP BARS =12XDIA
·	ANCHOR BARS =55XDIA
·	LAPPING BARS =45XDIA
·	MID BARS =0.85XSPAN
·	SUPPORT BARS = $\frac{1}{3}$ X SPAN

<p>MTCC MALDIVES TRANSPORT & CONTRACTING COMPANY PLC</p> <p><small>SURVEY, DESIGN AND DEVELOPMENT SECTION CONSTRUCTION AND PROJECTS MANAGEMENT DEPARTMENT, MTCC TOWER, 6500 THAKURUPAANI MAGU, MALE' 20181, REPUBLIC OF MALDIVES. PHONE: +(960) 332 6822, FAX: +(960) 333 2835 E-MAIL: design.development@mtcc.com.mv</small></p>	<p>PROJECT TITLE MID HOSPITAL PROJECT SERVICES BUILDING</p>	<p>CLIENT & ADDRESS MINISTRY OF HEALTH</p>	<p>DESIGN ARCHITECT: SURVEYING, DESIGN AND DEVELOPMENT SECTION</p>	<p>REV</p>	<p>DESCRIPTION</p>	<p>DATE</p>	<p>APPR</p>	<p>SHEET IDENTIFICATION NUMBER S5.01</p> <p>SHEET TITLE 16</p>
	<p>DRAWING TITLE AS GIVEN</p>	<p>PROJECT LOCATION</p>	<p>ENGINEER: AMINATH ZOONA</p>	<p>STRUCTURAL CHECKER: IBRAHIM THOAM</p>	<p>PAPER A3</p>	<p>SCALE AS GVN</p>	<p>DATE 10-05-2020</p>	