

PROPOSED SINGLE STOREY MOSQUE(300 PAX)

MALE', MALDIVES

ARCHITECTURAL DRAWINGS

16.05.2022

PROPOSED SINGLE STOREY MOSQUE ,MALE’, MALDIVES

DRAWING INDEX

PROJECT CODE: COM-32
CLIENT: MINISTRY OF ISLAMIC AFFAIRS
BUILDING: MOSQUE 300
BUILDING CODE: MOS300
DWG FILE NAME: COM-32_MOSQUE300

				DRAWING TITLE				
BLDN.CODE.	DISC.	NO.	PDF FILE NAME	PRIMARY	SECONDARY	SCALE	FORMAT	DATE
ARCHITECTURAL								
COM-32	AR	00	COM-32_AR00 _A	DRAWING REGISTER		NTS	A3	27TH FEB 2021
COM-32	AR	01	COM-32_AR01 _A	LOCATION PLAN		1:100	A2	27TH FEB 2021
COM-32	AR	02	COM-32_AR02 _A	LANDSCAPE PLAN		1:100	A2	27TH FEB 2021
COM-32	AR	03	COM-32_AR03 _A	FLOOR PLAN		1:100	A2	27TH FEB 2021
COM-32	AR	04	COM-32_AR04 _A	TILING LAYOUT		1:100	A3	27TH FEB 2021
COM-32	AR	05	COM-32_AR05 _A	ROOF PLAN		1:100	A3	27TH FEB 2021
COM-32	AR	06	COM-32_AR06 _A	ELEVATION-E1		1:100	A3	27TH FEB 2021
COM-32	AR	07	COM-32_AR07 _A	ELEVATION-E2		1:100	A3	27TH FEB 2021
COM-32	AR	08	COM-32_AR08 _A	ELEVATION-E3		1:100	A3	27TH FEB 2021
COM-32	AR	09	COM-32_AR09 _A	ELEVATION-E4		1:100	A3	27TH FEB 2021
COM-32	AR	10	COM-32_AR10 _A	SECTION X-X		1:100	A3	27TH FEB 2021
COM-32	AR	11	COM-32_AR11 _A	SECTION Y1-Y1		1:100	A3	27TH FEB 2021
COM-32	AR	12	COM-32_AR12 _A	SECTION Y2-Y2		1:100	A3	27TH FEB 2021
COM-32	AR	13	COM-32_AR13 _A	FOOT PRINT ORIENTATION		1:100	A3	27TH FEB 2021
COM-32	AR	14	COM-32_AR14 _A	DOOR AND WINDOW SCHEDULE		1:50	A3	27TH FEB 2021
COM-32	AR	15	COM-32_AR15 _A	ARCHITECTURAL DETAILS 1		1:50	A3	27TH FEB 2021
COM-32	AR	16	COM-32_AR16 _A	ARCHITECTURAL DETAILS 2		1:20	A3	27TH FEB 2021
COM-32	AR	17	COM-32_AR17 _A	ARCHITECTURAL DETAILS 3		1:20	A3	27TH FEB 2021
COM-32	AR	18	COM-32_AR18 _A	ARCHITECTURAL DETAILS 4		1:20	A3	27TH FEB 2021
STRUCTURAL								
COM-32	ST	01	COM-32_ST01 _A	BOUNDARY FOUNDATION PLAN AND DETAILS		1:200 / 1:20	A3	27TH FEB 2021
COM-32	ST	02	COM-32_ST02 _A	FOUNDATION PLAN AND DETAILS		1:100 / 1:20	A3	27TH FEB 2021
COM-32	ST	03	COM-32_ST03 _A	BOUNDARY WALL COLUMN PLAN AND DETAILS		1:200 / 1:20	A3	27TH FEB 2021
COM-32	ST	04	COM-32_ST04 _A	COLUMN PLAN AND DETAILS		1:100	A3	27TH FEB 2021
COM-32	ST	05	COM-32_ST05 _A	BEAM PLAN AND DETAILS		1:100	A3	27TH FEB 2021
COM-32	ST	06	COM-32_ST06 _A	SLAB REINFORCEMENT PLAN		1:100	A3	27TH FEB 2021
COM-32	ST	07	COM-32_ST07 _A	CANTILEVER SLAB REINFORCEMENT PLAN		1:100	A3	27TH FEB 2021
COM-32	ST	08	COM-32_ST08 _A	ROOF BEAM PLAN		1:100 / 1:50	A3	27TH FEB 2021
COM-32	ST	09	COM-32_ST09 _A	ROOF STRUCTURE PLAN		1:100	A3	27TH FEB 2021
COM-32	ST	10	COM-32_ST10 _A	FIN WALL DETAIL		1:100 / 1:50	A3	27TH FEB 2021

CLIENT:
MINISTRY OF ISLAMIC AFFAIRS

DESIGN AND CONSULTANCY:

SIARCH
PRIVATE LIMITED
LONUZIYAARIY MAGU,MALE',20075,MALDIVES
EMAIL: I N F O @ S I A R C H . D E S I G N
H T T P / / : W W W . S I A R C H . D E S I G N

KEY PLAN:

WARNING:

- This drawing shall not be used for construction unless certified.

- Contractor to verify all dimensions of existing works on site before commencing any work or preparing shop drawings.

- Do not scale drawings, use written dimensions only.

- This drawing is to be read in conjunction with the specifications and conditions of contract.

- This drawing and design is copyright and no portion may be reproduced without the permission of the Consultant

REVISIONS

NO	DESCRIPTION	DATE

PROJECT:

300 PAX
MOSQUE DESIGN

PHASE:

☐ CONCEPT DESIGN

☐ DESIGN DEVELOPMENT

☒ TENDER DOCUMENT

☐ FOR CONSTRUCTION

☐ AS BUILD DRAWINGS


DESIGNATION	NAME	SIGNATURE
PROJECT MANAGER	SIARCH PVT LTD	
STR. ENGINEER	KINNANATH HUSSAIN	
ARCHITECT	ALI WAJEEH	
CHECKED	MOHAMED SIRAJ	
DRAWN	ASHAN M.	

DWG. NAME:


ARCHITECTURAL

DRAWING INDEX


CODE COM-32	DATE 16-09-18	DWG. NO: AR00
FORMAT	A1 A2 A3	
SCALE	- 1:100	ISSUE A
PDF FILE NAME:	COM-32_AR00 _A	

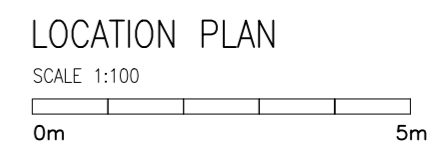

CODE COM-32	DATE 25-01-2021			DWG. NO: AR01
FORMAT	A1	A2	A3	
SCALE	-	1:100	-	
ISSUE A				
PDF FILE NAME: COM-32 AR01_A				

 


CODE COM-32	DATE 25-01-2021			DWG. NO: AR02
FORMAT	A1	A2	A3	
SCALE	-	1:100	-	ISSUE A
PDF FILE NAME: COM-32_AR02_A				

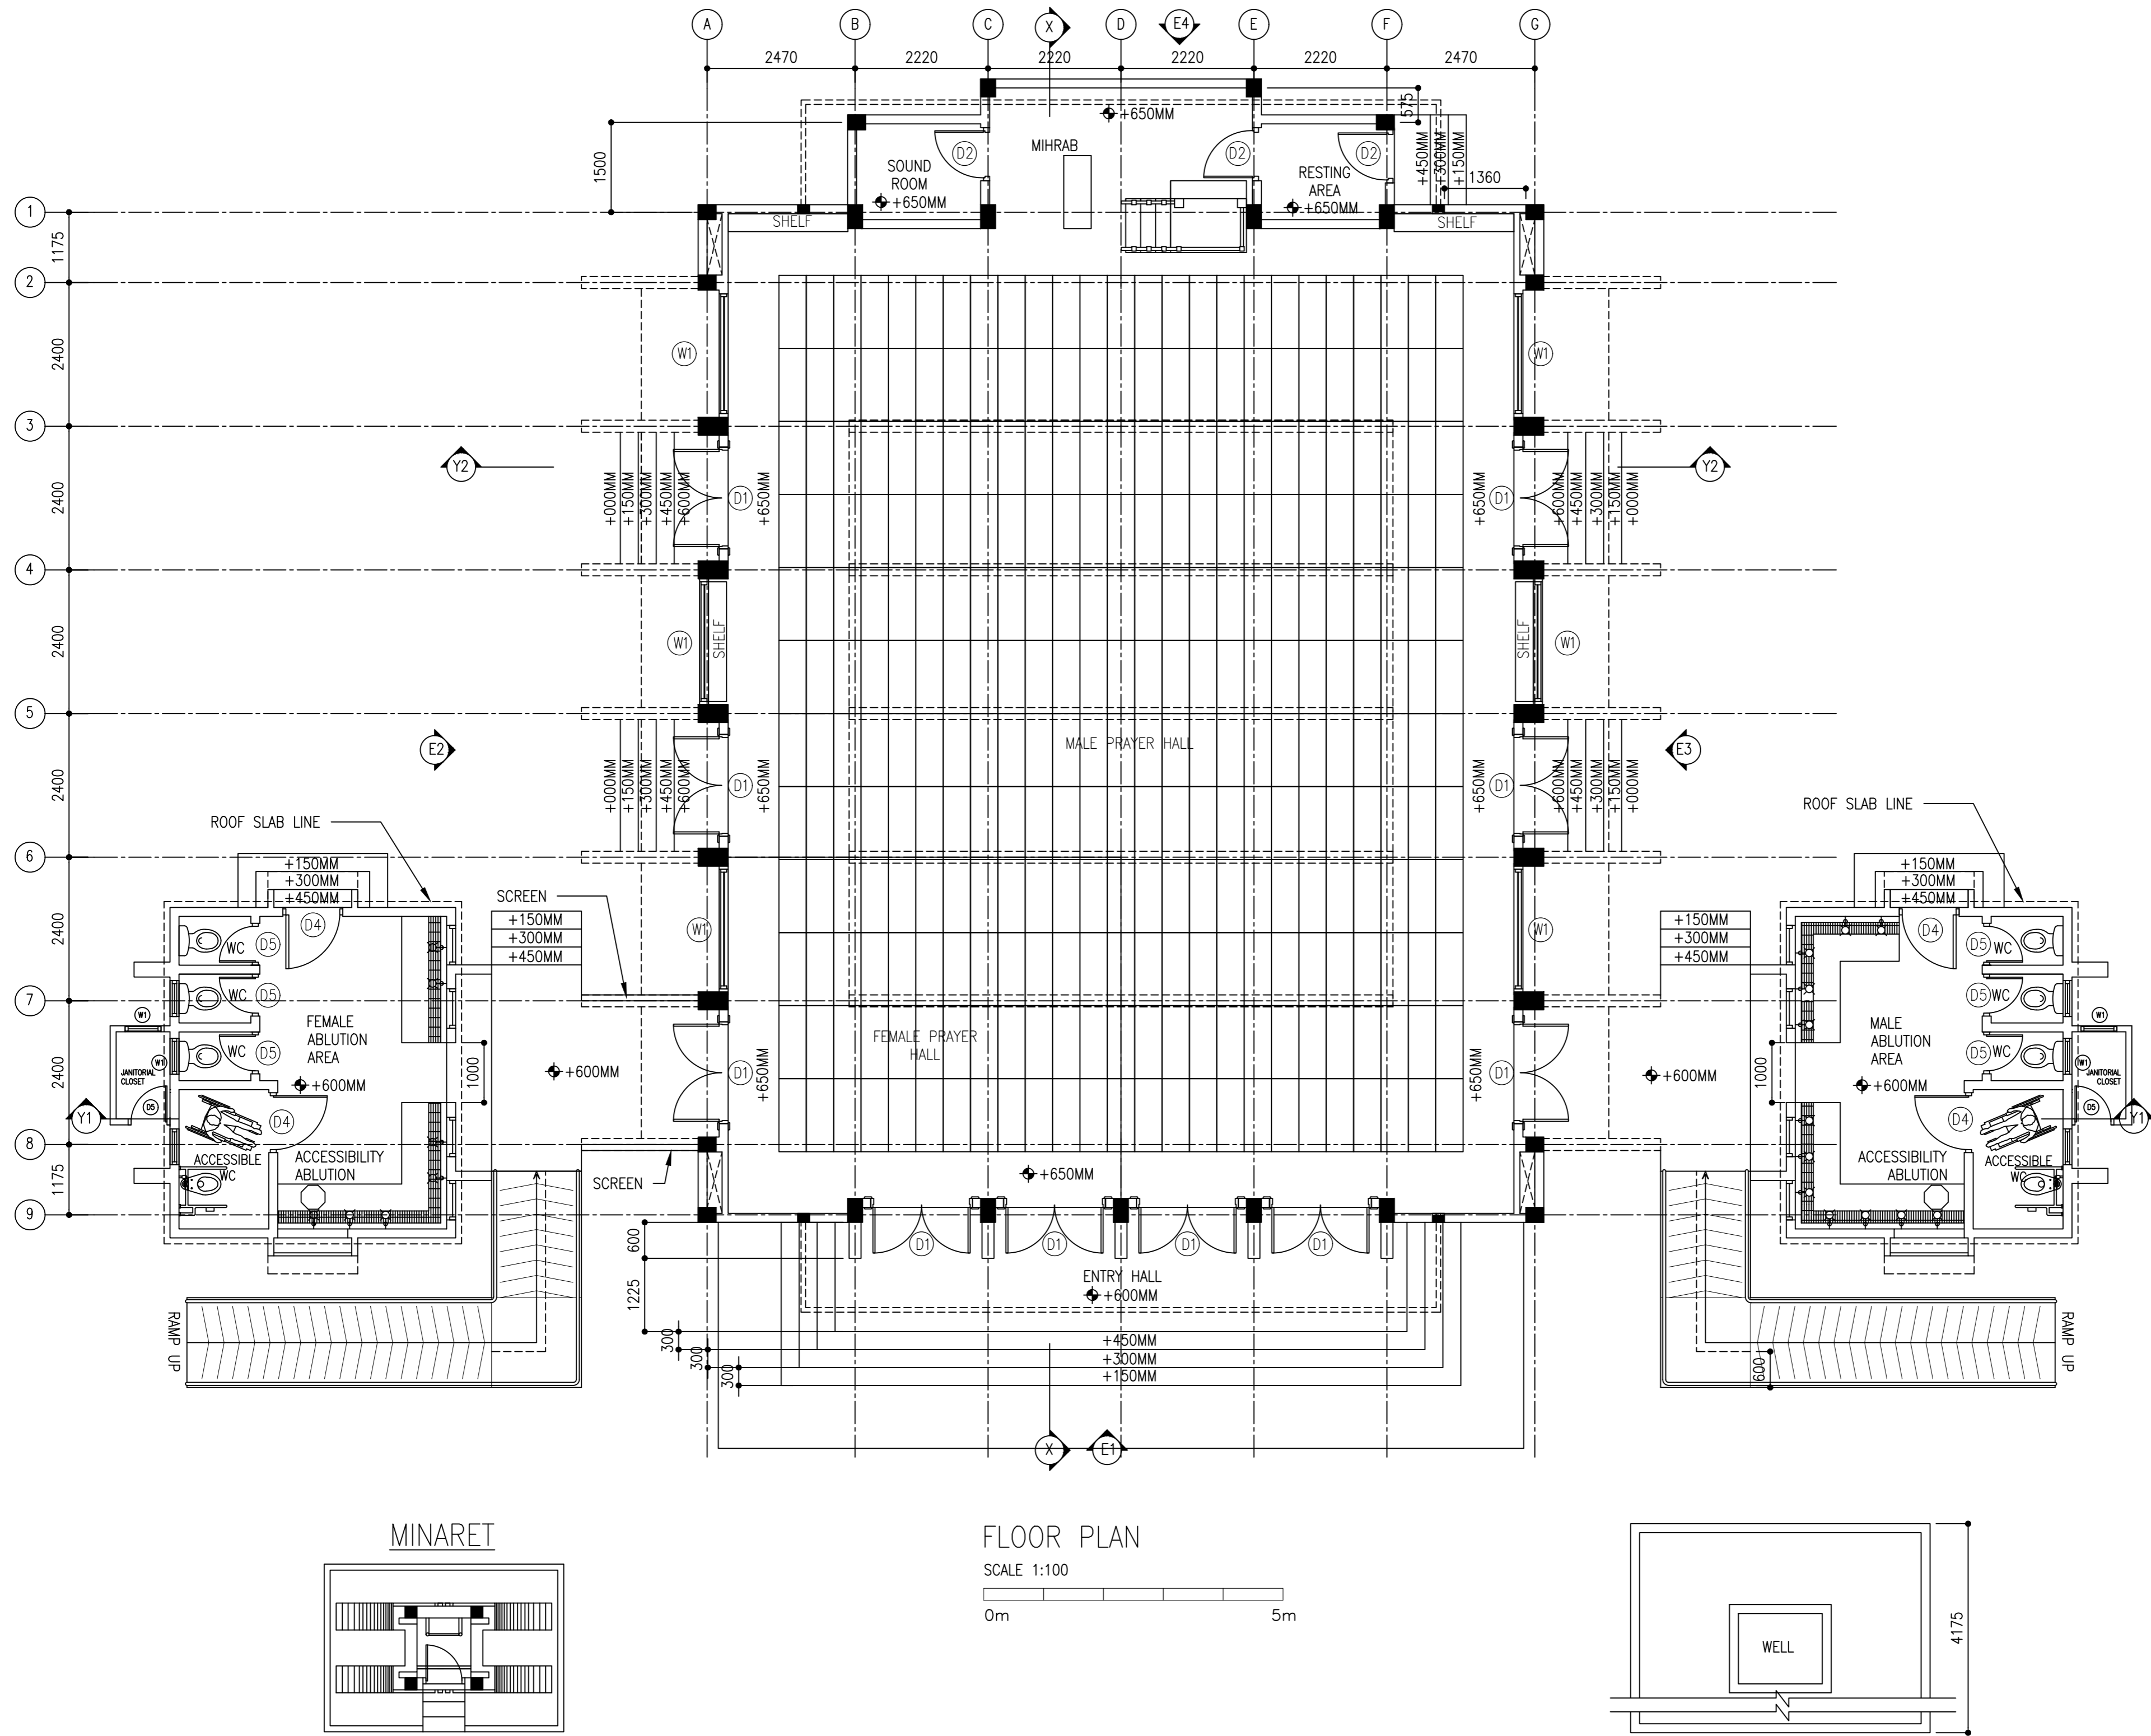

CLIENT:
MINISTRY OF ISLAMIC AFFAIRS

DESIGN AND CONSULTANCY:
SIARCH
PRIVATE LIMITED
LONUZIYARAIY MAGU, MALE', 20075, MALDIVES
EMAIL: INFO@SIARCH.DESIGN
HTTP://WWW.SIARCH.DESIGN

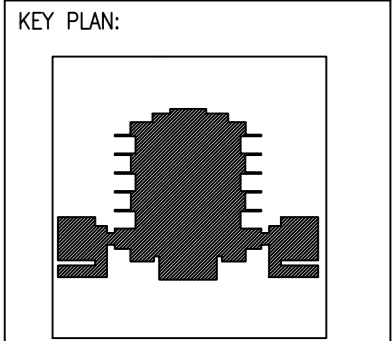

WARNING:

- This drawing shall not be used for construction unless certified.
- Contractor to verify all dimensions of existing works on site before commencing any work or preparing shop drawings.
- Do not scale drawings, use written dimensions only.
- This drawing is to be read in conjunction with the specifications and conditions of contract.
- This drawing and design is copyright and no portion may be reproduced without the permission of the Consultant

REVISIONS		
NO	DESCRIPTION	DATE

PROJECT:
PROPOSED MOSQUE FOR 300 PAX.

PHASE:


- ☐ CONCEPT DESIGN
- ☐ DESIGN DEVELOPMENT
- ☒ TENDER DOCUMENT
- ☐ FOR CONSTRUCTION
- ☐ AS BUILD DRAWINGS

DESIGNATION	NAME	SIGNATURE
PROJECT MANAGER	SIARCH PVT LTD.	
STR. ENGINEER	KINNANATH HUSSAIN	
ARCHITECT	ALI WAJEEH	
CHECKED	MOHAMED SIRAJ	
DRAWN	ASHAN M.	

DWG. NAME:
ARCHITECTURAL

FLOOR TILING LAYOUT

CODE COM-32	DATE 16-09-18	DWG. NO: AR04
FORMAT A1 A2 A3	SCALE - - 1:100	ISSUE A
PDF FILE NAME: COM-32_MSQ_AB_AR04_A		

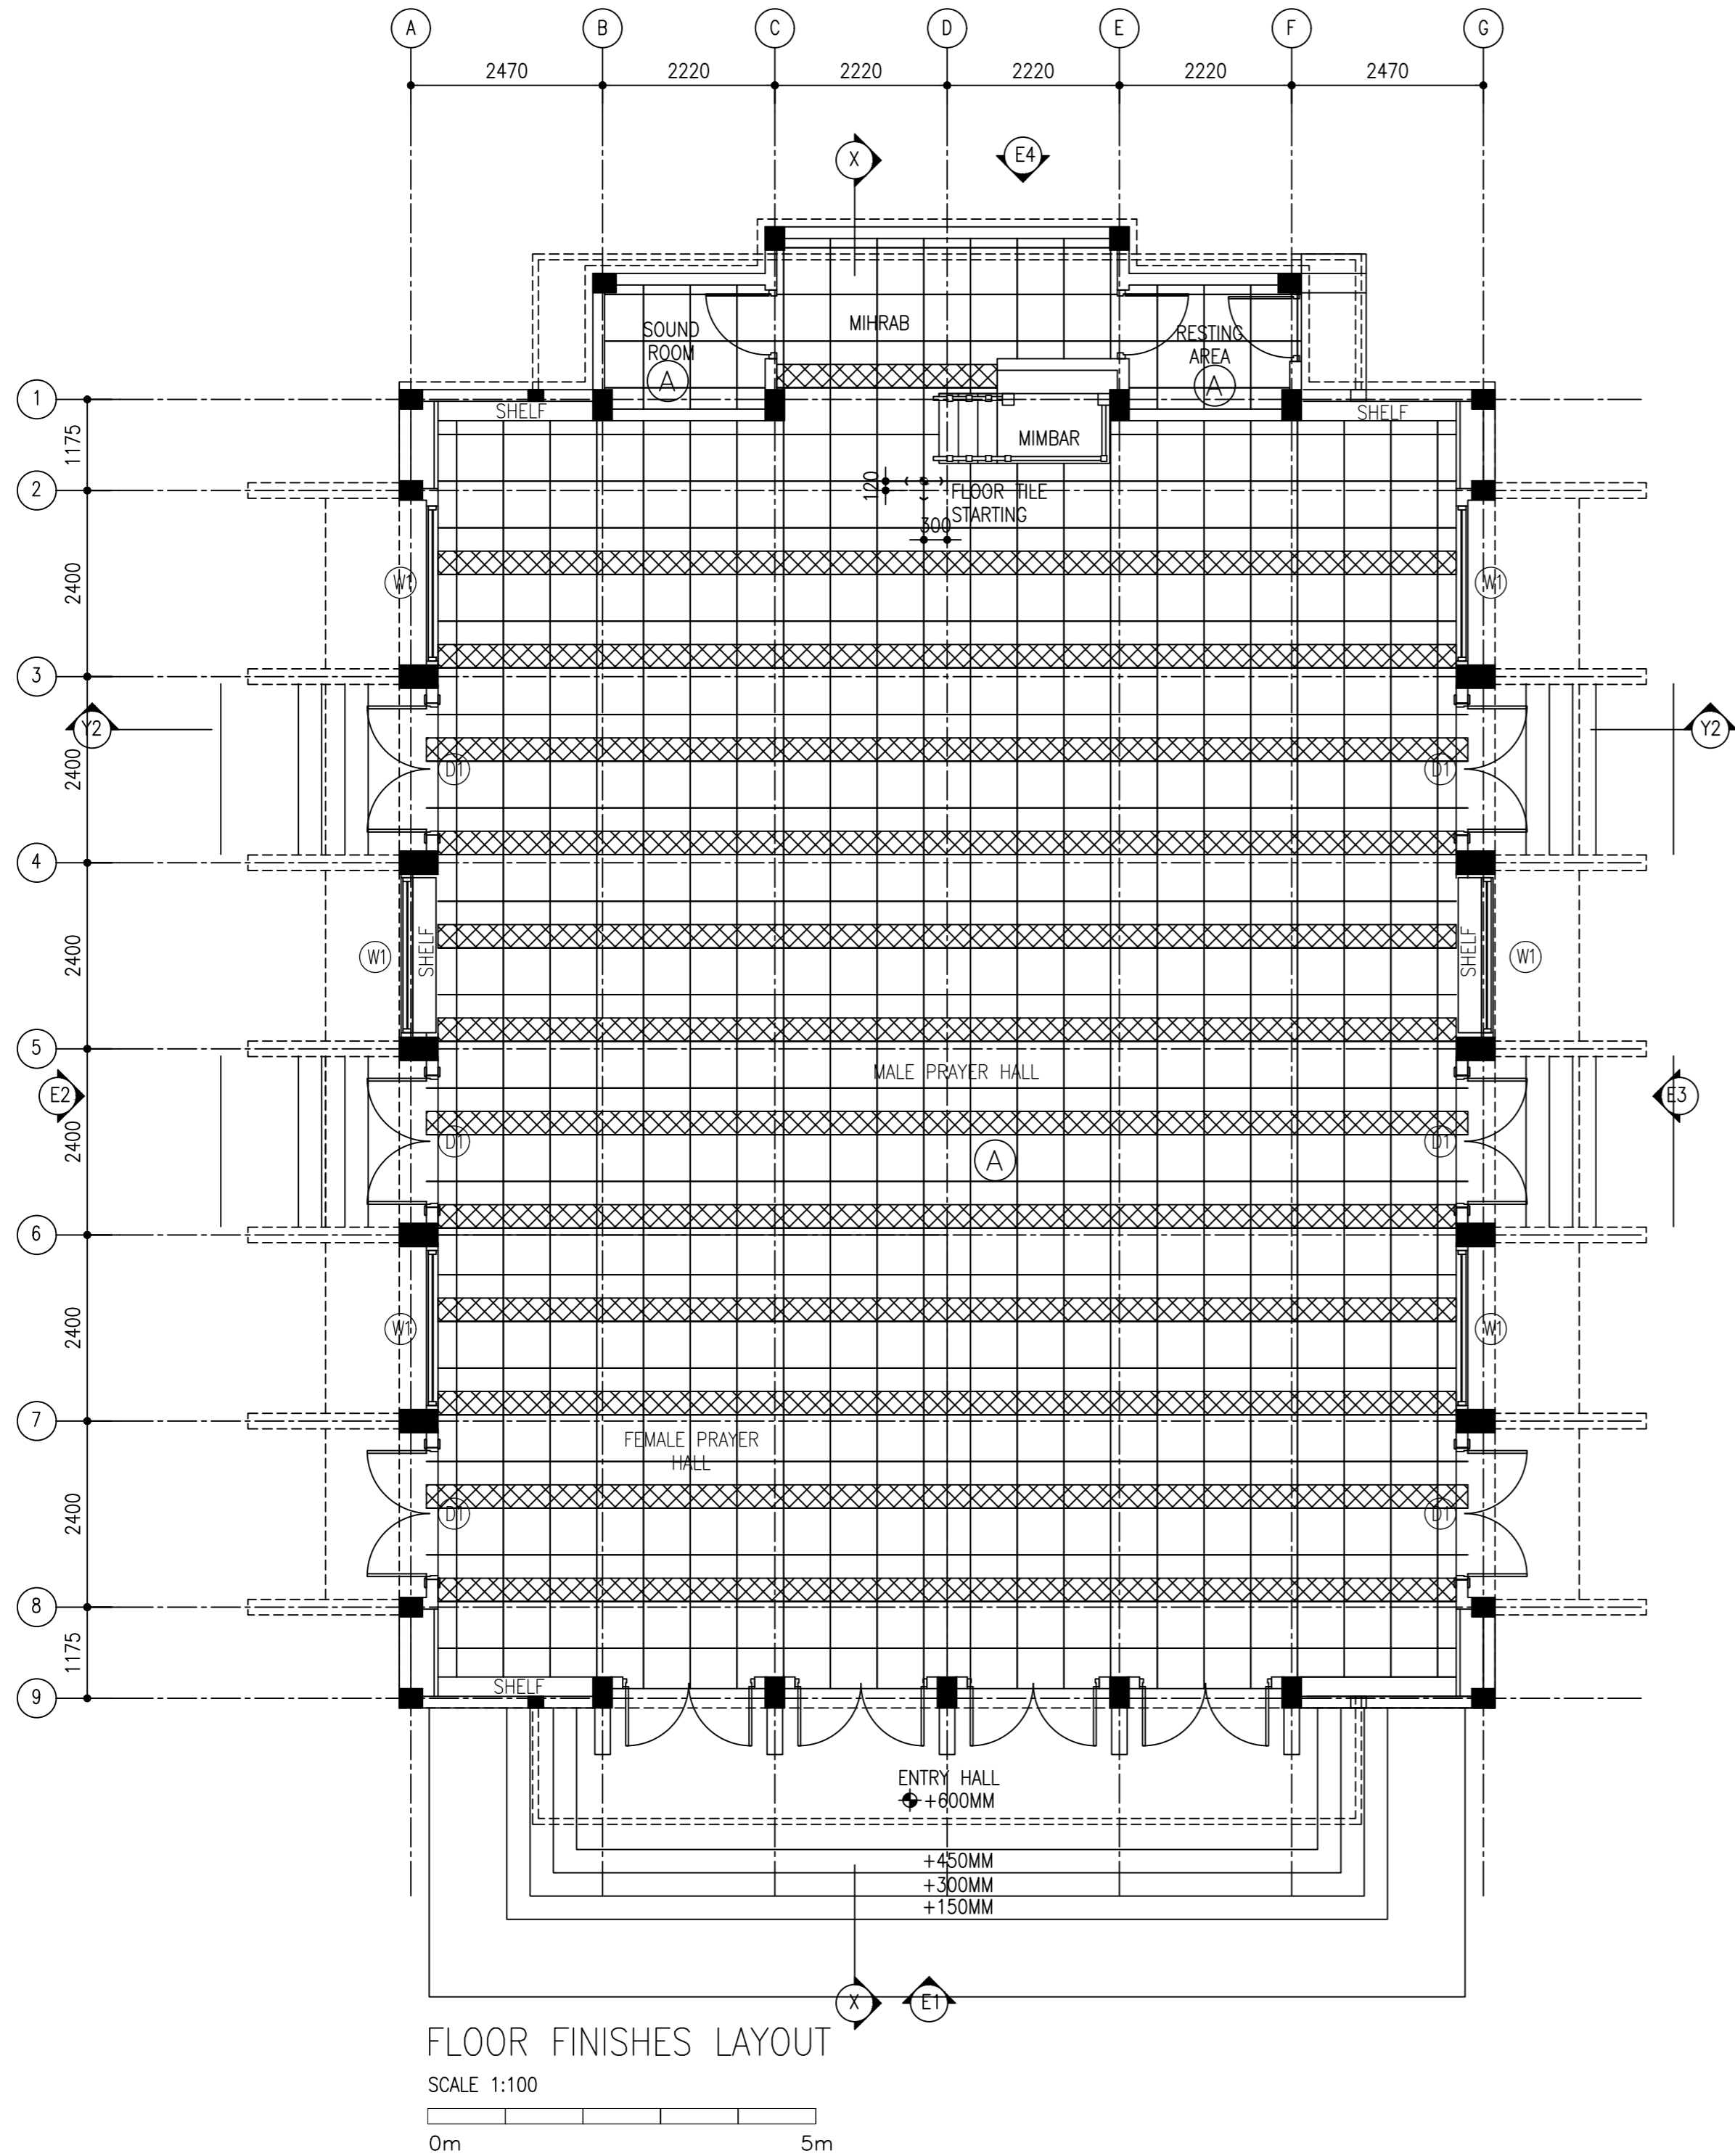

- A HOMOGENEOUS TILES
B 1200MM HIGH WALL TILES
C EMULSION PAINT FINISH
D ENAMEL PAINT FINISH
E VARNISH FINISH
F EXPOSED FINISH
G ROUGH CONCRETE FINISH
H T&G CEILING

SURFACE FINISHES SCHEDULE

SURFACE	GENERAL	FLOOR	WALL	CEILING	REMARKS
MOSQUE		A	D	H	
EXTERIOR			D	D	

CLIENT:
MINISTRY OF ISLAMIC AFFAIRS

DESIGN AND CONSULTANCY:
SIARCH
PRIVATE LIMITED
LONUZIAARAIY MAGU, MALE', 20075, MALDIVES
EMAIL: INFO@SIARCH.DESIGN
HTTP://WWW.SIARCH.DESIGN

KEY PLAN:

WARNING:

- This drawing shall not be used for construction unless certified.
- Contractor to verify all dimensions of existing works on site before commencing any work or preparing shop drawings.
- Do not scale drawings, use written dimensions only.
- This drawing is to be read in conjunction with the specifications and conditions of contract.
- This drawing and design is copyright and no portion may be reproduced without the permission of the Consultant

REVISIONS

NO	DESCRIPTION	DATE

PROJECT:
PROPOSED MOSQUE FOR 300 PAX.

PHASE:
☐ CONCEPT DESIGN
☐ DESIGN DEVELOPMENT
☒ TENDER DOCUMENT
☐ FOR CONSTRUCTION
☐ AS BUILD DRAWINGS


DESIGNATION	NAME	SIGNATURE
PROJECT MANAGER	SIARCH PVT LTD.	
STR. ENGINEER	KINNANATH HUSSAIN	
ARCHITECT	ALI WAJEEH	
CHECKED	MOHAMED SIRAJ	
DRAWN	ASHAN M.	

DWG. NAME:
ARCHITECTURAL

FLOOR TILING LAYOUT


CODE	DATE	DWG. NO:
COM-32	16-09-18	AR04
FORMAT	A1 A2 A3	
SCALE	- 1:100	ISSUE A

PDF FILE NAME: COM-32_MSQ_AB_AR04_A

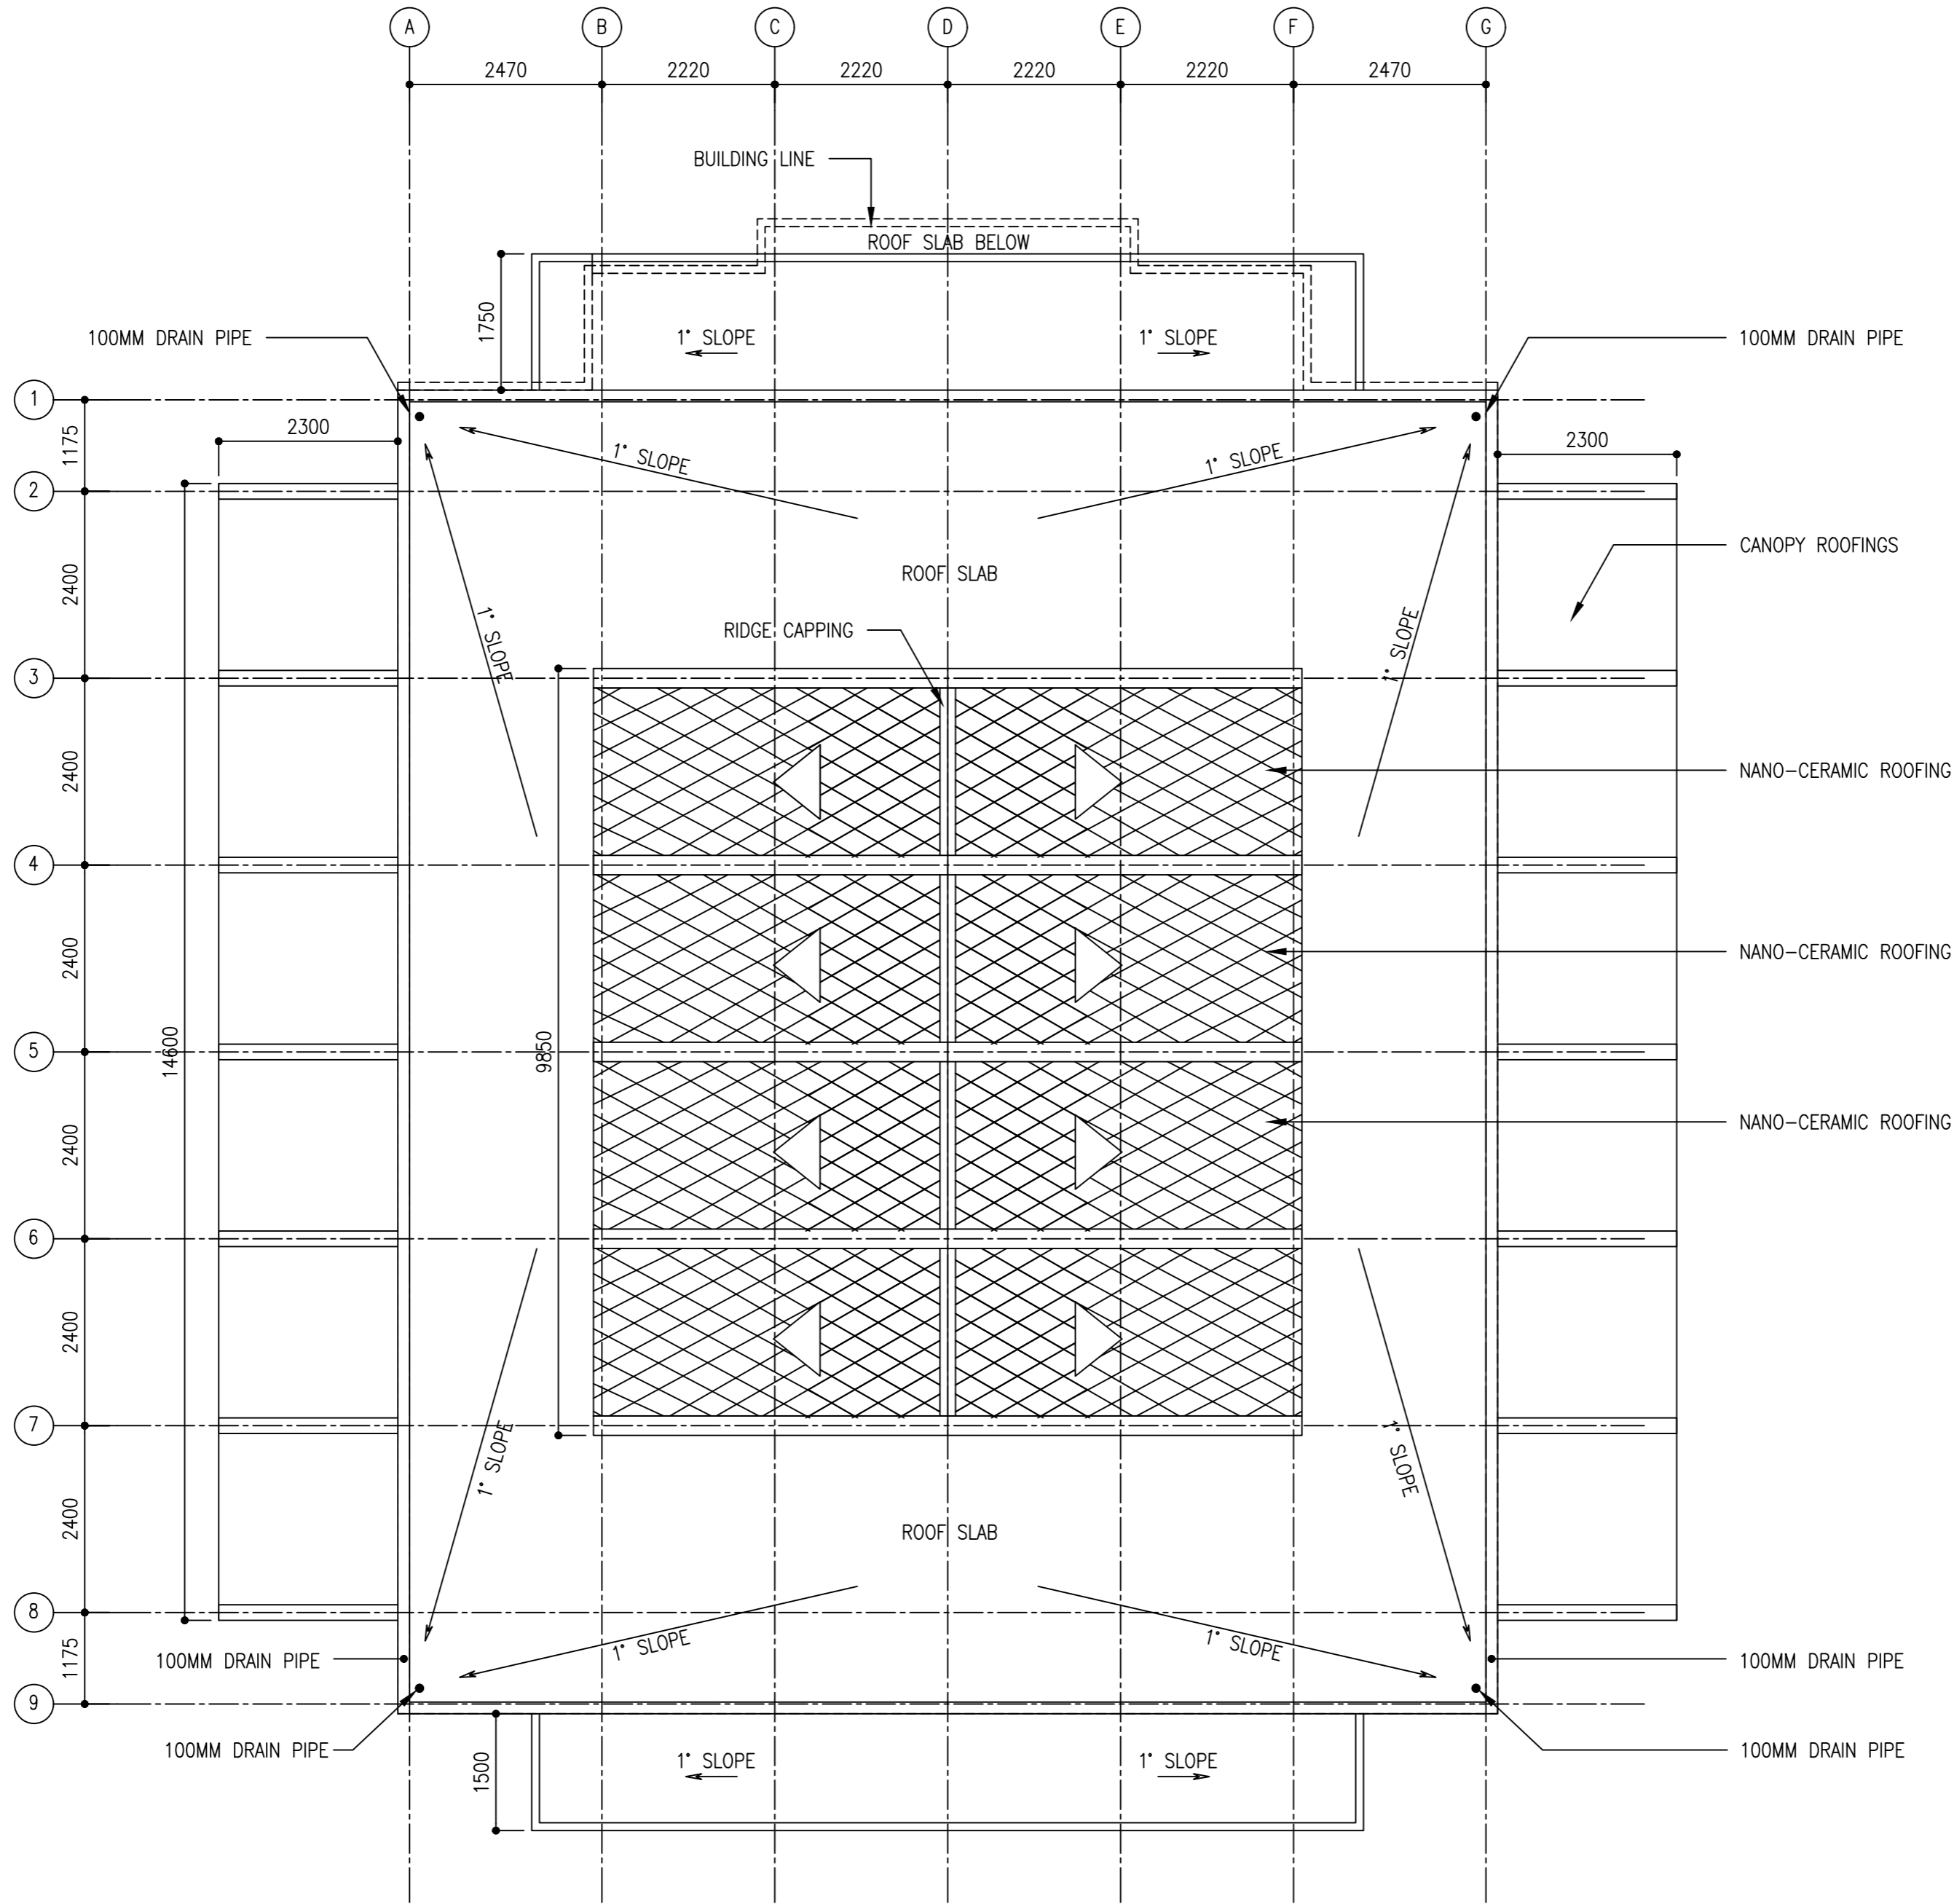


ROOF PLAN

SCALE 1:100

 

CLIENT:
MINISTRY OF ISLAMIC AFFAIRS

DESIGN AND CONSULTANCY:
SIARCH
PRIVATE LIMITED
LONUZIYARAIY MAGU, MALÉ, 20075, MALDIVES
EMAIL: INFO@SIARCH.DESIGN
HTTP://WWW.SIARCH.DESIGN

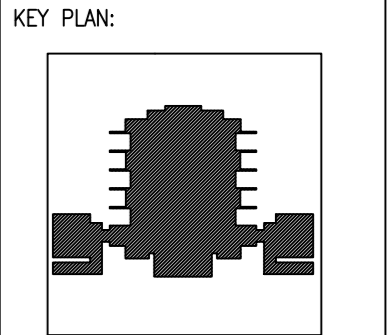

WARNING:

- This drawing shall not be used for construction unless certified.
- Contractor to verify all dimensions of existing works on site before commencing any work or preparing shop drawings.
- Do not scale drawings, use written dimensions only.
- This drawing is to be read in conjunction with the specifications and conditions of contract.
- This drawing and design is copyright and no portion may be reproduced without the permission of the Consultant

REVISIONS		
NO	DESCRIPTION	DATE


PROJECT:
PROPOSED MOSQUE FOR 300 PAX.

PHASE:
☐ CONCEPT DESIGN
☐ DESIGN DEVELOPMENT
☒ TENDER DOCUMENT
☐ FOR CONSTRUCTION
☐ AS BUILD DRAWINGS

DESIGNATION	NAME	SIGNATURE
PROJECT MANAGER	SIARCH PVT. LTD.	
STR. ENGINEER	KINNANATH HUSSAIN	
ARCHITECT	ALI WAJEEH	
CHECKED	MOHAMED SIRAJ	
DRAWN	ASHAN M.	

DWG. NAME:
ARCHITECTURAL

ROOF PLAN		
CODE COM-32	DATE 16-09-18	DWG. NO: AR05
FORMAT A1	A2	A3
SCALE -	-	1:100
ISSUE A		
PDF FILE NAME: COM-32_MSQ_AB_AR05_A		

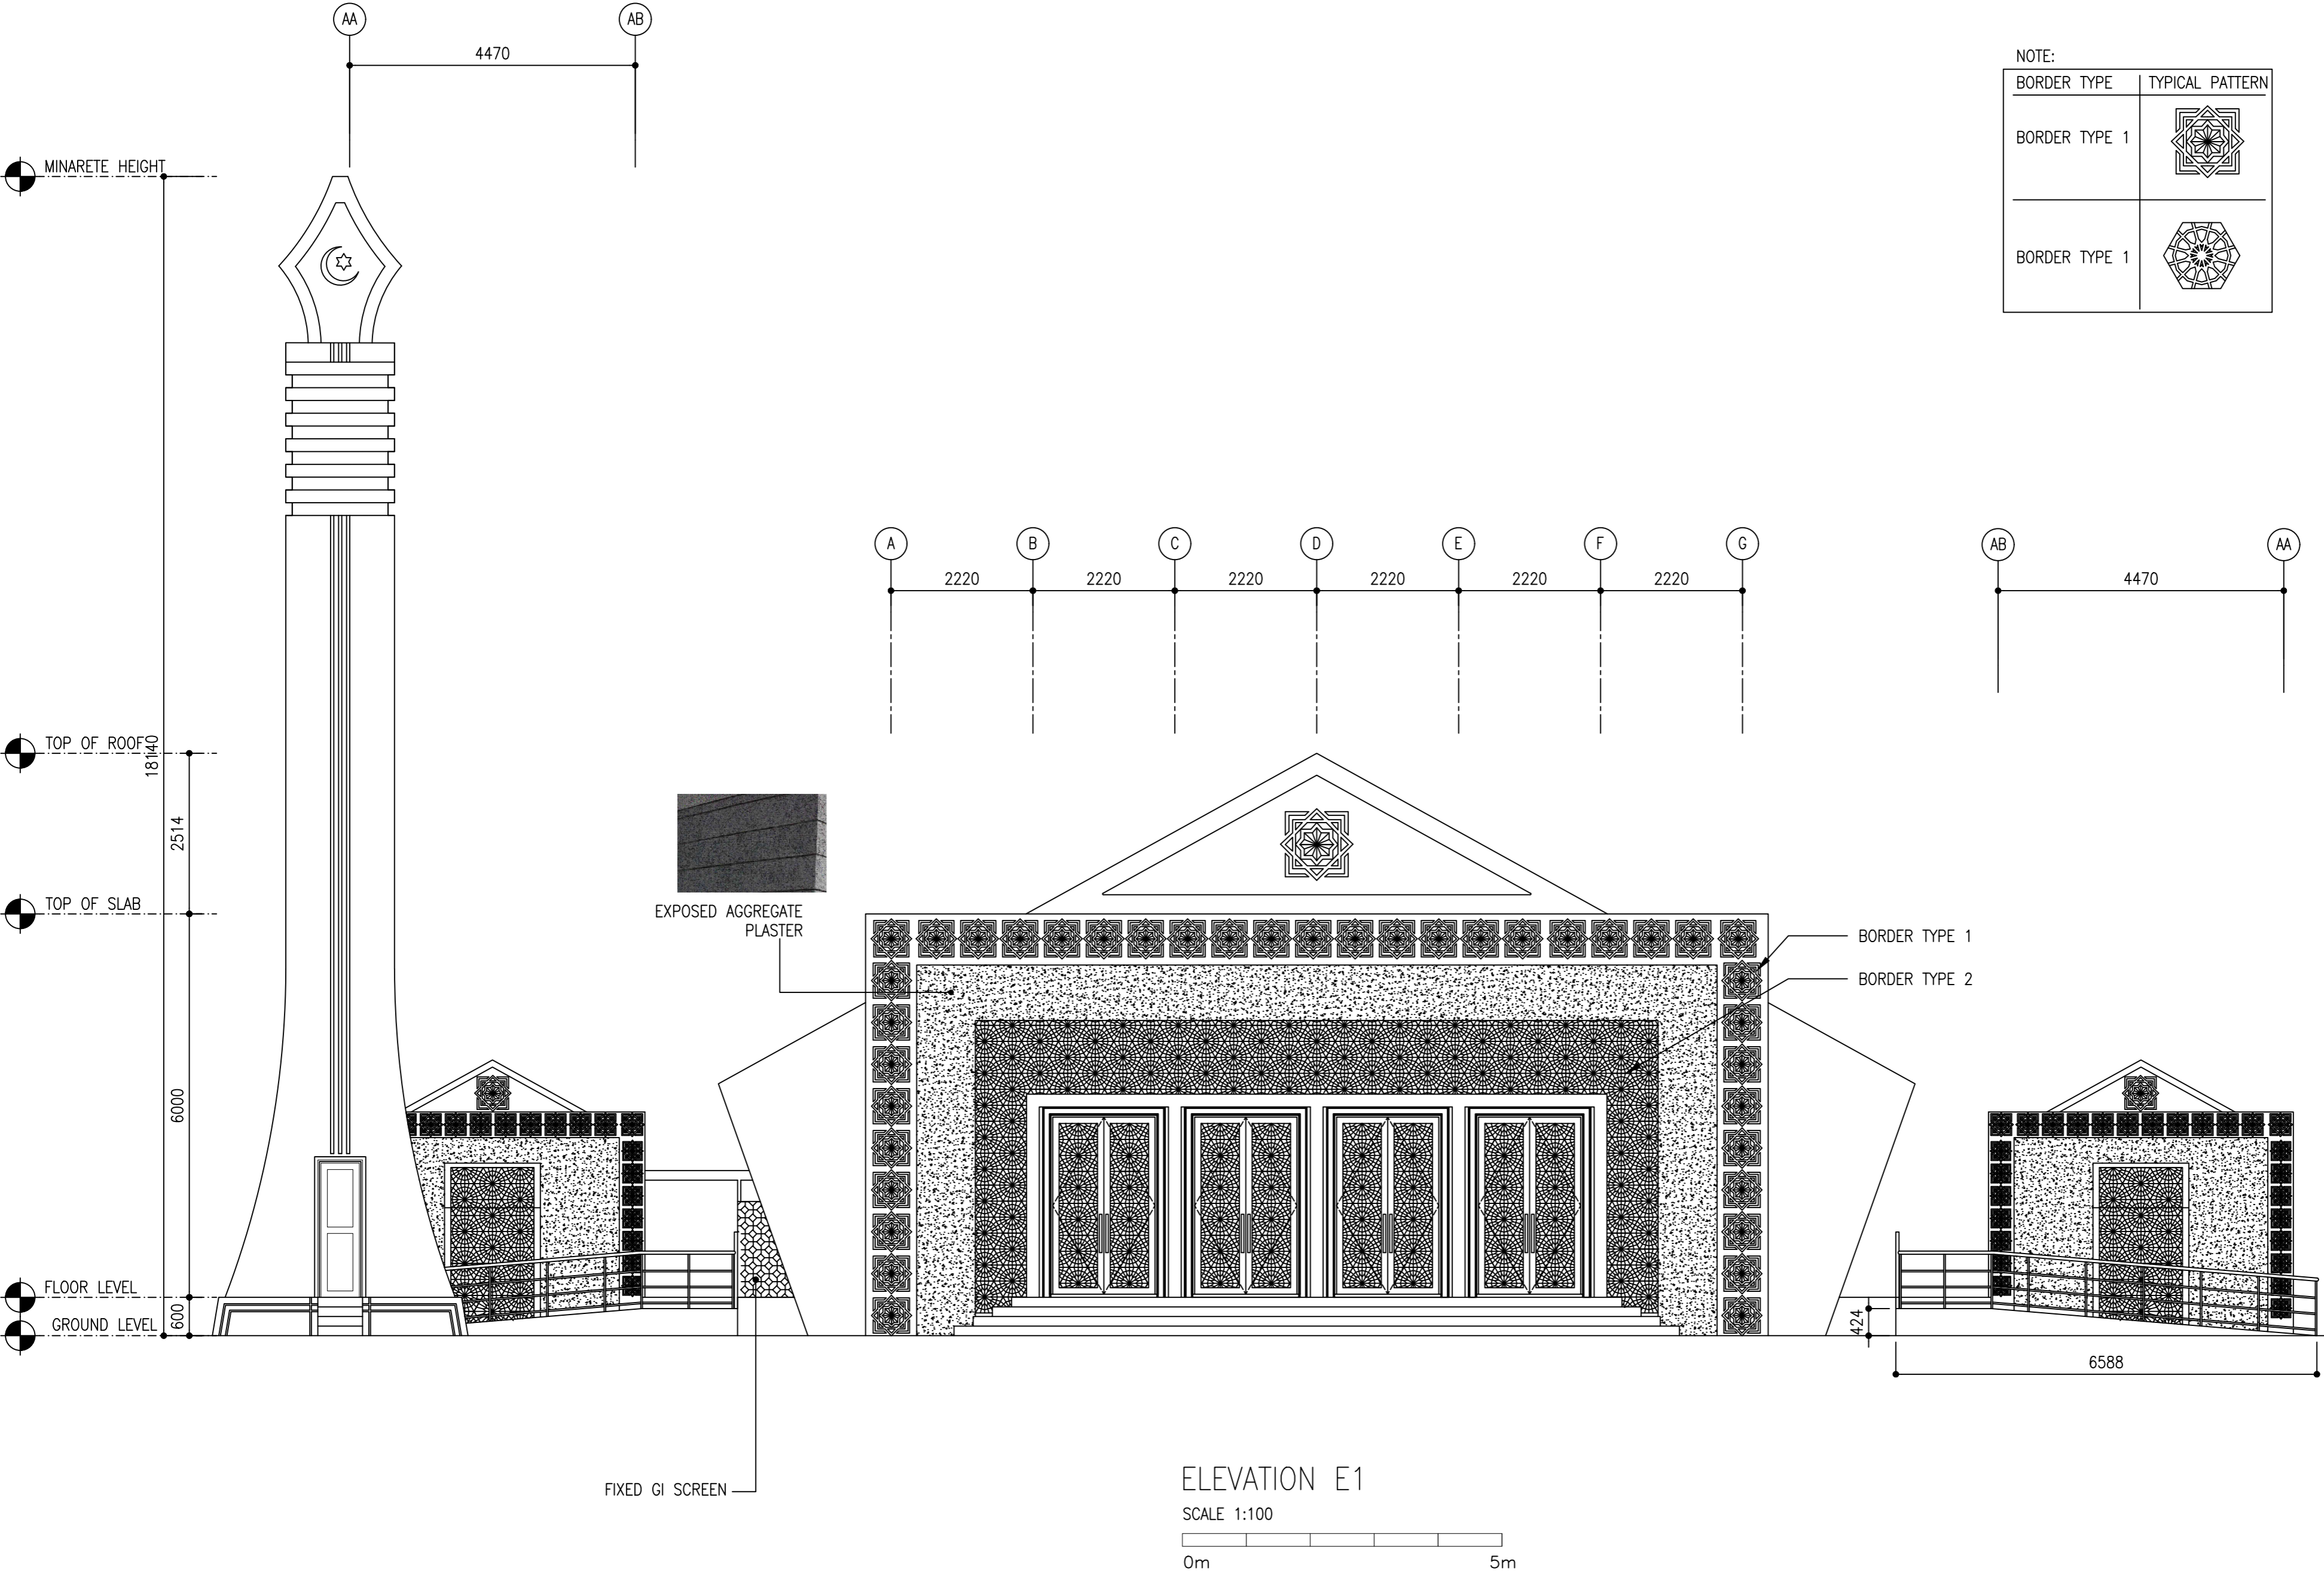

NOTE:

BORDER TYPE	TYPICAL PATTERN
BORDER TYPE 1	
BORDER TYPE 1	

CLIENT:
MINISTRY OF ISLAMIC AFFAIRS

DESIGN AND CONSULTANCY:
SIARCH
PRIVATE LIMITED
LONUZIYARAIY MAGU, MALE', 20075, MALDIVES
EMAIL: INFO@SIARCH.DESIGN
HTTP://WWW.SIARCH.DESIGN

KEY PLAN:

- WARNING:
- This drawing shall not be used for construction unless certified.
 - Contractor to verify all dimensions of existing works on site before commencing any work or preparing shop drawings.
 - Do not scale drawings, use written dimensions only.
 - This drawing is to be read in conjunction with the specifications and conditions of contract.
 - This drawing and design is copyright and no portion may be reproduced without the permission of the Consultant

REVISIONS		
NO	DESCRIPTION	DATE

PROJECT:
PROPOSED MOSQUE FOR 300 PAX.

- PHASE:
- ☐ CONCEPT DESIGN
 - ☐ DESIGN DEVELOPMENT
 - ☒ TENDER DOCUMENT
 - ☐ FOR CONSTRUCTION
 - ☐ AS BUILD DRAWINGS


DESIGNATION	NAME	SIGNATURE
PROJECT MANAGER	SIARCH PVT LTD.	
STR. ENGINEER	KINNANATH HUSSAIN	
ARCHITECT	ALI WAJEEH	
CHECKED	MOHAMED SIRAJ	
DRAWN	ASHAN M.	

DWG. NAME:
ARCHITECTURAL

ELEVATION 01


CODE	DATE	DWG. NO:
COM-32	16-09-18	AR06
FORMAT	A1 A2 A3	
SCALE	- - 1:100	ISSUE A

PDF FILE NAME: COM-32_MSQ_AB_AR06_A

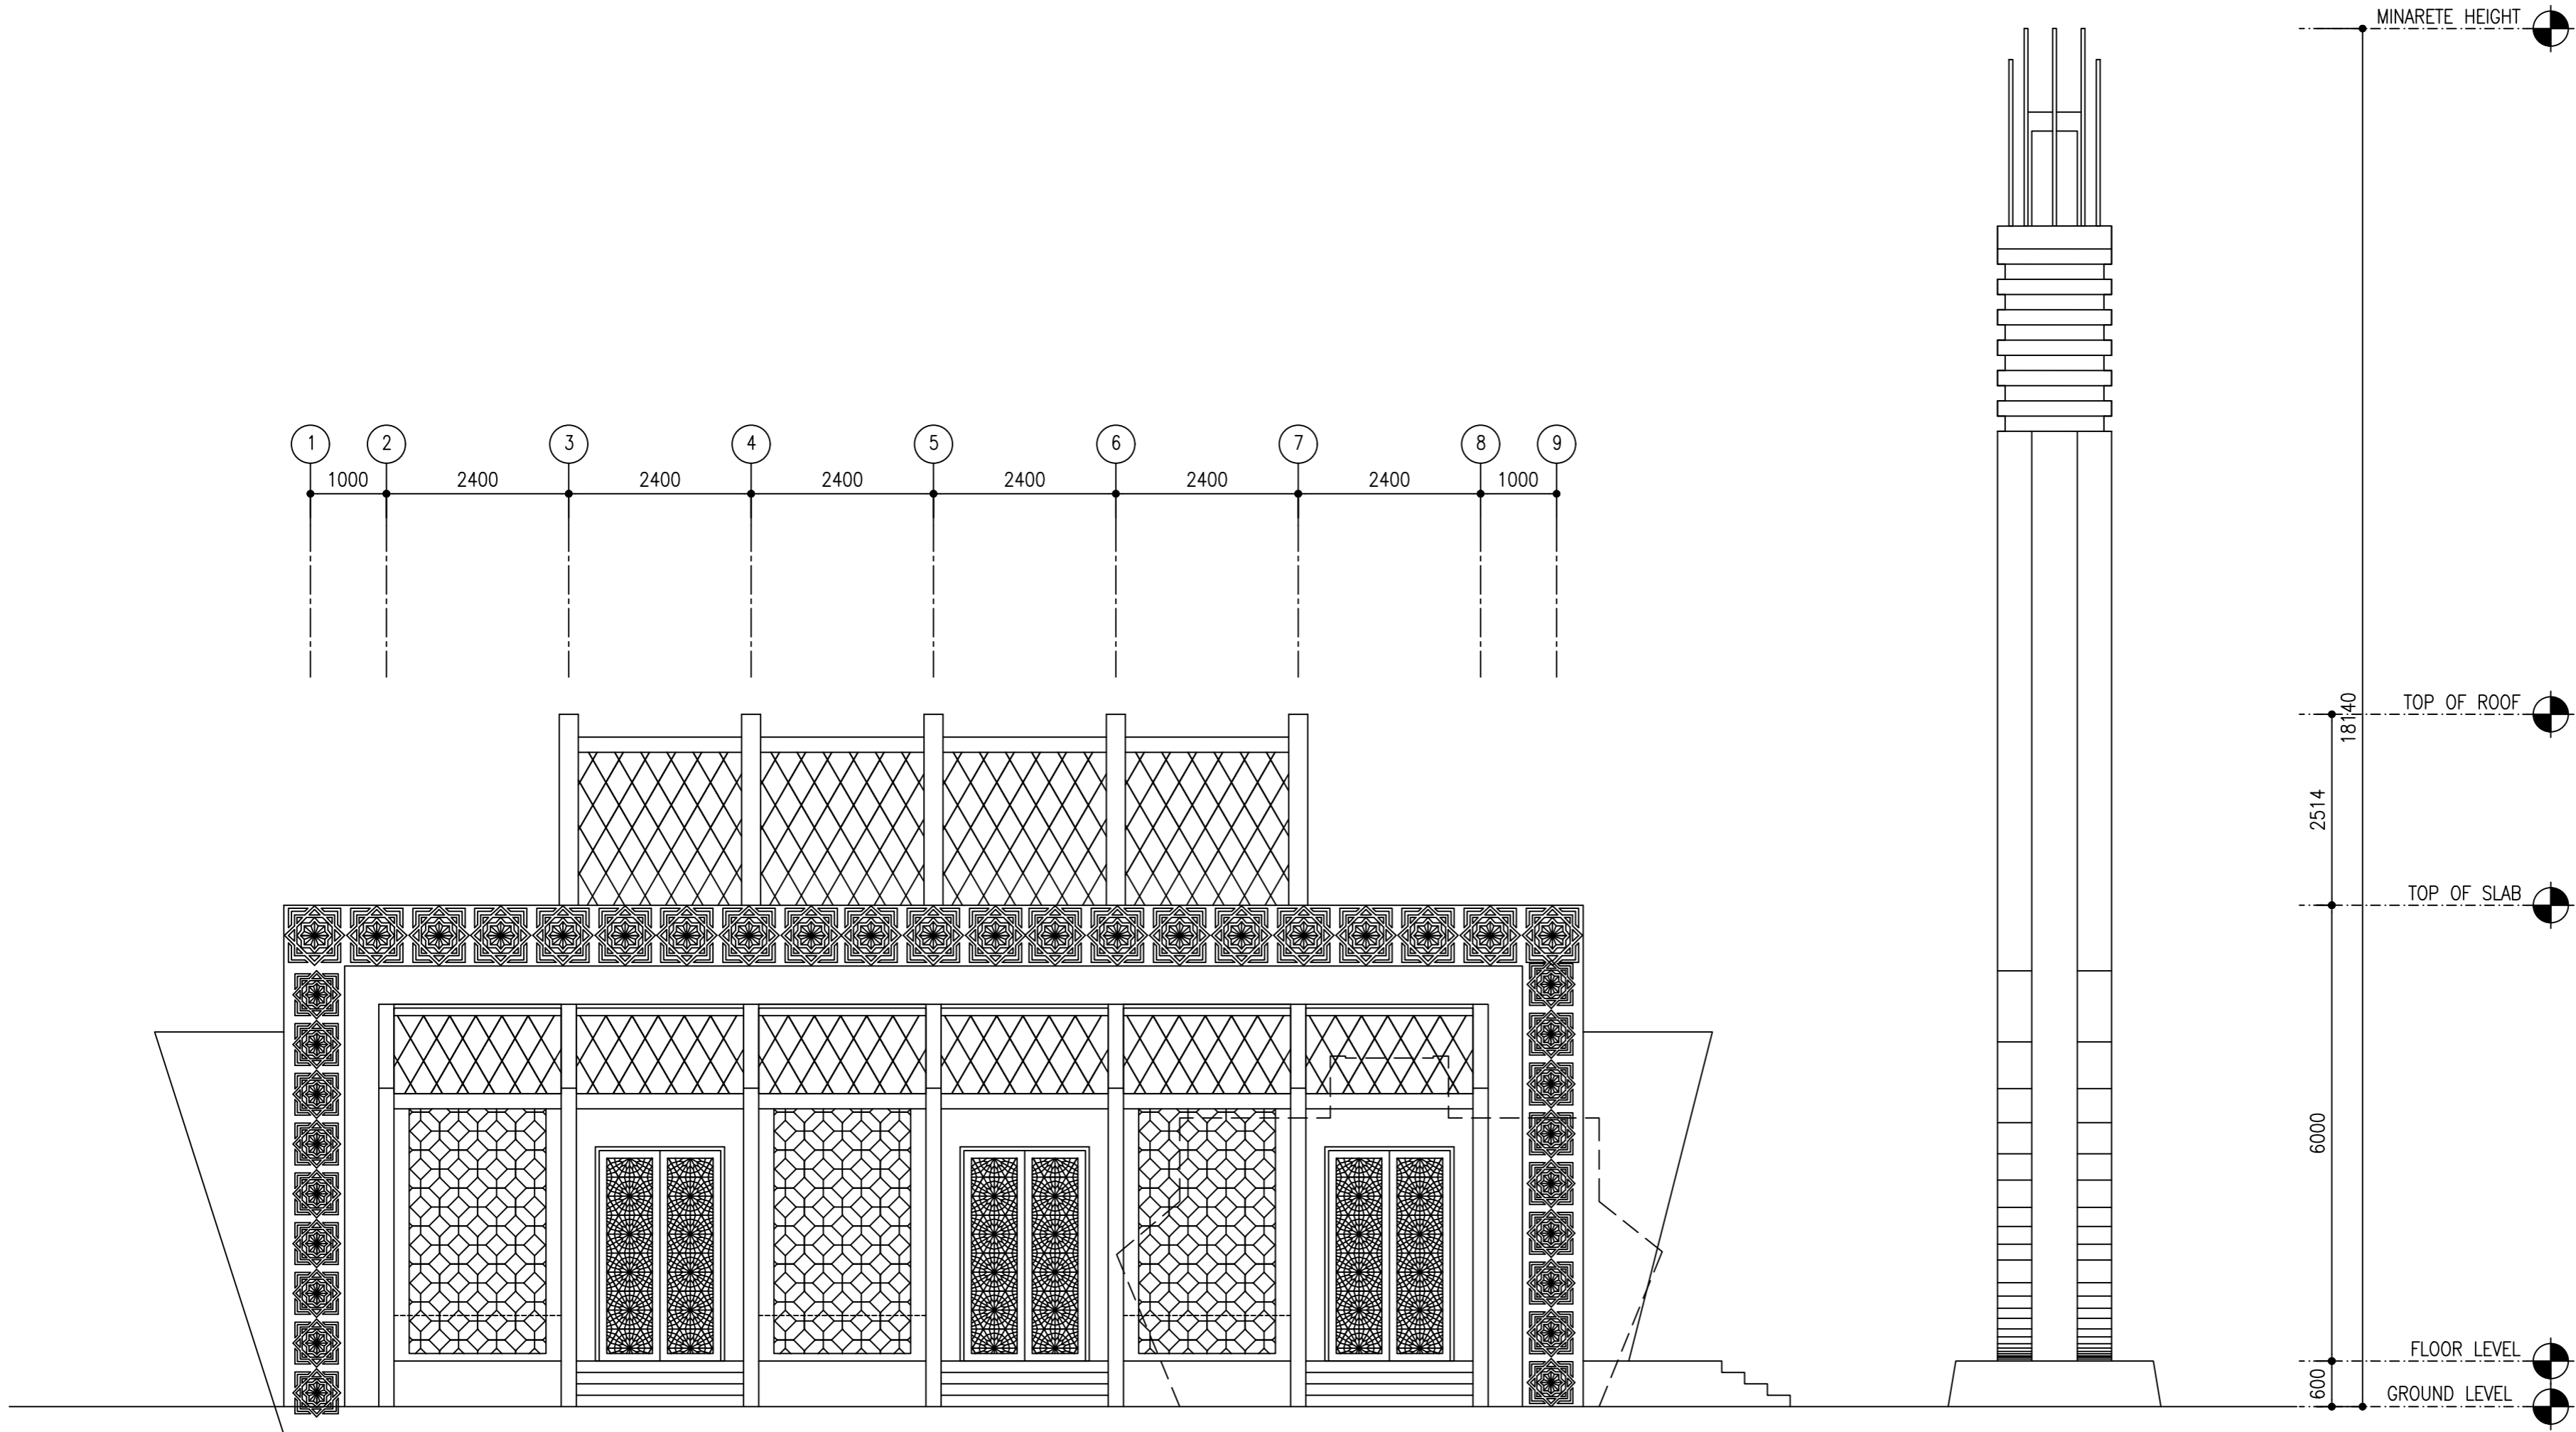


ELEVATION E2

SCALE 1:100

 

CLIENT:
MINISTRY OF ISLAMIC AFFAIRS

DESIGN AND CONSULTANCY:
SIARCH
PRIVATE LIMITED
LONUZIYARAIY MAGU, MALE', 20075, MALDIVES
EMAIL: INFO@SIARCH.DESIGN
HTTP://WWW.SIARCH.DESIGN

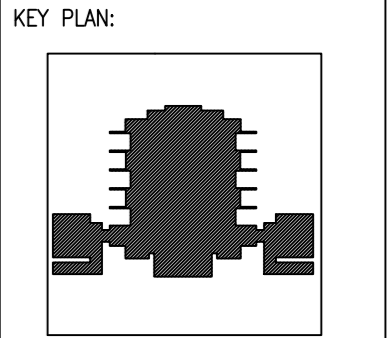

WARNING:

- This drawing shall not be used for construction unless certified.
- Contractor to verify all dimensions of existing works on site before commencing any work or preparing shop drawings.
- Do not scale drawings, use written dimensions only.
- This drawing is to be read in conjunction with the specifications and conditions of contract.
- This drawing and design is copyright and no portion may be reproduced without the permission of the Consultant

REVISIONS		
NO	DESCRIPTION	DATE

PROJECT:
PROPOSED MOSQUE FOR 300 PAX.


PHASE:
☐ CONCEPT DESIGN
☐ DESIGN DEVELOPMENT
☒ TENDER DOCUMENT
☐ FOR CONSTRUCTION
☐ AS BUILD DRAWINGS

DESIGNATION	NAME	SIGNATURE
PROJECT MANAGER	SIARCH PVT LTD.	
STR. ENGINEER	KINNANATH HUSSAIN	
ARCHITECT	ALI WAJEEH	
CHECKED	MOHAMED SIRAJ	
DRAWN	ASHAN M.	

DWG. NAME:
ARCHITECTURAL


ELEVATION E2

CODE	DATE	DWG. NO:
COM-32	16-09-18	AR07
FORMAT	A1 A2 A3	
SCALE	- - 1:100	ISSUE A
PDF FILE NAME: COM-32_MSQ_AB_AR07_A		

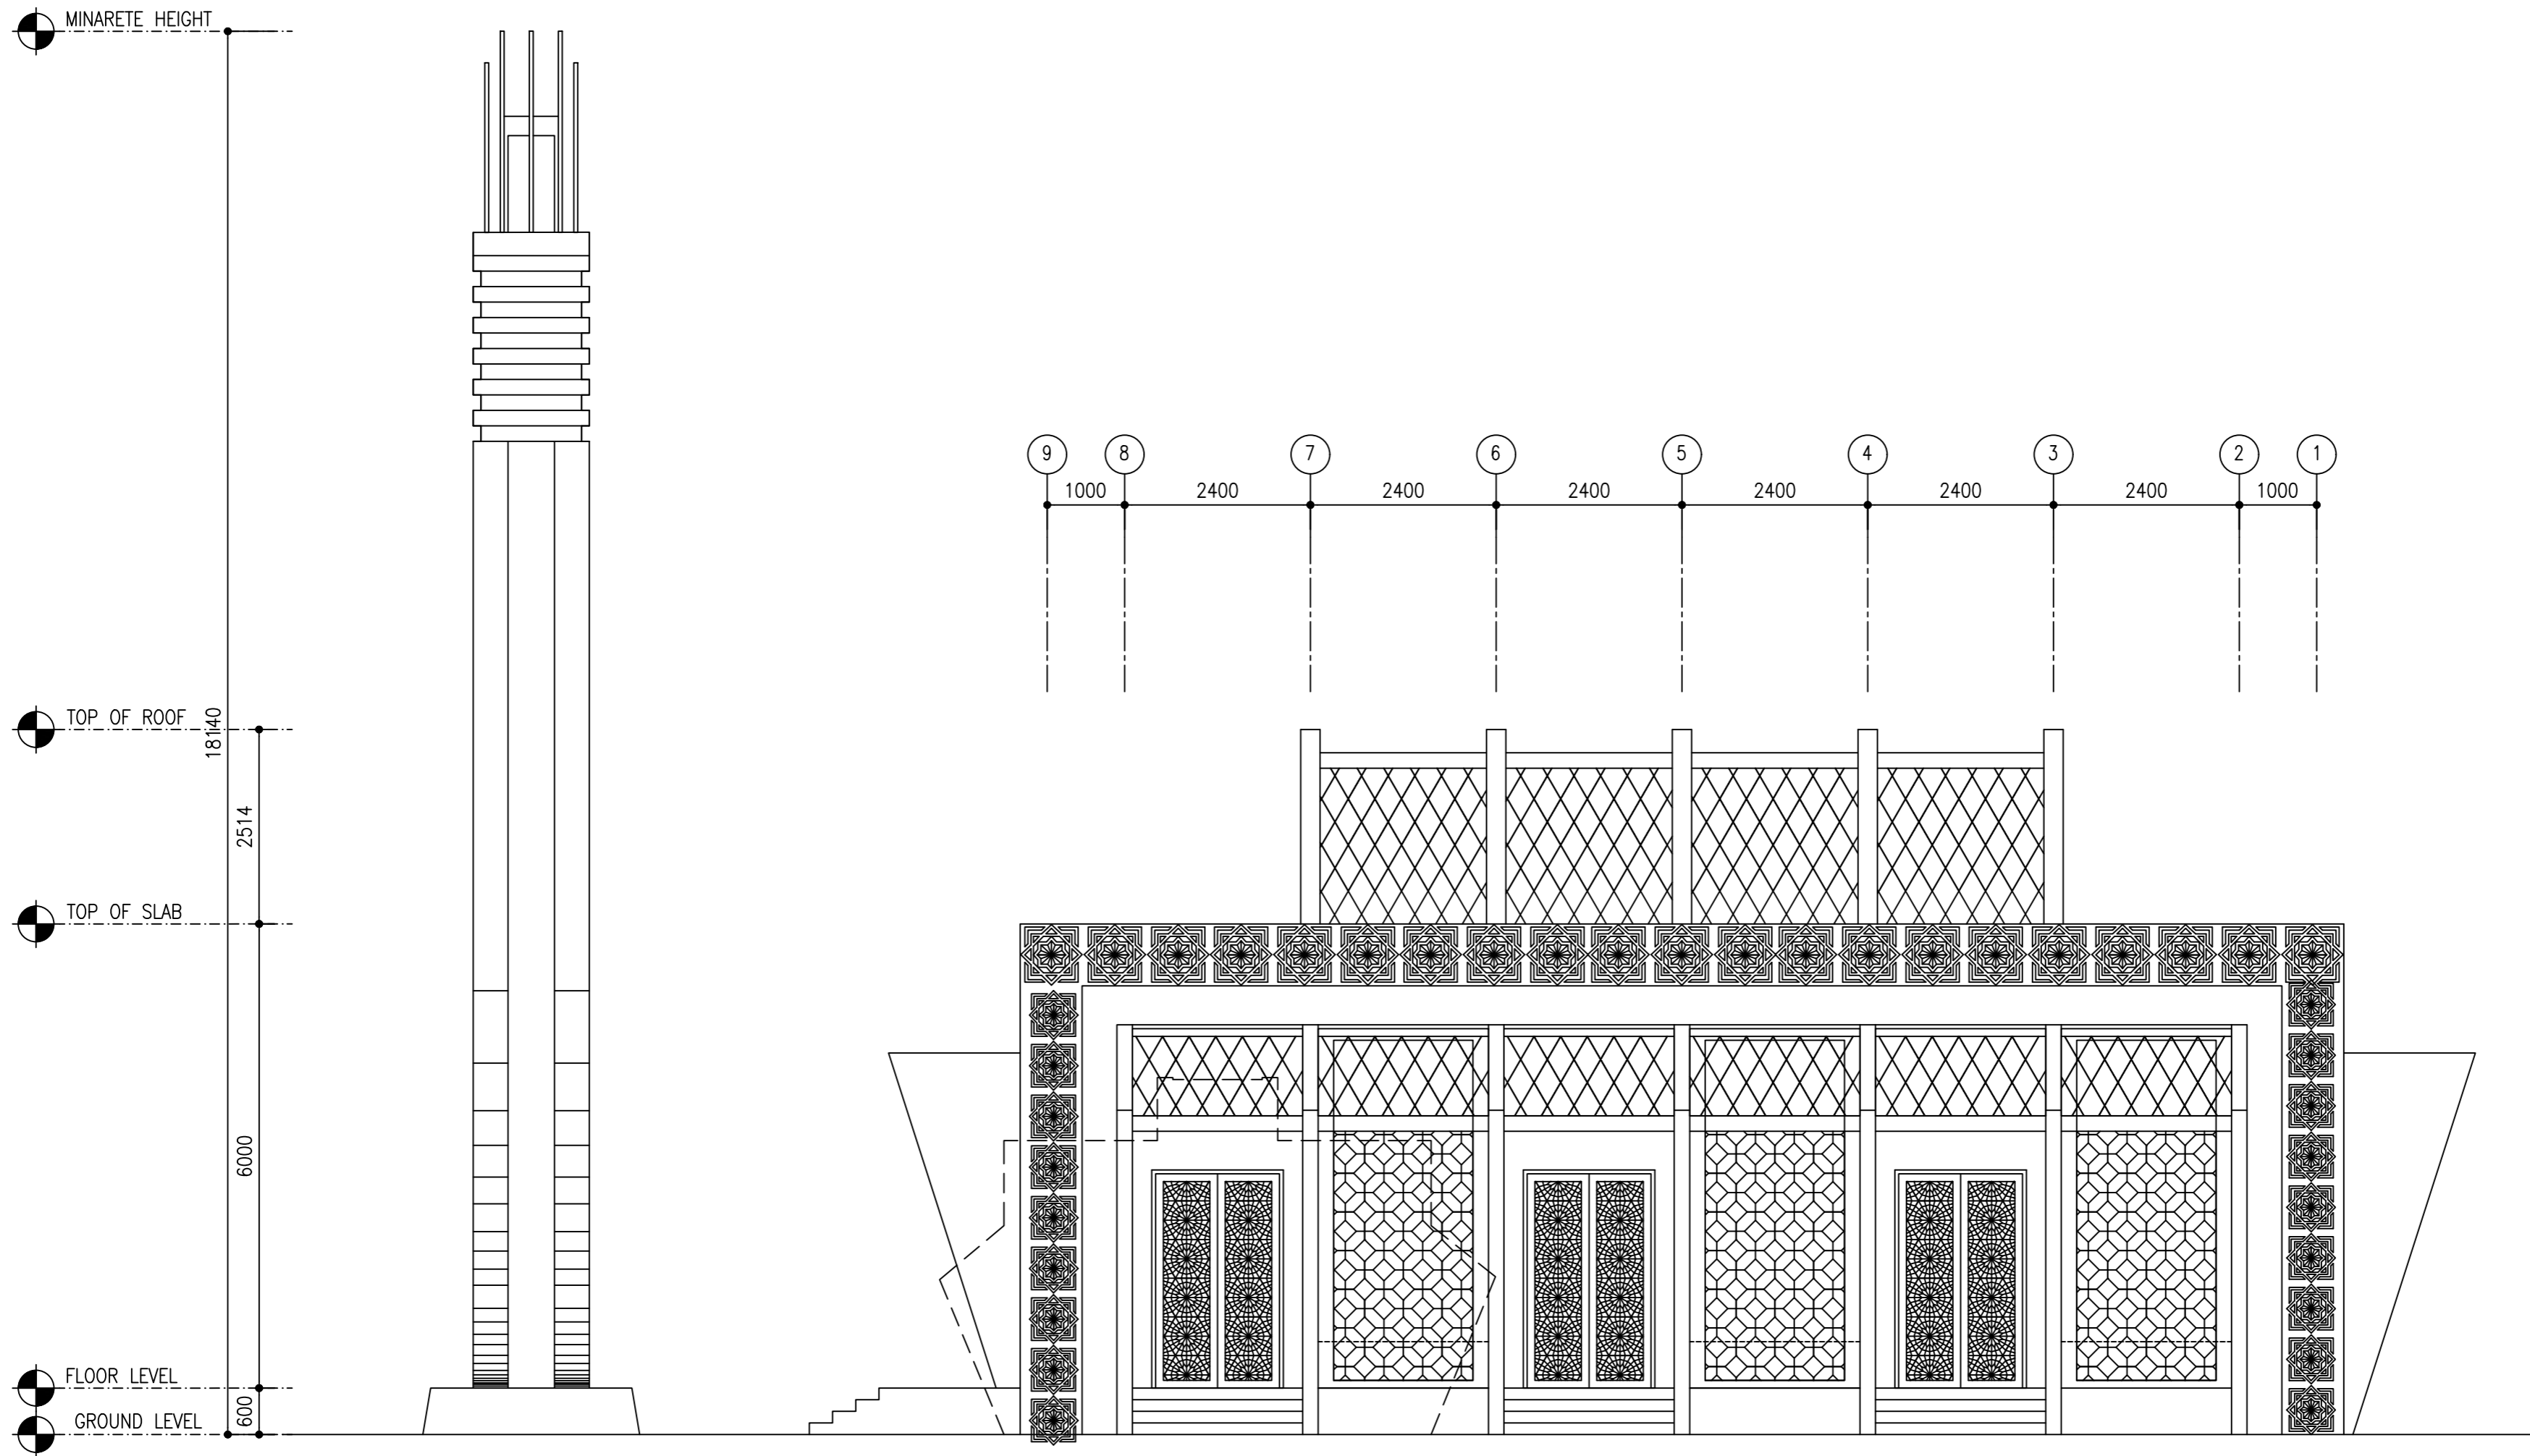


ELEVATION E3

SCALE 1:100

 

CLIENT:
MINISTRY OF ISLAMIC AFFAIRS

DESIGN AND CONSULTANCY:
SIARCH
PRIVATE LIMITED
LONUZIYAARAIY MAGU, MALE', 20075, MALDIVES
EMAIL: INFO@SIARCH.DESIGN
HTTP://WWW.SIARCH.DESIGN

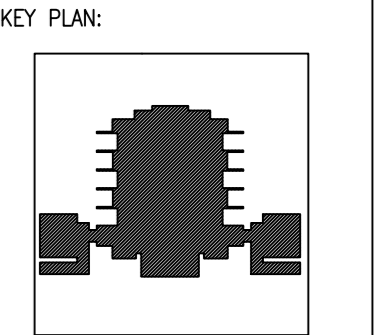

- WARNING:
- This drawing shall not be used for construction unless certified.
 - Contractor to verify all dimensions of existing works on site before commencing any work or preparing shop drawings.
 - Do not scale drawings, use written dimensions only.
 - This drawing is to be read in conjunction with the specifications and conditions of contract.
 - This drawing and design is copyright and no portion may be reproduced without the permission of the Consultant

REVISIONS		
NO	DESCRIPTION	DATE

PROJECT:
PROPOSED MOSQUE FOR 300 PAX.

- PHASE:
- ☐ CONCEPT DESIGN
 - ☐ DESIGN DEVELOPMENT
 - ☒ TENDER DOCUMENT
 - ☐ FOR CONSTRUCTION
 - ☐ AS BUILD DRAWINGS


DESIGNATION	NAME	SIGNATURE
PROJECT MANAGER	SIARCH PVT LTD.	
STR. ENGINEER	KINNANATH HUSSAIN	
ARCHITECT	ALI WAJEEH	
CHECKED	MOHAMED SIRAJ	
DRAWN	ASHAN M.	

DWG. NAME:
ARCHITECTURAL

ELEVATION E3


CODE	DATE	DWG. NO:
COM-32	16-09-18	AR08
FORMAT	A1 A2 A3	
SCALE	- - 1:100	ISSUE A

PDF FILE NAME: COM-32_MSQ_AB_AR08_A

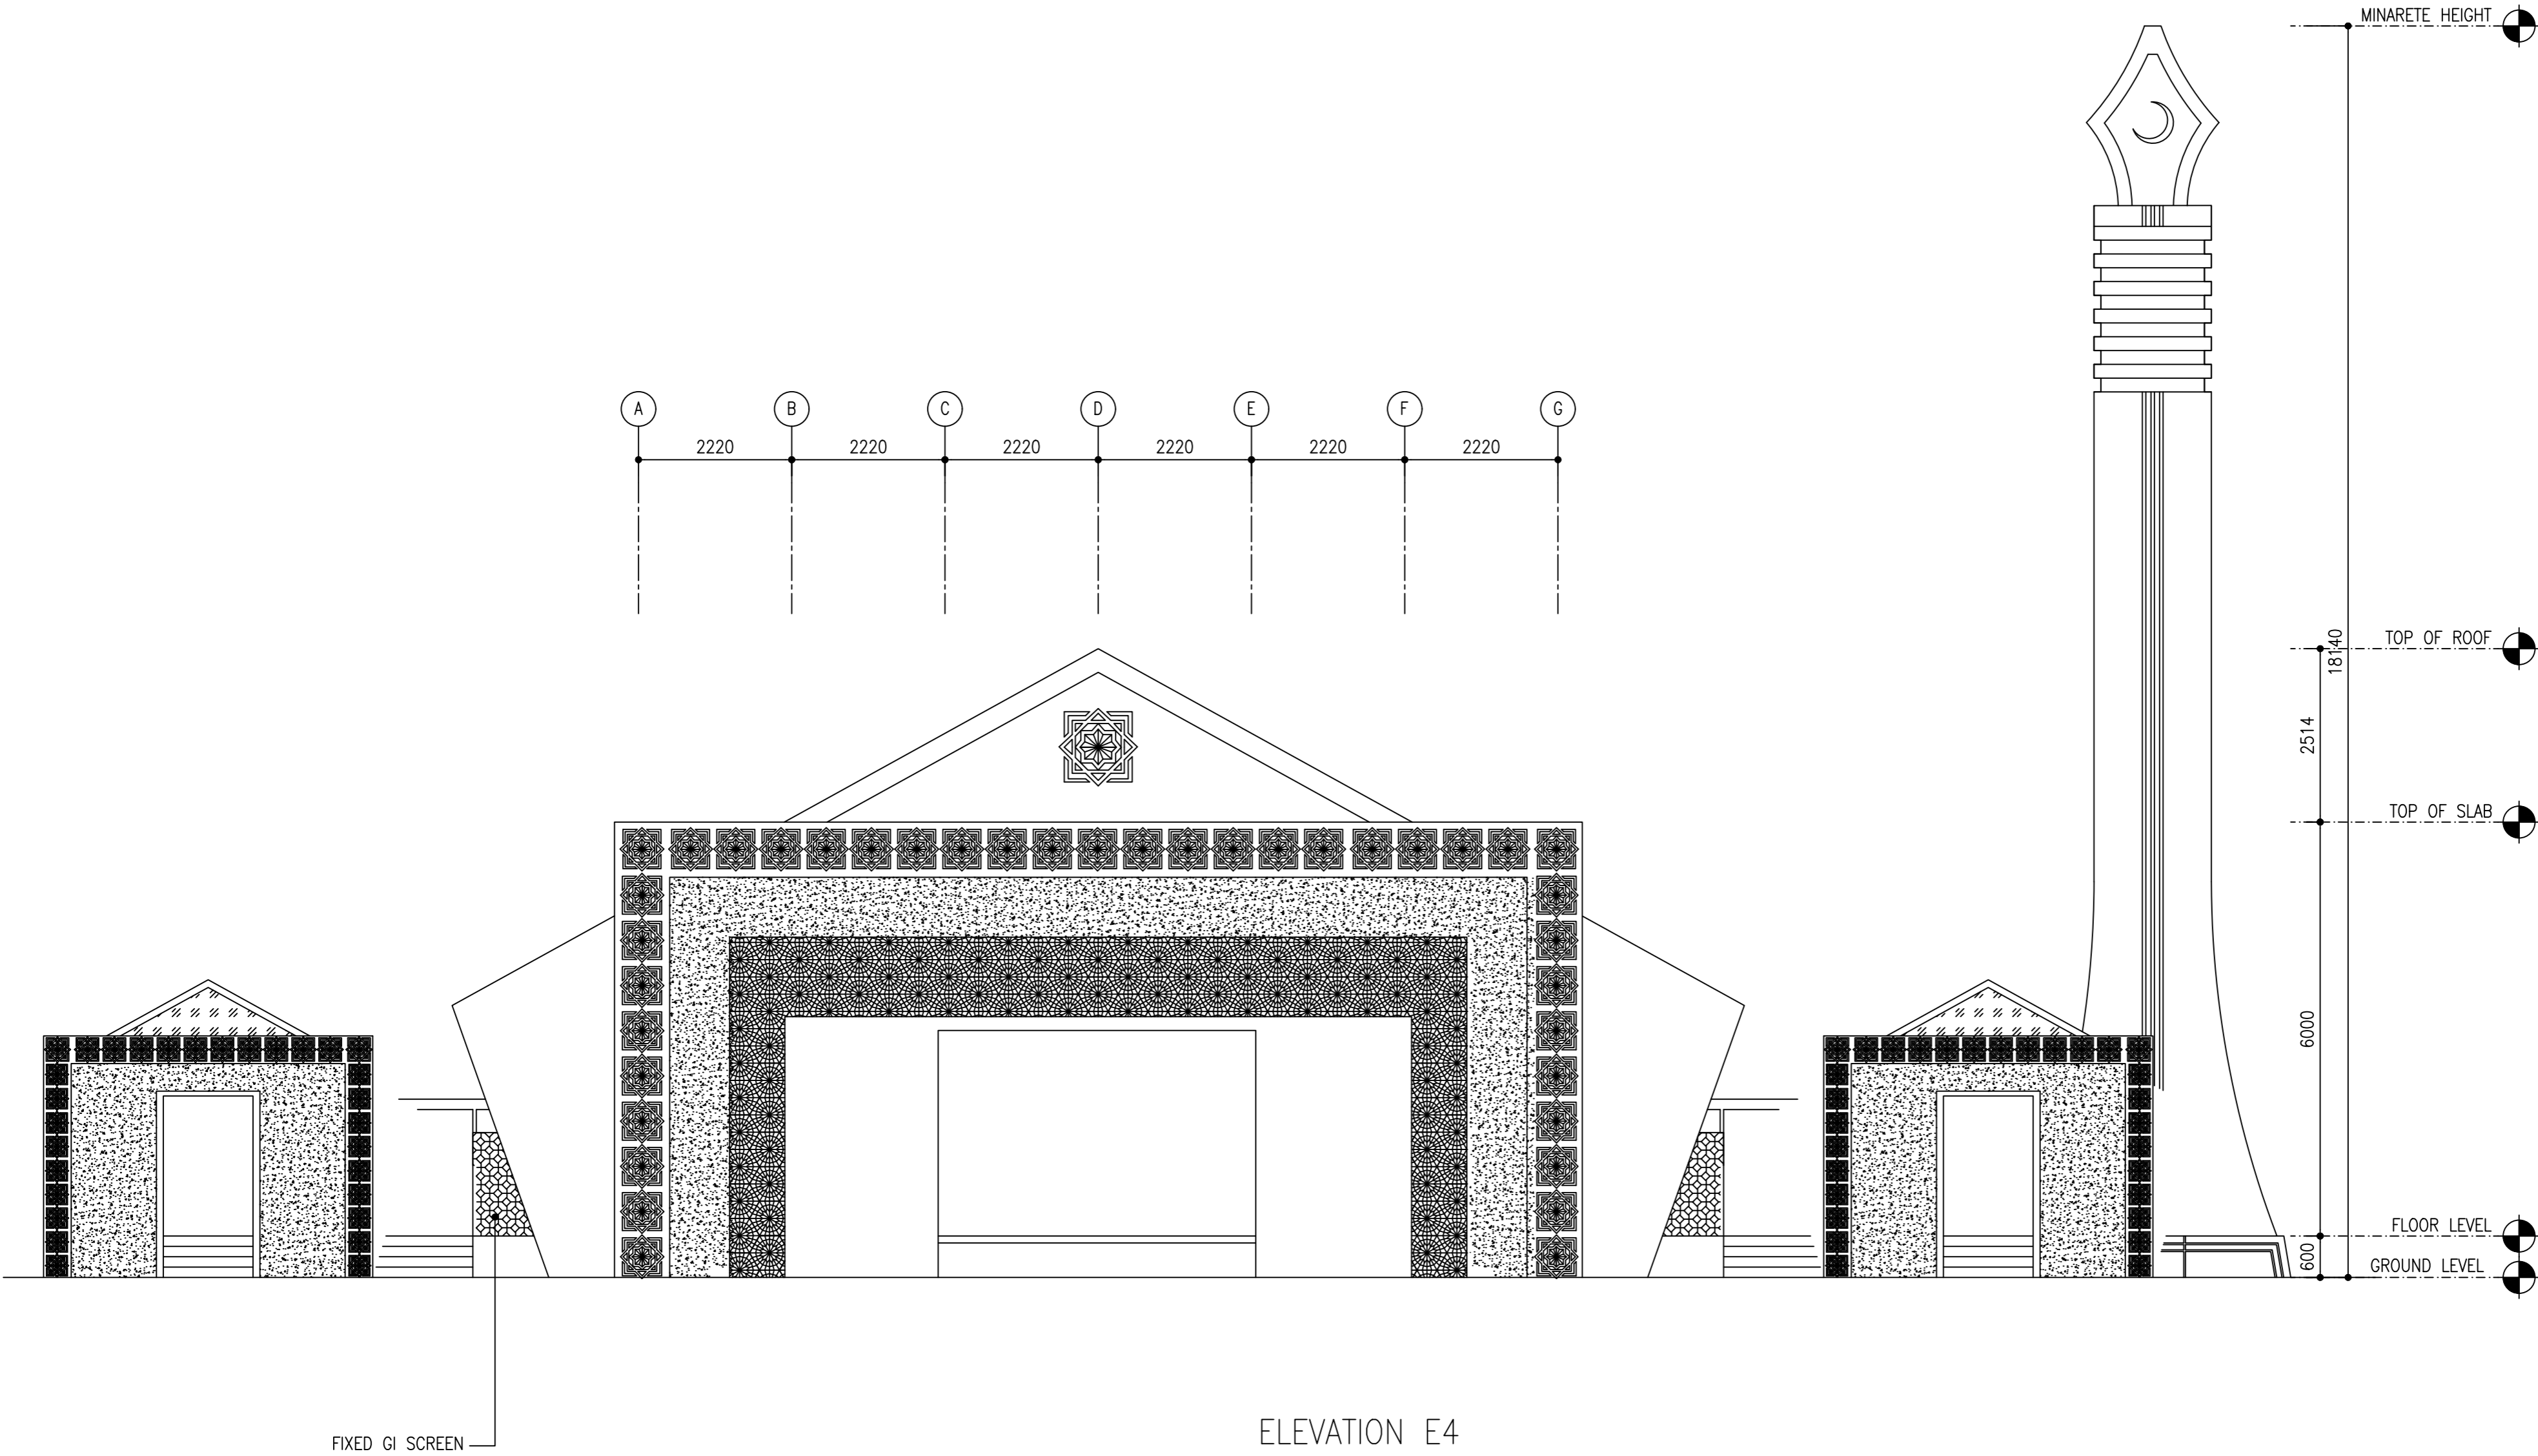


ELEVATION E4

SCALE 1:100

 

CLIENT:
MINISTRY OF ISLAMIC AFFAIRS

DESIGN AND CONSULTANCY:
SIARCH
PRIVATE LIMITED
LONUZIYAARIY MAGU, MALE', 20075, MALDIVES
EMAIL: INFO@SIARCH.DESIGN
HTTP://WWW.SIARCH.DESIGN

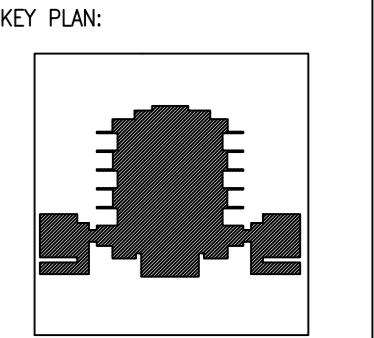

WARNING:

- This drawing shall not be used for construction unless certified.
- Contractor to verify all dimensions of existing works on site before commencing any work or preparing shop drawings.
- Do not scale drawings, use written dimensions only.
- This drawing is to be read in conjunction with the specifications and conditions of contract.
- This drawing and design is copyright and no portion may be reproduced without the permission of the Consultant

REVISIONS		
NO	DESCRIPTION	DATE

PROJECT:
PROPOSED MOSQUE FOR 300 PAX.


PHASE:
☐ CONCEPT DESIGN
☐ DESIGN DEVELOPMENT
☒ TENDER DOCUMENT
☐ FOR CONSTRUCTION
☐ AS BUILD DRAWINGS

DESIGNATION	NAME	SIGNATURE
PROJECT MANAGER	SIARCH PVT LTD.	
STR. ENGINEER	KINNANATH HUSSAIN	
ARCHITECT	ALI WAJEEH	
CHECKED	MOHAMED SIRAJ	
DRAWN	ASHAN M.	

DWG. NAME:
ARCHITECTURAL


ELEVATION E4

CODE	DATE	DWG. NO:
COM-32	16-09-18	AR09
FORMAT	A1 A2 A3	
SCALE	- - 1:100	ISSUE A
PDF FILE NAME: COM-32_MSQ_AB_AR09_A		

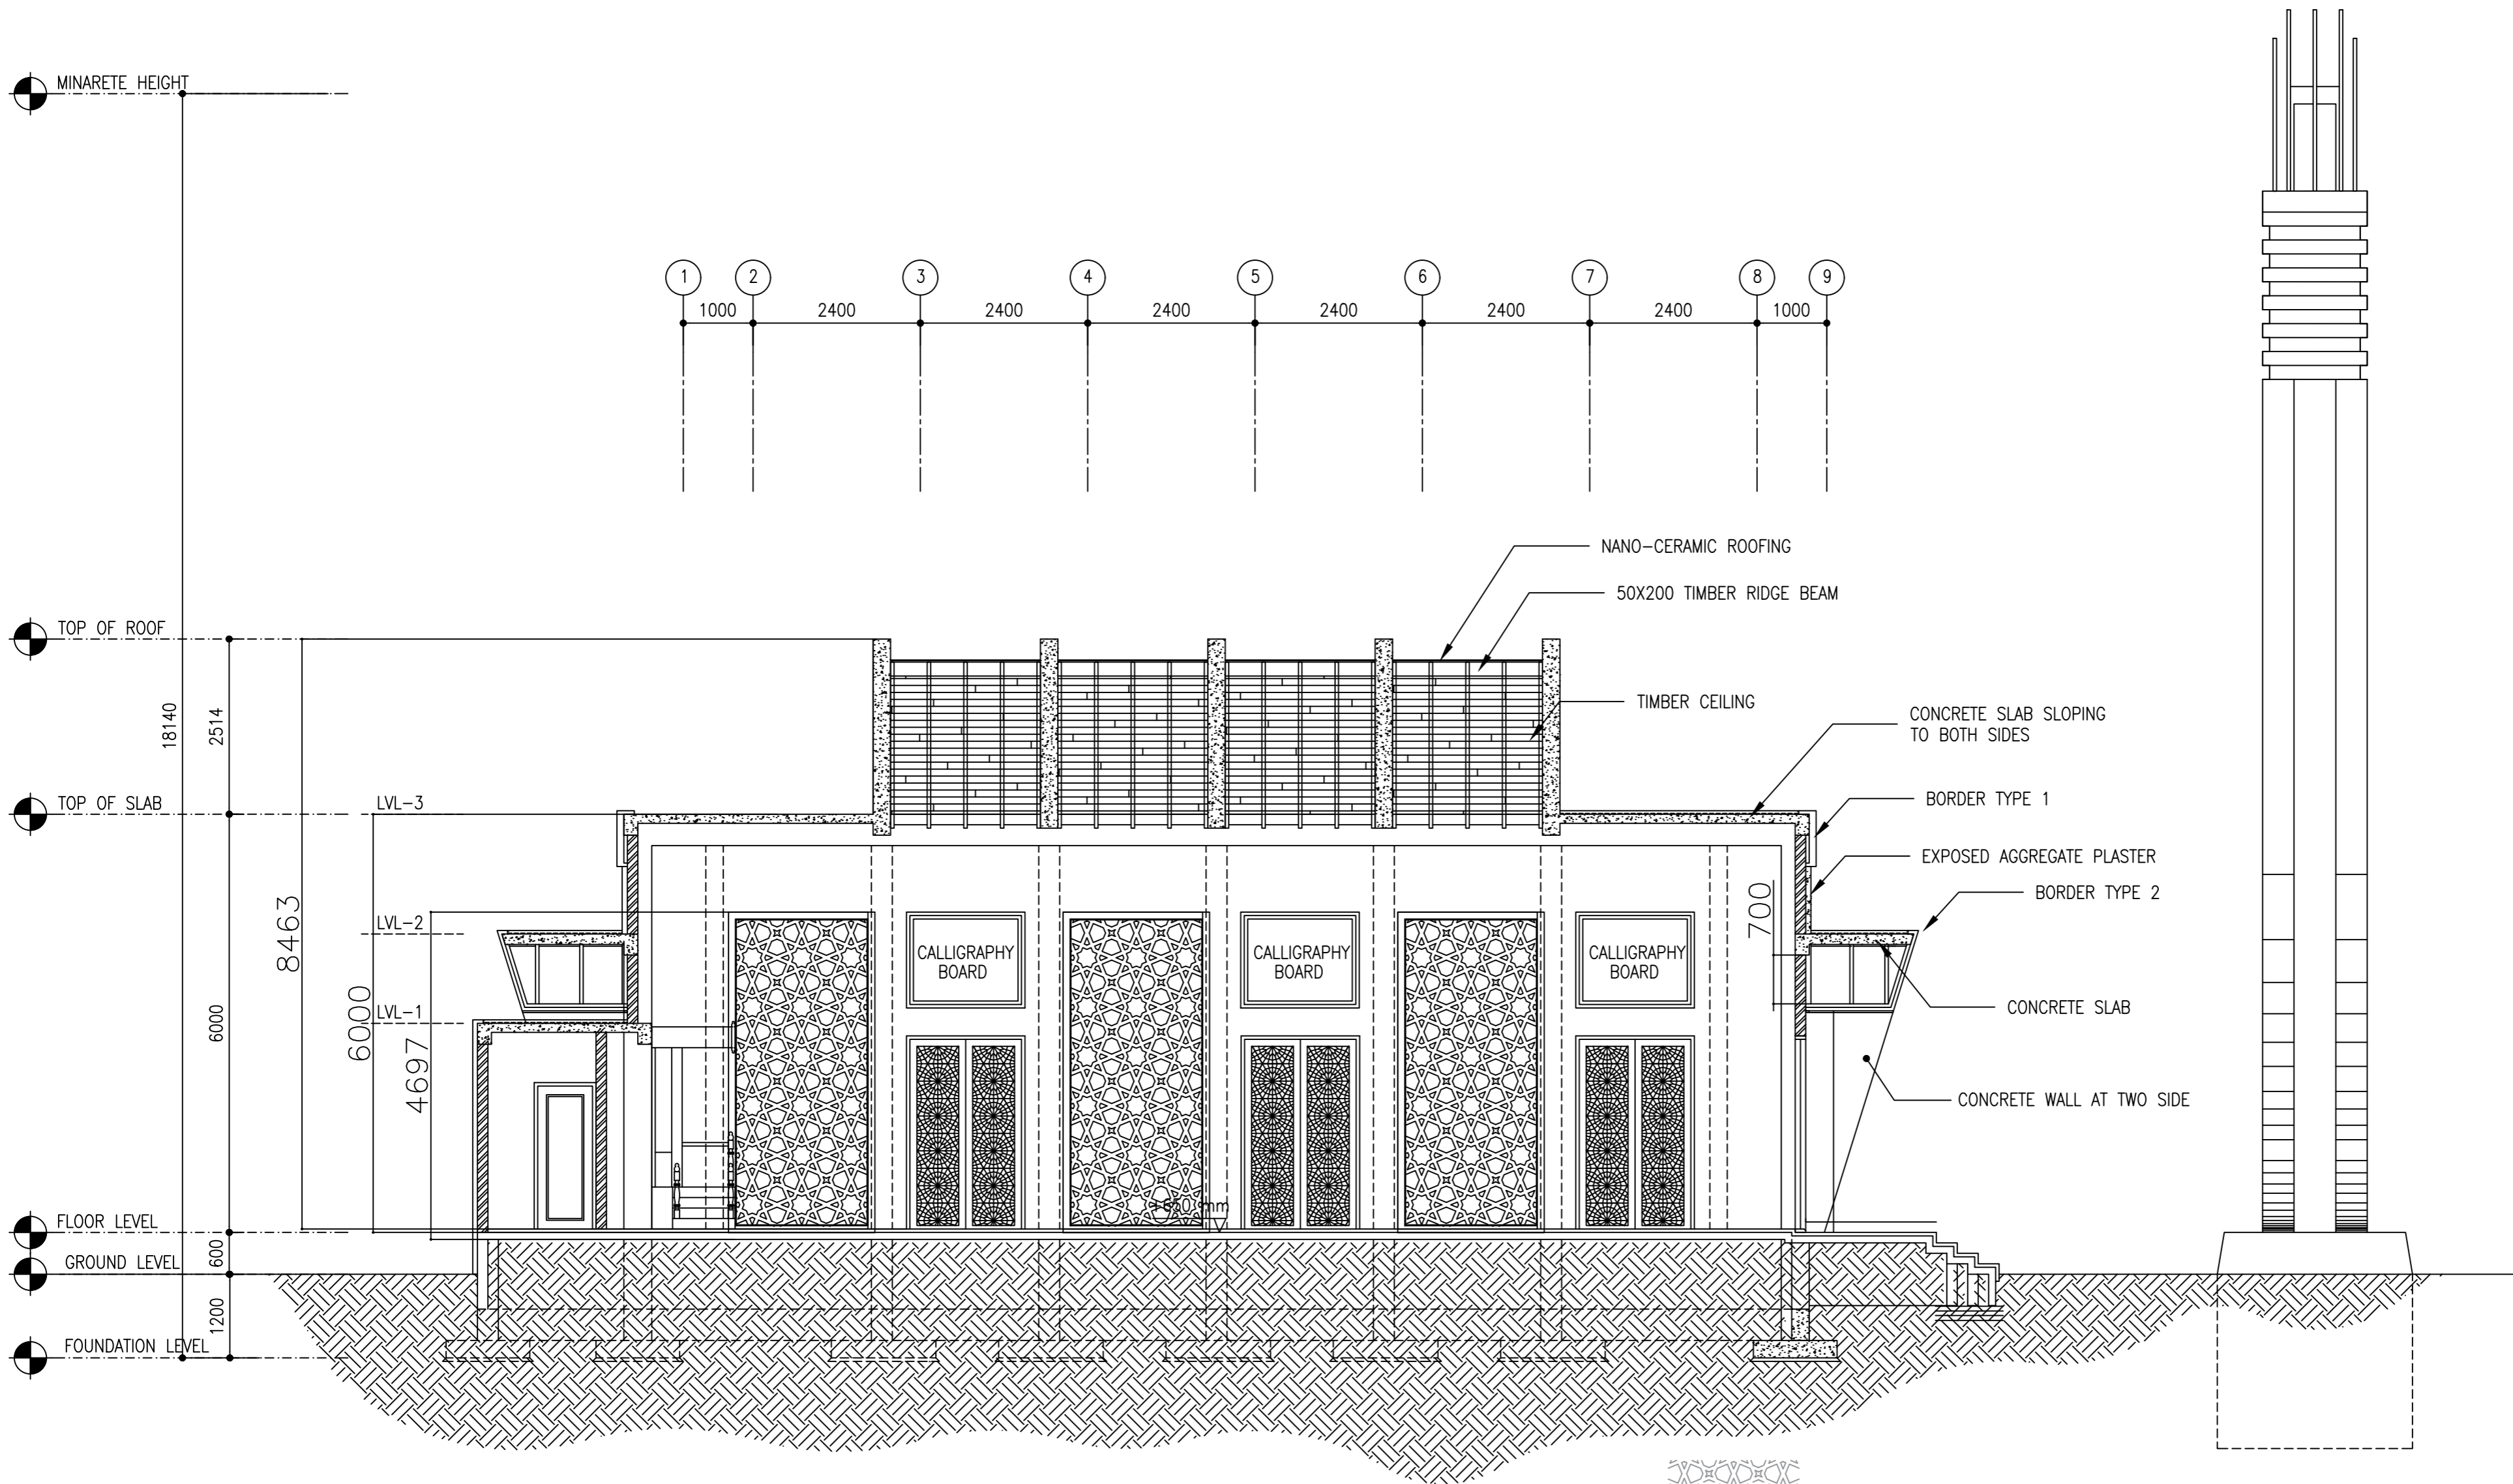


SECTION X-X

SCALE 1:100

 

CLIENT:
MINISTRY OF ISLAMIC AFFAIRS

DESIGN AND CONSULTANCY:
SIARCH
PRIVATE LIMITED
LONUZIYARAIY MAGU, MALE', 20075, MALDIVES
EMAIL: INFO@SIARCH.DESIGN
HTTP://WWW.SIARCH.DESIGN

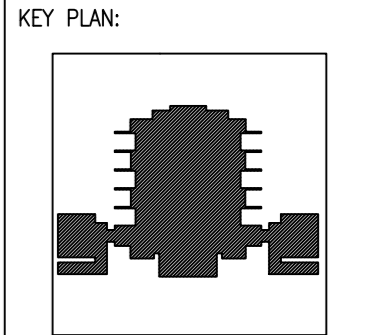

- WARNING:
- This drawing shall not be used for construction unless certified.
 - Contractor to verify all dimensions of existing works on site before commencing any work or preparing shop drawings.
 - Do not scale drawings, use written dimensions only.
 - This drawing is to be read in conjunction with the specifications and conditions of contract.
 - This drawing and design is copyright and no portion may be reproduced without the permission of the Consultant

REVISIONS		
NO	DESCRIPTION	DATE

PROJECT:
PROPOSED MOSQUE FOR 300 PAX.


- PHASE:
- ☐ CONCEPT DESIGN
 - ☐ DESIGN DEVELOPMENT
 - ☒ TENDER DOCUMENT
 - ☐ FOR CONSTRUCTION
 - ☐ AS BUILD DRAWINGS

DESIGNATION	NAME	SIGNATURE
PROJECT MANAGER	SIARCH PVT LTD.	
STR. ENGINEER	KINNANATH HUSSAIN	
ARCHITECT	ALI WAJEEH	
CHECKED	MOHAMED SIRAJ	
DRAWN	ASHAN M.	

DWG. NAME:
ARCHITECTURAL


SECTION X-X

CODE	DATE	DWG. NO:
COM-32	16-09-18	AR10
FORMAT	A1 A2 A3	
SCALE	- - 1:100	ISSUE A
PDF FILE NAME: COM-32_MSQ_AB_AR10_A		

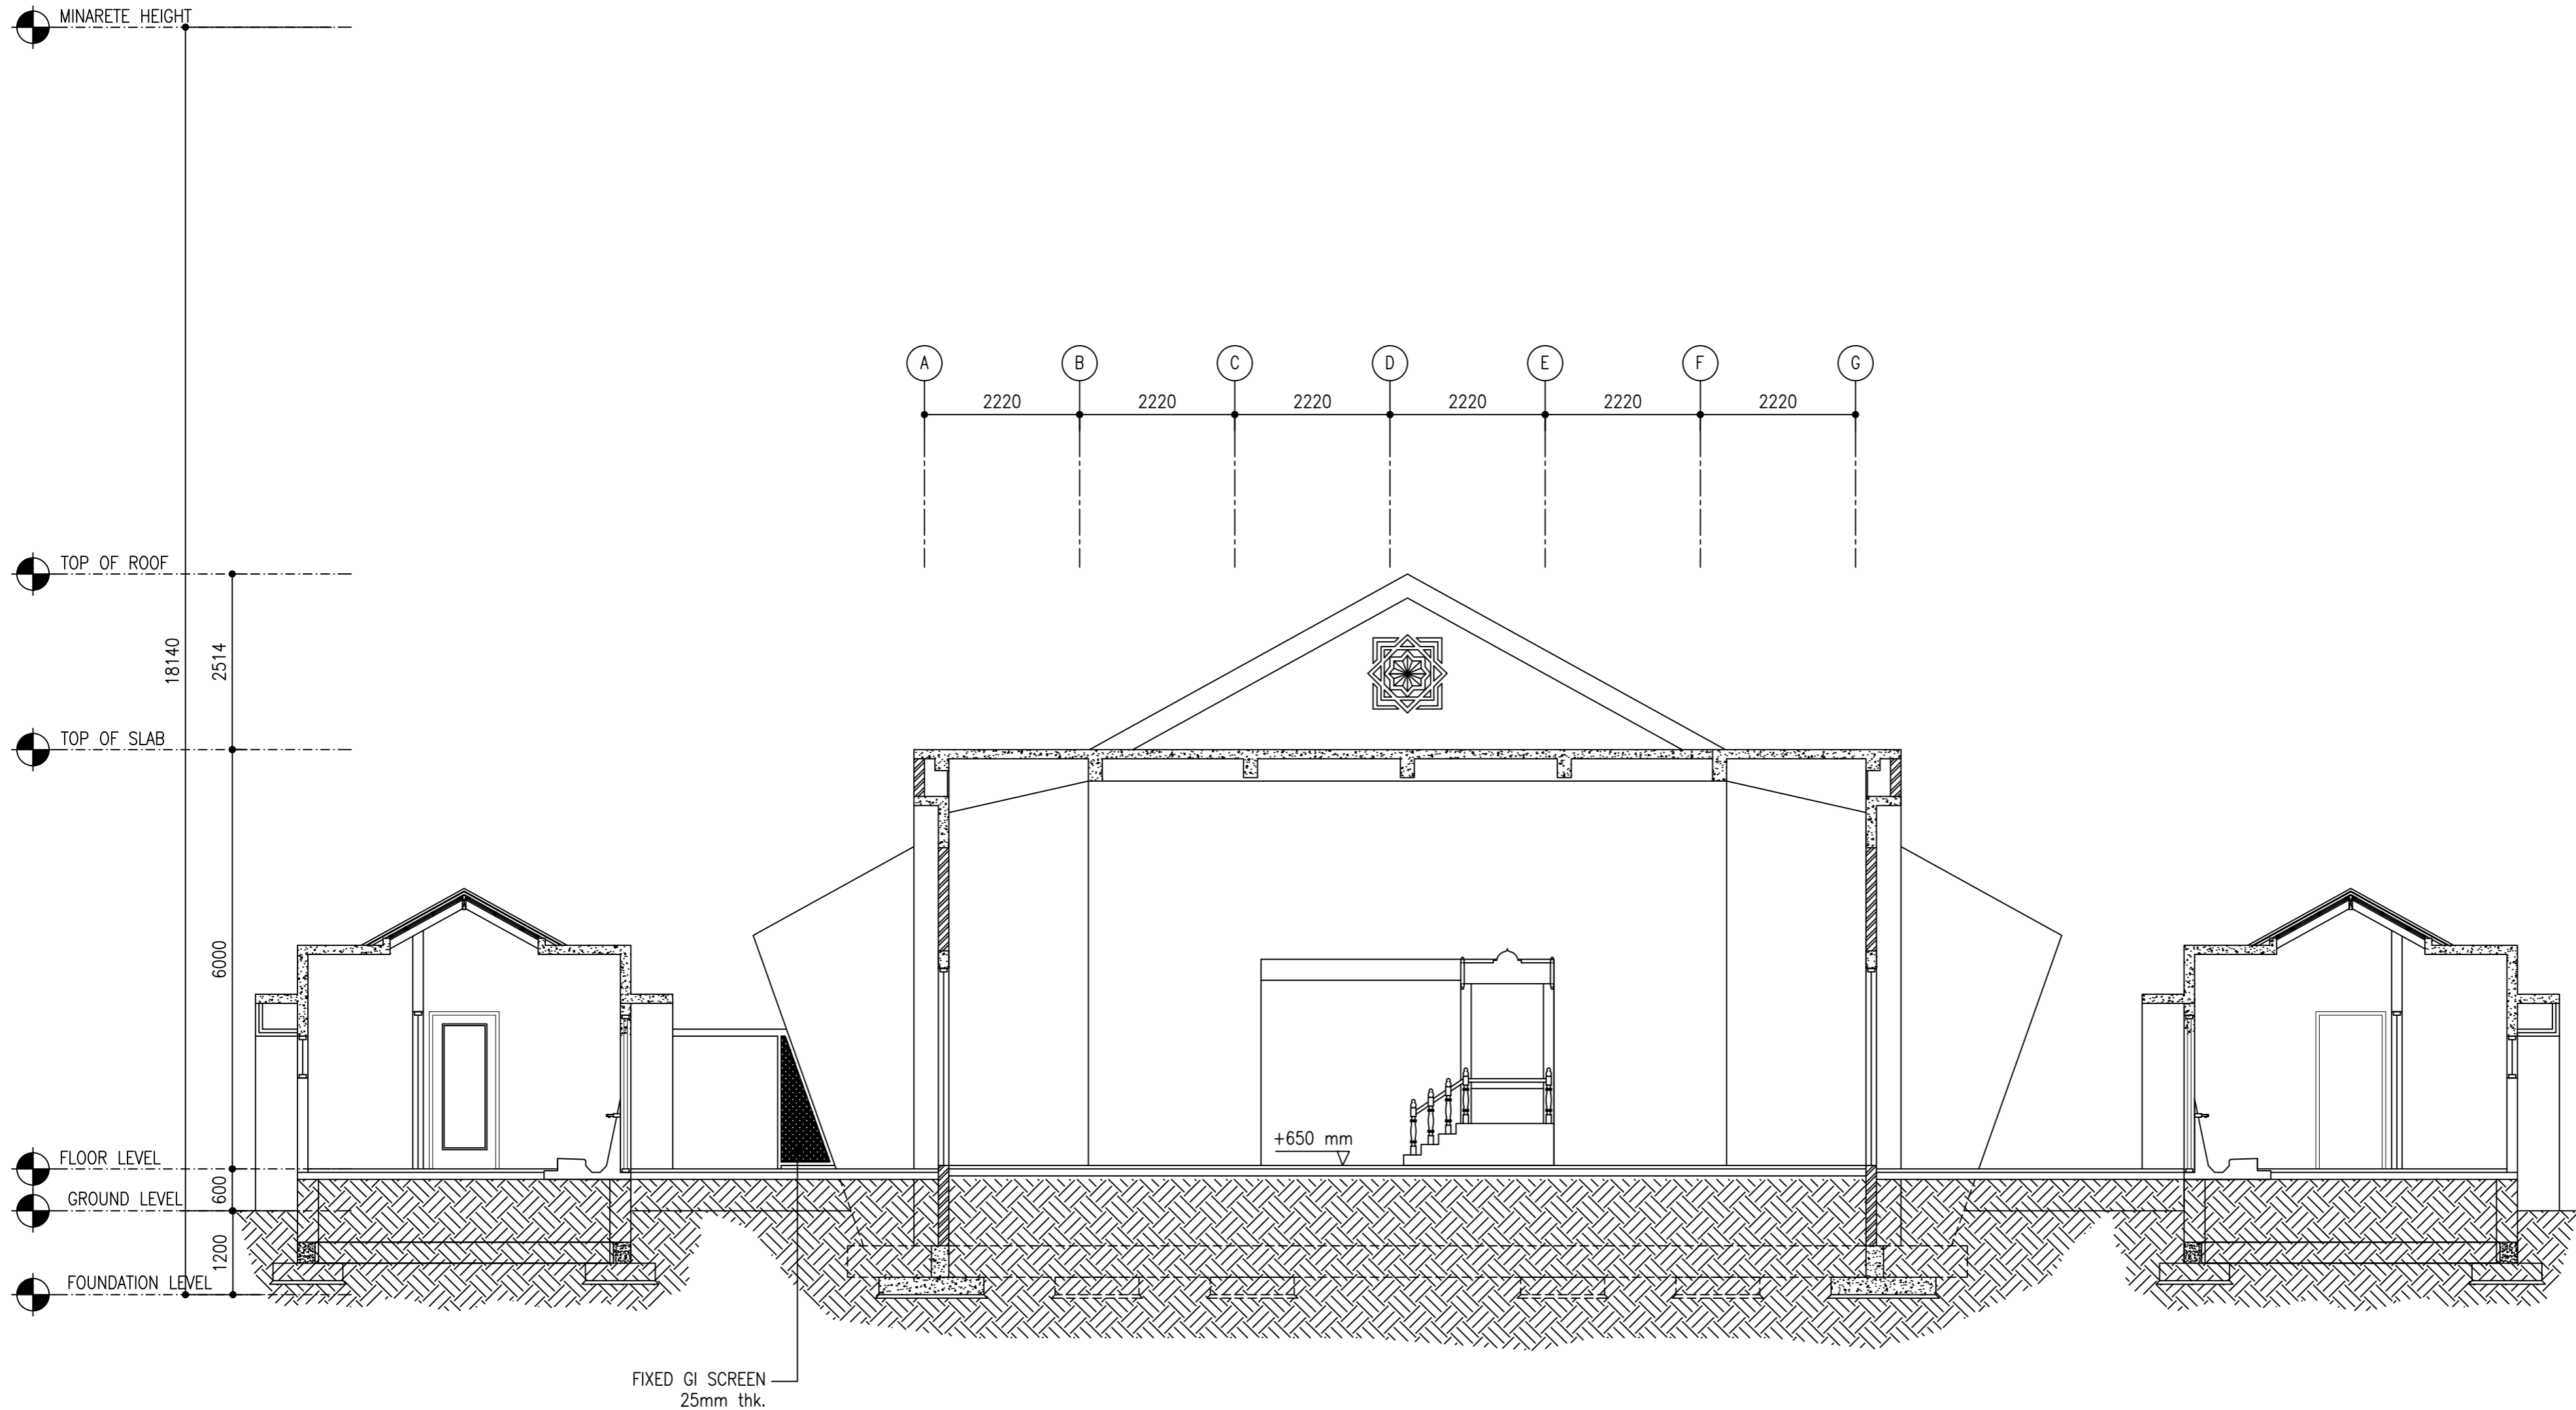


SECTION Y1-Y1

SCALE 1:100

 

CLIENT:
MINISTRY OF ISLAMIC AFFAIRS

DESIGN AND CONSULTANCY:
SIARCH
PRIVATE LIMITED
LONUZIYARAIY MAGU, MALE', 20075, MALDIVES
EMAIL: INFO@SIARCH.DESIGN
HTTP://WWW.SIARCH.DESIGN

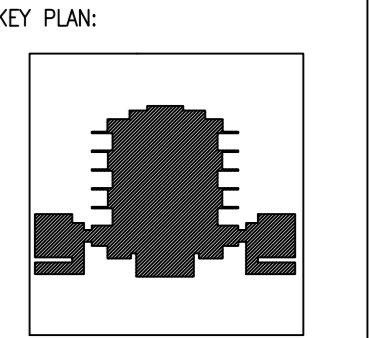

- WARNING:
- This drawing shall not be used for construction unless certified.
 - Contractor to verify all dimensions of existing works on site before commencing any work or preparing shop drawings.
 - Do not scale drawings, use written dimensions only.
 - This drawing is to be read in conjunction with the specifications and conditions of contract.
 - This drawing and design is copyright and no portion may be reproduced without the permission of the Consultant

REVISIONS		
NO	DESCRIPTION	DATE

PROJECT:
PROPOSED MOSQUE FOR 300 PAX.


- PHASE:
- ☐ CONCEPT DESIGN
 - ☐ DESIGN DEVELOPMENT
 - ☒ TENDER DOCUMENT
 - ☐ FOR CONSTRUCTION
 - ☐ AS BUILD DRAWINGS

DESIGNATION	NAME	SIGNATURE
PROJECT MANAGER	SIARCH PVT LTD.	
STR. ENGINEER	KINNANATH HUSSAIN	
ARCHITECT	ALI WAJEEH	
CHECKED	MOHAMED SIRAJ	
DRAWN	ASHAN M.	

DWG. NAME:
ARCHITECTURAL


SECTION Y1-Y1

CODE	DATE	DWG. NO:
COM-32	16-09-18	AR11
FORMAT	A1 A2 A3	
SCALE	- - 1:100	ISSUE A
PDF FILE NAME: COM-32_MSQ_AB_AR11_A		

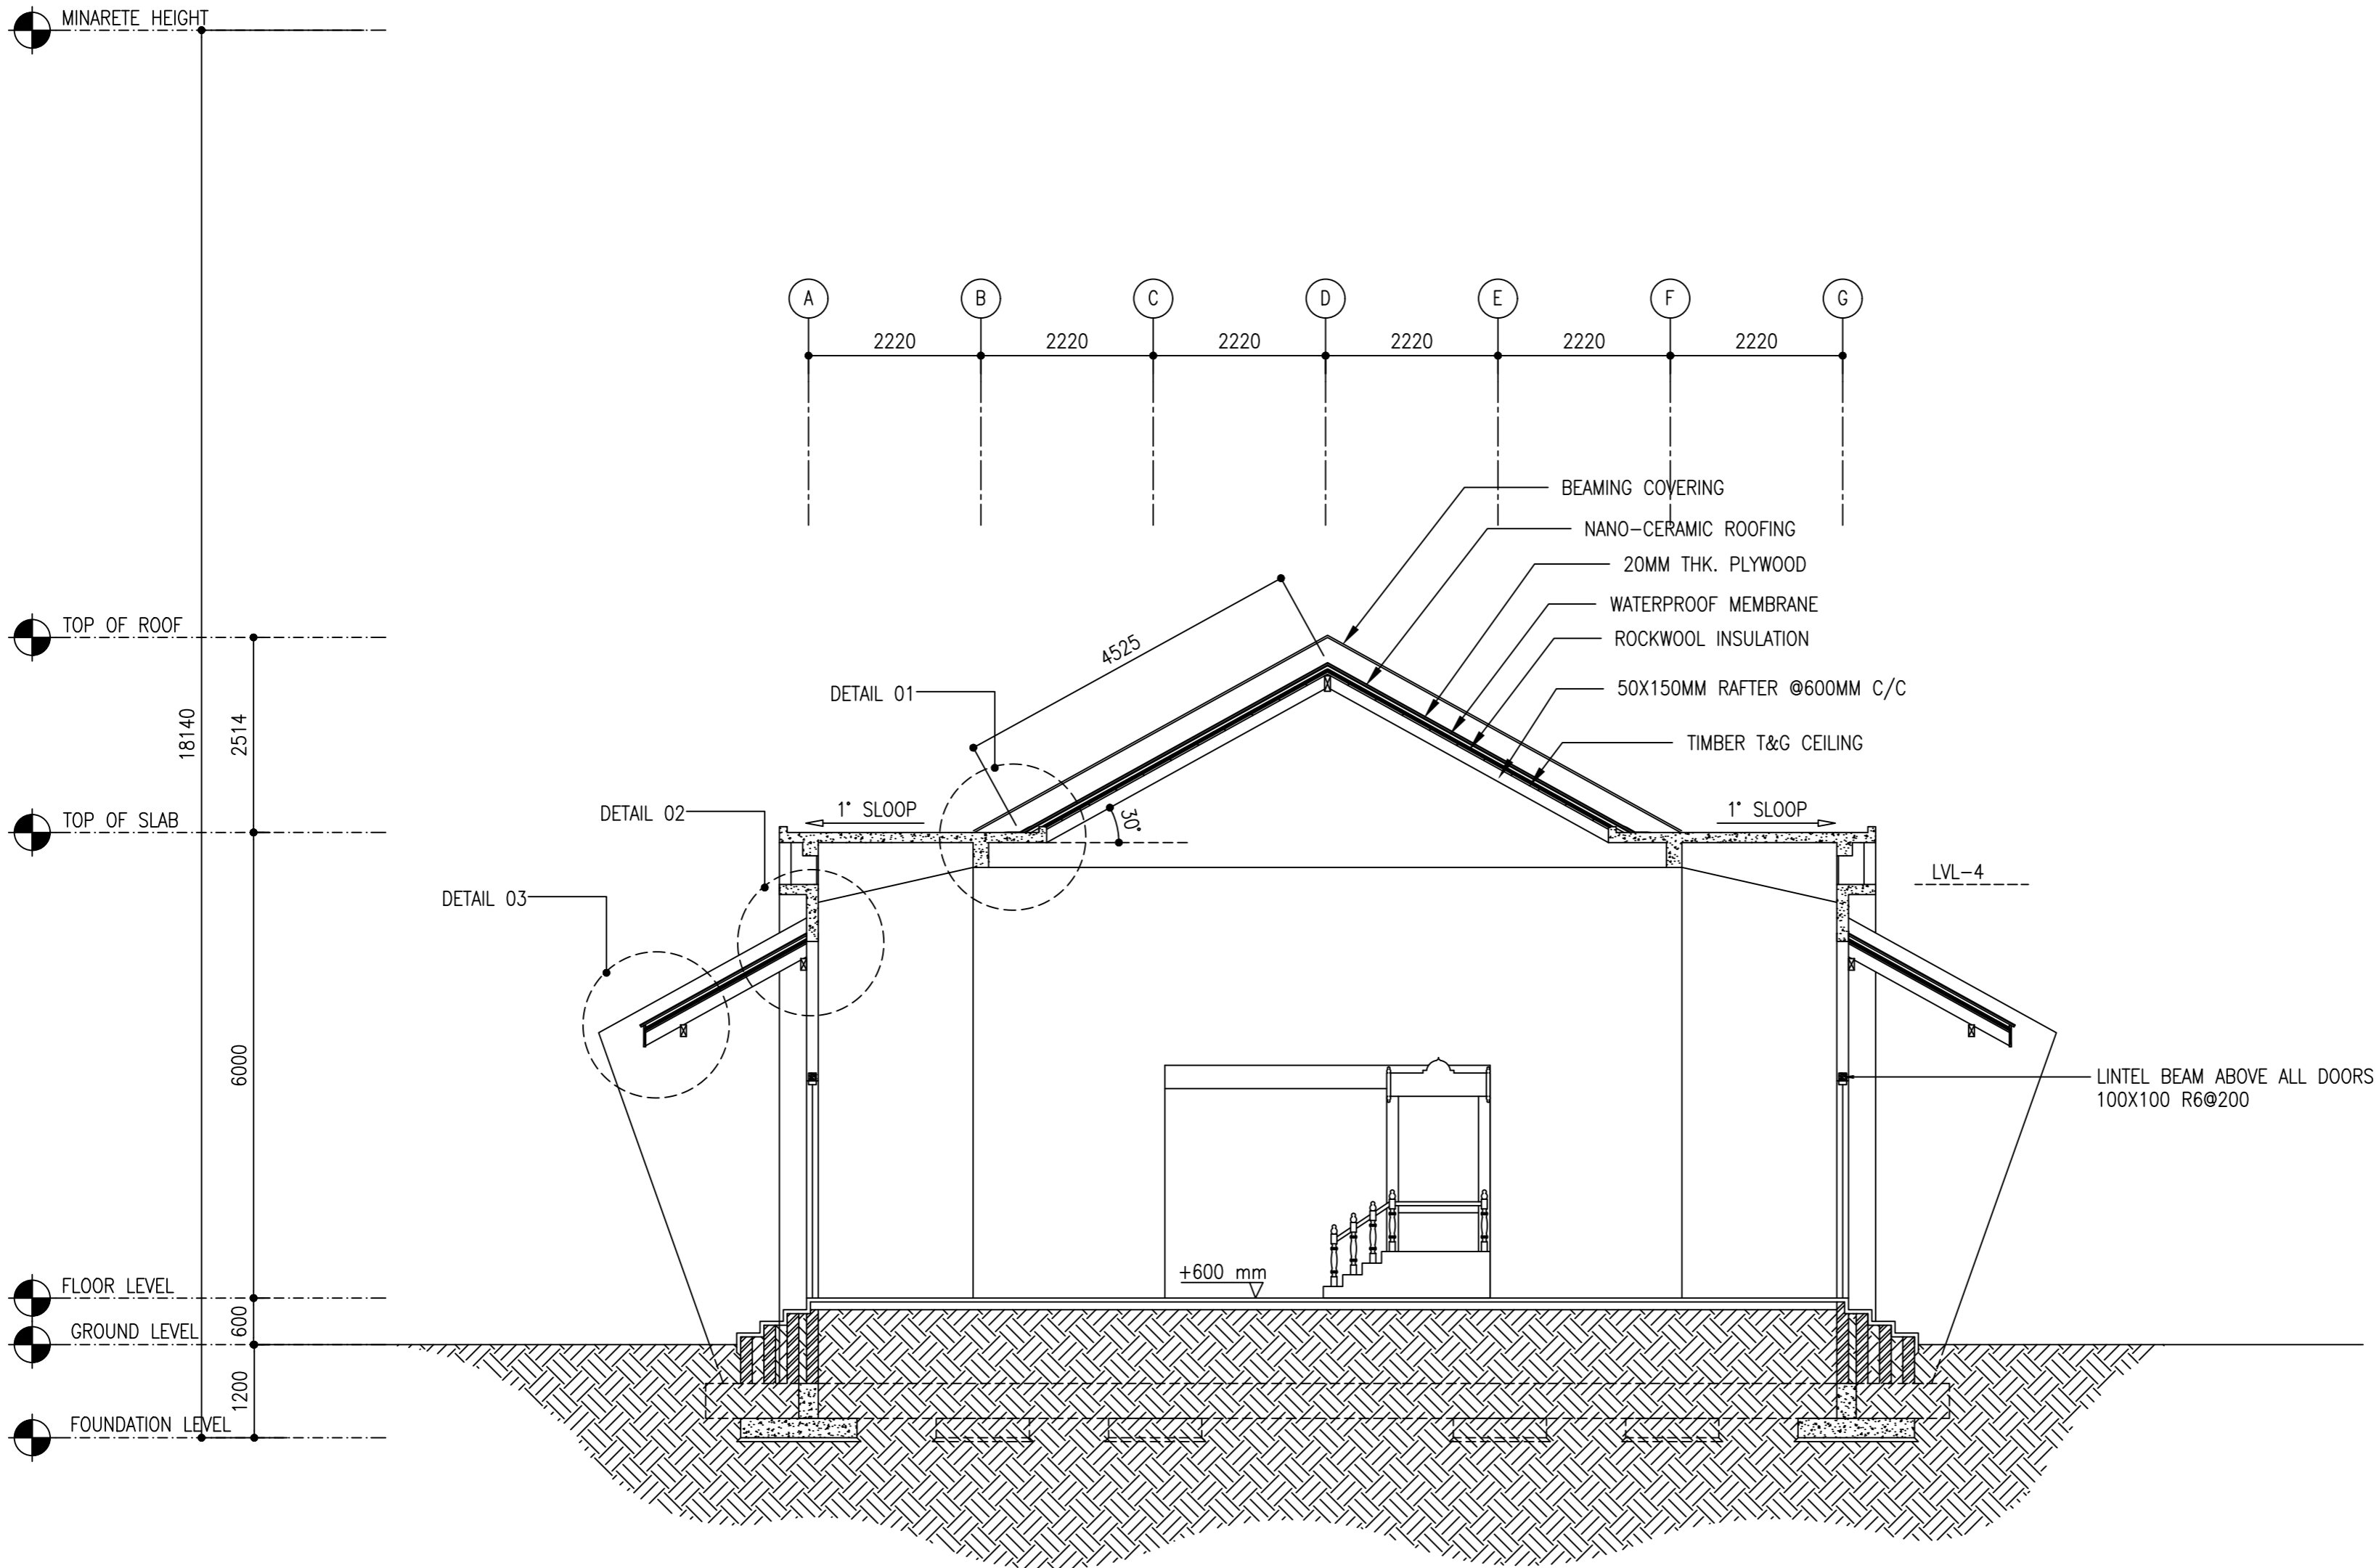

CLIENT:
MINISTRY OF ISLAMIC AFFAIRS

DESIGN AND CONSULTANCY:
SIARCH
PRIVATE LIMITED
LONUZIYARAIY MAGU, MALE', 20075, MALDIVES
EMAIL: INFO@SIARCH.DESIGN
HTTP://WWW.SIARCH.DESIGN

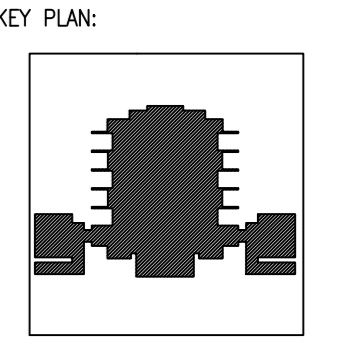

WARNING:

- This drawing shall not be used for construction unless certified.
- Contractor to verify all dimensions of existing works on site before commencing any work or preparing shop drawings.
- Do not scale drawings, use written dimensions only.
- This drawing is to be read in conjunction with the specifications and conditions of contract.
- This drawing and design is copyright and no portion may be reproduced without the permission of the Consultant

REVISIONS		
NO	DESCRIPTION	DATE

PROJECT:
PROPOSED MOSQUE FOR 300 PAX.

PHASE:

- ☐ CONCEPT DESIGN
- ☐ DESIGN DEVELOPMENT
- ☒ TENDER DOCUMENT
- ☐ FOR CONSTRUCTION
- ☐ AS BUILD DRAWINGS

DESIGNATION	NAME	SIGNATURE
PROJECT MANAGER	SIARCH PVT LTD.	
STR. ENGINEER	KINNANATH HUSSAIN	
ARCHITECT	ALI WAJEEH	
CHECKED	MOHAMED SIRAJ	
DRAWN	ASHAN M.	

DWG. NAME:
ARCHITECTURAL


SECTION Y2-Y2

CODE	DATE	DWG. NO:
COM-32	16-09-18	AR12
FORMAT	A1 A2 A3	
SCALE	- - 1:100	ISSUE A
PDF FILE NAME: COM-32_MSQ_AB_AR12_A		


SYMBOL	D1	TOTAL = 10 nos.
AREA		G.A. = 3.64 m ²

D2	TOTAL = 03 nos.
	G.A. = 1.85 m ²


W1	TOTAL = 06 nos.
	G.A. = 0.00 m ²

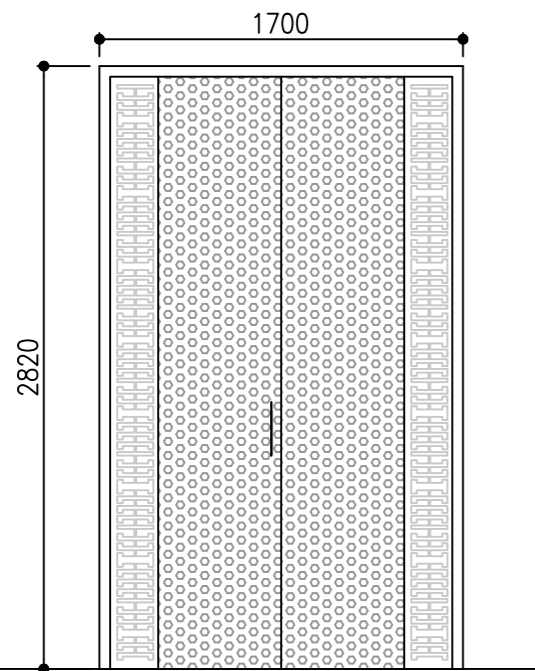


LOCATION	GROUND
QUANTITY	10
DOOR FRAME	POWDER COATED ALMINIUM FRAME
DOOR PANEL	POWDER COATED ALMINIUM DOOR PANEL
LOCK/HINGES	BUTT HINGE (SILVER) x 4 MORTISE LOCK x2
FINISHES	WOOD STAIN FINISH
REMARKS	-

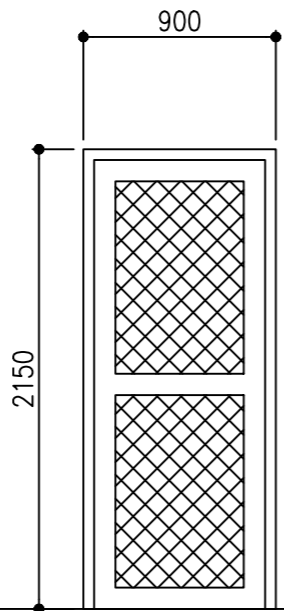


GROUND	
03	
POWDER COATED ALMINIUM FRAME	
POWDER COATED ALMINIUM DOOR PANEL	
BUTT HINGE (SILVER) x 4 MORTISE LOCK x2	
WOOD STAIN FINISH	
-	

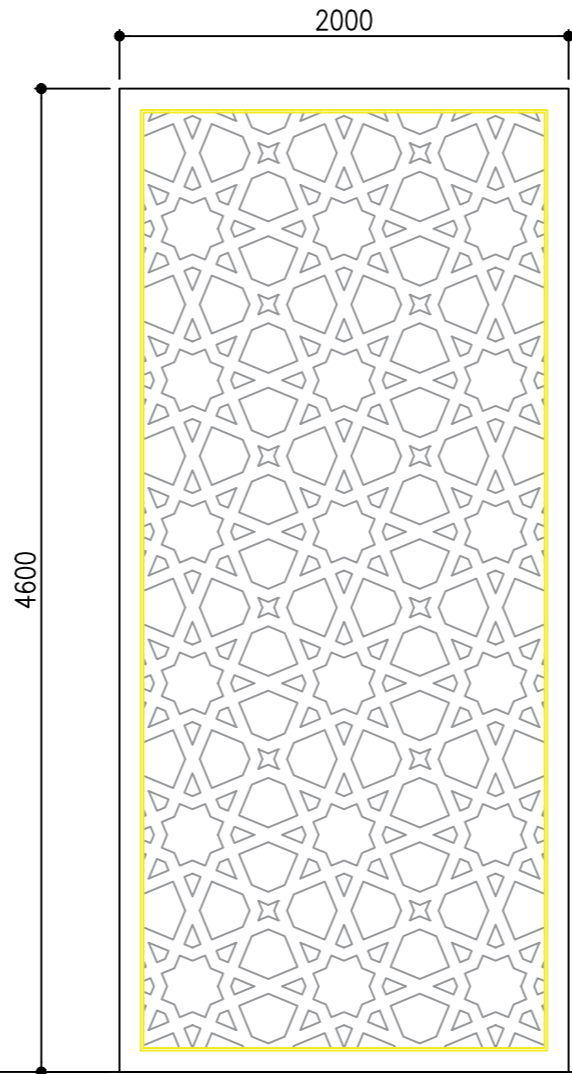

GROUND	
06	
POWDER COATED ALMINIUM FRAME	
POWDER COATED ALUMINUM WITH 6mm FLOAT GLASS	
BRUSHED METAL (SILVER)	
WPC JAALI FIXED ON GLASS	
FIXED WINDOW	

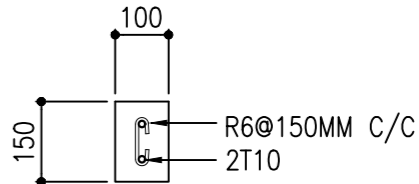

LINTEL BEAM ABOVE ALL WINDOWS & DOORS

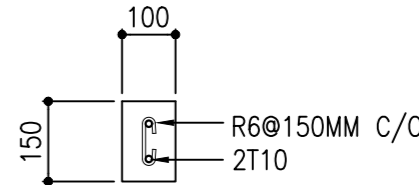


SILL BEAM BELOW ALL WINDOWS

NOTE:


Ġ: 6mm thk glazing
FG: 6mm thk fixed glazing
PP: 35mm thk H/W framed ply door panel
SD: 35mm thk solid H/W door panel
AL: Aluminum louvers

DOOR AND WINDOW SCHEDULE 01

SCALE 1:50

 

CLIENT: MINISTRY OF ISLAMIC AFFAIRS		
DESIGN AND CONSULTANCY: SIARCH PRIVATE LIMITED LONUZIYAARAIY MAGU,MALE',20075,MALDIVES EMAIL: INFO@SIARCH.DESIGN HTTP://WWW.SIARCH.DESIGN		
KEY PLAN: 		
WARNING: <ul style="list-style-type: none">- This drawing shall not be used for construction unless certified.- Contractor to verify all dimensions of existing works on site before commencing any work or preparing shop drawings.- Do not scale drawings, use written dimensions only.- This drawing is to be read in conjunction with the specifications and conditions of contract.- This drawing and design is copyright and no portion may be reproduced without the permission of the Consultant		
REVISIONS		
NO	DESCRIPTION	DATE
PROJECT: PROPOSED MOSQUE FOR 300 PAX.		
PHASE: <input type="radio"/> CONCEPT DESIGN <input type="radio"/> DESIGN DEVELOPMENT <input checked="" type="radio"/> TENDER DOCUMENT <input type="radio"/> FOR CONSTRUCTION <input type="radio"/> AS BUILD DRAWINGS		
DESIGNATION	NAME	SIGNATURE
PROJECT MANAGER	SIARCH PVT LTD.	
STR. ENGINEER	KINNANATH HUSSAIN	
ARCHITECT	ALI WAJEEH	
CHECKED	MOHAMED SIRAJ	
DRAWN	ASHAN M.	
DWG. NAME: ARCHITECTURAL		
DOOR WINDOW SCHEDULE		
CODE COM-32	DATE 16-09-18	DWG. NO: AR14
FORMAT A1	A2	A3
SCALE -	-	1:100
ISSUE A		
PDF FILE NAME:COM-32_MSQ_AB_AR14_A		


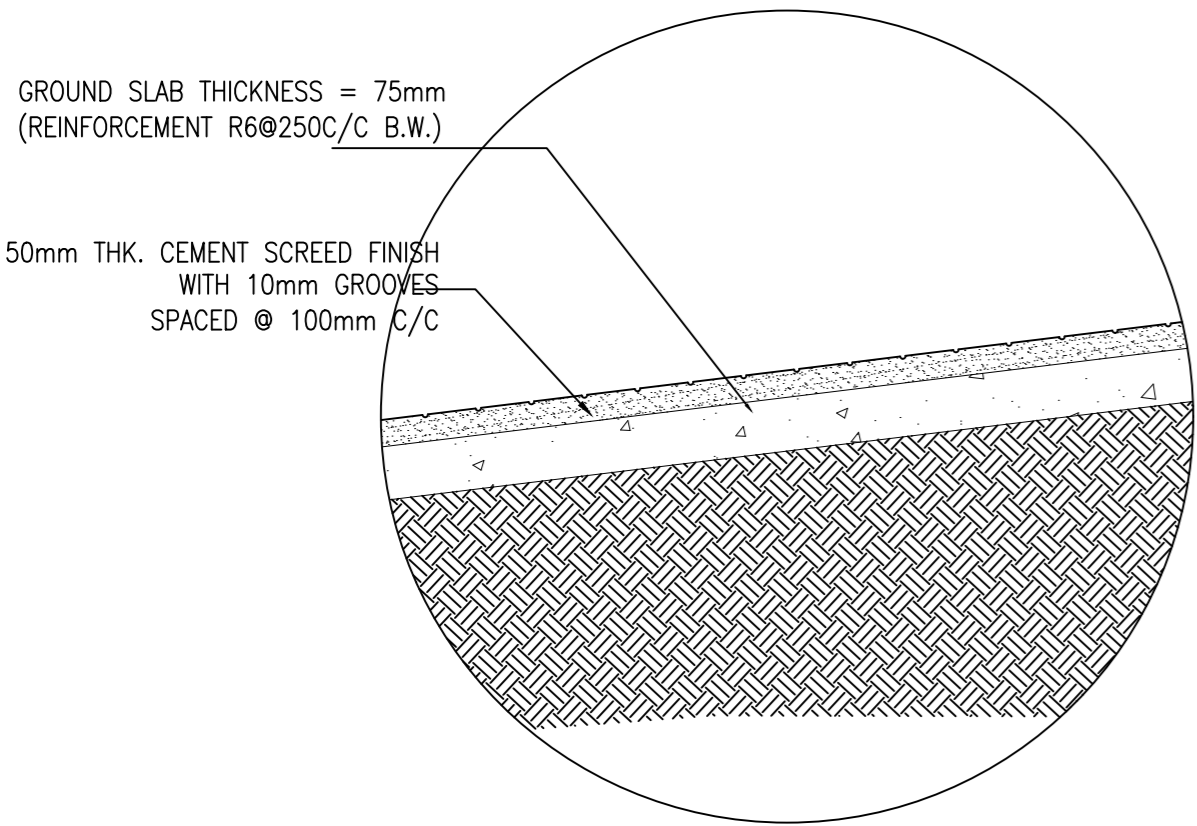


GROUND SLAB THICKNESS = 75mm
(REINFORCEMENT R6@250C/C B.W.)

50mm THK. CEMENT SCREED FINISH
WITH 10mm GROOVES
SPACED @ 100mm C/C



RAMP SECTIONAL DETAIL

SCALE 1:20

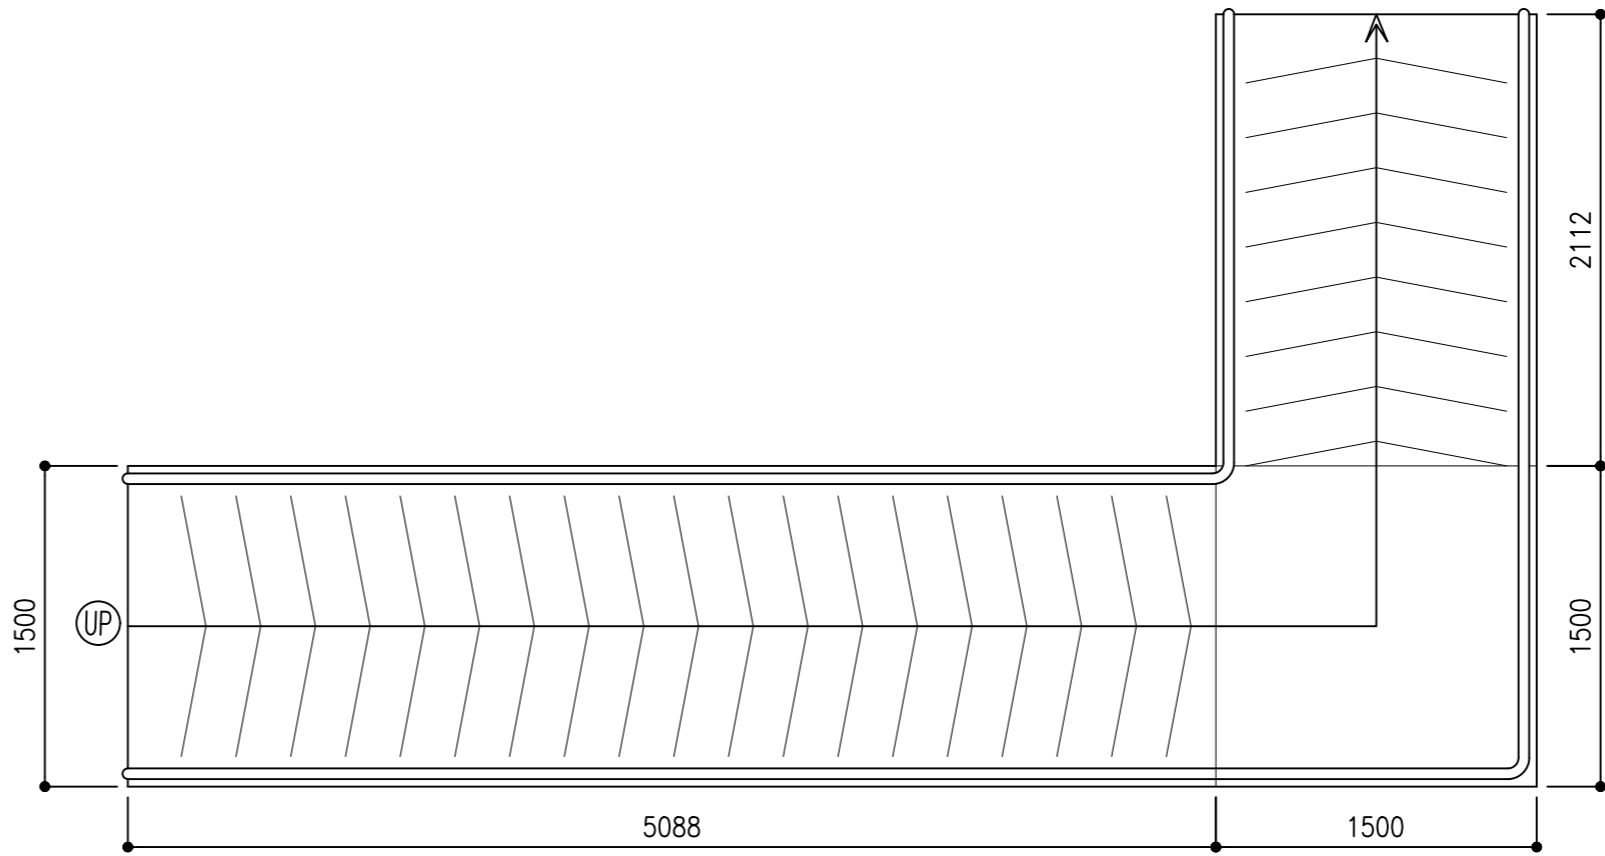 


RAMP PLAN

SCALE 1:50

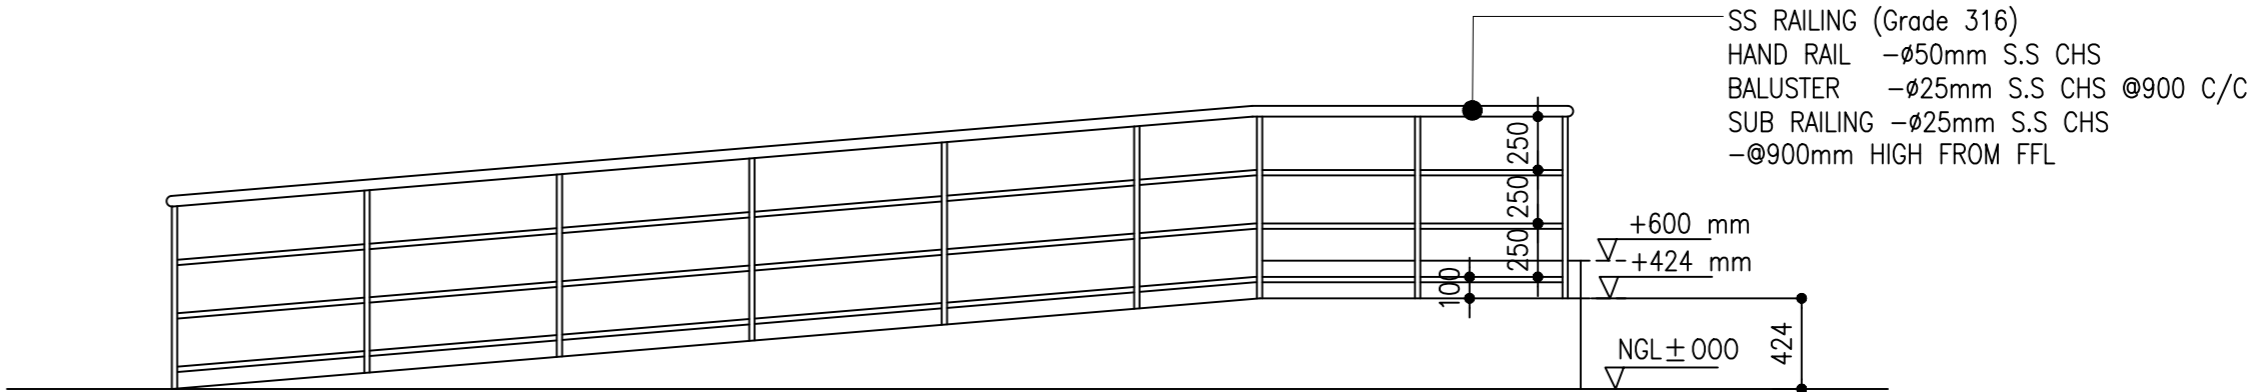 


RAMP ELEVATION R1

SCALE 1:50

 

CLIENT:
MINISTRY OF ISLAMIC AFFAIRS

DESIGN AND CONSULTANCY:
SIARCH
PRIVATE LIMITED
LONUZIYARAIY MAGU, MALE', 20075, MALDIVES
EMAIL: INFO@SIARCH.DESIGN
HTTP://WWW.SIARCH.DESIGN

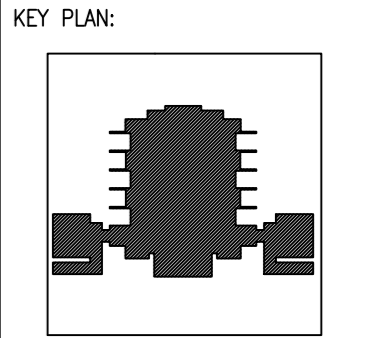

WARNING:

- This drawing shall not be used for construction unless certified.
- Contractor to verify all dimensions of existing works on site before commencing any work or preparing shop drawings.
- Do not scale drawings, use written dimensions only.
- This drawing is to be read in conjunction with the specifications and conditions of contract.
- This drawing and design is copyright and no portion may be reproduced without the permission of the Consultant

REVISIONS		
NO	DESCRIPTION	DATE

PROJECT:
**PROPOSED
MOSQUE FOR
300 PAX.**


PHASE:
☐ CONCEPT DESIGN
☐ DESIGN DEVELOPMENT
☒ TENDER DOCUMENT
☐ FOR CONSTRUCTION
☐ AS BUILD DRAWINGS

DESIGNATION	NAME	SIGNATURE
PROJECT MANAGER	SIARCH PVT LTD.	
STR. ENGINEER	KINNANATH HUSSAIN	
ARCHITECT	ALI WAJEEH	
CHECKED	MOHAMED SIRAJ	
DRAWN	ASHAN M.	

DWG. NAME:
ARCHITECTURAL



**ARCHITECTURAL
DETAIL 01**

CODE COM-32	DATE 16-09-18	DWG. NO: AR15
FORMAT A1	A2 A3	ISSUE A
SCALE -	-	1:50
PDF FILE NAME: COM-32_MSQ_AB_AR15_A		

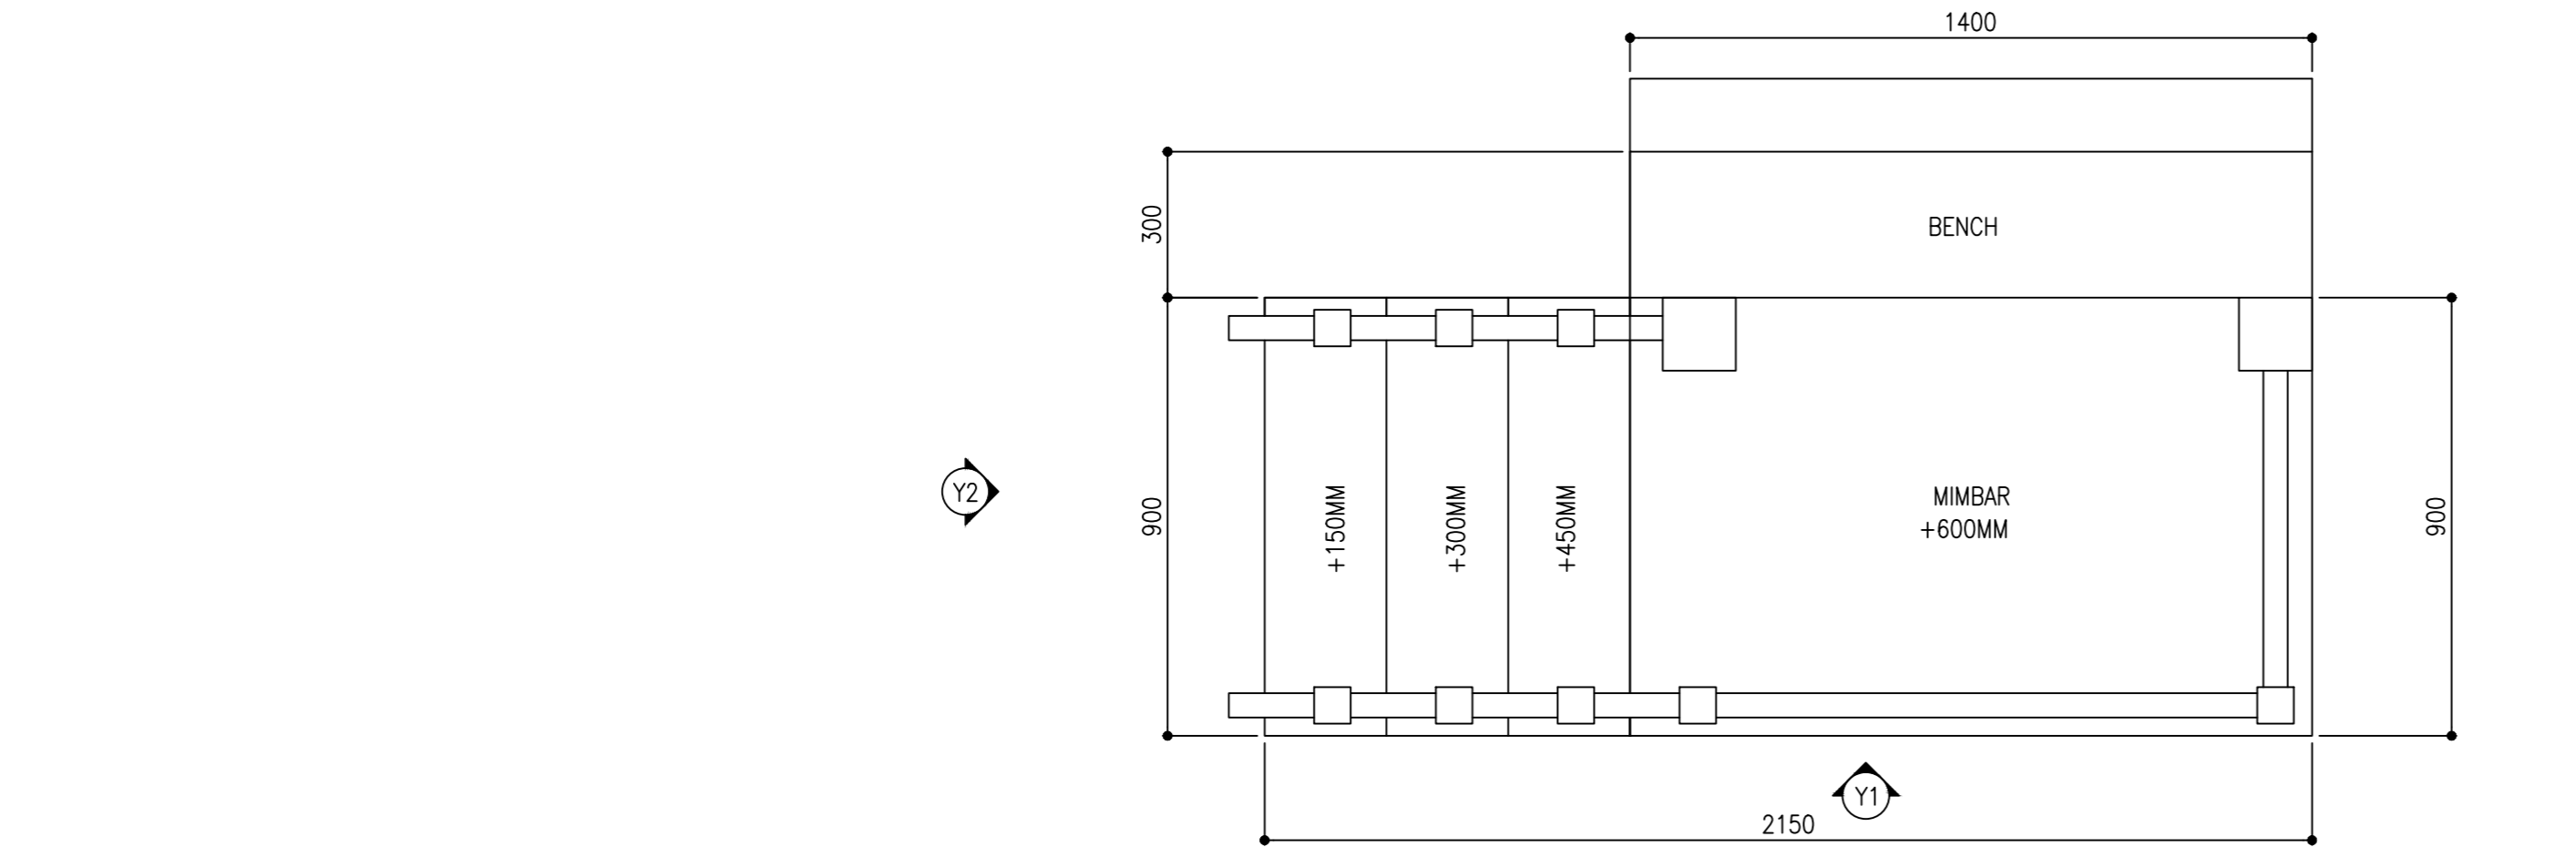



PLAN VIEW

SCALE 1:20

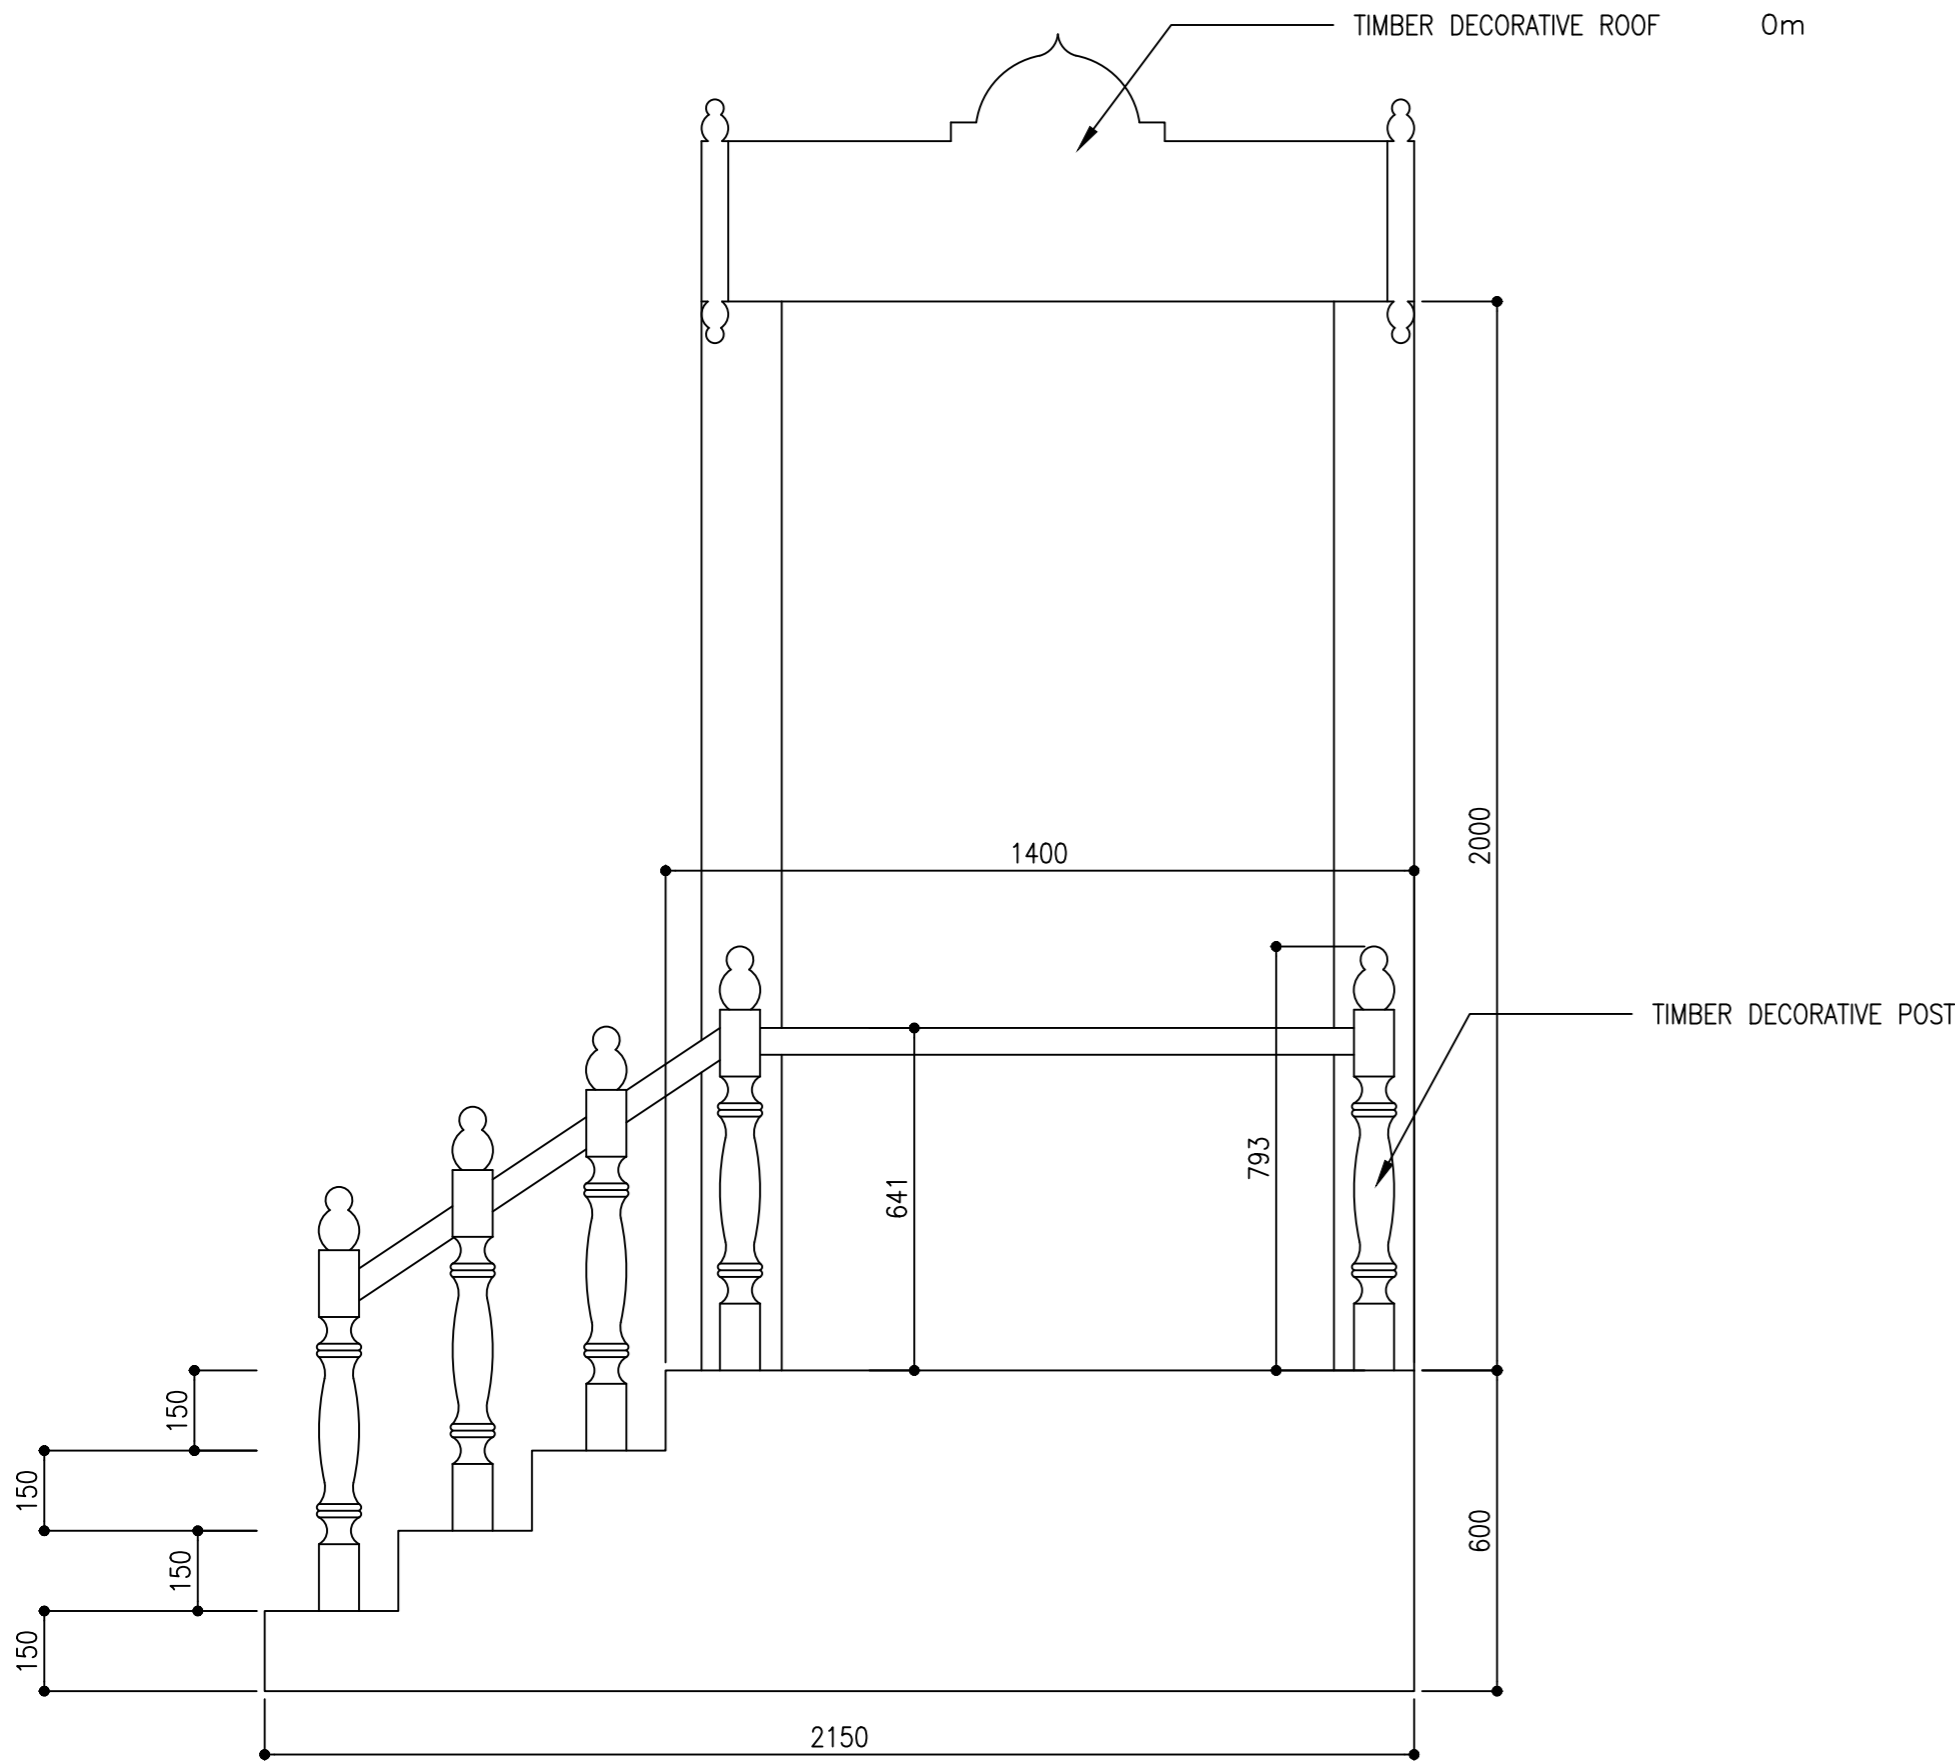 



ELEVATION Y1

SCALE 1:20

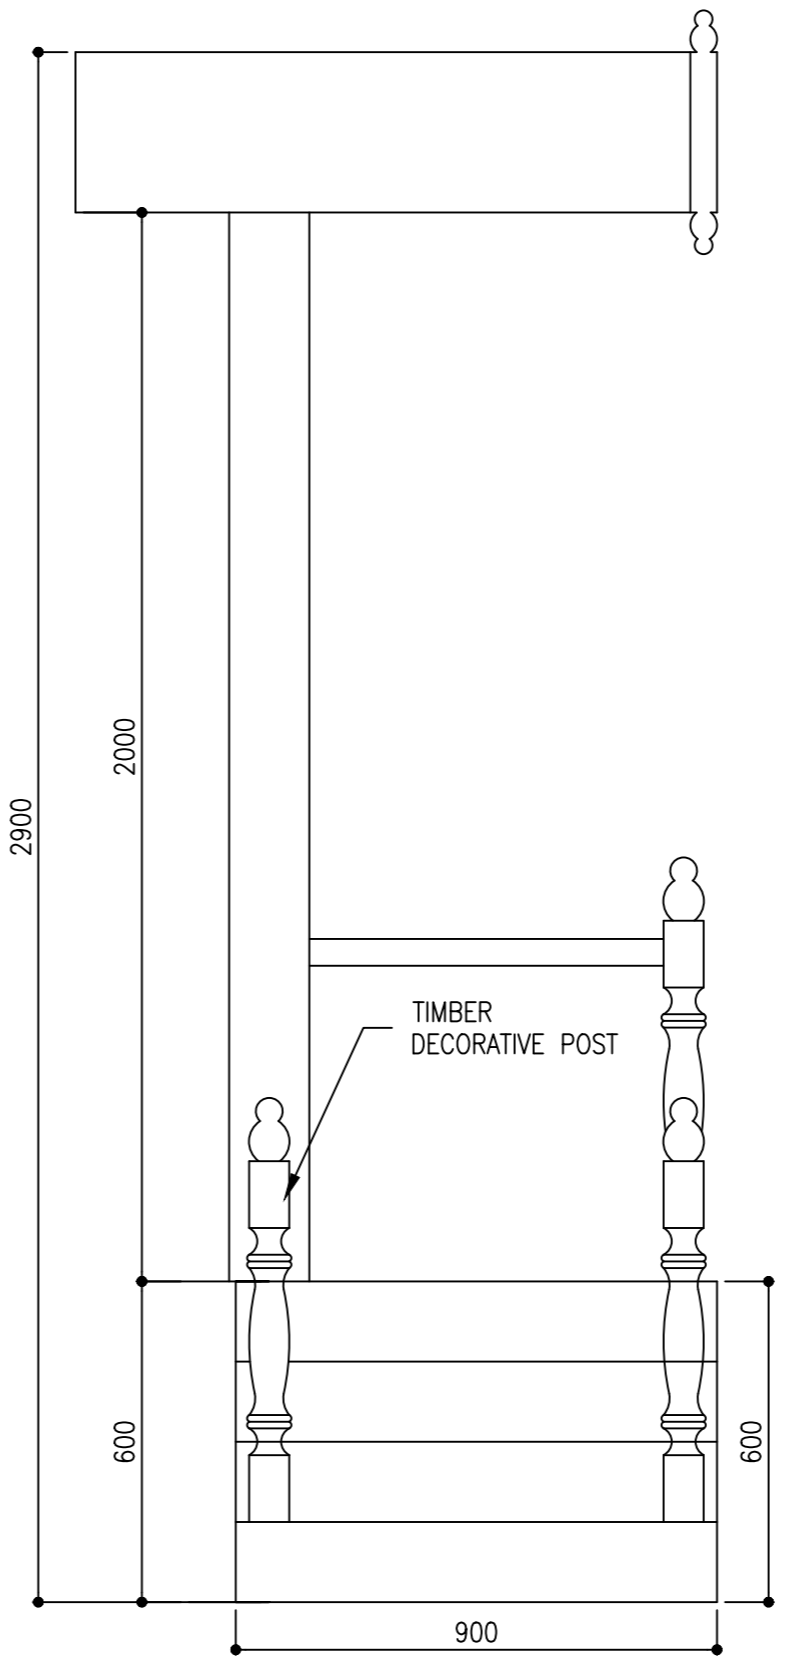 


ELEVATION Y2

SCALE 1:20

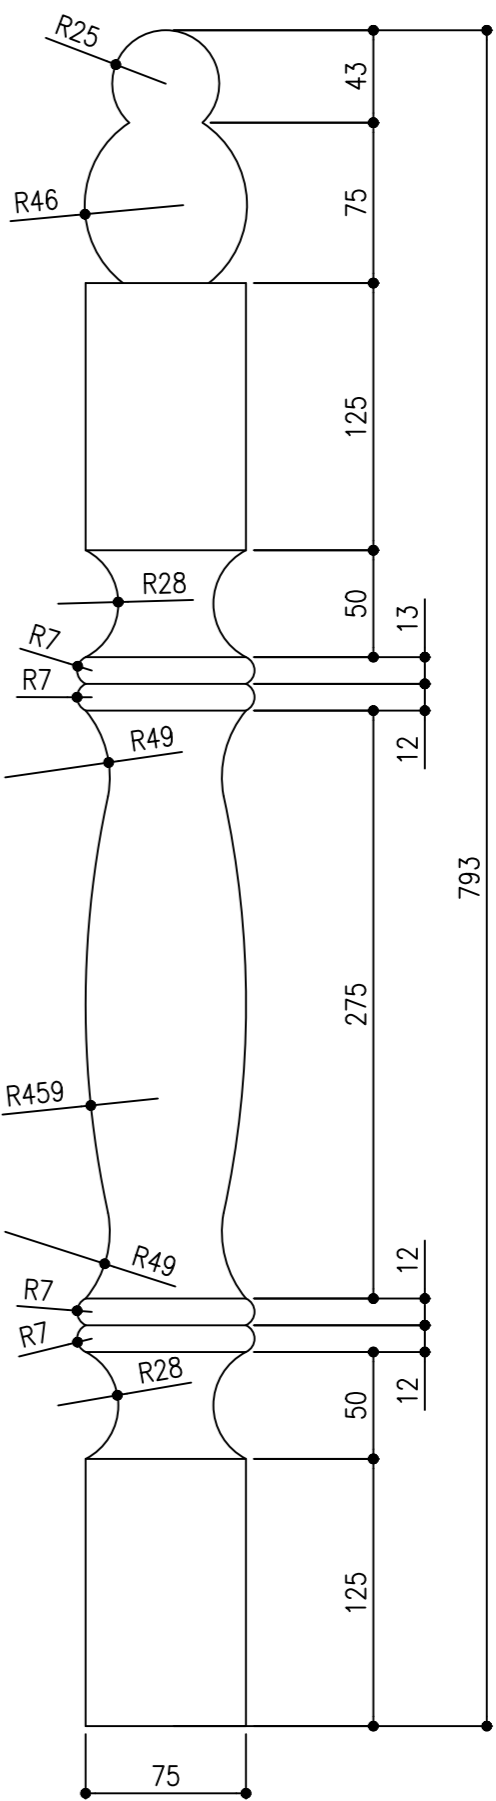 


RAILING POST DETAIL

SCALE 1:20

 

CLIENT:
MINISTRY OF ISLAMIC AFFAIRS

DESIGN AND CONSULTANCY:
SIARCH
PRIVATE LIMITED
LONUZIYARAIY MAGU, MALE, 20075, MALDIVES
EMAIL: INFO@SIARCH.DESIGN
HTTP://WWW.SIARCH.DESIGN

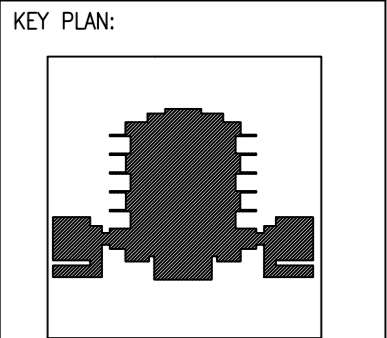

WARNING:

- This drawing shall not be used for construction unless certified.
- Contractor to verify all dimensions of existing works on site before commencing any work or preparing shop drawings.
- Do not scale drawings, use written dimensions only.
- This drawing is to be read in conjunction with the specifications and conditions of contract.
- This drawing and design is copyright and no portion may be reproduced without the permission of the Consultant

REVISIONS		
NO	DESCRIPTION	DATE

PROJECT:
PROPOSED MOSQUE FOR 300 PAX.

PHASE:
☐ CONCEPT DESIGN
☐ DESIGN DEVELOPMENT
☒ TENDER DOCUMENT
☐ FOR CONSTRUCTION
☐ AS BUILD DRAWINGS


DESIGNATION	NAME	SIGNATURE
PROJECT MANAGER	SIARCH PVT LTD.	
STR. ENGINEER	KINNANATH HUSSAIN	
ARCHITECT	ALI WAJEEH	
CHECKED	MOHAMED SIRAJ	
DRAWN	ASHAN M.	

DWG. NAME:
ARCHITECTURAL

ARCHITECTURAL DETAIL 02



CODE COM-32	DATE 16-09-18	DWG. NO: AR16
FORMAT A1	A2	A3
SCALE -	-	1:20
ISSUE A		

PDF FILE NAME: COM-32_MSQ_AB_AR16_A

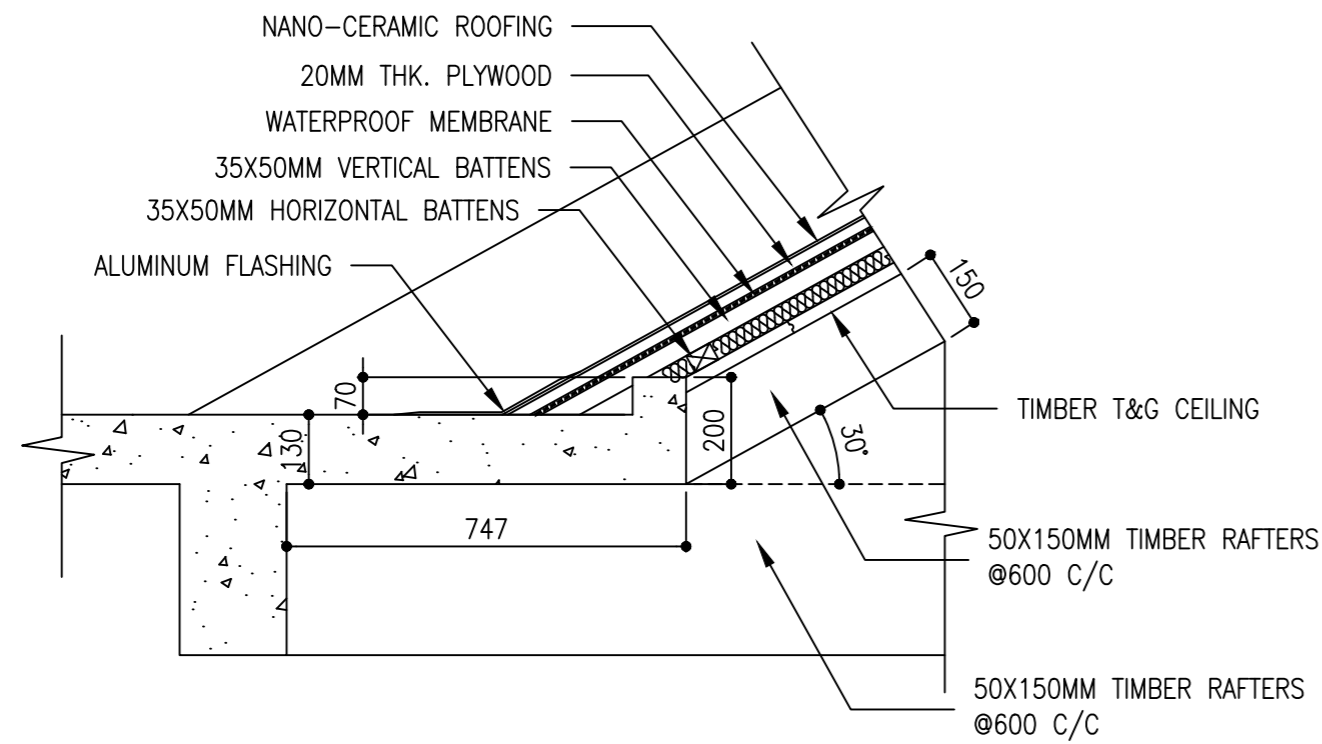


DETAIL 01- ROOF SLAB CONNECTION

SCALE 1:20

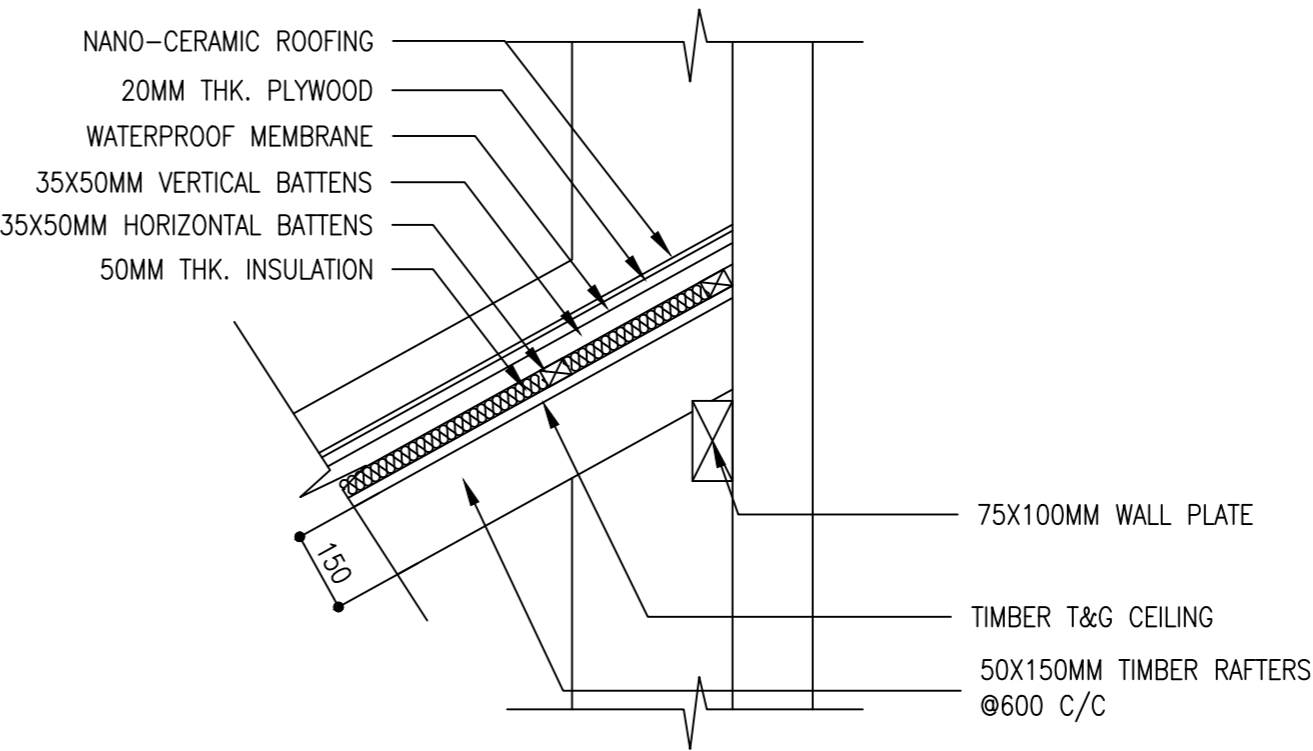 


DETAIL 02- ROOF SHADE DETAIL

SCALE 1:20

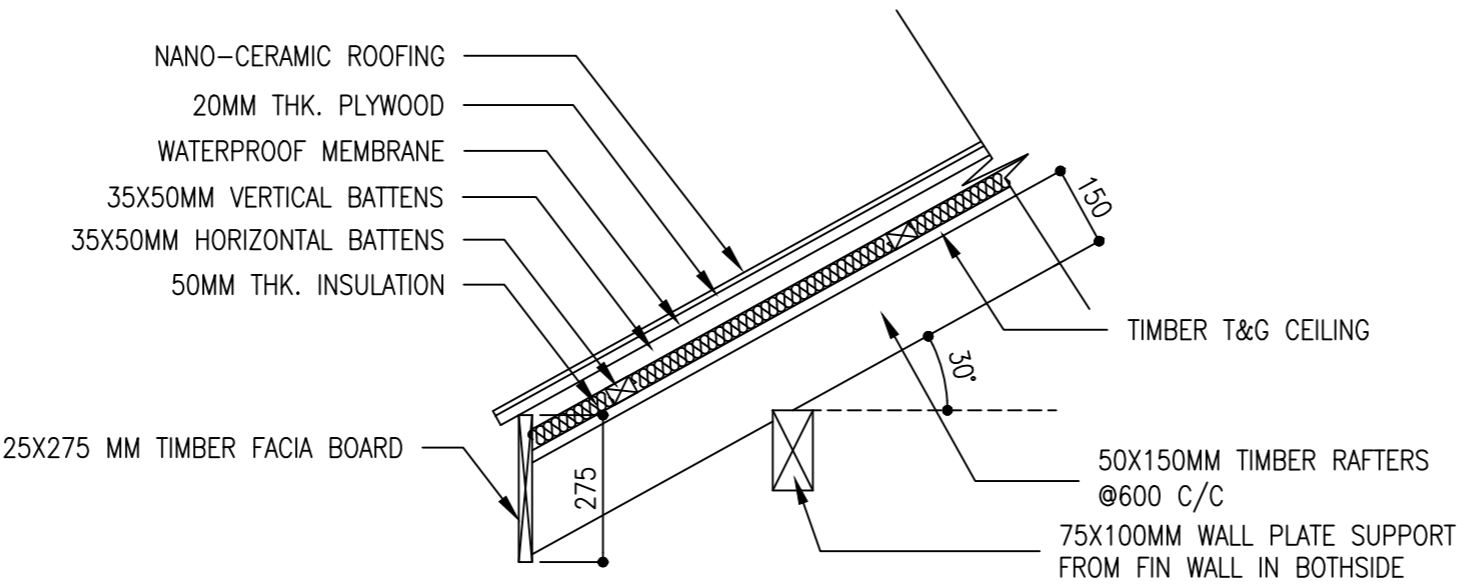


DETAIL 03- ROOF SHADE DETAIL

SCALE 1:20

 

CLIENT:
MINISTRY OF ISLAMIC AFFAIRS

DESIGN AND CONSULTANCY:
SIARCH
PRIVATE LIMITED
LONUZIYAARAIY MAGU,MALE',20075,MALDIVES
EMAIL: INFO@SIARCH.DESIGN
HTTP://WWW.SIARCH.DESIGN

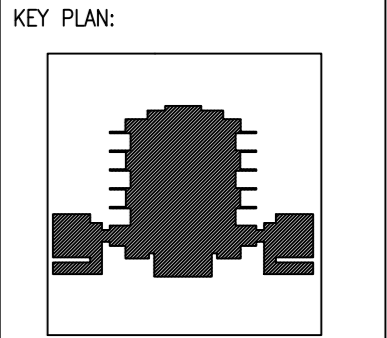

WARNING:

- This drawing shall not be used for construction unless certified.
- Contractor to verify all dimensions of existing works on site before commencing any work or preparing shop drawings.
- Do not scale drawings, use written dimensions only.
- This drawing is to be read in conjunction with the specifications and conditions of contract.
- This drawing and design is copyright and no portion may be reproduced without the permission of the Consultant

REVISIONS		
NO	DESCRIPTION	DATE

PROJECT:
**PROPOSED
MOSQUE FOR
300 PAX.**

PHASE:

- ☐ CONCEPT DESIGN
- ☐ DESIGN DEVELOPMENT
- ☒ TENDER DOCUMENT
- ☐ FOR CONSTRUCTION
- ☐ AS BUILD DRAWINGS


DESIGNATION	NAME	SIGNATURE
PROJECT MANAGER	SIARCH PVT LTD.	
STR. ENGINEER	KINNANATH HUSSAIN	
ARCHITECT	ALI WAJEEH	
CHECKED	MOHAMED SIRAJ	
DRAWN	ASHAN M.	

DWG. NAME:
ARCHITECTURAL

**ARCHITECTURAL
DETAIL 03**

CODE COM-32	DATE 16-09-18	DWG. NO: AR17
FORMAT A1	A2	A3
SCALE -	-	1:20
ISSUE A		

PDF FILE NAME:COM-32_MSQ_AB_AR17_A

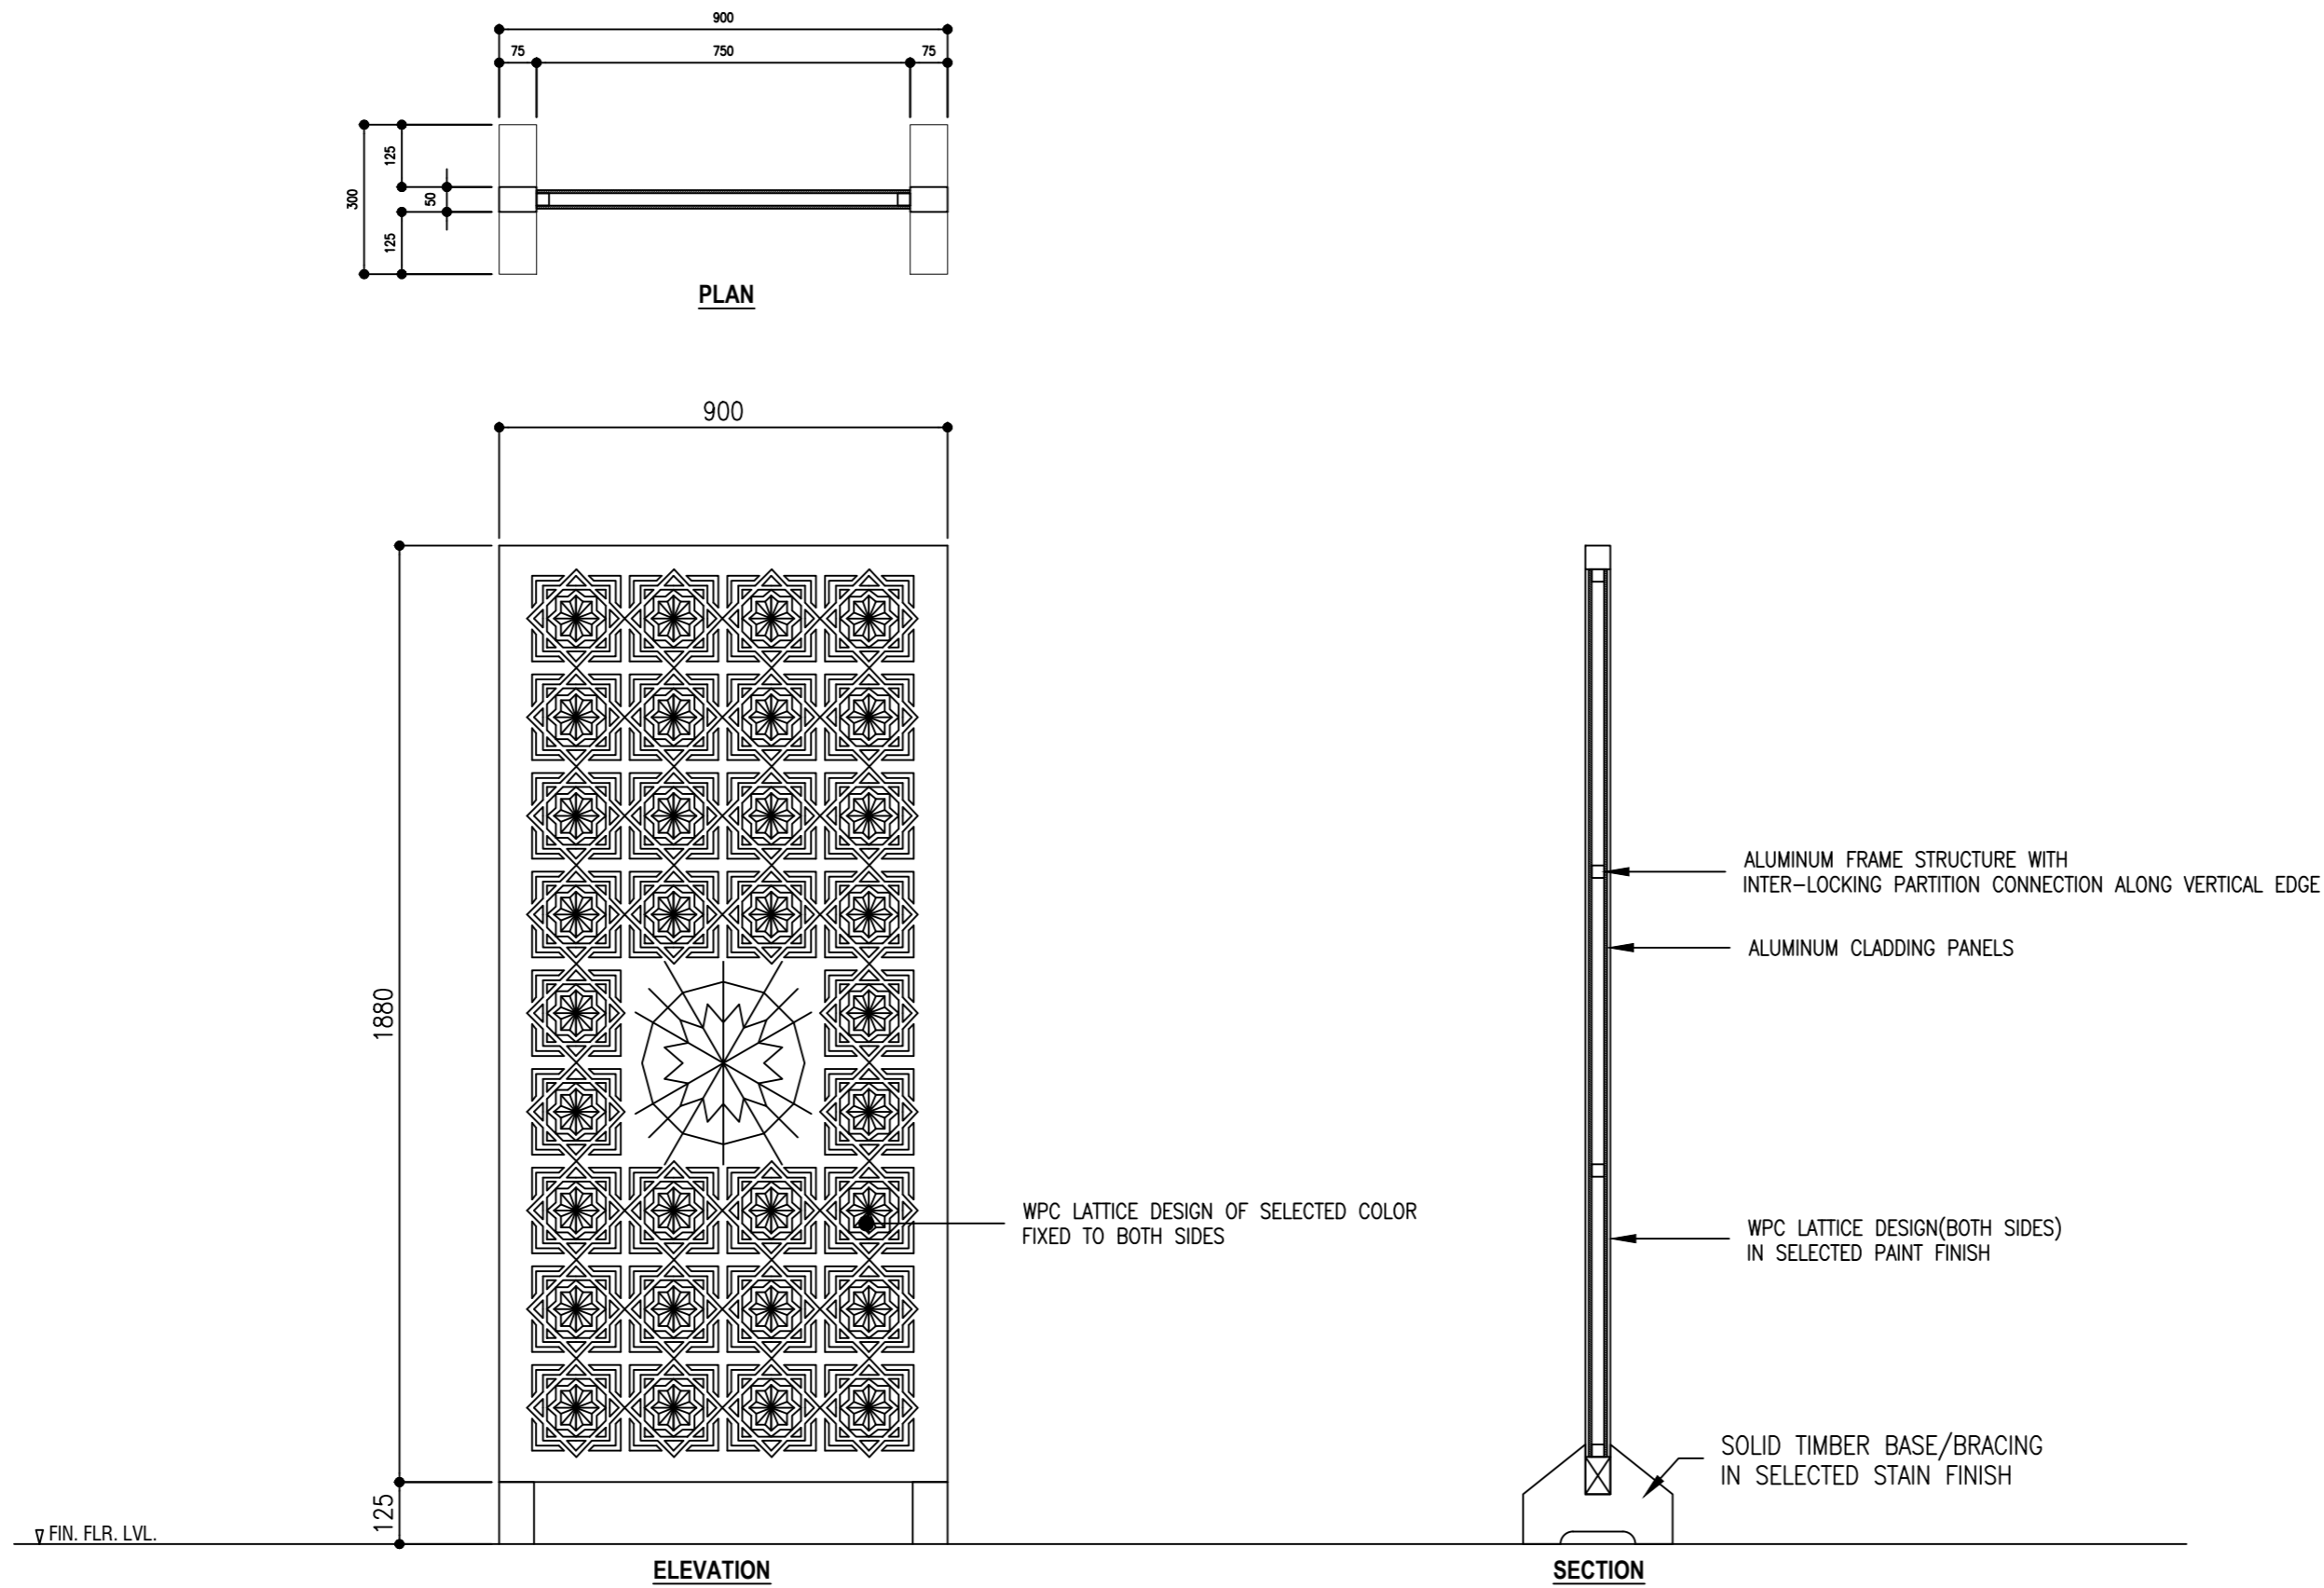


CLIENT:
MINISTRY OF ISLAMIC AFFAIRS

DESIGN AND CONSULTANCY:

SIARCH

PRIVATE LIMITED
LONUZIYAARAIY MAGU,MALE',20075,MALDIVES
EMAIL: INFO@SIARCH.DESIGN
HTTP://WWW.SIARCH.DESIGN

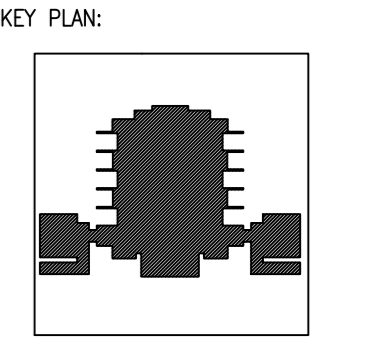

- WARNING:
- This drawing shall not be used for construction unless certified.
 - Contractor to verify all dimensions of existing works on site before commencing any work or preparing shop drawings.
 - Do not scale drawings, use written dimensions only.
 - This drawing is to be read in conjunction with the specifications and conditions of contract.
 - This drawing and design is copyright and no portion may be reproduced without the permission of the Consultant

REVISIONS		
NO	DESCRIPTION	DATE

PROJECT:

PROPOSED
MOSQUE FOR
300 PAX.

- PHASE:
- ☐ CONCEPT DESIGN
 - ☐ DESIGN DEVELOPMENT
 - ☒ TENDER DOCUMENT
 - ☐ FOR CONSTRUCTION
 - ☐ AS BUILD DRAWINGS

DESIGNATION	NAME	SIGNATURE
PROJECT MANAGER	SIARCH PVT LTD.	
STR. ENGINEER	KINNANATH HUSSAIN	
ARCHITECT	ALI WAJEEH	
CHECKED	MOHAMED SIRAJ	
DRAWN	ASHAN M.	


DWG. NAME:

ARCHITECTURAL

ARCHITECTURAL
DETAIL 04



CODE	DATE	DWG. NO:
COM-32	16-09-18	AR19
FORMAT	A1 A2 A3	
SCALE	- - 1:20	ISSUE A

PDF FILE NAME:COM-32_MSQ_AB_AR19_A

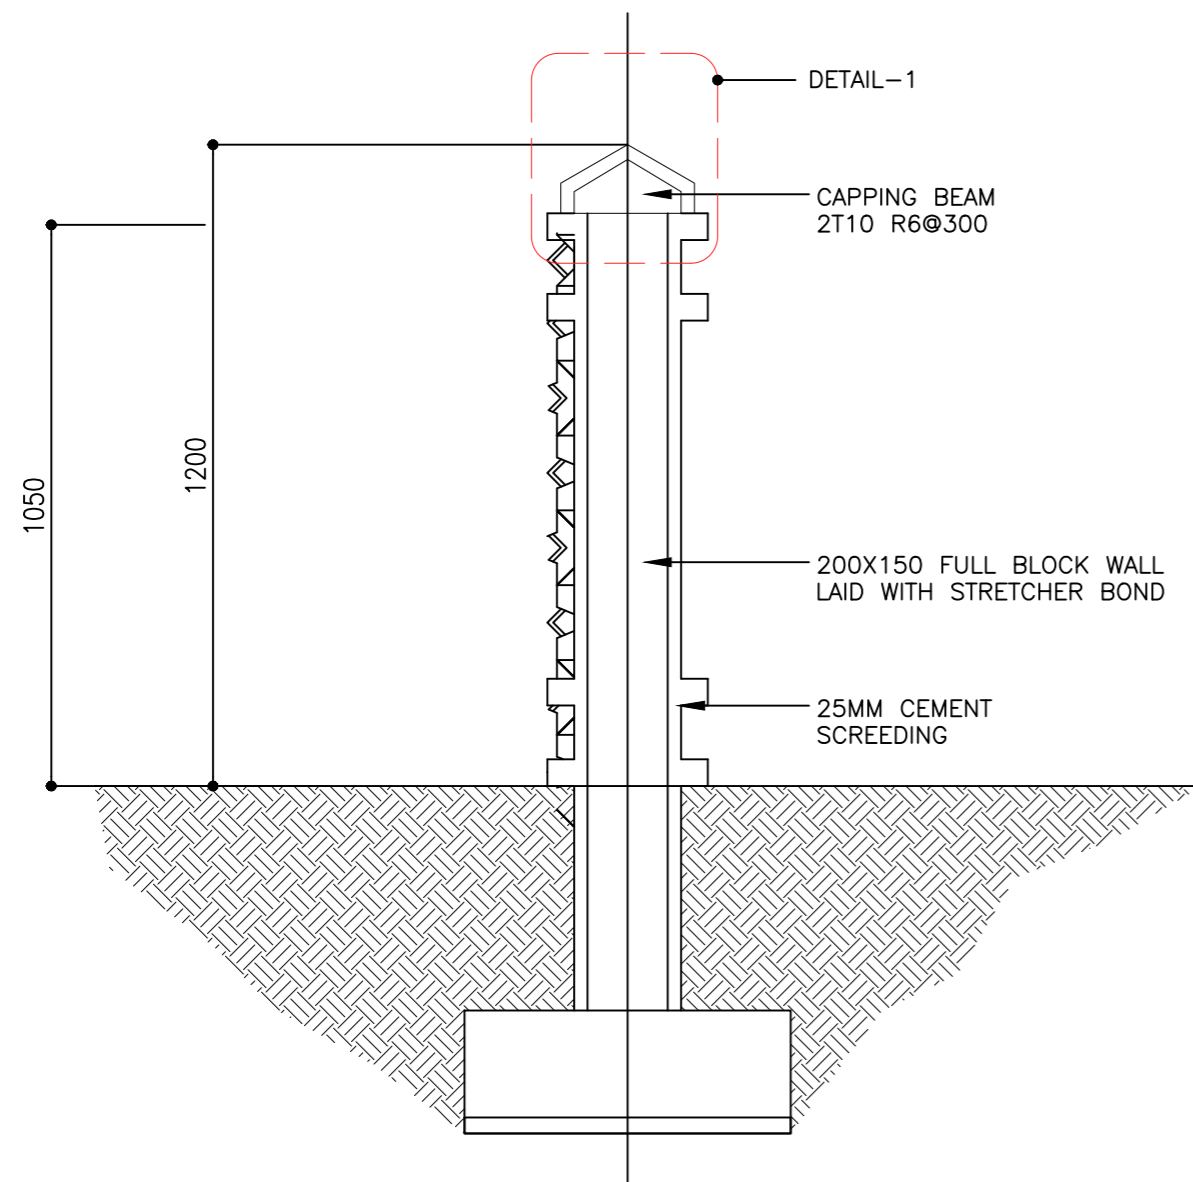



TYPICAL BOUNDARY SECTION

SCALE 1:20

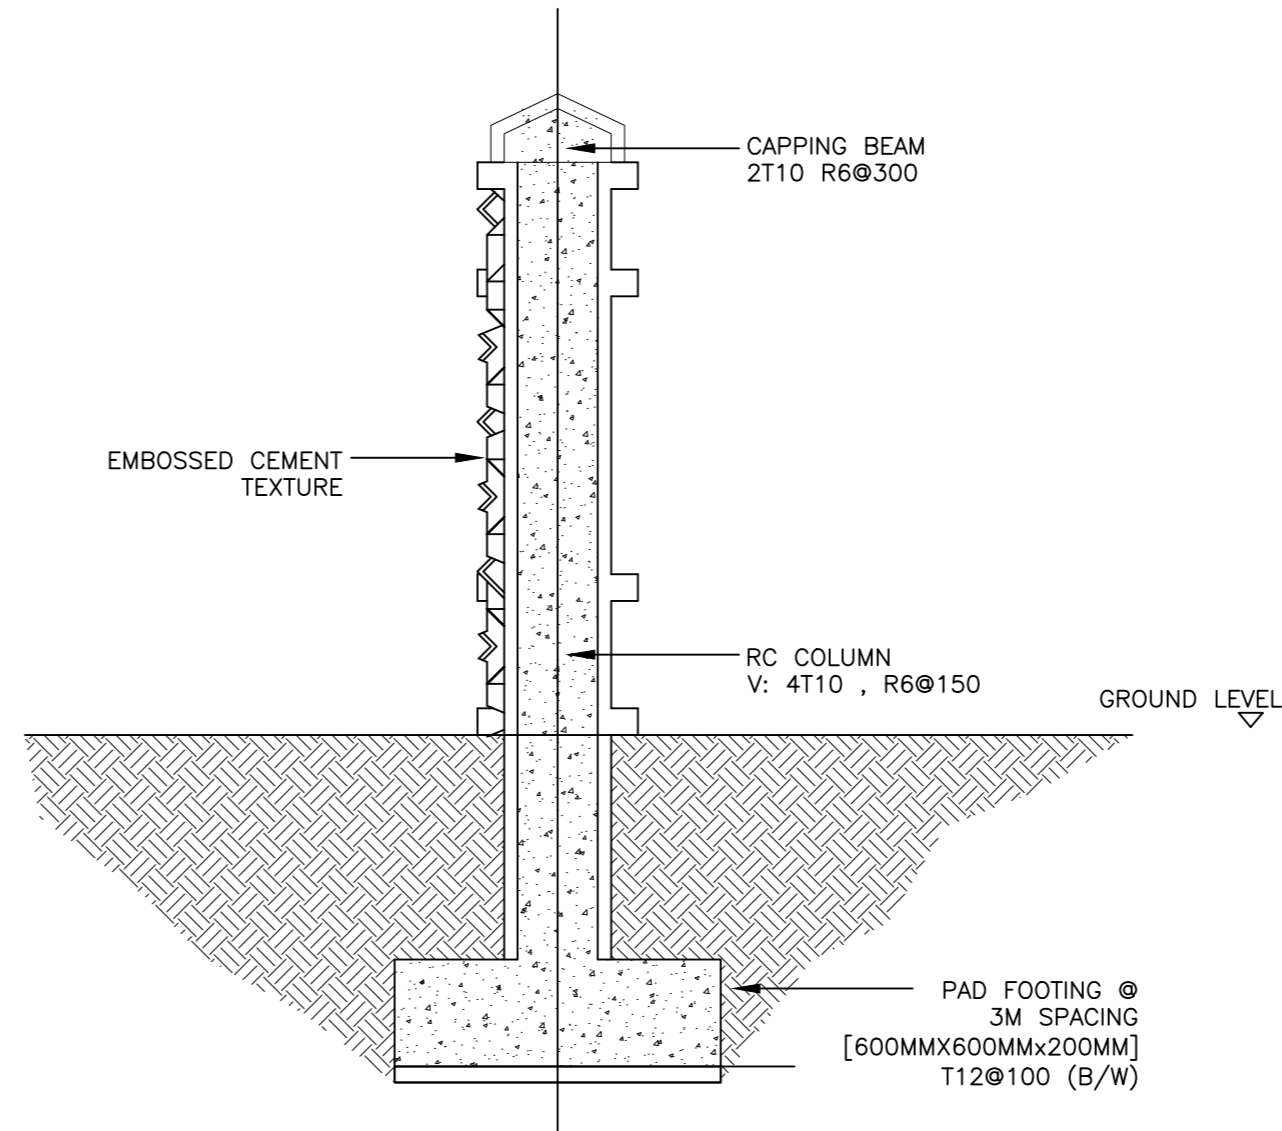 


TYPICAL BOUNDARY COLUMN SECTION

SCALE 1:20

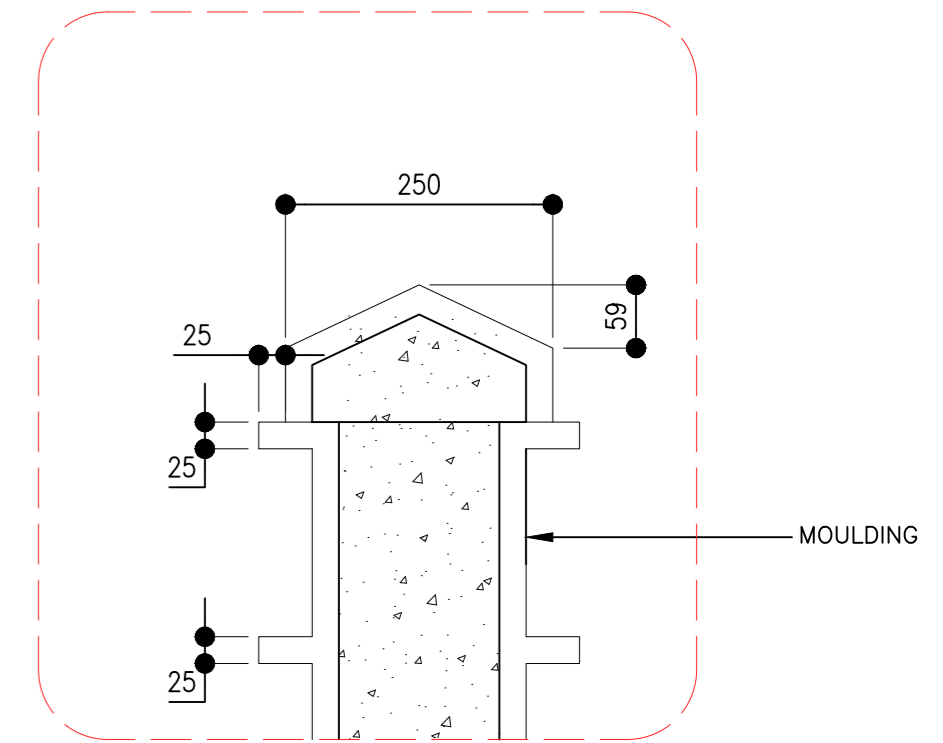
 



DETAIL - 1

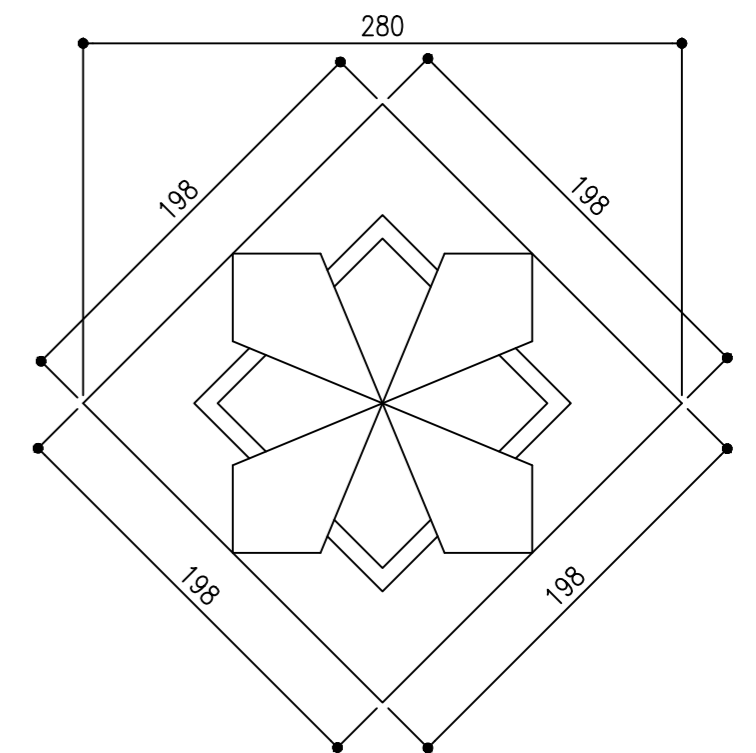



PATTEN DETAIL

SCALE 1:5

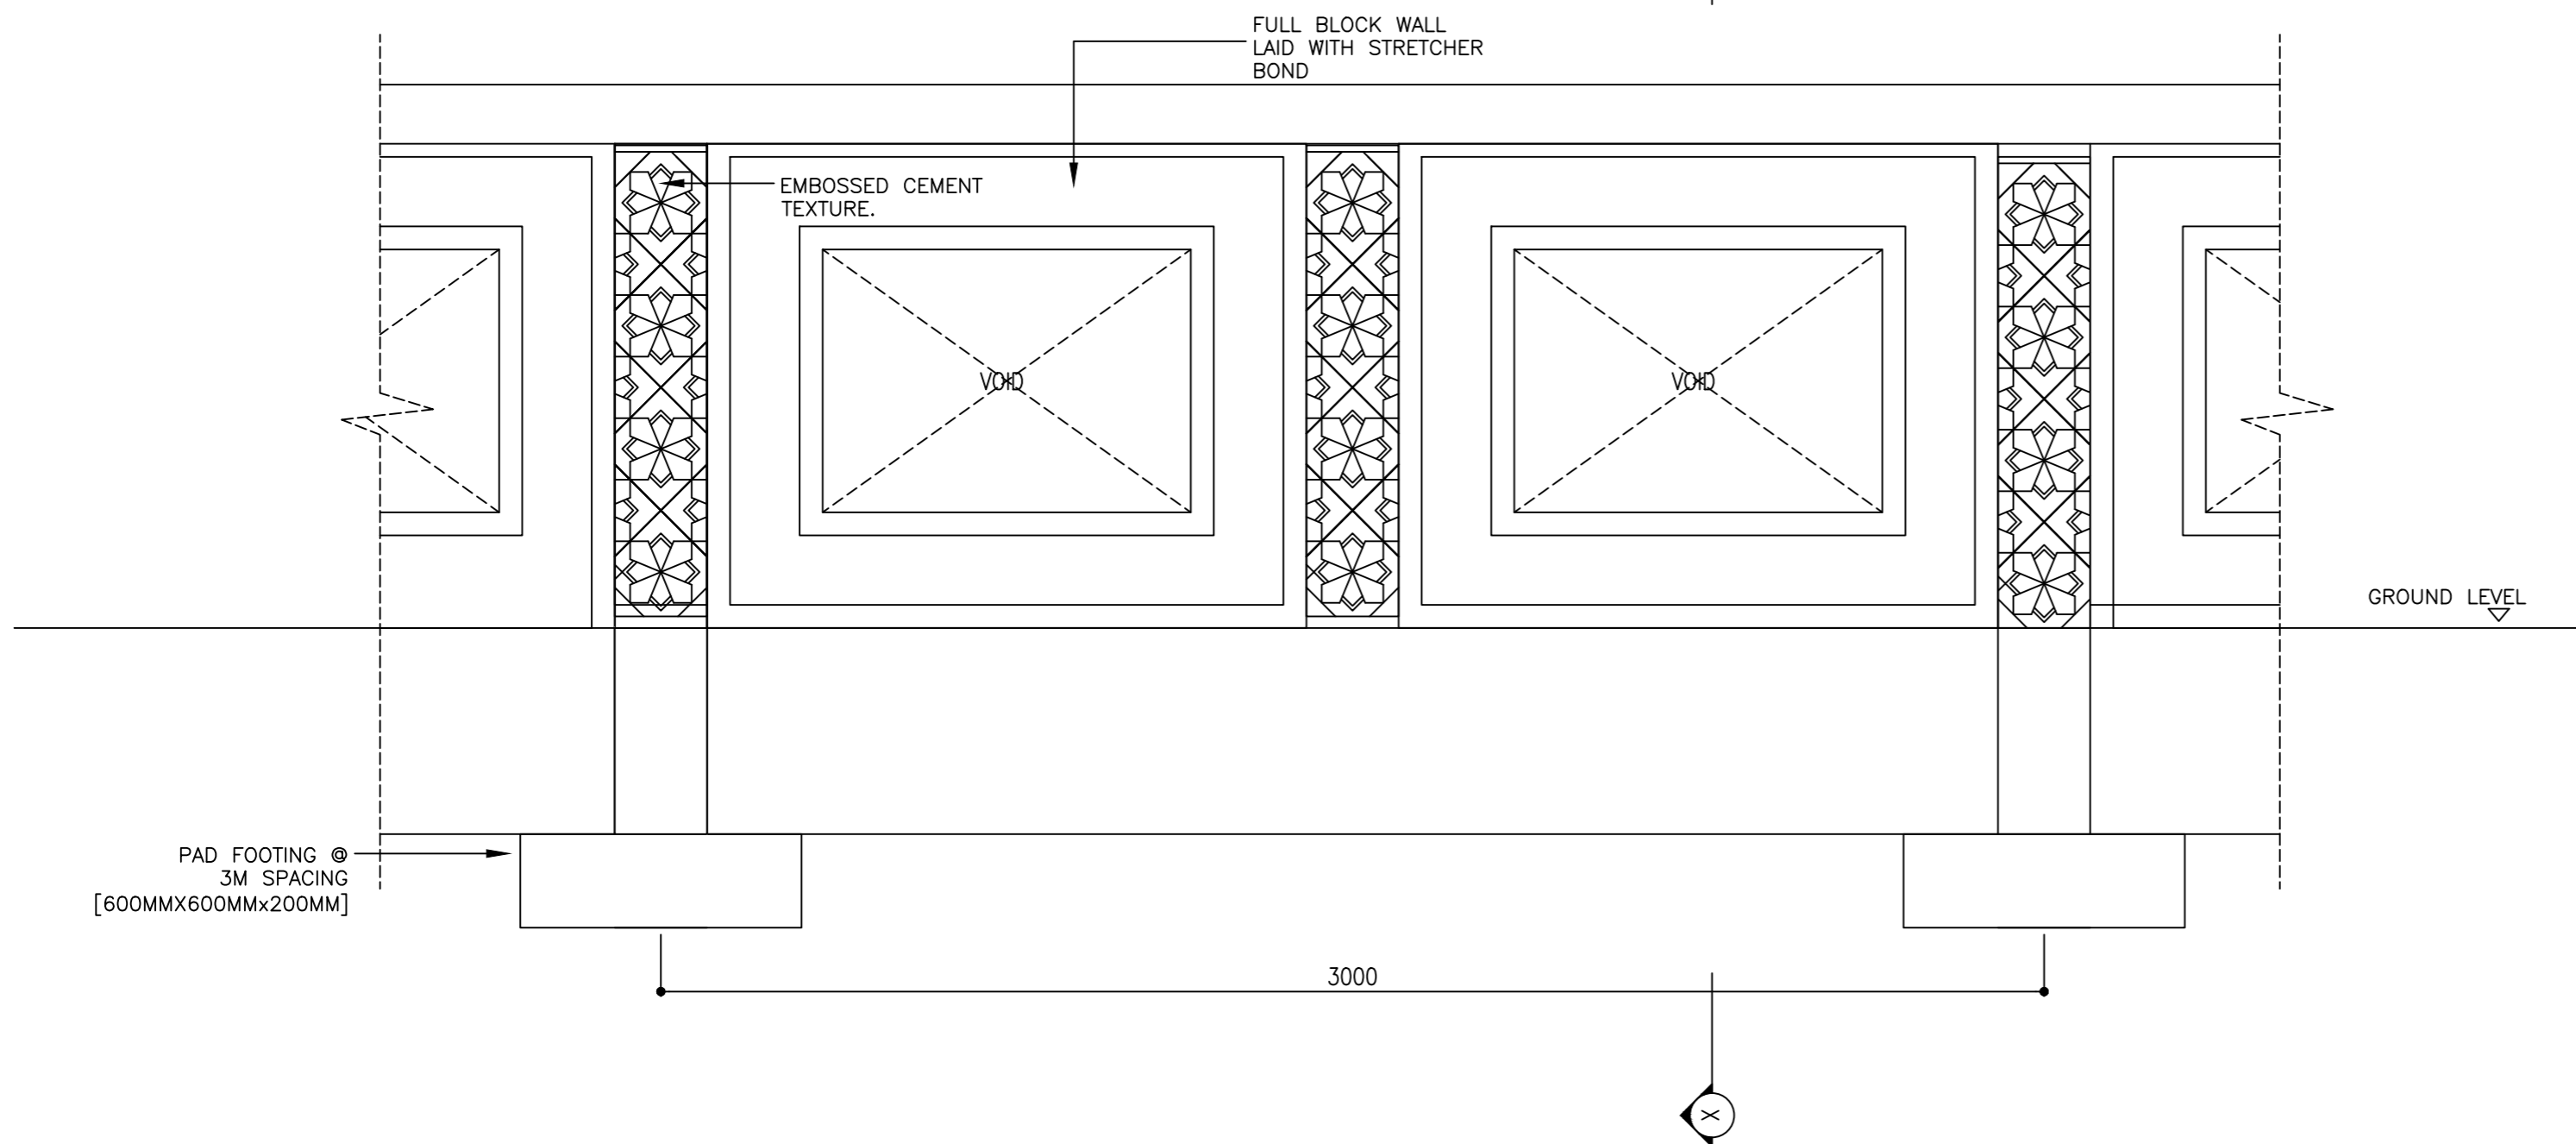
 


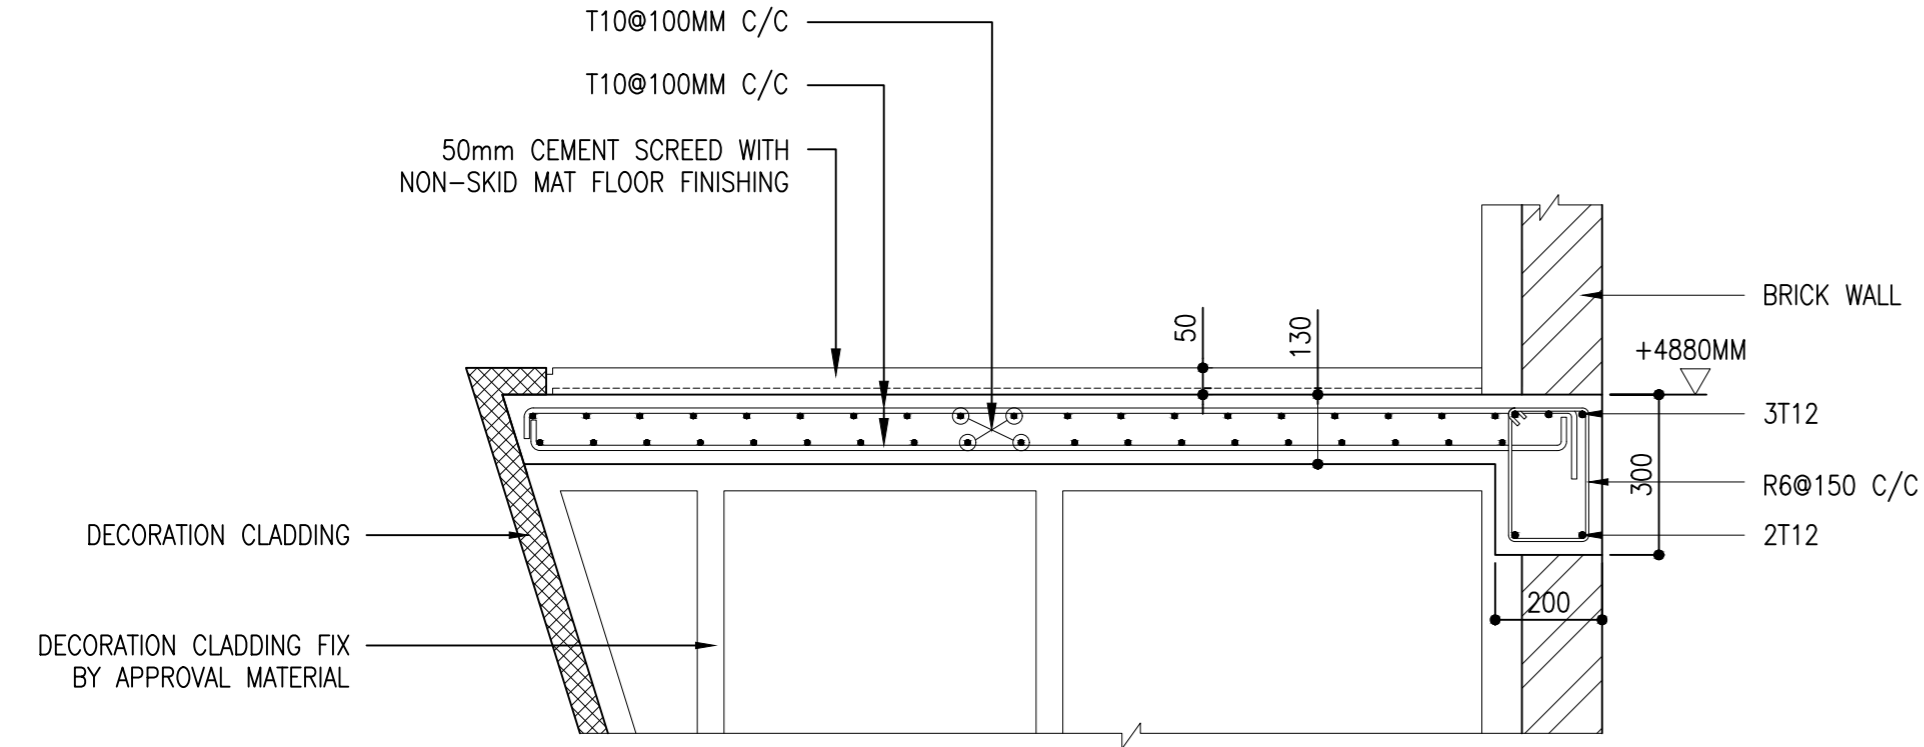



DETAIL 01

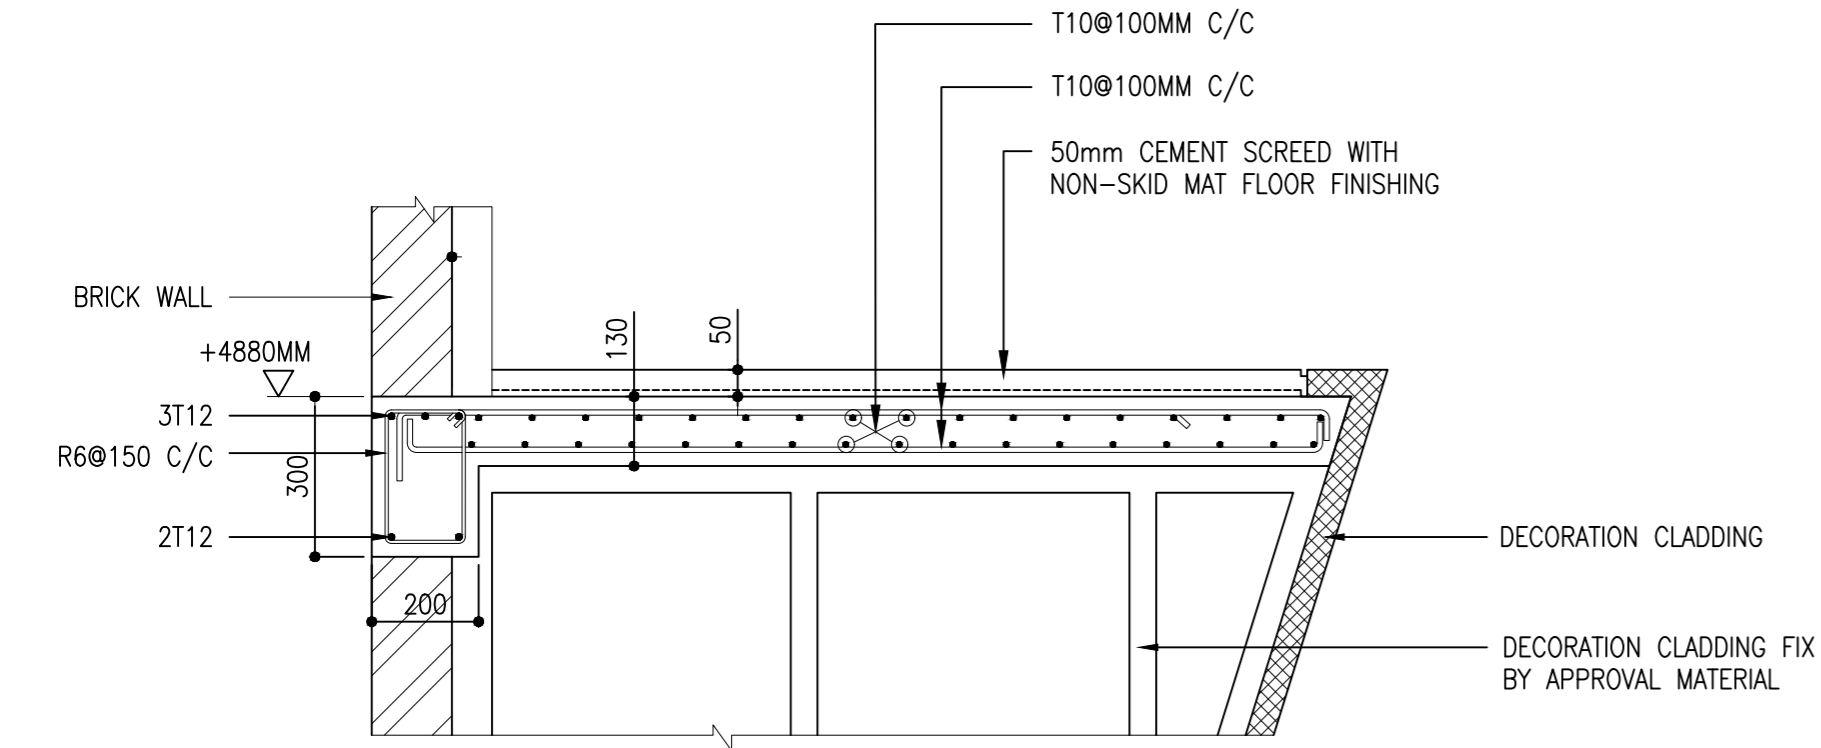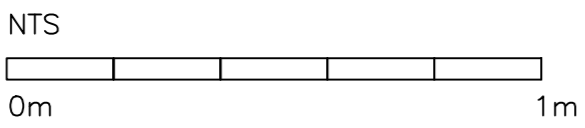



DETAIL 02

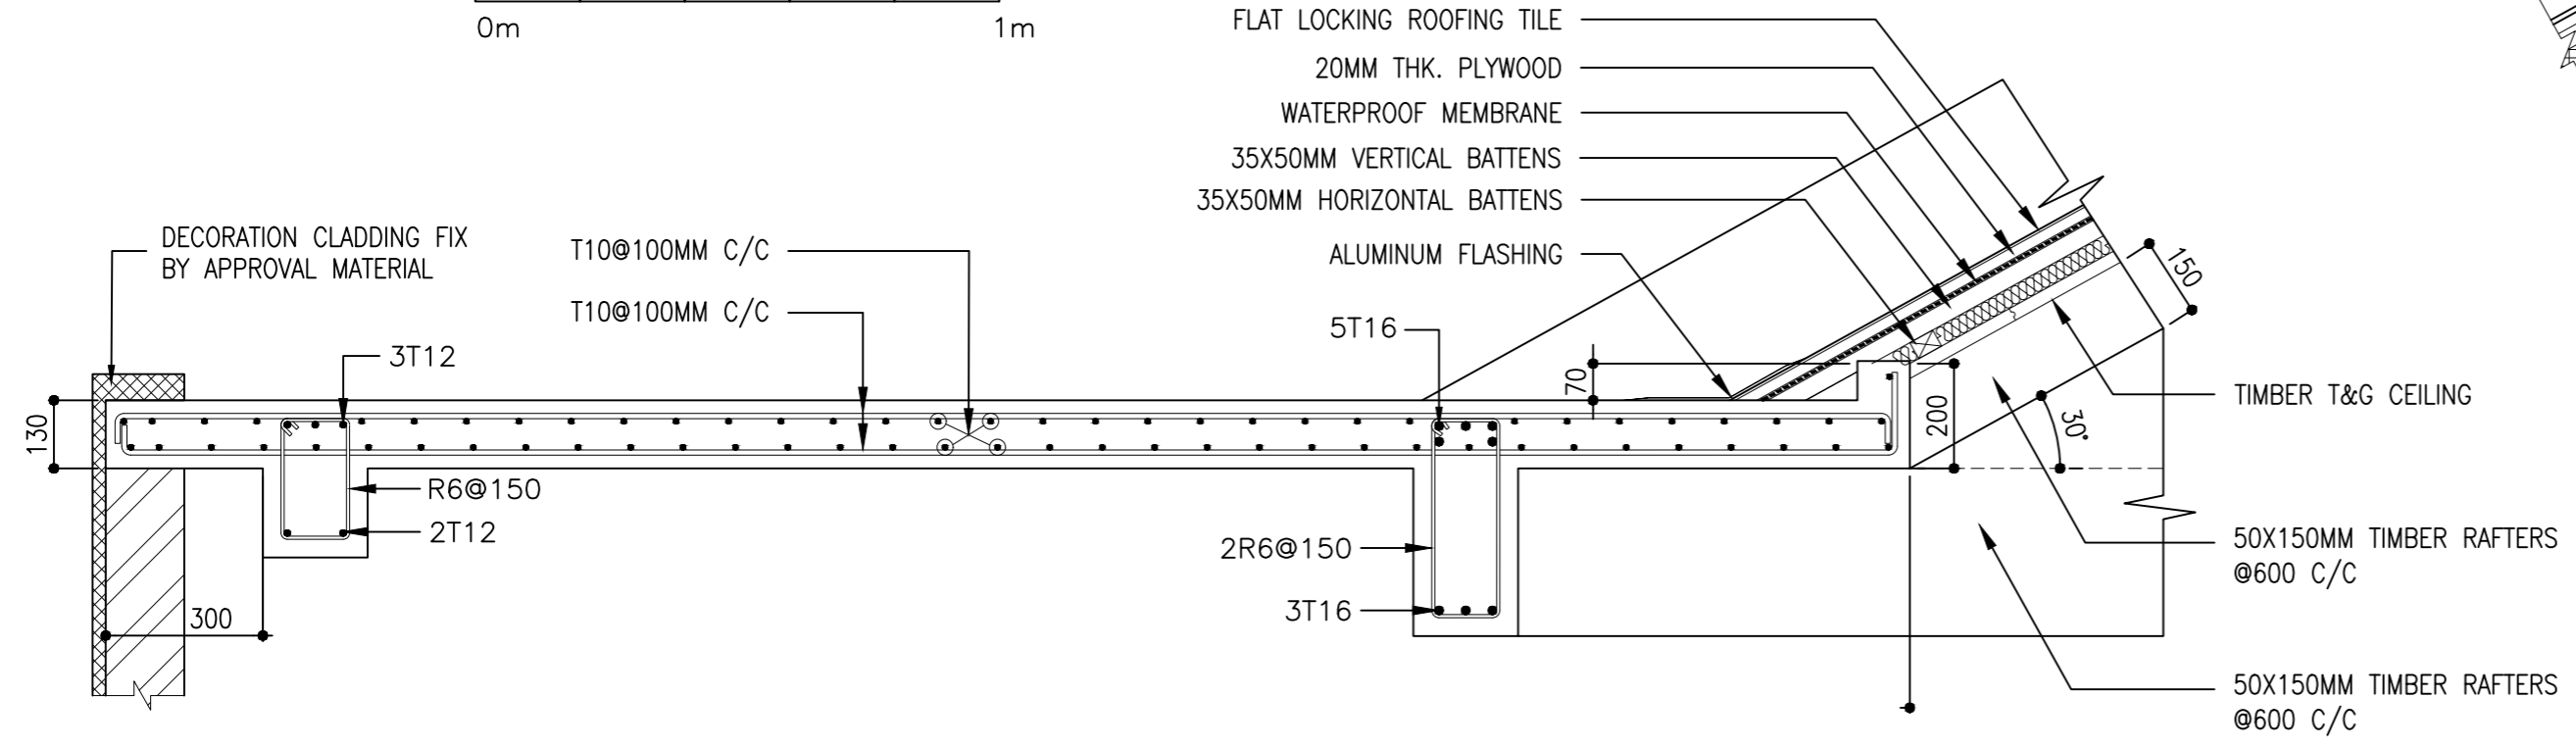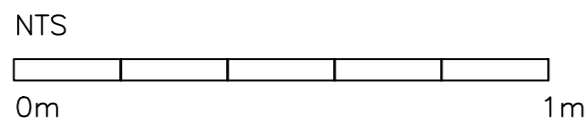


DETAIL 03- ROOF SLAB CONNECTION

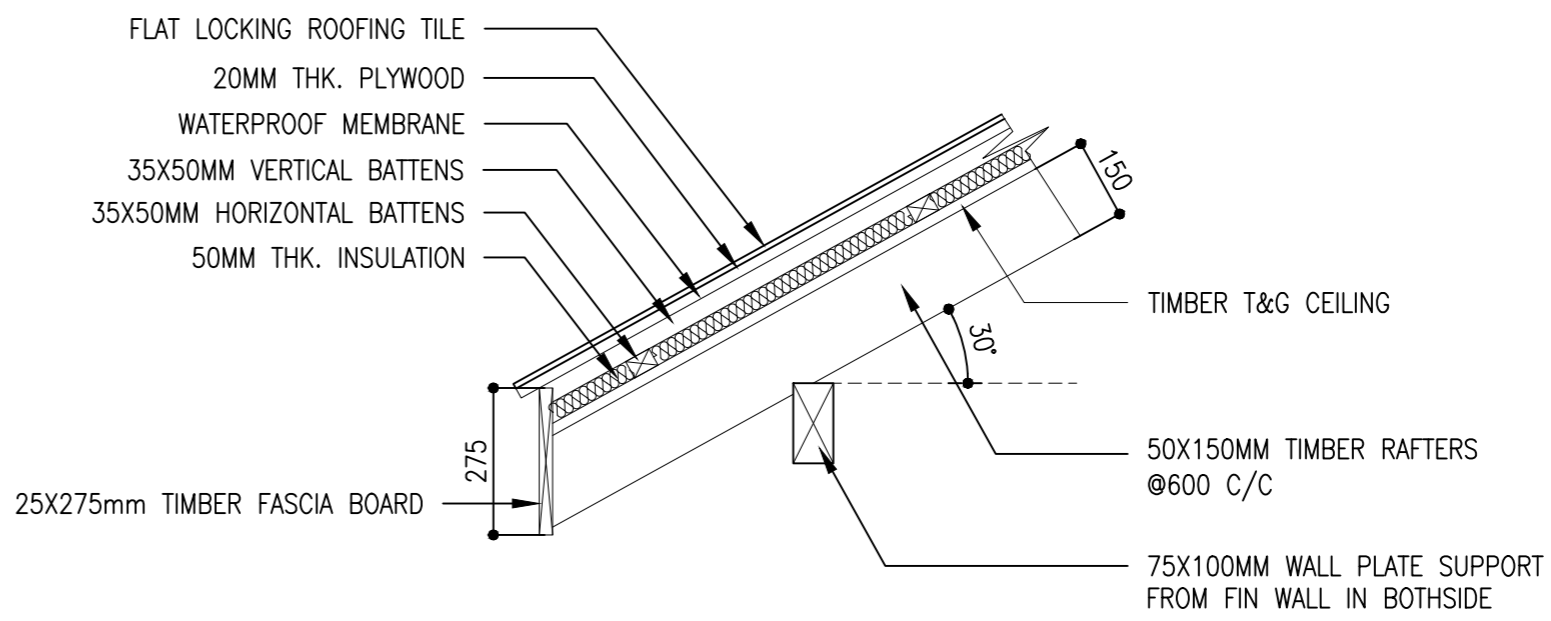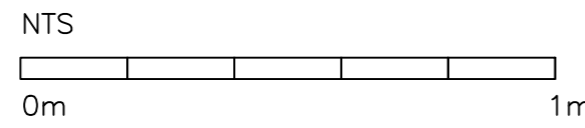


DETAIL 05- ROOF SHADE DETAIL

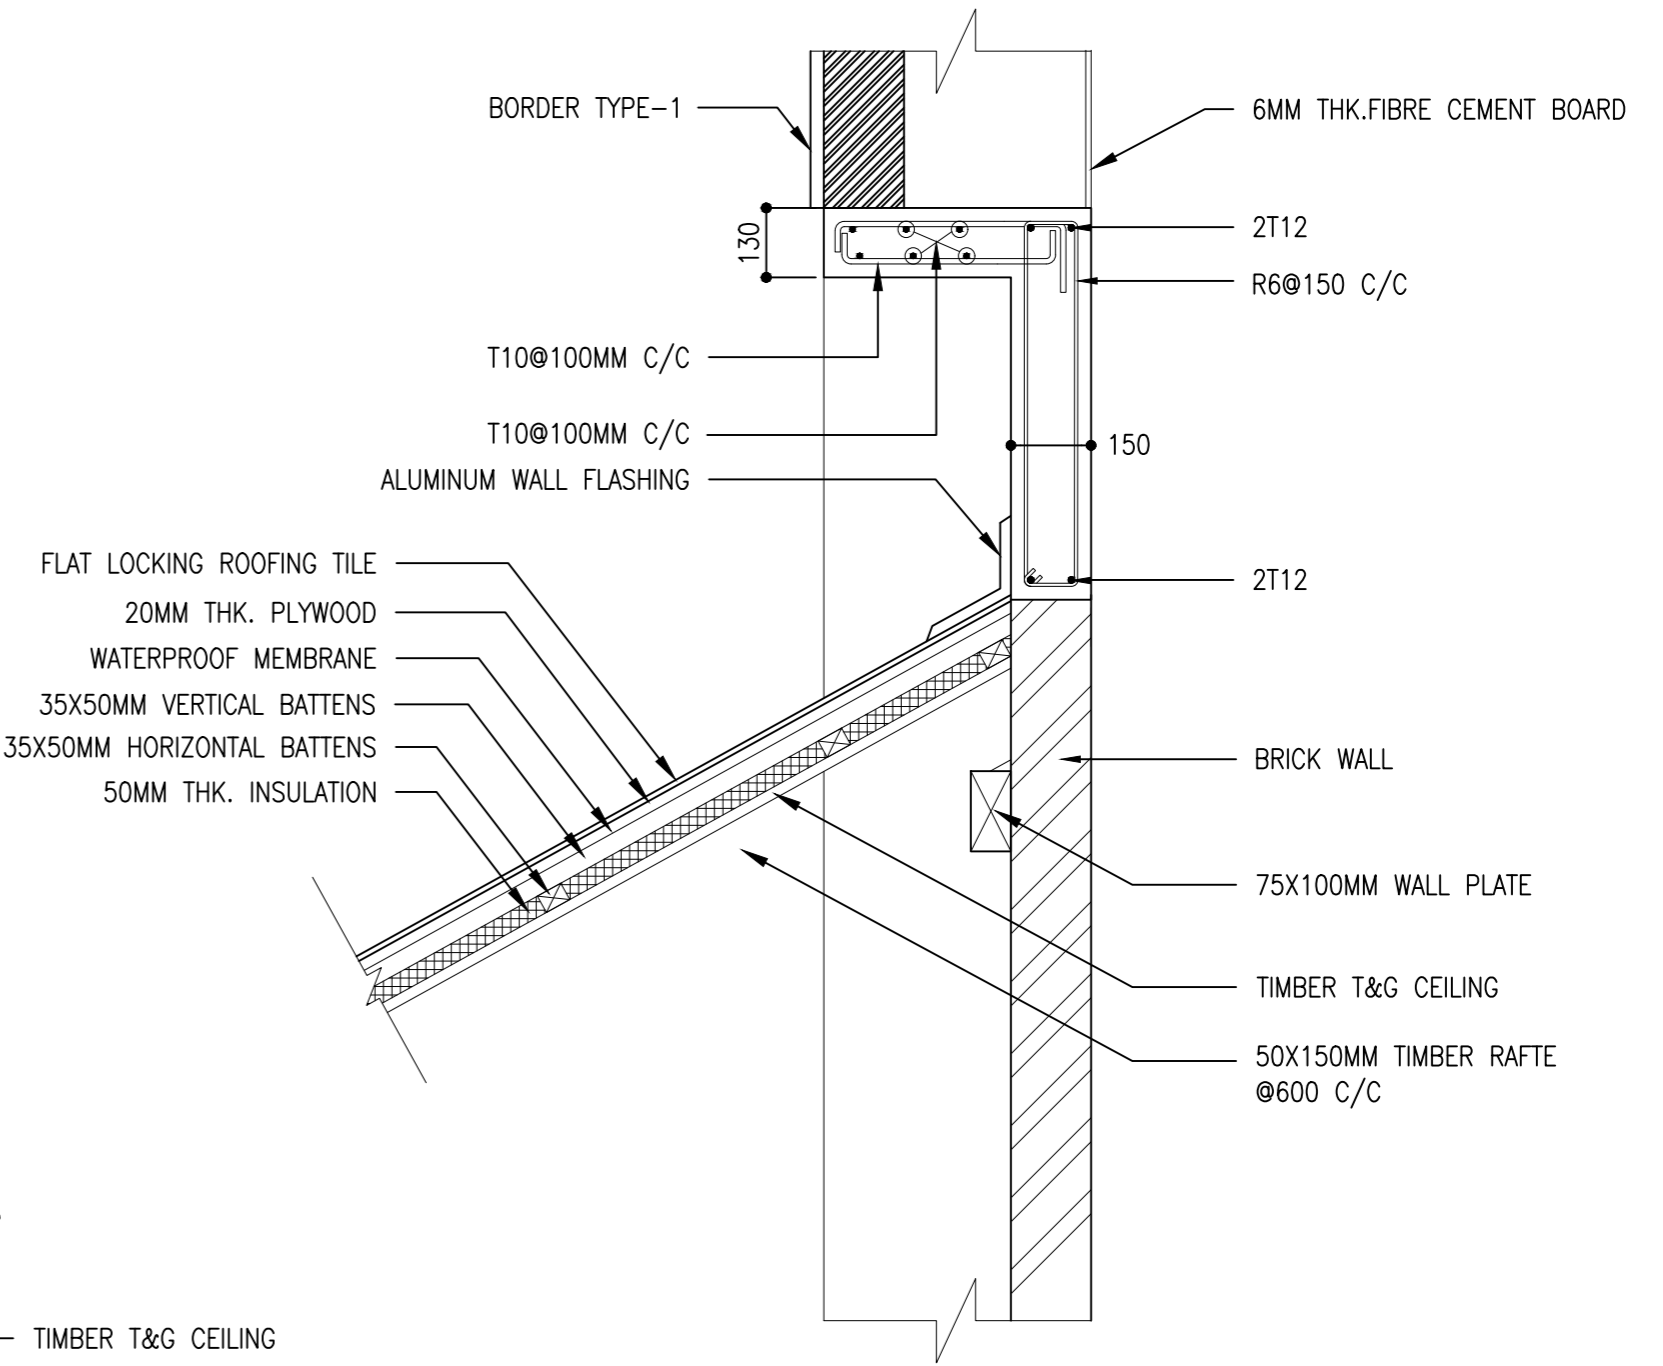
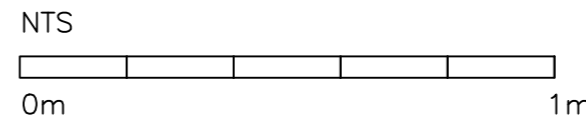


DETAIL 04- ROOF SHADE DETAIL

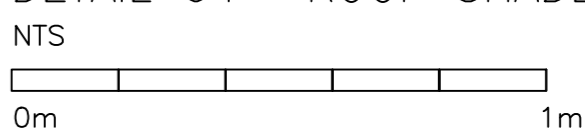

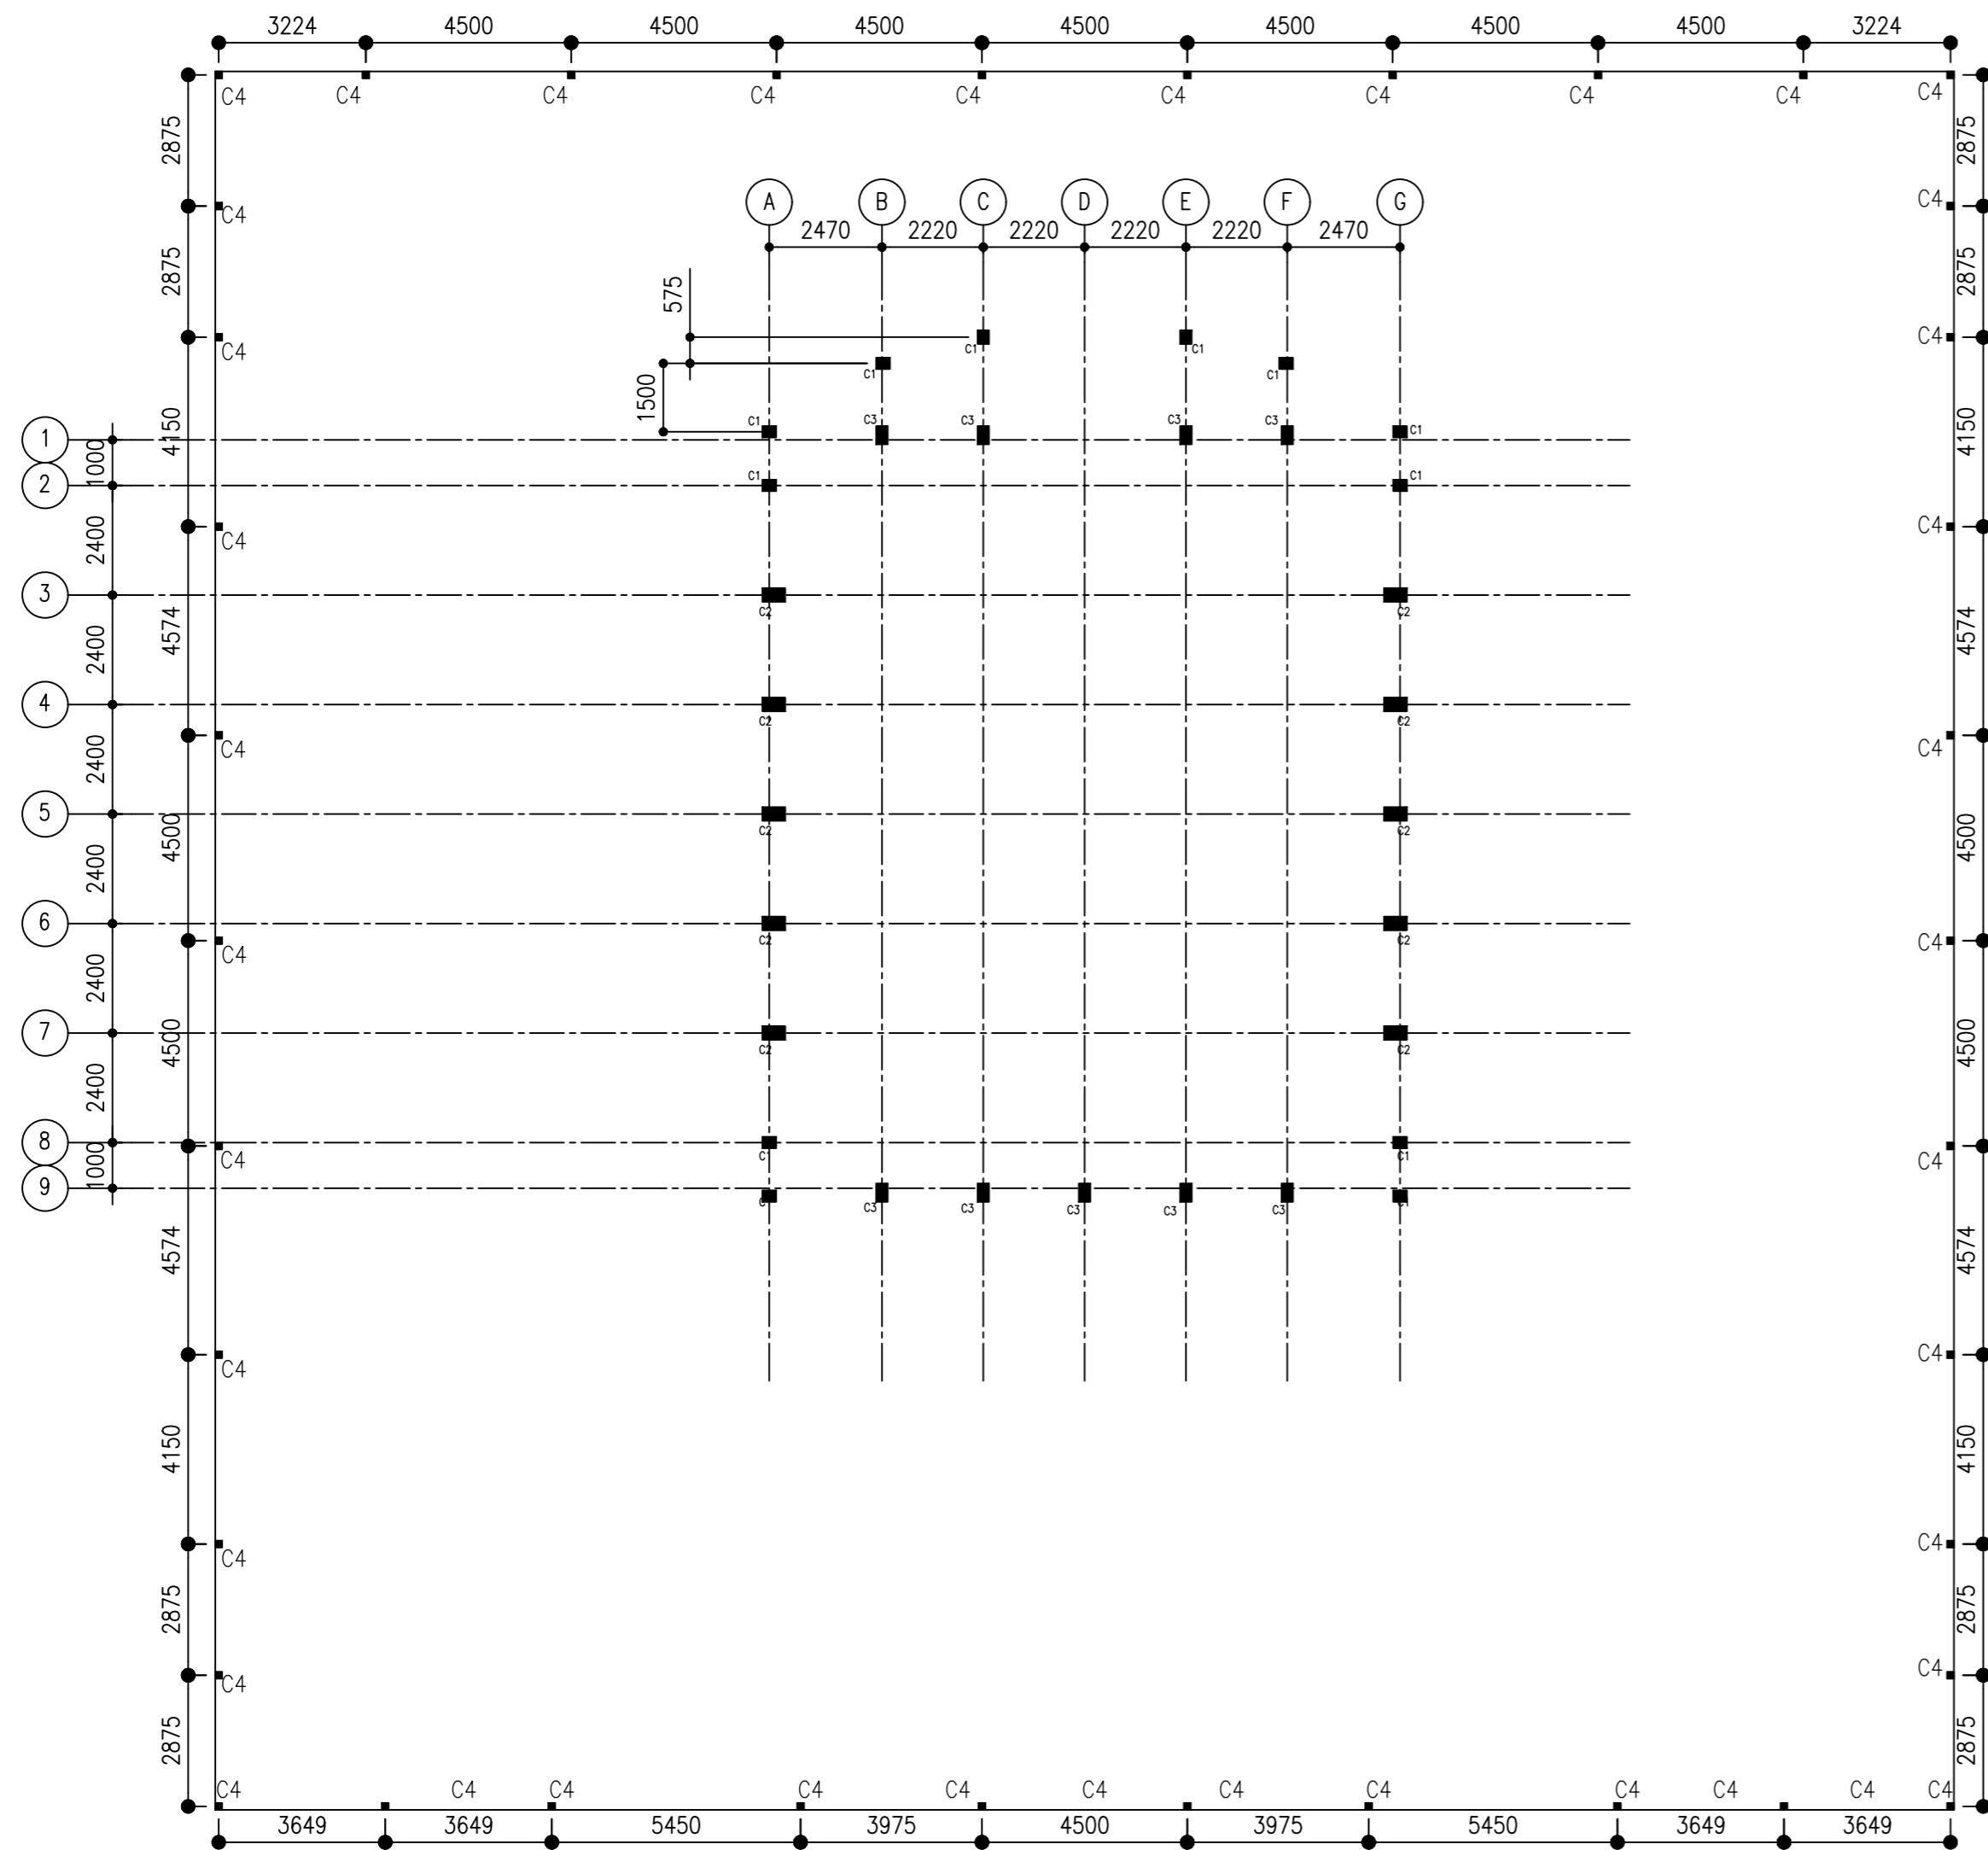


TYPICAL BOUNDARY WALL COLUMN LAYOUT
SCALE 1:200

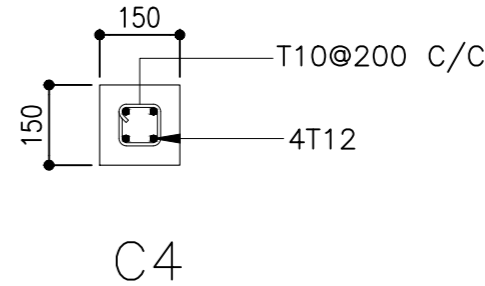 


COLUMN DETAILS

SCALE 1:20

 

CLIENT:
MINISTRY OF ISLAMIC AFFAIRS

DESIGN AND CONSULTANCY:
SIARCH
PRIVATE LIMITED
LONUZIYARAIY MAGU, MALE', 20075, MALDIVES
EMAIL: INFO@SIARCH.DESIGN
HTTP://WWW.SIARCH.DESIGN

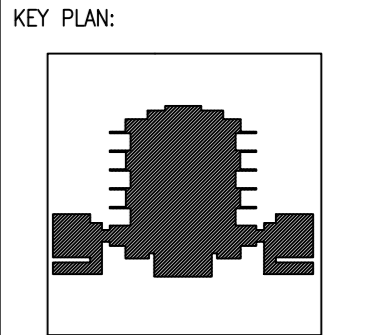

- WARNING:
- This drawing shall not be used for construction unless certified.
 - Contractor to verify all dimensions of existing works on site before commencing any work or preparing shop drawings.
 - Do not scale drawings, use written dimensions only.
 - This drawing is to be read in conjunction with the specifications and conditions of contract.
 - This drawing and design is copyright and no portion may be reproduced without the permission of the Consultant

REVISIONS		
NO	DESCRIPTION	DATE

PROJECT:
**PROPOSED
MOSQUE FOR
300 PAX.**

- PHASE:
- ☐ CONCEPT DESIGN
 - ☐ DESIGN DEVELOPMENT
 - ☒ TENDER DOCUMENT
 - ☐ FOR CONSTRUCTION
 - ☐ AS BUILD DRAWINGS

DESIGNATION	NAME	SIGNATURE
PROJECT MANAGER	SIARCH PVT LTD.	
STR. ENGINEER	KINNANATH HUSSAIN	
ARCHITECT	ALI WAJEEH	
CHECKED	MOHAMED SIRAJ	
DRAWN	ASHAN M.	

DWG. NAME:
STRUCTURAL

**BOUNDARY WALL
COLUMN LAYOUT**

CODE COM-32	DATE 16-09-18	DWG. NO: ST03
FORMAT A1	A2	A3
SCALE -	-	1:100
ISSUE A		

PDF FILE NAME: COM-32_MSQ_AB_ST03_A