

### QUAY WALL UNIT

1 : 50

PROJECT:

CONSTRUCTION OF  
TH. GURAI DHOO HARBOUR

CONTENTS:

Quay Wall Corner  
Block Details

DRAWING NO.:

001

SCALE:


1 : 50

DATE:

16 MARCH 2015



ENGINEERING DIVISION  
MINISTRY OF HOUSING AND INFRASTRUCTURE  
AMEENEE MAGU MALE' 20392  
REPUBLIC OF MALDIVES  
TEL: 300 4300, FAX: 300 4301

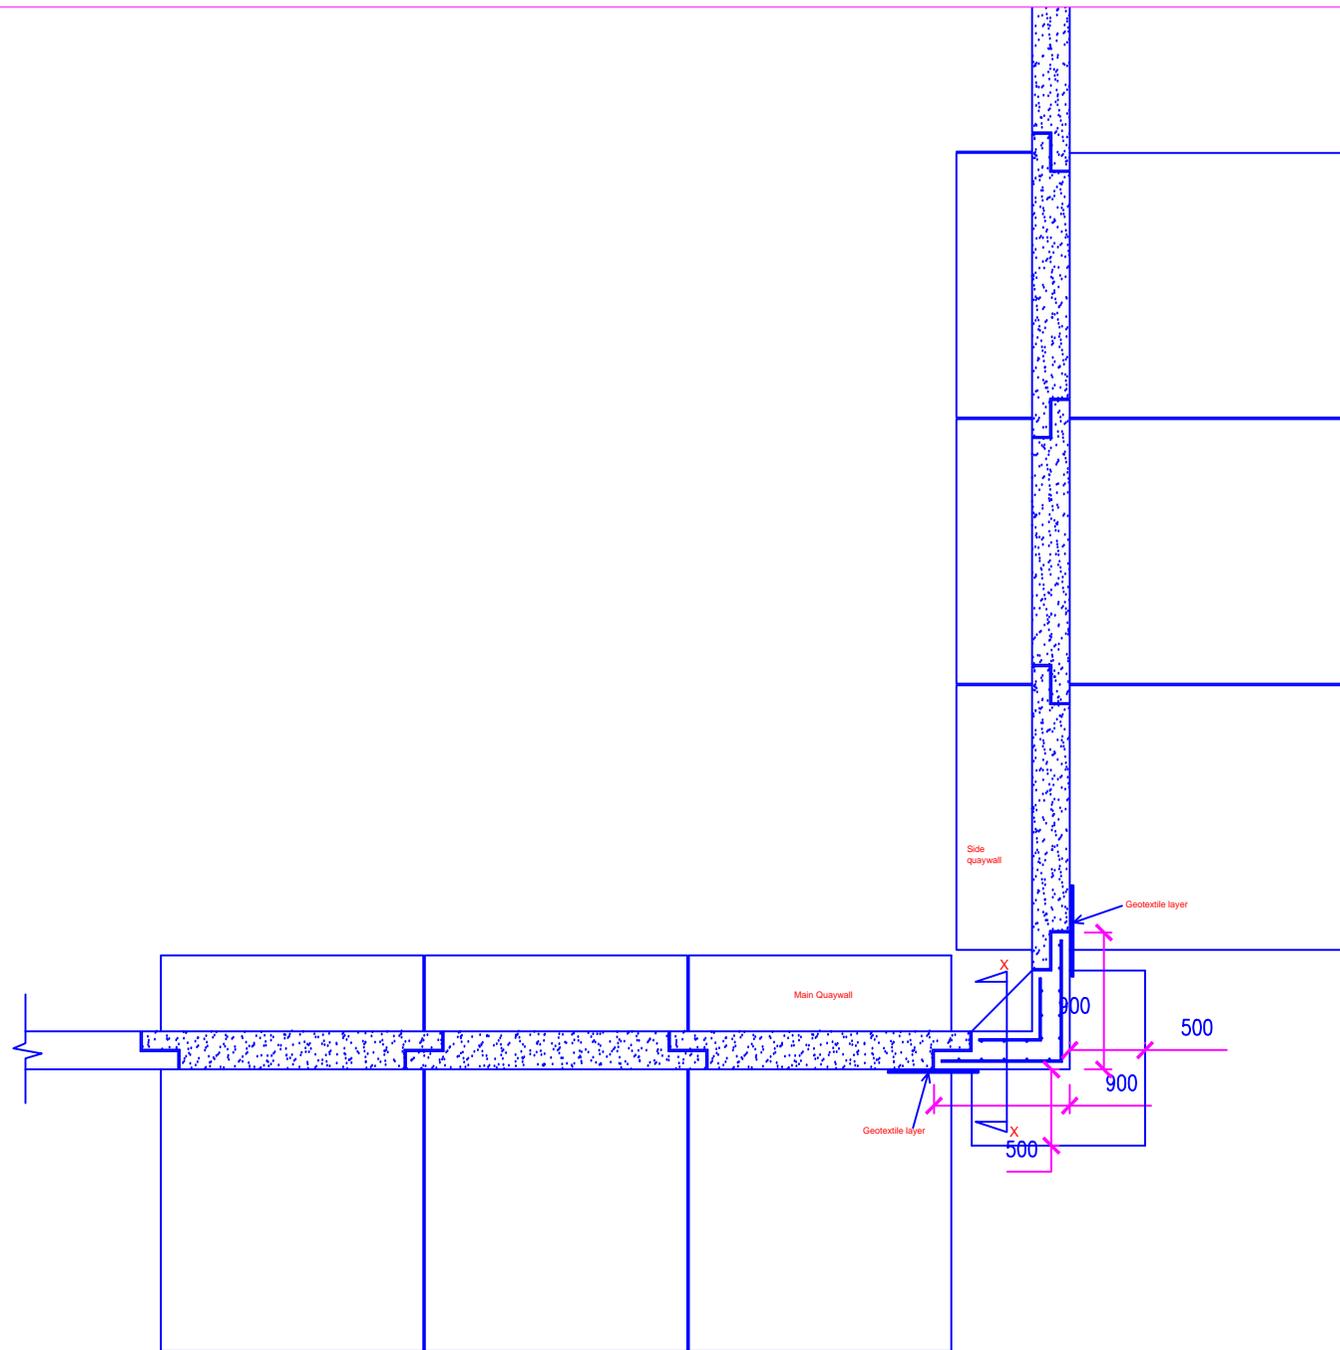

PROJECT:  
**CONSTRUCTION OF  
 TH. GURAI DHOO HARBOUR**

CONTENTS:  
**Quay Wall Corner  
 Block Details**


DRAWING NO.:  
**002**

SCALE:  
**1 : 50**


DATE:  
**16 MARCH 2015**



**ENGINEERING DIVISION  
 MINISTRY OF HOUSING AND INFRASTRUCTURE**  
 AMEENEE MAGU MALE' 20392  
 REPUBLIC OF MALDIVES  
 TEL: 300 4300, FAX: 300 4301

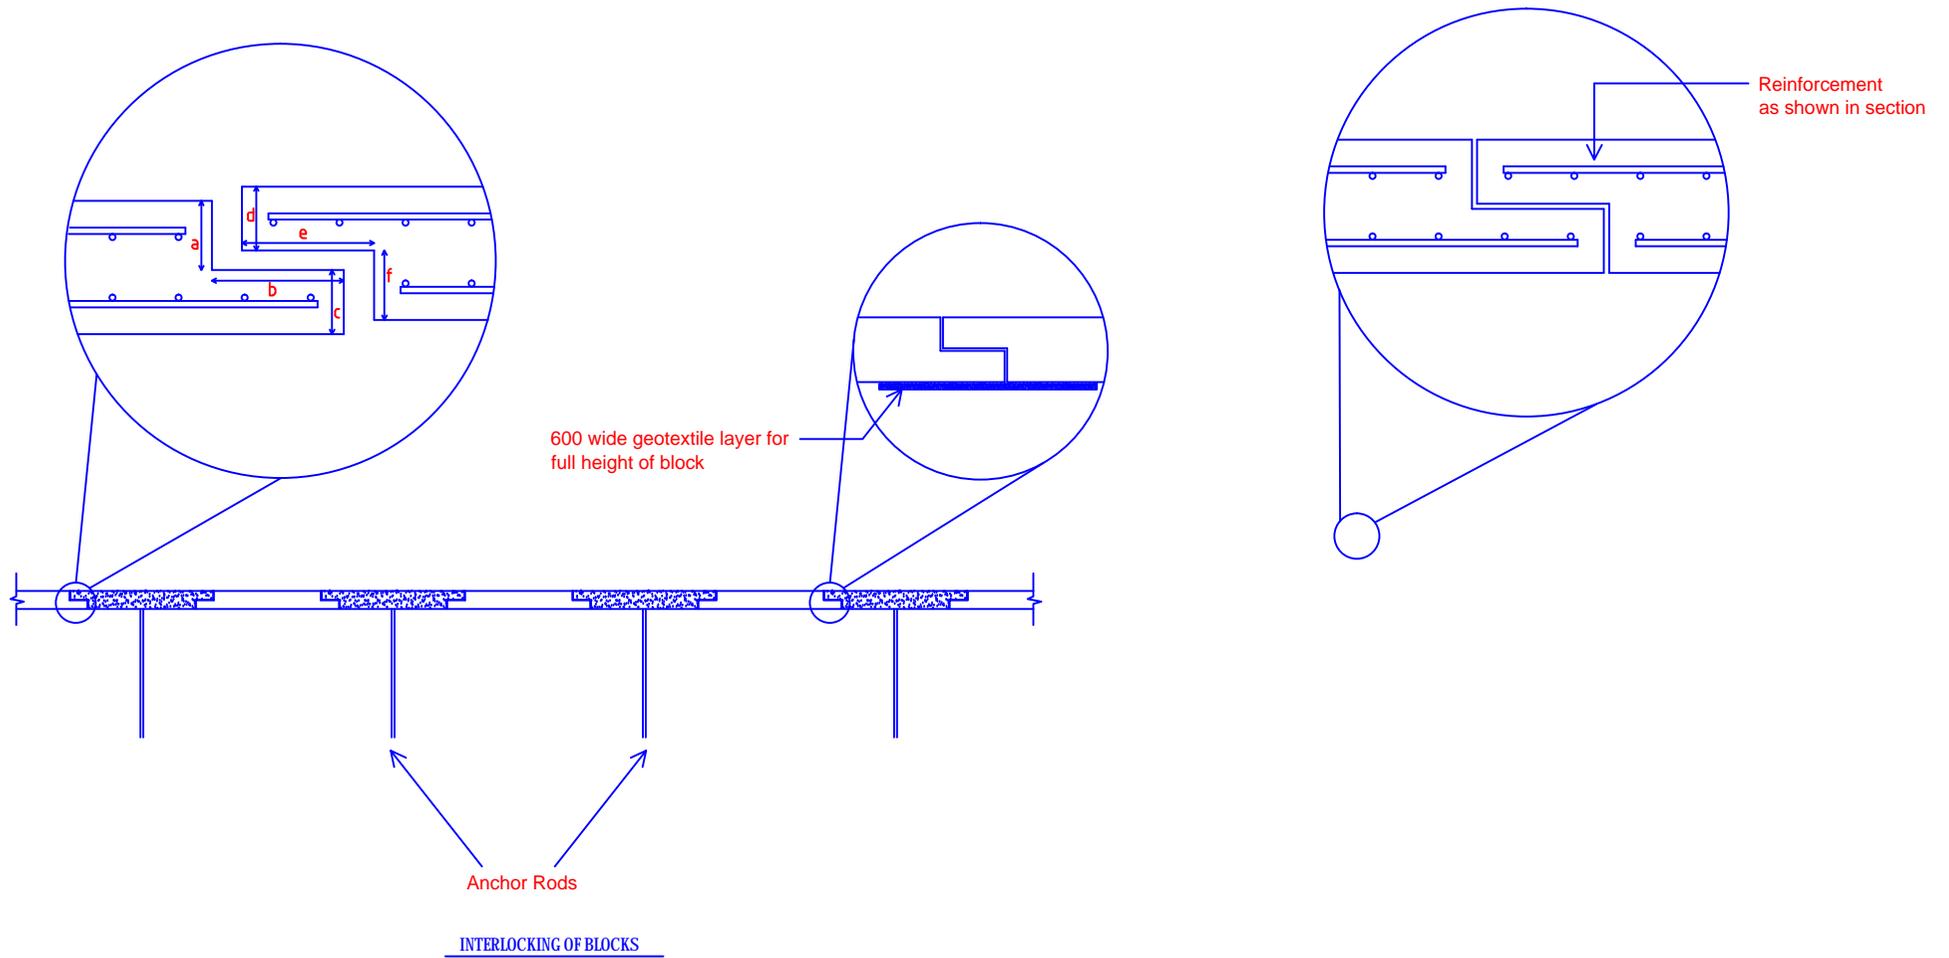

PROJECT: <b>CONSTRUCTION OF TH. GURAI DHOO HARBOUR</b>	CONTENTS: <b>Quay Wall Interlocking of Blocks</b>	DRAWING NO.: <b>003</b>	SCALE: <b>NTS</b>	DATE: <b>16 MARCH 2015</b>	 <b>ENGINEERING DIVISION</b> <b>MINISTRY OF HOUSING AND INFRASTRUCTURE</b> AMEENEE MAGU MALE' 20392 REPUBLIC OF MALDIVES TEL: 300 4300, FAX: 300 4301
---	--	----------------------------	----------------------	-------------------------------	--

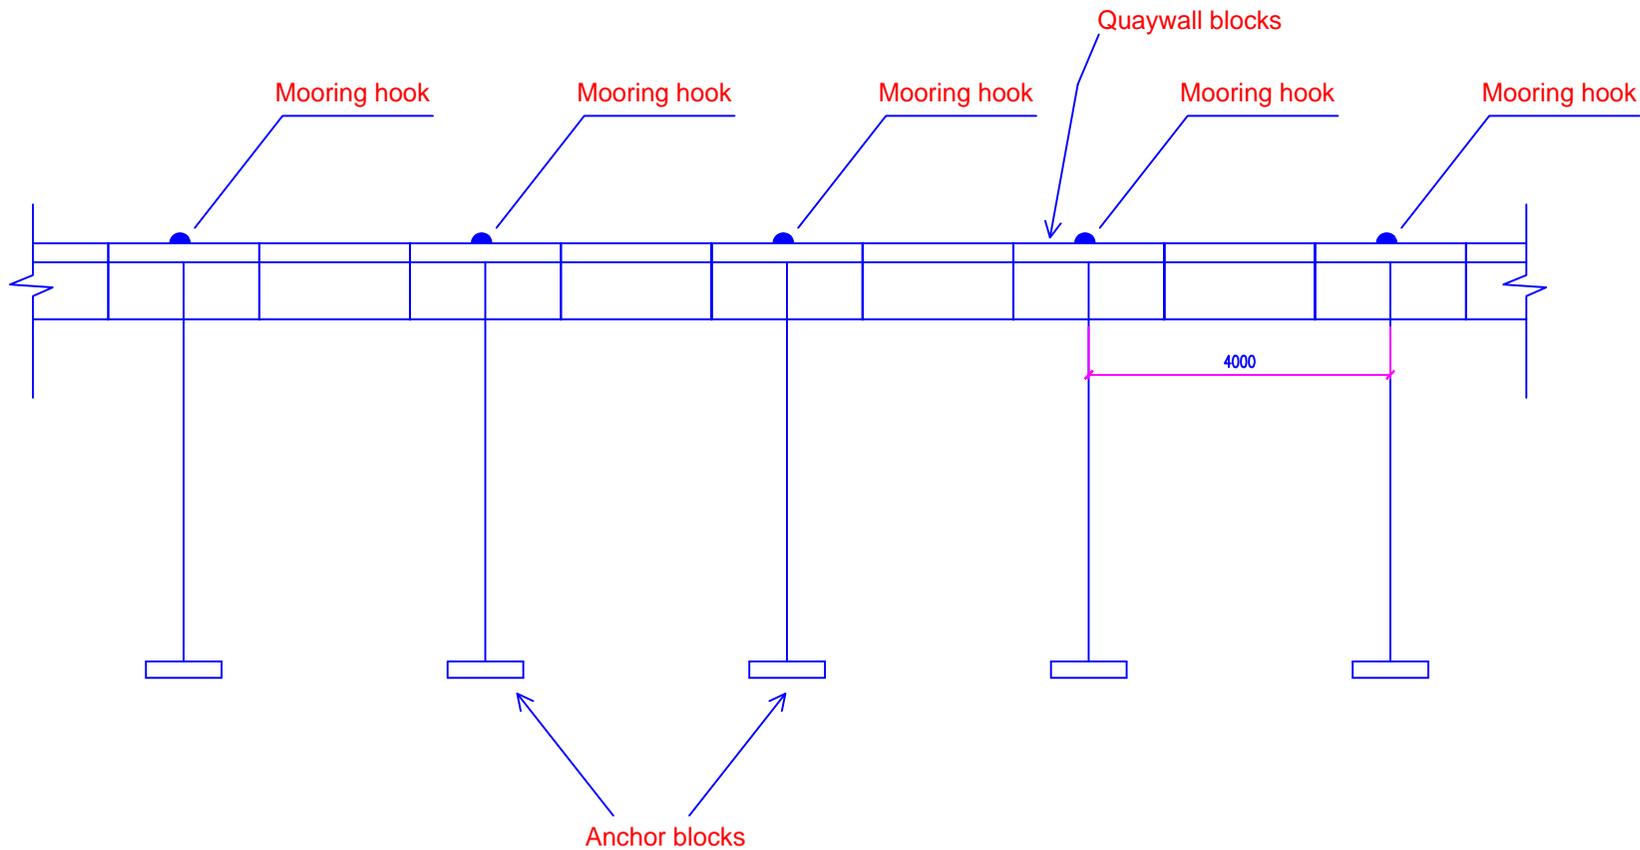

PROJECT:  
**CONSTRUCTION OF  
 TH. GURAI DHOO HARBOUR**


CONTENTS:  
**Mooring Hook  
 Installation Layout**

DRAWING NO.:  
**004**

SCALE:  
**NTS**


DATE:  
**16 MARCH 2015**


**ENGINEERING DIVISION  
 MINISTRY OF HOUSING AND INFRASTRUCTURE**  
 AMEENEE MAGU MALE' 20392  
 REPUBLIC OF MALDIVES  
 TEL: 300 4300, FAX: 300 4301

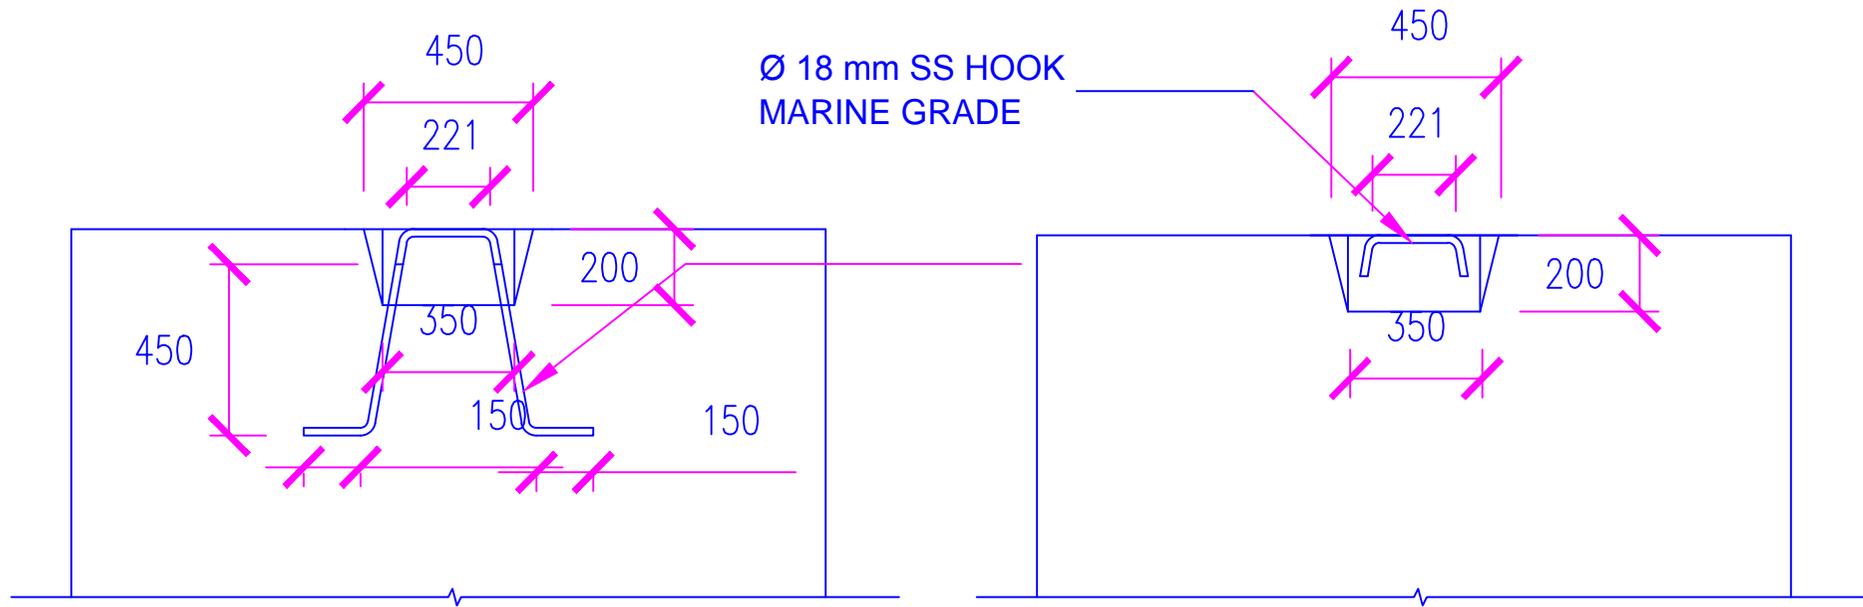


MOORING HOOK PLAN

MOORING HOOK ELEVATION

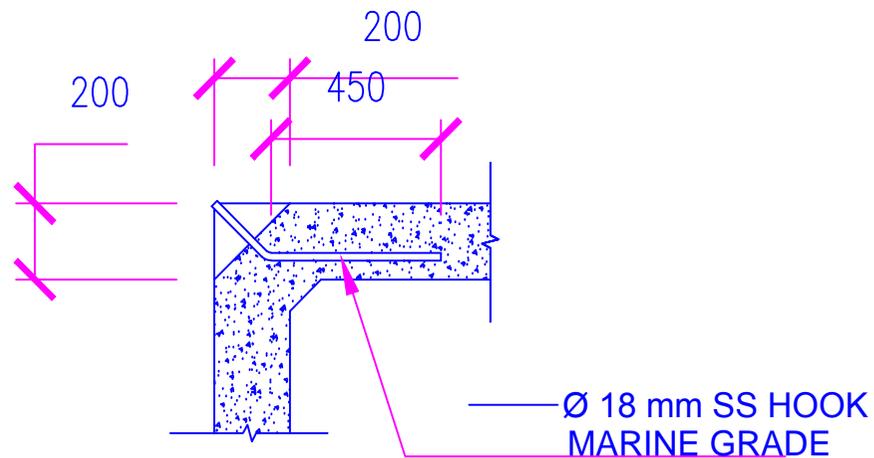

MOORING HOOK SECTION

<p>PROJECT: CONSTRUCTION OF TH. GURAIIDHOO HARBOUR</p>	<p>CONTENTS: Quaywall Mooring Hooks</p>	<p>DRAWING NO.: 005</p>	<p>SCALE: 1 : 20</p>	<p>DATE: 16 MARCH 2015</p>	<p>ENGINEERING DIVISION MINISTRY OF HOUSING AND INFRASTRUCTURE AMEENEE MAGU MALE' 20392 REPUBLIC OF MALDIVES TEL: 300 4300, FAX: 300 4301</p> 
--	---	-----------------------------	--------------------------	--------------------------------	---

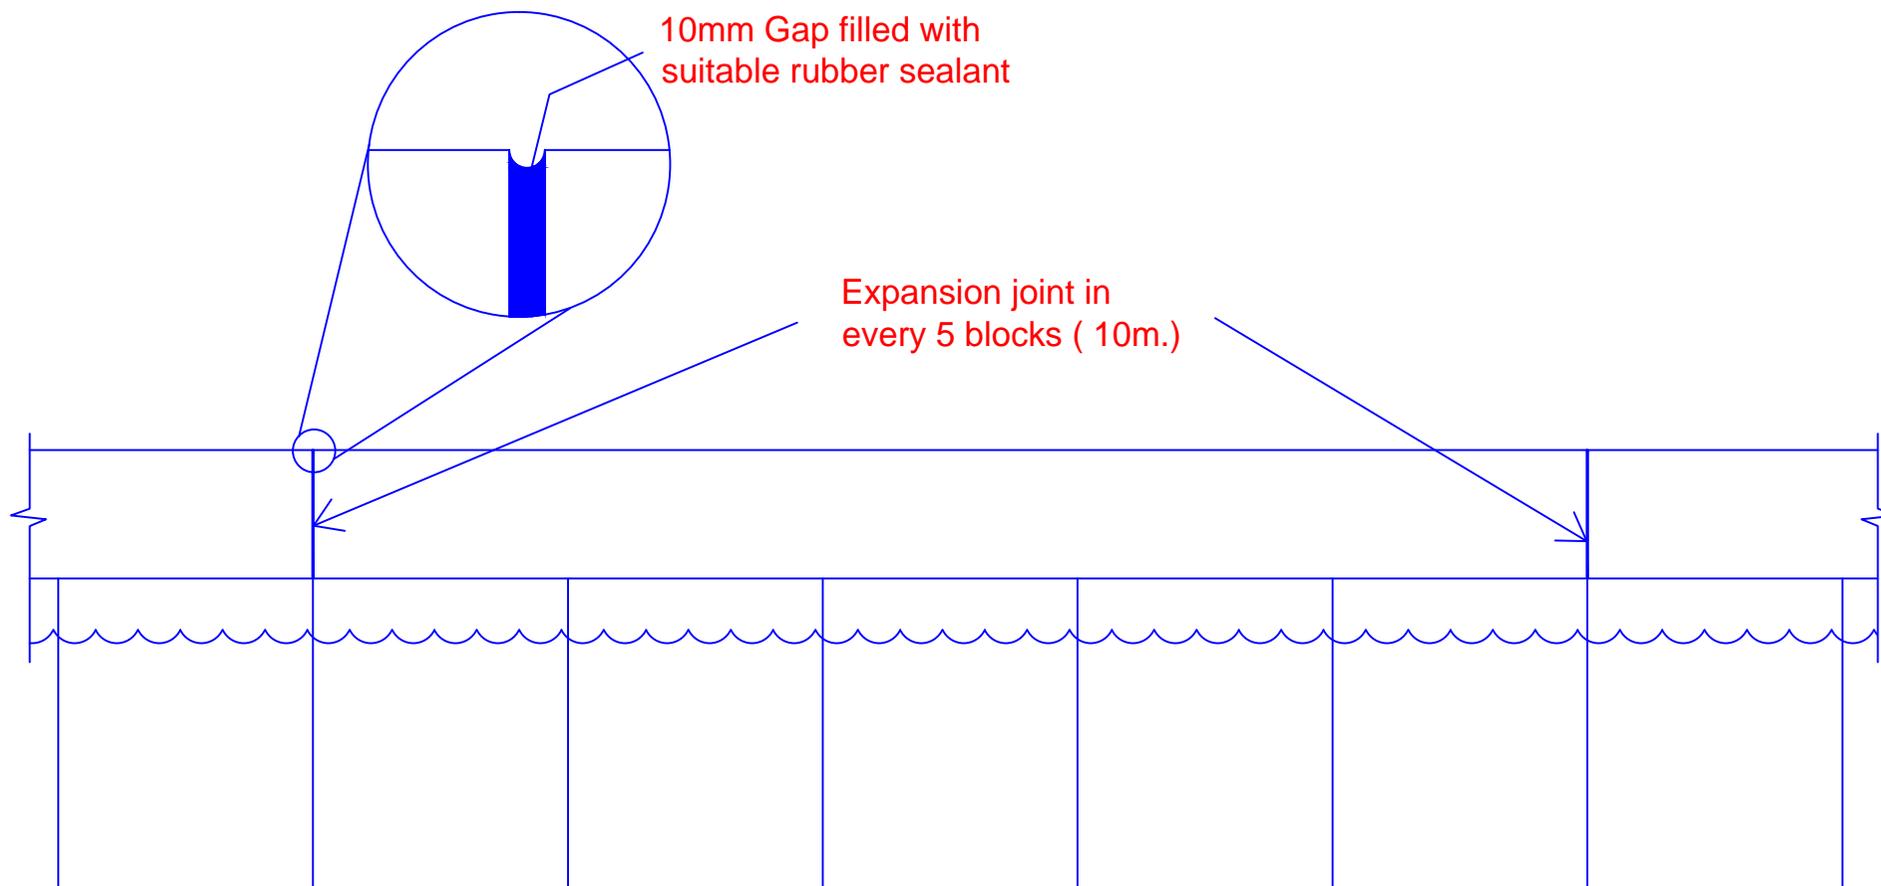

PROJECT:  
CONSTRUCTION OF  
TH. GURAI DHOO HARBOUR


CONTENTS:  
Quay Wall Expansion  
Gap Detail

DRAWING NO.:  
006

SCALE:  
NTS

DATE:  
16 MARCH 2015

 ENGINEERING DIVISION  
MINISTRY OF HOUSING AND INFRASTRUCTURE  
AMEENEE MAGU MALE' 20392  
REPUBLIC OF MALDIVES  
TEL: 300 4300, FAX: 300 4301

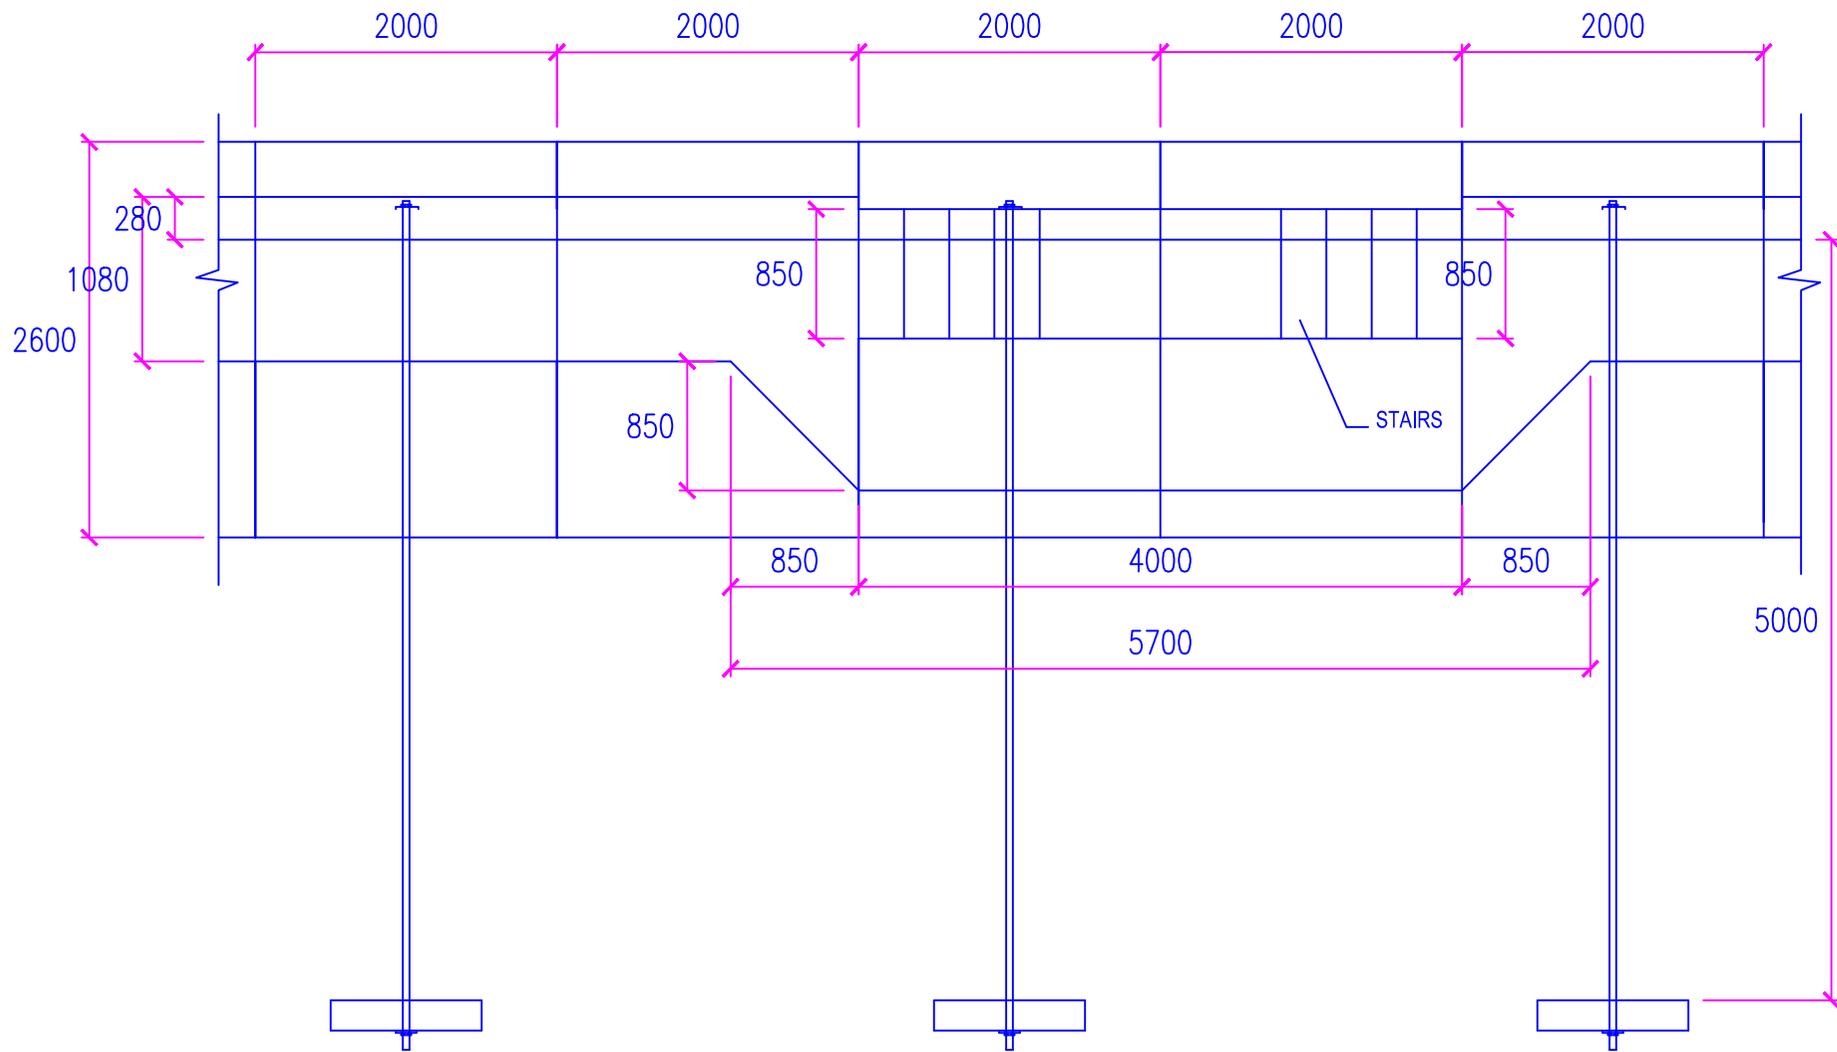

QUAY WALL & STAIRCASE PLAN

PROJECT:  
CONSTRUCTION OF  
TH. GURAI DHOO HARBOUR


CONTENTS:  
Quaywall Staircase  
Plan

DRAWING NO.:  
007

SCALE:  
1 : 50

DATE:  
16 MARCH 2015

ENGINEERING DIVISION  
MINISTRY OF HOUSING AND INFRASTRUCTURE  
AMEENEE MAGU MALE' 20392  
REPUBLIC OF MALDIVES  
TEL: 300 4300, FAX: 300 4301

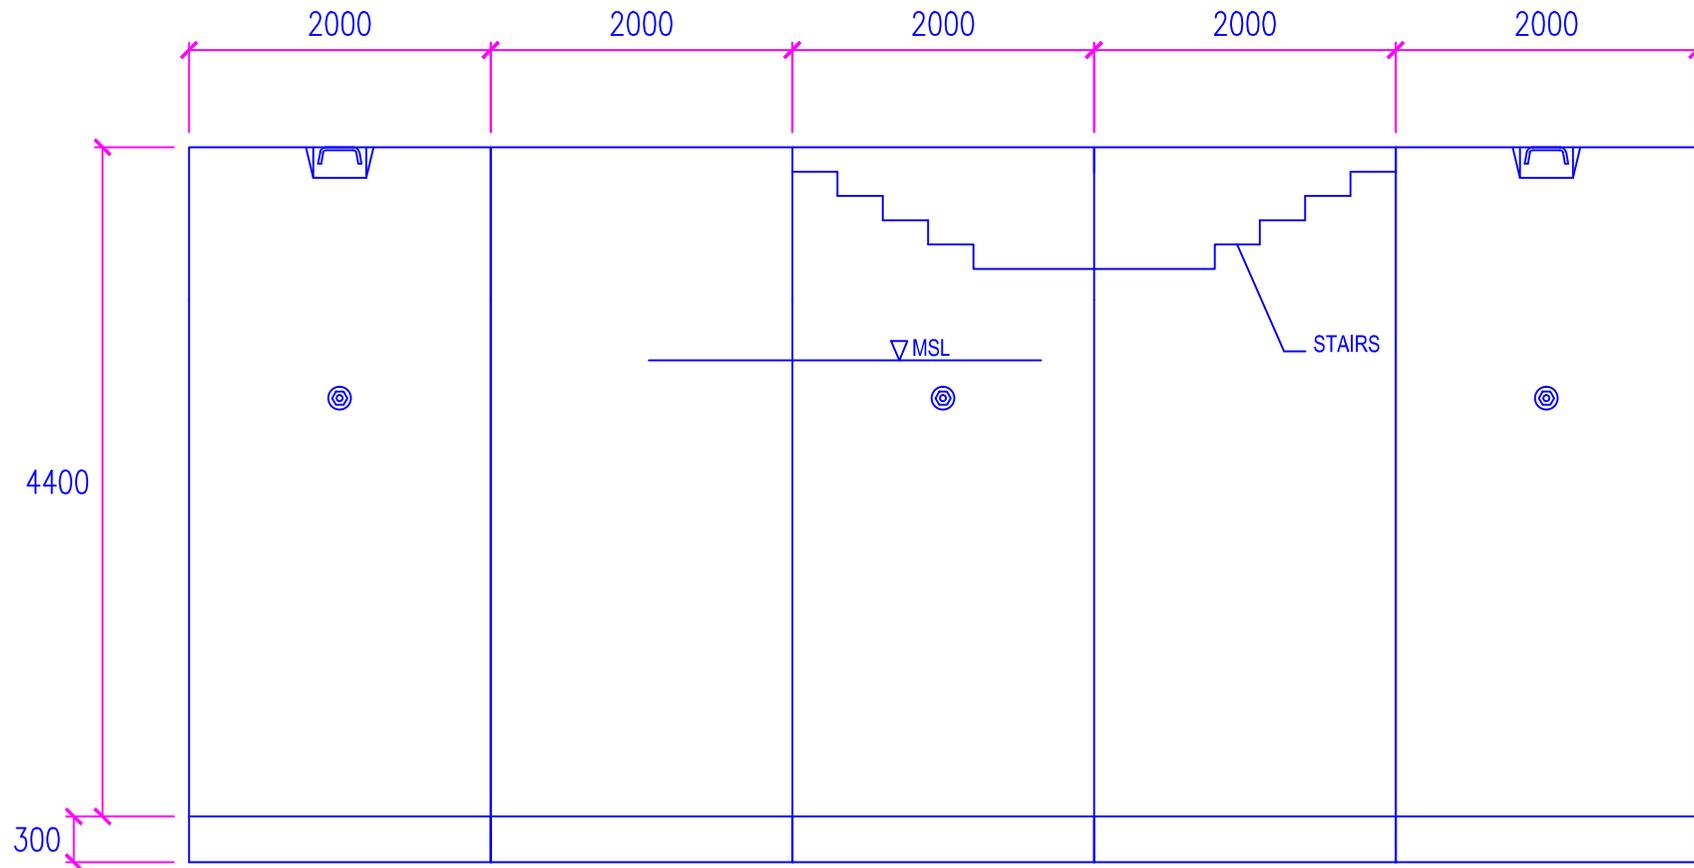

PROJECT:  
CONSTRUCTION OF  
TH. GURAI DHOO HARBOUR

CONTENTS:  
Quay Wall Staircase  
Front Elevation

DRAWING NO.:  
008


SCALE:  
1 : 50

DATE:  
16 MARCH 2015



ENGINEERING DIVISION  
MINISTRY OF HOUSING AND INFRASTRUCTURE  
AMEENEE MAGU MALE' 20392  
REPUBLIC OF MALDIVES  
TEL: 300 4300, FAX: 300 4301



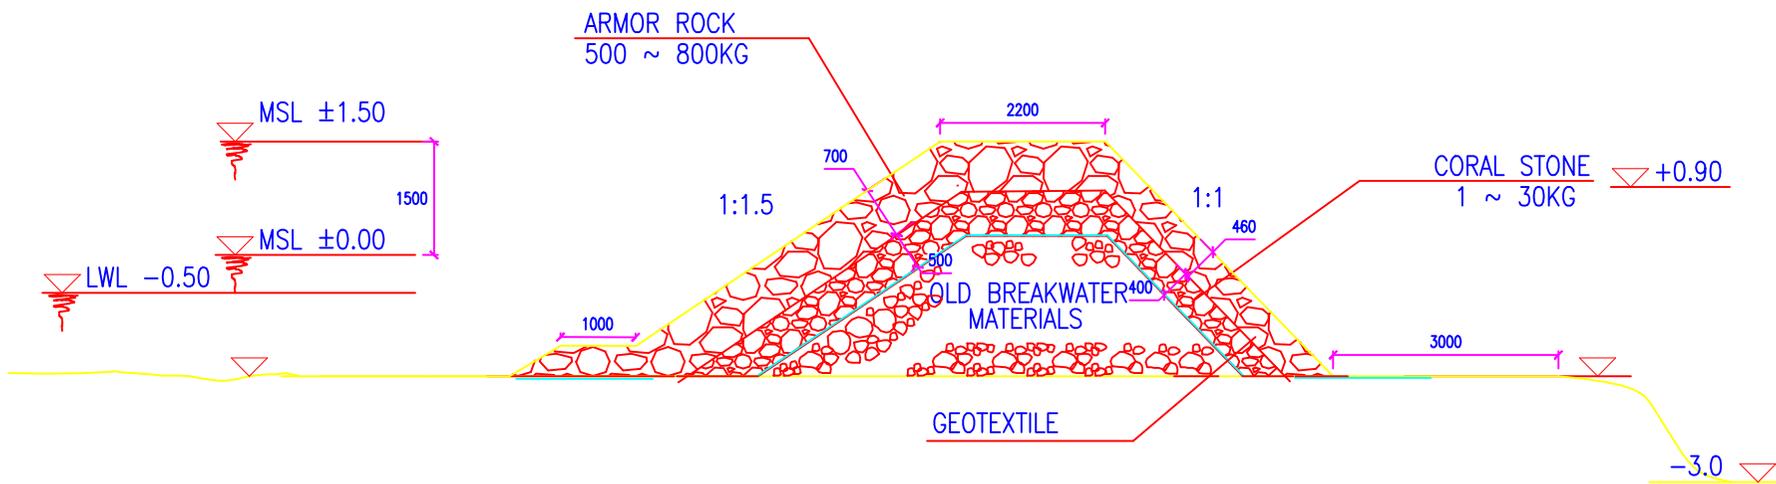

PROJECT:  
**CONSTRUCTION OF  
 TH. GURAIIDHOO HARBOUR**


CONTENTS:  
**Breakwater  
 Sections**

DRAWING NO.:  
**010**

SCALE:  
**NTS**

DATE:  
**16 MARCH 2015**

 **ENGINEERING DIVISION  
 MINISTRY OF HOUSING AND INFRASTRUCTURE**  
 AMEENEE MAGU MALE' 20392  
 REPUBLIC OF MALDIVES  
 TEL: 300 4300, FAX: 300 4301

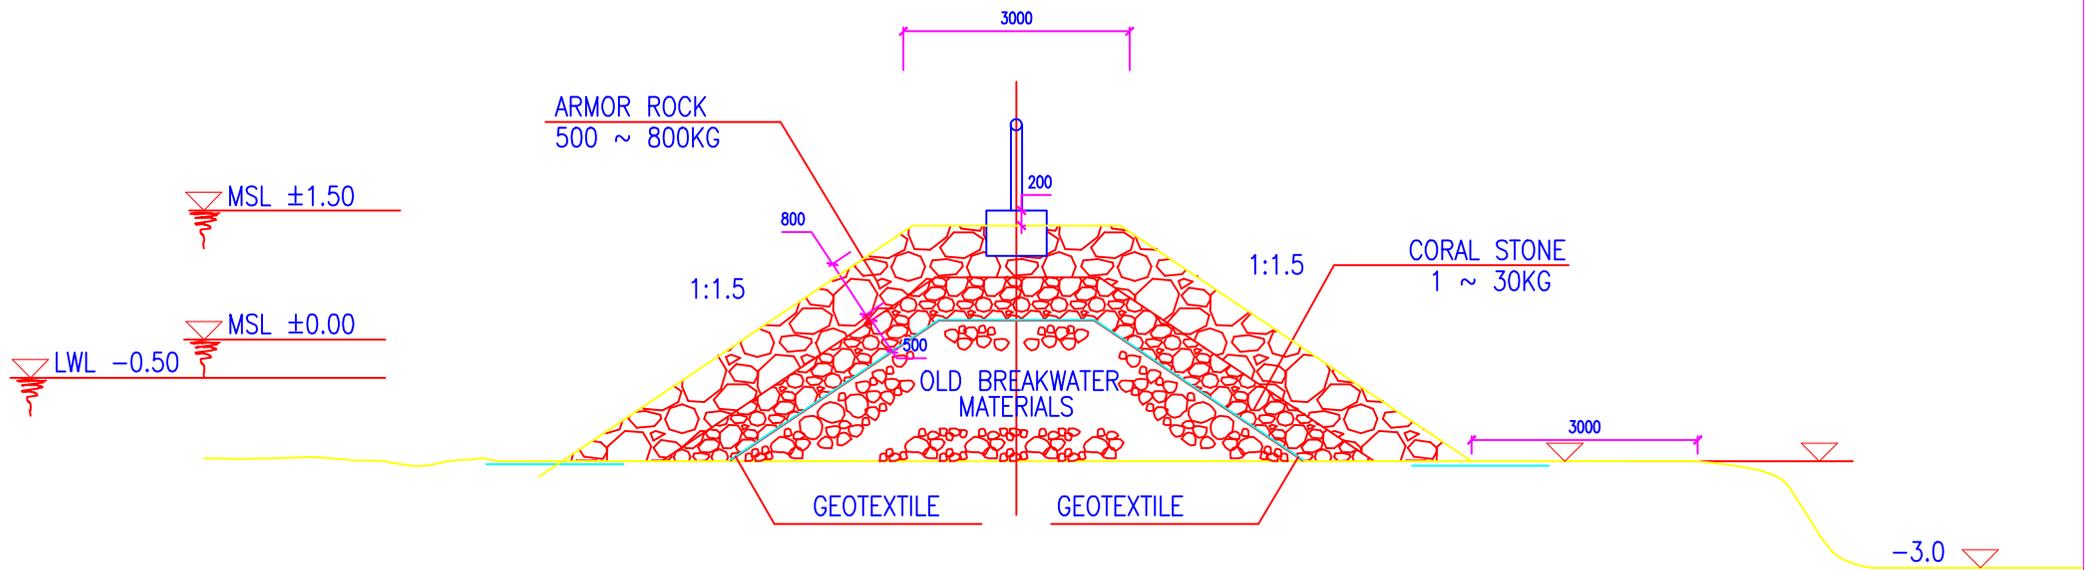

<p>PROJECT: CONSTRUCTION OF TH. GURAI DHOO HARBOUR</p>	<p>CONTENTS: Breakwater Sections</p>	<p>DRAWING NO.: 010</p>	<p>SCALE: NTS</p>	<p>DATE: 16 MARCH 2015</p>	<p>ENGINEERING DIVISION MINISTRY OF HOUSING AND INFRASTRUCTURE AMEENEE MAGU MALE' 20392 REPUBLIC OF MALDIVES TEL: 300 4300, FAX: 300 4301</p>
--	--	-----------------------------	-----------------------	--------------------------------	---