




POLICE STATION+ACCOMMODATION


AT THINADHOO

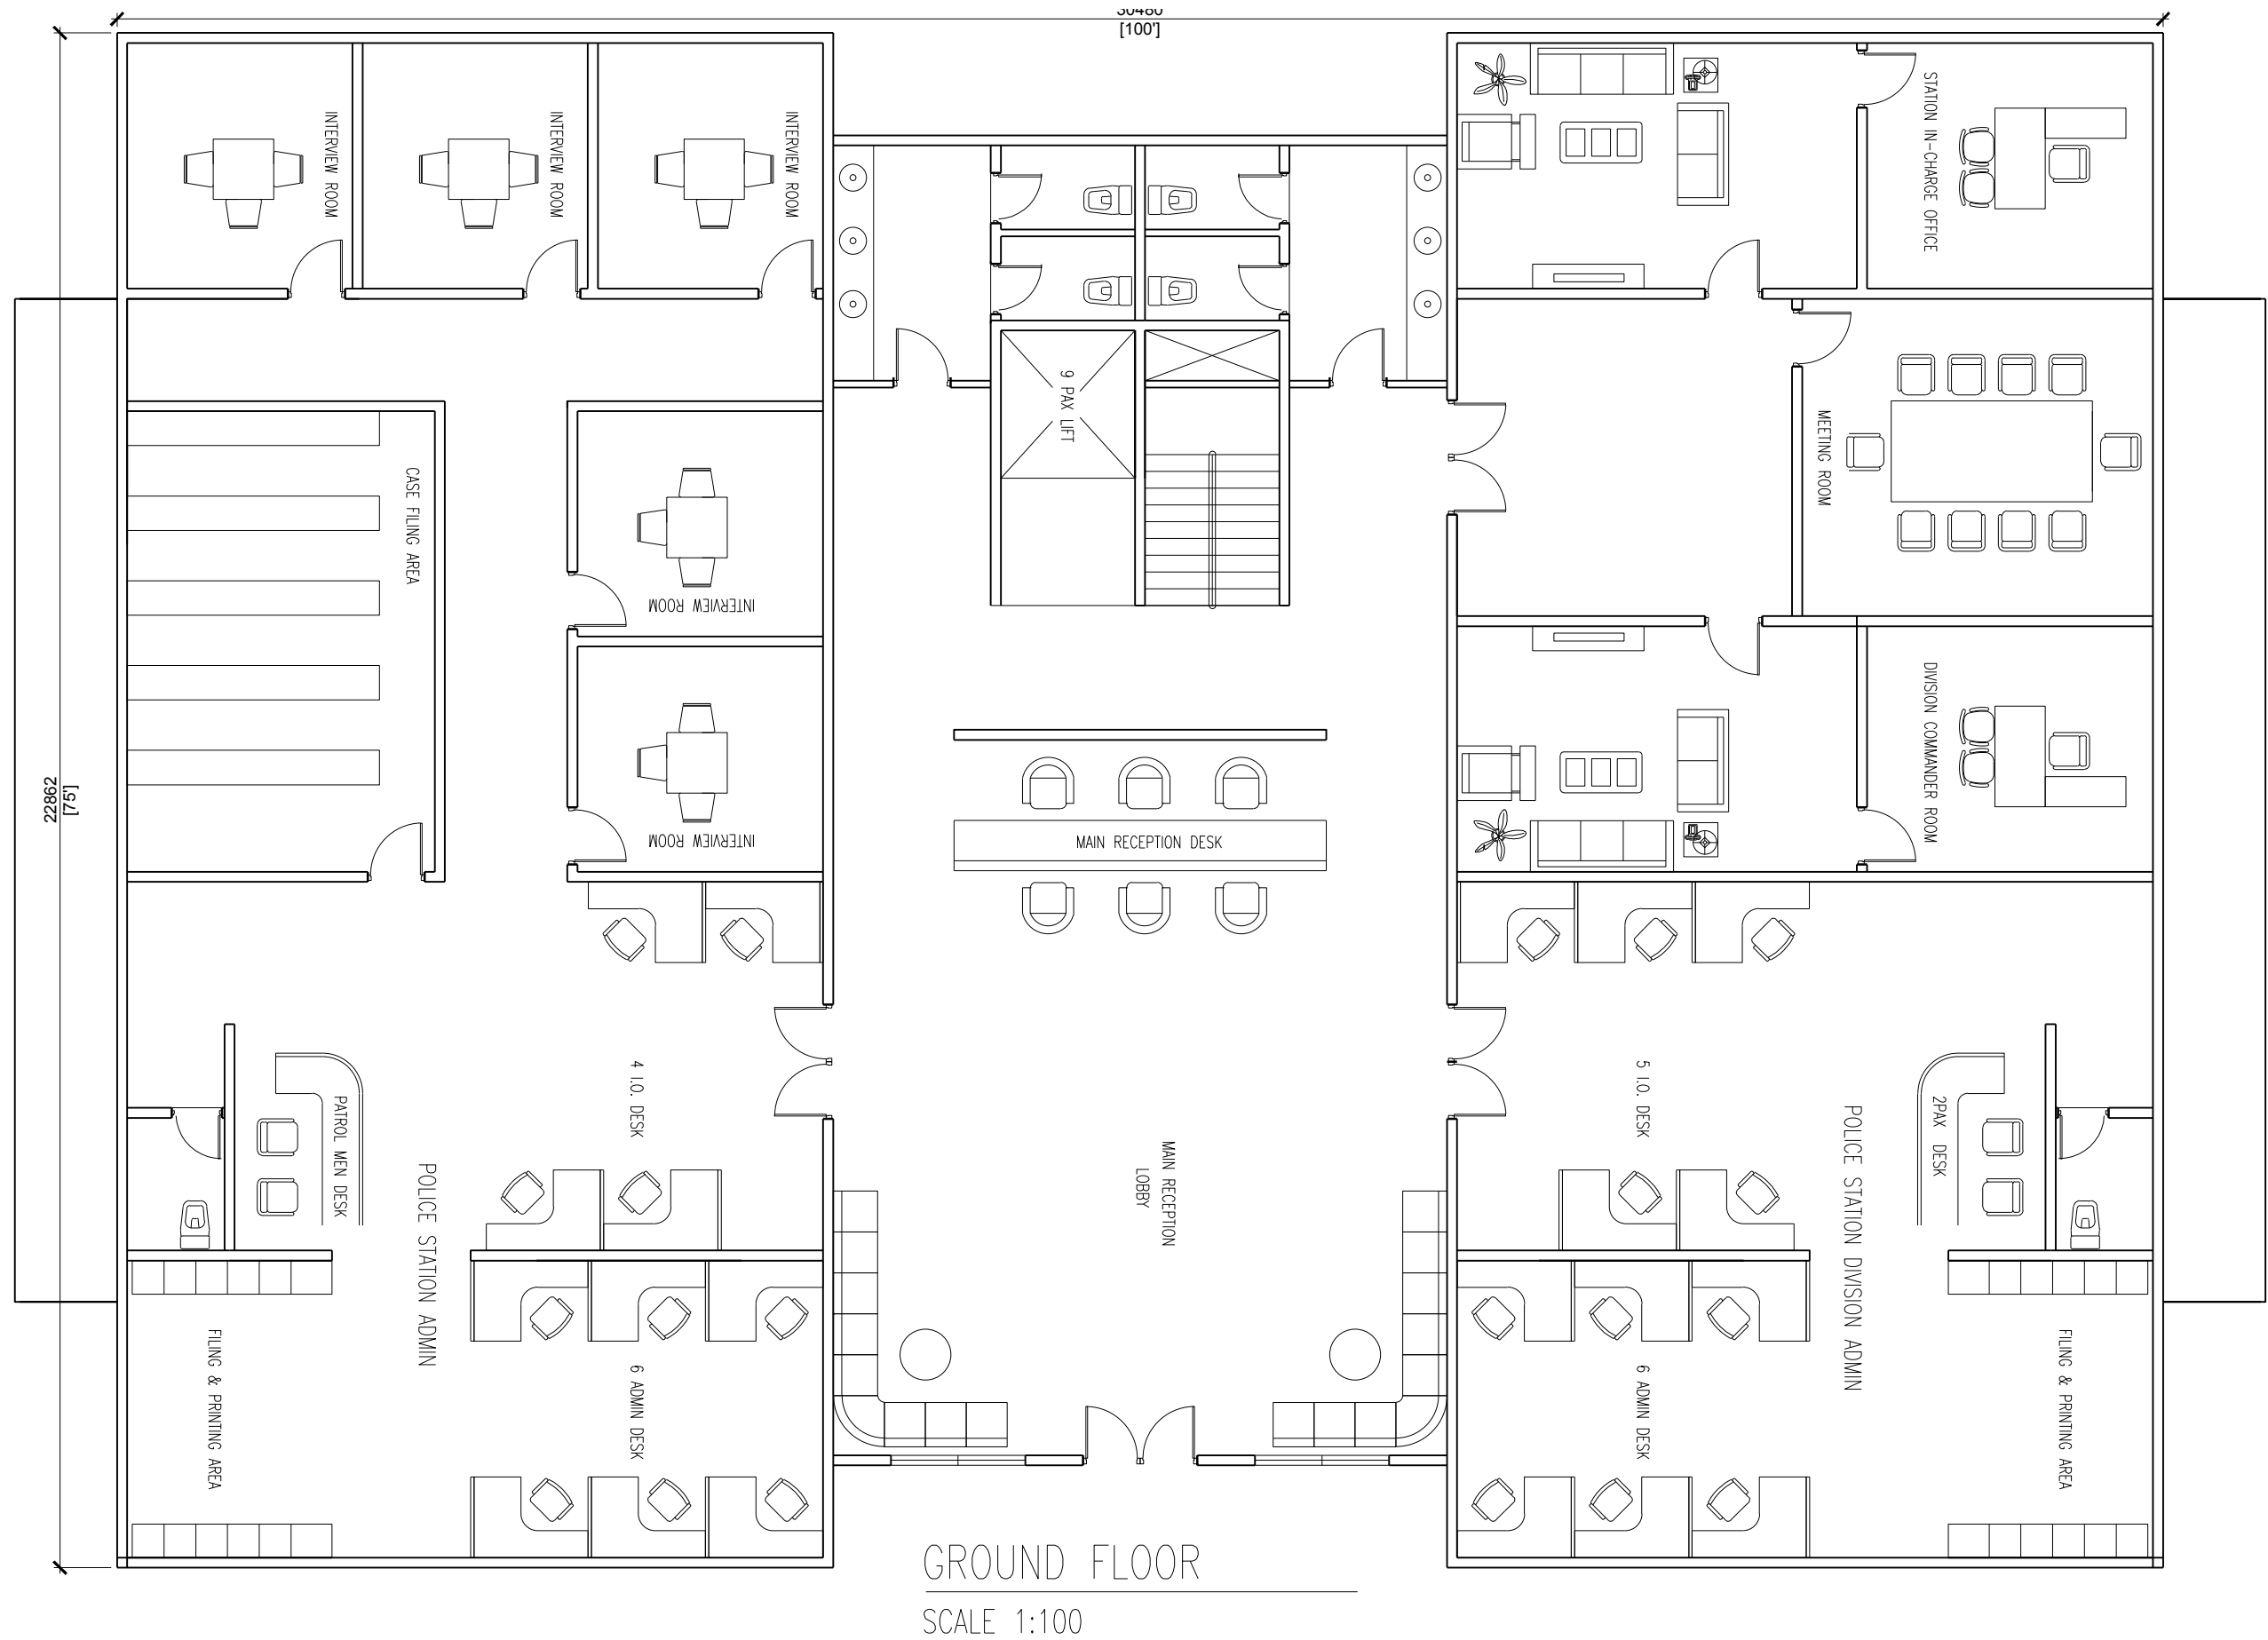


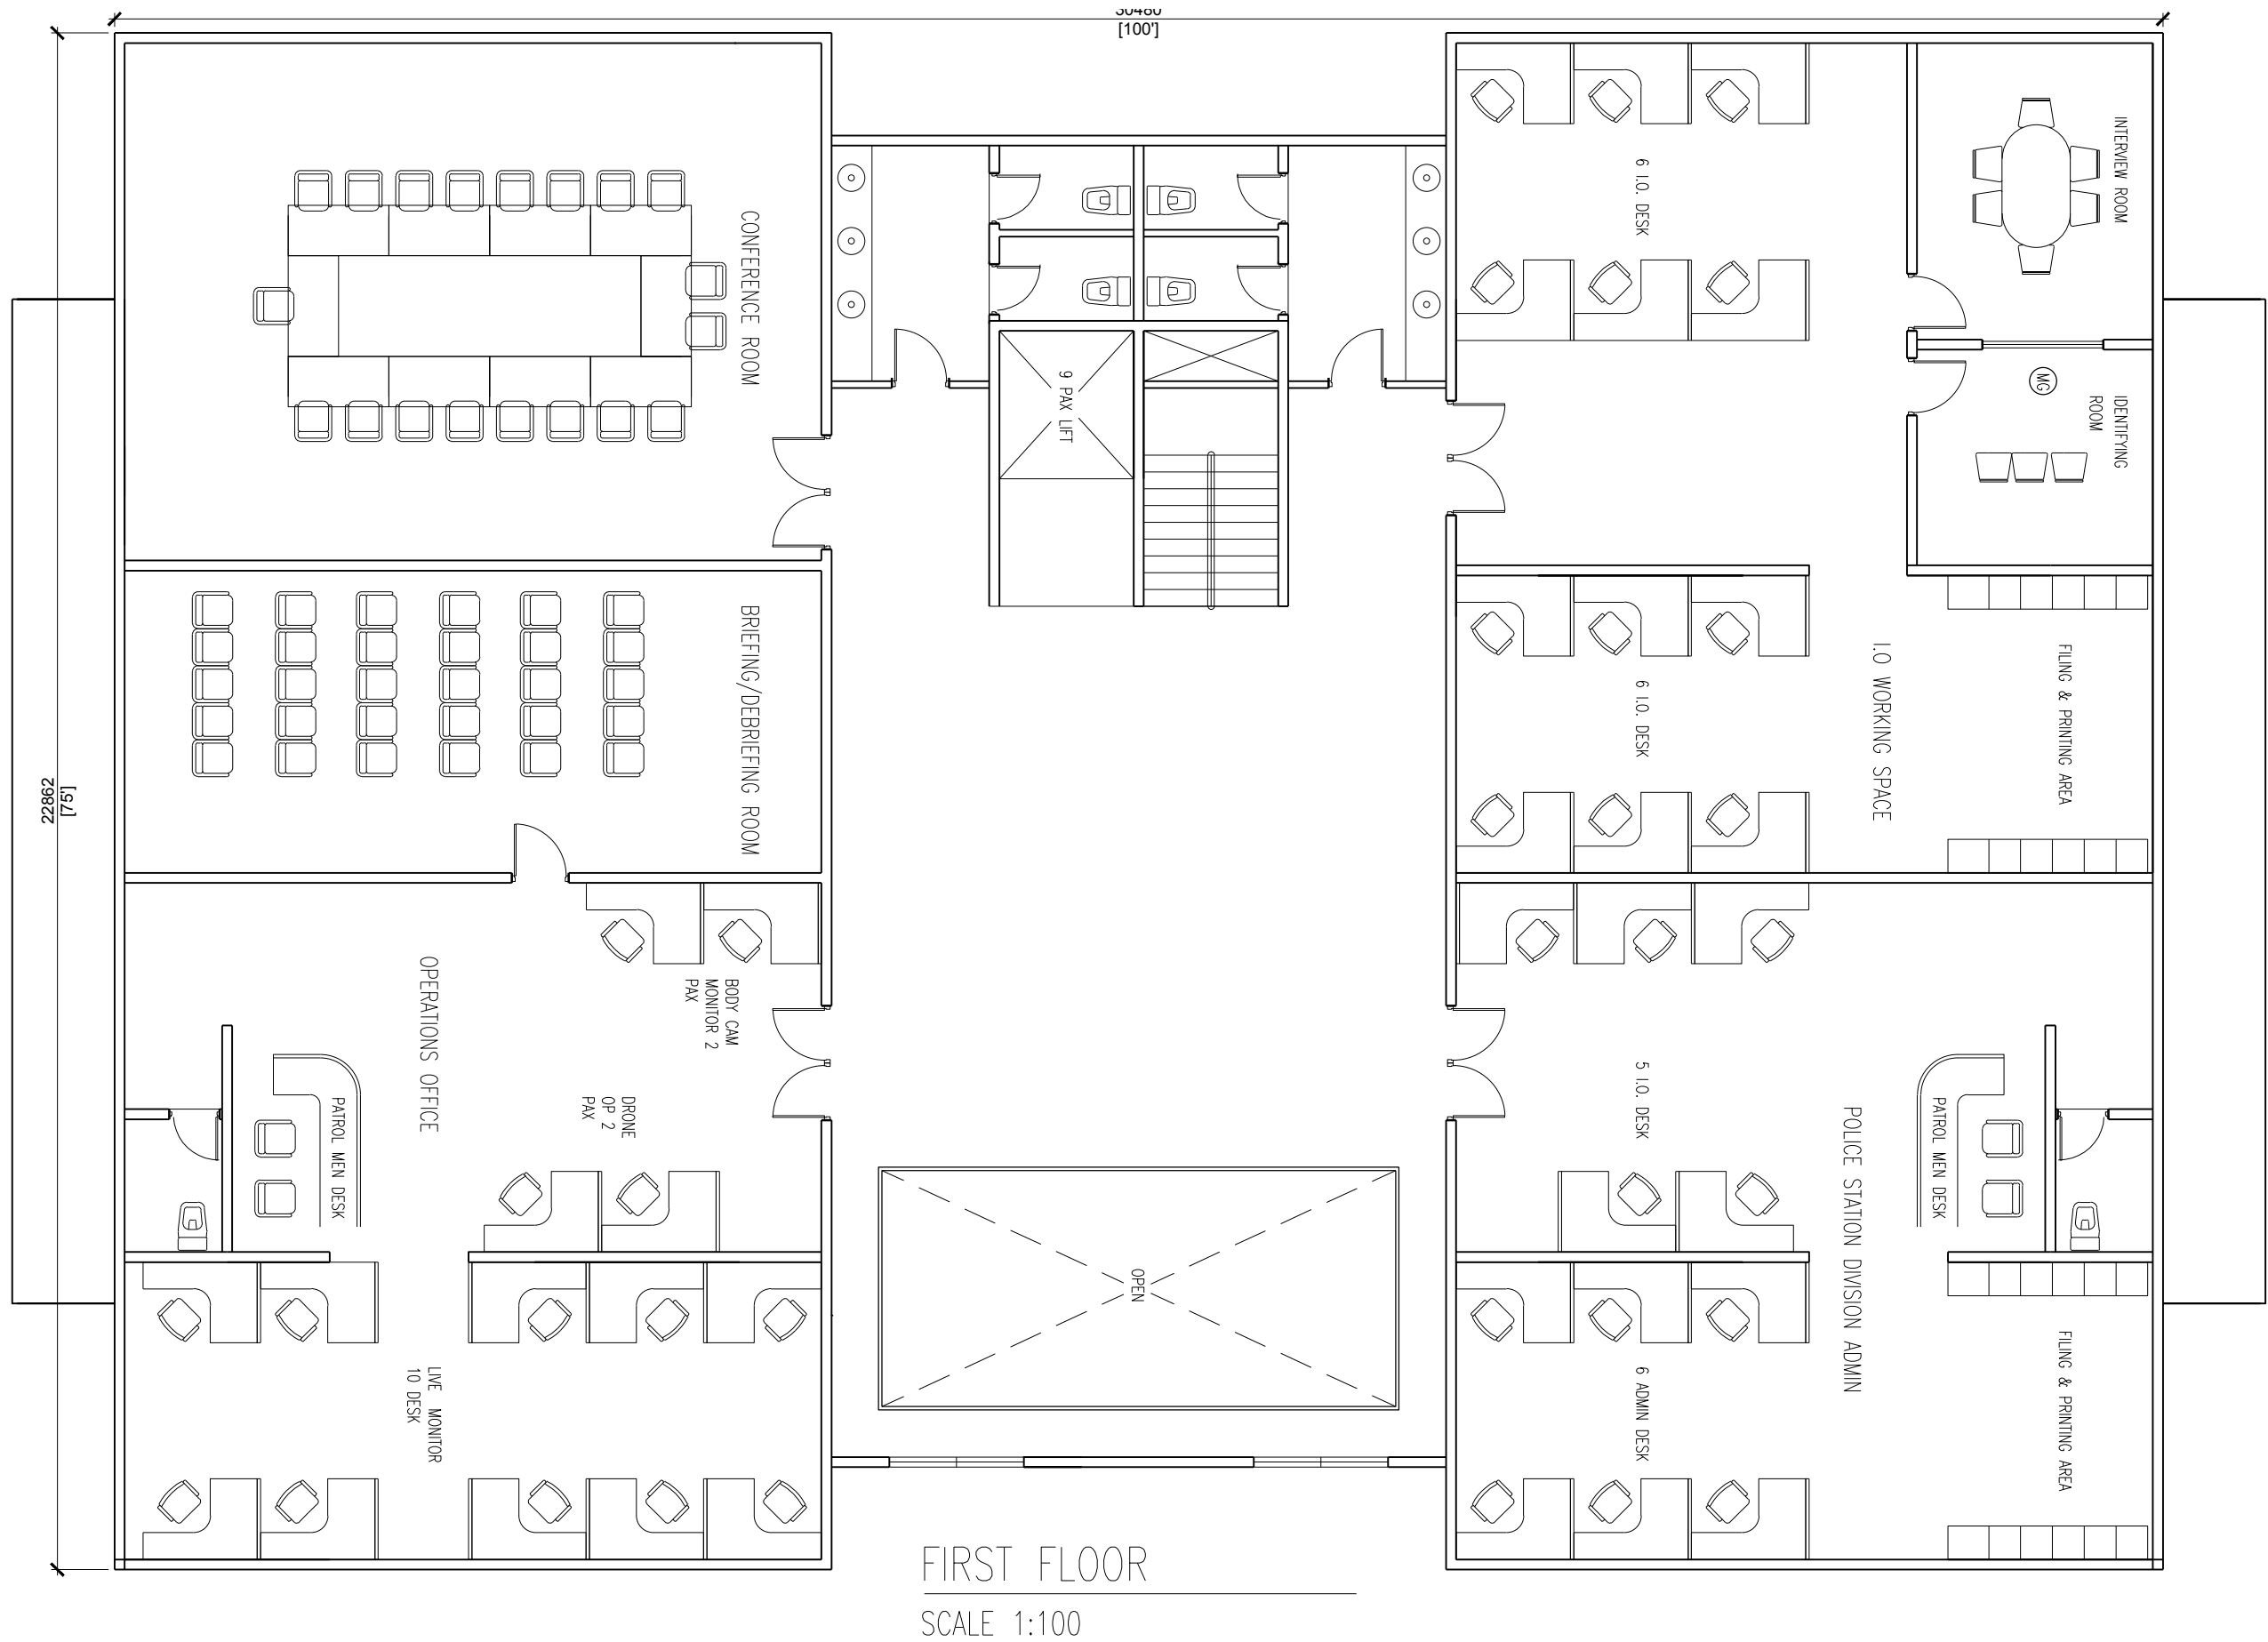

FIRST FLOOR
SCALE 1:100

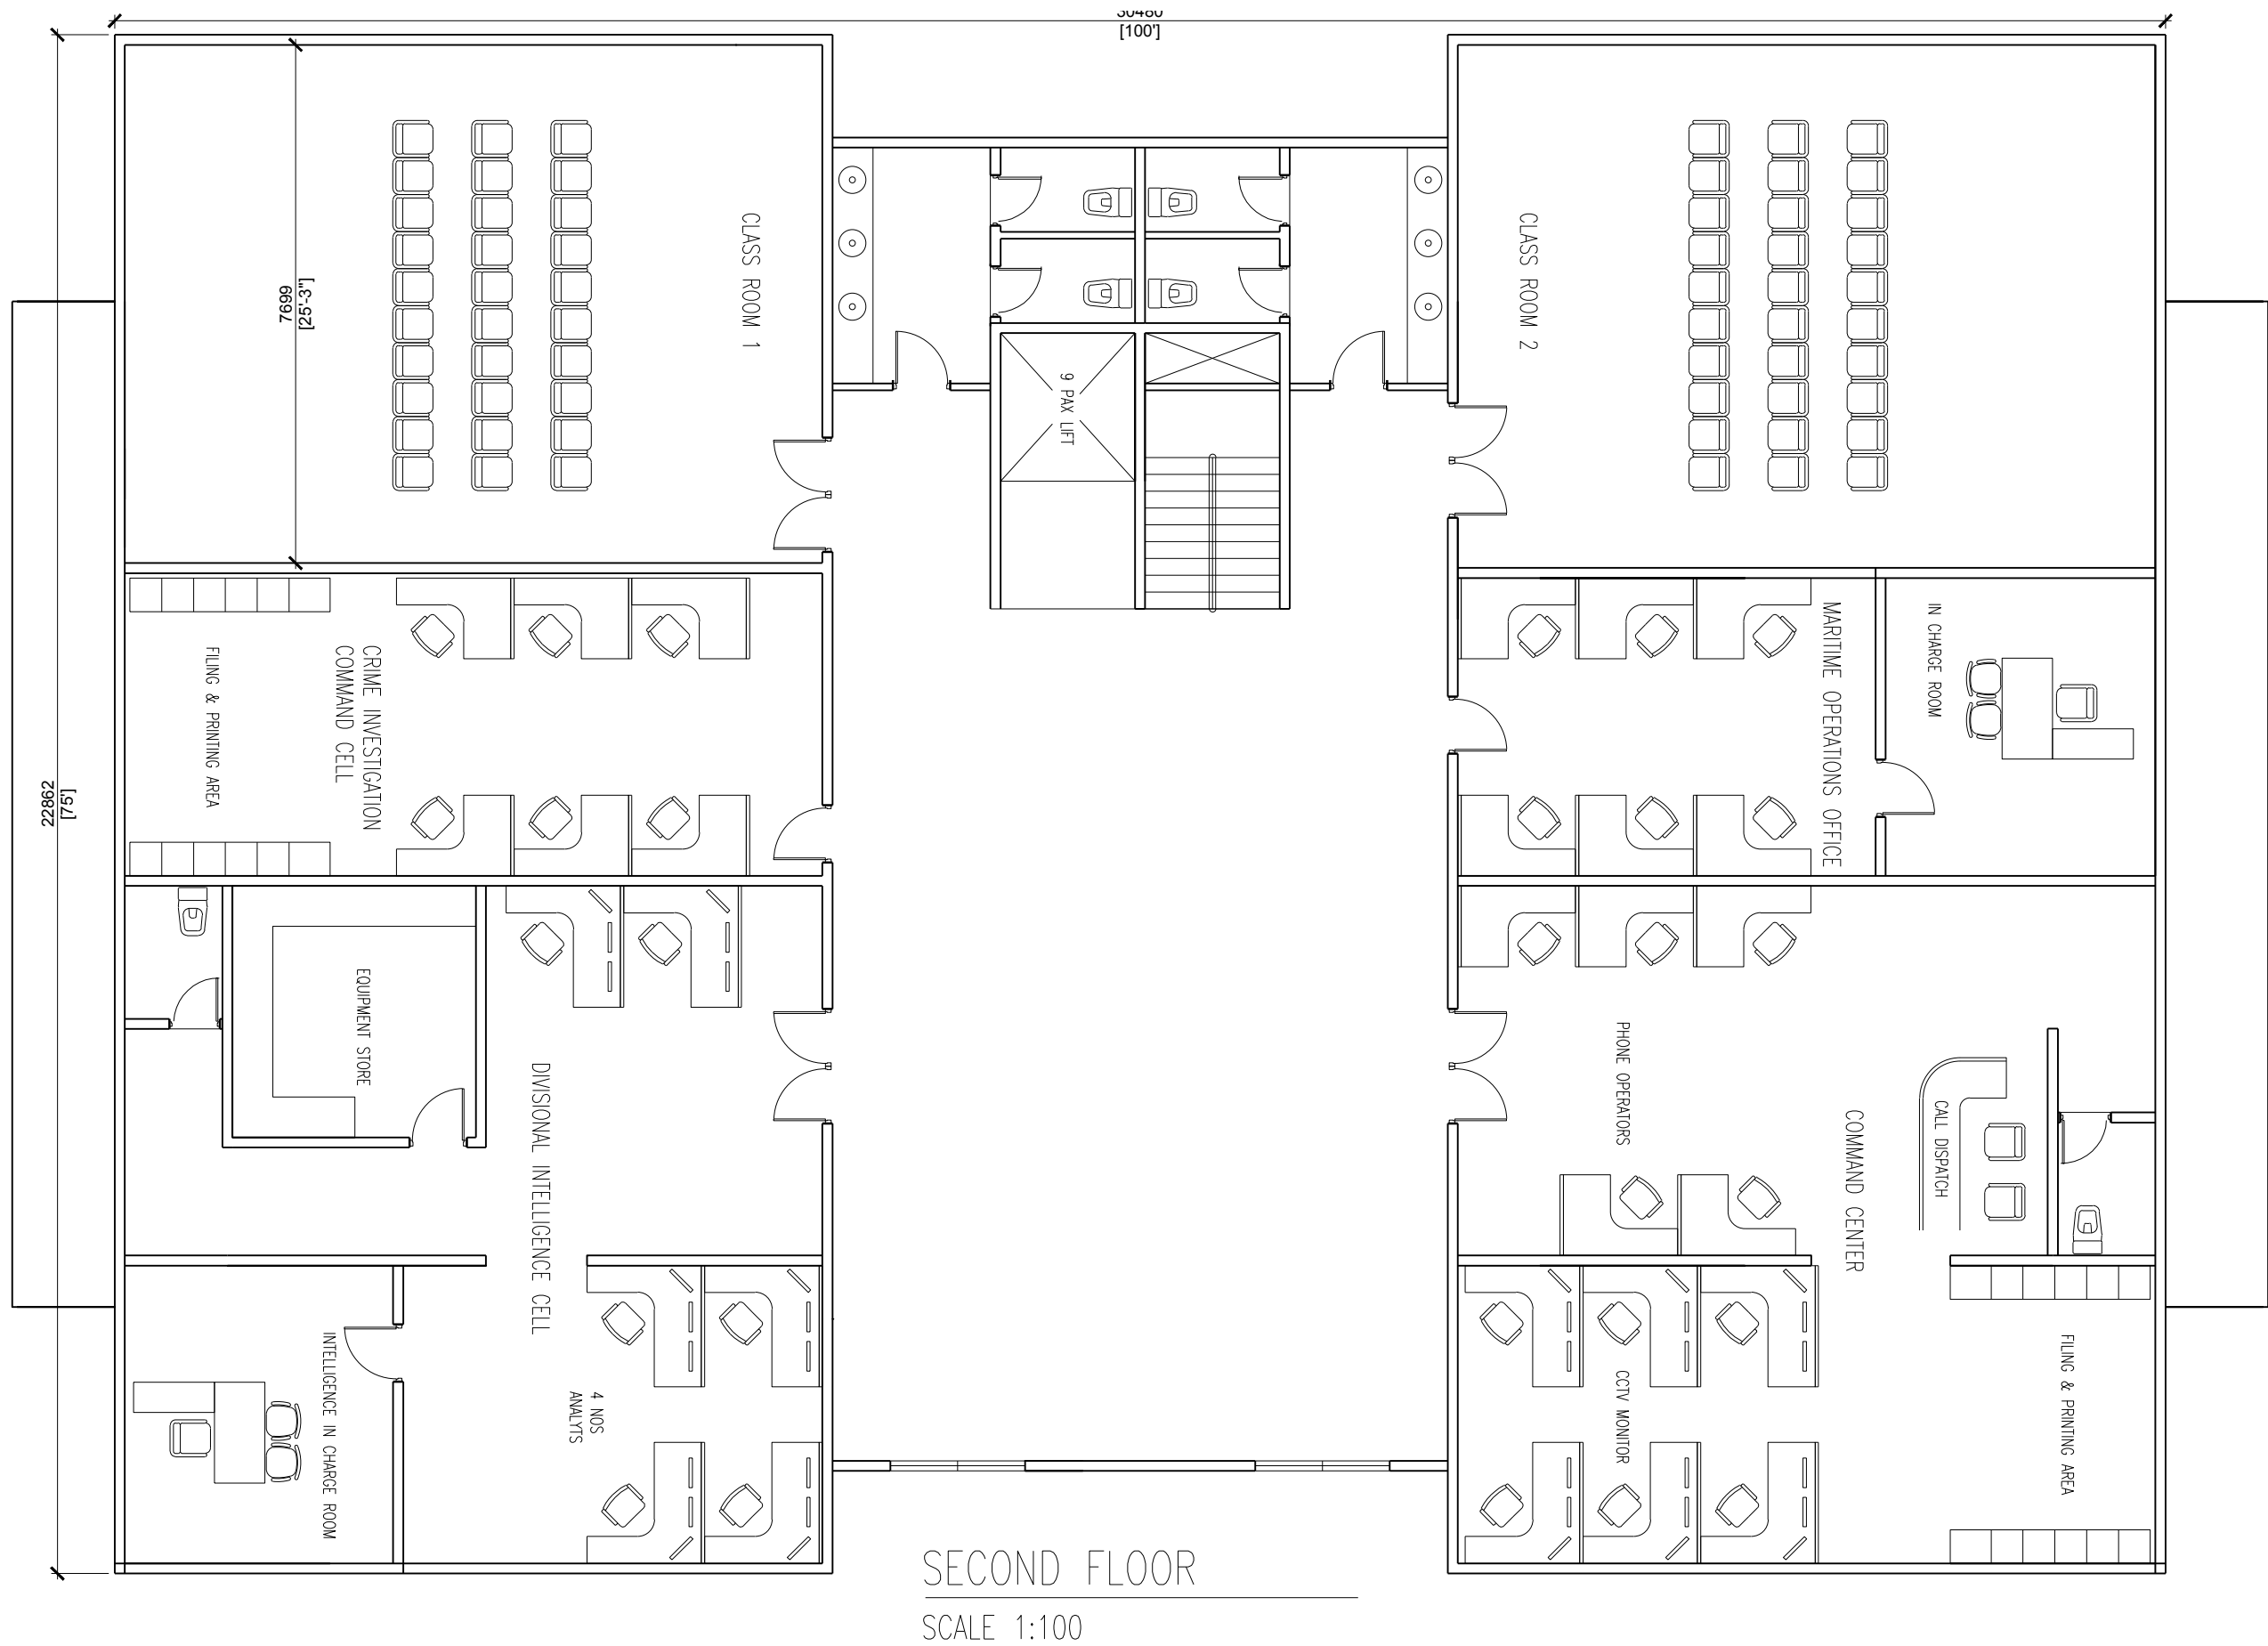

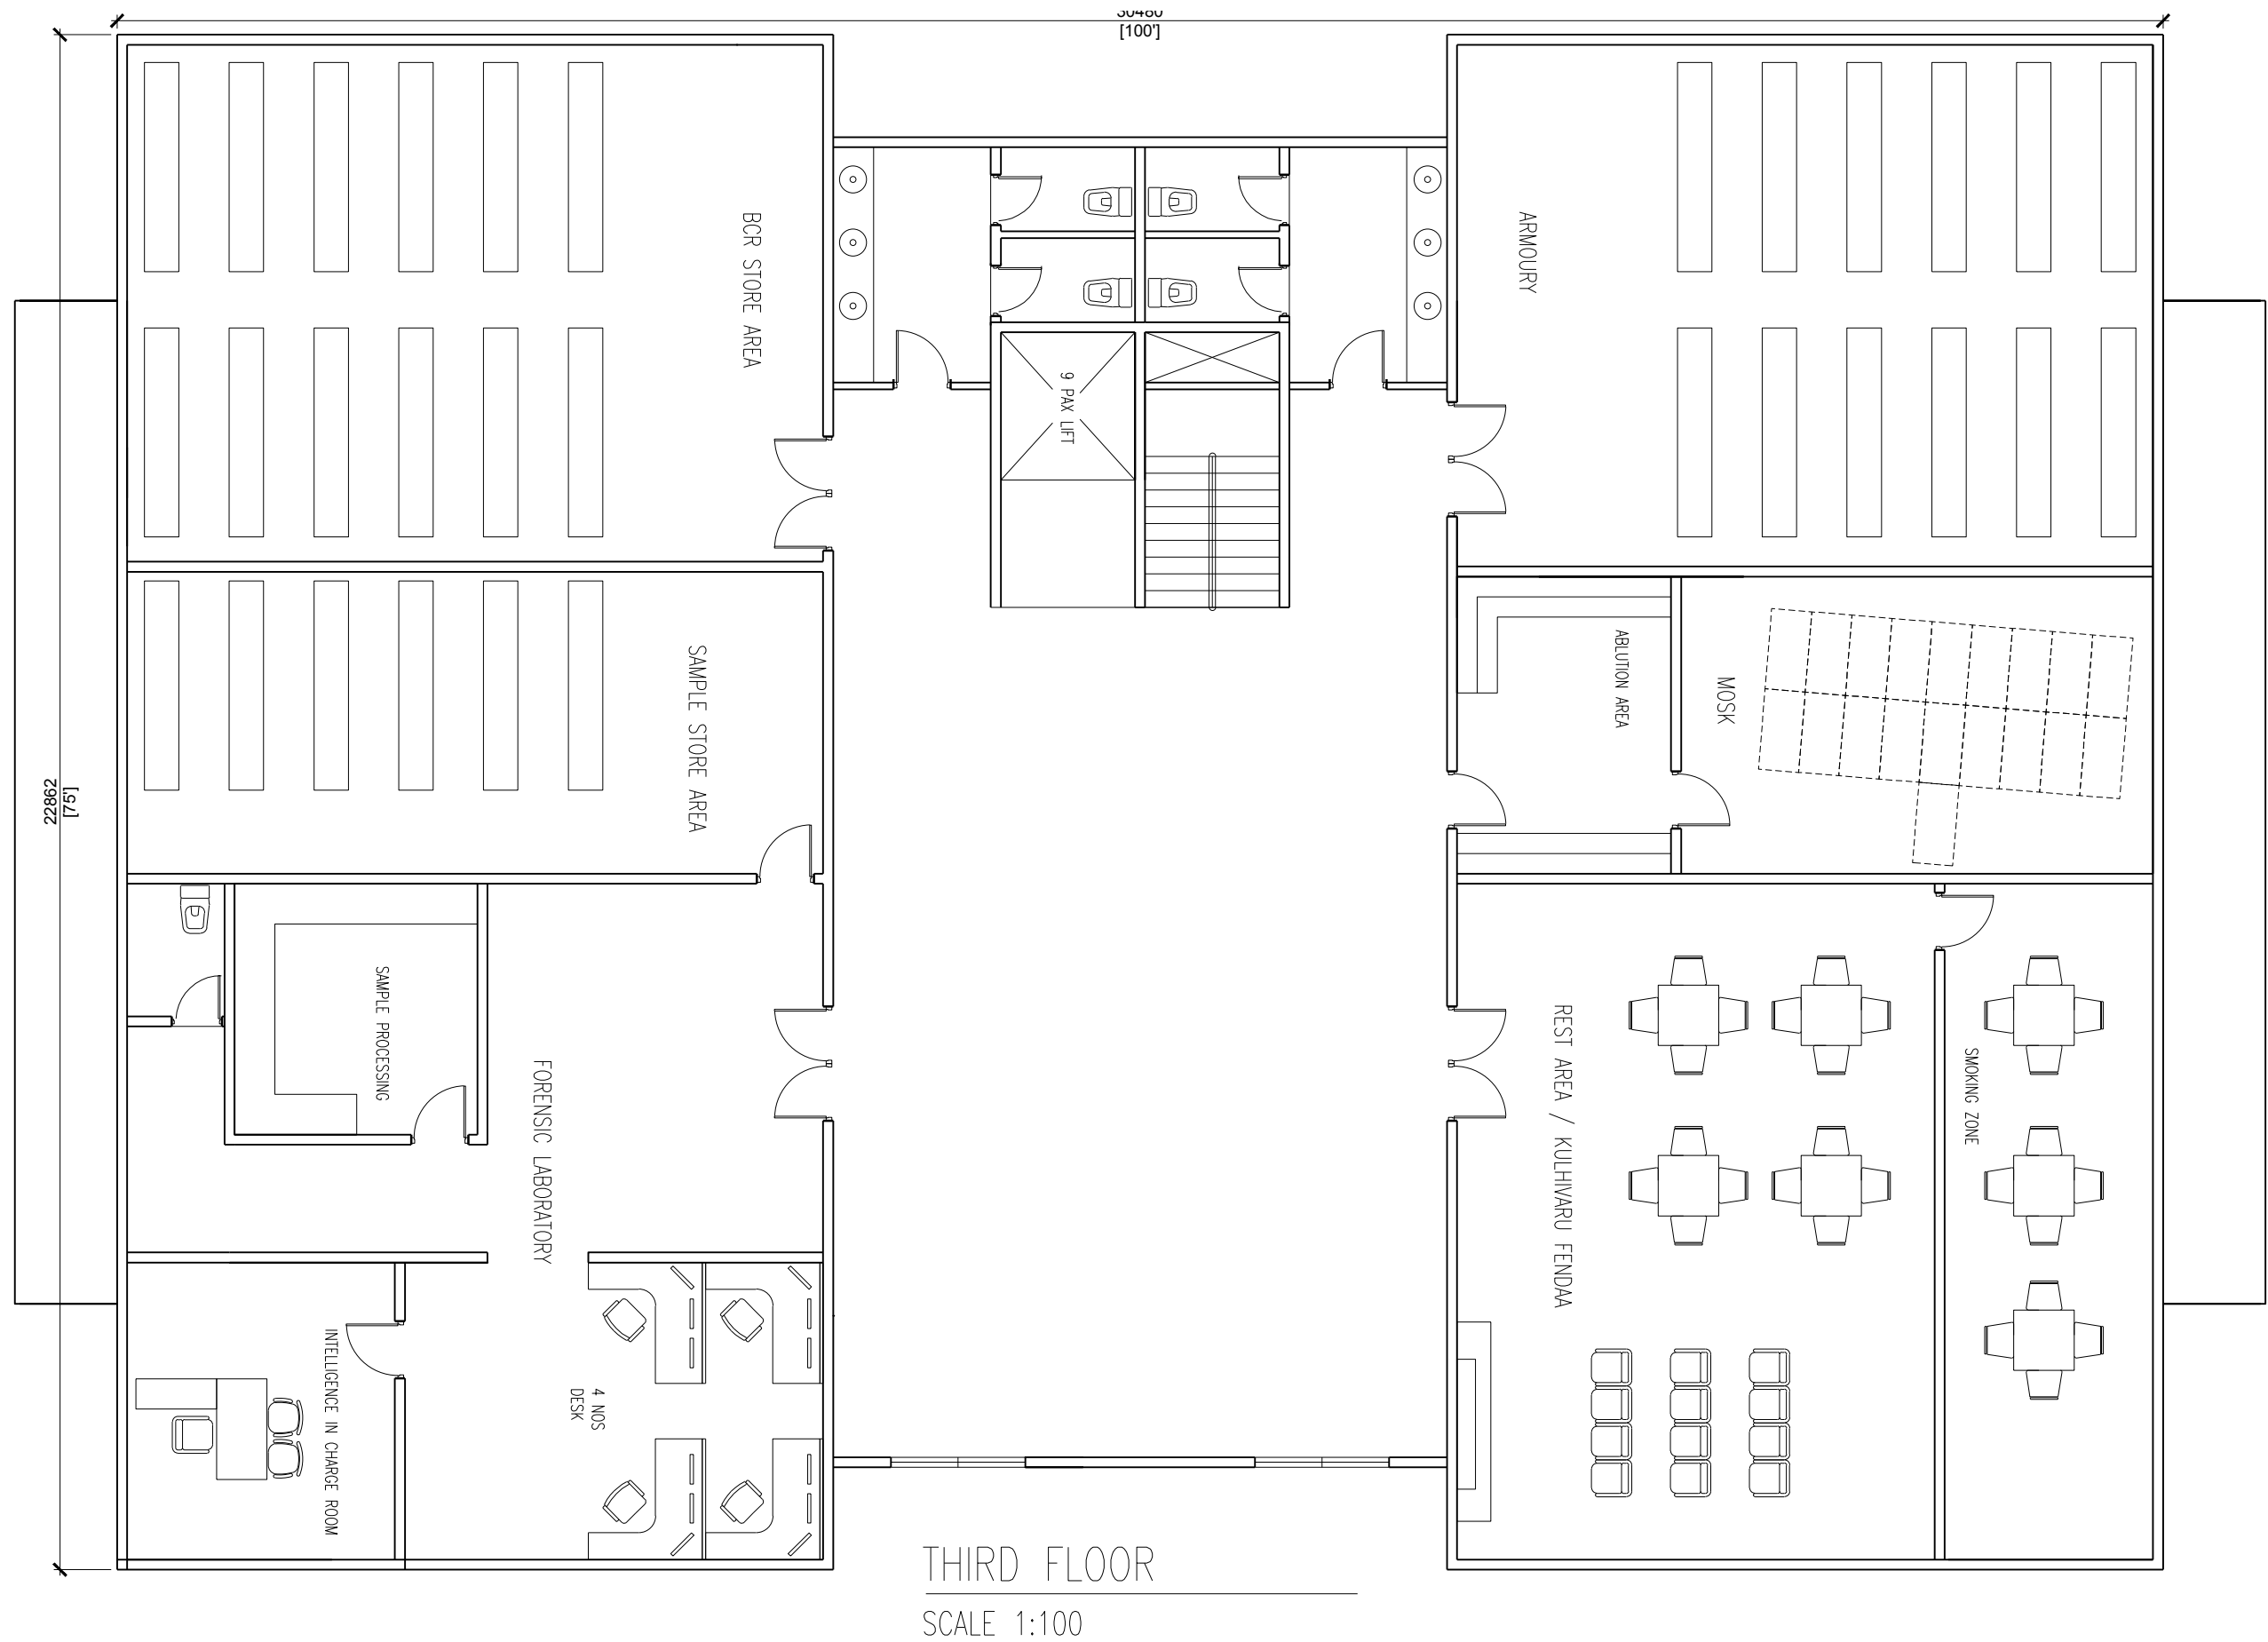

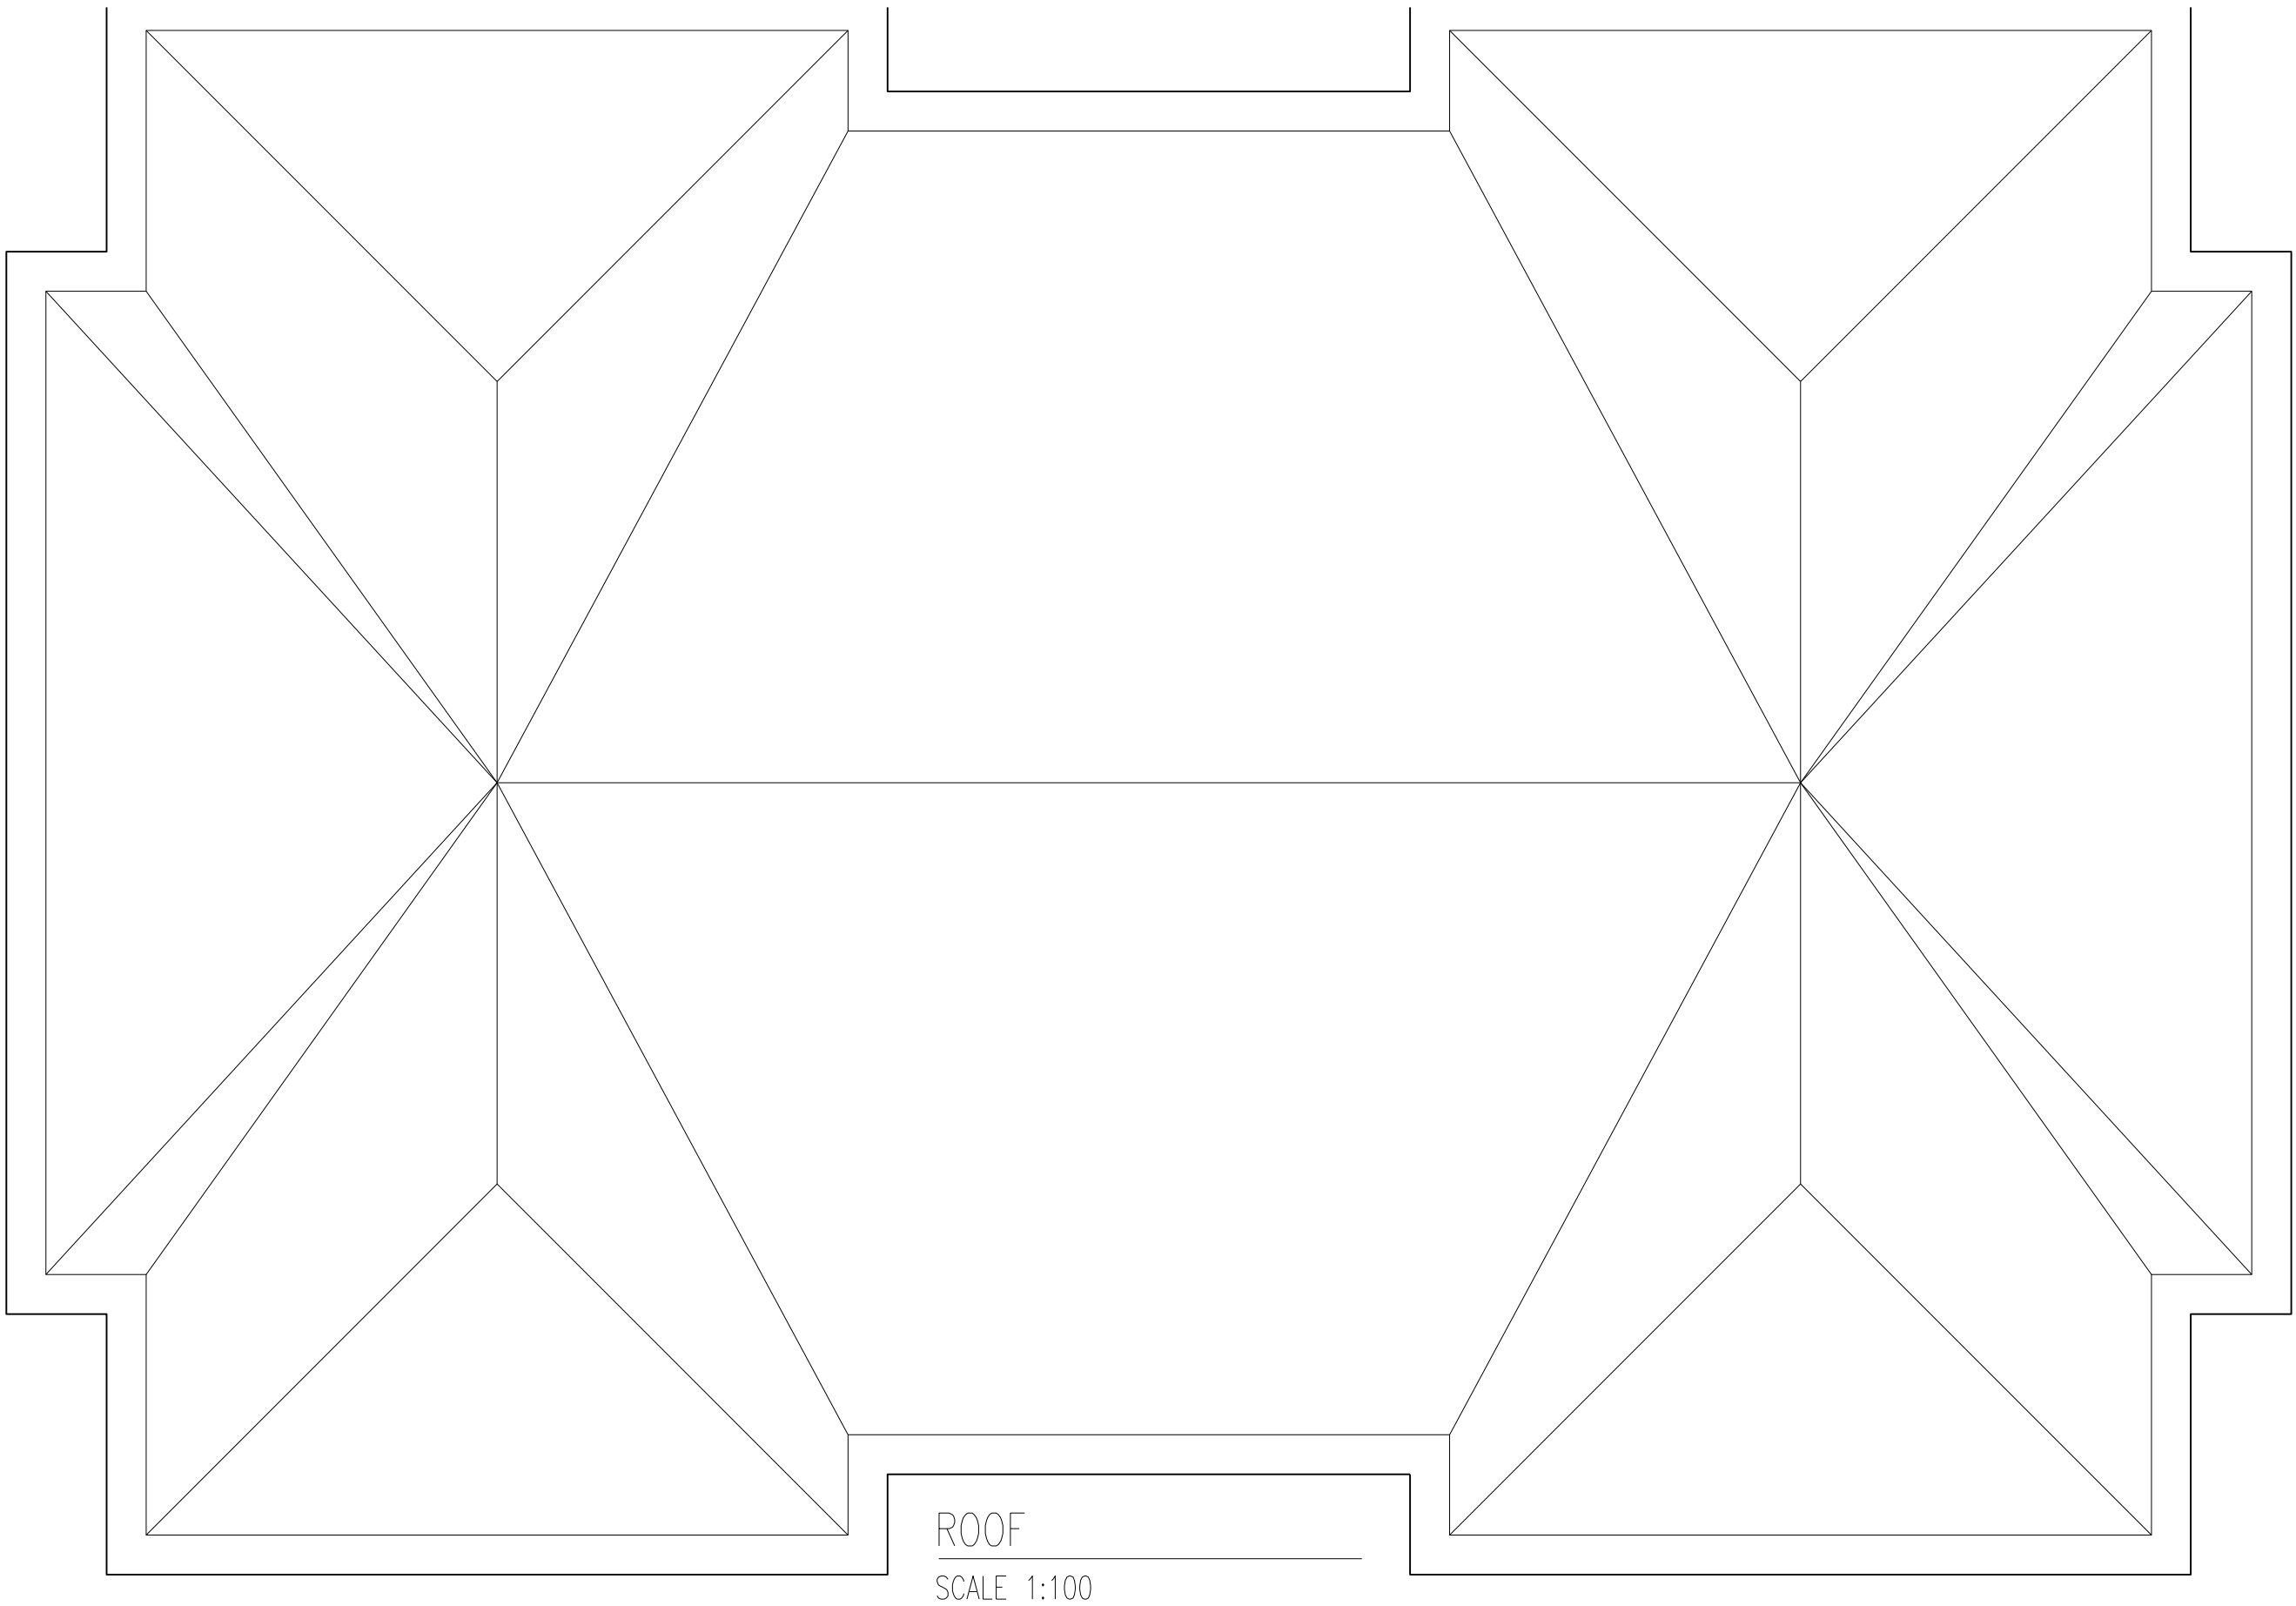

ROOF

SCALE 1:100



MALDIVES POLICE SERVICE MALE',
REPUBLIC OF MALDIVES
FINANCE DEPARTMENT
INFRASTRUCTURE UNIT


PROJECT: REGIONAL HEAD QUARTERS & ACCOMMODATION

RECOMMENDATION APPROVED

DESIGN APPROVED
ABDULLA NASEER
CHIEF INSPECTOR OF POLICE
HEAD OF FINANCE DEPARTMENT

APPROVED
ALI RASHEEDH
ASSISTANT COMMISSIONER OF POLICE
HEAD OF SERVICE SUPPORT DIRECTORATE


A05

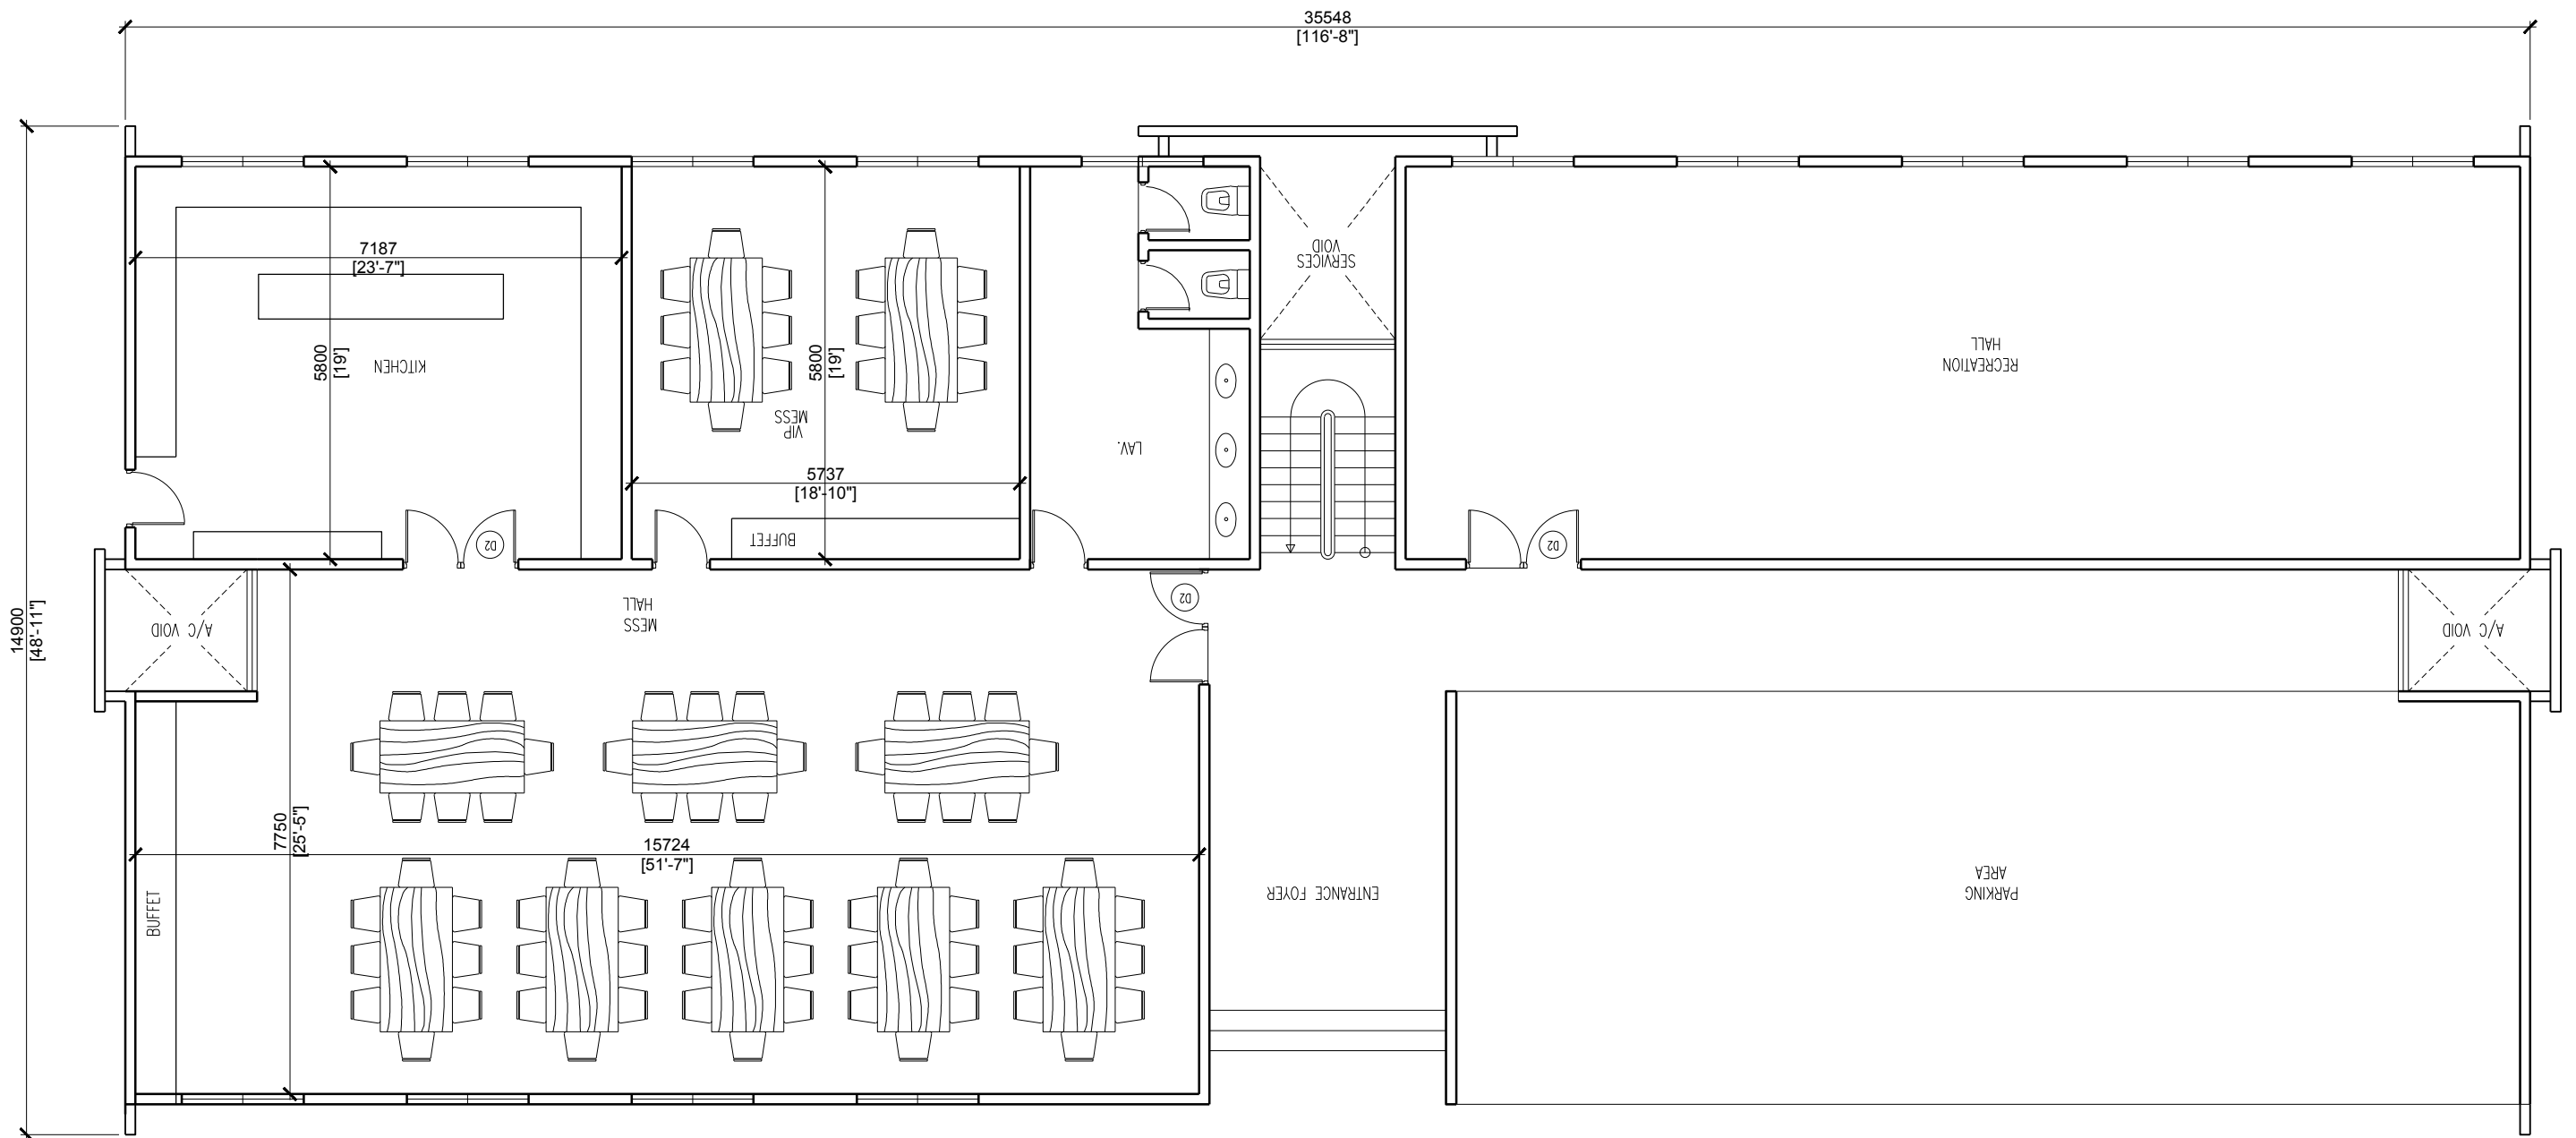

GR FLOOR


SCALE 1:100


 <p>MALDIVES POLICE SERVICE MALE', REPUBLIC OF MALDIVES FINANCE DEPARTMENT INFRASTRUCTURE UNIT</p>	<p>PROJECT: REGIONAL HEAD QUARTERS & ACCOMMODATION</p> <table><tr><td data-bbox="1187 1911 1670 2016">RECOMMENDATION APPROVED</td><td data-bbox="1670 1911 2178 2016">DESIGN APPROVED ABDULLA NASEER CHIEF INSPECTOR OF POLICE HEAD OF FINANCE DEPARTMENT</td><td data-bbox="2178 1911 2635 2016">APPROVED ALI RASHEEDH ASSISTANT COMMISSIONER OF POLICE HEAD OF SERVICE SUPPORT DIRECTORATE</td></tr></table>	RECOMMENDATION APPROVED	DESIGN APPROVED ABDULLA NASEER CHIEF INSPECTOR OF POLICE HEAD OF FINANCE DEPARTMENT	APPROVED ALI RASHEEDH ASSISTANT COMMISSIONER OF POLICE HEAD OF SERVICE SUPPORT DIRECTORATE	A06
RECOMMENDATION APPROVED	DESIGN APPROVED ABDULLA NASEER CHIEF INSPECTOR OF POLICE HEAD OF FINANCE DEPARTMENT	APPROVED ALI RASHEEDH ASSISTANT COMMISSIONER OF POLICE HEAD OF SERVICE SUPPORT DIRECTORATE			

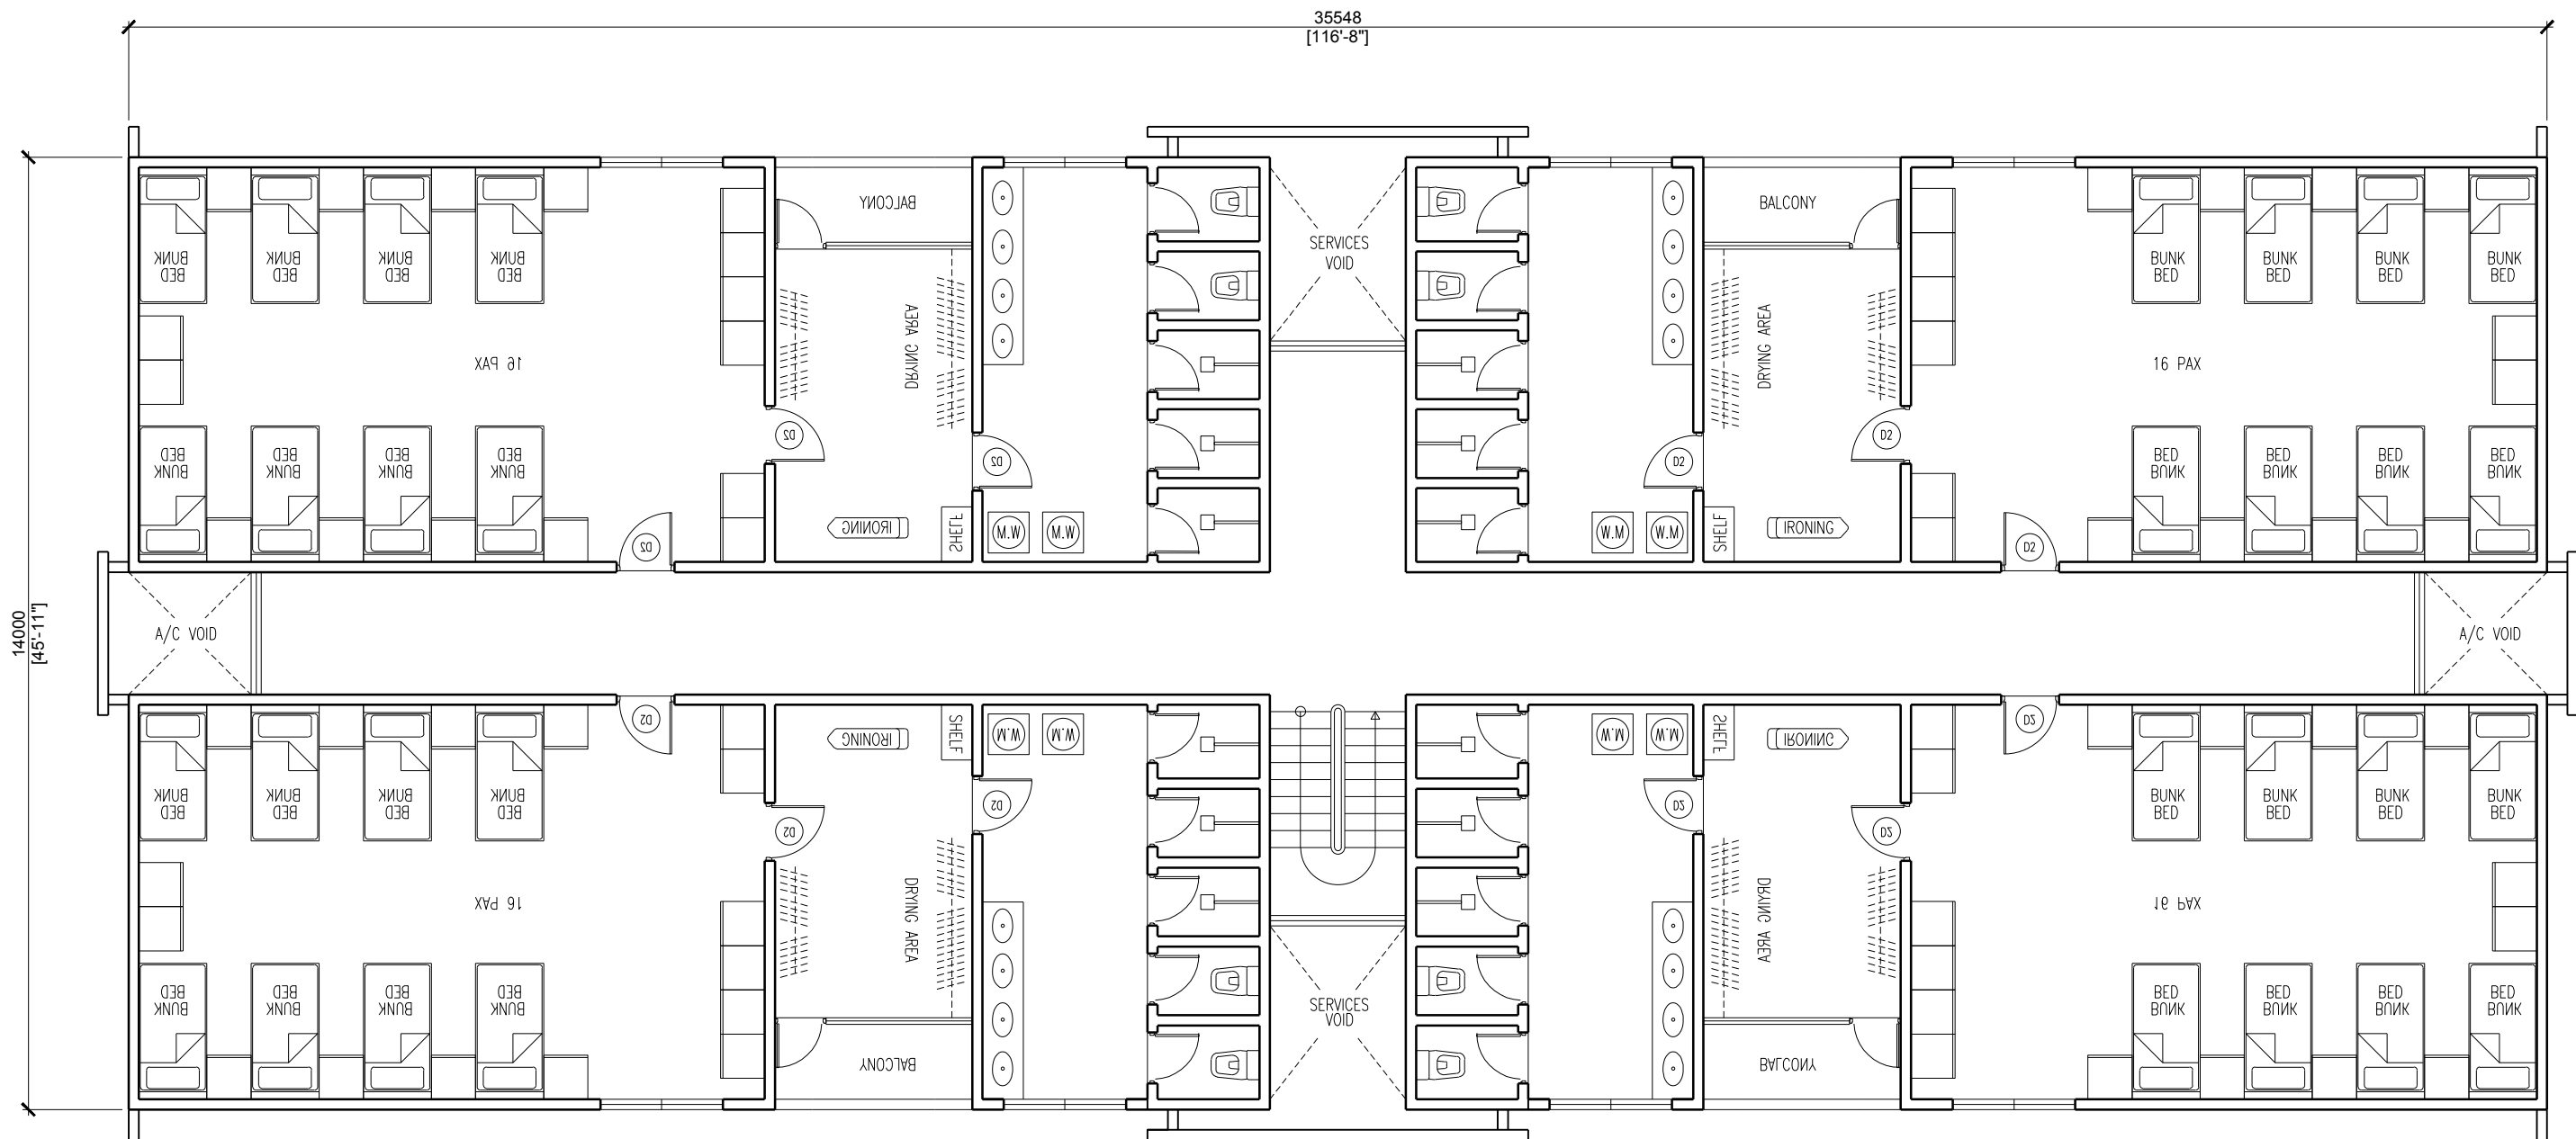

1ST FLOOR


SCALE 1:100

 <p>MALDIVES POLICE SERVICE MALE', REPUBLIC OF MALDIVES FINANCE DEPARTMENT INFRASTRUCTURE UNIT</p>	<table><tr><td data-bbox="1187 1843 1670 2022">PROJECT: REGIONAL HEAD QUARTERS & ACCOMMODATION</td><td data-bbox="1670 1843 2178 2022">DESIGN APPROVED ABDULLA NASEER CHIEF INSPECTOR OF POLICE HEAD OF FINANCE DEPARTMENT</td><td data-bbox="2178 1843 2635 2022">APPROVED ALI RASHEEDH ASSISTANT COMMISSIONER OF POLICE HEAD OF SERVICE SUPPORT DIRECTORATE</td></tr><tr><td data-bbox="1187 1911 1670 2022">RECOMMENDATION APPROVED</td><td data-bbox="1670 1911 2178 2022"></td><td data-bbox="2178 1911 2635 2022"></td></tr></table>	PROJECT: REGIONAL HEAD QUARTERS & ACCOMMODATION	DESIGN APPROVED ABDULLA NASEER CHIEF INSPECTOR OF POLICE HEAD OF FINANCE DEPARTMENT	APPROVED ALI RASHEEDH ASSISTANT COMMISSIONER OF POLICE HEAD OF SERVICE SUPPORT DIRECTORATE	RECOMMENDATION APPROVED			A07
PROJECT: REGIONAL HEAD QUARTERS & ACCOMMODATION	DESIGN APPROVED ABDULLA NASEER CHIEF INSPECTOR OF POLICE HEAD OF FINANCE DEPARTMENT	APPROVED ALI RASHEEDH ASSISTANT COMMISSIONER OF POLICE HEAD OF SERVICE SUPPORT DIRECTORATE						
RECOMMENDATION APPROVED								

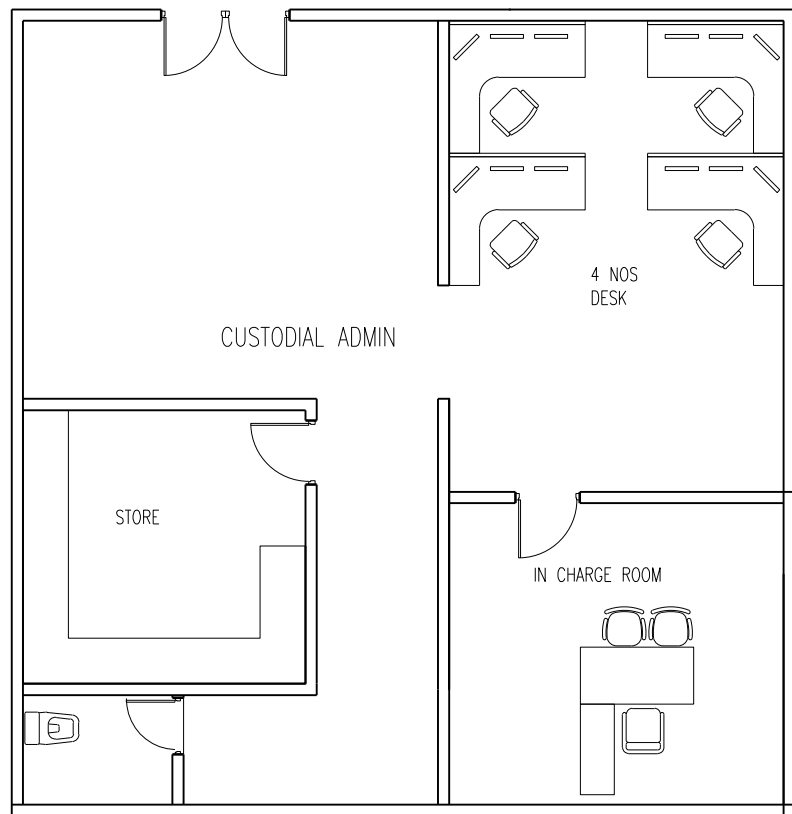


GROUND FLOOR




SCALE 1:100

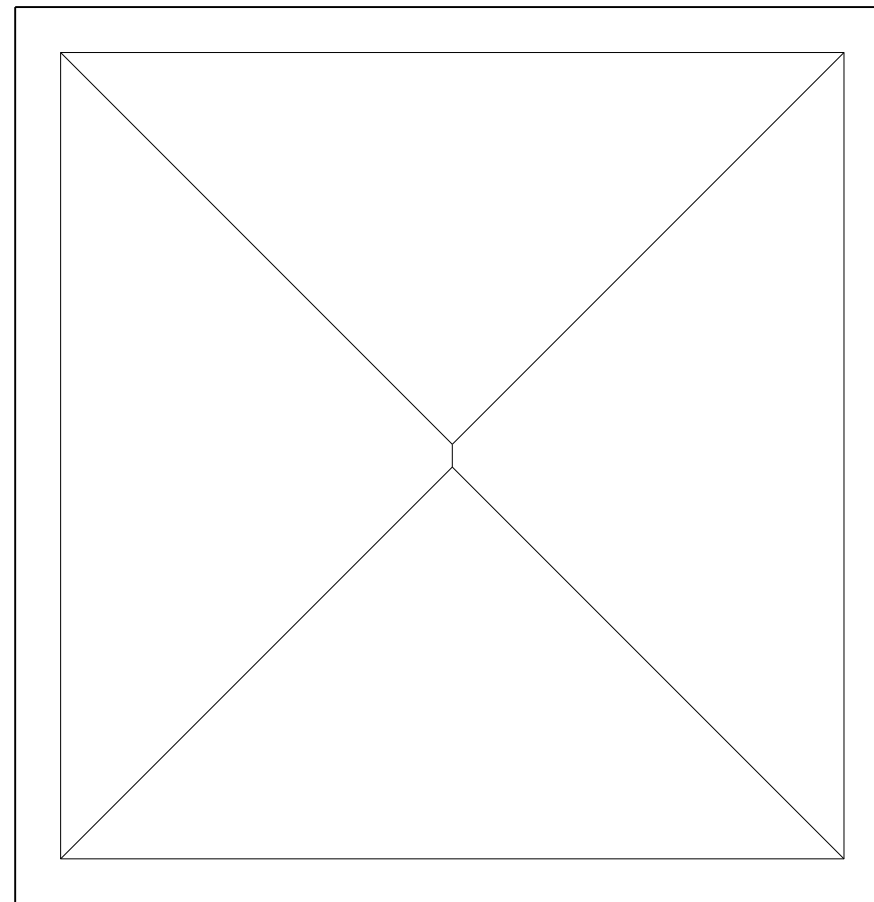


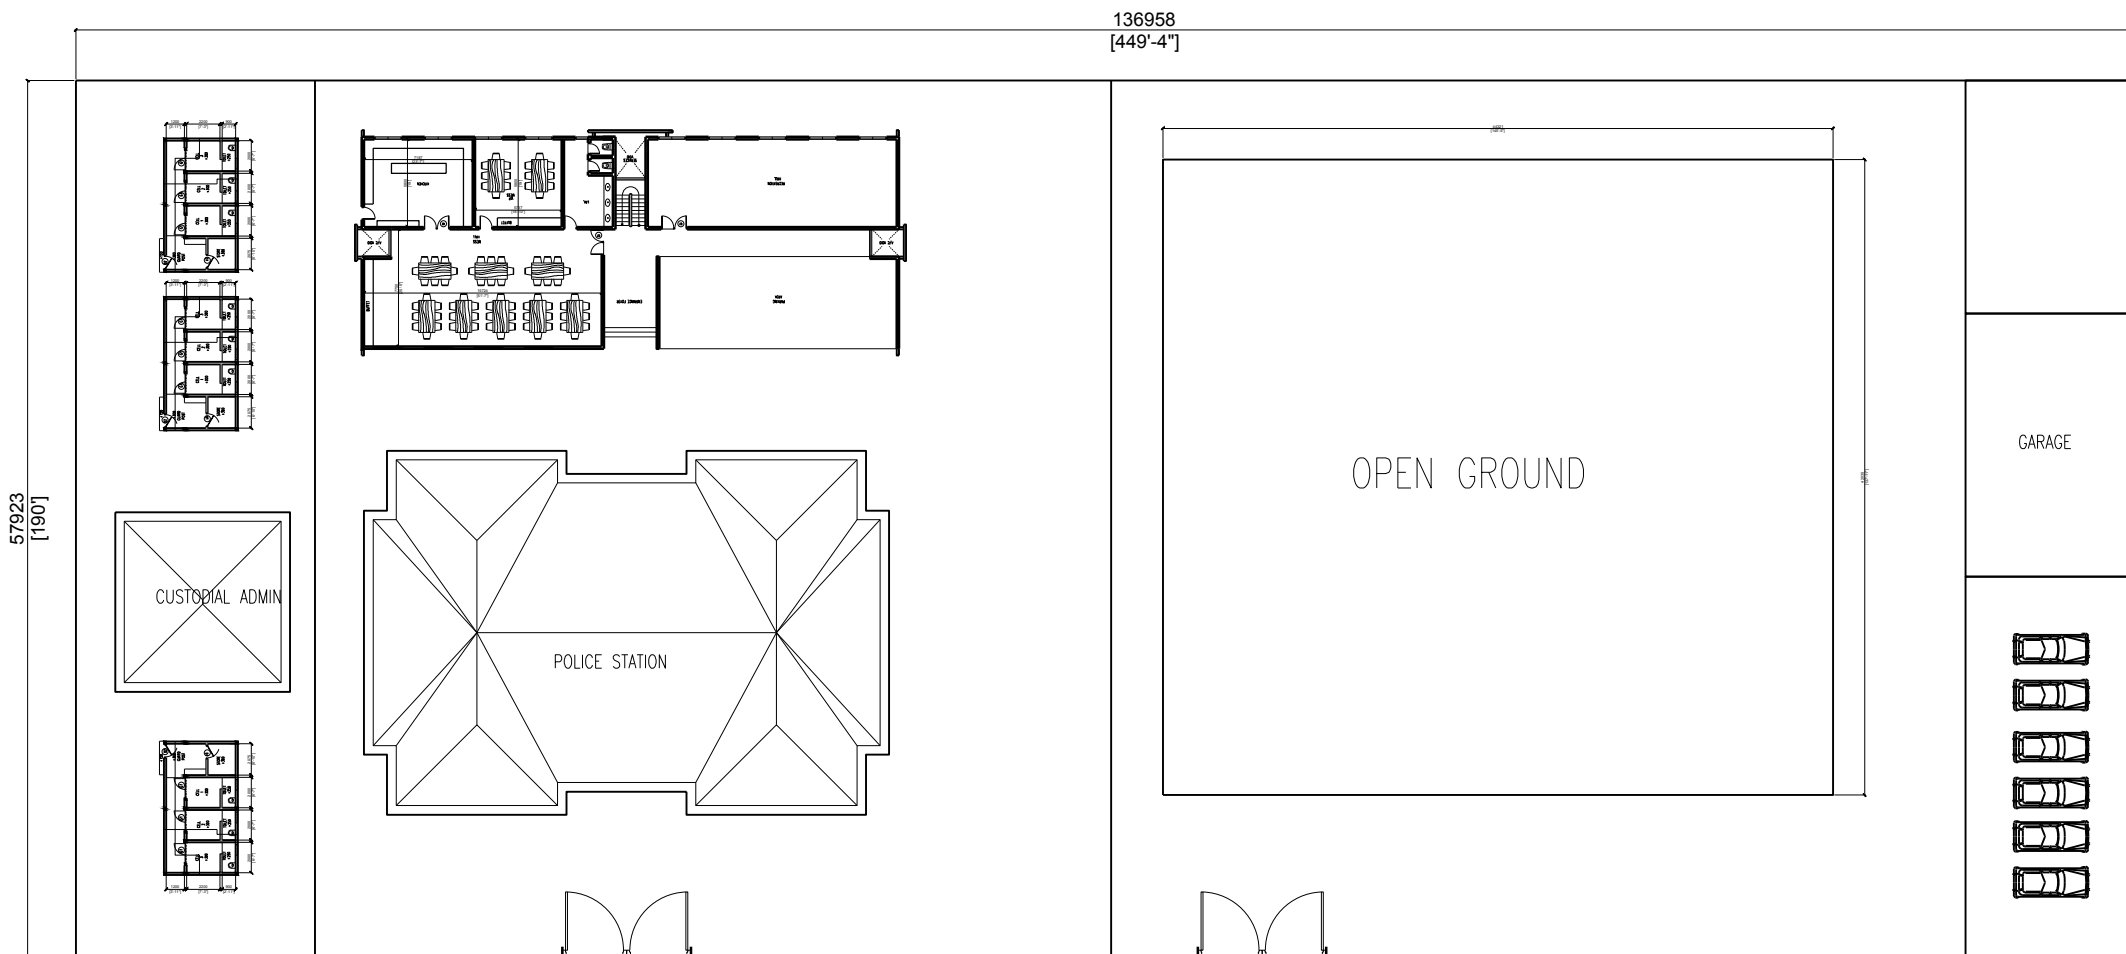
ROOF PLAN

SCALE 1:100


 <p>MALDIVES POLICE SERVICE MALE', REPUBLIC OF MALDIVES FINANCE DEPARTMENT INFRASTRUCTURE UNIT</p>	<p>PROJECT: REGIONAL HEAD QUARTERS & ACCOMMODATION</p>			<p>A08</p>
	<p>RECOMMENDATION APPROVED</p>	<p>DESIGN APPROVED</p> <p>ABDULLA NASEER CHIEF INSPECTOR OF POLICE HEAD OF FINANCE DEPARTMENT</p>	<p>APPROVED</p> <p>ALI RASHEEDH ASSISTANT COMMISSIONER OF POLICE HEAD OF SERVICE SUPPORT DIRECTORATE</p>	

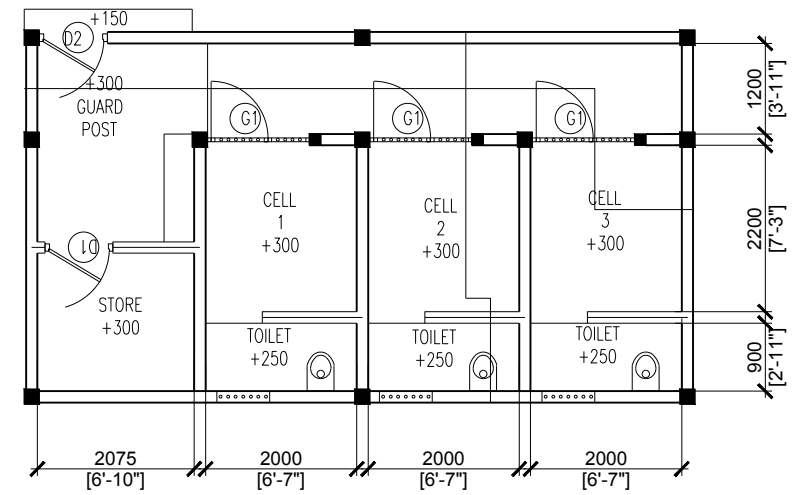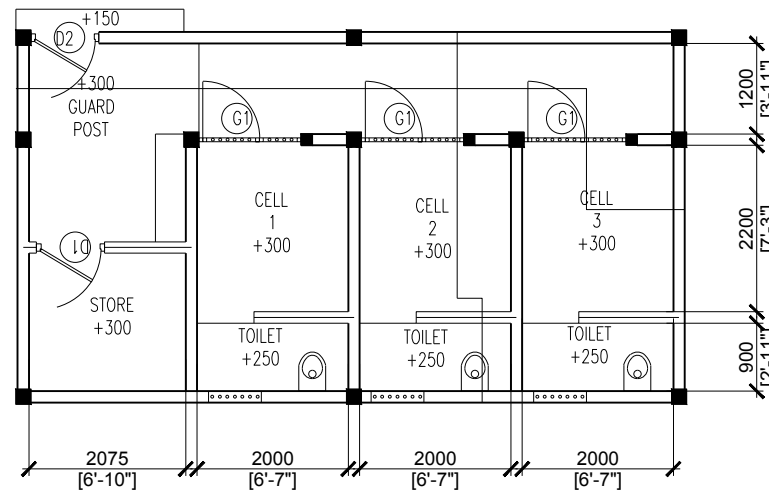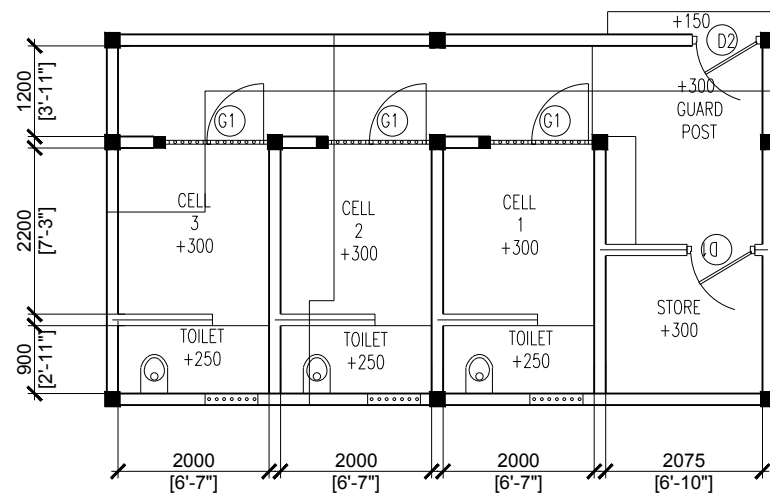

 <p>MALDIVES POLICE SERVICE MALE', REPUBLIC OF MALDIVES FINANCE DEPARTMENT INFRASTRUCTURE UNIT</p>	PROJECT: REGIONAL HEAD QUARTERS & ACCOMMODATION			A09
RECOMMENDATION APPROVED	DESIGN APPROVED ABDULLA NASEER CHIEF INSPECTOR OF POLICE HEAD OF FINANCE DEPARTMENT		APPROVED ALI RASHEEDH ASSISTANT COMMISSIONER OF POLICE HEAD OF SERVICE SUPPORT DIRECTORATE	



SITE PLAN OPTION (85,000 SQFT)

 <div>MALDIVES POLICE SERVICE MALE', REPUBLIC OF MALDIVES FINANCE DEPARTMENT INFRASTRUCTURE UNIT</div>	PROJECT: REGIONAL HEAD QUARTERS & ACCOMMODATION			A10
	RECOMMENDATION APPROVED	DESIGN APPROVED ABDULLA NASEER CHIEF INSPECTOR OF POLICE HEAD OF FINANCE DEPARTMENT	APPROVED ALI RASHEEDH ASSISTANT COMMISSIONER OF POLICE HEAD OF SERVICE SUPPORT DIRECTORATE	