


ROOF PLAN

SCALE: 1 : 100

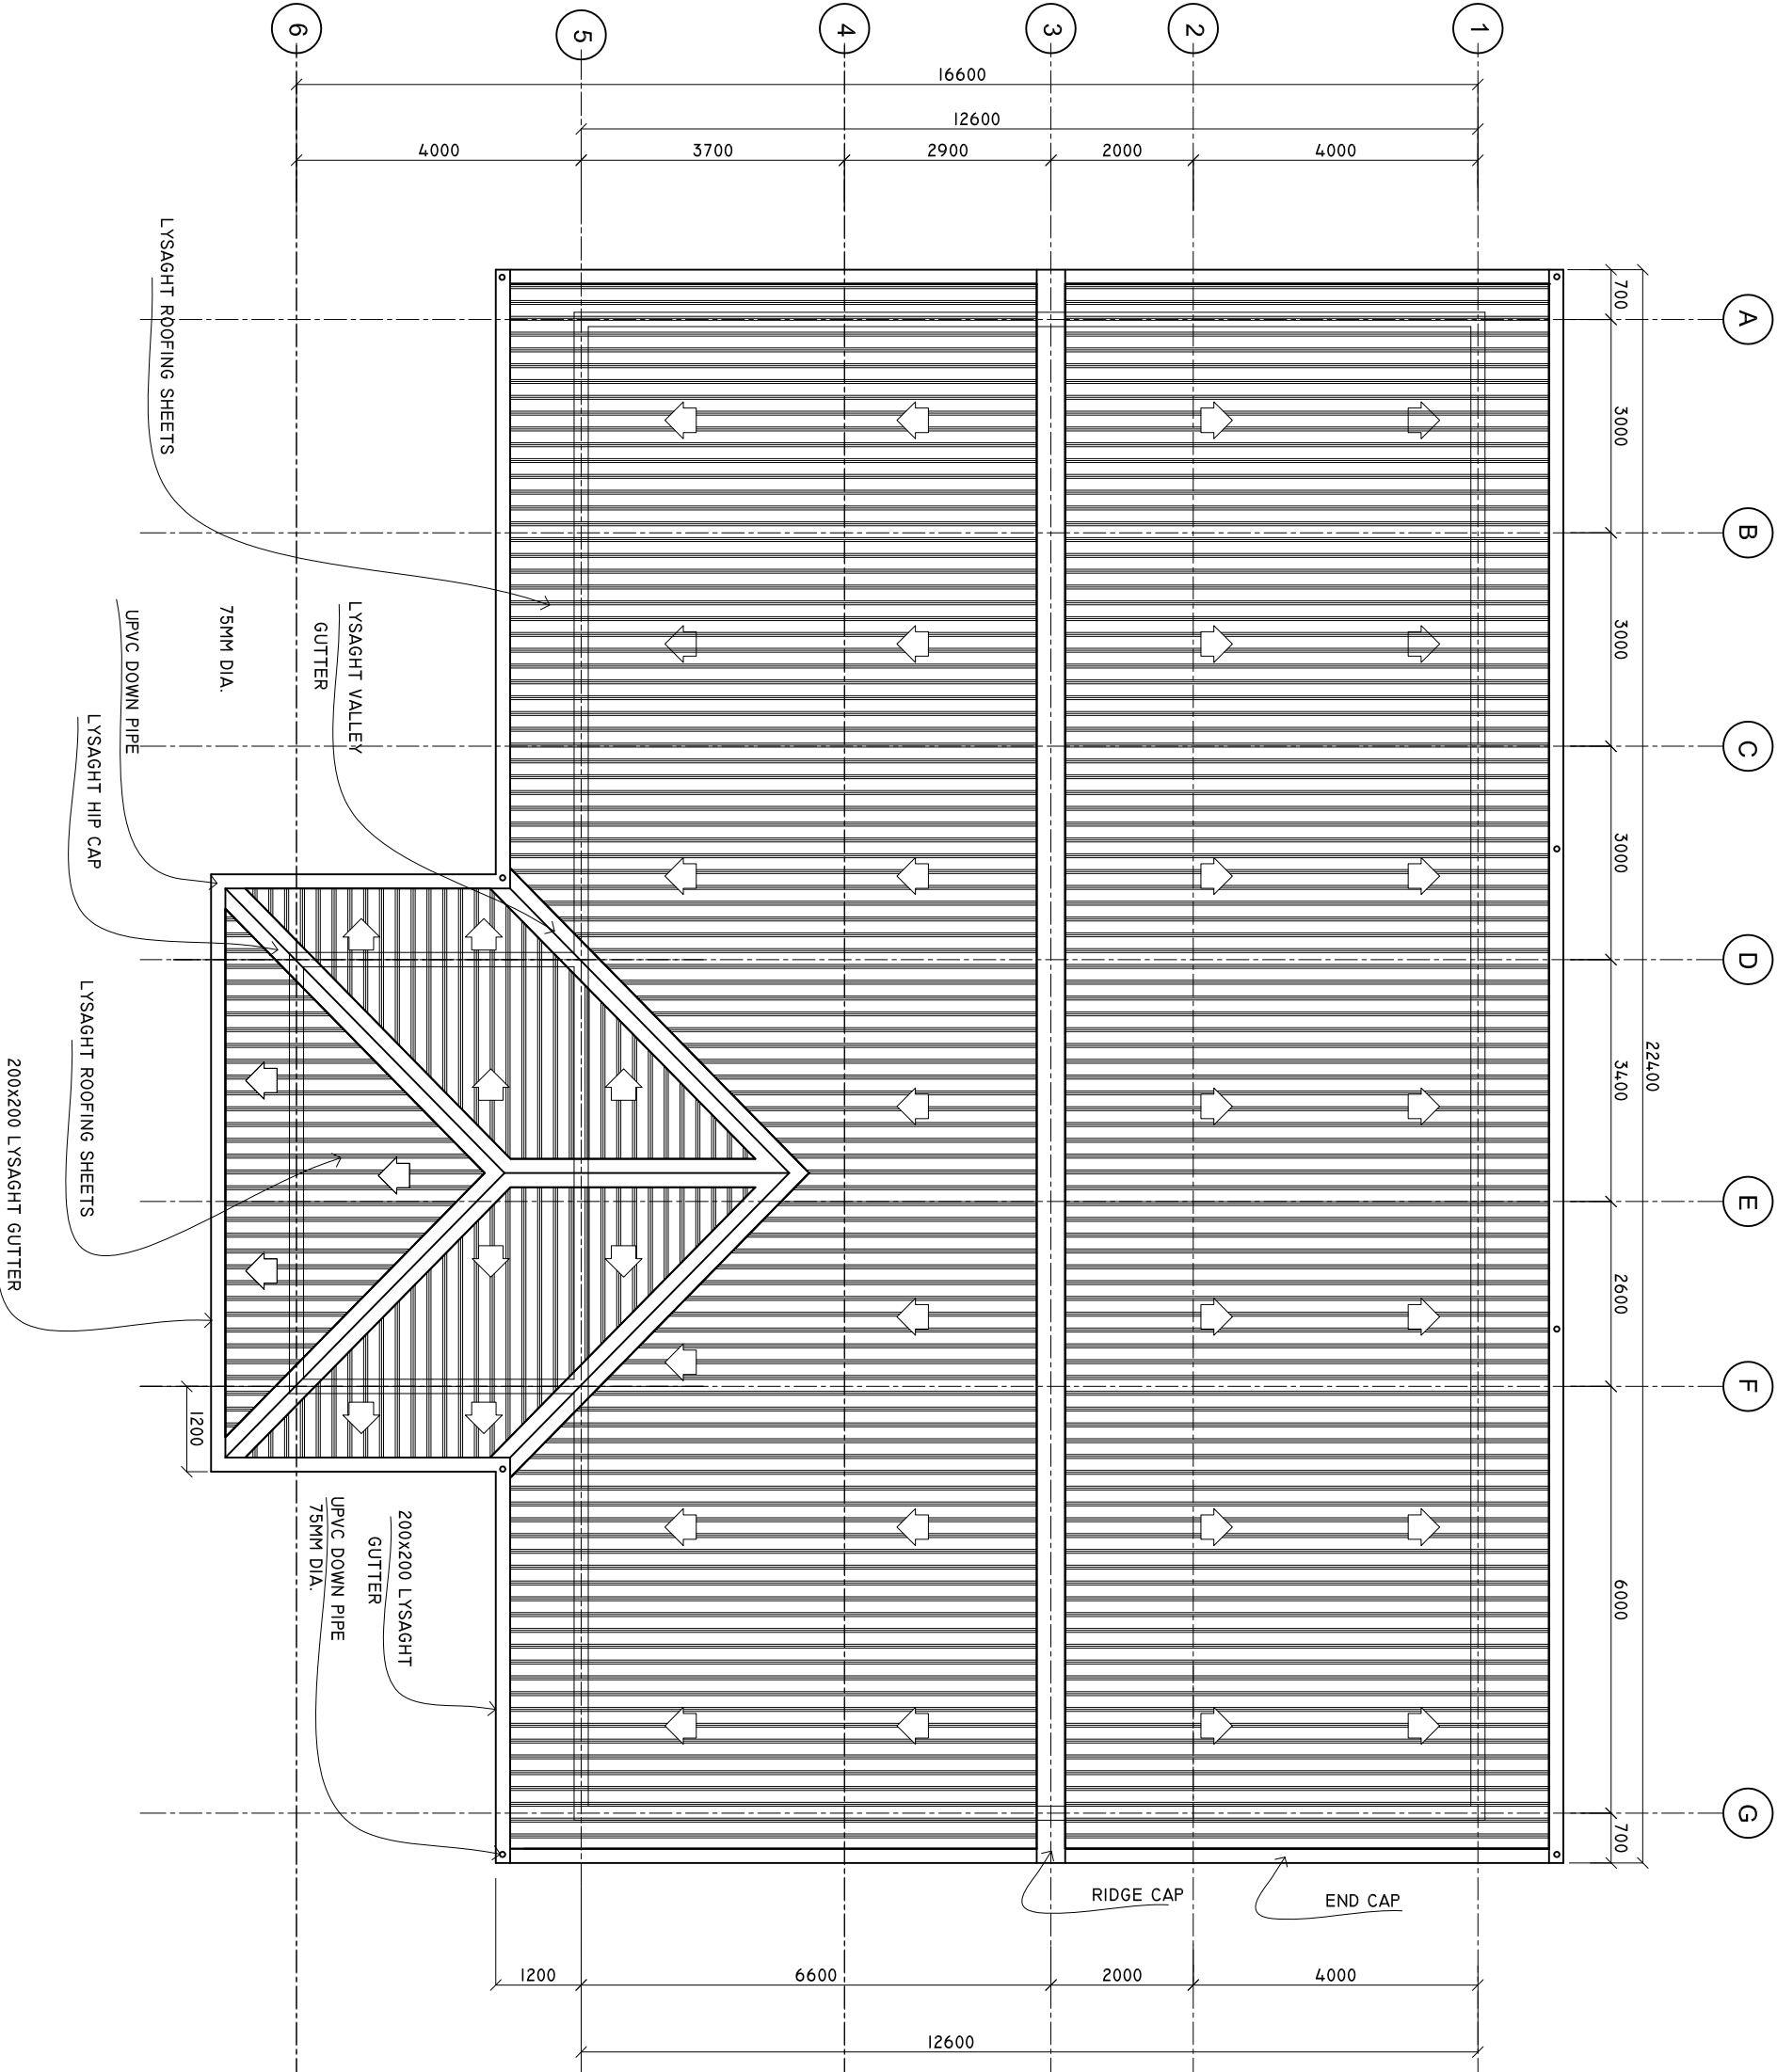

SHEET CONTENTS :

REVISION NOTES:

PROJECT:
CONSTRUCTION OF
HEALTH CENTER
BLOCK A

CLIENT:

MINISTRY OF HEALTH

LOCATION:

LH. HINNABARU

CONTENTS: AS GIVEN

PROJECT MANAGER:

DESIGNER: ARIZ

CIV/STR. ENGINEER:

SURVEYED BY: -

DRAWN BY: ARIZ

CHECKED BY:

DATE : MAY 2016

SHEET NO. : /



ADMIN DIVISION
Ministry of Health
Roshanee Building
Sisun Mawla
Tel: 332 8887, Fax: 332 8889