



ANNEX - 01

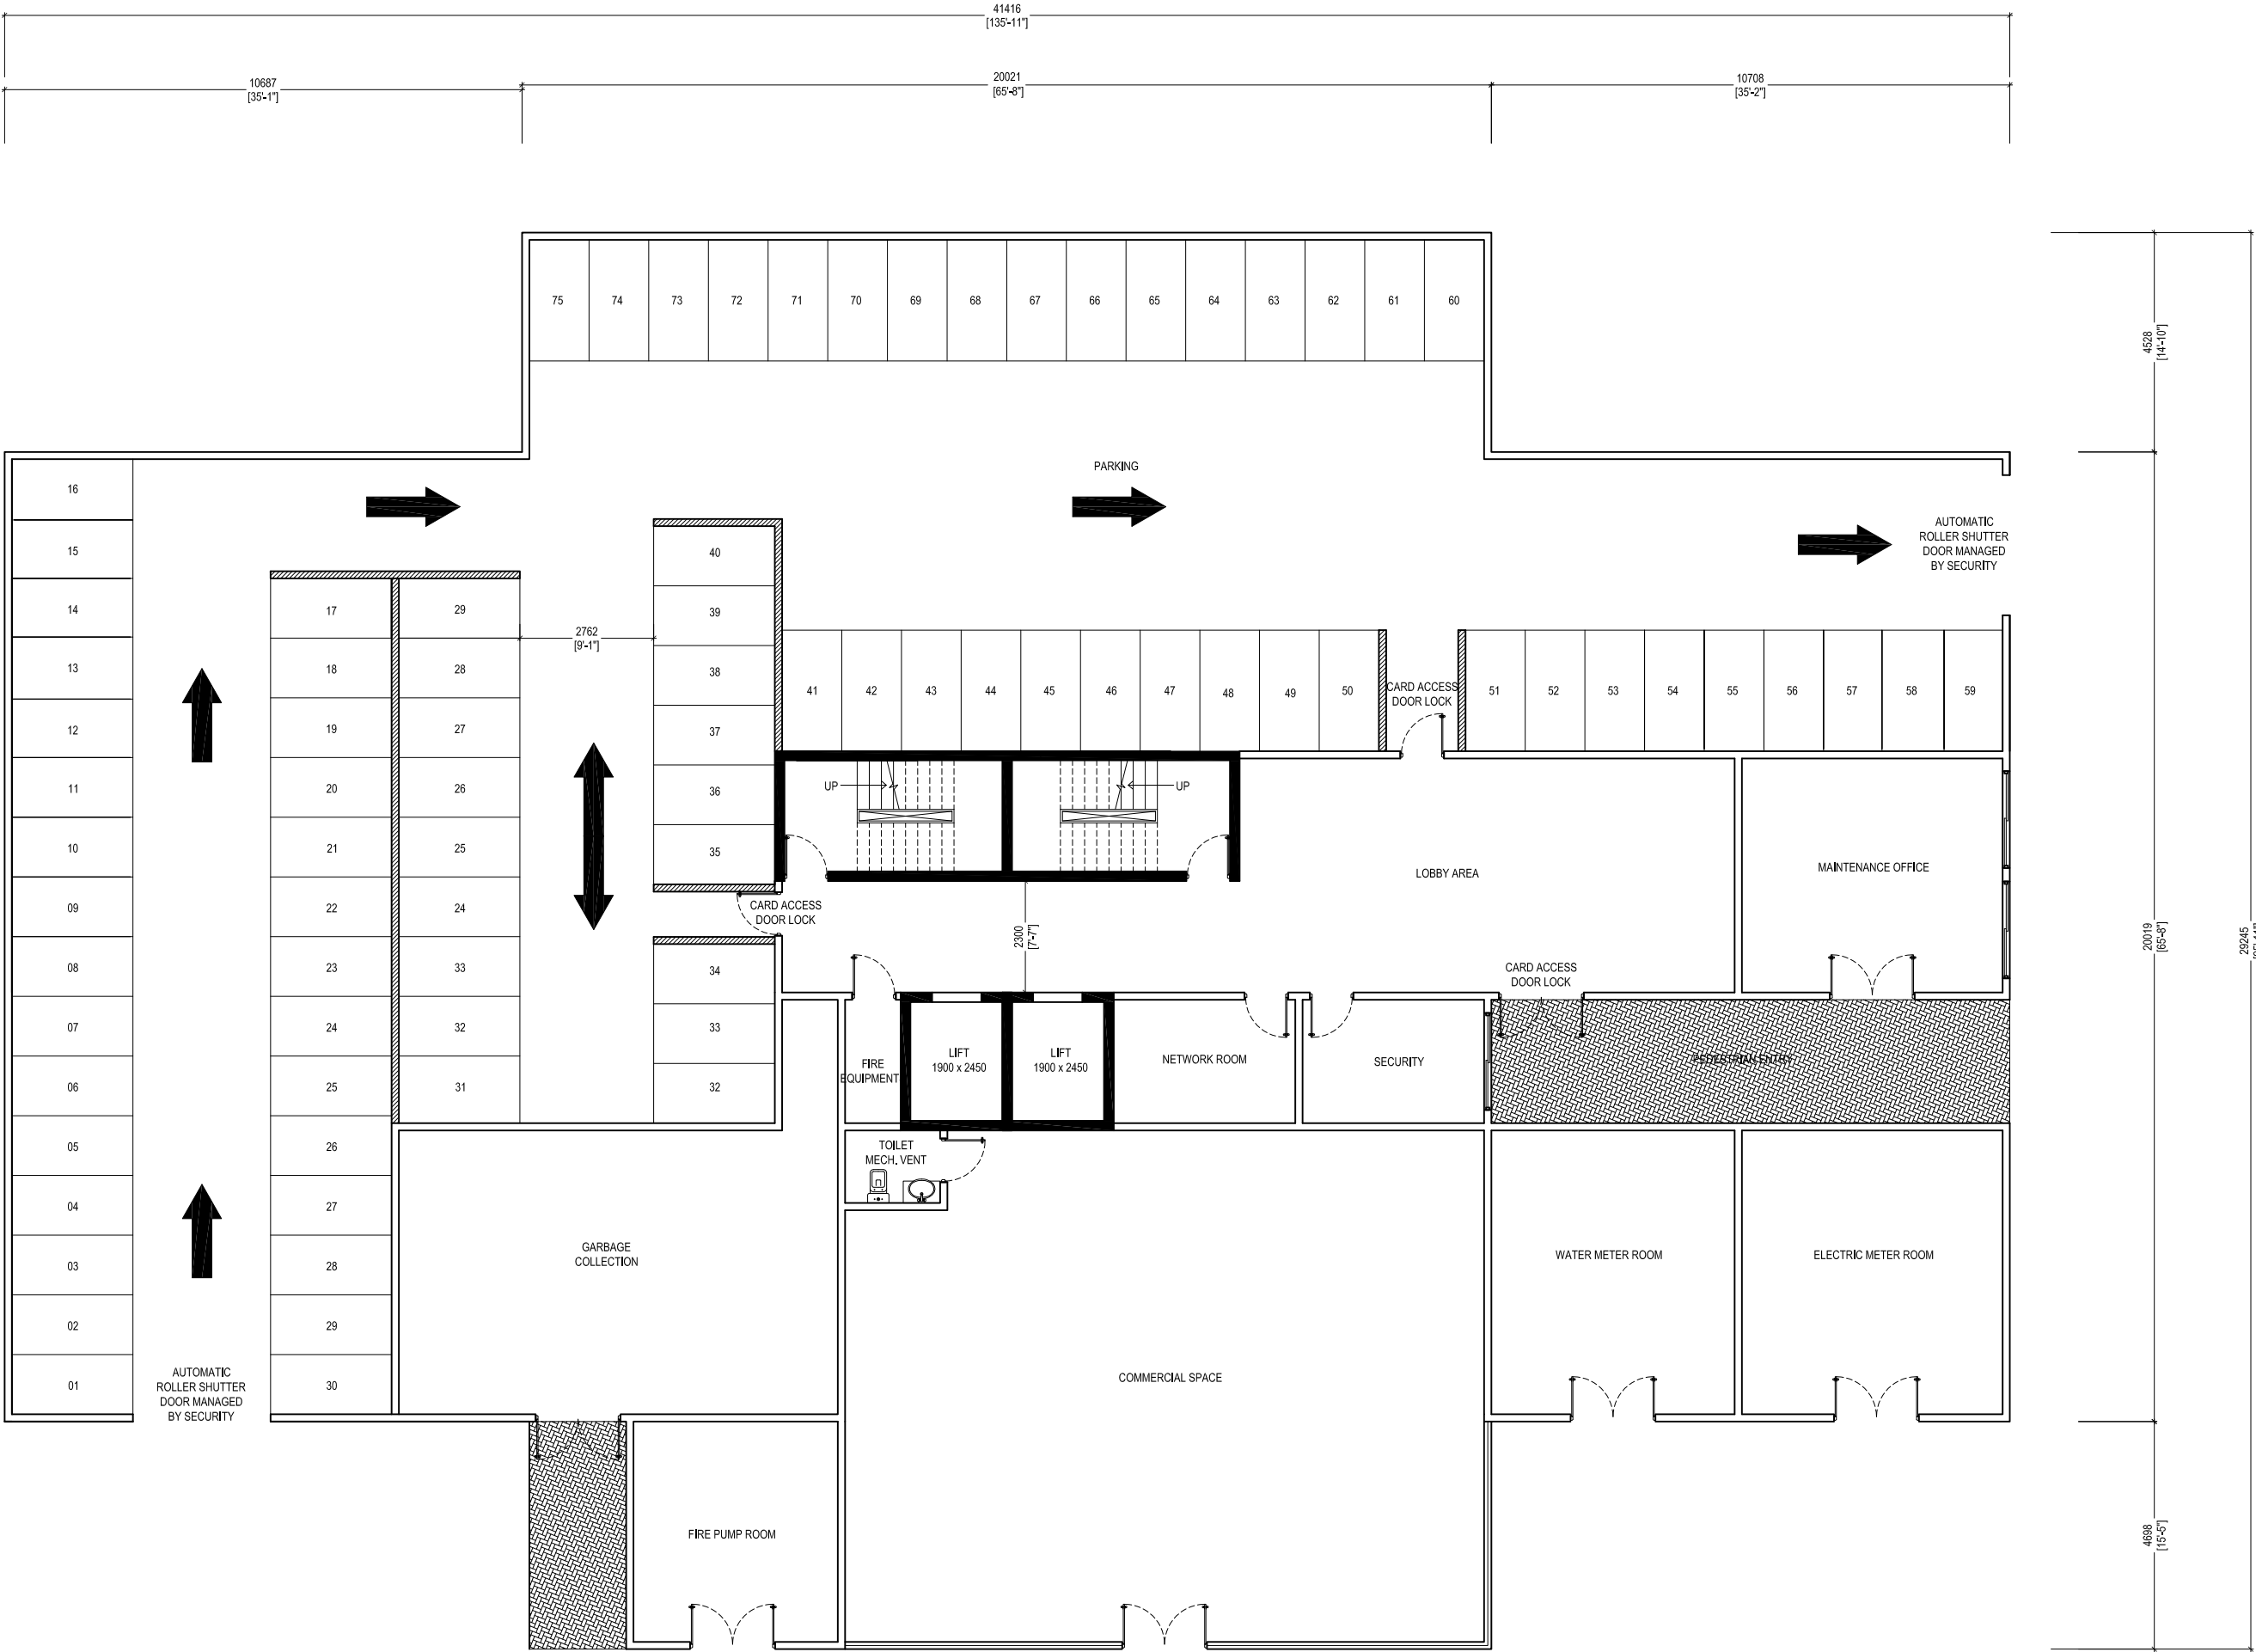

GROUND FLOOR PLAN
SCALE: NTS

ANNEX - 01

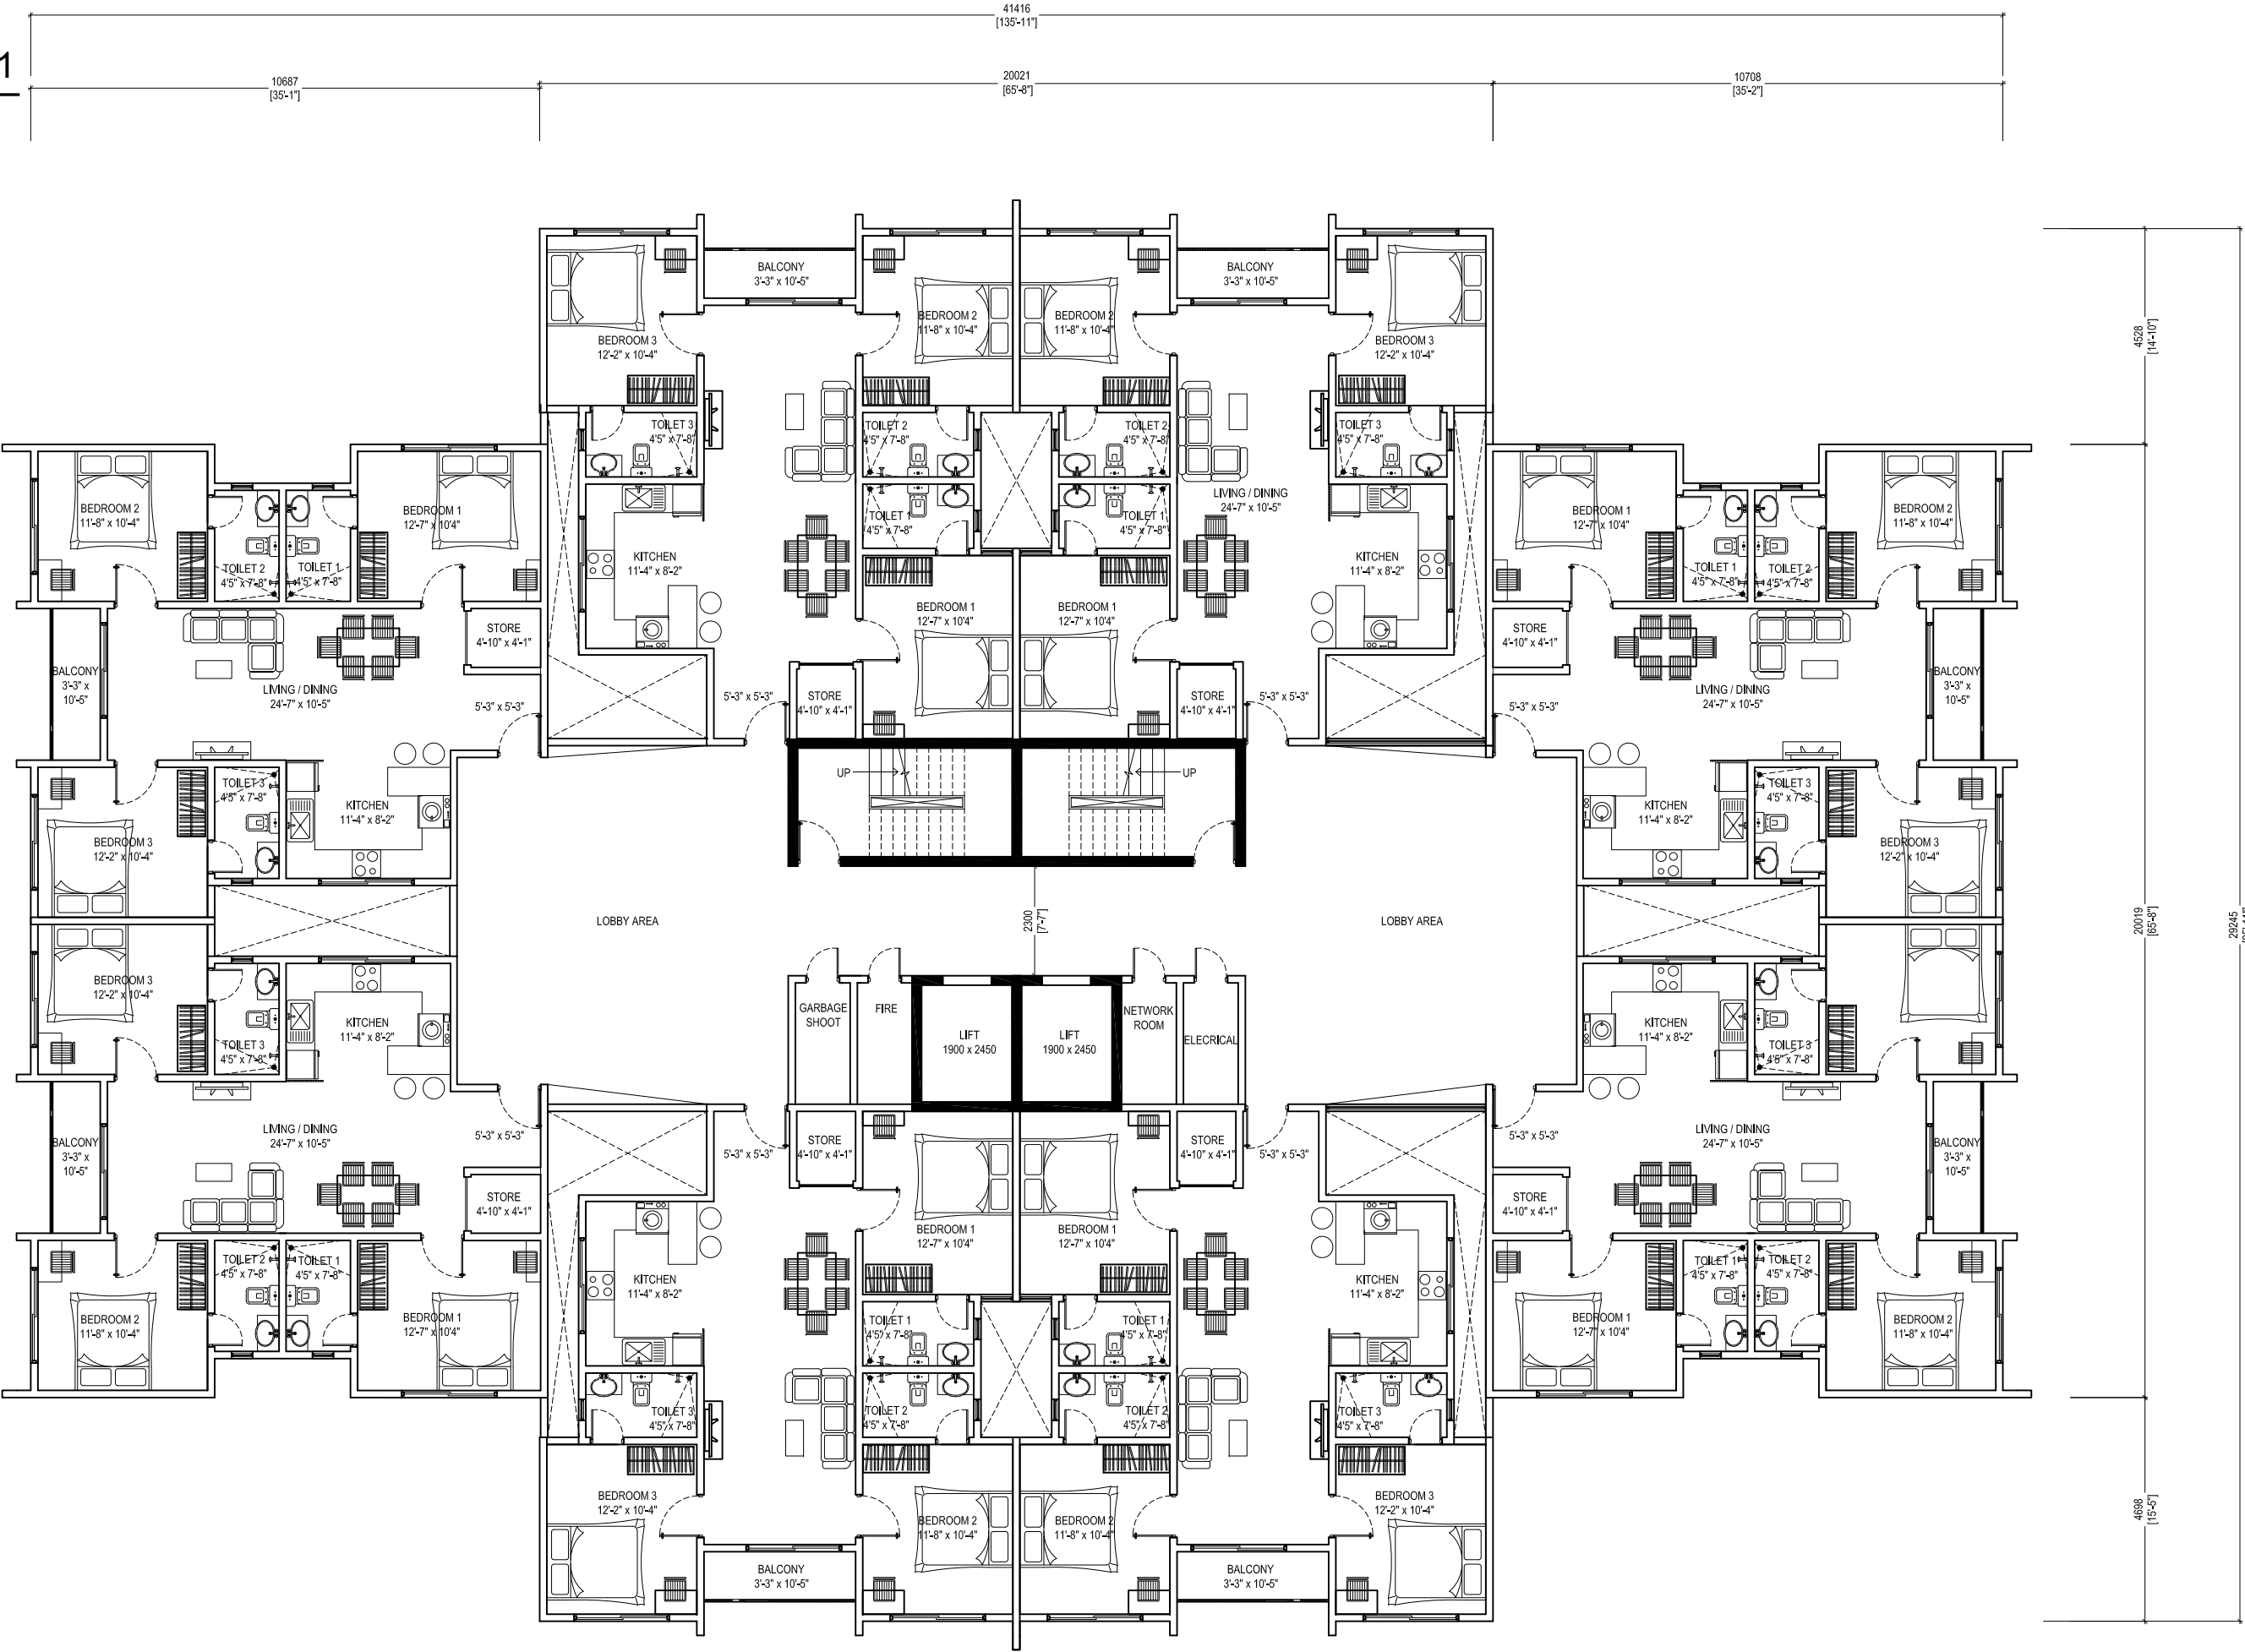

FIRST TO ELEVENTH FLOOR PLAN
SCALE: NTS