


Development  
Collaborative Partnership  
1st floor M. Shaamaa ,Male' 20301  
mail@dcp.com.mv +960 3316942

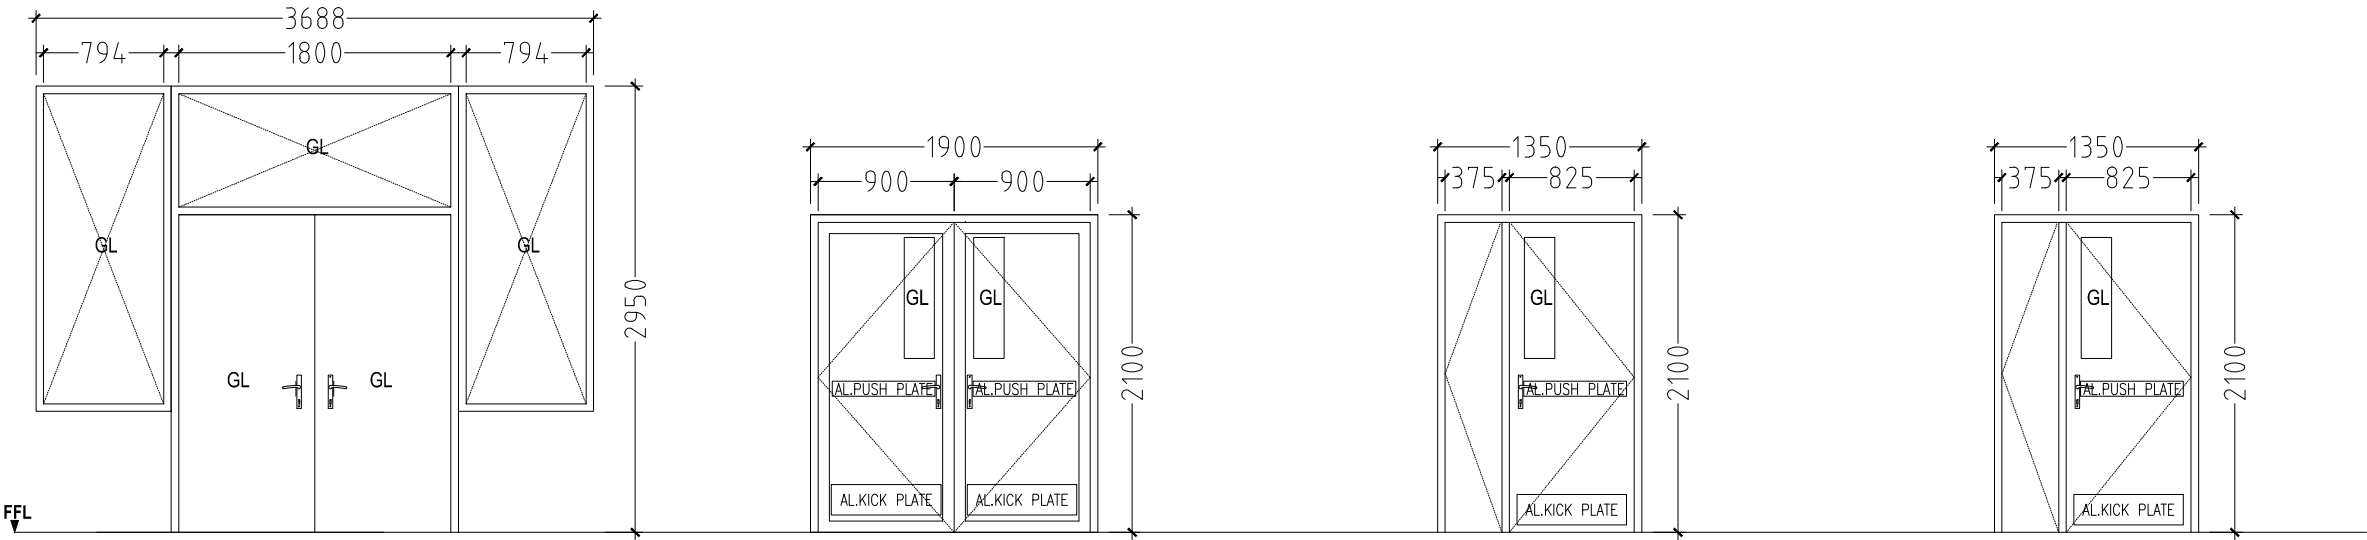


D1	ALUMINUM FRAME DOOR
REMARKS	WHITE POWDER COATED ALUMINUM FRAME WITH CLEAR GLASS AND FIXED GLASS PANELS

D2	ALUMINUM FRAMED DOOR
REMARKS	WHITE POWDER COATED ALUMINUM FRAME WITH CLEAR GLASS ON BOTH SIDE WITH GLASS OPENINGS

D3	TIMBER FRAMED DOOR
REMARKS	TIMBER FRAMED TIMBER DOOR PANELS WITH PLYWOOD ON BOTH SIDES WITH GLASS OPENING

D4	TIMBER FRAMED DOOR
REMARKS	TIMBER FRAMED TIMBER DOOR PANELS WITH PLYWOOD ON BOTH SIDES WITH TINTED GLASS

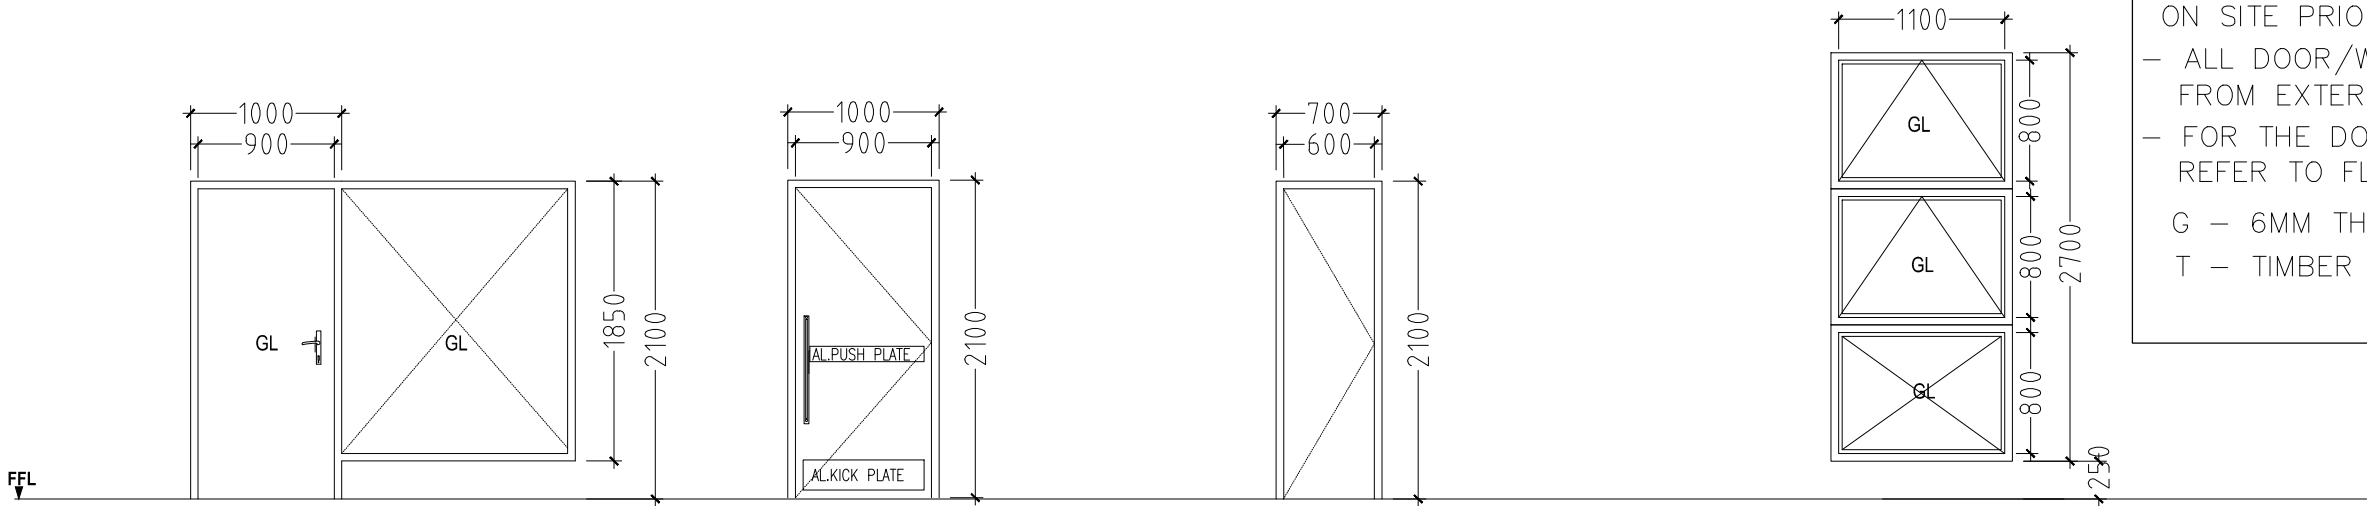

D5	ALUMINUM FRAME DOOR
REMARKS	WHITE POWDER COATED ALUMINUM FRAME WITH CLEAR GLASS AND FIXED GLASS PANELS

D6	TIMBER FRAMED DOOR
REMARKS	TIMBER FRAMED TIMBER DOOR PANELS WITH PLYWOOD ON BOTH SIDES (with pull rail for toilet doors)

D7	TIMBER FRAMED DOOR
REMARKS	TIMBER FRAMED TIMBER DOOR PANELS WITH PLYWOOD ON BOTH SIDES.

W1	ALUMINUM FRAME WINDOW
REMARKS	WHITE POWDER COATED ALUMINUM FRAME WITH FIXED GLASS AND OPENABLE PANELS

- ALL DOORS/WINDOWS ARE ALUMINIUM (WHITE COLOUR POWDER COATED ALUMINIUM) UNLESS OTHERWISE STATED
- ALL DIMENSIONS TO BE CHECKED ON SITE PRIOR TO FABRICATION
- ALL DOOR/WINDOWS VIEWED FROM EXTERIOR
- FOR THE DOOR SWING REFER TO FLOOR PLANS
- G – 6MM THK CLEAR GLASS
- T – TIMBER

DOOR / WINDOW SCHEDULE 1  
SCALE 1:50