

ADMIN BUILDING
ADH. MAAMIGILI

SHEET CONTENT:

DESIGN APPROVAL:

BRG. GEN. AHMED SHAHID
VICE CHIEF OF DEFENCE FORCE

RECOM. APPROVAL:

CPT. AHMED SHARIM
OFFICER COMMANDING

APPROVED:

MAJ. GEN. AHMED SHIYAM
CHIEF OF DEFENCE FORCE

APPROVED DATE:

DESIGNED:


PTE. MOHAMED SAIF Architectural	CPL. AHMED SHAZEEL Structural
------------------------------------	----------------------------------

CHECKED:

FLT.MOHAMED SHIFAAU Architectural	Structural
Electrical & Mechanical	Communication

DRAWN: PTE MOHAMED SAIF	REVISION:
DATE: 16 September 2015	DATE:
SCALE:	SHEET NO:

The drawings, concept and design contained are the properties of Military Engineers MNDF . Use of any kind or copy of whole or part of this drawing, concept or design or use on other projects or sites other than that specified on this drawing is strictly prohibited.

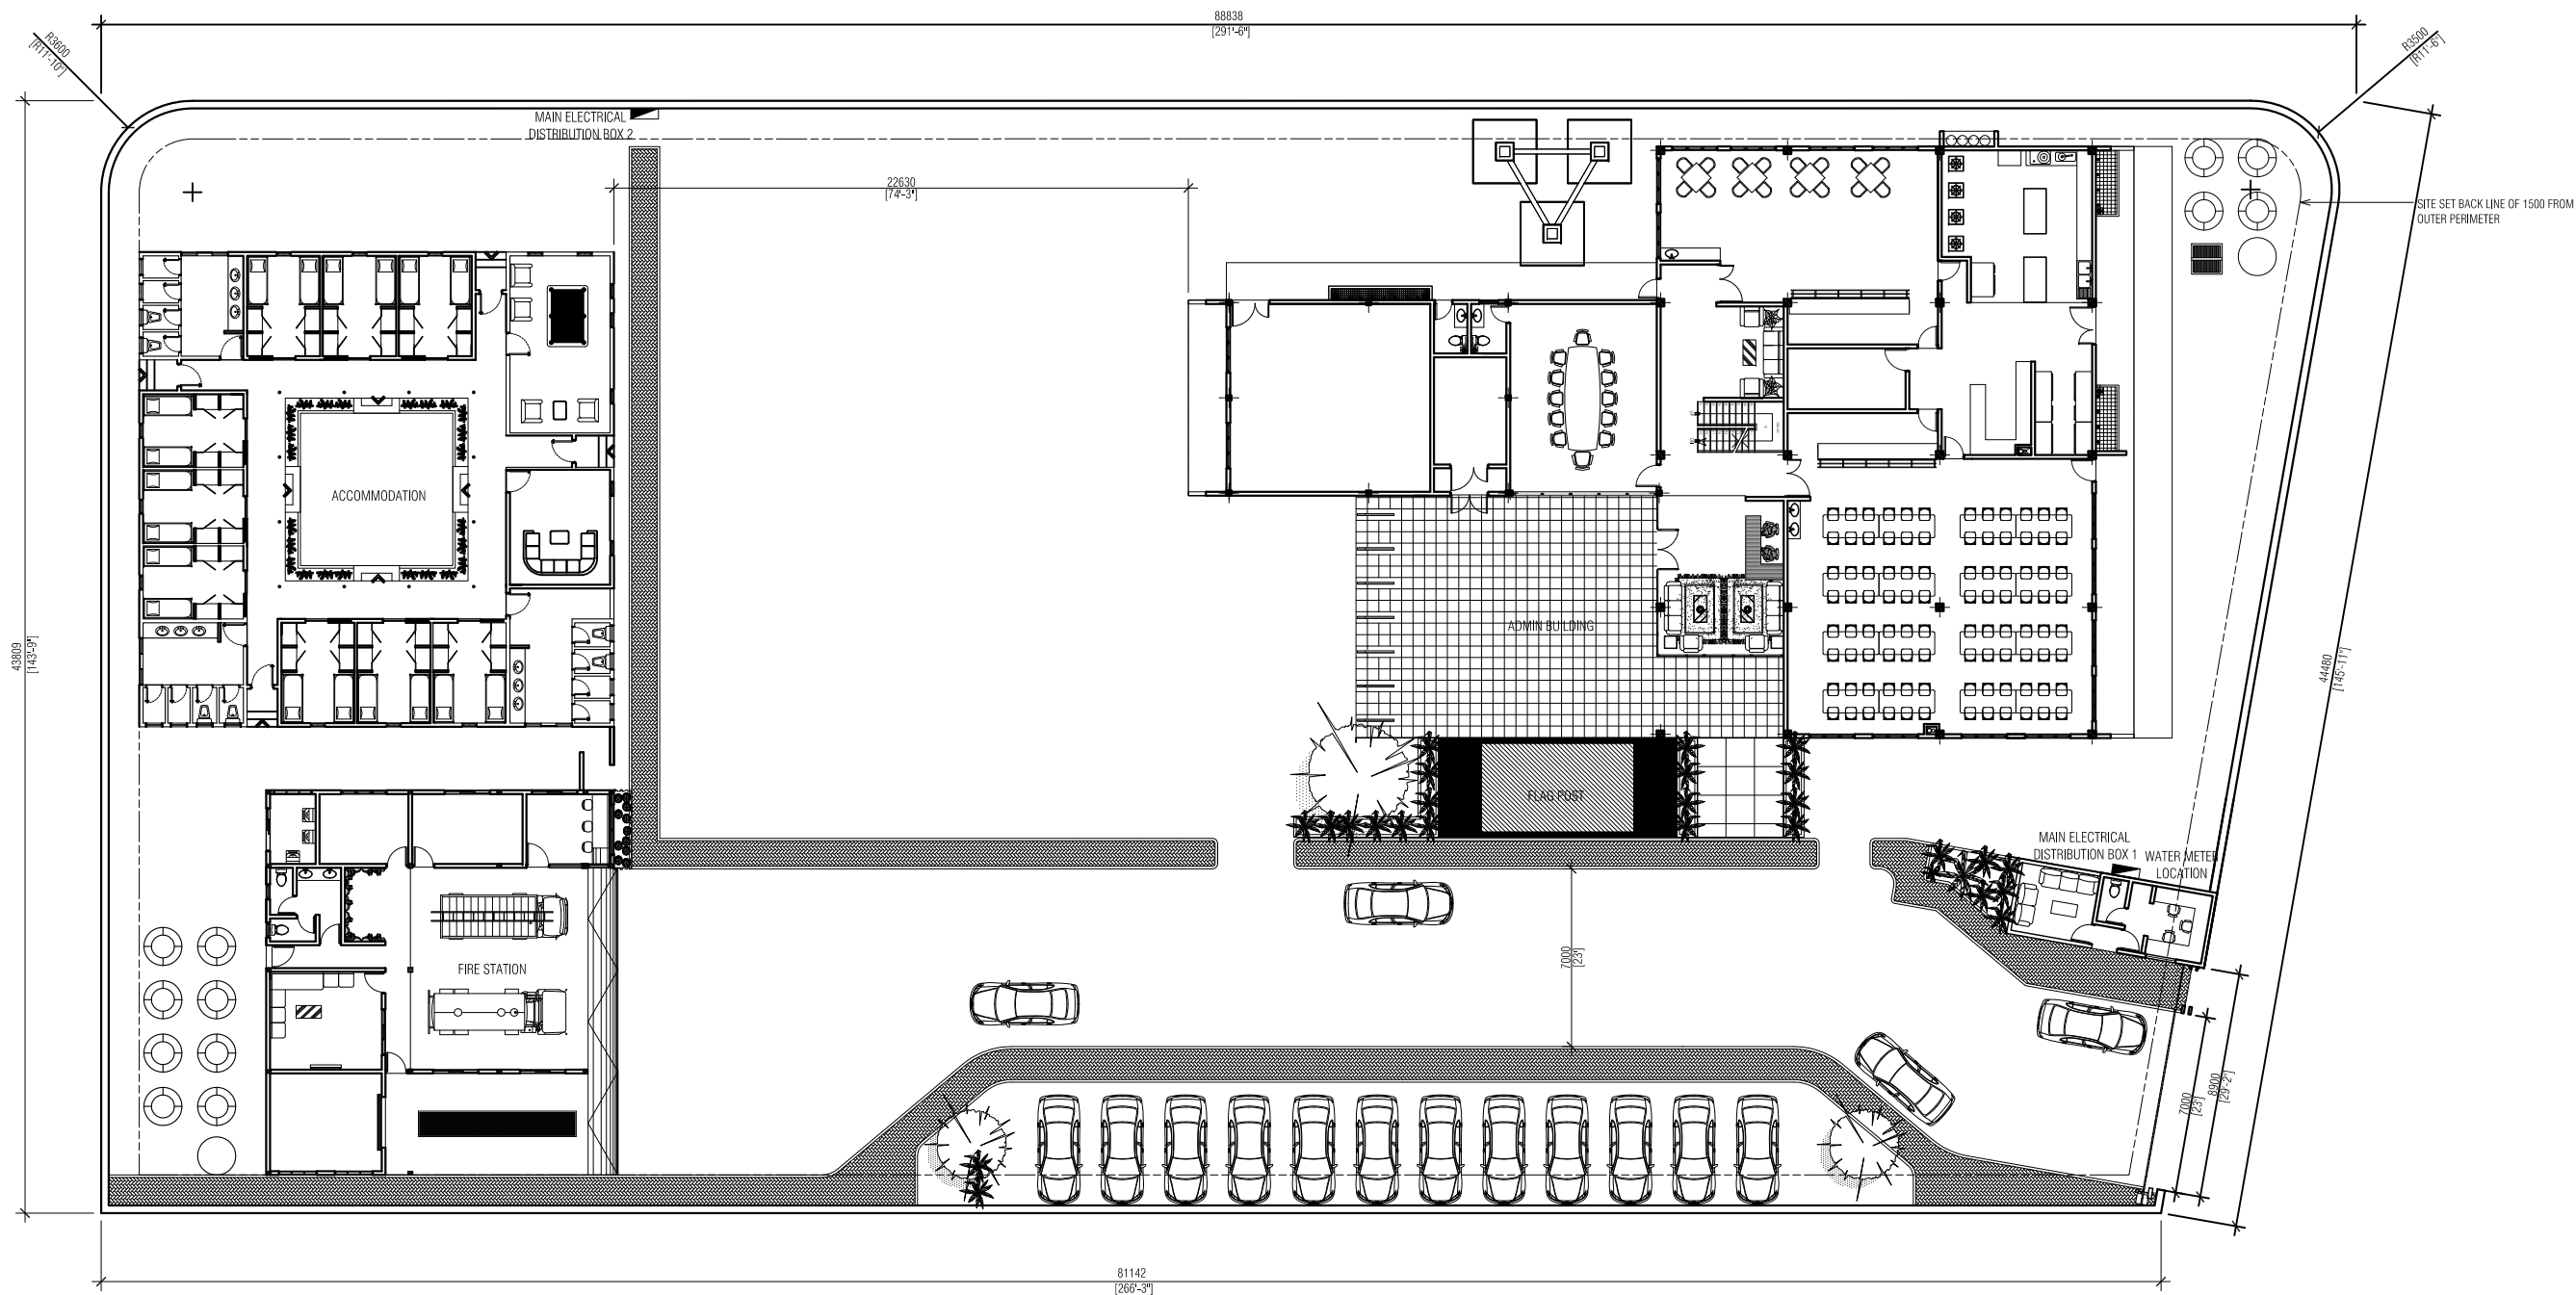

 **SITE LAYOUT**

ADMIN BUILDING
ADH. MAAMIGILI

SHEET CONTENT:

DESIGN APPROVAL:

BRG. GEN. AHMED SHAHID
VICE CHIEF OF DEFENCE FORCE

RECOM. APPROVAL:

CPT. AHMED SHARIM
OFFICER COMMANDING

APPROVED:

MAJ. GEN. AHMED SHIYAM
CHIEF OF DEFENCE FORCE

APPROVED DATE:

DESIGNED:

PTE. MOHAMED SAIF
Architectural

CPL. AHMED SHAZEEL
Structural

CHECKED:

FLT. MOHAMED SHIFAAU
Architectural

Structural

Electrical & Mechanical Communication

DRAWN:

PTE MOHAMED SAIF

DATE:

16 September 2015

SCALE:

REVISION:



DATE:

SHEET NO:



MILITARY ENGINEERS
MALDIVES NATIONAL DEFENCE FORCE
State, Republic of Maldives

The drawings, concept and design contained are the properties of Military Engineers MNDF . Use of any kind or copy of whole or part of this drawing, concept or design or use on other projects or sites other than that specified on this drawing is strictly prohibited.

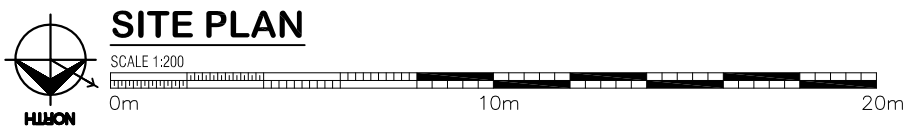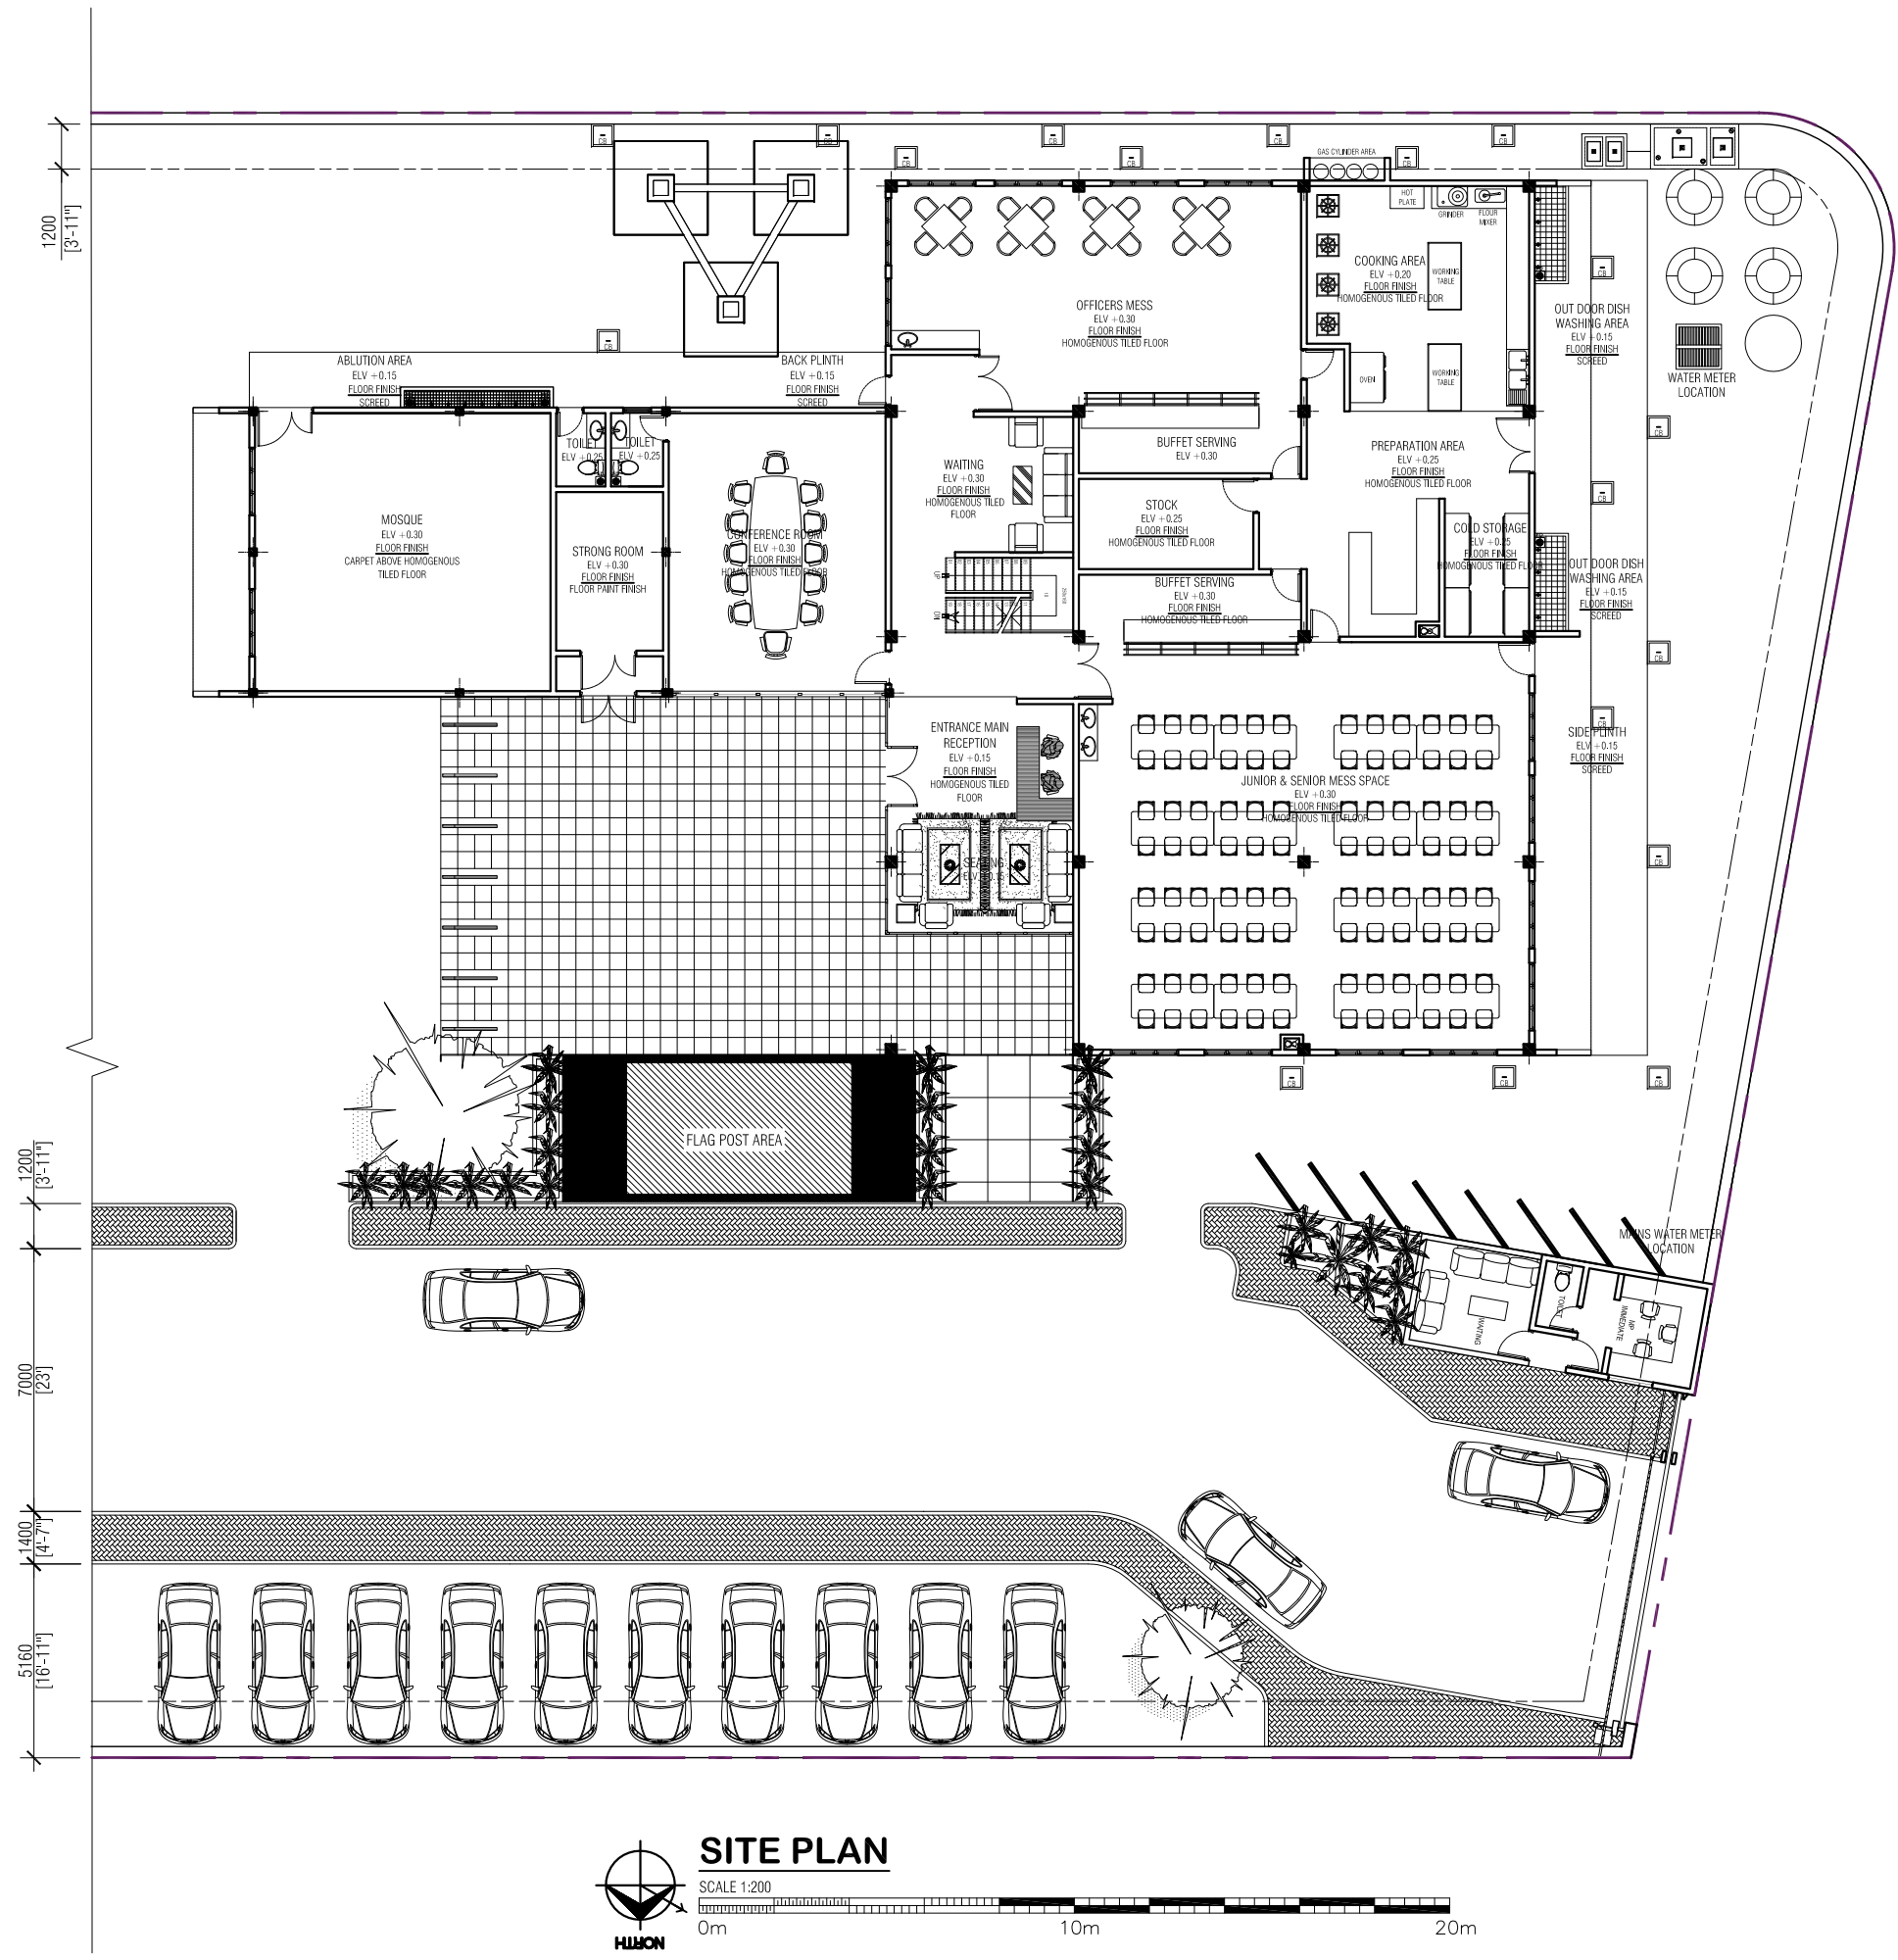

SITE PLAN

SCALE 1:200

0m

10m

20m

ADMIN BUILDING
ADH. MAAMIGILI

SHEET CONTENT:

DESIGN APPROVAL:

BRG. GEN. AHMED SHAHID
VICE CHIEF OF DEFENCE FORCE

RECOM. APPROVAL:

CPT. AHMED SHARIM
OFFICER COMMANDING

APPROVED:

MAJ. GEN. AHMED SHIYAM
CHIEF OF DEFENCE FORCE

APPROVED DATE:

DESIGNED:

PTE. MOHAMED SAIF
Architectural

CPL. AHMED SHAZEEL
Structural

CHECKED:

FLT.MOHAMED SHIFAAU
Architectural

Electrical & Mechanical

Communication

DRAWN:

PTE MOHAMED SAIF

DATE:

16 September 2015

SCALE:

AS SHOWN

REVISION:

DATE:

SHEET NO:

MILITARY ENGINEERS
MALDIVES NATIONAL DEFENCE FORCE
Malé, Republic of Maldives

The drawings, concept and design contained are the properties of Military Engineers MNDF . Use of any kind or copy of whole or part of this drawing, concept or design or use on other projects or sites other than that specified on this drawing is strictly prohibited.

SHEET CONTENT:

RECOM. APPROVAL:

APPROVED:

APPROVED DATE:

CHECKED:

Architectural

Electrical & Mechanical	Communication
-------------------------	---------------

DRAWN:

PTE MOHAMED SAIF

DATE: _____

16 September 2015

SCALE:

AS SHOWN


REVISION:



DATE: _____

SHEET NO:



The drawings, concept and design contained are the properties of Military Engineers MNDF . Use of any kind or copy of whole or part of this drawing, concept or design or use on other projects or sites other than that specified on this drawing is strictly prohibited.

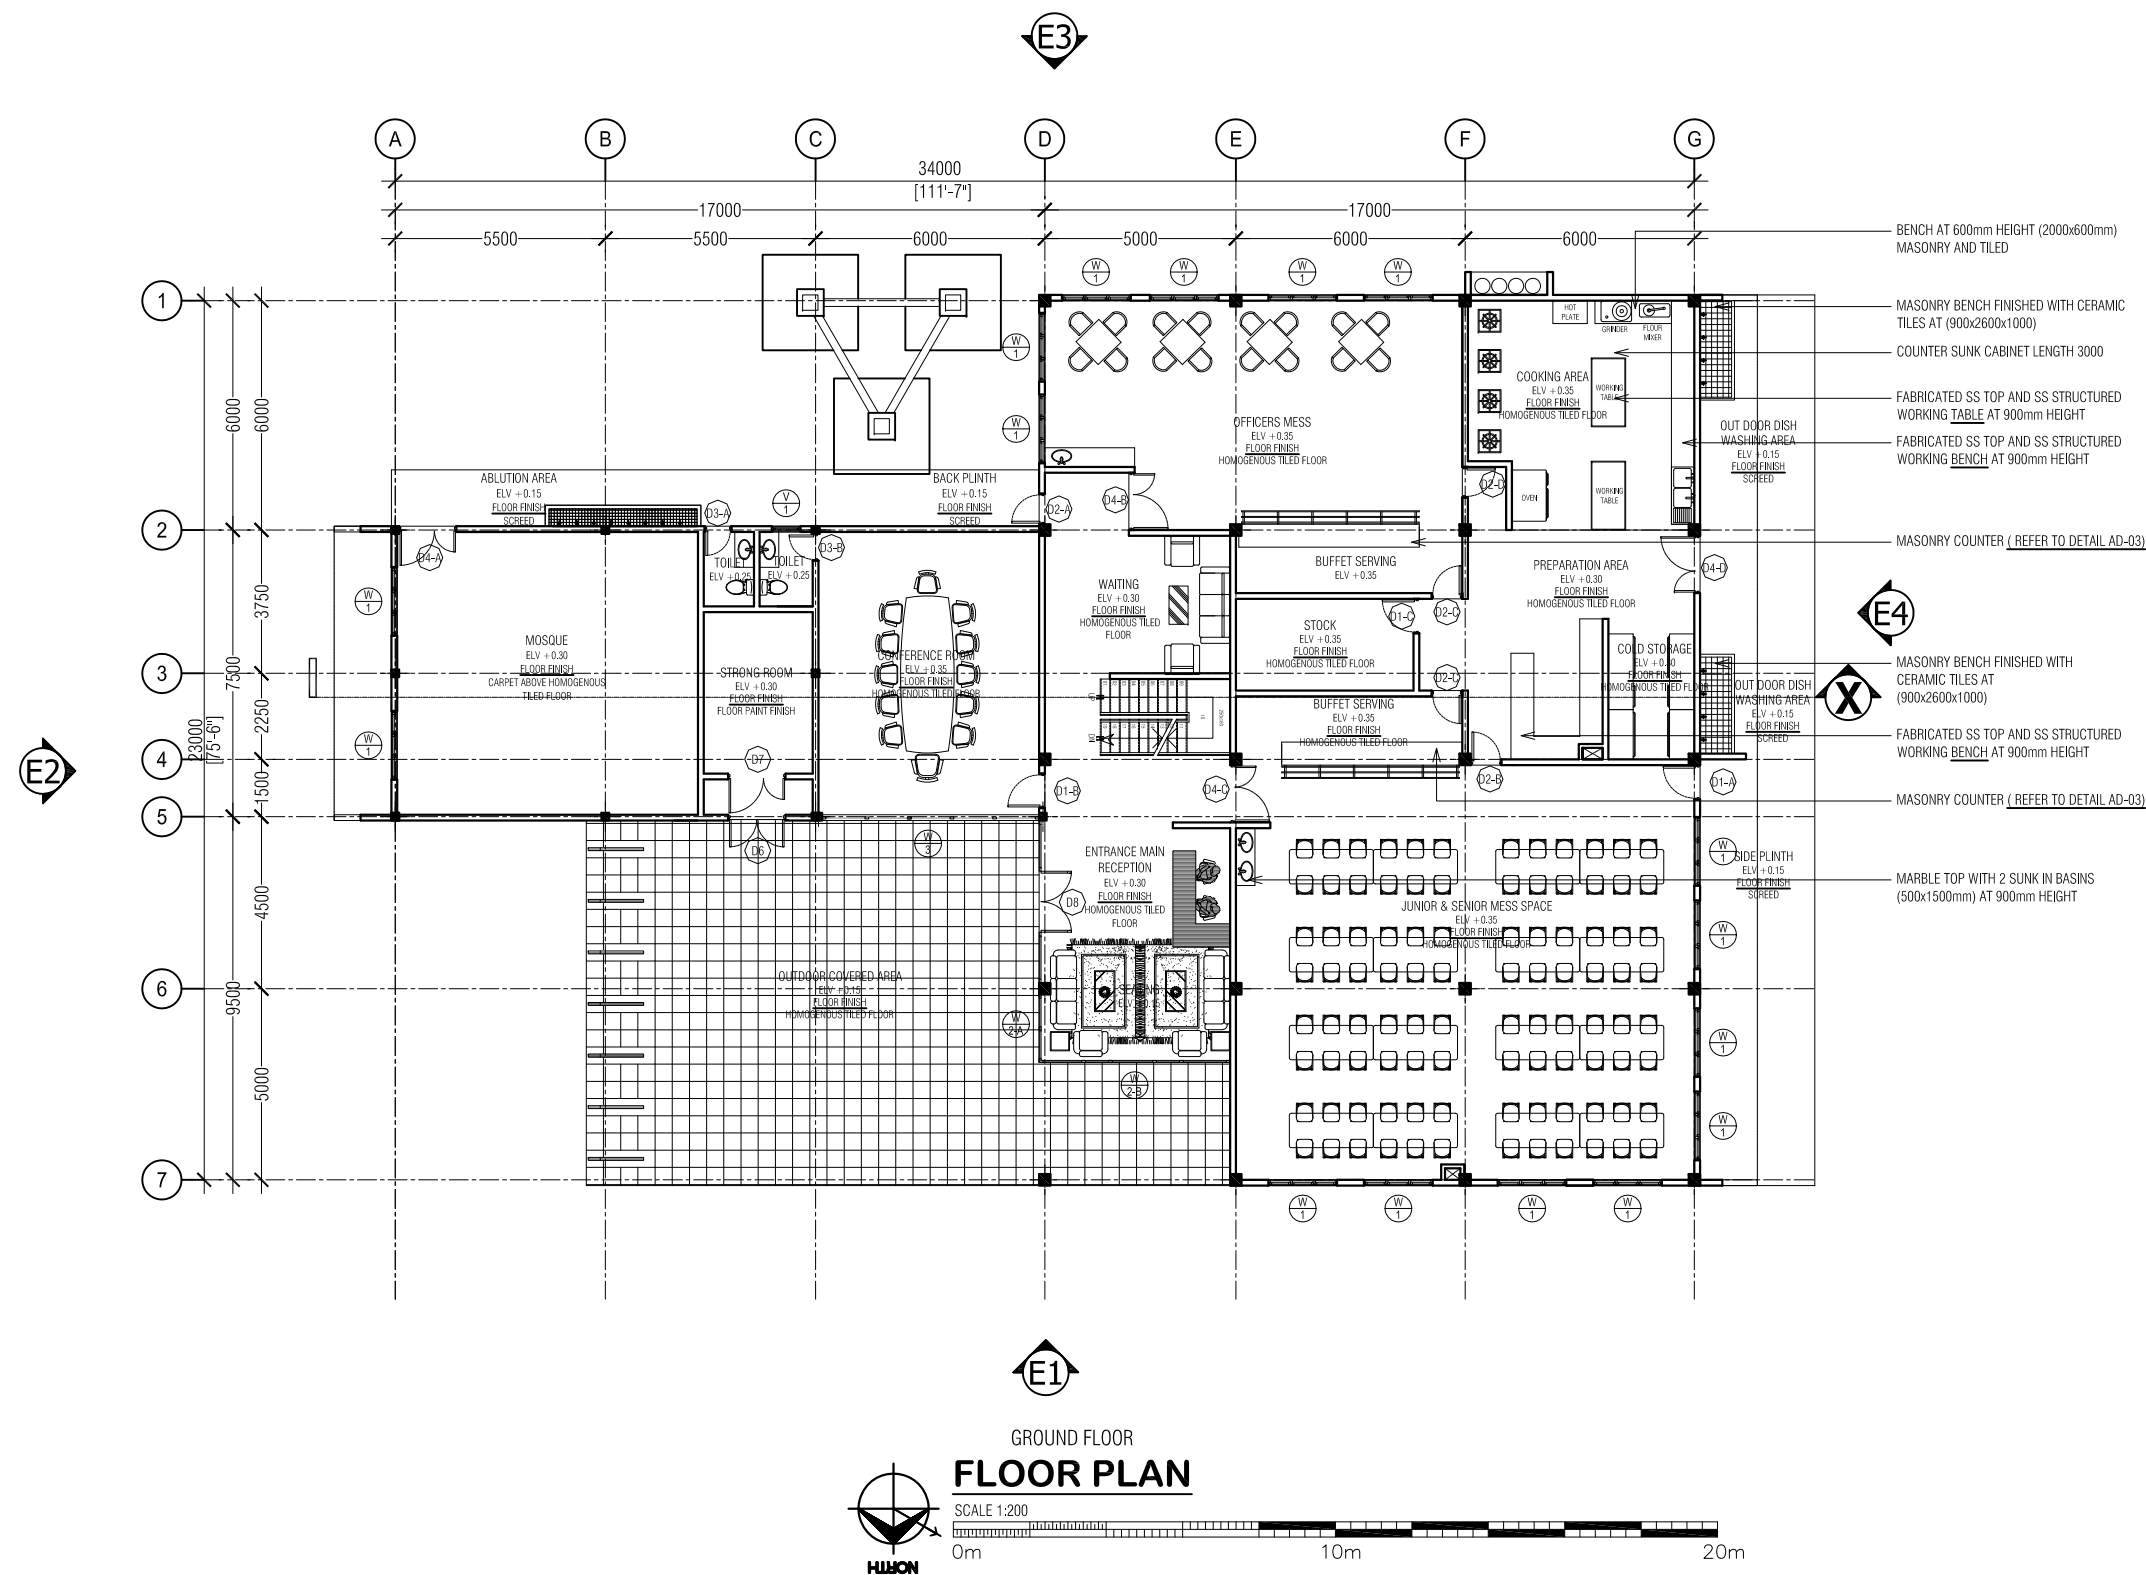

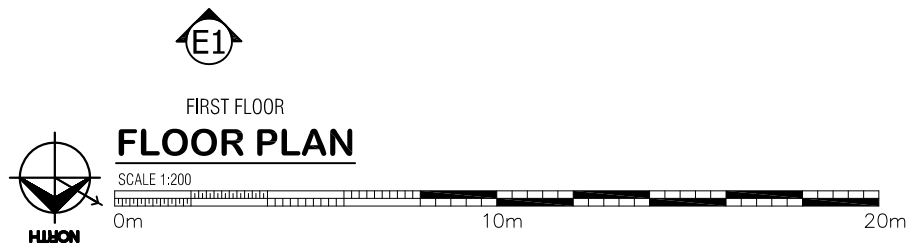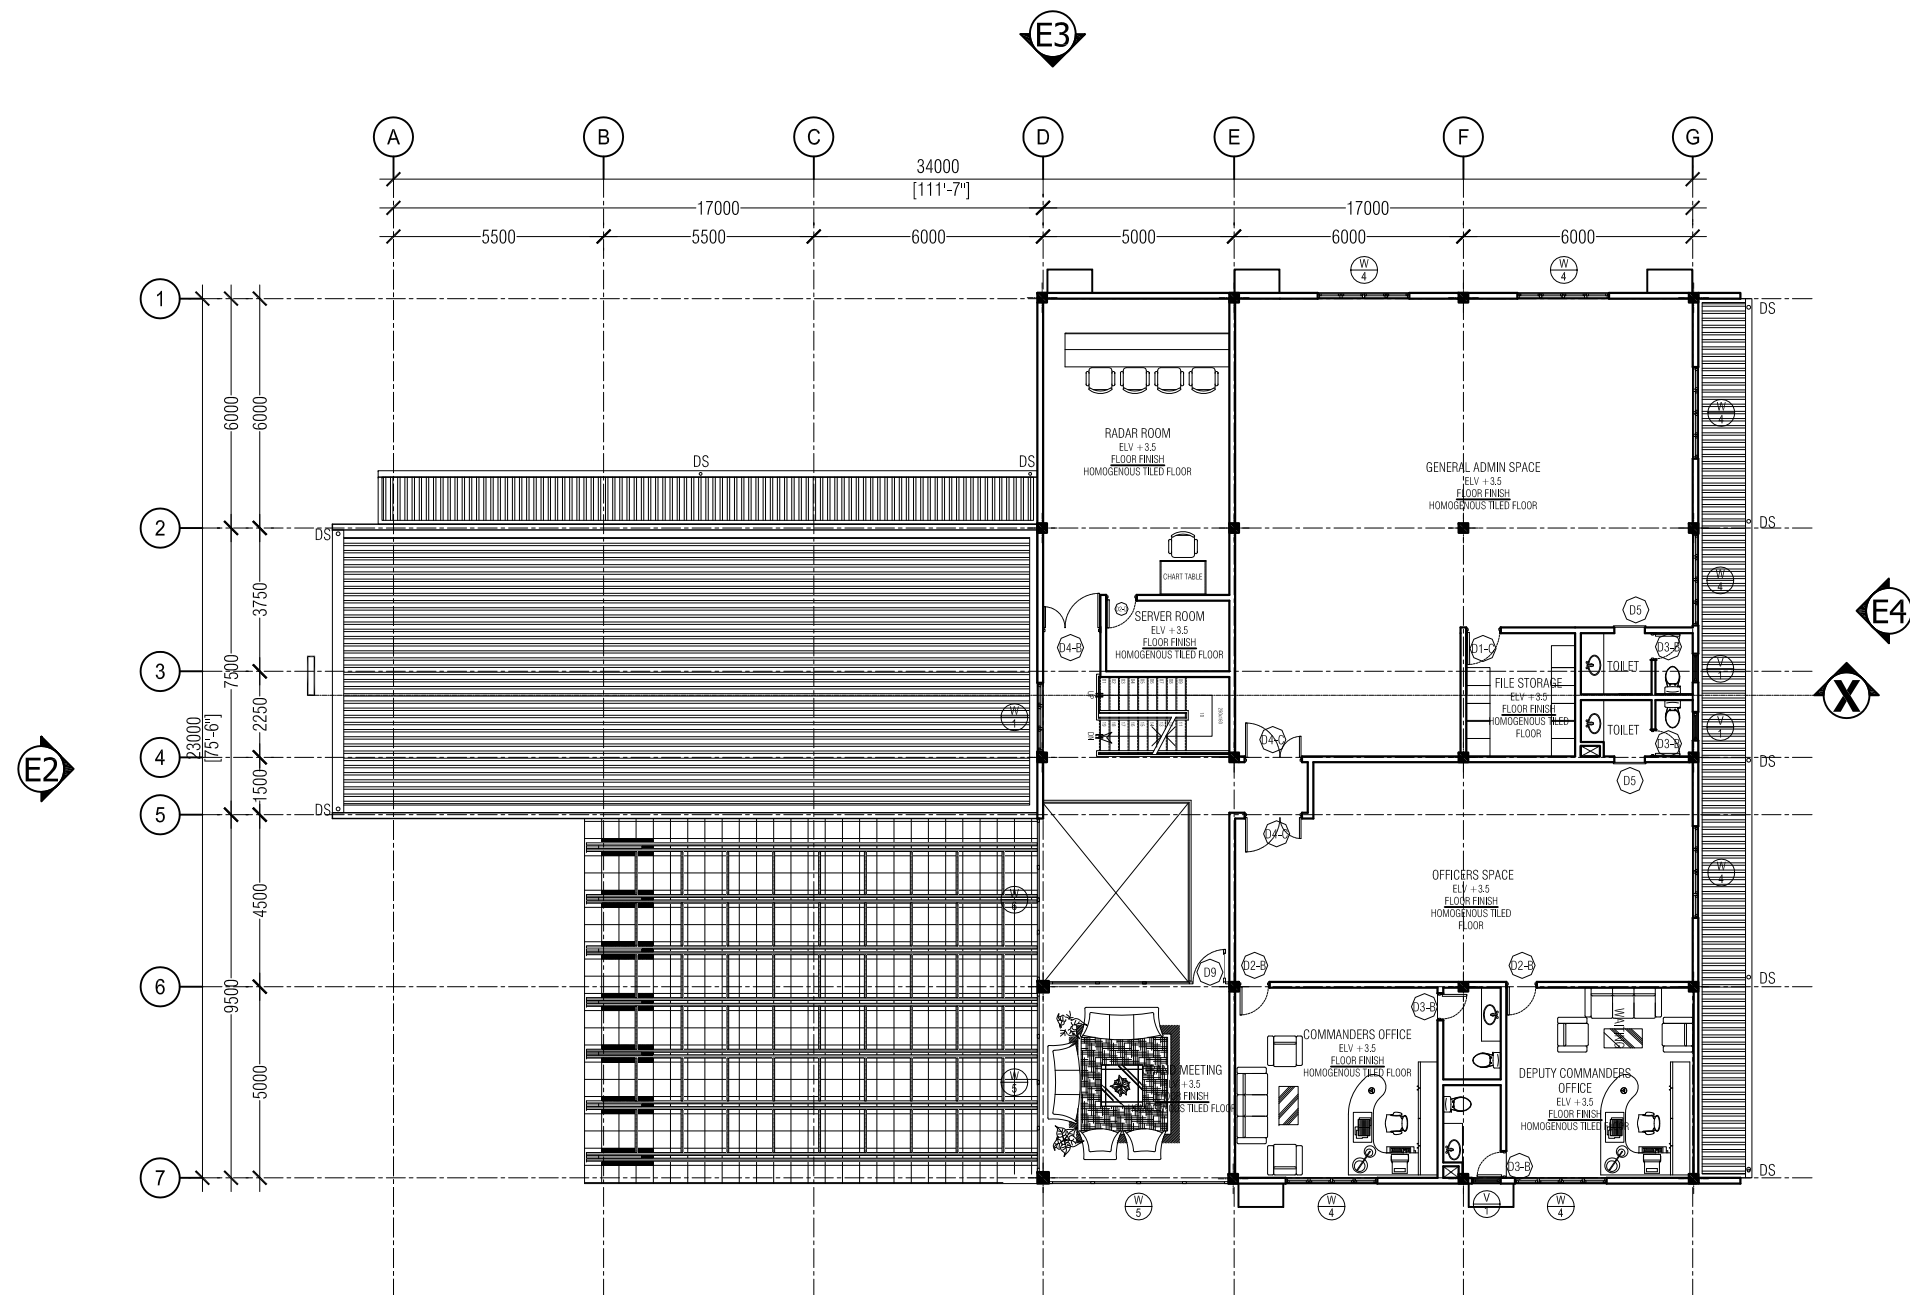

FIRST FLOOR
FLOOR PLAN

ADMIN BUILDING
ADH. MAAMIGILI

SHEET CONTENT:

DESIGN APPROVAL:

BRG. GEN. AHMED SHAHID
VICE CHIEF OF DEFENCE FORCE

RECOM. APPROVAL:

CPT. AHMED SHARIM
OFFICER COMMANDING

APPROVED:

MAJ. GEN. AHMED SHIYAM
CHIEF OF DEFENCE FORCE

APPROVED DATE:

DESIGNED:

PTE. MOHAMED SAIF
Architectural

CPL. AHMED SHAZEEL
Structural

CHECKED:

FLT. MOHAMED SHIFA AU
Architectural

Structural

Electrical & Mechanical Communication

DRAWN:

PTE MOHAMED SAIF

DATE:

16 September 2015

SCALE:

AS SHOWN

REVISION:


DATE:

SHEET NO:



MILITARY ENGINEERS
MALDIVES NATIONAL DEFENCE FORCE
State, Republic of Maldives

The drawings, concept and design contained are the properties of Military Engineers MNDF. Use of any kind or copy of whole or part of this drawing, concept or design or use on other projects or sites other than that specified on this drawing is strictly prohibited.

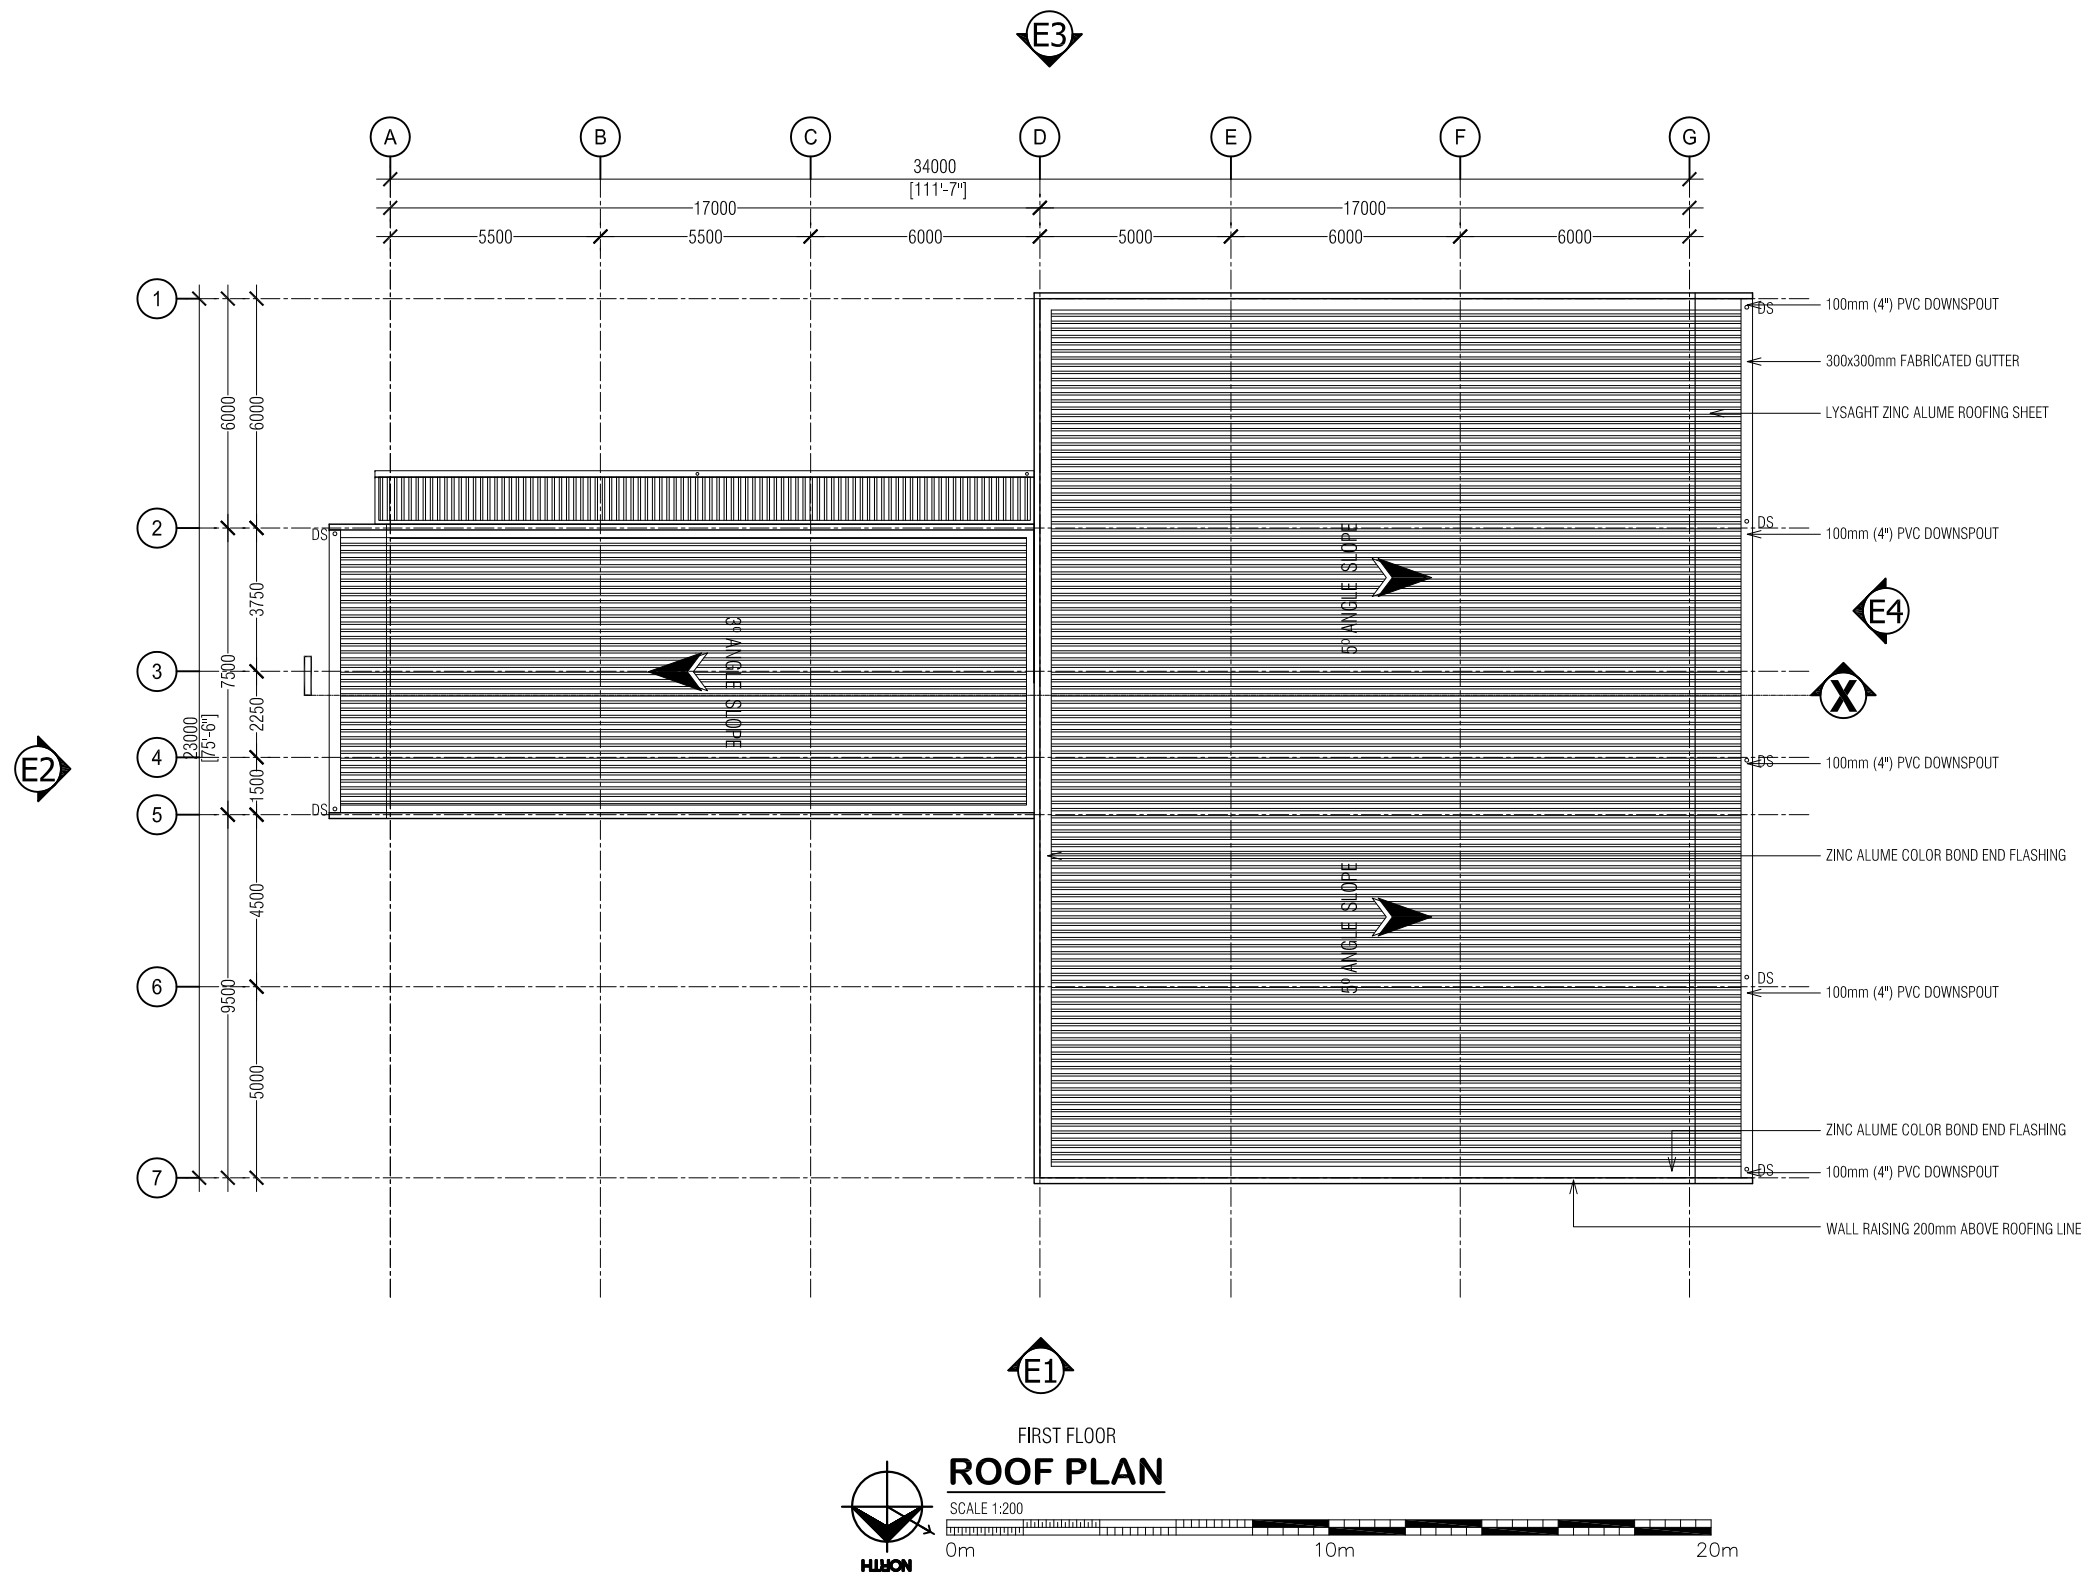

ADMIN BUILDING
ADH. MAAMIGILI

SHEET CONTENT:

DESIGN APPROVAL:

BRG. GEN. AHMED SHAHID
VICE CHIEF OF DEFENCE FORCE

RECOM. APPROVAL:

CPT. AHMED SHARIM
OFFICER COMMANDING

APPROVED:

MAJ. GEN. AHMED SHIYAM
CHIEF OF DEFENCE FORCE

APPROVED DATE:

DESIGNED:

PTE. MOHAMED SAIF
Architectural

CPL. AHMED SHAZEEL
Structural

CHECKED:

FLT.MOHAMED SHIFAAU
Architectural

Structural

Electrical & Mechanical

Communication

DRAWN:

PTE MOHAMED SAIF

DATE:

16 September 2015


SCALE:

AS SHOWN



REVISION:

DATE:

SHEET NO:


MILITARY ENGINEERS
MALDIVES NATIONAL DEFENCE FORCE
State, Republic of Maldives

The drawings, concept and design contained are the properties of Military Engineers MNDF . Use of any kind or copy of whole or part of this drawing, concept or design or use on other projects or sites other than that specified on this drawing is strictly prohibited.

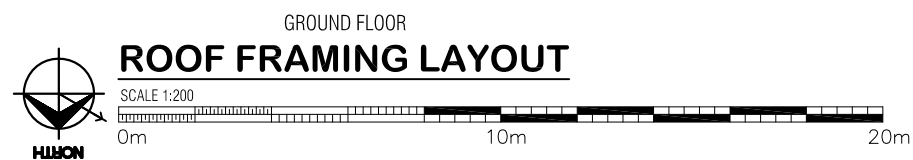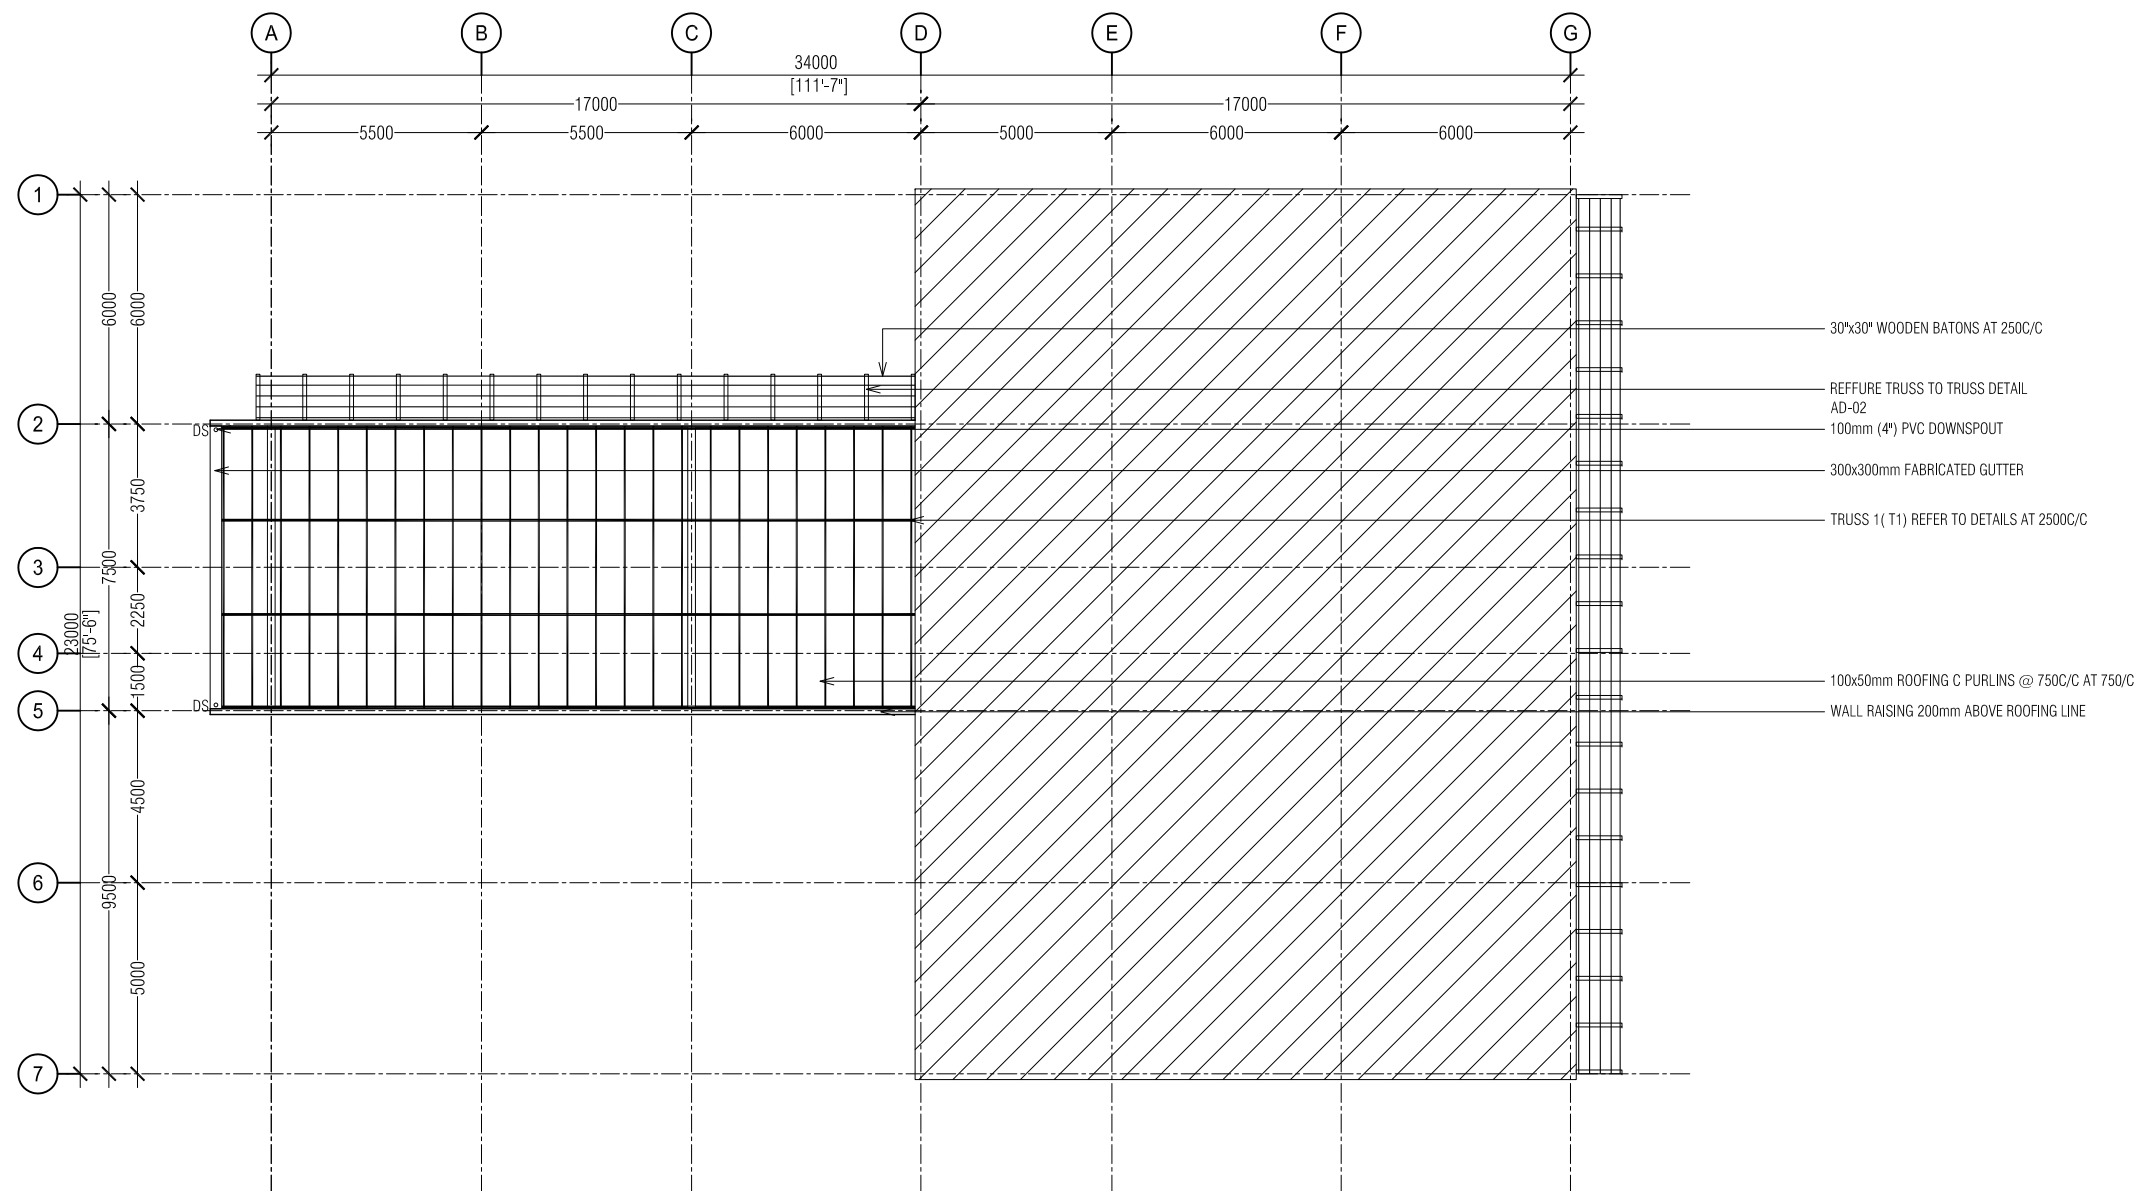

ADMIN BUILDING
ADH. MAAMIGILI

SHEET CONTENT:

DESIGN APPROVAL:

BRG. GEN. AHMED SHAHID
VICE CHIEF OF DEFENCE FORCE

RECOM. APPROVAL:

CPT. AHMED SHARIM
OFFICER COMMANDING

APPROVED:

MAJ. GEN. AHMED SHIYAM
CHIEF OF DEFENCE FORCE

APPROVED DATE:

DESIGNED:

PTE. MOHAMED SAIF
Architectural

CPL. AHMED SHAZEEL
Structural

CHECKED:

FLT. MOHAMED SHIFAAU
Architectural

Structural

Electrical & Mechanical Communication

DRAWN:

PTE MOHAMED SAIF

DATE:

16 September 2015

SCALE:

AS SHOWN

REVISION:



DATE:

SHEET NO:



MILITARY ENGINEERS
MALDIVES NATIONAL DEFENCE FORCE
State, Republic of Maldives

The drawings, concept and design contained are the properties of Military Engineers MNDF . Use of any kind or copy of whole or part of this drawing, concept or design or use on other projects or sites other than that specified on this drawing is strictly prohibited.

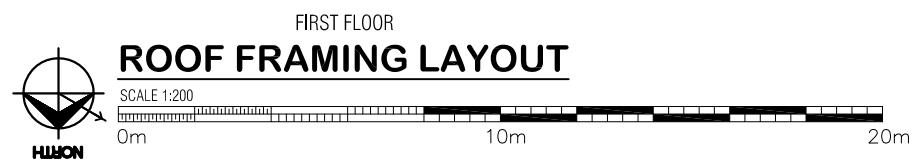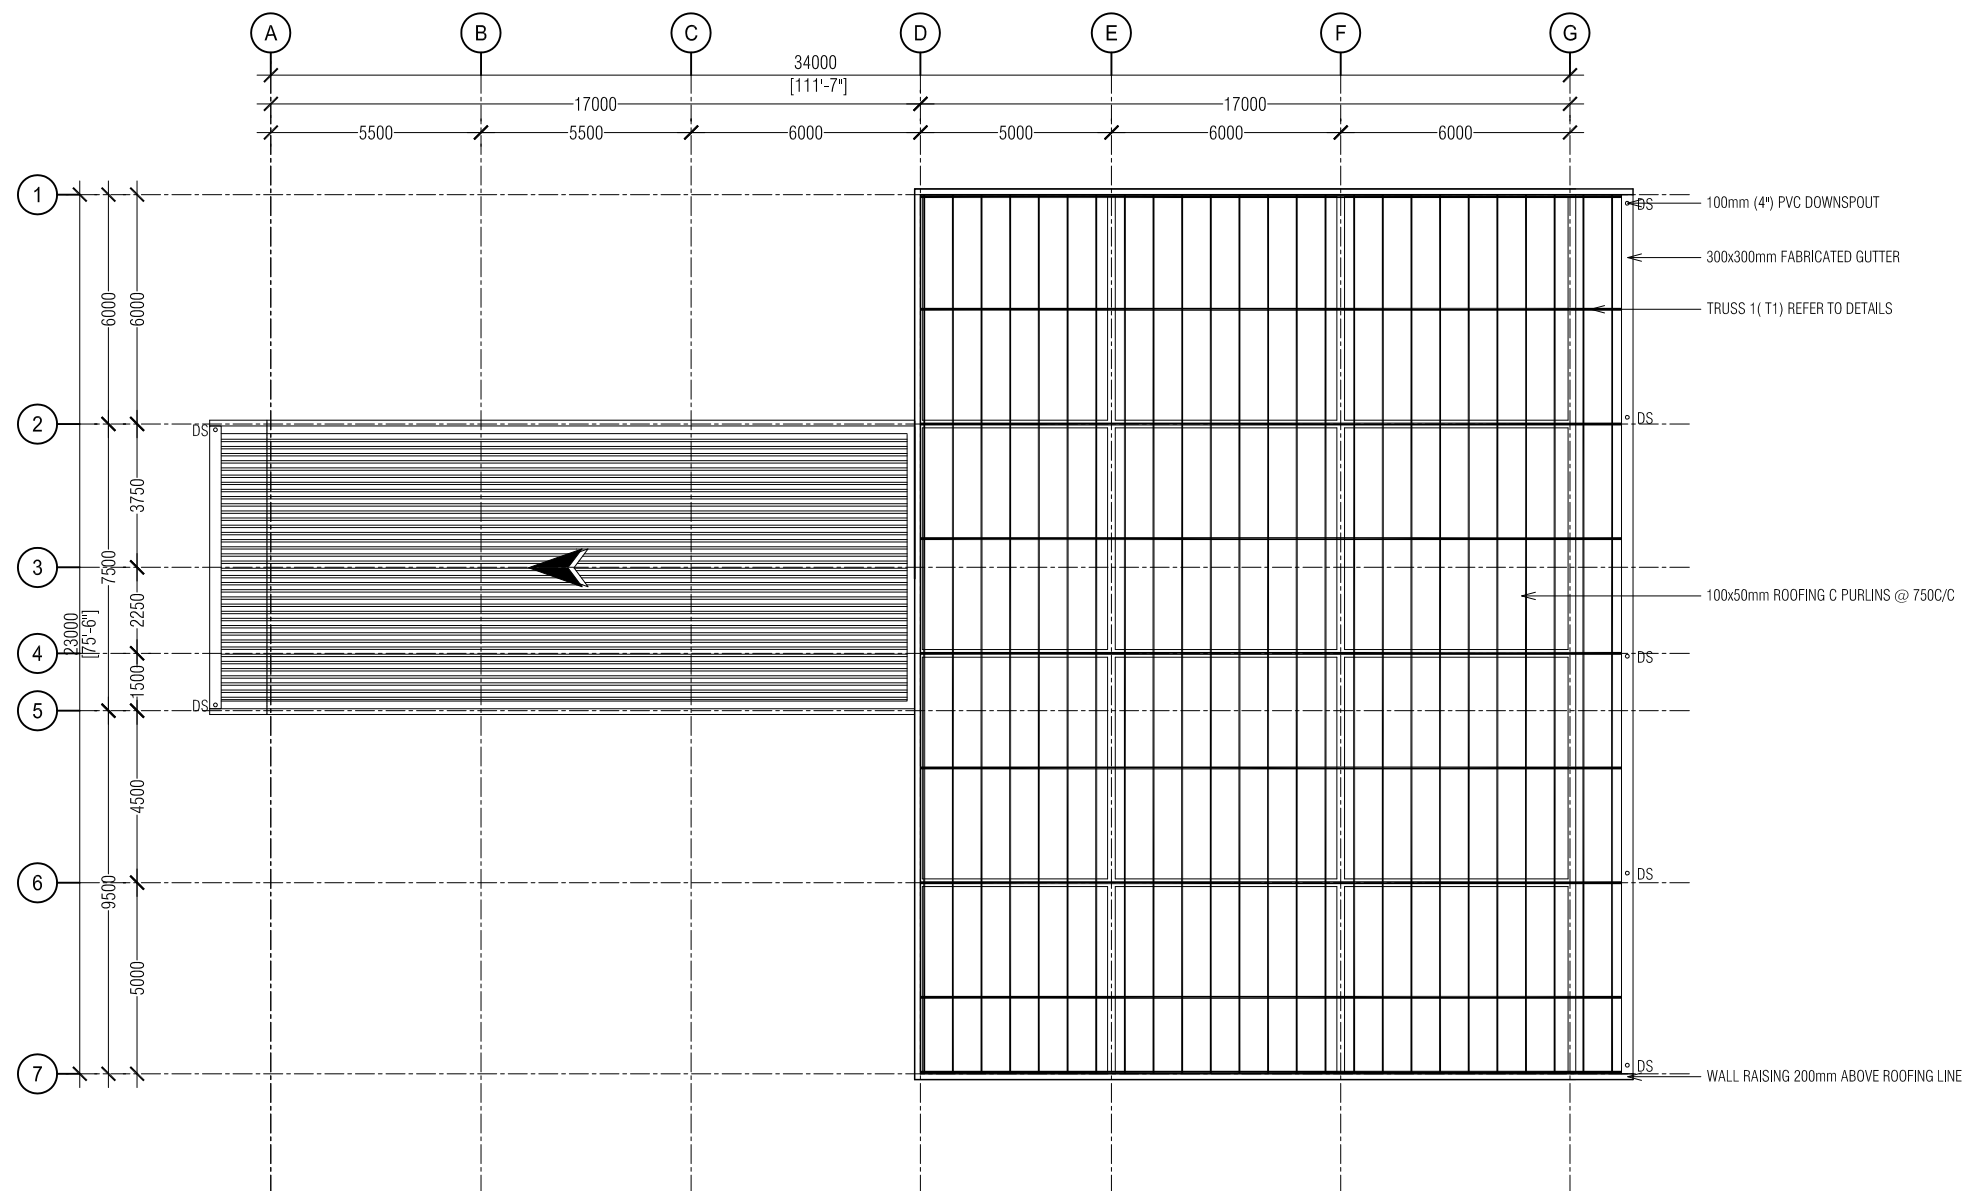

ADMIN BUILDING
ADH. MAAMIGILI

SHEET CONTENT:

DESIGN APPROVAL:

BRG. GEN. AHMED SHAHID
VICE CHIEF OF DEFENCE FORCE

RECOM. APPROVAL:

CPT. AHMED SHARIM
OFFICER COMMANDING

APPROVED:

MAJ. GEN. AHMED SHIYAM
CHIEF OF DEFENCE FORCE

APPROVED DATE:

DESIGNED:

PTE. MOHAMED SAIF
Architectural

CPL. AHMED SHAZEEL
Structural

CHECKED:

FLT.MOHAMED SHIFAAU
Architectural

Structural

Electrical & Mechanical

Communication

DRAWN:

PTE MOHAMED SAIF

REVISION:

DATE:

16 September 2015

DATE:


SCALE:

AS SHOWN

SHEET NO:


MILITARY ENGINEERS
MALDIVES NATIONAL DEFENCE FORCE
State, Republic of Maldives

The drawings, concept and design contained are the properties of Military Engineers MNDF . Use of any kind or copy of whole or part of this drawing, concept or design or use on other projects or sites other than that specified on this drawing is strictly prohibited.

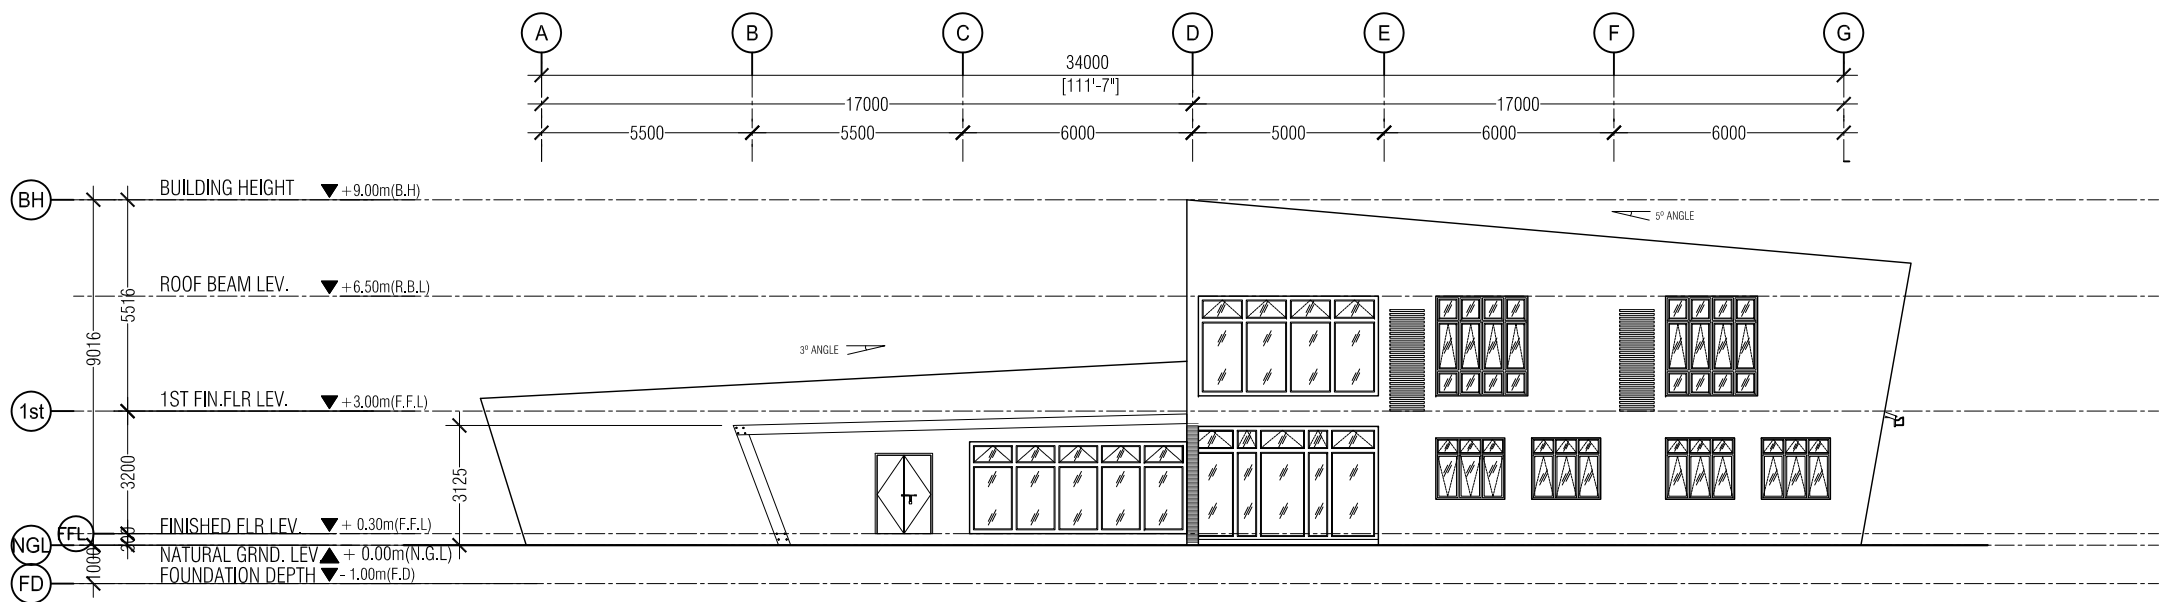

NORTH SIDE ELEVATION (E1)

SCALE 1:200

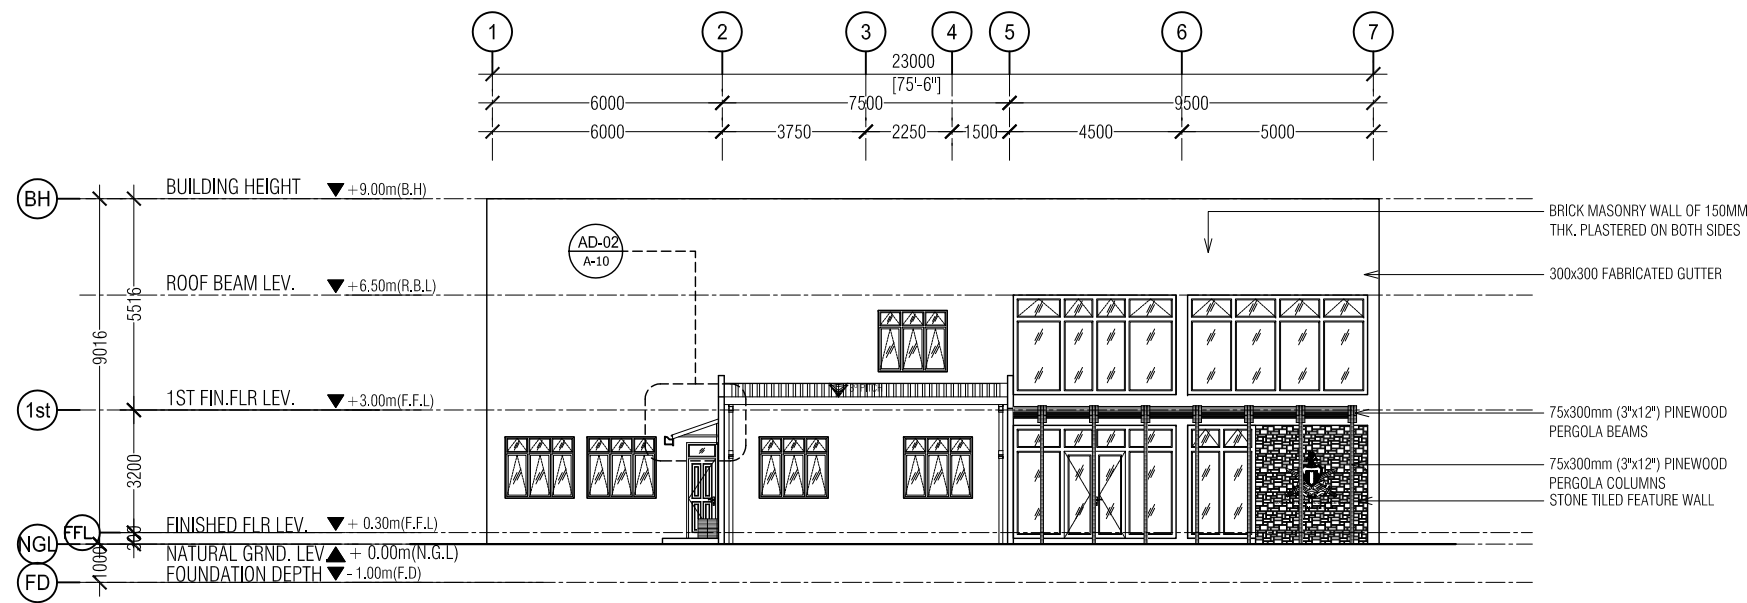

EAST SIDE ELEVATION (E2)

SCALE 1:200

ADMIN BUILDING
ADH. MAAMIGILI

SHEET CONTENT:

DESIGN APPROVAL:

BRG. GEN. AHMED SHAHID
VICE CHIEF OF DEFENCE FORCE

RECOM. APPROVAL:

CPT. AHMED SHARIM
OFFICER COMMANDING

APPROVED:

MAJ. GEN. AHMED SHIYAM
CHIEF OF DEFENCE FORCE

APPROVED DATE:

DESIGNED:

PTE. MOHAMED SAIF
Architectural

CPL. AHMED SHAZEEL
Structural

CHECKED:

FLT.MOHAMED SHIFA AU
Architectural

Structural

Electrical & Mechanical Communication

DRAWN:

REVISION:

PTE MOHAMED SAIF

DATE:

DATE:

16 September 2015

SCALE:

SHEET NO:

AS SHOWN



The drawings, concept and design contained are the properties of Military Engineers MNDF . Use of any kind or copy of whole or part of this drawing, concept or design or use on other projects or sites other than that specified on this drawing is strictly prohibited.

ADMIN BUILDING

ADH. MAAMIGILI

SHEET CONTENT:

DESIGN APPROVAL:

BRG. GEN. AHMED SHAHID

VICE CHIEF OF DEFENCE FORCE

RECOM. APPROVAL:

CPT. AHMED SHARIM

OFFICER COMMANDING

APPROVED:

MAJ. GEN. AHMED SHIYAM

CHIEF OF DEFENCE FORCE

APPROVED DATE:

DESIGNED:

PTE. MOHAMED SAIF

Architectural

CPL. AHMED SHAZEEL

Structural

CHECKED:

FLT.MOHAMED SHIFAAU

Architectural

Structural

Electrical & Mechanical

Communication

DRAWN:

PTE MOHAMED SAIF

DATE:

16 September 2015

SCALE:

AS SHOWN

REVISION:

DATE:

SHEET NO:




MILITARY ENGINEERS

MALDIVES NATIONAL DEFENCE FORCE


State, Republic of Maldives

The drawings, concept and design contained are the properties of Military Engineers MNDF . Use of any kind or copy of whole or part of this drawing, concept or design or use on other projects or sites other than that specified on this drawing is strictly prohibited.

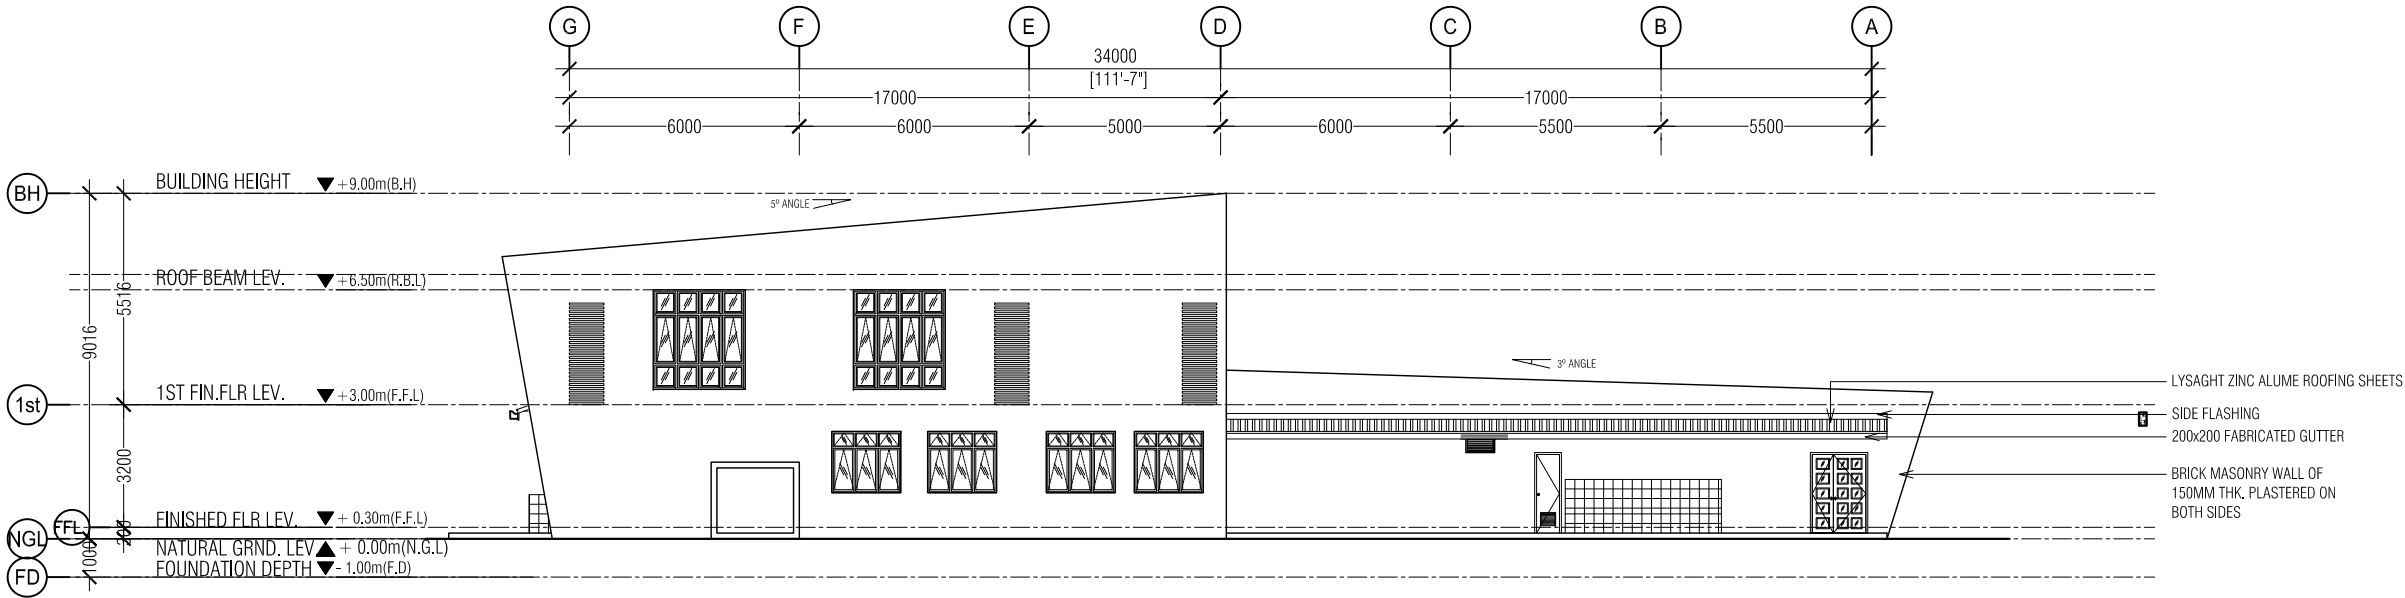


SOUTH SIDE ELEVATION (E3)

SCALE 1:200

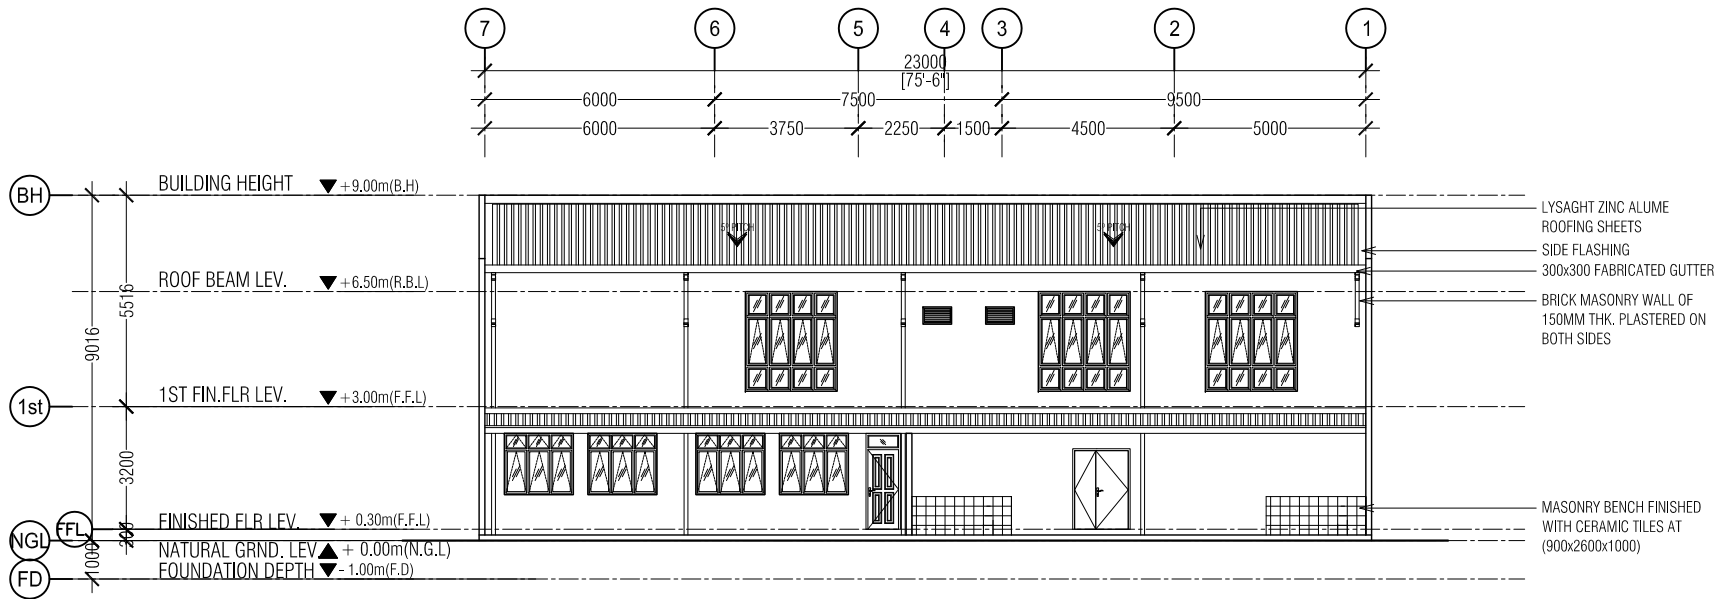

WEST SIDE ELEVATION (E4)

SCALE 1:200

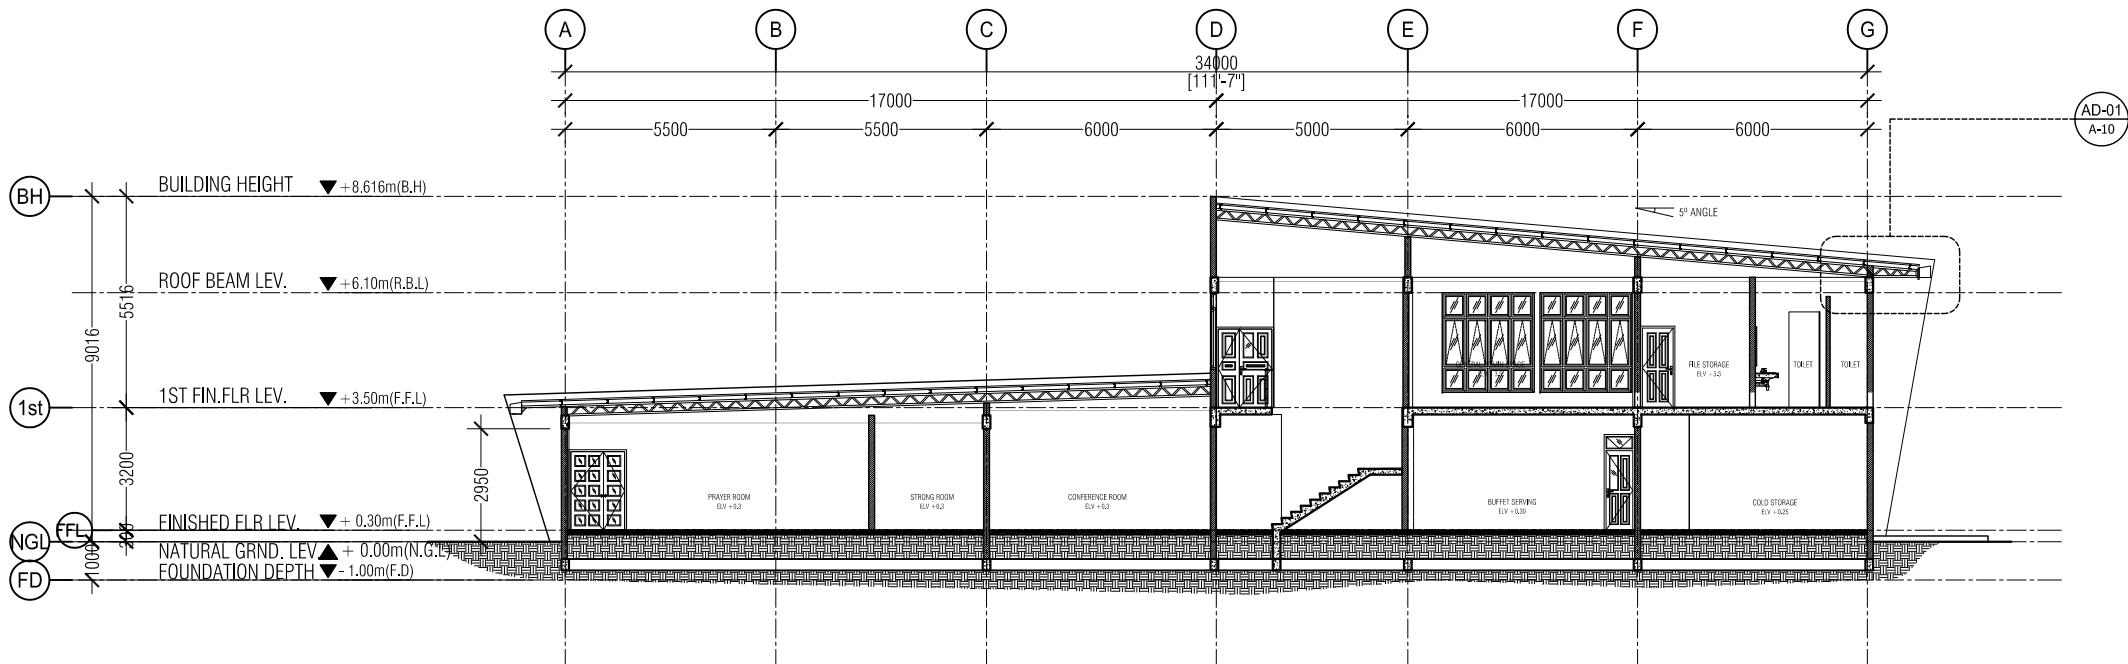

SECTION X-X
SCALE 1:200

ADMIN BUILDING
ADH. MAAMIGILI

SHEET CONTENT:

DESIGN APPROVAL:

BRG. GEN. AHMED SHAHID
VICE CHIEF OF DEFENCE FORCE

RECOM. APPROVAL:

CPT. AHMED SHARIM
OFFICER COMMANDING

APPROVED:

MAJ. GEN. AHMED SHIYAM
CHIEF OF DEFENCE FORCE

APPROVED DATE:

DESIGNED:

PTE. MOHAMED SAIF
Architectural

CPL. AHMED SHAZEEL
Structural

CHECKED:

FLT.MOHAMED SHIFAAU
Architectural

Structural

Electrical & Mechanical

Communication

DRAWN:

PTE MOHAMED SAIF

REVISION:

DATE:

16 September 2015

DATE:


SCALE:

AS SHOWN

SHEET NO:

MILITARY ENGINEERS
MALDIVES NATIONAL DEFENCE FORCE
State, Republic of Maldives

The drawings, concept and design contained are the properties of Military Engineers MNDF . Use of any kind or copy of whole or part of this drawing, concept or design or use on other projects or sites other than that specified on this drawing is strictly prohibited.

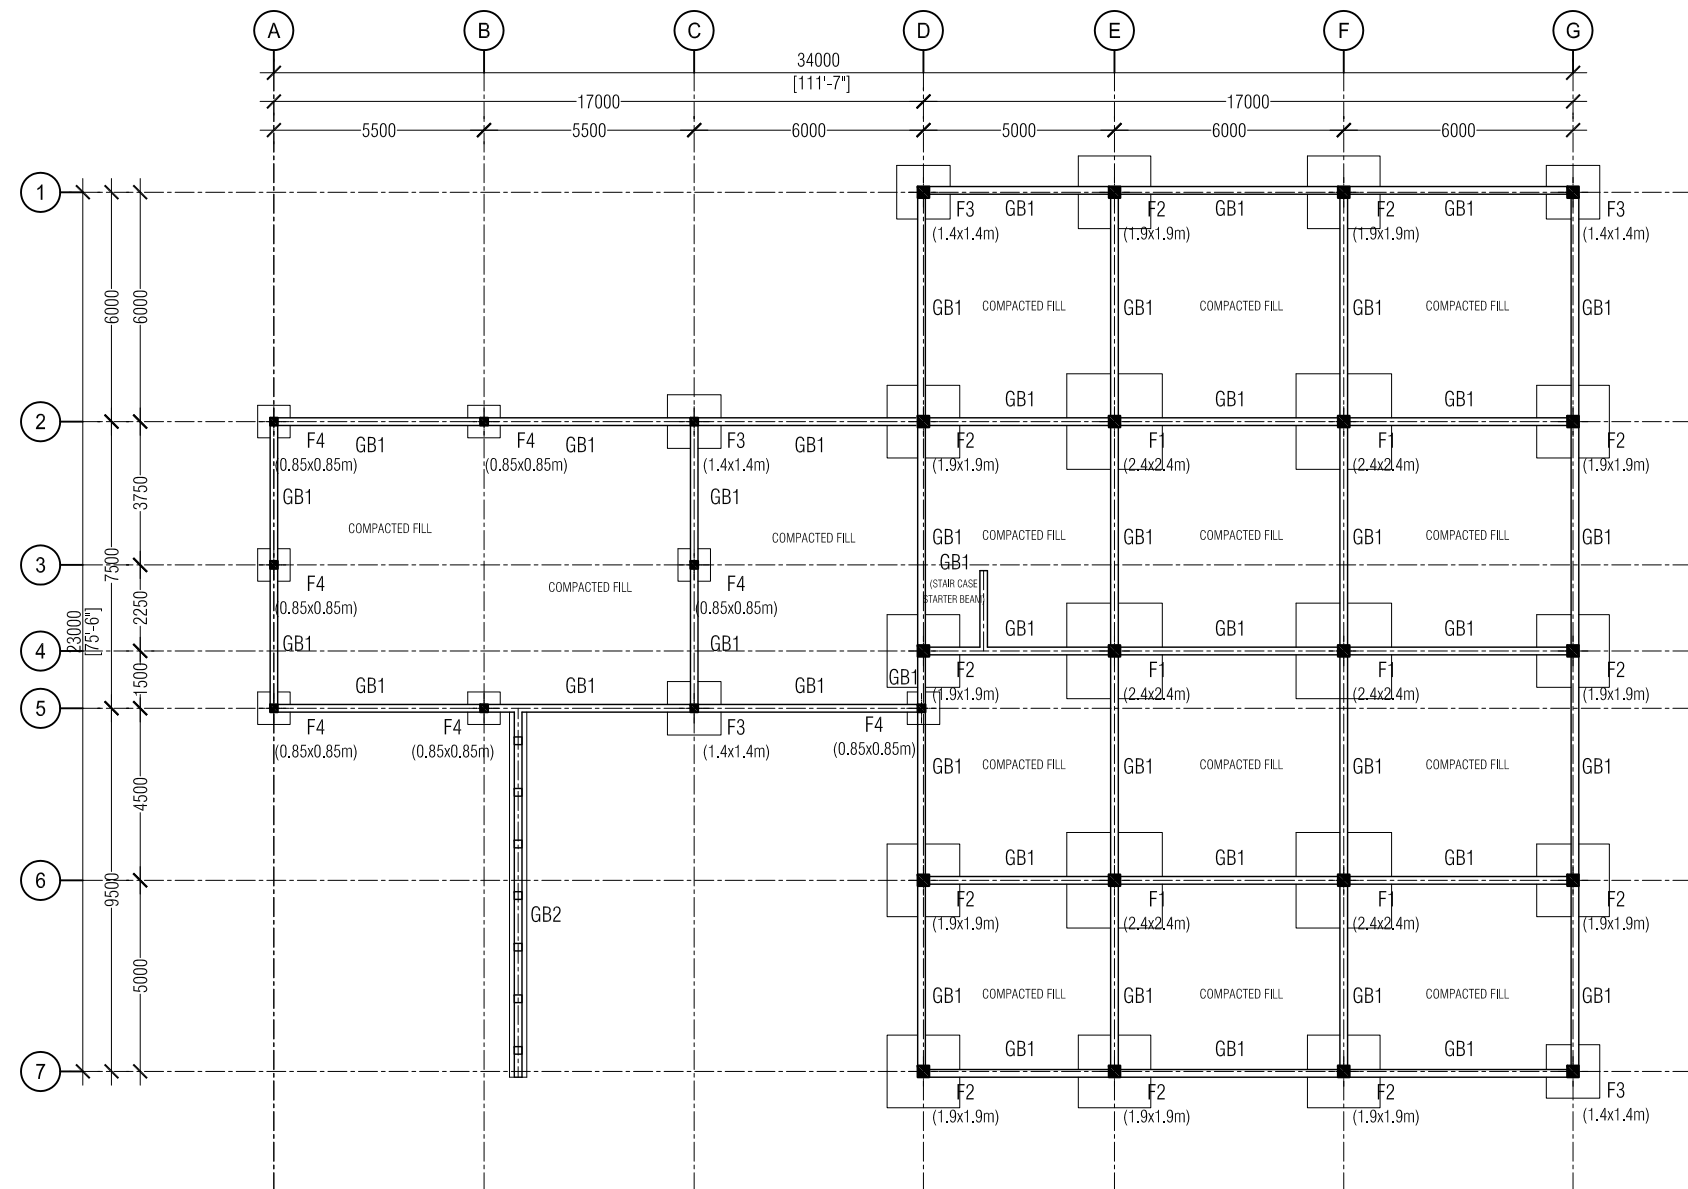

FOUNDATION LAYOUT
SCALE 1:200

ADMIN BUILDING
ADH. MAAMIGILI

SHEET CONTENT:

DESIGN APPROVAL:

BRG. GEN. AHMED SHAHID
VICE CHIEF OF DEFENCE FORCE

RECOM. APPROVAL:

CPT. AHMED SHARIM
OFFICER COMMANDING

APPROVED:

MAJ. GEN. AHMED SHIYAM
CHIEF OF DEFENCE FORCE

APPROVED DATE:

DESIGNED:

PTE. MOHAMED SAIF
Architectural

CPL. AHMED SHAZEEL
Structural

CHECKED:

FLT.MOHAMED SHIFAAU
Architectural

Structural

Electrical & Mechanical

Communication

DRAWN:

REVISION:

PTE MOHAMED SAIF

DATE:

DATE:

16 September 2015


SCALE:

SHEET NO:

AS SHOWN

MILITARY ENGINEERS
MALDIVES NATIONAL DEFENCE FORCE
State, Republic of Maldives

The drawings, concept and design contained are the properties of Military Engineers MNDF . Use of any kind or copy of whole or part of this drawing, concept or design or use on other projects or sites other than that specified on this drawing is strictly prohibited.

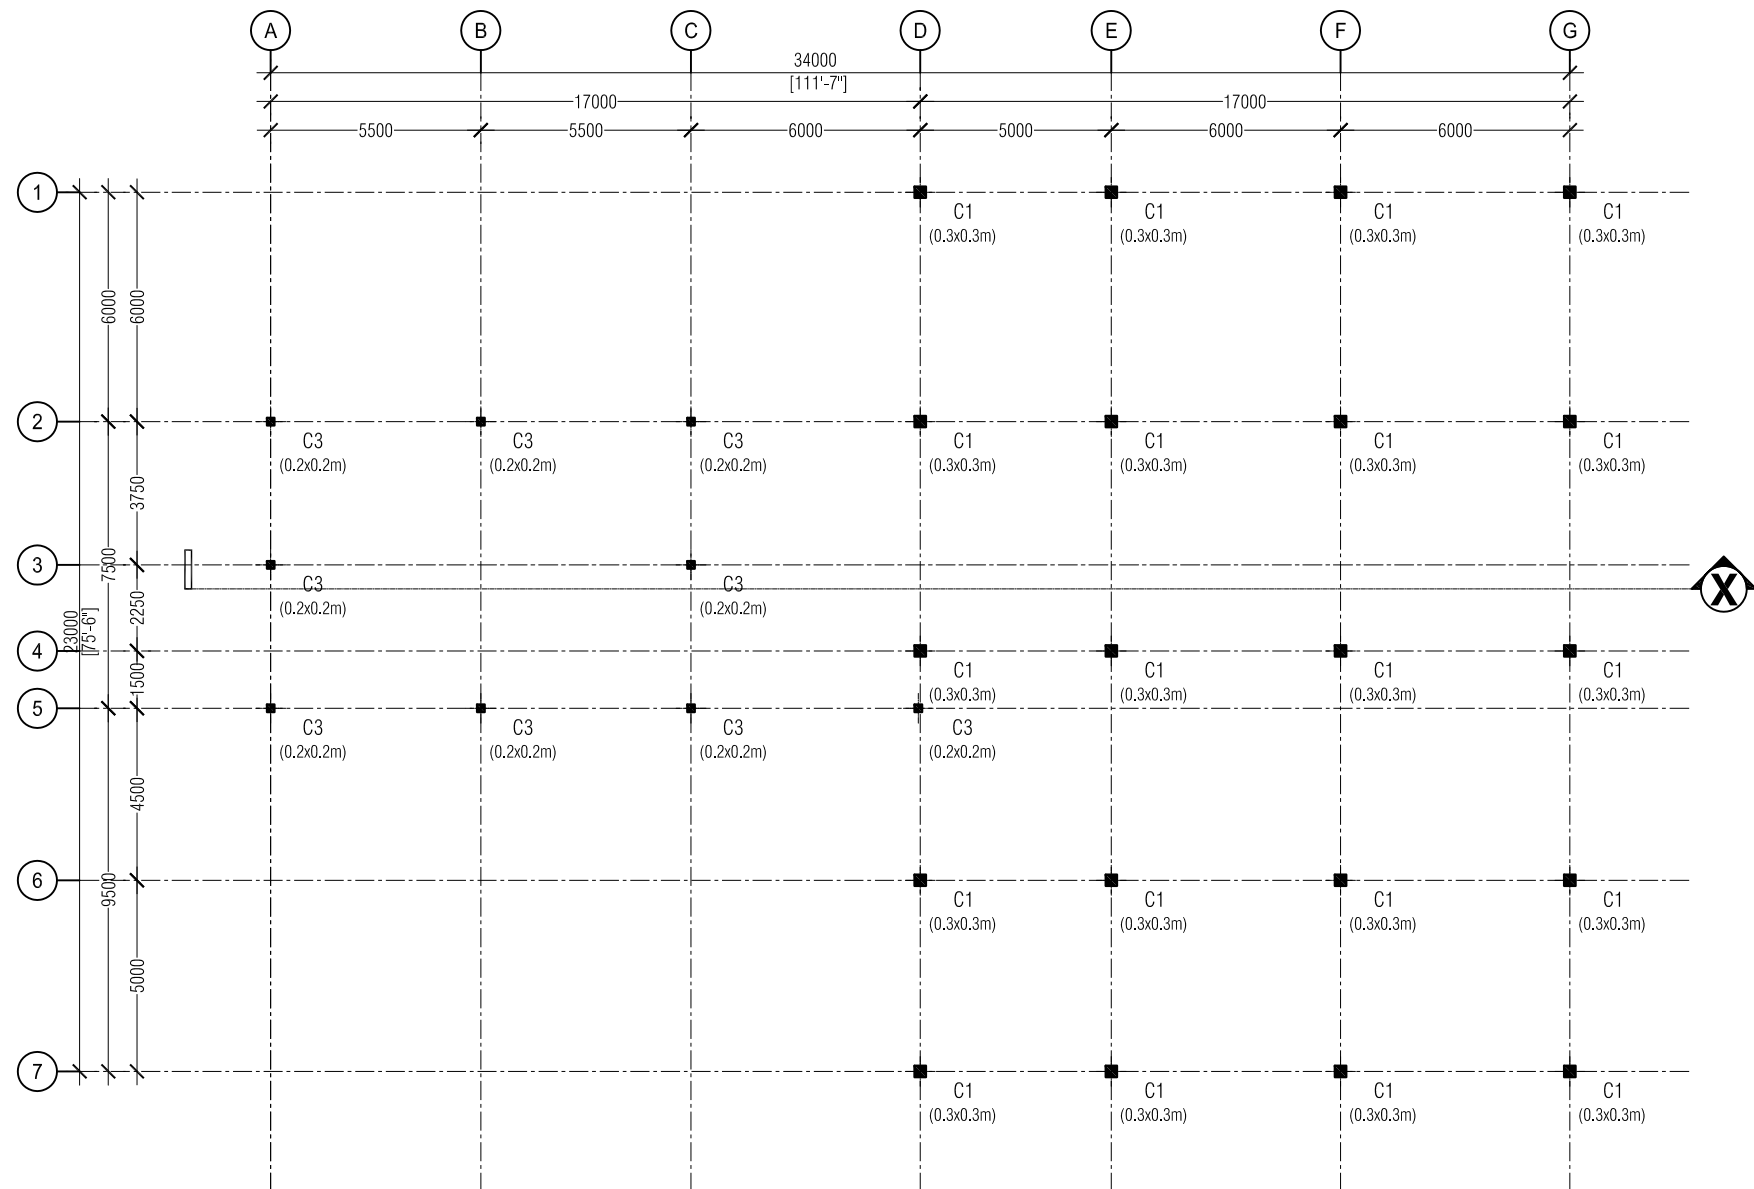

GROUND FLOOR
COLUMN LAYOUT
SCALE 1:200

ADMIN BUILDING
ADH. MAAMIGILI

SHEET CONTENT:

DESIGN APPROVAL:

BRG. GEN. AHMED SHAHID
VICE CHIEF OF DEFENCE FORCE

RECOM. APPROVAL:

CPT. AHMED SHARIM
OFFICER COMMANDING

APPROVED:

MAJ. GEN. AHMED SHIYAM
CHIEF OF DEFENCE FORCE

APPROVED DATE:

DESIGNED:

PTE. MOHAMED SAIF
Architectural

CPL. AHMED SHAZEEL
Structural

CHECKED:

FLT.MOHAMED SHIFAAU
Architectural

Structural

Electrical & Mechanical

Communication

DRAWN:

PTE MOHAMED SAIF

DATE:

16 September 2015

SCALE:

AS SHOWN

REVISION:


DATE:

SHEET NO:



MILITARY ENGINEERS
MALDIVES NATIONAL DEFENCE FORCE
State, Republic of Maldives

The drawings, concept and design contained are the properties of Military Engineers MNDF . Use of any kind or copy of whole or part of this drawing, concept or design or use on other projects or sites other than that specified on this drawing is strictly prohibited.

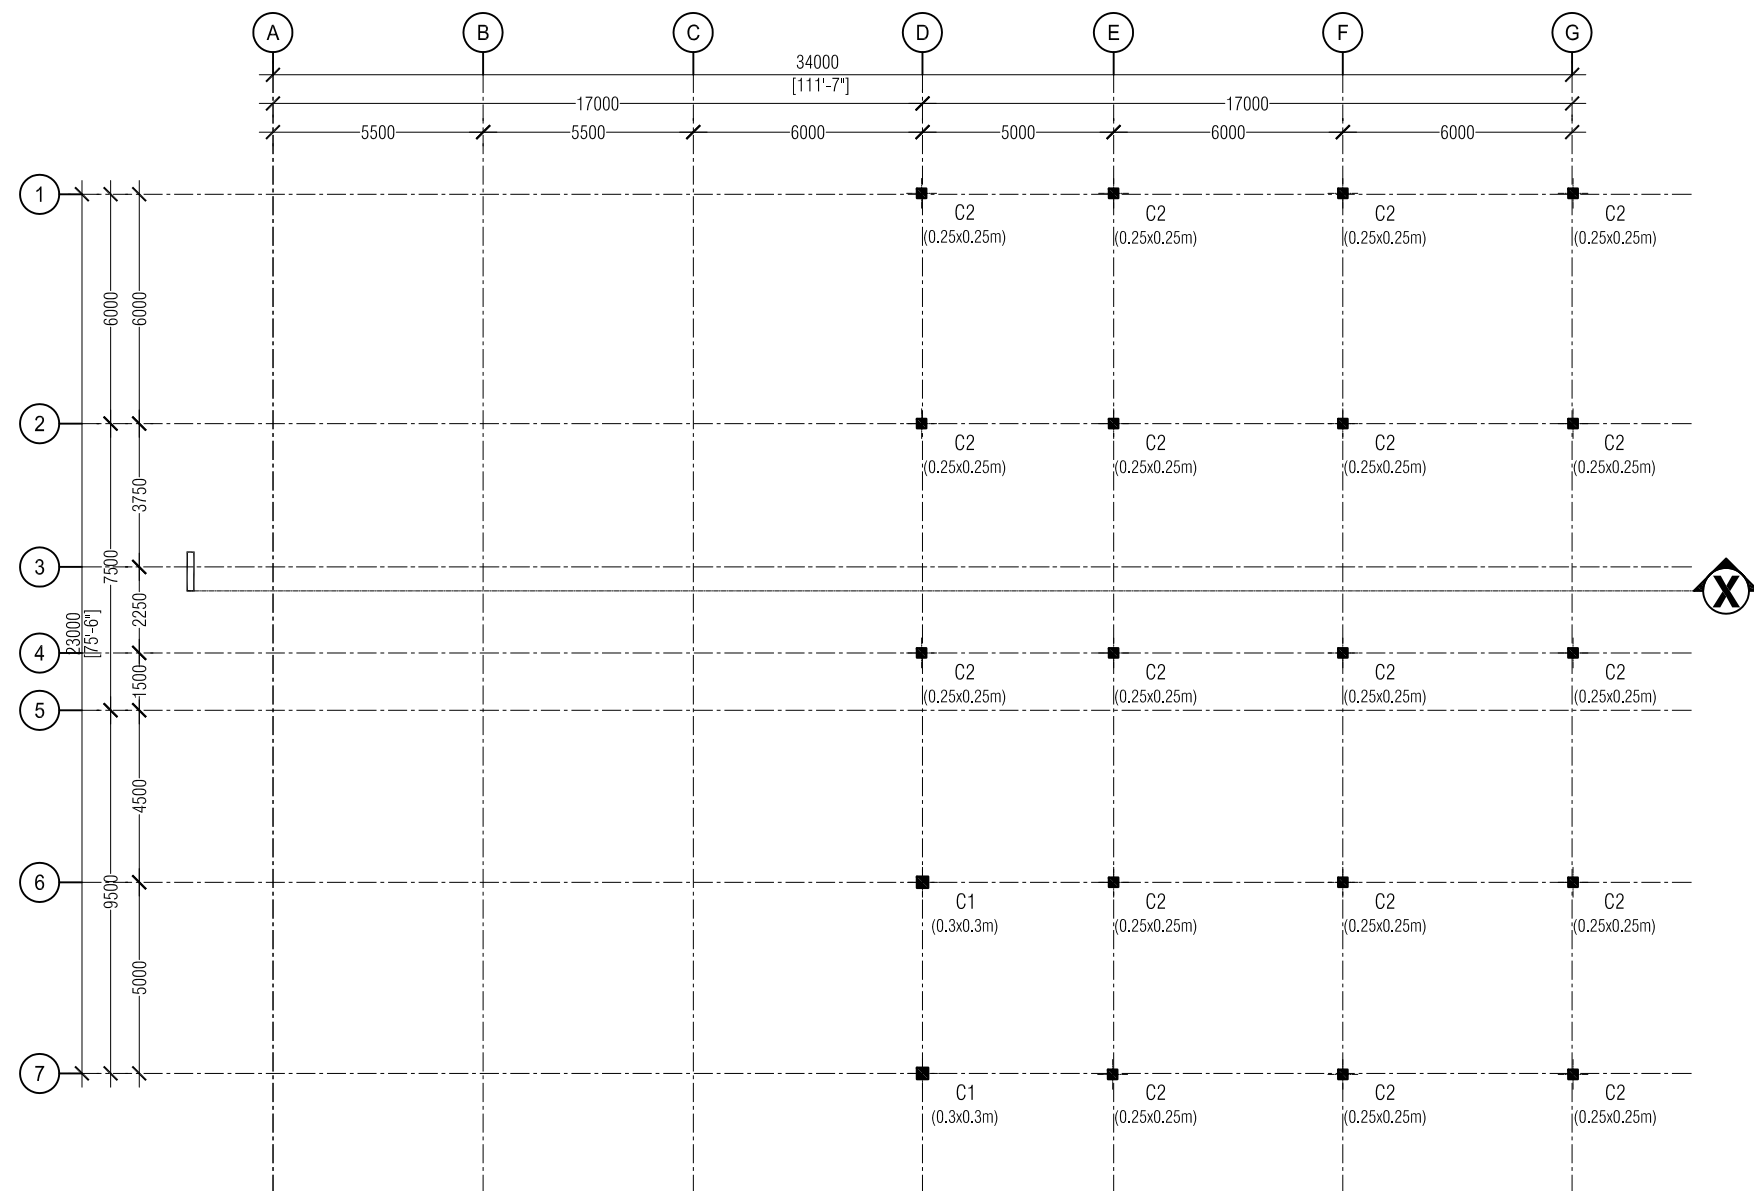

FIRST FLOOR
COLUMN LAYOUT
SCALE 1:200

ADMIN BUILDING
ADH. MAAMIGILI

SHEET CONTENT:

DESIGN APPROVAL:

BRG. GEN. AHMED SHAHID
VICE CHIEF OF DEFENCE FORCE

RECOM. APPROVAL:

CPT. AHMED SHARIM
OFFICER COMMANDING

APPROVED:

MAJ. GEN. AHMED SHIYAM
CHIEF OF DEFENCE FORCE

APPROVED DATE:

DESIGNED:

PTE. MOHAMED SAIF
Architectural

CPL. AHMED SHAZEEL
Structural

CHECKED:

FLT.MOHAMED SHIFAAU
Architectural

Structural

Electrical & Mechanical

Communication

DRAWN:

PTE MOHAMED SAIF

DATE:

16 September 2015

SCALE:

AS SHOWN

REVISION:


DATE:

SHEET NO:



MILITARY ENGINEERS
MALDIVES NATIONAL DEFENCE FORCE
State, Republic of Maldives

The drawings, concept and design contained are the properties of Military Engineers MNDF . Use of any kind or copy of whole or part of this drawing, concept or design or use on other projects or sites other than that specified on this drawing is strictly prohibited.

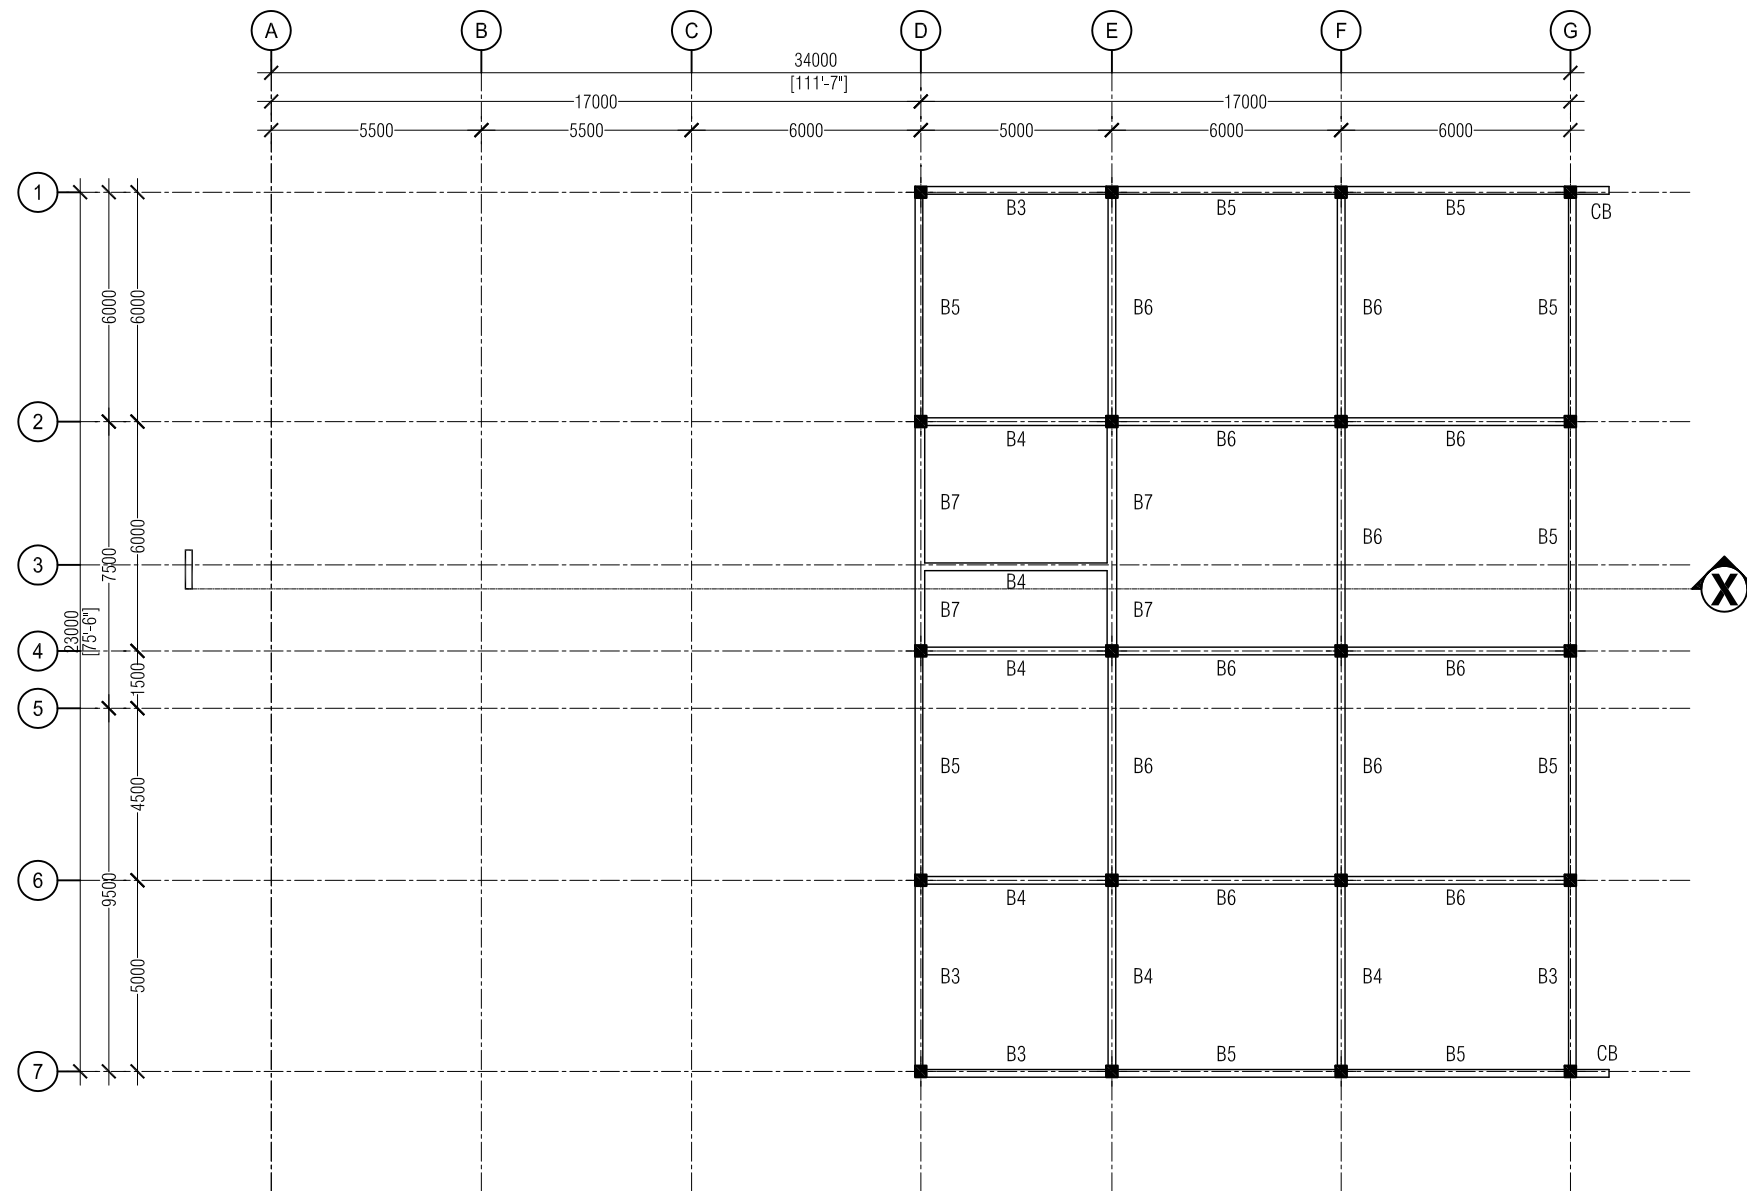

FIRST FLOOR
BEAM LAYOUT
SCALE 1:200

ADMIN BUILDING
ADH. MAAMIGILI

SHEET CONTENT:

DESIGN APPROVAL:

BRG. GEN. AHMED SHAHID
VICE CHIEF OF DEFENCE FORCE

RECOM. APPROVAL:

CPT. AHMED SHARIM
OFFICER COMMANDING

APPROVED:

MAJ. GEN. AHMED SHIYAM
CHIEF OF DEFENCE FORCE

APPROVED DATE:

DESIGNED:

PTE. MOHAMED SAIF
Architectural

CPL. AHMED SHAZEEL
Structural

CHECKED:

FLT.MOHAMED SHIFAAU
Architectural

Electrical & Mechanical

Communication

DRAWN:

PTE MOHAMED SAIF

DATE:

16 September 2015

SCALE:

AS SHOWN


REVISION:

DATE:

SHEET NO:

MILITARY ENGINEERS
MALDIVES NATIONAL DEFENCE FORCE
State, Republic of Maldives

The drawings, concept and design contained are the properties of Military Engineers MNDF . Use of any kind or copy of whole or part of this drawing, concept or design or use on other projects or sites other than that specified on this drawing is strictly prohibited.

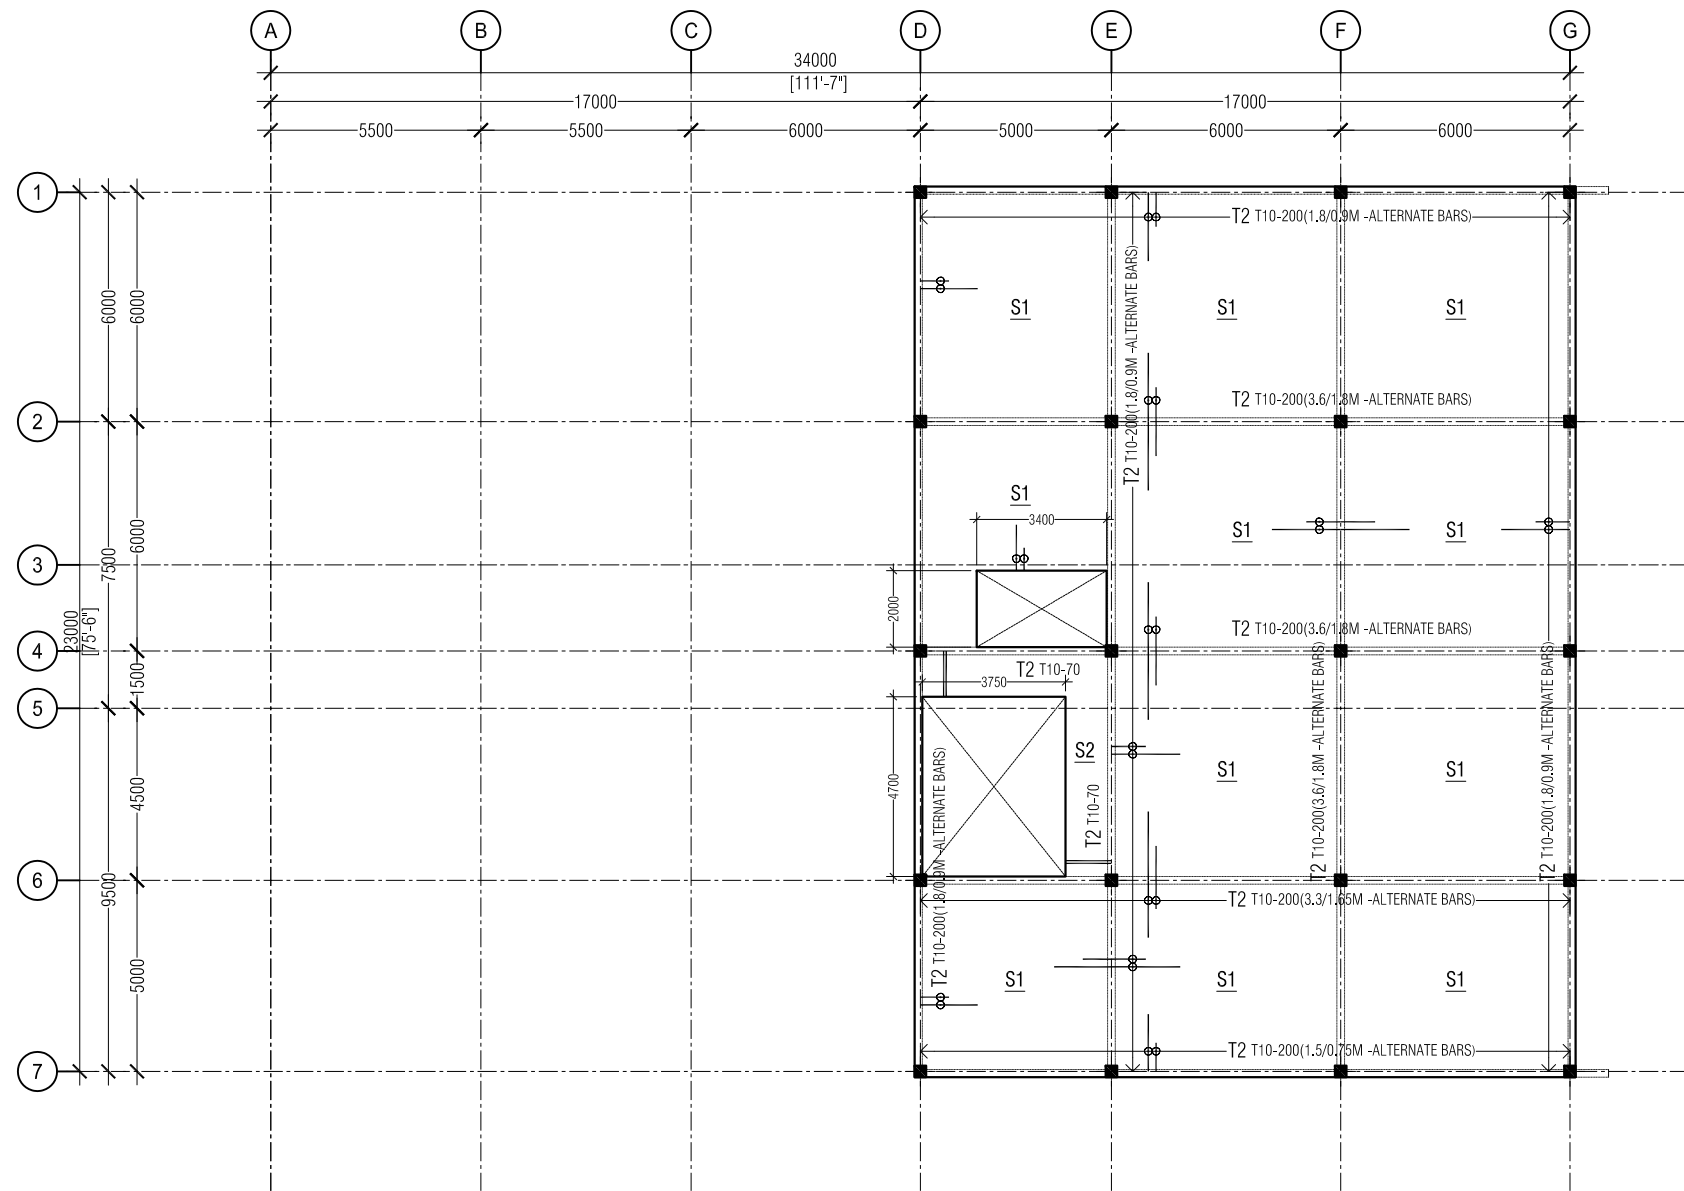

S1-180mm THICK		S2-150mm THICK (CANTILEVER)	
BOTTOM RFMT	* B1-T10 @200 c/c * B2-T10 @ 200 c/c	TOP RFMT	* T1-T10 @200 c/c [LONG SPAN] * T2-T10 @70 c/c [SHORT SPAN]
TOP RFMT	* T1-T10 @200 c/c [LENGTH] * T2-T10 @200 c/c [LENGTH]	*M20 CONCRETE *BOTTOM AND TOP COVER = 20MM *END COVER = 40MM	

FIRST FLOOR
SLAB REINFORCEMENT LAYOUT
SCALE 1:200

ADMIN BUILDING
ADH. MAAMIGILI

SHEET CONTENT:

DESIGN APPROVAL:

BRG. GEN. AHMED SHAHID
VICE CHIEF OF DEFENCE FORCE

RECOM. APPROVAL:

CPT. AHMED SHARIM
OFFICER COMMANDING

APPROVED:

MAJ. GEN. AHMED SHIYAM
CHIEF OF DEFENCE FORCE

APPROVED DATE:

DESIGNED:

PTE. MOHAMED SAIF
Architectural

CPL. AHMED SHAZEEL
Structural

CHECKED:

FLT.MOHAMED SHIFAAU
Architectural

Electrical & Mechanical

Communication

DRAWN:

PTE MOHAMED SAIF

REVISION:

DATE:

16 September 2015

DATE:


SCALE:

AS SHOWN

SHEET NO:

MILITARY ENGINEERS
MALDIVES NATIONAL DEFENCE FORCE
State, Republic of Maldives

The drawings, concept and design contained are the properties of Military Engineers MNDF . Use of any kind or copy of whole or part of this drawing, concept or design or use on other projects or sites other than that specified on this drawing is strictly prohibited.

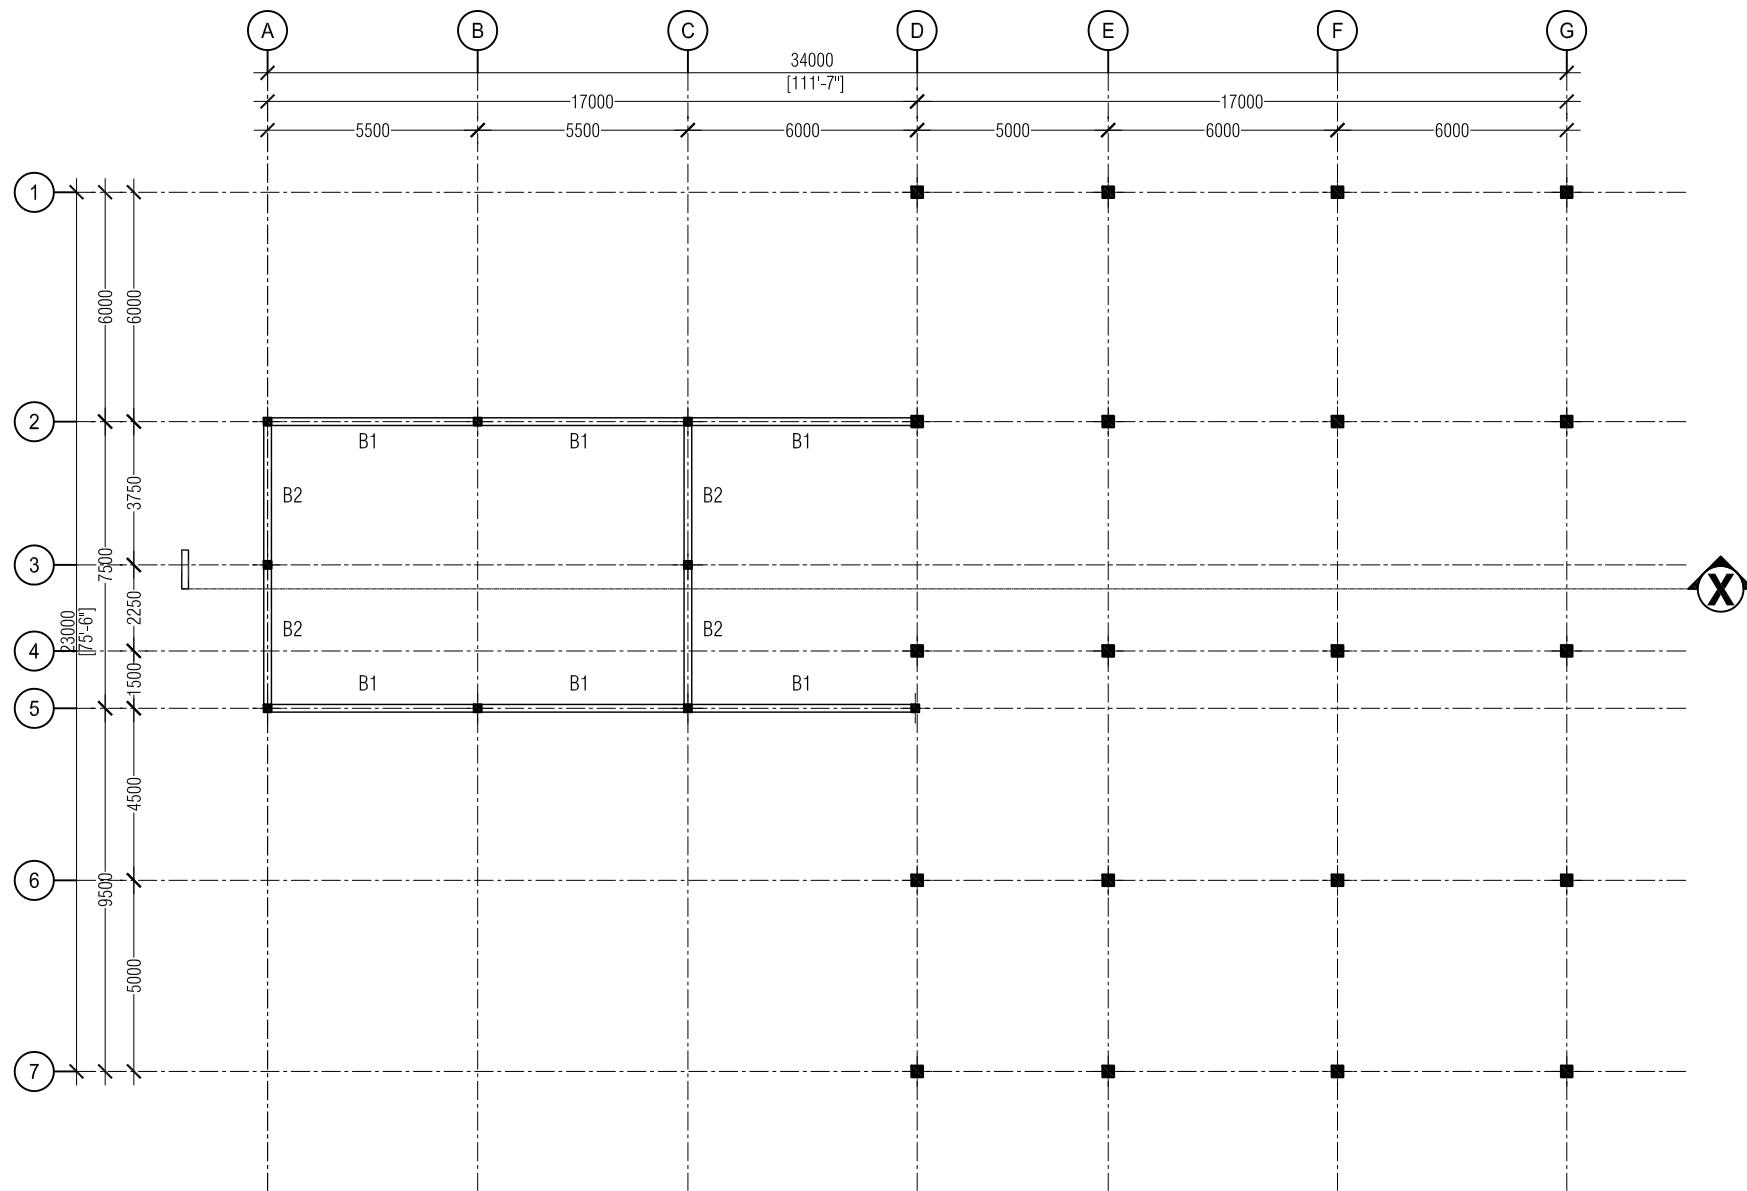

GROUND FLOOR
ROOF BEAM LAYOUT
SCALE 1:200

ADMIN BUILDING
ADH. MAAMIGILI

SHEET CONTENT:

DESIGN APPROVAL:

BRG. GEN. AHMED SHAHID
VICE CHIEF OF DEFENCE FORCE

RECOM. APPROVAL:

CPT. AHMED SHARIM
OFFICER COMMANDING

APPROVED:

MAJ. GEN. AHMED SHIYAM
CHIEF OF DEFENCE FORCE

APPROVED DATE:

DESIGNED:

PTE. MOHAMED SAIF
Architectural

CPL. AHMED SHAZEEL
Structural

CHECKED:

FLT.MOHAMED SHIFAAU
Architectural

Structural

Electrical & Mechanical

Communication

DRAWN:

PTE MOHAMED SAIF

DATE:

16 September 2015


SCALE:

AS SHOWN


REVISION:

DATE:

SHEET NO:


MILITARY ENGINEERS
MALDIVES NATIONAL DEFENCE FORCE
State, Republic of Maldives

The drawings, concept and design contained are the properties of Military Engineers MNDF . Use of any kind or copy of whole or part of this drawing, concept or design or use on other projects or sites other than that specified on this drawing is strictly prohibited.

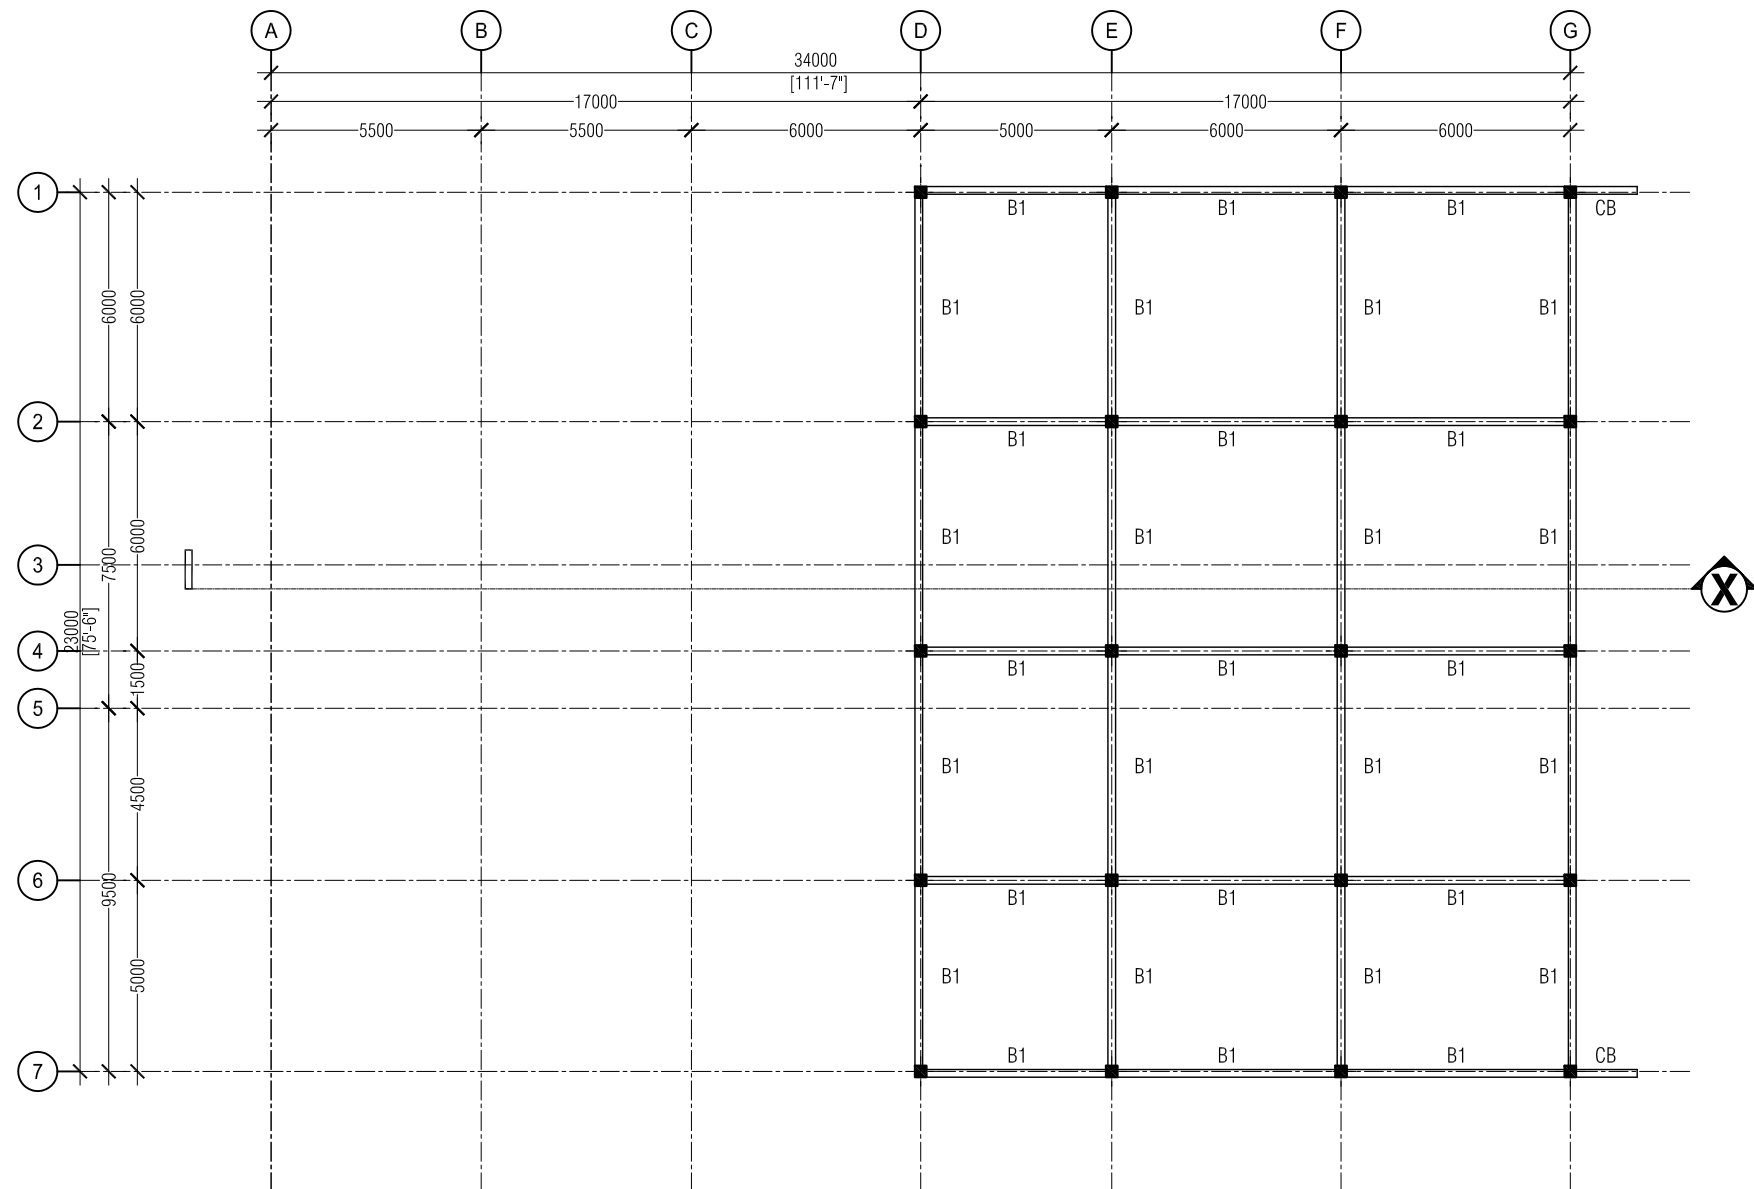

FIRST FLOOR
ROOF BEAM LAYOUT
SCALE 1:200

ADMIN BUILDING
ADH. MAAMIGILI

SHEET CONTENT:

DESIGN APPROVAL:

BRG. GEN. AHMED SHAHID
VICE CHIEF OF DEFENCE FORCE

RECOM. APPROVAL:

CPT. AHMED SHARIM
OFFICER COMMANDING

APPROVED:

MAJ. GEN. AHMED SHIYAM
CHIEF OF DEFENCE FORCE

APPROVED DATE:

DESIGNED:

PTE. MOHAMED SAIF
Architectural

CPL. AHMED SHAZEEL
Structural

CHECKED:

FLT.MOHAMED SHIFAAU
Architectural

Electrical & Mechanical

Communication

DRAWN:

PTE MOHAMED SAIF

DATE:

16 September 2015


SCALE:

AS SHOWN

REVISION:


DATE:

SHEET NO:




MILITARY ENGINEERS
MALDIVES NATIONAL DEFENCE FORCE
State, Republic of Maldives


The drawings, concept and design contained are the properties of Military Engineers MNDF . Use of any kind or copy of whole or part of this drawing, concept or design or use on other projects or sites other than that specified on this drawing is strictly prohibited.

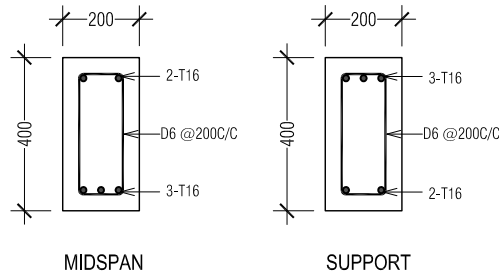


BEAM - B1

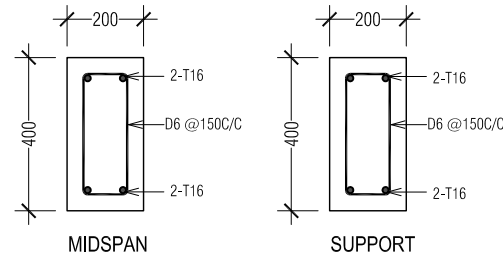


BEAM - B2

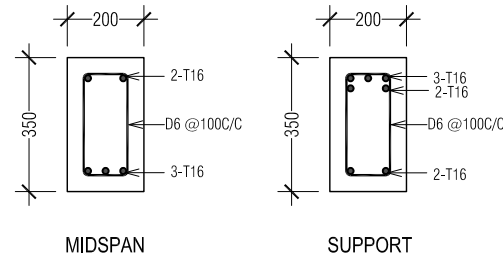


BEAM - B3

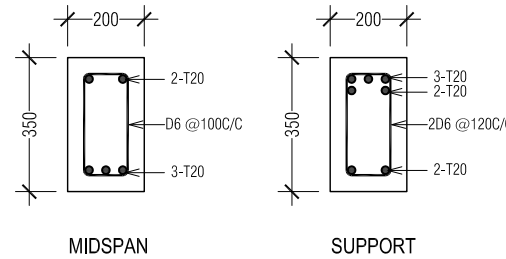


BEAM - B4

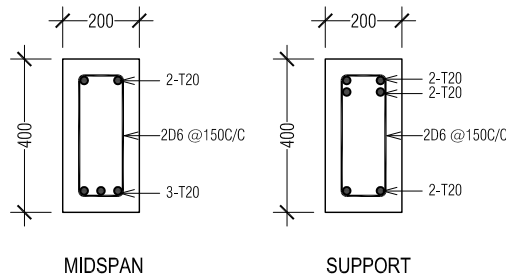


BEAM - B5

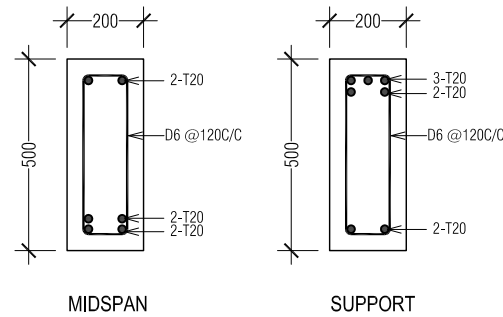


BEAM - B6

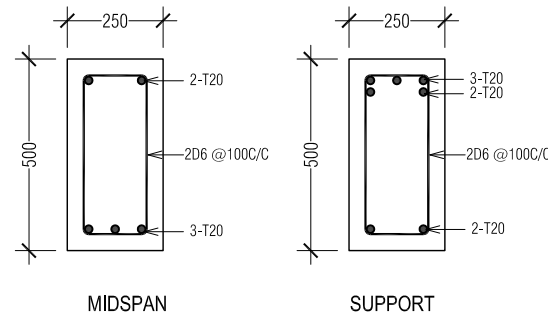


BEAM - B7

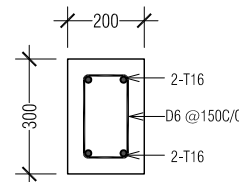


BEAM - GB1

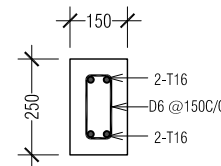


BEAM - CB

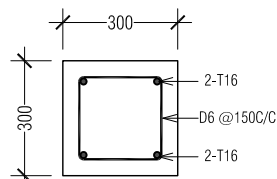

COLUMN - C1

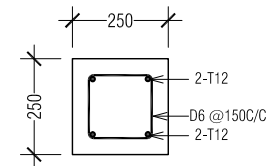



COLUMN - C2

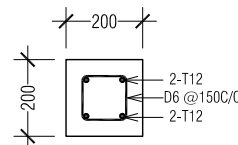

COLUMN - C3

TYPE	SIZE	REINFORCEMENT
F1	2400 x 2400 x 350 MM	T16 - 100 C/C BOTHWAYS
F2	1900 x 1900 x 250 MM	T16 - 150 C/C BOTHWAYS
F3	1400 x 1400 x 250 MM	T16 - 200 C/C BOTHWAYS
F4	850 x 850 x 250 MM	T12 - 200 C/C BOTHWAYS

FOOTING DETAILS

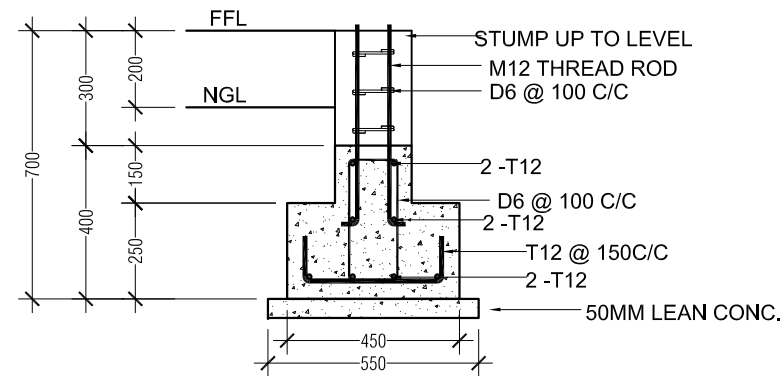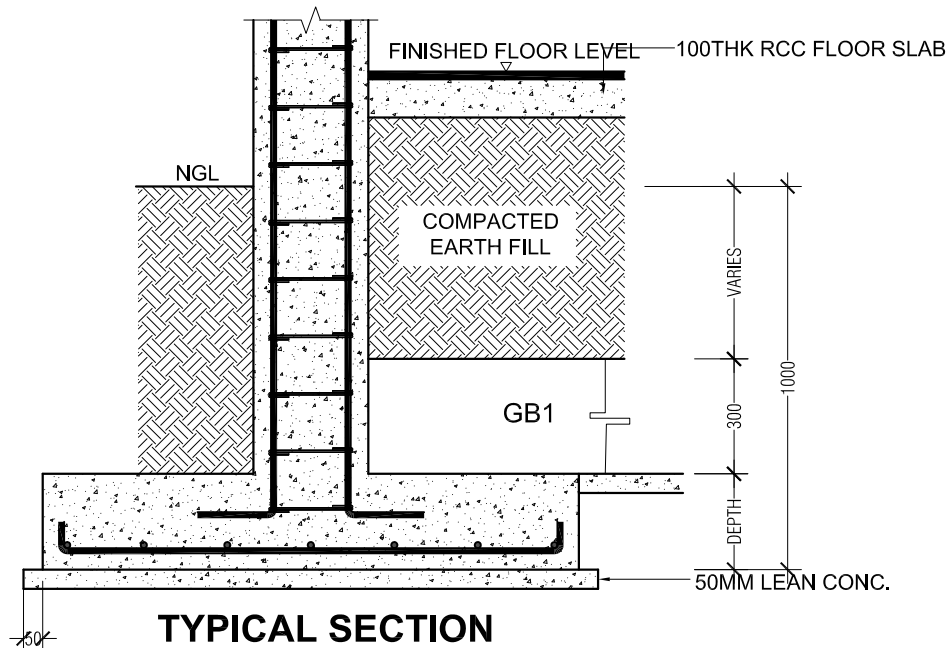

GB2

ADMIN BUILDING
ADH. MAAMIGILI

SHEET CONTENT:

DESIGN APPROVAL:

BRG. GEN. AHMED SHAHID
VICE CHIEF OF DEFENCE FORCE

RECOM. APPROVAL:

CPT. AHMED SHARIM
OFFICER COMMANDING

APPROVED:

MAJ. GEN. AHMED SHIYAM
CHIEF OF DEFENCE FORCE

APPROVED DATE:

DESIGNED:

PTE. MOHAMED SAIF
Architectural

CPL. AHMED SHAZEEL
Structural

CHECKED:

FLT.MOHAMED SHIFAAU
Architectural

Structural

Electrical & Mechanical

Communication

DRAWN:

PTE MOHAMED SAIF

DATE:

16 September 2015

SCALE:

AS SHOWN

REVISION:


DATE:

SHEET NO:




MILITARY ENGINEERS
MALDIVES NATIONAL DEFENCE FORCE
State, Republic of Maldives

The drawings, concept and design contained are the properties of Military Engineers MNDF . Use of any kind or copy of whole or part of this drawing, concept or design or use on other projects or sites other than that specified on this drawing is strictly prohibited.

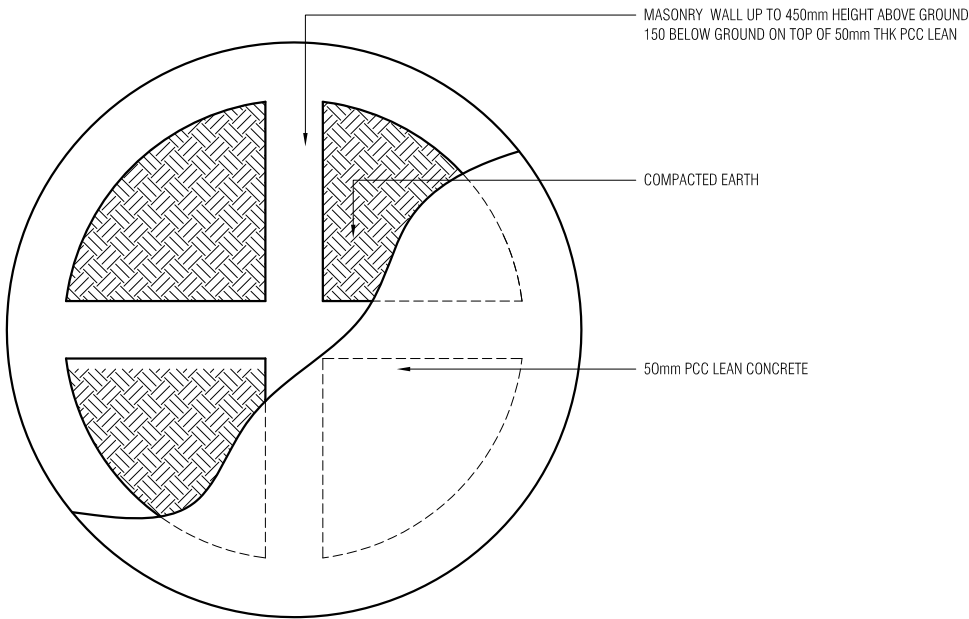

AD-07 WATER TANK BASE DETAIL

SCALE 1:20

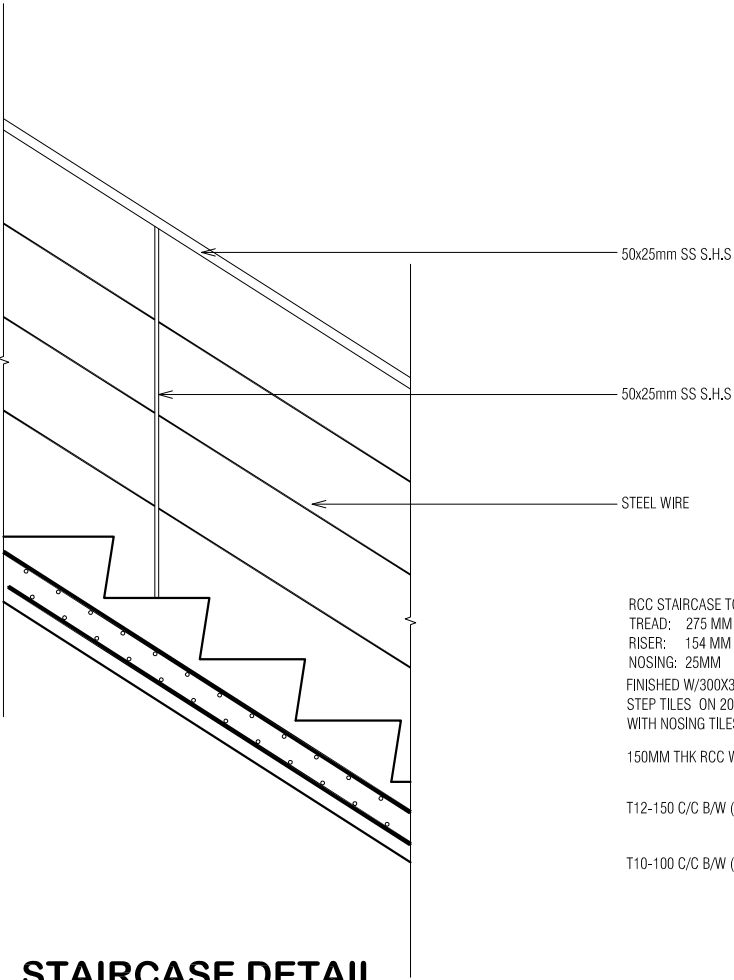

STAIRCASE DETAIL

SCALE 1:20

ADMIN BUILDING
ADH. MAAMIGILI

SHEET CONTENT:

DESIGN APPROVAL:

BRG. GEN. AHMED SHAHID
VICE CHIEF OF DEFENCE FORCE

RECOM. APPROVAL:

CPT. AHMED SHARIM
OFFICER COMMANDING

APPROVED:

MAJ. GEN. AHMED SHIYAM
CHIEF OF DEFENCE FORCE

APPROVED DATE:

DESIGNED:

PTE. MOHAMED SAIF
Architectural

CPL. AHMED SHAZEEL
Structural

CHECKED:

FLT.MOHAMED SHIFAAU
Architectural

Structural

Electrical & Mechanical

Communication

DRAWN:

PTE MOHAMED SAIF

DATE:

16 September 2015

SCALE:

AS SHOWN

REVISION:

DATE:

SHEET NO:




MILITARY ENGINEERS
MALDIVES NATIONAL DEFENCE FORCE
State, Republic of Maldives

The drawings, concept and design contained are the properties of Military Engineers MNDF . Use of any kind or copy of whole or part of this drawing, concept or design or use on other projects or sites other than that specified on this drawing is strictly prohibited.

DETAIL FIRST FLOOR PLAN
STAIR CASE DETAIL

SCALE 1:50

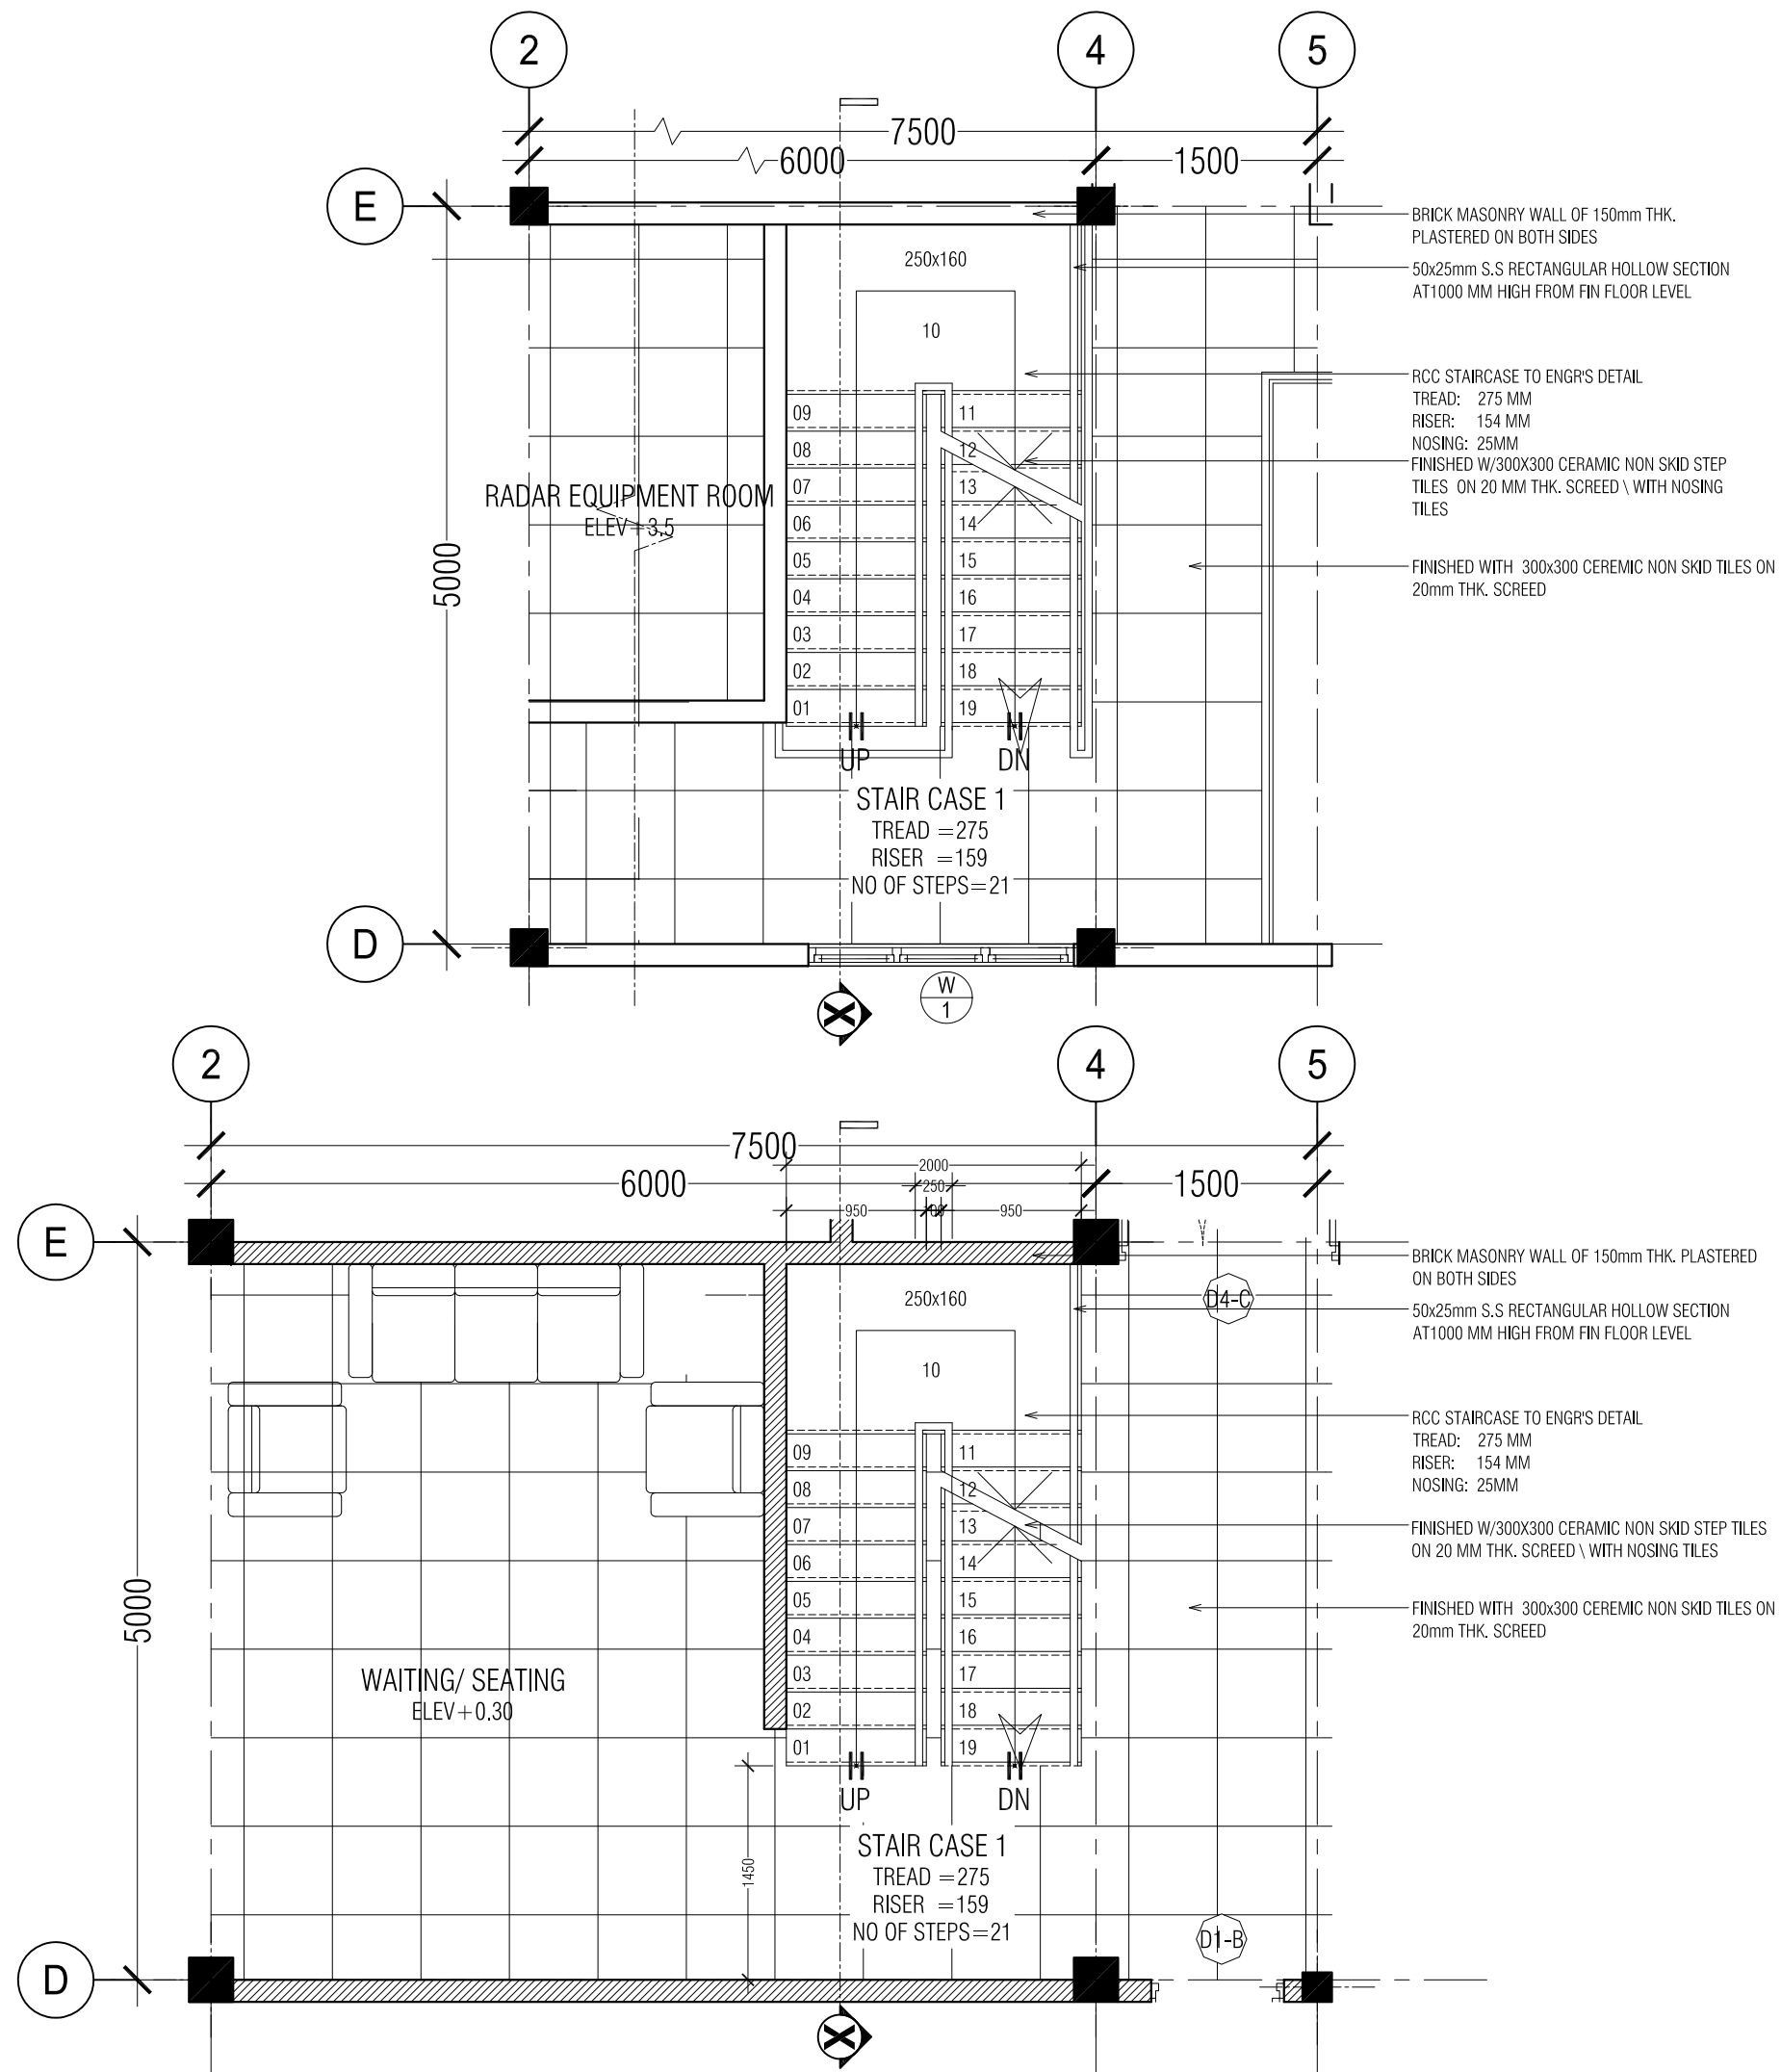

DETAIL GROUND PLAN
STAIR CASE DETAIL

SCALE 1:50

ADMIN BUILDING
ADH. MAAMIGILI

SHEET CONTENT:

DESIGN APPROVAL:

BRG. GEN. AHMED SHAHID
VICE CHIEF OF DEFENCE FORCE

RECOM. APPROVAL:

CPT. AHMED SHARIM
OFFICER COMMANDING

APPROVED:

MAJ. GEN. AHMED SHIYAM
CHIEF OF DEFENCE FORCE

APPROVED DATE:

DESIGNED:

PTE. MOHAMED SAIF
Architectural

CPL. AHMED SHAZEEL
Structural

CHECKED:

FLT. MOHAMED SHIFAAU
Architectural

Structural

Electrical & Mechanical Communication

DRAWN:

PTE MOHAMED SAIF

DATE:

16 September 2015

SCALE:

AS SHOWN

REVISION:


DATE:

SHEET NO:



MILITARY ENGINEERS
MALDIVES NATIONAL DEFENCE FORCE
State, Republic of Maldives

The drawings, concept and design contained are the properties of Military Engineers MNDF . Use of any kind or copy of whole or part of this drawing, concept or design or use on other projects or sites other than that specified on this drawing is strictly prohibited.

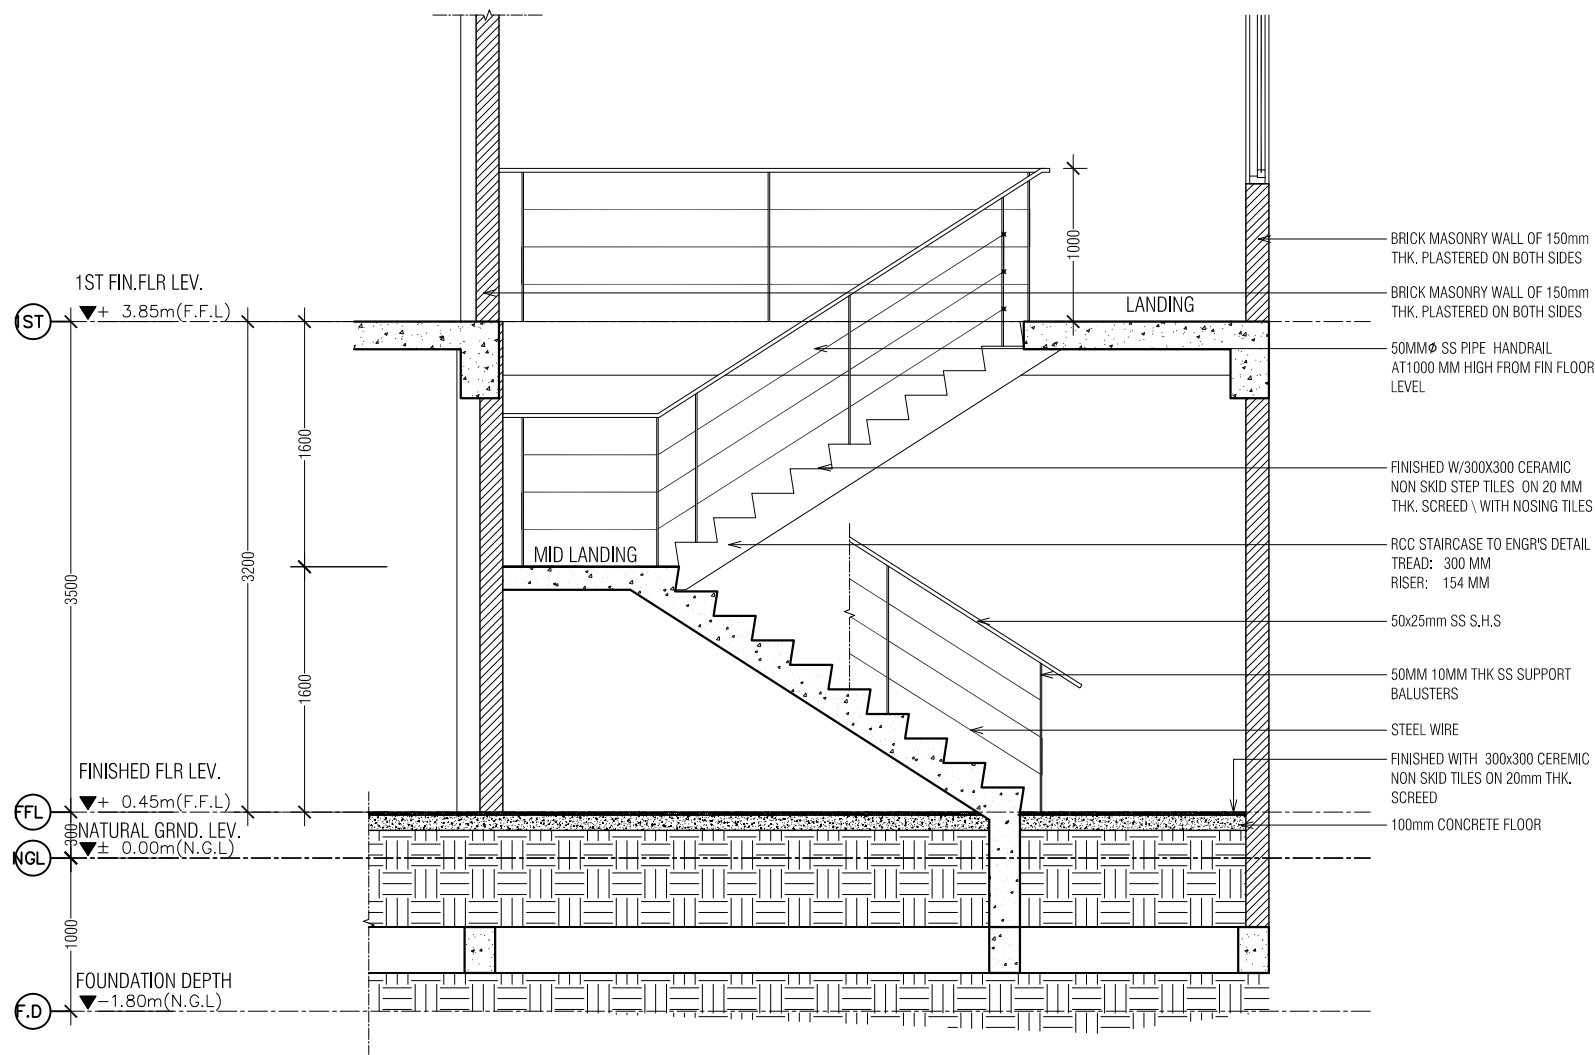

DETAIL GROUND PLAN
STAIR CASE DETAIL SECTION
SCALE 1:50

ADMIN BUILDING
ADH. MAAMIGILI

SHEET CONTENT:

DESIGN APPROVAL:

BRG. GEN. AHMED SHAHID
VICE CHIEF OF DEFENCE FORCE

RECOM. APPROVAL:

CPT. AHMED SHARIM
OFFICER COMMANDING

APPROVED:

MAJ. GEN. AHMED SHIYAM
CHIEF OF DEFENCE FORCE

APPROVED DATE:

DESIGNED:

PTE. MOHAMED SAIF
Architectural

CPL. AHMED SHAZEEL
Structural

CHECKED:

FLT.MOHAMED SHIFAAU
Architectural

Structural

Electrical & Mechanical

Communication

DRAWN:

PTE MOHAMED SAIF

DATE:

16 September 2015

REVISION:

DATE:


SCALE:

AS SHOWN

SHEET NO:


MILITARY ENGINEERS
MALDIVES NATIONAL DEFENCE FORCE
State, Republic of Maldives

The drawings, concept and design contained are the properties of Military Engineers MNDF . Use of any kind or copy of whole or part of this drawing, concept or design or use on other projects or sites other than that specified on this drawing is strictly prohibited.

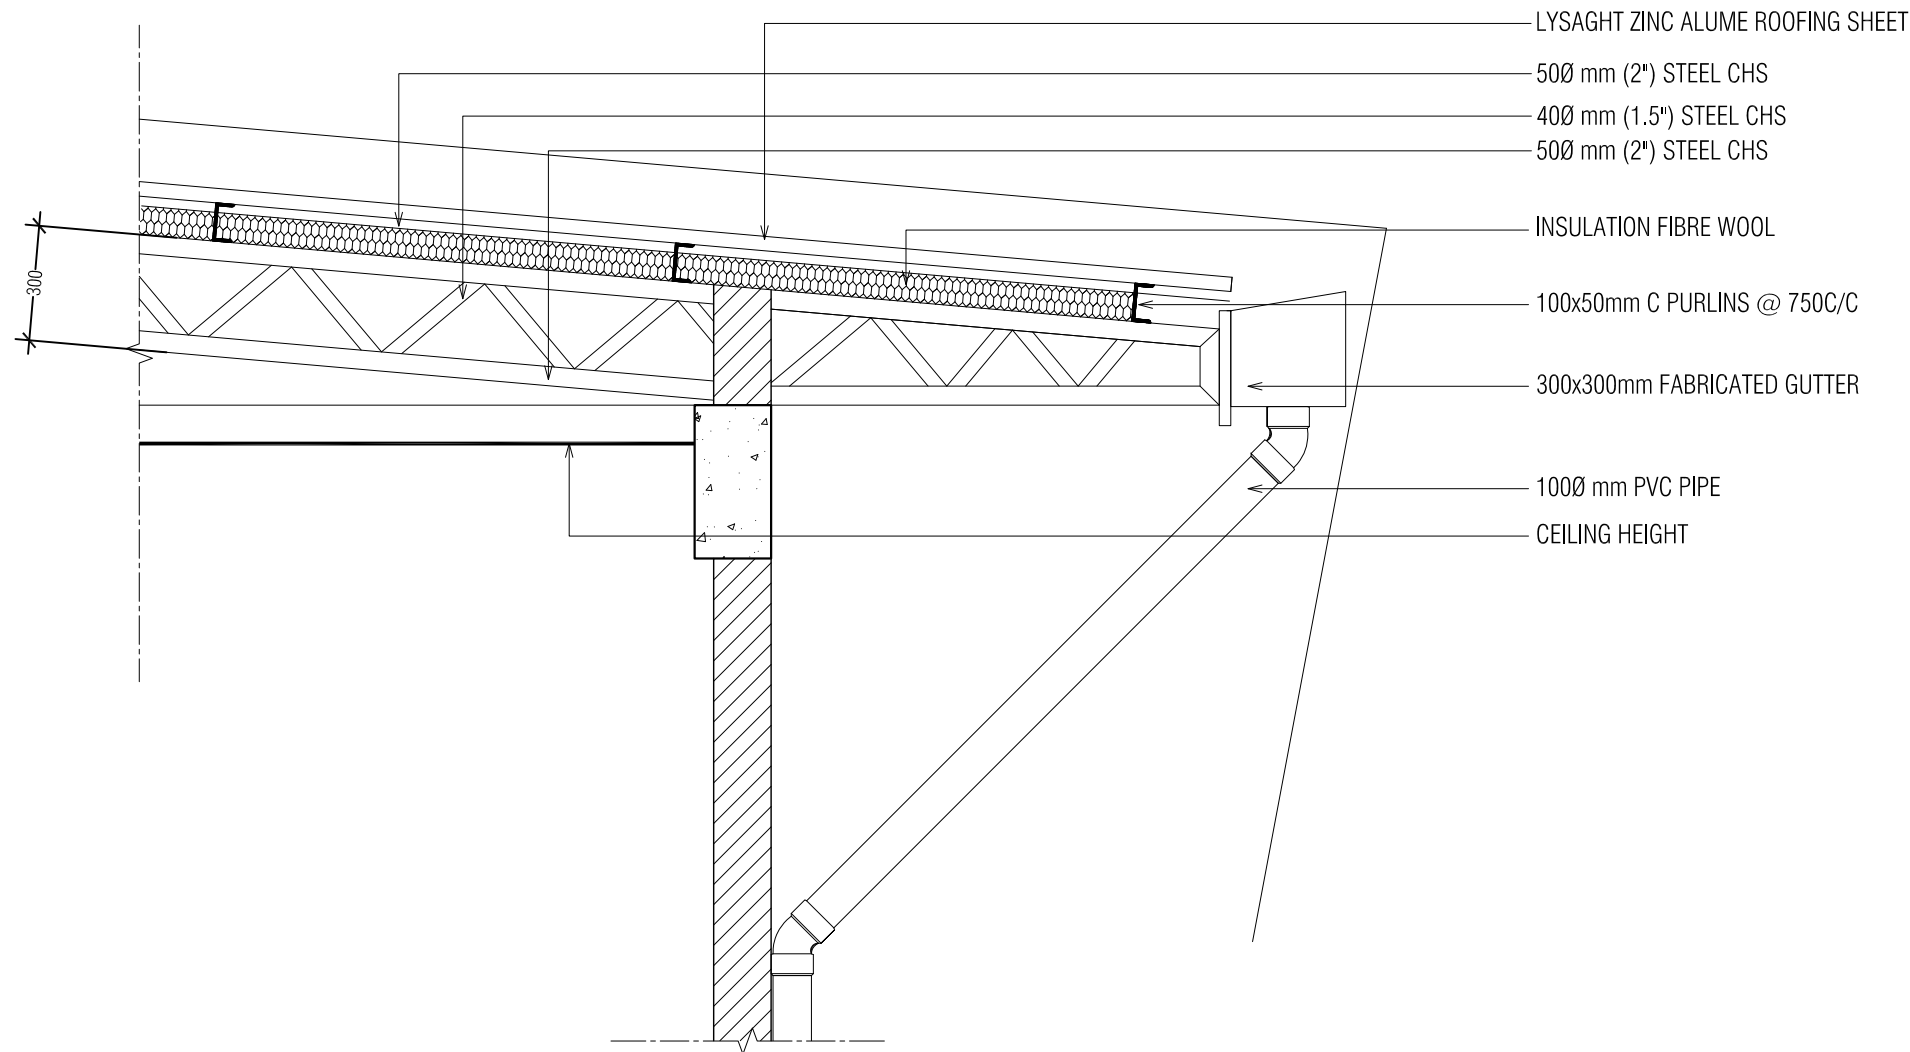

EVE DETAIL (AD-01)

SCALE 1:20

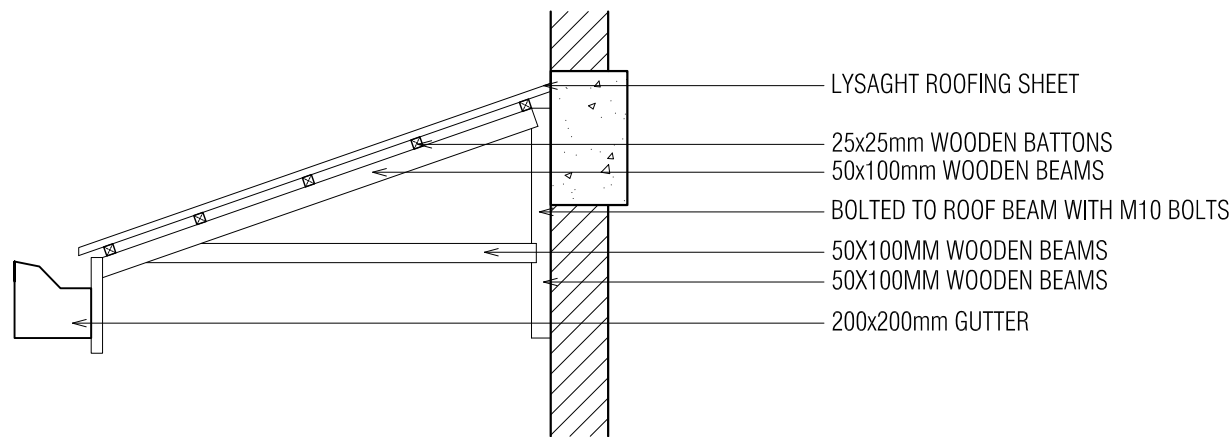

EVE DETAIL (AD-02)

SCALE 1:20

ADMIN BUILDING

ADH. MAAMIGILI

SHEET CONTENT:

DESIGN APPROVAL:

BRG. GEN. AHMED SHAHID

VICE CHIEF OF DEFENCE FORCE

RECOM. APPROVAL:

CPT. AHMED SHARIM

OFFICER COMMANDING

APPROVED:

MAJ. GEN. AHMED SHIYAM

CHIEF OF DEFENCE FORCE

APPROVED DATE:

DESIGNED:

PTE. MOHAMED SAIF

Architectural

CPL. AHMED SHAZEEL

Structural

CHECKED:

FLT.MOHAMED SHIFAAU

Architectural

Structural

Electrical & Mechanical

Communication

DRAWN:

PTE MOHAMED SAIF

DATE:

16 September 2015


SCALE:

AS SHOWN

REVISION:


DATE:

SHEET NO:



MILITARY ENGINEERS
MALDIVES NATIONAL DEFENCE FORCE
State, Republic of Maldives

The drawings, concept and design contained are the properties of Military Engineers MNDF . Use of any kind or copy of whole or part of this drawing, concept or design or use on other projects or sites other than that specified on this drawing is strictly prohibited.

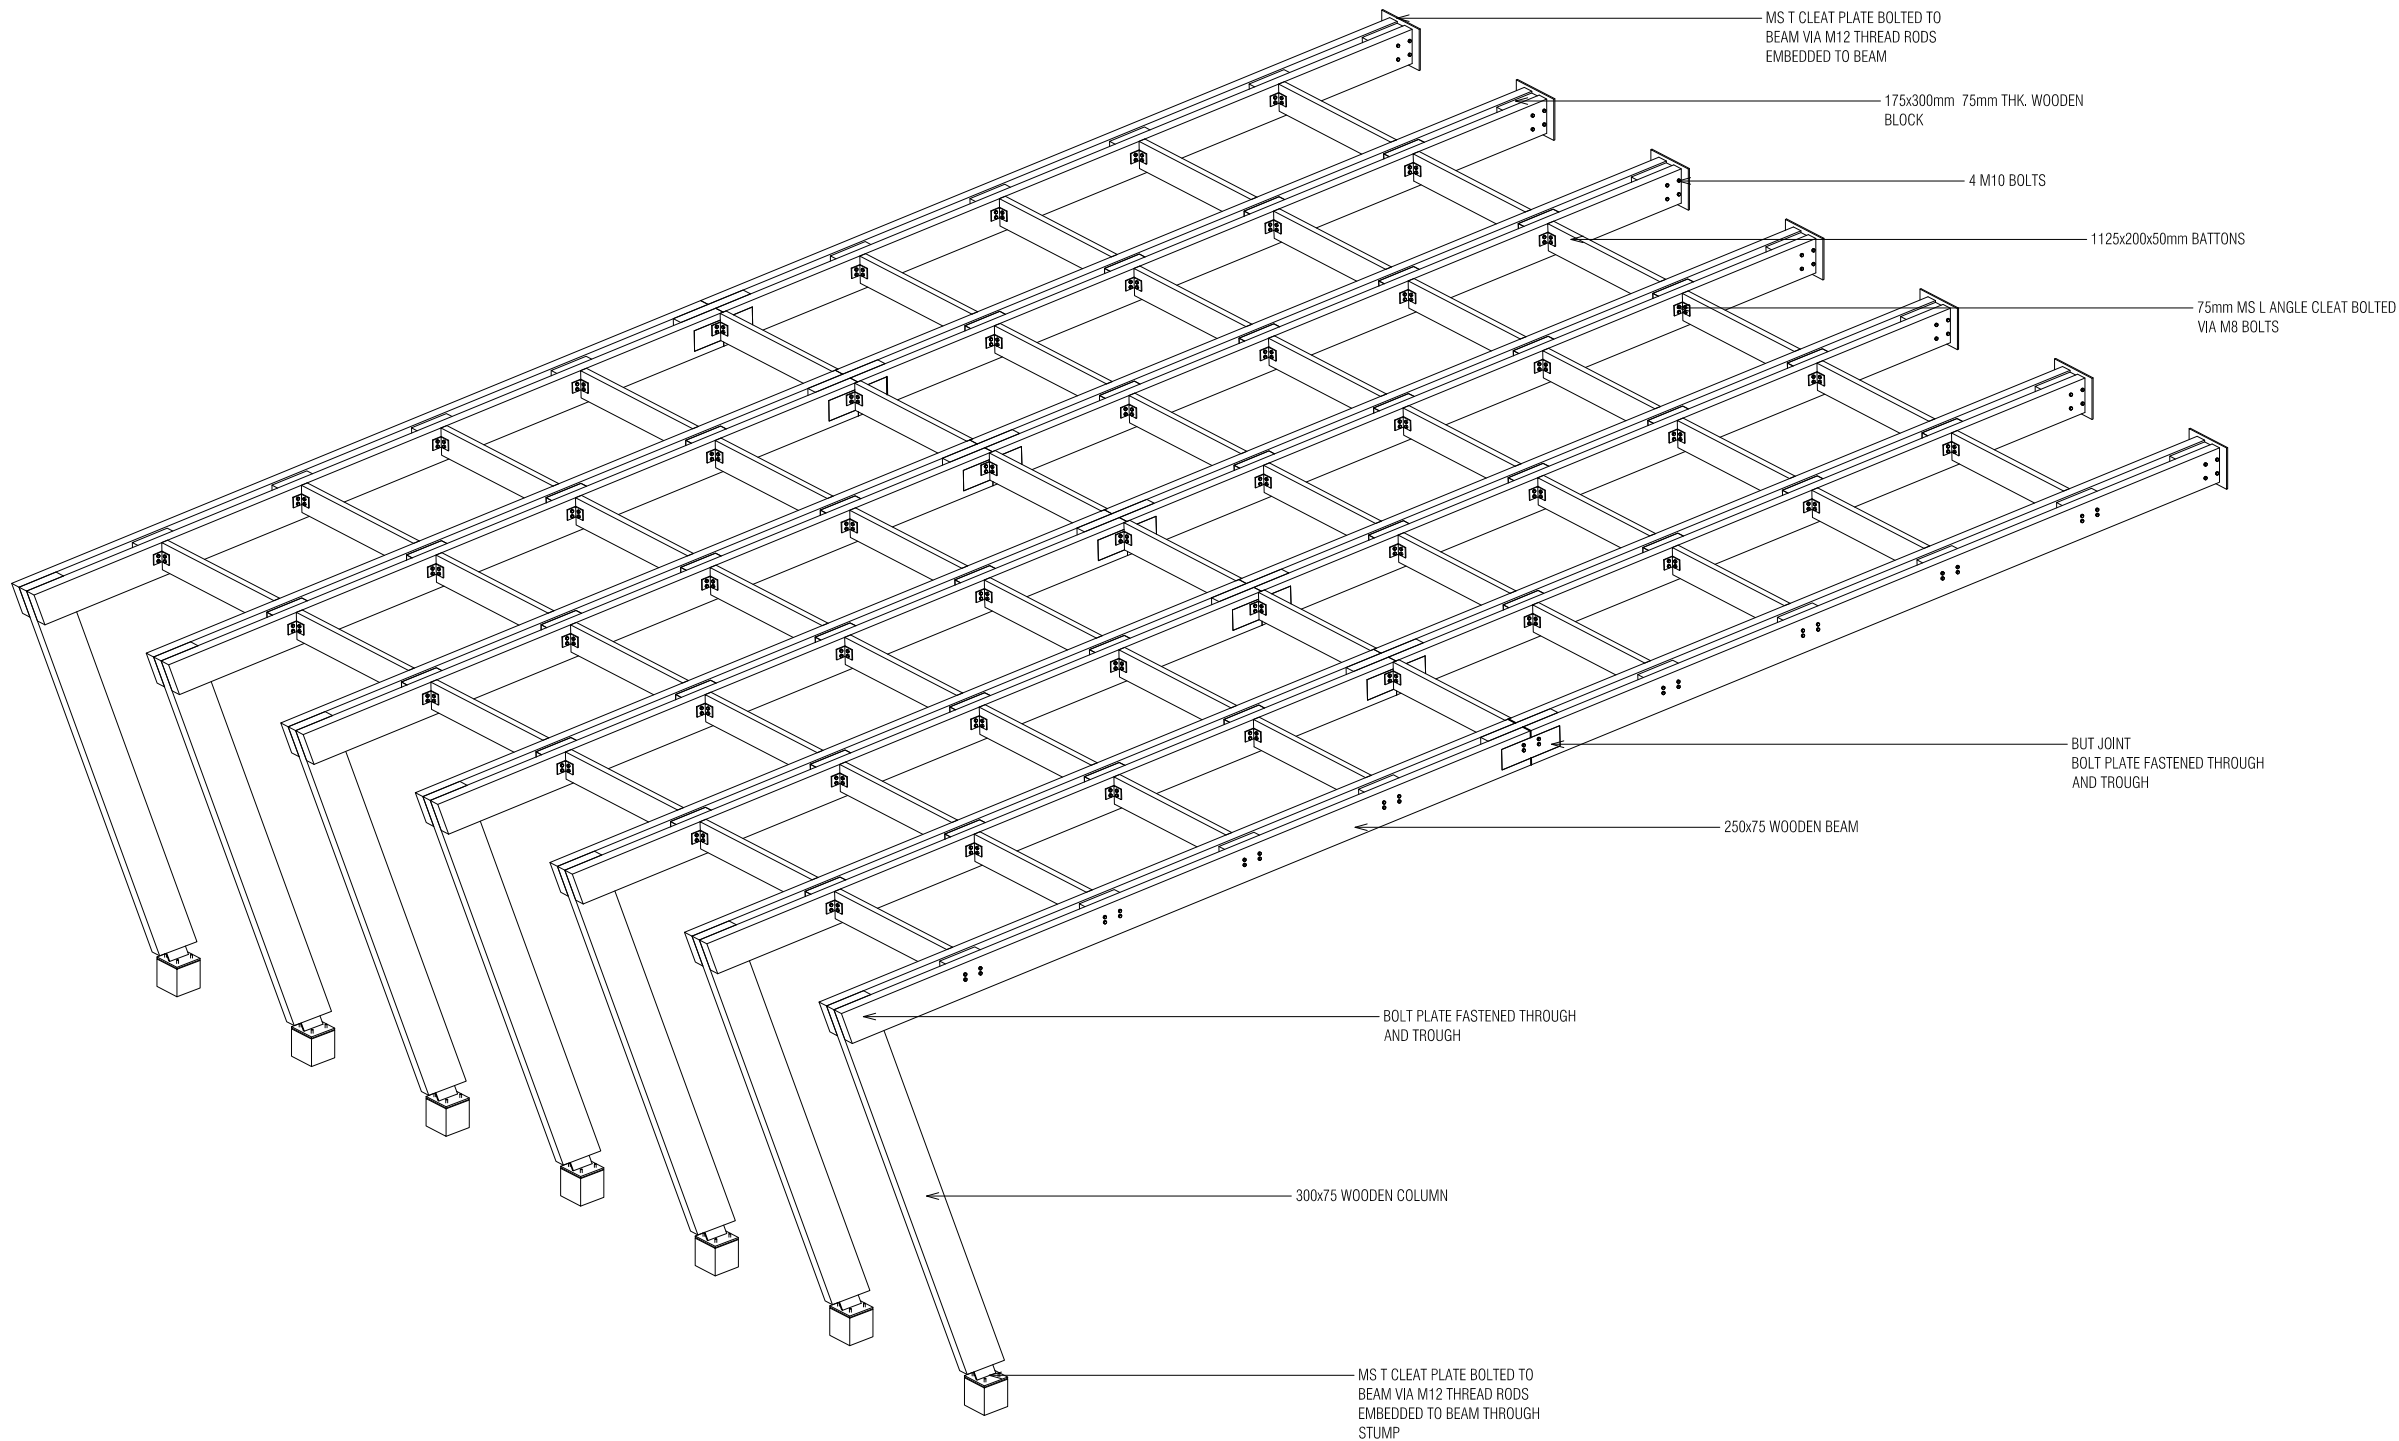

PERGOLA DETAIL
SCALE 1:50

ADMIN BUILDING
ADH. MAAMIGILI

SHEET CONTENT:

DESIGN APPROVAL:

BRG. GEN. AHMED SHAHID
VICE CHIEF OF DEFENCE FORCE

RECOM. APPROVAL:

CPT. AHMED SHARIM
OFFICER COMMANDING

APPROVED:

MAJ. GEN. AHMED SHIYAM
CHIEF OF DEFENCE FORCE

APPROVED DATE:

DESIGNED:

PTE. MOHAMED SAIF
Architectural

CPL. AHMED SHAZEEL
Structural

CHECKED:

FLT.MOHAMED SHIFAAU
Architectural

Structural

Electrical & Mechanical

Communication

DRAWN:

REVISION:

PTE MOHAMED SAIF

DATE:


DATE:

16 September 2015

SCALE:

SHEET NO:

AS SHOWN



MILITARY ENGINEERS
MALDIVES NATIONAL DEFENCE FORCE
State, Republic of Maldives

The drawings, concept and design contained are the properties of Military Engineers MNDF . Use of any kind or copy of whole or part of this drawing, concept or design or use on other projects or sites other than that specified on this drawing is strictly prohibited.

ADMIN BUILDING

ADH. MAAMIGILI

SHEET CONTENT:

DESIGN APPROVAL:

BRG. GEN. AHMED SHAHID

VICE CHIEF OF DEFENCE FORCE

RECOM. APPROVAL:

CPT. AHMED SHARIM

OFFICER COMMANDING

APPROVED:

MAJ. GEN. AHMED SHIYAM

CHIEF OF DEFENCE FORCE

APPROVED DATE:

DESIGNED:

PTE. MOHAMED SAIF

Architectural

CPL. AHMED SHAZEEL

Structural

CHECKED:

FLT.MOHAMED SHIFAAU

Architectural

Structural

Electrical & Mechanical

Communication

DRAWN:

PTE MOHAMED SAIF

DATE:

16 September 2015

SCALE:

AS SHOWN


REVISION:

DATE:

SHEET NO:





The drawings, concept and design contained are the properties of Military Engineers MNDF . Use of any kind or copy of whole or part of this drawing, concept or design or use on other projects or sites other than that specified on this drawing is strictly prohibited.

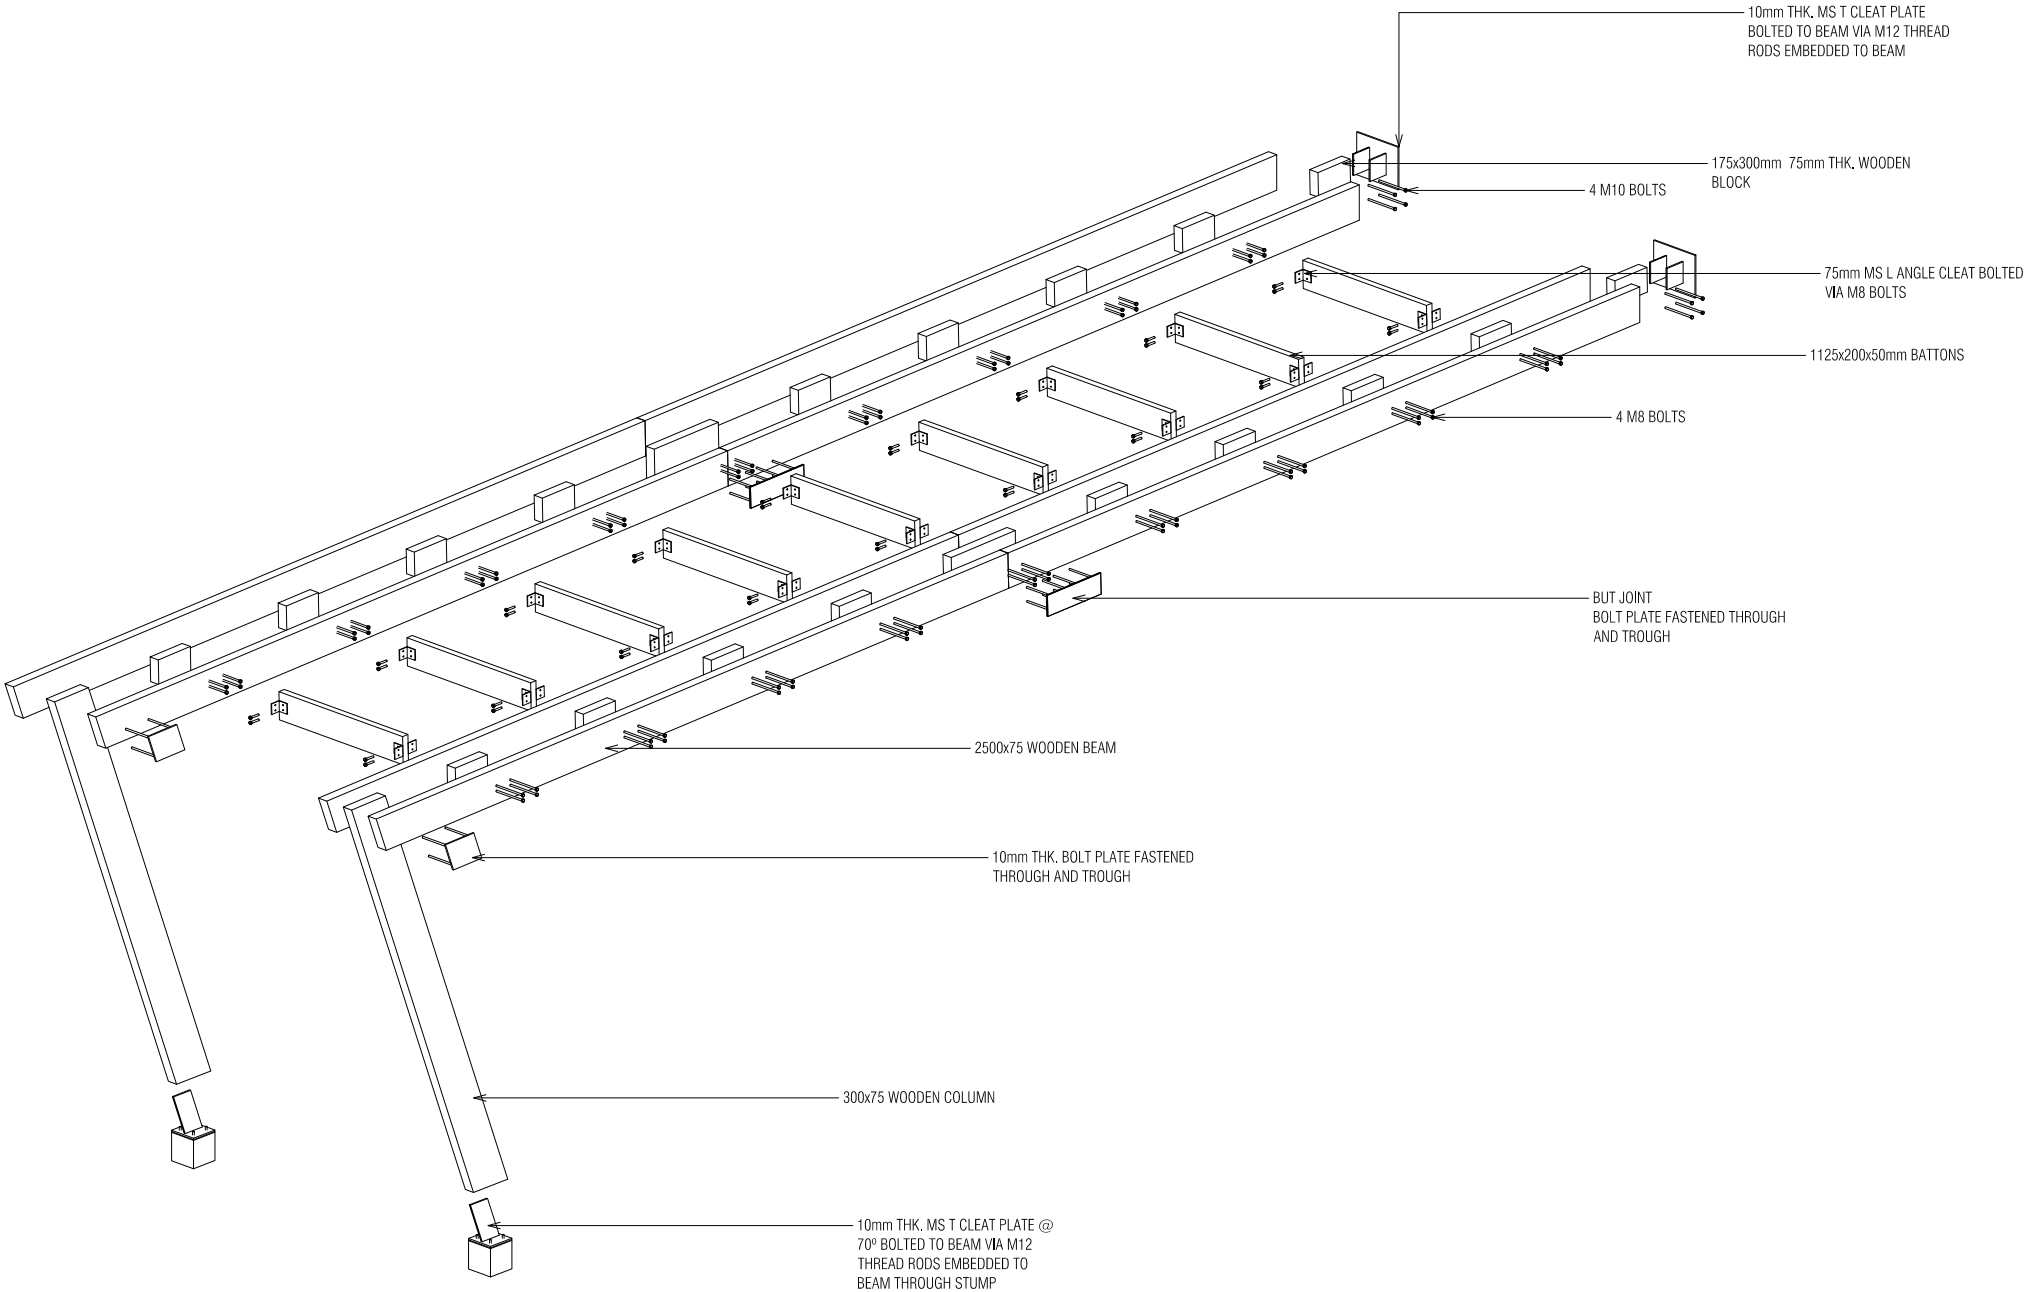


PERGOLA FIXING DETAIL

SCALE 1:50

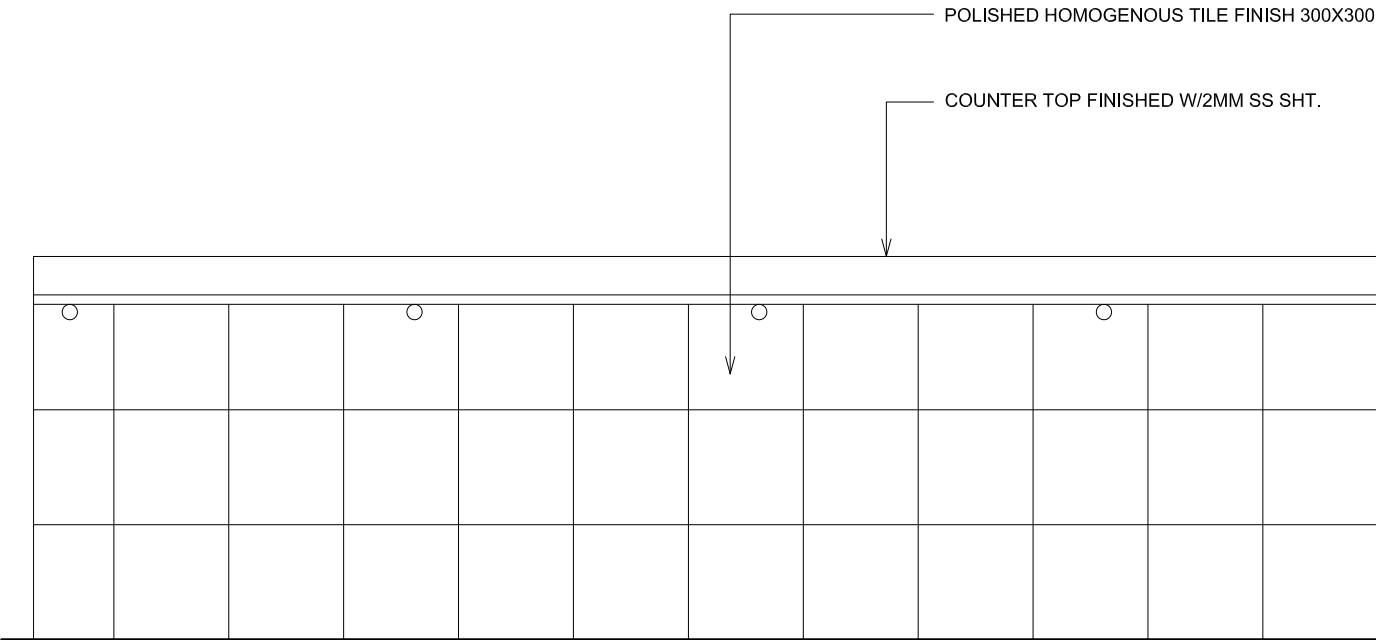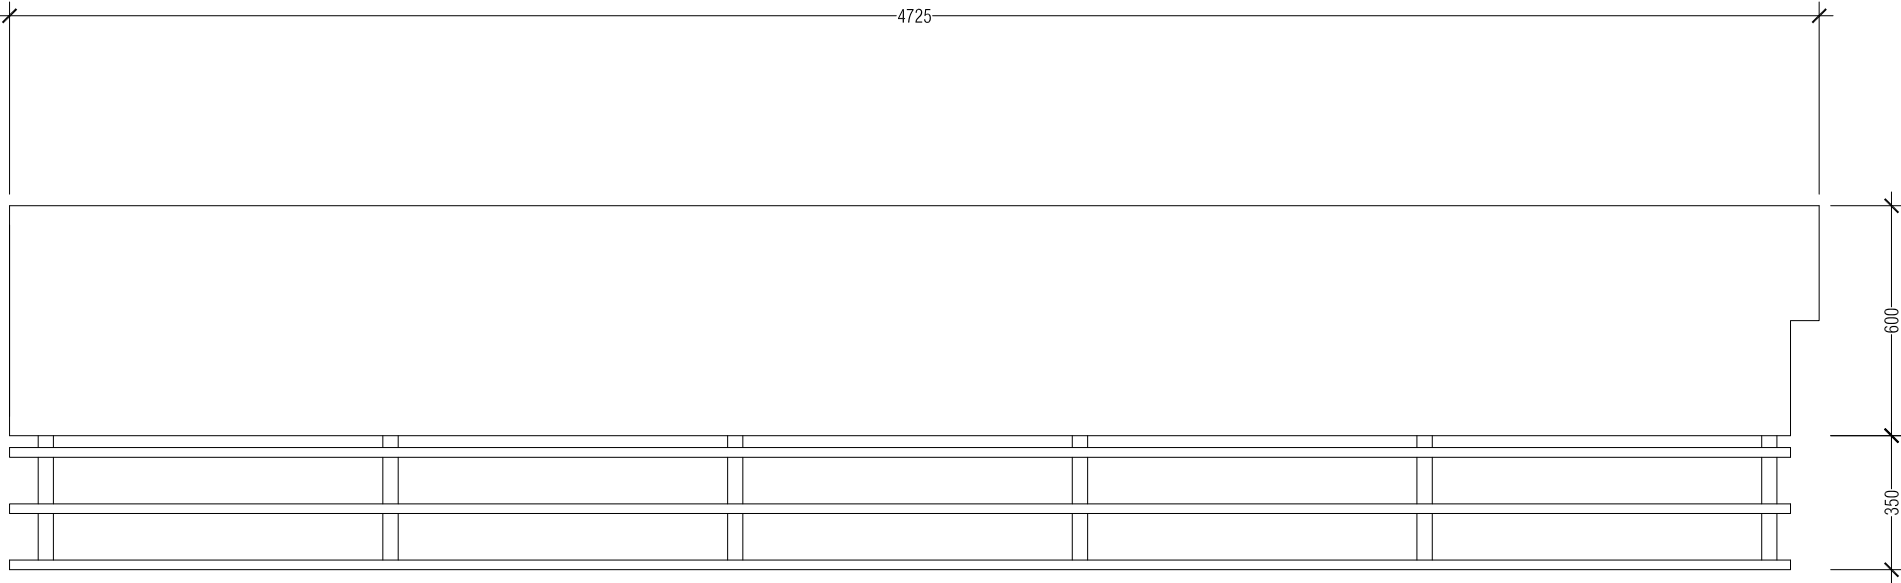

FRONT VIEW
SCALE 1:20

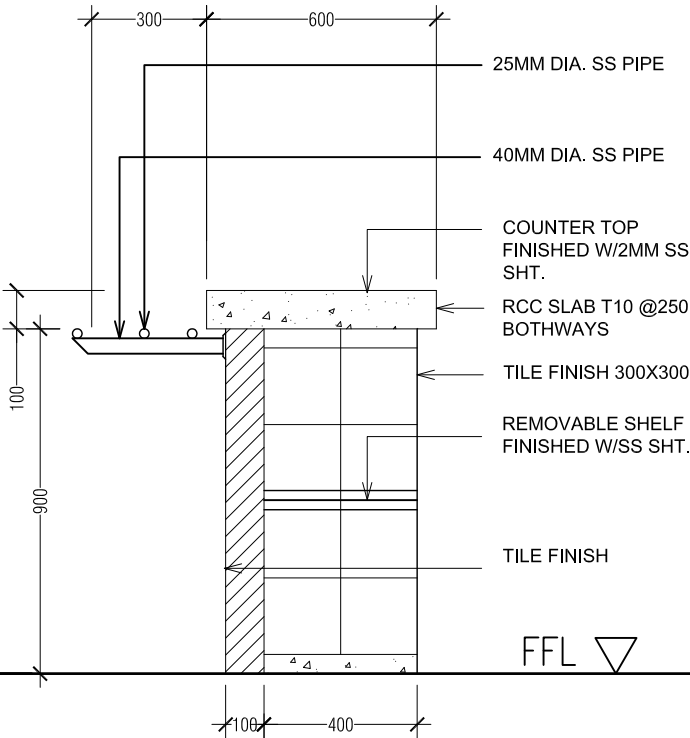

SECTION B-B
SCALE 1:20

MESS COUNTER (AD-03)
SCALE 1:20

ADMIN BUILDING
ADH. MAAMIGILI

SHEET CONTENT:

DESIGN APPROVAL:

BRG. GEN. AHMED SHAHID
VICE CHIEF OF DEFENCE FORCE

RECOM. APPROVAL:

CPT. AHMED SHARIM
OFFICER COMMANDING

APPROVED:

MAJ. GEN. AHMED SHIYAM
CHIEF OF DEFENCE FORCE

APPROVED DATE:

DESIGNED:

PTE. MOHAMED SAIF
Architectural

CPL. AHMED SHAZEEL
Structural

CHECKED:

FLT.MOHAMED SHIFAAU
Architectural

Structural

Electrical & Mechanical

Communication

DRAWN:

PTE MOHAMED SAIF

DATE:

16 September 2015

SCALE:

AS SHOWN

REVISION:


DATE:

SHEET NO:



MILITARY ENGINEERS
MALDIVES NATIONAL DEFENCE FORCE
State, Republic of Maldives

The drawings, concept and design contained are the properties of Military Engineers MNDF . Use of any kind or copy of whole or part of this drawing, concept or design or use on other projects or sites other than that specified on this drawing is strictly prohibited.

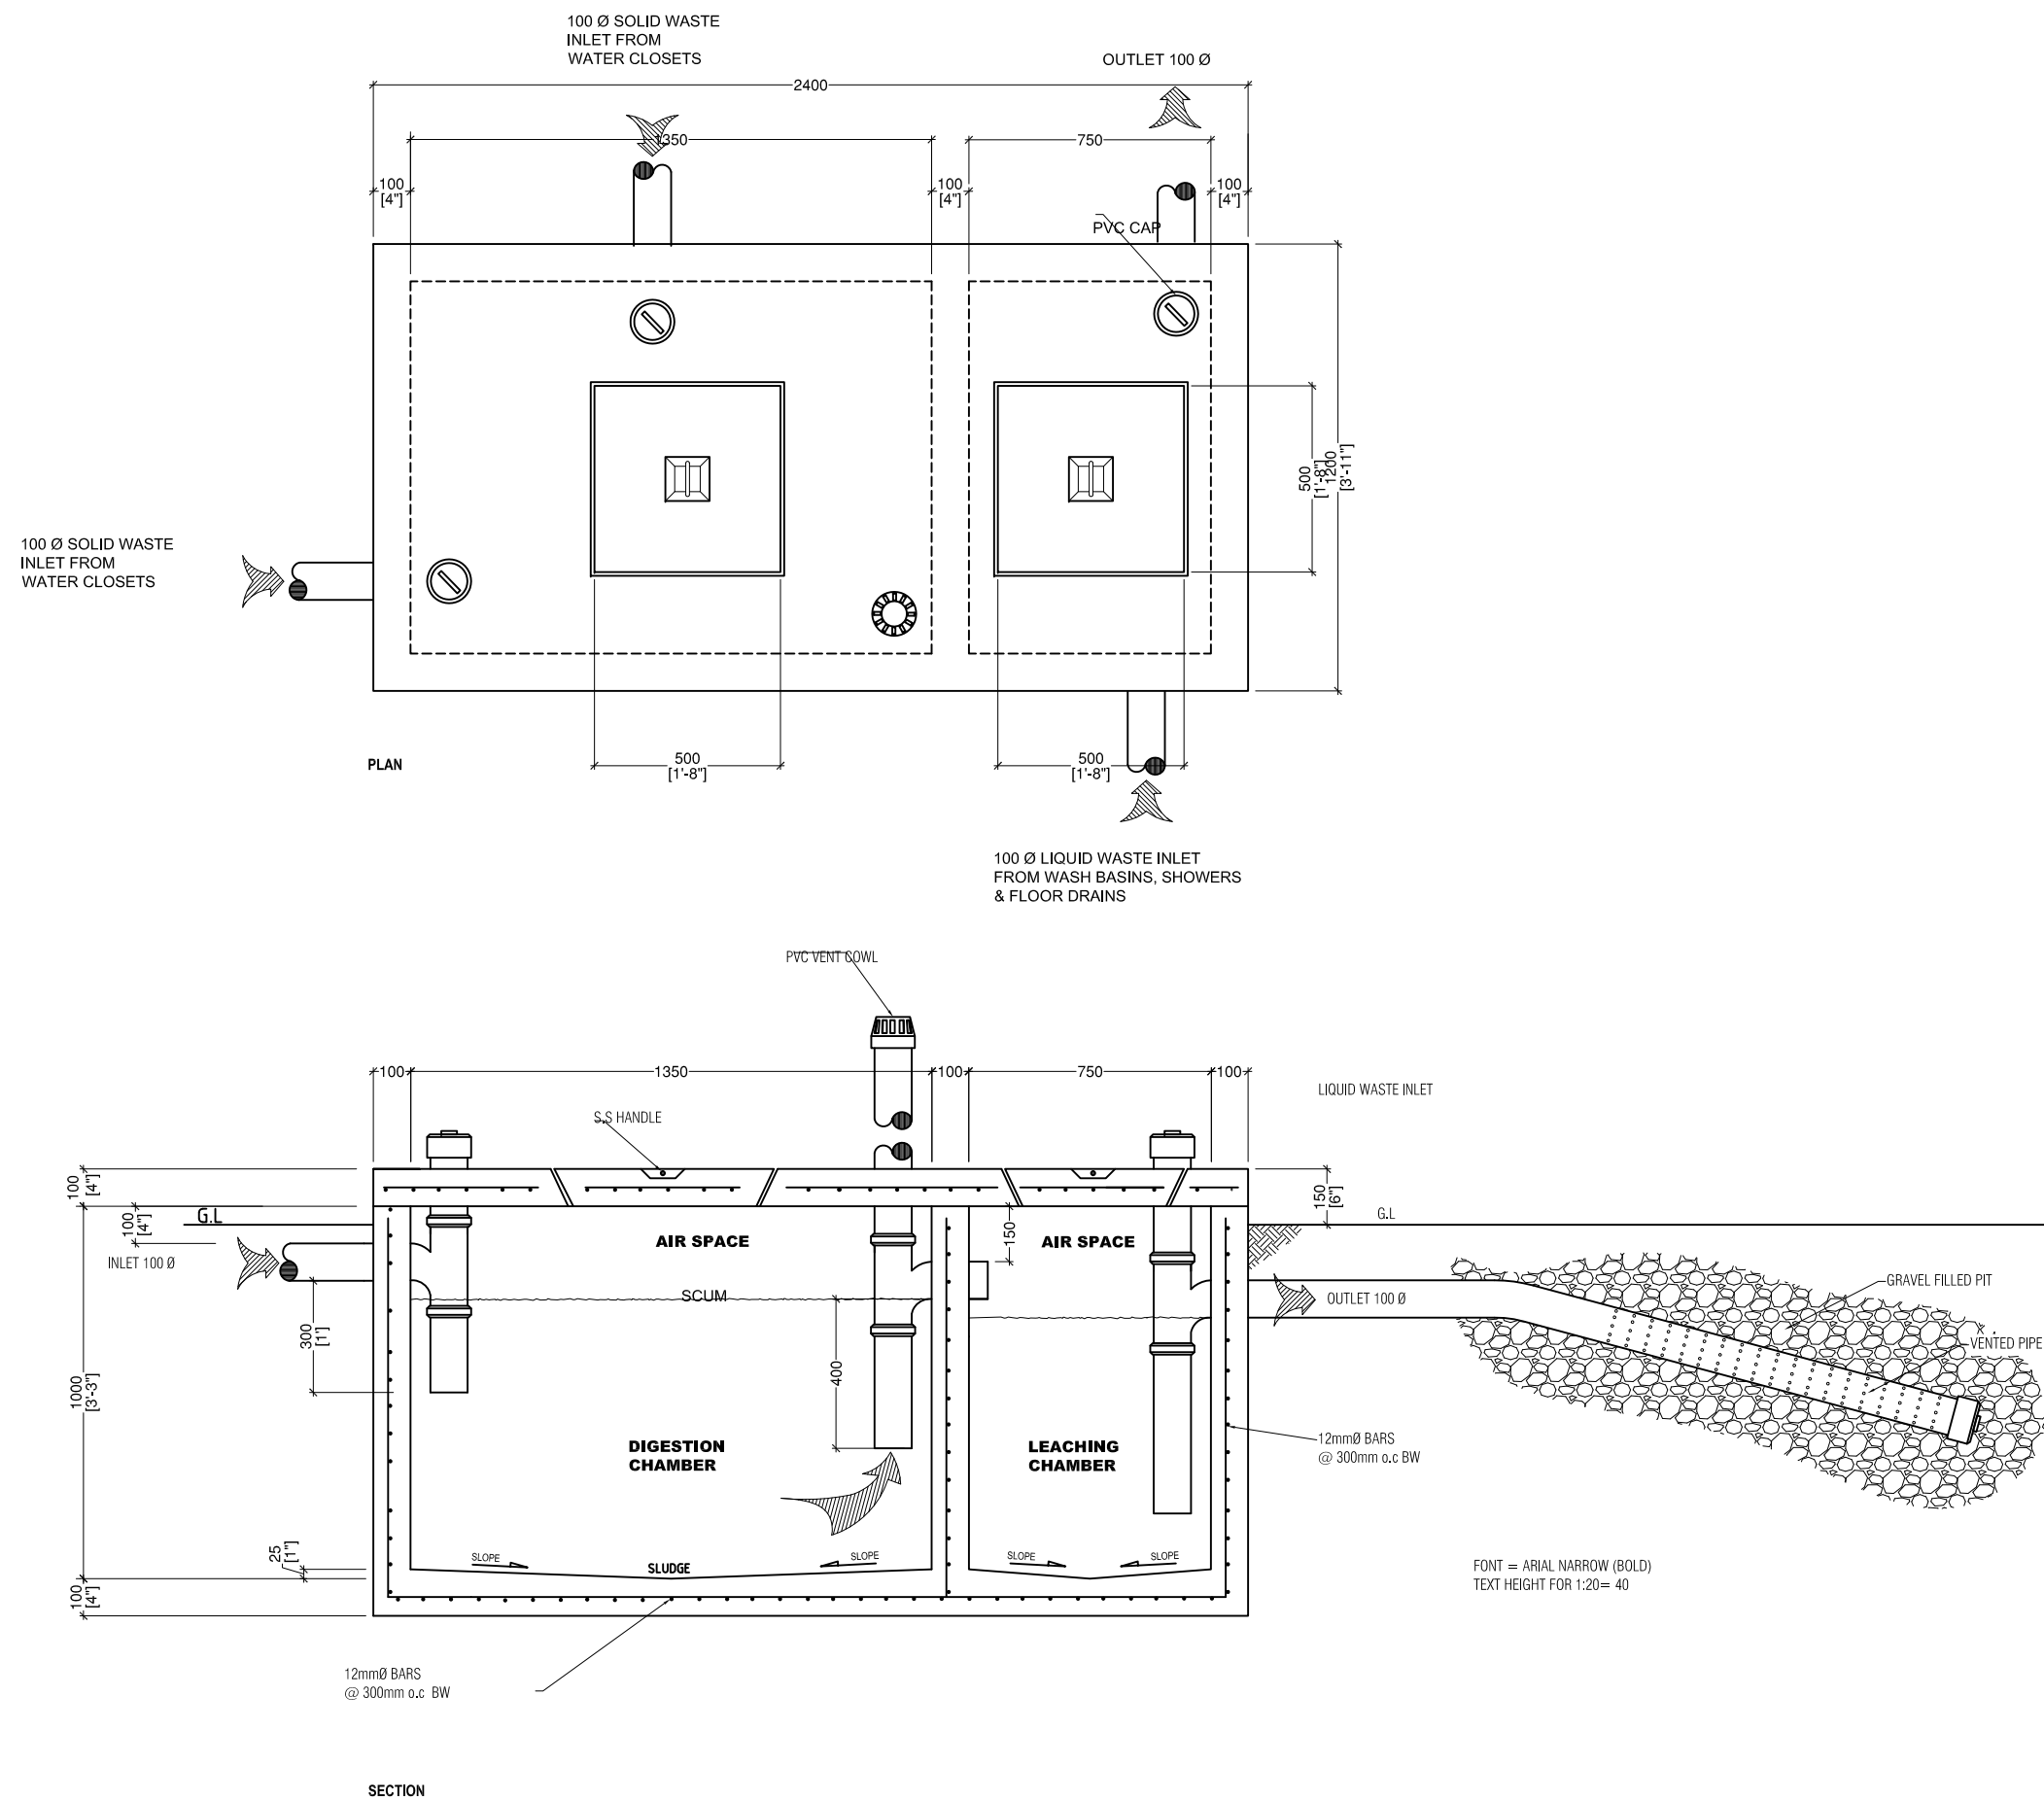

SEPTIC TANK DETAILS(AD-03)

SCALE 1:20

ADMIN BUILDING
ADH. MAAMIGILI

SHEET CONTENT:

DESIGN APPROVAL:

BRG. GEN. AHMED SHAHID
VICE CHIEF OF DEFENCE FORCE

RECOM. APPROVAL:

CPT. AHMED SHARIM
OFFICER COMMANDING

APPROVED:

MAJ. GEN. AHMED SHIYAM
CHIEF OF DEFENCE FORCE

APPROVED DATE:

DESIGNED:

PTE. MOHAMED SAIF Architectural	CPL. AHMED SHAZEEL Structural
------------------------------------	----------------------------------


CHECKED:

FLT.MOHAMED SHIFAAU Architectural	Structural
Electrical & Mechanical	Communication

DRAWN: PTE MOHAMED SAIF	REVISION:
DATE: 16 September 2015	DATE:
SCALE: AS SHOWN	SHEET NO:


MILITARY ENGINEERS
MALDIVES NATIONAL DEFENCE FORCE
State, Republic of Maldives

The drawings, concept and design contained are the properties of Military Engineers MNDF . Use of any kind or copy of whole or part of this drawing, concept or design or use on other projects or sites other than that specified on this drawing is strictly prohibited.

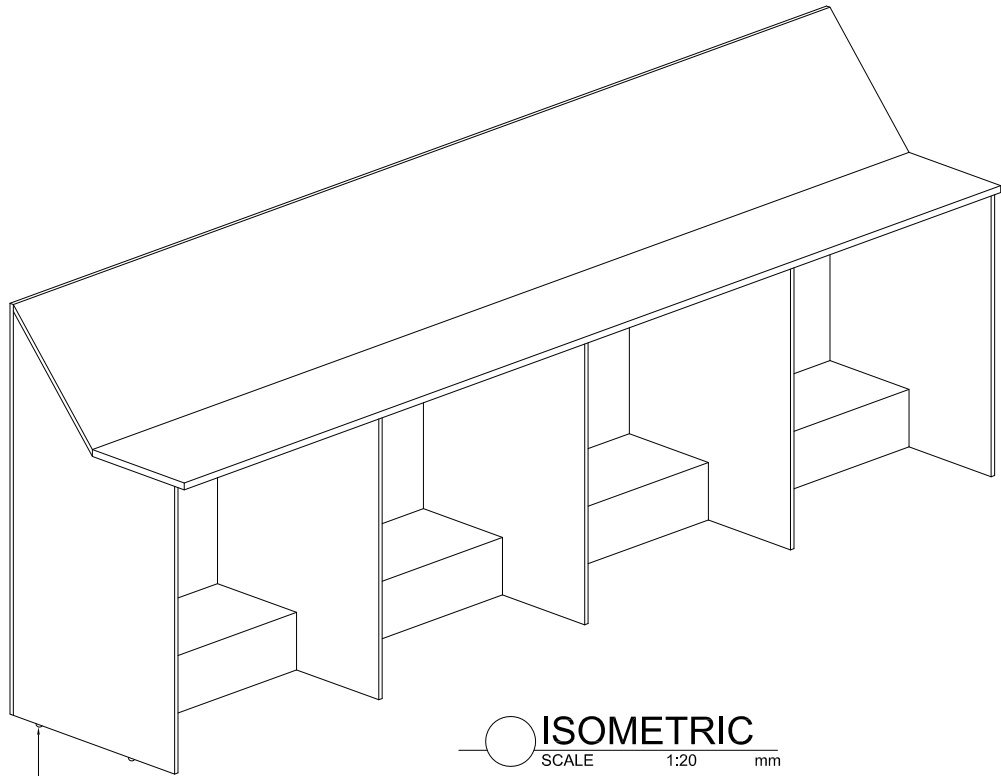


ISOMETRIC
SCALE 1:20 mm


PROVIDE NYLON BIFFER

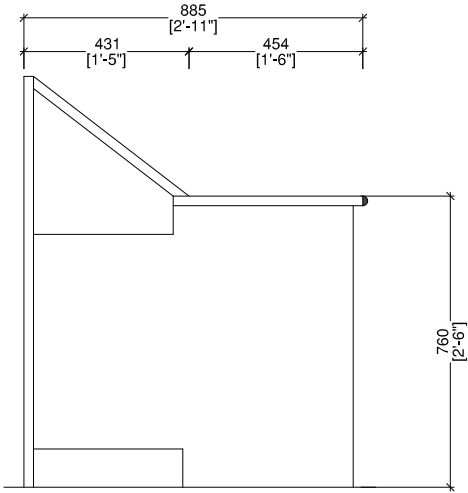


SIDE ELEVATION
SCALE 1:20 mm

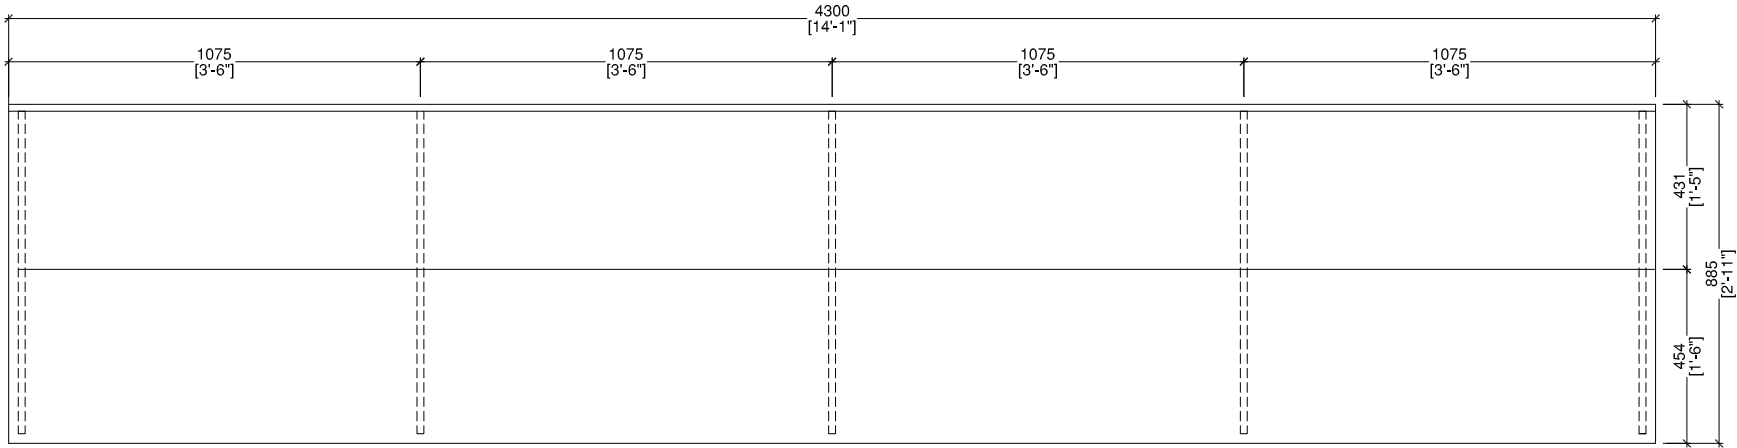

PLAN
SCALE 1:20 mm

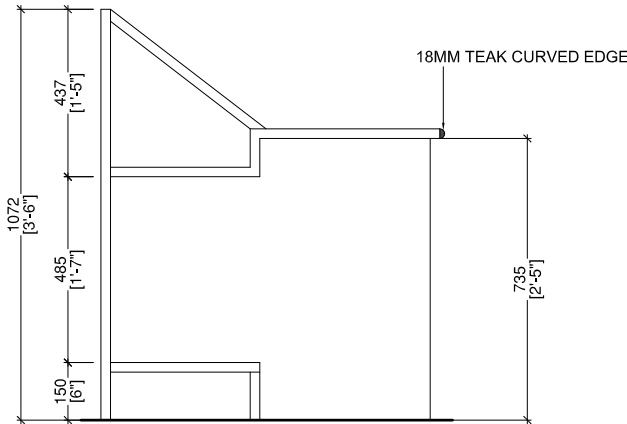

SECTION
SCALE 1:20 mm

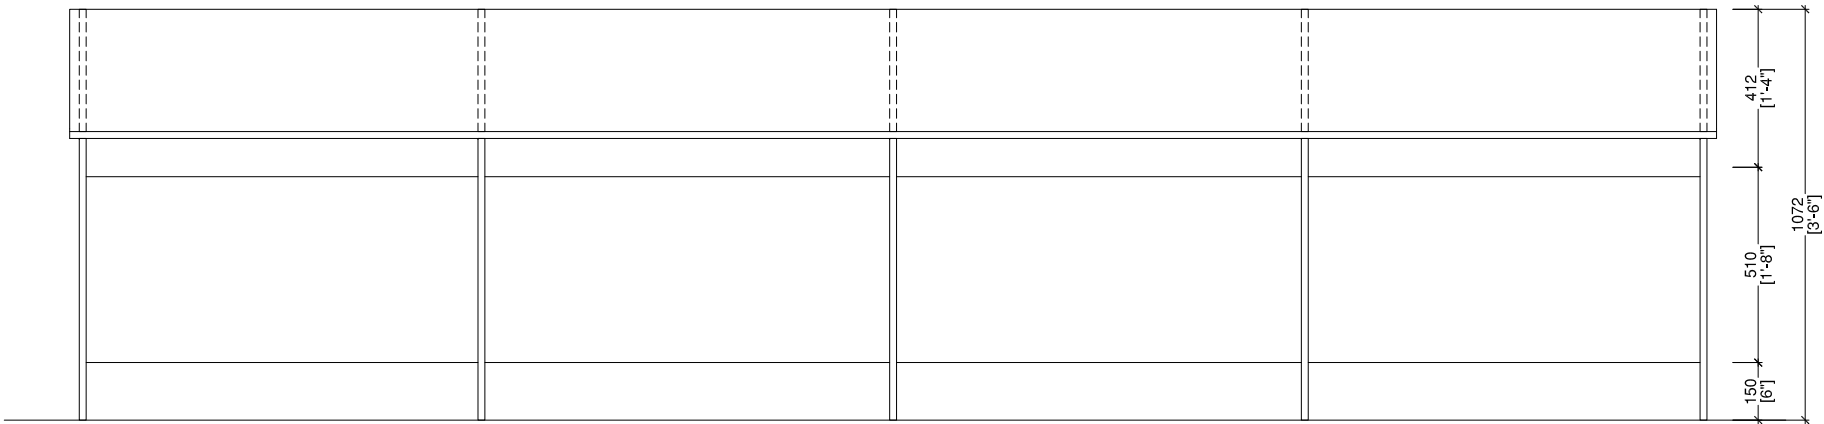

FRONT ELEVATION
SCALE 1:20 mm

NOTE
USE 18MM LAMINATED BLOCK BOARD

ADMIN BUILDING
ADH. MAAMIGILI

SHEET CONTENT:

DESIGN APPROVAL:

BRG. GEN. AHMED SHAHID
VICE CHIEF OF DEFENCE FORCE

RECOM. APPROVAL:

CPT. AHMED SHARIM
OFFICER COMMANDING

APPROVED:

MAJ. GEN. AHMED SHIYAM
CHIEF OF DEFENCE FORCE

APPROVED DATE:

DESIGNED:

PTE. MOHAMED SAIF
Architectural

CPL. AHMED SHAZEEL
Structural

CHECKED:

FLT.MOHAMED SHIFAAU
Architectural

Structural

Electrical & Mechanical Communication

DRAWN:

REVISION:

PTE MOHAMED SAIF

DATE:

DATE:

16 September 2015

SCALE:


SHEET NO:

AS SHOWN




MILITARY ENGINEERS
MALDIVES NATIONAL DEFENCE FORCE
State, Republic of Maldives


The drawings, concept and design contained are the properties of Military Engineers MNDF . Use of any kind or copy of whole or part of this drawing, concept or design or use on other projects or sites other than that specified on this drawing is strictly prohibited.

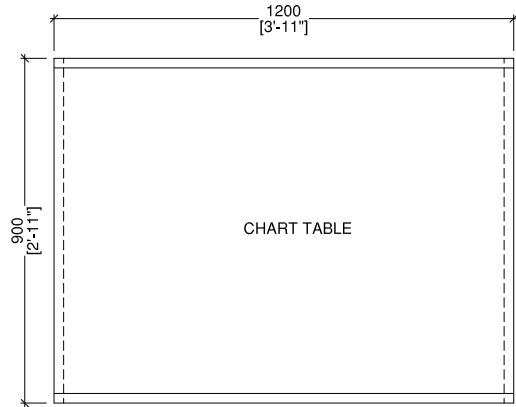

PLAN
SCALE 1:20 mm

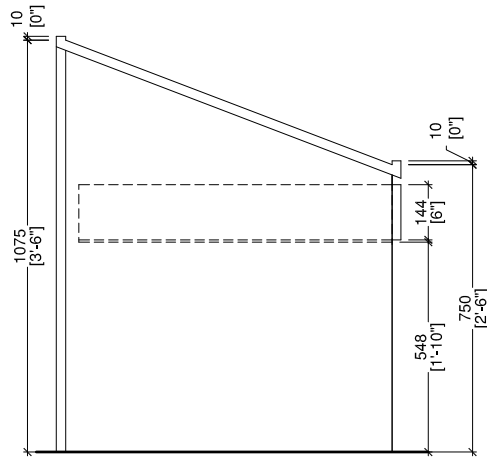

FRONT ELEVATION
SCALE 1:20 mm

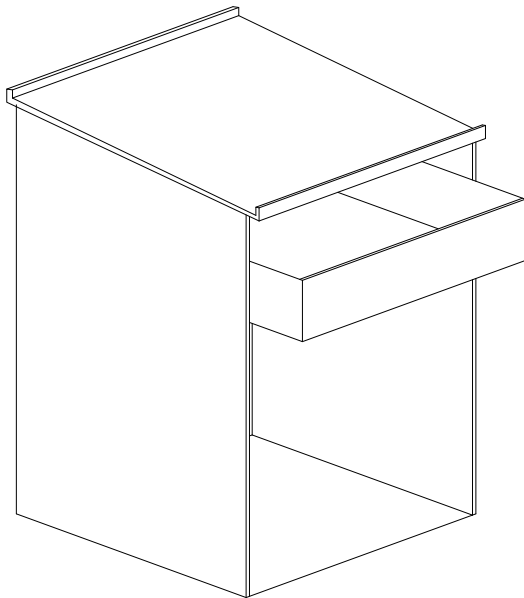

ISOMETRIC
SCALE 1:20 mm

DETAIL OF CHART TABLE
SCALE 1:20 mm

ADMIN BUILDING
ADH. MAAMIGILI

SHEET CONTENT:

DESIGN APPROVAL:

BRG. GEN. AHMED SHAHID
VICE CHIEF OF DEFENCE FORCE

RECOM. APPROVAL:

CPT. AHMED SHARIM
OFFICER COMMANDING

APPROVED:

MAJ. GEN. AHMED SHIYAM
CHIEF OF DEFENCE FORCE

APPROVED DATE:

DESIGNED:

PTE. MOHAMED SAIF
Architectural

CPL. AHMED SHAZEEL
Structural

CHECKED:

FLT.MOHAMED SHIFAAU
Architectural

Structural

Electrical & Mechanical

Communication

DRAWN:

PTE MOHAMED SAIF

DATE:

16 September 2015

SCALE:

AS SHOWN

REVISION:









DATE:









SHEET NO:



MILITARY ENGINEERS
MALDIVES NATIONAL DEFENCE FORCE
State, Republic of Maldives

The drawings, concept and design contained are the properties of Military Engineers MNDF . Use of any kind or copy of whole or part of this drawing, concept or design or use on other projects or sites other than that specified on this drawing is strictly prohibited.

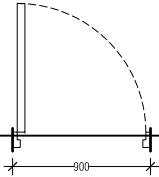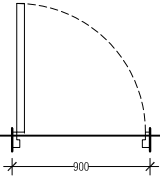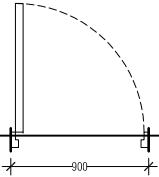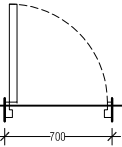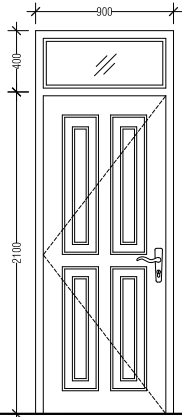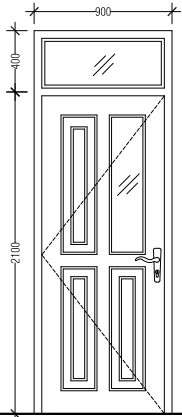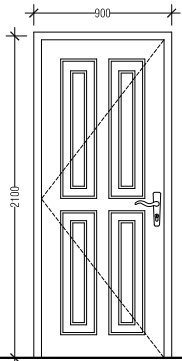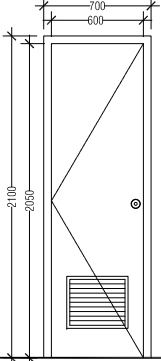NAME	SIDE HUNG DOOR				SIDE HUNG DOOR				SIDE HUNG DOOR				SIDE HUNG DOOR			
PLAN																
ELEVATION																
	▲ ± FINISH FLOOR LEVEL				▲ ± FINISH FLOOR LEVEL				▲ ± FINISH FLOOR LEVEL				▲ ± FINISH FLOOR LEVEL			
SYMBOL	D1-A TOTAL = 01 nos.				D1-B TOTAL = 01 nos.				D1-C TOTAL = 02 nos.				D3-A TOTAL = 01 nos.			
LOCATION	Gr flr	Frst flr		TYPE	Gr flr	Frst flr		TYPE	Gr flr	Frst flr		TYPE	Gr flr	Frst flr		TYPE
QUANTITY	01	00		4 HINGE SIDE HUNG DOOR	01	00		4 HINGE SIDE HUNG DOOR	01	01		4 HINGE SIDE HUNG DOOR	01	00		3 HINGE PVC DOOR
DOOR FRAME	SOLID WOOD			REMARKS	SOLID WOOD			REMARKS	SOLID WOOD			REMARKS	PVC DOOR			REMARKS
FINISHES	VARNISHED			TOP FIXED GLASS	VARNISHED			TOP & PANE FIXED GLASS	VARNISHED			-				

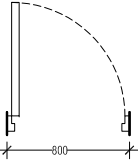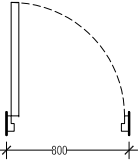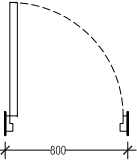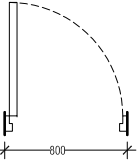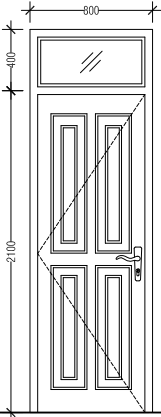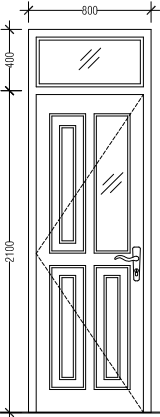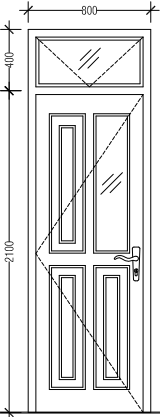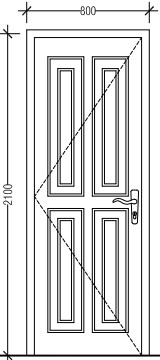NAME	SIDE HUNG DOOR				SIDE HUNG DOOR				SIDE HUNG DOOR				SIDE HUNG DOOR			
PLAN																
ELEVATION																
	▲ ± FINISH FLOOR LEVEL				▲ ± FINISH FLOOR LEVEL				▲ ± FINISH FLOOR LEVEL				▲ ± FINISH FLOOR LEVEL			
SYMBOL	D2-A TOTAL = 01 nos.				D2-B TOTAL = 03 nos.				D2-C TOTAL = 02 nos.				D2-D TOTAL = 02 nos.			
LOCATION	Gr flr	Frst flr		TYPE	Gr flr	Frst flr		TYPE	Gr flr	Frst flr		TYPE	Gr flr	Frst flr		TYPE
QUANTITY	01	00		4 HINGE SIDE HUNG DOOR	01	02		4 HINGE SIDE HUNG DOOR	02	00		4 HINGE SIDE HUNG DOOR	01	01		4 HINGE SIDE HUNG DOOR
DOOR FRAME	SOLID WOOD			REMARKS	SOLID WOOD			REMARKS	SOLID WOOD			REMARKS	SOLID WOOD			REMARKS
FINISHES	VARNISHED			TOP FIXED GLASS	VARNISHED			TOP & 1 PANE FIXED GLASS	VARNISHED			TOP AWNING WINDOW 1 PANE FIXED GLASS	VARNISHED			SOLID DECOREATIVE

ADMIN BUILDING

ADH. MAAMIGILI

SHEET CONTENT:

DESIGN APPROVAL:

BRG. GEN. AHMED SHAHID

VICE CHIEF OF DEFENCE FORCE

RECOM. APPROVAL:

CPT. AHMED SHARIM

OFFICER COMMANDING

APPROVED:

MAJ. GEN. AHMED SHIYAM

CHIEF OF DEFENCE FORCE

APPROVED DATE:

DESIGNED:

PTE. MOHAMED SAIF

Architectural

CPL. AHMED SHAZEEL

Structural

CHECKED:

FLT.MOHAMED SHIFAAU

Architectural

Structural

Electrical & Mechanical

Communication

DRAWN:

PTE MOHAMED SAIF

DATE:

16 September 2015


SCALE:

AS SHOWN

REVISION:











DATE:







SHEET NO:



MILITARY ENGINEERS
MALDIVES NATIONAL DEFENCE FORCE
State, Republic of Maldives

The drawings, concept and design contained are the properties of Military Engineers MNDF . Use of any kind or copy of whole or part of this drawing, concept or design or use on other projects or sites other than that specified on this drawing is strictly prohibited.

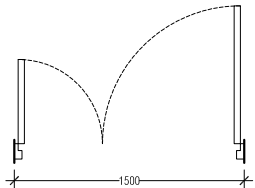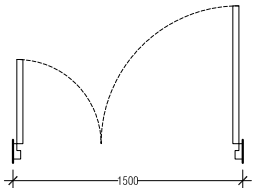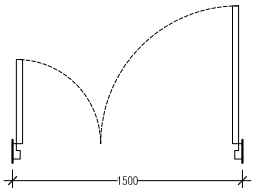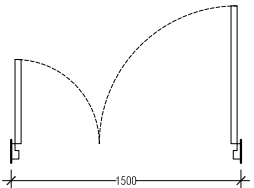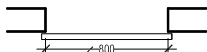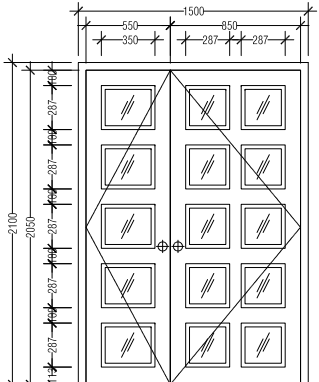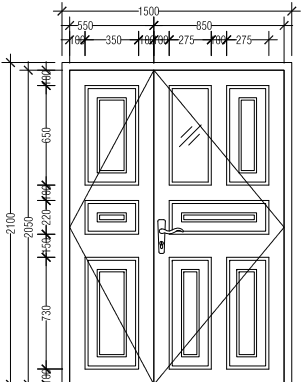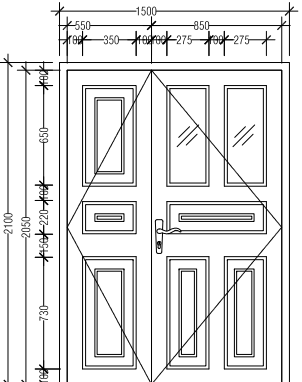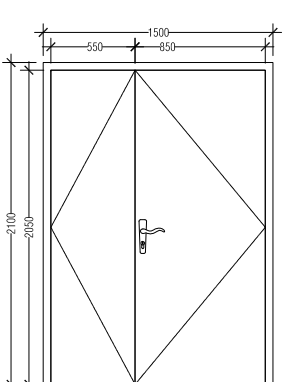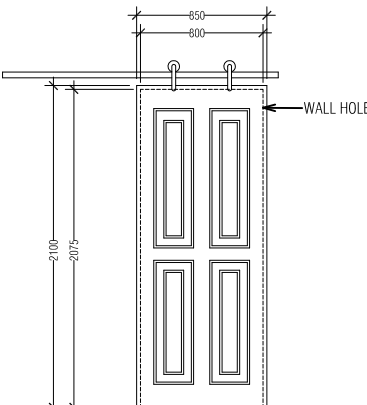NAME	SIDE HUNG DOOR			SIDE HUNG DOOR			SIDE HUNG DOOR			SIDE HUNG DOOR			SLIDING DOOR		
PLAN															
ELEVATION															
	▲ ± FINISH FLOOR LEVEL			▲ ± FINISH FLOOR LEVEL			▲ ± FINISH FLOOR LEVEL			▲ ± FINISH FLOOR LEVEL			▲ ± FINISH FLOOR LEVEL		
SYMBOL	D4-A TOTAL = 01 nos.			D4-B TOTAL = 02 nos.			D4-C TOTAL = 03 nos.			D4-D TOTAL = 01 nos.			D5 TOTAL = 02 nos.		
LOCATION	Gr flr	Frst flr		Gr flr	Frst flr		Gr flr	Frst flr		Gr flr	Frst flr		Gr flr	Frst flr	
QUANTITY	01	00		01	01		01	02		01	00		00	02	
DOOR FRAME	SOLID DECORATIVE		REMARKS	SOLID DECORATIVE		REMARKS	SOLID DECORATIVE		REMARKS	SOLID DECORATIVE		REMARKS	SOLID DECORATIVE		REMARKS
FINISHES	VARNISH		FIXED GLASS WINDOWS	VARNISH			VARNISH			VARNISH			VARNISH		

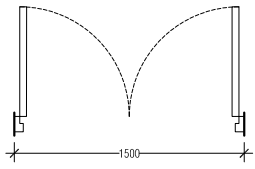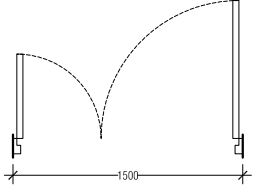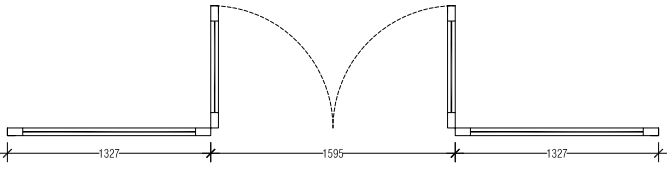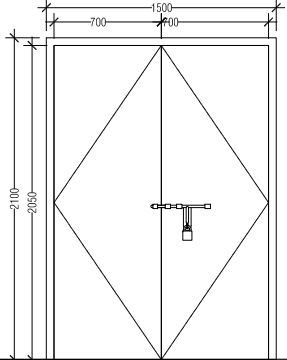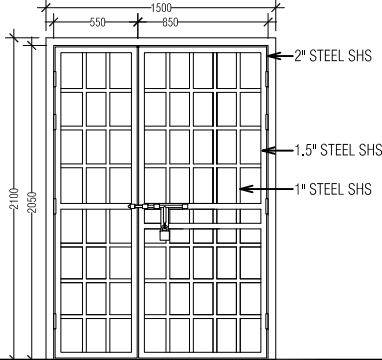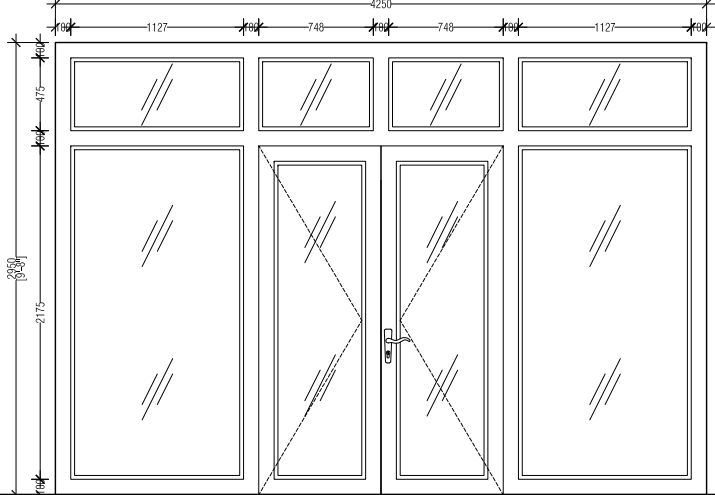NAME	SIDE HUNG DOOR			SIDE HUNG DOOR			SIDE HUNG DOOR		
PLAN									
ELEVATION									
	▲ ± FINISH FLOOR LEVEL			▲ ± FINISH FLOOR LEVEL			▲ ± FINISH FLOOR LEVEL		
SYMBOL	D6 TOTAL = 01 nos.			D7 TOTAL = 01 nos.			D8 TOTAL = 01 nos.		
LOCATION	Gr flr	Frst flr		Gr flr	Frst flr		Gr flr	Frst flr	
QUANTITY	01	01		01	00		01	00	
DOOR FRAME	WOODEN FRAME		REMARKS	2" STEEL SHS		REMARKS	ALUMINIUM		REMARKS
FINISHES	ALLUMINIUM CLAD						POWDER COATED		

ADMIN BUILDING

ADH. MAAMIGILI

SHEET CONTENT:

DESIGN APPROVAL:

BRG. GEN. AHMED SHAHID

VICE CHIEF OF DEFENCE FORCE

RECOM. APPROVAL:

CPT. AHMED SHARIM

OFFICER COMMANDING

APPROVED:

MAJ. GEN. AHMED SHIYAM

CHIEF OF DEFENCE FORCE

APPROVED DATE:

DESIGNED:

PTE. MOHAMED SAIF

Architectural

CPL. AHMED SHAZEEL

Structural

CHECKED:

FLT.MOHAMED SHIFAAU

Architectural

Structural

Electrical & Mechanical

Communication

DRAWN:

PTE MOHAMED SAIF

REVISION:

DATE:


16 September 2015

DATE:

SCALE:





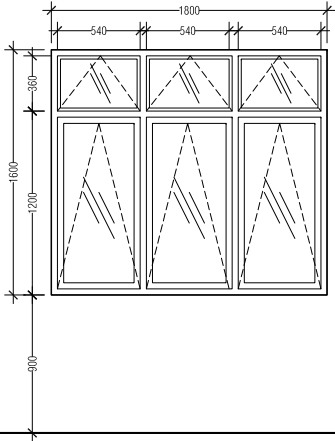
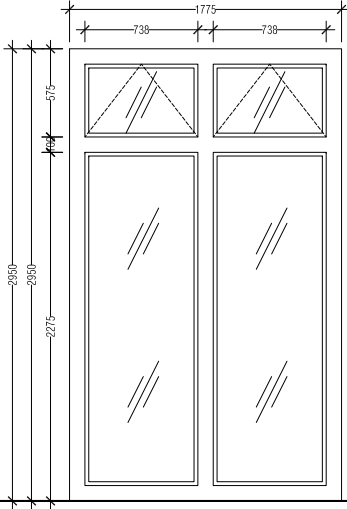
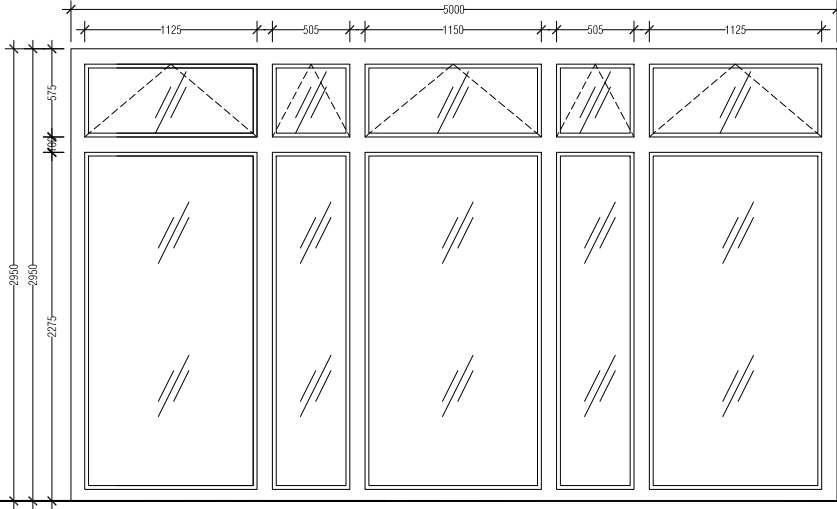
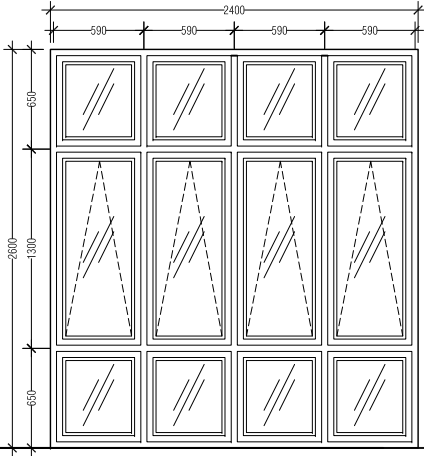
AS SHOWN







SHEET NO:




MILITARY ENGINEERS
MALDIVES NATIONAL DEFENCE FORCE
State, Republic of Maldives

The drawings, concept and design contained are the properties of Military Engineers MNDF . Use of any kind or copy of whole or part of this drawing, concept or design or use on other projects or sites other than that specified on this drawing is strictly prohibited.

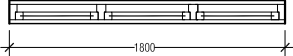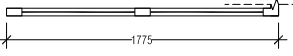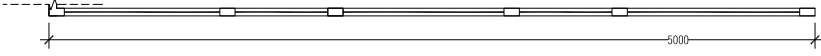NAME	AWNING WINDOW				FIXED GLASS WINDOW				FIXED GLASS WINDOW				AWNING WINDOW			
PLAN																
ELEVATION																
	▲ ± FINISH FLOOR LEVEL				▲ ± FINISH FLOOR LEVEL				▲ ± FINISH FLOOR LEVEL				▲ ± FINISH FLOOR LEVEL			
SYMBOL	<div>W1</div> TOTAL = 17 nos.				<div>W2-A</div> TOTAL = 01 nos.				<div>W2-B</div> TOTAL = 01 nos.				<div>W4</div> TOTAL = 17 nos.			
LOCATION	Gr flr	Frst flr		TYPE	Gr flr	Frst flr		TYPE	Gr flr	Frst flr		TYPE	Gr flr	Frst flr		TYPE
QUANTITY	16	01		2 HINGE TOP HUNG DOOR	01	00		FIXED GLASS	01	00		FIXED GLASS	00	07		2 HINGE TOP HUNG DOOR
DOOR FRAME	ALUMINUM		REMARKS		ALUMINUM		REMARKS		ALUMINUM		REMARKS		ALUMINUM		REMARKS	
FINISHES	POWDER COATED		TOP AWNING WINDOWS		POWDER COATED		TOP AWNING WINDOW		POWDER COATED		TOP AWNING WINDOW		POWDER COATED		TOP & BOTTOM FIXED GLASS	

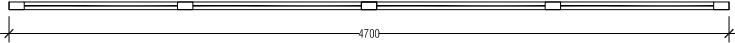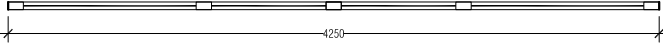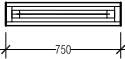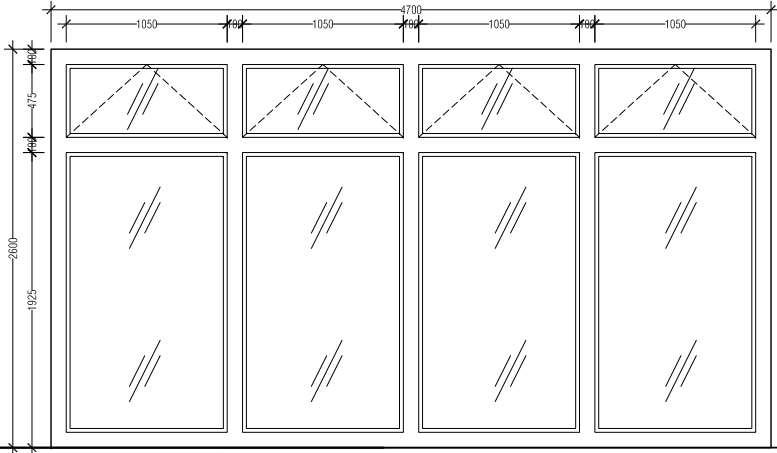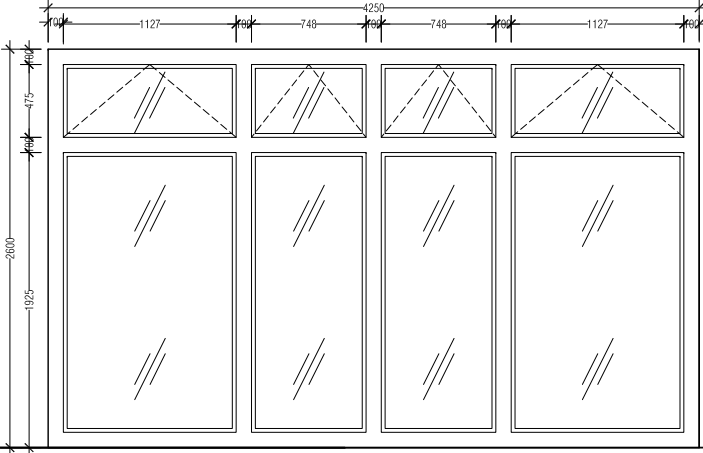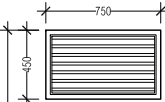NAME	FIXED GLASS WINDOWS				FIXED GLASS WINDOW				LOUVERS			
PLAN												
ELEVATION												
	▲ ± FINISH FLOOR LEVEL				▲ ± FINISH FLOOR LEVEL				▲ ± FINISH FLOOR LEVEL			
SYMBOL	<div>W5</div> TOTAL = 02 nos.				<div>W6</div> TOTAL = 01 nos.				<div>V1</div> TOTAL = 04 nos.			
LOCATION	Gr flr	Frst flr		TYPE	Gr flr	Frst flr		TYPE	Gr flr	Frst flr		TYPE
QUANTITY	00	02		FIXED GLASS	01	00		FIXED GLASS	01	03		FIXED
DOOR FRAME	ALUMINUM		REMARKS		ALUMINUM		REMARKS		ALUMINUM		REMARKS	
FINISHES	POWDER COATED		TOP AWNING WINDOW		POWDER COATED		TOP AWNING WINDOW		POWDER COATED		ALUMINUM LOUVERS	

ADMIN BUILDING ADH. MAAMIGILI	
SHEET CONTENT:	
DESIGN APPROVAL:	
BRG. GEN. AHMED SHAHID VICE CHIEF OF DEFENCE FORCE	
RECOM. APPROVAL:	
CPT. AHMED SHARIM OFFICER COMMANDING	
APPROVED:	
MAJ. GEN. AHMED SHIYAM CHIEF OF DEFENCE FORCE	
APPROVED DATE:	
DESIGNED:	
PTE. MOHAMED SAIF Architectural	CPL. AHMED SHAZEEL Structural
CHECKED:	
FLT.MOHAMED SHIFAAU Architectural	Structural
Electrical & Mechanical	Communication
DRAWN:	REVISION:
PTE MOHAMED SAIF	
DATE:	DATE:
16 September 2015	
SCALE:	SHEET NO:
AS SHOWN	
 MILITARY ENGINEERS MALDIVES NATIONAL DEFENCE FORCE State, Republic of Maldives	
The drawings, concept and design contained are the properties of Military Engineers MNDF . Use of any kind or copy of whole or part of this drawing, concept or design or use on other projects or sites other than that specified on this drawing is strictly prohibited.	

NAME	FIXED GLASS WINDOWS					FIXED GLASS WINDOWS				
PLAN										
ELEVATION										
SYMBOL	<div><div>W</div><div>3</div></div> TOTAL = 01 nos.					<div><div>D9</div></div> TOTAL = 01 nos.				
LOCATION	Gr flr	Frst flr		TYPE		Gr flr	Frst flr		TYPE	
QUANTITY	01	00		FIXED GLASS		00	01		TOP AWNING WINDOWS	
DOOR FRAME	ALUMINUM			REMARKS		ALUMINUM			REMARKS	
FINISHES	POWDER COATED					POWDER COATED				

ADMIN BUILDING

ADH. MAAMIGILI

SHEET CONTENT:

DESIGN APPROVAL:

BRG. GEN. AHMED SHAHID

VICE CHIEF OF DEFENCE FORCE

RECOM. APPROVAL:

CPT. AHMED SHARIM

OFFICER COMMANDING

APPROVED:

MAJ. GEN. AHMED SHIYAM

CHIEF OF DEFENCE FORCE

APPROVED DATE:

DESIGNED:

PTE. MOHAMED SAIF

Architectural

CPL. AHMED SHAZEEL

Structural

CHECKED:

FLT.MOHAMED SHIFAAU

Architectural

Structural

Electrical & Mechanical

Communication

DRAWN:

PTE MOHAMED SAIF

DATE:

16 September 2015

SCALE:

AS SHOWN


REVISION:

DATE:

SHEET NO:

MILITARY ENGINEERS
MALDIVES NATIONAL DEFENCE FORCE
State, Republic of Maldives

The drawings, concept and design contained are the properties of Military Engineers MNDF . Use of any kind or copy of whole or part of this drawing, concept or design or use on other projects or sites other than that specified on this drawing is strictly prohibited.

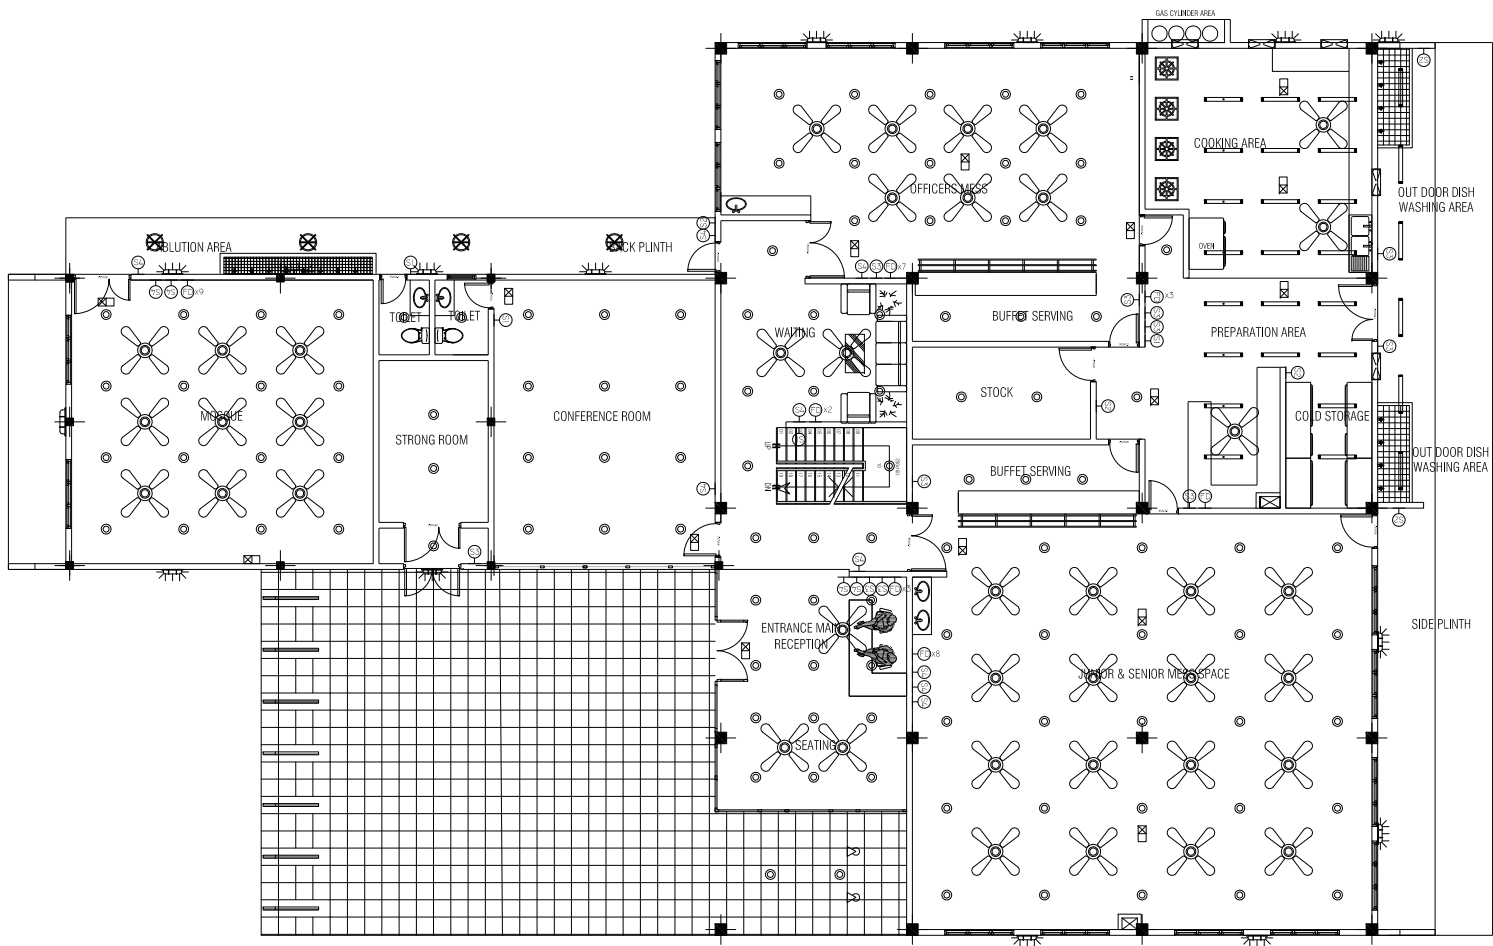

GROUND FLOOR
LIGHTING LAYOUT
SCALE 1:200

LEGEND:

SYMBOL	QTY	DESCRIPTION
	40	ORDINARY CEILING FAN
	92	DOWN LIGHTS C/W 20W ENERGY SAVERS
	14	DAY LIGHT 18W ENERGY SAVING OUTDOOR
	01	WARM WHITE 8W ES LIGHT WALL MOUNTING TYPE WATER PROOF
	04	50W ENERGY SAVING DAYLIGHT E27 WITH E27 BATTEN HOLDER
	4	ONE GANG SWITCH
	05	TWO GANG SWITCH
	12	THREE GANG SWITCH
	13	FOUR GANG SWITCH
	40	FAN DIMMER
	15	EMERGENCY LIGHT (WALL MOUNT)
	05	EXHAUST FAN INDUSTRIAL
	28	2' TUBE LIGHT
	02	SPOT LIGHT

NOTE:
ALL SWITCHES @ 1.2 FROM FFL

ADMIN BUILDING

ADH. MAAMIGILI

SHEET CONTENT:

DESIGN APPROVAL:

BRG. GEN. AHMED SHAHID

VICE CHIEF OF DEFENCE FORCE

RECOM. APPROVAL:

CPT. AHMED SHARIM

OFFICER COMMANDING

APPROVED:

MAJ. GEN. AHMED SHIYAM

CHIEF OF DEFENCE FORCE

APPROVED DATE:

DESIGNED:

PTE. MOHAMED SAIF

Architectural

CPL. AHMED SHAZEEL

Structural

CHECKED:

FLT.MOHAMED SHIFAAU

Architectural

Structural

Electrical & Mechanical

Communication

DRAWN:

PTE MOHAMED SAIF

DATE:

16 September 2015

SCALE:

AS SHOWN0


REVISION:

DATE:

SHEET NO:



The drawings, concept and design contained are the properties of Military Engineers MNDF . Use of any kind or copy of whole or part of this drawing, concept or design or use on other projects or sites other than that specified on this drawing is strictly prohibited.

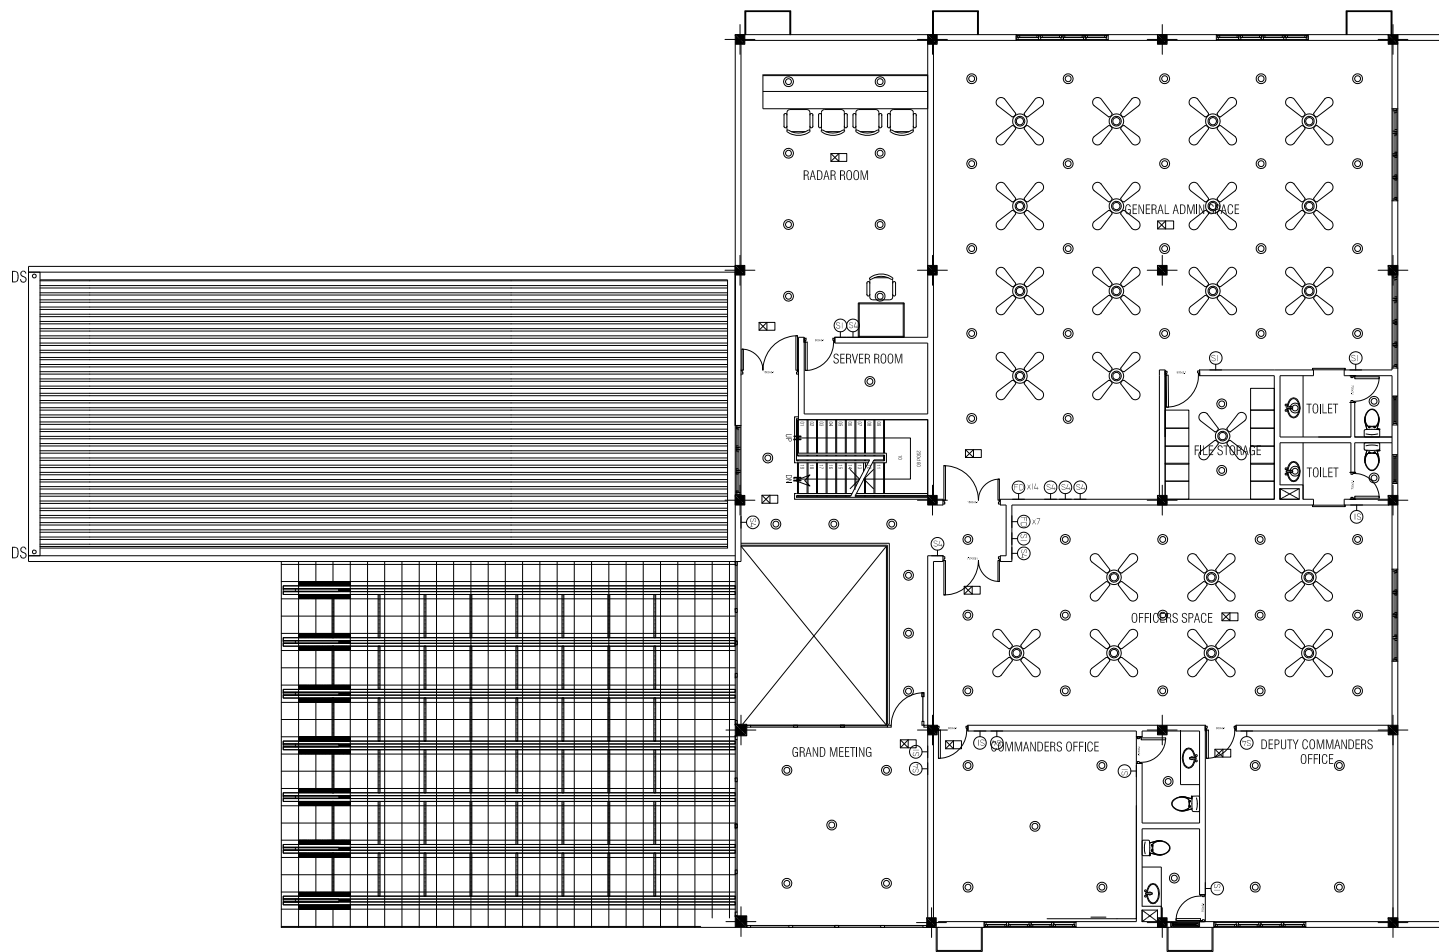

FIRST FLOOR
LIGHTING LAYOUT
SCALE 1:200

- LEGEND:**
- | SYMBOL | QTY | DESCRIPTION |
|--------|-----|-----------------------------------|
| | 22 | ORDINARY CEILING FAN |
| | 75 | DOWN LIGHTS C/W 20W ENERGY SAVERS |
| | 09 | ONE GANG SWITCH |
| | 10 | FOUR GANG SWITCH |
| | 22 | FAN DIMMER |
| | 10 | EMERGENCY LIGHT (WALL MOUNT) |
- NOTE:
ALL SWITCHES @ 1.2 FROM FFL

ADMIN BUILDING
ADH. MAAMIGILI

SHEET CONTENT:

DESIGN APPROVAL:

BRG. GEN. AHMED SHAHID
VICE CHIEF OF DEFENCE FORCE

RECOM. APPROVAL:

CPT. AHMED SHARIM
OFFICER COMMANDING

APPROVED:

MAJ. GEN. AHMED SHIYAM
CHIEF OF DEFENCE FORCE

APPROVED DATE:

DESIGNED:

PTE. MOHAMED SAIF
Architectural

CPL. AHMED SHAZEEL
Structural

CHECKED:

FLT.MOHAMED SHIFAAU
Architectural

Structural

Electrical & Mechanical

Communication

DRAWN:

PTE MOHAMED SAIF

REVISION:

DATE:

16 September 2015

DATE:


SCALE:

AS SHOWN0

SHEET NO:

MILITARY ENGINEERS
MALDIVES NATIONAL DEFENCE FORCE
State, Republic of Maldives

The drawings, concept and design contained are the properties of Military Engineers MNDF . Use of any kind or copy of whole or part of this drawing, concept or design or use on other projects or sites other than that specified on this drawing is strictly prohibited.

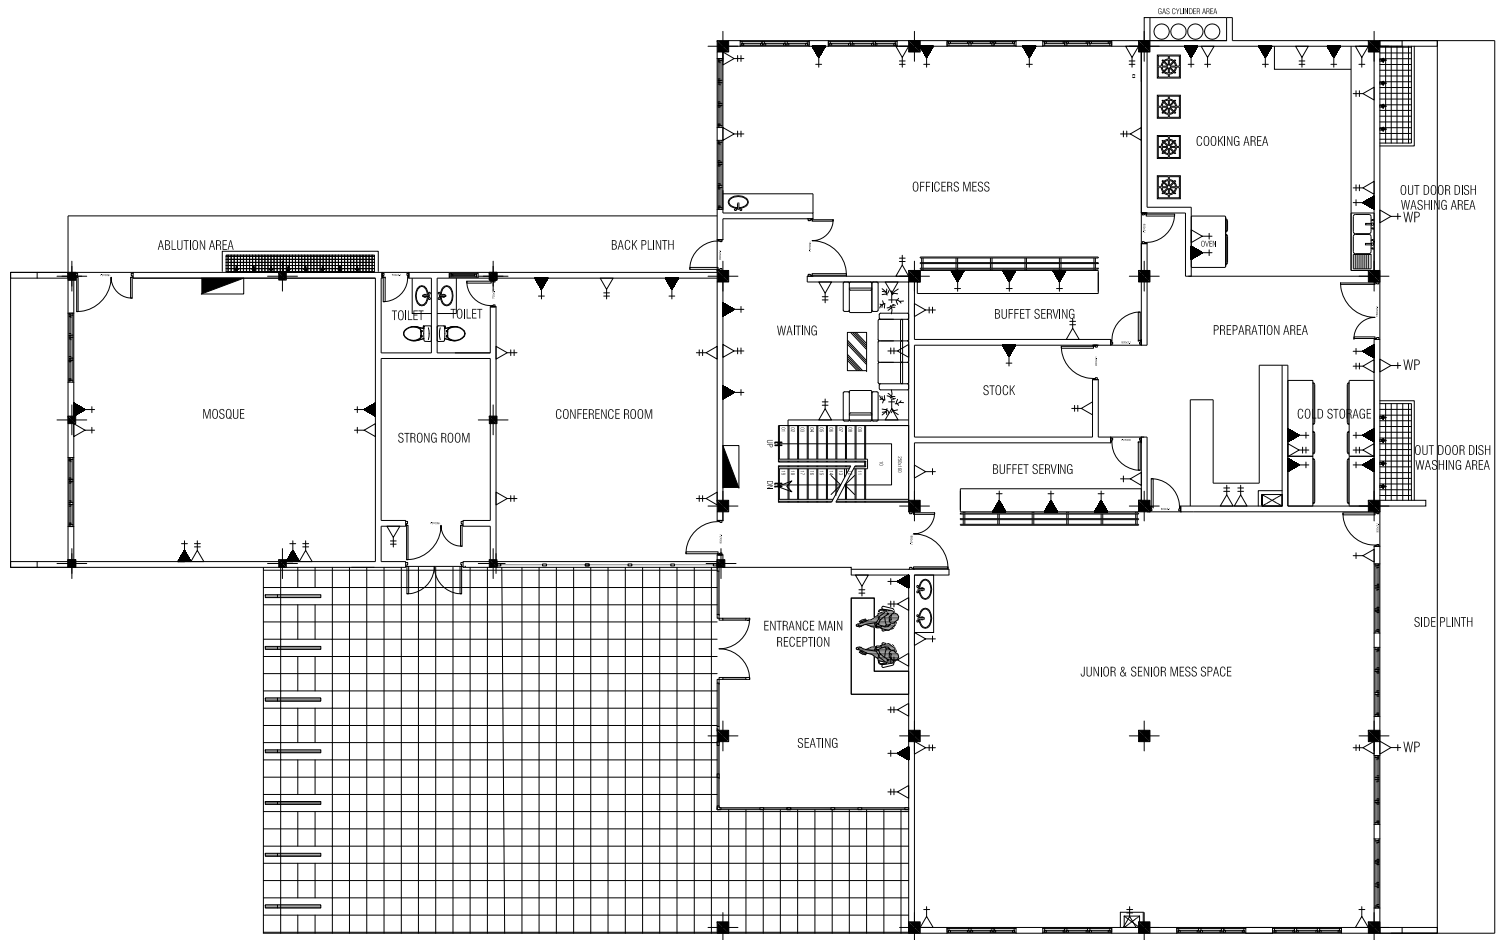

GROUND FLOOR
ELECTRICAL LAYOUT
SCALE 1:200

LEGEND:

SYMBOL QTY DESCRIPTION

- | | | |
|--|----|----------------------------|
| | 02 | 36 CIRCUIT DB WALL ENCASED |
| | 30 | 1x15A POWER OUTLET |
| | 37 | 2x13A POWER OUTLET |
| | 17 | 1x13A POWER OUTLET |
| | 03 | 1x13A POWER WATER PROOF |

NOTE:
ALL OUTLET @ 0.4 FROM FFL
ALL SWITCHES @ 1.2 FROM FFL

ADMIN BUILDING
ADH. MAAMIGILI

SHEET CONTENT:

DESIGN APPROVAL:

BRG. GEN. AHMED SHAHID
VICE CHIEF OF DEFENCE FORCE

RECOM. APPROVAL:

CPT. AHMED SHARIM
OFFICER COMMANDING

APPROVED:

MAJ. GEN. AHMED SHIYAM
CHIEF OF DEFENCE FORCE

APPROVED DATE:

DESIGNED:

PTE. MOHAMED SAIF
Architectural

CPL. AHMED SHAZEEL
Structural

CHECKED:

FLT.MOHAMED SHIFAAU
Architectural

Structural

Electrical & Mechanical Communication

DRAWN:

PTE MOHAMED SAIF

DATE:

16 September 2015

SCALE:

AS SHOWN0

REVISION:


DATE:

SHEET NO:



MILITARY ENGINEERS
MALDIVES NATIONAL DEFENCE FORCE
State, Republic of Maldives

The drawings, concept and design contained are the properties of Military Engineers MNDF . Use of any kind or copy of whole or part of this drawing, concept or design or use on other projects or sites other than that specified on this drawing is strictly prohibited.

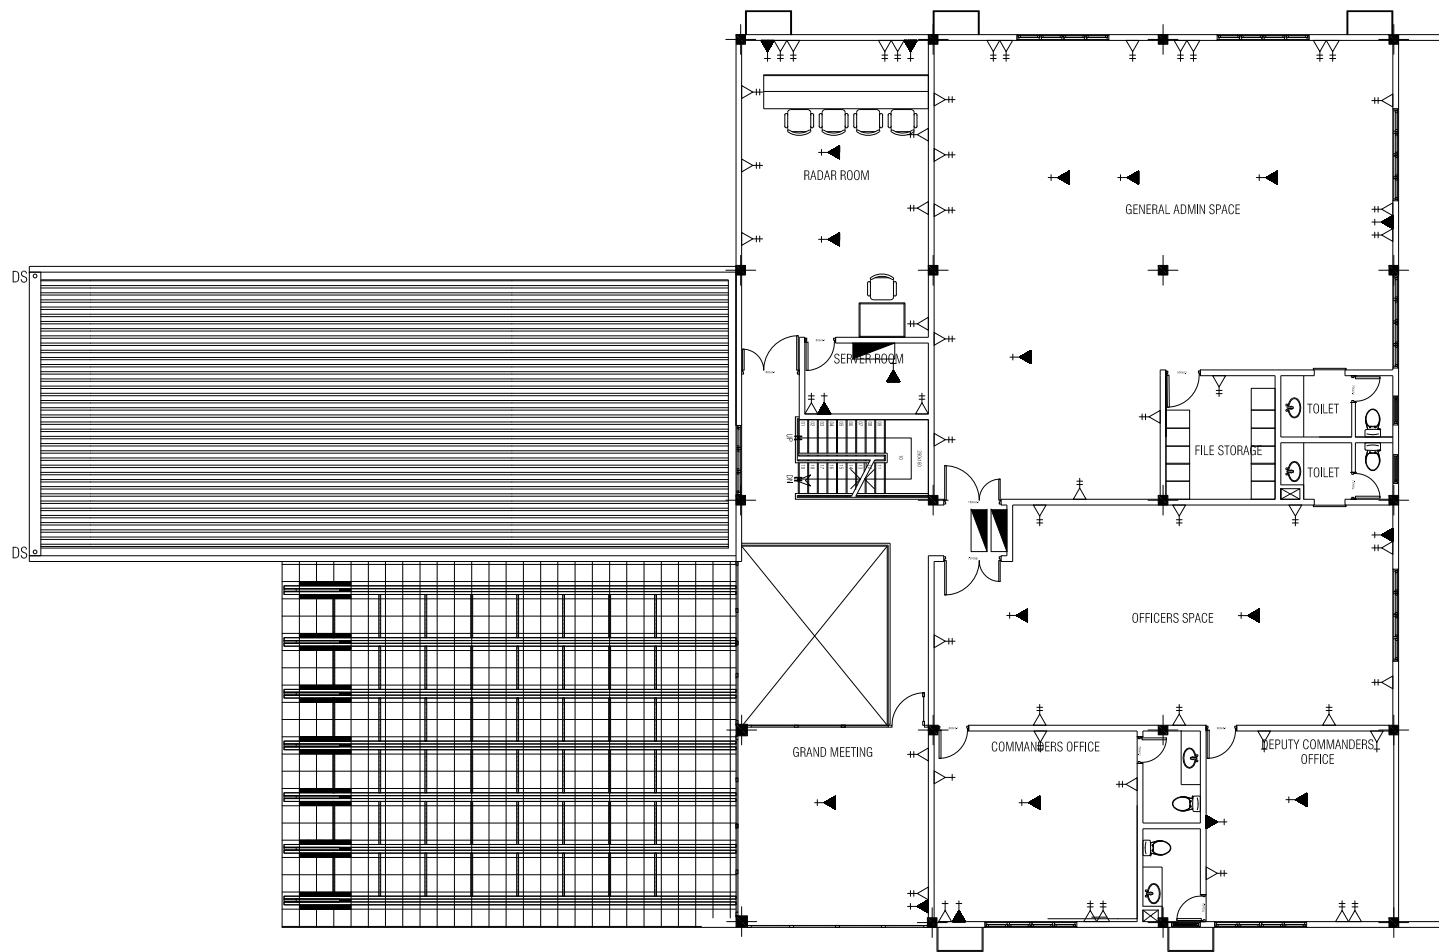

FIRST FLOOR
ELECTRICAL LAYOUT
SCALE 1:200

LEGEND:

SYMBOL	QTY	DESCRIPTION
	03	36 CIRCUIT DB WALL ENCASED
	21	1x15A POWER OUTLET
	49	2x13A POWER OUTLET
	04	1x13A POWER OUTLET

NOTE:
ALL OUTLET @ 0.4 FROM FFL
ALL SWITCHES @ 1.2 FROM FFL

ADMIN BUILDING
ADH. MAAMIGILI

SHEET CONTENT:

DESIGN APPROVAL:

BRG. GEN. AHMED SHAHID
VICE CHIEF OF DEFENCE FORCE

RECOM. APPROVAL:

CPT. AHMED SHARIM
OFFICER COMMANDING

APPROVED:

MAJ. GEN. AHMED SHIYAM
CHIEF OF DEFENCE FORCE

APPROVED DATE:

DESIGNED:

PTE. MOHAMED SAIF
Architectural

CPL. AHMED SHAZEEL
Structural

CHECKED:

FLT.MOHAMED SHIFAAU
Architectural

Structural

Electrical & Mechanical

Communication

DRAWN:

PTE MOHAMED SAIF

DATE:

16 September 2015

SCALE:

AS SHOWN0

REVISION:


DATE:

SHEET NO:



MILITARY ENGINEERS
MALDIVES NATIONAL DEFENCE FORCE
State, Republic of Maldives

The drawings, concept and design contained are the properties of Military Engineers MNDF . Use of any kind or copy of whole or part of this drawing, concept or design or use on other projects or sites other than that specified on this drawing is strictly prohibited.

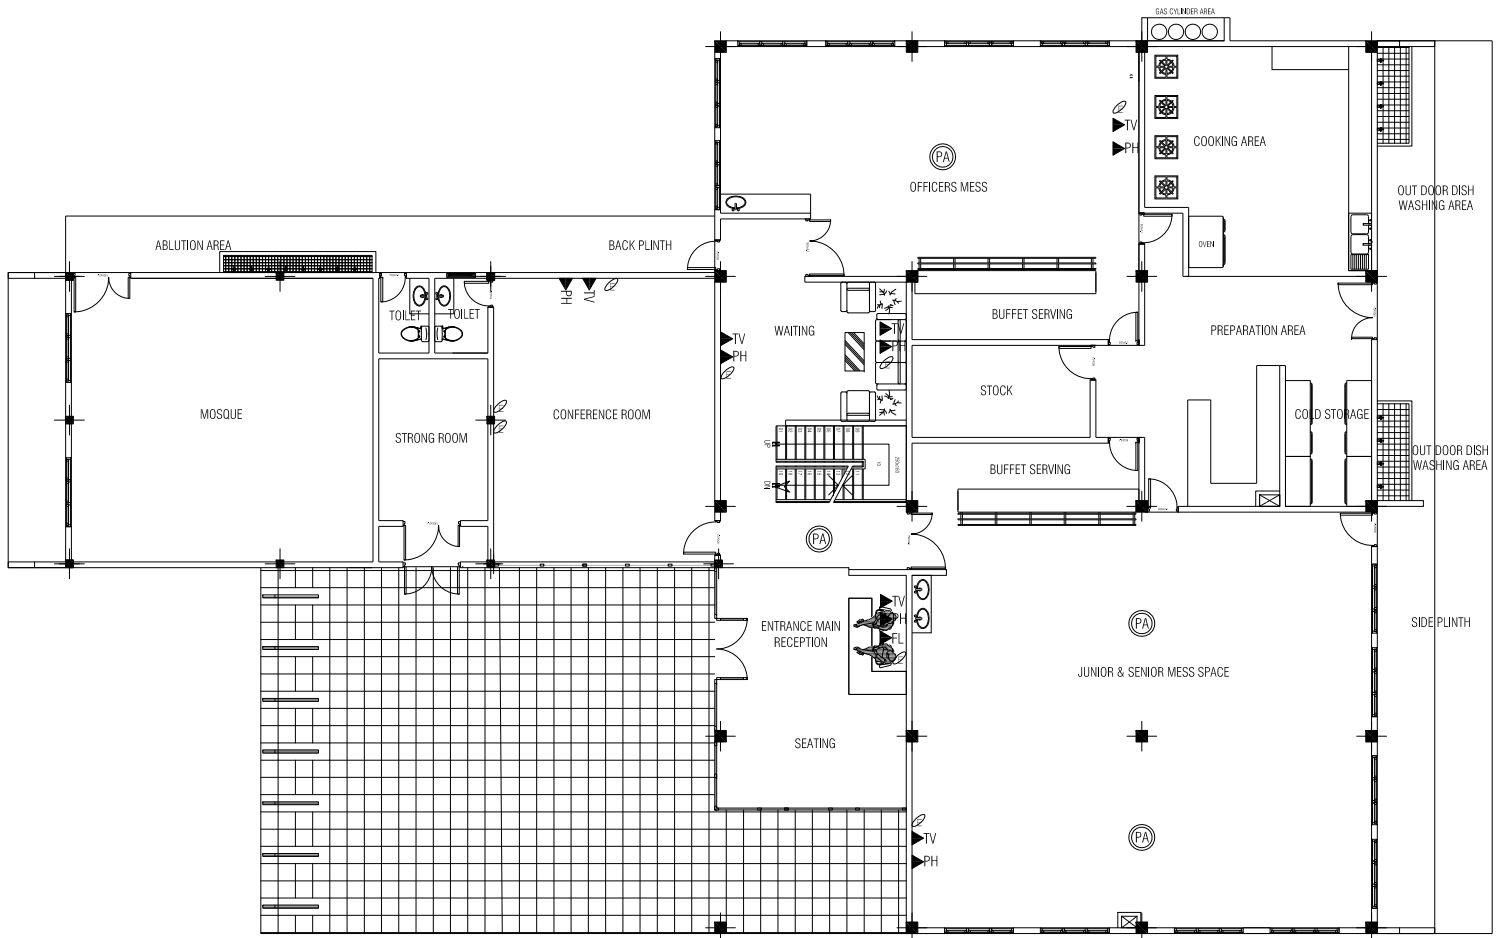

GROUND FLOOR
COMMUNICATION LAYOUT
SCALE 1:200

LEGEND:

SYMBOL QTY DESCRIPTION

- ▶TV 06 TV OUTLET
- ▶PH 06 TELEPHONE OUTLET
- ◊ 08 ETHERNET CAT6 DUAL FACE PLATE (DO NOT SPLIT)
- ▶FL 01 FAX LINE
- ⊙PA 04 PA SYSTEM

NOTE:
ALL OUTLET @ 0.4 FROM FFL
ALL ETHERNET CAT 6 ARE DUAL CONNECTION FACE PLATES. DO NOT SPLIT. CABLE FOR EACH

ADMIN BUILDING
ADH. MAAMIGILI

SHEET CONTENT:

DESIGN APPROVAL:

BRG. GEN. AHMED SHAHID
VICE CHIEF OF DEFENCE FORCE

RECOM. APPROVAL:

CPT. AHMED SHARIM
OFFICER COMMANDING

APPROVED:

MAJ. GEN. AHMED SHIYAM
CHIEF OF DEFENCE FORCE

APPROVED DATE:

DESIGNED:

PTE. MOHAMED SAIF
Architectural

CPL. AHMED SHAZEEL
Structural

CHECKED:

FLT.MOHAMED SHIFAAU
Architectural

Structural

Electrical & Mechanical Communication

DRAWN:

PTE MOHAMED SAIF

DATE:

16 September 2015

SCALE:

AS SHOWN0

REVISION:


DATE:

SHEET NO:



MILITARY ENGINEERS
MALDIVES NATIONAL DEFENCE FORCE
State, Republic of Maldives

The drawings, concept and design contained are the properties of Military Engineers MNDF . Use of any kind or copy of whole or part of this drawing, concept or design or use on other projects or sites other than that specified on this drawing is strictly prohibited.

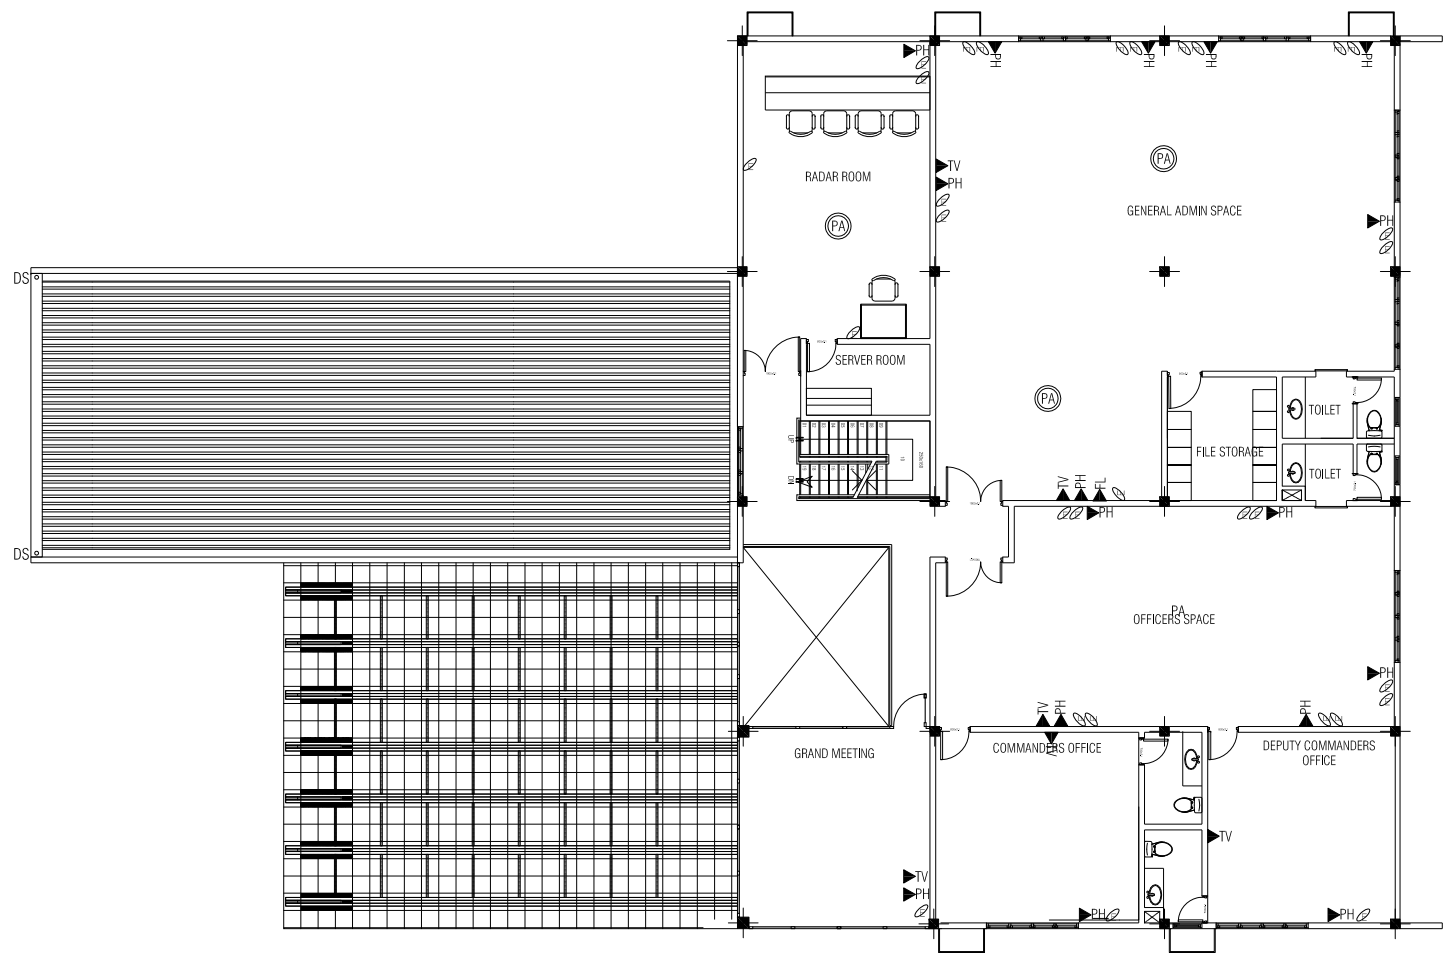

LEGEND:

SYMBOL QTY DESCRIPTION

- ▶TV

06

TV OUTLET
- ▶PH

06

TELEPHONE OUTLET
- ⬢

31

ETHERNET CAT6 DUAL FACE PLATE (DO NOT SPLIT)
- ▶FL

01

FAX LINE
- ⊙PA

04

PA SYSTEM
- ▬▬▬

01

12 U NETWORK RACK

NOTE:
ALL OUTLET @ 0.4 FROM FFL
ALL ETHERNET CAT 6 ARE DUAL CONNECTION FACE PLATES, DO NOT SPLIT, CABLE FOR EACH

FIRST FLOOR
COMMUNICATION LAYOUT
SCALE 1:200

ADMIN BUILDING
ADH. MAAMIGILI

SHEET CONTENT:

DESIGN APPROVAL:

BRG. GEN. AHMED SHAHID
VICE CHIEF OF DEFENCE FORCE

RECOM. APPROVAL:

CPT. AHMED SHARIM
OFFICER COMMANDING

APPROVED:

MAJ. GEN. AHMED SHIYAM
CHIEF OF DEFENCE FORCE

APPROVED DATE:

DESIGNED:

PTE. MOHAMED SAIF
Architectural

CPL. AHMED SHAZEEL
Structural

CHECKED:

FLT.MOHAMED SHIFAAU
Architectural

Structural

Electrical & Mechanical

Communication

DRAWN:

PTE MOHAMED SAIF

DATE:

16 September 2015

SCALE:

AS SHOWN0

REVISION:


DATE:

SHEET NO:


 



MILITARY ENGINEERS
MALDIVES NATIONAL DEFENCE FORCE
State, Republic of Maldives

The drawings, concept and design contained are the properties of Military Engineers MNDF . Use of any kind or copy of whole or part of this drawing, concept or design or use on other projects or sites other than that specified on this drawing is strictly prohibited.

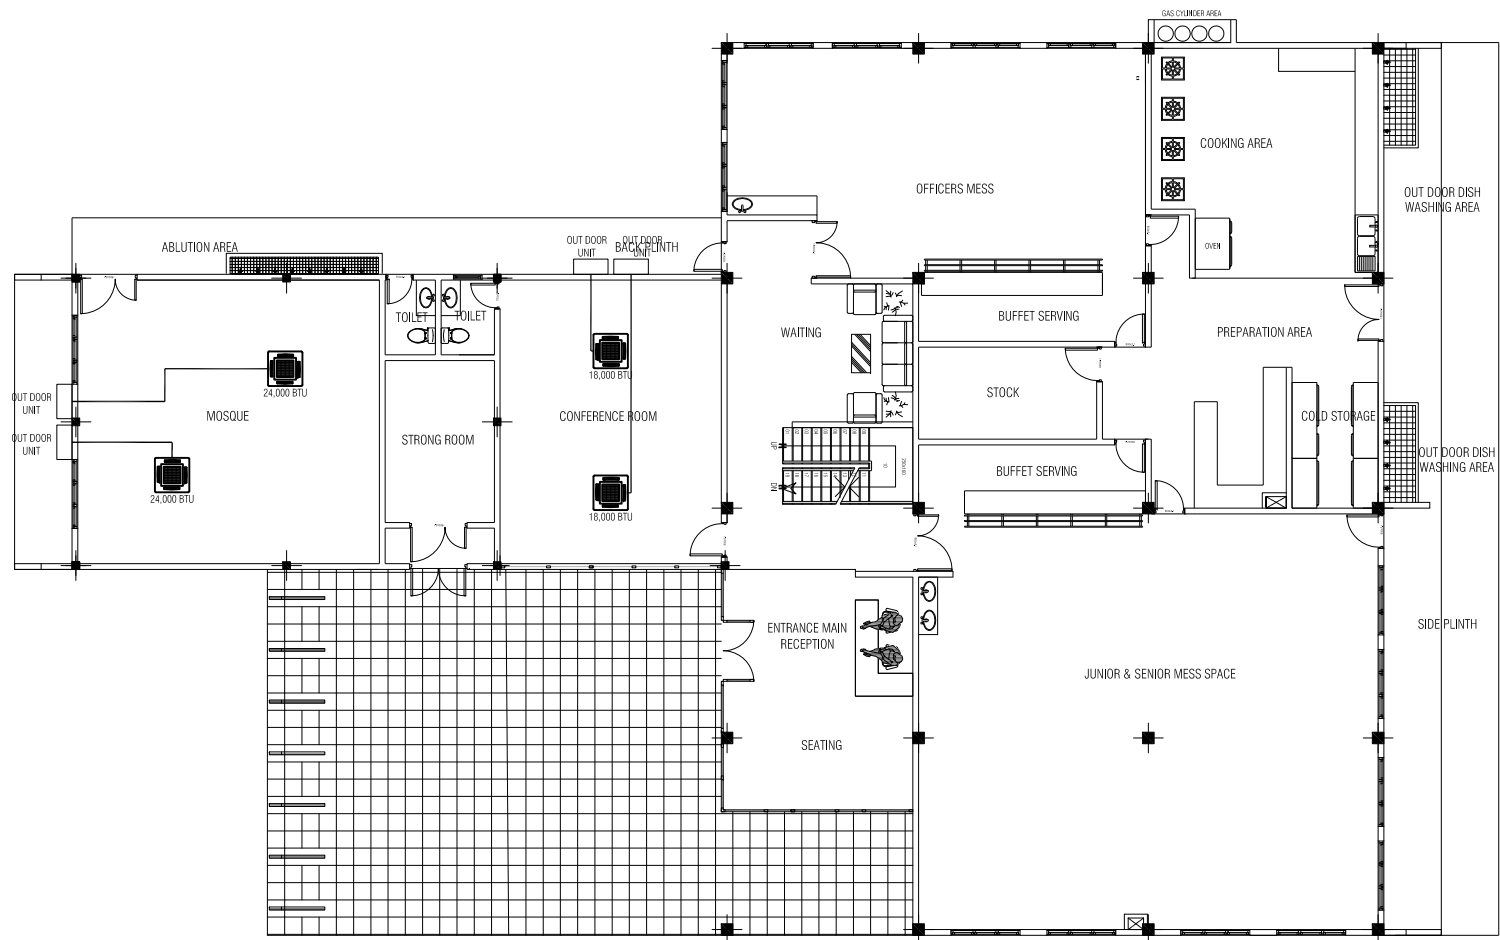

LEGEND:

SYMBOL	QTY	DESCRIPTION
	04	CASSETTE TYPE INDOOR UNIT
	04	OUT DOOR UNIT
		CONNECTION

GROUND FLOOR
AC LAYOUT
SCALE 1:200

ADMIN BUILDING
ADH. MAAMIGILI

SHEET CONTENT:

DESIGN APPROVAL:

BRG. GEN. AHMED SHAHID
VICE CHIEF OF DEFENCE FORCE

RECOM. APPROVAL:

CPT. AHMED SHARIM
OFFICER COMMANDING

APPROVED:

MAJ. GEN. AHMED SHIYAM
CHIEF OF DEFENCE FORCE

APPROVED DATE:

DESIGNED:

PTE. MOHAMED SAIF
Architectural

CPL. AHMED SHAZEEL
Structural

CHECKED:

FLT.MOHAMED SHIFAAU
Architectural

Structural

Electrical & Mechanical

Communication

DRAWN:

PTE MOHAMED SAIF

REVISION:

DATE:


16 September 2015

DATE:

SCALE:


AS SHOWN0

SHEET NO:



MILITARY ENGINEERS
MALDIVES NATIONAL DEFENCE FORCE
State, Republic of Maldives

The drawings, concept and design contained are the properties of Military Engineers MNDF . Use of any kind or copy of whole or part of this drawing, concept or design or use on other projects or sites other than that specified on this drawing is strictly prohibited.

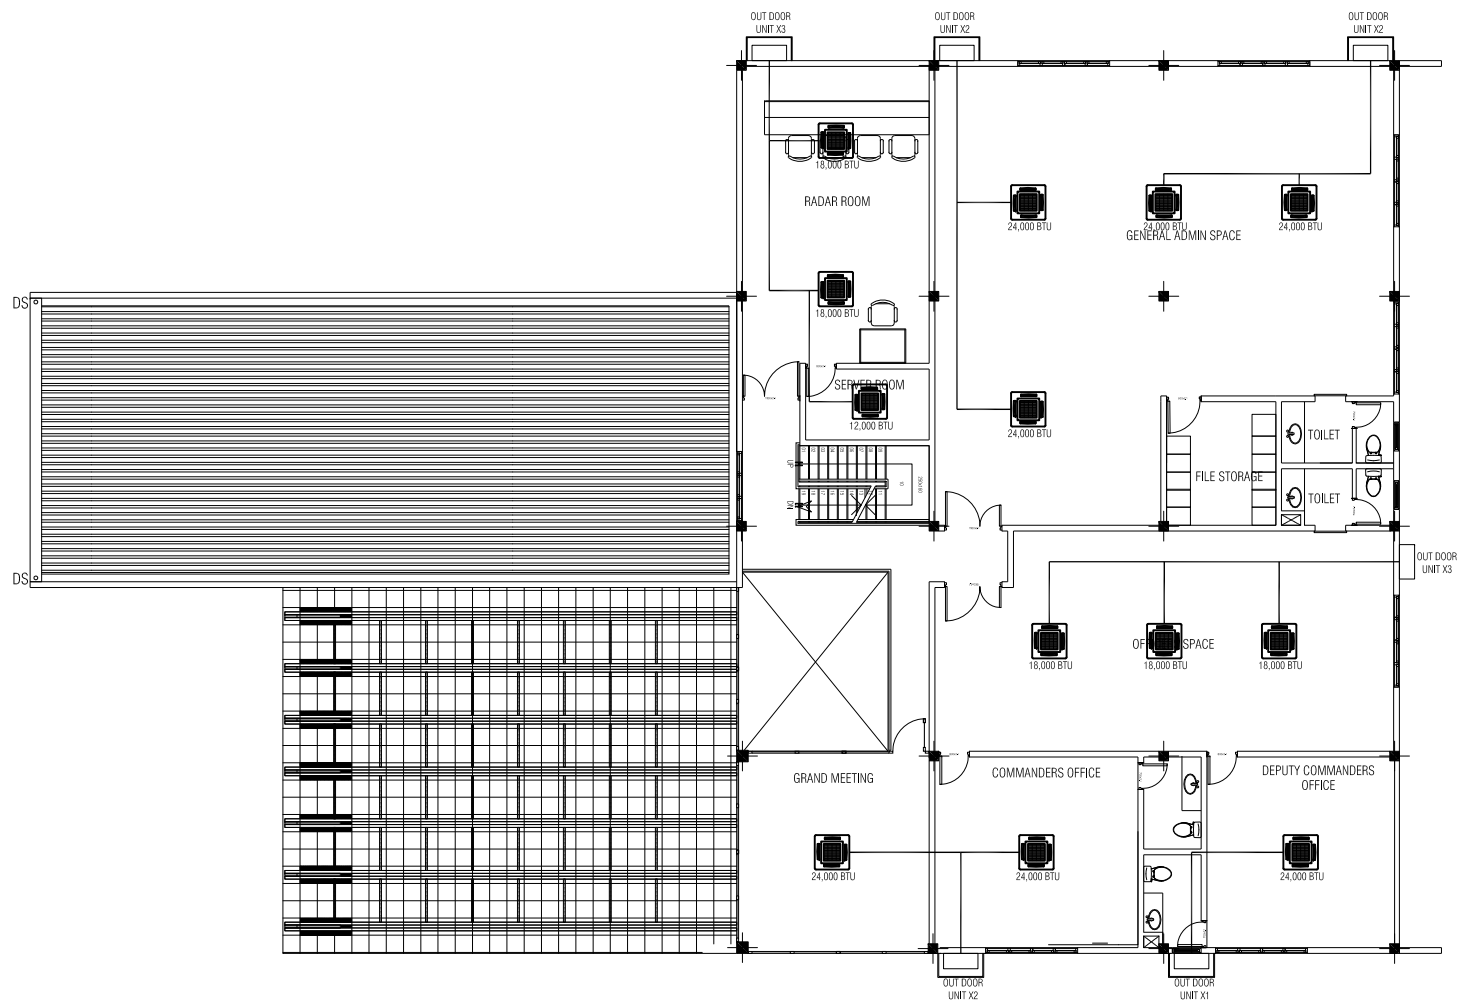

LEGEND:

SYMBOL	QTY	DESCRIPTION
	13	CASSETTE TYPE INDOOR UNIT
	13	OUT DOOR UNIT
		CONNECTION

FIRST FLOOR
AC LAYOUT
SCALE 1:200

ADMIN BUILDING
ADH. MAAMIGILI

SHEET CONTENT:

DESIGN APPROVAL:

BRG. GEN. AHMED SHAHID
VICE CHIEF OF DEFENCE FORCE

RECOM. APPROVAL:

CPT. AHMED SHARIM
OFFICER COMMANDING

APPROVED:

MAJ. GEN. AHMED SHIYAM
CHIEF OF DEFENCE FORCE

APPROVED DATE:

DESIGNED:

PTE. MOHAMED SAIF Architectural	CPL. AHMED SHAZEEL Structural
------------------------------------	----------------------------------


CHECKED:

FLT.MOHAMED SHIFAAU Architectural	Structural
Electrical & Mechanical	Communication

DRAWN: <div>PTE MOHAMED SAIF</div>	REVISION:
DATE: <div>16 September 2015</div>	DATE:
SCALE: <div>AS SHOWN0</div>	SHEET NO:

MILITARY ENGINEERS
MALDIVES NATIONAL DEFENCE FORCE
State, Republic of Maldives

The drawings, concept and design contained are the properties of Military Engineers MNDF . Use of any kind or copy of whole or part of this drawing, concept or design or use on other projects or sites other than that specified on this drawing is strictly prohibited.

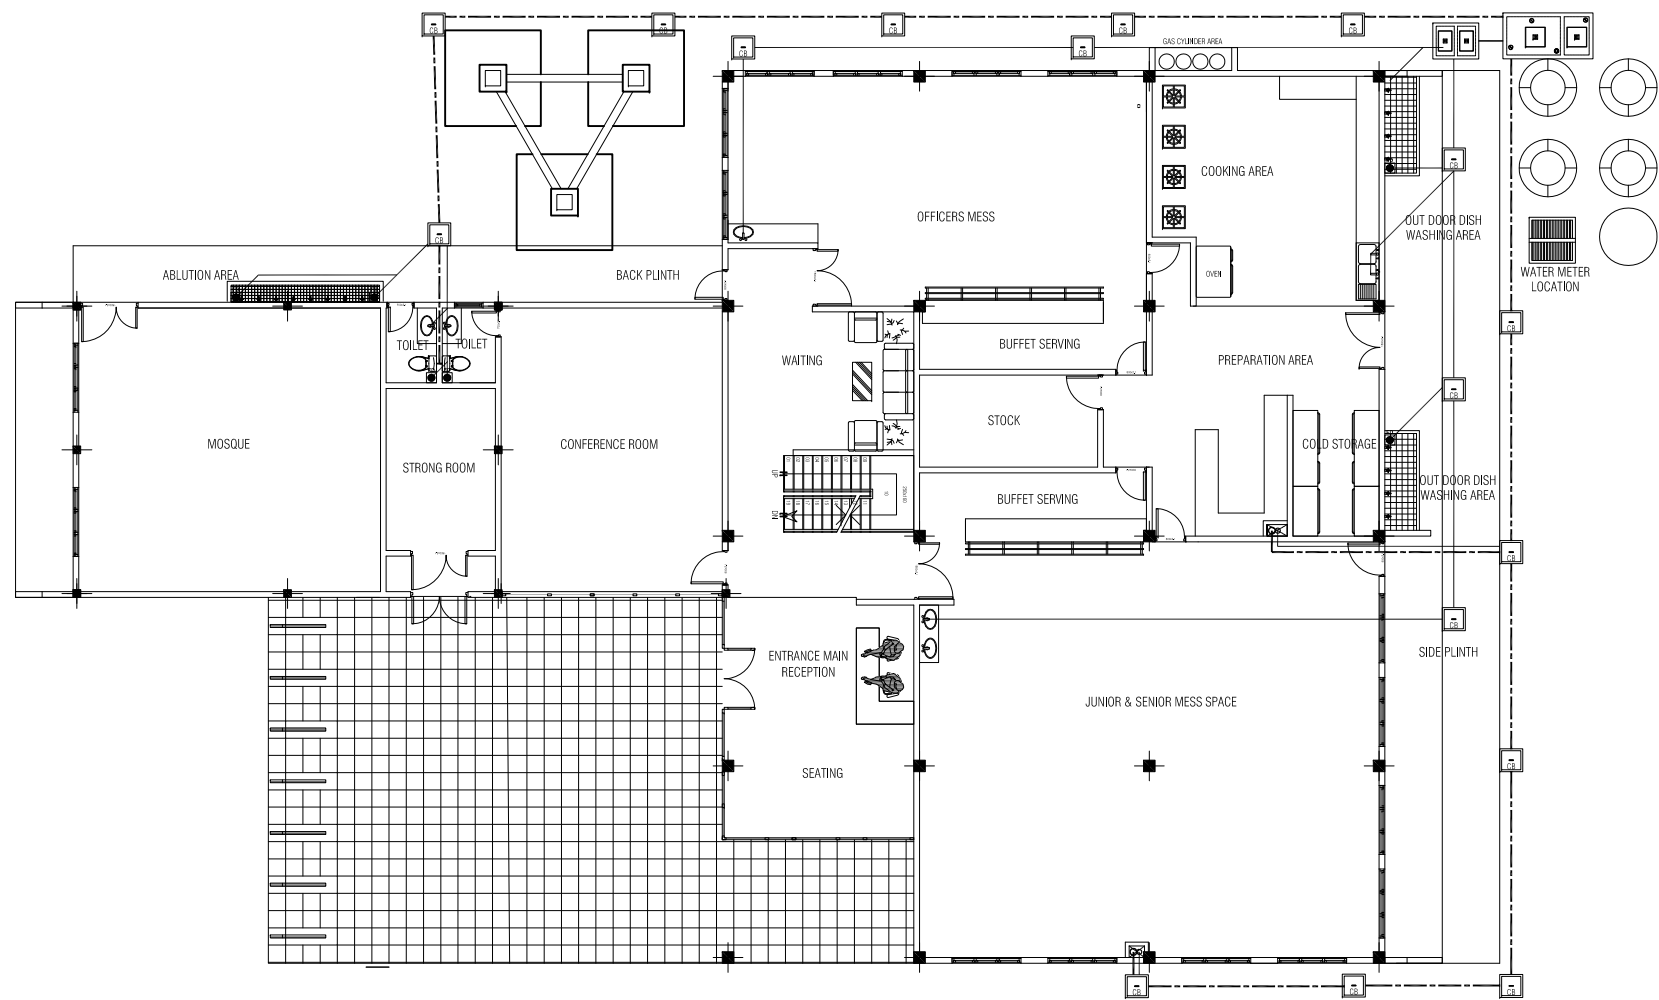

LEGEND:

FD

FLOOR DRAIN

CATCH BASIN

100mm Ø SOLID WASTE LINE

100mm Ø LIQUID WASTE LINE

MWSC APPROVED GREASE TRAP

SEPTIC TANK

GROUND FLOOR
SEWAGE LAYOUT
SCALE 1:200

ADMIN BUILDING

ADH. MAAMIGILI

SHEET CONTENT:

DESIGN APPROVAL:

BRG. GEN. AHMED SHAHID

VICE CHIEF OF DEFENCE FORCE

RECOM. APPROVAL:

CPT. AHMED SHARIM

OFFICER COMMANDING

APPROVED:

MAJ. GEN. AHMED SHIYAM

CHIEF OF DEFENCE FORCE

APPROVED DATE:

DESIGNED:

PTE. MOHAMED SAIF

Architectural

CPL. AHMED SHAZEEL

Structural

CHECKED:

FLT.MOHAMED SHIFAAU

Architectural

Structural

Electrical & Mechanical

Communication

DRAWN:

REVISION:

PTE MOHAMED SAIF

DATE:

DATE:

16 September 2015


SCALE:

SHEET NO:

AS SHOWN0

MILITARY ENGINEERS
MALDIVES NATIONAL DEFENCE FORCE
State, Republic of Maldives

The drawings, concept and design contained are the properties of Military Engineers MNDF . Use of any kind or copy of whole or part of this drawing, concept or design or use on other projects or sites other than that specified on this drawing is strictly prohibited.

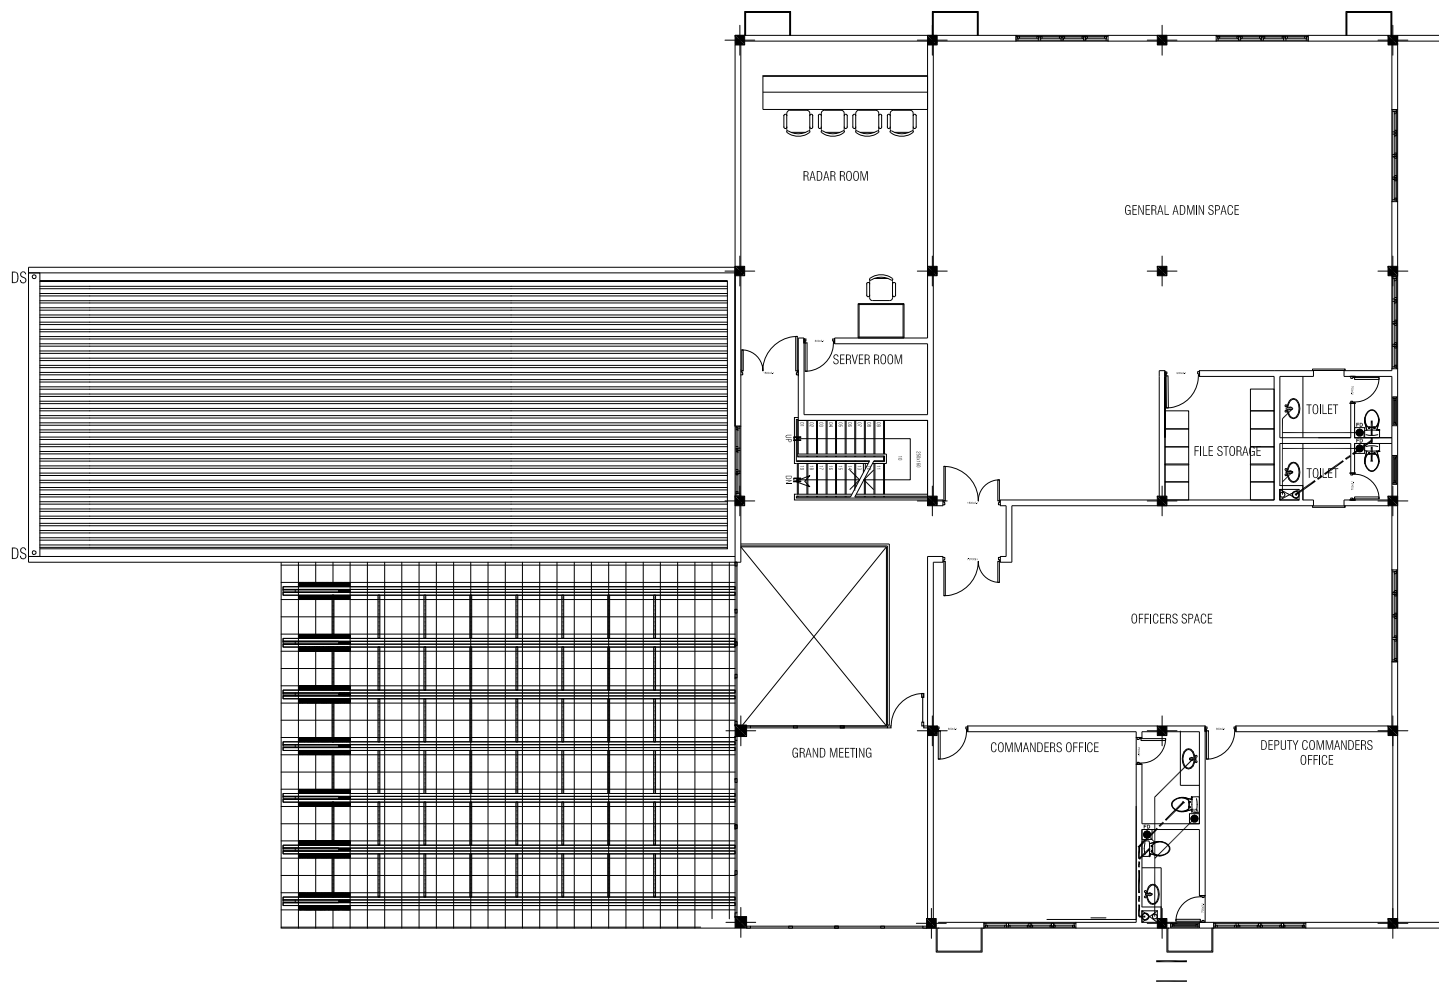

LEGEND:

FD

FLOOR DRAIN

CATCH BASIN

100mm Ø SOLID WASTE LINE

100mm Ø LIQUID WASTE LINE

MWSC APPROVED GREASE TRAP

SEPTIC TANK

FIRST FLOOR
SEWAGE LAYOUT
SCALE 1:200

ADMIN BUILDING
ADH. MAAMIGILI

SHEET CONTENT:

DESIGN APPROVAL:

BRG. GEN. AHMED SHAHID
VICE CHIEF OF DEFENCE FORCE

RECOM. APPROVAL:

CPT. AHMED SHARIM
OFFICER COMMANDING

APPROVED:

MAJ. GEN. AHMED SHIYAM
CHIEF OF DEFENCE FORCE

APPROVED DATE:

DESIGNED:

PTE. MOHAMED SAIF
Architectural

CPL. AHMED SHAZEEL
Structural

CHECKED:

FLT.MOHAMED SHIFAAU
Architectural

Structural

Electrical & Mechanical

Communication

DRAWN:

PTE MOHAMED SAIF

REVISION:

DATE:

16 September 2015

DATE:


SCALE:

AS SHOWN0

SHEET NO:

MILITARY ENGINEERS
MALDIVES NATIONAL DEFENCE FORCE
Maldives Republic of Maldives

The drawings, concept and design contained are the properties of Military Engineers MNDF . Use of any kind or copy of whole or part of this drawing, concept or design or use on other projects or sites other than that specified on this drawing is strictly prohibited.

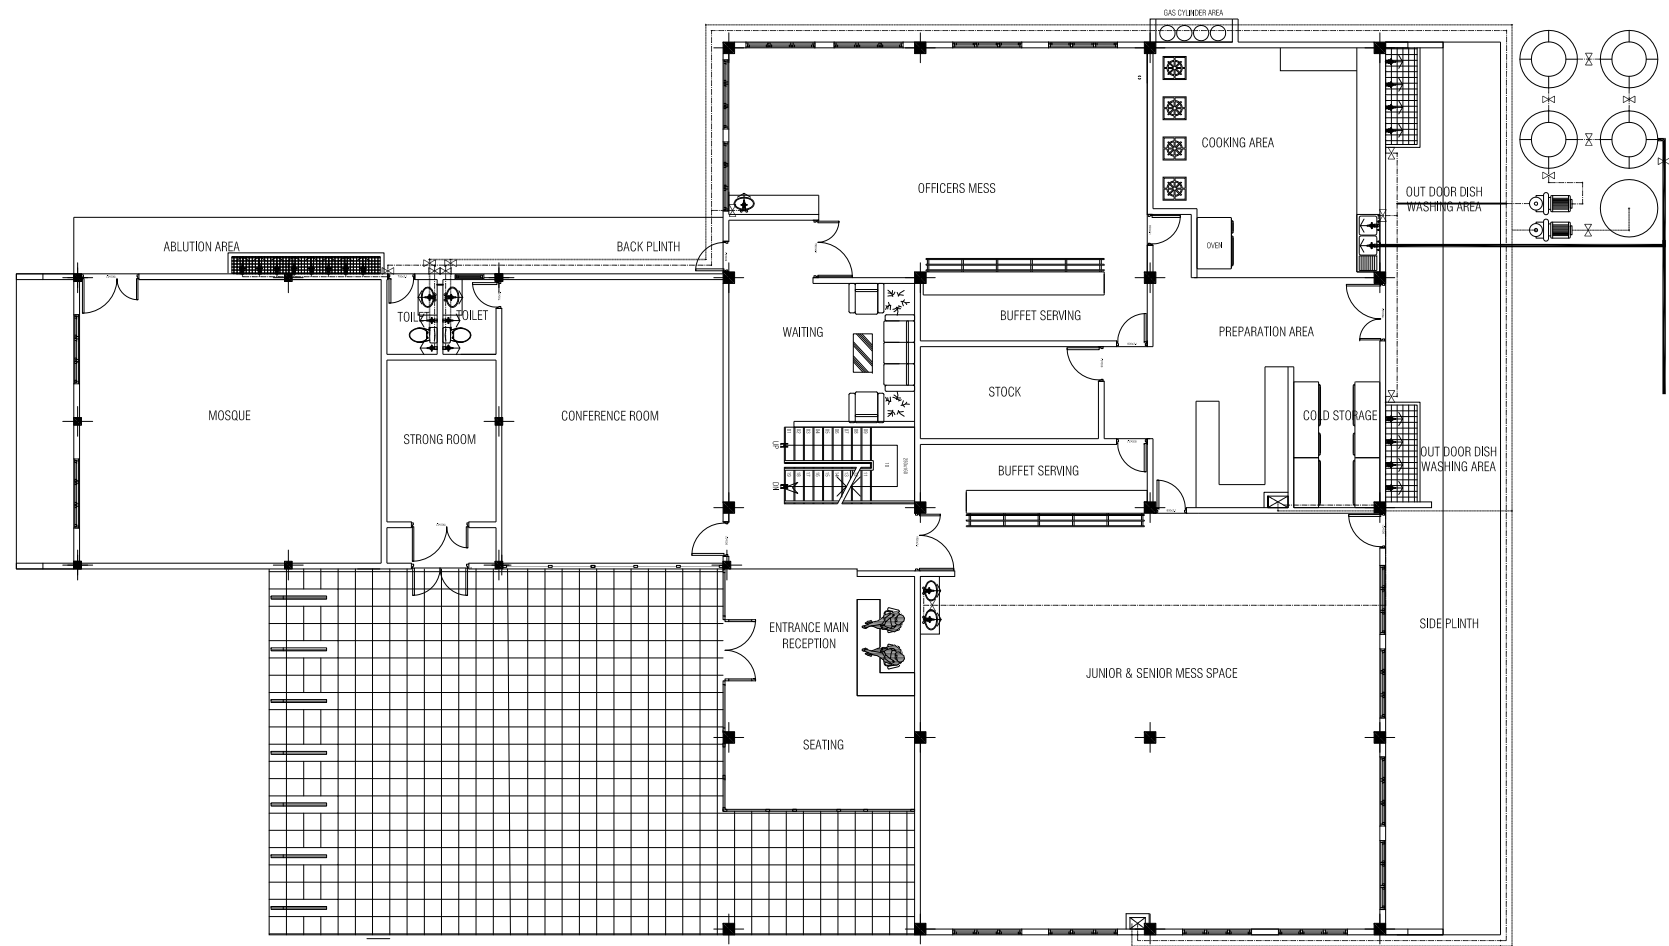


LEGEND:





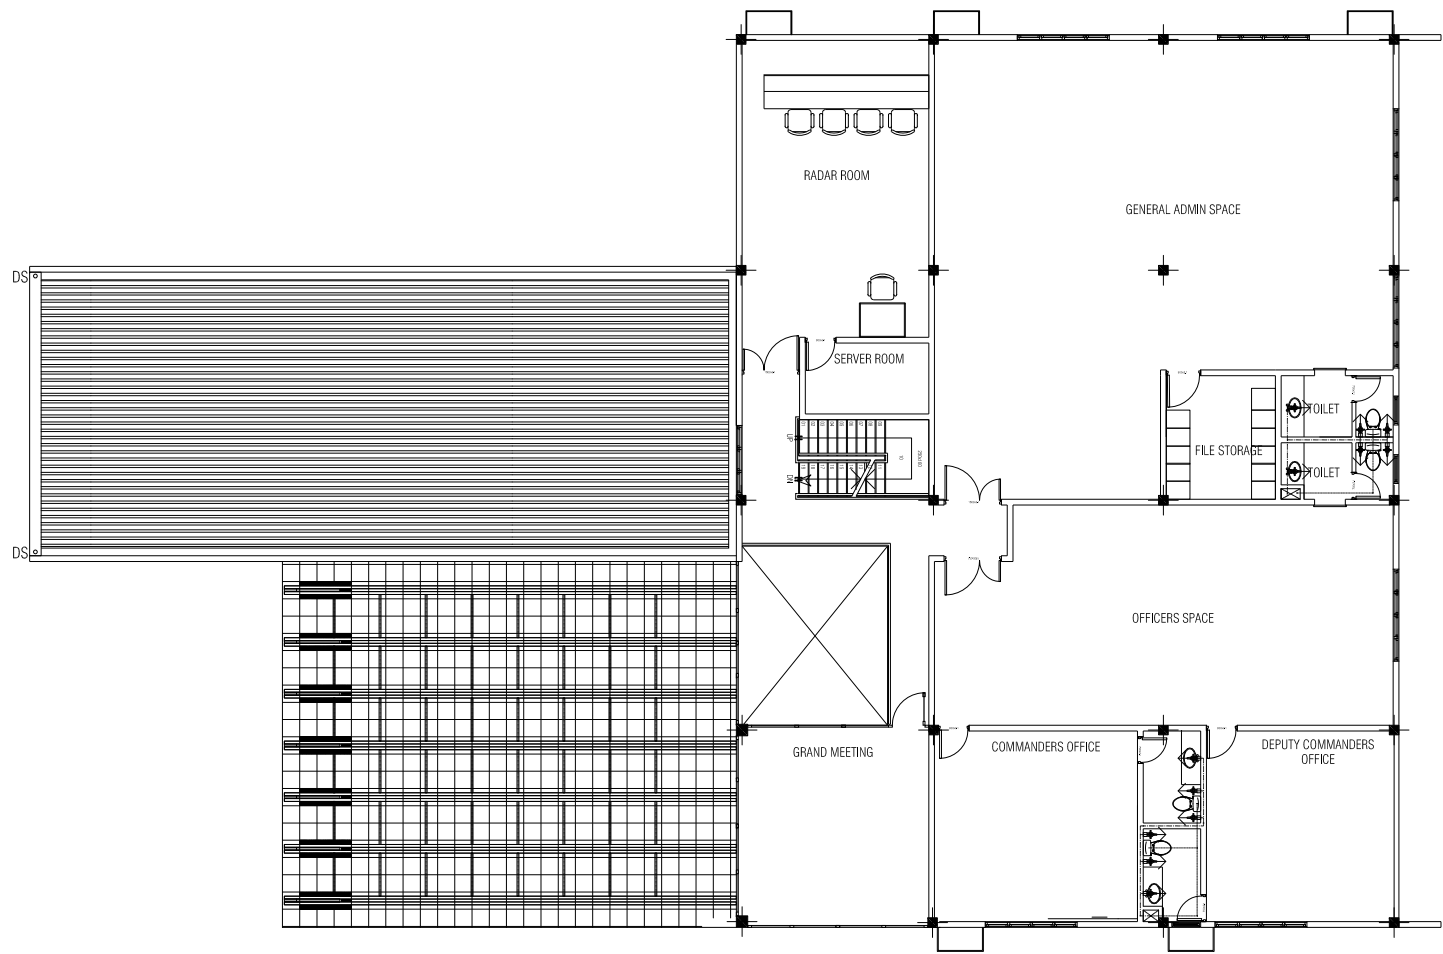



- WATER PUMP
- SHOWER W/ CONTROL VALVE
- MUSLIM SHOWER
- TAP
- VALVE
- LINE FROM WATER MAINS
- UPVC HIGH PRESSURE FRESH WATER PIPE
- UPVC HIGH PRESSURE WELL WATER PIPE

GROUND FLOOR
WATER SUPPLY LAYOUT
SCALE 1:200

<div>ADMIN BUILDING</div> <div>ADH. MAAMIGILI</div>	
SHEET CONTENT: <div></div> <div></div> <div></div> <div></div>	
DESIGN APPROVAL: <div></div> <div>BRG. GEN. AHMED SHAHID</div> <div>VICE CHIEF OF DEFENCE FORCE</div>	
RECOM. APPROVAL: <div></div> <div>CPT. AHMED SHARIM</div> <div>OFFICER COMMANDING</div>	
APPROVED: <div></div> <div>MAJ. GEN. AHMED SHIYAM</div> <div>CHIEF OF DEFENCE FORCE</div>	
APPROVED DATE: <div></div>	
DESIGNED:	
<div>PTE. MOHAMED SAIF</div> <div>Architectural</div>	<div>CPL. AHMED SHAZEEL</div> <div>Structural</div>
CHECKED:	
<div>FLT.MOHAMED SHIFAAU</div> <div>Architectural</div> <div>Structural</div>	
<div>Electrical & Mechanical</div> <div>Communication</div>	
DRAWN:	REVISION:
PTE MOHAMED SAIF	
DATE:	DATE:
16 September 2015	
SCALE:	SHEET NO:
AS SHOWN0	
<div></div> <div>MILITARY ENGINEERS</div> <div>MALDIVES NATIONAL DEFENCE FORCE</div> <div>State, Republic of Maldives</div>	
The drawings, concept and design contained are the properties of Military Engineers MNDF . Use of any kind or copy of whole or part of this drawing, concept or design or use on other projects or sites other than that specified on this drawing is strictly prohibited.	



LEGEND:

 

WATER PUMP
SHOWER W/ CONTROL VALVE
MUSLIM SHOWER
TAP
VALVE
LINE FROM WATER MAINS
UPVC HIGH PRESSURE FRESH WATER PIPE
UPVC HIGH PRESSURE WELL WATER PIPE

FIRST FLOOR
WATER SUPPLY LAYOUT
SCALE 1:200

ADMIN BUILDING
ADH. MAAMIGILI

SHEET CONTENT:

DESIGN APPROVAL:

BRG. GEN. AHMED SHAHID

VICE CHIEF OF DEFENCE FORCE

RECOM. APPROVAL:

CPT. AHMED SHARIM

OFFICER COMMANDING

APPROVED:

MAJ. GEN. AHMED SHIYAM

CHIEF OF DEFENCE FORCE

APPROVED DATE:


DESIGNED:

<div>PTE. MOHAMED SAIF</div> <div>Architectural</div>	<div>CPL. AHMED SHAZEEL</div> <div>Structural</div>
---	---

CHECKED:


<div>FLT.MOHAMED SHIFAAU</div> <div>Architectural</div>	<div></div> <div>Structural</div>
<div></div> <div>Electrical & Mechanical</div>	<div></div> <div>Communication</div>

DRAWN:	REVISION:
PTE MOHAMED SAIF	
DATE:	DATE:
16 September 2015	
SCALE:	SHEET NO:
AS SHOWN0	



MILITARY ENGINEERS
MALDIVES NATIONAL DEFENCE FORCE
State, Republic of Maldives

The drawings, concept and design contained are the properties of Military Engineers MNDF . Use of any kind or copy of whole or part of this drawing, concept or design or use on other projects or sites other than that specified on this drawing is strictly prohibited.

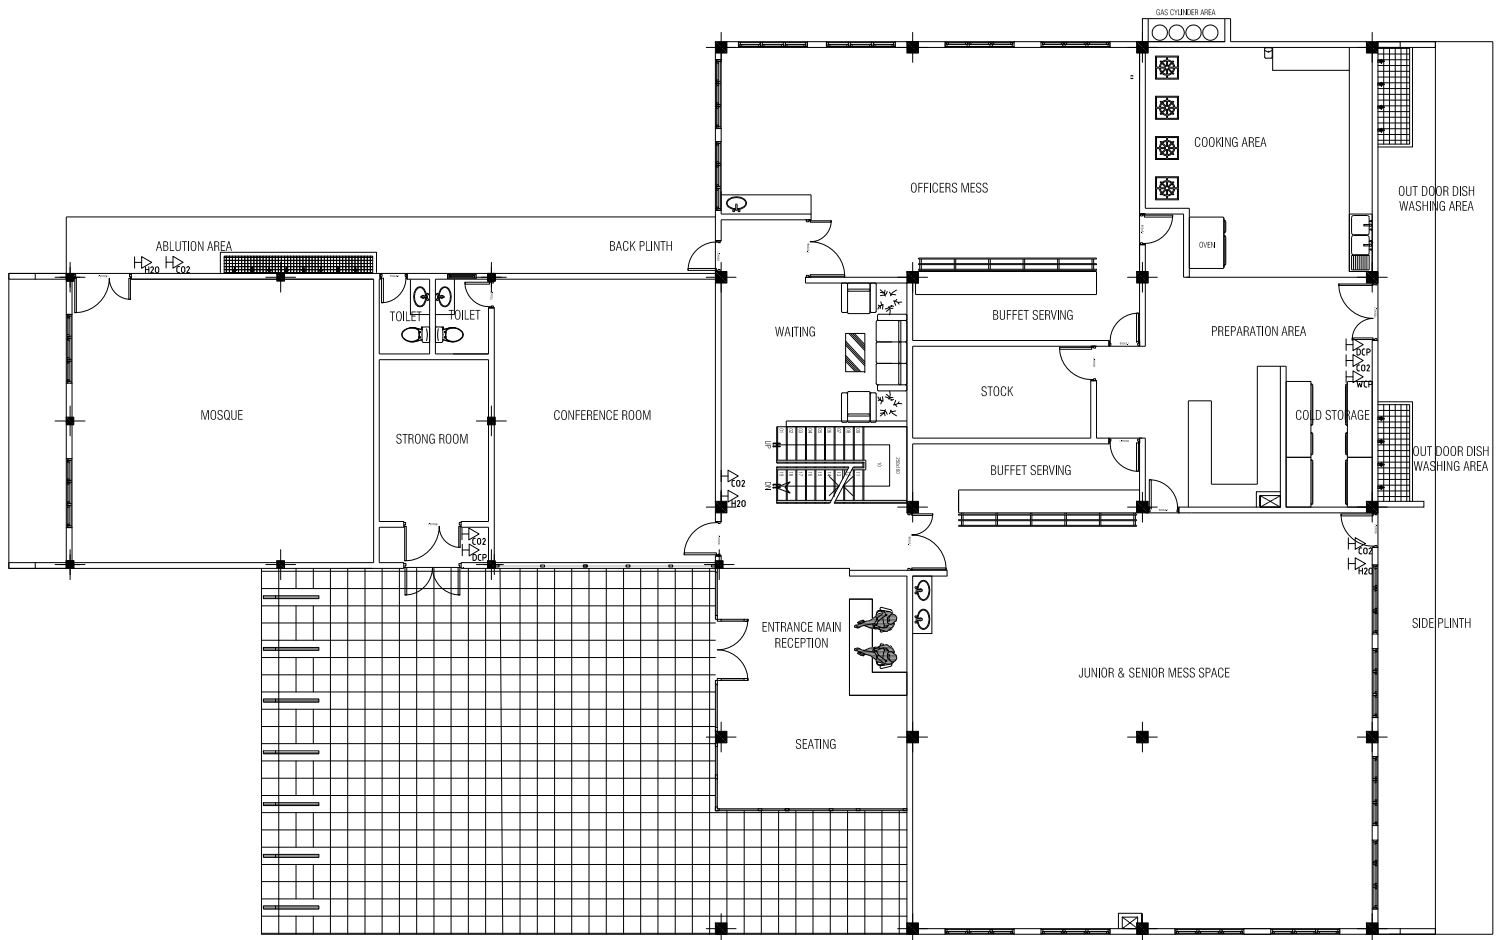

GROUND FLOOR
FIRE LAYOUT
SCALE 1:200

LEGEND:
SYMBOL QTY DESCRIPTION

- | | | |
|------------|----|---|
| H_2CO_2 | 05 | EXTINGUISHER (2KG CO2) WITH CABINET |
| H_2CO_2P | 02 | DRY CHEMICAL POWER EXTINGUISHER (6KGS) WITH CABINET |
| H_2CO_2P | 01 | WET CHEMICAL POWER EXTINGUISHER (6KGS) WITH CABINET |
| H_2O | 03 | EXTINGUISHER (9 LITER H2O) WITH CABINET |
| | 01 | FIRE BLANKET |


ADMIN BUILDING ADH. MAAMIGILI
SHEET CONTENT:

DESIGN APPROVAL:
BRG. GEN. AHMED SHAHID VICE CHIEF OF DEFENCE FORCE
RECOM. APPROVAL:
CPT. AHMED SHARIM OFFICER COMMANDING
APPROVED:
MAJ. GEN. AHMED SHIYAM CHIEF OF DEFENCE FORCE
APPROVED DATE:

DESIGNED:	
PTE. MOHAMED SAIF Architectural	CPL. AHMED SHAZEEL Structural
CHECKED:	
FLT.MOHAMED SHIFAAU Architectural	Structural
Electrical & Mechanical	Communication
DRAWN:	REVISION:
PTE MOHAMED SAIF	
DATE:	DATE:
16 September 2015	
SCALE:	SHEET NO:
AS SHOWN0	



The drawings, concept and design contained are the properties of Military Engineers MNDF . Use of any kind or copy of whole or part of this drawing, concept or design or use on other projects or sites other than that specified on this drawing is strictly prohibited.

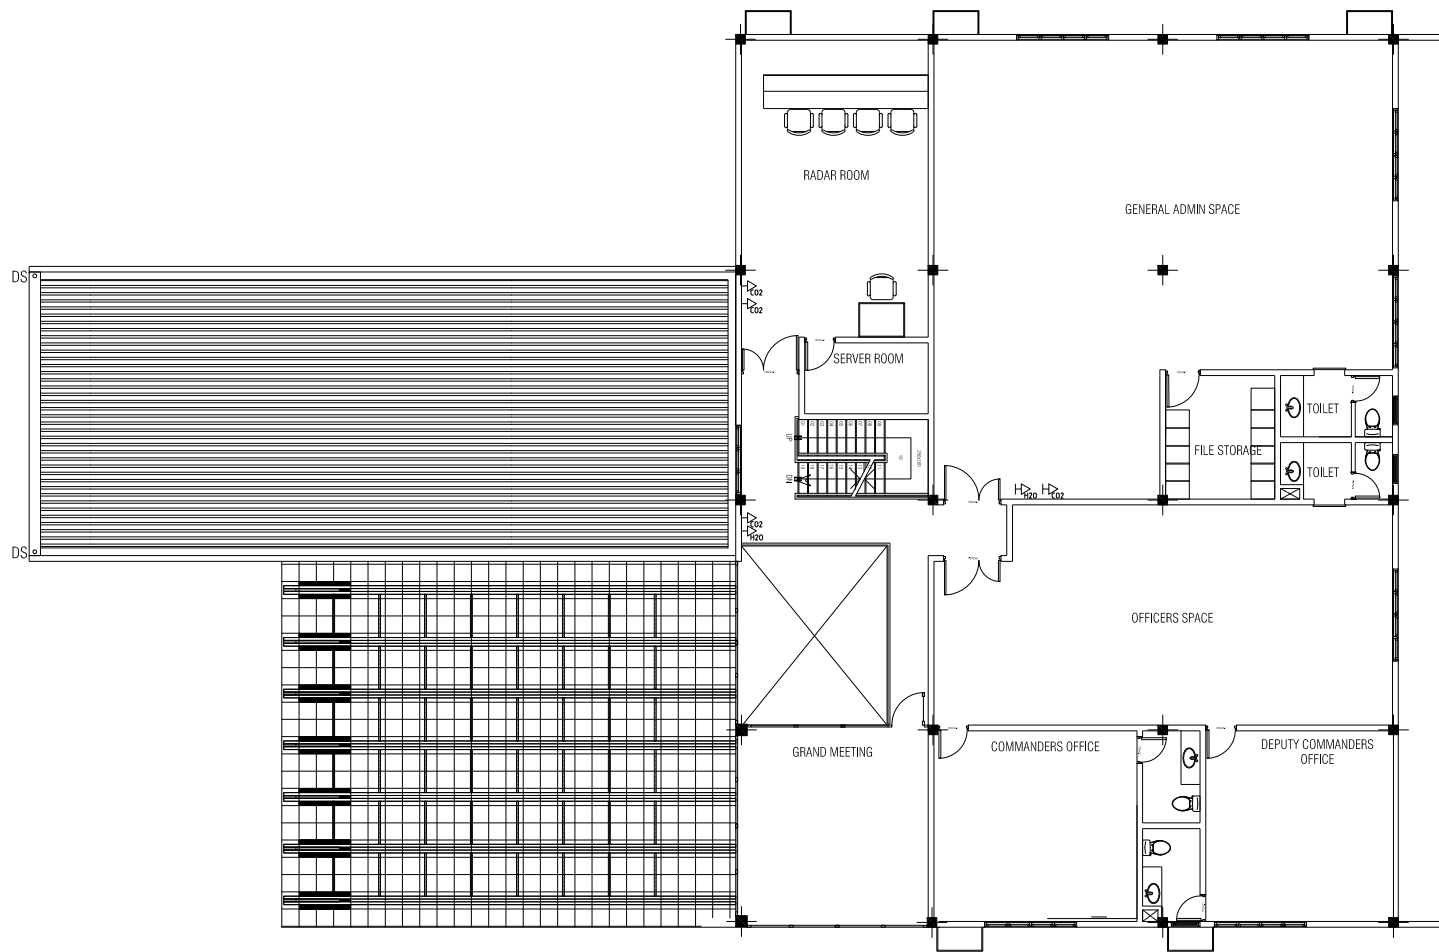

FIRST FLOOR
FIRE LAYOUT
SCALE 1:200

- LEGEND:
- | SYMBOL | QTY | DESCRIPTION |
|--------|-----|---|
| | 04 | EXTINGUISHER (2KG CO2) WITH CABINET |
| | 01 | DRY CHEMICAL POWER EXTINGUISHER (6KGS) WITH CABINET |
| | 01 | WET CHEMICAL POWER EXTINGUISHER (6KGS) WITH CABINET |
| | 03 | EXTINGUISHER (9 LITER H2O) WITH CABINET |
| | 01 | FIRE BLANKET |

ADMIN BUILDING
ADH. MAAMIGILI

SHEET CONTENT:

DESIGN APPROVAL:

BRG. GEN. AHMED SHAHID

VICE CHIEF OF DEFENCE FORCE

RECOM. APPROVAL:

CPT. AHMED SHARIM

OFFICER COMMANDING

APPROVED:

MAJ. GEN. AHMED SHIYAM

CHIEF OF DEFENCE FORCE

APPROVED DATE:


DESIGNED:

<div>PTE. MOHAMED SAIF</div> <div>Architectural</div>	<div>CPL. AHMED SHAZEEL</div> <div>Structural</div>
---	---

CHECKED:

<div>FLT.MOHAMED SHIFAAU</div> <div>Architectural</div>	<div></div> <div>Structural</div>
<div></div> <div>Electrical & Mechanical</div>	<div></div> <div>Communication</div>

<div>DRAWN:</div> <div>PTE MOHAMED SAIF</div> <div>DATE:</div> <div>16 September 2015</div> <div>SCALE:</div> <div>AS SHOWN0</div>	<div>REVISION:</div> <div></div> <div>DATE:</div> <div></div> <div>SHEET NO:</div> <div></div>
--	--



MILITARY ENGINEERS
MALDIVES NATIONAL DEFENCE FORCE
Maldives Republic of Maldives

The drawings, concept and design contained are the properties of Military Engineers MNDF . Use of any kind or copy of whole or part of this drawing, concept or design or use on other projects or sites other than that specified on this drawing is strictly prohibited.