

BUILDING SERVICES DRAWINGS OF
PROPOSED 03 STOREY
**MULTI PURPOSE HALL AND EIGHT CLASSROOM
BLOCK, N.KUDAFAREE**
For Ministry Of Education




 







By Epoch Associates Pvt. Ltd






EPOCH


T: +960 333 3528 **E:** info@epoch.associates **W:** www.epoch.associates
A: 3rd Floor, G.Rosary West, Husnuheena Magu, Male' Republic of Maldives

Legend

-  13A Twin Socket
-  13A Power Socket
-  Distribution Board
-  HL.
-  Computer Network Outlet
-  Emergency Light
-  WS
-  M
-  Public Address System
-  Computer Network Twin Outlet
-  HDMI Socket

-  Ceiling Mounted Exhaust Fan 90m3/hr
-  Main Incoming Cable For Power PVC Duct Below Ground
-  82Ø PVC Duct For Internet Cables Lead In Below Ground Slab

- Notes: -
- All Twin Sockets At 300mm From F.F.L. Except Stated Otherwise
 - All Computer, Telephone Points At 300mm From F.F.L.
 - All electrical components shall be connected to respective Distribution Box in the same area as the component.
 - All electrical components in common areas, corridors and staircase should be connected to Common Area DB
 - Wall Speaker shall be connected to Public address system of school

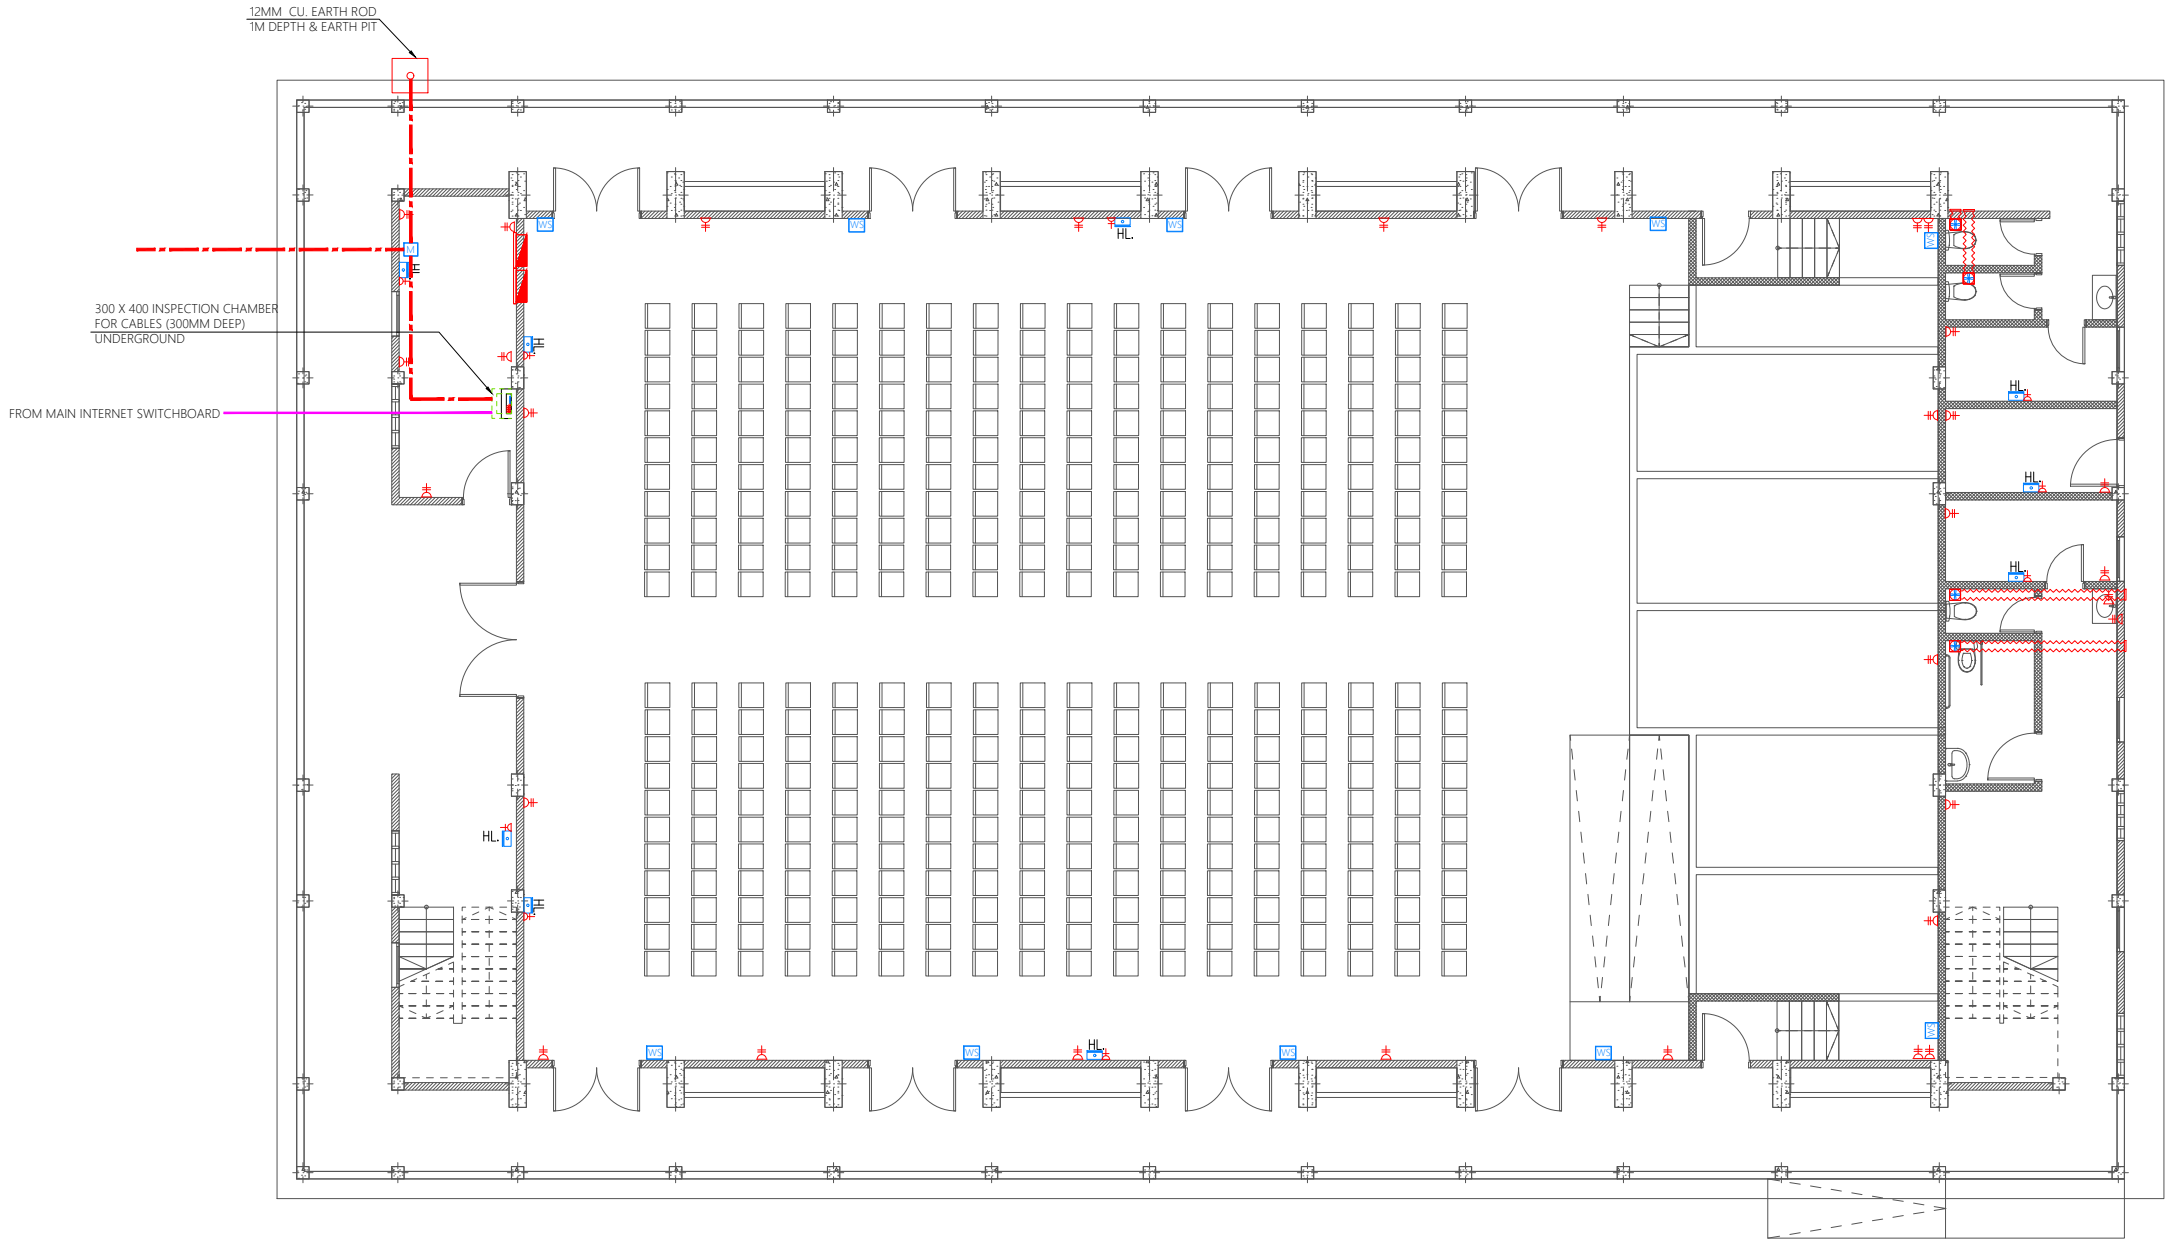

GROUND FLOOR POWER AND ACV LAYOUT
1:150

PROPOSED 03 STOREY
**MULTIPURPOSE
HALL AND EIGHT
CLASSROOM
BLOCK,
N. KUDAFAREE**
Client:
Ministry Of Education




 









March 2021




Services By: Mohamed Rassam
Checked By:
Drawn By: Hussain Rasheed


EPOCH
T: +960 333 3528, E: info@epoch.associates
W: www.epoch.associates, A: G. Rosary West,
Husnuheena Magu, Male' Republic of Maldives

Rev:	Page:
---	PAC-01
---	---
---	---


Legend

-  13A Twin Socket
-  13A Power Socket
-  Distribution Board
-  HL.
-  Computer Network Outlet
-  Emergency Light
-  WS
-  Wall Mounted Speaker
-  M
-  Electricity Meter
-  Public Address System
-  Computer Network Twin Outlet
-  HDMI Socket

-  Ceiling Mounted Exhaust Fan 90m3/hr
-  Main Incoming Cable For Power PVC Duct Below Ground
-  82Ø PVC Duct For Internet Cables Lead In Below Ground Slab

Notes: -

- All Twin Sockets At 300mm From F.F.L. Except Stated Otherwise
- All Computer, Telephone Points At 300mm From F.F.L.
- All electrical components shall be connected to respective Distribution Box in the same area as the component.
- All electrical components in common areas, corridors and staircase should be connected to Common Area DB
- Wall Speaker shall be connected to Public address system of school

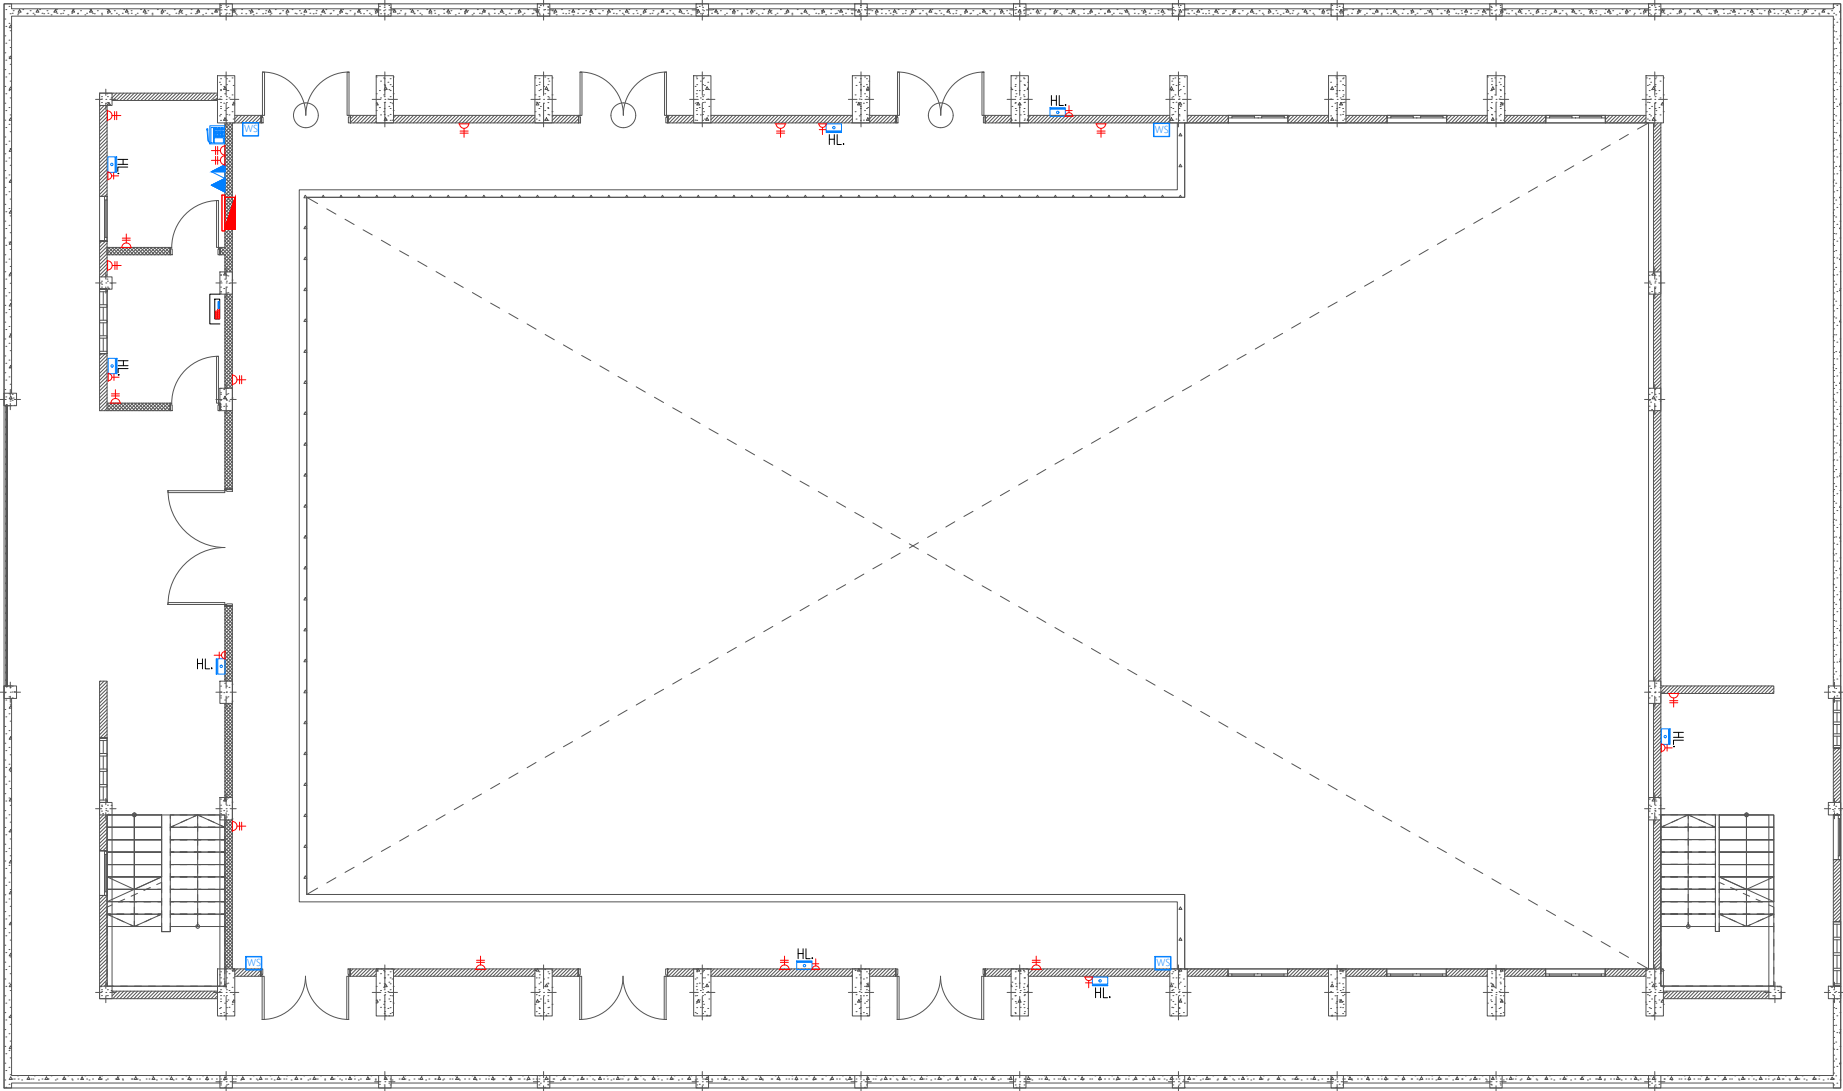

FIRST FLOOR POWER AND ACV LAYOUT
1:150

PROPOSED 03 STOREY
**MULTIPURPOSE
HALL AND EIGHT
CLASSROOM
BLOCK,
N. KUDAFAREE**
Client:
Ministry Of Education

March 2021

Services By: Mohamed Rassam
Checked By:
Drawn By: Hussain Rasheed


EPOCH
T: +960 333 3528 , E: info@epoch.associates
W: www.epoch.associates, A: G. Rosary West,
Husnuheena Magu, Male' Republic of Maldives


Rev: ---
Page: PAC-02

Legend

- 13A Twin Socket
- 13A Power Socket
- 15A Switched Socket @ H.L.
- Distribution Board
- HL. High Level
- Computer Network Outlet
- Emergency Light
- WS Wall Mounted Speaker
- M Electricity Meter
- Public Address System
- Computer Network Twin Outlet
- HDMI Socket

- Ceiling Mounted Exhaust Fan 90m3/hr
- Main Incoming Cable For Power PVC Duct Below Ground
- 82Ø PVC Duct For Internet Cables Lead In Below Ground Slab

Notes: -
- All Twin Sockets At 300mm From F.F.L. Except Stated Otherwise
- All Computer, Telephone Points At 300mm From F.F.L.
- All electrical components shall be connected to respective Distribution Box in the same area as the component.
- All electrical components in common areas, corridors and staircase should be connected to Common Area DB
- Wall Speaker shall be connected to Public address system of school

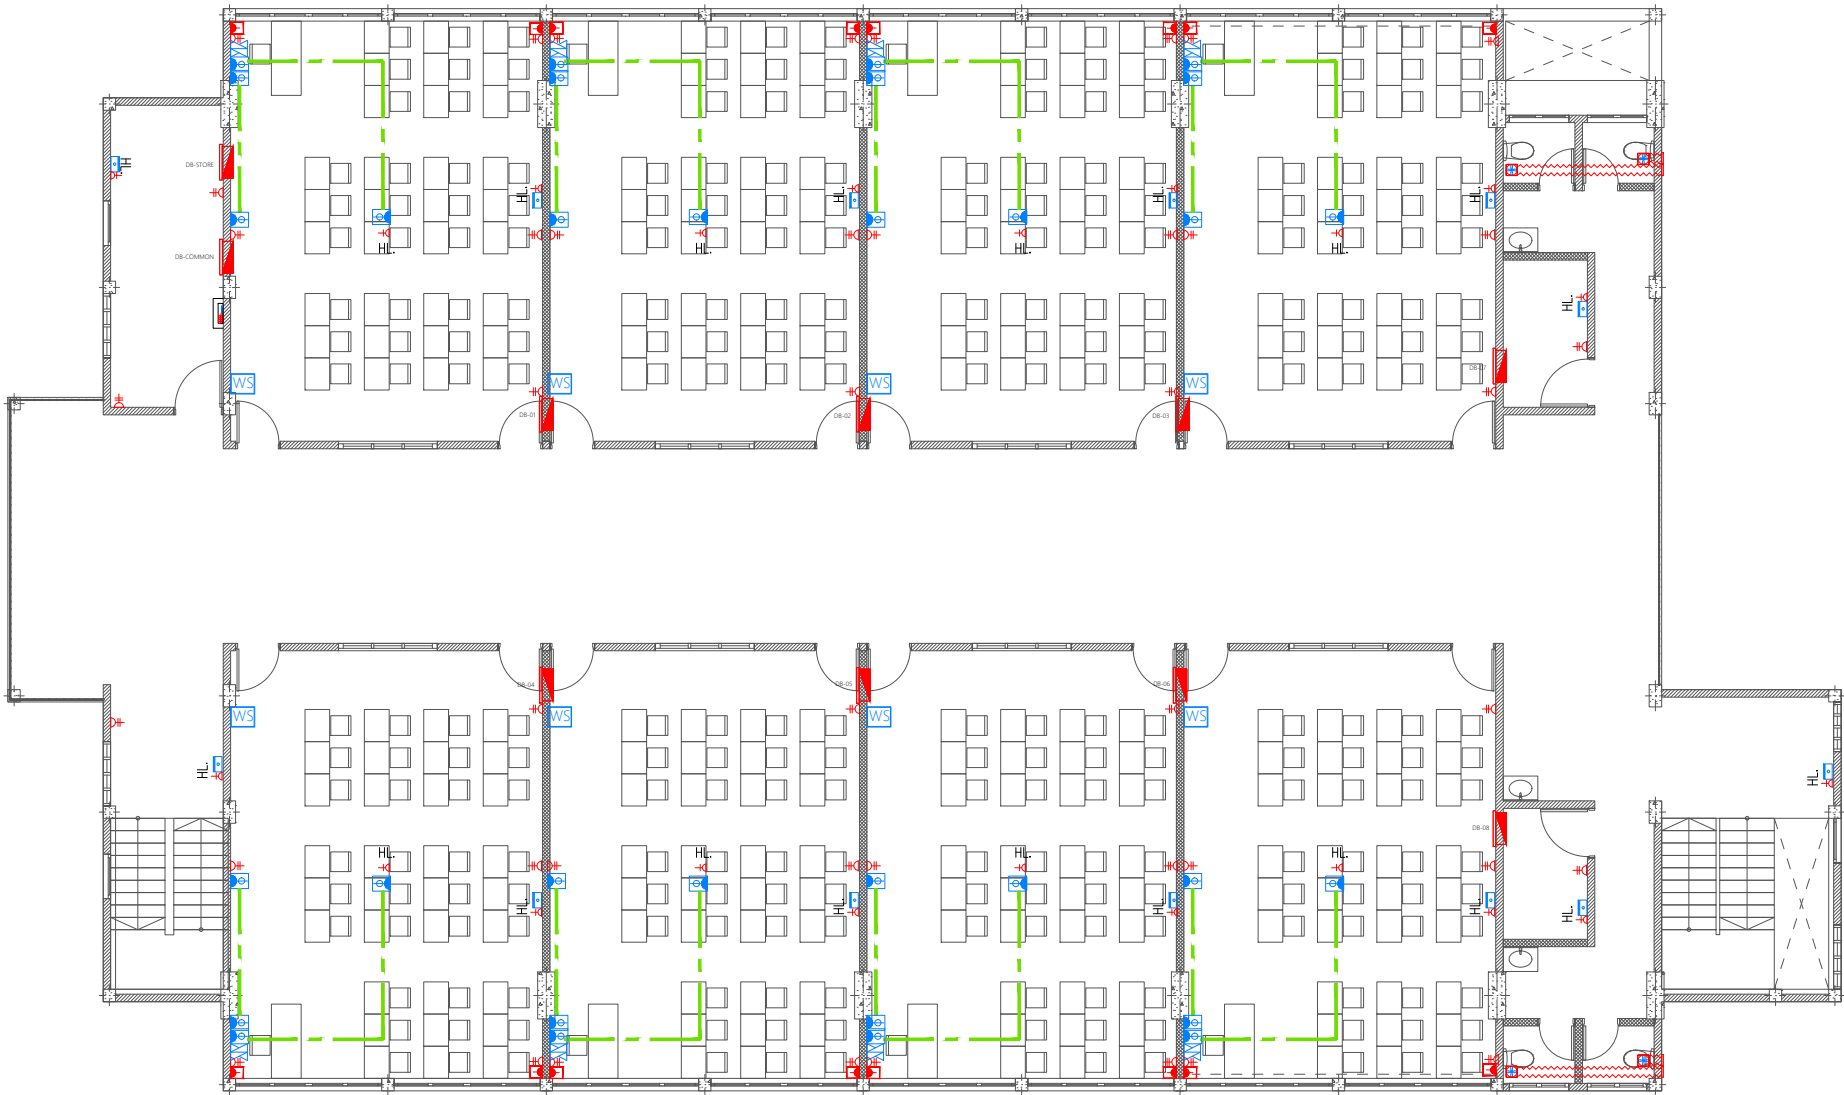












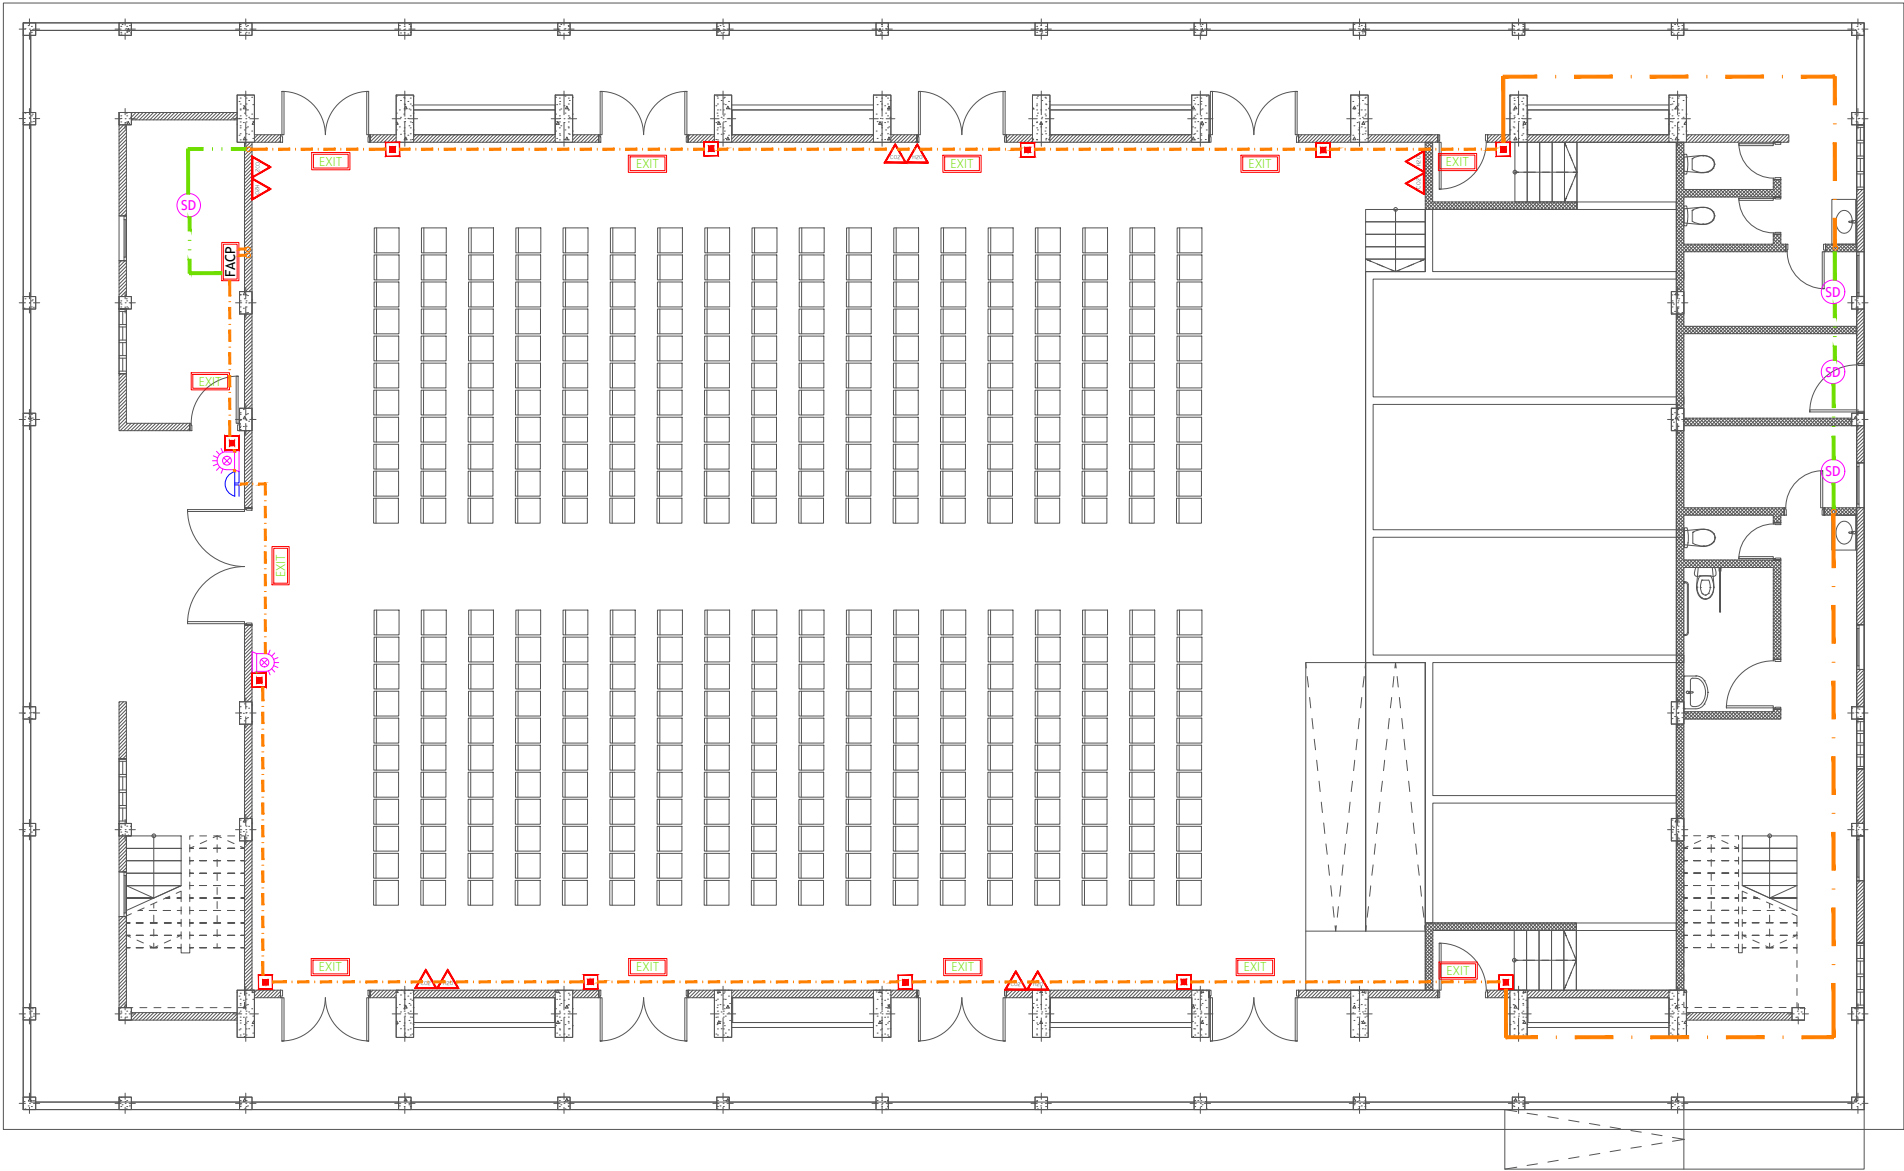
PROPOSED 03 STOREY
**MULTIPURPOSE
HALL AND EIGHT
CLASSROOM
BLOCK,
N. KUDAFAREE**
Client:
Ministry Of Education

March 2021
Services By: Mohamed Rassam
Checked By:
Drawn By: Hussain Rasheed

EPOCH
T: +960 333 3528, E: info@epoch.associates
W: www.epoch.associates, A: G. Rosary West,
Husnuheena Magu, Male' Republic of Maldives

Legend

-  CO₂ Extinguisher (load: 2kg) In Polycarbonate Enclosure
-  DCP Extinguisher (load: 6kg) In Polycarbonate Enclosure
-  H₂O Extinguisher (load: 9L) In Polycarbonate Enclosure
-  Manual Call Point (At 1200mm from F.F.L.)
-  Smoke Detector
-  Beacon
-  Sounder Bell
-  2.5mm² Fire Retardant Low Smoke (FRLS) Cables In FRLS Conduits (Running Underground)
-  2.5mm² Fire Retardant Low Smoke (FRLS) Cables In FRLS Conduits (Above False Ceiling or Through Slab)
-  FACP Fire Alarm Control Panel
-  Exit Sign



GROUND FLOOR FDP LAYOUT
1:150












PROPOSED 03 STOREY
**MULTIPURPOSE
HALL AND EIGHT
CLASSROOM
BLOCK,
N. KUDAFAREE**
Client:
Ministry Of Education


March 2021
Services By: Mohamed Rassam
Checked By:
Drawn By: Hussain Rasheed


EPOCH
T: +960 333 3528, E: info@epoch.associates
W: www.epoch.associates, A: G. Rosary West,
Husnuheena Magu, Male' Republic of Maldives

Rev:	Page:
---	FDP -01
---	---

Legend

-  CO₂ Extinguisher (load: 2kg) In Polycarbonate Enclosure
-  DCP Extinguisher (load: 6kg) In Polycarbonate Enclosure
-  H₂O Extinguisher (load: 9L) In Polycarbonate Enclosure
-  Manual Call Point (At 1200mm from F.F.L.)
-  Smoke Detector
-  Beacon
-  Sounder Bell
-  2.5mm² Fire Retardant Low Smoke (FRLS) Cables In FRLS Conduits (Running Underground)
-  2.5mm² Fire Retardant Low Smoke (FRLS) Cables In FRLS Conduits (Above False Ceiling or Through Slab)
-  Fire Alarm Control Panel
-  Exit Sign

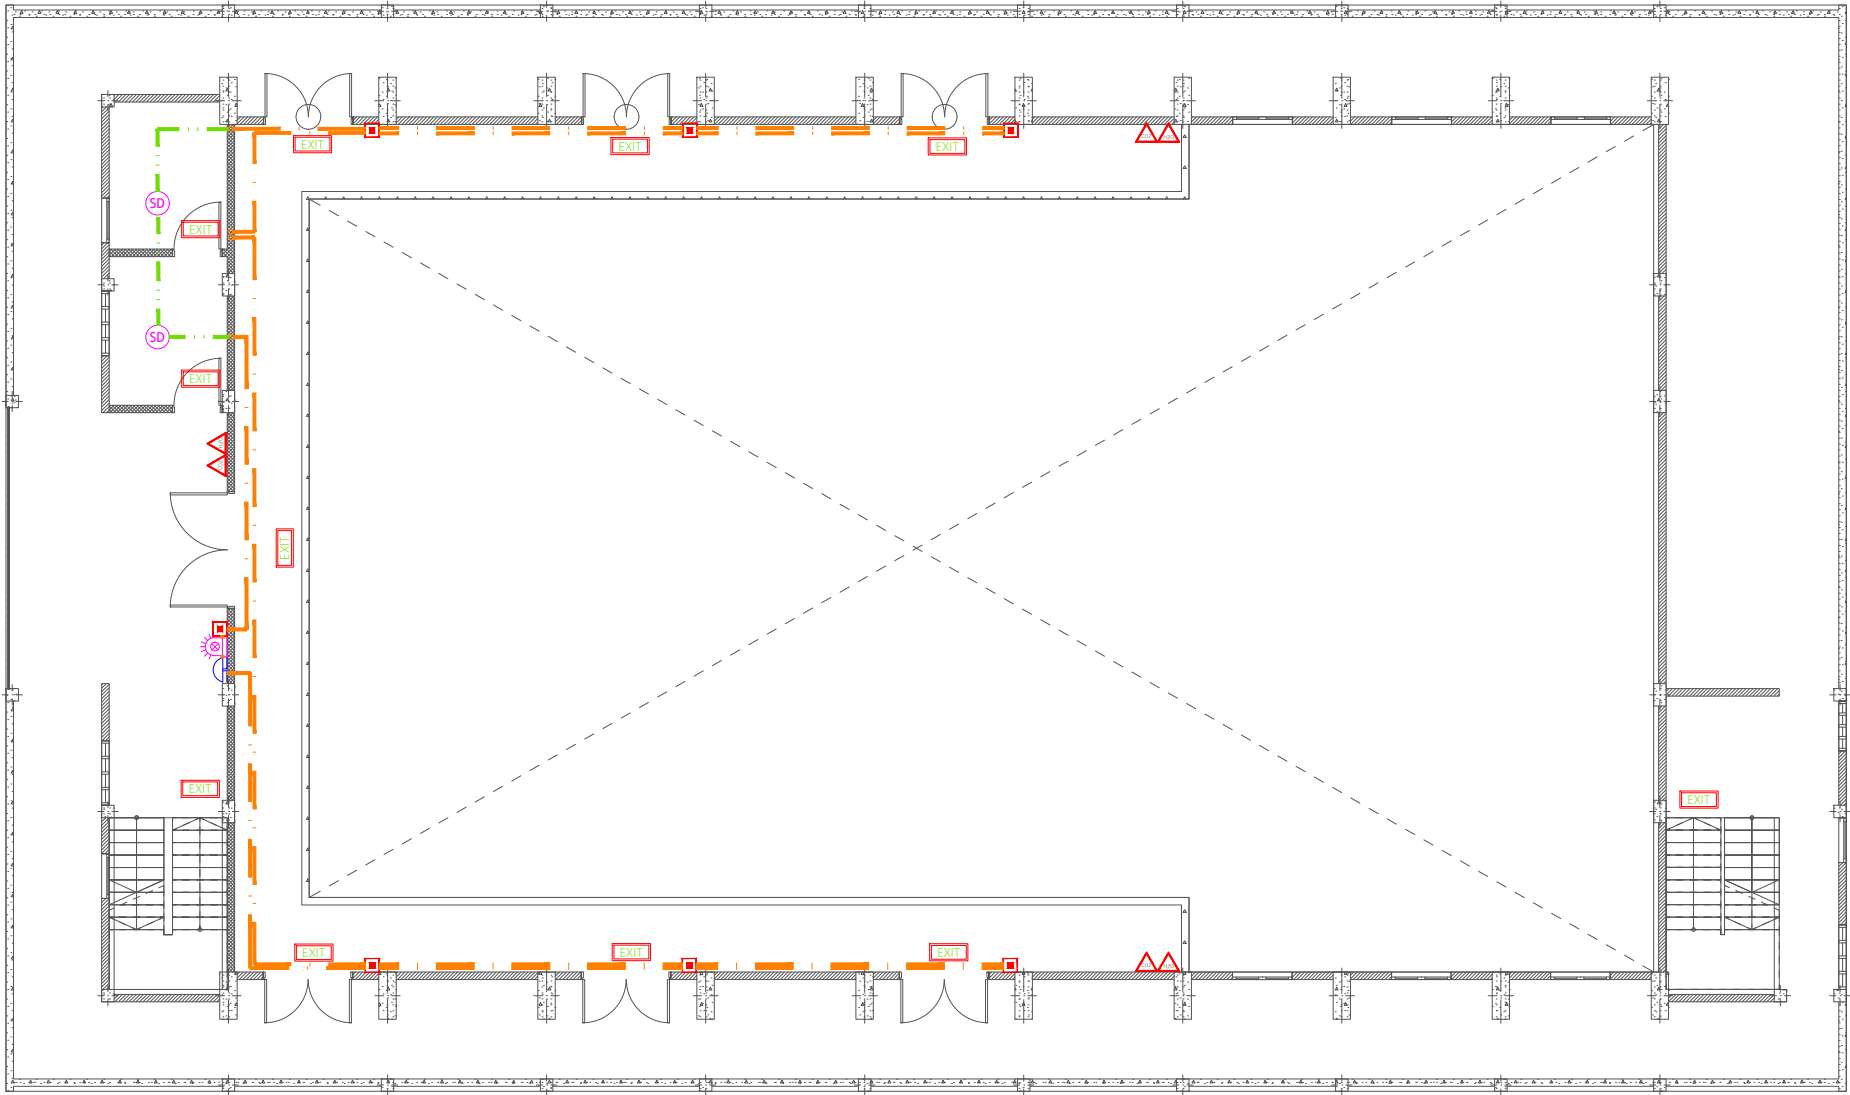

FIRST FLOOR FDP LAYOUT
1:150

PROPOSED 03 STOREY
**MULTIPURPOSE
HALL AND EIGHT
CLASSROOM
BLOCK,
N. KUDAFAREE**
Client:
Ministry Of Education












March 2021

Services By: Mohamed Rassam
Checked By:
Drawn By: Hussain Rasheed


EPOCH
T: +960 333 3528, E: info@epoch.associates
W: www.epoch.associates, A: G. Rosary West,
Husnuheena Magu, Male' Republic of Maldives

Rev:	Page:
---	FDP -02

Legend

-  CO₂ Extinguisher (load: 2kg) In Polycarbonate Enclosure
-  DCP Extinguisher (load: 6kg) In Polycarbonate Enclosure
-  H₂O Extinguisher (load: 9L) In Polycarbonate Enclosure
-  Manual Call Point (At 1200mm from F.F.L.)
-  Smoke Detector
-  Beacon
-  Sounder Bell
-  2.5mm² Fire Retardant Low Smoke (FRLS) Cables In FRLS Conduits (Running Underground)
-  2.5mm² Fire Retardant Low Smoke (FRLS) Cables In FRLS Conduits (Above False Ceiling or Through Slab)
-  Fire Alarm Control Panel
-  Exit Sign



PROPOSED 03 STOREY
**MULTIPURPOSE
HALL AND EIGHT
CLASSROOM
BLOCK,
N. KUDAFAREE**

Client:
Ministry Of Education

March 2021

Services By: **Mohamed Rassam**
Checked By:
Drawn By: **Hussain Rasheed**



EPOCH











T: +960 333 3528, **E:** info@epoch.associates
W: www.epoch.associates, **A:** G.Rosary West,
Husnuheena Magu, Male' Republic of Maldives


Rev:	Page:
---	FDP -03

SECOND FLOOR FDP LAYOUT

1:150

Legend

-  Ceiling Light (18W)
-  Ceiling Light (12W)
-  Recessed Ceiling Light (12W)
-  Ceiling Down Light (18W) - Weather Proof
-  Weather Proof Wall Light IP55 (12W)
-  3 Ft Led Tube Light
-  2 x 50W PLL Tube Light
-  Light and Fan Switch (1 Gang - 5 Gang)
-  42" To 48" Ceiling Fan
-  Ceiling Mounted Exhaust Fan 90m3/hr

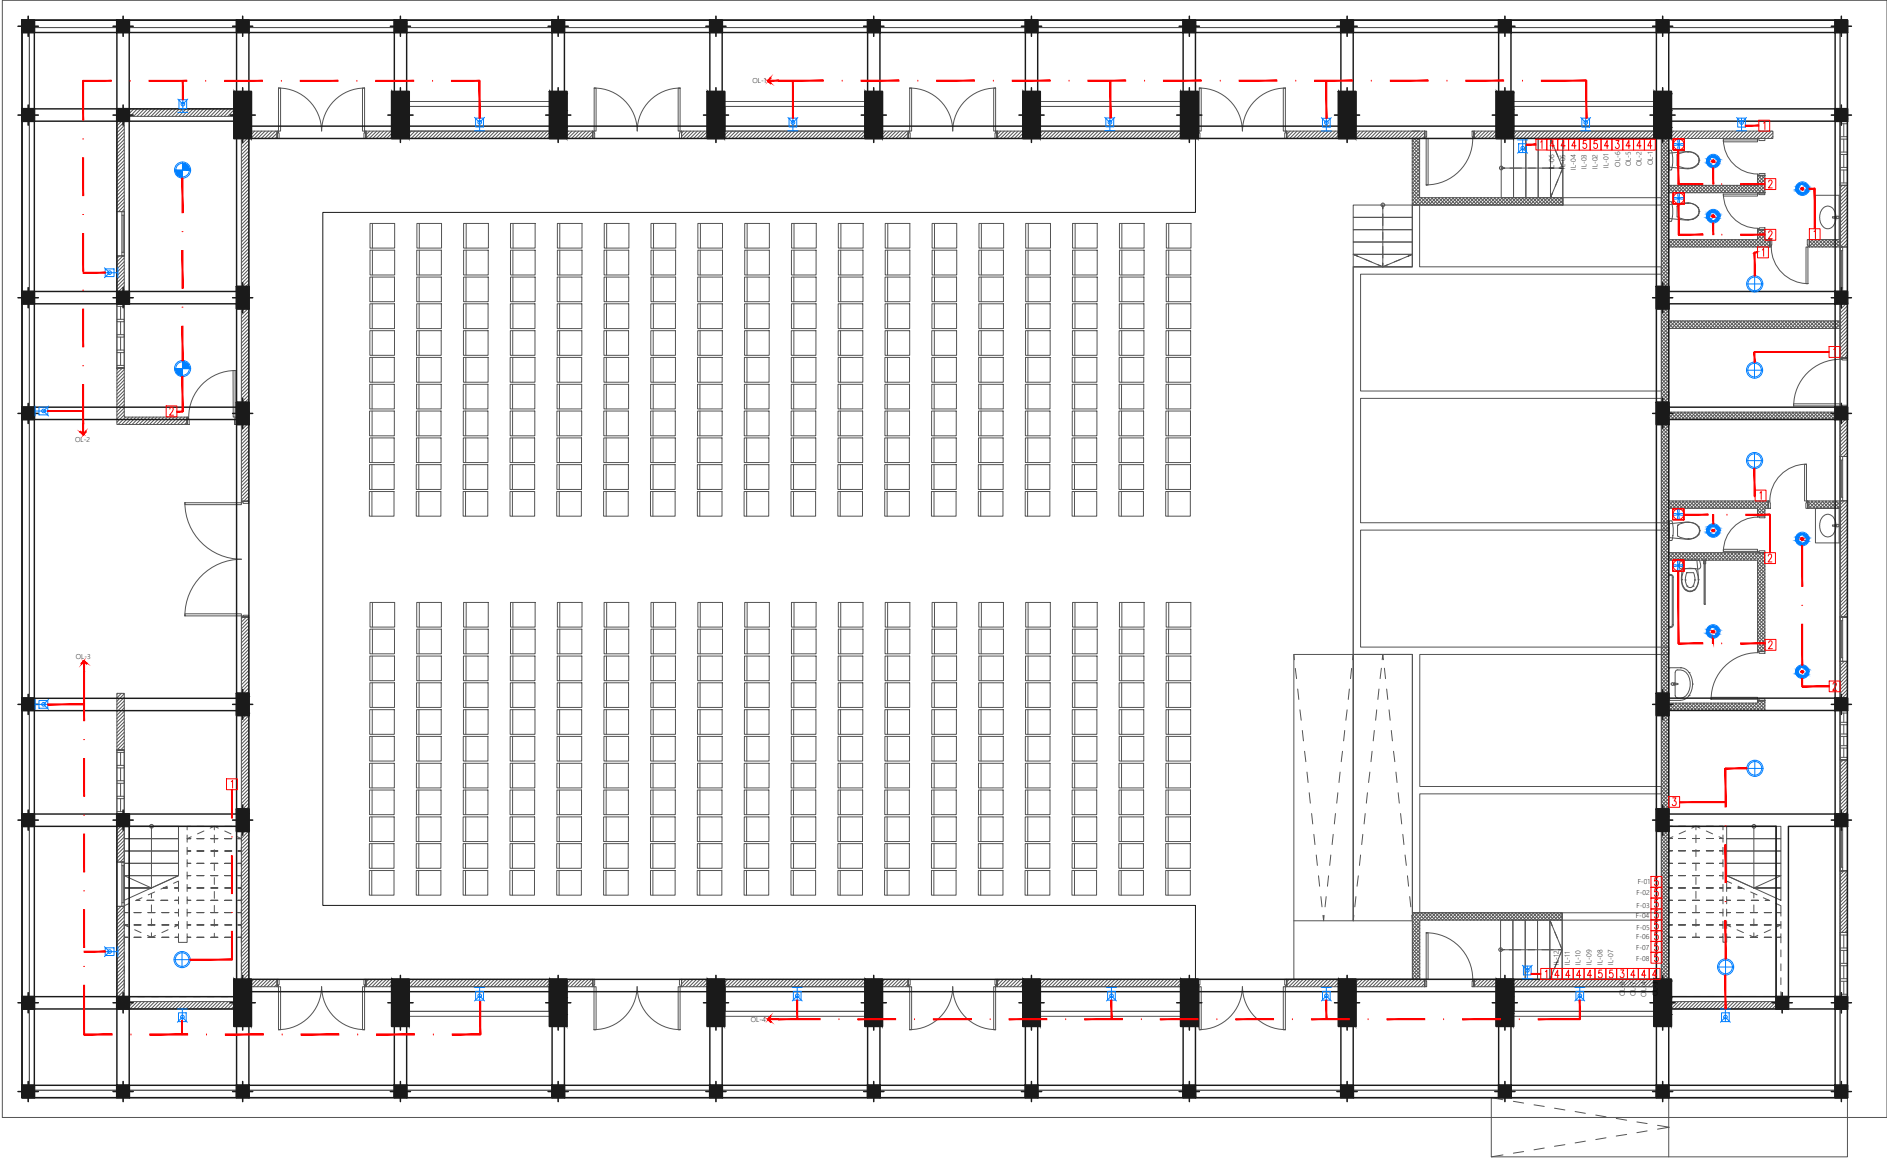

GROUND FLOOR LIGHTING LAYOUT
1:150











PROPOSED 03 STOREY
**MULTIPURPOSE
HALL AND EIGHT
CLASSROOM
BLOCK,
N. KUDAFAREE**
Client:
Ministry Of Education


March 2021
Services By: Mohamed Rassam
Checked By:
Drawn By: Hussain Rasheed


EPOCH
T: +960 333 3528, E: info@epoch.associates
W: www.epoch.associates, A: G. Rosary West,
Husnuheena Magu, Male' Republic of Maldives

Rev: ---
Page: EL -01

Legend

-  Ceiling Light (18W)
-  Ceiling Light (12W)
-  Recessed Ceiling Light (12W)
-  Ceiling Down Light (18W) - Weather Proof
-  Weather Proof Wall Light IP55 (12W)
-  3 Ft Led Tube Light
-  2 x 50W PLL Tube Light
-  Light and Fan Switch (1 Gang - 5 Gang)
-  42" To 48" Ceiling Fan
-  Ceiling Mounted Exhaust Fan 90m3/hr

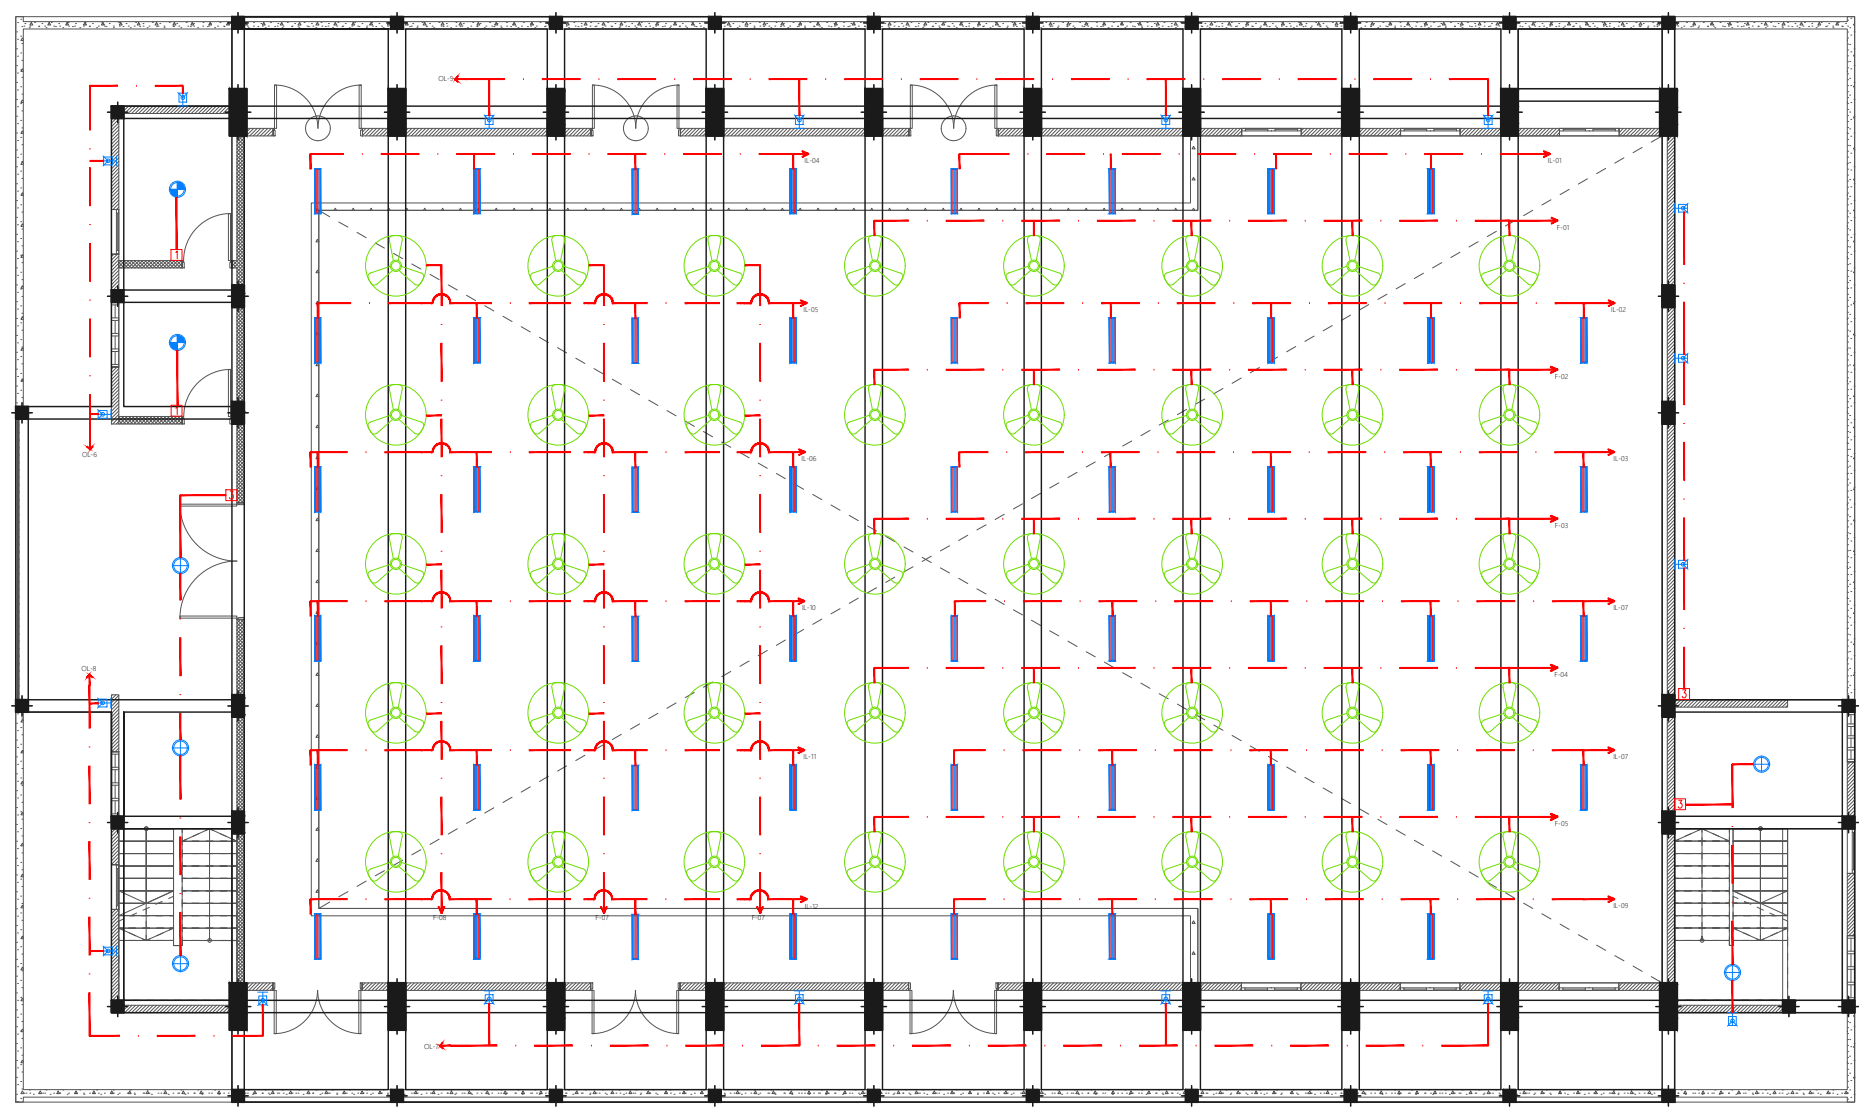


FIRST FLOOR LIGHTING LAYOUT
1:150

PROPOSED 03 STOREY
**MULTIPURPOSE
HALL AND EIGHT
CLASSROOM
BLOCK,
N. KUDAFAREE**

Client:
Ministry Of Education

March 2021

Services By: Mohamed Rassam
Checked By:
Drawn By: Hussain Rasheed



EPOCH

T: +960 333 3528, E: info@epoch.associates
W: www.epoch.associates, A: G. Rosary West,
Husnuheena Magu, Male' Republic of Maldives

Rev:	Page:
---	EL -02

Legend

- Ceiling Light (18W)
- Ceiling Light (12W)
- Recessed Ceiling Light (12W)
- Ceiling Down Light (18W) - Weather Proof
- Weather Proof Wall Light IP55 (12W)
- 3 Ft Led Tube Light
- 2 x 50W PLL Tube Light
- Light and Fan Switch (1 Gang - 5 Gang)
- 42" To 48" Ceiling Fan
- Ceiling Mounted Exhaust Fan 90m3/hr

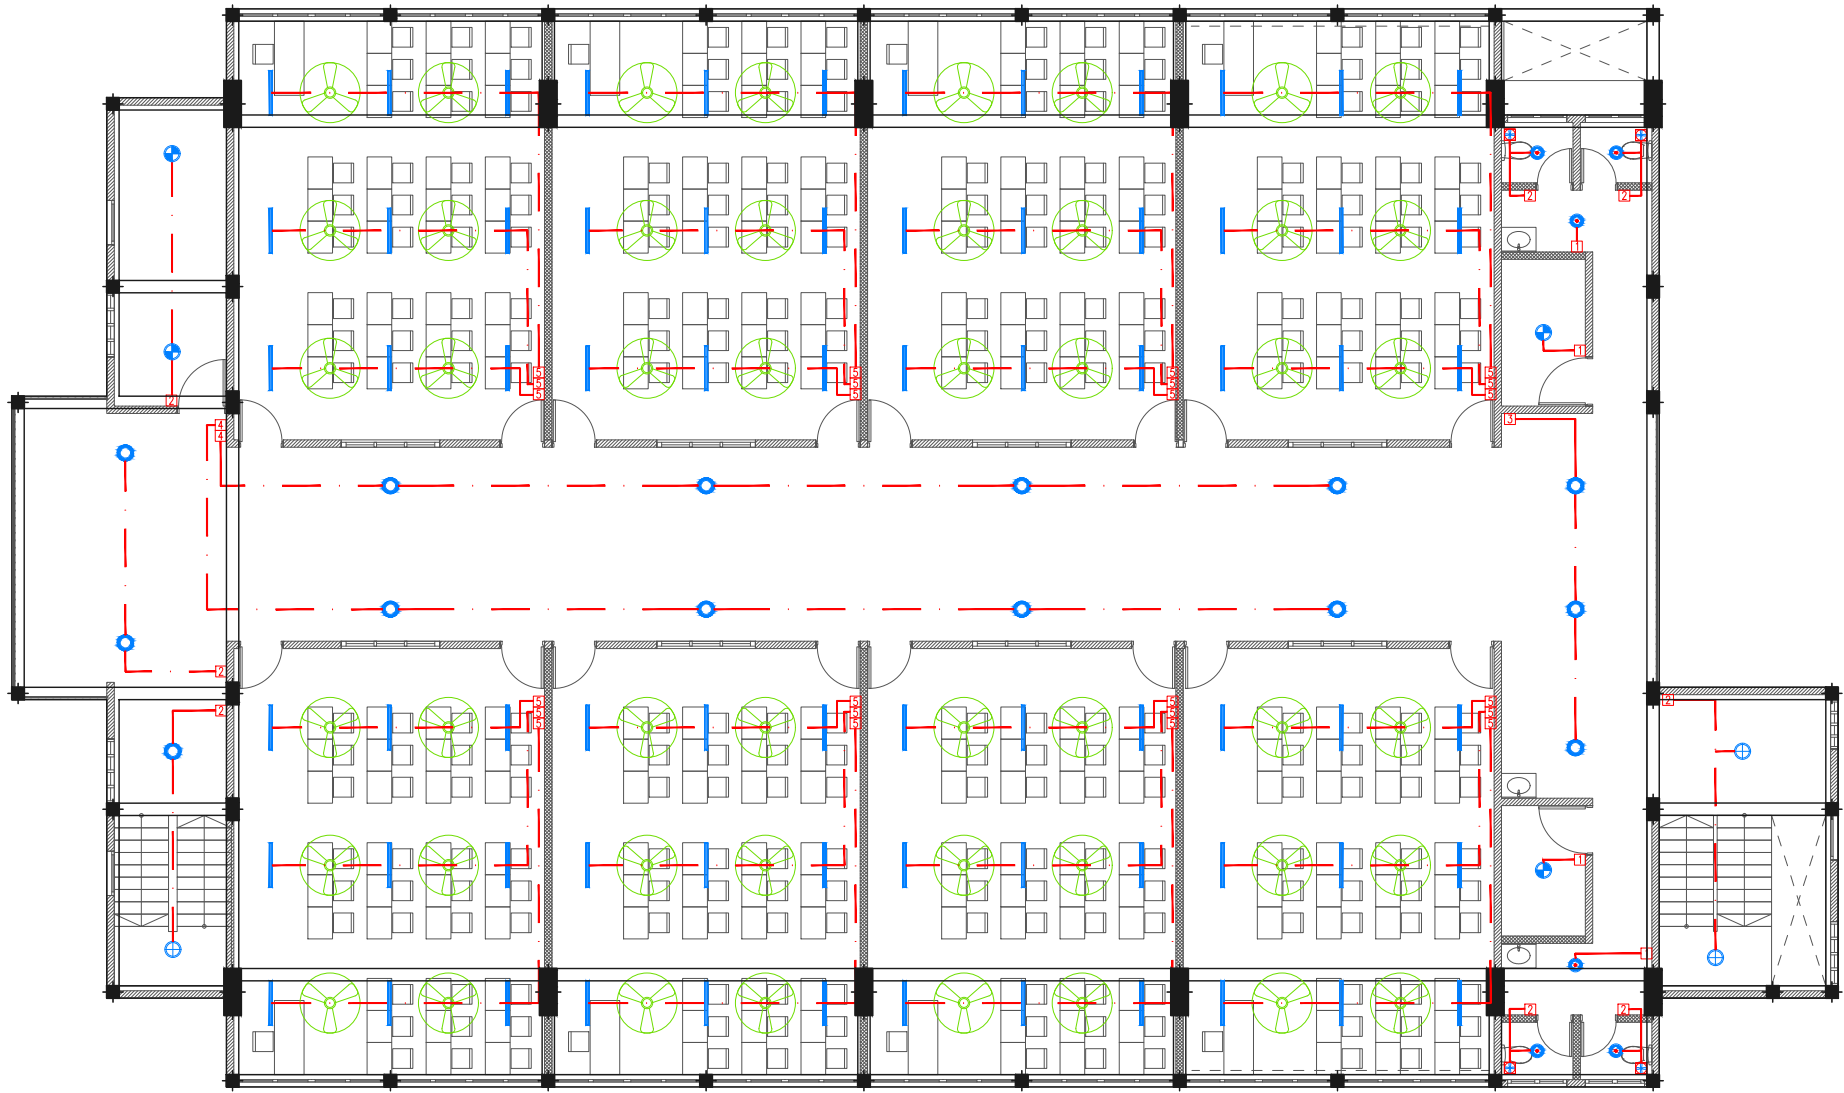

SECOND FLOOR LIGHTING LAYOUT
1:150

PROPOSED 03 STOREY
**MULTIPURPOSE
HALL AND EIGHT
CLASSROOM
BLOCK,
N. KUDAFAREE**
Client:
Ministry Of Education

March 2021
Services By: Mohamed Rassam
Checked By:
Drawn By: Hussain Rasheed


EPOCH
T: +960 333 3528, E: info@epoch.associates
W: www.epoch.associates, A: G. Rosary West,
Husnuheena Magu, Male' Republic of Maldives


Rev:	Page:
---	EL -03

Legend

- 16Ø Cold Water Supply To Basin Faucet
- 16Ø Cold Water Supply To Bidet Shower
- 16Ø Cold Water Supply To Cistern
- Gate Valve
- Rise In Wall
- Drop In Wall
- Angle Valve with cap for Ground Water Supply
- 25Ø Cold Water Supply Pipes Running Underground
- 20Ø Cold Water Supply Pipes Running In Wall
- 20Ø Cold Water Supply Pipes Running Above False Ceiling
- 20Ø Cold Water Supply Pipes Running Underground
- 25Ø Ground Water Supply Pipes

Notes: -

- All Cold Water Pipes Should Be PVC
- SII Hot Water Pipes Should Be PPR

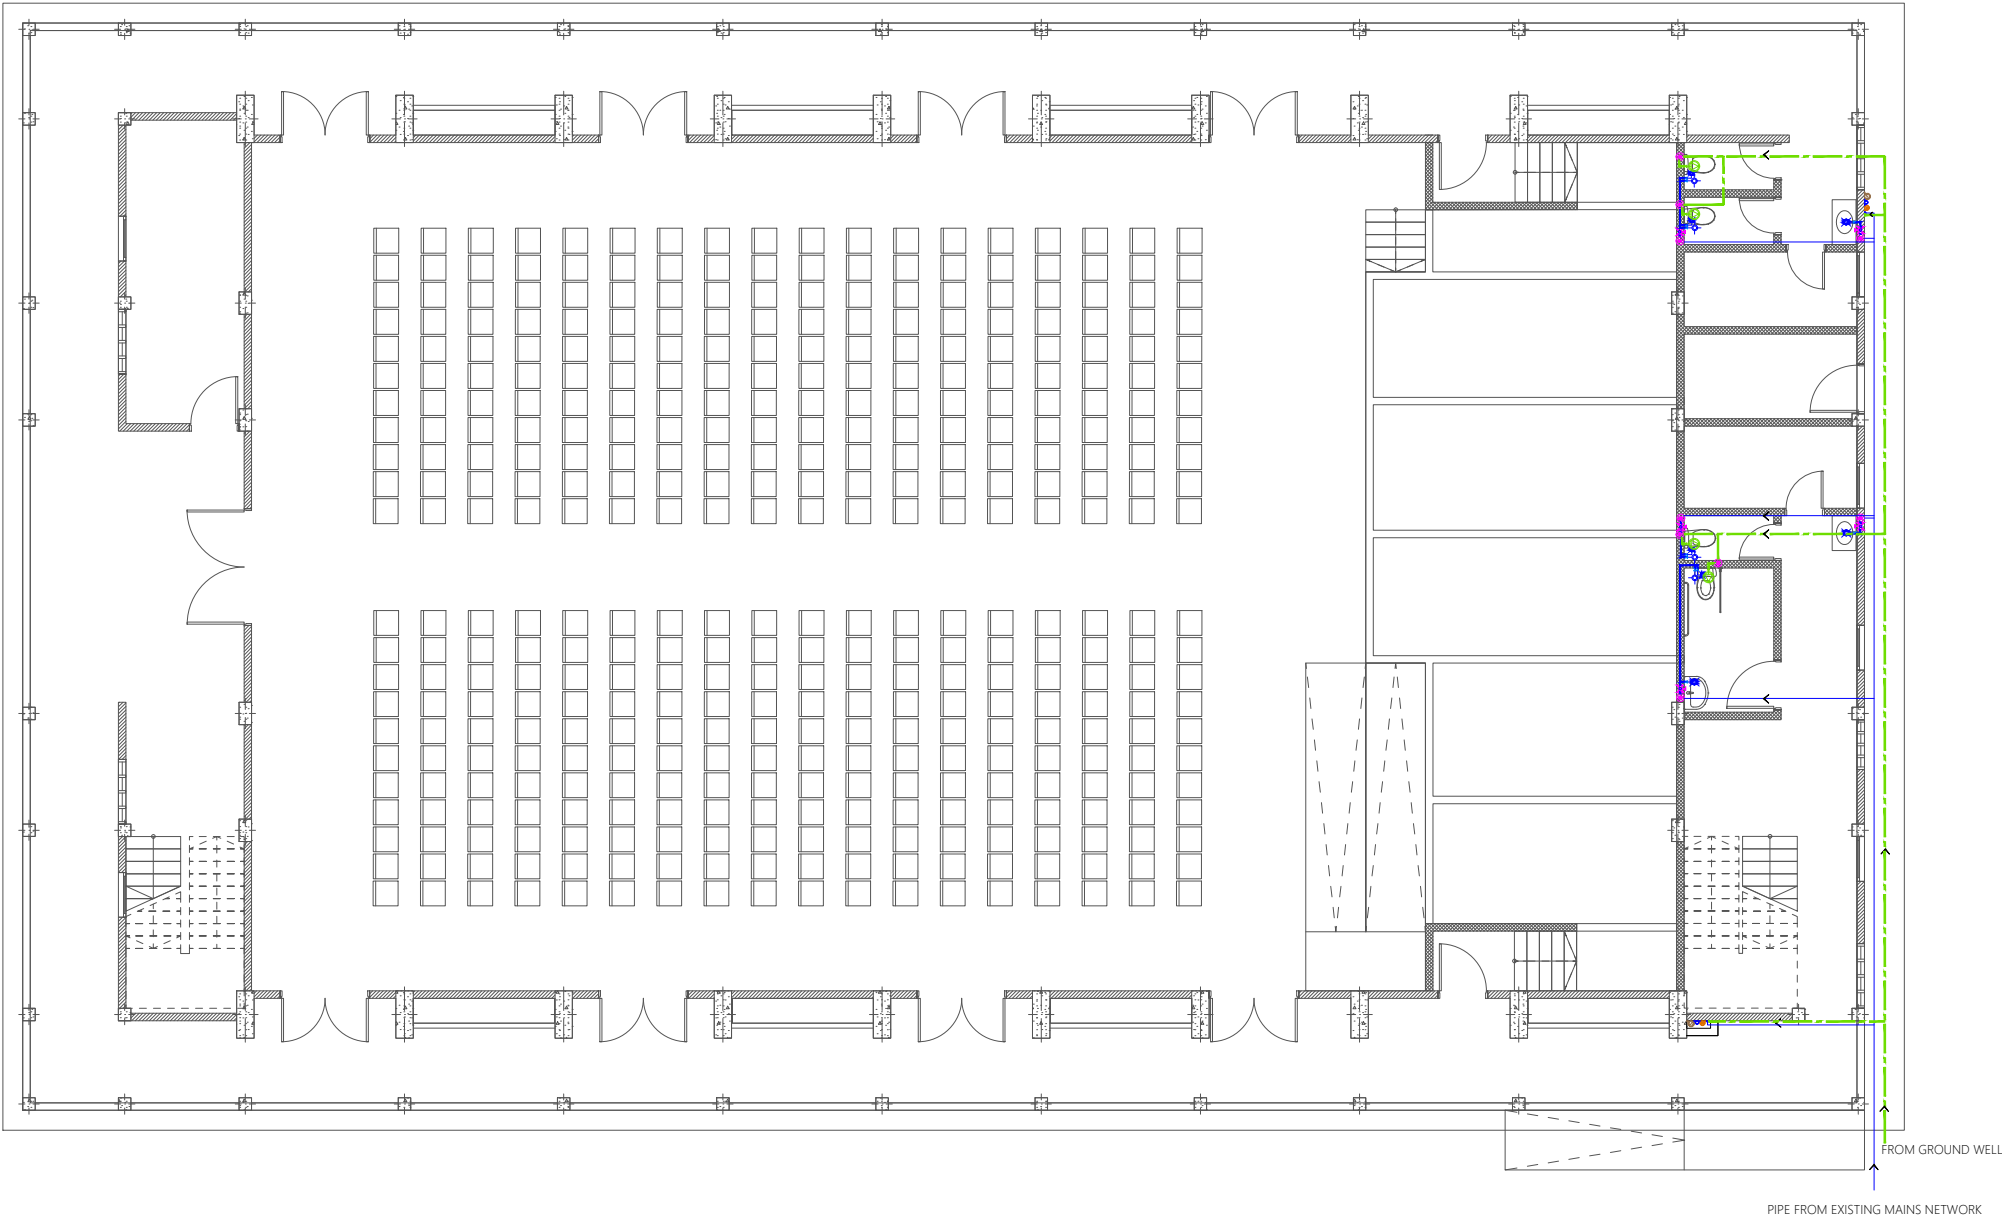

GROUND FLOOR PLUMBING LAYOUT

1:150

PROPOSED 03 STOREY
**MULTIPURPOSE
HALL AND EIGHT
CLASSROOM
BLOCK,
N. KUDAFAREE**

Client:
Ministry Of Education

March 2021

Services By: **Mohamed Rassam**
Checked By:
Drawn By: **Hussain Rasheed**



EPOCH

T: +960 333 3528, E: info@epoch.associates
W: www.epoch.associates, A: G. Rosary West,
Husnuheena Magu, Male' Republic of Maldives


Rev:	Page:
---	PL -01

Legend

- 16Ø Cold Water Supply To Basin Faucet
- 16Ø Cold Water Supply To Bidet Shower
- 16Ø Cold Water Supply To Cistern
- Gate Valve
- Rise In Wall
- Drop In Wall
- Angle Valve with cap for Ground Water Supply
- 25Ø Cold Water Supply Pipes Running Underground
- 20Ø Cold Water Supply Pipes Running In Wall
- 20Ø Cold Water Supply Pipes Running Above False Ceiling
- 20Ø Cold Water Supply Pipes Running Underground
- 25Ø Ground Water Supply Pipes

Notes: -

- All Cold Water Pipes Should Be PVC
- SII Hot Water Pipes Should Be PPR

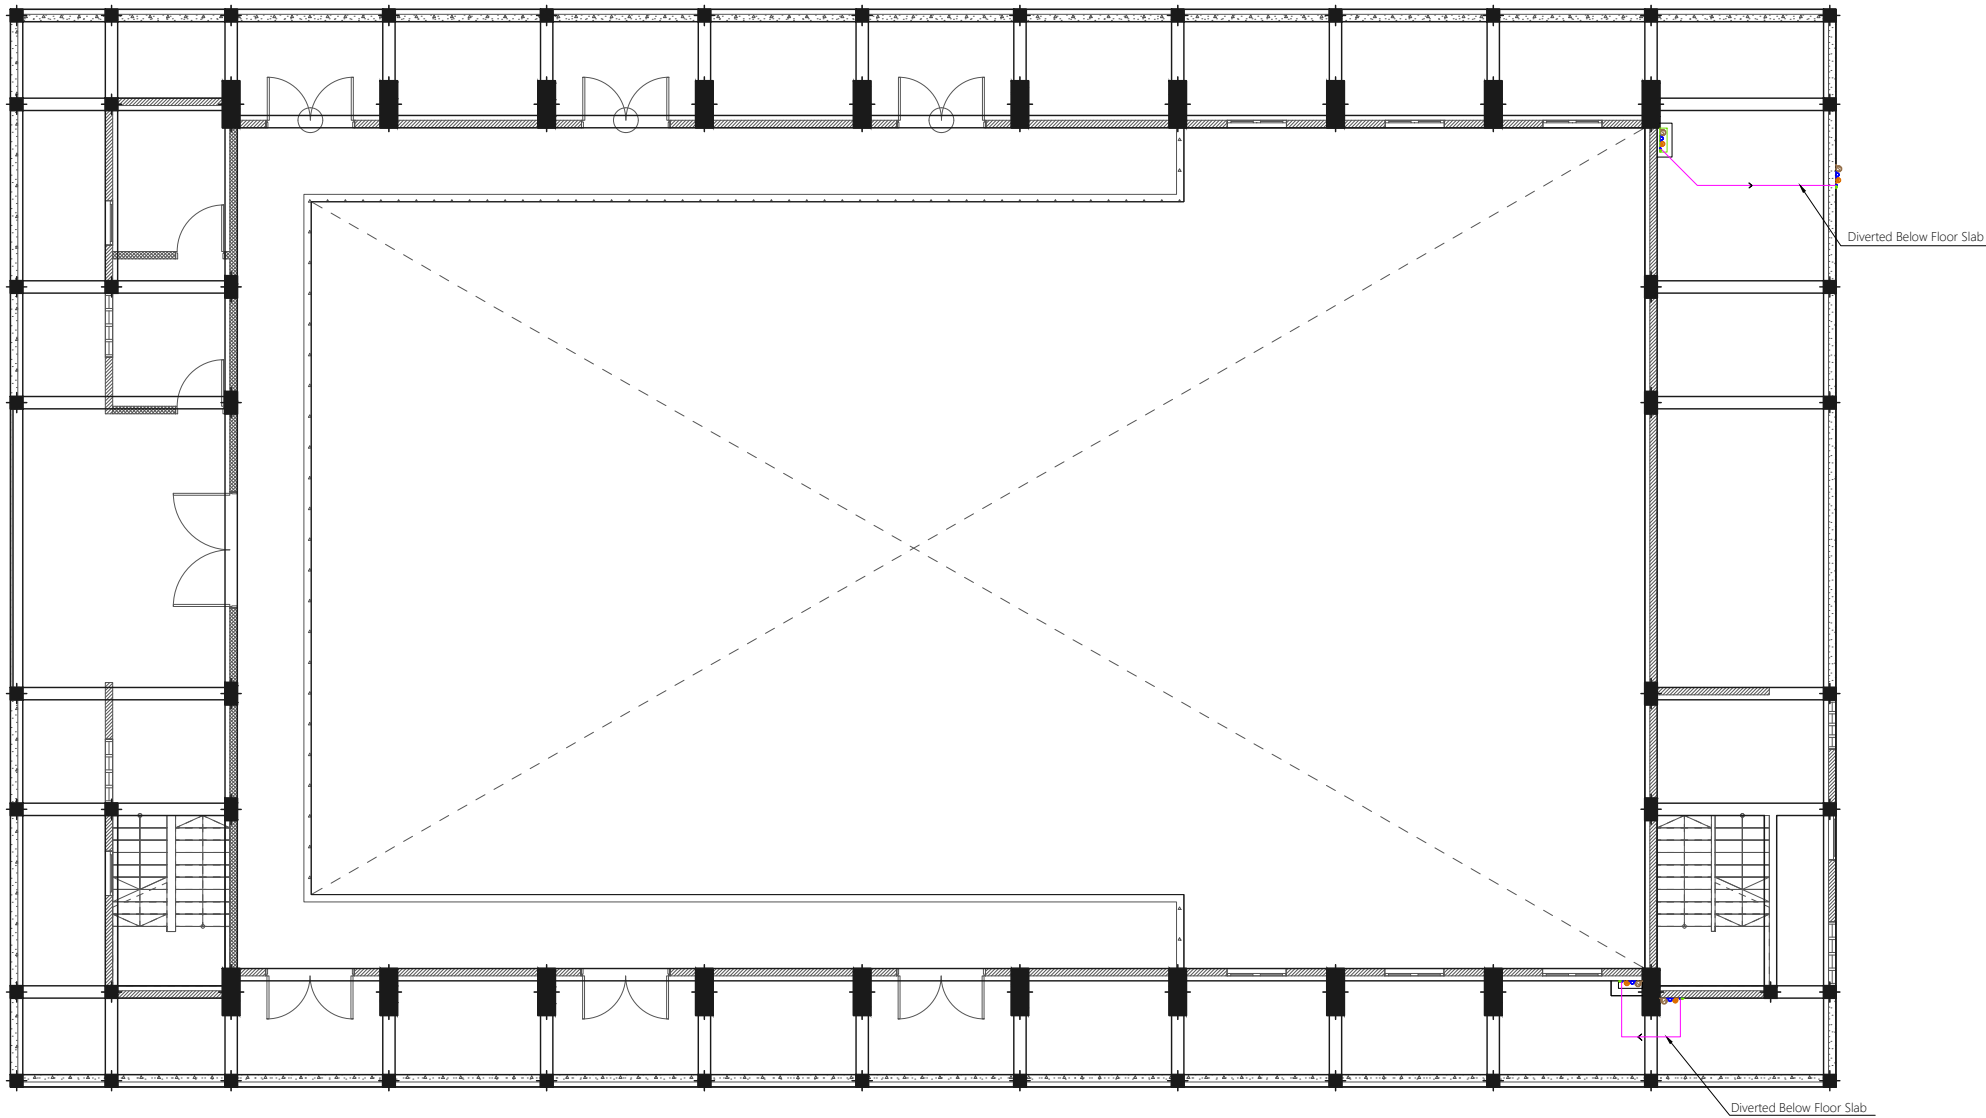

FIRST FLOOR PLUMBING LAYOUT
1:150

PROPOSED 03 STOREY
**MULTIPURPOSE
HALL AND EIGHT
CLASSROOM
BLOCK,
N. KUDAFAREE**
Client:
Ministry Of Education

March 2021
Services By: **Mohamed Rassam**
Checked By:
Drawn By: **Hussain Rasheed**

EPOCH
T: +960 333 3528, E: info@epoch.associates
W: www.epoch.associates, A: G. Rosary West,
Husnuheena Magu, Male' Republic of Maldives


Rev:	Page:
---	PL -02

Legend

- 16Ø Cold Water Supply To Basin Faucet
- 16Ø Cold Water Supply To Bidet Shower
- 16Ø Cold Water Supply To Cistern
- Gate Valve
- Rise In Wall
- Drop In Wall
- Angle Valve with cap for Ground Water Supply
- 25Ø Cold Water Supply Pipes Running Underground
- 20Ø Cold Water Supply Pipes Running In Wall
- 20Ø Cold Water Supply Pipes Running Above False Ceiling
- 20Ø Cold Water Supply Pipes Running Underground
- 25Ø Ground Water Supply Pipes

Notes: -

- All Cold Water Pipes Should Be PVC
- SII Hot Water Pipes Should Be PPR

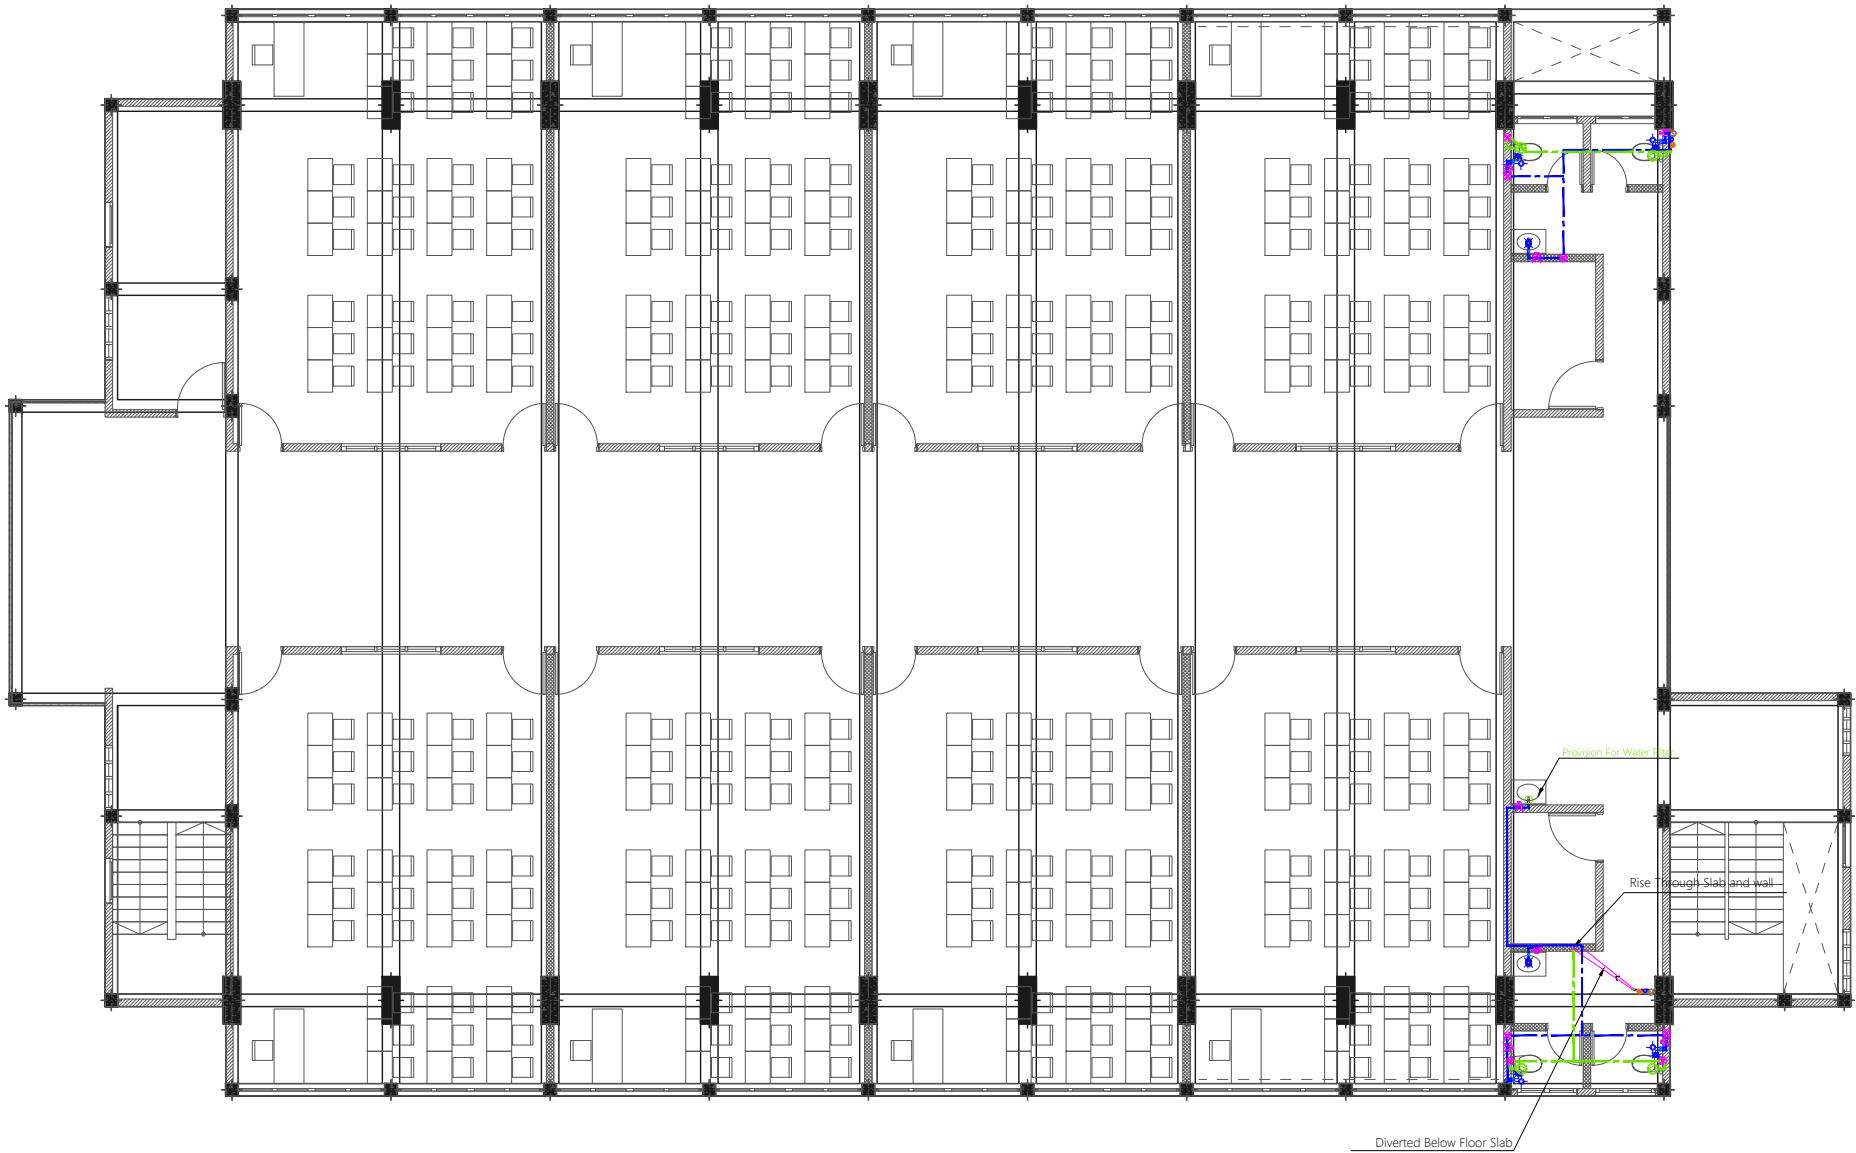

SECOND FLOOR PLUMBING LAYOUT

1:150

PROPOSED 03 STOREY
**MULTIPURPOSE
HALL AND EIGHT
CLASSROOM
BLOCK,
N. KUDAFAREE**

Client:
Ministry Of Education

March 2021

Services By: **Mohamed Rassam**
Checked By:
Drawn By: **Hussain Rasheed**



EPOCH


T: +960 333 3528, E: info@epoch.associates
W: www.epoch.associates, A: G. Rosary West,
Husnuheena Magu, Male' Republic of Maldives

Rev:	Page:
---	PL -03

- Legend
- Floor Drain
 - Floor Gully
 - 110Ø Soil Pipe (uPVC Pipe)
 - 110Ø Soil Vent Pipe (uPVC Pipe)
 - 82Ø Waste Pipe (uPVC Pipe)
 - 82Ø Waste Vent Pipe (uPVC Pipe)
 - 40Ø Waste Pipe (uPVC Pipe)
 - 63Ø Manhole Vent Pipe (uPVC Pipe)
 - 110Ø Rain Water Pipes (uPVC Pipe)
 - Clean Out Point
 - Bottle Trap
 - Manhole
 - Gully Trap

Notes: -

- All Drainage Pipes Should Have At A Slope Of 1/150
- All Floor Drains Should Have 'P' Traps

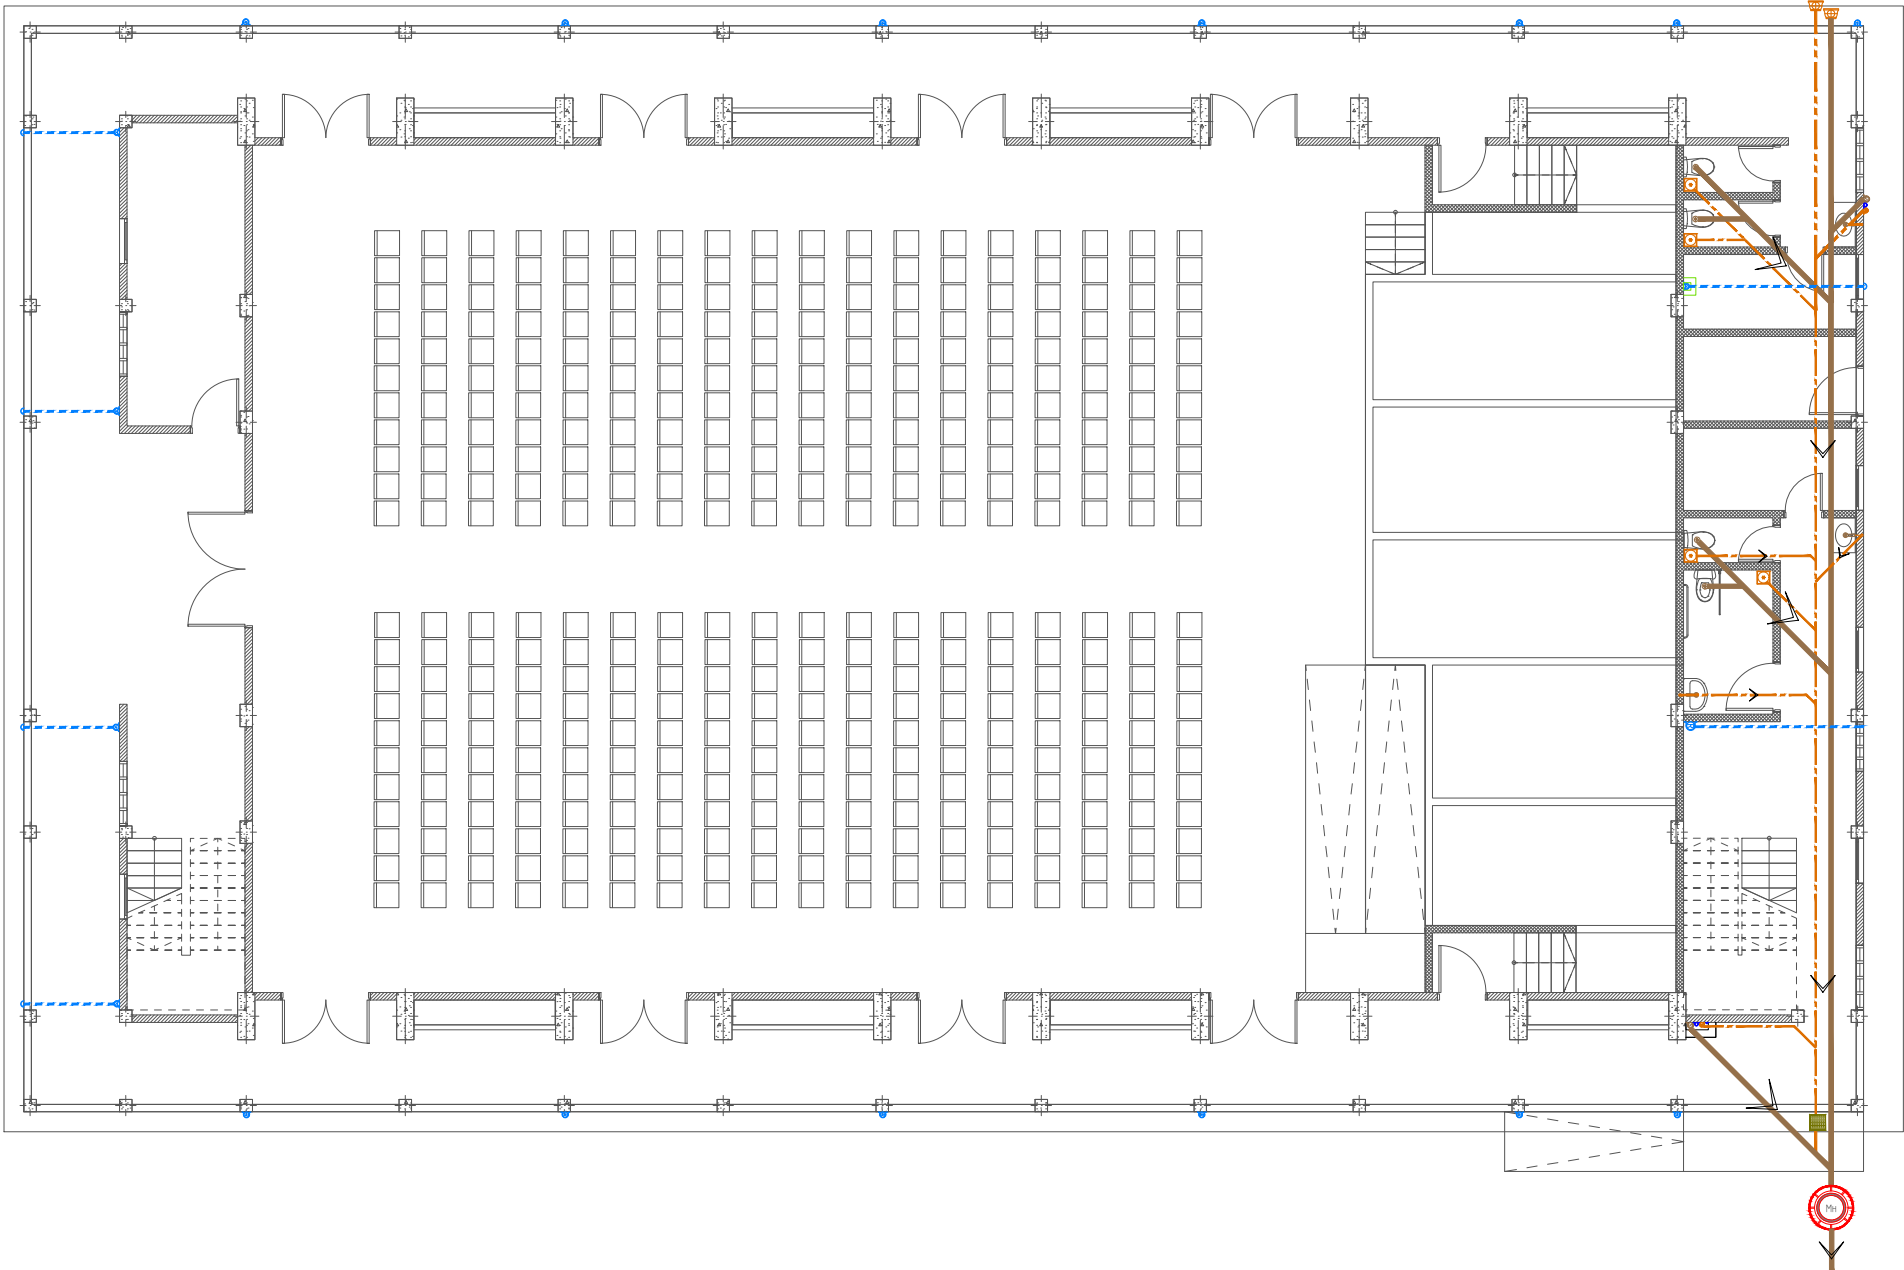

CONNECTED TO EXISTING MAIN SEWER NETWORK

GROUND FLOOR DRAINAGE LAYOUT

1:150

PROPOSED 03 STOREY
**MULTIPURPOSE
HALL AND EIGHT
CLASSROOM
BLOCK,
N. KUDAFAREE**

Client:
Ministry Of Education

March 2021

Services By: **Mohamed Rassam**
Checked By:
Drawn By: **Hussain Rasheed**
















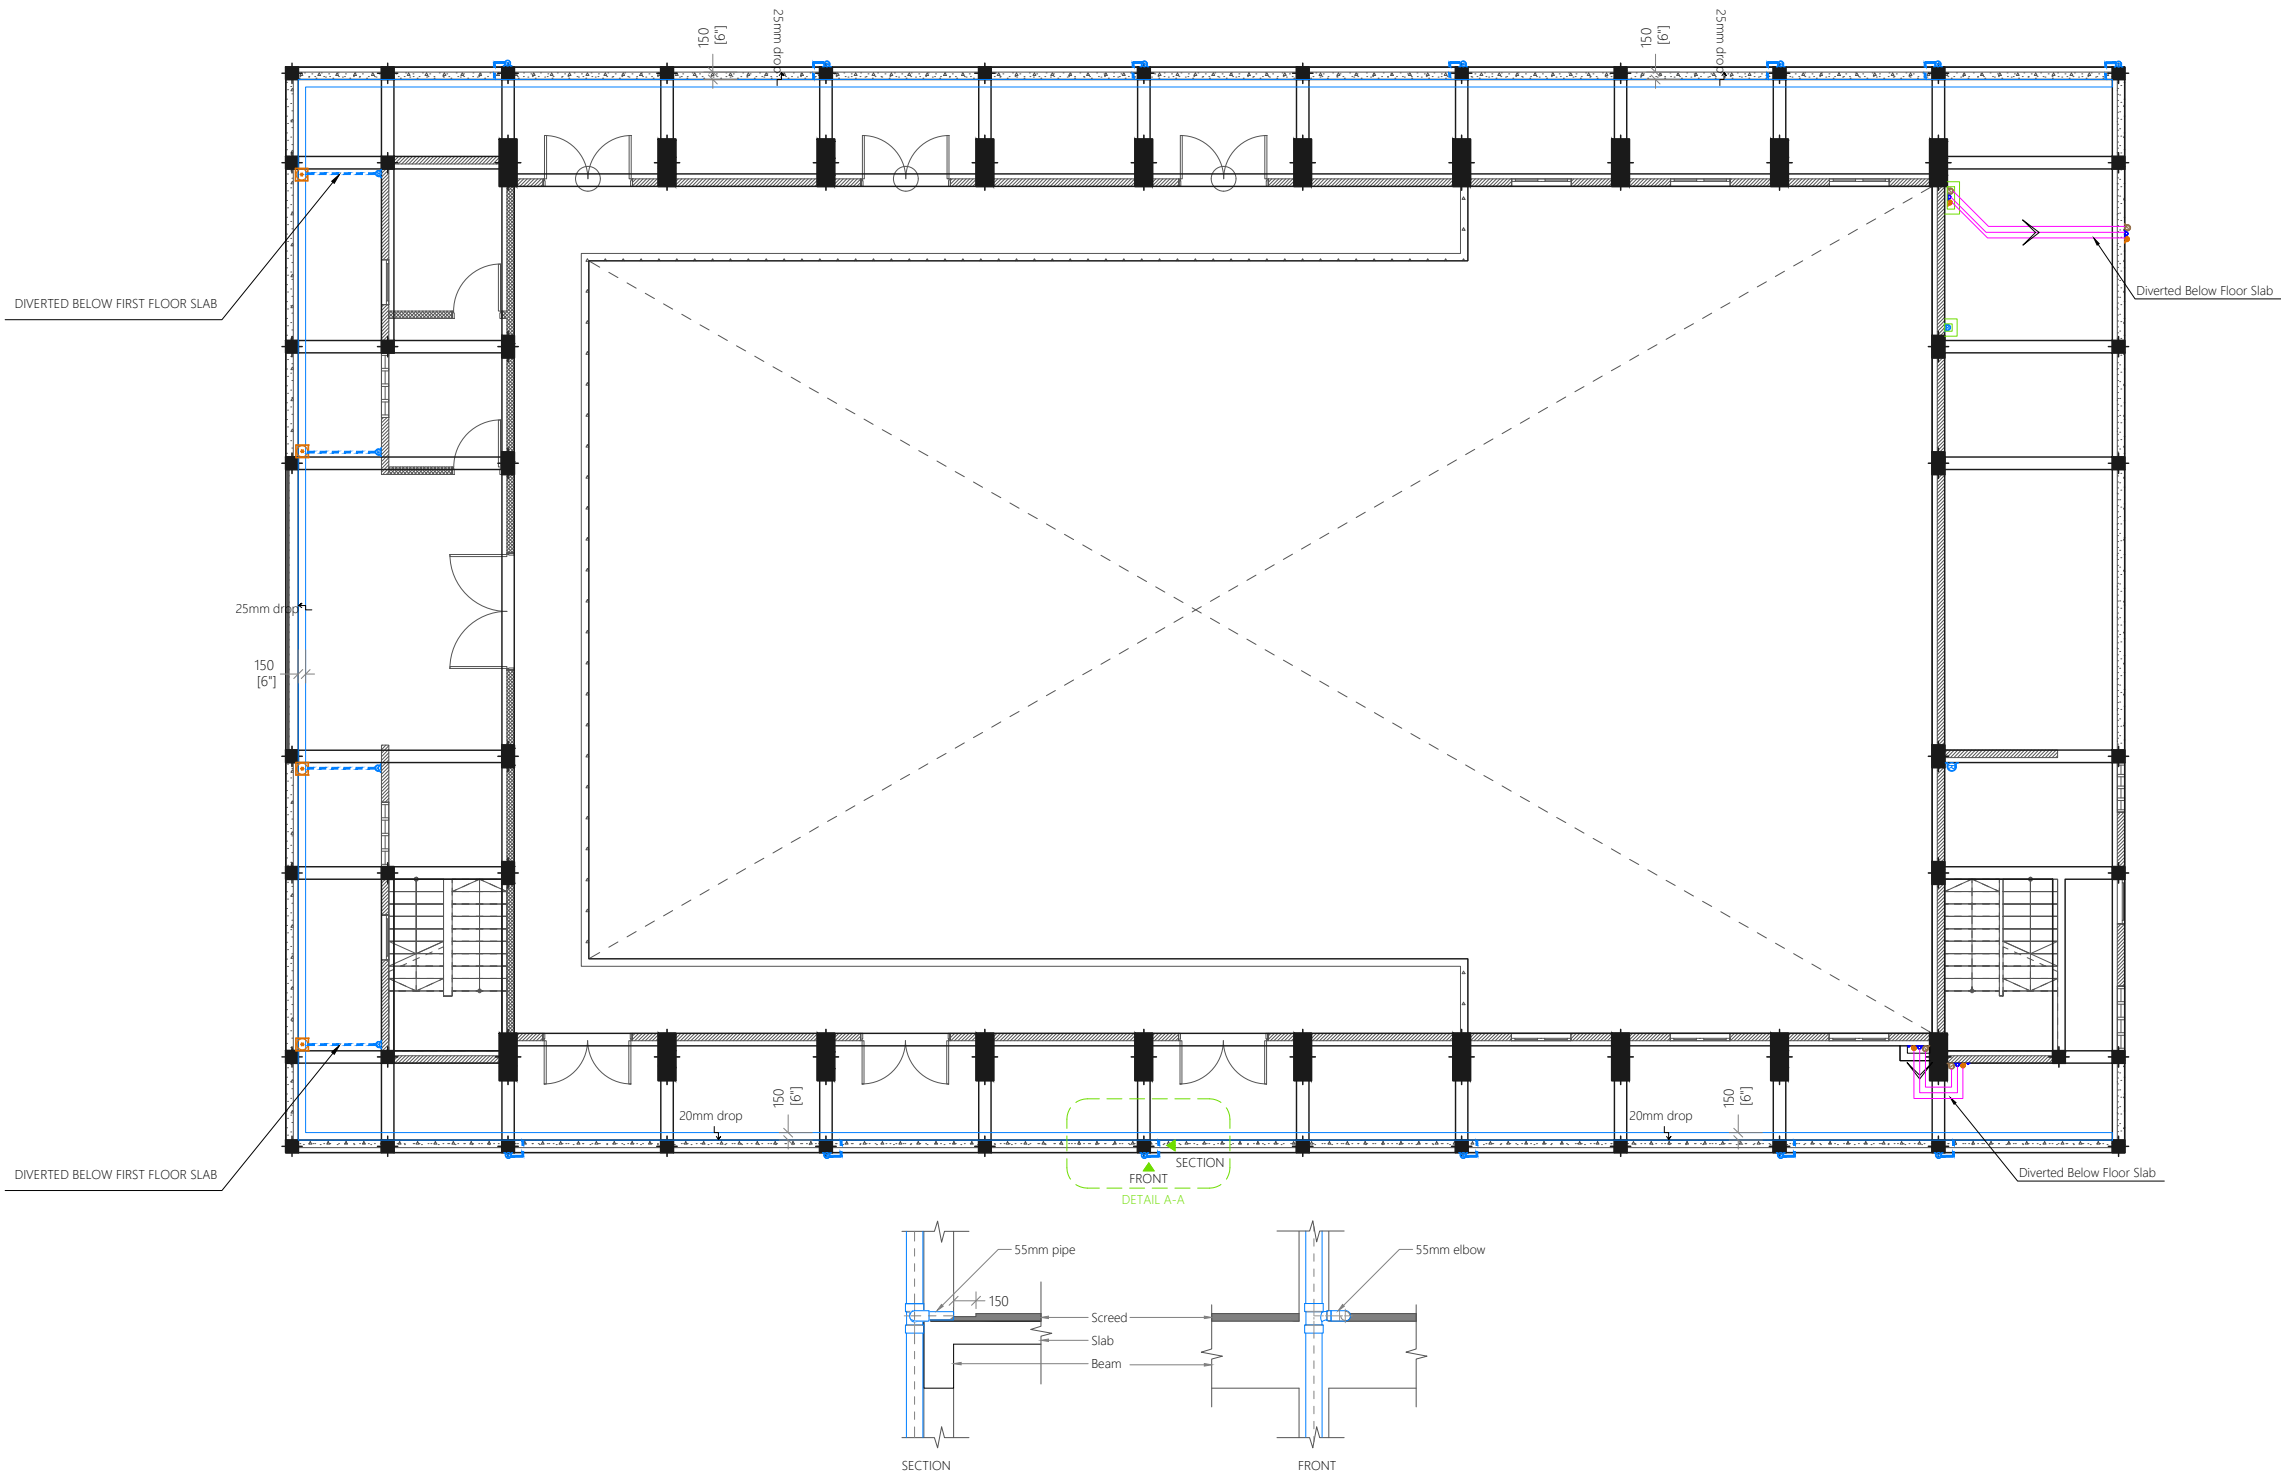
EPOCH

T: +960 333 3528, E: info@epoch.associates
W: www.epoch.associates, A: G. Rosary West,
Husnuheena Magu, Male' Republic of Maldives

Rev:	Page:
---	DR -01

Legend

-  Floor Drain
-  Floor Gully
-  110Ø Soil Pipe (uPVC Pipe)
-  110Ø Soil Vent Pipe (uPVC Pipe)
-  82Ø Waste Pipe (uPVC Pipe)
-  82Ø Waste Vent Pipe (uPVC Pipe)
-  40Ø Waste Pipe (uPVC Pipe)
-  63Ø Manhole Vent Pipe (uPVC Pipe)
-  110Ø Rain Water Pipes (uPVC Pipe)
-  Clean Out Point
-  Bottle Trap
-  Manhole
-  Gully Trap



FIRST FLOOR DRAINAGE LAYOUT
1:150














PROPOSED 03 STOREY
**MULTIPURPOSE
HALL AND EIGHT
CLASSROOM
BLOCK,
N. KUDAFAREE**
Client:
Ministry Of Education


March 2021
Services By: **Mohamed Rassam**
Checked By:
Drawn By: **Hussain Rasheed**


EPOCH
T: +960 333 3528, E: info@epoch.associates
W: www.epoch.associates, A: G. Rosary West,
Husnuheena Magu, Male' Republic of Maldives

Rev:	Page:
---	DR -02

Legend

-  Floor Drain
-  Floor Gully
-  110Ø Soil Pipe (uPVC Pipe)
-  110Ø Soil Vent Pipe (uPVC Pipe)
-  82Ø Waste Pipe (uPVC Pipe)
-  82Ø Waste Vent Pipe (uPVC Pipe)
-  40Ø Waste Pipe (uPVC Pipe)
-  63Ø Manhole Vent Pipe (uPVC Pipe)
-  110Ø Rain Water Pipes (uPVC Pipe)
-  Clean Out Point
-  Bottle Trap
-  Manhole
-  Gully Trap

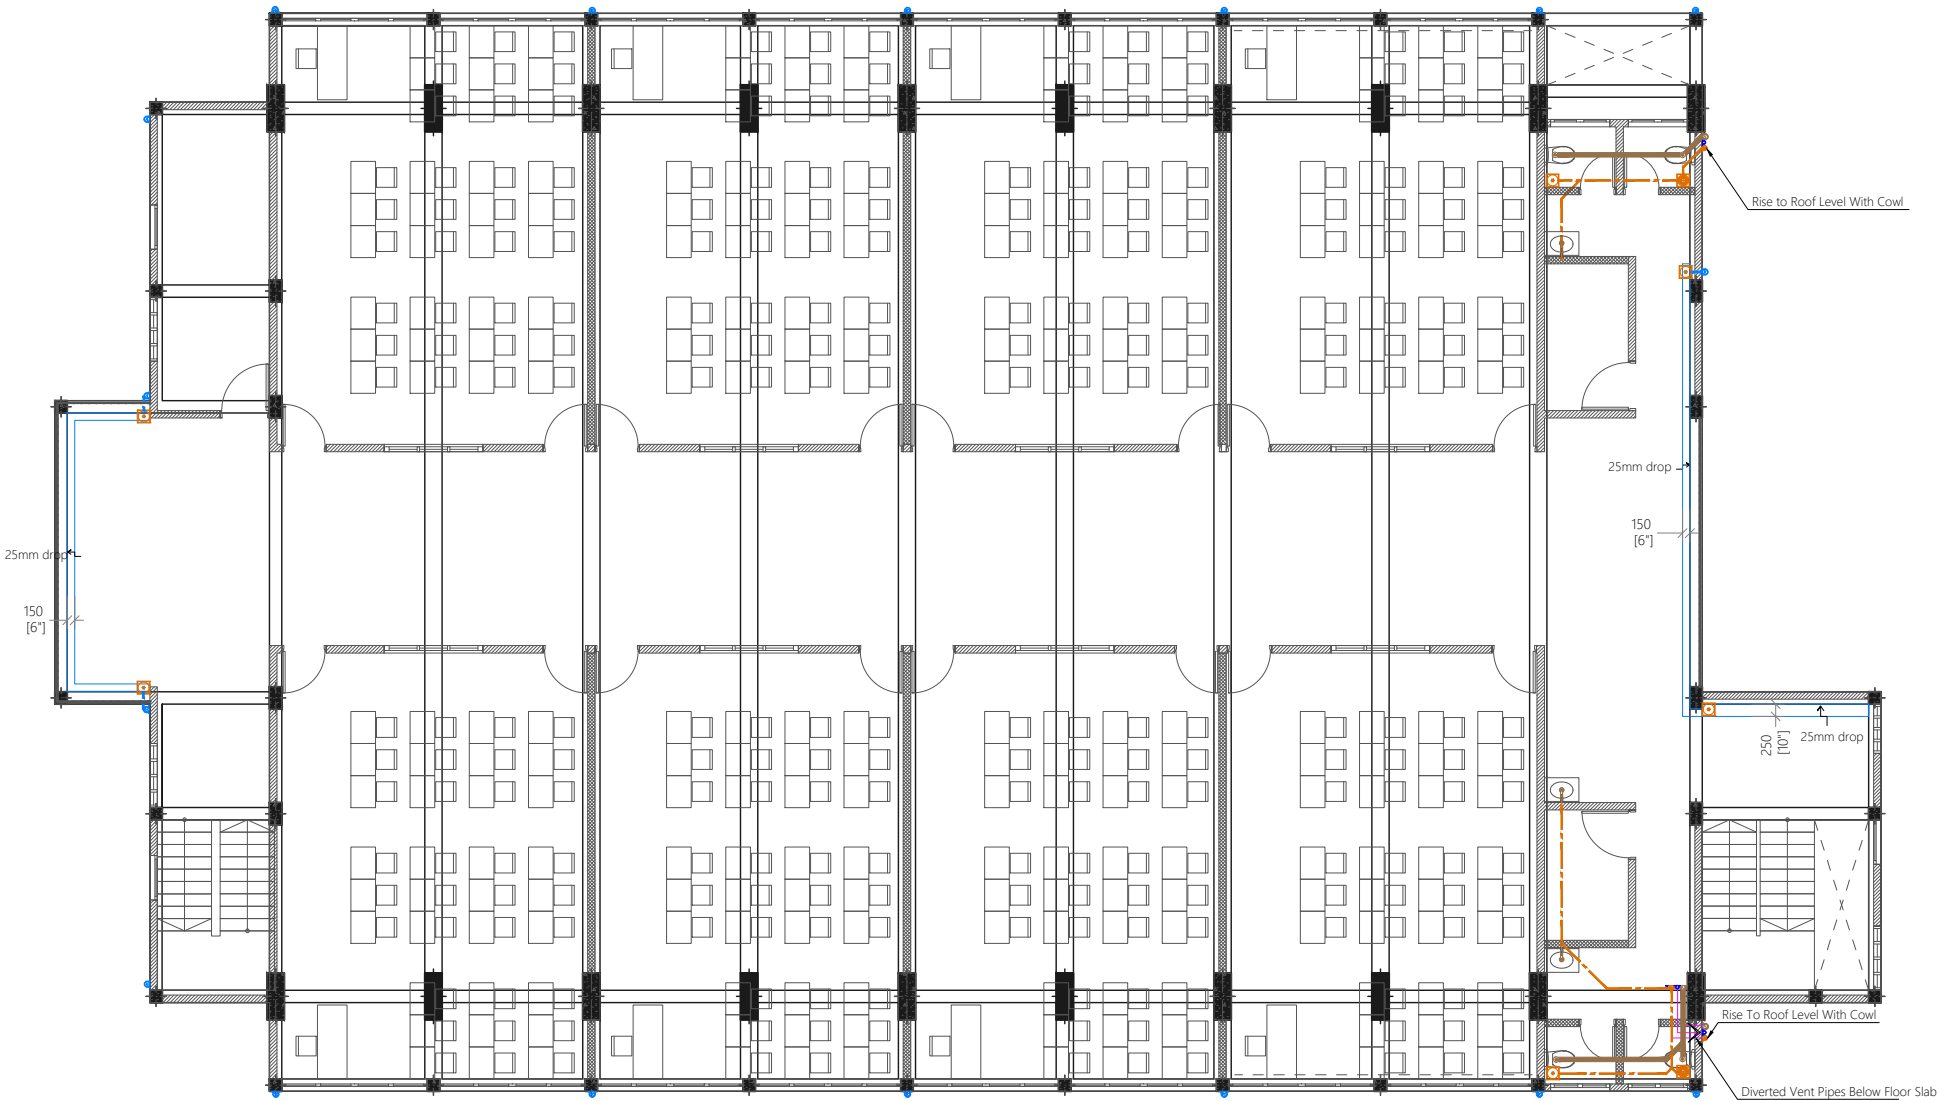

PROPOSED 03 STOREY
**MULTIPURPOSE
HALL AND EIGHT
CLASSROOM
BLOCK,
N. KUDAFAREE**

Client:
Ministry Of Education

March 2021

Services By: **Mohamed Rassam**
Checked By:
Drawn By: **Hussain Rasheed**



EPOCH














T: +960 333 3528, E: info@epoch.associates
W: www.epoch.associates, A: G. Rosary West,
Husnuheena Magu, Male' Republic of Maldives


Rev:	Page:
---	DR -03

SECOND FLOOR DRAINAGE LAYOUT

1:150

Legend

-  Floor Drain
-  Floor Gully
-  110Ø Soil Pipe (uPVC Pipe)
-  110Ø Soil Vent Pipe (uPVC Pipe)
-  82Ø Waste Pipe (uPVC Pipe)
-  82Ø Waste Vent Pipe (uPVC Pipe)
-  40Ø Waste Pipe (uPVC Pipe)
-  63Ø Manhole Vent Pipe (uPVC Pipe)
-  110Ø Rain Water Pipes (uPVC Pipe)
-  Clean Out Point
-  Bottle Trap
-  Manhole
-  Gully Trap

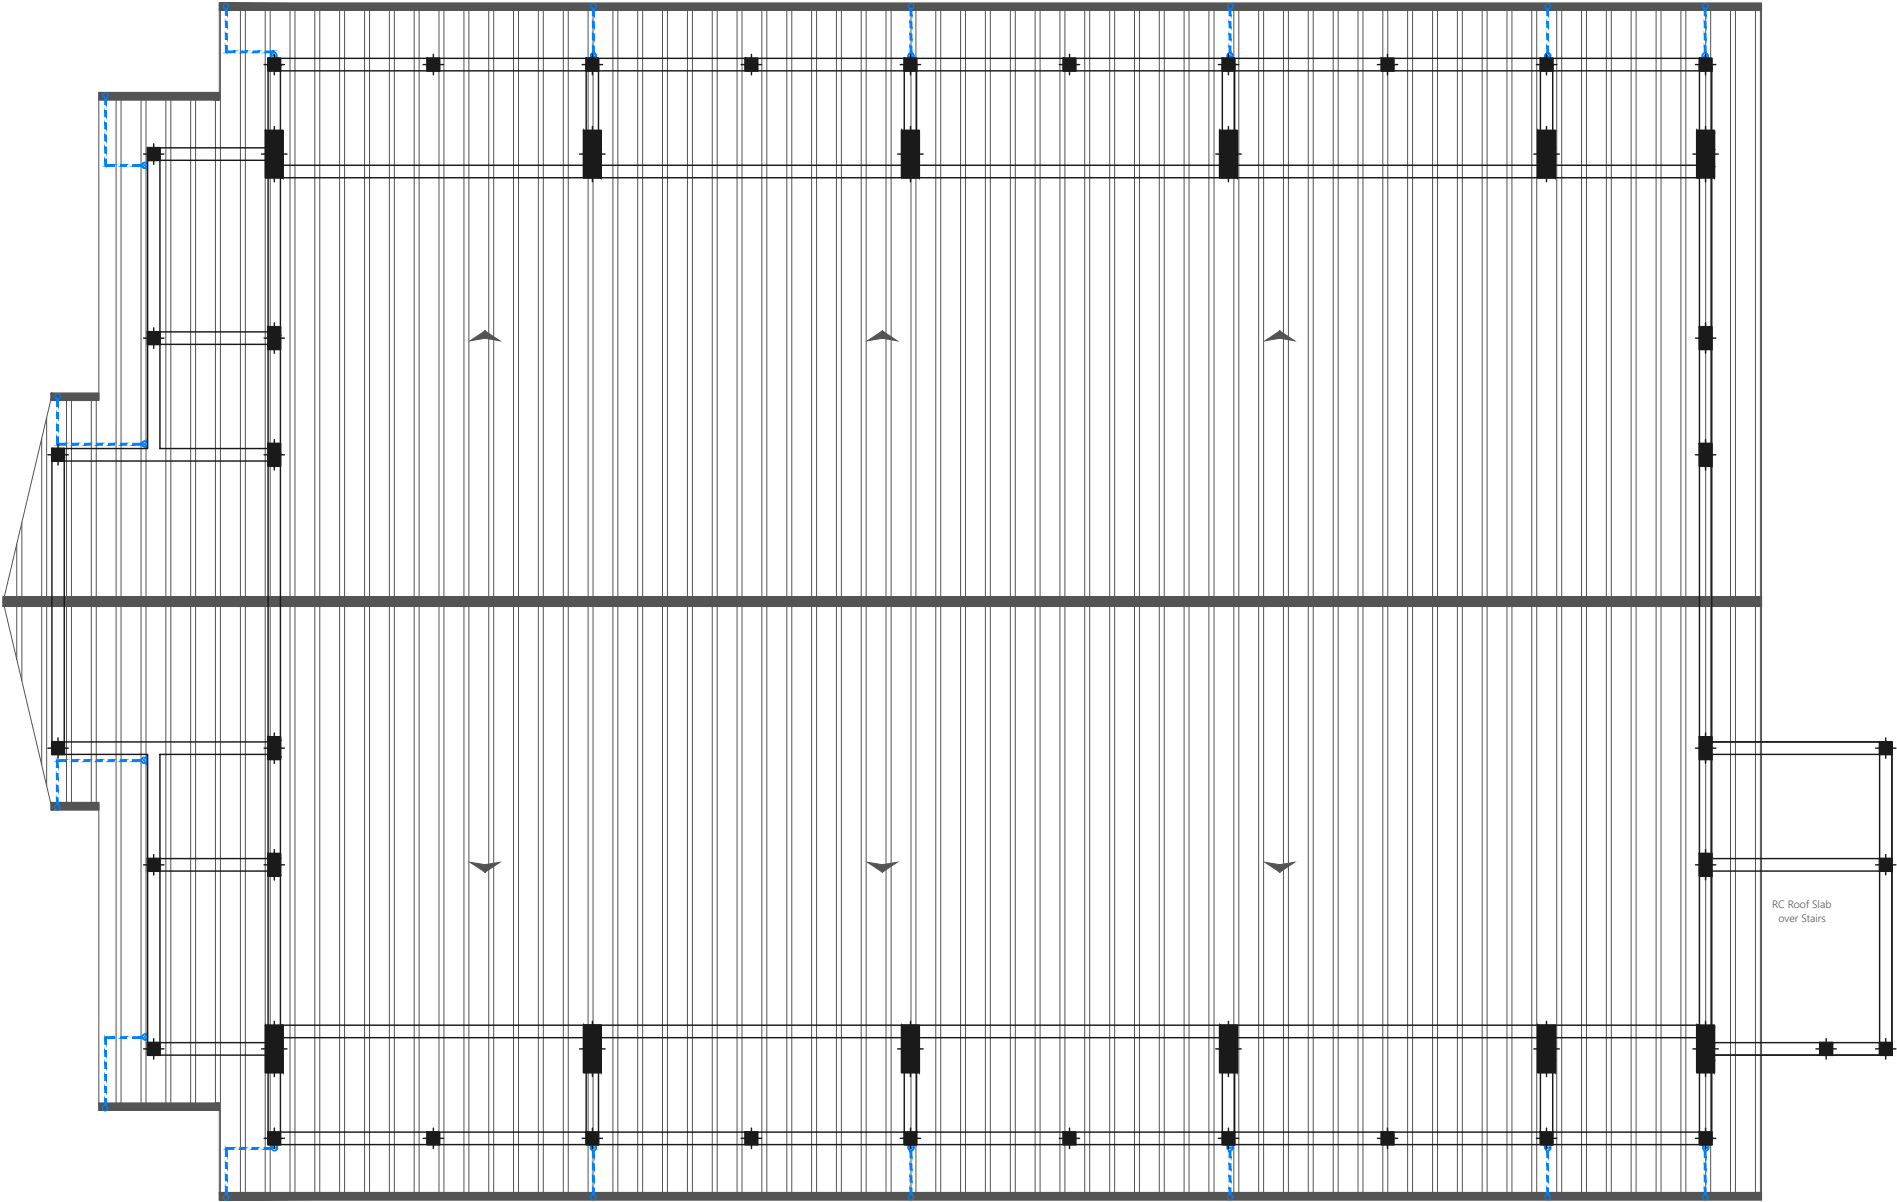

ROOF DRAINAGE LAYOUT

1:150

PROPOSED 03 STOREY
**MULTIPURPOSE
HALL AND EIGHT
CLASSROOM
BLOCK,
N. KUDAFAREE**

Client:
Ministry Of Education

March 2021

Services By: **Mohamed Rassam**
Checked By:
Drawn By: **Hussain Rasheed**



EPOCH

T: +960 333 3528 **E:** info@epoch.associates
W: www.epoch.associates, **A:** G.Rosary West,
Husnuheena Magu, Male' Republic of Maldives

Rev:	Page:
---	DR -04

