

**PROPOSED 2 STOREY HOSPITAL EXTENSION AT
SH.FUNADHOO
REPUBLIC OF MALDIVES**


DRAWINGS

CLIENT

**MINISTRY OF HEALTH
MALE' REPUBLIC OF MALDIVES**

APRIL 2016

ARCHITECT

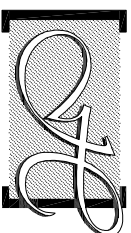

Hannan Yoosuf Architects

MILANO (3ST FLOOR) RAHDHEBAI MAGU
MACHCHANGOLHI MALE' 20159 MALDIVES
TEL: (960) 331 8765 FAX: (960) 331 8763
EMAIL: info@nyarch.net WEB: www.nyarch.net


PROPOSED 2 STOREY HOSPITAL EXTENSION AT
SH.FUNADHOO
REPUBLIC OF MALDIVES

ARCHITECTURAL DRAWINGS

CLIENT
MINISTRY OF HEALTH
MALE' REPUBLIC OF MALDIVES


APRIL 2016

ARCHITECT

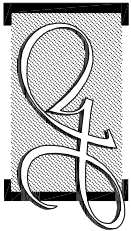

Hannan Yoosuf Architects

MILANO	(3 ST FLOOR)	RAHDHEBAI MAGU
MACHCHANGOLHI		MALE' 20159 MALDIVES
TEL: (960) 331 8765	FAX: (960) 331 8763	
EMAIL: info@nyarch.net		WEB: www.nyarch.net

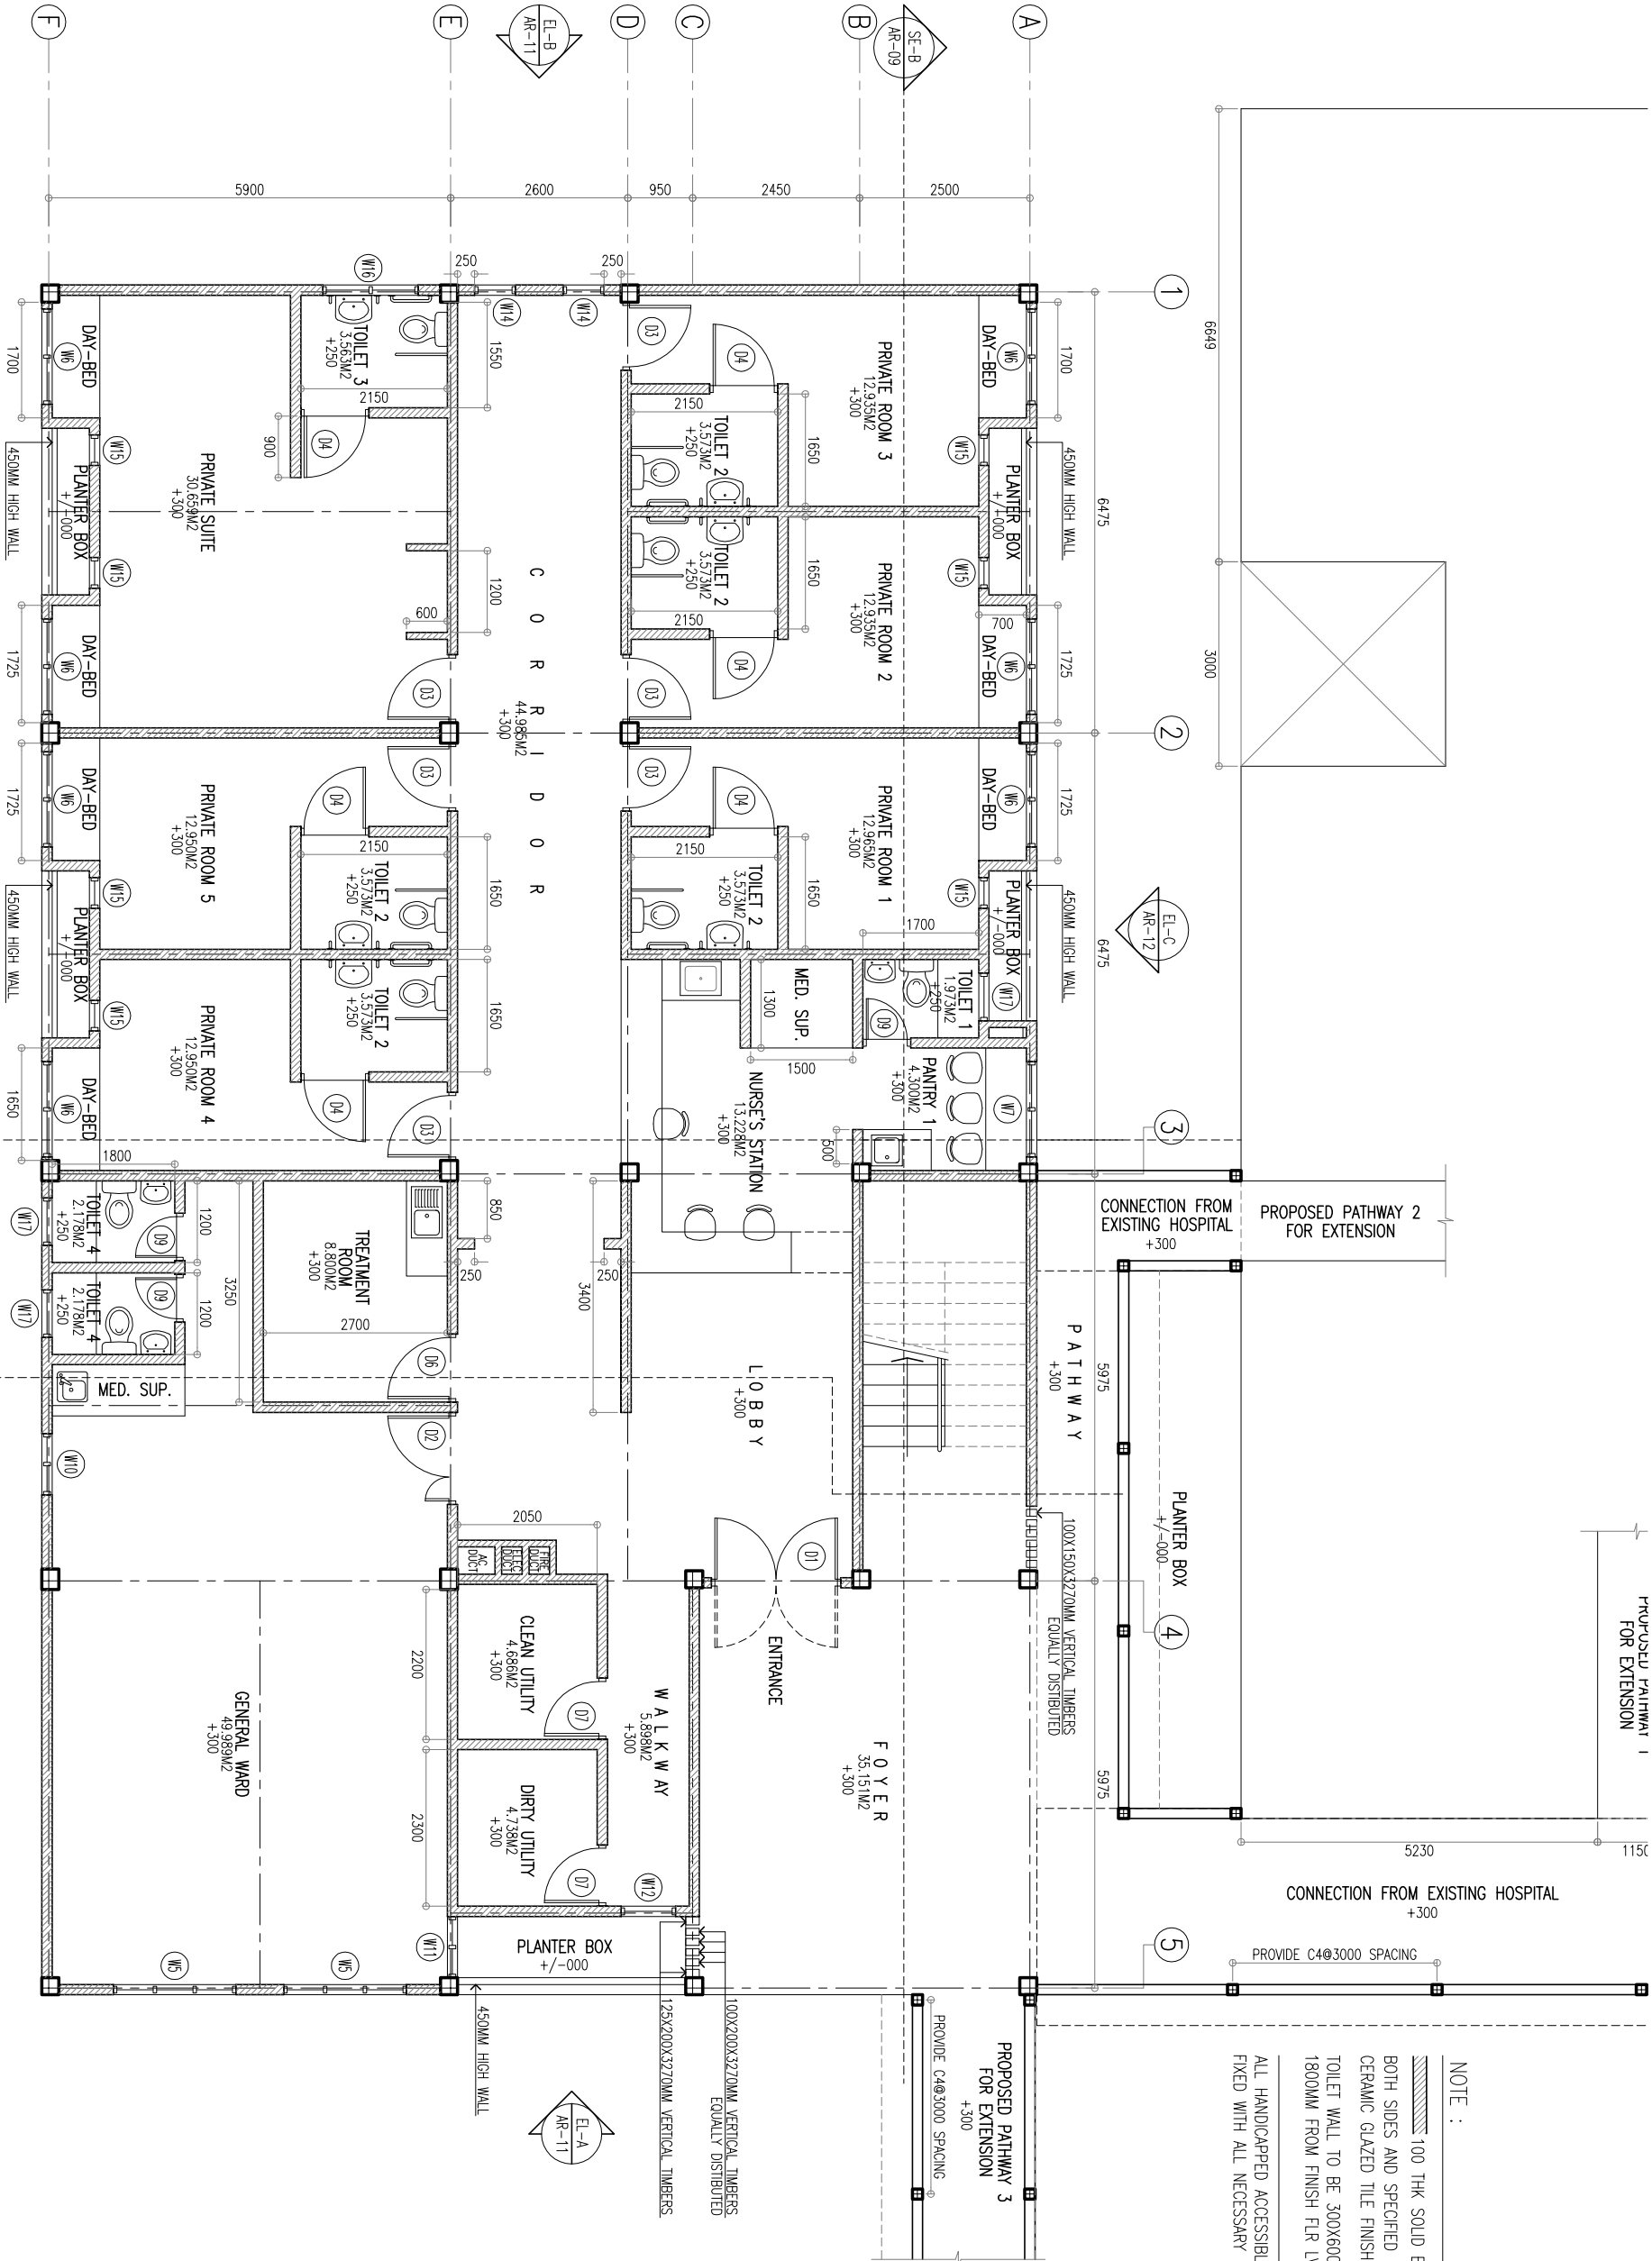

NOTE :

100 THK SOLID BLOCK WALL WITH CEMENT PLASTER ON BOTH SIDES AND SPECIFIED PAINT FINISH, INTERNAL WALLS TO BE CERAMIC GLAZED TILE FINISH, UPTO 1300MM FROM FINISH FLR LVL. TOILET WALL TO BE 300X600 CERAMIC GLAZED TILE FINISH UPTO 1800MM FROM FINISH FLR LVL.

ALL HANDICAPPED ACCESSIBLE TOILETS ARE TO BE FIXED WITH ALL NECESSARY FITTINGS.

NOTES

PROPOSED PATHWAY 3 FOR EXTENSION +300

PROVIDE C4@3000 SPACING

ARCHITECT



Hannan Yoosuf Architects

MILANO (3RD FLOOR) RAHDHEBAI MAGU
MACHCHANGOLHI MALE 20150 MALDIVES
TEL: (960) 331 8765 FAX: (960) 331 8763
EMAIL: info@hyarch.net WEB: www.hyarch.net

CLIENT
MINISTRY OF HEALTH


PROJECT
PROPOSED 2 STOREY EXTENSION OF
SH. FUMADHOO HOSPITAL

SH. FUMADHOO
REPUBLIC OF MALDIVES

STAGE
SUBMISSION DRAWINGS

CONTENTS
GROUND FLOOR PLAN

DESIGN RAZZANNYUS	DRAWN YUS	CHECKED RAZZAN
PROJECT NO. 2016L-14/21	DRAWING NO. A-02	OF 19
PROJECT DATE APRIL 2016		

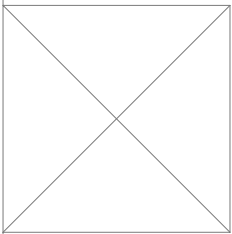

PROPOSED PATHWAY FOR EXTENSION

CONNECTION FROM EXISTING HOSPITAL
+300

CONCEALED CEILING PANELS AT 2600MM FROM FFL
300MM GRADING TO BE PROVIDED FOR CLIPPING

SLAB SOFFIT OF SLAB ABOVE

PELMET (150 GAP FROM BEAM)

BEAMS



②

3

4

5

CONNECTION FROM
EXISTING HOSPITAL
+300

PAT HWAY

PLAN

4

PROPOSED PATHWAY 3
FOR EXTENSION

PROPOSED PATHWAY 3 FOR EXTENSION

ARCHITECT

Hannan Yoosuf Architects

MILANO	(3 RD FLOOR)	RAHDHEA MAGU
MACHCHANGOLHI	MALE 20159	MALDIVES
TEL: (960) 331 8765	FAX: (960) 331 8763	
EMAIL: info@hyarch.net	WEB: www.hyarch.net	

EMAIL: info@hyarch.net WEB: www.hyarch.net

MINISTRY OF HEALTH

PROJECT

**PROPOSED 2 STOREY EXTENSION OF
SH.FUNADHOO**

SH.FUNADHOO
REPUBLIC OF MALDIVES

SUBMISSION DRAWINGS

CONTENTS

GROUND FLOOR
REFLECTED CEILING PLAN

DESIGN	DRAWN	CHECKED
RAZZANI/YUS	YUS	RAZZANI

PROJECT NO. 2016/L-14/21
DRAWING NO. A-04

PROJECT DATE	OF
APRIL 2016	19

- BEAMS

ARCHITECT

EMAIL: info@hyarch.net WEB: www.hyarch.net

CLIENT
MINISTRY OF HEALTH

SH.FUNADHOO
REPUBLIC OF MALDIVES

CONTENTS




REFLECTED CEILING PLAN

DESIGN	DRAWN	CHECKED
RAZZAN/YUS	YUS	RAZZAN

PROJECT NO.
2016/L-14/21

19

ALL RIGHTS RESERVED. NO PART OF THIS DRAWING IS TO BE REPRODUCED OR TRANSMITTED IN ANY FORM OR BY ANY MEANS, ELECTRONIC OR MECHANICAL, WITHOUT PERMISSION IN WRITING FROM THE ARCHITECTS.

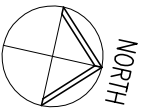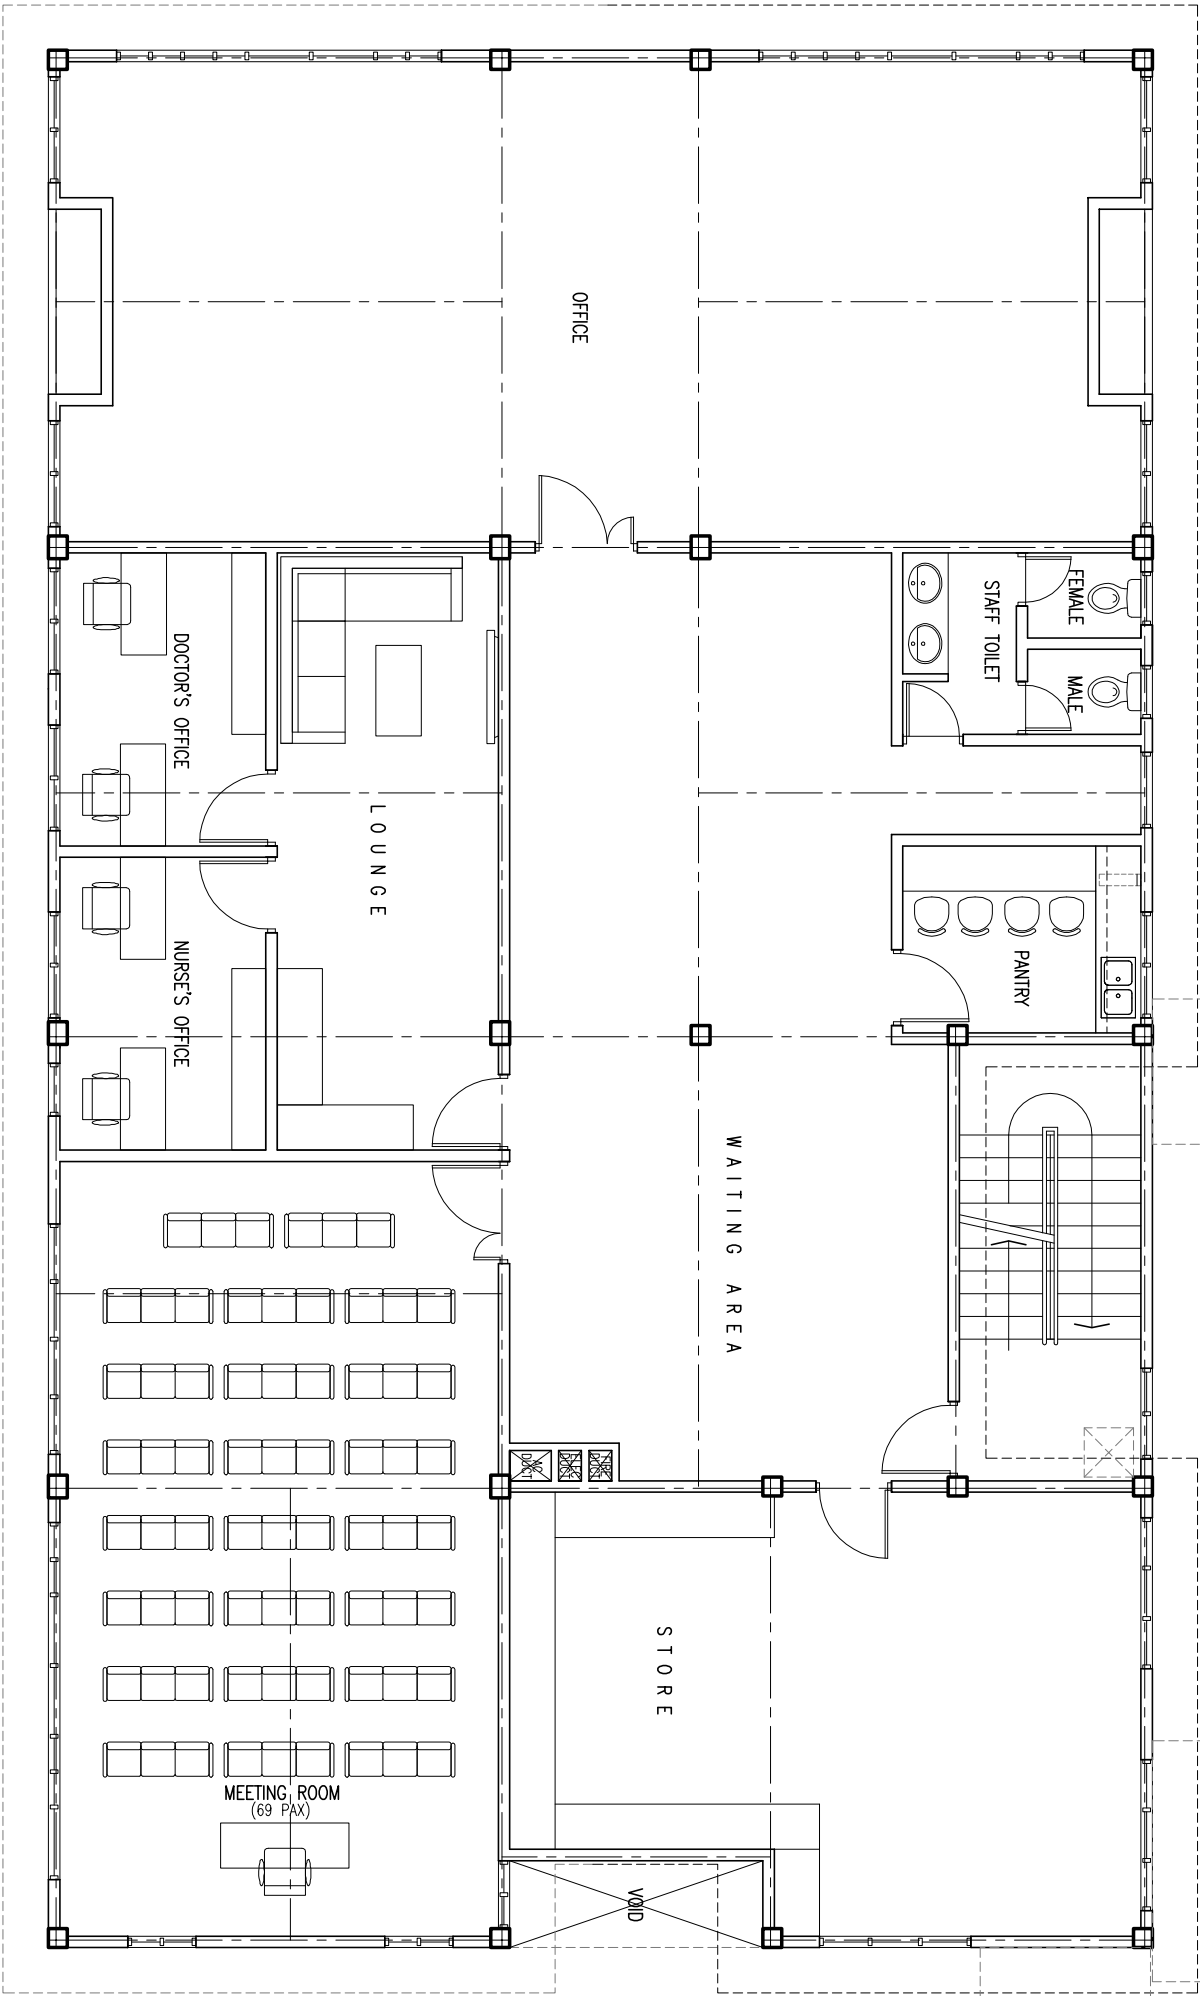 

1
AR-07/19

FIRST FLOOR FURNITURE LAYOUT 1:100

NOTES	

ARCHITECT



Hannan Yoosuf Architects
MILANO (3RD FLOOR) RAHDHEBAI MAGU
MACHCHANGOLHI MALE 20159 MALDIVES
TEL: (960) 331 8765 FAX: (960) 331 8763
EMAIL: info@hyarch.net WEB: www.hyarch.net

CLIENT
MINISTRY OF HEALTH

PROJECT
**PROPOSED 2 STOREY EXTENSION OF
SH.FUNDHOO**

SH.FUNDHOO
REPUBLIC OF MALDIVES


STAGE
SUBMISSION DRAWINGS

CONTENTS


FIRST FLOOR FURNITURE LAYOUT

DESIGN RAZZANNYUS	DRAWN YUS	CHECKED RAZZAN
----------------------	--------------	-------------------

PROJECT NO. 2016L-14/21	DRAWING NO. A-07
PROJECT DATE APRIL 2016	OF 19

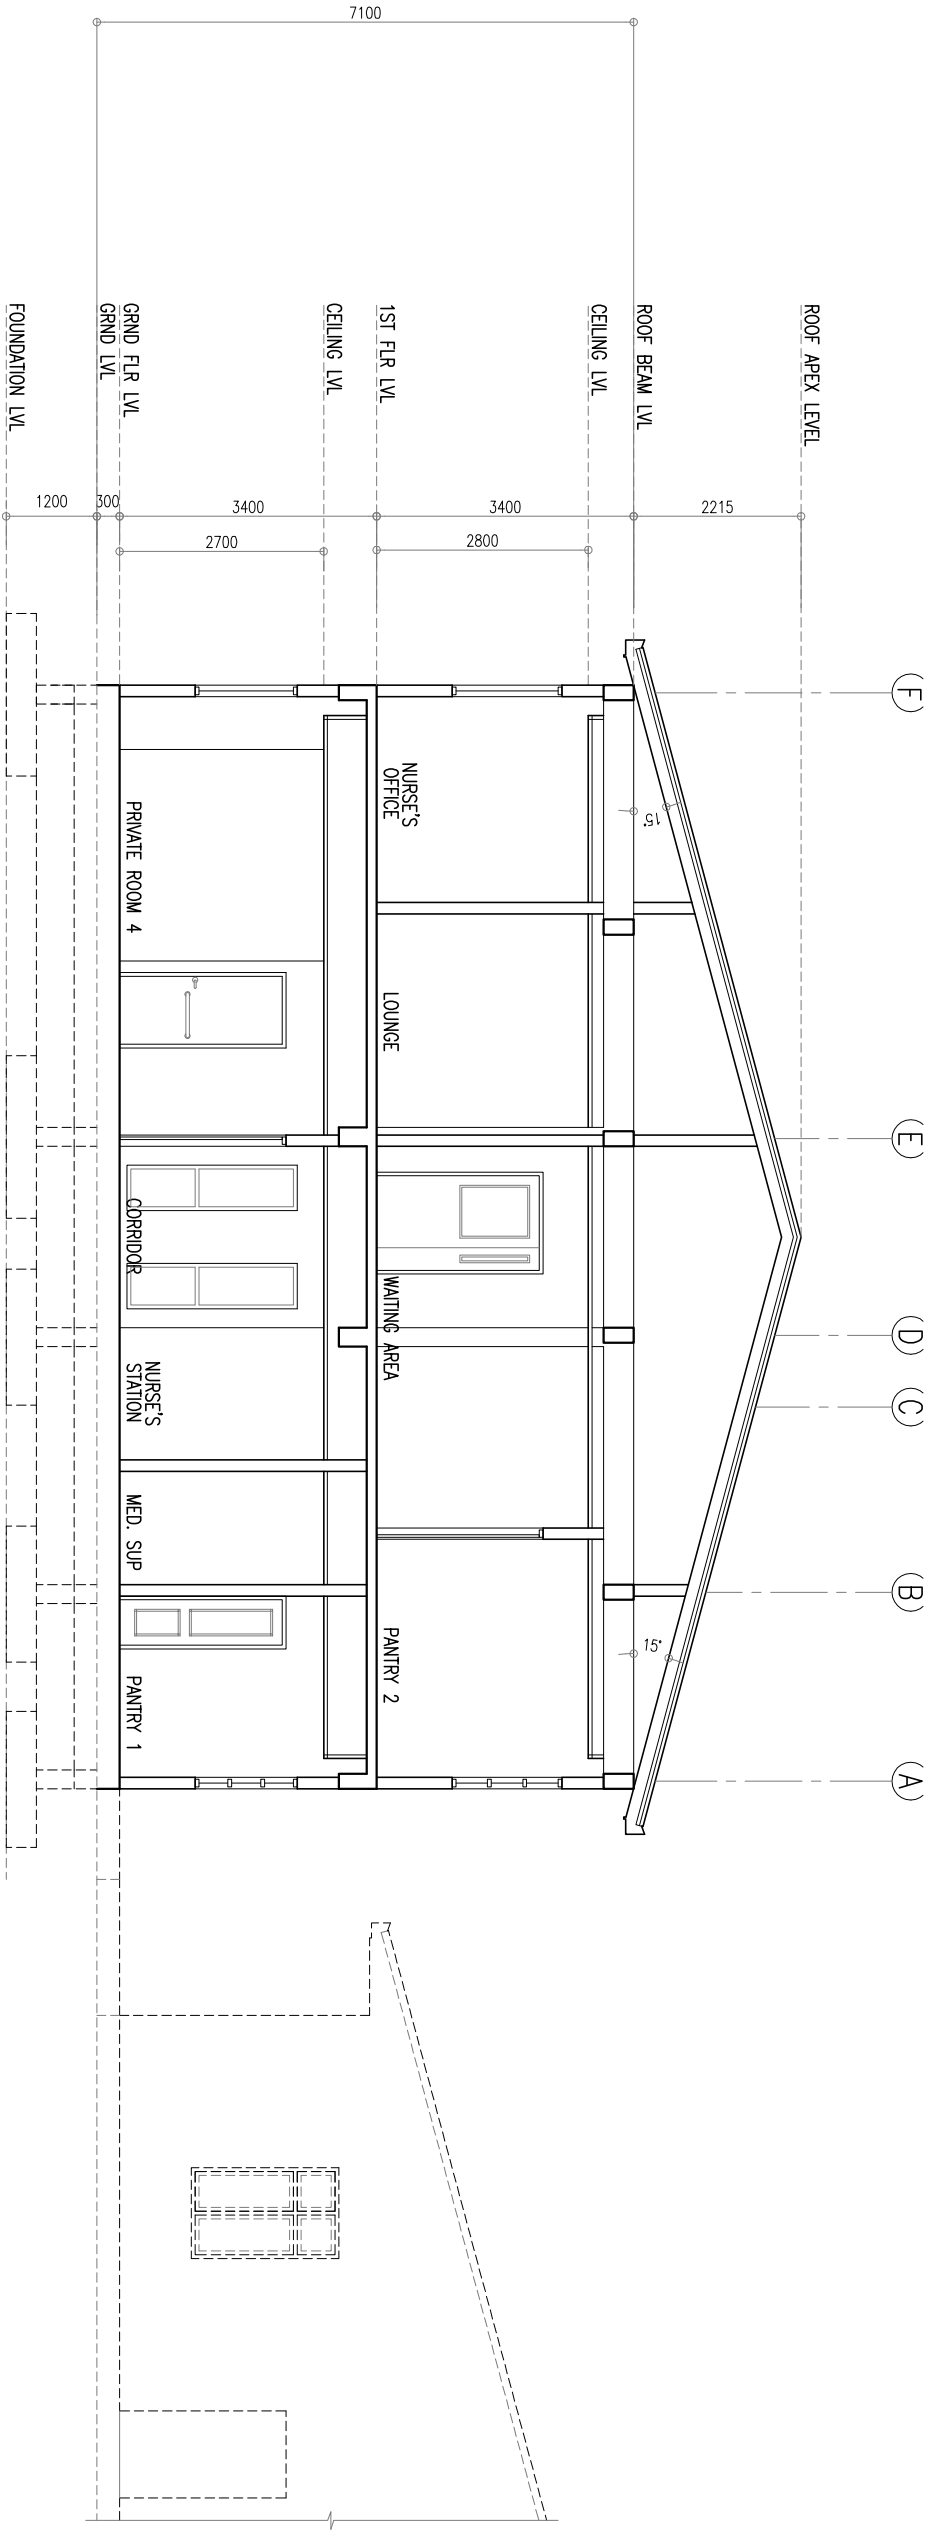

1
AR-09/19
SECTION A-A 1:100

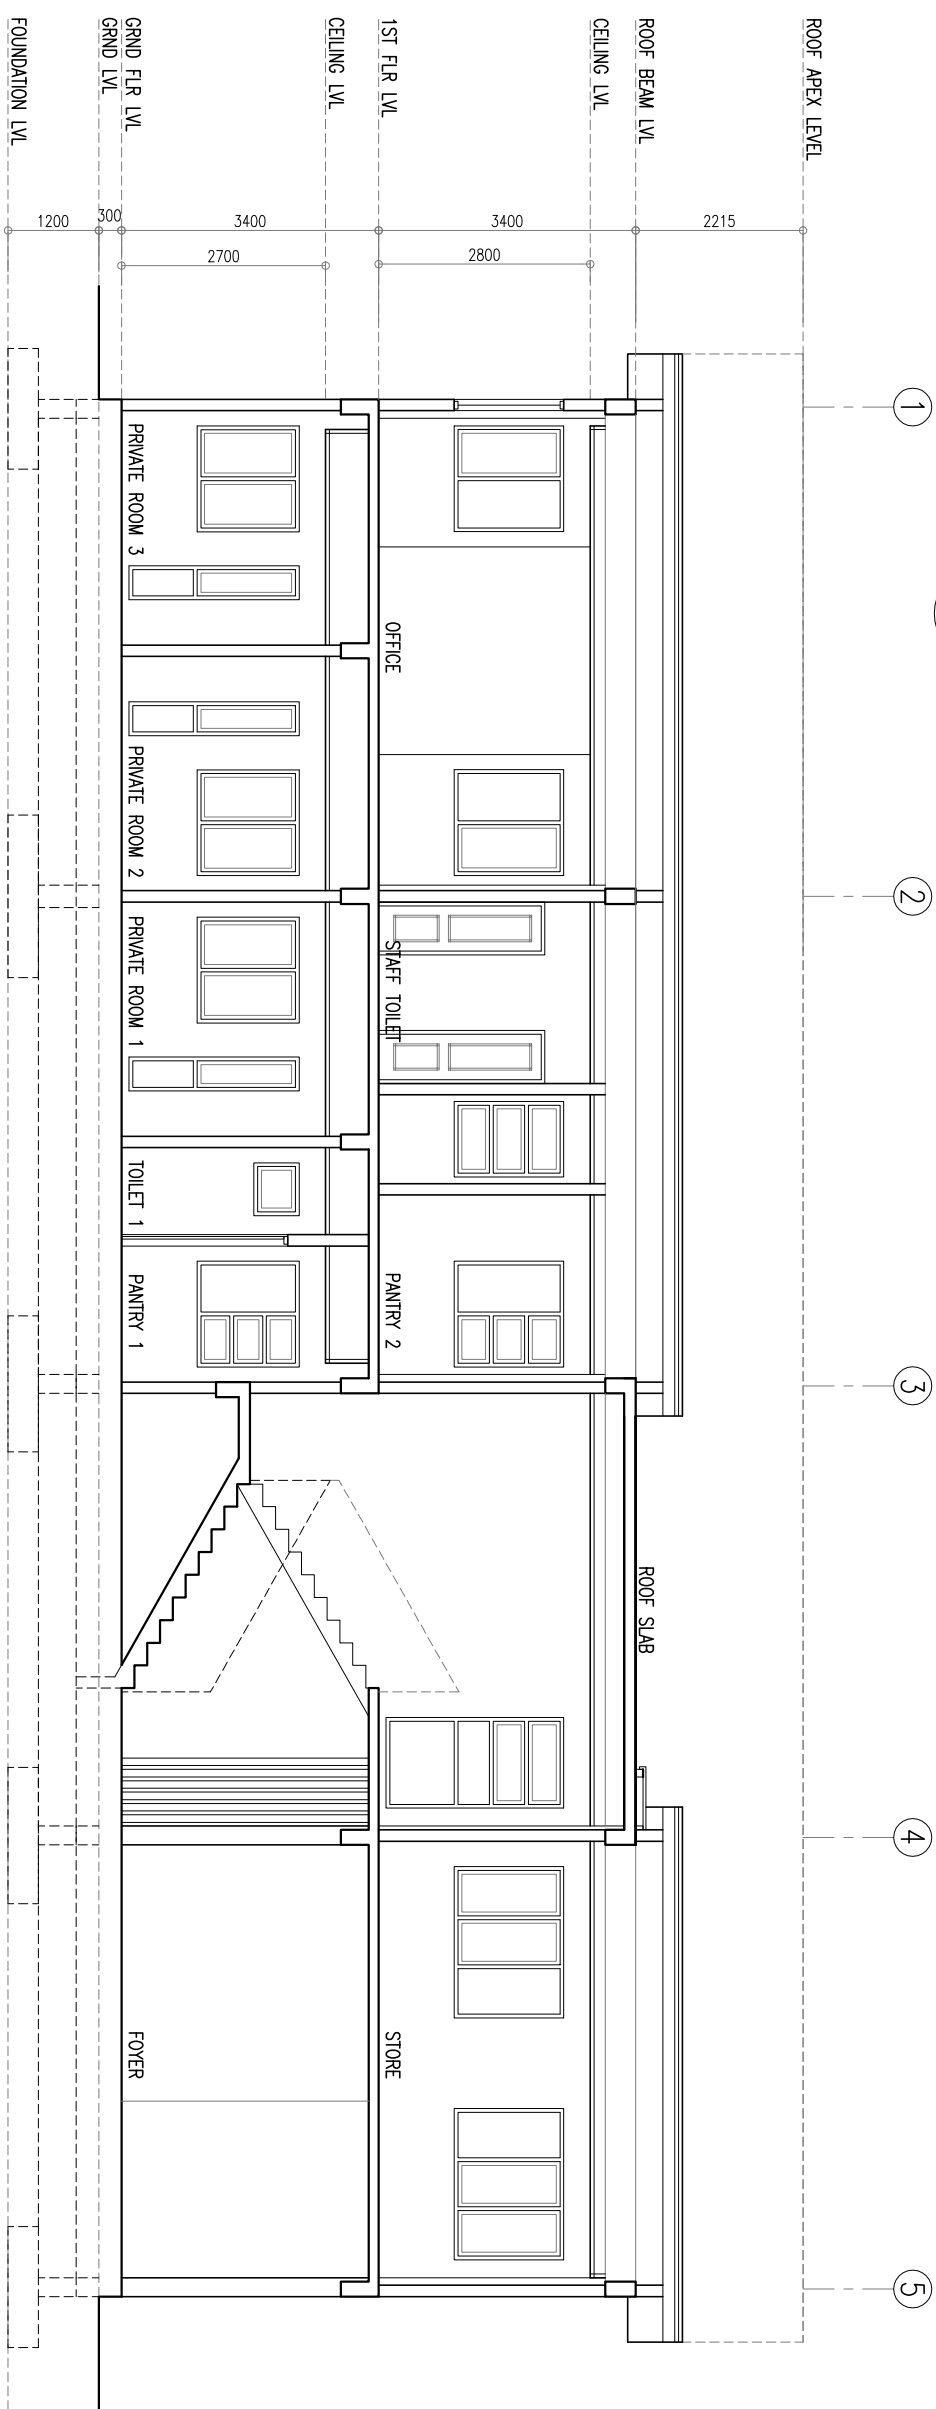

2
AR-09/19
SECTION B-B 1:100

NOTES	

ARCHITECT



Hannan Yoosuf Architects
MILANO (3RD FLOOR) RAHDHEBAI MAGU
MACHCHANGOLHI MALE 20159 MALDIVES
TEL: (960) 331 8765 FAX: (960) 331 8763
EMAIL: info@hyarch.net WEB: www.hyarch.net

CLIENT
MINISTRY OF HEALTH

PROJECT
**PROPOSED 2 STOREY EXTENSION OF
SH.FUNADHOO**

SH.FUNADHOO
REPUBLIC OF MALDIVES

STAGE
SUBMISSION DRAWINGS


CONTENTS
SECTION A-A
SECTION B-B

DESIGN RAZZANNYUS	DRAWN YUS	CHECKED RAZZAN
----------------------	--------------	-------------------

PROJECT NO.
2016L-14/21
PROJECT DATE
APRIL 2016

DRAWING NO.
A-09
OF
19

COPYRIGHT, THE CONCEPT AND DESIGN IN THIS DRAWING ARE THE PROPERTIES OF HANNAN YOOSUF ARCHITECTS PVT.LTD. UNAUTHORISED USE OF ANY KIND OR COPYING OF WHOLE OR PART OF THIS DRAWING, CONCEPT OR DESIGN OR USE ON PROJECTS OR SITES OTHER THAN SPECIFIED ON THIS DRAWING IS PROHIBITED

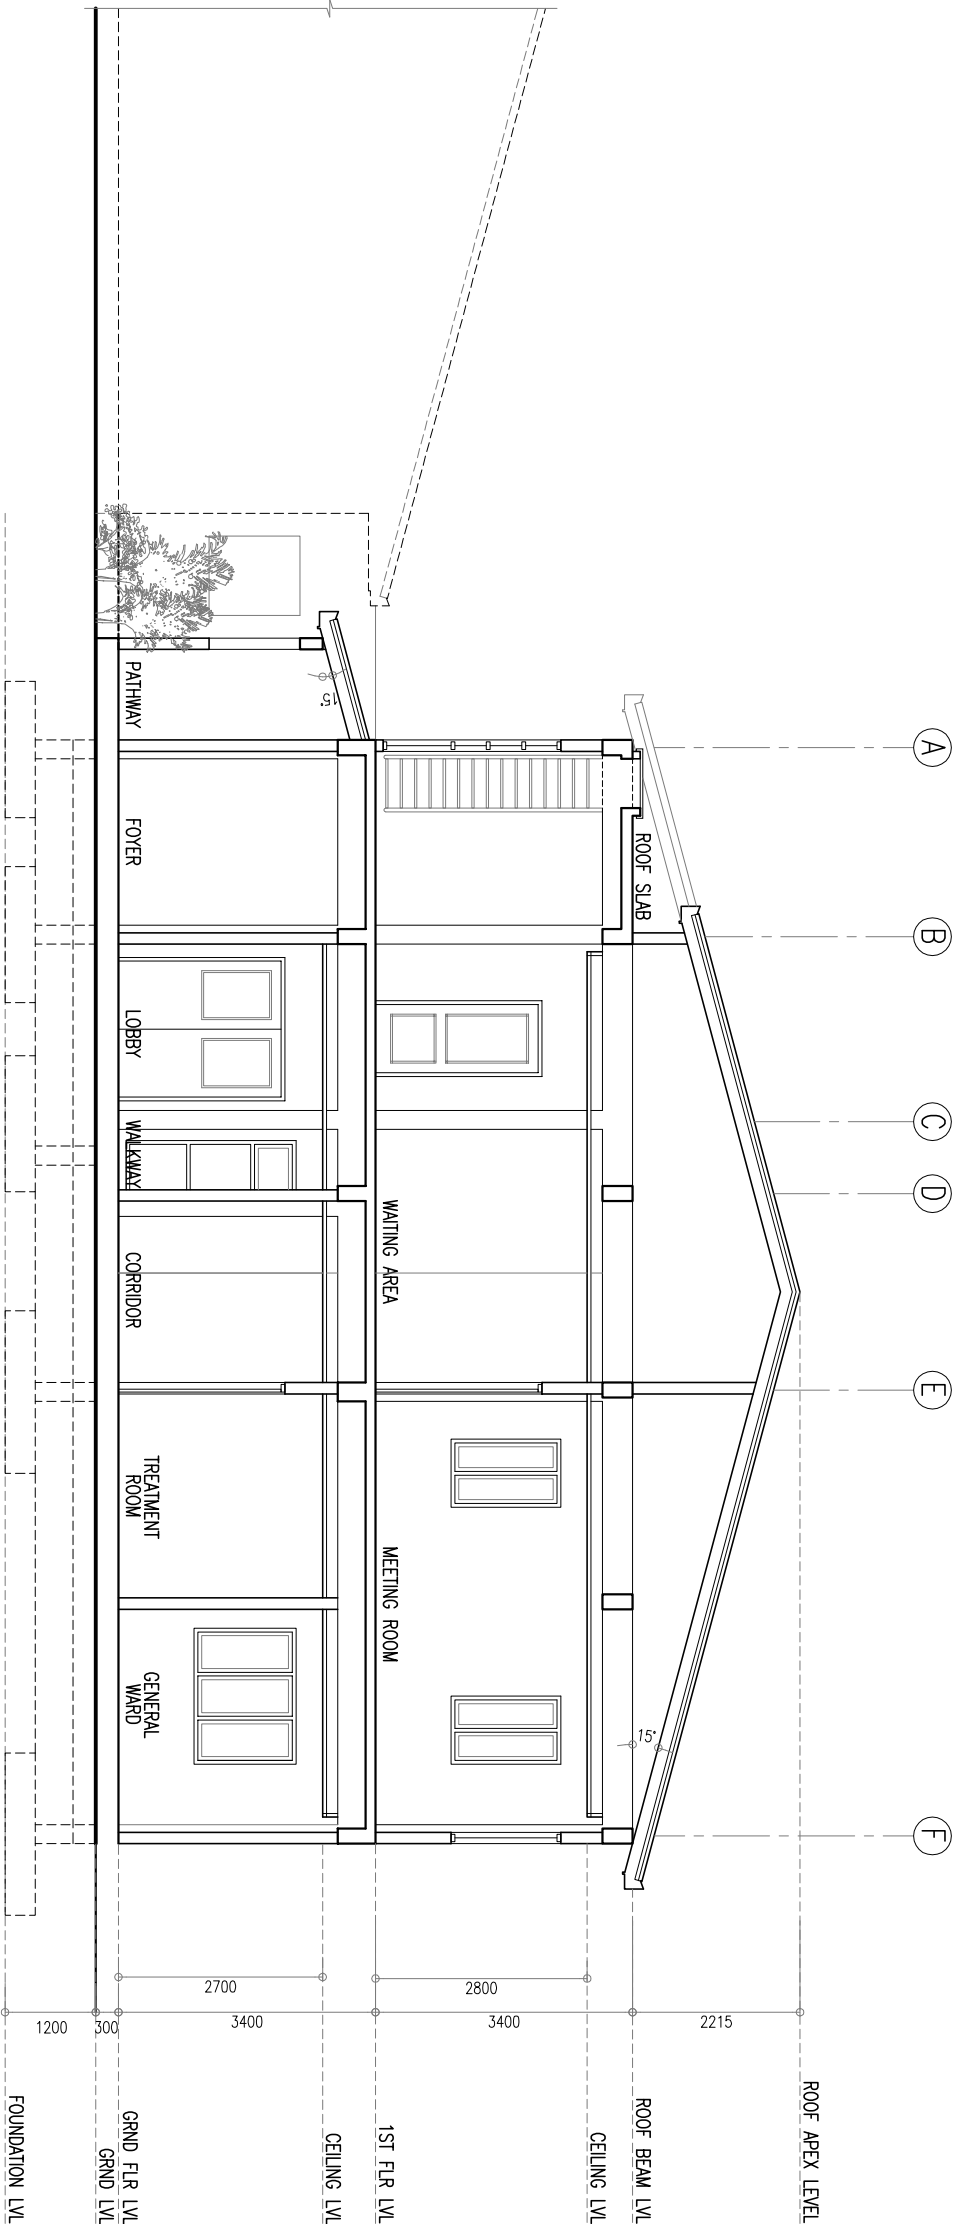

1
AR-10/19

SECTION C-C 1:100

NOTES	

ARCHITECT



Hannan Yoosuf Architects
MILANO (3RD FLOOR) RAHDHEBAI MAGU
MACHCHANGOLHI MALE 20159 MALDIVES
TEL: (960) 331 8765 FAX: (960) 331 8763
EMAIL: info@hyarch.net WEB: www.hyarch.net

CLIENT
MINISTRY OF HEALTH

PROJECT
**PROPOSED 2 STOREY EXTENSION OF
SH.FUNADHOO**

SH.FUNADHOO
REPUBLIC OF MALDIVES


STAGE
SUBMISSION DRAWINGS

CONTENTS
SECTION C-C

DESIGN RAZZANNYUS	DRAWN YUS	CHECKED RAZZAN
----------------------	--------------	-------------------


PROJECT NO. 2016L-14/21	DRAWING NO. A-10
PROJECT DATE APRIL 2016	OF 19

COPYRIGHT, THE CONCEPT AND DESIGN IN THIS DRAWING ARE THE PROPERTIES OF HANNA YOOSUF ARCHITECTS PVT LTD. UNAUTHORISED USE OF ANY KIND OR COPYING OF WHOLE OR PART OF THIS DRAWING, CONCEPT OR DESIGN OR USE ON PROJECTS OR SITES OTHER THAN SPECIFIED ON THIS DRAWING IS PROHIBITED

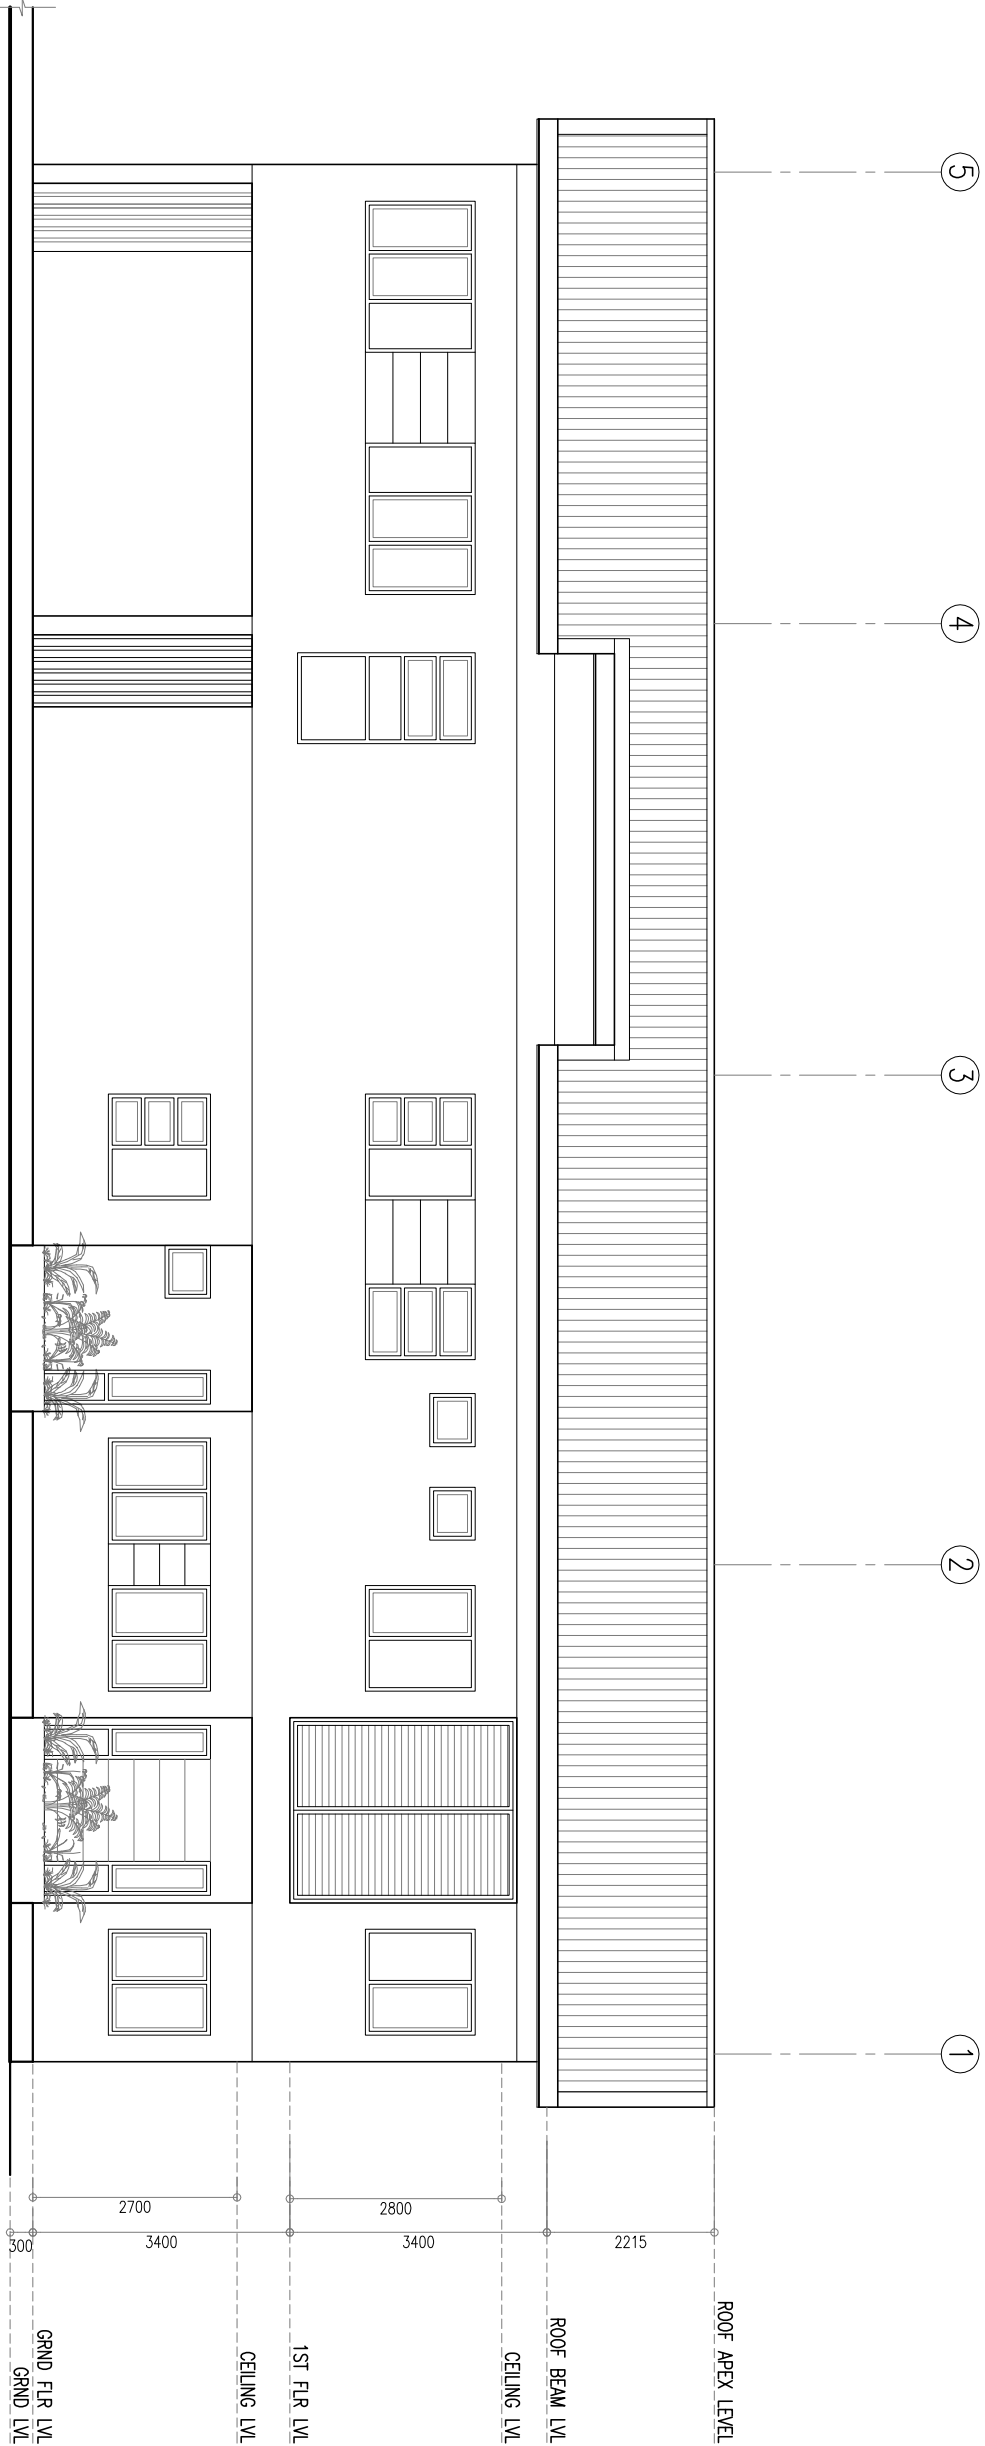

NOTES

ARCHITECT




Hannan Yoosuf Architects

MILANO (3RD FLOOR) RAHDHEBAI MAGU
MACHCHANGOLHI MALE 20159 MALDIVES
TEL: (960) 331 8765 FAX: (960) 331 8763
EMAIL: info@hyarch.net WEB: www.hyarch.net

CLIENT

MINISTRY OF HEALTH


PROJECT			
PROPOSED 2 STOREY EXTENSION OF SH.FUNADHOO			
SH.FUNADHOO			
REPUBLIC OF MALDIVES			
STAGE			
SUBMISSION DRAWINGS			
CONTENTS			
ELEVATION C			
DESIGN	DRAWN	CHECKED	
RAZZANNYUS	YUS	RAZZAN	
PROJECT NO.	DRAWING NO.		
2016L-14/21	A-12		
PROJECT DATE	OF		
APRIL 2016	19		

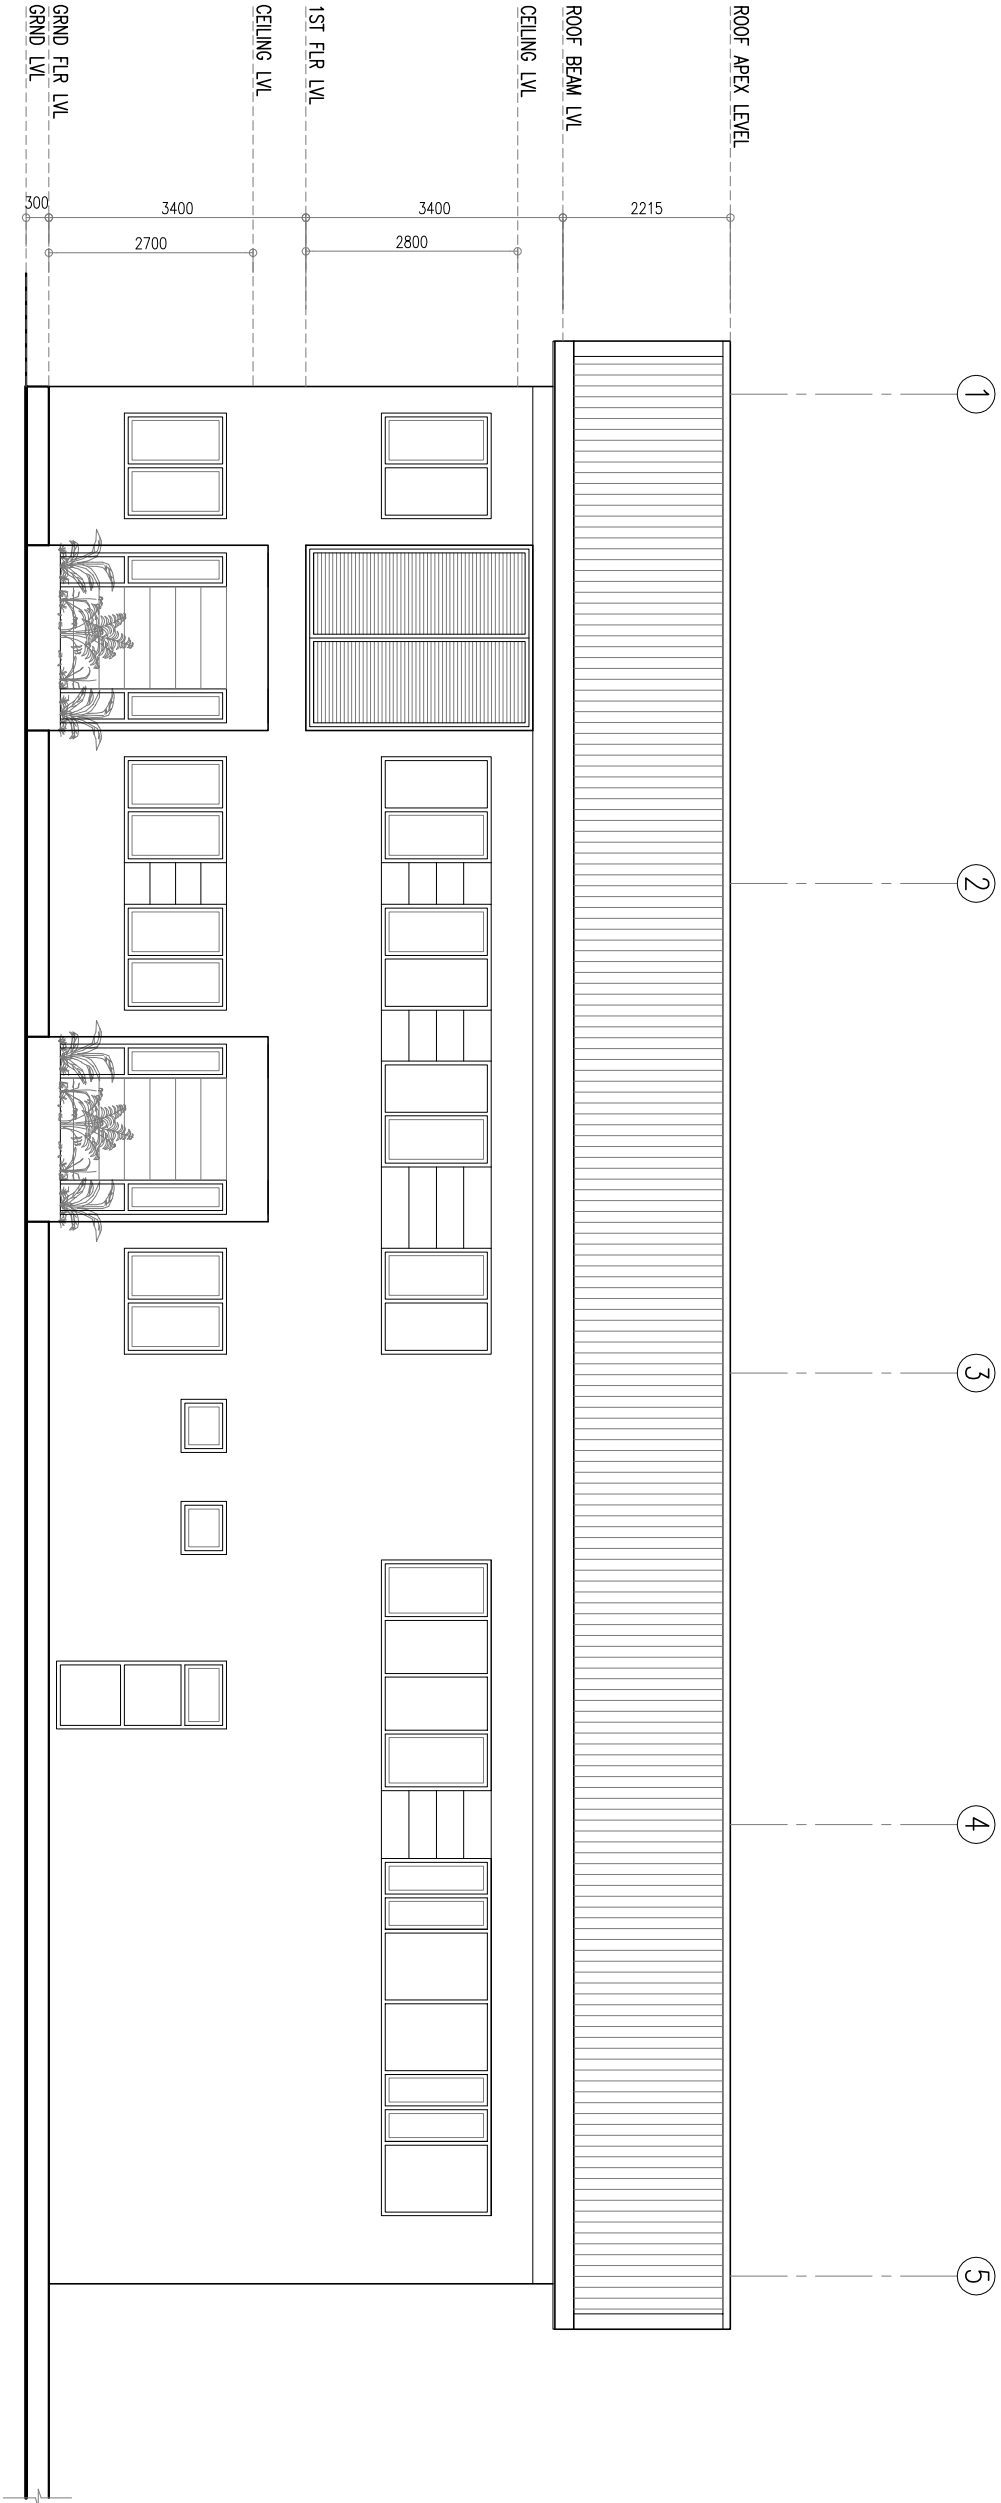

1
AR-13/19
ELEVATION D 1:100

NOTES	





ARCHITECT







Hannan Yoosuf Architects
MILANO (3RD FLOOR) RAHDHEBAI MAGU
MAGHC HANGOLHI MALE 20159 MALDIVES
TEL: (960) 331 8765 FAX: (960) 331 8763
EMAIL: info@hyarch.net WEB: www.hyarch.net

CLIENT
MINISTRY OF HEALTH




PROJECT PROPOSED 2 STOREY EXTENSION OF SH.FUMADHOO			
SH.FUMADHOO			
REPUBLIC OF MALDIVES			
STAGE SUBMISSION DRAWINGS			
CONTENTS ELEVATION D			
DESIGN RAZZANNYUS		DRAWN YUS	CHECKED RAZZAN
PROJECT NO. 2016L-14/21		DRAWING NO. A-13	
PROJECT DATE APRIL 2016		OF 19	

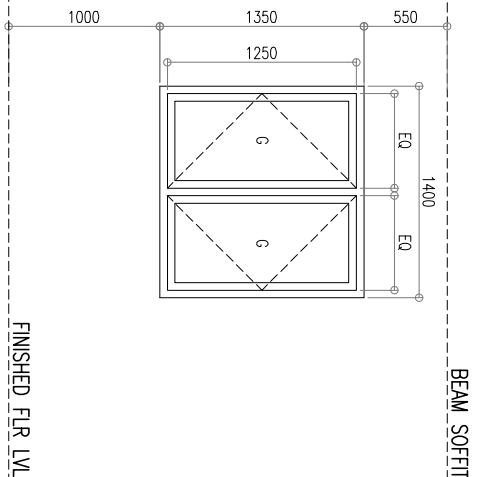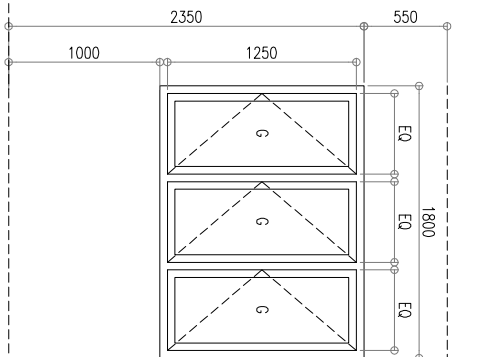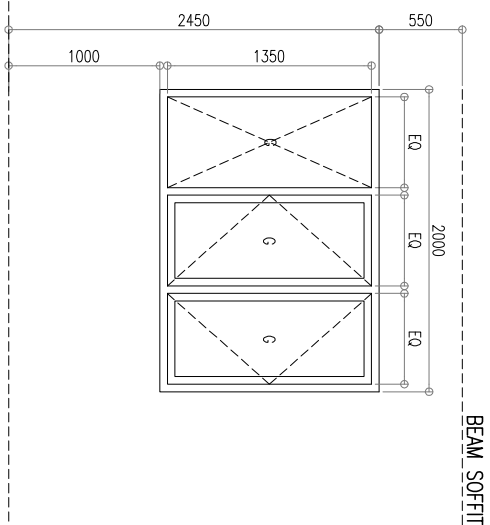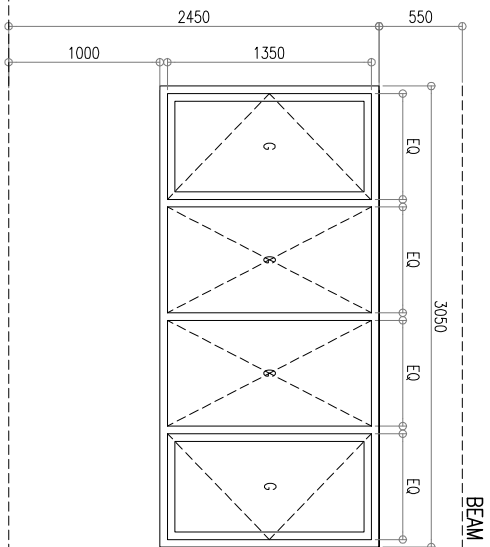

W3	LOCATION	MEETING ROOM	W4	LOCATION	STORE	W5	LOCATION	GENERAL WARD	W6	LOCATION	PRIVATE ROOM 1-5, PRIVATE SUITE
	TYPE	ALUMINUM FRAMED FIXED GLASS PANEL		TYPE	ALUMINUM FRAMED OPENABLE GLASS PANEL WITH FIXED GLASS PANEL		TYPE	ALUMINUM FRAMED OPENABLE WINDOW		TYPE	ALUMINUM FRAMED OPENABLE WINDOW
	FRAME	80 MICRON WHITE POWER COATED ALUMINUM FRAME		FRAME	80 MICRON WHITE POWER COATED ALUMINUM FRAME		FRAME	80 MICRON WHITE POWER COATED ALUMINUM FRAME		FRAME	80 MICRON WHITE POWER COATED ALUMINUM FRAME
	GLAZING	6MM THICK CLEAR GLASS		GLAZING	6MM THICK CLEAR GLASS		GLAZING	6MM THICK CLEAR GLASS		GLAZING	6MM THICK CLEAR GLASS
	NUMBER	1 SET(S) REQUIRED		NUMBER	1 SET(S) REQUIRED		NUMBER	2 SET(S) REQUIRED		NUMBER	7 SET(S) REQUIRED

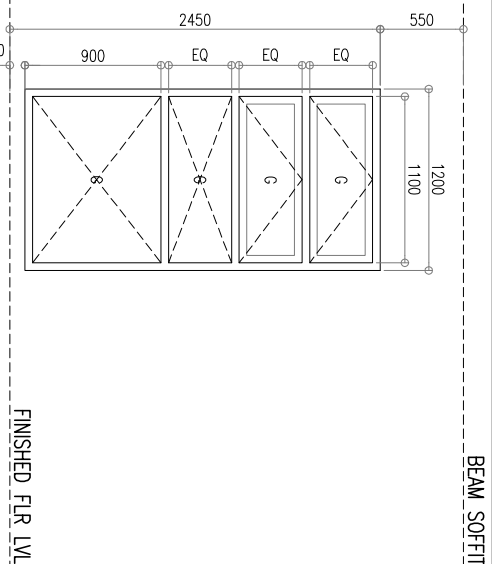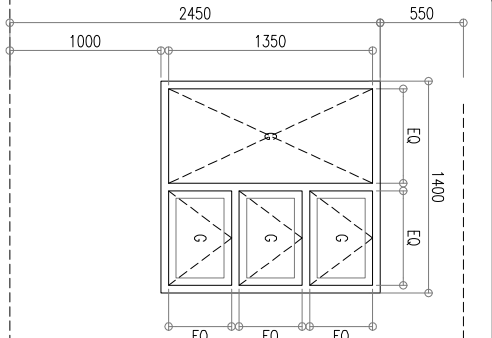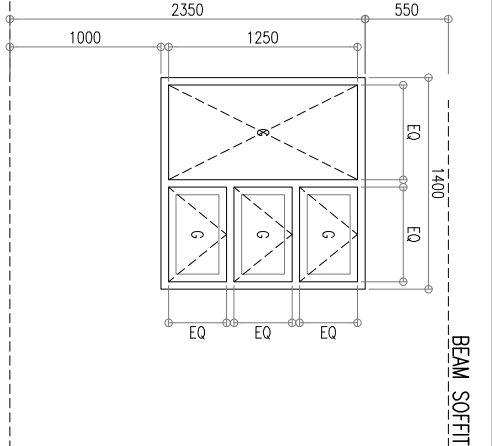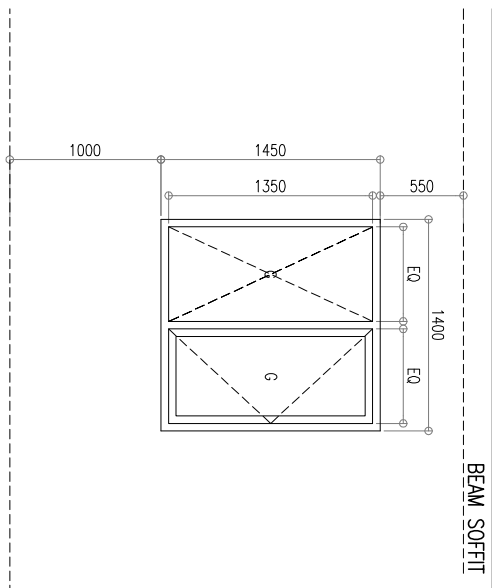


W6A	LOCATION	CONFERENCE ROOM, NURSE'S OFFICE, DOCTOR'S OFFICE	W7	LOCATION	PANTRY 1	W7A	LOCATION	PANTRY 2	W8	LOCATION	STAIRCASE LANDING (FIRST FLOOR)																				
	TYPE	ALUMINUM FRAMED OPENABLE WINDOW		TYPE	ALUMINUM FRAMED OPENABLE WINDOW		TYPE	ALUMINUM FRAMED OPENABLE WINDOW WITH FIXED GLASS PANEL		FRAME	80 MICRON WHITE POWER COATED ALUMINUM FRAME	FRAME	80 MICRON WHITE POWER COATED ALUMINUM FRAME	FRAME	80 MICRON WHITE POWER COATED ALUMINUM FRAME	GLAZING	6MM THICK CLEAR GLASS	GLAZING	6MM THICK CLEAR GLASS	GLAZING	6MM THICK CLEAR GLASS	GLAZING	6MM THICK CLEAR GLASS	NUMBER	7 SET(S) REQUIRED	NUMBER	1 SET(S) REQUIRED	NUMBER	1 SET(S) REQUIRED	NUMBER	1 SET(S) REQUIRED
	TYPE	ALUMINUM FRAMED OPENABLE WINDOW		TYPE	ALUMINUM FRAMED OPENABLE WINDOW WITH FIXED GLASS PANEL		FRAME	80 MICRON WHITE POWER COATED ALUMINUM FRAME		FRAME	80 MICRON WHITE POWER COATED ALUMINUM FRAME	FRAME	80 MICRON WHITE POWER COATED ALUMINUM FRAME	GLAZING	6MM THICK CLEAR GLASS	GLAZING	6MM THICK CLEAR GLASS	GLAZING	6MM THICK CLEAR GLASS	GLAZING	6MM THICK CLEAR GLASS	NUMBER	7 SET(S) REQUIRED	NUMBER	1 SET(S) REQUIRED	NUMBER	1 SET(S) REQUIRED	NUMBER	1 SET(S) REQUIRED		
	TYPE	ALUMINUM FRAMED OPENABLE WINDOW WITH FIXED GLASS PANEL																													
	FRAME	80 MICRON WHITE POWER COATED ALUMINUM FRAME		FRAME	80 MICRON WHITE POWER COATED ALUMINUM FRAME		FRAME	80 MICRON WHITE POWER COATED ALUMINUM FRAME																							
GLAZING	6MM THICK CLEAR GLASS	GLAZING	6MM THICK CLEAR GLASS	GLAZING	6MM THICK CLEAR GLASS	GLAZING	6MM THICK CLEAR GLASS																								
NUMBER	7 SET(S) REQUIRED	NUMBER	1 SET(S) REQUIRED	NUMBER	1 SET(S) REQUIRED	NUMBER	1 SET(S) REQUIRED																								

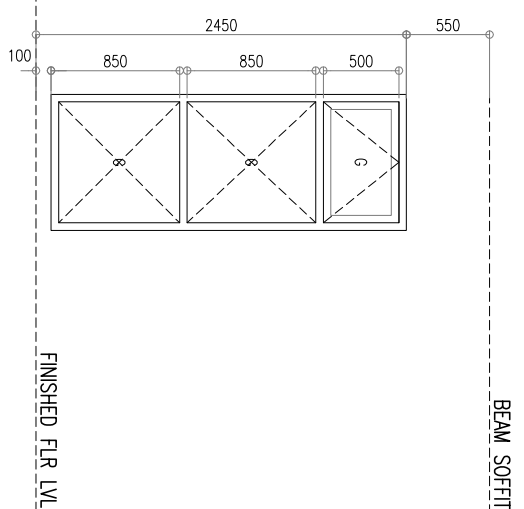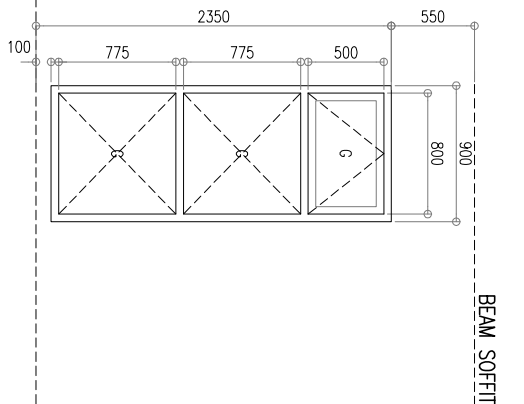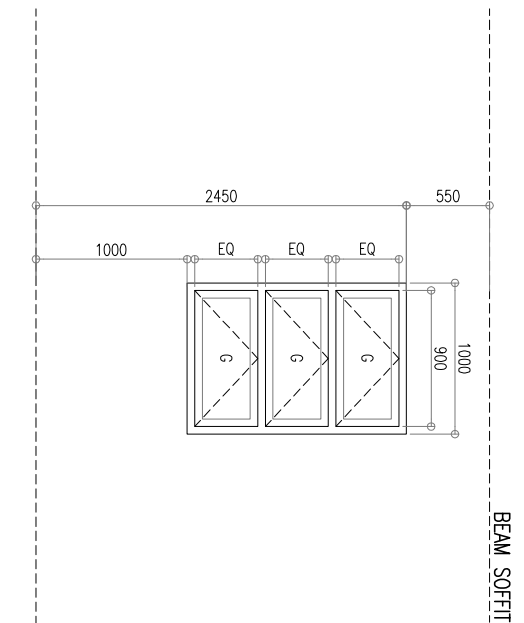


(W9)	LOCATION	(W10)	LOCATION	(W10A)	LOCATION
	WALKWAYS (NEAR STAFF TOILET)		GENERAL WARD		MEETING ROOM
	TYPE		ALUMINIUM FRAMED FIXED GLASS PANEL WITH TOP HUNG PANEL		ALUMINIUM FRAMED FIXED GLASS PANEL WITH TOP HUNG PANEL
	FRAME		80 MICRON WHITE POWER COATED ALUMINIUM FRAME		80 MICRON WHITE POWER COATED ALUMINIUM FRAME
	GLAZING		6MM THICK CLEAR GLASS		6MM THICK CLEAR GLASS
	NUMBER		1 SET(S) REQUIRED		1 SET(S) REQUIRED


DOOR & WINDOW SCHEDULE 2 1:100

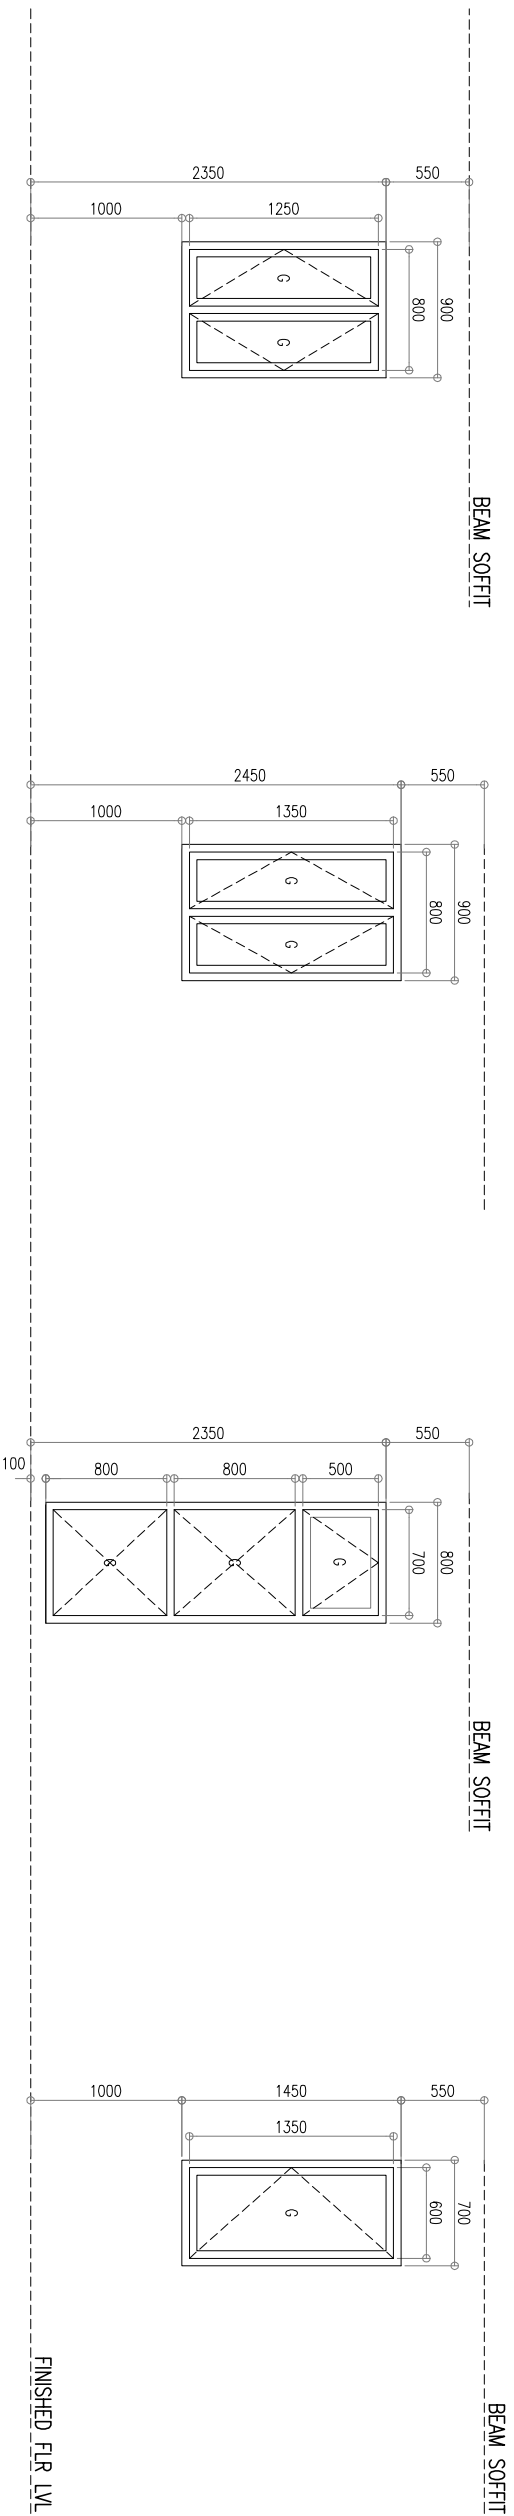

(W1)	LOCATION	GENERAL WARD	(W11A)	LOCATION	MEETING ROOM	(W12)	LOCATION	WALKWAY (NEAR UTILITY ROOMS)	(W13)	LOCATION	NURSE'S OFFICE
	TYPE	ALUMINUM FRAMED OPENABLE WINDOW		TYPE	ALUMINUM FRAMED OPENABLE WINDOW		TYPE	ALUMINUM FRAMED OPENABLE WINDOW WITH FIXED GLASS PANEL		TYPE	ALUMINUM FRAMED OPENABLE WINDOW
	FRAME	80 MICRON WHITE POWER COATED ALUMINUM FRAME		FRAME	80 MICRON WHITE POWER COATED ALUMINUM FRAME		FRAME	80 MICRON WHITE POWER COATED ALUMINUM FRAME		FRAME	80 MICRON WHITE POWER COATED ALUMINUM FRAME
	GLAZING	6MM THICK CLEAR GLASS		GLAZING	6MM THICK CLEAR GLASS		GLAZING	6MM THICK CLEAR GLASS		GLAZING	6MM THICK CLEAR GLASS
	NUMBER	1 SET(S) REQUIRED		NUMBER	2 SET(S) REQUIRED		NUMBER	1 SET(S) REQUIRED		NUMBER	1 SET(S) REQUIRED

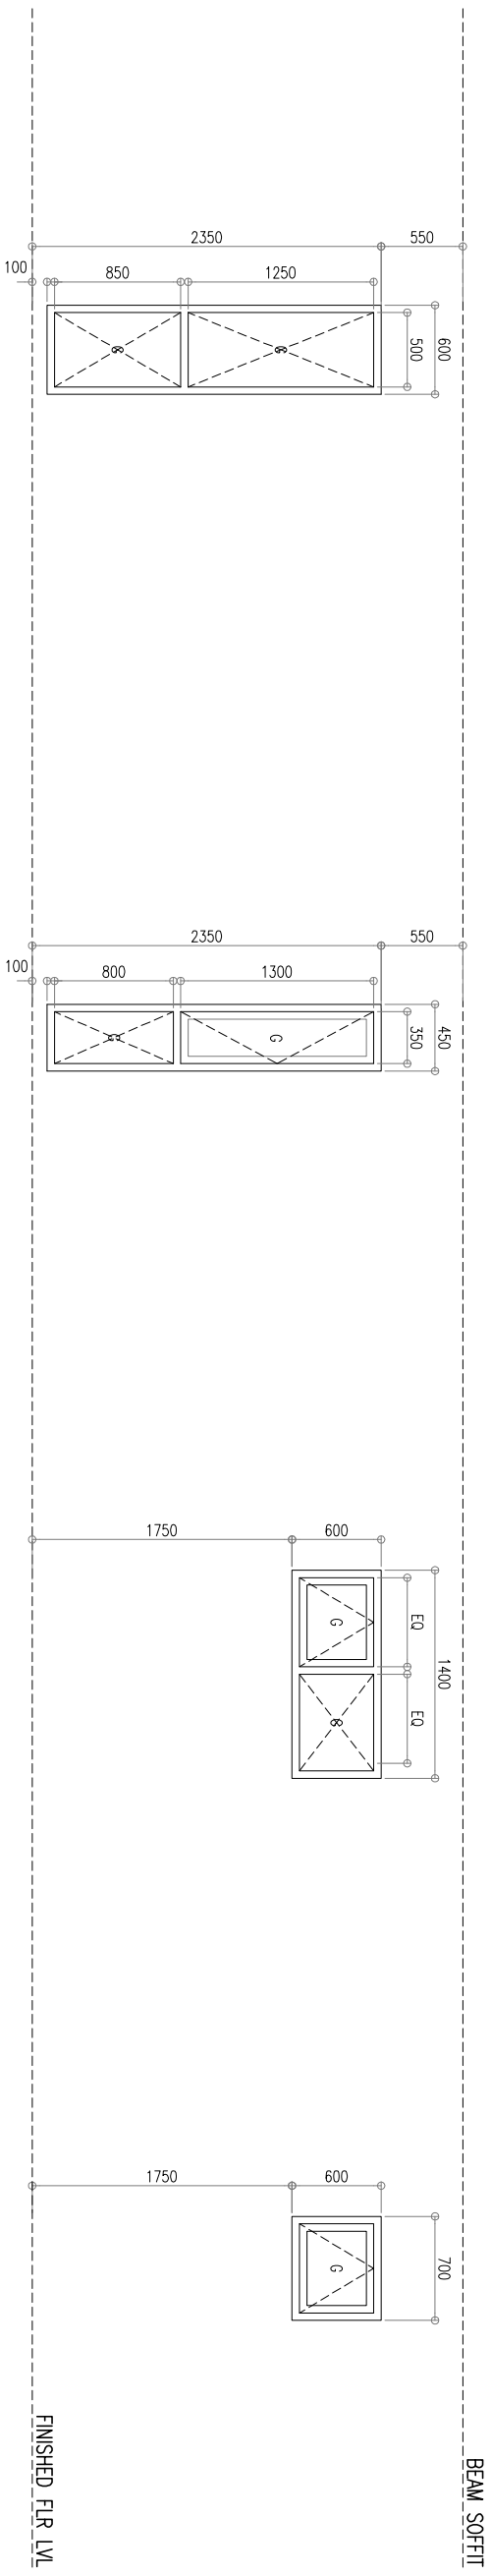

(W14)	LOCATION	CORRIDOR	(W15)	LOCATION	PRIVATE ROOM 1-5, PRIVATE SUITE	(W16)	LOCATION	TOILET 2 (PRIVATE SUITE)	(W17)	LOCATION	TOILET	
	TYPE	ALUMINUM FRAMED OPENABLE WINDOW WITH FIXED GLASS PANEL		FRAME	80 MICRON WHITE POWER COATED ALUMINUM FRAME		GLAZING	6MM THICK CLEAR GLASS		NUMBER	8 SET(S) REQUIRED	
	FRAME	80 MICRON WHITE POWER COATED ALUMINUM FRAME		GLAZING	6MM THICK CLEAR GLASS		NUMBER	8 SET(S) REQUIRED	
	GLAZING	6MM THICK CLEAR GLASS		NUMBER	8 SET(S) REQUIRED	
	NUMBER	8 SET(S) REQUIRED	

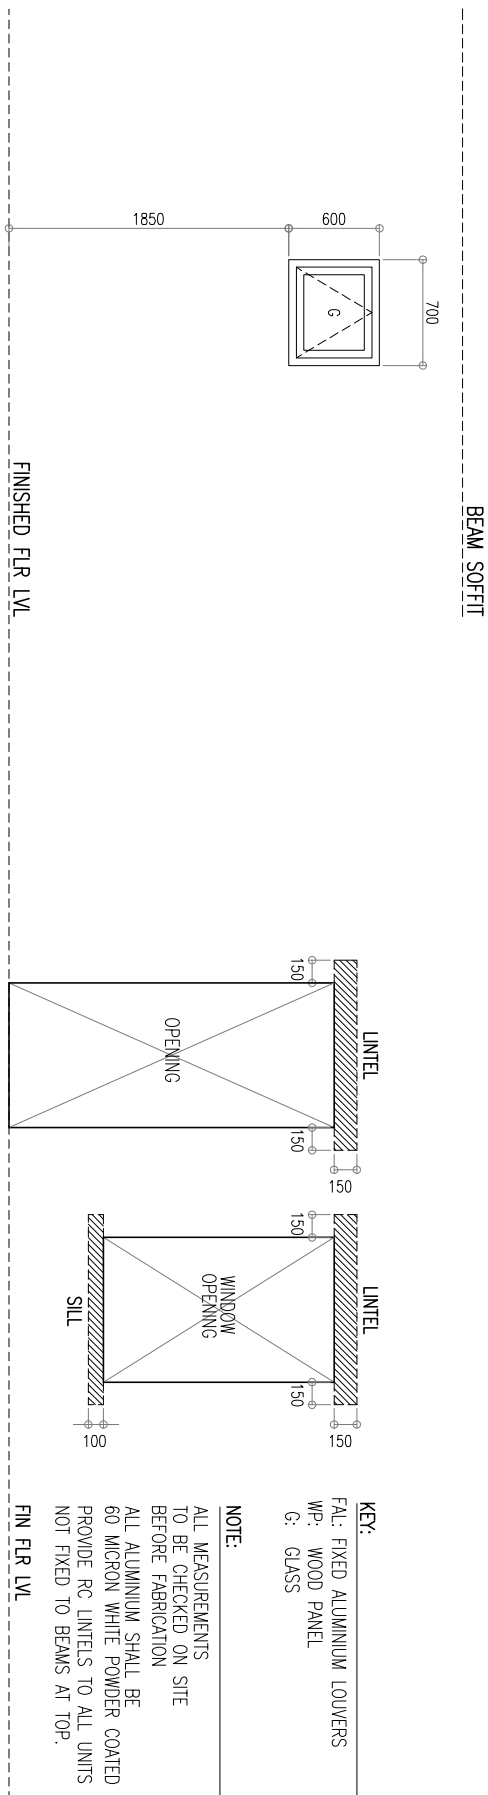

LOCATION	TOILET
TYPE	ALUMINUM FRAMED OPENABLE WINDOW
FRAME	80 MICRON WHITE POWER COATED ALUMINUM FRAME
GLAZING	6MM THICK TINTED GLASS
NUMBER	5 SET(S) REQUIRED

[illegible]

SCHEDULE OF VENTILATION

ROOM NAME/ NUMBER	ROOM AREAS (SQM) (SPECIFY CENTER TO CENTER OR CLEAR)	WINDOW (OPENING) NUMBER	REQUIRED OPENING AREA (SQM)	DESIGNED OPENING AREA (SQM)
NURSE'S STATION	13.228 M2	D1-1, W4-1	1.323 M2	4.805 M2
GENERAL WARD	49.989 M2	W2-2, W7-1, W8-1	4.999 M2	5.526 M2
TREATMENT ROOM	8.800 M2	MECHANICALLY VENTILATED		
PRIVATE ROOM 1-3	12.935 M2	W3-1, W12-1	1.294 M2	2.018 M2
PRIVATE ROOM 4-5	12.950 M2	W3-1, W12-1	1.295 M2	2.018 M2
PRIVATE SUITE	30.659 M2	W3-2, W12-2	3.066 M2	4.036 M2
DIRTY UTILITY	4.738 M2	MECHANICALLY VENTILATED		
CLEAN UTILITY	4.686 M2	MECHANICALLY VENTILATED		
STORE	45.006 M2	W1-3	4.501 M2	4.860 M2
LOUNGE	23.095 M2	MECHANICALLY VENTILATED		
NURSE'S OFFICE	10.554 M2	W3A-1, W10-1	1.055 M2	1.650 M2
DOCTOR'S OFFICE	10.576 M2	W3A-2	1.058 M2	1.688 M2
MEETING ROOM	39.040 M2	W7A-1, W8A-2, FG3	3.904 M2	3.089 M2
CONFERENCE ROOM	86.866 M2	W3A-4, FG2-2	8.687 M2	9.856 M2
PANTRY 1	4.300 M2	W4-1	0.430 M2	0.719 M2
PANTRY 2	7.786 M2	W4A-1	0.779 M2	0.781 M2
TOILET 1	1.973 M2	W14-1	0.197 M2	0.300 M2
TOILET 2	3.573 M2	MECHANICALLY VENTILATED		
TOILET 3	3.563 M2	W13-1	0.356 M2	0.300 M2
TOILET 4	2.178 M2	W14-1	0.218 M2	0.300 M2
FEMALE (STAFF TOILET)	1.705 M2	W14A-1	0.171 M2	0.300 M2
MALE (STAFF TOILET)	1.705 M2	W14A-1	0.171 M2	0.300 M2

D1 4.086M2

W1 1.620M2 W7 0.400M2

W13 0.300M2

FG1 2.390M2

NOTE:

- ALL TOILETS ARE MECHANICALLY VENTILATED

W2 2.063M2

W7A 0.400M2

W14 0.300M2

FG2 3.240M2

W3 1.563M2

W8 1.000M2

W14A 0.300M2

FG3 1.189M2

W3A 0.844M2

W8A 1.500M2

W4 0.719M2

W9 0.350M2

W4A 0.781M2

W10 0.810M2

W5 0.917M2

W11 0.250M2

W6 1.125M2

W12 0.455M2

SCHEDULE OF VENTILATION

NOTES	

ARCHITECT



Hannan Yoosuf Architects

MILANO (3RD FLOOR) RAHDHEBAI MAGU
MAGHC-HANGOLHI MALE 20159 MALDIVES
TEL: (960) 331 8765 FAX: (960) 331 8763
EMAIL: info@hyarch.net WEB: www.hyarch.net

CLIENT
MINISTRY OF HEALTH

PROJECT

**PROPOSED 2 STOREY EXTENSION OF
SH.FUMADHOO**

SH.FUMADHOO
REPUBLIC OF MALDIVES


STAGE
SUBMISSION DRAWINGS


CONTENTS

SCHEDULE OF VENTILATION

DESIGN RAZZANNYUS	DRAWN YUS	CHECKED RAZZAN
----------------------	--------------	-------------------


PROJECT NO. 2016L-14/21	DRAWING NO. A-17 OF 19
PROJECT DATE APRIL 2016	

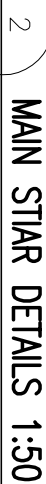

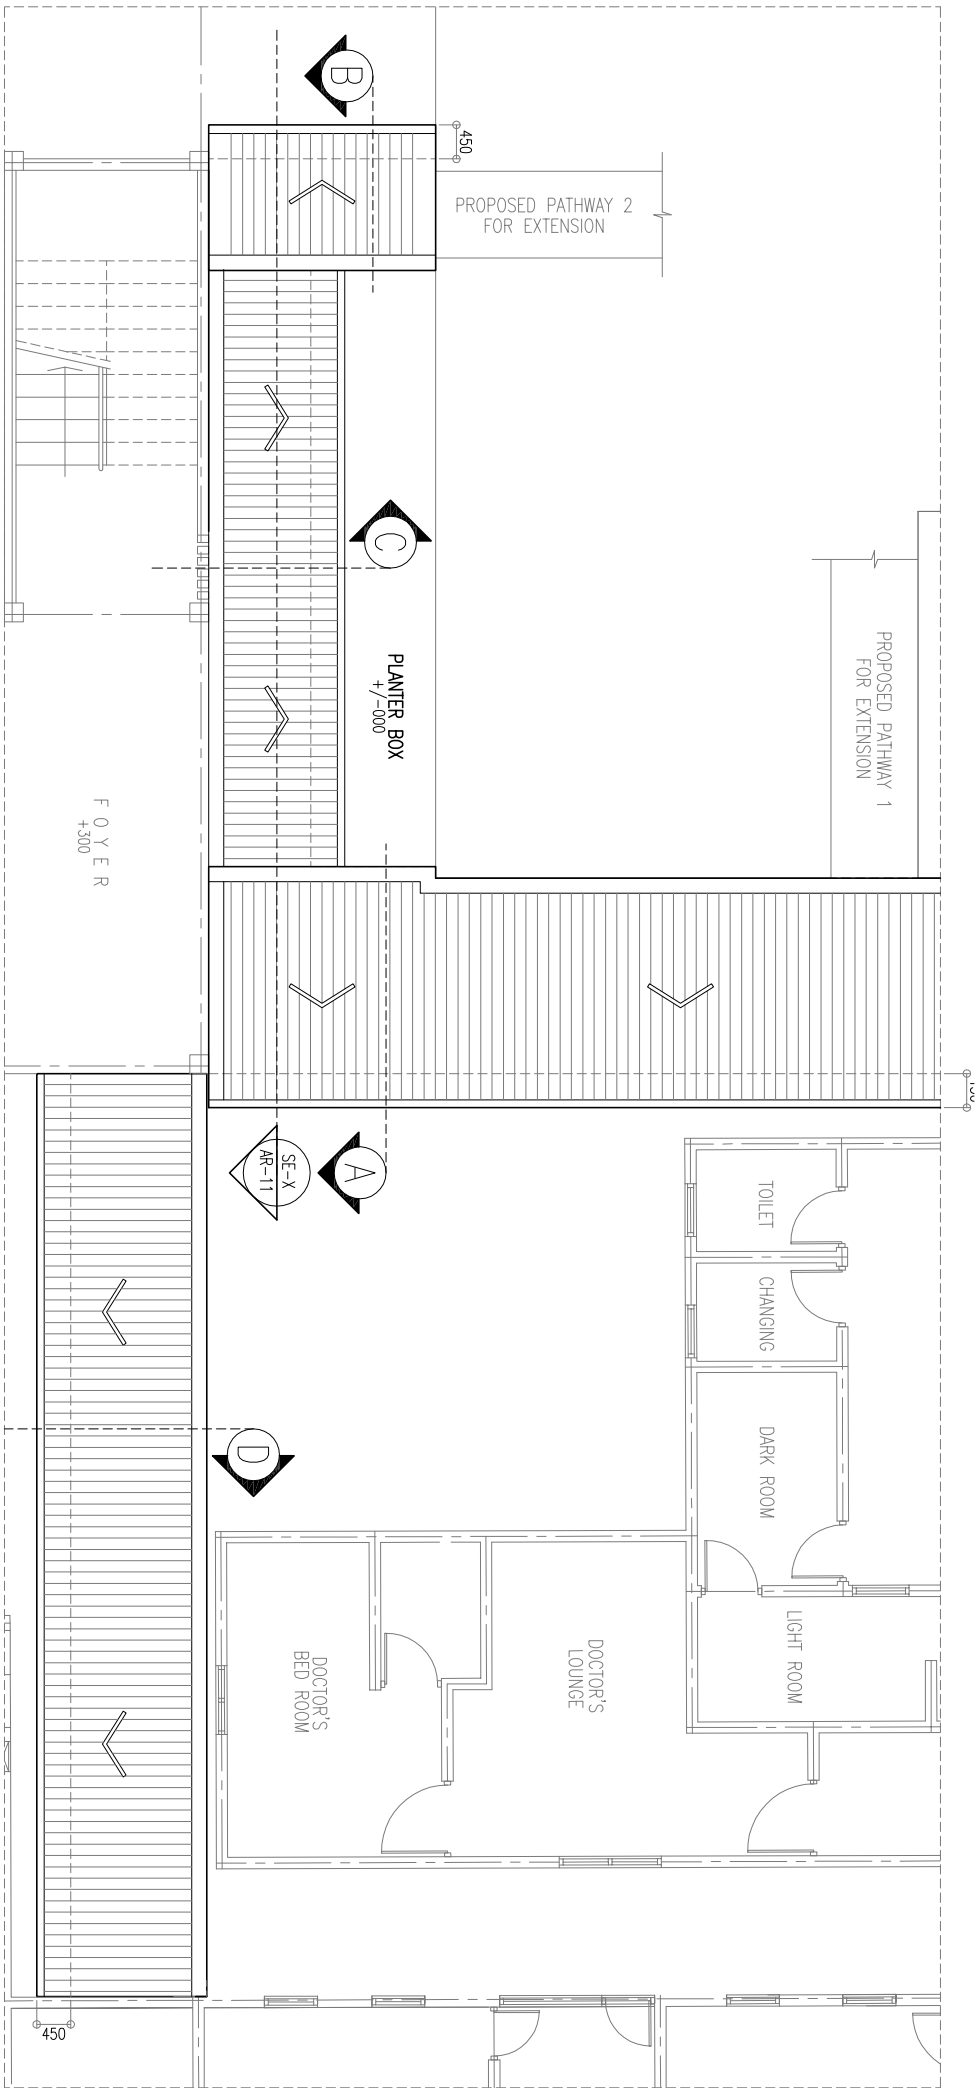


ROOFPLAN
(PROPOSED PATHWAY FOR EXTENSION) 1:50

1
AR-19/19A

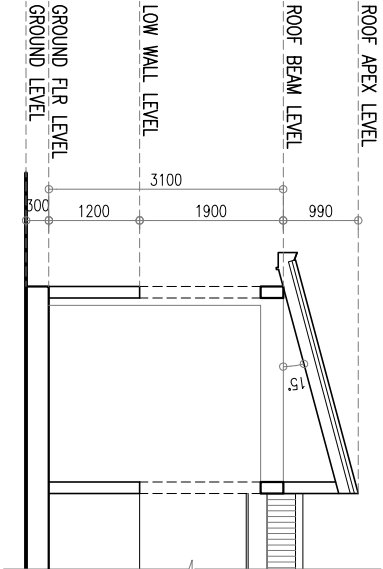


2
AR-19/19A

SECTION A 1:50

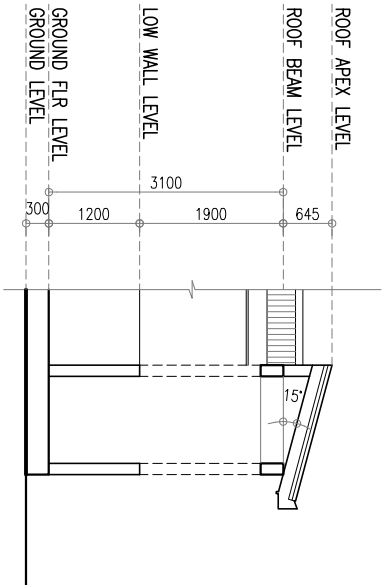


3
AR-19/19A

SECTION B 1:50

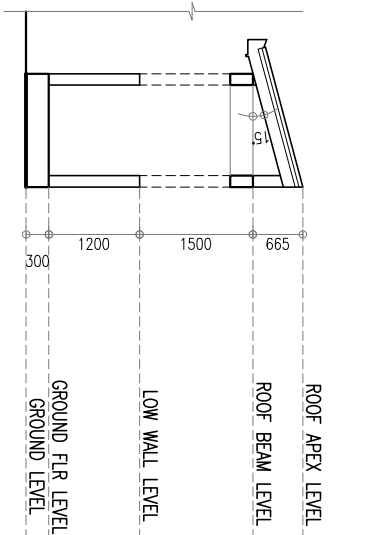


4
AR-19/19A

SECTION C 1:50

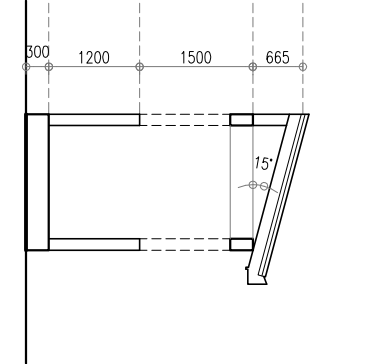

5
AR-19/19A

SECTION D 1:50

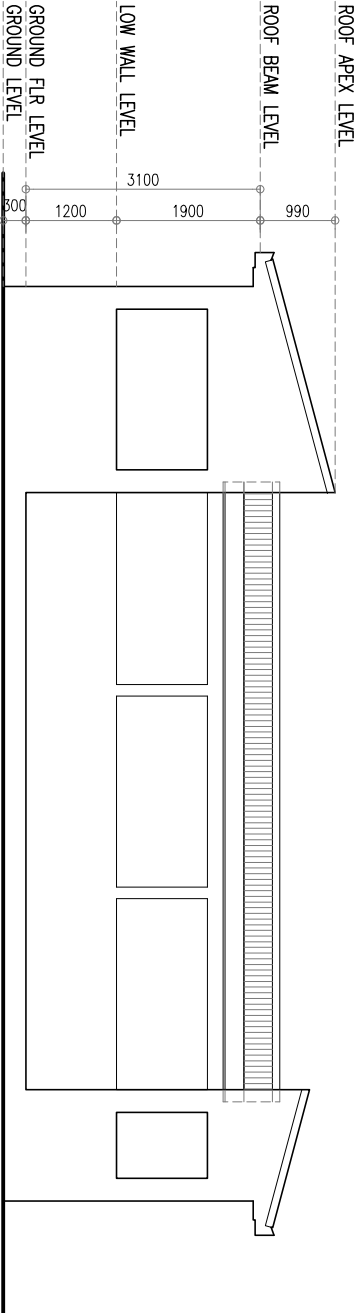


6
AR-19/19A

SECTION X 1:50

NOTES	

ARCHITECT



Hannan Yoosuf Architects
MILANO (3RD FLOOR) RAHDHEBAI MAGU
MAGHC-HANGOLHI MALE 20159 MALDIVES
TEL: (960) 331 8765 FAX: (960) 331 8763
EMAIL: info@hyarch.net WEB: www.hyarch.net

CLIENT
MINISTRY OF HEALTH

PROJECT
PROPOSED 2 STOREY EXTENSION OF SH.FUHADHOO

SH.FUHADHOO
REPUBLIC OF MALDIVES
STAGE
SUBMISSION DRAWINGS

CONTENTS
PROPOSED PATHWAY ROOFPLAN
SECTION- (A,B,C & D)
SECTION X

DESIGN RAZZANNYUS	DRAWN YUS	CHECKED RAZZAN
----------------------	--------------	-------------------

PROJECT NO. 2016L-14/21	DRAWING NO. A-19A
PROJECT DATE APRIL 2016	OF 19

COPYRIGHT, THE CONCEPT AND DESIGN IN THIS DRAWING ARE THE PROPERTIES OF HANNA YOOSUF ARCHITECTS PVT LTD. UNAUTHORISED USE OF ANY KIND OR COPYING OF WHOLE OR PART OF THIS DRAWING, CONCEPT OR DESIGN OR USE ON PROJECTS OR SITES OTHER THAN SPECIFIED ON THIS DRAWING IS PROHIBITED