































EMERGENCY CENTRE

DHARAVANDHOO HEALTH CENTRE


SERVICES AND FIRE STOPPING

 NOVEA ENGINEERING


PO Box 3013
Male
Maldives
m : +9609999413

LEGEND	
	CEILING MOUNT LIGHT
	WEATHER PROOF CEILING MOUNT LIGHT
	1x4' WALL MOUNT TUBE LIGHT WITH PRESMATIC COVER
	1x2' WALL MOUNT TUBE LIGHT WITH PRESMATIC COVER
	WALL MOUNT DECORATIVE LIGHT
	WEATHER PROOF WALL MOUNT LIGHT
	5W WALL MOUNT LIGHT
	4W WALL MOUNT READING LIGHT
	CIRCULAR 20W ENERGY SAVING LIGHT
	DOOR BELL
	EMERGENCY LIGHT, 2 HRS NON MAINTAINED
	1x1 3A SOCKET OUTLET (WALL MOUNTED)
	2x1 3A SOCKET OUTLET (WALL MOUNTED)
	1x1 5A SOCKET OUTLET (WALL MOUNTED)
	WATER PROOF 1x1 3A SOCKET OUTLET (WALL MOUNTED)
	TELEPHONE OUTLET
	CABLE TV
	DISTRIBUTION BOARD (SINGLE PHASE)
	TWO WAY SWITCH
	ONE WAY SWITCH
	WATER PROOF ONE WAY SWITCH
	FAN /LIGHT DIMMER TWO WAY SWITCH
	FAN /LIGHT DIMMER SWITCH
	BED HEAD PANEL COMPLETE WITH X-RAY VIEWER
	PACKAGE UNIT COMPLETE WITH STARTER AND CONTROL
	AIR HANDLING UNIT WALL MOUNT
	AIR HANDLING UNIT WALL MOUNT
	CEILING FAN
	WALL MOUNT FAN
	EXHAUST FAN

ELECTRICAL LEGENDS

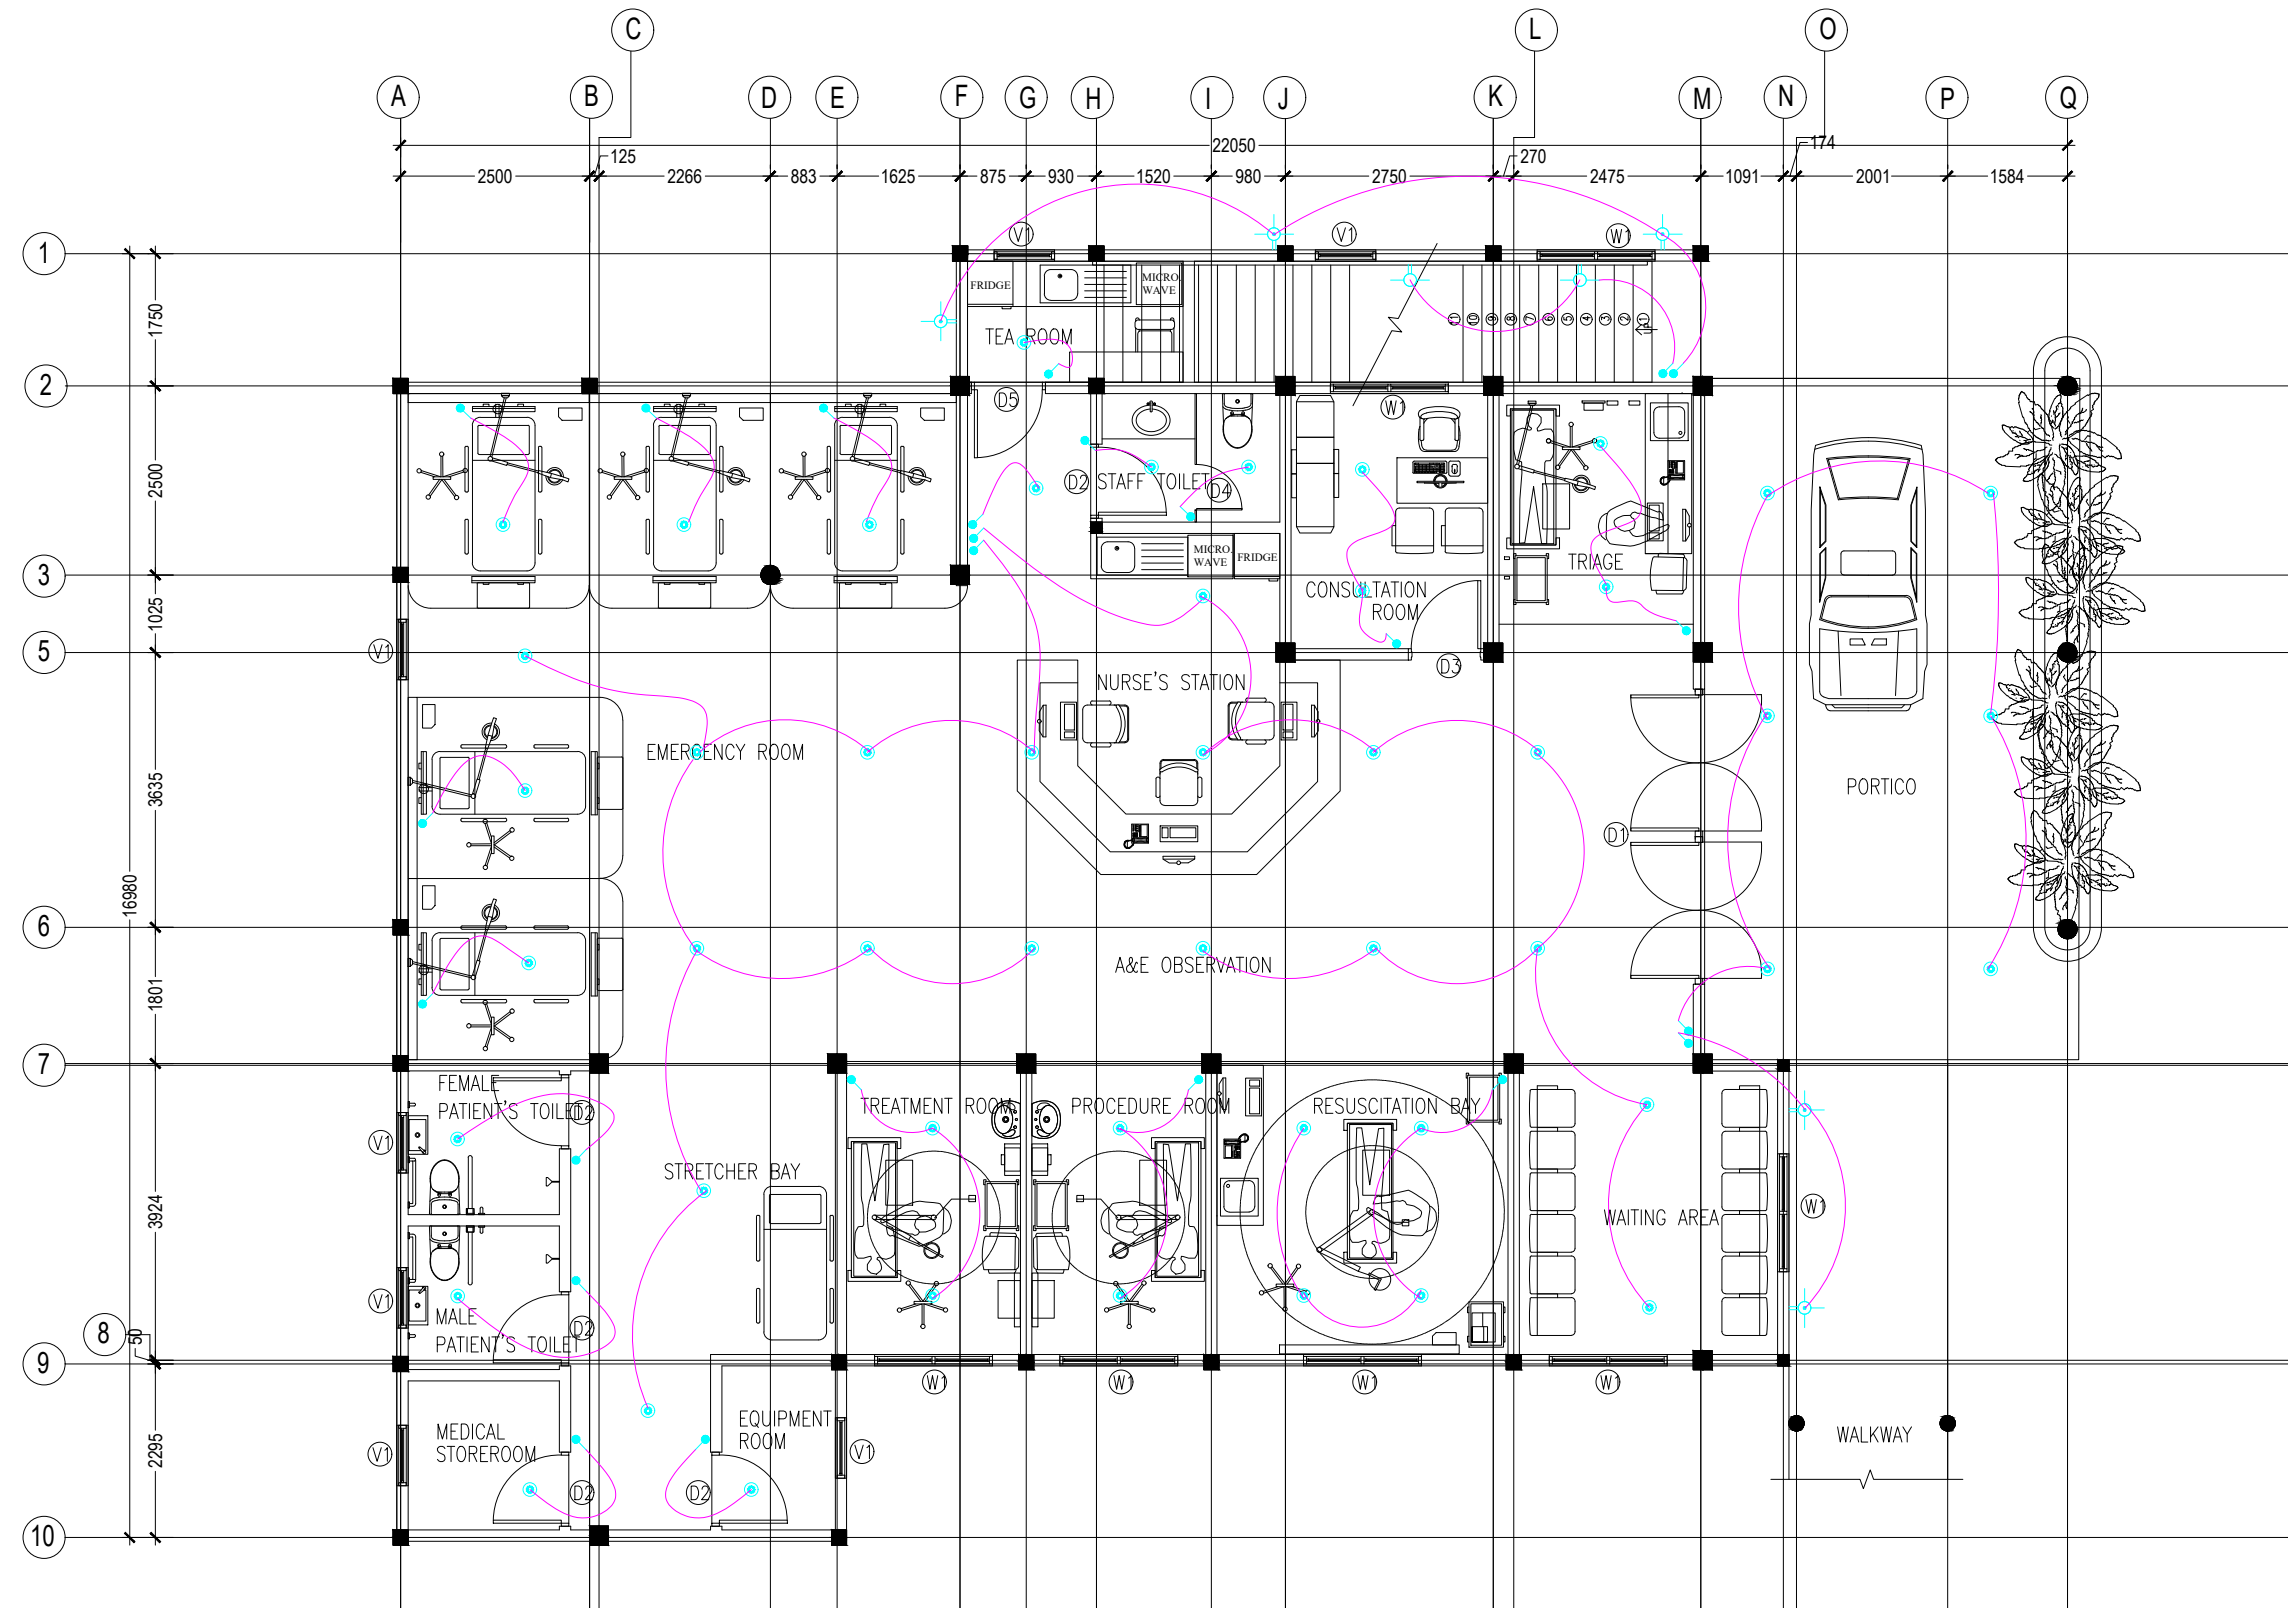

GROUND FLOOR LIGHTING LAYOUT PLAN
1:100

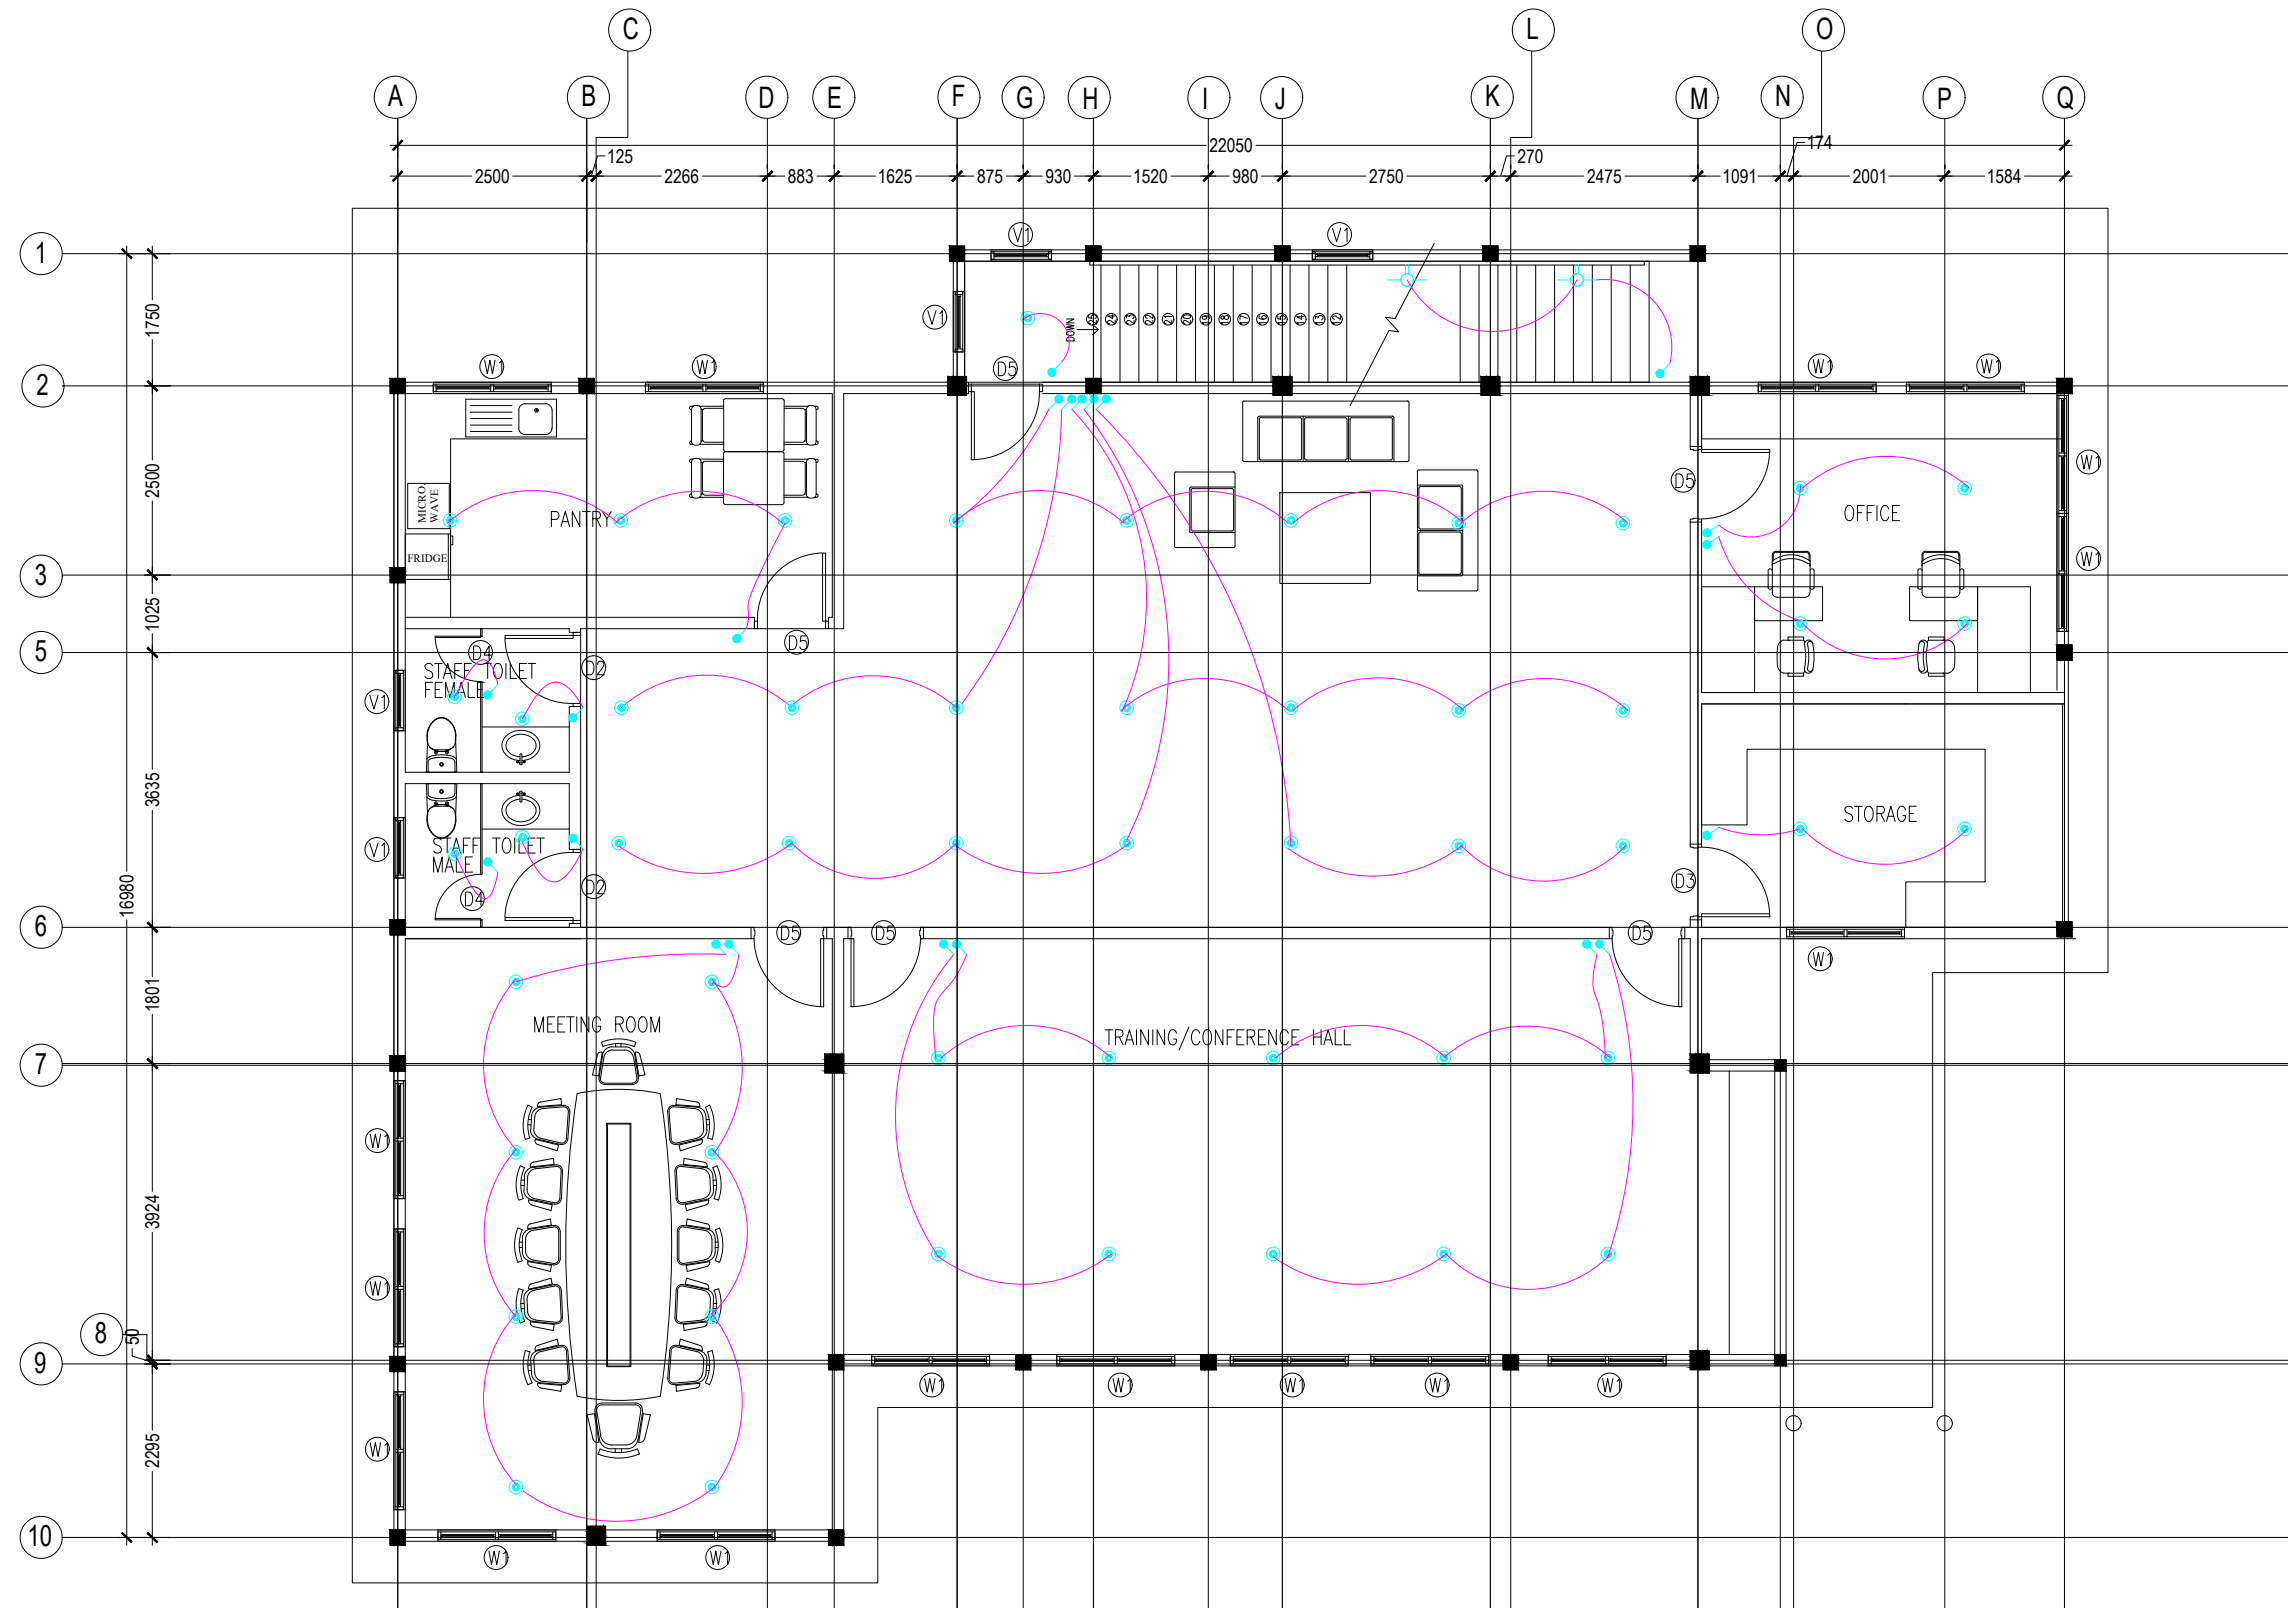

FIRST FLOOR LIGHTING LAYOUT PLAN
1:100

NOVEA ENGINEERING

PO Box 3013
Male
Maldives
m : +9609999413

CLIENT :

DHARAVANDHOO HEALTH
CENTRE

PROJECT :

EMERGENCY CENTRE

REVISIONS

1

2

DRAWING TITLE:


FIRST FLOOR LIGHTING LAYOUT PLAN

SCALE : 1:100

DATE : 21 DECEMBER 2019

PAGE NO.:

24/36

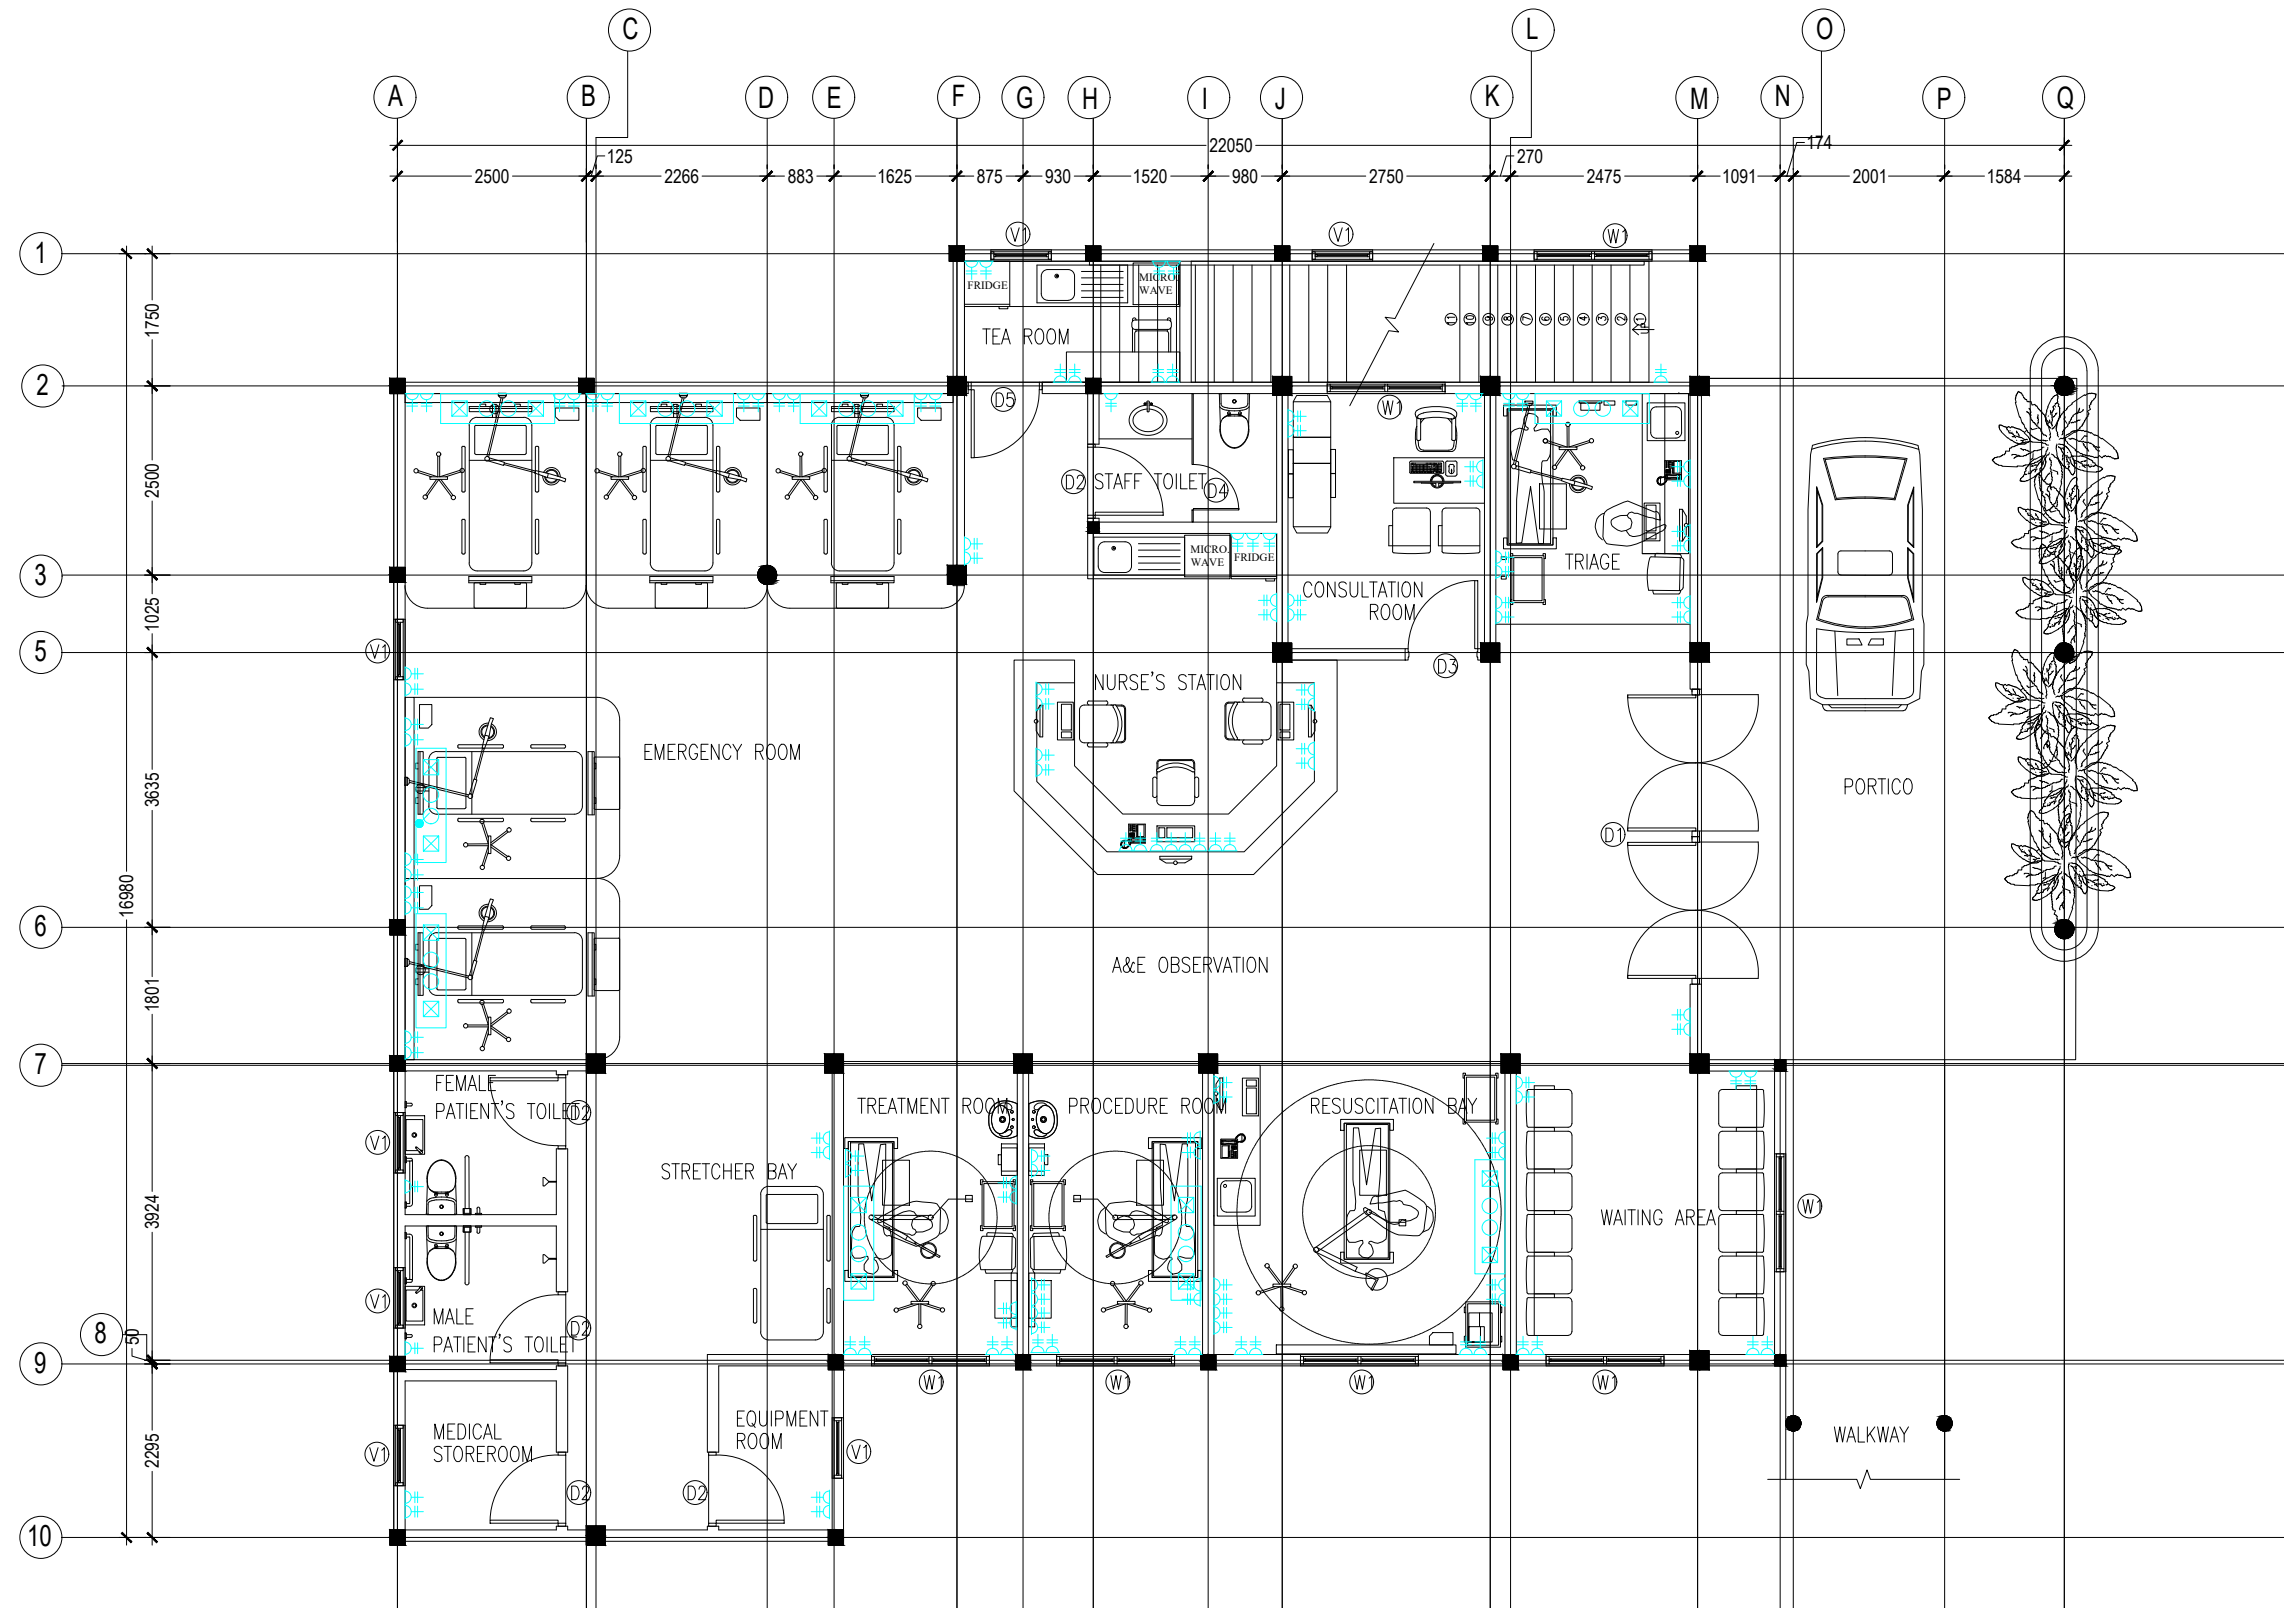

NOVEA ENGINEERING

PO Box 3013
Male
Maldives
m : +9609999413

CLIENT :

**DHARAVANDHOO HEALTH
CENTRE**

PROJECT :

EMERGENCY CENTRE

REVISIONS

1

2

DRAWING TITLE:

GROUND FLOOR POWER LAYOUT PLAN


SCALE : 1:100

DATE : 21 DECEMBER 2019


PAGE NO.:

25/36

NOTE: ALL DESIGNS ABOVE ARE PROTECTED BY COPYRIGHT. NO PART SHOULD BE REPRODUCED (PHOTOCOPIED OR ANY OTHER MEANS) WITHOUT PERMISSION.

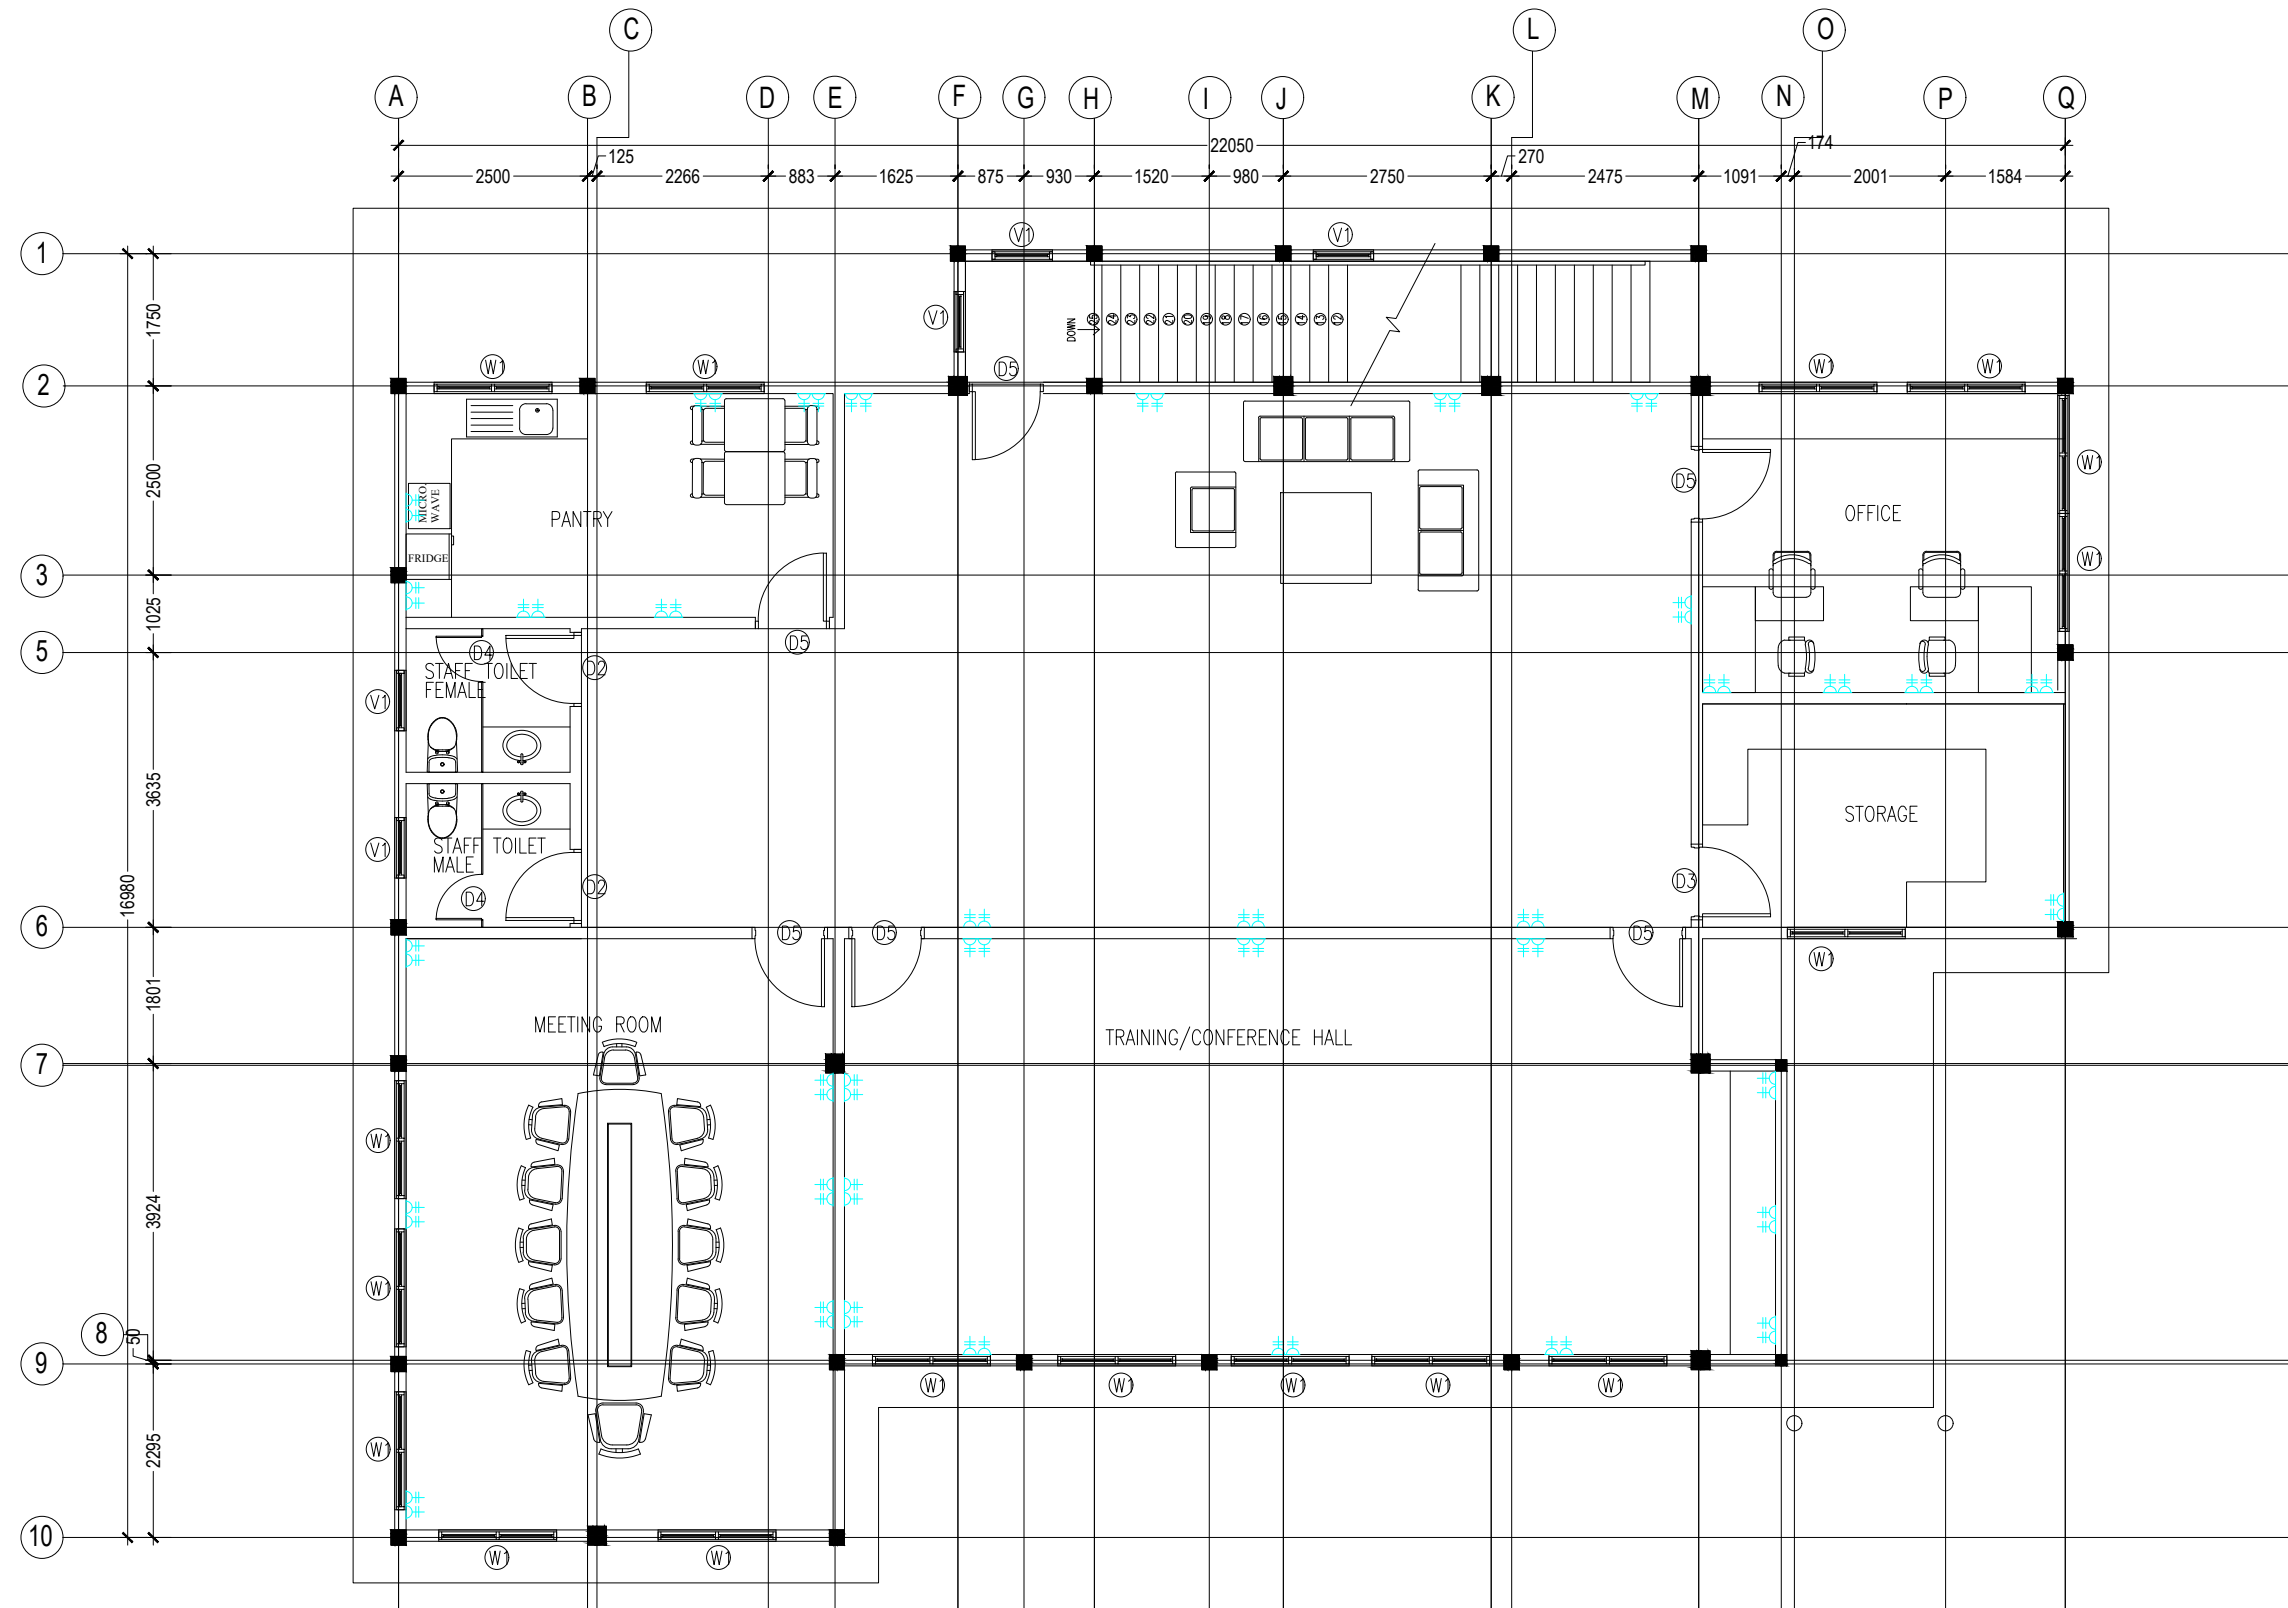

FIRST FLOOR POWER LAYOUT PLAN
1:100

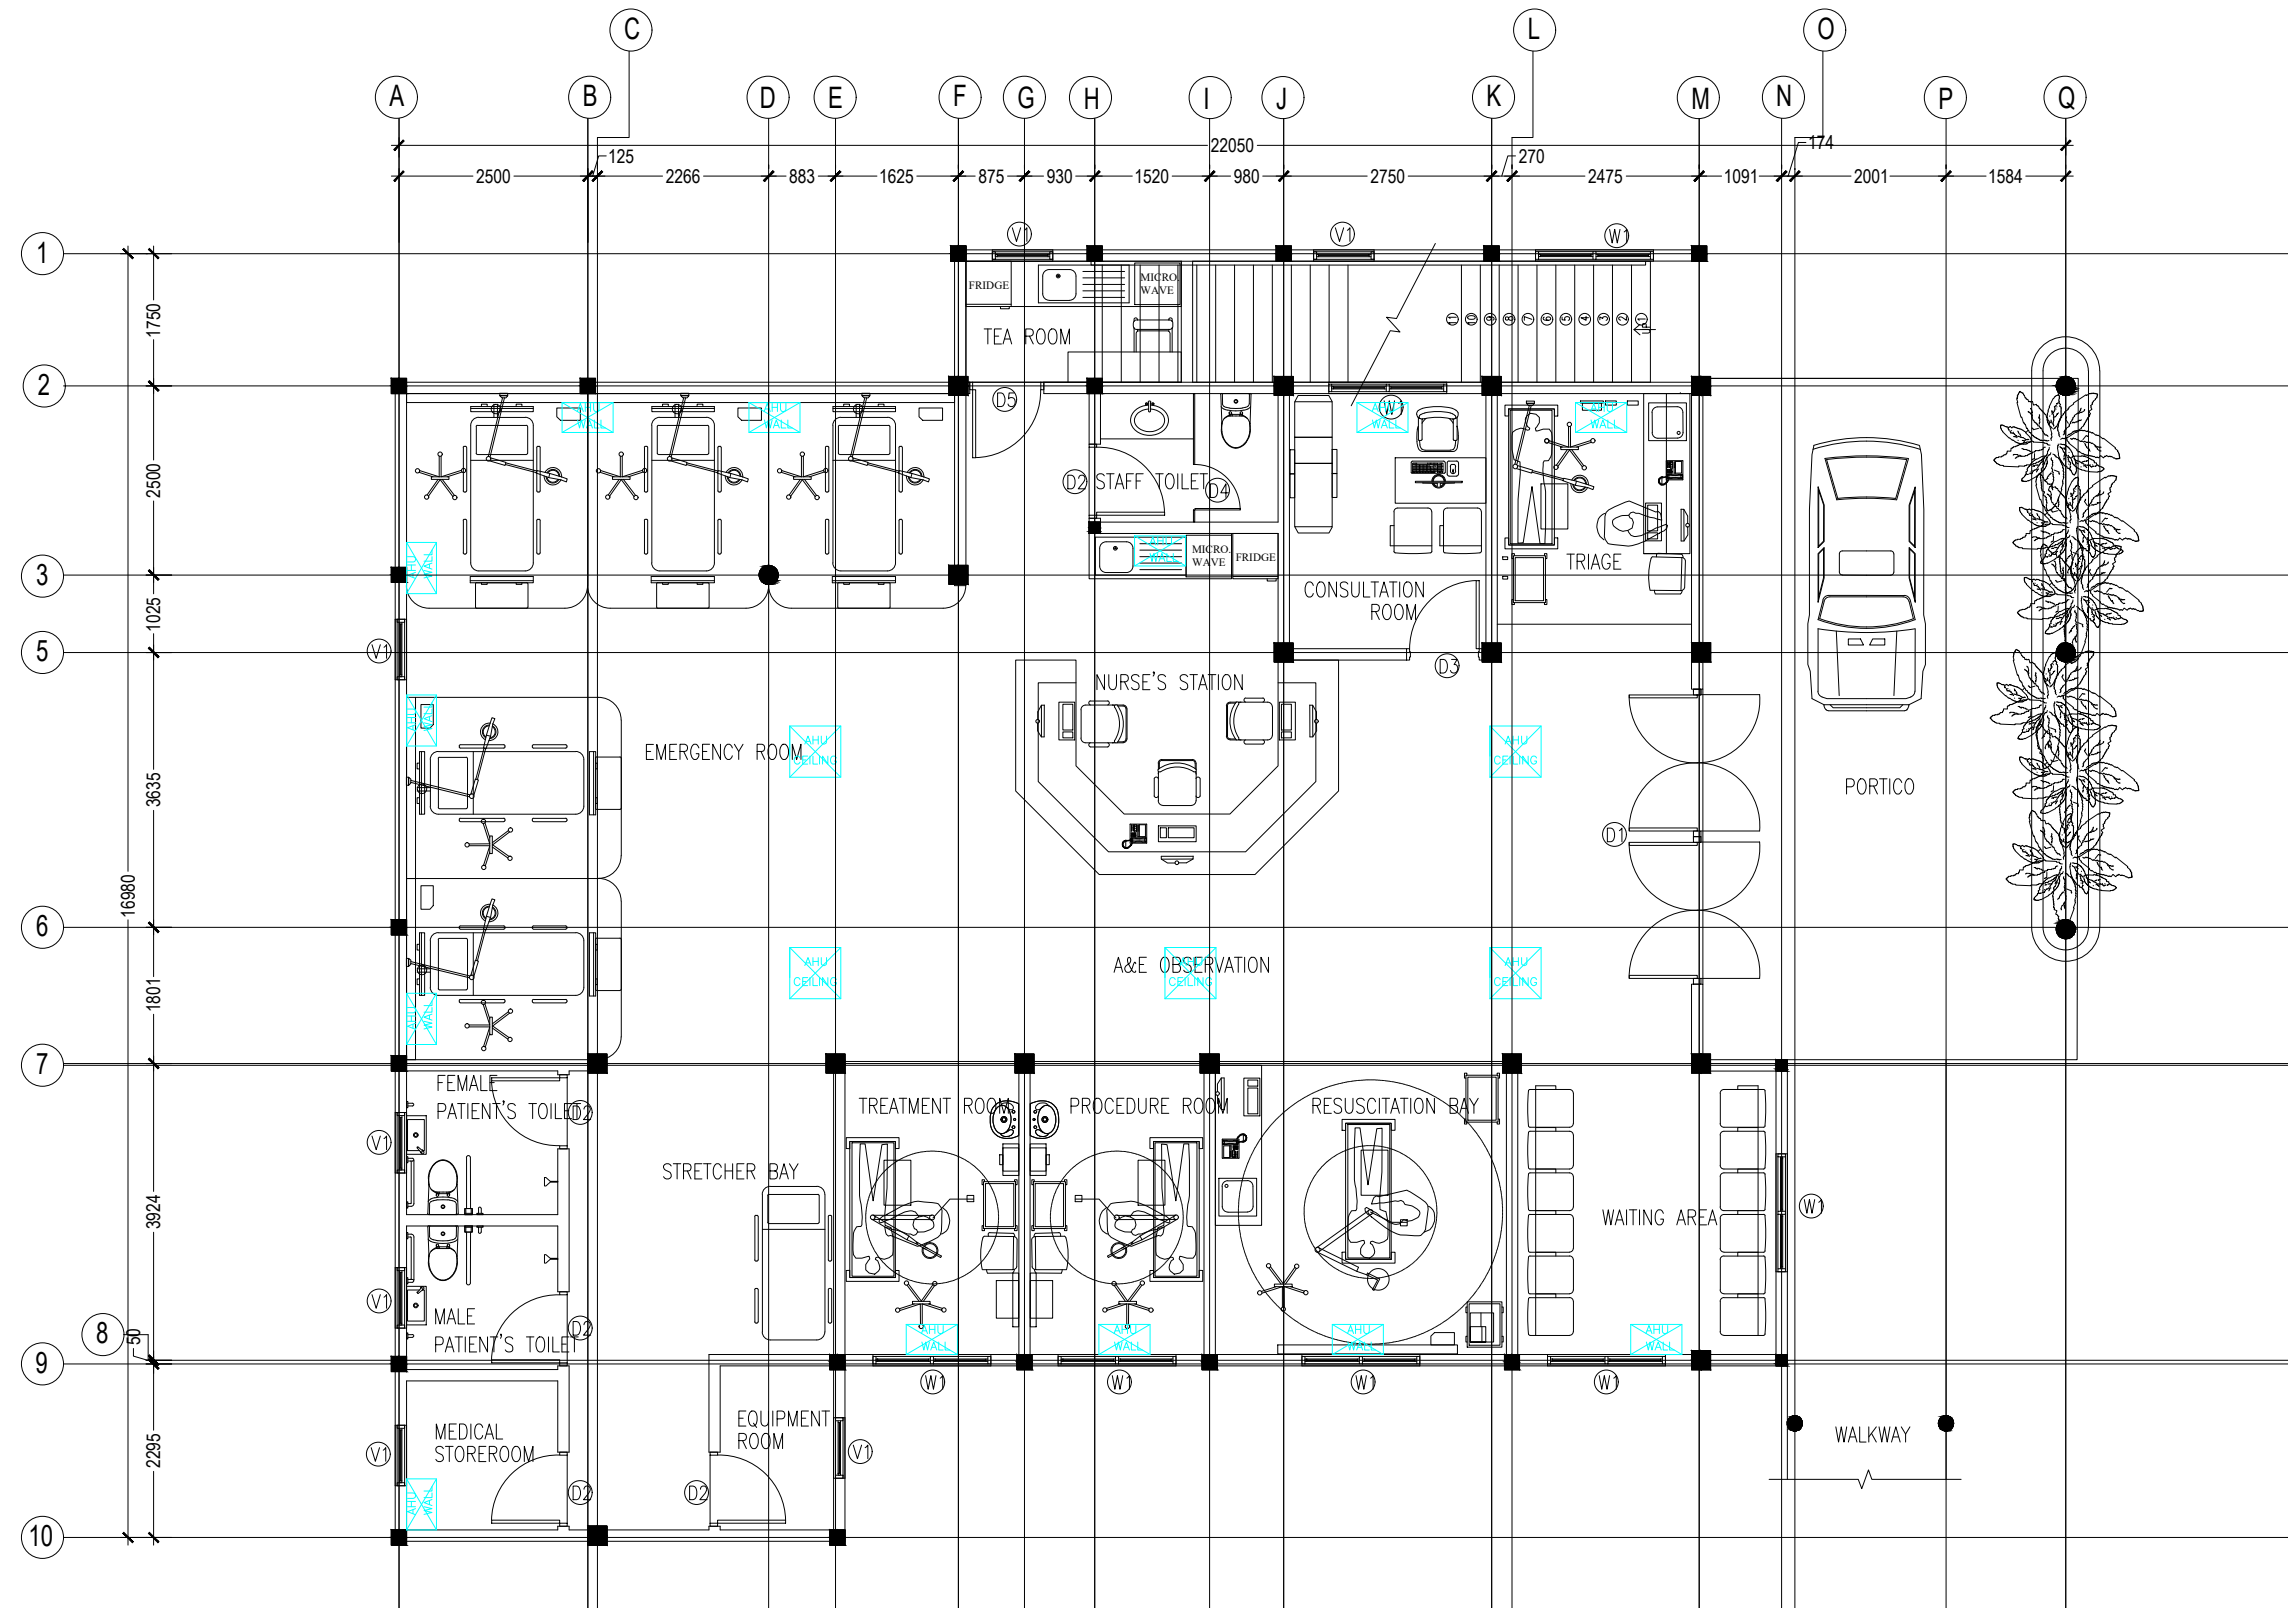

GROUND FLOOR AC LAYOUT PLAN
1:100

NOVEA ENGINEERING
PO Box 3013
Male
Maldives
m : +9609999413

CLIENT :
**DHARAVANDHOO HEALTH
CENTRE**

PROJECT :
EMERGENCY CENTRE


REVISIONS	
1	
2	

DRAWING TITLE:
GROUND FLOOR AC LAYOUT PLAN


 






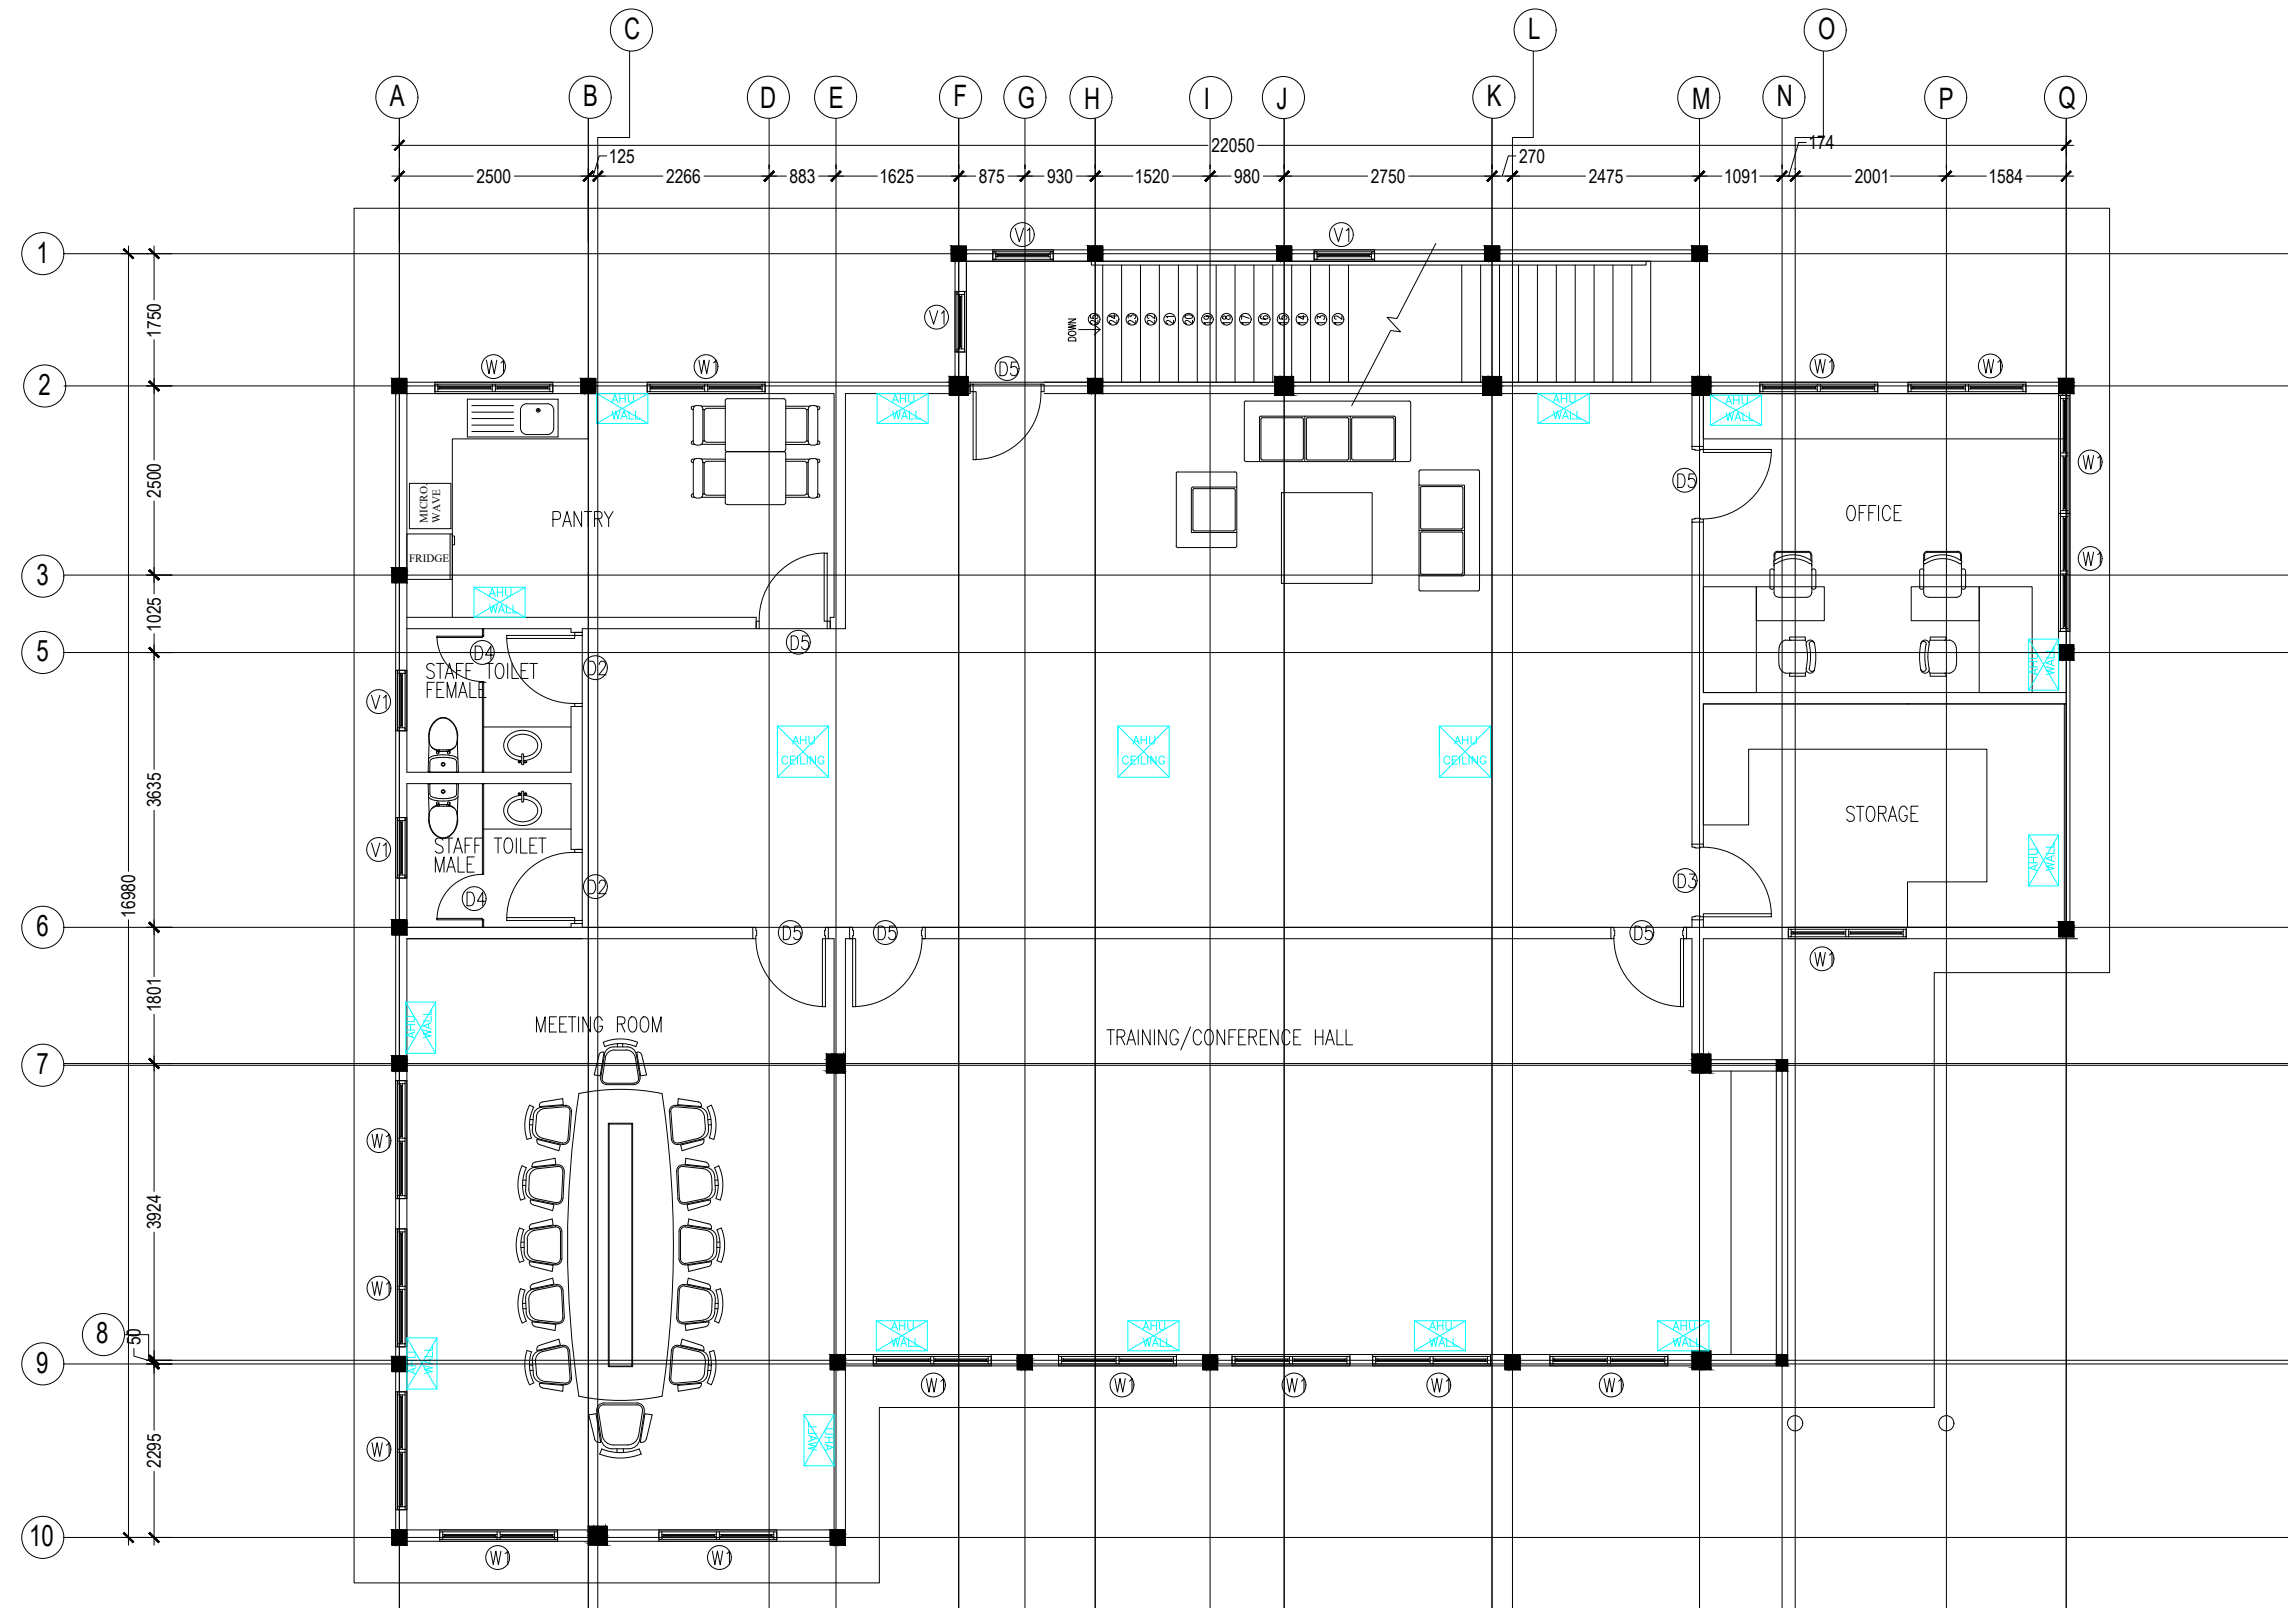







SCALE : 1:100


DATE : 21 DECEMBER 2019

PAGE NO.:
27/36




FIRST FLOOR AC LAYOUT PLAN
1:100

 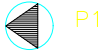PLUMBING LEGEND		
SYMBOLS /	LINETYPE	DESCRIPTION
		SEWERAGE PIPE (100ø)
		WASTE WATER PIPE/ USED WATER (60ø)
		SALT WATER PIPE (75ø)
		FRESH WATER PIPE (20ø)
		INSPECTION CHAMBER
		FRESH WATER METER SET
		TAP
		MIXER TAP
		MIXER TAP SHOWER
		TAP SHOWER
		MUSLIM SHOWER
		CLEANING EYE
		FLOOR DRAIN WITH TRAP
		VALVE
		NON RETURN VALVE
		PUMP 1

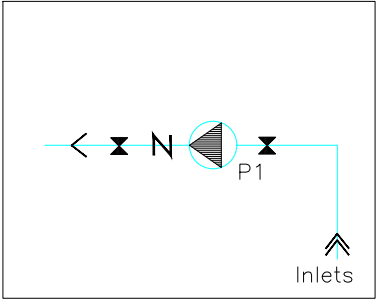

PLUMBING LEGEND

NOTE: ALL DESIGNS ABOVE ARE PROTECTED BY COPYRIGHT. NO PART SHOULD BE REPRODUCED (PHOTOCOPIED OR ANY OTHER MEANS) WITHOUT PERMISSION .

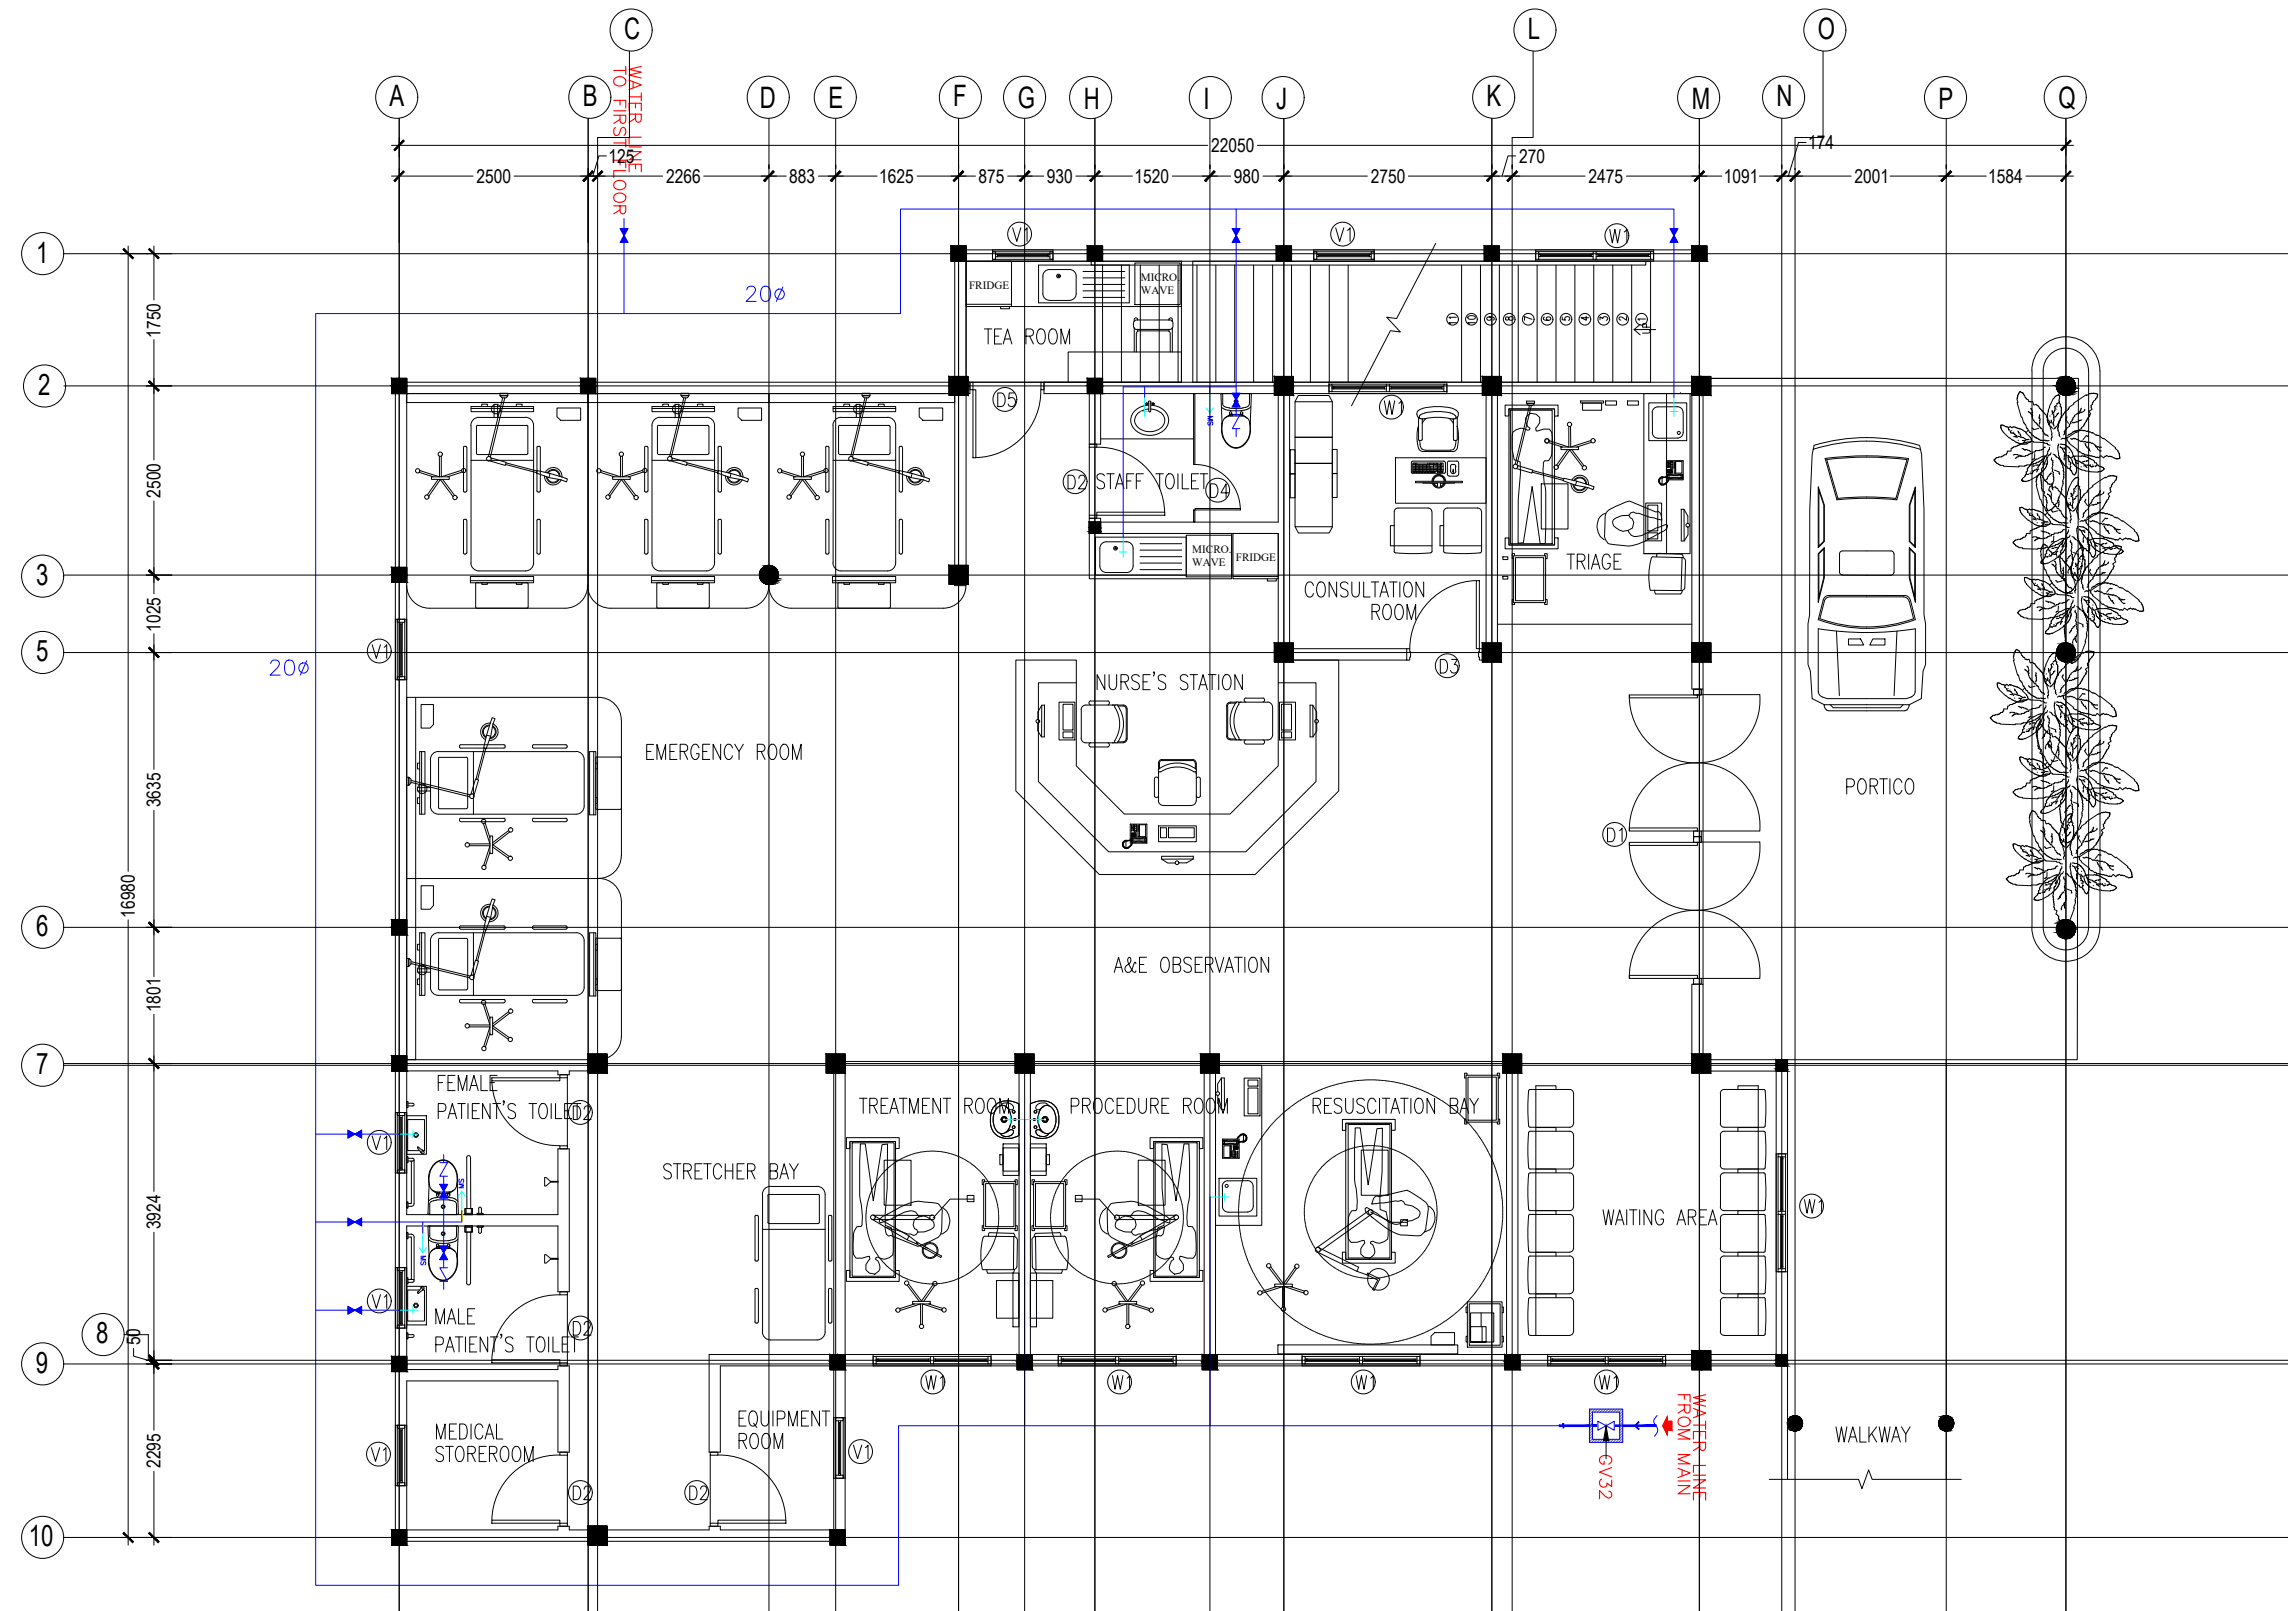

GROUND FLOOR WATER CONNECTION LAYOUT PLAN
1:100

NOVEA ENGINEERING

PO Box 3013
Male
Maldives
m : +9609999413

CLIENT :

**DHARAVANDHOO HEALTH
CENTRE**

PROJECT :

EMERGENCY CENTRE

REVISIONS

1

2


DRAWING TITLE:
**GROUND FLOOR WATER CONNECTION
LAYOUT PLAN**

SCALE : 1:100

DATE : 21 DECEMBER 2019

PAGE NO.:

30/36

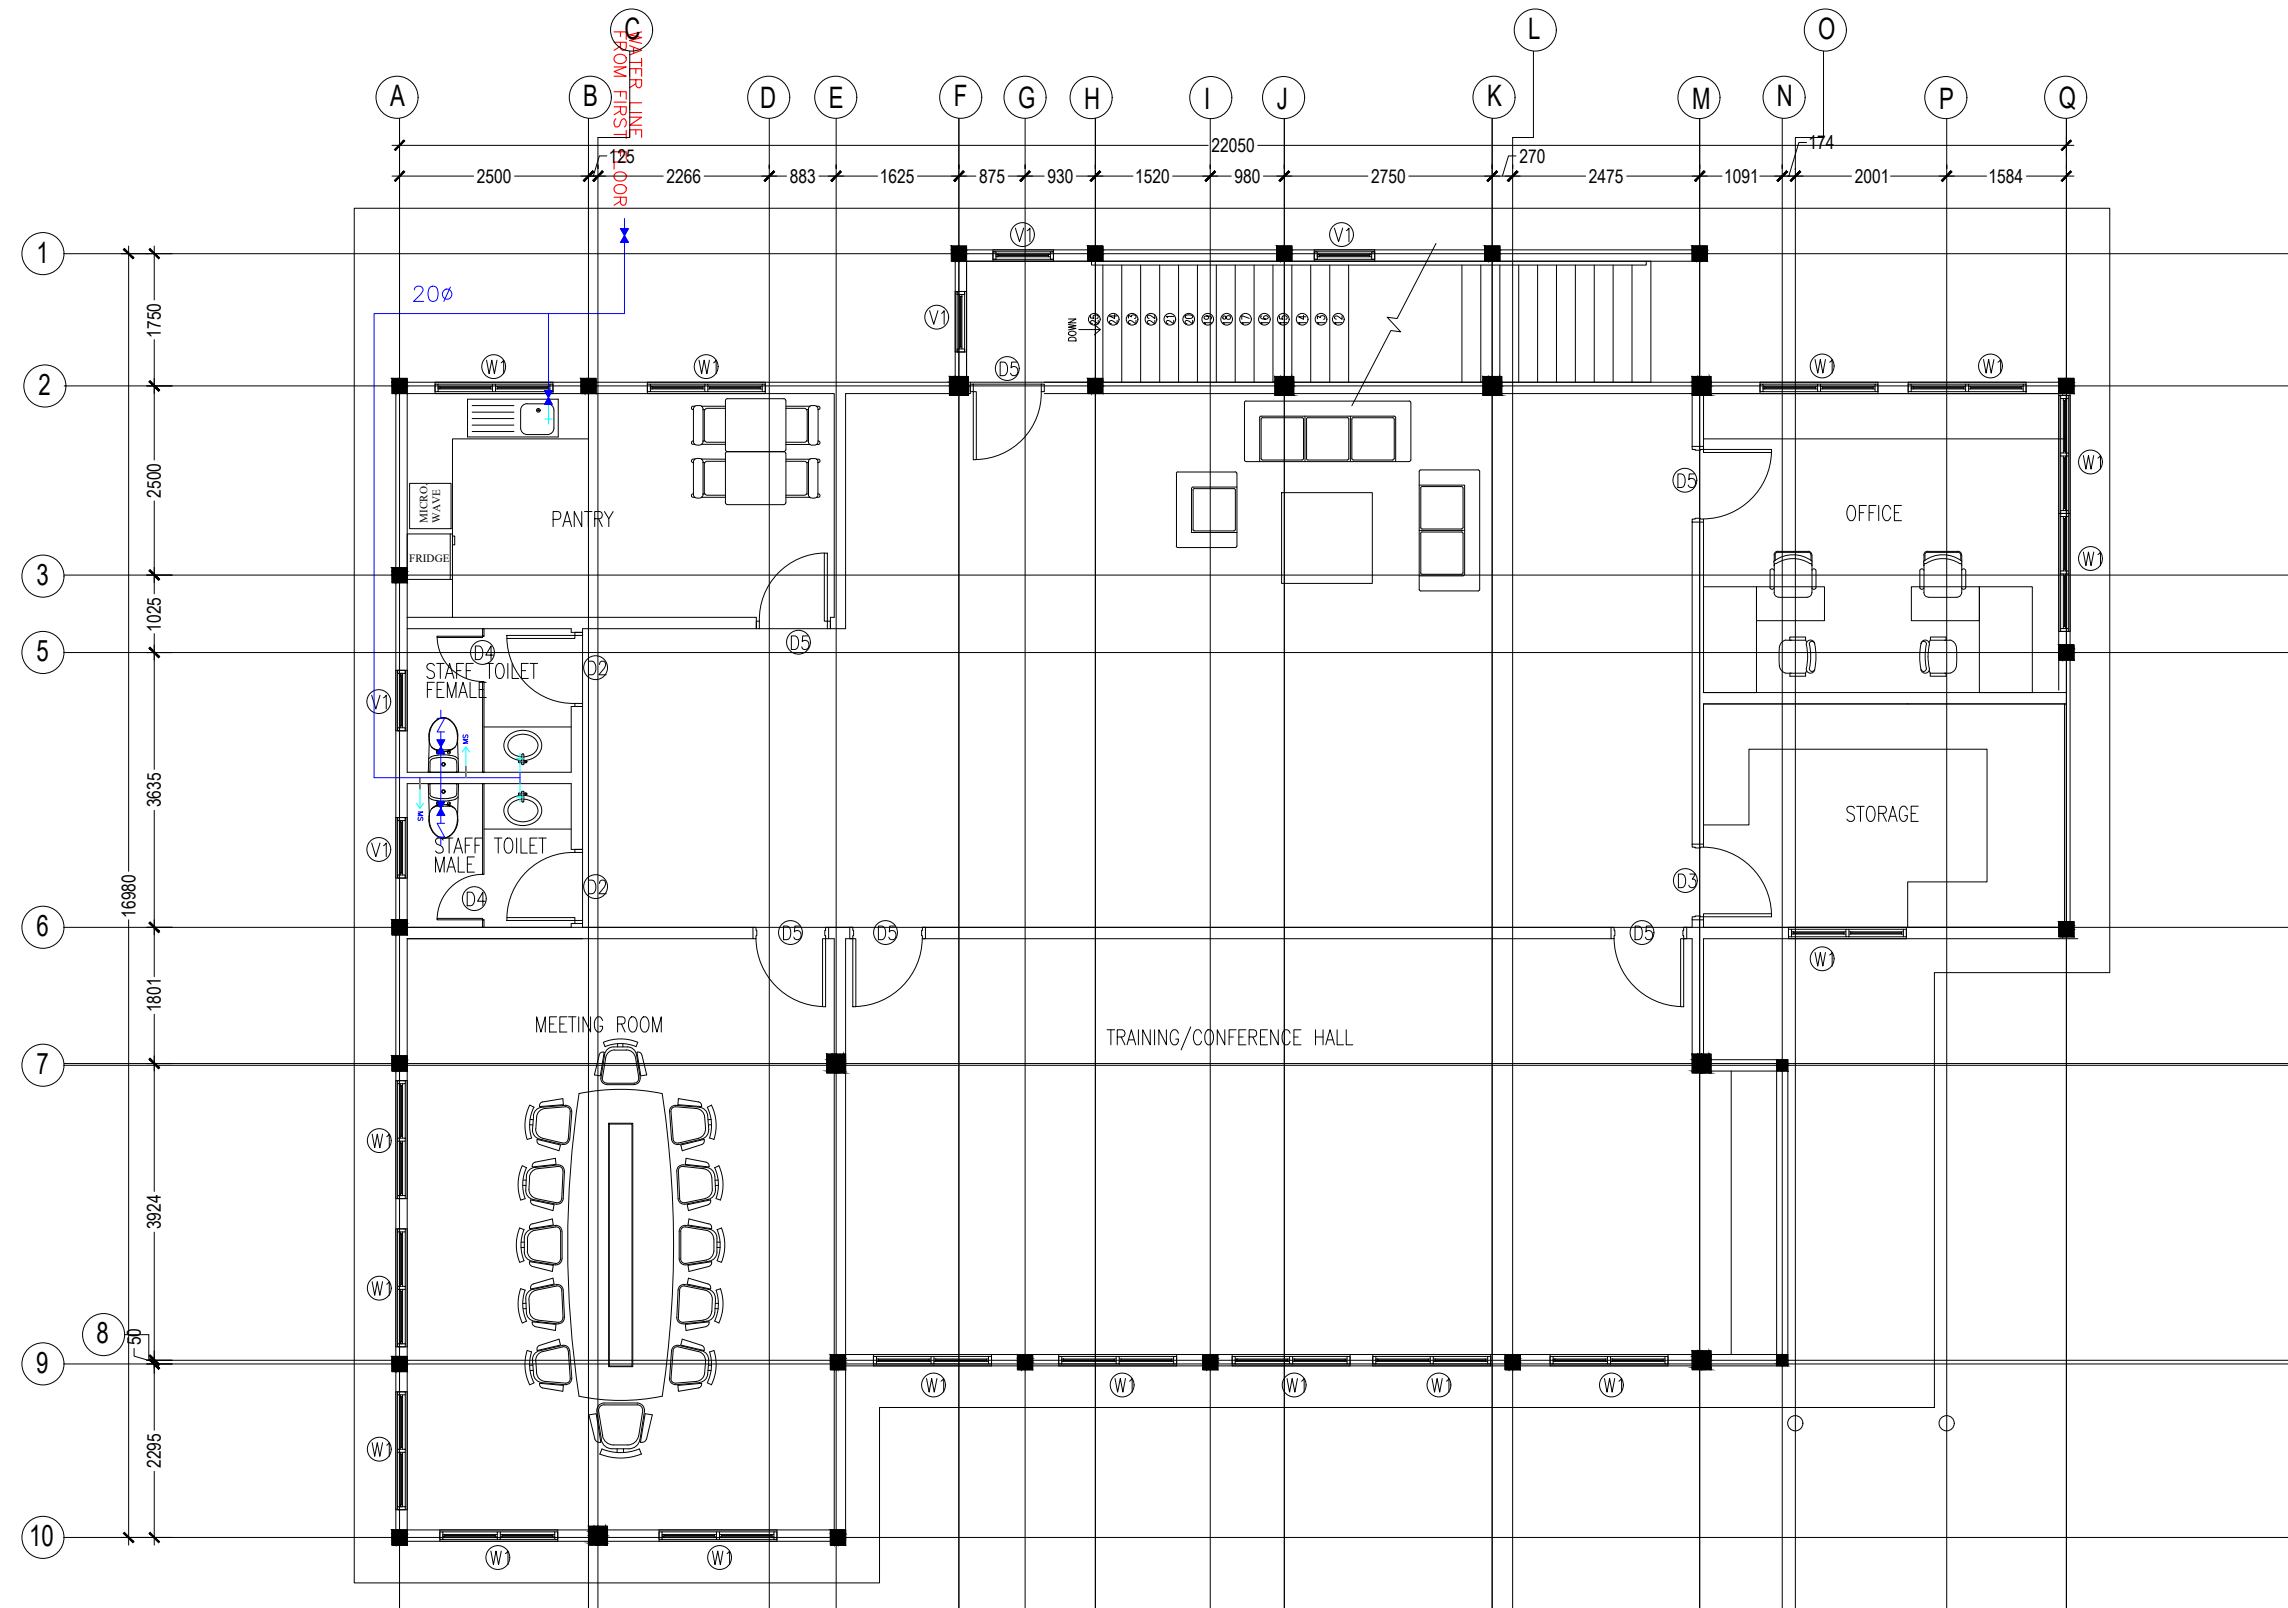

FIRST FLOOR WATER CONNECTION LAYOUT PLAN
1:100

NOVEA ENGINEERING

PO Box 3013
Male
Maldives
m : +9609999413

CLIENT :

DHARAVANDHOO HEALTH
CENTRE

PROJECT :

EMERGENCY CENTRE

REVISIONS

1

2

DRAWING TITLE:


FIRST FLOOR WATER CONNECTION LAYOUT PLAN

SCALE : 1:100


DATE : 21 DECEMBER 2019

PAGE NO.:

31/36

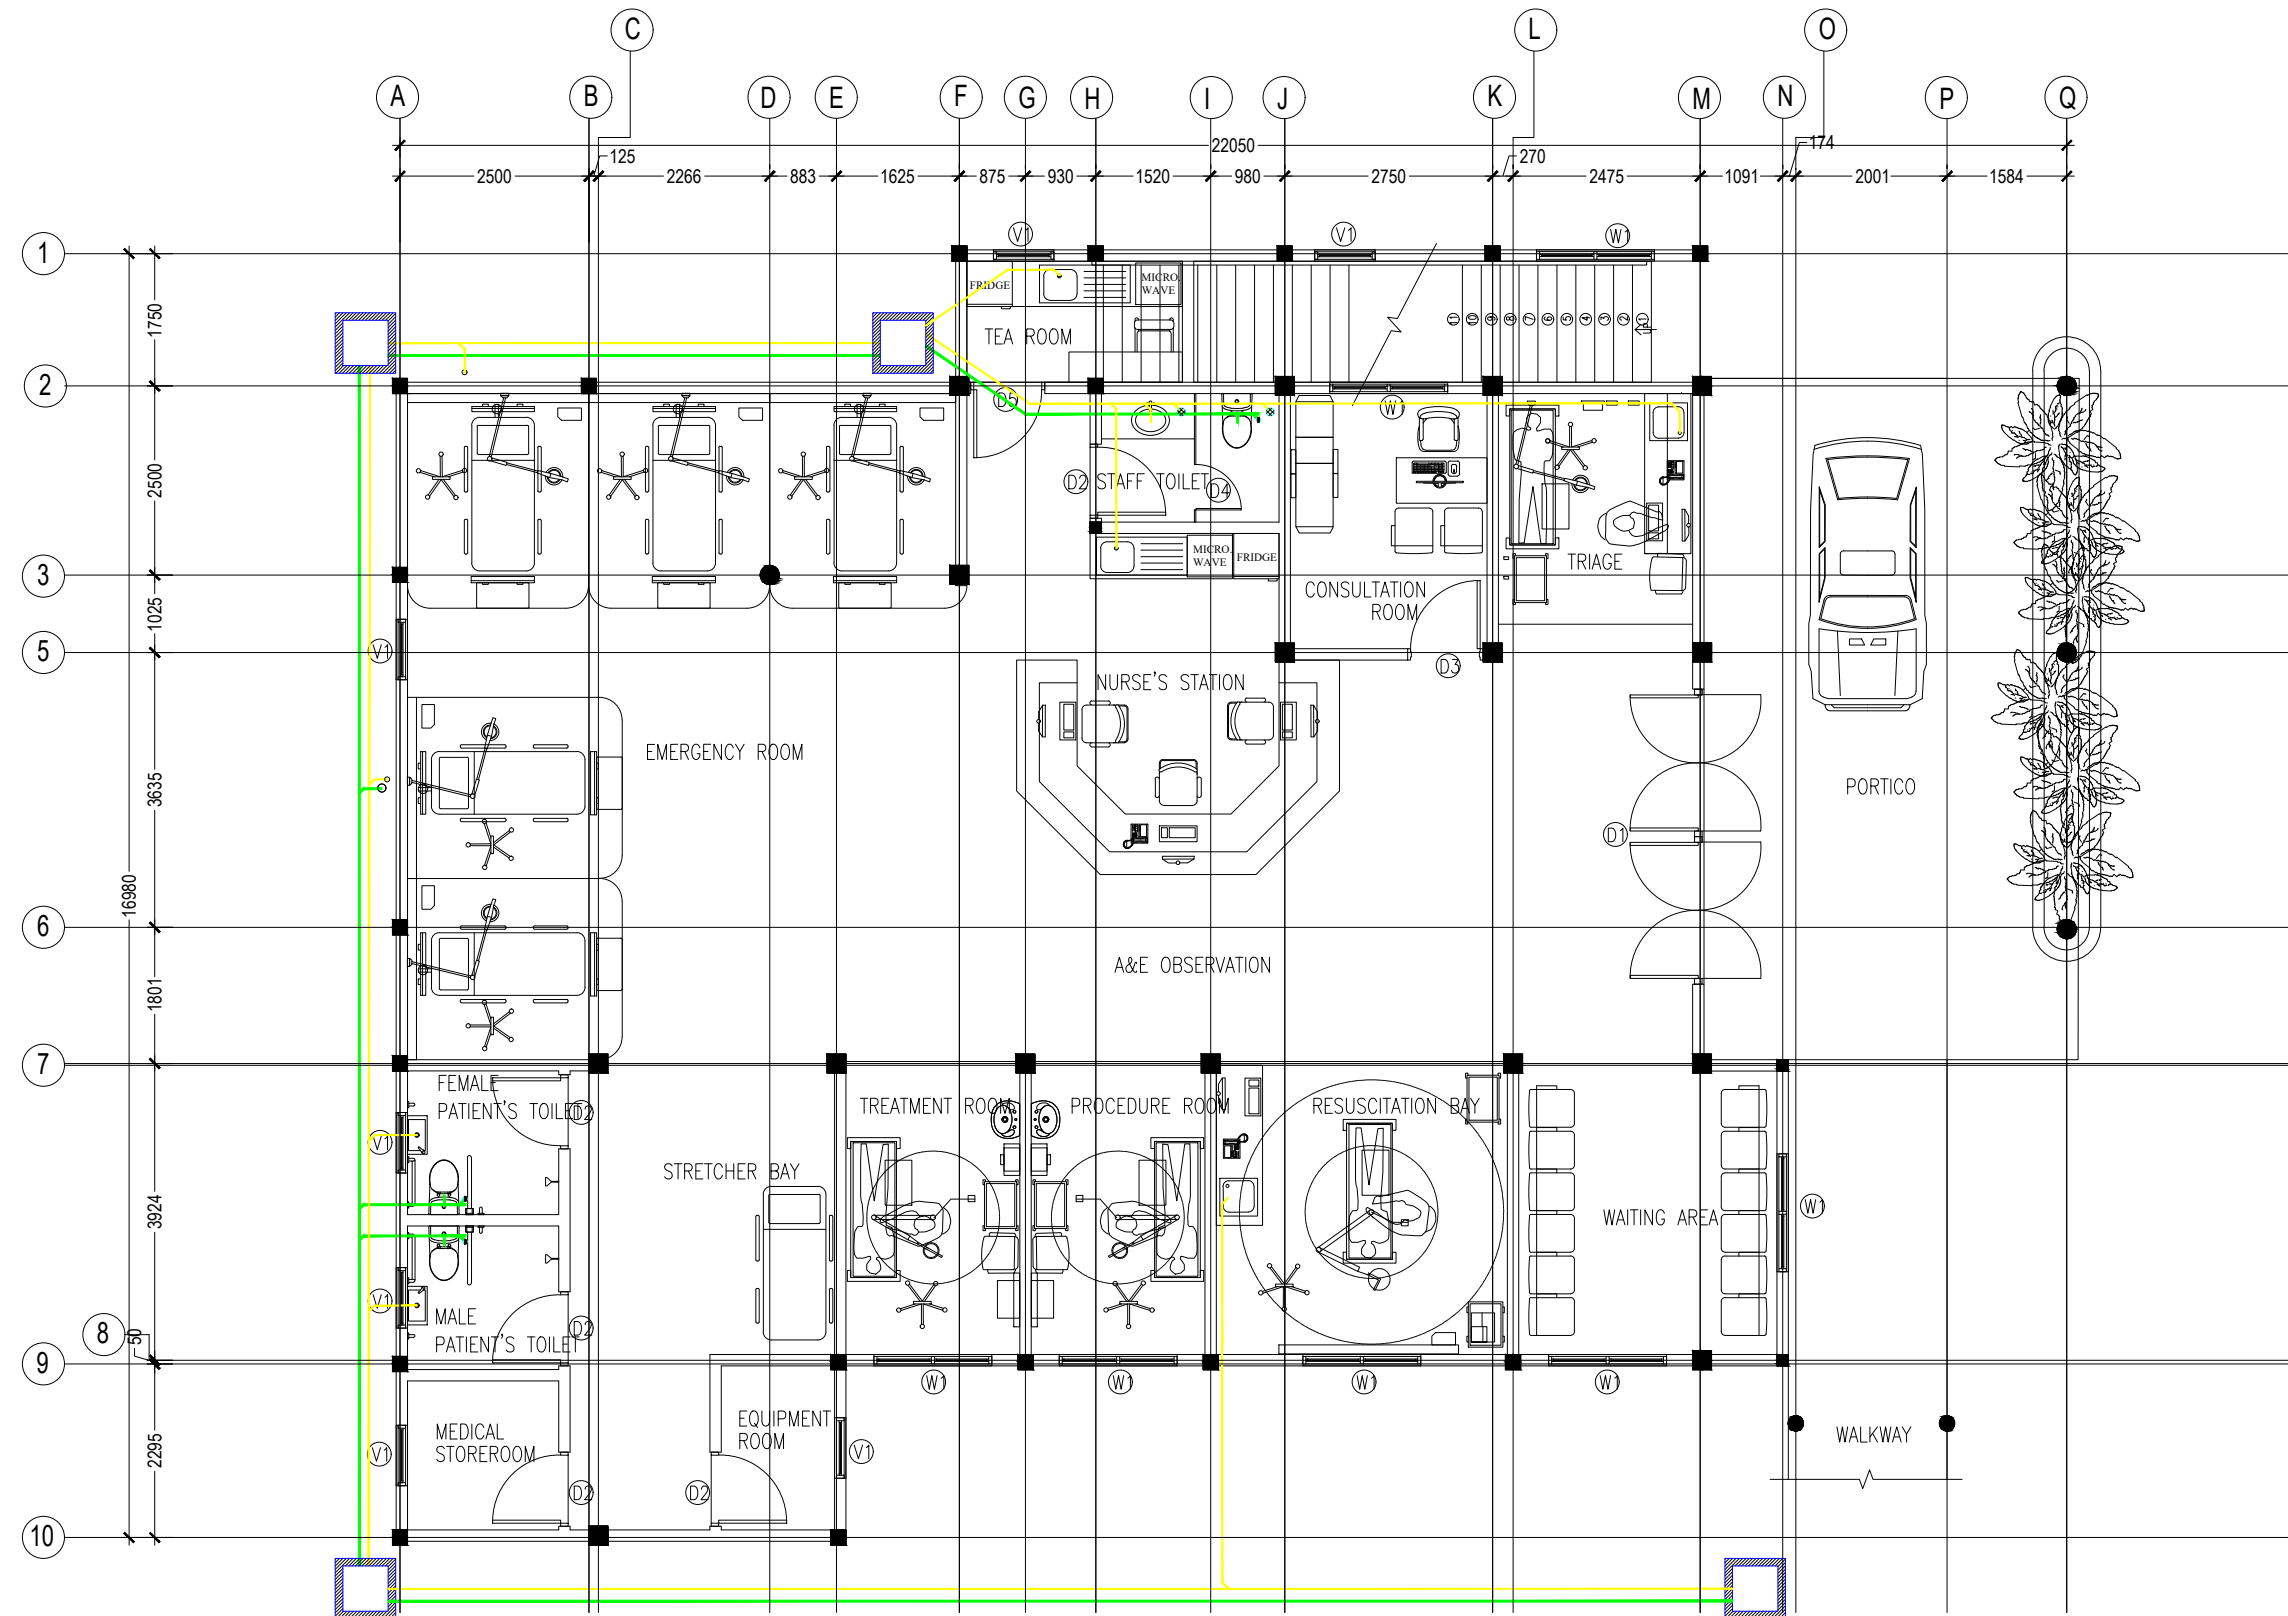

GROUND FLOOR PLUMBING LAYOUT PLAN
1:100

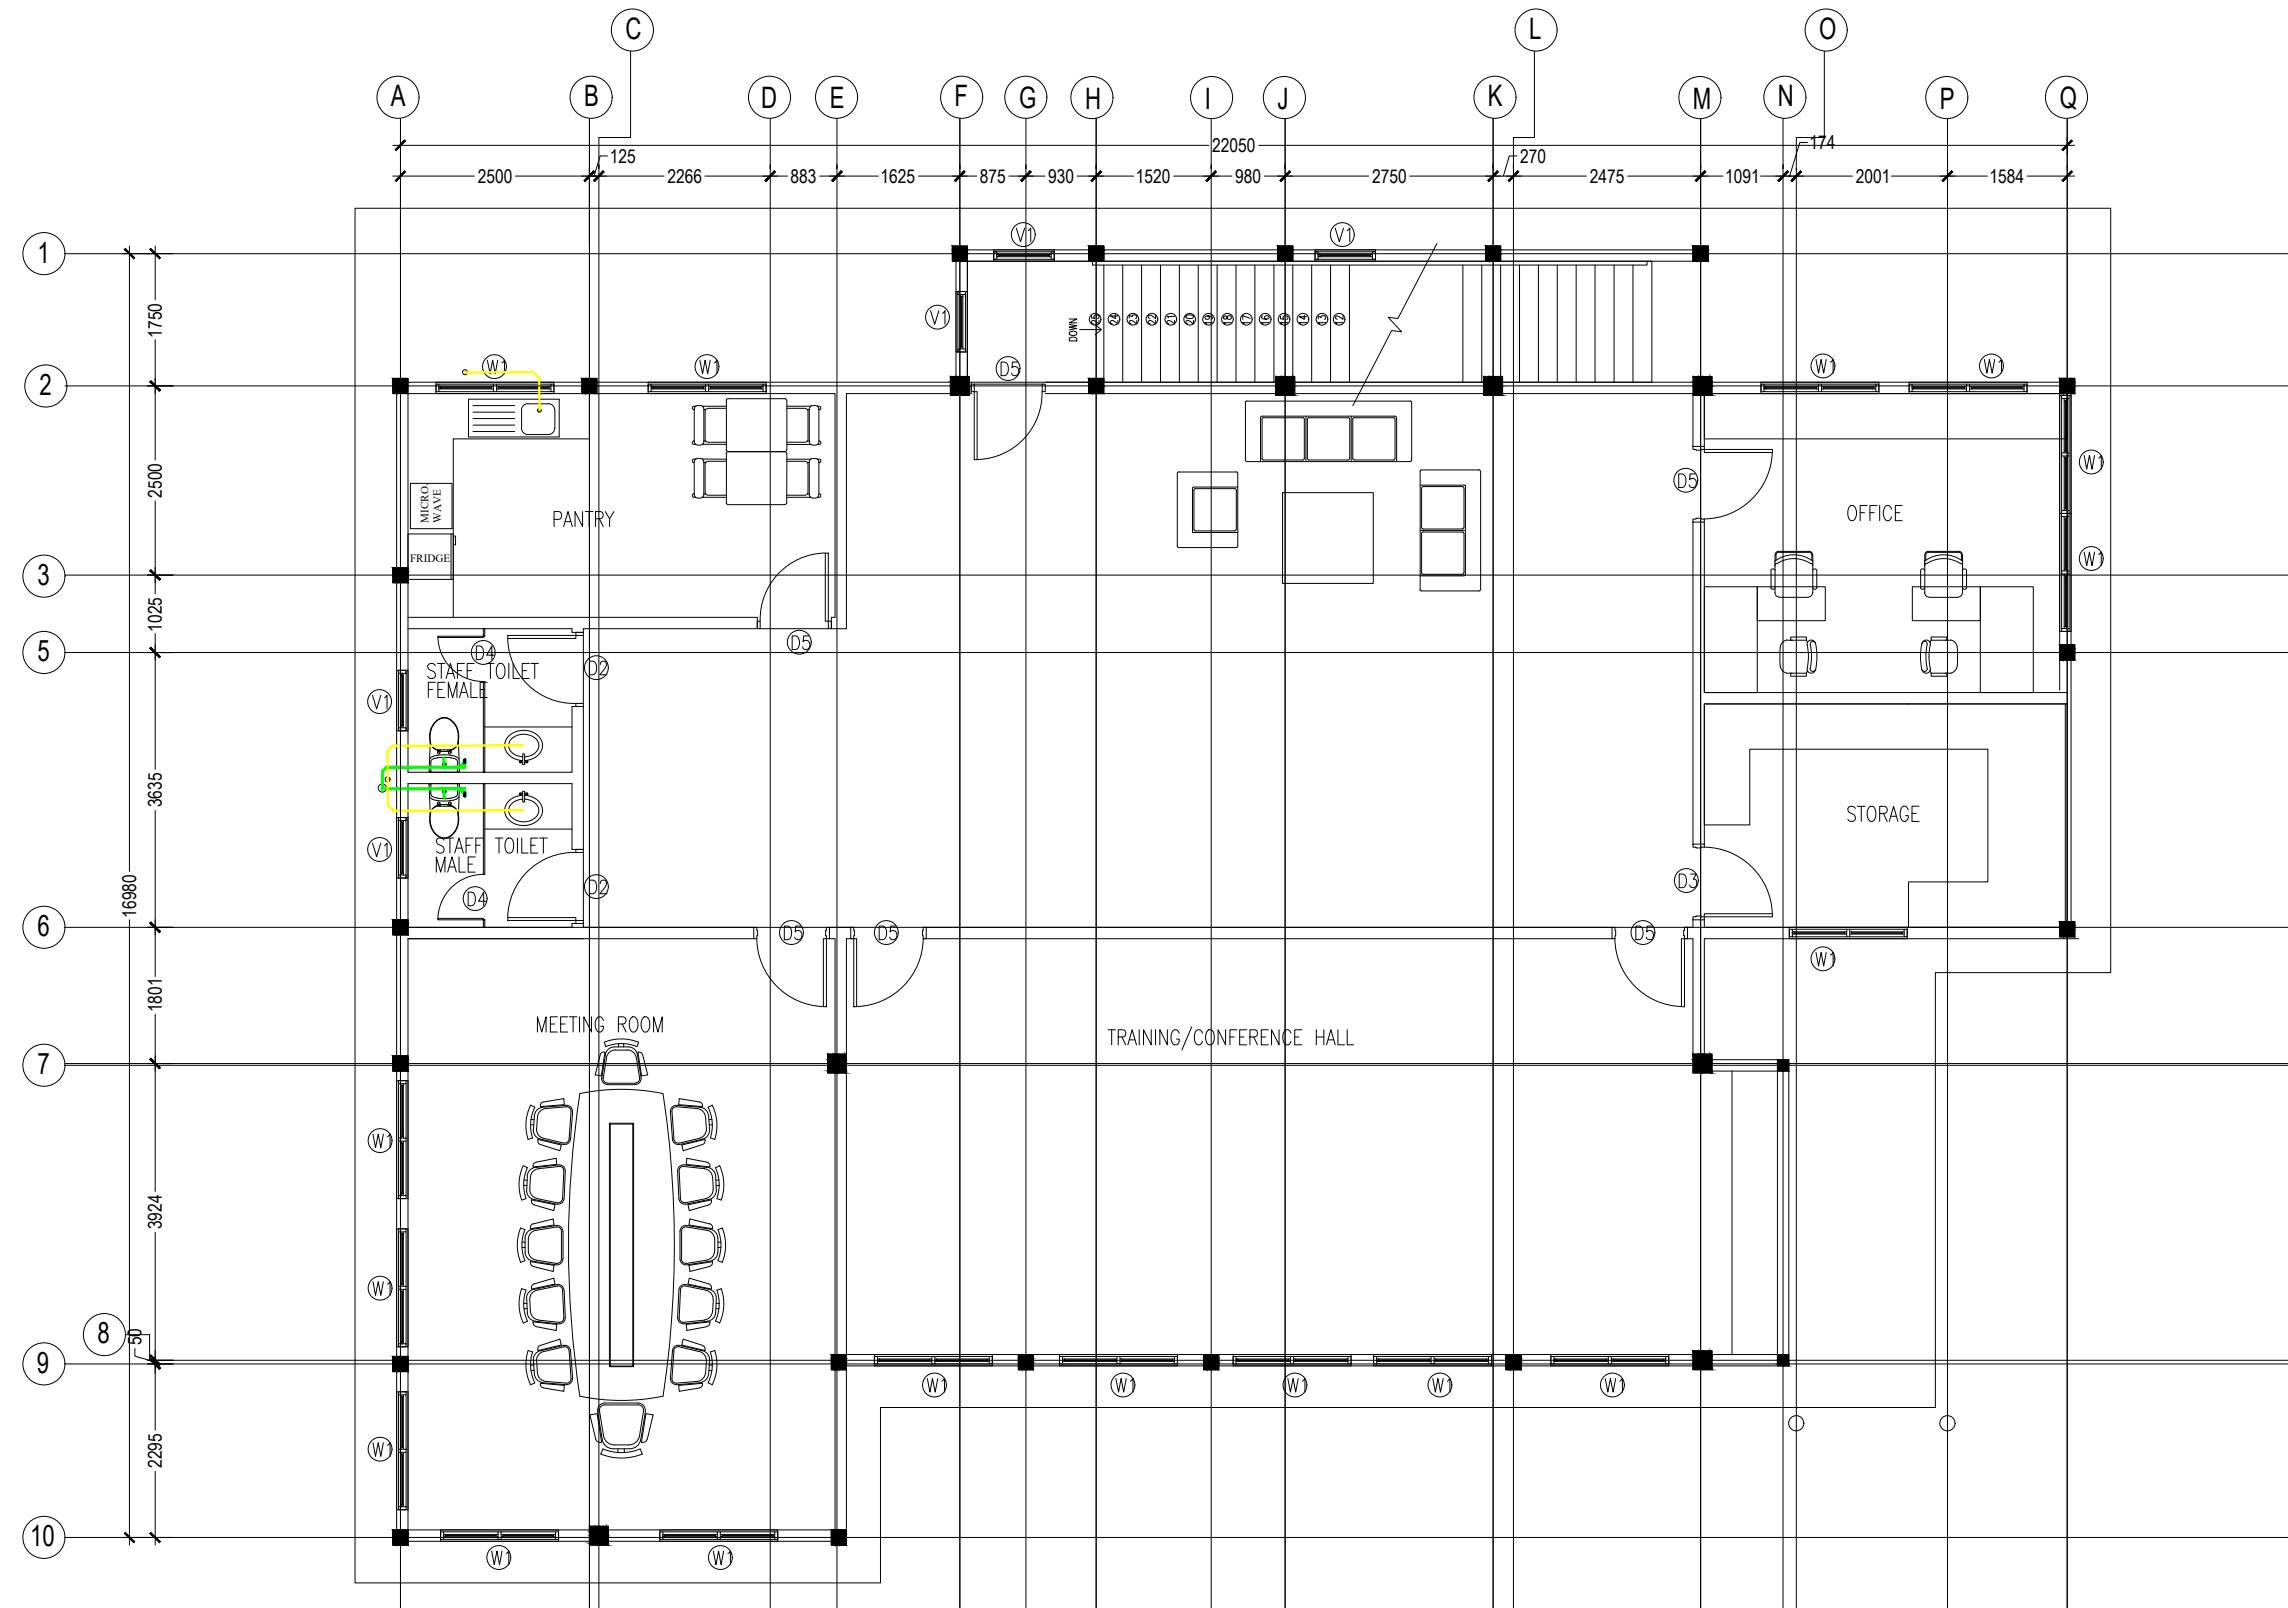


FIRST FLOOR PLUMBING LAYOUT PLAN
1:100

INSTRUCTIONS IN CASE OF A FIRE


- #1. Alert everyone by activating the nearest fire alarm
- #2. leave the room / building immediately by following the marked arrows to the nearest EXIT
- #3. DO NOT collect or search for personal belongings
- #4. Remeber to close all the doors after you evacuate the room
- #5. DO NOT USE the lift/ elevator
- #6. Gather in the designated area upon evacuation
- #7. DO NOT re-enter the builidng until the fire squad put off the fire room and gives clearance to enter

EMERGENCY CONTATCS		
NAME DESIGNATION		NUMBER
FIRE		118
POLICE		119


FIRE LEGEND




FIRE PRIMARY EXIT ROUTE




FIRE EXTINGUISHERS (DCP 2KG)




FIRE BLANKET




EMERGENCT EXIT LIGHT




EMERGENCT ROUTE




HOSE REEL



IFIRE ALARM

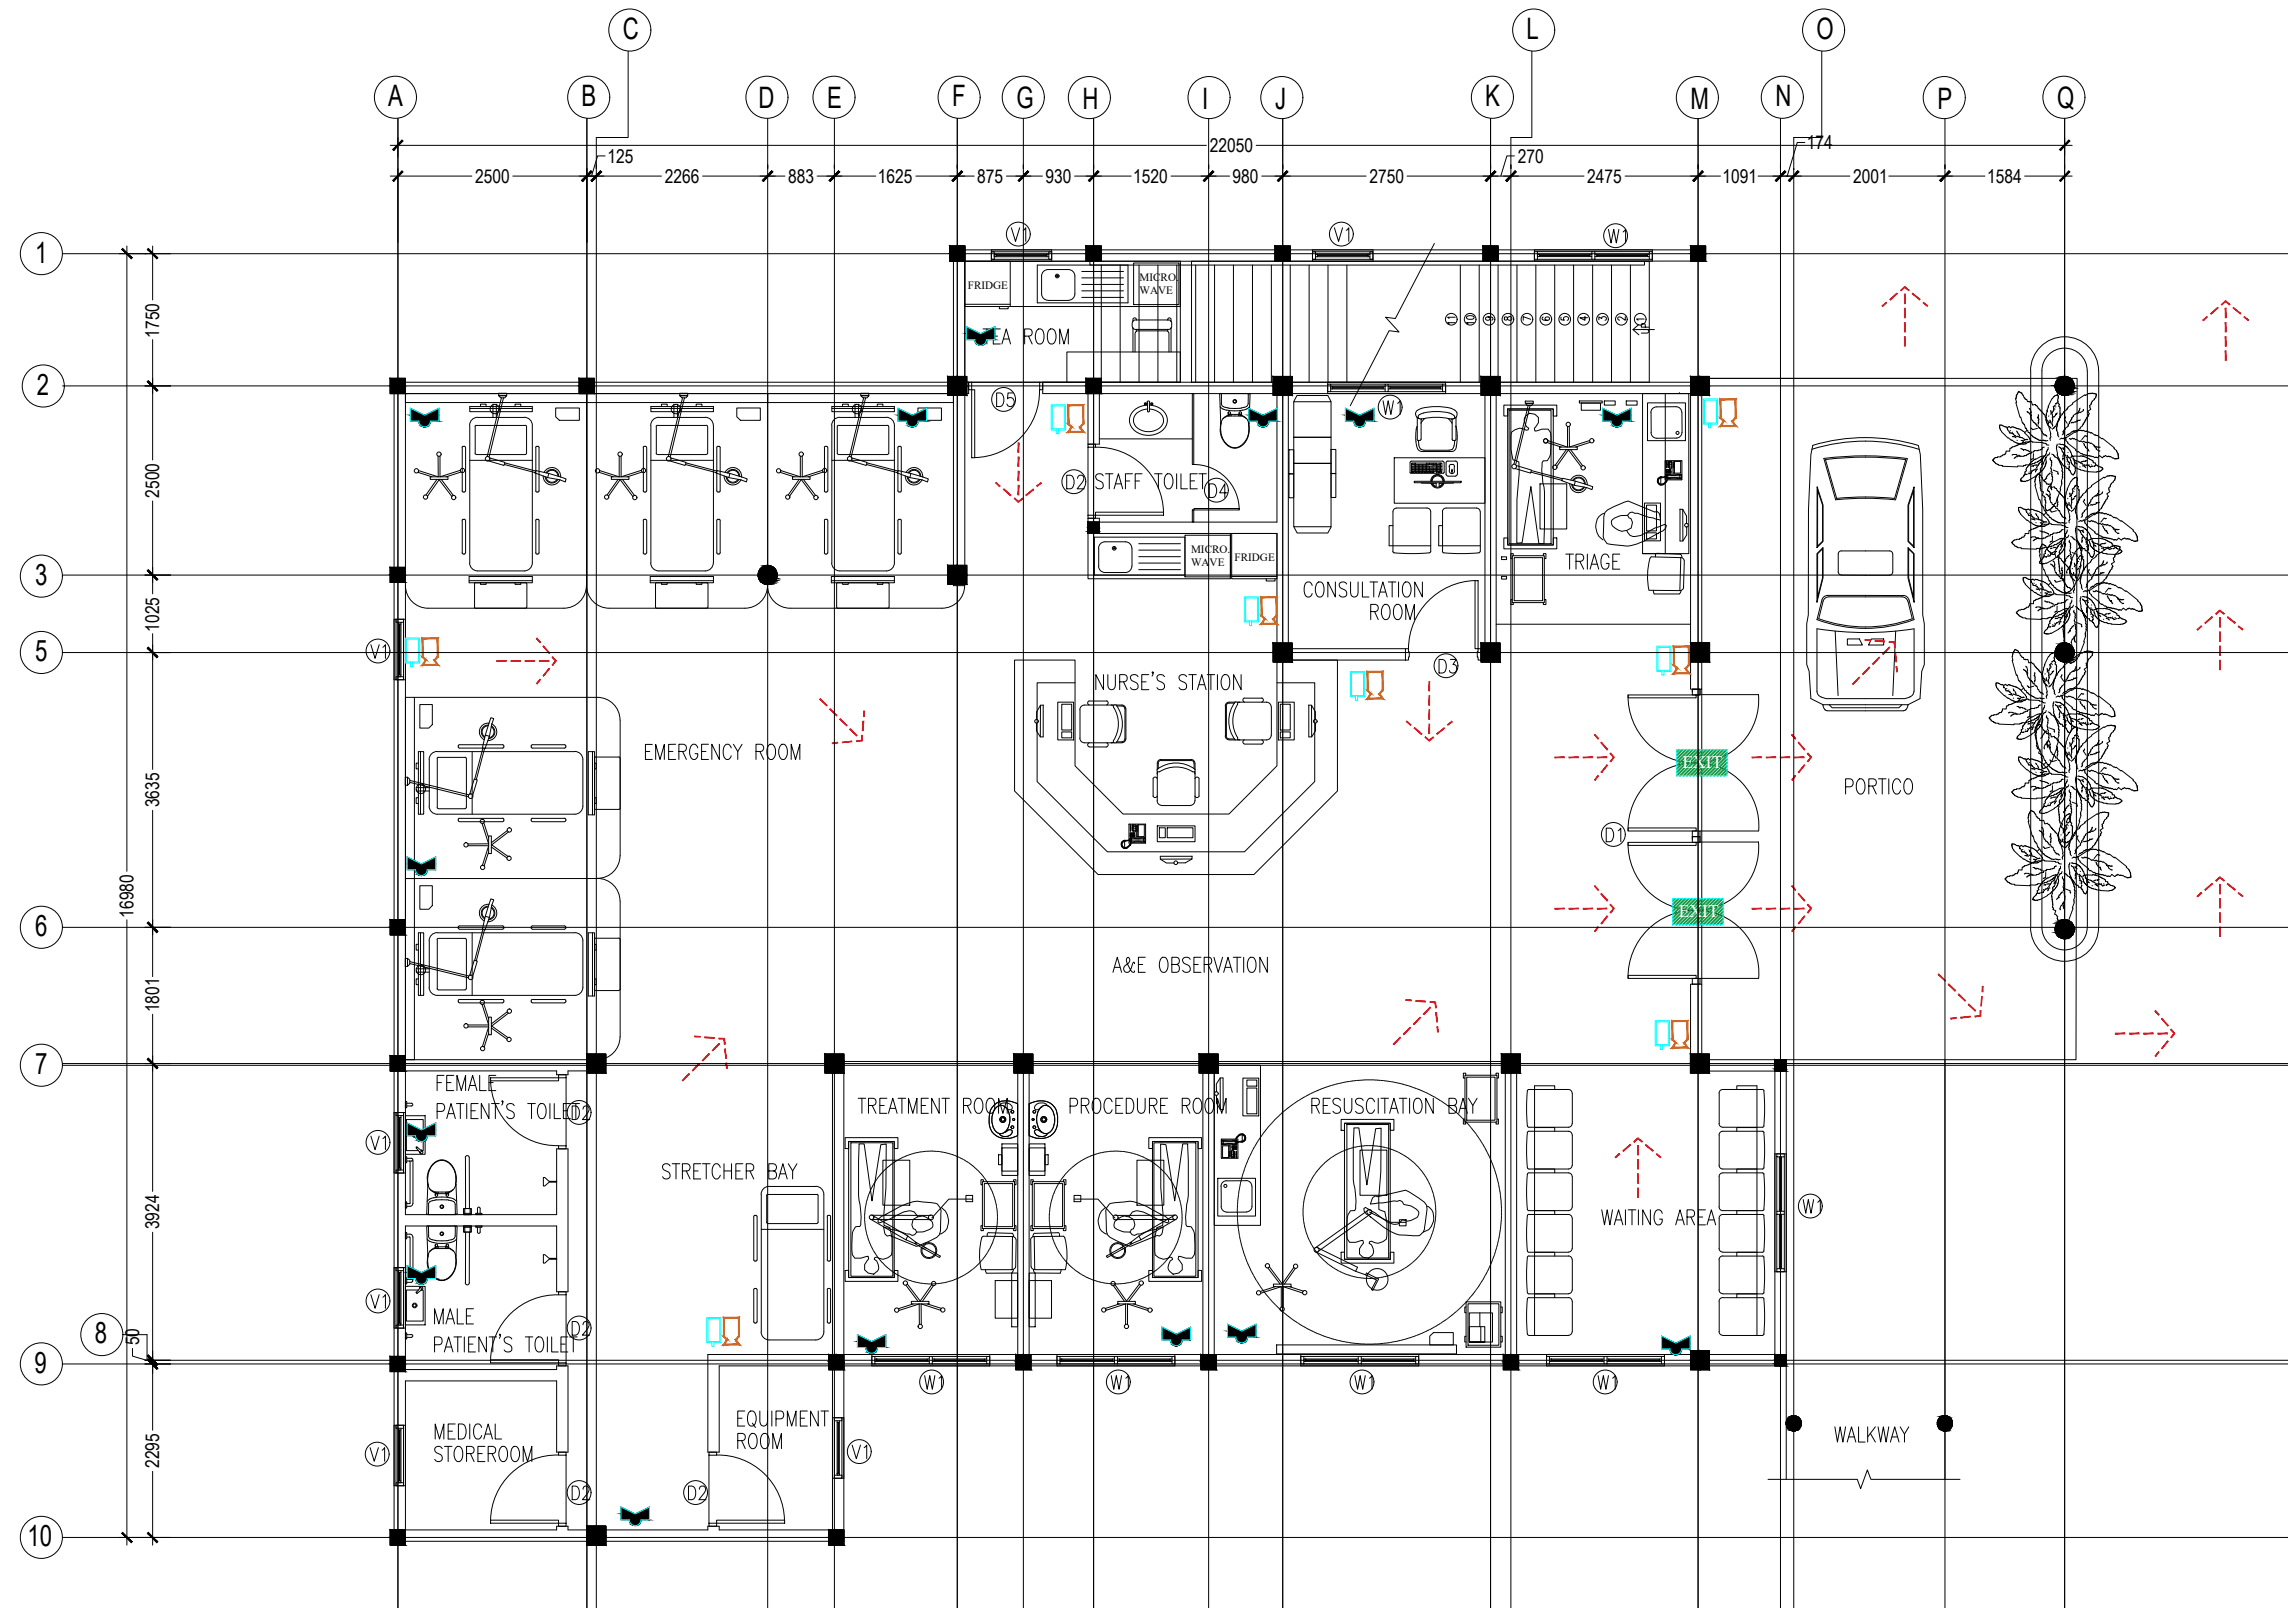

GROUND FLOOR FIRE LAYOUT PLAN
1:100

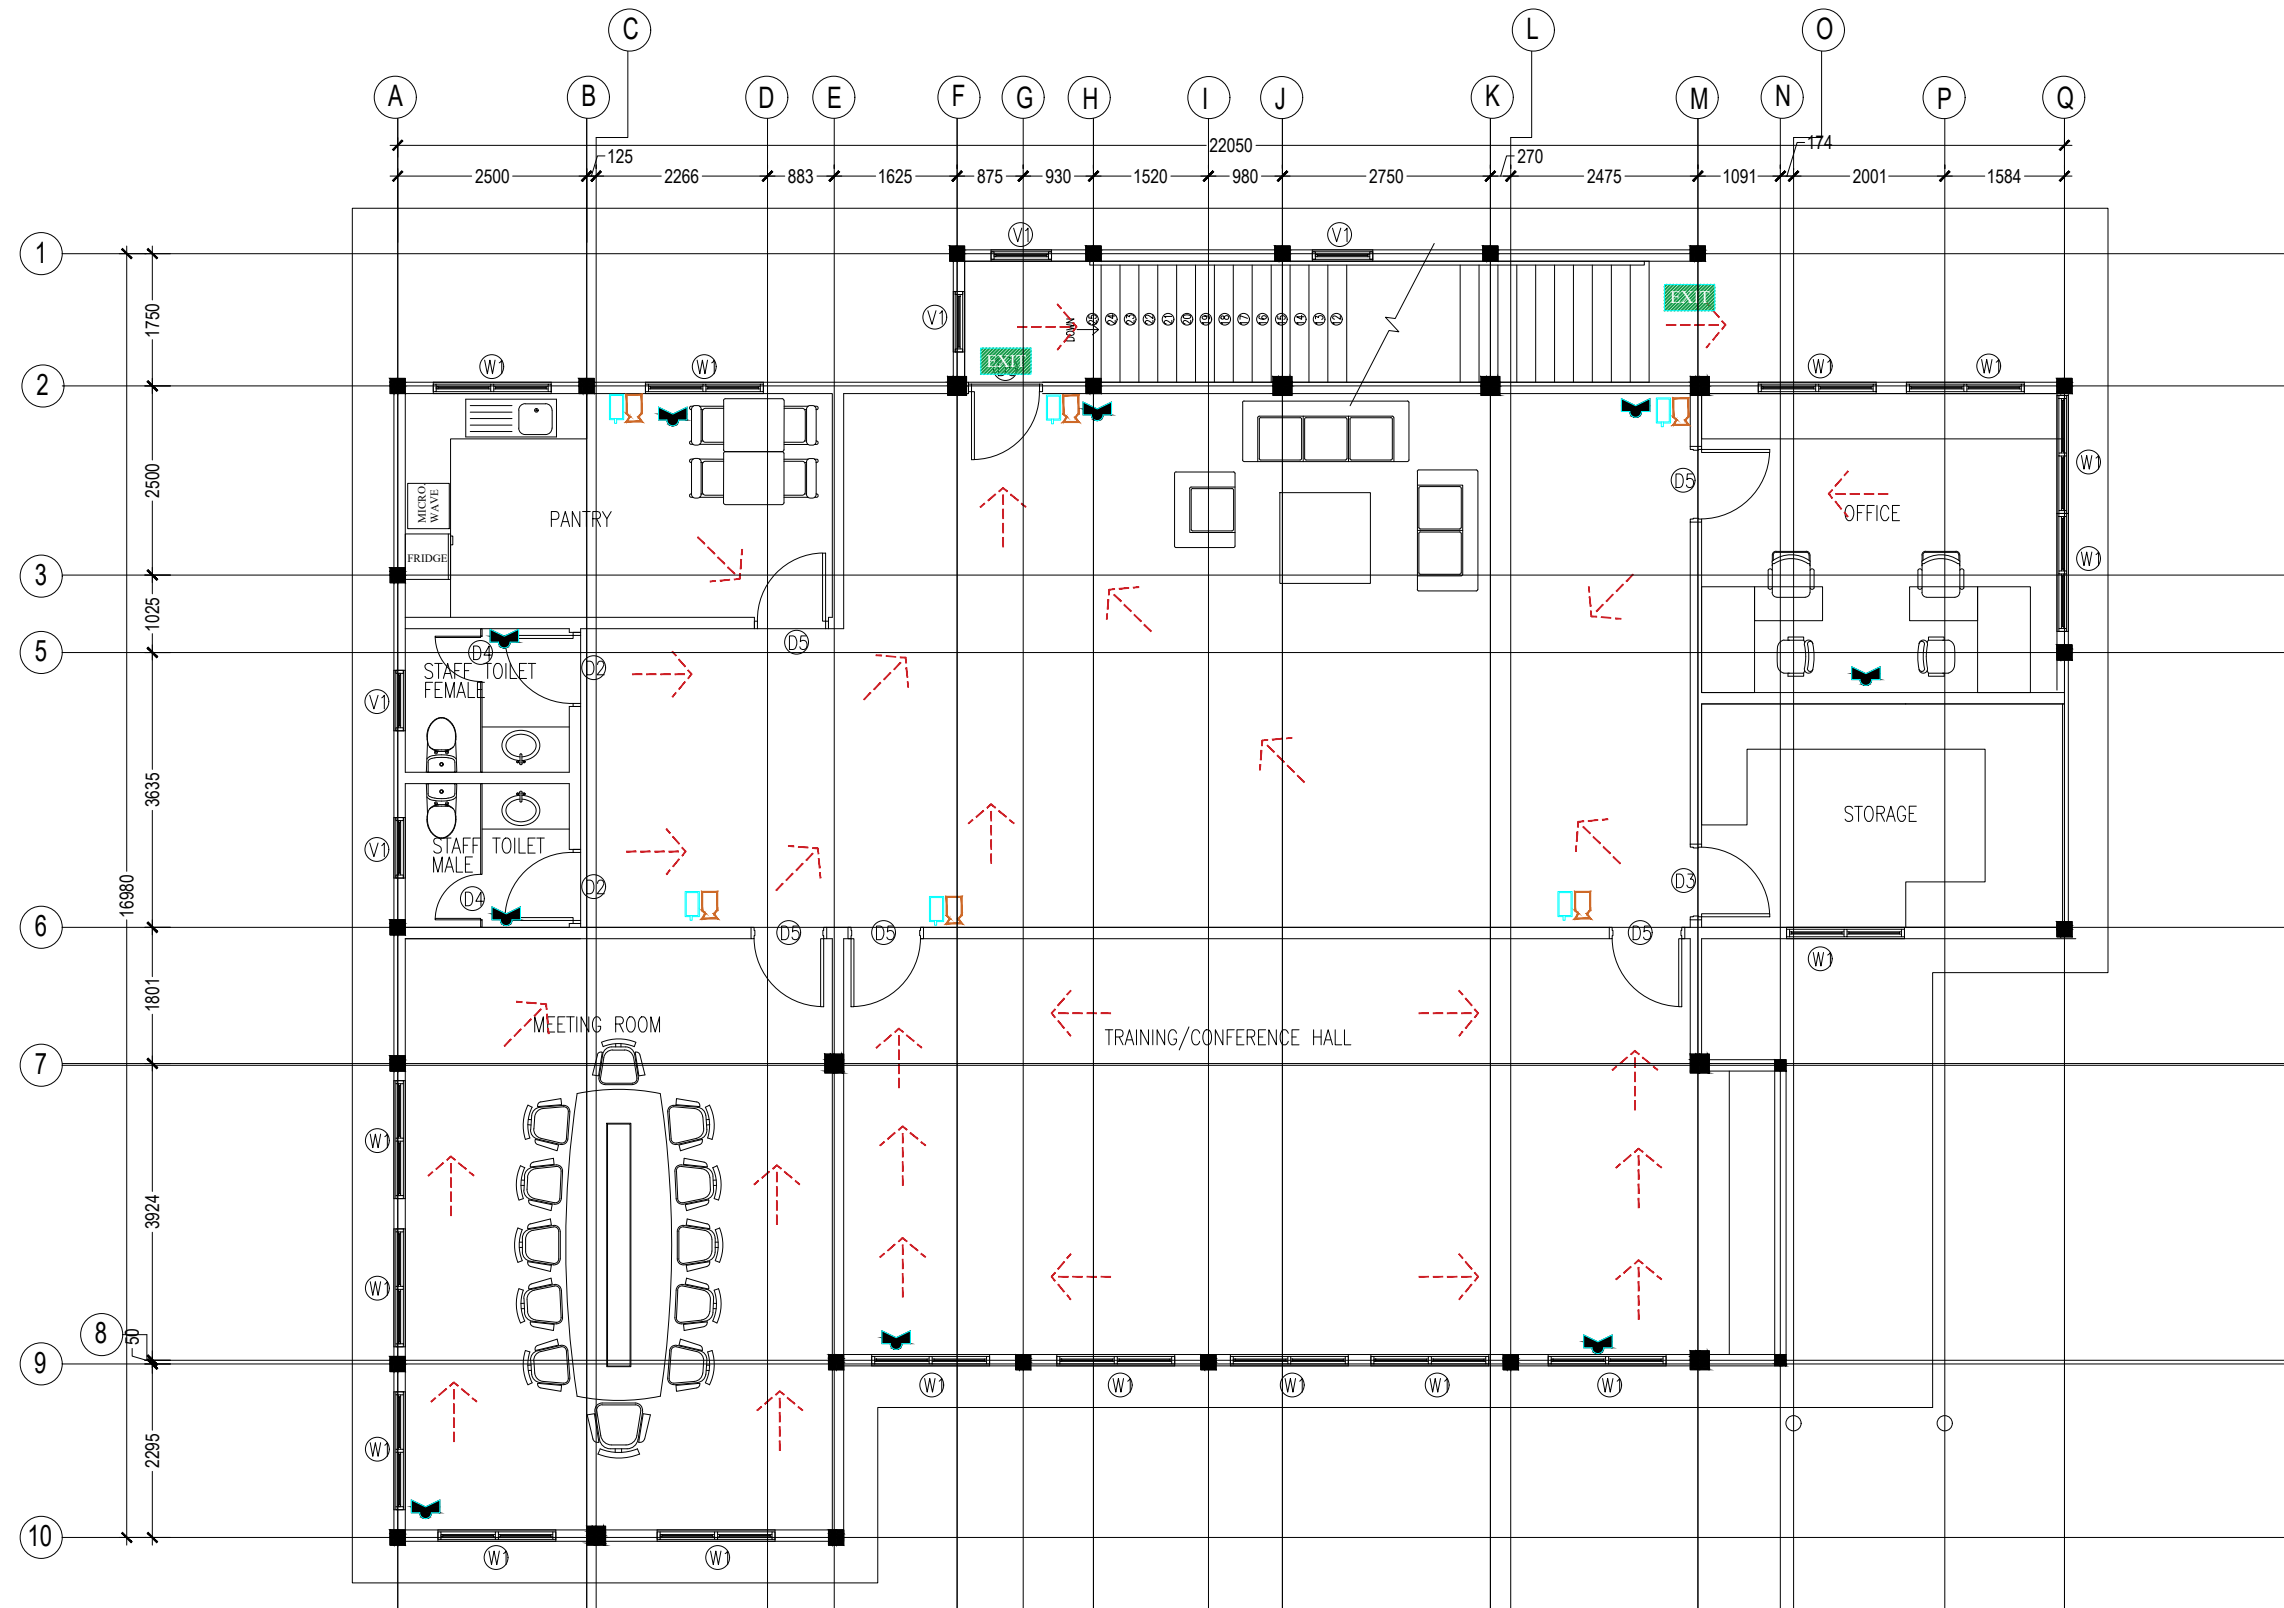

FIRST FLOOR FIRE LAYOUT PLAN
1:100