




TREATED WATER TANK & FOUNDATION PLAN

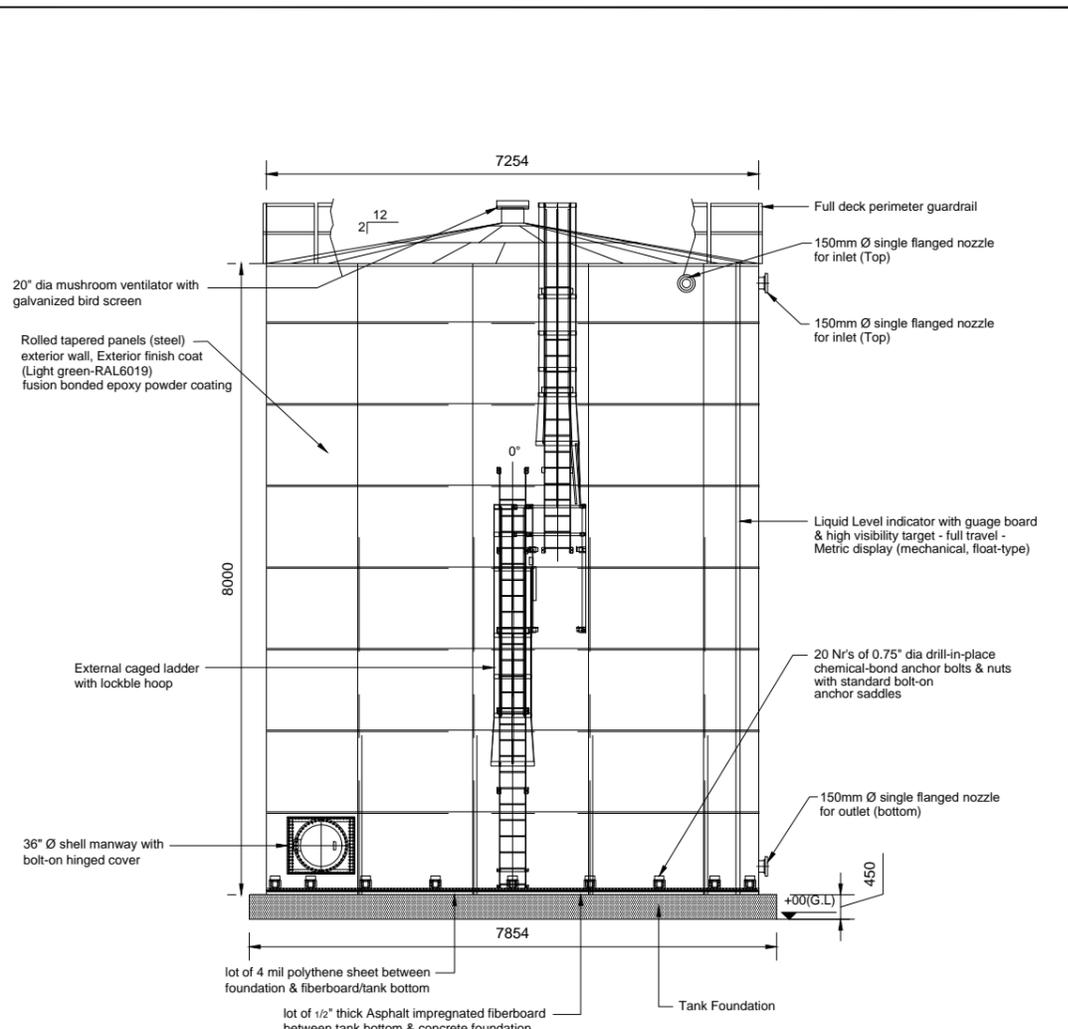

TREATED WATER TANK & FOUNDATION-ELEVATION

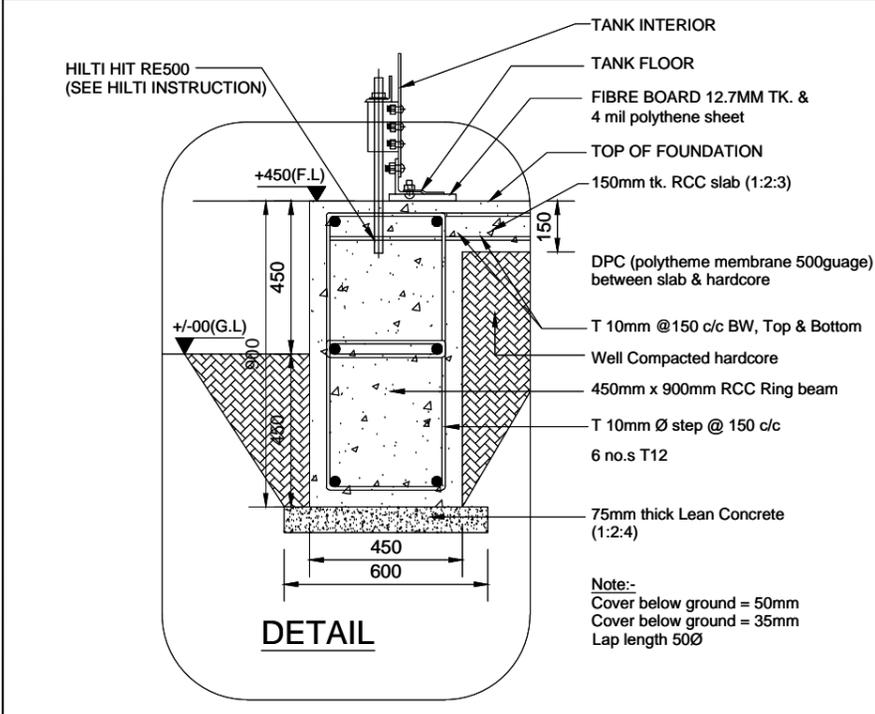

DETAIL

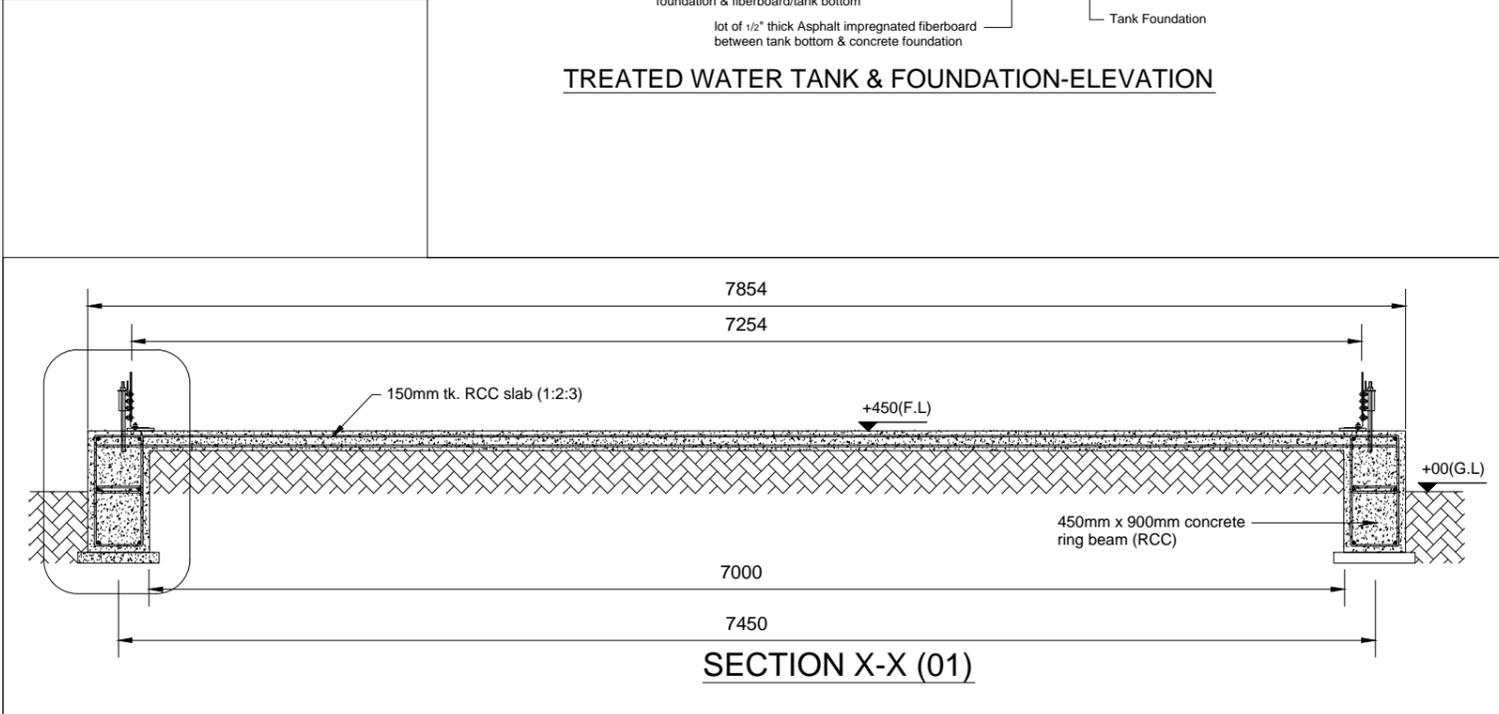

SECTION X-X (01)

NOTES:

No.	DATE	DESCRIPTION	DRAWING No.	DESCRIPTION
		REVISION	REFERENCE DRAWINGS	

CLIENT: MINISTRY OF ENVIRONMENT AND ENERGY  
MALE' REPUBLIC OF MALDIVES

PROJECT: CONSULTANCY SERVICES FOR DESIGN AND SUPERVISION OF WATER SUPPLY FACILITIES IN THE ISLAND HDH. NOLHIVARANFARU, MALDIVES

TITLE: TYPICAL DETAILS OF TREATED WATER TANK

DESIGNED BY: SHAH TECHNICAL CONSULTANTS PVT. LTD., INDIA  
In Association With  
DEVELOPMENT TECHNOLOGIES MALDIVES, MALDIVES

APPROVED	SSS	CHECKED	SSS	DESIGNED	SPP	DRAWN	PDP
SCALE	DATE	DRAWING NUMBER	REVISION		SCALE	DATE	REVISION
	DEC 2017	Hdh.Nolhivaranfaru/WS/20					0