




TREATED WATER TANK & FOUNDATION PLAN

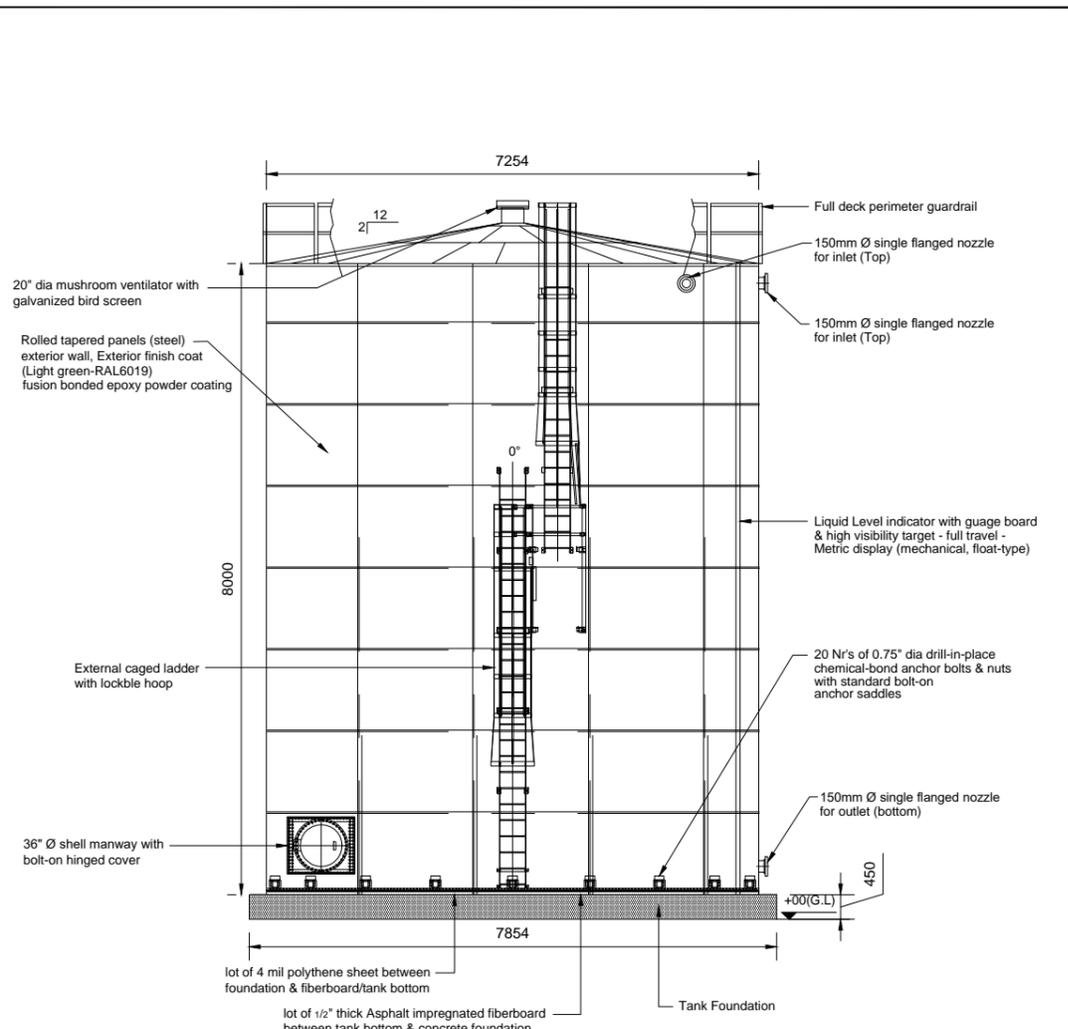

TREATED WATER TANK & FOUNDATION-ELEVATION

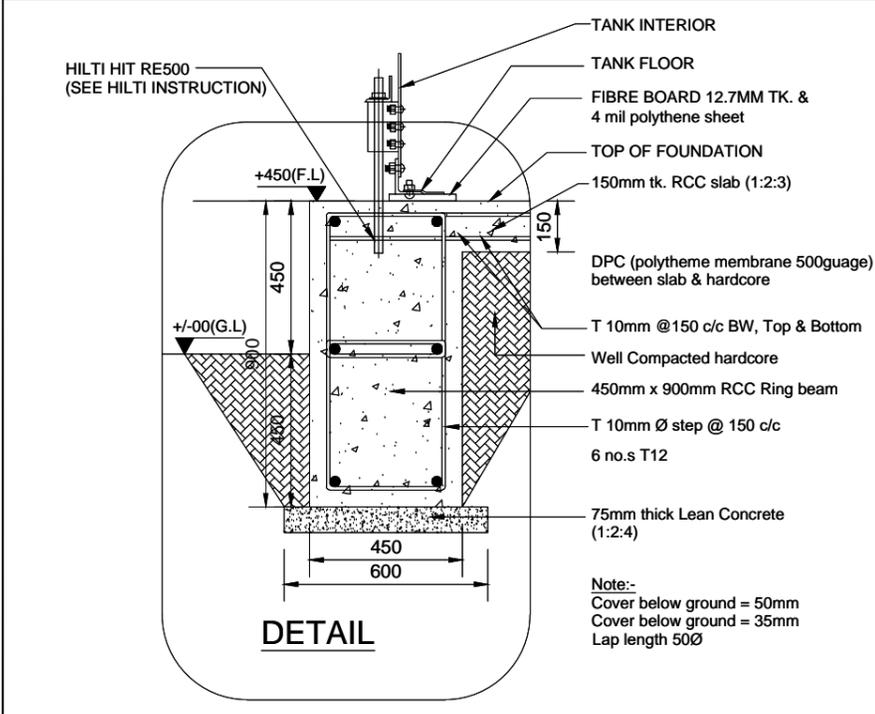

DETAIL

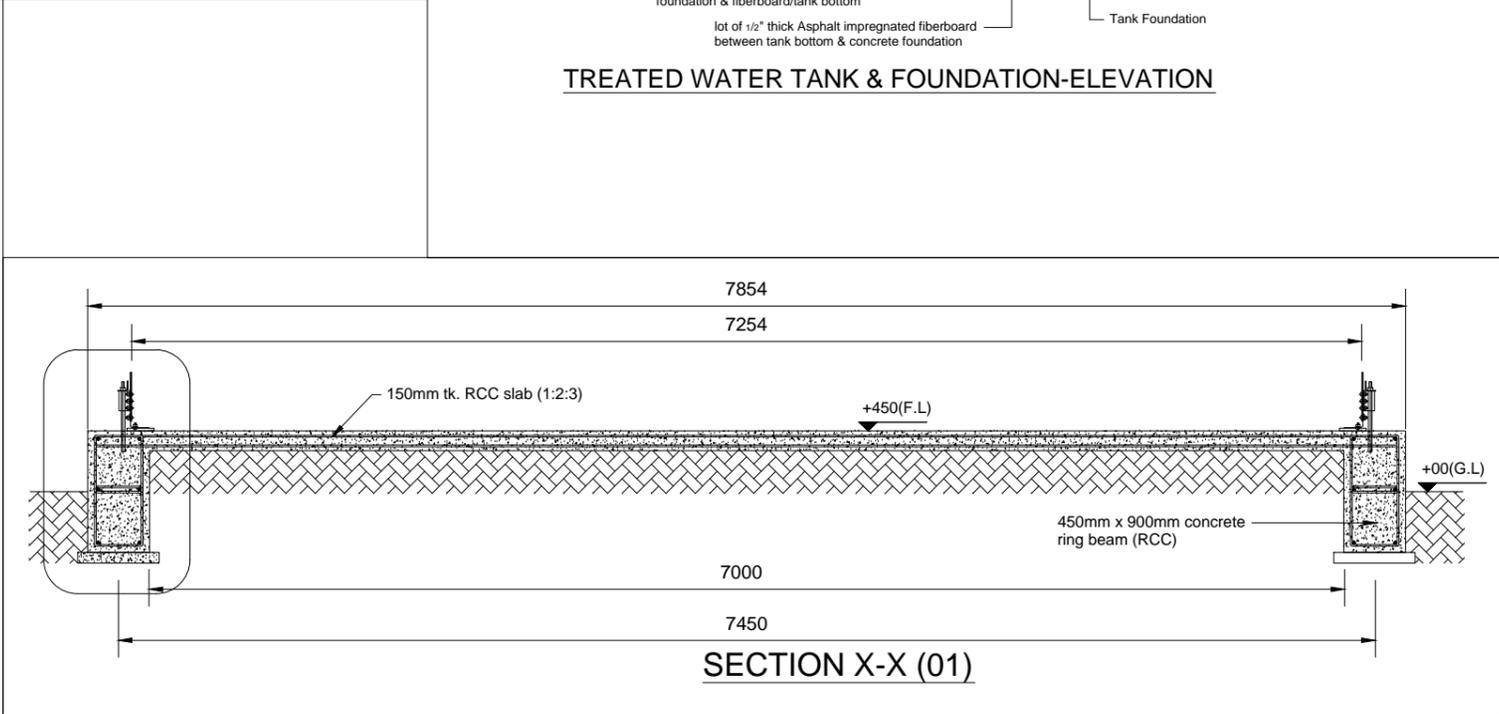

SECTION X-X (01)

NOTES:

No.	DATE	DESCRIPTION	DRAWING No.	DESCRIPTION
		REVISION	REFERENCE DRAWINGS	

CLIENT	MINISTRY OF ENVIRONMENT AND ENERGY MALDIVES REPUBLIC OF MALDIVES			
PROJECT	CONSULTANCY SERVICES FOR DESIGN AND SUPERVISION OF WATER SUPPLY FACILITIES IN THE ISLAND SH.FOAKAIDHOO, MALDIVES			
TITLE	TYPICAL DETAILS OF TREATED WATER TANK			
DESIGNER	SHAH TECHNICAL CONSULTANTS PVT. LTD., INDIA In Association With DEVELOPMENT TECHNOLOGIES MALDIVES, MALDIVES			
APPROVED	SSS	CHECKED	SSS	DESIGNED
			SPP	DRAWN
			PDP	
SCALE	DATE	DRAWING NUMBER	REVISION	
	DEC 2017	SH.FOAKAIDHOO/WS/20	0	