

PROPOSED SINGLE STOREY MOSQUE(300 PAX)

MALE', MALDIVES

ARCHITECTURAL DRAWINGS

16.05.2022

# PROPOSED SINGLE STOREY MOSQUE ,MALE’, MALDIVES

## DRAWING INDEX


PROJECT CODE: COM-32  
CLIENT: MINISTRY OF ISLAMIC AFFAIRS  
BUILDING: MOSQUE 300  
BUILDING CODE: MOS300  
DWG FILE NAME: COM-32\_MOSQUE300

				DRAWING TITLE				
BLDN.CODE.	DISC.	NO.	PDF FILE NAME	PRIMARY	SECONDARY	SCALE	FORMAT	DATE
ARCHITECTURAL								
COM-32	AR	00	COM-32_AR00 _A	DRAWING REGISTER		NTS	A3	27TH FEB 2021
COM-32	AR	01	COM-32_AR01 _A	LOCATION PLAN		1:100	A2	27TH FEB 2021
COM-32	AR	02	COM-32_AR02 _A	LANDSCAPE PLAN		1:100	A2	27TH FEB 2021
COM-32	AR	03	COM-32_AR03 _A	FLOOR PLAN		1:100	A2	27TH FEB 2021
COM-32	AR	04	COM-32_AR04 _A	TILING LAYOUT		1:100	A3	27TH FEB 2021
COM-32	AR	05	COM-32_AR05 _A	ROOF PLAN		1:100	A3	27TH FEB 2021
COM-32	AR	06	COM-32_AR06 _A	ELEVATION-E1		1:100	A3	27TH FEB 2021
COM-32	AR	07	COM-32_AR07 _A	ELEVATION-E2		1:100	A3	27TH FEB 2021
COM-32	AR	08	COM-32_AR08 _A	ELEVATION-E3		1:100	A3	27TH FEB 2021
COM-32	AR	09	COM-32_AR09 _A	ELEVATION-E4		1:100	A3	27TH FEB 2021
COM-32	AR	10	COM-32_AR10 _A	SECTION X-X		1:100	A3	27TH FEB 2021
COM-32	AR	11	COM-32_AR11 _A	SECTION Y1-Y1		1:100	A3	27TH FEB 2021
COM-32	AR	12	COM-32_AR12 _A	SECTION Y2-Y2		1:100	A3	27TH FEB 2021
COM-32	AR	13	COM-32_AR13 _A	FOOT PRINT ORIENTATION		1:100	A3	27TH FEB 2021
COM-32	AR	14	COM-32_AR14 _A	DOOR AND WINDOW SCHEDULE		1:50	A3	27TH FEB 2021
COM-32	AR	15	COM-32_AR15 _A	ARCHITECTURAL DETAILS 1		1:50	A3	27TH FEB 2021
COM-32	AR	16	COM-32_AR16 _A	ARCHITECTURAL DETAILS 2		1:20	A3	27TH FEB 2021
COM-32	AR	17	COM-32_AR17 _A	ARCHITECTURAL DETAILS 3		1:20	A3	27TH FEB 2021
COM-32	AR	18	COM-32_AR18 _A	ARCHITECTURAL DETAILS 4		1:20	A3	27TH FEB 2021
STRUCTURAL								
COM-32	ST	01	COM-32_ST01 _A	BOUNDARY FOUNDATION PLAN AND DETAILS		1:200 / 1:20	A3	27TH FEB 2021
COM-32	ST	02	COM-32_ST02 _A	FOUNDATION PLAN AND DETAILS		1:100 / 1:20	A3	27TH FEB 2021
COM-32	ST	03	COM-32_ST03 _A	BOUNDARY WALL COLUMN PLAN AND DETAILS		1:200 / 1:20	A3	27TH FEB 2021
COM-32	ST	04	COM-32_ST04 _A	COLUMN PLAN AND DETAILS		1:100	A3	27TH FEB 2021
COM-32	ST	05	COM-32_ST05 _A	BEAM PLAN AND DETAILS		1:100	A3	27TH FEB 2021
COM-32	ST	06	COM-32_ST06 _A	SLAB REINFORCEMENT PLAN		1:100	A3	27TH FEB 2021
COM-32	ST	07	COM-32_ST07 _A	CANTILEVER SLAB REINFORCEMENT PLAN		1:100	A3	27TH FEB 2021
COM-32	ST	08	COM-32_ST08 _A	ROOF BEAM PLAN		1:100 / 1:50	A3	27TH FEB 2021
COM-32	ST	09	COM-32_ST09 _A	ROOF STRUCTURE PLAN		1:100	A3	27TH FEB 2021
COM-32	ST	10	COM-32_ST10 _A	FIN WALL DETAIL		1:100 / 1:50	A3	27TH FEB 2021

CLIENT:  
MINISTRY OF ISLAMIC AFFAIRS

DESIGN AND CONSULTANCY:  

SIARCH  
PRIVATE LIMITED  
LONUZIYAARIY MAGU,MALE',20075,MALDIVES  
EMAIL: INFO@SIARCH.DESIGN  
HTTP://WWW.SIARCH.DESIGN

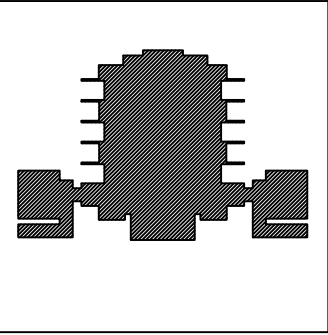KEY PLAN:  


WARNING:  

- This drawing shall not be used for construction unless certified.
- Contractor to verify all dimensions of existing works on site before commencing any work or preparing shop drawings.
- Do not scale drawings, use written dimensions only.
- This drawing is to be read in conjunction with the specifications and conditions of contract.
- This drawing and design is copyright and no portion may be reproduced without the permission of the Consultant

REVISIONS  

NO	DESCRIPTION	DATE

PROJECT:  
  
300 PAX  
MOSQUE DESIGN

PHASE:  

☐ CONCEPT DESIGN

☐ DESIGN DEVELOPMENT

☒ TENDER DOCUMENT

☐ FOR CONSTRUCTION


☐ AS BUILD DRAWINGS

DESIGNATION	NAME	SIGNATURE
PROJECT MANAGER	SIARCH PVT LTD	
STR. ENGINEER	KINNANATH HUSSAIN	
ARCHITECT	ALI WAJEEH	
CHECKED	MOHAMED SIRAJ	
DRAWN	ASHAN M.	


DWG. NAME:  
  
ARCHITECTURAL

DRAWING INDEX  





CODE COM-32	DATE 16-09-18	DWG. NO: AR00
FORMAT	A1   A2   A3	
SCALE	-   1:100	ISSUE A
PDF FILE NAME:	COM-32_AR00_A	

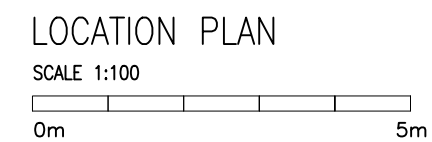

CODE COM-32	DATE 25-01-2021			DWG. NO: AR01
FORMAT	A1	A2	A3	
SCALE	-	1:100	-	ISSUE A
PDF FILE NAME: COM-32_AR01_A				

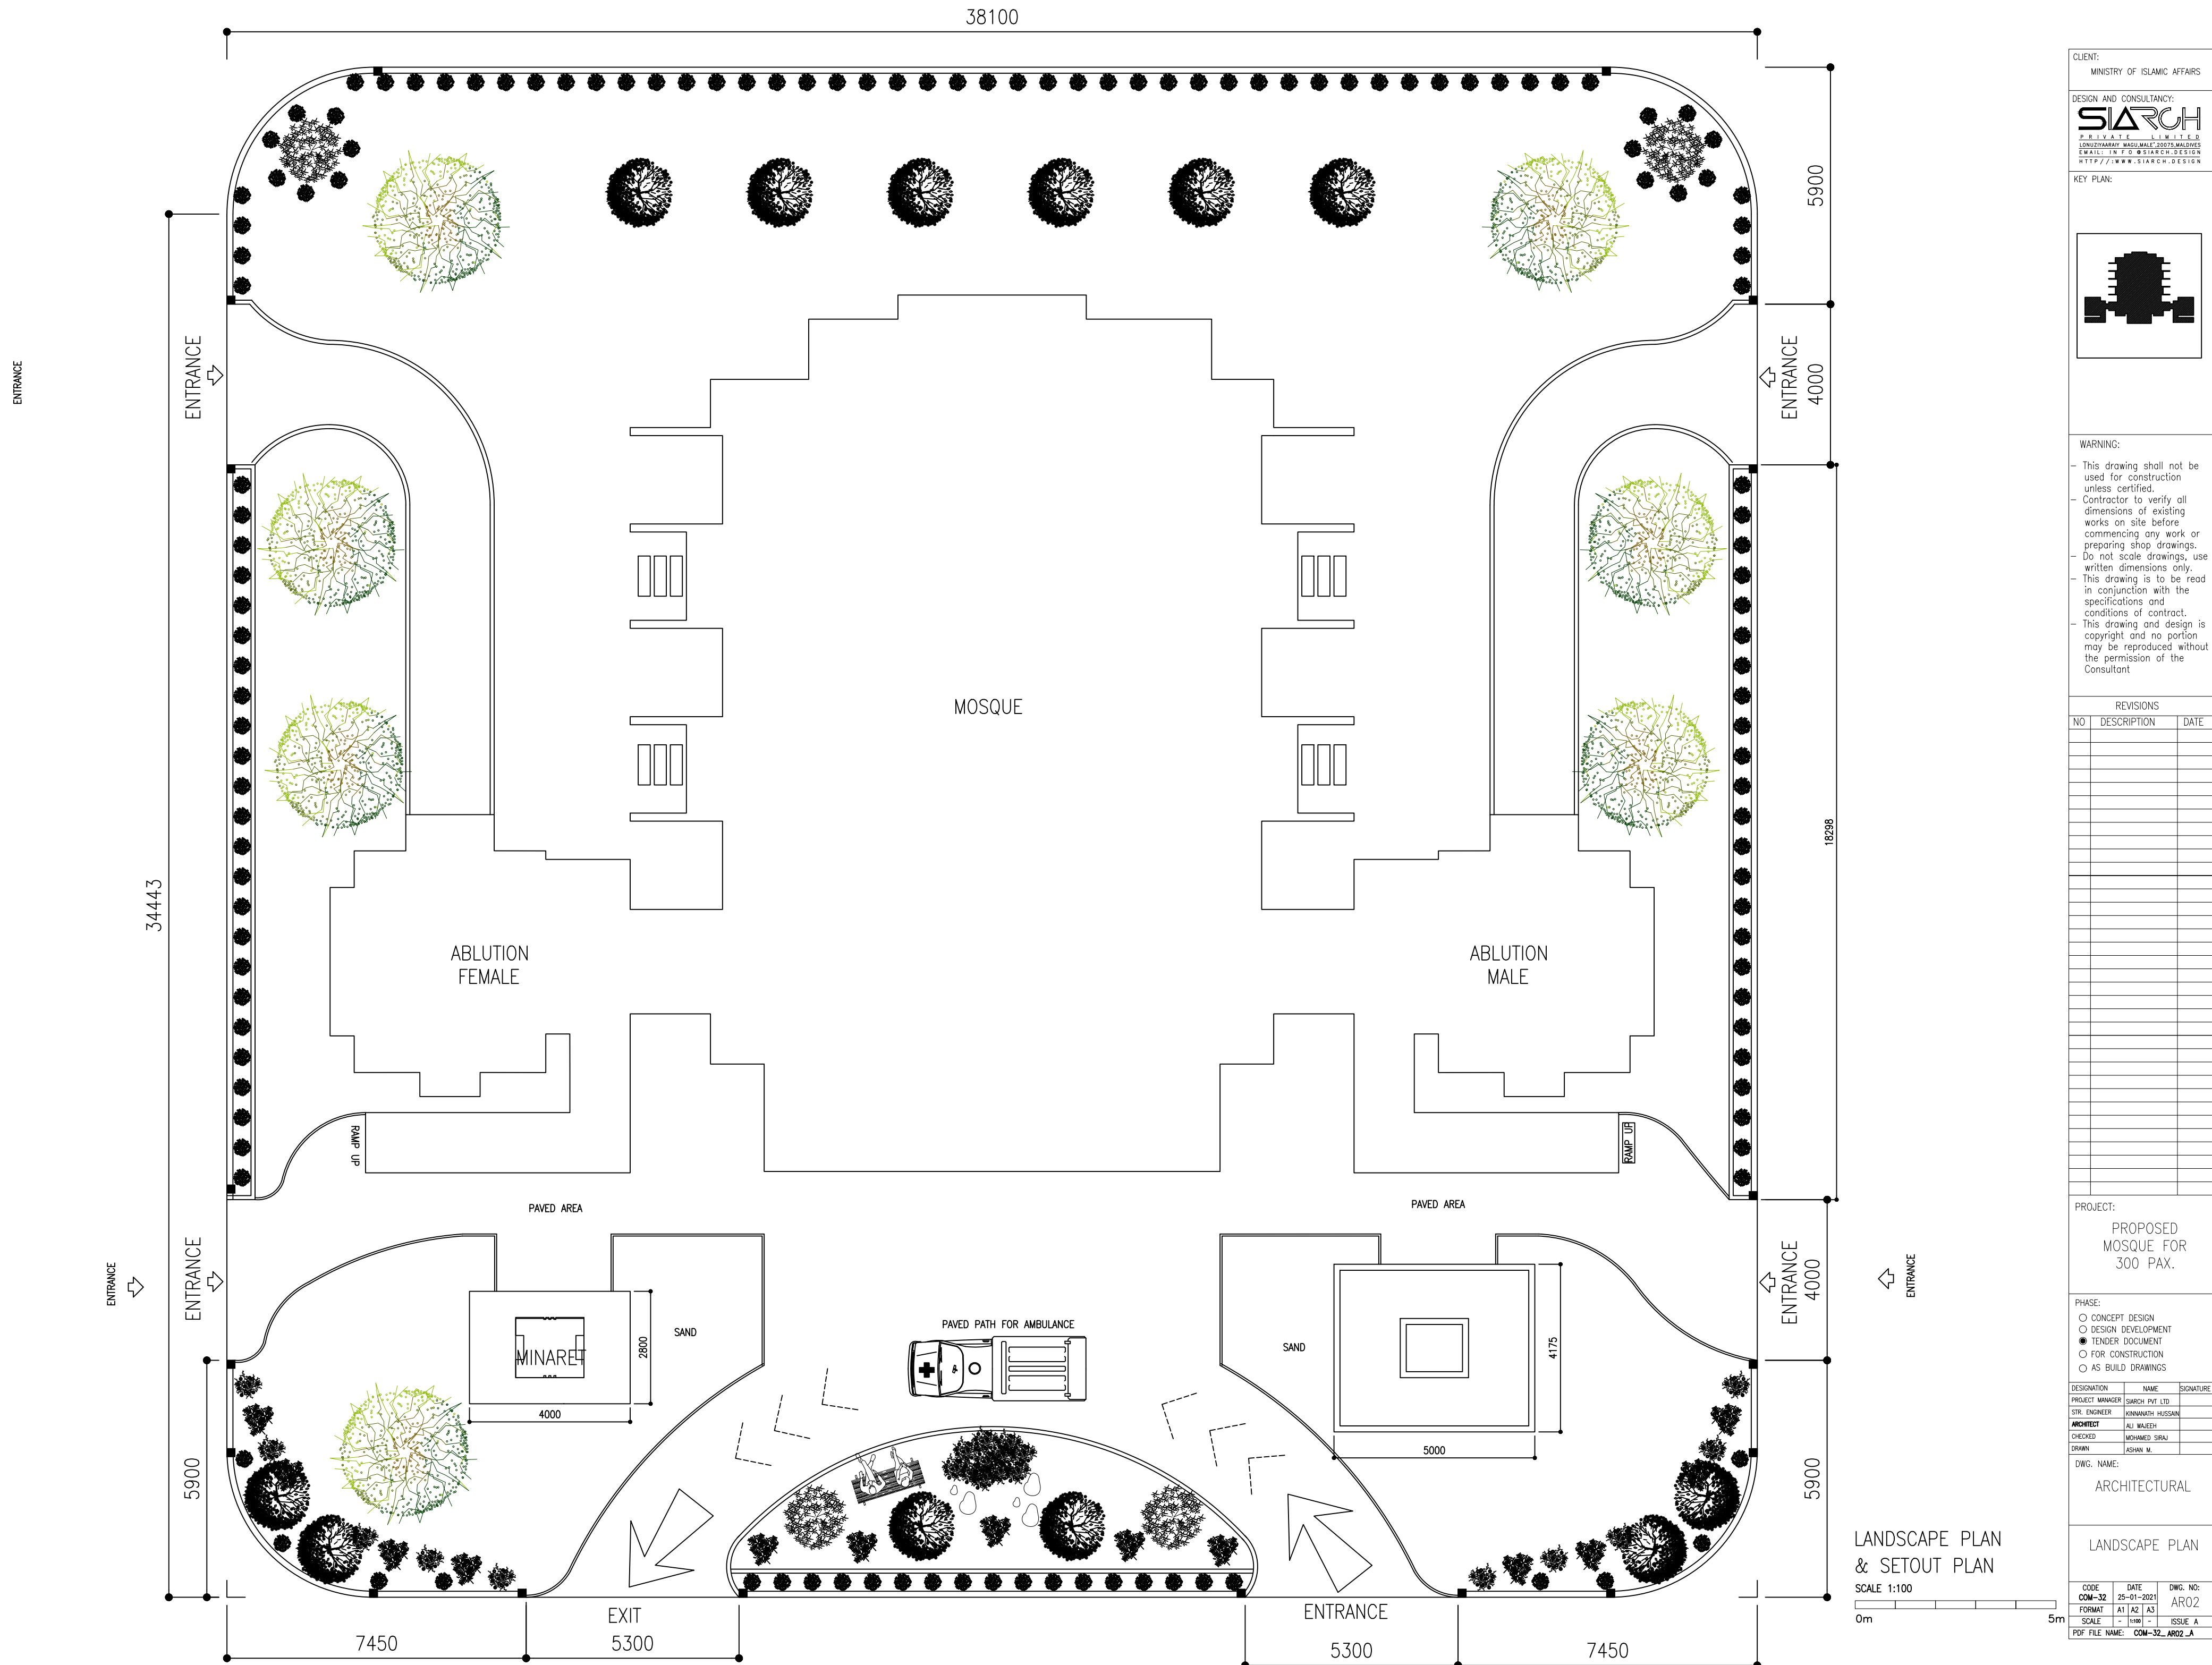



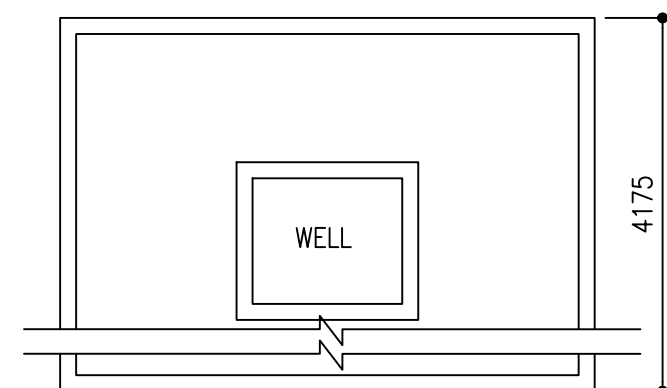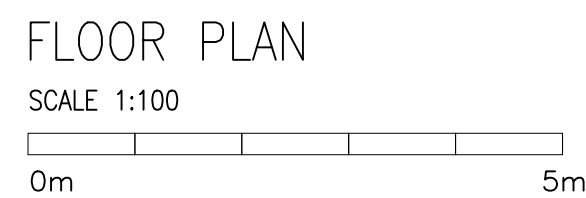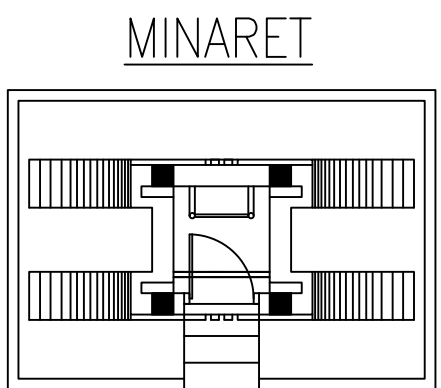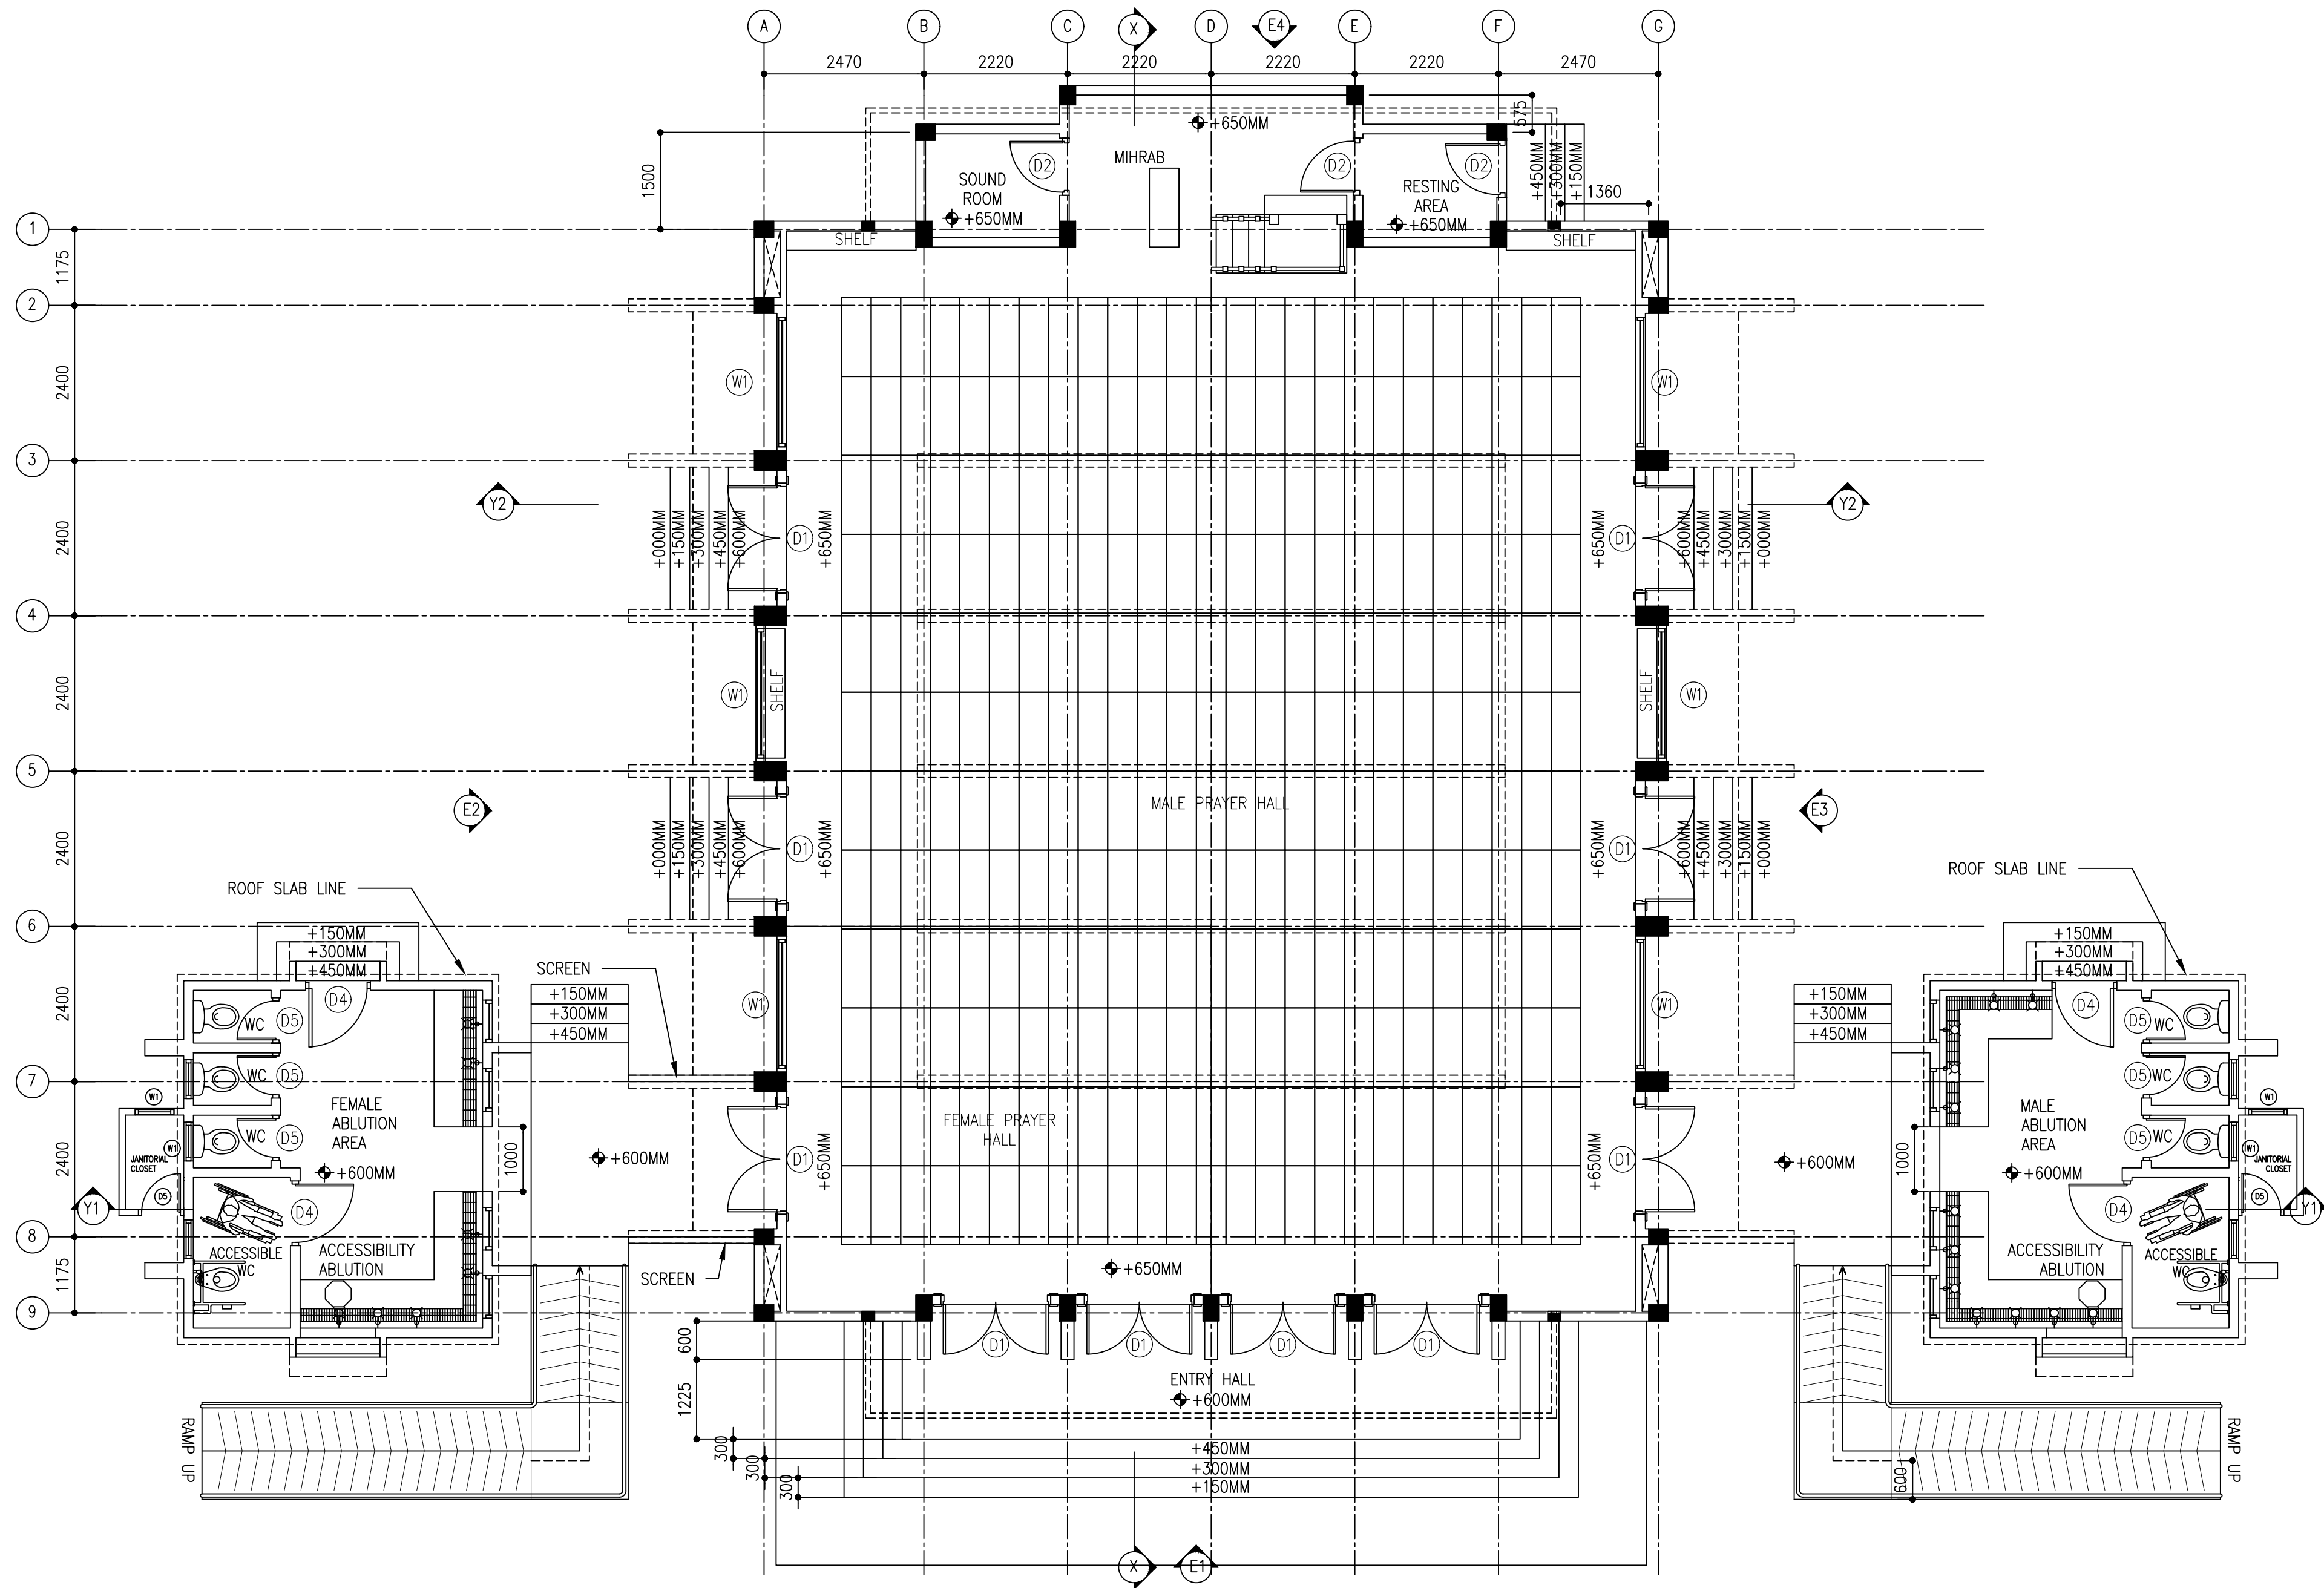

CLIENT:  
MINISTRY OF ISLAMIC AFFAIRS

DESIGN AND CONSULTANCY:  
**SIARCH**  
PRIVATE LIMITED  
LONUZIYARAIY MAGU, MALE', 20075, MALDIVES  
EMAIL: INFO@SIARCH.DESIGN  
HTTP://WWW.SIARCH.DESIGN

KEY PLAN:

WARNING:  

- This drawing shall not be used for construction unless certified.
- Contractor to verify all dimensions of existing works on site before commencing any work or preparing shop drawings.
- Do not scale drawings, use written dimensions only.
- This drawing is to be read in conjunction with the specifications and conditions of contract.
- This drawing and design is copyright and no portion may be reproduced without the permission of the Consultant

REVISIONS		
NO	DESCRIPTION	DATE

PROJECT:  
**PROPOSED MOSQUE FOR 300 PAX.**

PHASE:  

- ☐ CONCEPT DESIGN
- ☐ DESIGN DEVELOPMENT
- ☒ TENDER DOCUMENT
- ☐ FOR CONSTRUCTION
- ☐ AS BUILD DRAWINGS


DESIGNATION	NAME	SIGNATURE
PROJECT MANAGER	SIARCH PVT LTD.	
STR. ENGINEER	KINNANATH HUSSAIN	
ARCHITECT	ALI WAJEEH	
CHECKED	MOHAMED SIRAJ	
DRAWN	ASHAN M.	

DWG. NAME:  
  
ARCHITECTURAL

FLOOR TILING LAYOUT

CODE COM-32	DATE 16-09-18	DWG. NO: AR04
FORMAT A1 A2 A3	SCALE - - 1:100	ISSUE A

PDF FILE NAME: COM-32\_MSQ\_AB\_AR04\_A

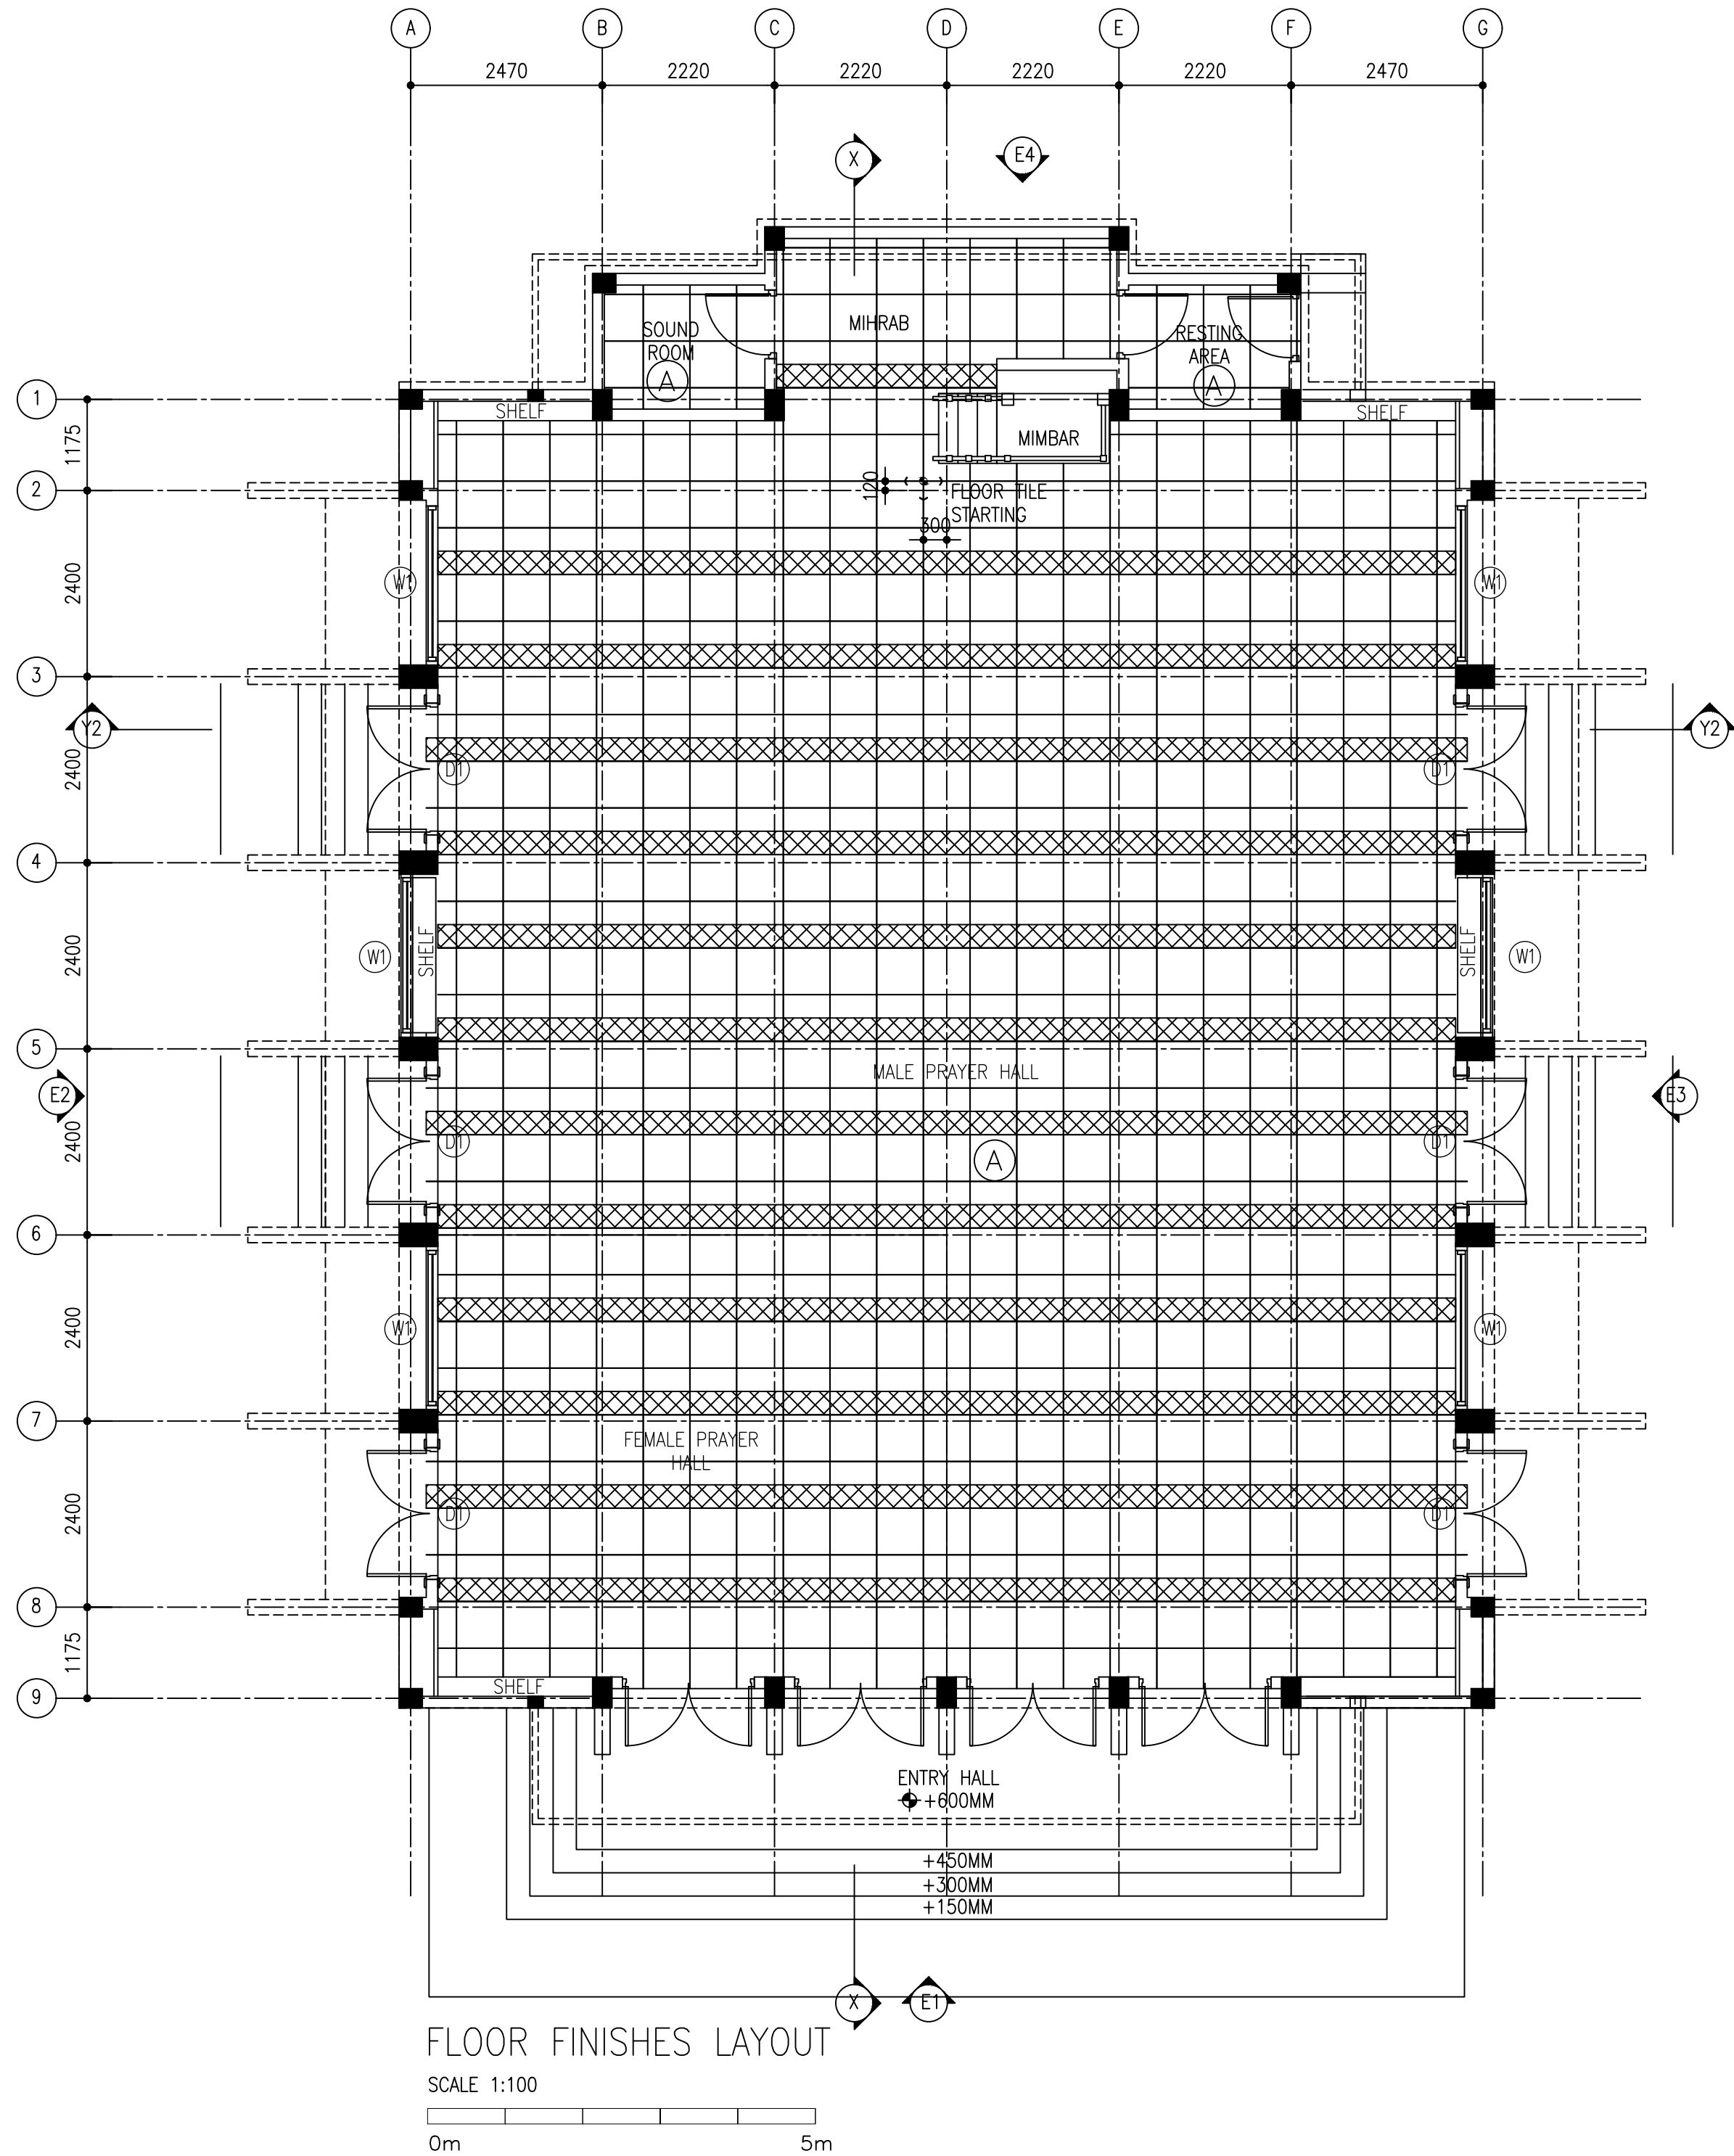

- A HOMOGENEOUS TILES  
B 1200MM HIGH WALL TILES  
C EMULSION PAINT FINISH  
D ENAMEL PAINT FINISH  
E VARNISH FINISH  
F EXPOSED FINISH  
G ROUGH CONCRETE FINISH  
H T&G CEILING

SURFACE FINISHES SCHEDULE

SURFACE	GENERAL	FLOOR	WALL	CEILING	REMARKS
MOSQUE		A	D	H	
EXTERIOR			D	D	

CLIENT:

MINISTRY OF ISLAMIC AFFAIRS

DESIGN AND CONSULTANCY:

SIARCH

PRIVATE LIMITED

LONUZIYARAIY MAGU,MALE',20075,MALDIVES

EMAIL: INFO@SIARCH.DESIGN

HTTP://WWW.SIARCH.DESIGN

KEY PLAN:

WARNING:

- This drawing shall not be used for construction unless certified.

- Contractor to verify all dimensions of existing works on site before commencing any work or preparing shop drawings.

- Do not scale drawings, use written dimensions only.

- This drawing is to be read in conjunction with the specifications and conditions of contract.

- This drawing and design is copyright and no portion may be reproduced without the permission of the Consultant

REVISIONS

NO	DESCRIPTION	DATE

PROJECT:

PROPOSED MOSQUE FOR 300 PAX.

PHASE:

☐ CONCEPT DESIGN

☐ DESIGN DEVELOPMENT

☒ TENDER DOCUMENT

☐ FOR CONSTRUCTION

☐ AS BUILD DRAWINGS

DESIGNATION	NAME	SIGNATURE
PROJECT MANAGER	SIARCH PVT LTD.	
STR. ENGINEER	KINNANATH HUSSAIN	
ARCHITECT	ALI WAJEEH	
CHECKED	MOHAMED SIRAJ	
DRAWN	ASHAN M.	


DWG. NAME:

ARCHITECTURAL

FLOOR TILING LAYOUT


CODE	DATE	DWG. NO:
COM-32	16-09-18	AR04
FORMAT	A1 A2 A3	
SCALE	- - 1:100	ISSUE A

PDF FILE NAMECOM-32\_MSQ\_AB\_AR04\_A

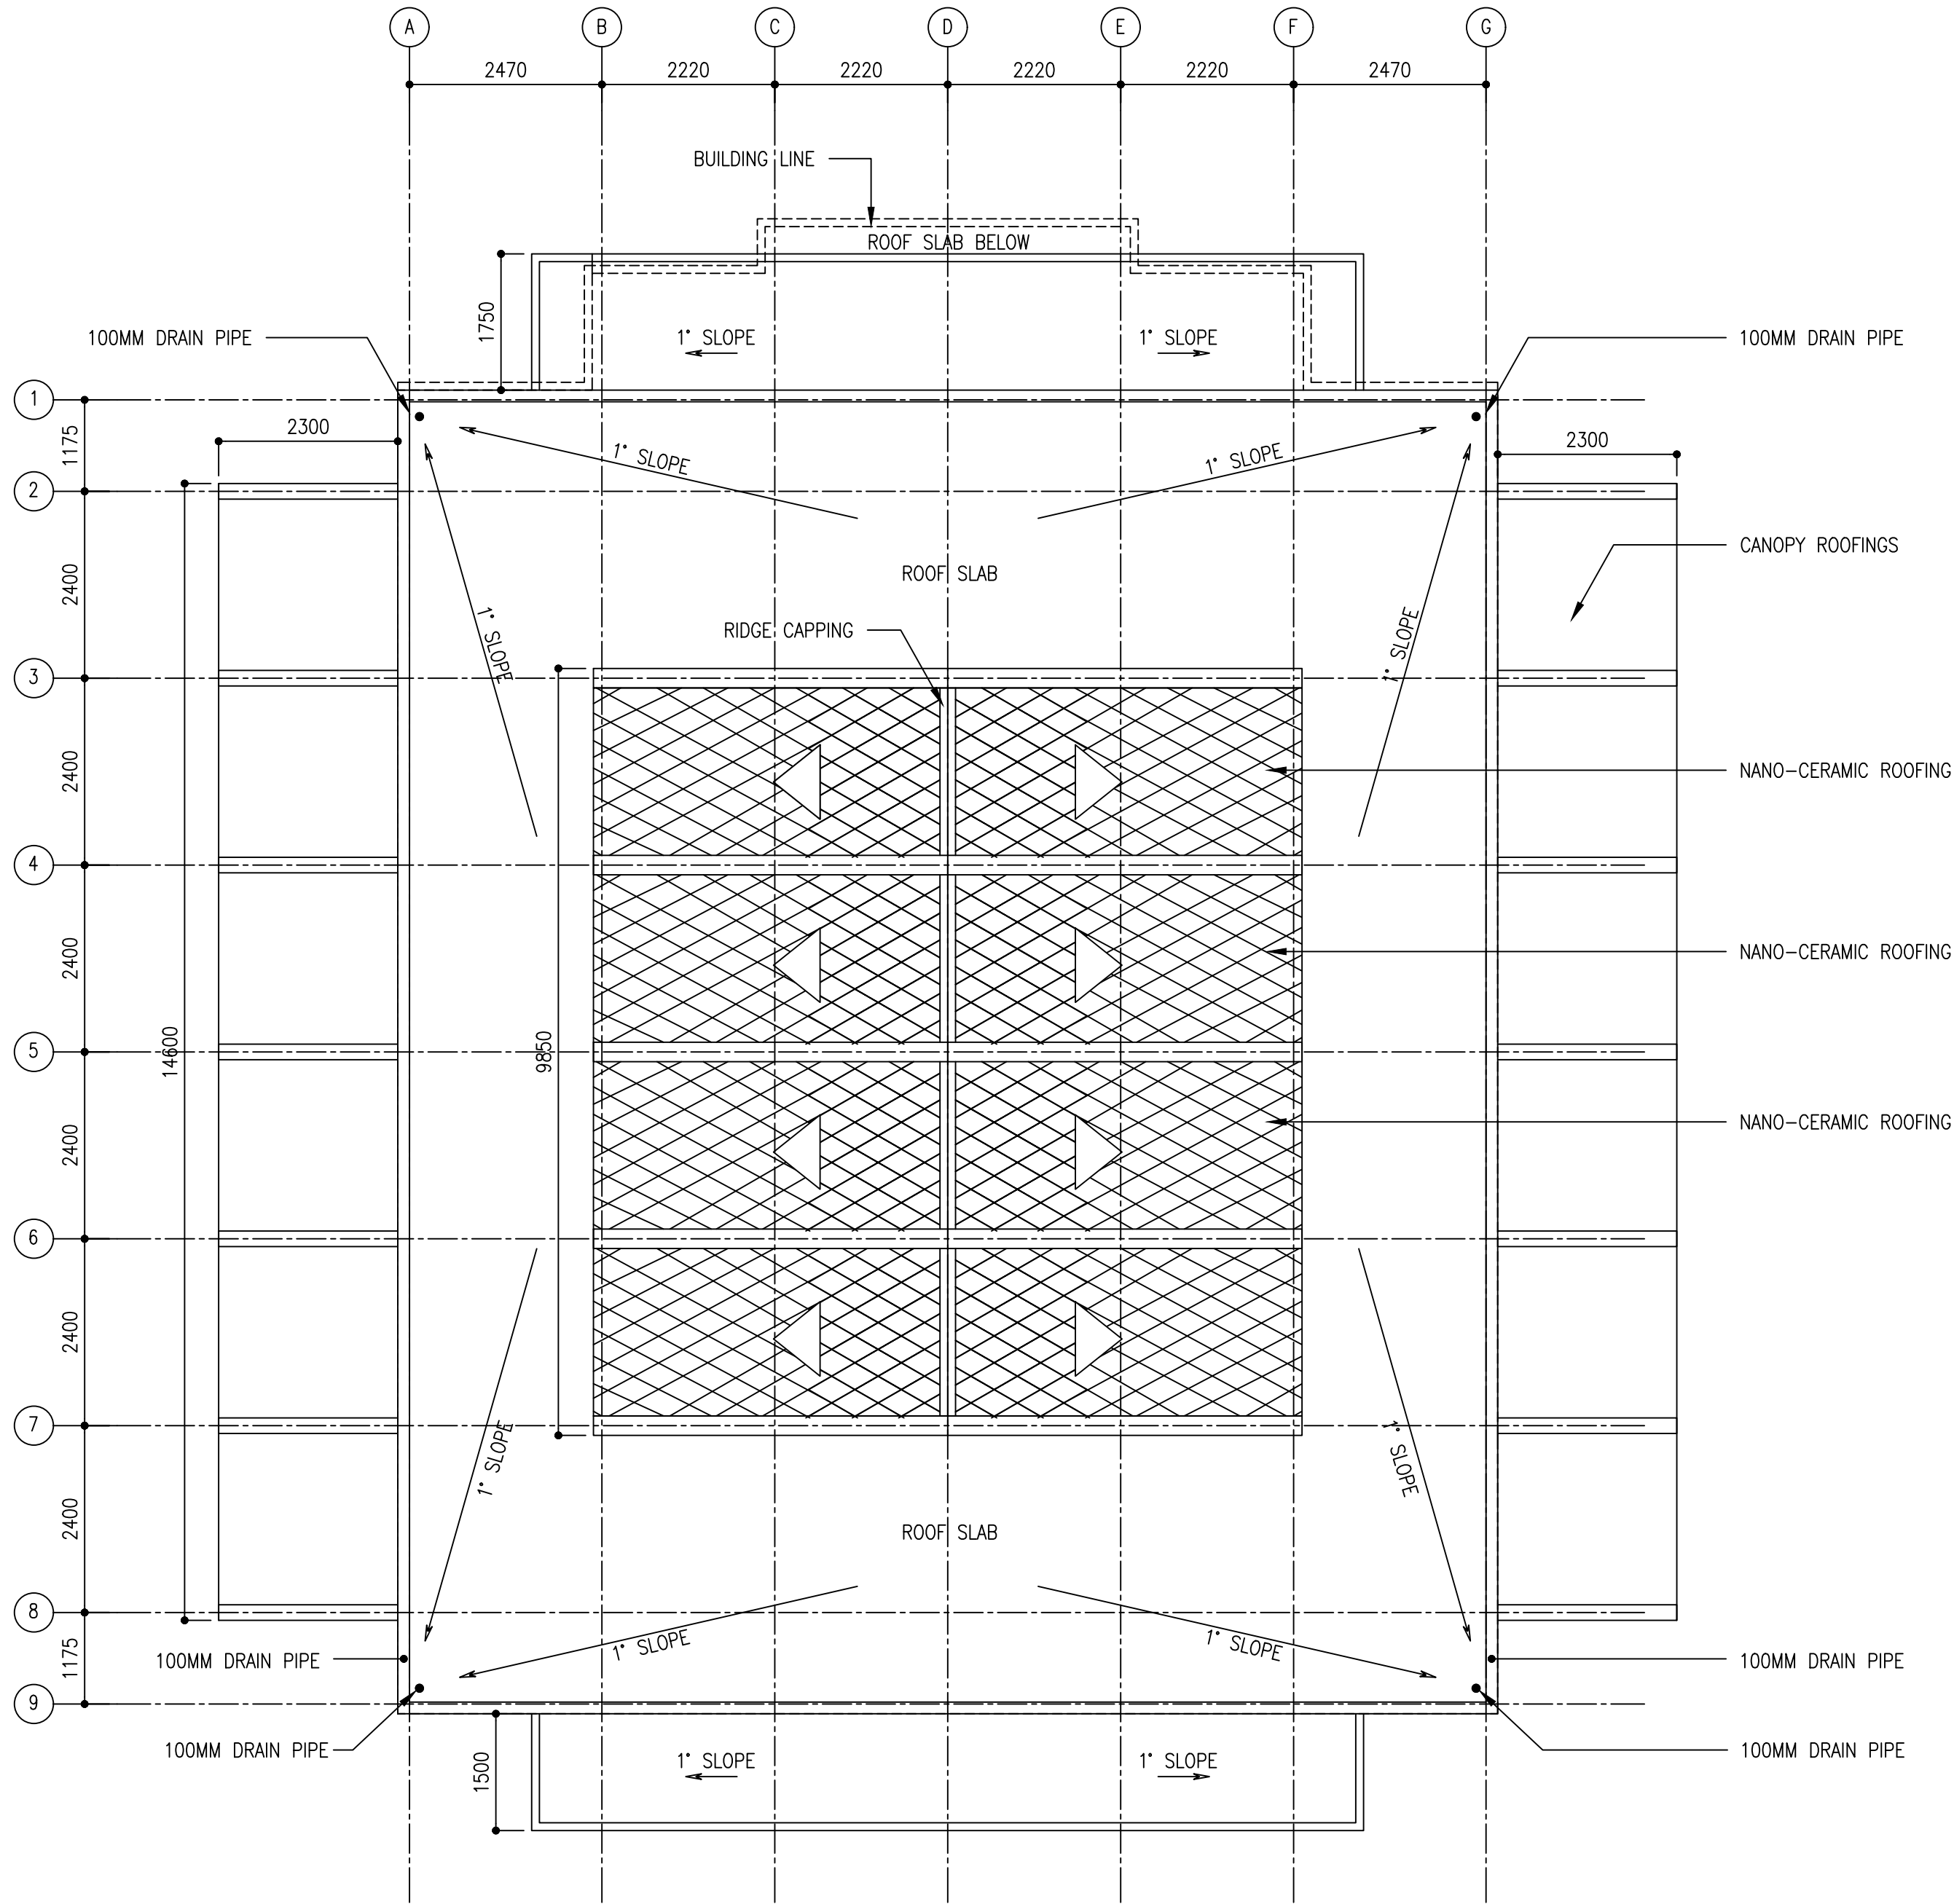

ROOF PLAN

SCALE 1:100

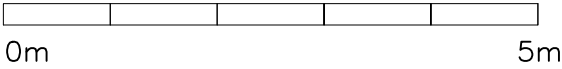

CLIENT:  
MINISTRY OF ISLAMIC AFFAIRS

DESIGN AND CONSULTANCY:  
**SIARCH**  
PRIVATE LIMITED  
LONUZIYARAIY MAGU, MALÉ, 20075, MALDIVES  
EMAIL: INFO@SIARCH.DESIGN  
HTTP://WWW.SIARCH.DESIGN

KEY PLAN:

WARNING:

- This drawing shall not be used for construction unless certified.
- Contractor to verify all dimensions of existing works on site before commencing any work or preparing shop drawings.
- Do not scale drawings, use written dimensions only.
- This drawing is to be read in conjunction with the specifications and conditions of contract.
- This drawing and design is copyright and no portion may be reproduced without the permission of the Consultant

REVISIONS

NO	DESCRIPTION	DATE

PROJECT:  
**PROPOSED MOSQUE FOR 300 PAX.**

PHASE:

- ☐ CONCEPT DESIGN
- ☐ DESIGN DEVELOPMENT
- ☒ TENDER DOCUMENT
- ☐ FOR CONSTRUCTION
- ☐ AS BUILD DRAWINGS


DESIGNATION	NAME	SIGNATURE
PROJECT MANAGER	SIARCH PVT. LTD.	
STR. ENGINEER	KINNANATH HUSSAIN	
ARCHITECT	ALI WAJEEH	
CHECKED	MOHAMED SIRAJ	
DRAWN	ASHAN M.	

DWG. NAME:  
  
ARCHITECTURAL

ROOF PLAN

CODE	DATE	DWG. NO:
COM-32	16-09-18	AR05
FORMAT	A1 A2 A3	
SCALE	- - 1:100	ISSUE A

PDF FILE NAME: COM-32\_MSQ\_AB\_AR05\_A

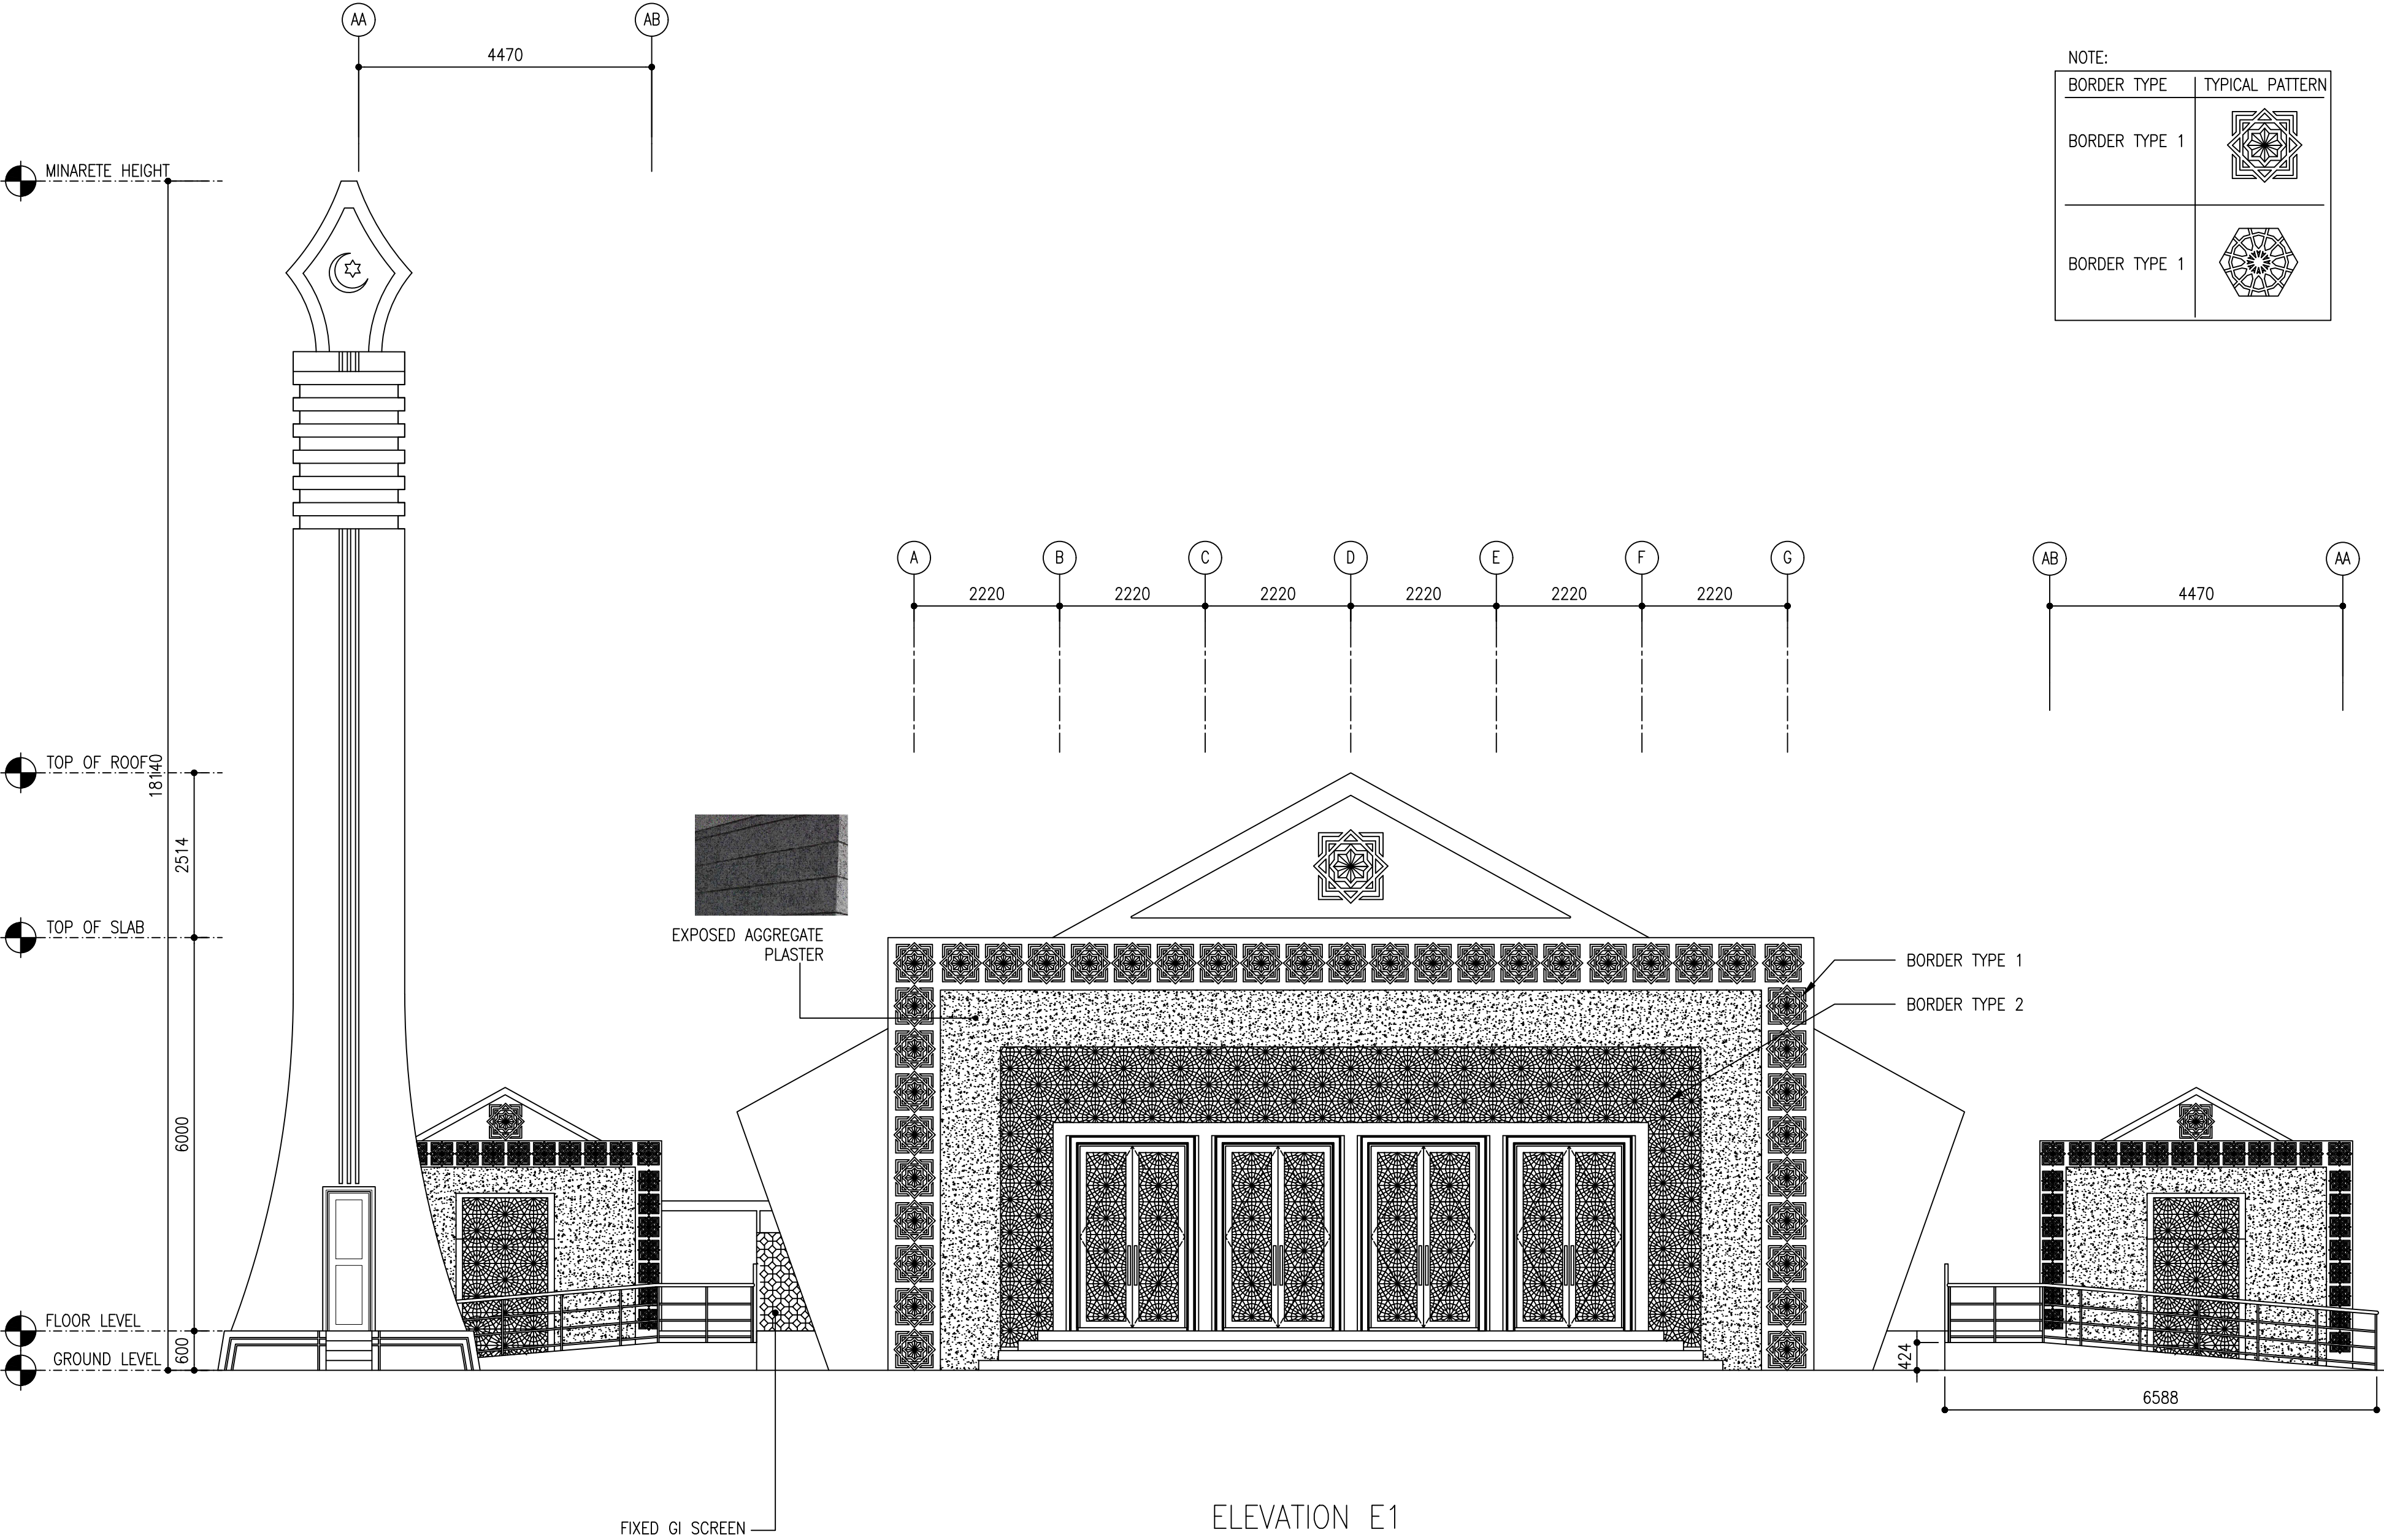

NOTE:

BORDER TYPE	TYPICAL PATTERN
BORDER TYPE 1	
BORDER TYPE 1	

CLIENT:  
MINISTRY OF ISLAMIC AFFAIRS

DESIGN AND CONSULTANCY:  
**SIARCH**  
PRIVATE LIMITED  
LONUZIYARAIY MAGU, MALE', 20075, MALDIVES  
EMAIL: INFO@SIARCH.DESIGN  
HTTP://WWW.SIARCH.DESIGN

KEY PLAN:

- WARNING:
- This drawing shall not be used for construction unless certified.
  - Contractor to verify all dimensions of existing works on site before commencing any work or preparing shop drawings.
  - Do not scale drawings, use written dimensions only.
  - This drawing is to be read in conjunction with the specifications and conditions of contract.
  - This drawing and design is copyright and no portion may be reproduced without the permission of the Consultant

REVISIONS		
NO	DESCRIPTION	DATE

PROJECT:  
**PROPOSED MOSQUE FOR 300 PAX.**

- PHASE:
- ☐ CONCEPT DESIGN
  - ☐ DESIGN DEVELOPMENT
  - ☒ TENDER DOCUMENT
  - ☐ FOR CONSTRUCTION
  - ☐ AS BUILD DRAWINGS

DESIGNATION	NAME	SIGNATURE
PROJECT MANAGER	SIARCH PVT LTD.	
STR. ENGINEER	KINNANATH HUSSAIN	
ARCHITECT	ALI WAJEEH	
CHECKED	MOHAMED SIRAJ	
DRAWN	ASHAN M.	


DWG. NAME:  
**ARCHITECTURAL**

**ELEVATION 01**

CODE	DATE	DWG. NO:
COM-32	16-09-18	AR06
FORMAT	A1 A2 A3	
SCALE	- - 1:100	ISSUE A


PDF FILE NAME: COM-32\_MSQ\_AB\_AR06\_A



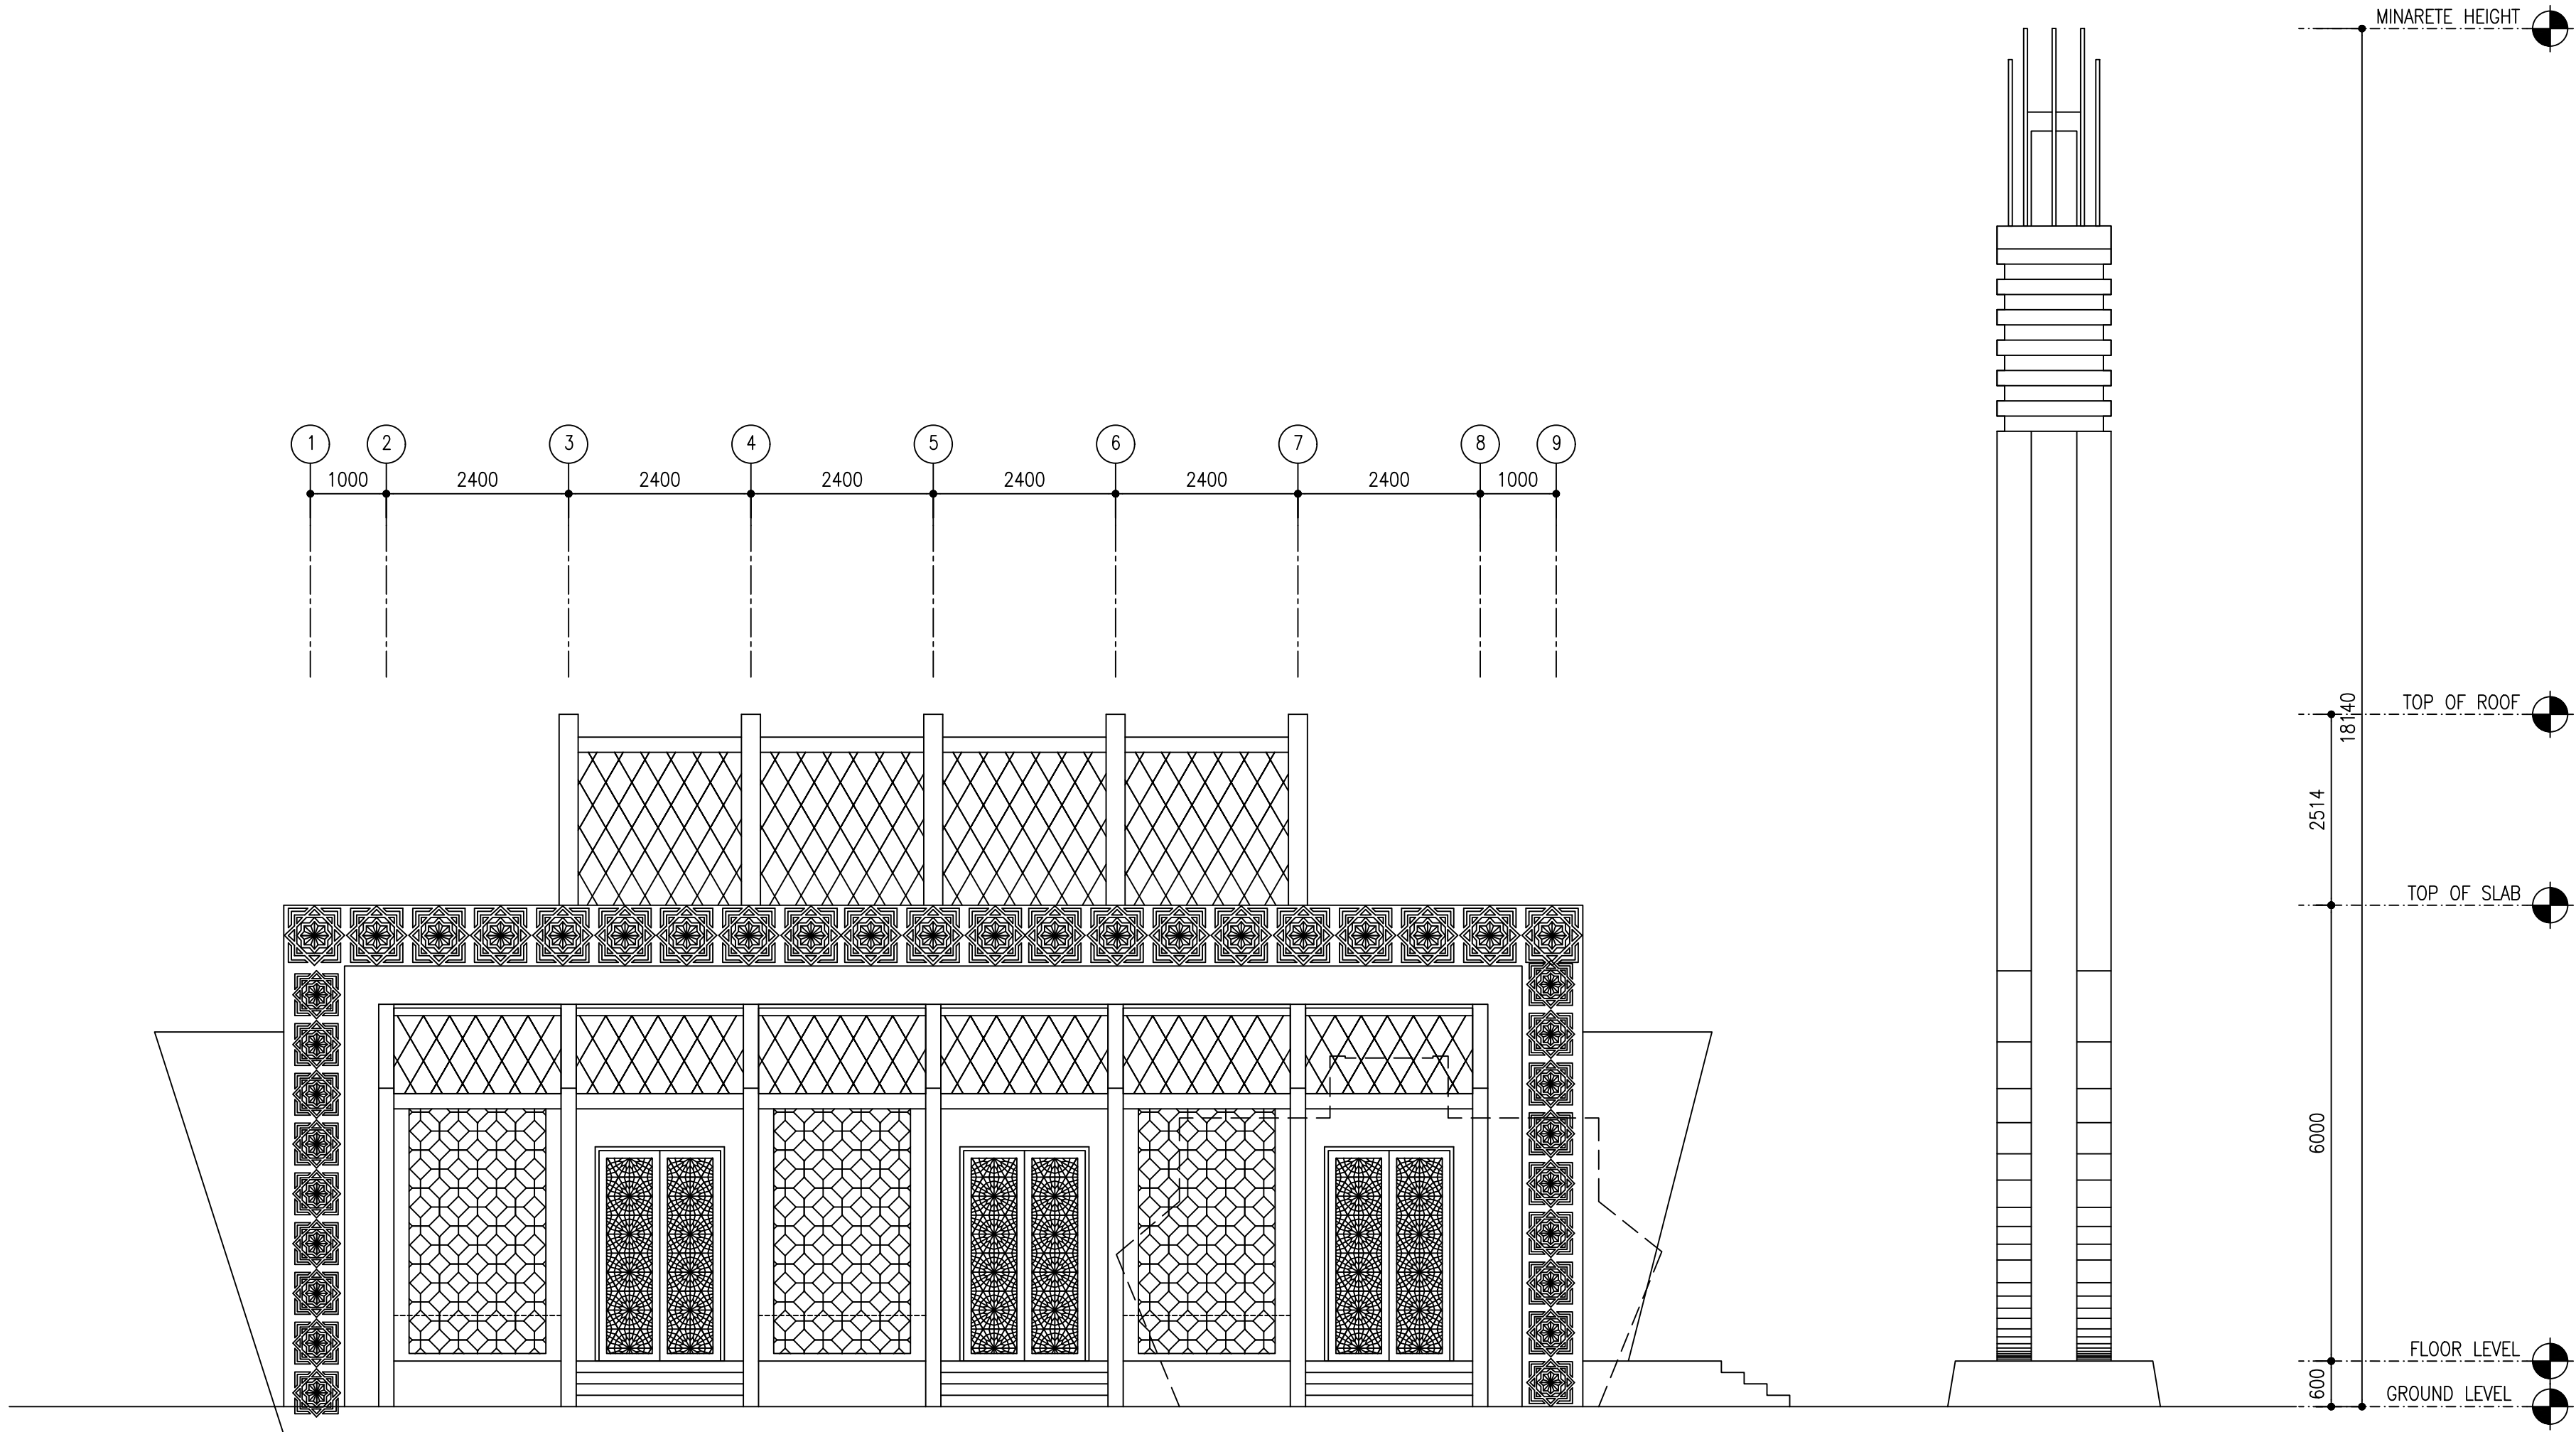


ELEVATION E2

SCALE 1:100

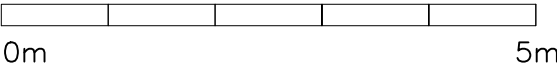

CLIENT:  
MINISTRY OF ISLAMIC AFFAIRS

DESIGN AND CONSULTANCY:  
**SIARCH**  
PRIVATE LIMITED  
LONUZIYAARAIY MAGU, MALE', 20075, MALDIVES  
EMAIL: INFO@SIARCH.DESIGN  
HTTP://WWW.SIARCH.DESIGN

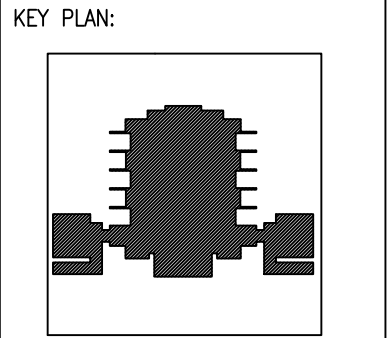

WARNING:

- This drawing shall not be used for construction unless certified.
- Contractor to verify all dimensions of existing works on site before commencing any work or preparing shop drawings.
- Do not scale drawings, use written dimensions only.
- This drawing is to be read in conjunction with the specifications and conditions of contract.
- This drawing and design is copyright and no portion may be reproduced without the permission of the Consultant

REVISIONS		
NO	DESCRIPTION	DATE

PROJECT:  
**PROPOSED MOSQUE FOR 300 PAX.**


PHASE:  
☐ CONCEPT DESIGN  
☐ DESIGN DEVELOPMENT  
☒ TENDER DOCUMENT  
☐ FOR CONSTRUCTION  
☐ AS BUILD DRAWINGS

DESIGNATION	NAME	SIGNATURE
PROJECT MANAGER	SIARCH PVT LTD.	
STR. ENGINEER	KINNANATH HUSSAIN	
ARCHITECT	ALI WAJEEH	
CHECKED	MOHAMED SIRAJ	
DRAWN	ASHAN M.	

DWG. NAME:  
**ARCHITECTURAL**


ELEVATION E2

CODE	DATE	DWG. NO:
COM-32	16-09-18	AR07
FORMAT	A1 A2 A3	
SCALE	- - 1:100	ISSUE A
PDF FILE NAME: COM-32_MSQ_AB_AR07_A		

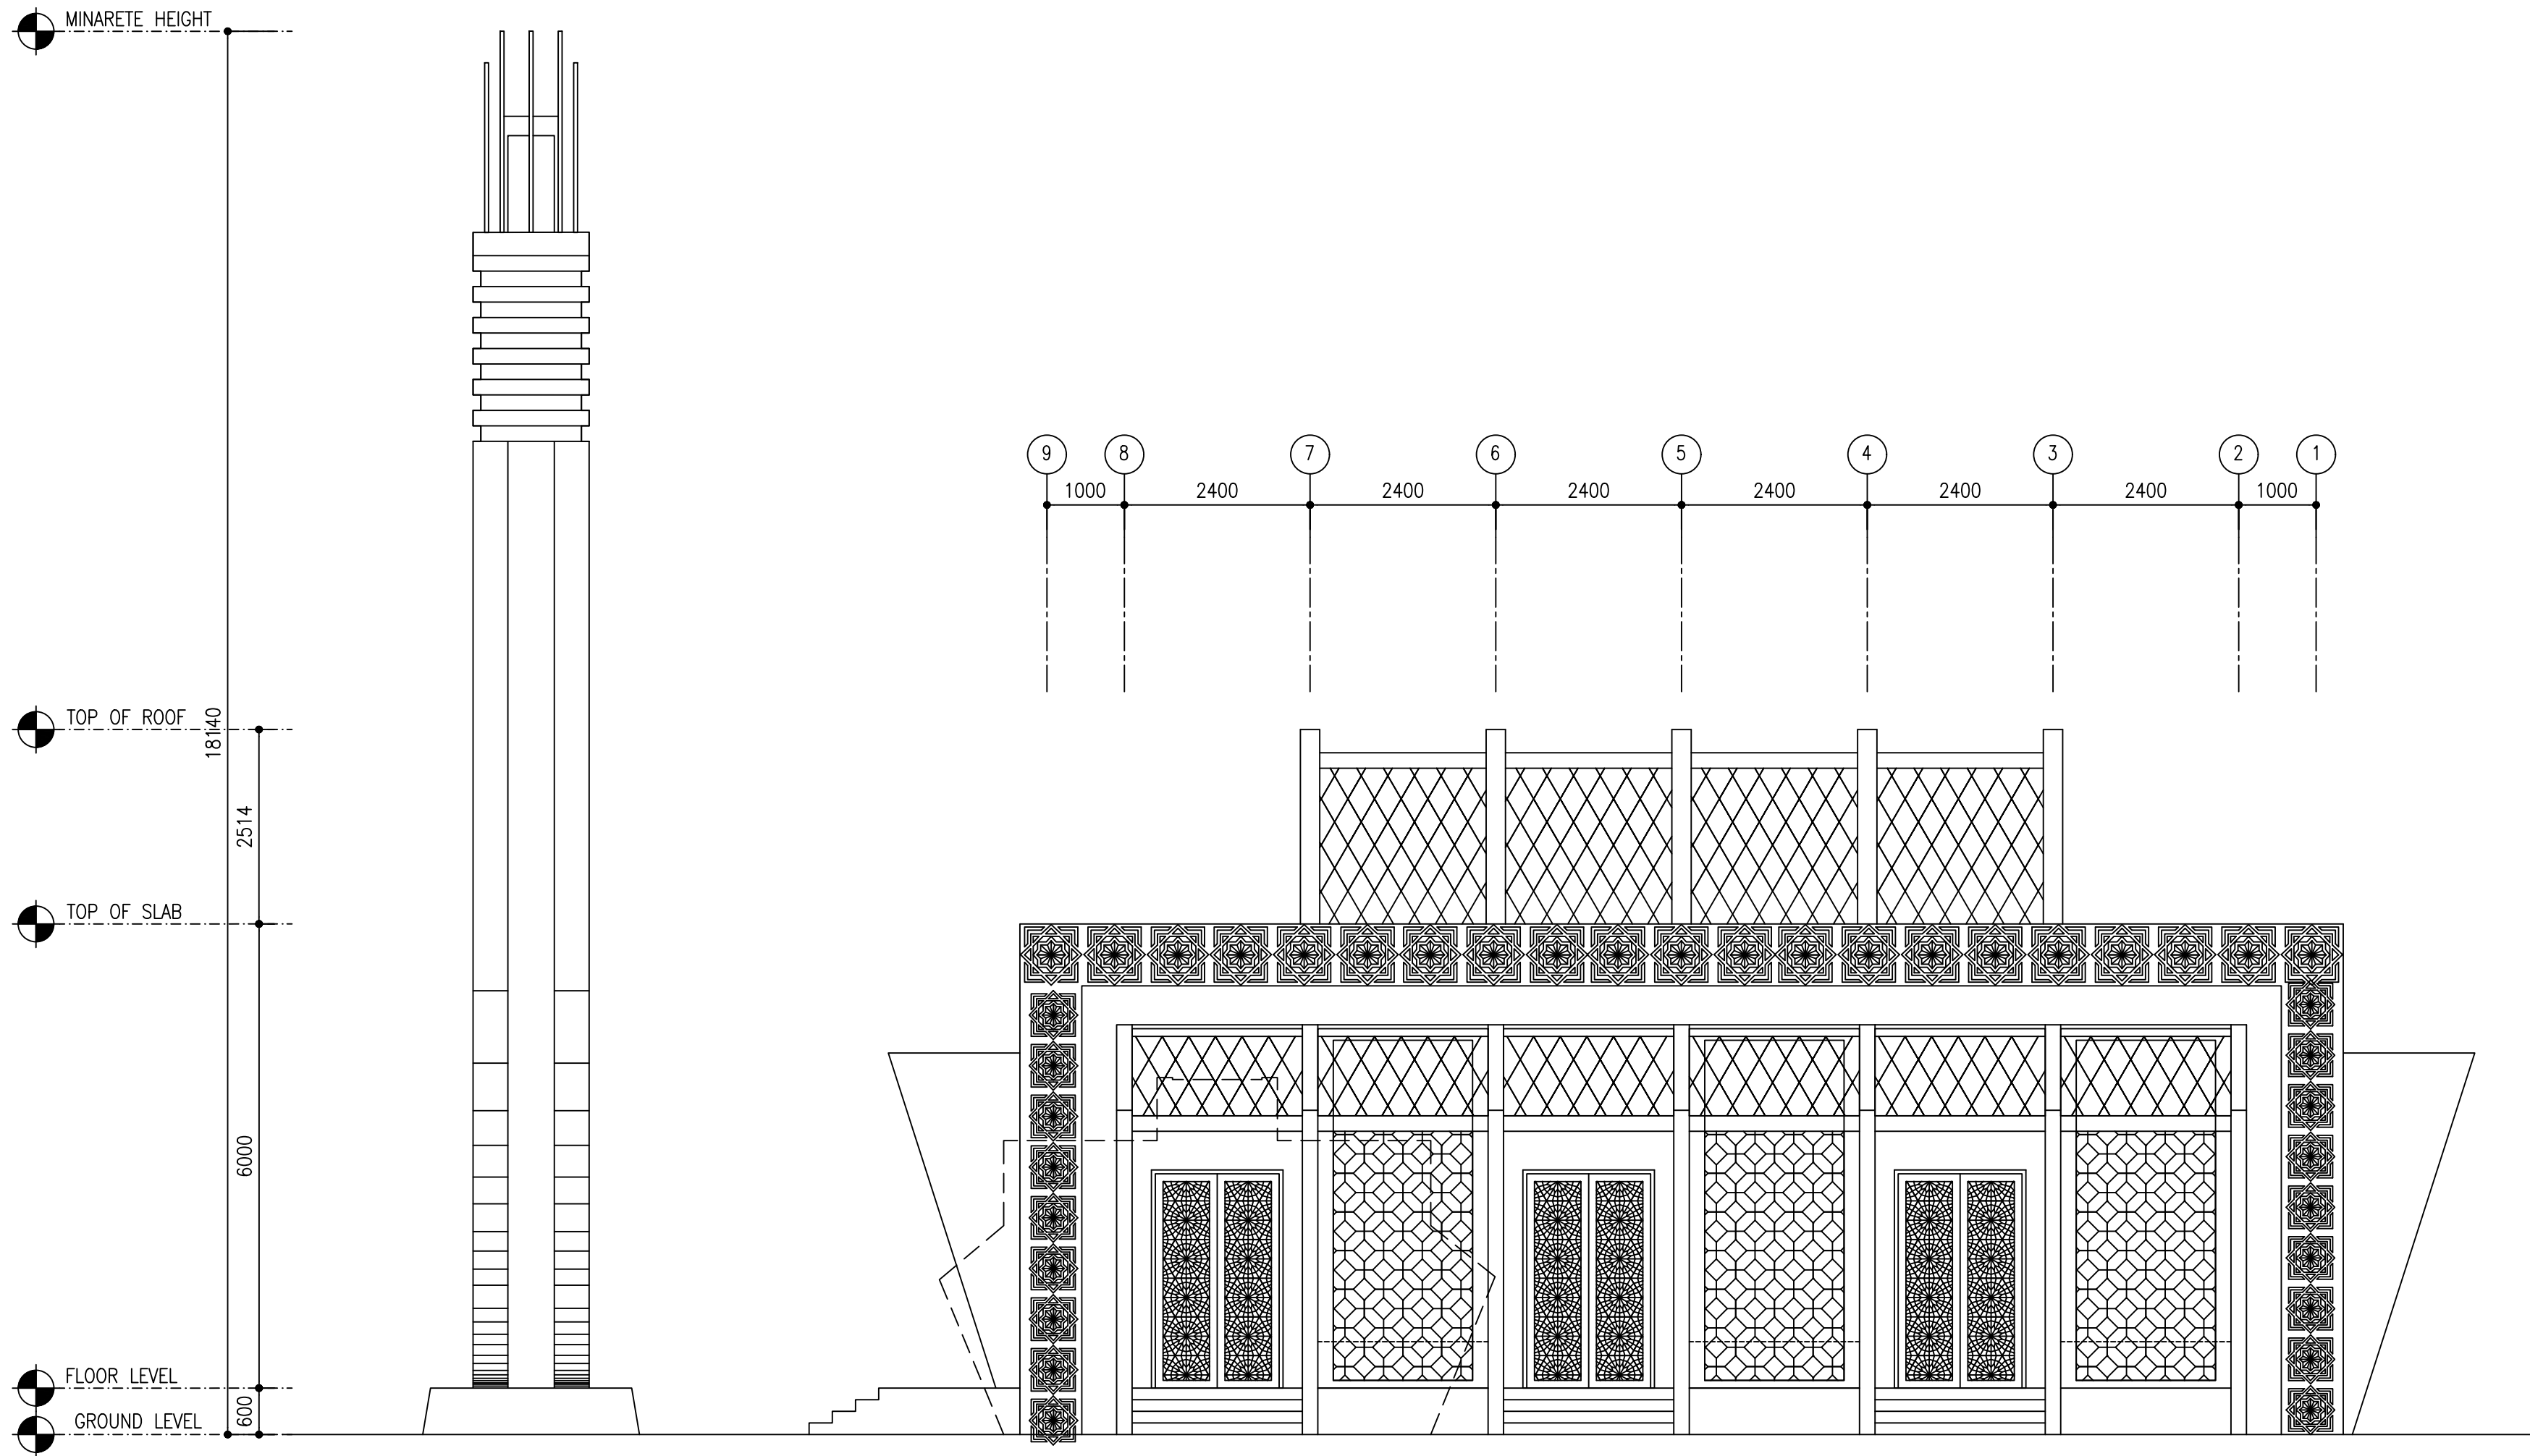

CLIENT:  
MINISTRY OF ISLAMIC AFFAIRS

DESIGN AND CONSULTANCY:  
**SIARCH**  
PRIVATE LIMITED  
LONUZIYARAIY MAGU, MALE', 20075, MALDIVES  
EMAIL: INFO@SIARCH.DESIGN  
HTTP://WWW.SIARCH.DESIGN

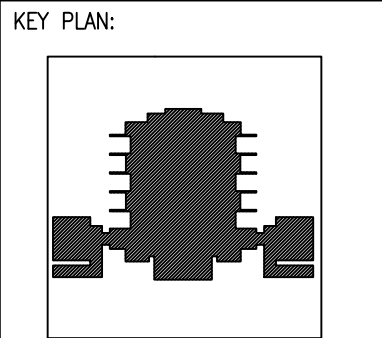

WARNING:

- This drawing shall not be used for construction unless certified.
- Contractor to verify all dimensions of existing works on site before commencing any work or preparing shop drawings.
- Do not scale drawings, use written dimensions only.
- This drawing is to be read in conjunction with the specifications and conditions of contract.
- This drawing and design is copyright and no portion may be reproduced without the permission of the Consultant

REVISIONS		
NO	DESCRIPTION	DATE

PROJECT:  
PROPOSED  
MOSQUE FOR  
300 PAX.

PHASE:  
☐ CONCEPT DESIGN  
☐ DESIGN DEVELOPMENT  
☒ TENDER DOCUMENT  
☐ FOR CONSTRUCTION  
☐ AS BUILD DRAWINGS

DESIGNATION	NAME	SIGNATURE
PROJECT MANAGER	SIARCH PVT LTD.	
STR. ENGINEER	KINNANATH HUSSAIN	
ARCHITECT	ALI WAJEEH	
CHECKED	MOHAMED SIRAJ	
DRAWN	ASHAN M.	


DWG. NAME:  
ARCHITECTURAL

ELEVATION E3

CODE COM-32	DATE 16-09-18	DWG. NO: AR08
FORMAT A1	A2	A3
SCALE -	-	1:100
ISSUE A		

PDF FILE NAME: COM-32\_MSQ\_AB\_AR08\_A




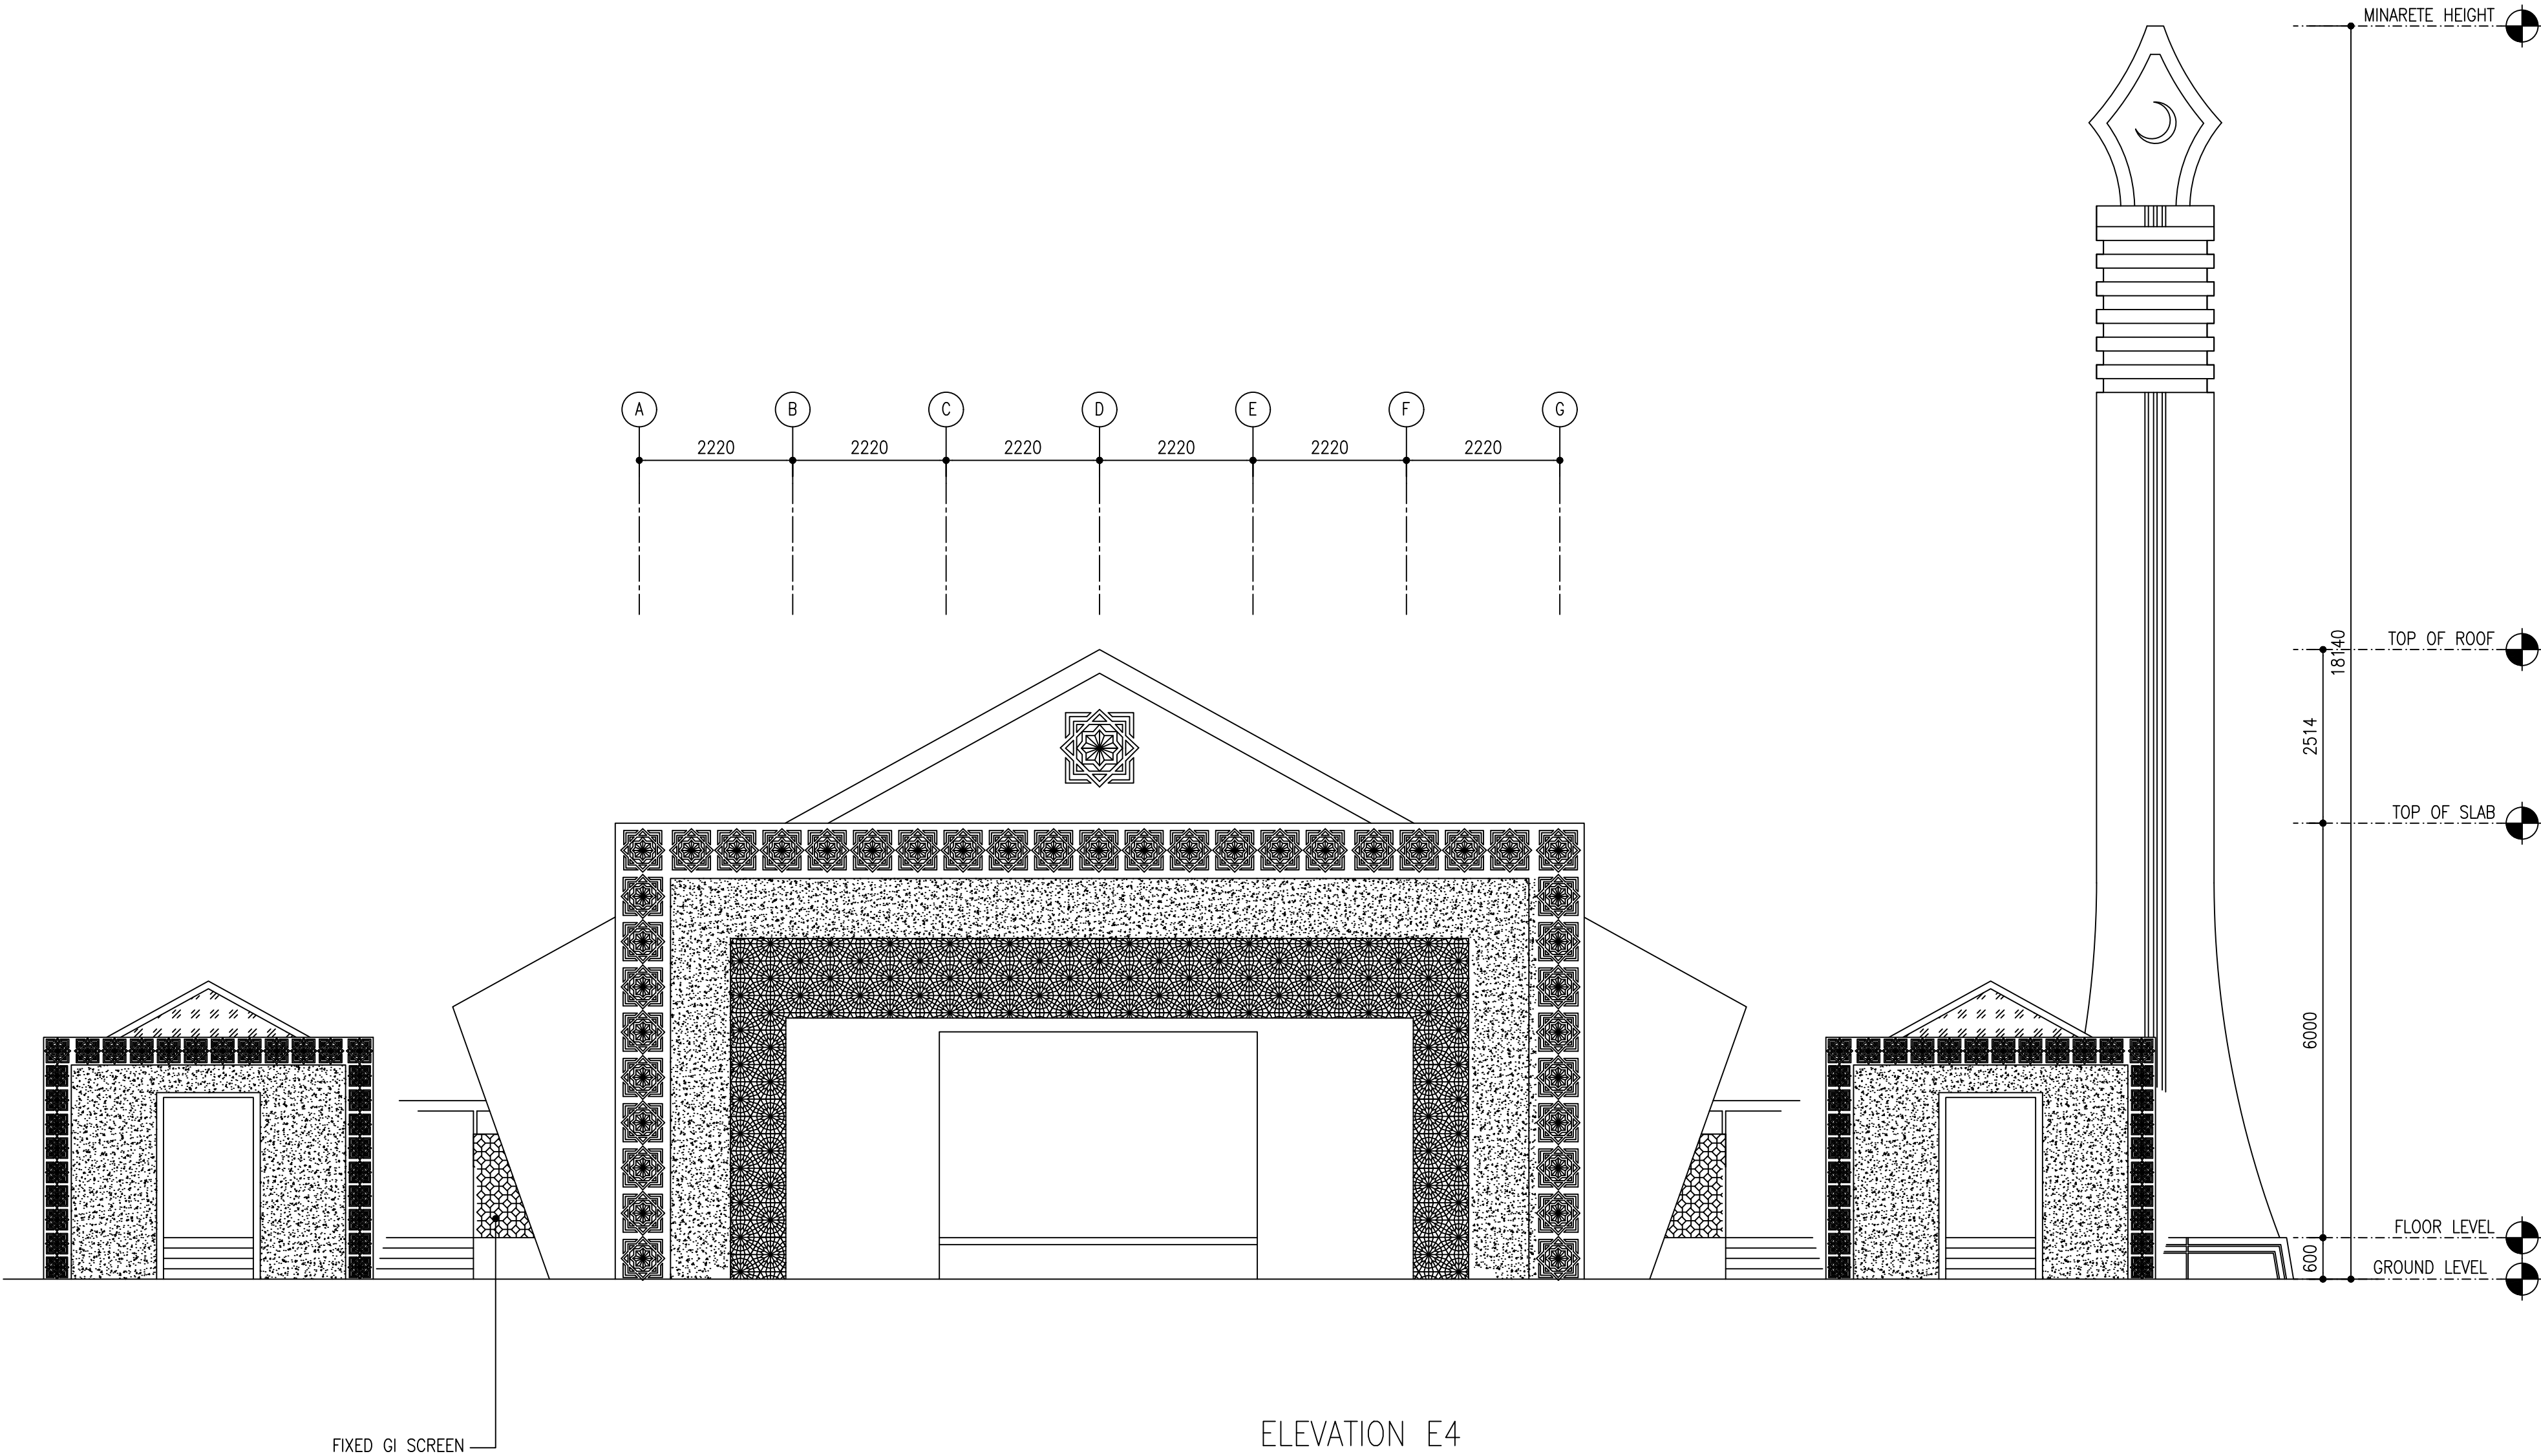

FIXED GI SCREEN


ELEVATION E4

SCALE 1:100

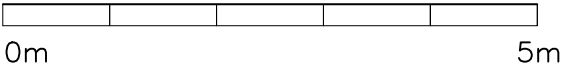

CLIENT:  
MINISTRY OF ISLAMIC AFFAIRS

DESIGN AND CONSULTANCY:  
**SIARCH**  
PRIVATE LIMITED  
LONUZIYAARIY MAGU, MALE', 20075, MALDIVES  
EMAIL: INFO@SIARCH.DESIGN  
HTTP://WWW.SIARCH.DESIGN

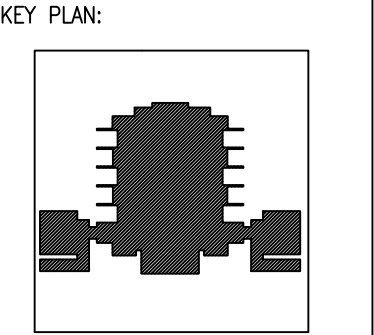

WARNING:

- This drawing shall not be used for construction unless certified.
- Contractor to verify all dimensions of existing works on site before commencing any work or preparing shop drawings.
- Do not scale drawings, use written dimensions only.
- This drawing is to be read in conjunction with the specifications and conditions of contract.
- This drawing and design is copyright and no portion may be reproduced without the permission of the Consultant

REVISIONS		
NO	DESCRIPTION	DATE

PROJECT:  
**PROPOSED MOSQUE FOR 300 PAX.**

PHASE:  
☐ CONCEPT DESIGN  
☐ DESIGN DEVELOPMENT  
☒ TENDER DOCUMENT  
☐ FOR CONSTRUCTION  
☐ AS BUILD DRAWINGS


DESIGNATION	NAME	SIGNATURE
PROJECT MANAGER	SIARCH PVT LTD.	
STR. ENGINEER	KINNANATH HUSSAIN	
ARCHITECT	ALI WAJEEH	
CHECKED	MOHAMED SIRAJ	
DRAWN	ASHAN M.	

DWG. NAME:  
**ARCHITECTURAL**

**ELEVATION E4**


CODE	DATE	DWG. NO:
COM-32	16-09-18	AR09
FORMAT	A1 A2 A3	
SCALE	- - 1:100	ISSUE A

PDF FILE NAME: COM-32\_MSQ\_AB\_AR09\_A

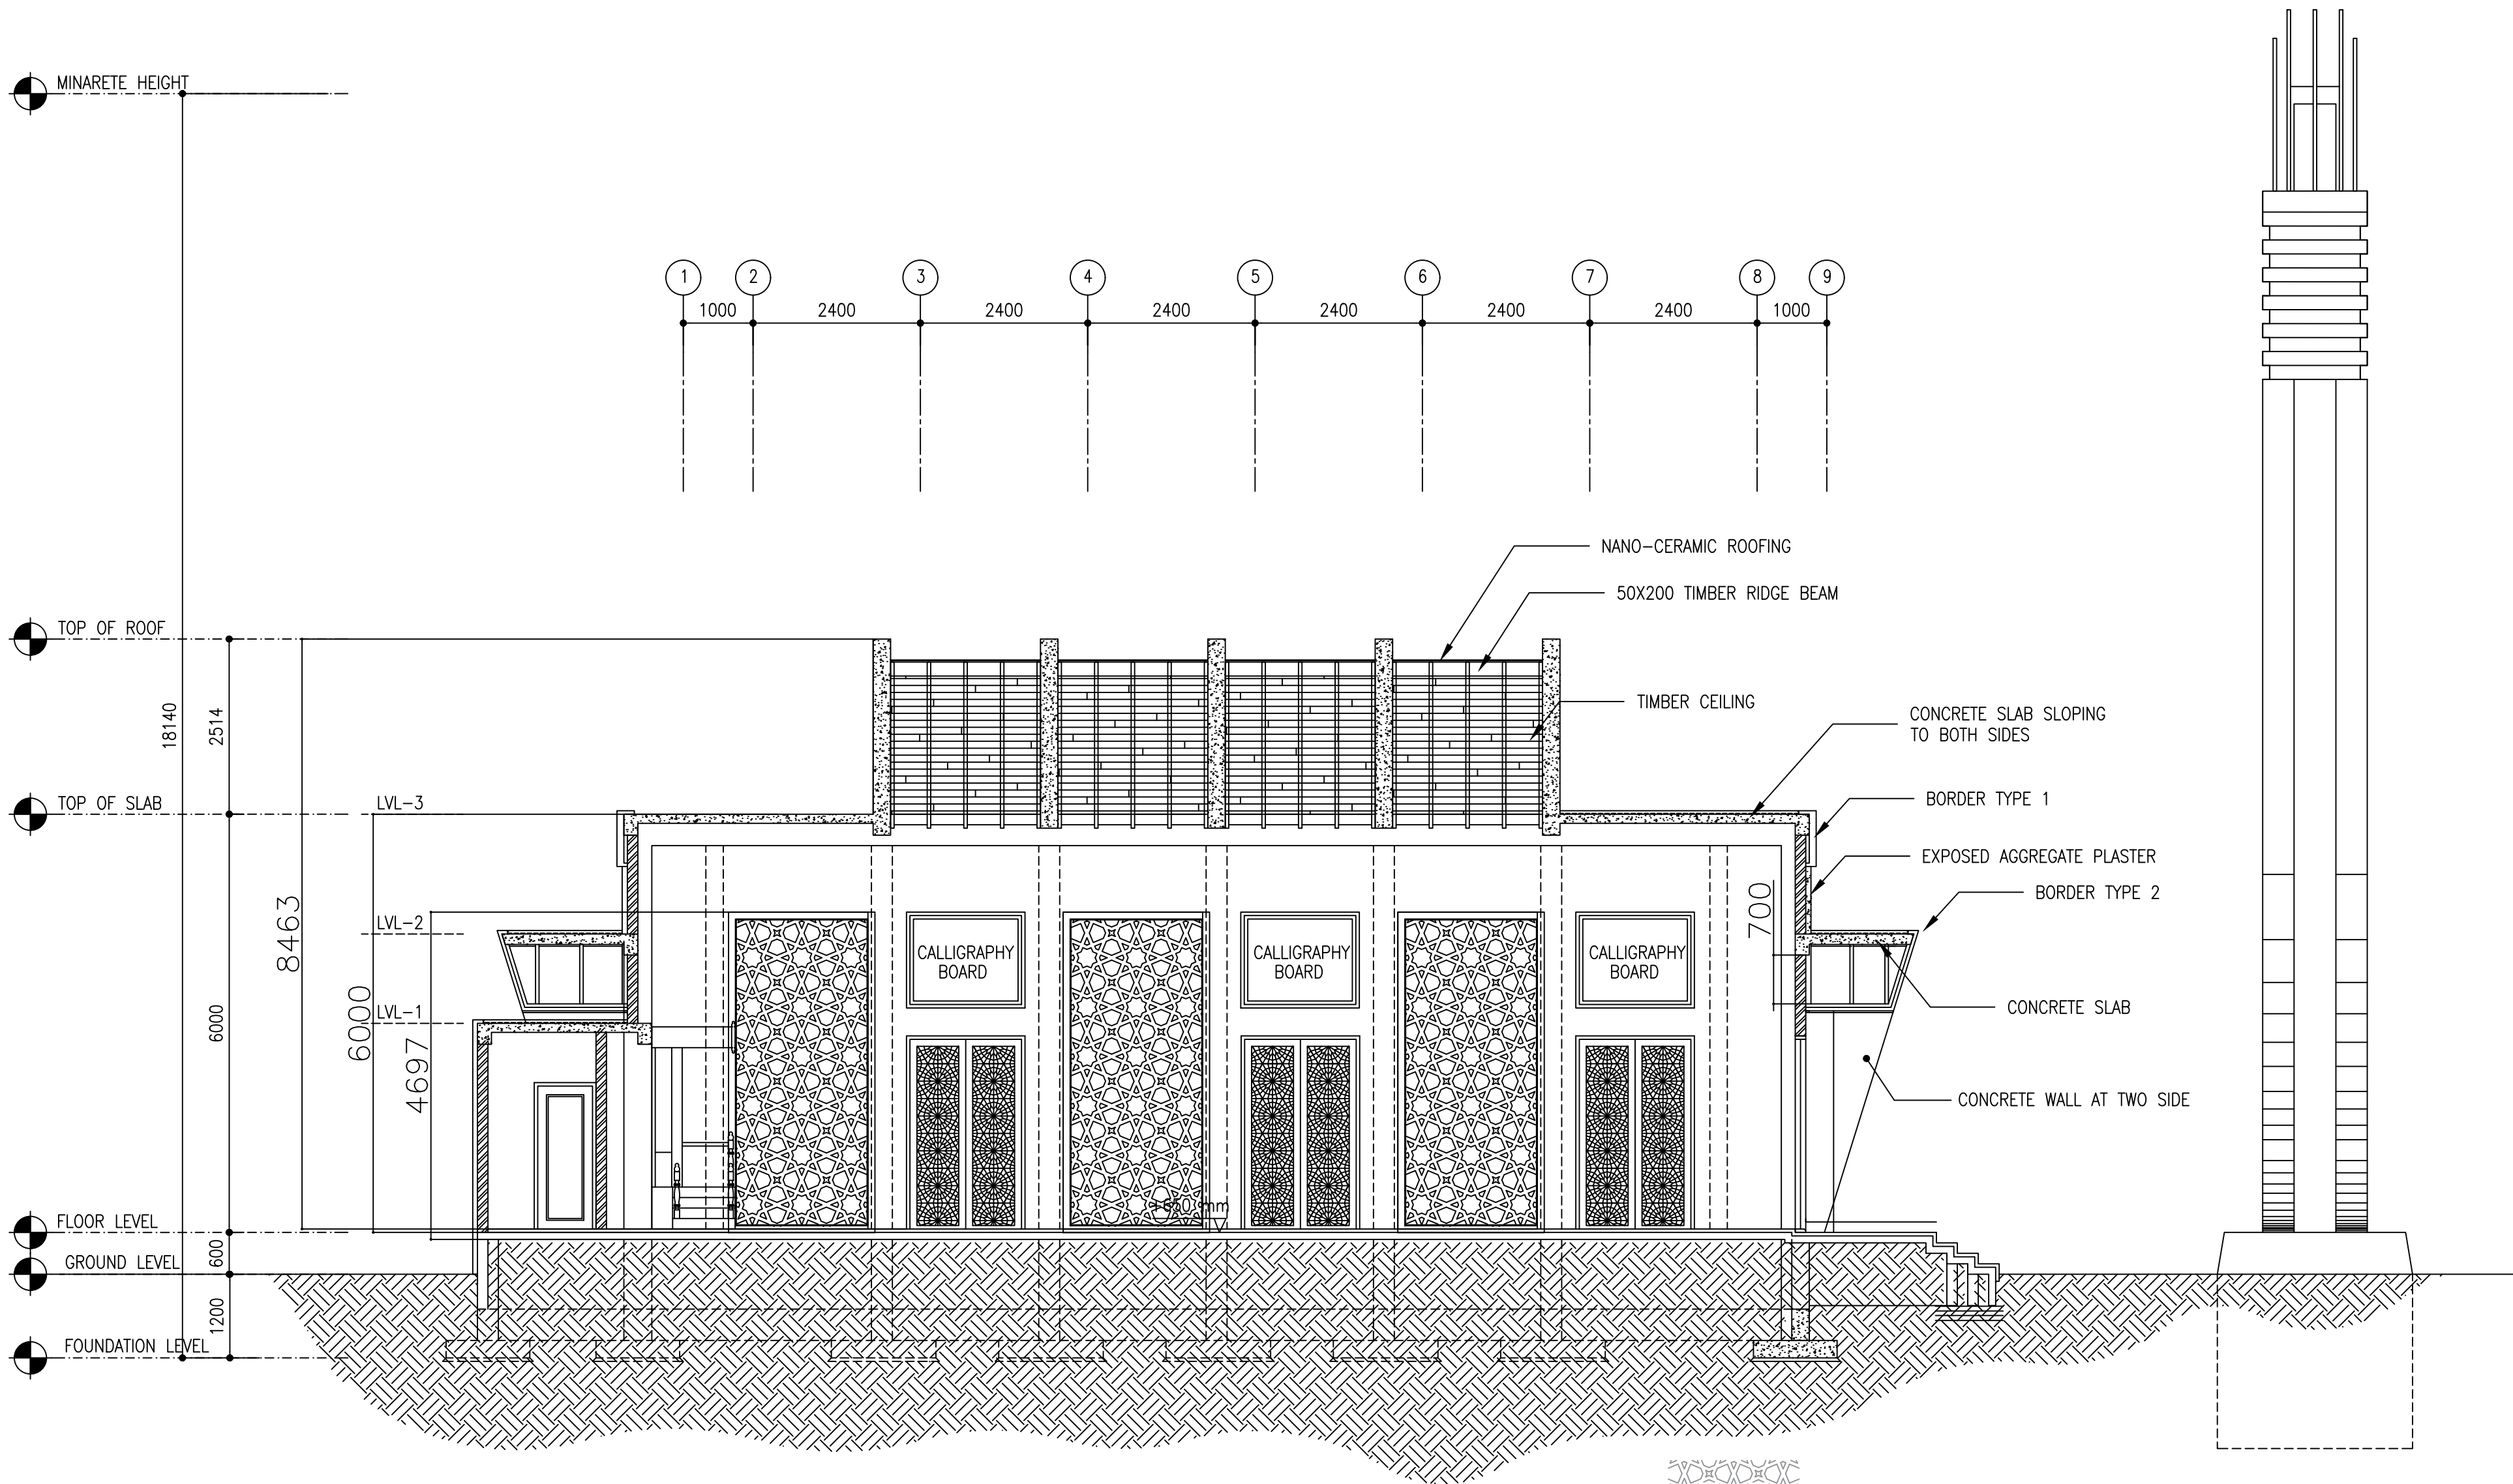


SECTION X-X

SCALE 1:100

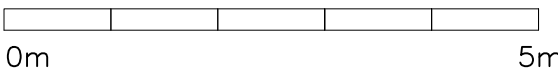

CLIENT:  
MINISTRY OF ISLAMIC AFFAIRS

DESIGN AND CONSULTANCY:  
**SIARCH**  
PRIVATE LIMITED  
LONUZIYARAIY MAGU, MALE', 20075, MALDIVES  
EMAIL: INFO@SIARCH.DESIGN  
HTTP://WWW.SIARCH.DESIGN

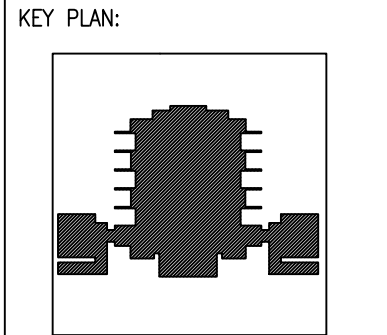

- WARNING:
- This drawing shall not be used for construction unless certified.
  - Contractor to verify all dimensions of existing works on site before commencing any work or preparing shop drawings.
  - Do not scale drawings, use written dimensions only.
  - This drawing is to be read in conjunction with the specifications and conditions of contract.
  - This drawing and design is copyright and no portion may be reproduced without the permission of the Consultant

REVISIONS		
NO	DESCRIPTION	DATE

PROJECT:  
PROPOSED  
MOSQUE FOR  
300 PAX.

- PHASE:
- ☐ CONCEPT DESIGN
  - ☐ DESIGN DEVELOPMENT
  - ☒ TENDER DOCUMENT
  - ☐ FOR CONSTRUCTION
  - ☐ AS BUILD DRAWINGS


DESIGNATION	NAME	SIGNATURE
PROJECT MANAGER	SIARCH PVT LTD.	
STR. ENGINEER	KINNANATH HUSSAIN	
ARCHITECT	ALI WAJEEH	
CHECKED	MOHAMED SIRAJ	
DRAWN	ASHAN M.	

DWG. NAME:  
ARCHITECTURAL

SECTION X-X


CODE	DATE	DWG. NO:
COM-32	16-09-18	AR10
FORMAT	A1 A2 A3	
SCALE	- - 1:100	ISSUE A

PDF FILE NAME: COM-32\_MSQ\_AB\_AR10\_A

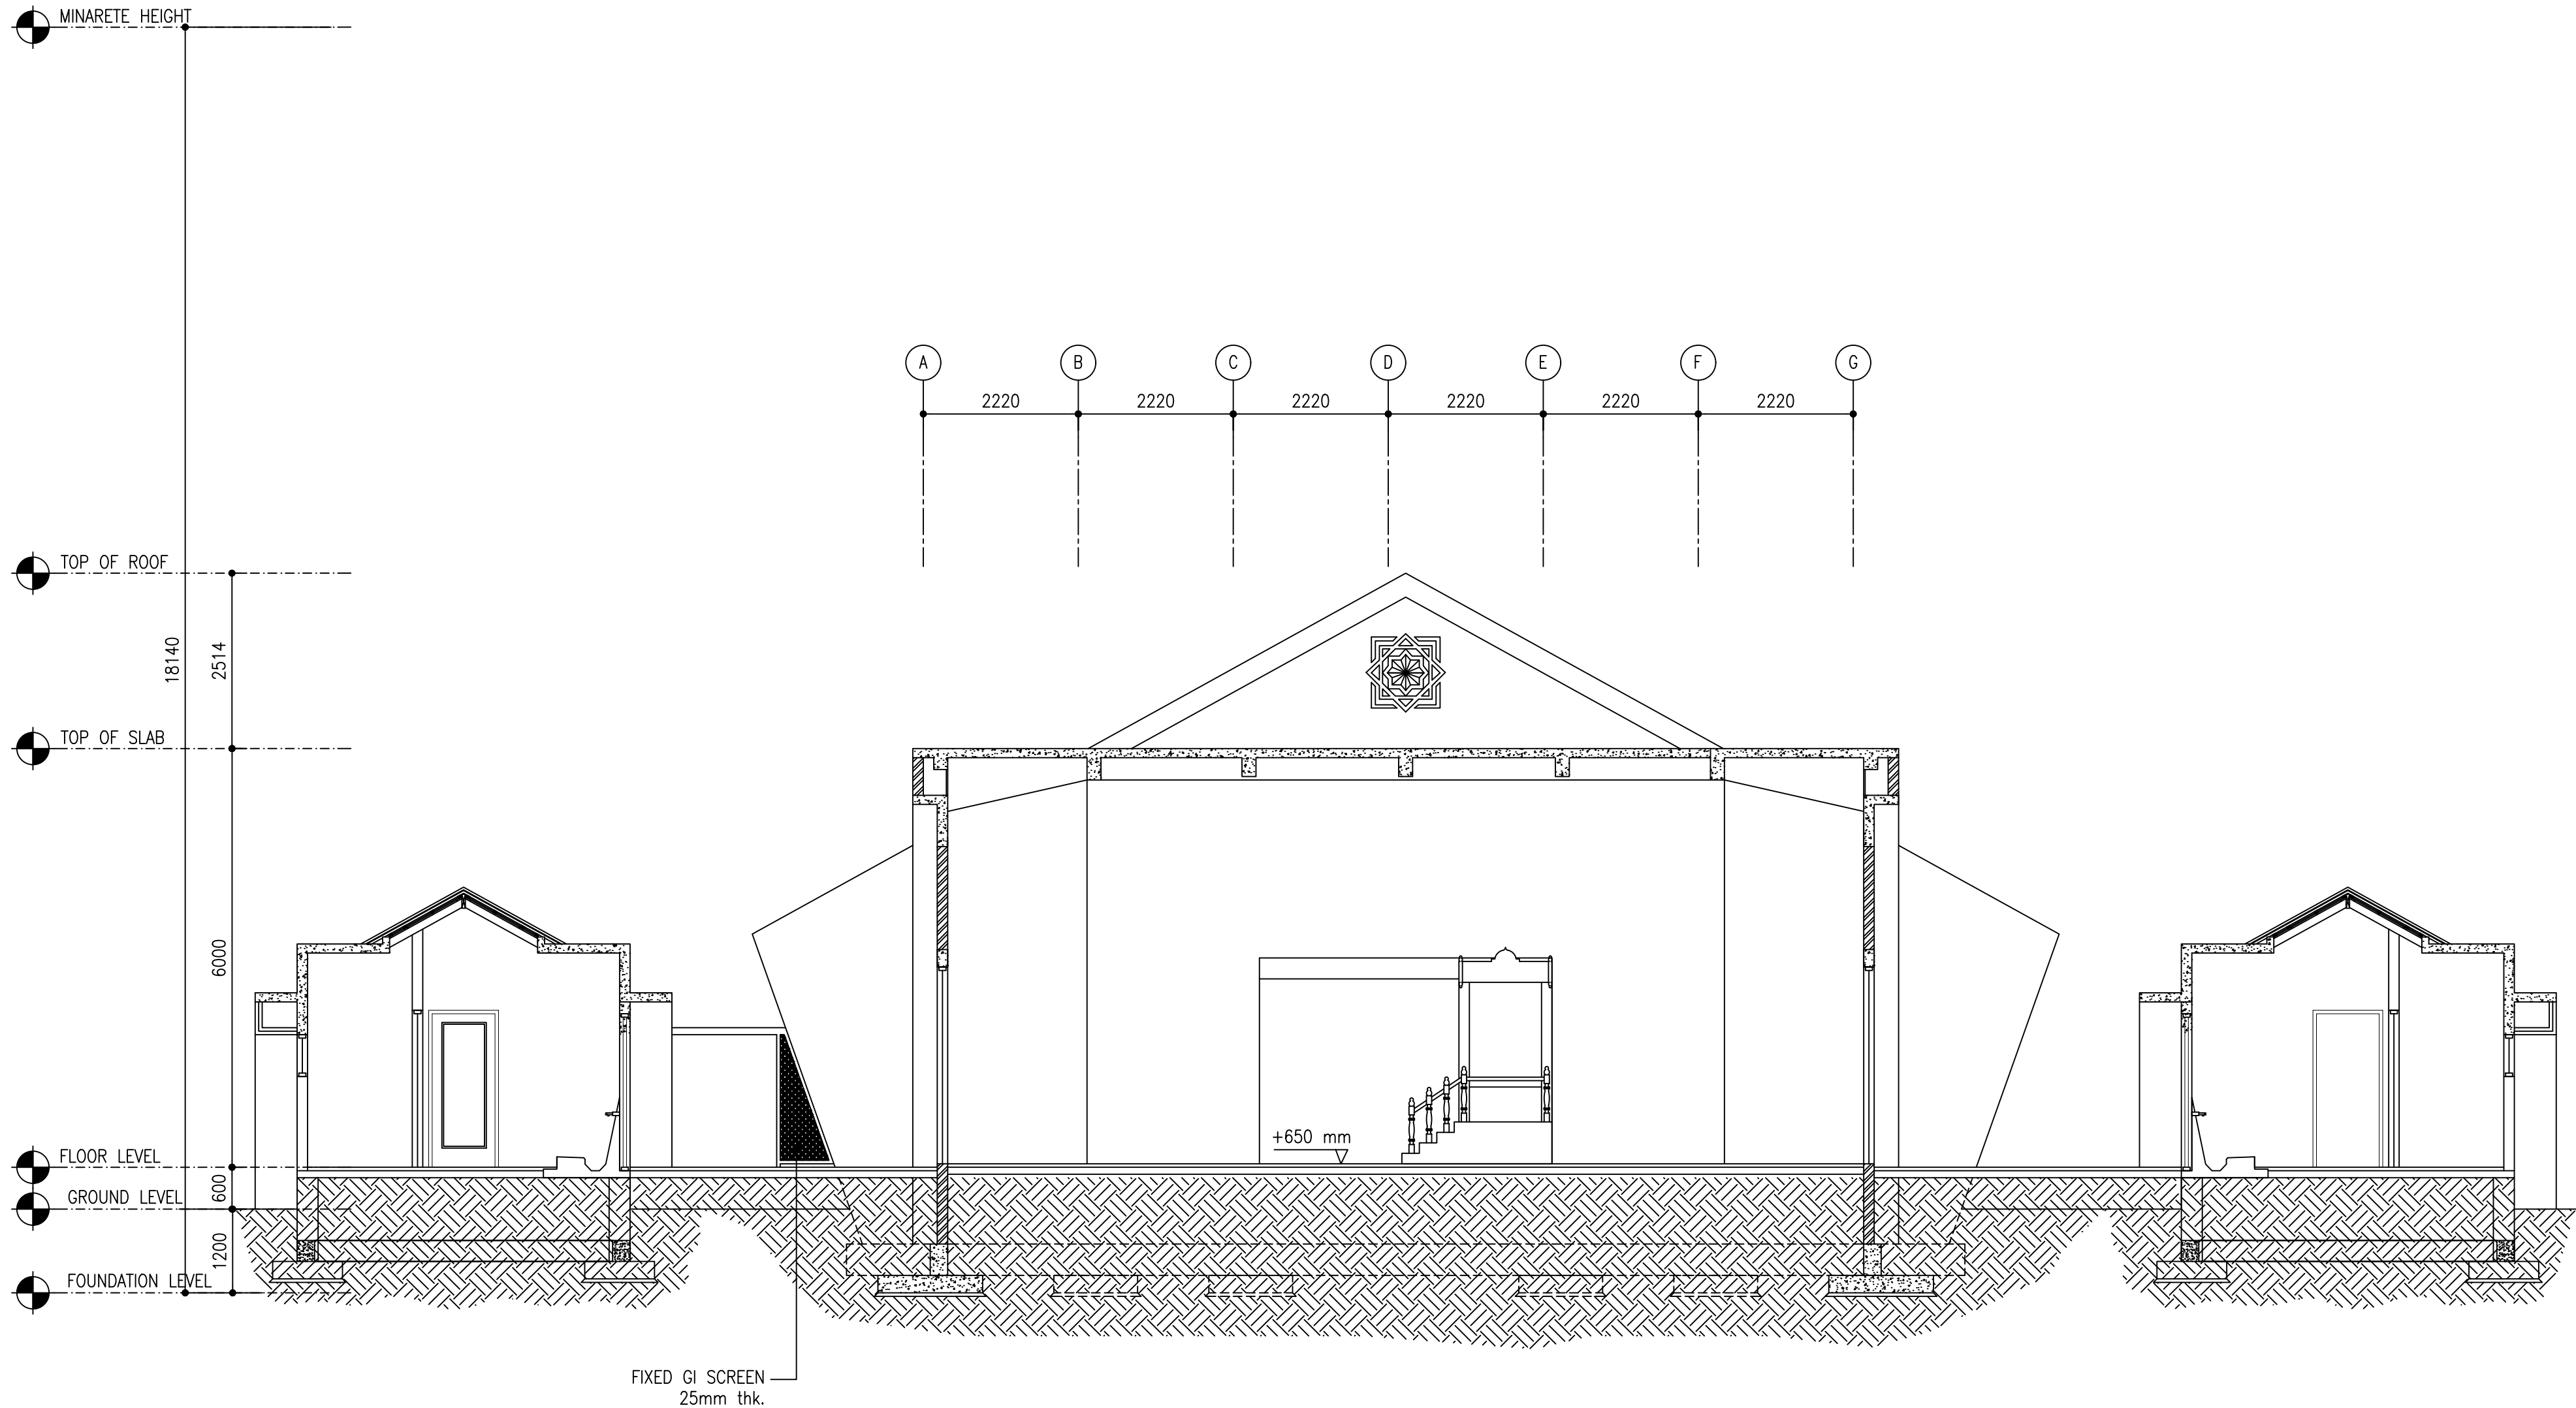


SECTION Y1-Y1

SCALE 1:100

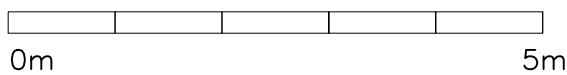

CLIENT:  
MINISTRY OF ISLAMIC AFFAIRS

DESIGN AND CONSULTANCY:  
**SIARCH**  
PRIVATE LIMITED  
LONUZIYARAIY MAGU, MALE', 20075, MALDIVES  
EMAIL: INFO@SIARCH.DESIGN  
HTTP://WWW.SIARCH.DESIGN

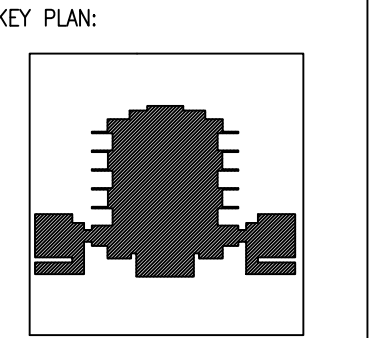

- WARNING:
- This drawing shall not be used for construction unless certified.
  - Contractor to verify all dimensions of existing works on site before commencing any work or preparing shop drawings.
  - Do not scale drawings, use written dimensions only.
  - This drawing is to be read in conjunction with the specifications and conditions of contract.
  - This drawing and design is copyright and no portion may be reproduced without the permission of the Consultant

REVISIONS		
NO	DESCRIPTION	DATE

PROJECT:  
**PROPOSED MOSQUE FOR 300 PAX.**


- PHASE:
- ☐ CONCEPT DESIGN
  - ☐ DESIGN DEVELOPMENT
  - ☒ TENDER DOCUMENT
  - ☐ FOR CONSTRUCTION
  - ☐ AS BUILD DRAWINGS

DESIGNATION	NAME	SIGNATURE
PROJECT MANAGER	SIARCH PVT LTD.	
STR. ENGINEER	KINNANATH HUSSAIN	
ARCHITECT	ALI WAJEEH	
CHECKED	MOHAMED SIRAJ	
DRAWN	ASHAN M.	

DWG. NAME:  
**ARCHITECTURAL**


SECTION Y1-Y1

CODE	DATE	DWG. NO:
COM-32	16-09-18	AR11
FORMAT	A1 A2 A3	
SCALE	- - 1:100	ISSUE A
PDF FILE NAME: COM-32_MSQ_AB_AR11_A		

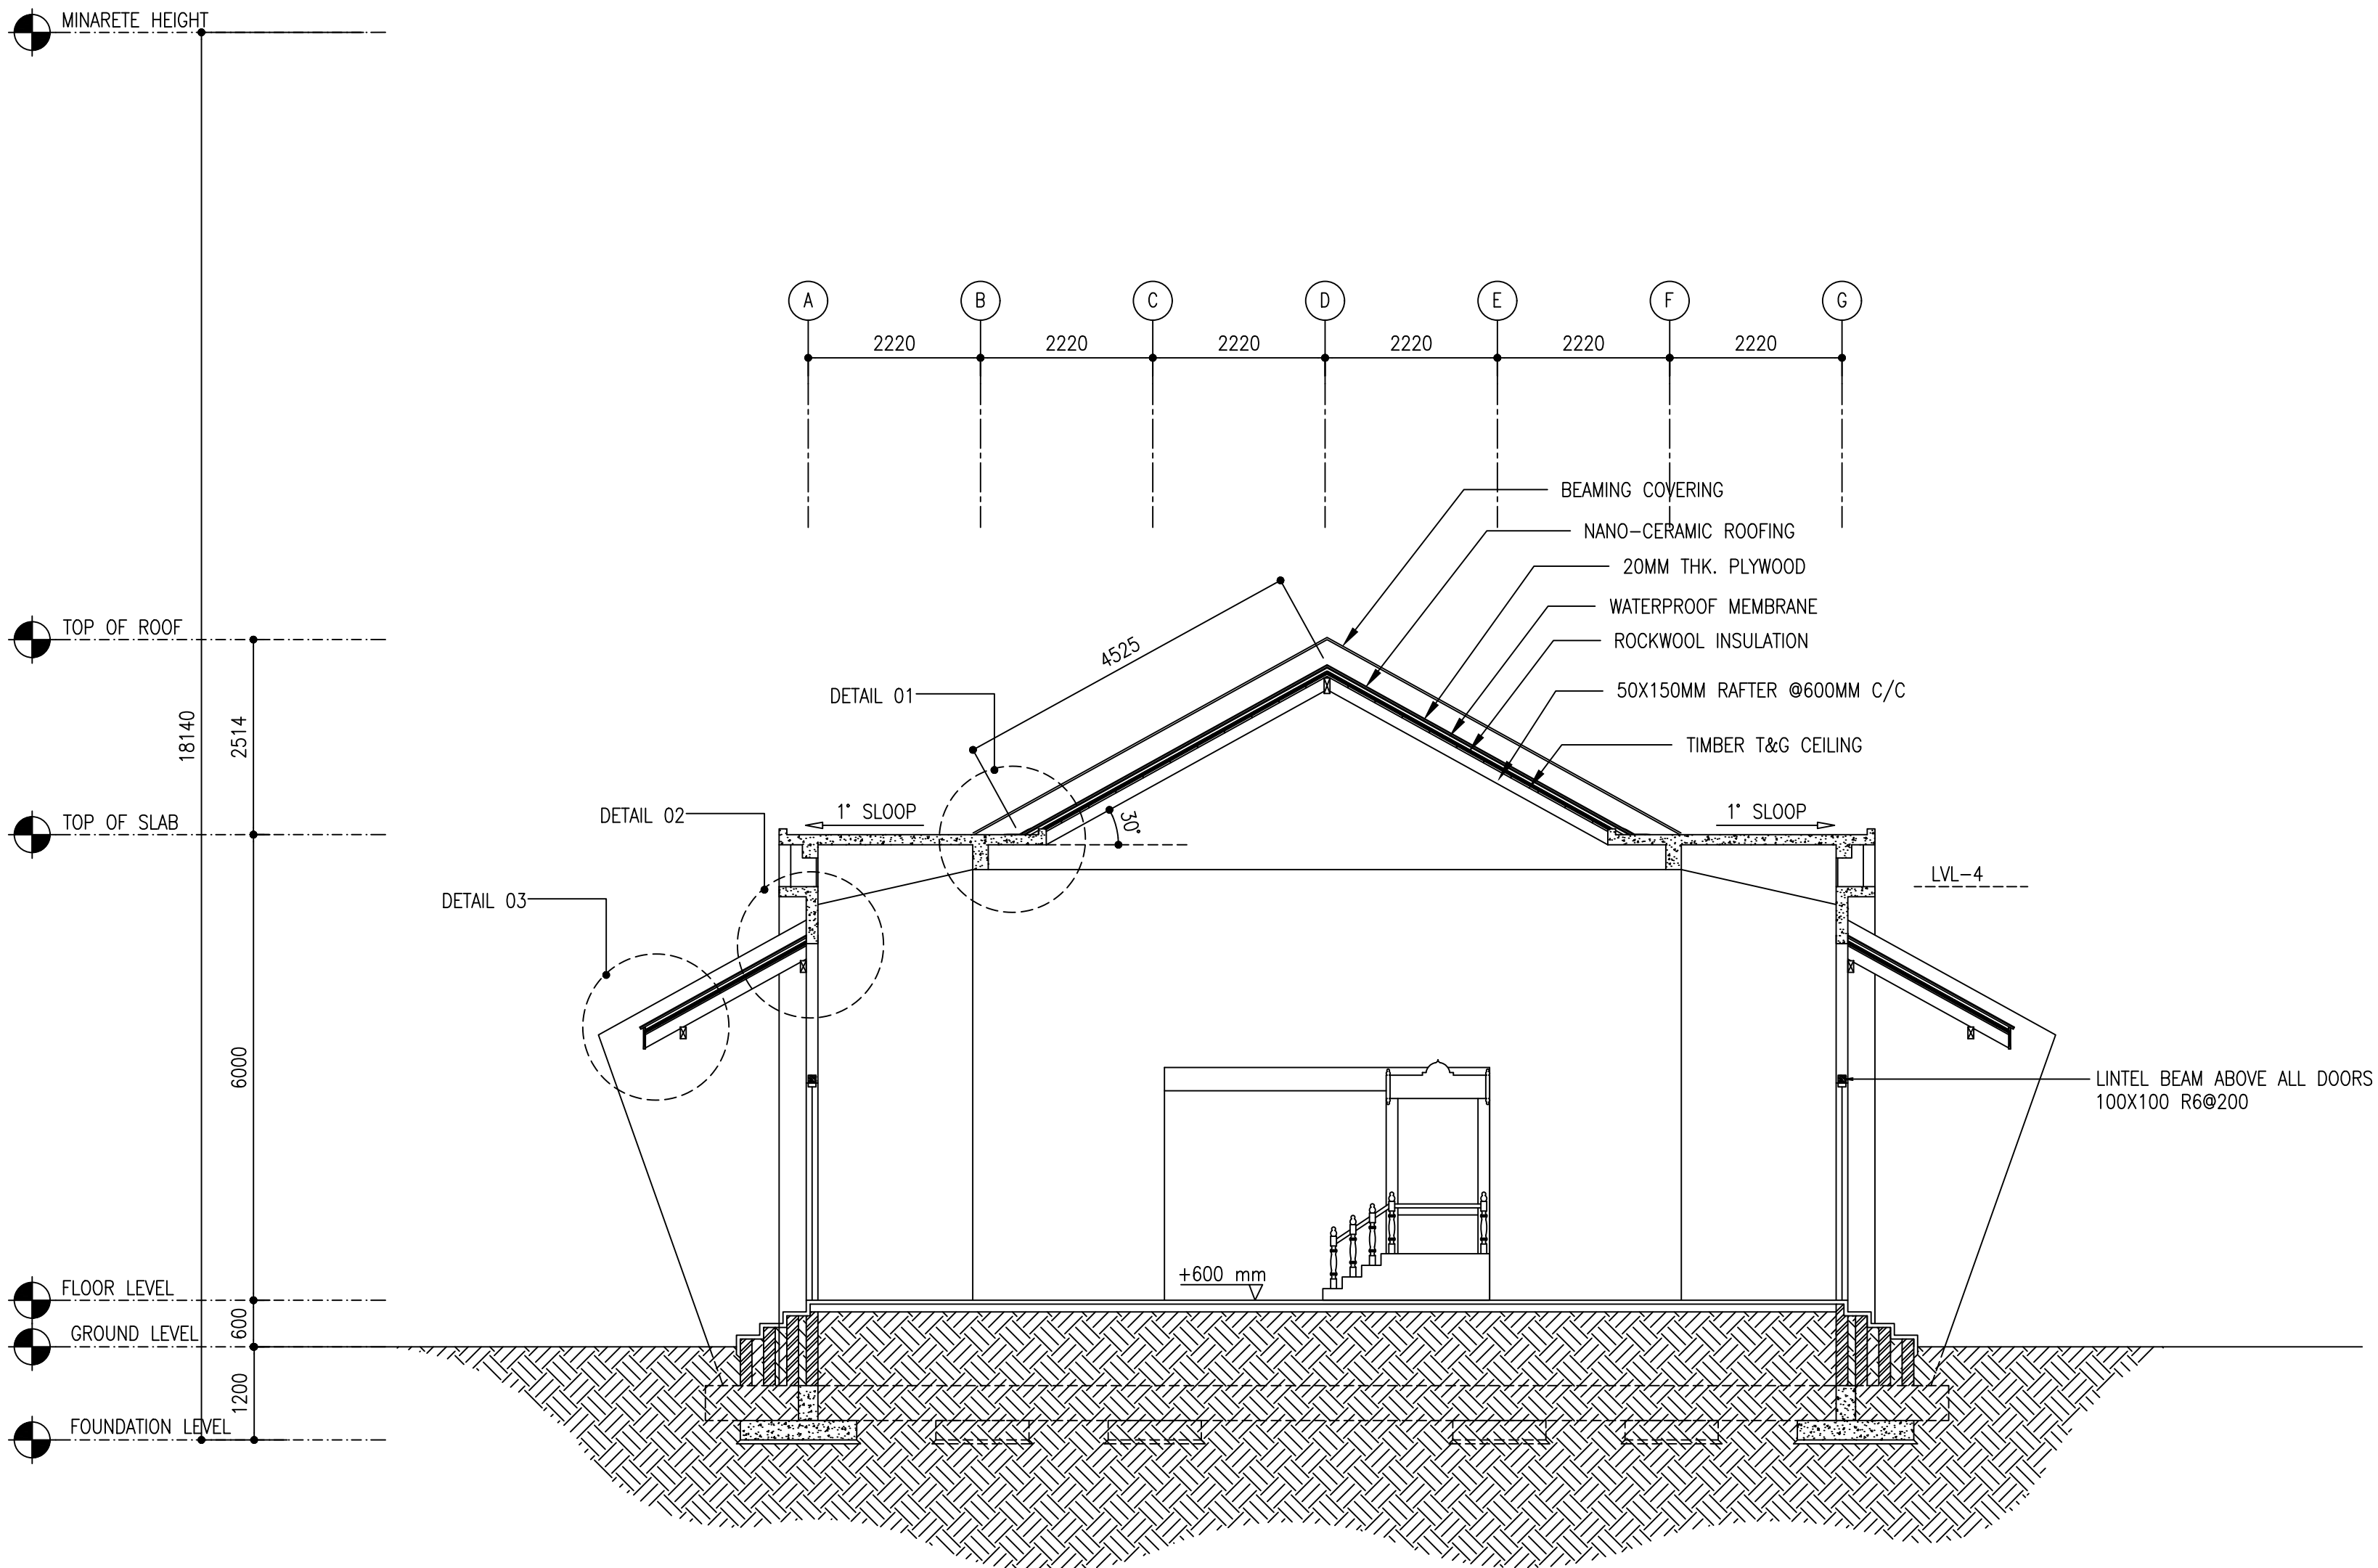


SECTION Y2-Y2

SCALE 1:100

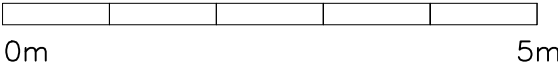

CLIENT:  
MINISTRY OF ISLAMIC AFFAIRS

DESIGN AND CONSULTANCY:  
**SIARCH**  
PRIVATE LIMITED  
LONUZIYARAIY MAGU, MALE', 20075, MALDIVES  
EMAIL: INFO@SIARCH.DESIGN  
HTTP://WWW.SIARCH.DESIGN

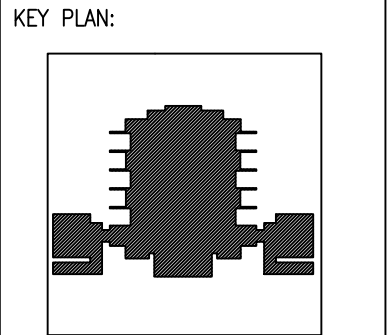

WARNING:

- This drawing shall not be used for construction unless certified.
- Contractor to verify all dimensions of existing works on site before commencing any work or preparing shop drawings.
- Do not scale drawings, use written dimensions only.
- This drawing is to be read in conjunction with the specifications and conditions of contract.
- This drawing and design is copyright and no portion may be reproduced without the permission of the Consultant

REVISIONS		
NO	DESCRIPTION	DATE

PROJECT:  
**PROPOSED  
MOSQUE FOR  
300 PAX.**

PHASE:  
☐ CONCEPT DESIGN  
☐ DESIGN DEVELOPMENT  
☒ TENDER DOCUMENT  
☐ FOR CONSTRUCTION  
☐ AS BUILD DRAWINGS

DESIGNATION	NAME	SIGNATURE
PROJECT MANAGER	SIARCH PVT LTD.	
STR. ENGINEER	KINNANATH HUSSAIN	
ARCHITECT	ALI WAJEEH	
CHECKED	MOHAMED SIRAJ	
DRAWN	ASHAN M.	

DWG. NAME:  
**ARCHITECTURAL**

SECTION Y2-Y2

CODE	DATE	DWG. NO:
COM-32	16-09-18	AR12
FORMAT	A1 A2 A3	
SCALE	- - 1:100	ISSUE A


PDF FILE NAME: COM-32\_MSQ\_AB\_AR12\_A




SYMBOL	D1	TOTAL = 10 nos.
AREA		G.A. = 3.64 m <sup>2</sup>

D2	TOTAL = 03 nos.
	G.A. = 1.85 m <sup>2</sup>


W1	TOTAL = 06 nos.
	G.A. = 0.00 m <sup>2</sup>

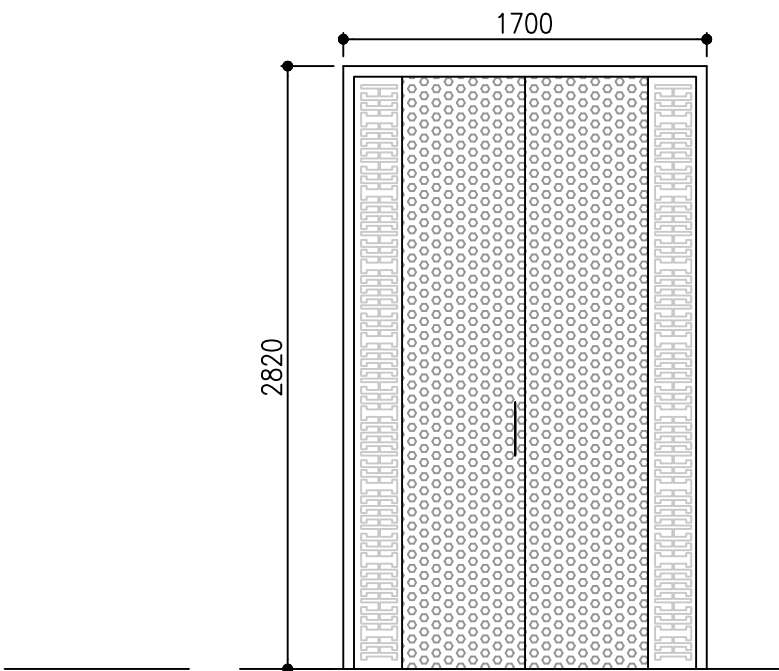


LOCATION	GROUND
QUANTITY	10
DOOR FRAME	POWDER COATED ALMINIUM FRAME
DOOR PANEL	POWDER COATED ALMINIUM DOOR PANEL
LOCK/HINGES	BUTT HINGE (SILVER) x 4 MORTISE LOCK x2
FINISHES	WOOD STAIN FINISH
REMARKS	-

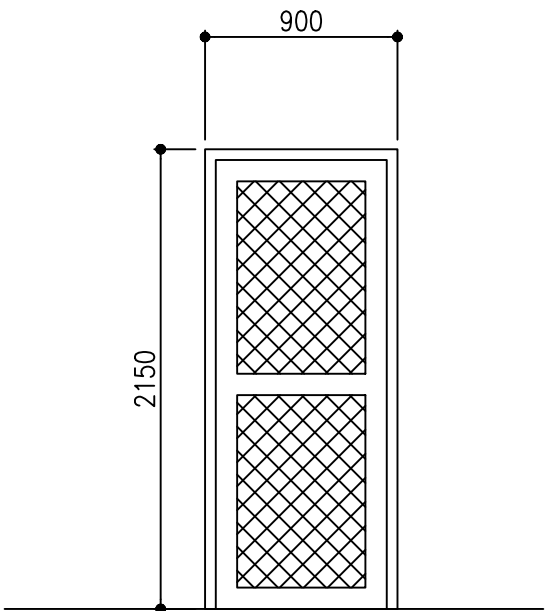


GROUND
03
POWDER COATED ALMINIUM FRAME
POWDER COATED ALMINIUM DOOR PANEL
BUTT HINGE (SILVER) x 4 MORTISE LOCK x2
WOOD STAIN FINISH
-

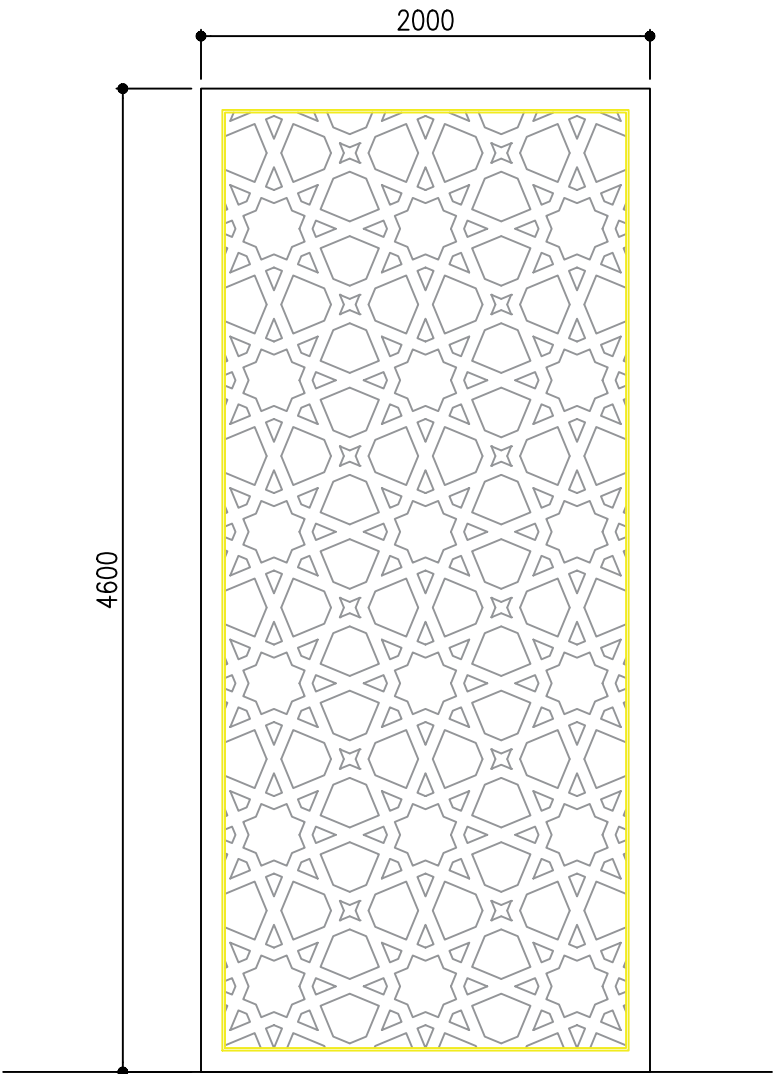

GROUND
06
POWDER COATED ALMINIUM FRAME
POWDER COATED ALUMINUM WITH 6mm FLOAT GLASS
BRUSHED METAL (SILVER)
WPC JAALI FIXED ON GLASS
FIXED WINDOW

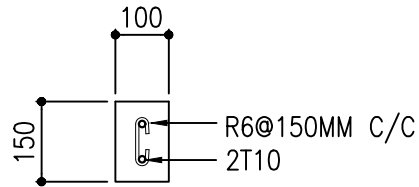

LINTEL BEAM ABOVE ALL WINDOWS & DOORS

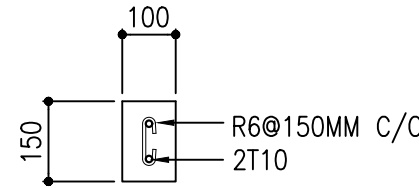


SILL BEAM BELOW ALL WINDOWS

NOTE:


Ġ: 6mm thk glazing  
FG: 6mm thk fixed glazing  
PP: 35mm thk H/W framed ply door panel  
SD: 35mm thk solid H/W door panel  
AL: Aluminum louvers

DOOR AND WINDOW SCHEDULE 01

SCALE 1:50


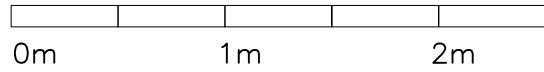


CLIENT: MINISTRY OF ISLAMIC AFFAIRS		
DESIGN AND CONSULTANCY: <b>SIARCH</b> PRIVATE LIMITED LONUZIYAARAIY MAGU,MALE',20075,MALDIVES EMAIL: INFO@SIARCH.DESIGN HTTP://WWW.SIARCH.DESIGN		
KEY PLAN: 		
WARNING: <ul style="list-style-type: none"><li>- This drawing shall not be used for construction unless certified.</li><li>- Contractor to verify all dimensions of existing works on site before commencing any work or preparing shop drawings.</li><li>- Do not scale drawings, use written dimensions only.</li><li>- This drawing is to be read in conjunction with the specifications and conditions of contract.</li><li>- This drawing and design is copyright and no portion may be reproduced without the permission of the Consultant</li></ul>		
REVISIONS		
NO	DESCRIPTION	DATE
PROJECT:  PROPOSED MOSQUE FOR 300 PAX.		
PHASE: <input type="radio"/> CONCEPT DESIGN <input type="radio"/> DESIGN DEVELOPMENT <input checked="" type="radio"/> TENDER DOCUMENT <input type="radio"/> FOR CONSTRUCTION <input type="radio"/> AS BUILD DRAWINGS		
DESIGNATION	NAME	SIGNATURE
PROJECT MANAGER	SIARCH PVT LTD.	
STR. ENGINEER	KINNANATH HUSSAIN	
ARCHITECT	ALI WAJEEH	
CHECKED	MOHAMED SIRAJ	
DRAWN	ASHAN M.	
DWG. NAME:  ARCHITECTURAL		
DOOR WINDOW SCHEDULE		
CODE COM-32	DATE 16-09-18	DWG. NO: AR14
FORMAT A1	A2	A3
SCALE -	-	1:100
ISSUE A		
PDF FILE NAMECOM-32_MSQ_AB_AR14_A		

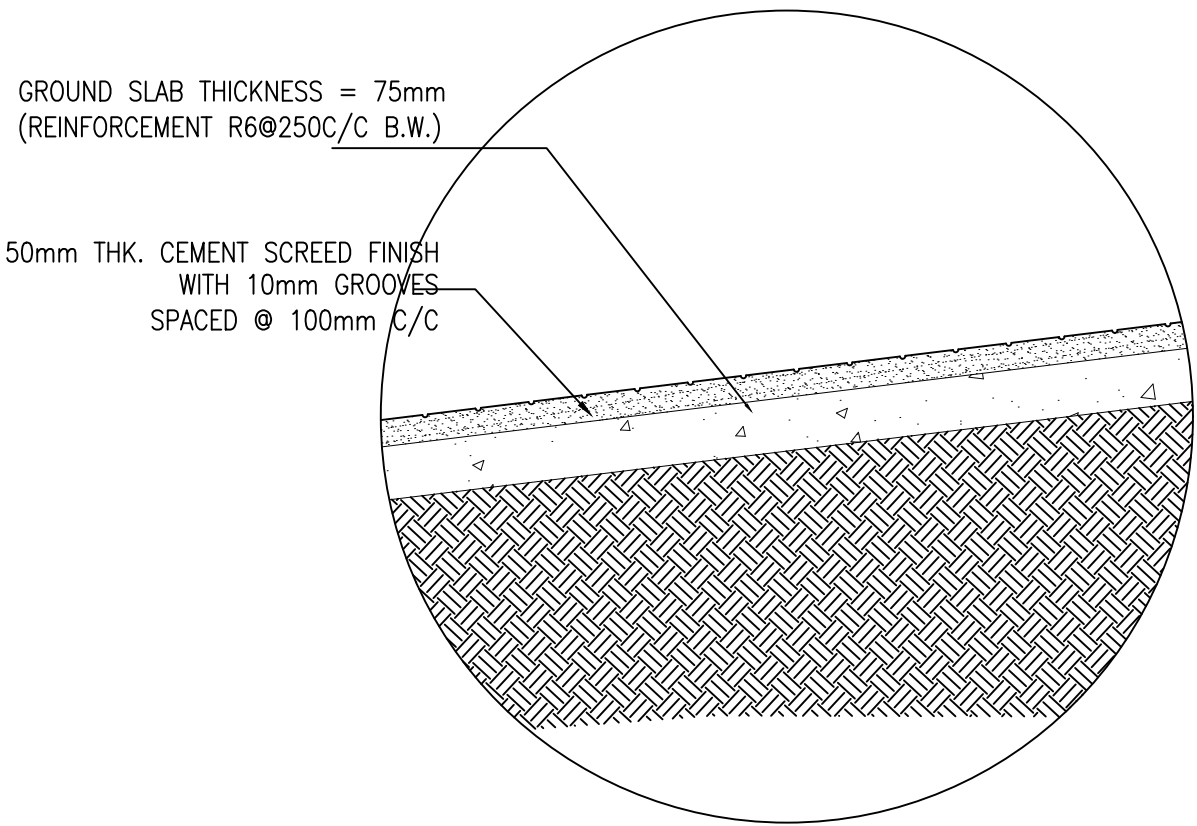



RAMP SECTIONAL DETAIL

SCALE 1:20

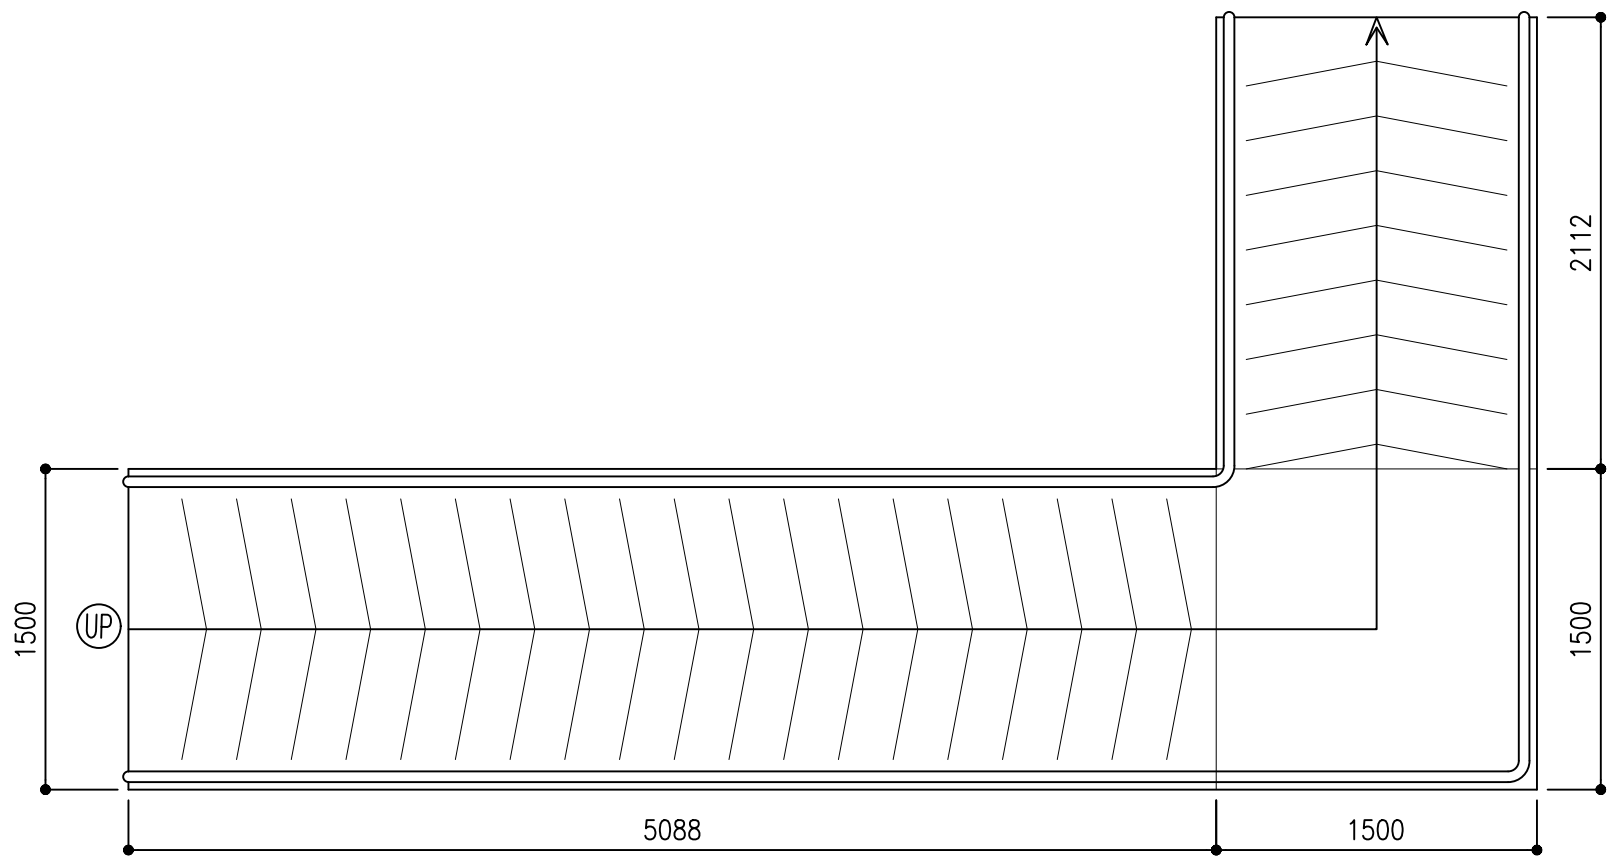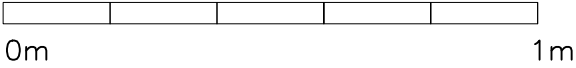


RAMP PLAN

SCALE 1:50

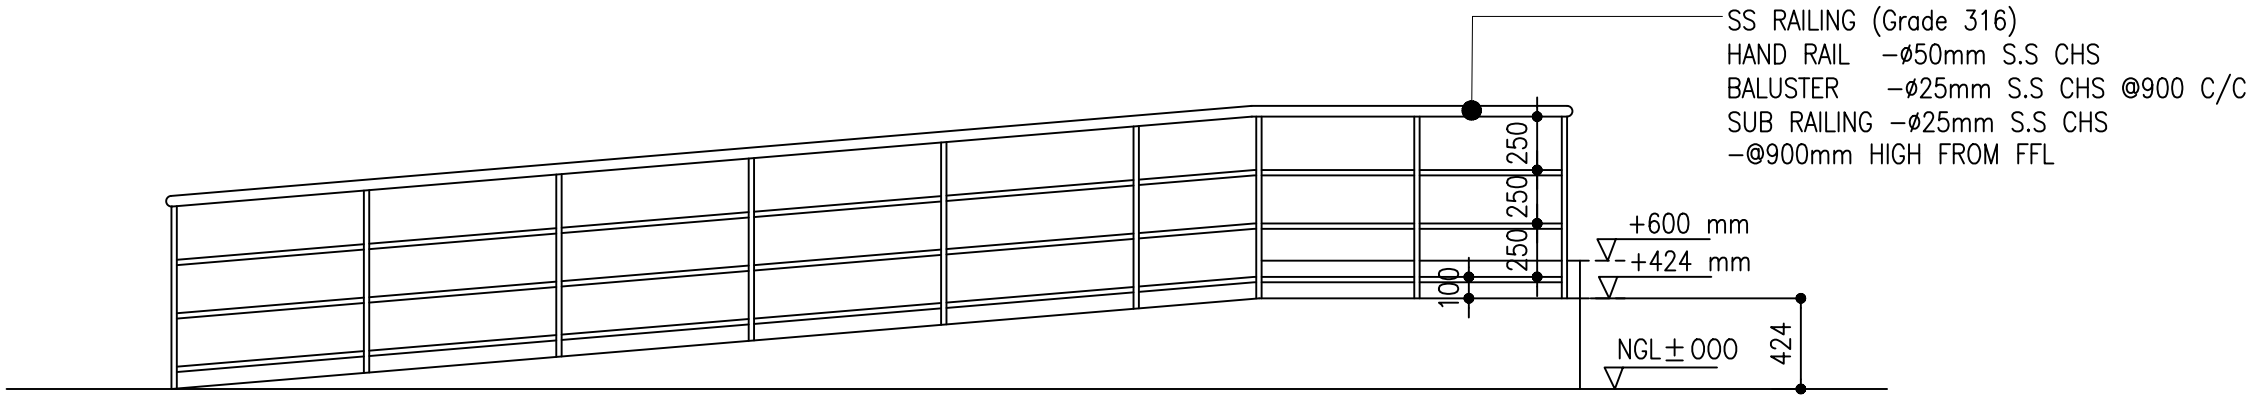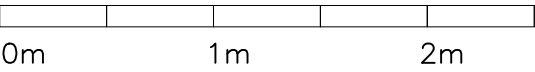


RAMP ELEVATION R1

SCALE 1:50

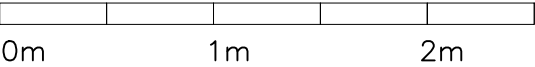

CLIENT:  
MINISTRY OF ISLAMIC AFFAIRS

DESIGN AND CONSULTANCY:  
**SIARCH**  
PRIVATE LIMITED  
LONUZIYARAIY MAGU, MALE, 20075, MALDIVES  
EMAIL: INFO@SIARCH.DESIGN  
HTTP://WWW.SIARCH.DESIGN

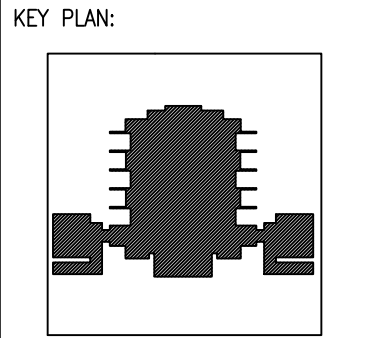

WARNING:

- This drawing shall not be used for construction unless certified.
- Contractor to verify all dimensions of existing works on site before commencing any work or preparing shop drawings.
- Do not scale drawings, use written dimensions only.
- This drawing is to be read in conjunction with the specifications and conditions of contract.
- This drawing and design is copyright and no portion may be reproduced without the permission of the Consultant

REVISIONS		
NO	DESCRIPTION	DATE

PROJECT:  
**PROPOSED  
MOSQUE FOR  
300 PAX.**

PHASE:  
☐ CONCEPT DESIGN  
☐ DESIGN DEVELOPMENT  
☒ TENDER DOCUMENT  
☐ FOR CONSTRUCTION  
☐ AS BUILD DRAWINGS





DESIGNATION	NAME	SIGNATURE
PROJECT MANAGER	SIARCH PVT LTD.	
STR. ENGINEER	KINNANATH HUSSAIN	
ARCHITECT	ALI WAJEEH	
CHECKED	MOHAMED SIRAJ	
DRAWN	ASHAN M.	

DWG. NAME:  
**ARCHITECTURAL**

**ARCHITECTURAL  
DETAIL 01**

CODE COM-32	DATE 16-09-18	DWG. NO: AR15
FORMAT A1	A2 A3	ISSUE A
SCALE -	-	1:50
PDF FILE NAME: COM-32_MSQ_AB_AR15_A		



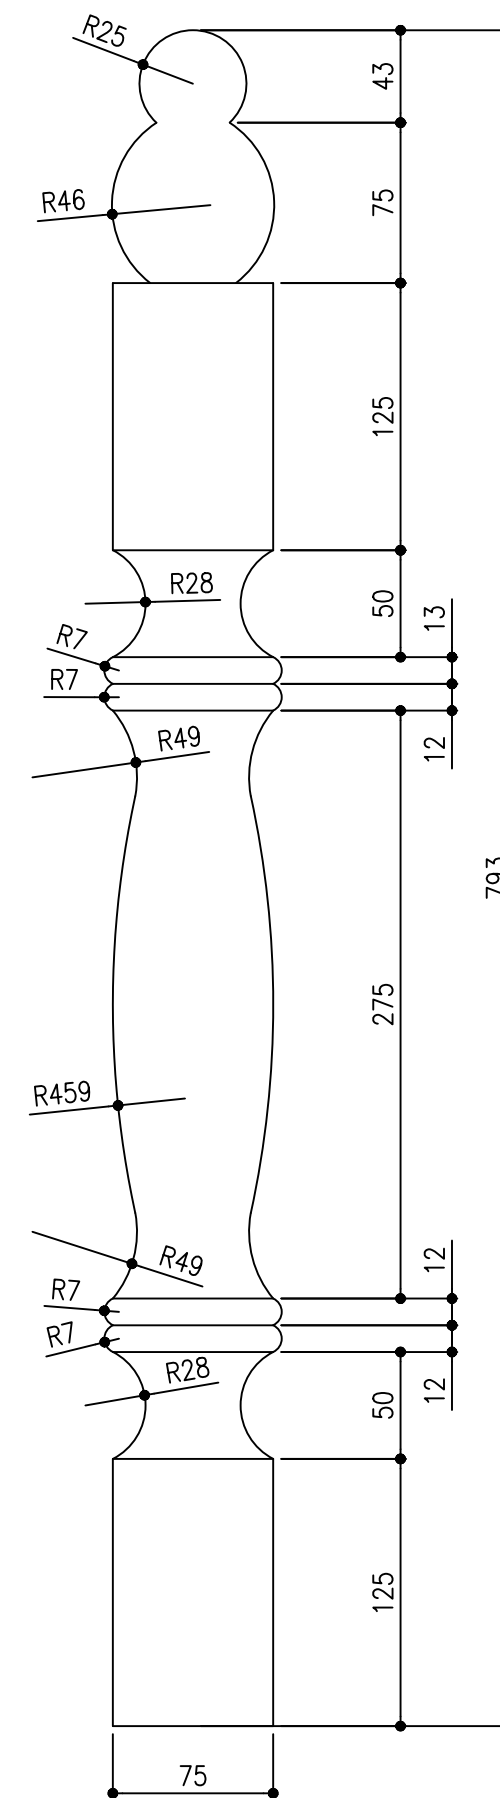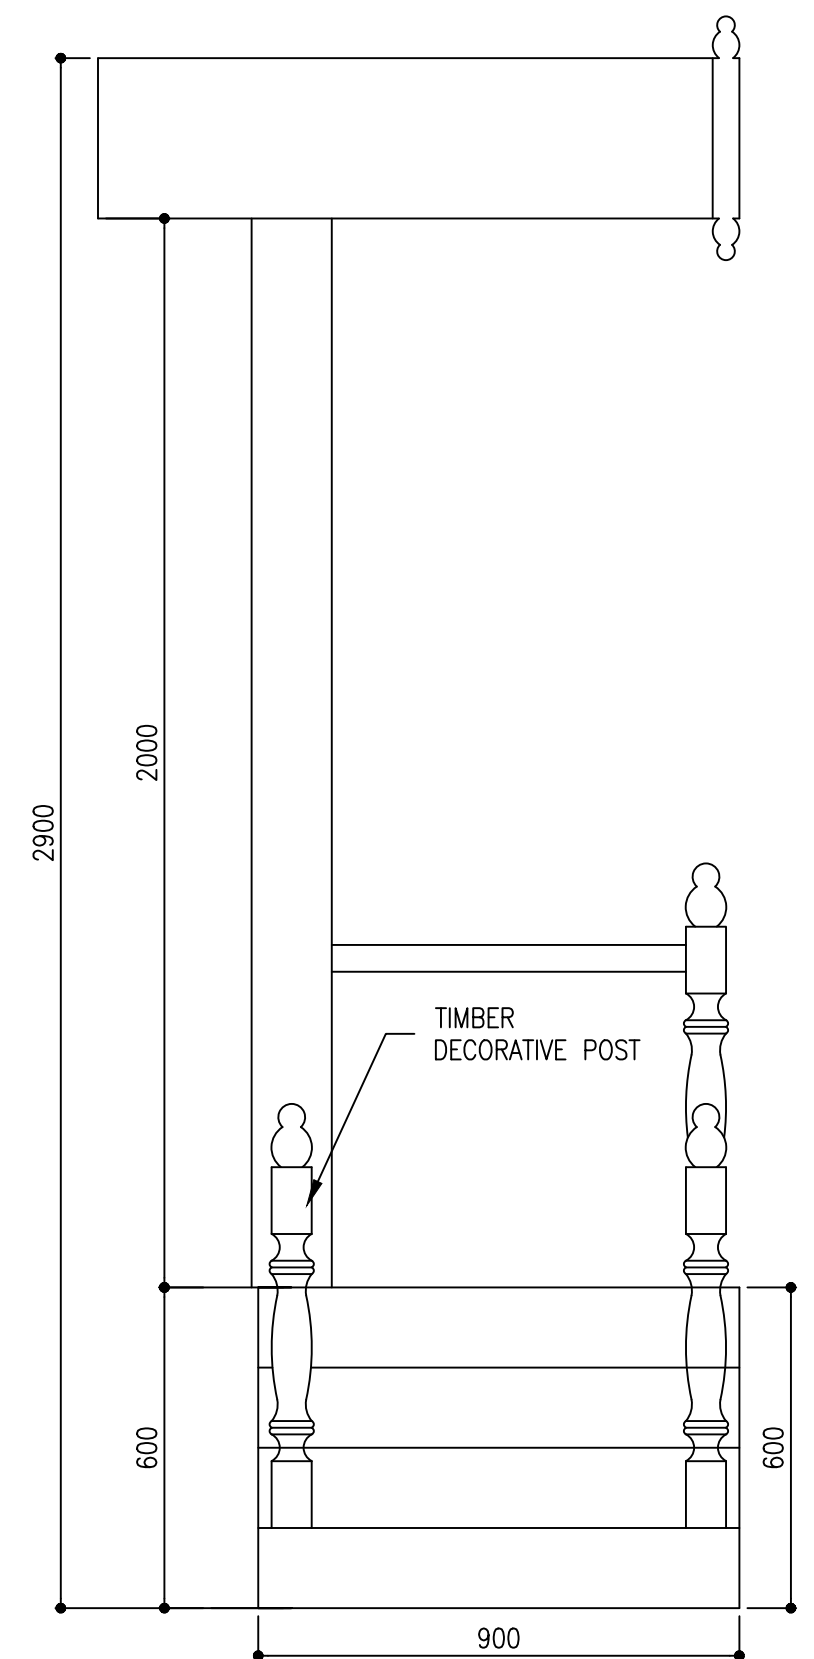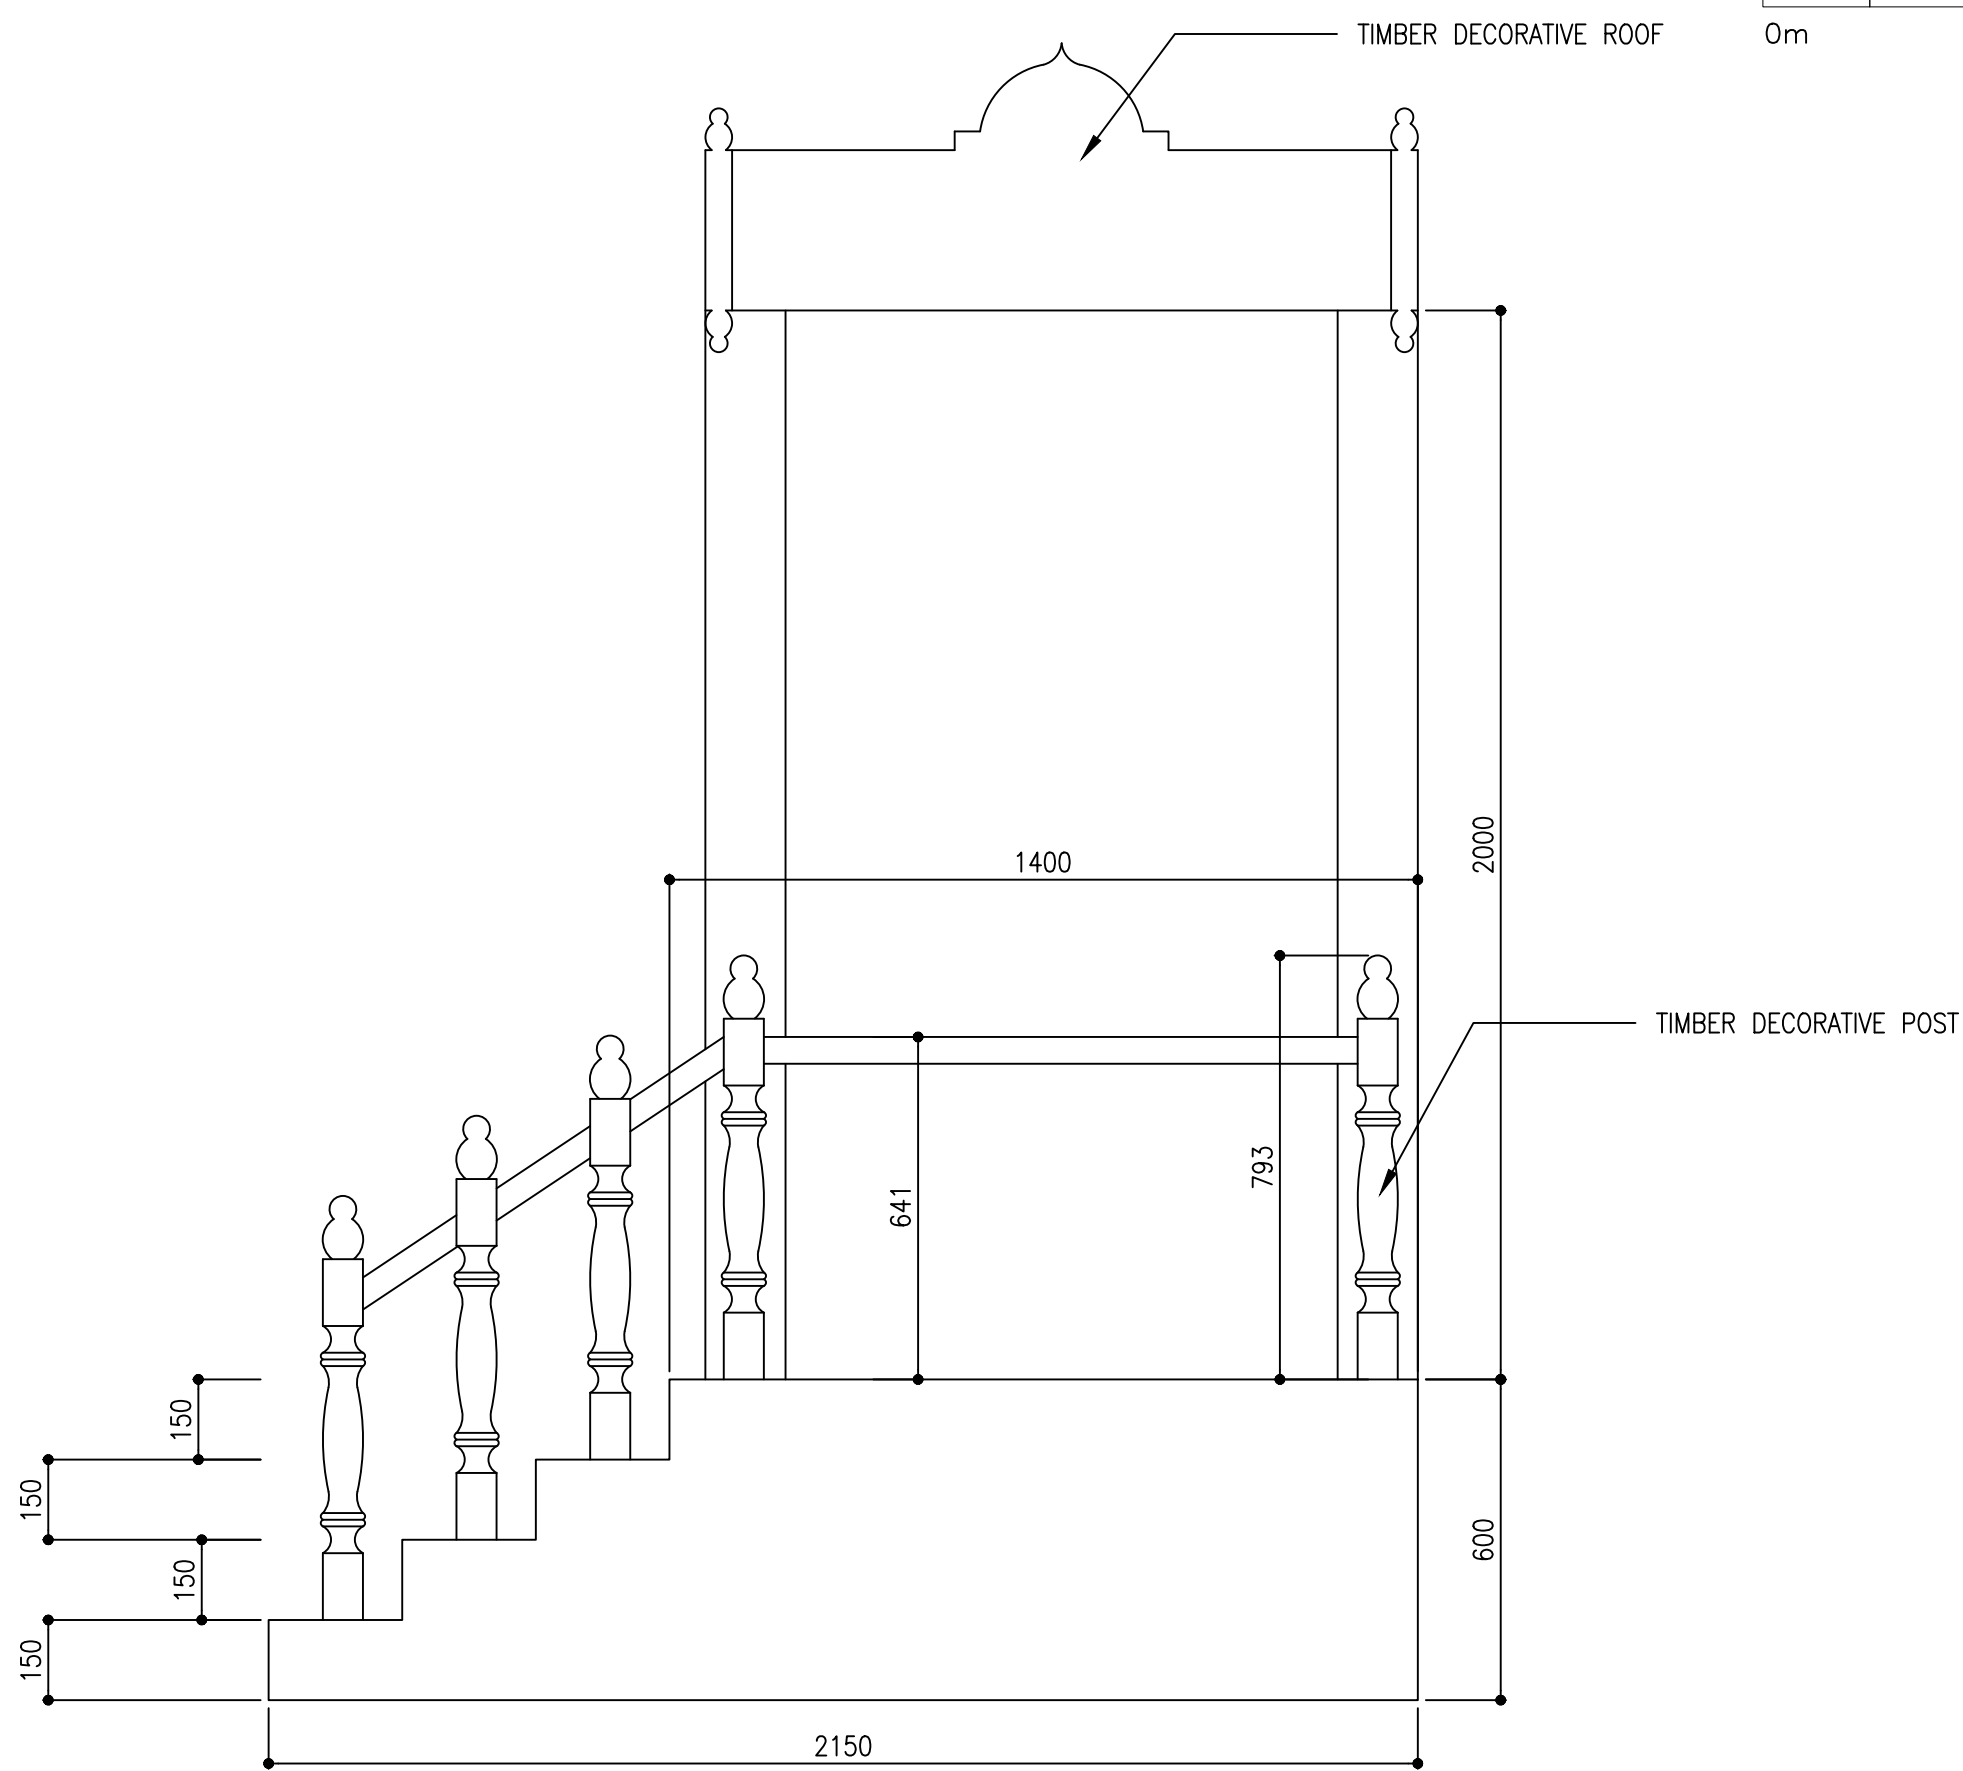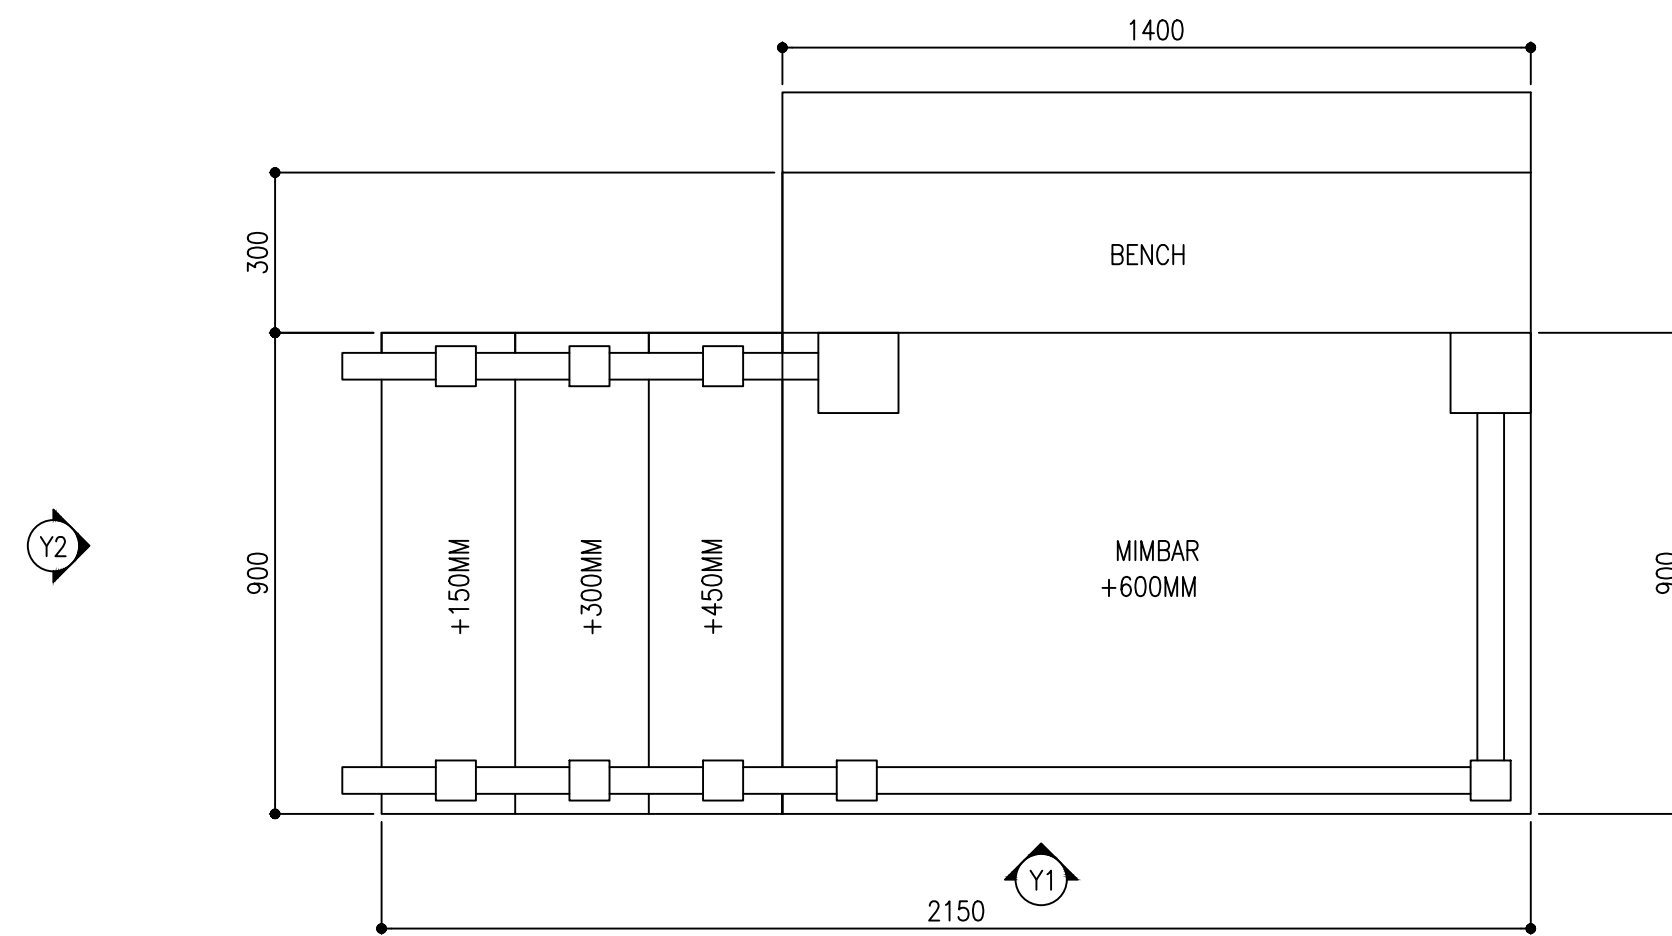

CLIENT:  
MINISTRY OF ISLAMIC AFFAIRS

DESIGN AND CONSULTANCY:

**SIARCH**


PRIVATE LIMITED

LONUZYAARAIY MAGU, MALE\*, 20075, MALDIVES

EMAIL: INFO@SIARCH.DESIGN

HTTP://WWW.SIARCH.DESIGN

KEY PLAN:

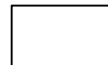A key plan showing the building's location on the site. The building is represented by a large, dark, irregular shape in the center of the site. The site is bounded by a line, and the building is surrounded by a smaller, lighter area. The key plan is enclosed in a rectangular frame.

**WARNING:**

- This drawing shall not be used for construction unless certified.
- Contractor to verify all dimensions of existing works on site before commencing any work or preparing shop drawings.
- Do not scale drawings, use written dimensions only.
- This drawing is to be read in conjunction with the specifications and conditions of contract.
- This drawing and design is copyright and no portion may be reproduced without the permission of the Consultant

[illegible]

PROJECT:  
PROPOSED  
MOSQUE FOR  
300 PAX.

PHASE:

- ☐ CONCEPT DESIGN
- ☐ DESIGN DEVELOPMENT
- ☒ TENDER DOCUMENT
- ☐ FOR CONSTRUCTION
- ☐ AS BUILD DRAWINGS

DESIGNATION	NAME	SIGNATURE
PROJECT MANAGER	SIARCH PVT LTD	
STR. ENGINEER	KINNANATH HUSSAIN	
ARCHITECT	ALI WAJEEH	
CHECKED	MOHAMED SIRAJ	
DRAWN	ASHAN M.	


DWG. NAME:

ARCHITECTURAL

ARCHITECTURAL  
DETAIL 02



CODE COM-32	DATE 16-09-18			DWG. NO:  AR16
FORMAT	A1	A2	A3	
SCALE	-	-	1:20	
				ISSUE A
PDF FILE NAME: COM-32_MSQ_AB_AR16_A				

PDF FILE NAME: COM-32\_MSQ\_AB\_AR16 \_A

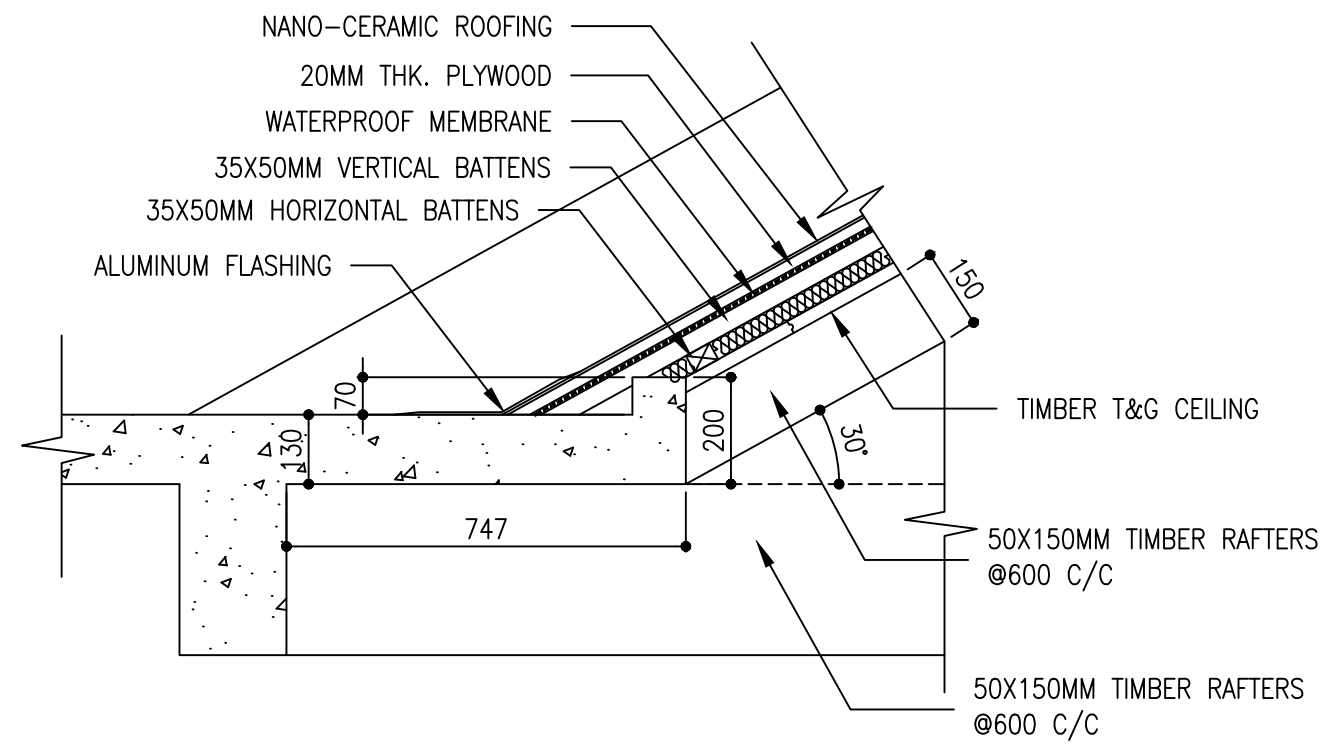



DETAIL 01- ROOF SLAB CONNECTION

SCALE 1:20

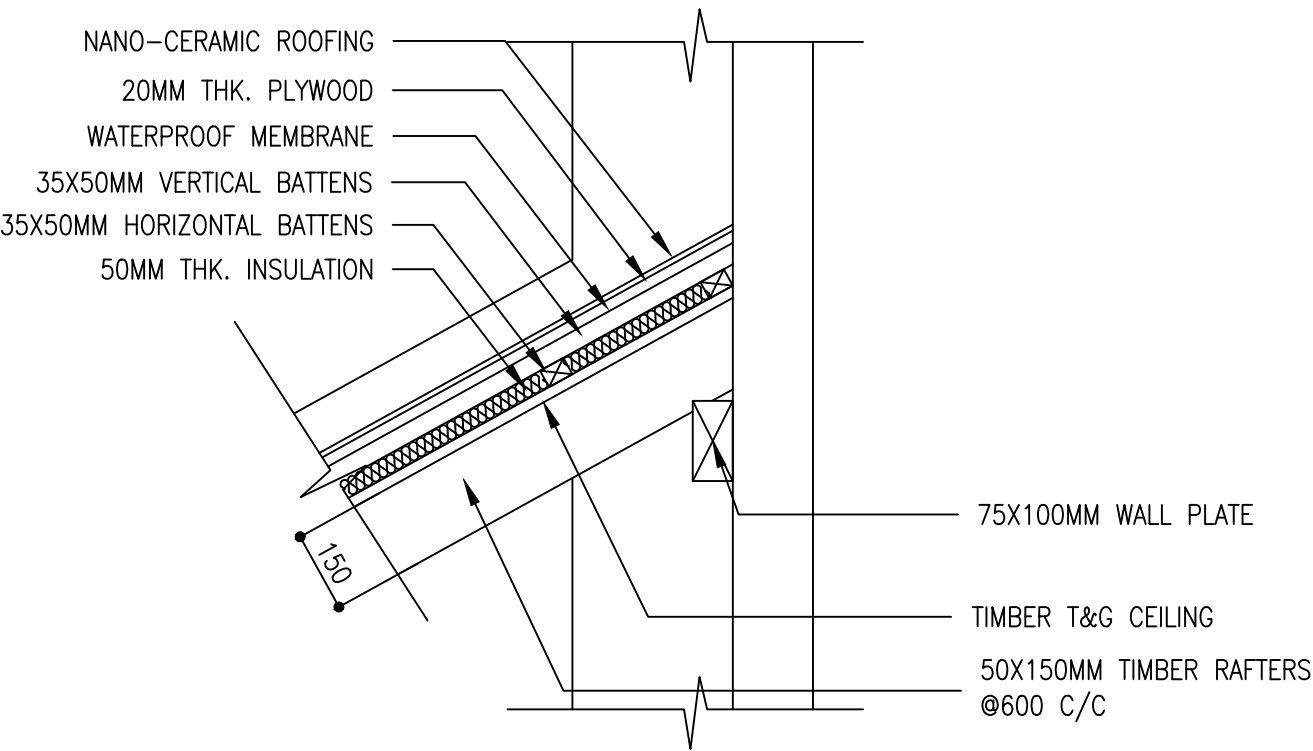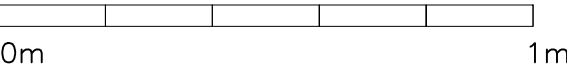


DETAIL 02- ROOF SHADE DETAIL

SCALE 1:20

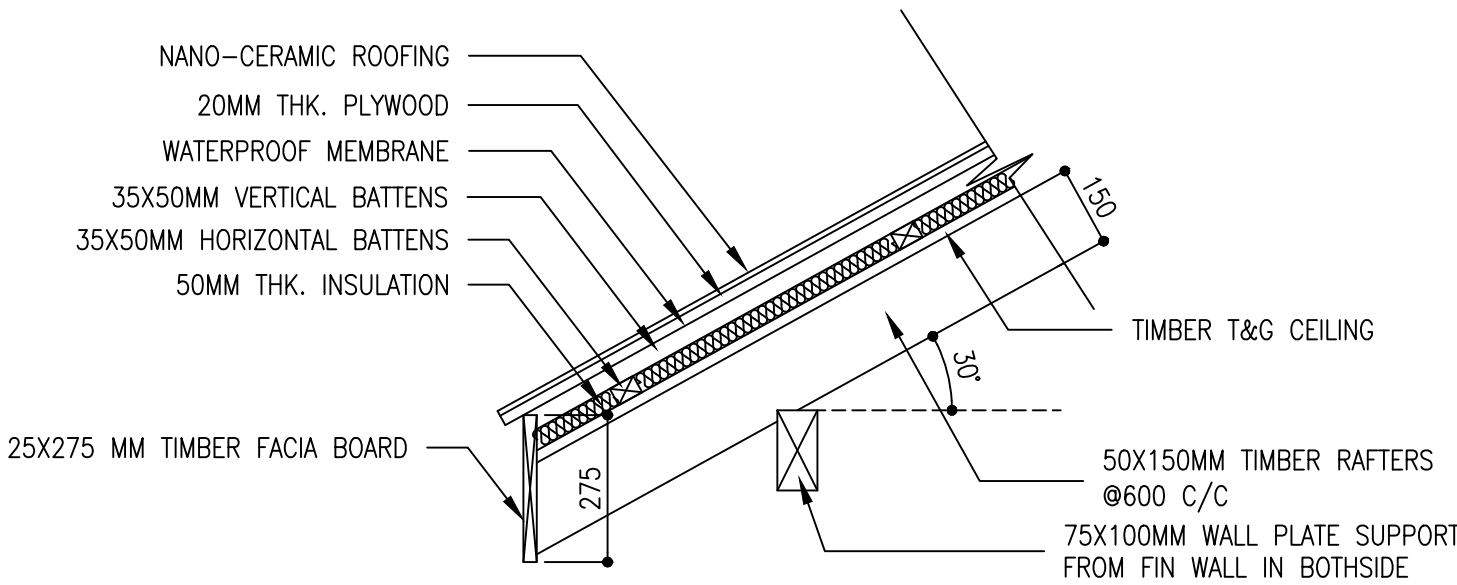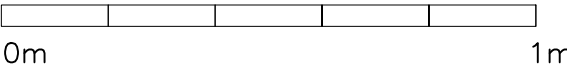


DETAIL 03- ROOF SHADE DETAIL

SCALE 1:20

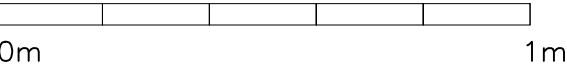

CLIENT:  
MINISTRY OF ISLAMIC AFFAIRS

DESIGN AND CONSULTANCY:  
**SIARCH**  
PRIVATE LIMITED  
LONUZIYARAIY MAGU,MALE',20075,MALDIVES  
EMAIL: INFO@SIARCH.DESIGN  
HTTP://WWW.SIARCH.DESIGN

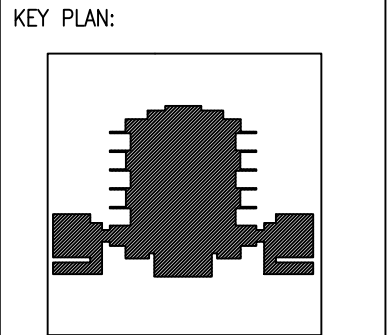

WARNING:

- This drawing shall not be used for construction unless certified.
- Contractor to verify all dimensions of existing works on site before commencing any work or preparing shop drawings.
- Do not scale drawings, use written dimensions only.
- This drawing is to be read in conjunction with the specifications and conditions of contract.
- This drawing and design is copyright and no portion may be reproduced without the permission of the Consultant

REVISIONS		
NO	DESCRIPTION	DATE

PROJECT:  
**PROPOSED  
MOSQUE FOR  
300 PAX.**

PHASE:  
☐ CONCEPT DESIGN  
☐ DESIGN DEVELOPMENT  
☒ TENDER DOCUMENT  
☐ FOR CONSTRUCTION  
☐ AS BUILD DRAWINGS


DESIGNATION	NAME	SIGNATURE
PROJECT MANAGER	SIARCH PVT LTD.	
STR. ENGINEER	KINNANATH HUSSAIN	
ARCHITECT	ALI WAJEEH	
CHECKED	MOHAMED SIRAJ	
DRAWN	ASHAN M.	

DWG. NAME:  
**ARCHITECTURAL**

**ARCHITECTURAL  
DETAIL 03**


CODE COM-32	DATE 16-09-18	DWG. NO: <b>AR17</b>
FORMAT A1	A2	A3
SCALE -	-	1:20
ISSUE A		

PDF FILE NAME:COM-32\_MSQ\_AB\_AR17\_A

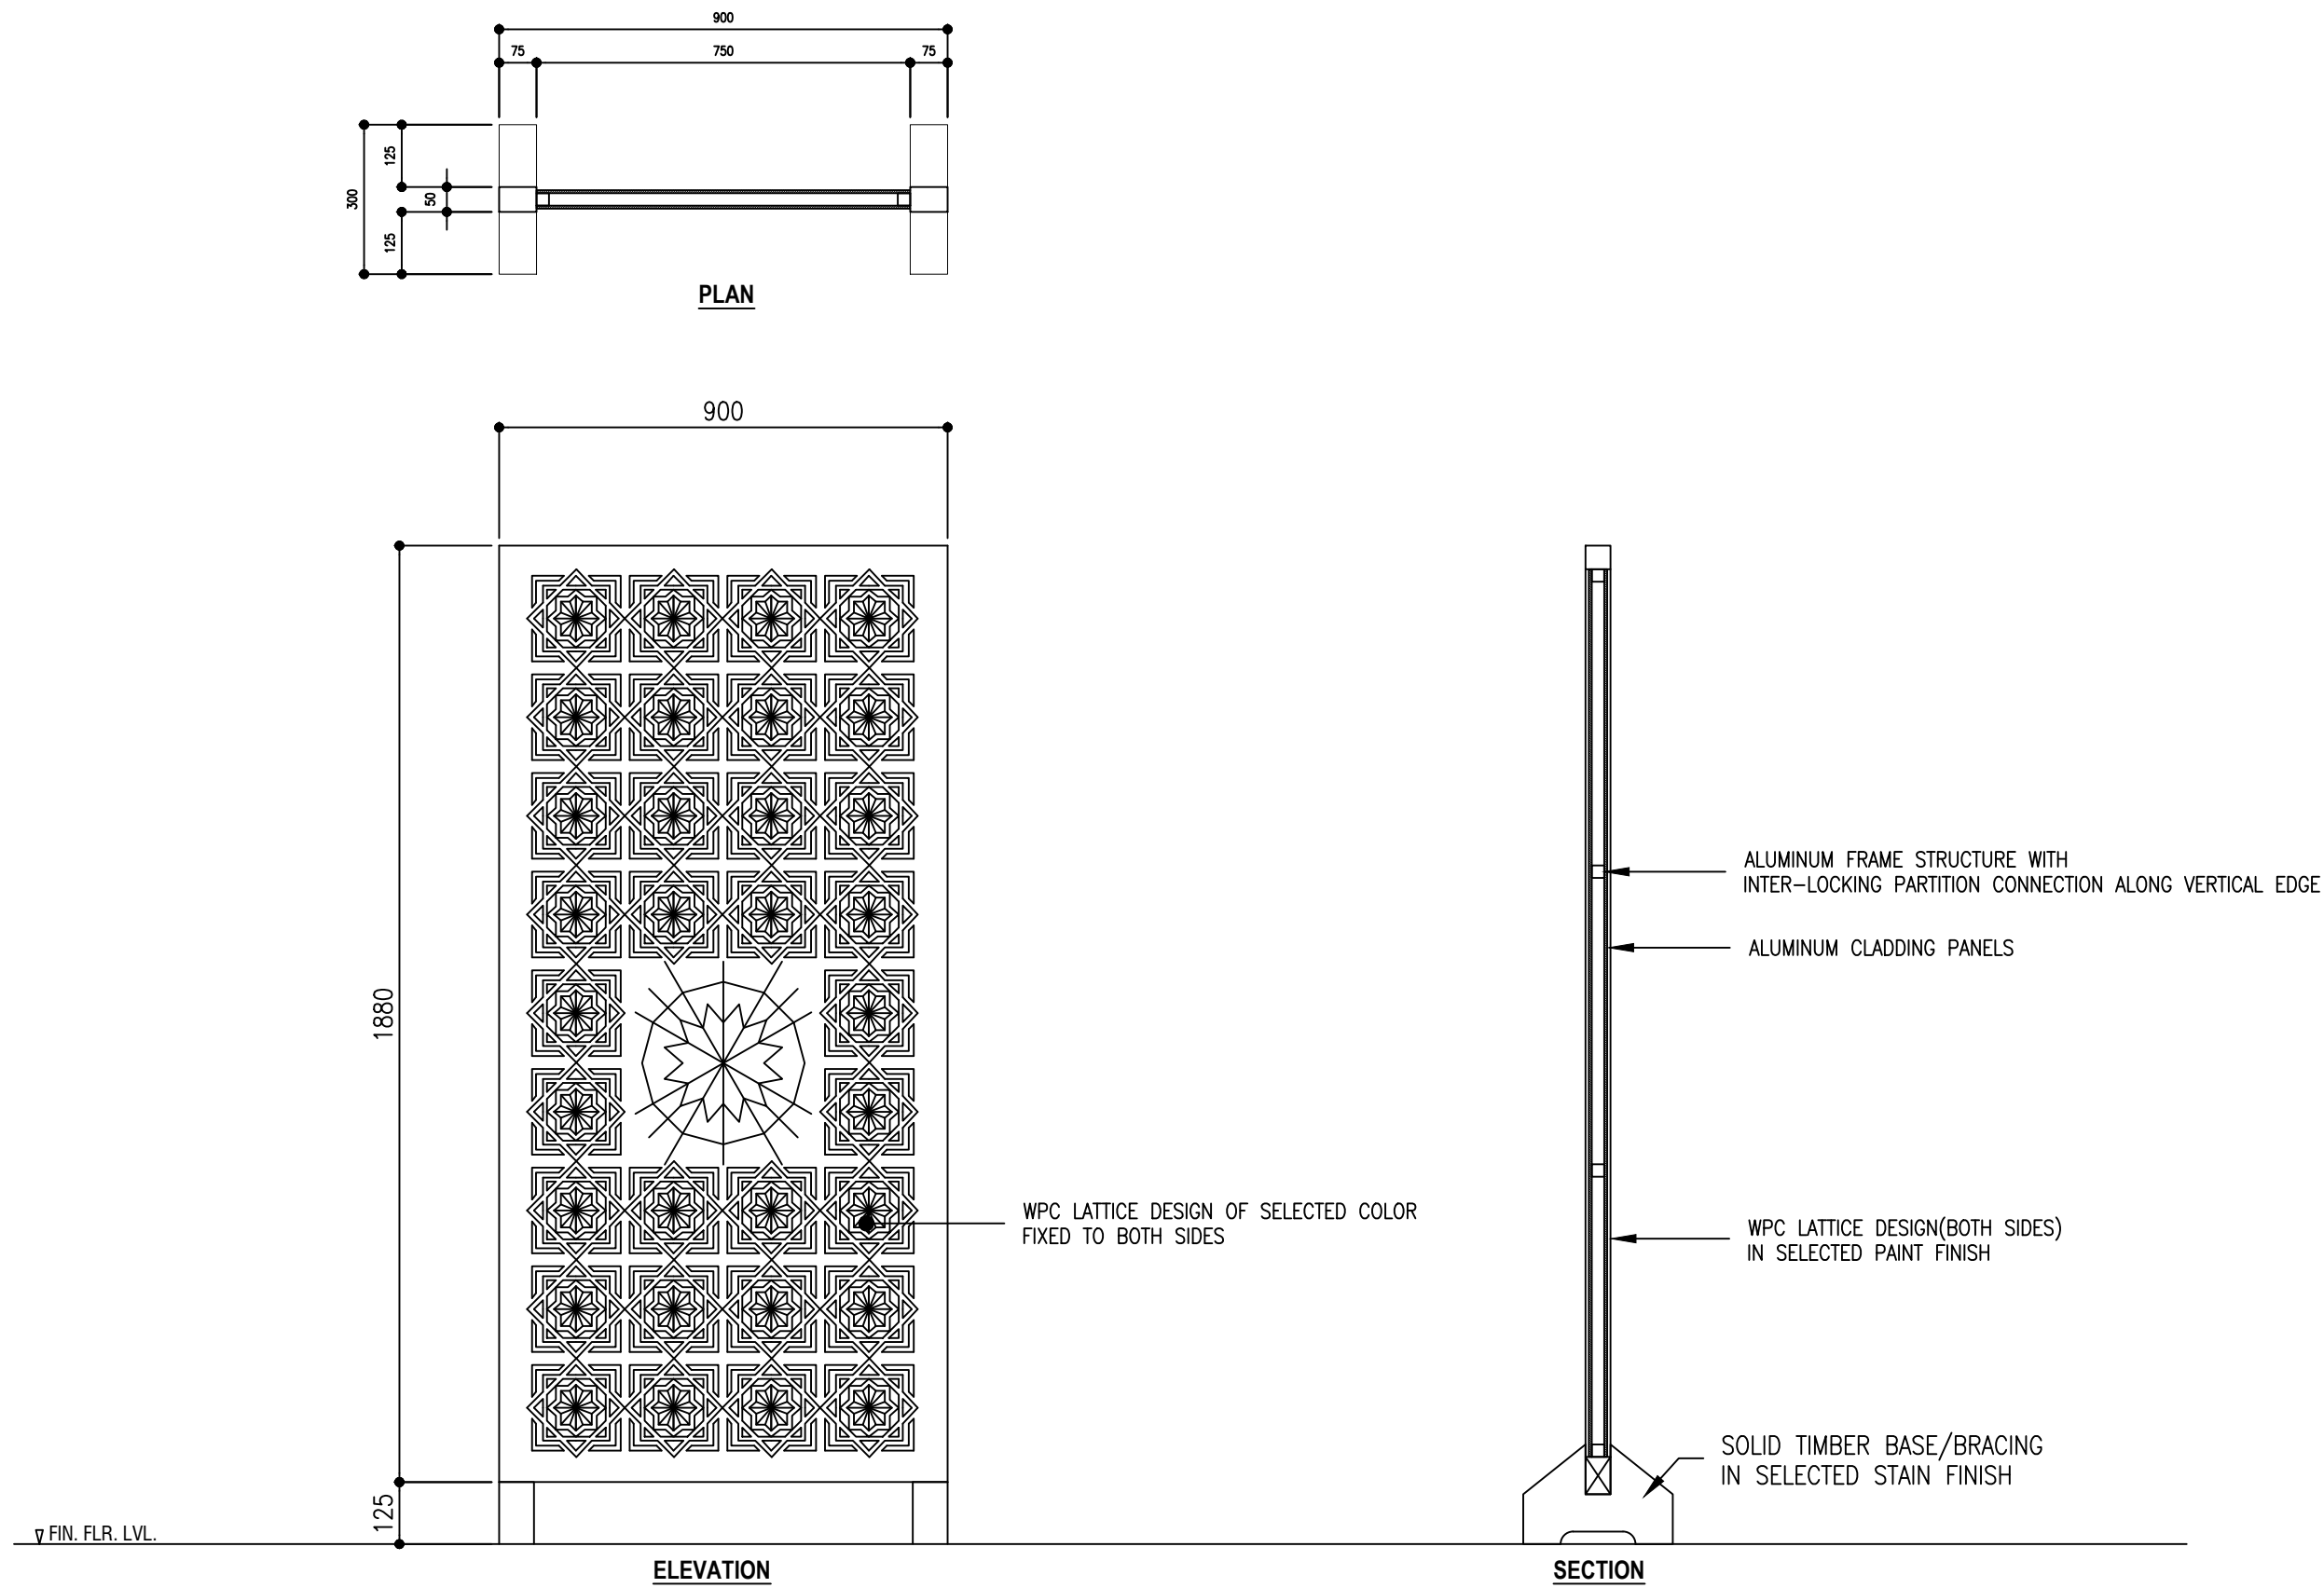


## FLOOR STANDING PARTITION

SCALE 1:20

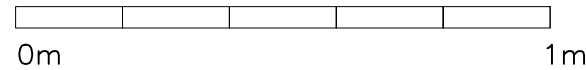

CLIENT:  
MINISTRY OF ISLAMIC AFFAIRS

DESIGN AND CONSULTANCY:  
**SIARCH**  
PRIVATE LIMITED  
LONUZIYARAIY MAGU, MALE', 20075, MALDIVES  
EMAIL: INFO@SIARCH.DESIGN  
HTTP://WWW.SIARCH.DESIGN

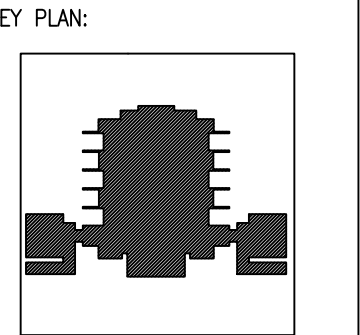

WARNING:

- This drawing shall not be used for construction unless certified.
- Contractor to verify all dimensions of existing works on site before commencing any work or preparing shop drawings.
- Do not scale drawings, use written dimensions only.
- This drawing is to be read in conjunction with the specifications and conditions of contract.
- This drawing and design is copyright and no portion may be reproduced without the permission of the Consultant

REVISIONS		
NO	DESCRIPTION	DATE

PROJECT:  
**PROPOSED MOSQUE FOR 300 PAX.**

PHASE:  
☐ CONCEPT DESIGN  
☐ DESIGN DEVELOPMENT  
☒ TENDER DOCUMENT  
☐ FOR CONSTRUCTION  
☐ AS BUILD DRAWINGS


DESIGNATION	NAME	SIGNATURE
PROJECT MANAGER	SIARCH PVT LTD.	
STR. ENGINEER	KINNANATH HUSSAIN	
ARCHITECT	ALI WAJEEH	
CHECKED	MOHAMED SIRAJ	
DRAWN	ASHAN M.	

DWG. NAME:  
**ARCHITECTURAL**

**ARCHITECTURAL  
DETAIL 04**



CODE COM-32	DATE 16-09-18	DWG. NO: AR19
FORMAT A1	A2	A3
SCALE -	-	1:20
ISSUE A		

PDF FILE NAME: COM-32\_MSQ\_AB\_AR19\_A

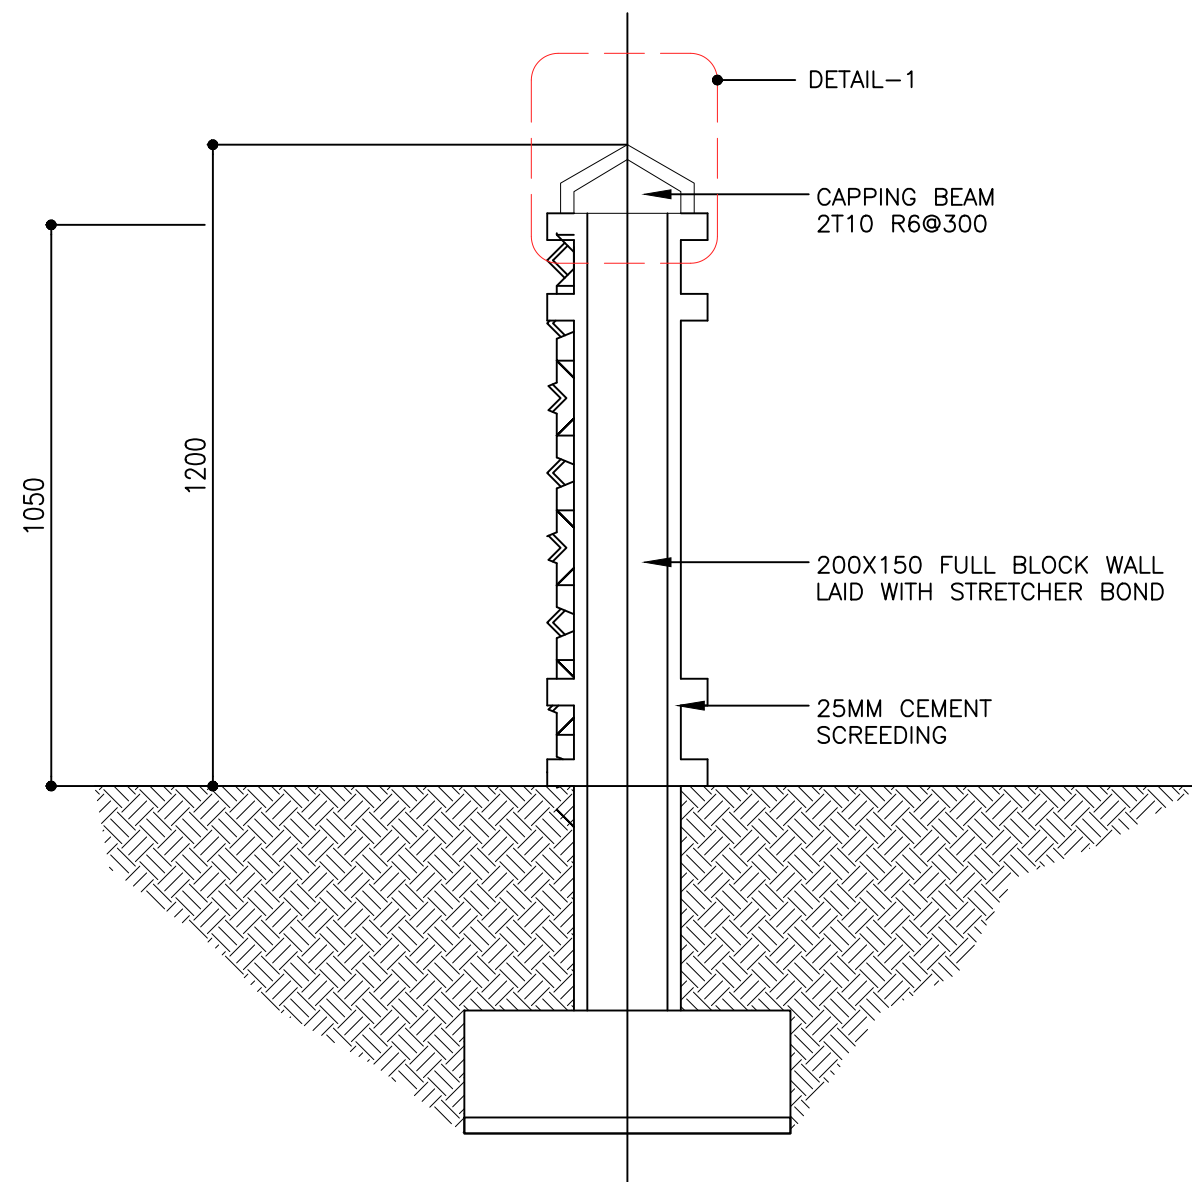



TYPICAL BOUNDARY SECTION

SCALE 1:20

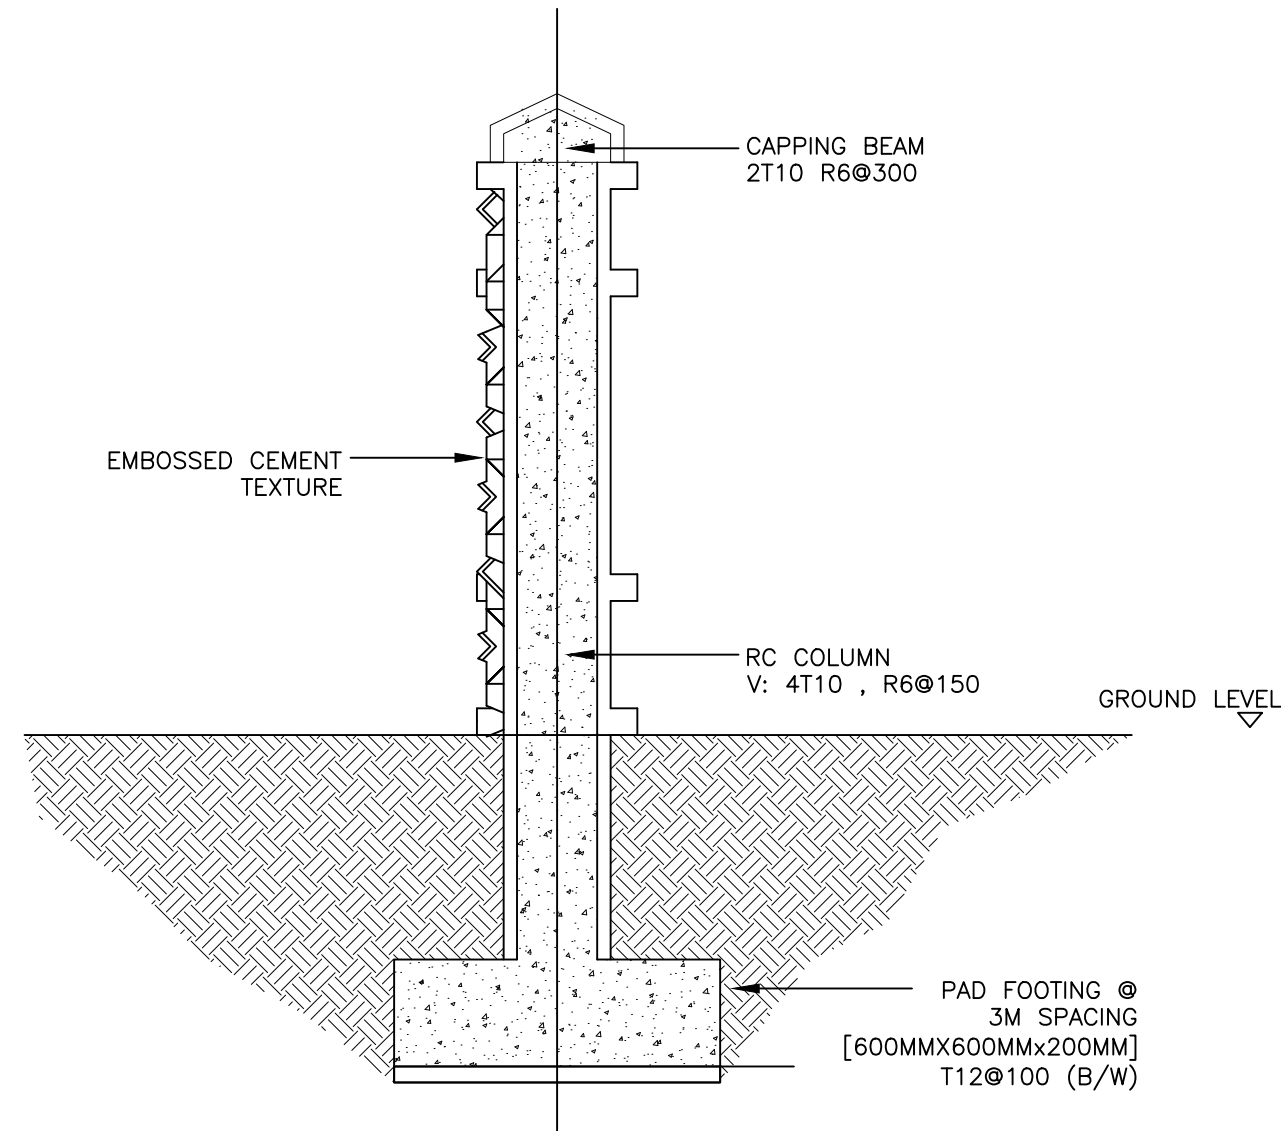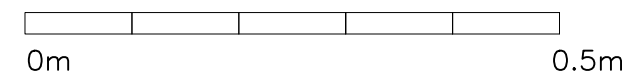


TYPICAL BOUNDARY COLUMN SECTION

SCALE 1:20

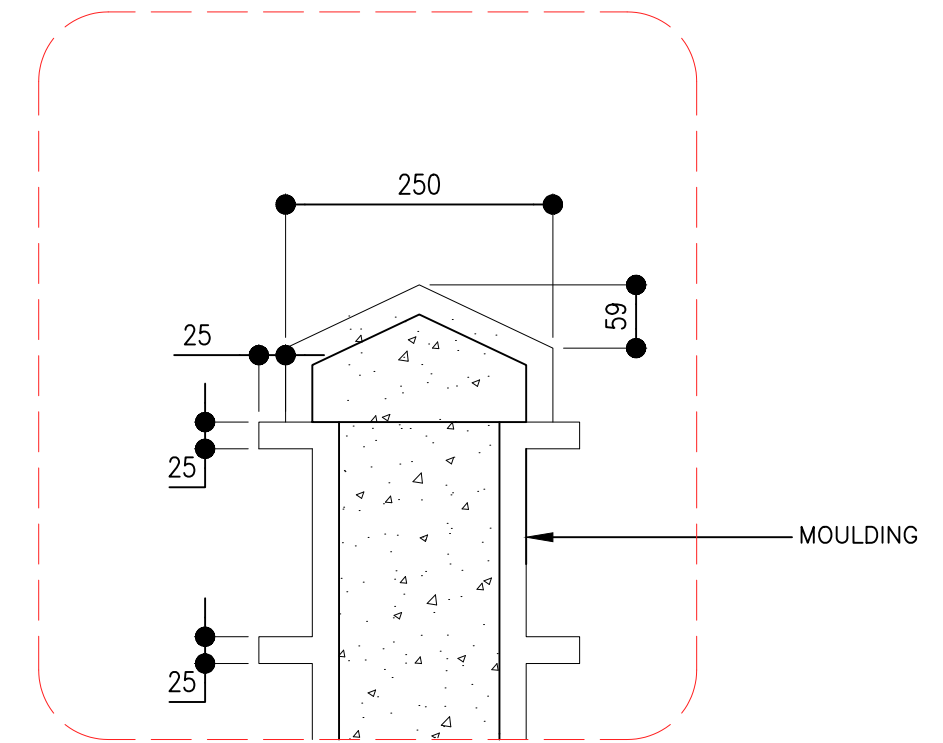
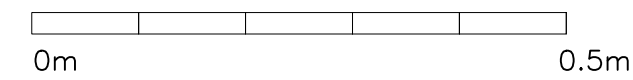



DETAIL - 1

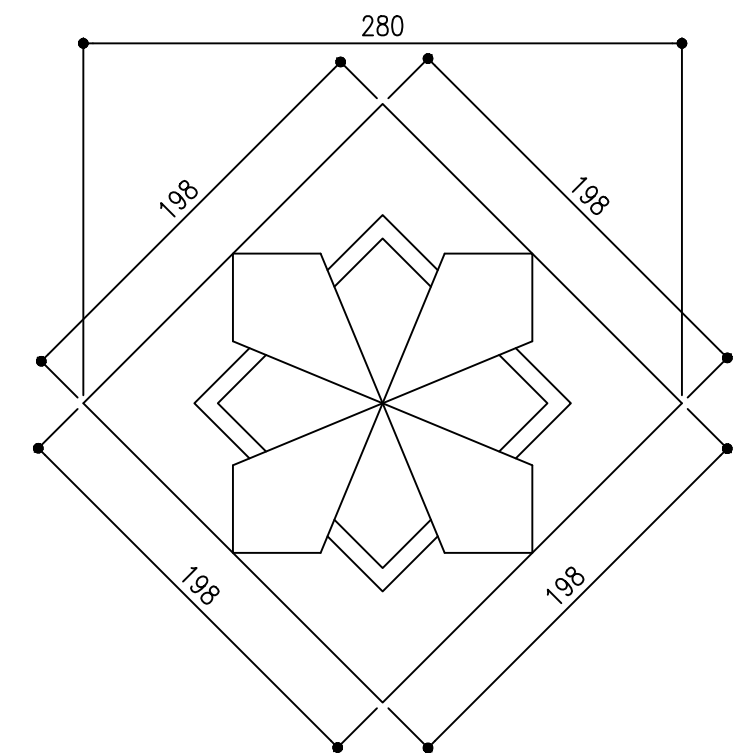

PATTEN DETAIL



SCALE 1:5

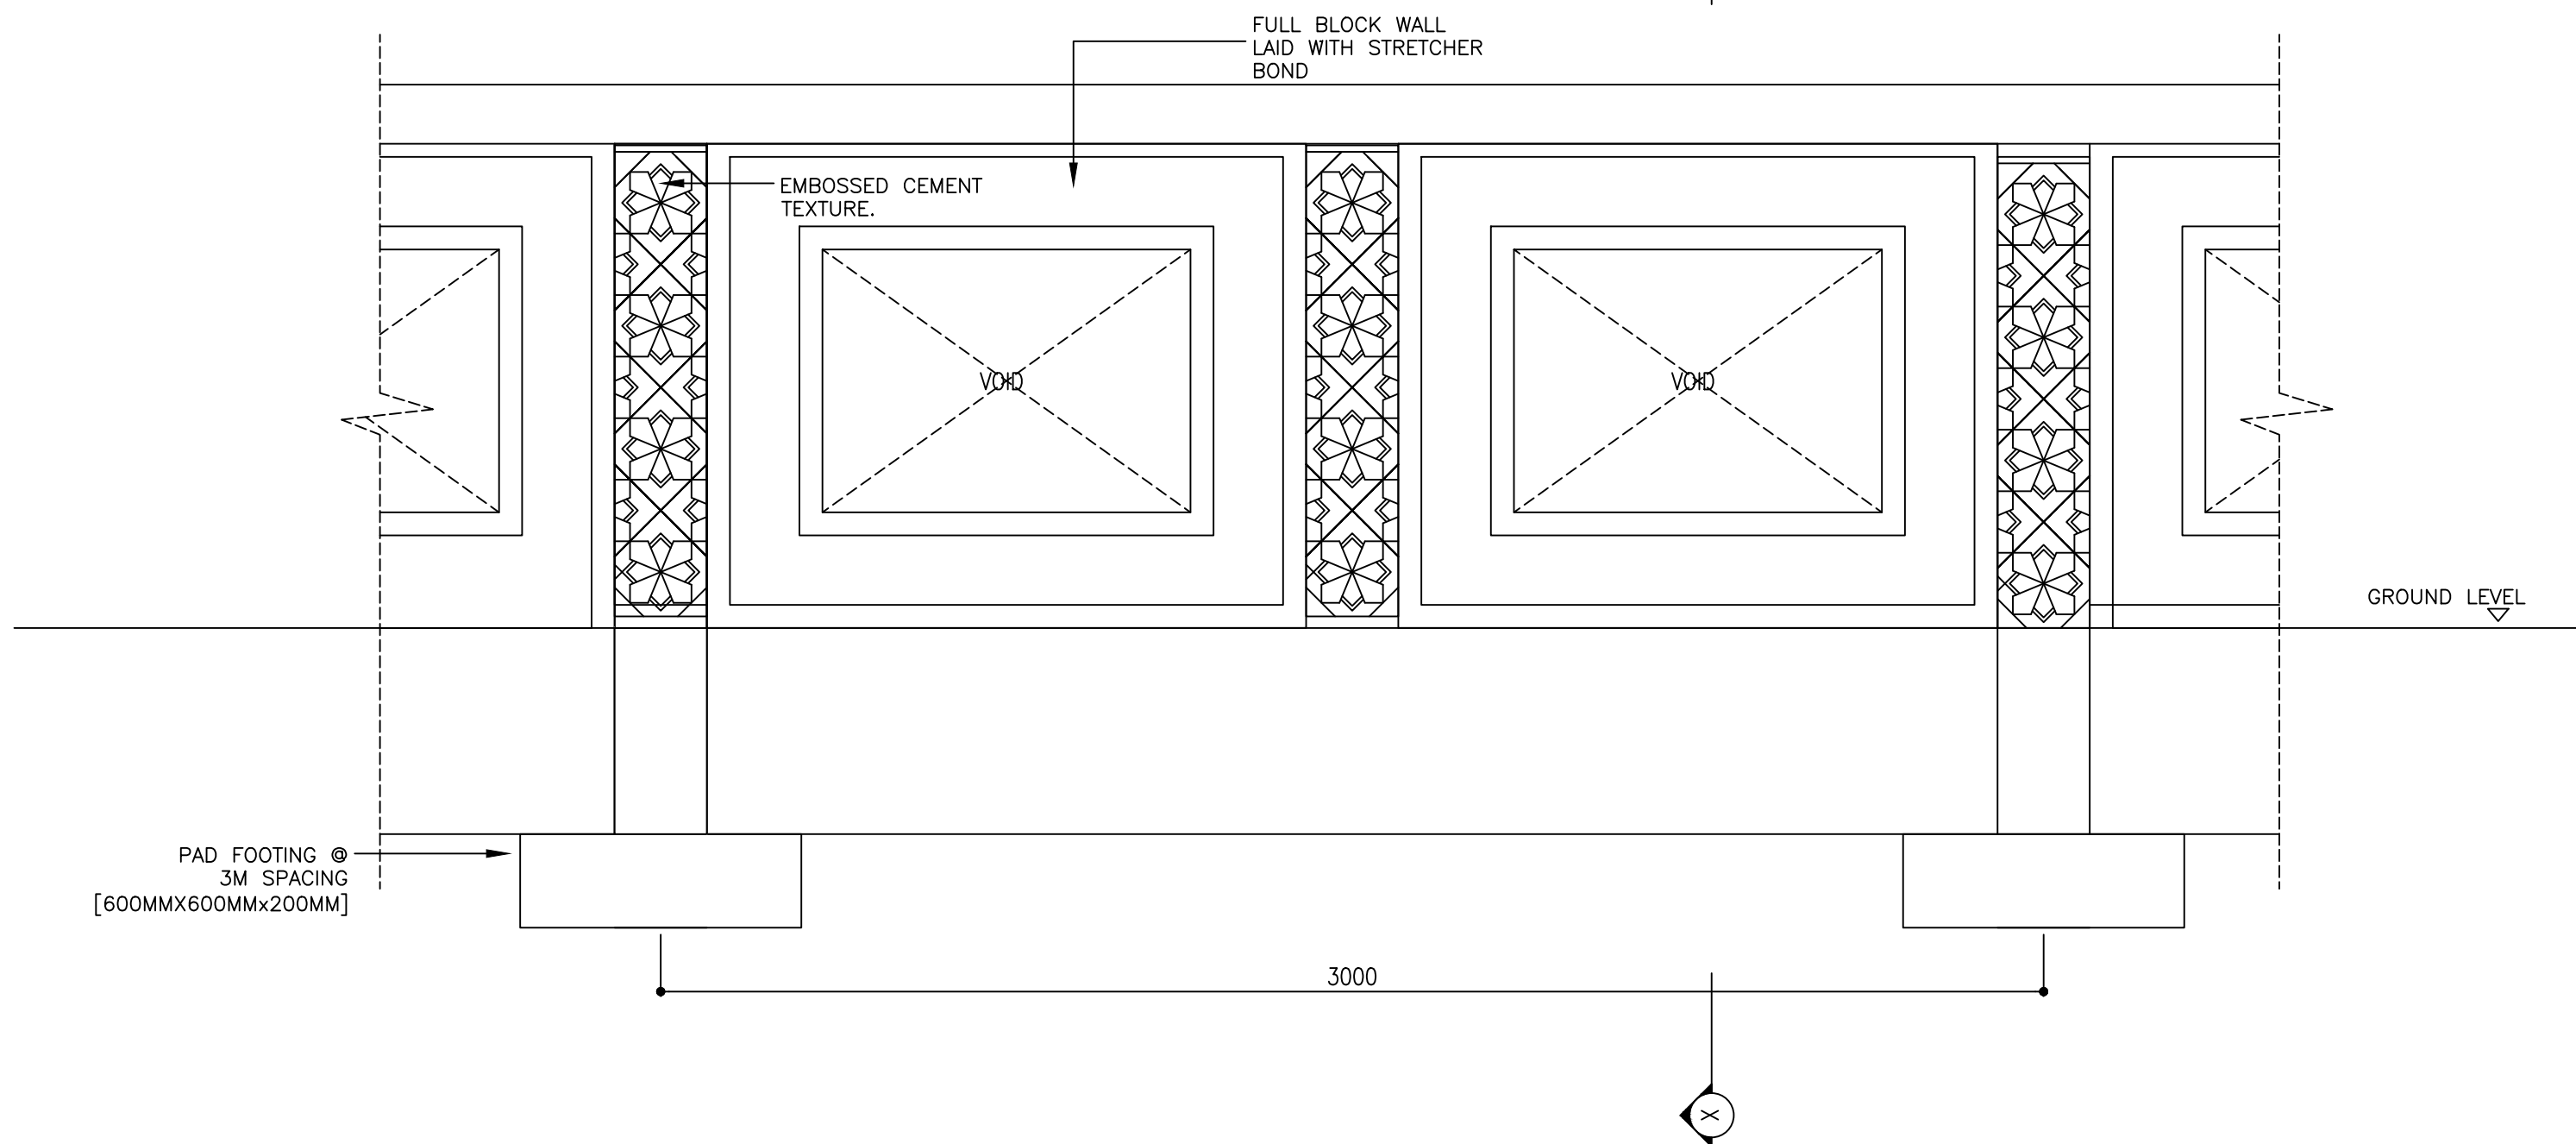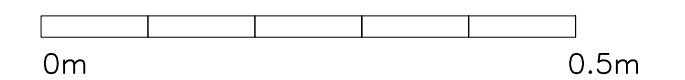

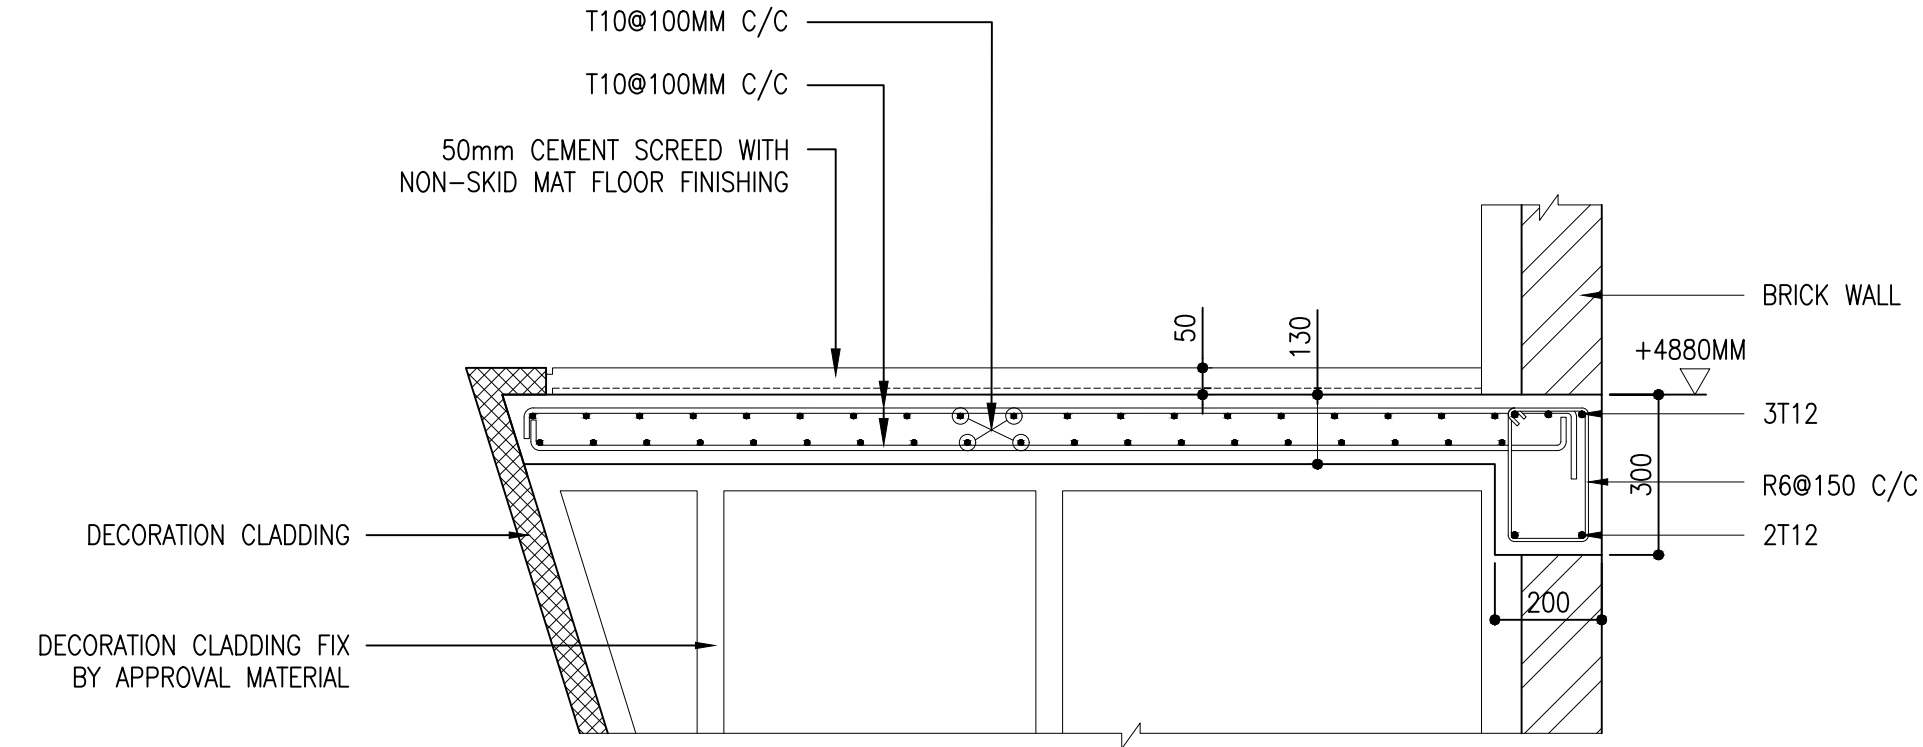



DETAIL 01

NTS

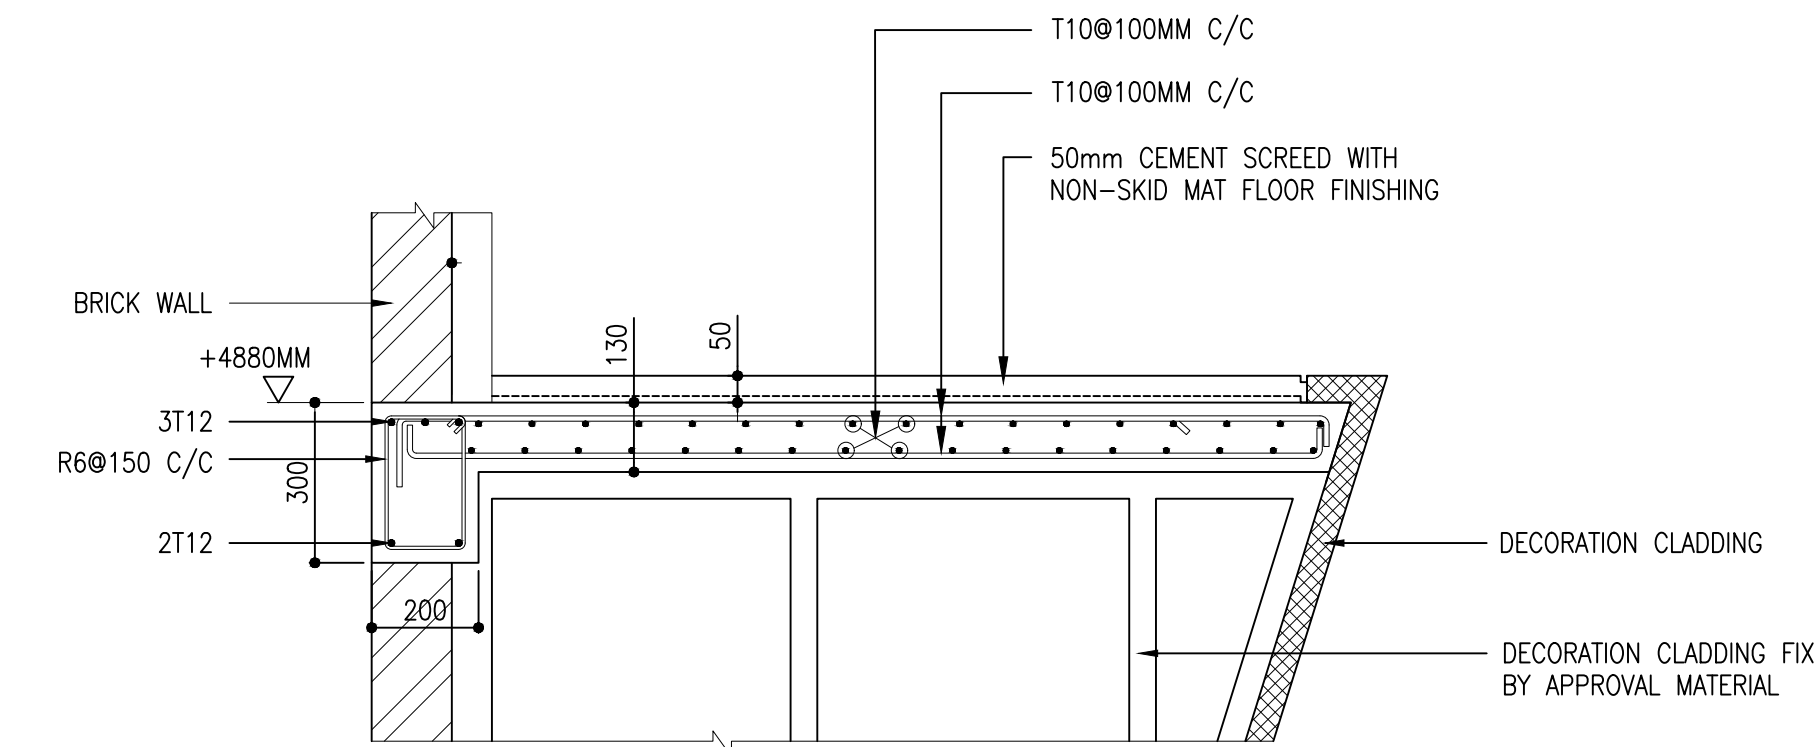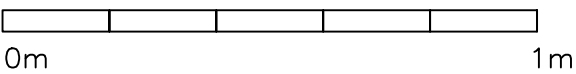



DETAIL 02

NTS

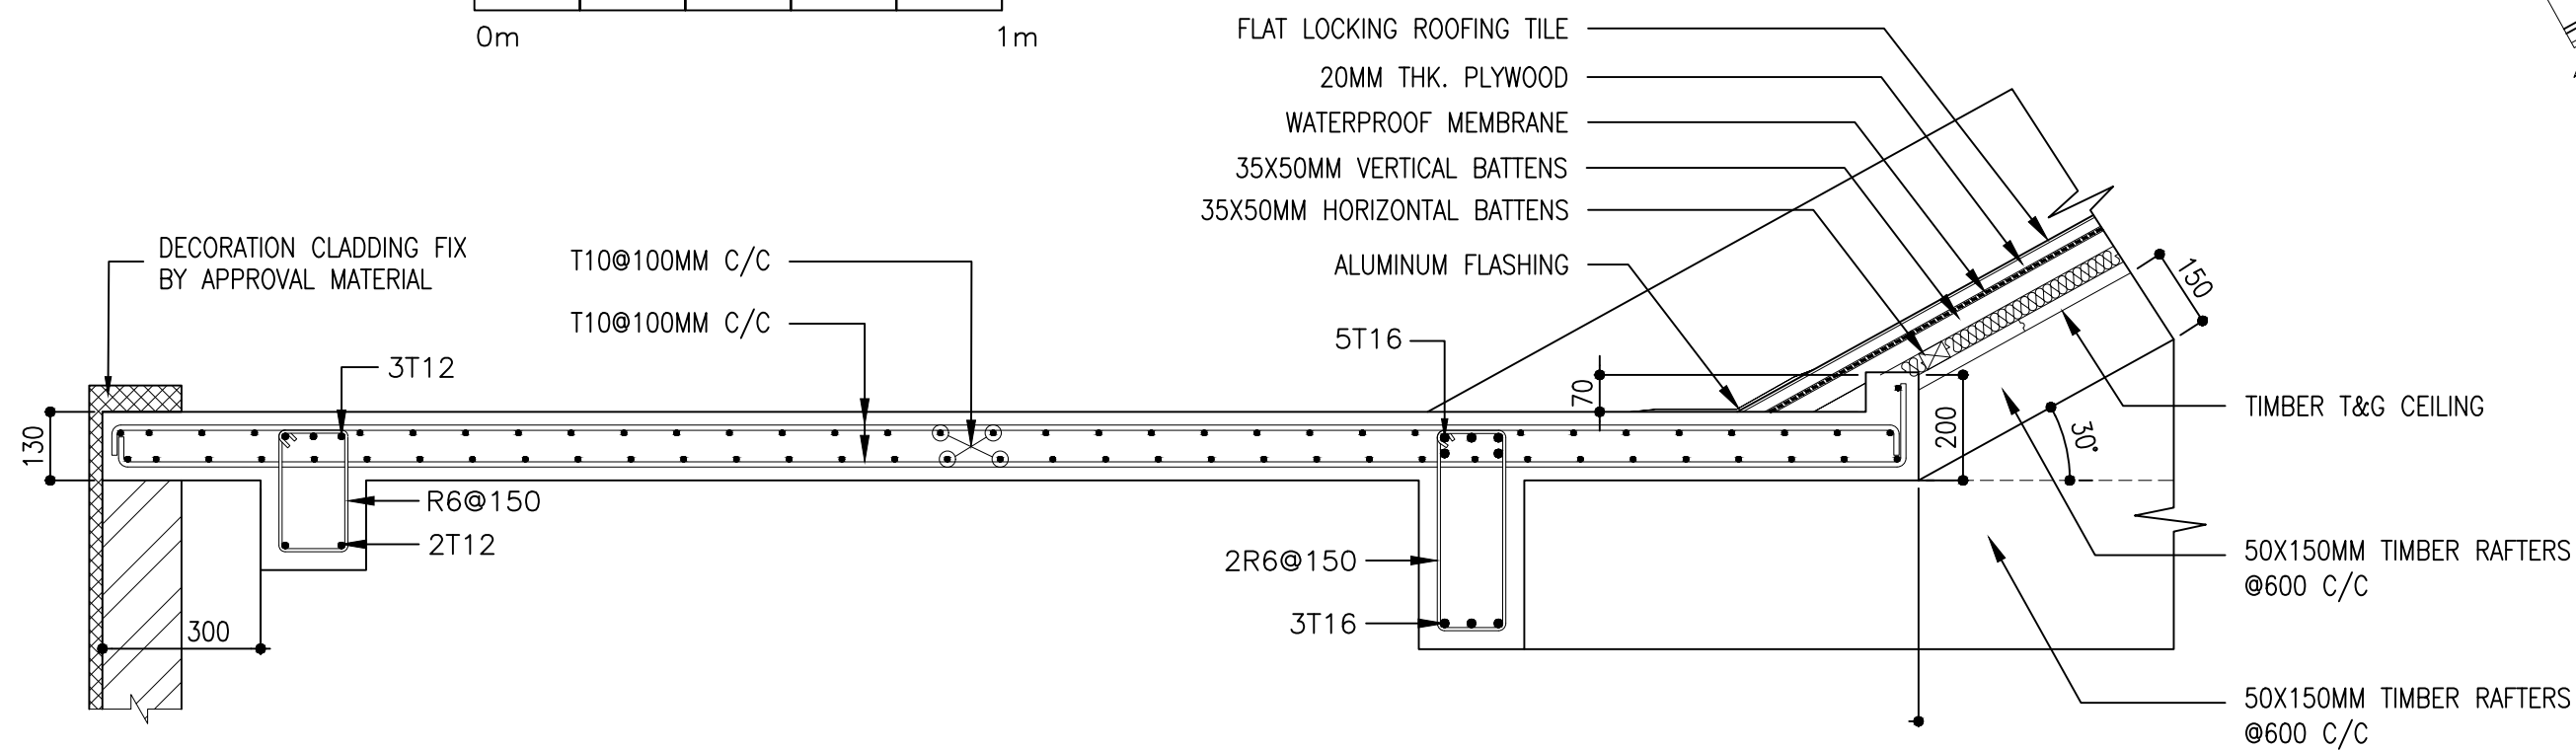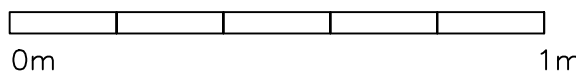



DETAIL 03- ROOF SLAB CONNECTION

NTS

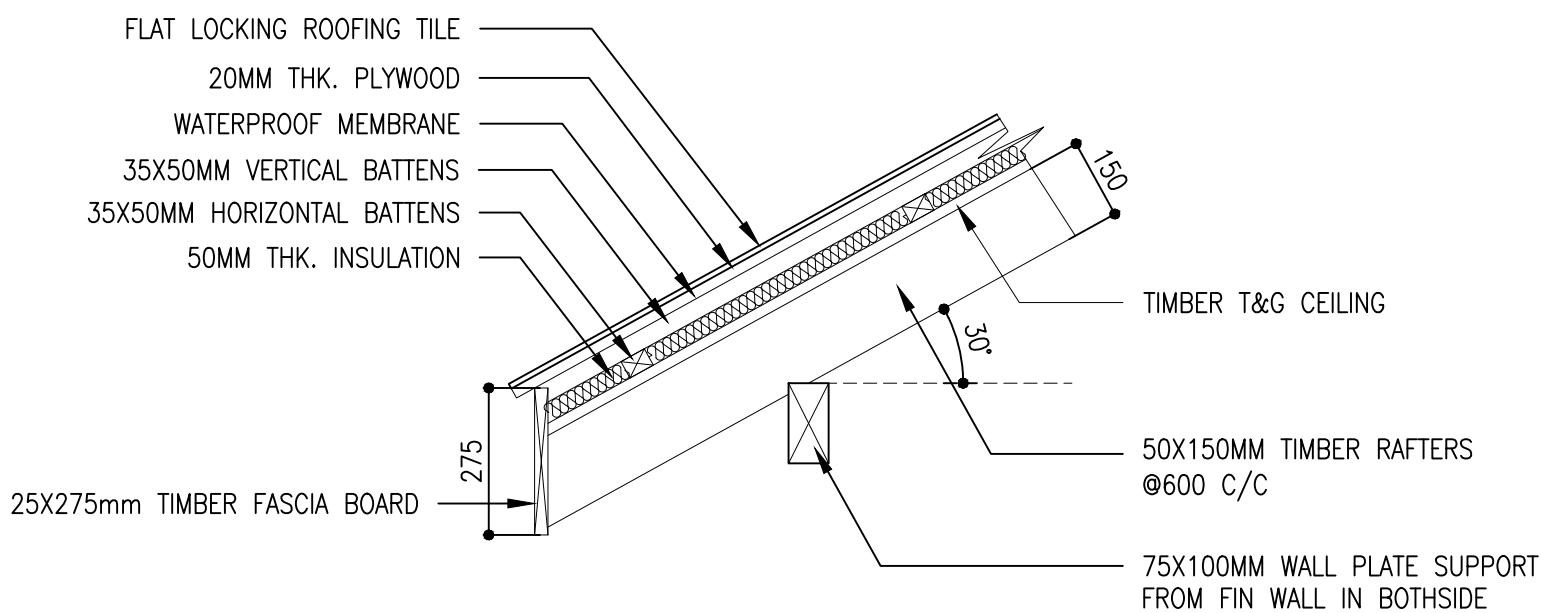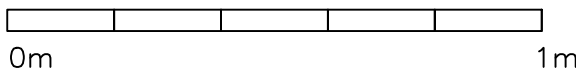


DETAIL 05- ROOF SHADE DETAIL

NTS

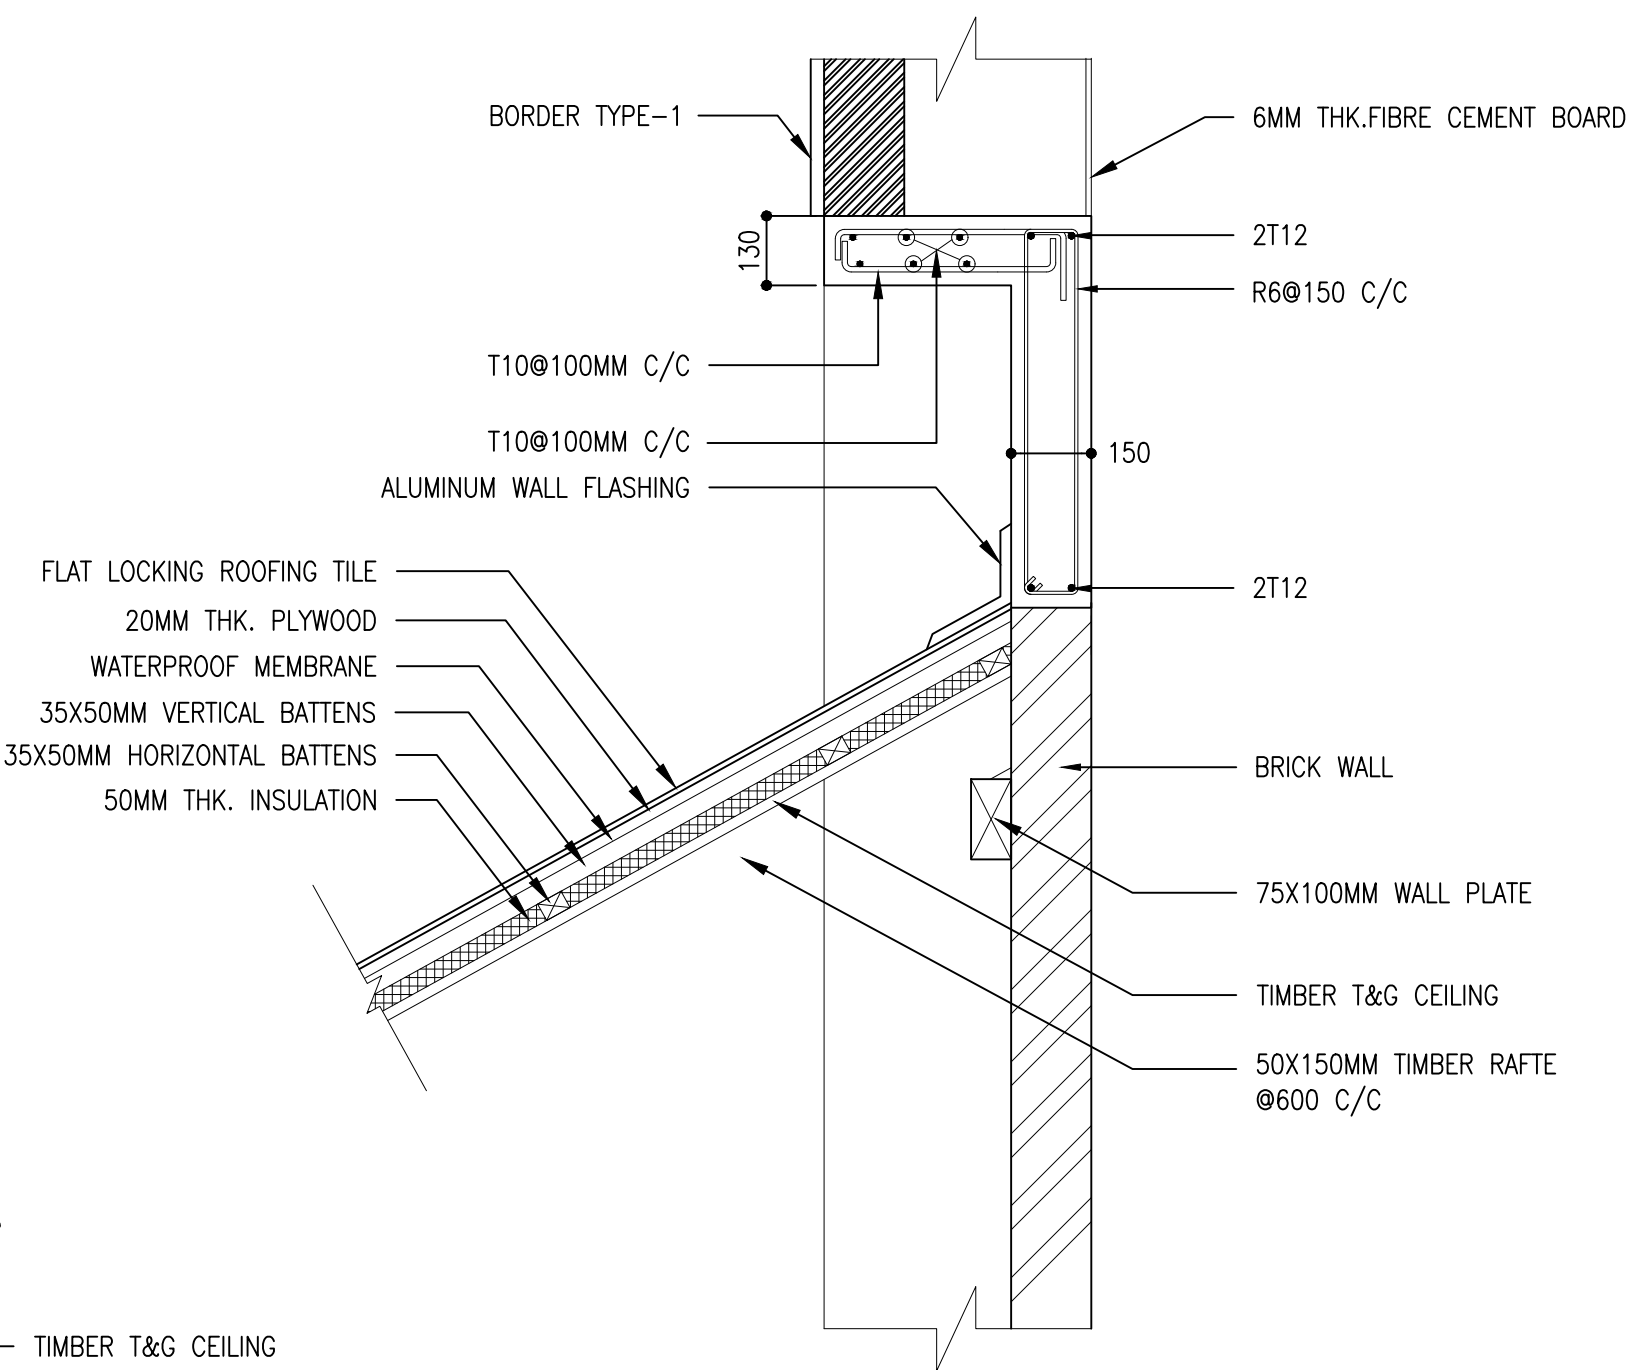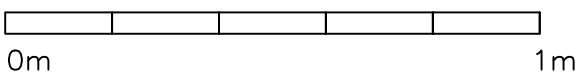

DETAIL 04- ROOF SHADE DETAIL

NTS

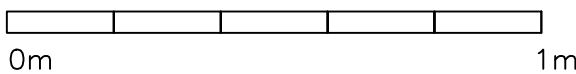


PROPOSED SINGLE STOREY MOSQUE(300)

MALDIVES



STRUCTURAL DRAWINGS

16.05.2022



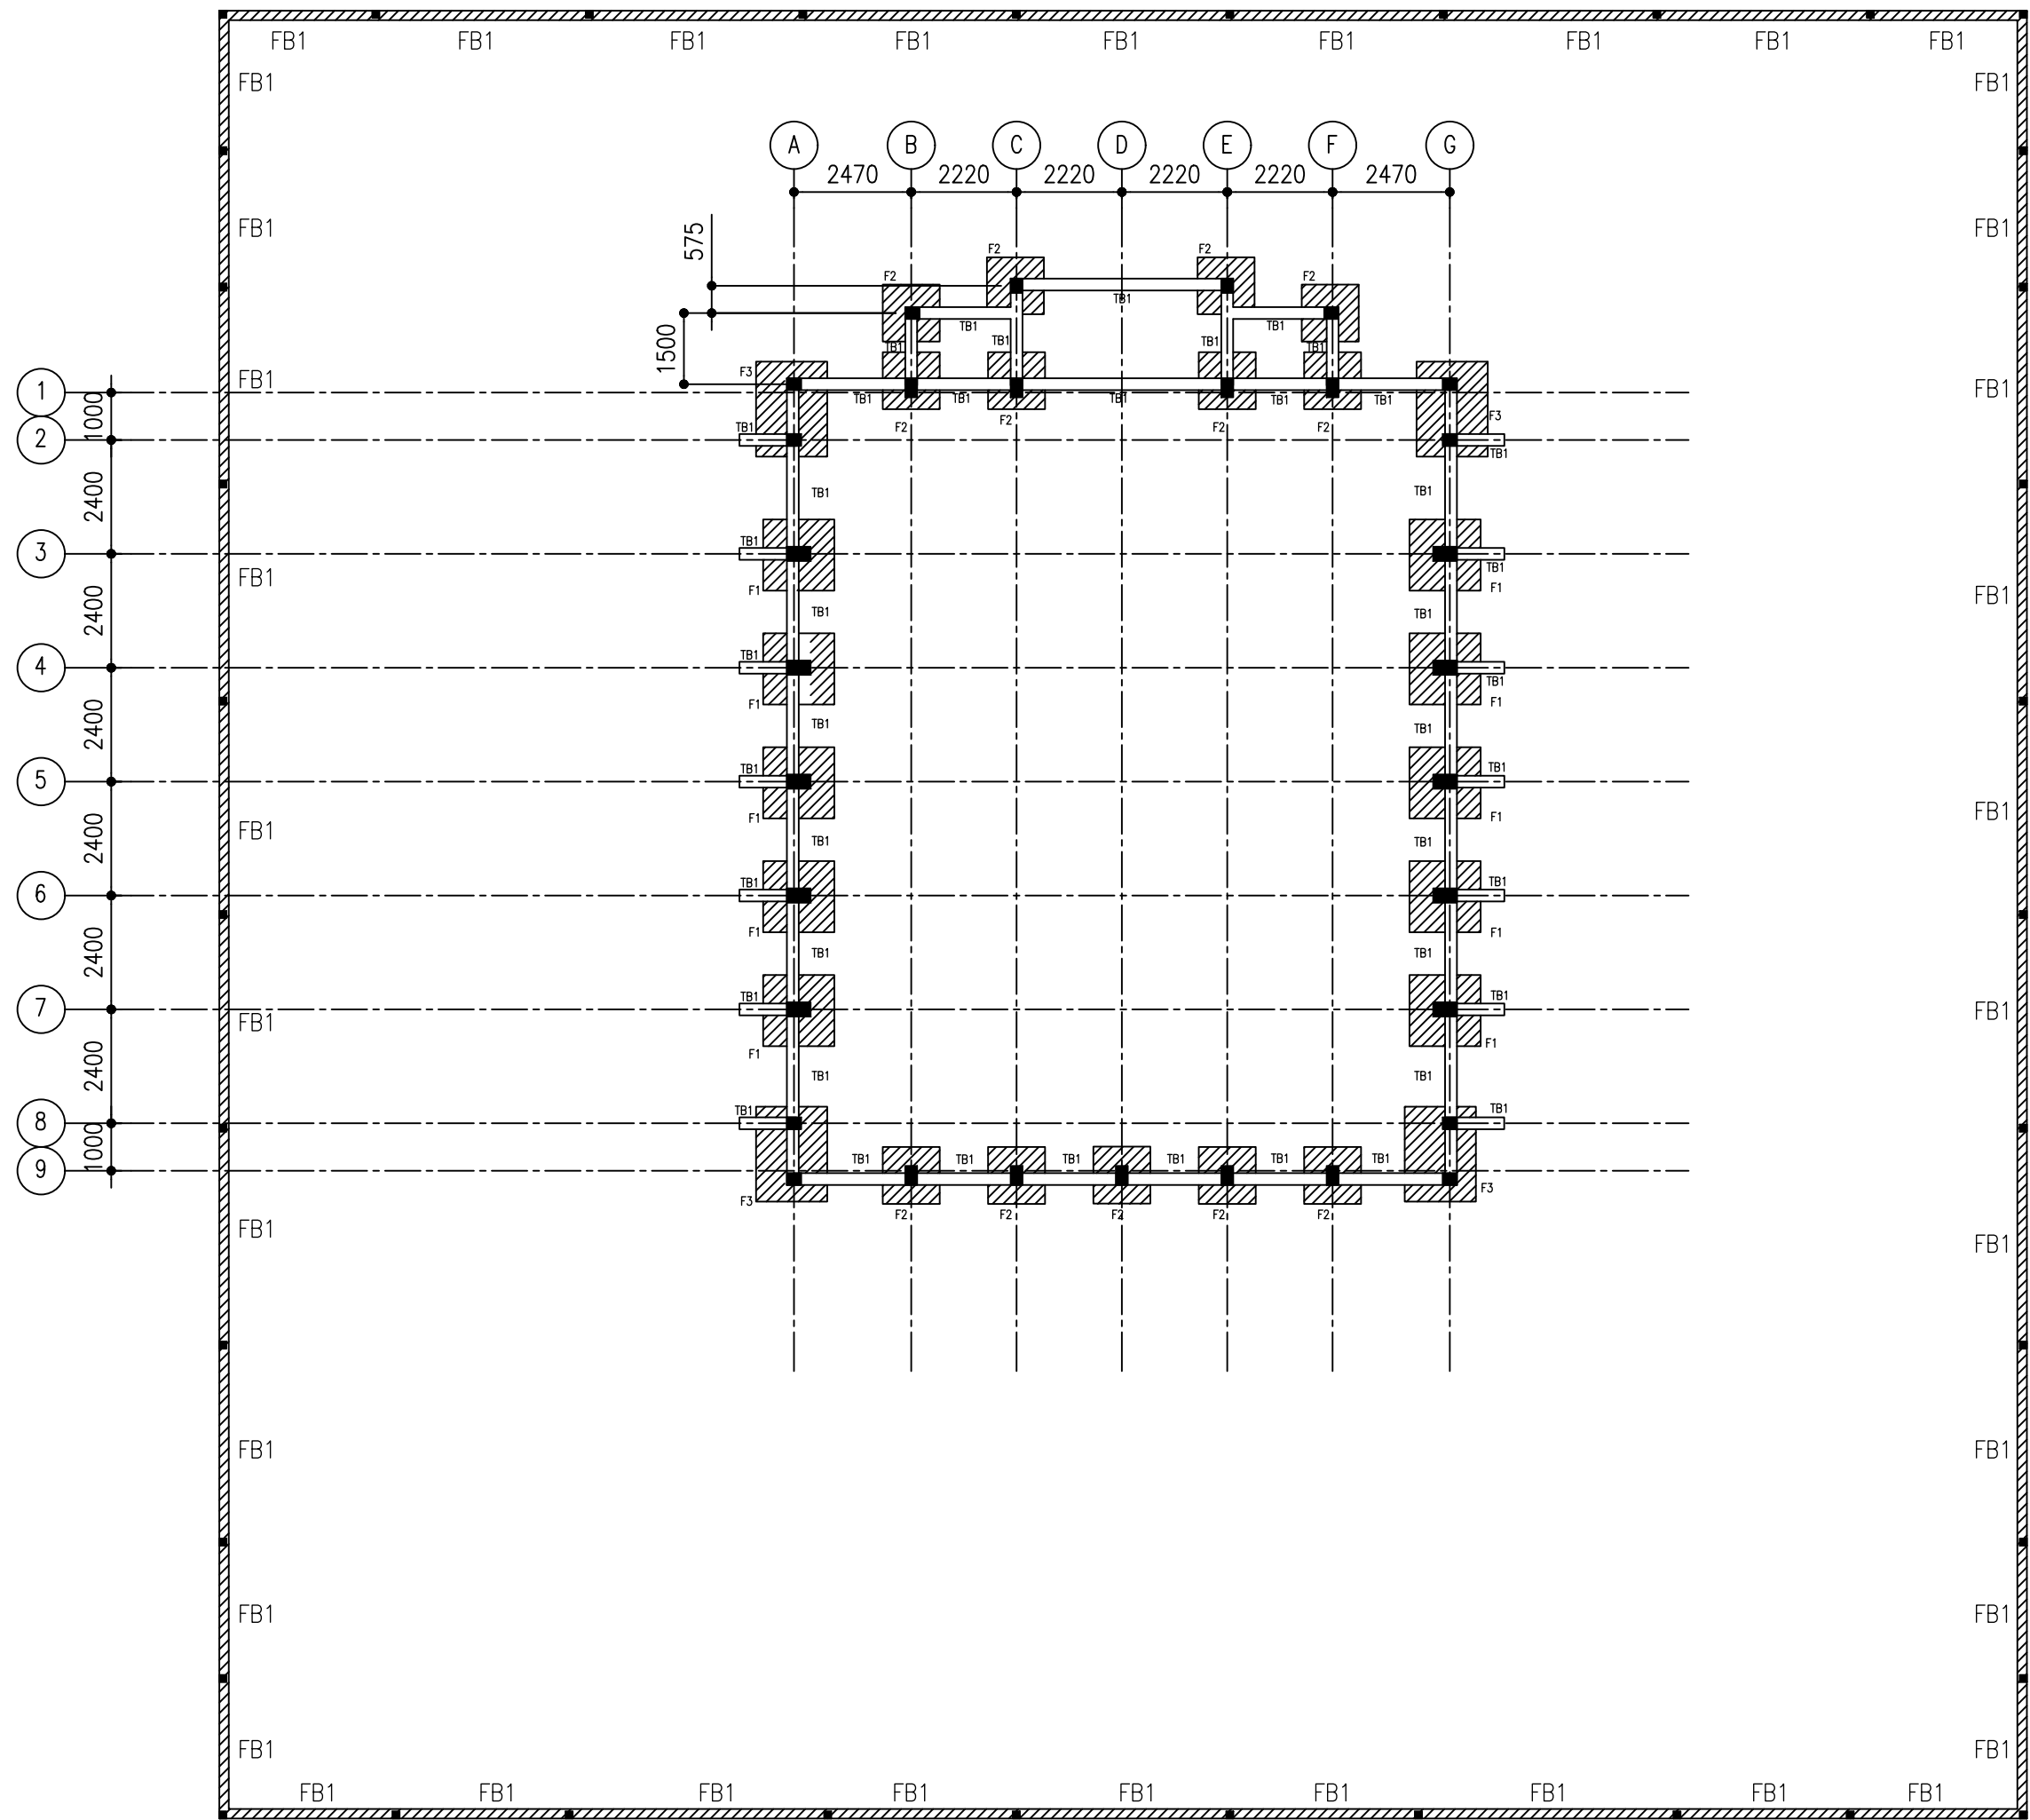


BOUNDARY WALL FOUNDATION PLAN  
SCALE 1:200

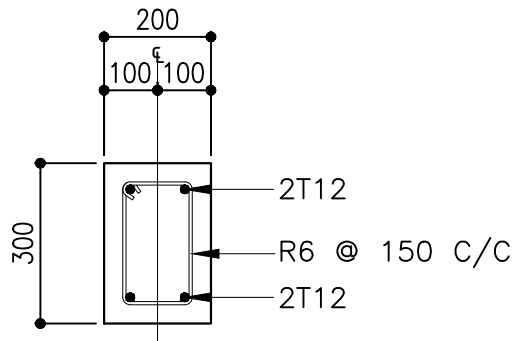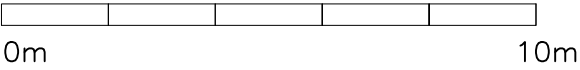

FB1


FOUNDATION BEAM DETAILS

SCALE 1:20

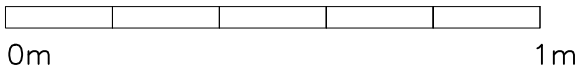

CLIENT:  
MINISTRY OF ISLAMIC AFFAIRS

DESIGN AND CONSULTANCY:  
**SIARCH**  
PRIVATE LIMITED  
LONUZIYARAIY MAGU, MALE', 20075, MALDIVES  
EMAIL: INFO@SIARCH.DESIGN  
HTTP://WWW.SIARCH.DESIGN

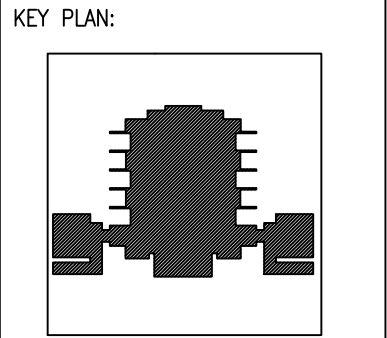

WARNING:

- This drawing shall not be used for construction unless certified.
- Contractor to verify all dimensions of existing works on site before commencing any work or preparing shop drawings.
- Do not scale drawings, use written dimensions only.
- This drawing is to be read in conjunction with the specifications and conditions of contract.
- This drawing and design is copyright and no portion may be reproduced without the permission of the Consultant

REVISIONS		
NO	DESCRIPTION	DATE

PROJECT:  
**PROPOSED MOSQUE FOR 300 PAX.**


PHASE:  
☐ CONCEPT DESIGN  
☐ DESIGN DEVELOPMENT  
☒ TENDER DOCUMENT  
☐ FOR CONSTRUCTION  
☐ AS BUILD DRAWINGS

DESIGNATION	NAME	SIGNATURE
PROJECT MANAGER	SIARCH PVT. LTD.	
STR. ENGINEER	KINNANATH HUSSAIN	
ARCHITECT	ALI WAJEEH	
CHECKED	MOHAMED SIRAJ	
DRAWN	ASHAN M.	


DWG. NAME:  
**STRUCTURAL**

**BOUNDARY WALL FOUNDATION PLAN**

CODE	DATE	DWG. NO:
COM-32	16-09-18	ST01
FORMAT	A1 A2 A3	
SCALE	- - 1:100	ISSUE A
PDF FILE NAME: COM-32_MSQ_AB_ST01_A		

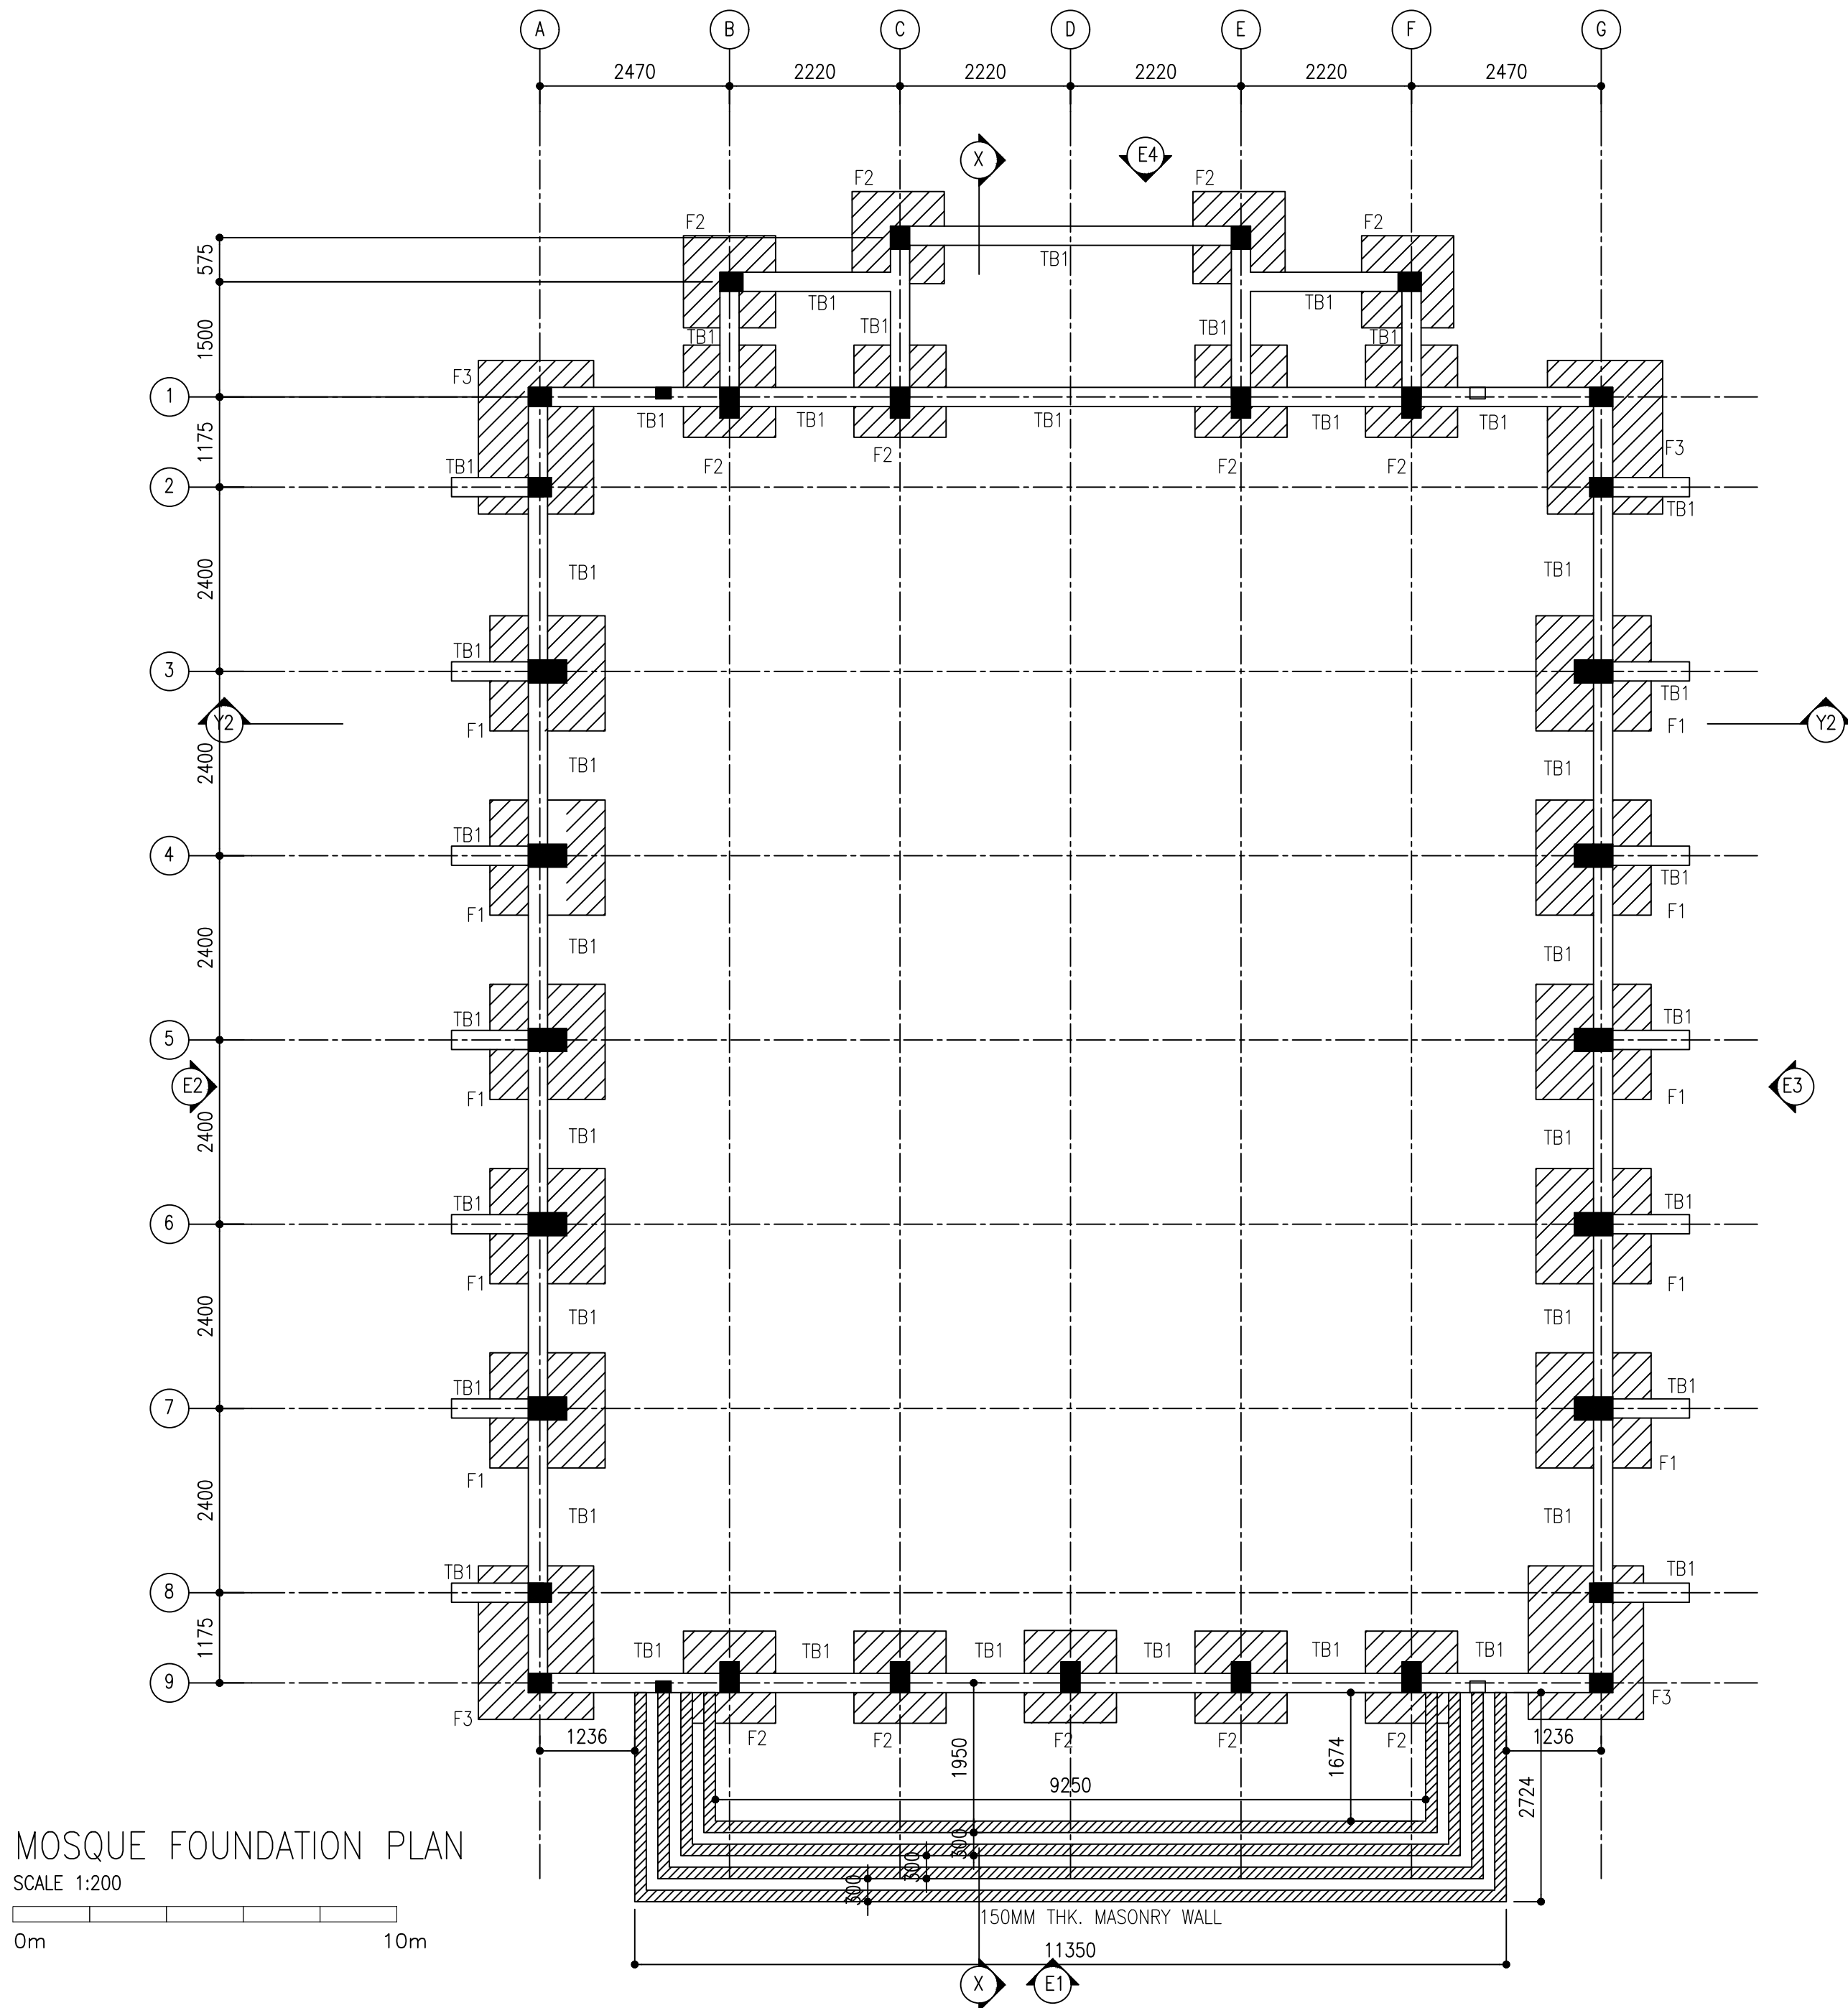


MOSQUE FOUNDATION PLAN  
SCALE 1:200

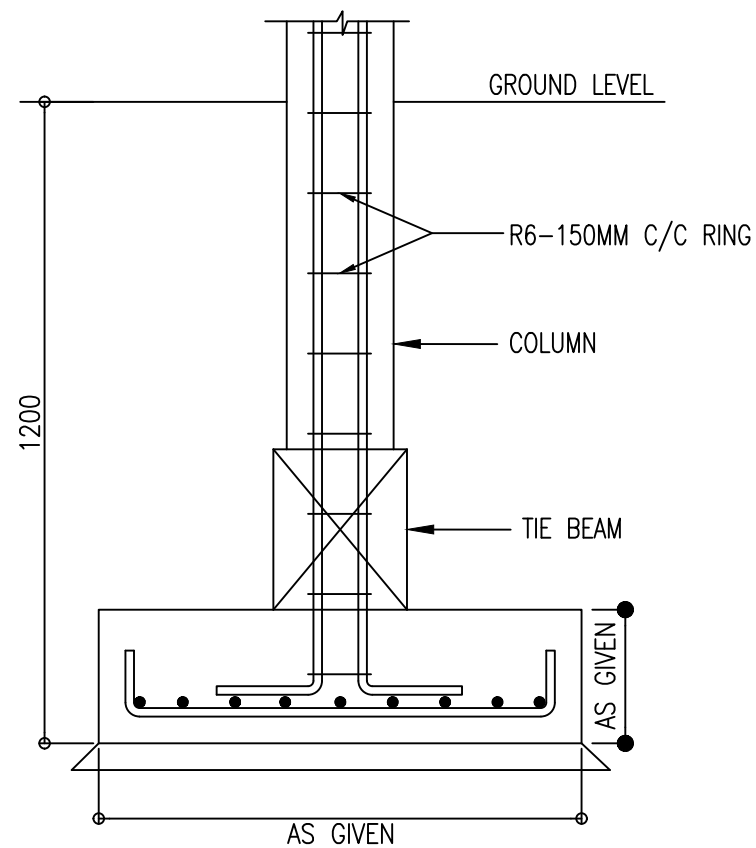

- F1 - 1500MM X 1500MM X 250MM, T12@100c/c BW(B)  
F2 - 1200MM X 1200MM X 250MM, T12@100c/c BW(B)  
F3 - 1500MM X 2000MM X 250MM, T12@100c/c BW(B)


### FOUNDATION FOOTING DETAILS

SCALE 1:20

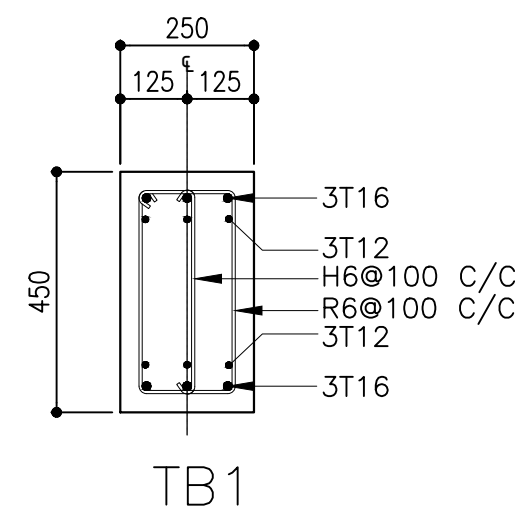

### TIE BEAM DETAILS

SCALE 1:20

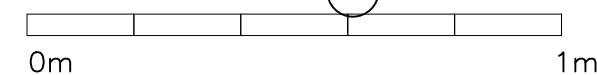


NOTES:  
FOUNDATION DEPTH : 1200MM.  
ALL FOUNDATION BEAMS ARE TB1

CLIENT:  
MINISTRY OF ISLAMIC AFFAIRS

DESIGN AND CONSULTANCY:  
**SIARCH**  
PRIVATE LIMITED  
LONUZIVARAI, MAGU, MALÉ, 20075, MALDIVES  
EMAIL: INFO@SIARCH.DESIGN  
HTTP://WWW.SIARCH.DESIGN

KEY PLAN:

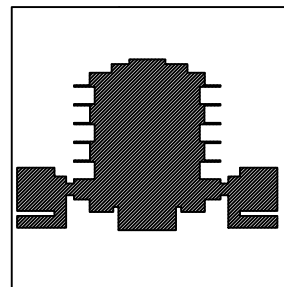

WARNING:

- This drawing shall not be used for construction unless certified.
- Contractor to verify all dimensions of existing works on site before commencing any work or preparing shop drawings.
- Do not scale drawings, use written dimensions only.
- This drawing is to be read in conjunction with the specifications and conditions of contract.
- This drawing and design is copyright and no portion may be reproduced without the permission of the Consultant

REVISIONS

NO	DESCRIPTION	DATE

PROJECT:

PROPOSED  
MOSQUE FOR  
300 PAX.

PHASE:

- ☐ CONCEPT DESIGN  
☐ DESIGN DEVELOPMENT  
☒ TENDER DOCUMENT  
☐ FOR CONSTRUCTION  
☐ AS BUILD DRAWINGS


DESIGNATION	NAME	SIGNATURE
PROJECT MANAGER	SIARCH PVT. LTD.	
STR. ENGINEER	KINNAATH HUSSAIN	
ARCHITECT	ALI WAJEED	
CHECKED	MOHAMED SIRAJ	
DRAWN	ASHAN M.	

DWG. NAME:


STRUCTURAL

MOSQUE  
FOUNDATION PLAN

CODE	DATE	DWG. NO:
COM-32	16-09-18	ST02
FORMAT	A1 A2 A3	
SCALE	- - 1:100	ISSUE A
PDF FILE NAME: COM-32_MSQ_AB_ST02_A		

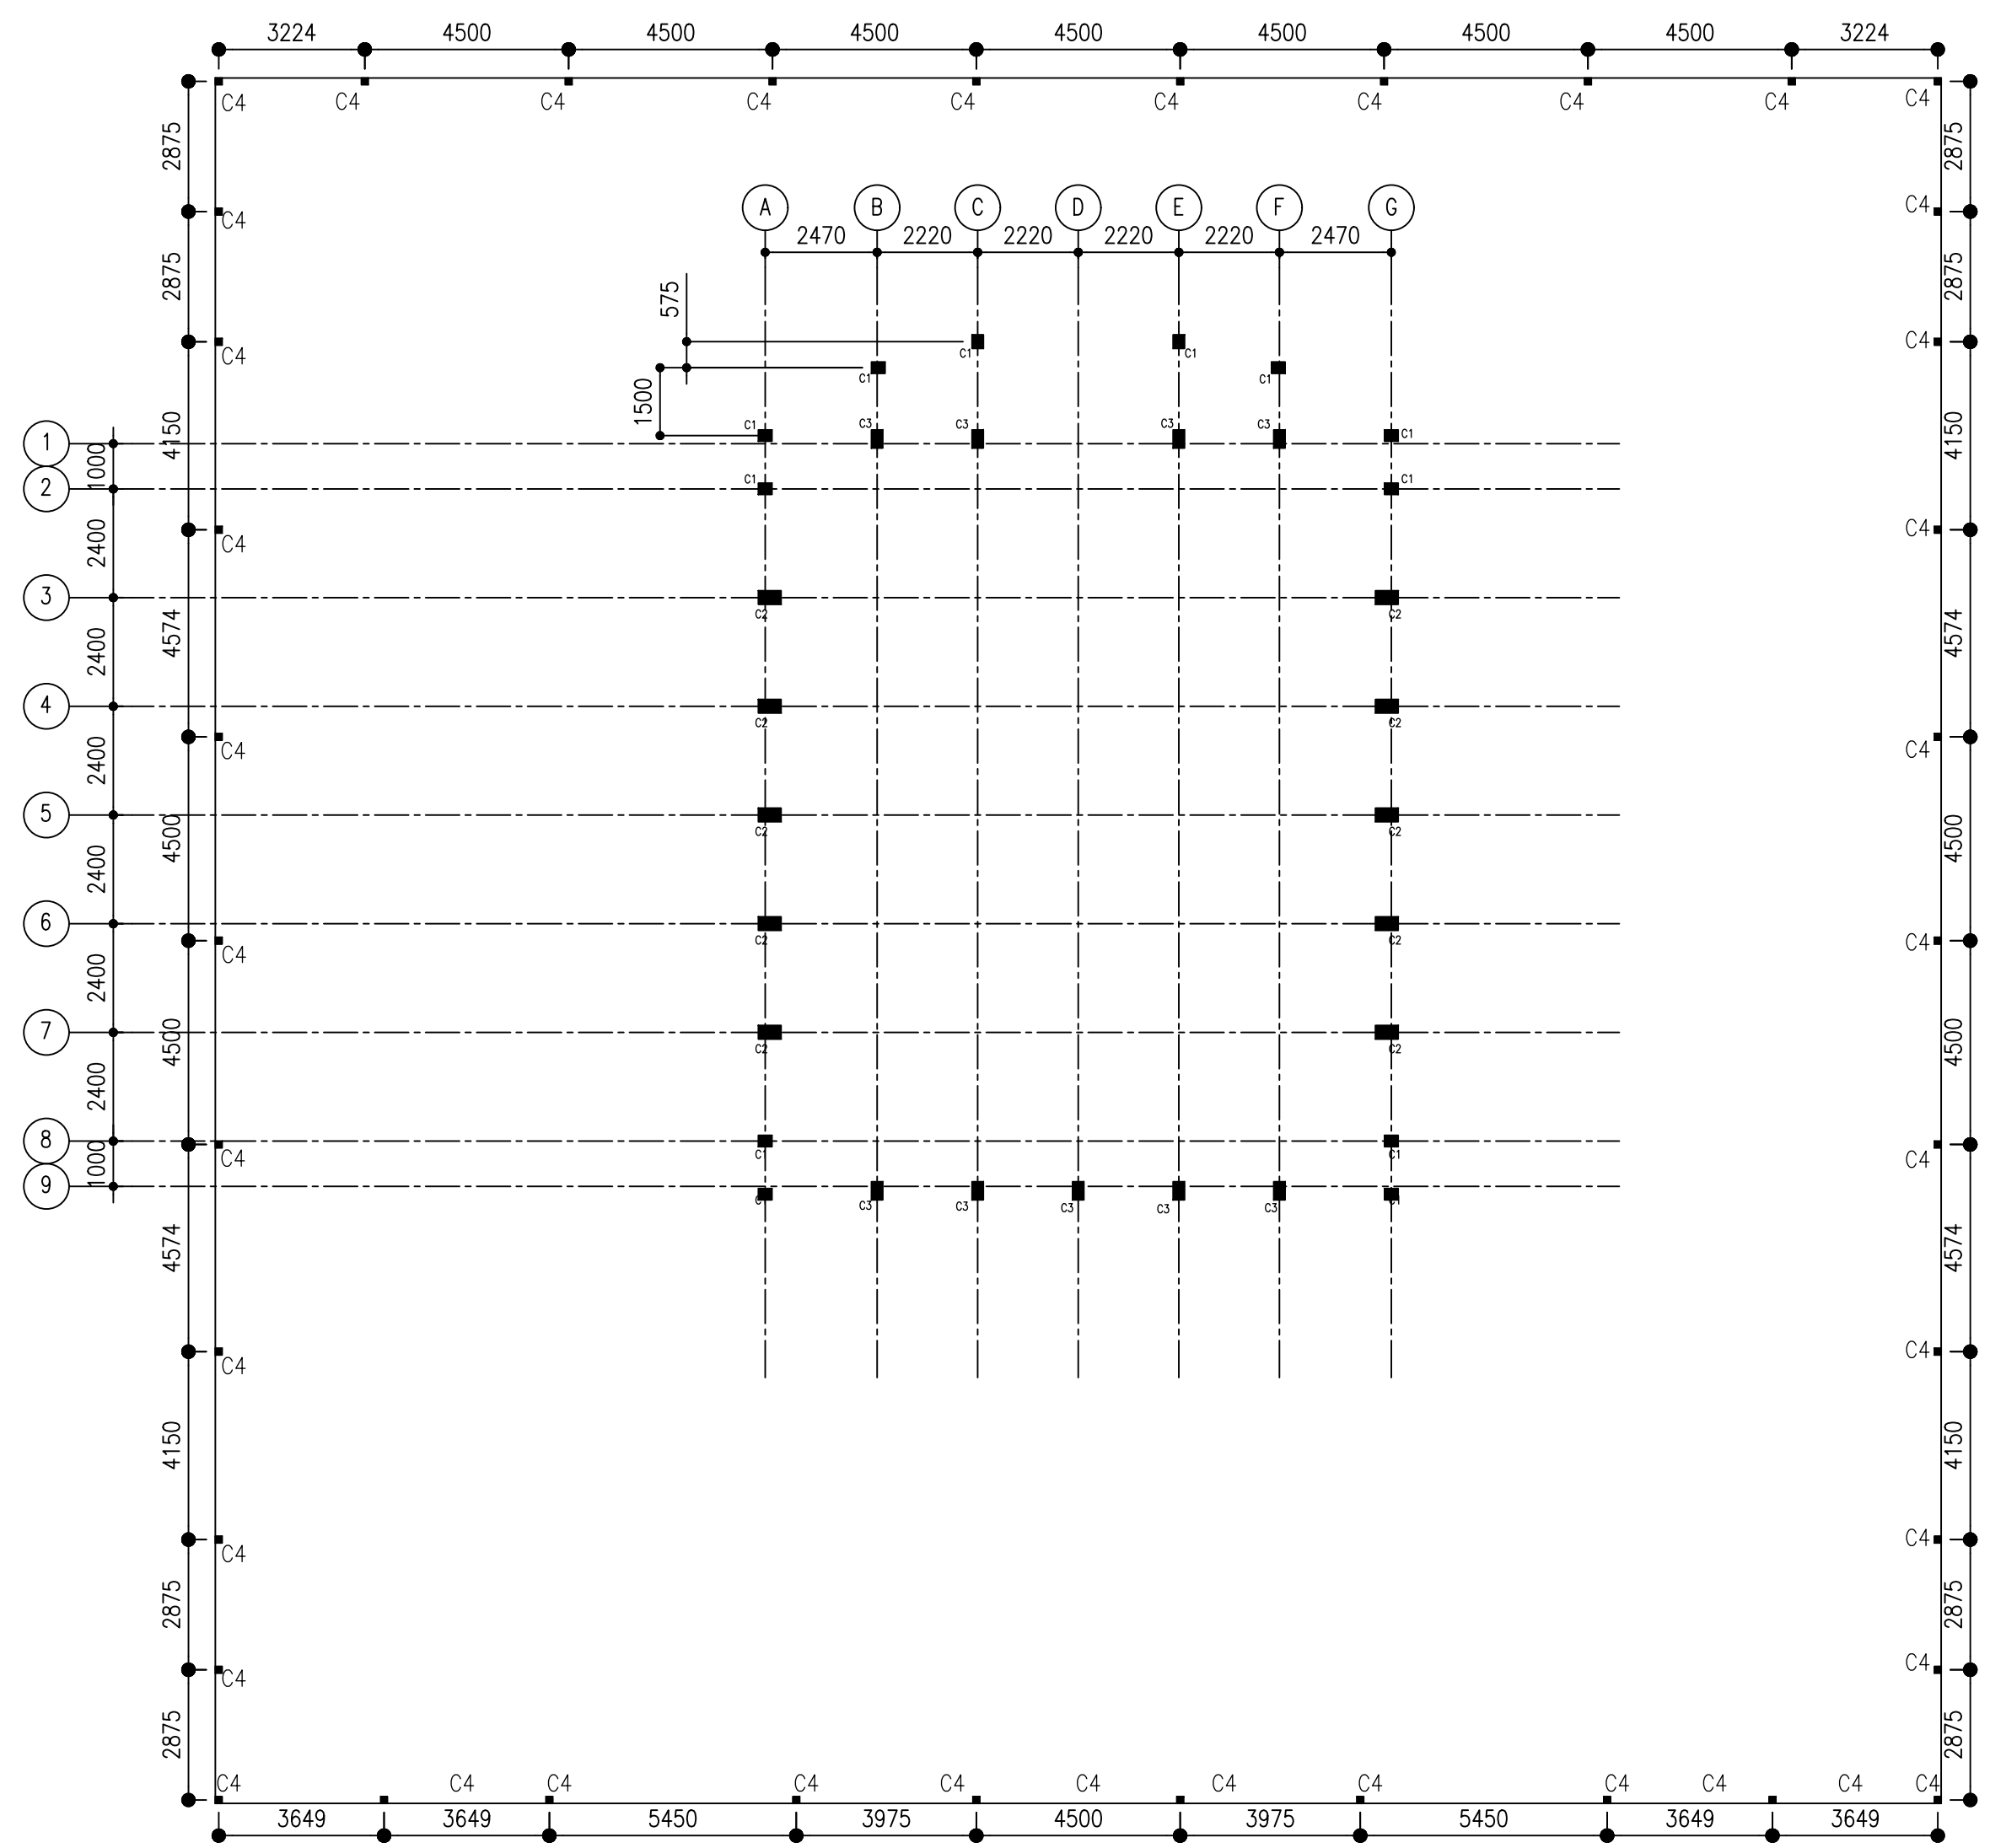

BOUNDARY WALL COLUMN LAYOUT  
SCALE 1:200  
0m 10m

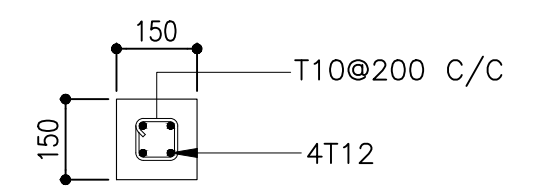

COLUMN DETAILS  
SCALE 1:20  
0m 1m

CLIENT:

MINISTRY OF ISLAMIC AFFAIRS

DESIGN AND CONSULTANCY:

SIARCH

PRIVATE LIMITED

LONUZUARAAY MAGU,MALE',20075,MALDIVES

EMAIL: INFO@SIARCH.DESIGN

HTTP://WWW.SIARCH.DESIGN

KEY PLAN:

WARNING:

- This drawing shall not be used for construction unless certified.

- Contractor to verify all dimensions of existing works on site before commencing any work or preparing shop drawings.

- Do not scale drawings, use written dimensions only.

- This drawing is to be read in conjunction with the specifications and conditions of contract.

- This drawing and design is copyright and no portion may be reproduced without the permission of the Consultant

REVISIONS

NO	DESCRIPTION	DATE

PROJECT:

PROPOSED MOSQUE FOR 300 PAX.

PHASE:

○ CONCEPT DESIGN

○ DESIGN DEVELOPMENT

● TENDER DOCUMENT

○ FOR CONSTRUCTION

○ AS BUILD DRAWINGS

DESIGNATION	NAME	SIGNATURE
PROJECT MANAGER	SIARCH PVT LTD	
STR. ENGINEER	KINNANATH HUSSAIN	
ARCHITECT	ALI WAJIEH	
CHECKED	MOHAMED SIRAJ	
DRAWN	ASHAN M.	


DWG. NAME:

STRUCTURAL

BOUNDARY WALL COLUMN LAYOUT

CODE	DATE	DWG. NO:
COM-32	16-09-18	ST03
FORMAT	A1 A2 A3	
SCALE	- - 1:100	ISSUE A


PDF FILE NAME:COM-32\_MSQ\_AB\_ST03\_A

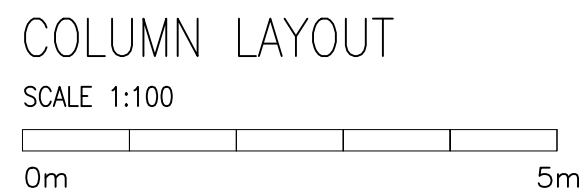

CODE COM-32	DATE 16-09-18			DWG. NO: ST04
FORMAT	A1	A2	A3	
SCALE	-	-	1:100	ISSUE A
PDF FILE NAME: COM-32_MSQ_AB_ST04_A				


**WARNING:**


- This drawing shall not be used for construction unless certified.
- Contractor to verify all dimensions of existing works on site before commencing any work or preparing shop drawings.
- Do not scale drawings, use written dimensions only.
- This drawing is to be read in conjunction with the specifications and conditions of contract.
- This drawing and design is copyright and no portion may be reproduced without the permission of the Consultant

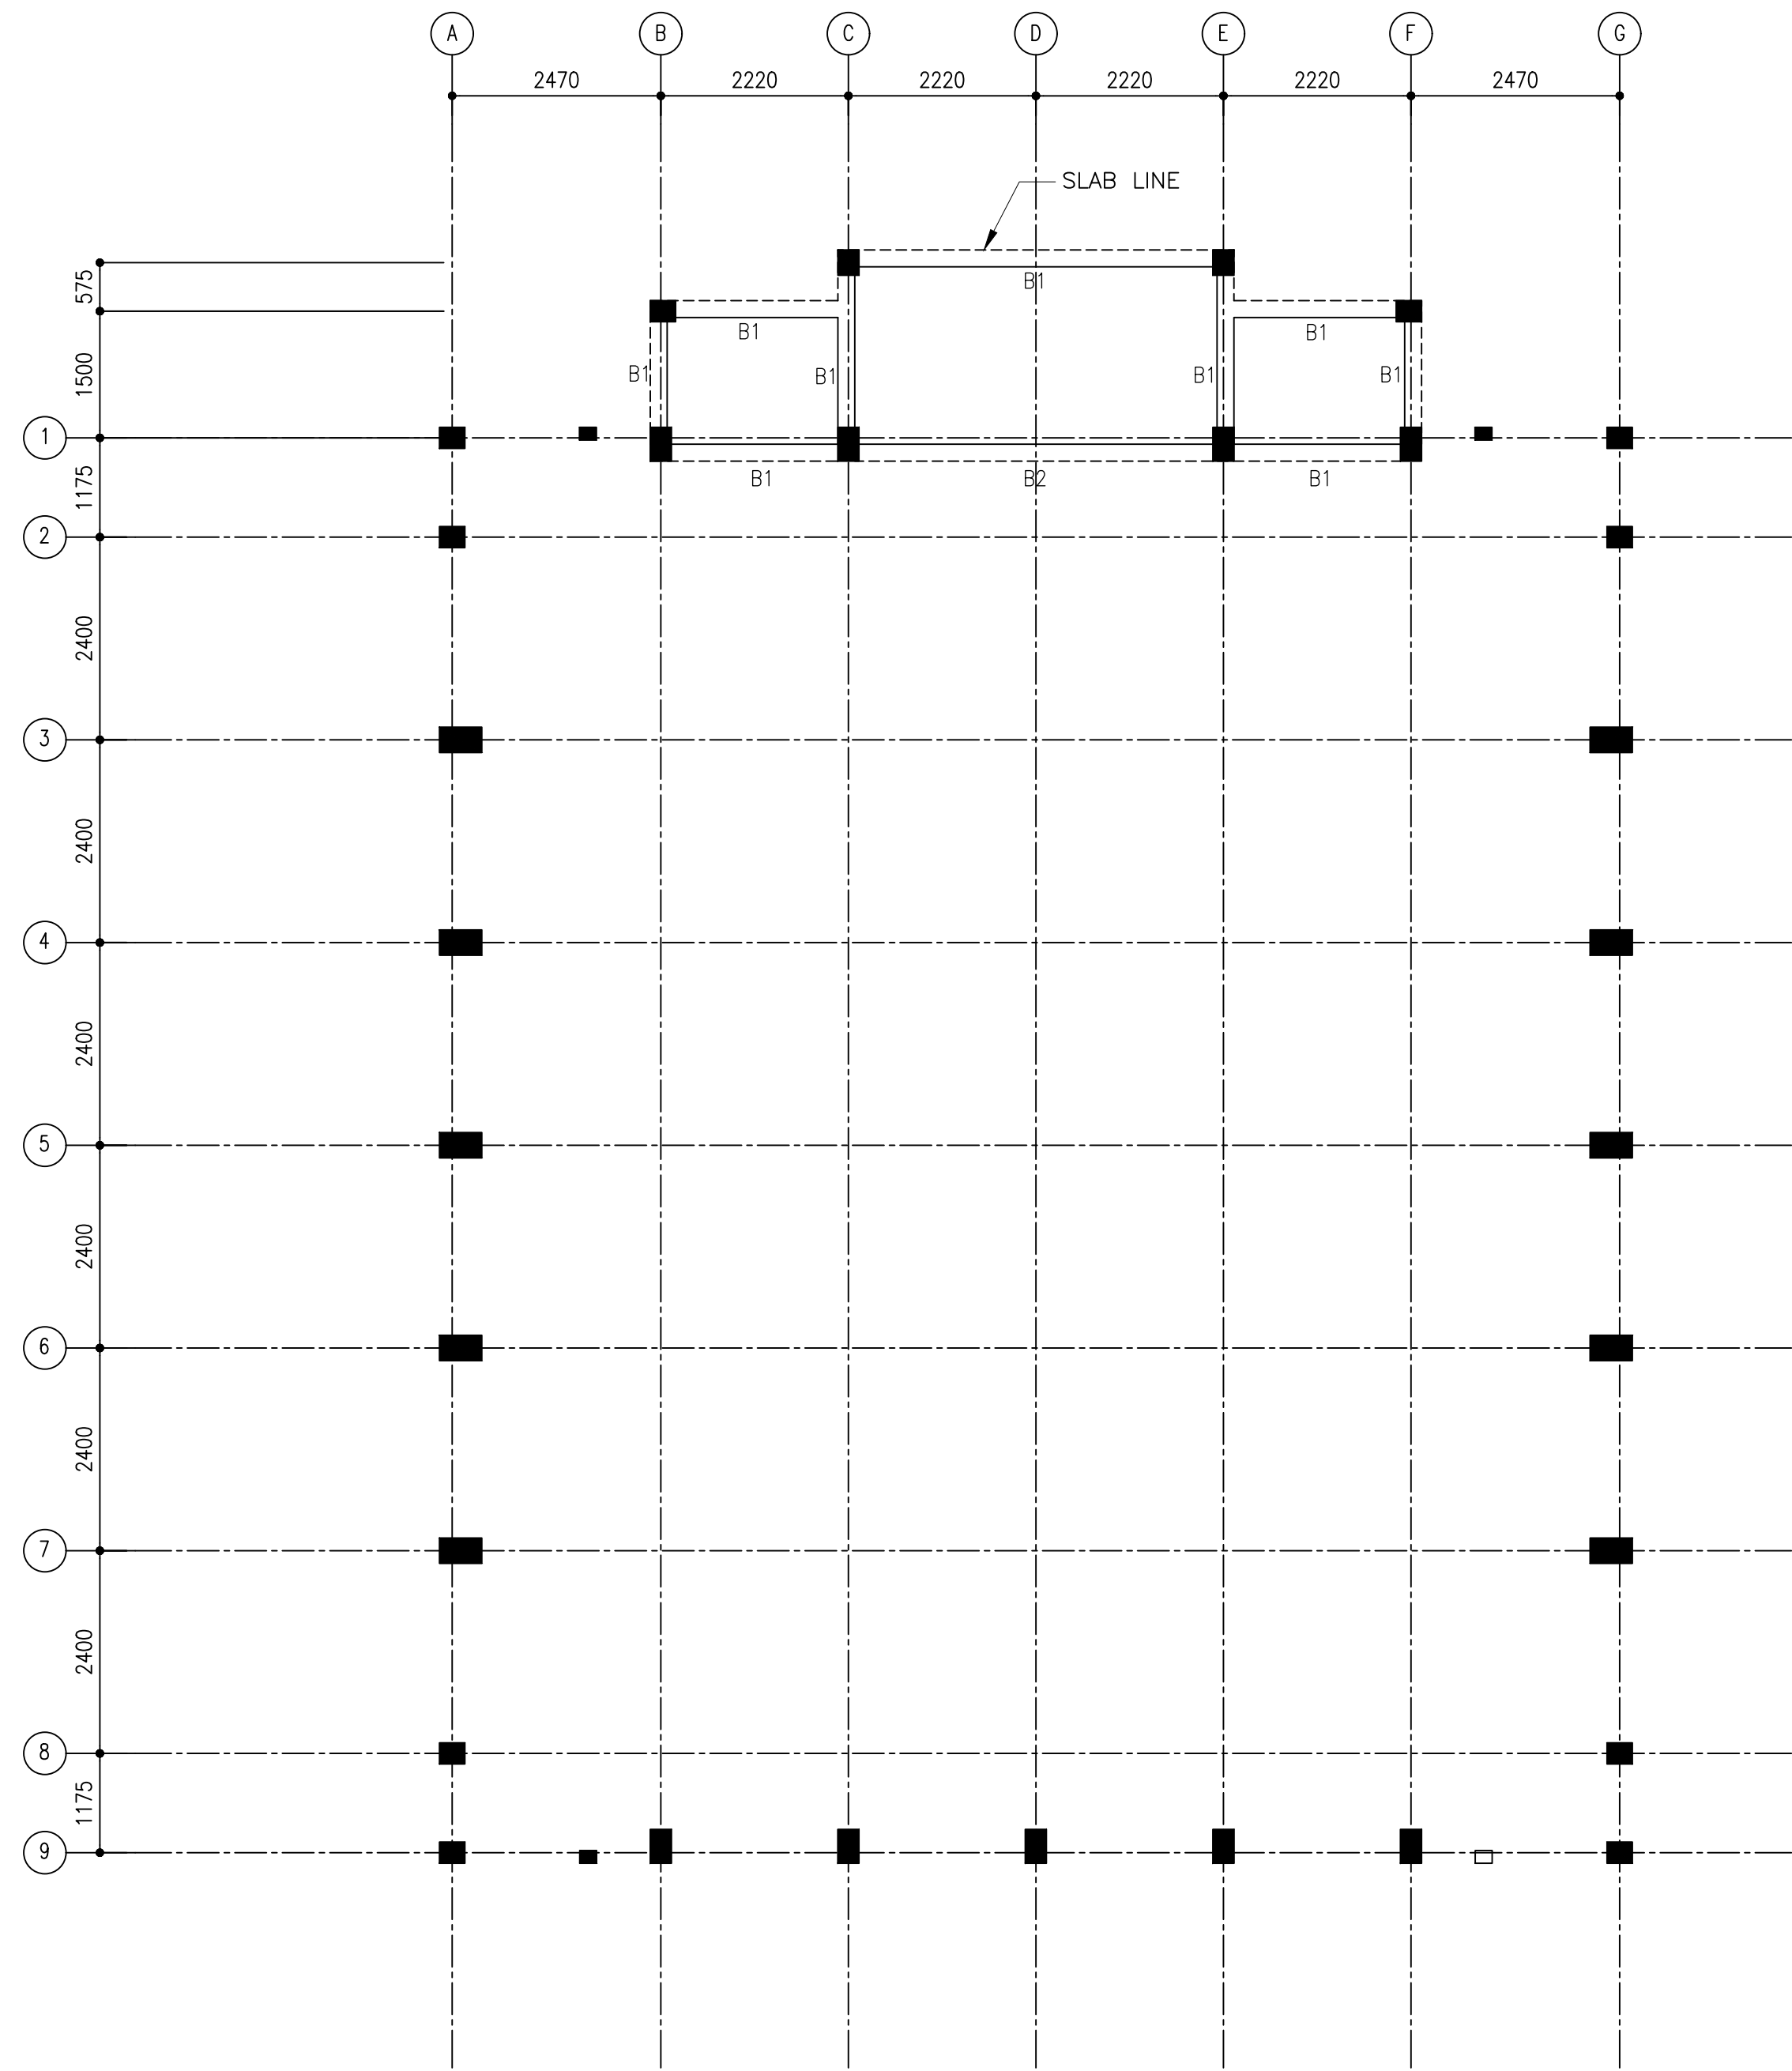

BEAM LAYOUT (LEVEL-1)


SCALE 1:100

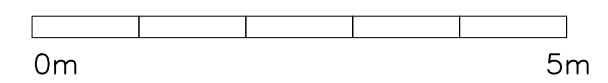

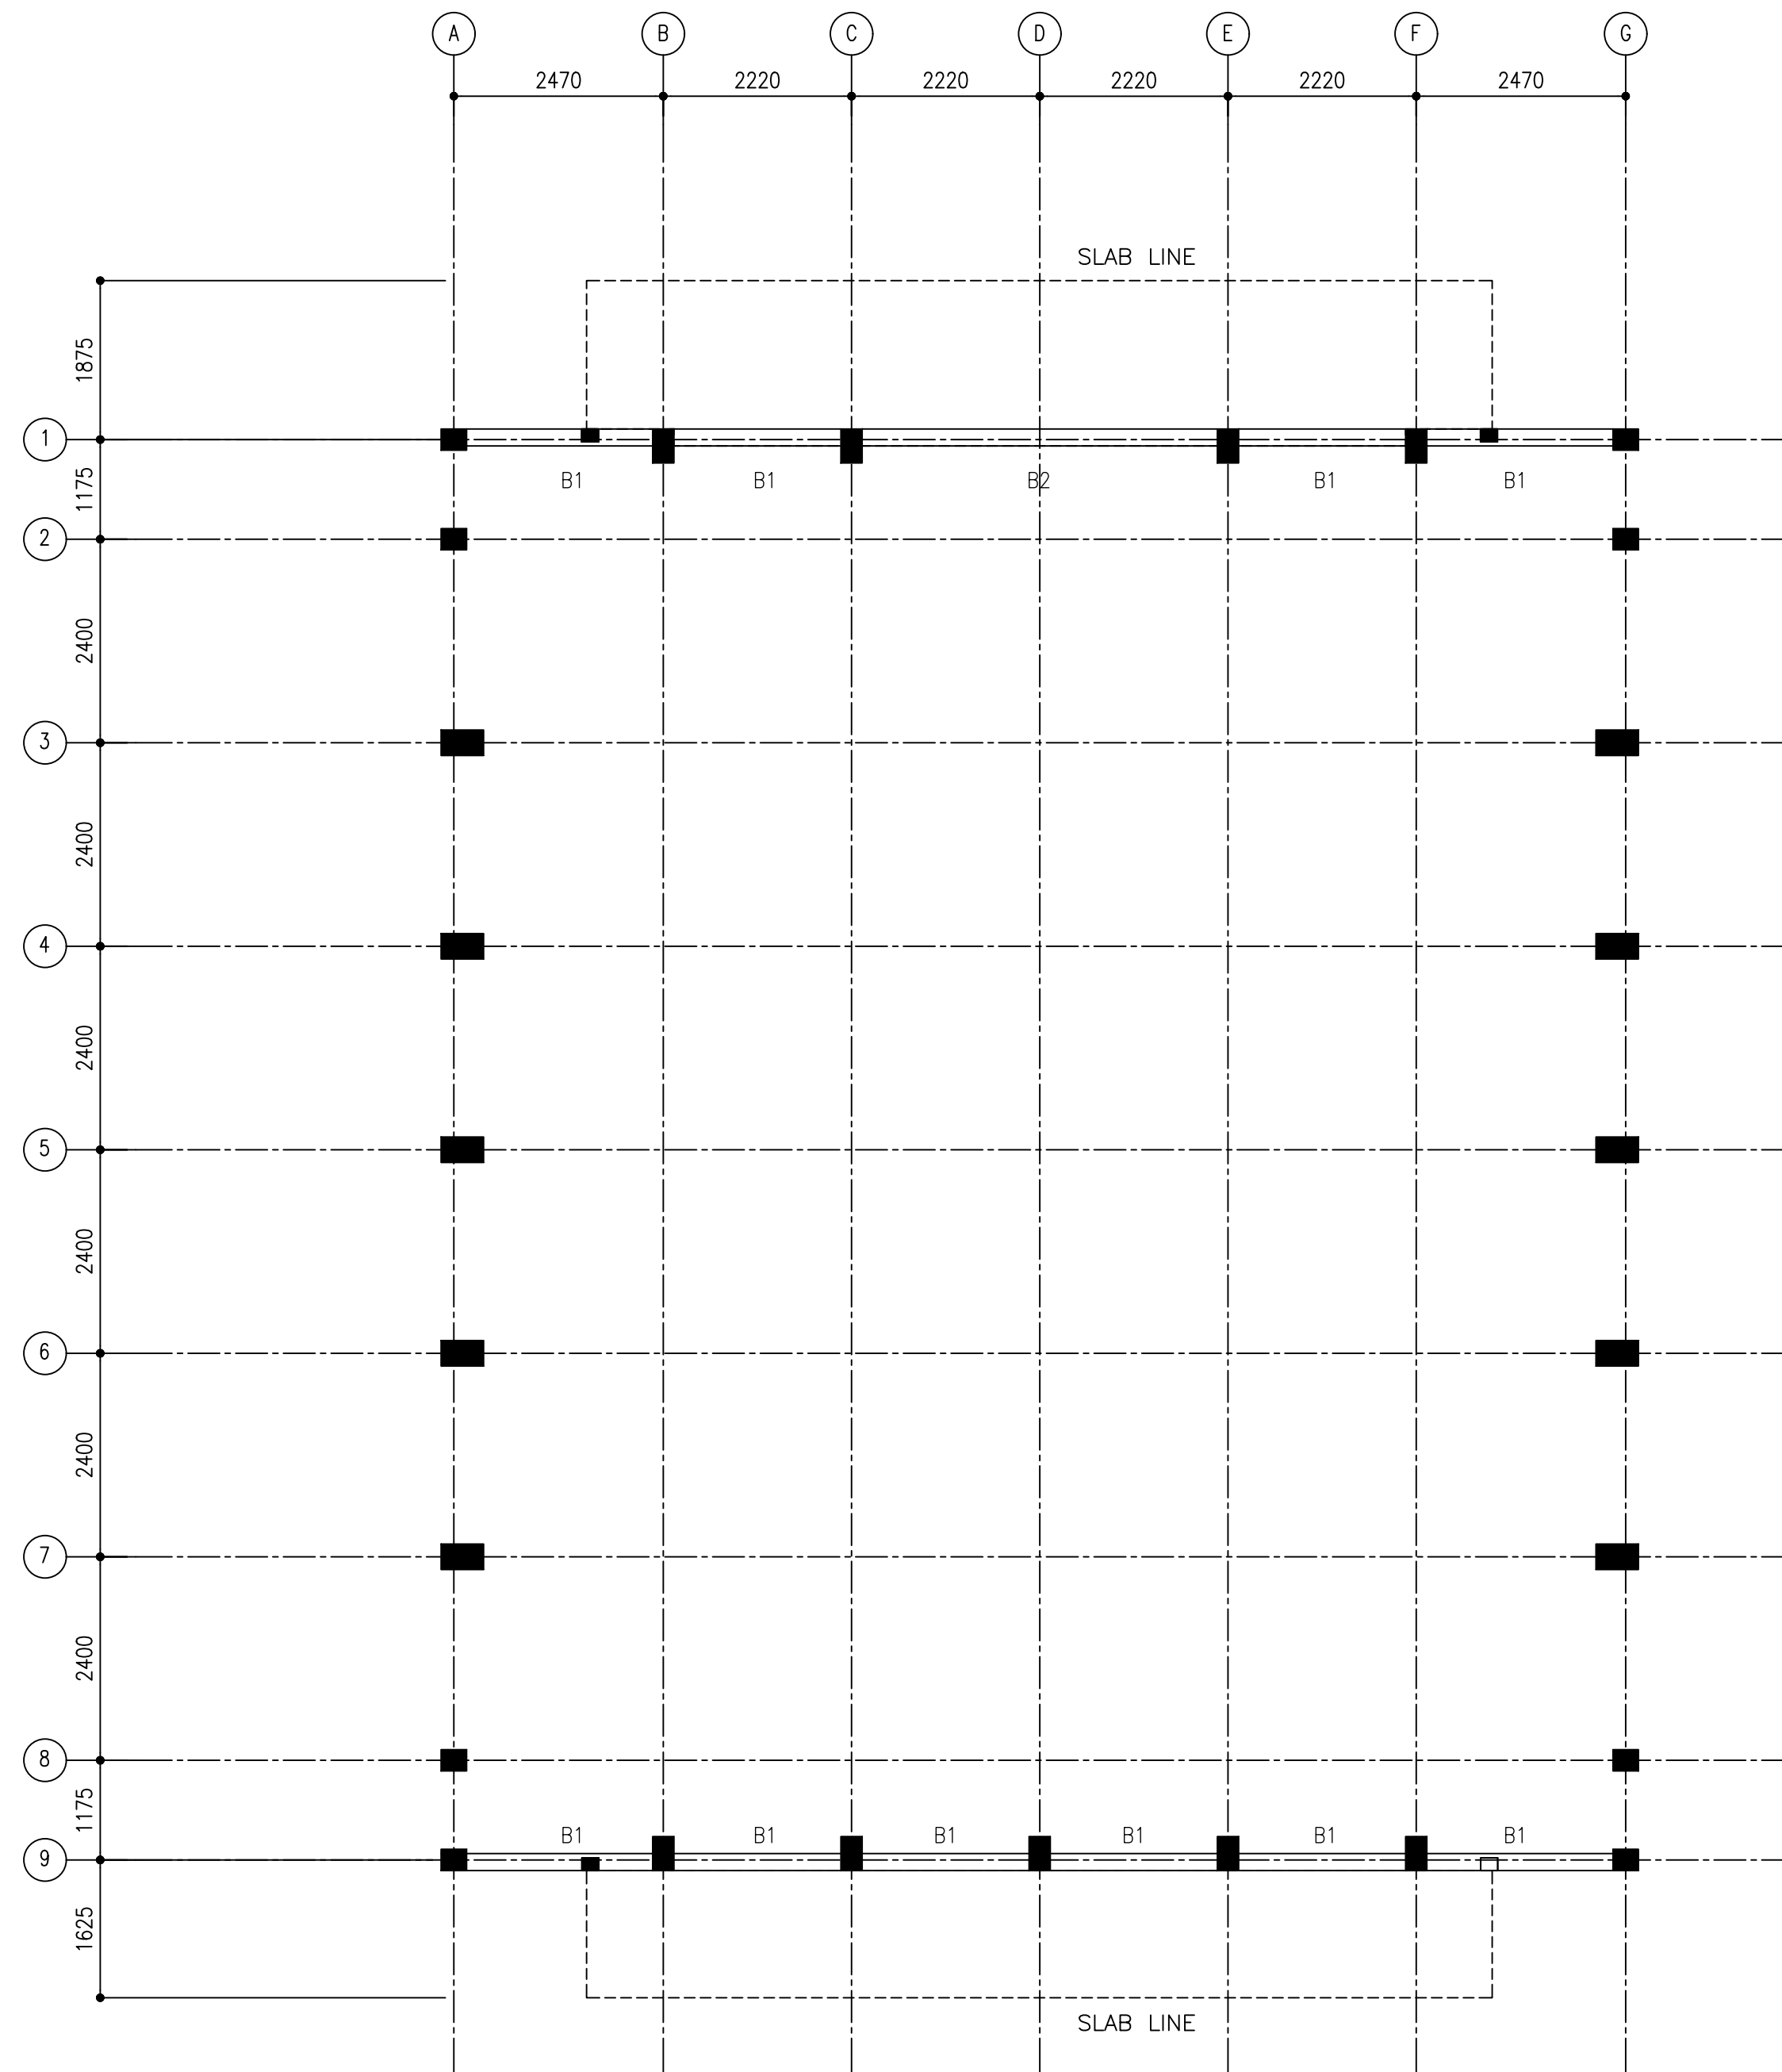


BEAM LAYOUT (LEVEL-2)

SCALE 1:100


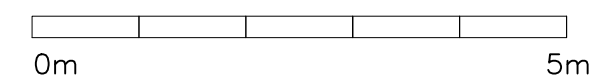




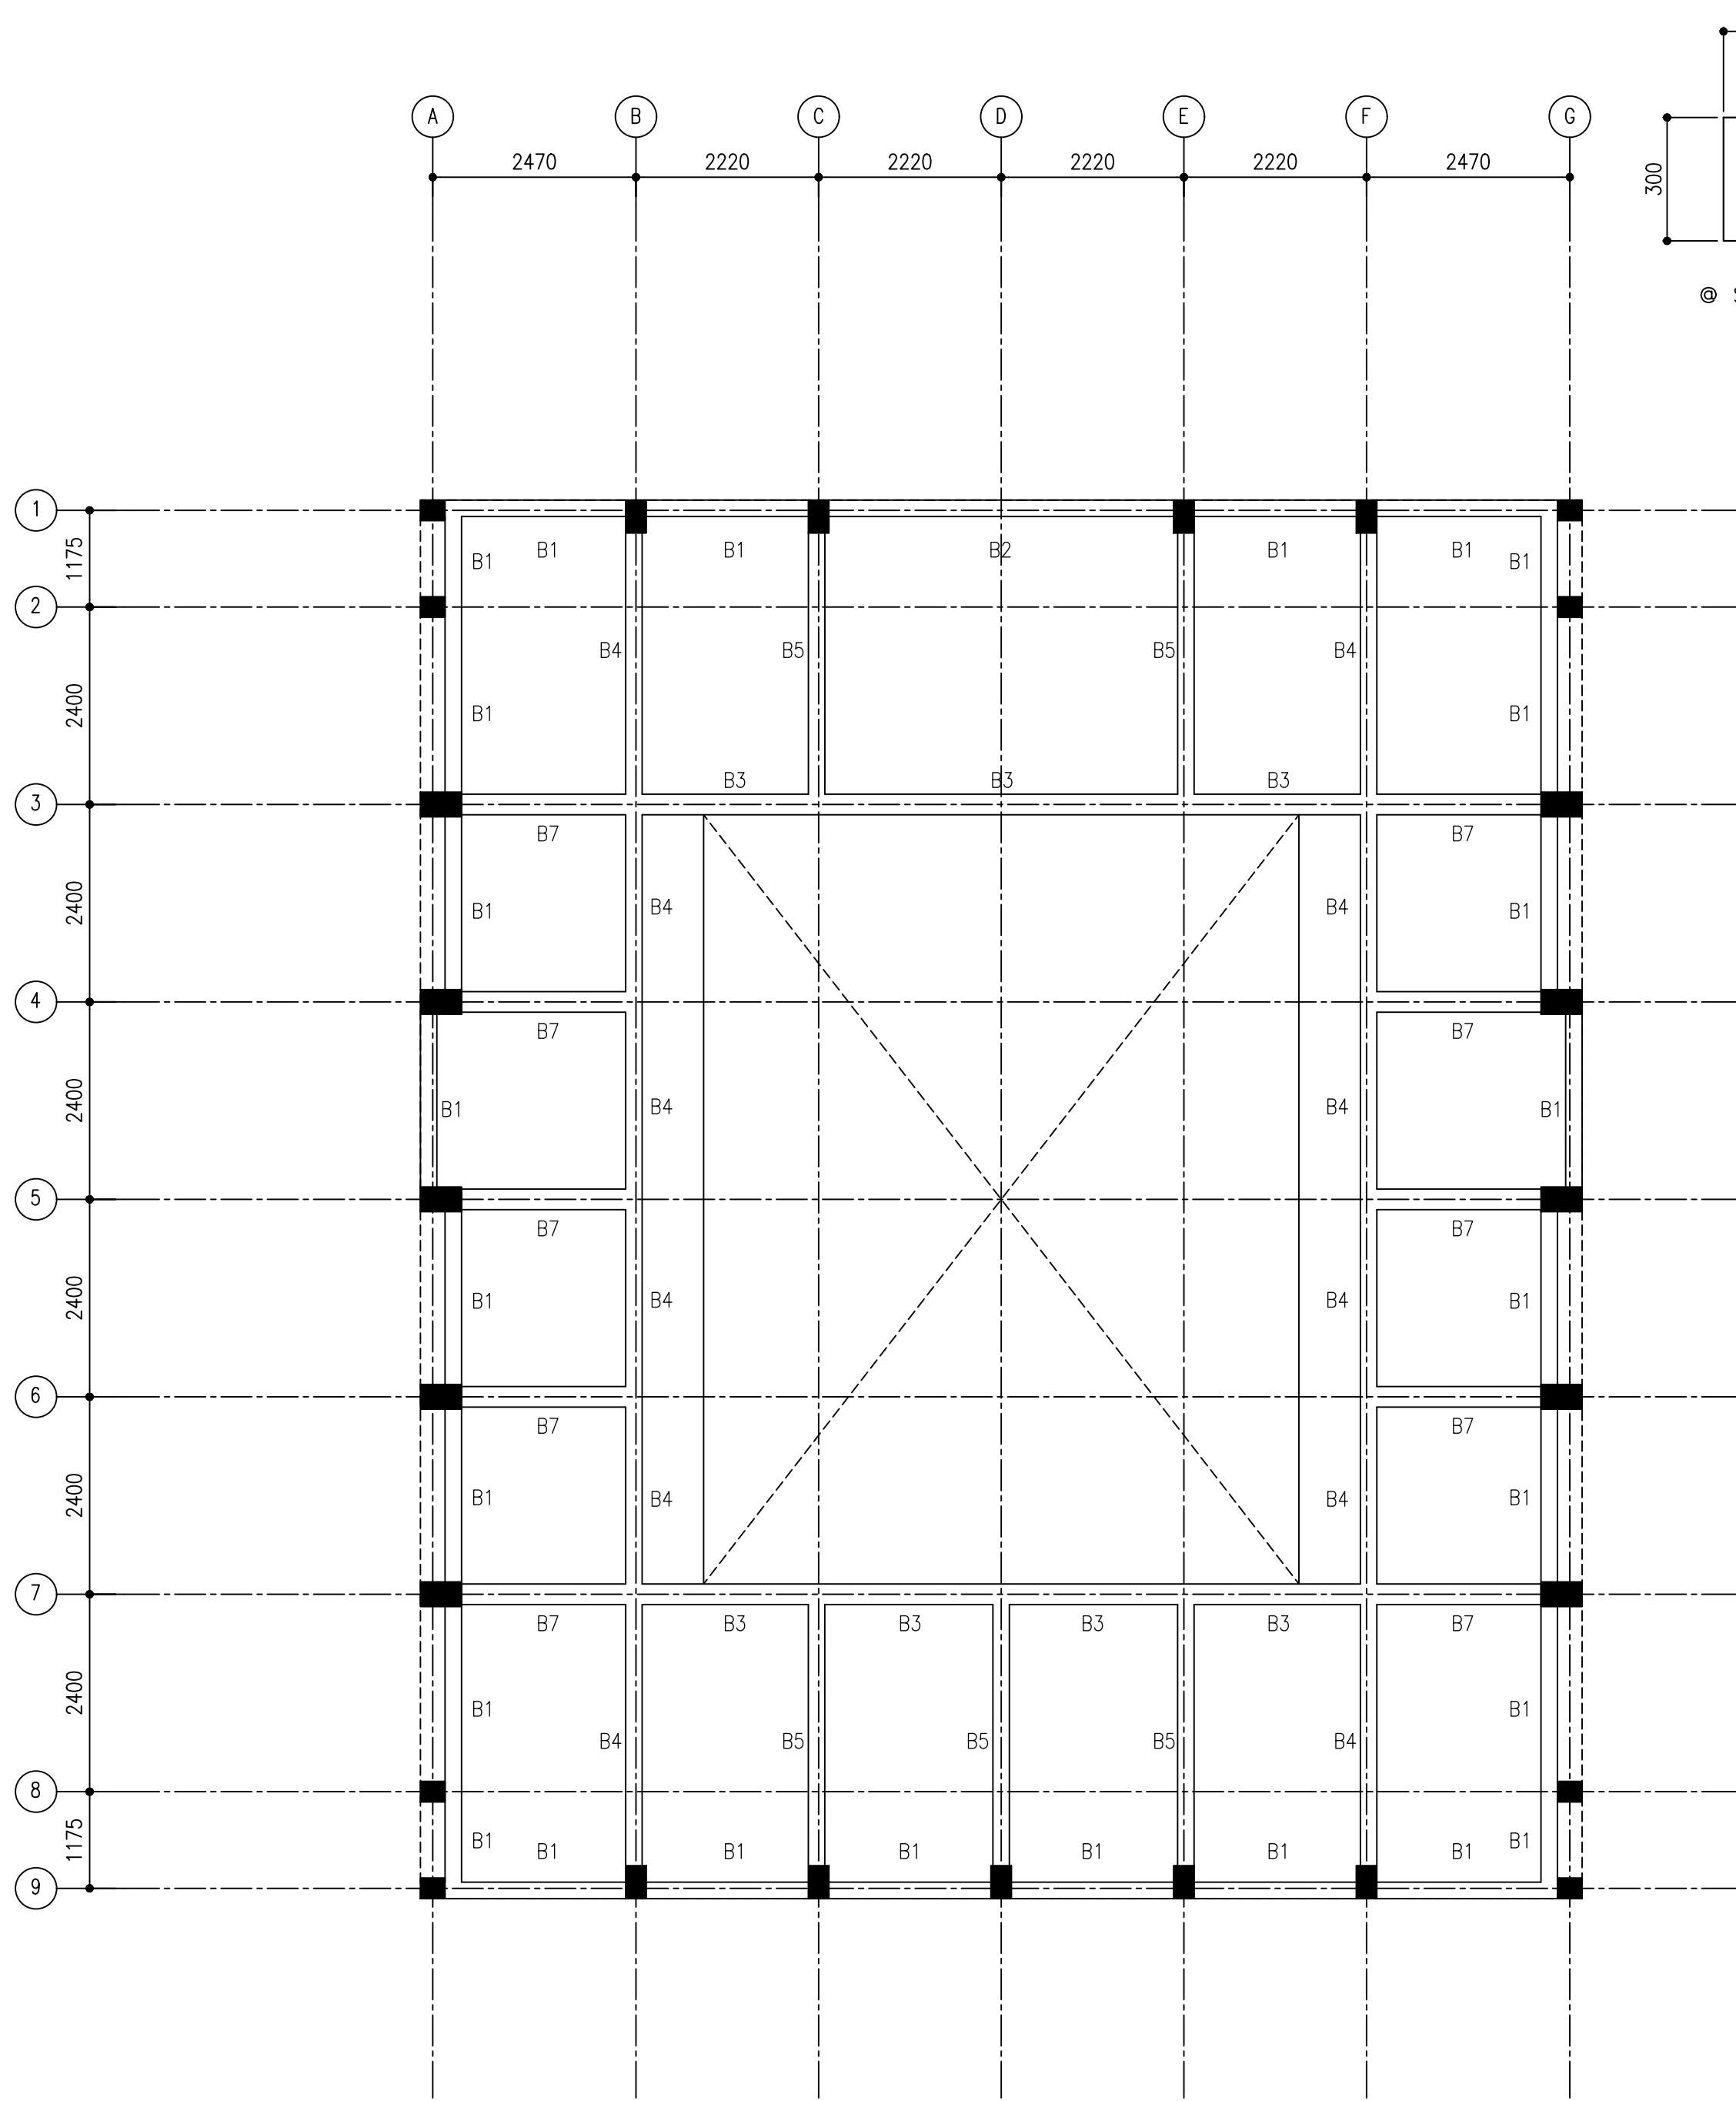


BEAM LAYOUT (LEVEL-3)


SCALE 1:100

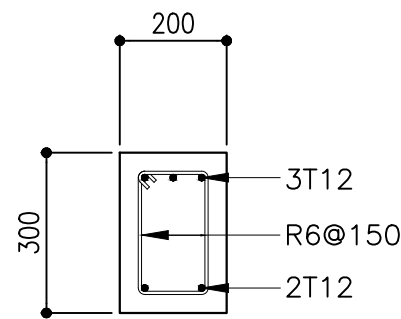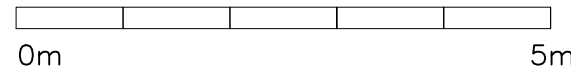


@ SUPPORT

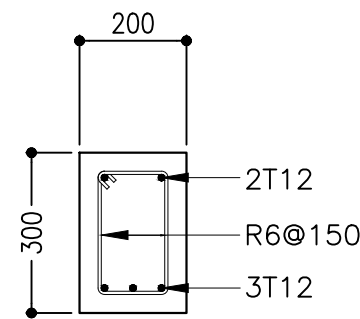

@ MIDSPAN

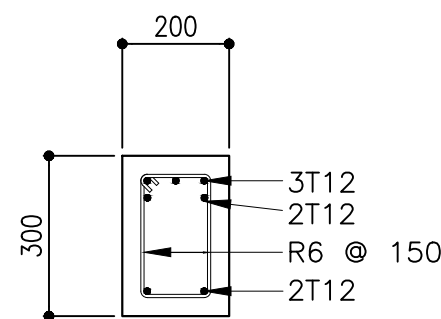


@ SUPPORT

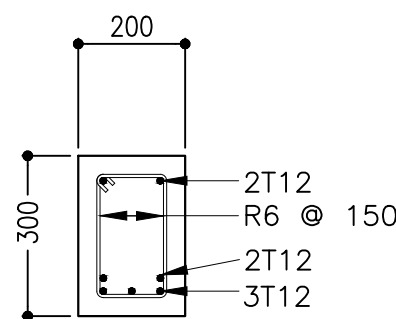


@ MIDSPAN

B1

B2

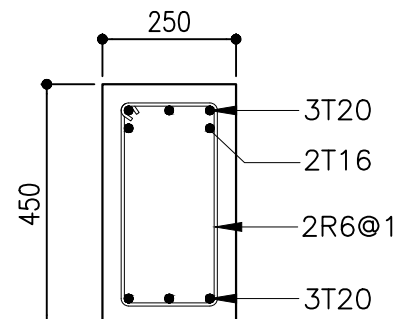


@ SUPPORT

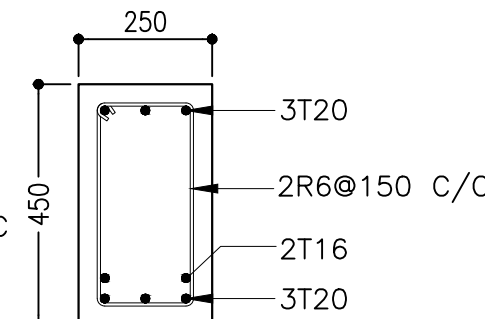


@ MIDSPAN

B3

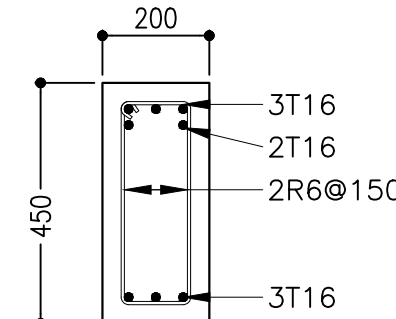


@ SUPPORT

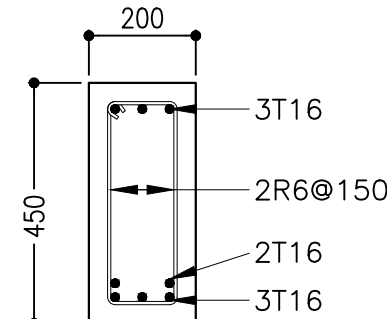


@ MIDSPAN

B4

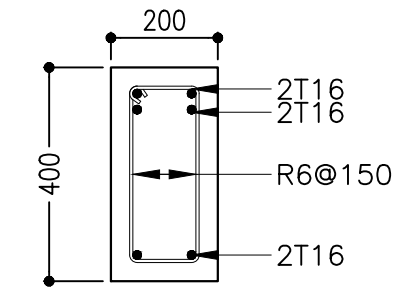


@ SUPPORT

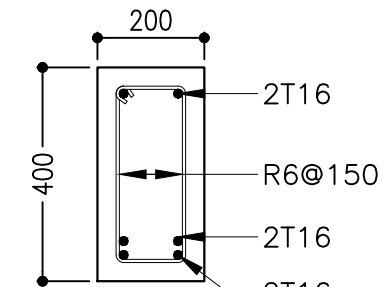


@ MIDSPAN

B5

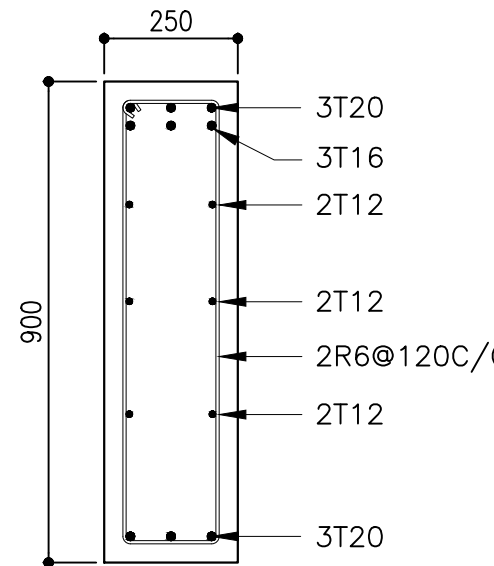

START

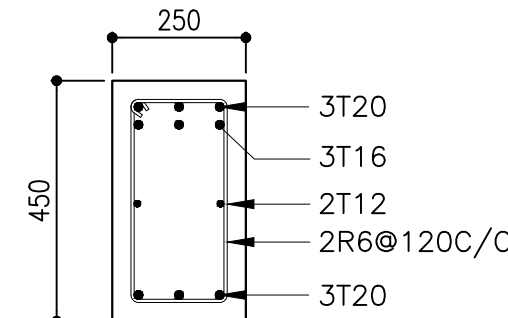


END

B7

BEAM DETAILS

SCALE 1:20

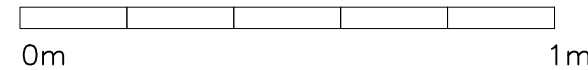

CLIENT:  
MINISTRY OF ISLAMIC AFFAIRS

DESIGN AND CONSULTANCY:  
**SIARCH**  
PRIVATE LIMITED  
LONUZIYARAIY MAGU, MALE', 20075, MALDIVES  
EMAIL: INFO@SIARCH.DESIGN  
HTTP://WWW.SIARCH.DESIGN

KEY PLAN:

WARNING:

- This drawing shall not be used for construction unless certified.
- Contractor to verify all dimensions of existing works on site before commencing any work or preparing shop drawings.
- Do not scale drawings, use written dimensions only.
- This drawing is to be read in conjunction with the specifications and conditions of contract.
- This drawing and design is copyright and no portion may be reproduced without the permission of the Consultant

REVISIONS		
NO	DESCRIPTION	DATE

PROJECT:  
**PROPOSED MOSQUE FOR 300 PAX.**

PHASE:

- ☐ CONCEPT DESIGN
- ☐ DESIGN DEVELOPMENT
- ☒ TENDER DOCUMENT
- ☐ FOR CONSTRUCTION
- ☐ AS BUILD DRAWINGS


DESIGNATION	NAME	SIGNATURE
PROJECT MANAGER	SIARCH PVT LTD.	
STR. ENGINEER	KINNANATH HUSSAIN	
ARCHITECT	ALI WAJEEH	
CHECKED	MOHAMED SIRAJ	
DRAWN	ASHAN M.	

DWG. NAME:  
  
**STRUCTURAL**

BEAM PLAN


CODE	DATE		DWG. NO:
COM-32	16-09-18		ST05
FORMAT	A1	A2	A3
SCALE	-	-	1:100
ISSUE A			

PDF FILE NAME: COM-32\_MSQ\_AB\_ST05\_A

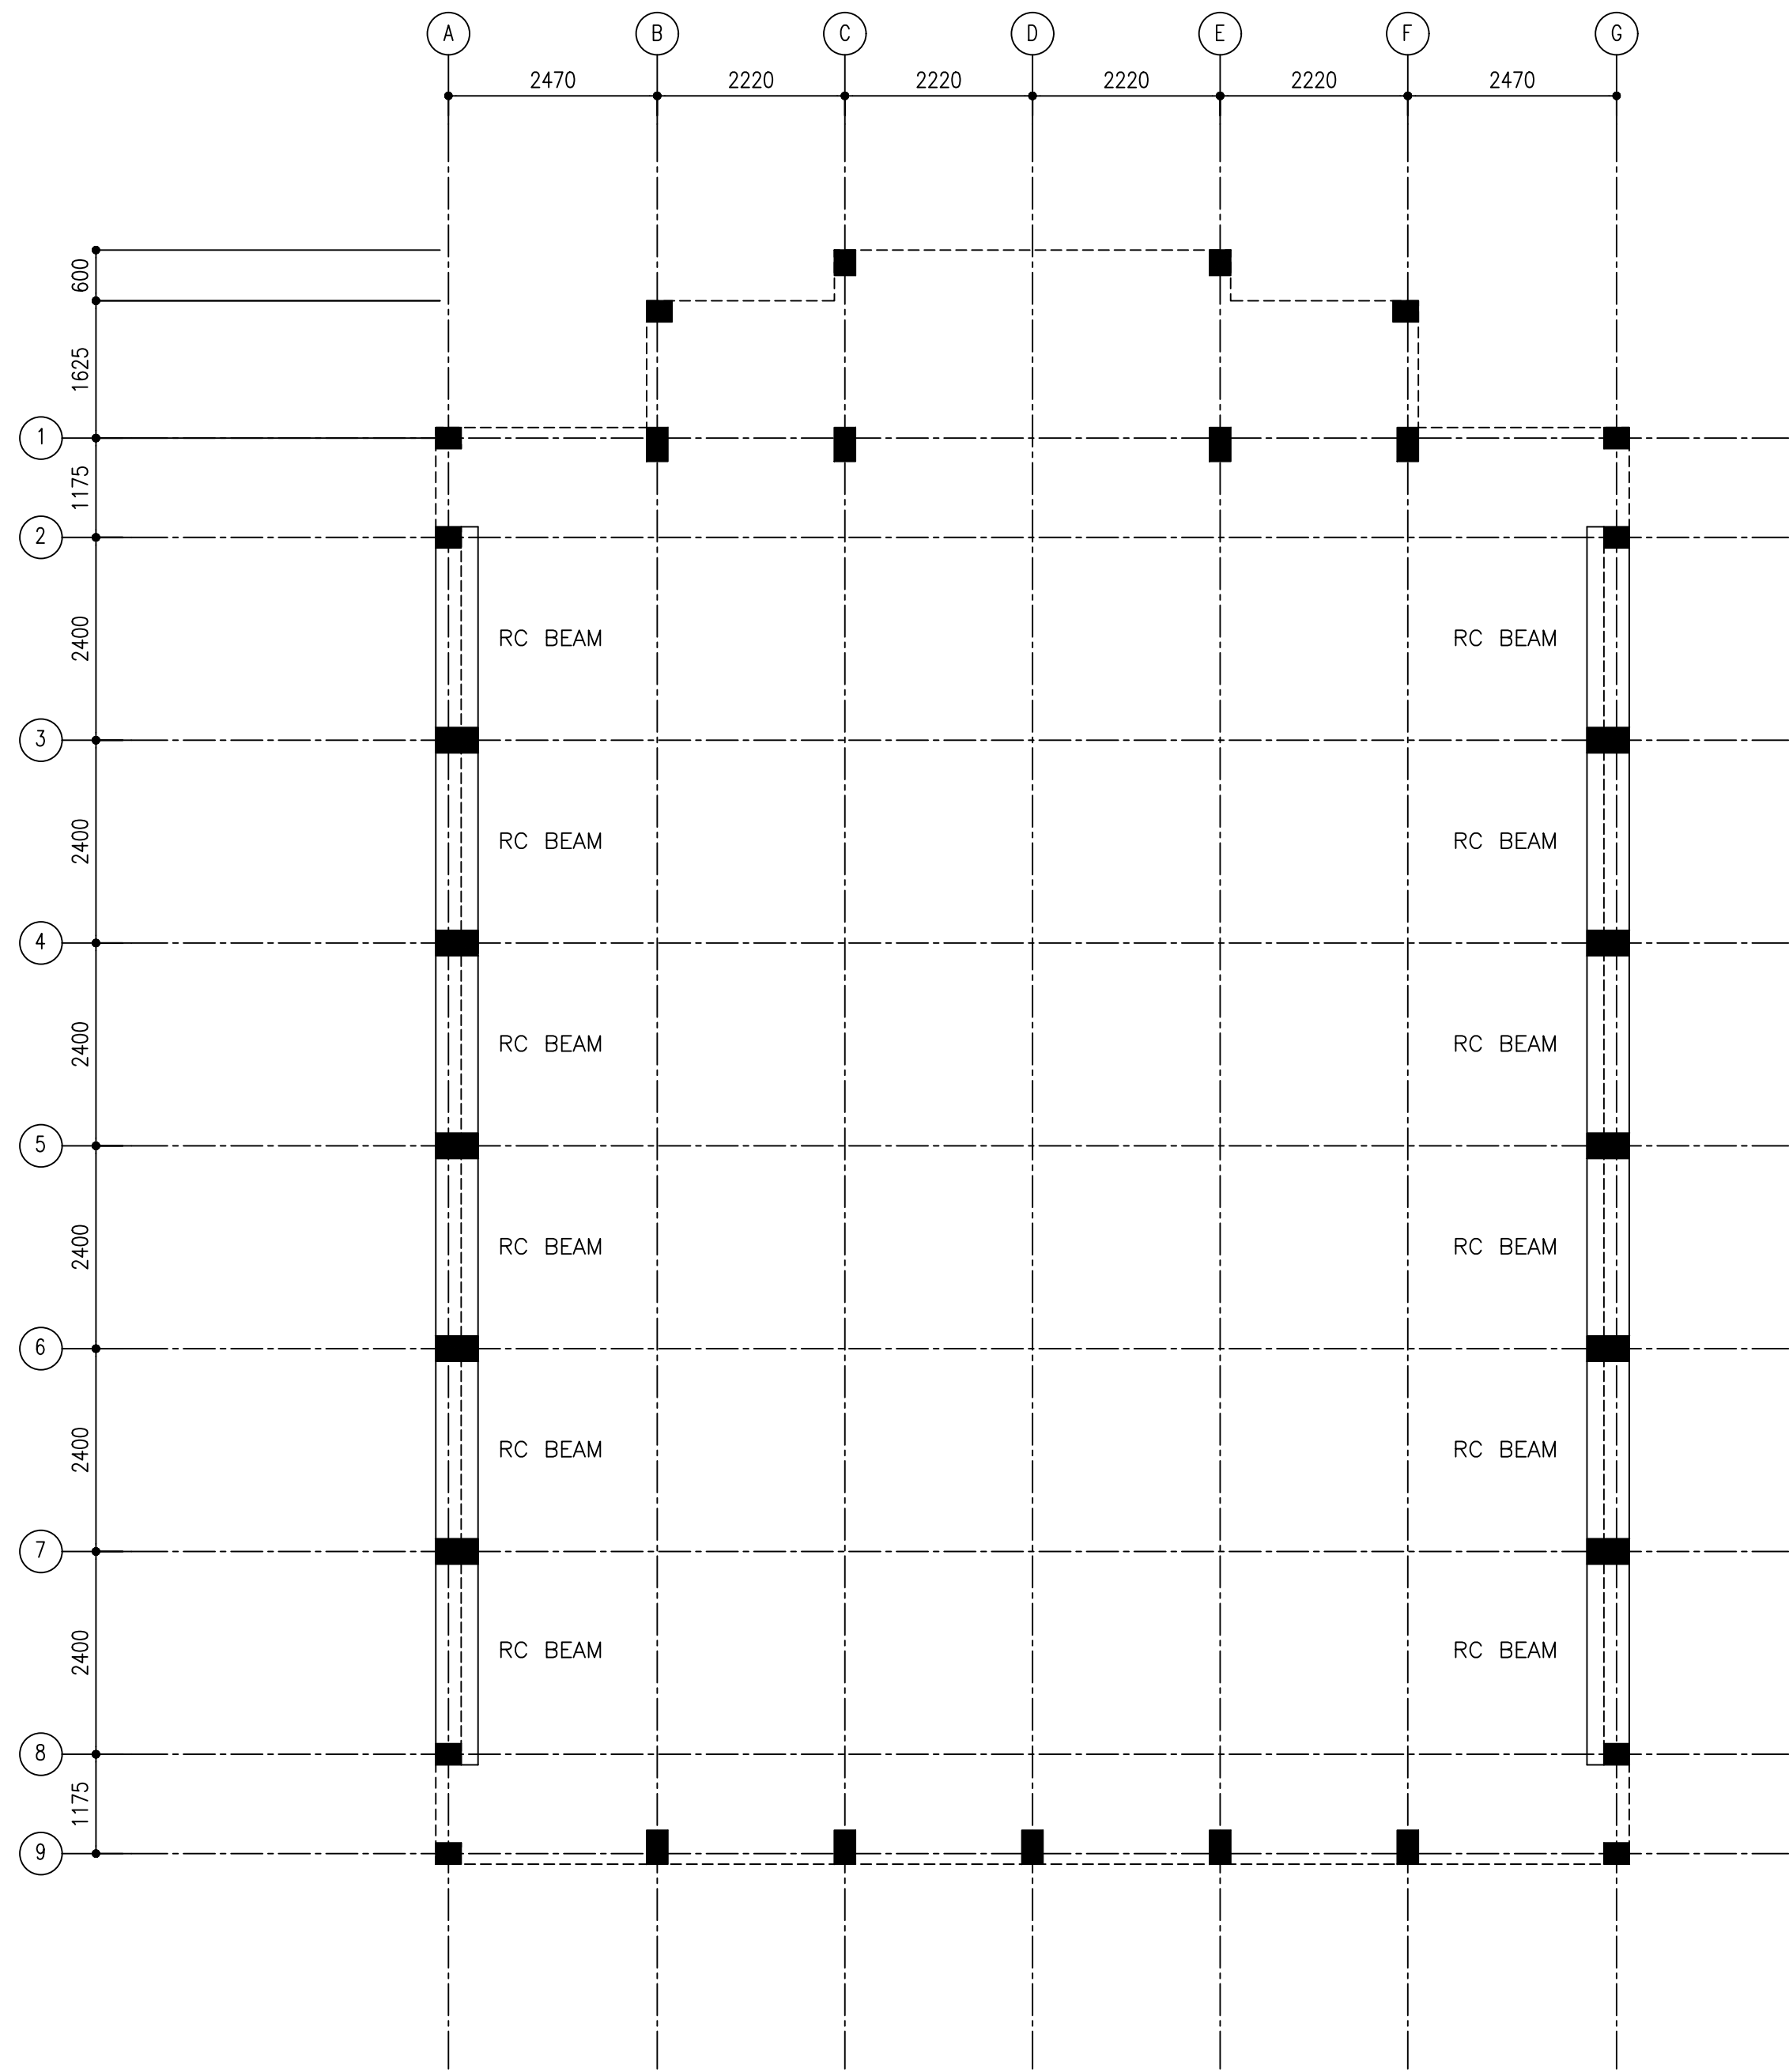


LINTEL BEAM LAYOUT (LEVEL-4)

SCALE 1:100


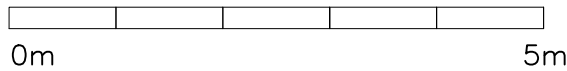


Ref.section Y2-Y2 & Detail-4: Roof shade detail

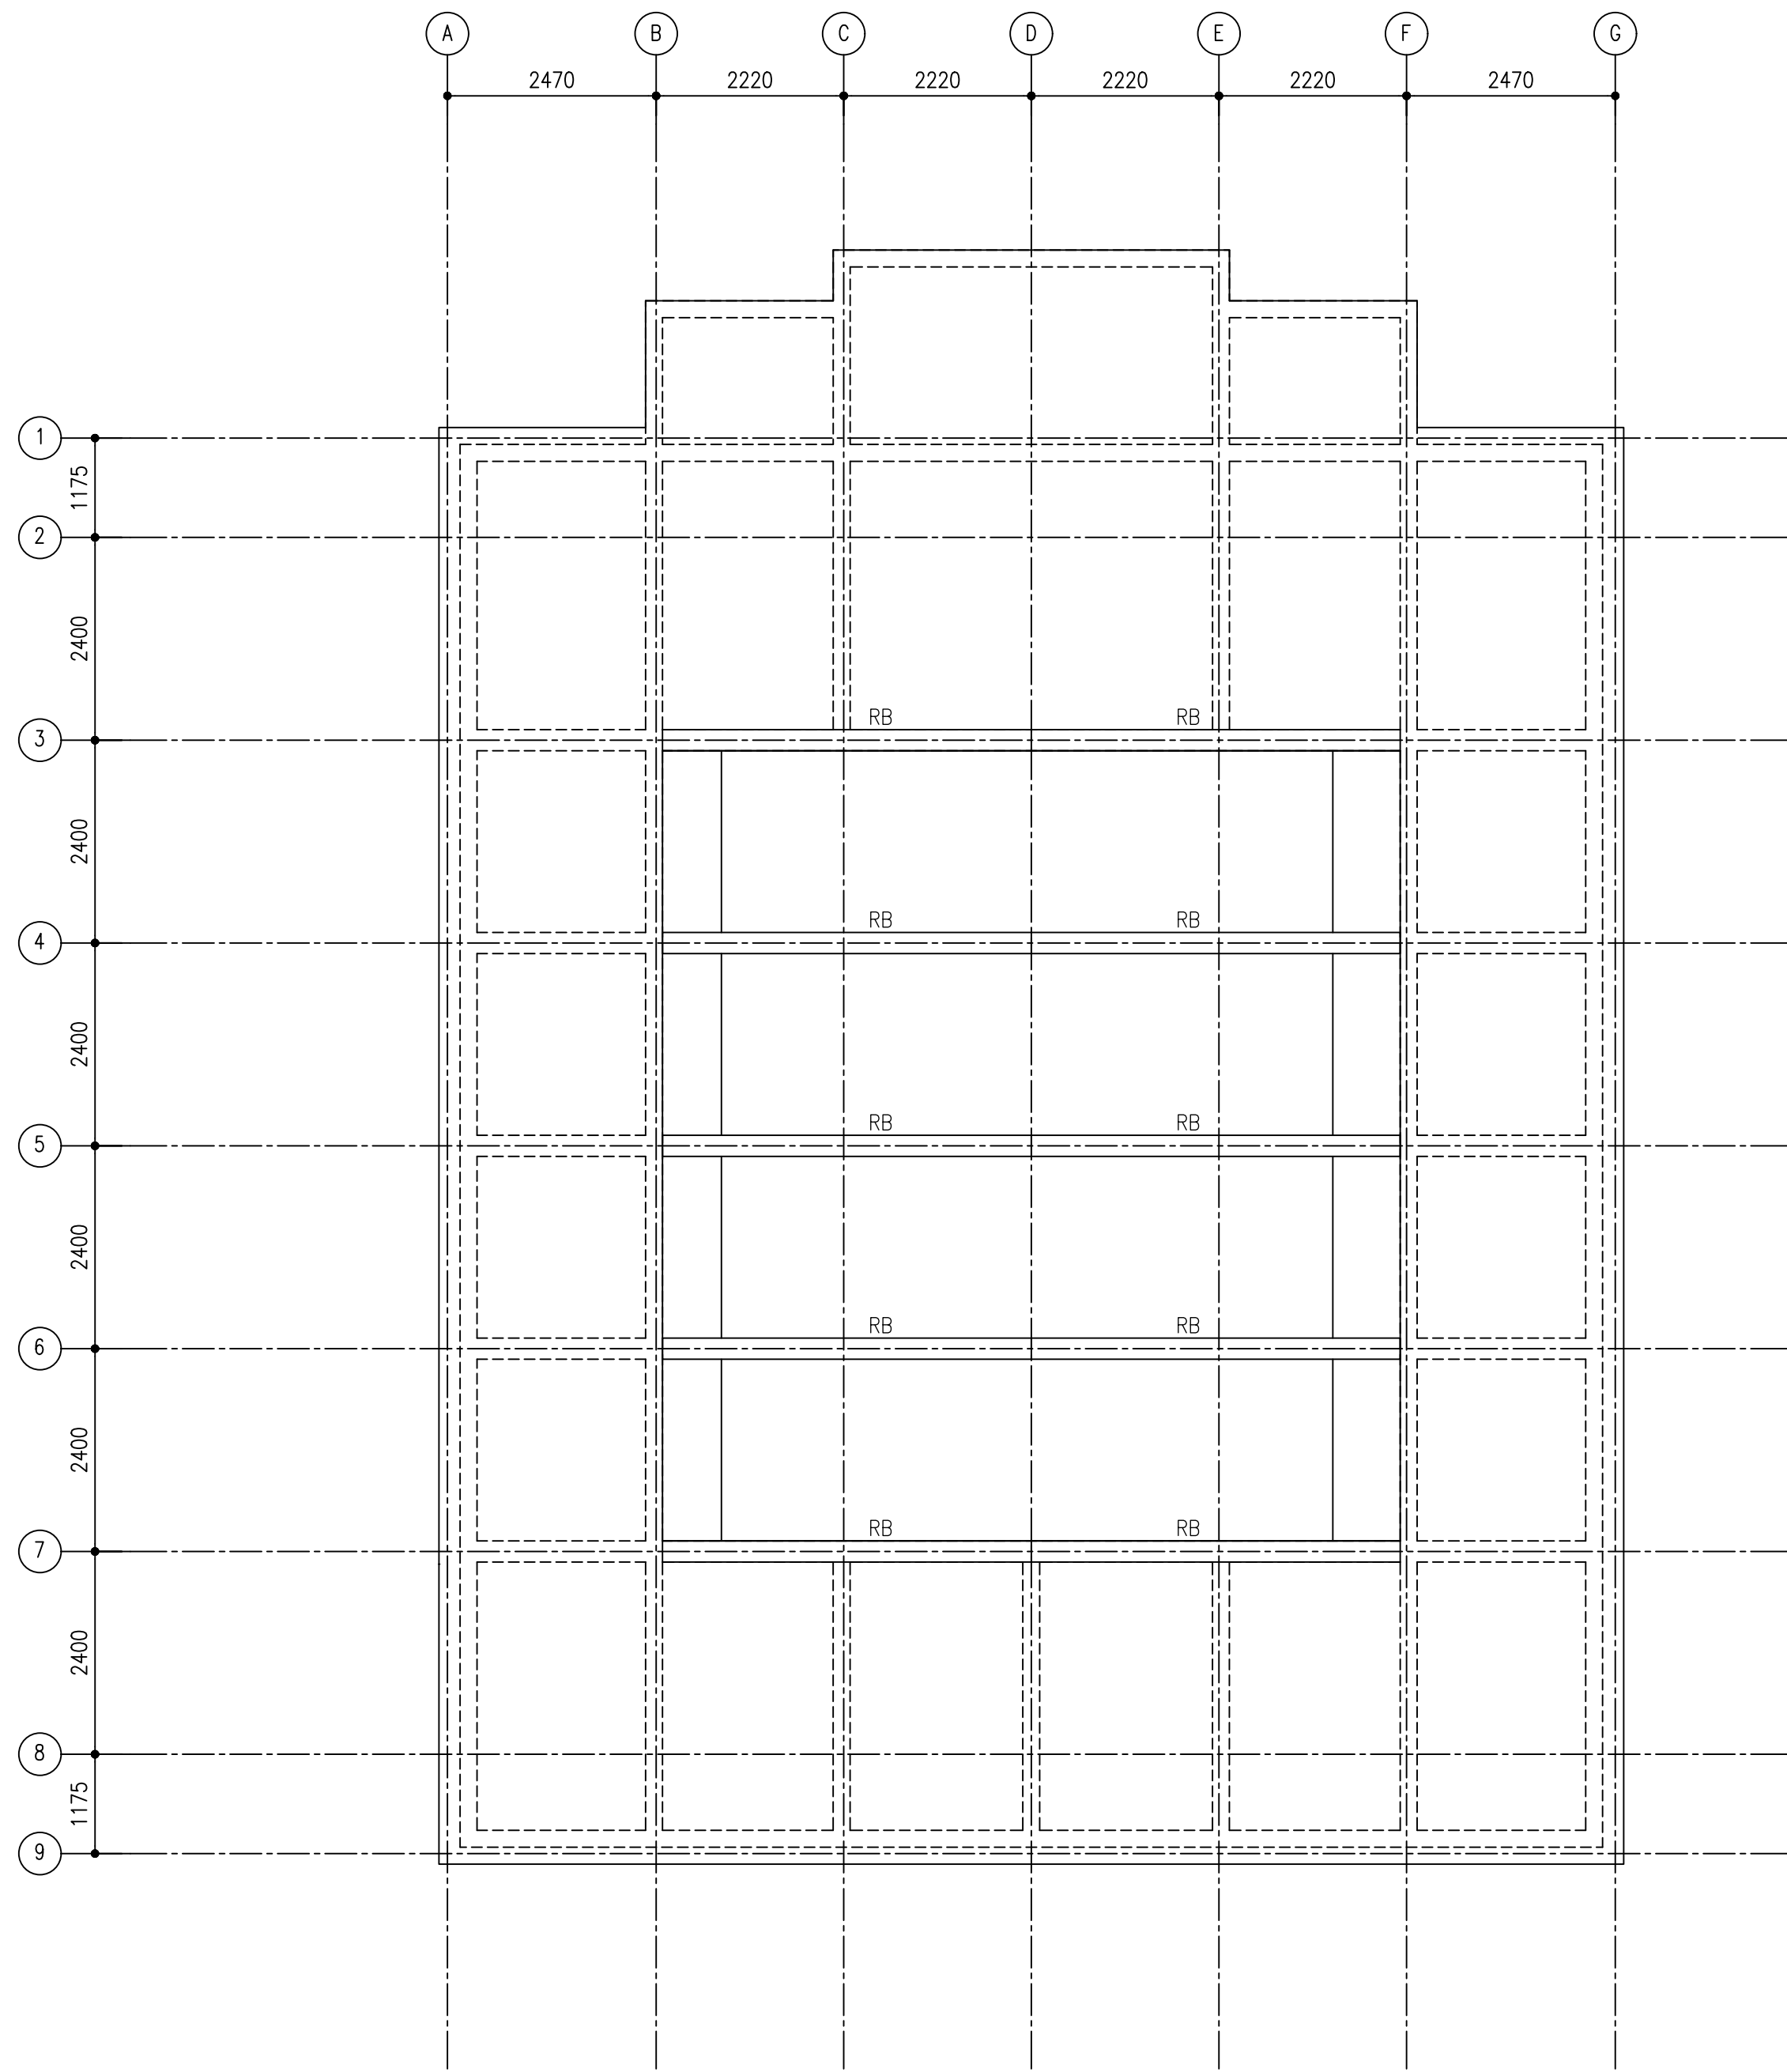

ROOF BEAM PLAN


SCALE 1:100

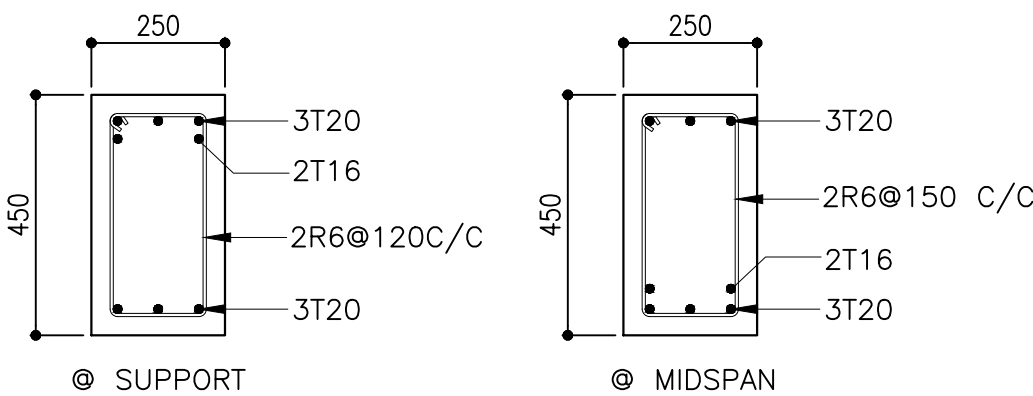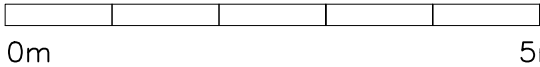

RB


ROOF BEAM DETAILS

SCALE 1:20

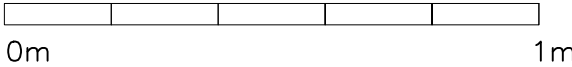

CLIENT:  
MINISTRY OF ISLAMIC AFFAIRS

DESIGN AND CONSULTANCY:  
**SIARCH**  
PRIVATE LIMITED  
LONUZIYARAIY MAGU, MALE', 20075, MALDIVES  
EMAIL: INFO@SIARCH.DESIGN  
HTTP://WWW.SIARCH.DESIGN

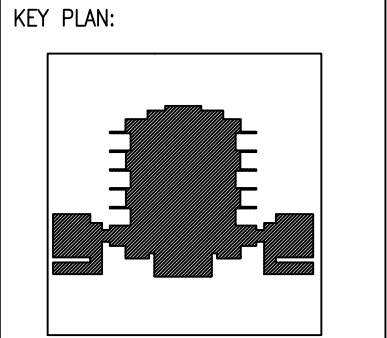

WARNING:

- This drawing shall not be used for construction unless certified.
- Contractor to verify all dimensions of existing works on site before commencing any work or preparing shop drawings.
- Do not scale drawings, use written dimensions only.
- This drawing is to be read in conjunction with the specifications and conditions of contract.
- This drawing and design is copyright and no portion may be reproduced without the permission of the Consultant

REVISIONS		
NO	DESCRIPTION	DATE


PROJECT:  
  
PROPOSED  
MOSQUE FOR  
300 PAX.

PHASE:  
☐ CONCEPT DESIGN  
☐ DESIGN DEVELOPMENT  
☒ TENDER DOCUMENT  
☐ FOR CONSTRUCTION  
☐ AS BUILD DRAWINGS

DESIGNATION	NAME	SIGNATURE
PROJECT MANAGER	SIARCH PVT LTD.	
STR. ENGINEER	KINNANATH HUSSAIN	
ARCHITECT	ALI WAJEEH	
CHECKED	MOHAMED SIRAJ	
DRAWN	ASHAN M.	

DWG. NAME:  
  
STRUCTURAL

ROOF BEAM PLAN		
CODE COM-32	DATE 16-09-18	DWG. NO: ST08
FORMAT A1	A2	A3
SCALE -	-	1:100
ISSUE A		
PDF FILE NAME: COM-32_MSQ_AB_ST08_A		

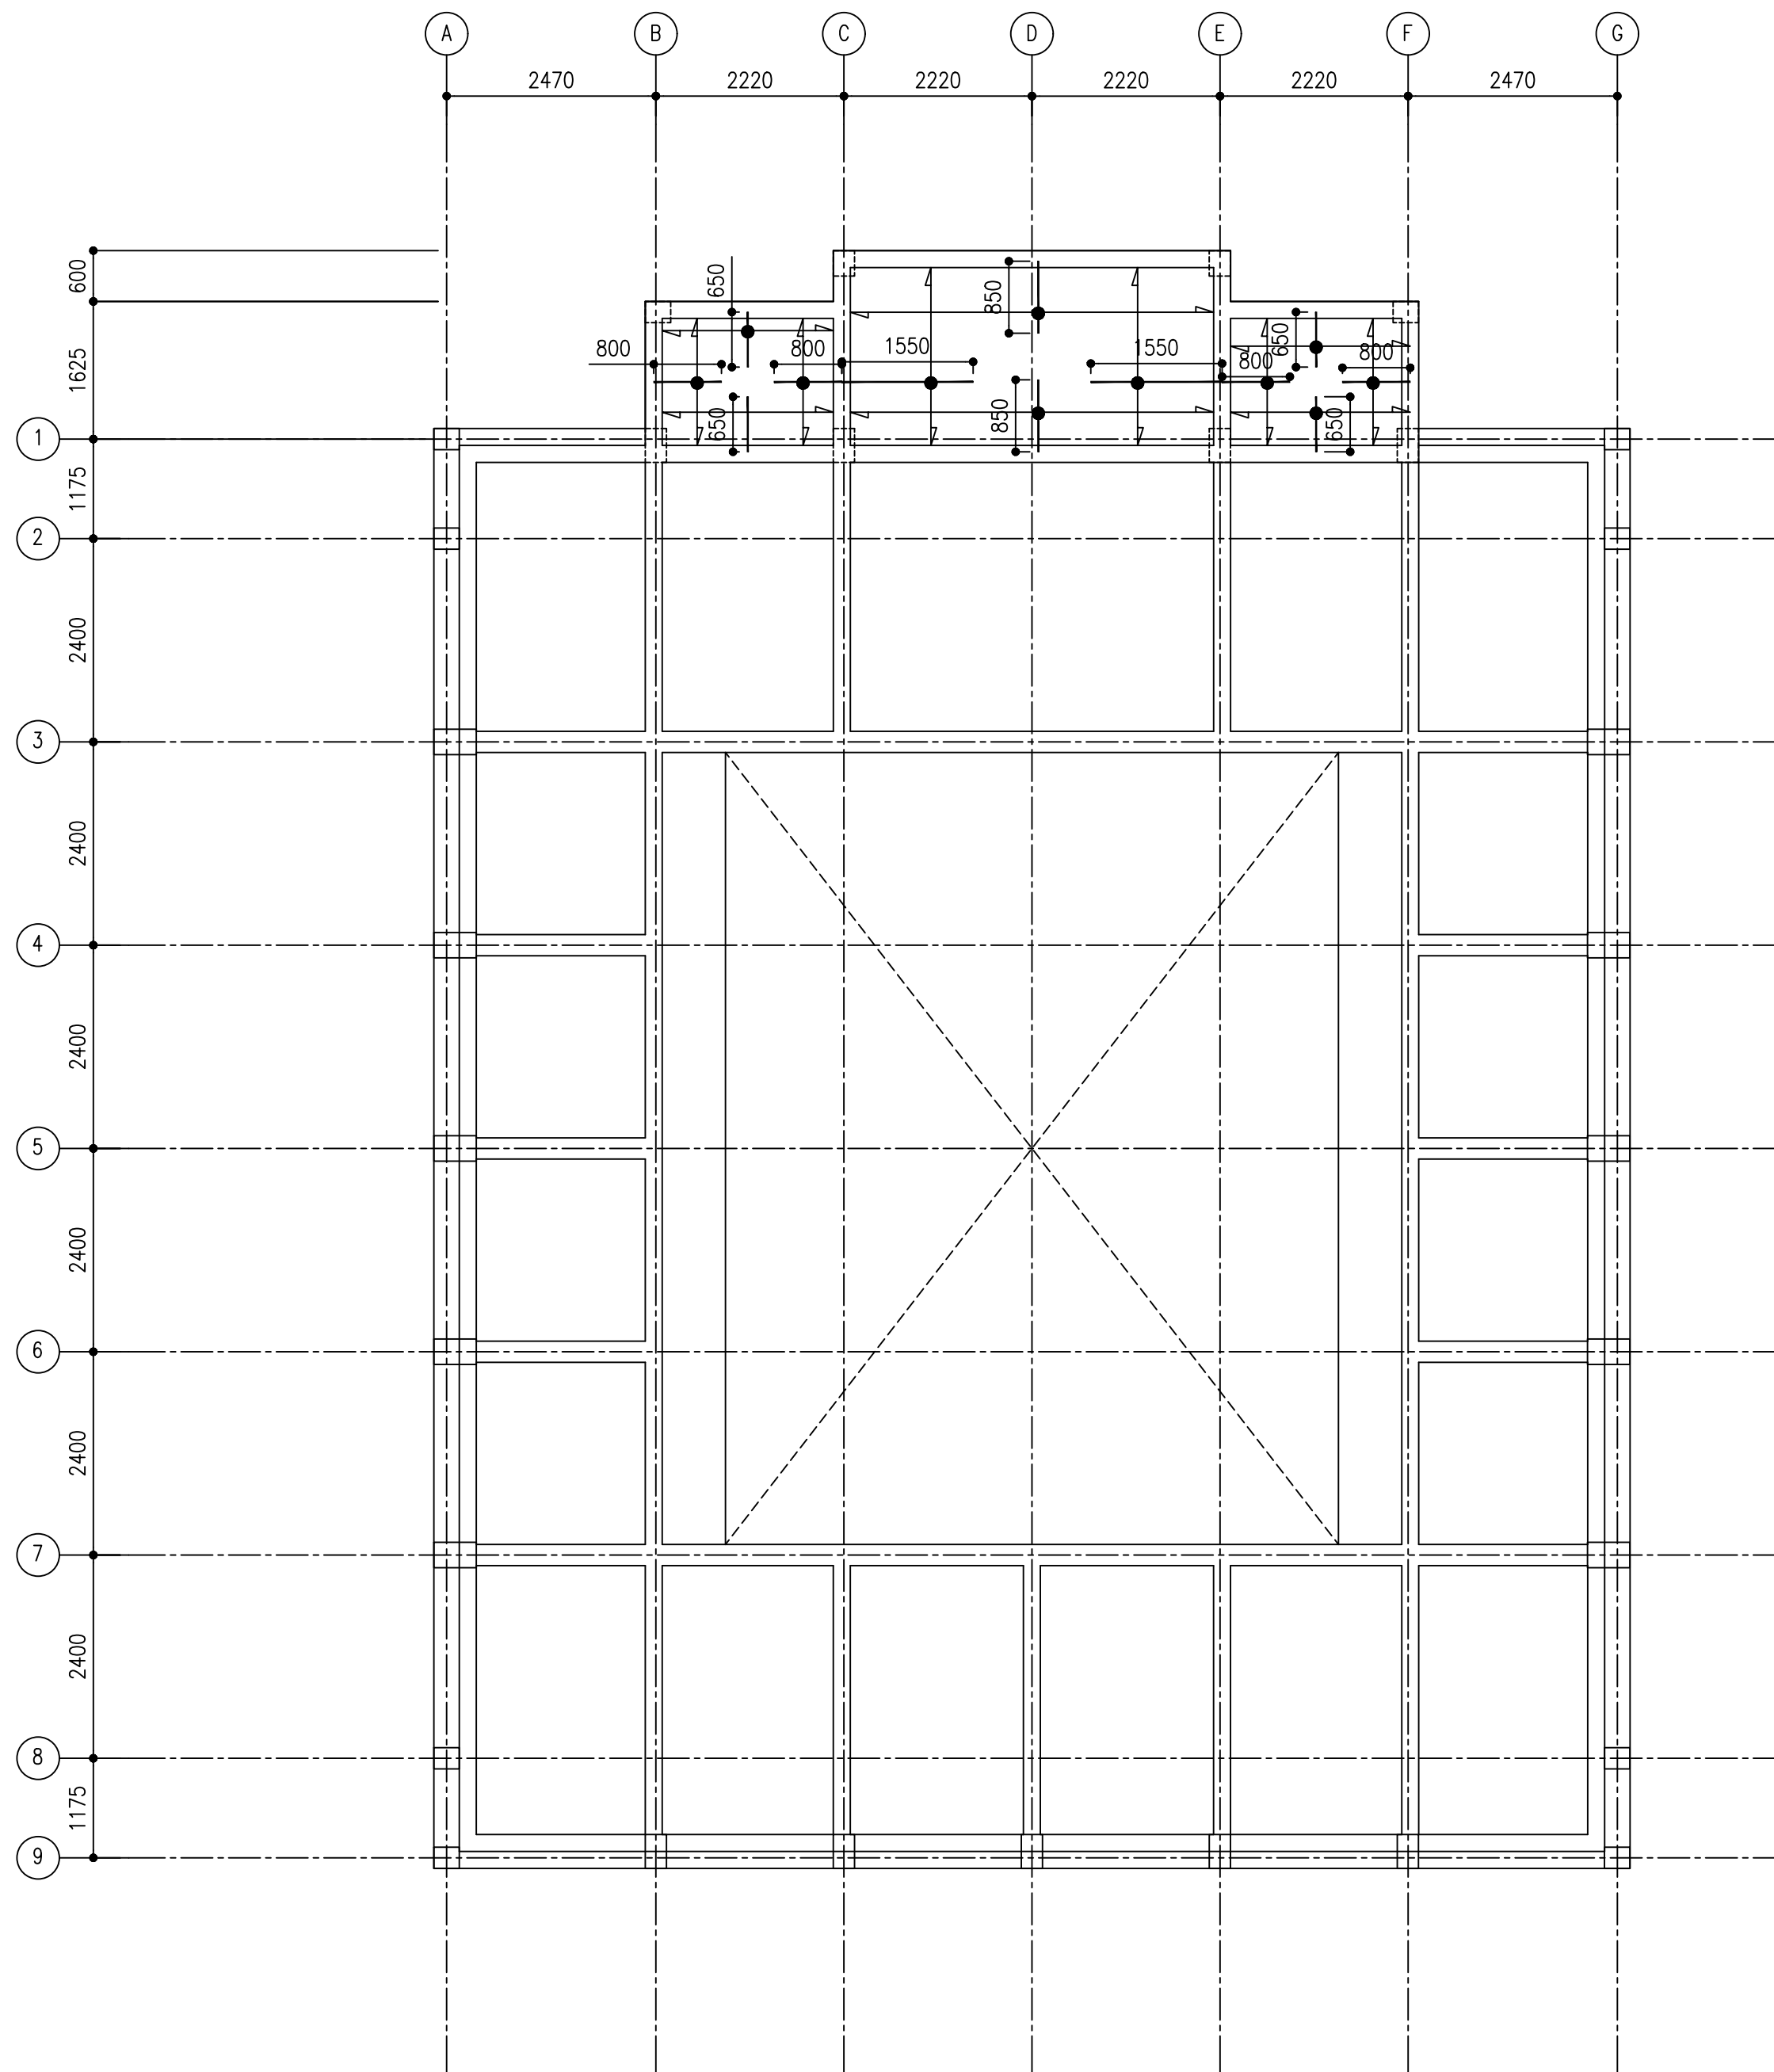



NOTES:

SLAB THICKNESS	= 130MM
BOTTOM RFMT:	T10@100 B/W THROUGHOUT (NOT SHOWN)
TOP RFMT:	= T10@100(AS SHOWN)
SLAB TOP COVER	= 25MM
SLAB BOTTOM COVER	= 30MM
COVER TO BEAMS	= 30-35MM
COVER TO COLUMNS	= 40MM
LAPS	= 45 $\phi$ ( $\phi$ =BAR DIAMETER)
CONCRETE MIX	= 1:2:3

SLAB REINFORCEMENT PLAN (AT LEVEL 1)

SCALE 1:100

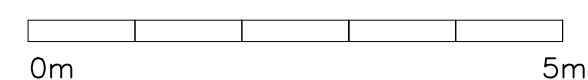


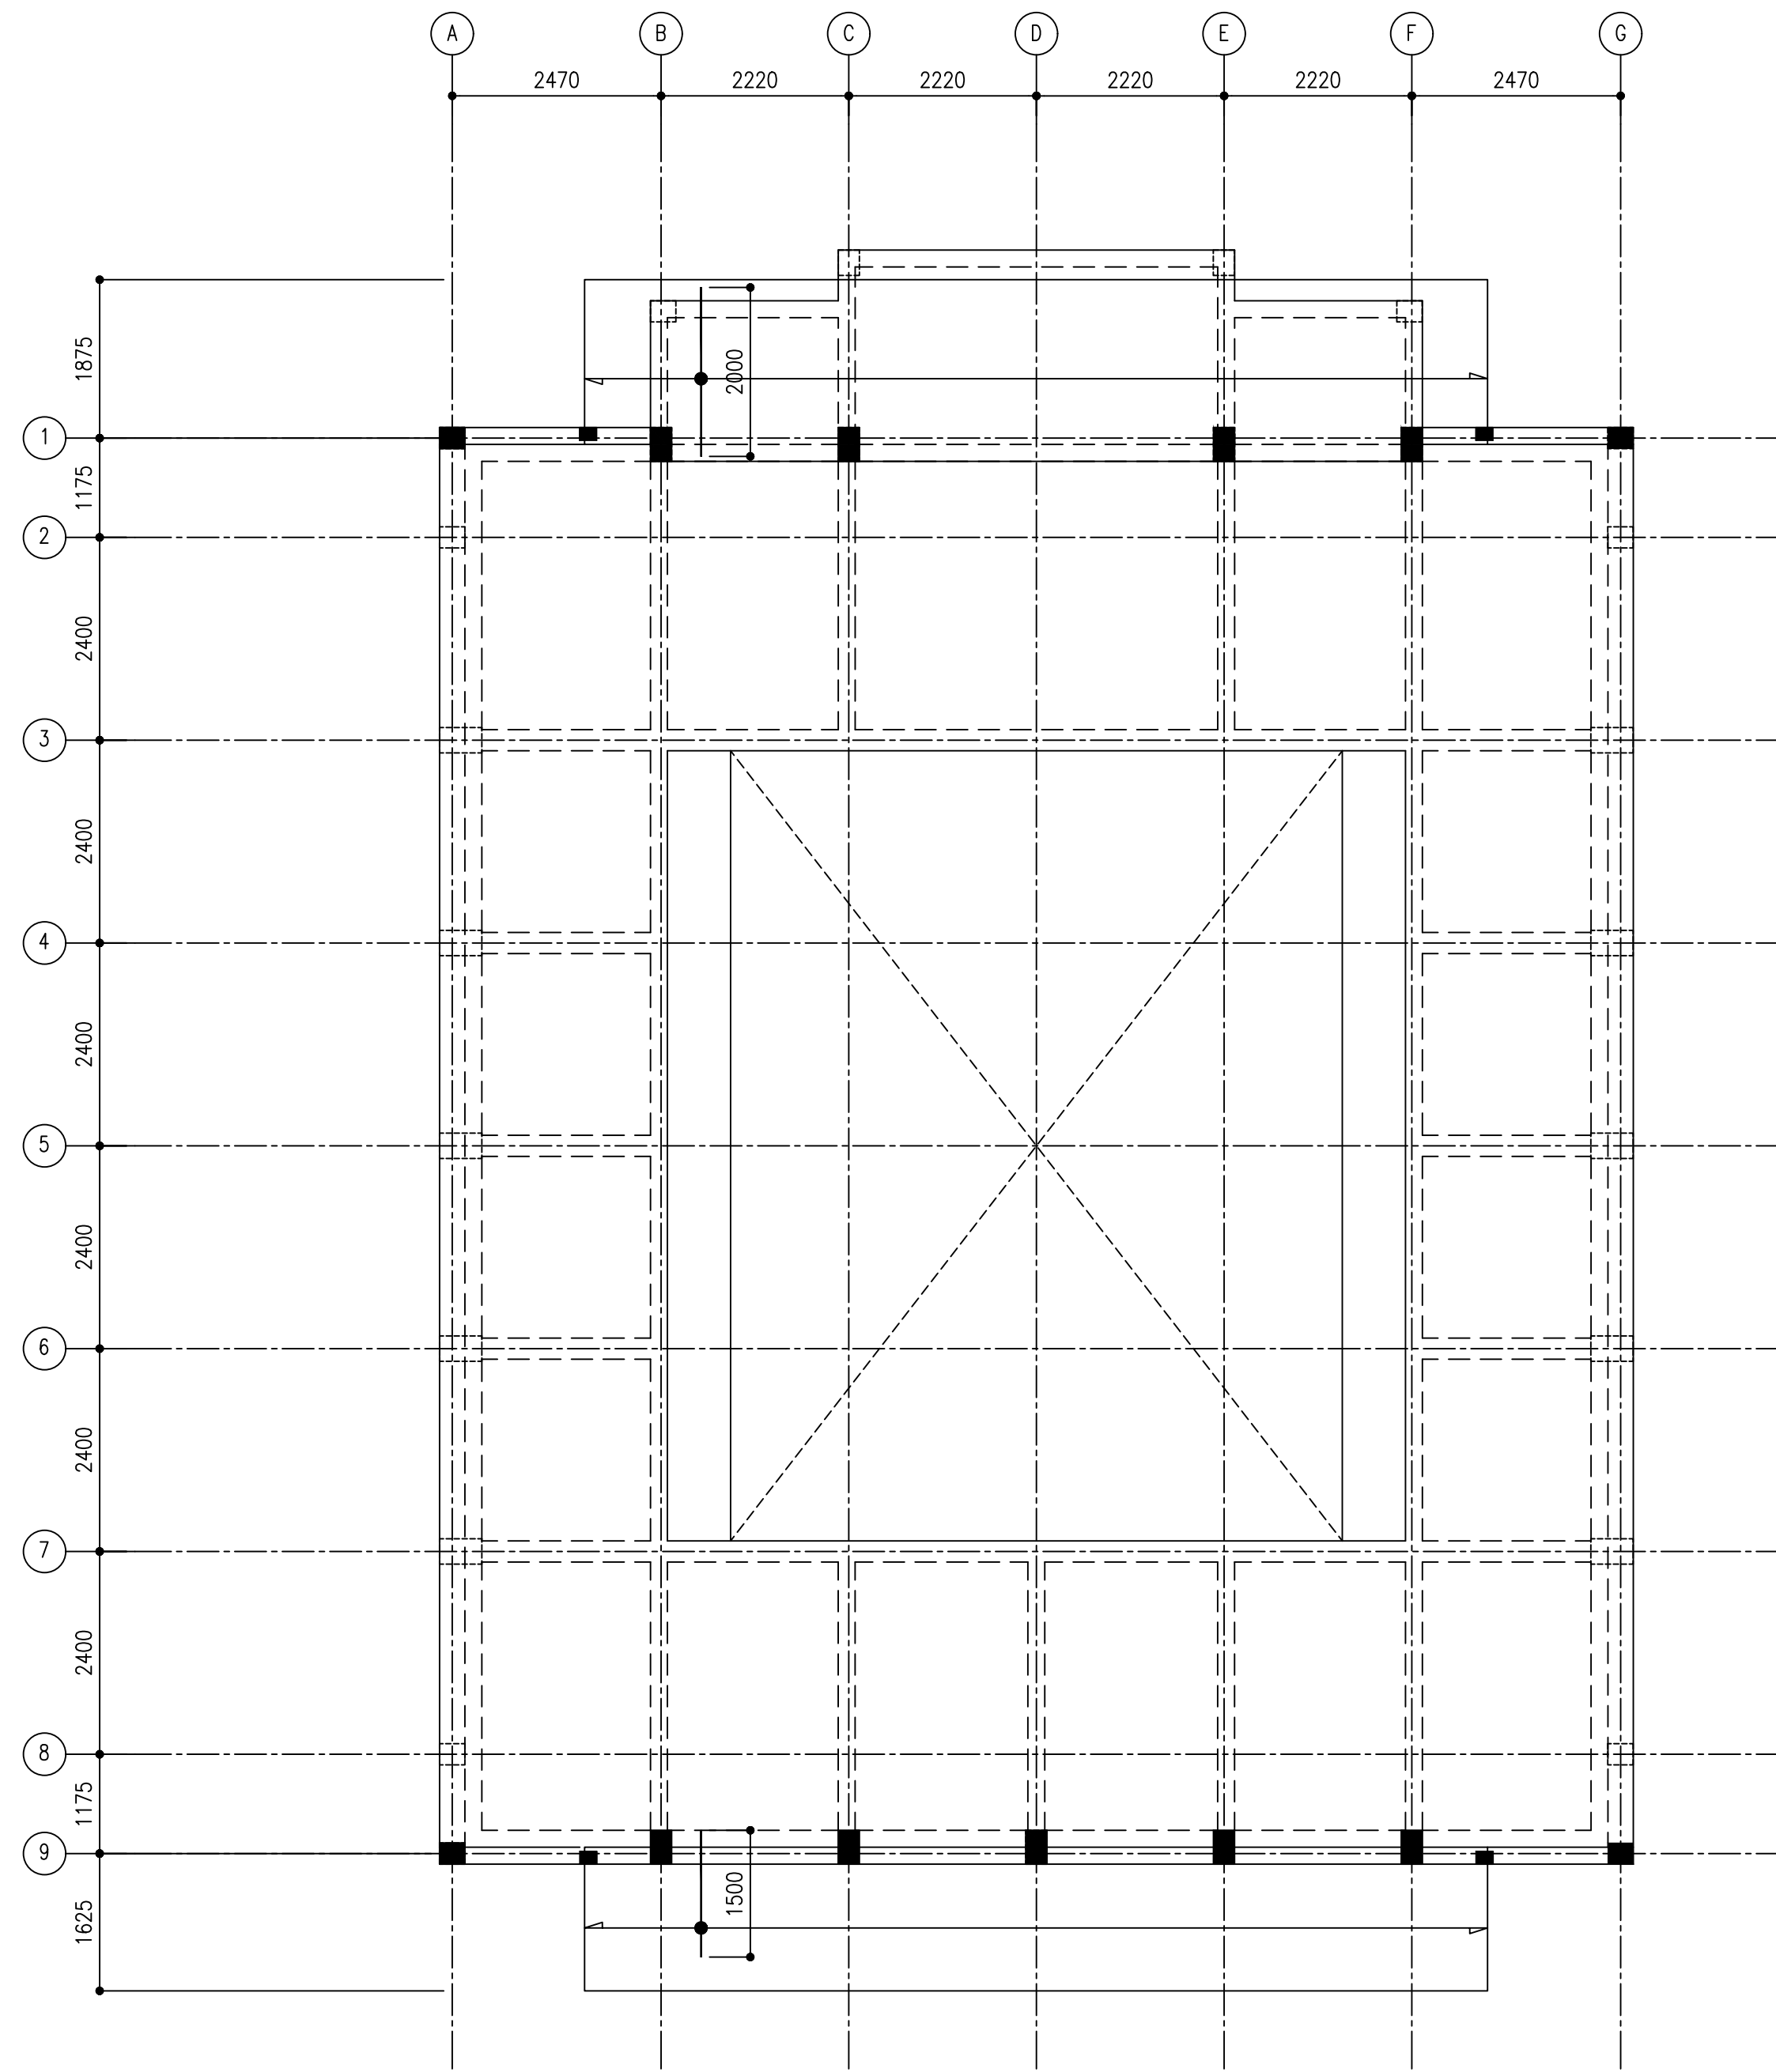


NOTES:	
SLAB THICKNESS	= 130MM
BOTTOM RFMT:	T10@100 B/W THROUGHOUT (NOT SHOWN)
TOP RFMT:	= T10@100(AS SHOWN)
SLAB TOP COVER	= 25MM
SLAB BOTTOM COVER	= 30MM
COVER TO BEAMS	= 30-35MM
COVER TO COLUMNS	= 40MM
LAPS	= 45 $\phi$ ( $\phi$ =BAR DIAMETER)
CONCRETE MIX	= 1:2:3

CANTILEVER SLAB REINFORCEMENT PLAN (LEVEL 2)


SCALE 1:100

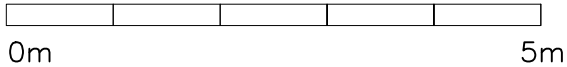

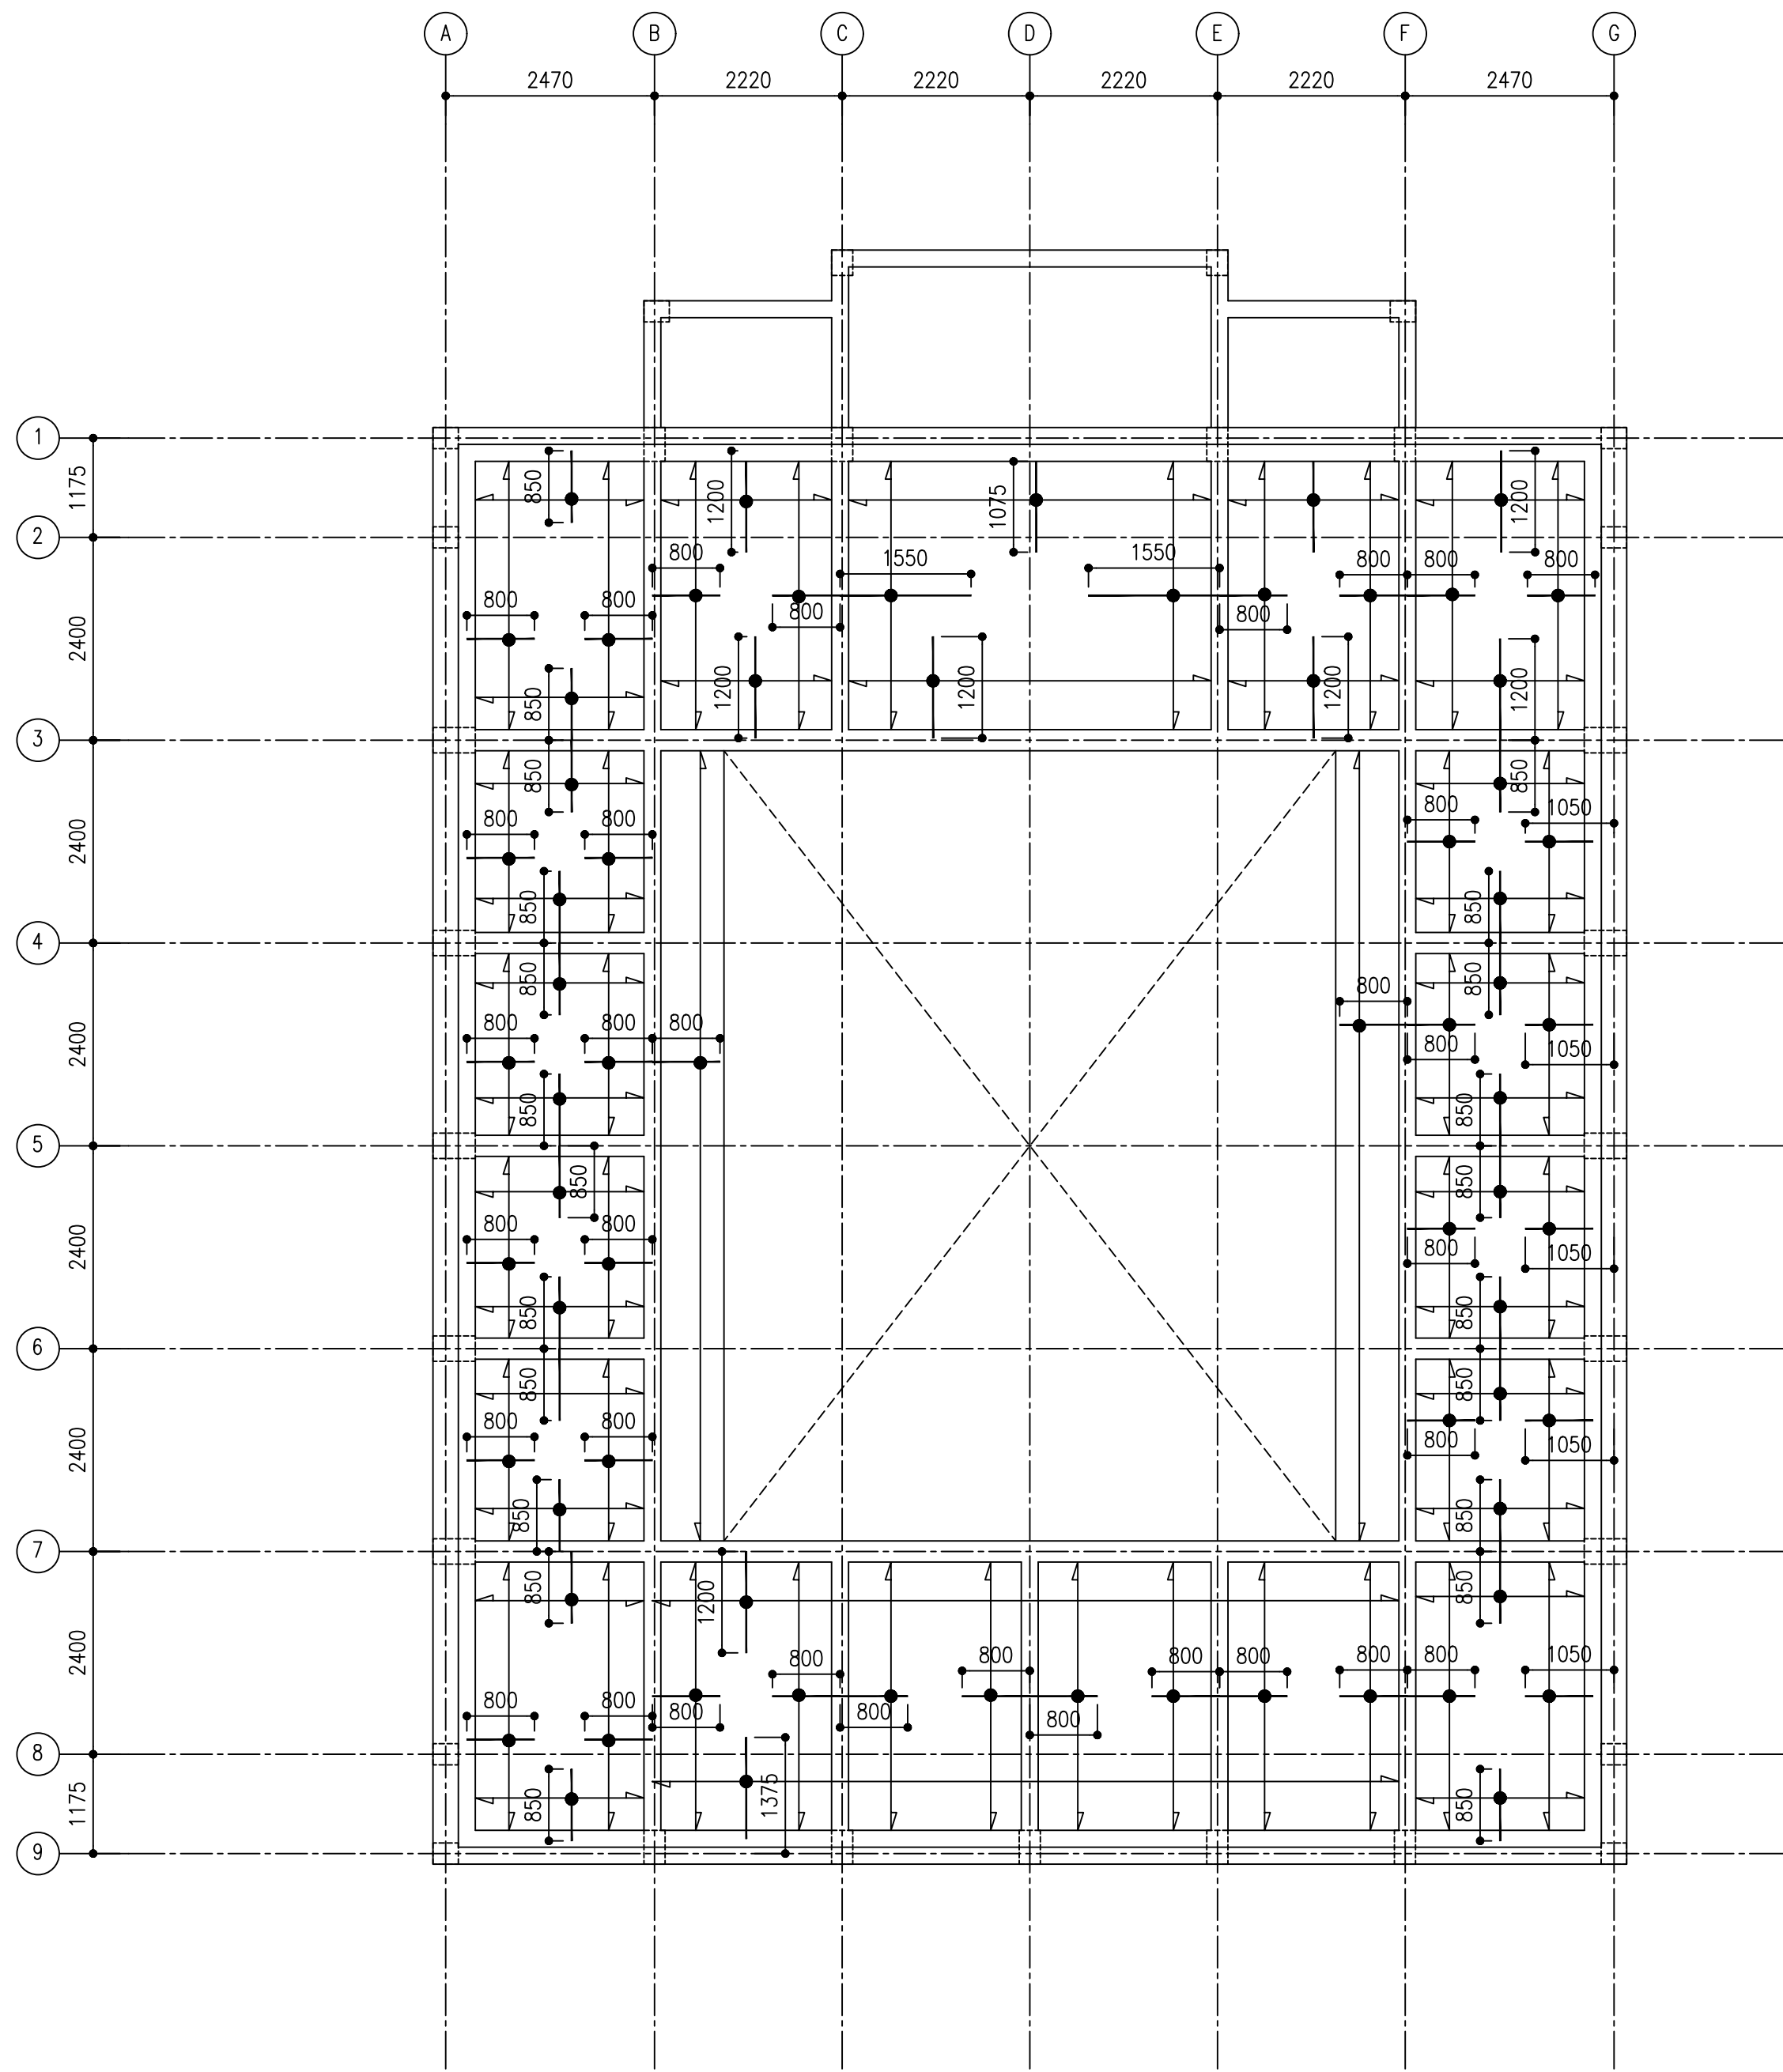

ROOF SLAB REINFORCEMENT PLAN (LEVEL 3)

SCALE 1:100

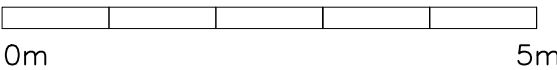


NOTES:

SLAB THICKNESS = 130MM  
BOTTOM RFMT: T10@100 B/W THROUGHOUT (NOT SHOWN)  
TOP RFMT: = T10@100(AS SHOWN)  
SLAB TOP COVER = 25MM  
SLAB BOTTOM COVER = 30MM  
COVER TO BEAMS = 30-35MM  
COVER TO COLUMNS = 40MM  
LAPS = 45φ (φ=BAR DIAMETER)  
CONCRETE MIX = 1:2:3

CLIENT:  
MINISTRY OF ISLAMIC AFFAIRS

DESIGN AND CONSULTANCY:  
**SIARCH**  
PRIVATE LIMITED  
LONUZIYARAIY MAGU, MALE', 20075, MALDIVES  
EMAIL: INFO@SIARCH.DESIGN  
HTTP://WWW.SIARCH.DESIGN

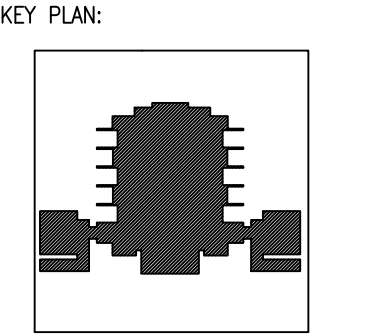

WARNING:

- This drawing shall not be used for construction unless certified.
- Contractor to verify all dimensions of existing works on site before commencing any work or preparing shop drawings.
- Do not scale drawings, use written dimensions only.
- This drawing is to be read in conjunction with the specifications and conditions of contract.
- This drawing and design is copyright and no portion may be reproduced without the permission of the Consultant

REVISIONS		
NO	DESCRIPTION	DATE

PROJECT:

PROPOSED  
MOSQUE FOR  
300 PAX.

PHASE:

☐ CONCEPT DESIGN  
☐ DESIGN DEVELOPMENT  
☒ TENDER DOCUMENT  
☐ FOR CONSTRUCTION  
☐ AS BUILD DRAWINGS

DESIGNATION	NAME	SIGNATURE
PROJECT MANAGER	SIARCH PVT LTD.	
STR. ENGINEER	KINNANATH HUSSAIN	
ARCHITECT	ALI WAJEEH	
CHECKED	MOHAMED SIRAJ	
DRAWN	ASHAN M.	


DWG. NAME:

STRUCTURAL

SLAB  
REINFORCEMENT  
PLAN

CODE COM-32	DATE 16-09-18	DWG. NO: ST06
FORMAT A1 A2 A3	SCALE - - 1:100	ISSUE A
PDF FILE NAME: COM-32_MSQ_AB_ST06_A		



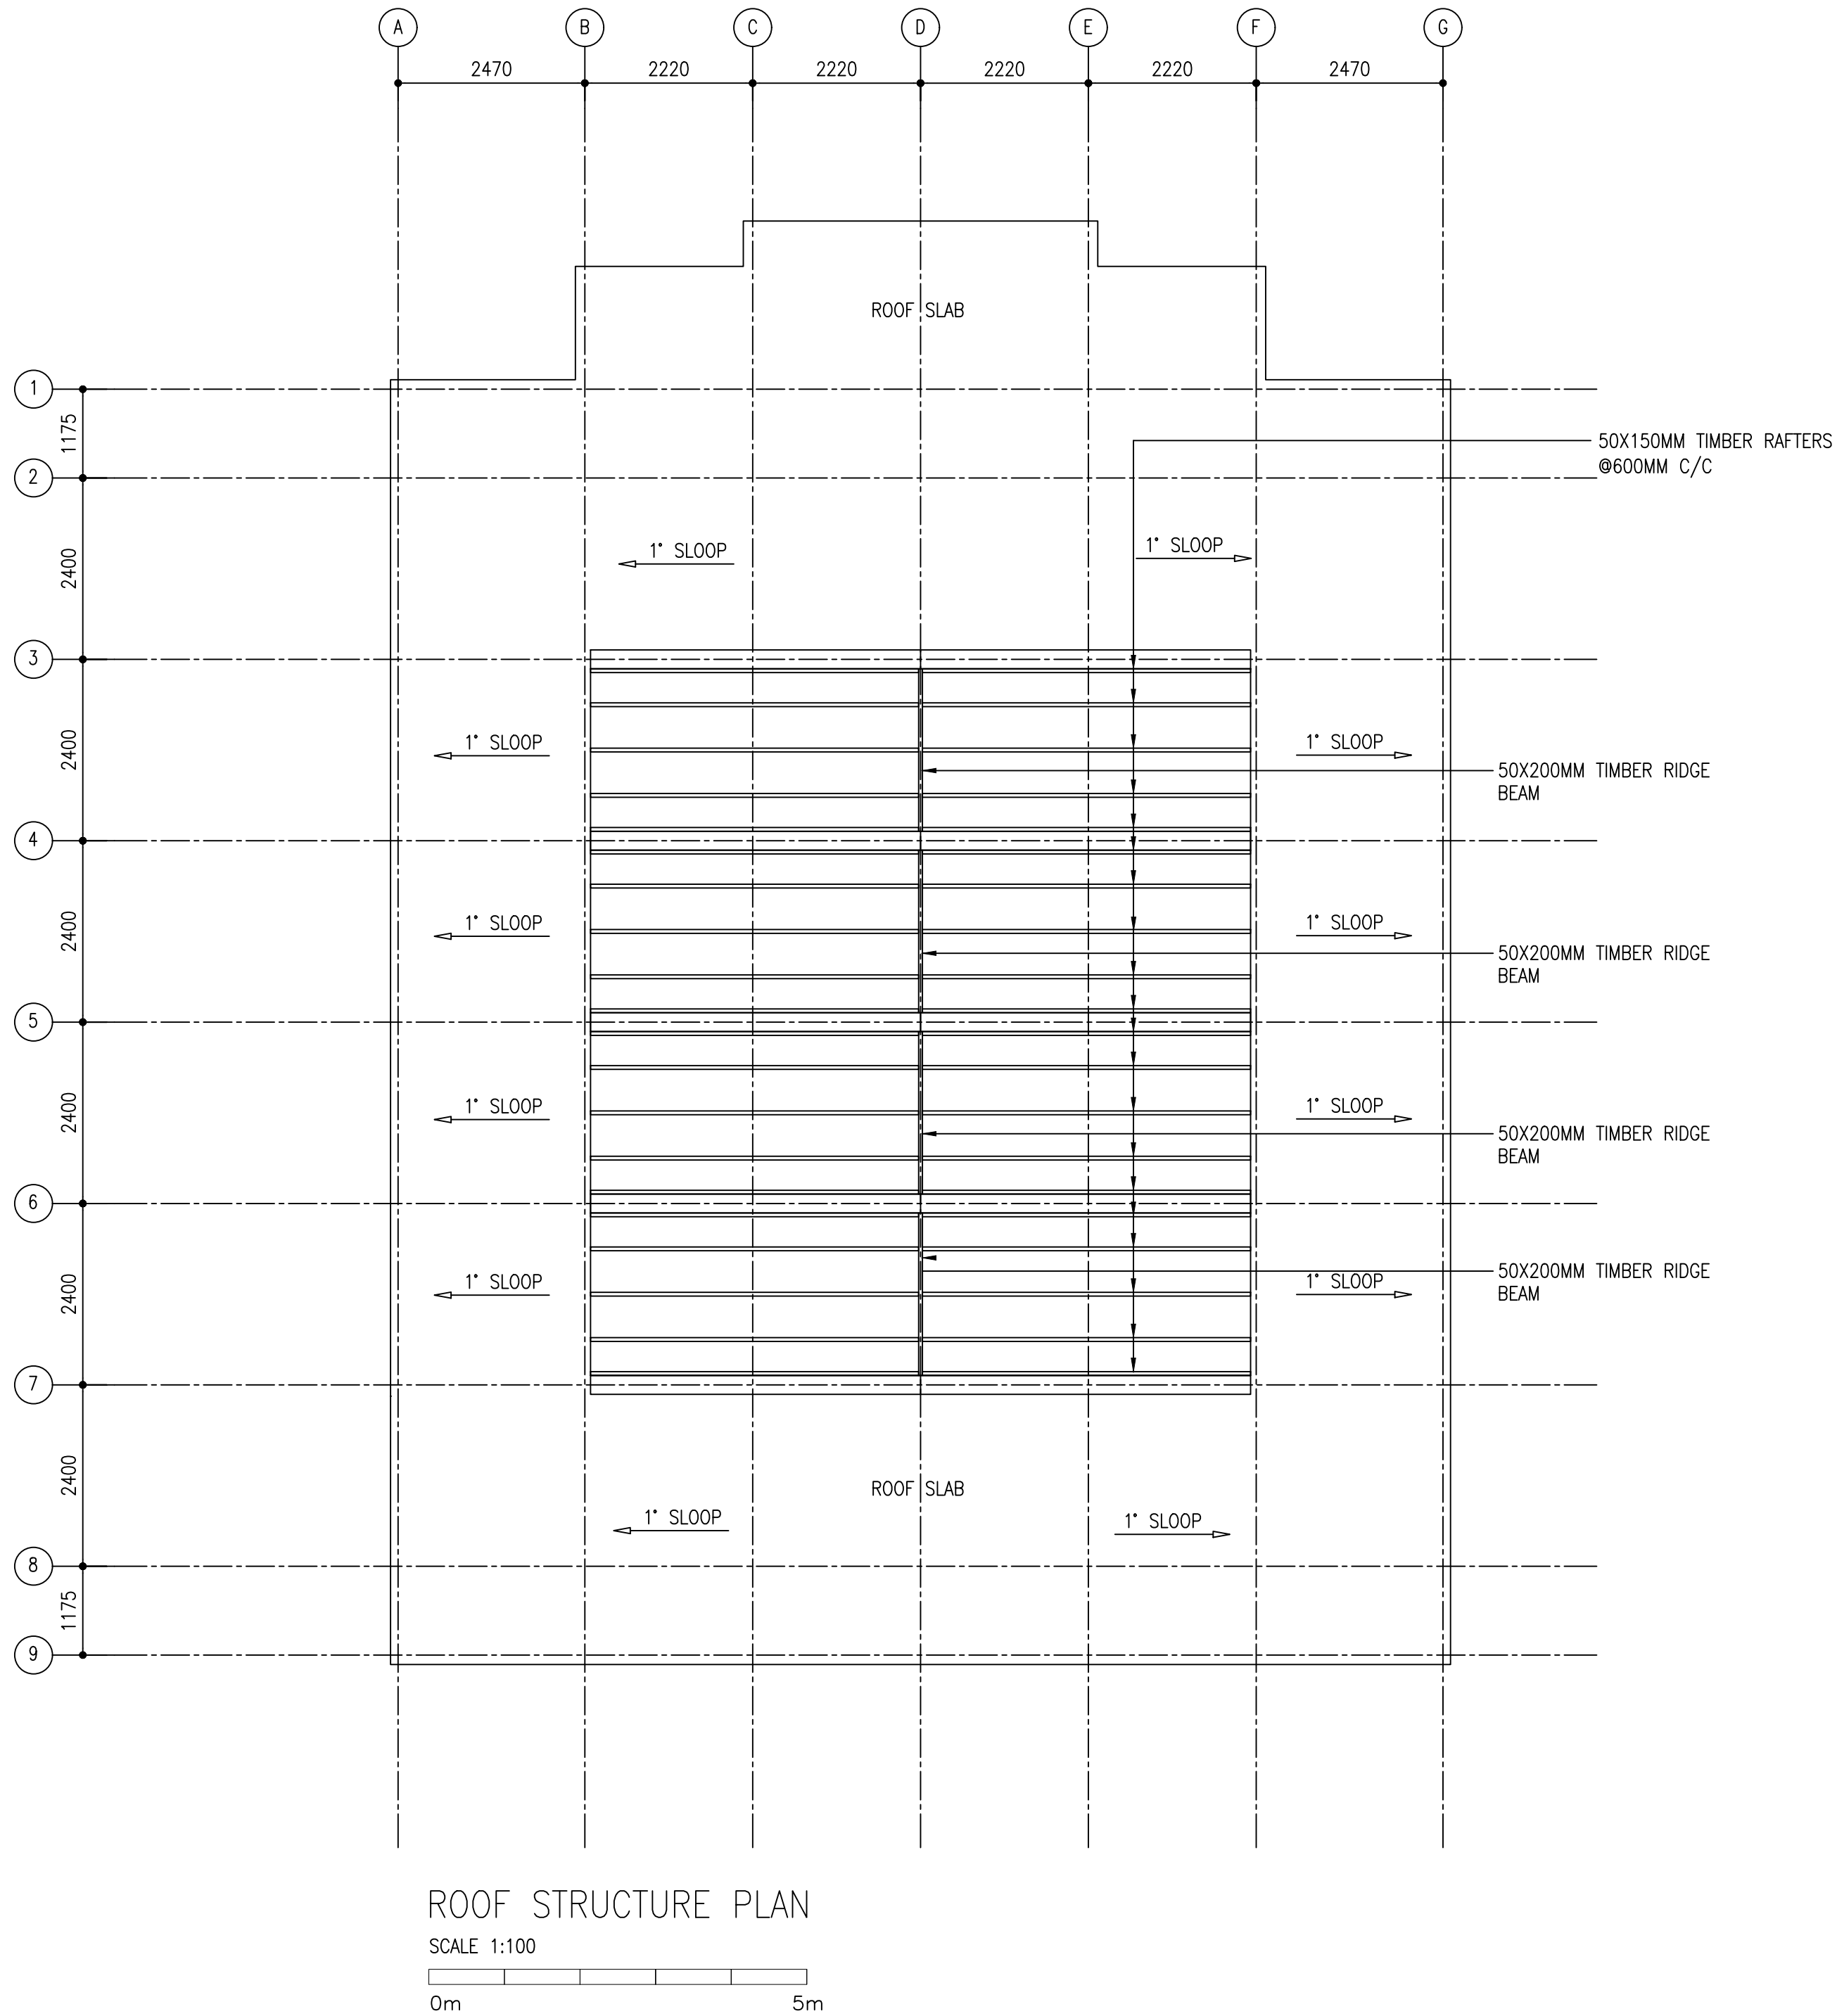

CLIENT:

MINISTRY OF ISLAMIC AFFAIRS

DESIGN AND CONSULTANCY:

SIARCH

PRIVATE LIMITED

LONUZIAARIY MAGU,MALE',20075,MALDIVES

EMAIL: INFO@SIARCH.DESIGN

HTTP://WWW.SIARCH.DESIGN

KEY PLAN:

WARNING:

This drawing shall not be used for construction unless certified.

Contractor to verify all dimensions of existing works on site before commencing any work or preparing shop drawings.

Do not scale drawings, use written dimensions only.

This drawing is to be read in conjunction with the specifications and conditions of contract.

This drawing and design is copyright and no portion may be reproduced without the permission of the Consultant

REVISIONS		
NO	DESCRIPTION	DATE

PROJECT:

PROPOSED MOSQUE FOR 300 PAX.

PHASE:

☐ CONCEPT DESIGN

☐ DESIGN DEVELOPMENT

☒ TENDER DOCUMENT

☐ FOR CONSTRUCTION

☐ AS BUILD DRAWINGS

DESIGNATION	NAME	SIGNATURE
PROJECT MANAGER	SIARCH PVT LTD	
STR. ENGINEER	KINNANATH HUSSAIN	
ARCHITECT	ALI WAJIEH	
CHECKED	MOHAMED SIRAJ	
DRAWN	ASHAN M.	


DWG. NAME:

STRUCTURAL

ROOF STRUCTURE PLAN



CODE	DATE	DWG. NO:
COM-32	16-09-18	ST09
FORMAT	A1 A2 A3	
SCALE	- - 1:100	ISSUE A

PDF FILE NAME:COM-32\_MSQ\_AB\_ST09\_A

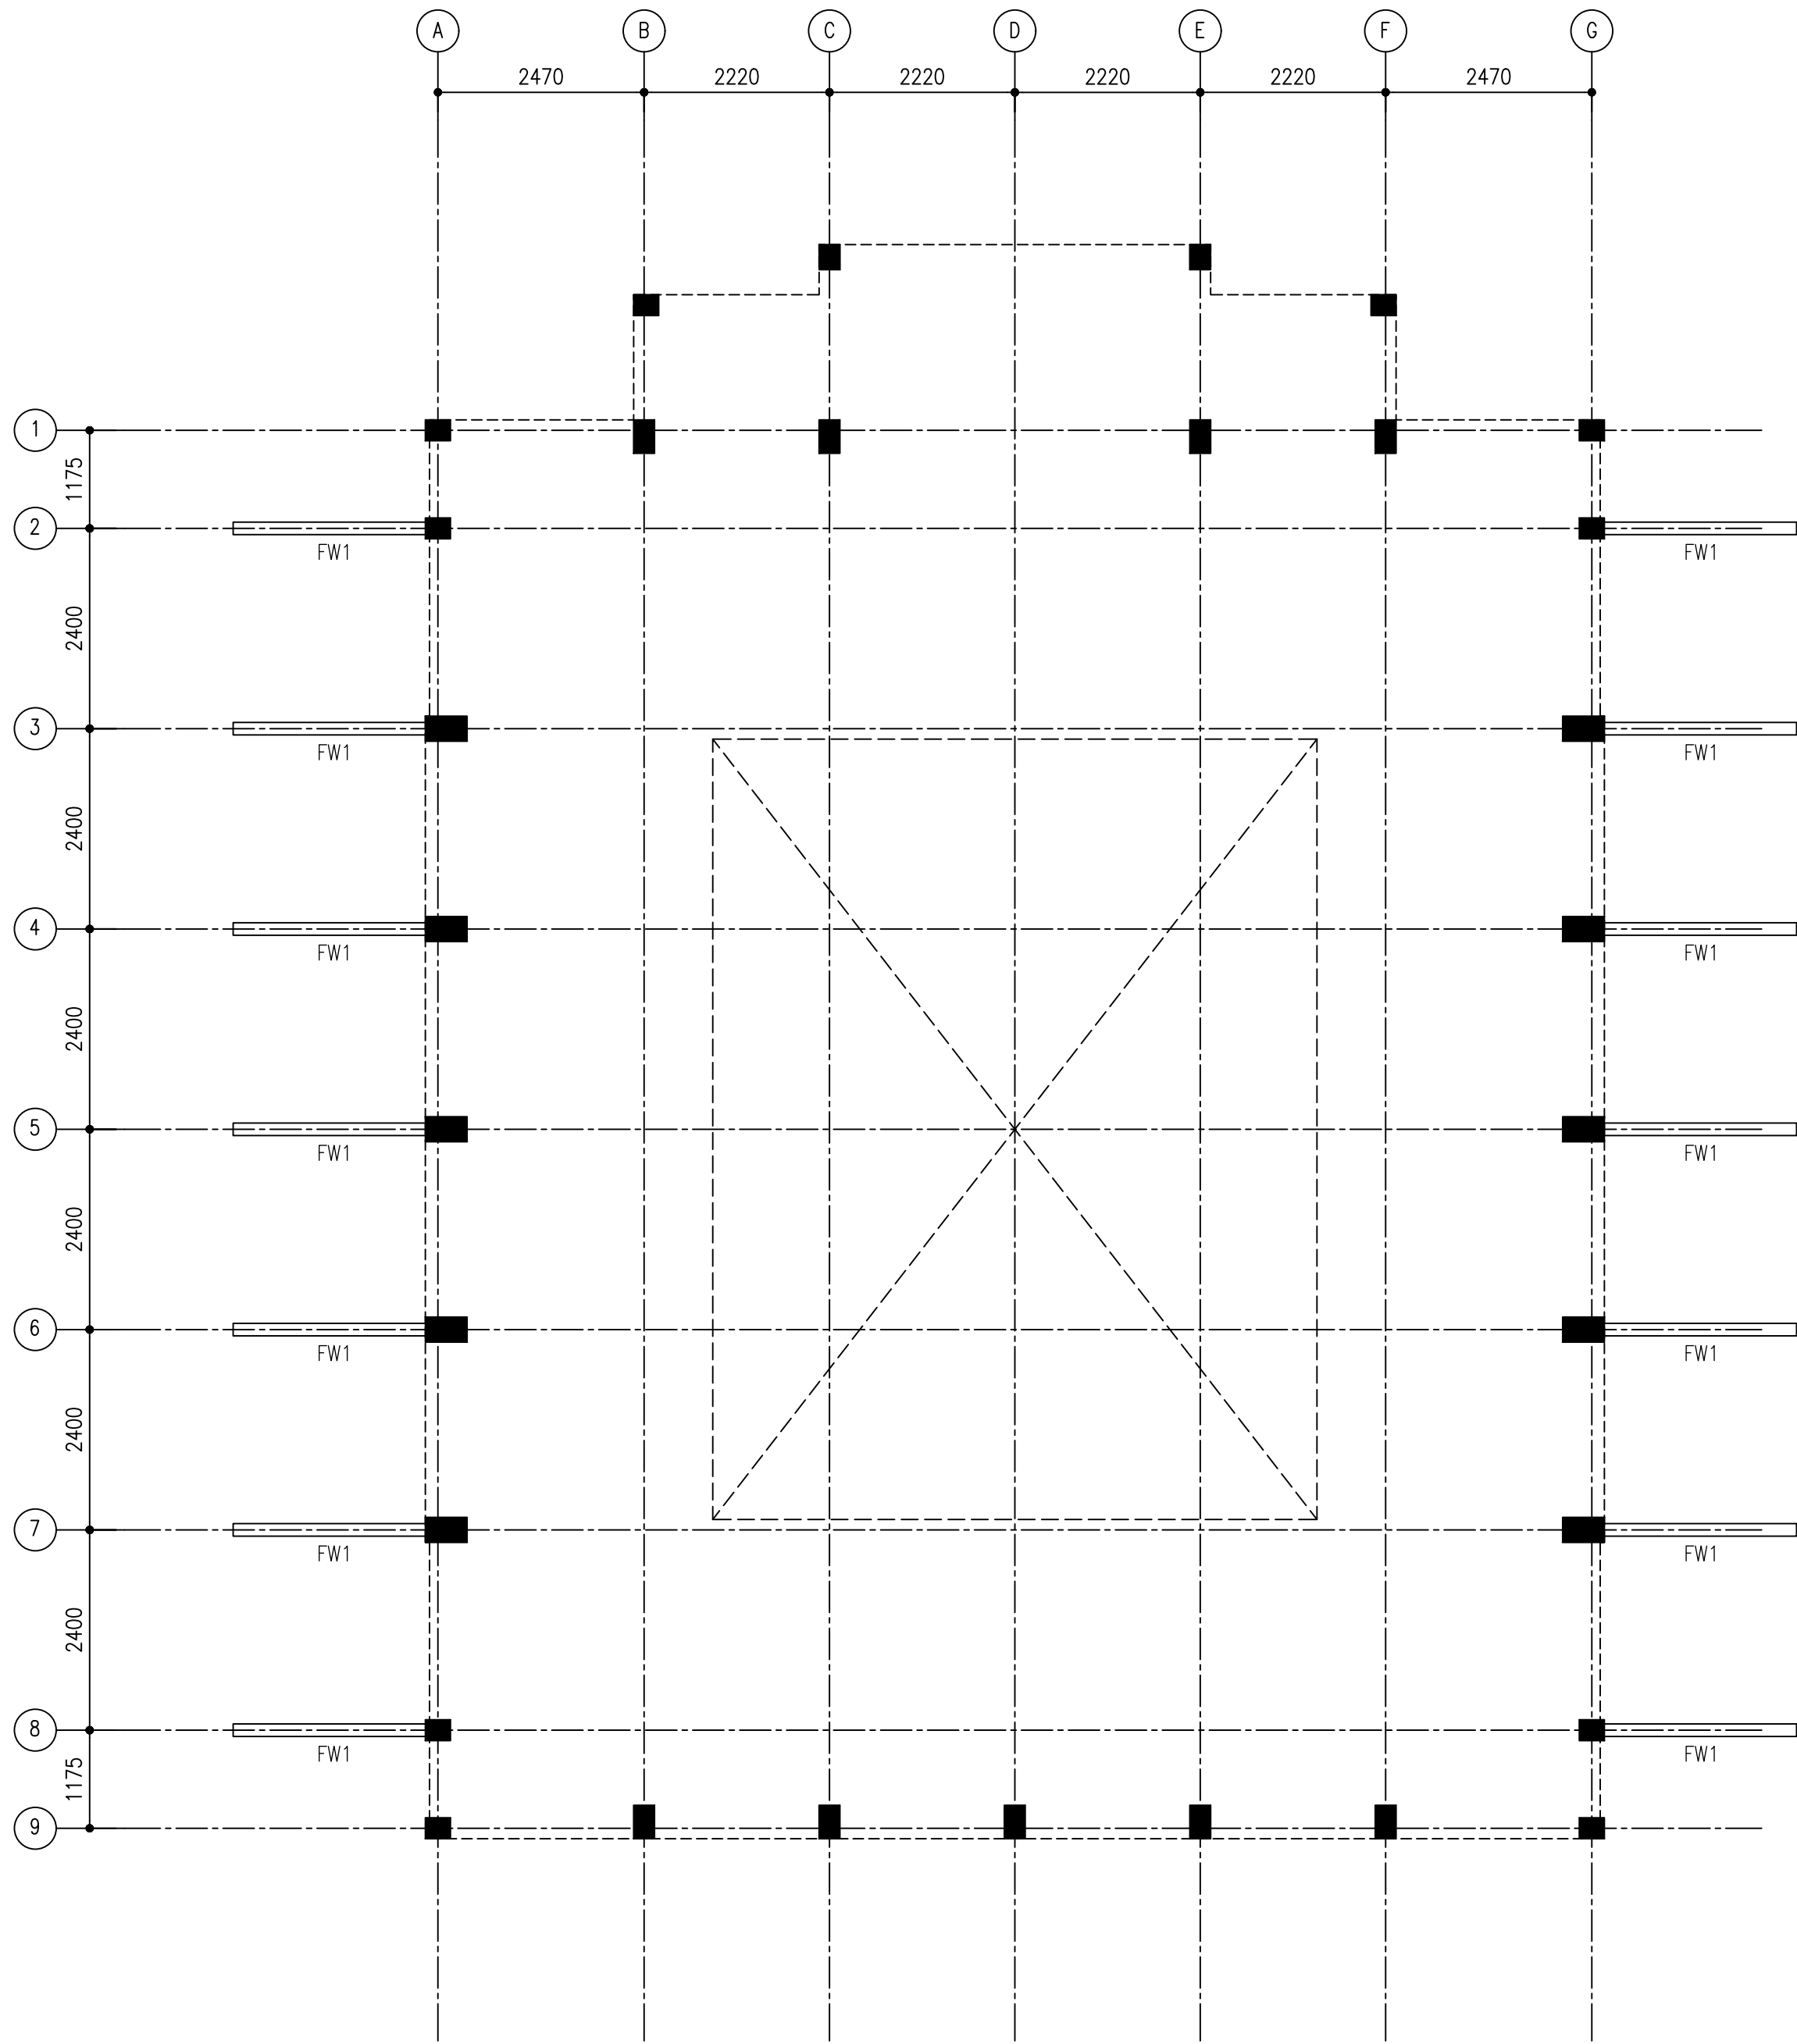


FIN WALL PLAN

SCALE 1:100

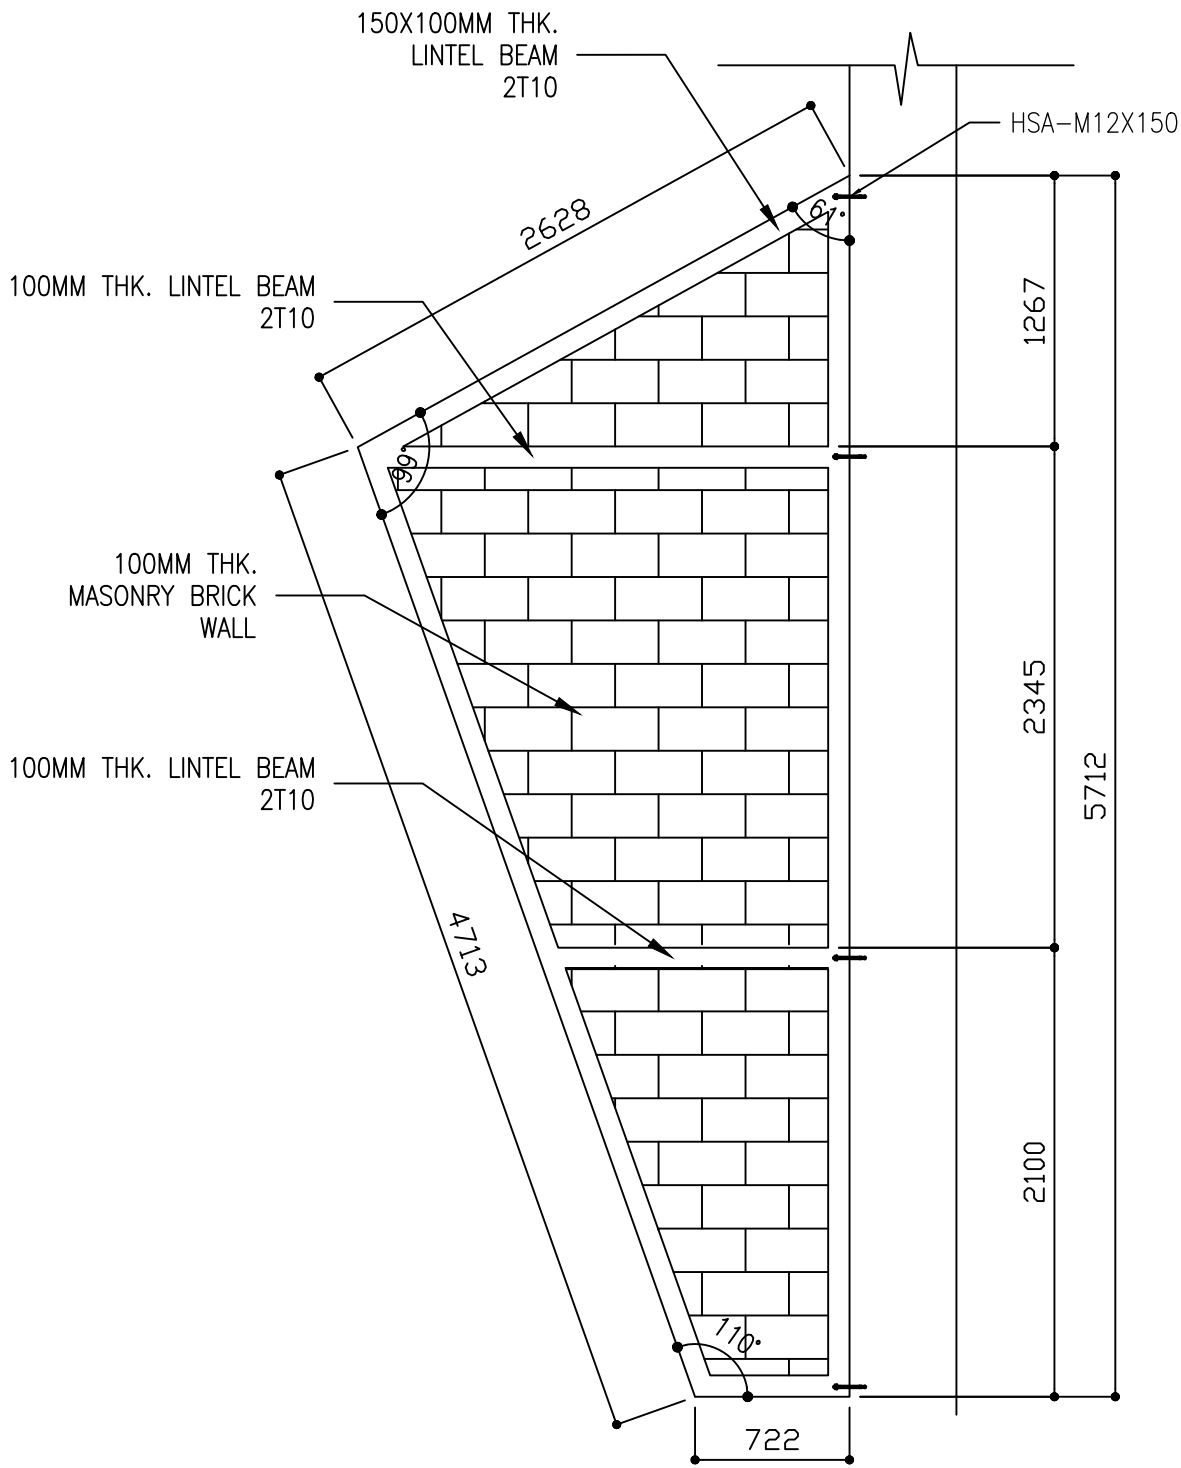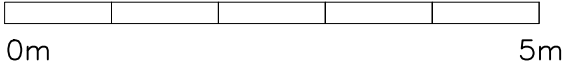


FIN WALL(FW1) STRUCTURE DETAIL (REV.01)

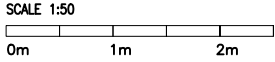

CLIENT:  
MINISTRY OF ISLAMIC AFFAIRS

DESIGN AND CONSULTANCY:  
**SIARCH**  
PRIVATE LIMITED  
LONUZIYARAIY MAGU, MALE', 20075, MALDIVES  
EMAIL: INFO@SIARCH.DESIGN  
HTTP://WWW.SIARCH.DESIGN

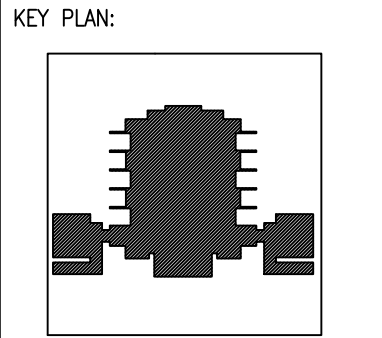

WARNING:

- This drawing shall not be used for construction unless certified.
- Contractor to verify all dimensions of existing works on site before commencing any work or preparing shop drawings.
- Do not scale drawings, use written dimensions only.
- This drawing is to be read in conjunction with the specifications and conditions of contract.
- This drawing and design is copyright and no portion may be reproduced without the permission of the Consultant

REVISIONS		
NO	DESCRIPTION	DATE

PROJECT:  
**PROPOSED MOSQUE FOR 300 PAX.**

PHASE:  
☐ CONCEPT DESIGN  
☐ DESIGN DEVELOPMENT  
☒ TENDER DOCUMENT  
☐ FOR CONSTRUCTION  
☐ AS BUILD DRAWINGS

DESIGNATION	NAME	SIGNATURE
PROJECT MANAGER	SIARCH PVT LTD.	
STR. ENGINEER	KINNANATH HUSSAIN	
ARCHITECT	ALI WAJEEH	
CHECKED	MOHAMED SIRAJ	
DRAWN	ASHAN M.	

DWG. NAME:  
**STRUCTURAL**

**FIN WALL PLAN**

CODE	DATE	DWG. NO:
COM-32	16-09-18	ST10
FORMAT	A1 A2 A3	
SCALE	- - 1:100	ISSUE A
PDF FILE NAME: COM-32_MSQ_AB_ST10_A		

PROPOSED SINGLE STOREY MOSQUE  
MALDIVES

ABLUTION AREA  
ARCHITECTURAL DRAWINGS

16.05.2022

PROPOSED SINGLE STOREY MOSQUE , MALDIVES

DRAWING INDEX

PROJECT CODE: COM-32

CLIENT: MINISTRY OF ISLAMIC AFFAIRS

BUILDING: MOSQUE | ABLUTION

BUILDING CODE: MOS300


DWG FILE NAME: COM-32\_MOSQUE300\_AB

				DRAWING TITLE				
BLDN.CODE.	DISC.	NO.	PDF FILE NAME	PRIMARY	SECONDARY	SCALE	FORMAT	DATE
ARCHITECTURAL DRAWINGS								
MSQ_AB	AR	00	COM-32_MSQ_AB_AR00_A	DRAWING REGISTER		–	A3	27TH FEB 2021
MSQ_AB	AR	01	COM-32_MSQ_AB_AR01_A	SITE PLAN		1:100	A3	27TH FEB 2021
MSQ_AB	AR	02	COM-32_MSQ_AB_AR02_A	GROUND FLOOR PLAN/ROOF SLAB PLAN		1:50	A3	27TH FEB 2021
MSQ_AB	AR	03	COM-32_MSQ_AB_AR03_A	ELEVATION E1,E2		1:50	A3	27TH FEB 2021
MSQ_AB	AR	04	COM-32_MSQ_AB_AR04_A	SECTION X-X, SECTION Y-Y		1:50	A3	27TH FEB 2021
MSQ_AB	AR	05	COM-32_MSQ_AB_AR05_A	FLOOR FINISHES SCHEDULE		1:50	A3	27TH FEB 2021
MSQ_AB	AR	06	COM-32_MSQ_AB_AR06_A	DOOR & WINDOW SCHEDULE		1:50	A3	27TH FEB 2021
MSQ_AB	AR	07	COM-32_MSQ_AB_AR07_A	ARCHITECTURAL DETAILS 1		1:10	A3	27TH FEB 2021
MSQ_AB	AR	08	COM-32_MSQ_AB_AR08_A	ARCHITECTURAL DETAILS 2		1:10	A3	27TH FEB 2021
MSQ_AB	ST	01	COM-32_MSQ_AB_ST01_A	FOUNDATION AND COLUMN PLAN		1:50	A3	27TH FEB 2021
MSQ_AB	ST	02	COM-32_MSQ_AB_ST02_A	ROOF BEAM PLAN AND ROOF STRUCTURE PLAN		1:50	A3	27TH FEB 2021
MSQ_AB	ST	03	COM-32_MSQ_AB_ST03_A	STRUCTURAL DETAILS		1:20	A3	27TH FEB 2021

CLIENT:  
MINISTRY OF ISLAMIC AFFAIRS

DESIGN AND CONSULTANCY:  

SIARCH  
PRIVATE LIMITED  
LONUZIYARAIY MAGU,MALE',20075,MALDIVES  
EMAIL: INFO@SIARCH.DESIGN  
HTTP://WWW.SIARCH.DESIGN

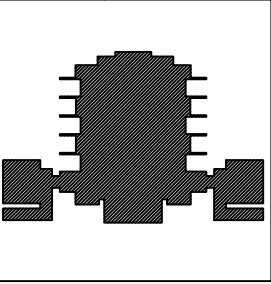KEY PLAN:  


WARNING:  

- This drawing shall not be used for construction unless certified.
- Contractor to verify all dimensions of existing works on site before commencing any work or preparing shop drawings.
- Do not scale drawings, use written dimensions only.
- This drawing is to be read in conjunction with the specifications and conditions of contract.
- This drawing and design is copyright and no portion may be reproduced without the permission of the Consultant

REVISIONS  

NO	DESCRIPTION	DATE

PROJECT:  

PROPOSED  
MOSQUE FOR  
300 PAX

PHASE:  

☐ CONCEPT DESIGN  
☐ DESIGN DEVELOPMENT  
☒ TENDER DOCUMENT  
☐ FOR CONSTRUCTION  
☐ AS BUILD DRAWINGS


DESIGNATION	NAME	SIGNATURE
PROJECT MANAGER	SIARCH PVT LTD.	
STR. ENGINEER	KINNANATH HUSSAIN	
CHIEF ARCHITECT	ALI WAJEEH	
CHECKED	MOHAMED SIRAJ	
DRAWN	ASHAN M.	

DWG. NAME:  

ARCHITECTURAL


DRAWING INDEX  

CODE	DATE	DWG. NO:
COM-32	16-09-18	AR00
FORMAT	A1   A2   A3	
SCALE	-   -   1:100	ISSUE A
PDF FILE NAME	COM-32_MSQ_AB_AR00_A	

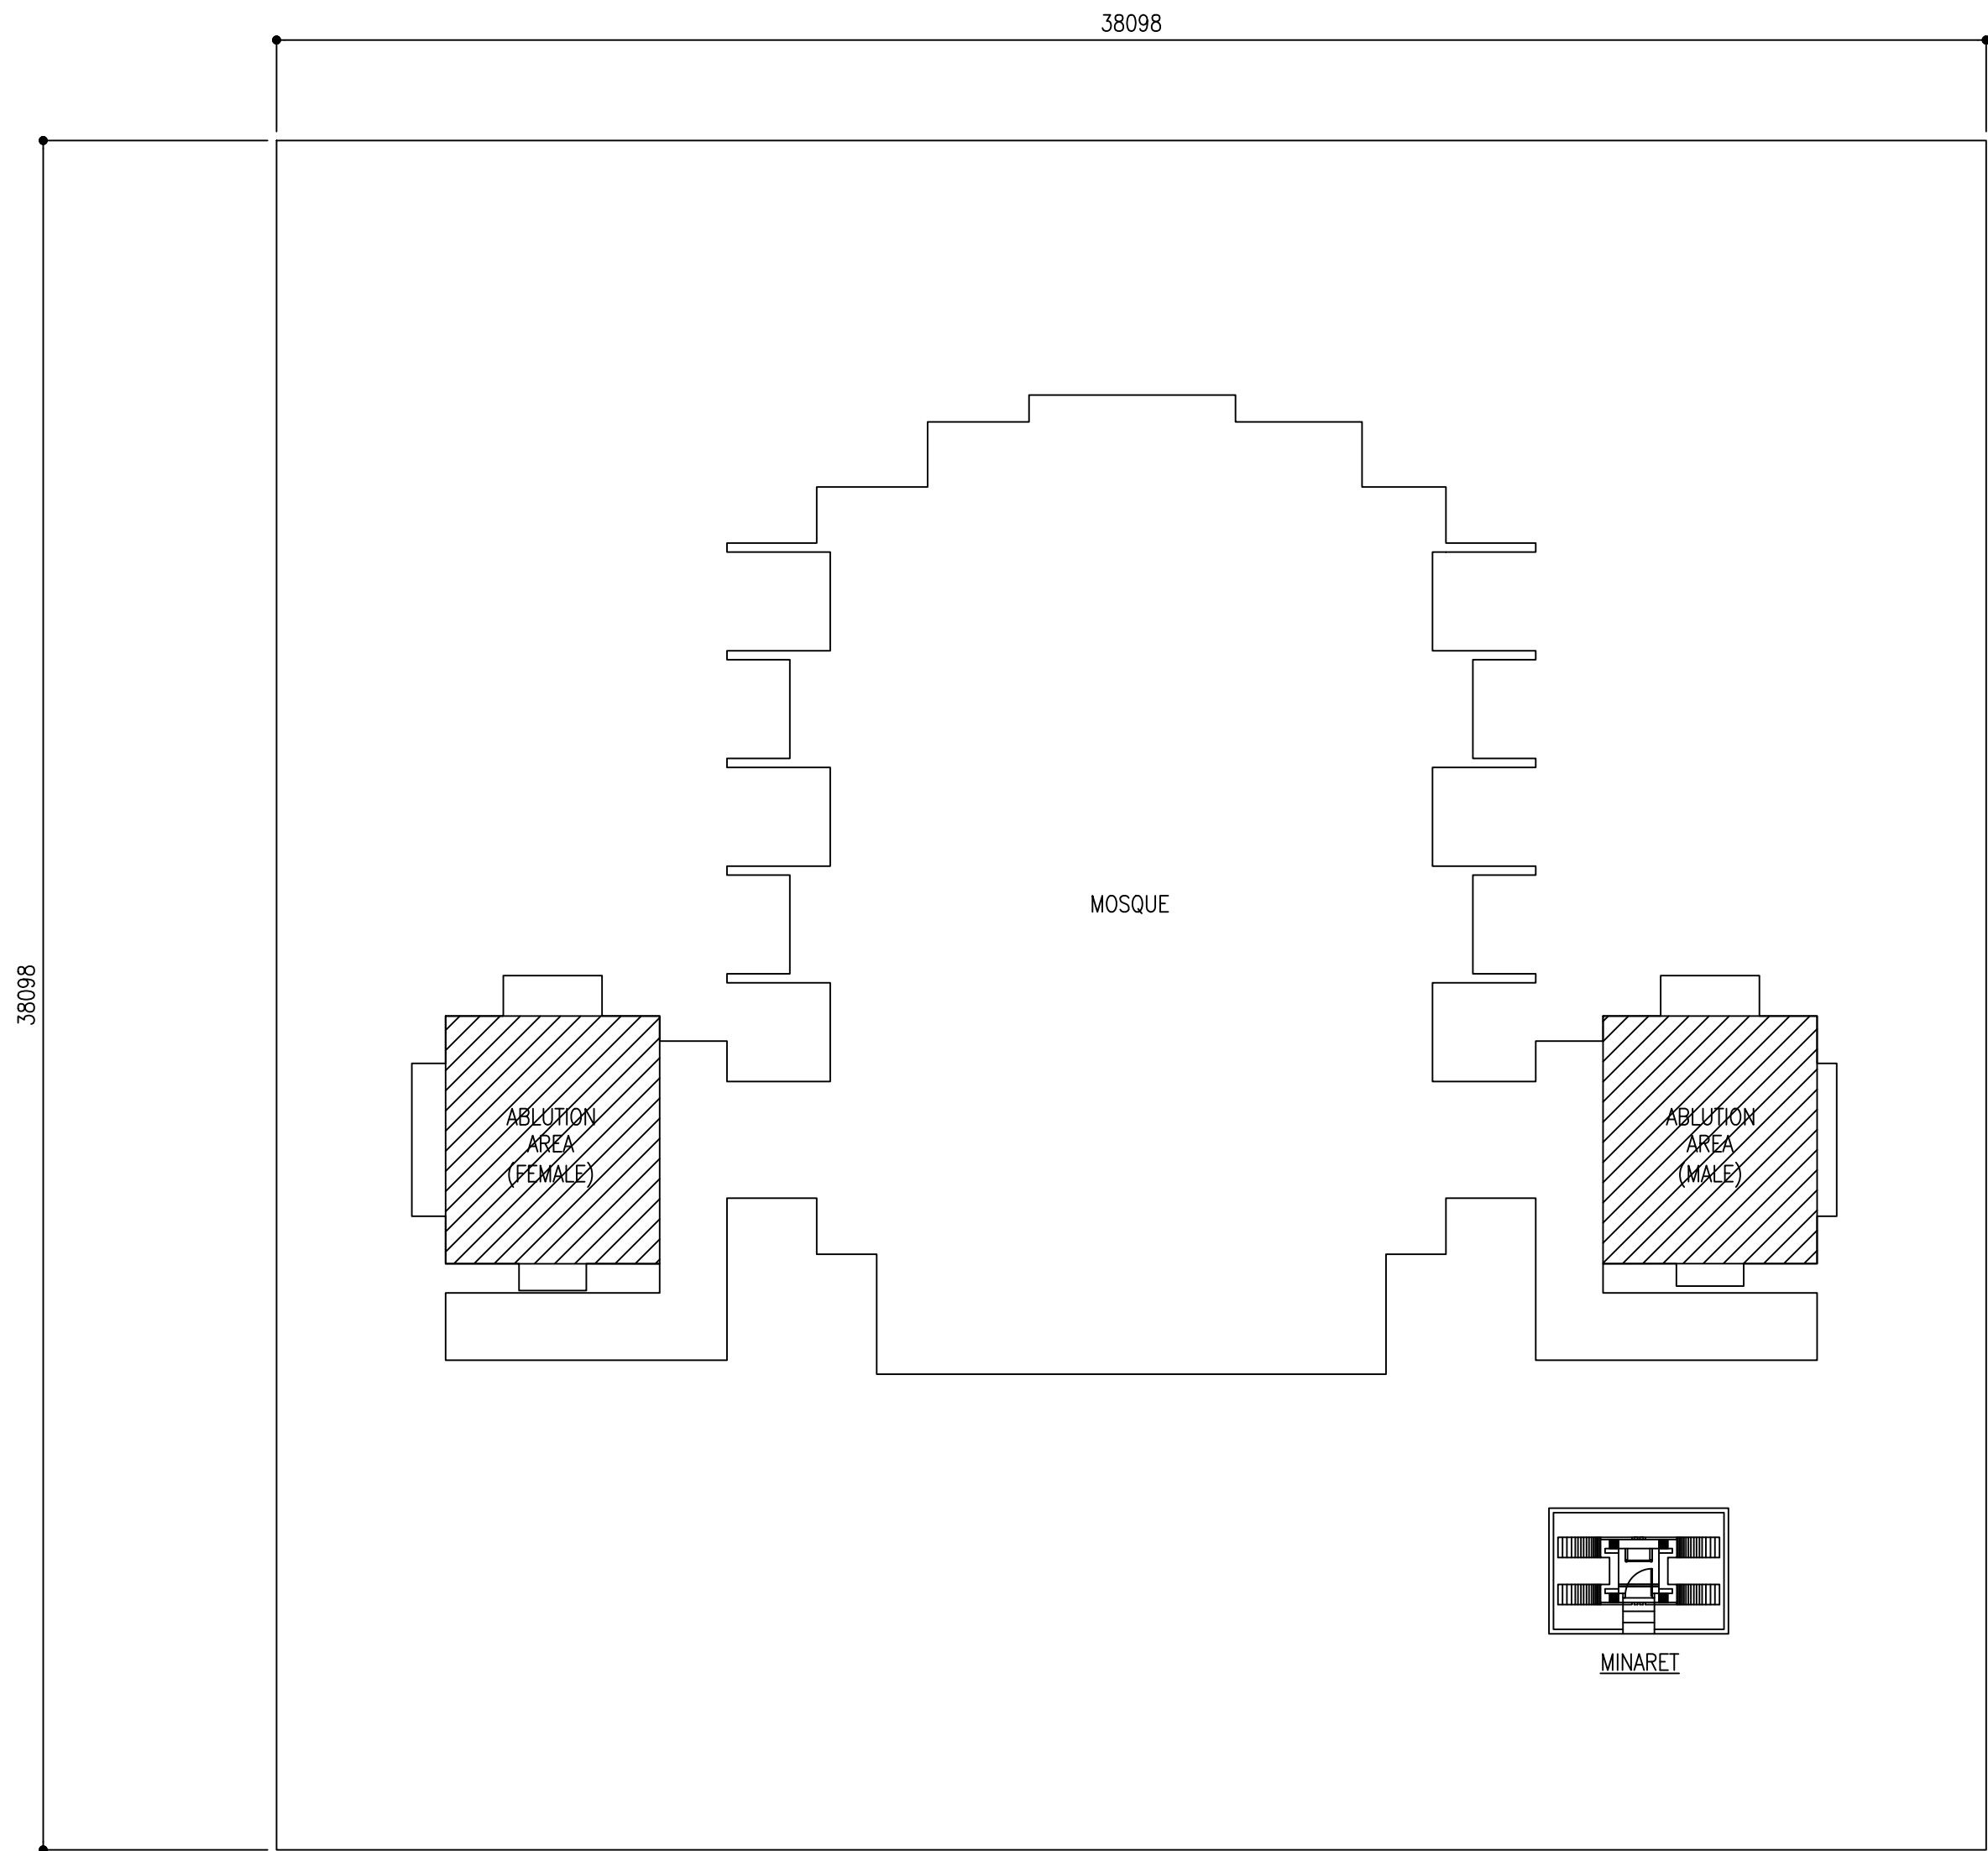


SITE PLAN

SCALE 1:100

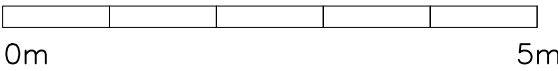

CLIENT:  
MINISTRY OF ISLAMIC AFFAIRS

DESIGN AND CONSULTANCY:  
**SIARCH**  
PRIVATE LIMITED  
LONUZIYARAIY MAGU, MALE, 20075, MALDIVES  
EMAIL: INFO@SIARCH.DESIGN  
HTTP://WWW.SIARCH.DESIGN

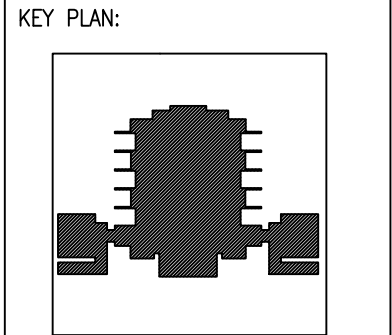

- WARNING:
- This drawing shall not be used for construction unless certified.
  - Contractor to verify all dimensions of existing works on site before commencing any work or preparing shop drawings.
  - Do not scale drawings, use written dimensions only.
  - This drawing is to be read in conjunction with the specifications and conditions of contract.
  - This drawing and design is copyright and no portion may be reproduced without the permission of the Consultant

REVISIONS		
NO	DESCRIPTION	DATE

PROJECT:  
  
PROPOSED  
MOSQUE FOR  
300 PAX.


- PHASE:
- ☐ CONCEPT DESIGN
  - ☐ DESIGN DEVELOPMENT
  - ☒ TENDER DOCUMENT
  - ☐ FOR CONSTRUCTION
  - ☐ AS BUILD DRAWINGS

DESIGNATION	NAME	SIGNATURE
PROJECT MANAGER	SIARCH PVT LTD.	
STR. ENGINEER	KINNANATH HUSSAIN	
CHIEF ARCHITECT	ALI WAJEEH	
CHECKED	MOHAMED SIRAJ	
DRAWN	ASHAN M.	

DWG. NAME:  
  
ARCHITECTURAL



SITE PLAN

CODE	DATE	DWG. NO:
COM-32	16-09-18	AR01
FORMAT	A1 A2 A3	
SCALE	- - 1:100	ISSUE A
PDF FILE NAME: COM-32_MSQ_AB_AR01_A		

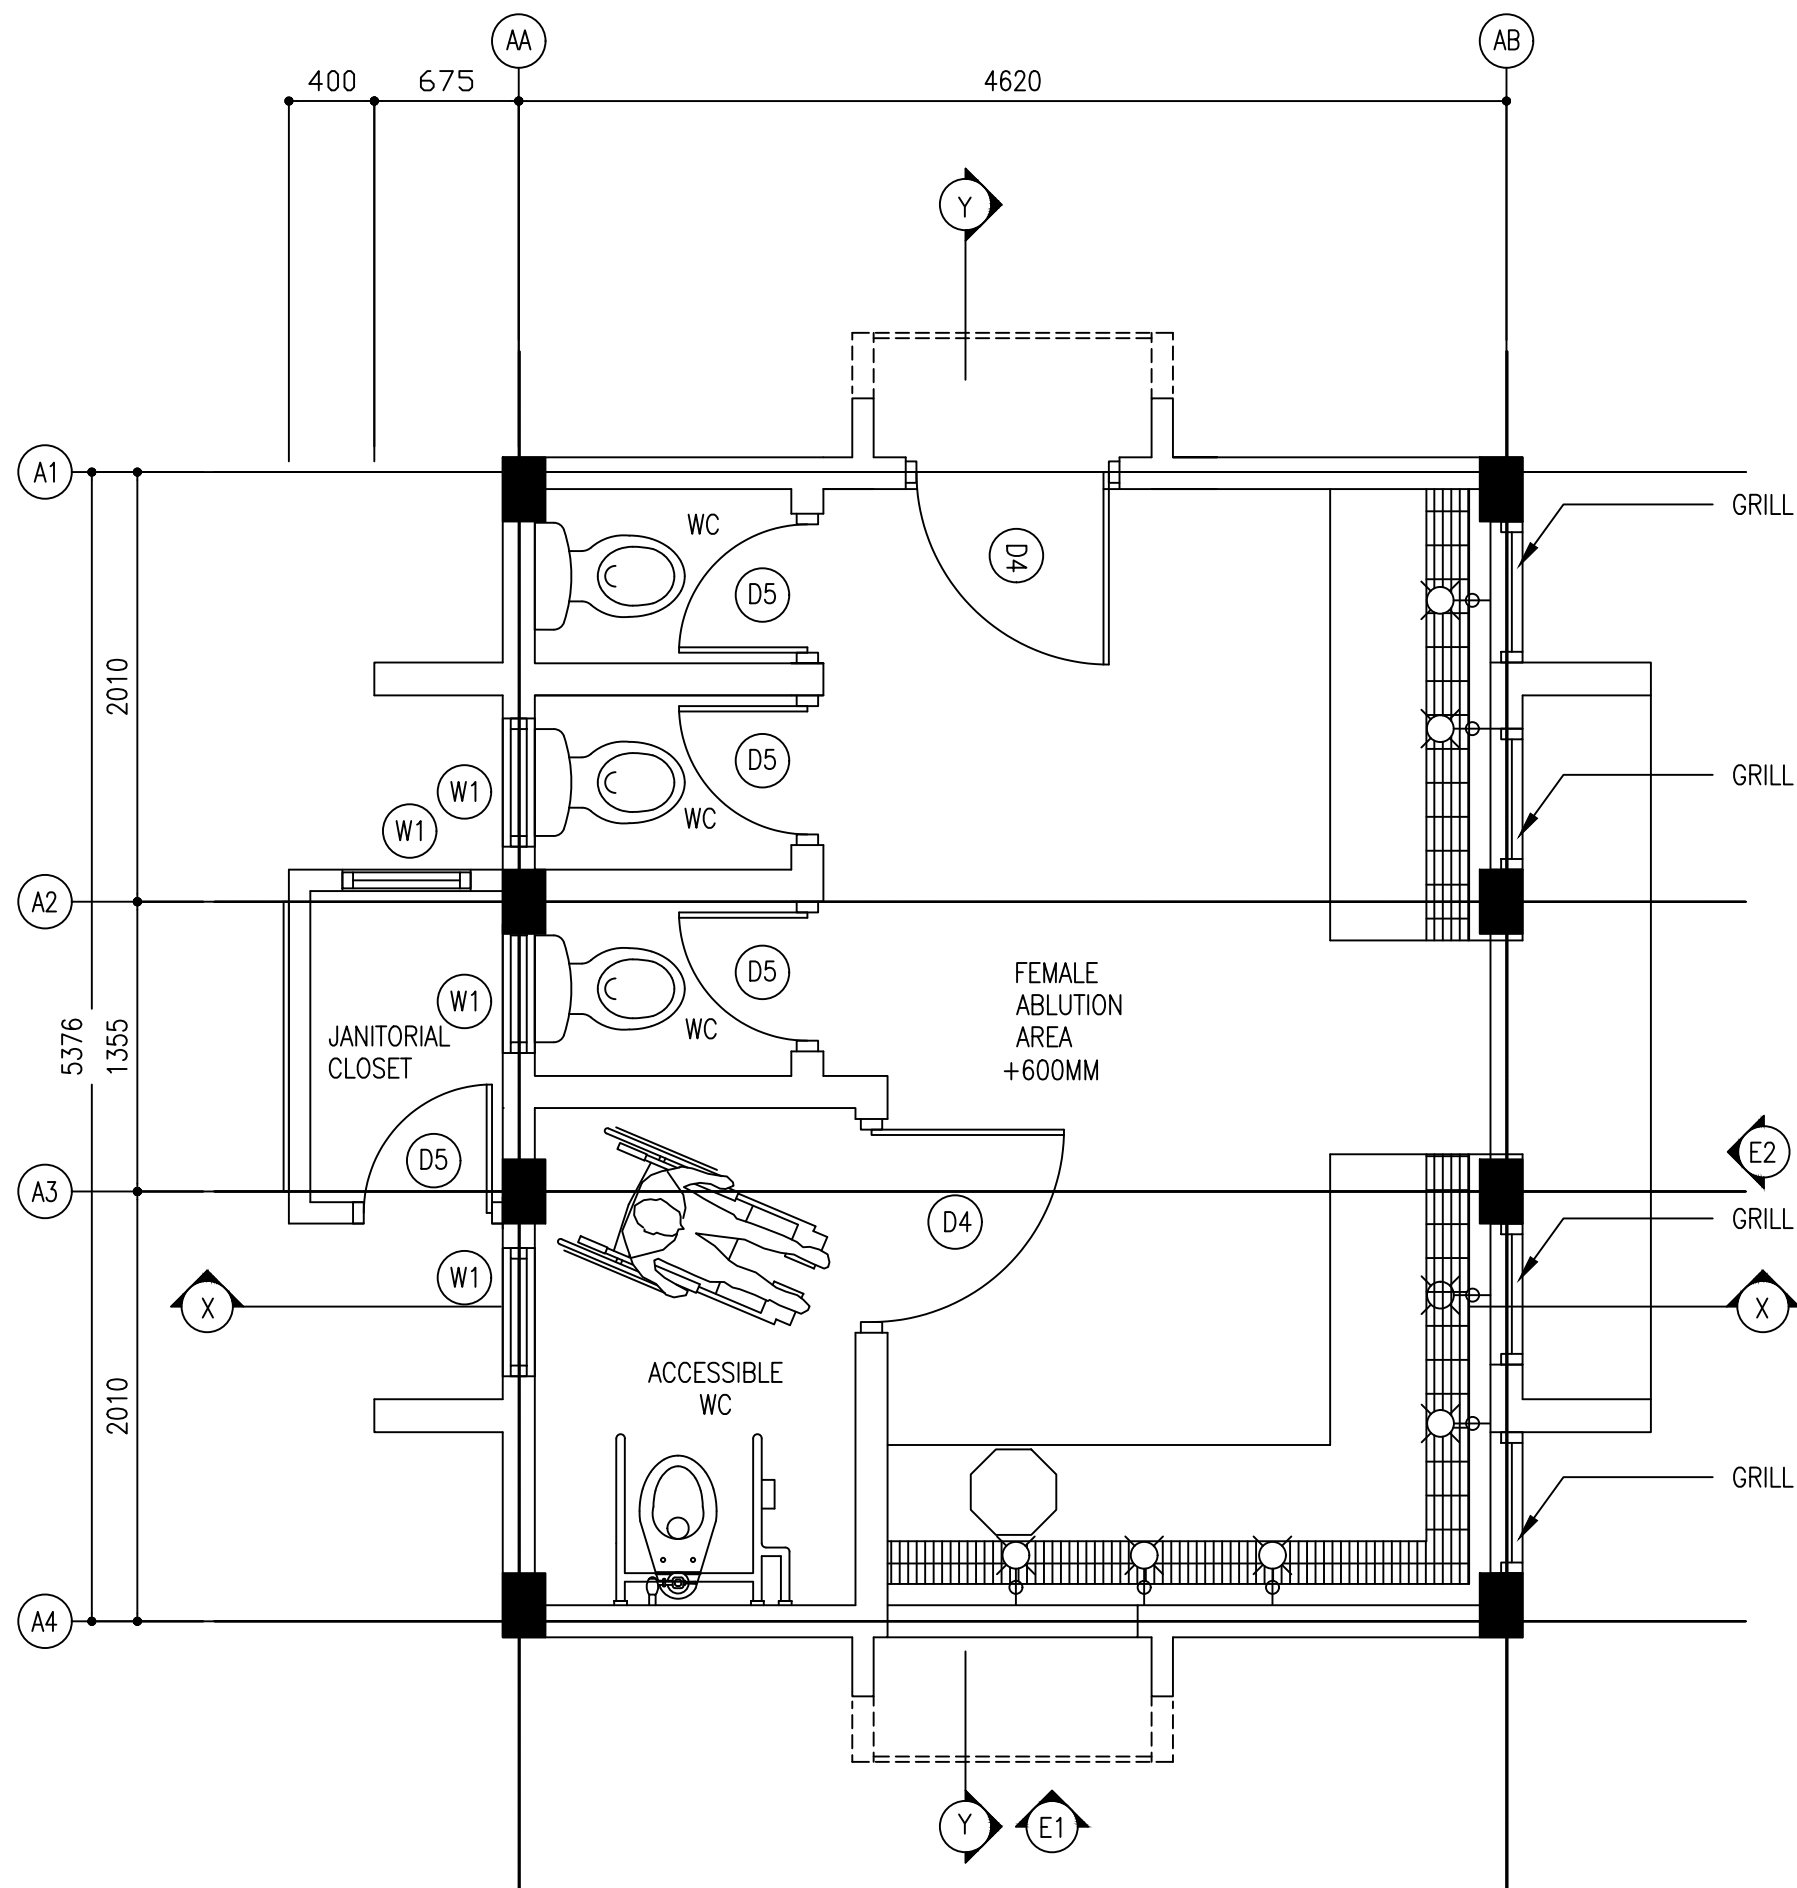


FLOOR PLAN

SCALE 1:50

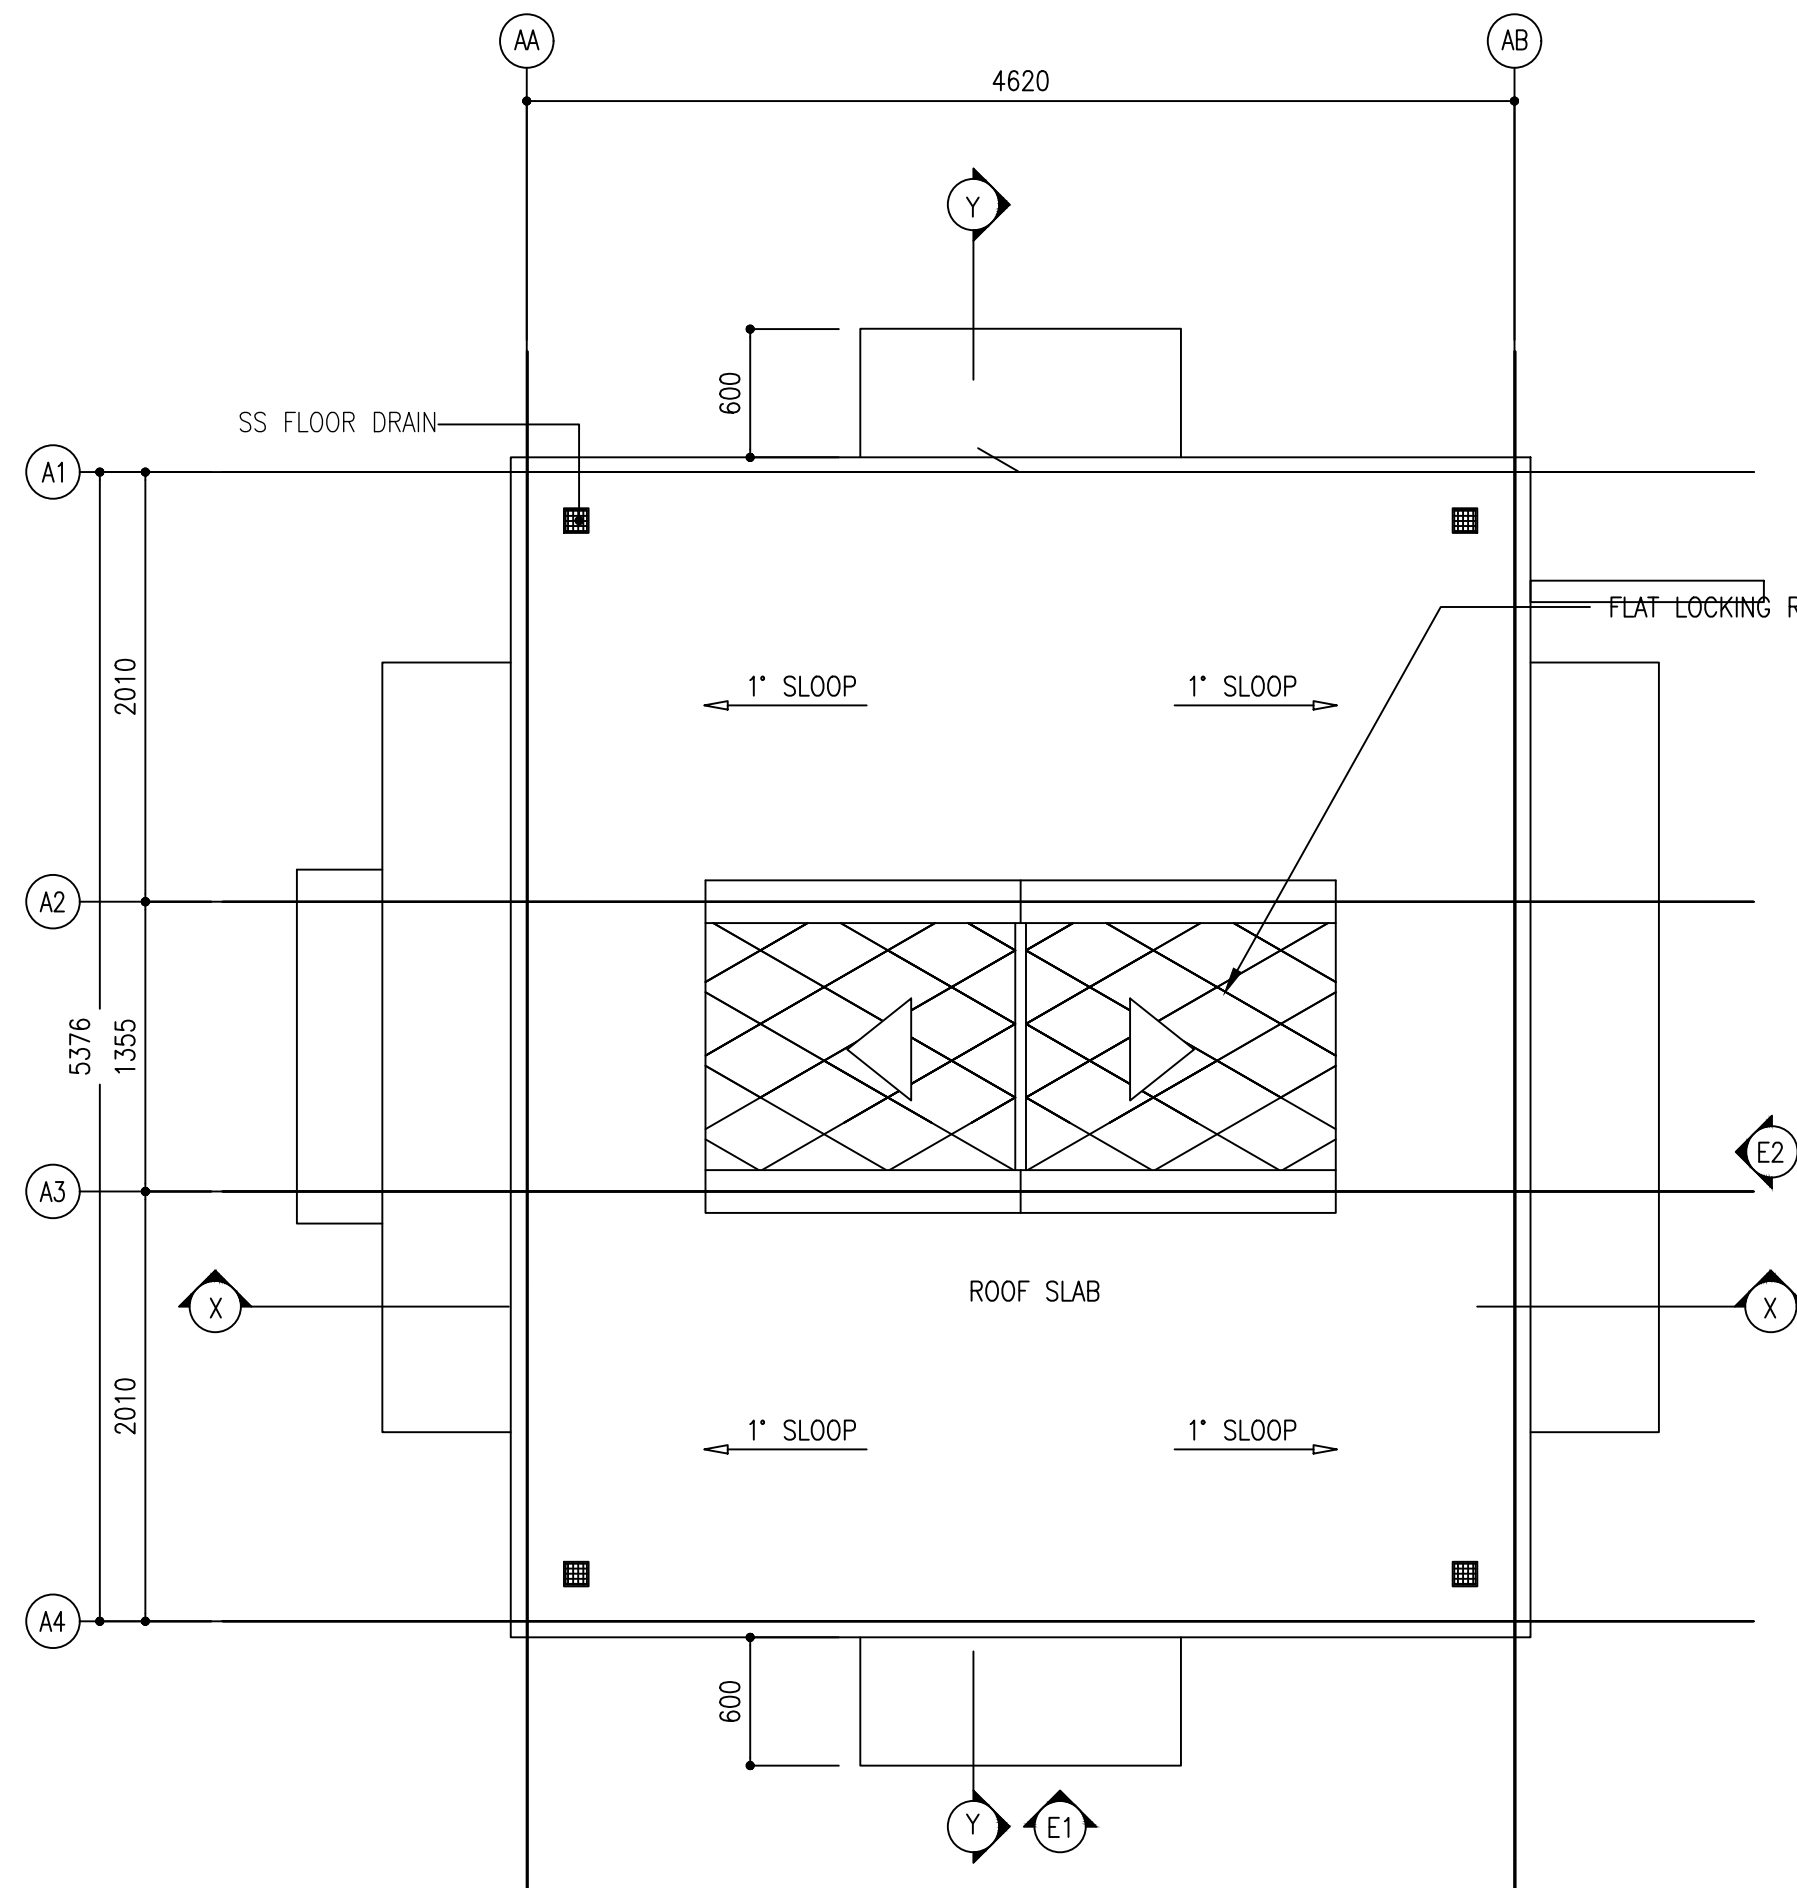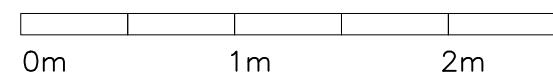


ROOF PLAN

SCALE 1:50

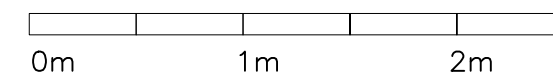

CLIENT:  
MINISTRY OF ISLAMIC AFFAIRS

DESIGN AND CONSULTANCY:  
**SIARCH**  
PRIVATE LIMITED  
LONUZIYARAIY MAGU, MALE, 20075, MALDIVES  
EMAIL: INFO@SIARCH.DESIGN  
HTTP://WWW.SIARCH.DESIGN

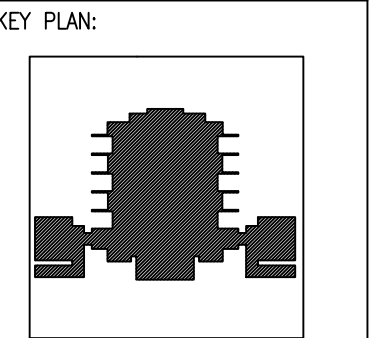

WARNING:

- This drawing shall not be used for construction unless certified.
- Contractor to verify all dimensions of existing works on site before commencing any work or preparing shop drawings.
- Do not scale drawings, use written dimensions only.
- This drawing is to be read in conjunction with the specifications and conditions of contract.
- This drawing and design is copyright and no portion may be reproduced without the permission of the Consultant

REVISIONS		
NO	DESCRIPTION	DATE

PROJECT:  
PROPOSED  
MOSQUE FOR  
300 PAX.




PHASE:  
☐ CONCEPT DESIGN  
☐ DESIGN DEVELOPMENT  
☒ TENDER DOCUMENT  
☐ FOR CONSTRUCTION  
☐ AS BUILD DRAWINGS

DESIGNATION	NAME	SIGNATURE
PROJECT MANAGER	SIARCH PVT LTD.	
STR. ENGINEER	KINNANATH HUSSAIN	
CHIEF ARCHITECT	ALI WAJEEH	
CHECKED	MOHAMED SIRAJ	
DRAWN	ASHAN M.	



DWG. NAME:  
ARCHITECTURAL

FLOOR PLAN &  
ROOF PLAN

CODE	DATE	DWG. NO:
COM-32	16-09-18	AR02
FORMAT	A1 A2 A3	
SCALE	- - 1:100	ISSUE A
PDF FILE NAME: COM-32_MSQ_AB_AR02_A		

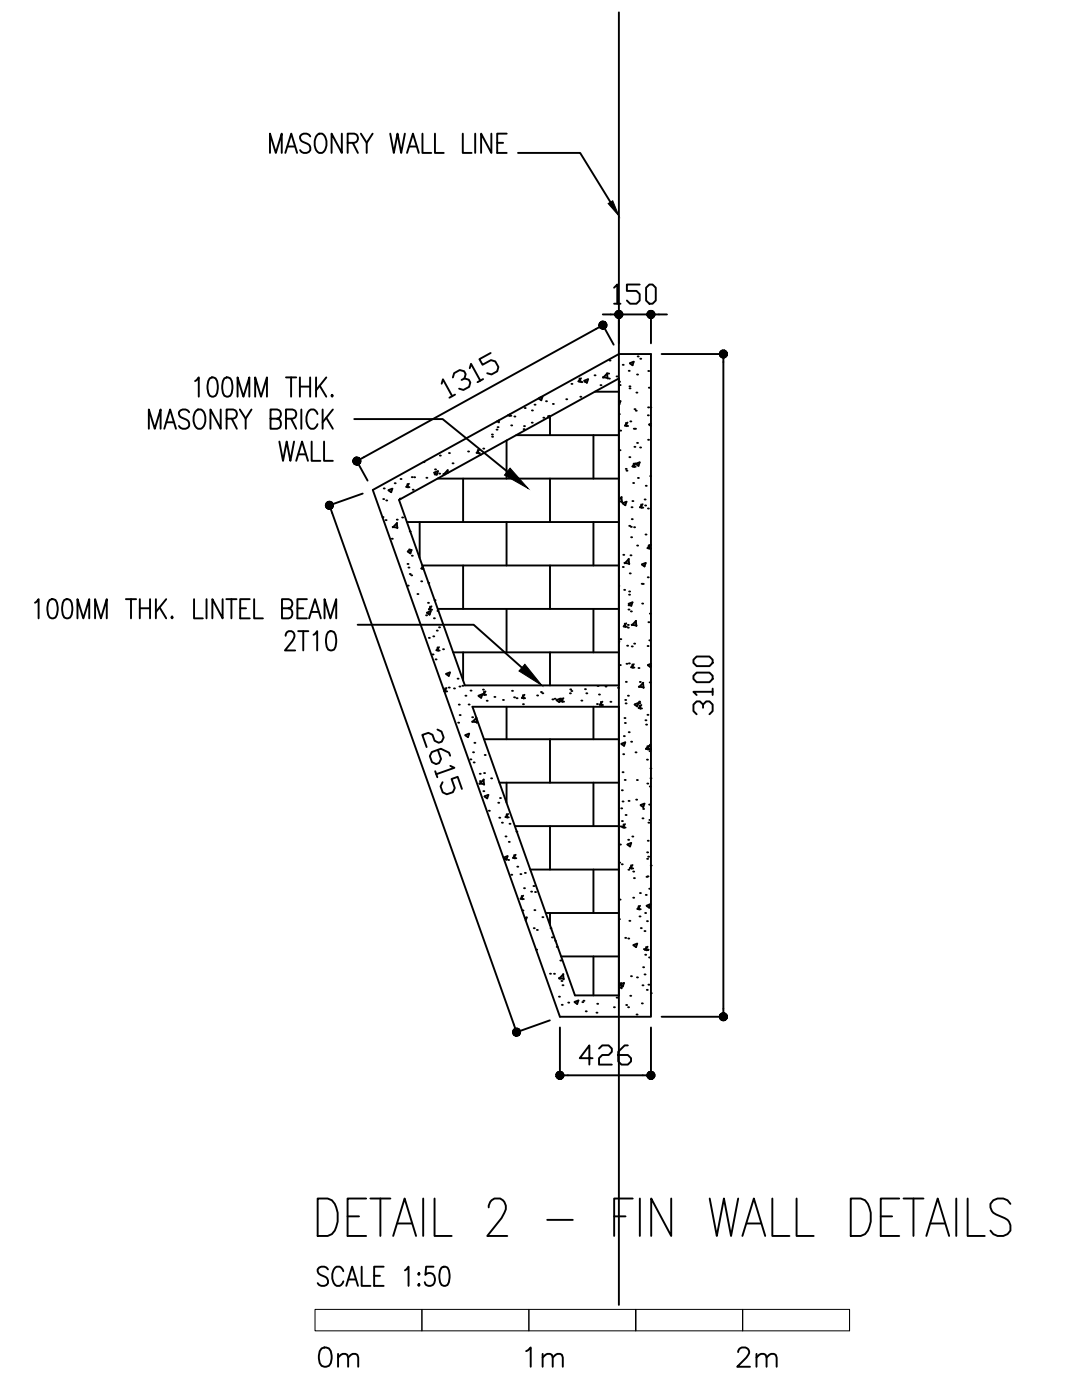
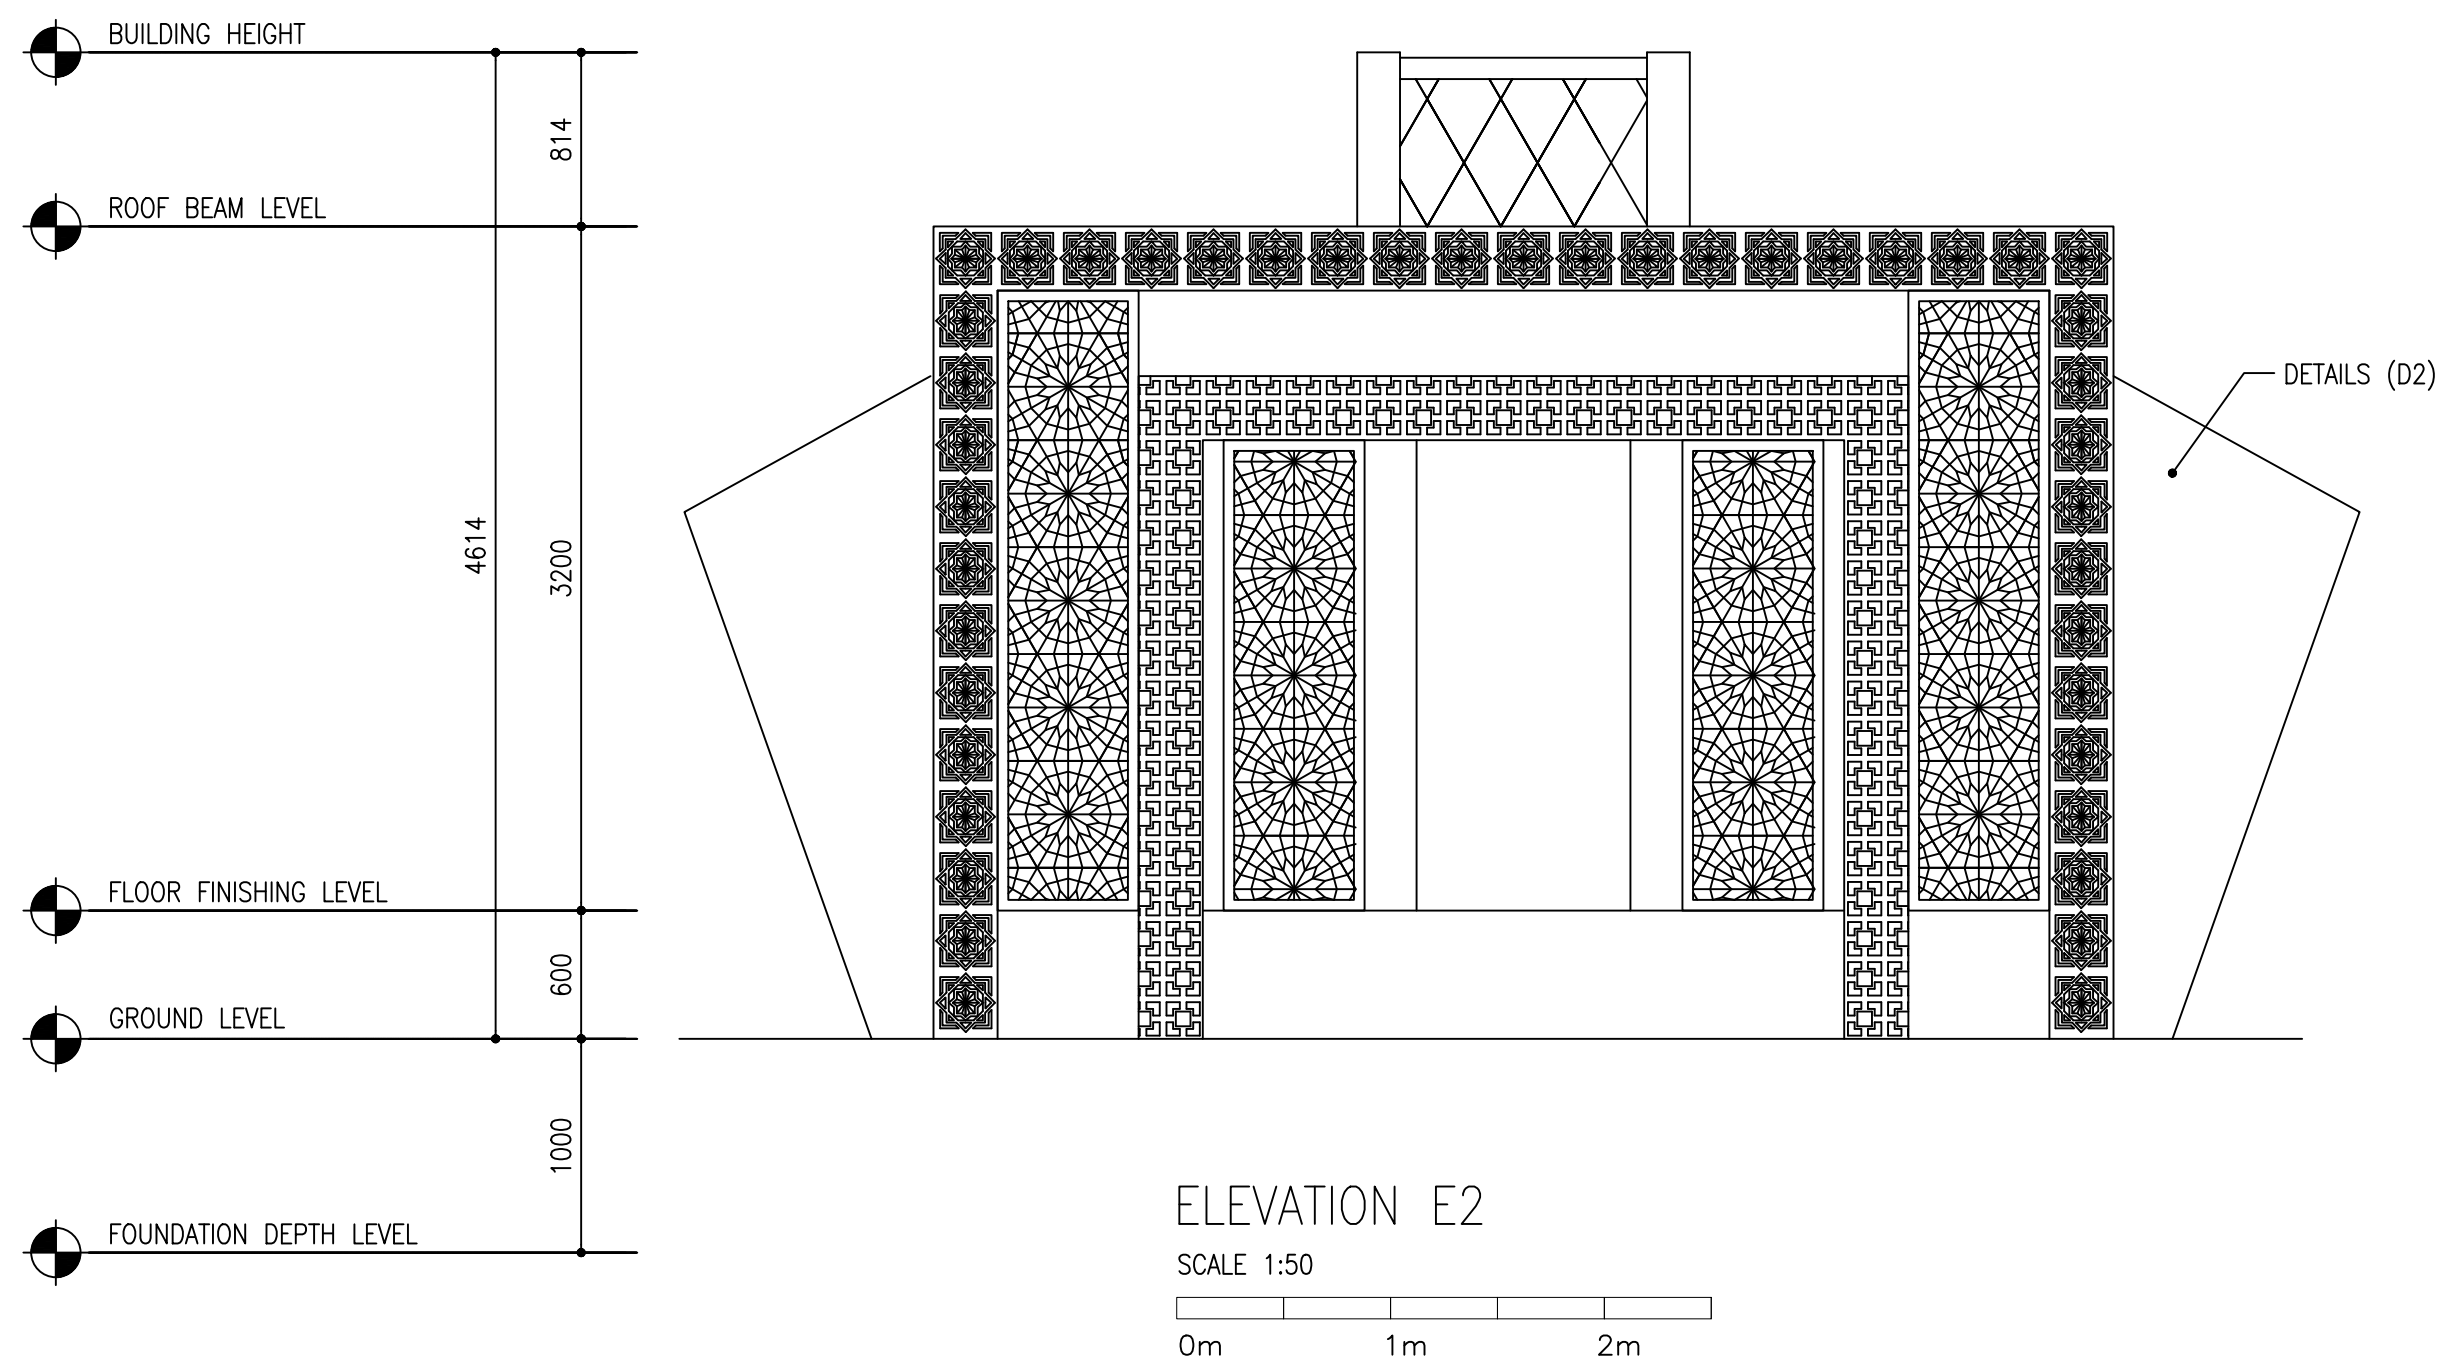
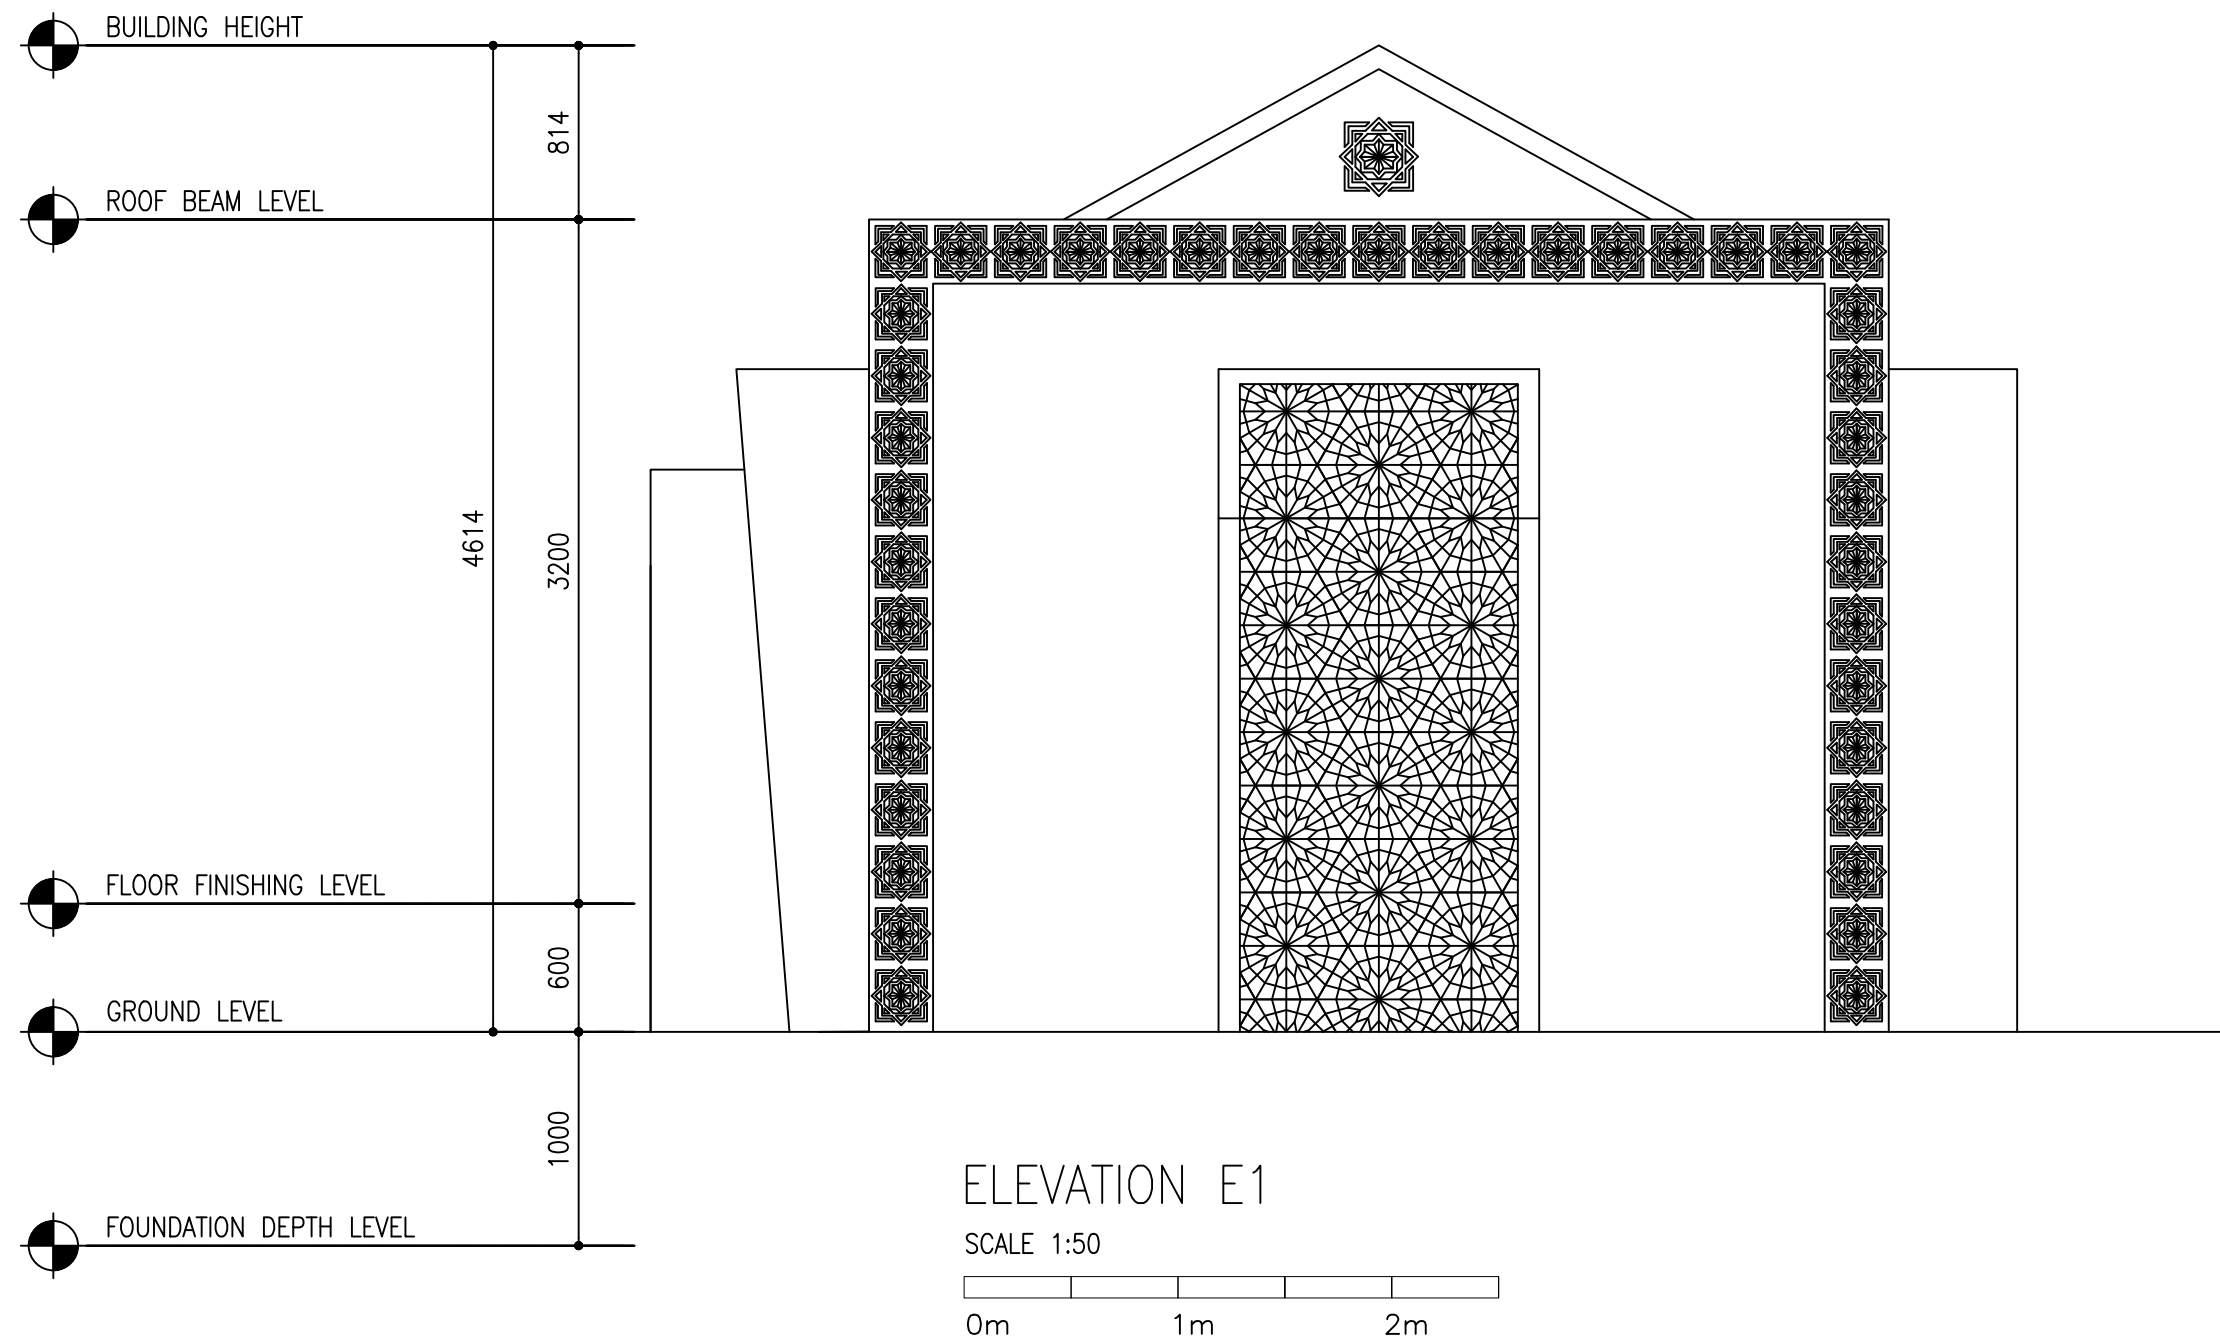




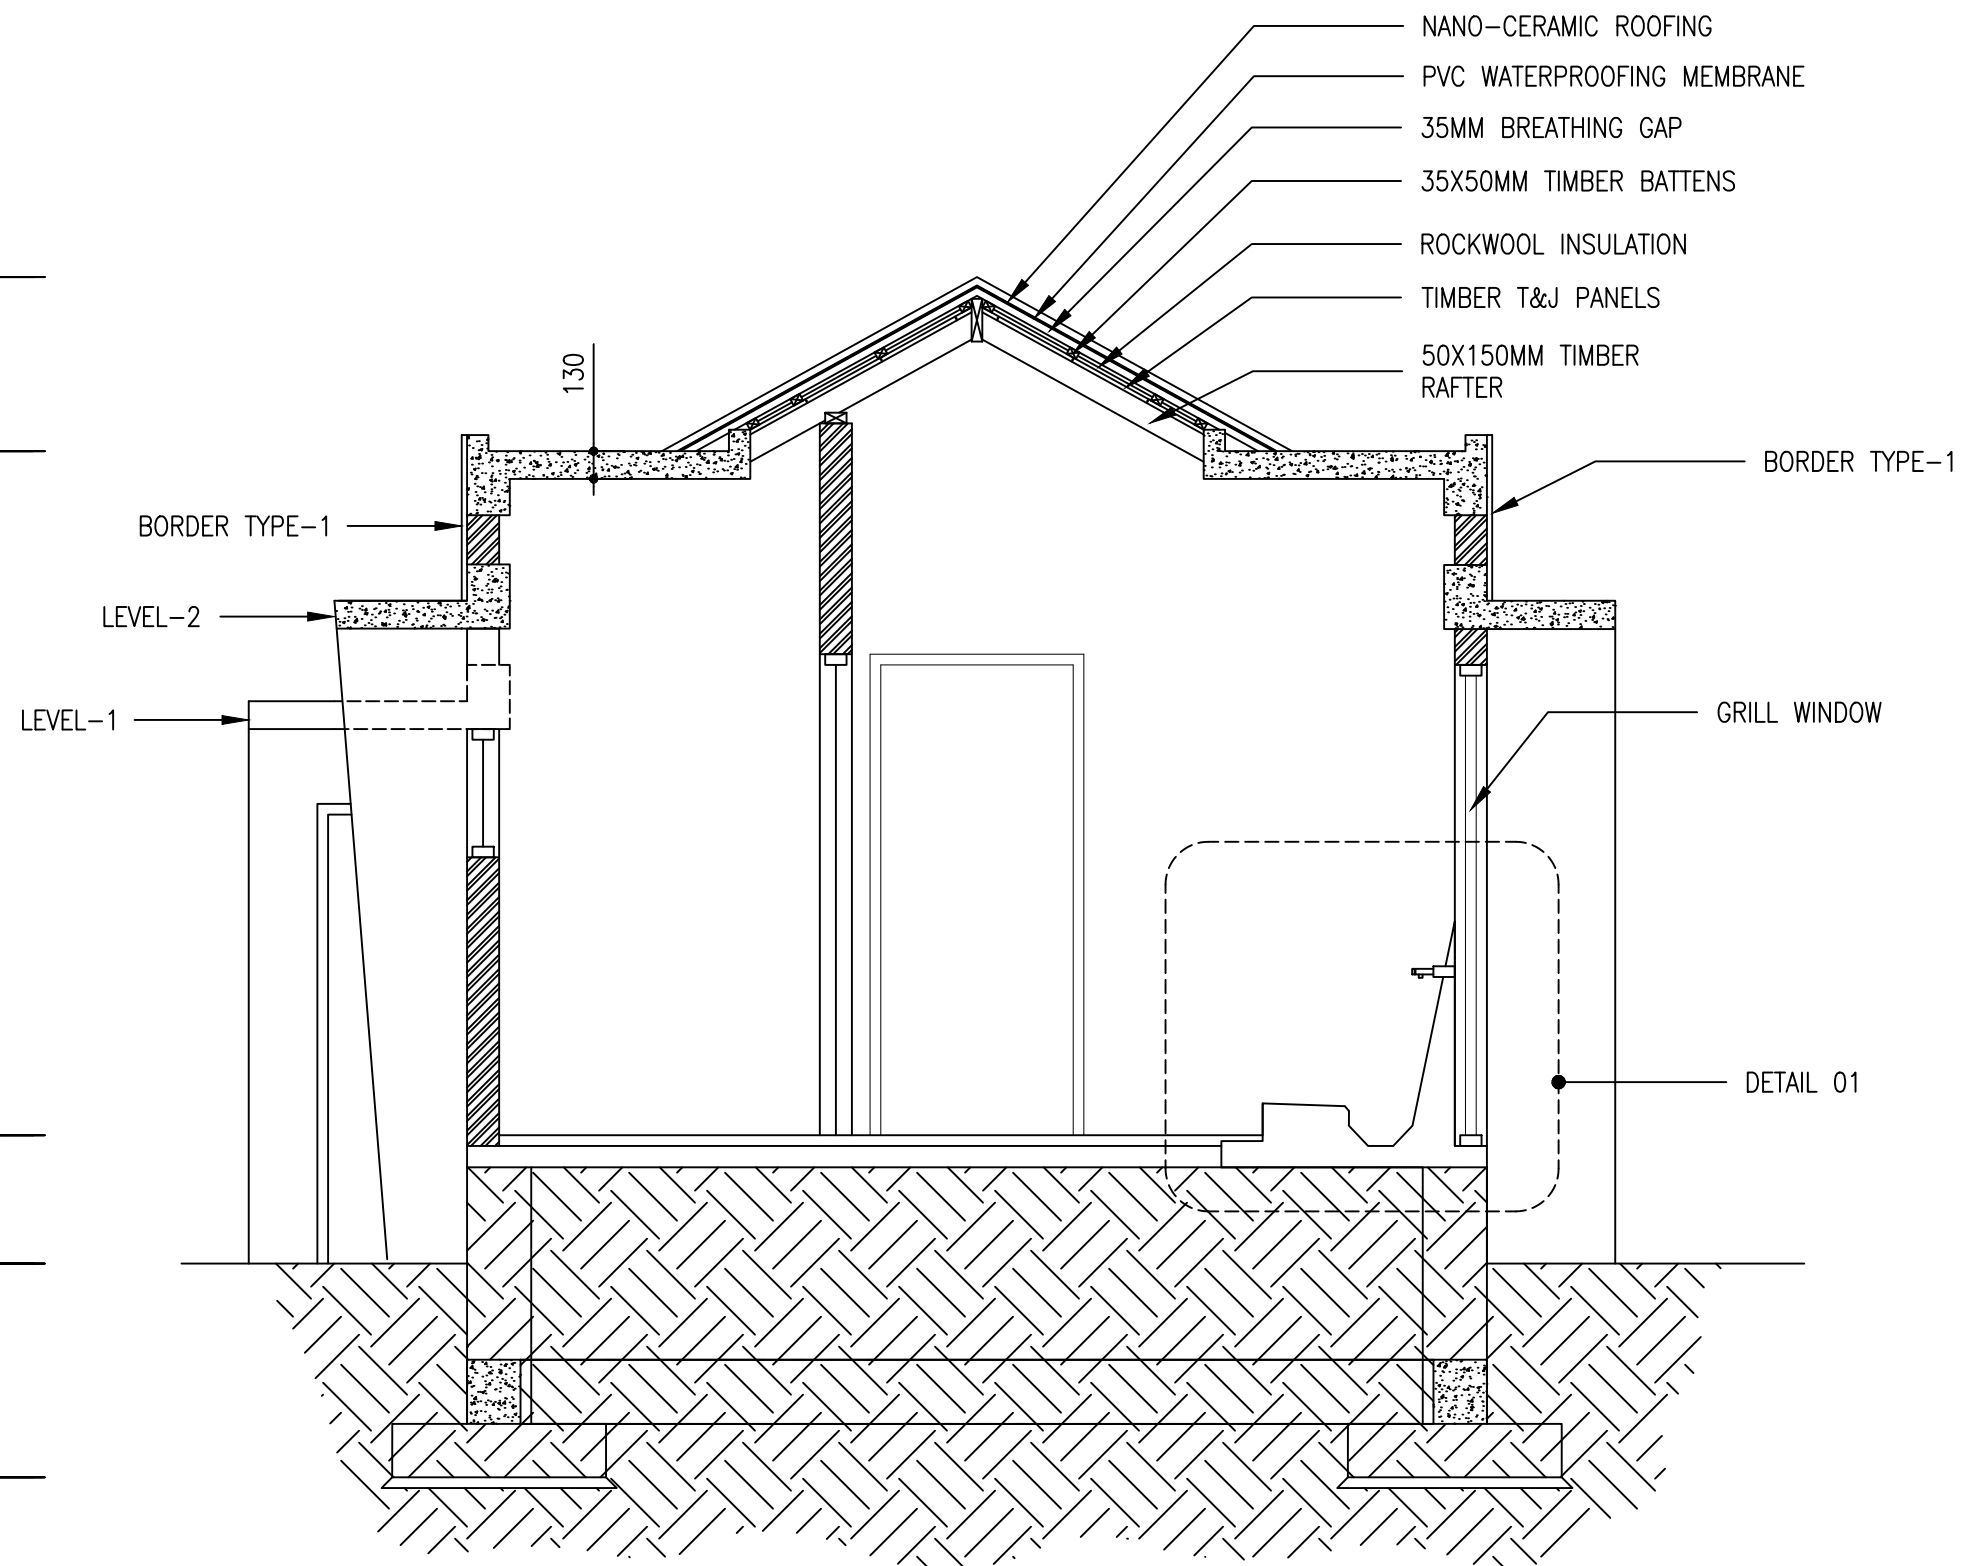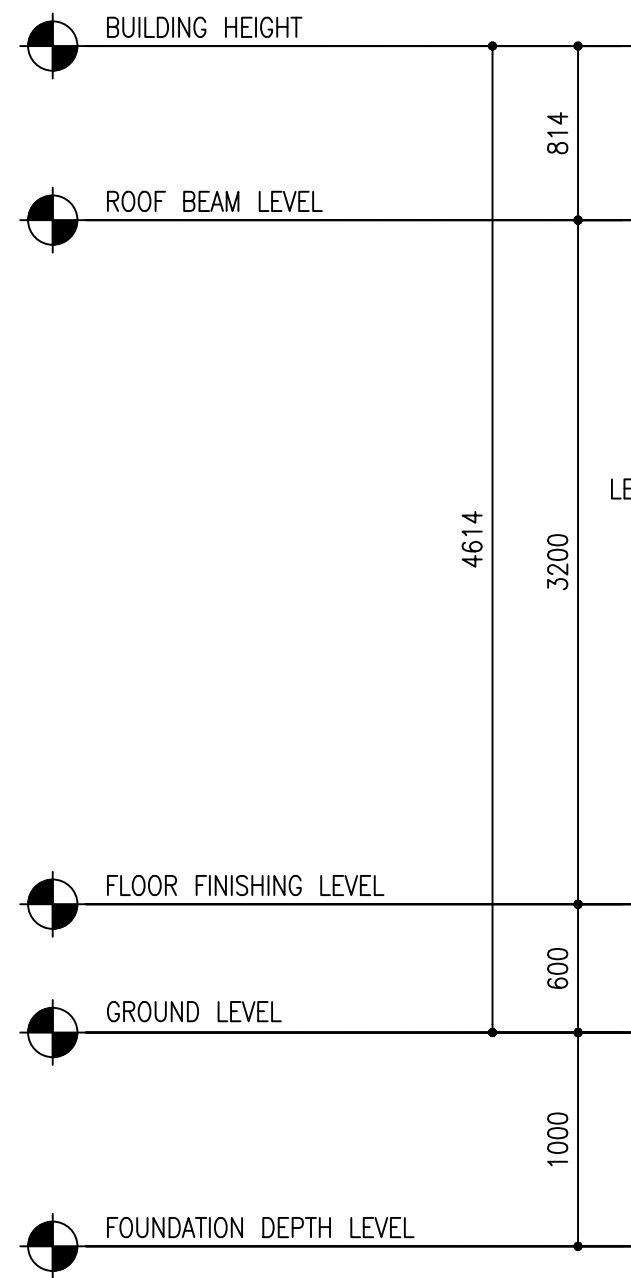


SECTION X-X

SCALE 1:50

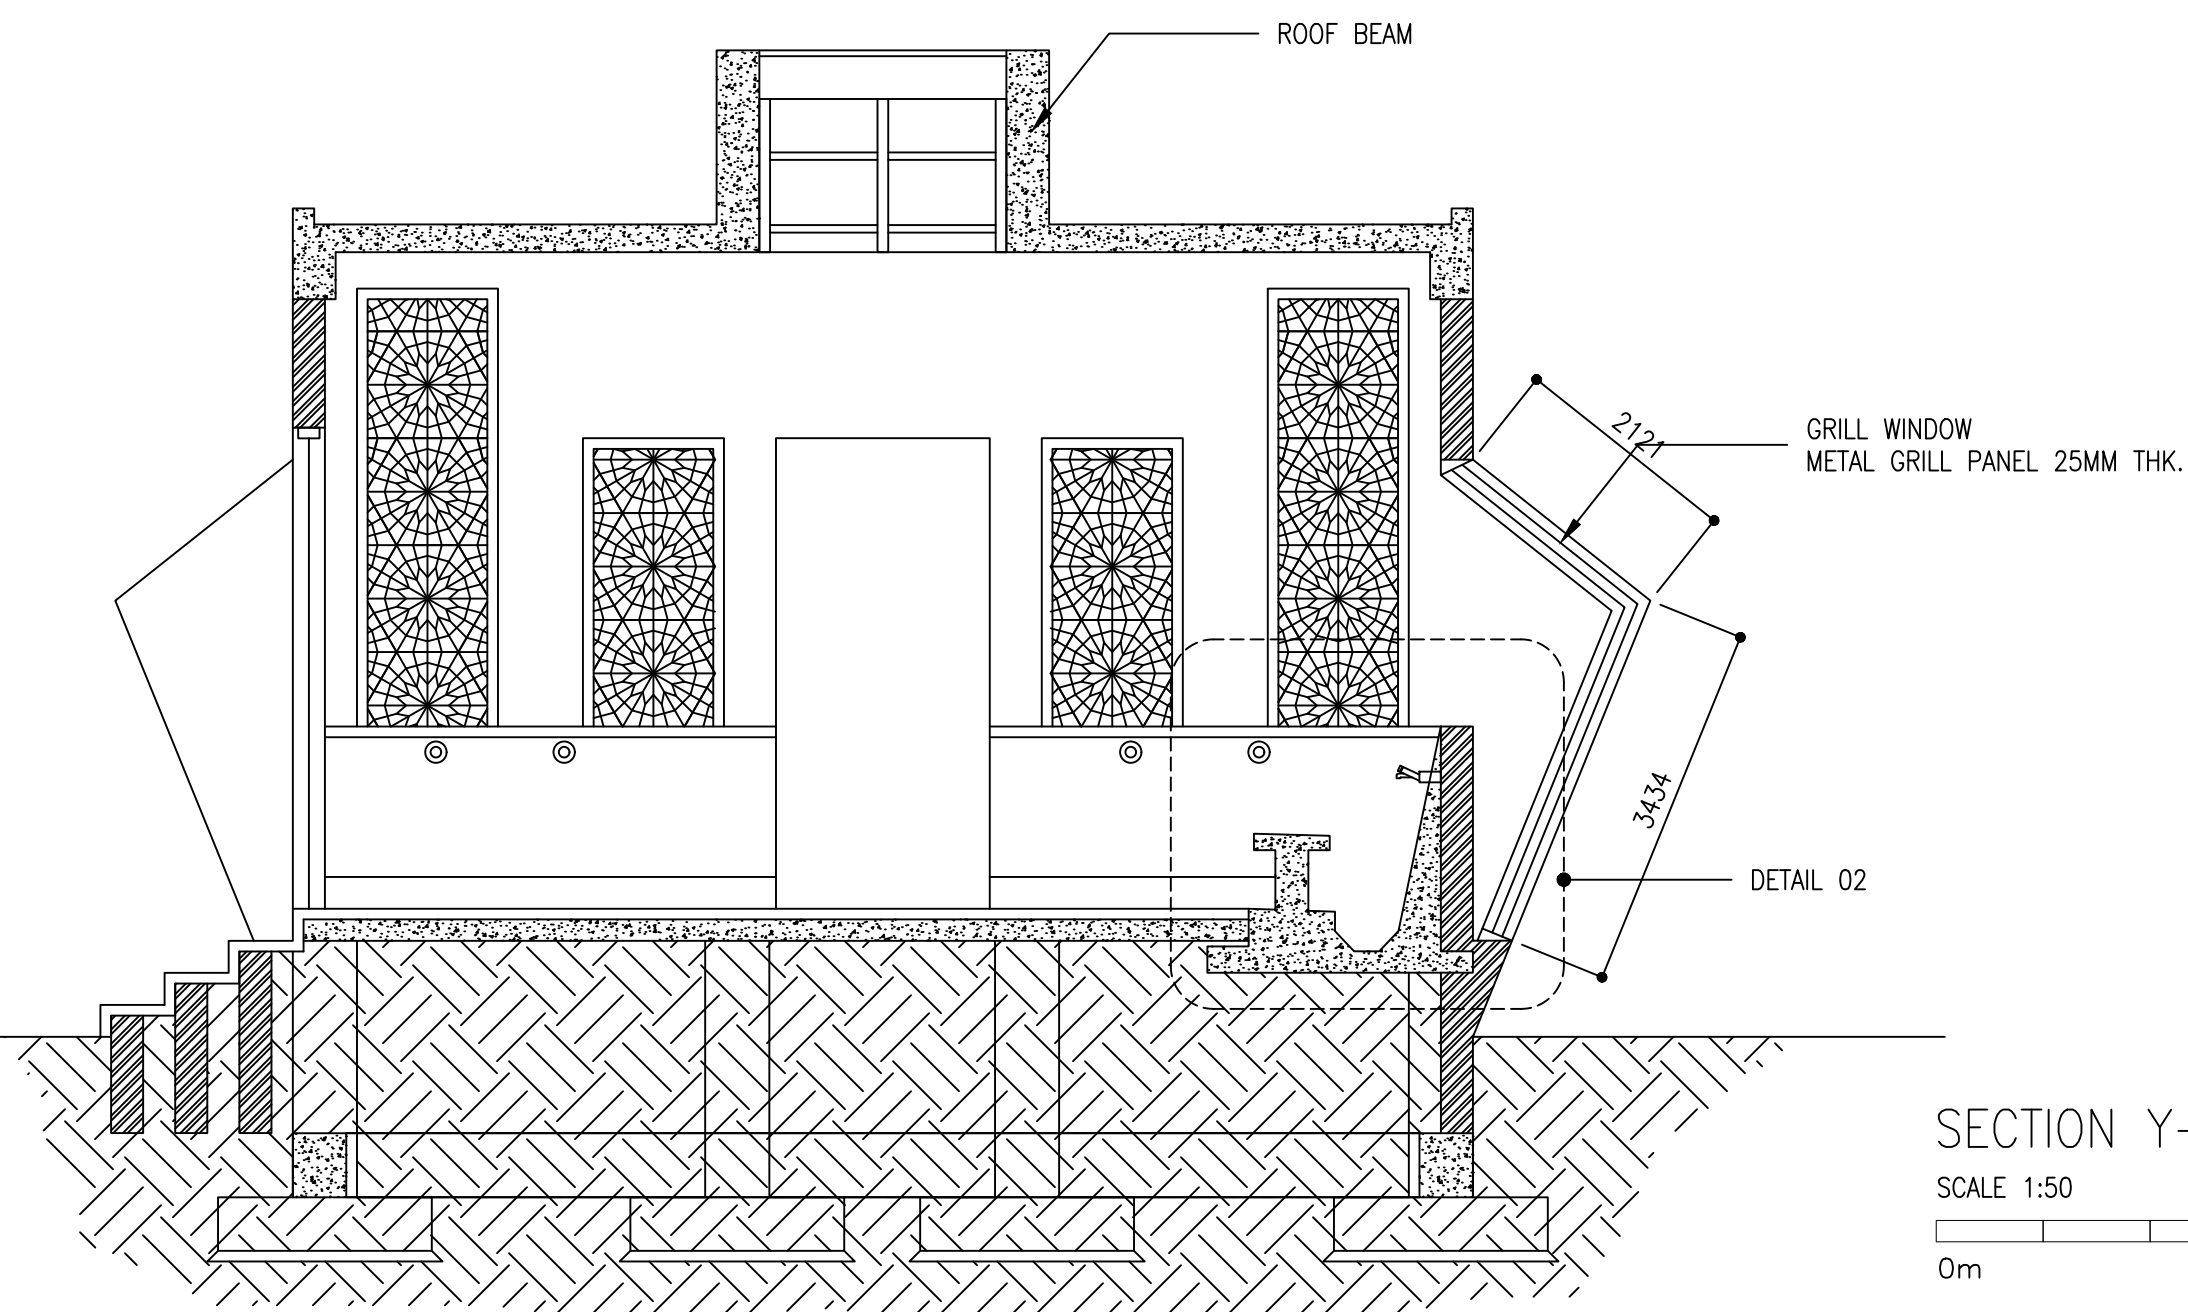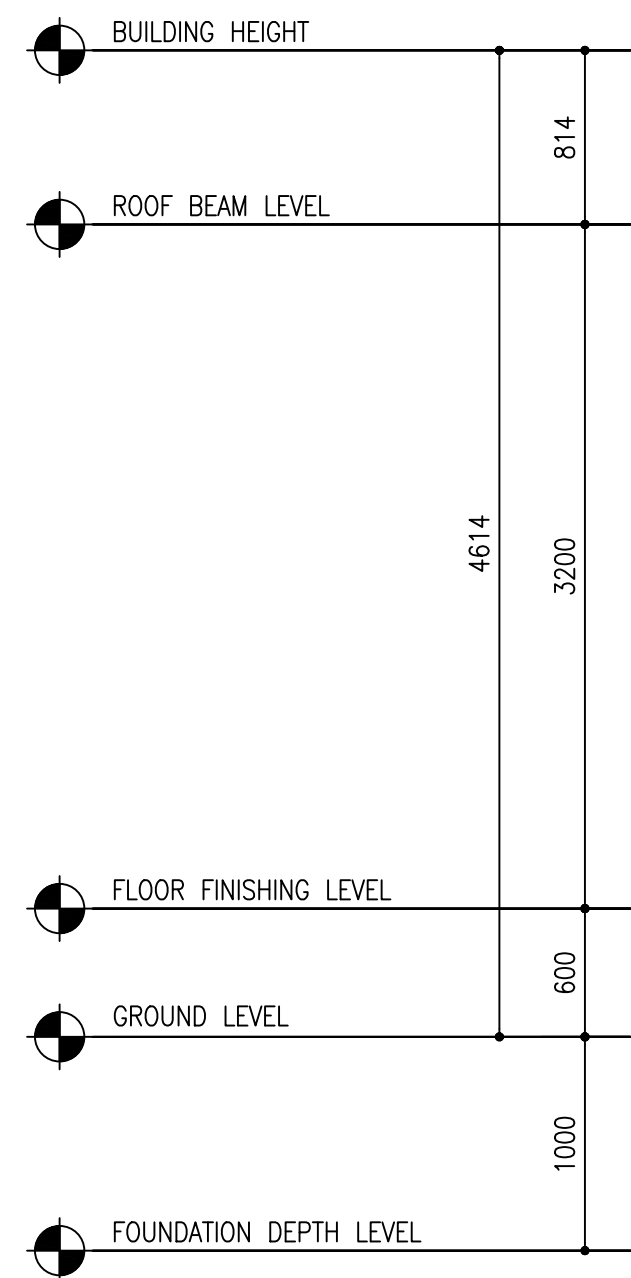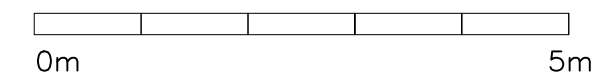


SECTION Y-Y

SCALE 1:50

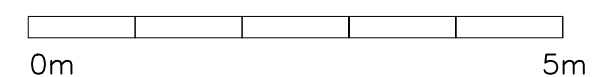

CLIENT:  
MINISTRY OF YAMINAMIC AFFAIRS

DESIGN AND CONSULTANCY:  
**SIARCH**  
PRIVATE LIMITED  
LONUZIYARAIY MAGU, MALE', 20075, MALDIVES  
EMAIL: INFO@SIARCH.DESIGN  
HTTP://WWW.SIARCH.DESIGN

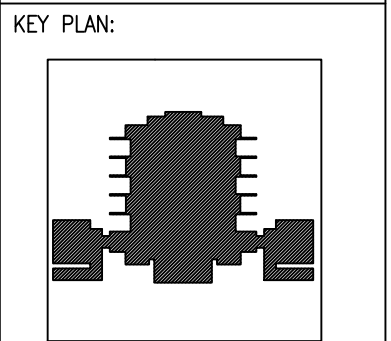

WARNING:

- This drawing shall not be used for construction unless certified.
- Contractor to verify all dimensions of existing works on site before commencing any work or preparing shop drawings.
- Do not scale drawings, use written dimensions only.
- This drawing is to be read in conjunction with the specifications and conditions of contract.
- This drawing and design is copyright and no portion may be reproduced without the permission of the Consultant

REVISIONS		
NO	DESCRIPTION	DATE


PROJECT:  
**PROPOSED MOSQUE FOR 300 PAX.**

PHASE:  
☐ CONCEPT DESIGN  
☐ DESIGN DEVELOPMENT  
☒ TENDER DOCUMENT  
☐ FOR CONSTRUCTION  
☐ AS BUILD DRAWINGS

DESIGNATION	NAME	SIGNATURE
PROJECT MANAGER	SIARCH PVT LTD.	
STR. ENGINEER	KINNANATH HUSSAIN	
CHIEF ARCHITECT	ALI WAJEEH	
CHECKED	MOHAMED SIRAJ	
DRAWN	ASHAN M.	

DWG. NAME:  
**ARCHITECTURAL**

SECTION X-X, SECTION Y-Y		
CODE COM-32	DATE 16-09-18	DWG. NO: AR04
FORMAT SCALE	A2 A3 - 1:100	ISSUE A
PDF FILE NAME: COM-32_MSQ_AB_AR04_A		

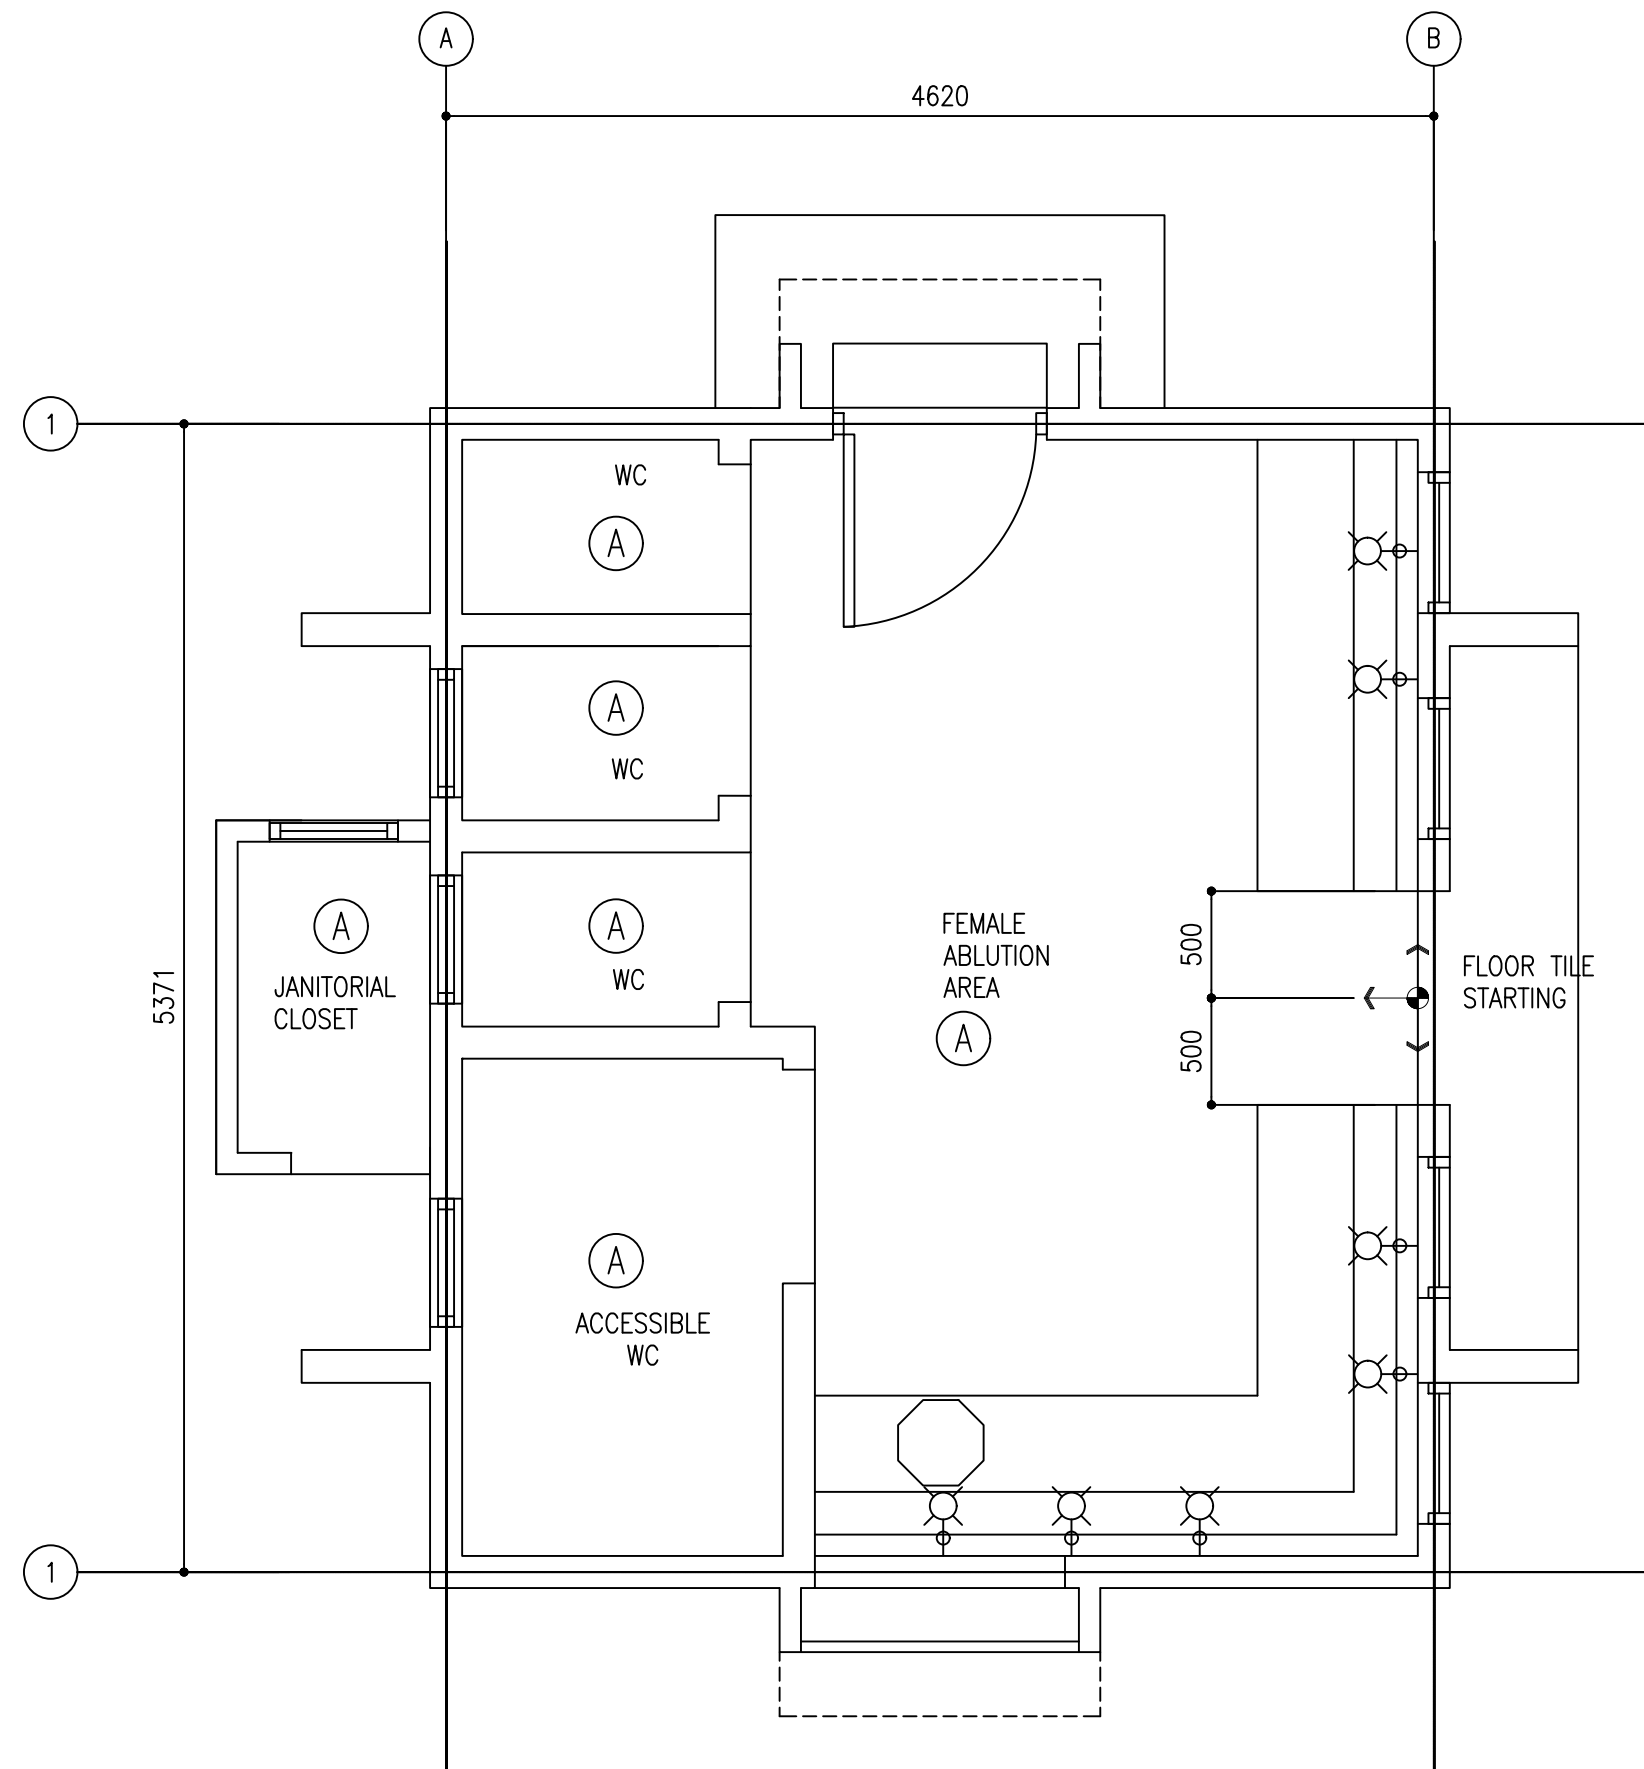

FLOOR FINISHES PLAN

SCALE 1:100




- A NON-SLIP CERAMIC TILES
- B 1200MM HIGH WALL TILES
- C EMULSION PAINT FINISH
- D ENAMEL PAINT FINISH
- E VARNISH FINISH
- F EXPOSED FINISH
- G ROUGH CONCRETE FINISH

SURFACE	GENERAL	FLOOR	WALL	CEILING	REMARKS
ABLUTION AREA		A	B	D	
DOOR/WINDOWS			D	D	
EXTERIOR	D		D		

SURFACE FINISHES SCHEDULE

CLIENT:  
MINISTRY OF ISLAMIC AFFAIRS

DESIGN AND CONSULTANCY:  
**SIARCH**  
PRIVATE LIMITED  
LONUZIYARAIY MAGU, MALE', 20075, MALDIVES  
EMAIL: INFO@SIARCH.DESIGN  
HTTP://WWW.SIARCH.DESIGN

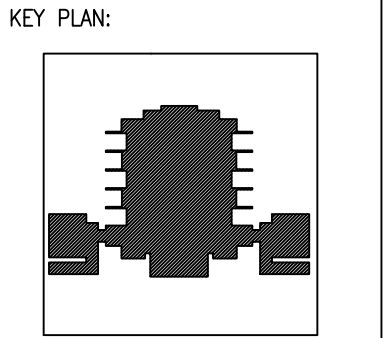

- WARNING:
- This drawing shall not be used for construction unless certified.
  - Contractor to verify all dimensions of existing works on site before commencing any work or preparing shop drawings.
  - Do not scale drawings, use written dimensions only.
  - This drawing is to be read in conjunction with the specifications and conditions of contract.
  - This drawing and design is copyright and no portion may be reproduced without the permission of the Consultant

REVISIONS		
NO	DESCRIPTION	DATE

PROJECT:  
PROPOSED  
MOSQUE FOR  
300 PAX.

- PHASE:
- ☐ CONCEPT DESIGN
  - ☐ DESIGN DEVELOPMENT
  - ☒ TENDER DOCUMENT
  - ☐ FOR CONSTRUCTION
  - ☐ AS BUILD DRAWINGS

DESIGNATION	NAME	SIGNATURE
PROJECT MANAGER	SIARCH PVT. LTD.	
STR. ENGINEER	KINNANATH HUSSAIN	
CHIEF ARCHITECT	ALI WAJEEH	
CHECKED	MOHAMED SIRAJ	
DRAWN	ASHAN M.	

DWG. NAME:  
  
ARCHITECTURAL

SURFACE FINISHES SCHEDULE				
CODE	DATE	DWG. NO:		
COM-32	16-09-18	AR05		
FORMAT	A1	A2	A3	
SCALE	-	-	1:100	ISSUE A
PDF FILE NAME: COM-32_MSQ_AB_AR05_A				


D4	TOTAL = 04 nos.
	G.A. = 3.64 m <sup>2</sup>

D5	TOTAL = 06 nos.
	G.A. = 1.85 m <sup>2</sup>


W1	TOTAL = 06 nos.
	G.A. = 1.85 m <sup>2</sup>

G1	TOTAL = 04 nos.
	G.A. = 0.00 m <sup>2</sup>


G2	TOTAL = 04 nos.
	G.A. = 0.00 m <sup>2</sup>

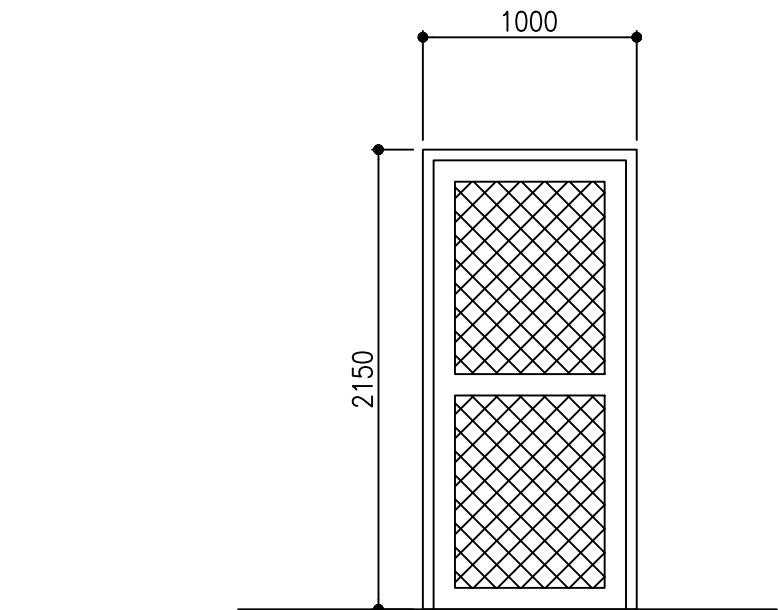


FLOOR	GROUND
QUANTITY	11
DOOR FRAME	WHITE POWDER COATED ALUMINUM FRAME
DOOR PANEL	WHITE POWDER COATED ALUMINUM DOOR PANEL
LOCK/HINGES	BUTT HINGE (SILVER) x 4 MORTISE LOCK x2
FINISHES	WHITE FINISH
REMARKS	-

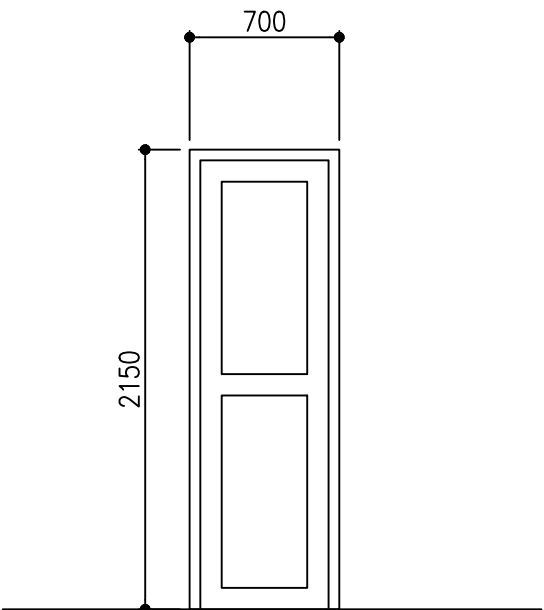


ABLUTION AREA	3
WHITE POWDER COATED ALUMINUM FRAME	
WHITE POWDER COATED ALUMINUM DOOR PANEL	
BRUSHED METAL (SILVER) x 4 BRASS LOCK x1	
WHITE FINISH	
-	

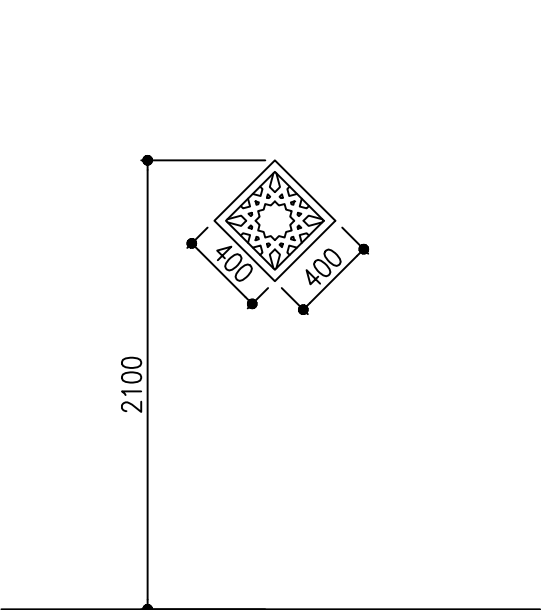

ABLUTION AREA	2
WHITE POWDER COATED ALUMINUM FRAME	
WHITE POWDER COATED ALUMINUM GRILL	
-	
WHITE FINISH	
-	

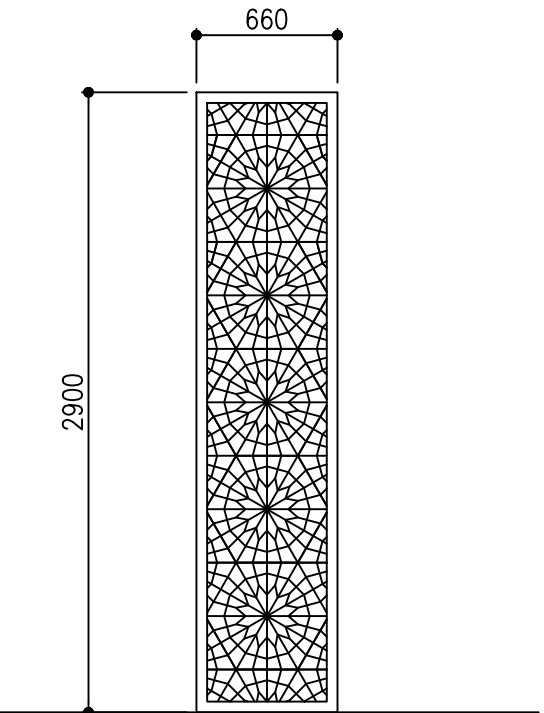



ABLUTION AREA	4
WHITE POWDER COATED ALUMINUM FRAME	
WHITE POWDER COATED ALUMINUM GRILL	
-	
WHITE FINISH	
-	

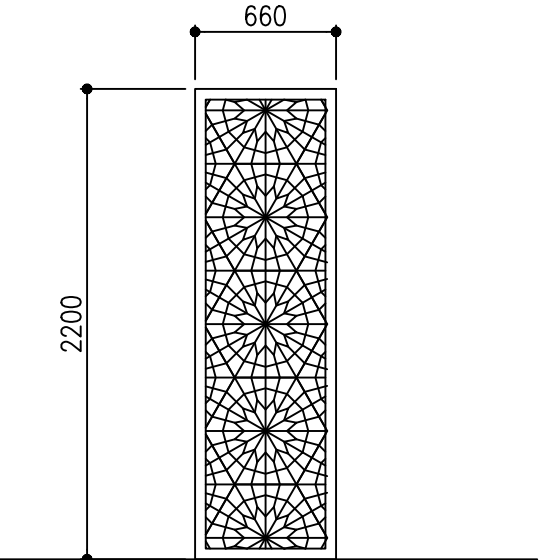

ABLUTION AREA	4
WHITE POWDER COATED ALUMINUM FRAME	
WHITE POWDER COATED ALUMINUM GRILL	
-	
WHITE FINISH	
-	

## DOOR AND WINDOW SCHEDULE 01

SCALE 1:50

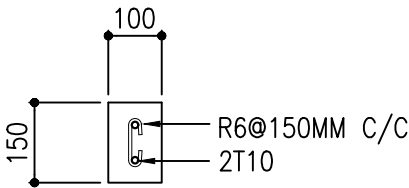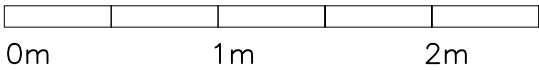

LINTEL BEAM ABOVE ALL WINDOWS & DOORS

### NOTE:


G: 6mm thk glazing  
FG: 6mm thk fixed glazing  
PP: 35mm thk H/W framed ply door panel  
SD: 35mm thk solid H/W door panel  
AL: Aluminum louvers

CLIENT:  
MINISTRY OF ISLAMIC AFFAIRS

### DESIGN AND CONSULTANCY:

**SIARCH**  
PRIVATE LIMITED  
LONUZIYARAIY MAGU,MALE',20075,MALDIVES  
EMAIL: INFO@SIARCH.DESIGN  
HTTP://WWW.SIARCH.DESIGN

### KEY PLAN:

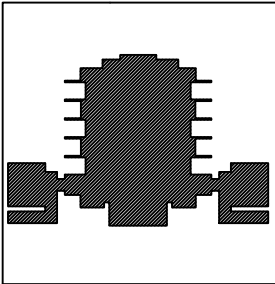

### WARNING:

- This drawing shall not be used for construction unless certified.
- Contractor to verify all dimensions of existing works on site before commencing any work or preparing shop drawings.
- Do not scale drawings, use written dimensions only.
- This drawing is to be read in conjunction with the specifications and conditions of contract.
- This drawing and design is copyright and no portion may be reproduced without the permission of the Consultant

### REVISIONS

NO	DESCRIPTION	DATE

### PROJECT:

PROPOSED  
MOSQUE FOR  
300 PAX.

### PHASE:

- ☐ CONCEPT DESIGN
- ☐ DESIGN DEVELOPMENT
- ☒ TENDER DOCUMENT
- ☐ FOR CONSTRUCTION
- ☐ AS BUILD DRAWINGS

DESIGNATION	NAME	SIGNATURE
PROJECT MANAGER	SIARCH PVT LTD.	
STR. ENGINEER	KINNANATH HUSSAIN	
CHIEF ARCHITECT	ALI WAJEEH	
CHECKED	MOHAMED SIRAJ	
DRAWN	ASHAN M.	

### DWG. NAME:


ARCHITECTURAL

### DOOR & WINDOW SCHEDULE

CODE	DATE	DWG. NO:
COM-32	16-09-18	AR06
FORMAT	A1 A2 A3	
SCALE	- - 1:100	ISSUE A
PDF FILE NAME:COM-32_MSQ_AB_AR06_A		



DETAIL 01: ABLUTION AREA

SCALE 1:10

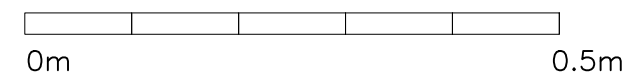


ARCHITECTURAL DETAILS 01

SCALE 1:10

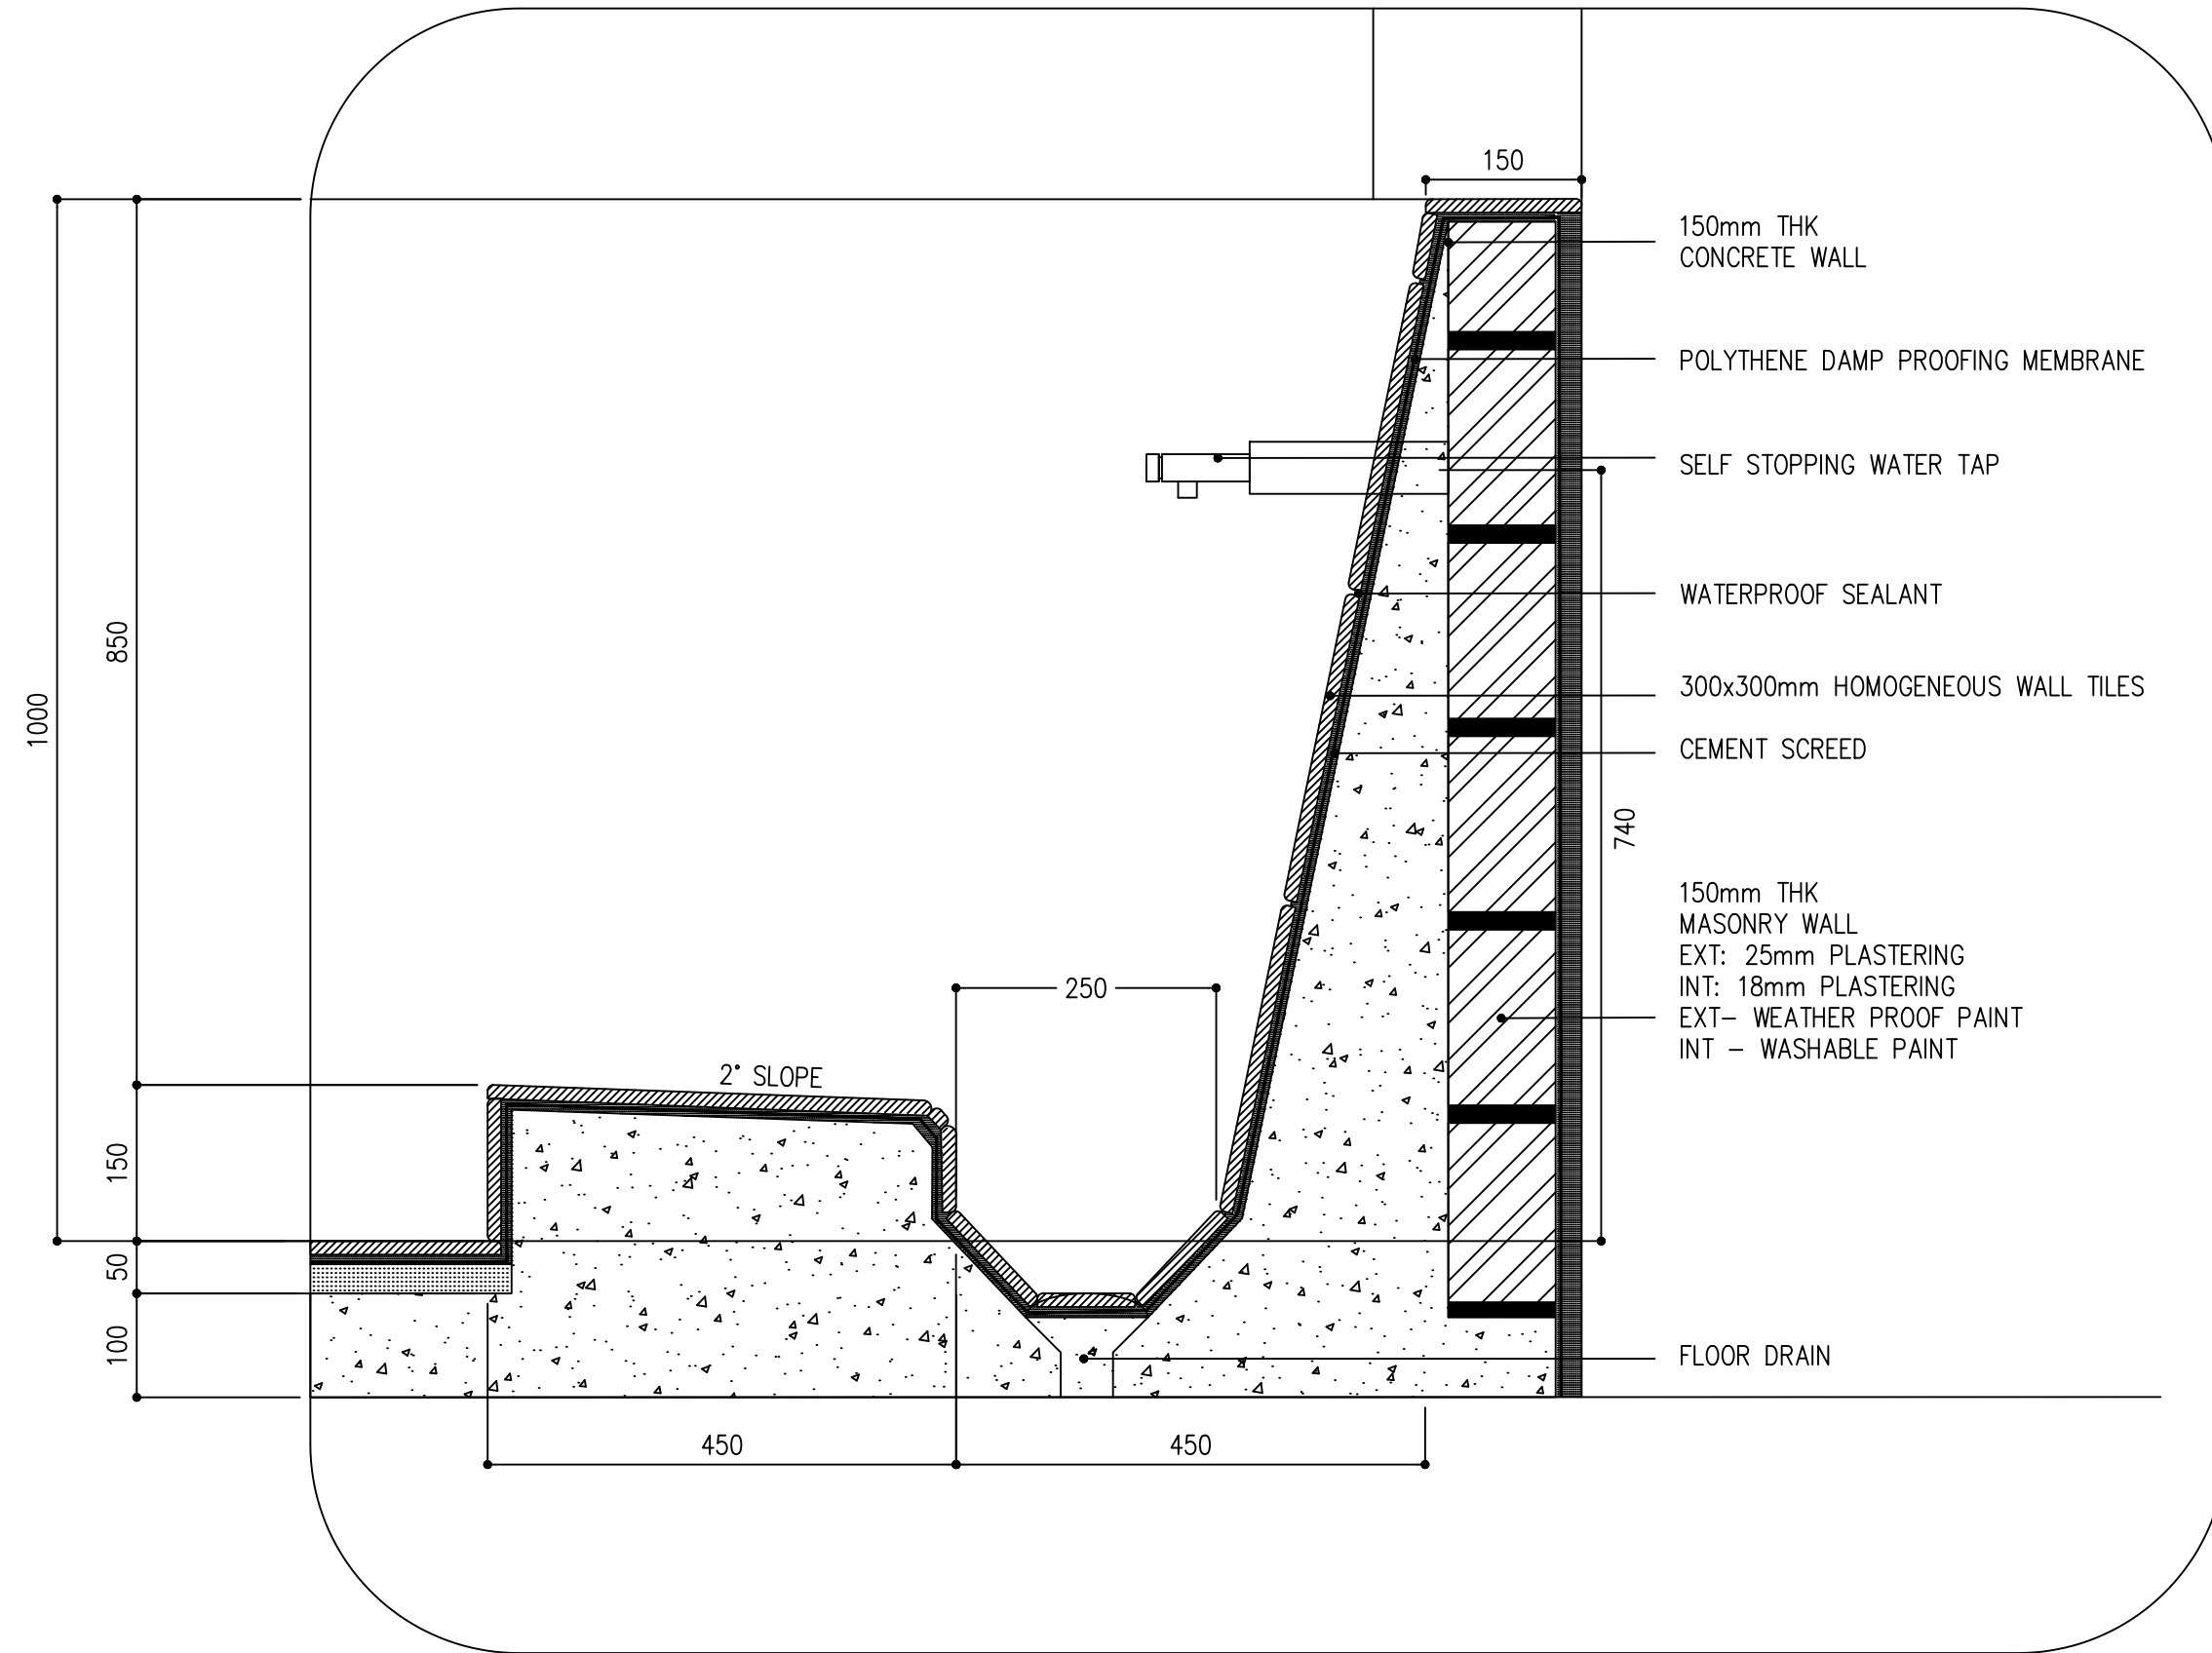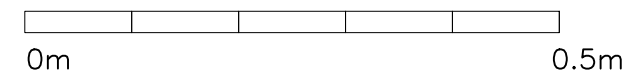

CLIENT:  
MINISTRY OF ISLAMIC AFFAIRS

DESIGN AND CONSULTANCY:  
**SIARCH**  
PRIVATE LIMITED  
LONUZIYARAIY MAGU, MALE', 20075, MALDIVES  
EMAIL: INFO@SIARCH.DESIGN  
HTTP://WWW.SIARCH.DESIGN

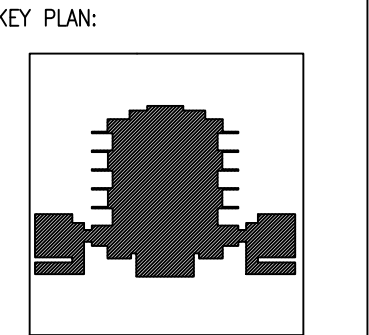

WARNING:

- This drawing shall not be used for construction unless certified.
- Contractor to verify all dimensions of existing works on site before commencing any work or preparing shop drawings.
- Do not scale drawings, use written dimensions only.
- This drawing is to be read in conjunction with the specifications and conditions of contract.
- This drawing and design is copyright and no portion may be reproduced without the permission of the Consultant

REVISIONS		
NO	DESCRIPTION	DATE

PROJECT:  
**PROPOSED MOSQUE FOR 300 PAX.**

PHASE:

- ☐ CONCEPT DESIGN
- ☐ DESIGN DEVELOPMENT
- ☒ TENDER DOCUMENT
- ☐ FOR CONSTRUCTION
- ☐ AS BUILD DRAWINGS

DESIGNATION	NAME	SIGNATURE
PROJECT MANAGER	SIARCH PVT LTD.	
STR. ENGINEER	KINNANATH HUSSAIN	
CHIEF ARCHITECT	ALI WAJEEH	
CHECKED	MOHAMED SIRAJ	
DRAWN	ASHAN M.	

DWG. NAME:  
**ARCHITECTURAL**


**ARCHITECTURAL DETAILS 1**

CODE	DATE	DWG. NO:
COM-32	16-09-18	AR07
FORMAT	A1 A2 A3	
SCALE	- - 1:100	ISSUE A

PDF FILE NAME: COM-32\_MSQ\_AB\_AR07\_A



DETAIL 02: ABLUTION AREA

SCALE 1:10

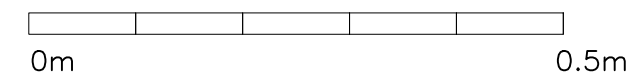


ARCHITECTURAL DETAILS 02

SCALE 1:10

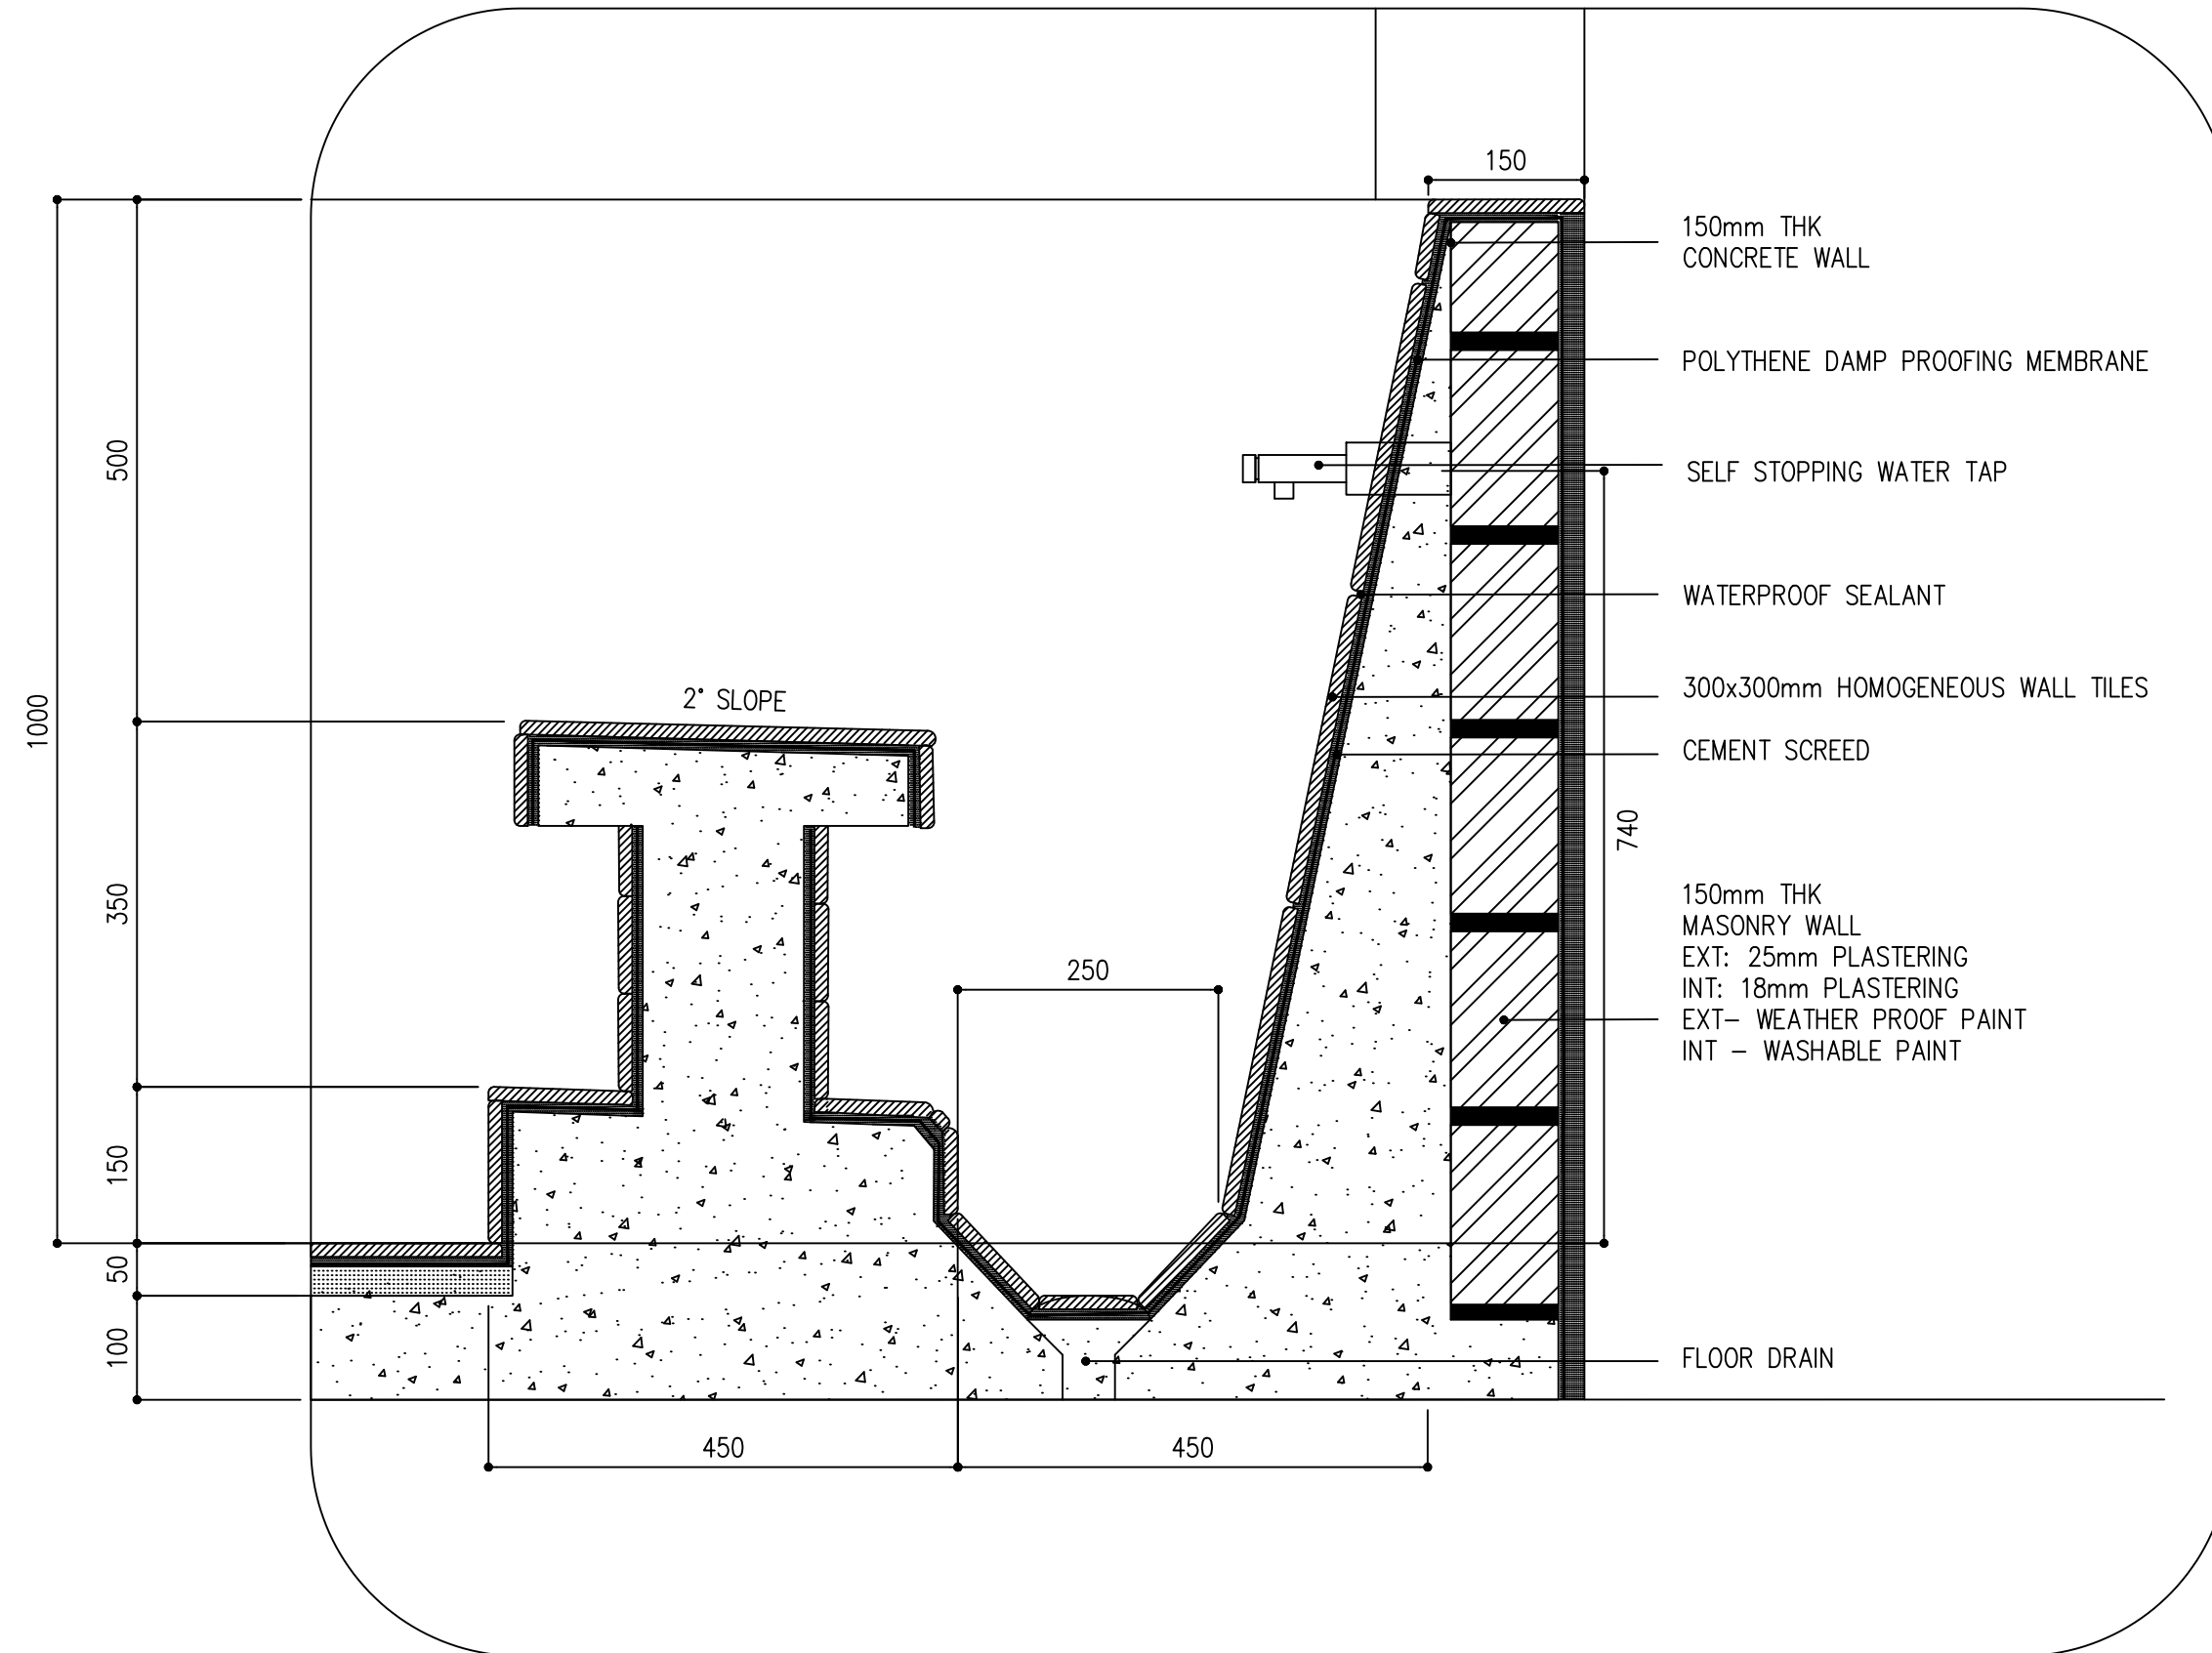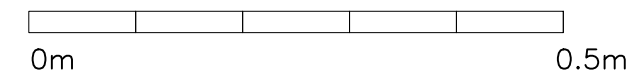

CLIENT:  
MINISTRY OF ISLAMIC AFFAIRS

DESIGN AND CONSULTANCY:  
**SIARCH**  
PRIVATE LIMITED  
LONUZIYARAIY MAGU, MALE', 20075, MALDIVES  
EMAIL: INFO@SIARCH.DESIGN  
HTTP://WWW.SIARCH.DESIGN

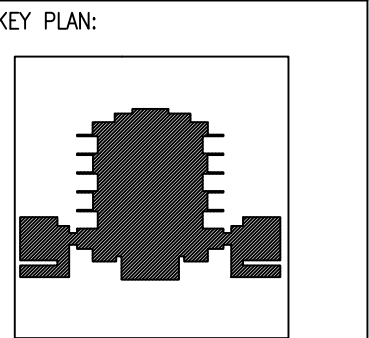

WARNING:

- This drawing shall not be used for construction unless certified.
- Contractor to verify all dimensions of existing works on site before commencing any work or preparing shop drawings.
- Do not scale drawings, use written dimensions only.
- This drawing is to be read in conjunction with the specifications and conditions of contract.
- This drawing and design is copyright and no portion may be reproduced without the permission of the Consultant

REVISIONS		
NO	DESCRIPTION	DATE

PROJECT:  
  
PROPOSED  
MOSQUE FOR  
300 PAX.

PHASE:

- ☐ CONCEPT DESIGN
- ☐ DESIGN DEVELOPMENT
- ☒ TENDER DOCUMENT
- ☐ FOR CONSTRUCTION
- ☐ AS BUILD DRAWINGS

DESIGNATION	NAME	SIGNATURE
PROJECT MANAGER	SIARCH PVT LTD.	
STR. ENGINEER	KINNANATH HUSSAIN	
CHIEF ARCHITECT	ALI WAJEEH	
CHECKED	MOHAMED SIRAJ	
DRAWN	ASHAN M.	

DWG. NAME:

ARCHITECTURAL

ARCHITECTURAL DETAILS 2		
CODE COM-32	DATE 16-09-18	DWG. NO: AR08
FORMAT A1	A2	A3
SCALE -	-	1:100
ISSUE A		
PDF FILE NAME: COM-32_MSQ_AB_AR08_A		

PROPOSED SINGLE STOREY MOSQUE  
MALDIVES

ABLUTION AREA  
STRUCTURAL DRAWINGS

16.05.2022

CLIENT:

MINISTRY OF ISLAMIC AFFAIRS

DESIGN AND CONSULTANCY:

SIARCH

PRIVATE LIMITED

LONUZIYARAIY MAGU,MALE',20075,MALDIVES

EMAIL: I N F O @SIARCH.DESIGN

HTTP://:WWW.SIARCH.DESIGN

KEY PLAN:

WARNING:

- This drawing shall not be used for construction unless certified.

- Contractor to verify all dimensions of existing works on site before commencing any work or preparing shop drawings.

- Do not scale drawings, use written dimensions only.

- This drawing is to be read in conjunction with the specifications and conditions of contract.

- This drawing and design is copyright and no portion may be reproduced without the permission of the Consultant

REVISIONS

NO	DESCRIPTION	DATE

PROJECT:

PROPOSED MOSQUE FOR 300 PAX.

PHASE:

☐ CONCEPT DESIGN

☐ DESIGN DEVELOPMENT

☒ TENDER DOCUMENT

☐ FOR CONSTRUCTION

☐ AS BUILD DRAWINGS

DESIGNATION	NAME	SIGNATURE
PROJECT MANAGER	SIARCH PVT LTD.	
STR. ENGINEER	KINNANATH HUSSAIN	
CHIEF ARCHITECT	ALI WAJEEH	
CHECKED	MOHAMED SIRAJ	
DRAWN	ASHAN M.	


DWG. NAME:

ARCHITECTURAL

FOUNDATION & COLUMN PLAN



CODE	DATE	DWG. NO:
COM-32	16-09-18	ST01
FORMAT	A1A2A3	
SCALE	-1:100	ISSUE A

PDF FILE NAMECOM-32\_MSQ\_AB\_ST01\_A

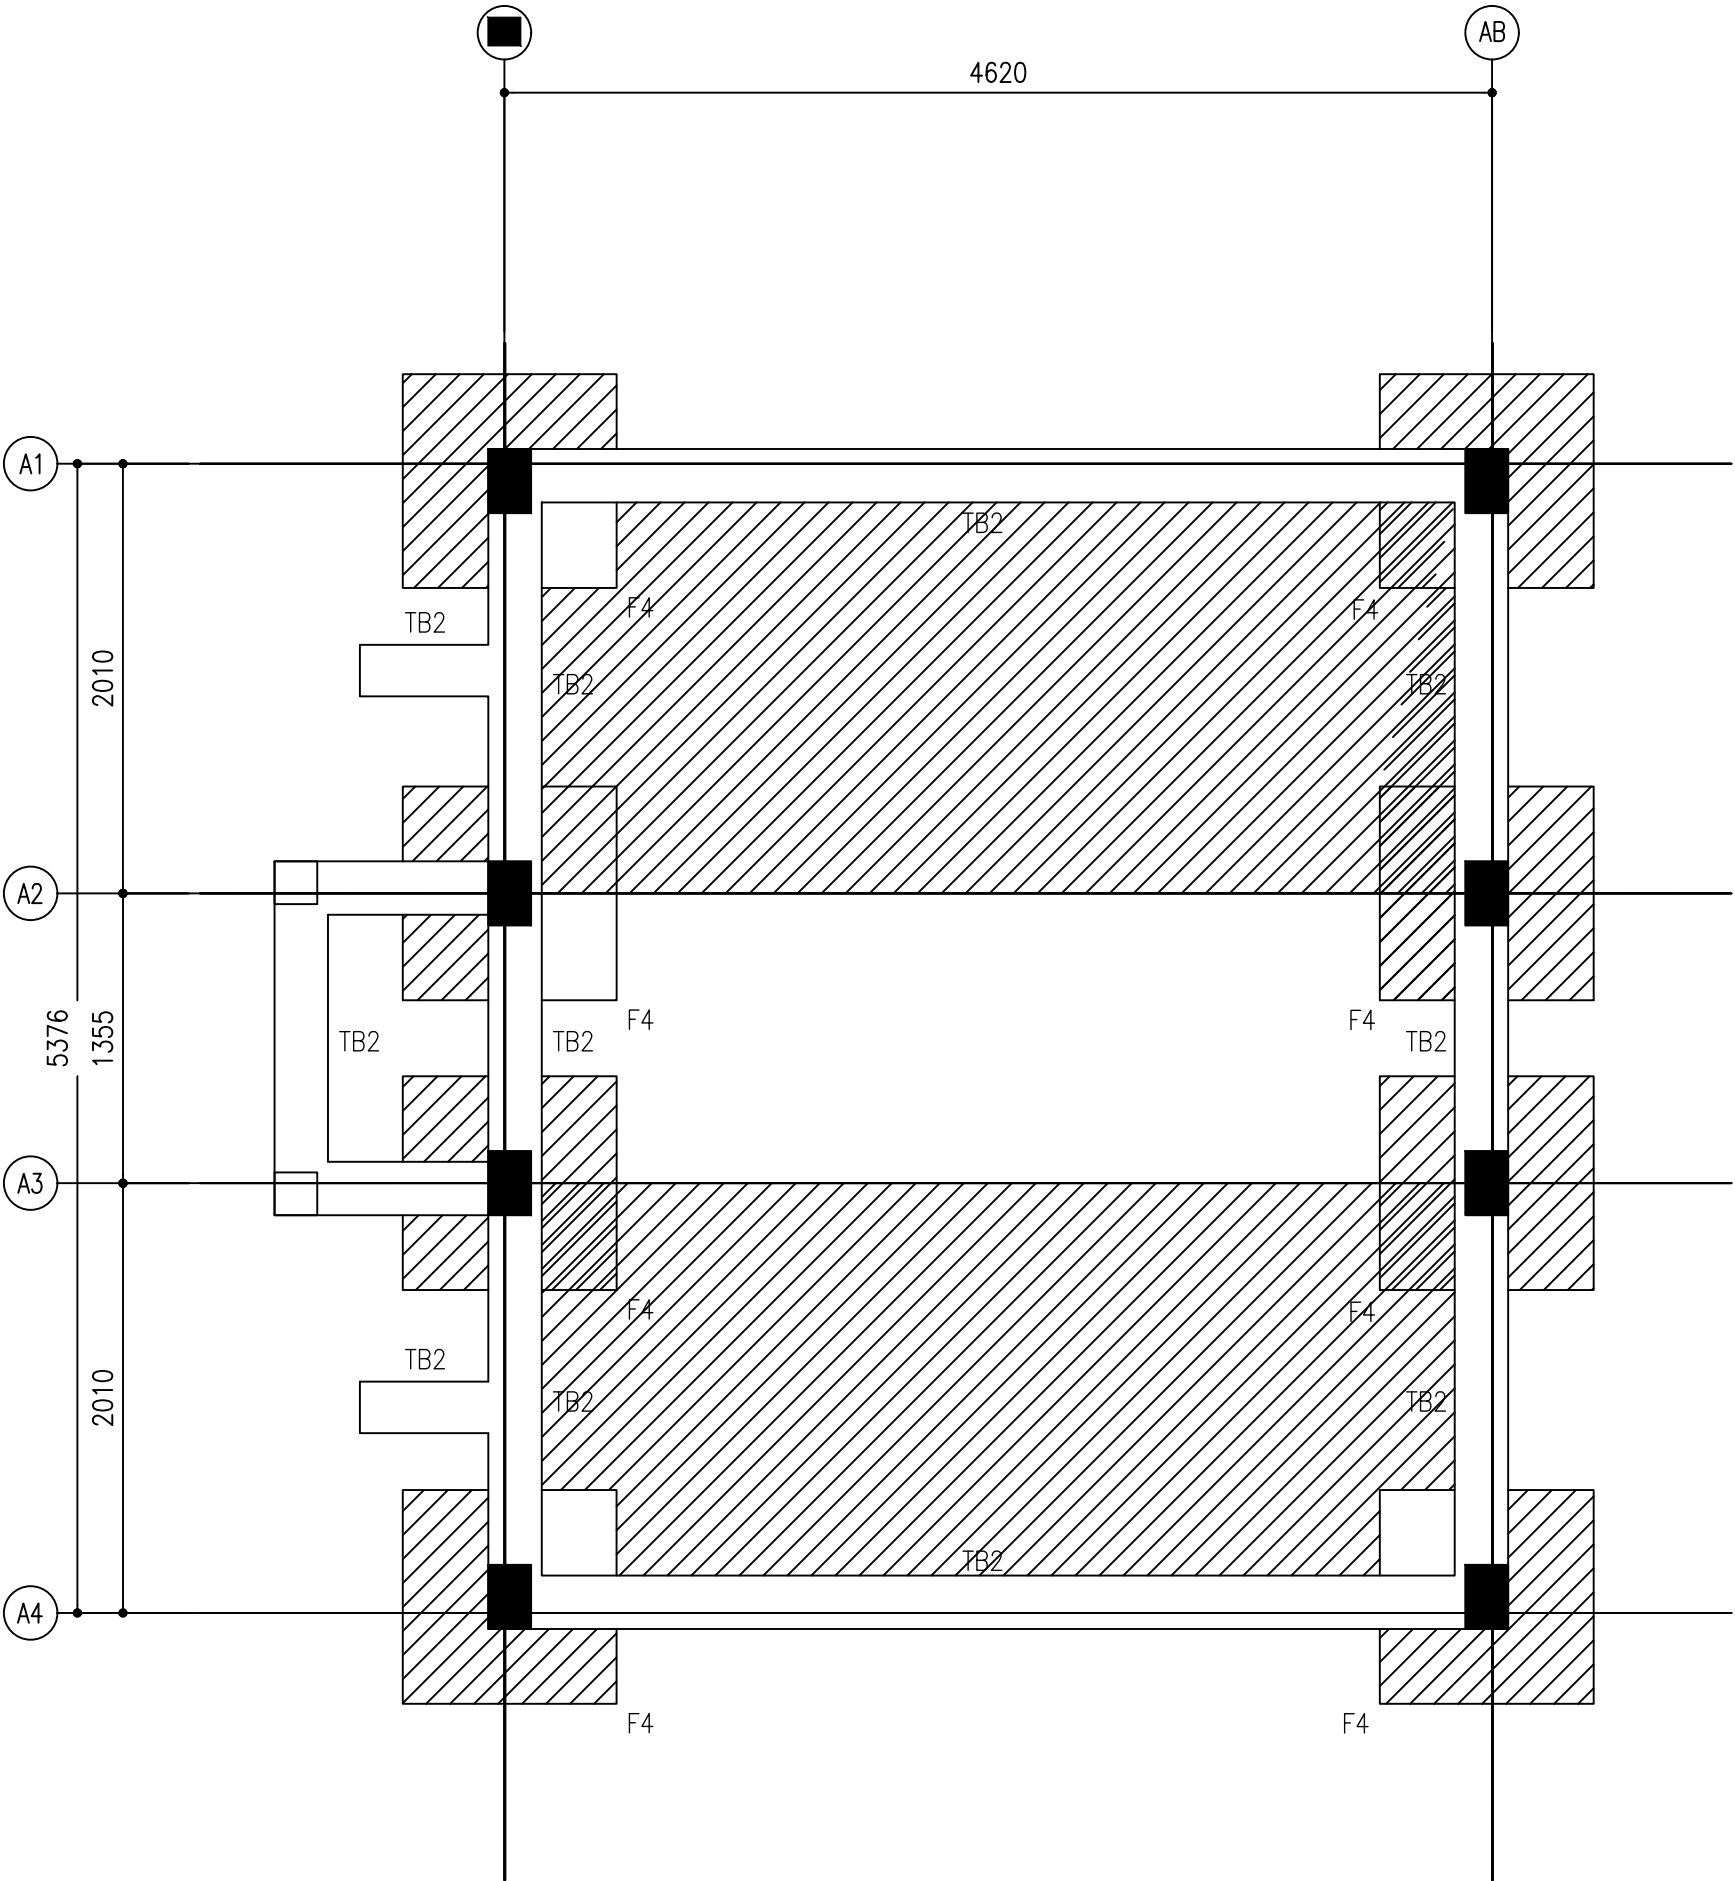


FOUNDATION PLAN

SCALE 1:50

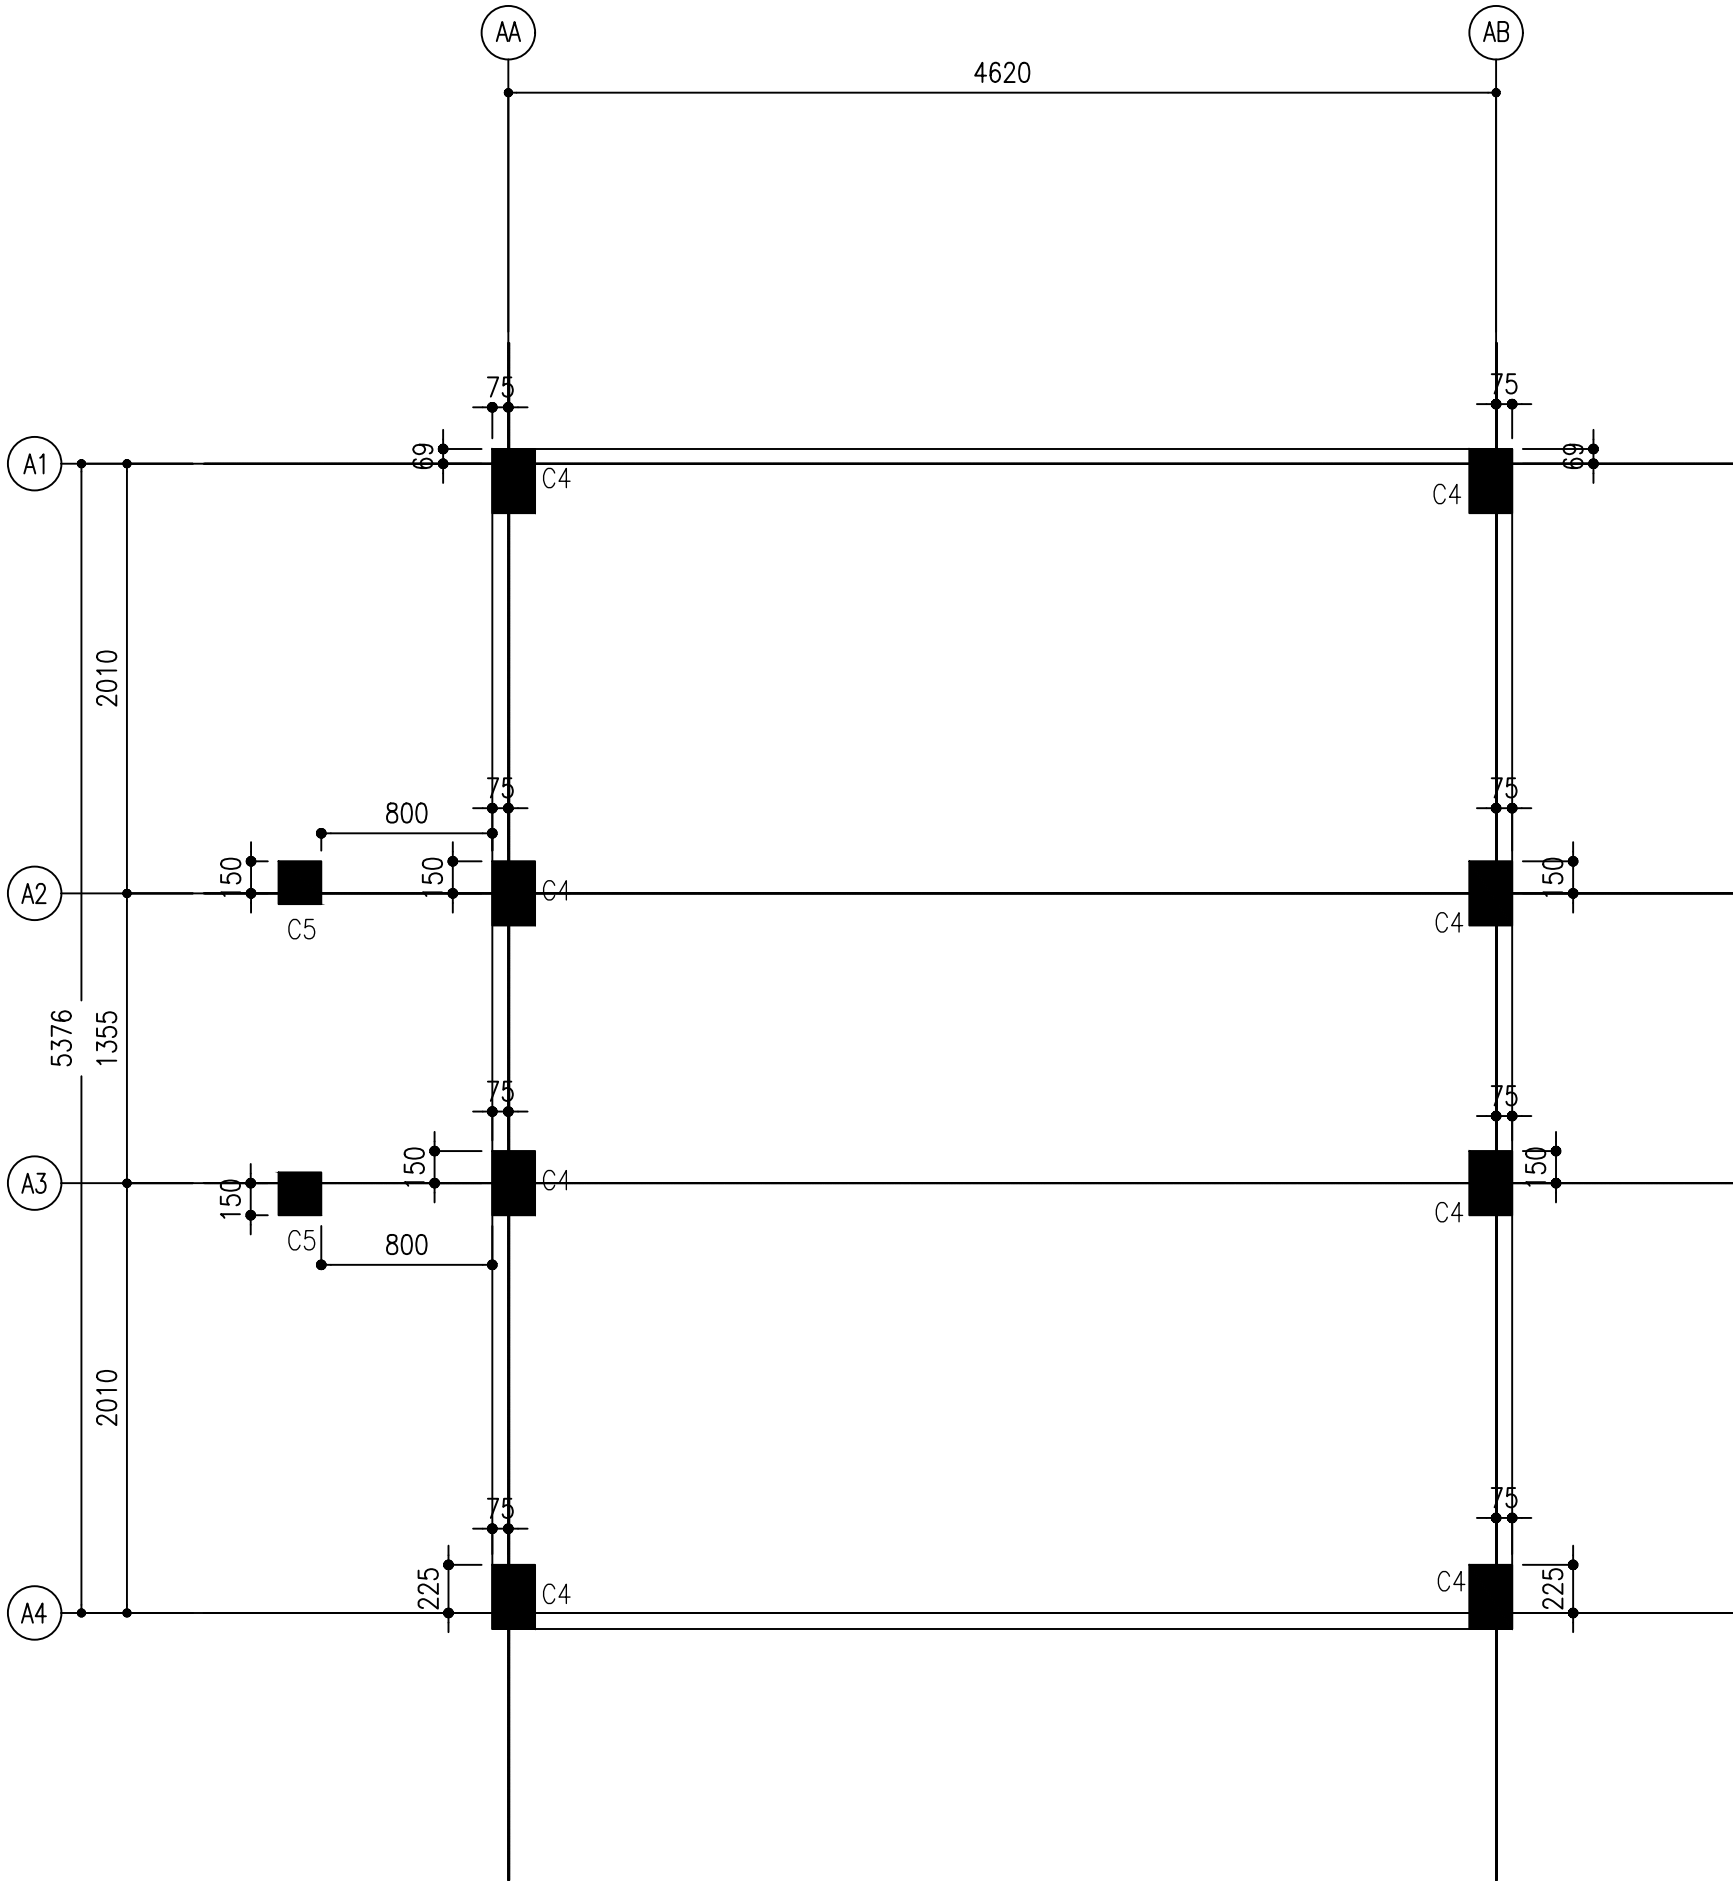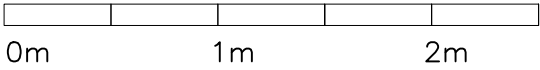


COLUMN LAYOUT PLAN

SCALE 1:50

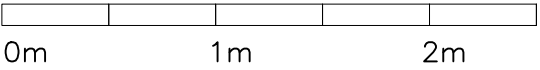




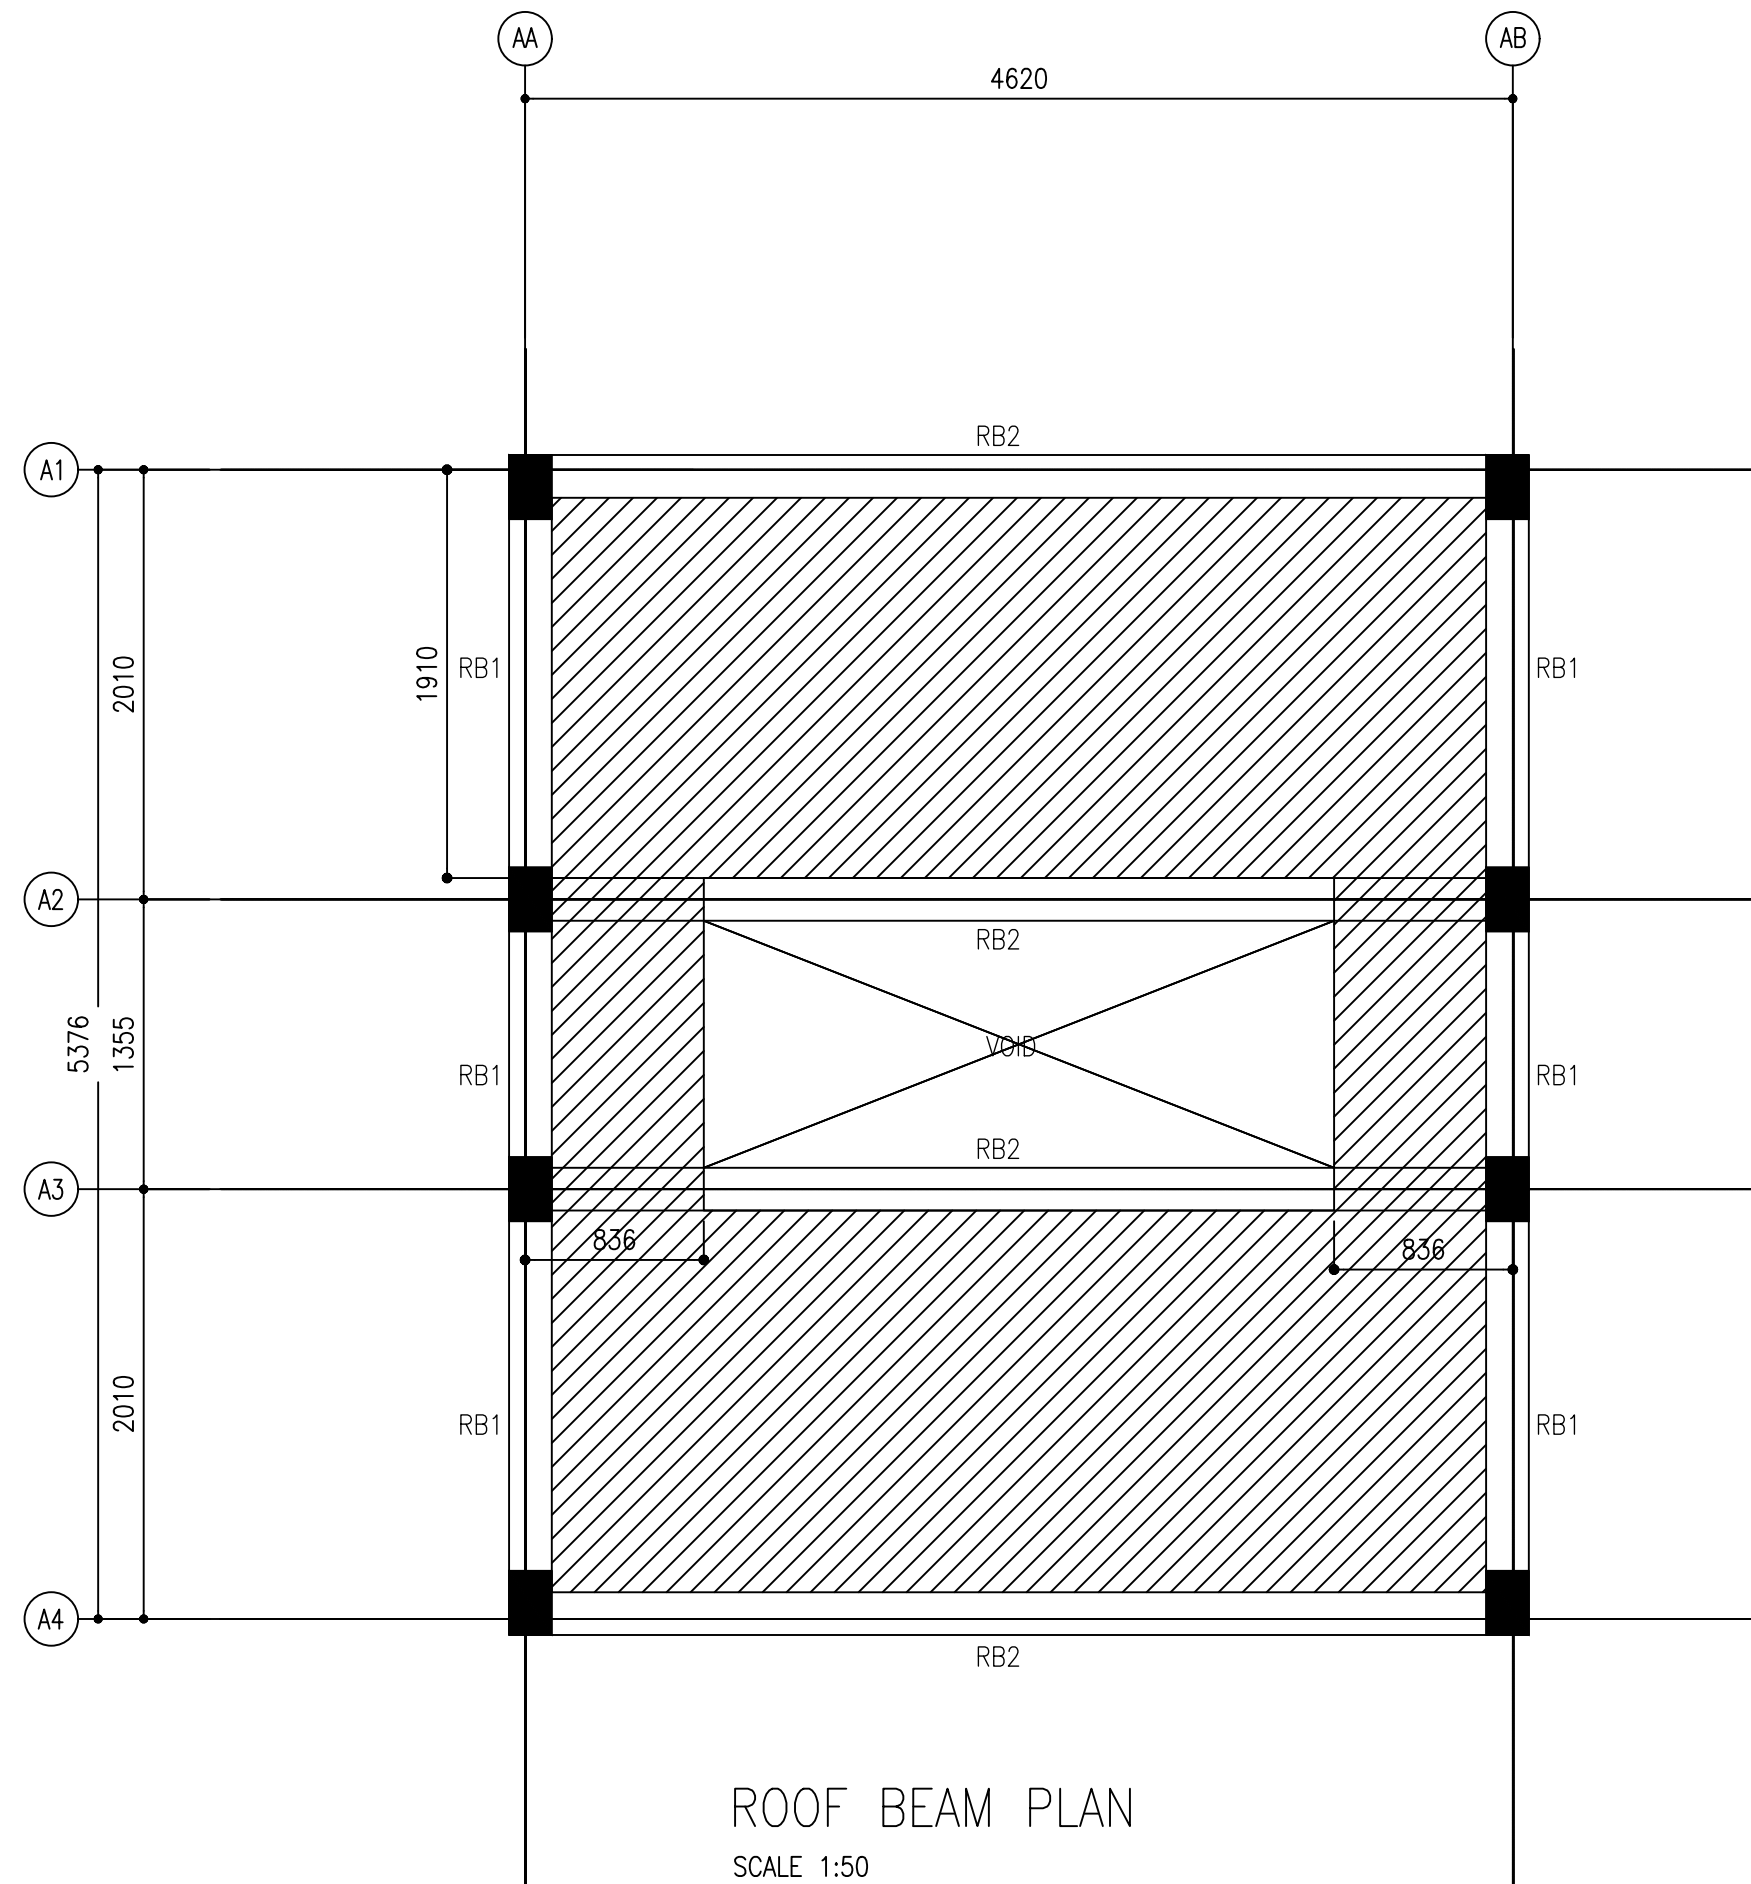


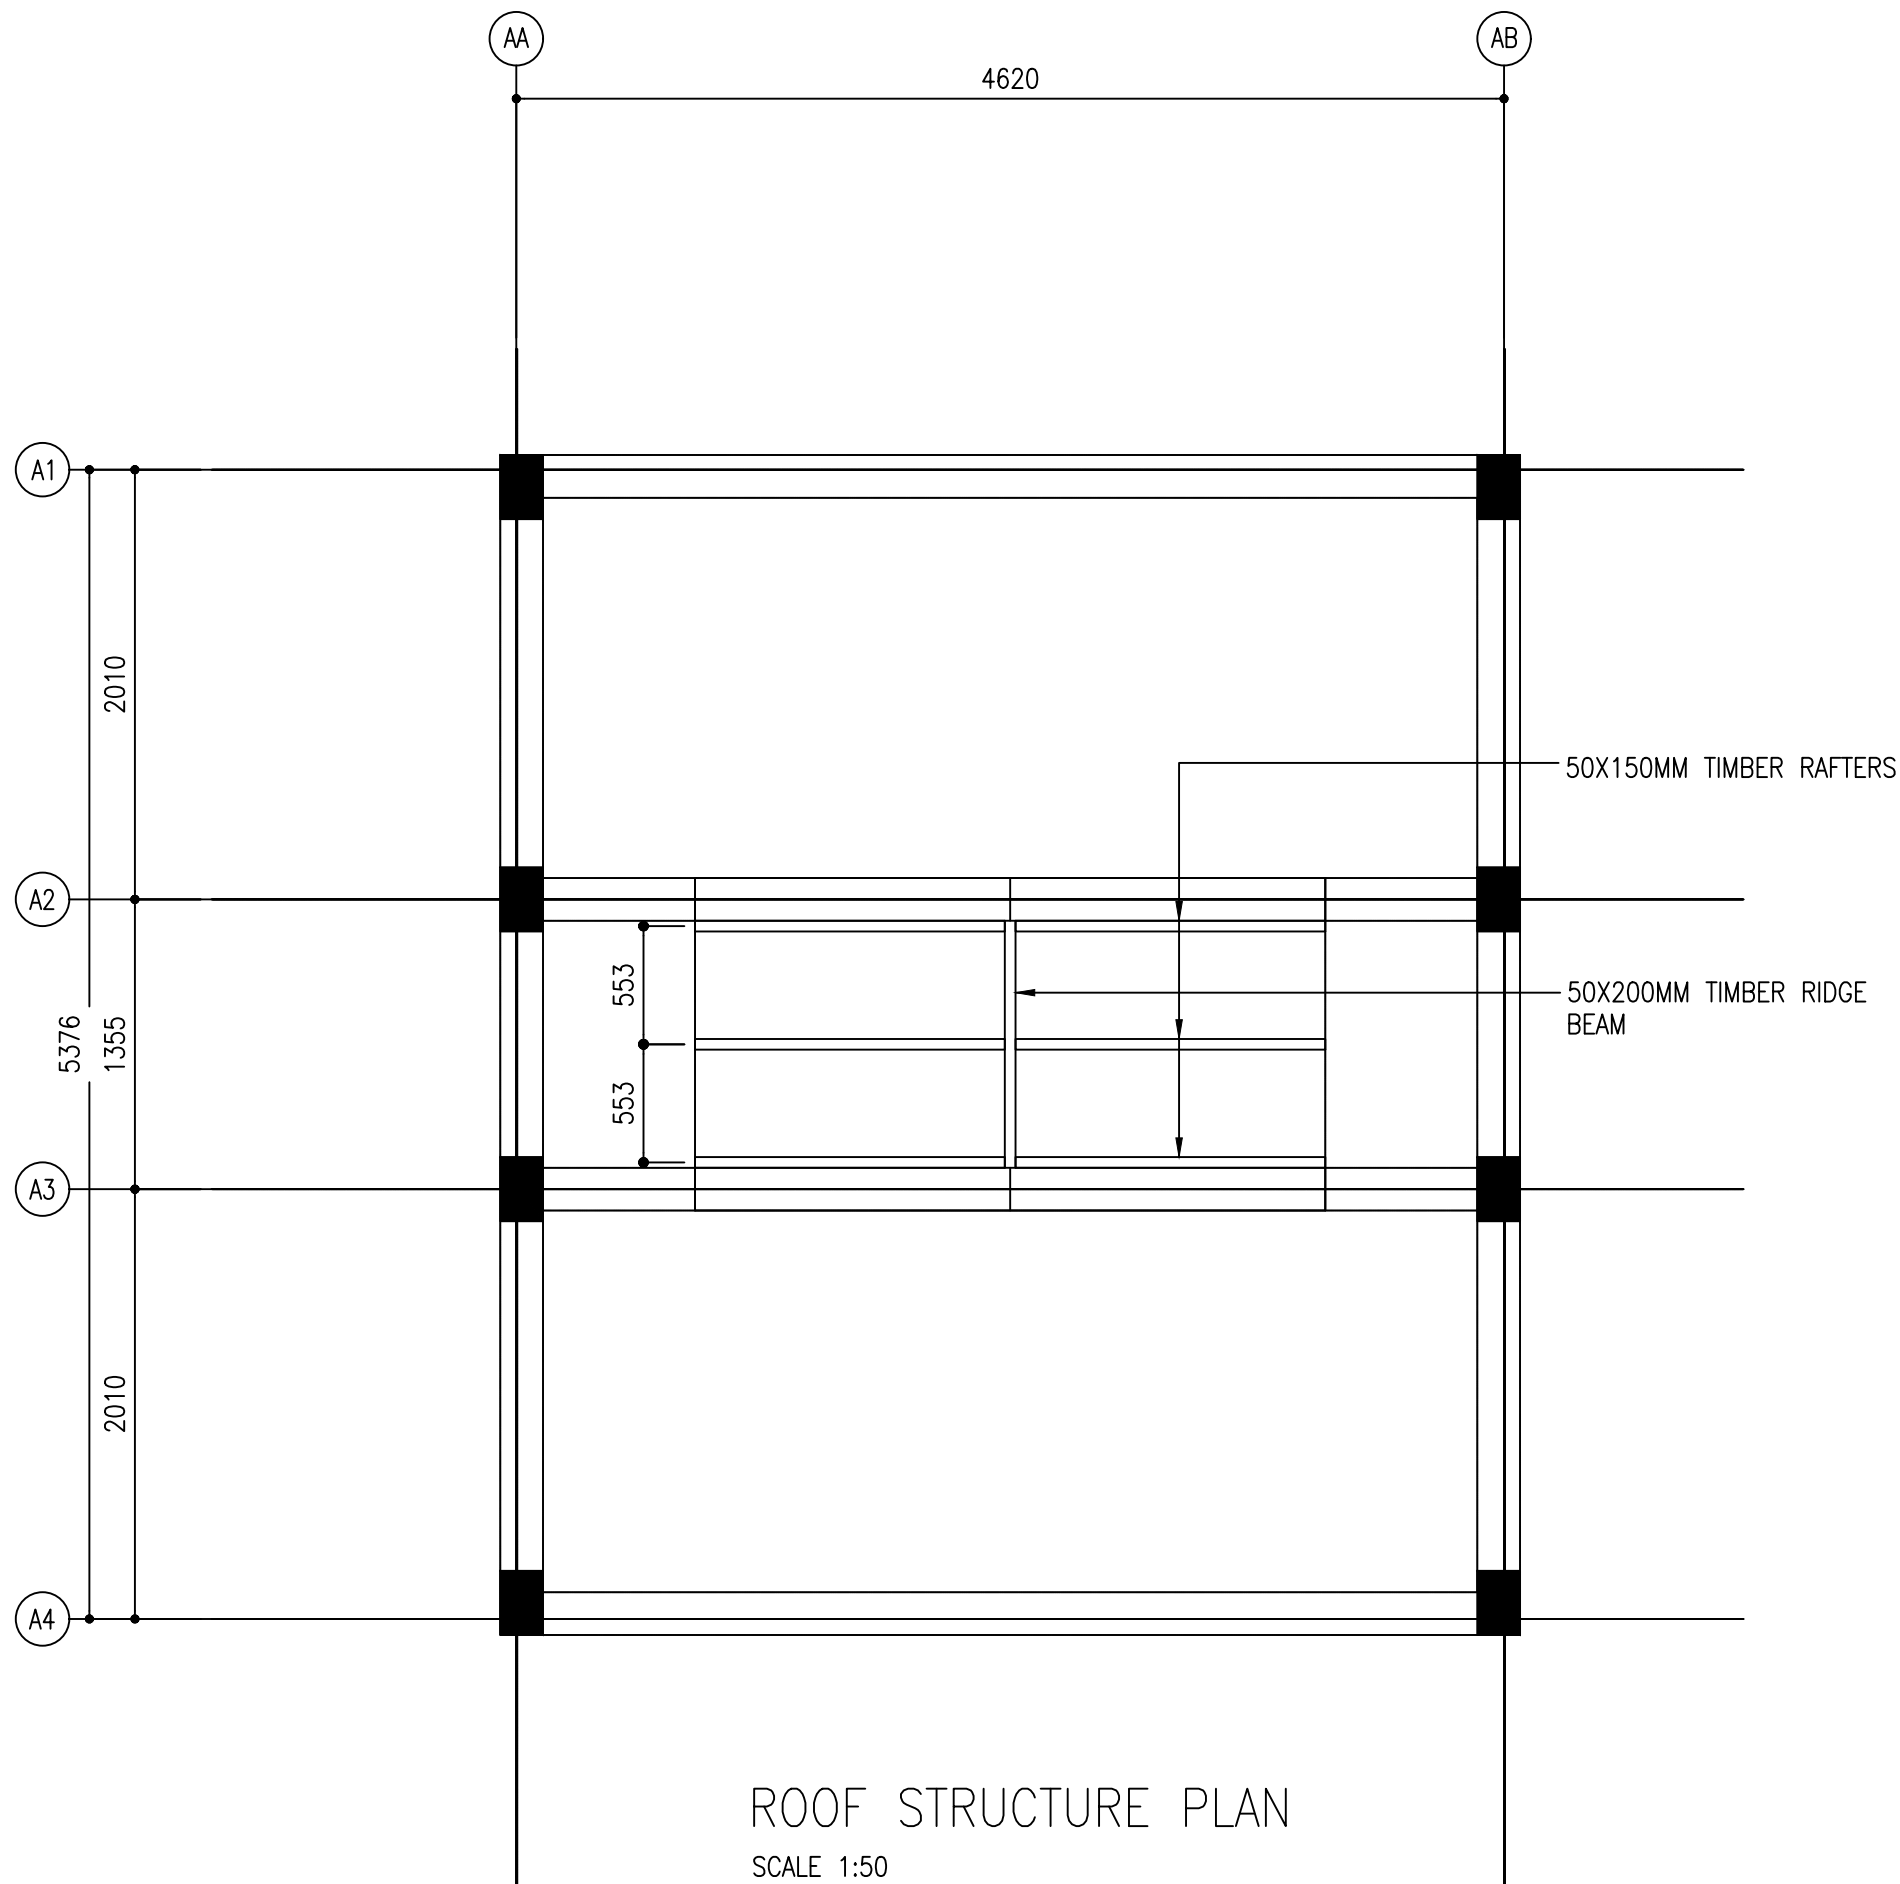
ROOF BEAM PLAN

SCALE 1:50

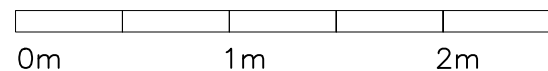


NOTES:

-  SLAB THICKNESS = 130MM  
BOTTOM RFMT: T10@100 B/W THROUGHOUT (NOT SHOWN)  
TOP RFMT: T10@100 B/W THOUGHOUT (NOT SHOWN)  
SLAB TOP COVER = 25MM  
SLAB BOTTOM COVER = 30MM  
COVER TO BEAMS = 30-35MM  
COVER TO COLUMNS = 40MM  
LAPS = 45Ø (Ø=BAR DIAMETER)  
CONCRETE MIX = 1:2:3



ROOF STRUCTURE PLAN


SCALE 1:50

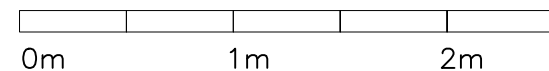

CLIENT:  
MINISTRY OF ISLAMIC AFFAIRS

DESIGN AND CONSULTANCY:  
**SIARCH**  
PRIVATE LIMITED  
LONUZIYARAIY MAGU, MALE', 20075, MALDIVES  
EMAIL: INFO@SIARCH.DESIGN  
HTTP://WWW.SIARCH.DESIGN

KEY PLAN:

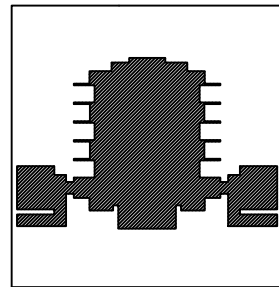

WARNING:

- This drawing shall not be used for construction unless certified.
- Contractor to verify all dimensions of existing works on site before commencing any work or preparing shop drawings.
- Do not scale drawings, use written dimensions only.
- This drawing is to be read in conjunction with the specifications and conditions of contract.
- This drawing and design is copyright and no portion may be reproduced without the permission of the Consultant

REVISIONS

NO	DESCRIPTION	DATE

PROJECT:

PROPOSED  
MOSQUE FOR  
300 PAX.

PHASE:

- ☐ CONCEPT DESIGN  
☐ DESIGN DEVELOPMENT  
☒ TENDER DOCUMENT  
☐ FOR CONSTRUCTION  
☐ AS BUILD DRAWINGS

DESIGNATION	NAME	SIGNATURE
PROJECT MANAGER	SIARCH PVT LTD.	
STR. ENGINEER	KINNANATH HUSSAIN	
CHIEF ARCHITECT	ALI WAJEEH	
CHECKED	MOHAMED SIRAJ	
DRAWN	ASHAN M.	


DWG. NAME:

ARCHITECTURAL


ROOF BEAM &  
ROOF STRUCTURE  
PLAN

CODE COM-32	DATE 16-09-18	DWG. NO: ST02
FORMAT A1	A2	A3
SCALE -	-	1:100
ISSUE A		

PDF FILE NAME: COM-32\_MSQ\_AB\_ST02\_A

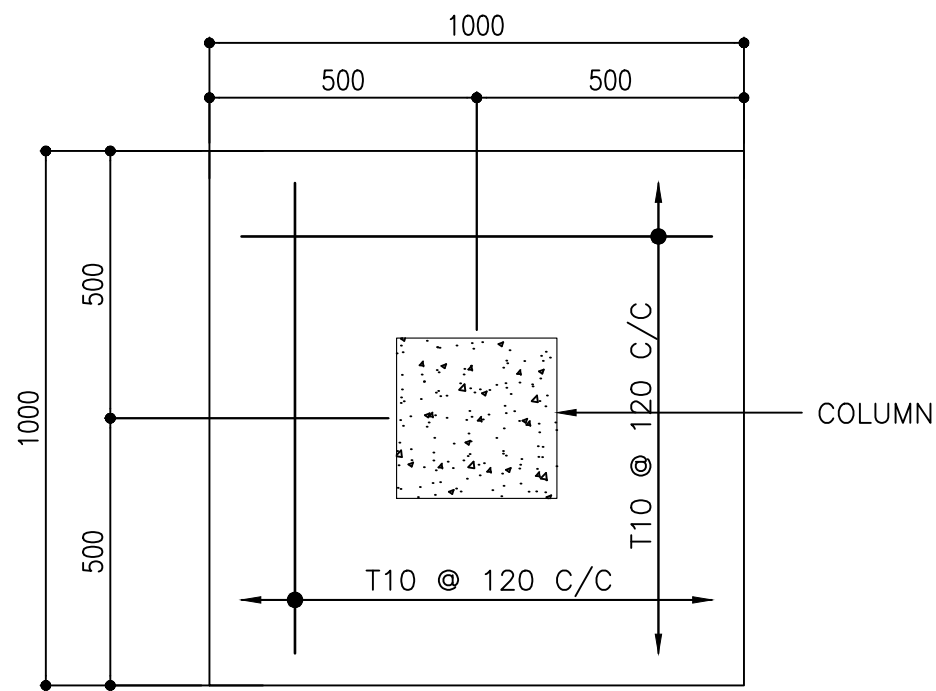



PLAN (F4)

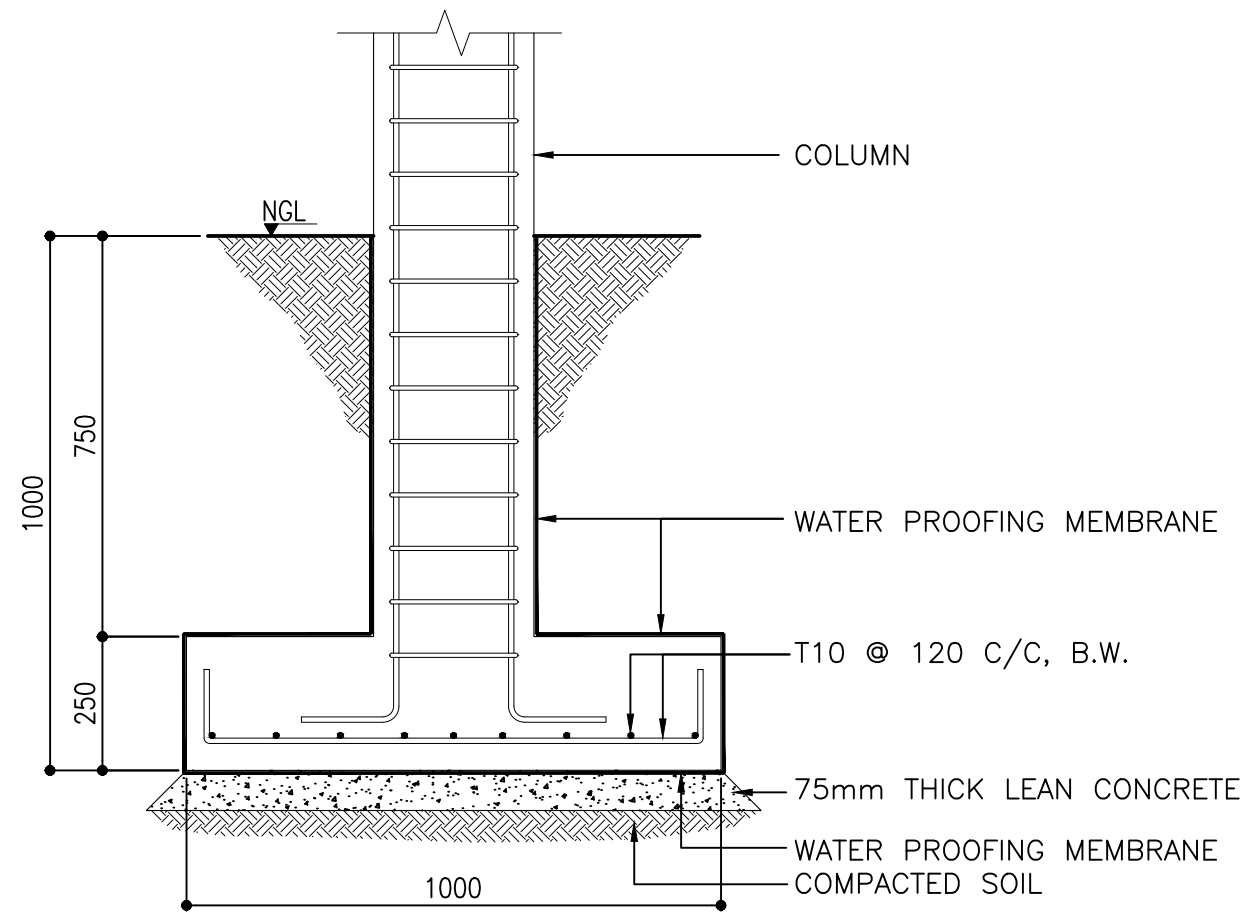

SECTION (F4)

FOOTING(F4) DETAILS

SCALE 1:20

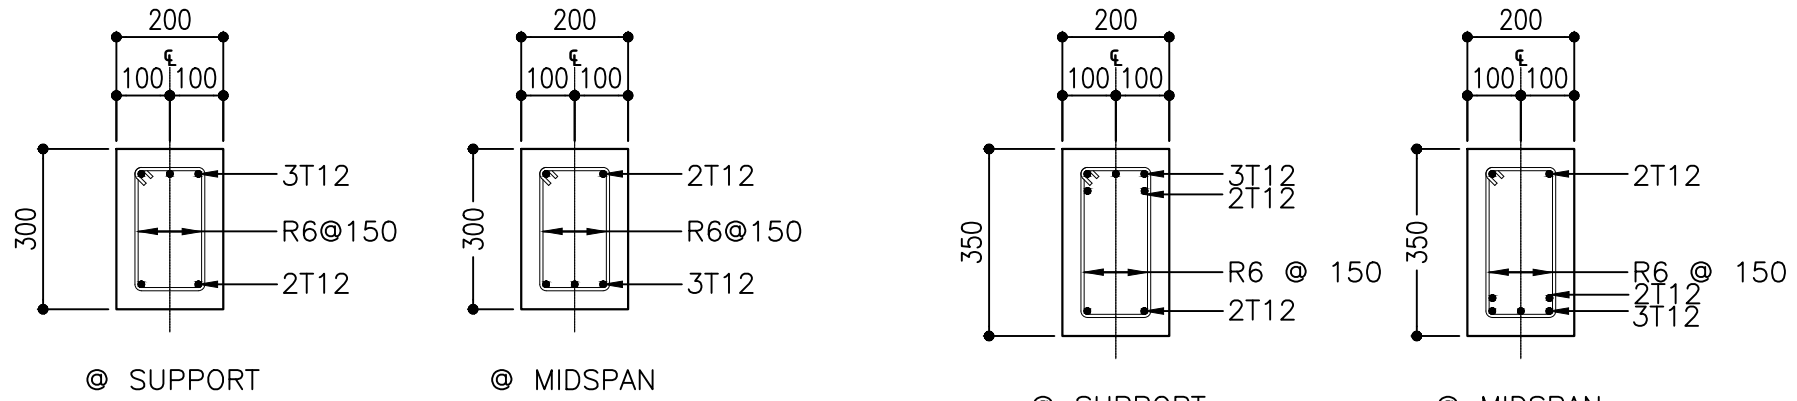
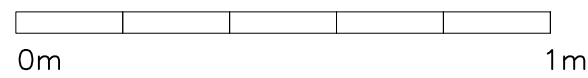


RB1

RB2

ROOF BEAM DETAILS



SCALE 1:20

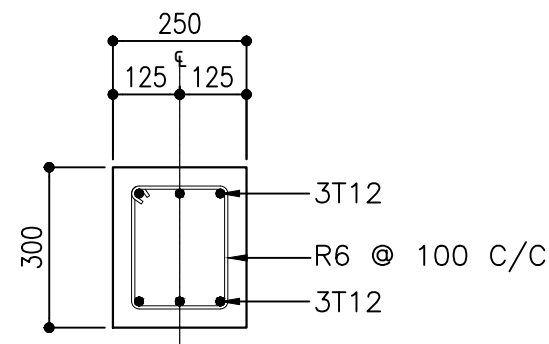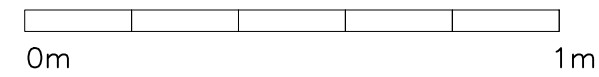

TB2

TIE BEAM DETAILS



SCALE 1:20

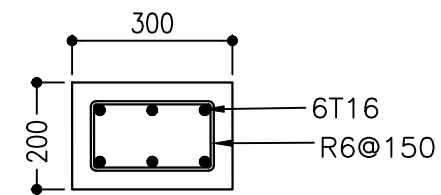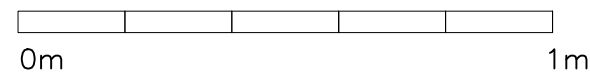

C4

COLUMN DETAILS


SCALE 1:20

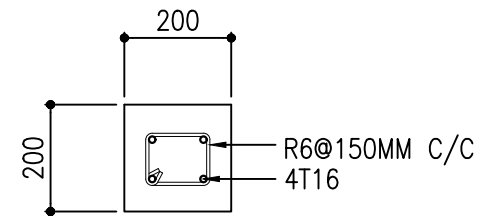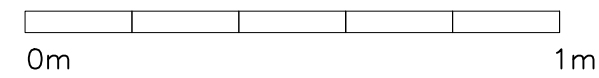

C5

CLIENT:  
MINISTRY OF ISLAMIC AFFAIRS

DESIGN AND CONSULTANCY:  
**SIARCH**  
PRIVATE LIMITED  
LONUZIYARAIY MAGU, MALE, 20075, MALDIVES  
EMAIL: INFO@SIARCH.DESIGN  
HTTP://WWW.SIARCH.DESIGN

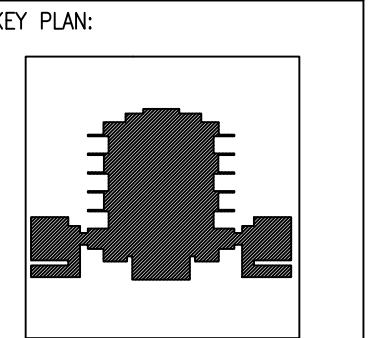

- WARNING:
- This drawing shall not be used for construction unless certified.
  - Contractor to verify all dimensions of existing works on site before commencing any work or preparing shop drawings.
  - Do not scale drawings, use written dimensions only.
  - This drawing is to be read in conjunction with the specifications and conditions of contract.
  - This drawing and design is copyright and no portion may be reproduced without the permission of the Consultant

REVISIONS		
NO	DESCRIPTION	DATE

PROJECT:  
**PROPOSED MOSQUE FOR 300 PAX.**

- PHASE:
- ☐ CONCEPT DESIGN
  - ☐ DESIGN DEVELOPMENT
  - ☒ TENDER DOCUMENT
  - ☐ FOR CONSTRUCTION
  - ☐ AS BUILD DRAWINGS

DESIGNATION	NAME	SIGNATURE
PROJECT MANAGER	SIARCH PVT. LTD.	
STR. ENGINEER	KINNANATH HUSSAIN	
CHIEF ARCHITECT	ALI WAJEEH	
CHECKED	MOHAMED SIRAJ	
DRAWN	ASHAN M.	

DWG. NAME:  
**ARCHITECTURAL**

STRUCTURE DETAILS

CODE	DATE	DWG. NO:
COM-32	16-09-18	ST03
FORMAT	A1 A2 A3	
SCALE	- - 1:100	ISSUE A
PDF FILE NAME: COM-32_MSQ_AB-ST03_A		

PROPOSED SINGLE STOREY MOSQUE  
MALDIVES  
MINARET  
ARCHITECTURAL DRAWINGS  
16.05.2022

PROPOSED SINGLE STOREY MOSQUE , MALDIVES

DRAWING INDEX

PROJECT CODE: COM-32

CLIENT: MINISTRY OF ISLAMIC AFFAIRS

BUILDING: MOSQUE | MINARET

BUILDING CODE: MOS300

DWG FILE NAME: COM-32\_MOSQUE300\_MNT

				DRAWING TITLE				
BLDN.CODE.	DISC.	NO.	PDF FILE NAME	PRIMARY	SECONDARY	SCALE	FORMAT	DATE
MOS300	AR	00	COM-32_MSQ_AB_AR00_A	DRAWING REGISTER		-	A3	27TH FEB 2021
MOS300	AR	01	COM-32_MSQ_AB_AR01_A	SITE PLAN		1:100	A3	27TH FEB 2021
MOS300	AR	02	COM-32_MSQ_AB_AR02_A	PLAN 1-1, PLAN 2-2		1:50	A3	27TH FEB 2021
MOS300	AR	03	COM-32_MSQ_AB_AR03_A	ELEVATION E1, ELEVATION E2, SECTION X-X		1:100	A3	27TH FEB 2021
MOS300	AR	04	COM-32_MSQ_AB_AR04_A	DOOR SCHEDULE		1:50	A3	27TH FEB 2021
MOS300	ST	01	COM-32_MSQ_AB_ST01_A	FOUNDATION PLAN, BEAM PLANS		1:50	A3	27TH FEB 2021
MOS300	ST	02	COM-32_MSQ_AB_ST02_A	STRUCTURAL DETAILS		1:20	A3	27TH FEB 2021

CLIENT:  
MINISTRY OF ISLAMIC AFFAIRS

DESIGN AND CONSULTANCY:  

SIARCH  
PRIVATE LIMITED  
LONUZIYARAIY MAGU,MALE',20075,MALDIVES  
EMAIL: INFO@SIARCH.DESIGN  
HTTP://WWW.SIARCH.DESIGN

KEY PLAN:

WARNING:

- This drawing shall not be used for construction unless certified.

- Contractor to verify all dimensions of existing works on site before commencing any work or preparing shop drawings.

- Do not scale drawings, use written dimensions only.

- This drawing is to be read in conjunction with the specifications and conditions of contract.

- This drawing and design is copyright and no portion may be reproduced without the permission of the Consultant

REVISIONS

NO	DESCRIPTION	DATE

PROJECT:

PROPOSED  
MOSQUE FOR  
300

PHASE:

☐ CONCEPT DESIGN

☐ DESIGN DEVELOPMENT

☒ TENDER DOCUMENT

☐ FOR CONSTRUCTION

☐ AS BUILD DRAWINGS


DESIGNATION	NAME	SIGNATURE
PROJECT MANAGER	SIARCH PVT LTD.	
STR. ENGINEER	KINNANATH HUSSAIN	
CHIEF ARCHITECT	ALI WAJEEH	
CHECKED	MOHAMED SIRAJ	
DRAWN	ASHAN M.	

DWG. NAME:

ARCHITECTURAL


DRAWING REGISTRY

CODE	DATE	DWG. NO:
COM-32	16-09-18	AR00
FORMAT	A1 A2 A3	
SCALE	- - 1:100	ISSUE A
PDF FILE NAME:	COM-32_	AR00

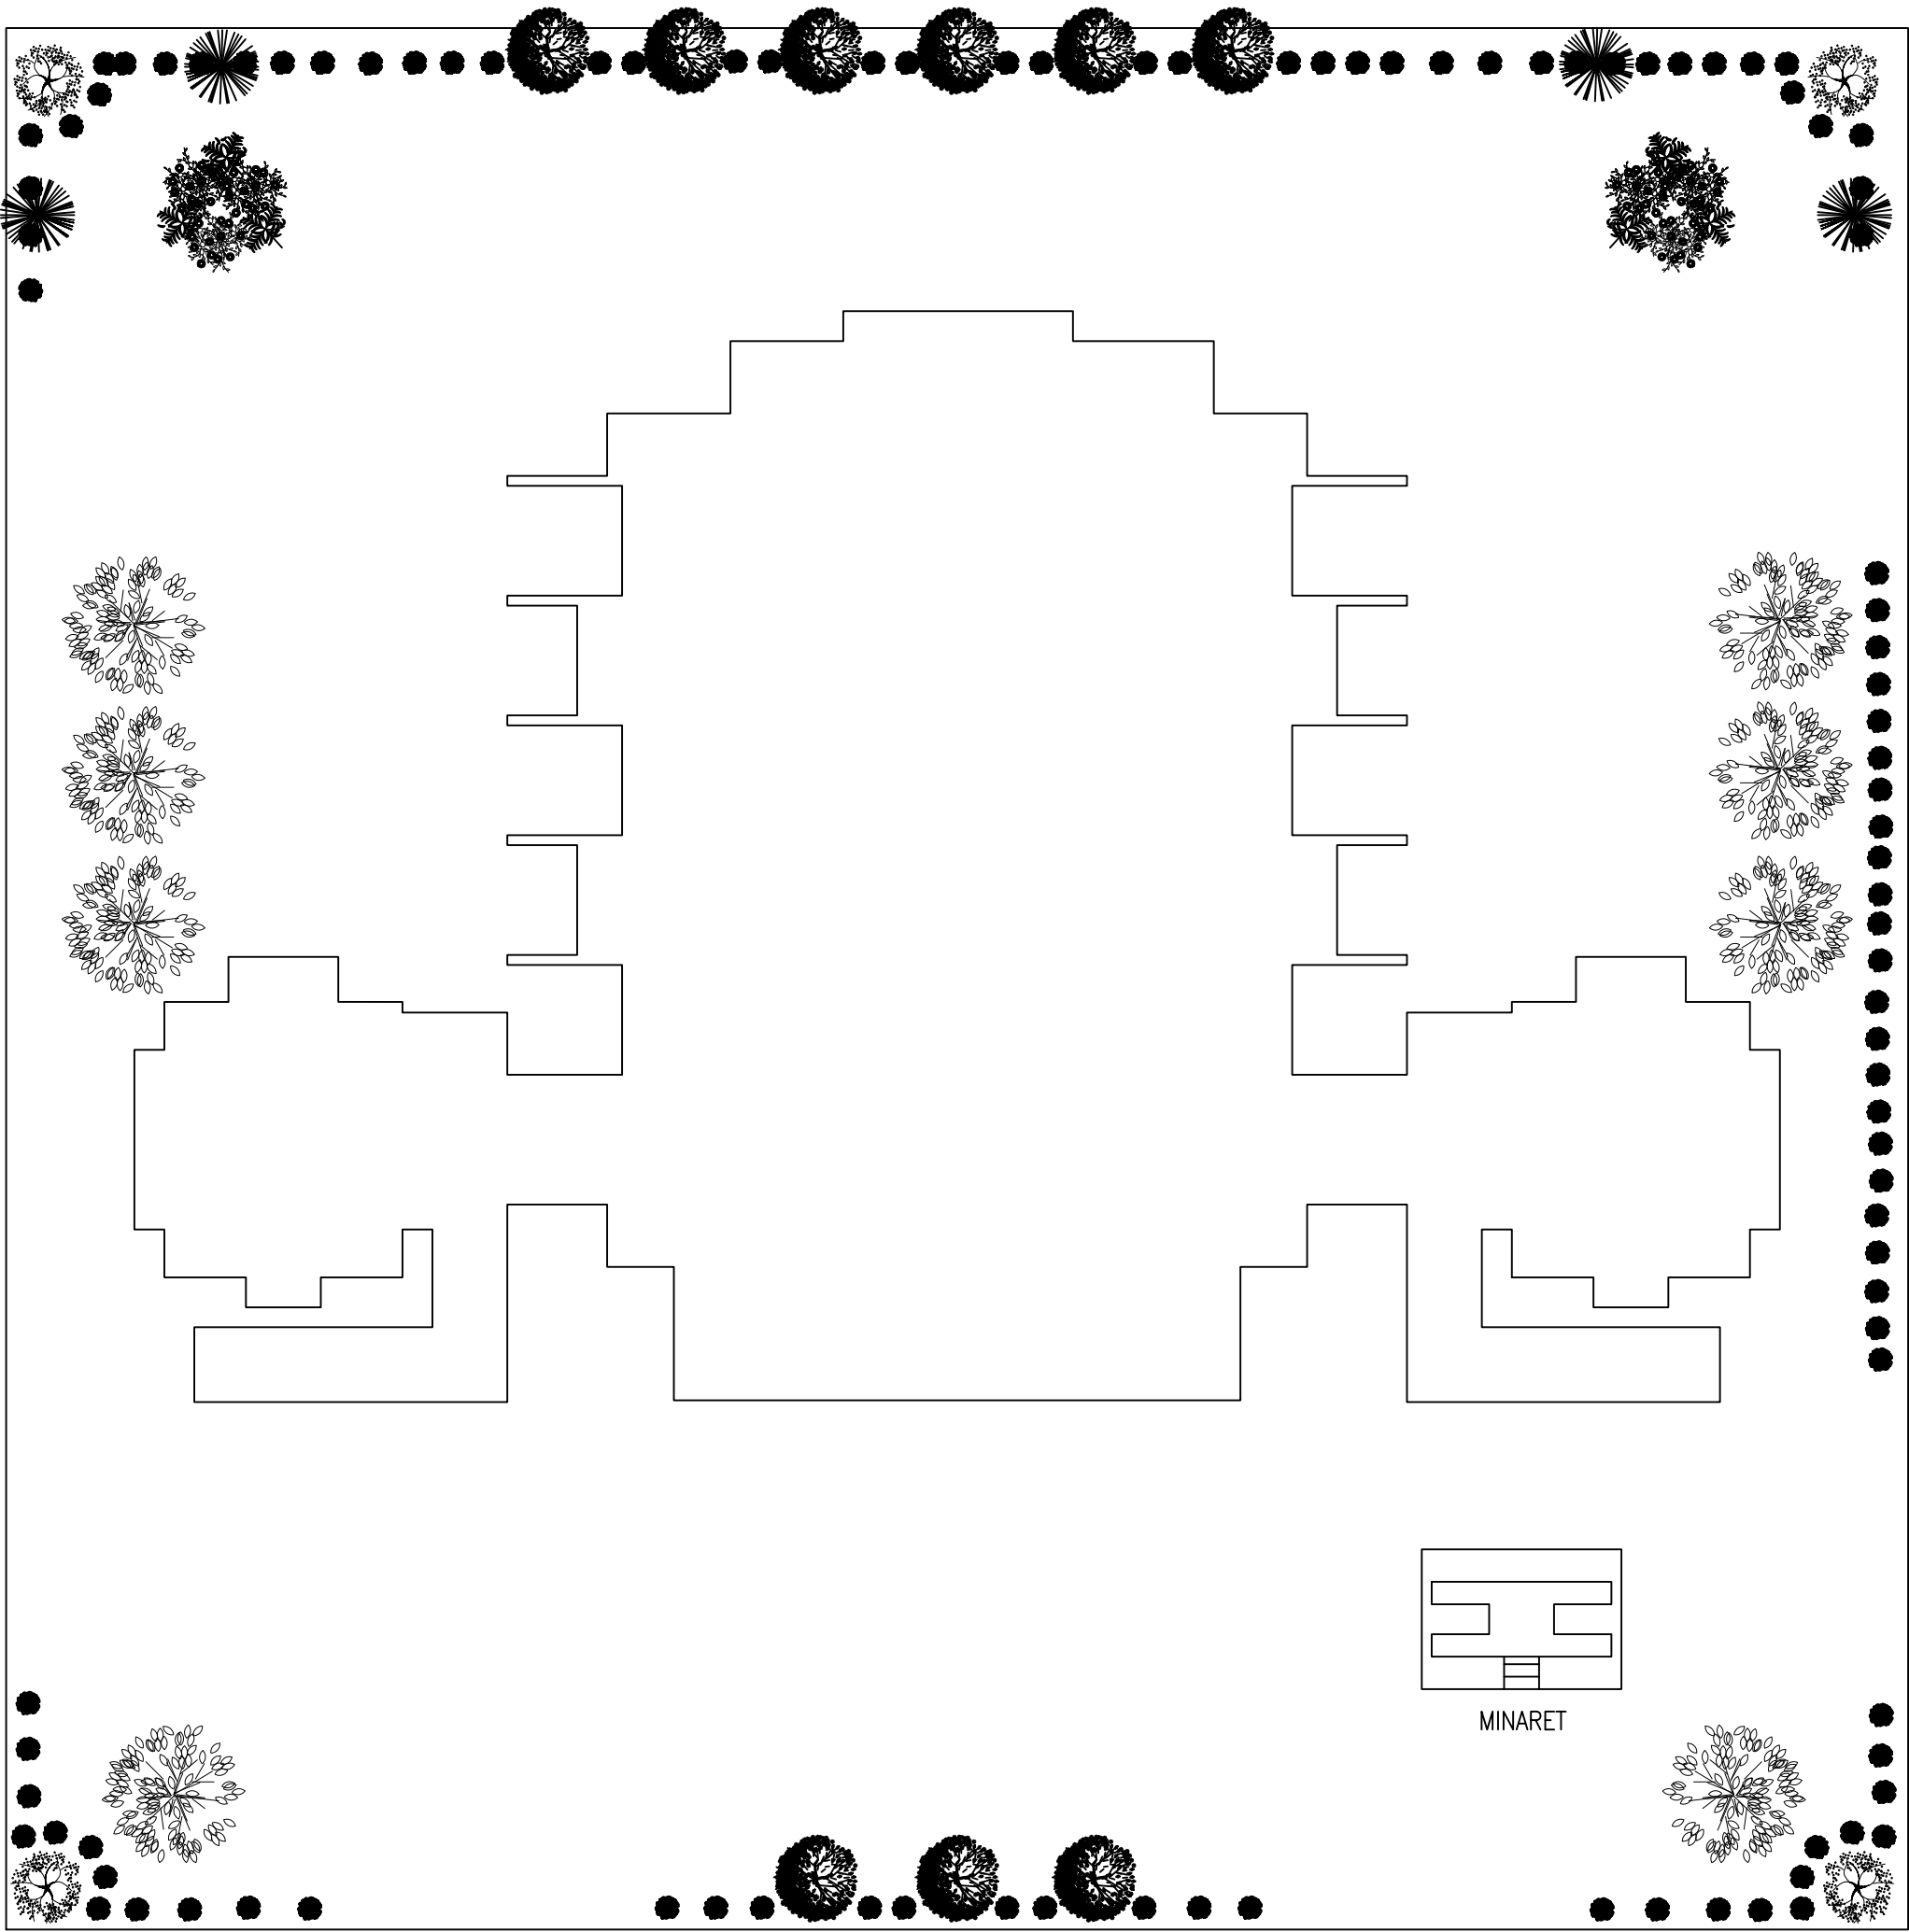


LOCATION PLAN

SCALE 1:200

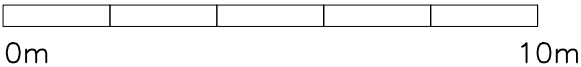

CLIENT:  
MINISTRY OF ISLAMIC AFFAIRS

DESIGN AND CONSULTANCY:  
**SIARCH**  
PRIVATE LIMITED  
LONUZIYARAIY MAGU, MALE', 20075, MALDIVES  
EMAIL: INFO@SIARCH.DESIGN  
HTTP://WWW.SIARCH.DESIGN

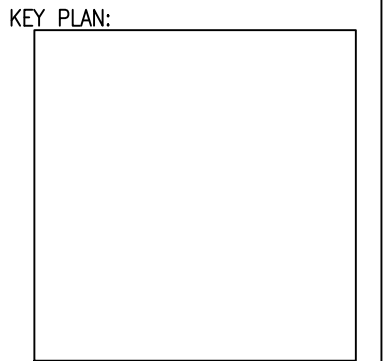

- WARNING:
- This drawing shall not be used for construction unless certified.
  - Contractor to verify all dimensions of existing works on site before commencing any work or preparing shop drawings.
  - Do not scale drawings, use written dimensions only.
  - This drawing is to be read in conjunction with the specifications and conditions of contract.
  - This drawing and design is copyright and no portion may be reproduced without the permission of the Consultant

REVISIONS		
NO	DESCRIPTION	DATE


PROJECT:  
**PROPOSED  
MOSQUE FOR  
300**

- PHASE:
- ☐ CONCEPT DESIGN
  - ☐ DESIGN DEVELOPMENT
  - ☒ TENDER DOCUMENT
  - ☐ FOR CONSTRUCTION
  - ☐ AS BUILD DRAWINGS

DESIGNATION	NAME	SIGNATURE
PROJECT MANAGER	SIARCH PVT LTD.	
STR. ENGINEER	KINNANATH HUSSAIN	
CHIEF ARCHITECT	ALI WAJEEH	
CHECKED	MOHAMED SIRAJ	
DRAWN	ASHAN M.	



DWG. NAME:  
**ARCHITECTURAL**

FLOOR PLANS		
CODE	DATE	DWG. NO:
	16-09-18	AR01
FORMAT	A1 A2 A3	
SCALE	- - 1:100	ISSUE A
PDF FILE NAME: COM-32_ AR01		

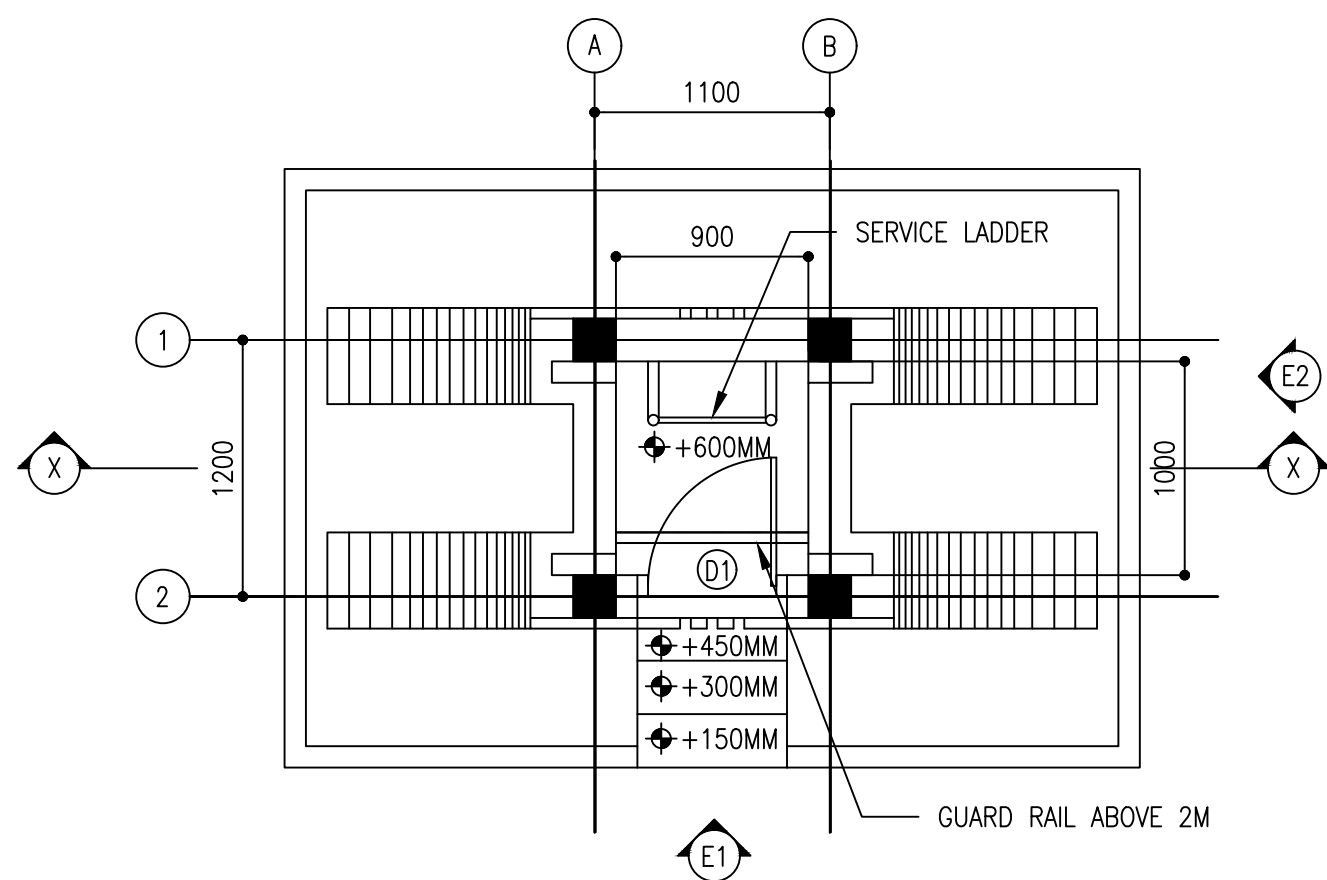



PLAN 1-1

SCALE 1:50

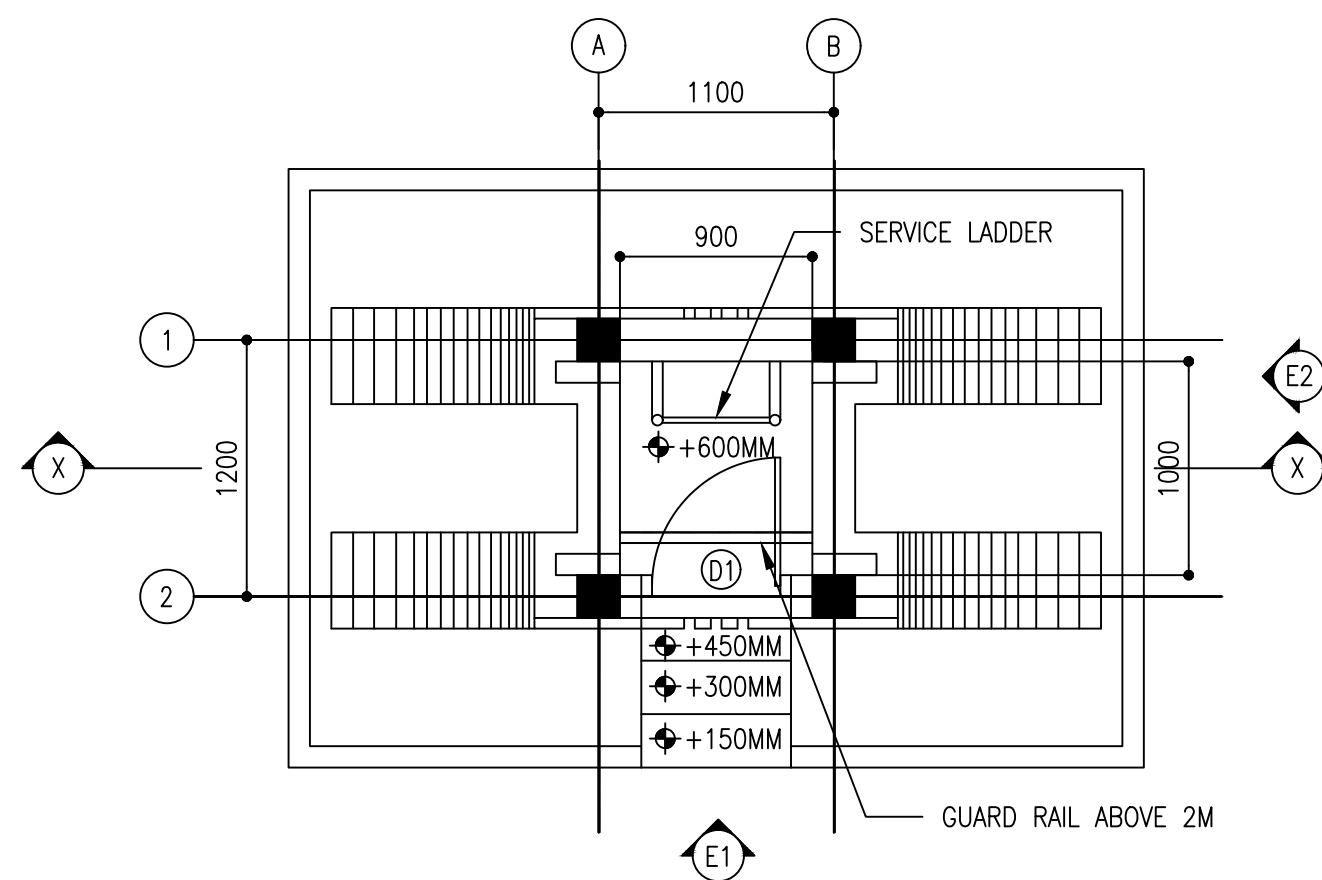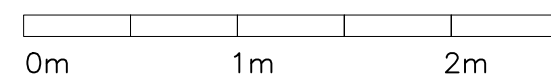



PLAN 2-2

SCALE 1:50

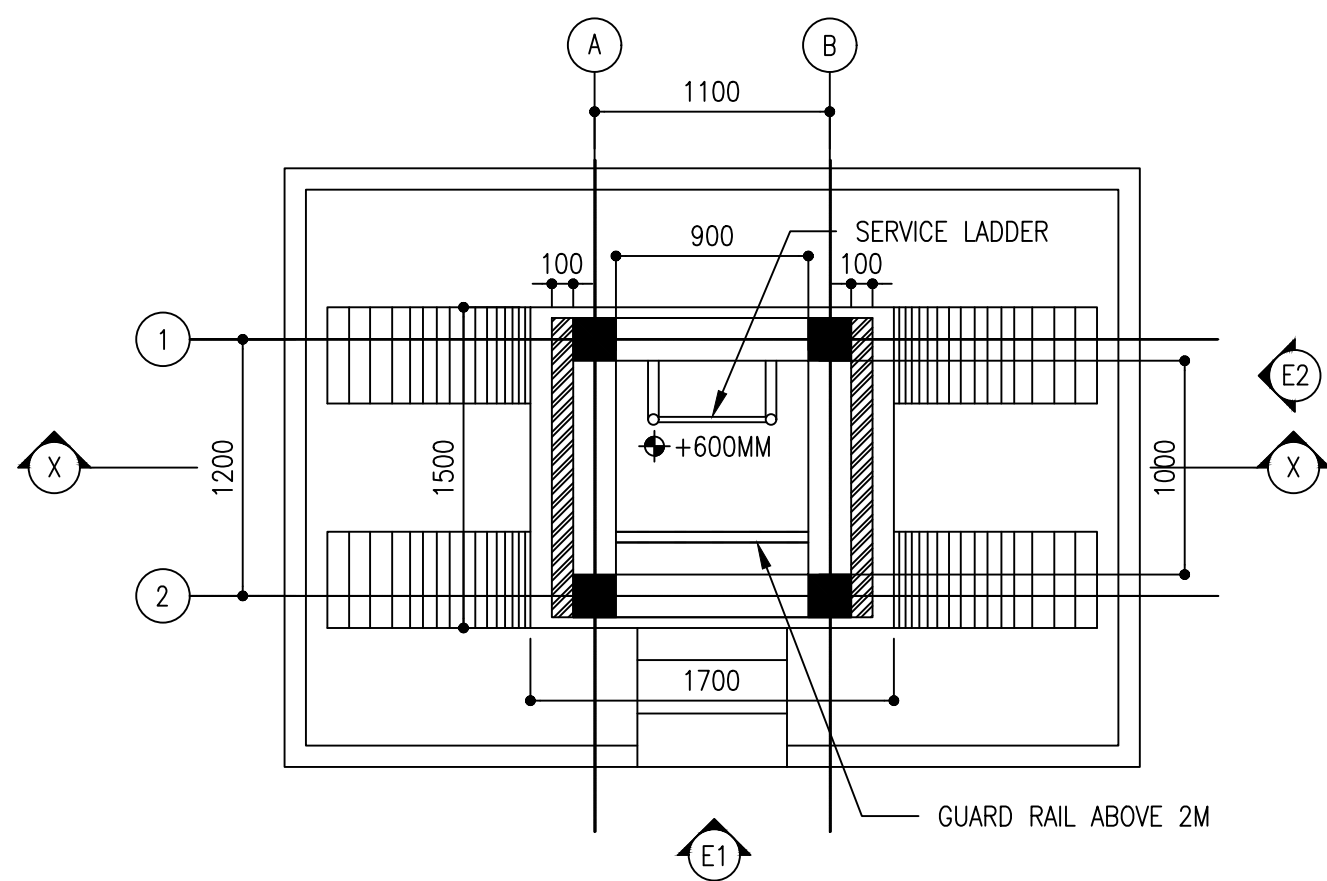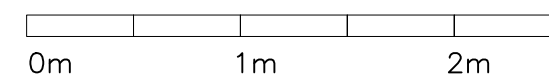


PLAN 3-3

SCALE 1:50

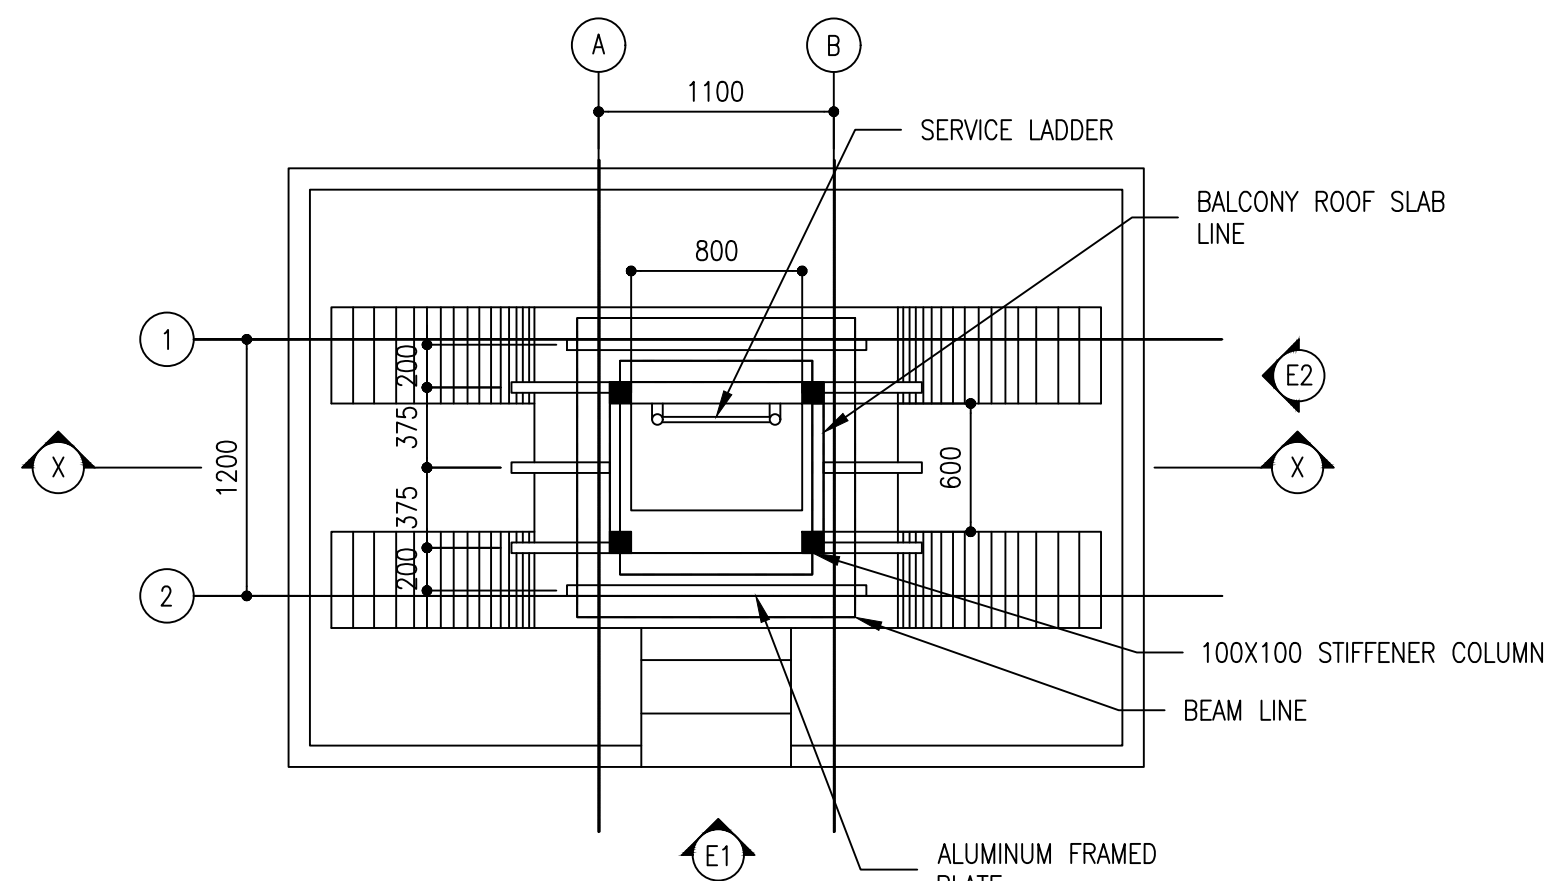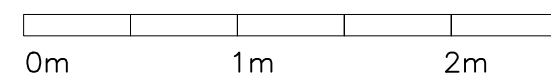

PLAN 4-4

SCALE 1:50

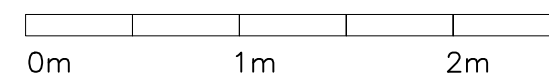

CLIENT:  
MINISTRY OF ISLAMIC AFFAIRS

DESIGN AND CONSULTANCY:  
**SIARCH**  
PRIVATE LIMITED  
LONUZIYARAIY MAGU, MALE, 20075, MALDIVES  
EMAIL: INFO@SIARCH.DESIGN  
HTTP://WWW.SIARCH.DESIGN

KEY PLAN:

WARNING:  
- This drawing shall not be used for construction unless certified.  
- Contractor to verify all dimensions of existing works on site before commencing any work or preparing shop drawings.  
- Do not scale drawings, use written dimensions only.  
- This drawing is to be read in conjunction with the specifications and conditions of contract.  
- This drawing and design is copyright and no portion may be reproduced without the permission of the Consultant

REVISIONS		
NO	DESCRIPTION	DATE

PROJECT:  
**PROPOSED MOSQUE FOR 300**


PHASE:  
☐ CONCEPT DESIGN  
☐ DESIGN DEVELOPMENT  
☒ TENDER DOCUMENT  
☐ FOR CONSTRUCTION  
☐ AS BUILD DRAWINGS

DESIGNATION	NAME	SIGNATURE
PROJECT MANAGER	SIARCH PVT LTD.	
STR. ENGINEER	KINNANATH HUSSAIN	
CHIEF ARCHITECT	ALI WAJEEH	
CHECKED	MOHAMED SIRAJ	
DRAWN	ASHAN M.	

DWG. NAME:  
**ARCHITECTURAL**



**FLOOR PLANS**

CODE	DATE	DWG. NO:
	16-09-18	AR02
FORMAT	A1 A2 A3	ISSUE
SCALE	- - 1:100	A
PDF FILE NAME:	COM-32_	AR02

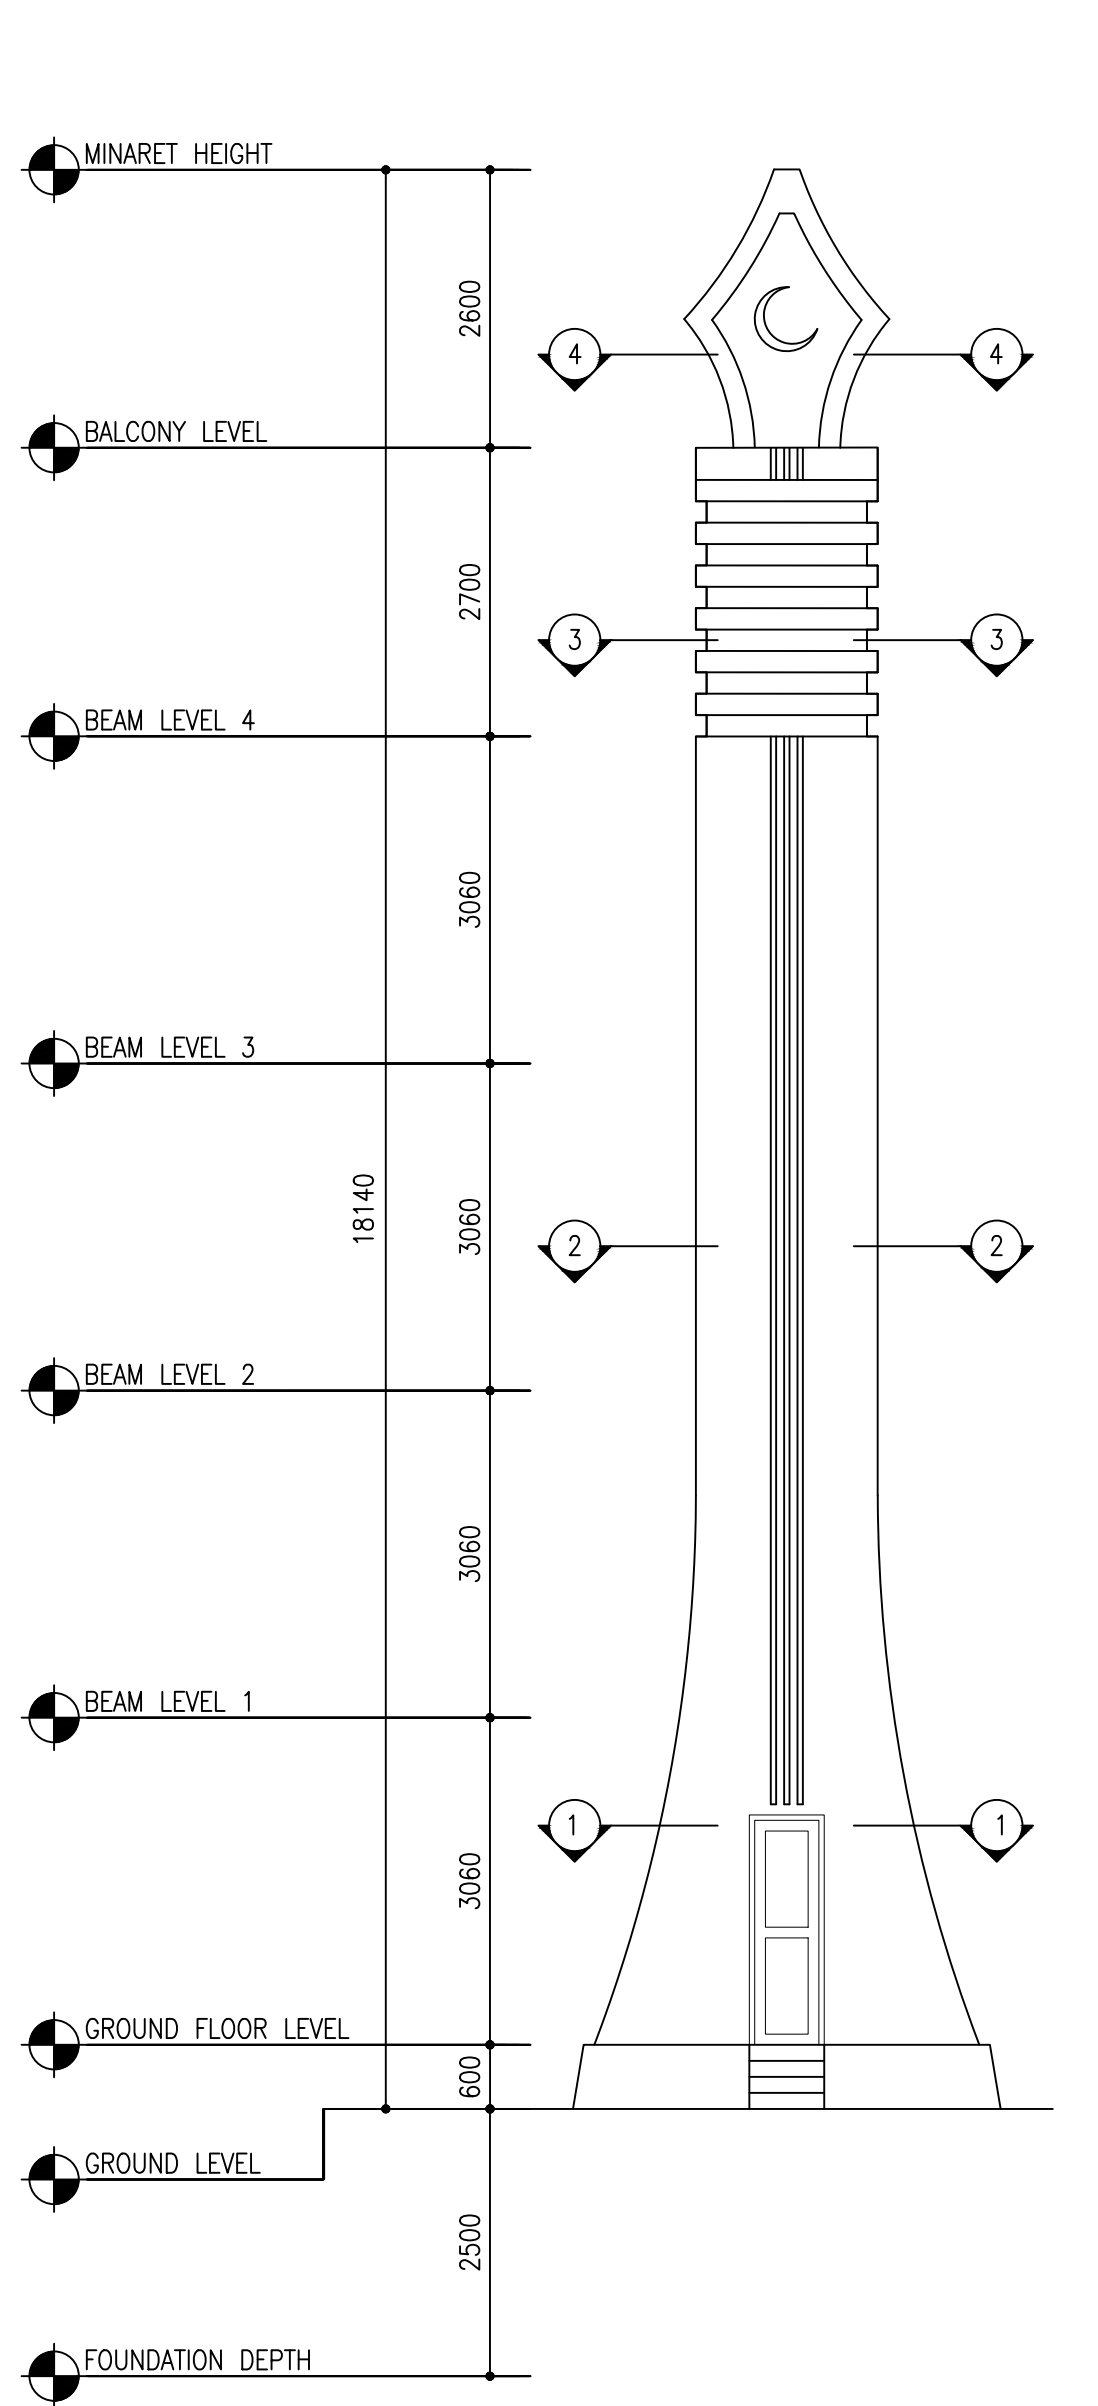



ELEVATION E1

SCALE 1:100

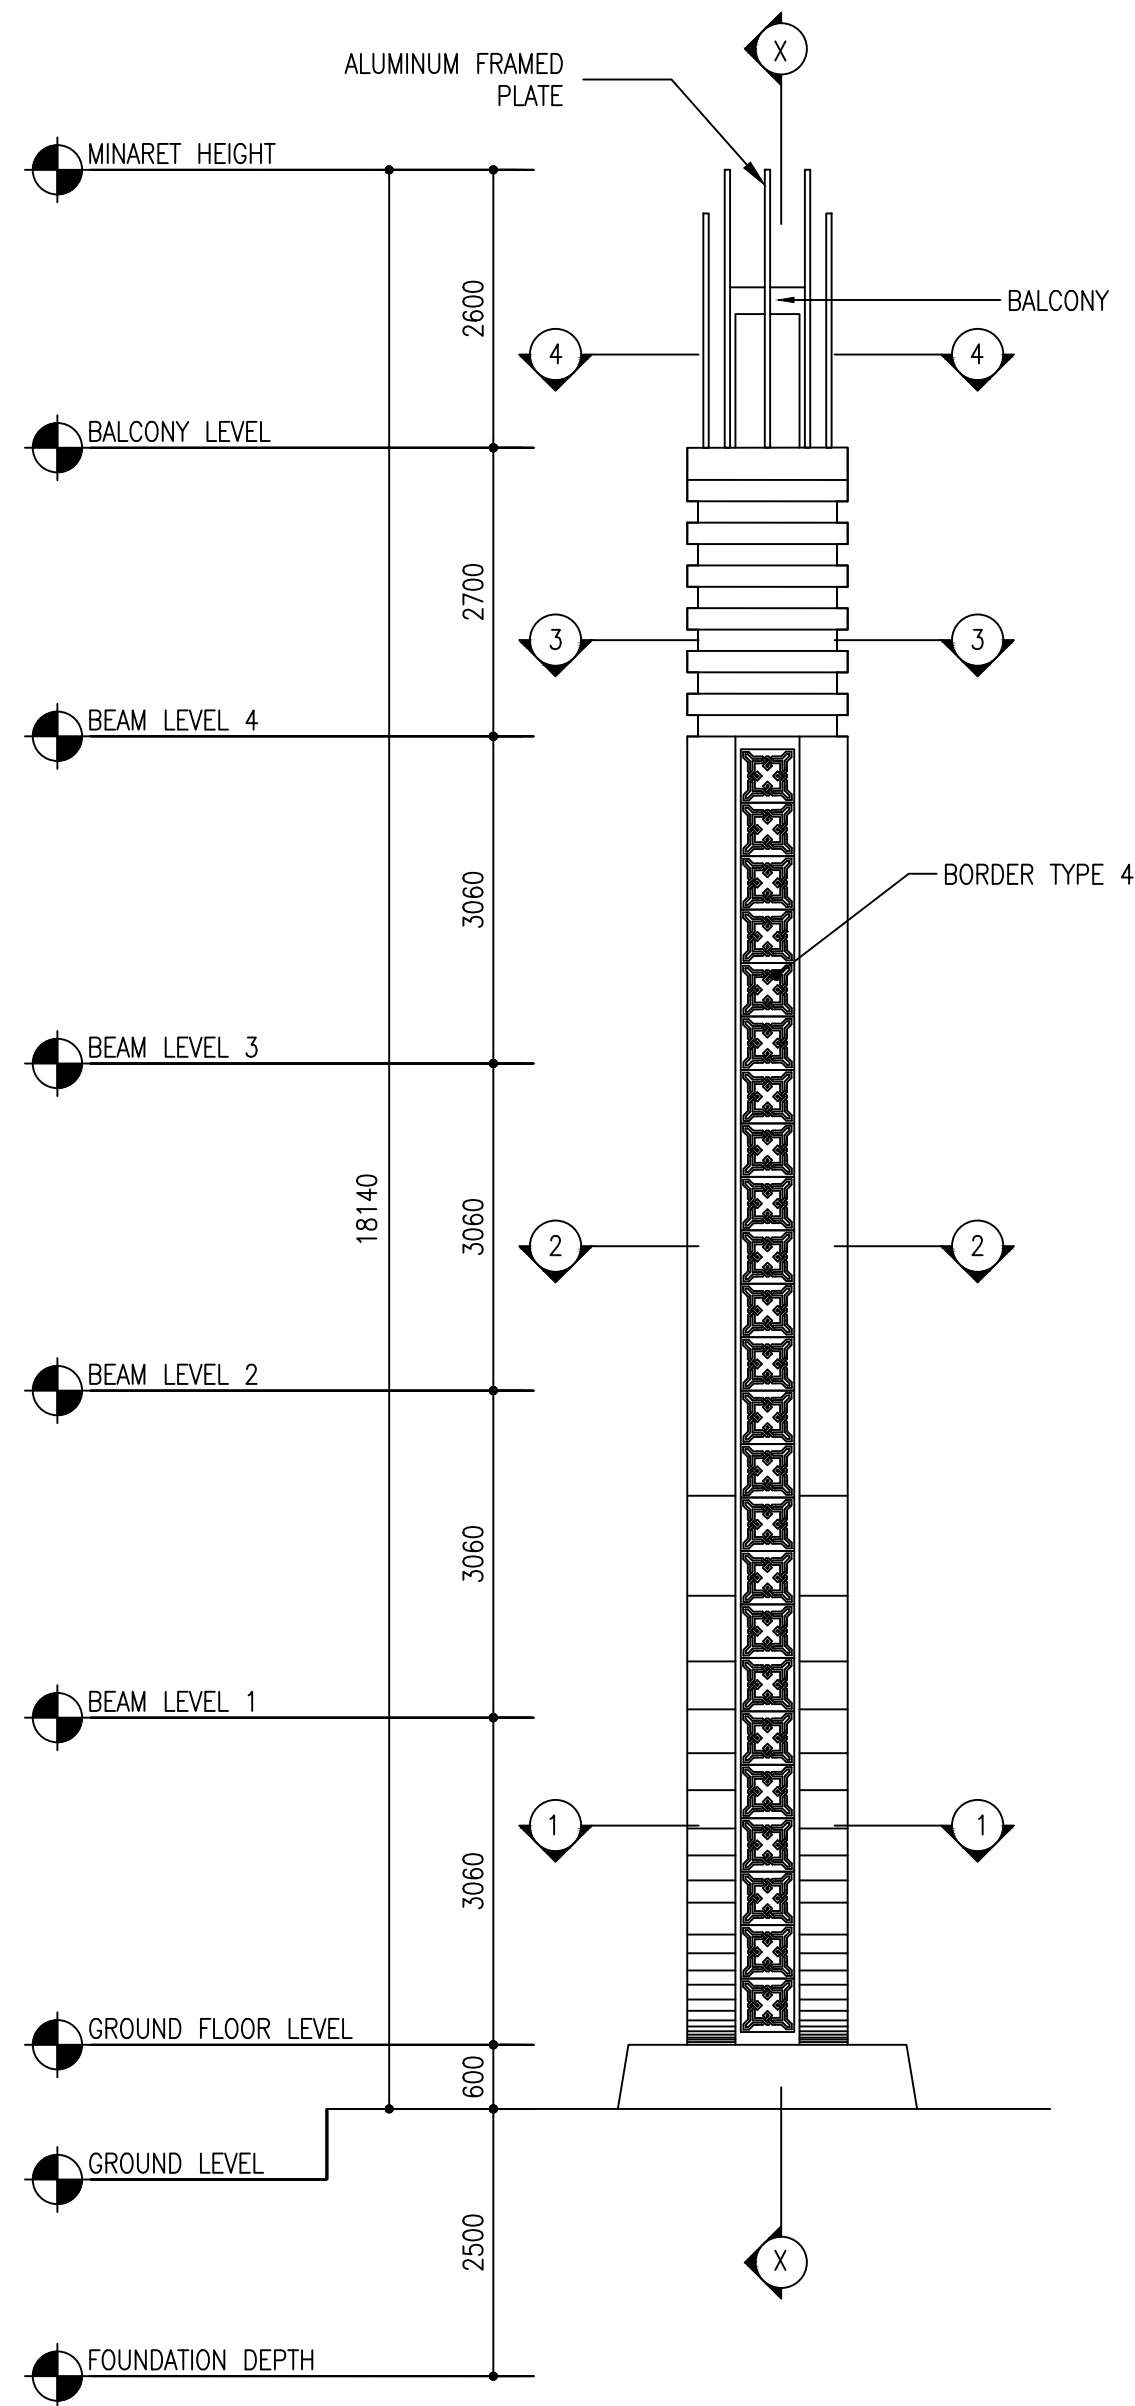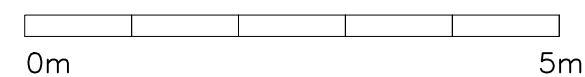


ELEVATION E2

SCALE 1:100

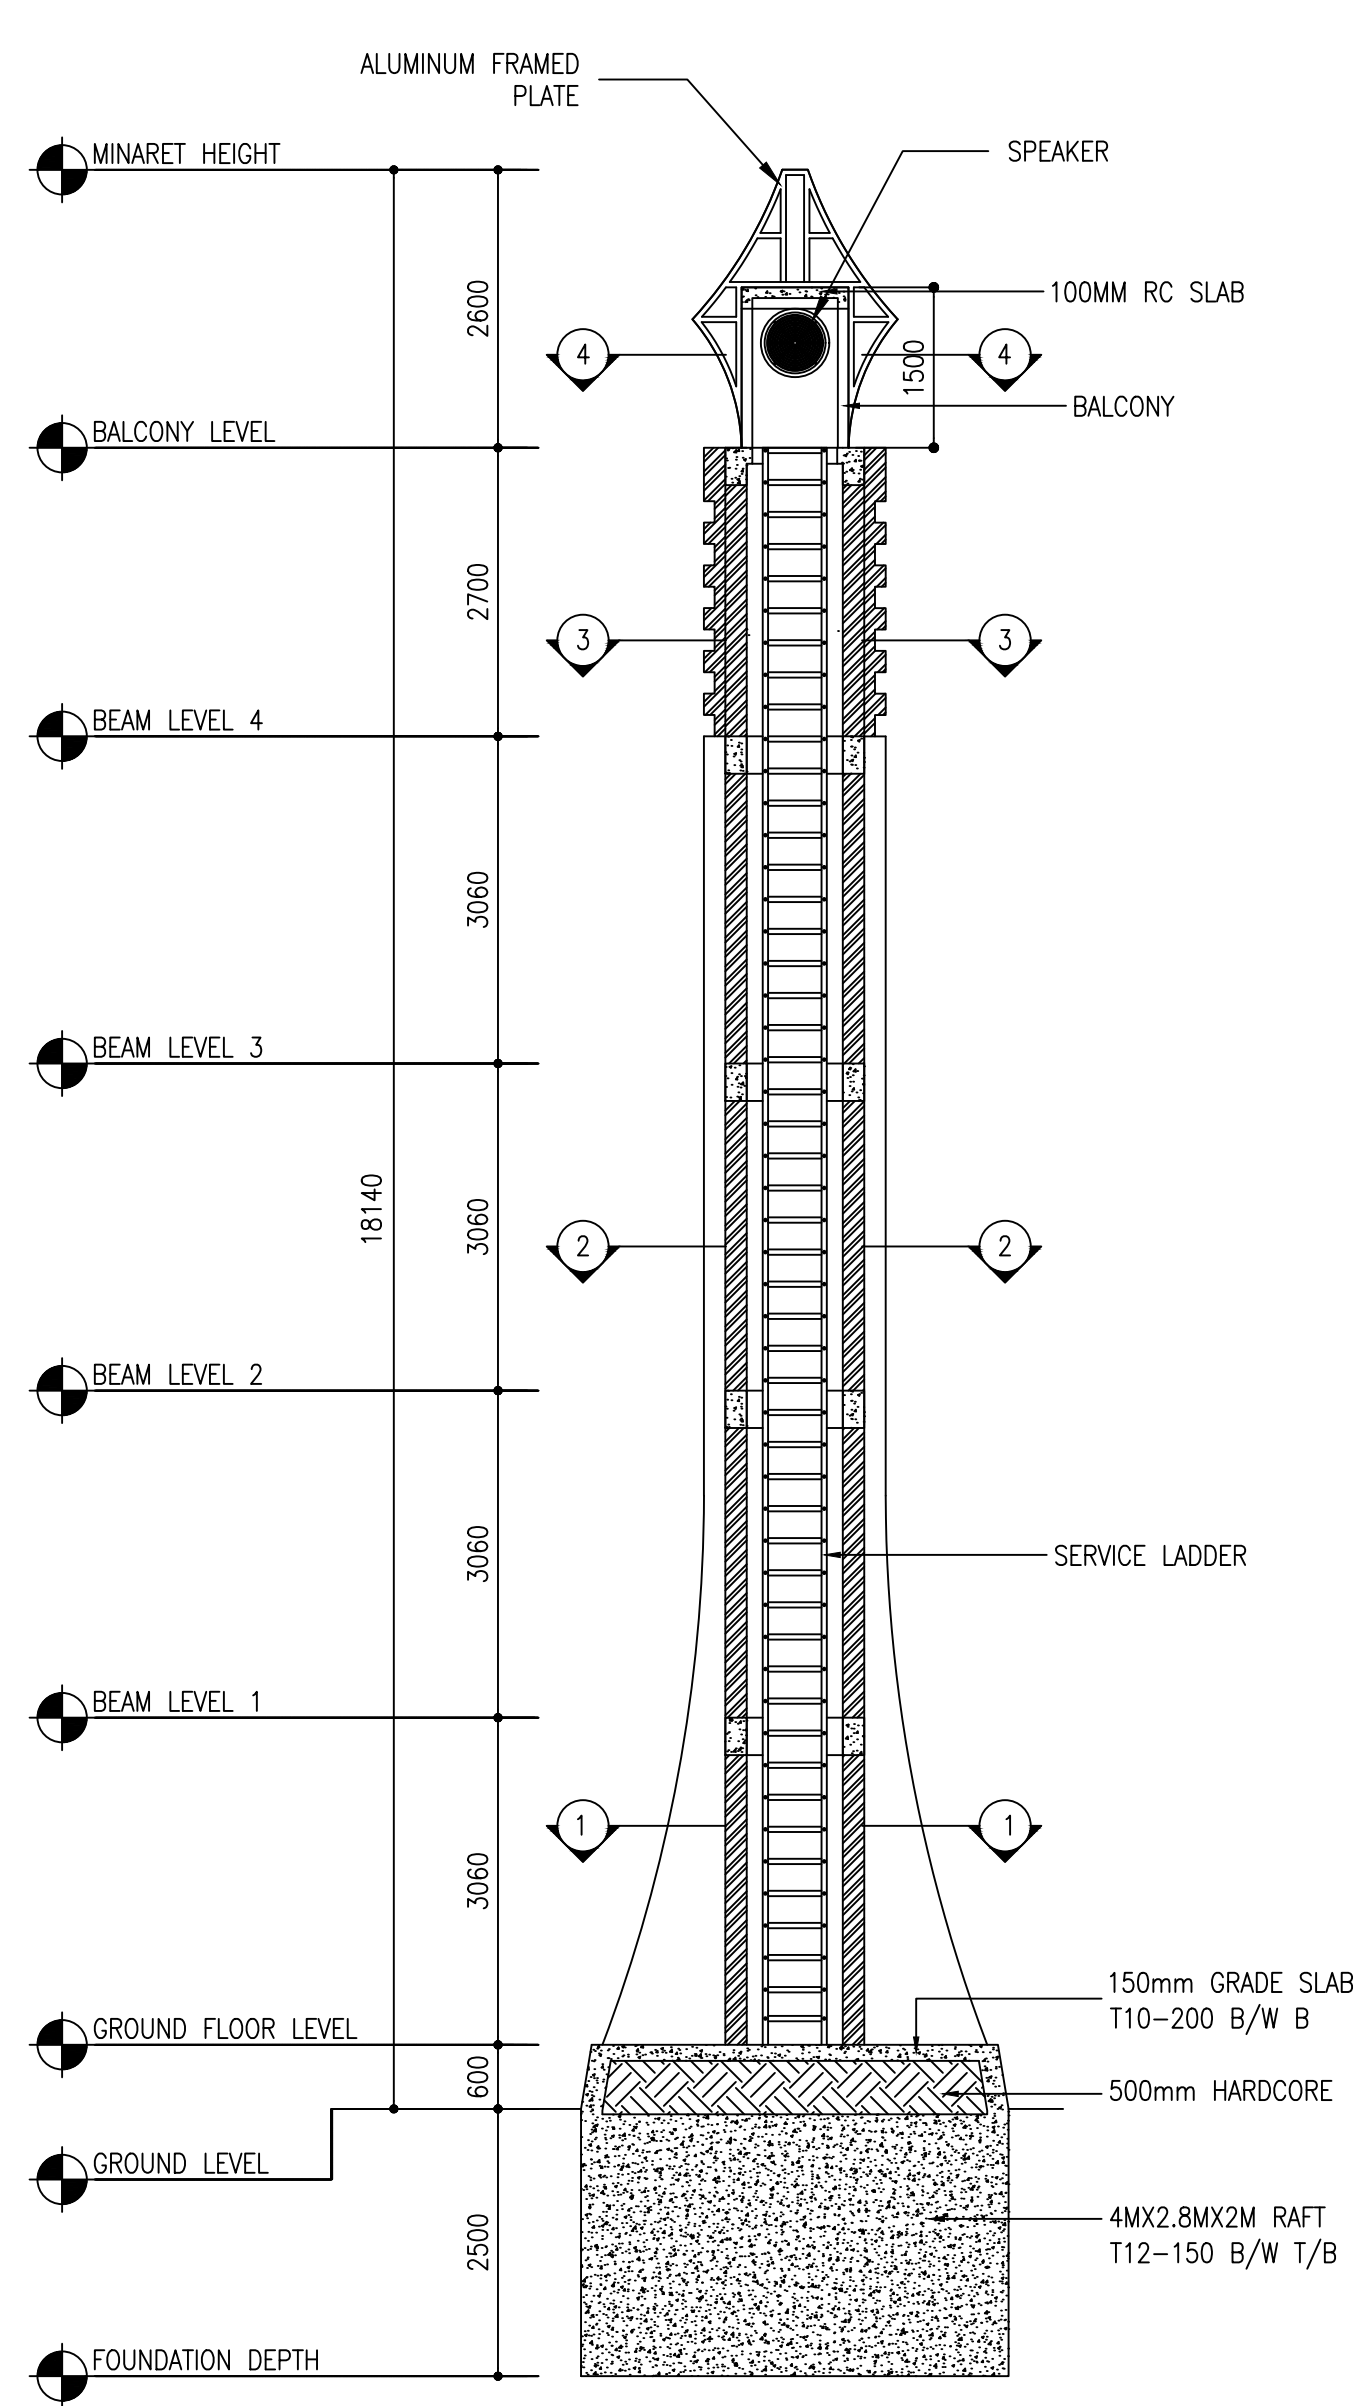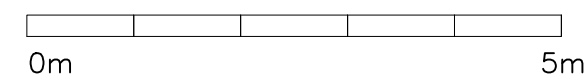

SECTION X-X

SCALE 1:100

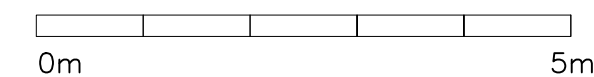

CLIENT:  
MINISTRY OF ISLAMIC AFFAIRS

DESIGN AND CONSULTANCY:  
**SIARCH**  
PRIVATE LIMITED  
LONUZIYARAIY MAGU, MALE', 20075, MALDIVES  
EMAIL: INFO@SIARCH.DESIGN  
HTTP://WWW.SIARCH.DESIGN

KEY PLAN:

WARNING:

- This drawing shall not be used for construction unless certified.
- Contractor to verify all dimensions of existing works on site before commencing any work or preparing shop drawings.
- Do not scale drawings, use written dimensions only.
- This drawing is to be read in conjunction with the specifications and conditions of contract.
- This drawing and design is copyright and no portion may be reproduced without the permission of the Consultant

REVISIONS		
NO	DESCRIPTION	DATE

PROJECT:  
**PROPOSED  
MOSQUE @  
K. HIMMAFUSHI**

PHASE:  
☐ CONCEPT DESIGN  
☐ DESIGN DEVELOPMENT  
☒ TENDER DOCUMENT  
☐ FOR CONSTRUCTION  
☐ AS BUILD DRAWINGS

DESIGNATION	NAME	SIGNATURE
PROJECT MANAGER	SIARCH PVT LTD.	
STR. ENGINEER	KINNANATH HUSSAIN	
CHIEF ARCHITECT	ALI WAJEEH	
CHECKED	MOHAMED SIRAJ	
DRAWN	ASHAN M.	


DWG. NAME:  
**ARCHITECTURAL**

**ELEVATIONS &  
SECTION**

CODE	DATE	DWG. NO:
	16-09-18	AR03
FORMAT	A1 A2 A3	
SCALE	- - 1:100	ISSUE A
PDF FILE NAME:	COM-32_	AR03

DOOR AND WINDOW SCHEDULE 1

SCALE 1:50

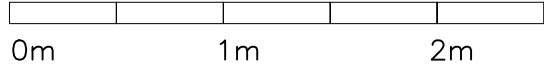


SYMBOL	D3	TOTAL = 1 nos.
AREA		G.A. = 1.26 m <sup>2</sup>

PLAN

ELEVATION

FLR\_LVL.  
↓


LOCATION	GF
QUANTITY	01
DOOR FRAME	POWDER COATED ALMINIUM FRAME
DOOR PANEL	POWDER COATED ALMINIUM DOOR PANELS
LOCK/HINGES	BRUSHED METAL (SILVER) x 8 BRASS LOCK x1
FINISHES	WOOD STAIN FINISH
REMARKS	-

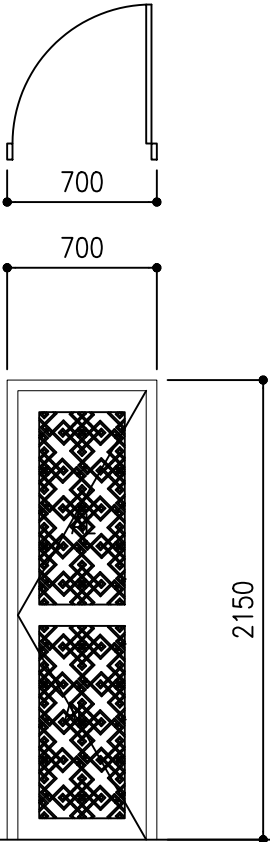

- FG – FIXED GLASS
- G – GLASS
- ST – SOLID TIMBER
- AL – ALUMINUM LOUVERS

CLIENT:  
MINISTRY OF ISLAMIC AFFAIRS

DESIGN AND CONSULTANCY:  
**SIARCH**  
PRIVATE LIMITED  
LONUZIYARAIY MAGU,MALE',20075,MALDIVES  
EMAIL: INFO@SIARCH.DESIGN  
HTTP://WWW.SIARCH.DESIGN

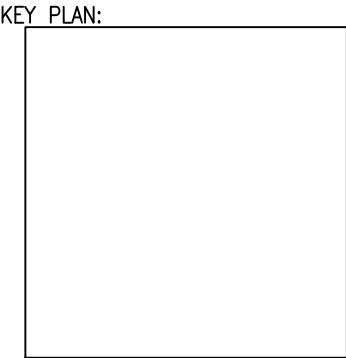

- WARNING:
- This drawing shall not be used for construction unless certified.
  - Contractor to verify all dimensions of existing works on site before commencing any work or preparing shop drawings.
  - Do not scale drawings, use written dimensions only.
  - This drawing is to be read in conjunction with the specifications and conditions of contract.
  - This drawing and design is copyright and no portion may be reproduced without the permission of the Consultant

REVISIONS		
NO	DESCRIPTION	DATE

PROJECT:  
  
PROPOSED  
MOSQUE @  
K. HIMMAFUSHI


- PHASE:
- ☐ CONCEPT DESIGN
  - ☐ DESIGN DEVELOPMENT
  - ☒ TENDER DOCUMENT
  - ☐ FOR CONSTRUCTION
  - ☐ AS BUILD DRAWINGS

DESIGNATION	NAME	SIGNATURE
PROJECT MANAGER	SIARCH PVT LTD.	
STR. ENGINEER	KINNANATH HUSSAIN	
CHIEF ARCHITECT	ALI WAJEEH	
CHECKED	MOHAMED SIRAJ	
DRAWN	ASHAN M.	

DWG. NAME:  
  
ARCHITECTURAL



DOOR SCHEDULE					
CODE		DATE		DWG. NO:	
		16-09-18		AR04	
FORMAT	A1	A2	A3		
SCALE	-	-	1:100	ISSUE A	
PDF FILE NAME:		COM-32_		AR04	



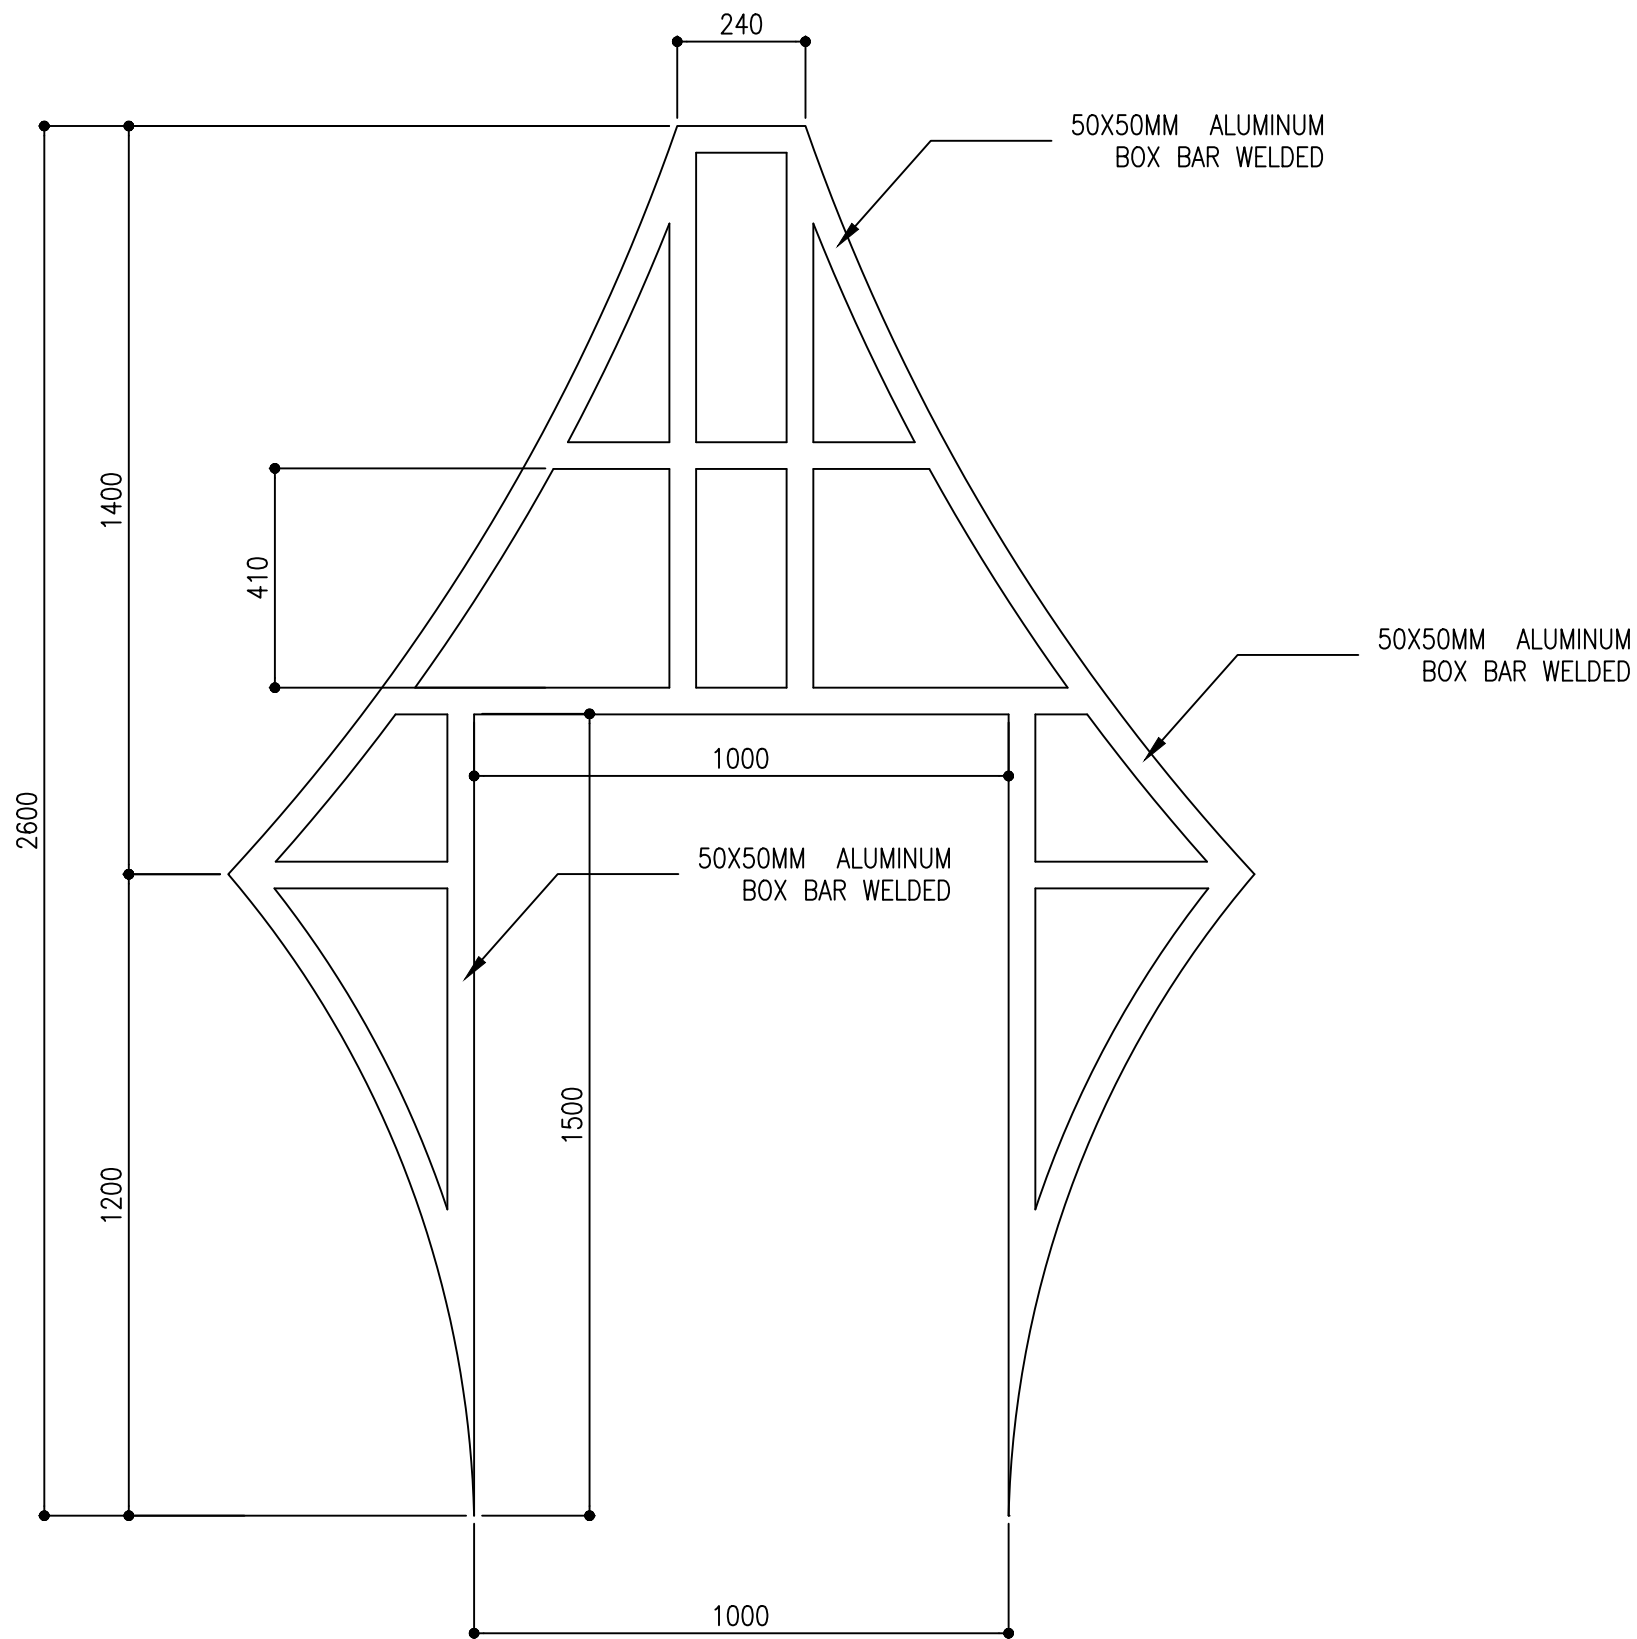

MINARETE TOP PLATE 1(FRAME)

SCALE 1:20

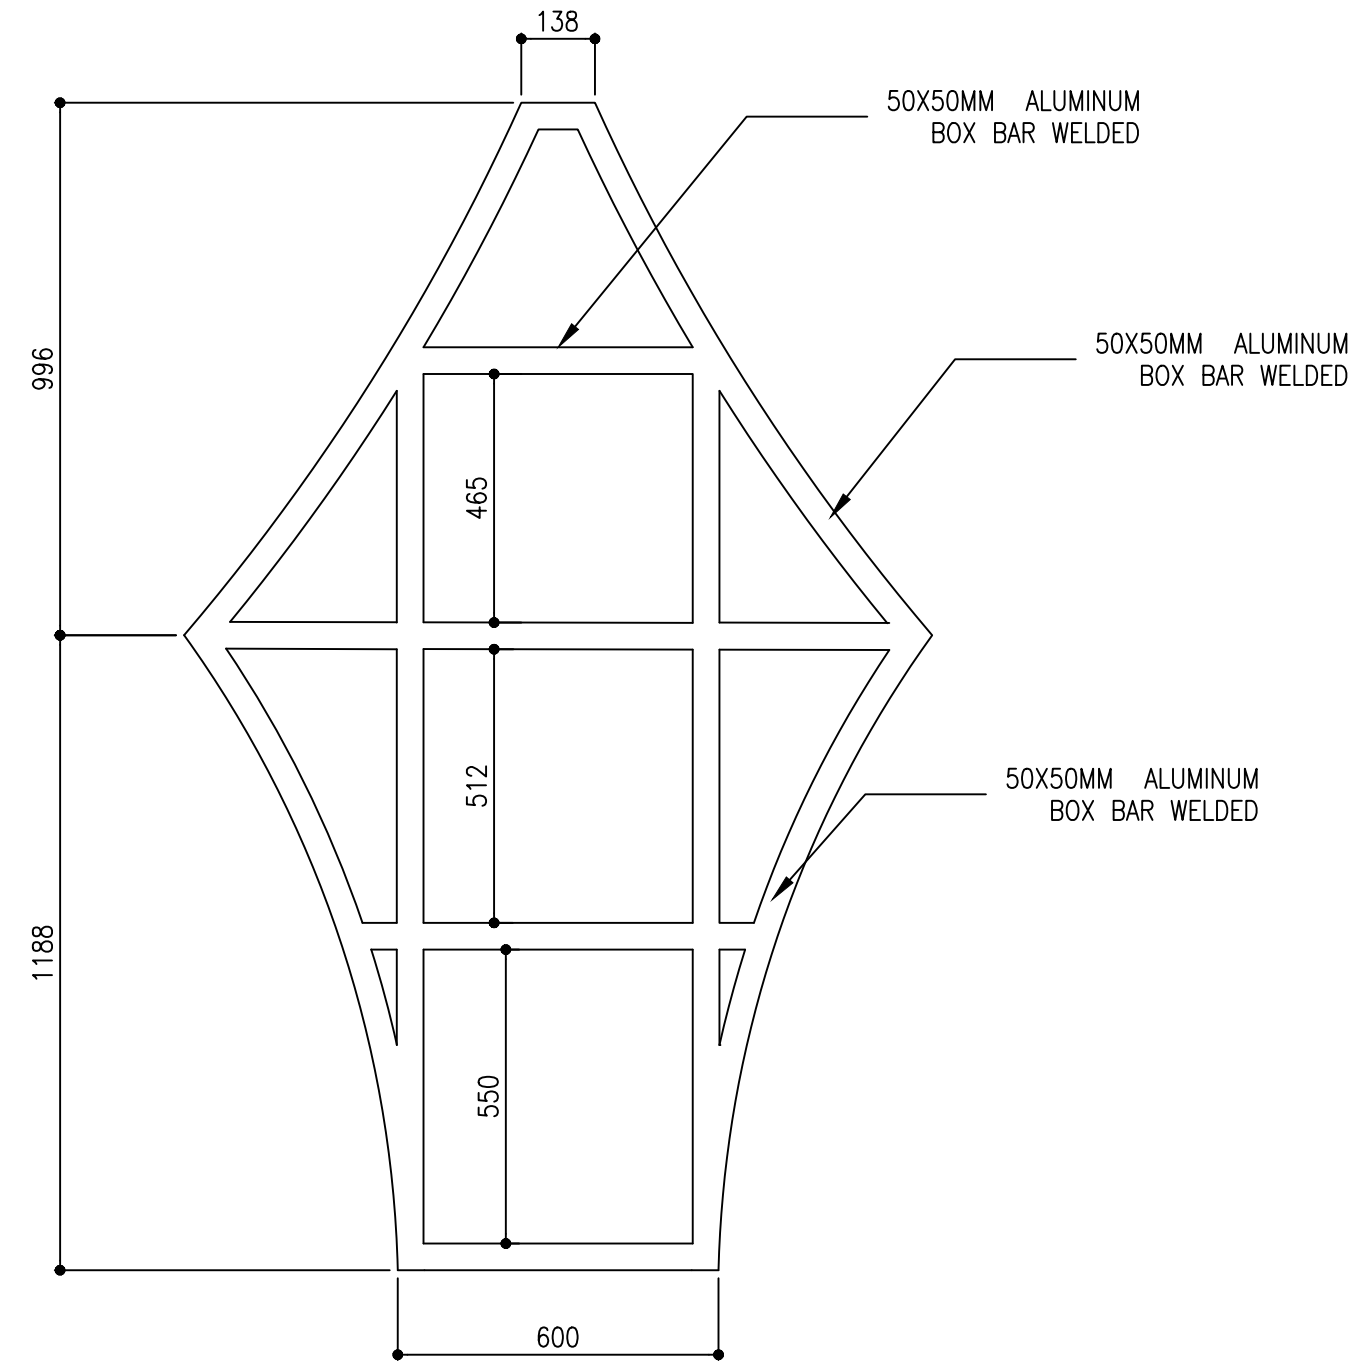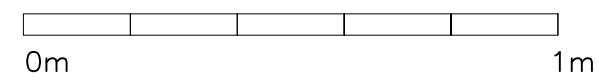

MINARETE TOP PLATE 2(FRAME)

SCALE 1:20



NOTE : \* EACH FRAME WILL BE CONNECTED WITH WELDED 50Ø GI CHS.  
\* ALUMINUM PLATE WILL RIVET AND WELDED TO THE FRAMES.

CLIENT:  
MINISTRY OF ISLAMIC AFFAIRS

DESIGN AND CONSULTANCY:  
**SIARCH**  
PRIVATE LIMITED  
LONUZIYARAIY MAGU,MALE',20075,MALDIVES  
EMAIL: INFO@SIARCH.DESIGN  
HTTP://WWW.SIARCH.DESIGN

KEY PLAN:

WARNING:  
- This drawing shall not be used for construction unless certified.  
- Contractor to verify all dimensions of existing works on site before commencing any work or preparing shop drawings.  
- Do not scale drawings, use written dimensions only.  
- This drawing is to be read in conjunction with the specifications and conditions of contract.  
- This drawing and design is copyright and no portion may be reproduced without the permission of the Consultant

REVISIONS		
NO	DESCRIPTION	DATE

PROJECT:  
**PROPOSED  
MOSQUE @  
K. HIMMAFUSHI**


PHASE:  
☐ CONCEPT DESIGN  
☐ DESIGN DEVELOPMENT  
☒ TENDER DOCUMENT  
☐ FOR CONSTRUCTION  
☐ AS BUILD DRAWINGS

DESIGNATION	NAME	SIGNATURE
PROJECT MANAGER	SIARCH PVT LTD.	
STR. ENGINEER	KINNANATH HUSSAIN	
CHIEF ARCHITECT	ALI WAJEEH	
CHECKED	MOHAMED SIRAJ	
DRAWN	ASHAN M.	

DWG. NAME:  
**ARCHITECTURAL**


ARCHITECTURAL DETAILS		
CODE	DATE 16-09-18	DWG. NO: AR05
FORMAT	A1 A2 A3	
SCALE	- - 1:100	ISSUE A
PDF FILE NAME: COM-32_ AR05		

PROPOSED SINGLE STOREY MOSQUE  
MALDIVES  
MINARET  
STRUCTURAL DRAWINGS  
27.02.2021

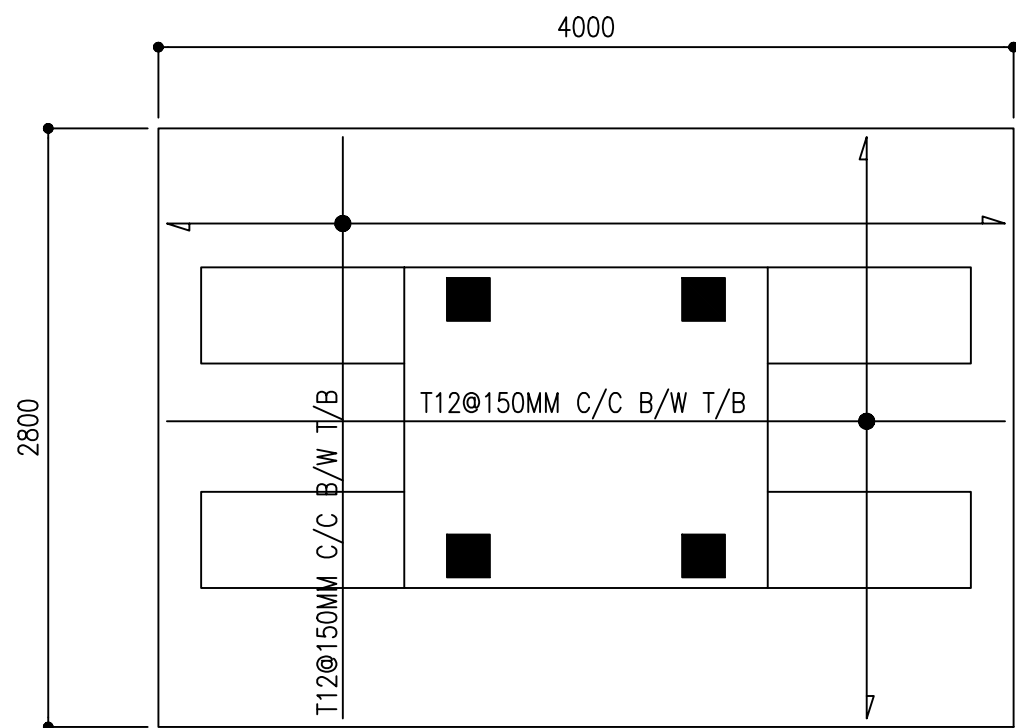


FOUNDATION PLAN

SCALE 1:50

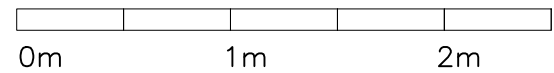


NOTE:  
RAFT =2.8MX4.0MX2M T12@150MM C/C B/W T/B  
FOUNDATION DEPTH =2.5M  
GROUND SLAB=150MM THICK T10@200C/C B/W B

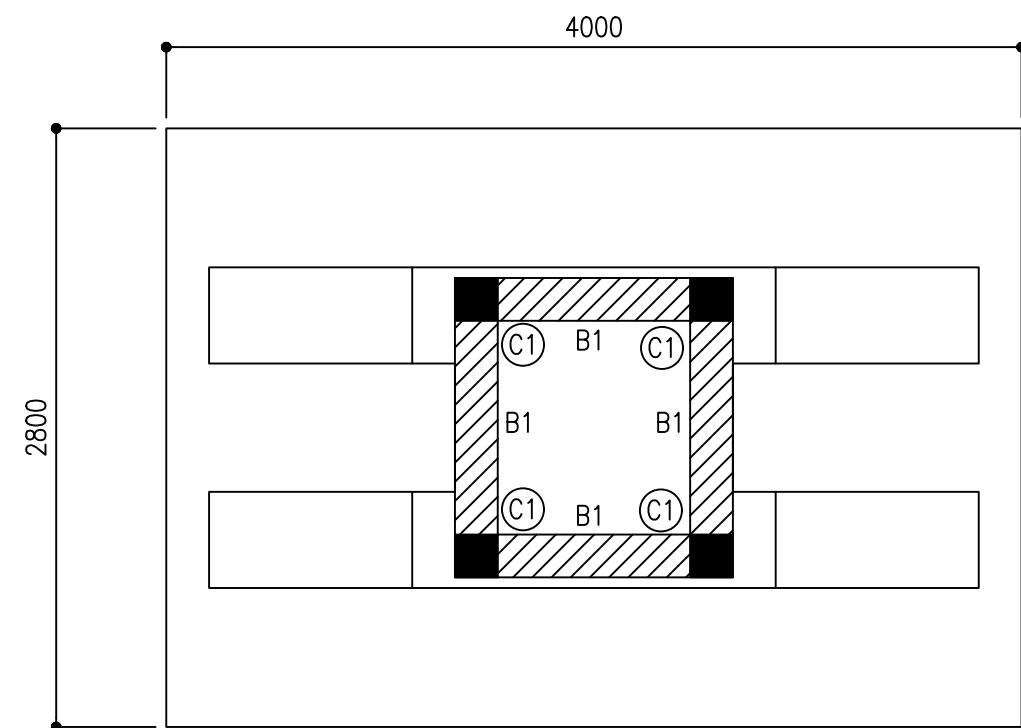


TYPICAL BEAM PLAN

SCALE 1:100

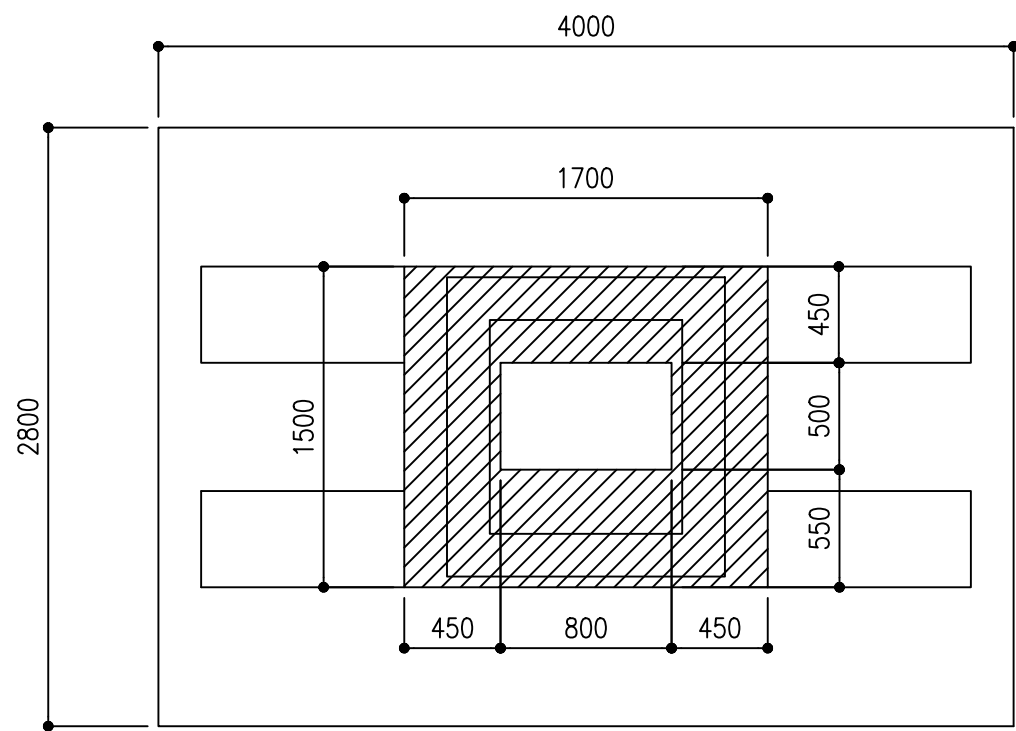

BALCONY SLAB PLAN


SCALE 1:100

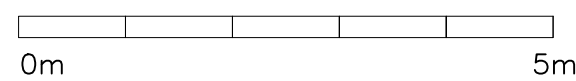

NOTE:  
SLAB = 150MM THICK  
T10@100 B/W T/B

CLIENT:  
MINISTRY OF ISLAMIC AFFAIRS

DESIGN AND CONSULTANCY:  
**SIARCH**  
PRIVATE LIMITED  
LONUZIYAARAIY MAGU,MALE',20075,MALDIVES  
EMAIL: INFO@SIARCH.DESIGN  
HTTP://WWW.SIARCH.DESIGN

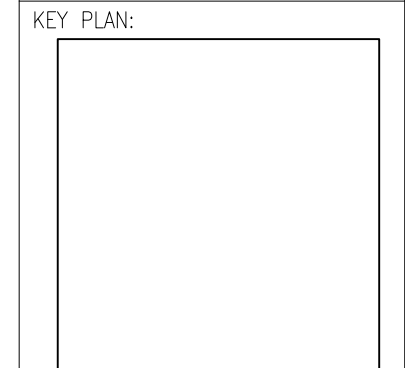

- WARNING:
- This drawing shall not be used for construction unless certified.
  - Contractor to verify all dimensions of existing works on site before commencing any work or preparing shop drawings.
  - Do not scale drawings, use written dimensions only.
  - This drawing is to be read in conjunction with the specifications and conditions of contract.
  - This drawing and design is copyright and no portion may be reproduced without the permission of the Consultant

REVISIONS		
NO	DESCRIPTION	DATE

PROJECT:  
**PROPOSED  
MOSQUE FOR  
300**



- PHASE:
- ☐ CONCEPT DESIGN
  - ☐ DESIGN DEVELOPMENT
  - ☒ TENDER DOCUMENT
  - ☐ FOR CONSTRUCTION
  - ☐ AS BUILD DRAWINGS

DESIGNATION	NAME	SIGNATURE
PROJECT MANAGER	SIARCH PVT LTD	
STR. ENGINEER	KINNANATH HUSSAIN	
CHIEF ARCHITECT	ALI WAJIEH	
CHECKED	MOHAMED SIRAJ	
DRAWN	ASHAN M.	

DWG. NAME:  
**ARCHITECTURAL**


**FOUNDATION PLAN  
AND BEAM PLANS**

CODE <b>COM-32</b>	DATE 25-01-2021	DWG. NO: <b>ST01</b>
FORMAT A1 A2 A3	SCALE - - 1:100	ISSUE A
PDF FILE NAME: <b>COM-32_</b>		<b>ST01</b>

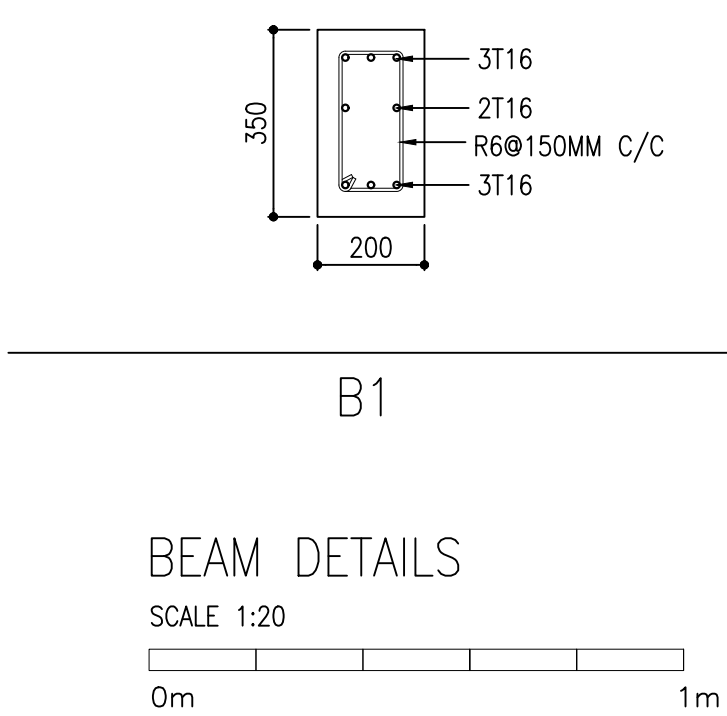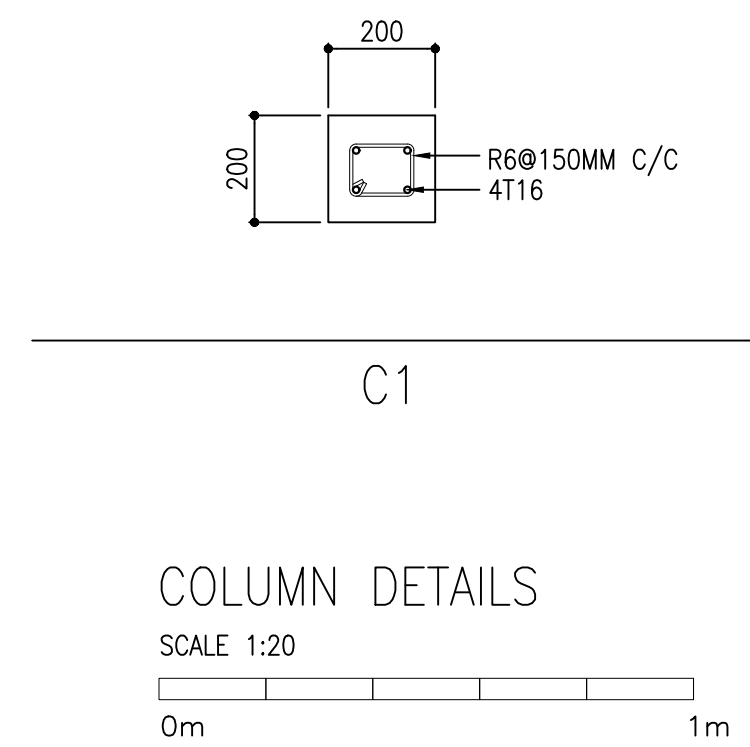

CLIENT:  
MINISTRY OF ISLAMIC AFFAIRS

DESIGN AND CONSULTANCY:  
**SIARCH**  
PRIVATE LIMITED  
LONUZIYAARAIY MAGU, MALE', 20075, MALDIVES  
EMAIL: INFO@SIARCH.DESIGN  
HTTP://WWW.SIARCH.DESIGN

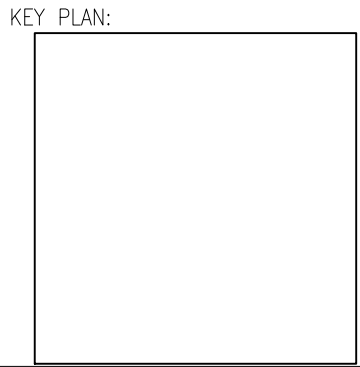

- WARNING:
- This drawing shall not be used for construction unless certified.
  - Contractor to verify all dimensions of existing works on site before commencing any work or preparing shop drawings.
  - Do not scale drawings, use written dimensions only.
  - This drawing is to be read in conjunction with the specifications and conditions of contract.
  - This drawing and design is copyright and no portion may be reproduced without the permission of the Consultant

REVISIONS		
NO	DESCRIPTION	DATE

PROJECT:  
  
PROPOSED  
MOSQUE FOR  
300

- PHASE:
- ☐ CONCEPT DESIGN
  - ☐ DESIGN DEVELOPMENT
  - ☒ TENDER DOCUMENT
  - ☐ FOR CONSTRUCTION
  - ☐ AS BUILD DRAWINGS

DESIGNATION	NAME	SIGNATURE
PROJECT MANAGER	SIARCH PVT. LTD	
STR. ENGINEER	KINNANATH HUSSAIN	
CHIEF ARCHITECT	ALI WAJEEH	
CHECKED	MOHAMED SIRAJ	
DRAWN	ASHAN M.	

DWG. NAME:  
  
ARCHITECTURAL


STRUCTURAL DETAILS

CODE	DATE	DWG. NO:
COM-32	25-01-2021	ST02
FORMAT	A1 A2 A3	
SCALE	- - 1:20	ISSUE A
PDF FILE NAME: COM-32_		ST02

PROPOSED SINGLE STOREY MOSQUE  
MALDIVES

ABLUTION AREA  
SERVICES DRAWINGS

20.10.2022

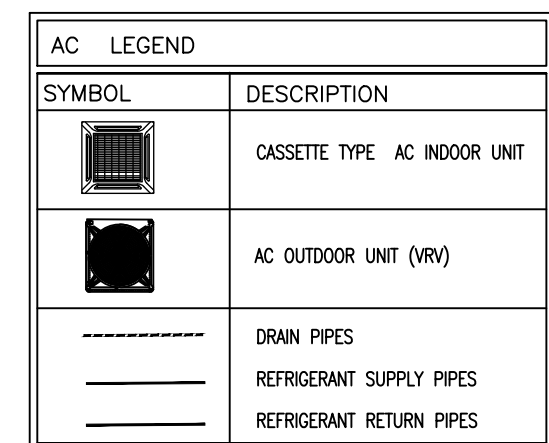

- This drawing shall not be used for construction unless certified.
- Contractor to verify all dimensions of existing works on site before commencing any work or preparing shop drawings.
- Do not scale drawings, use written dimensions only.
- This drawing is to be read in conjunction with the specifications and conditions of contract.
- This drawing and design is copyright and no portion may be reproduced without the permission of the Consultant

[illegible]

PROJECT:  
300 PAX  
MOSQUE DESIGN

PHASE:

- ☒ CONCEPT DESIGN
- ☐ DESIGN DEVELOPMENT
- ☐ TENDER DOCUMENT
- ☐ FOR CONSTRUCTION
- ☐ AS BUILD DRAWINGS


DESIGNATION	NAME	SIGNATURE
PROJECT MANAGER	SIARCH PVT LTD	
STR. ENGINEER		
CHIEF ARCHITECT	MOHAMED SIRAJ	
CHECKED		
DRAWN	ASHAN	

DWG. NAME:  
AC LAYOUT

FLOOR PLAN

CODE COM-32	DATE 25-01-2021			DWG. NO: AC01
FORMAT	A1	A2	A3	
SCALE	-	1:100	-	ISSUE A
PDF FILE NAME: COM-32 AC01 A				

A horizontal number line is shown, starting at 0m on the left and ending at 5m on the right. The line is divided into 5 equal segments by 4 vertical tick marks. The segments are currently empty.

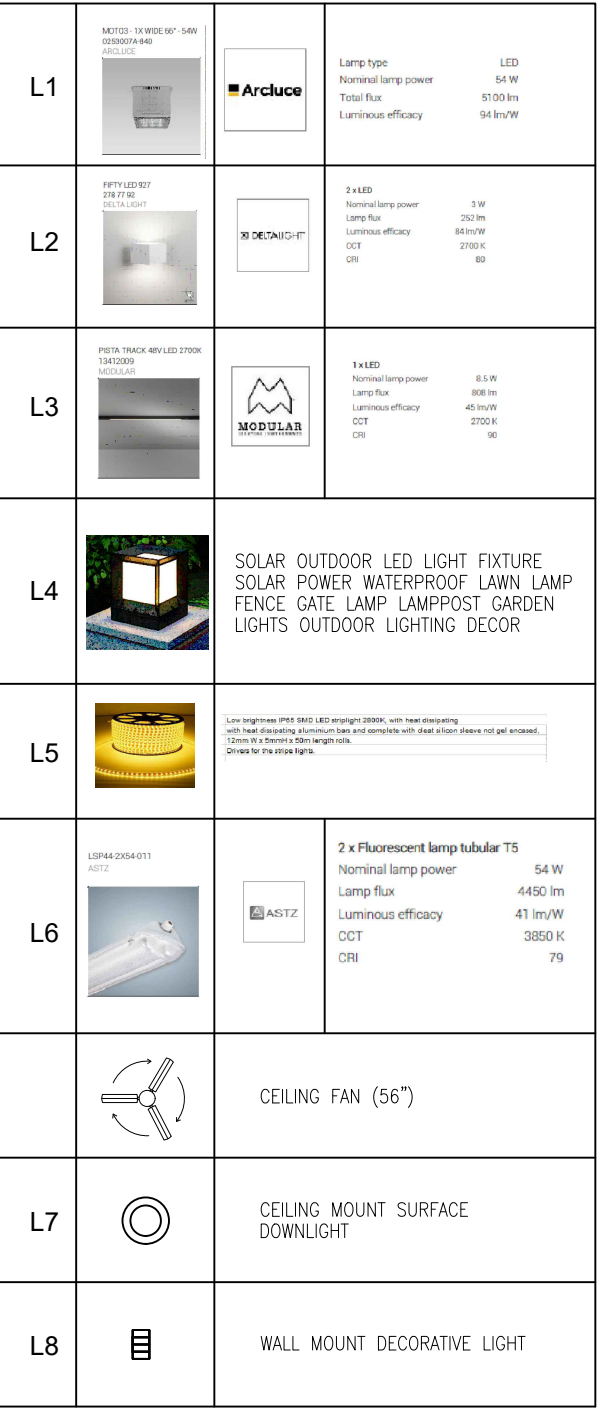

NOTE: RATE SHALL INCLUDE FOR THE SOCKETS AND SWITCHES/DIMMER  
FOR ALL THE ELECTRICAL FIXTURES

SCALE 1:100




CLIENT:  
MINISTRY OF ISLAMIC AFFAIRS

DESIGN AND CONSULTANCY:

**SIARCH**  
PRIVATE LIMITED  
LONUZIYAARAY MAGU, MALE\*, 20075, MALDIVES  
EMAIL: INFO@SIARCH.DESIGN  
HTTP://WWW.SIARCH.DESIGN

KEY PLAN:

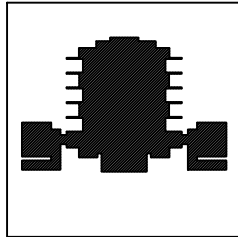

WARNING:

- This drawing shall not be used for construction unless certified.
- Contractor to verify all dimensions of existing works on site before commencing any work or preparing shop drawings.
- Do not scale drawings, use written dimensions only.
- This drawing is to be read in conjunction with the specifications and conditions of contract.
- This drawing and design copyright and no portion may be reproduced without the permission of the Consultant

REVISIONS

[illegible]

PROJECT:

300 PAX  
MOSQUE DESIGN

PHASE:

- ☒ CONCEPT DESIGN
- ☐ DESIGN DEVELOPMENT
- ☐ TENDER DOCUMENT
- ☐ FOR CONSTRUCTION
- ☐ AS BUILD DRAWINGS

DESIGNATION	NAME	SIGNATURE
PROJECT MANAGER	SIARCH PVT LTD	
STR. ENGINEER		
CHIEF ARCHITECT	MOHAMED SIRAJ	
CHECKED		
DRAWN	ASHAN	


DWG. NAME:

## LIGHTING LAYOUT


FLOOR PLAN

CODE COM-32	DATE 25-01-2021			DWG. NO: LT01
FORMAT	A1	A2	A3	
SCALE	-	1:100	-	ISSUE A

PDF FILE NAME: COM-32\_LT01\_A

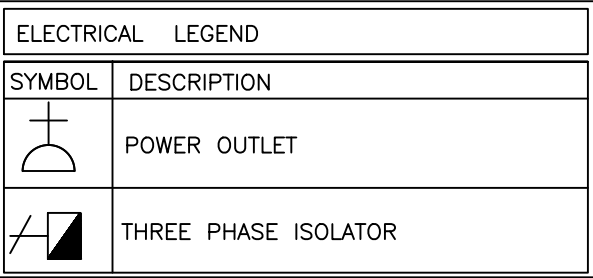

DESIGN AND CONSULTANCY:  
**SIARCH**  
PRIVATE LIMITED  
LONUZIYAARAIY MAGU, MALE\*, 20075, MALDIVES  
EMAIL: INFO@SIARCH.DESIGN  
HTTP://WWW.SIARCH.DESIGN

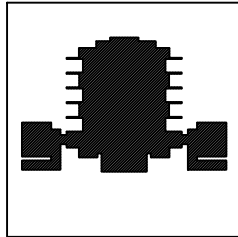

This drawing shall not be used for construction unless certified.

- Contractor to verify all dimensions of existing works on site before commencing any work or preparing shop drawings.

- Do not scale drawings, use written dimensions only.

- This drawing is to be read in conjunction with the specifications and conditions of contract.

- This drawing and design is copyright and no portion may be reproduced without the permission of the Consultant

## REVISIONS

NO	DESCRIPTION	DATE
----	-------------	------

PROJECT:

300 PAX  
MOSQUE DESIGN

PHASE:

- ☒ CONCEPT DESIGN
- ☐ DESIGN DEVELOPMENT
- ☐ TENDER DOCUMENT
- ☐ FOR CONSTRUCTION
- ☐ AS BUILD DRAWINGS

DESIGNATION	NAME	SIGNAT
-------------	------	--------

PROJECT MANAGER	SIARCH PVT LTD	

CHIEF ARCHITECT	MOHAMED SIRAI	
-----------------	---------------	--

CHECKED		
---------	--	--

RAWN	ASHAN	
------	-------	--

DWG. NAME:

POWER LAYOUT

FLOOR PLAN

CODE	DATE	DWG. NO:
------	------	----------

COM-52	25-01-2021			P001
FORMAT	A1	A2	A3	

SCALE	-	1:100	-	ISSUE A
-------	---	-------	---	---------

PDF FILE NAME: CUM-32\_P001\_A

---


## SITE PLAN

SCALE 1:100




0m



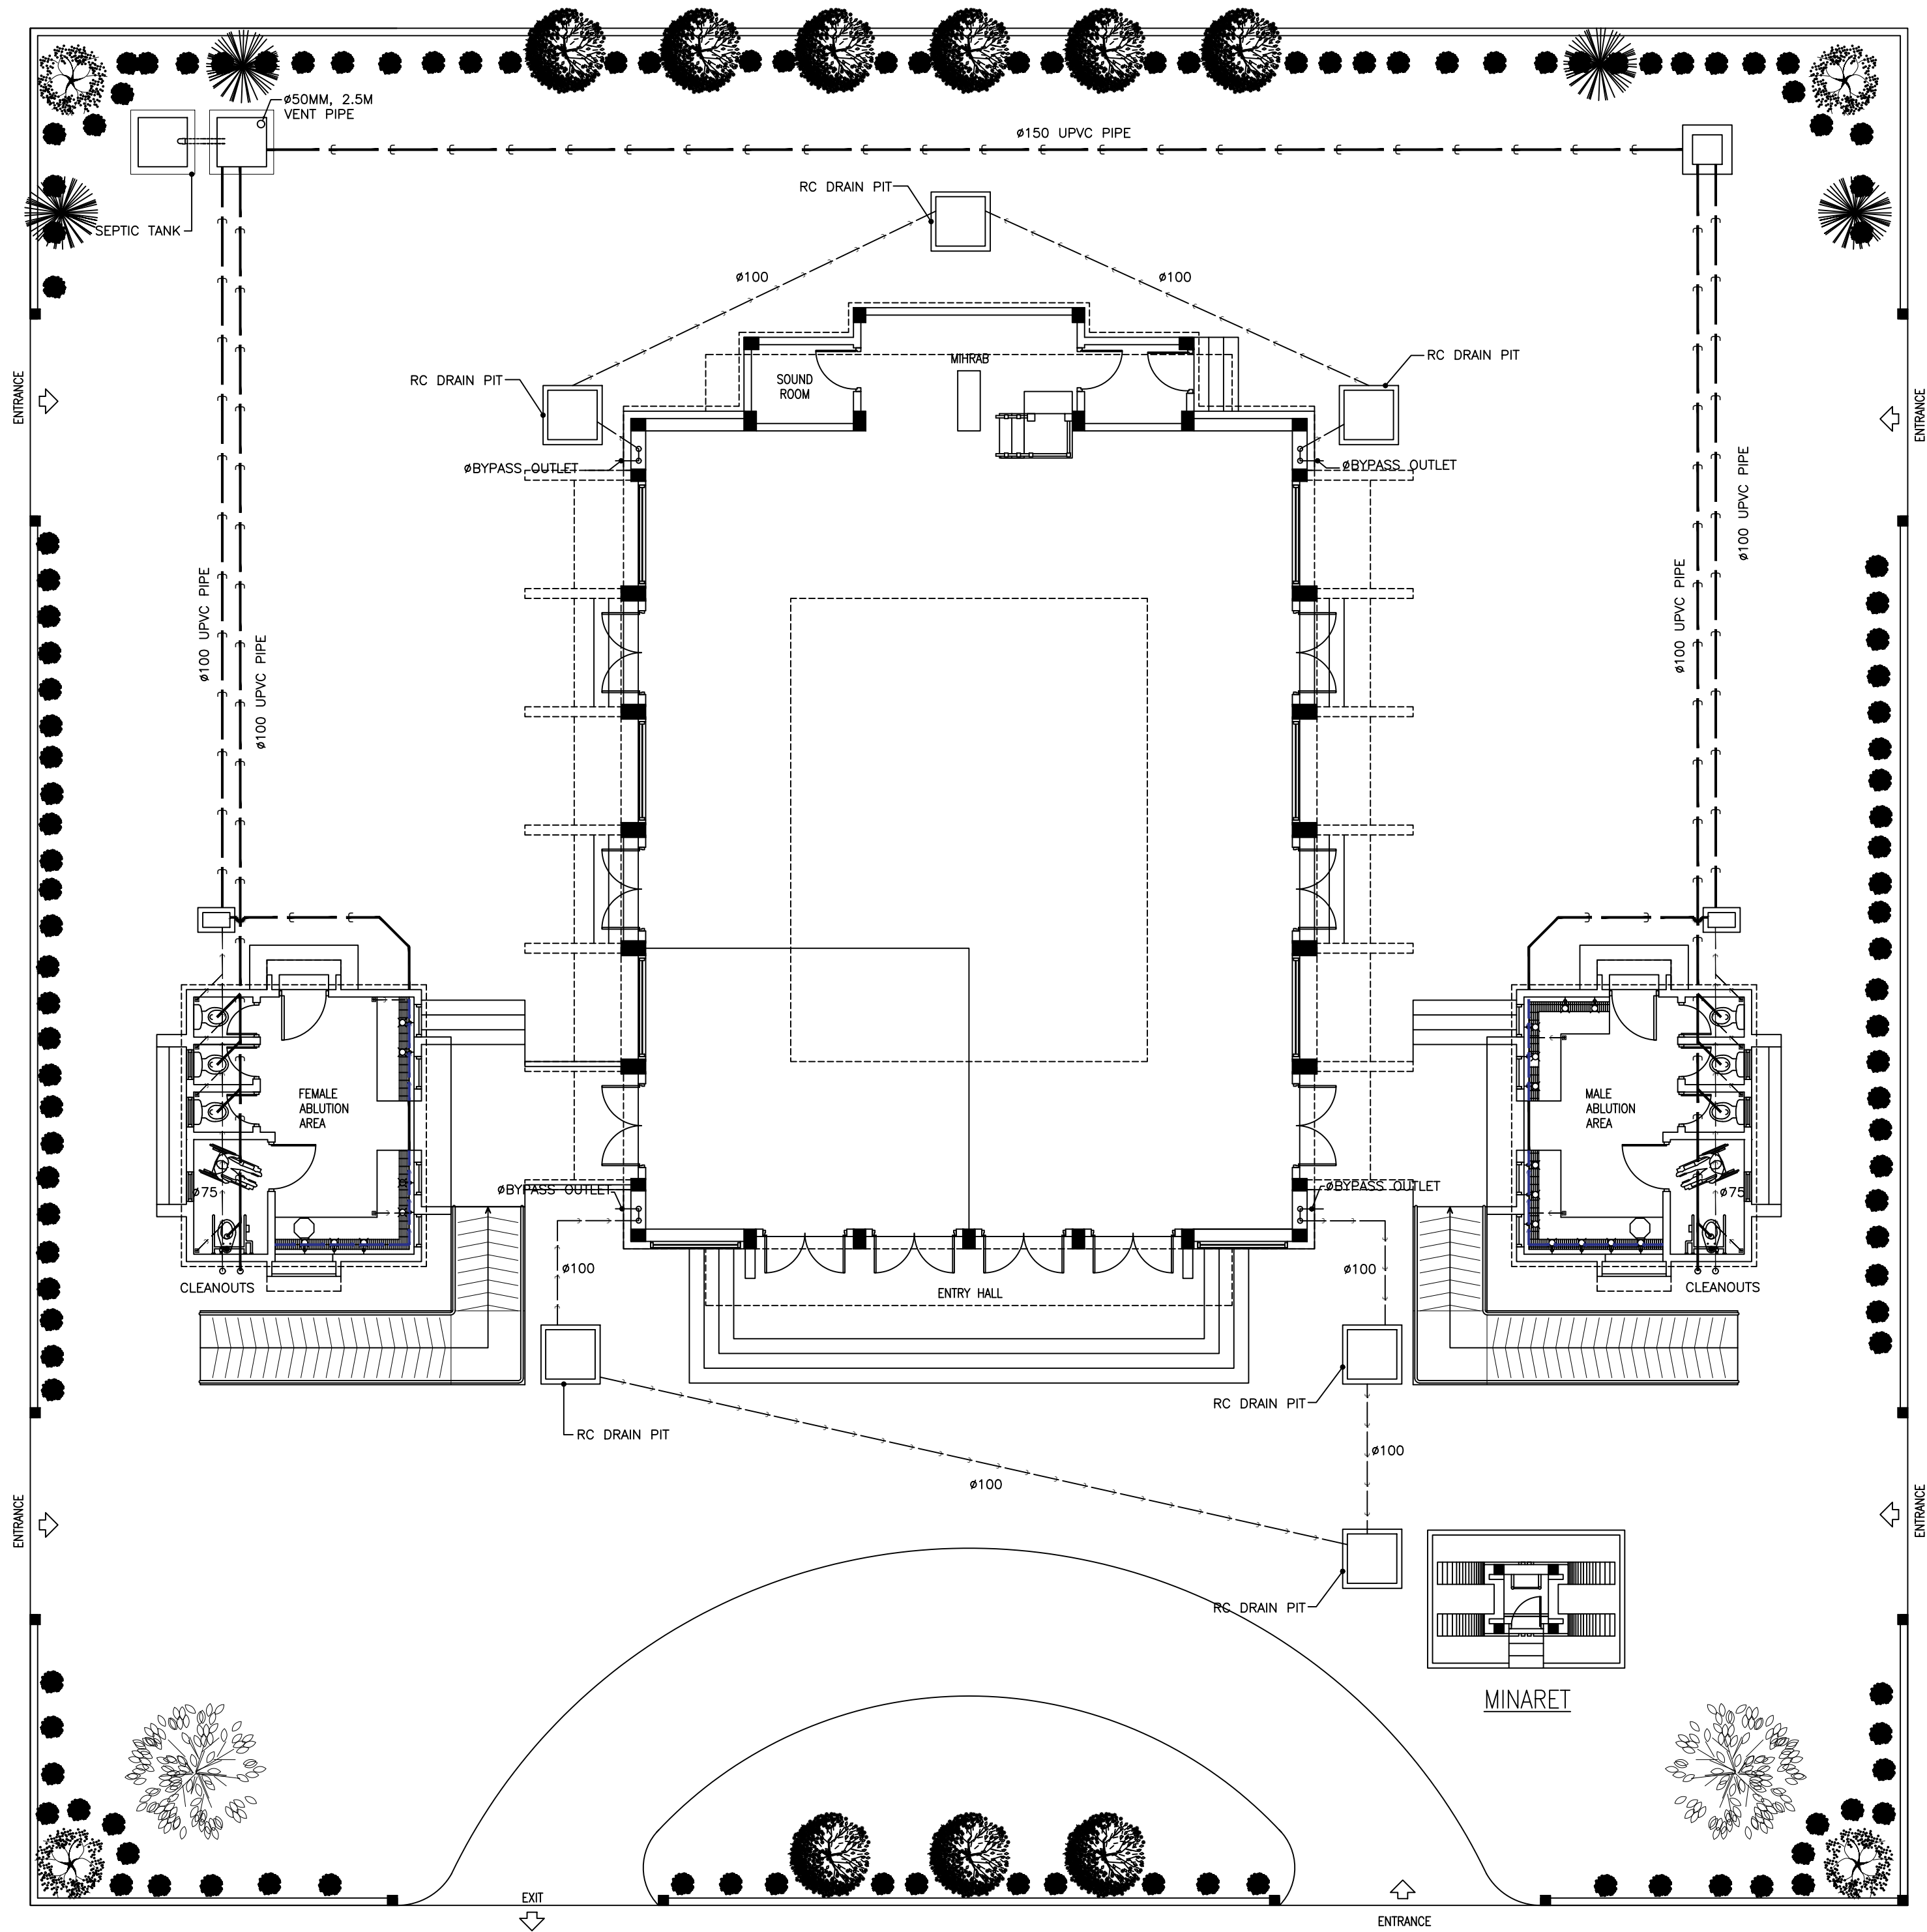


AC LEGEND	
SYMBOL	DESCRIPTION
	WATER SUPPLY PIPE
	WASTE WATER DISPOSAL PIPE
	RAINWATER CONVEYANCE PIPE

WASTEWATER CONVEYANCE LAYOUT  
SCALE 1:100  
0m 5m

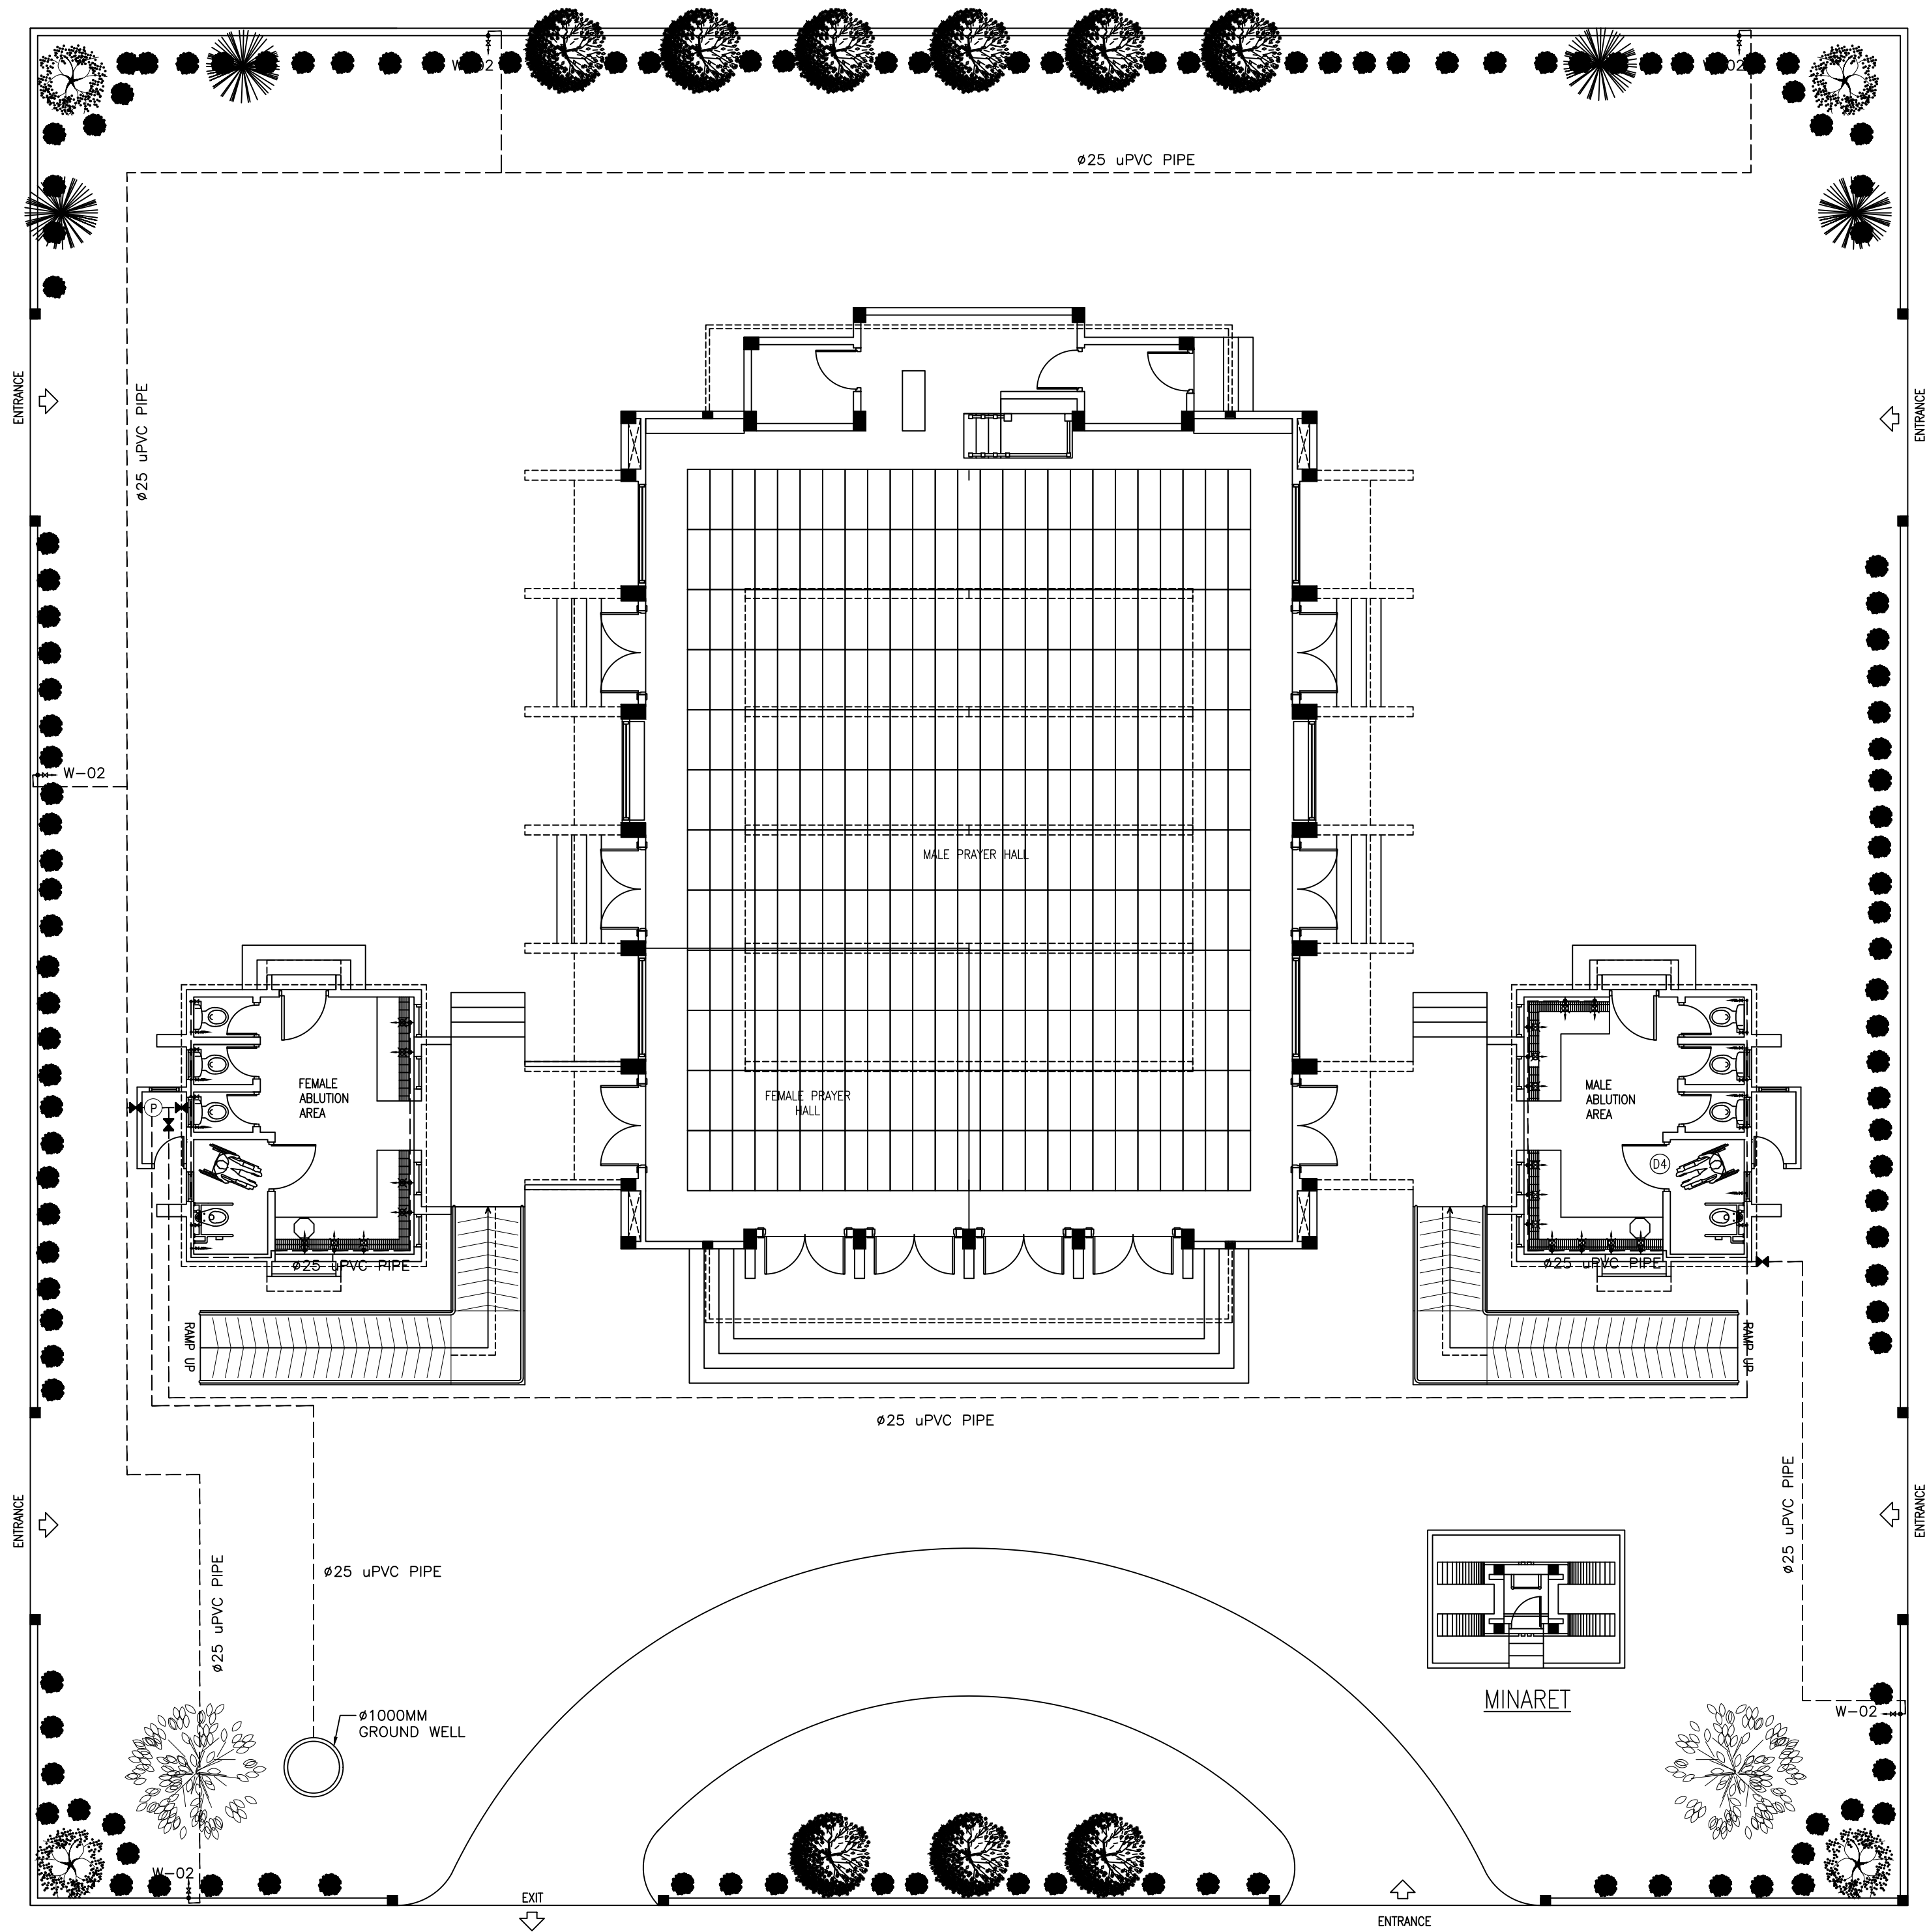





AC LEGEND	
SYMBOL	DESCRIPTION
(P)	W-01 WELL WATER PUMP
---●---	W-02 FAUCET /TAP
---●---	W-03 MUSLIM SHOWER
---●---	W-04 BALL VALVE
---	WATER SUPPLY PIPE
---	WASTE WATER DISPOSAL PIPE
---	RAINWATER CONVEYANCE PIPE

FRESHWATER SUPPLY LAYOUT  
SCALE 1:100  
0m 5m

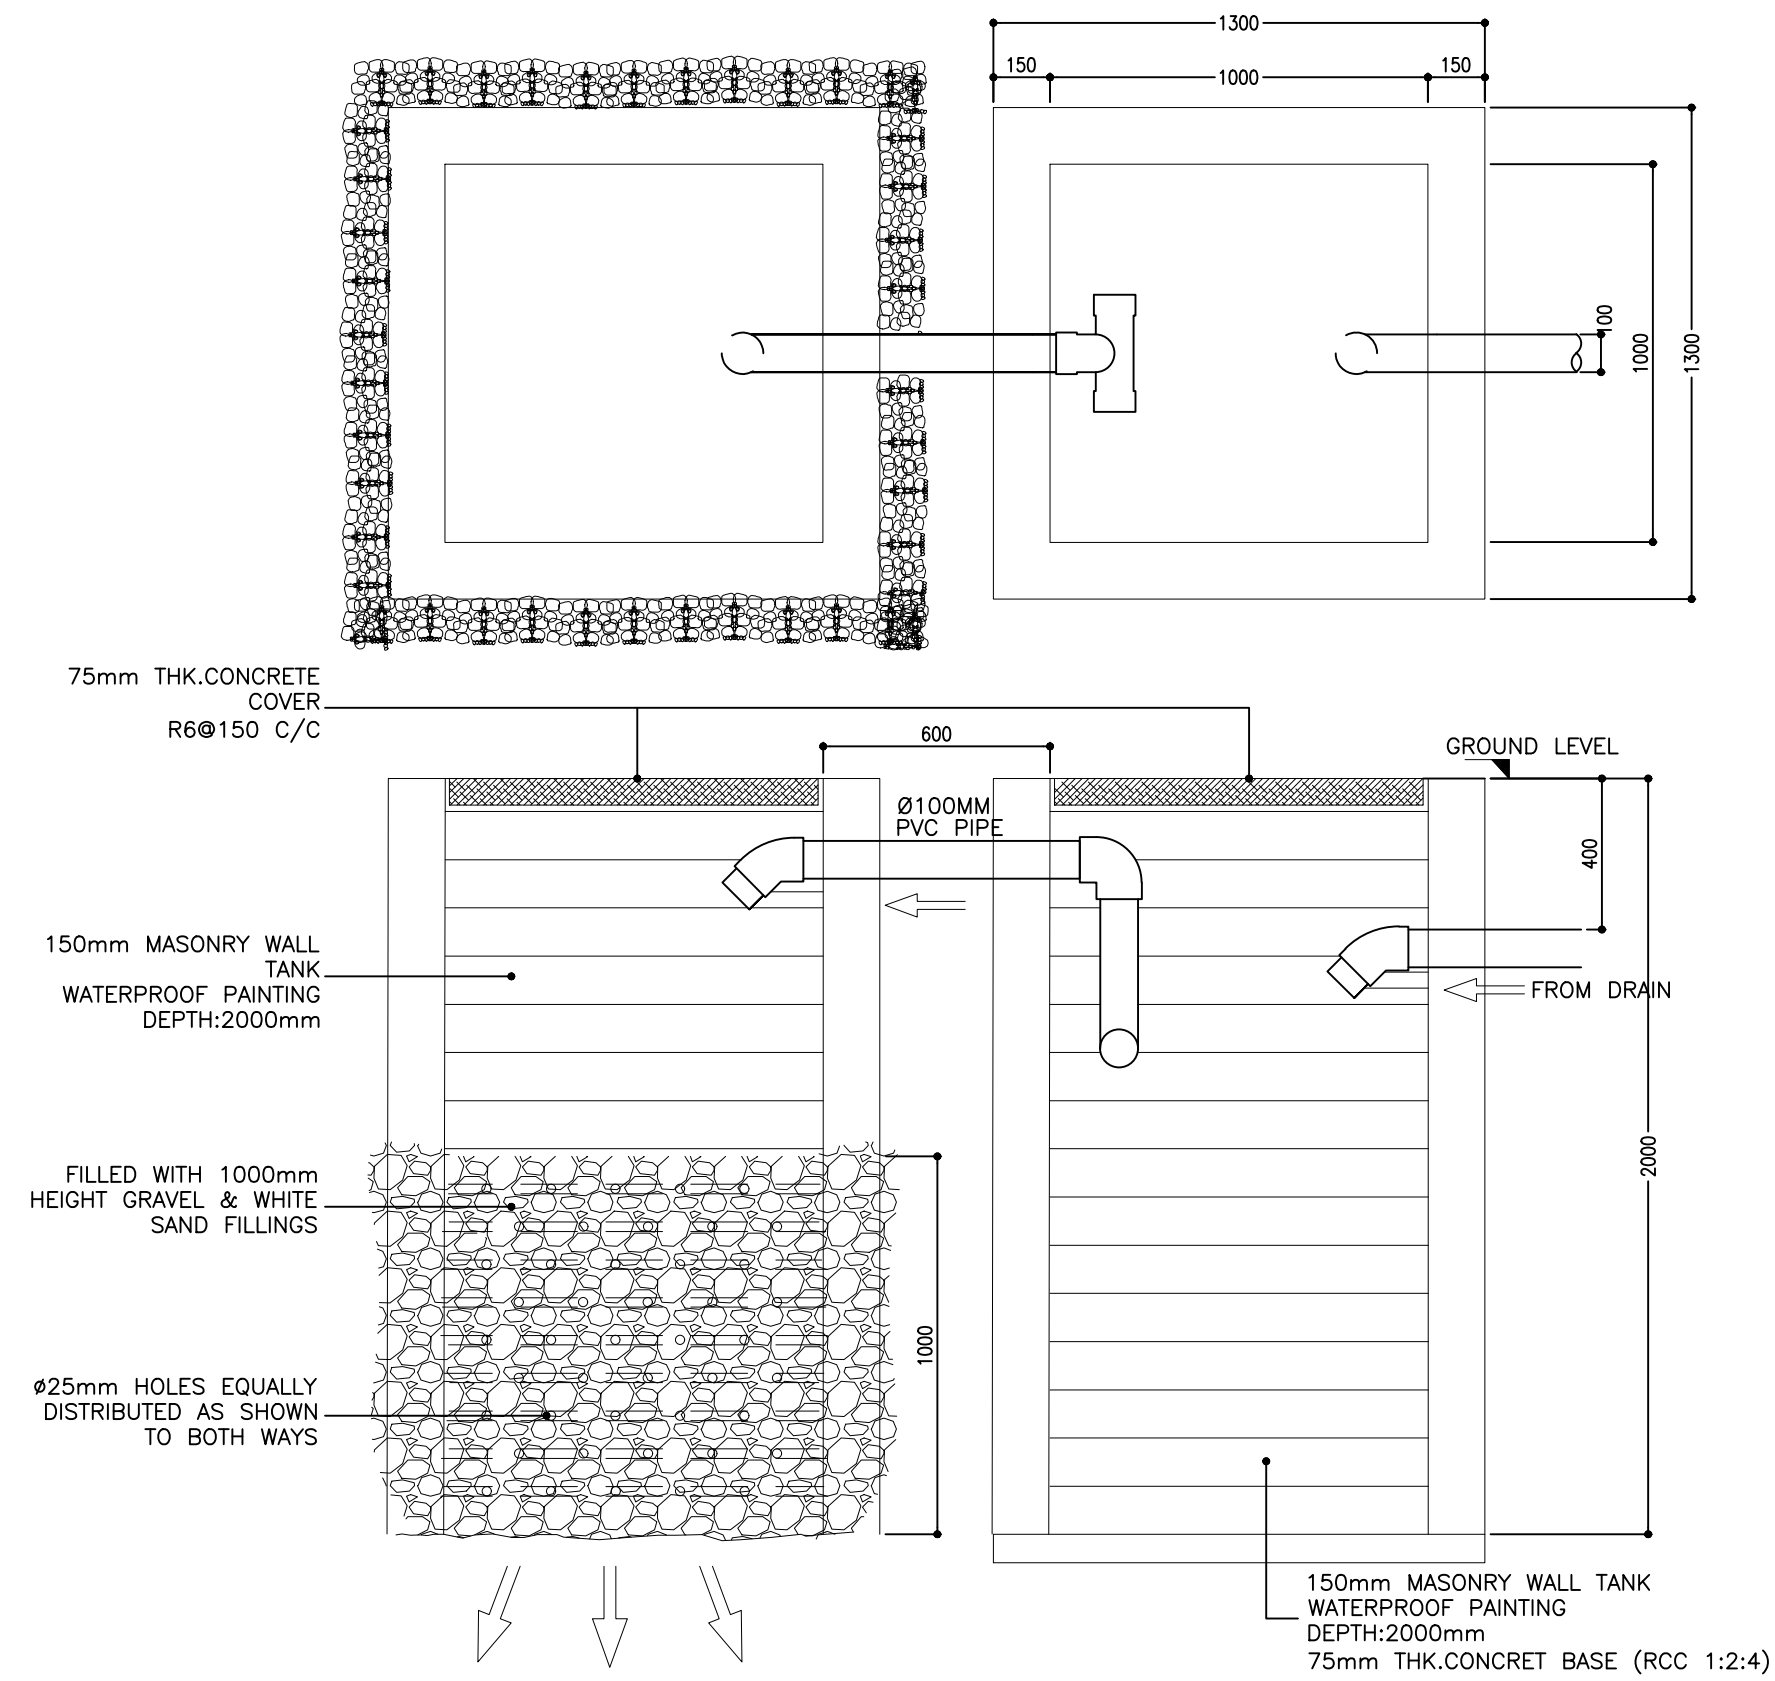

SEPTIC TANK DETAILS

SCALE 1:20

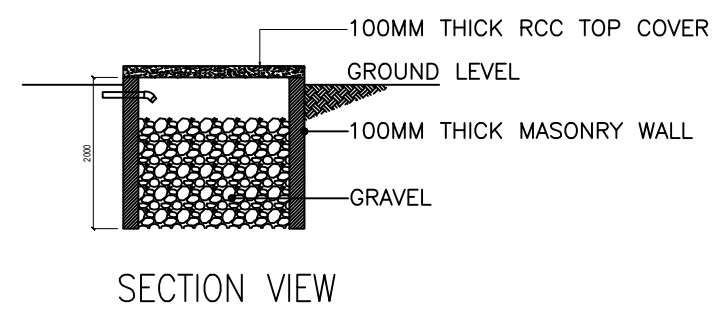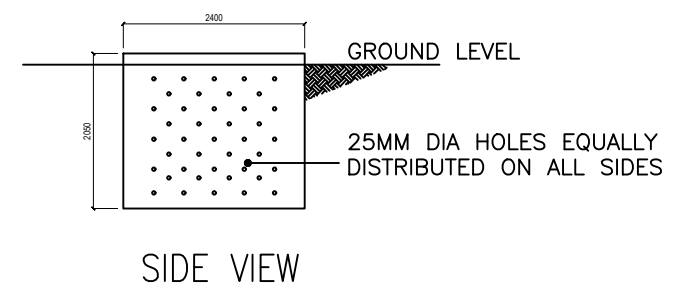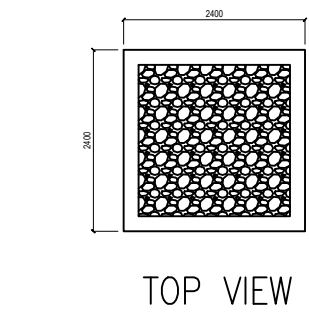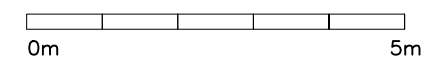

DRAIN PIT DETAILS

SCALE 1:100

