

9 STOREY ACCOMMODATION BUILDING

BANDAARA KOSHI / MALE'

SHEET CONTENT:

RECOM. APPROVAL:

CPT. AHMED SHARIM
OFFICER COMMANDING

DESIGN APPROVAL:

BRIG.GEN.AHMED SHAHID
VICE CHIEF OF DEFENCE FORCE

APPROVED:

MAJ.GEN. AHMED SHIYAM
CHIEF OF DEFENCE FORCE

APPROVED DATE:

DESIGNED:

PTE MOHAMED SAIF
L.CPL ALI MUTHASIM
Architectural

WO1 AHMED SHAZEEL
Structural

CHECKED:

CPT MOHAMED SHIFAAU
Architectural

WO3 AIMINATH ALI
Structural

Electrical & Mechanical Communication

DRAWN:

PTE MOHAMED SAIF
L.CPL ALI MUTHASIM

REVISION:

PTE YAMIN SAEED
PTE HUSSAIN QASIM


07/08/2016

25/01/2017


SCALE:

1:200

SHEET NO:

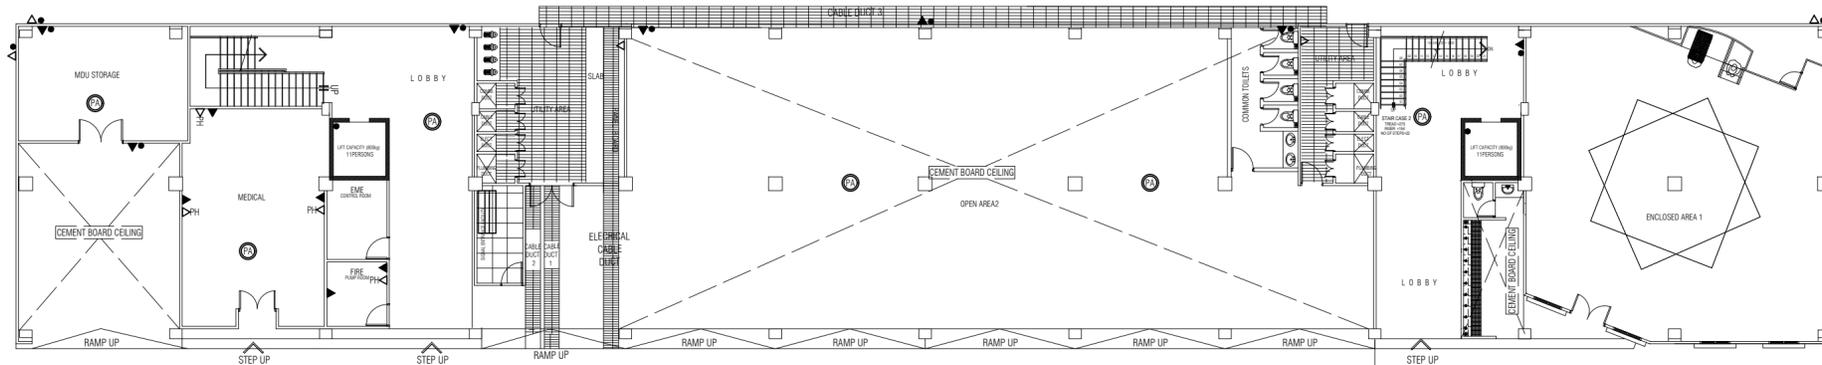

GROUND FLOOR
COMMUNICATION LAYOUT
SCALE 1:200

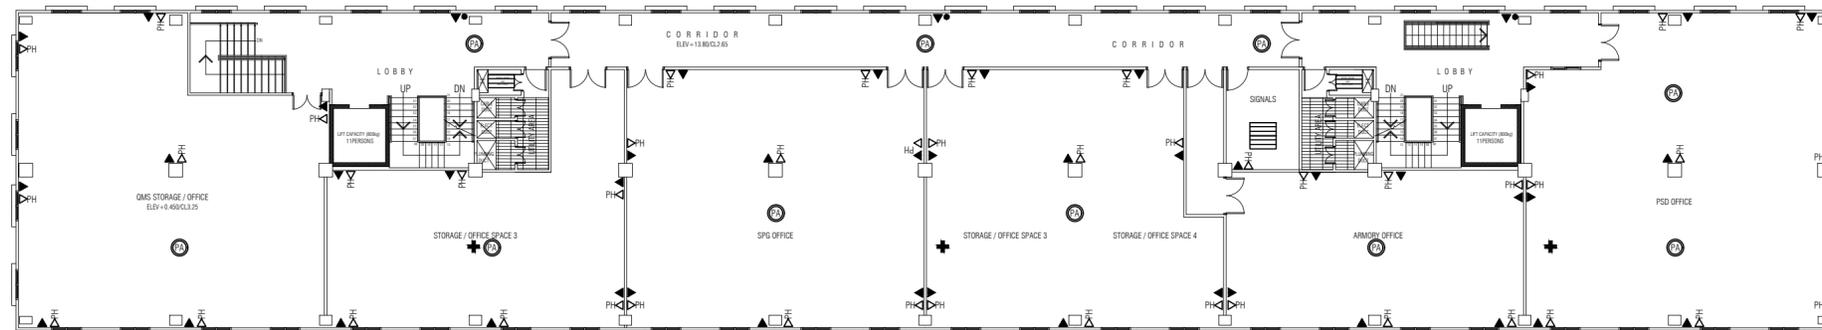

FIRST FLOOR
COMMUNICATION LAYOUT
SCALE 1:200

LEGEND:

SYMBOL	QUANTITY	DESCRIPTION
PH	04 44	TELEPHONE OUTLET
▽	06 00	SINGLE CABLE NETWORK OUTLET
▽	11 48	DUAL CABLE NETWORK OUTLET
+	00 03	WIFI AP
●	12 03	CCTV POINT
□	06 10	PA SYSTEM
▨	01 04	NETWORK RACK
■	00 01	DOOR ACCESS CONTROL SYSTEM



MILITARY ENGINEERS
MALDIVES NATIONAL DEFENCE FORCE
Male', Republic of Maldives

The drawings, concept and design contained are the properties of Military Engineers MNDF. Use of any kind or copy of whole or part of this drawing, concept or design or use on other projects or sites other than that specified on this drawing is strictly prohibited.

9 STOREY ACCOMMODATION BUILDING
BANDAARA KOSHI / MALE'

SHEET CONTENT:

RECOM. APPROVAL:

CPT. AHMED SHARIM
OFFICER COMMANDING

DESIGN APPROVAL:

BRIG.GEN.AHMED SHAHID
VICE CHIEF OF DEFENCE FORCE

APPROVED:

MAJ.GEN. AHMED SHIYAM
CHIEF OF DEFENCE FORCE

APPROVED DATE:

DESIGNED:
PTE MOHAMED SAIF / **L.CPL ALI MUTHASIM** / **WO1 AHMED SHAZEEL**
Architectural / Structural

CHECKED:
CPT MOHAMED SHIFAAU / **WO3 AIMINATH ALI**
Architectural / Structural


Electrical & Mechanical / Communication

DRAWN: **PTE MOHAMED SAIF** / **L.CPL ALI MUTHASIM** / 07/08/2016
REVISION: **PTE YAMIN SAEED** / **PTE HUSSAIN QASIM** / 25/01/2017


SCALE: **1:200** / SHEET NO:



The drawings, concept and design contained are the properties of Military Engineers MNDF. Use of any kind or copy of whole or part of this drawing, concept or design or use on other projects or sites other than that specified on this drawing is strictly prohibited.

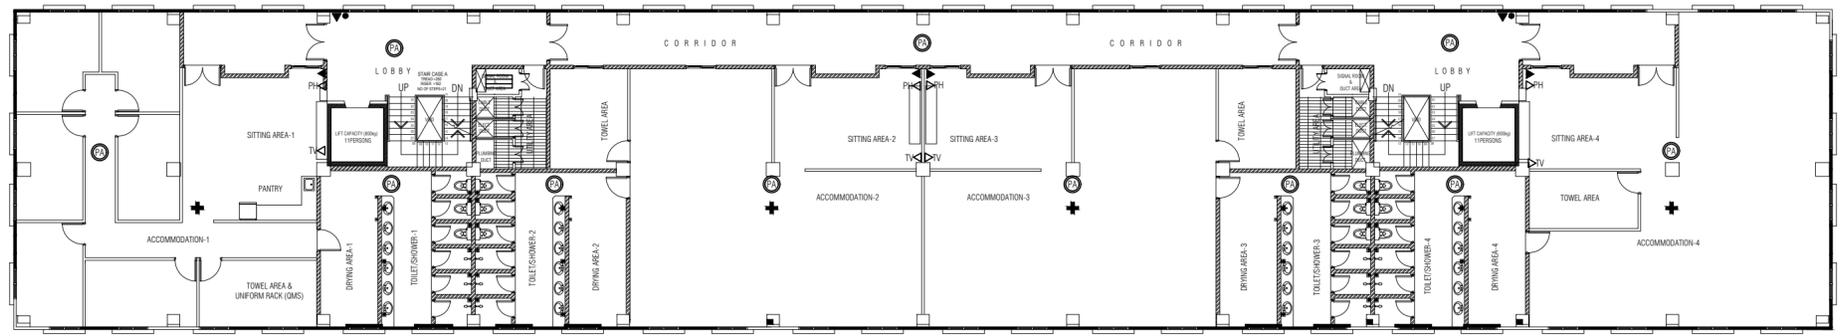

SECOND FLOOR
COMMUNICATION LAYOUT
SCALE 1:200

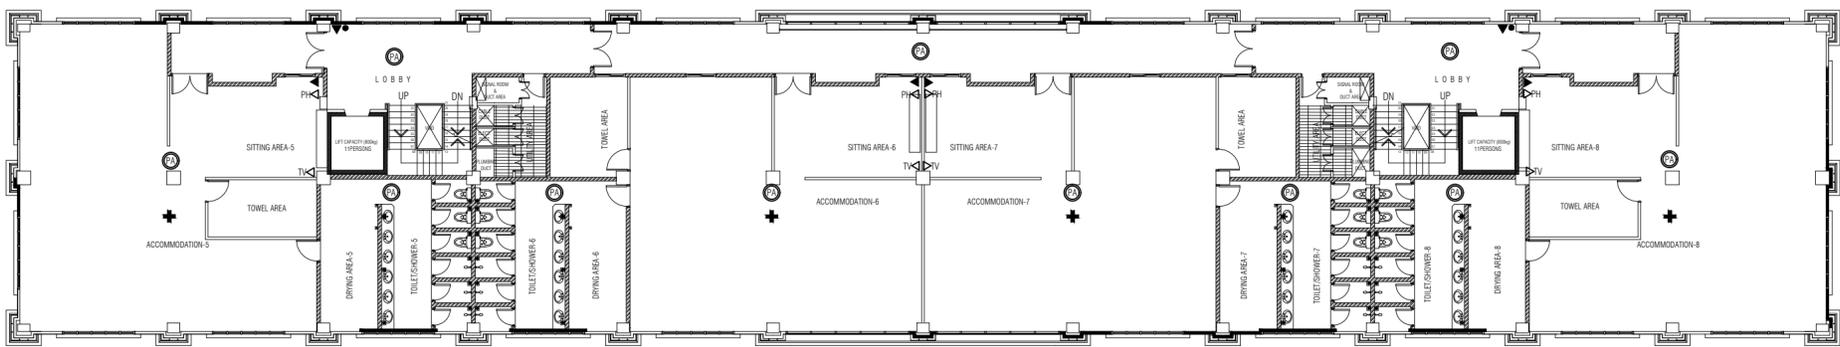

THIRD FLOOR
COMMUNICATION LAYOUT
SCALE 1:200

LEGEND:

SYMBOL	QUANTITY	DESCRIPTION
▽	04 04	CATV OUTLET
▷	04 04	TELEPHONE OUTLET
▶	06 06	DUAL CABLE NETWORK OUTLET
+	04 04	WIFI AP
●	02 02	CCTV POINT
⊙	11 11	PA SYSTEM
▬	01 00	NETWORK RACK

9 STOREY ACCOMMODATION BUILDING
BANDAARA KOSHI / MALE'

SHEET CONTENT:

RECOM. APPROVAL:

CPT. AHMED SHARIM
OFFICER COMMANDING

DESIGN APPROVAL:

BRIG.GEN.AHMED SHAHID
VICE CHIEF OF DEFENCE FORCE

APPROVED:

MAJ.GEN. AHMED SHIYAM
CHIEF OF DEFENCE FORCE

APPROVED DATE:

DESIGNED:
PTE MOHAMED SAIF / **L.CPL ALI MUTHASIM** (Architectural) / **WO1 AHMED SHAZEEL** (Structural)


CHECKED:
CPT MOHAMED SHIFAAU (Architectural) / **WO3 AIMINATH ALI** (Structural)
Electrical & Mechanical / **Communication**

DRAWN: **PTE MOHAMED SAIF** / **L.CPL ALI MUTHASIM** / 07/08/2016
REVISION: **PTE YAMIN SAED** / **PTE HUSSAIN QASIM** / 25/01/2017


SCALE: **1:200** / SHEET NO: _____



The drawings, concept and design contained are the properties of Military Engineers MNDF. Use of any kind or copy of whole or part of this drawing, concept or design or use on other projects or sites other than that specified on this drawing is strictly prohibited.

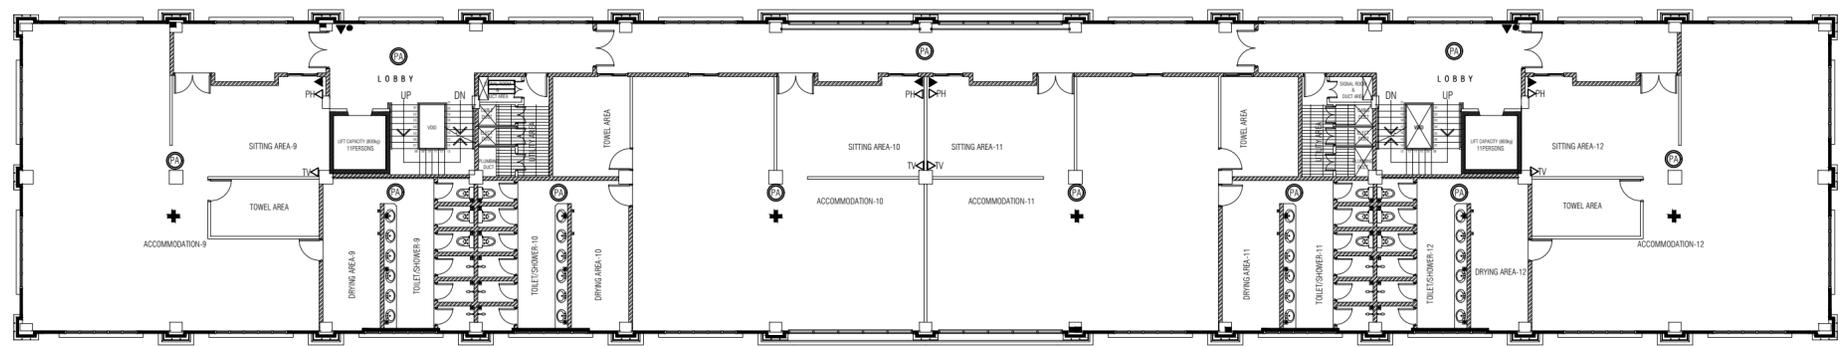

FOURTH FLOOR
COMMUNICATION LAYOUT
SCALE 1:200

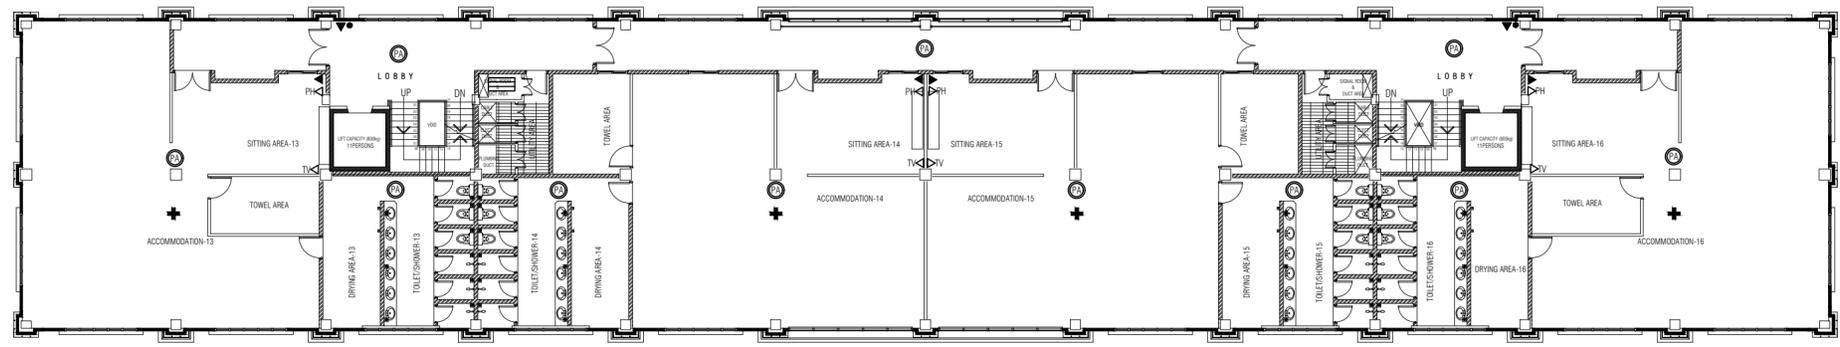

FIFTH & SIXTH FLOOR
COMMUNICATION LAYOUT
SCALE 1:200

LEGEND:

SYMBOL	QUANTITY			DESCRIPTION
	4TH	5TH	6TH	
▷TV	04	04	04	CATV OUTLET
▷PH	04	04	04	TELEPHONE OUTLET
▶	06	06	06	DUAL CABLE NETWORK OUTLET
+	04	04	04	WIFI AP
●	02	02	02	CCTV POINT
⊙	11	11	17	PA SYSTEM
▬	01	00	01	NETWORK RACK

9 STOREY ACCOMMODATION BUILDING

BANDAARA KOSHI / MALE'

SHEET CONTENT:

RECOM. APPROVAL:

CPT. AHMED SHARIM
OFFICER COMMANDING

DESIGN APPROVAL:

BRIG.GEN.AHMED SHAHID
VICE CHIEF OF DEFENCE FORCE

APPROVED:

MAJ.GEN. AHMED SHIYAM
CHIEF OF DEFENCE FORCE

APPROVED DATE:

DESIGNED:

PTE MOHAMED SAIF
L.CPL ALI MUTHASIM
Architectural

WO1 AHMED SHAZEEL
Structural

CHECKED:

CPT MOHAMED SHIFAAU
Architectural

WO3 AIMINATH ALI
Structural

Electrical & Mechanical

Communication

DRAWN:

PTE MOHAMED SAIF
L.CPL ALI MUTHASIM

REVISION:

PTE YAMIN SAIED
PTE HUSSAIN QASIM


07/08/2016

25/01/2017


SCALE:

1:200

SHEET NO:

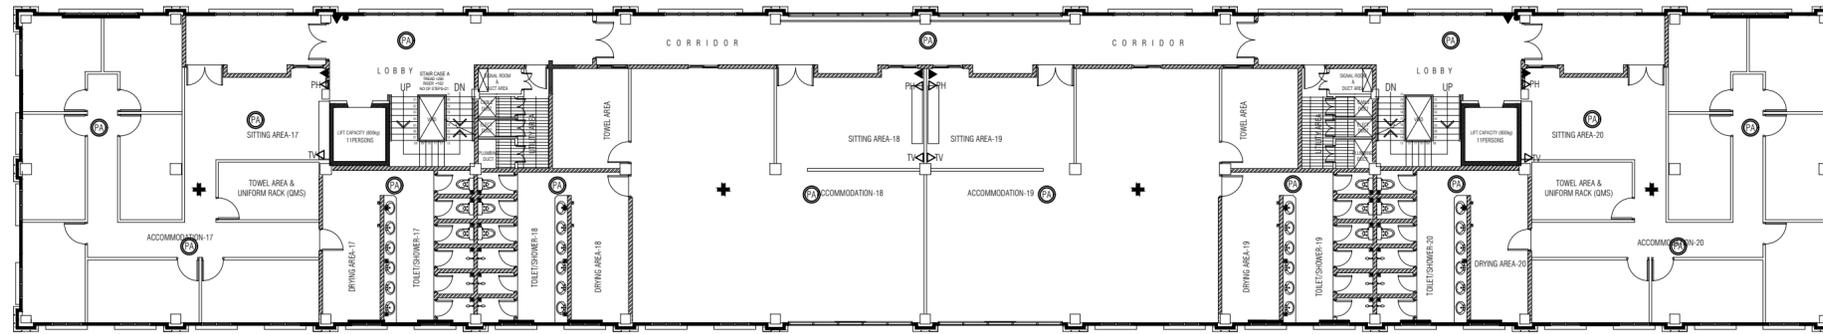

SEVENTH FLOOR
COMMUNICATION LAYOUT
SCALE 1:200

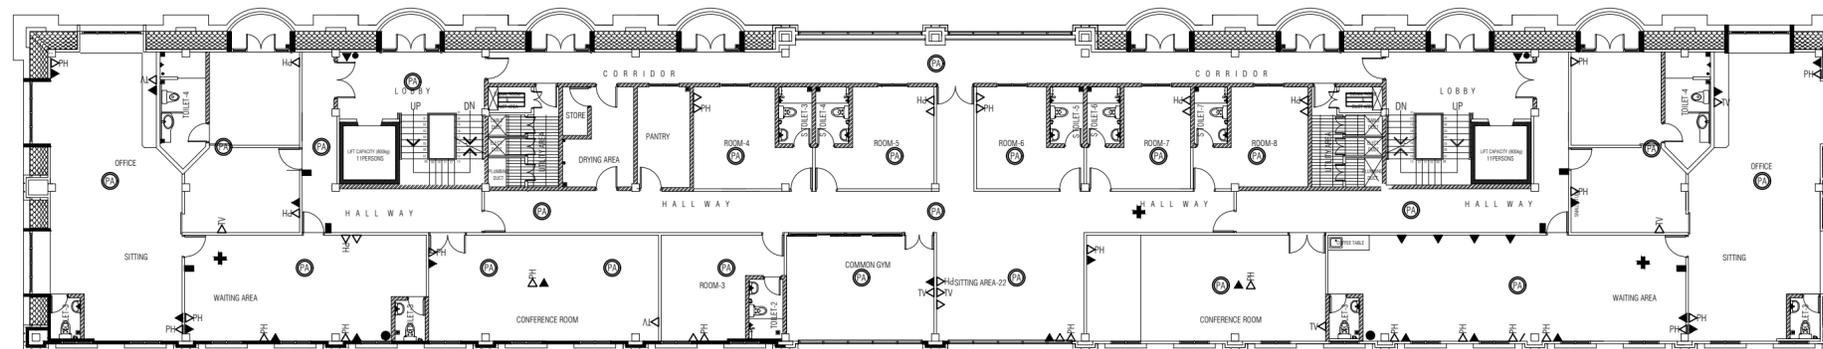

EIGHTH FLOOR
COMMUNICATION LAYOUT
SCALE 1:200

LEGEND:

SYMBOL	QUANTITY	DESCRIPTION	
	7TH	8TH	
TV	04	08	CATV OUTLET
PH	04	30	TELEPHONE OUTLET
▽	00	07	SINGLE CABLE NETWORK OUTLET
▼	08	27	DUAL CABLE NETWORK OUTLET
+	04	04	WIFI AP
●	02	04	CCTV POINT
⊙	15	24	PA SYSTEM
■	00	06	DOOR ACCESS CONTROL SYSTEM
▬	00	02	NETWORK RACK



MILITARY ENGINEERS
MALDIVES NATIONAL DEFENCE FORCE
Male', Republic of Maldives

The drawings, concept and design contained are the properties of Military Engineers MNDF. Use of any kind or copy of whole or part of this drawing, concept or design or use on other projects or sites other than that specified on this drawing is strictly prohibited.

9 STOREY ACCOMMODATION BUILDING
BANDAARA KOSHI / MALE'

SHEET CONTENT:

RECOM. APPROVAL:

CPT. AHMED SHARIM
OFFICER COMMANDING

DESIGN APPROVAL:

BRIG.GEN.AHMED SHAHID
VICE CHIEF OF DEFENCE FORCE

APPROVED:

MAJ.GEN. AHMED SHIYAM
CHIEF OF DEFENCE FORCE

APPROVED DATE:

DESIGNED:

PTE MOHAMED SAIF **WO1 AHMED SHAZEEL**
L.CPL ALI MUTHASIM Structural
Architectural

CHECKED:

CPT MOHAMED SHIFAAU **WO3 AIMINATH ALI**
Architectural Structural

Electrical & Mechanical Communication


DRAWN: REVISION:
PTE MOHAMED SAIF **PTE YAMIN SAEED**
L.CPL ALI MUTHASIM **PTE HUSSAIN QASIM**

07/08/2016 25/01/2017

SCALE: SHEET NO:
1:200



The drawings, concept and design contained are the properties of Military Engineers MNDF. Use of any kind or copy of whole or part of this drawing, concept or design or use on other projects or sites other than that specified on this drawing is strictly prohibited.

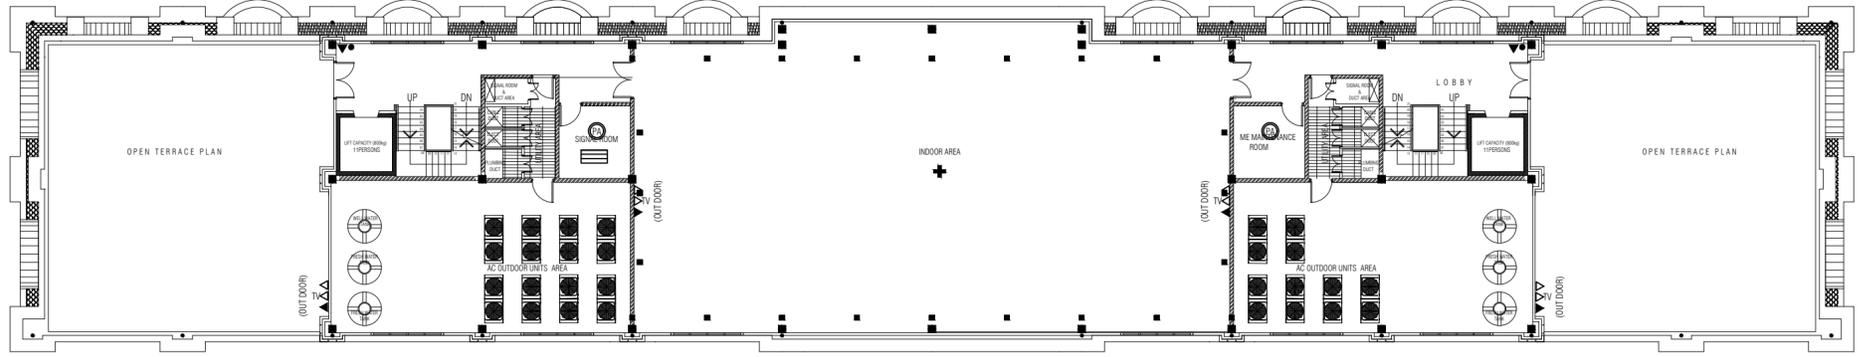

TERRACE FLOOR
COMMUNICATION LAYOUT
SCALE 1:200

LEGEND:

SYMBOL	QUANTITY	DESCRIPTION
	04	CATV OUTLET
	04	SINGLE CABLE NETWORK OUTLET
	06	DUAL CABLE NETWORK OUTLET
	01	WiFi AP
	02	CCTV POINT
	02	PA SYSTEM
	01	NETWORK RACK