




**RAIN WATER HOLDING TANK & FOUNDATION PLAN**

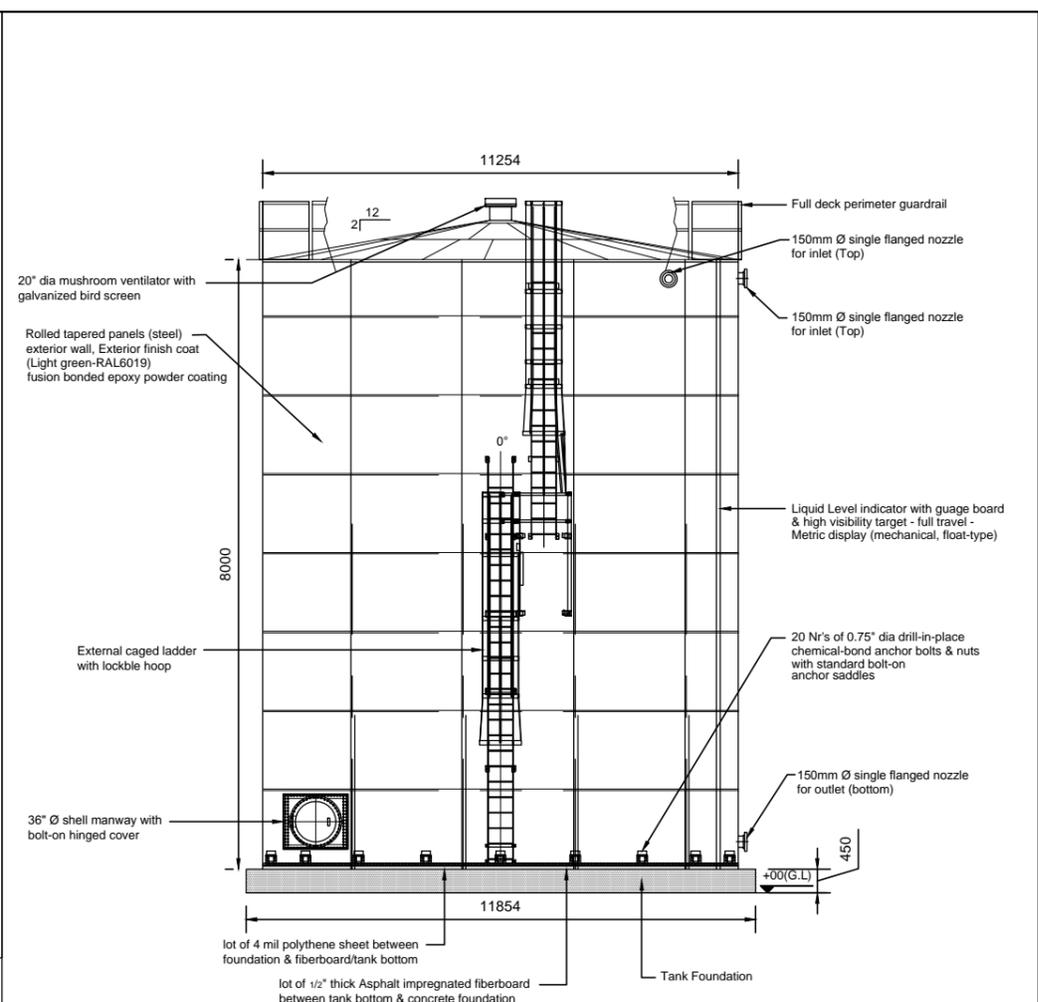

**RAIN WATER HOLDING TANK & FOUNDATION-ELEVATION**

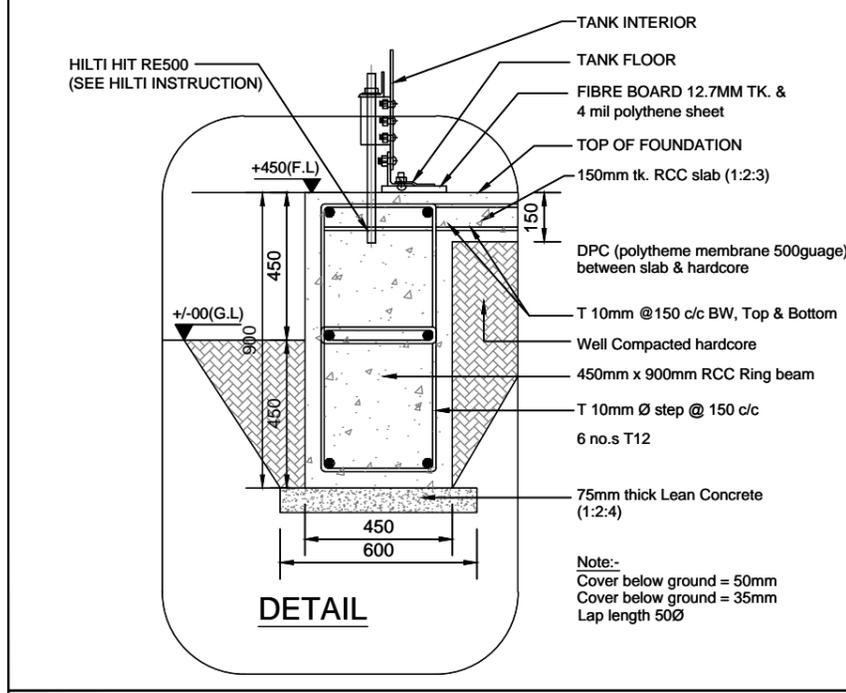

**DETAIL**

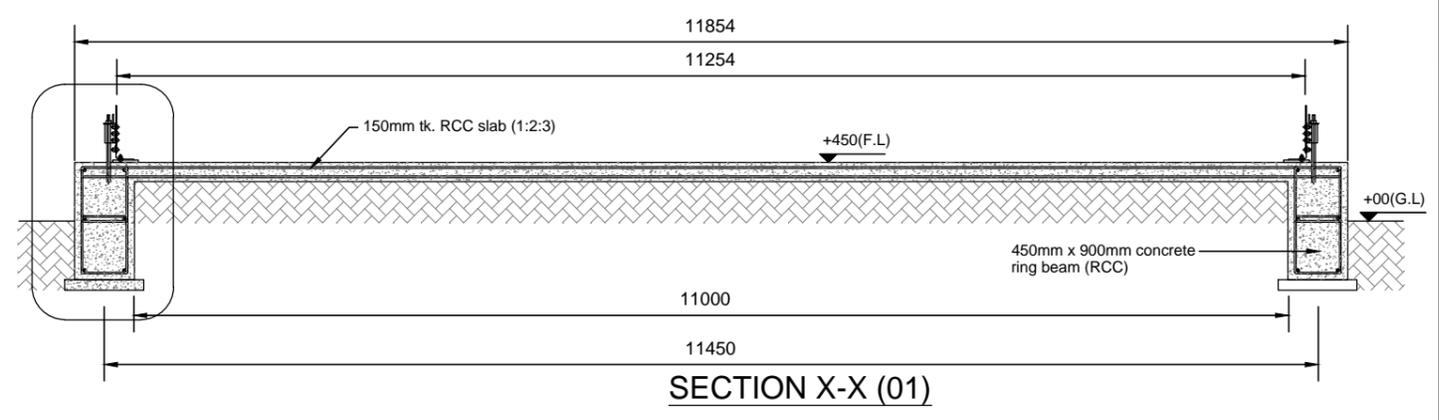

**SECTION X-X (01)**

NOTES:

No.	DATE	DESCRIPTION	DRAWING No.	DESCRIPTION
		REVISION	REFERENCE DRAWINGS	

CLIENT: MINISTRY OF ENVIRONMENT AND ENERGY MALE' REPUBLIC OF MALDIVES PROJECT: CONSULTANCY SERVICES FOR DESIGN AND SUPERVISION OF WATER SUPPLY FACILITIES IN THE ISLAND B. DHARAVANDHO, MALDIVES TITLE: TYPICAL DETAILS OF RAIN WATER HOLDING TANK CONSULTANT: SHAH TECHNICAL CONSULTANTS PVT. LTD., INDIA In Association With: DEVELOPMENT TECHNOLOGIES MALDIVES, MALDIVES APPROVED: SSS      CHECKED: SSS      DESIGNED: SPP      DRAWN: PDP SCALE:      DATE: DEC 2017      DRAWING NUMBER: B.Dharavandho/WS/19      REVISION: 0				
--	--	--	--	--