


ELECTRICAL LAYOUT

SCALE: 1 : 100

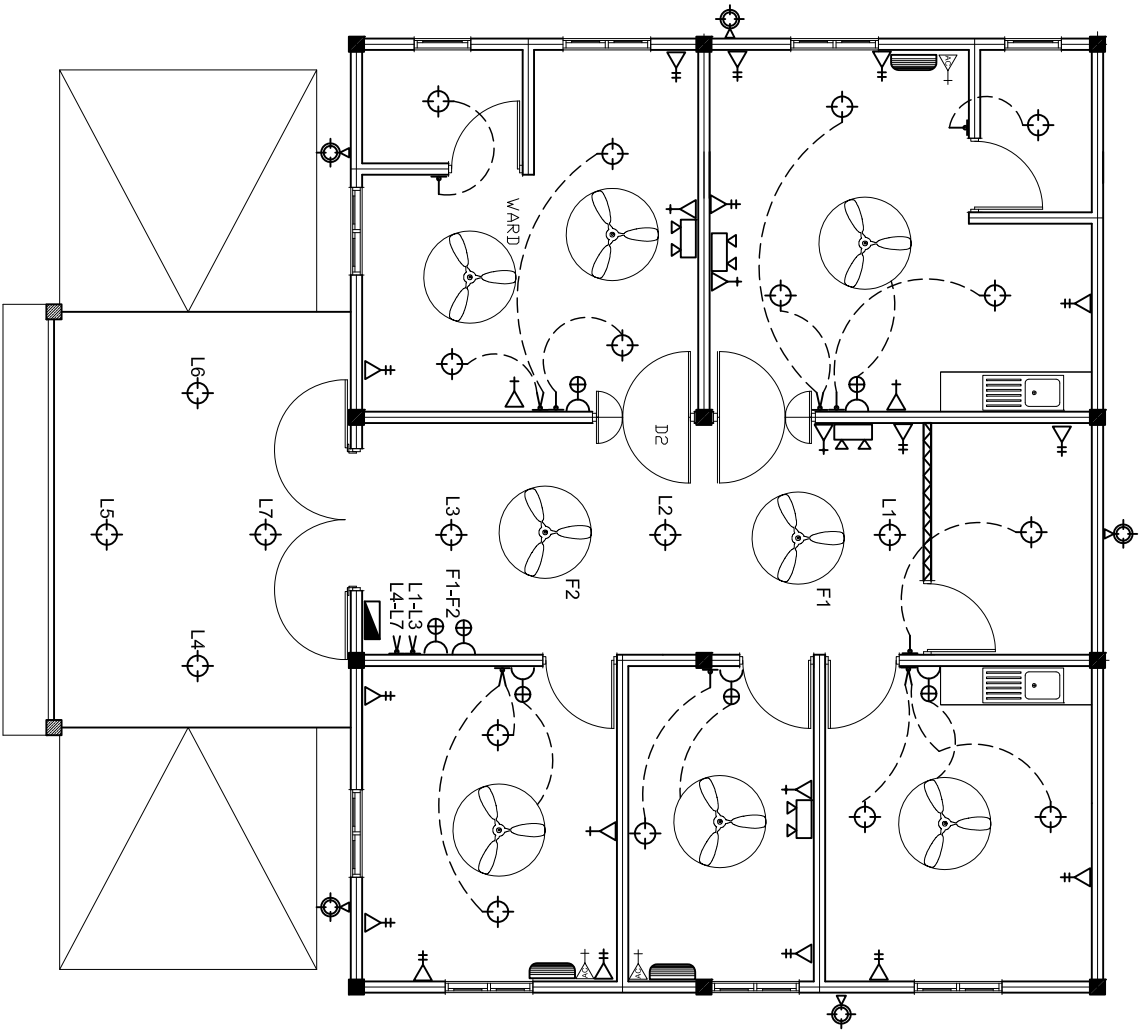

LEGEND

SYMBOL	DESCRIPTION
	BULB WITH CEILING MOUNT HOLDER.
	1 x 13 AMP SOCKET OUTLET (600MM ABOVE FFL)
	2 x 13 AMP SOCKET OUTLET (600MM ABOVE FFL)
	1 x 15 AMP AC SOCKET OUTLET (300MM BLW. CEILING)
	FAN DIMMER
	TWO GANG SWITCH
	ONE WAY SWITCH
	EMERGENCY LIGHT
	DISTRIBUTION BOARD (WALL EMBEDDED)
	AC WALL MOUNT UNIT
	1 x 13 AMP SOCKET OUTLET (200MM BELOW CEILING)
	OUT DOOR WEATHER PROOF LIGHT WITH PHILIPS 10W LED BULB (COOL DAY LIGHT) E,27 – 806 LUMEN
	CEILING FAN 1.2M DIA.

SHEET CONTENTS :

REVISION NOTES:

PROJECT:
CONSTRUCTION OF N.
MAGOODHOO HEALTH
CENTRE

CLIENT:

MINISTRY OF HEALTH

LOCATION:

N . MAGOODHOO

CONTENTS: AS GIVEN

PROJECT MANAGER:

DESIGNER: ARIZ

CIV/STR. ENGINEER:

SURVEYED BY: -

DRAWN BY: ARIZ

CHECKED BY:

DATE : JANUARY 2015

SHEET NO. : /



ADMIN DIVISION
Ministry of Health
Roshanee Building
Sasun Mawla
Tel: 332 8887, Fax: 3328889